

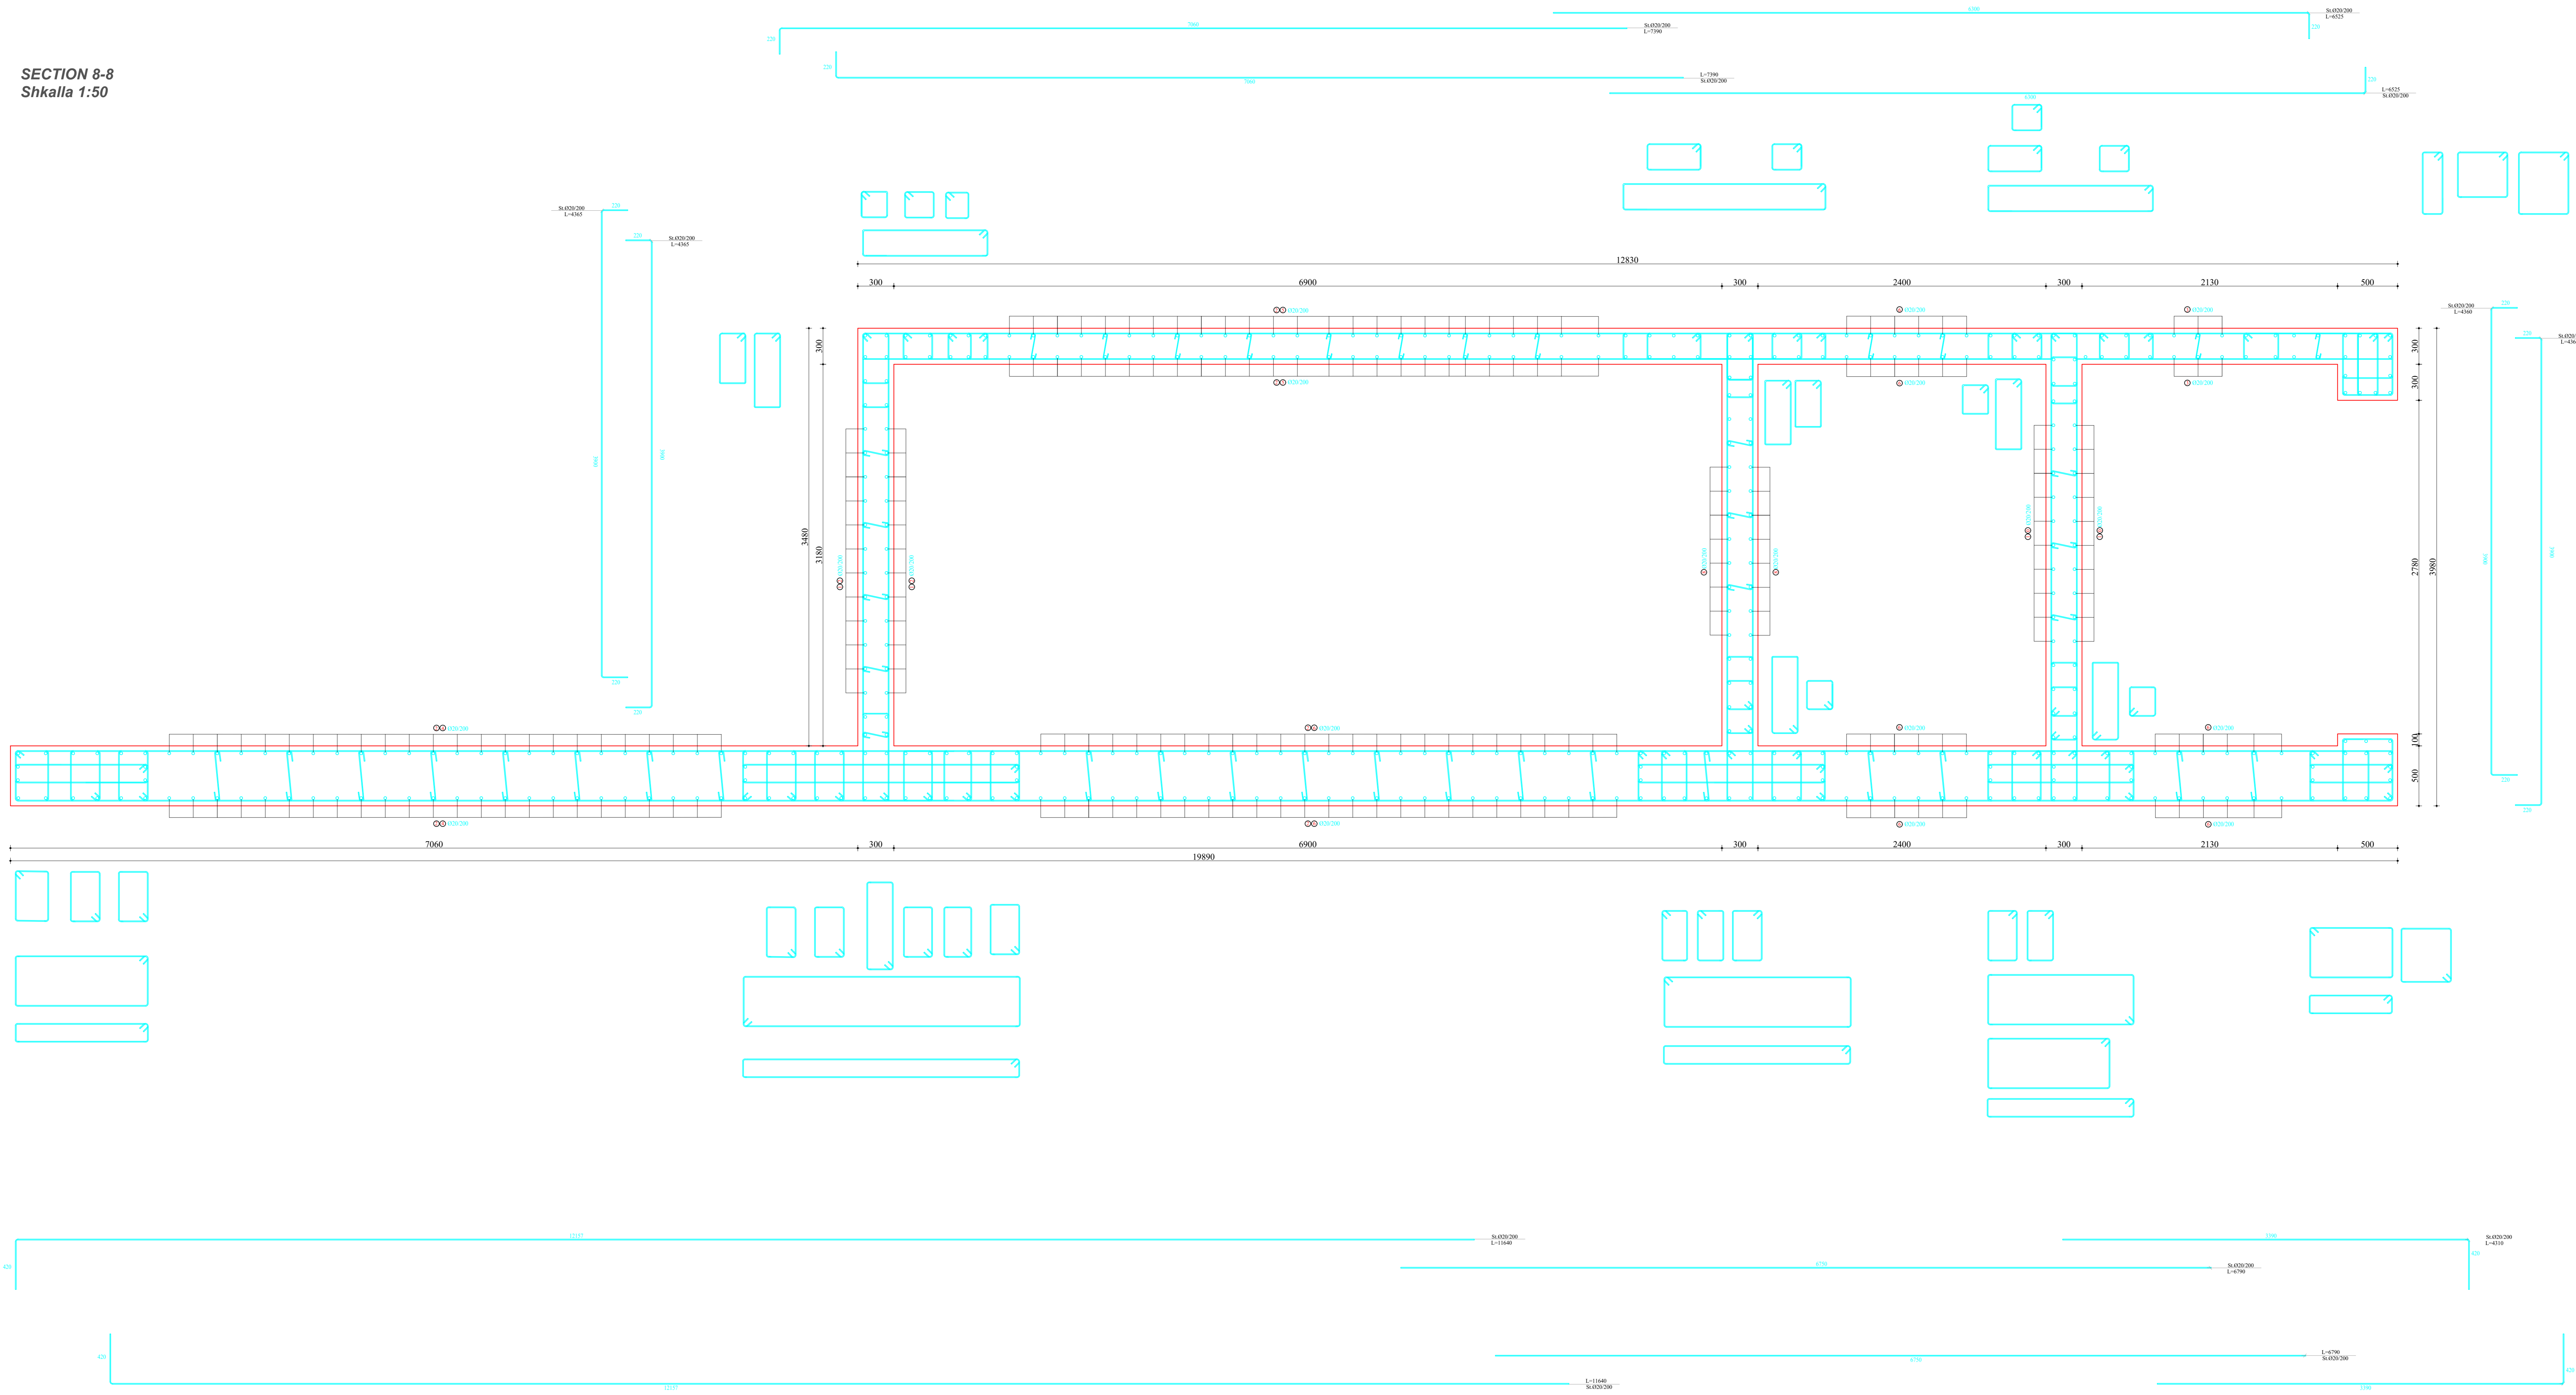


SECTION 8-8
Shkalla 1:50

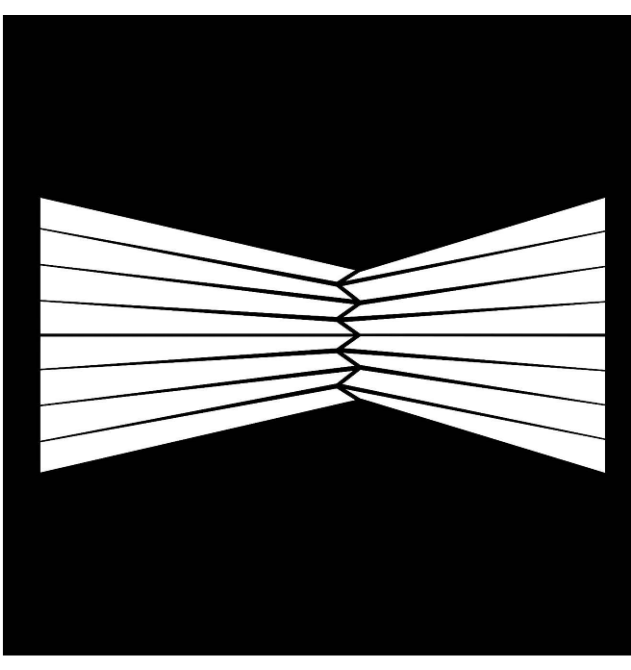

PLANI REFERUES SH 1:250

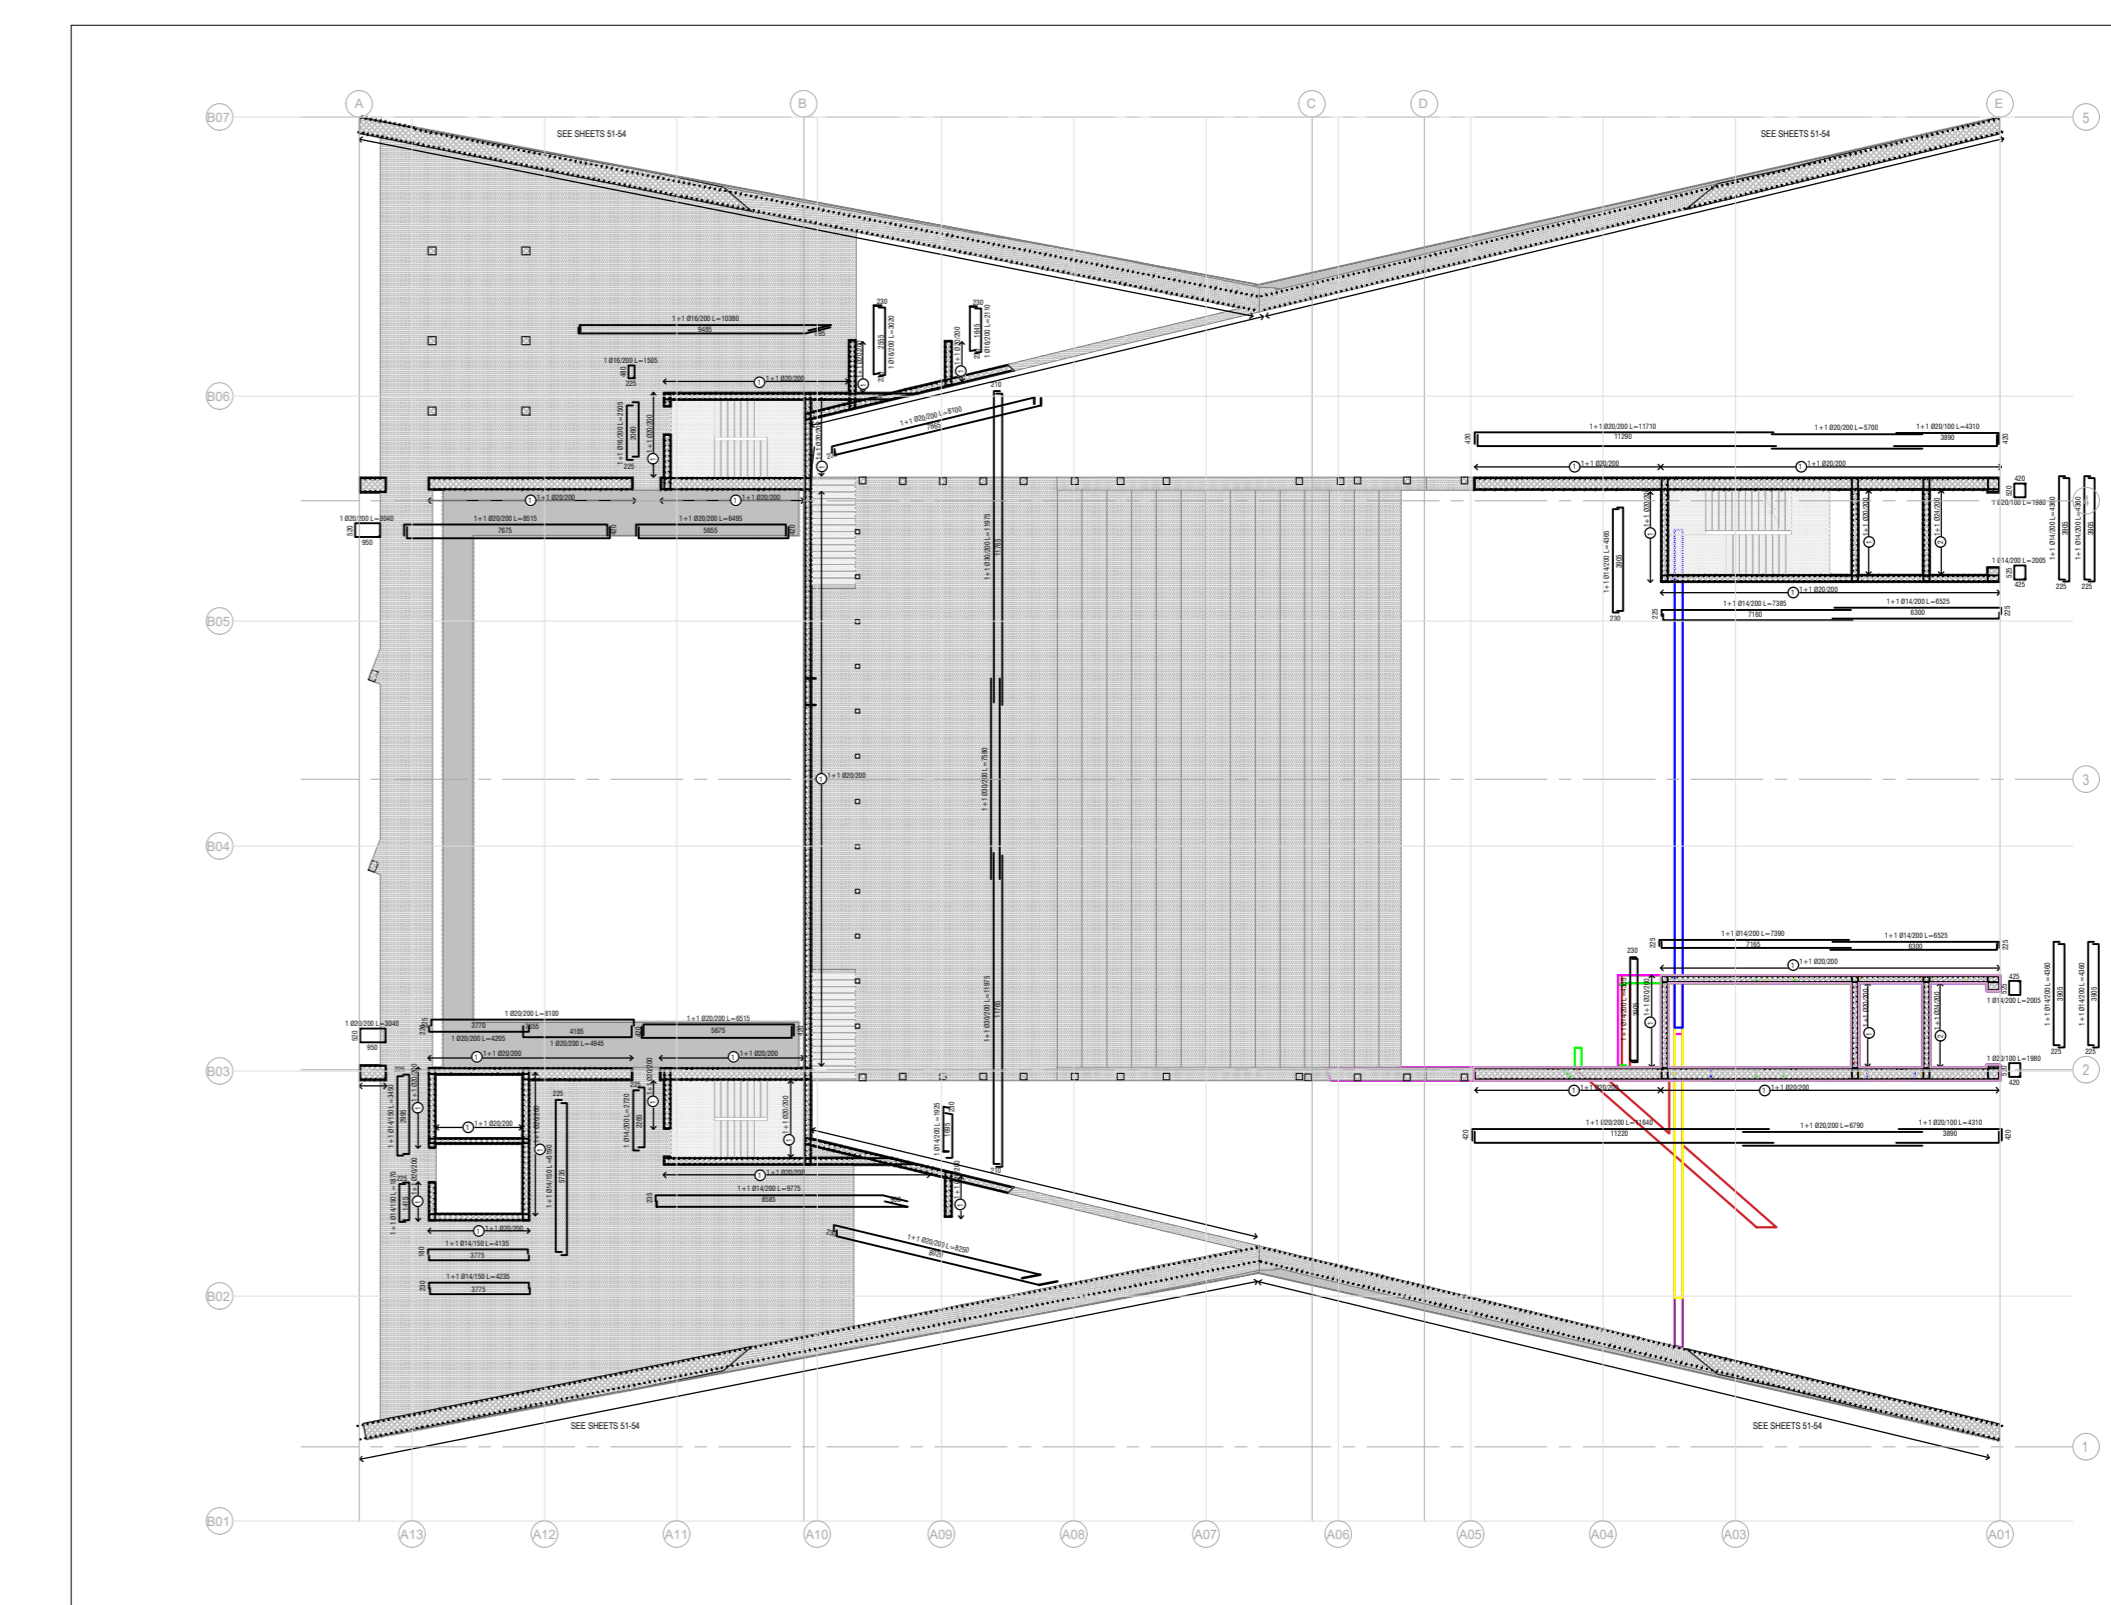

A&E ENGINEERING sh.p.k.

F&M ingegneria
Studio Konsulente
F&M INGEGNERIA S.p.a.
Via Belvedere 8/10
30035 Mirano (VE)
tel 041-5785711
fax 041-4355933

P. KAJMAKU	
O. ZOTO	
M. HASLILAJ	
E. CANO	
V. HOXHA	
D. BUZI	
E. CANO	
N. DASHI	
gjeoId:	V. AYDA
	V. HOXHA
	A. BONAVENTURA
	A. C. NUZZO
	G. CHARALAMPOPOULOS
	A. MAGRINI

PROJEKT
"Godina e Teatrit Tiranë", Faza I-rë

PROJEKTI KONSTRUKTIV

EMERTSI:
Amimi i Murit

S-49_13

DATA: 2021 SHKALLA: 1:50, 1:250