

SECTION 3-3
Shkalla 1:50

COLUMNS

○ → 56020 (1,3)




● → 55020 (2,4)

DISTRIBUTORS

● → 164020 (1,3)

STIRRUP

St.Ø10/100

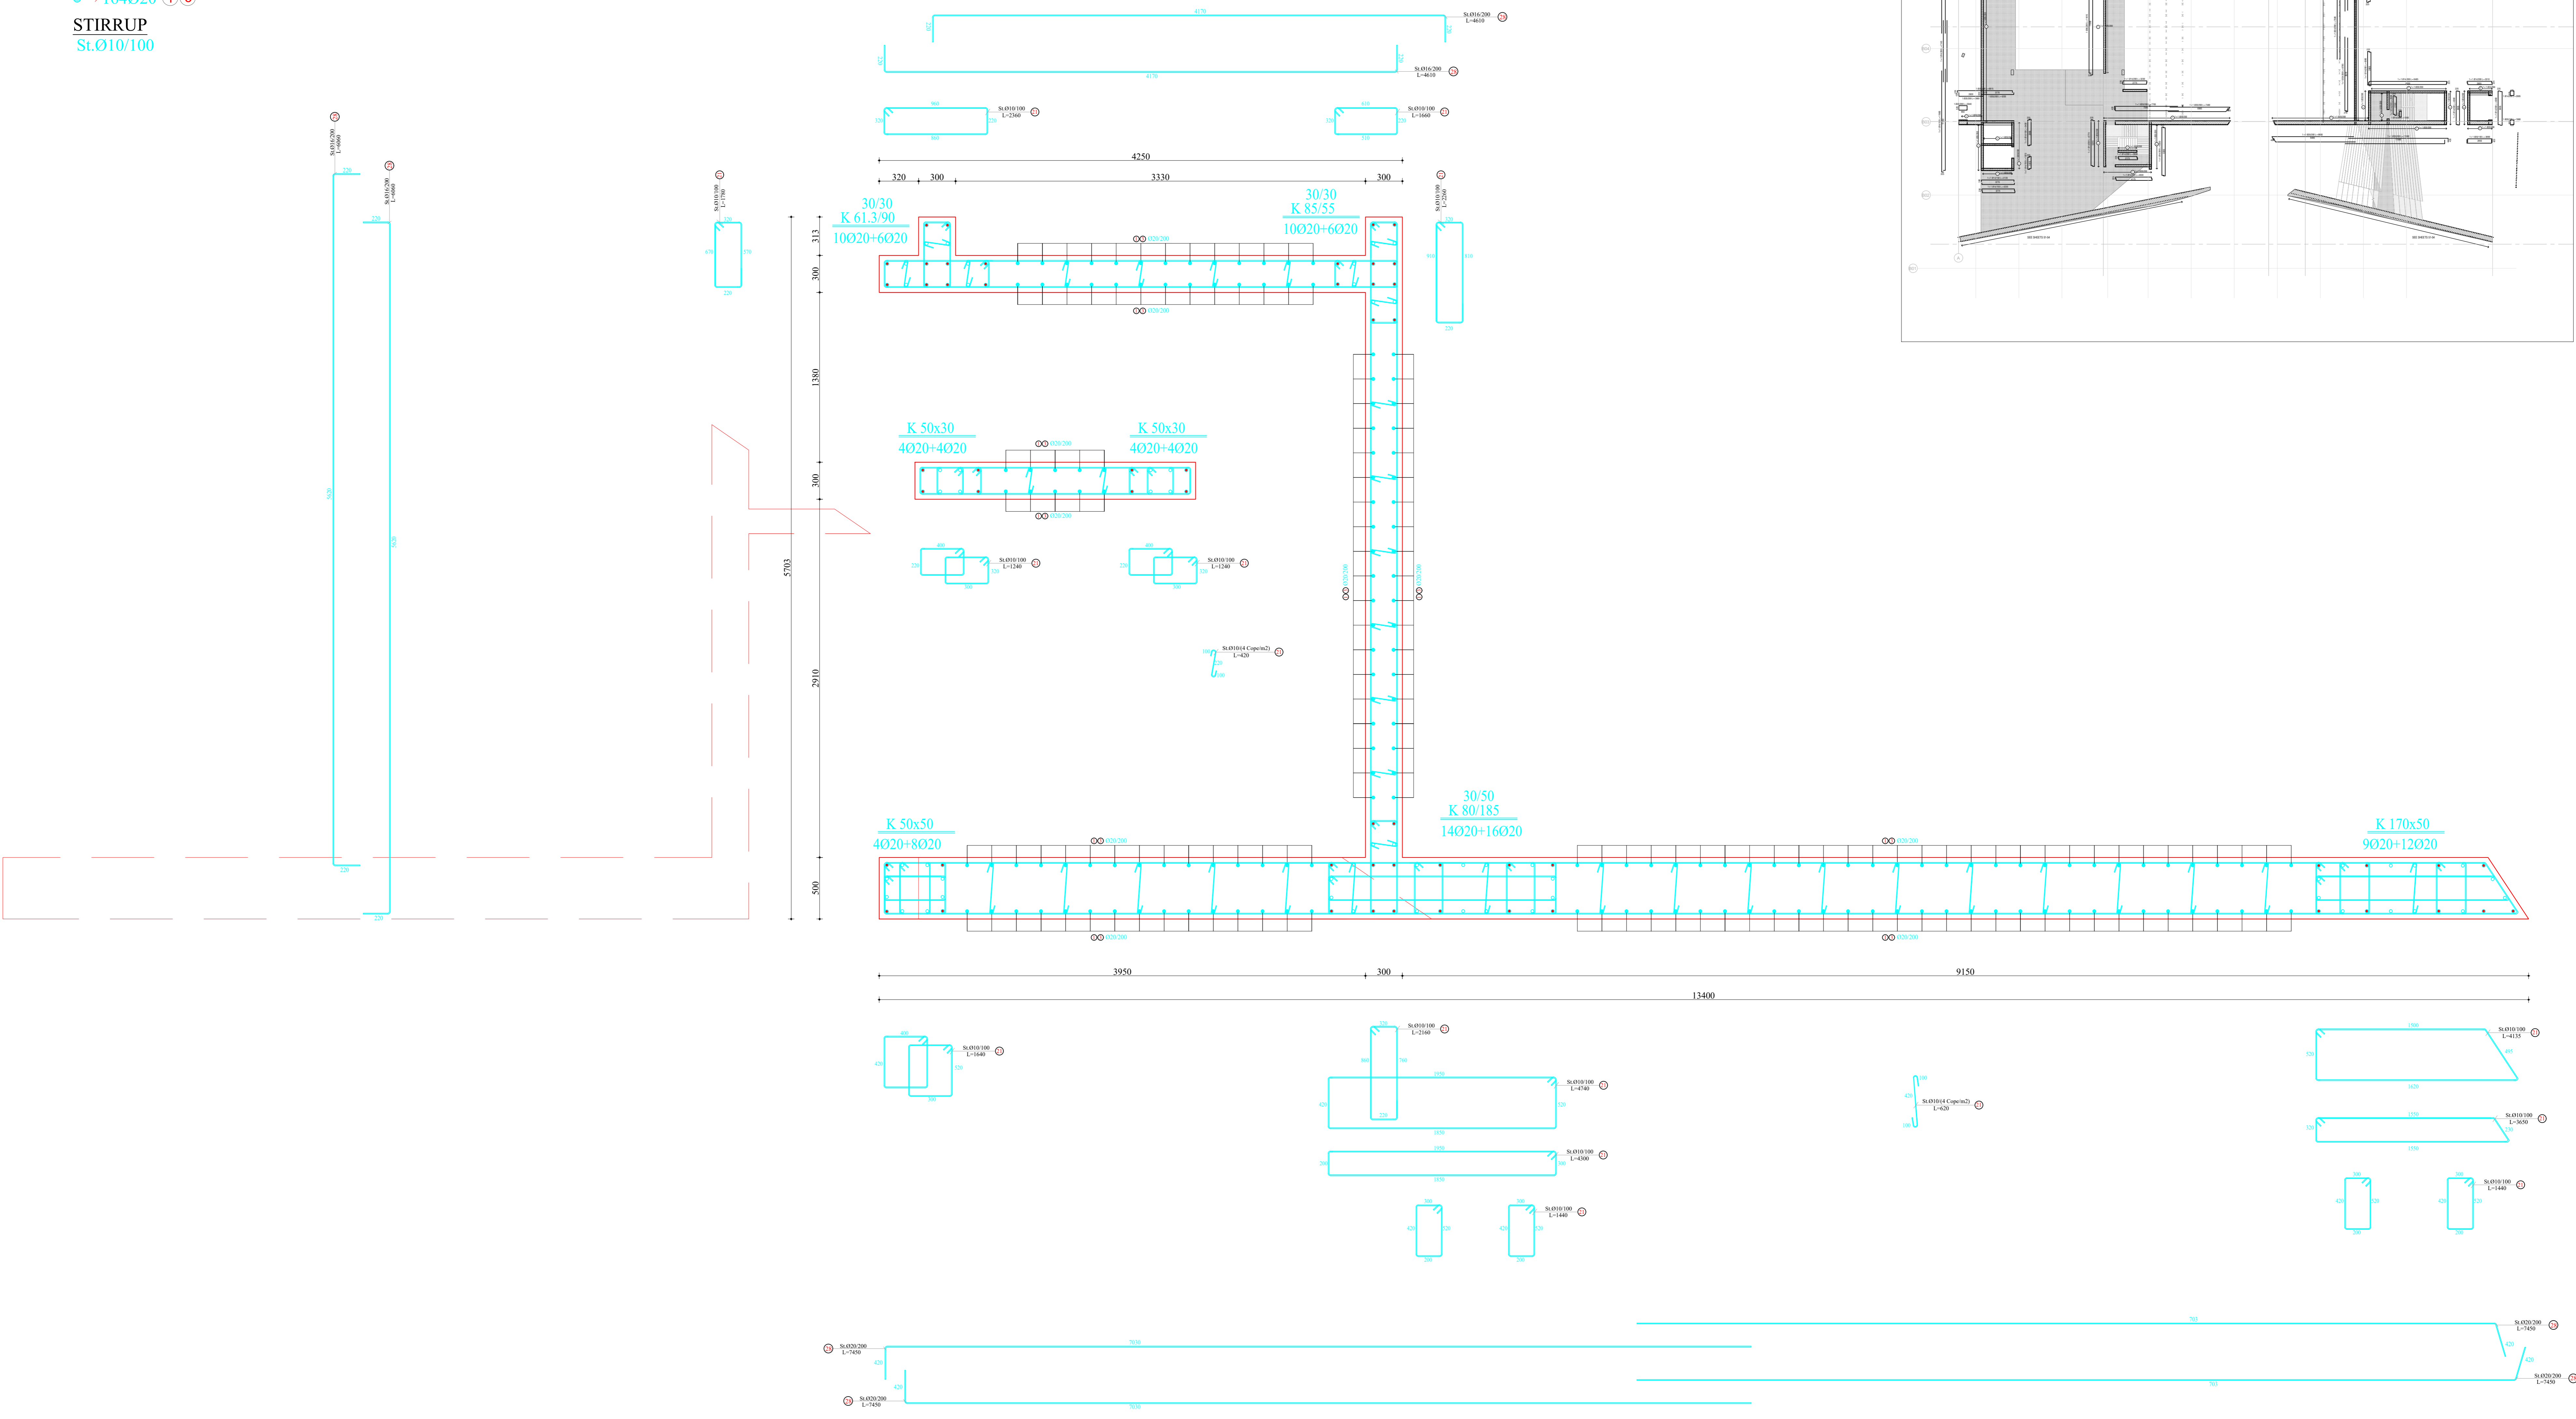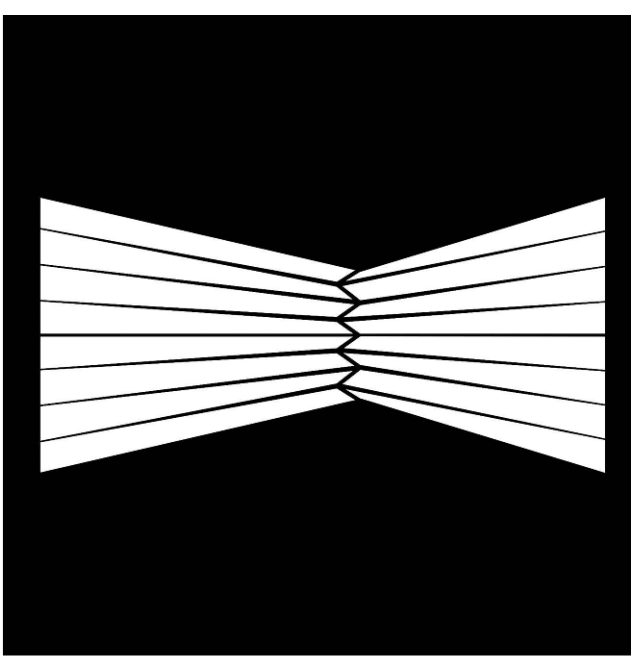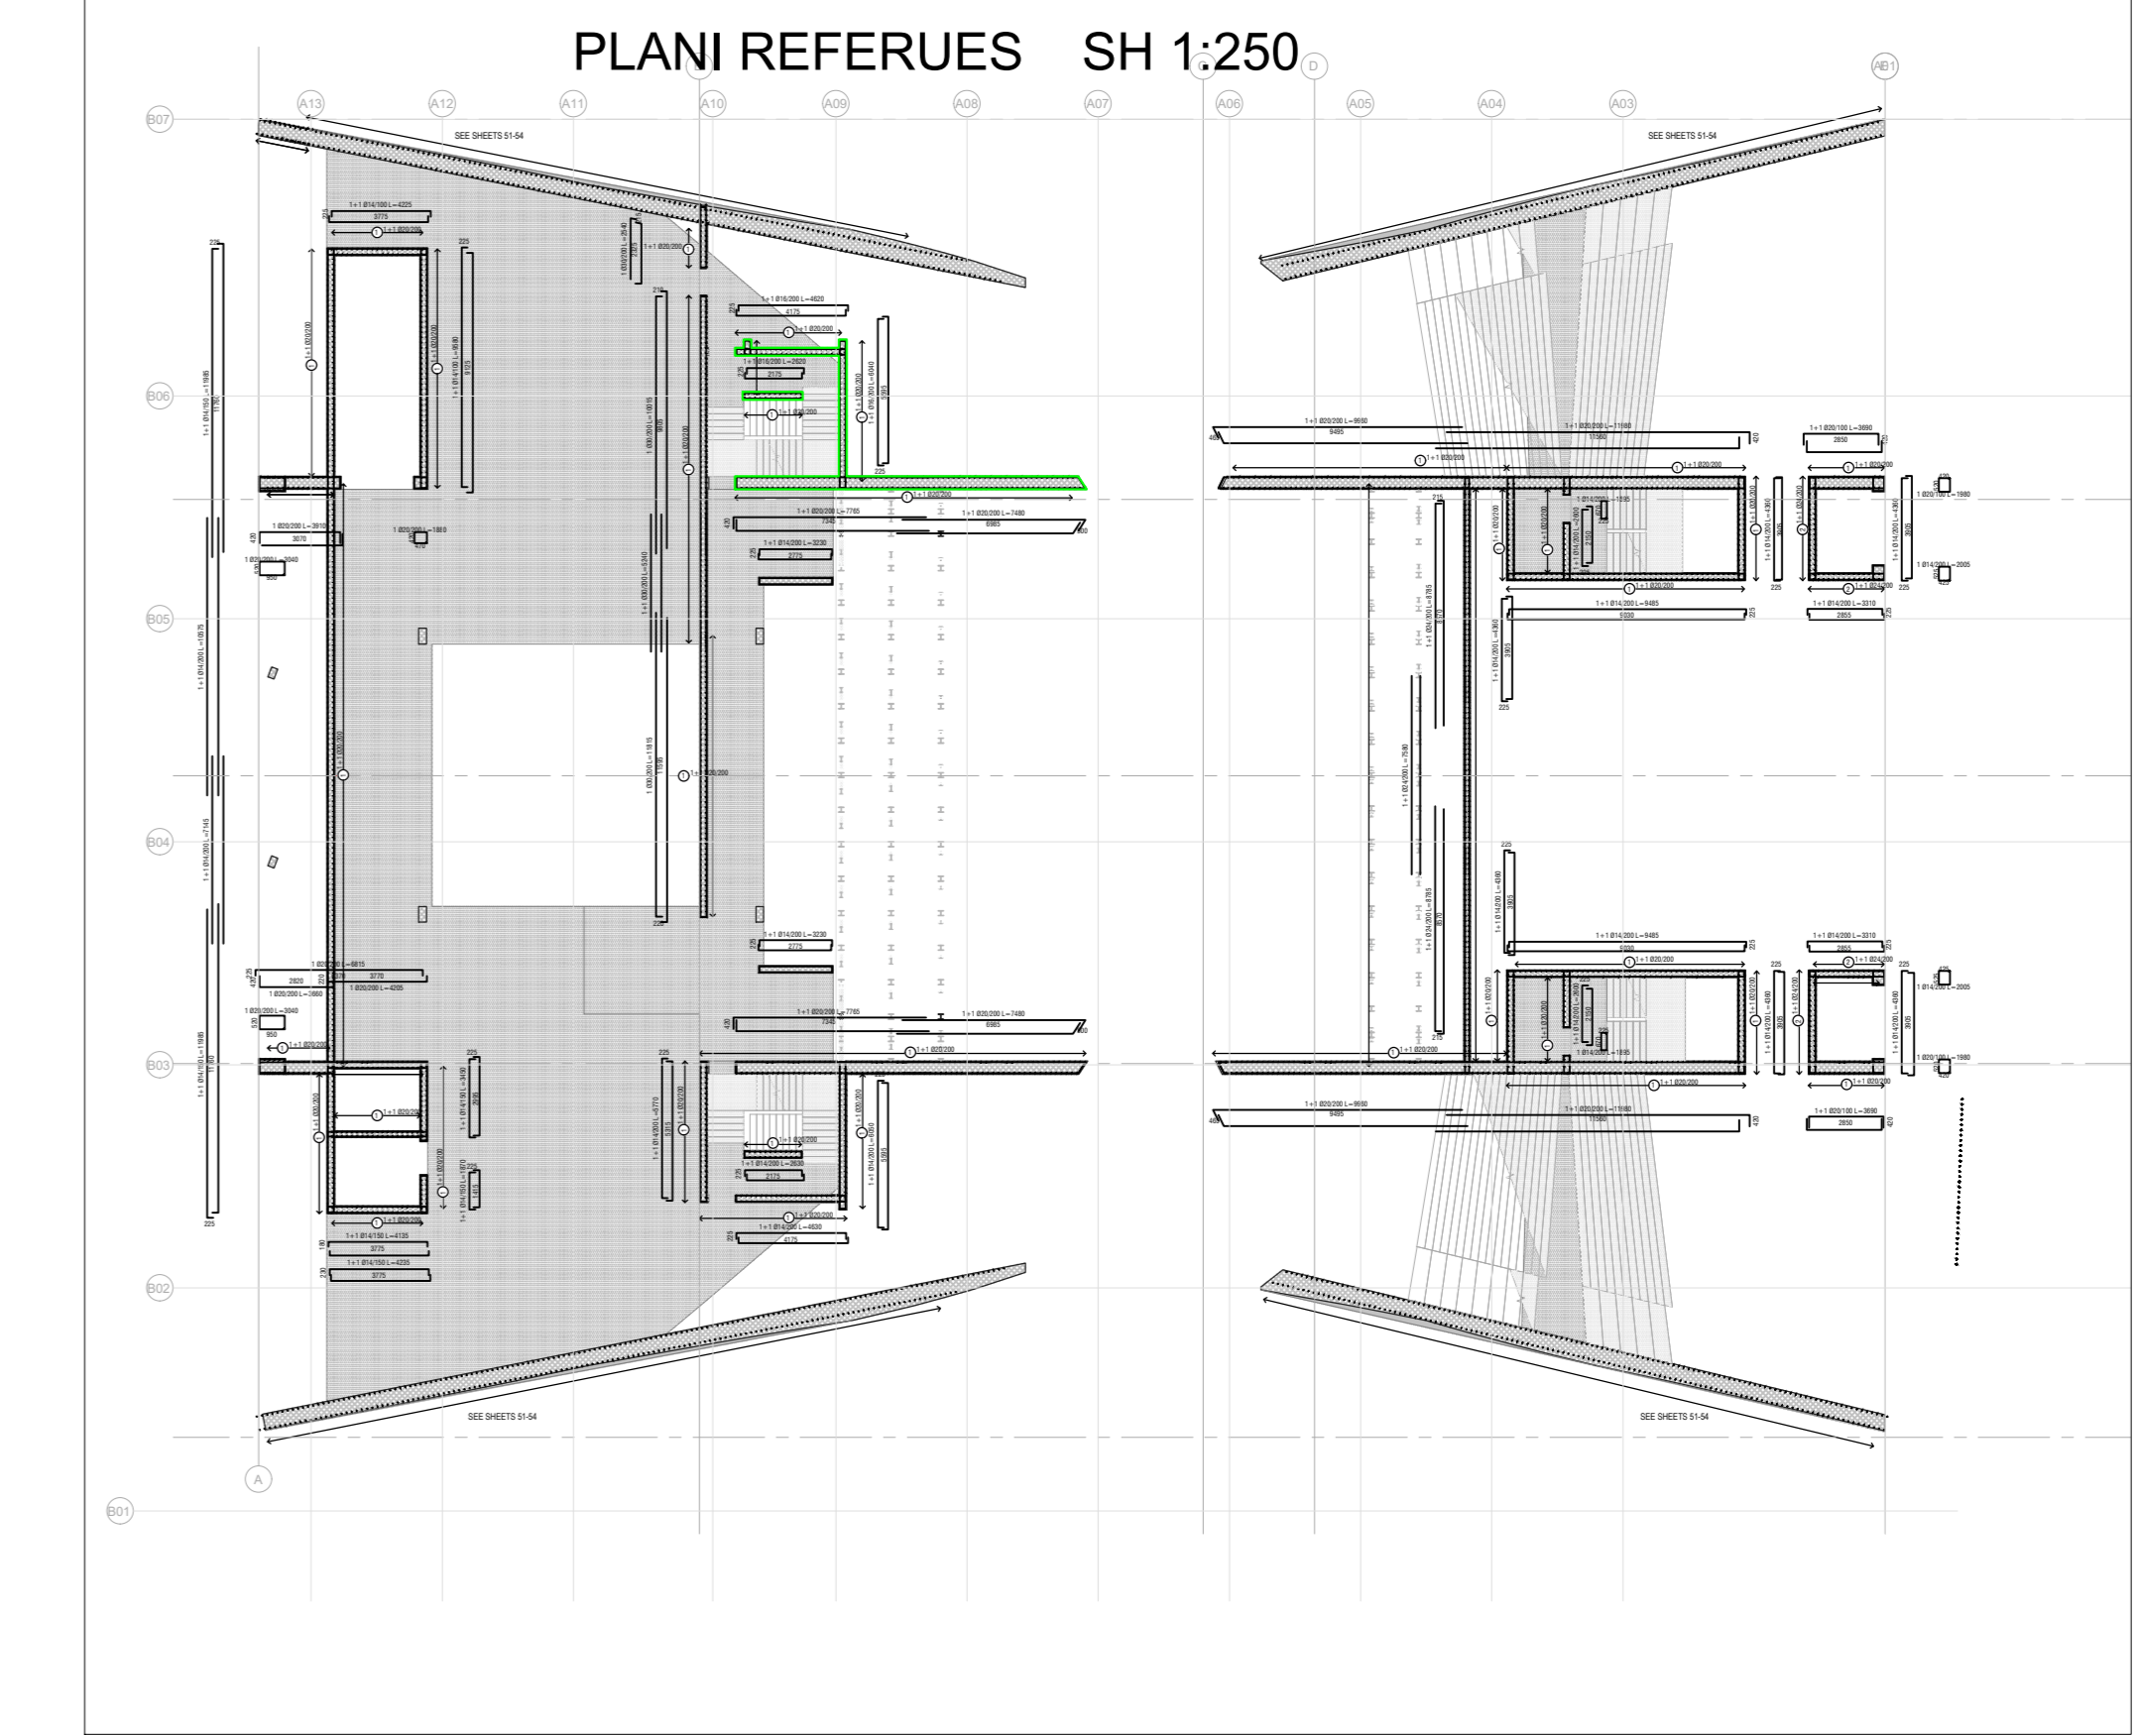

A&E ENGINEERING sh.p.k.

Studio Konsulente
F&M INGENGERIA S.p.a.
Via Belvedere 8/10
30035 Mirano (VE)
tel 041-5785711
fax 041-4355933

P. KAJMAKU	
O. ZOTO	
M. HASLALAJ	
E. CANO	
V. HOXHA	
D. BUZI	
E. CANO	
N. DASHI	
gjeqNd: V. AYDA	
V. HOXHA	
A. BONAVENTURA	
A.C. NUZZO	
G. CHARALAMPOPOULOS	
A. MAGRINI	

PROJEKT

"Godina e Teatrit Tiranë", Faza I-rë

PROJEKTI KONSTRUKTIV

EMERTIMI
Amimi i Murit

DATA: 2021 SHKALLA: 1:50, 1:50, 1:50

S-49_18