






SEKSIONI TIP I KANALIT

V beton = 0.15 m³/ml

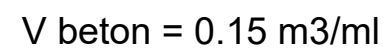


Tiranë 2022		EMERTESA E OBJEKTIT: "REHABILITIMI I KANALIT UJITES PISKOVE					
Faza e projektit		PROJEKT ZBATIMI					
Përmbajtja e vizatimit		PROFILI GJATESOR I KANALIT					
Porositësi				Studio e Projektimit			
BASHKIA PERMET							
Hidroteknik	Inxh. Julian Çela	K.1429/2		Formati	A3	Dokumenti i projektimit	
				Shkalla	1:1000	Nr. i vizatimit	P-KU-PGJ-01

PROFILI GJATESOR I KANALIT
SHK H 1:1000
SHK V 1:100

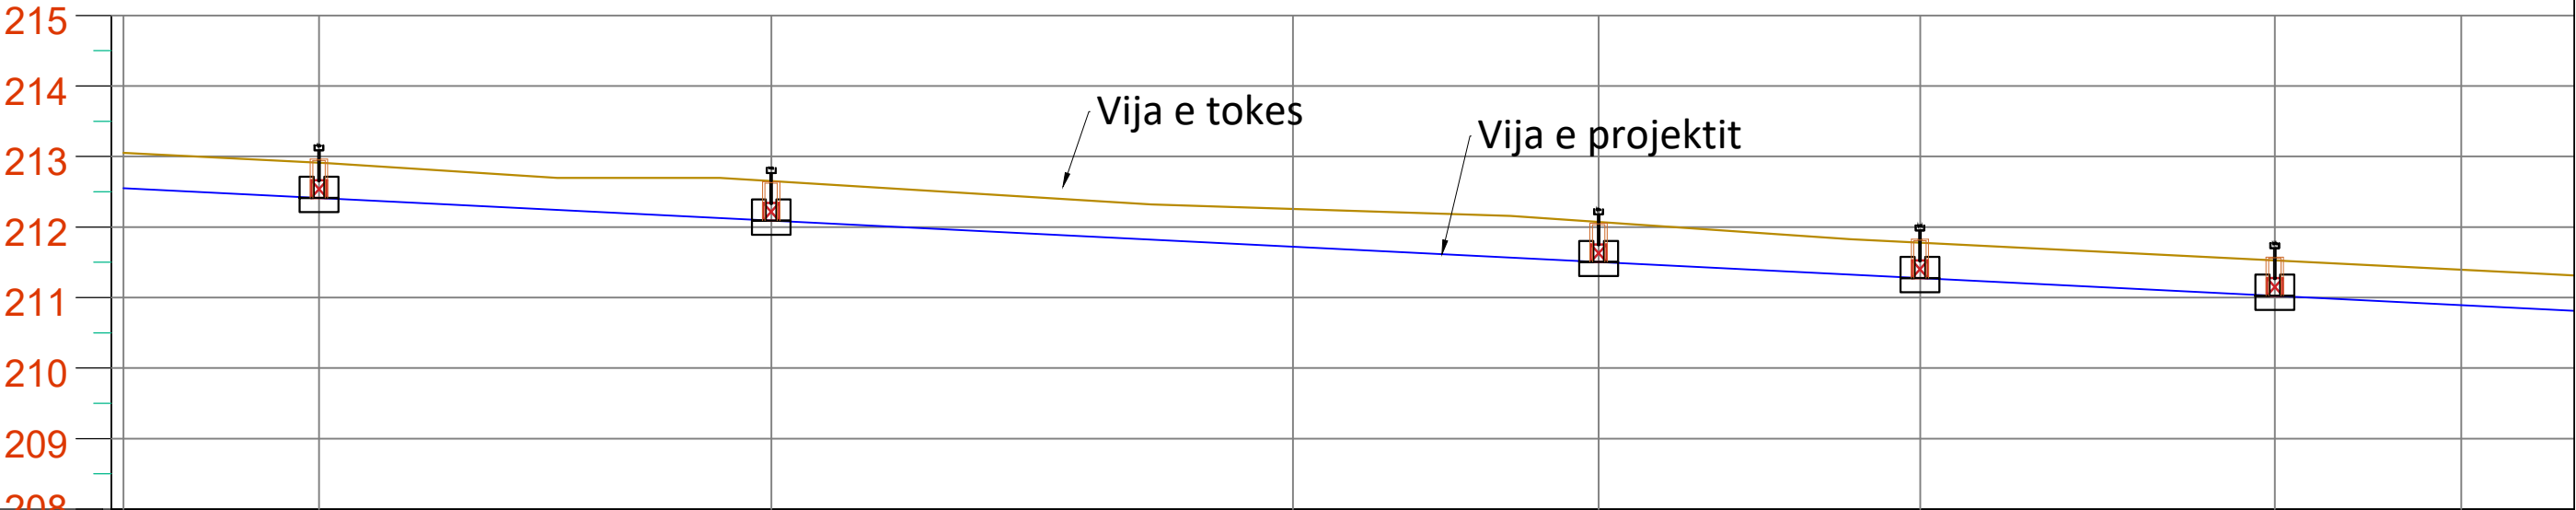

PJERRESIA	i=0.5%									
GERMIM / MBUSHJE	G e r m i m									
KUOTA E PROJEKTIT	212.55	212.41	212.09	211.72	211.50	211.24	211.02	210.89		
KUOTA E TOKES	213.05	212.91	212.59	212.22	212.08	211.74	211.52	211.39		
NR. PIKETES	1	10	11	12	13	14	15	16		
DISTANCA PJESORE	27.76	64.17	73.98	43.41	45.60	50.34	26.42			
DISTANCA PROGRESIVE	0	27.76	91.93	165.91	209.32	254.92	305.26	331.68		
TERRENI	Prizë	Prizë	Tombino DN600	Prizë	Prizë	Prizë	Tombino DN600			



SEKSIONI TIP I KANALIT

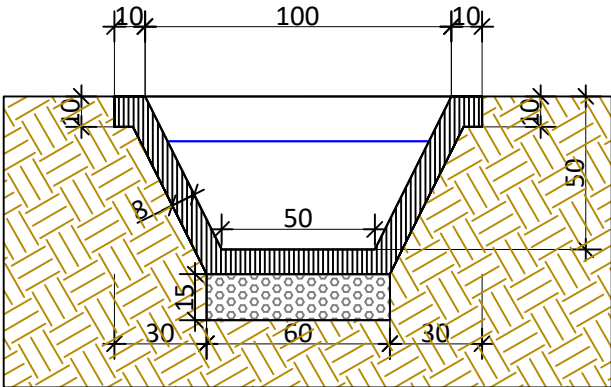

V beton = 0.15 m3/ml


Tiranë 2022			EMERTESA E OBJEKTIT: "REHABILITIMI I KANALIT UJITES PISKOVE			
Faza e projektit			PROJEKT ZBATIMI			
Përmbajtja e vizatimit			PROFILI GJATESOR I KANALIT			
Porositësi			Studio e Projektimit			
BASHKIA PERMET						
Hidroteknik	Inxh. Julian Çela	K.1429/2		Formati	A3	Dokumenti i projektimit
				Shkalla	1:1000	Nr. i vizatimit P-KU-PGJ-2

PROFILI GJATESOR I KANALIT
SHK H 1:1000
SHK V 1:100

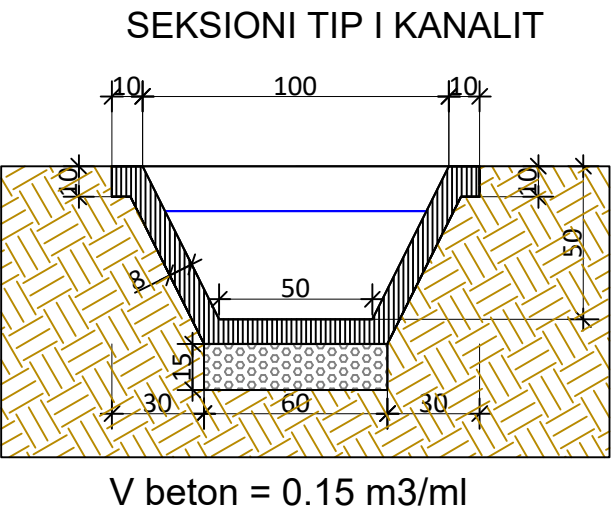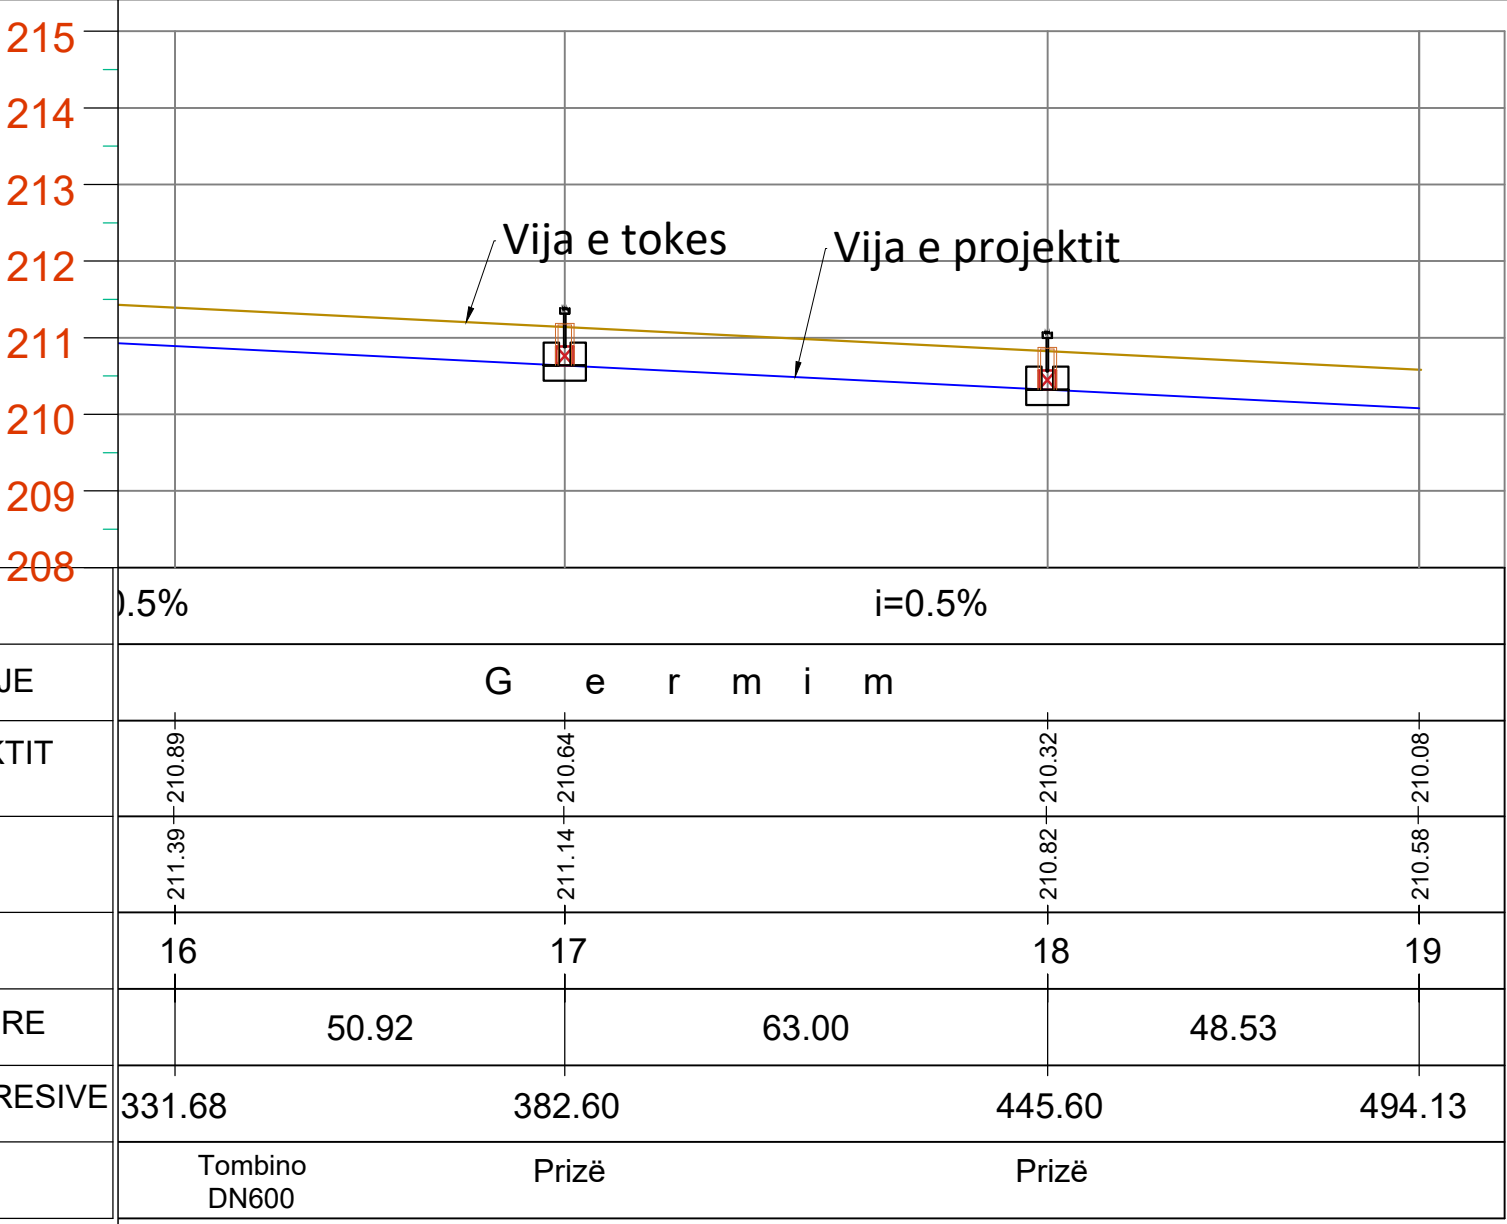


Tiranë 2022		EMERTESA E OBJEKTIT: "REHABILITIMI I KANALIT UJITES PISKOVE			
Faza e projektit		PROJEKT ZBATIMI			
Përmbajtja e vizatimit		PROFILI GJATESOR I KANALIT			
Porositësi			Studio e Projektimit		
BASHKIA PERMET					
Hidroteknik	Inxh. Julian Çela	K.1429/2	Formati	A3	Dokumenti i projektimit
			Shkalla	1:1000	Nr. i vizatimit P-KU-PGJ-3

PROFILI GJATESOR I KANALIT
SHK H 1:1000
SHK V 1:100

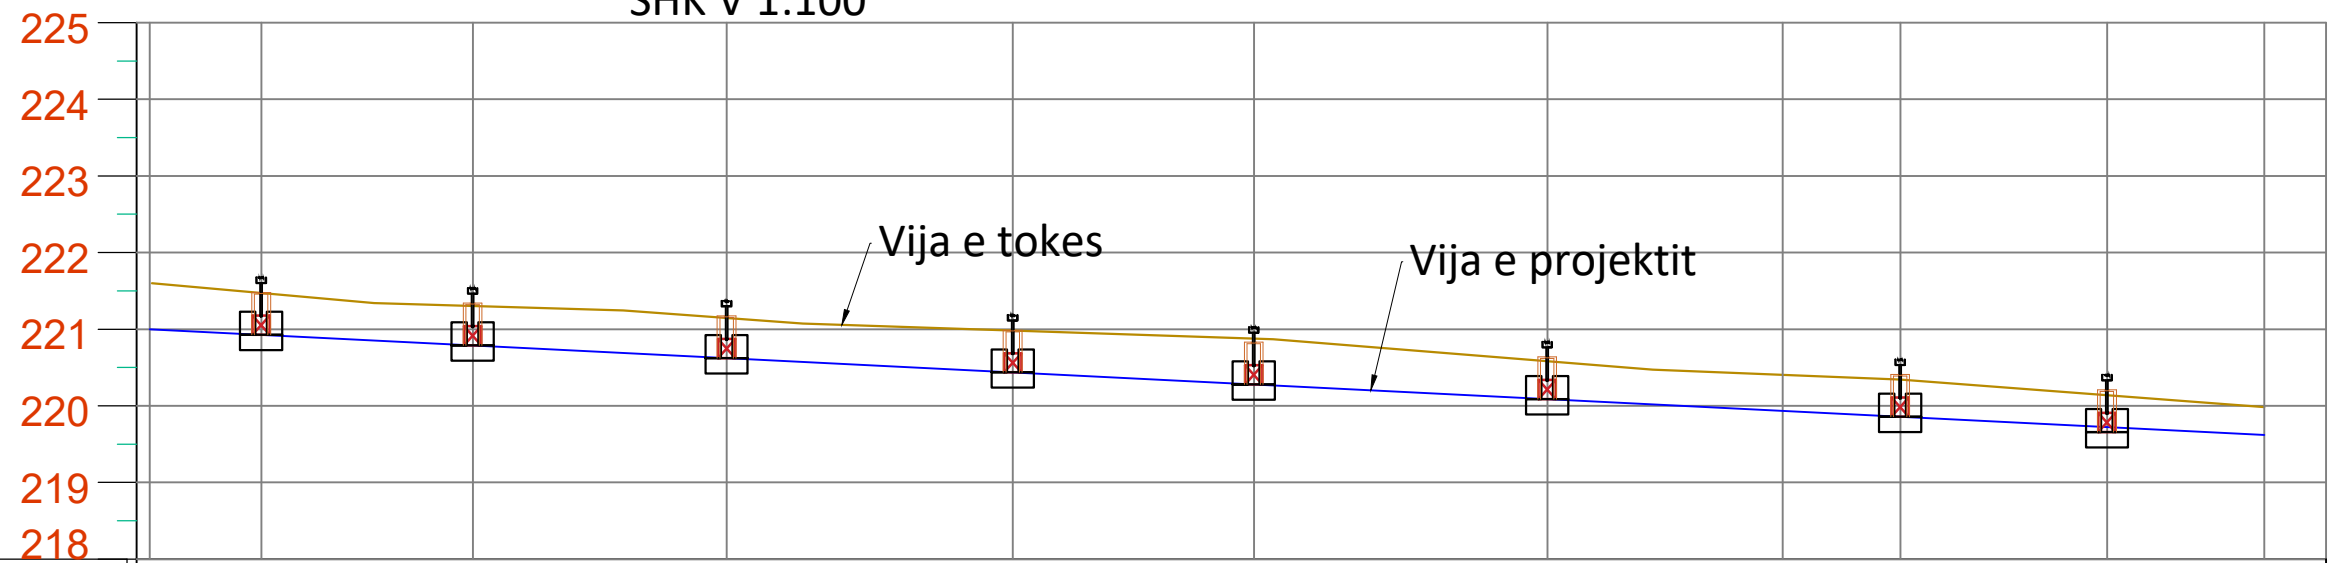

PJERRESIA	i=0.5%											
GERMIM / MBUSHJE	G e r m i m											
KUOTA E PROJEKTIT	221.00	220.93	220.79	220.62	220.44	220.28	220.09	219.93	219.86	219.72	219.62	
KUOTA E TOKES	221.50	221.43	221.29	221.12	220.94	220.78	220.59	220.43	220.36	219.22	220.12	
NR. PIKETES	22	23	24	25	26	27	28	29	30	31	32	
DISTANCA PJESORE	14.59	27.61	33.16	37.36	31.48	38.32	30.74	15.35	27.00	20.53		
DISTANCA PROGRESIVE	0	14.59	42.20	75.36	112.72	144.20	182.52	213.26	228.61	255.61	276.14	
TERRENI	Prizë	Prizë	Prizë	Prizë	Prizë	Prizë	Prizë	Urë	Prizë	Prizë		


SEKSIONI TIP I KANALIT

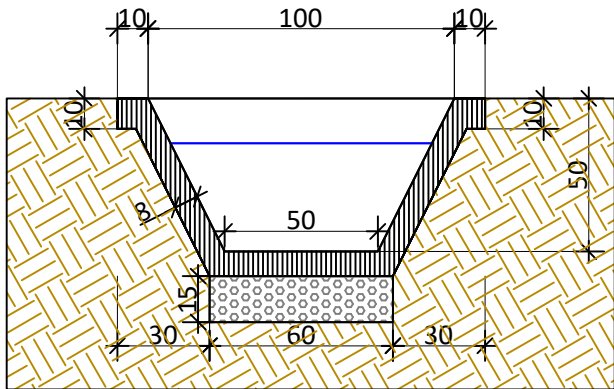

V beton = 0.15 m3/ml


Tiranë 2022	EMERTESA E OBJEKTIT: "REHABILITIMI I KANALIT UJITES PISKOVE						
Faza e projektit	PROJEKT ZBATIMI						
Përmbajtja e vizatimit	PROFILI GJATESOR I KANALIT						
Porositësi				Studio e Projektimit			
BASHKIA PERMET							
Hidroteknik	Inxh. Julian Çela	K.1429/2		Formati	A3	Dokumenti i projektimit	
				Shkalla	1:1000	Nr. i vizatimit	P-KU-PGJ-4

PROFILI GJATESOR I KANALIT
SHK H 1:1000
SHK V 1:100

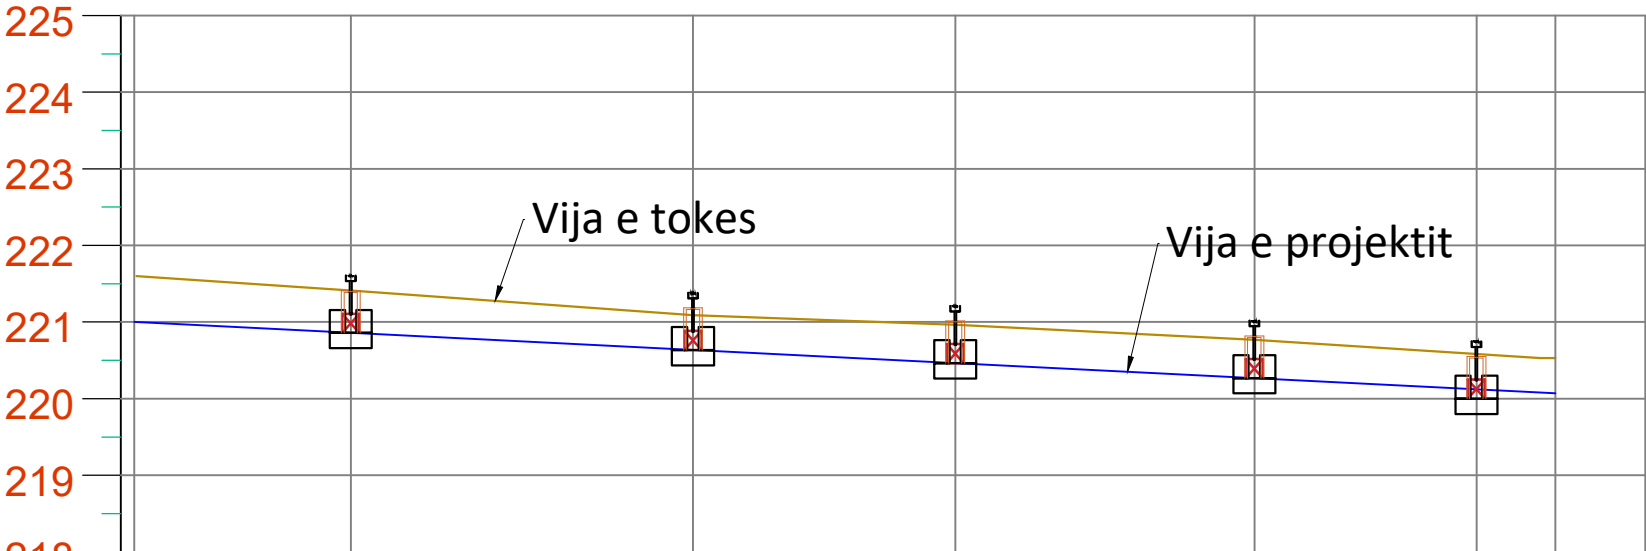

PJERRESIA	i=0.5%					
GERMIM / MBUSHJE	G e r m i m					
KUOTA E PROJEKTIT	221.00	220.86	220.64	220.46	220.27	220.07
KUOTA E TOKES	221.50	221.36	221.14	220.96	220.57	220.57
NR. PIKETES	22	33	34	35	36	37 38
DISTANCA PJESORE	28.31	44.68	34.25	39.06	29.00	10.29
DISTANCA PROGRESIVE	0	28.31	72.99	107.24	146.30	175.30 185.59
TERRENI	Prizë					


SEKSIONI TIP I KANALIT

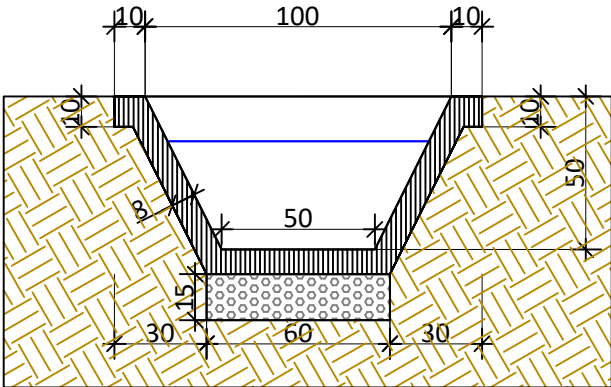

V beton = 0.15 m3/ml


Tiranë 2022		EMERTESA E OBJEKTIT: "REHABILITIMI I KANALIT UJITES PISKOVE				
Faza e projektit		PROJEKT ZBATIMI				
Përmbajtja e vizatimit		PROFILI GJATESOR I KANALIT				
Porositësi				Studio e Projektimit		
BASHKIA PERMET						
Hidroteknik	Inxh. Julian Çela	K.1429/2		Formati	A3	Dokumenti i projektimit
				Shkalla	1:1000	Nr. i vizatimit P-KU-PGJ-5

PROFILI GJATESOR I KANALIT
SHK H 1:1000
SHK V 1:100

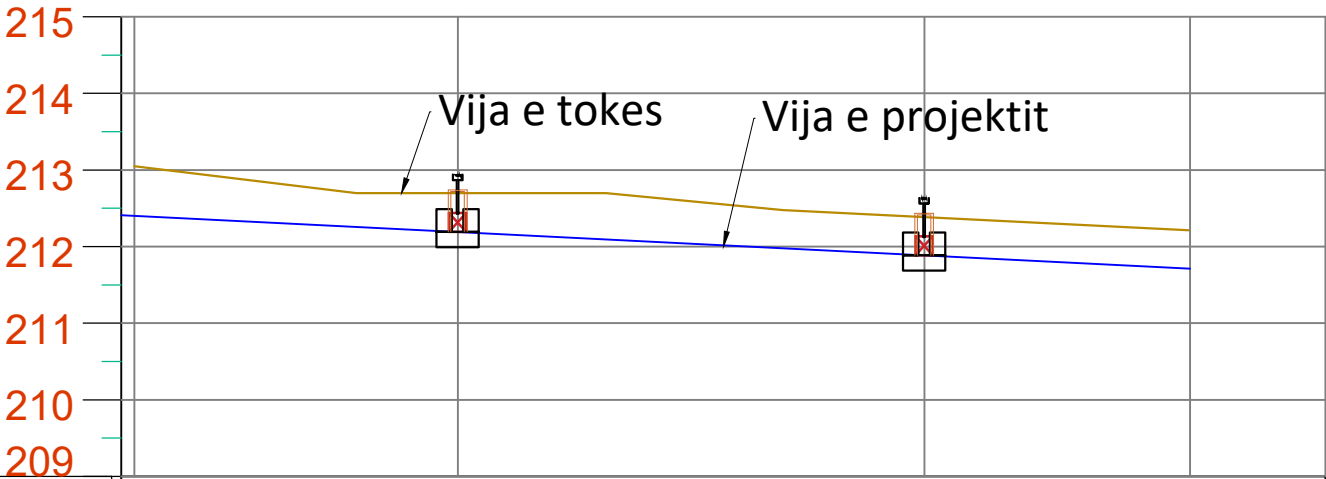

PJERRESIA	i=0.5%			
GERMIM / MBUSHJE	G e r m i m			
KUOTA E PROJEKTIT	212.41	212.19	211.89	211.71
KUOTA E TOKES	212.91	212.59	212.39	212.21
NR. PIKETES	10	39	40	41
DISTANCA PROGRESIVE	0	28.31	103.12	137.8
TERRENI	Tombino DN600	Prizë	Prizë	

SEKSIONI TIP I KANALIT

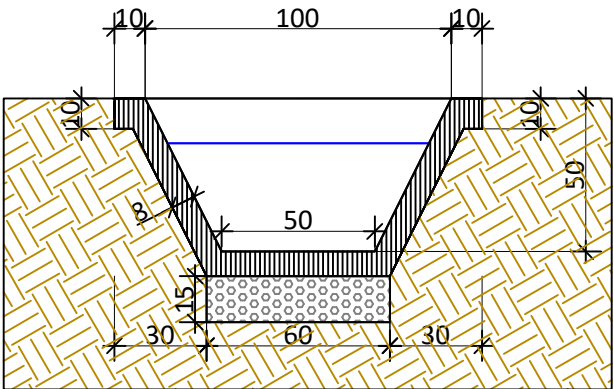

V beton = 0.15 m3/ml

Tiranë 2022		EMERTESA E OBJEKTIT: "REHABILITIMI I KANALIT UJITES PISKOVE					
Faza e projektit		PROJEKT ZBATIMI					
Përmbajtja e vizatimit		PROFILI GJATESOR I KANALIT					
Porositësi				Studio e Projektimit			
BASHKIA PERMET							
Hidroteknik	Inxh. Julian Çela	K.1429/2		Formati	A3	Dokumenti i projektimit	
				Shkalla	1:1000	Nr. i vizatimit	P-KU-PGJ-6