



PROFILAT TERTHORE PROGRESIVE. SH:1/100

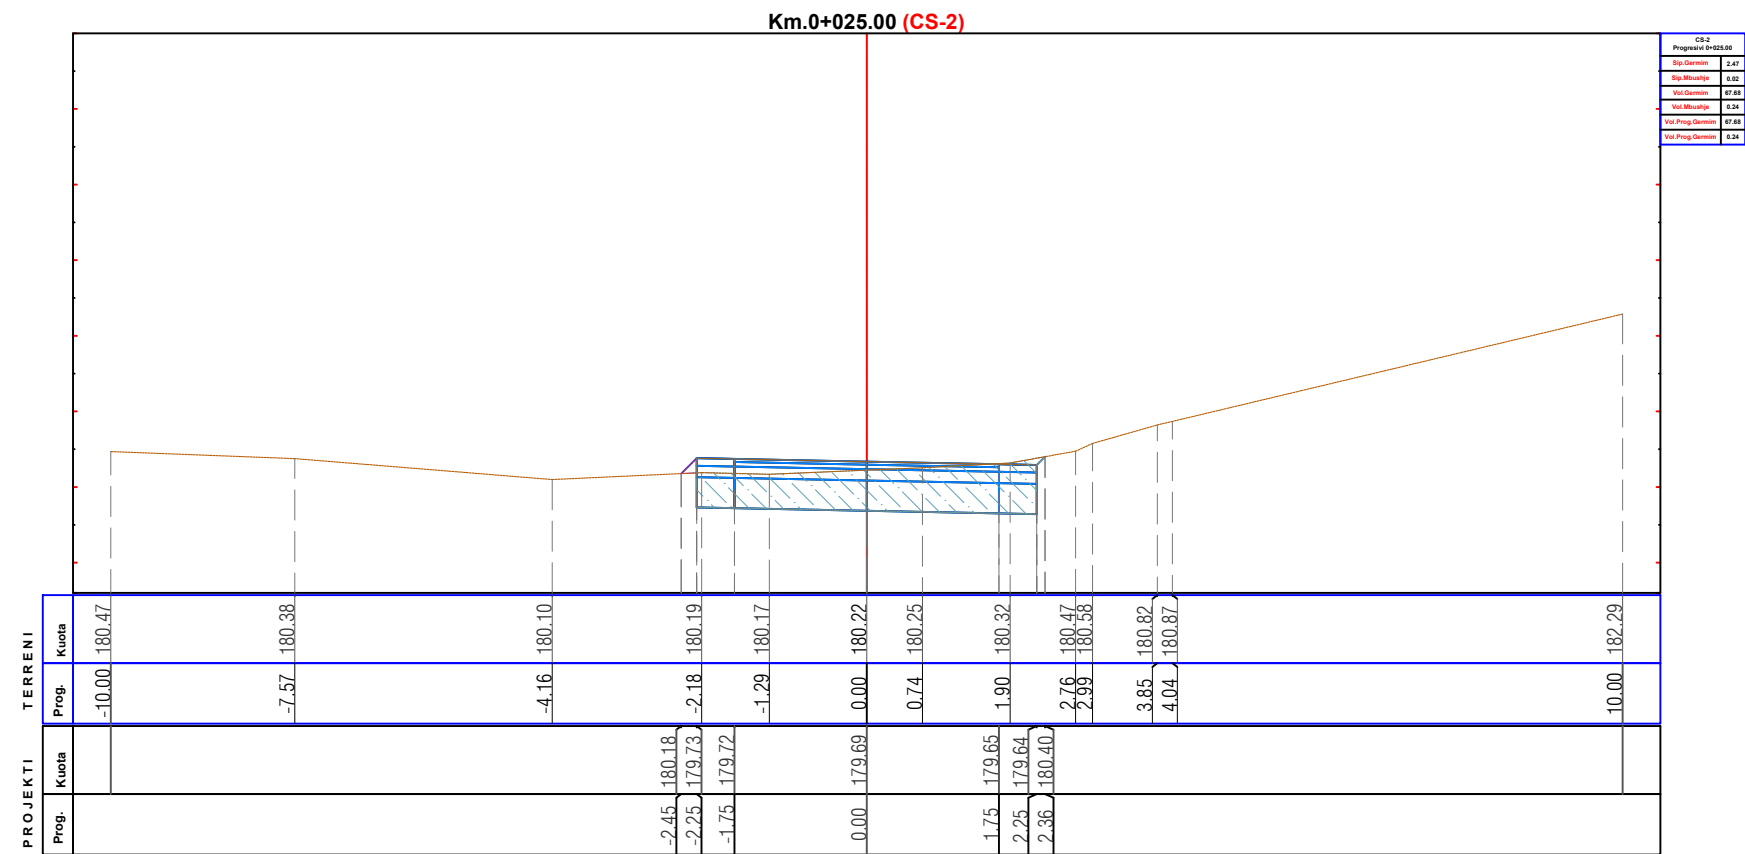

BASHKIA LIBRAZH D

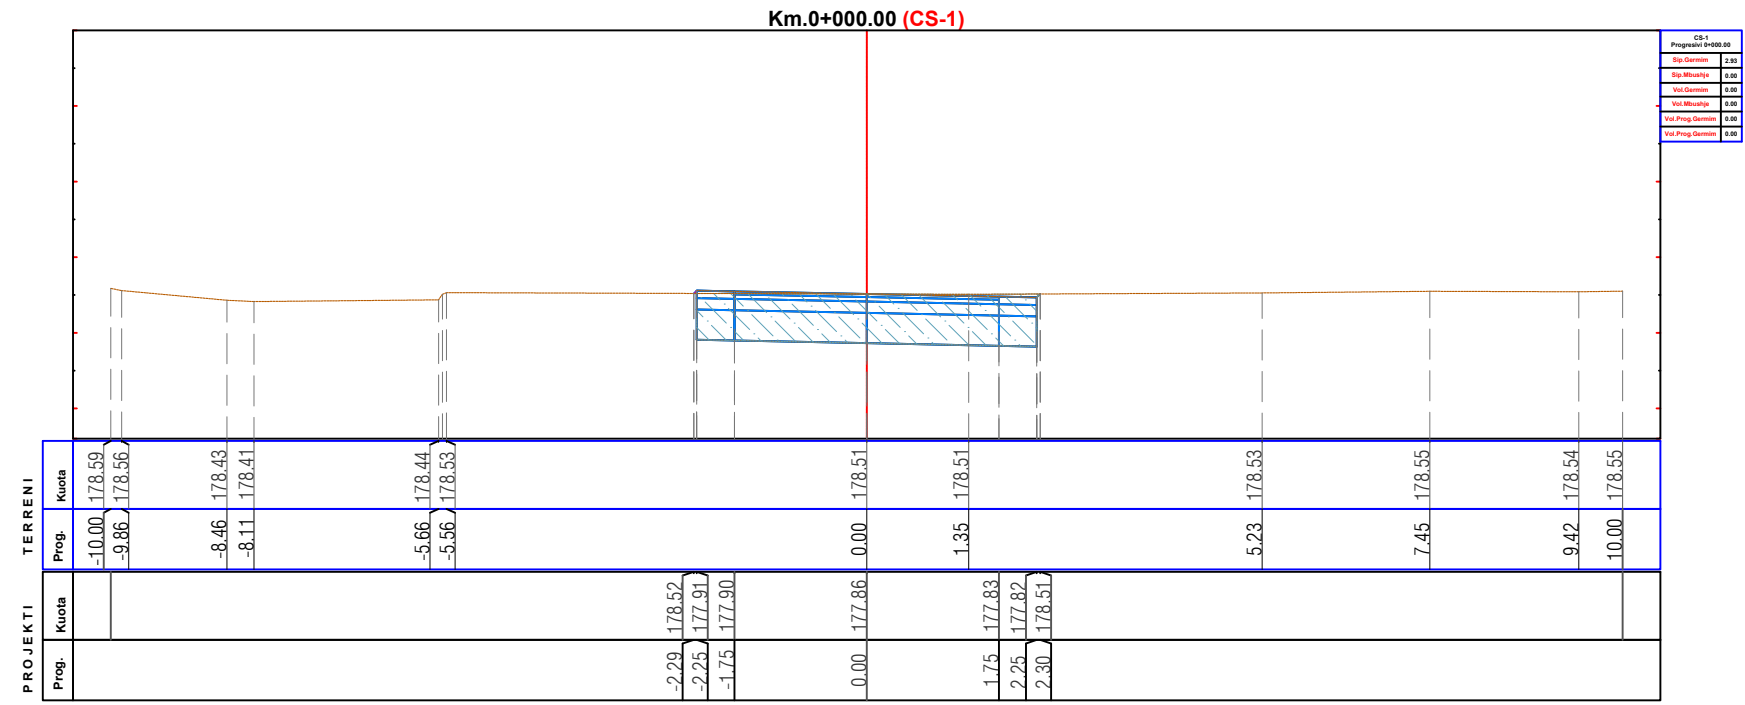

ZetaKonsult sh.p.k

Address:Rr."Myrteza Topi",Nd 18, Hyrja 7, Ap 38, TIRANE

Cel:+355 (0)69 33 52 077

e-mail:zetakonsultshpk@gmail.com



EMERTIMI I OBJEKTIT:
RIKONSTRUKSIONI I RRUGES MIRAKE - GJOVAÇ
BASHKIA LIBRAZH D

FAZA E PROJEKTIT :PROJEKT ZBATIMI

EMERTESA E FLETES:
PROFILAT TERTHORE PROGRESIVE

SHKALLA Shk:1/100

FLETA 01



DREJTOR PROJEKTI: Ing. Flutura DURO

PROJEKTUES: Ing.Ndert.Flutura DURO
Ing.Top. Luan Bregu
Ing. Ndert.Lorenc HOXHA

Dt ___/___/2022

FORMATI A3

PROFILAT TERTHORE PROGRESIVE. SH:1/100

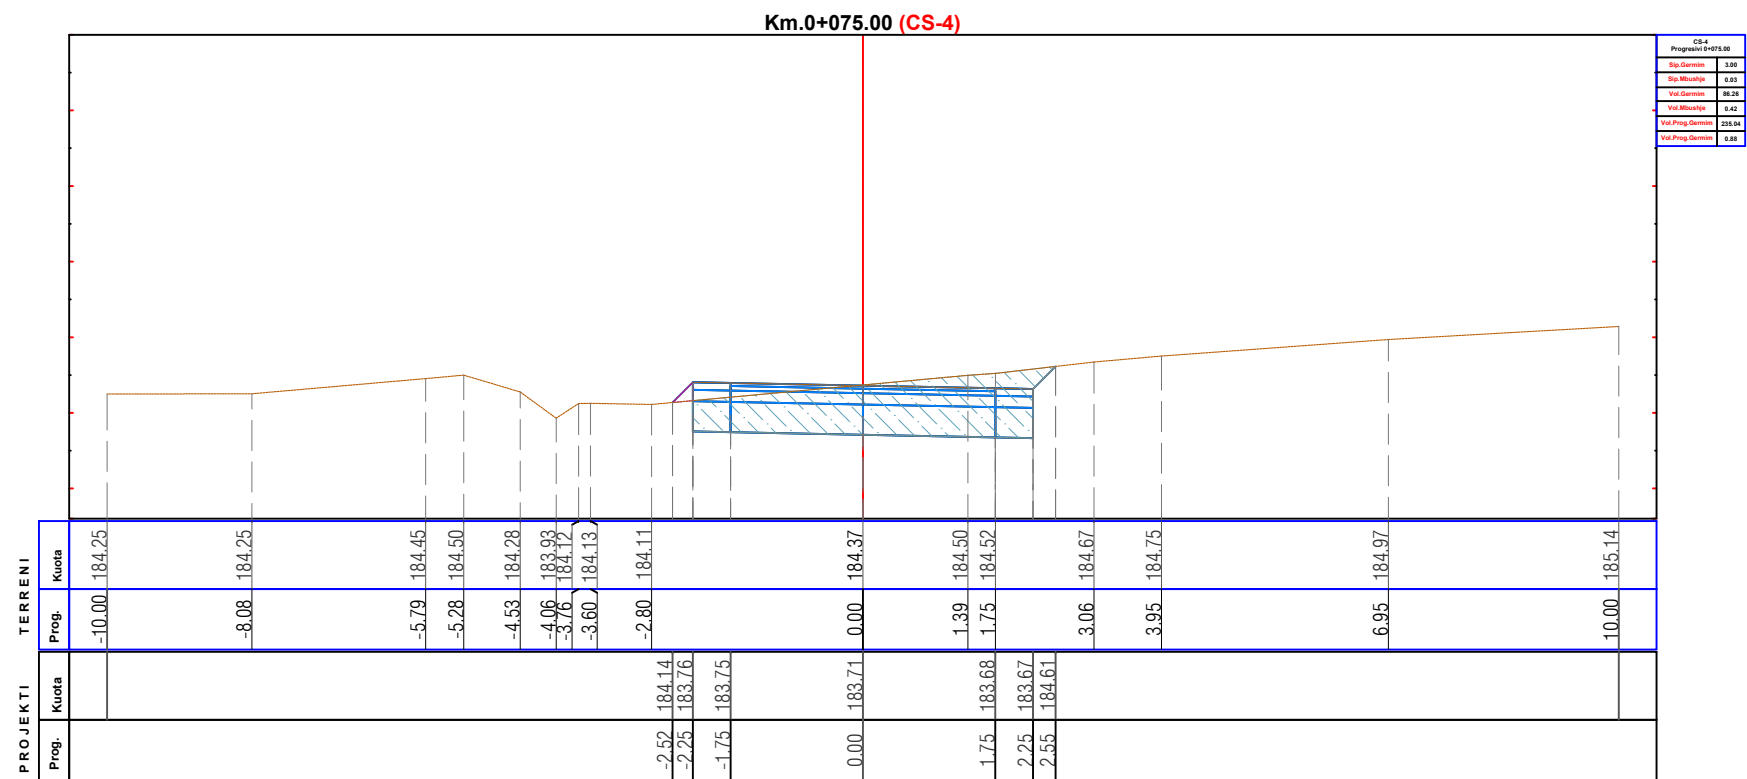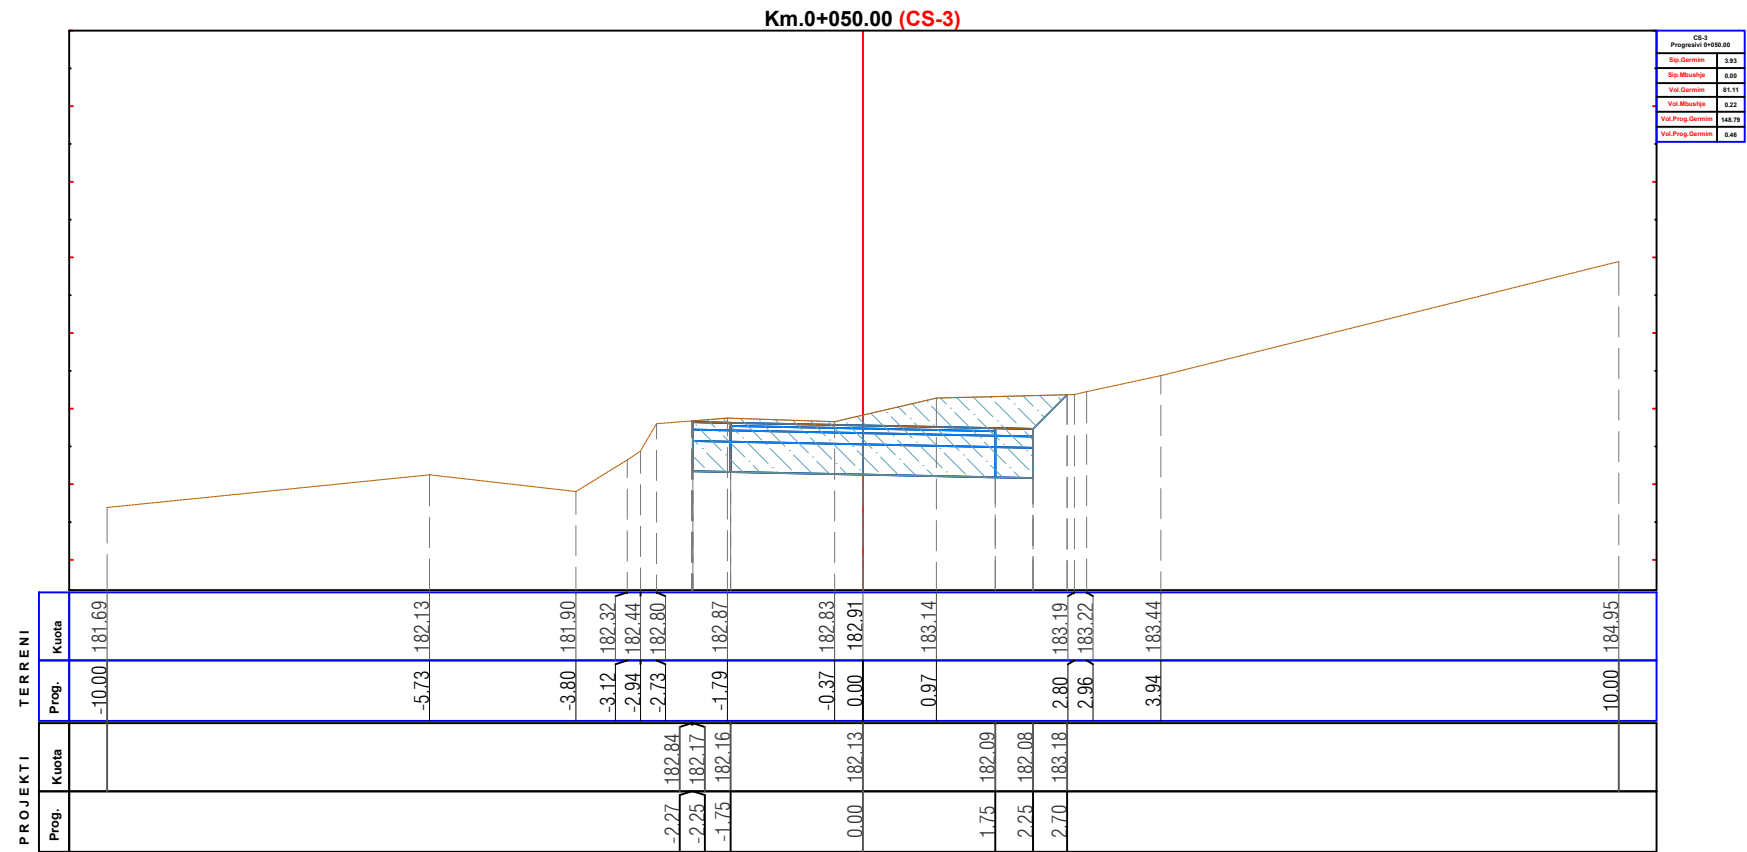

BASHKIA LIBRAZHID



ZetaKonsult sh.p.k

Address:Rr."Myrteza Topi",Nd 18, Hyrja 7, Ap 38, TIRANE

Cel:+355 (0)69 33 52 077

e-mail:zetakonsultshpk@gmail.com



EMERTIMI I OBJEKTIT:
RIKONSTRUKSIONI I RRUGES MIRAKE - GJOVAÇ
BASHKIA LIBRAZHID

FAZA E PROJEKTIT :PROJEKT ZBATIMI

EMERTESA E FLETES:
PROFILAT TERTHORE PROGRESIVE

SHKALLA Shk:1/100

FLETA 02



DREJTOR PROJEKTI: Ing. Flutura DURO

PROJEKTUES: Ing.Ndert.Flutura DURO
Ing.Top. Luan Bregu
Ing. Ndert.Lorenc HOXHA

Dt ___/___/2022

FORMATI A3

PROFILAT TERTHORE PROGRESIVE. SH:1/100

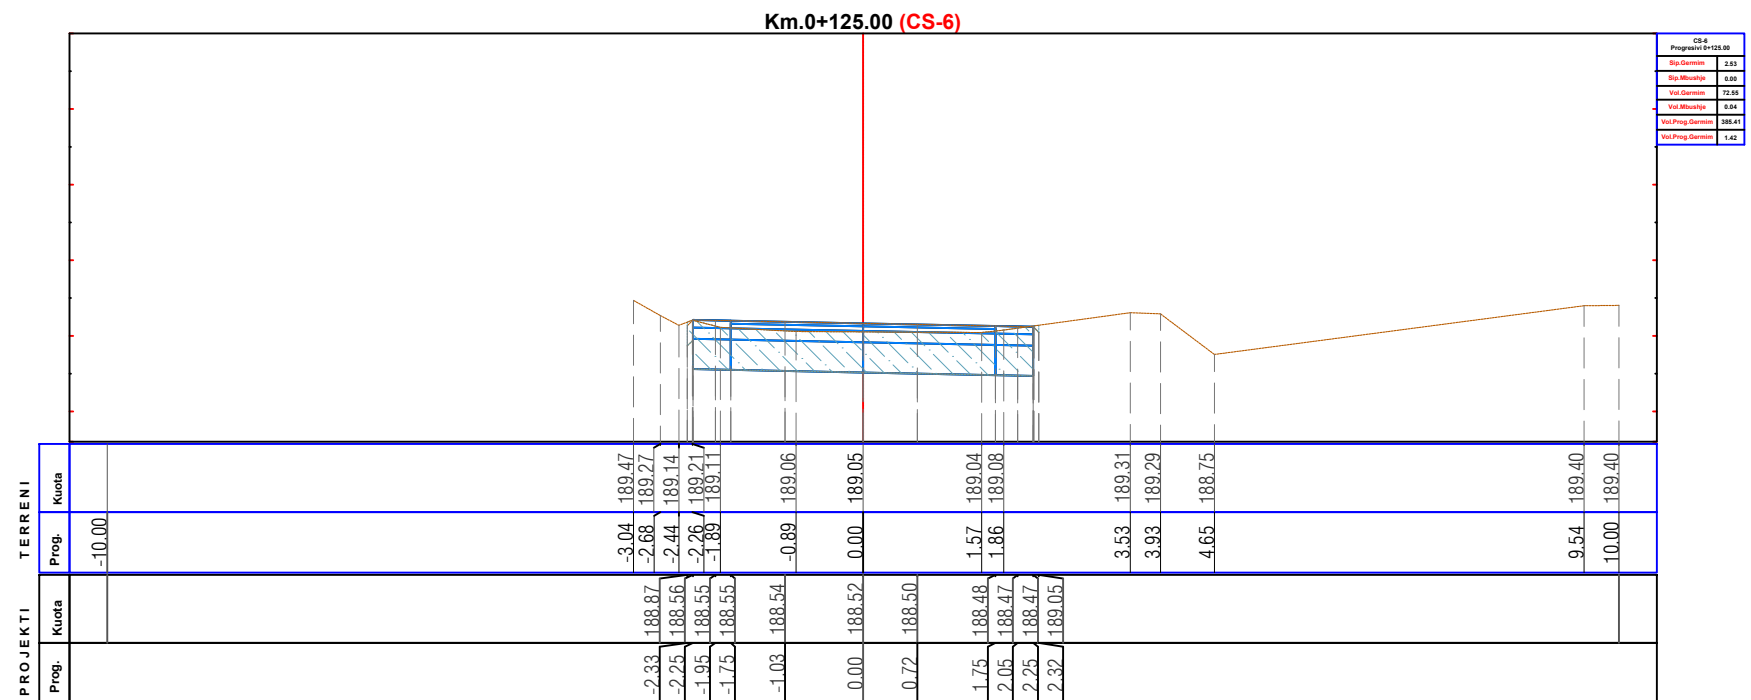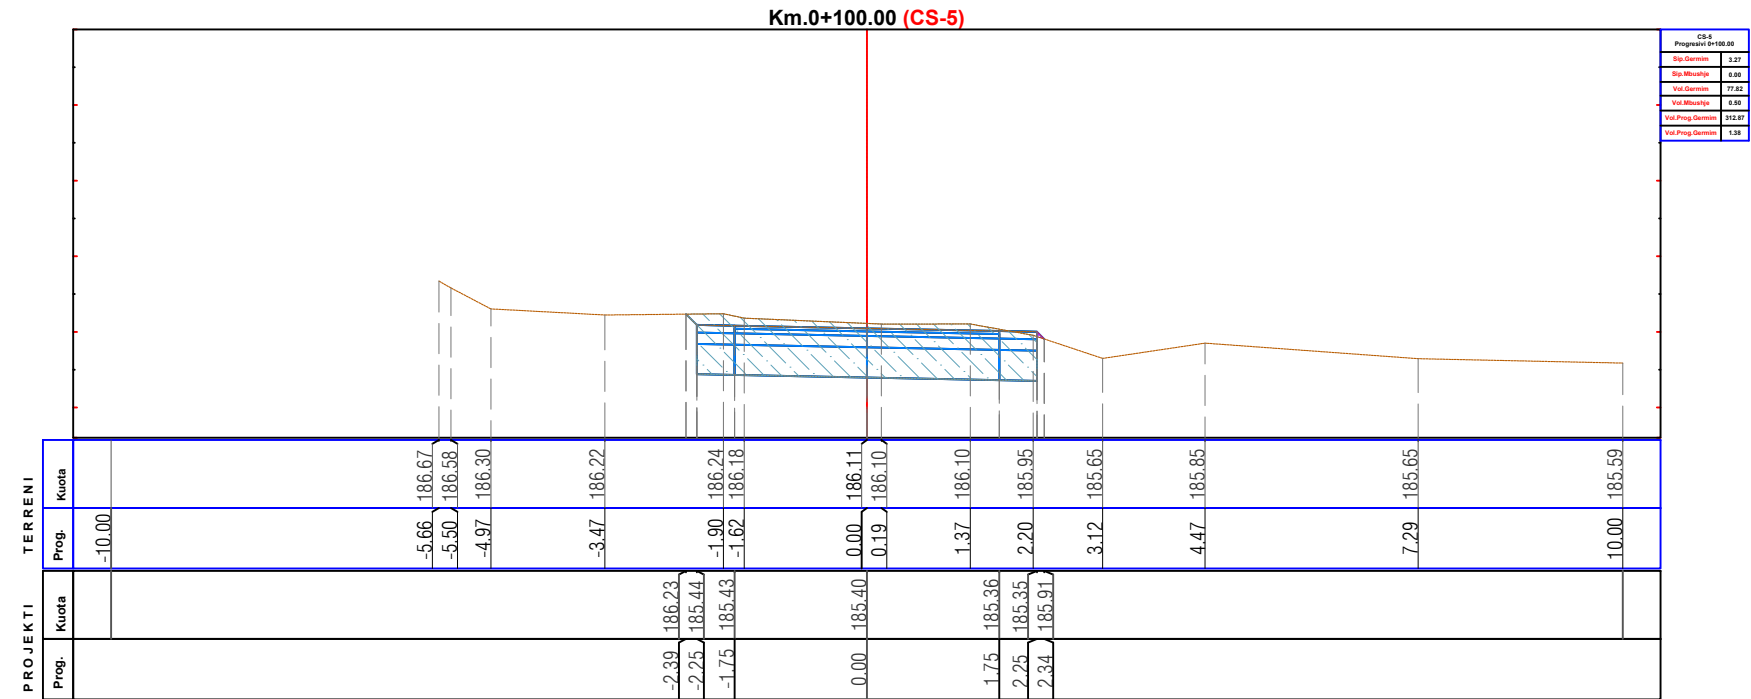

BASHKIA LIBRAZH D



ZetaKonsult sh.p.k

Address:Rr."Myrteza Topi",Nd 18, Hyrja 7, Ap 38, TIRANE

Cel:+355 (0)69 33 52 077

e-mail:zetakonsultshpk@gmail.com



EMERTIMI I OBJEKTIT:
RIKONSTRUKSIONI I RRUGES MIRAKE - GJOVAÇ
BASHKIA LIBRAZH D

FAZA E PROJEKTIT :PROJEKT ZBATIMI

EMERTESA E FLETES:
PROFILAT TERTHORE PROGRESIVE

SHKALLA Shk:1/100

FLETA 03

DREJTOR PROJEKTI: Ing. Flutura DURO


PROJEKTUES: Ing.Ndert.Flutura DURO
Ing.Top. Luan Bregu
Ing. Ndert.Lorenc HOXHA

Dt ___/___/2022

FORMATI A3


PROFILAT TERTHORE PROGRESIVE. SH:1/100

Km.0+200.00 (CS-9)

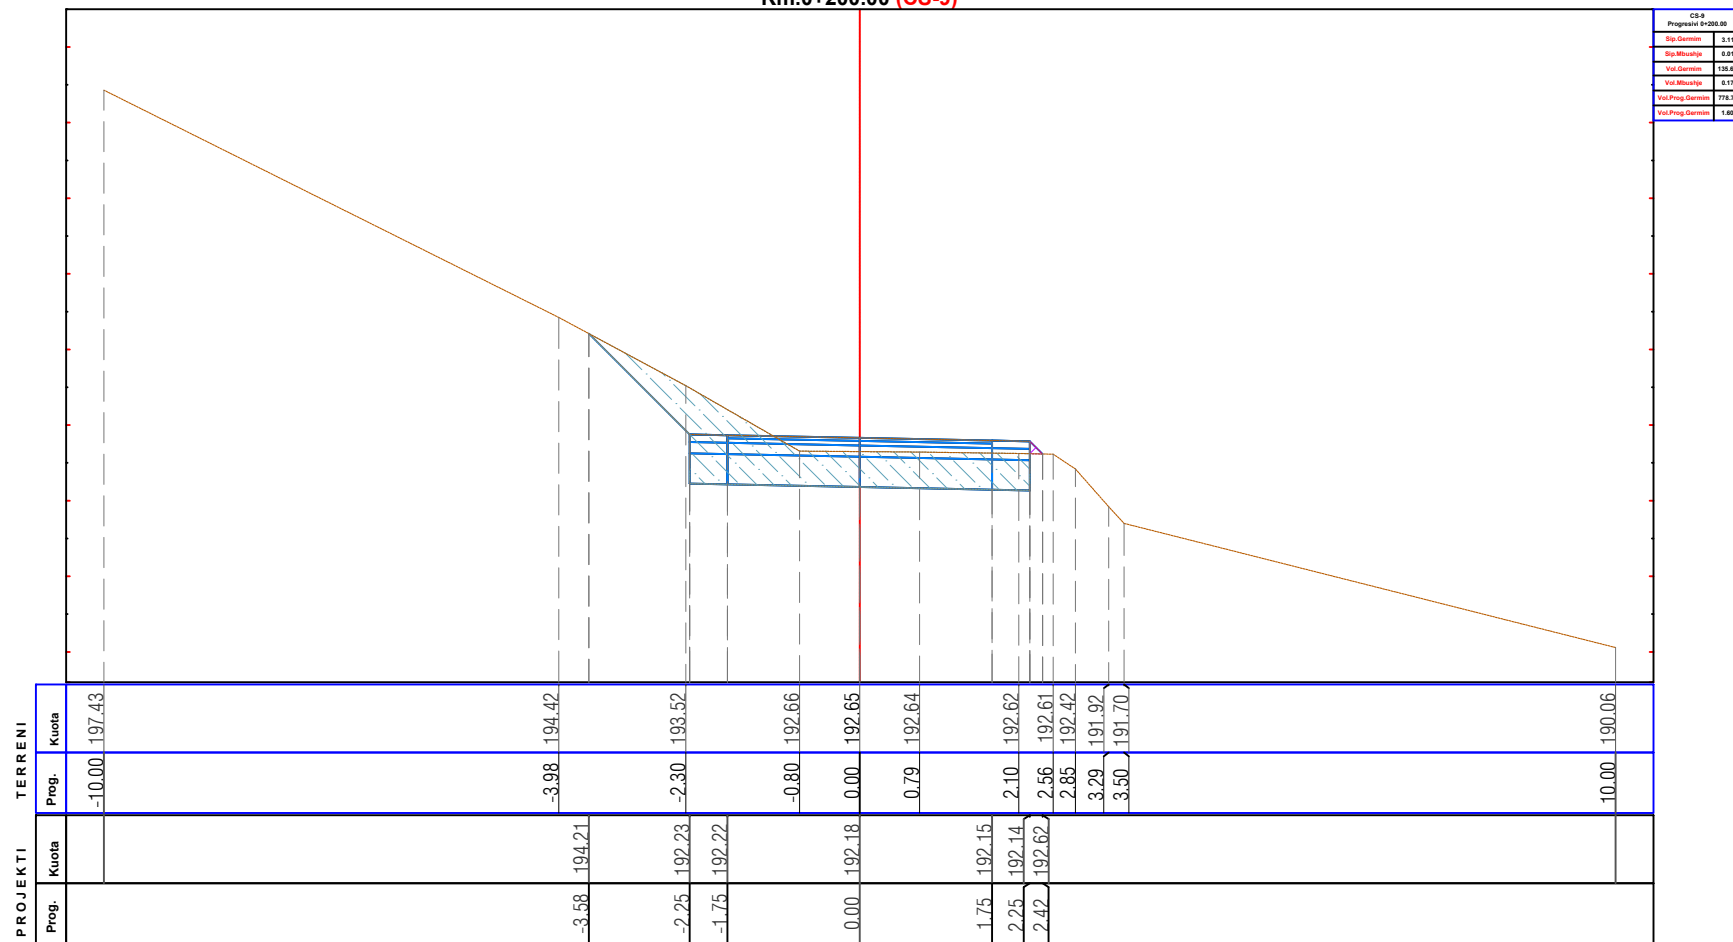

CS-9	Prog.0+200.00

Km.0+225.00 (CS-10)

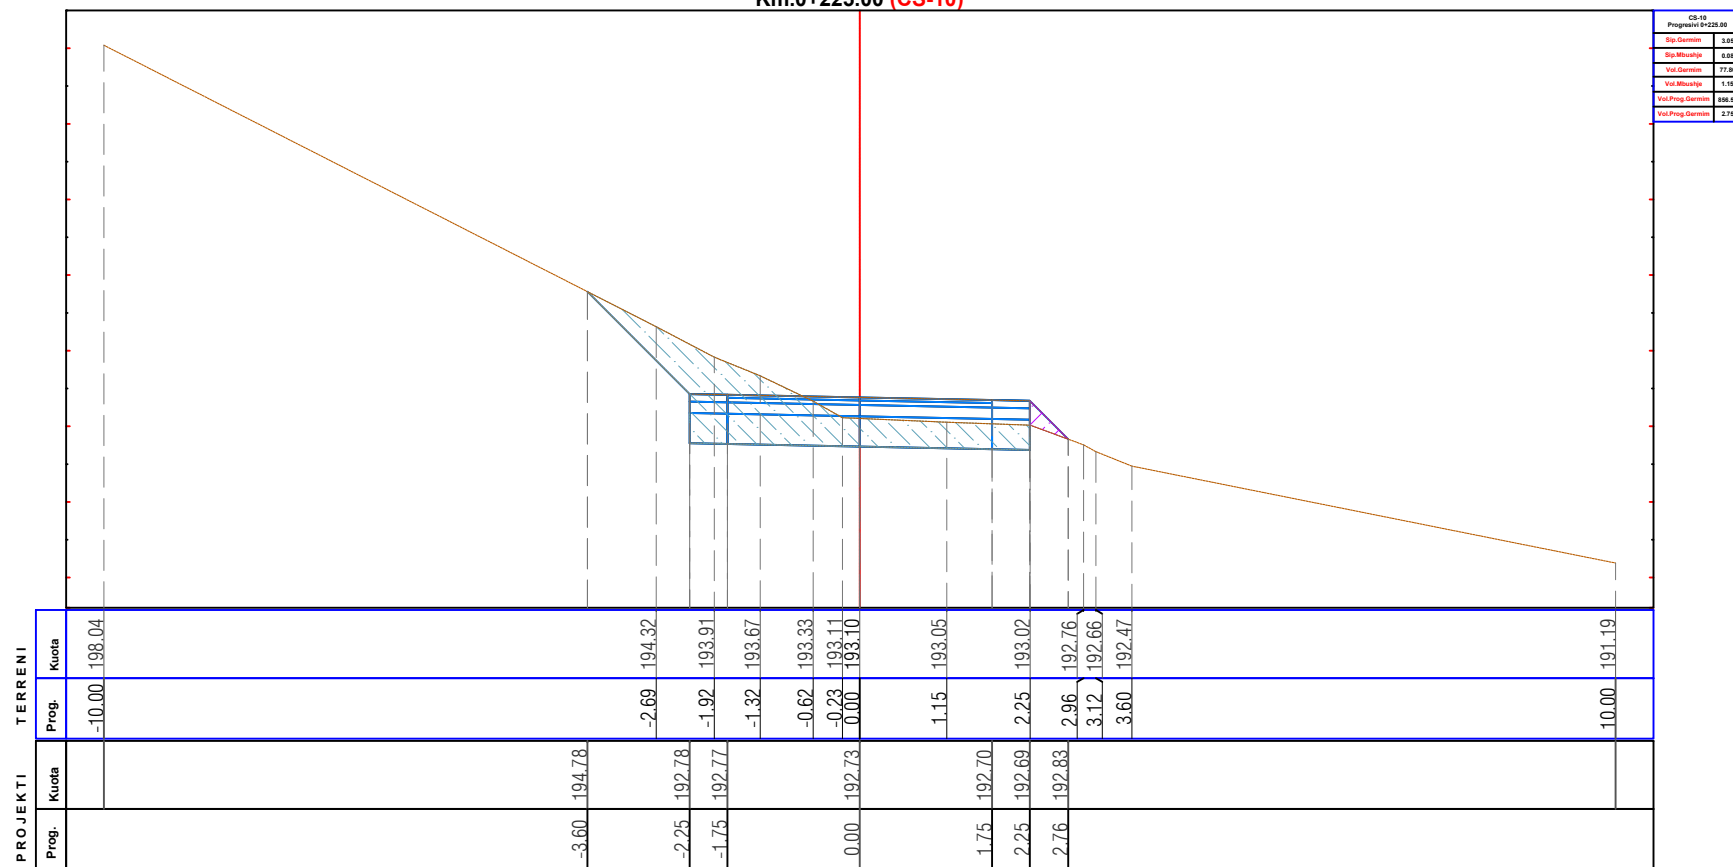

CS-10	Prog.0+225.00

BASHKIA LIBRAZHID



ZetaKonsult sh.p.k

Address:Rr."Myrteza Topi",Nd 18, Hyrja 7, Ap 38, TIRANE

Cel:+355 (0)69 33 52 077

e-mail:zetakonsultshpk@gmail.com



EMERTIMI I OBJEKTIT:

RIKONSTRUKSIONI I RRUGES MIRAKE - GJOVAÇ
BASHKIA LIBRAZHID

FAZA E PROJEKTIT :PROJEKT ZBATIMI

EMERTESA E FLETES:

PROFILAT TERTHORE PROGRESIVE

SHKALLA Shk:1/100

FLETA 05



DREJTOR PROJEKTI: Ing. Flutura DURO

PROJEKTUES: Ing.Ndert.Flutura DURO
Ing.Top. Luan Bregu
Ing. Ndert.Lorenc HOXHA

Dt ___/___/2022

FORMATI A3

PROFILAT TERTHORE PROGRESIVE. SH:1/100

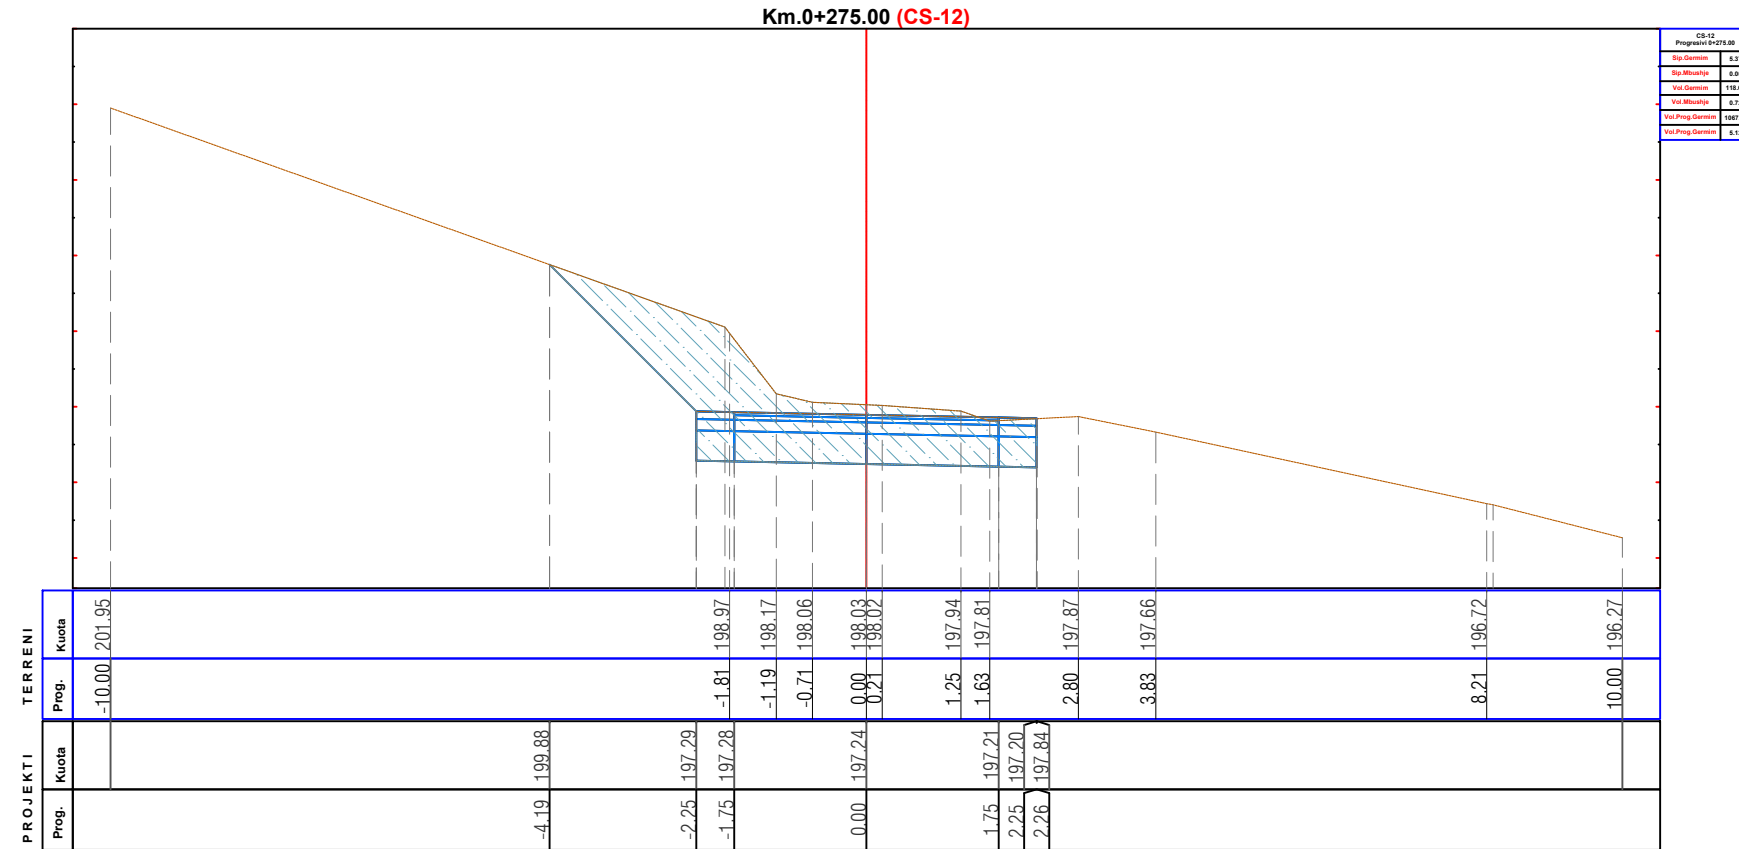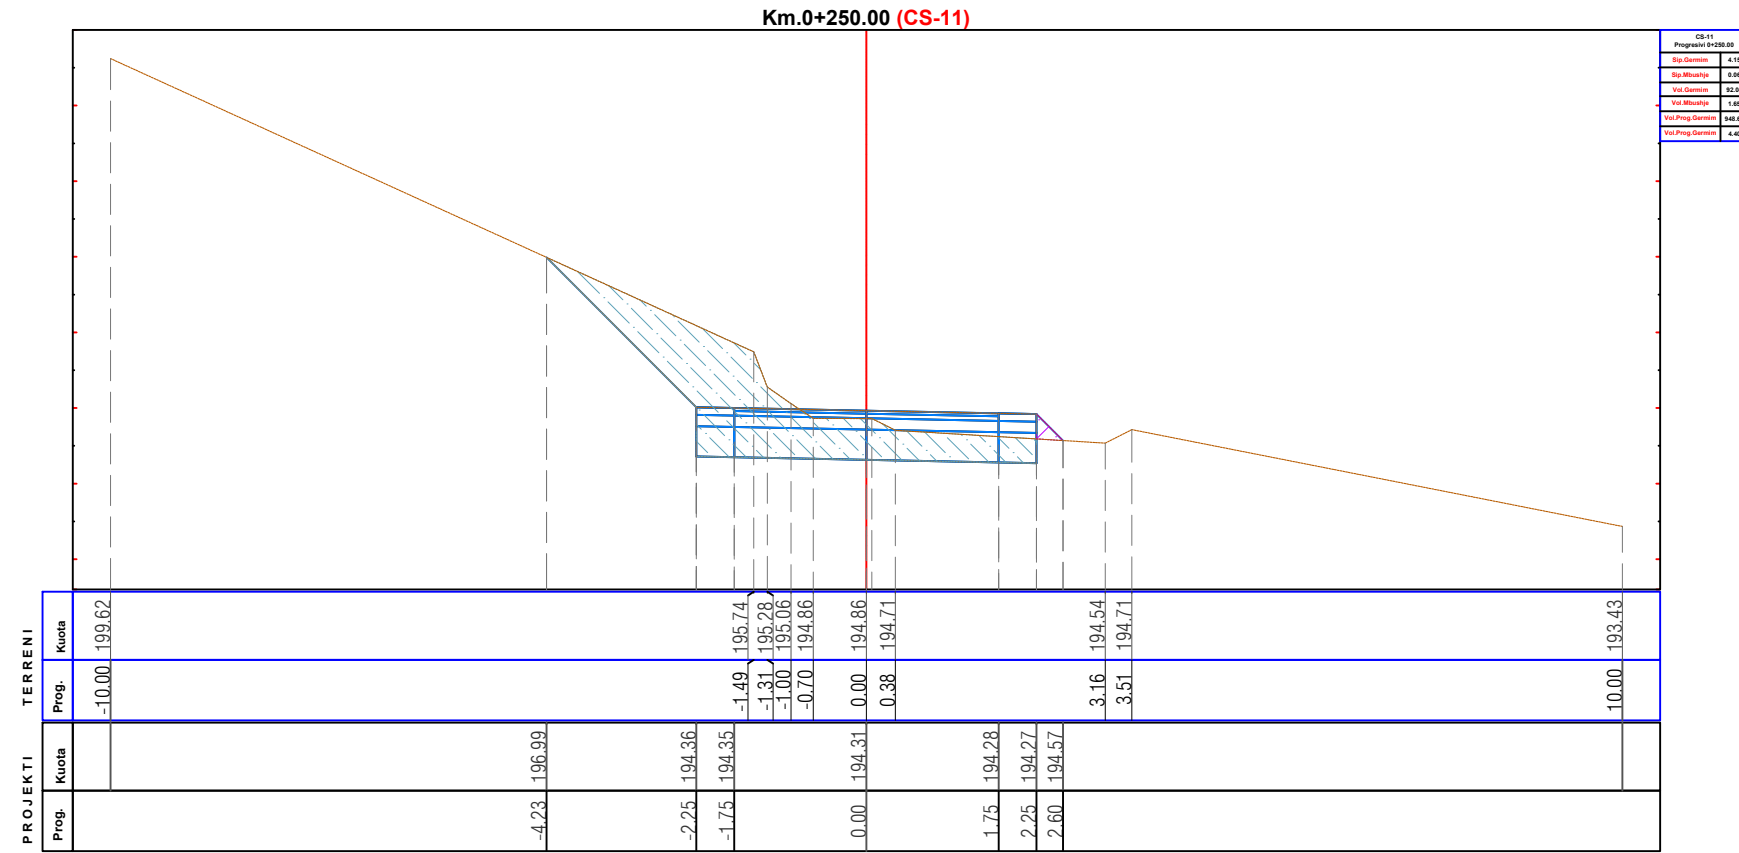

BASHKIA LIBRAZH D



ZetaKonsult sh.p.k

Address:Rr."Myrteza Topi",Nd 18, Hyrja 7, Ap 38, TIRANE

Cel:+355 (0)69 33 52 077

e-mail:zetakonsultshpk@gmail.com



EMERTIMI I OBJEKTIT:
RIKONSTRUKSIONI I RRUGES MIRAKE - GJOVAÇ
BASHKIA LIBRAZH D

FAZA E PROJEKTIT :PROJEKT ZBATIMI

EMERTESA E FLETES:
PROFILAT TERTHORE PROGRESIVE

SHKALLA Shk:1/100

FLETA 06

DREJTOR PROJEKTI: Ing. Flutura DURO


PROJEKTUES: Ing.Ndert.Flutura DURO
Ing.Top. Luan Bregu
Ing. Ndert.Lorenc HOXHA

Dt ___/___/2022

FORMATI A3


PROFILAT TERTHORE PROGRESIVE. SH:1/100

Km.0+300.00 (CS-13)

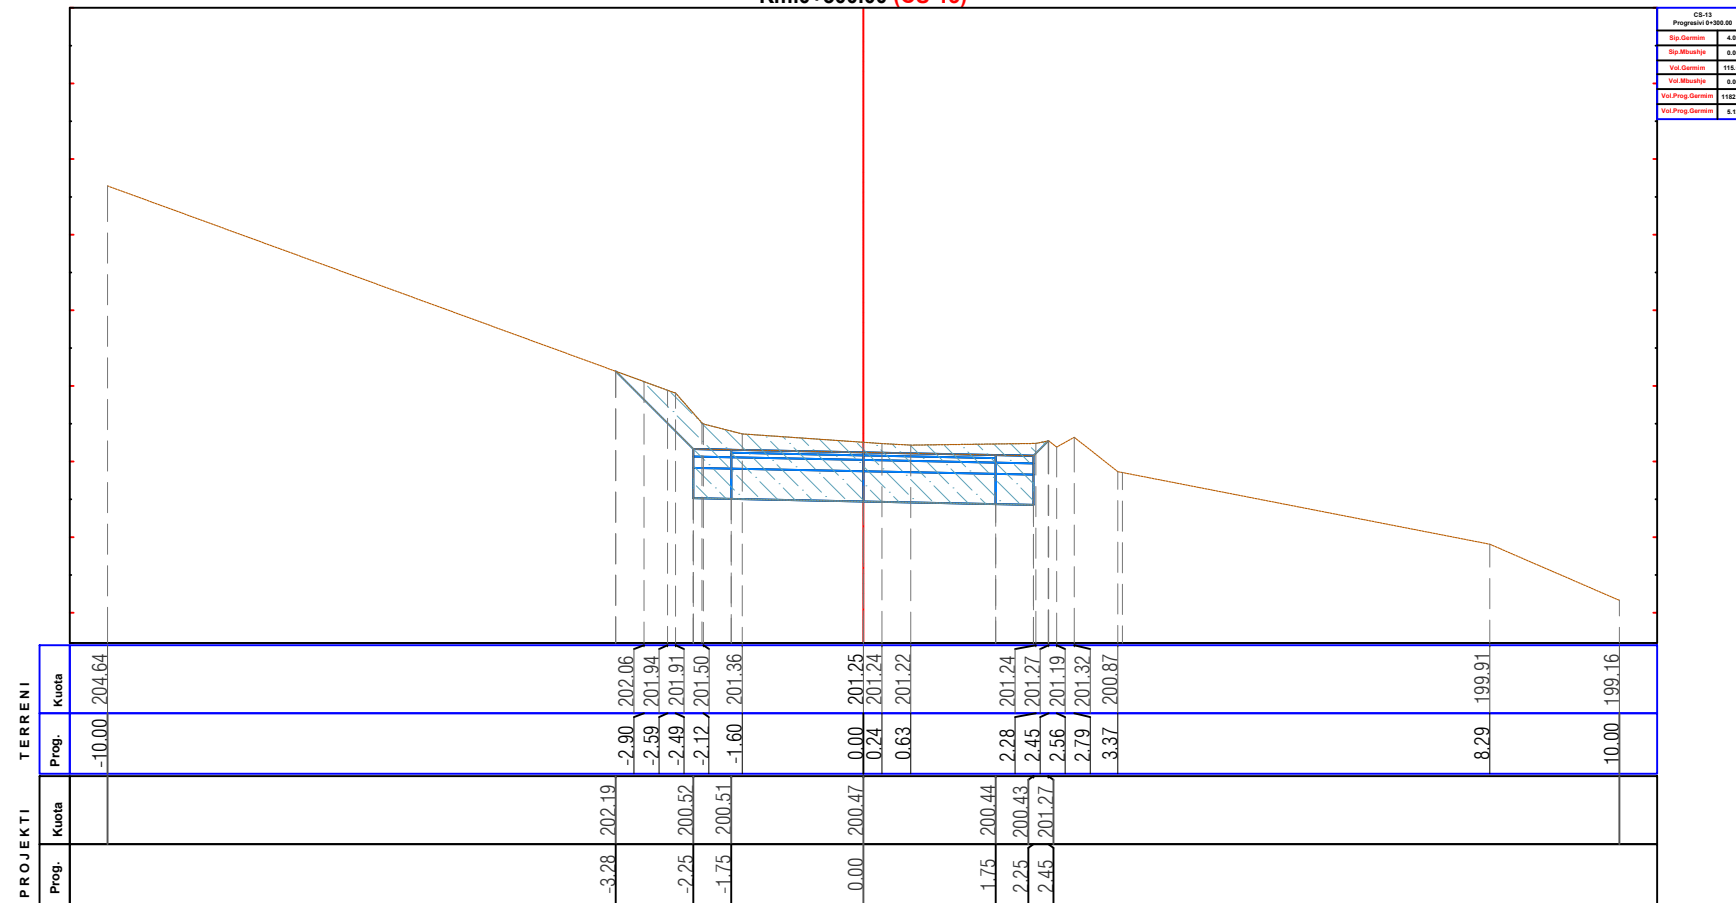

CS-13	Progressi 0+300.00

Km.0+325.00 (CS-14)

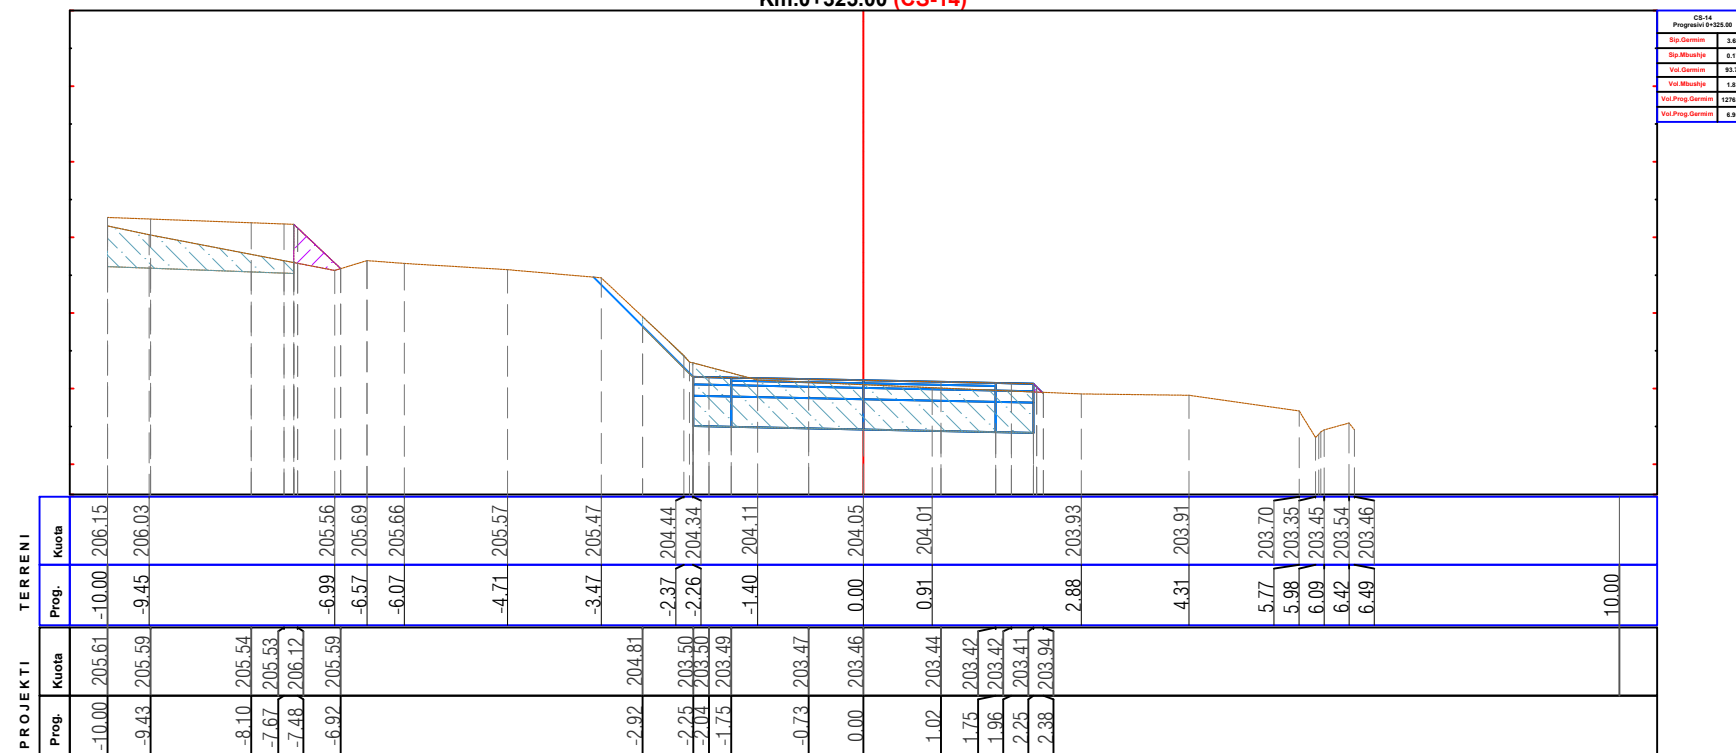

CS-14	Progressi 0+325.00

BASHKIA LIBRAZHË



ZetaKonsult sh.p.k

Address:Rr."Myrteza Topi",Nd 18, Hyrja 7, Ap 38, TIRANE

Cel:+355 (0)69 33 52 077

e-mail:zetakonsultshpk@gmail.com



EMERTIMI I OBJEKTIT:
RIKONSTRUKSIONI I RRUGES MIRAKE - GJOVAÇ
BASHKIA LIBRAZHË

FAZA E PROJEKTIT :PROJEKT ZBATIMI

EMERTESA E FLETES:
PROFILAT TERTHORE PROGRESIVE

SHKALLA Shk:1/100

FLETA 07


DREJTOR PROJEKTI: Ing. Flutura DURO

PROJEKTUES: Ing.Ndert.Flutura DURO
Ing.Top. Luan Bregu
Ing. Ndert.Lorenc HOXHA


Dt ___/___/2022

FORMATI A3

PROFILAT TERTHORE PROGRESIVE. SH:1/100

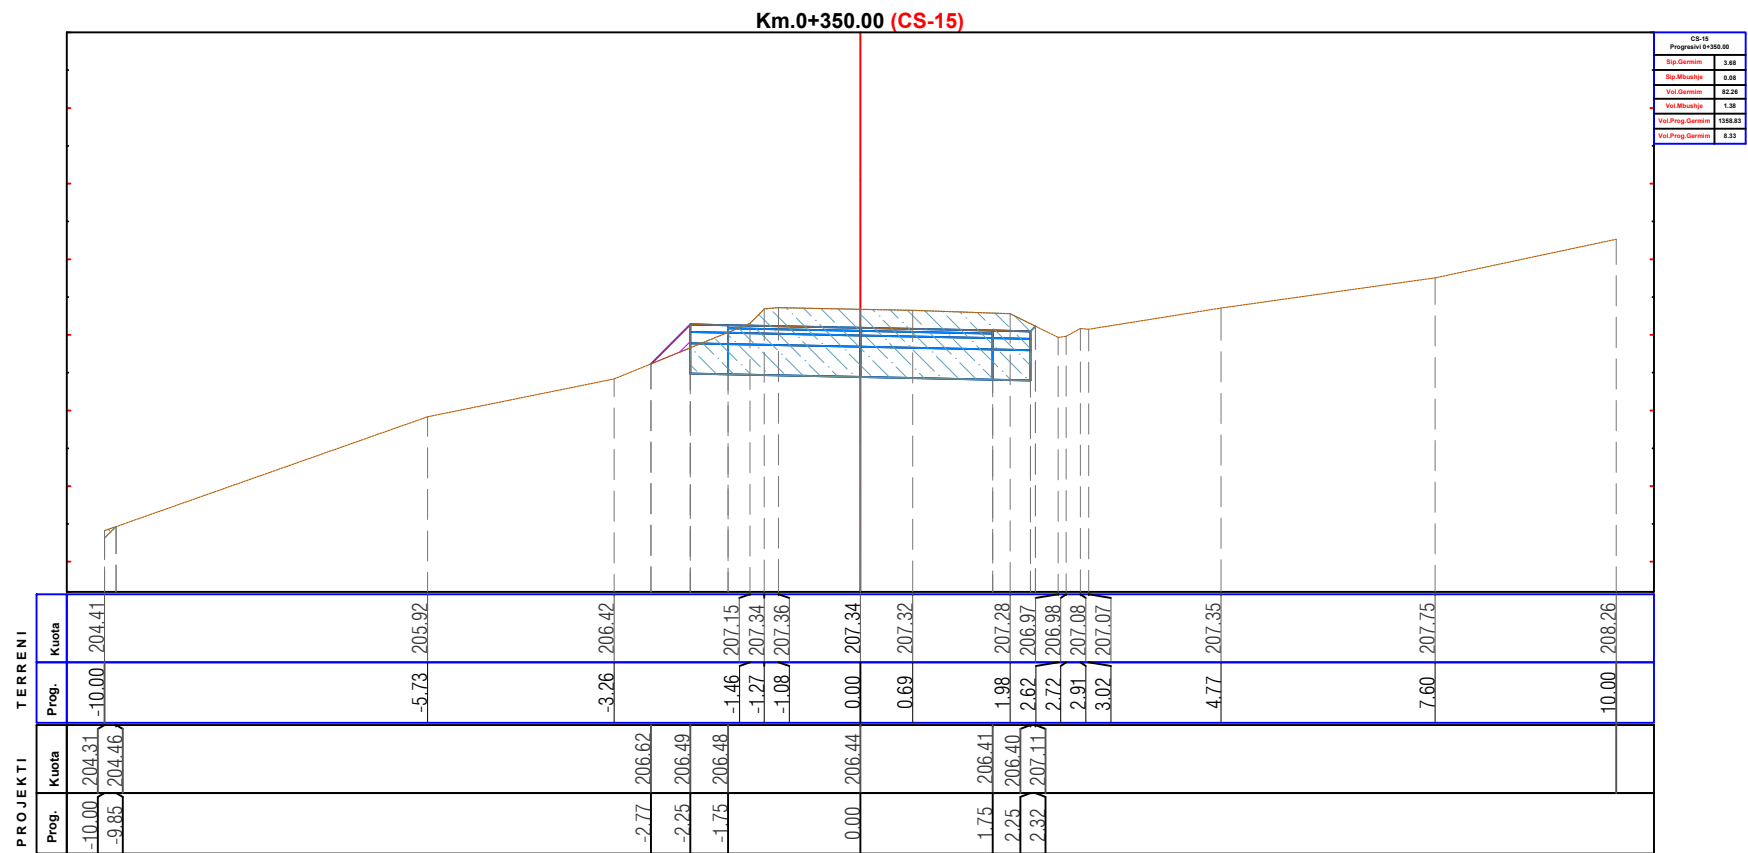

CS-15	
Progression 0+350.00	

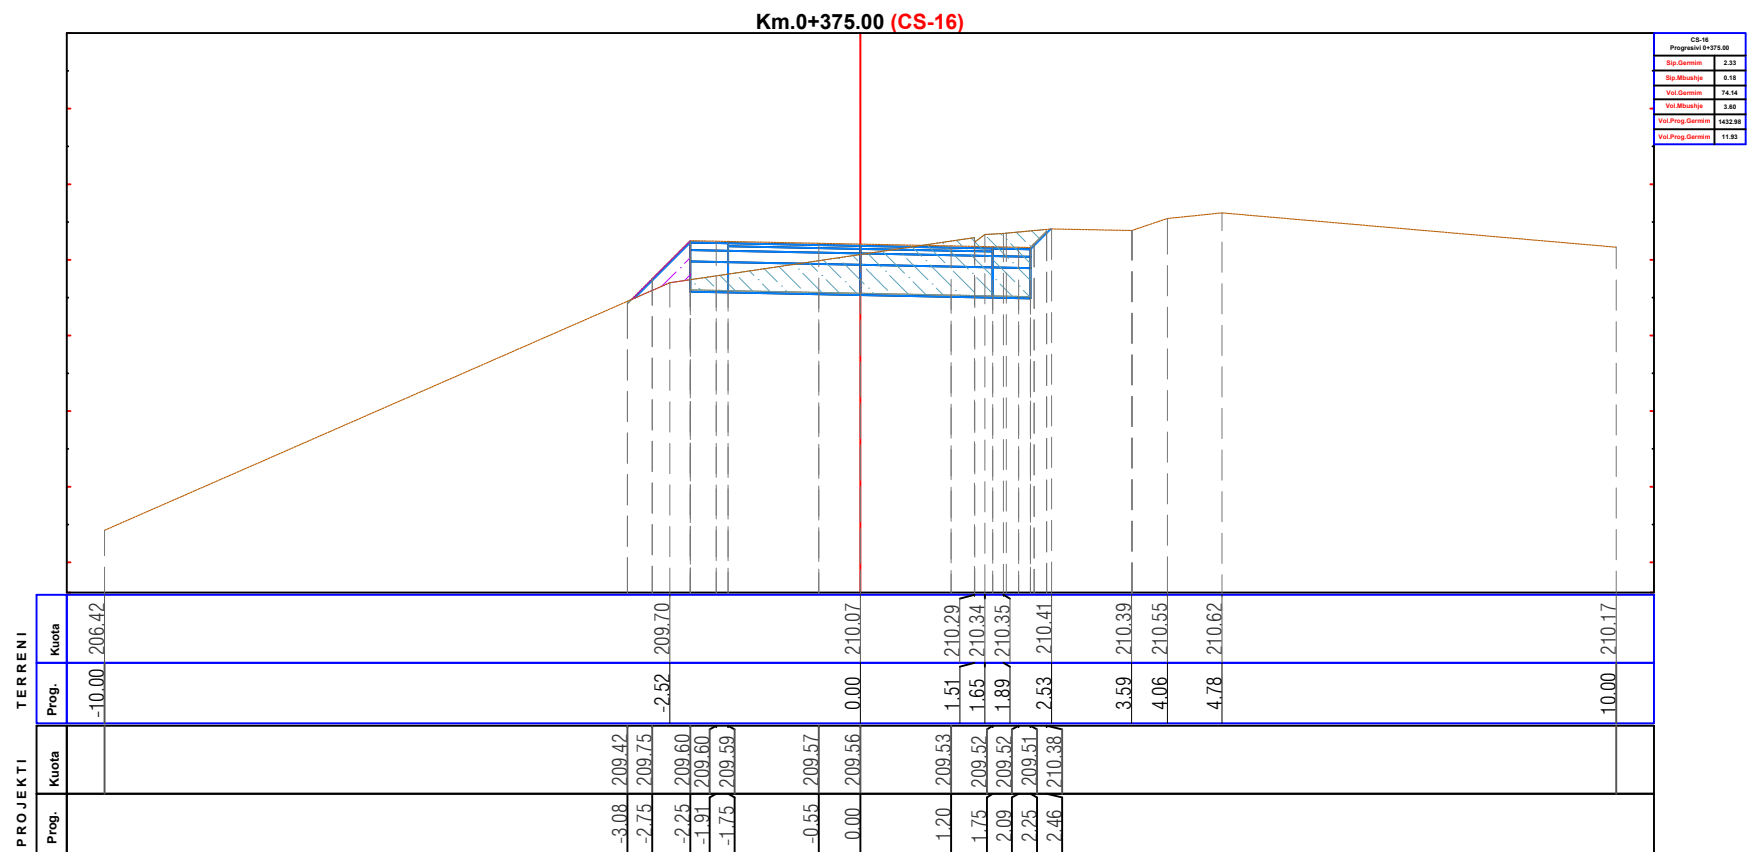

CS-16	
Progression 0+375.00	

BASHKIA LIBRAZHID



ZetaKonsult sh.p.k

Address:Rr."Myrteza Topi",Nd 18, Hyrja 7, Ap 38, TIRANE

Cel:+355 (0)69 33 52 077

e-mail:zetakonsultshpk@gmail.com



EMERTIMI I OBJEKTIT:
RIKONSTRUKSIONI I RRUGES MIRAKE - GJOVAÇ
BASHKIA LIBRAZHID

FAZA E PROJEKTIT :PROJEKT ZBATIMI

EMERTESA E FLETES:
PROFILAT TERTHORE PROGRESIVE

SHKALLA Shk:1/100

FLETA 08



DREJTOR PROJEKTI: Ing. Flutura DURO

PROJEKTUES: Ing.Ndert.Flutura DURO
Ing.Top. Luan Bregu
Ing. Ndert.Lorenc HOXHA

Dt ___/___/2022

FORMATI A3

PROFILAT TERTHORE PROGRESIVE. SH:1/100

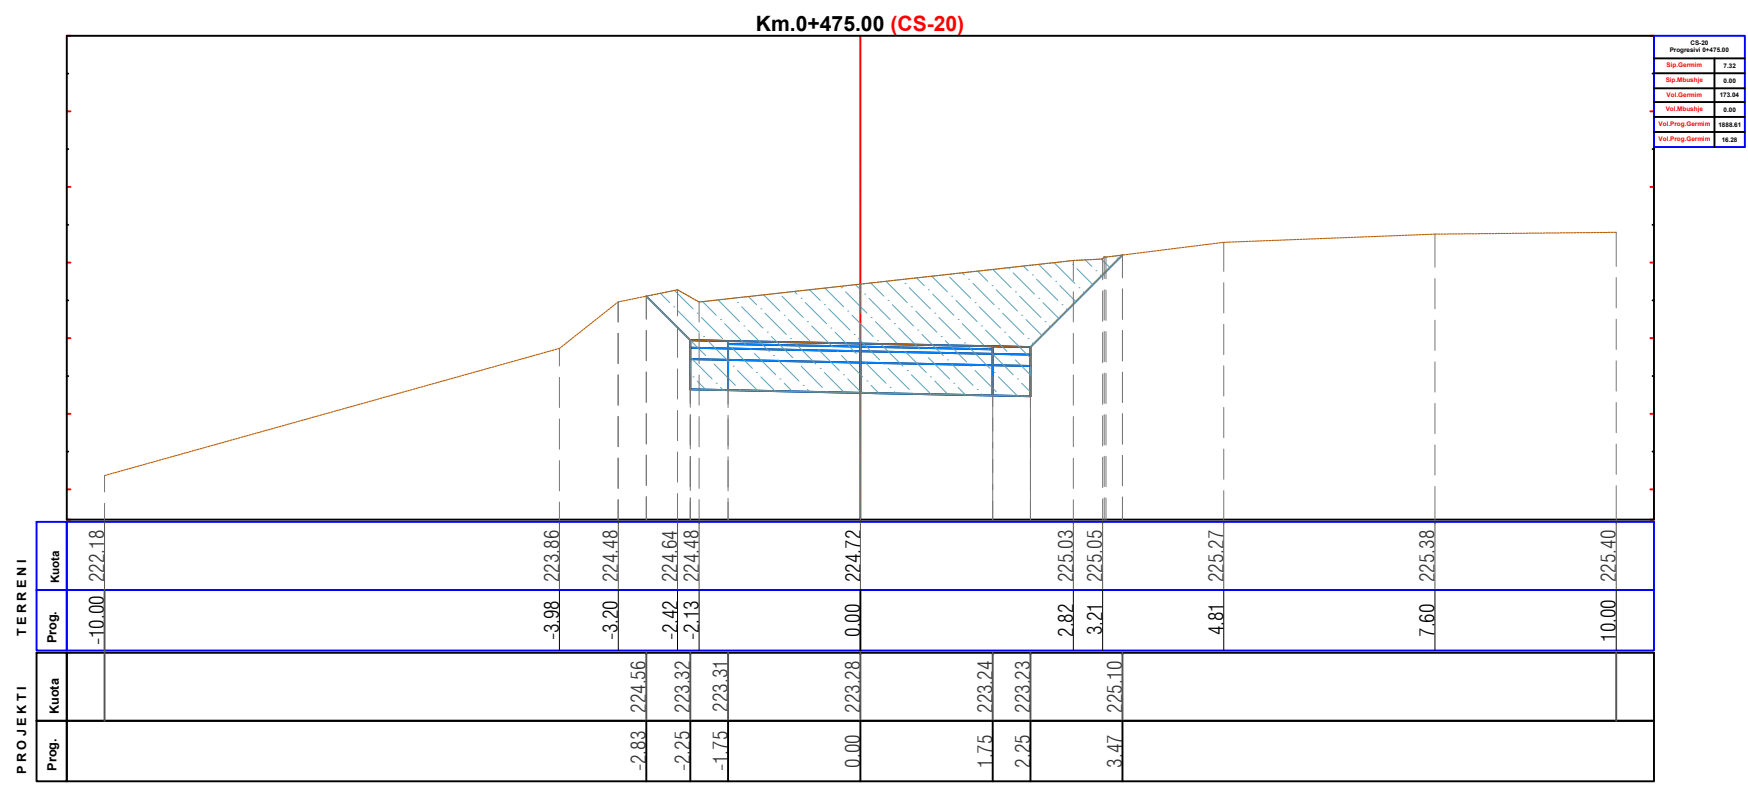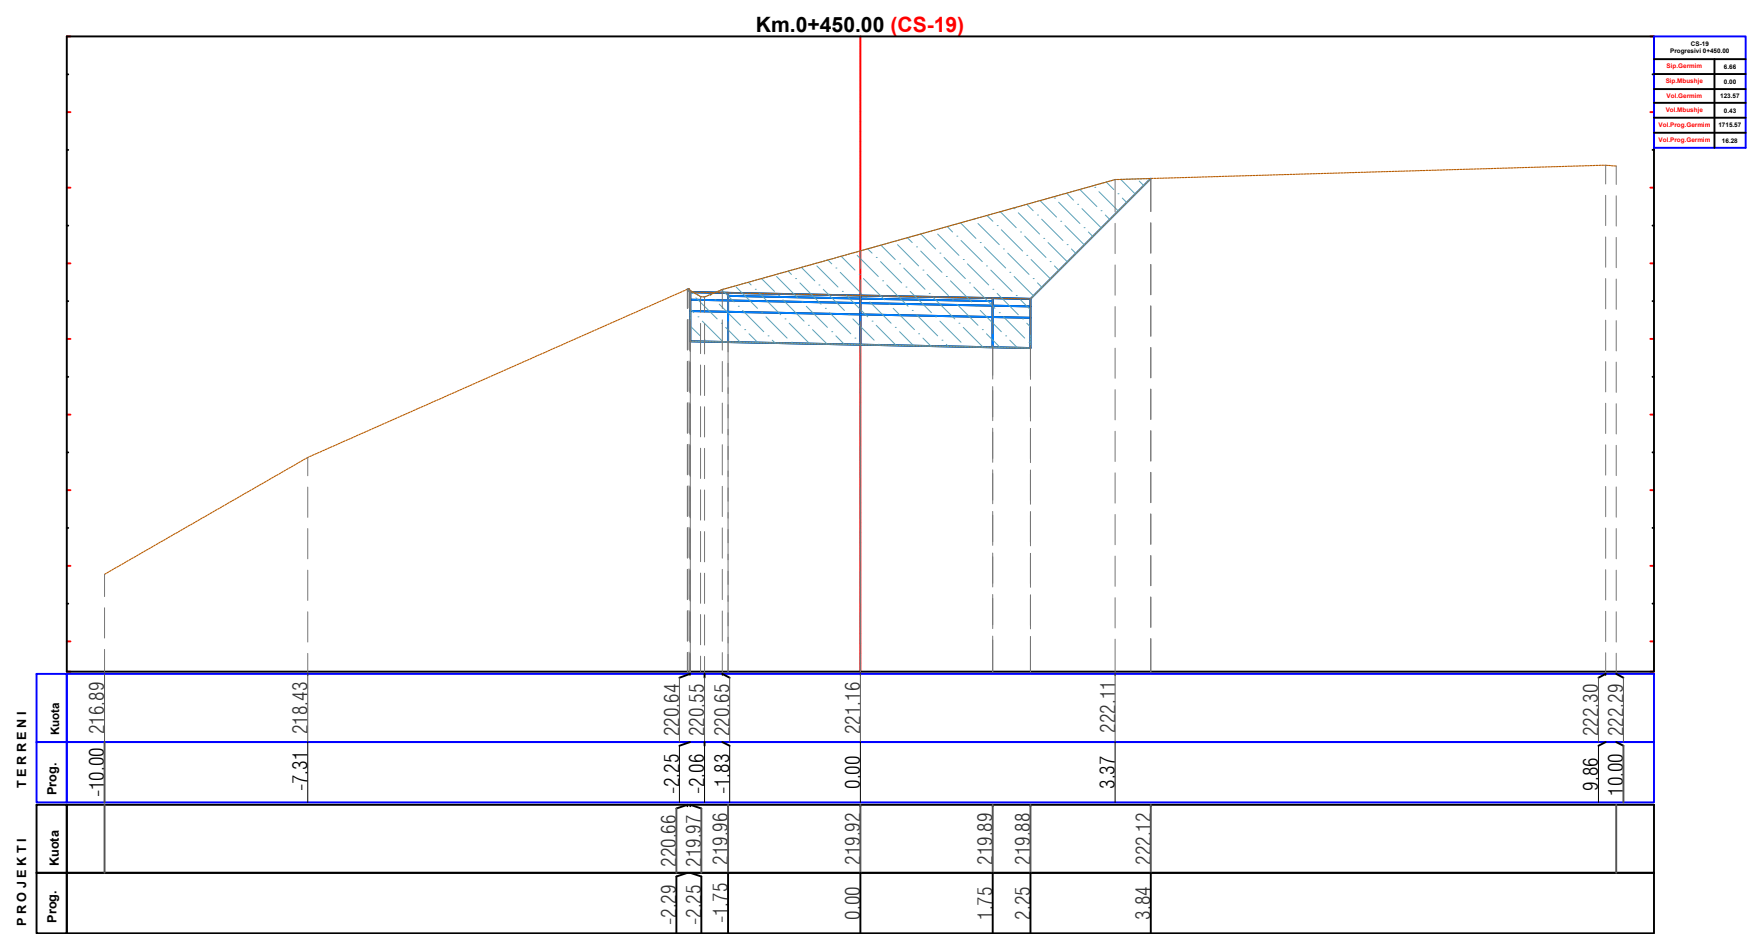

ZetaKonsult sh.p.k
 Address: Rr. "Myrteza Topi", Nd 18, Hyrja 7, Ap 38, TIRANE
 Cel: +355 (0)69 33 52 077
 e-mail: zetakonsultshpk@gmail.com



EMERTIMI I OBJEKTIT:
 RIKONSTRUKSIONI I RRUGES MIRAKE - GJOVAÇ
 BASHKIA LIBRAZHË

FAZA E PROJEKTIT :PROJEKT ZBATIMI

EMERTESA E FLETES:
 PROFILAT TERTHORE PROGRESIVE

SHKALLA Shk:1/100 FLETA 10

DREJTOR PROJEKTI: Ing. Flutura DURO


PROJEKTUES: Ing. Ndert. Flutura DURO
 Ing. Top. Luan Bregu
 Ing. Ndert. Lorenc HOXHA

Dt. ___/___/2022

FORMATI A3


PROFILAT TERTHORE PROGRESIVE. SH:1/100

Km.0+550.00 (CS-23)

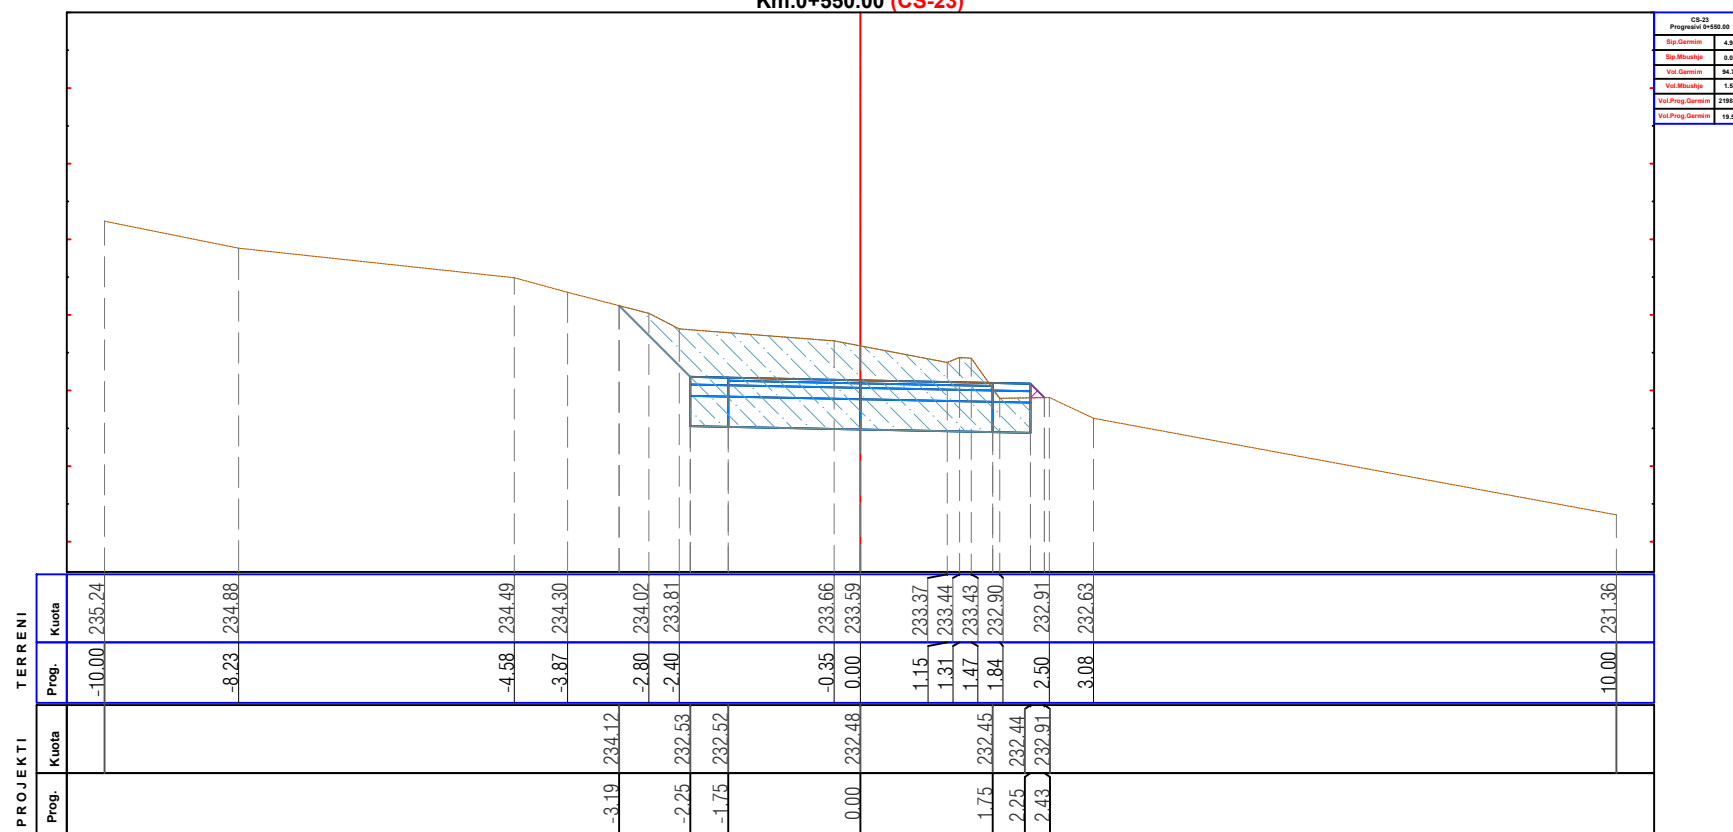

CS-23	Prog.0+550.00

Km.0+575.00 (CS-24)

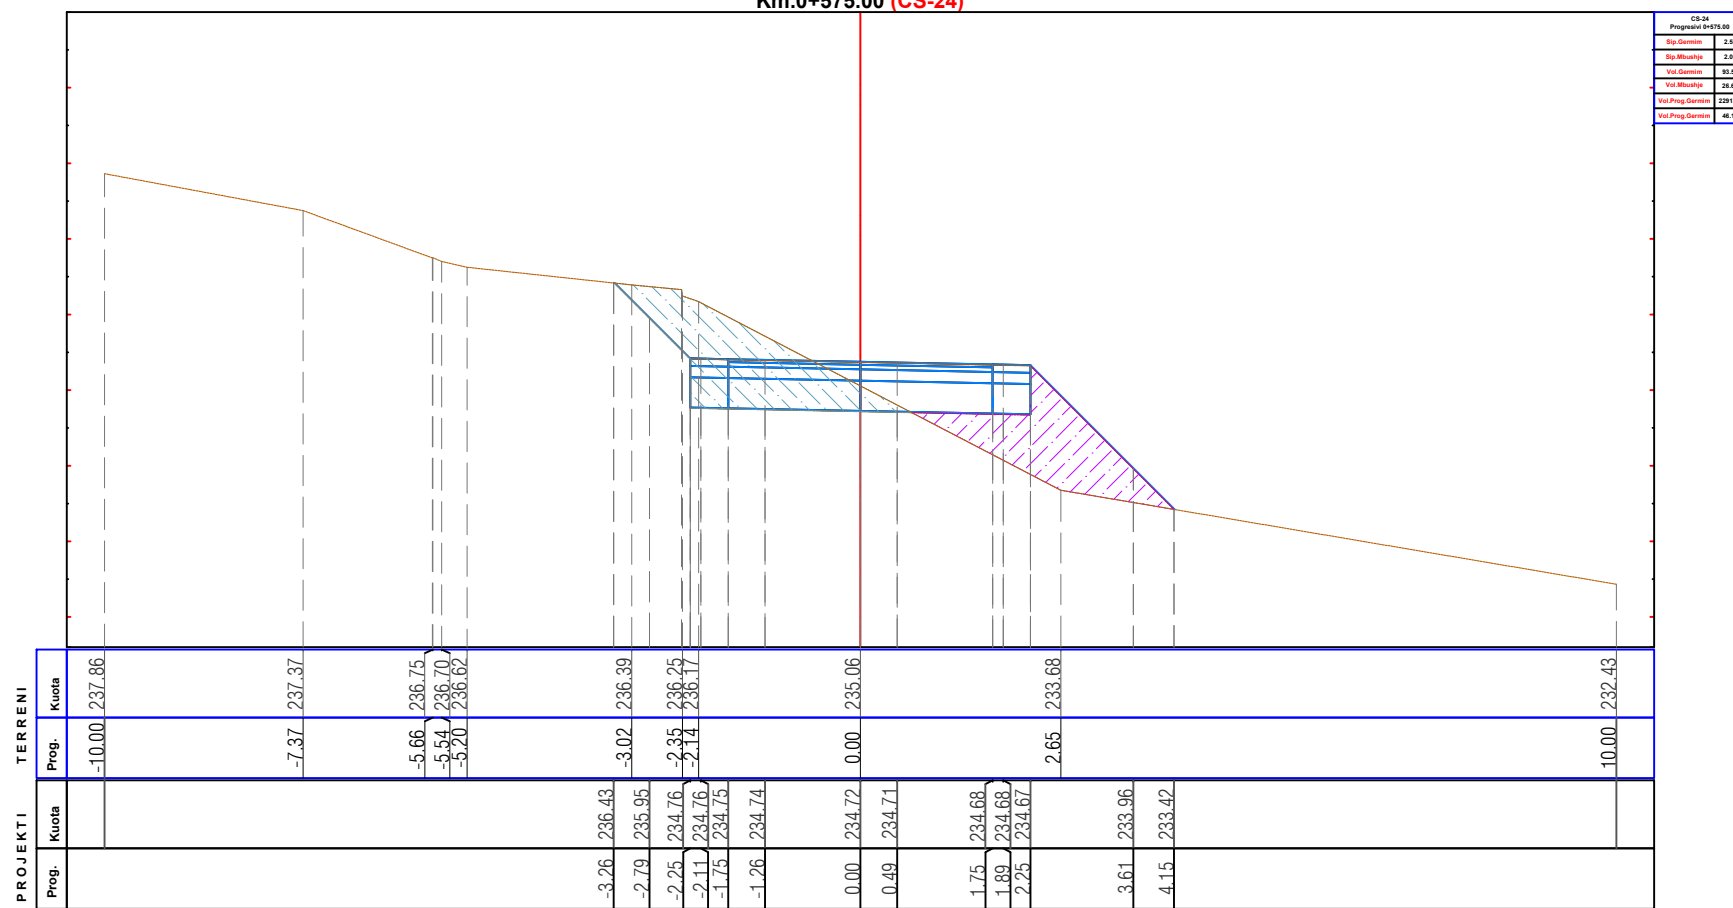

CS-24	Prog.0+575.00

BASHKIA LIBRAZH



ZetaKonsult sh.p.k

Address:Rr."Myrteza Topi",Nd 18, Hyrja 7, Ap 38, TIRANE

Cel:+355 (0)69 33 52 077

e-mail:zetakonsultshpk@gmail.com



EMERTIMI I OBJEKTIT:
RIKONSTRUKSIONI I RRUGES MIRAKE - GJOVAÇ
BASHKIA LIBRAZH

FAZA E PROJEKTIT :PROJEKT ZBATIMI

EMERTESA E FLETES:
PROFILAT TERTHORE PROGRESIVE

SHKALLA Shk:1/100

FLETA 12



DREJTOR PROJEKTI: Ing. Flutura DURO

PROJEKTUES: Ing.Ndert.Flutura DURO
Ing.Top. Luan Bregu
Ing. Ndert.Lorenc HOXHA

Dt ___/___/2022

FORMATI A3

PROFILAT TERTHORE PROGRESIVE. SH:1/100

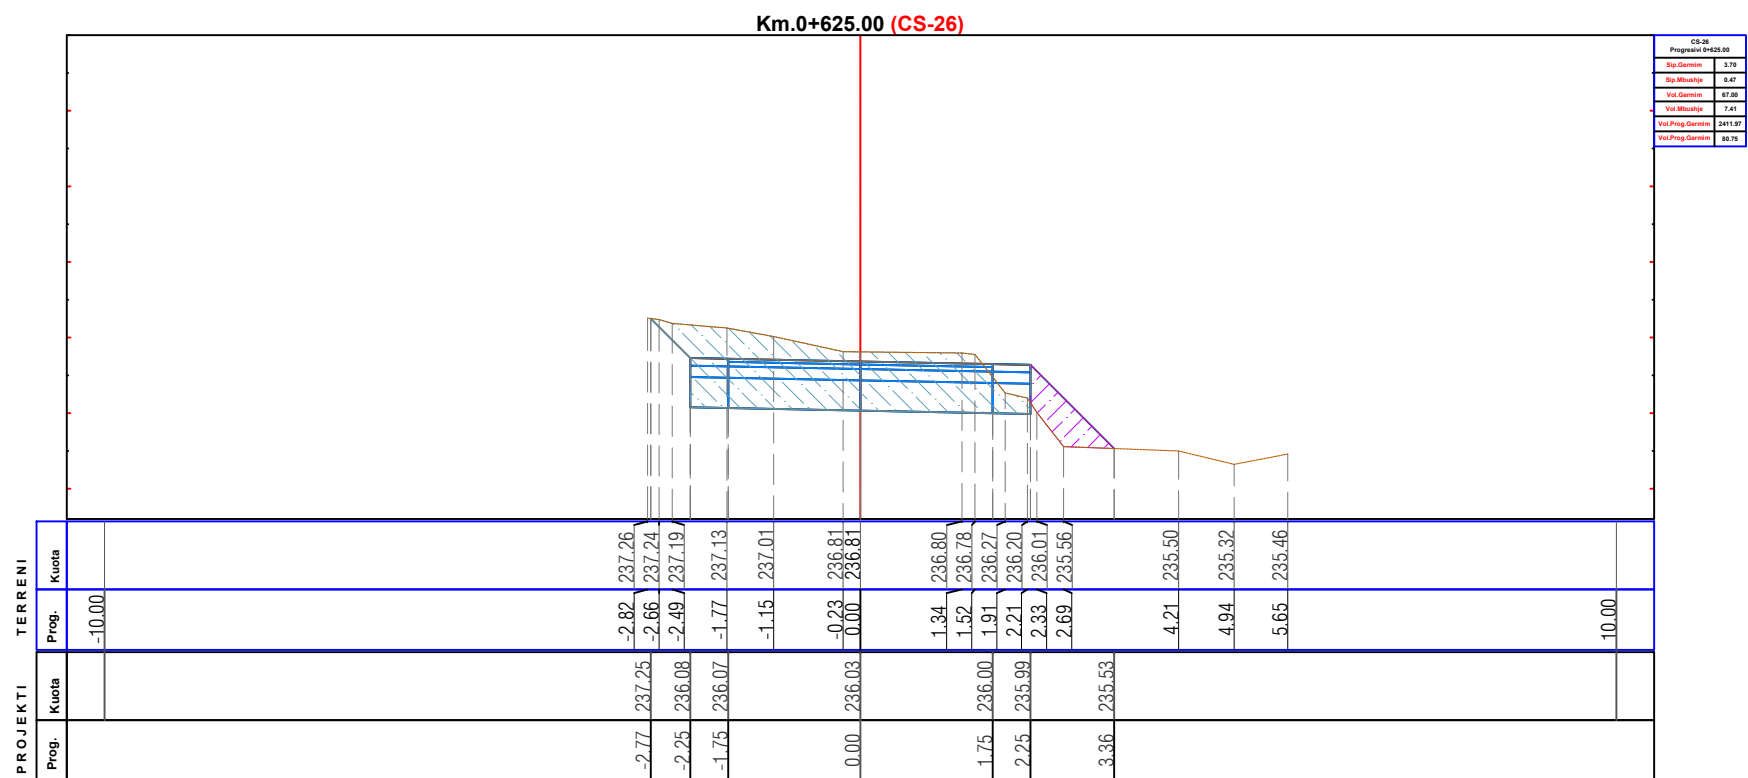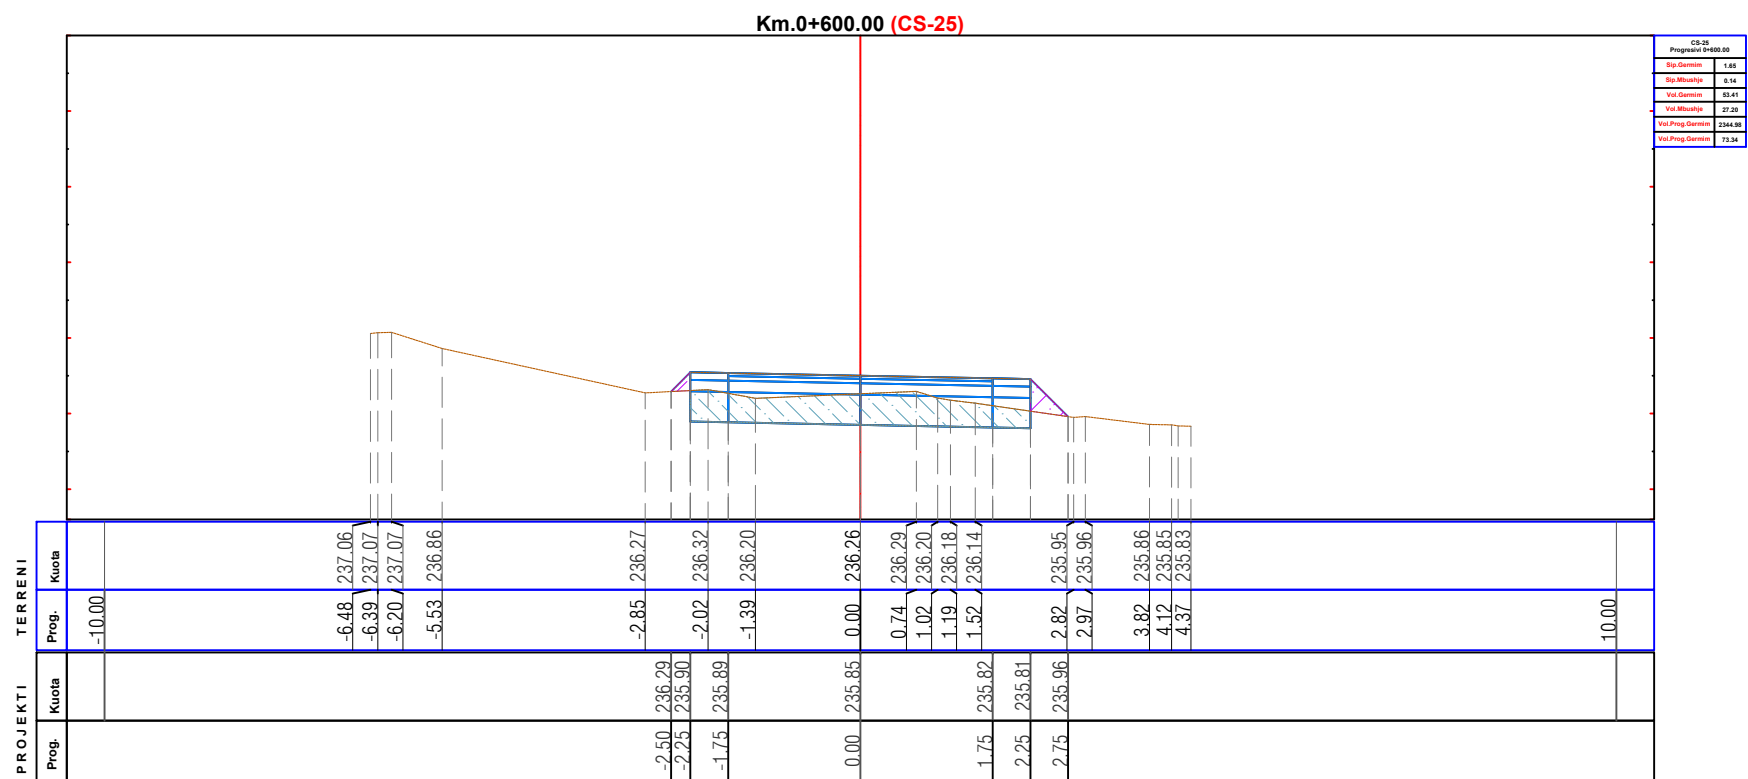

BASHKIA LIBRAZHID



ZetaKonsult sh.p.k

Address: Rr. "Myrteza Topi", Nd 18, Hyrja 7, Ap 38, TIRANE

Cel: +355 (0)69 33 52 077

e-mail: zetakonsultshpk@gmail.com



EMERTIMI I OBJEKTIT:
RIKONSTRUKSIONI I RRUGES MIRAKE - GJOVAÇ
BASHKIA LIBRAZHID

FAZA E PROJEKTIT : PROJEKT ZBATIMI

EMERTESA E FLETES:
PROFILAT TERTHORE PROGRESIVE

SHKALLA Shk:1/100

FLETA 13


DREJTOR PROJEKTI: Ing. Flutura DURO

PROJEKTUES: Ing. Ndert. Flutura DURO
Ing. Top. Luan Bregu
Ing. Ndert. Lorenc HOXHA


Dt. ___/___/2022

FORMATI A3

PROFILAT TERTHORE PROGRESIVE. SH:1/100

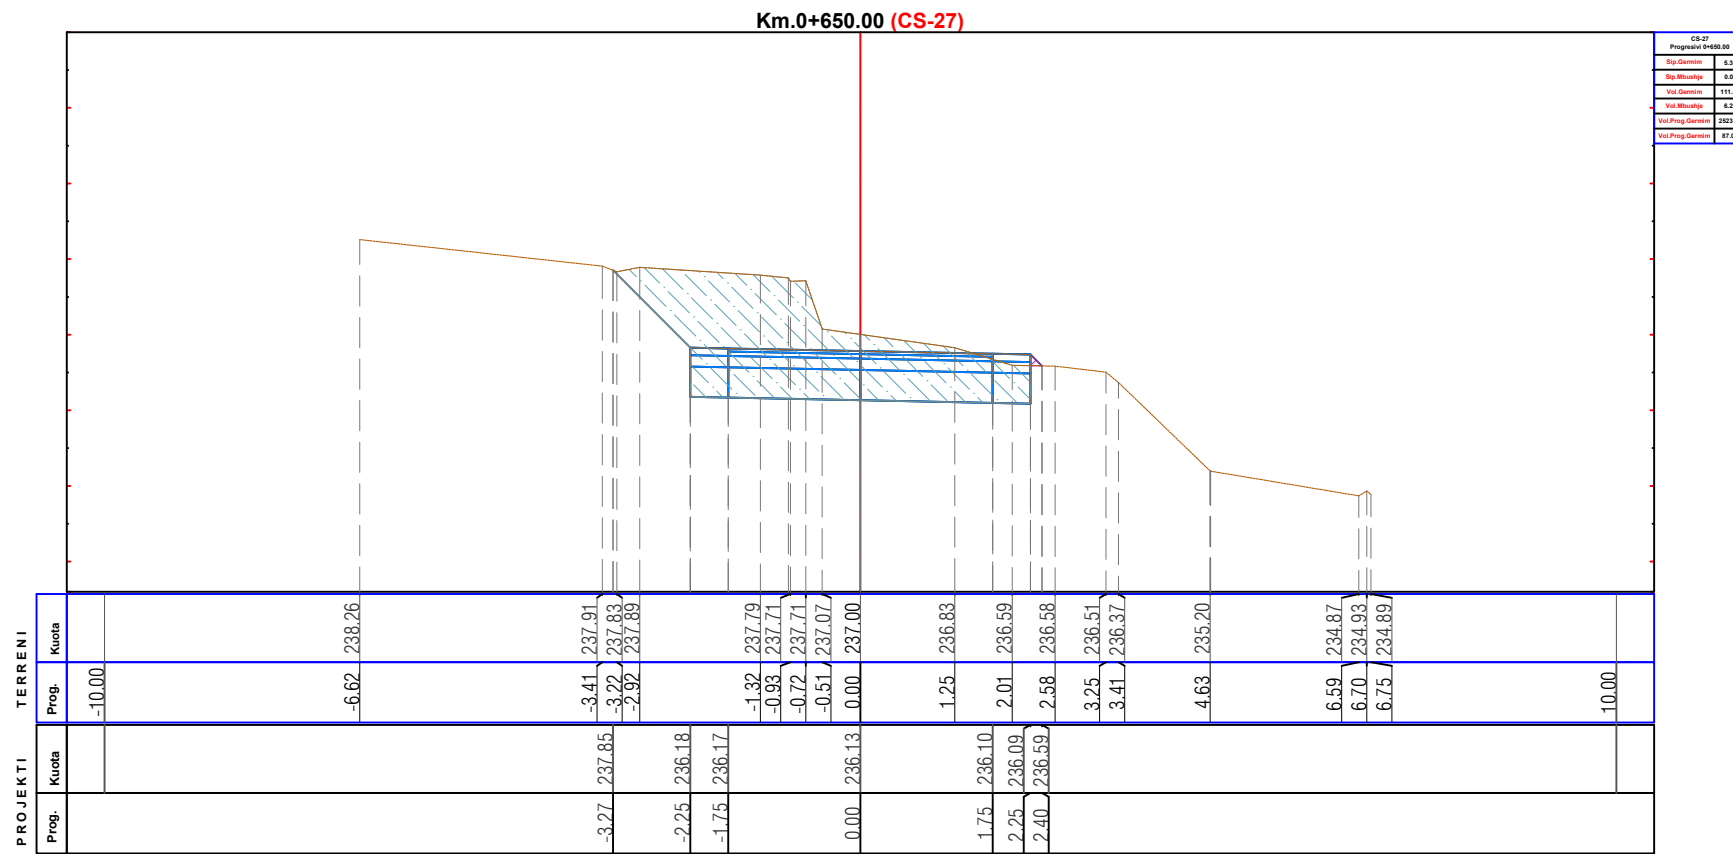


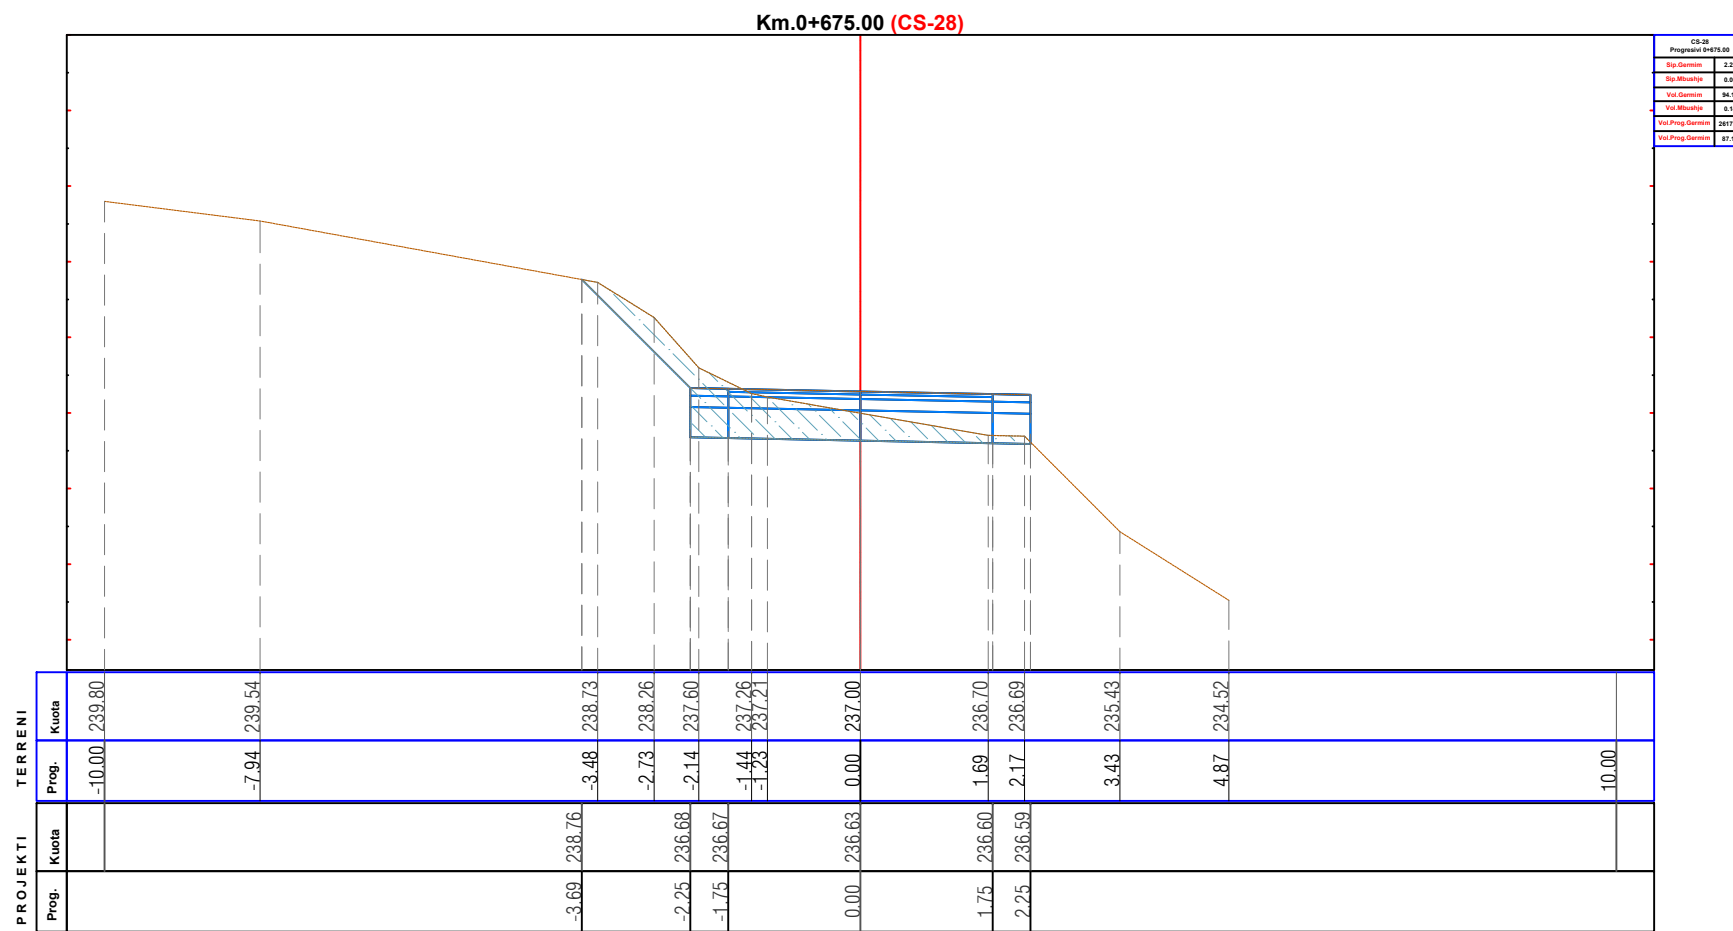


BASHKIA LIBRAZHID



ZetaKonsult sh.p.k

Address:Rr."Myrteza Topi",Nd 18, Hyrja 7, Ap 38, TIRANE

Cel:+355 (0)69 33 52 077

e-mail:zetakonsultshpk@gmail.com



EMERTIMI I OBJEKTIT:
RIKONSTRUKSIONI I RRUGES MIRAKE - GJOVAÇ
BASHKIA LIBRAZHID

FAZA E PROJEKTIT :PROJEKT ZBATIMI

EMERTESA E FLETES:
PROFILAT TERTHORE PROGRESIVE

SHKALLA Shk:1/100

FLETA 14


DREJTOR PROJEKTI: Ing. Flutura DURO

PROJEKTUES: Ing.Ndert.Flutura DURO
Ing.Top. Luan Bregu
Ing. Ndert.Lorenc HOXHA


Dt ___/___/2022

FORMATI A3

PROFILAT TERTHORE PROGRESIVE. SH:1/100

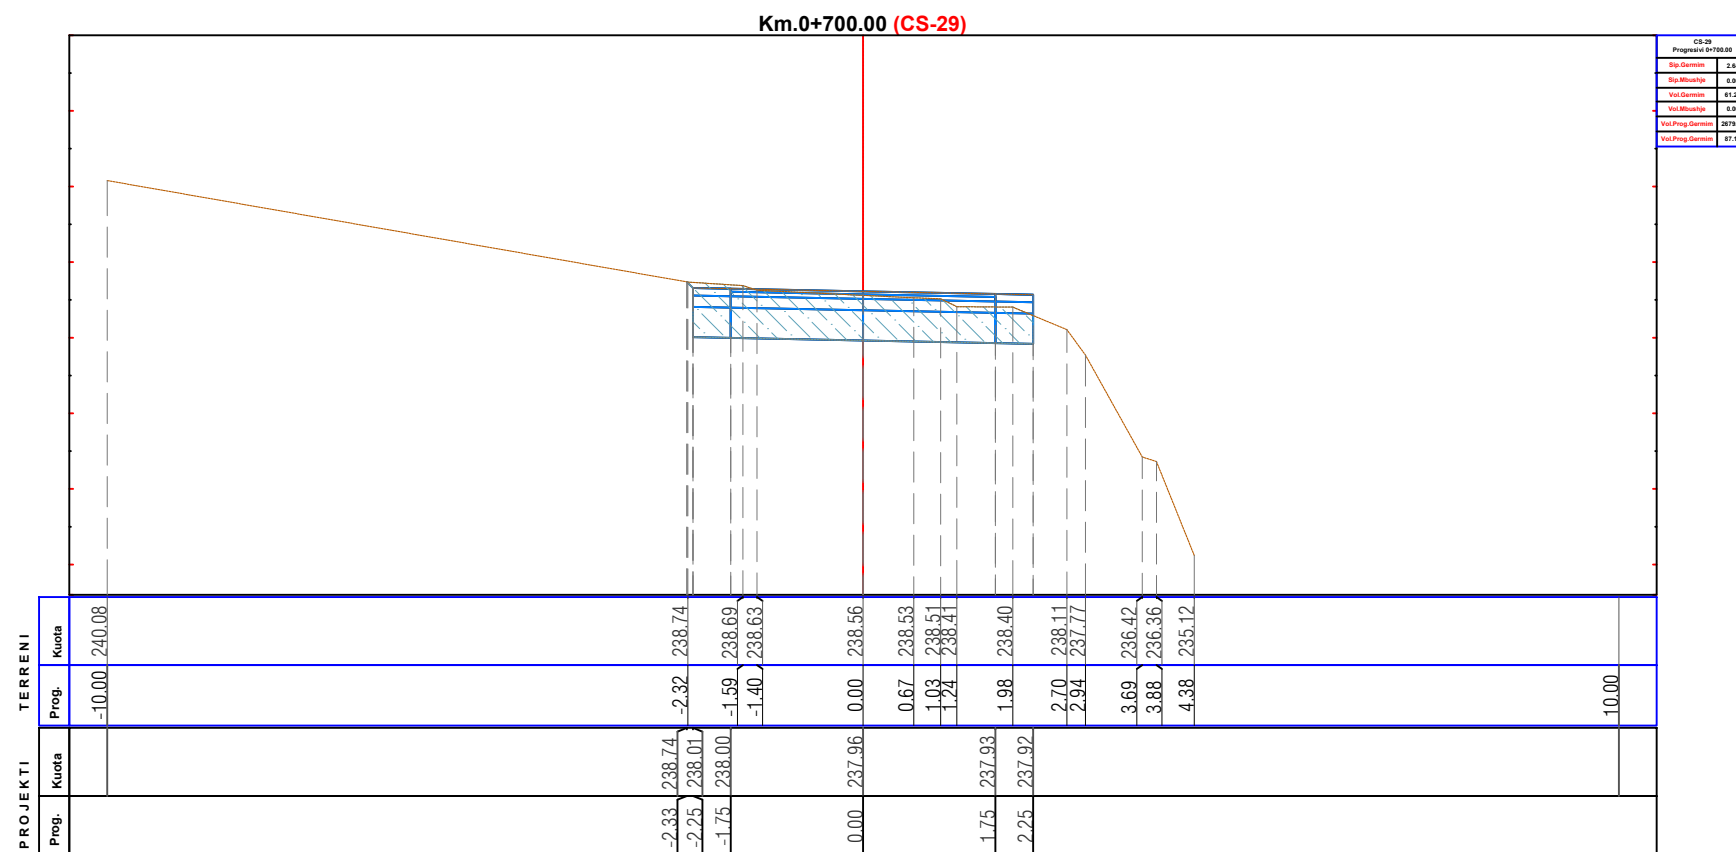


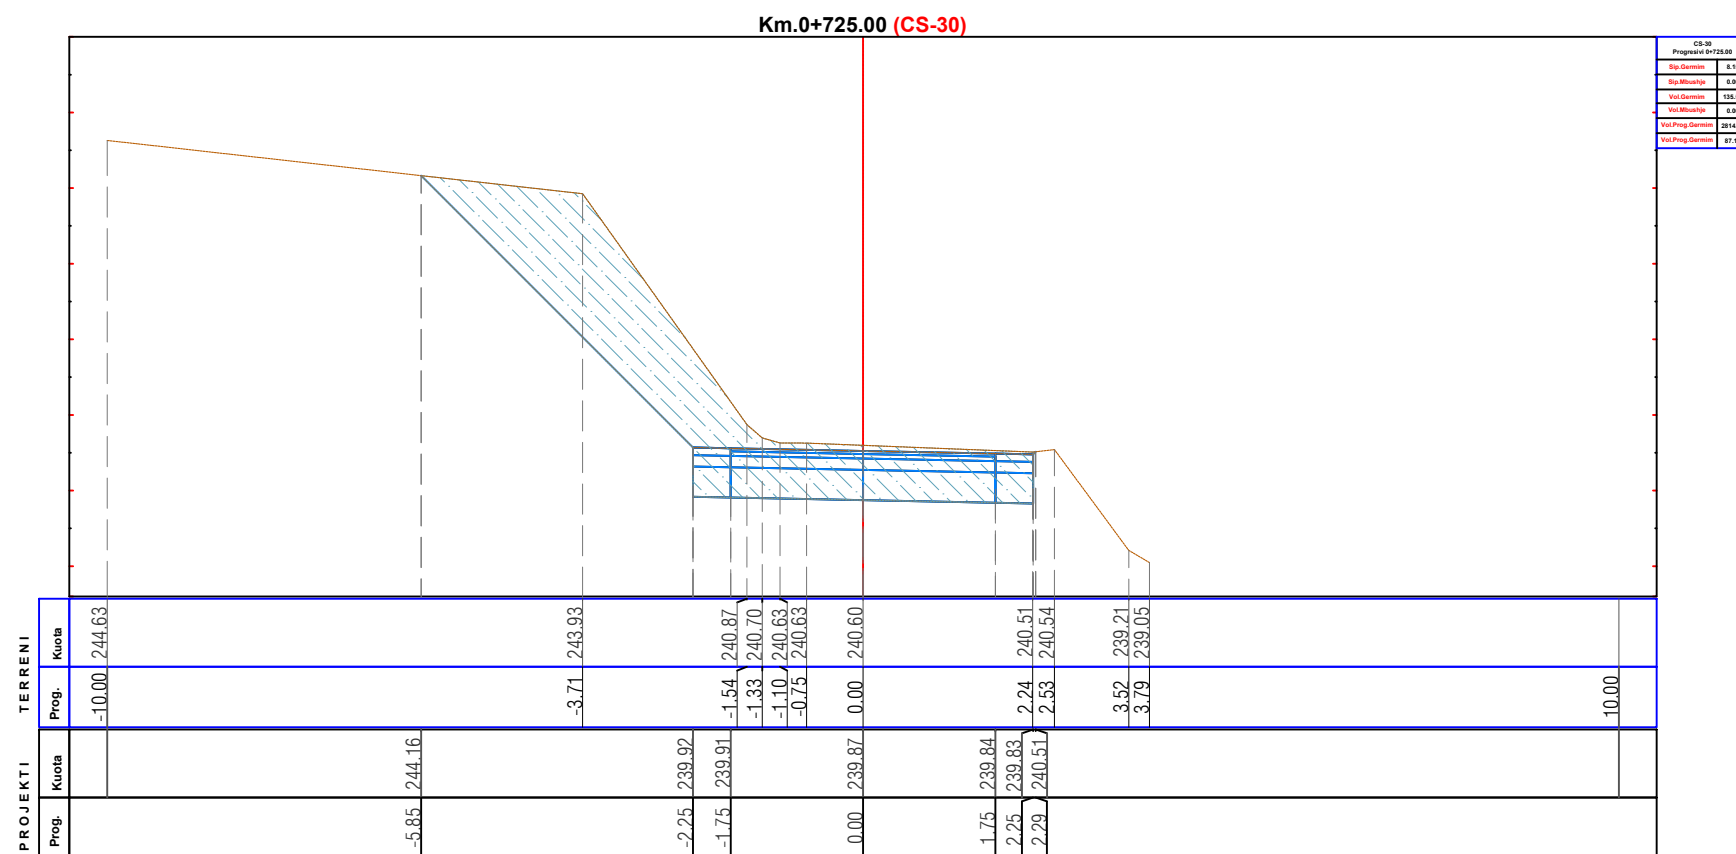


BASHKIA LIBRAZHID



ZetaKonsult sh.p.k

Address:Rr."Myrteza Topi",Nd 18, Hyrja 7, Ap 38, TIRANE

Cel:+355 (0)69 33 52 077

e-mail:zetakonsultshpk@gmail.com



EMERTIMI I OBJEKTIT:
RIKONSTRUKSIONI I RRUGES MIRAKE - GJOVAÇ
BASHKIA LIBRAZHID

FAZA E PROJEKTIT :PROJEKT ZBATIMI

EMERTESA E FLETES:
PROFILAT TERTHORE PROGRESIVE

SHKALLA Shk:1/100

FLETA 15

DREJTOR PROJEKTI: Ing. Flutura DURO


PROJEKTUES: Ing.Ndert.Flutura DURO
Ing.Top. Luan Bregu
Ing. Ndert.Lorenc HOXHA

Dt ___/___/2022

FORMATI A3


PROFILAT TERTHORE PROGRESIVE. SH:1/100

Km.0+750.00 (CS-31)

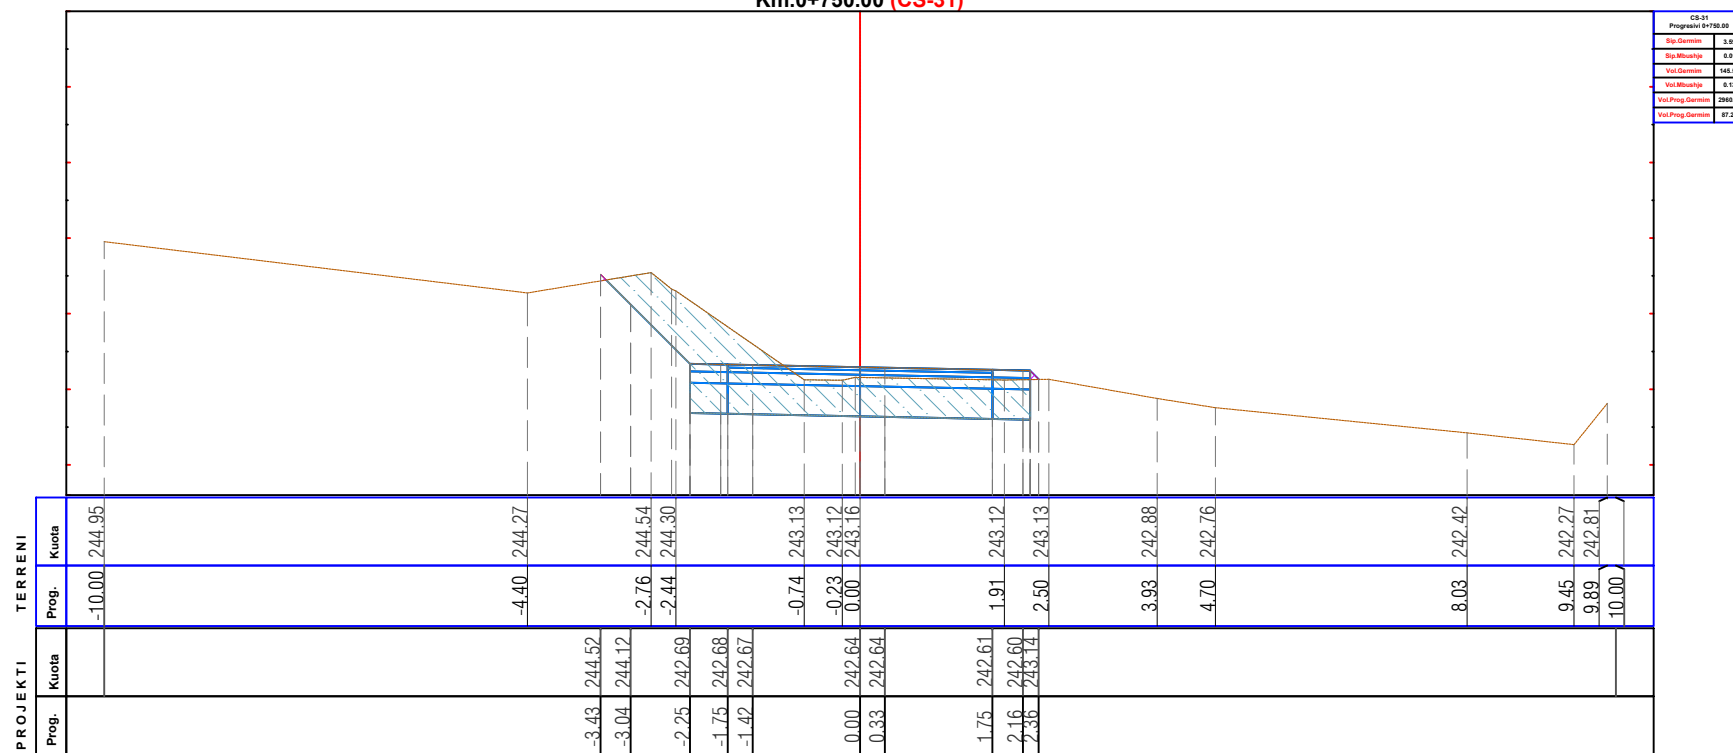


Km.0+775.00 (CS-32)

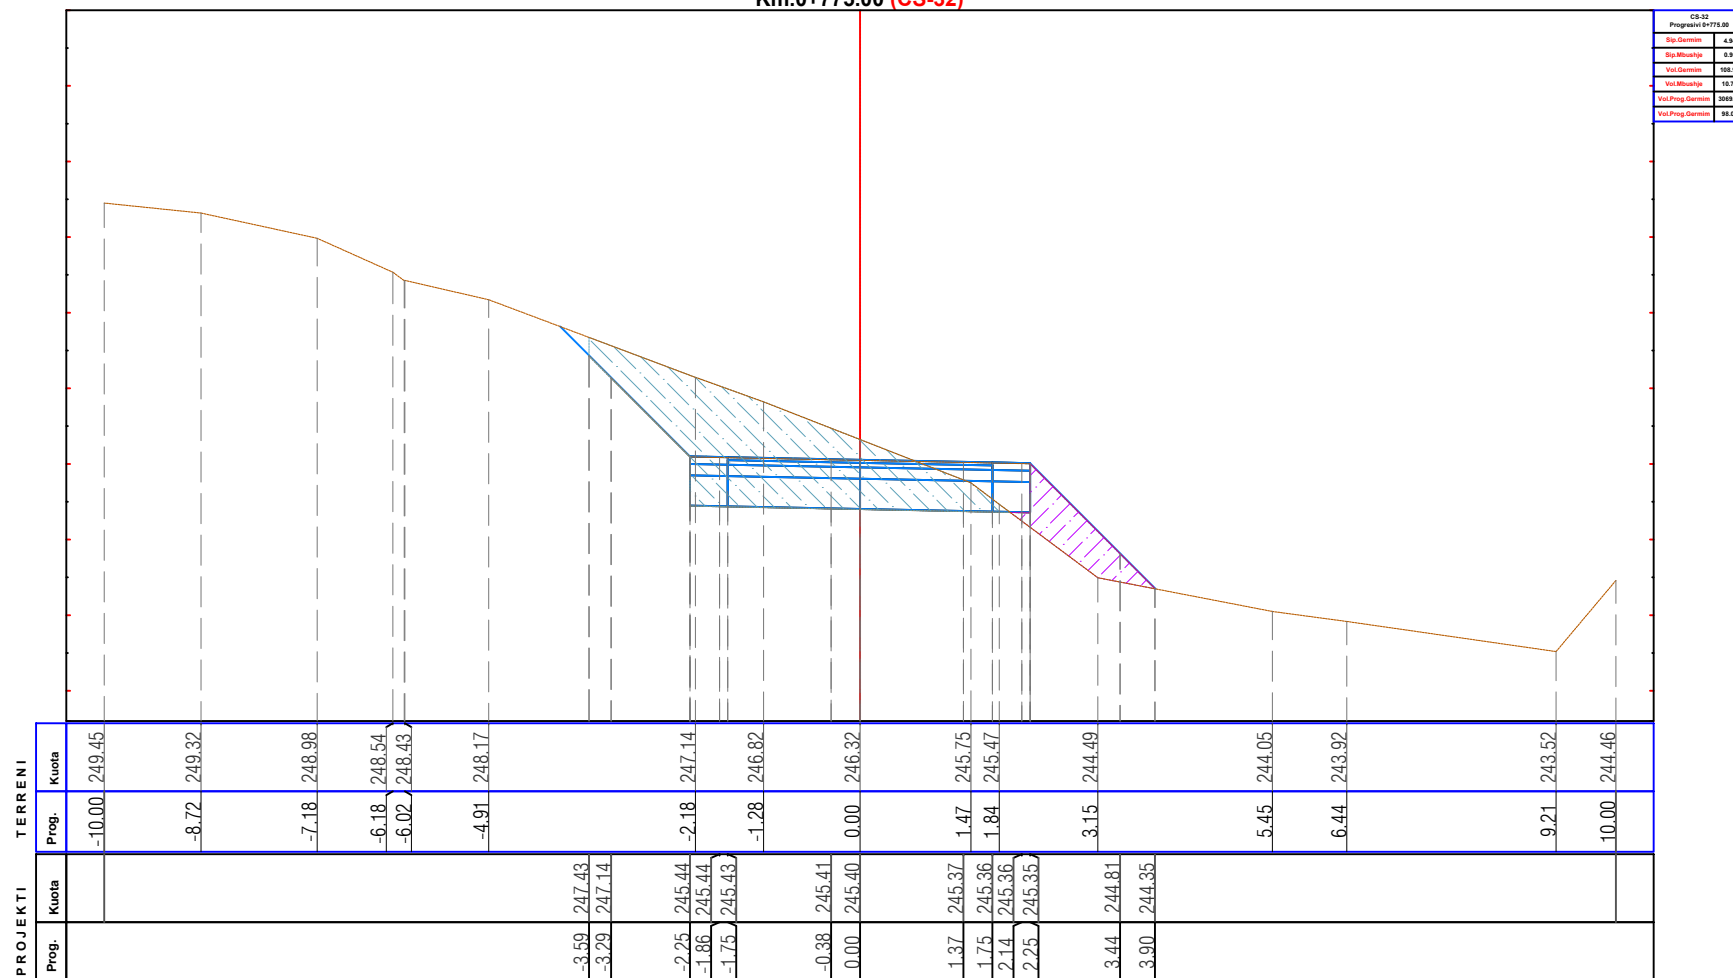


BASHKIA LIBRAZHË



ZetaKonsult sh.p.k

Address: Rr. "Myrteza Topi", Nd 18, Hyrja 7, Ap 38, TIRANE

Cel: +355 (0)69 33 52 077

e-mail: zetakonsultshpk@gmail.com



EMERTIMI I OBJEKTIT:

RIKONSTRUKSIONI I RRUGES MIRAKE - GJOVAÇ
BASHKIA LIBRAZHË

FAZA E PROJEKTIT : PROJEKT ZBATIMI

EMERTESA E FLETES:

PROFILAT TERTHORE PROGRESIVE

SHKALLA Shk:1/100

FLETA 16



DREJTOR PROJEKTI: Ing. Flutura DURO

PROJEKTUES: Ing. Ndert. Flutura DURO
Ing. Top. Luan Bregu
Ing. Ndert. Lorenc HOXHA

Dt. ___/___/2022

FORMATI A3

PROFILAT TERTHORE PROGRESIVE. SH:1/100

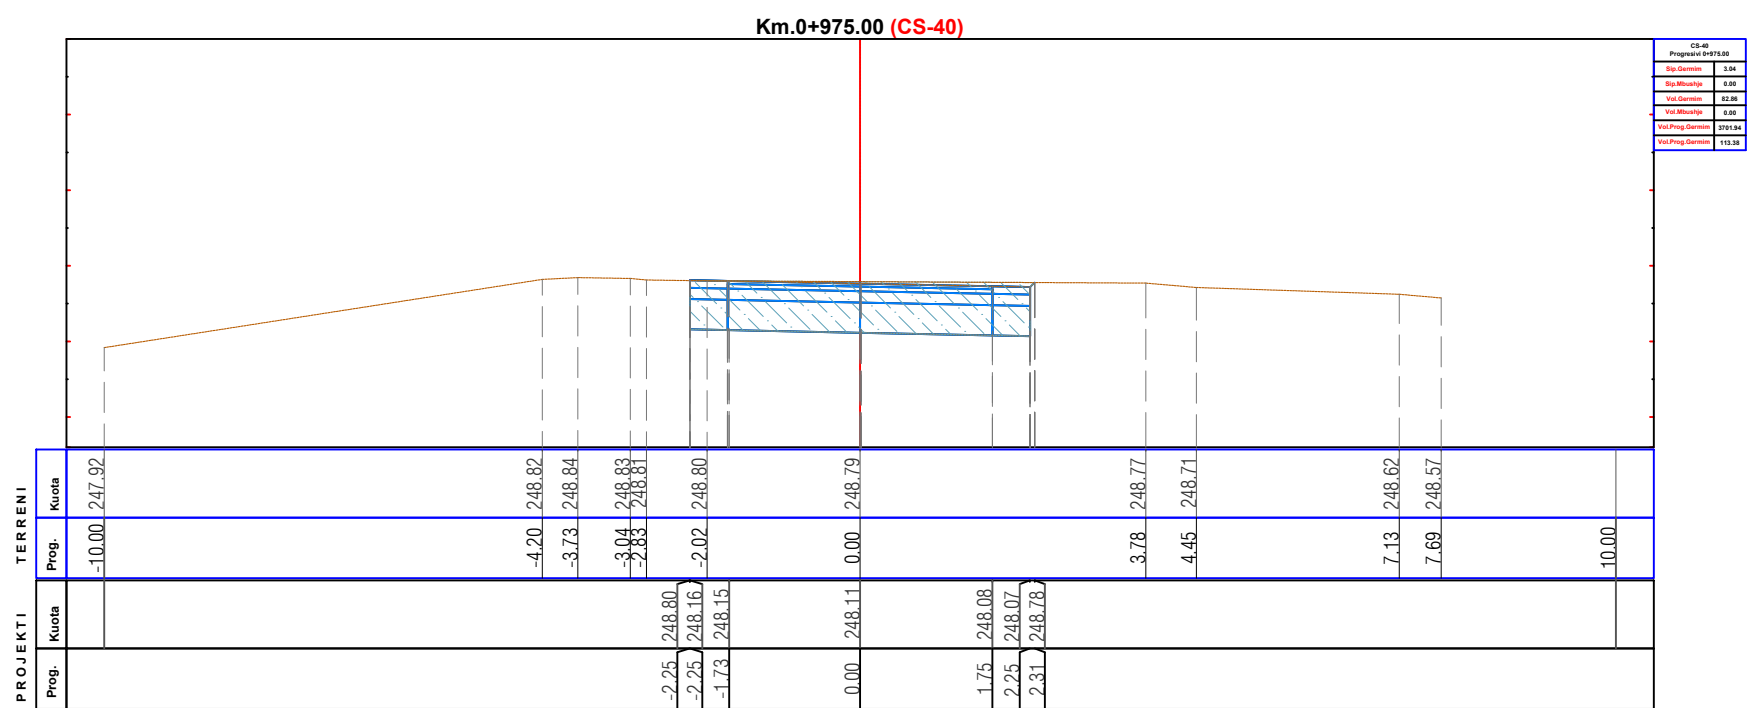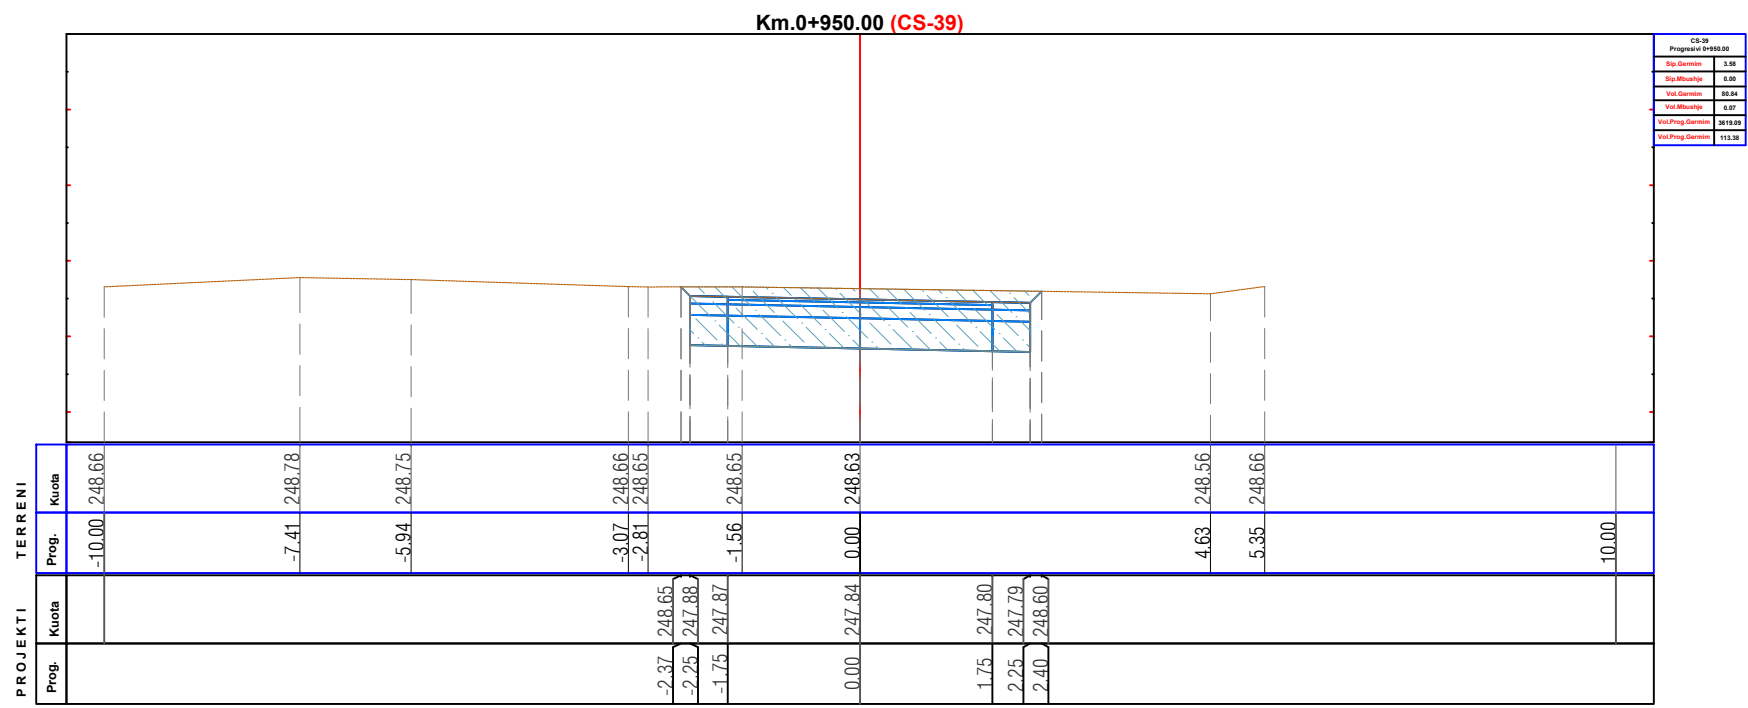

BASHKIA LIBRAZHË



ZetaKonsult sh.p.k

Address:Rr."Myrteza Topi",Nd 18, Hyrja 7, Ap 38, TIRANE

Cel:+355 (0)69 33 52 077

e-mail:zetakonsultshpk@gmail.com



EMERTIMI I OBJEKTIT:

RIKONSTRUKSIONI I RRUGES MIRAKE - GJOVAÇ
BASHKIA LIBRAZHË

FAZA E PROJEKTIT :PROJEKT ZBATIMI

EMERTESA E FLETES:
PROFILAT TERTHORE PROGRESIVE

SHKALLA Shk:1/100

FLETA 20

DREJTOR PROJEKTI: Ing. Flutura DURO

PROJEKTUES: Ing.Ndert.Flutura DURO
Ing.Top. Luan Bregu
Ing. Ndert.Lorenc HOXHA

Dt ___/___/2022

FORMATI A3