



# DETAJE DYER SH 1:50

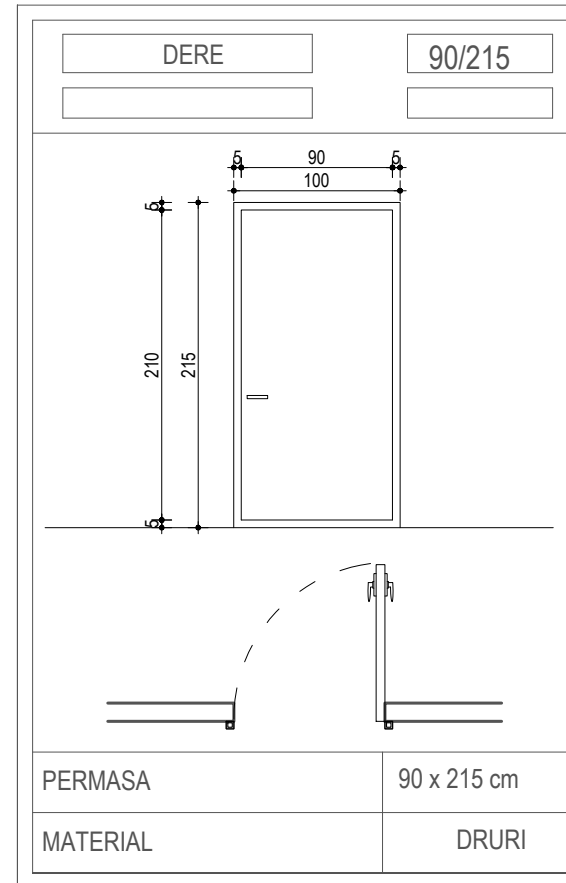

# DETAJE DRITARE SH 1:20

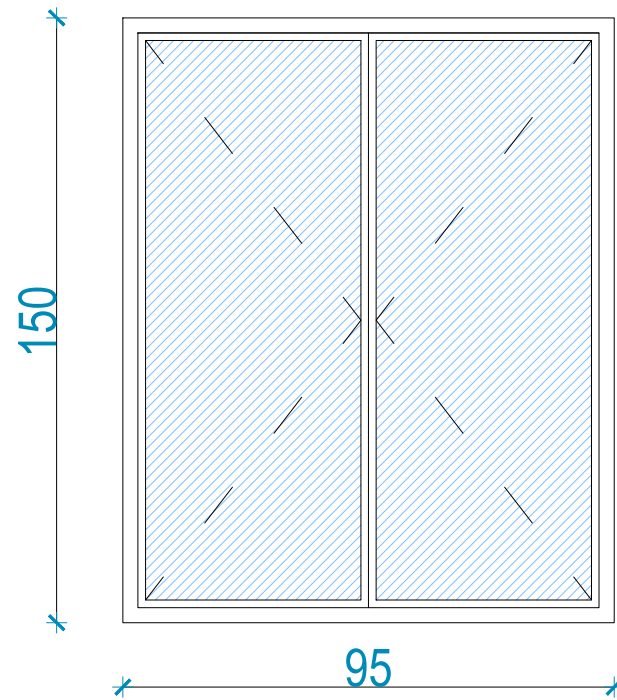


**POROSITES: BASHKIA DIBËR**  
RIKONSTRUKSION SHKOLLA 9 - VJEÇARE FSHATI DOHOSHISHT

EMERTIMI : PROJEKTI ARKITEKTONIK  
"ERALD-G" Sh.p.k  
Rruga "Kongresi i Lushnjes"  
Tirane


Drejtues i projektit	Projektues		
Inxh. Gezim ISLAMI	Inxh. Gezim ISLAMI	Elek. Hajdar KURTI	
	Inxh. Erindi GJOKA	Mek. Arben MUHA	
	Ark. Elton ÇARÇANI	Hidr. Anisa ZAKA	

SHKALLA	FLETA
SH 1:25	A - 04
Tirane 2022	Format A3



**DETAJE TE SISTEMIMIT TE JASHEM SH.1:20**

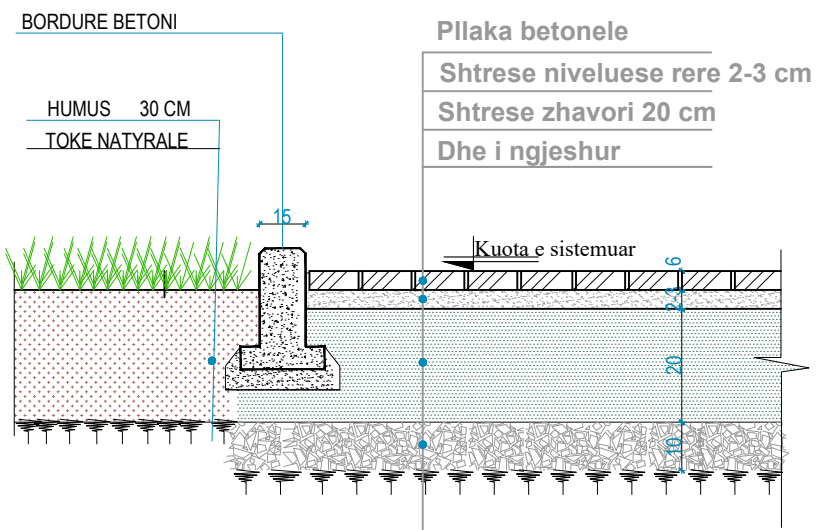

**SHTRESAT E OBORRIT**

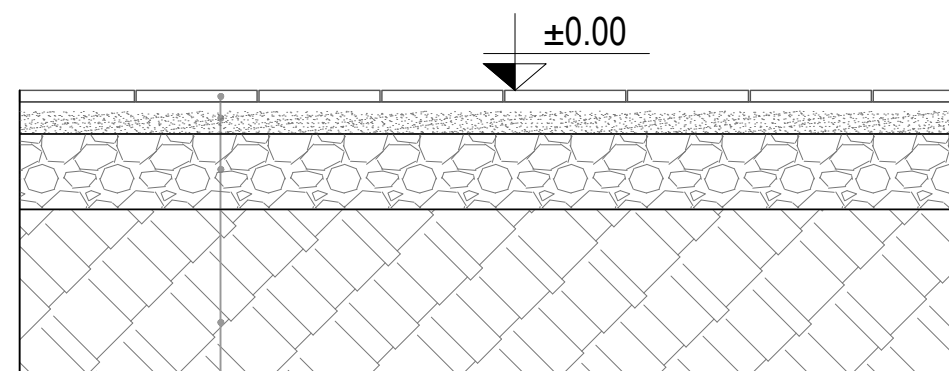

Pllaka betonele  
Shtrese niveluese rere 2-3 cm  
Shtrese zhavori 20 cm  
Dhe i ngjeshur

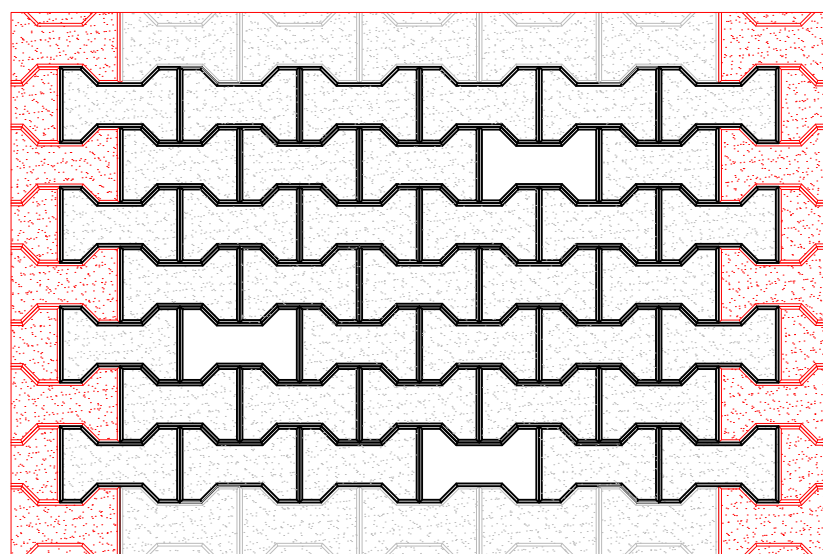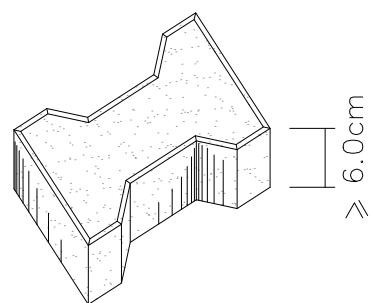


• **STOL PARKU METALIK**



**POROSITES: BASHKIA DIBËR**

RIKONSTRUKSION SHKOLLA 9 - VJEÇARE FSHATI DOHOSHISHT

EMERTIMI : PROJEKTI ARKITEKTONIK

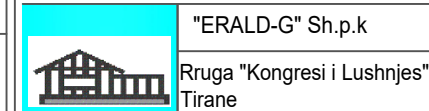

Drejtues i projektit

Inxh. Gezim ISLAMI

Projektues

Inxh. Gezim ISLAMI

Inxh. Erindi GJOKA

Ark. Elton ÇARÇANI

Elek. Hajdar KURTI

Mek. Arben MUHA

Hidr. Anisa ZAKA

SHKALLA

SH 1:20

Tirane 2022


FLETA

A - 07


Format A3

# DETAJ I MURIT RRETHUES DHE KANGJELLAVE

PAMJE SH 1:25

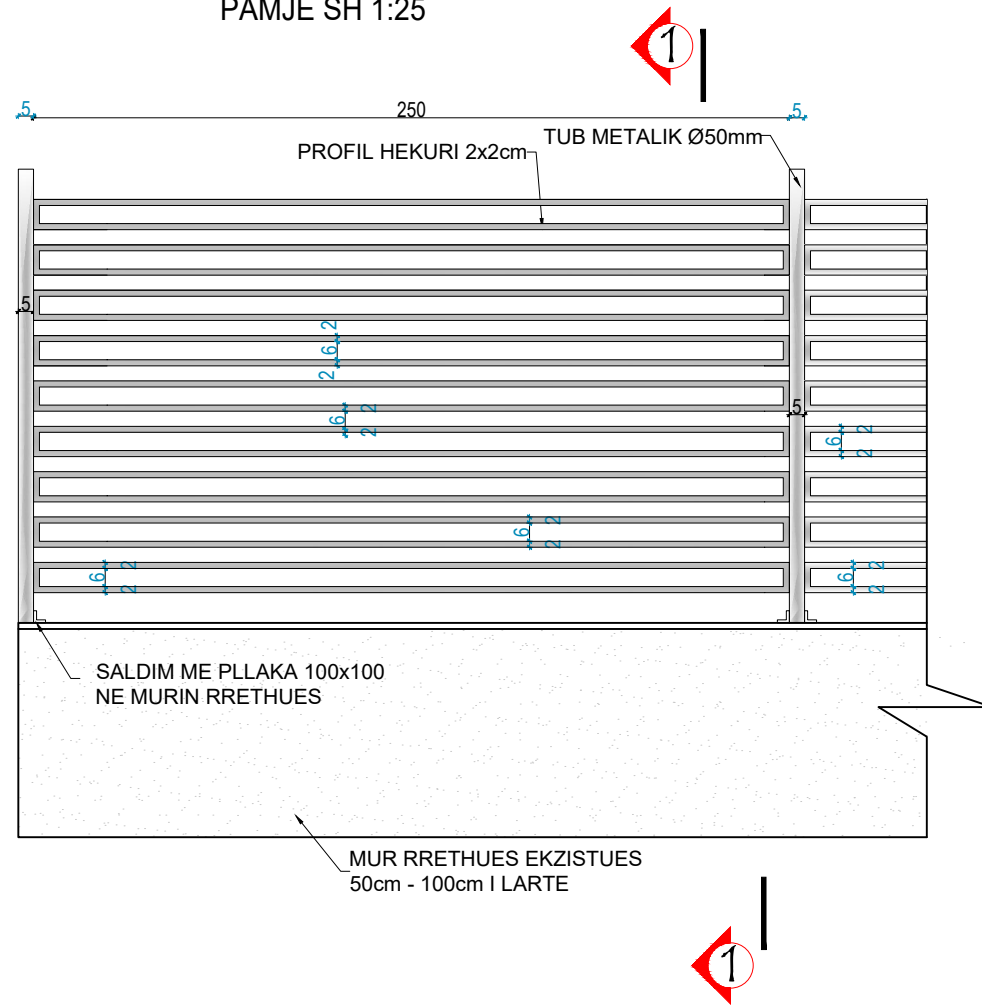

PRERJE 1-1 Sh 1:25

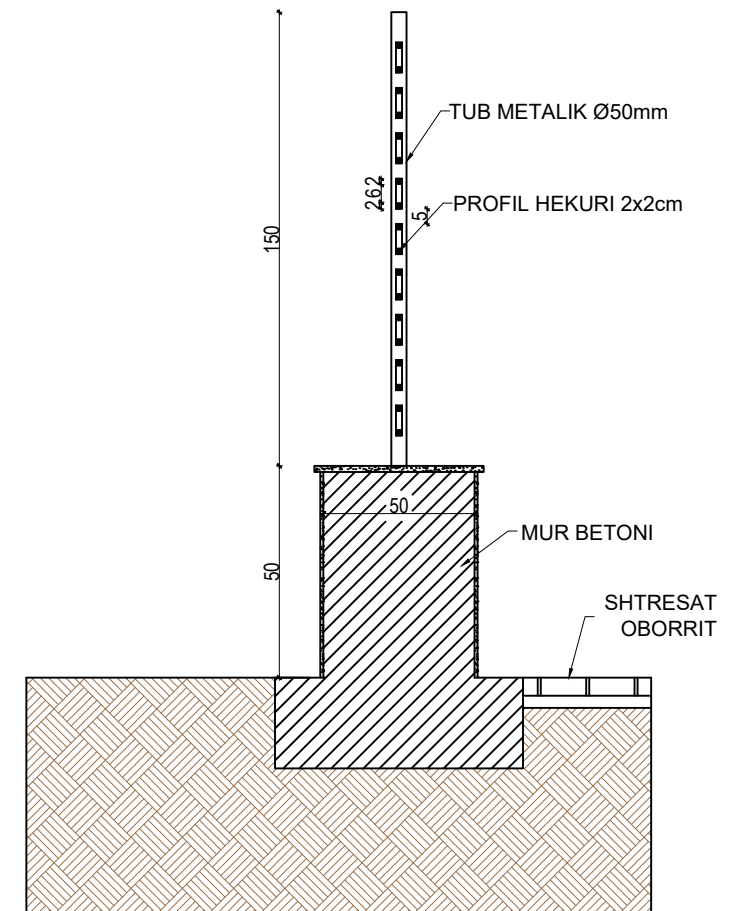

**POROSITES: BASHKIA DIBËR**

RIKONSTRUKSION SHKOLLA 9 - VJEÇARE FSHATI DOHOSHISHT

EMERTIMI : PROJEKTI ARKITEKTONIK

"ERALD-G" Sh.p.k  
Rruga "Kongresi i Lushnjes"  
Tirane



Drejtues i projektit

Inxh. Gezim ISLAMI

Projektues

Inxh. Gezim ISLAMI

Inxh. Erindi GJOKA

Ark. Elton ÇARÇANI

Elek. Hajdar KURTI

Mek. Arben MUHA

Hidr. Anisa ZAKA

SHKALLA

SH 1:25


Tirane 2022

FLETA

A - 08

Format A3

PORTA E JASHTME E OBORRIT

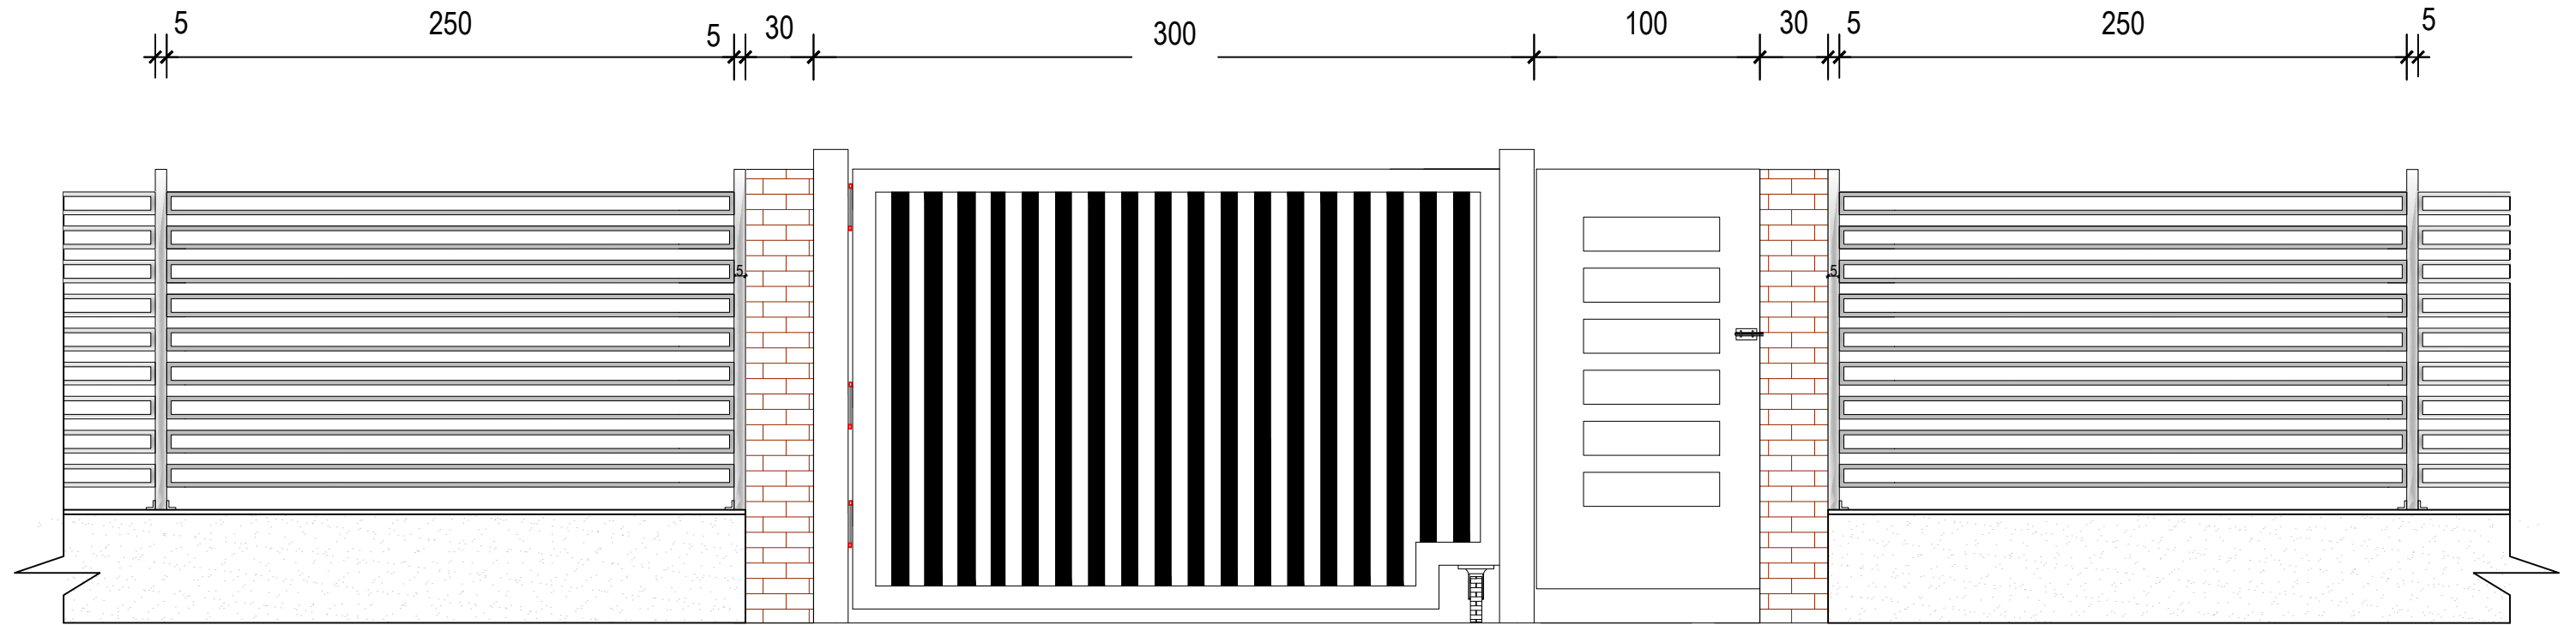

**POROSITES: BASHKIA DIBËR**  
 RIKONSTRUKSION SHKOLLA 9 - VJEÇARE FSHATI DOHOSHISHT

EMERTIMI : PROJEKTI ARKITEKTONIK  
 "ERALD-G" Sh.p.k  
 Rruga "Kongresi i Lushnjes"  
 Tirane

Drejtues i projektit	Projektues		
Inxh. Gezim ISLAMI	Inxh. Gezim ISLAMI	Elek. Hajdar KURTI	
	Inxh. Erindi GJOKA	Mek. Arben MUHA	
	Ark. Elton ÇARÇANI	Hidr. Anisa ZAKA	

SHKALLA	FLETA
SH 1:25	A - 09
Tirane 2022	Format A3