


BASHKIA DURRËS

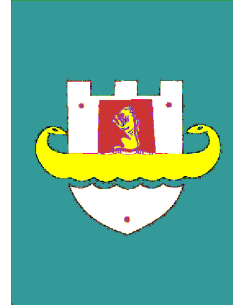

BASHKIA DURRËS



PROJEKT ZBATIMI

RIKONSTRUKSION I RRUGES "ALEKSANDER GOGA"

DURRËS, 2023

PLANI I RILEVIMIT I RRUGES "ALEKSANDER
GOGA" . SHK 1 : 2000



		OBJEKTI: RIKONSTRUKSION I RRUGES "ALEKSANDER GOGA"	
VENDODHJA: DURRES	EMER MBIEMER: Ing. Enli Kaculi	FIRMA:	EMERTIMI I FLETES: PLANI I RILEVIMIT I RRUGES "ALEKSANDER GOGA"
PROJEKTI: ARKITEKTONIK	GRUPI PROJEKTIMIT:		DATA: 03/2023 SHKALLA: 1:2000
FAZA E PROJEKTIMIT: PROJEKT ZBATIMI			No. I FLETES: A01 
NJESIA E PROJEKTIMIT DHE INFRASTRUKTURES			

PLANI I RILEVIMIT AKSI 1 I RRUGES "ALEKSANDER GOGA",
PK-1 DERI PK-3 SHK 1 : 250


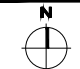


BASHKIA DURRES		OBJEKTI: RIKONSTRUKSION I RRUGES "ALEKSANDER GOGA"	
VENDODHJA : DURRES		EMER MBIEMER	FIRMA
PROJEKTI : ARKITEKTONIK		Ing. Enli Kaculi	
FAZA E PROJEKTIMIT : PROJEKT ZBATIMI		GRUPI PROJEKTIMIT :	EMERTIMI I FLETES : PLANI I RILEVIMIT I RRUGES "ALEKSANDER GOGA"
			DATA:03/2023
NJESIA E PROJEKTIMIT DHE INFRASTRUKTURES		No. I FLETES	A02




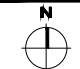
PLANI I RILEVIMIT AKSI 2 I RRUGES "ALEKSANDER GOGA",
PK-3 DERI PK-5 SHK 1 : 250



BASHKIA DURRES		OBJEKTI: RIKONSTRUKSION I RRUGES "ALEKSANDER GOGA"	
			
VENDODHJA : DURRES	EMER MBIEMER	FIRMA	EMERTIMI I FLETES :
PROJEKTI : ARKITEKTONIK	Ing. Enli Kaculi		PLANI I RILEVIMIT I RRUGES "ALEKSANDER GOGA"
FAZA E PROJEKTIIT : PROJEKT ZBATIMI	GRUPI PROJEKTIIT :		DATA:03/2023
NJESIA E PROJEKTIIT DHE INFRASTRUKTURES			SHKALLA 1:250
			No. I FLETES
			A03
			



PLANI I RILEVIMIT AKSI 3 I RRUGES "ALEKSANDER GOGA",
PK-5 DERI PK-7 SHK 1 : 250



BASHKIA DURRES		OBJEKTI: RIKONSTRUKSION I RRUGES "ALEKSANDER GOGA"	
			
VENDODHJA : DURRES	GRUPI PROJEKTIMIT :	EMER MBIEMER Ing. Enli Kaculi	FIRMA
PROJEKTI : ARKITEKTONIK			
FAZA E PROJEKTIT : PROJEKT ZBATIMI			
NJESIA E PROJEKTIT DHE INFRASTRUKTURES		EMERTIMI I FLETES : PLANI I RILEVIMIT I RRUGES "ALEKSANDER GOGA"	
		DATA:03/2023	SHKALLA 1:250
		No. I FLETES	A04
			


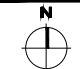
PLANI I RILEVIMIT AKSI 4 I RRUGES "ALEKSANDER GOGA",
PK-7 DERI PK-9 SHK 1 : 250



 BASHKIA DURRES NJESIA E PROJEKTIT DHE INFRASTRUKTURES	OBJEKTI: RIKONSTRUKSION I RRUGES "ALEKSANDER GOGA"	EMERTIMI I FLETES : PLANI I RILEVIMIT I RRUGES "ALEKSANDER GOGA"	
	VENDODHJA : DURRES	EMER MBIEMER Ing. Enli Kaculi	FIRMA
PROJEKTI: ARKITEKTONIK	GRUPI PROJEKTIMIT :	No. I FLETES A05	
FAZA E PROJEKTIT : PROJEKT ZBATIMI			


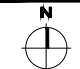
PLANI I RILEVIMIT AKSI 5 I RRUGES "ALEKSANDER GOGA",
PK-9 DERI PK-11 SHK 1 : 250



BASHKIA DURRES		OBJEKTI: RIKONSTRUKSION I RRUGES "ALEKSANDER GOGA"	
			
VENDODHJA : DURRES , SHKOZET	GRUPI PROJEKTIMIT :	EMER MBIEMER Ing. Enli Kaculi	FIRMA
PROJEKTI : ARKITEKTONIK		EMERTIMI I FLETES : PLANI I RILEVIMIT I RRUGES "ALEKSANDER GOGA"	
FAZA E PROJEKTIT : PROJEKT ZBATIMI		DATA:03/2023	SHKALLA 1:250
NJESIA E PROJEKTIT DHE INFRASTRUKTURES		No. I FLETES	A06
			


PLANI I RILEVIMIT AKSI 6 I RRUGES "ALEKSANDER GOGA",
PK-11 DERI PK-13 SHK 1 : 250



 BASHKIA DURRES		OBJEKTI: RIKONSTRUKSION I RRUGES "ALEKSANDER GOGA"	
VENDODHJA: DURRES		EMER MBIEMER: Ing. Enli Kaculi	
PROJEKTI: ARKITEKTONIK		FIRMA:	
FAZA E PROJEKTTIT: PROJEKT ZBATIMI		EMERTIMI I FLETES: PLANI I RILEVIMIT I RRUGES "ALEKSANDER GOGA"	
NJESIA E PROJEKTTIT DHE INFRASTRUKTURES		GRUPI PROJEKTTIT:	
		DATA: 03/2023 SHKALLA: 1:250	
		No. I FLETES: A07	
			


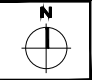
PLANI I RILEVIMIT AKSI 7 I RRUGES "ALEKSANDER GOGA",
PK-13 DERI PK-15 SHK 1 : 250



BASHKIA DURRES		OBJEKTI: RIKONSTRUKSION I RRUGES "ALEKSANDER GOGA"			
					
VENDODHJA : DURRES	EMER MBIEMER Ing. Enli Kaculi	FIRMA	EMERTIMI I FLETES : PLANI I RILEVIMIT I RRUGES "ALEKSANDER GOGA"		
PROJEKTI : ARKITEKTONIK	GRUPI PROJEKTIMIT :		DATA:03/2023	SHKALLA 1:250	N ↑
FAZA E PROJEKTIT : PROJEKT ZBATIMI			No. I FLETES	A08	


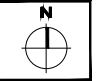
PLANI I RILEVIMIT AKSI 8 I RRUGES "ALEKSANDER GOGA",
PK-15 DERI PK-17 SHK 1 : 250



BASHKIA DURRES		OBJEKTI: RIKONSTRUKSION I RRUGES "ALEKSANDER GOGA"	
			
VENDODHJA : DURRES	PROJEKTI : ARKITEKTONIK	EMER MBIEMER Ing. Enli Kaculi	FIRMA
FAZA E PROJEKTIT : PROJEKT ZBATIMI	GRUPI PROJEKTIMIT :	EMERTIMI I FLETES : PLANI I RILEVIMIT I RRUGES "ALEKSANDER GOGA"	
NJESIA E PROJEKTIT DHE INFRASTRUKTURES		DATA:03/2023	SHKALLA 1:250
		No. I FLETES	A09
			


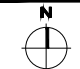
PLANI I RILEVIMIT AKSI 9 I RRUGES "ALEKSANDER GOGA",
PK-17 DERI PK-19 SHK 1 : 250



BASHKIA DURRES		OBJEKTI: RIKONSTRUKSION I RRUGES "ALEKSANDER GOGA"	
 NJESIA E PROJEKTIT DHE INFRASTRUKTURES	VENDODHJA : DURRES	GRUPI PROJEKTIMIT :	EMER MBIEMER : Ing. Enli Kaculi
	PROJEKTI : ARKITEKTONIK		FIRMA :
	FAZA E PROJEKTIT : PROJEKT ZBATIMI		EMERTIMI I FLETES : PLANI I RILEVIMIT I RRUGES "ALEKSANDER GOGA"
		DATA:03/2023	SHKALLA 1:250
		No. I FLETES	A10
			


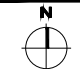
PLANI I RILEVIMIT AKSI 11 I RRUGES "ALEKSANDER GOGA",
PK-21 DERI PK-23 SHK 1 : 250



 BASHKIA DURRES NJESIA E PROJEKTIT DHE INFRASTRUKTURES	OBJEKTI:	RIKONSTRUKSION I RRUGES "ALEKSANDER GOGA"	
	VENDODHJA:	DURRES	
PROJEKTI:	ARKITEKTONIK		GRUPI PROJEKTIMIT:
FAZA E PROJEKTIT:	PROJEKT ZBATIMI		
EMER MBIEMER:		FIRMA:	
Ing. Enli Kaculi			
EMERTIMI I FLETES:			
PLANI I RILEVIMIT I RRUGES "ALEKSANDER GOGA"			
DATA:03/2023	SHKALLA 1:250		
No. I FLETES	A12		


PLANI I RILEVIMIT AKSI 10 I RRUGES "ALEKSANDER GOGA",
PK-19 DERI PK-21 SHK 1 : 250



BASHKIA DURRES		OBJEKTI: RIKONSTRUKSION I RRUGES "ALEKSANDER GOGA"	
			
VENDODHJA : DURRES	PROJEKTI : ARKITEKTONIK	GRUPI PROJEKTIMIT : EMER MBIEMER Ing. Enli Kaculi	FIRMA
FAZA E PROJEKTIMIT : PROJEKT ZBATIMI			
NJESIA E PROJEKTIMIT DHE INFRASTRUKTURES		EMERTIMI I FLETES : PLANI I RILEVIMIT I RRUGES "ALEKSANDER GOGA"	
		DATA:03/2023	SHKALLA 1:250
		No. I FLETES	A11
			

PLANI I RILEVIMIT AKSI 12 I RRUGES "ALEKSANDER GOGA",
PK-23 DERI PK-25 SHK 1 : 250





BASHKIA DURRES		OBJEKTI: RIKONSTRUKSION I RRUGES "ALEKSANDER GOGA"		EMERTIMI I FLETES:	
		VENDODHJA : DURRES		PLANI I RILEVIMIT I RRUGES "ALEKSANDER GOGA"	
PROJEKTI : ARKITEKTONIK		EMER MBIEMER : Ing. Enli Kaculi		FIRMA :	
FAZA E PROJEKTIMIT : PROJEKT ZBATIMI		GRUPI PROJEKTIMIT :		DATA:03/2023 SHKALLA 1:250	
NJESIA E PROJEKTIMIT DHE INFRASTRUKTURES				No. I FLETES A13	




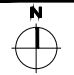
PLANIMETRIA E PERGJITHSHME E RRUGES
 "ALEKSANDER GOGA" . SHK 1 : 2000



 BASHKIA DURRES NJESIA E PROJEKTIT DHE INFRASTRUKTURES	OBJEKTI: RIKONSTRUKSION I RRUGES "ALEKSANDER GOGA"	EMERTIMI I FLETES : PLANIMETRIA E RRUGES "ALEKSANDER GOGA"	
	VENDODHJA : DURRES	EMER MBIEMER Ark. Bianka Madhi Ing. Eni Turkeshi Ark. Alba Kokomani Ark. Oltjon Grucka Ing. Jetmir Kurti	FIRMA
PROJEKTI : ARKITEKTONIK	GRUPI PROJEKTIMIT :		
FAZA E PROJEKTIT : PROJEKT ZBATIMI			

PLANIMETRI AKSI 1 I RRUGES "ALEKSANDER GOGA",
PK-1 DERI PK-3 SHK 1 : 250



BASHKIA DURRES		OBJEKTI: RIKONSTRUKSION I RRUGES "ALEKSANDER GOGA"		EMERTIMI I FLETES:	
		VENDODHJA : DURRES		PLANIMETRIA E RRUGES "ALEKSANDER GOGA"	
NJESIA E PROJEKTIT DHE INFRASTRUKTURES		PROJEKTI : ARKITEKTONIK		DATA:03/2023 SHKALLA 1:250	
FAZA E PROJEKTIT : PROJEKT ZBATIMI		GRUPI PROJEKTIMIT :		No. I FLETES A15	
		EMER MBIEMER FIRMA			
		Ark. Bianka Madhi Ing. Eni Turkeshi Ark. Alba Kokomani Ark. Oltjon Grucka Ing. Jetmir Kurti			


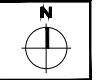
PLANIMETRI AKSI 2 I RRUGES "ALEKSANDER GOGA",
PK-3 DERI PK-5 SHK 1 : 250



BASHKIA DURRES		OBJEKTI: RIKONSTRUKSION I RRUGES "ALEKSANDER GOGA"		EMERTIMI I FLETES:	
VENDODHJA : DURRES		EMER MBIEMER		FIRMA	
PROJEKTI : ARKITEKTONIK		Ark. Bianka Madhi Ing. Eni Turkeshi Ark. Alba Kokomani			
FAZA E PROJEKTTIT : PROJEKT ZBATIMI		GRUPI PROJEKTTIT :		Ing. Oltjon Grucka Ing. Jetmir Kurti	
NJESIA E PROJEKTTIT DHE INFRASTRUKTURES		DATA:03/2023		SHKALLA 1:250	
		No. I FLETES		A16	
				N ↑	

PLANIMETRI AKSI 3 I RRUGES "ALEKSANDER GOGA",
PK-5 DERI PK-7 SHK 1 : 250



BASHKIA DURRES		OBJEKTI: RIKONSTRUKSION I RRUGES "ALEKSANDER GOGA"	
			
VENDODHJA : DURRES	PROJEKTI : ARKITEKTONIK	EMER MBIEMER Ark. Bianka Madhi Ing. Eni Turkeshi Ark. Alba Kokomani Ark. Oltjon Grucka Ing. Jetmir Kurti	FIRMA
FAZA E PROJEKTIT : PROJEKT ZBATIMI	GRUPI PROJEKTIMIT :	EMERTIMI I FLETES : PLANIMETRIA E RRUGES "ALEKSANDES GOGA"	
		DATA:03/2023	SHKALLA 1:250
		No. I FLETES	A17
			



PLANIMETRI AKSI 4 I RRUGES "ALEKSANDER GOGA",
PK-7 DERI PK-9 SHK 1 : 250



BASHKIA DURRES		OBJEKTI: RIKONSTRUKSION I RRUGES "ALEKSANDER GOGA"	
VENDODHJA : DURRES		EMER MBIEMER	FIRMA
PROJEKTI : ARKITEKTONIK		Ark. Bianka Madhi	
FAZA E PROJEKTTIT : PROJEKT ZBATIMI		Ing. Eni Turkeshi	
NJESIA E PROJEKTTIT DHE INFRASTRUKTURES		Ark. Alba Kokomani	
		Ark. Oltjon Grucka	
		Ing. Jetmir Kurti	
		EMERTIMI I FLETES : PLANIMETRIA E RRUGES "ALEKSANDER GOGA"	
		DATA:03/2023	SHKALLA 1:250
		No. I FLETES	A18
		N ↑	


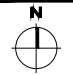
PLANIMETRI AKSI 5 I RRUGES "ALEKSANDER GOGA",
PK-9 DERI PK-11 SHK 1 : 250



BASHKIA DURRES		OBJEKTI: RIKONSTRUKSION I RRUGES "ALEKSANDER GOGA"	
			
VENDODHJA : DURRES	PROJEKTI : ARKITEKTONIK	EMER MBIEMER Ark. Bianka Madhi Ing. Eni Turkeshi Ark. Alba Kokomani Ark. Oltjon Grucka Ing. Jetmir Kurti	FIRMA
FAZA E PROJEKTIT : PROJEKT ZBATIMI	GRUPI PROJEKTIMIT :	EMERTIMI I FLETES : PLANIMETRIA E RRUGES "ALEKSANDER GOGA"	
NJESIA E PROJEKTIT DHE INFRASTRUKTURES		DATA:03/2023	SHKALLA 1:250
		No. I FLETES	A19
			


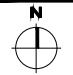
PLANIMETRI AKSI 6 I RRUGES "ALEKSANDER GOGA",
PK-11 DERI PK-13 SHK 1 : 250



 BASHKIA DURRES		OBJEKTI: RIKONSTRUKSION I RRUGES "ALEKSANDER GOGA"	
VENDODHJA: DURRES	PROJEKTI: ARKITEKTONIK	EMER MBIEMER: Ark. Bianka Madhi Ing. Eni Turkeshi Ark. Alba Kokomani Ark. Oltjon Grucka Ing. Jetmir Kurti	FIRMA:
FAZA E PROJEKTTIT: PROJEKT ZBATIMI	GRUPI PROJEKTTIT:	EMERTIMI I FLETES: PLANIMETRIA E RRUGES "ALEKSANDER GOGA"	
NJESIA E PROJEKTTIT DHE INFRASTRUKTURES		DATA:03/2023	SHKALLA 1:250
		No. I FLETES	A20
			


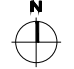
PLANIMETRI AKSI 7 I RRUGES "ALEKSANDER GOGA",
PK-13 DERI PK-15 SHK 1 : 250



BASHKIA DURRES		OBJEKTI: RIKONSTRUKSION I RRUGES "ALEKSANDER GOGA"	
			
VENDODHJA : DURRES	PROJEKTI : ARKITEKTONIK	EMER MBIEMER Ark. Bianka Madhi Ing. Eni Turkeshi Ark. Alba Kokomani Ark. Oltjon Grucka Ing. Jetmir Kurti	FIRMA
FAZA E PROJEKTIT : PROJEKT ZBATIMI	GRUPI PROJEKTIMIT :	EMERTIMI I FLETES : PLANIMETRIA E RRUGES "ALEKSANDER GOGA"	
NJESIA E PROJEKTIT DHE INFRASTRUKTURES		DATA:03/2023	SHKALLA 1:250
		No. I FLETES	A21
			


PLANIMETRI AKSI 8 I RRUGES "ALEKSANDER GOGA",
PK-15 DERI PK-17 SHK 1 : 250



BASHKIA DURRES		OBJEKTI: RIKONSTRUKSION I RRUGES "ALEKSANDER GOGA"	
 NJESIA E PROJEKTIT DHE INFRASTRUKTURES		VENDODHJA : DURRES	EMERTIMI I FLETES : PLANIMETRIA E RRUGES "ALEKSANDER GOGA"
PROJEKTI : ARKITEKTONIK		EMER MBIEMER Ark. Bianka Madhi Ing. Eni Turkeshi Ark. Alba Kokomani Ark. Oltjon Grucka Ing. Jetmir Kurti	FIRMA
FAZA E PROJEKTIT : PROJEKT ZBATIMI		GRUPI PROJEKTIMIT :	DATA:03/2023 SHKALLA 1:250 N No. I FLETES A22 



PLANIMETRI AKSI 9 I RRUGES "ALEKSANDER GOGA",
PK-17 DERI PK-19 SHK 1 : 250



 BASHKIA DURRES		OBJEKTI: RIKONSTRUKSION I RRUGES "ALEKSANDER GOGA"	
VENDODHJA: DURRES	EMER MBIEMER: Ark. Bianka Madhi Ing. Eni Turkeshi Ark. Alba Kokomani Ark. Oltjon Grucka Ing. Jetmir Kurti	FIRMA:	EMERTIMI I FLETES: PLANIMETRIA E RRUGES "ALEKSANDER GOGA"
PROJEKTI: ARKITEKTONIK	GRUPI PROJEKTIMIT:	DATA: 03/2023	SHKALLA 1:250
FAZA E PROJEKTIT: PROJEKT ZBATIMI		No. I FLETES	A23


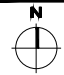
PLANIMETRI AKSI 10 I RRUGES "ALEKSANDER GOGA",
PK-19 DERI PK-21 SHK 1 : 250




BASHKIA DURRES		OBJEKTI: RIKONSTRUKSION I RRUGES "ALEKSANDER GOGA"		EMERTIMI I FLETES:	
		VENDODHJA : DURRES		PLANIMETRIA E RRUGES "ALEKSANDER GOGA"	
PROJEKTI : ARKITEKTONIK		EMER MBIEMER Ark. Bianka Madhi Ing. Eni Turkeshi Ark. Alba Kokomani Ark. Oltjon Grucka Ing. Jetmir Kurti		FIRMA	
FAZA E PROJEKTTIT : PROJEKT ZBATIMI		GRUPI PROJEKTTIMI :		DATA:03/2023 SHKALLA 1:250 N No. I FLETES A24 	
NJESIA E PROJEKTTIT DHE INFRASTRUKTURES					


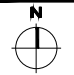
PLANIMETRI AKSI 11 I RRUGES "ALEKSANDER GOGA",
PK-21 DERI PK-23 SHK 1 : 250




BASHKIA DURRES		OBJEKTI: RIKONSTRUKSION I RRUGES "ALEKSANDER GOGA"		EMERTIMI I FLETES:	
		VENDODHJA : DURRES		PLANIMETRIA E RRUGES "ALEKSANDER GOGA"	
NJESIA E PROJEKTIT DHE INFRASTRUKTURES		PROJEKTI : ARKITEKTONIK		DATA:03/2023 SHKALLA 1:250	
FAZA E PROJEKTIT : PROJEKT ZBATIMI		GRUPI PROJEKTIMIT :		No. I FLETES A25	
		EMER MBIEMER FIRMA			
		Ark. Bianka Madhi Ing. Eni Turkeshi Ark. Alba Kokomani Ark. Oltjon Grucka Ing. Jetmir Kurti			


PLANIMETRI AKSI 12 I RRUGES "ALEKSANDER GOGA",
PK-23 DERI PK-25 SHK 1 : 250

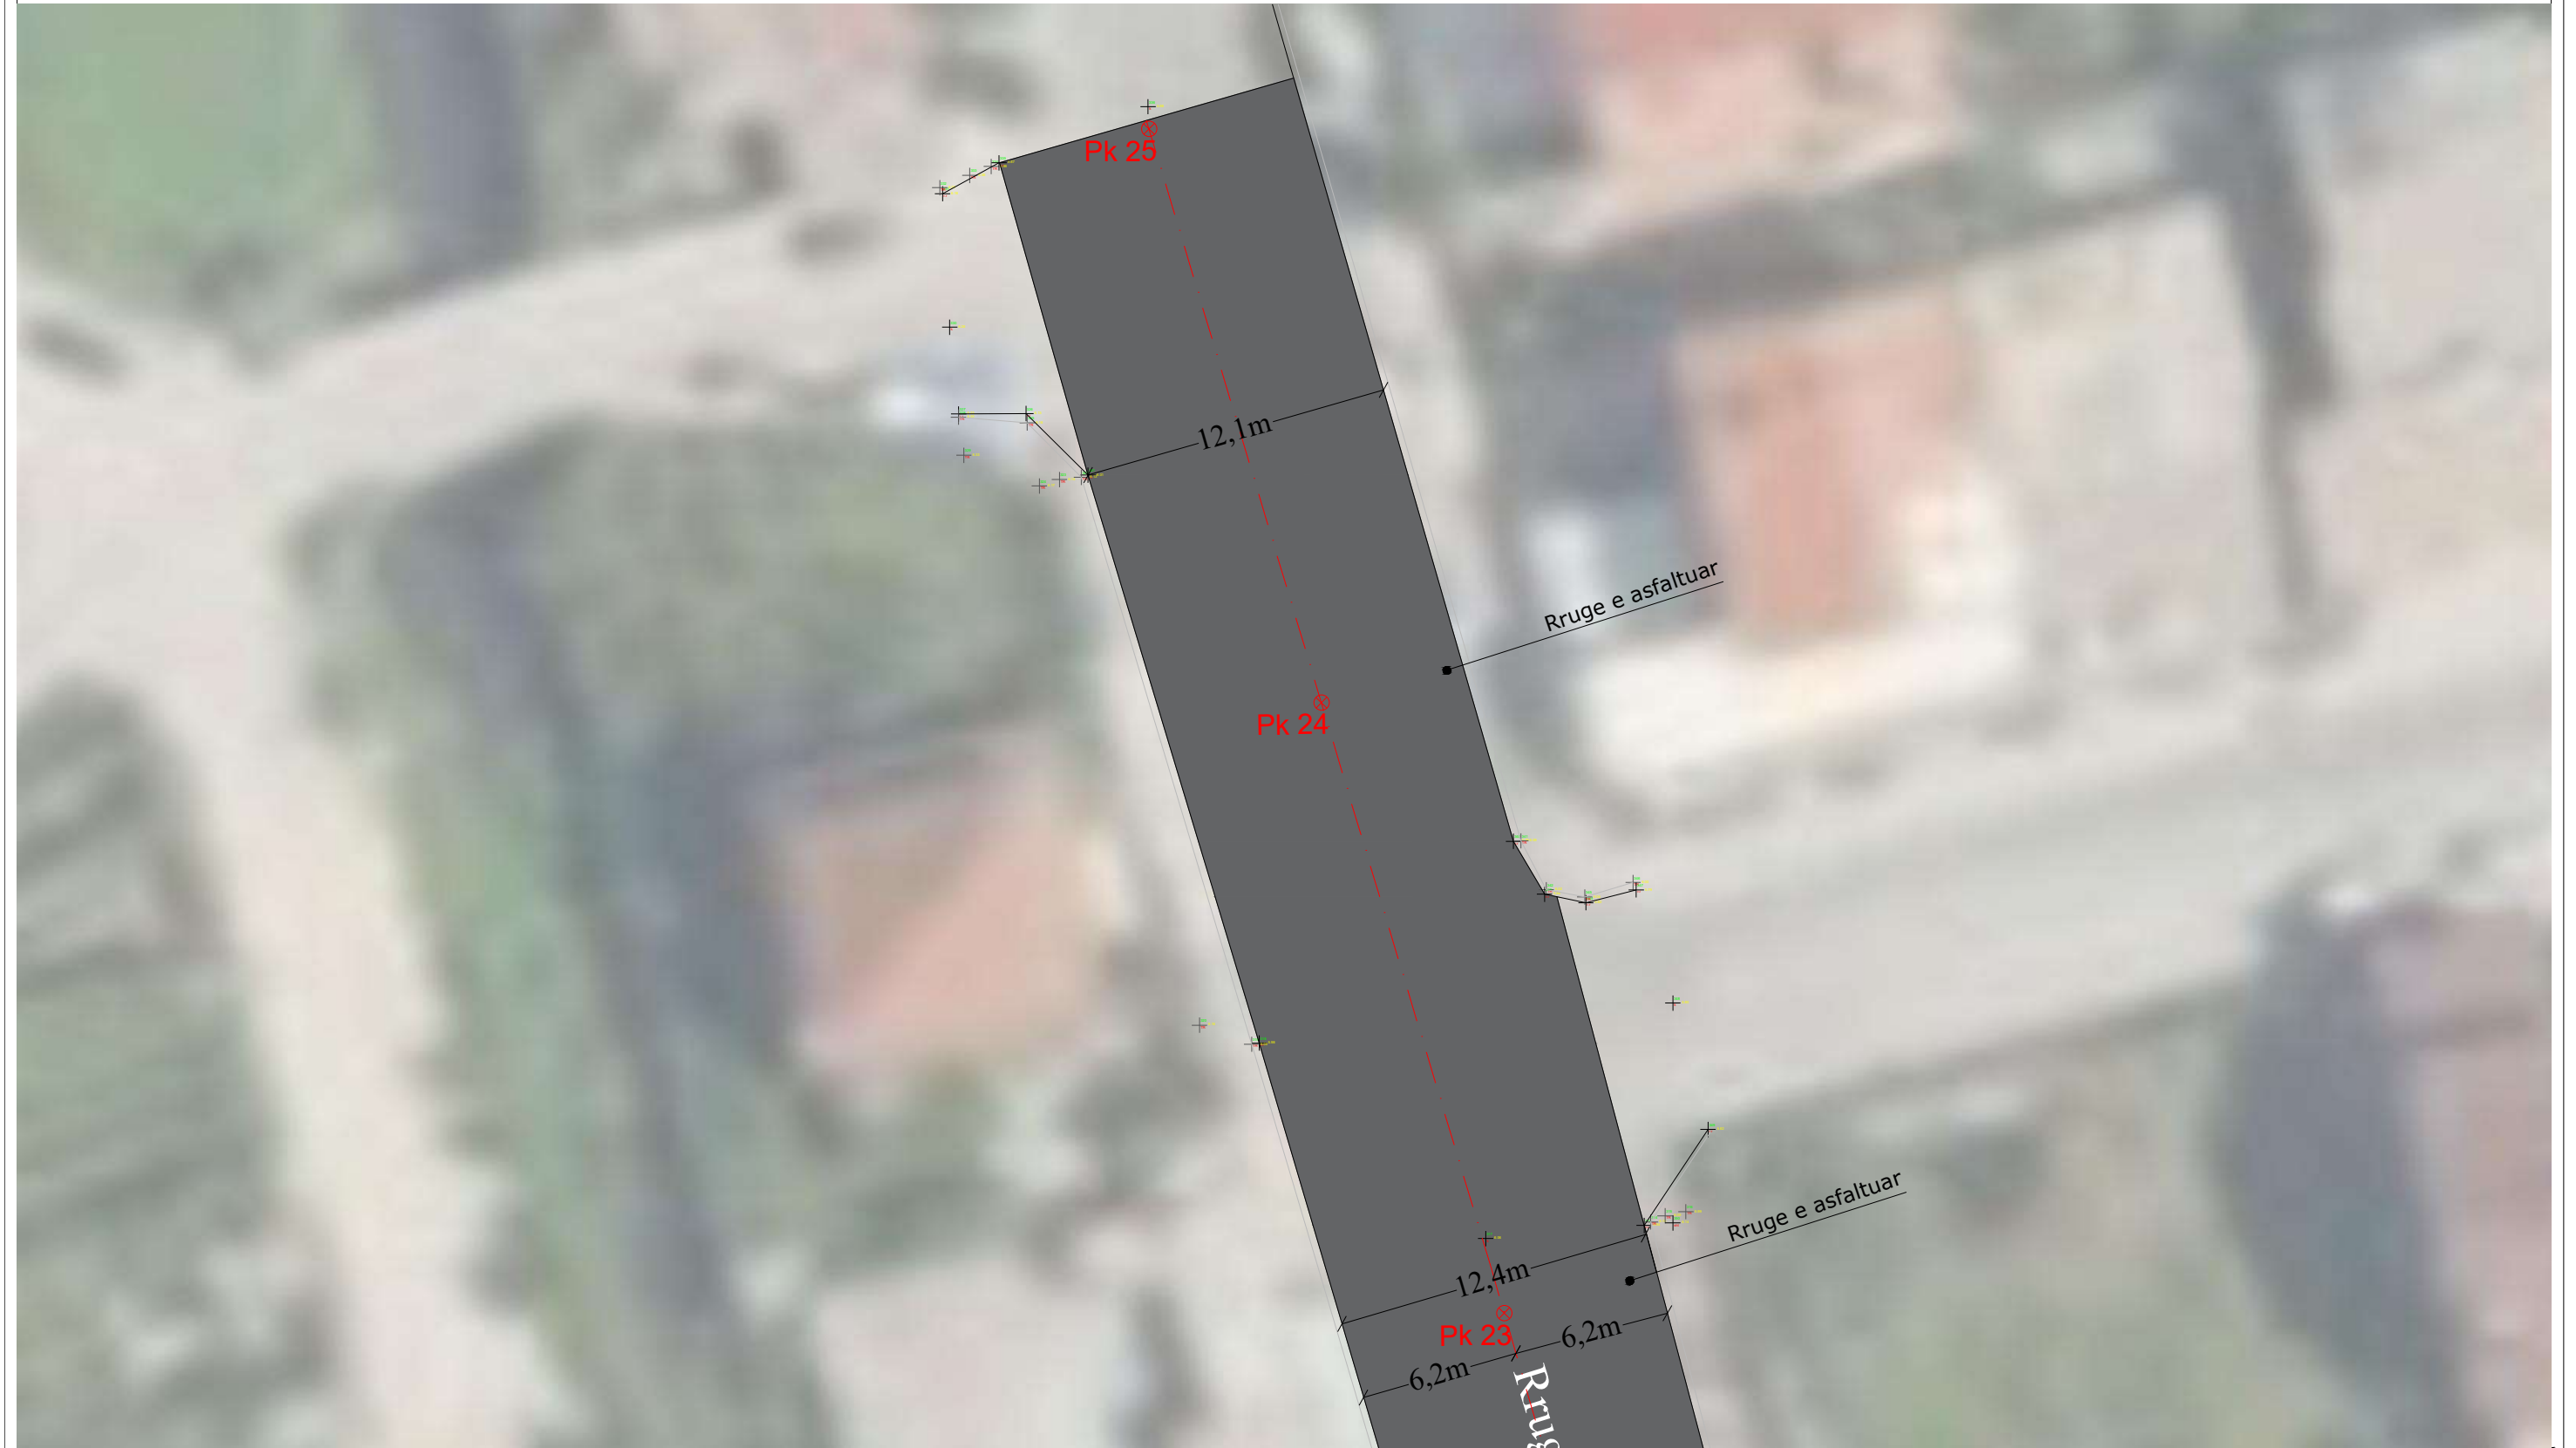

BASHKIA DURRES		OBJEKTI: RIKONSTRUKSION I RRUGES "ALEKSANDER GOGA"	
			
VENDODHJA : DURRES	PROJEKTI : ARKITEKTONIK	EMER MBIEMER Ark. Bianka Madhi Ing. Eni Turkeshi Ark. Alba Kokomani Ark. Oltjon Grucka Ing. Jetmir Kurti	FIRMA
FAZA E PROJEKTIT : PROJEKT ZBATIMI	GRUPI PROJEKTIMIT :	EMERTIMI I FLETES : PLANIMETRIA E RRUGES "ALEKSANDER GOGA"	
NJESIA E PROJEKTIT DHE INFRASTRUKTURES		DATA:03/2023	SHKALLA 1:250
		No. I FLETES	A26
			

PROFILI TERTHOR TIP, RRUGA "ALEKSANDER GOGA"

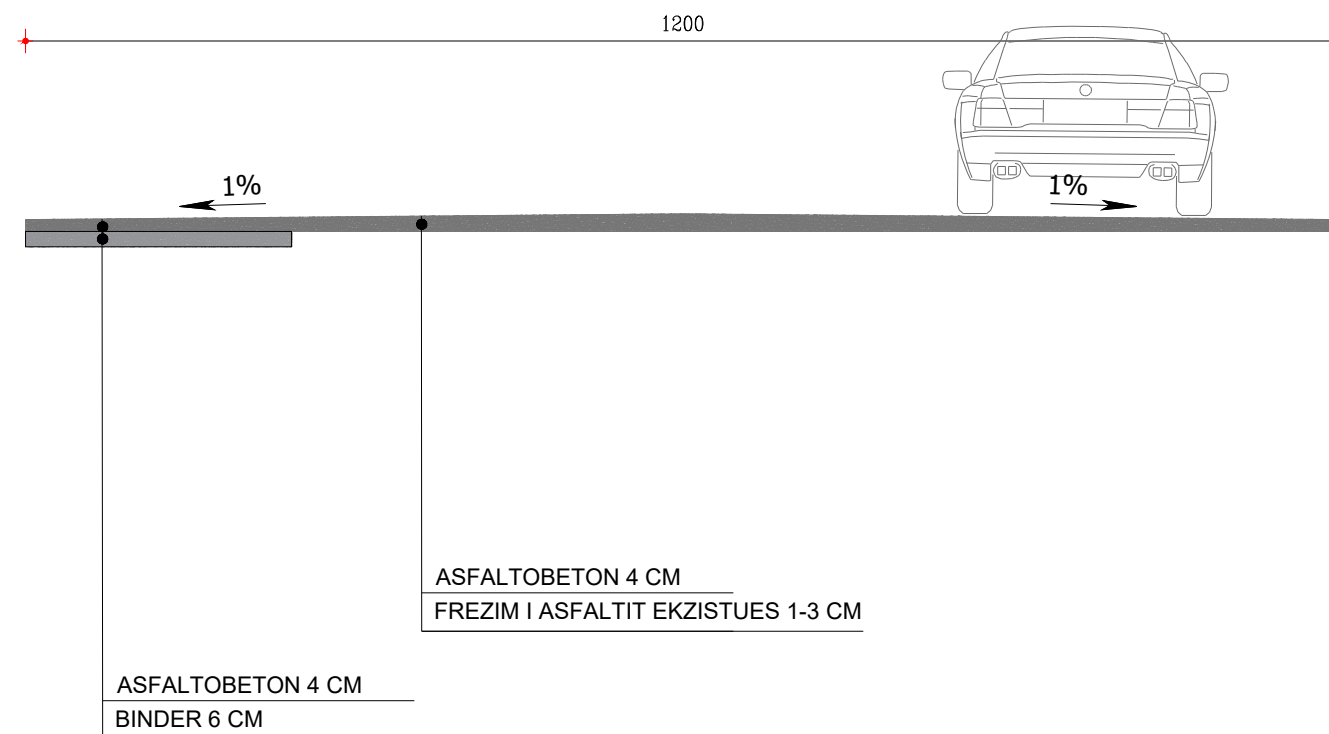

 BASHKIA DURRES NJESIA E PROJEKTIT DHE INFRASTRUKTURES	OBJEKTI: RIKONSTRUKSION I RRUGES "ALEKSANDER GOGA", DURRES		
	VENDODHJA : DURRES	EMER MBIEMER	FIRMA
	PROJEKTI : ARKITEKTONIK	Ark. Bianka Madhi Ing. Eni Turkeshi Ark. Alba Kokomani Ark. Oltjon Grucka Ing. Jetmir Kurti	
	FAZA E PROJEKTIT : PROJEKT ZBATIMI	GRUPI PROJEKTIMIT :	
EMERTIMI I FLETES : PRERJE E RRUGES "ALEKSANDER GOGA"			
DATA: 03/2023	SHKALLA 1:50	N	
No. I FLETES	A27		