


PROFILI GJATESOR SH_V 1:2000, SH_H 1:2000

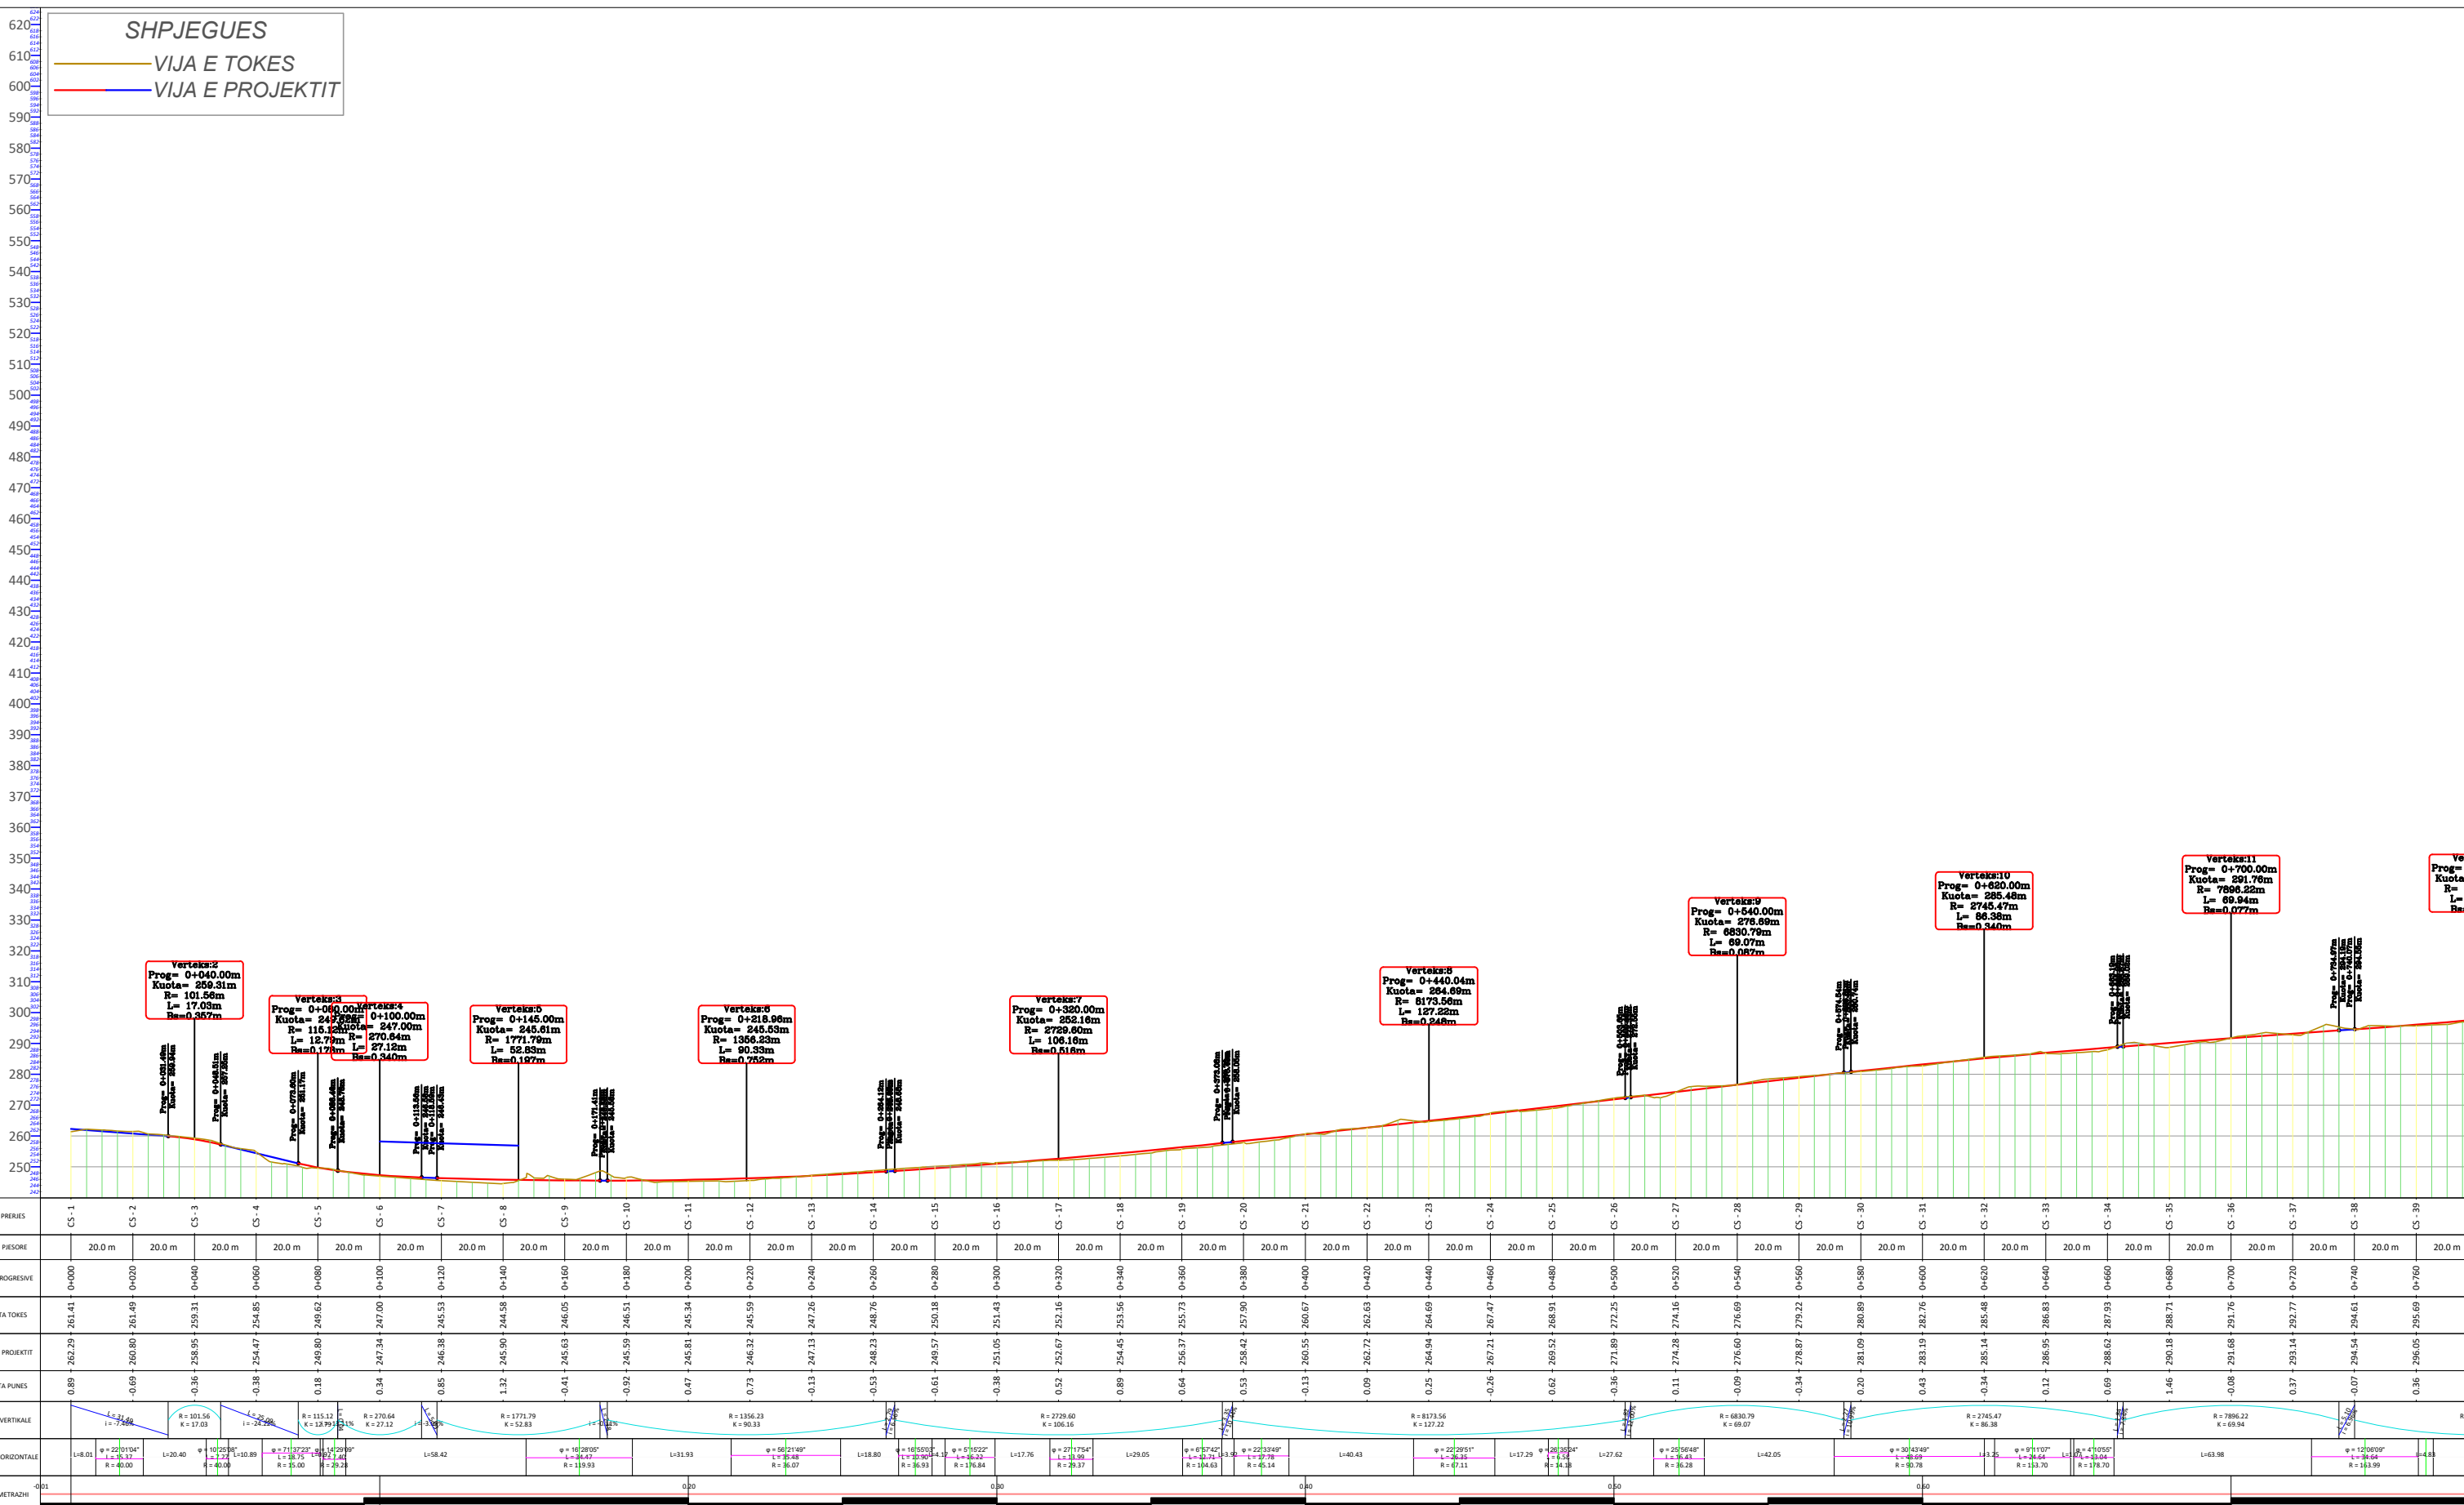

EMERTESA OBJEKTIT: "SISTEMIM ASFALTIM I RRUGES FSHATI SPATHARE" (Loti I), BASHKIA LIBRAZH D

REPUBLIKA E SHQIPERISE

FAZA E PROJEKTIT: PROJEKT ZBATIMI

EMERTESA E FLETES: PROFILI GJATESOR

POROSITESI - BASHKIA LIBRAZH D


GRUPI PROJEKTIMIT (ZENIT & CO)
 Inxh. Hidro. Merita MENGRI
 Inxh. Elekt. Spiro PLEQI
 Inxh. Mek. Arqile PERI
 Inxh. Gjeodet. Lulzim VRAPË

Ruga: Myrteza Topi (Nr 18.zip.code.1007) Mobile phone 069 20 99 065
 E-Mail: zenit06@live.com

TIRANE - ALBANIA

Nr: 01
 SH-1:2000
 Dt: / / 2023
 Shoqëria "ZENIT&CO"

PROFILI GJATESOR SH_V 1:2000, SH_H 1:2000

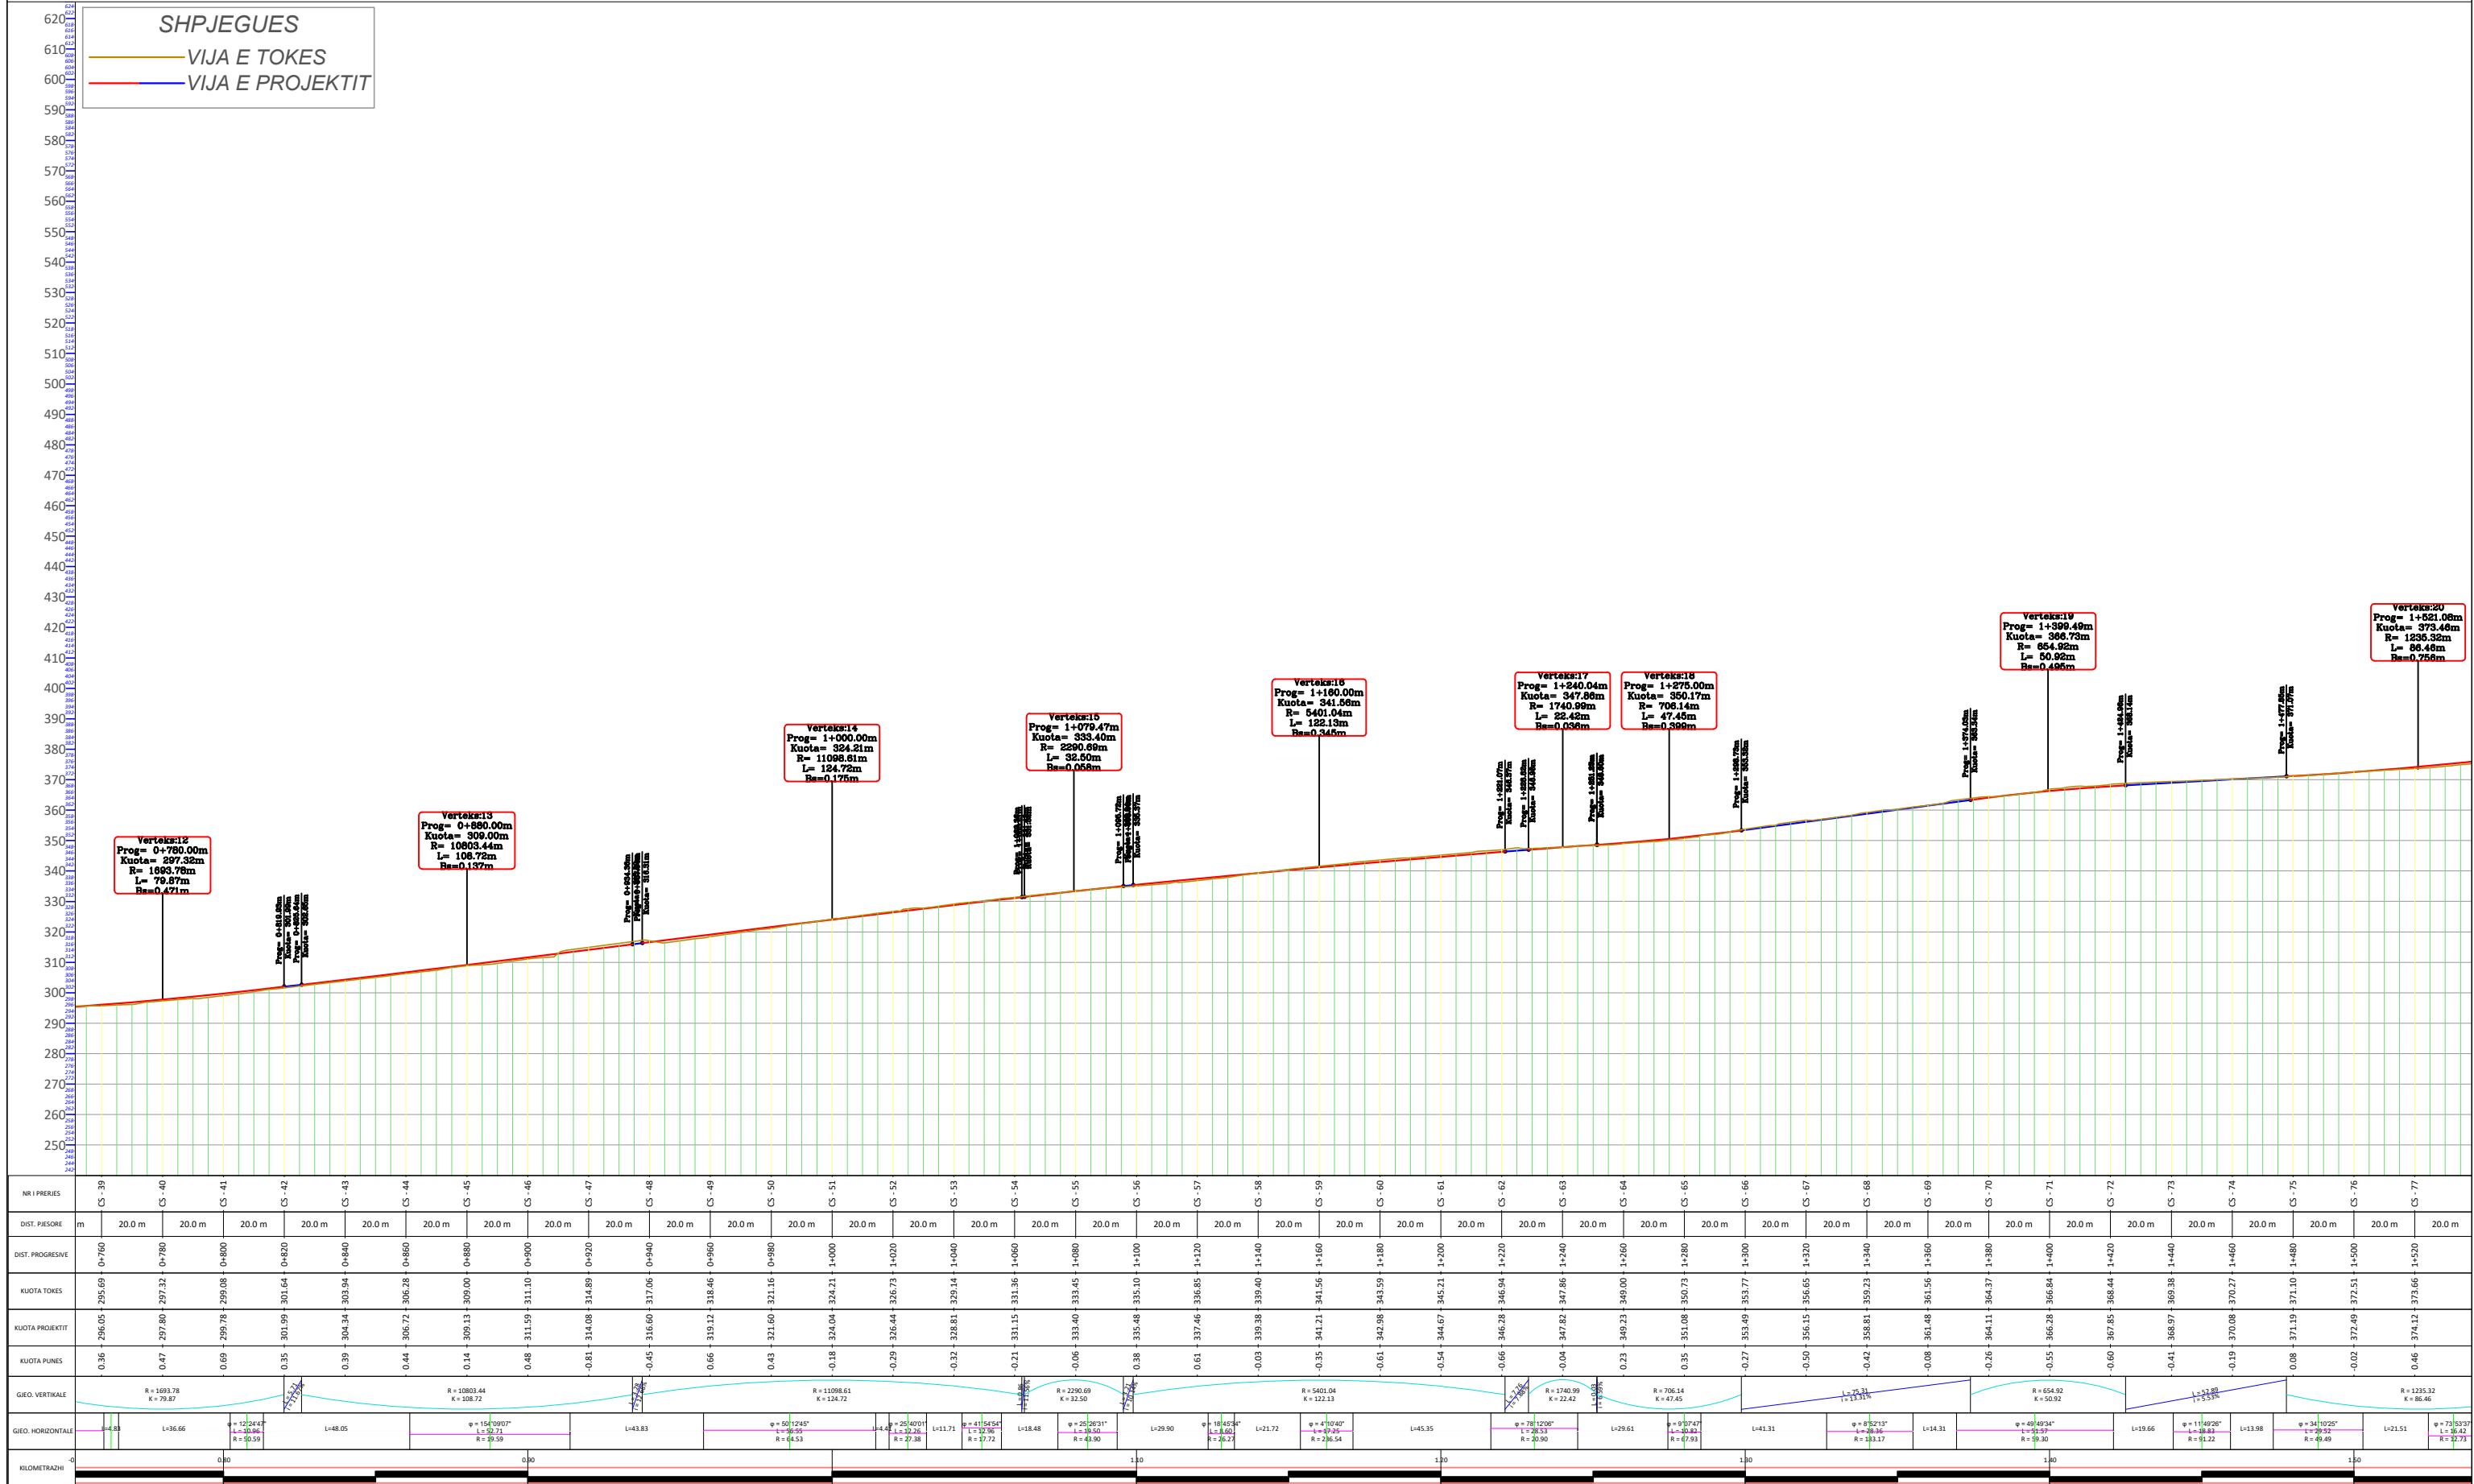

EMERTESA OBJEKTIT: "SISTEMIM ASFALTIM I RRUGES FSHATI SPATHARE" (Loti I), BASHKIA LIBRAZH

FAZA E PROJEKTIT: PROJEKT ZBATIMI Nr: 02

EMERTESA E FLETES: PROFILI GJATESOR SH-1:2000


POROSITESI - BASHKIA LIBRAZH Dt: / / 2023

GRUPI PROJEKTIMIT (ZENIT & CO)
 Inxh.Hidro. Merita MENGRI Inxh.Gjeo.Yzeir MIRAKA
 Inxh.Ndert. Rexhep Tarba Inxh.Mek.Arqile PERI
 Inxh.Elek. Spiro PLEQI Inxh.Gjeodet.Lulzim VRAP
 Ark.Raimonda MYDINLLARI

Rruga: Myrteza Topi (Nr 18.zip.code.1007) Mobile phone 069 20 99 065
 E-Mail: zenit06@live.com TIRANE-ALBANIA

Shoqëria "ZENIT&CO"

PROFILI GJATESOR SH_V 1:2000, SH_H 1:2000

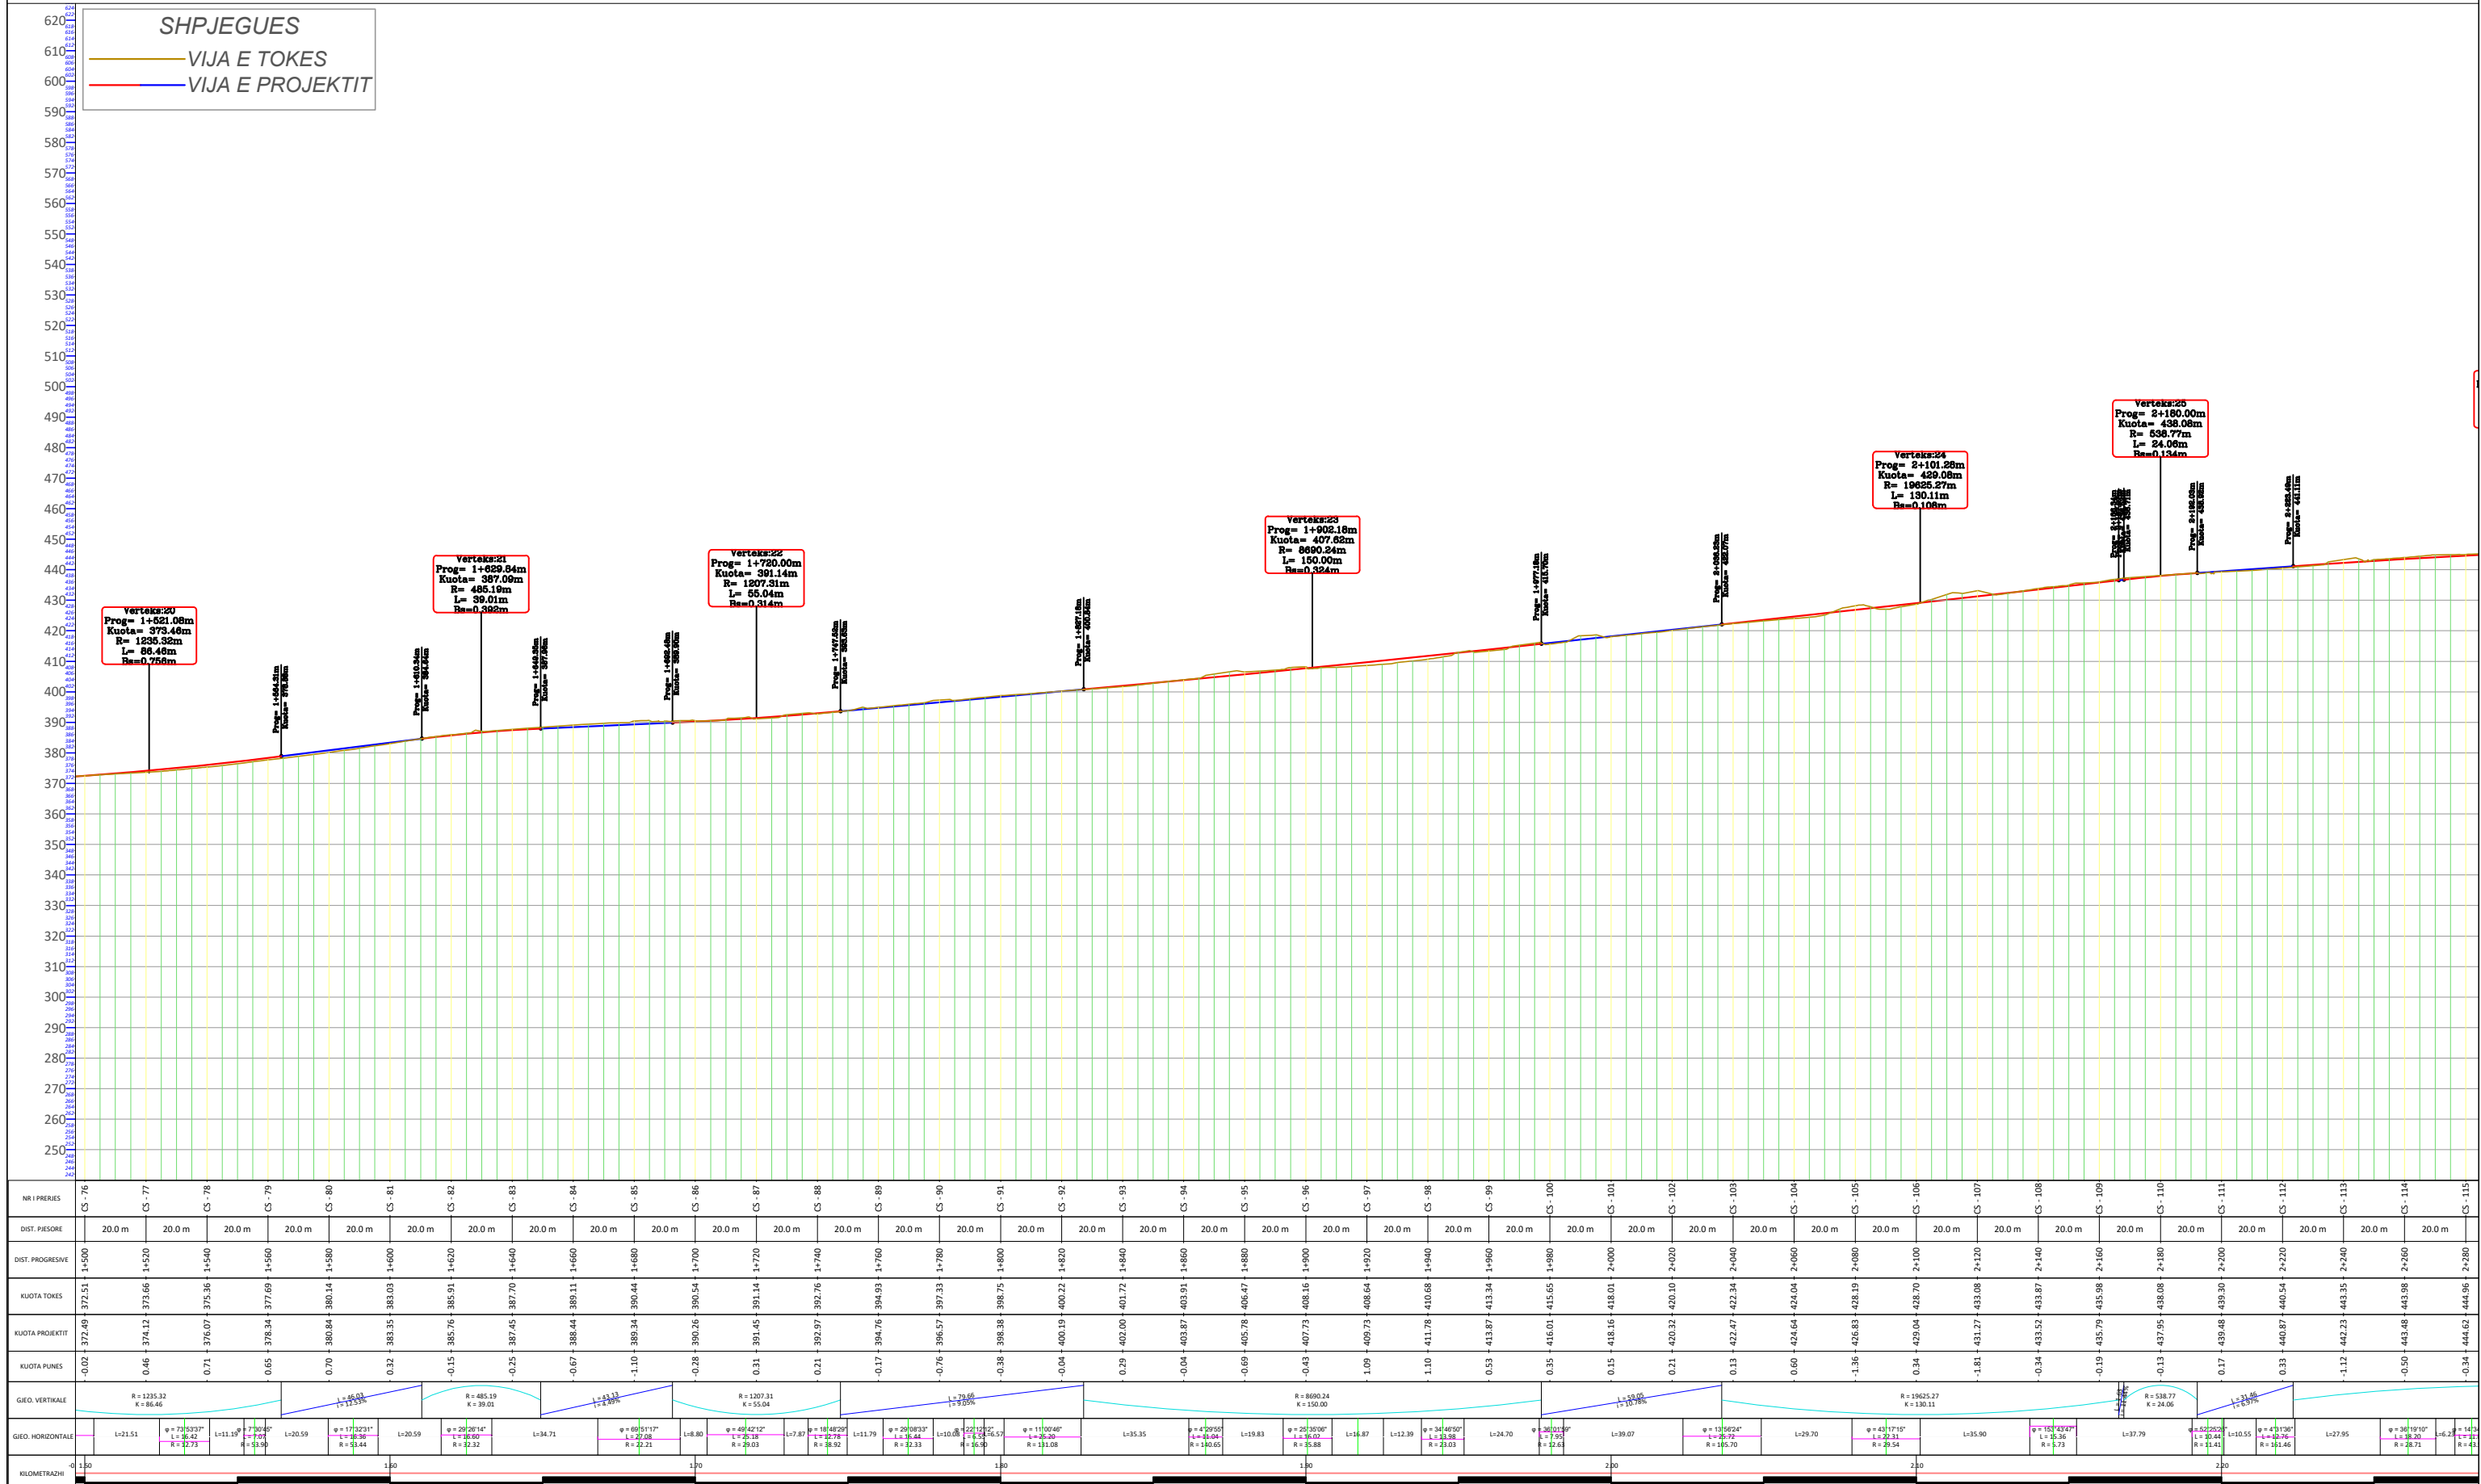

EMERTESA OBJEKTIT: "SISTEMIM ASFALTIM I RRUGES FSHATI SPATHARE" (Loti I), BASHKIA LIBRAZH D

FAZA E PROJEKTIT: PROJEKT ZBATIMI Nr: 03

EMERTESA E FLETES: PROFILI GJATESOR SH-1:2000

POROSITESI - BASHKIA LIBRAZH D Dt: / / 2023


GRUPI PROJEKTIMIT (ZENIT & CO)
 Inxh. Gjeo. Myrteza MERRI Inxh. Gjeo. Yzeir MIRAKA
 Inxh. Nert. Rexhep Tarba Inxh. Mek. Arqile PERI
 Inxh. Elek. Spiro PLEQI Inxh. Gjeodet. Luizim WRAP
 Ark. Raimonda MYDINLLARI

Ruga: Myrteza Topi (Nr 18.zip.code.1007) Mobile phone 069 20 99 065
 E-Mail: zenit06@live.com

TIRANE - ALBANIA

Shoqëria "ZENIT&CO"

PROFILI GJATESOR SH_V 1:2000, SH_H 1:2000

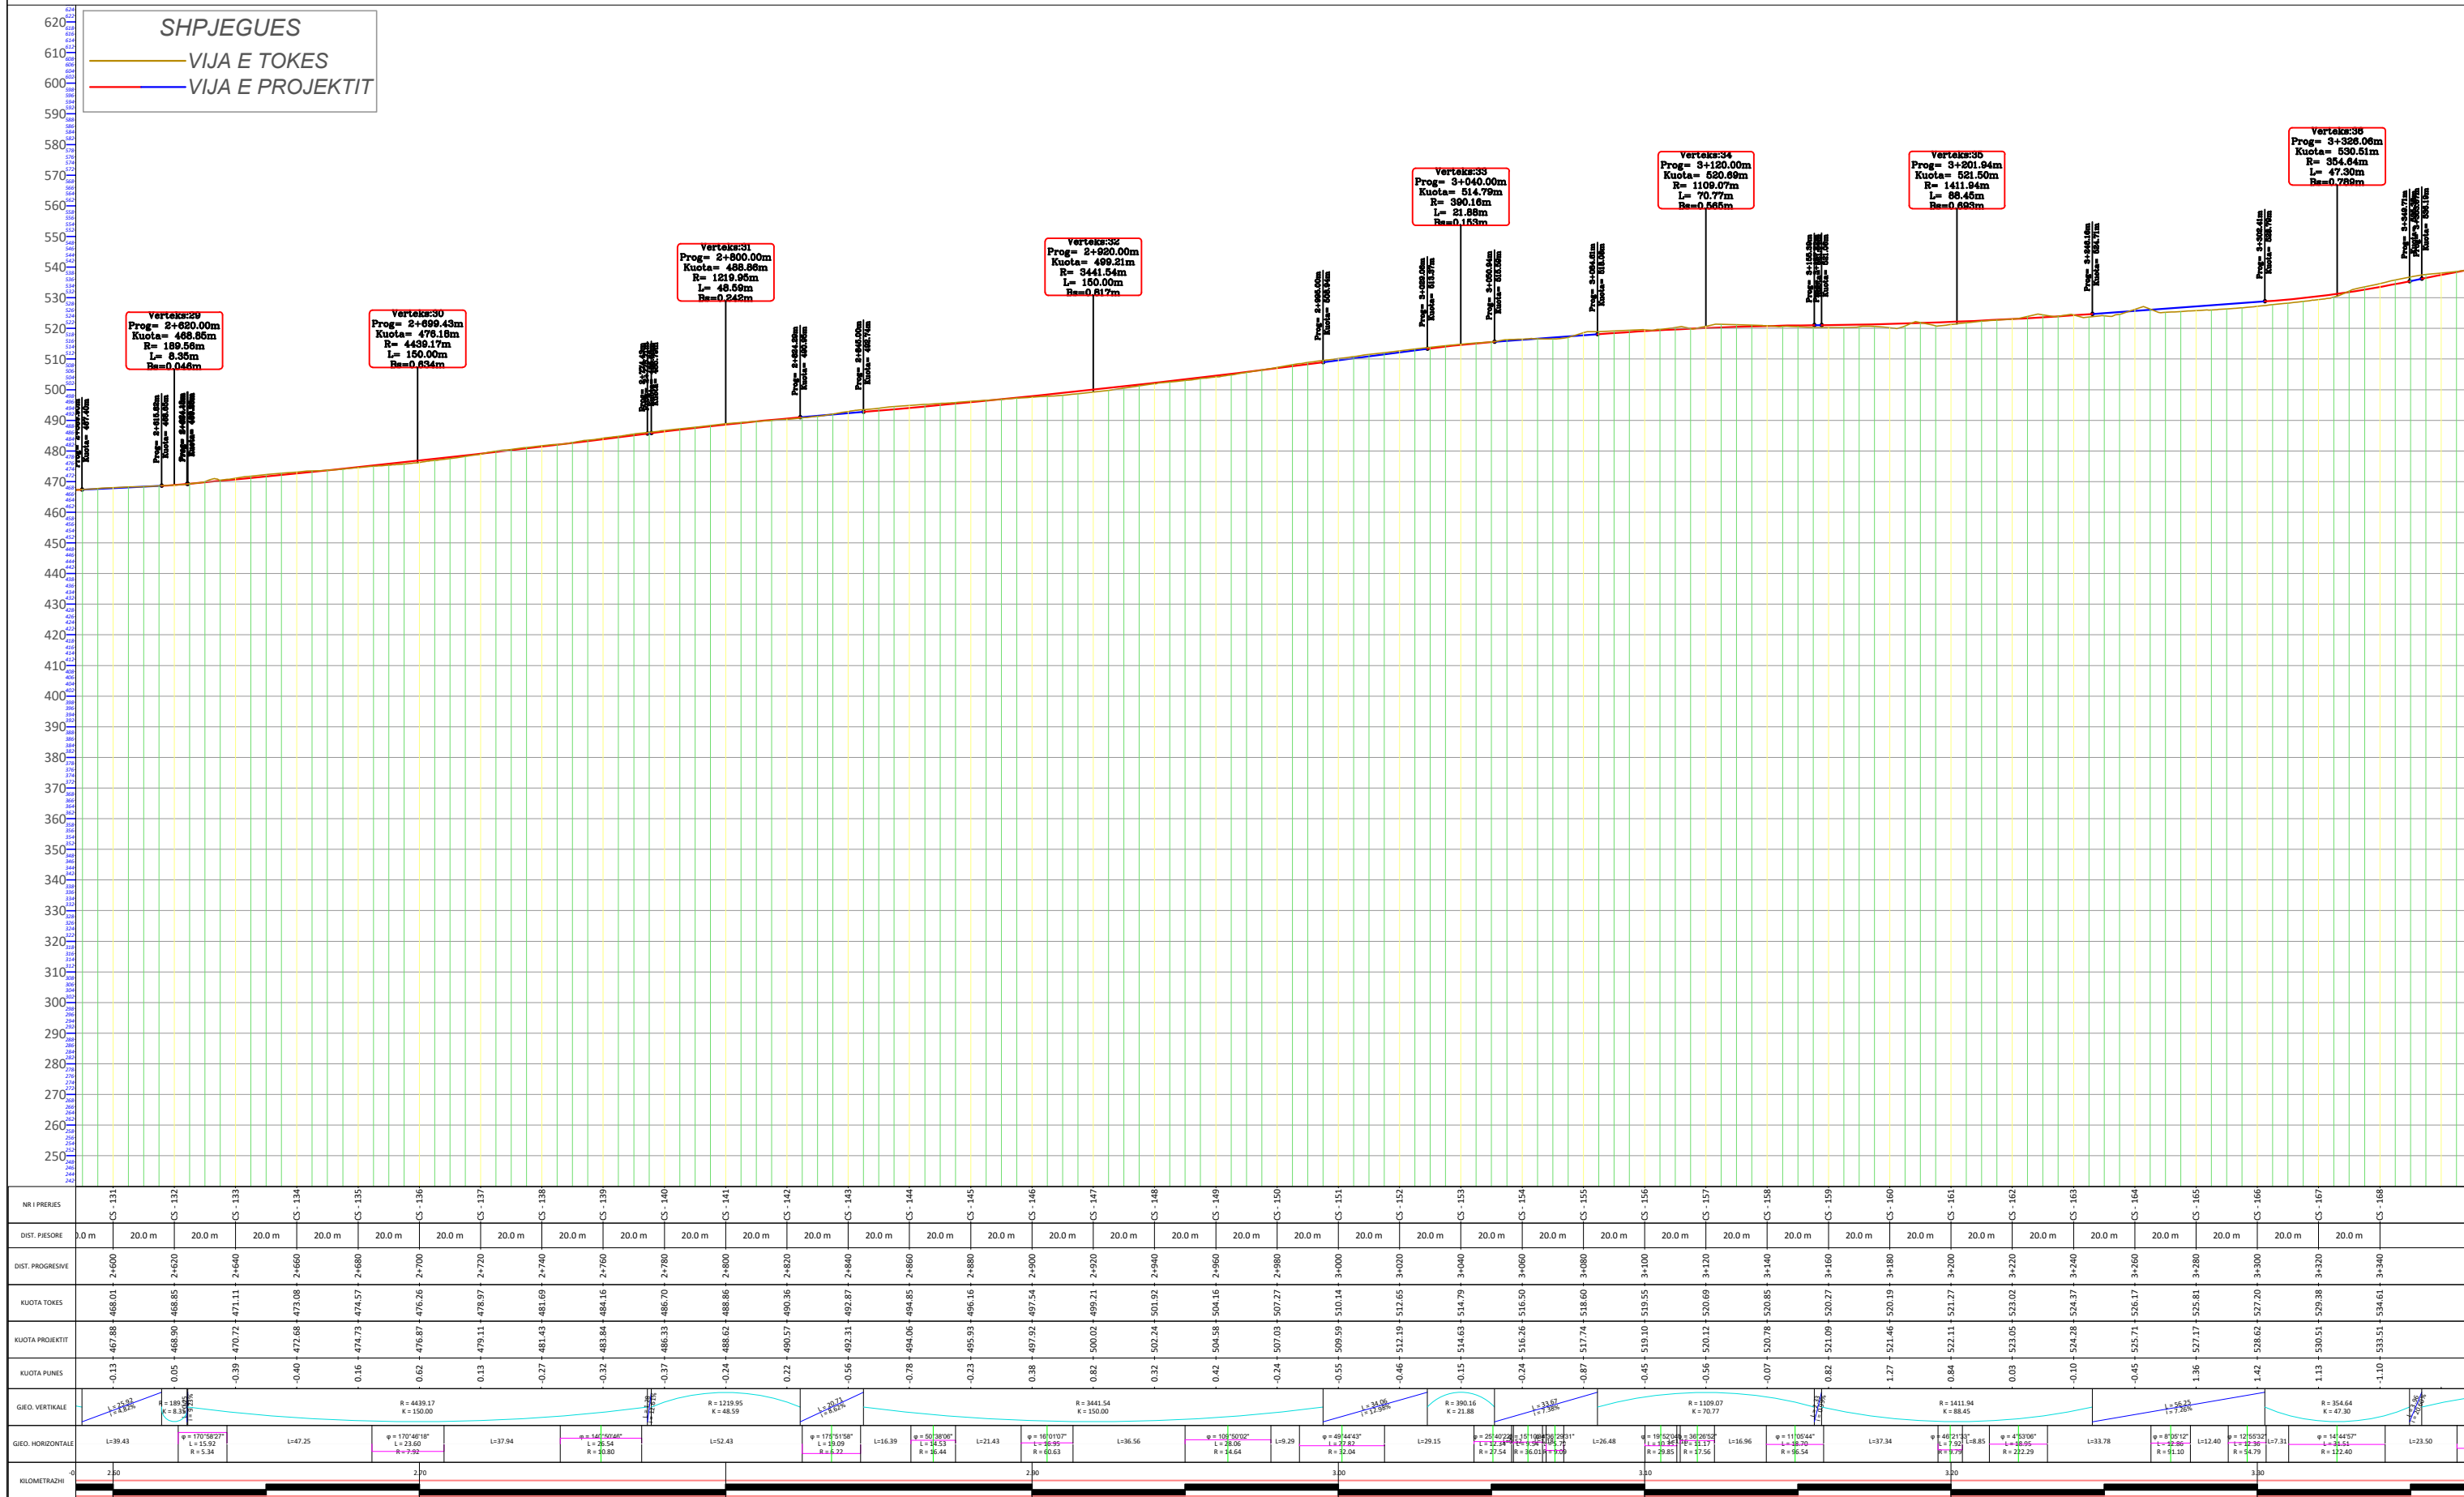

NR I PRERIES	DIST. PISORE	DIST. PROGRESIVE	KUOTA TOKES	KUOTA PROJEKTIT	KUOTA PUNES	GEO. VERTIKALE	GEO. HORIZONTALE	KILOMETRAZH

EMERTESA OBJEKTIT: "SISTEMIM ASFALTIM I RRUGES FSHATI SPATHARE" (Loti I), BASHKIA LIBRAZH D

FAZA E PROJEKTIT: PROJEKT ZBATIMI	Nr: 05
EMERTESA E FLETES: PROFILI GJATESOR	SH-1:2000
POROSITESI - BASHKIA LIBRAZH D	Dt: / / 2023
RUGA: MYRTEZA TOPI (NR 18.ZIP.CODE.1007) MOBILE PHONE: 069 20 99 065 E-MAIL: zenit06@live.com TIRANE, ALBANIA	GRUPI PROJEKTIMIT (ZENIT & CO) INXH. HIDRO. MERITA MENGRI INXH. GJEO. YZEIR MIRAKA INXH. NDERT. REXHEP TARBA INXH. MEK. ARRIJE PERI INXH. ELEK. SPIRO PLEQI INXH. GJEODET. LULZIM VRAPJ ARK. RAIMONDA MYDINLLARI