


PROJEKTI ARIKTEKTUROR
RIKONSTRUKSION ISH HOTELIT TE ISH UZINES SE FERROKROMIT
NE QYTETIN E BURRELIT"


Klienti : **BASHKIA BURREL**




DERBI-E sh.p.k.
"Rruga e Dibres" Pallati Andi Konstruksion
Shk.1, Ap.3, Tirane, Albania
Mob: +355 67 20 57534
E-mail: derbie.studio@gmail.com,

Planimetria Kati Perdhe Shkalla 1:100

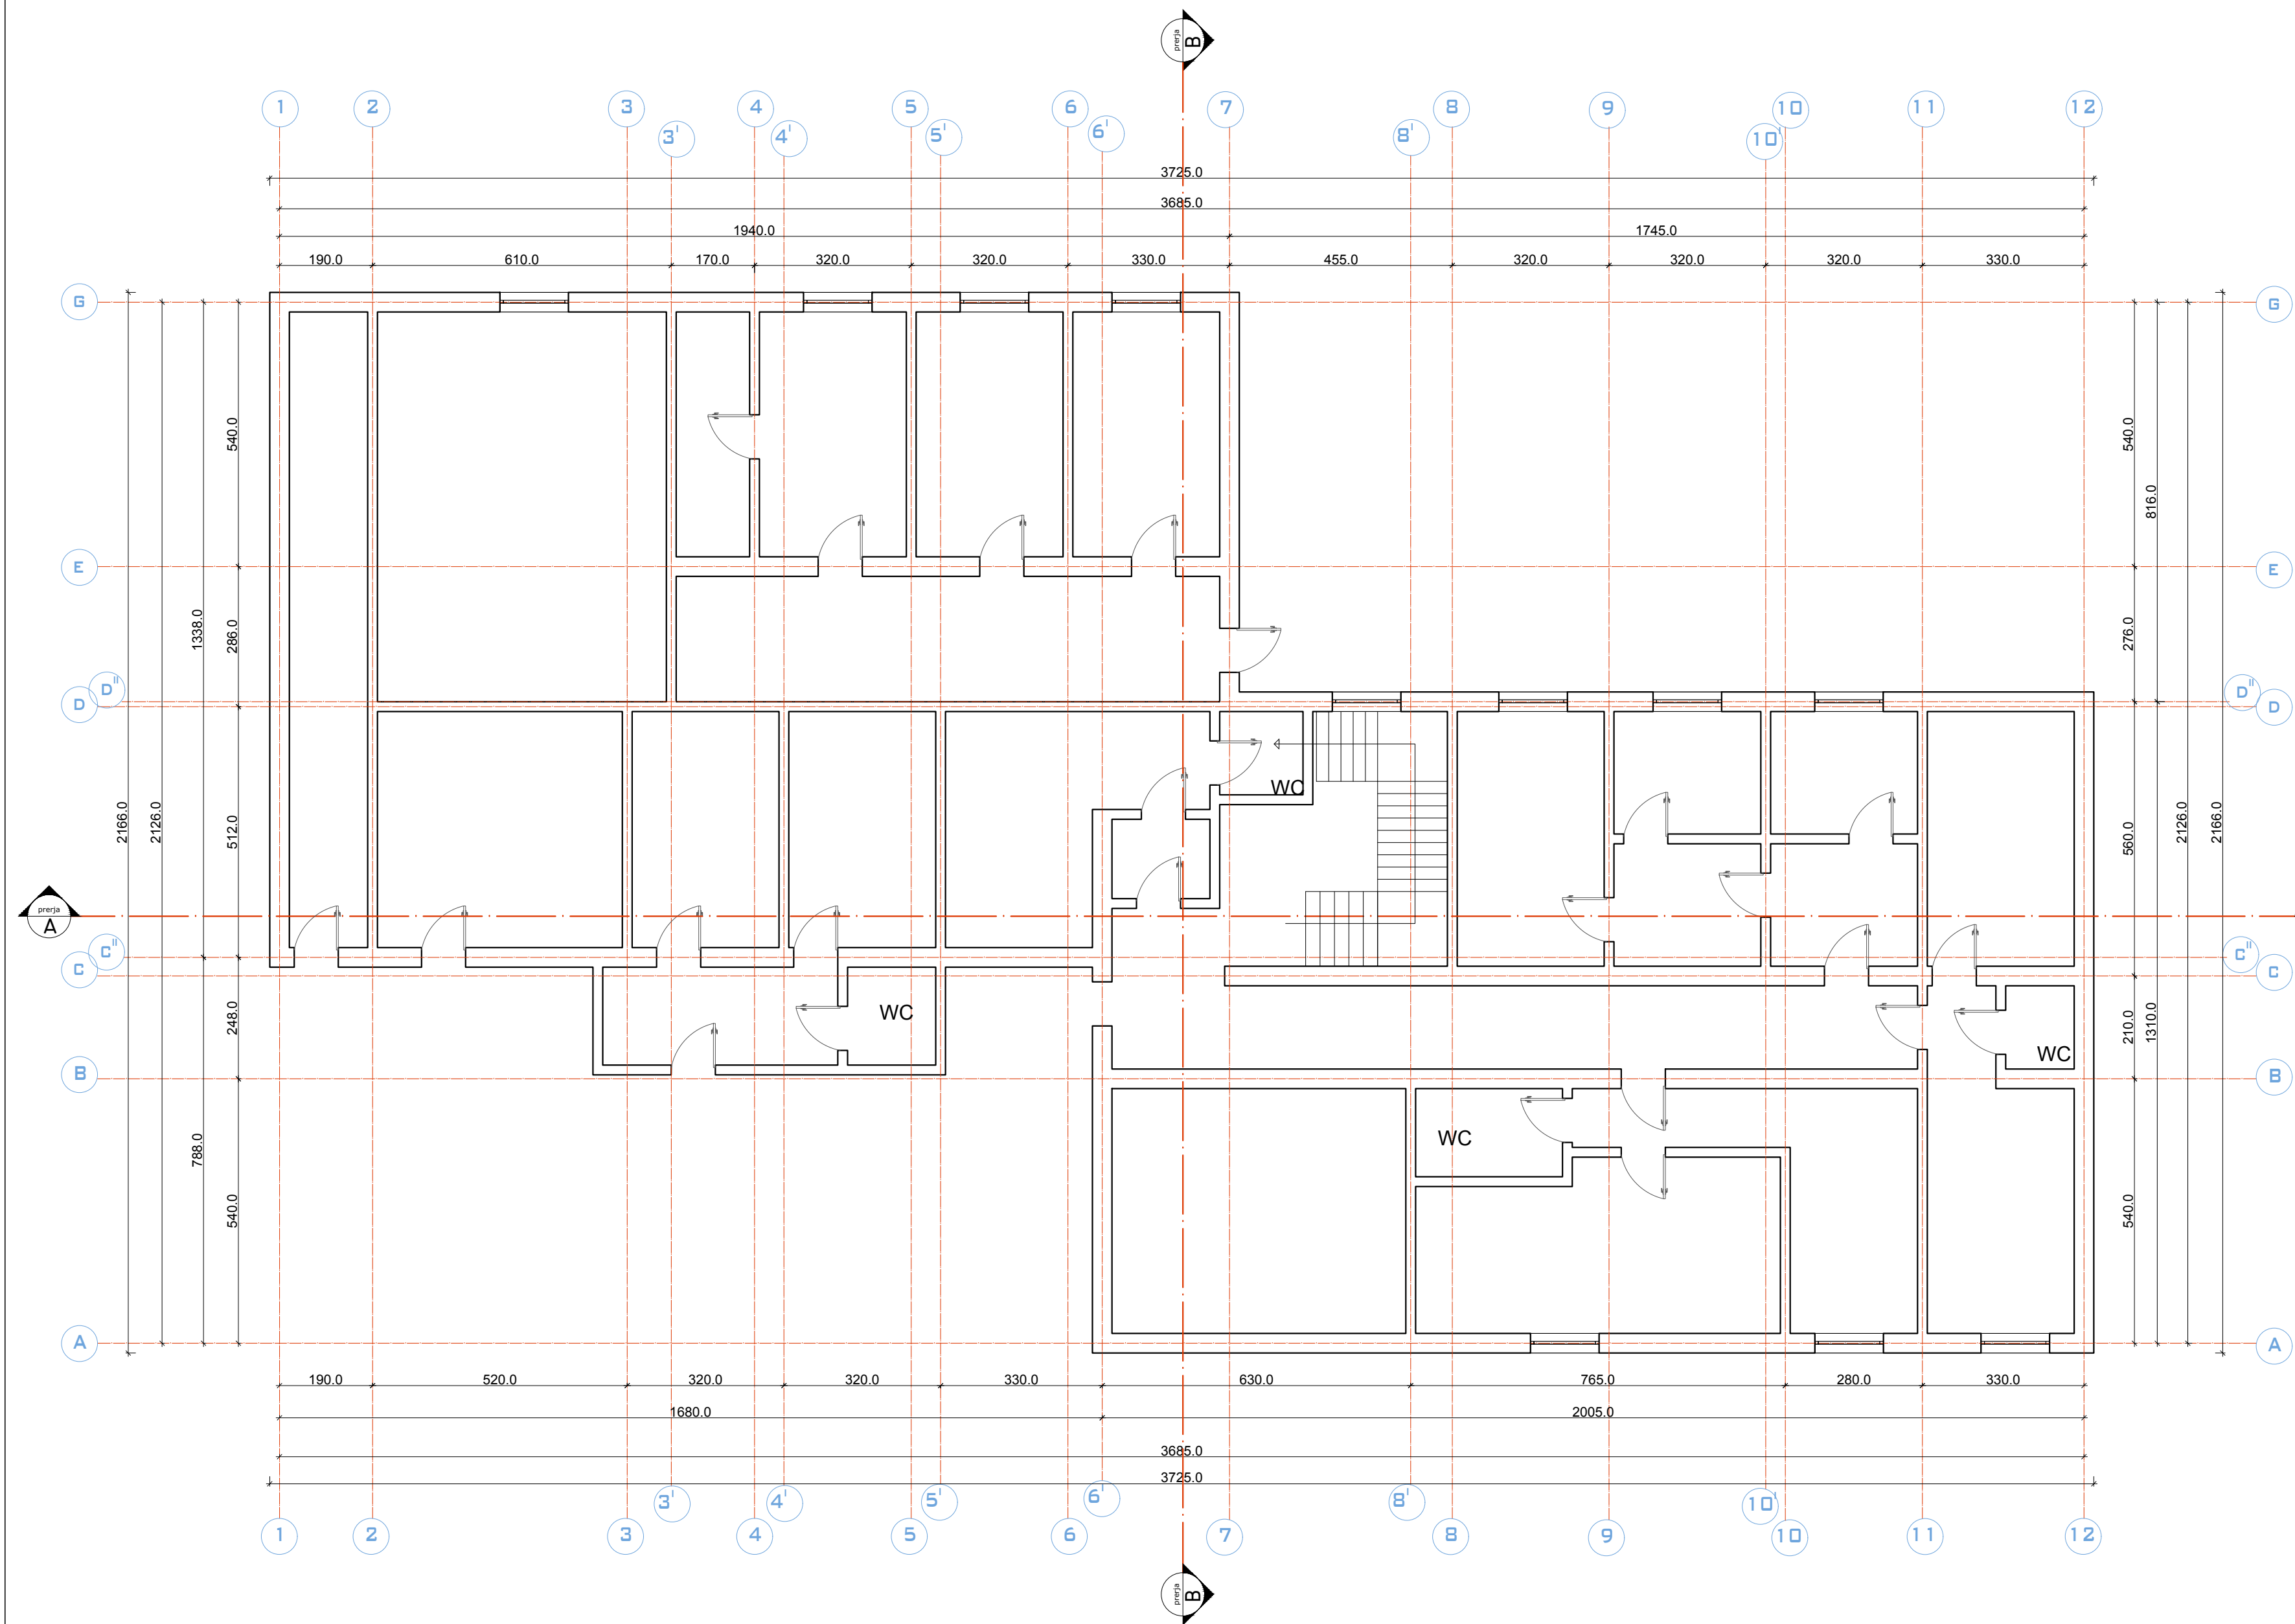


Projekti : RIKONSTRUKSION			
Klienti : BASHKIA BURREL			
<div></div> <div>DERBI-E sh.p.k. "Rruga e Dibres" Pallati Andi Konstruksion Shk.1, Ap.3, Tirane, Albania Mob: +355 67 20 57534 E-mail: derbie.studio@gmail.com,</div>			
Arkitekt : Olger Qirjaqi (Nr. Lic. A.1017/2)			
Inxhinier Konstruktior : Bexhet Dedja (Nr. Lic. K.1184/3)			
Inxhinier Hidroteknik : Edmond Theodhori (Nr. Lic. K.0783/2)			
Inxhinier Elektrik : Besnik Kaliqi (Nr. Lic. E.0964/2)			
Emertimi i Objektit : RIKONSTRUKSION ISH HOTELIT TE ISH UZINES SE FERROKROMIT NE QYTETIN E BURRELIT"			
Emertimi i vizatimit : Planimetria e katit perdhe			
Kodi i vizatimit	Shkalla	Formati	A 3
		Fleta	1

Planimetria Kati I Shkalla 1:100

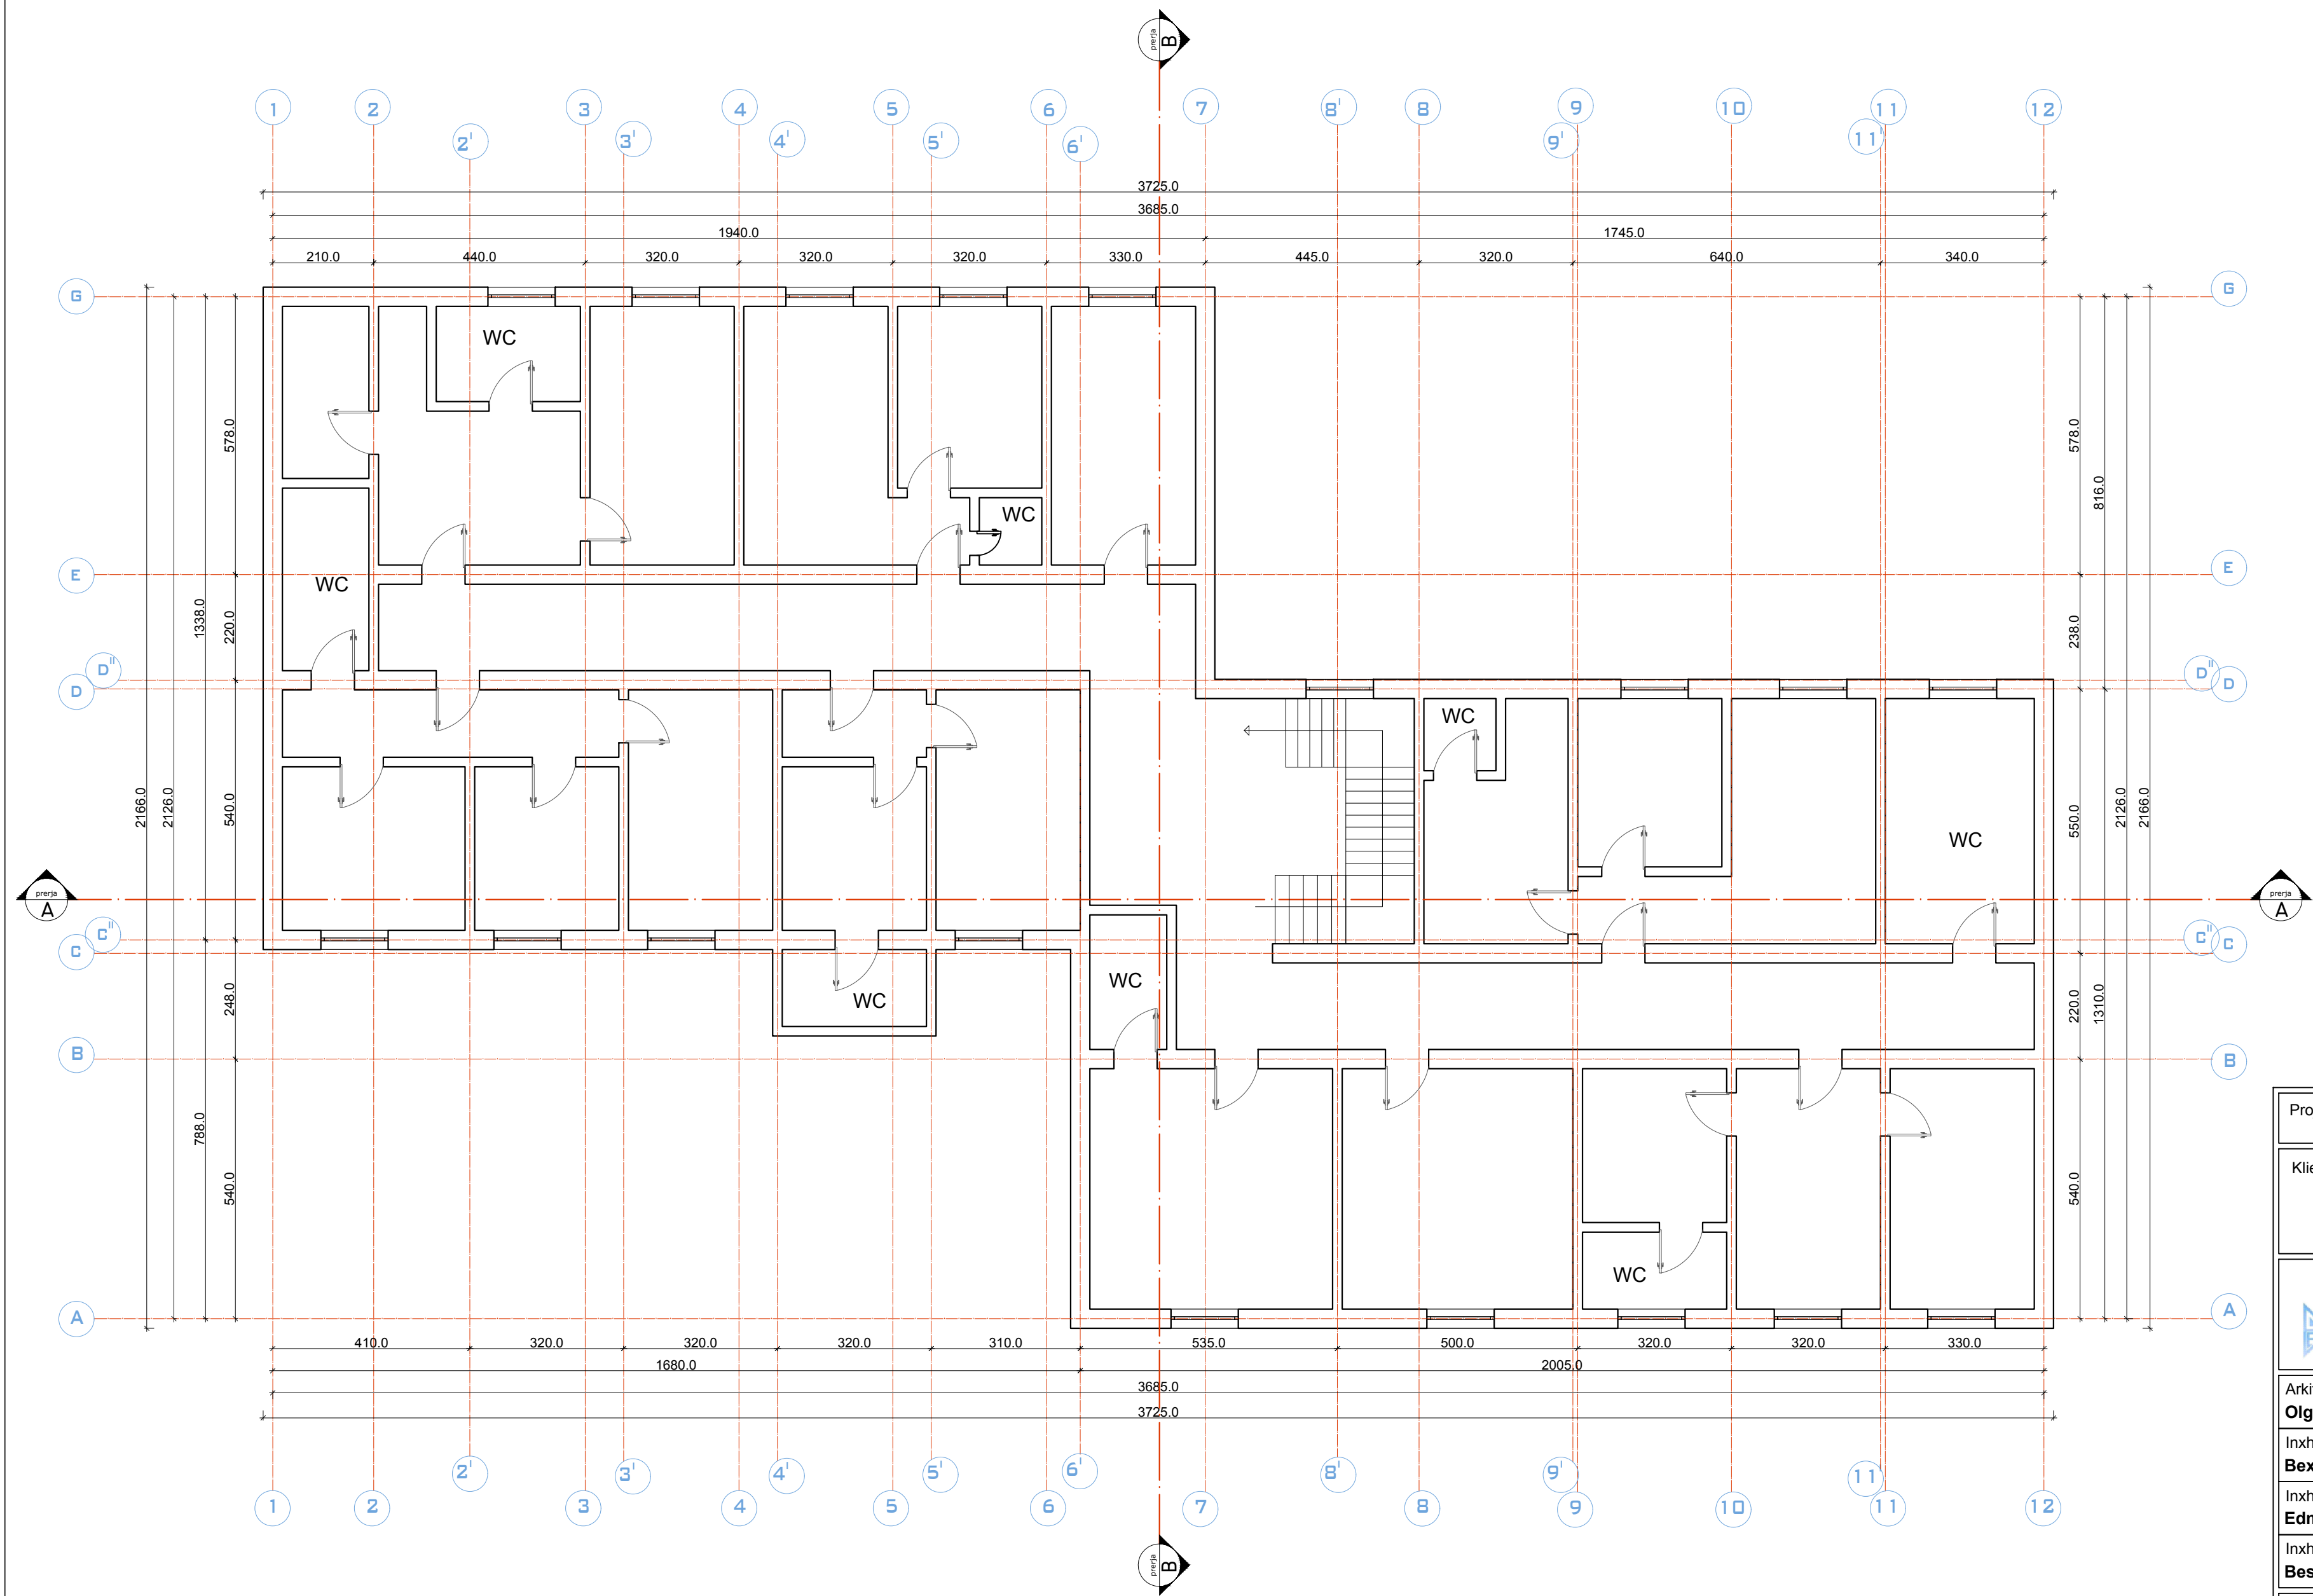


Projekti : RIKONSTRUKSION			
Klienti : BASHKIA BURREL			
<div><div></div><div>DERBI-E sh.p.k. "Rruga e Dibres" Pallati Andi Konstruksion Shk.1, Ap.3, Tirane, Albania Mob: +355 67 20 57534 E-mail: derbie.studio@gmail.com,</div></div>			
Arkitekt : Olger Qirjaqi (Nr. Lic. A.1017/2)			
Inxhinier Konstruktor : Bexhet Dedja (Nr. Lic. K.1184/3)			
Inxhinier Hidroteknik : Edmond Theodhori (Nr. Lic. K.0783/2)			
Inxhinier Elektrik : Besnik Kaliqi (Nr. Lic. E.0964/2)			
Emertimi i Objektit : RIKONSTRUKSION ISH HOTELIT TE ISH UZINES SE FERROKROMIT NE QYTETIN E BURRELIT"			
Emertimi i vizatimit : Planimetria e katit pare			
Kodi i vizatimit	Shkalla	Formati	A 3
		Fleta	2

(Pa perfunduar plotesisht planvendosja per disa WC)

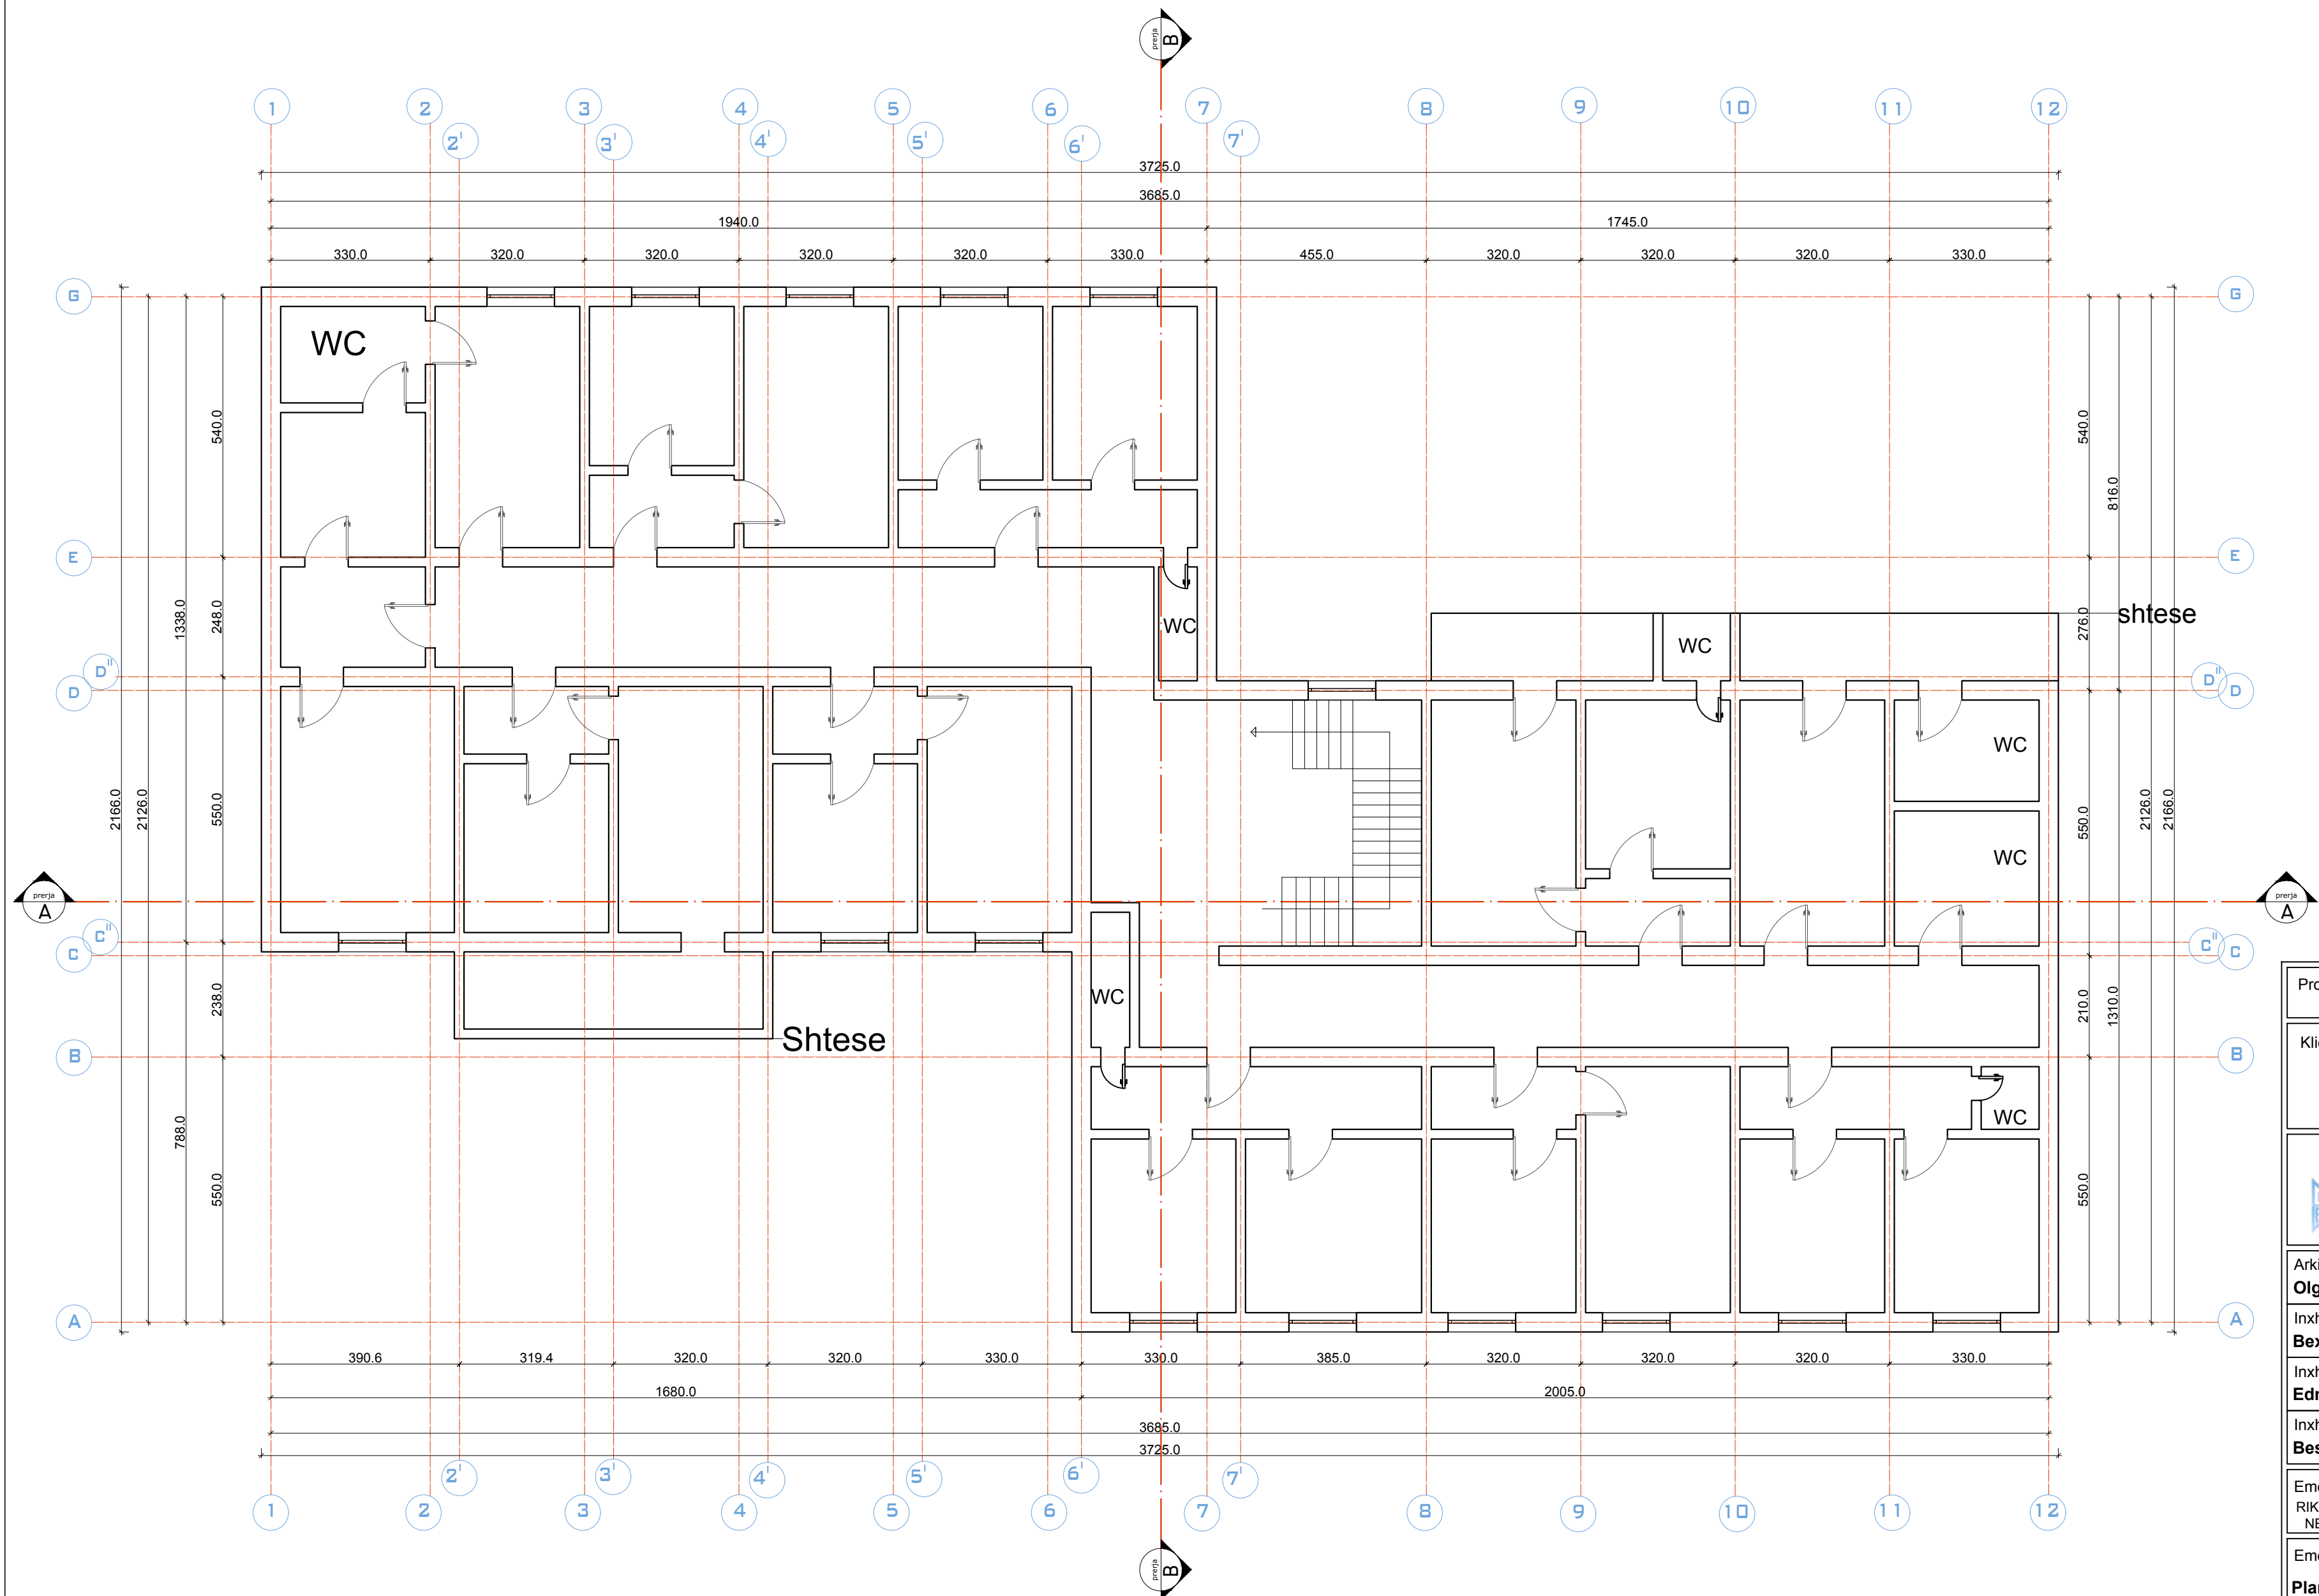


Projekti : RIKONSTRUKSION			
Klienti : BASHKIA BURREL			
<div style="display: flex; align-items: center;"> <div> DERBI-E sh.p.k. "Rruga e Dibres" Pallati Andi Konstruksion Shk.1, Ap.3, Tirane, Albania Mob: +355 67 20 57534 E-mail: derbie.studio@gmail.com, </div> </div>			
Arkitekt : Olger Qirjaqi (Nr. Lic. A.1017/2)			
Inxhinier Konstruktor : Bexhet Dedja (Nr. Lic. K.1184/3)			
Inxhinier Hidroteknik : Edmond Theodhori (Nr. Lic. K.0783/2)			
Inxhinier Elektrik : Besnik Kaliqi (Nr. Lic. E.0964/2)			
Emertimi i Objektit : RIKONSTRUKSION I SH HOTELIT TE ISH UZINES SE FERROKROMIT NE QYTETIN E BURRELIT"			
Emertimi i vizatimit : Planimetria e katit dyte			
Kodi i vizatimit	Shkalla	Formati	A 3
		Fleta	3


Planimetria Kati III Shkalla 1:100
(Per tu pare)

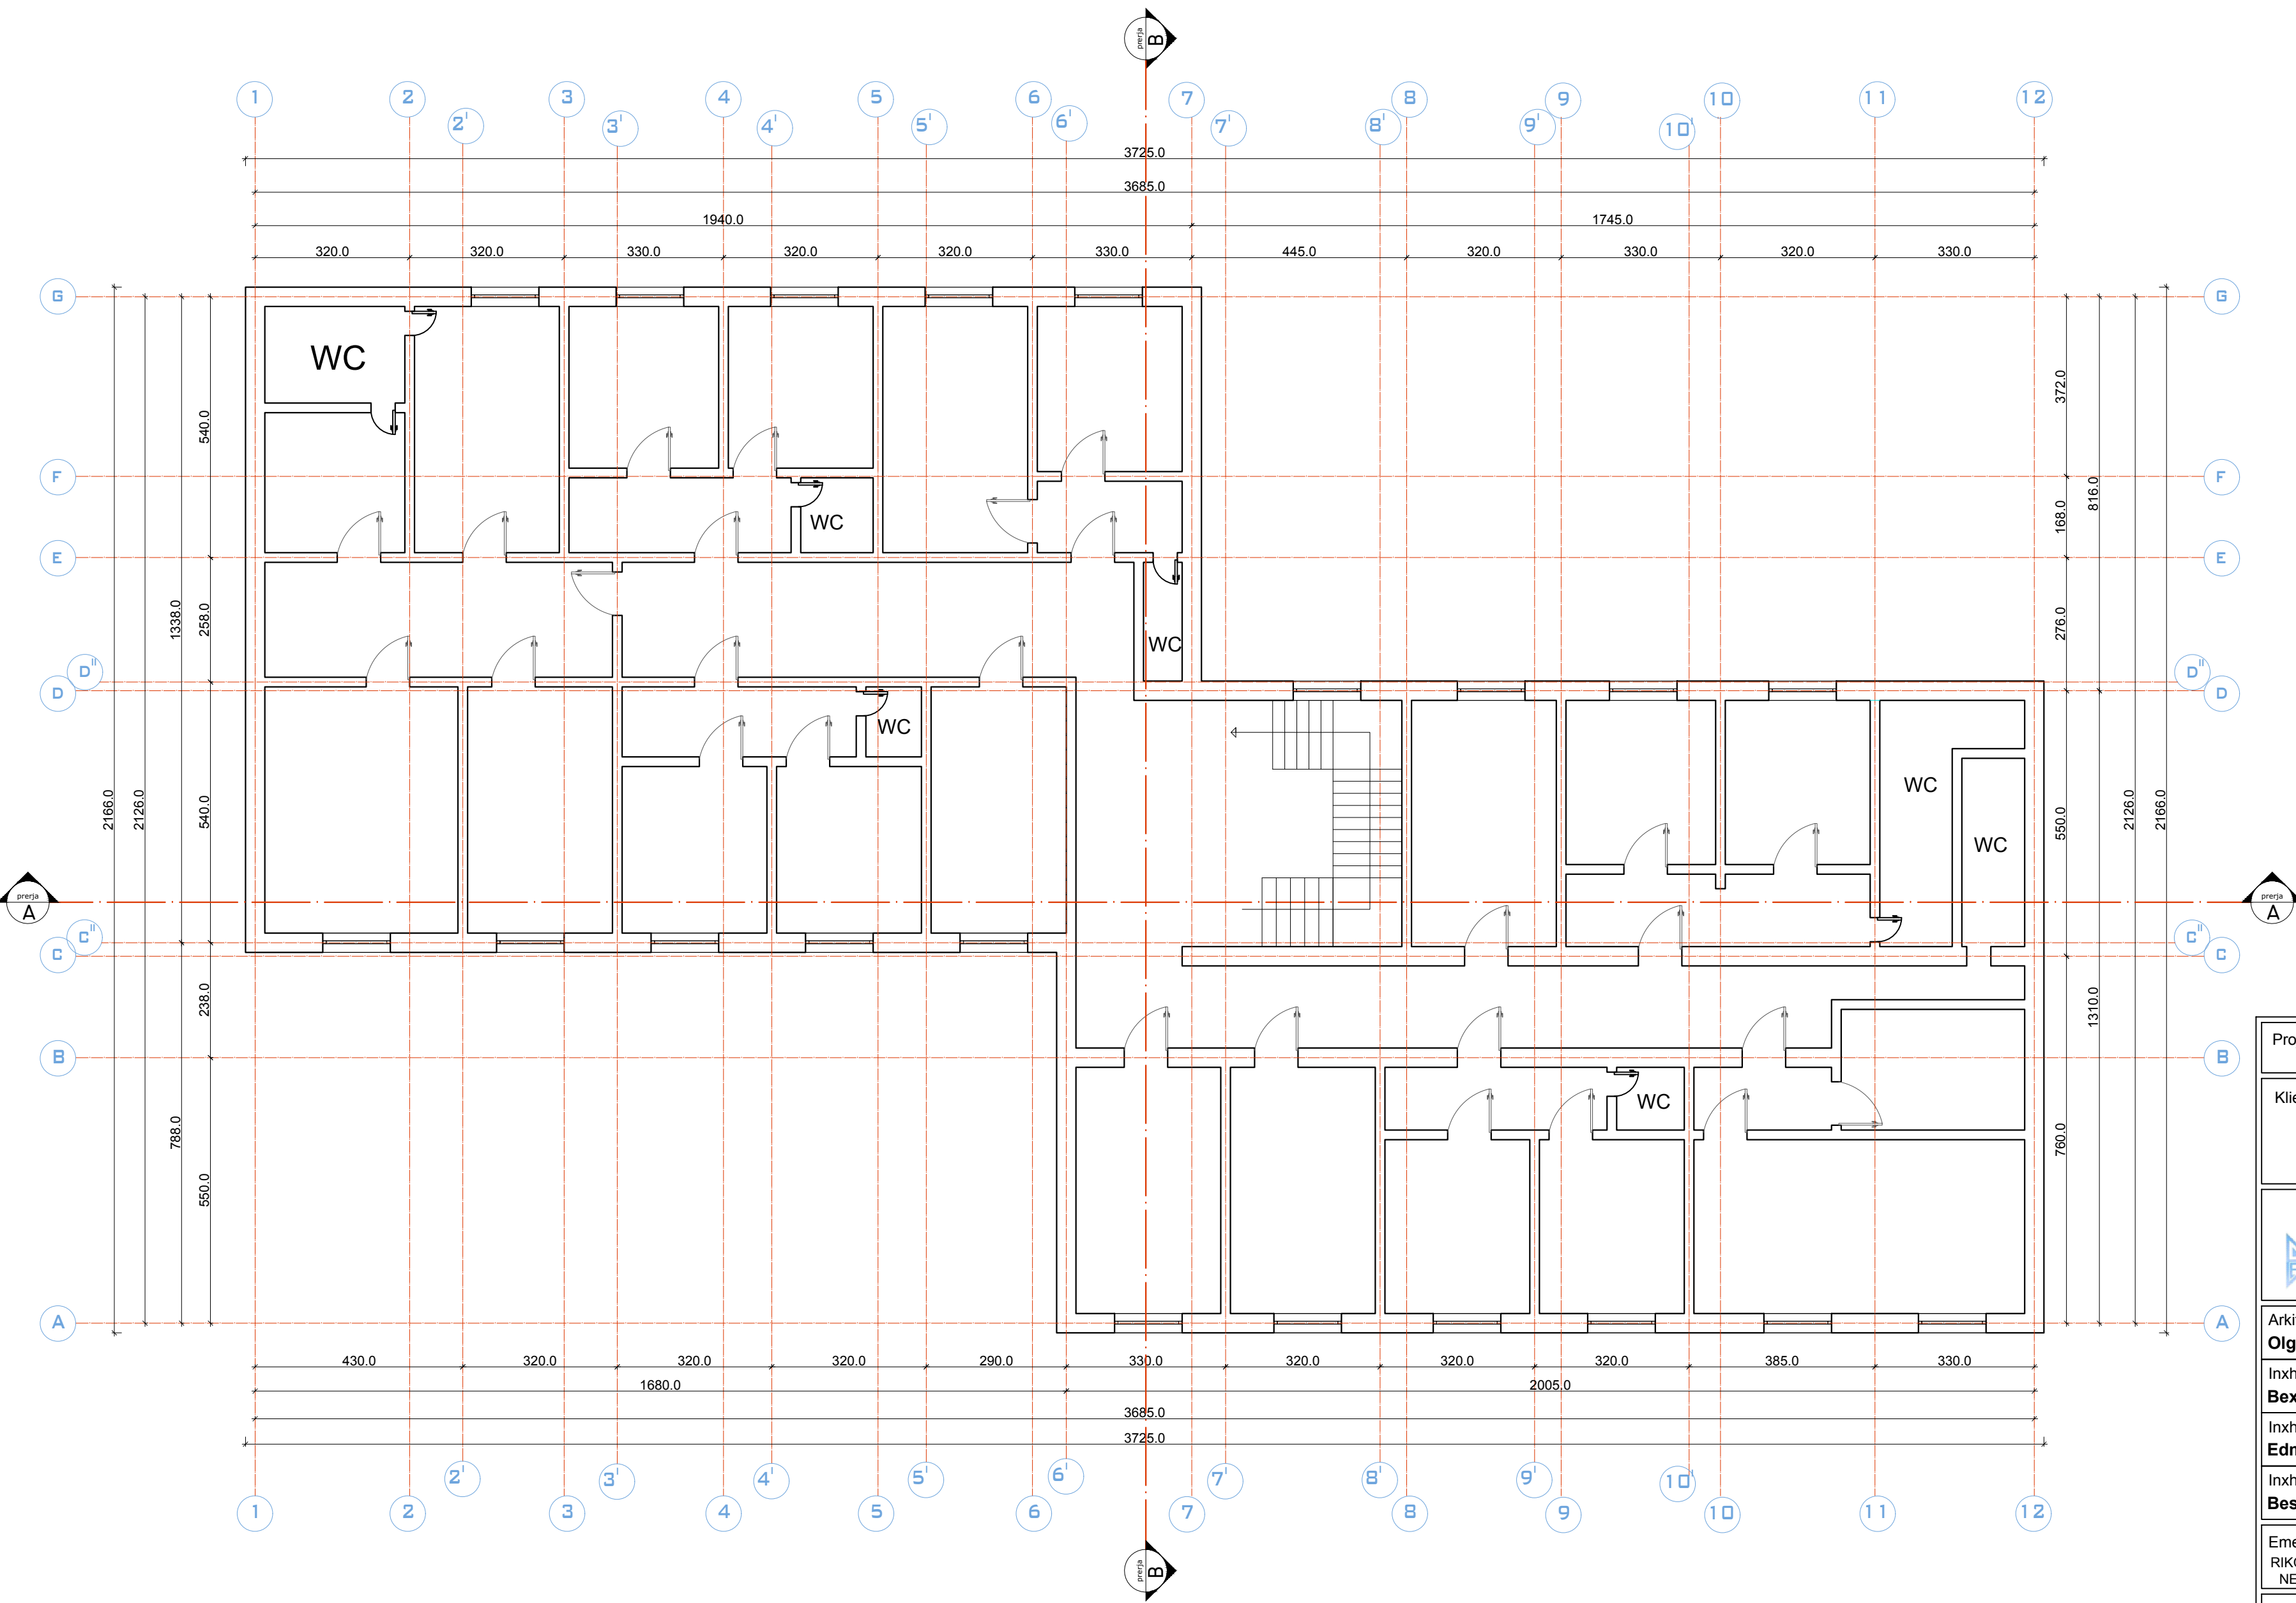

Projekti : RIKONSTRUKSION			
Klienti : BASHKIA BURREL			
<div>DERBI-E sh.p.k.</div> <div>"Rruga e Dibres" Pallati Andi Konstruksion Shk.1, Ap.3, Tirane, Albania Mob: +355 67 20 57534 E-mail: derbie.studio@gmail.com,</div>			
Arkitekt : Olger Qirjaqi (Nr. Lic. A.1017/2)			
Inxhinier Konstruktior : Bexhet Dedja (Nr. Lic. K.1184/3)			
Inxhinier Hidroteknik : Edmond Theodhori (Nr. Lic. K.0783/2)			
Inxhinier Elektrik : Besnik Kaliqi (Nr. Lic. E.0964/2)			
Emertimi i Objektit : RIKONSTRUKSION IISH HOTELIT TE IISH UZINES SE FERROKROMIT NE QYTETIN E BURRELIT"			
Emertimi i vizatimit : Planimetria e katit trete			
Kodi i vizatimit	Shkalla	Formati	A 3
		Fleta	4


Planimetria Kati IV Shkalla 1:100

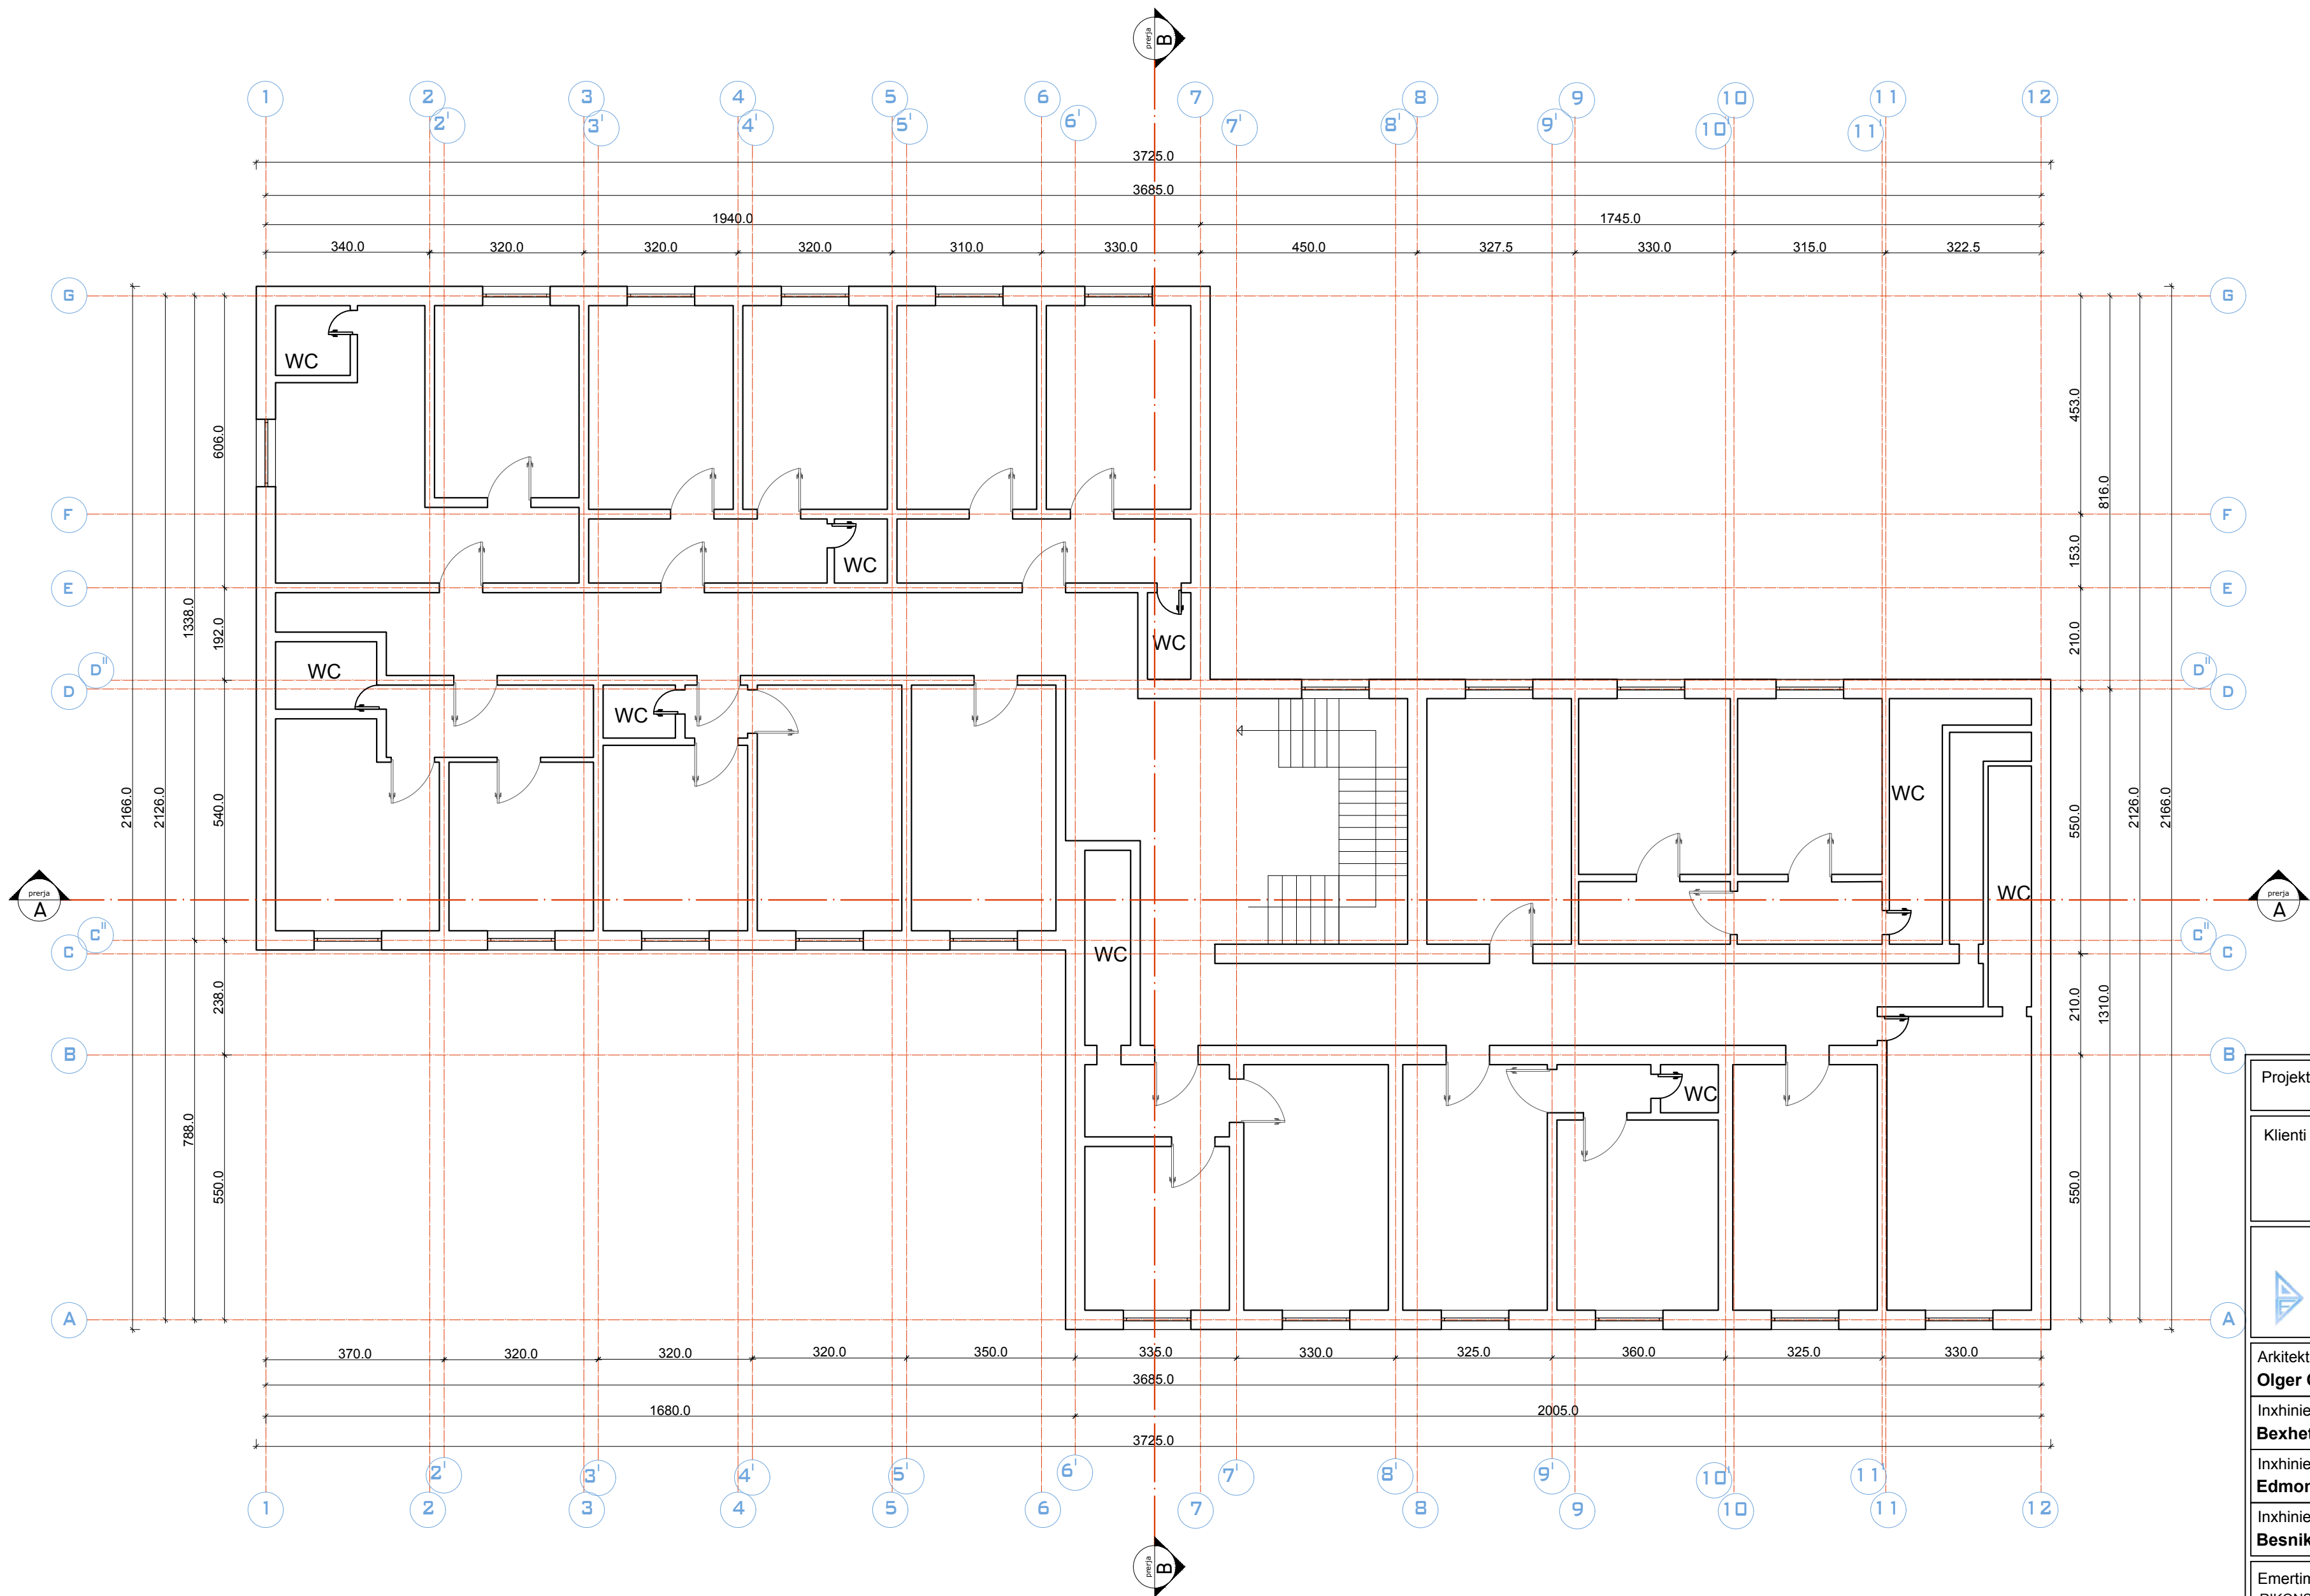


Projekti : RIKONSTRUKSION			
Klienti : BASHKIA BURREL			
<div></div> <div>DERBI-E sh.p.k. "Rruga e Dibres" Pallati Andi Konstruksion Shk.1, Ap.3, Tirane, Albania Mob: +355 67 20 57534 E-mail: derbie.studio@gmail.com,</div>			
Arkitekt : Olger Qirjaqi (Nr. Lic. A.1017/2)			
Inxhinier Konstruktor : Bexhet Dedja (Nr. Lic. K.1184/3)			
Inxhinier Hidroteknik : Edmond Theodhori (Nr. Lic. K.0783/2)			
Inxhinier Elektrik : Besnik Kaliqi (Nr. Lic. E.0964/2)			
Emertimi i Objektit : RIKONSTRUKSION ISH HOTELIT TE ISH UZINES SE FERROKROMIT NE QYTETIN E BURRELIT"			
Emertimi i vizatimit : Planimetria e katit kater			
Kodi i vizatimit	Shkalla	Formati	A 3
		Fleta	5


Planimetria Kati Perdhe Shkalla 1:100


Dimensionimi i brendshem

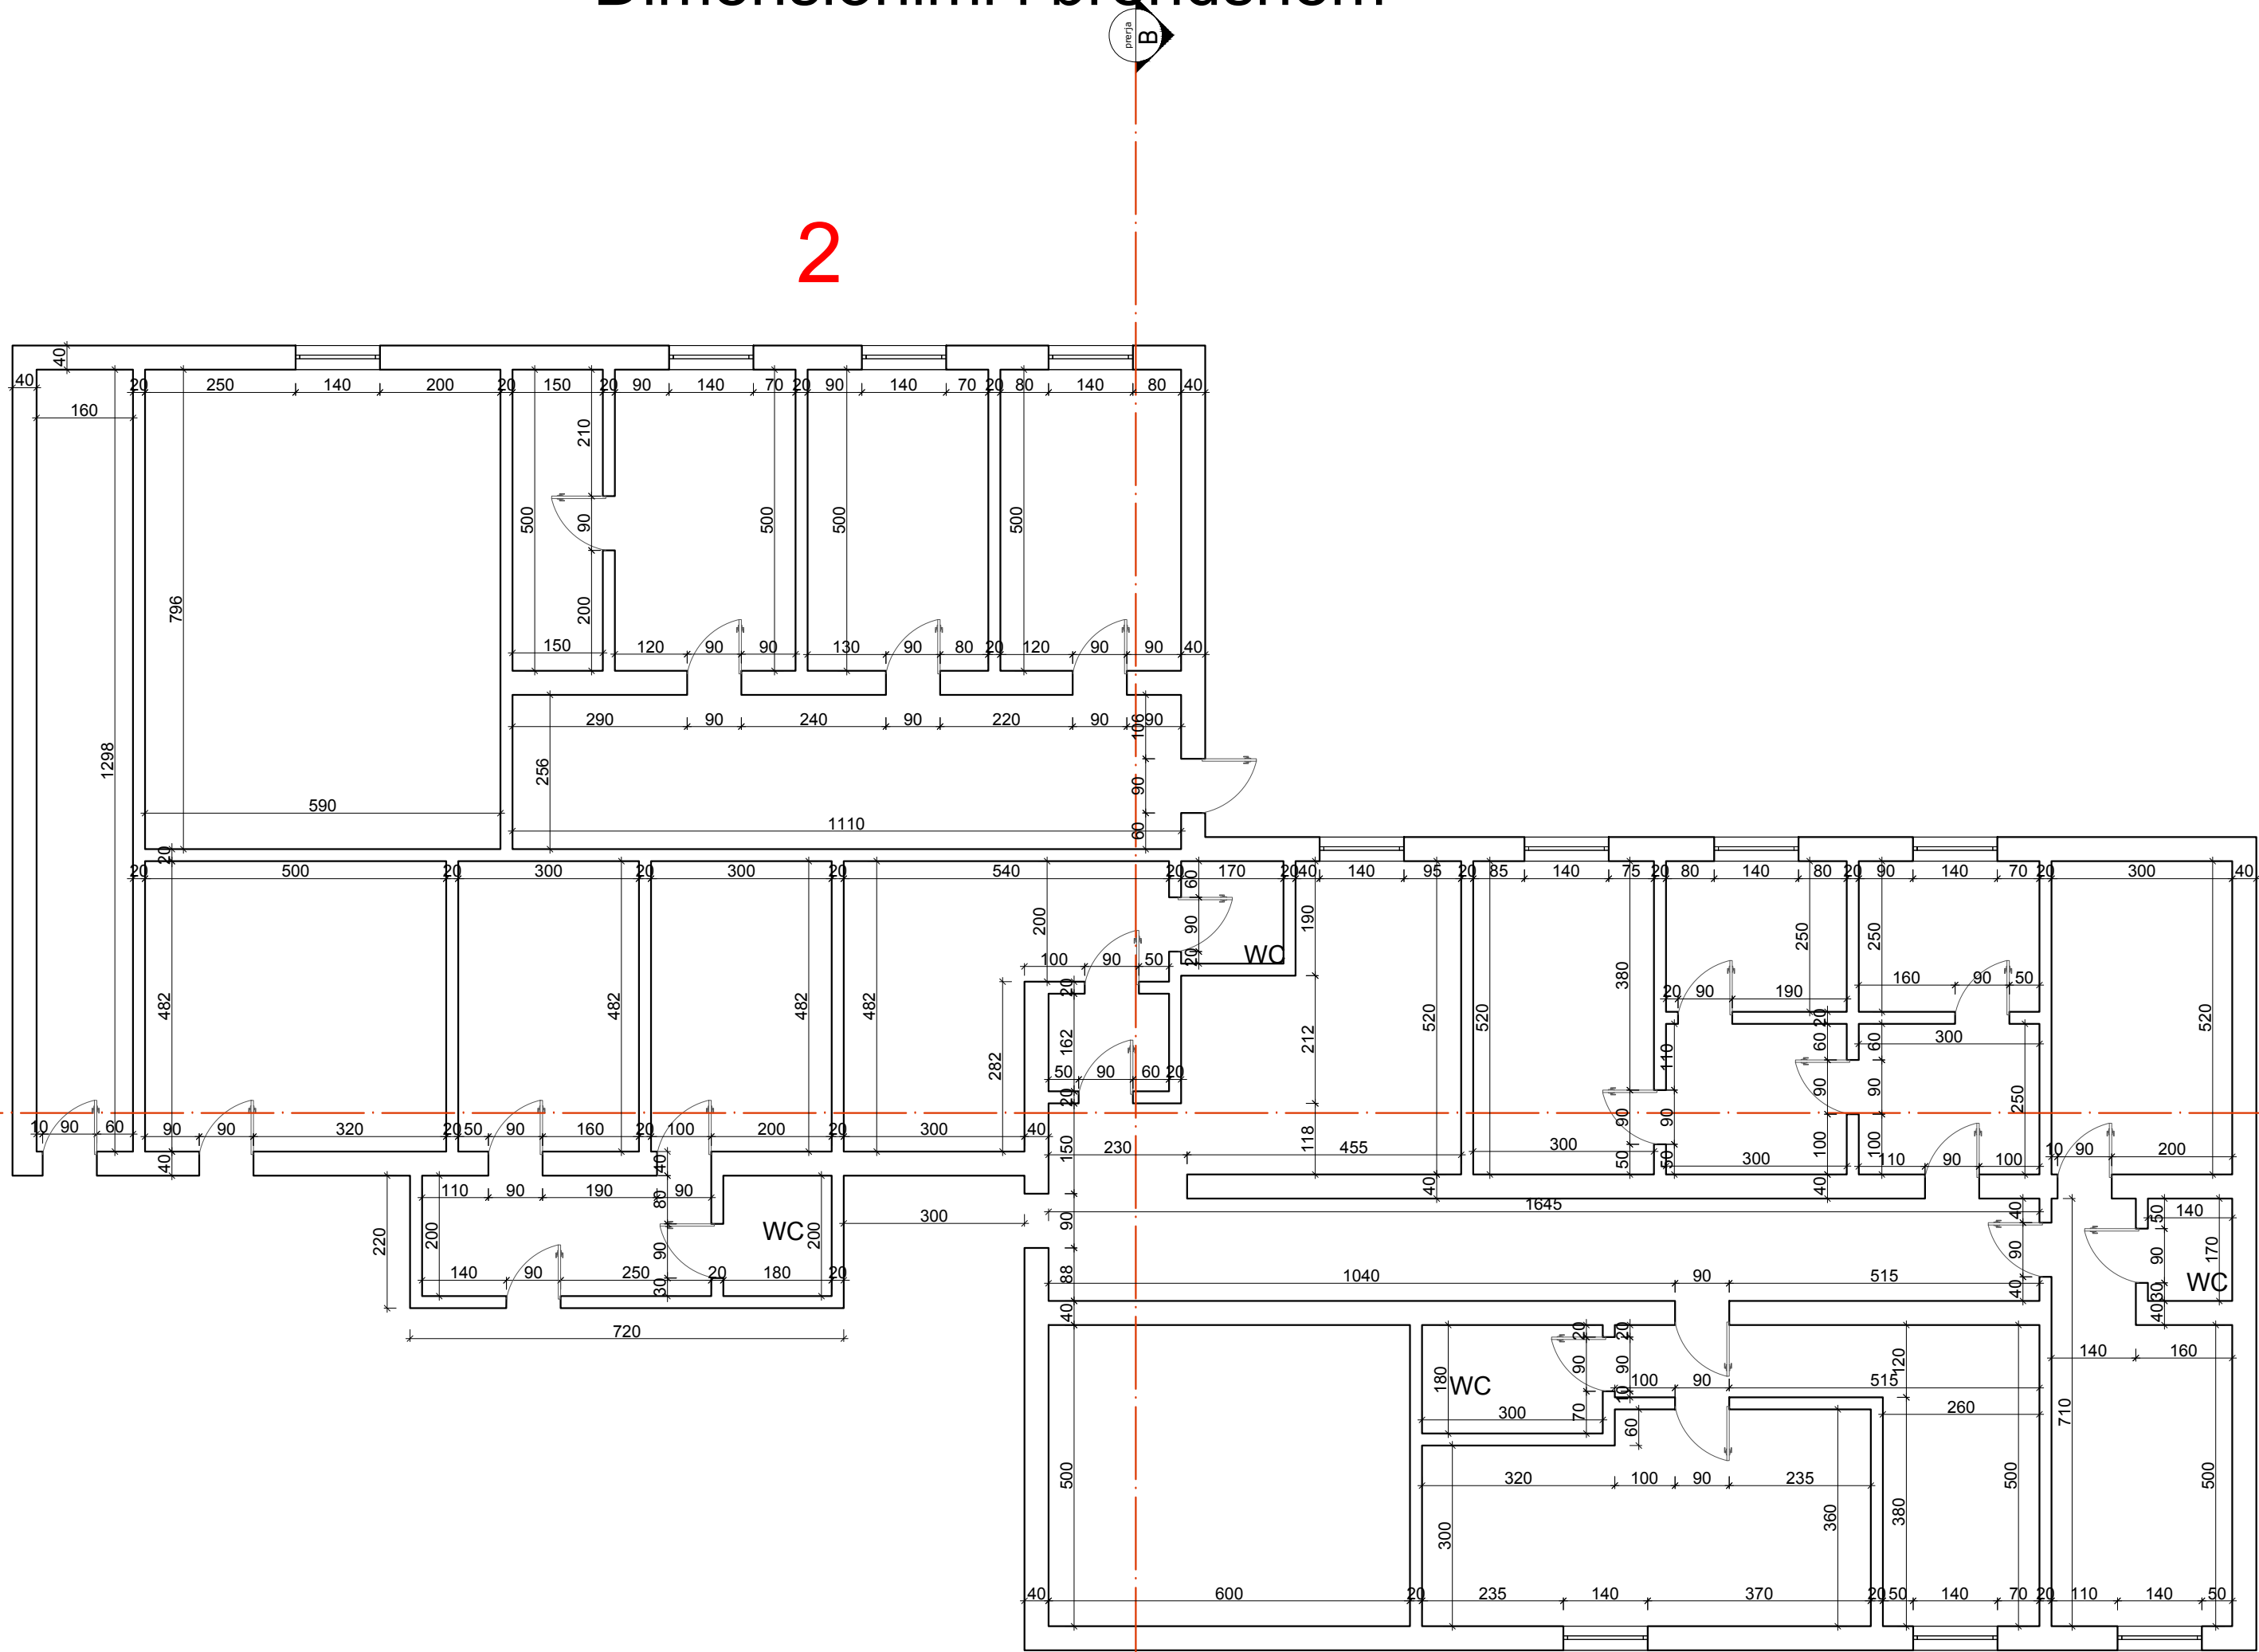

Projekti : RIKONSTRUKSION			
Klienti : BASHKIA BURREL			
<div></div> <div>DERBI-E sh.p.k. "Rruga e Dibres" Pallati Andi Konstruksion Shk.1, Ap.3, Tirane, Albania Mob: +355 67 20 57534 E-mail: derbie.studio@gmail.com,</div>			
Arkitekt : Olger Qirjaqi (Nr. Lic. A.1017/2)			
Inxhinier Konstruktore : Bexhet Dedja (Nr. Lic. K.1184/3)			
Inxhinier Hidroteknike : Edmond Theodhori (Nr. Lic. K.0783/2)			
Inxhinier Elektrike : Besnik Kalici (Nr. Lic. E.0964/2)			
Emertimi i Objektit : RIKONSTRUKSION I SH HOTELIT TE IZH UZINES SE FERROKROMIT NE QYTETIN E BURRELIT"			
Emertimi i vizatimit : Planimetria e kati perdhe,Dimensionimi i brendshem			
Kodi i vizatimit	Shkalla	Formati	A 3
		Fleta	1


Planimetria Kati I Shkalla 1:100
Dimensionimi i brendshem

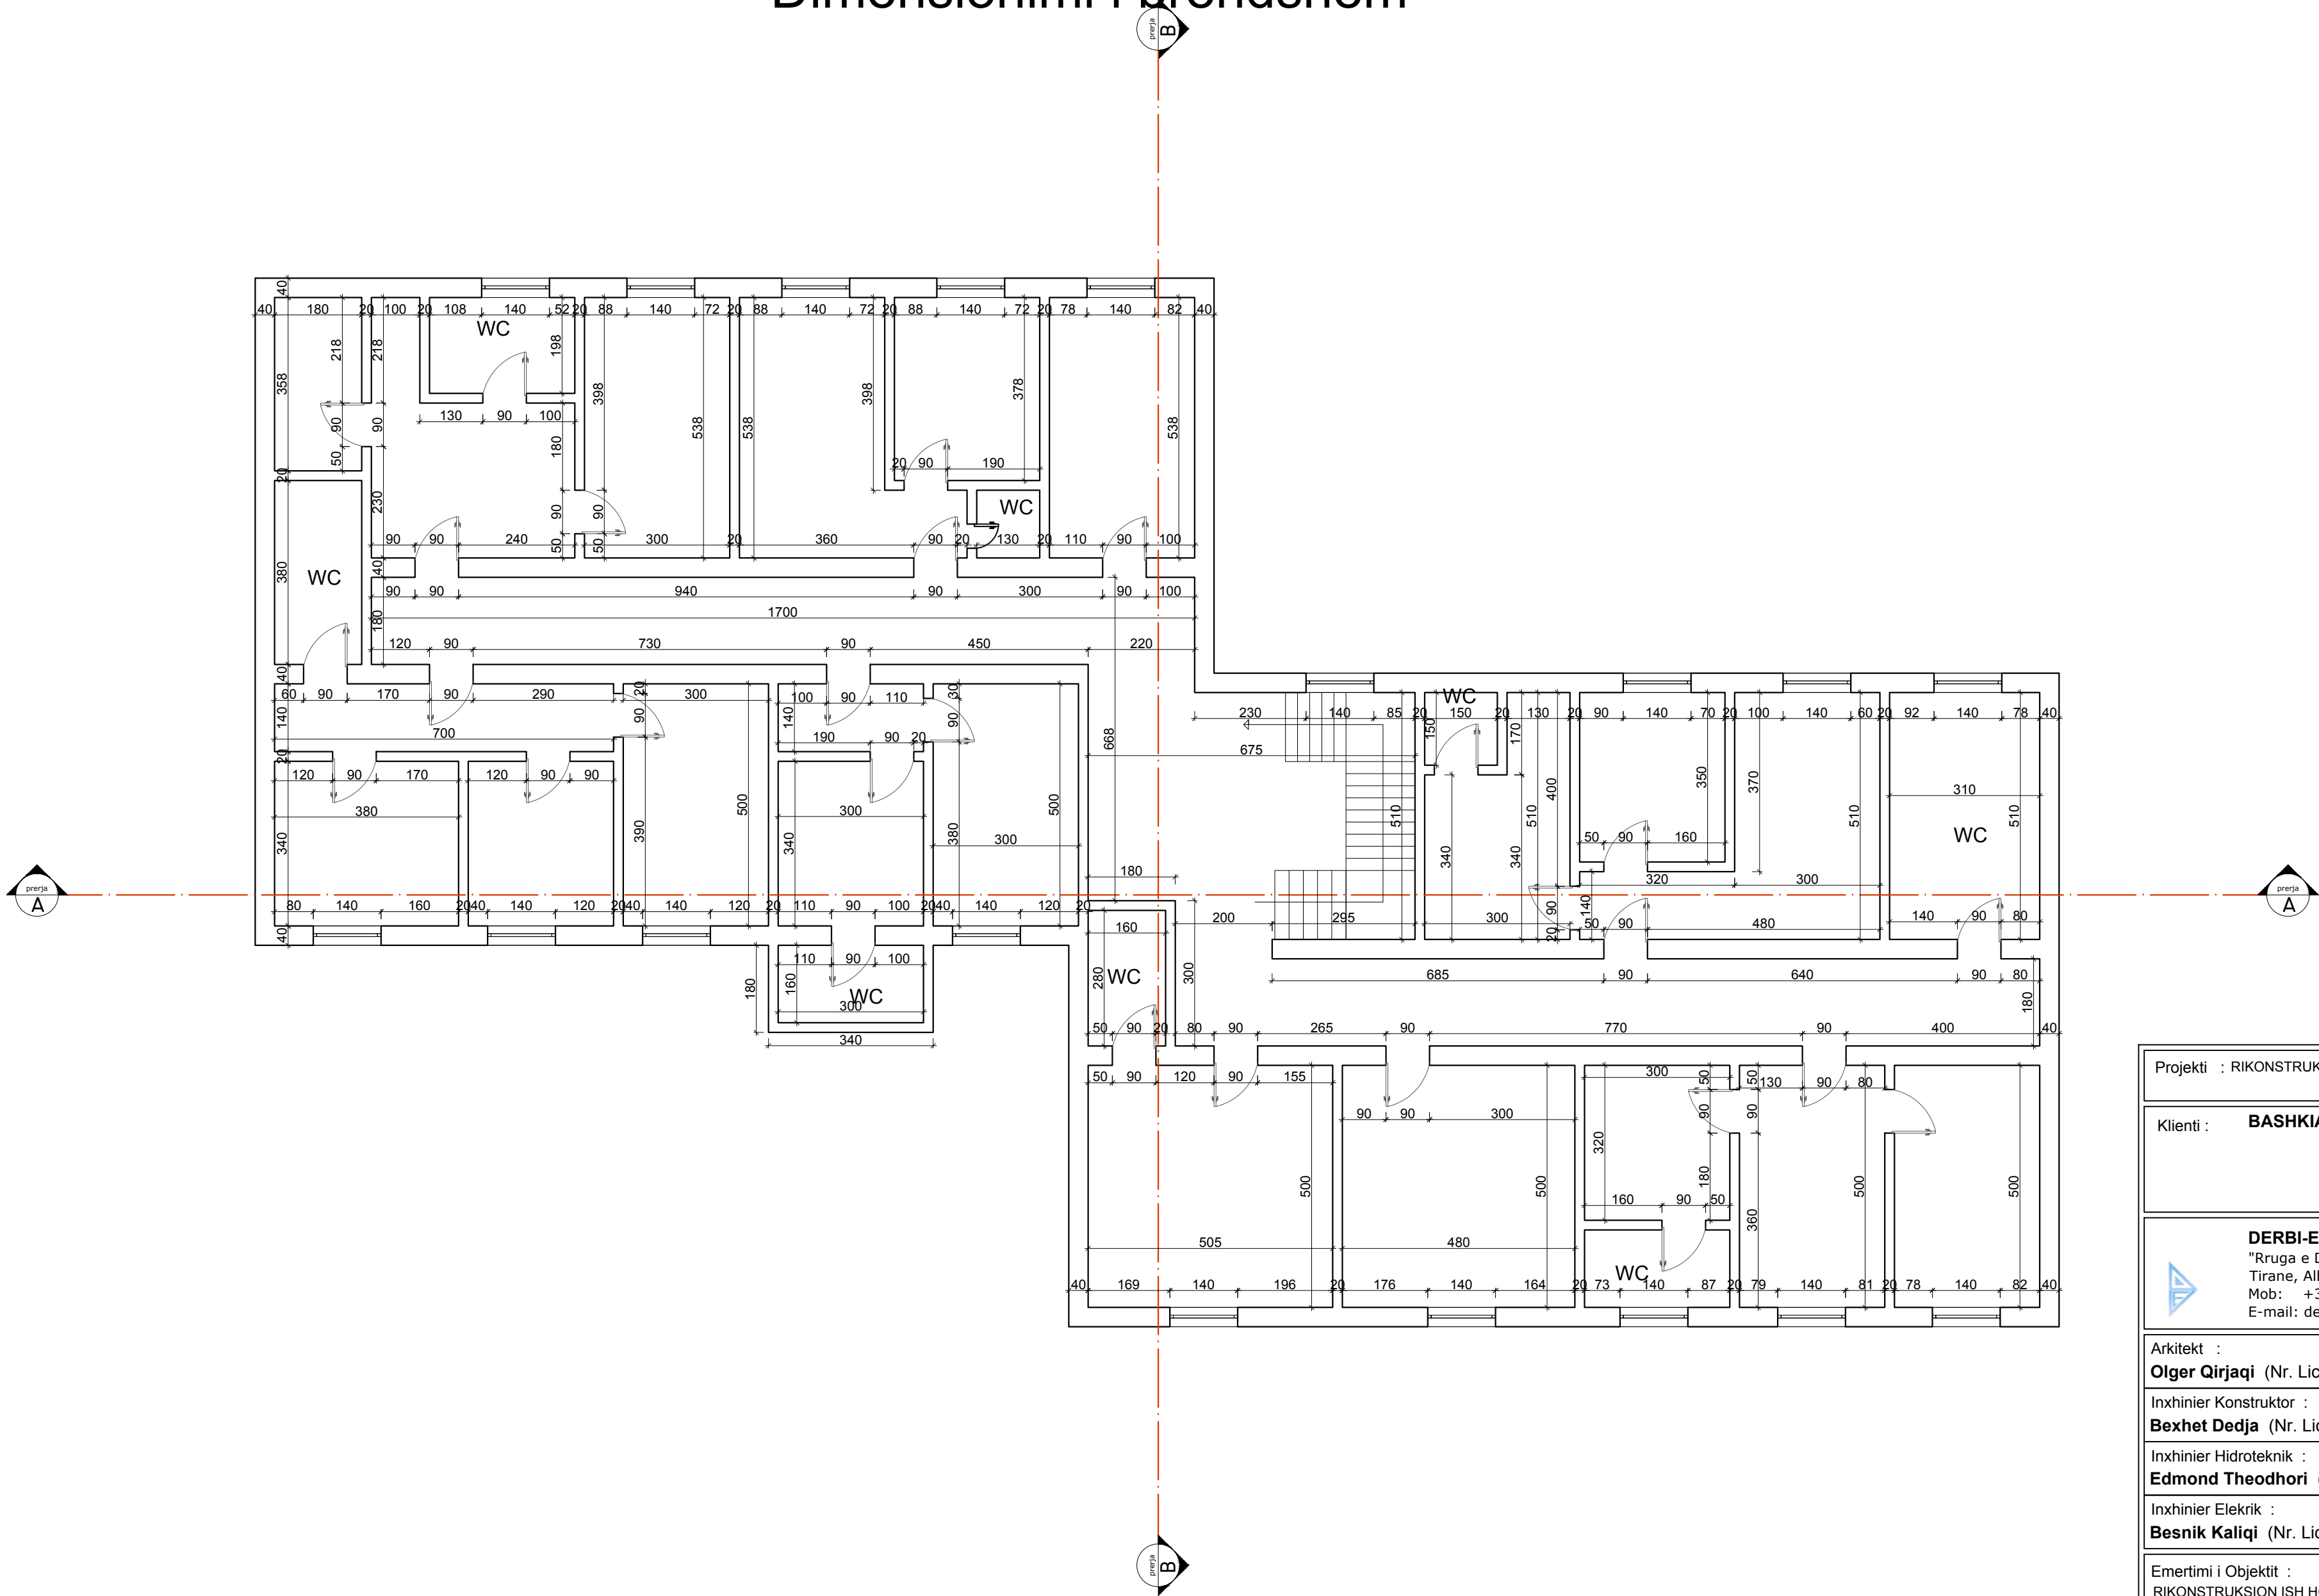

Projekti : RIKONSTRUKSION			
Klienti : BASHKIA BURREL			
<div></div> <div>DERBI-E sh.p.k. "Rruga e Dibres" Pallati Andi Konstruksion Shk.1, Ap.3, Tirane, Albania Mob: +355 67 20 57534 E-mail: derbie.studio@gmail.com,</div>			
Arkitekt : Olger Qirjaqi (Nr. Lic. A.1017/2)			
Inxhinier Konstruktor : Bexhet Dedja (Nr. Lic. K.1184/3)			
Inxhinier Hidroteknik : Edmond Theodhori (Nr. Lic. K.0783/2)			
Inxhinier Elektrik : Besnik Kaliqi (Nr. Lic. E.0964/2)			
Emertimi i Objektit : RIKONSTRUKSION ISH HOTELIT TE ISH UZINES SE FERROKROMIT NE QYTETIN E BURRELIT"			
Emertimi i vizatimit : Planimetria e katit pare,Dimensionimi i brendshem			
Kodi i vizatimit	Shkalla	Formati	A 3
		Fleta	2

Planimetria Kati II Shkalla 1:100


Dimensionimi i brendshem

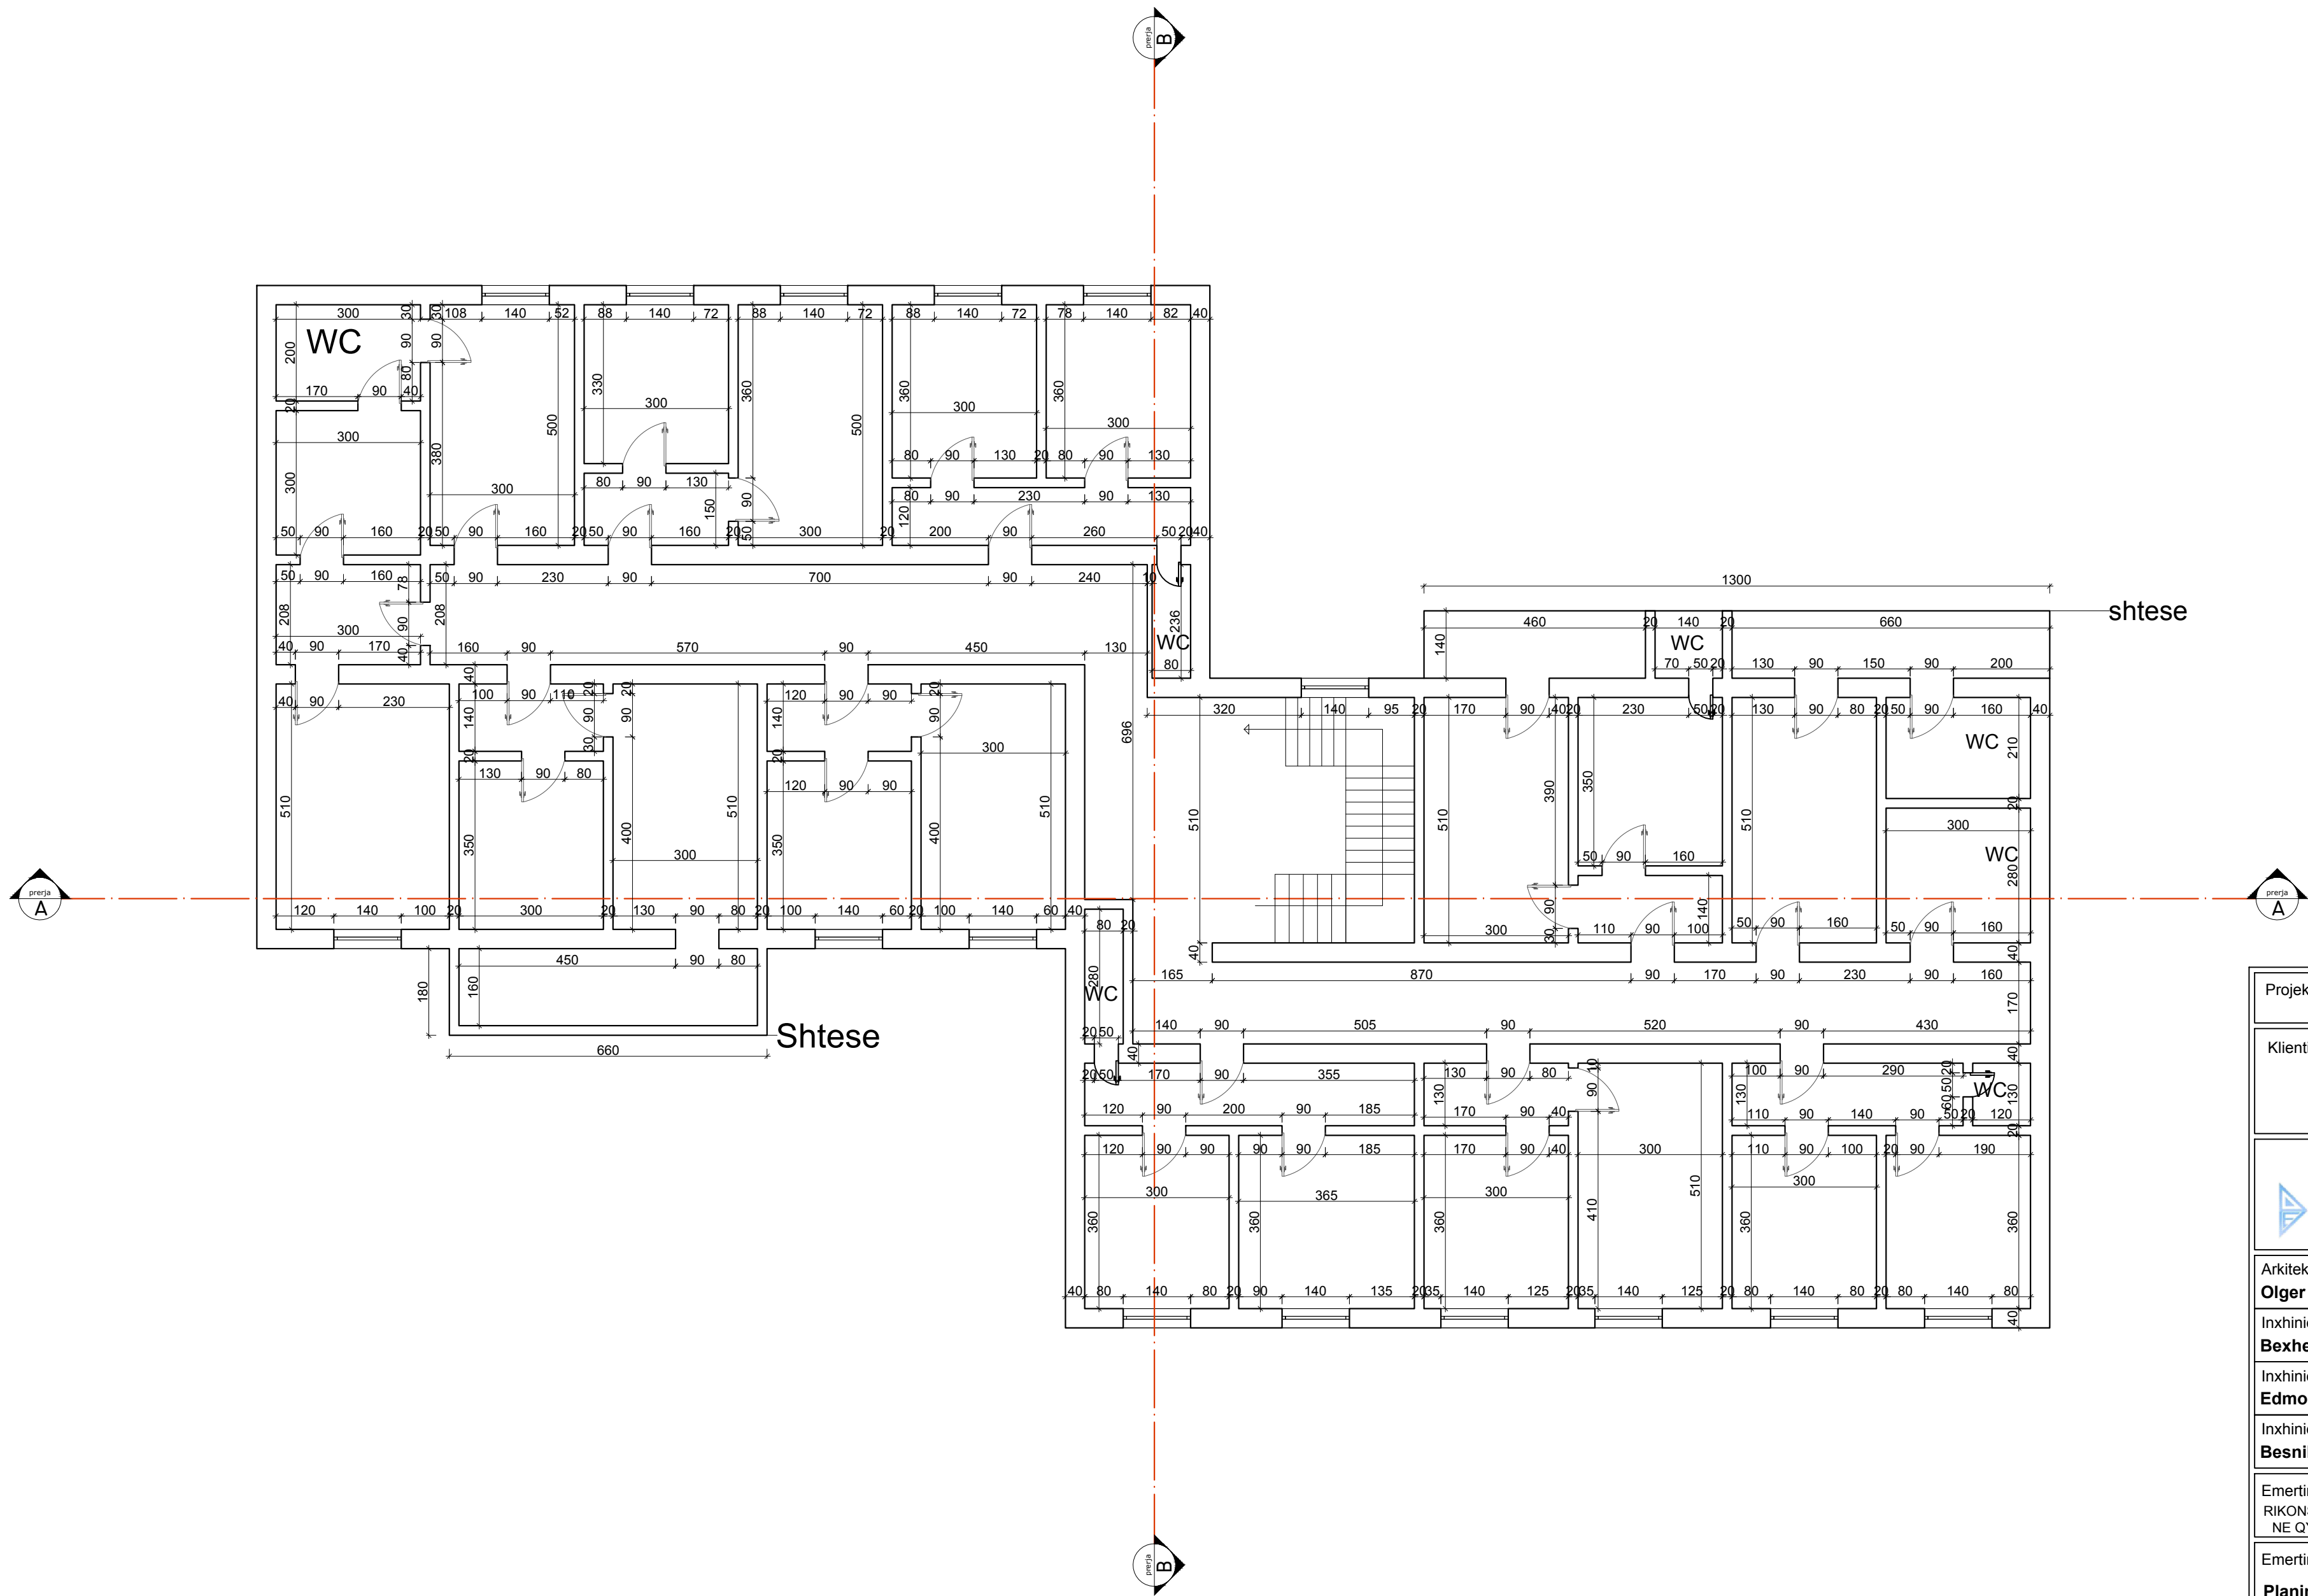


Projekti : RIKONSTRUKSION			
Klienti : BASHKIA BURREL			
<div><div></div><div>DERBI-E sh.p.k. "Rruga e Dibres" Pallati Andi Konstruksion Shk.1, Ap.3, Tirane, Albania Mob: +355 67 20 57534 E-mail: derbie.studio@gmail.com,</div></div>			
Arkitekt : Olger Qirjaqi (Nr. Lic. A.1017/2)			
Inxhinier Konstruktor : Bexhet Dedja (Nr. Lic. K.1184/3)			
Inxhinier Hidroteknik : Edmond Theodhori (Nr. Lic. K.0783/2)			
Inxhinier Elektrik : Besnik Kaliqi (Nr. Lic. E.0964/2)			
Emertimi i Objektit : RIKONSTRUKSION ISH HOTELIT TE ISH UZINES SE FERROKROMIT NE QYTETIN E BURRELIT"			
Emertimi i vizatimit : Planimetria e katit dyte,Dimensionimi i brendshem			
Kodi i vizatimit	Shkalla	Formati	A 3
		Fleta	3


Planimetria Kati III Shkalla 1:100


Dimensionimi i brendshem

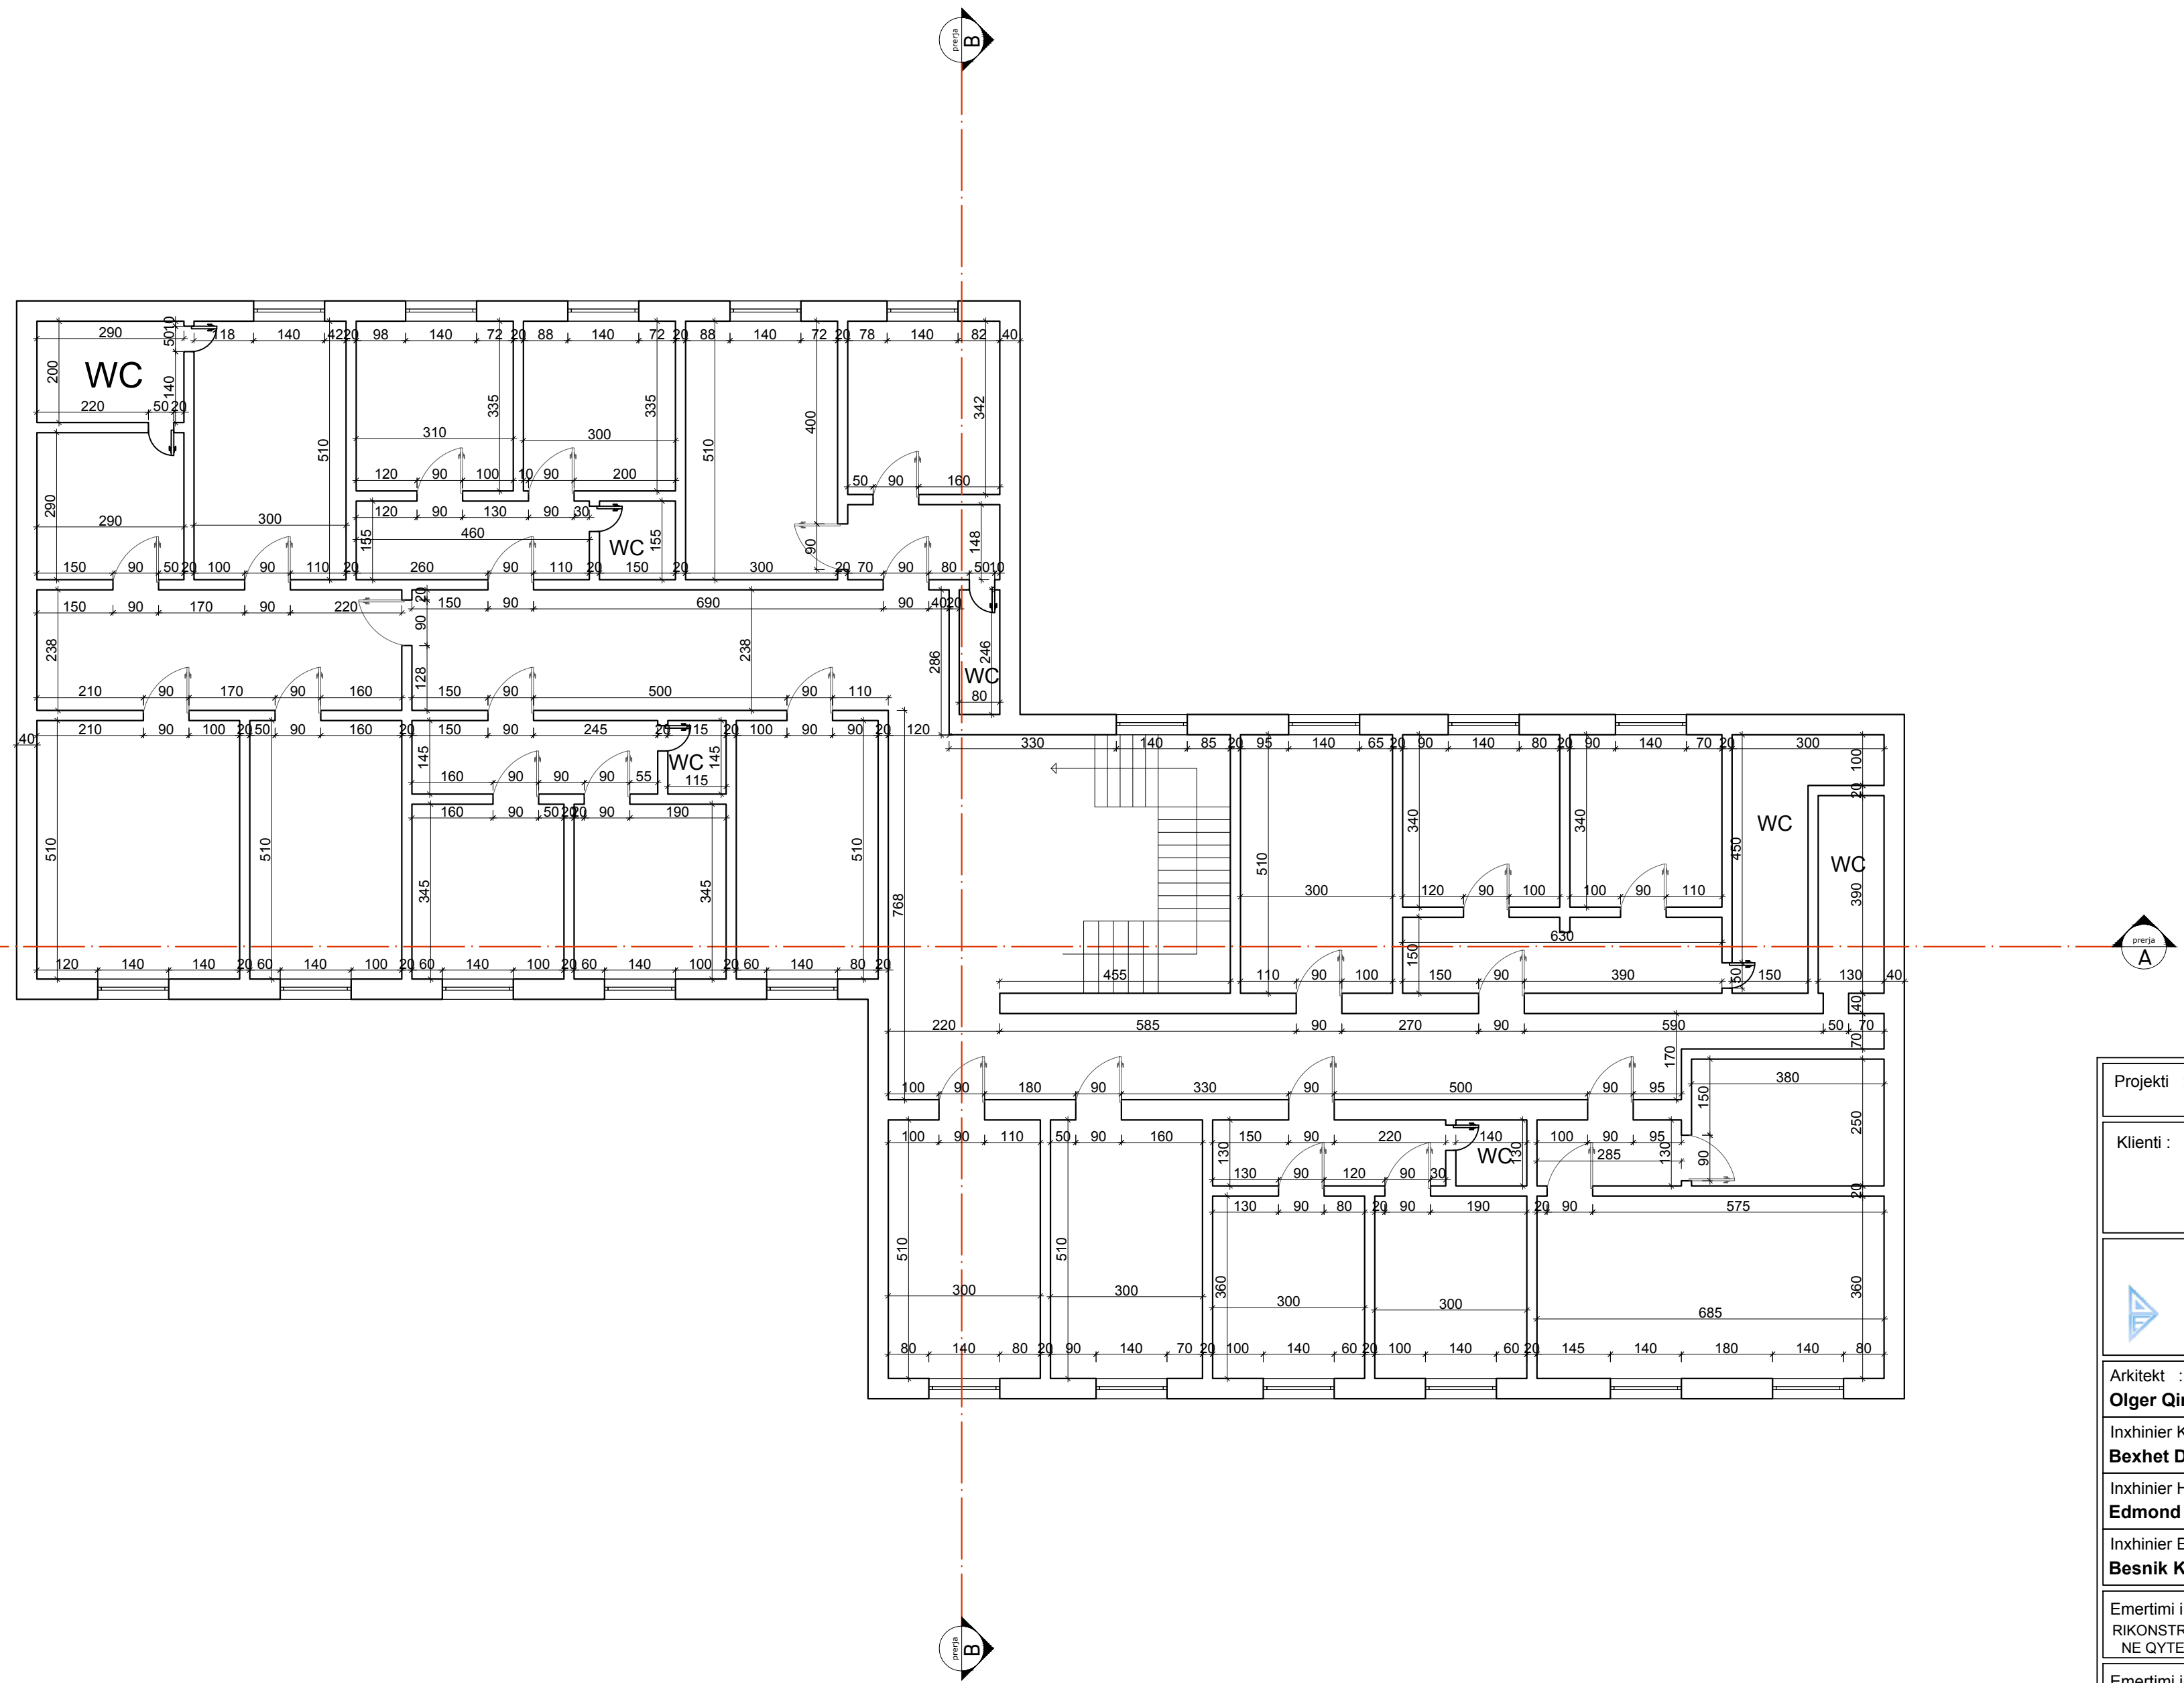

Projekti : RIKONSTRUKSION			
Klienti : BASHKIA BURREL			
<div></div> <div>DERBI-E sh.p.k. "Rruga e Dibres" Pallati Andi Konstruksion Shk.1, Ap.3, Tirane, Albania Mob: +355 67 20 57534 E-mail: derbie.studio@gmail.com,</div>			
Arkitekt : Olger Qirjaqi (Nr. Lic. A.1017/2)			
Inxhinier Konstruktor : Bexhet Dedja (Nr. Lic. K.1184/3)			
Inxhinier Hidroteknik : Edmond Theodhori (Nr. Lic. K.0783/2)			
Inxhinier Elektrik : Besnik Kaliqi (Nr. Lic. E.0964/2)			
Emertimi i Objektit : RIKONSTRUKSION ISH HOTELIT TE ISH UZINES SE FERROKROMIT NE QYTETIN E BURRELIT"			
Emertimi i vizatimit : Planimetria e katit trete,Dimensionimi i brendshem			
Kodi i vizatimit	Shkalla	Formati	A 3
		Fleta	4

Planimetria Kati IV Shkalla 1:100
Dimensionimi i brendshem

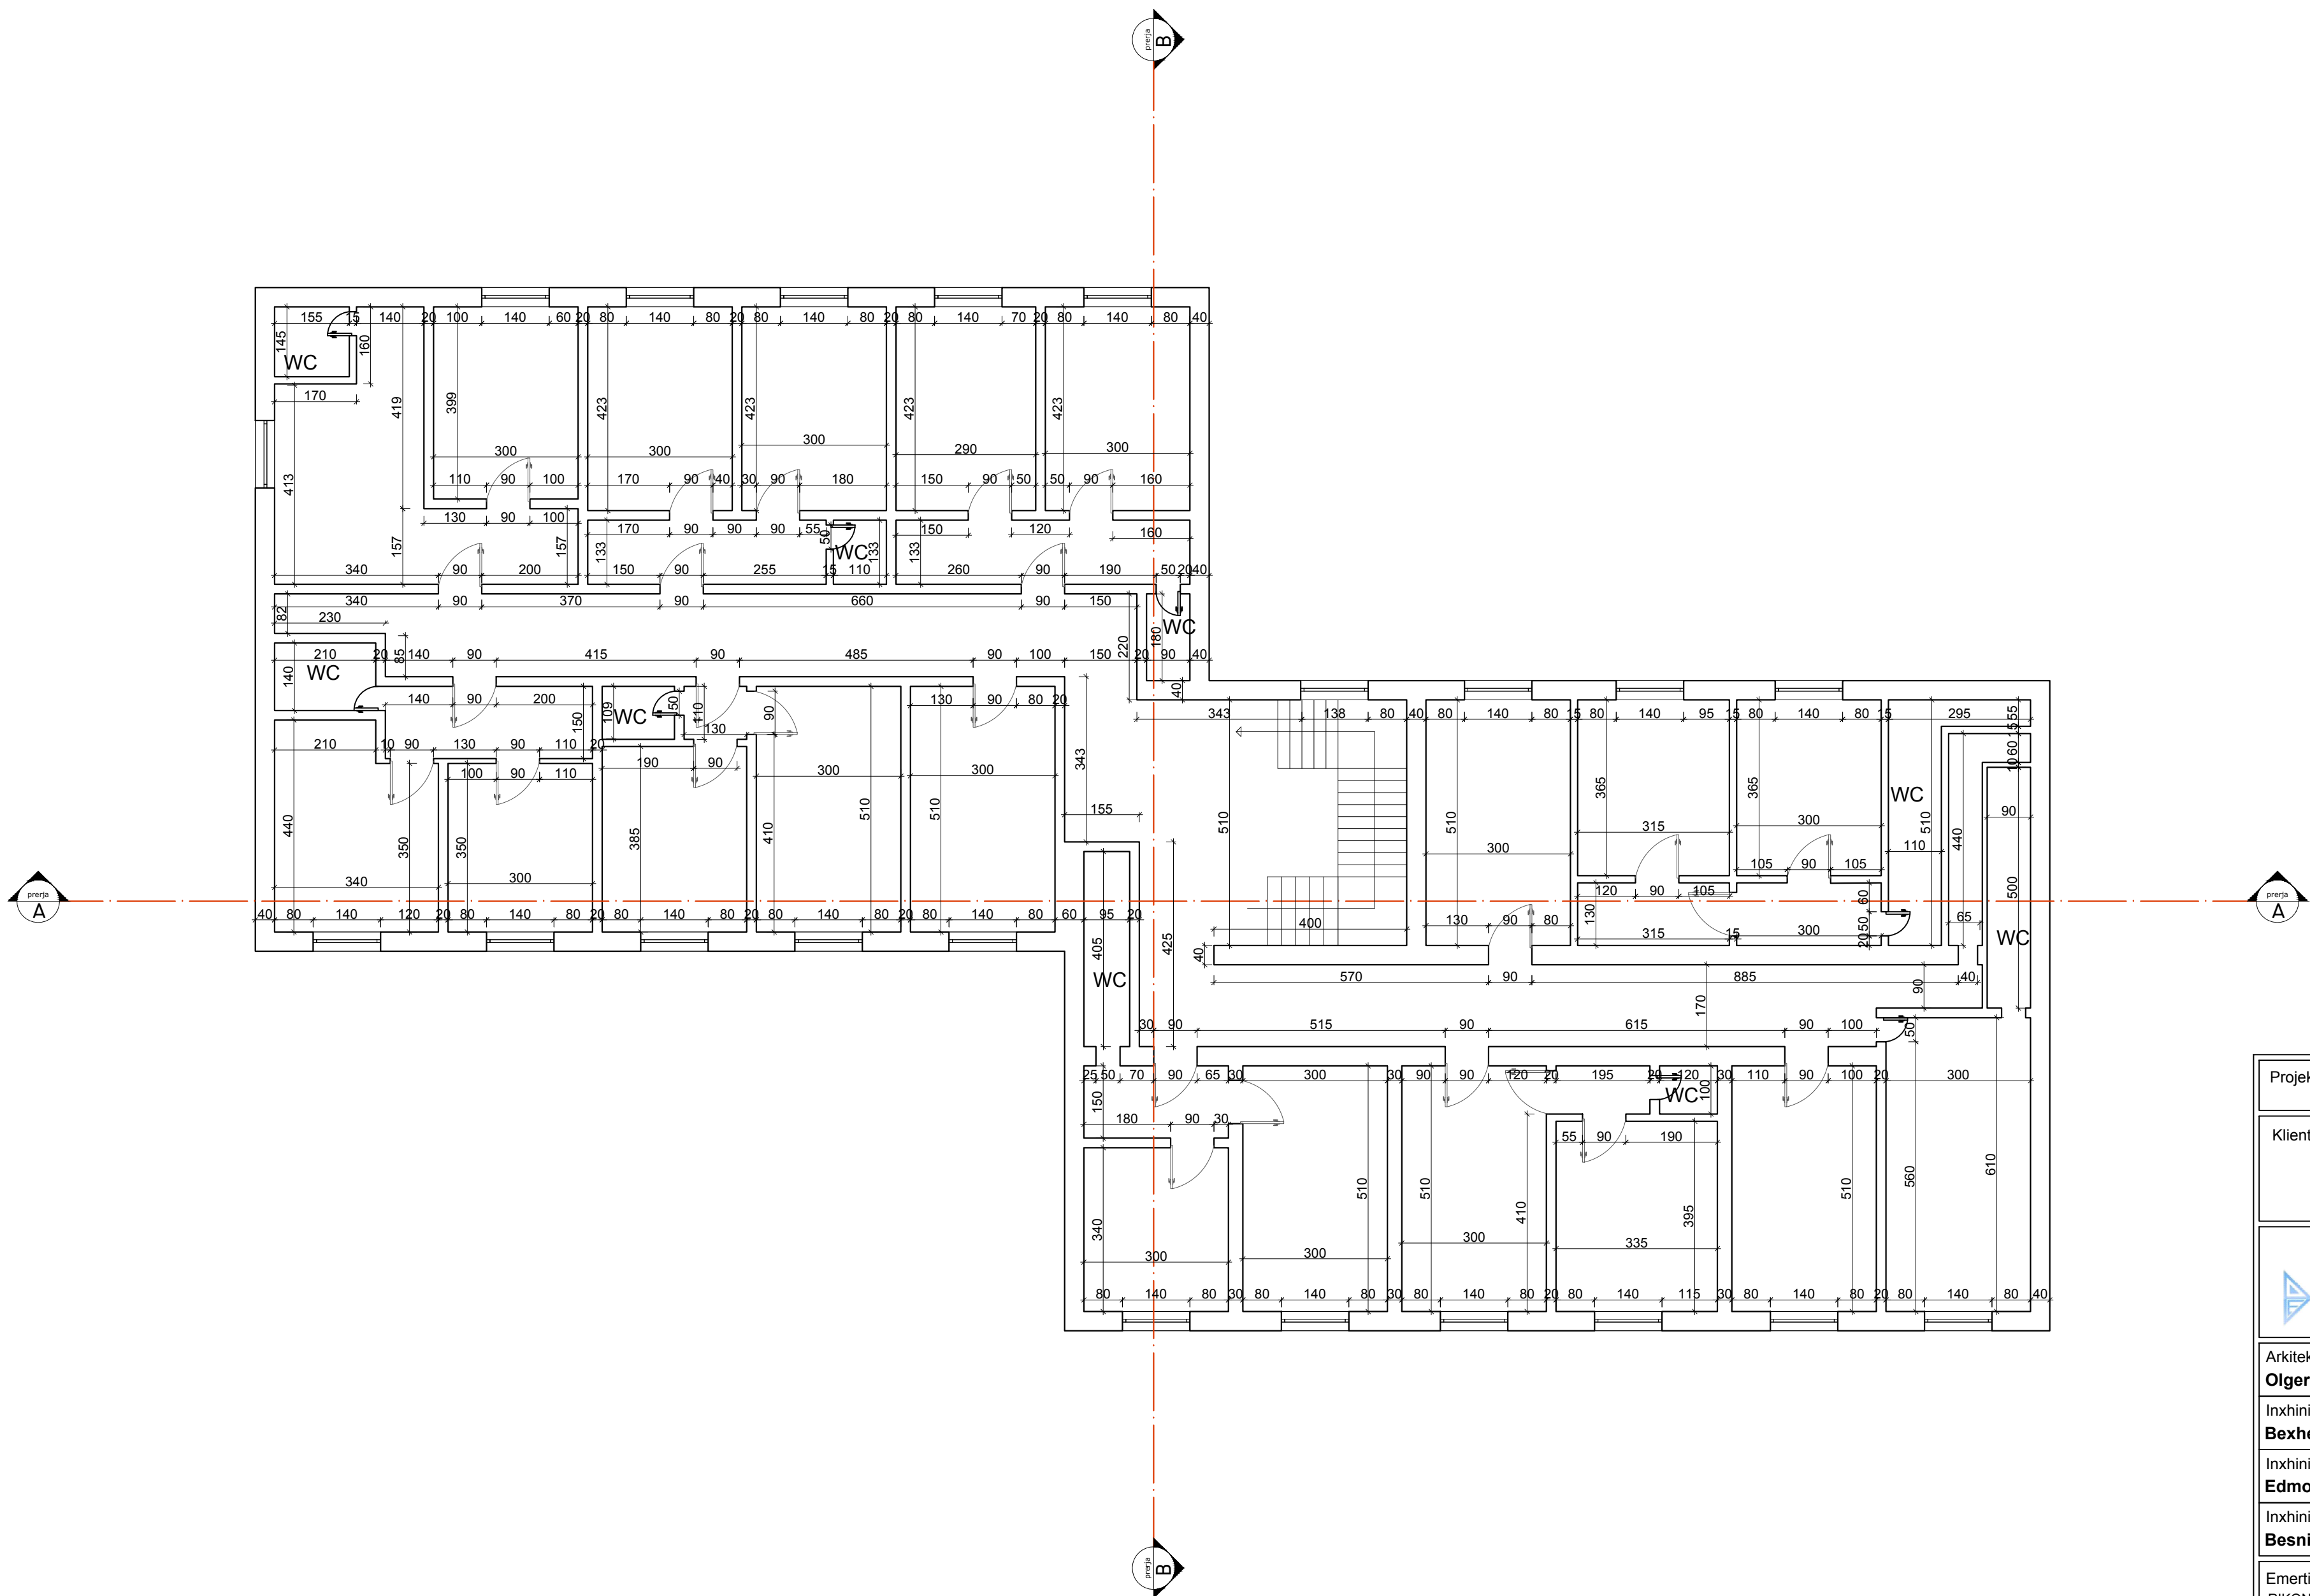


Projekti : RIKONSTRUKSION			
Klienti : BASHKIA BURREL			
<div></div> <div>DERBI-E sh.p.k. "Rruga e Dibres" Pallati Andi Konstruksion Shk.1, Ap.3, Tirane, Albania Mob: +355 67 20 57534 E-mail: derbie.studio@gmail.com,</div>			
Arkitekt : Olger Qirjaqi (Nr. Lic. A.1017/2)			
Inxhinier Konstruktor : Bexhet Dedja (Nr. Lic. K.1184/3)			
Inxhinier Hidroteknik : Edmond Theodhori (Nr. Lic. K.0783/2)			
Inxhinier Elektrik : Besnik Kaliqi (Nr. Lic. E.0964/2)			
Emertimi i Objektit : RIKONSTRUKSION ISH HOTELIT TE ISH UZINES SE FERROKROMIT NE QYTETIN E BURRELIT"			
Emertimi i vizatimit : Planimetria e katit kater,Dimensionimi i brendshem			
Kodi i vizatimit	Shkalla	Formati	A 3
		Fleta	5


PRERJA A-A Shkalla 1:50



Projekti : RIKONSTRUKSION			
Klienti : BASHKIA BURREL			
<div><div></div><div>DERBI-E sh.p.k. "Rruga e Dibres" Pallati Andi Konstruksion Shk.1, Ap.3, Tirane, Albania Mob: +355 67 20 57534 E-mail: derbie.studio@gmail.com,</div></div>			
Arkitekt : Olger Qirjaqi (Nr. Lic. A.1017/2)			
Inxhinier Konstruktor : Bexhet Dedja (Nr. Lic. K.1184/3)			
Inxhinier Hidroteknik : Edmond Theodhori (Nr. Lic. K.0783/2)			
Inxhinier Elektrik : Besnik Kaliqi (Nr. Lic. E.0964/2)			
Emertimi i Objektit : RIKONSTRUKSION ISH HOTELIT TE ISH UZINES SE FERROKROMIT NE QYTETIN E BURRELIT"			
Emertimi i vizatimit : PRERJA A-A E OBJEKTIT			
Kodi i vizatimit	Shkalla	Formati	A 3
		Fleta	1


PRERJA B-B Shkalla 1:50

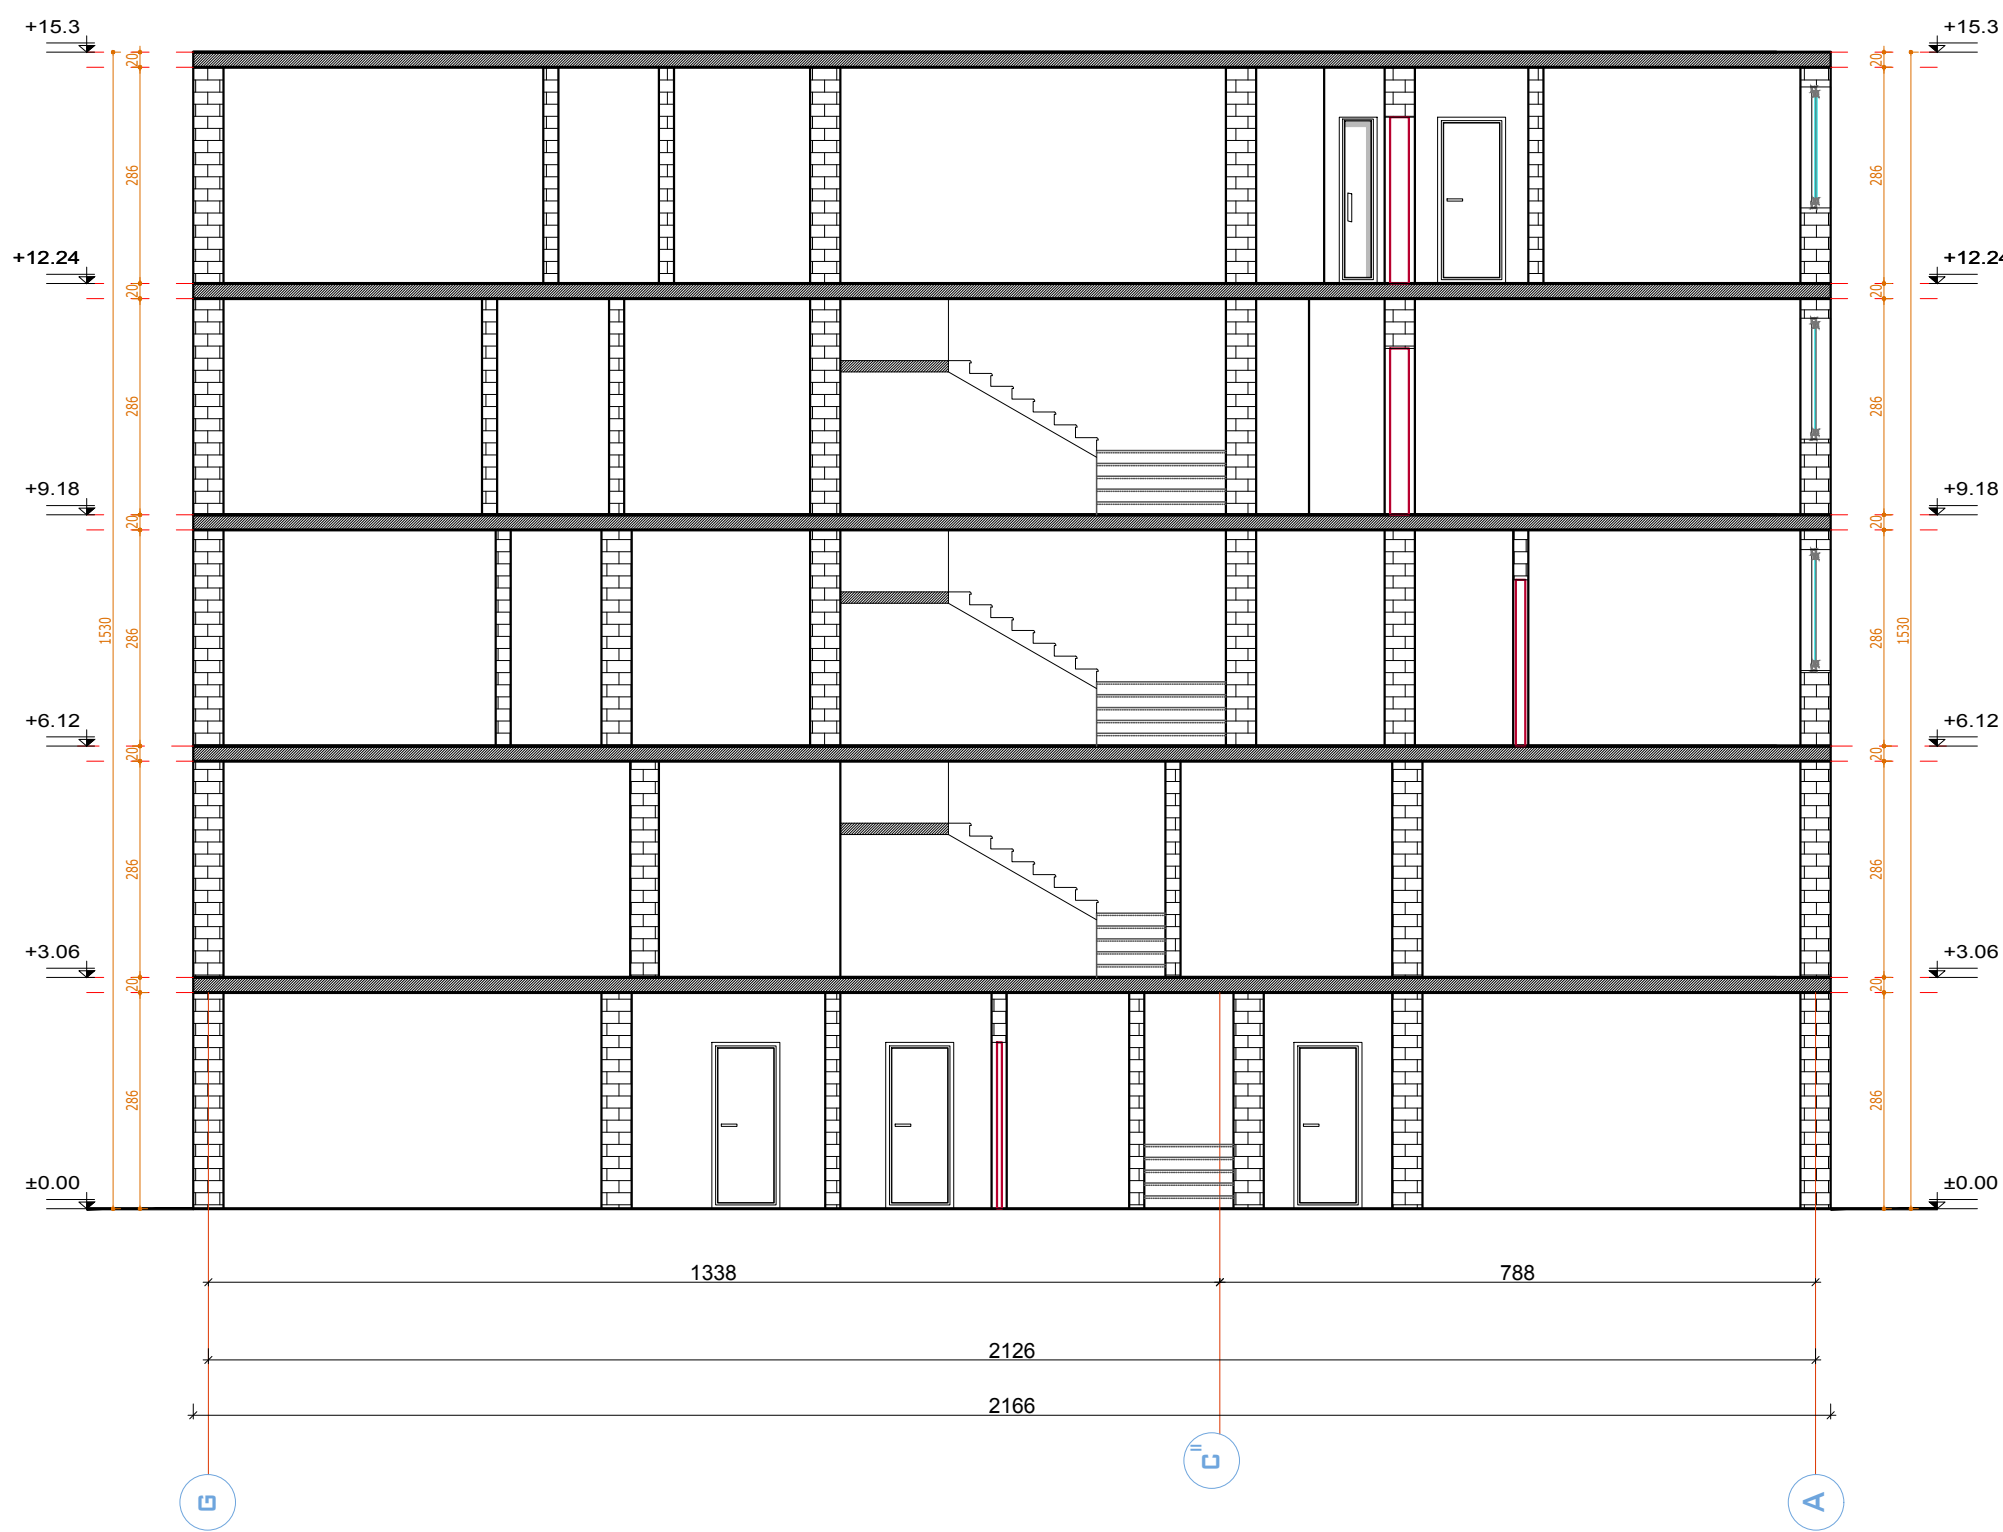

Projekti : RIKONSTRUKSION			
Klienti : BASHKIA BURREL			
<div><div></div><div>DERBI-E sh.p.k. "Rruga e Dibres" Pallati Andi Konstruksion Shk.1, Ap.3, Tirane, Albania Mob: +355 67 20 57534 E-mail: derbie.studio@gmail.com,</div></div>			
Arkitekt : Olger Qirjaqi (Nr. Lic. A.1017/2)			
Inxhinier Konstruktor : Bexhet Dedja (Nr. Lic. K.1184/3)			
Inxhinier Hidroteknik : Edmond Theodhori (Nr. Lic. K.0783/2)			
Inxhinier Elektrik : Besnik Kaliqi (Nr. Lic. E.0964/2)			
Emertimi i Objektit : RIKONSTRUKSION ISH HOTELIT TE ISH UZINES SE FERROKROMIT NE QYTETIN E BURRELIT"			
Emertimi i vizatimit : PRERJA B-B E OBJEKTIT			
Kodi i vizatimit	Shkalla	Formati	A 3
		Fleta	2

Fasada Veriore
Shkalla 1:100


1

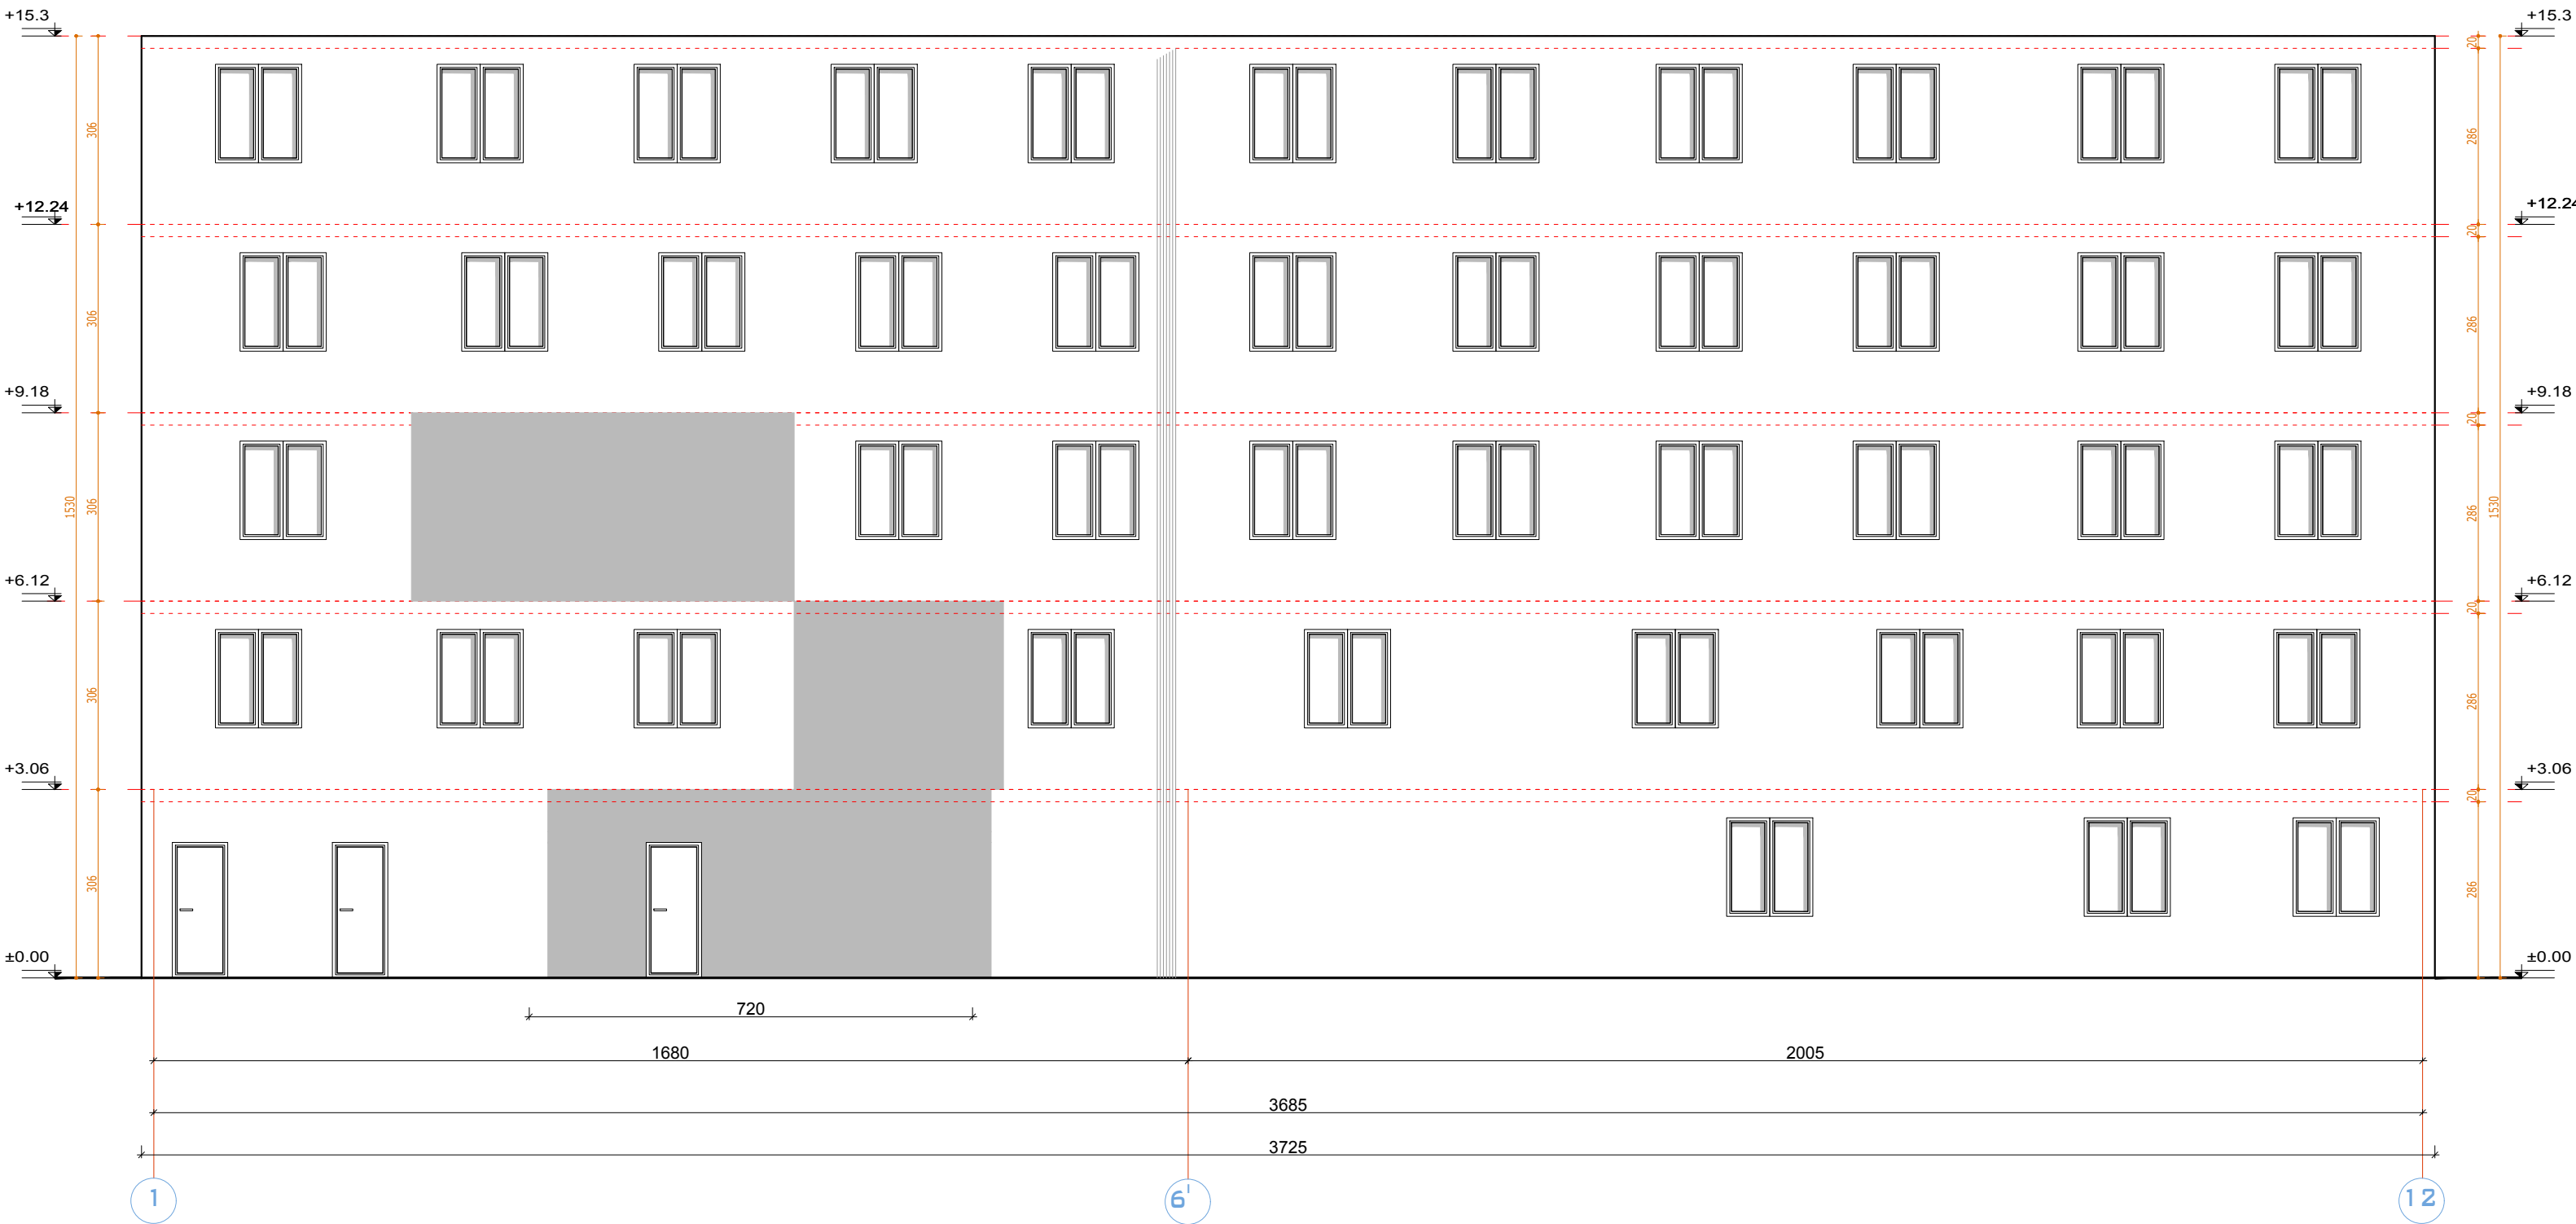

Projekti : RIKONSTRUKSION			
Klienti : BASHKIA BURREL			
<div>DERBI-E sh.p.k.</div> <div>"Rruga e Dibres" Pallati Andi Konstruksion Shk.1, Ap.3, Tirane, Albania Mob: +355 67 20 57534 E-mail: derbie.studio@gmail.com,</div>			
Arkitekt : Olger Qirjaqi (Nr. Lic. A.1017/2)			
Inxhinier Konstruktor : Bexhet Dedja (Nr. Lic. K.1184/3)			
Inxhinier Hidroteknik : Edmond Theodhori (Nr. Lic. K.0783/2)			
Inxhinier Elektrik : Besnik Kaliqi (Nr. Lic. E.0964/2)			
Emertimi i Objektit : RIKONSTRUKSION ISH HOTELIT TE ISH UZINES SE FERROKROMIT NE QYTETIN E BURRELIT"			
Emertimi i vizatimit : PAMJA VERIORE			
Kodi i vizatimit	Shkalla	Formati	A 3
		Fleta	1

Fasada Jugore
Shkalla 1:100


2

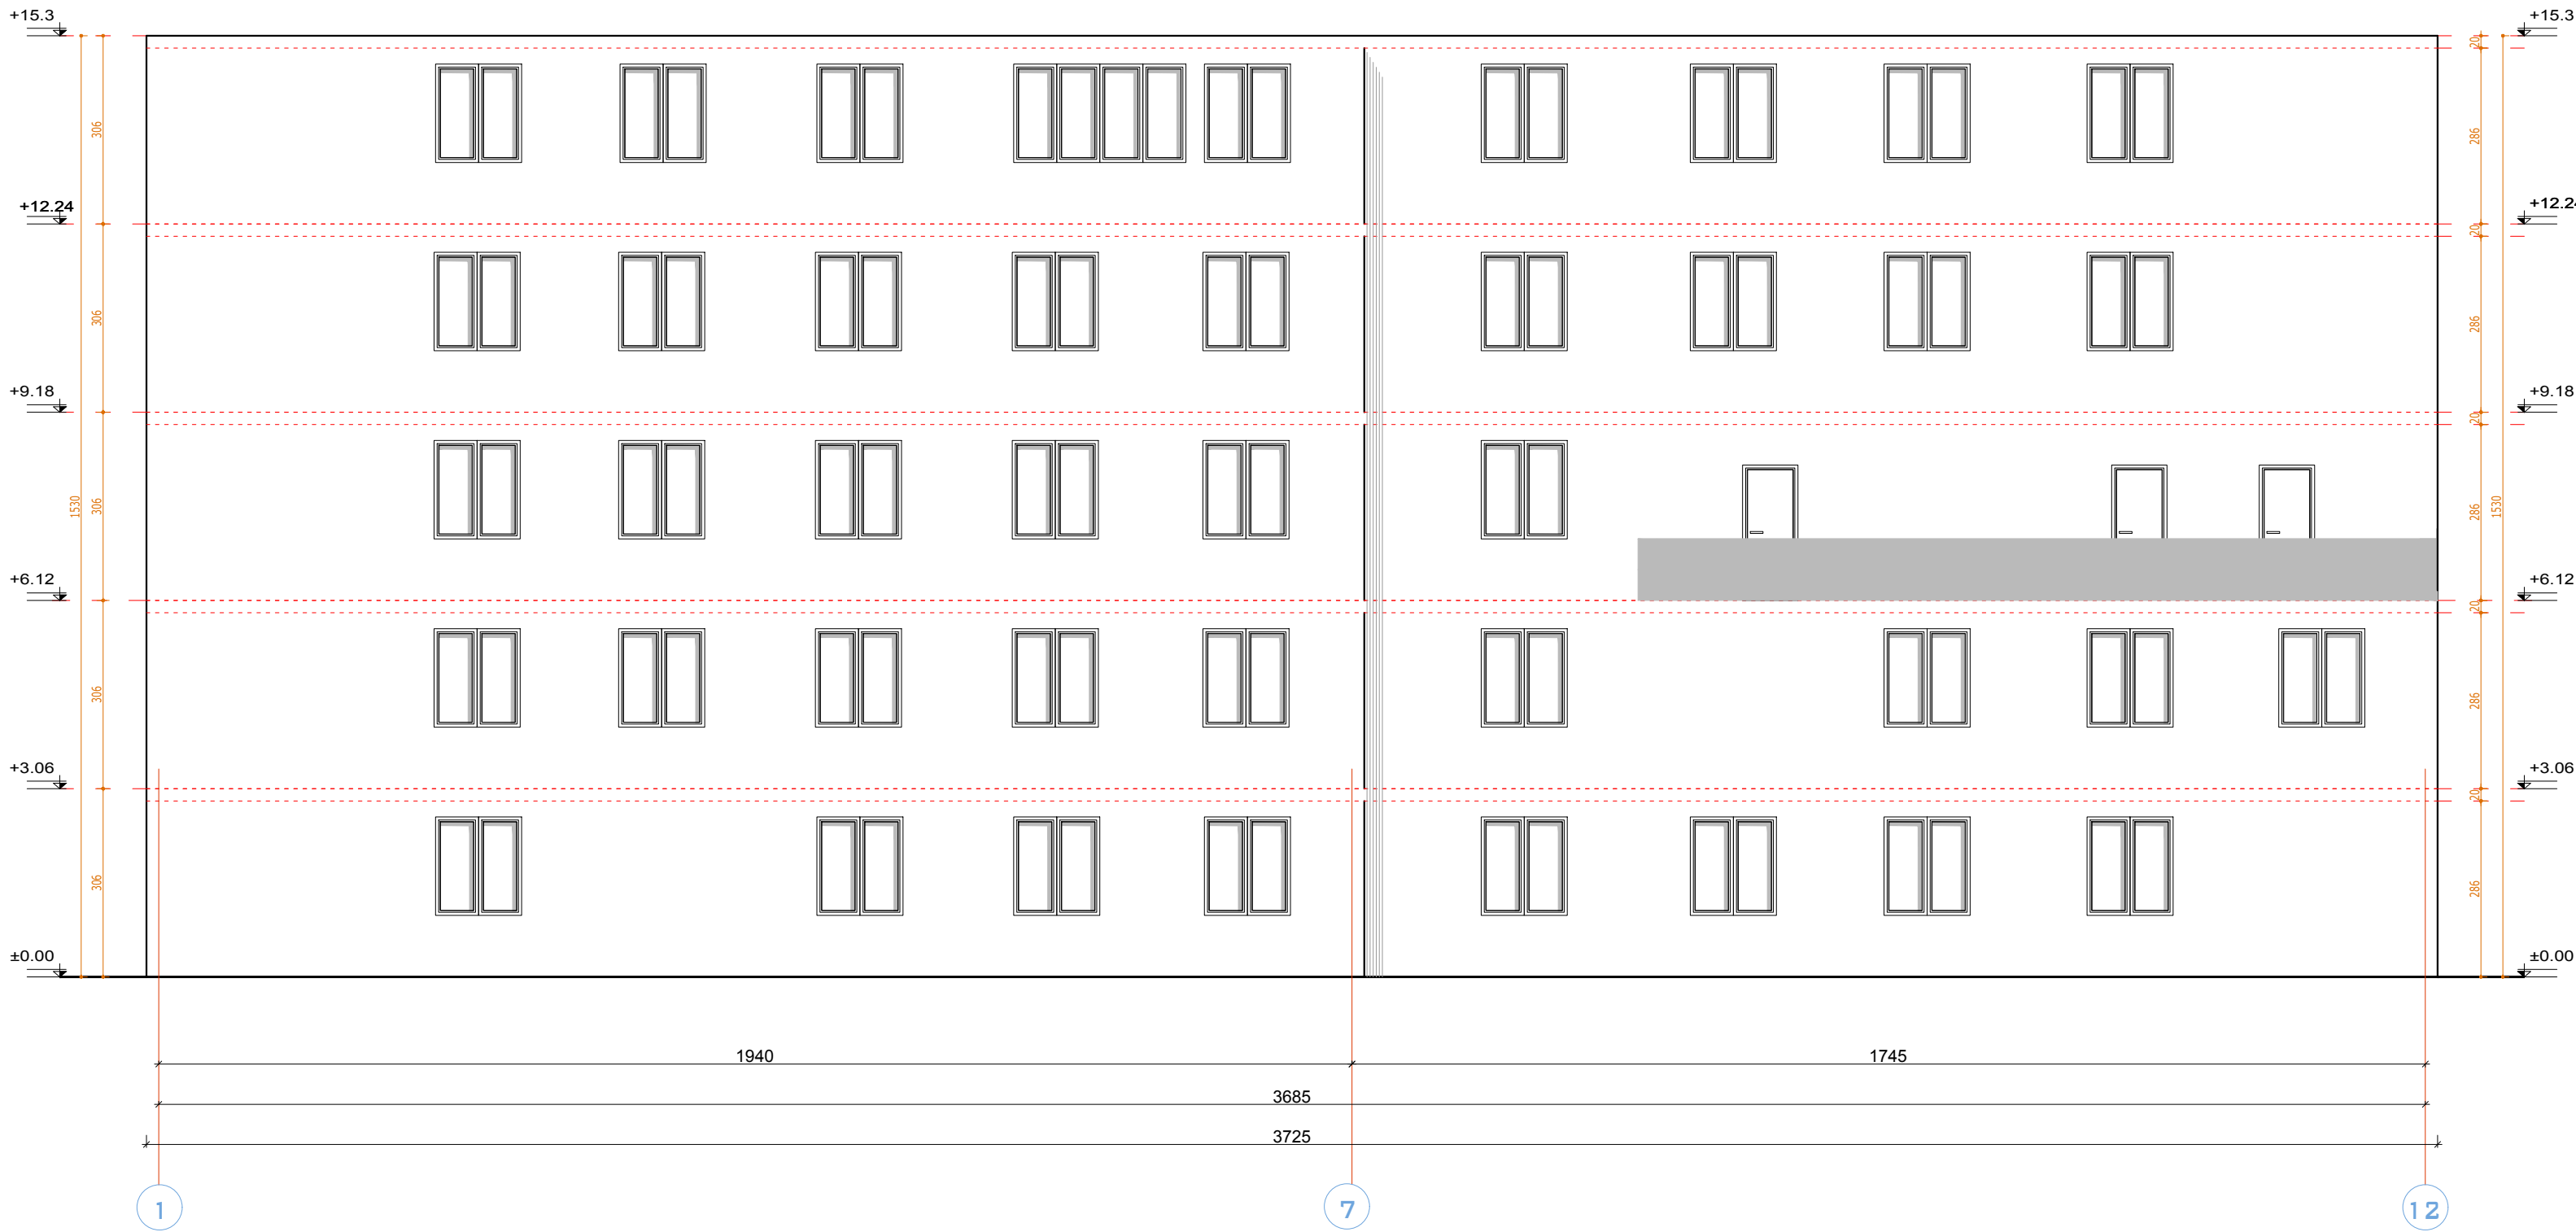

Projekti : RIKONSTRUKSION			
Klienti : BASHKIA BURREL			
<div><div></div><div>DERBI-E sh.p.k. "Rruga e Dibres" Pallati Andi Konstruksion Shk.1, Ap.3, Tirane, Albania Mob: +355 67 20 57534 E-mail: derbie.studio@gmail.com,</div></div>			
Arkitekt : Olger Qirjaqi (Nr. Lic. A.1017/2)			
Inxhinier Konstruktor : Bexhet Dedja (Nr. Lic. K.1184/3)			
Inxhinier Hidroteknik : Edmond Theodhori (Nr. Lic. K.0783/2)			
Inxhinier Elektrik : Besnik Kaliqi (Nr. Lic. E.0964/2)			
Emertimi i Objektit : RIKONSTRUKSION ISH HOTELIT TE ISH UZINES SE FERROKROMIT NE QYTETIN E BURRELIT"			
Emertimi i vizatimit : PAMJA JUGORE			
Kodi i vizatimit	Shkalla	Formati	A 3
		Fleta	2


Fasada Lindore
Shkalla 1:100

3

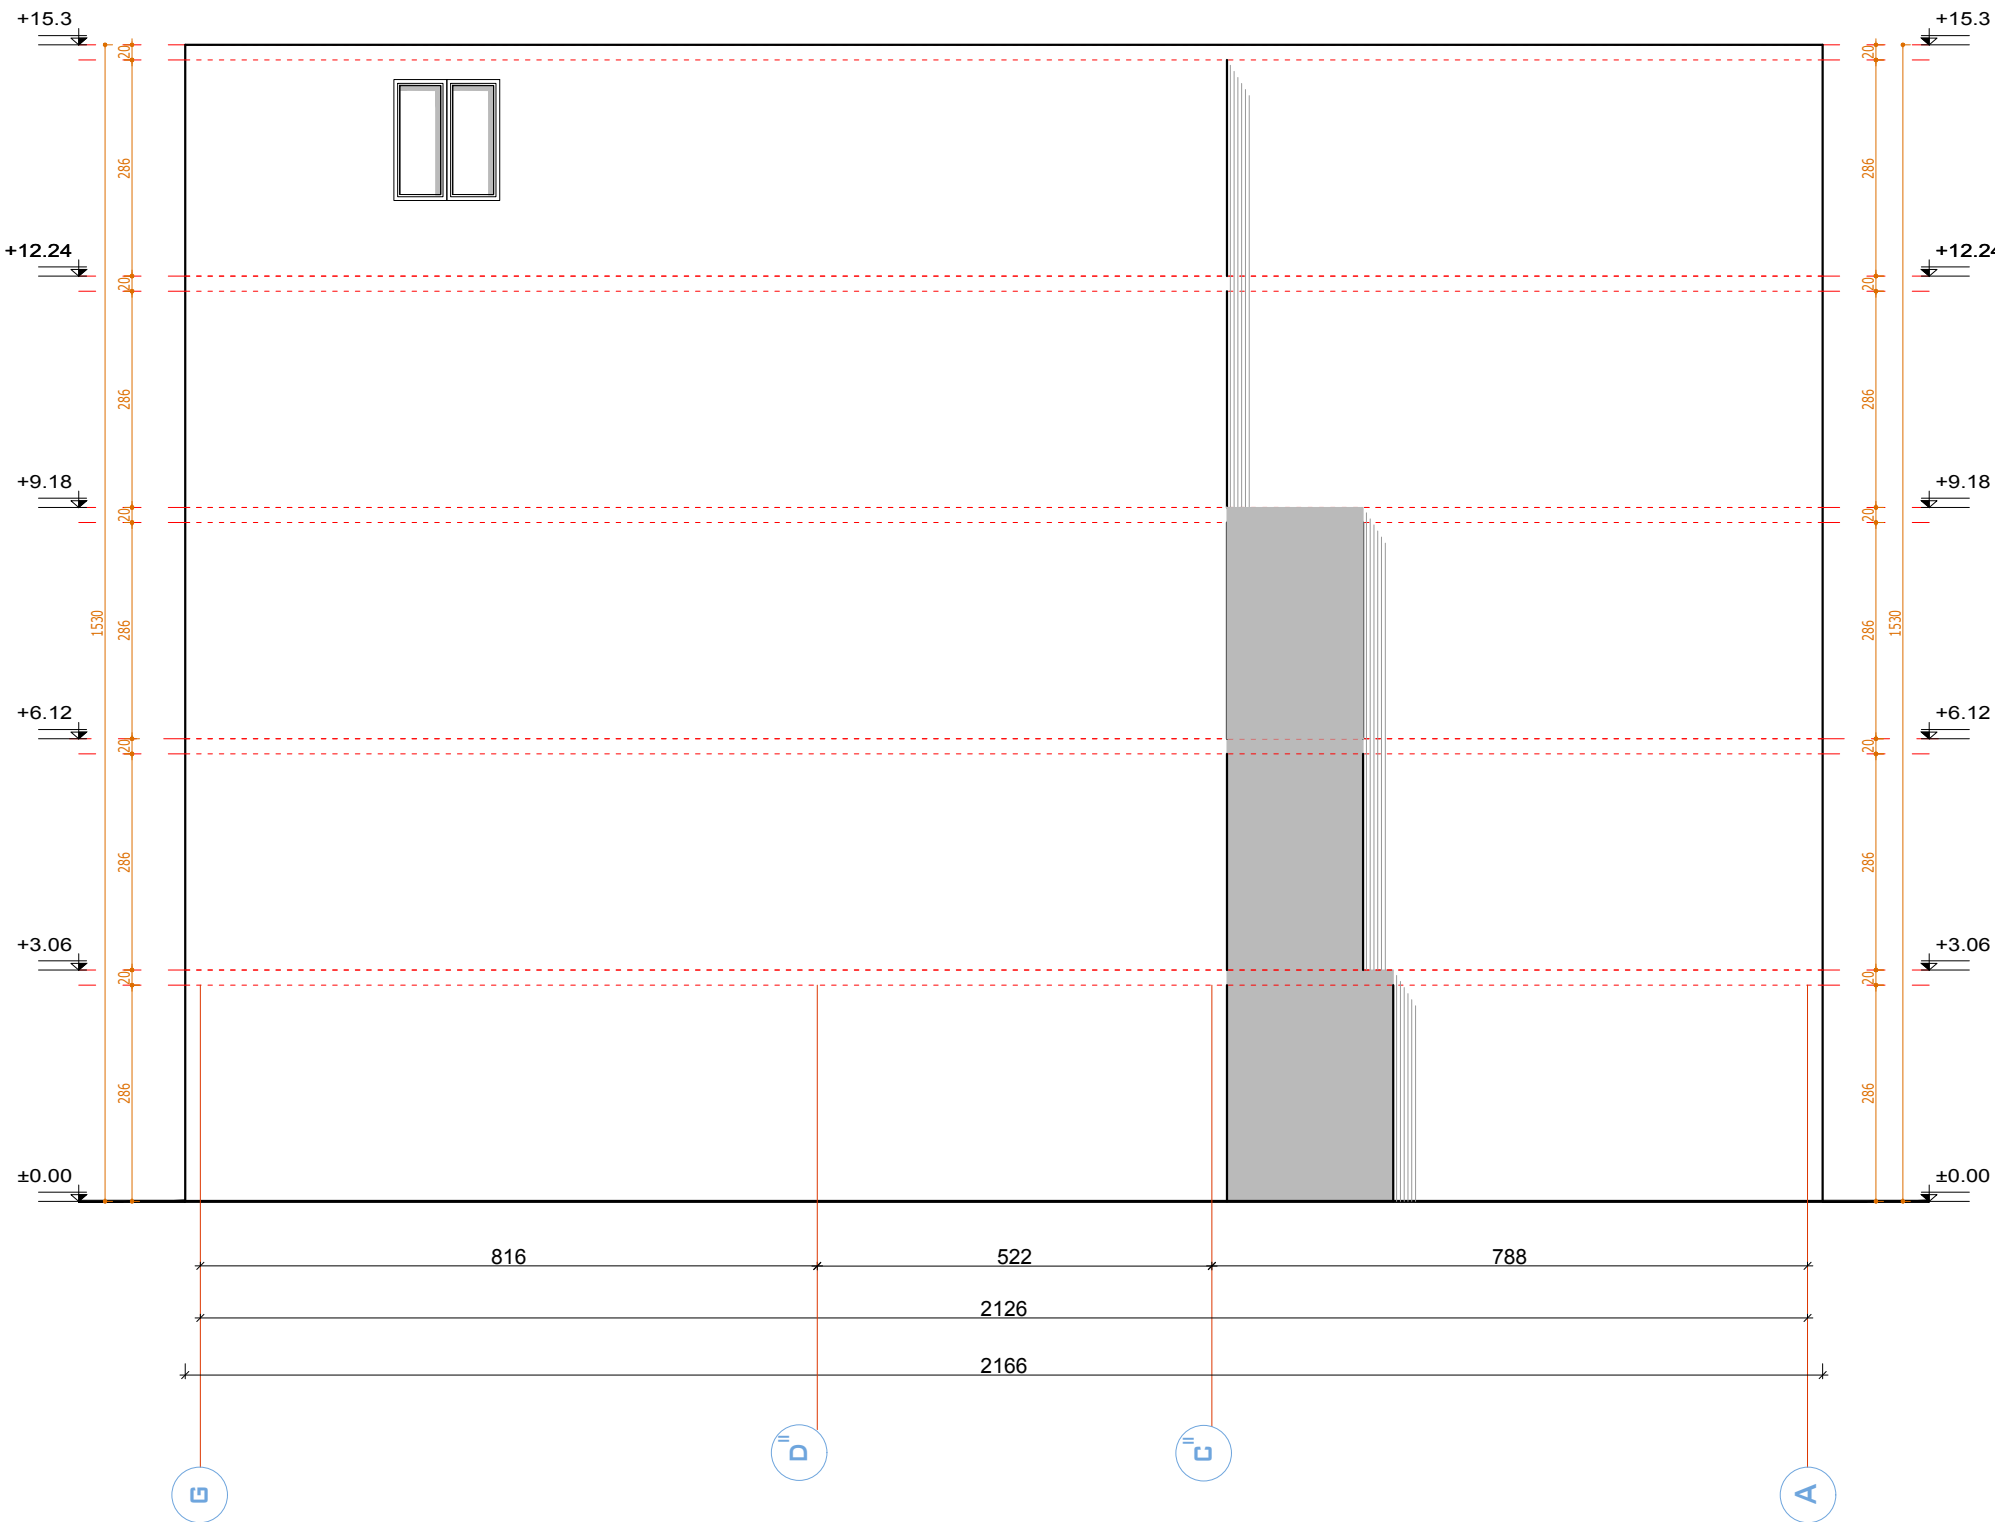

Fasada Perëndimore
Shkalla 1:100

4

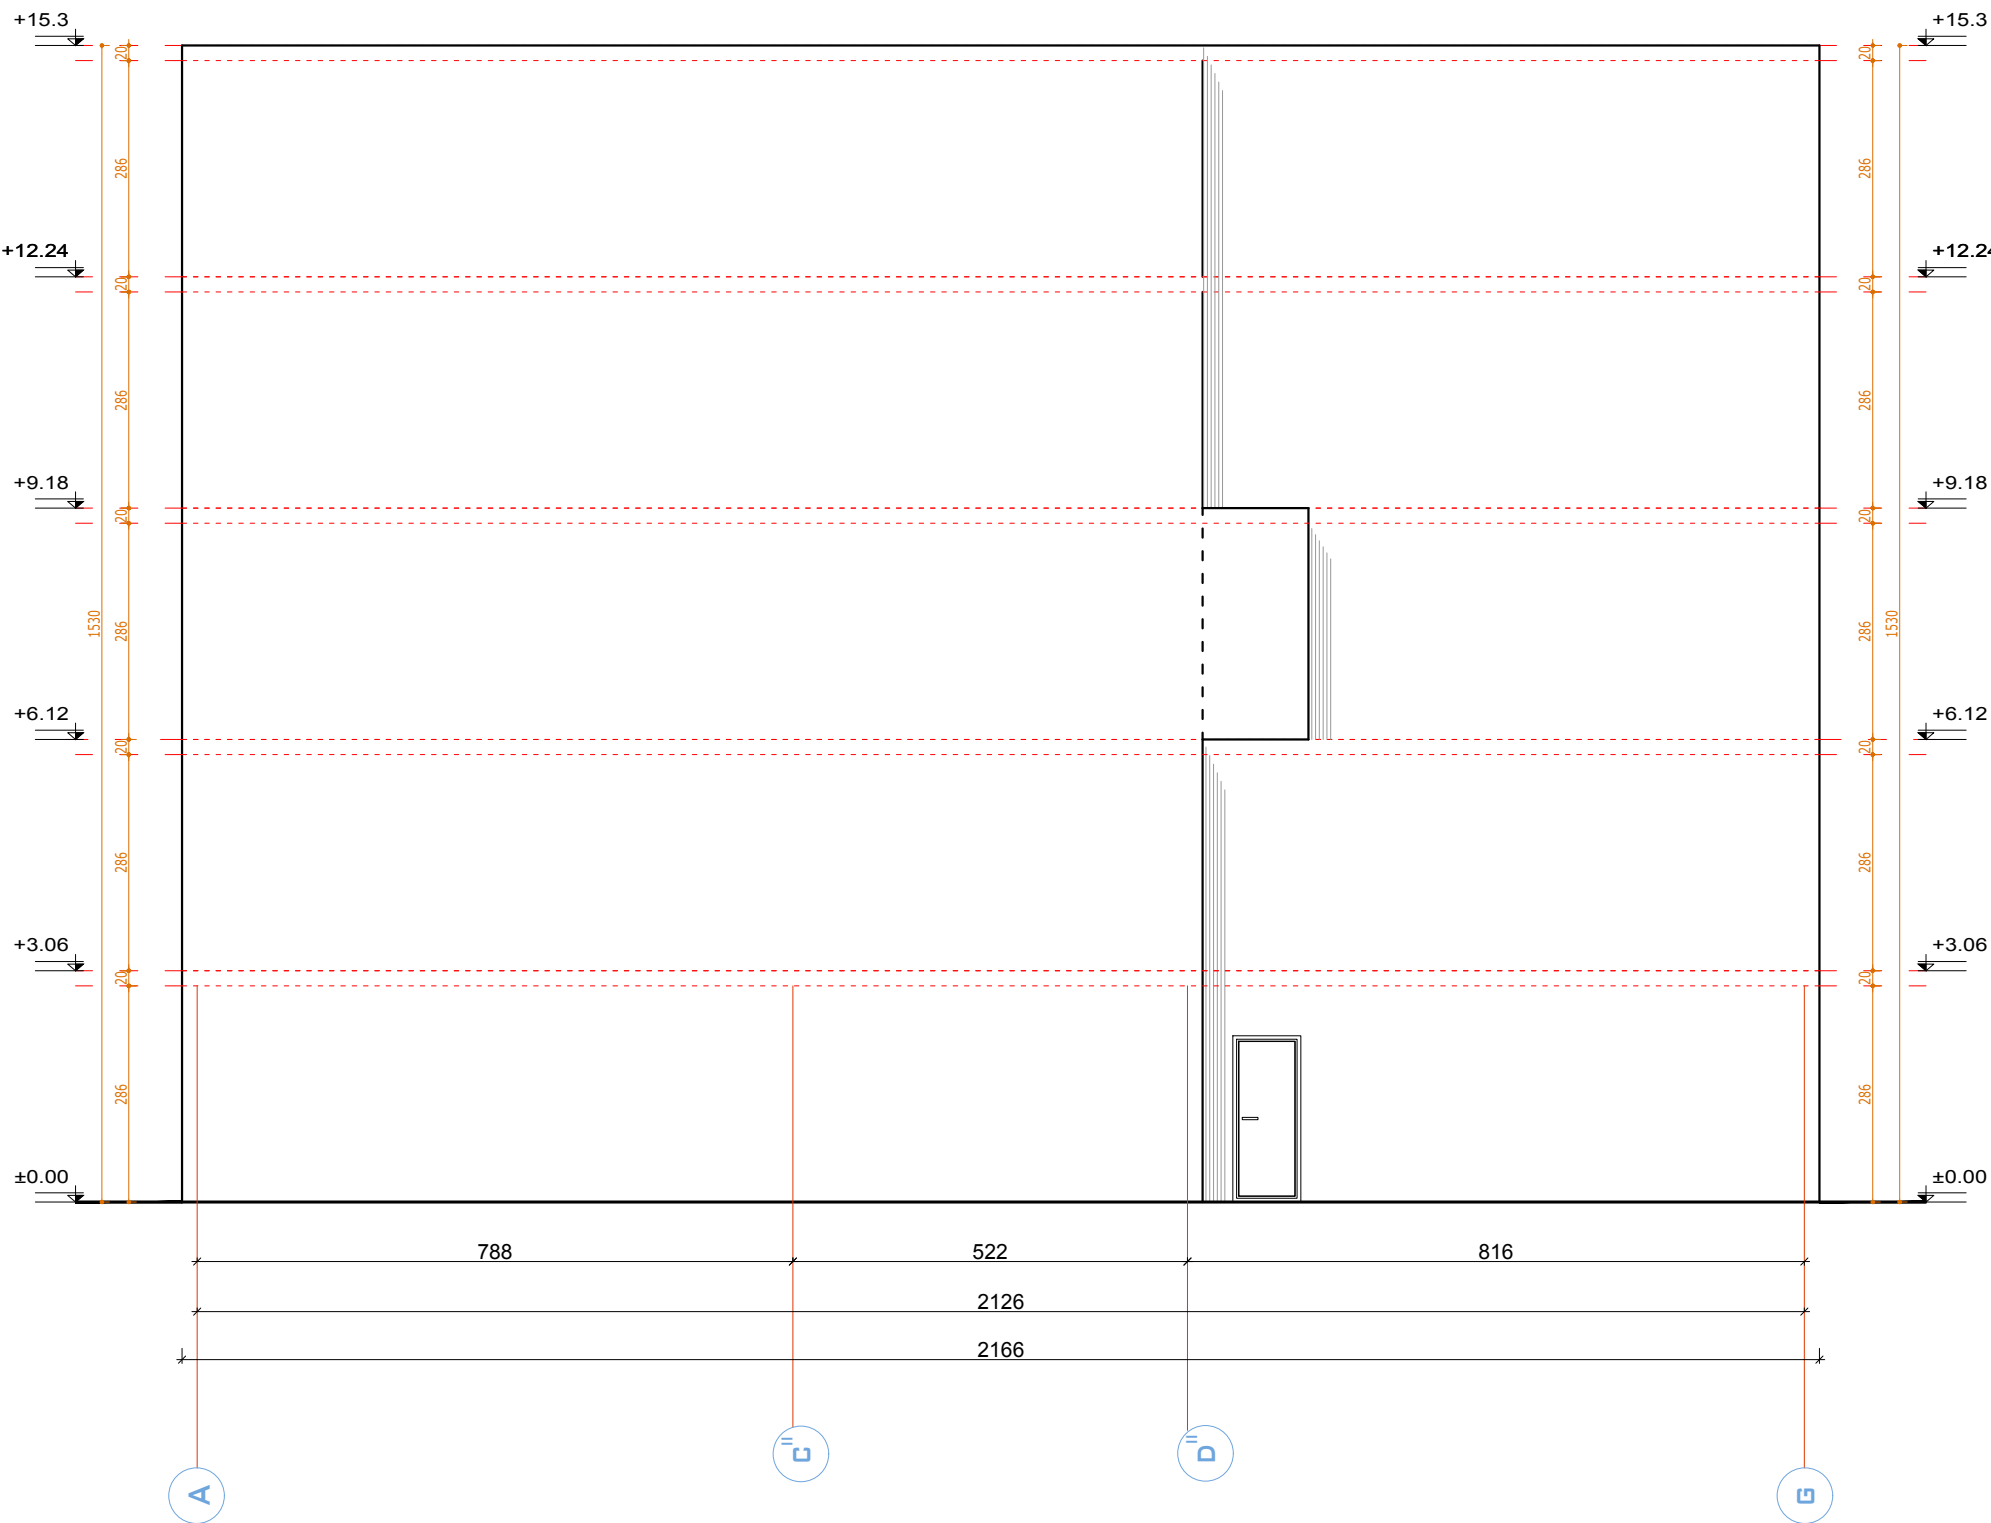

Projekti : RIKONSTRUKSION			
Klienti : BASHKIA BURREL			
<div><div></div><div>DERBI-E sh.p.k. "Rruga e Dibres" Pallati Andi Konstruksion Shk.1, Ap.3, Tirane, Albania Mob: +355 67 20 57534 E-mail: derbie.studio@gmail.com,</div></div>			
Arkitekt : Olger Qirjaqi (Nr. Lic. A.1017/2)			
Inxhinier Konstruktor : Bexhet Dedja (Nr. Lic. K.1184/3)			
Inxhinier Hidroteknik : Edmond Theodhori (Nr. Lic. K.0783/2)			
Inxhinier Elektrik : Besnik Kaliqi (Nr. Lic. E.0964/2)			
Emertimi i Objektit : RIKONSTRUKSION ISH HOTELIT TE ISH UZINES SE FERROKROMIT NE QYTETIN E BURRELIT"			
Emertimi i vizatimit : PAMJA LINDORE DHE PERENDIMORE			
Kodi i vizatimit	Shkalla	Formati	A 3
		Fleta	3