

**OBJEKTI : "NDERTIM BLOKU 1 PASKUQAN,KAMEZ "**


PLANIMETRIA E KUN



LEGJENDA :

— TUB I BRINJEZUAR Ø 315

■ PUSETE KUN

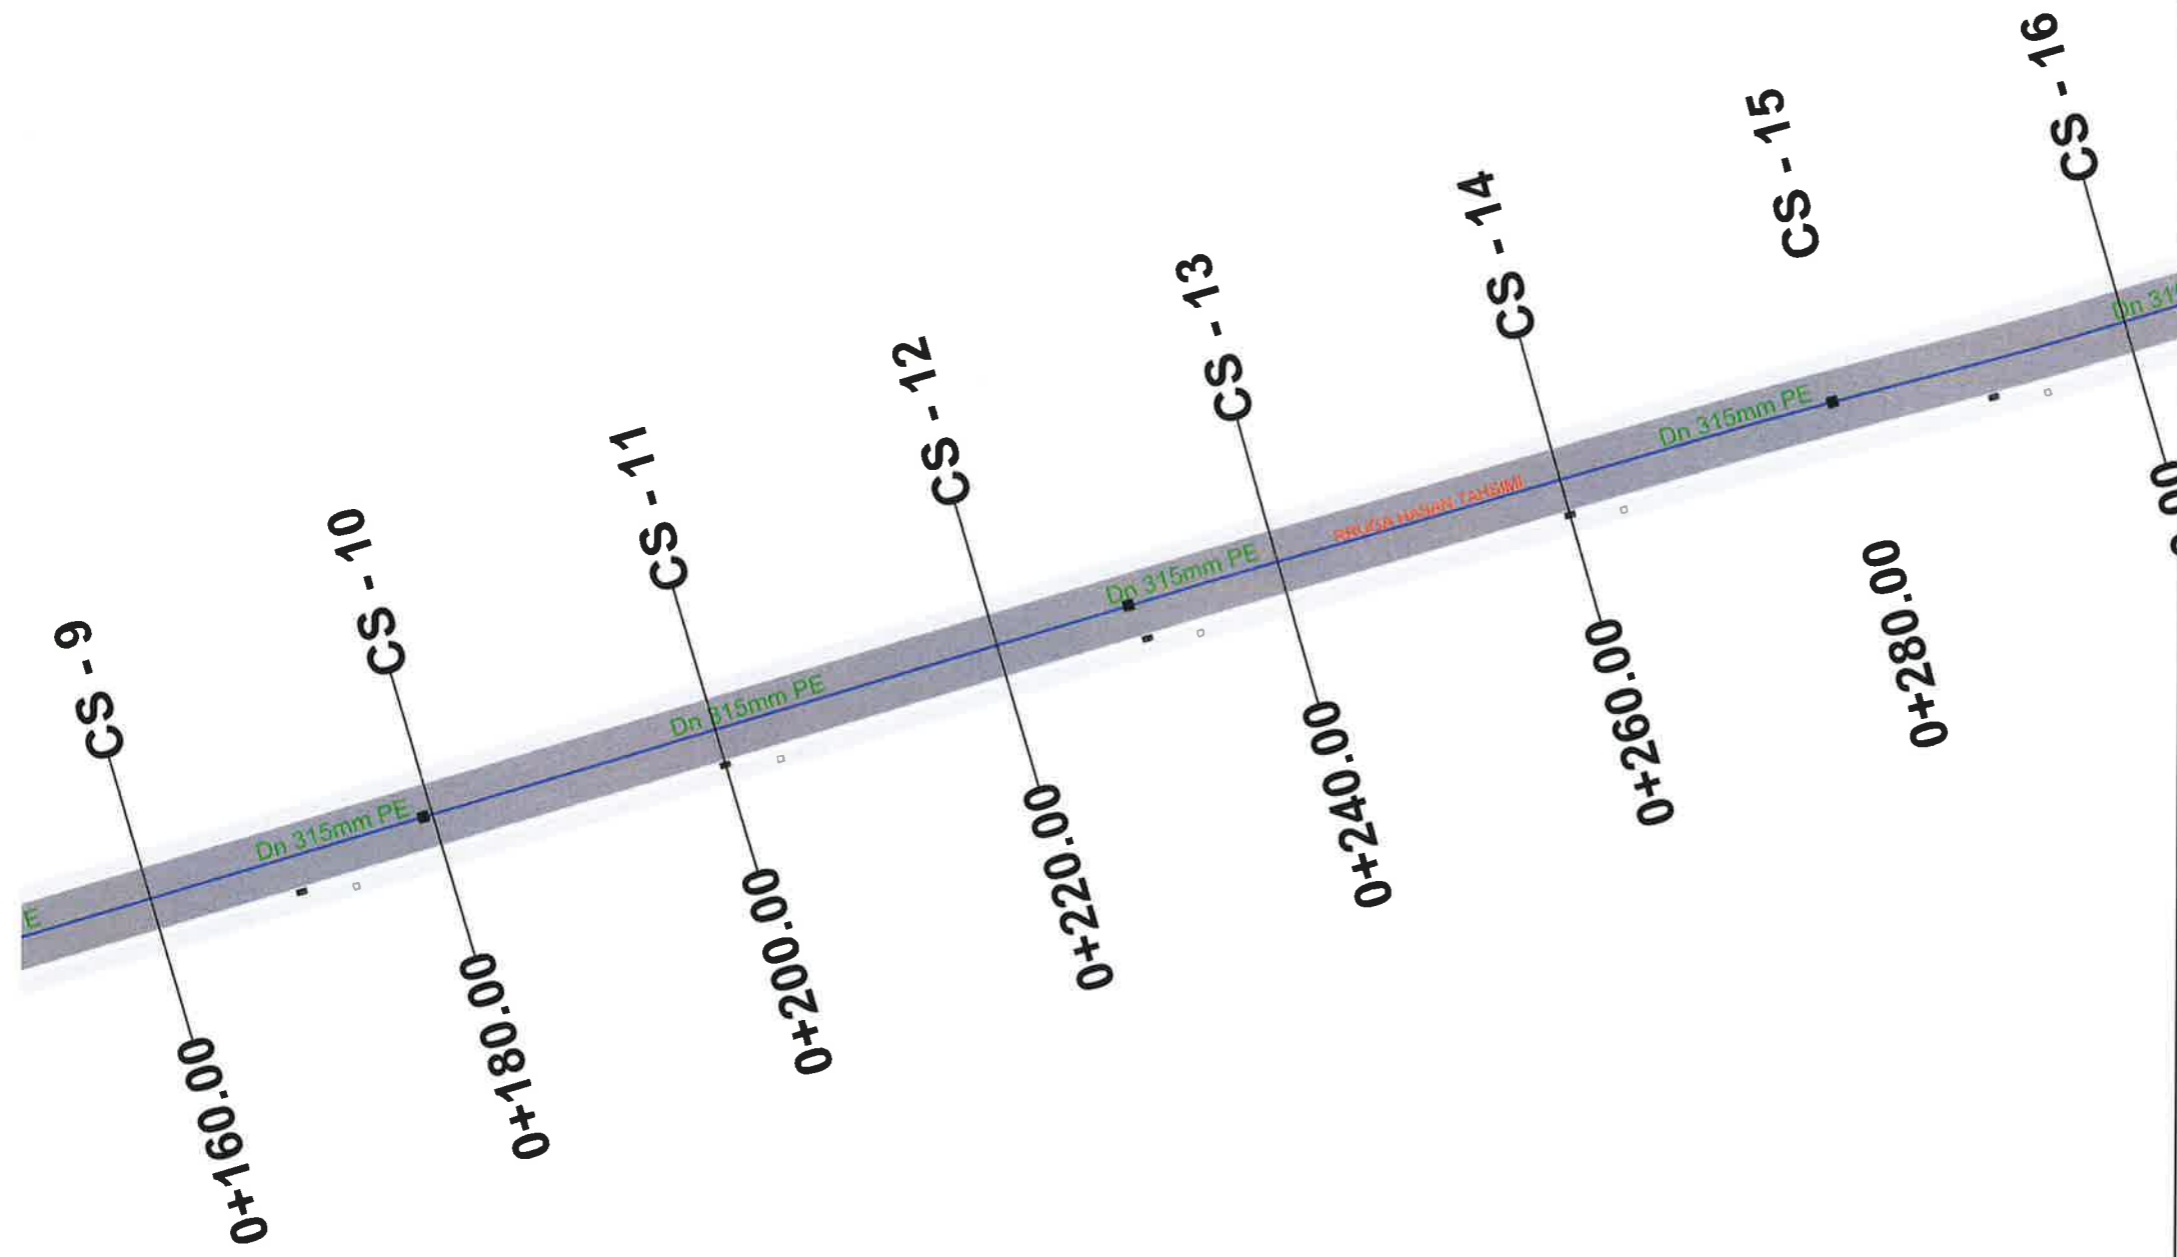

**BASHKIA KAMEZ**  
 DREJTORIA E PROJEKTEVE DHE INVESTIMEVE  
 DEPARTAMENTI I PROJEKTEVE

Dr. e Projekteve e Investimeve FLORA MUÇA


STAFI TEKNIK PROJEKTUES	Ing. Konstruktor	EGLANTINA DISHA
	Ing. Hidroteknik	HAJREDIN MURGU
	Ing. Konstruktor	DENIS PRENÇI
	Ing. Gjeoinformatike	ERBLIN LALA

Titulli i Projektit: Ndertim Bliku Paskuqan 1, Kamez

Faza e Projektit: PROJEKT ZBATIMI

Emersimi i Fletes: Planimetria e KUN  
Rruga "Hasan Tahsin"

Fleta Nr. 10-02

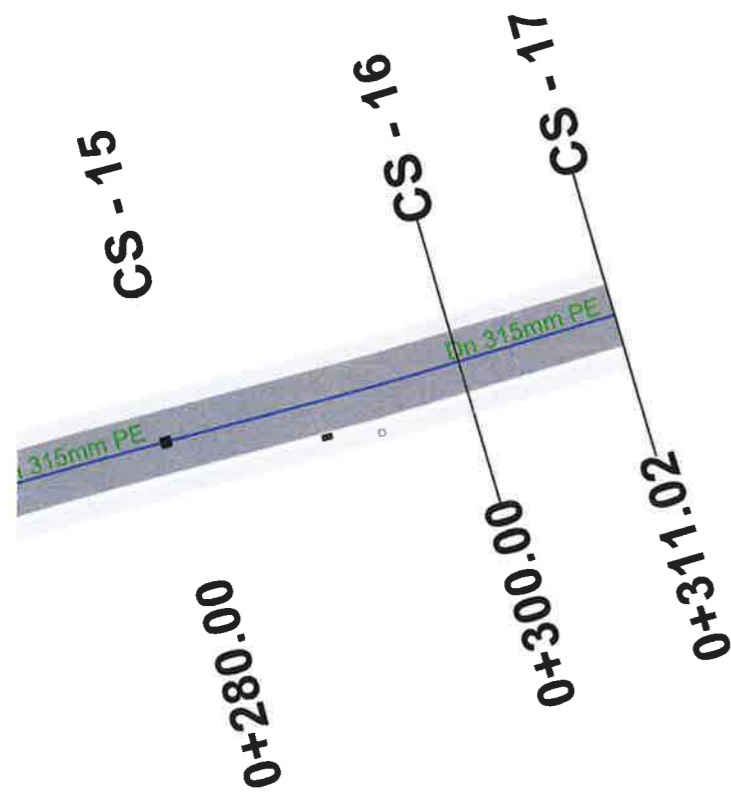



**OBJEKTI : "NDERTIM BLOKU 1 PASKUQAN, KAMEZ"**

Planimetria e KUN







LEGJENDA :

 TUB I BRINJEUAR Ø 315  
 PUSETE KUN


**BASHKIA KAMEZ**  
 DREJTORIA E PROJEKTEVE DHE INVESTIMEVE  
 DEPARTAMENTI I PROJEKTEVE

Dr. e Projekteve e Investimeve FLORA MUÇA

STAFI TEKNIK PROJEKTES	Ing. Konstruktor	EGLANTINA DISHA	
	Ing. Hidroteknik	HAJREDIN MURGU	
	Ing. Konstruktor	DENIS PRENÇI	
	Ing. Gjeoinformalike	ERBLIN LALA	

Titulli i Projektit: Nderim Blloku Paskuqan 1, Kamez  
 Faza e Projektit: PROJEKT ZBATIMI  
 Data e Implementimit:

Emertimi i Fletes: Planimetria e KUN  
 Rruga "Hasan Tahsin"  
 Fleta Nr. 10-03

**OBJEKTI : "NDERTIM BLOKU 1 PASKUQAN, KAMEZ"**


*Planimetria e KUN*



LEGJENDA :

— TUB I BRINJEUAR Ø 315

■ PUSETE KUN

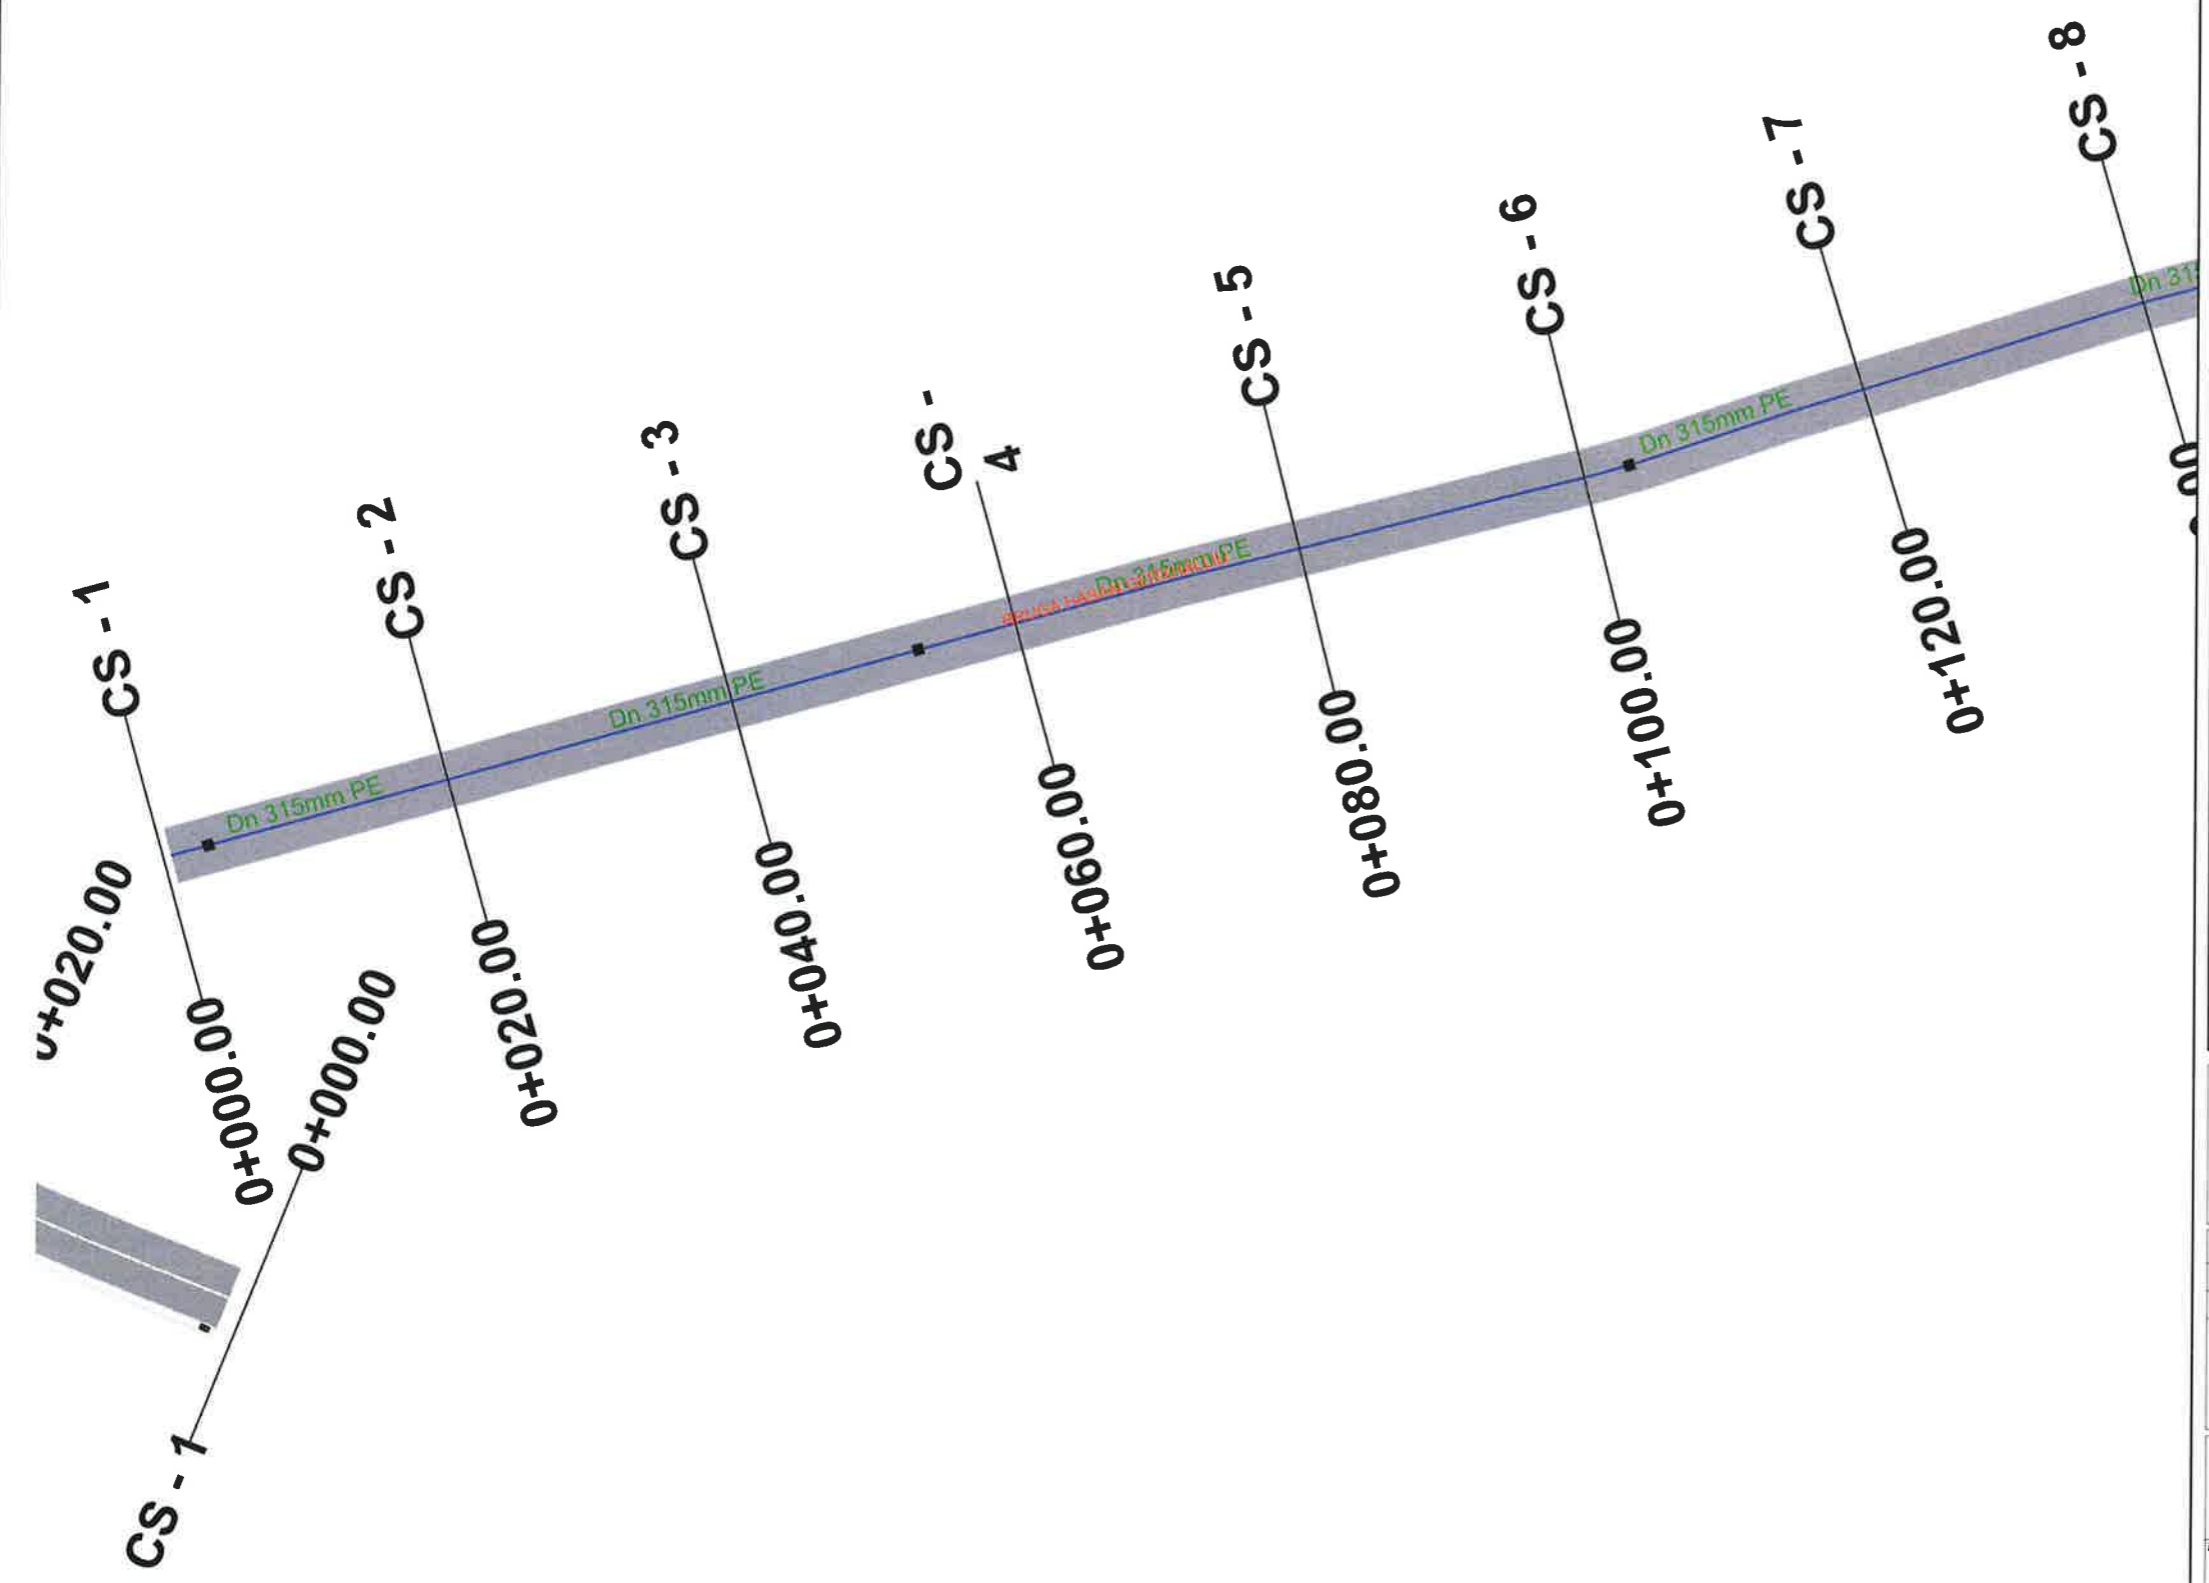

**BASHKIA KAMEZ**  
 DREJTORIA E PROJEKTEVE DHE INVESTIMEVE  
 DEPARTAMENTI I PROJEKTEVE

Dr. e Projekteve e Investimeve	FLORA MUÇA	
STAFI TEKNIK PROJEKTES	Ing. Konstruktlor	EGLANTINA DISHA
	Ing. Hidroteknik	HAJREDIN MURGU
	Ing. Konstruktlor	DENIS PRENÇI
	Ing. Gjeoinformatike	ERBLIN LALA

**Titulli i Projektit:**  
 Nderim Blloku Paskuqan 1, Kamez

**Faza e Projektit:**  
 PROJEKT ZBATIMI

**Data e Implementimit:**

**Shkalla e Vizatimit:**

**Emertimi i Fletes:**  
 Planimetria e KUN  
 Rruga "Hasan Gerxhaliu"

**Fleta Nr.:**  
 10-04

**OBJEKTI : "NDERTIM BLOKU 1 PASKUQAN,KAMEZ "**

*Planimetria e KUN*




LEGJENDA :

- TUB I BRINJEUAR Ø 315
- PUSETE KUN


**BASHKIA KAMEZ**  
 DREJTORIA E PROJEKTEVE DHE INVESTIMEVE  
 DEPARTAMENTI I PROJEKTEVE

Dr. e Projekteve e Investimeve		FLORA MUÇA	
STAFI TEKNIK PROJEKTUES	Ing. Konstruktior	EGLANTINA DISHA	
	Ing. Hidroteknik	HAJREDIN MURGU	
	Ing. Konstruktior	DENIS PRENÇI	
	Ing. Gjeoinformatike	ERBLIN LALA	

Titulli i Projektit: Nderitim Blloku Paskuqan 1, Kamez		Faza e Projektit: PROJEKT ZBATIMI
Emertimi i Fietes: Planimetria e KUN Rruga "Hasan Gerxhaliu"		Data e Implementimit: Shkalla e Vizatimit: Fleta Nr. 10-05

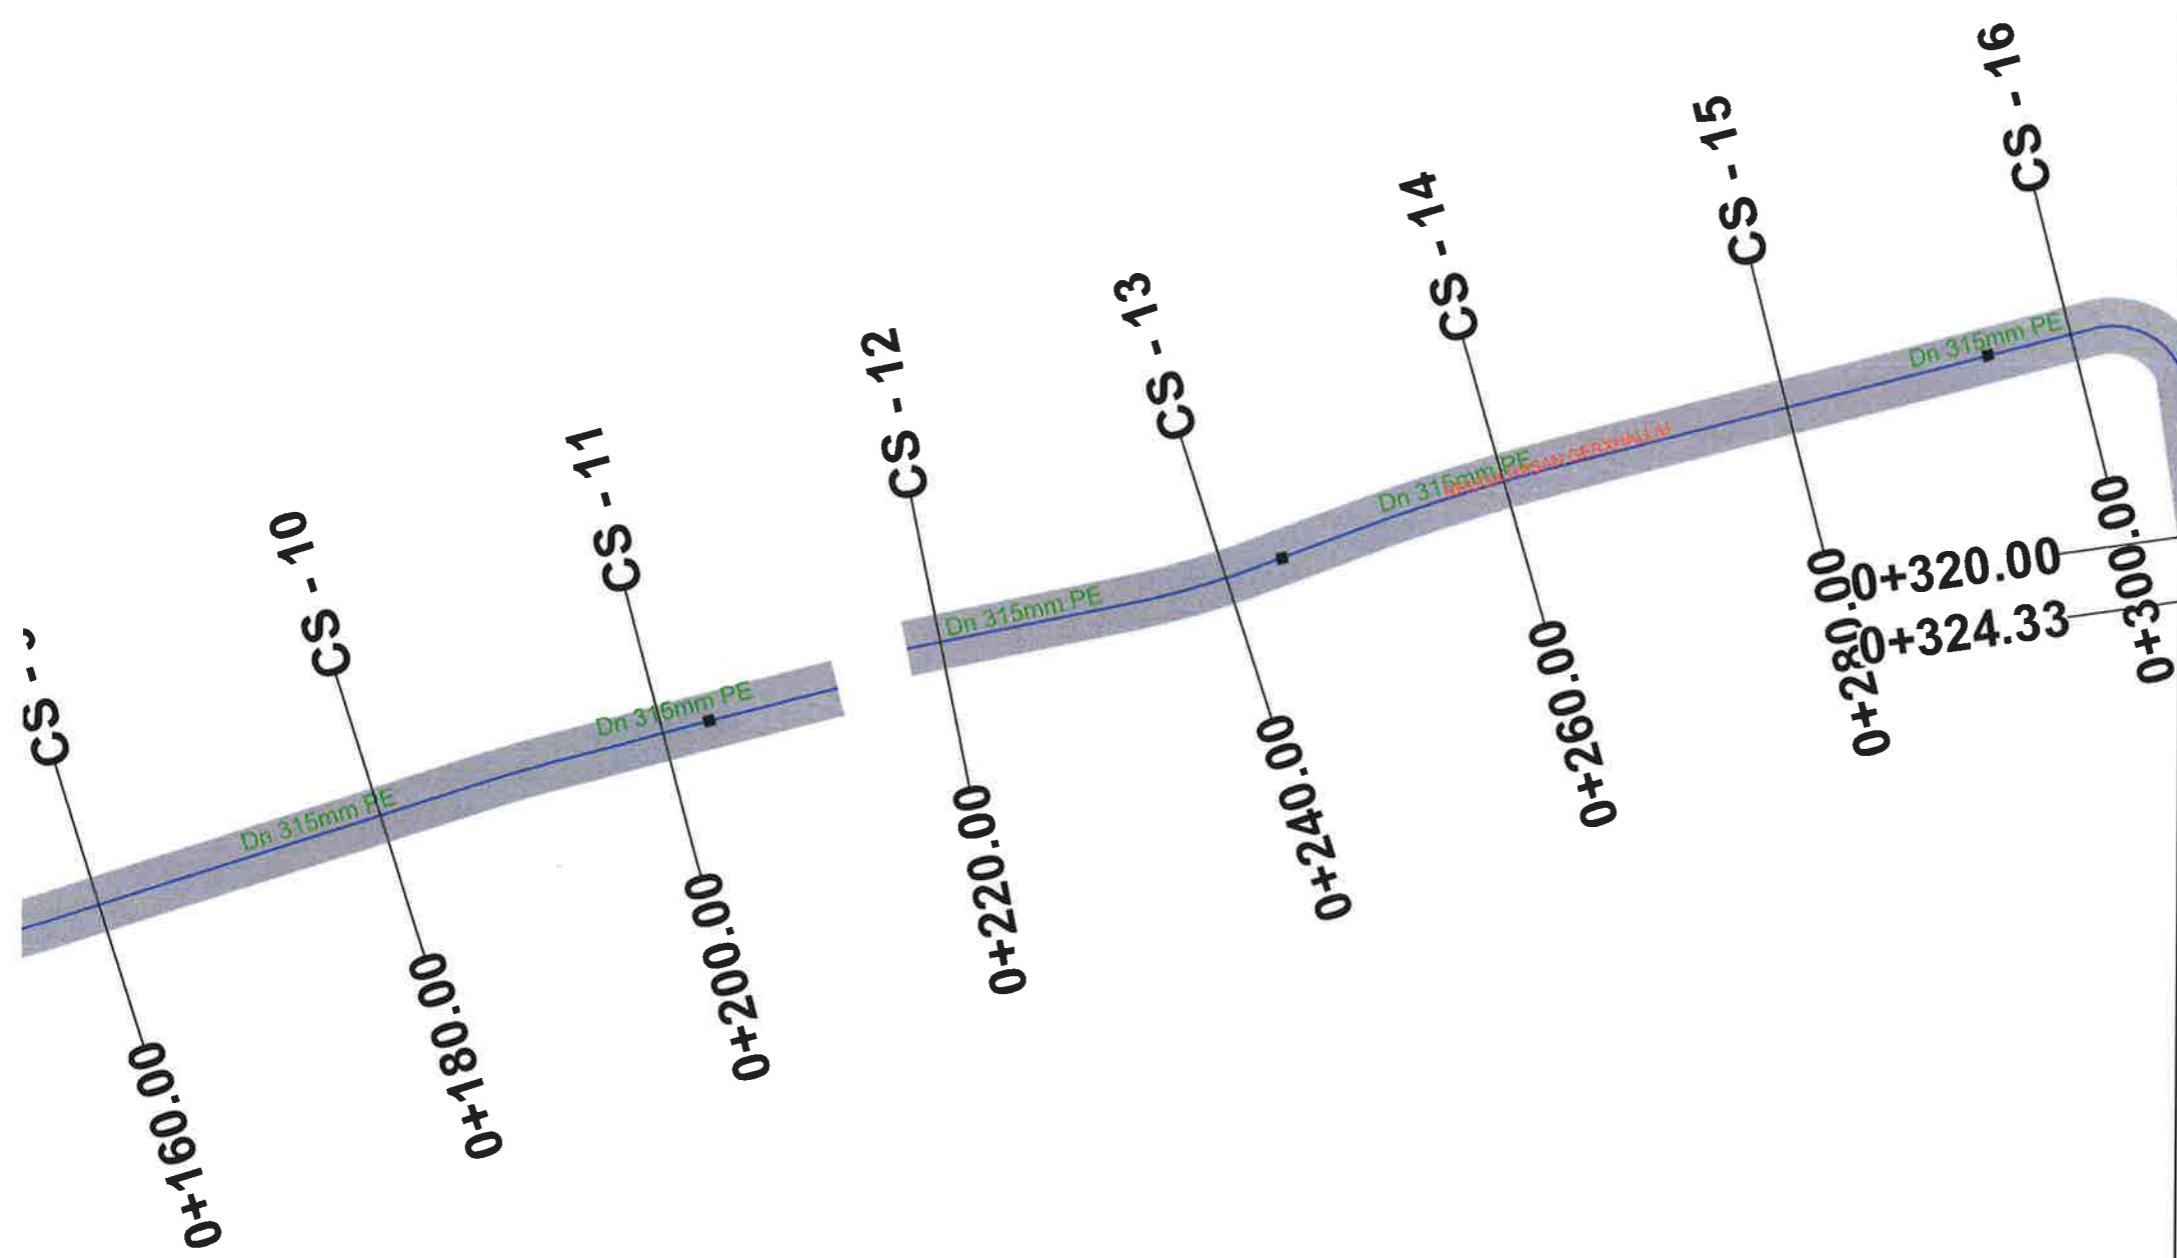


14

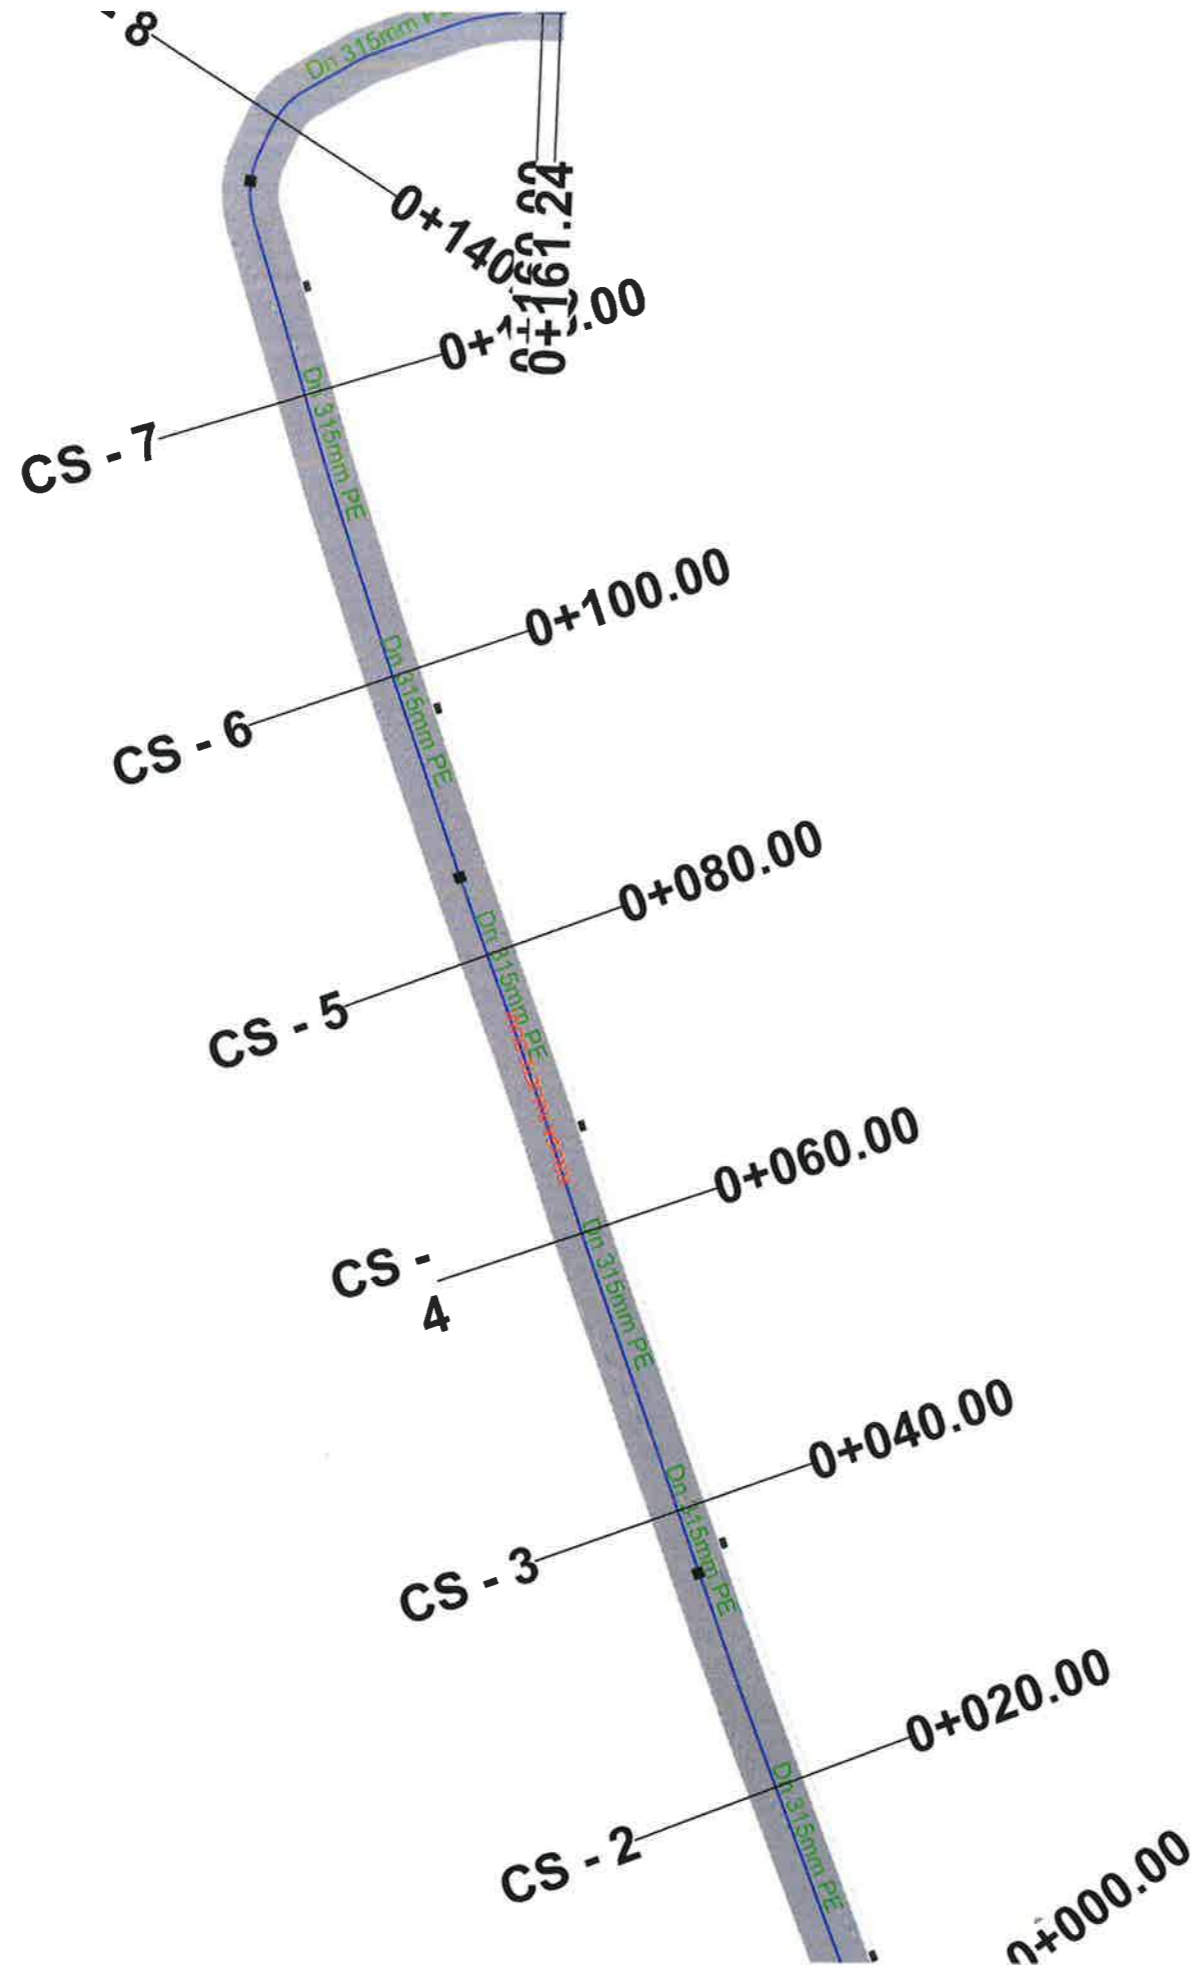


**OBJEKTI : "NDERTIM BLOKU 1 PASKUQAN, KAMEZ"**



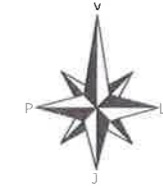


*Planimetria e KUN*



LEGJENDA :

— TUB I BRINJEUAR Ø 315  
 PUSETE KUN

 **BASHKIA KAMEZ**  
 DREJTORIA E PROJEKTEVE DHE INVESTIMEVE  
 DEPARTAMENTI I PROJEKTEVE

Dr. e Projekteve e Investimeve	FLORA MUÇA	
STAFI TEKNIK PROJEKTES	Ing. Konstruktor	EGLANTINA DISHA 
	Ing. Hidroteknik	HAJREDIN MURGU 
	Ing. Konstruktor	DENIS PRENÇI 
	Ing. Gjeoinformatike	ERBLIN LALA 

<b>Titulli i Projektit:</b>	Ndertim Bliku Paskuqan 1, Kamez	<b>Faza e Projektit:</b>	PROJEKT ZBATIMI
<b>Emerenti i Fletes:</b>	Planimetria e KUN Rruga "Inajete Dumi"	<b>Data e implementimit:</b>	
		<b>Shkalla e Vizimit:</b>	
		<b>Fleta Nr.</b>	10-06




**OBJEKTI : "NDERTIM BLOKU 1 PASKUQAN, KAMEZ"**

**POROSITËS : BASHKIA KAMËZ**

**PROJEKTUES : DREJTORIA E PROJEKTEVE DHE INVESTIMEVE**

**PLANIMETRIA E NDRIÇIMIT**

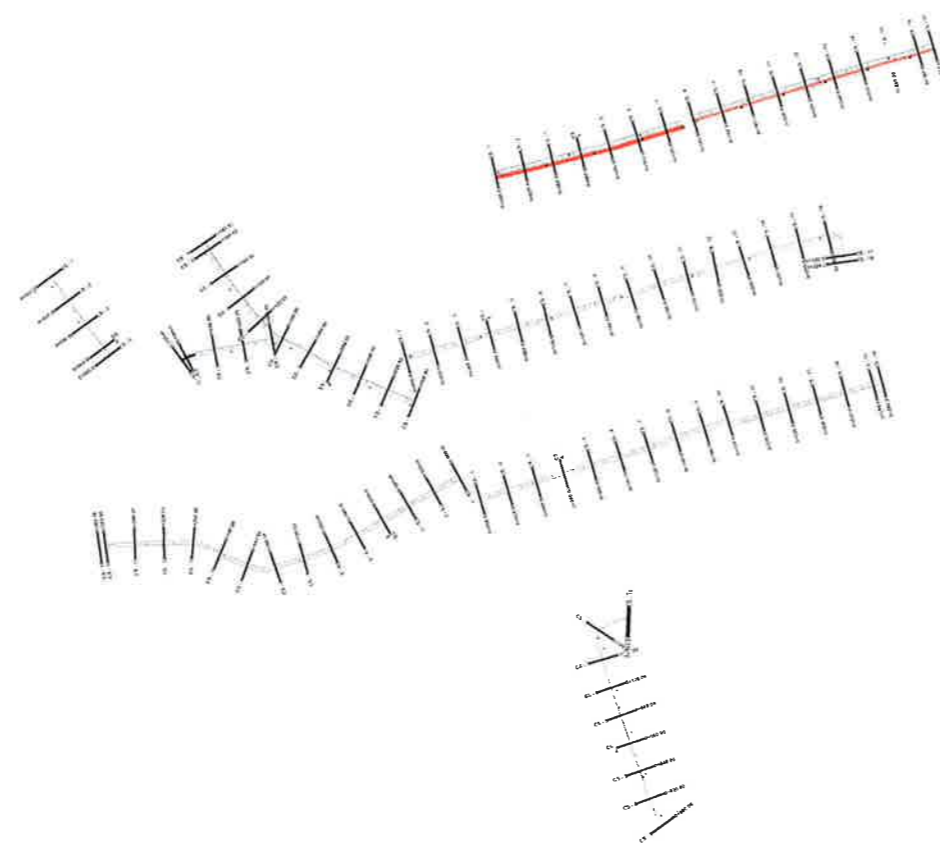

LEGJENDA :



**BASHKIA KAMEZ**

DREJTORIA E PROJEKTEVE DHE INVESTIMEVE  
DEPARTAMENTI I PROJEKTEVE

Dr. e Projekteve e Investimeve FLORA MUÇA

STAFI TEKNIK PROJEKTES	Ing. Konstrktor	EGLANTINA DISHA
	Ing. Hidroteknik	HAJREDIN MURGU
	Ing. Konstrktor	DENIS PRENÇI
	Ing. Gjeoinformatike	ERBLIN LALA

**Titulli i Projektit:**  
Nderlim Blloku Paskuqan 1, Kamez

**Emeritimi i Fletes:**

Kopertina

**Faza e Projektit:**  
PROJEKT ZBATIMI

**Data e implementimit:**

**Shkalla e Vizatimit:**

**Fleta Nr.**

11-00


**OBJEKTI : "NDERITIM BLOKU 1  
PASKUQAN, KAMEZ "**

**PLANIMETRIA E NDRICIMIT**



LEGJENDA :

- TUB TELEFONIE DHE INTERNETI Ø 80
- PUSETE NDRICIMI

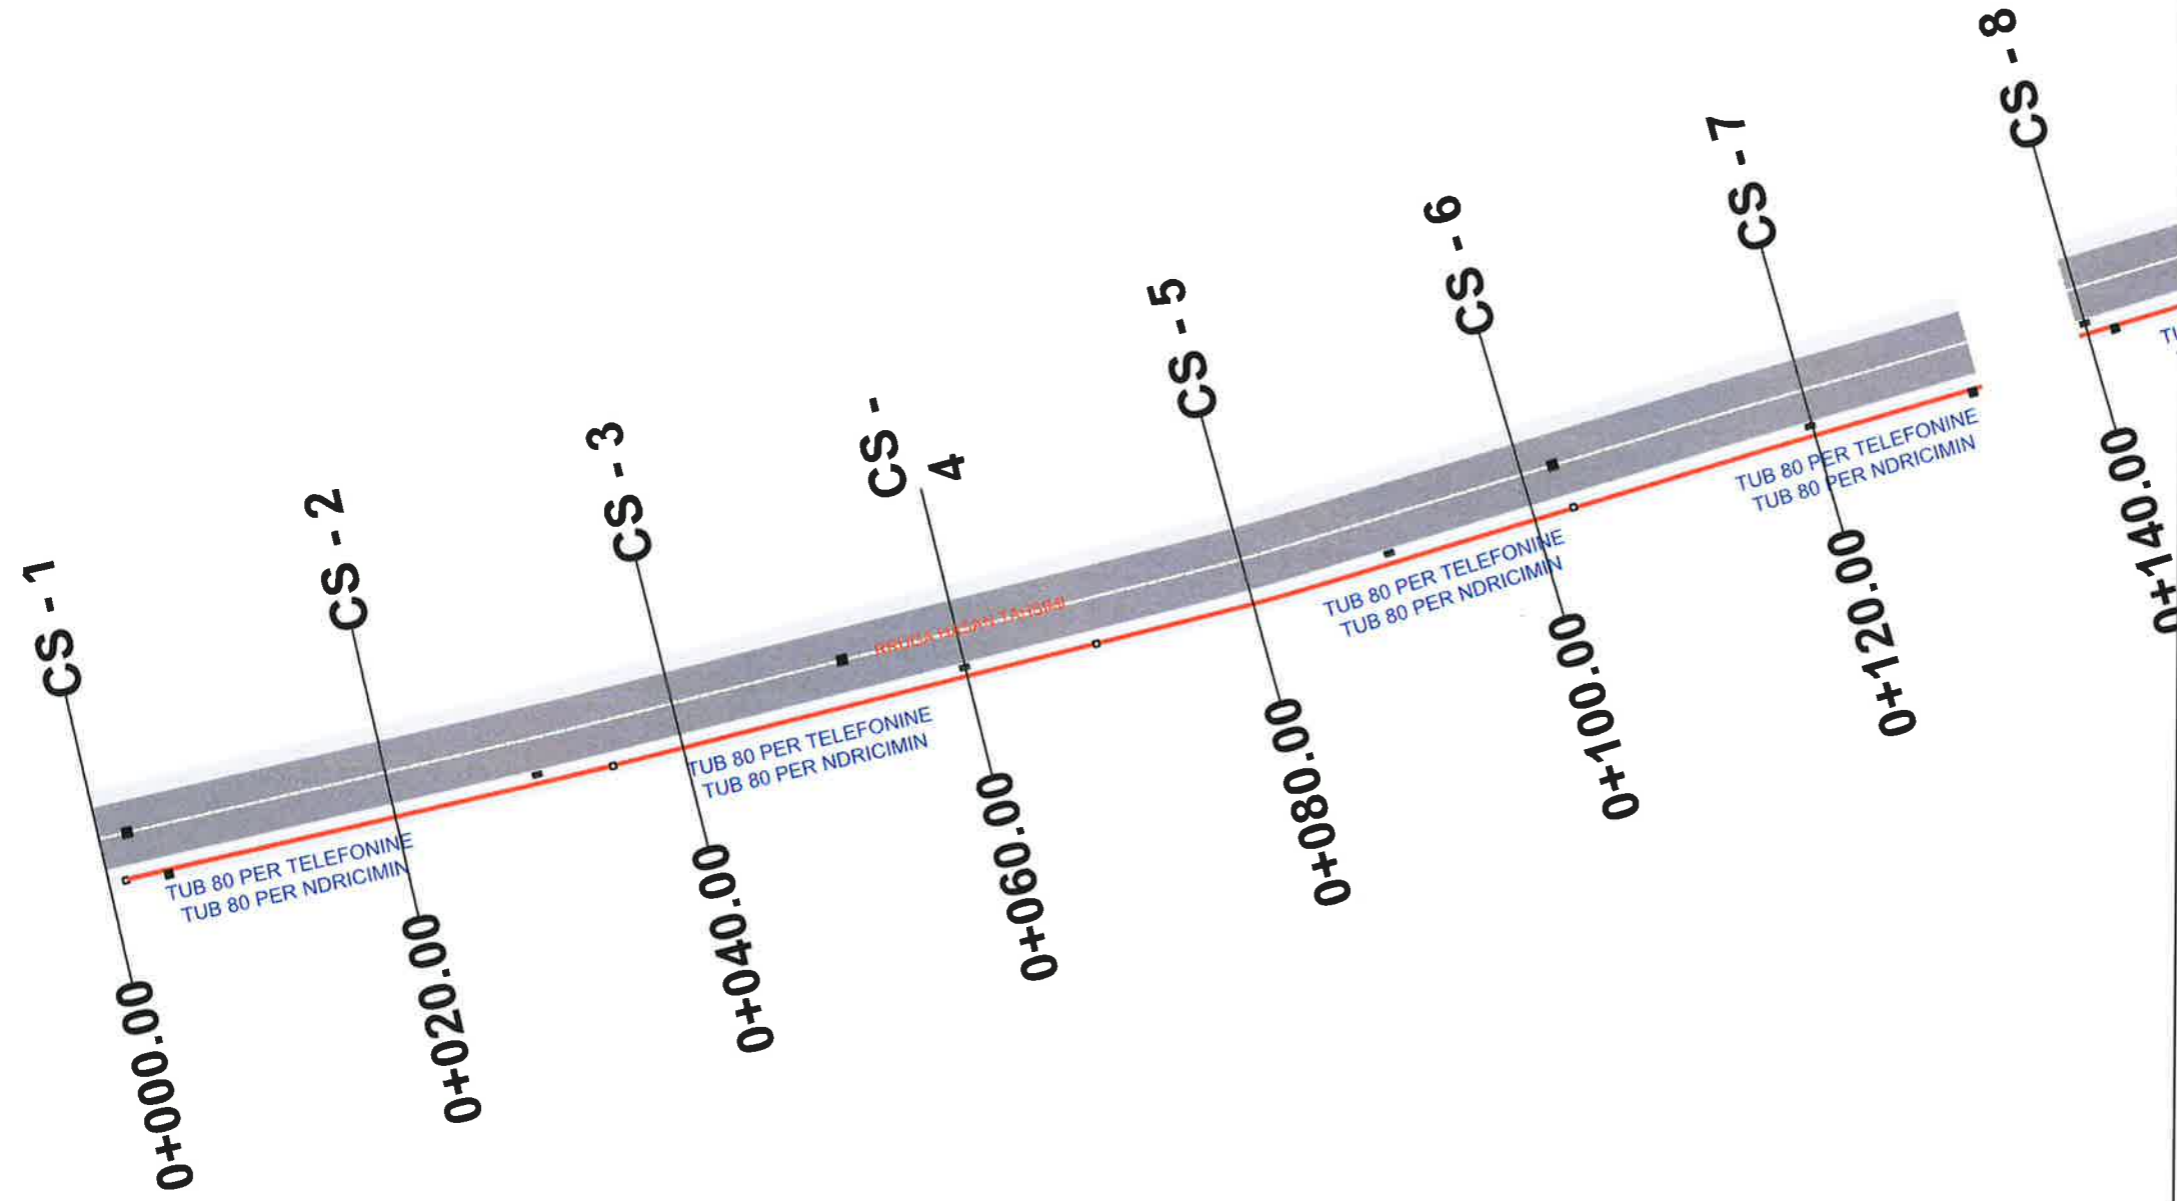

**BASHKIA KAMEZ**  
DREJTORIA E PROJEKTEVE DHE INVESTIMEVE  
DEPARTAMENTI I PROJEKTEVE

Dr. e Projekteve e Investimeve: FLORA MUÇA

STAFI TEKNIK PROJEKTUES	Ing. Konstruktur	EGLANTINA DISHA	
	Ing. Hidroteknik	HAJREDIN MURGU	
	Ing. Konstruktur	DENIS PRENÇI	
	Ing. Gjeoinformatike	ERBLIN LALA	

**Titulli i Projektit:** Nderitim Blloku Paskuqan i, Kamez

**Faza e Projektit:** PROJEKT ZBATIMI

**Data e implementimit:**

**Shkalla e Vizatimit:**

**Emertimi i Fletes:** Planimetria e Ndricimit  
Rruga "Hasan Tahsin"

**Fleta Nr.**  
11-01

**OBJEKTI : "NDERTIM BLOKU 1 PASKUQAN, KAMEZ "**

**PLANIMETRIA E NDRICIMIT**



LEGJENDA :

- TUB TELEFONIE DHE INTERNETI Ø 80
- PUSETE NDRICIMI

**BASHKIA KAMEZ**  
 DREJTORIA E PROJEKTEVE DHE INVESTIMEVE  
 DEPARTAMENTI I PROJEKTEVE

Dr. e Projekteve e Investimeve FLORA MUÇA

STAFI TEKNIK PROJEKTES	Ing. Konstruktor	EGLANTINA DISHA	
	Ing. Hidroelektnik	HAJREDIN MURGU	
	Ing. Konstruktor	DENIS PRENÇI	
	Ing. Gjeoinformalike	ERBLIN LALA	

**Titulli i Projektit:** Ndertim Blloku Paskuqan 1, Kamez


**Faza e Projektit:** PROJEKT ZBATIMI

**Data e Implementimit:**

**Shkalla e Vizatimit:**

**Emeritimi i Fletes:** Planimetria e Ndrçimit Rruga "Hasan Tahsin"



**Fleta Nr.:** 11-02

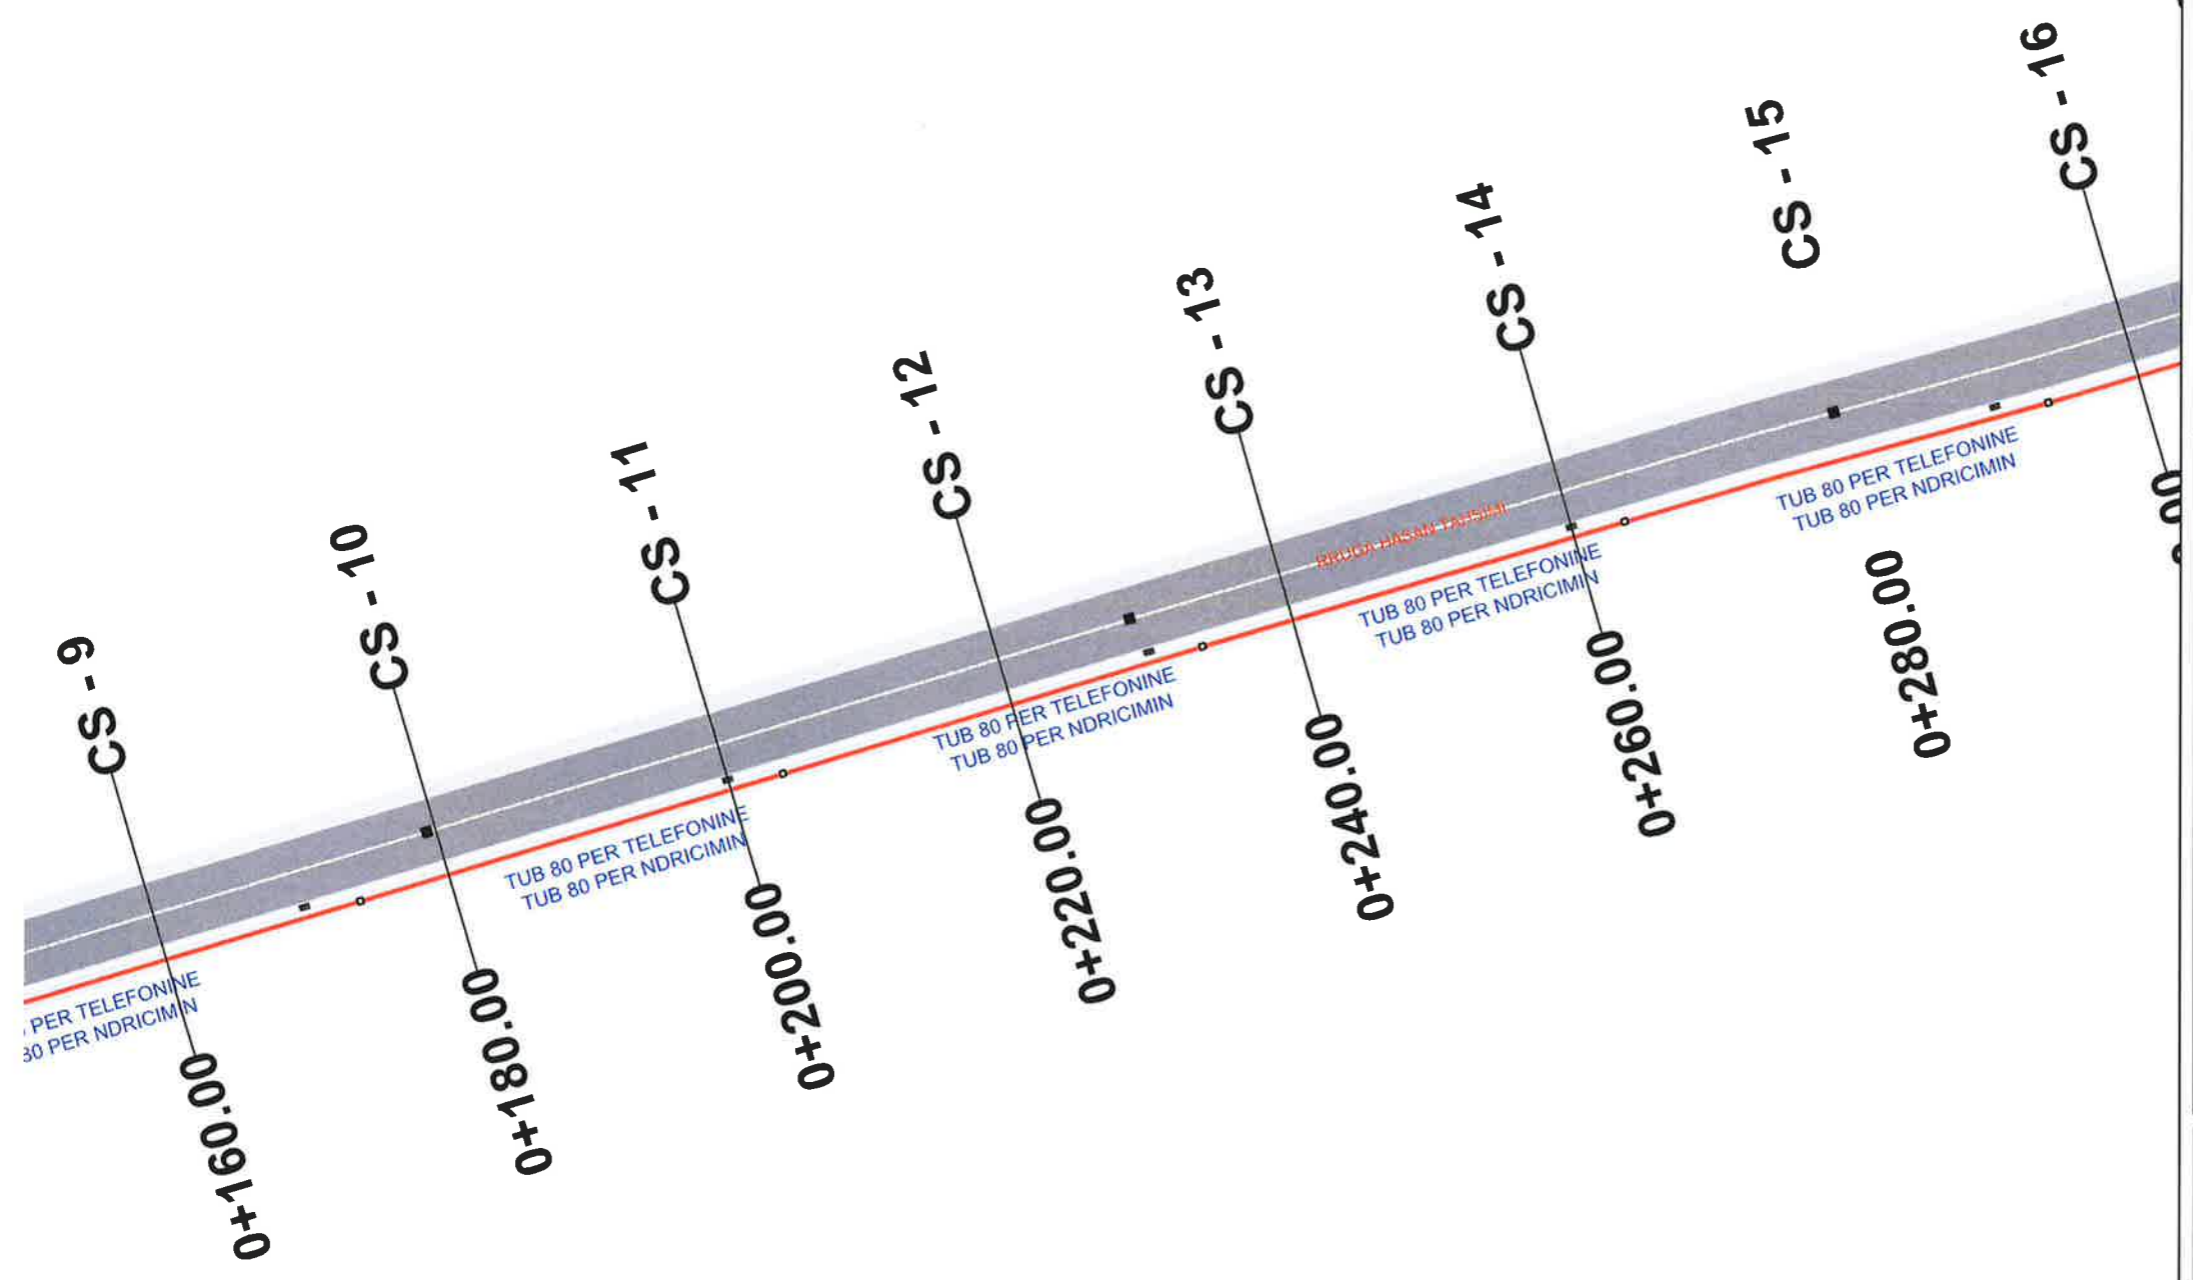



**OBJEKTI : "NDERTIM BLOKU 1  
PASKUQAN,KAMEZ "**

**PLANIMETRIA E NDRICIMIT**

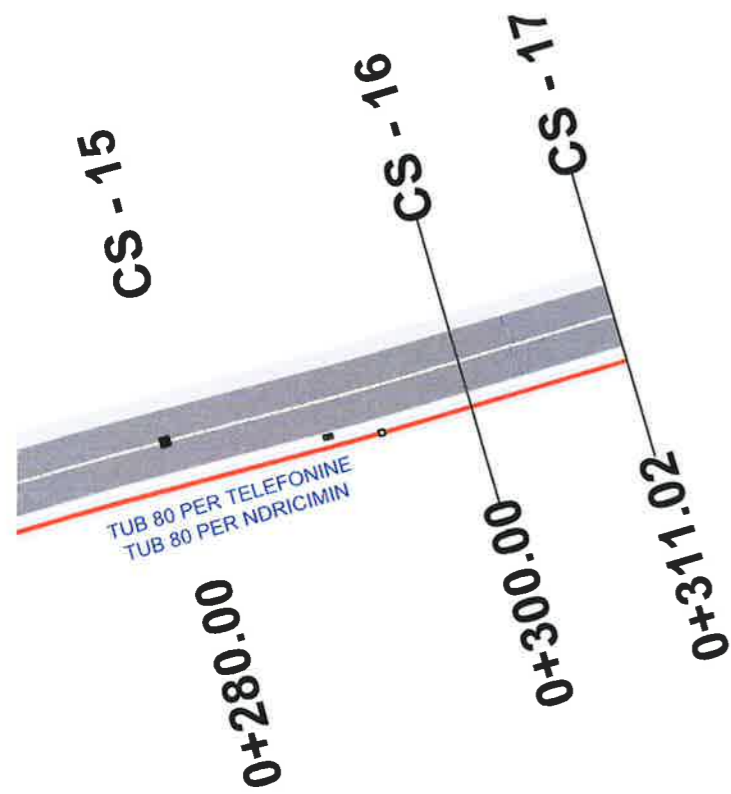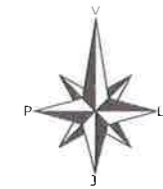

LEGJENDA :

- TUB TELEFONIE DHE INTERNETI Ø 80
- PUSETE NDRICIMI



**BASHKIA KAMEZ**

DREJTORIA E PROJEKTEVE DHE INVESTIMEVE  
DEPARTAMENTI I PROJEKTEVE

Dr. e Projekteve e Investimeve FLORA MUÇA

STAFI TEKNIK PROJEKTUES	Ing. Konstruktor	EGLANTINA DISHA	
	Ing. Hidroteknik	HAJREDIN MURGU	
	Ing. Konstruktor	DENIS PRENÇI	
	Ing. Gjeoinformatike	ERBLIN LALA	

**Titulli i Projektit:** Nderitim Bliku Paskuqan 1, Kamez

**Emertimi i Fletes:** Planimetria e Ndricimit  
Rruga "Hasan Tahsin"

**Faza e Projektit:** PROJEKT ZBATIMI  
**Data e Implimentimit:**  
**Shkalla e Vizatimit:**  
**Fleta Nr.** 11-03

**OBJEKTI :**

**"NDERTIM BLOKU 1 PASKUQAN"  
BASHKIA KAMËZ"**

**POROSITËS :** BASHKIA KAMËZ

**PROJEKTUES :** DREJTORIA E PROJEKTEVE DHE INVESTIMEVE

**PROFILET TERTHORE TE RRUGES**



**BASHKIA KAMEZ**

DREJTORIA E PROJEKTEVE DHE INVESTIMEVE  
DEPARTAMENTI I PROJEKTEVE

Dr. e Projekteve e Investimeve FLORA MUÇA

STAFI TEKNIK PROJEKTUES	Ing. Konstruktor	EGLANTINA DISHA
	Ing. Hidroelektrik	HAJREDIN MURGU
	Ing. Konstruktor	DENIS PRENÇI
	Ing. Gjeoinformatike	ERBLIN LALA

Titulli i Projektit:  
Ndertim Bloku Paskuqan 1, Kamez

Emertimi i Fletes:

Kopertina





Faza e Projektit:  
PROJEKT ZBATIMI

Data e Implementimit:

Shkalla e Vizimit:

Fleta Nr.

12-00

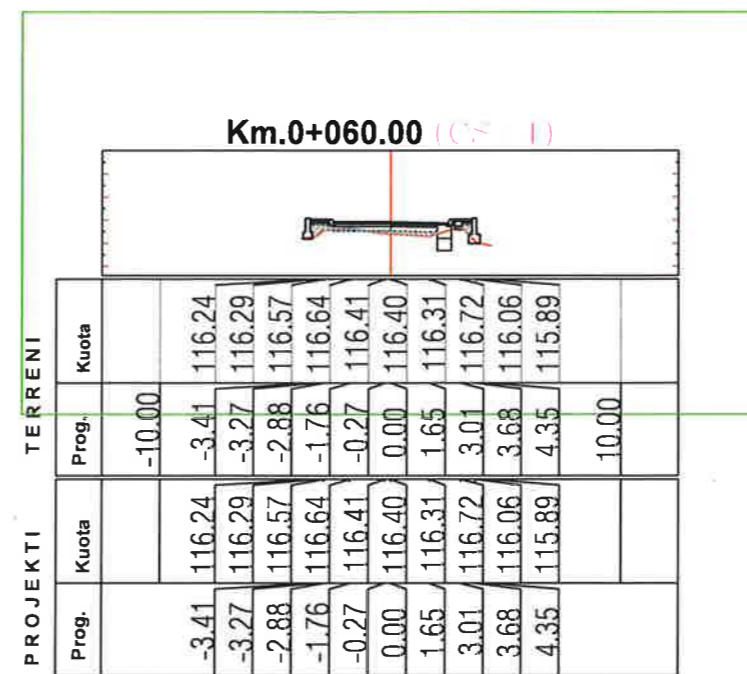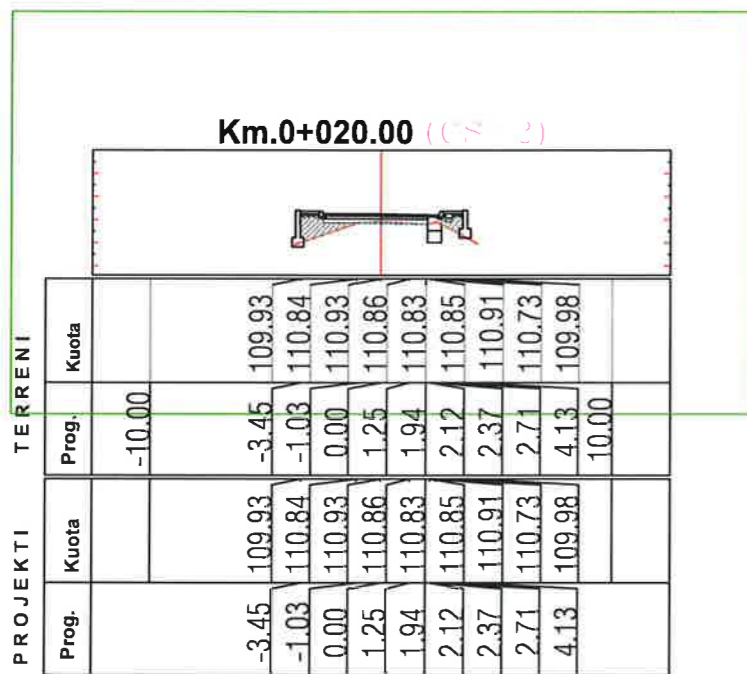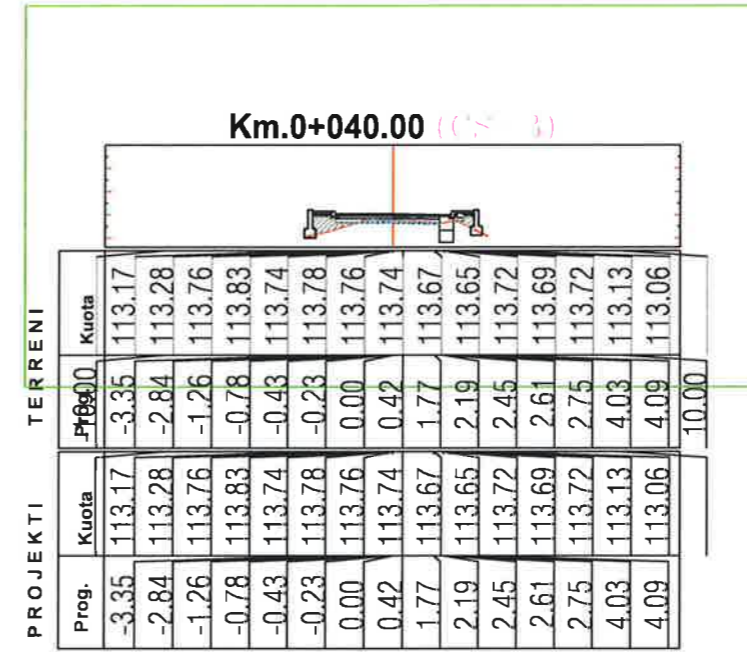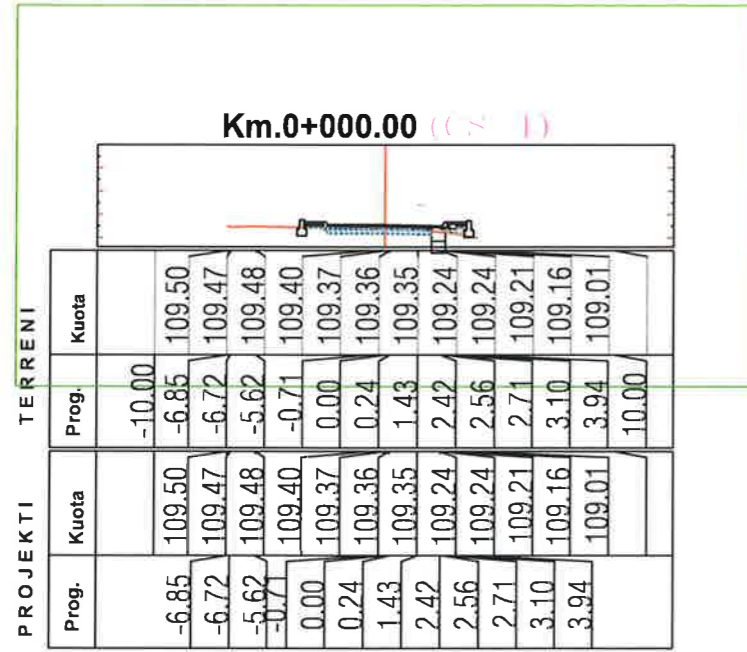

**OBJEKTI : "NDERTIM BLOKU 1 PASKUQAN, BASHKIA KAMËZ"**

**PROFLET TERTHORE TE RRUGES**



**BASHKIA KAMEZ**  
DREJTORIA E PROJEKTEVE DHE INVESTIMEVE  
DEPARTAMENTI I PROJEKTEVE

Dr. e Projekteve e Investimeve FLORA MUÇA

STAFI TEKNIK PROJEKTES	Ing. Konstruktor	EGLANTINA DISHA
	Ing. Hidroteknik	HAJREDIN MURGU
	Ing. Konstruktor	DENIS PRENÇI
	Ing. Gjeoinformatike	ERBLIN LALA

Titulli i Projektit: Nderitim Blloku Paskuqan 1, Kamez

Faza e Projektit: PROJEKT ZBATIMI





Data e Implementimit:

Shkalla e Vizadimit:

Emeritimi i Piles: Profilet Terthore te Rrugës Rruga "Hasan Tahsin"

Fleta Nr. 12-01



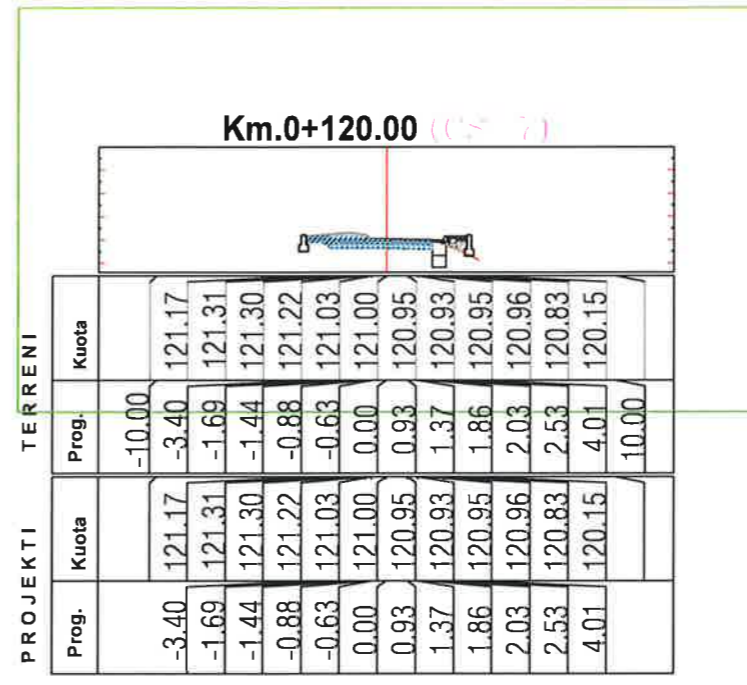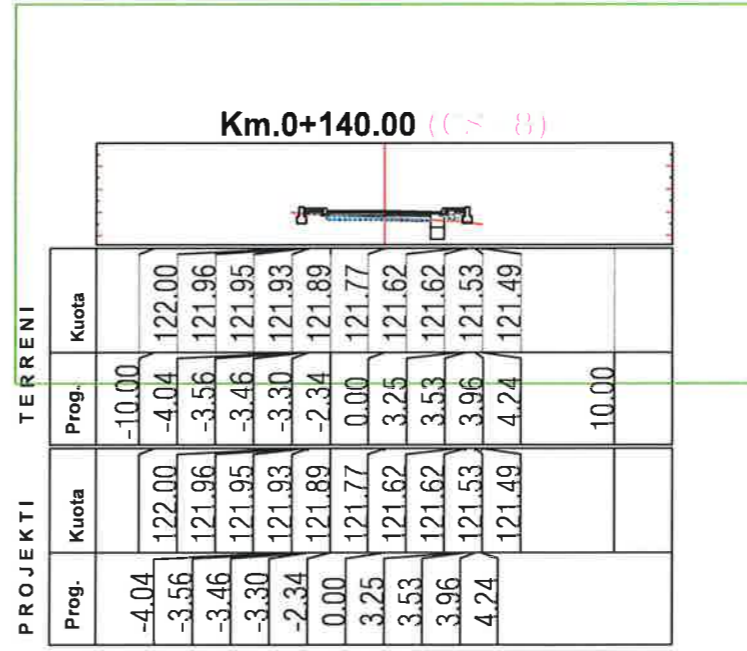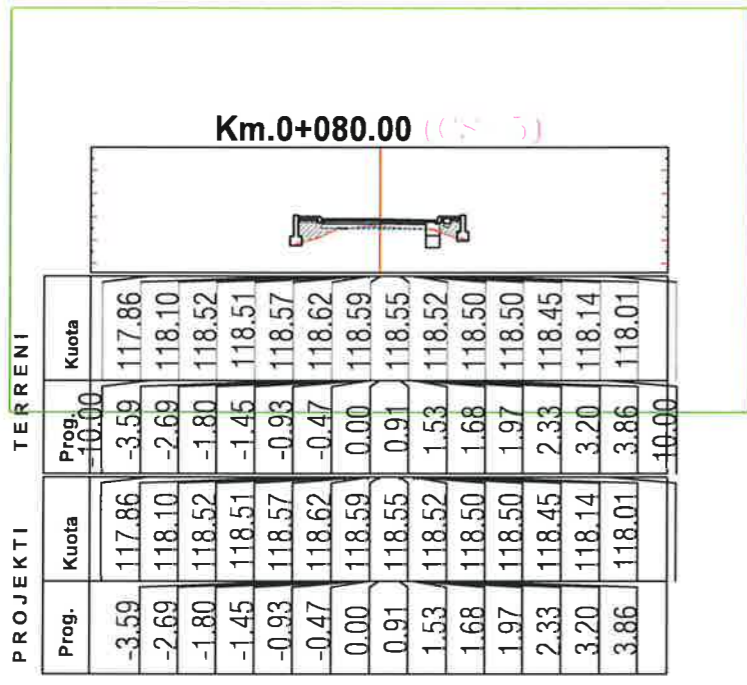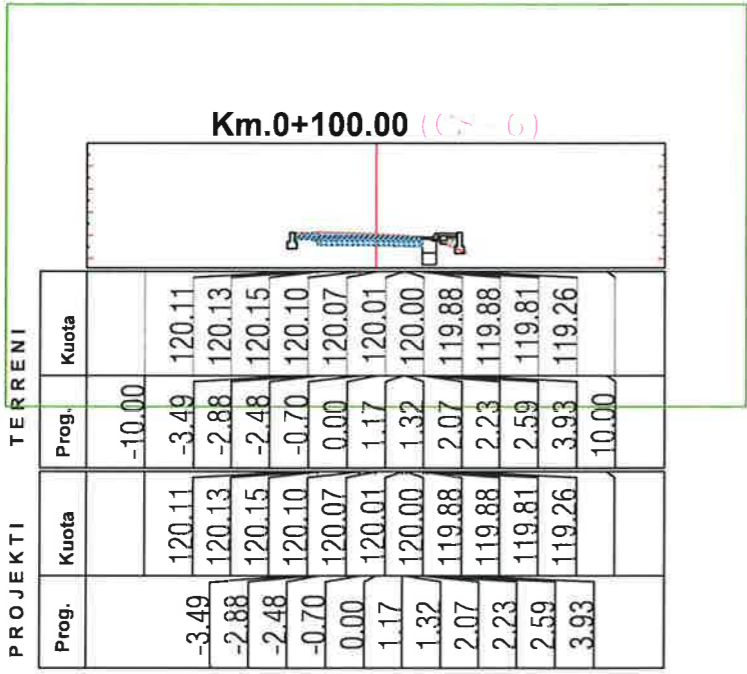

**OBJEKTI : "NDERTIM BLOKU 1 PASKUQAN, BASHKIA KAMËZ"**

**PROFLET TERTHORE TE RRUGES**



**BASHKIA KAMEZ**  
DREJTORIA E PROJEKTEVE DHE INVESTIMEVE  
DEPARTAMENTI I PROJEKTEVE

Dr. e Projekteve e Investimeve FLORA MUÇA

STARI TEKNIK	Ing. Konstrktor	EGLANTINA DISHA
PROJEKTUES	Ing. Hidroteknik	HAJREDIN MURGU
	Ing. Konstrktor	DENIS PRENÇI
	Ing. Gjeoinformalike	ERBLIN LALA

Titulli i Projektit: Ndertim Blloku Paskuqan 1, Kamez

Faza e Projektit: PROJEKT ZBATIMI




Data e Implementimit:

Shkalla e Vizatimit:

Emertimi i Fletes: Profilet Terthore te Rrugës Rruga "Hasan Tahsin"

Fleta Nr. 12-02



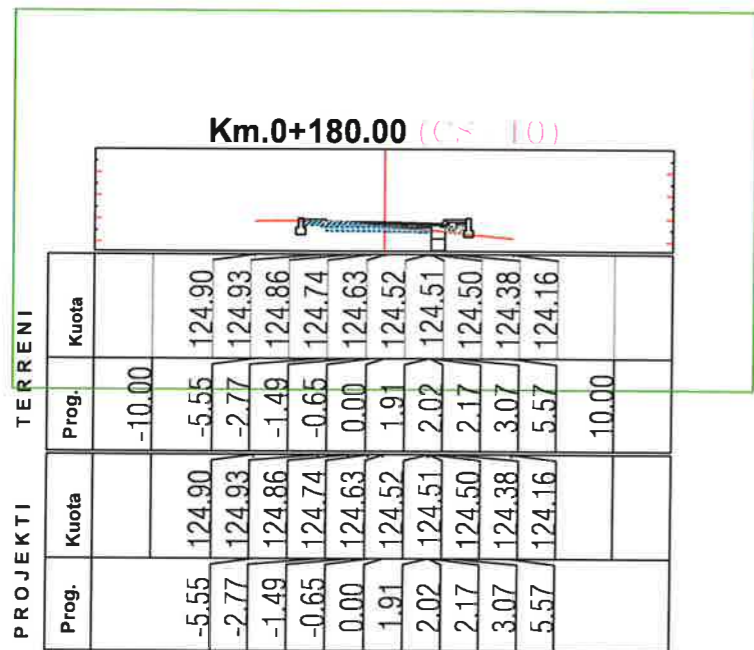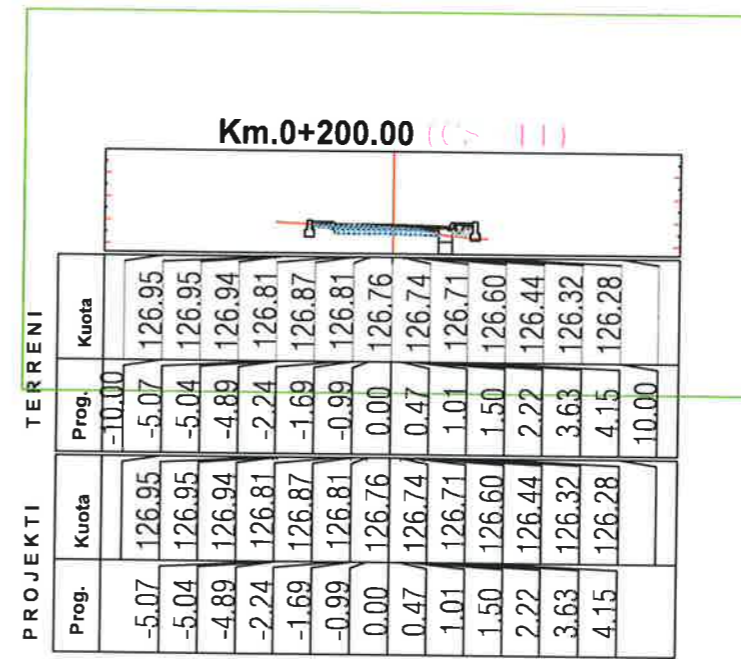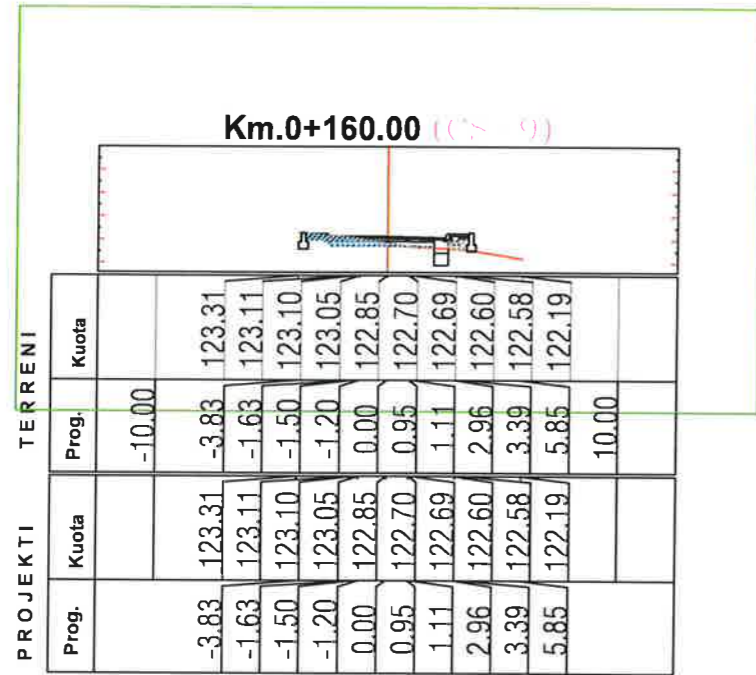

**OBJEKTI : "NDERTIM BLOKU 1 PASKUQAN, BASHKIA KAMÉZ"**

**PROFLET TERTHORE TE RRUGES**



**BASHKIA KAMEZ**

DREJTORIA E PROJEKTEVE DHE INVESTIMEVE  
DEPARTAMENTI I PROJEKTEVE

Dr. e Projekteve e Investimeve FLORA MUÇA

STAFI TEKNIK PROJEKTUES	Ing. Konstruktior	EGLANTINA DISHA
	Ing. Hidroteknik	HAJREDIN MURGU
	Ing. Konstruktior	DENIS PRENÇI
	Ing. Gjeoinformatike	ERBLIN LALA





Titulli i Projektit:  
Nderim Bloku Paskuqan 1, Kamez

Faza e Projektit:  
PROJEKT ZBATIMI

Emertimi i Fletes:  
Profilet Terthore te Rruges  
Rruga "Hasan Tahsin"


Data e implementimit:  
Shkalla e Vizatimit:  
Fleta Nr.

12-03

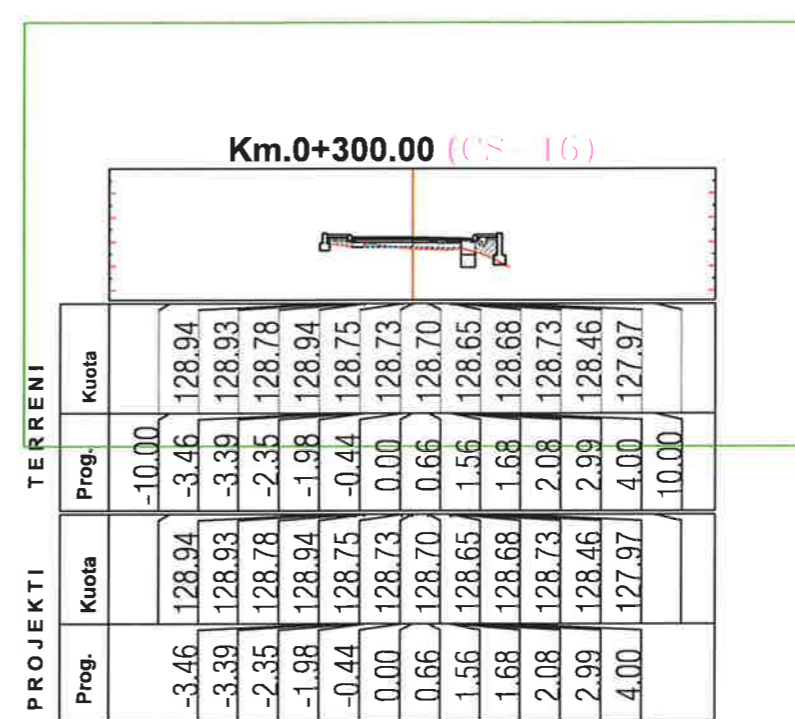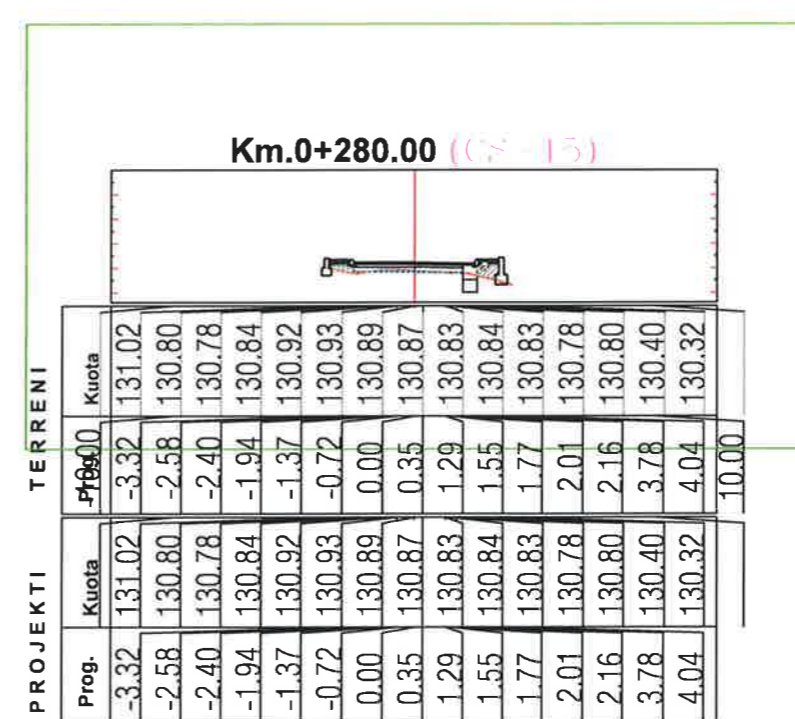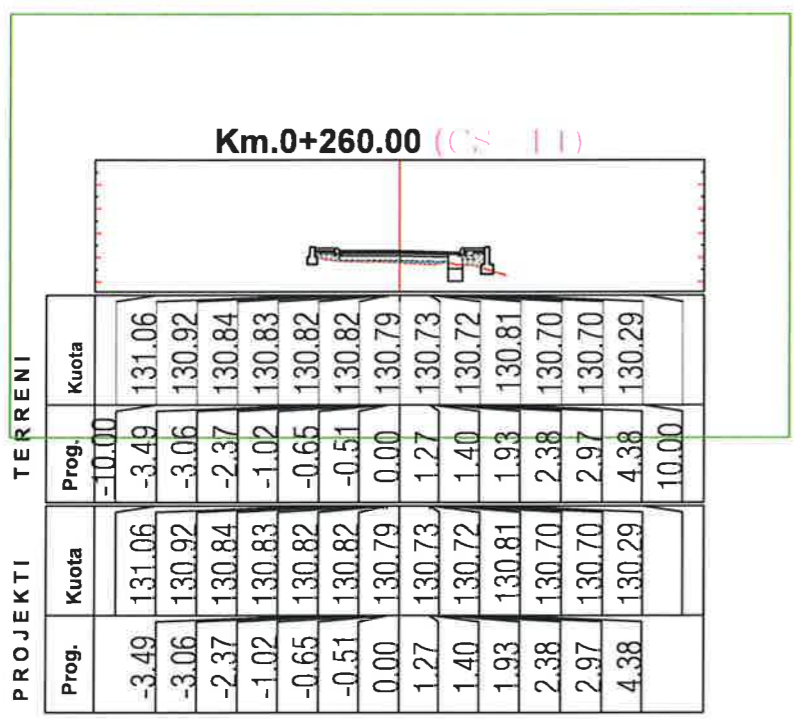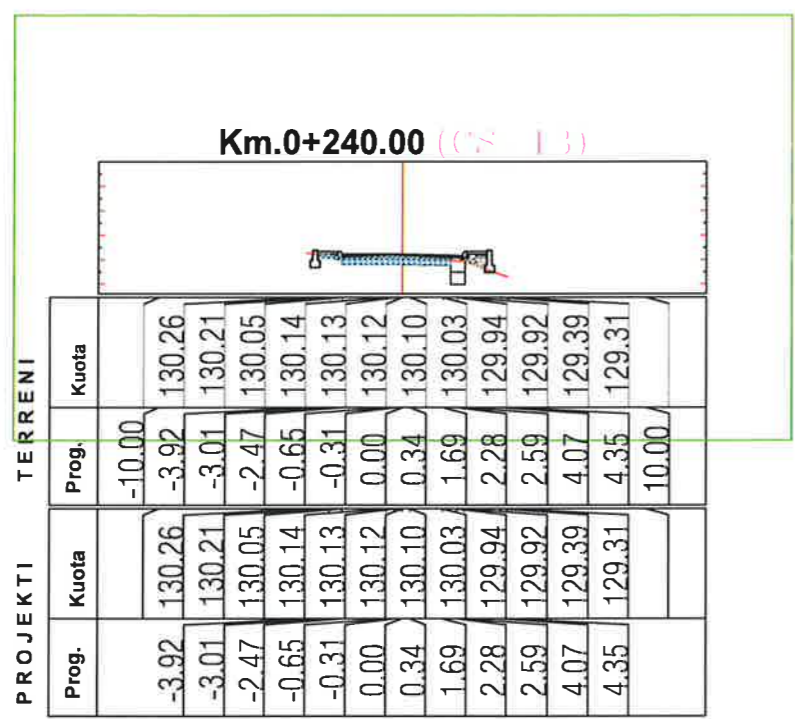

**OBJEKTI : "NDERTIM BLOKU 1 PASKUQAN, BASHKIA KAMËZ"**

**PROFLET TERTHORE TE RRUGES**

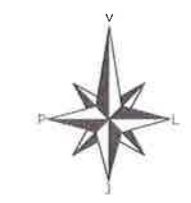

**BASHKIA KAMEZ**  
DREJTORIA E PROJEKTEVE DHE INVESTIMEVE  
DEPARTAMENTI I PROJEKTEVE

Dr. e Projekteve e Investimeve **FLORA MUÇA**

STAFI TEKNIK PROJEKTES	Ing. Konstrktor	EGLANTINA DISHA
	Ing. Hidroteknik	HAJREDIN MURGU
	Ing. Konstrktor	DENIS PRENÇI
	Ing. Gjeoinformatike	ERBLIN LALA

Titulli i Projektit: **Ndërtim Blloku Paskuqan 1, Kamez**

Emeritimi i Fietes: **Profilet Terthore te Rrugës Rruga "Hasan Tahsin"**


Faza e Projektit: **PROJEKT ZBATIMI**  
Data e implementimit:  
Shkalla e Vizatimit:  
Fleta Nr. **12-04**



**PROJEKTI                      TERRENI**

Prog.	Kuota	Prog.	Kuota
		-10.00	
-2.83	127.76	-2.83	127.76
-2.59	127.73	-2.59	127.73
-2.16	127.76	-2.16	127.76
-0.58	127.72	-0.58	127.72
0.00	127.70	0.00	127.70
3.35	127.67	3.35	127.67
3.73	127.66	3.73	127.66
5.73	127.56	5.73	127.56
6.19	127.55	6.19	127.55
6.84	127.56	6.84	127.56
10.00	127.52	10.00	127.52

**Km.0+311.02 (CS-17)**

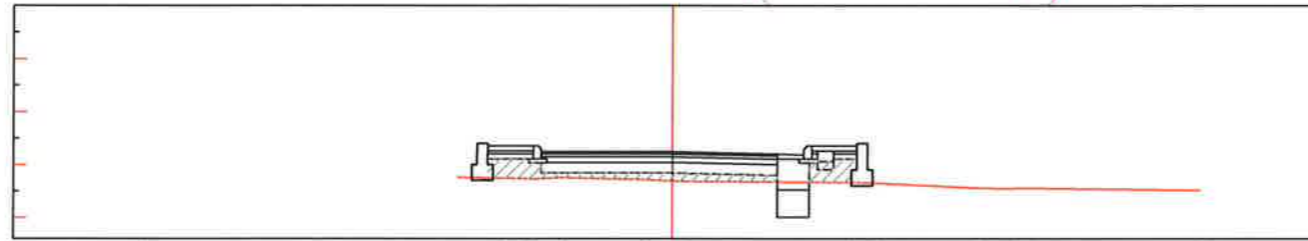

**OBJEKTI : "NDERTIM BLOKU 1  
PASKUQAN, BASHKIA  
KAMËZ"**

**PROFLET TERTHORE TE RRUGES**



**BASHKIA KAMEZ**

DREJTORIA E PROJEKTEVE DHE INVESTIMEVE  
DEPARTAMENTI I PROJEKTEVE

Dr. e Projekteve e Investimeve      FLORA MUÇA





<b>STAFI TEKNIK PROJEKTES</b>	Ing. Konstruktore	EGLANIINA DISHA	<i>[Signature]</i>
	Ing. Hidroteknike	HAJREDIN MURGU	
	Ing. Konstruktore	DENIS PRENÇI	
	Ing. Gjeoinformalike	ERBLIN LALA	

**Titulli i Projektit:**  
Nderim Blloku Paskuqan 1, Kamez

**Faza e Projektit:**  
PROJEKT ZBATIMI

**Emertimi i Fletes:**  
Profilet Terthore te Rrugës  
Rruga "Hasan Tahsin"

**Data e Implementimit:**  
**Shkalla e Vizimit:**  
**Fleta Nr.**  
12-05

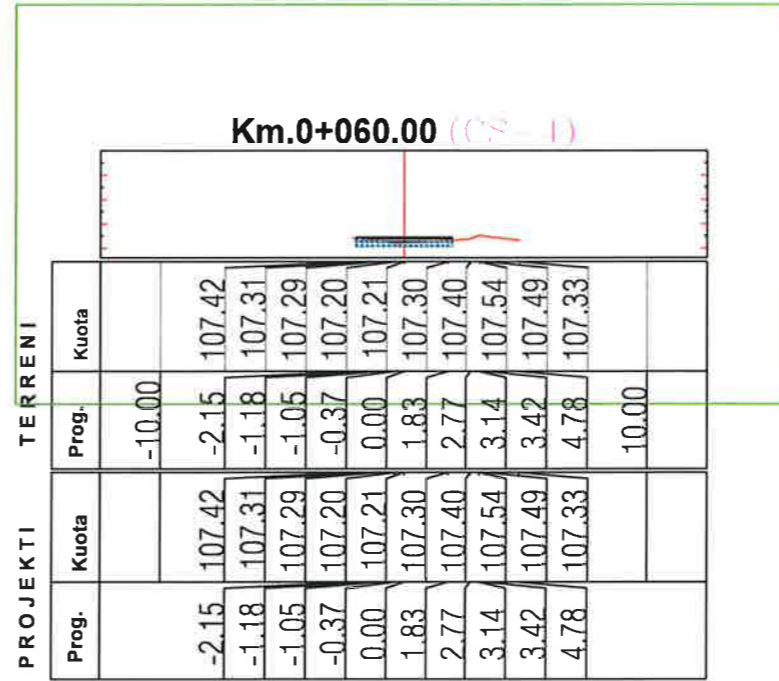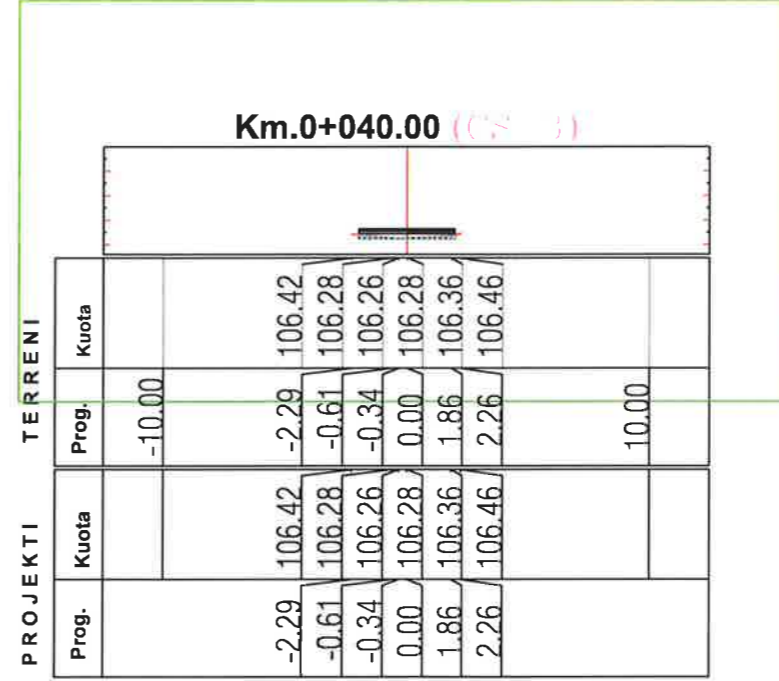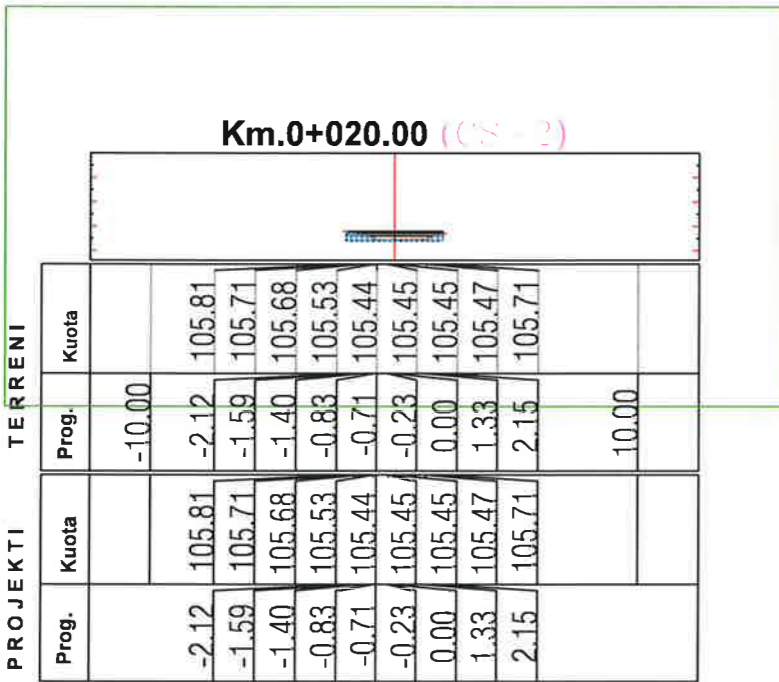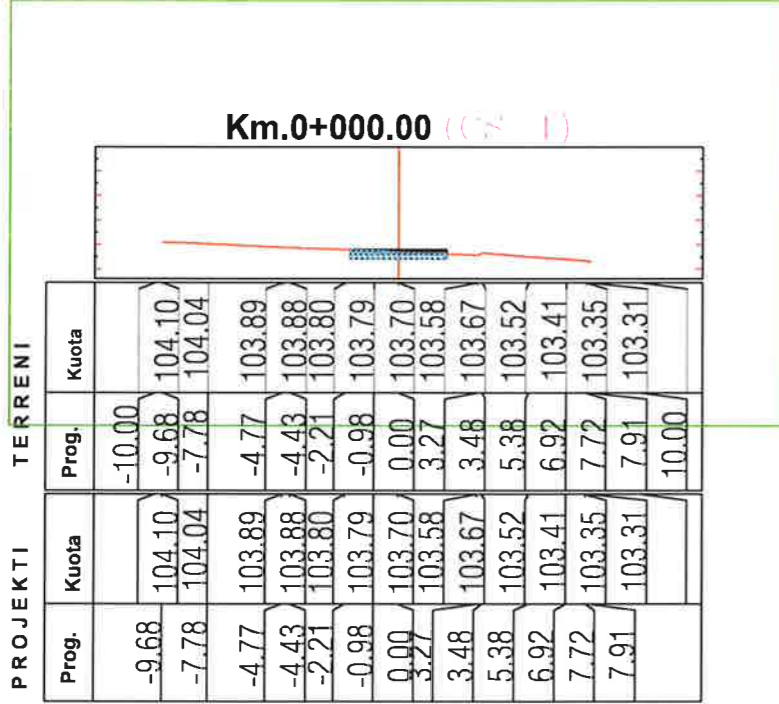

**OBJEKTI : "NDERTIM BLOKU 1 PASKUQAN, BASHKIA KAMËZ"**

**PROFLET TERTHORE TE RRUGES**



**BASHKIA KAMEZ**  
DREJTORIA E PROJEKTEVE DHE INVESTIMEVE  
DEPARTAMENTI I PROJEKTEVE

Dr. e Projekteve e Investimeve FLORA MUÇA





STAFI TEKNIK PROJEKTES	Ing. Konstruktor	EGLANTINA DISHA	
	Ing. Hidroteknik	HAJREDIN MURGU	
	Ing. Konstruktor	DENIS PRENÇI	
	Ing. Gjeoinformatike	ERBLIN LALA	

Titulli i Projektit: Nderlim Blloku Paskuqan 1, Kamez

Emertimi i Fletes: Profilet Terthore te Rrugës Rruga "Hasan Gerxhaliu"


Faza e Projektit: PROJEKT ZBATIMI  
Data e Implementimit:  
Shtetja e Vizadimit:  
Fleta Nr. 12-06



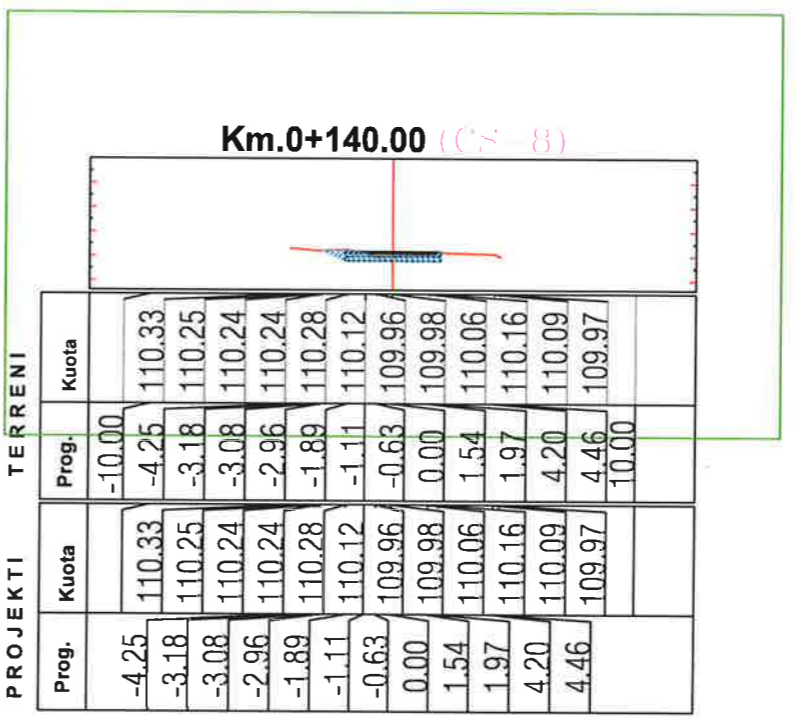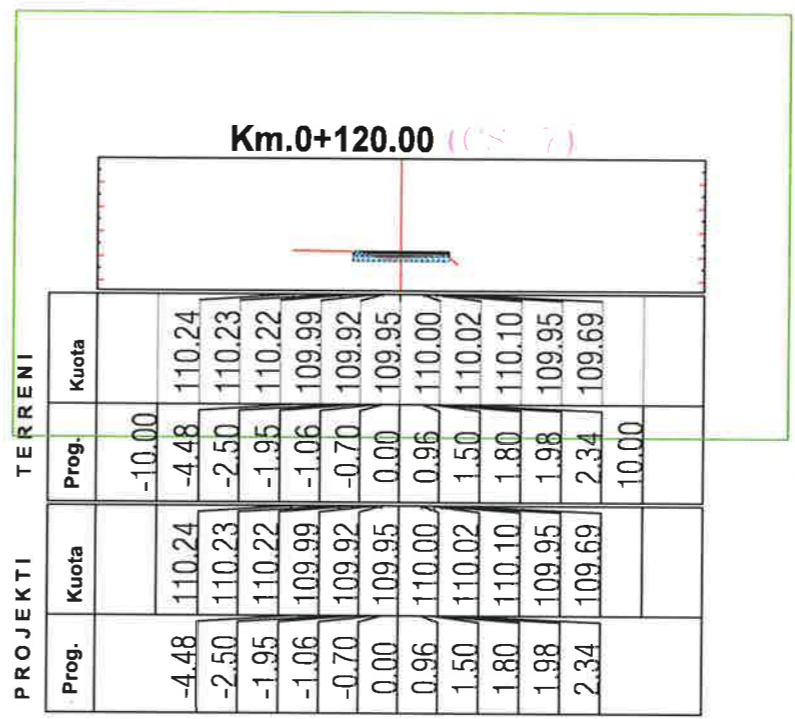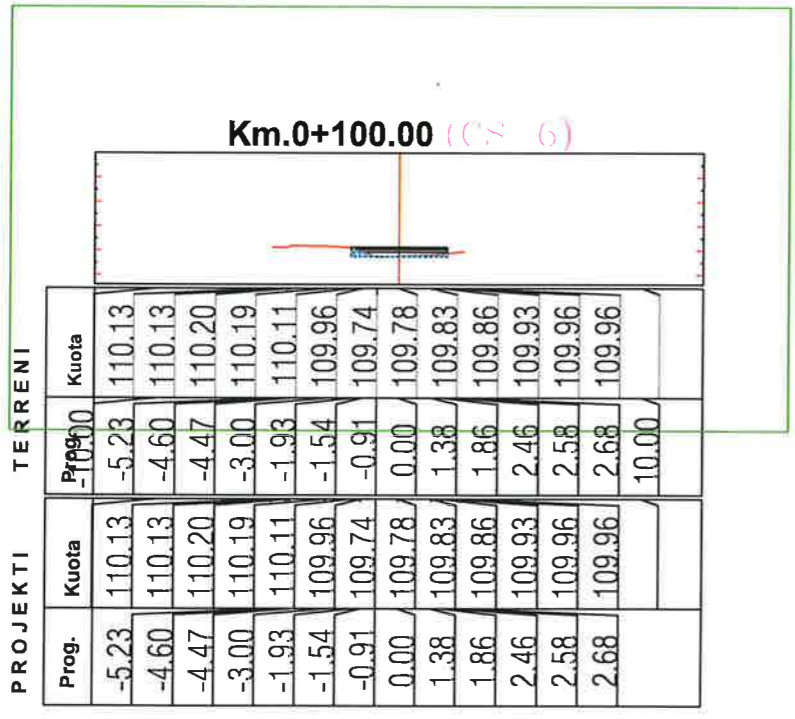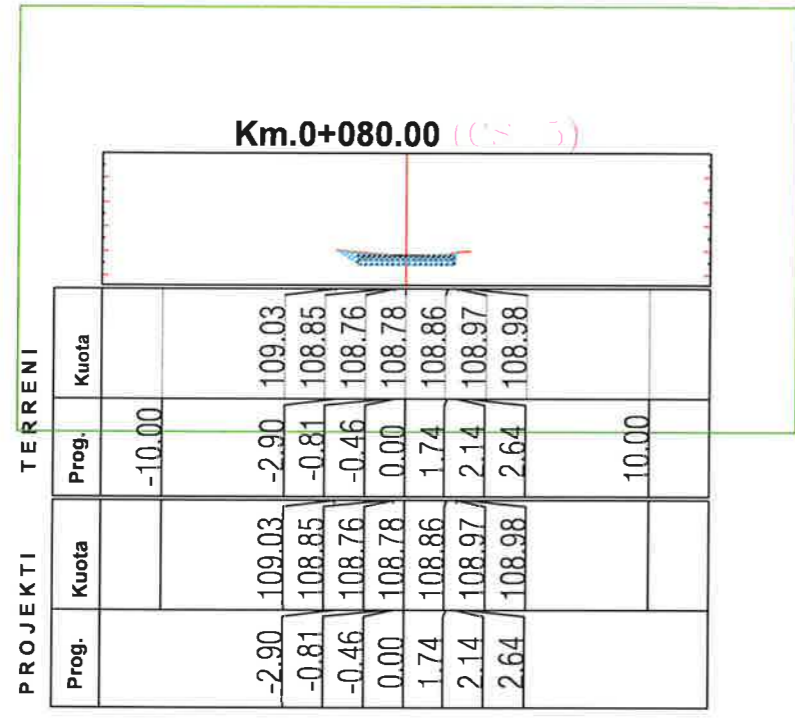





**OBJEKTI : "NDERTIM BLOKU 1 PASKUQAN, BASHKIA KAMËZ"**

**PROFLET TERTHORE TE RRUGES**

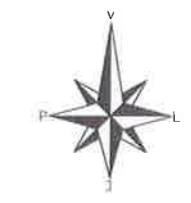

**BASHKIA KAMEZ**  
DREJTORIA E PROJEKTEVE DHE INVESTIMEVE  
DEPARTAMENTI I PROJEKTEVE

Dr. e Projekteve e Investimeve		FLORA MUÇA
STAFI TEKNIK PROJEKTUES	Ing. Konstruktor	EGLANTINA DISHA
	Ing. Hidroteknik	HAJREDIN MURGU
	Ing. Konstruktor	DENIS PRENÇI
	Ing. Gjeoinformatike	ERBLIN LALA
Titulli i Projektit:		Faza e Projektit:
Nderim Blloku Paskuqan 1, Kamez		PROJEKT ZBATIMI
Emerimi i Fietes:		Data e Implementimit:
Profilet Terthore te Rrugës Rruga "Hasan Gerxhaliu"		Shkalla e Vizatimit:
		Fleta Nr.
		12-07

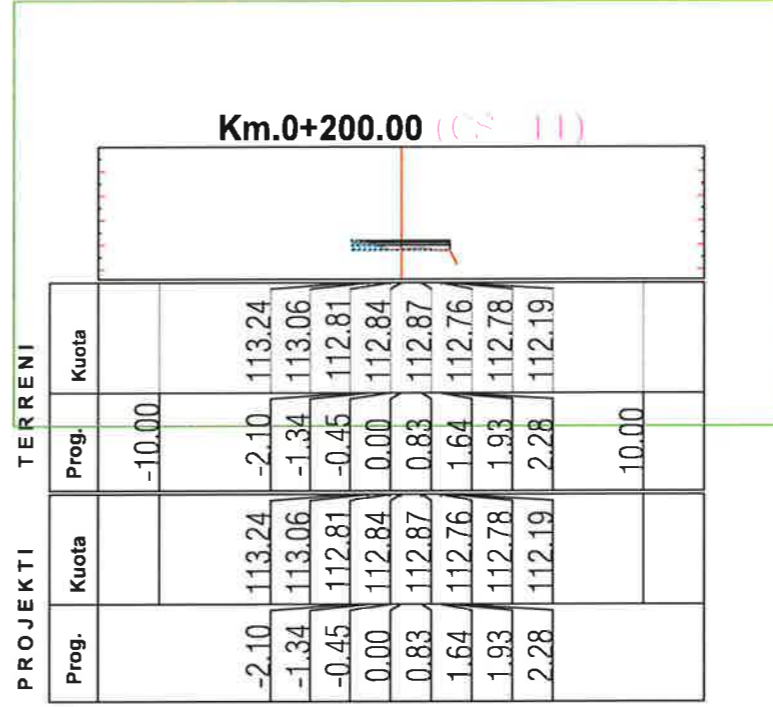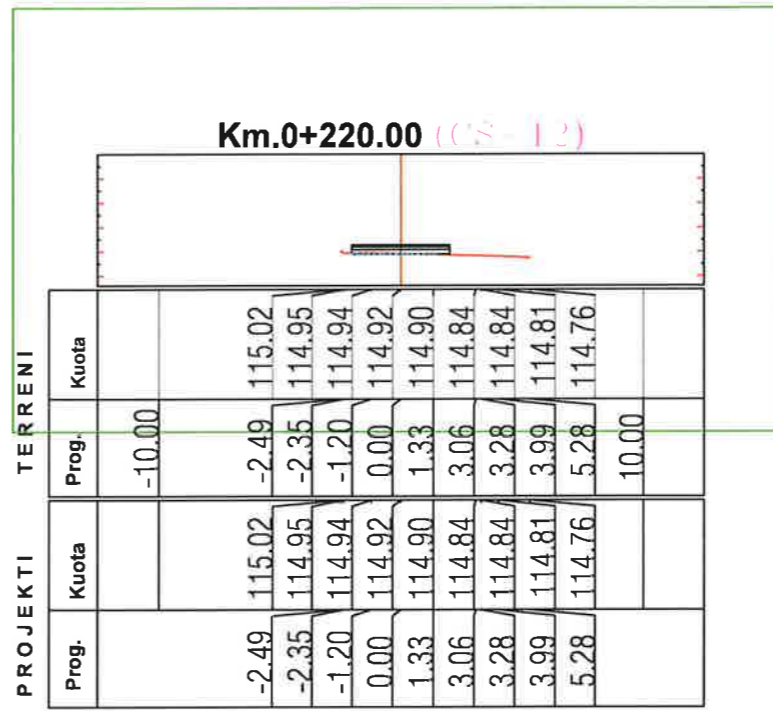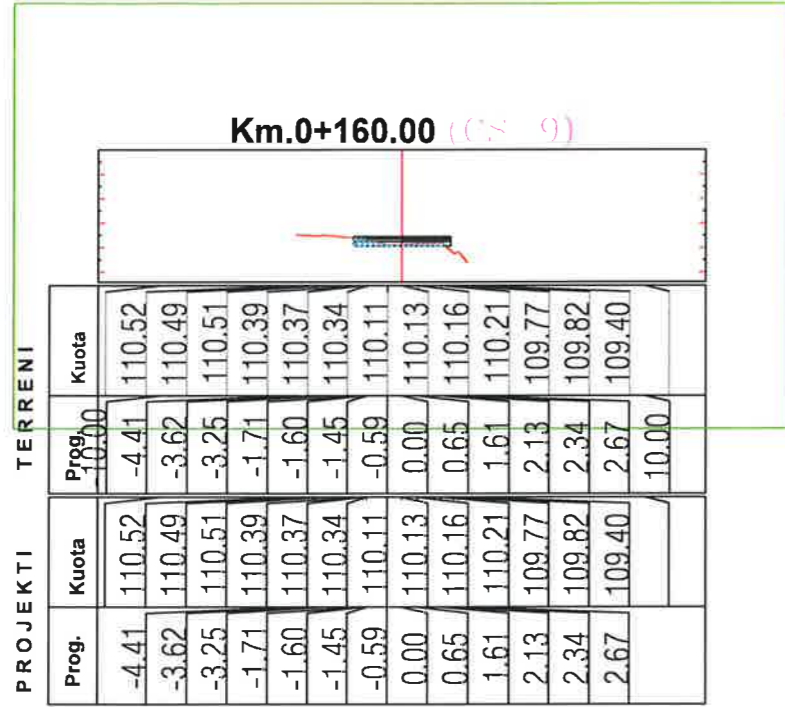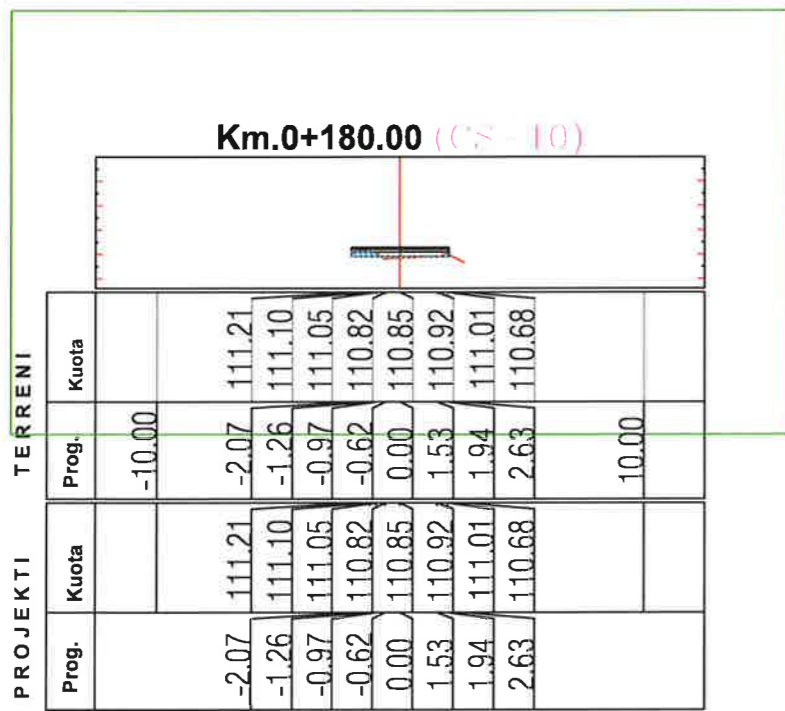

**OBJEKTI : "NDERTIM BLOKU 1 PASKUQAN, BASHKIA KAMËZ"**

**PROFLET TERTHORE TE RRUGES**



**BASHKIA KAMEZ**

DREJTORIA E PROJEKTEVE DHE INVESTIMEVE  
DEPARTAMENTI I PROJEKTEVE

Dr. e Projekteve e Investimeve FLORA MUÇA

STAFI TEKNIK	Ing. Konstruktor	EGLANTINA DISHA
PROJEKTUES	Ing. Hidroteknik	HAJREDIN MURGU
	Ing. Konstruktor	DENIS PRENÇI
	Ing. Gjeoinformalike	ERBLIN LALA

Titulli i Projektit:  
Ndertim Bliku Paskuqan 1, Kamez

Emergjimi i Fietes:

Profilert Terthore te Rrugës  
Rruga "Hasan Gerxhaliu"

Faza e Projektit:  
PROJEKTI ZBATIMI





Data e Implementimit:

Shkalla e Vizatimit:

Fleta Nr.


12-08



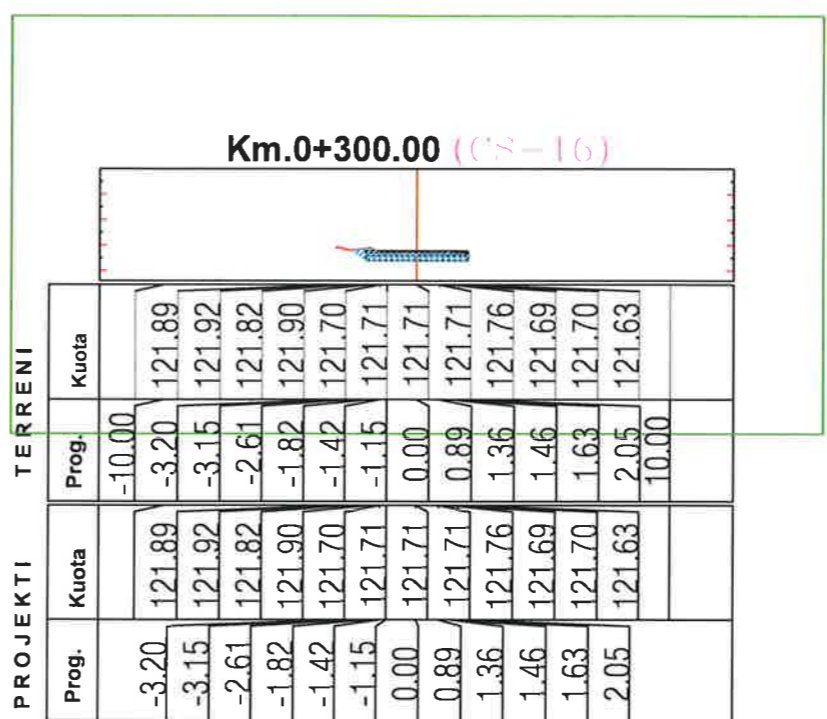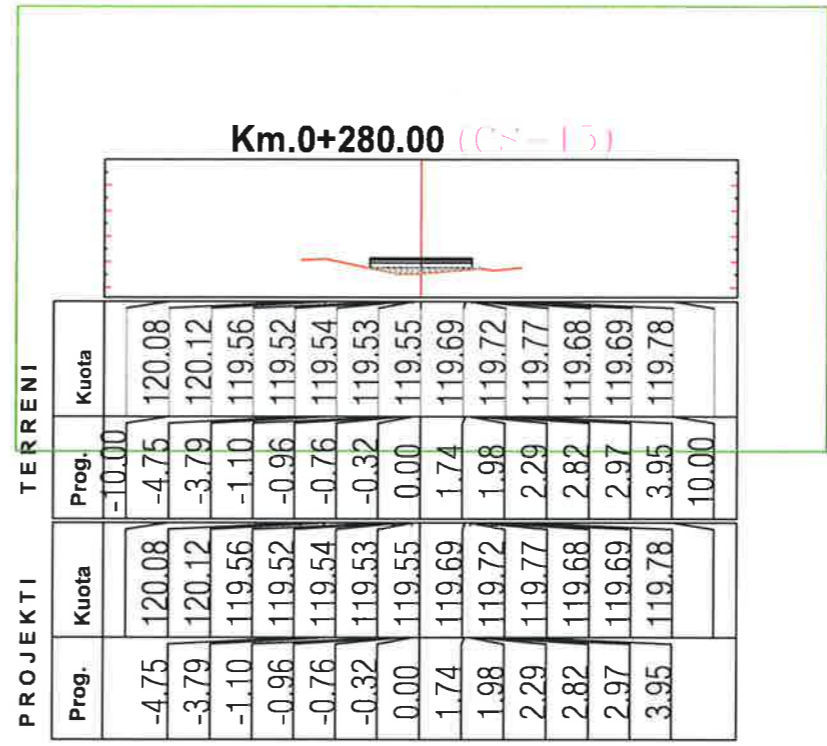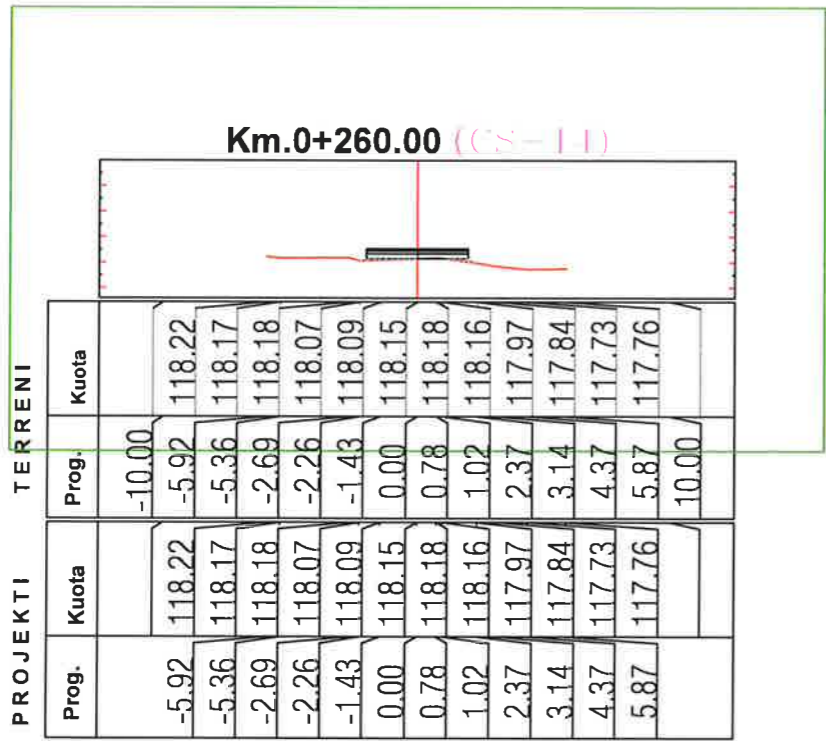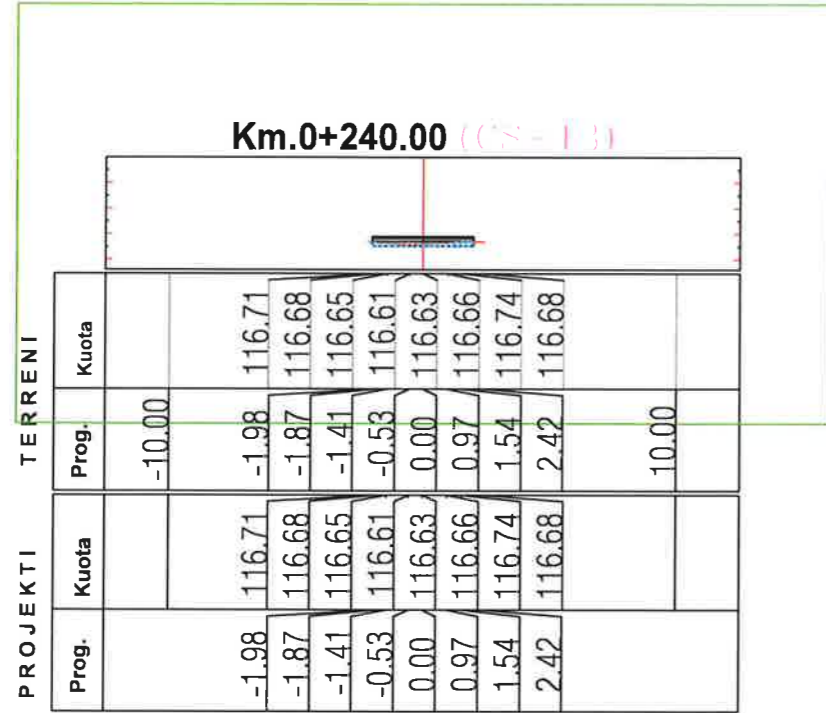

**OBJEKTI : "NDERTIM BLOKU 1 PASKUQAN, BASHKIA KAMËZ"**

**PROFLET TERTHORE TE RRUGES**

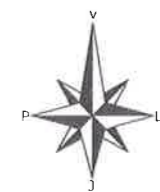

**BASHKIA KAMEZ**  
DREJTORIA E PROJEKTEVE DHE INVESTIMEVE  
DEPARTAMENTI I PROJEKTEVE

Dr. e Projekteve e Investimeve: FLORA MUÇA

STAFI TEKNIK PROJEKTUES	Ing. Konstruktor	EGLANTINA DISHA
	Ing. Hidroteknik	HAJREDIN MURGU
	Ing. Konstruktor	DENIS PRENÇI
	Ing. Gjeoinformalike	ERBLIN LALA



Titulli i Projektit: Ndertim Blloku Paskuqan 1, Kamez  
Faza e Projektit: PROJEKT ZBATIMI

Emeritimi i Fletes: Profilet Terthore te Rruges Rruga "Hasan Gerxhaliu"

Fleta Nr. 12-09

**OBJEKTI : "NDERTIM BLOKU 1  
PASKUQAN, BASHKIA  
KAMËZ"**

**PROFILET TERTHORE TE RRUGES**

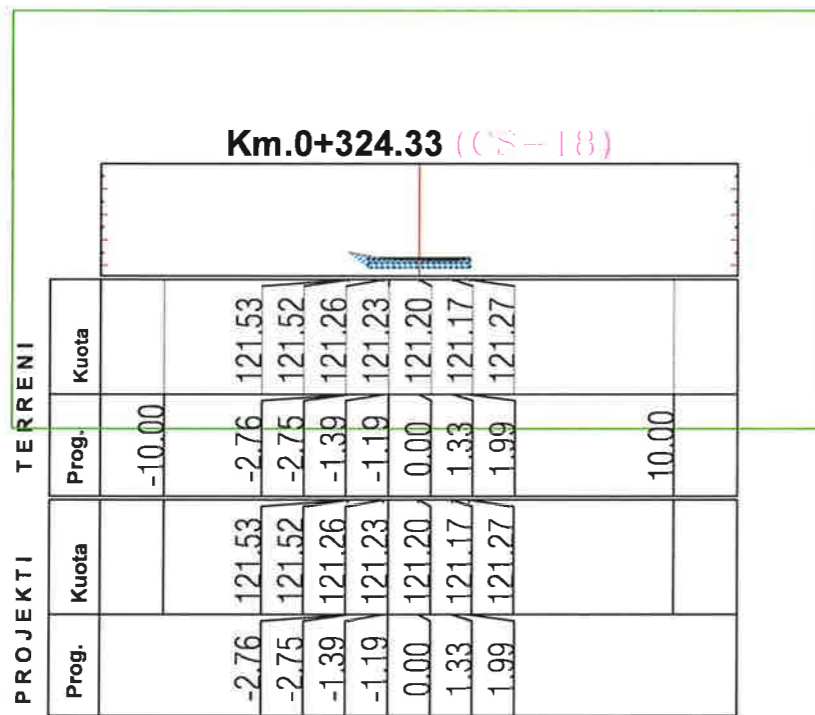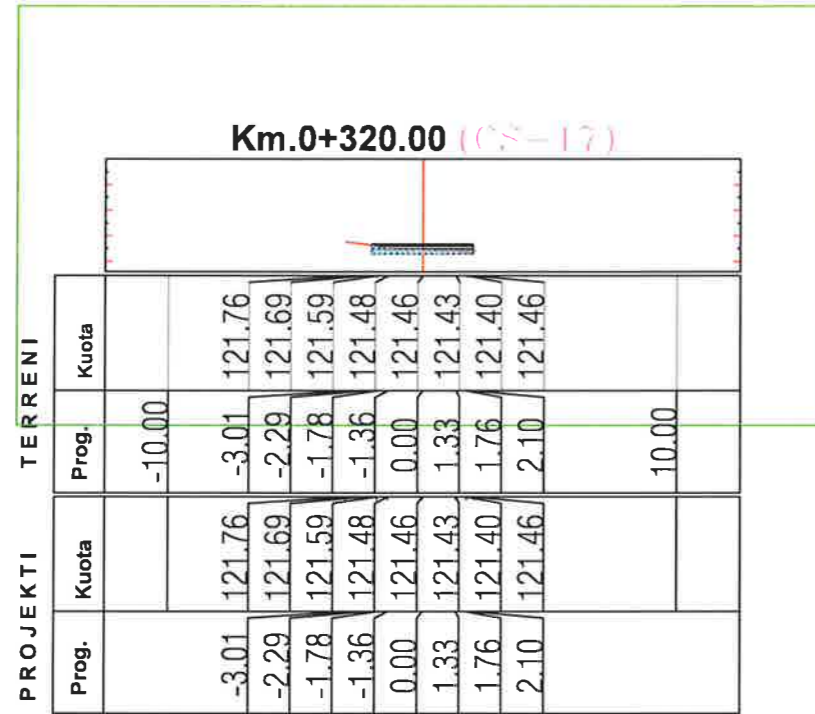

**BASHKIA KAMEZ**

DREJTORIA E PROJEKTEVE DHE INVESTIMEVE  
DEPARTAMENTI I PROJEKTEVE

Dr. e Projekteve e Investimeve FLORA MUÇA

STAFI TEKNIK PROJEKTUES	Ing. Konstruktor	EGLANTINA DISHA
	Ing. Hidroelektnik	HAJREDIN MURGU
	Ing. Konstruktor	DENIS PRENÇI
	Ing. Gjeoinformatike	ERBLIN LALA

**Titulli i Projektit:**  
Ndertim Bliku Paskuqan 1, Kamez





**Emerimi i Fletes:**  
Profillet Terthore te Rrugës  
"Ruga Hasan Gerxhaliu"

**Shkalla e Vizatimit:**  
PROJEKT ZBATIMI

**Data e Implementimit:**

**Fleta Nr.**  
12-10



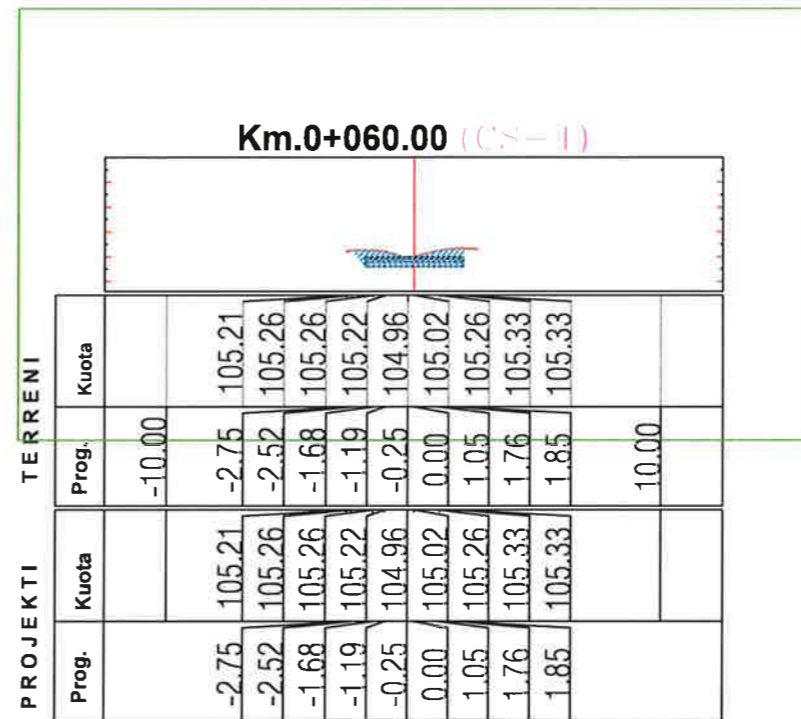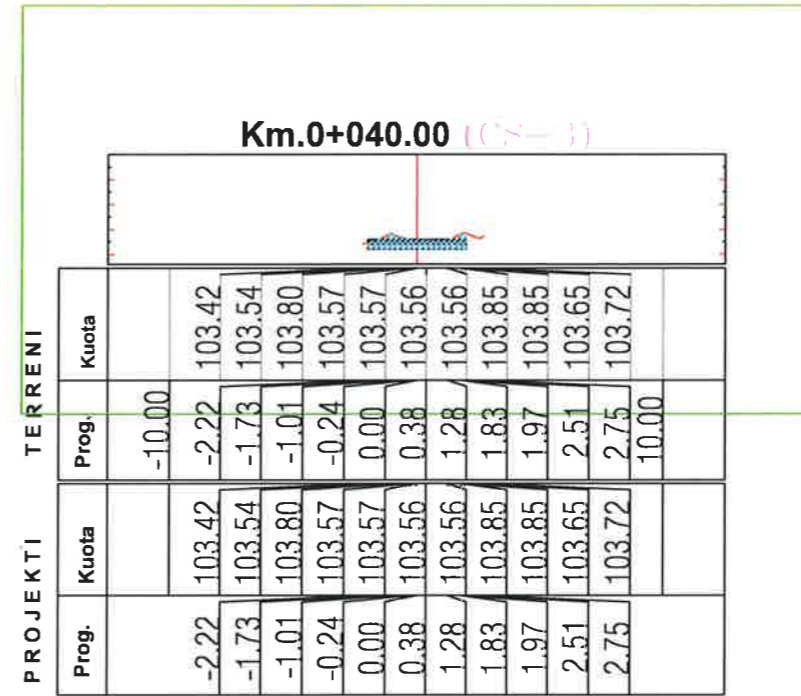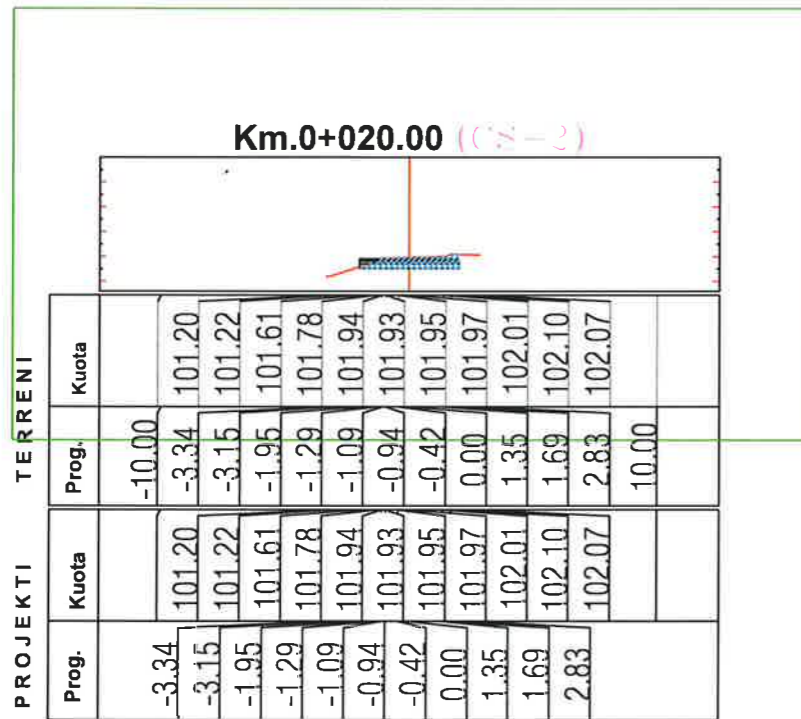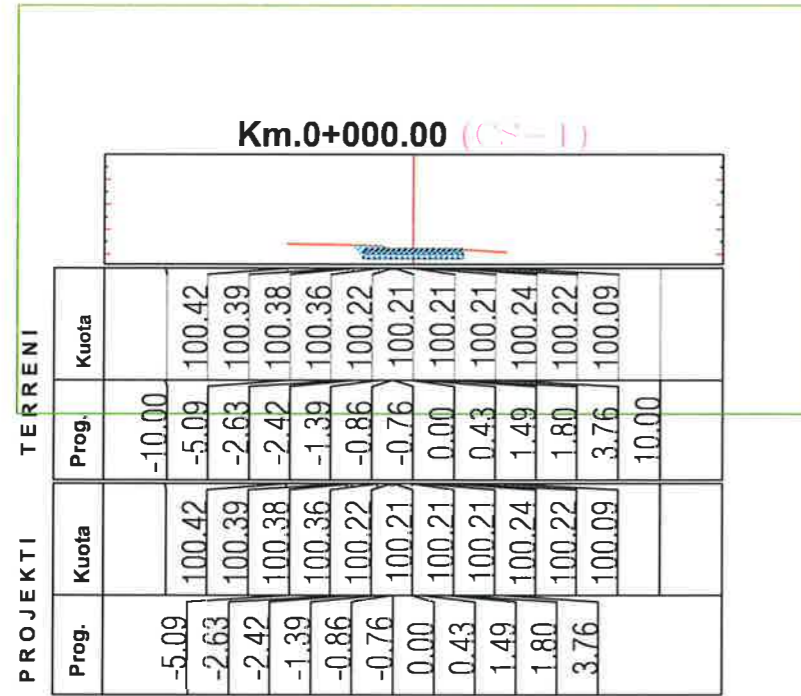

**OBJEKTI : "NDERTIM BLOKU 1 PASKUQAN, BASHKIA KAMËZ"**

**PROFLET TERTHORE TE RRUGES**



**BASHKIA KAMEZ**  
DREJTORIA E PROJEKTEVE DHE INVESTIMEVE  
DEPARTAMENTI I PROJEKTEVE





Dr. e Projekteve e Investimeve: FLORA MUÇA

STAFI TEKNIK PROJEKTUES	Ing. Konstrktor	EGLANTINA DISHA
	Ing. Hidroleknik	HAJREDIN MURGU
	Ing. Konstrktor	DENIS PRENÇI
	Ing. Gjeoinformatike	ERBLIN LALA

Titulli i Projektit: Ndertim Bliku Paskuqan 1, Kamez  
Faza e Projektit: PROJEKT ZBATIMI

Emeritimi i Fletes: Profilet Terthore te Rrugës "Haxhi Isuf Banka"

Fleta Nr. 12-11

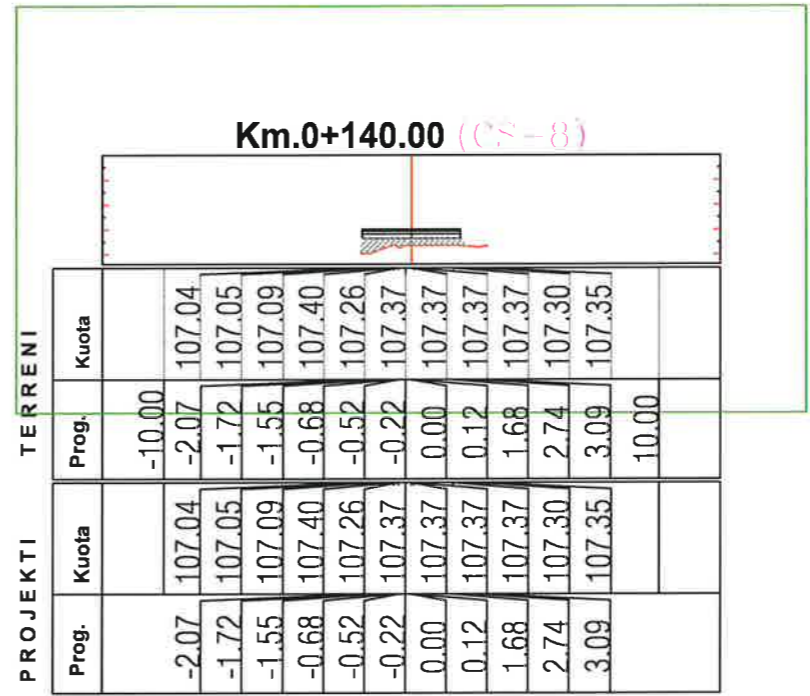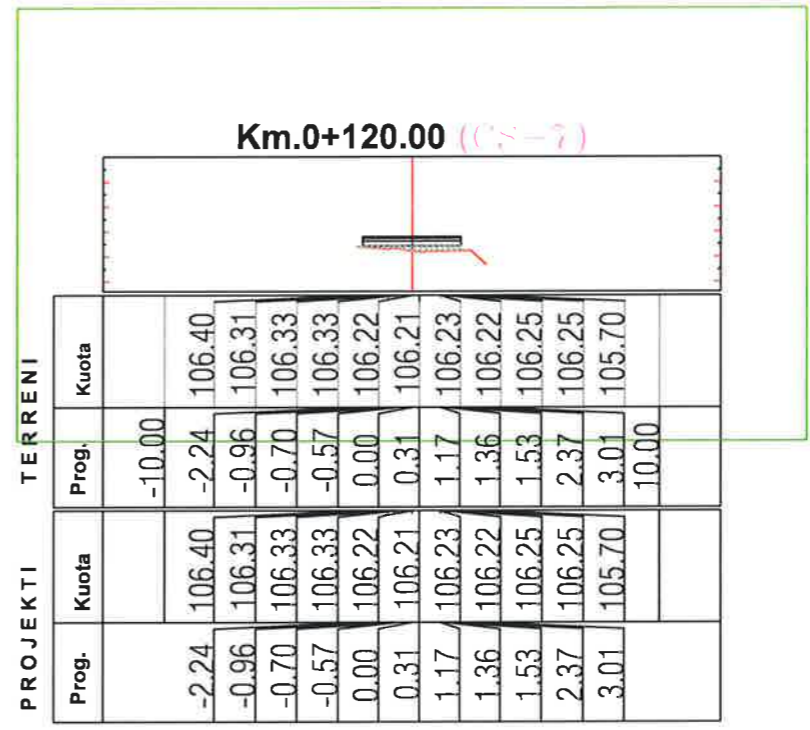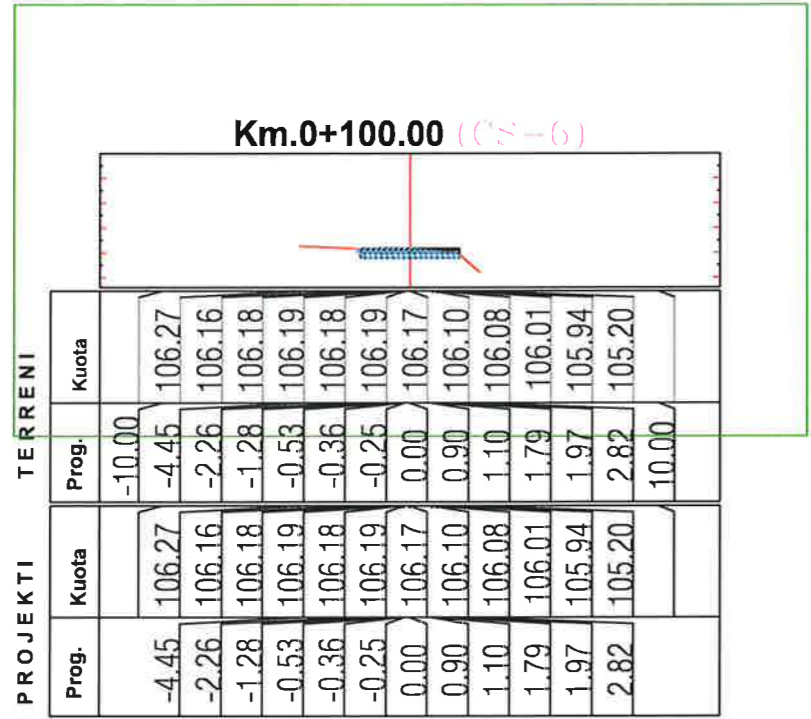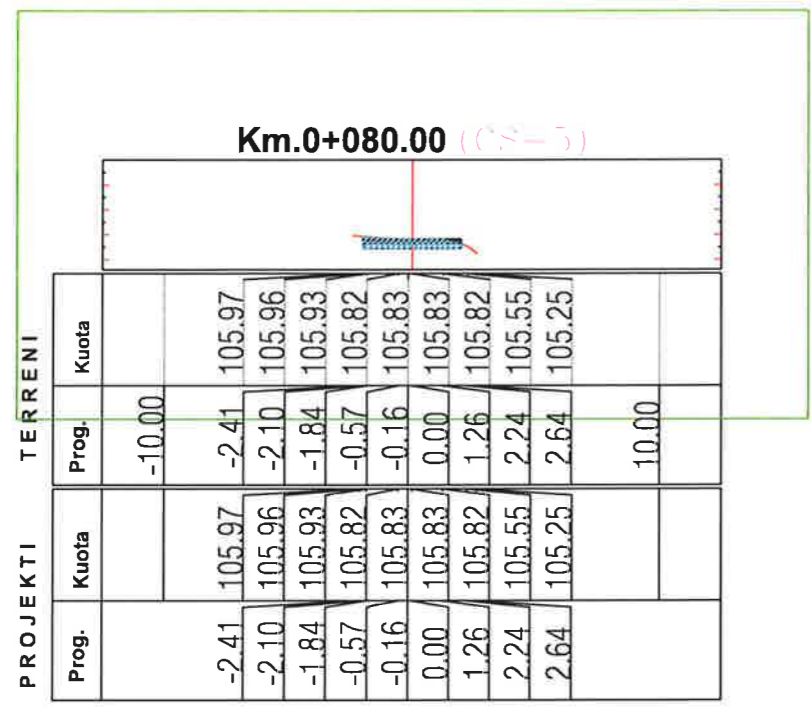

**OBJEKTI : "NDERTIM BLOKU 1 PASKUQAN, BASHKIA KAMËZ"**

**PROFLET TERTHORE TE RRUGES**



**BASHKIA KAMEZ**  
DREJTORIA E PROJEKTEVE DHE INVESTIMEVE  
DEPARTAMENTI I PROJEKTEVE

Dr. e Projekteve e Investimeve FLORA MUÇA

STAFI TEKNIK PROJEKTUES	Ing. Konstruktor	EGLANTINA DISHA
	Ing. Hidroelektrik	HAJREDIN MURGU
	Ing. Konstruktor	DENIS PRENÇI
	Ing. Gjeoinformalike	ERBLIN LALA

Titulli i Projektit: **Ndertim Blloku Paskuqan 1, Kamez**

Faza e Projektit: **PROJEKT ZBATIMI**





Data e Implementimit:

Shkalla e Vizimit:

Emerimi i Fletes: **Profilet Terthore te Rruges Rruga "Haxhi Isuf Banka"**

Fleta Nr. **12-12**



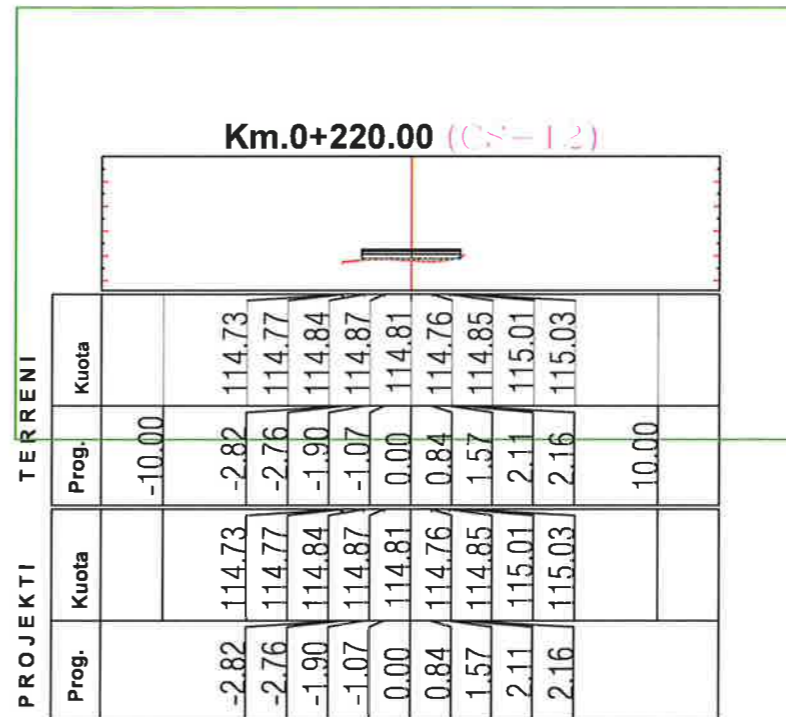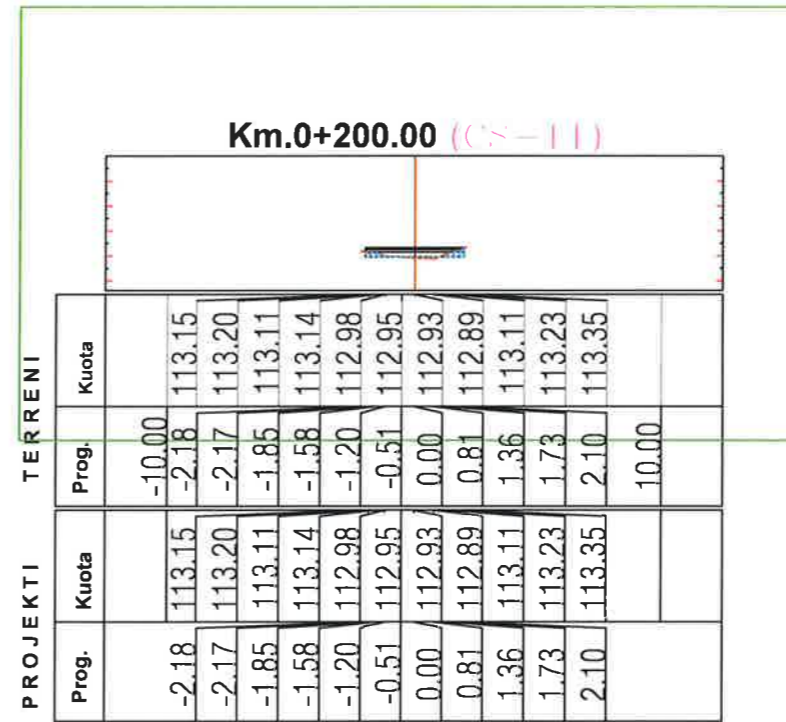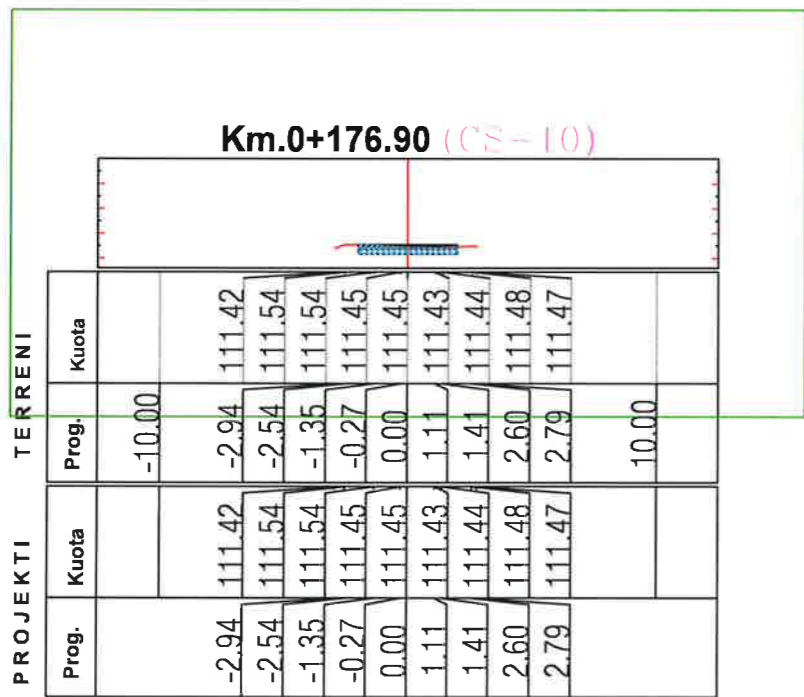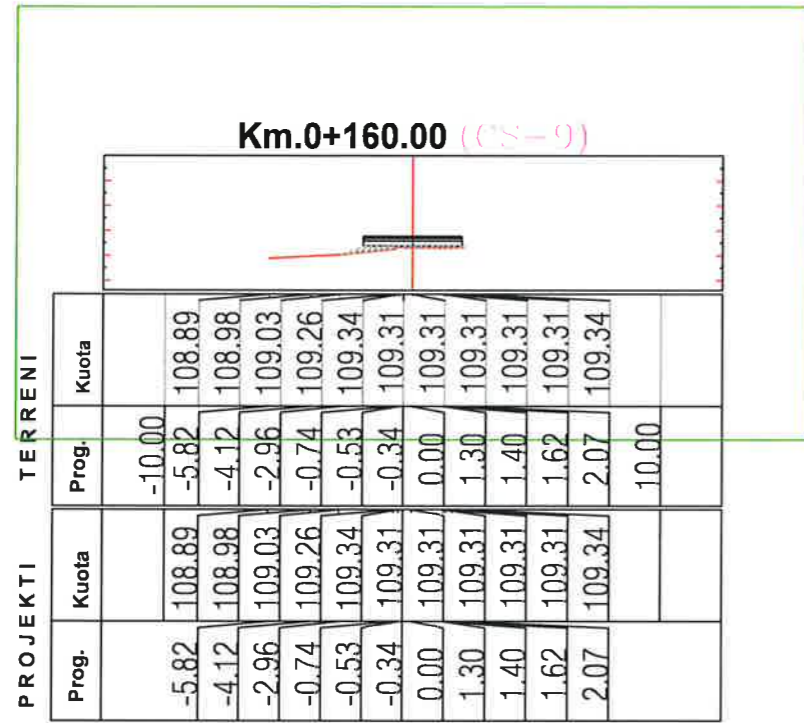

**OBJEKTI : "NDERTIM BLOKU 1 PASKUQAN, BASHKIA KAMËZ"**

**PROFLET TERTHORE TE RRUGES**



**BASHKIA KAMEZ**

DREJTORIA E PROJEKTEVE DHE INVESTIMEVE  
DEPARTAMENTI I PROJEKTEVE

Dr. e Projekteve e Investimeve FLORA MUÇA

STAFI TEKNIK	Ing. Konstrktor	EGLANTINA DISHA
PROJEKTUES	Ing. Hidroelektnik	HAJREDIN MURGU
	Ing. Konstrktor	DENIS PRENÇI
	Ing. Gjeoinformalike	ERBLIN LALA

Titulli i Projekti:  
Nderitim Blloku Paskuqan 1, Kamez





Faza e Projekti:  
PROJEKT ZBATIMI

Emertimi i Fletes:  
Profilet Terthore te Rrugës  
Rruga "Haxhi Isuf Banka"

Shkalla e Vizimit:  
Fleta Nr.

12-13



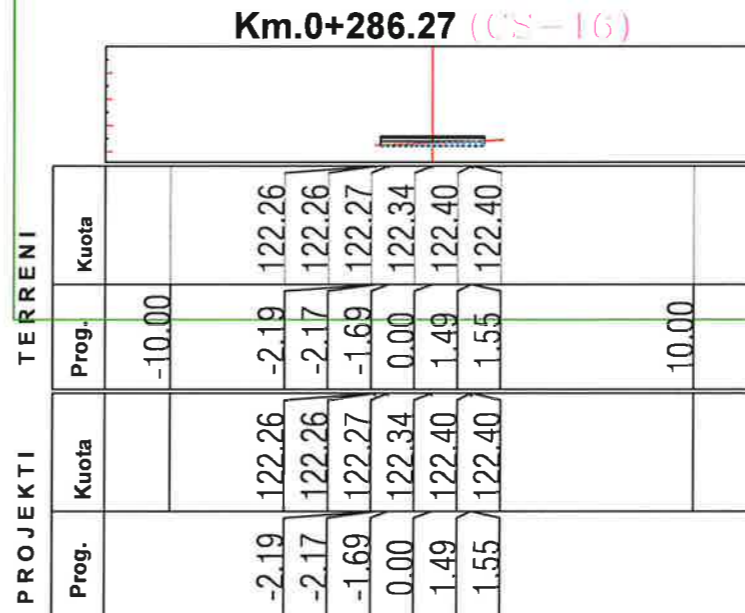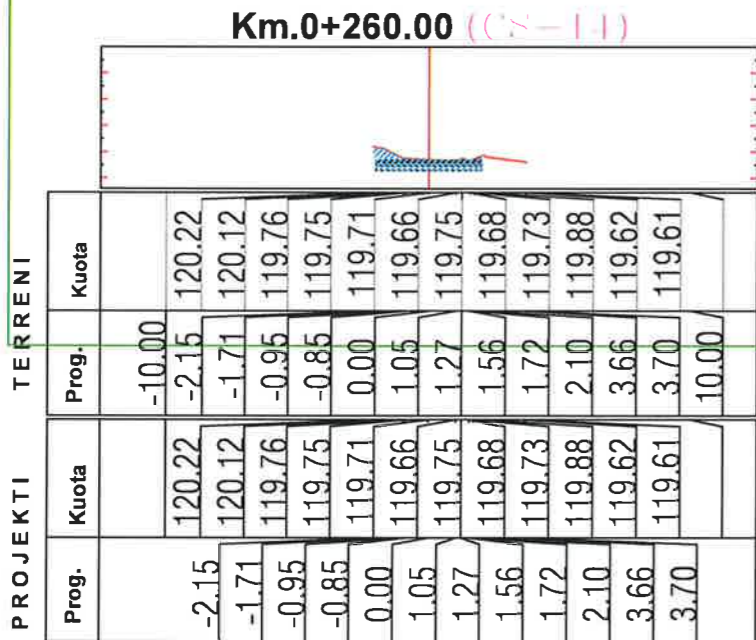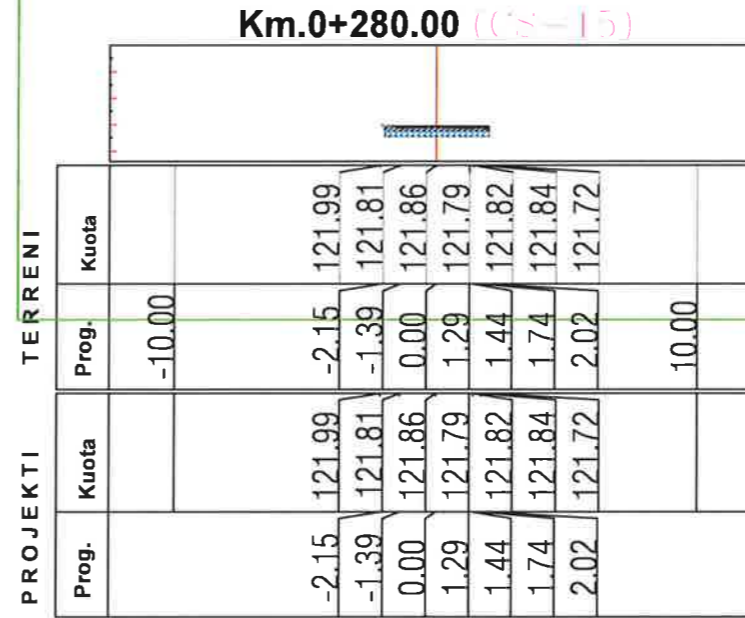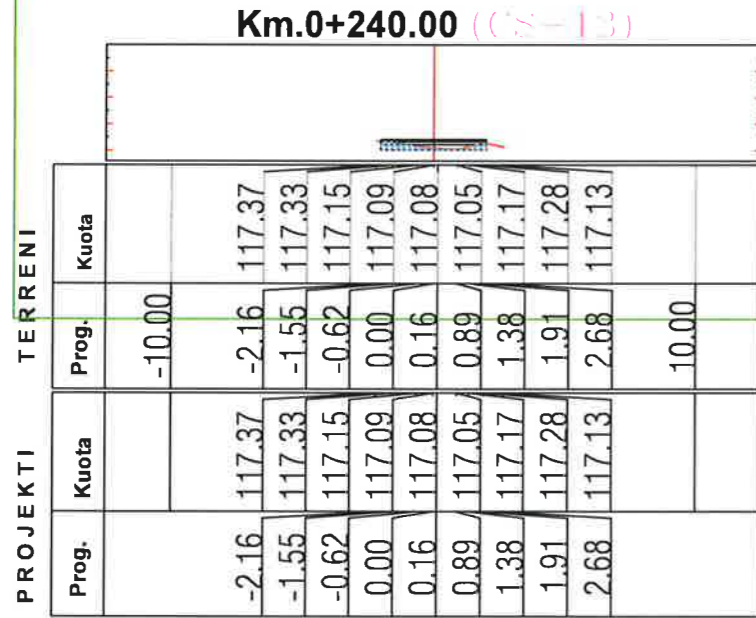

**OBJEKTI : "NDERTIM BLOKU 1 PASKUQAN, BASHKIA KAMËZ"**

**PROFLET TERTHORE TE RRUGES**



**BASHKIA KAMEZ**

DREJTORIA E PROJEKTEVE DHE INVESTIMEVE  
DEPARTAMENTI I PROJEKTEVE

Dr. e Projekteve e Investimeve FLORA MUÇA

STAFI TEKNIK PROJEKTUES	Ing. Konstrktor	EGLANTINA DISHA
	Ing. Hidroteknik	HAJREDIN MURGU
	Ing. Konstrktor	DENIS PRENÇI
	Ing. Gjeoinformatike	ERBLIN LALA

Titulli i Projektit:  
Nderim Bloku Paskuqan 1, Kamez

Faza e Projektit:  
PROJEKT ZBATIMI





Emeritimi i Reles:

Profillet Terthore te Rruges  
Rruga Haxhi Isuf Banka"

Shkalla e Vizatimit:

Fleta Nr.

12-14

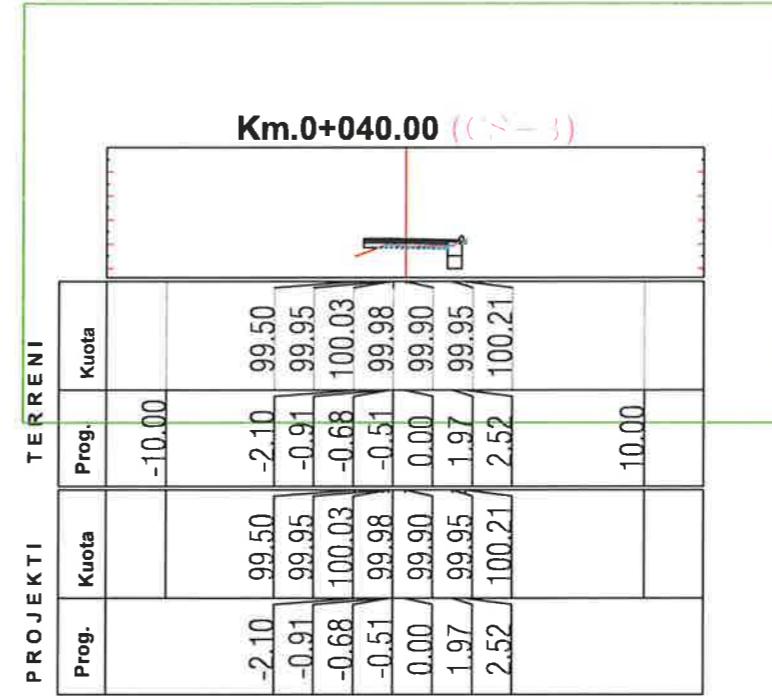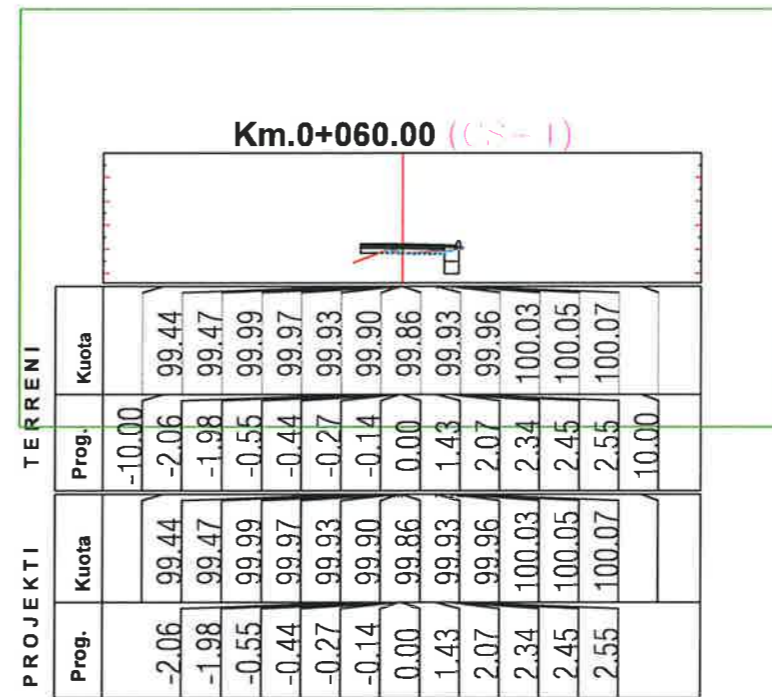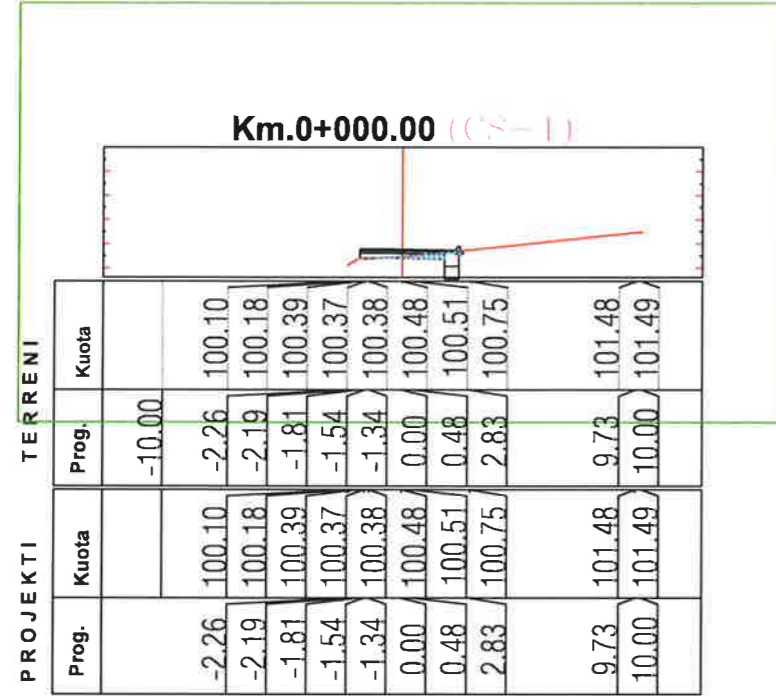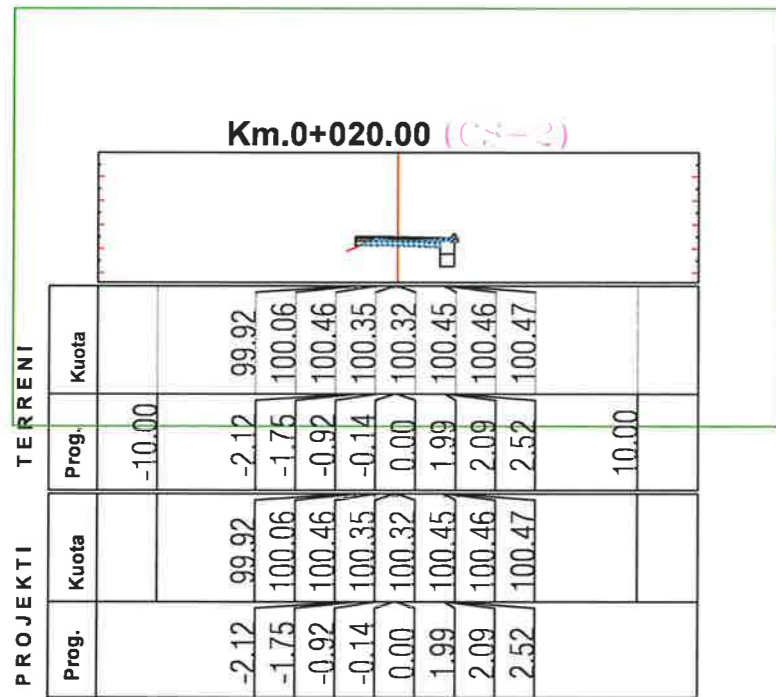

**OBJEKTI : "NDERTIM BLOKU 1 PASKUQAN, BASHKIA KAMËZ"**

**PROFLET TERTHORE TE RRUGES**



**BASHKIA KAMEZ**  
DREJTORIA E PROJEKTEVE DHE INVESTIMEVE  
DEPARTAMENTI I PROJEKTEVE

Dr. e Projekteve e Investimeve FLORA MUÇA





STAFI TEKNIK PROJEKTUES	Ing. Konstruktor	EGLANTINA DISHA
	Ing. Hidroteknik	HAJREDIN MURGU
	Ing. Konstruktor	DENIS PRENÇI
	Ing. Gjeoinformatike	ERBLIN LALA

Titulli i Projektit:  
Ndertim Bliku Paskuqan 1, Kamez

Emeritimi i Fletes:  
Proflet Terthore te Rruges  
Rruga "Inajete Dumi"

Faza e Projektit:  
PROJEKT ZBATIMI  
Data e Implementimit:  
Shkalla e Vizatimit:  
Fleta Nr.

12-15

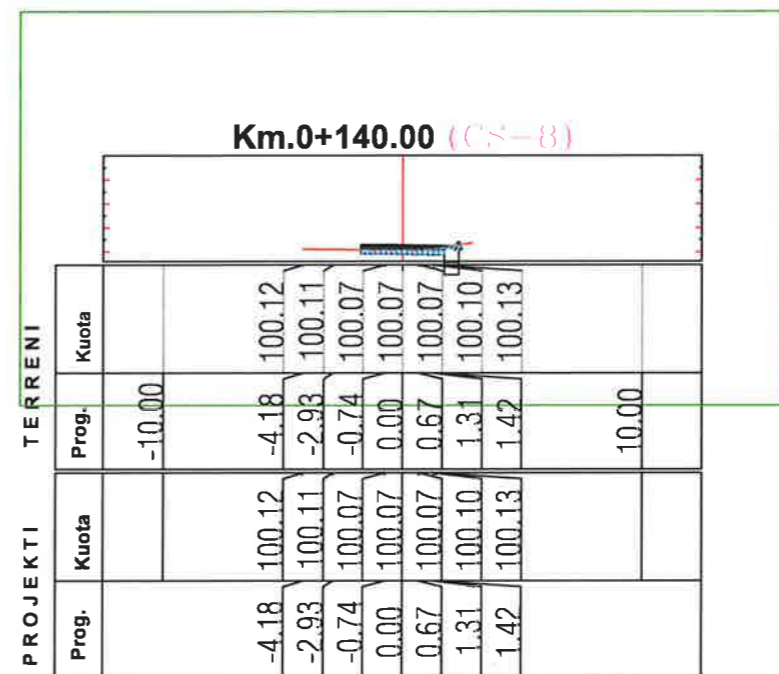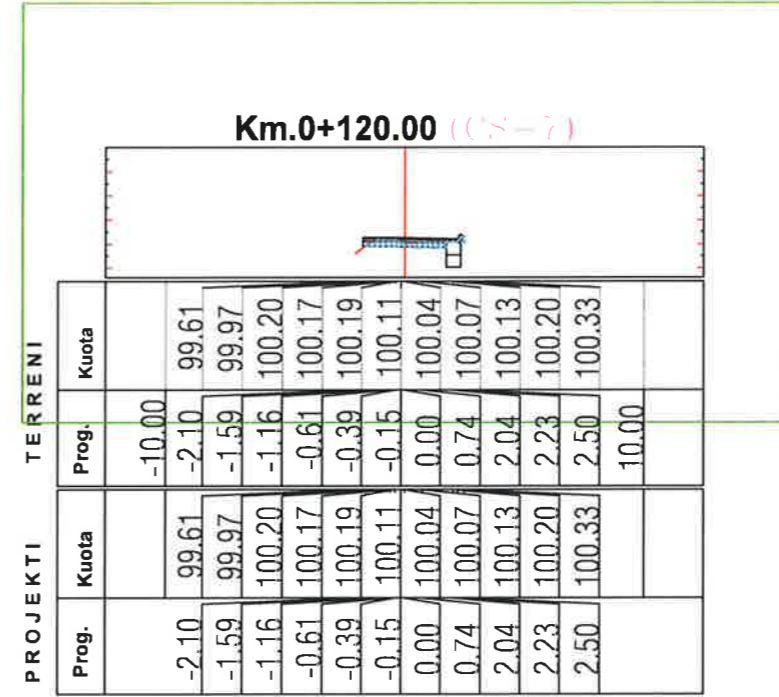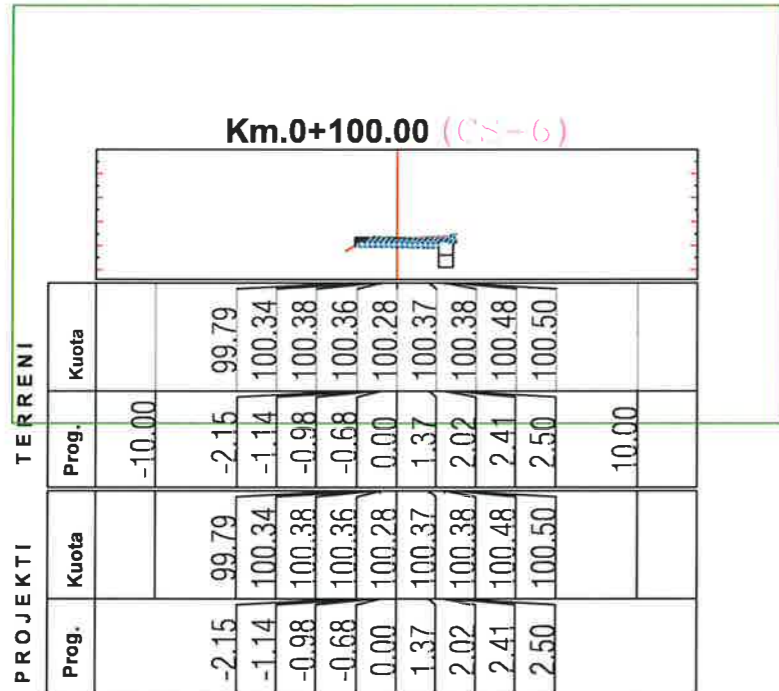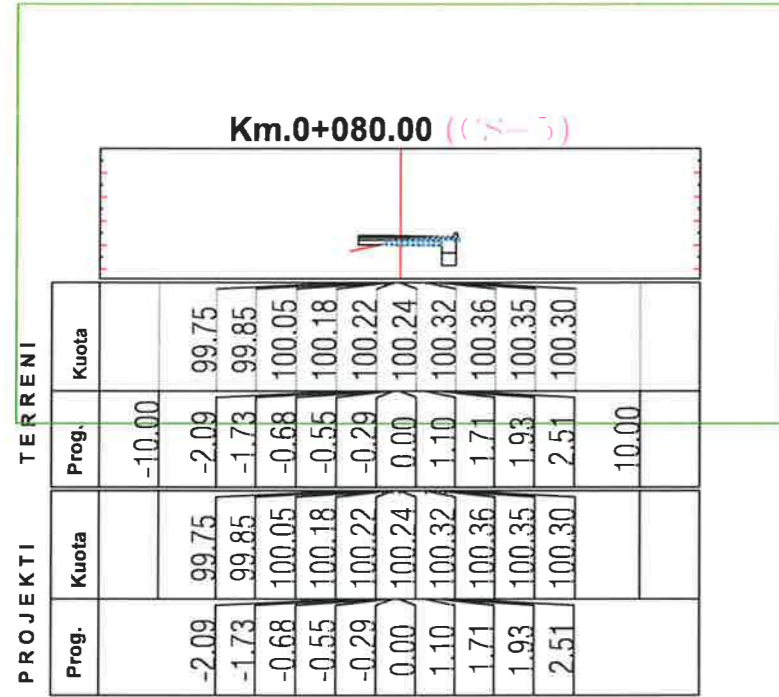

**OBJEKTI : "NDERTIM BLOKU 1  
PASKUQAN, BASHKIA  
KAMËZ"**

**PROFLET TERTHORE TE RRUGES**



**BASHKIA KAMEZ**  
DREJTORIA E PROJEKTEVE DHE INVESTIMEVE  
DEPARTAMENTI I PROJEKTEVE

Dr. e Projekteve e Investimeve FLORA MUÇA

STAFI TEKNIK PROJEKTUES	Ing. Konstruktur	EGLANTINA DISHA
	Ing. Hidroteknik	HAJREDIN MURGU
	Ing. Konstruktur	DENIS PRENÇI
	Ing. Gjeoinformatike	ERBLIN LALA

Titulli i Projektit:  
Ndertim Blloku Paskuqan 1, Kamez

Faza e Projektit:  
PROJEKTI ZBATIMI

Emeritimi i Fletes:

Profilet Terthore te Rruges  
Rruga "Inajete Dumi"

Shkalla e Vizimit:



Fleta Nr.

12-16



**OBJEKTI : "NDERTIM BLOKU 1  
PASKUQAN, BASHKIA  
KAMËZ"**

**PROFILET TERTHORE TE RRUGES**

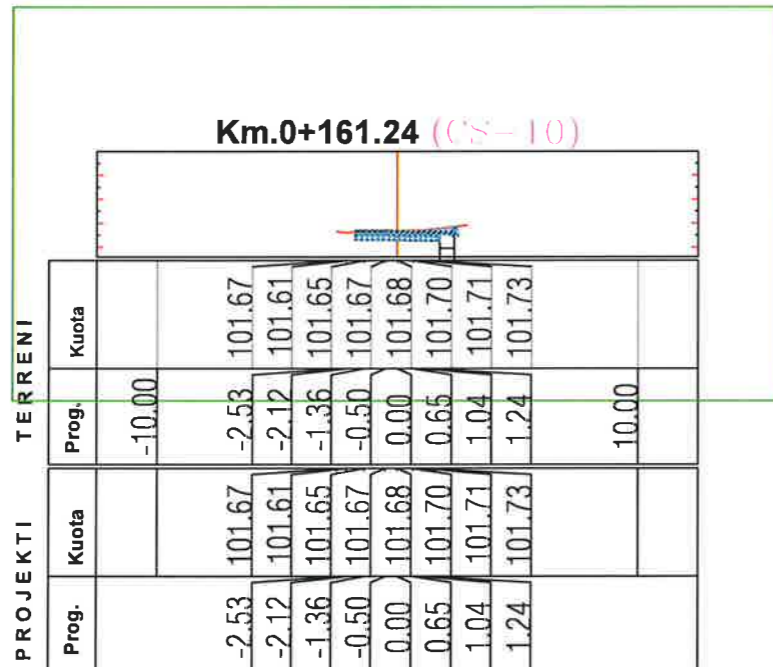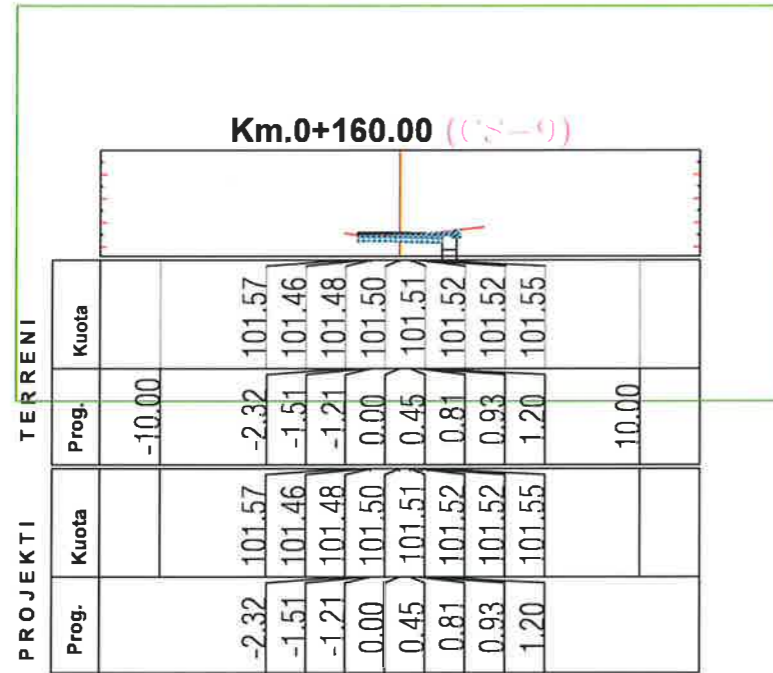

**BASHKIA KAMEZ**

DREJTORIA E PROJEKTEVE DHE INVESTIMEVE  
DEPARTAMENTI I PROJEKTEVE

Dr. e Projekteve e Investimeve FLORA MUÇA

STAFI TEKNIK PROJEKTUES	Ing. Konstruktlor	EGLANTINA DISHA
	Ing. Hidroteknik	HAJREDIN MURGU
	Ing. Konstruktlor	DENIS PRENÇI
	Ing. Gjeoinformatike	ERBLIN LALA

Titulli i Projektit:  
Ndertim Blloku Paskuqan 1, Kamez

Emeritimi i Fletes:

Profillet Terthore te Rrugës  
Rruga "Inajete Dumi"





Faza e Projektit:  
PROJEKTI ZBATIMI

Data e Implementimit:

Shkalla e Vizatimit:

Fleta Nr.

12-17

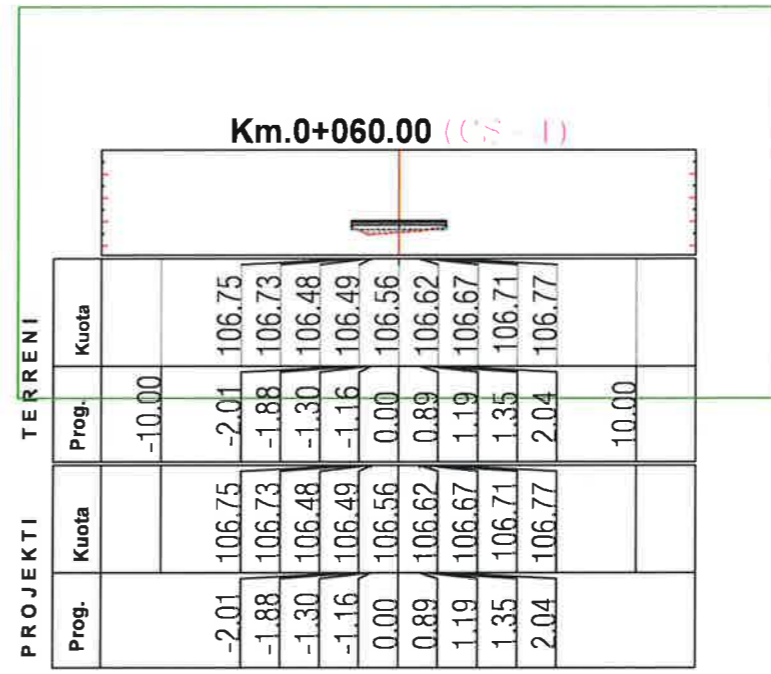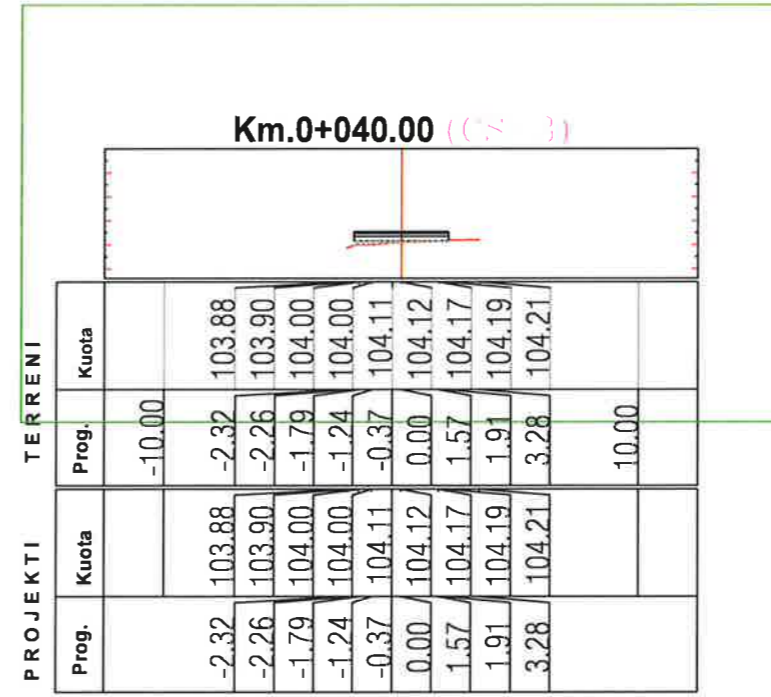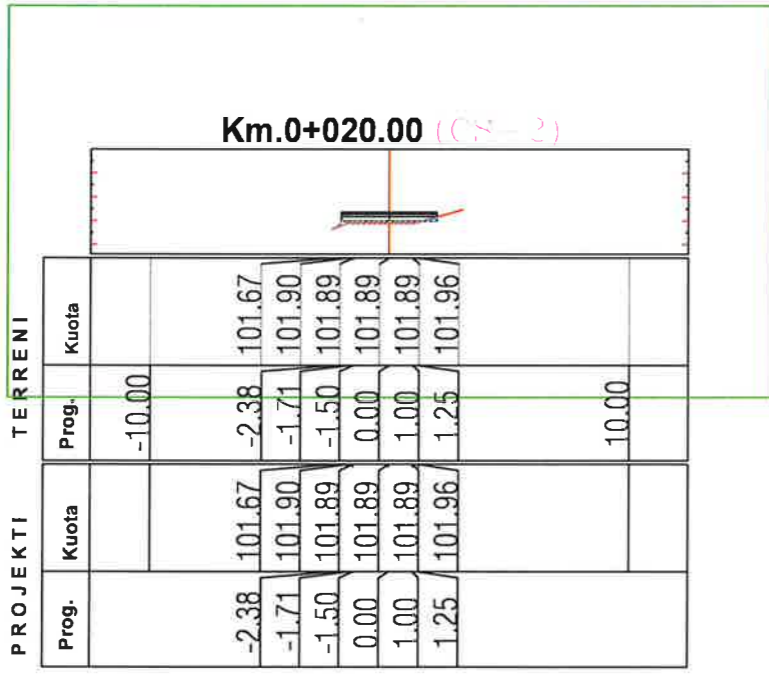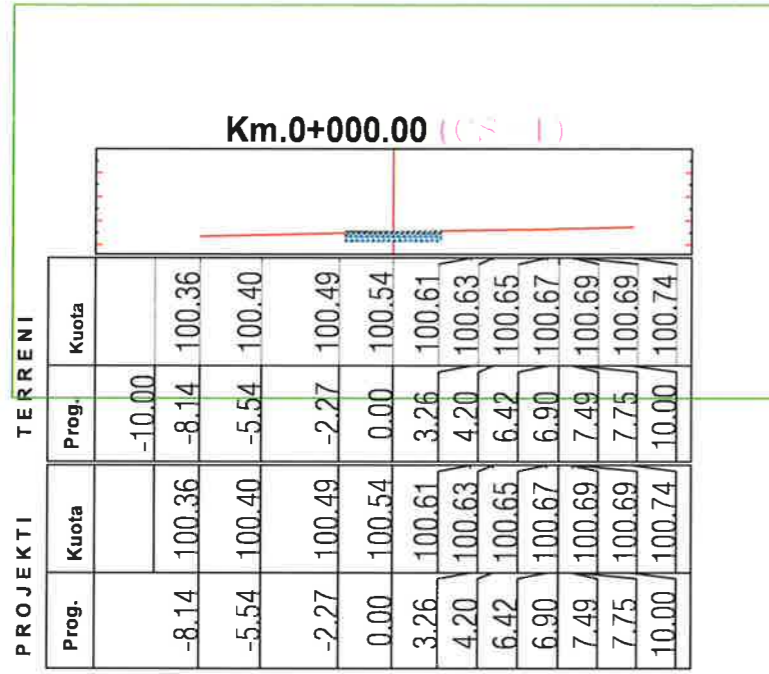

**OBJEKTI : "NDERTIM BLOKU 1  
PASKUQAN, BASHKIA  
KAMËZ"**

**PROFLET TERTHORE TE RRUGES**



**BASHKIA KAMEZ**  
DREJTORIA E PROJEKTEVE DHE INVESTIMEVE  
DEPARTAMENTI I PROJEKTEVE





Dr. e Projekteve e Investimeve **FLORA MUÇA**

STAFI TEKNIK PROJEKTUES	Ing. Konstruktior	EGLANTINA DISHA	   
	Ing. Hidroteknik	HAJREDIN MURGU	
	Ing. Konstruktior	DENIS PRENÇI	
	Ing. Gjeoinformatike	ERBLIN LALA	

Titulli i Projektit: **Ndertim Blloku Paskuqan 1, Kamez**  
Faza e Projektit: **PROJEKT ZBATIMI**

Emeritimi i Fietes: **Profilet Terthore te Rruges  
Rruga "Asim Aliko 2"**  
Shkalla e Vizatimit:

Fleta Nr. **12-18**

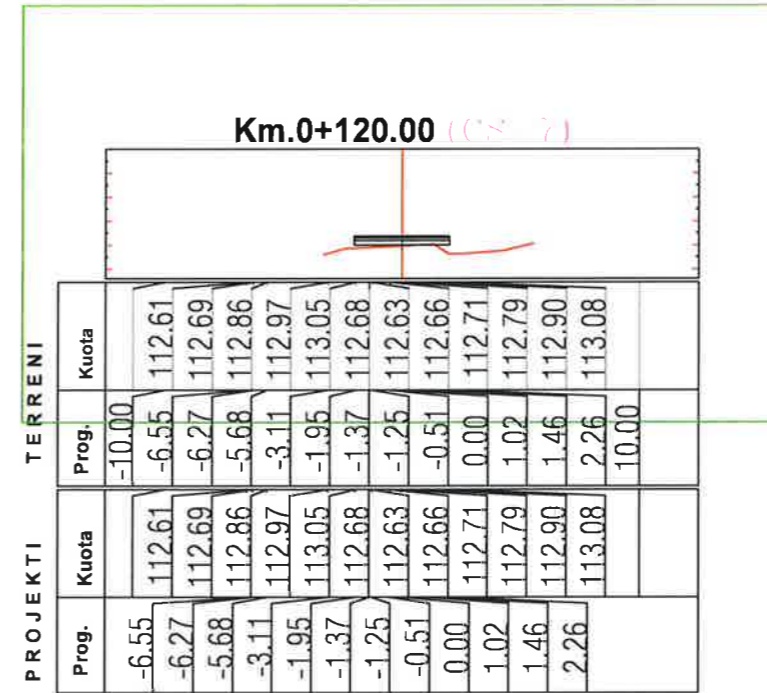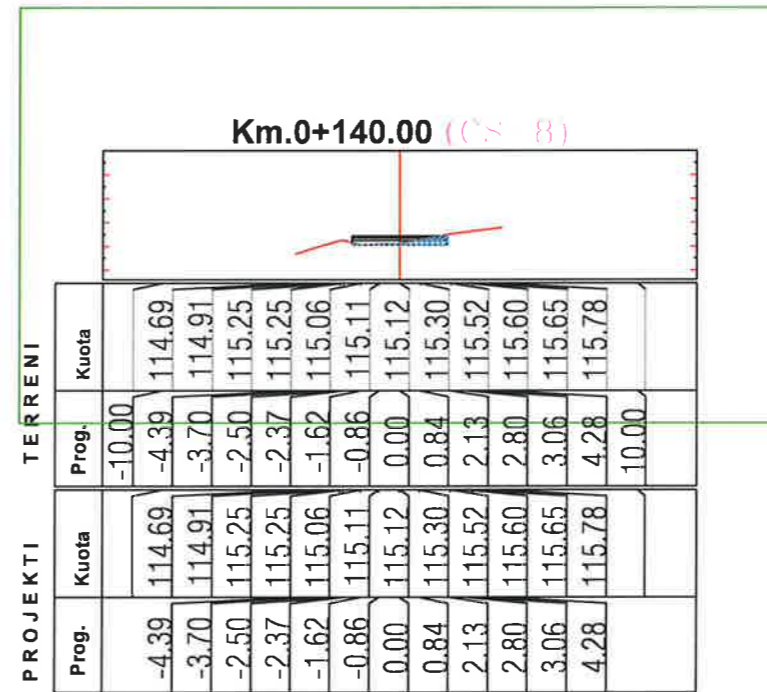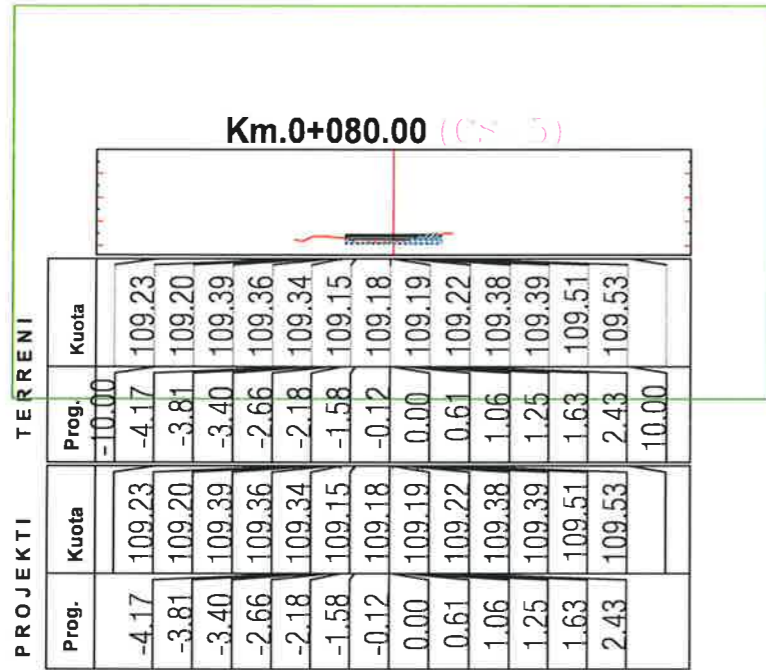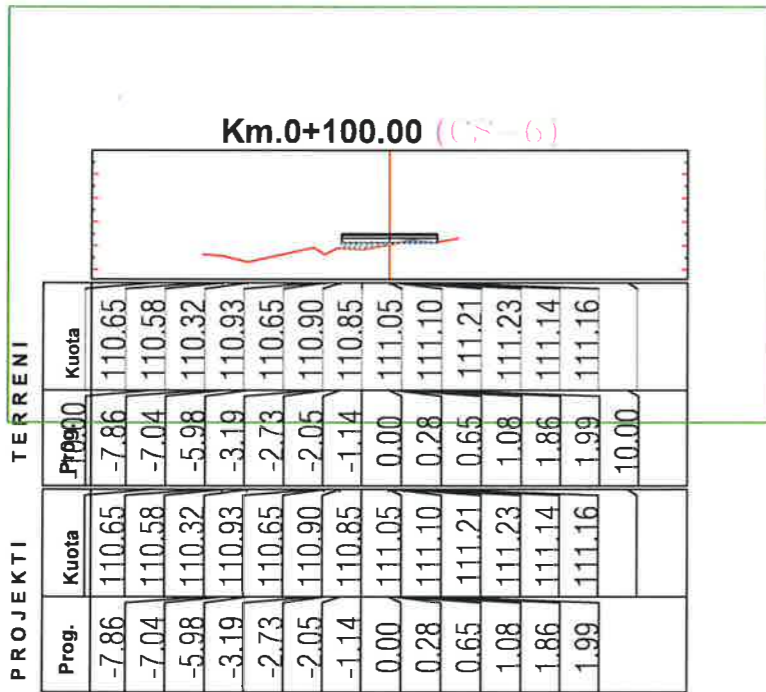

**OBJEKTI : "NDERTIM BLOKU 1 PASKUQAN, BASHKIA KAMËZ"**

**PROFLET TERTHORE TE RRUGES**



**BASHKIA KAMEZ**  
DREJTORIA E PROJEKTEVE DHE INVESTIMEVE  
DEPARTAMENTI I PROJEKTEVE

Dr. e Projekteve e Investimeve: FLORA MUÇA





STAFI TEKNIK PROJEKTUES	Ing. Konstruktor	EGLANTINA DISHA
	Ing. Hidroteknik	HAJREDIN MURGU
	Ing. Konstruktor	DENIS PRENÇI
	Ing. Gjeoinformalike	ERBLIN LALA

Titulli i Projektit: **Ndertim Blloku Paskuqan 1, Kamez**

Emeritimi i Fletes: **Profilet Terthore te Rrugës Rruga "Asim Aliko 2"**

Faza e Projektit: **PROJEKT ZBATIMI**  
Data e Implementimit:  
Shkalla e Vizatimit:  
Fleta Nr. **12-19**



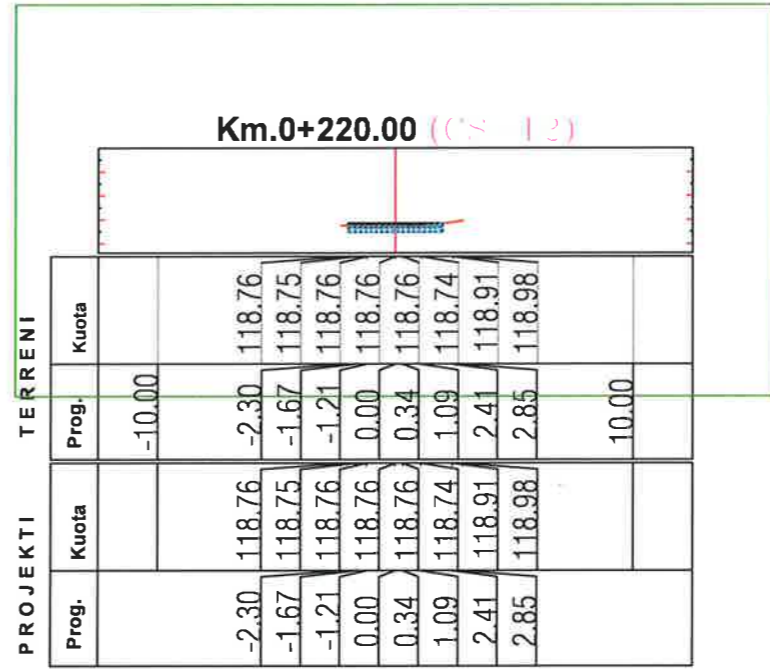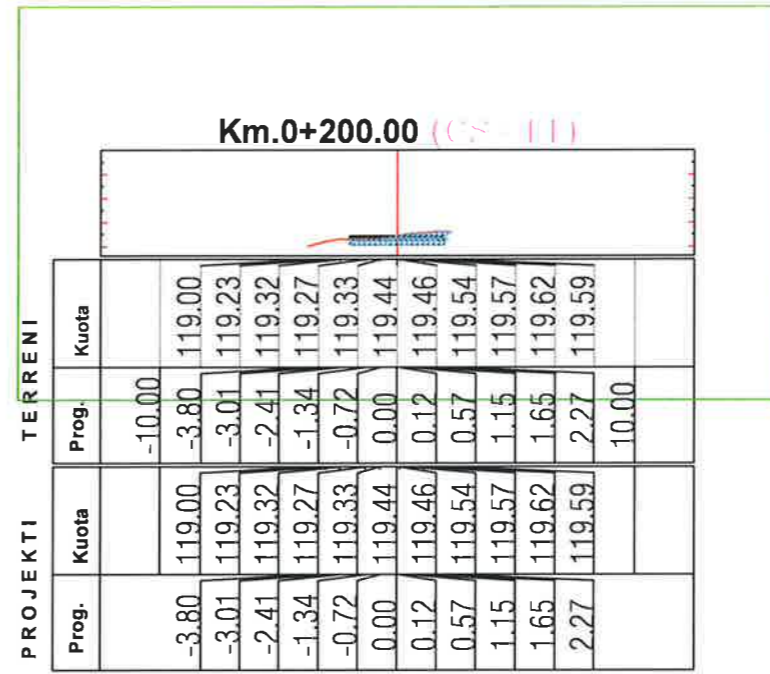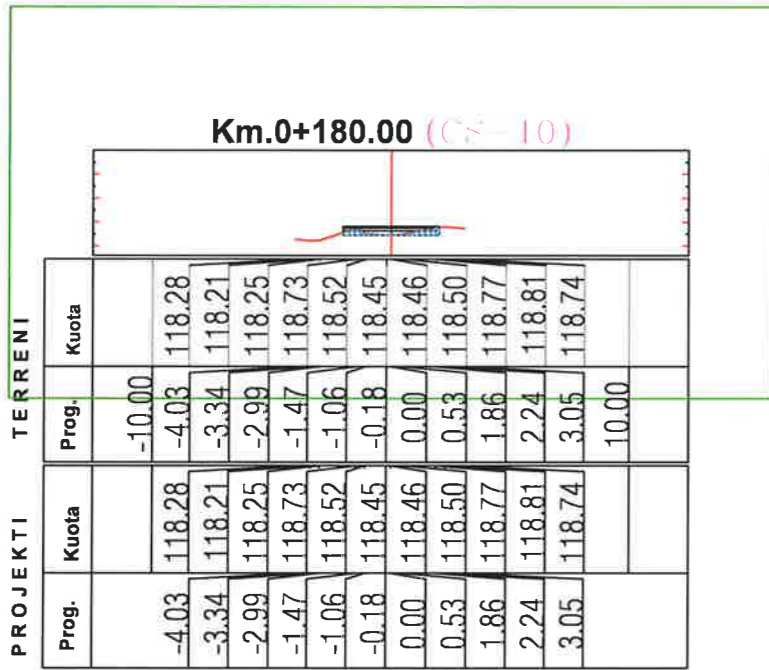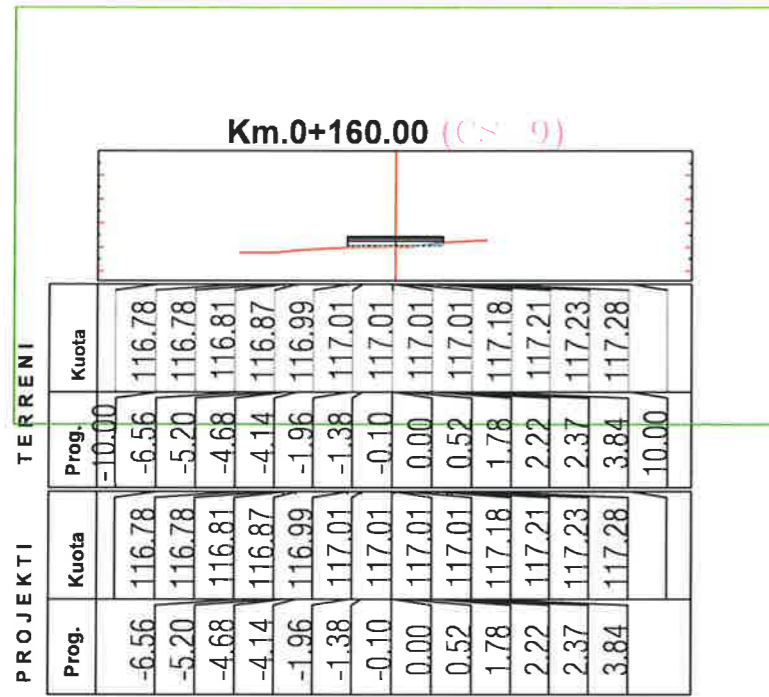

**OBJEKTI : "NDERTIM BLOKU 1 PASKUQAN, BASHKIA KAMËZ"**

**PROFLET TERTHORE TE RRUGES**



**BASHKIA KAMEZ**  
DREJTORIA E PROJEKTEVE DHE INVESTIMEVE  
DEPARTAMENTI I PROJEKTEVE

Dr. e Projekteve e Investimeve: FLORA MUÇA

STAFI TEKNIK PROJEKTUES	Ing. Konstruktor	EGLANTINA DISHA
	Ing. Hidroleknik	HAJREDIN MURGU
	Ing. Konstruktor	DENIS PRENÇI
	Ing. Gjeoinformalike	ERBLIN LALA




Titulli i Projektit: **Ndertim Blloku Paskuqan 1, Kamez**

Faza e Projektit: **PROJEKT ZBATIMI**

Data e implementimit:

Emeritimi i Fietes: **Profilet Terthore te Rruges Rruga "Asim Aliko 2"**

Fleta Nr. **12-20**

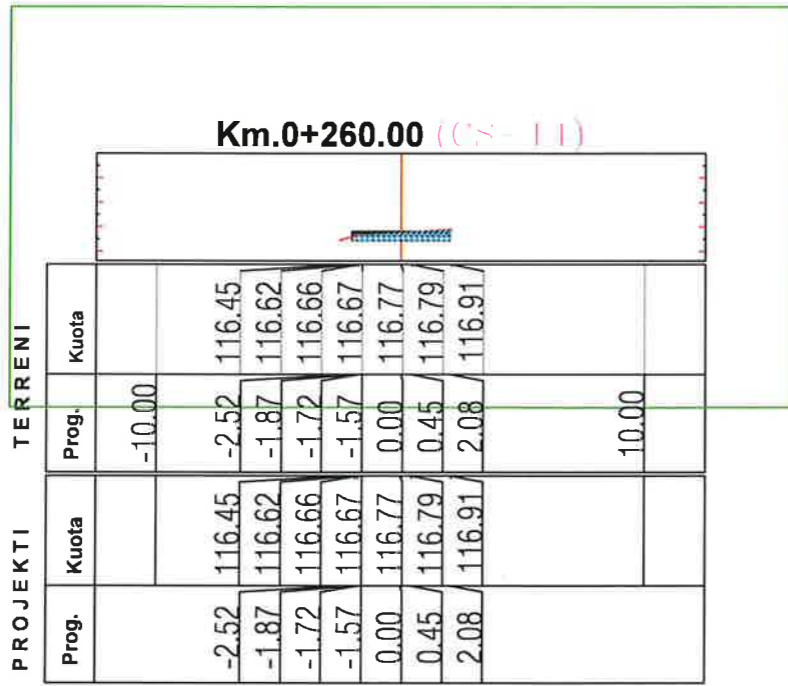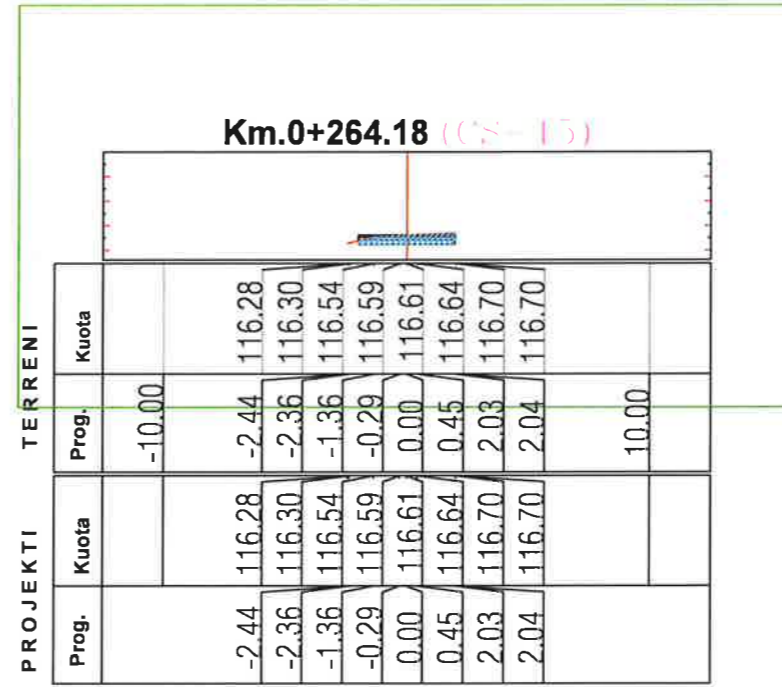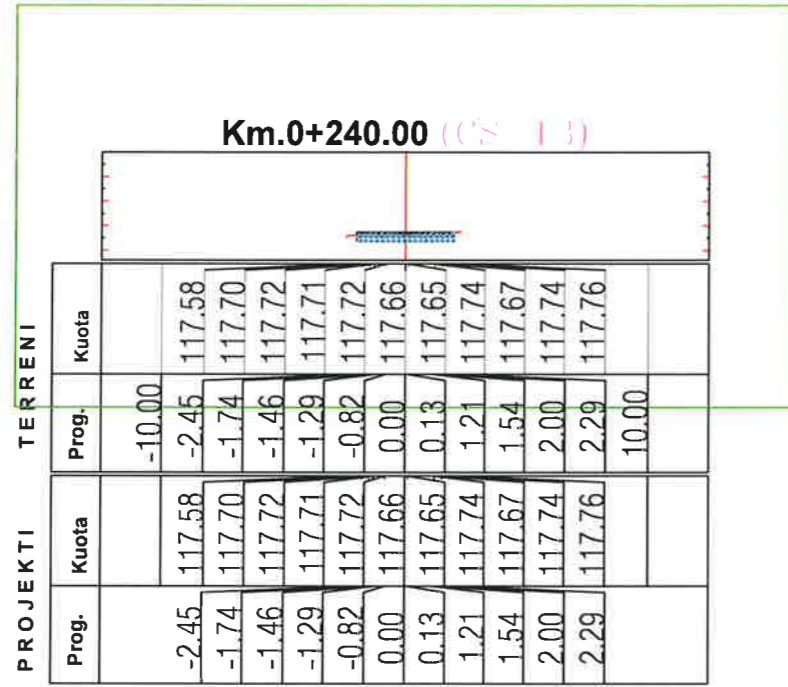

**OBJEKTI : "NDERTIM BLOKU 1  
PASKUQAN, BASHKIA  
KAMËZ"**

**PROFLET TERTHORE TE RRUGES**







**BASHKIA KAMEZ**  
DREJTORIA E PROJEKTEVE DHE INVESTIMEVE  
DEPARTAMENTI I PROJEKTEVE

Dr. e Projekteve e Investimeve FLORA MUÇA

STAFI TEKNIK PROJEKTUES	Ing. Konstruktor	EGLANTINA DISHA	
	Ing. Hidroelektrik	HAJREDIN MURGU	
	Ing. Konstruktor	DENIS PRENÇI	
	Ing. Gjeoinformatike	ERBLIN LALA	


**Titulli i Projektit:** Nderim Blloku Paskuqan 1, Kamez  
**Faza e Projektit:** PROJEKT ZBATIMI

**Emertimi i Fletës:** Profilet Terthore te Rruges Rruga "Asim Aliko 2"  
**Shkalla e Vizatimit:** 1:100  
**Fleta Nr.:** 12-21

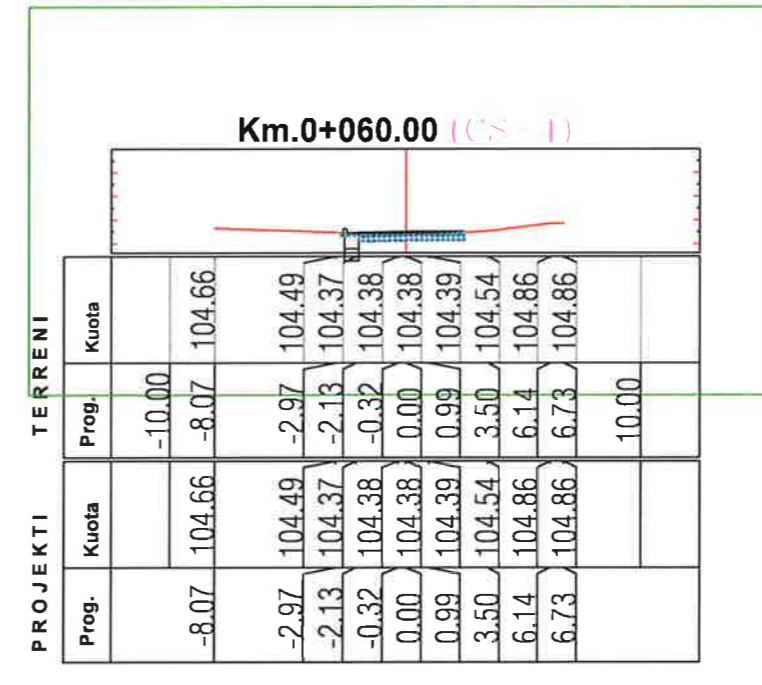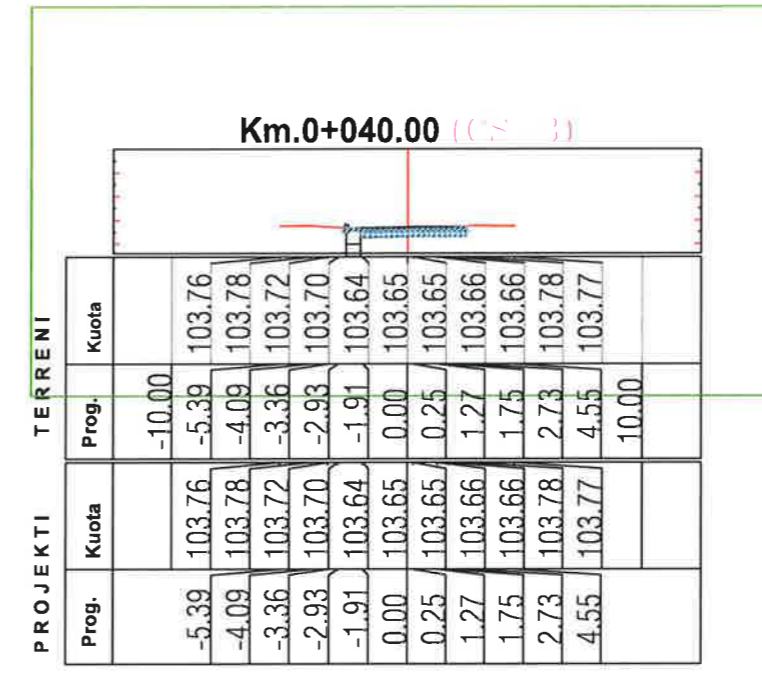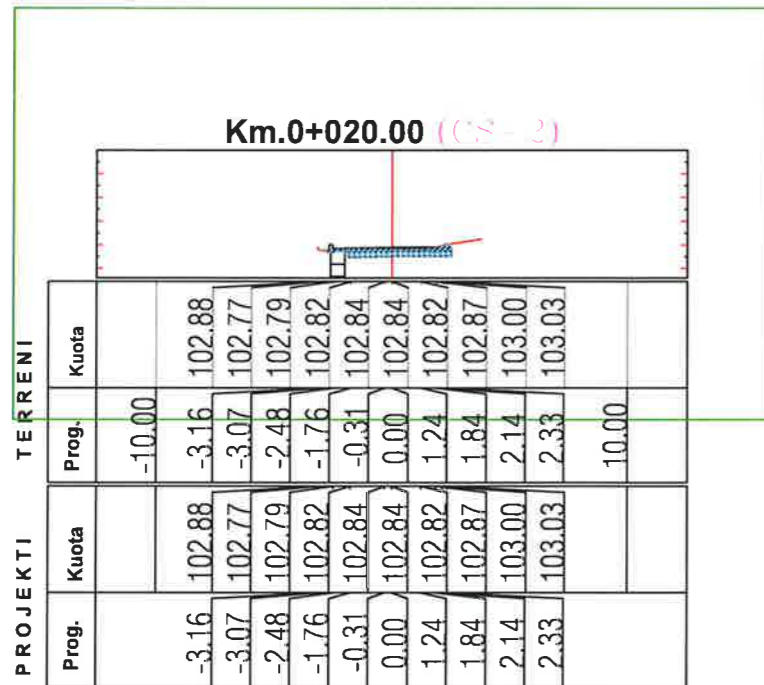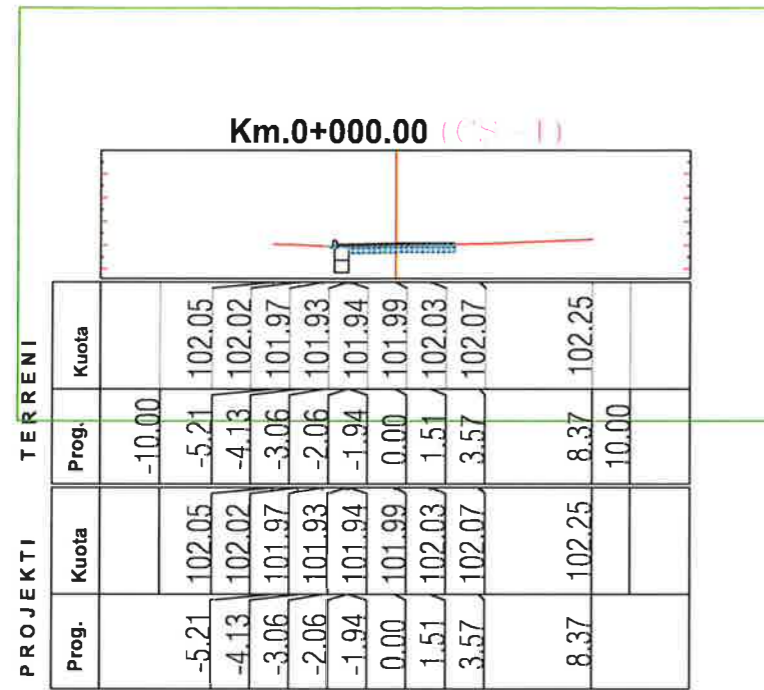

**OBJEKTI : "NDERTIM BLOKU 1  
PASKUQAN, BASHKIA  
KAMËZ"**

**PROFLET TERTHORE TE RRUGES**

 

**BASHKIA KAMEZ**  
DREJTORIA E PROJEKTEVE DHE INVESTIMEVE  
DEPARTAMENTI I PROJEKTEVE

Dr. e Projekteve e Investimeve      FLORA MUÇA

STAFI TEKNIK PROJEKTUES	Ing. Konstruktior	EGLANTINA DISHA
	Ing. Hidroteknik	HAJREDIN MURGU
	Ing. Konstruktior	DENIS PRENÇI
	Ing. Gjeoinformatike	ERBLIN LALA

**Titulli i Projektit:**  
Nderim Blloku Paskuqan 1, Kamez

**Faza e Projektit:**  
PROJEKTI ZBATIMI





**Data e Implementimit:**

**Shkalla e Vizatimit:**

**Emeritimi i Fletes:**  
Profilet Terthore te Rruges  
Rruga "Asim Aliko 1"

**Fleta Nr.**  
12-22



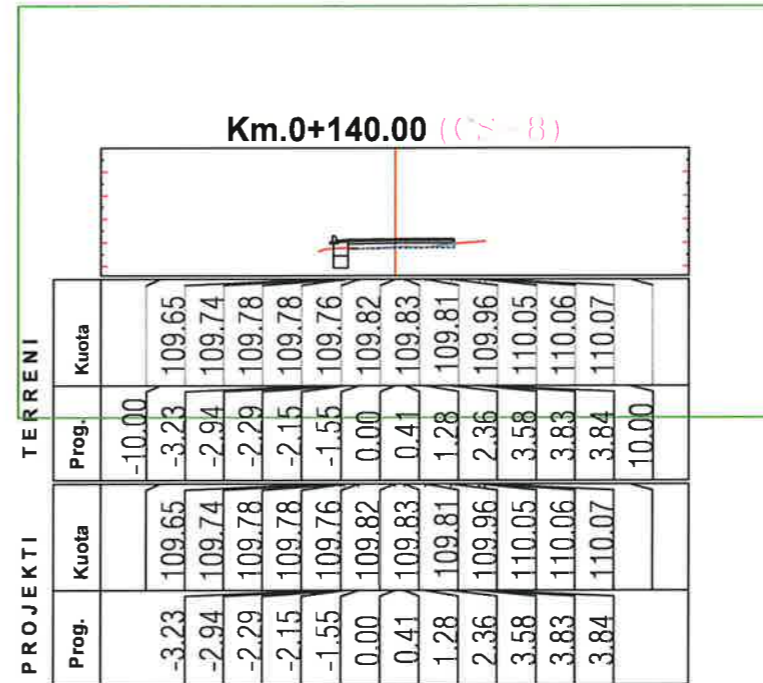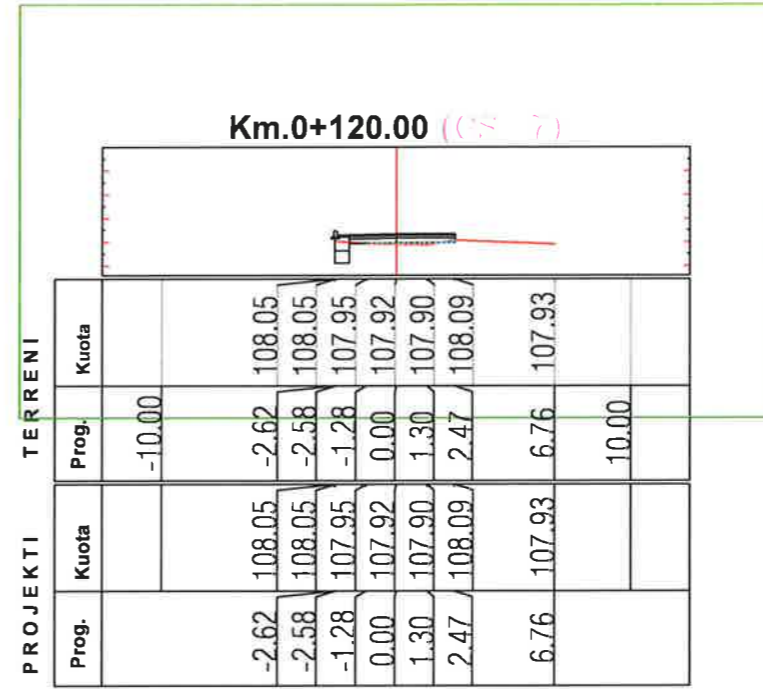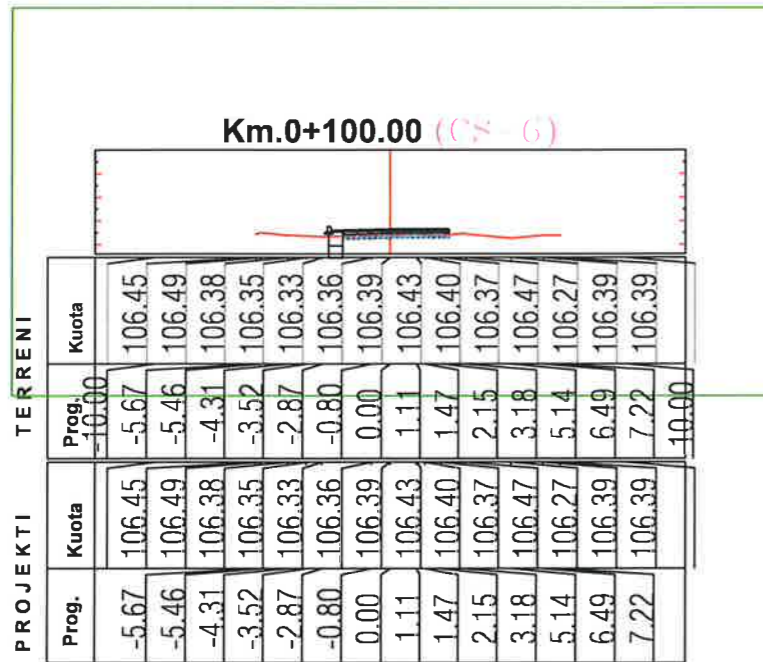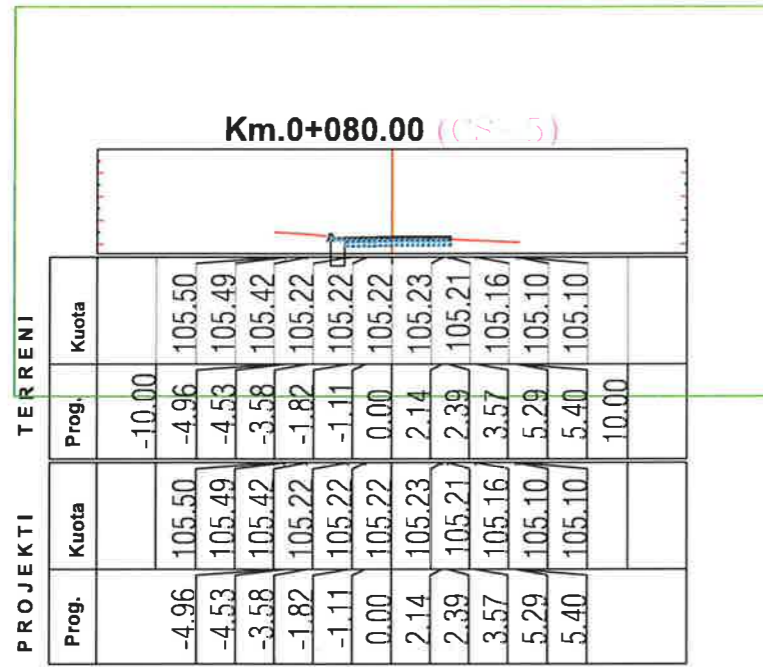

**OBJEKTI : "NDERTIM BLOKU 1 PASKUQAN, BASHKIA KAMËZ"**

**PROFLET TERTHORE TE RRUGES**



**BASHKIA KAMEZ**  
DREJTORIA E PROJEKTEVE DHE INVESTIMEVE  
DEPARTAMENTI I PROJEKTEVE

Dr. e Projekteve e Investimeve FLORA MUÇA

STAFI TEKNIK PROJEKTUES	Ing. Konstruktor	EGLANTINA DISHA
	Ing. Hidroleknik	HAJREDIN MURGU
	Ing. Konstruktor	DENIS PRENÇI
	Ing. Gjeoinformatike	ERBLIN LALA

Titulli i Projektit:  
Nderim Blloku Paskuqan 1, Kamez

Faza e Projektit:  
PROJEKT ZBATIMI

Emeritimi i Fletes:

Profilet Terthore te Rruges  
Rruga "Asim Aliko 1"

Shkalla e Vizimit:

Fleta Nr.

12-23

PROJEKTI TERRENI

Prog.	Kuota	Prog.	Kuota
-3.09	111.90	-10.00	111.90
-2.46	111.98	-3.09	111.98
-1.84	112.06	-2.46	112.06
-1.52	111.99	-1.84	112.06
-1.22	111.90	-1.52	111.99
0.00	111.86	-1.22	111.90
0.39	111.85	0.00	111.86
1.46	111.91	0.39	111.85
2.10	111.99	1.46	111.91
2.44	112.10	2.10	111.99
2.99	112.19	2.44	112.10
		2.99	112.19
		10.00	

Km.0+160.00 (CS-9)

PROJEKTI TERRENI

Prog.	Kuota	Prog.	Kuota
-4.93	113.89	-10.00	113.89
-4.02	113.93	-4.93	113.89
-3.75	113.87	-4.02	113.93
-3.22	113.91	-3.75	113.87
0.00	113.94	-3.22	113.91
0.97	114.01	0.00	113.94
2.58	114.10	0.97	114.01
		2.58	114.10
		10.00	

Km.0+180.00 (CS-10)

PROJEKTI TERRENI

Prog.	Kuota	Prog.	Kuota
-4.17	114.53	-10.00	114.53
-3.78	114.44	-4.17	114.53
-3.42	114.46	-3.78	114.44
-2.13	114.47	-3.42	114.46
-0.39	114.59	-2.13	114.47
0.00	114.62	-0.39	114.59
0.80	114.68	0.00	114.62
1.59	114.70	0.80	114.68
2.45	114.76	1.59	114.70
2.64	114.77	2.45	114.76
		2.64	114.77
		10.00	

Km.0+185.53 (CS-11)



OBJEKTI : "NDERTIM BLOKU 1 PASKUQAN, BASHKIA KAMËZ"

PROFLET TERTHORE TE RRUGES



BASHKIA KAMEZ

DREJTORIA E PROJEKTEVE DHE INVESTIMEVE  
DEPARTAMENTI I PROJEKTEVE

Dr. e Projekteve e Investimeve FLORA MUÇA

Ing. Konstruktor	EGLANTINA DISHA
Ing. Hidroteknik	HAJREDIN MURGU
Ing. Konstruktor	DENIS PRENÇI
Ing. Gjeoinformatike	ERBLIN LALA

Titulli i Projektit:  
Ndertim Blloku Paskuqan 1, Kamez

Faza e Projektit:  
PROJEKT ZBATIMI

Emerenti i Fletes:

Profilet Terthore te Rruges  
Rruga "Asim Aliko 1"

Shkalla e Vizatimit:


Fleta Nr.

12-24




PROJEKTI TERRENI

Prog.	Kuota	Prog.	Kuota
-4.40	106.63	-10.00	106.63
-3.82	106.76	-4.40	106.76
-2.95	106.72	-3.82	106.72
-1.78	106.59	-2.95	106.72
0.00	106.69	-1.78	106.59
0.24	106.71	0.00	106.69
2.35	106.86	0.24	106.71
3.16	106.92	2.35	106.86
3.82	106.95	3.16	106.92
4.05	106.96	3.82	106.95
7.63	107.28	4.05	106.96
8.25	107.29	7.63	107.28
9.81	107.39	8.25	107.29
10.00	107.40	9.81	107.39
		10.00	107.40

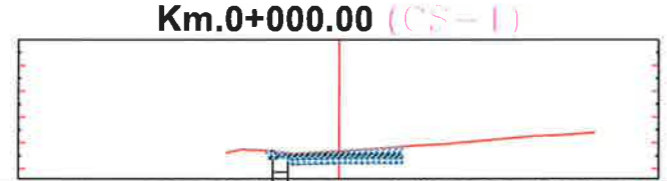


PROJEKTI TERRENI

Prog.	Kuota	Prog.	Kuota
-2.96	107.53	-10.00	107.53
-2.70	107.58	-2.96	107.53
-2.12	107.52	-2.70	107.58
-1.77	107.51	-2.12	107.52
-1.59	107.56	-1.77	107.51
0.00	107.58	-1.59	107.56
0.49	107.58	0.00	107.58
1.24	107.55	0.49	107.58
1.58	107.55	1.24	107.55
2.21	107.50	1.58	107.55
2.30	107.54	2.21	107.50
		2.30	107.54
		10.00	107.54

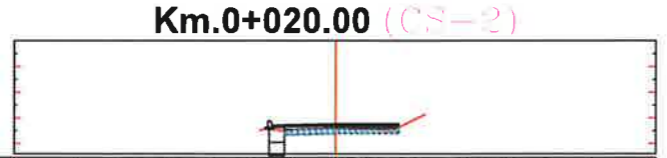


PROJEKTI TERRENI

Prog.	Kuota	Prog.	Kuota
-5.26	108.75	-10.00	108.75
-3.77	108.59	-5.26	108.75
-2.11	108.78	-3.77	108.59
-1.34	108.72	-2.11	108.78
-1.21	108.72	-1.34	108.72
0.00	108.62	-1.21	108.72
0.22	108.62	0.00	108.62
0.87	108.60	0.22	108.62
1.83	108.57	0.87	108.60
2.36	109.54	1.83	108.57
2.41	109.56	2.36	109.54
		2.41	109.56
		10.00	109.56

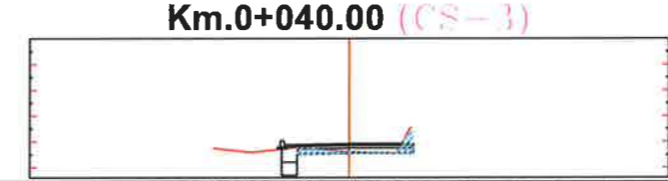

PROJEKTI TERRENI

Prog.	Kuota	Prog.	Kuota
-3.56	110.06	-10.00	110.06
-3.47	109.93	-3.56	110.06
-2.01	110.05	-3.47	109.93
-1.62	110.09	-2.01	110.05
0.00	110.09	-1.62	110.09
0.55	110.09	0.00	110.09
0.81	110.10	0.55	110.09
1.12	110.11	0.81	110.10
2.25	110.21	1.12	110.11
2.35	110.27	2.25	110.21
		2.35	110.27
		10.00	110.27

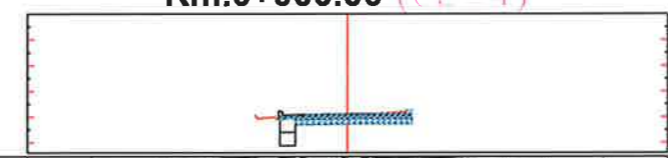

**OBJEKTI : "NDERTIM BLOKU 1 PASKUQAN, BASHKIA KAMËZ"**

**PROFLET TERTHORE TE RRUGES**



**BASHKIA KAMEZ**

DREJTORIA E PROJEKTEVE DHE INVESTIMEVE  
DEPARTAMENTI I PROJEKTEVE

Dr. e Projekteve e Investimeve FLORA MUÇA

STAFI TEKNIK	Ing. Konstrktor	EGLANTINA DISHA
PROJEKTUES	Ing. Hidroelektrik	HAJREDIN MURGU
	Ing. Konstrktor	DENIS PRENÇI
	Ing. Gjeoinformatike	ERBLIN LALA

Titulli i Projektit:  
Ndertim Blloku Paskuqan 1, Kamez

Faza e Projektit:  
PROJEKT ZBATIMI

Emeritimi i Fletes:

Profilet Terthore te Rruges  
Rruga "Asim Aliko 1"

Shkalla e Vizatimit:

Fleta Nr.

12-25




**OBJEKTI : "NDERTIM BLOKU 1  
PASKUQAN, BASHKIA  
KAMËZ"**

**PROFLET TERTHORE TE RRUGES**



**PROJEKTI TERRENI**

**Km.0+063.36 (CS-5)**

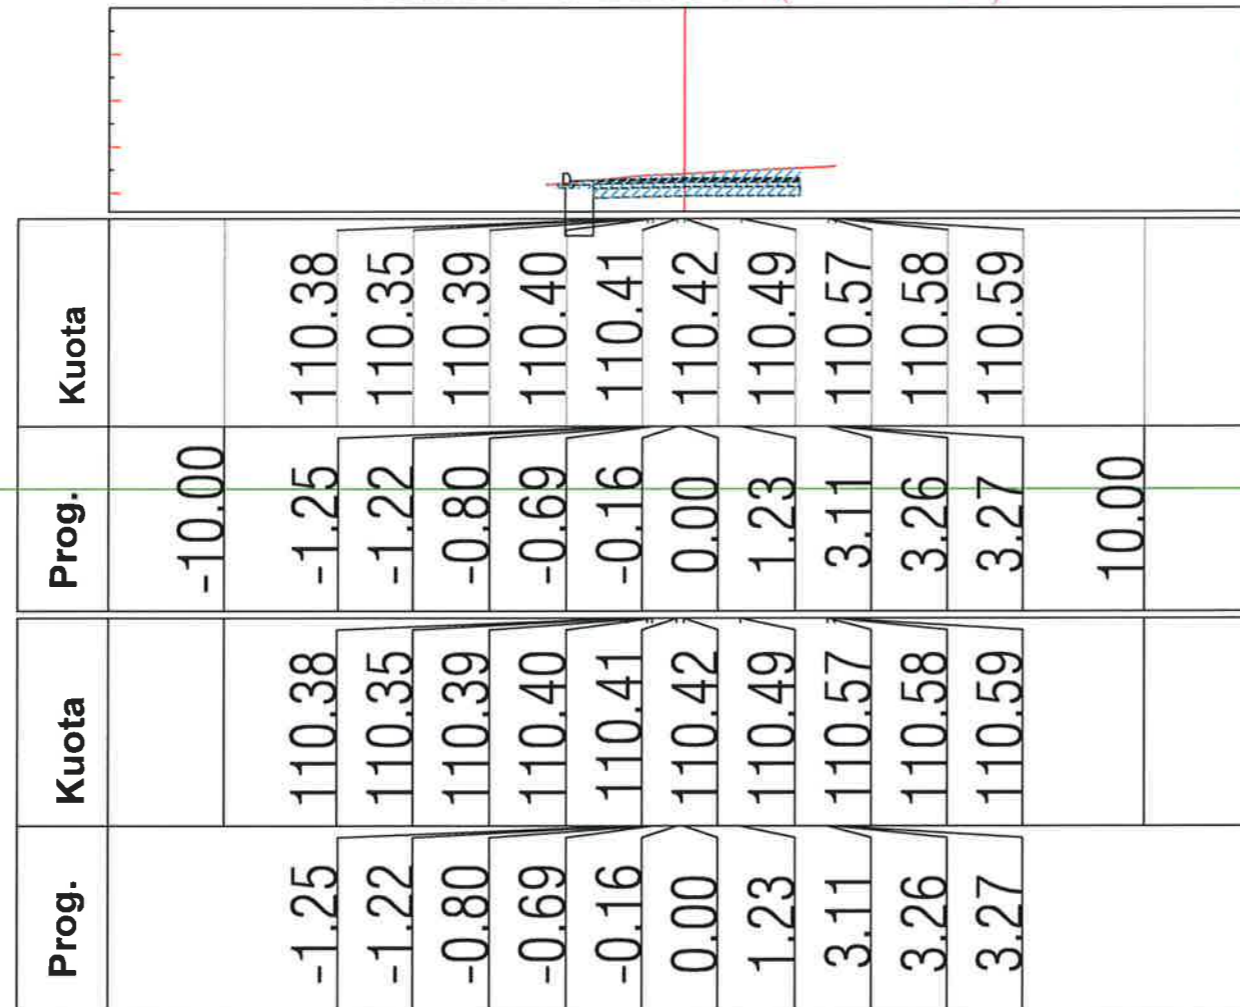

**BASHKIA KAMEZ**

DREJTORIA E PROJEKTEVE DHE INVESTIMEVE  
DEPARTAMENTI I PROJEKTEVE

Dr. e Projekteve e Investimeve FLORA MUÇA

Ing. Konstruktor	EGLANTINA DISHA
Ing. Hidroteknik	HAJREDIN MURGU
Ing. Konstruktor	DENIS PRENÇI
Ing. Gjeoinformalike	ERBLIN LALA

**Titulli i Projektit:**  
Nderitim Blloku Paskuqan 1, Kamez

**Faza e Projektit:**  
PROJEKT ZBATIMI





**Emeritimi i Fletes:**

Profilet Terthore te Rrugës  
Rruga "Asim Aliko 1"

**Shkalla e Vizatimit:**

**Fleta Nr.**

12-26

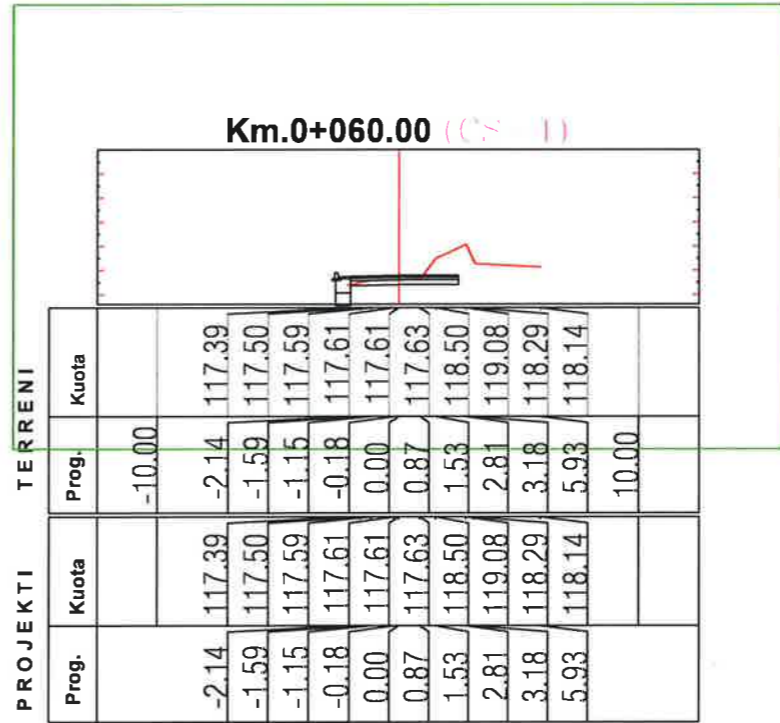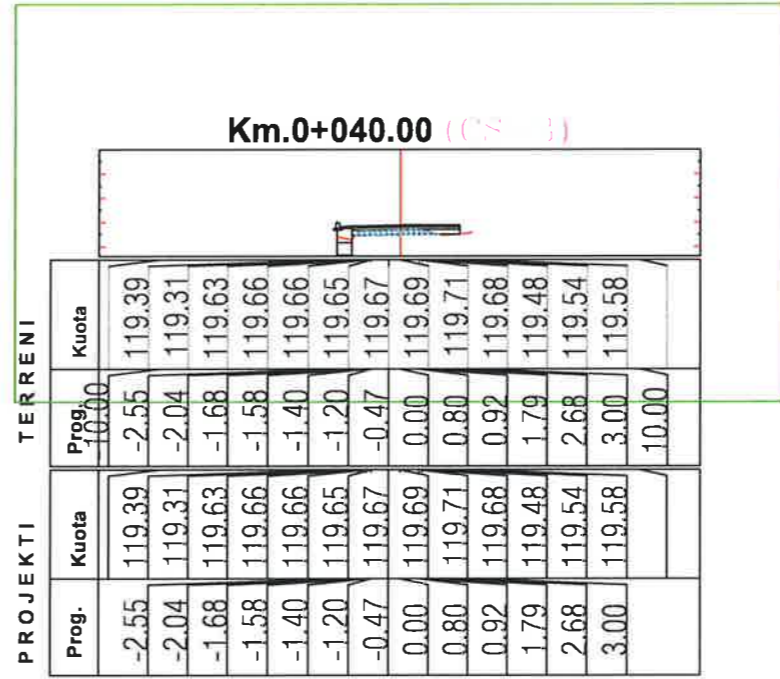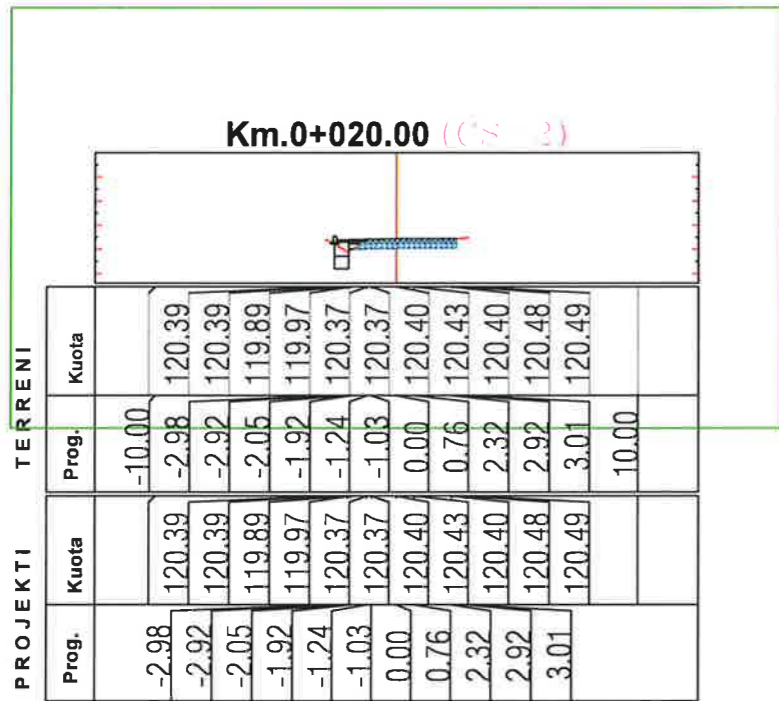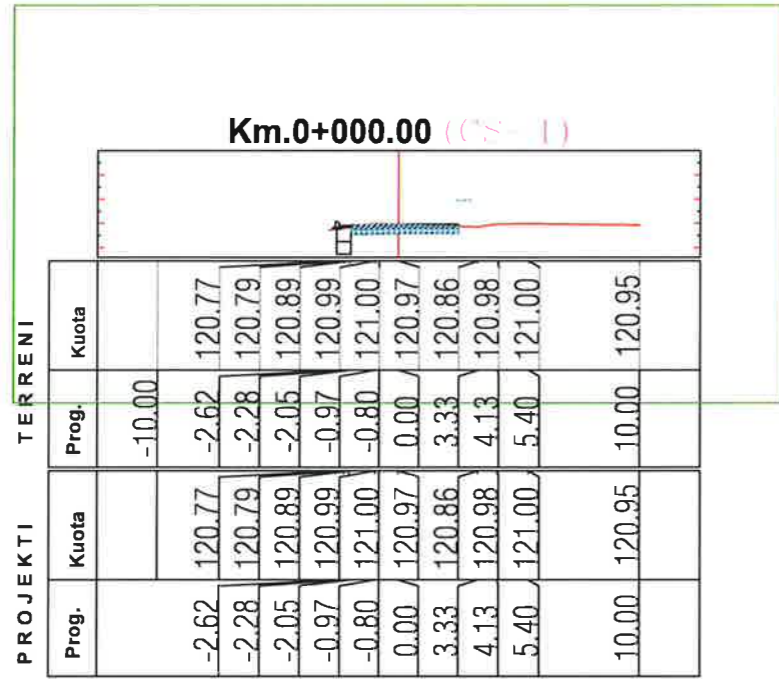

**OBJEKTI : "NDERTIM BLOKU 1  
PASKUQAN, BASHKIA  
KAMËZ"**

**PROFLET TERTHORE TE RRUGES**



**BASHKIA KAMEZ**

DREJTORIA E PROJEKTEVE DHE INVESTIMEVE  
DEPARTAMENTI I PROJEKTEVE

Dr. e Projekteve e Investimeve FLORA MUÇA

STAFI TEKNIK PROJEKTES	Ing. Konstruktore	EGLANTINA DISHA
	Ing. Hidroteknike	HAJREDIN MURGU
	Ing. Konstruktore	DENIS PRENÇI
Ing. Gjeoinformatike	ERBLIN LALA	

Titulli i Projektit:  
Nderitim Bloku Paskuqan 1, Kamez

Faza e Projektit:  
PROJEKT ZBATIMI





Emertimi i Fletes:  
Profilet Terthore te Rrugës  
Rruga "Asim Aliko 1"

Shkalla e Vizatimit:  
Fieta Nr.

12-27

**OBJEKTI : "NDERTIM BLOKU 1  
PASKUQAN, BASHKIA  
KAMËZ"**

**PROFLET TERTHORE TE RRUGES**

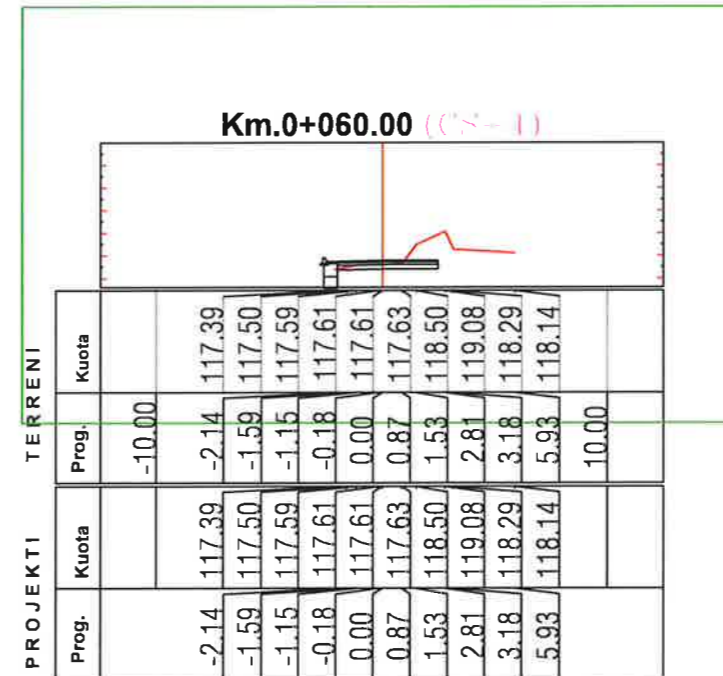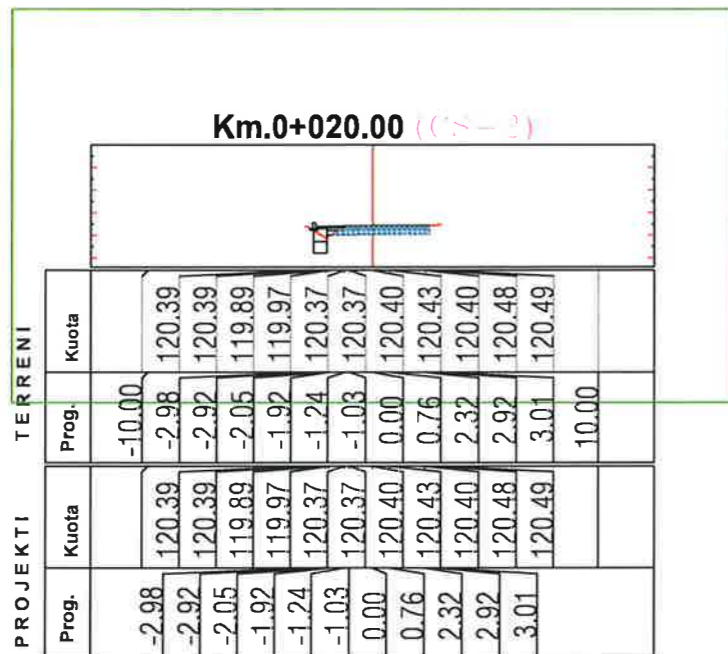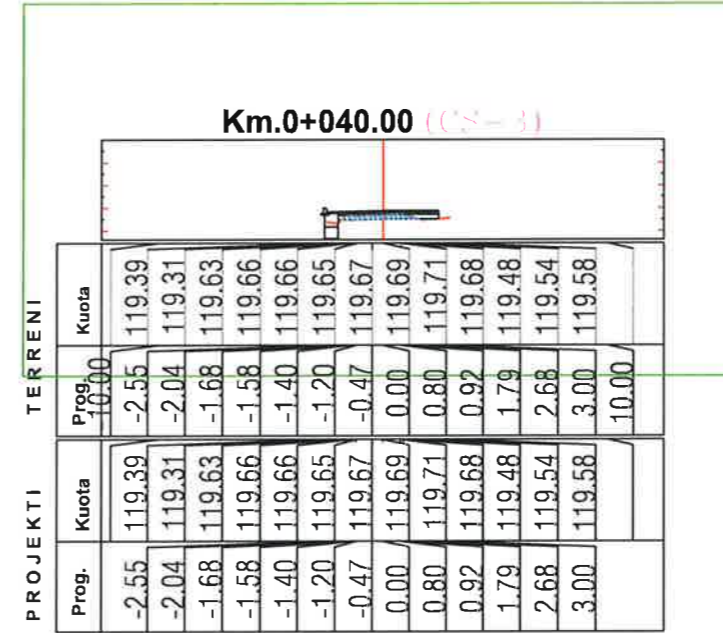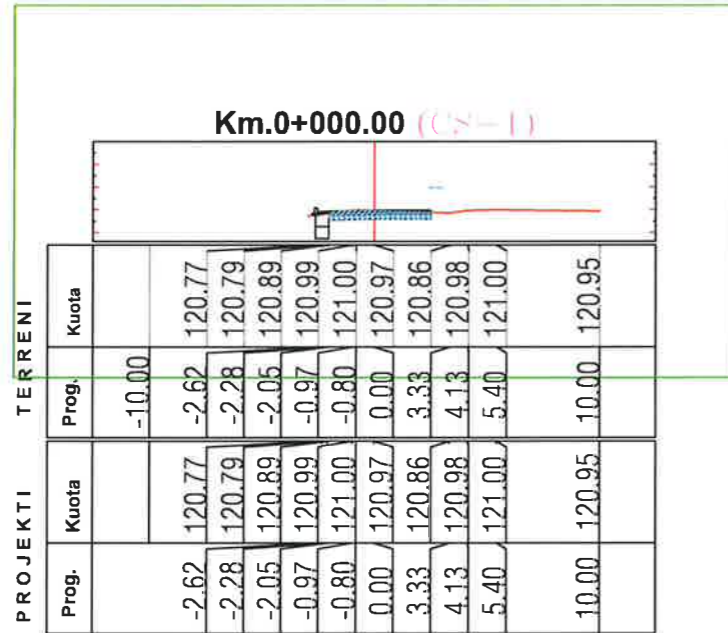

**BASHKIA KAMEZ**

DREJTORIA E PROJEKTEVE DHE INVESTIMEVE  
DEPARTAMENTI I PROJEKTEVE

Dr. e Projekteve e Investimeve FLORA MUÇA

STAFI TEKNIK PROJEKTES	Ing. Konstrktor	EGLANTINA DISHA
	Ing. Hidroteknik	HAJREDIN MURGU
	Ing. Konstrktor	DENIS PRENÇI
	Ing. Gjeoinformatike	ERBLIN LALA

Titulli i Projektit:  
Nderlim Bliku Paskuqan 1, Kamez

Faza e Projektit:  
PROJEKT ZBATIMI

Emeritimi i Fietes:

Profilet Terthore te Rruges  
Rruga "Asim Aliko 1"

Skalla e Vizatimit:


Fleta Nr.

12-28



**OBJEKTI : "NDERTIM BLOKU 1  
PASKUQAN, BASHKIA  
KAMËZ"**

**PROFLET TERTHORE TE RRUGES**

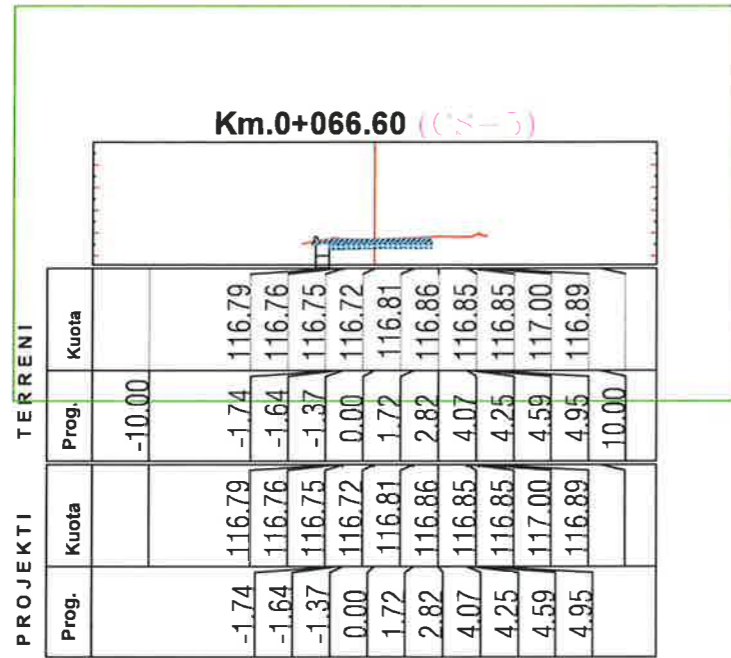

**BASHKIA KAMEZ**

DREJTORIA E PROJEKTEVE DHE INVESTIMEVE  
DEPARTAMENTI I PROJEKTEVE

Dr. e Projekteve e Investimeve FLORA MUÇA

STAFI TEKNIK PROJEKTUES	Ing. Konstruktor	EGLANTINA DISHA
	Ing. Hidroelektrik	HAJREDIN MURGU
	Ing. Konstruktor	DENIS PRENÇI
	Ing. Gjeoinformatike	ERBLIN LALA

Titulli i Projektit:  
Ndertim Blloku Paskuqan 1, Kamez

Titulli i Projektit:  
PROJEKT ZBATIMI

Emerrimi i Pletes:

Profilet Terthore te Rruges  
Rruga "Asim Aliko 1"

Shkalla e Vizatimit:

Fleta Nr.

12-29