


**MIRATOI
ERMAL DREDHA
KRYETAR**



BASHKIA VLORE

**PROJEKTI I RRUGES MBRAPA GODINES SE
BASHKISE VLORE**

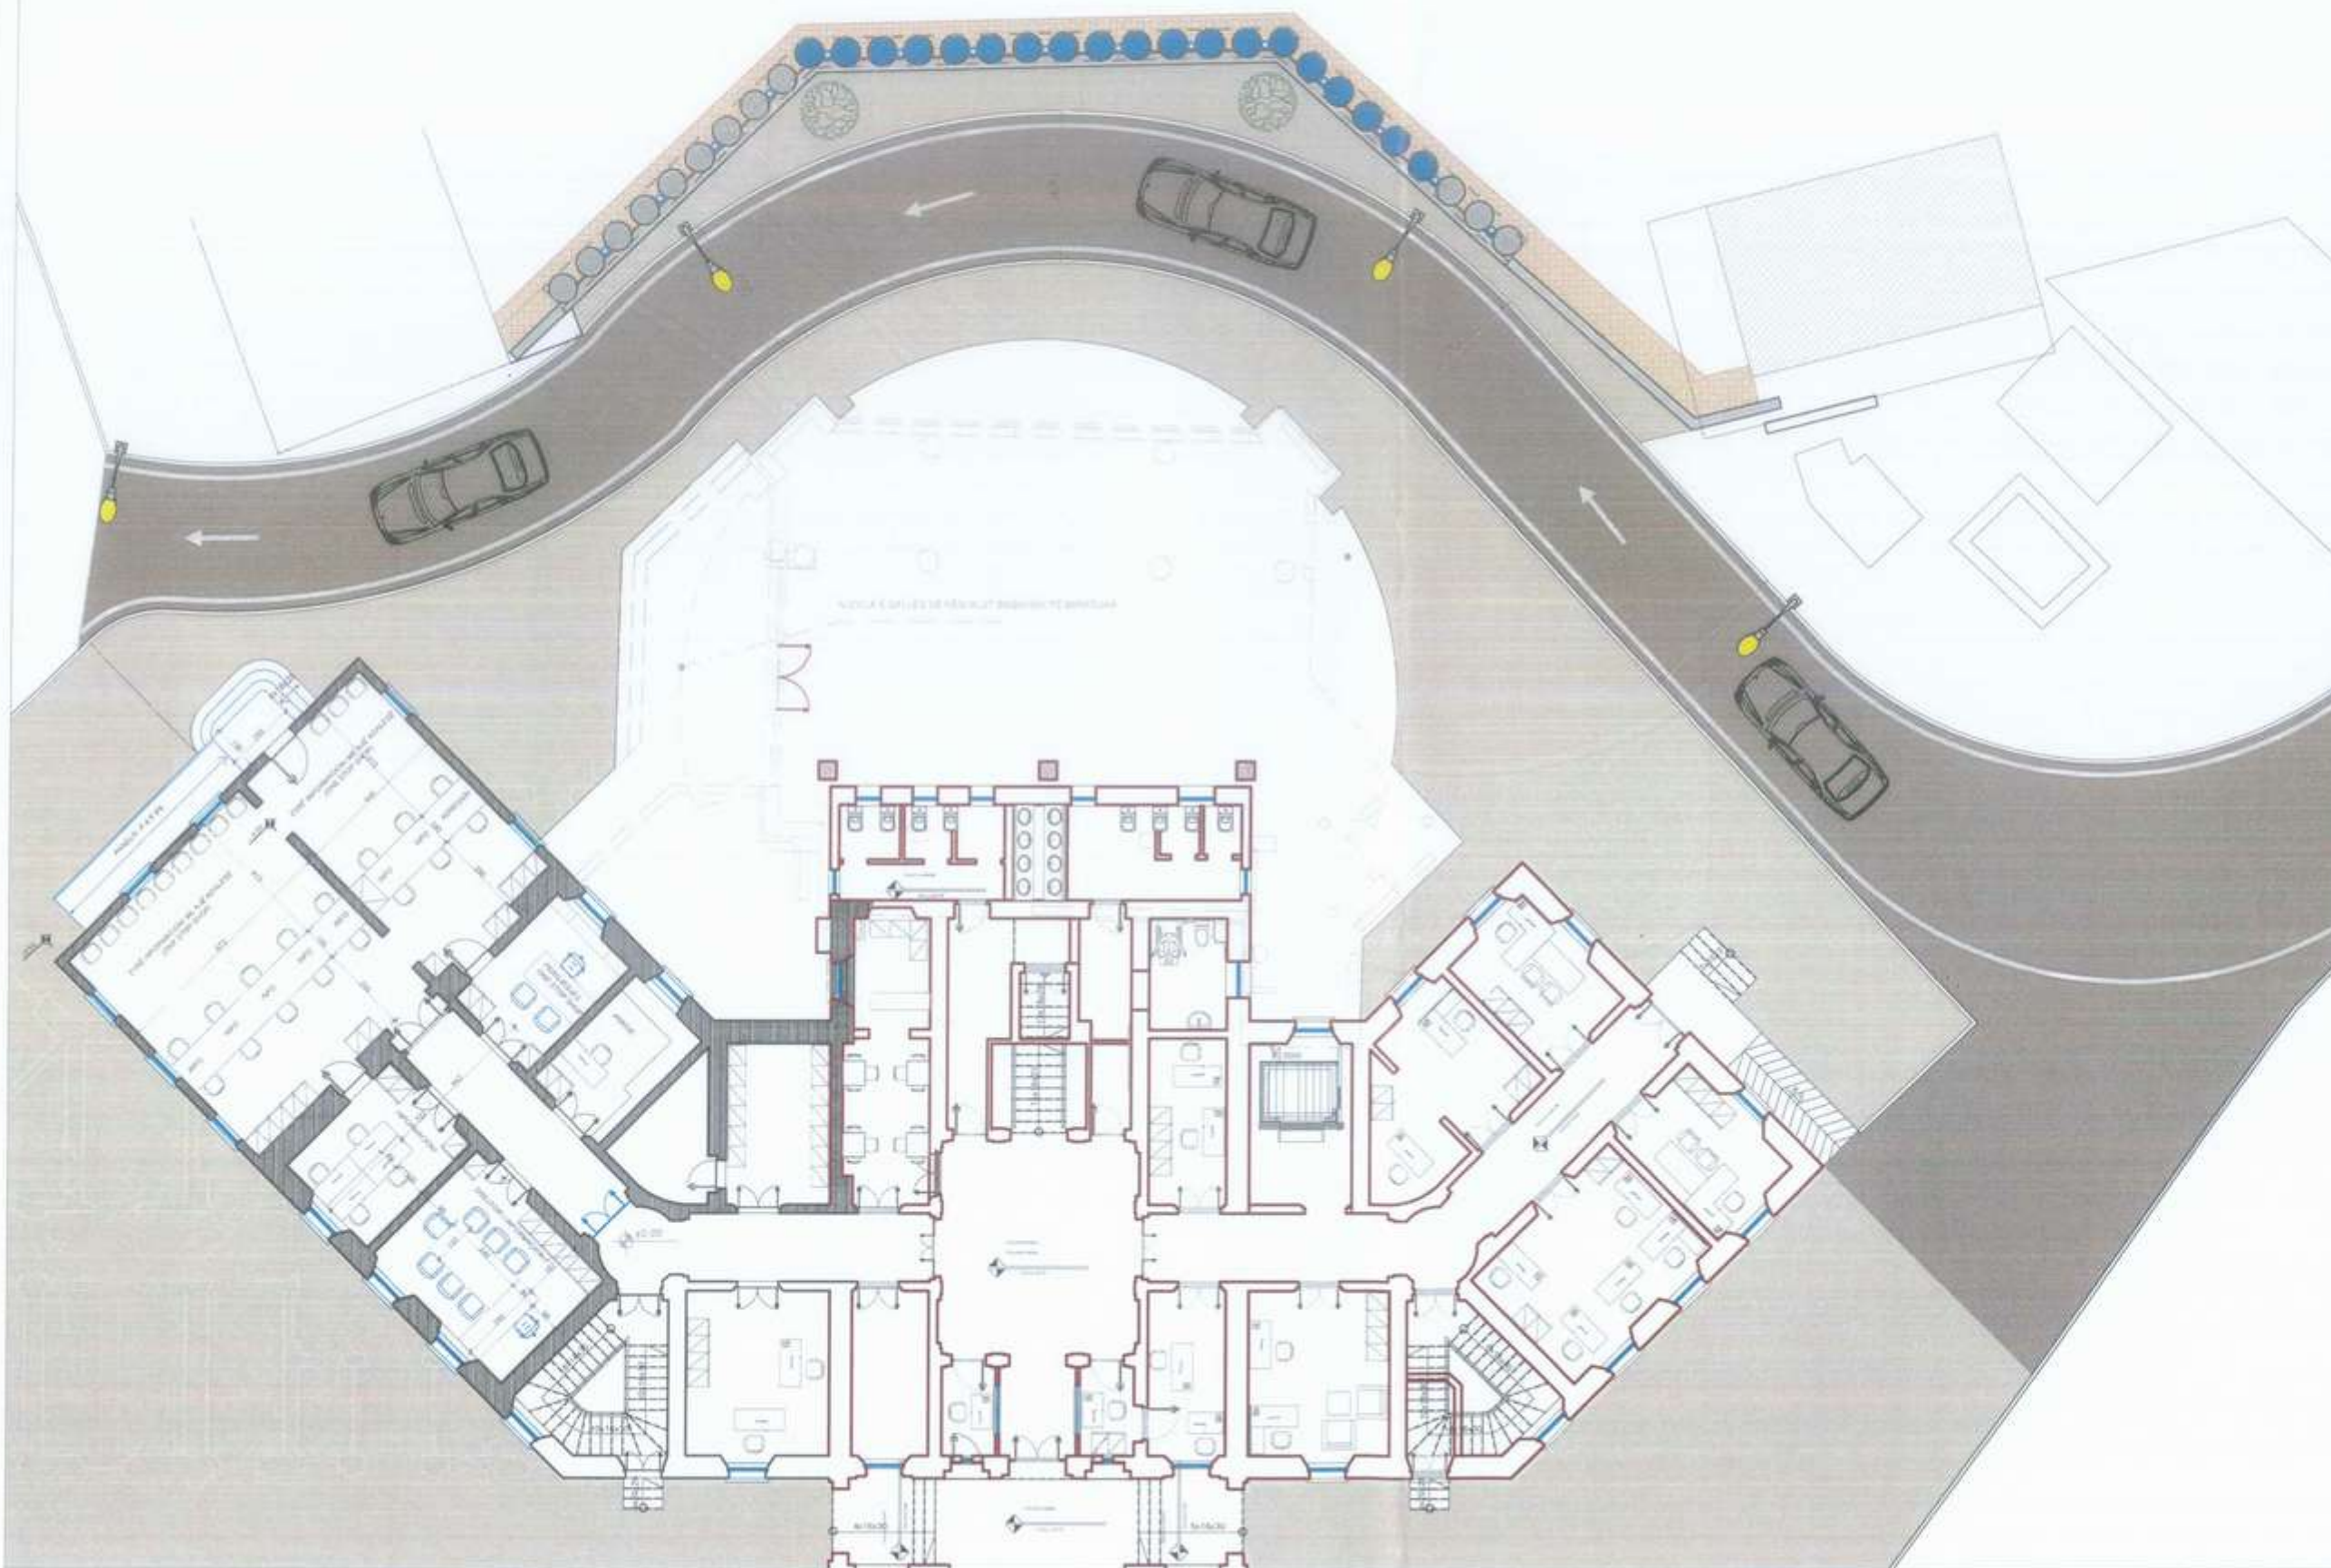

BASHKIA VLORE

DREJTORIA E
URBANISTIKES

DR. Klaudio Mehmetaj

Punoi:
Ark. Erisa Muka
Ark. Orges Deraj
Urb. Evangelica Rapa
Ing. Darian Hudhra

VLORE 2024

01



BASHKIA VLORE


DREJTORIA E
URBANISTIKES

DR. Klaudio Mehmetaj

Punoi:
Ark. Erisa Muka
Ark. Orges Deraj
Urb. Evangjelica Kapaj
Ing. Darian Hudhra

VLORE 2024

02

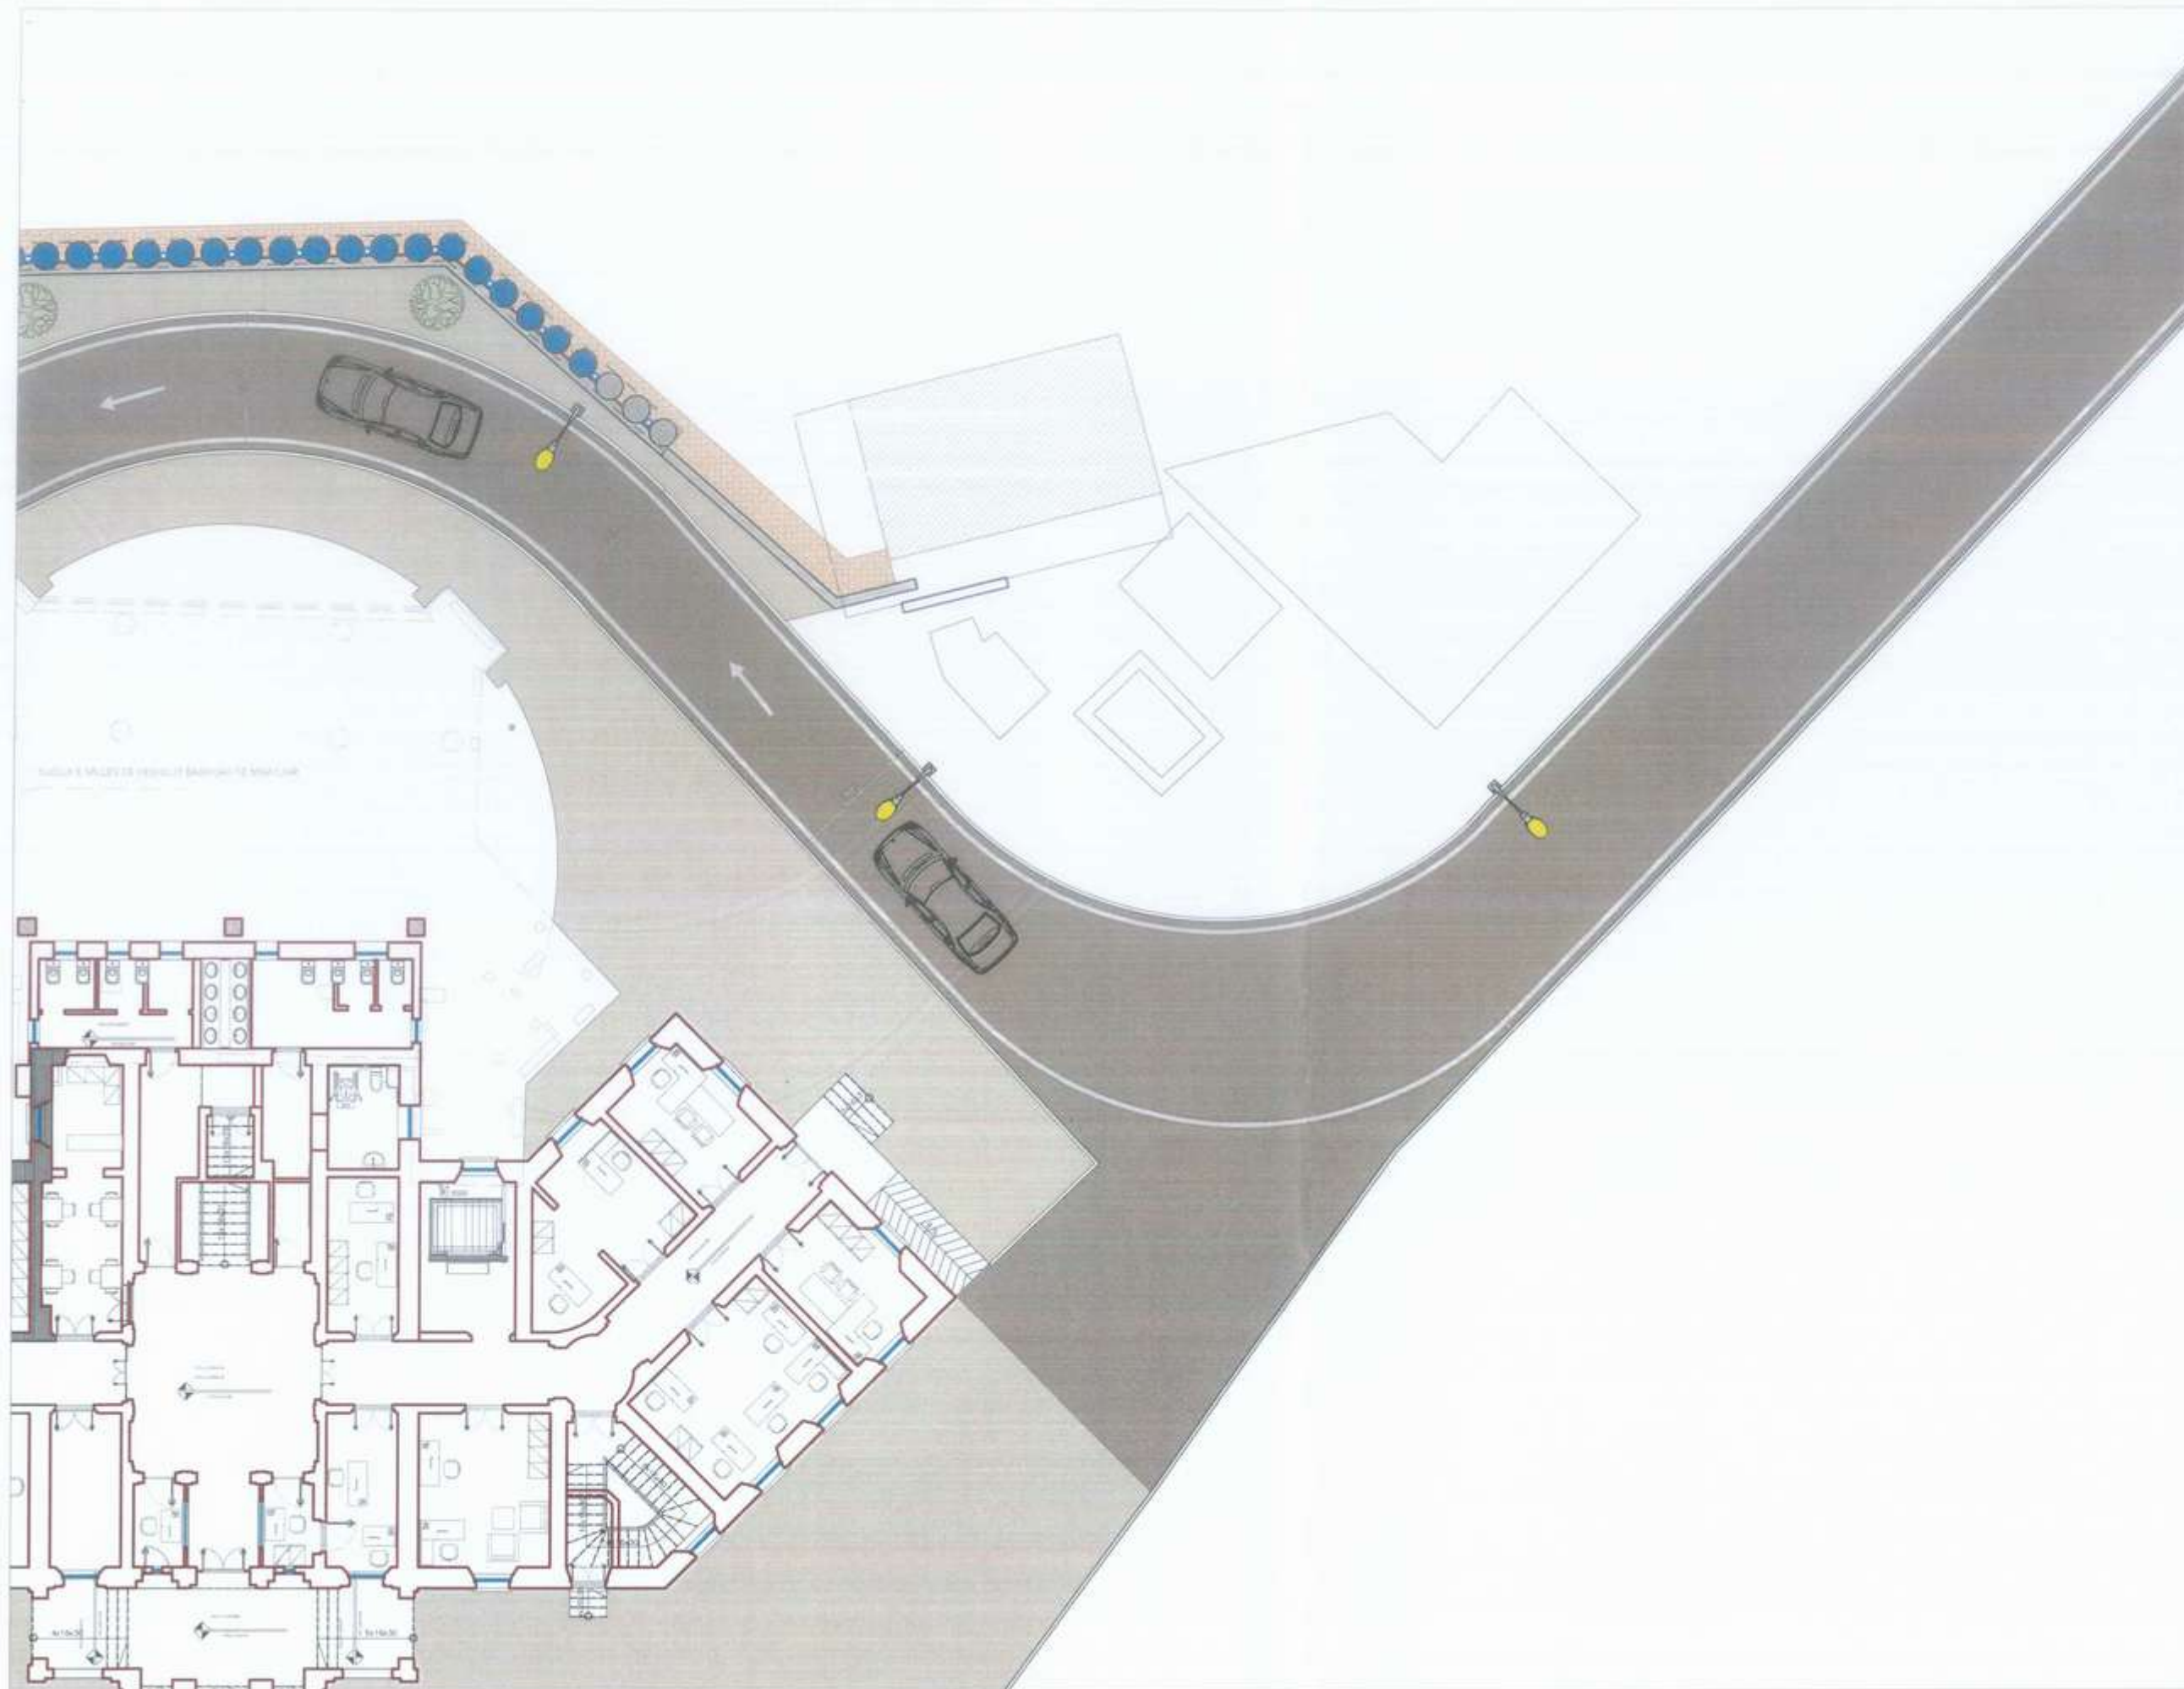



BASHKIA VLORE


DREJTORIA E
URBANISTIKES

DR. Klaudio Mehmetaj

Punoi:
Ark. Erisa Muka
Ark. Orges Deraj
Urb. Evangjelica Rapaj
Darian Hudhra

VLORE 2024

03

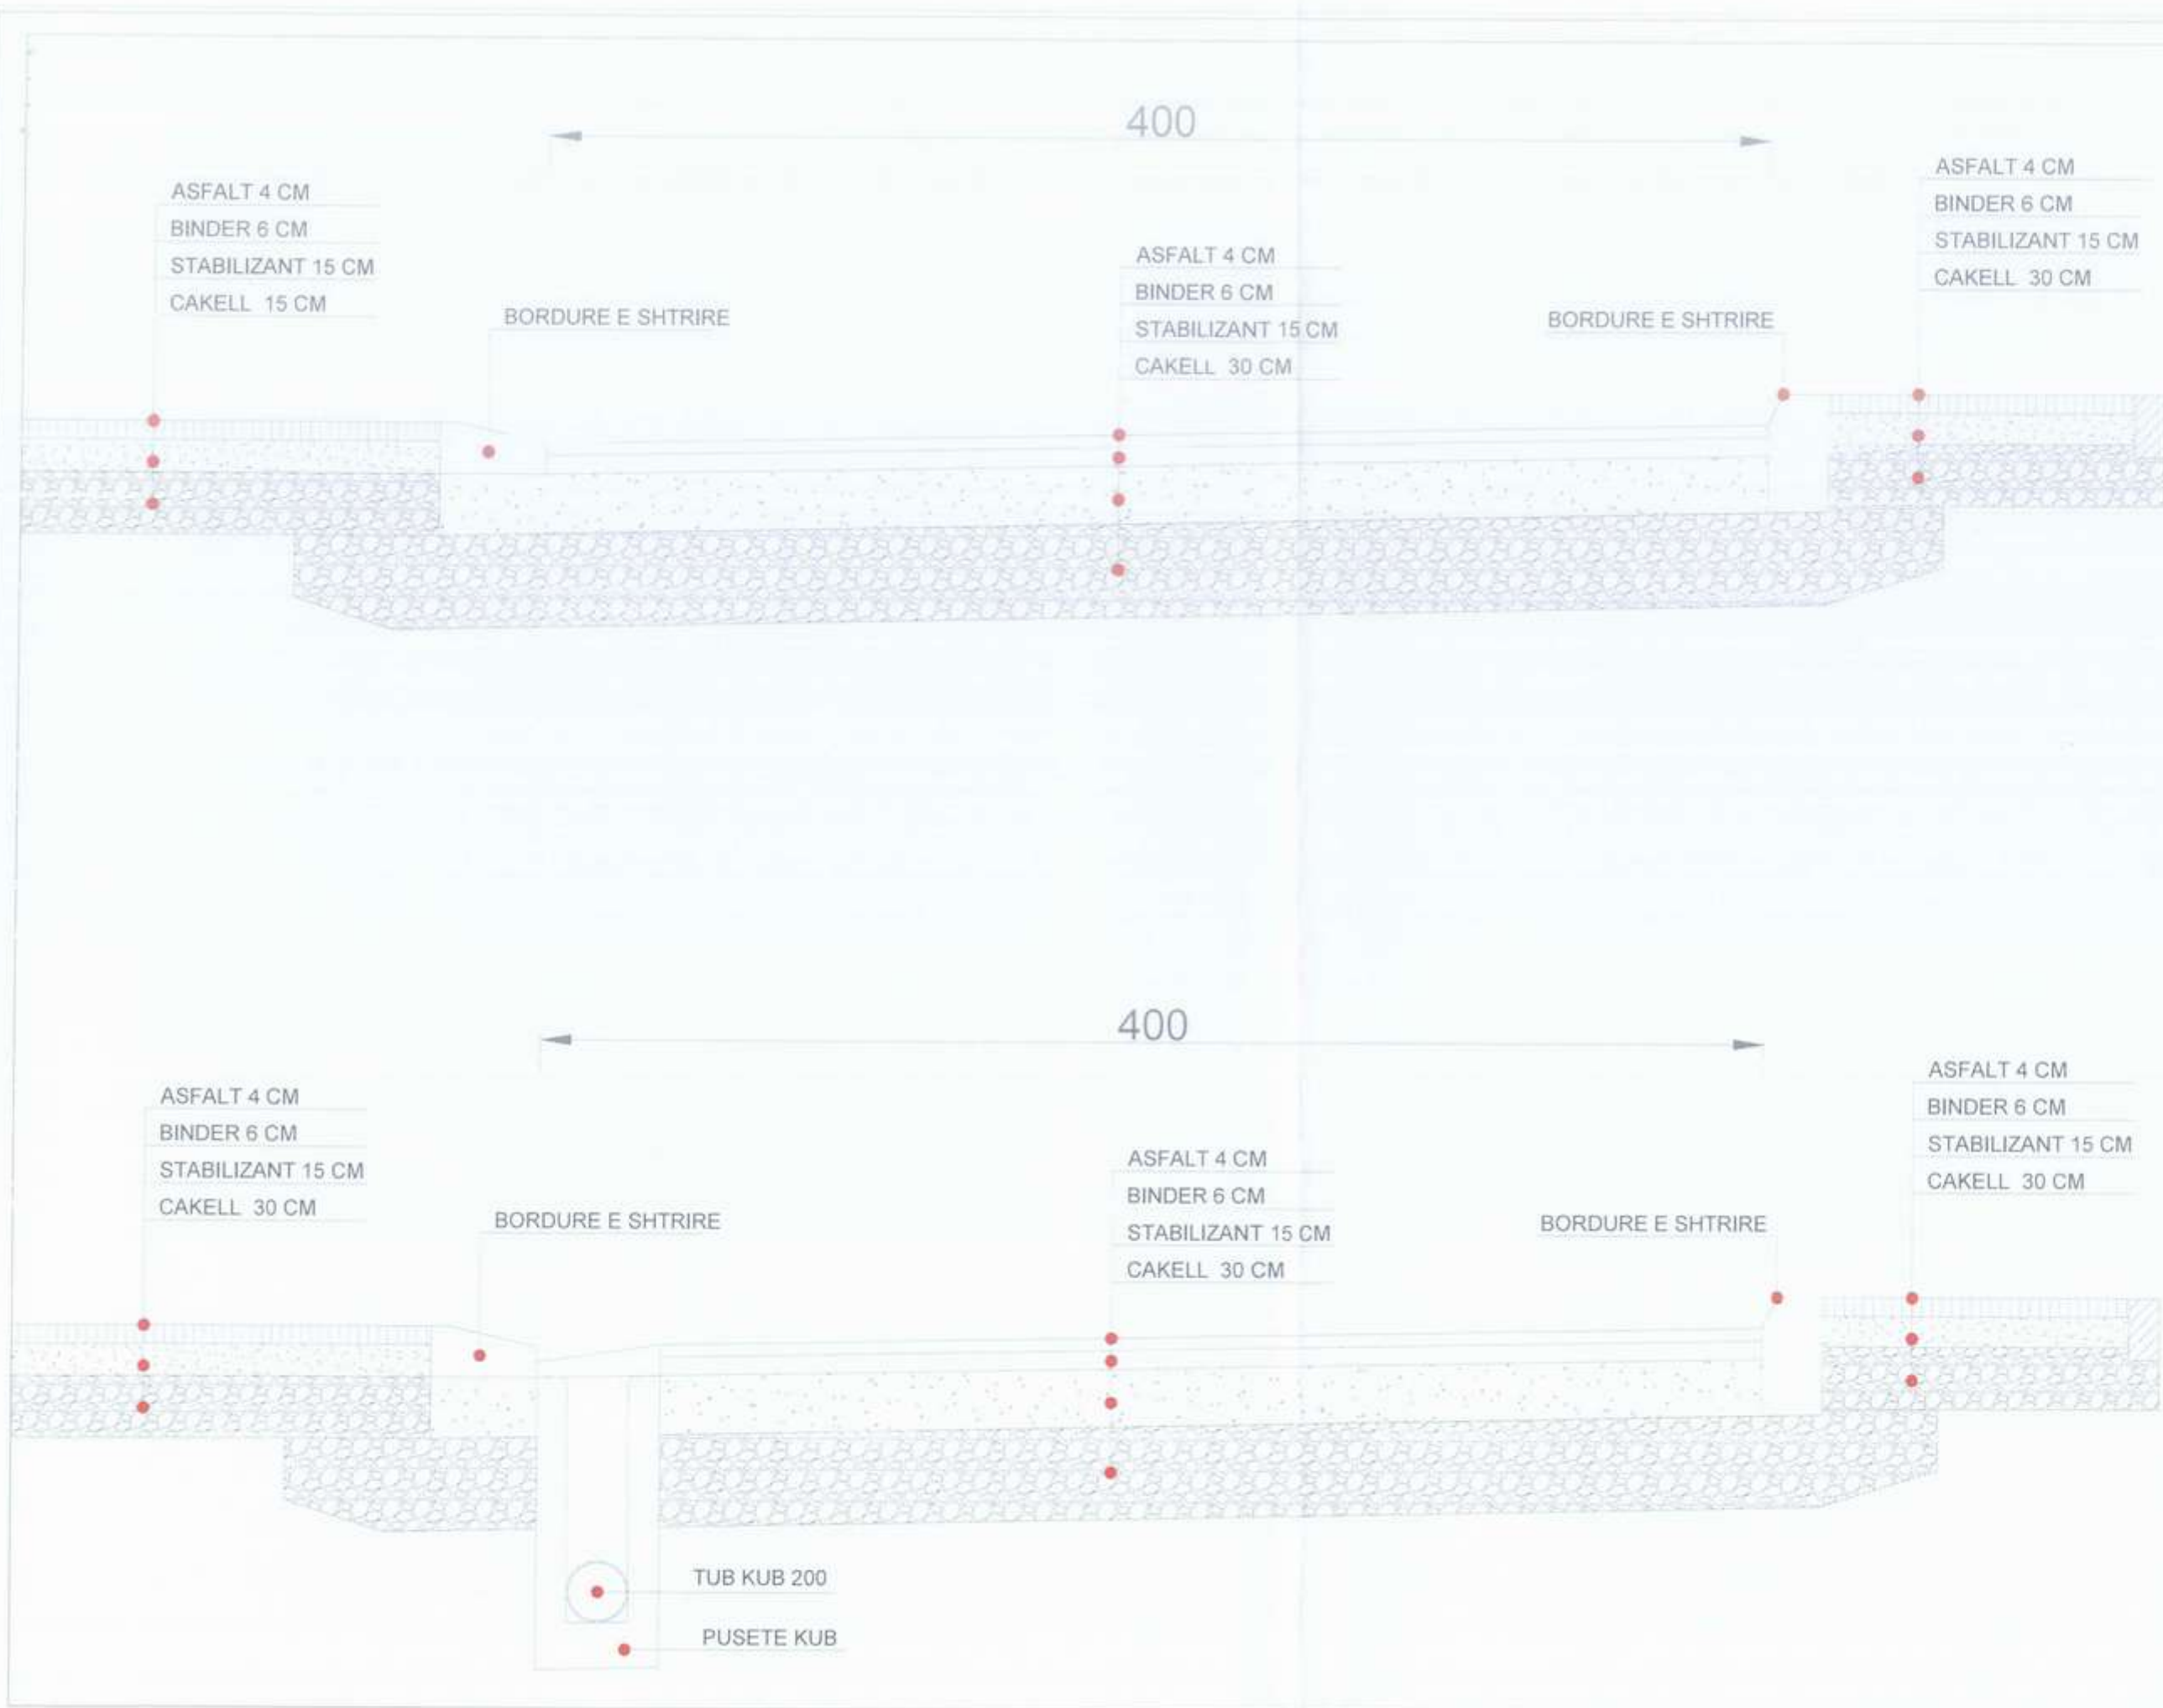

BASHKIA VLORE

DREJTORIA E
URBANISTIKES

DR. Klaudio Mehmetaj

Punoi:
Ark. Elisa Muka
Ark. Orges Deraj
Urb. Evangjelica Rapaj
Ing. Darian Hudhra

VLORE 2024