




Bashkia Malesia e Madhe

Planvendosja

Objekti: *“NDERTIM I UJESJELLESIT TE BAJZES DHE FSHATRAVE PERRETH” LOTI II, BASHKIA MALESI E MADHE”*


PLANVENDOSJE E PERGJITHSHME E SISTEMIT TE FURNIZIMIT ME UJE BAJZE DHE FSHATRAVE PERRETH

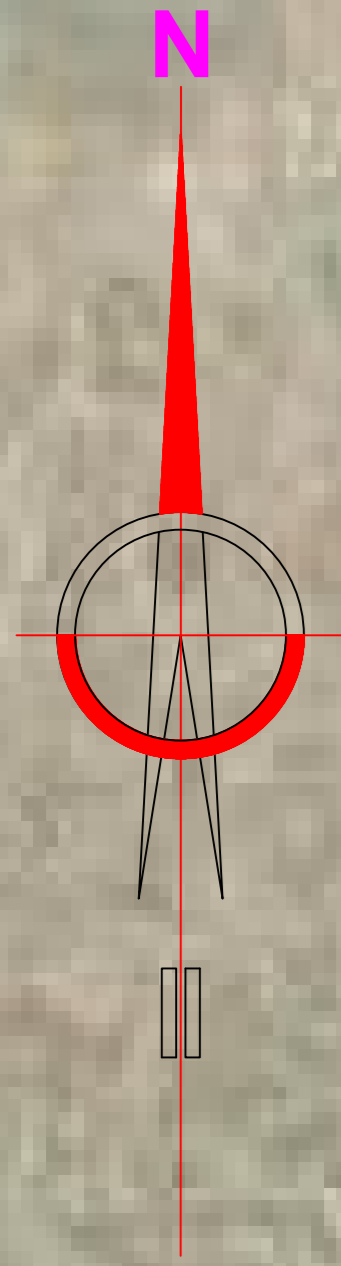

Legjendë:

- Tuba PE 100 RC, DN 200, PN 10
- Tuba PE 100 RC, DN 180, PN 10
- Tuba PE 100 RC, DN 140, PN 10
- Tuba PE 100 RC, DN 110, PN 10
- Tuba PE 100 RC, DN 90, PN 10
- Tuba PE 100 RC, DN 75, PN 10
- Tuba PE 100 RC, DN 50, PN10
- Tuba PE 100 RC, DN 20, PN10
- Tuba Ekzistues

- Puseta Marsheje
- Depo Ekzistuese Gradec
- Pusete Shuarje Jeran, Gradec, Loti 1
- Depo e re
- Puseta Komandimi
- Puseta Komandimi, Loti 1
- Depo Bajze, Loti 1

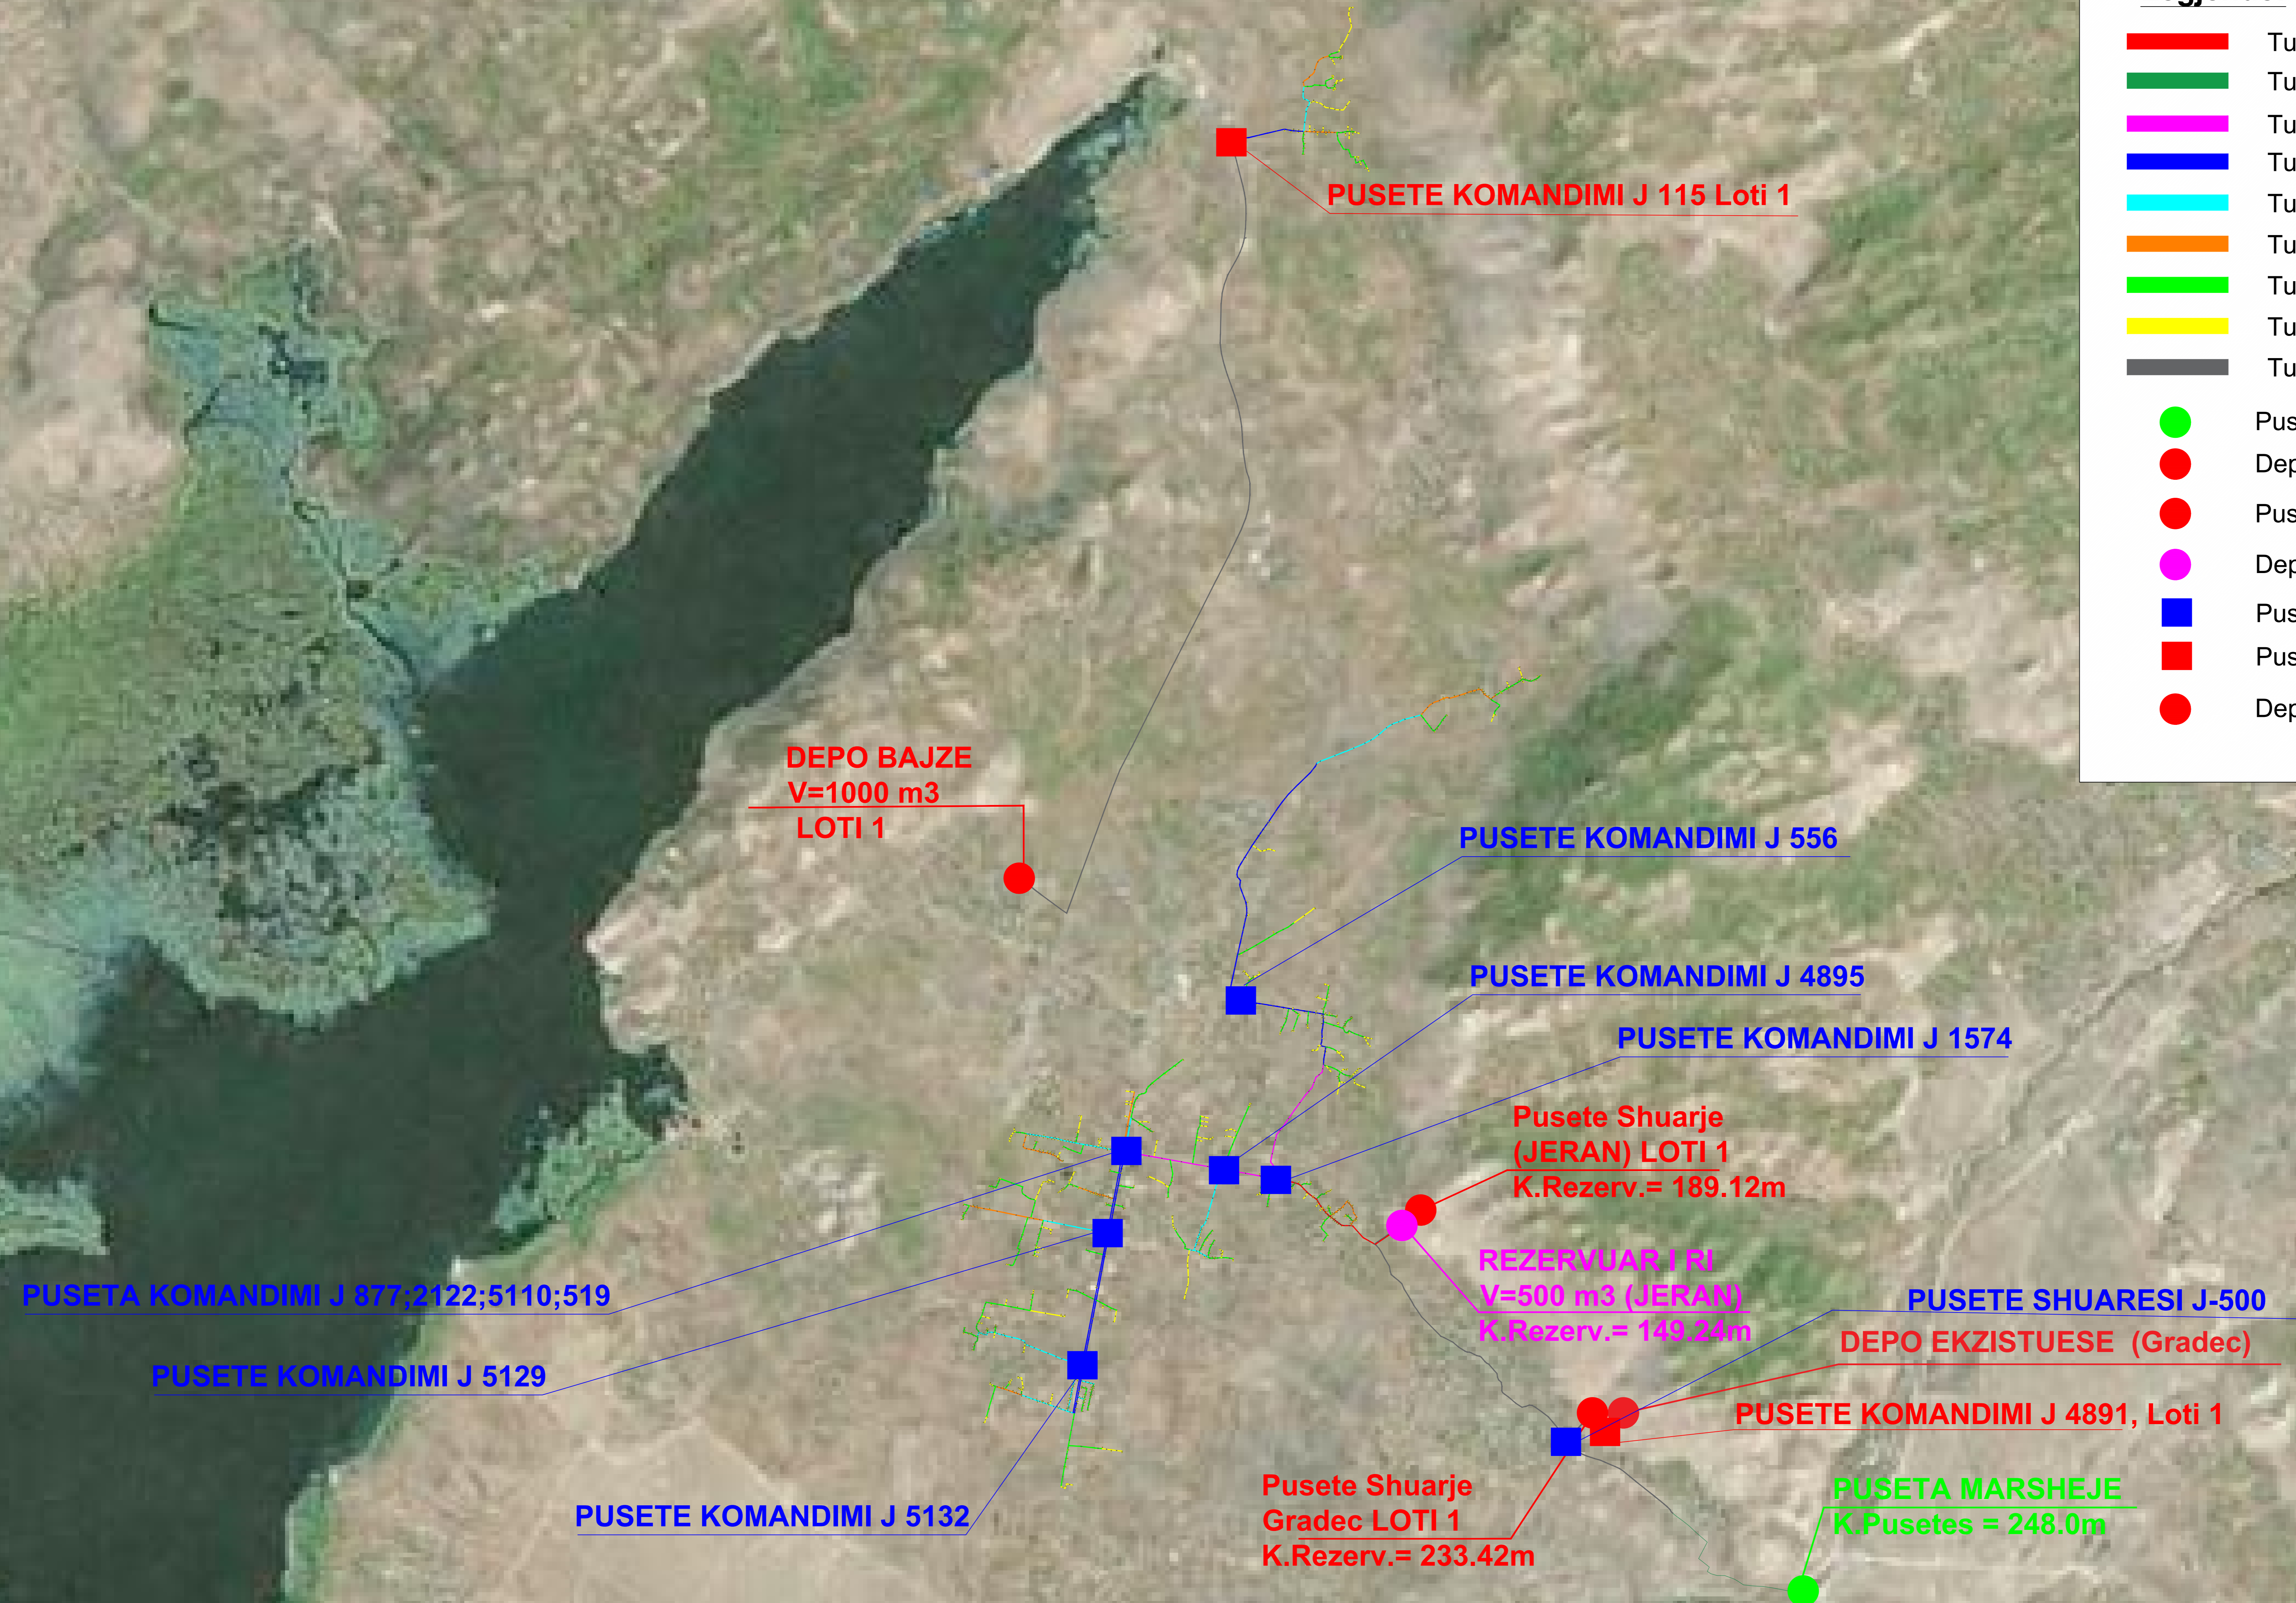

INVESTITOR:	Bashkia Malës e Madhe
PROJEKTUES:	InfraKonsult sh.p.k. Faza:Projekt-Zbatim
OBJEKTI:	"NDRITIM I UJES JELLESIT TE BAJZES DHE FSHATRAVE PERRETH" LOTI II Planvendosje e Rrjetit
DREJTOR PROJEKTI:	Ing. Sulejman Shemsiu
PROJEKTUES:	Ing. Redi STRUGA Ing. Olsi BARKO Ing. Sokol METOJA Ing. Fatmir BEKHILLI Ing. Kejvin PASHOLLARI Ing. Orgest MERTIKA Ing. Renato LLOZHI
SHKALLA:	1: 17500
	Data: Gush, 2024 Vizatimi Nr.B 01