



BASHKIA PEQIN



SHOQERIA RAJONALE UJESJELLES KANALIZIME SH.A

PROJEKT ZBATIMI


OBJEKTI:

"Rikonstrukcion i Ujesjellesit te Fshatrave Trash, Karthnek,
Nj.Adm.Sheze, Bashkia Peqin"

PLANIMETRIA LINJA E DERGMIT STC.POMPIMI-DEPO KARTHNEK

POROSITESI: BASHKIA PEQIN SHOQERIA RAJONALE UJESJELLES KANALIZIME ELBASAN SH.A	
	
OBJEKTI: Rikonstrukcion i Ujesjellesit te Fshatrave Trash, Karthnek, Nj.Adm.Sheze, Bashkia Peqin	
FAZA: PROJEKT ZBATIMI	
 "ARABEL - STUDIO" Sh.p.k	
 "HMK-Consulting " Sh.p.k	
 "TRANSPORT HIGHWAY CONSULTING " Sh.p.k	
Drejtues i projektit Adm. Ana NISHKU	
Projektues	
Nd. Liliana VLLAMASI	
Nd.Engjell CAKA	
Ark.Jorgjia Kallio	
Ark.Rigert Hyra	
Elek.Altin ALLKAJ	
Mek.Bujar MERAJ	
Top.Iv Beqari	
Gjeo.Besmir LUMANI	
Emertimi i fletes: KAPAK	
Nr. Fletes:	P- 00
Shk :	1-1000
Formati:	A3
Tiranë 2024	

LINJA E DERGMIT STC.POMPIMI-DEPO KARTHNEK
SHK 1:1 000

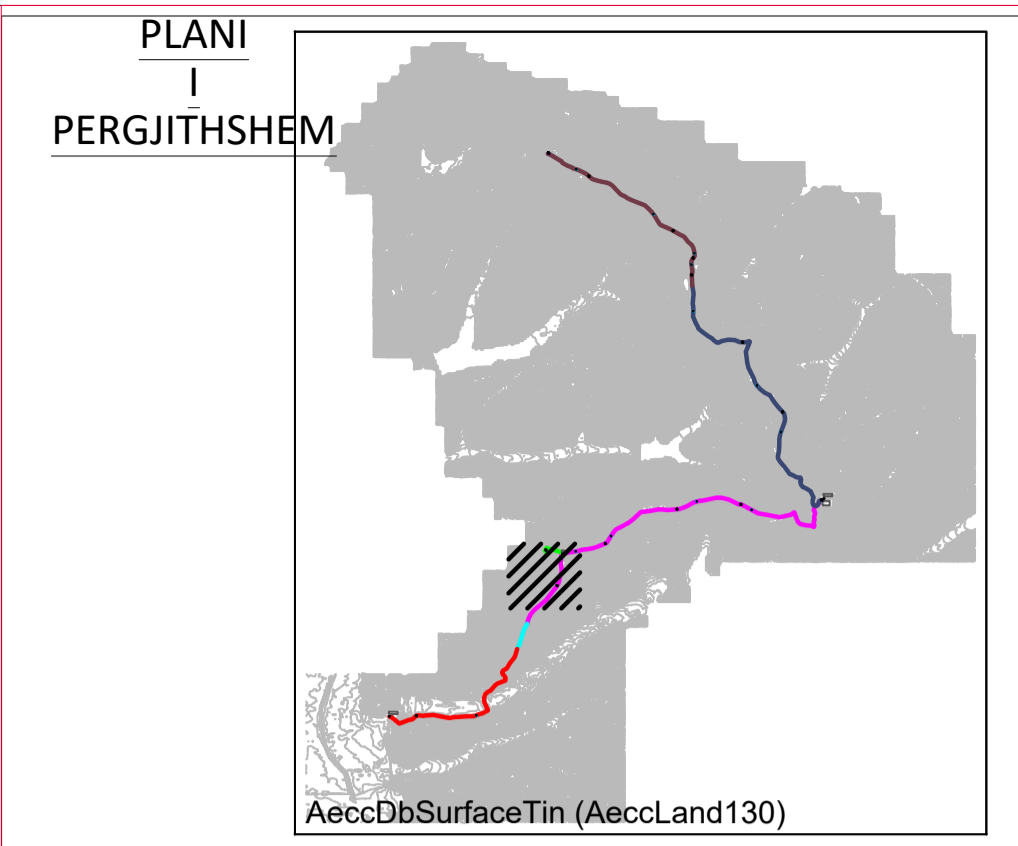


LEGJENDA & SHENIME: INSTRUKSIONE:
 TUBACIONI I RRJETIT SHPERNDARES
 OD XX HDPE 100 , OD40-125, PN10
 LIDHJE SHTEPIE HDPE 100, OD25, PN16, Lmes=30m

TUBAIONI I LINJES KRYESORE
 OD 75 HDPE 100, OD 75, PN16
 OD 110 HDPE 100, OD 110 , PN10
 OD 125 HDPE 100, OD 125 , PN16
 OD 225 HDPE 100, OD 225 , PN16
 OD 250 HDPE 100, OD 250 , PN20
 OD 250 HDPE 100, OD 250 , PN25

- Kaptazhi
- Depo Uji
- Pusete Shuarje
- Hidrant shplares
- Dhome Klorinimi
- Saracineske me aks vertikale
- Hidrant
- Kalim ure/Soletone
- Ajrues
- Shkarkues
- Stacion Pompimi

STACION POMPIMI
Q=16.3, EI 10 mmnd

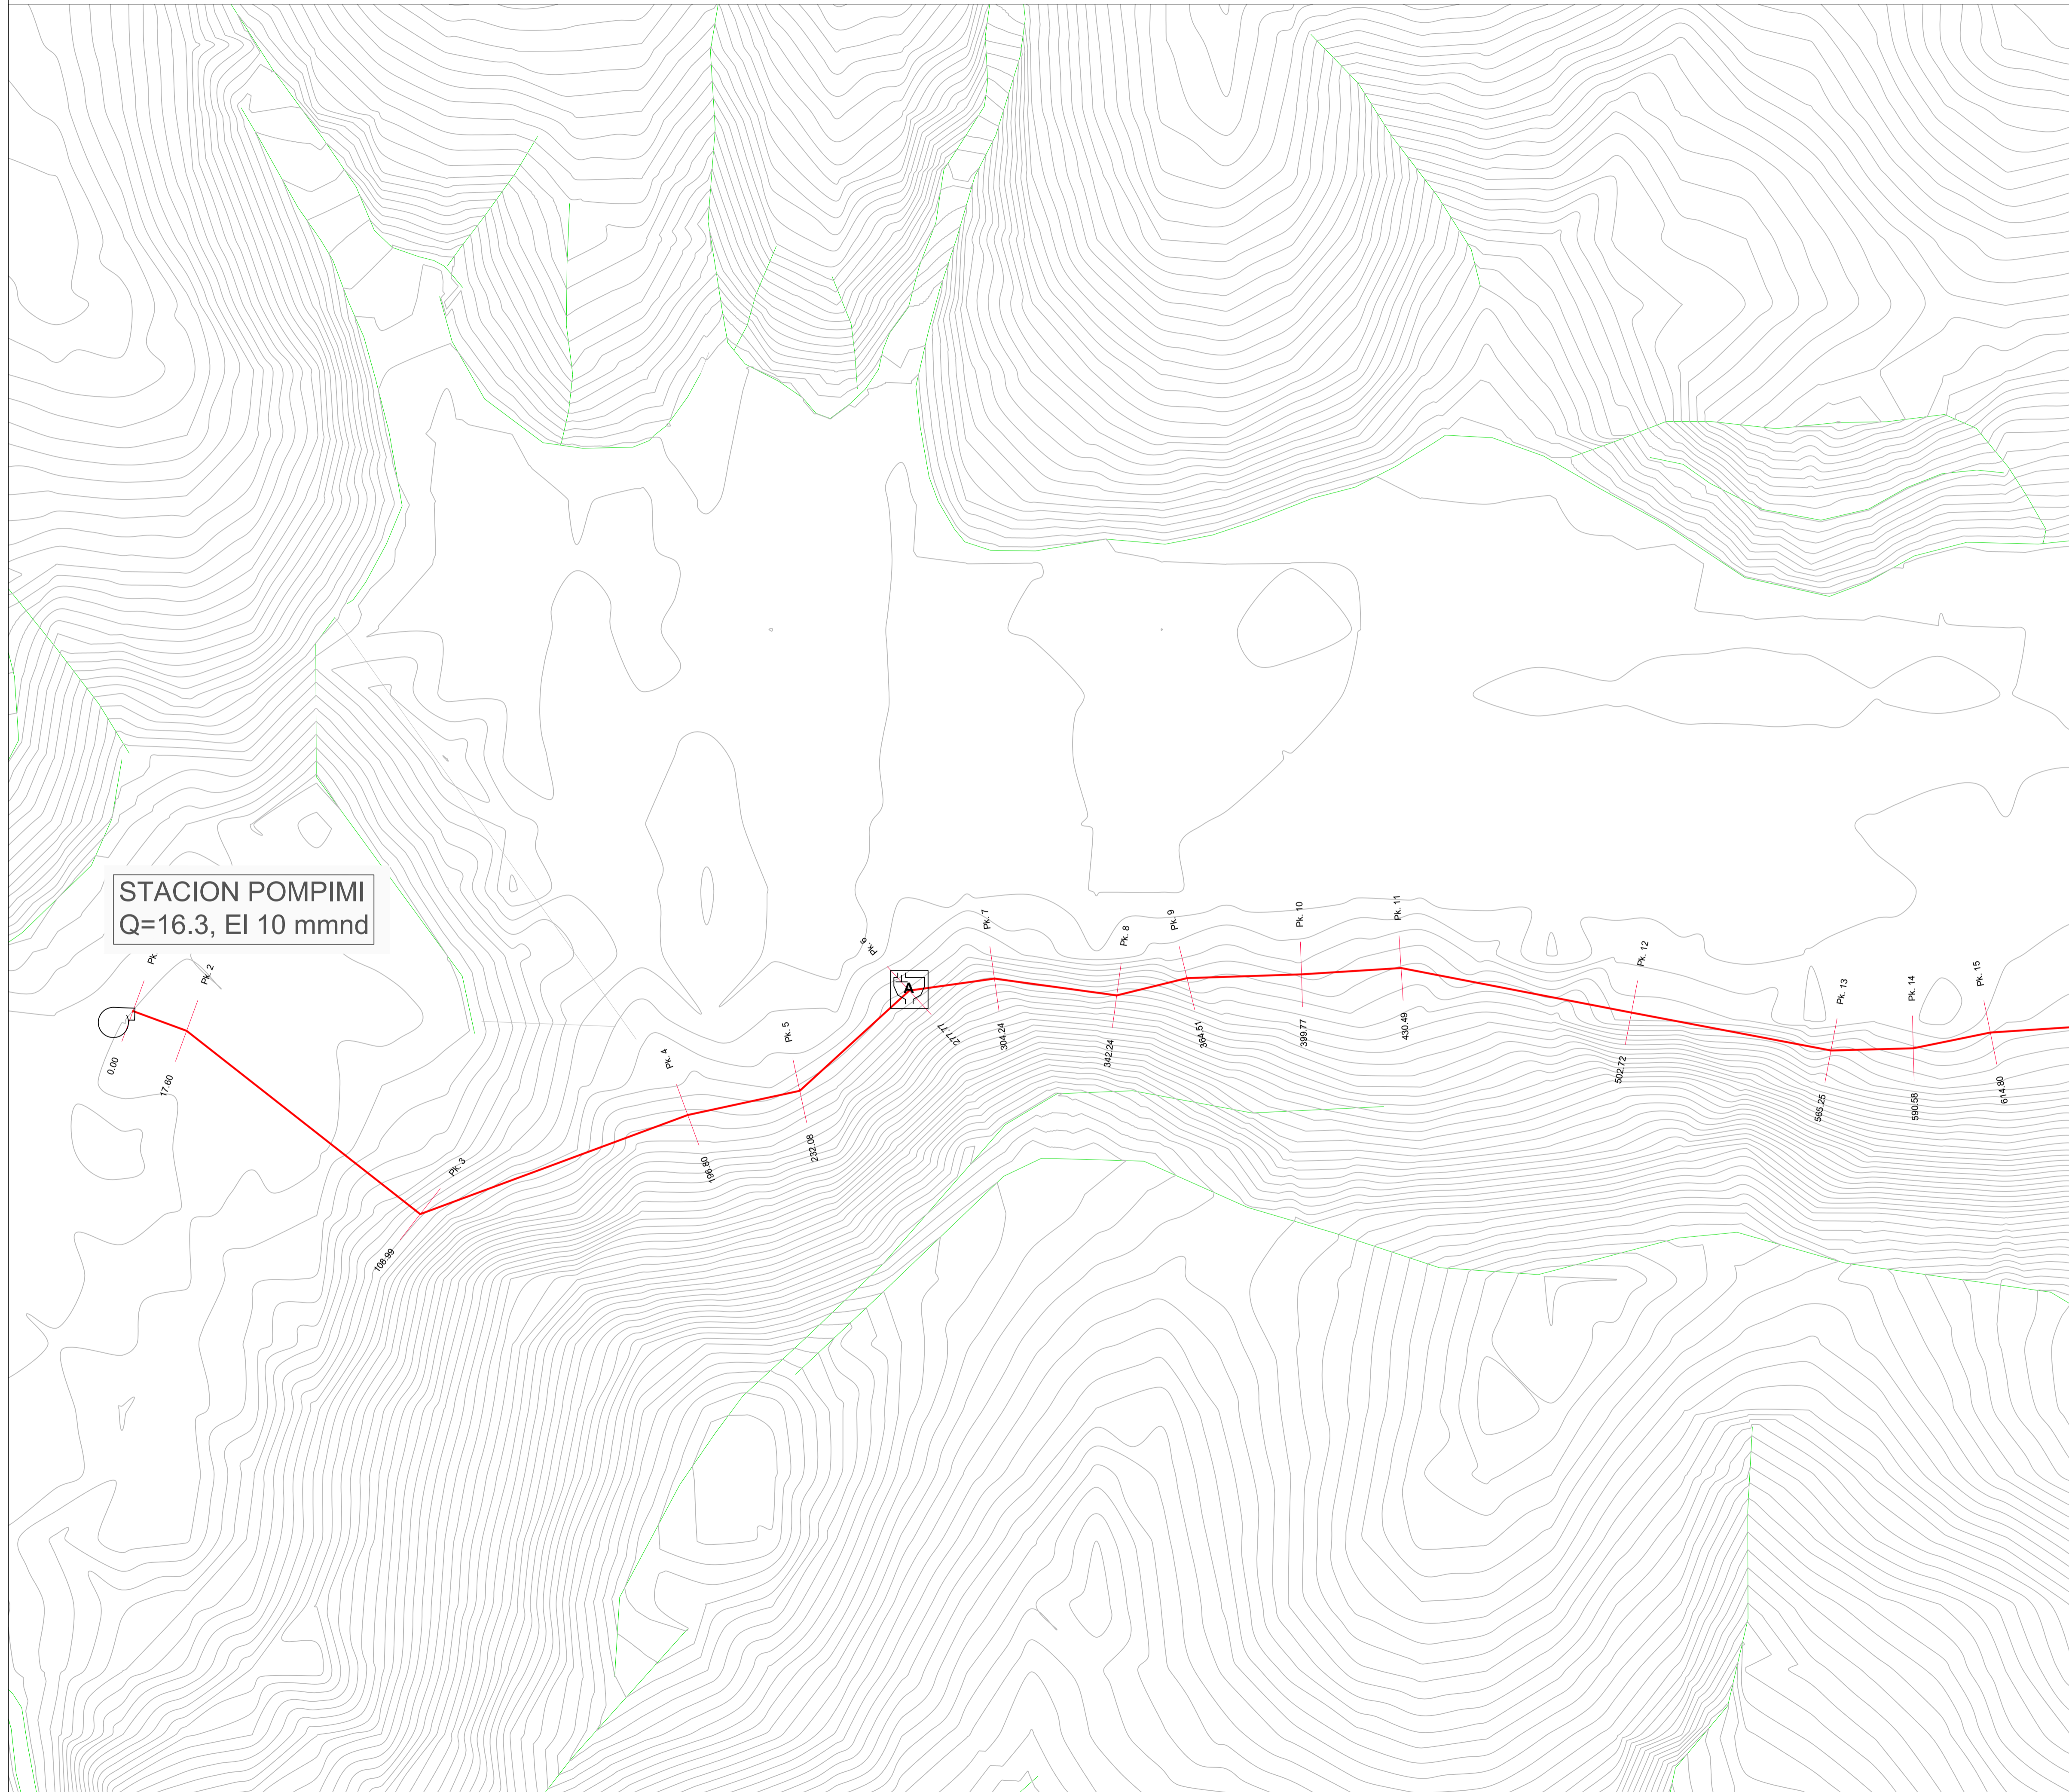

OBJEKTI:
Rikonstruktion i Ujesjellesit te Fshatrave Trash, Karthnek, Nj.Adm.Sheze, Bashkia Peqin

FAZA: PROJEKT ZBATIMI

"ARABEL - STUDIO" Sh.p.k

"HMK-Consulting " Sh.p.k


"TRANSPORT HIGHWAY CONSULTING " Sh.p.k

Drejtesues i projektit
Adm. Ana NISHKU

Projektues	
Nd. Liliانا VLLAMASI	
Nd.Engjell CAKA	
Ark.Jorgjia Kallu	
Ark.Rigert Hyra	
Elek.Altin ALLKAJ	
Mek.Bujar MERAJ	
Top.Iv Beqari	
Gjeo.Besmir LUMANI	

Emertimi i fletes: PLANIMETRIA	
Nr. Fletes:	P- 01
Shk :	1-1000
Formati:	A3
Tiranë 2024	

LINJA E DERGMIT STC.POMPIMI-DEPO KARTHNEK
SHK 1:1 000

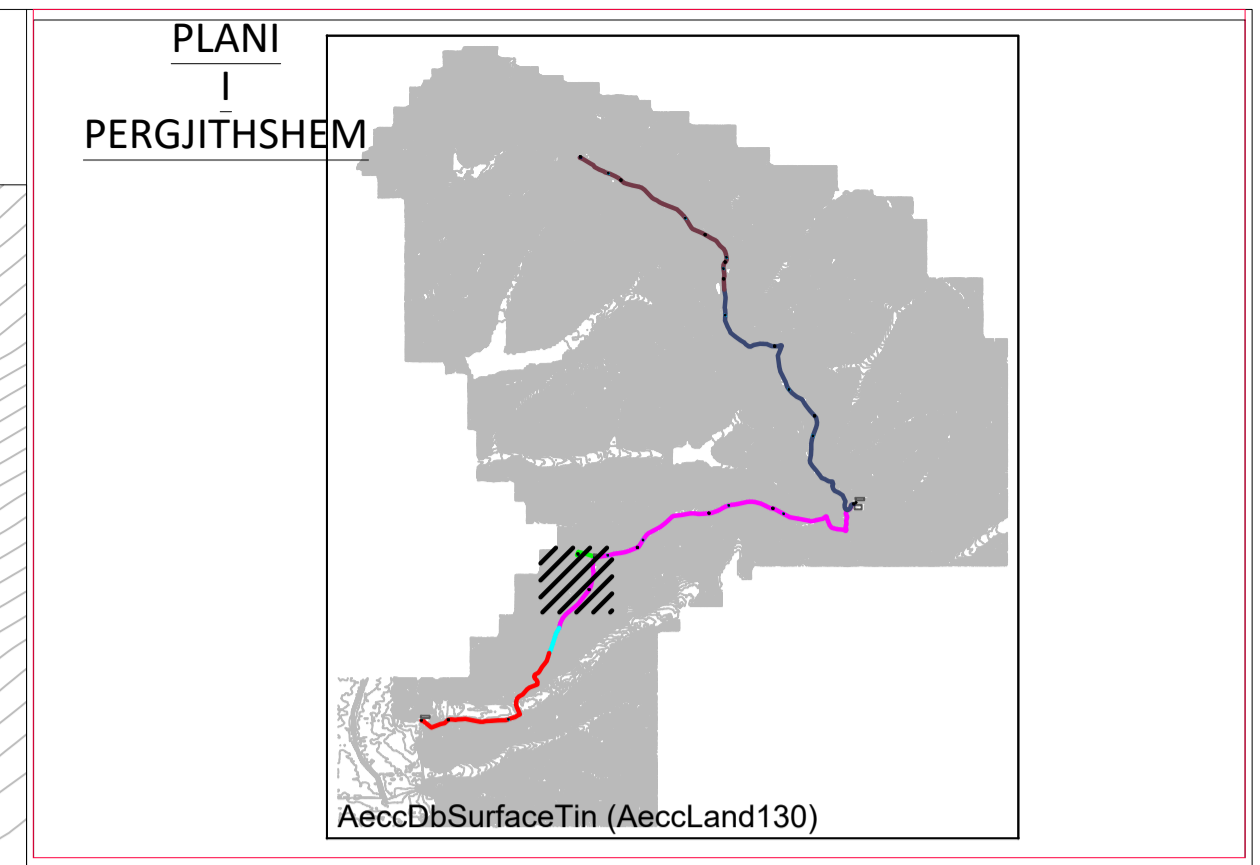

- LEGJENDA & SHENIME:**
- TUBACIONI I RRJETIT SHPERNDARES**
- OD XX HDPE 100 , OD40-125, PN10
 - LIDHJE SHTEPIE HDPE 100, OD25, PN16, Lmes=30m
- TUBAIONI I LINJES KRYESORE**
- OD 75 HDPE 100, OD 75, PN16
 - OD 110 HDPE 100, OD 110 , PN10
 - OD 125 HDPE 100, OD 125 , PN16
 - OD 225 HDPE 100, OD 225 , PN16
 - OD 250 HDPE 100, OD 250 , PN20
 - OD 250 HDPE 100, OD 250 , PN25

- INSTRUKSIONE:**
- Kaptazhi
 - Depo Uji
 - Pusete Shuarje
 - Hidrant shplares
 - Dhome Klorinimi
 - Saracineske me aks vertikale
 - Hidrant
 - Kalim ure/Soletone
 - Ajrues
 - Shkarkues
 - Stacion Pompimi

POROSITESI:

BASHKIA PEQIN SHOQERIA RAJONALE UJESJELLES KANALIZIME ELBASAN SH.A

UJESJELLES KANALIZIME DASHI ELBASAN

OBJEKTI:
Rikonstruktion i Ujesjellesit te Fshatrave Trash, Karthnek, Nj.Adm.Sheze, Bashkia Peqin

FAZA: PROJEKT ZBATIMI

"ARABEL - STUDIO" Sh.p.k

"HMK-Consulting " Sh.p.k

"TRANSPORT HIGHWAY CONSULTING " Sh.p.k

Drejtues i projektit
Adm. Ana NISHKU

Projektues	
Nd. Liliانا VLLAMASI	
Nd.Engjell CAKA	
Ark.Jorgjia Kallo	
Ark.Rigert Hyra	
Elek.Altin ALLKAJ	
Mek.Bujar MERAJ	
Top.Iv Begari	
Gjeo.Besmir LUMANI	

Emertimi i fletes: PLANIMETRIA	
Nr. Fletes:	P- 02
Shk :	1-1000
Formati:	A3
Tiranë 2024	