





Gjeometria Horizontale		Gjeometria Vertikale	
Nr.Verteksi		Kuota	
CS-NR.		Kanali Anesore	
Distanca		Kanali Majtas	
Pjesore		Kanali Djathtas	
Progressive			
Kuota			
Terreni			
Projektit			
Punes			

 <b>BASHKIA PERMET</b>	<b>PERFITUES</b>  <b>GEOMETRIX PRO</b> Projektim-Mbikqyrje-Kolaudim Adresa: Tirane, Rruga Ali Visha, Pallati 13, Apartamenti 84, Shkalla 5 Email: <a href="mailto:info@geometrixpro.al">info@geometrixpro.al</a> ; Cel: +355 69 297 1050	<b>Projekt - Zbatim</b>	
		Objekti: <b>RIKONSTRUKSION I RRUGES SE QILARISHTIT</b>	
		Emertimi: <b>Profili Gjatesor</b>	Sh n 1: 500 Sh v 1: 250 Fleta <b>A 3</b>




CS-NR.		CS-17	CS-18	CS-19	CS-20	CS-21	CS-22	CS-23	CS-24	CS-25	CS-26	CS-27	CS-28	CS-29	CS-30	CS-31	CS-32	CS-33	CS-34	CS-35	
Distanca	Pjesore	10	10	10	10	10	10	10	10	10	10	10	10	10	10	10	10	10	10	10	
	Progresive	0+140	0+150	0+160	0+170	0+180	0+190	0+200	0+210	0+220	0+230	0+240	0+250	0+260	0+270	0+280	0+290	0+300	0+310	0+320	
Kuota	Terreni	259.35	259.51	259.64	259.82	259.98	260.13	260.29	260.46	260.63	260.83	260.99	261.22	261.50	261.66	261.89	262.11	262.28	262.42	262.57	
	Projektit	259.66	259.80	259.95	260.09	260.24	260.38	260.54	260.71	260.88	261.07	261.27	261.49	261.70	261.91	262.13	262.34	262.53	262.69	262.84	
	Punes	0.30	0.30	0.31	0.28	0.26	0.26	0.25	0.24	0.25	0.25	0.28	0.26	0.20	0.24	0.24	0.23	0.26	0.26	0.27	
Gjeometria Vertikale		L=72.18m I=1.45%					R=8920.5m K=89.2m					L=45.19m I=2.14%					R=1000.0m K=10.0m				
Kuota Kanal/Anesore	Kanali Majtas	258.79	258.96	259.12	259.29	259.46	259.63	259.80	259.97	260.14	260.31	260.49	260.66	260.87	261.06	261.25	261.44	261.63	261.82	262.00	
	Kanali Djathtas	258.85	259.01	259.18	259.35	259.52	259.70	259.88	260.06	260.24	260.42	260.60	260.79	260.97	261.15	261.33	261.51	261.69	261.87	262.05	

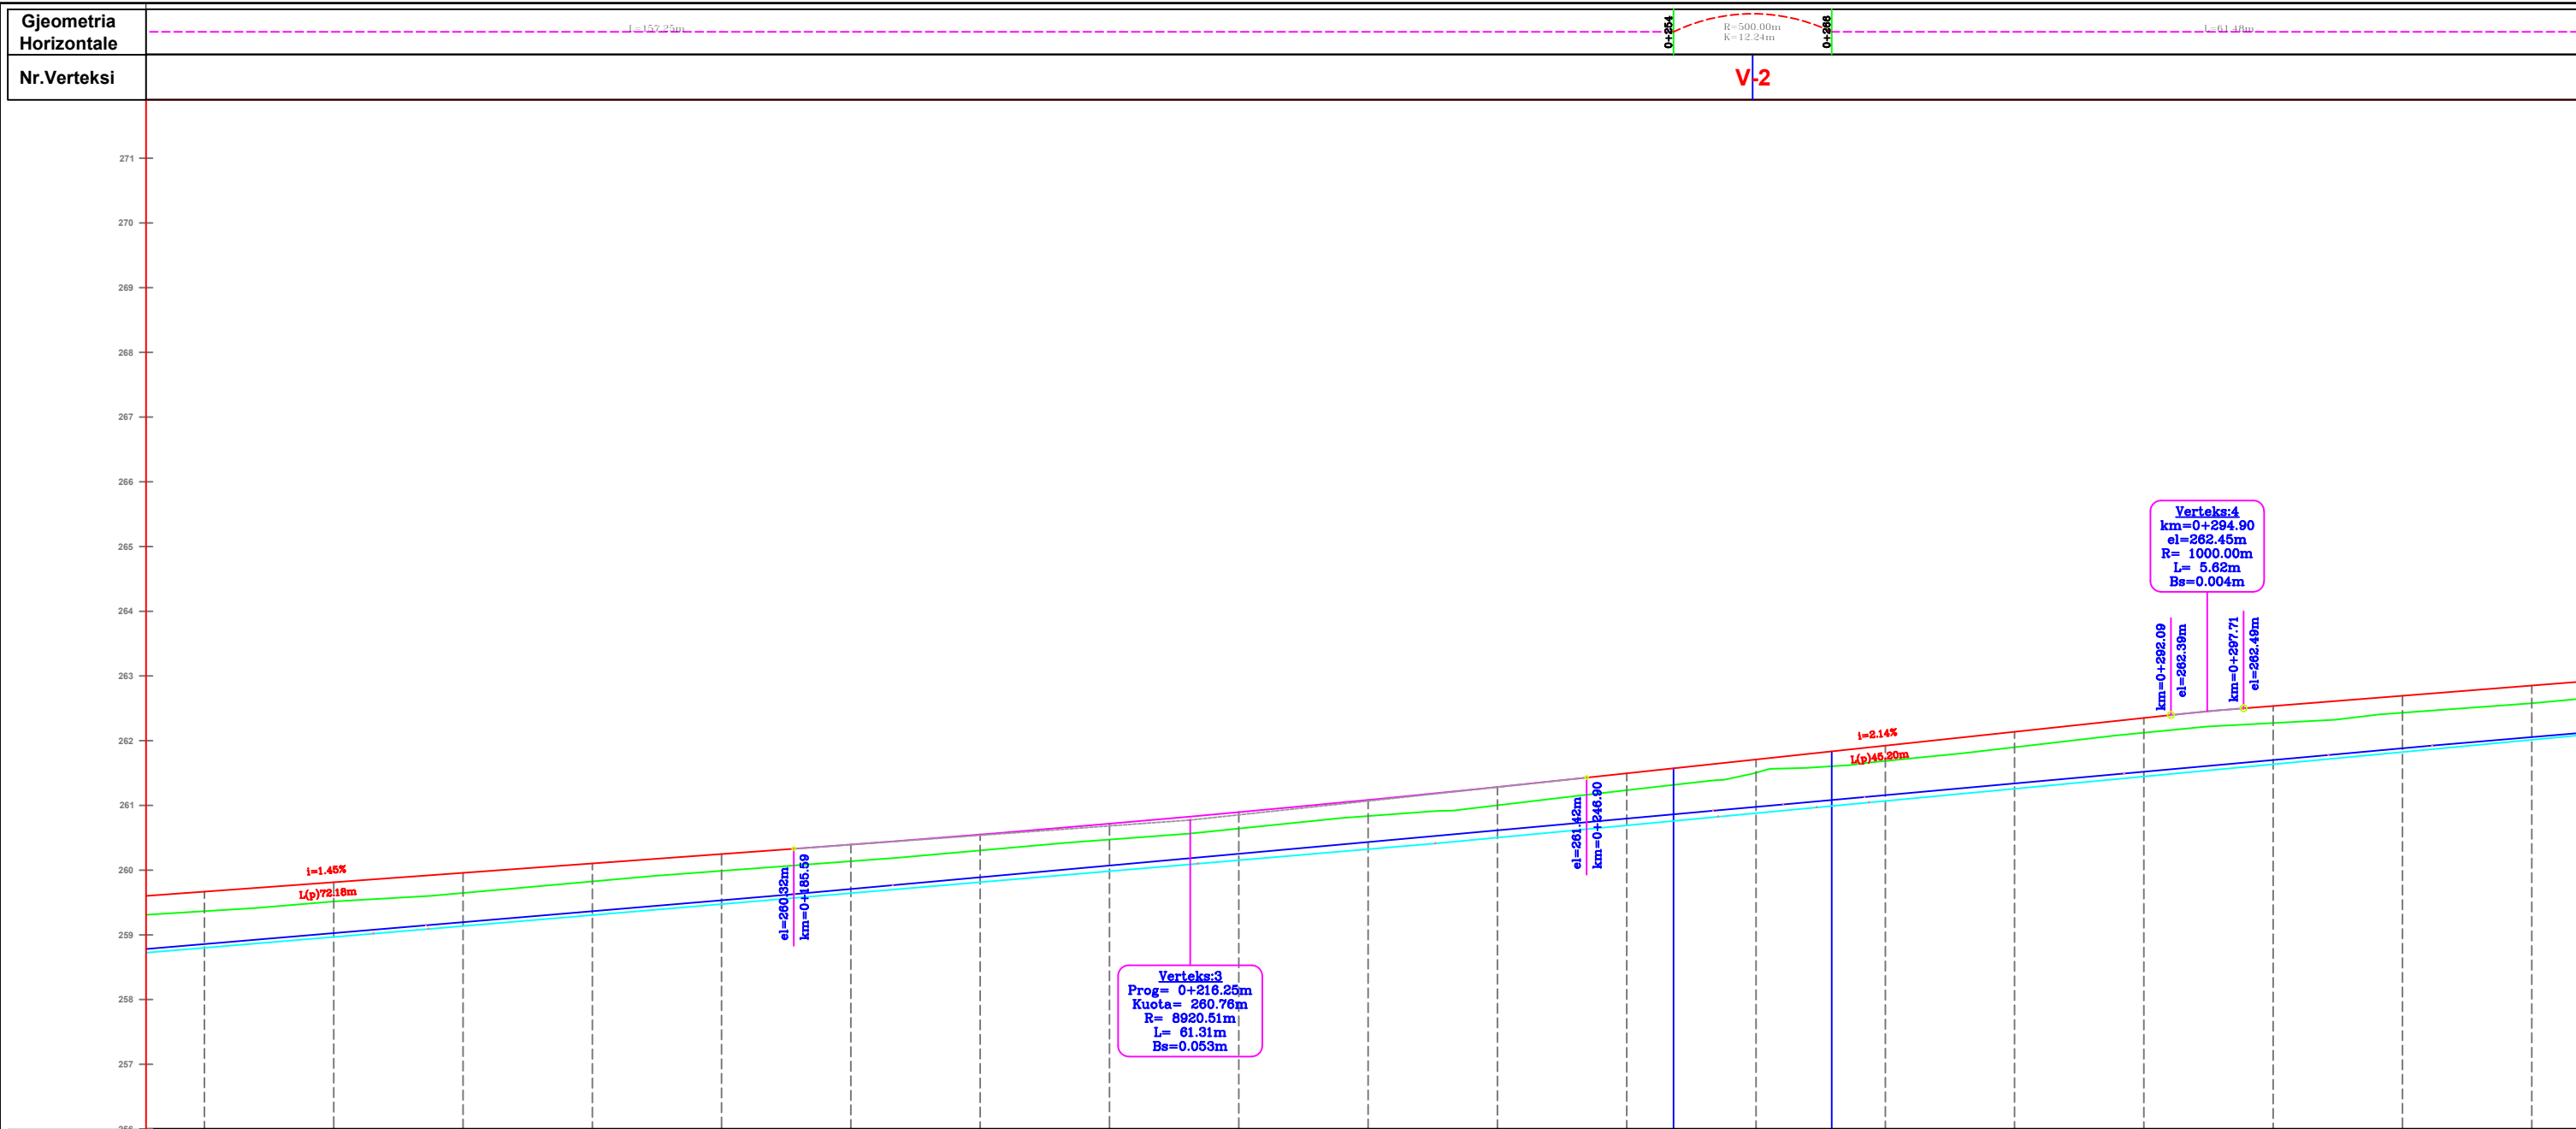 <p><b>PERFITUES</b> BASHKIA PERMET</p>	<p><b>PROJEKTOI</b></p>  <p><b>GEOMETRIX PRO</b> Projektim-Mbikqyrje-Kolaudim Adresa: Tirane, Rruga Ali Visha, Pallati 13, Apartamenti 84, Shkalla 5 Email: <a href="mailto:info@geometrixpro.al">info@geometrixpro.al</a>; Cel: +355 69 297 1050</p>	<b>Projekt - Zbatim</b>	
		<p>Objekti: <b>RIKONSTRUKSION I RRUGES SE QILARISHTIT</b></p> <p>Emertimi: <b>Profili Gjatesor</b></p>	<p>Sh n 1: 500 Sh v 1: 250 Fleta <b>A 3</b></p> <p>Nentor 2023 Nr. i fletes : 2</p>

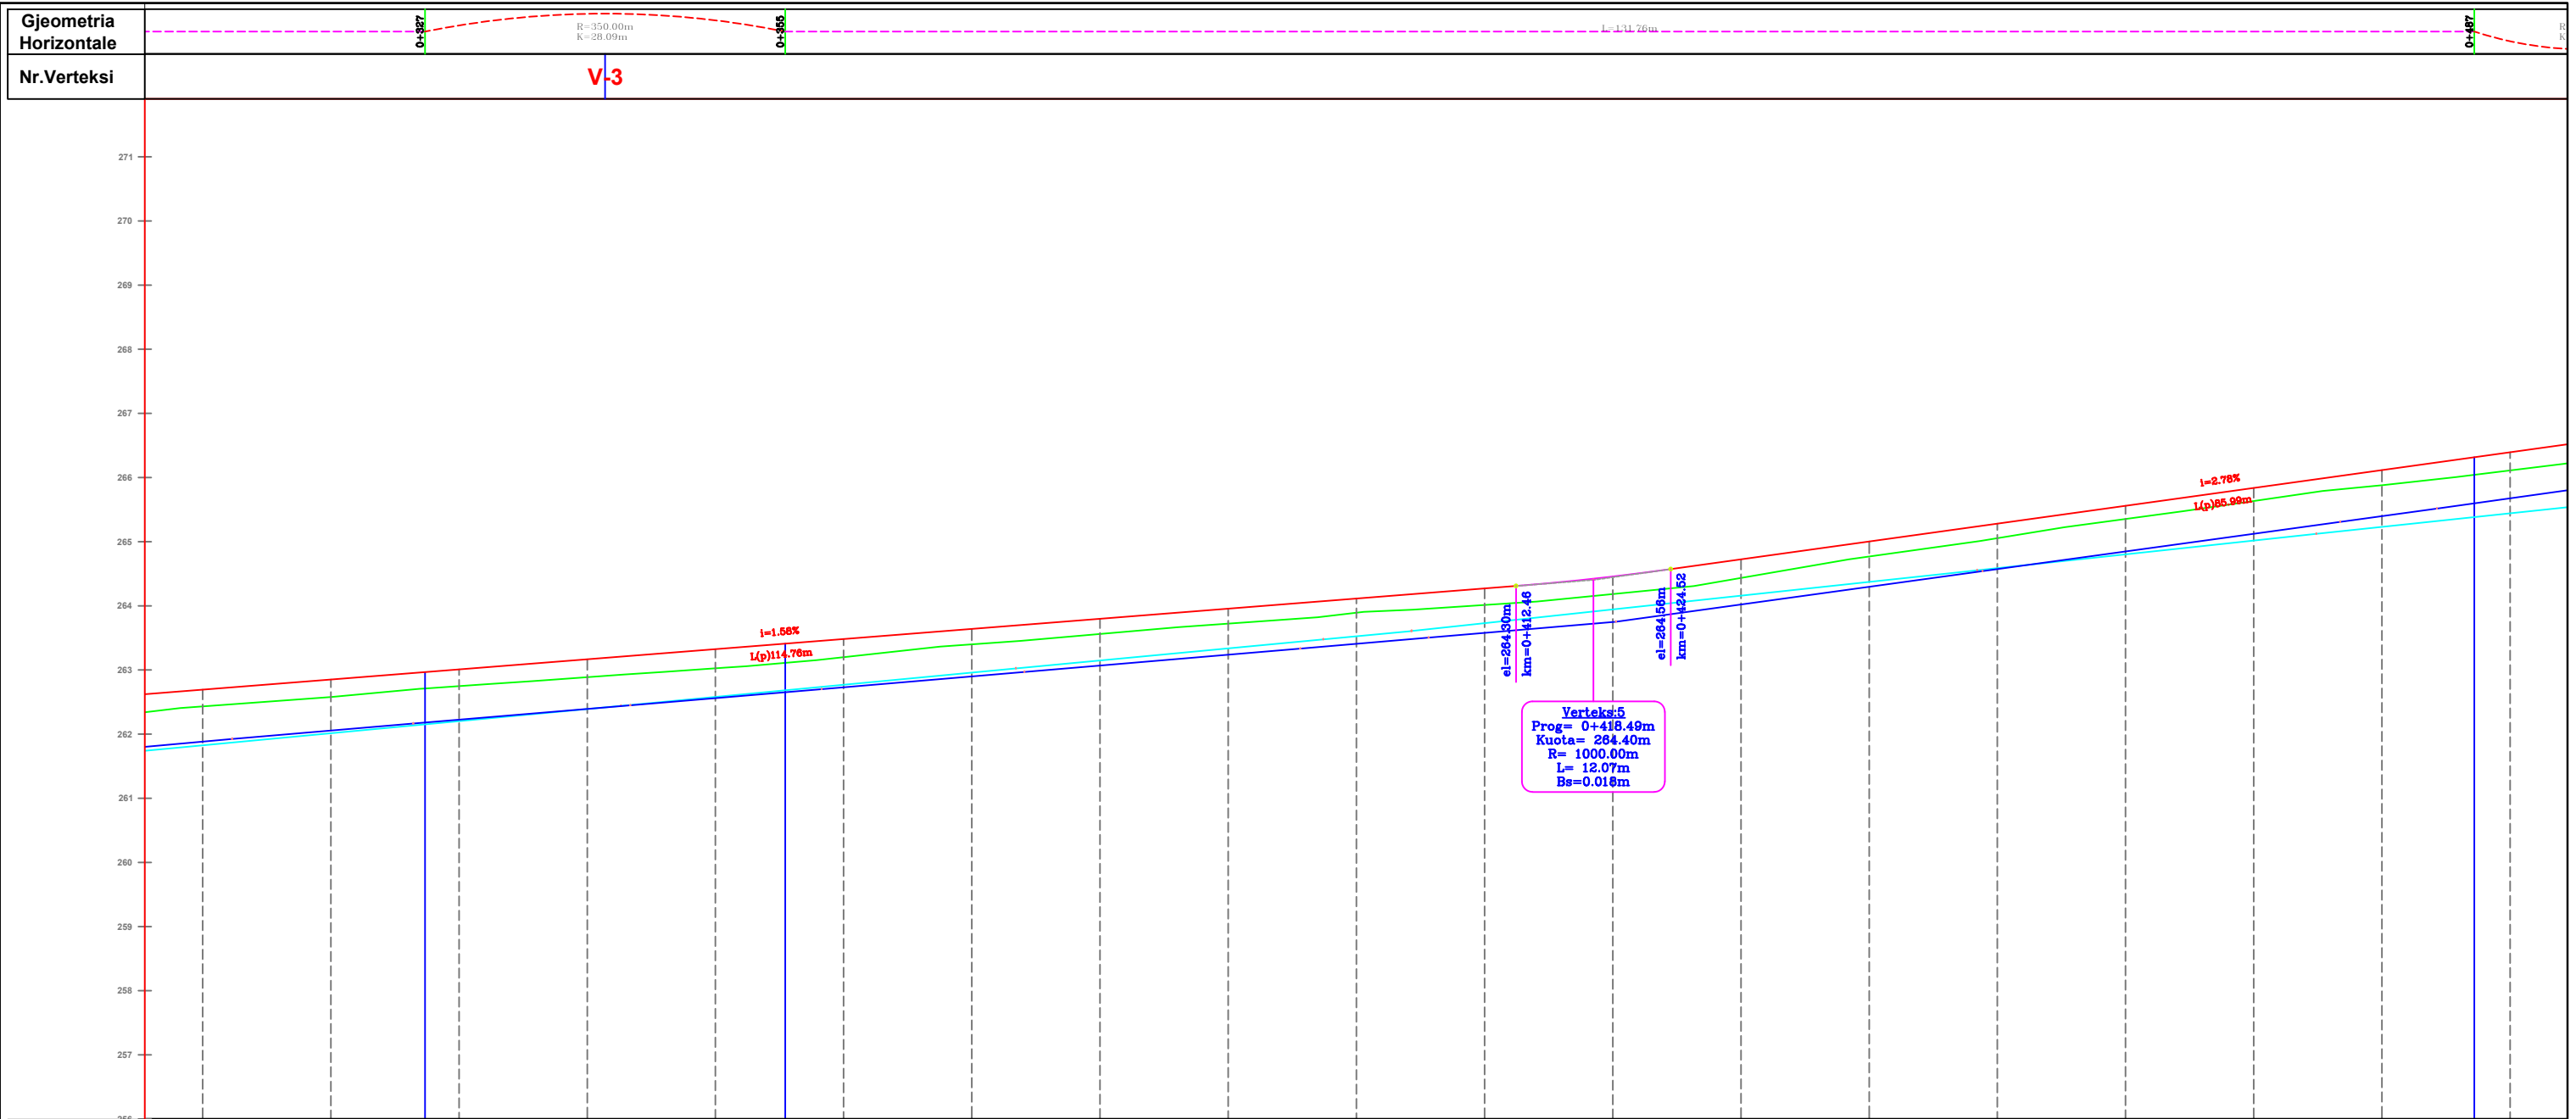


CS-NR.		CS-34	CS-35	CS-36	CS-37	CS-38	CS-39	CS-40	CS-41	CS-42	CS-43	CS-44	CS-45	CS-46	CS-47	CS-48	CS-49	CS-50	CS-51	CS-52
Distanca	Pjesore		10	10	10	10	10	10	10	10	10	10	10	10	10	10	10	10	10	10
	Progressive	0+310	0+320	0+330	0+340	0+350	0+360	0+370	0+380	0+390	0+400	0+410	0+420	0+430	0+440	0+450	0+460	0+470	0+480	0+490
	Punes	0.26	0.27	0.26	0.28	0.30	0.28	0.24	0.24	0.23	0.22	0.26	0.27	0.29	0.23	0.23	0.21	0.20	0.24	0.28
Gjeometria Vertikale		<div style="display: flex; justify-content: space-between;"> <div><math>L=114.76m</math> <math>i=1.58%</math></div> <div><math>R=1000.0m</math> <math>K=10.0m</math></div> <div><math>L=85.99m</math> <math>i=2.78%</math></div> </div>																		
Kuota Kanalitet Anuesore	Kanali Majtas	261.87	262.00	262.19	262.38	262.57	262.76	262.95	263.14	263.33	263.52	263.72	263.94	264.15	264.37	264.58	264.79	265.01	265.22	265.43



**PERFITUES**  
**BASHKIA PERMET**

**PROJEKTOI**




**GEOMETRIX PRO**  
Projektim-Mbikqyrje-Kolaudim  
Adresa: Tirane, Rruga Ali Visha, Pallati 13, Apartamenti 84, Shkalla 5  
Email: [info@geometrixpro.al](mailto:info@geometrixpro.al); Cel: +355 69 297 1050

**Projekt - Zbatim**


**Objekti:** RIKONSTRUKSION I RRUGES SE QILARISHTIT

**Emertimi:** Profili Gjatesor

Sh n 1: 500	Nentor 2023
Sh v 1: 250	Nr. i fletes : 3
Fleta A 3	

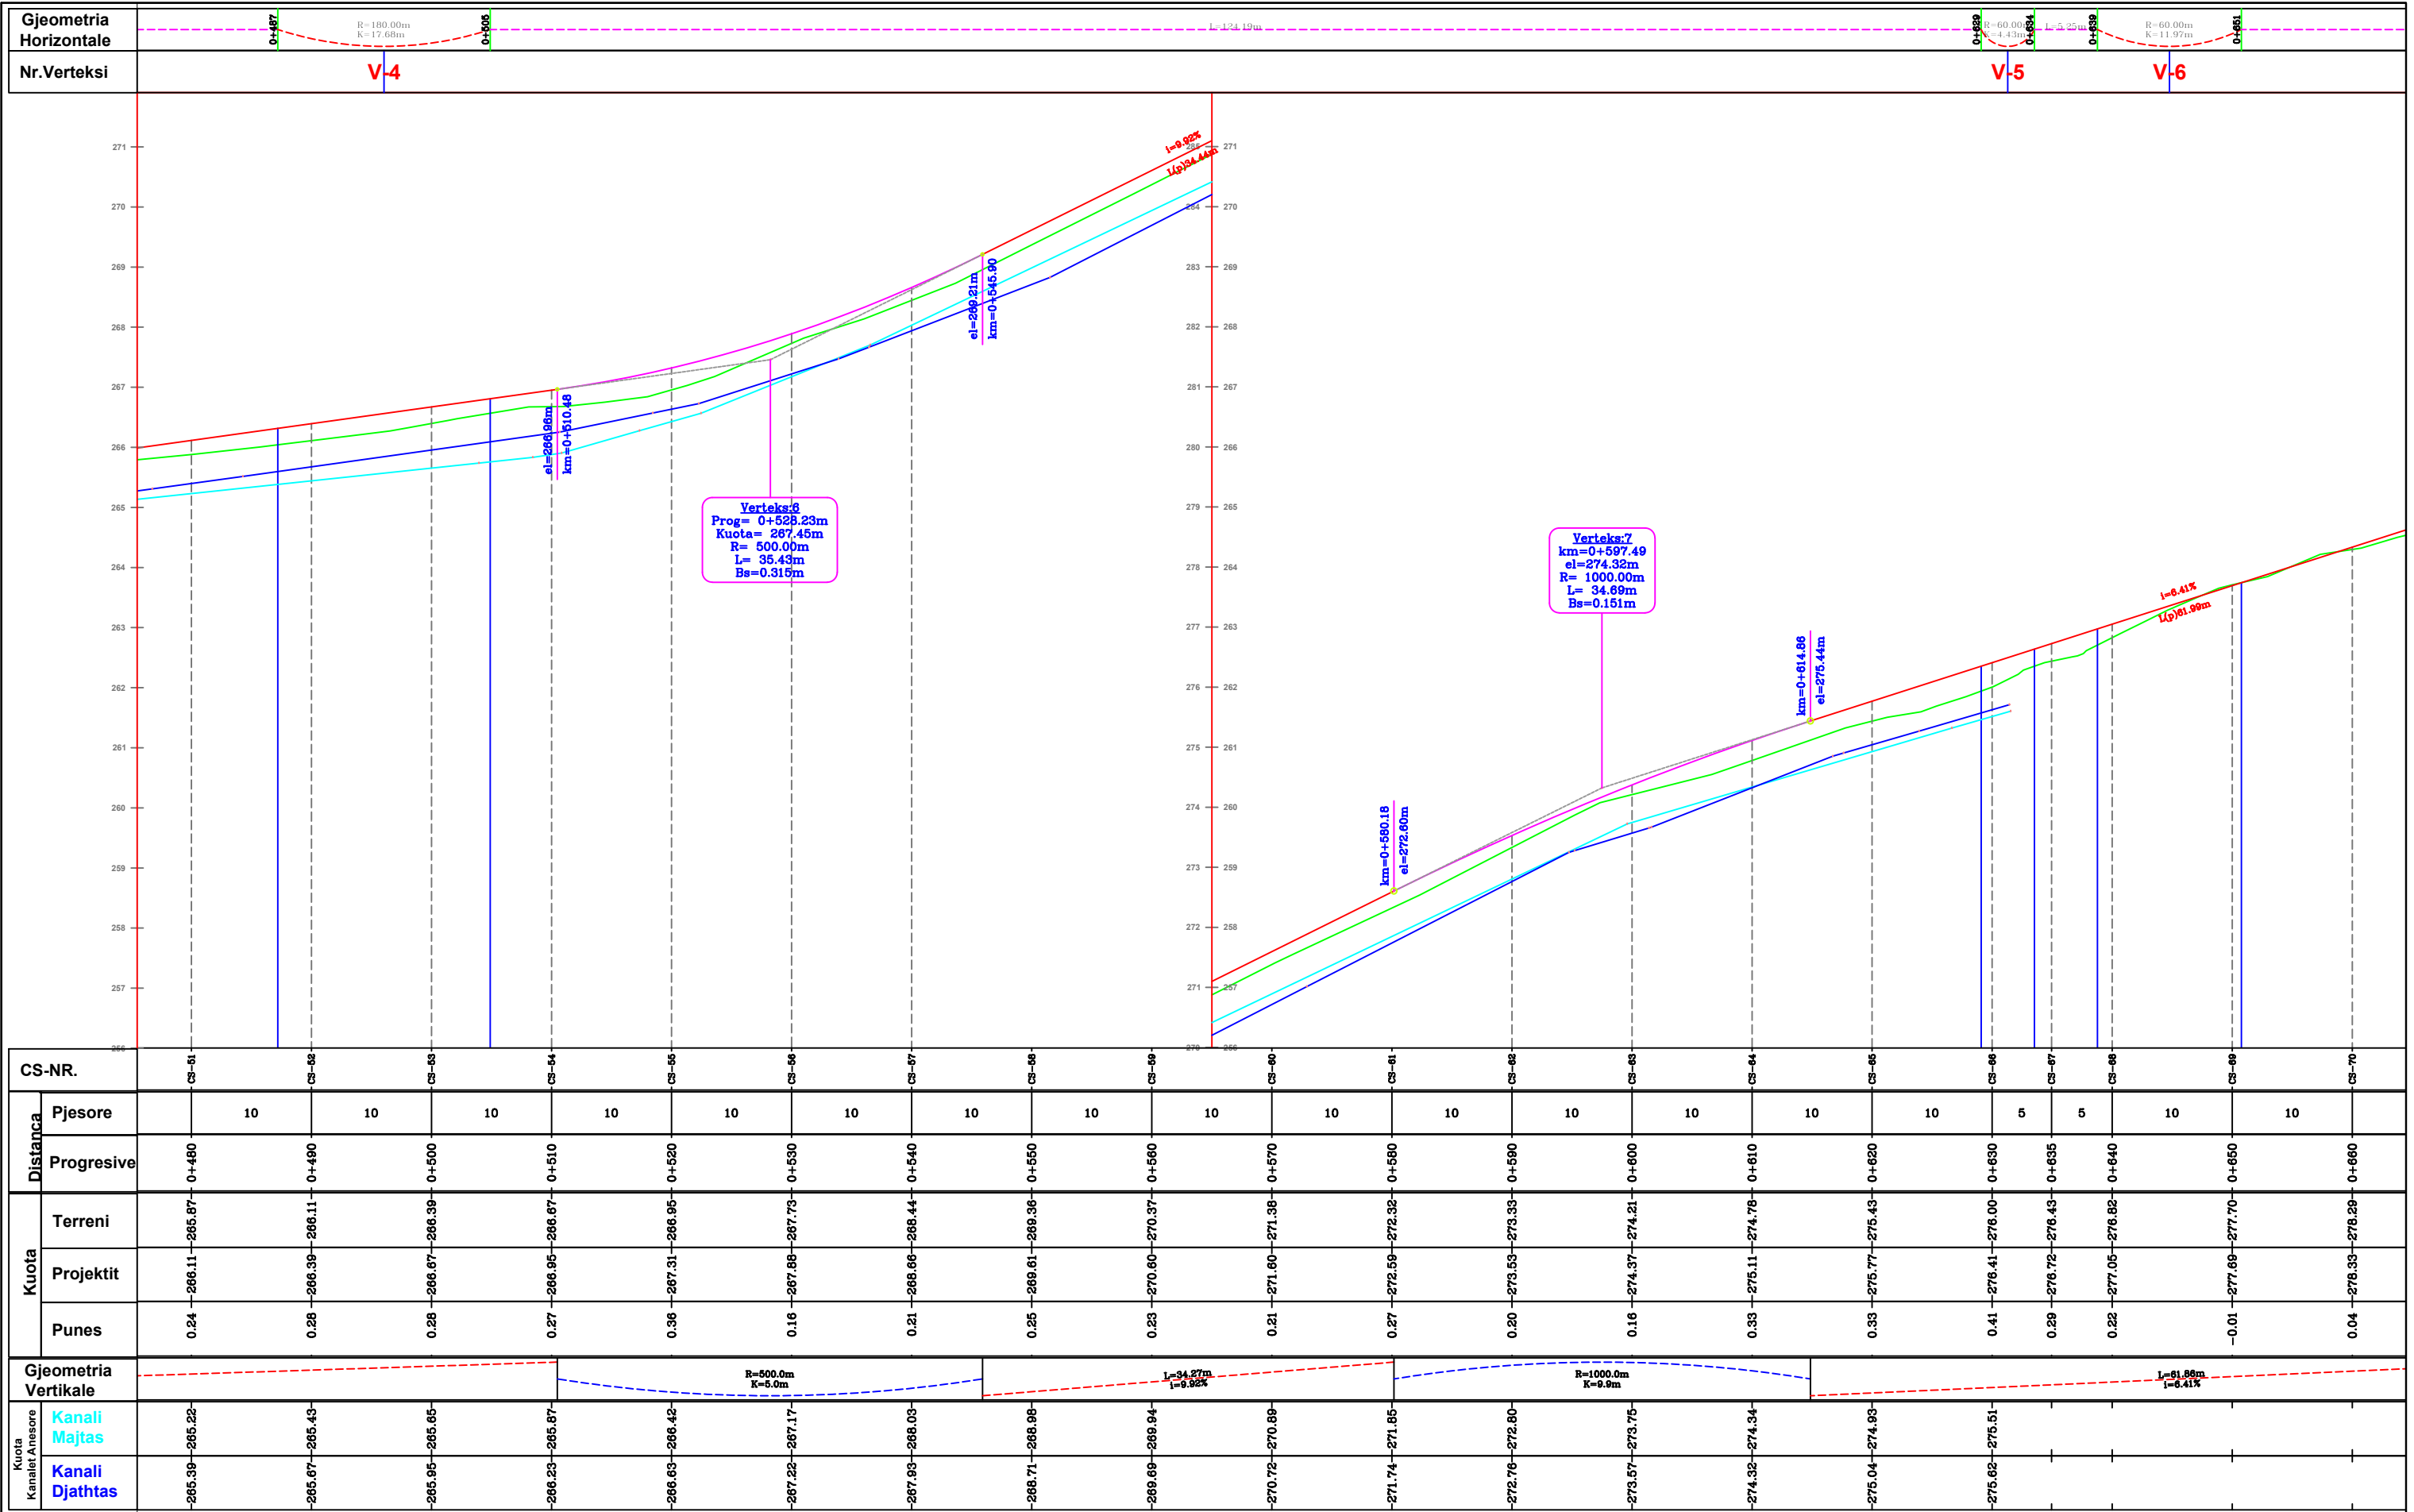


CS-NR.	Distanca		Kuota		
	Pjesore	Progressive	Terreni	Projektit	Punes
CS-51	10	0+480	-285.87	-286.11	0.24
CS-52	10	0+490	-286.11	-286.39	0.28
CS-53	10	0+500	-286.39	-286.67	0.28
CS-54	10	0+510	-286.67	-286.95	0.27
CS-55	10	0+520	-286.95	-287.31	0.36
CS-58	10	0+550	-288.04	-288.41	0.36
CS-59	10	0+560	-288.41	-288.77	0.36
CS-60	10	0+570	-288.77	-289.14	0.36
CS-61	10	0+580	-289.14	-289.50	0.36
CS-62	10	0+590	-289.50	-289.87	0.36
CS-63	10	0+600	-289.87	-290.23	0.36
CS-64	10	0+610	-290.23	-290.60	0.36
CS-65	10	0+620	-290.60	-290.96	0.36
CS-66	5	0+630	-290.96	-291.33	0.36
CS-67	5	0+635	-291.33	-291.70	0.36
CS-68	10	0+640	-291.70	-292.06	0.36
CS-69	10	0+650	-292.06	-292.43	0.36
CS-70	10	0+660	-292.43	-292.79	0.36



**PERFITUES**  
**BASHKIA PERMET**

**PROJEKTOI**




**GEOMETRIX PRO**  
Projektim-Mbikqyrje-Kolaudim  
Adresa: Tirane, Rruga Ali Visha, Pallati 13, Apartamenti 84, Shkalla 5  
Email: [info@geometrixpro.al](mailto:info@geometrixpro.al); Cel: +355 69 297 1050

**Projekt - Zbatim**



**Objekti:** RIKONSTRUKSION I RRUGES SE QILARISHTIT


**Emertimi:** Profili Gjatesor

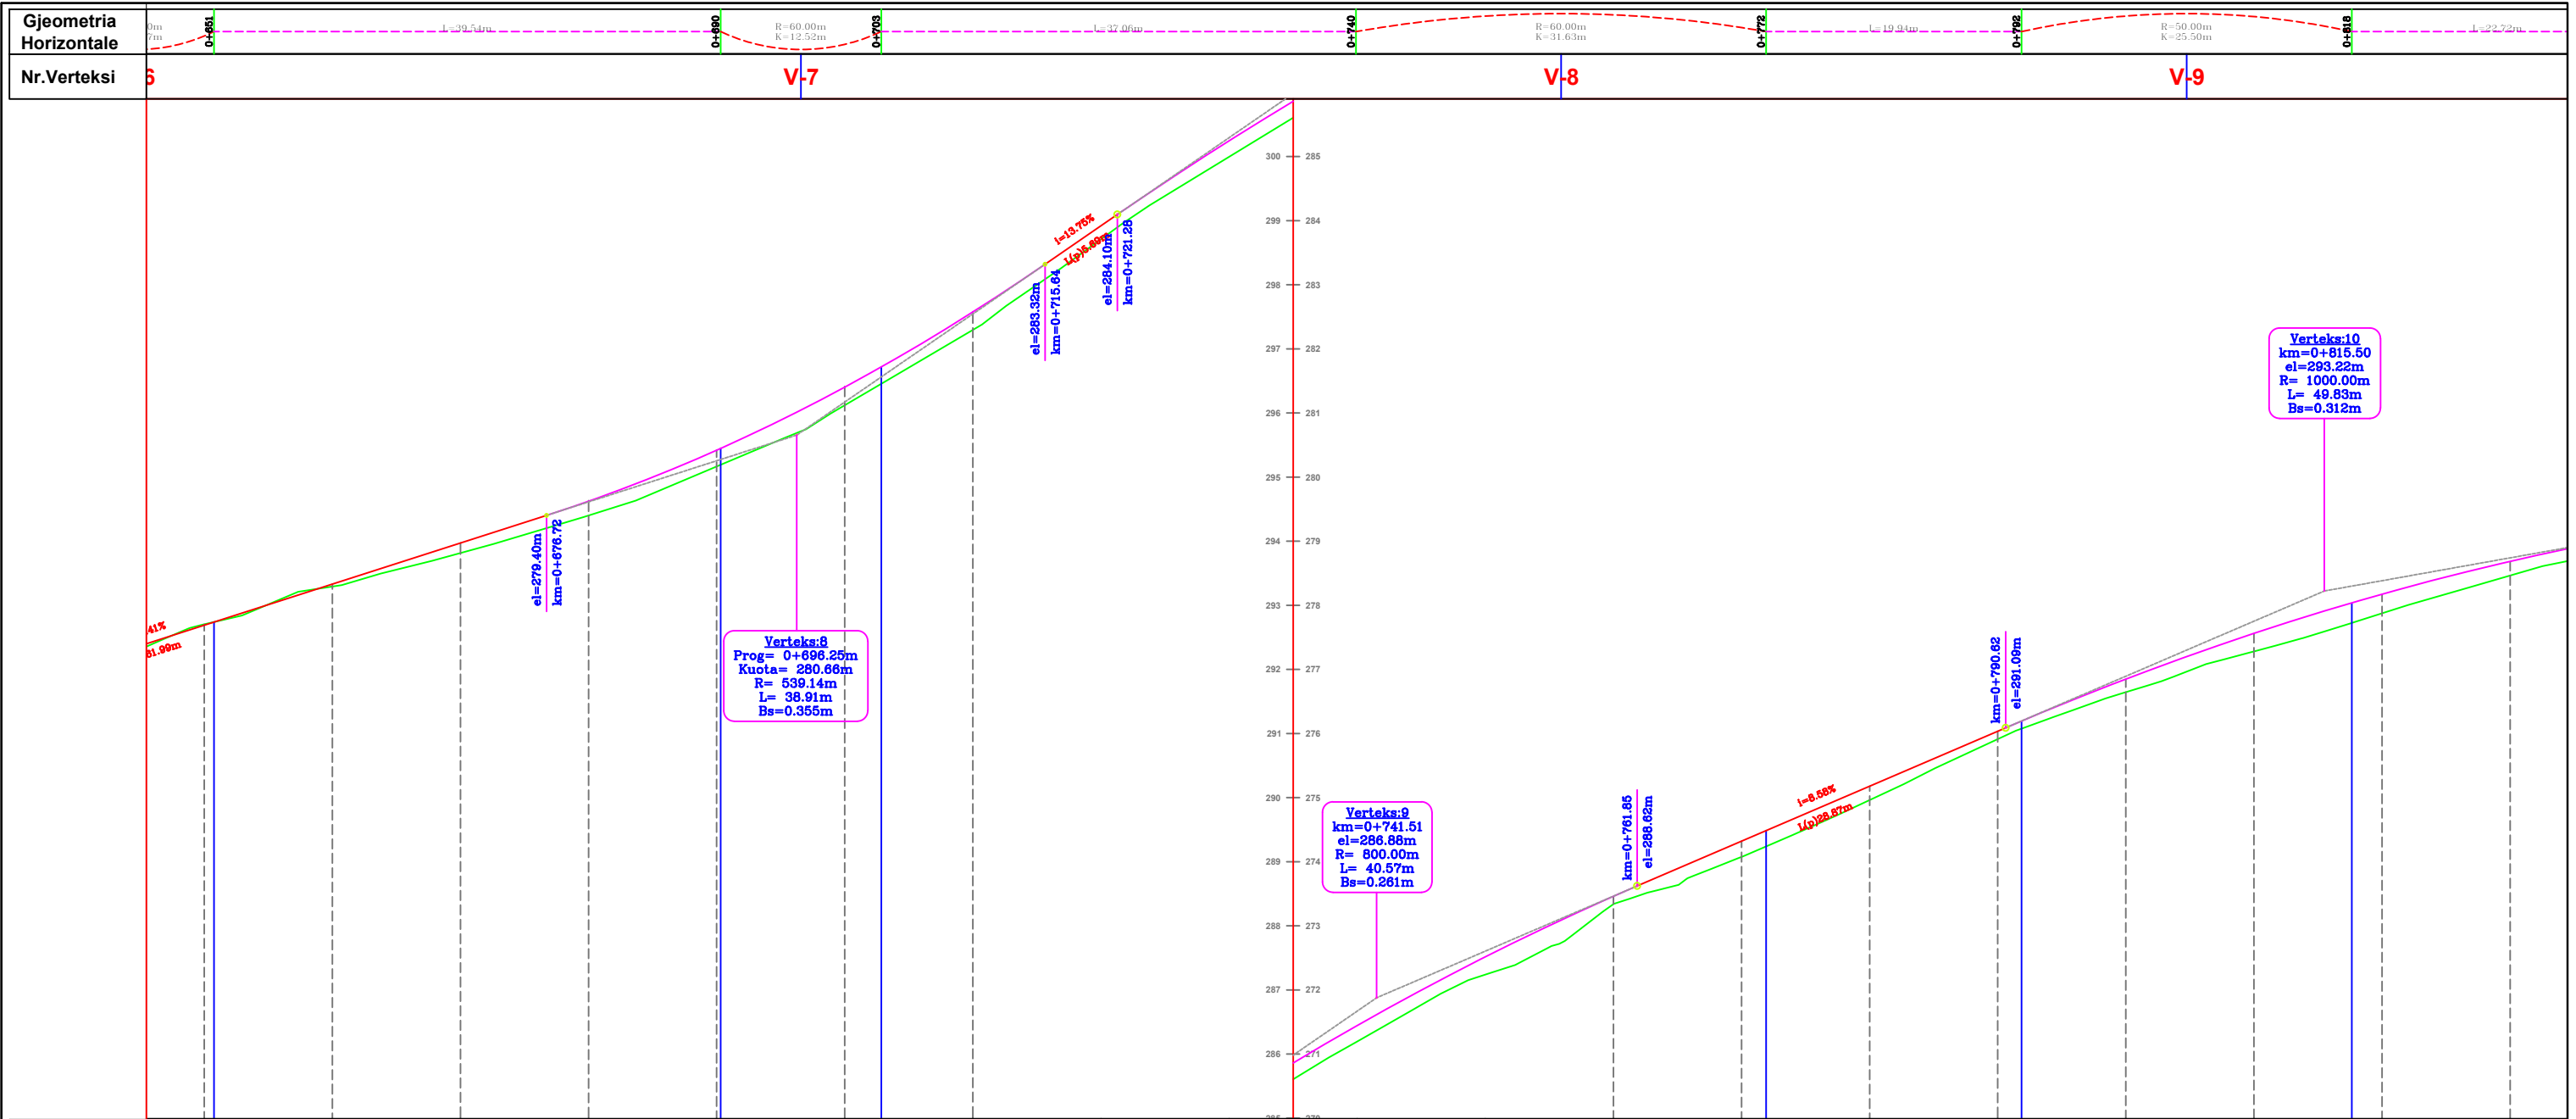Sh n 1: 500	Nentor 2023
Sh v 1: 250	Nr. i fletes : 4
Fleta A 3	






CS-NR.		CS-69	CS-70	CS-71	CS-72	CS-73	CS-74	CS-75	CS-76	CS-77	CS-78	CS-79	CS-80	CS-81	CS-82	CS-83	CS-84	CS-85	CS-86	CS-87
Distanca	Pjesore	10	10	10	10	10	10	10	10	10	10	10	10	10	10	10	10	10	10	10
	Progresive	0+660	0+670	0+680	0+690	0+700	0+710	0+720	0+730	0+740	0+750	0+760	0+770	0+780	0+790	0+800	0+810	0+820	0+830	
Kuota	Terreni	277.70	278.29	278.82	279.40	280.17	281.12	282.30	283.71	285.00	286.20	287.24	288.34	289.06	290.18	291.64	292.28	292.88	293.46	
	Projektit	277.69	278.33	278.97	279.62	280.42	281.40	282.56	283.92	285.25	286.44	287.52	288.46	289.32	290.18	291.04	291.85	292.56	293.17	
	Punes	-0.01	0.04	0.16	0.22	0.25	0.28	0.28	0.21	0.25	0.25	0.28	0.12	0.25	0.22	0.12	0.21	0.28	0.30	
Gjeometria Vertikale		i=4.1%			R=539.1m K=5.3m			i=13.75% L=38.91m			R=800.0m K=7.9m			i=28.76% L=49.83m			R=1000.0m K=9.9m			
Kuota	Kanali Anuesore																			
	Kanali Djathtas																			

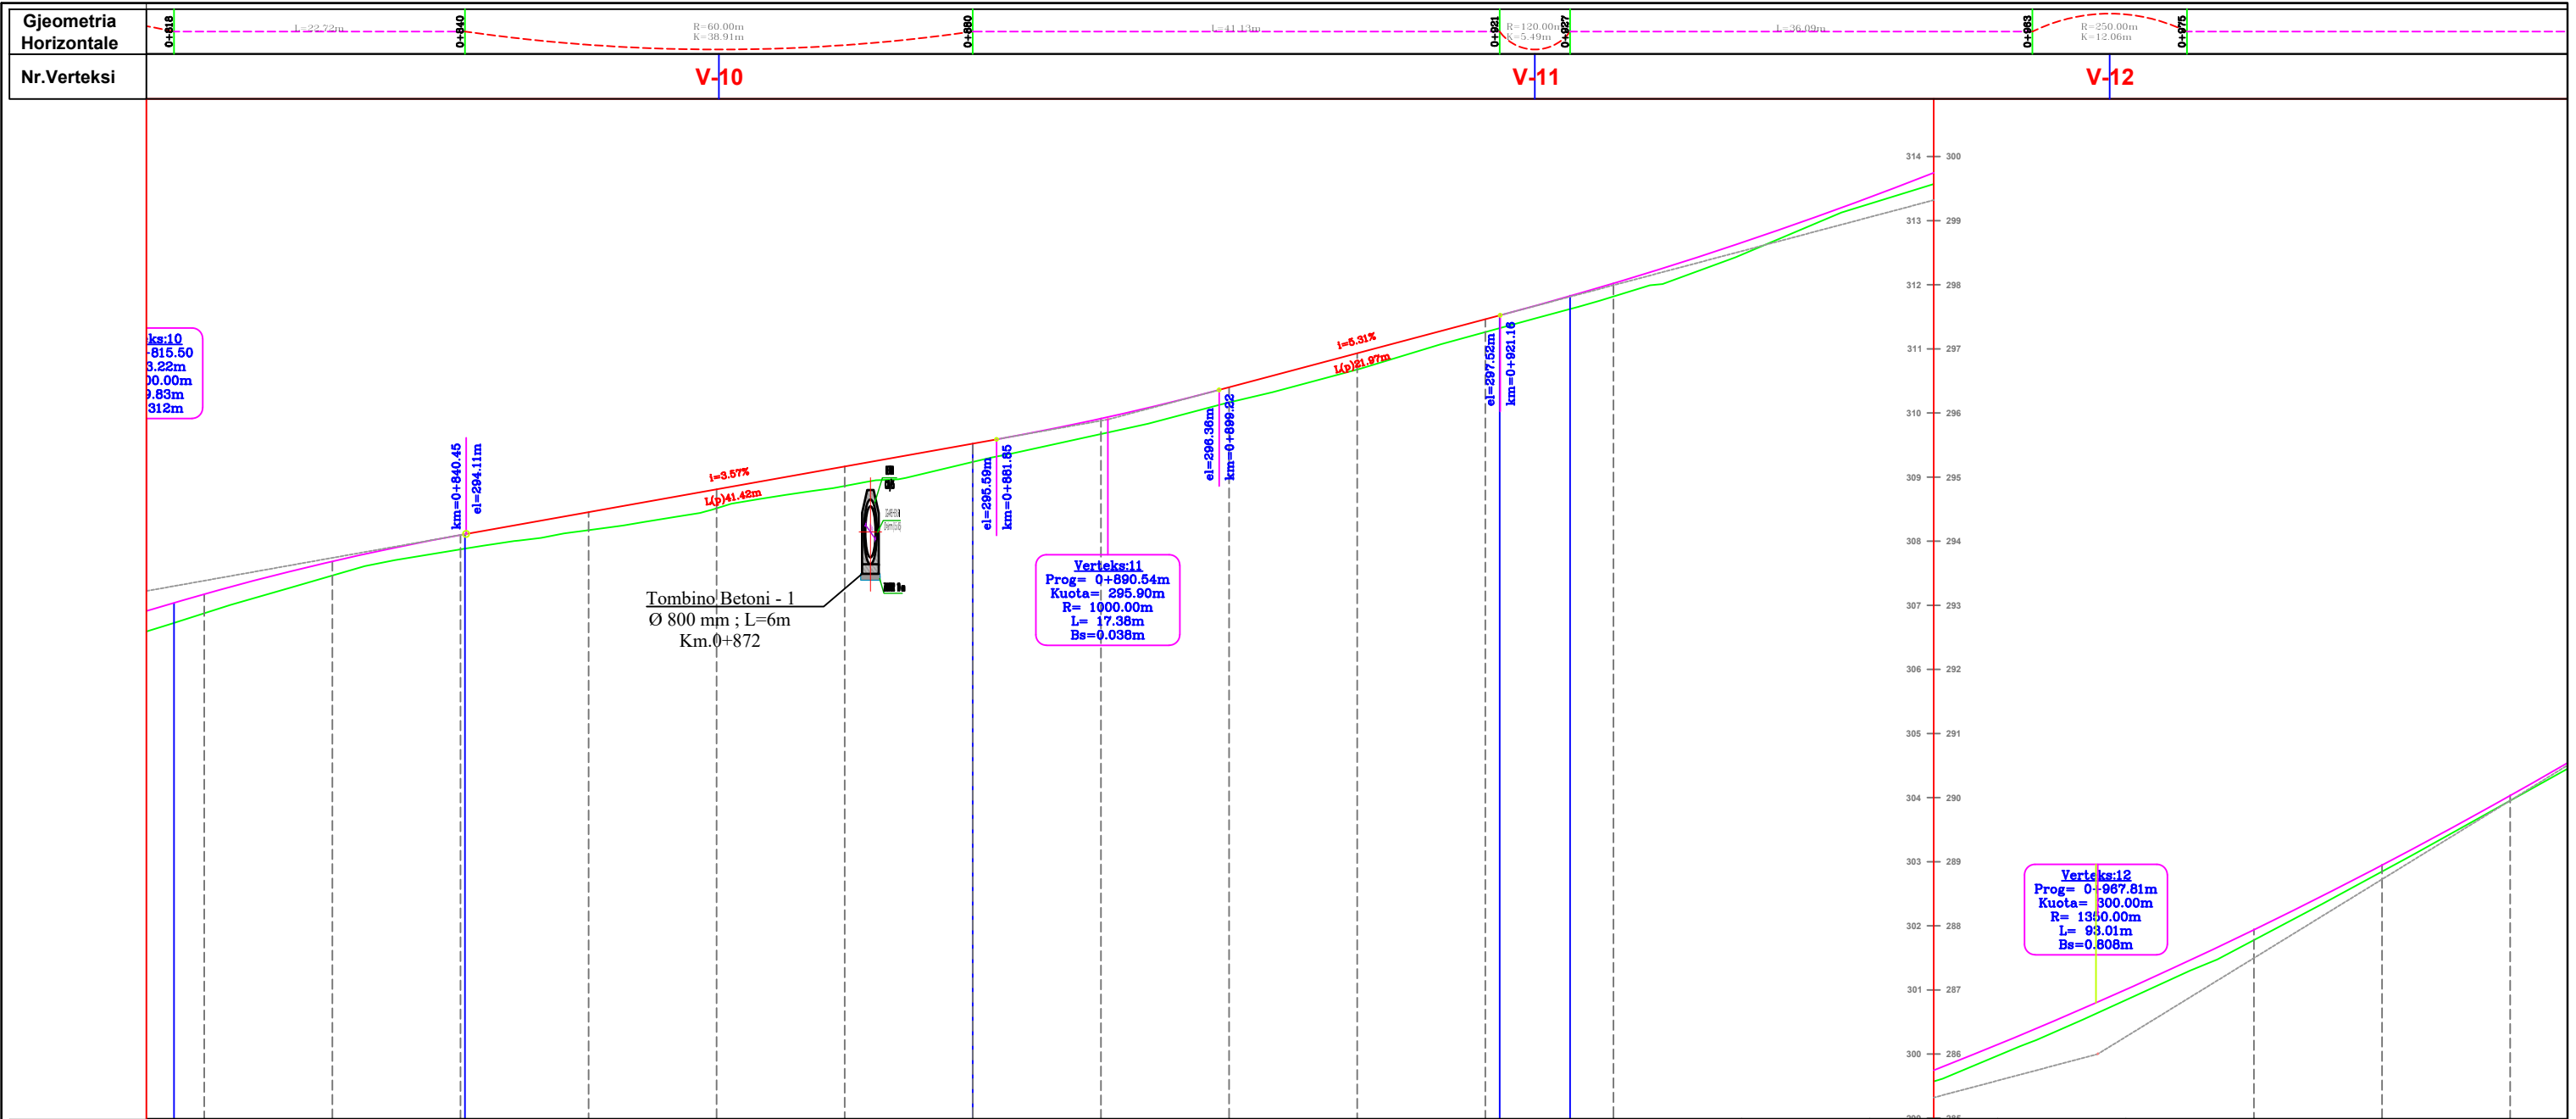 <b>BASHKIA PERMET</b>	<b>PROJEKTOI</b>  Projektim-Mbikqyrje-Kolaudim Adresa: Tirane, Rruga Ali Visha, Pallati 13, Apartamenti 84, Shkalla 5 Email: <a href="mailto:info@geometrixpro.al">info@geometrixpro.al</a> ; Cel: +355 69 297 1050	<b>Projekt - Zbatim</b>	
		<b>Objekti:</b> RIKONSTRUKSION I RRUGES SE QILARISHTIT	
		<b>Emertimi:</b> Profili Gjatesor	
		Sh n 1: 500	Nentor 2023
		Fleta A 3	Nr. i fletes : 5




CS-NR.		CS-86	CS-87	CS-88	CS-89	CS-90	CS-91	CS-92	CS-93	CS-94	CS-95	CS-96	CS-97	CS-98	CS-99	CS-100	CS-101	CS-102	CS-103	CS-104
Distanca	Pjesore	10	10	10	10	10	10	10	10	10	10	10	10	10	10	10	10	10	10	10
	Progresive	0+820	0+830	0+840	0+850	0+860	0+870	0+880	0+890	0+900	0+910	0+920	0+930	0+940	0+950	0+960	0+970	0+980	0+990	1+000
Kuota	Terreni	292.88	293.46	293.87	294.17	294.51	294.86	295.24	295.67	296.17	296.68	297.26	297.82	298.47	299.26	299.98	300.84	301.78	302.85	303.95
	Projektit	293.17	293.69	294.10	294.45	294.81	295.17	295.52	295.91	296.40	296.93	297.46	298.02	298.66	299.36	300.15	301.01	301.94	302.95	304.03
	Punes	0.30	0.22	0.23	0.28	0.30	0.30	0.29	0.24	0.24	0.25	0.20	0.21	0.19	0.10	0.17	0.16	0.16	0.10	0.08
Gjeometria Vertikale		R=100.0m K=9m		$i=3.57\%$ $L=41.42m$				R=1000.0m K=10.0m		$i=5.31\%$ $L=21.97m$				R=1350.0m K=13.3m						
Kuota	Kanali Anuesore																			
	Kanali Djathtas																			

  
**PERFITUES**  
  
**BASHKIA PERMET**


**PROJEKTOI**  
  
 Projektim-Mbikqyrje-Kolaudim  
**Adresa: Tirane, Rruga Ali Visha, Pallati 13, Apartamenti 84, Shkalla 5**  
 Email: [info@geometrixpro.al](mailto:info@geometrixpro.al); Cel: +355 69 297 1050

**Projekt - Zbatim**  
**Objekti: RIKONSTRUKSION I RRUGES SE QILARISHTIT**  
**Emertimi: Profili Gjatesor**


	Sh n 1: 500	Nentor 2023
	Sh v 1: 250	Nr. i fletes : 6
	Fleta A 3	

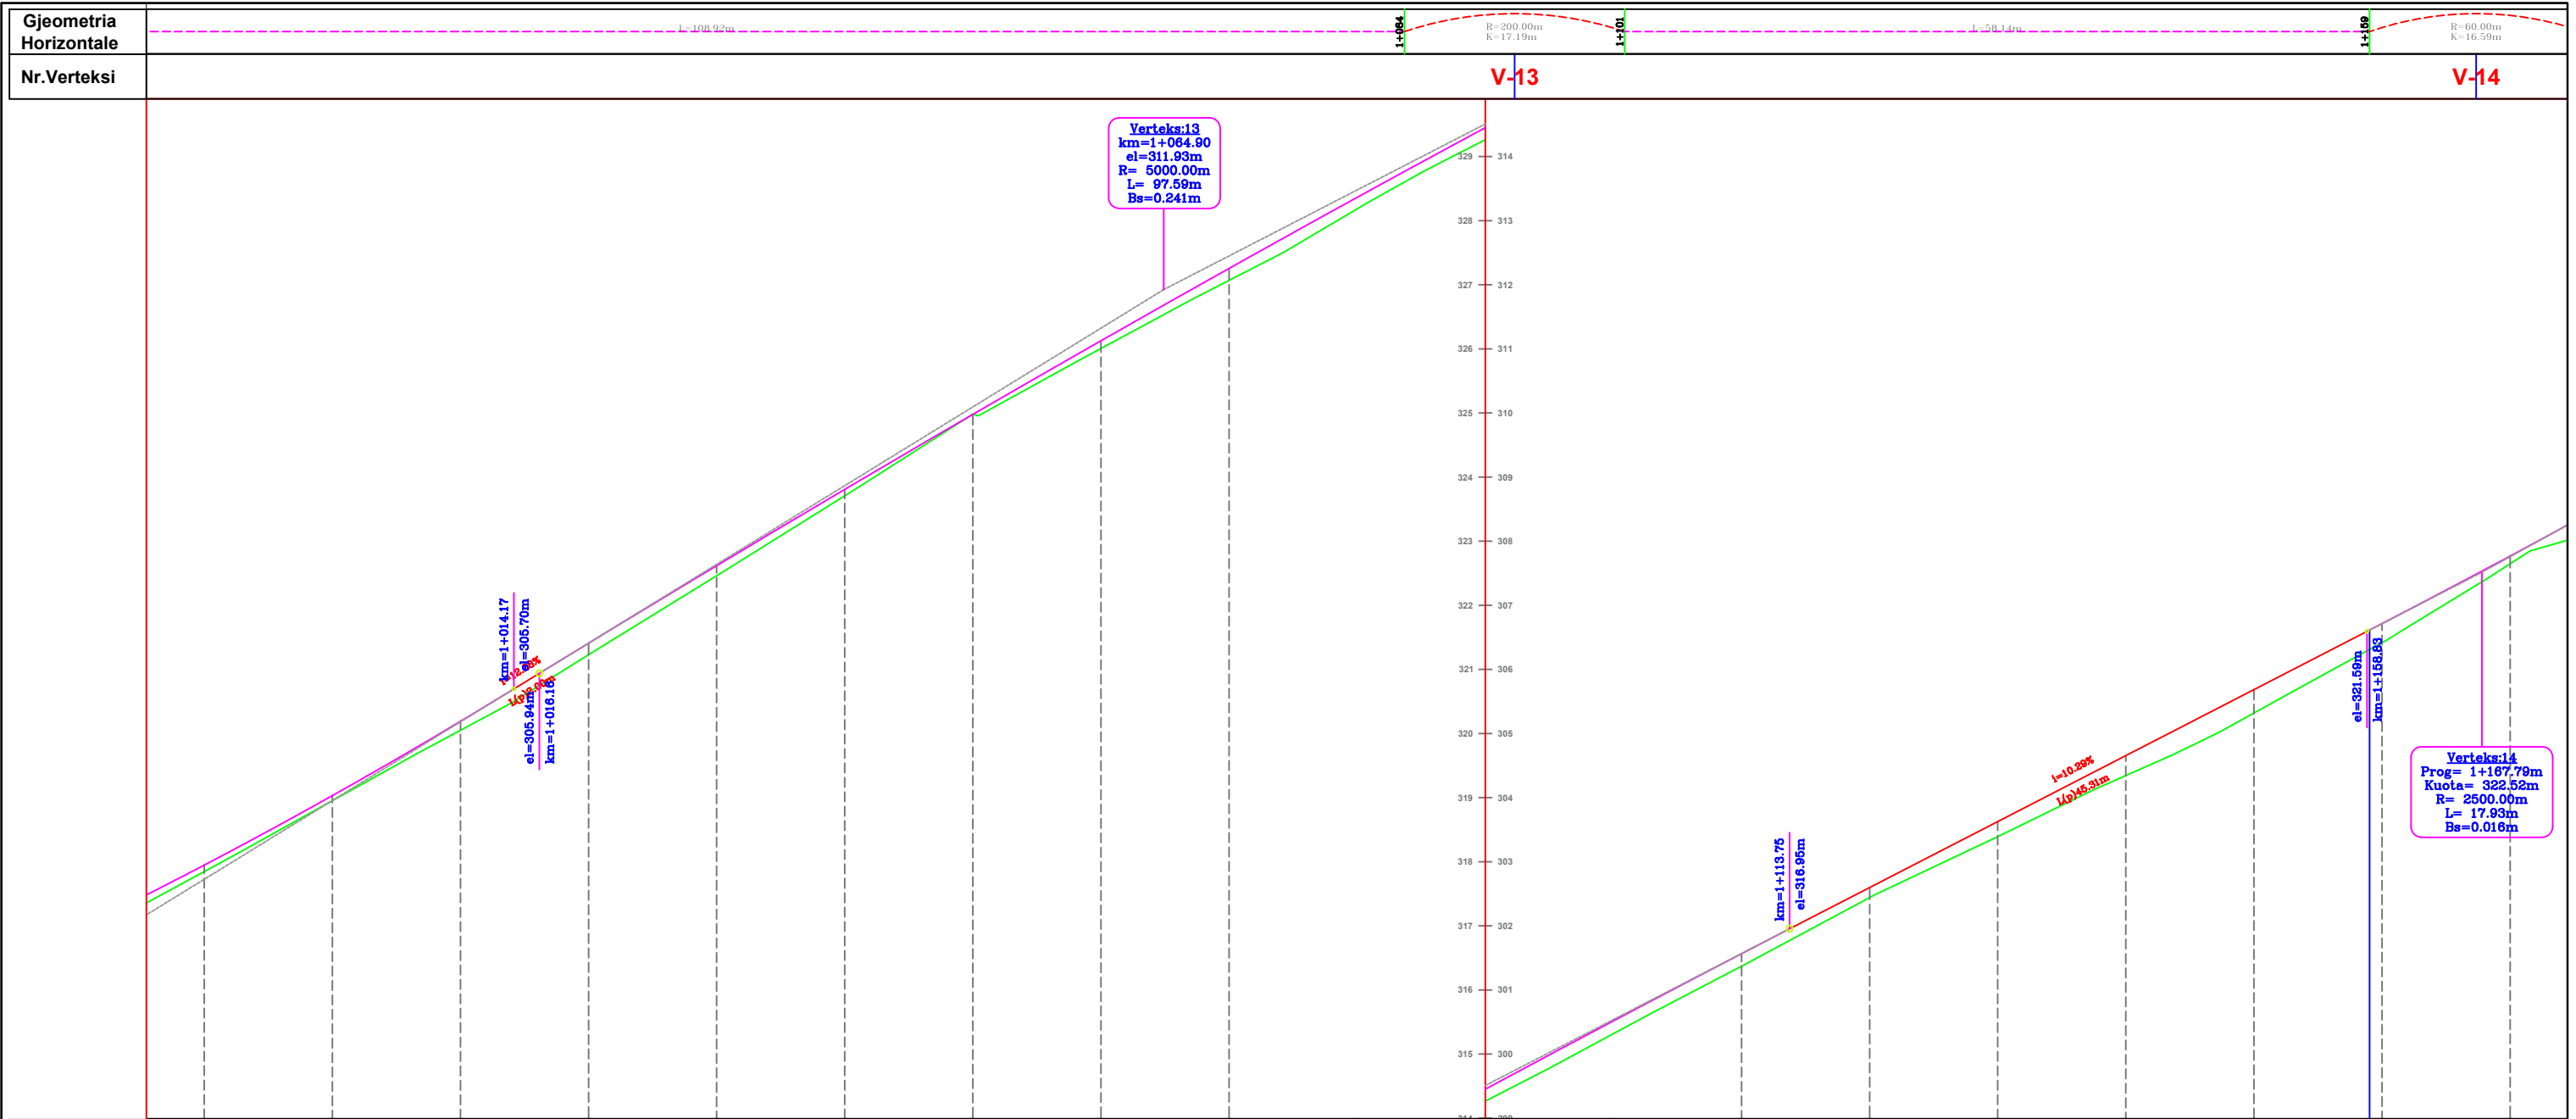


CS-NR.		CS-103	CS-104	CS-105	CS-106	CS-107	CS-108	CS-109	CS-110	CS-111	CS-112	CS-113	CS-114	CS-115	CS-116	CS-117	CS-118	CS-119	CS-120	CS-121
Distanca	Pjesore	10	10	10	10	10	10	10	10	10	10	10	10	10	10	10	10	10	10	10
	Progresive	0+990	1+000	1+010	1+020	1+030	1+040	1+050	1+060	1+070	1+080	1+090	1+100	1+110	1+120	1+130	1+140	1+150	1+160	1+170
Kuota	Terreni	302.85	303.95	305.05	306.23	307.46	308.71	308.98	311.01	312.07	313.19	314.28	315.32	316.37	317.44	318.39	319.35	320.32	321.42	322.65
	Projektit	302.95	304.03	305.19	306.41	307.62	308.81	308.98	311.13	312.28	313.38	314.45	315.52	316.57	317.60	318.63	319.66	320.68	321.71	322.77
	Punes	0.10	0.08	0.14	0.18	0.16	0.10	0.00	0.12	0.19	0.18	0.19	0.20	0.20	0.15	0.23	0.31	0.36	0.30	0.12

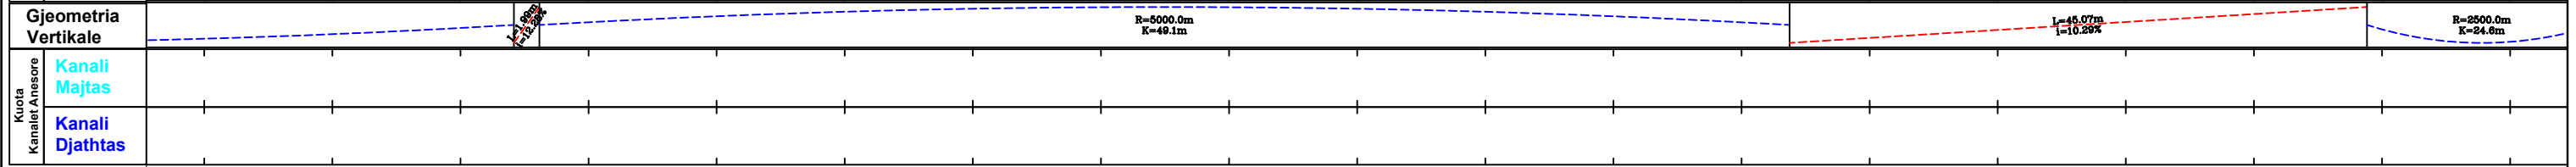

Kuota Kanali Anesore Kanali Majtas Kanali Djathtas	Gjeometria Vertikale		
	<b>PERFITUES</b>  <b>BASHKIA PERMET</b>		
	<b>PROJEKTOI</b>  <b>GEOMETRIX PRO</b> Projektim-Mbikqyrje-Kolaudim Adresa: Tirane, Rruga Ali Visha, Pallati 13, Apartamenti 84, Shkalla 5 Email: <a href="mailto:info@geometrixpro.al">info@geometrixpro.al</a> ; Cel: +355 69 297 1050		
<b>Projekt - Zbatim</b> Objekti: <b>RIKONSTRUKSION I RRUGES SE QILARISHTIT</b>			
Emertimi: <b>Profili Gjatesor</b>		Sh n 1: 500 Sh v 1: 250 Fleta <b>A 3</b>	Nentor 2023 Nr. i fletes : Z

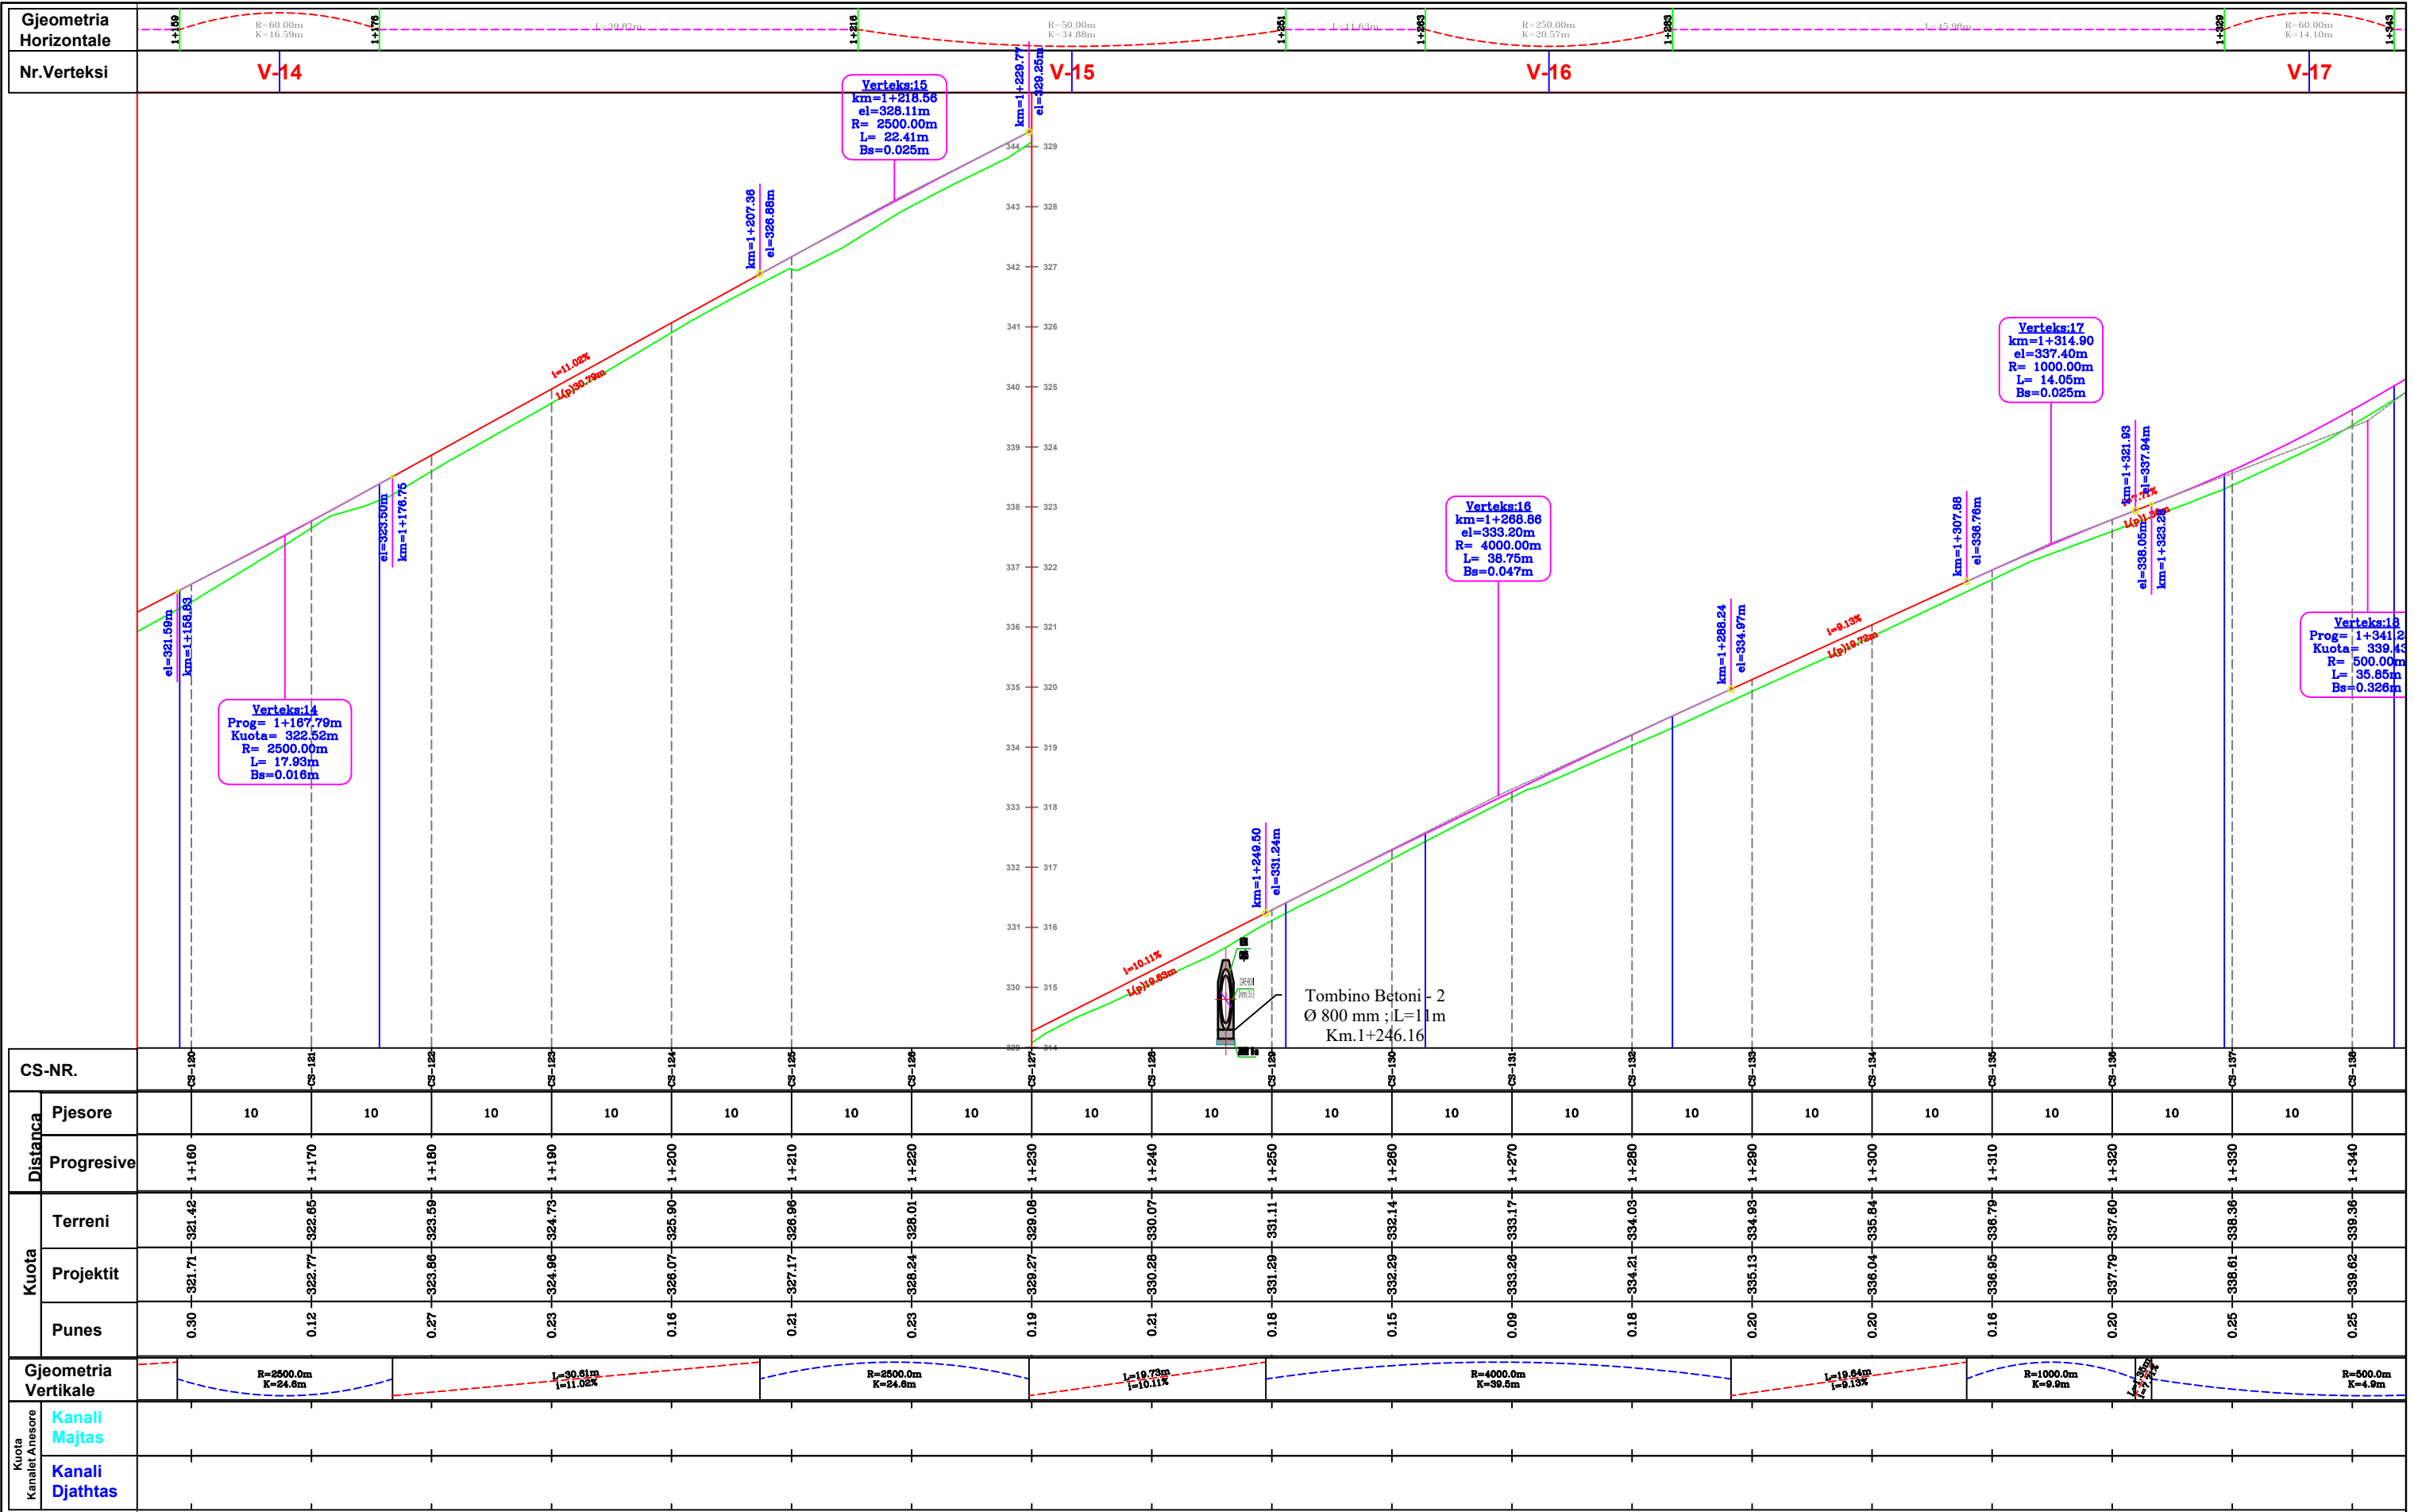


CS-NR.	Distanca		Kuota	
	Pjesore	Progresive	Terreni	Projektit
CS-120	10	1+160	321.42	321.71
CS-121	10	1+170	322.65	322.77
CS-122	10	1+180	323.59	323.86
CS-123	10	1+190	324.73	324.96
CS-124	10	1+200	325.90	326.07
CS-125	10	1+210	326.96	327.17
CS-126	10	1+220	328.01	328.24
CS-127	10	1+230	329.08	329.27
CS-128	10	1+240	330.07	330.28
CS-129	10	1+250	331.11	331.29
CS-130	10	1+260	332.14	332.29
CS-131	10	1+270	333.17	333.29
CS-132	10	1+280	334.03	334.21
CS-133	10	1+290	334.93	335.13
CS-134	10	1+300	335.84	336.04
CS-135	10	1+310	336.79	336.95
CS-136	10	1+320	337.60	337.79
CS-137	10	1+330	338.36	338.61
CS-138	10	1+340	339.36	339.62

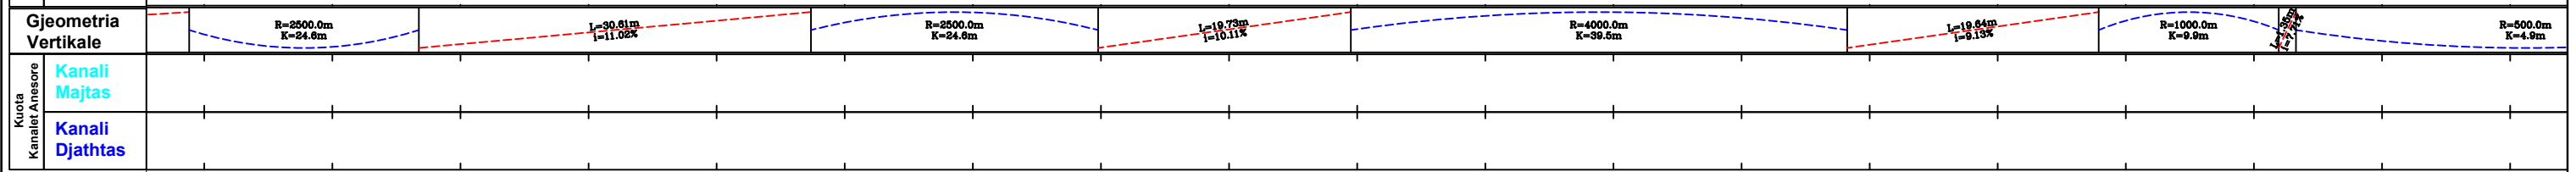


Kuota  
Kanali Anuesore  
Kanali Majtas  
Kanali Djathtas

  <b>PERFITUES</b> BASHKIA PERMET	<b>PROJEKTOI</b>  GEOMETRIX PRO Projektim-Mbikqyrje-Kolaudim Adresa: Tirane, Rruga Ali Visha, Pallati 13, Apartamenti 84, Shkalla 5 Email: <a href="mailto:info@geometrixpro.al">info@geometrixpro.al</a> ; Cel: +355 69 297 1050	<b>Projekt - Zbatim</b>	
		Objekti: <b>RIKONSTRUKSION I RRUGES SE QILARISHTIT</b> Emertimi: <b>Profili Gjatesor</b>	
		Sh n 1: 500	Nentor 2023
		Sh v 1: 250	
		Fleta A 3	Nr. i fletes : 8




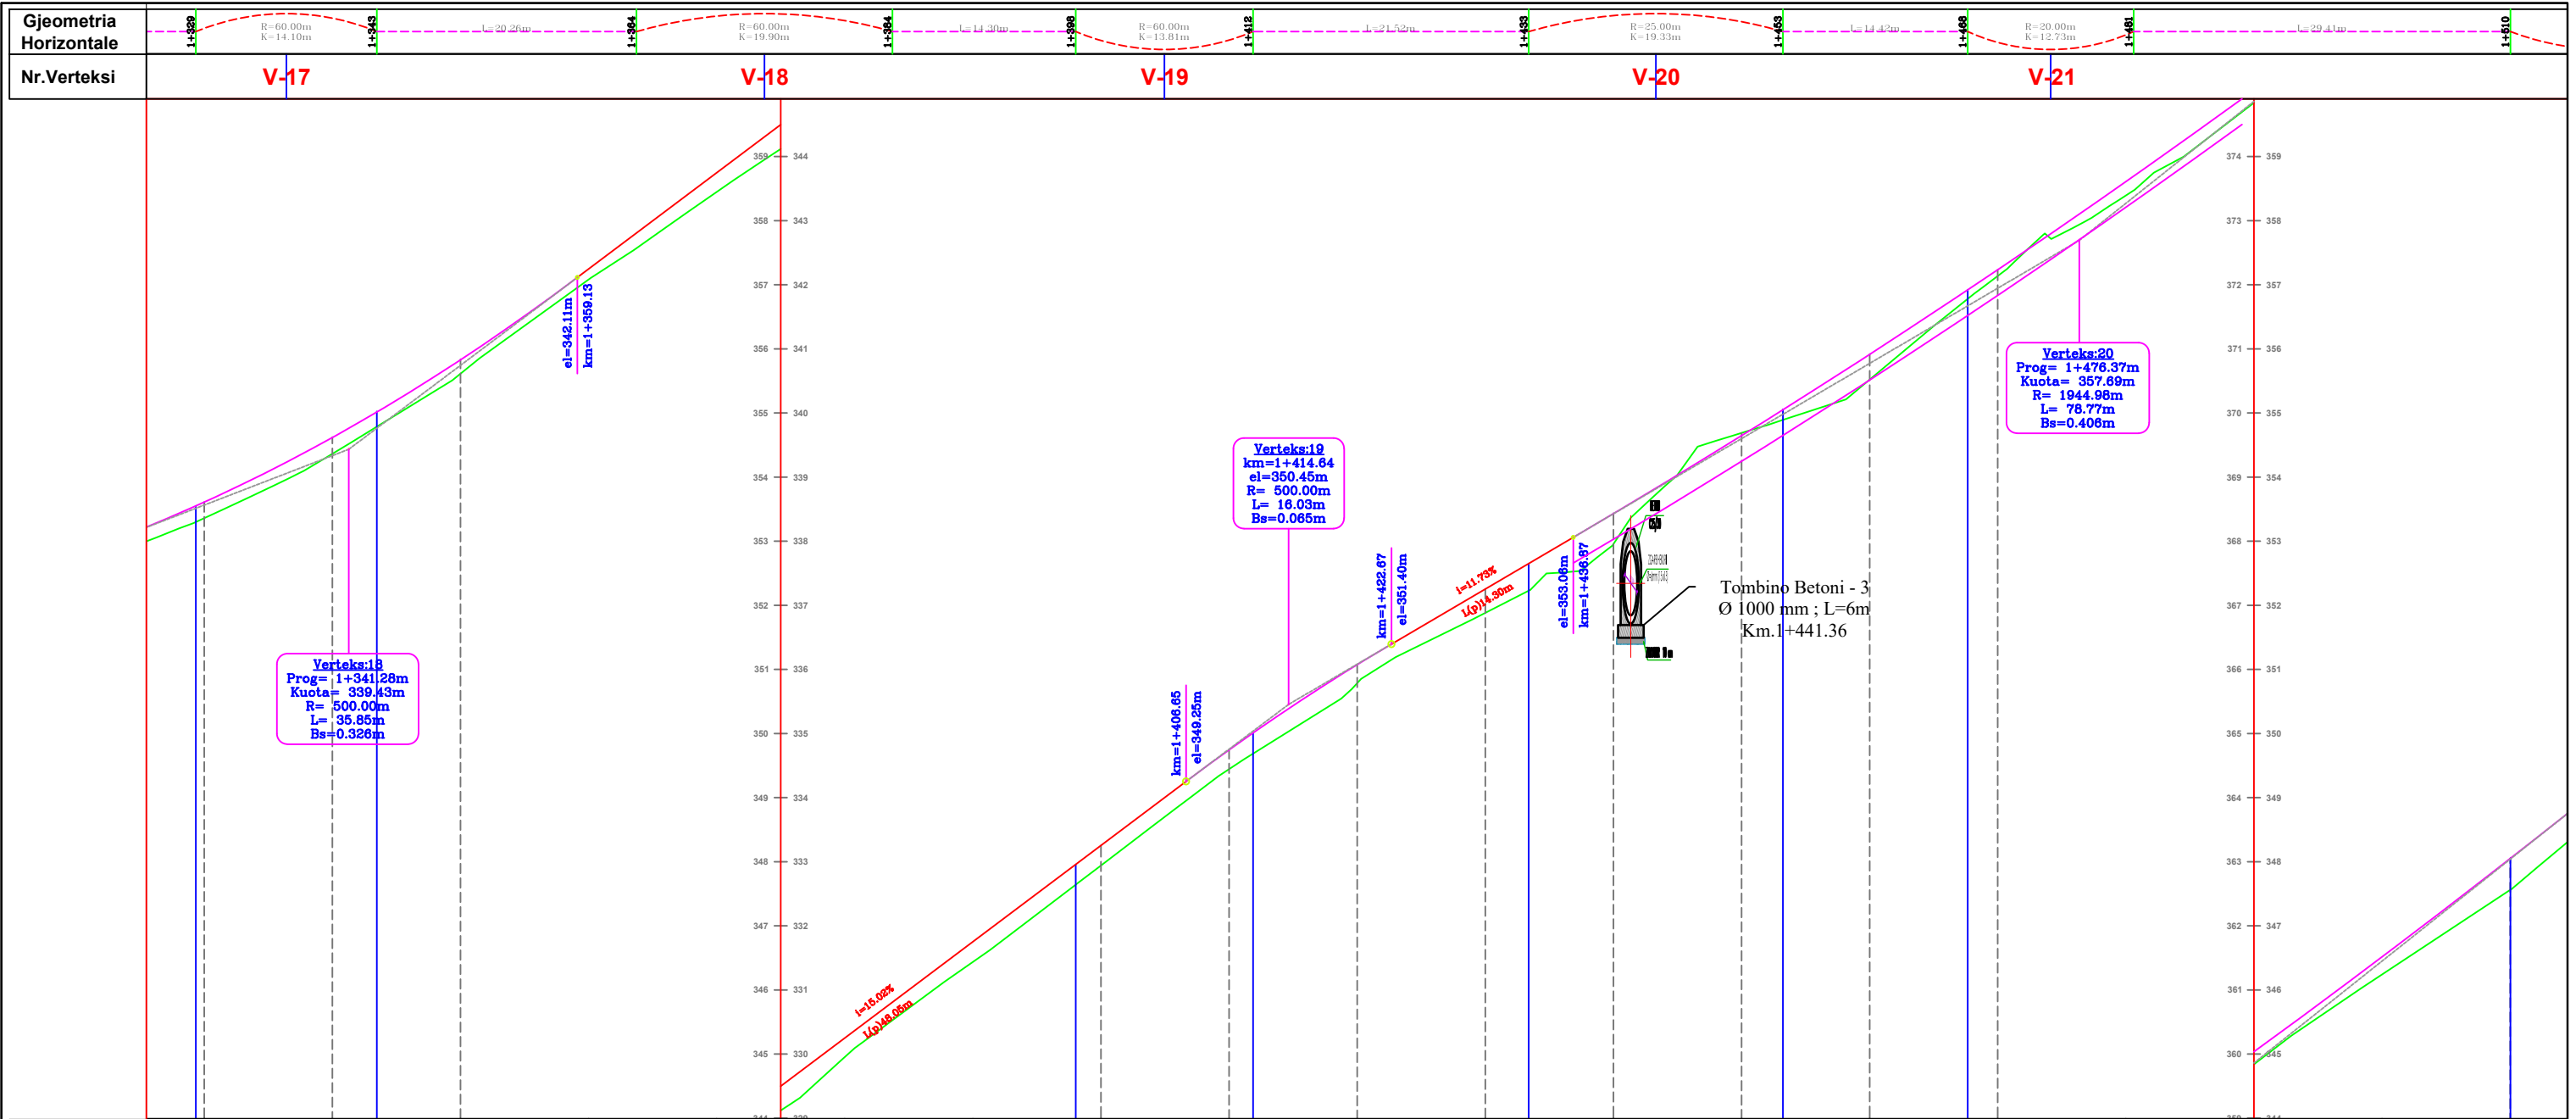



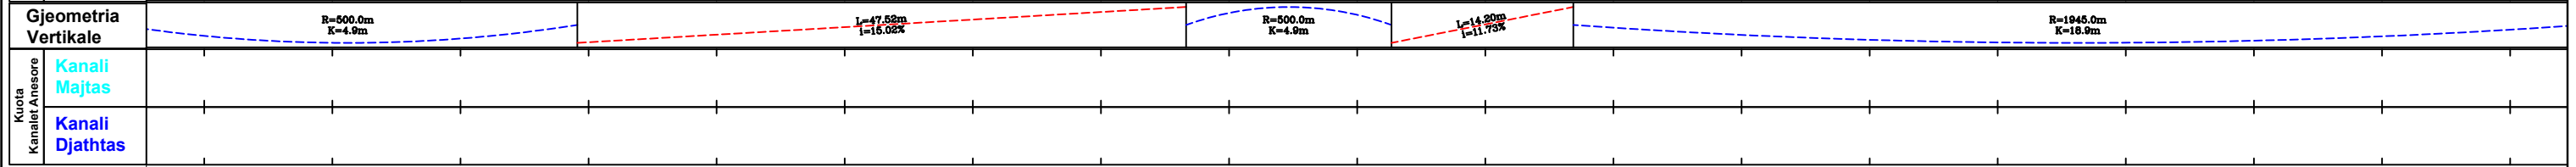


 <b>BASHKIA PERMET</b>	<b>PROJEKTOI</b>  <b>GEOMETRIX PRO</b> Projektim-Mbikqyrje-Kolaudim Adresa: Tirane, Rruga Ali Visha, Pallati 13, Apartamenti 84, Shkalla 5 Email: <a href="mailto:info@geometrixpro.al">info@geometrixpro.al</a> ; Cel: +355 69 297 1050	<b>Projekt - Zbatim</b>	
		Objekti: <b>RIKONSTRUKSION I RRUGES SE QILARISHTIT</b>	
		Emertimi: <b>Profili Gjatesor</b>	Sh n 1: 500 Sh v 1: 250 Fleta <u>A 3</u> Nr. i fletes : 9

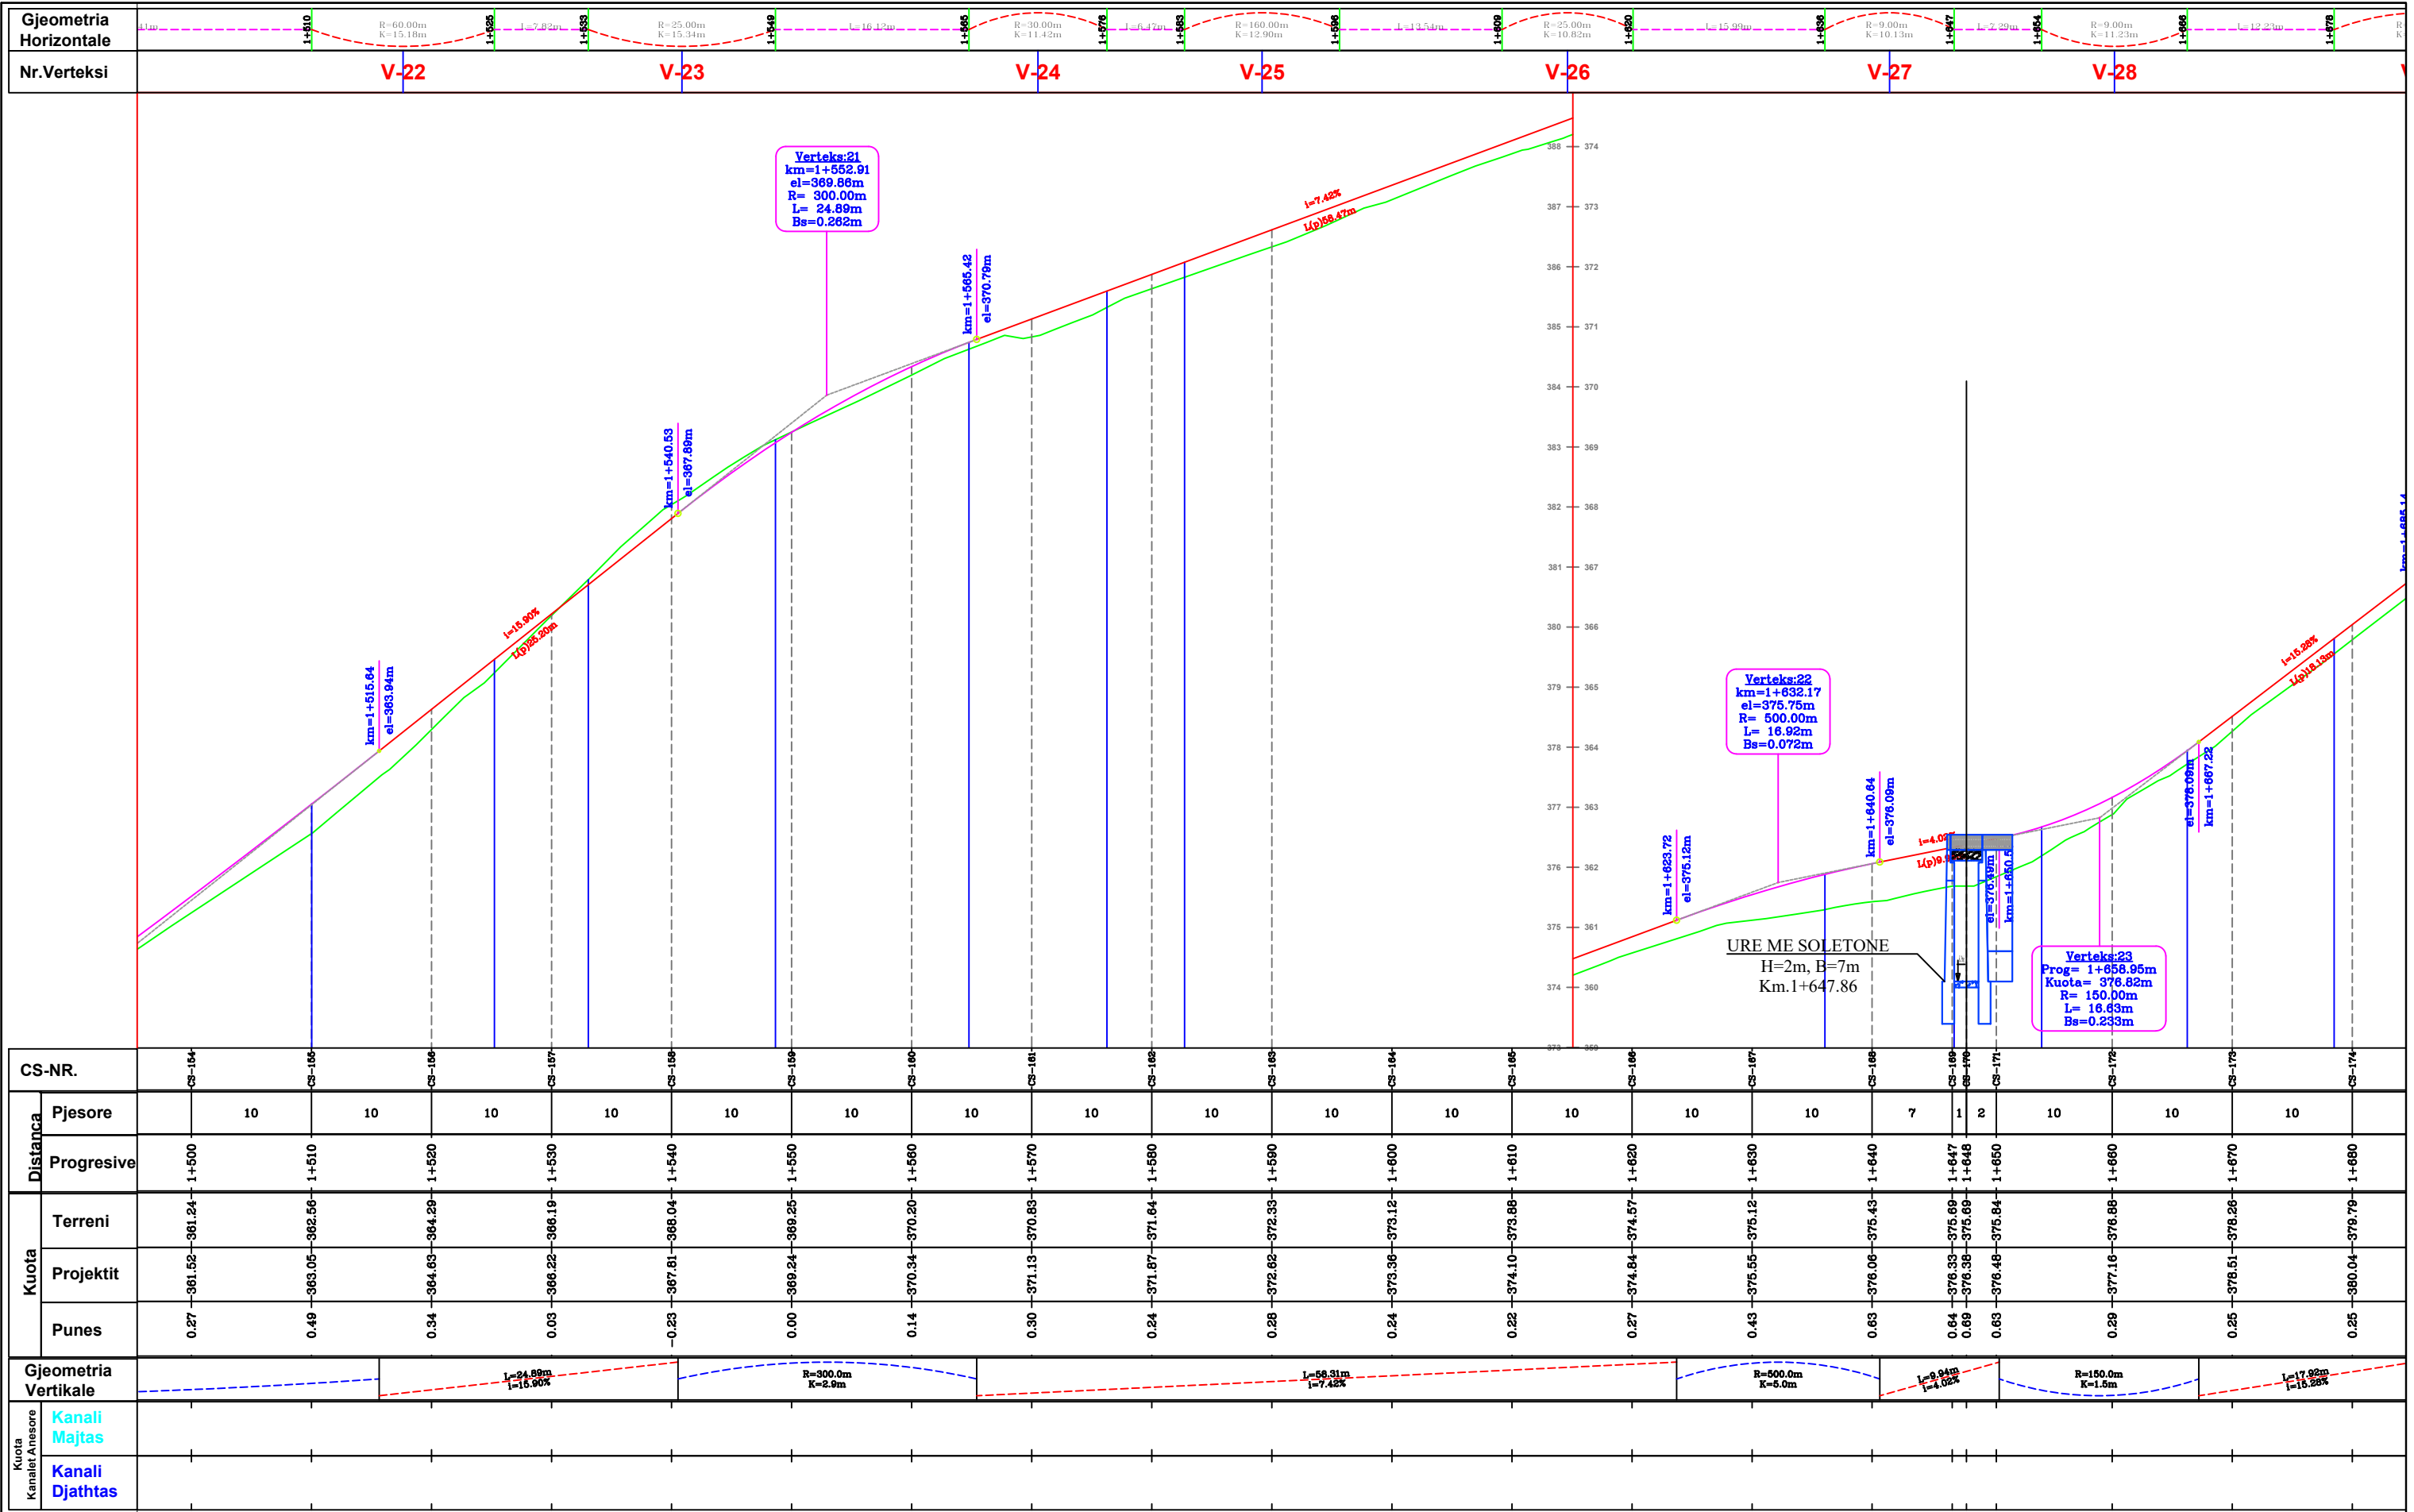

CS-NR.	Distanca		Kuota	
	Pjesore	Progressive	Terreni	Projektit

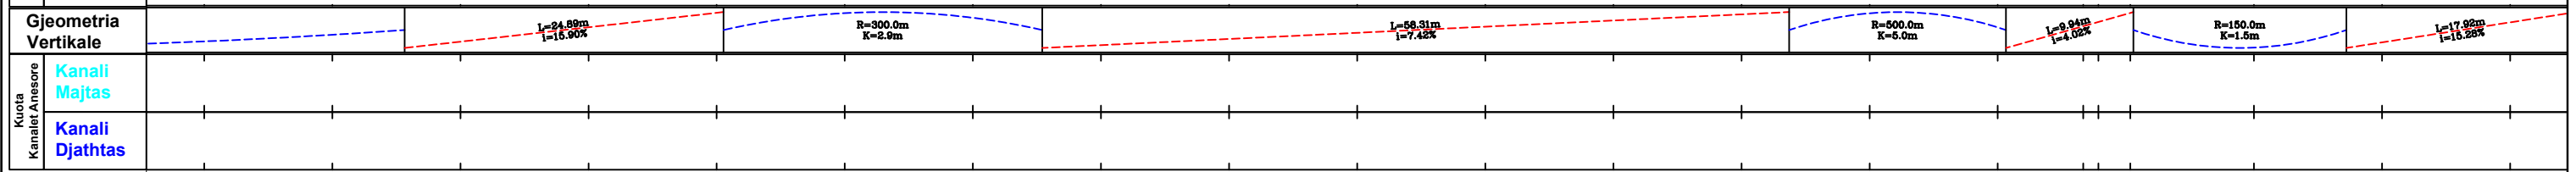


 <b>BASHKIA PERMET</b>	<b>PROJETOI</b>  <b>GEOMETRIX PRO</b> Projektim-Mbikqyrje-Kolaudim Adresa: Tirane, Rruga Ali Visha, Pallati 13, Apartamenti 84, Shkalla 5 Email: <a href="mailto:info@geometrixpro.al">info@geometrixpro.al</a> ; Cel: +355 69 297 1050	<b>Projekt - Zbatim</b>	
		<b>Objekti:</b> RIKONSTRUKSION I RRUGES SE QILARISHTIT	<b>Emertimi:</b> Profili Gjatesor
		Sh n 1: 500	Nentor 2023
		Sh v 1: 250	
		Fleta A 3	Nr. i fletes :10

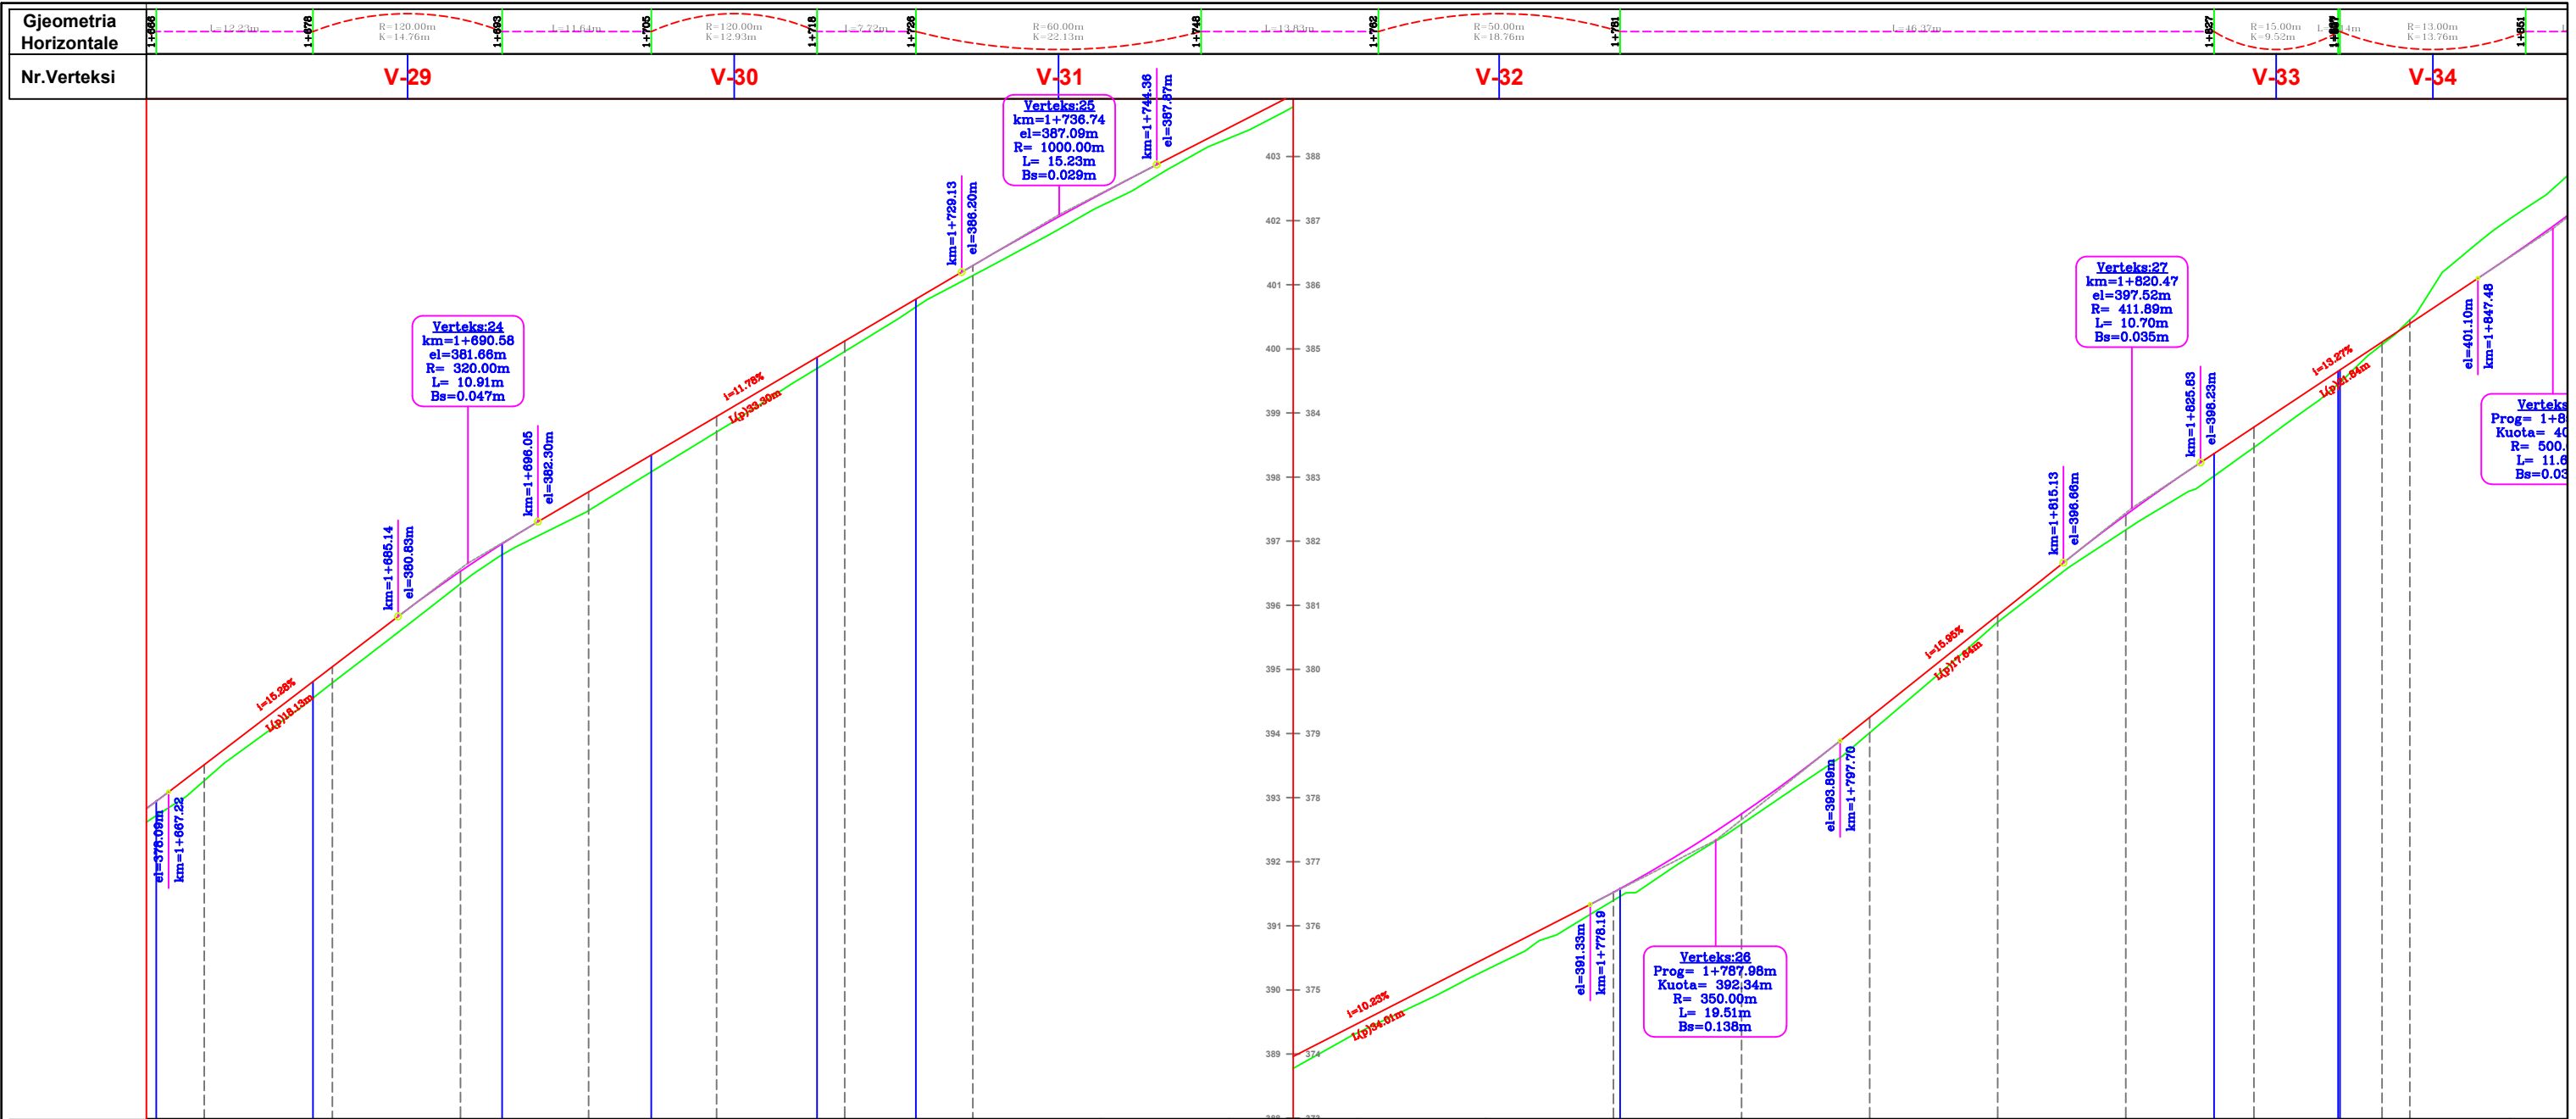

CS-NR.		CS-173 to CS-192																				
Distanca	Pjesore	10	10	10	10	10	10	10	10	10	10	10	10	10	10	10	10	10	10	10	2	8
	Progresive	1+670	1+680	1+690	1+700	1+710	1+720	1+730	1+740	1+750	1+760	1+770	1+780	1+790	1+800	1+810	1+820	1+830	1+840	1+842	1+850	
Kuota	Terreni	378.28	379.79	381.33	382.48	383.70	384.96	386.14	387.23	388.29	389.33	390.31	391.40	392.59	394.01	395.74	397.18	398.46	400.07	400.45	402.03	
	Projektit	378.51	380.04	381.53	382.77	383.95	385.12	386.30	387.42	388.45	389.47	390.50	391.52	392.74	394.25	395.65	397.41	398.78	400.11	400.39	401.44	
	Punes	0.25	0.25	0.20	0.29	0.24	0.16	0.16	0.19	0.16	0.15	0.19	0.13	0.16	0.24	0.11	0.23	0.32	0.04	-0.06	-0.59	





**PERFITUES**

BASHKIA PERMET

PROJEKTOI



**GEOMETRIX PRO**

Projektim-Mbikqyrje-Kolaudim

Adresa: Tirane, Rruga Ali Visha, Pallati 13, Apartamenti 84, Shkalla 5

Email: [info@geometrixpro.al](mailto:info@geometrixpro.al); Cel: +355 69 297 1050


**Projekt - Zbatim**

Objekti: **RIKONSTRUKSION I RRUGES SE QILARISHTIT**

Emertimi: **Profili Gjatesor**

Sh n 1: 500	Nentor 2023
Sh v 1: 250	
Fleta A 3	Nr. i fletes : 11



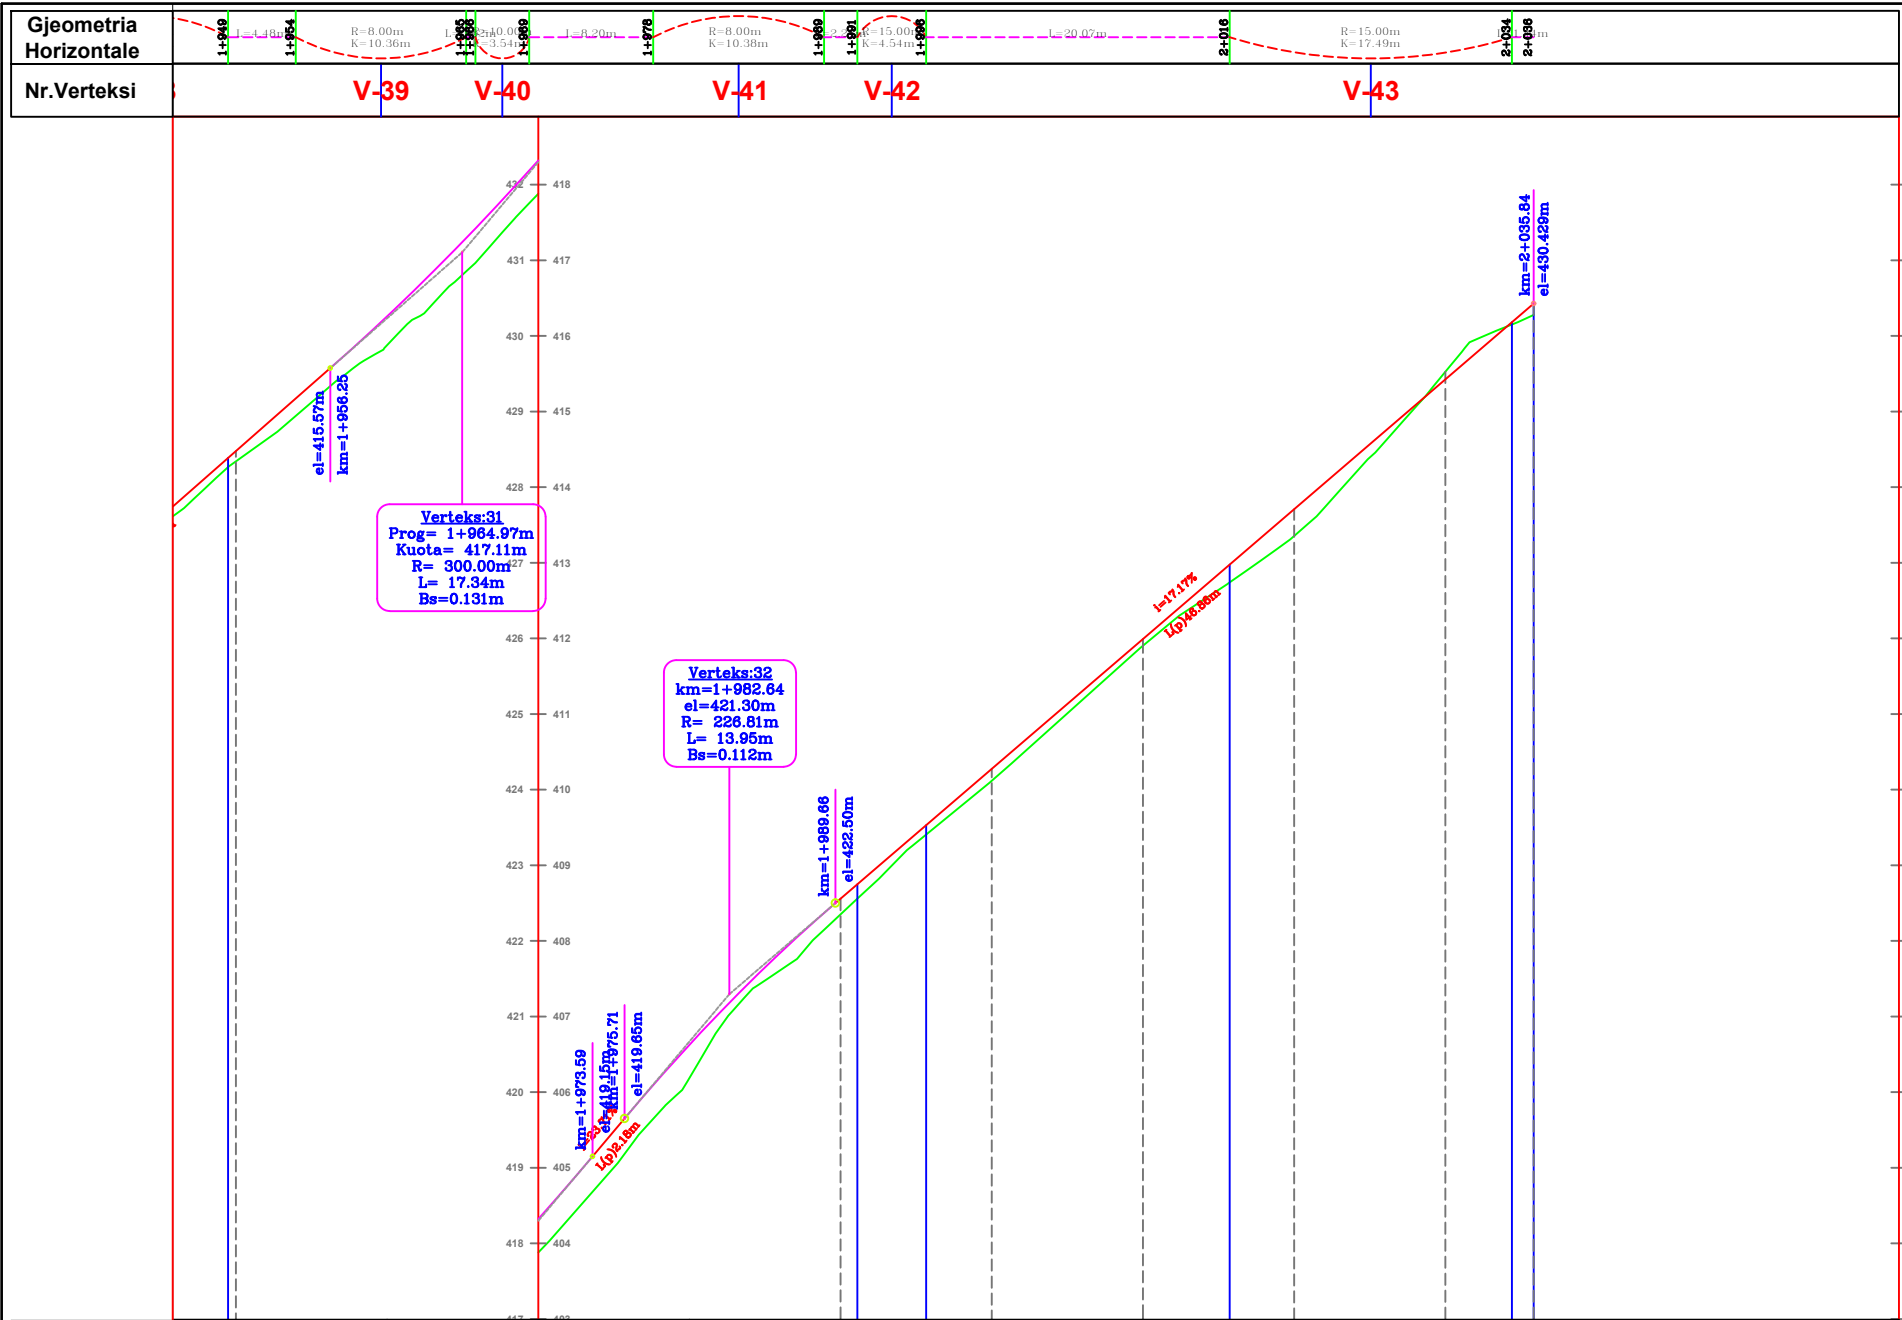

CS-NR.		CS-202	CS-203	CS-204	CS-205	CS-206	CS-207	CS-208	CS-209	CS-210	CS-211
Distanca	Pjesore		10	10	10	10	10	10	10	10	6
	Progresive	1+950	1+960	1+970	1+980	1+990	2+000	2+010	2+020	2+030	2+036
Kuota	Terreni	414.34	415.88	417.88	420.19	422.35	424.12	425.90	427.35	429.53	430.28
	Projektit	414.48	416.28	416.32	420.63	422.56	424.28	425.99	427.71	429.43	430.43
	Punes	0.14	0.38	0.44	0.44	0.21	0.16	0.09	0.35	-0.10	0.15
Gjeometria Vertikale		R=300.0m K=2.8m		R=226.8m K=2.1m		i=17.17%					
Kuota	Kanali Anësore										
	Kanali Djathtas										



**PROJEKTOI**  
**GEOMETRIX PRO**  
 Projektim-Mbikqyrje-Kolaudim  
 Adresa: Tirane, Rruga Ali Visha, Pallati 13, Apartamenti 84, Shkalla 5  
 Email: [info@geometrixpro.al](mailto:info@geometrixpro.al); Cel: +355 69 297 1050

**Projekt - Zbatim**  
**Objekti: RIKONSTRUKSION I RRUGES SE QILARISHTIT**

**Emertimi:** Profili Gjatesor

Sh n 1: 500	Nentor 2023
Sh v 1: 250	Nr. i fletes :13
Fleta A 3	