



RRUGA "TOPOJAN"

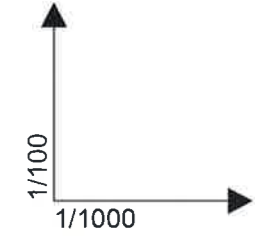

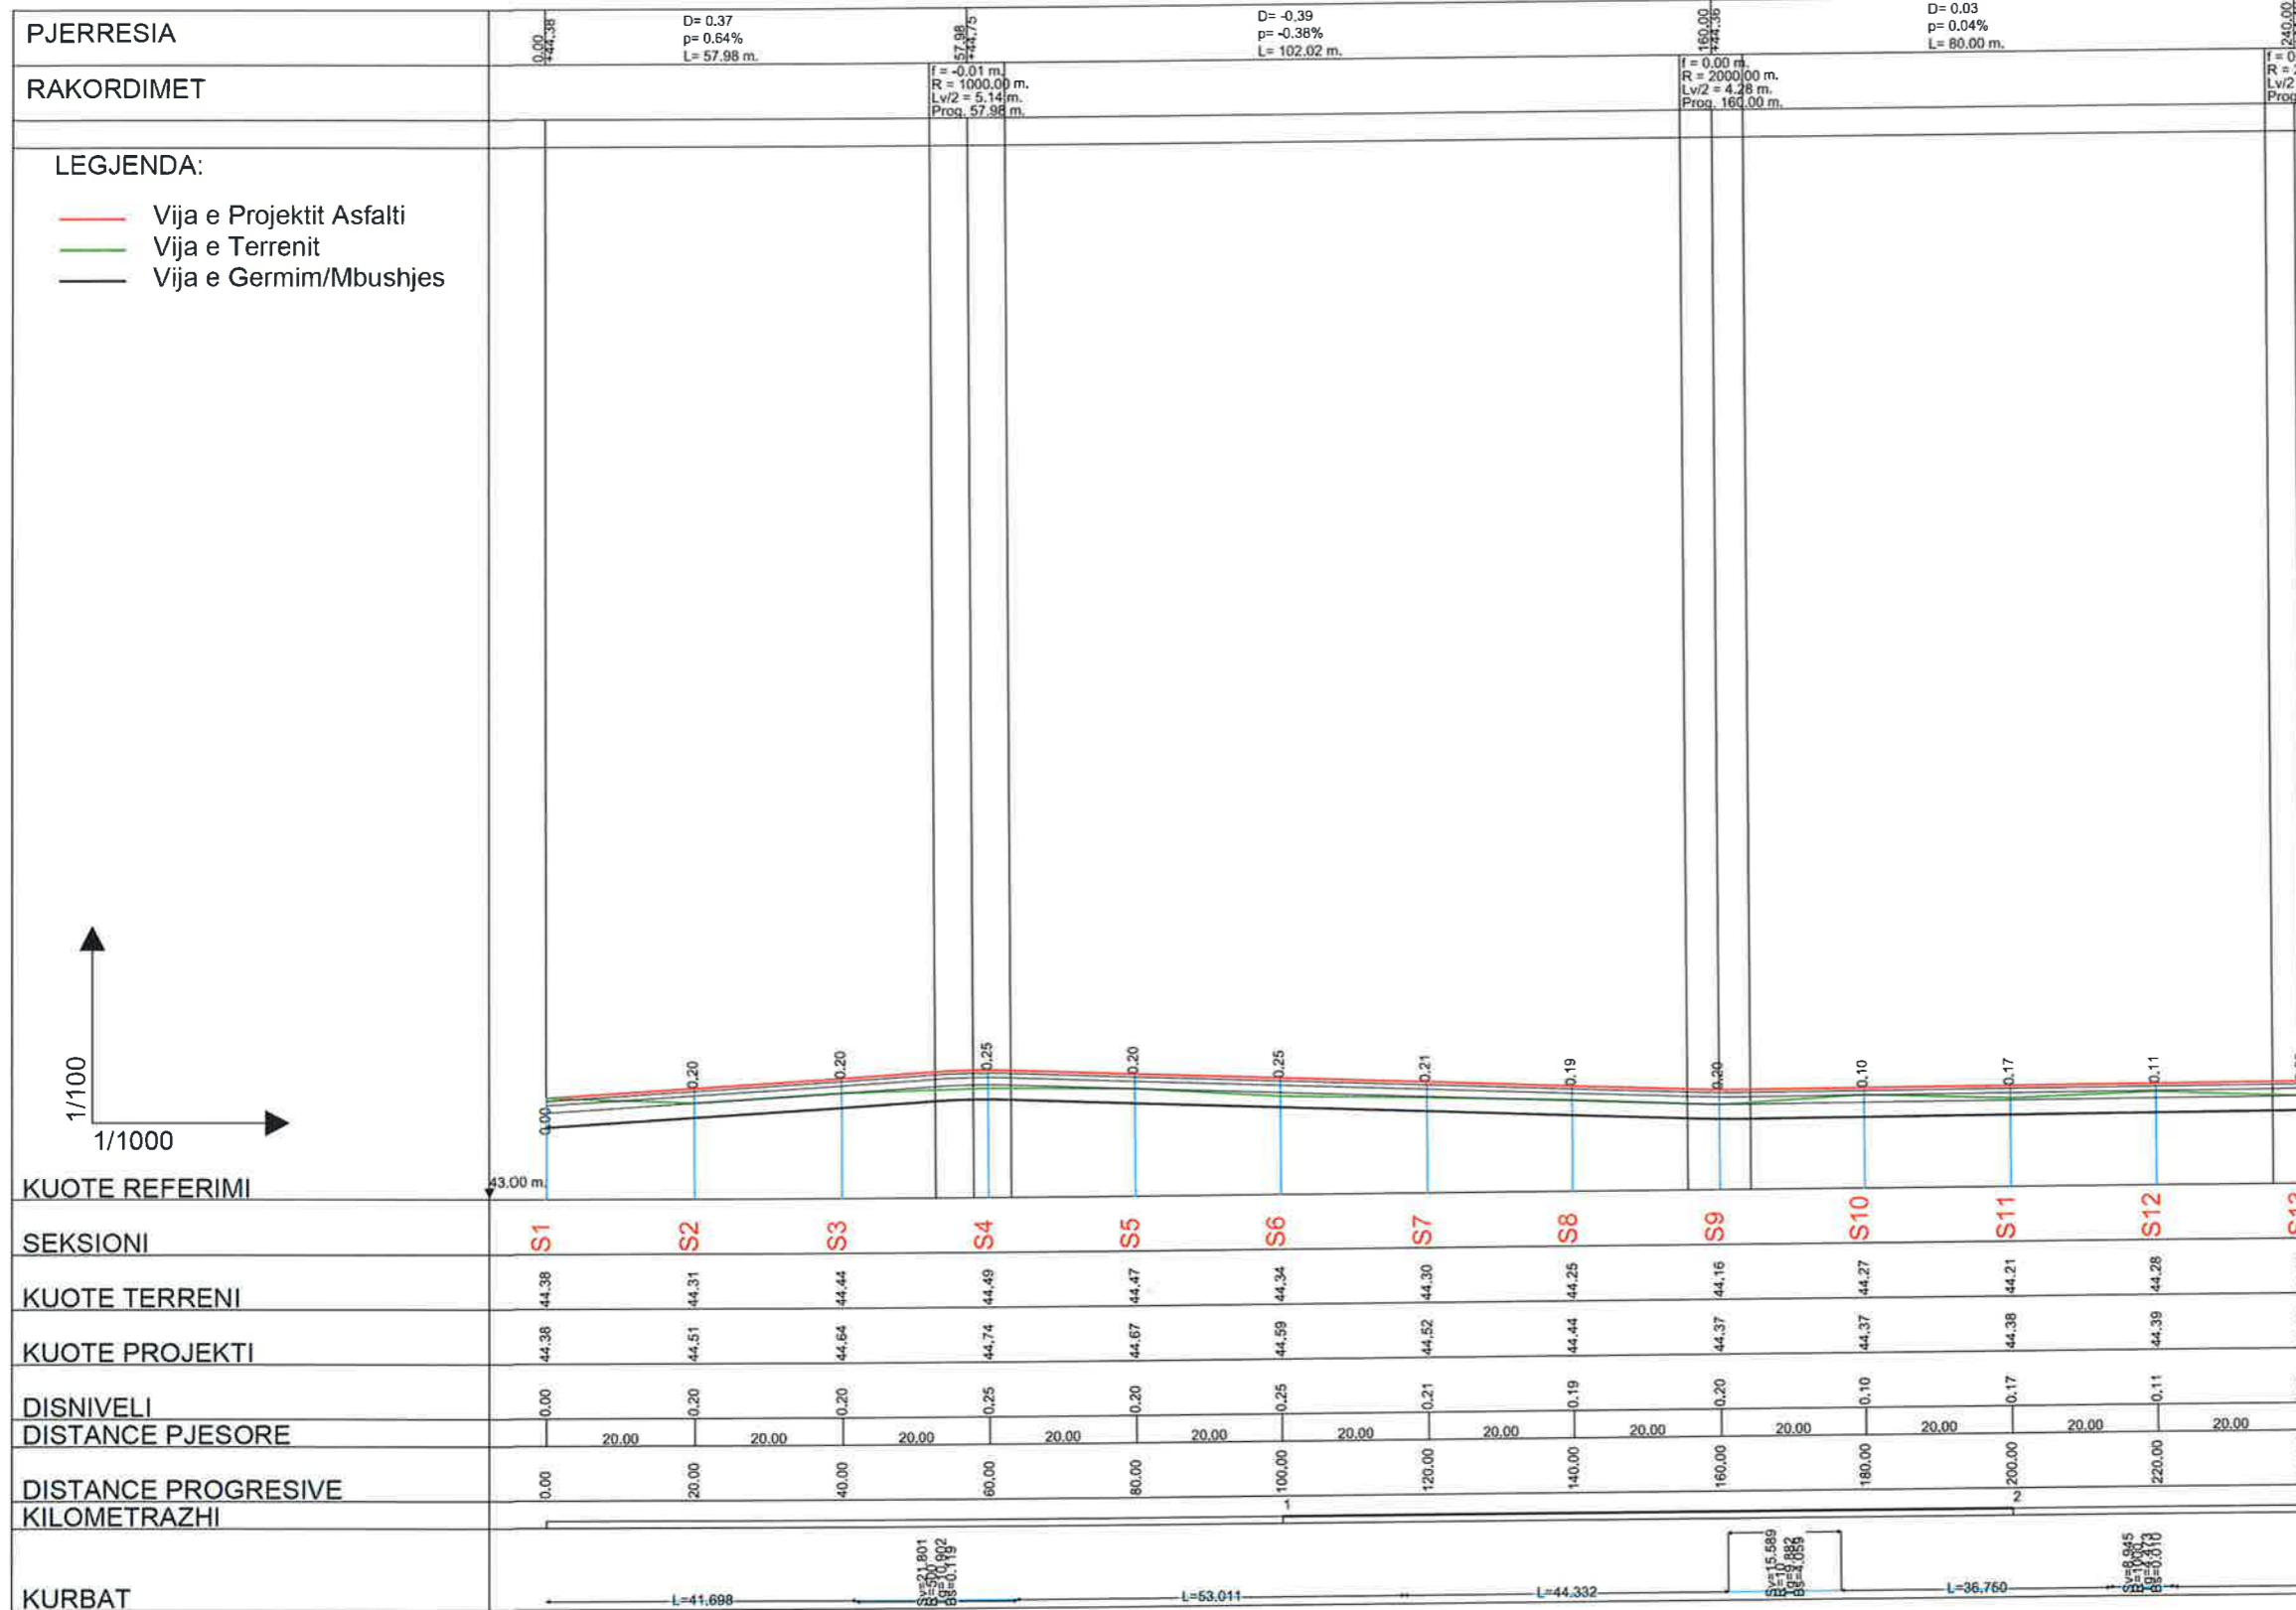


BASHKIA KAMEZ

DREJTORIA E SHERBIMEVE PUBLIKE
DREJTORIA E PROJEKTEVE DHE INVESTIMEVE
DEPARTAMENTI I PROJEKTEVE

Dr. e Projekteve e Investimeve		FLORA MUCA	<i>[Signature]</i>
STAFI TEKNIK PROJEKTUES	Ing.	ARJOLA KURTI	<i>[Signatures]</i>
	Ing.	ERBLIN LALA	
	Ing.	DENIS PRENCI	
	Ing.	RAMADAN HSYA	
Titulli i Projektit NDERTIM RRUGET "PJESHKORE, VELIPOJE, + RRUGICAT, BALLSHI, VALIAS PINGUL ME HEKURAN DEDED LAKNAS" Emeritimi i Fietes PROFILI GJATESOR I RRUGES			Faza e Projektit PROJEKT ZBATIMI Data e Implementimit : Shkalla e Vizatimit H-1:1000 V-1:100 Fleta Nr. 04

RRUGA "TOPOJAN"

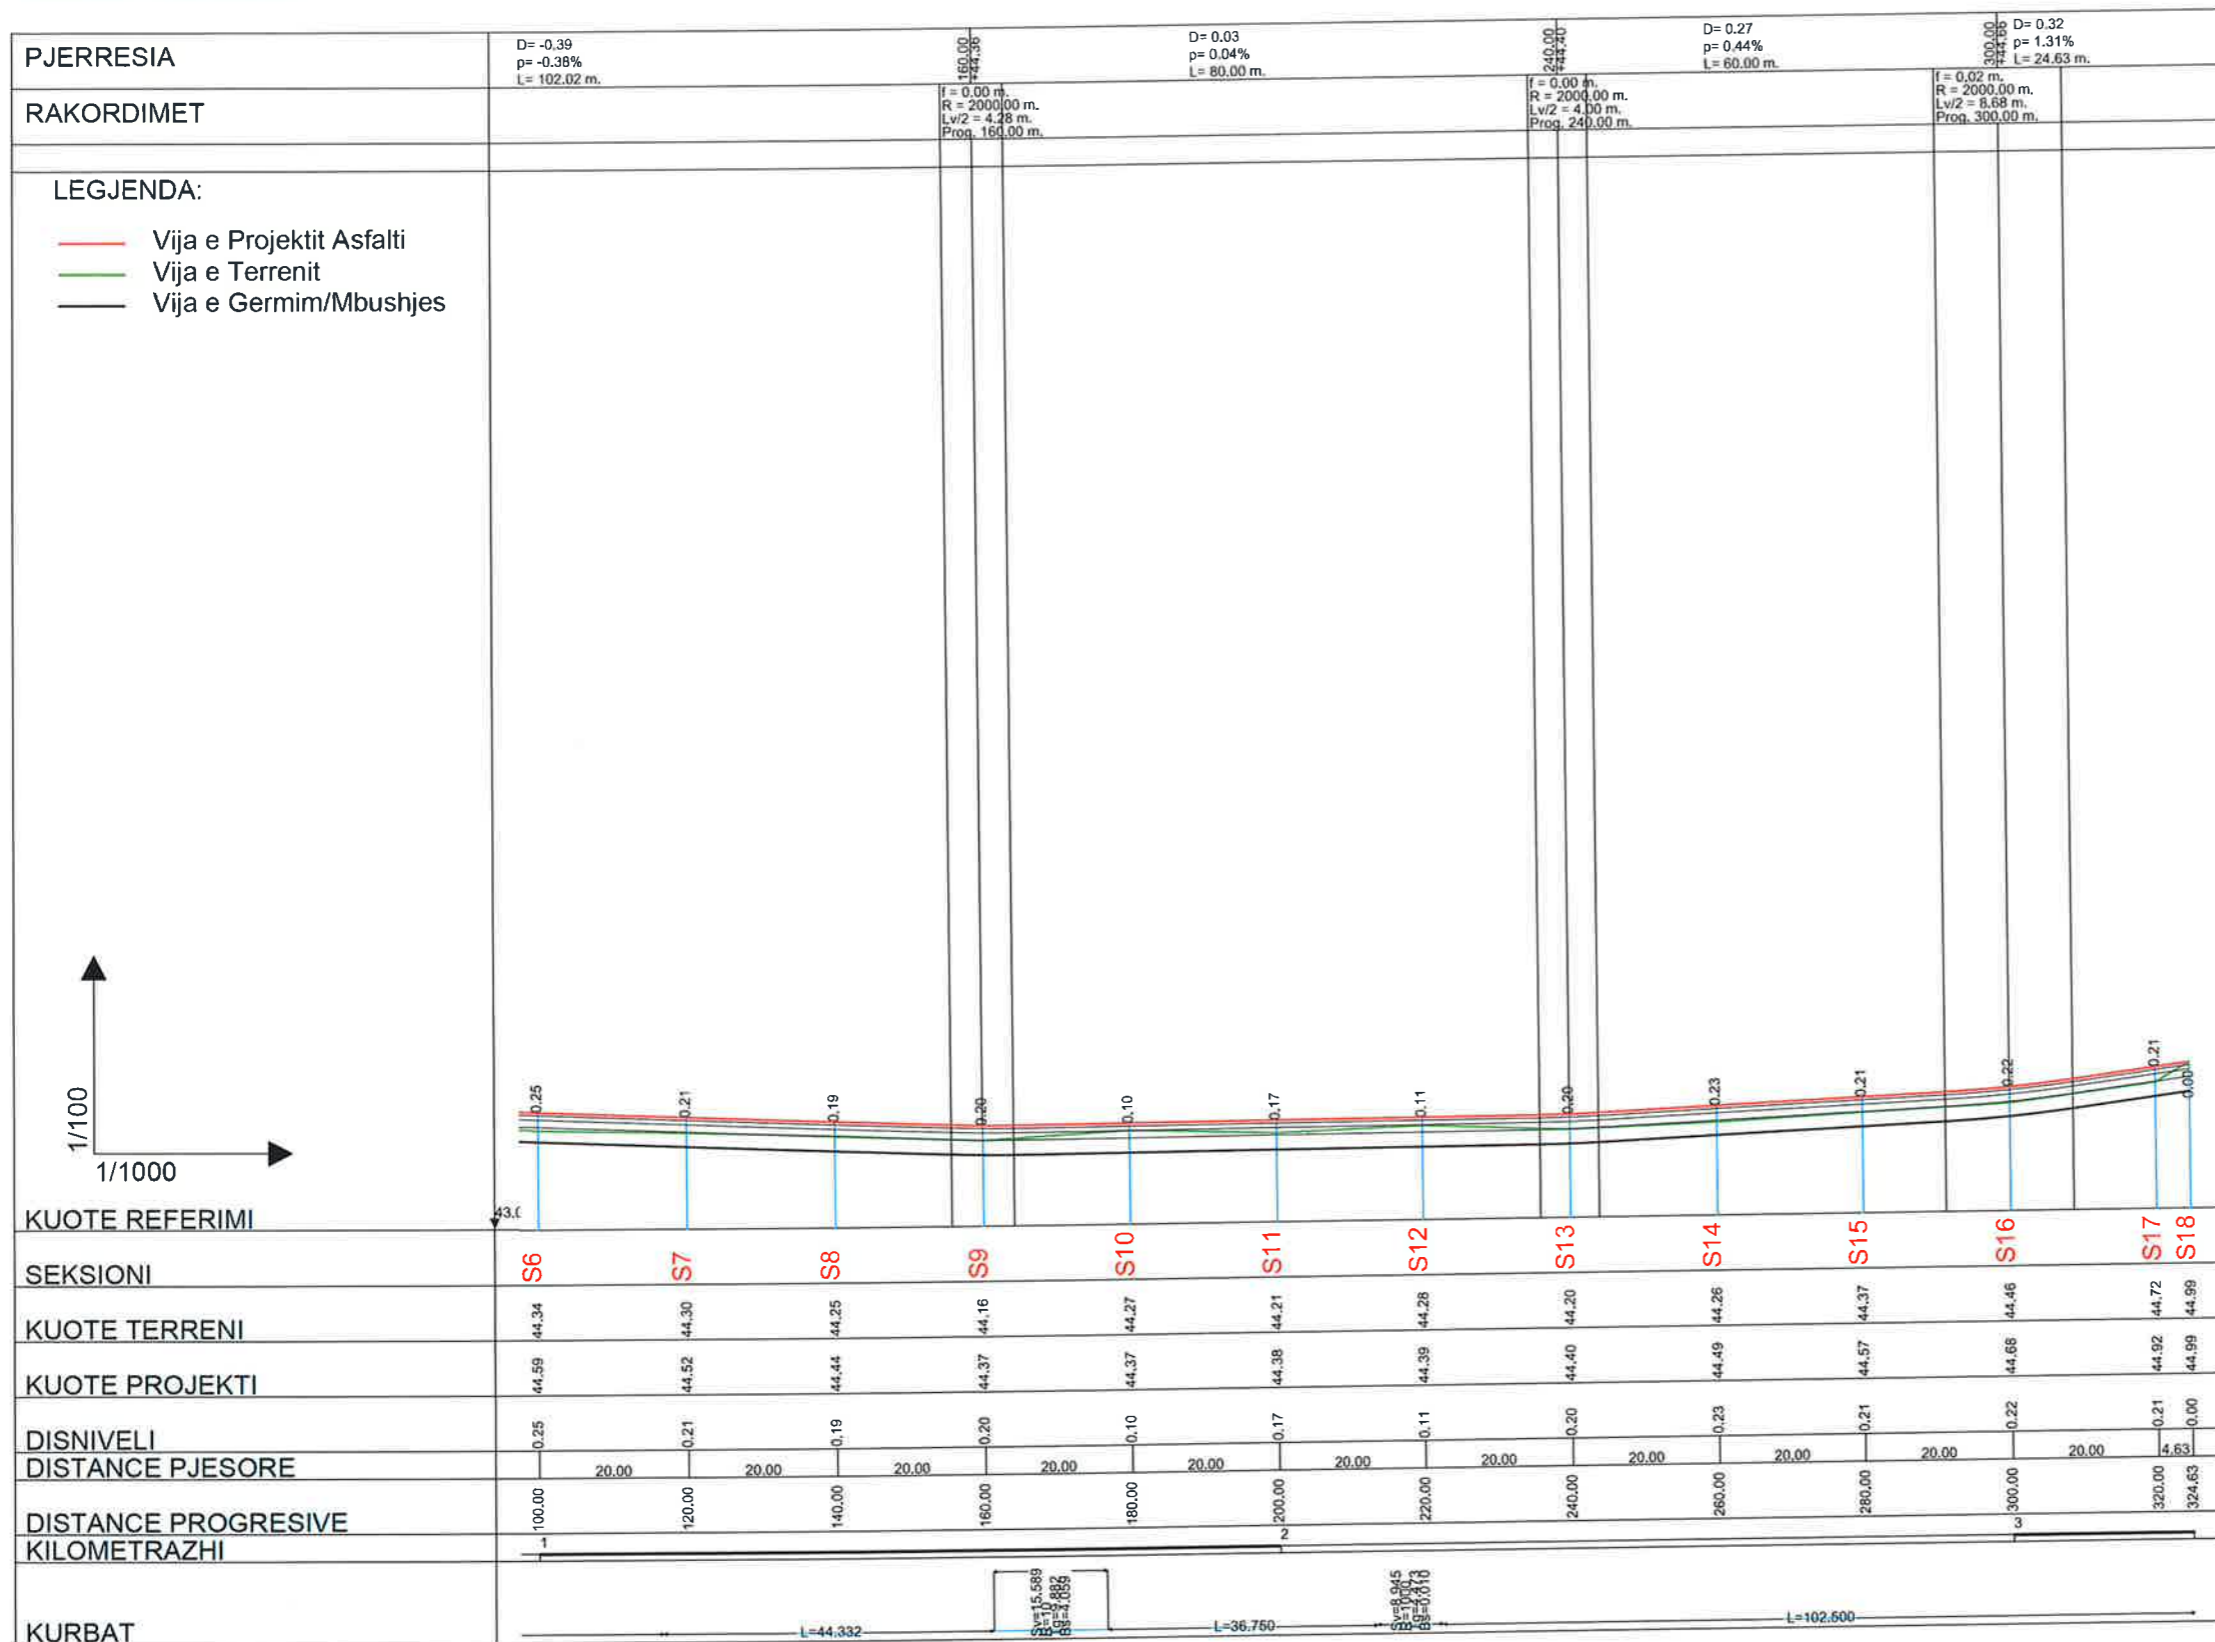




BASHKIA KAMEZ

DREJTORIA E SHERBIMEVE PUBLIKE
DREJTORIA E PROJEKTEVE DHE INVESTIMEVE
DEPARTAMENTI I PROJEKTEVE

Dr. e Projekteve e Investimeve		FLORA MUCA	<i>[Signature]</i>
STAFI TEKNIK PROJEKTES	Ing.	ARJOLA KURTI	<i>[Signatures]</i>
	Ing.	ERBLIN LALA	
	Ing.	DENIS PRENCI	
	Ing.	RAMADAN HYSA	
Titulli i Projektit		Faza e Projektit	
NDERTIM RRUGET "PJESHKORE, VELIPOJE, + RRUGICAT, BALLSHI, VALIAS PINGUL ME HEKURAN DEDEN LAKNAS"		PROJEKT ZBATIMI	
Emertimi i Fietes		Data e Implementimit :	
PROFILI GJATESOR I RRUGES		Shkalla e Vizimit	
		H-1:1000 V-1:100	
		Fleta Nr.	
		05	

RRUGA "TOPOJAN"

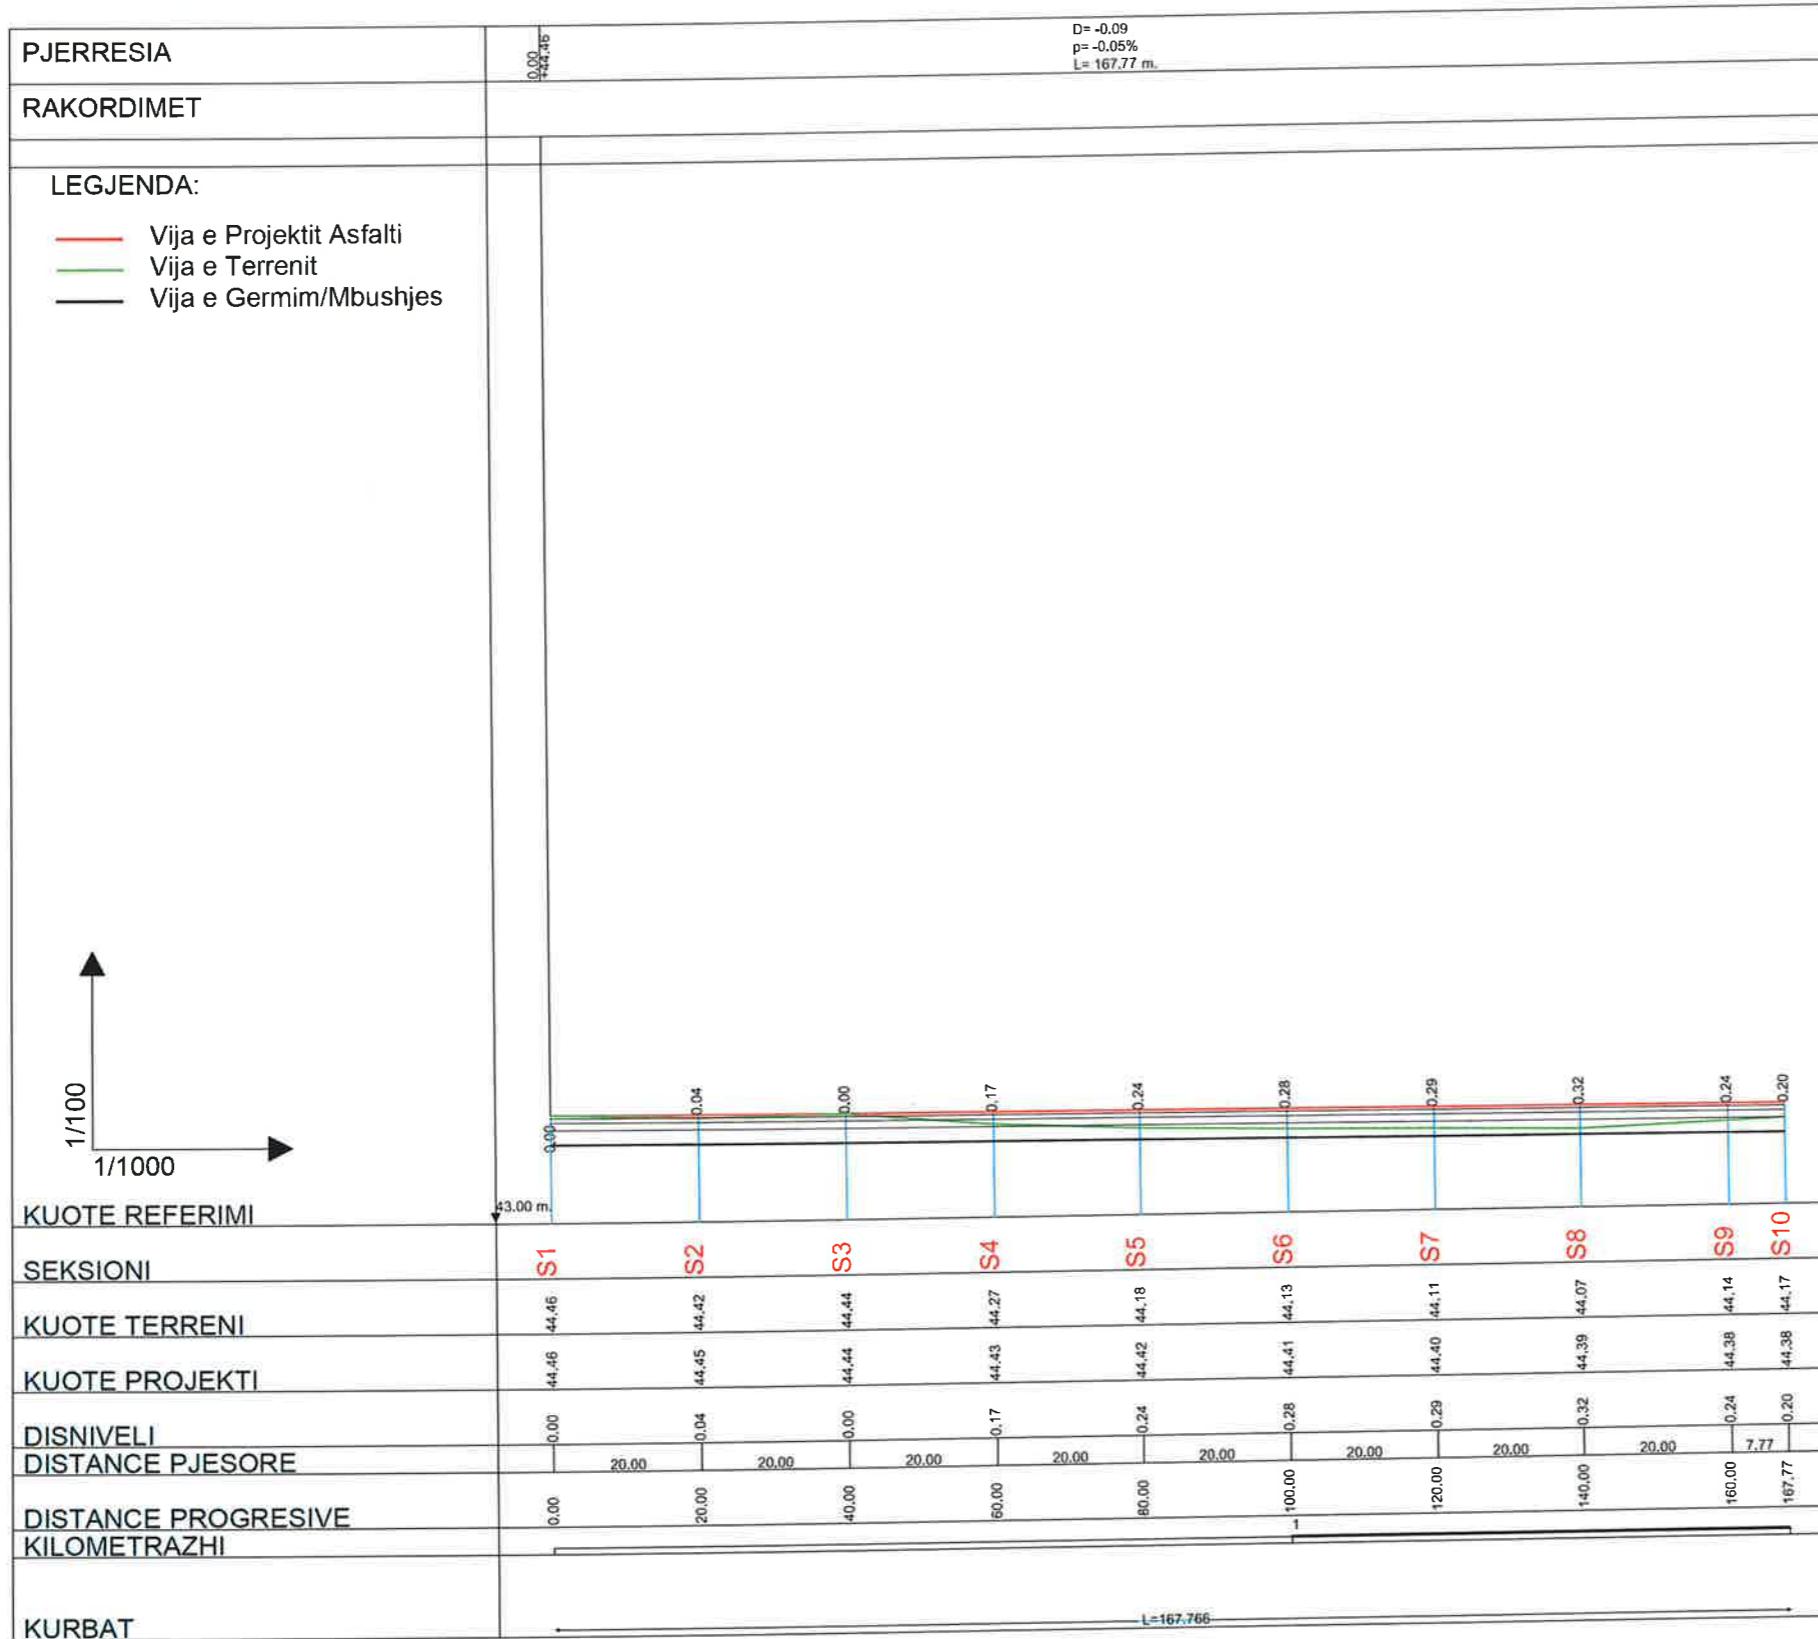


BASHKIA KAMEZ
 DREJTORIA E SHERBIMEVE PUBLIKE
 DREJTORIA E PROJEKTEVE DHE INVESTIMEVE
 DEPARTAMENTI I PROJEKTEVE

Dr. e Projekteve e Investimeve	FLORA MUCA	
STAFI TEKNIK PROJEKTUES	Ing. ARJOLA KURTI	
	Ing. ERBLIN LALA	
	Ing. DENIS PRENCI	
	Ing. RAMADAN HYSA	

Titulli i Projektit	Faza e Projektit
NDERTIM RRUGET "PJESHKORE, VELIPOJE, + RRUGICAT, BALLSHI, VALIAS PINGUL ME HEKURAN DEDEN LAKNAS"	PROJEKT ZBATIMI
Emerimi i Fletes	Data e Implementimit :
PROFILI GJATESOR I RRUGES	Shkalla e Vizatimit H-1:1000 V-1:100
	Fleta Nr.

RRUGA "TOPOJAN"

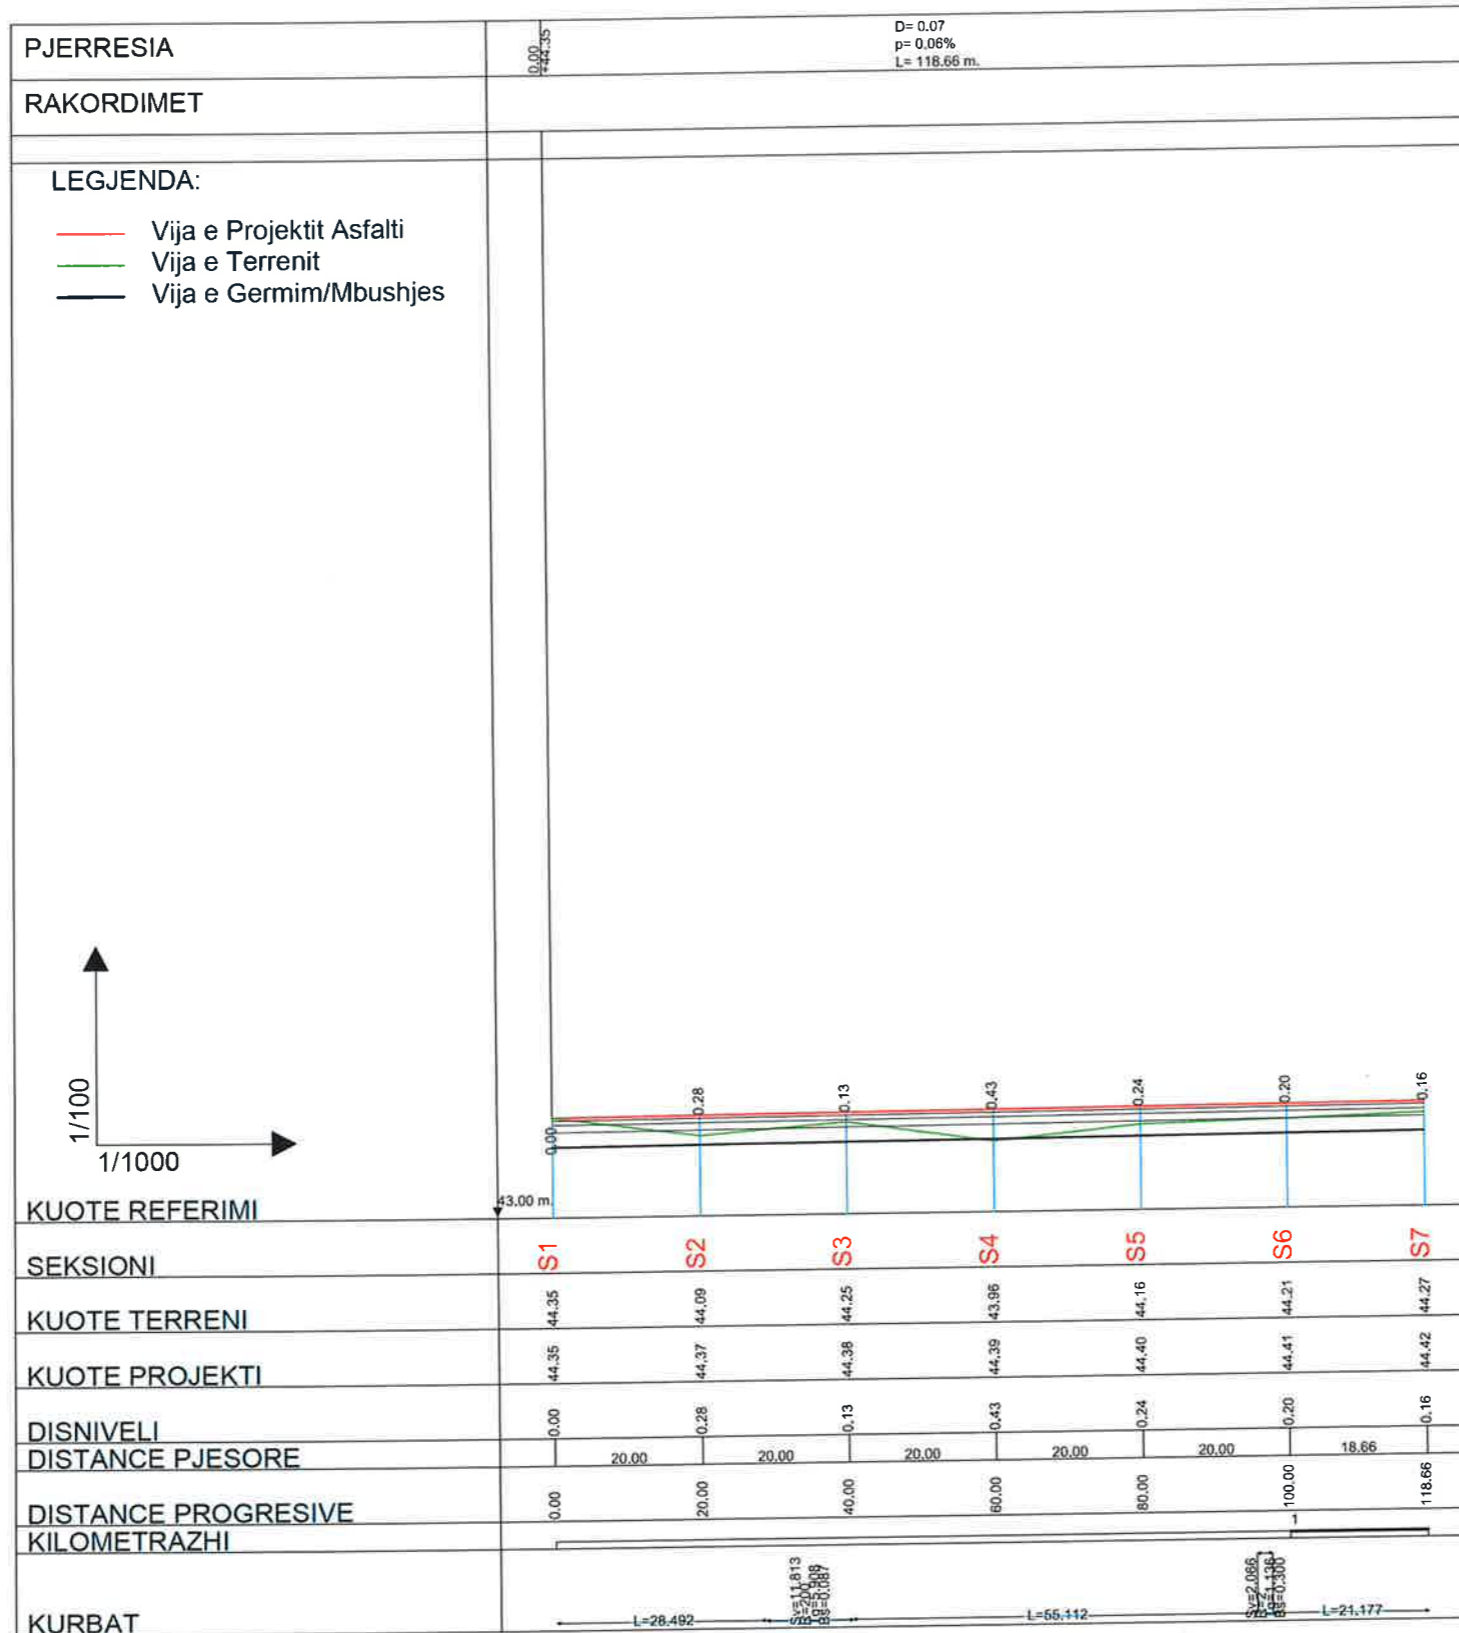


BASHKIA KAMEZ
 DREJTORIA E SHERBIMEVE PUBLIKE
 DREJTORIA E PROJEKTEVE DHE INVESTIMEVE
 DEPARTAMENTI I PROJEKTEVE

Dr. e Projekteve e Investimeve	FLORA MUCA
STAFI TEKNIK PROJEKTES	Ing. ARJOLA KURTI Ing. ERBLIN LALA Ing. DENIS PRENCI Ing. RAMADAN HYSA

Faza e Projektit
 NDERTIM RRUGET
 "PJESHKORE, VELIPOJE, + RRUGICAT, BALLSHI,
 VALIAS
 PINGUL ME HEKURAN DEDEDEN LAKNAS"
 Emerimi i Pjetes
 PROFILI GJATESOR I RRUGES

Faza e Projektit
 PROJEKT ZBATIMI
 Data e Implementimit:
 Shkalla e Vizatimit
 H-1:1000 V-1:100
 Fleta Nr.
07

RRUGA "TOPOJAN"

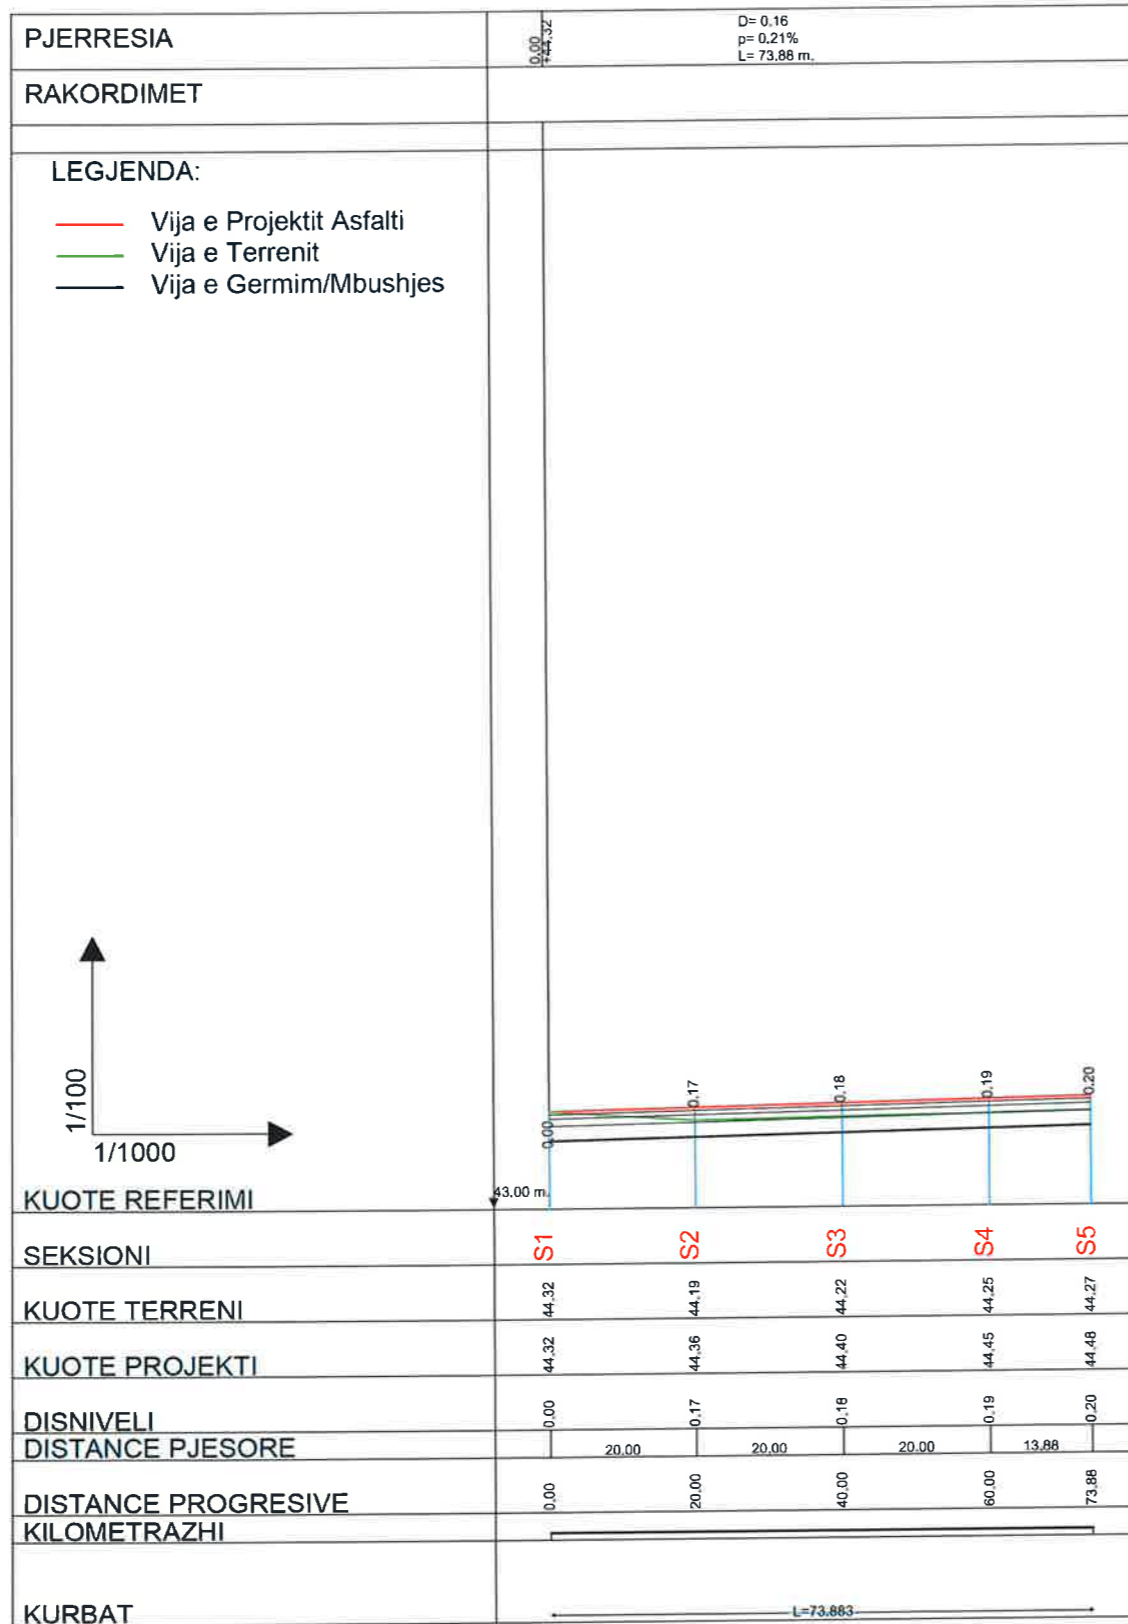


BASHKIA KAMEZ

DREJTORIA E SHERBIMEVE PUBLIKE
DREJTORIA E PROJEKTEVE DHE INVESTIMEVE
DEPARTAMENTI I PROJEKTEVE

Dr. e Projekteve e Investimeve	FLORA MUCA	
STAFI TEKNIK PROJEKTUES	Ing. ARJOLA KURTI	
	Ing. ERBLIN LALA	
	Ing. DENIS PRENCI	
	Ing. RAMADAN HYSA	

Titulli i Projektit NDERTIM RRUGET "PJESHKORE, VELIPOJE, + RRUGICAT, BALLSHI, VALIAS PINGUL ME HEKURAN DEDEN LAKNAS"	Faza e Projektit PROJEKT ZBATIMI
Emertimi i Fletes PROFILI GJATESOR I RRUGES	Data e Implementimit: Shkalla e Vizatimit H-1:1000 V-1:100 Fleta Nr. 08

RRUGA "TOPOJAN"

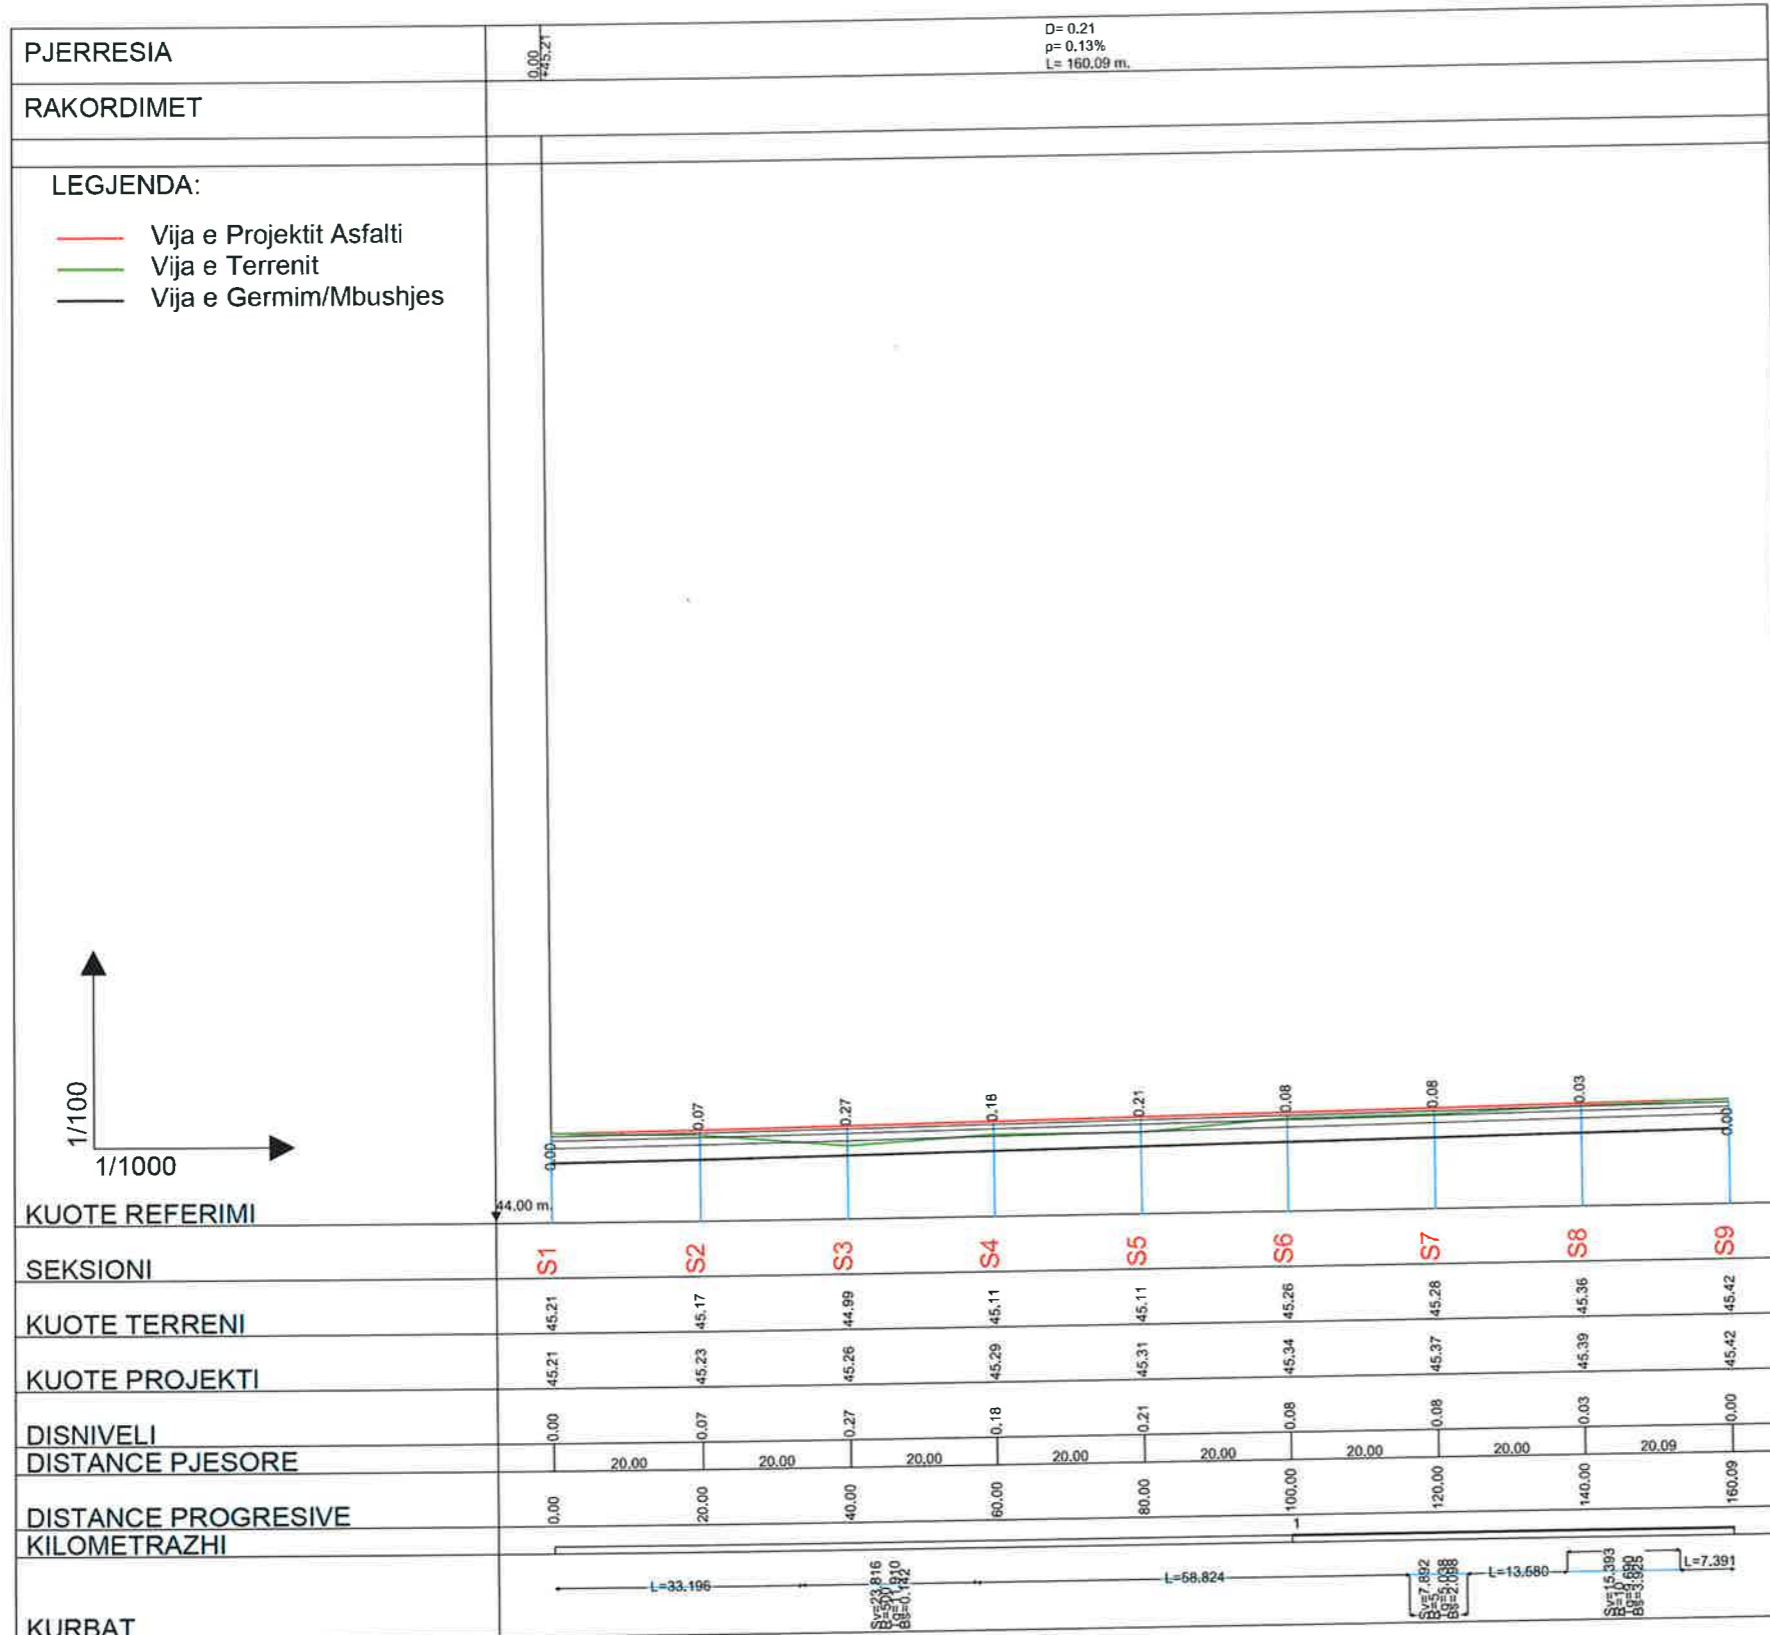


BASHKIA KAMEZ
 DREJTORIA E SHERBIMEVE PUBLIKE
 DREJTORIA E PROJEKTEVE DHE INVESTIMEVE
 DEPARTAMENTI I PROJEKTEVE

Dr. e Projekteve e Investimeve	FLORA MUCA	
STAFI TEKNIK PROJEKTUES	Ing. ARJOLA KURTI	
	Ing. ERBLIN LALA	
	Ing. DENIS PRENCI	
	Ing. RAMADAN HYSA	

Titulli i Projektit	Faza e Projektit
NDERTIM RRUGET "PJESHKORE, VELIPOJE, + RRUGICAT, BALLSHI, VALIAS PINGUL ME HEKURAN DEDEN LAKNAS"	PROJEKT ZBATIMI
Emerenti i Fieses	Data e Implementimit :
PROFILI GJATESOR I RRUGES	Skalla e Vizatimit H-1:1000 V-1:100
	Fleta Nr. 09

RRUGA "TOPOJAN"

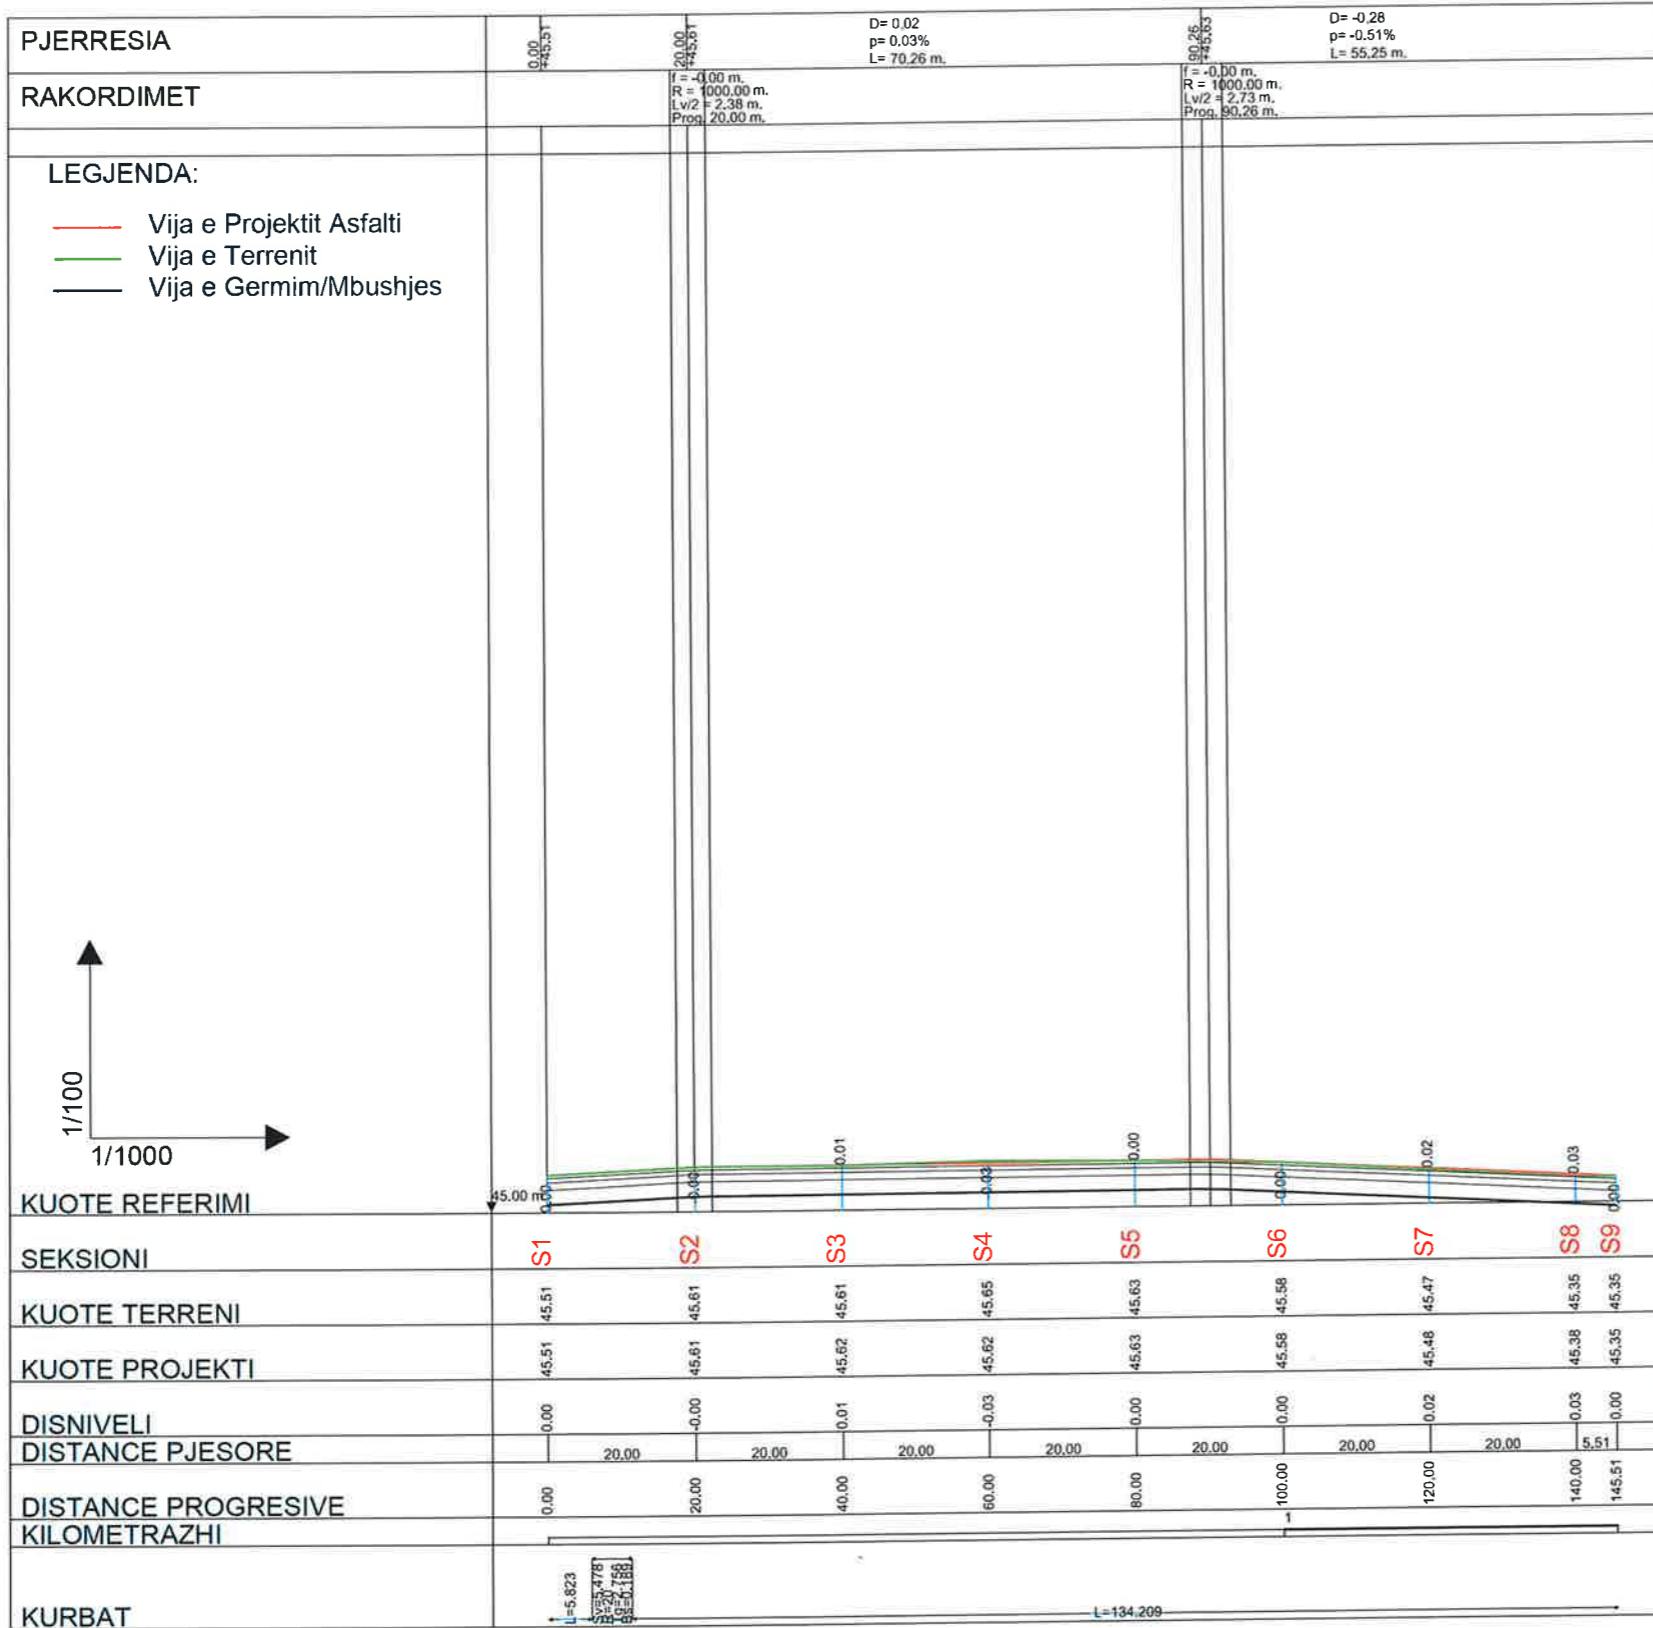

BASHKIA KAMEZ
 DREJTORIA E SHERBIMEVE PUBLIKE
 DREJTORIA E PROJEKTEVE DHE INVESTIMEVE
 DEPARTAMENTI I PROJEKTEVE

Dr. e Projekteve e Investimeve	FLORA MUCA	
STAFI TEKNIK PROJEKTES	Ing. ARJOLA KURTI	
	Ing. ERBLIN LALA	
	Ing. DENIS PRENCI	
	Ing. RAMADAN HYSA	

<p>Titulli i Projektit NDERTIM RRUGET "PJESHKORE, VELIPOJE, + RRUGICAT, BALLSHI, VALIAS PINGUL ME HEKURAN DEDEDEN LAKNAS"</p> <p>Emeritimi i Fletes PROFILI GJATESOR I RRUGES</p>	<p>Faza e Projektit PROJEKT ZBATIMI</p> <p>Data e Implementimit :</p> <p>Shkalla e Vizatimit H-1:1000 V-1:100</p> <p>Fleta Nr. 10</p>
--	--



BASHKIA KAMEZ

PROJEKT ZBATIMI

OBJEKTI:

NDERTIM RRUGET

"PJESHKORE, VELIPOJE, + RRUGICAT, BALLSHI, VALIAS
PINGUL ME HEKURAN DEDEN LAKNAS"




PROFILET TERTHORE



BASHKIA KAMEZ

DREJTORIA E SHERBIMEVE PUBLIKE
DREJTORIA E PROJEKTEVE DHE INVESTIMEVE
DEPARTAMENTI I PROJEKTEVE

Dr. e Projekteve e Investimeve		FLORA MUCA	
STAFI TEKNIK PROJEKTES	Ing.	ARJOLA KURTI	
	Ing.	ERBLIN LALA	
	Ing.	DENIS PRENCI	
	Ing.	RAMADAN HYSA	
Titulli i Projektit NDERTIM RRUGET "PJESHKORE, VELIPOJE, + RRUGICAT, BALLSHI, VALIAS PINGUL ME HEKURAN DEDEN LAKNAS"		Faza e Projektit PROJEKT ZBATIMI	
Ekuivalenti i Financ KAPAK		Data e Implementimit : Skala dhe Vizatimet Fila Nr.	

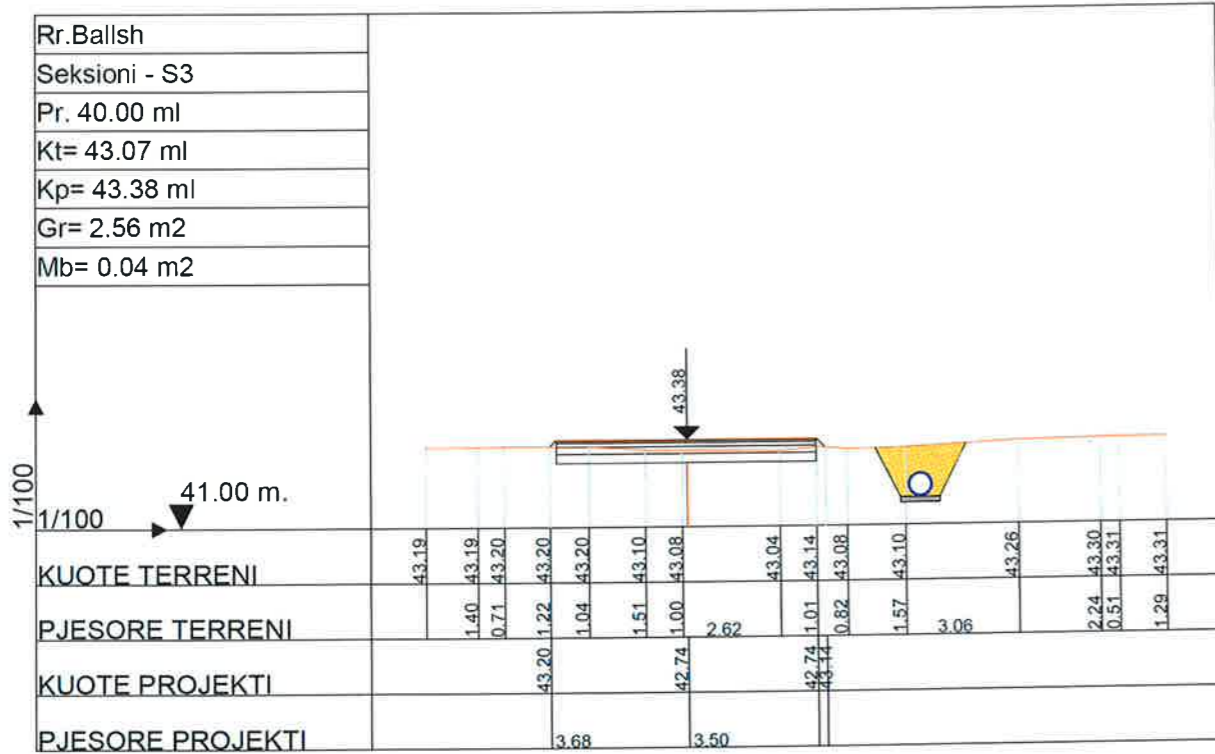
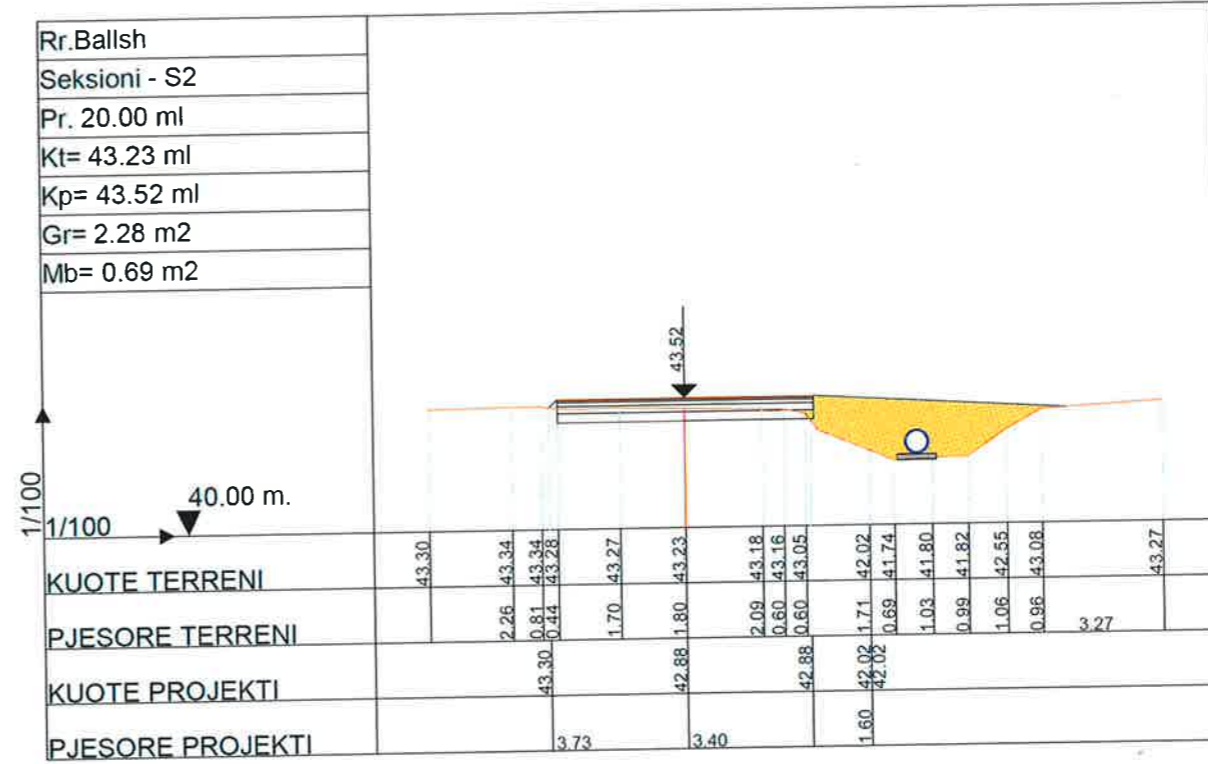
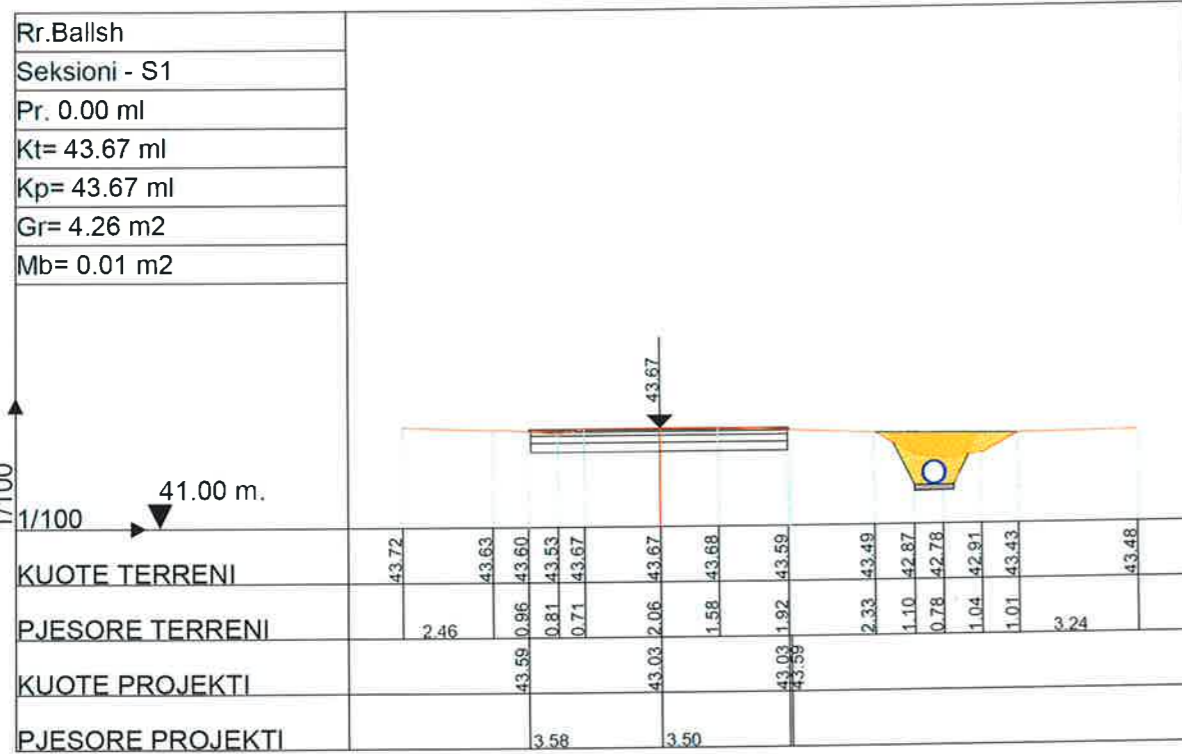




BASHKIA KAMEZ

DREJTORIA E SHERBIMEVE PUBLIKE
DREJTORIA E PROJEKTEVE DHE INVESTIMEVE
DEPARTAMENTI I PROJEKTEVE

Dr. e Projekteve e Investimeve		FLORA MUCA	<i>[Signature]</i>
STAFI TEKNIK PROJEKTUES	Ing.	ARJOLA KURTI	<i>[Signatures]</i>
	Ing.	ERBLIN LALA	
	Ing.	DENIS PRENCI	
	Ing.	RAMADAN HYSA	
Titulli i Projektit		Faza e Projektit	
NDERTIM RRUGET "PJESHKORE, VELIPOJE, + RRUGICAT, BALLSHI, VALIAS PINGUL ME HEKURAN DEDEN LAKNAS"		PROJEKT ZBATIMI	
Emertimi i Fletes		Data e Implementimit:	
PROFLET TERTHORE		Shkalla e Vizatimit 1:200	
		Fleta Nr. 01	

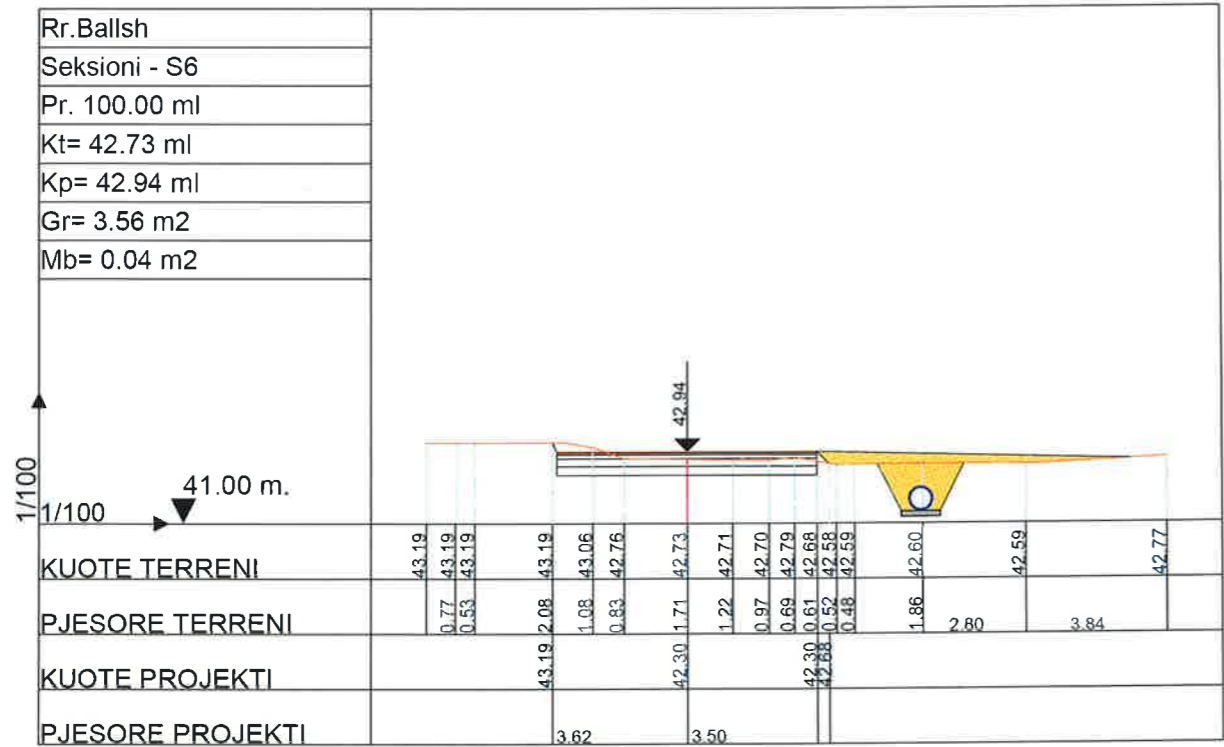
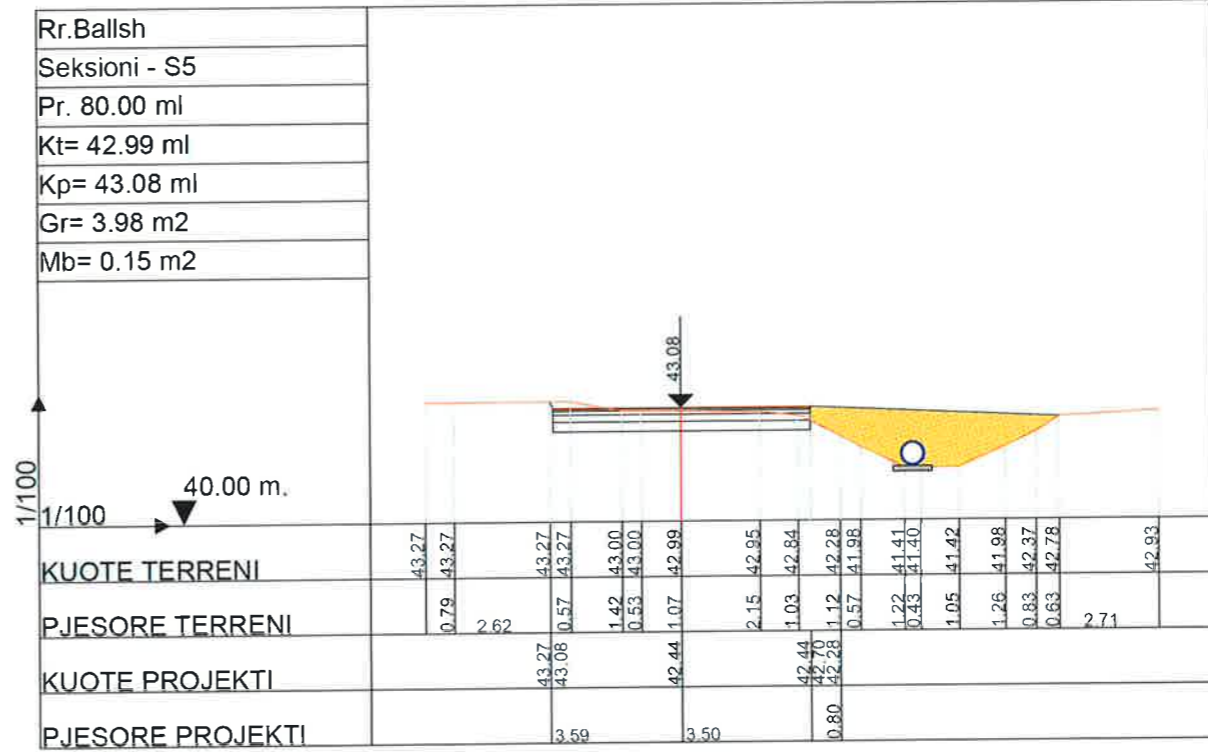
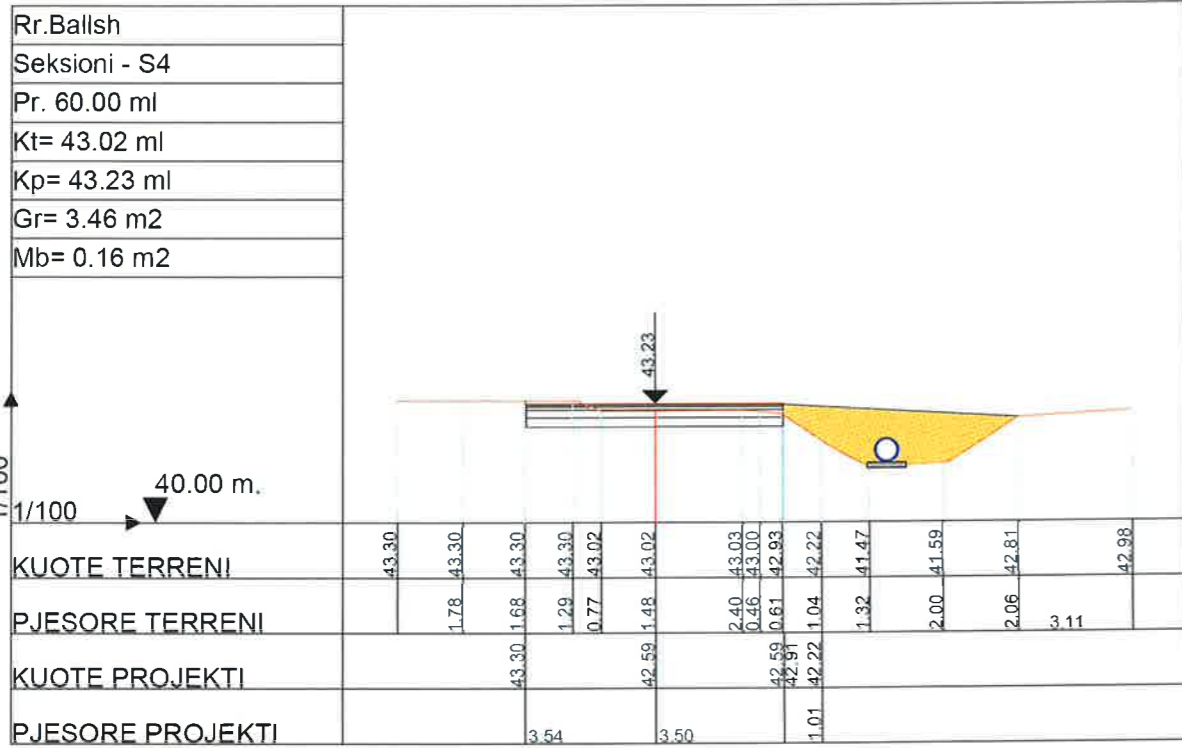




BASHKIA KAMEZ

DREJTORIA E SHERBIMEVE PUBLIKE
DREJTORIA E PROJEKTEVE DHE INVESTIMEVE
DEPARTAMENTI I PROJEKTEVE




Dr. e Projekteve e Investimeve	FLORA MUCA	
STAFI TEKNIK PROJEKTES	Ing. ARJOLA KURTI	
	Ing. ERBLIN LALA	
	Ing. DENIS PRENCI	
	Ing. RAMADAN HYSA	
Titulli i Projektit		Faza e Projektit
NDERTIM RRUGET "PJESHKORE, VELIPOJE, + RRUGICAT, BALLSHI, VALIAS PINGUL ME HEKURAN DEDEN LAKNAS"		PROJEKT ZBATIMI
Emertimi i Flates		Data e Implementimit:
PROFILET TERTHORE		Shkalla e Vizimit:
		1:200
		Fieta Nr.
		02

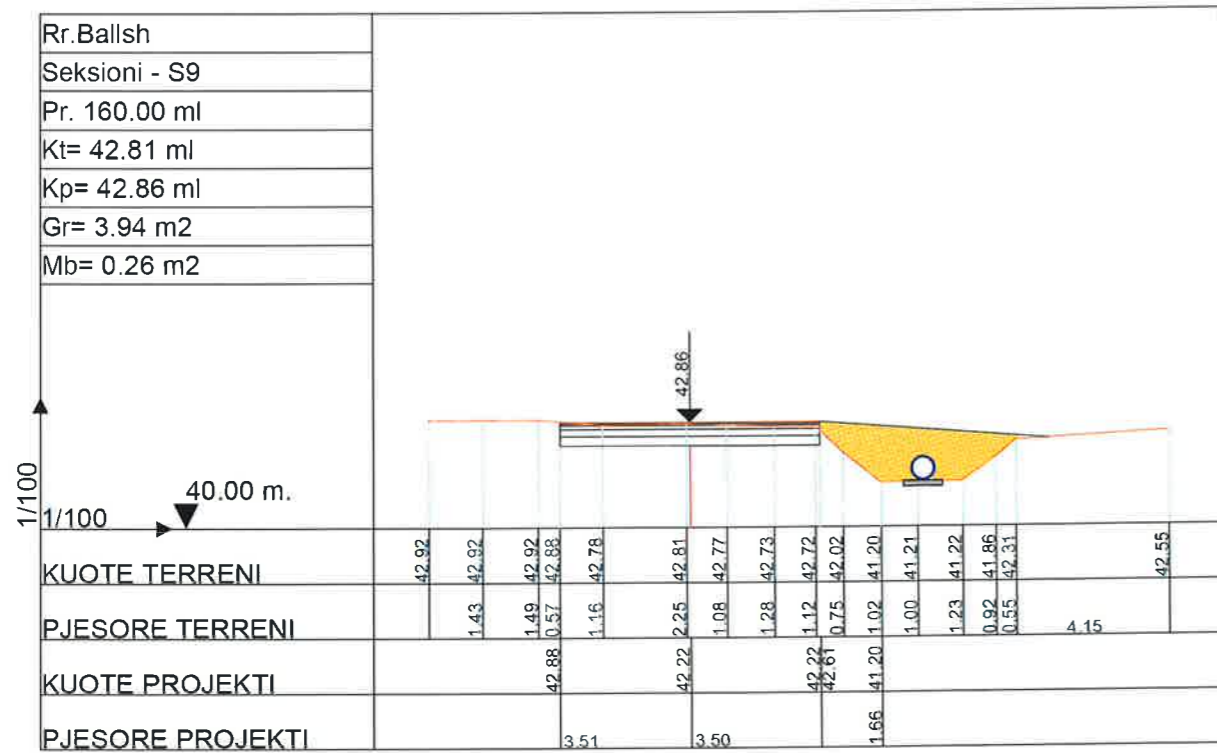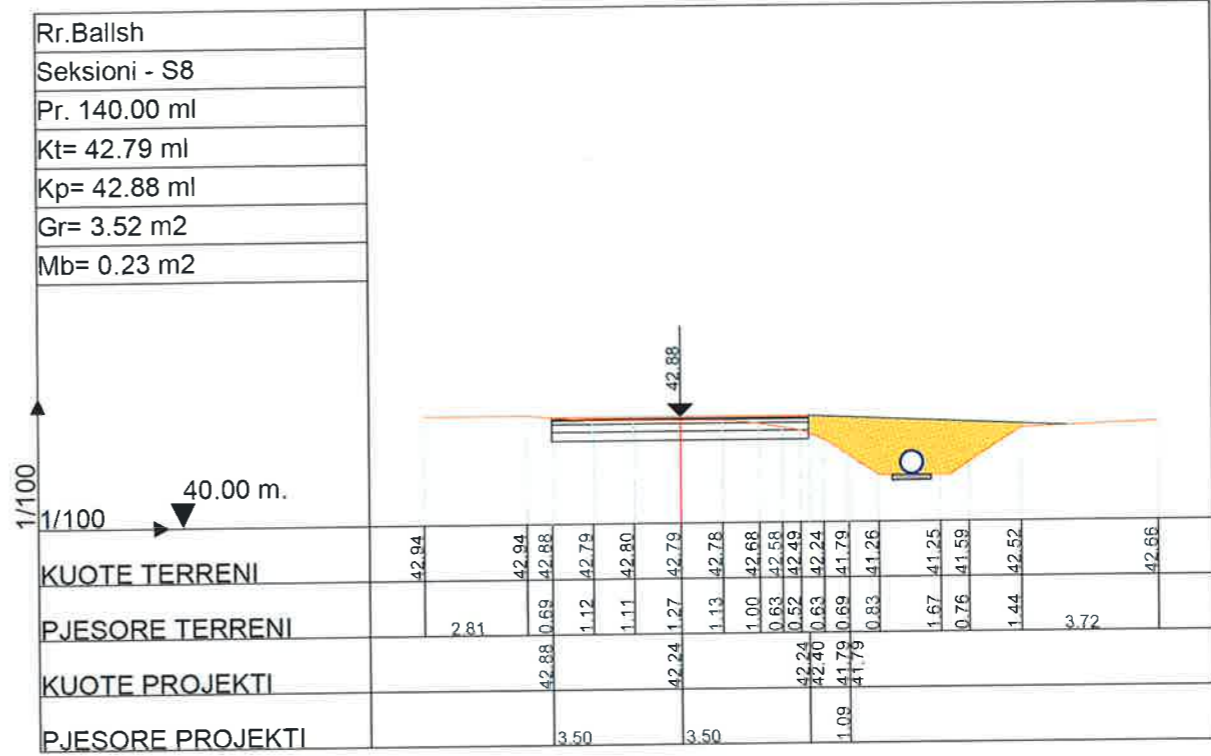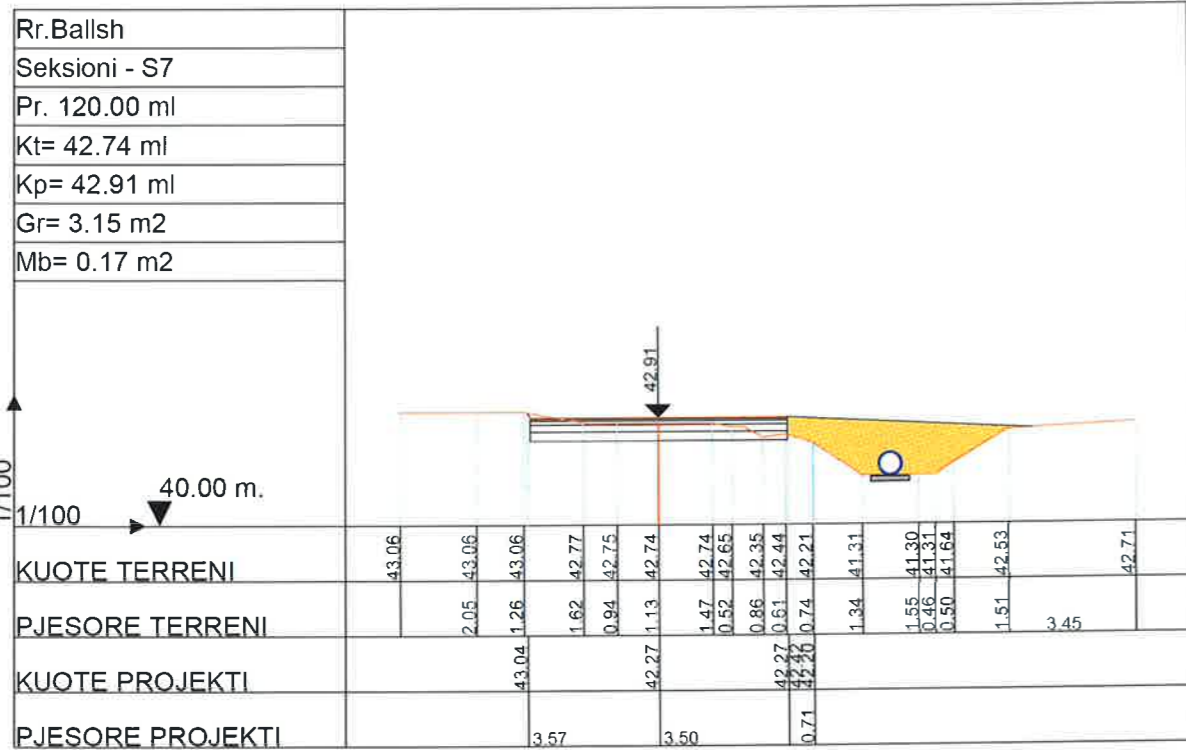

BASHKIA KAMEZ

DREJTORIA E SHERBIMEVE PUBLIKE
DREJTORIA E PROJEKTEVE DHE INVESTIMEVE
DEPARTAMENTI I PROJEKTEVE




Dr. e Projekteve e Investimeve		FLORA MUCA	
STAFI TEKNIK PROJEKTES	Ing.	ARJOLA KURTI	
	Ing.	ERBLIN LALA	
	Ing.	DENIS PRENCI	
	Ing.	RAMADAN HYSA	
Titulli i Projektit		Faza e Projektit	
NDERTIM RRUGET "PJESHKORE, VELIPOJE, + RRUGICAT, BALLSHI, VALIAS PINGUL ME HEKURAN DEEDEN LAKNAS"		PROJEKT ZBATIMI	
Emertimi i Fletes		Data e Implementimit:	
PROFILET TERTHORE		Shkalla e Vizimit:	
		1:200	
		Fleta Nr.	
		03	

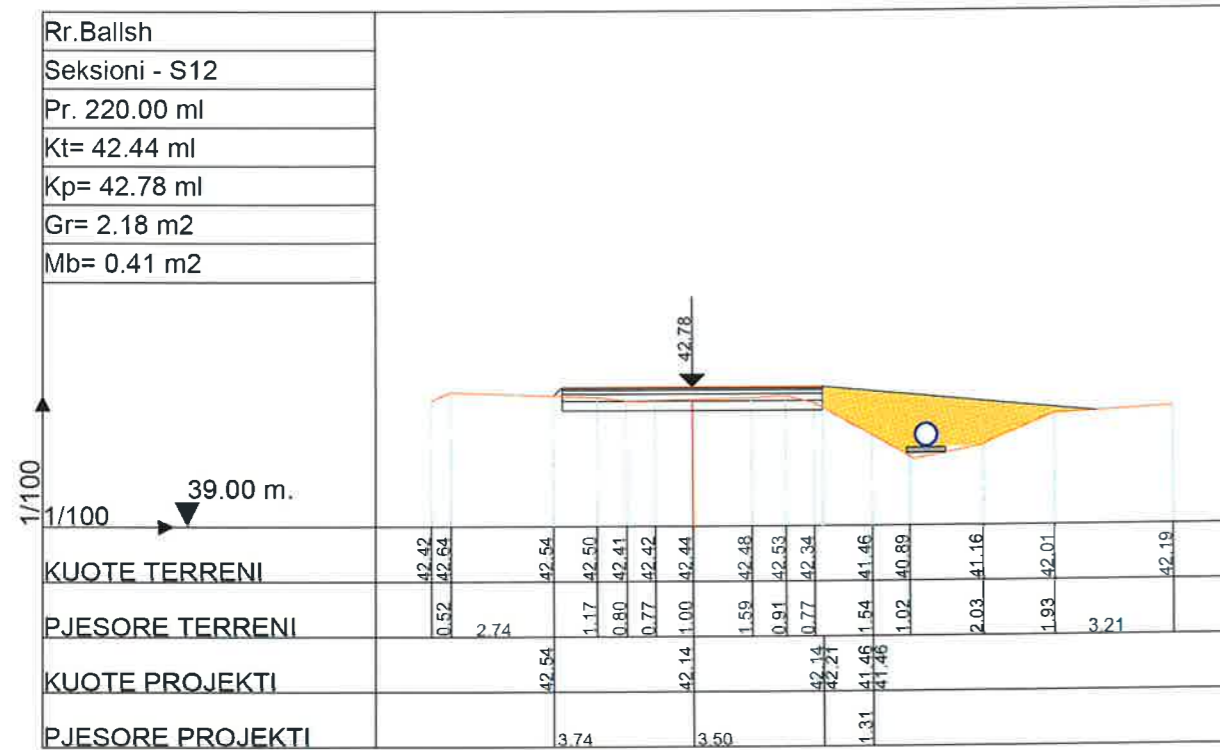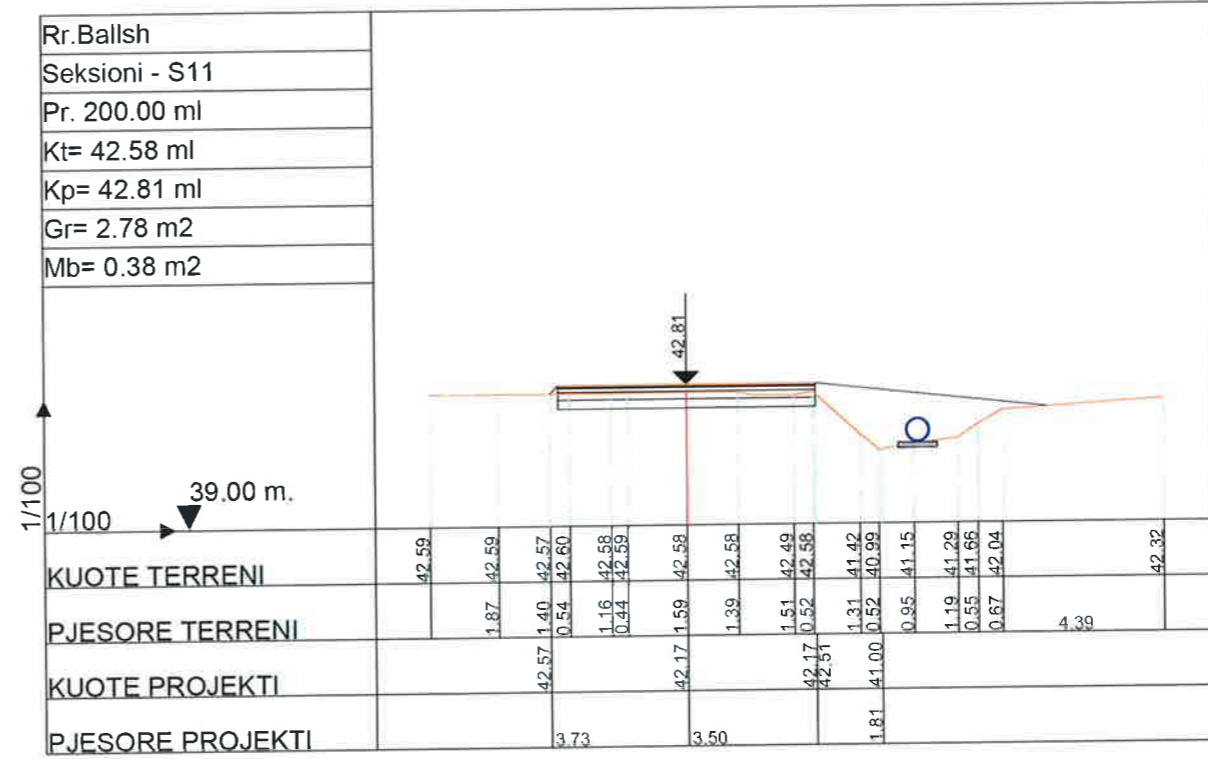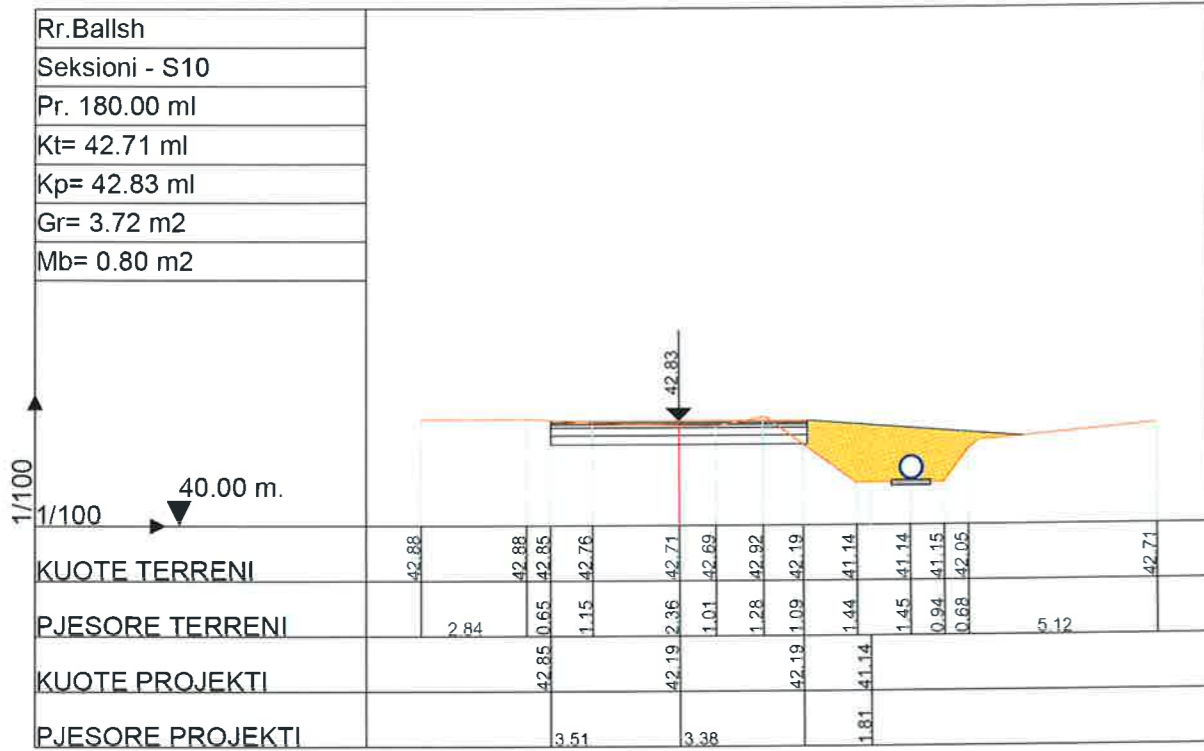

BASHKIA KAMEZ

DREJTORIA E SHERBIMEVE PUBLIKE
DREJTORIA E PROJEKTEVE DHE INVESTIMEVE
DEPARTAMENTI I PROJEKTEVE

Dr. e Projekteve e Investimeve	FLORA MUCA								
STAFI TEKNIK PROJEKTES	<table border="1" style="width: 100%; border-collapse: collapse;"> <tr><td style="width: 20%; font-size: x-small;">Ing.</td><td>ARJOLA KURTI</td></tr> <tr><td style="font-size: x-small;">Ing.</td><td>ERBLIN LALA</td></tr> <tr><td style="font-size: x-small;">Ing.</td><td>DENIS PRENCI</td></tr> <tr><td style="font-size: x-small;">Ing.</td><td>RAMADAN HYSA</td></tr> </table>	Ing.	ARJOLA KURTI	Ing.	ERBLIN LALA	Ing.	DENIS PRENCI	Ing.	RAMADAN HYSA
Ing.	ARJOLA KURTI								
Ing.	ERBLIN LALA								
Ing.	DENIS PRENCI								
Ing.	RAMADAN HYSA								
Titulli i Projektit	PROJEKT ZBATIMI								
NDERTIM RRUGET "PJESHKORE, VELIPOJE, + RRUGICAT, BALLSHI, VALIAS PINGUL ME HEKURAN DEDED LAKNAS"	Data e Implementimit:								
Emerimi i Fletes	Shkalla e Vizatimit: 1:200								
PROFILET TERTHORE	Fleta Nr: 04								

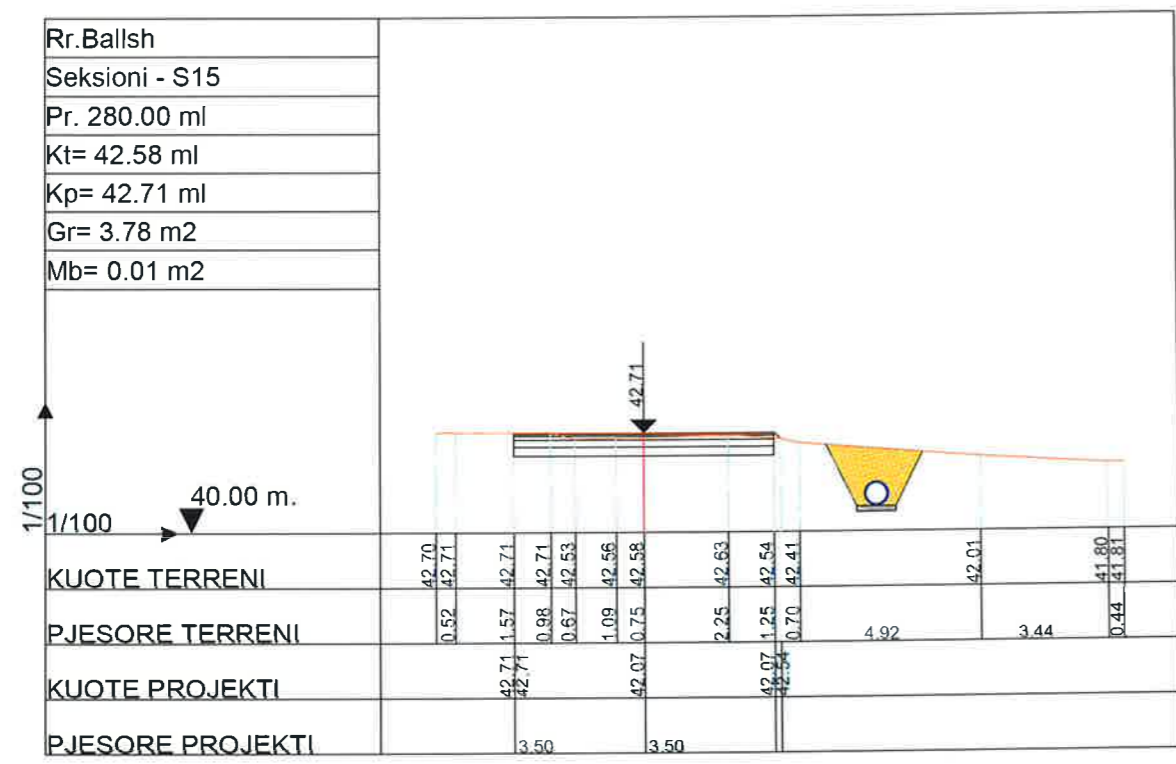
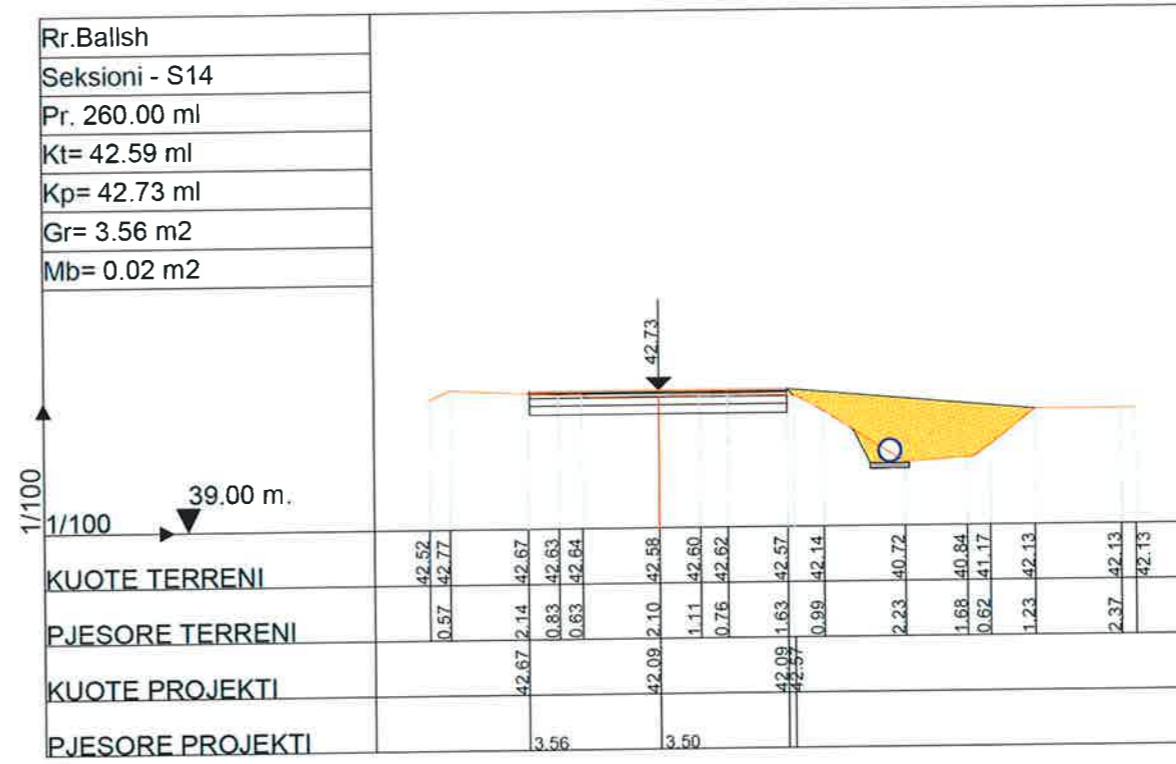
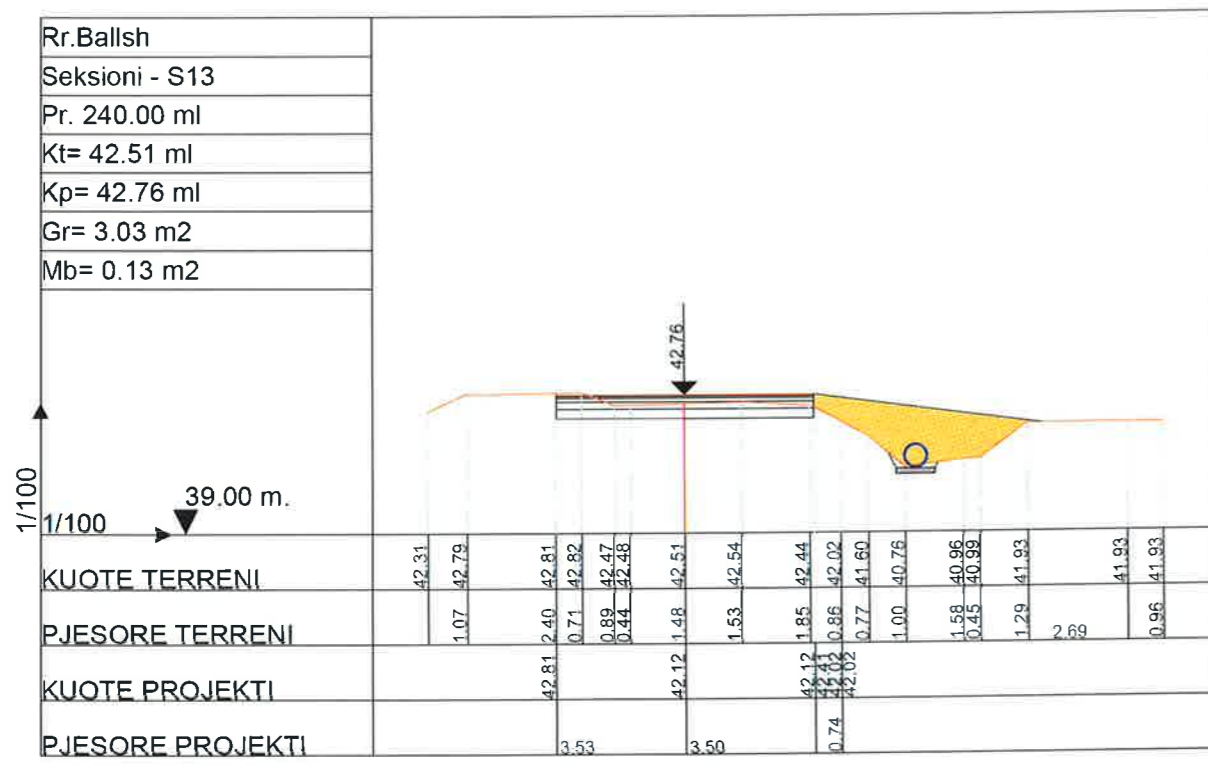




BASHKIA KAMEZ

DREJTORIA E SHERBIMEVE PUBLIKE
DREJTORIA E PROJEKTEVE DHE INVESTIMEVE
DEPARTAMENTI I PROJEKTEVE

Dr. e Projekteve e Investimeve		FLORA MUCA	<i>[Signature]</i>
STAFI TEKNIK PROJEKTUES	Ing.	ARJOLA KURTI	<i>[Signature]</i>
	Ing.	ERBLIN LALA	
	Ing.	DENIS PRENCI	
	Ing.	RAMADAN HYSA	
Titulli i Projektit		Peza e Projektit	
NDERTIM RRUGET "PJESHKORE, VELIPOJE, + RRUGICAT, BALLSHI, VALIAS PINGUL ME HEKURAN DEKEN LAKNAS"		PROJEKT ZBATIMI	
Emertimi i Fletes		Data e Implementimit:	
PROFILET TERTHORE		Shkalla e Vizimit:	
		1:200	
		Fleta Nr.:	
		05	

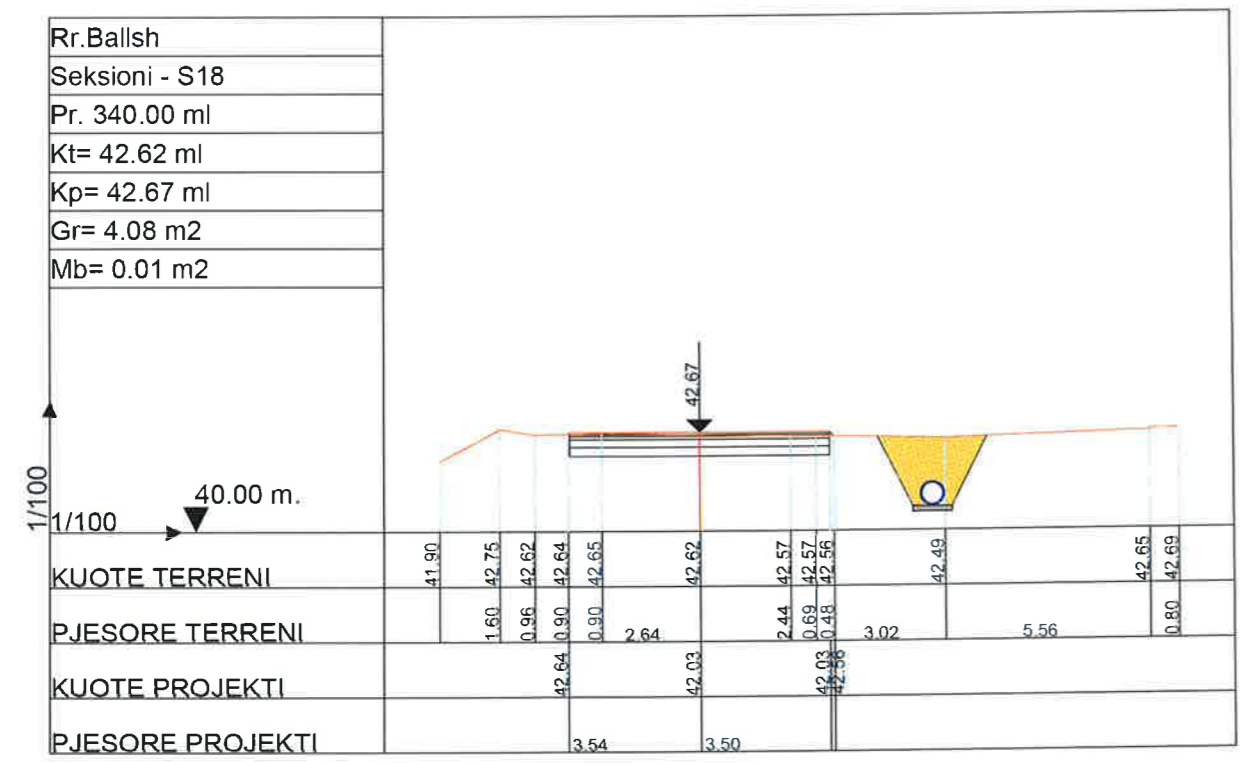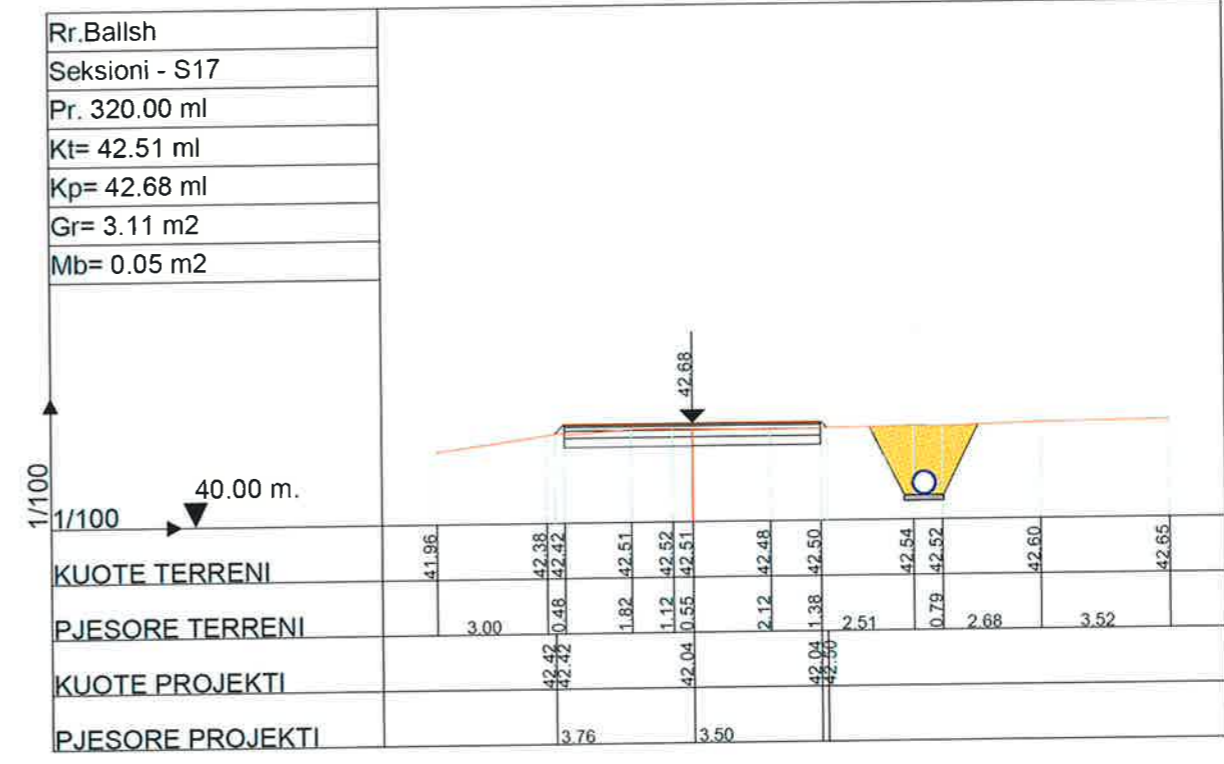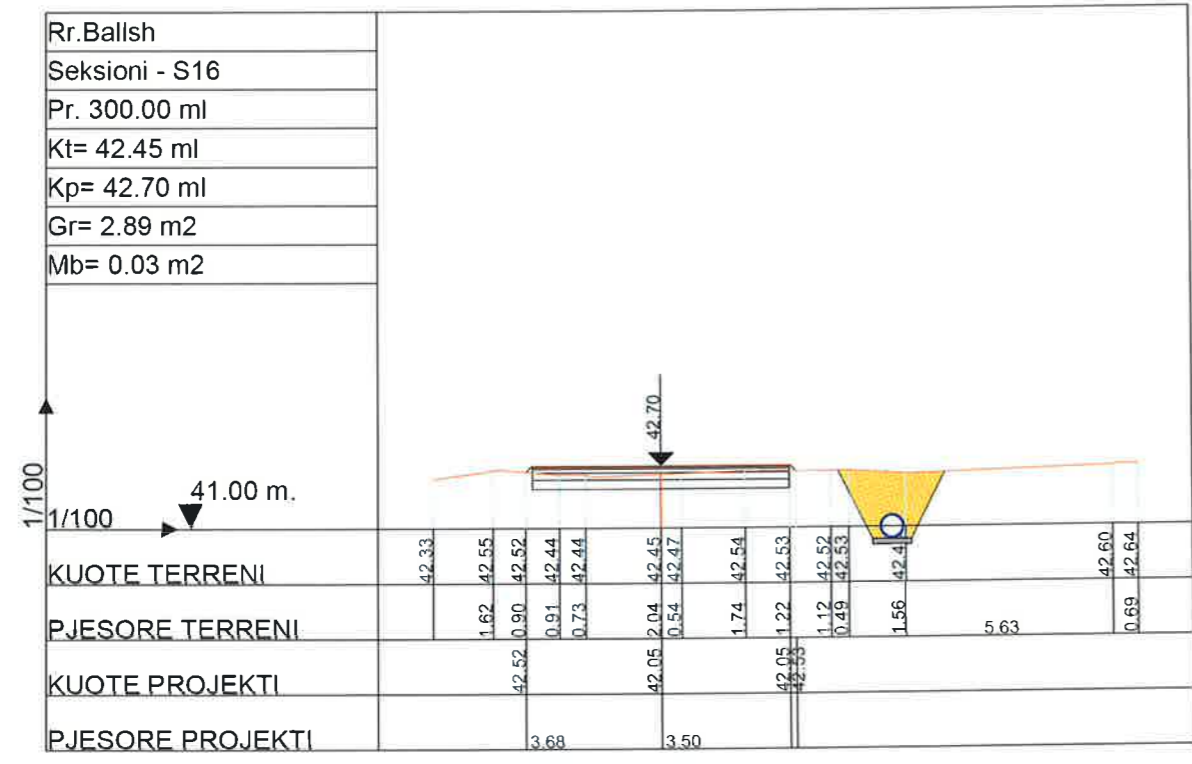






BASHKIA KAMEZ




DREJTORIA E SHERBIMEVE PUBLIKE
DREJTORIA E PROJEKTEVE DHE INVESTIMEVE
DEPARTAMENTI I PROJEKTEVE

Dr. e Projekteve e Investimeve		FLORA MUCA
STAFI TEKNIK	Ing.	ARJOLA KURTI
PROJEKTUES	Ing.	ERBLIN LALA
	Ing.	DENIS PRENCI
	Ing.	RAMADAN HYSA

Titulli i Projektit		Faza e Projektit
NDERTIM RRUGET		PROJEKT ZBATIMI
"PJESHKORE, VELIPOJE, + RRUGICAT, BALLSHI, VALIAS PINGUL ME HEKURAN DEKEN LAKNAS"		Data e Implementimit :
Emertimi i Fletes		Shkalla e Vizimit
PROFILET TERTHORE		1:200
		Fleta Nr.
		06

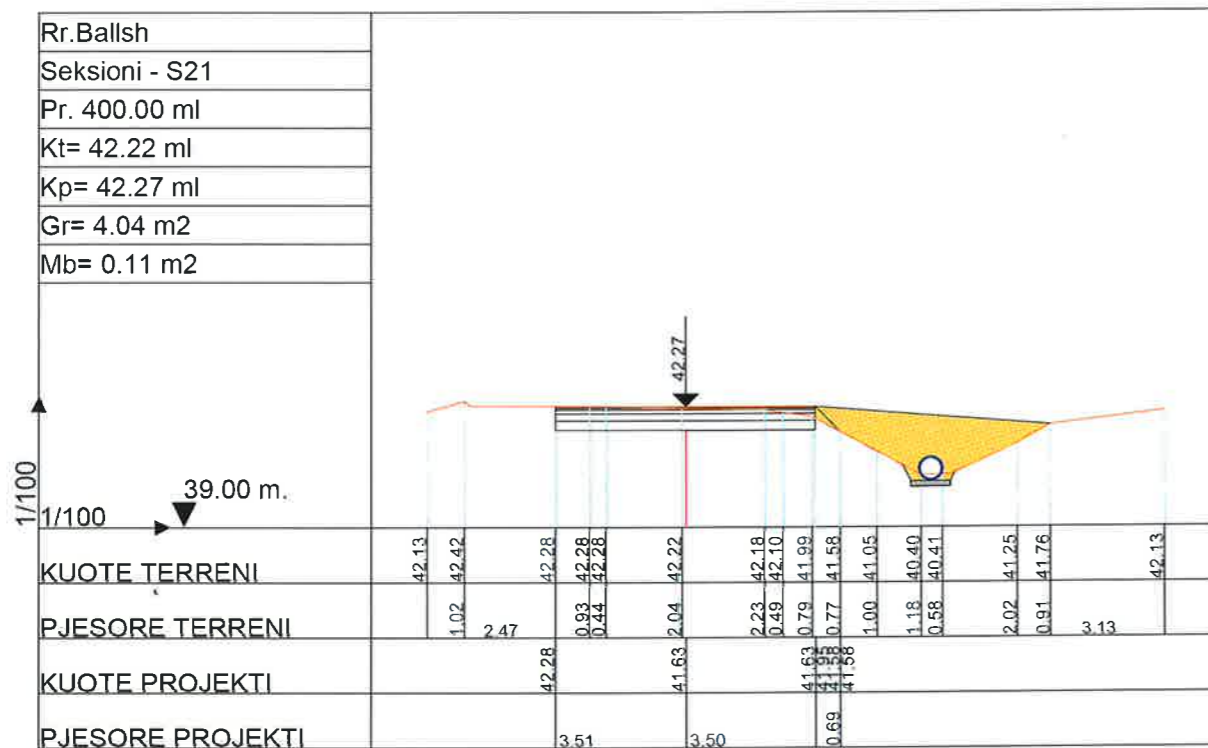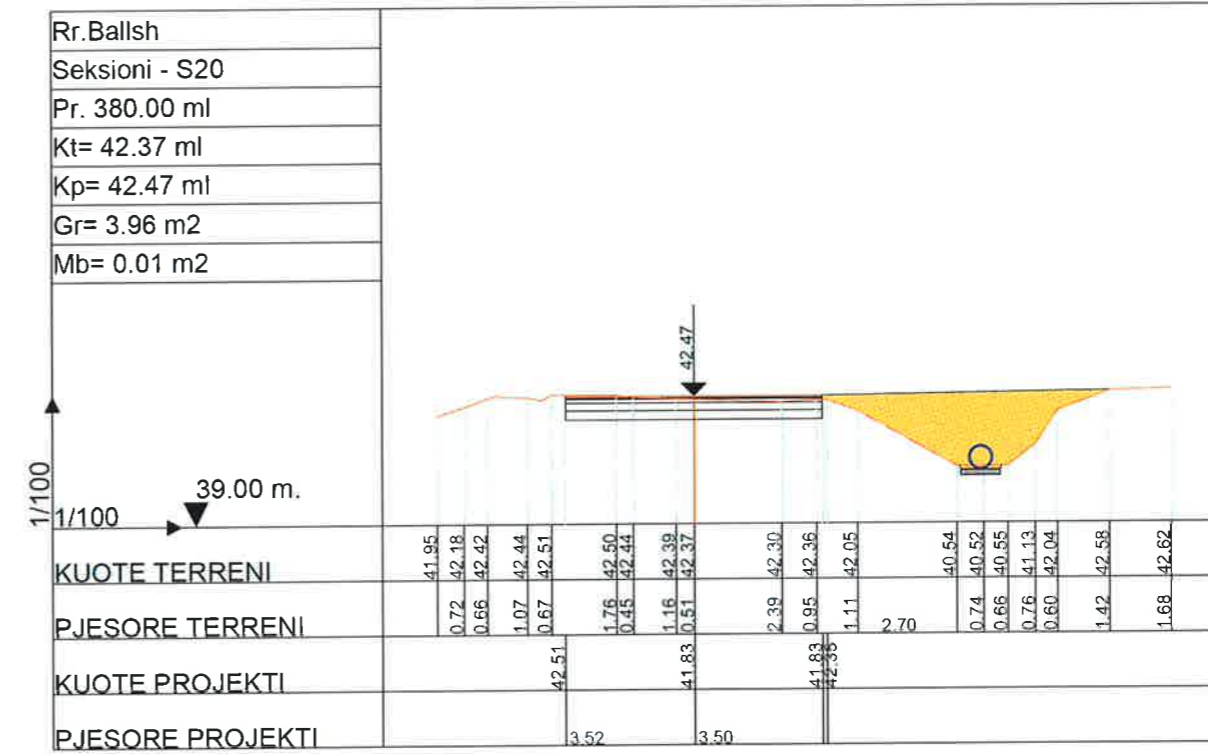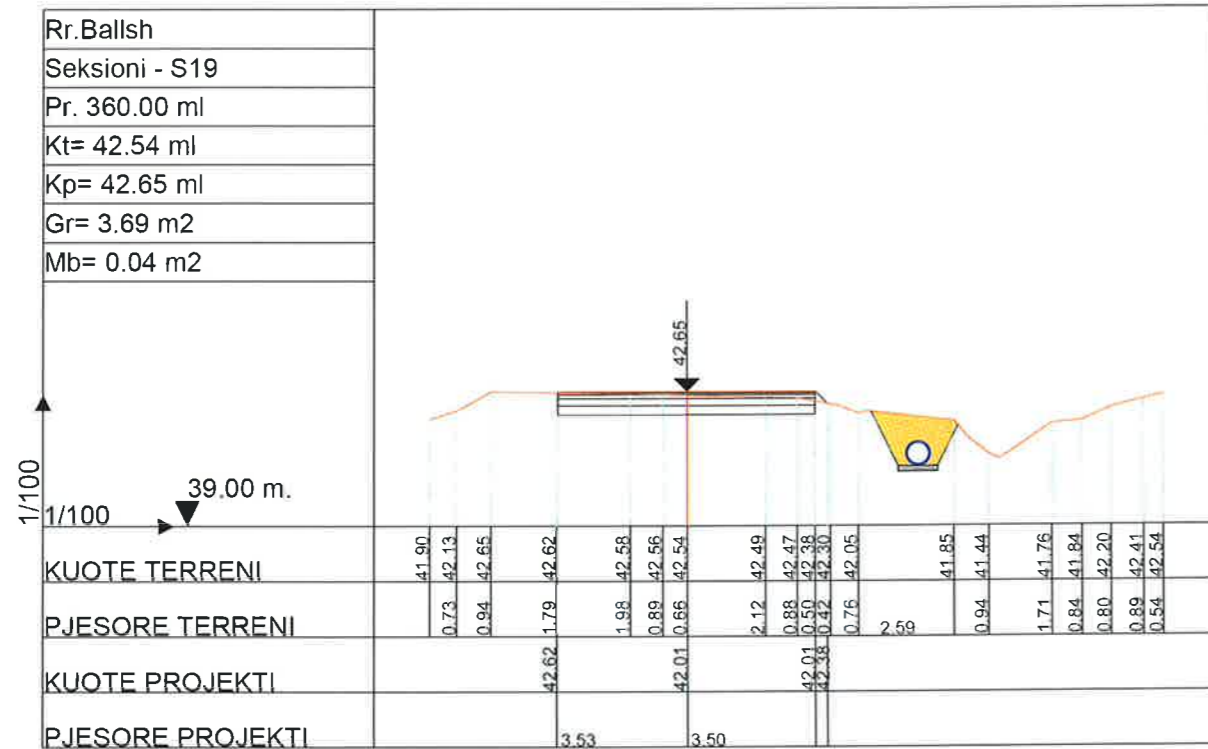

		BASHKIA KAMEZ
DREJTORIA E SHERBIMEVE PUBLIKE DREJTORIA E PROJEKTEVE DHE INVESTIMEVE DEPARTAMENTI I PROJEKTEVE		
Dr. e Projekteve e Investimeve		FLORA MUCA
STAFI TEKNIK PROJEKTUES	Ing.	ARJOLA KURTI
	Ing.	ERBLIN LALA
	Ing.	DENIS PRENCI
	Ing.	RAMADAN HYSA
Titulli i Projektit NDERTIM RRUGET "PJESHKORE, VELIPOJE, + RRUGICAT, BALLSHI, VALIAS PINGUL ME HEKURAN DEDEN LAKNAS"		Faza e Projektit PROJEKT ZBATIMI
Emeritimi i Fietes PROFLET TERTHORE		Date e Implementimit : Shkalla e Vizatimit 1:200 Fleta Nr. 07

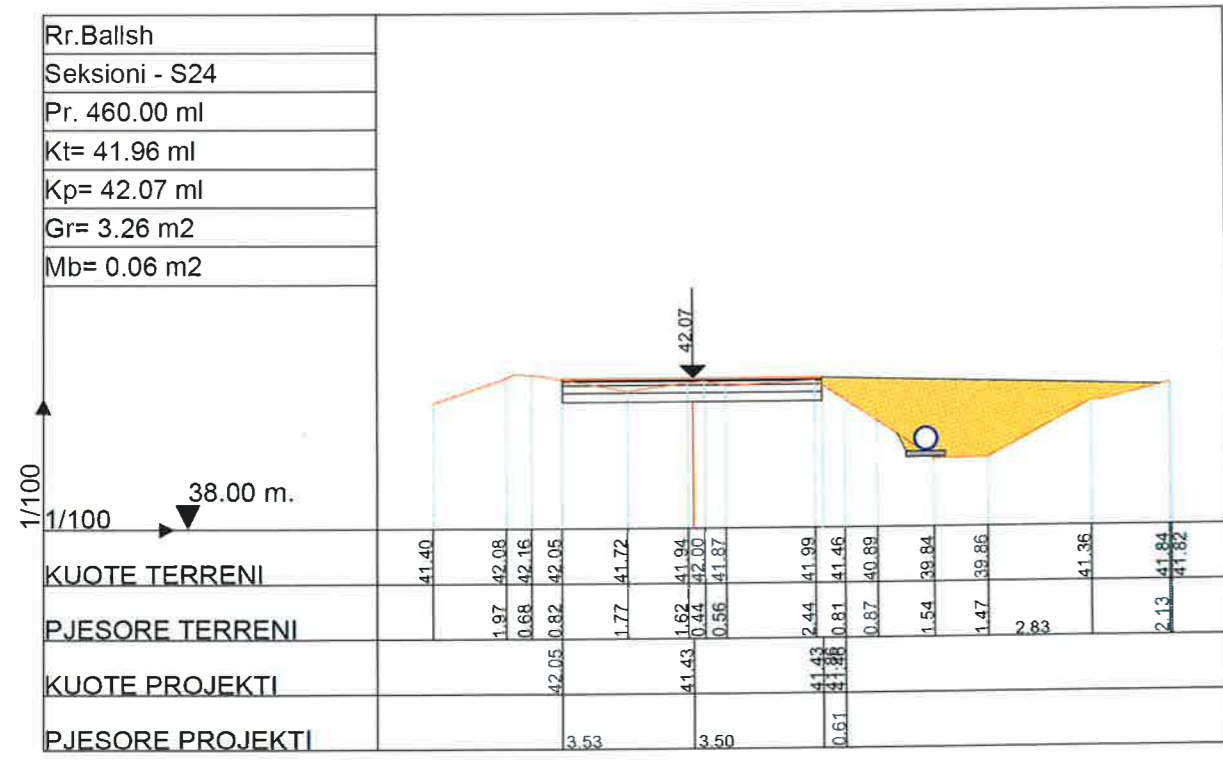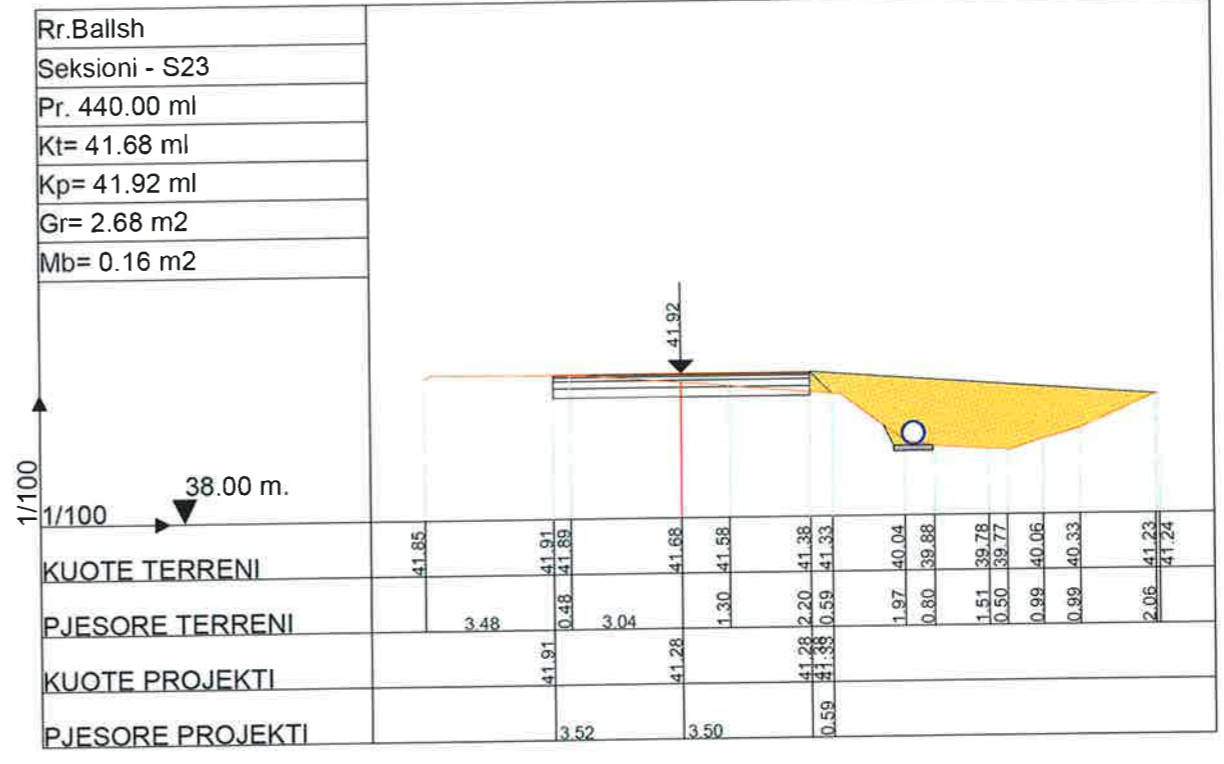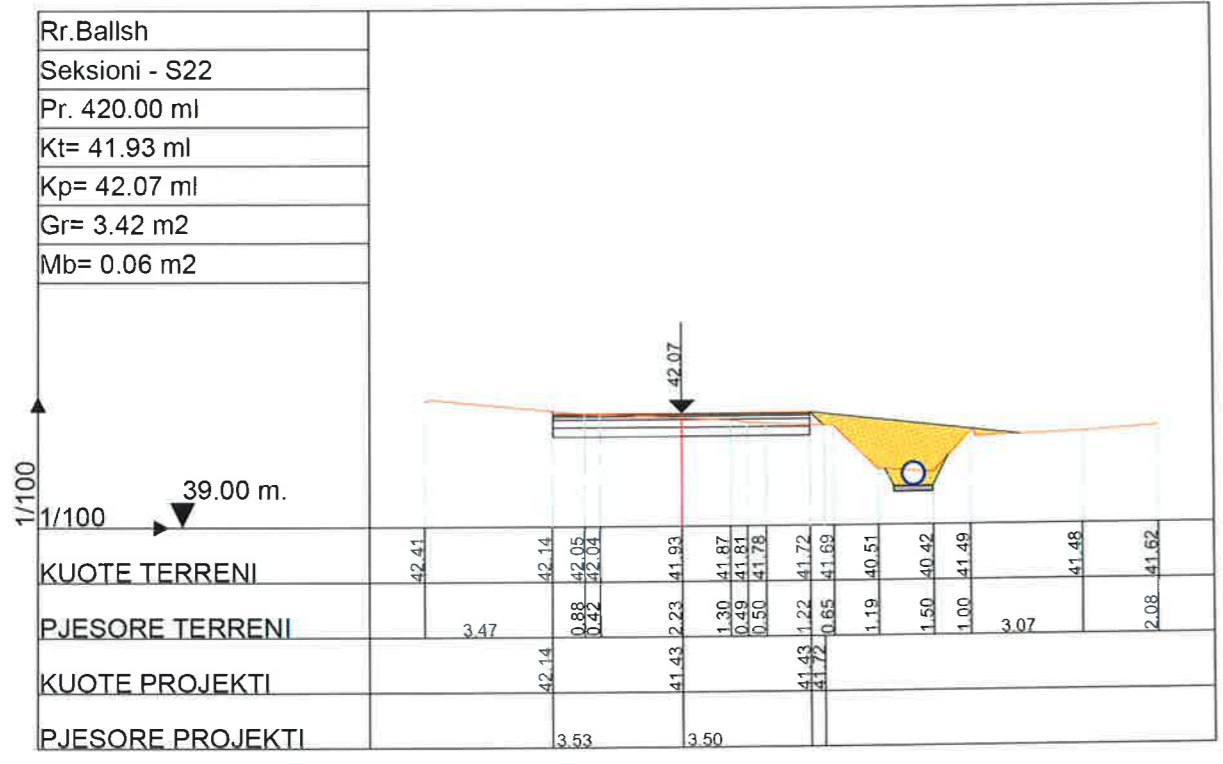






BASHKIA KAMEZ

DREJTORIA E SHERBIMEVE PUBLIKE
DREJTORIA E PROJEKTEVE DHE INVESTIMEVE
DEPARTAMENTI I PROJEKTEVE

Dr. e Projekteve e Investimeve		FLORA MUCA	<i>[Signature]</i>
STAFI TEKNIK PROJEKTES	Ing.	ARJOLA KURTI	<i>[Signature]</i>
	Ing.	ERBLIN LALA	
	Ing.	DENIS PRENCI	
	Ing.	RAMADAN HYSA	

Titulli i Projektit		Faza e Projektit
NDERTIM RRUGET "PJESHKORE, VELIPOJE, + RRUGICAT, BALLSHI, VALIAS PINGUL ME HEKURAN DEDED LAKNAS"		PROJEKT ZBATIMI
Emertimi i Fletes		Data e Implementimit:
PROFILET TERTHORE		Shkalla e Vizatimit: 1:200
		Fleta Nr. 08

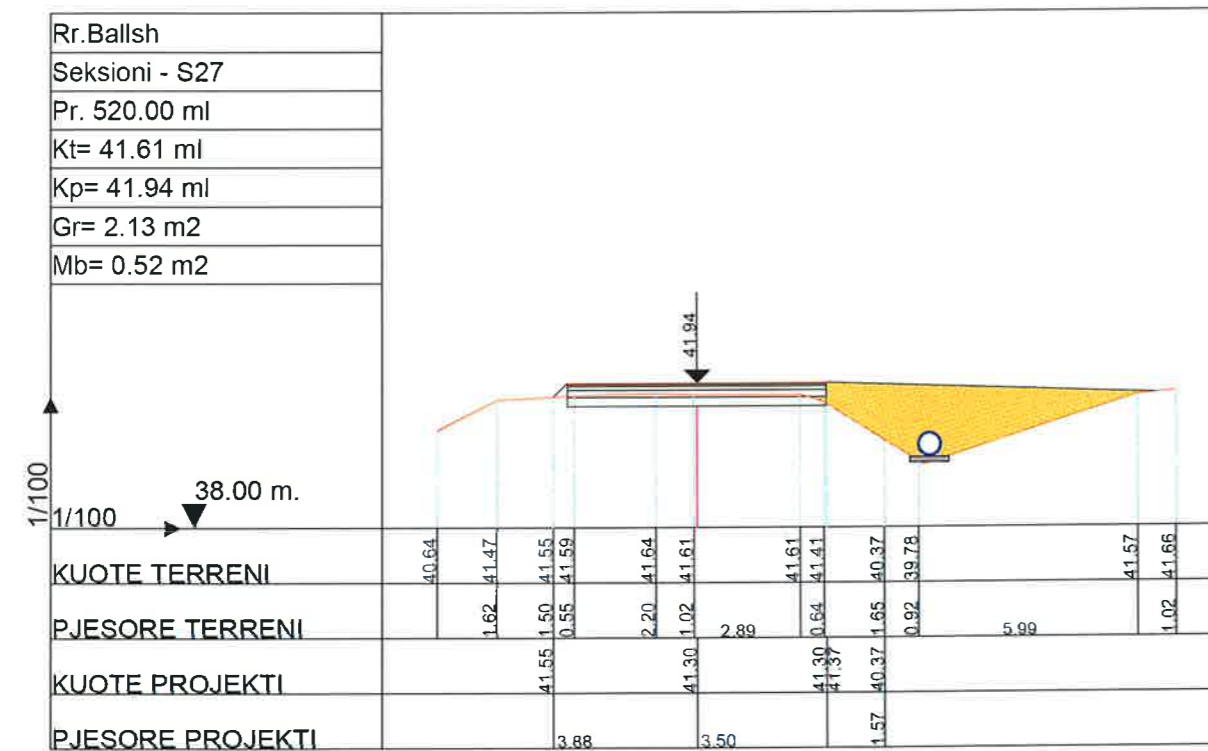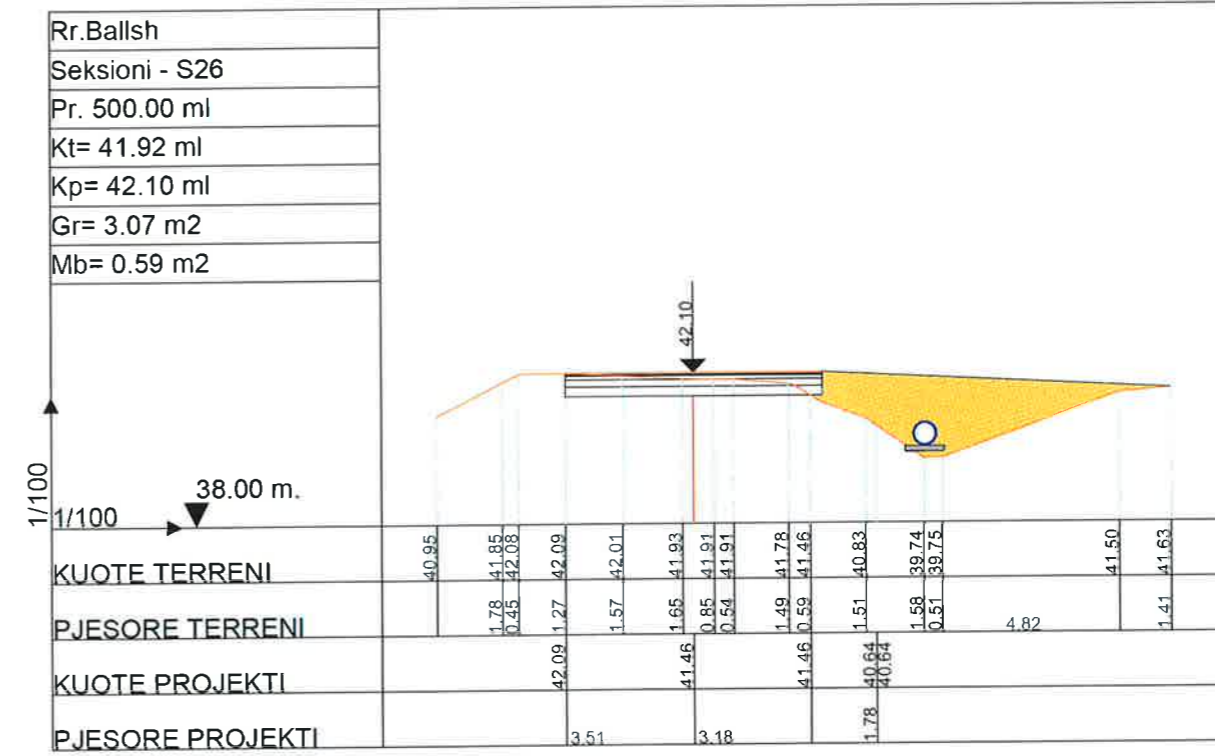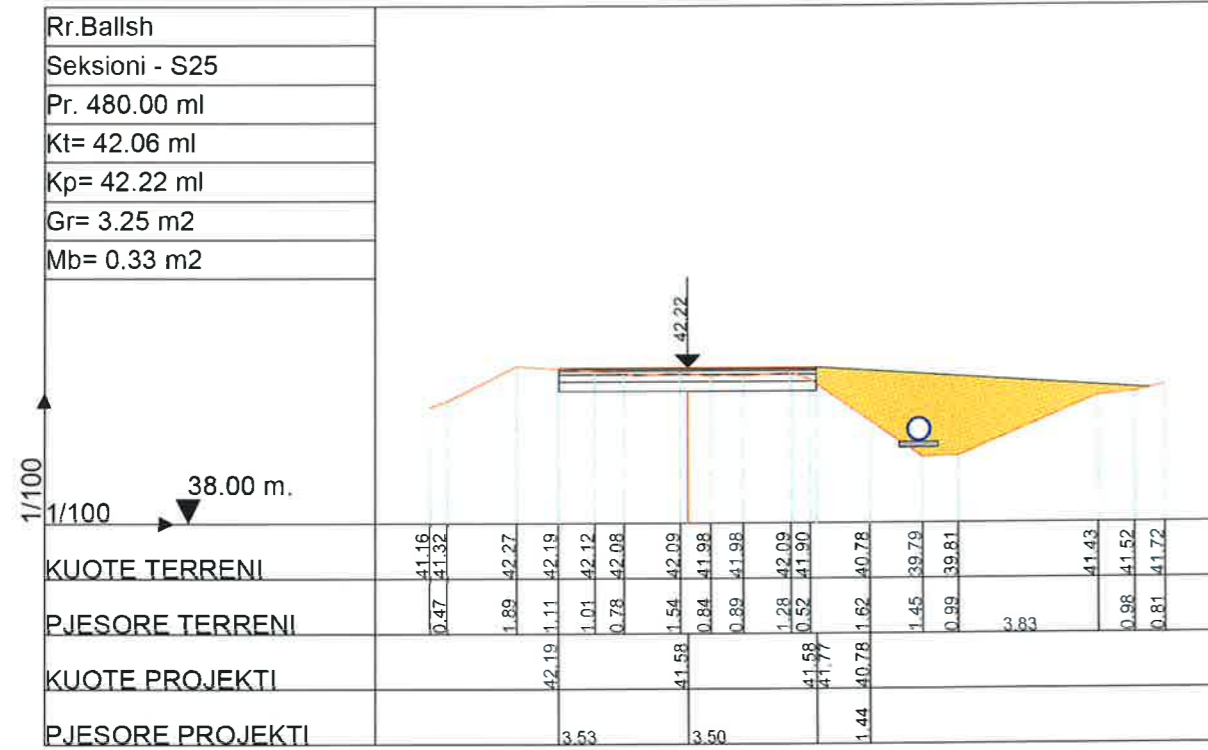






BASHKIA KAMEZ



DREJTORIA E SHERBIMEVE PUBLIKE
DREJTORIA E PROJEKTEVE DHE INVESTIMEVE
DEPARTAMENTI I PROJEKTEVE

Dr. e Projekteve e Investimeve		FLORA MUCA
STAFI TEKNIK PROJEKTI	Ing.	ARJOLA KURTI
	Ing.	ERBLIN LALA
	Ing.	DENIS PRENCI
	Ing.	RAMADAN HYSA





Titulli i Projektit		Faza e Projektit
NDERTIM RRUGET "PJESHKORE, VELIPOJE, + RRUGICAT, BALLSHI, VALIAS PINGUL ME HEKURAN DEDEN LAKNAS"		PROJEKT ZBATIMI
Emertimi i Fletes		Data e Implementimit:
PROFILET TERTHORE		Shkalla e Vizatimit: 1:200
		Fleta Nr. 09

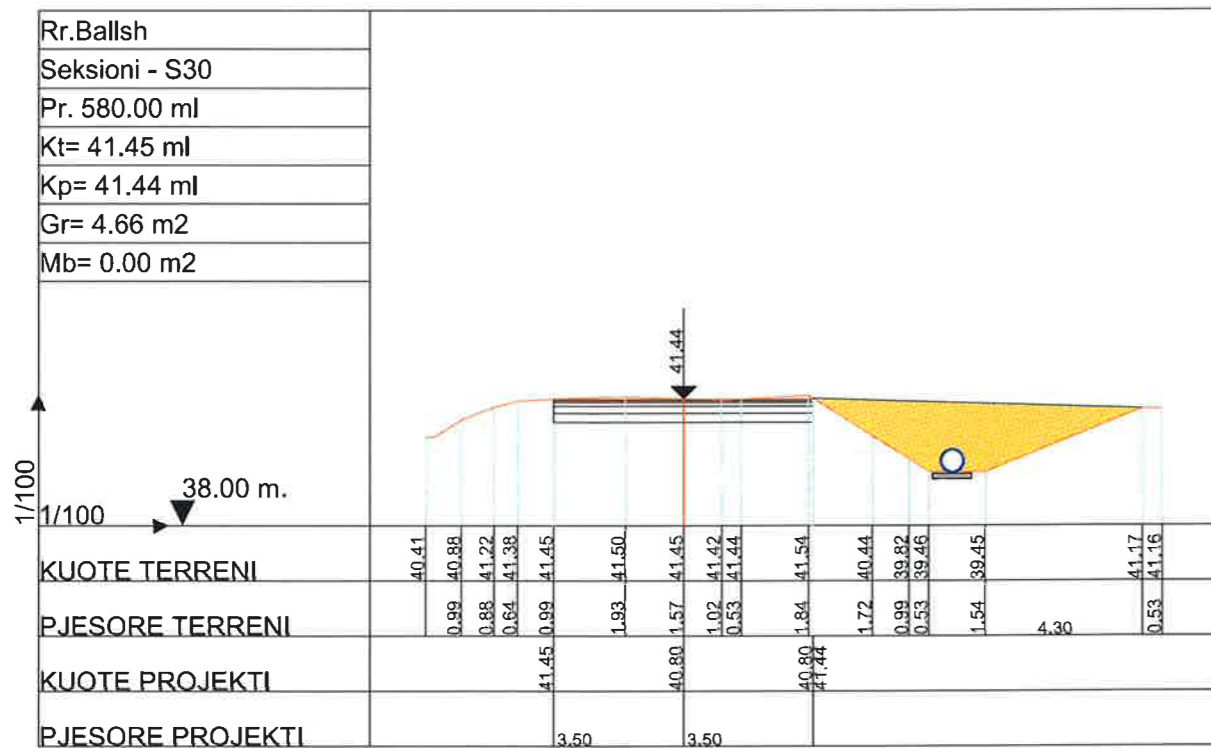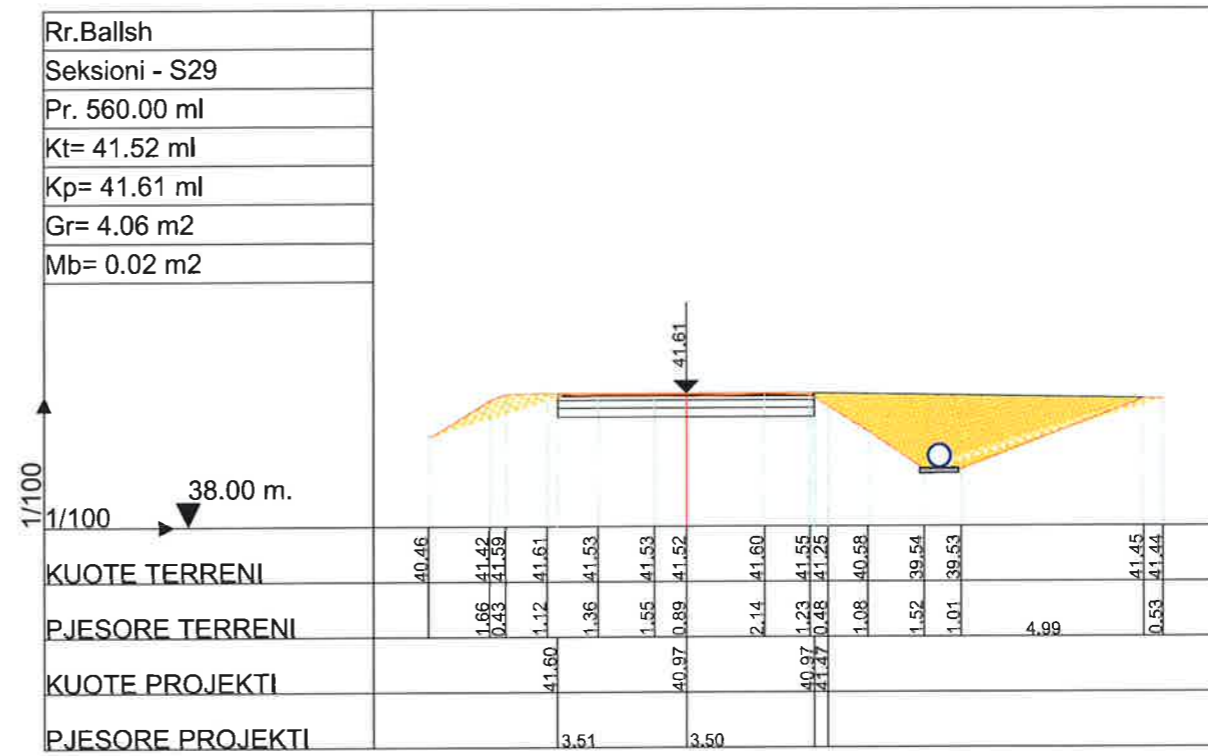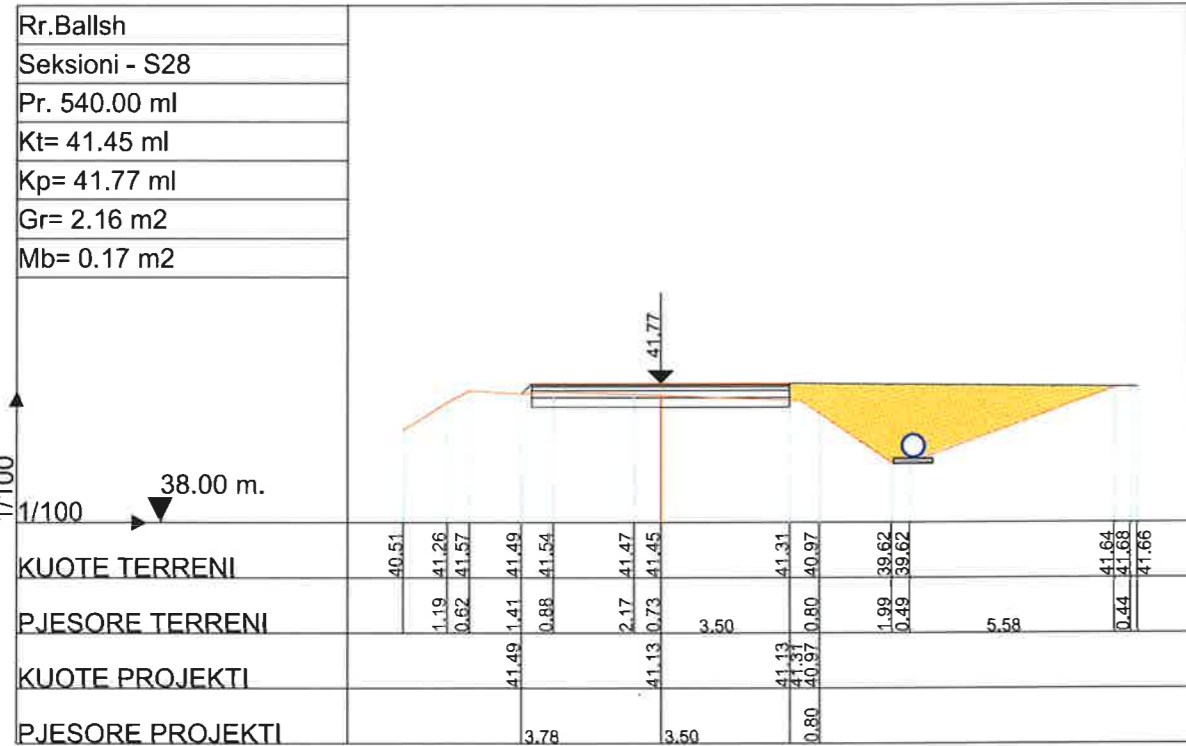





		BASHKIA KAMEZ	
		DREJTORIA E SHERBIMEVE PUBLIKE DREJTORIA E PROJEKTEVE DHE INVESTIMEVE DEPARTAMENTI I PROJEKTEVE	
Dr. e Projekteve e Investimeve		FLORA MUCA	
STAFI TEKNIK PROJEKTES	Ing.	ARJOLA KURTI	
	Ing.	ERBLIN LALA	
	Ing.	DENIS PRENCI	
	Ing.	RAMADAN HYSA	
Titulli i Projektit		Faza e Projektit	
NDERTIM RRUGET		PROJEKTIZBATIMI	
PJESHKORE, VELIPOJE, + RRUGICAT, BALLSHI, VALIAS PINGUL ME HEKURAN DEDEN LAKNAS		Data e implementimit :	
Emertimi / Fletes		Shkalle e Vizatimit	
PROFILET TERTHORE		1:200	
		Fleta Nr.	
		10	

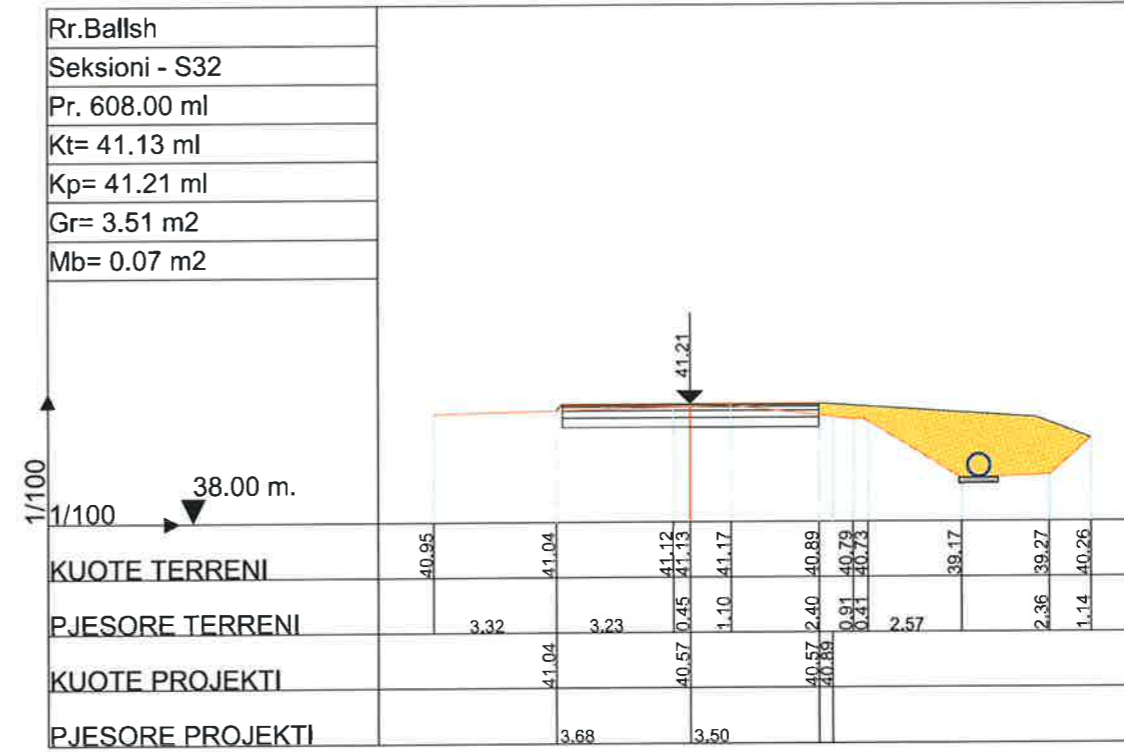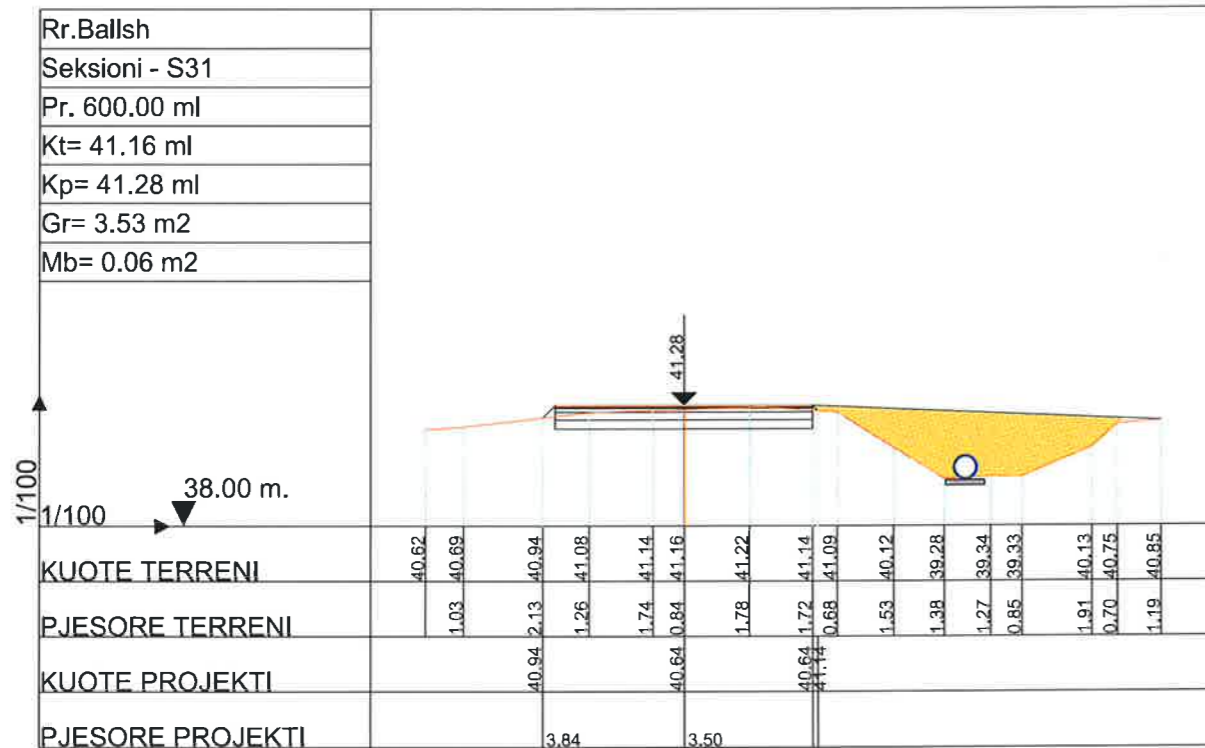

		BASHKIA KAMEZ	
DREJTORIA E SHERBIMEVE PUBLIKE		DREJTORIA E PROJEKTEVE DHE INVESTIMEVE	
DEPARTAMENTI I PROJEKTEVE			
Dr. e Projekteve e Investimeve		FLORA MUCA	
STAFI TEKNIK PROJEKTUES	Ing.	ARJOLA KURTI	
	Ing.	ERBLIN LALA	
	Ing.	DENIS PRENCI	
	Ing.	RAMADAN HYSA	
Titulli i Projektit		Faza e Projektit	
NDERTIM RRUGET		PROJEKT ZBATIMI	
*PJESHKORE, VELIPOJE, + RRUGICAT, BALLSHI, VALIAS		Date e Implementimit :	
PINGUL ME HEKURAN DEDEN LAKNAS"		Shkalla e Vizatimit	
Emeritimi i Filet		1:200	
PROFLET TERTHORE		Fleta Nr.	
		11	

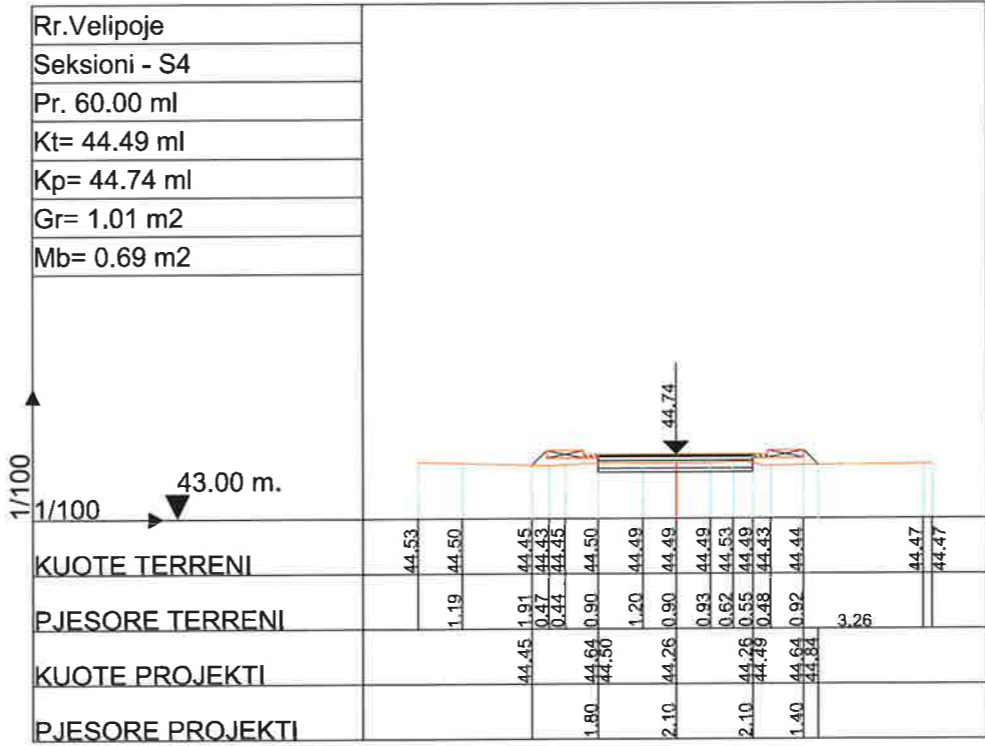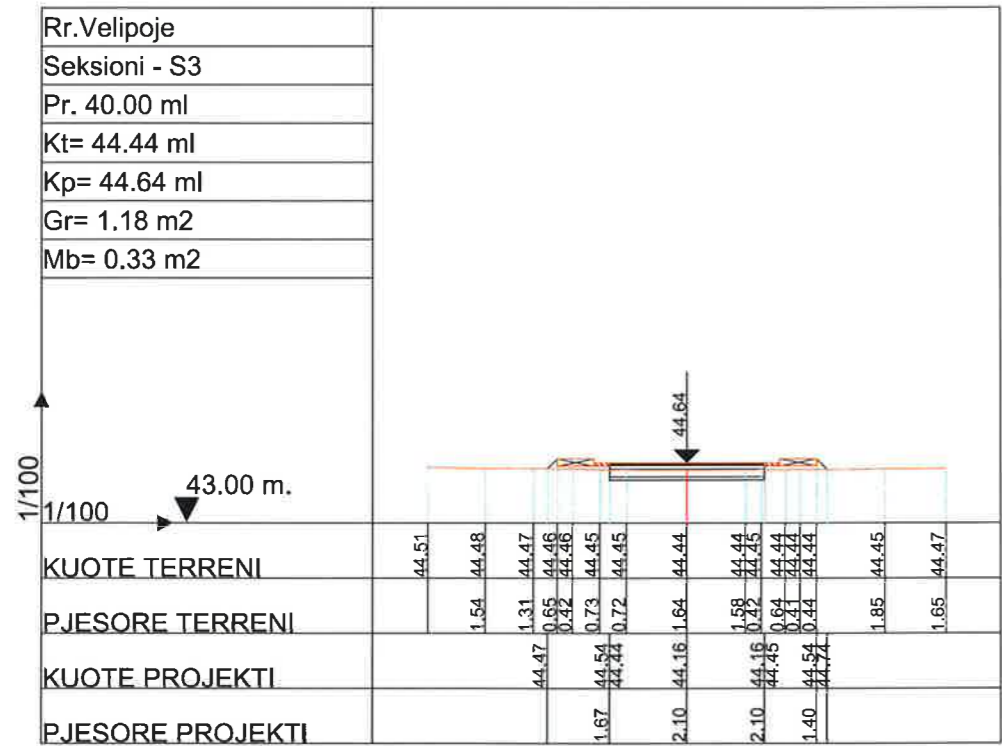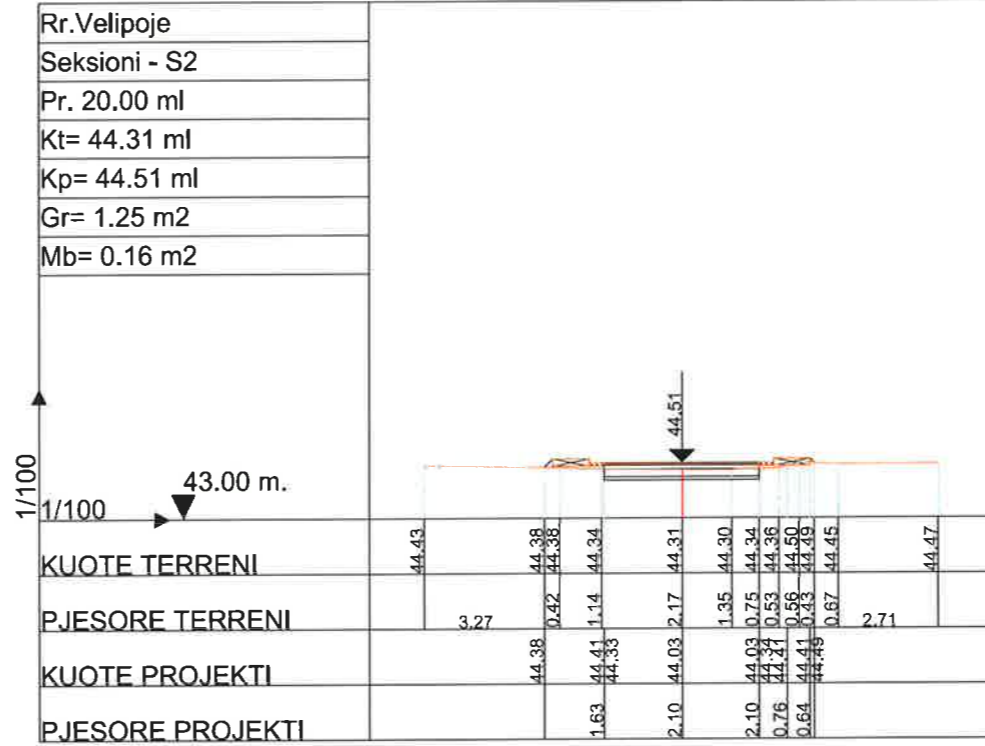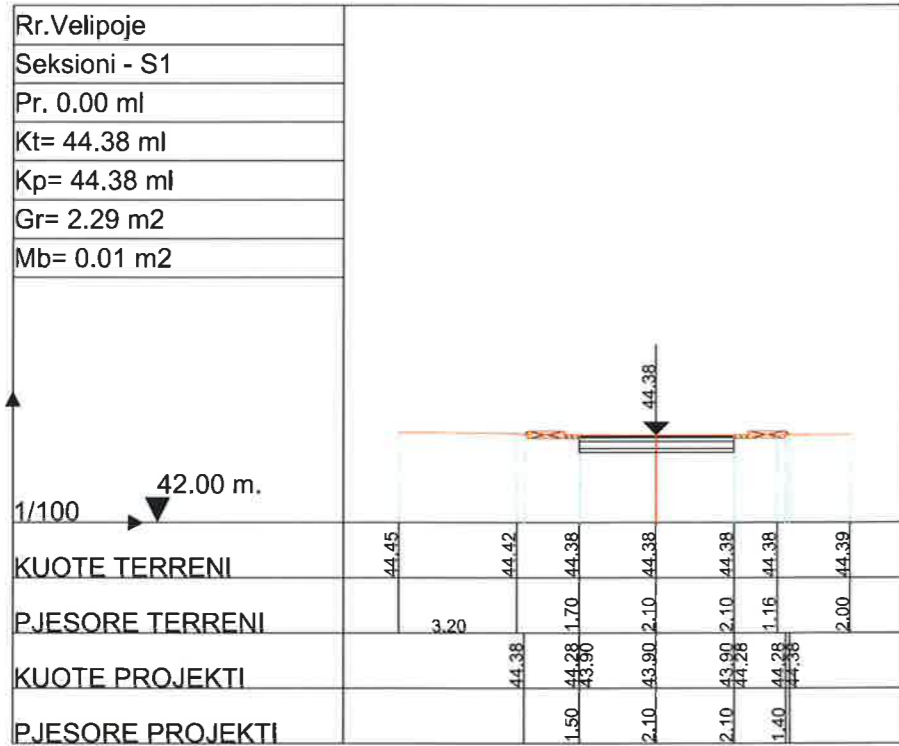

 BASHKIA KAMEZ DREJTORIA E SHERBIMEVE PUBLIKE DREJTORIA E PROJEKTEVE DHE INVESTIMEVE DEPARTAMENTI I PROJEKTEVE		Dr. e Projekteve e Investimeve		FLORA MUCA
		STAFI TEKNIK PROJEKTUES		Ing. ARJOLA KURTI
		Ing. ERBLIN LALA		
		Ing. DENIS PRENCI		
		Ing. RAMADAN HYSA		
Titulli i Projektit			Faza e Projektit	
NDERTIM RRUGET "PJESHKORE, VELIPOJE, + RRUGICAT, BALLSHI, VALIAS PINGUL ME HEKURAN DEDEN LAKNAS"			PROJEKT ZBATIMI Data e Implimentimit :	
Emerfimi i Fletes			Shkalla e Vizatimit	
PROFILET TERTHORE			1:200	
			Fieta Nr.	
			12	

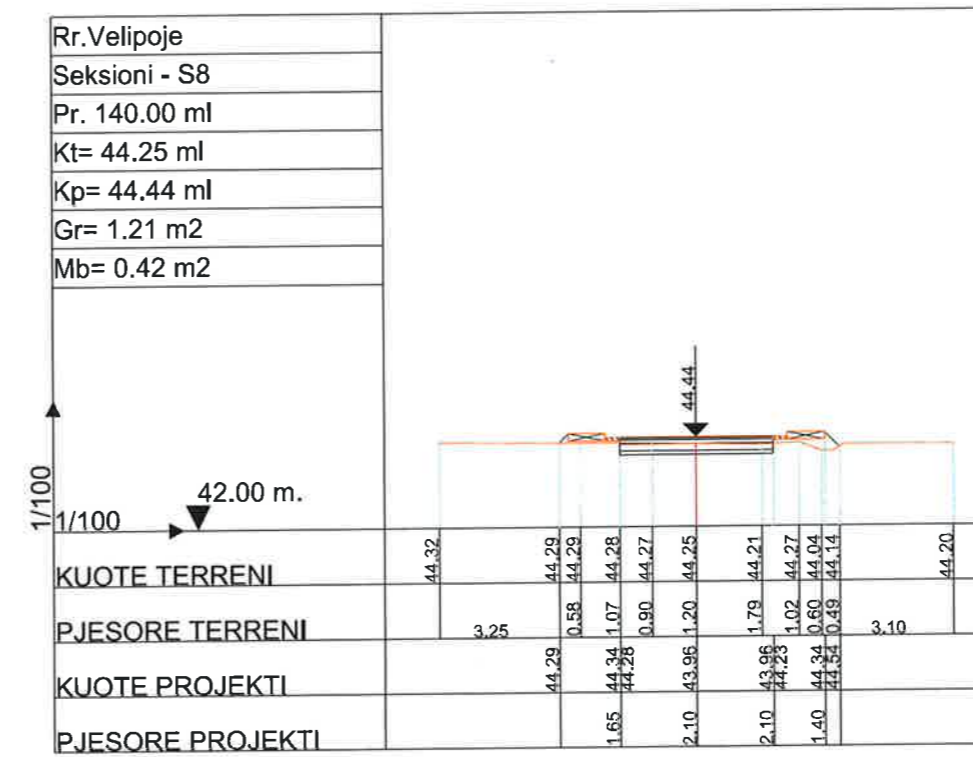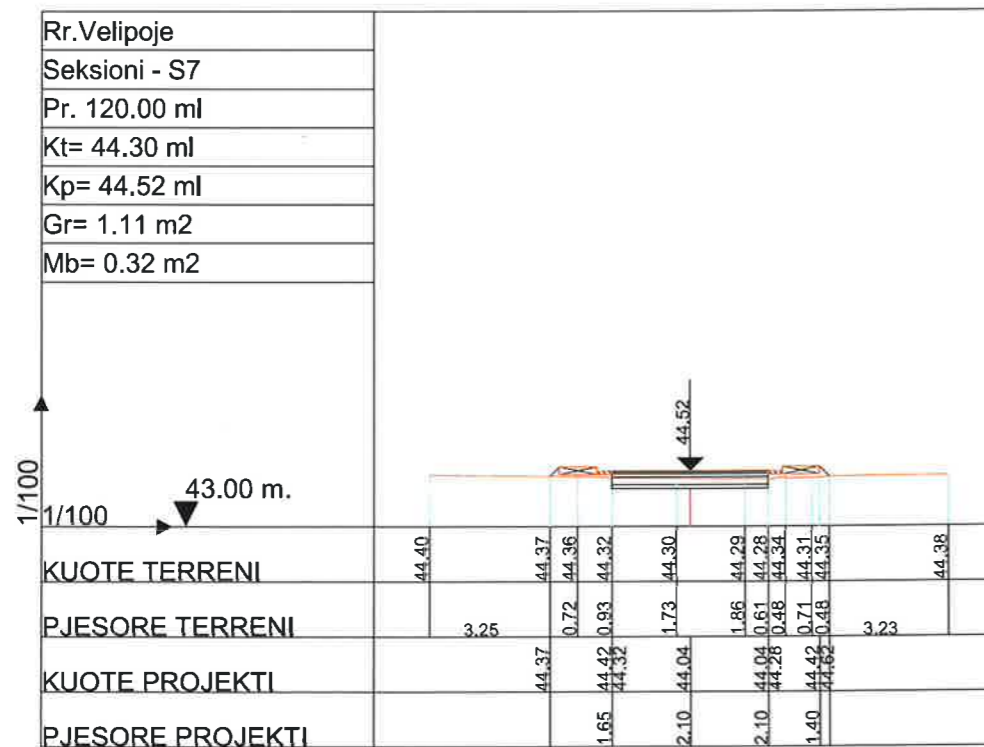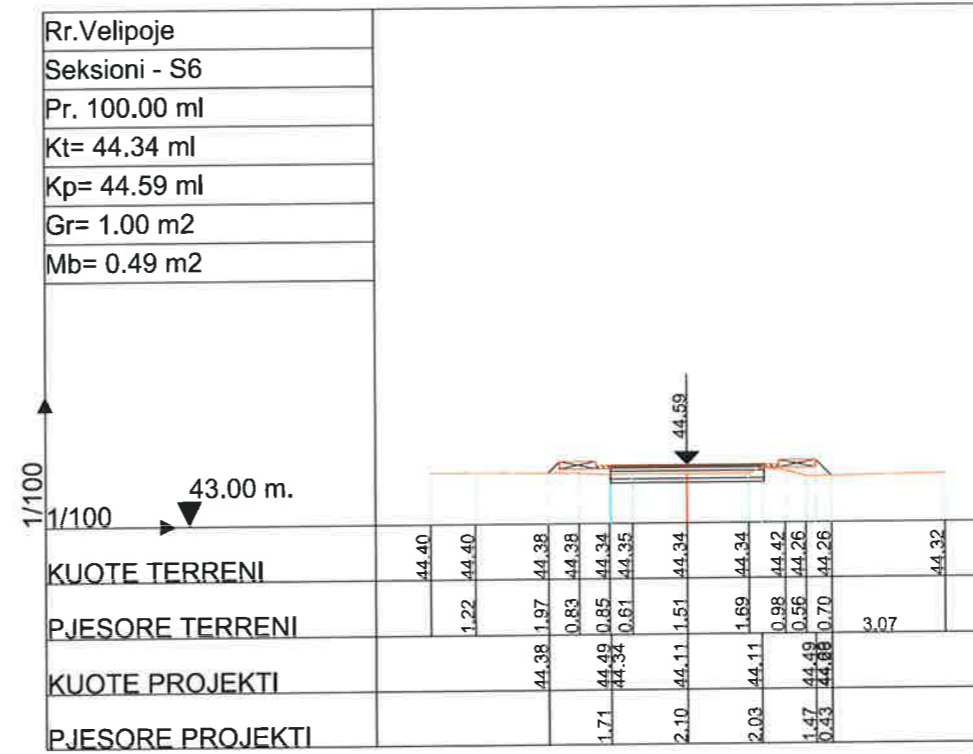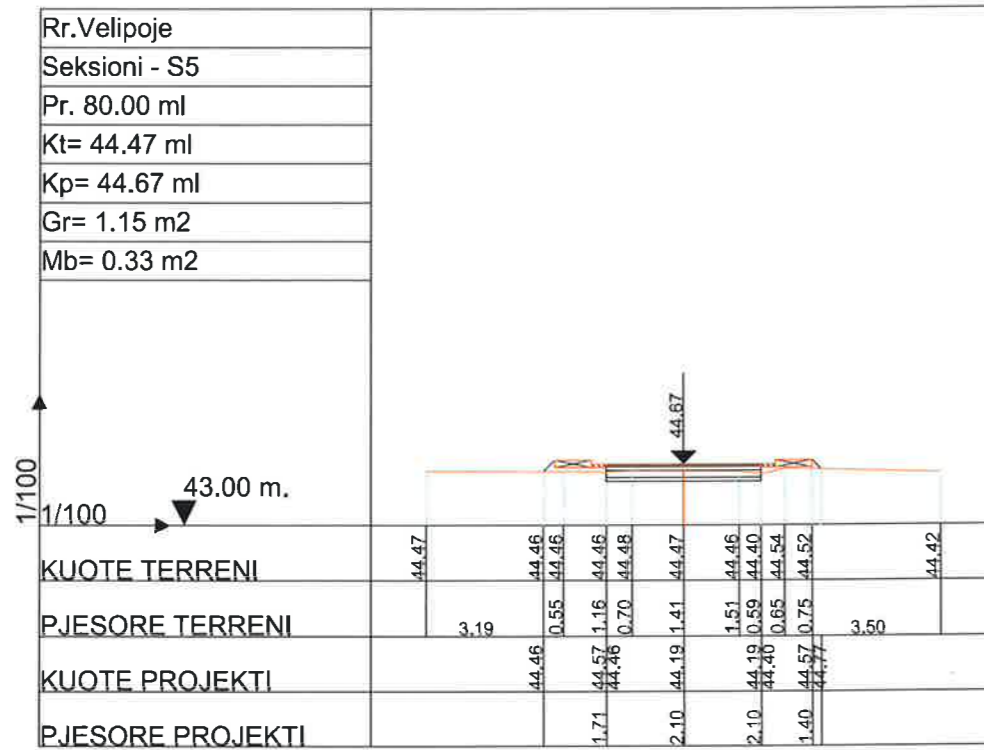







BASHKIA KAMEZ

DREJTORIA E SHERBIMEVE PUBLIKE
DREJTORIA E PROJEKTEVE DHE INVESTIMEVE
DEPARTAMENTI I PROJEKTEVE

Dr. e Projekteve e Investimeve	FLORA MUCA	<i>(Signature)</i>
--------------------------------	------------	--------------------

STAFI TEKNIK PROJEKTUES	Ing.	ARJOLA KURTI	<i>(Signature)</i>
	Ing.	ERBLIN LALA	
	Ing.	DENIS PRENCI	
	Ing.	RAMADAN HYSA	

Titulli i Projektit NDERTIM RRUGET "PJESHKORE, VELIPOJE, + RRUGICAT, BALLSHI, VALIAS PINGUL ME HEKURAN DEDEN LAKNAS" Emertimi i Fletes PROFILET TERTHORE	Faza e Projektit PROJEKT ZBATIMI Data e Implementimit : Shkalla e Vizimit 1:200 Fleta Nr. 13
--	---

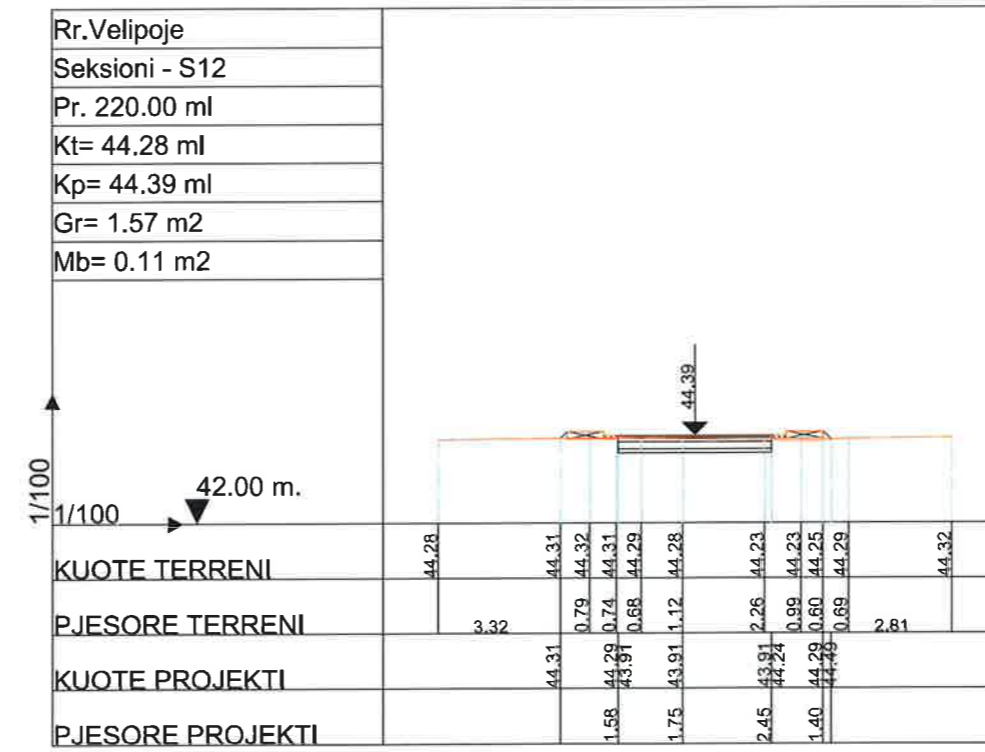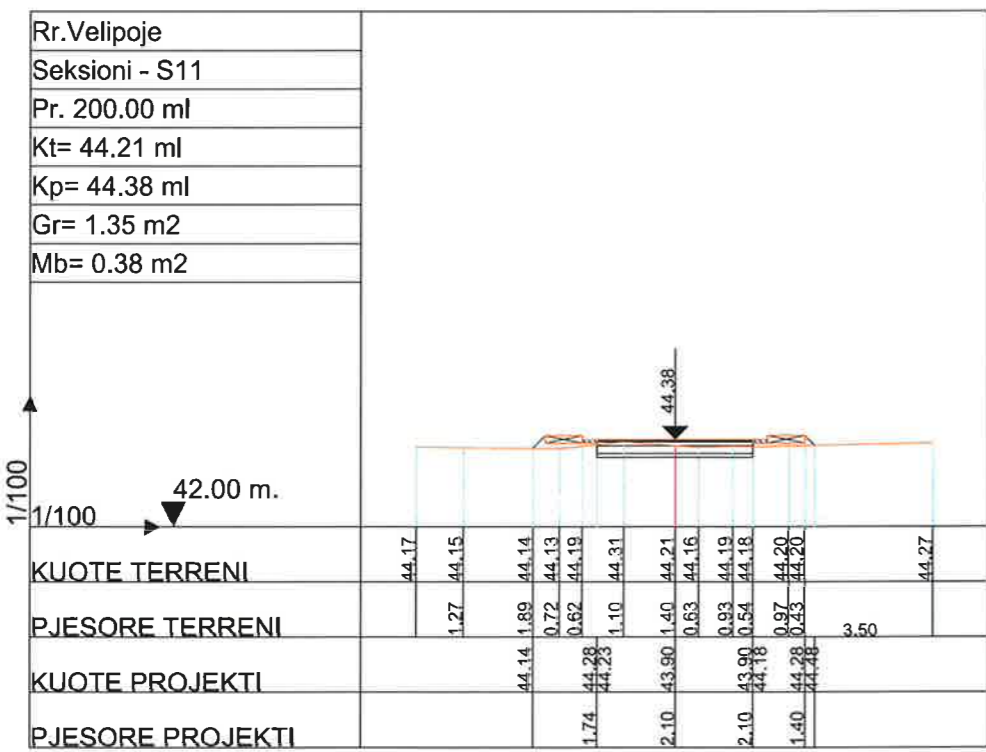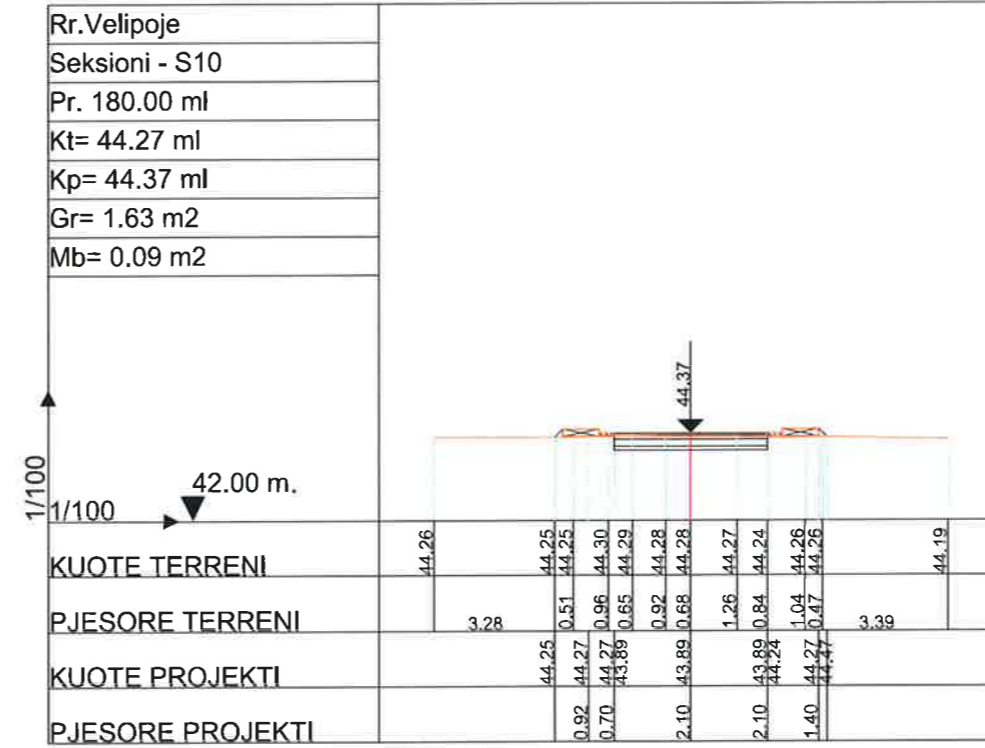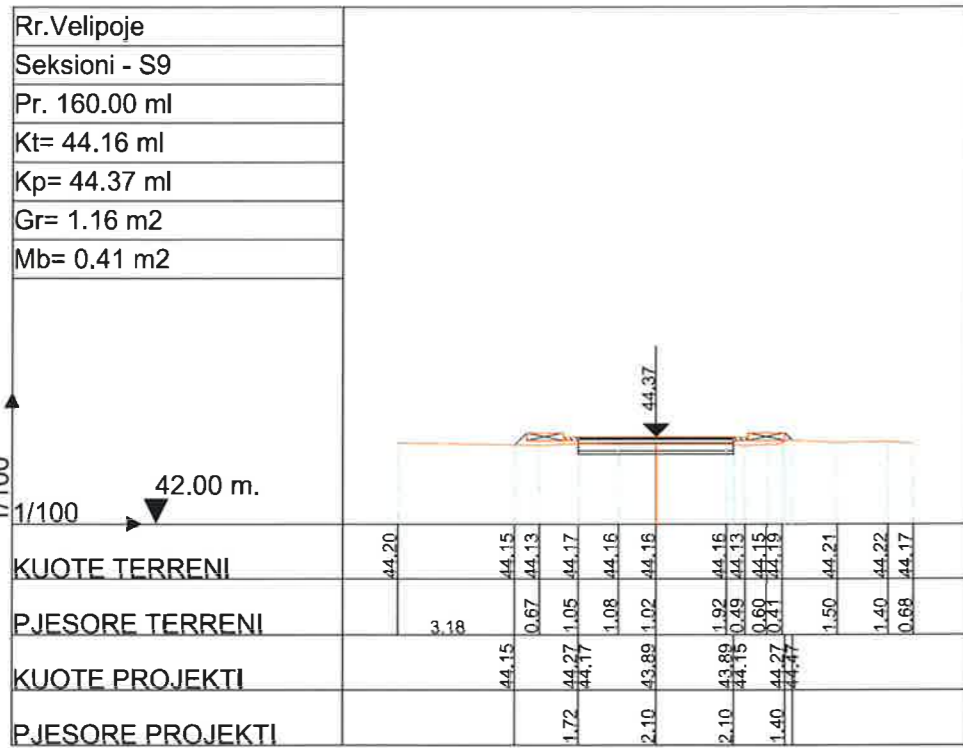

BASHKIA KAMEZ

DREJTORIA E SHERBIMEVE PUBLIKE
DREJTORIA E PROJEKTEVE DHE INVESTIMEVE
DEPARTAMENTI I PROJEKTEVE

Dr. e Projekteve e Investimeve		FLORA MUCA
STAFI TEKNIK	Ing.	ARJOLA KURTI
PROJEKTUES	Ing.	ERBLIN LALA
	Ing.	DENIS PRENCI
	Ing.	RAMADAN HYSA

Titulli i Projektit

NDERTIM RRUGET

"PJESHKORE, VELIPOJE, + RRUGICAT, BALLSHI, VALIAS

PINGUL ME HEKURAN DEDEN LAKNAS"

Emeritimi i Filet

PROFILET TERTHORE

Faza e Projektit

PROJEKT ZBATIMI





Data e Implementimit

Shkalla e Vizimit

1:200

Fleta Nr.

14

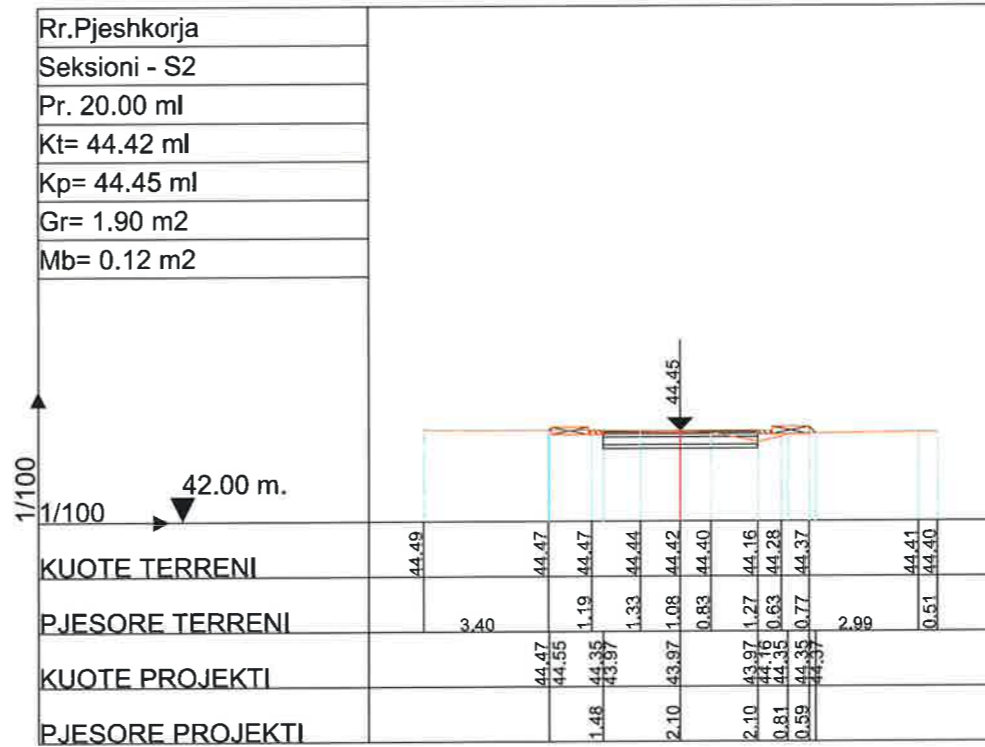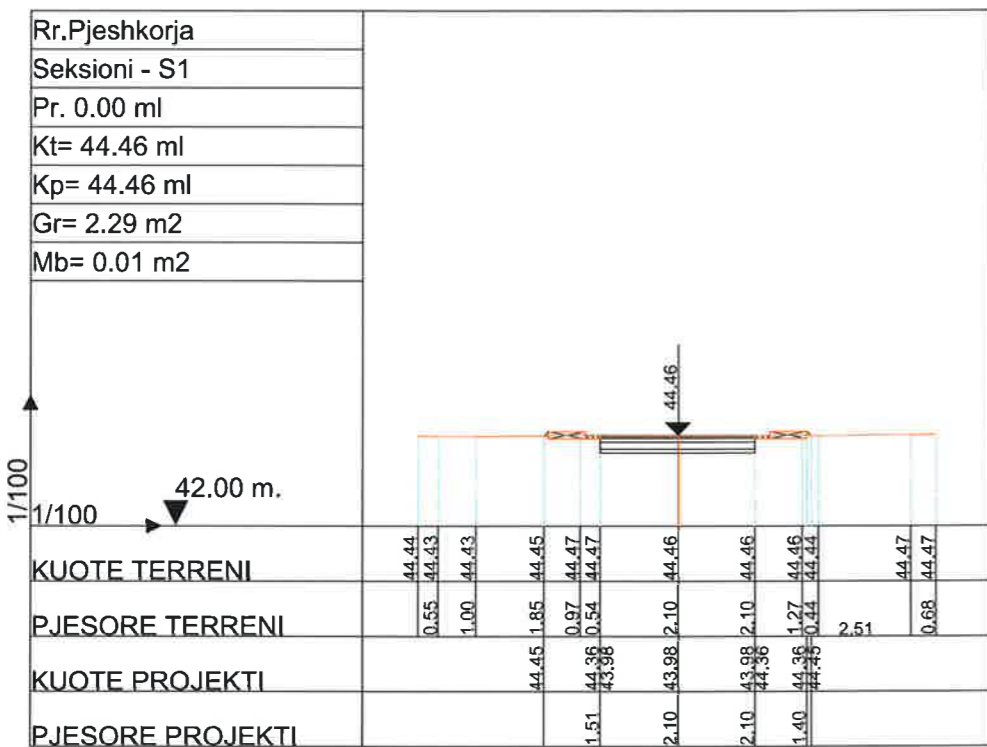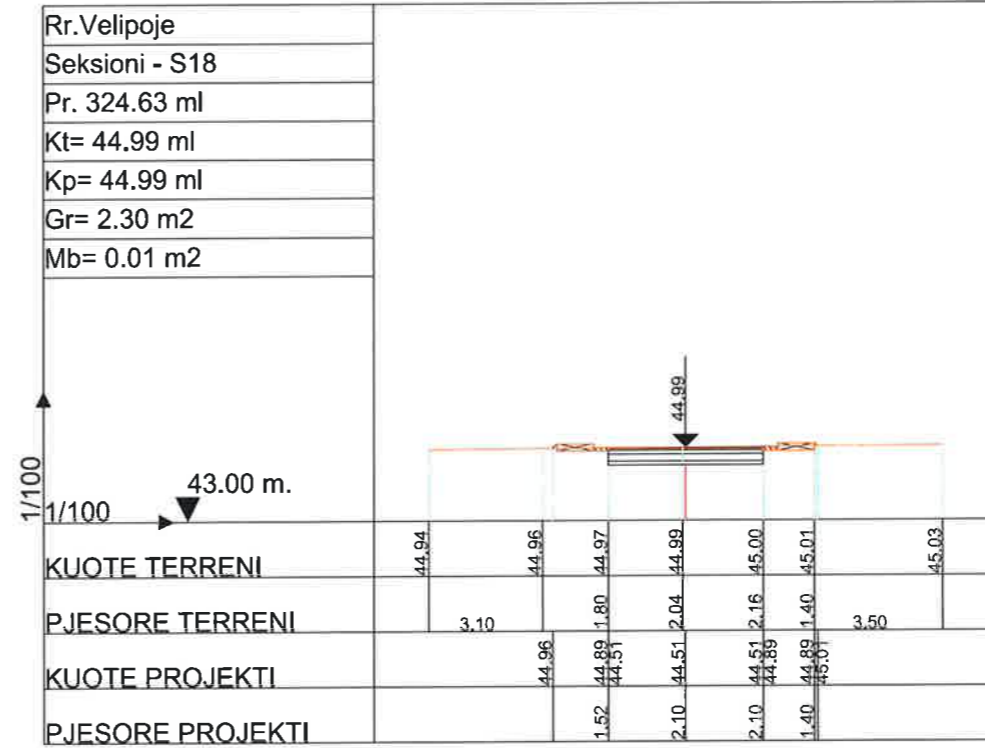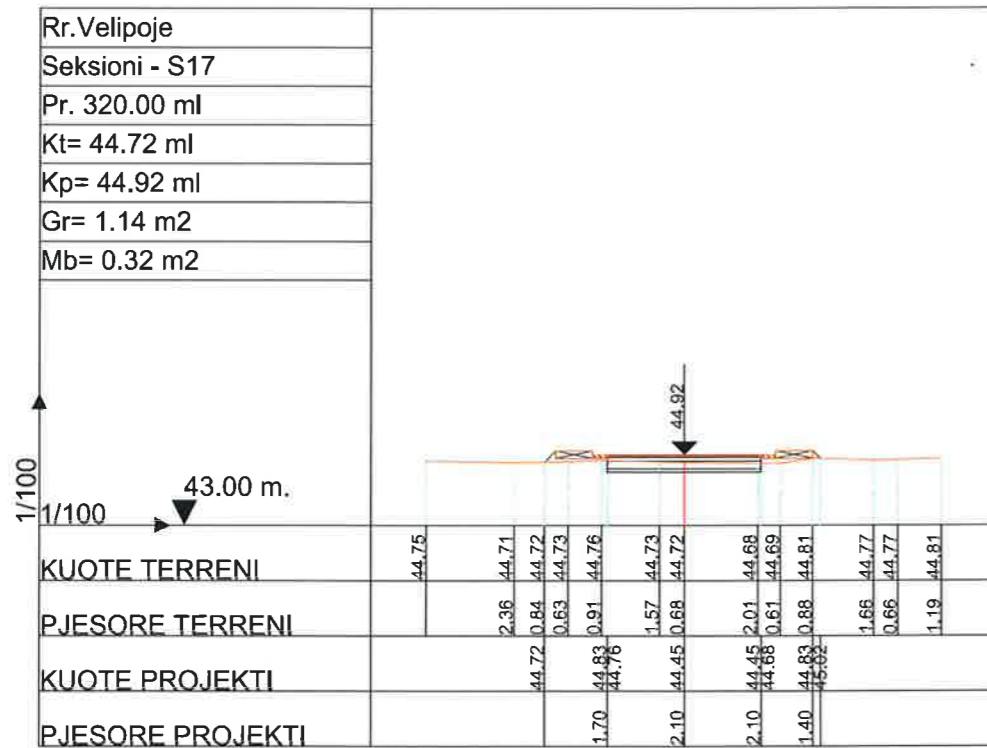

BASHKIA KAMEZ

DREJTORIA E SHERBIMEVE PUBLIKE
DREJTORIA E PROJEKTEVE DHE INVESTIMEVE
DEPARTAMENTI I PROJEKTEVE

Dr. e Projekteve e Investimeve	FLORA MUCA
STAFI TEKNIK	Ing. ARJOLA KURTI
PROJEKTUES	Ing. ERBLIN LALA
	Ing. DENIS PRENCI
	Ing. RAMADAN HYSA

Titulli i Projektit

NDERTIM RRUGET

"PJESHKORE, VELIPOJE, + RRUGICAT, BALLSHI, VALIAS

PINGUL ME HEKURAN DEDEN LAKNAS"

Emertimi i Fletes

PROFILET TERTHORE

Faza e Projektit





PROJEKT ZBATIMI

Data e Implementimit :

Shkalla e Vizatimit

Fleta Nr.

16

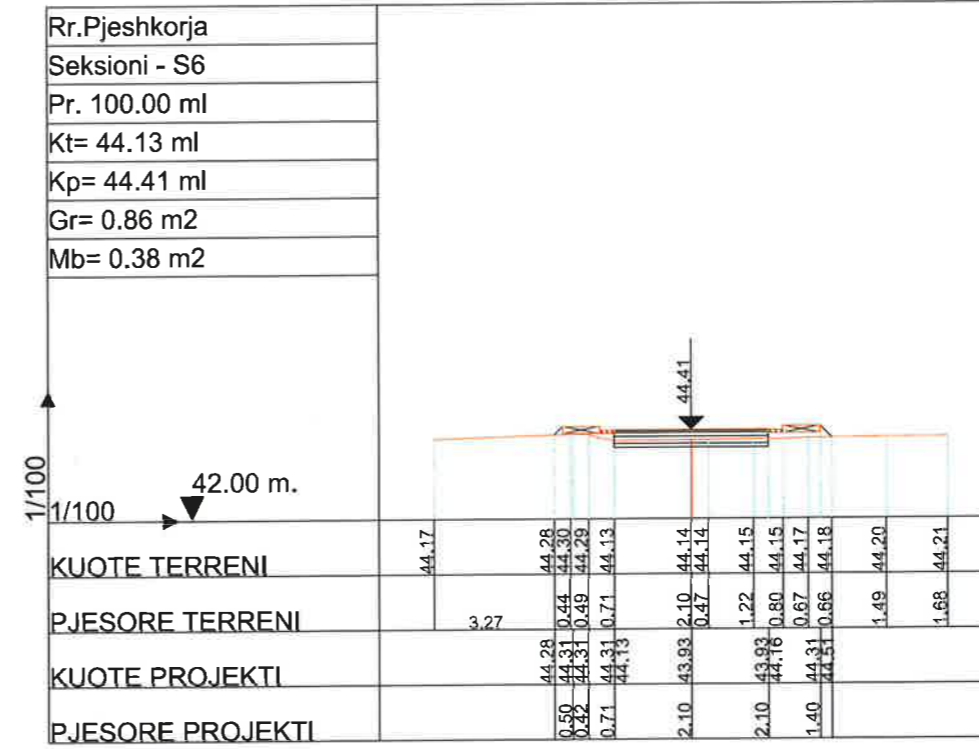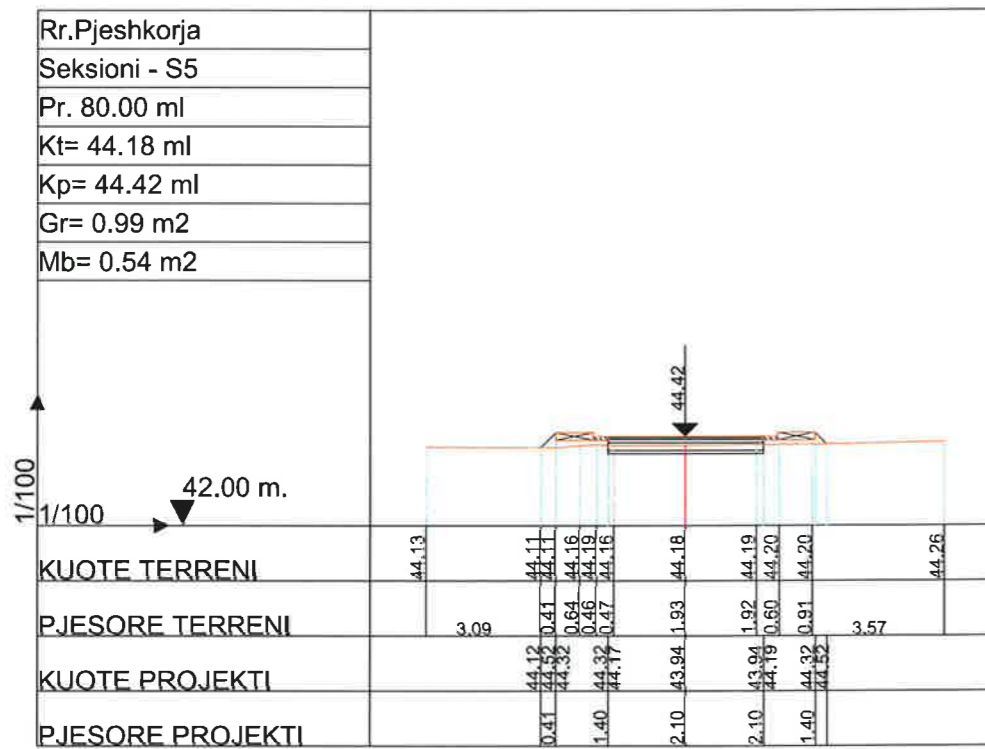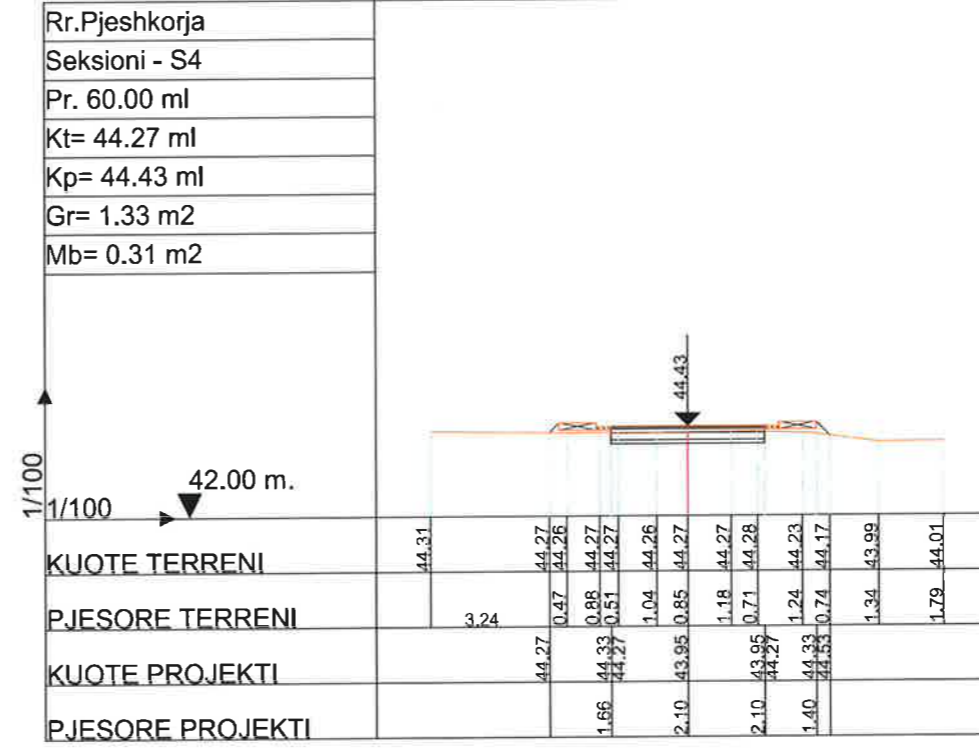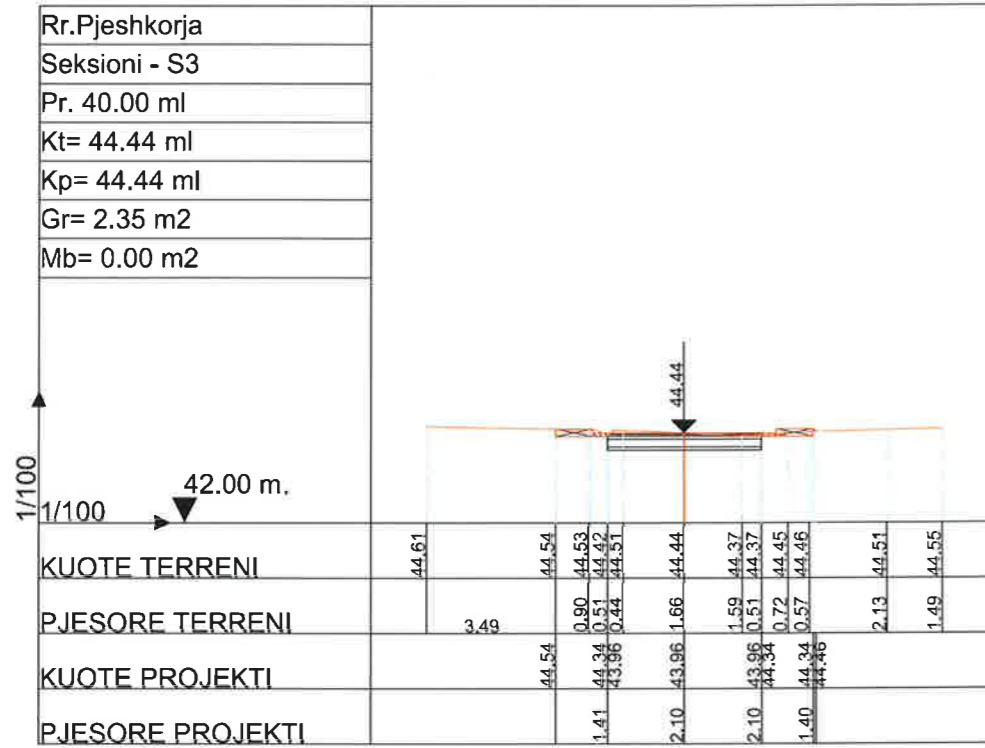

BASHKIA KAMEZ

DREJTORIA E SHERBIMEVE PUBLIKE
DREJTORIA E PROJEKTEVE DHE INVESTIMEVE
DEPARTAMENTI I PROJEKTEVE

Dr. e Projekteve e Investimeve		FLORA MUCA
STAFI TEKNIK PROJEKTES	Ing.	ARJOLA KURTI
	Ing.	ERBLIN LALA
	Ing.	DENIS PRENCI
	Ing.	RAMADAN HYSA
Titulli i Projektit		Faza e Projektit
NDERTIM RRUGET "PJESHKORE, VELIPOJE, + Rrugicat, Ballshi, Valias PINGUL ME HEKURAN DEDEN LAKNAS"		PROJEKT-ZBATIMI
Emertimi i Fletes:		Data e Implementimit:
PROFILLET TERTHORE		Shkalla e Vizatimit:
		1:200
		Fleta Nr.
		17