

MIRATOI:

**KRYETARI I BASHKISË
ARTUR BUSHI**

PROJEKT ZBATIMI

OBJEKTI:

**" SISTEMIM-ASFALTIM I RRUGES "BRUZEVE",FSHAT
FUSHE KRUJE,NJA.FUSHE KRUJE, KRUJE**

PROJEKTUESI:

"MIKI CONSULTING" shpk

INVESTITORI:

BASHKIA KRUJË

KRUJË, 2025



REPUBLIKA E SHQIPERISE
BASHKIA KRUJE

" MIKI KONSULTING " SHPK

PROJEKT ZBATIMI

SISTEMIM-ASFALTIM I RRUGES "BRUZEVE",FSHAT FUSHE
KRUJE,NJA.FUSHE KRUJE, KRUJE

PLANIMETRIA E
PERGJITHSHME E RRUGES

PROJEKTUES : " MIKI KONSULTING " SHPK

SHKALLA : __

FLETA 02

2025

RILEVIMI TIPOGRAFIK



	REPUBLIKA E SHQIPERISE BASHKIA KRUJE	PROJEKT ZBATIMI SISTEMIM-ASFALTIM I RRUGES "BRUZEVE",FSHAT FUSHE KRUJE,NJA.FUSHE KRUJE, KRUJE	PLANIMETRIA E PERGJITHSHME E RRUGES	PROJEKTUES :	" MIKI KONSULTING " SHPK	FLETA 02
				SHKALLA	1 : __	2025

RILEVIMI TIPOGRAFIK



	REPUBLIKA E SHQIPERISE BASHKIA KRUJE	PROJEKT ZBATIMI SISTEMIM-ASFALTIM I RRUGES "BRUZEVE",FSHAT FUSHE KRUJE,NJA.FUSHE KRUJE, KRUJE	PLANIMETRIA E PERGJITHSHME E RRUGES	PROJEKTUES : " MIKI KONSULTING " SHPK		FLETA 02
				SHKALLA 1 : __		2025

RILEVIMI TIPOGRAFIK



REPUBLIKA E SHQIPERISE
BASHKIA KRUJE

" MIKI KONSULTING " SHPK

PROJEKT ZBATIMI

SISTEMIM-ASFALTIM I RRUGES "BRUZEVE",FSHAT FUSHE
KRUJE,NJA.FUSHE KRUJE, KRUJE

PLANIMETRIA E
PERGJITHSHME E RRUGES

PROJEKTUES : " MIKI KONSULTING " SHPK

SHKALLA

: __

FLETA 02

2025

RILEVIMI TIPOGRAFIK



REPUBLIKA E SHQIPERISE
BASHKIA KRUJE

" MIKI CONSULTING " SHPK

PROJEKT ZBATIMI

SISTEMIM-ASFALTIM I RRUGES "BRUZEVE",FSHAT FUSHE
KRUJE,NJA.FUSHE KRUJE, KRUJE

PLANIMETRIA E PERGJITHSHME E RRUGES

PROJEKTUES : " MIKI KONSULTING " SHPK

SHKALLA	1 : __

FLETA 02


2025

PLANIMETRIA E RRUGES




	REPUBLIKA E SHQIPERISE BASHKIA KRUJE	PROJEKT ZBATIMI SISTEMIM-ASFALTIM I RRUGES "BRUZEVE",FSHAT FUSHE KRUJE,NJA.FUSHE KRUJE, KRUJE	PLANIMETRIA E PERGJITHSHME E RRUGES	PROJEKTUES :	" MIKI KONSULTING " SHPK	FLETA 02
	" MIKI KONSULTING " SHPK			SHKALLA	:	2025

PLANIMETRIA E RRUGES

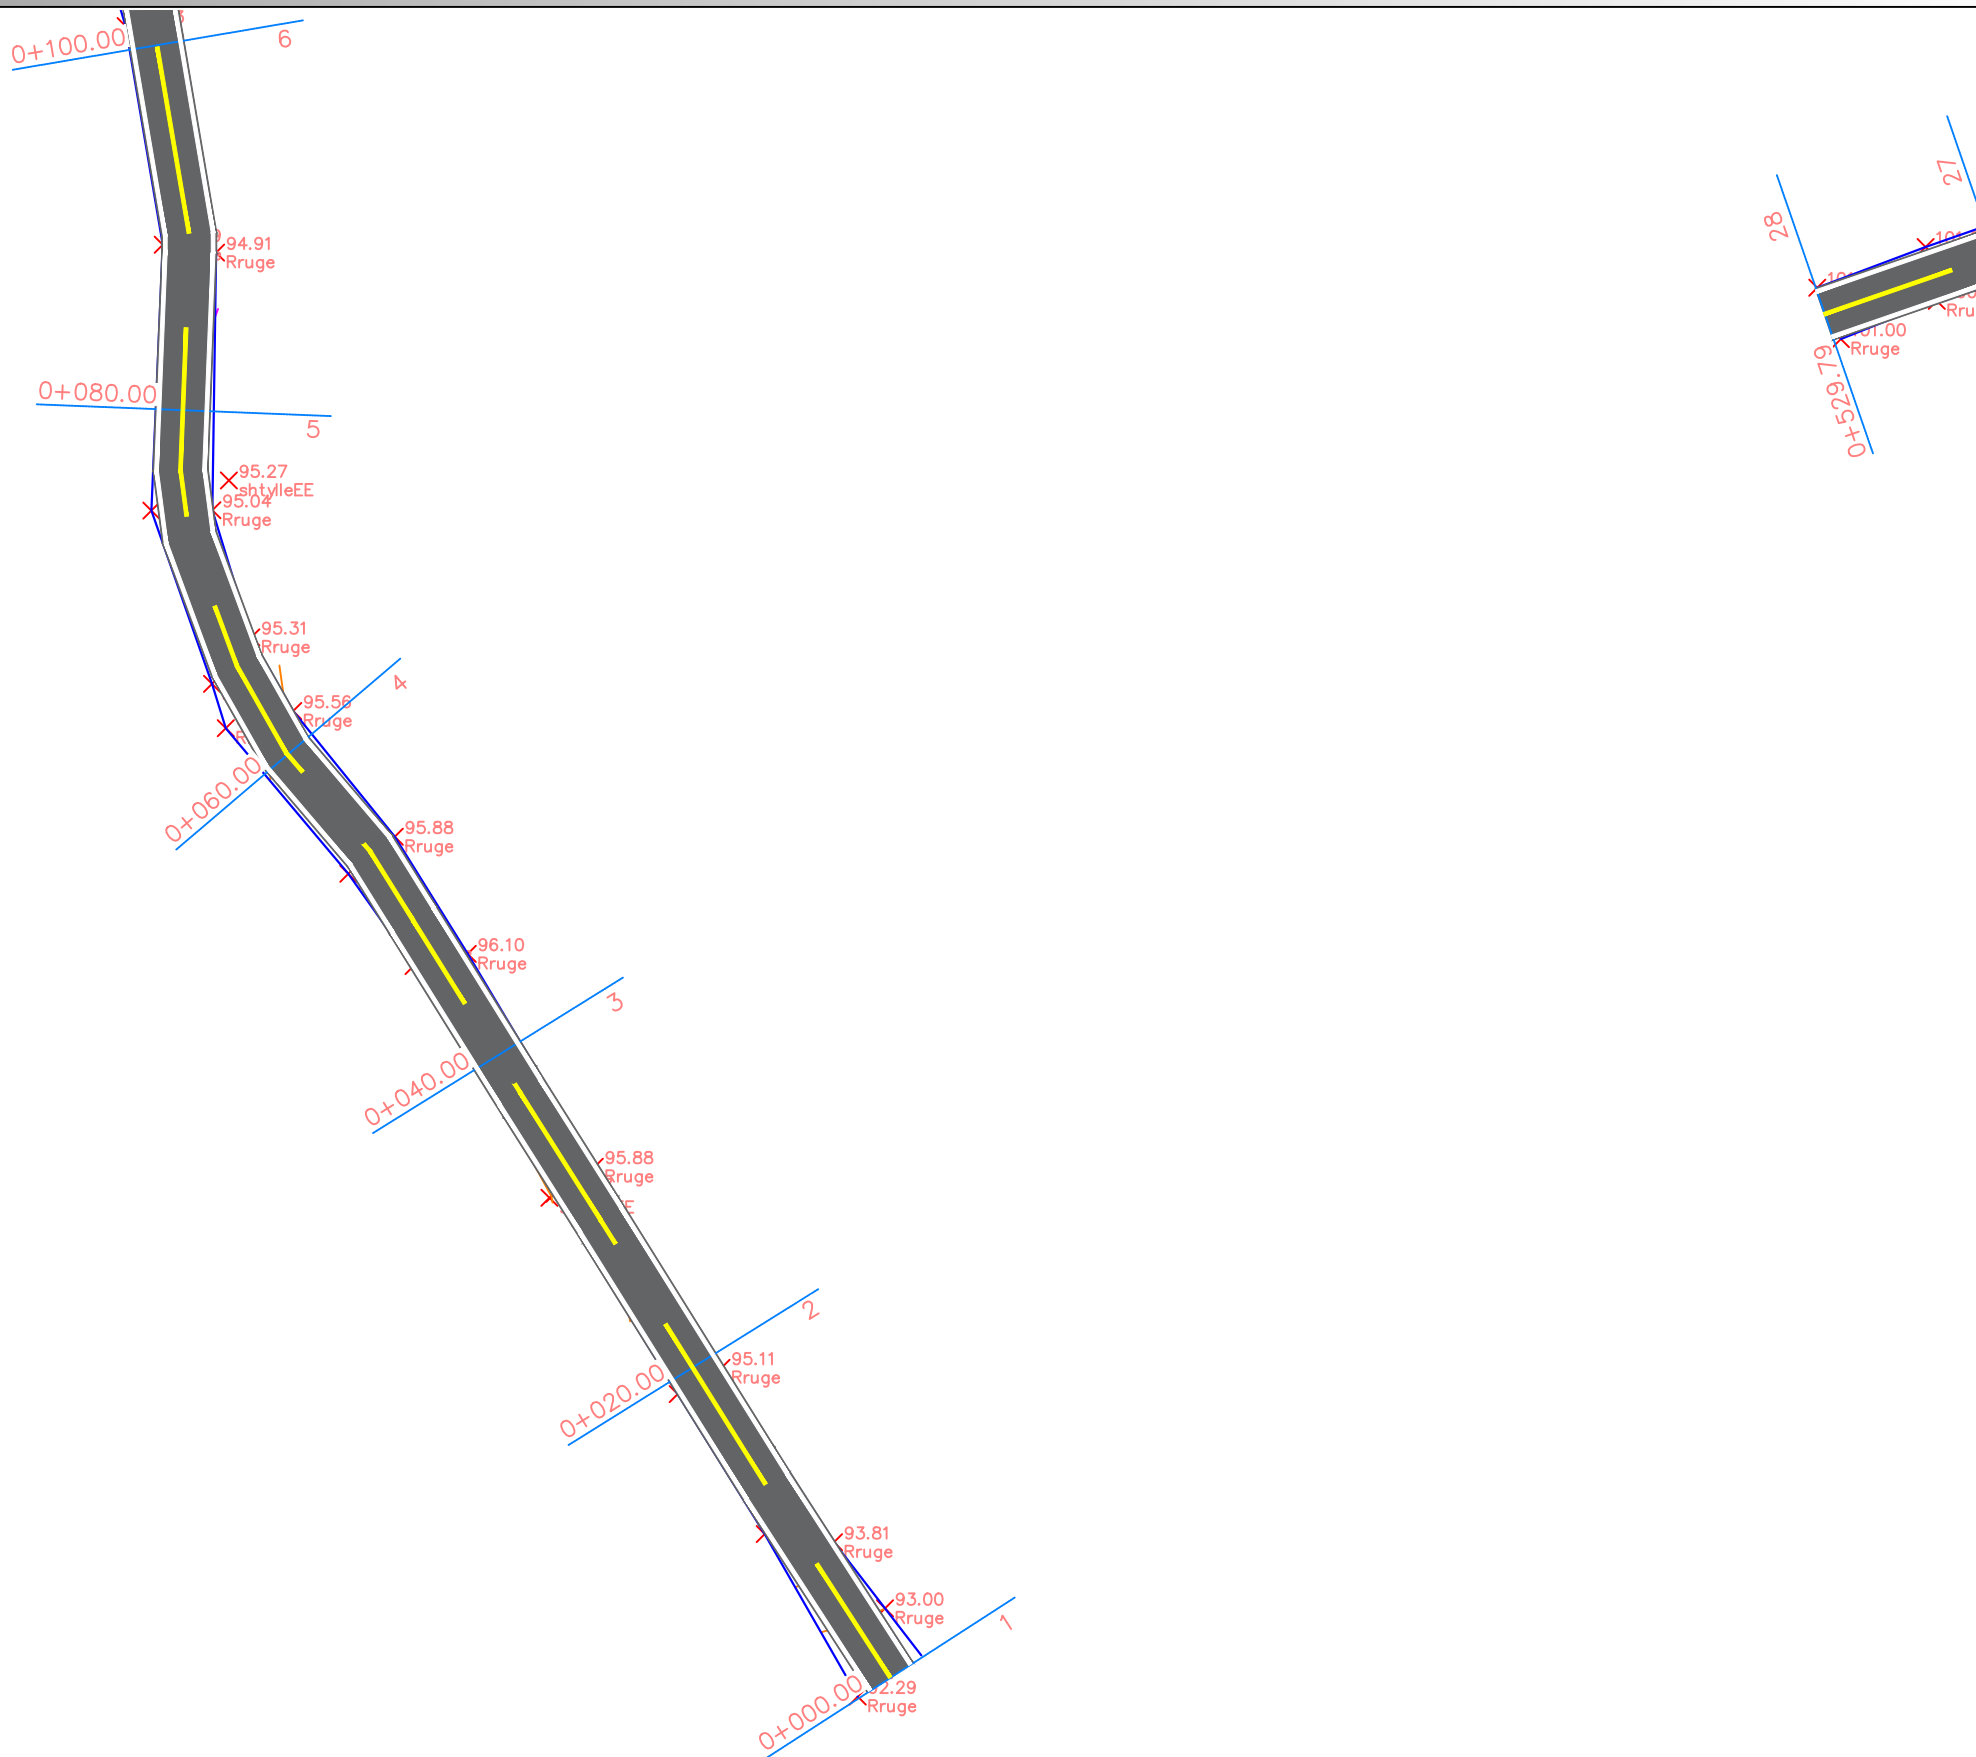


	REPUBLIKA E SHQIPERISE BASHKIA KRUJE	PROJEKT ZBATIMI SISTEMIM-ASFALTIM I RRUGES "BRUZEVE",FSHAT FUSHE KRUJE,NJA.FUSHE KRUJE, KRUJE	PLANIMETRIA E PERGJITHSHME E RRUGES	PROJEKTUES :	" MIKI KONSULTING " SHPK	FLETA 02
				SHKALLA	1 : __	2025

PLANIMETRIA E RRUGES

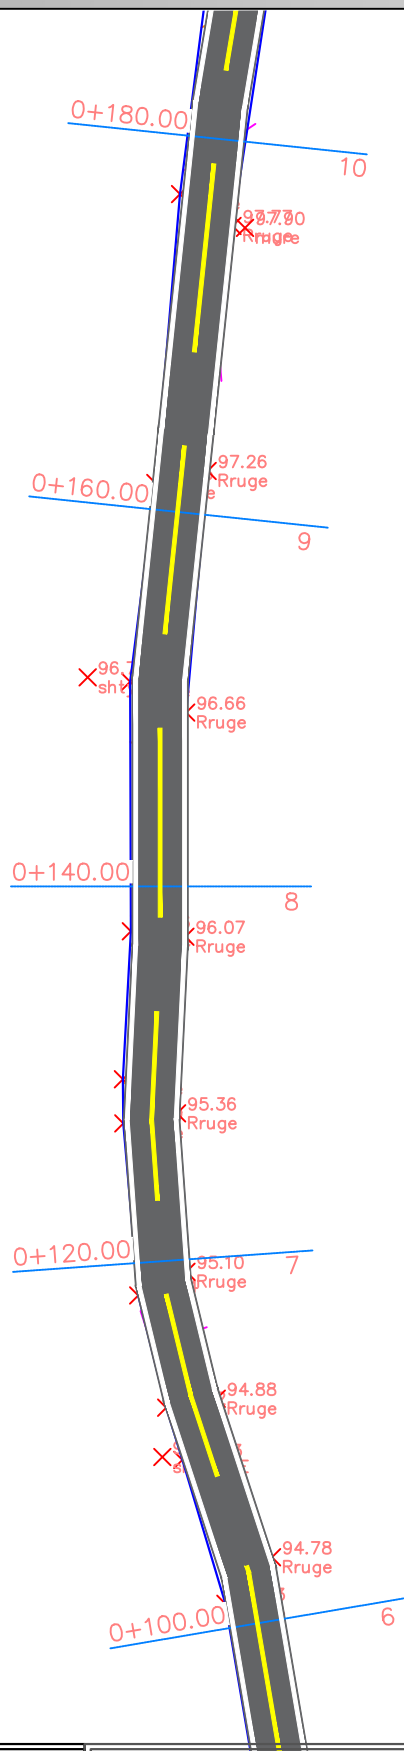


	REPUBLIKA E SHQIPERISE BASHKIA KRUJE	PROJEKT ZBATIMI SISTEMIM-ASFALTIM I RRUGES "BRUZEVE",FSHAT FUSHE KRUJE,NJA.FUSHE KRUJE, KRUJE	PLANIMETRIA E PERGJITHSHME E RRUGES	PROJEKTUES :	" MIKI KONSULTING " SHPK	FLETA 02
	" MIKI KONSULTING " SHPK			SHKALLA	1 : __	2025

PLANIMETRIA E RRUGES

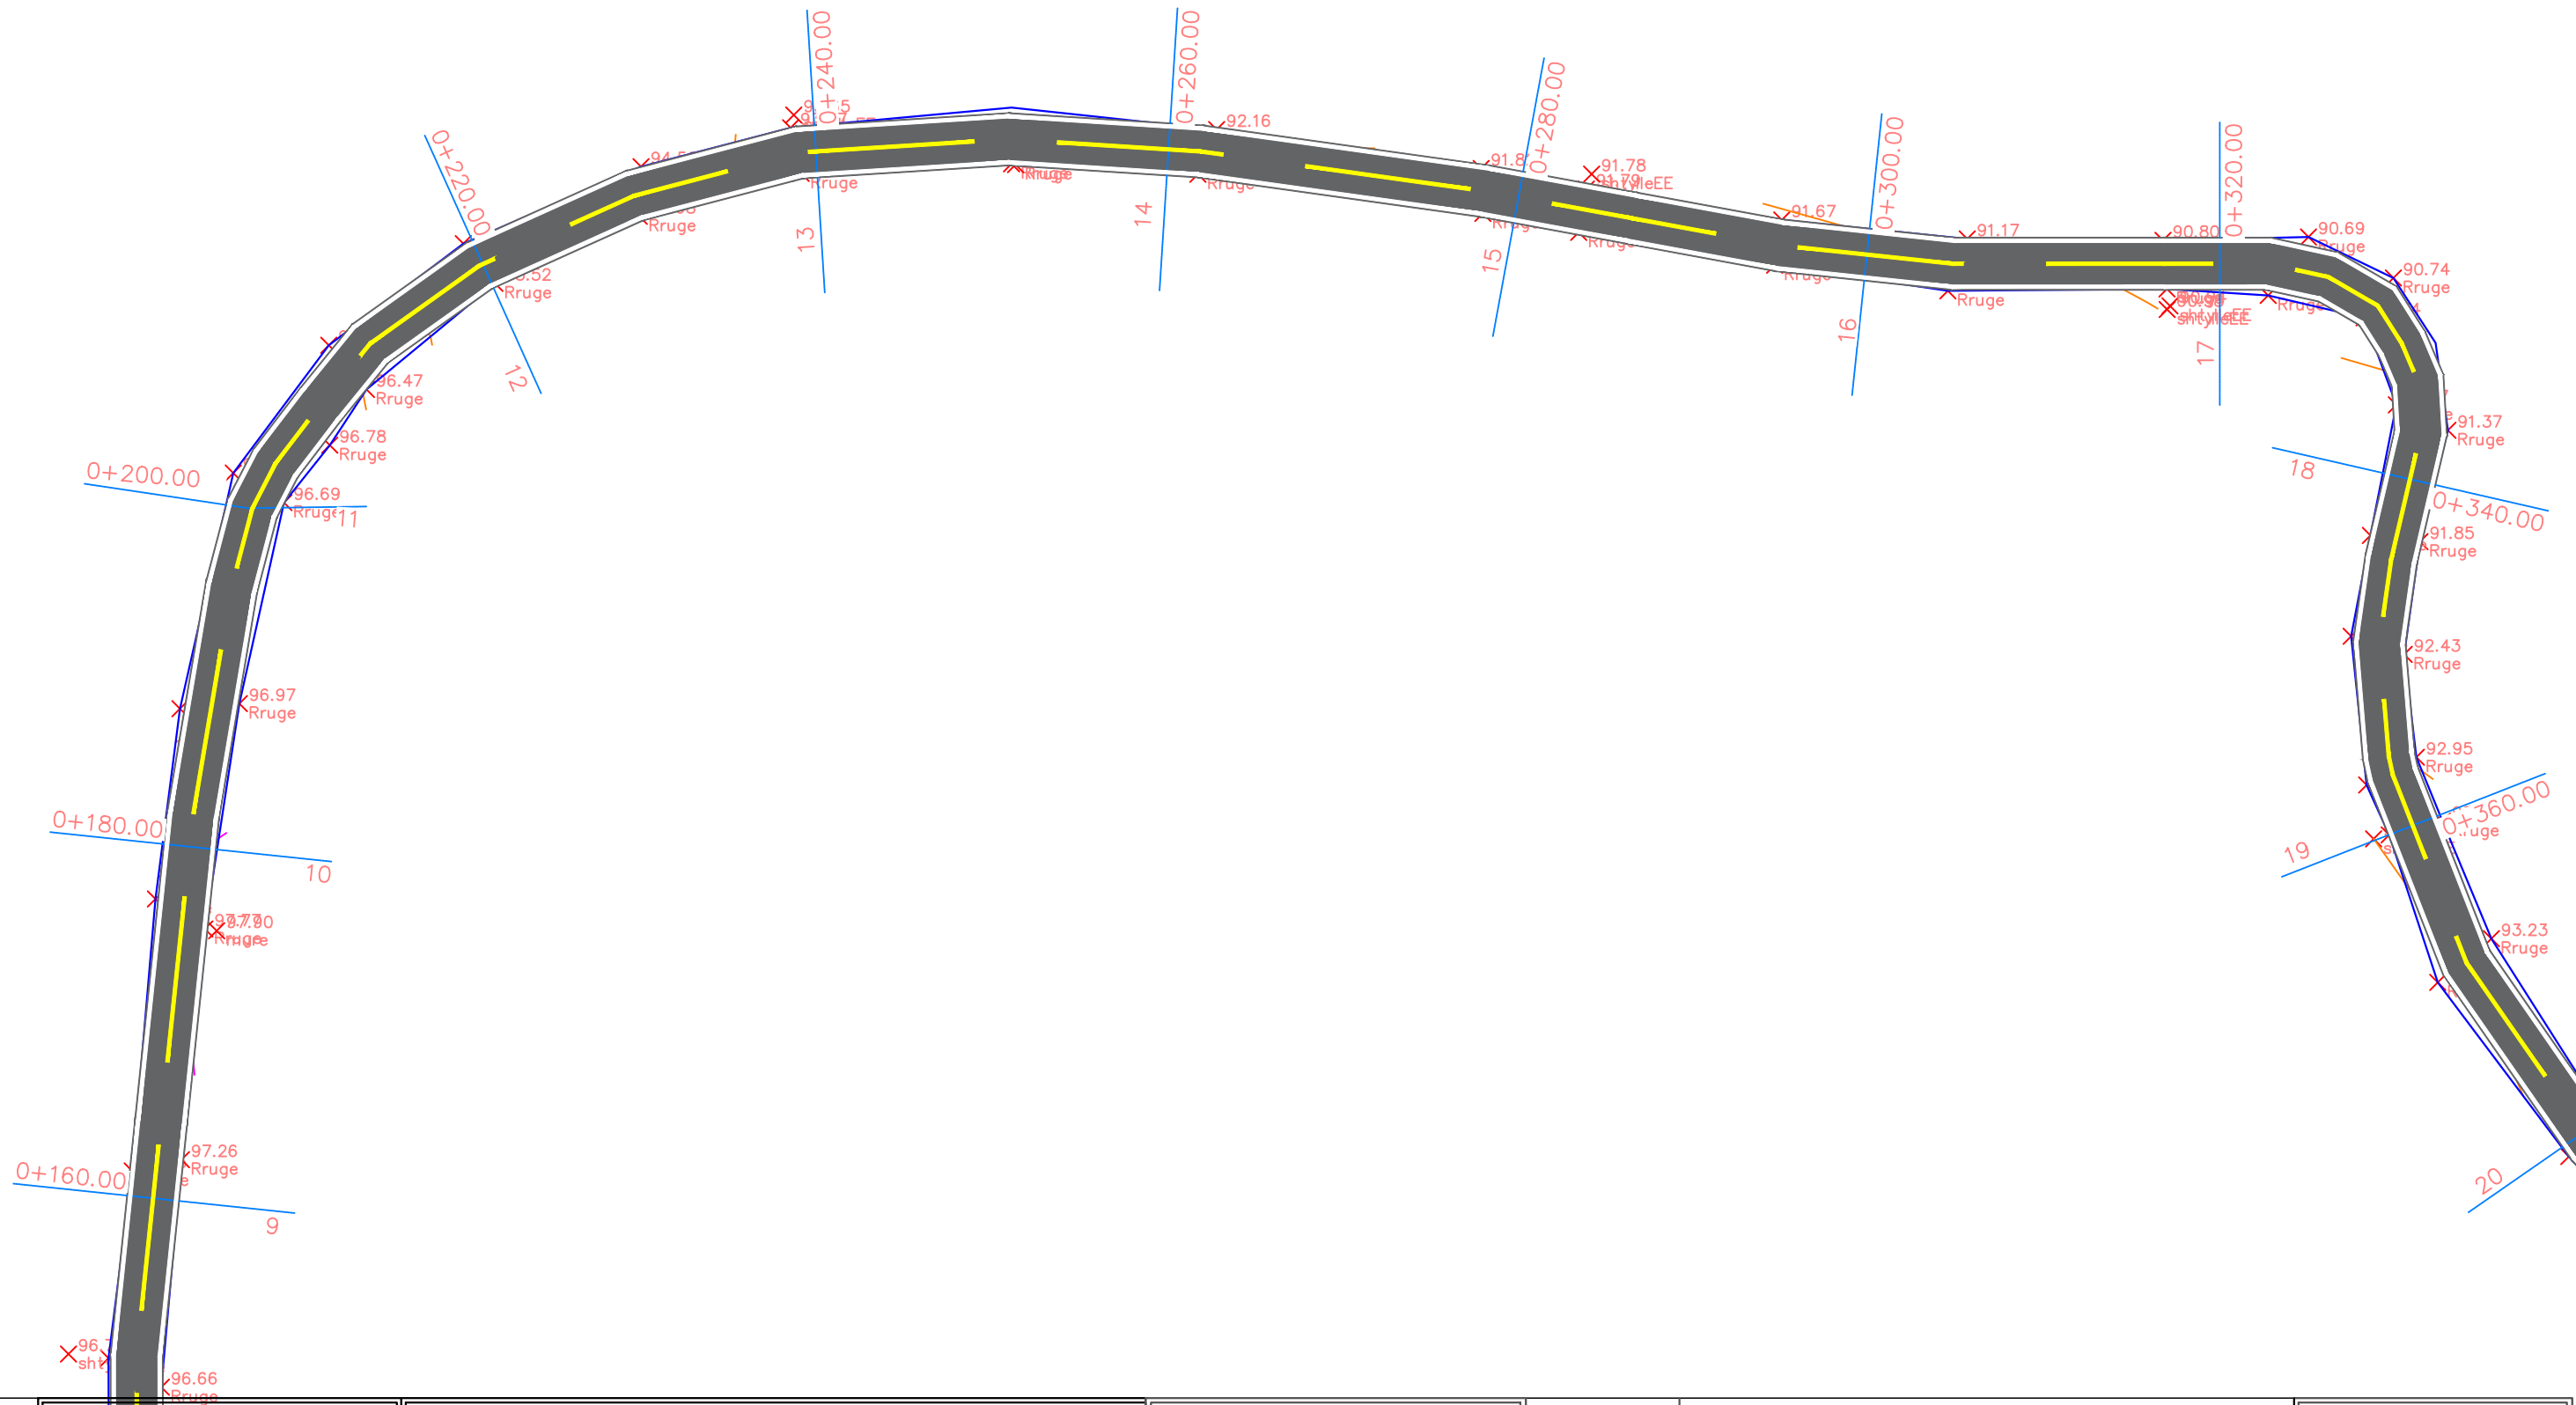


	REPUBLIKA E SHQIPERISE BASHKIA KRUJE	PROJEKT ZBATIMI SISTEMIM-ASFALTIM I RRUGES "BRUZEVE",FSHAT FUSHE KRUJE,NJA.FUSHE KRUJE, KRUJE	PLANIMETRIA E PERGJITHSHME E RRUGES	PROJEKTUES :	" MIKI KONSULTING " SHPK	FLETA 02
	" MIKI KONSULTING " SHPK				SHKALLA	1 : __

PLANIMETRIA E RRUGES

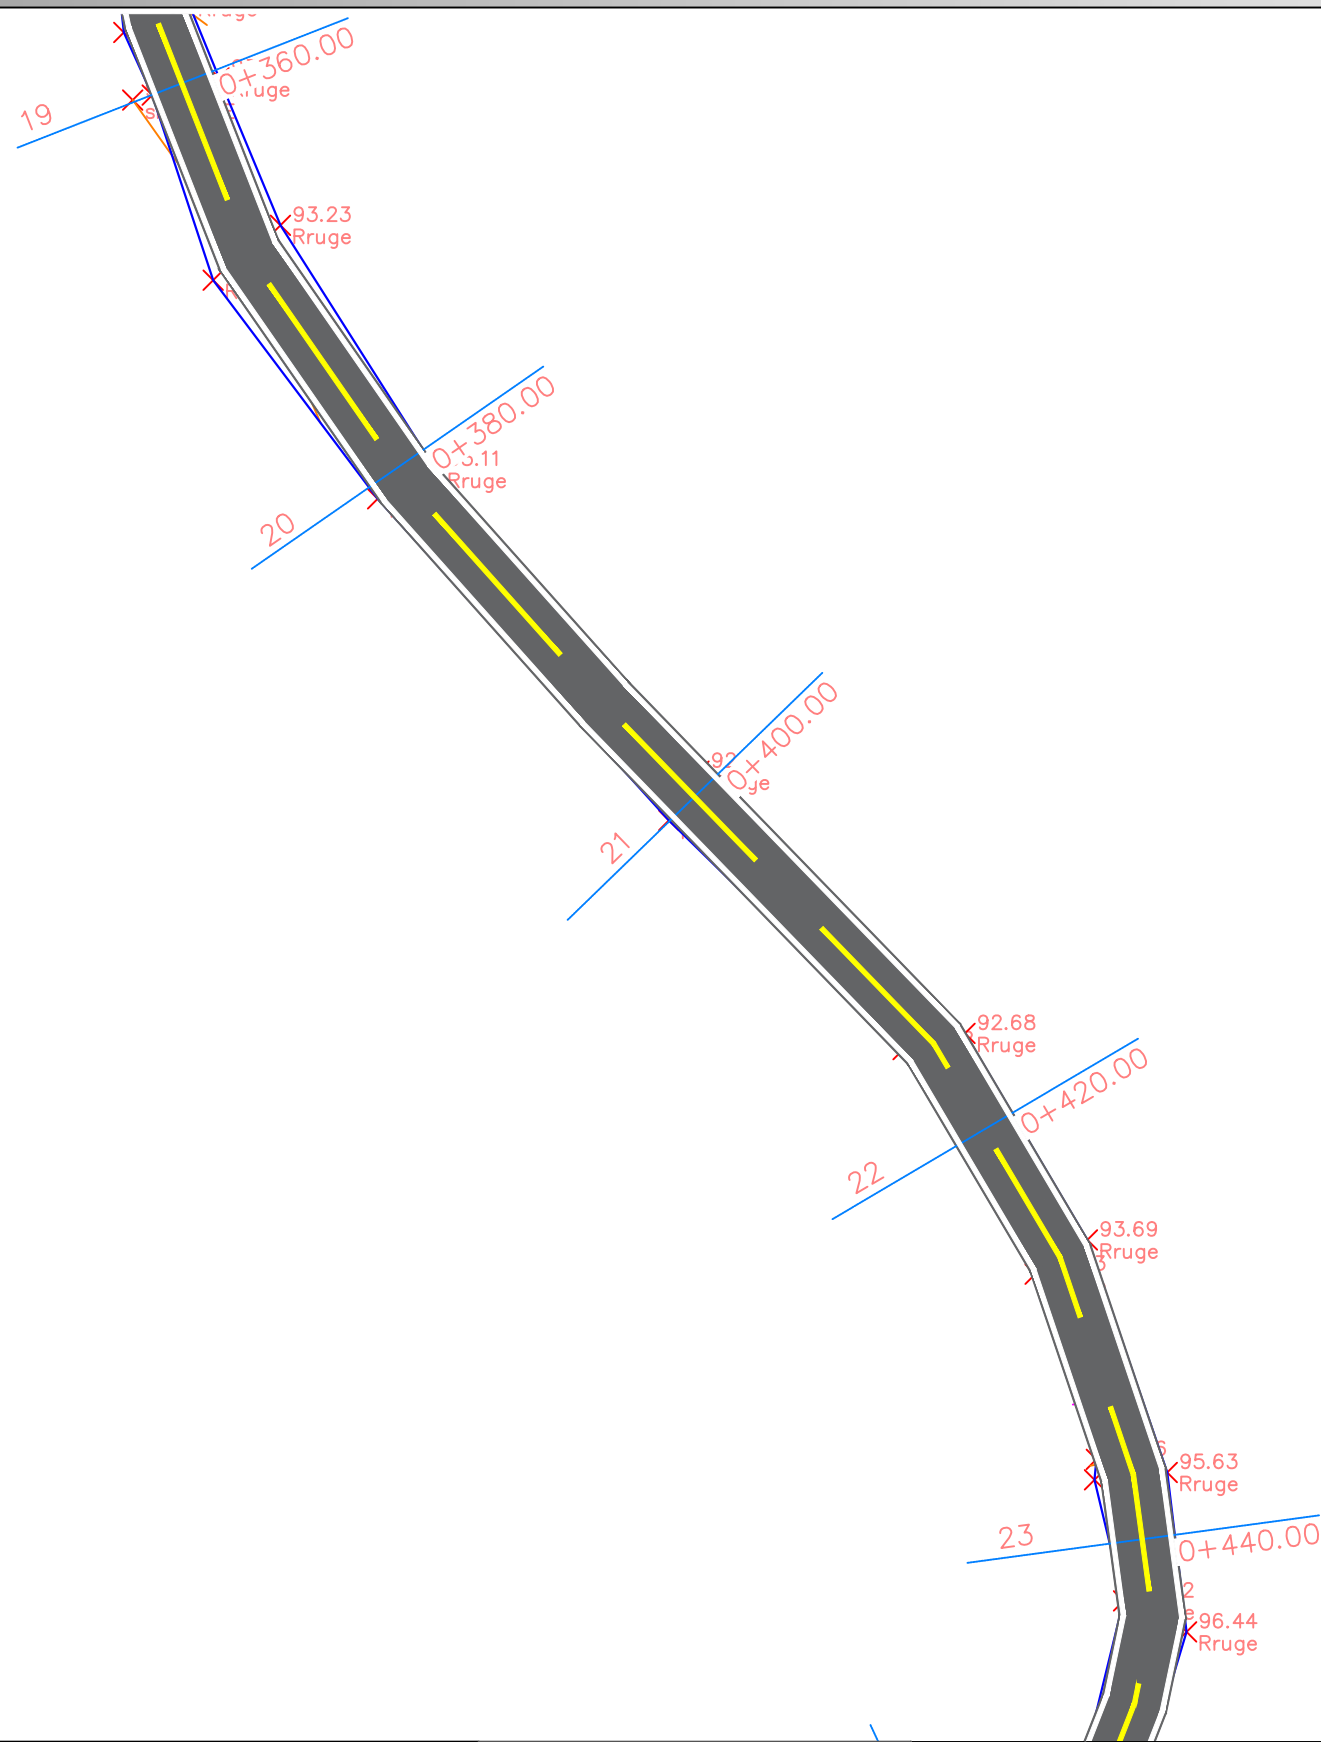


	REPUBLIKA E SHQIPERISE BASHKIA KRUJE	PROJEKT ZBATIMI SISTEMIM-ASFALTIM I RRUGES "BRUZEVE",FSHAT FUSHE KRUJE,NJA.FUSHE KRUJE, KRUJE	PLANIMETRIA E PERGJITHSHME E RRUGES	PROJEKTUES :	" MIKI KONSULTING " SHPK	FLETA 02
	" MIKI KONSULTING " SHPK			SHKALLA	1 : __	2025

PLANIMETRIA E RRUGES

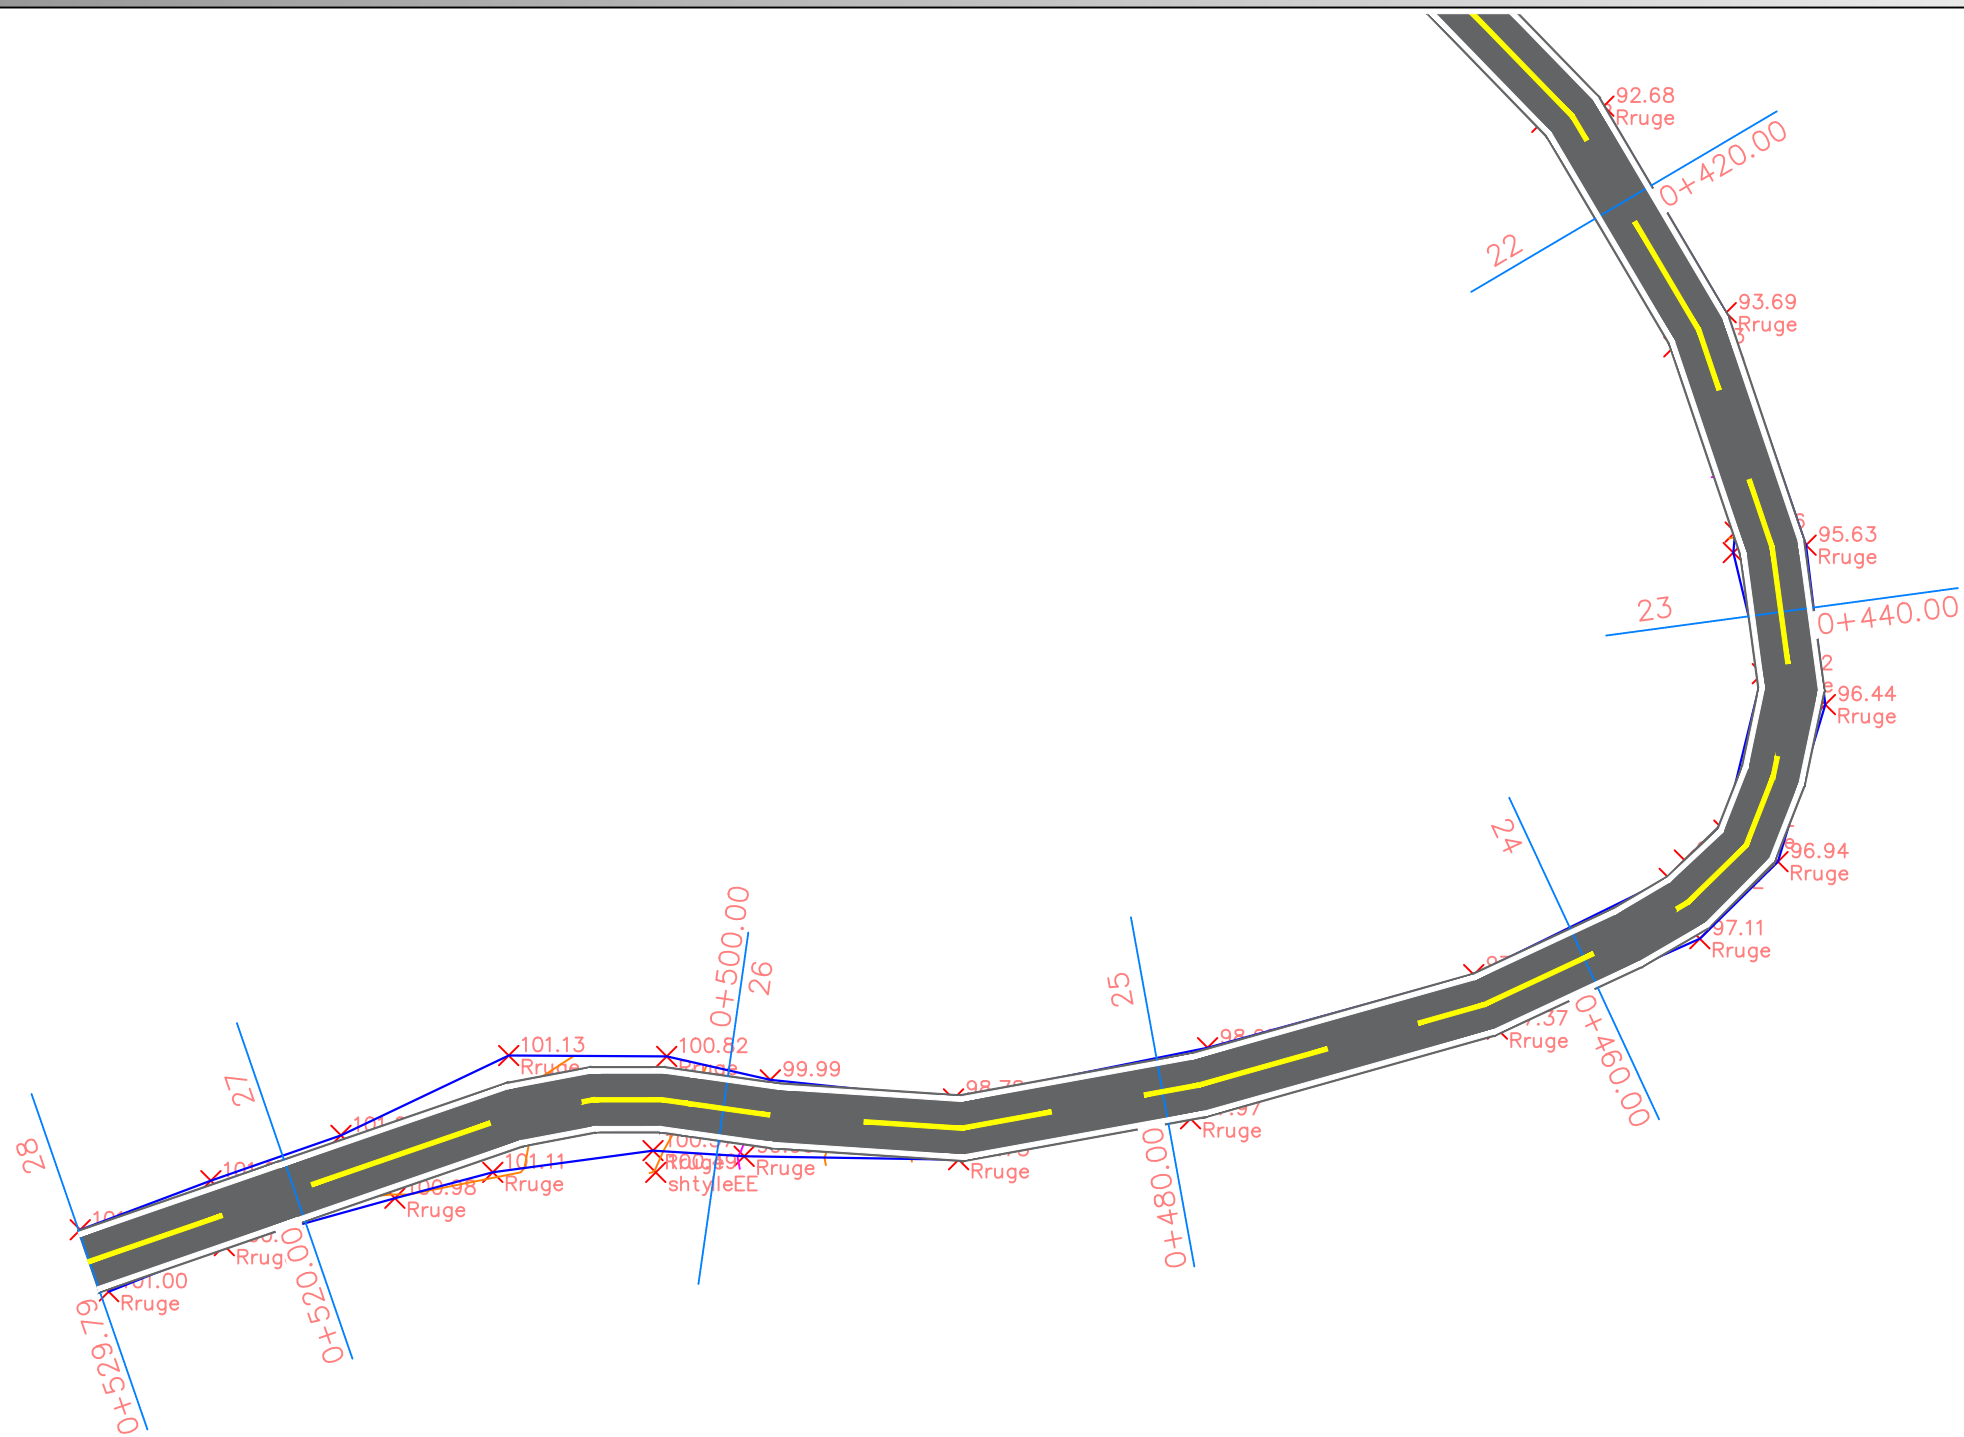

	REPUBLIKA E SHQIPERISE BASHKIA KRUJE	PROJEKT ZBATIMI SISTEMIM-ASFALTIM I RRUGES "BRUZEVE",FSHAT FUSHE KRUJE,NJA.FUSHE KRUJE, KRUJE	PLANIMETRIA E PERGJITHSHME E RRUGES	PROJEKTUES :	" MIKI KONSULTING " SHPK	FLETA 02
	" MIKI KONSULTING " SHPK			SHKALLA	1 : __	2025

PROFILI GJATESOR

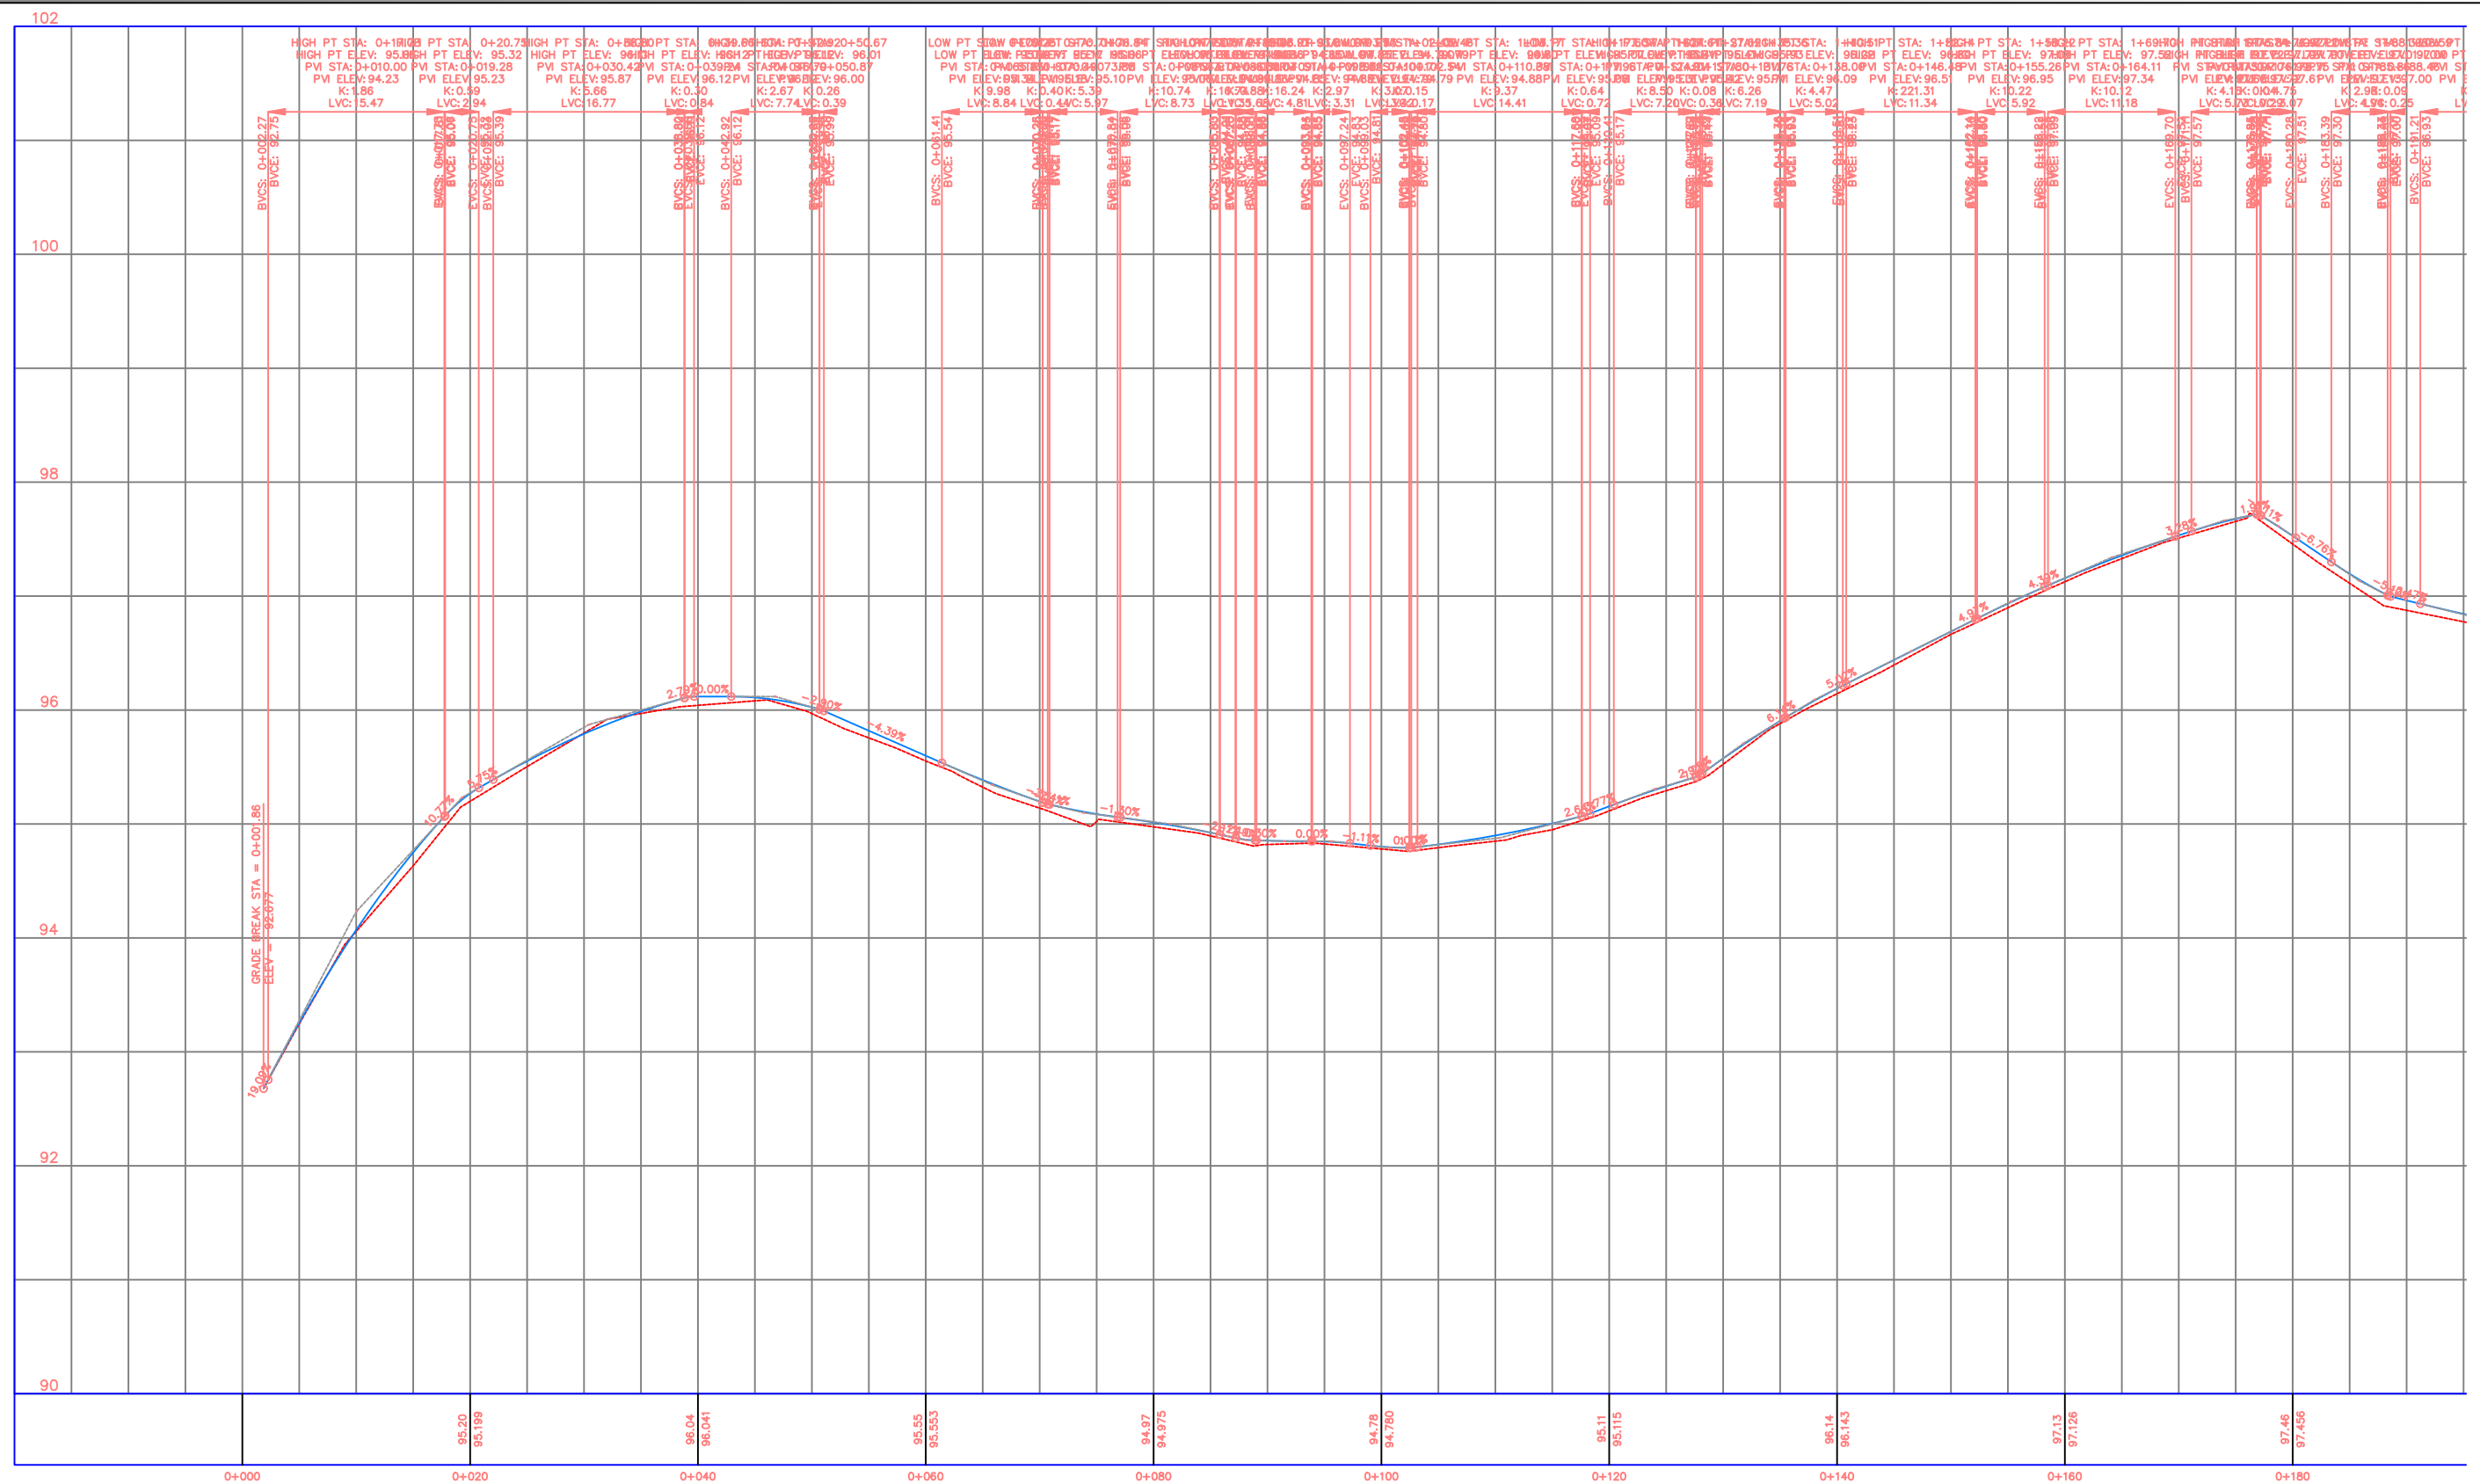

REPUBLIKA E SHQIPERISE
BASHKIA E KRUIJES

" MIKI KONSULTING " SHPK

PROJEKT ZBATIMI

SISTEMIM-ASFALTIM I RRUGES "BRUZEVE",FSHAT FUSHE
KRUJE,NJA.FUSHE KRUJE, KRUJE

PLANIMETRIA E PERGJITHSHME E RRUGES

PROJEKTUES :	" MIKI KONSULTING " SHPK
--------------	--------------------------


SHKALLA 1 : ____

FLETA 02


2025

PROFILI GJATESOR

Alignment – (1) PROFILE

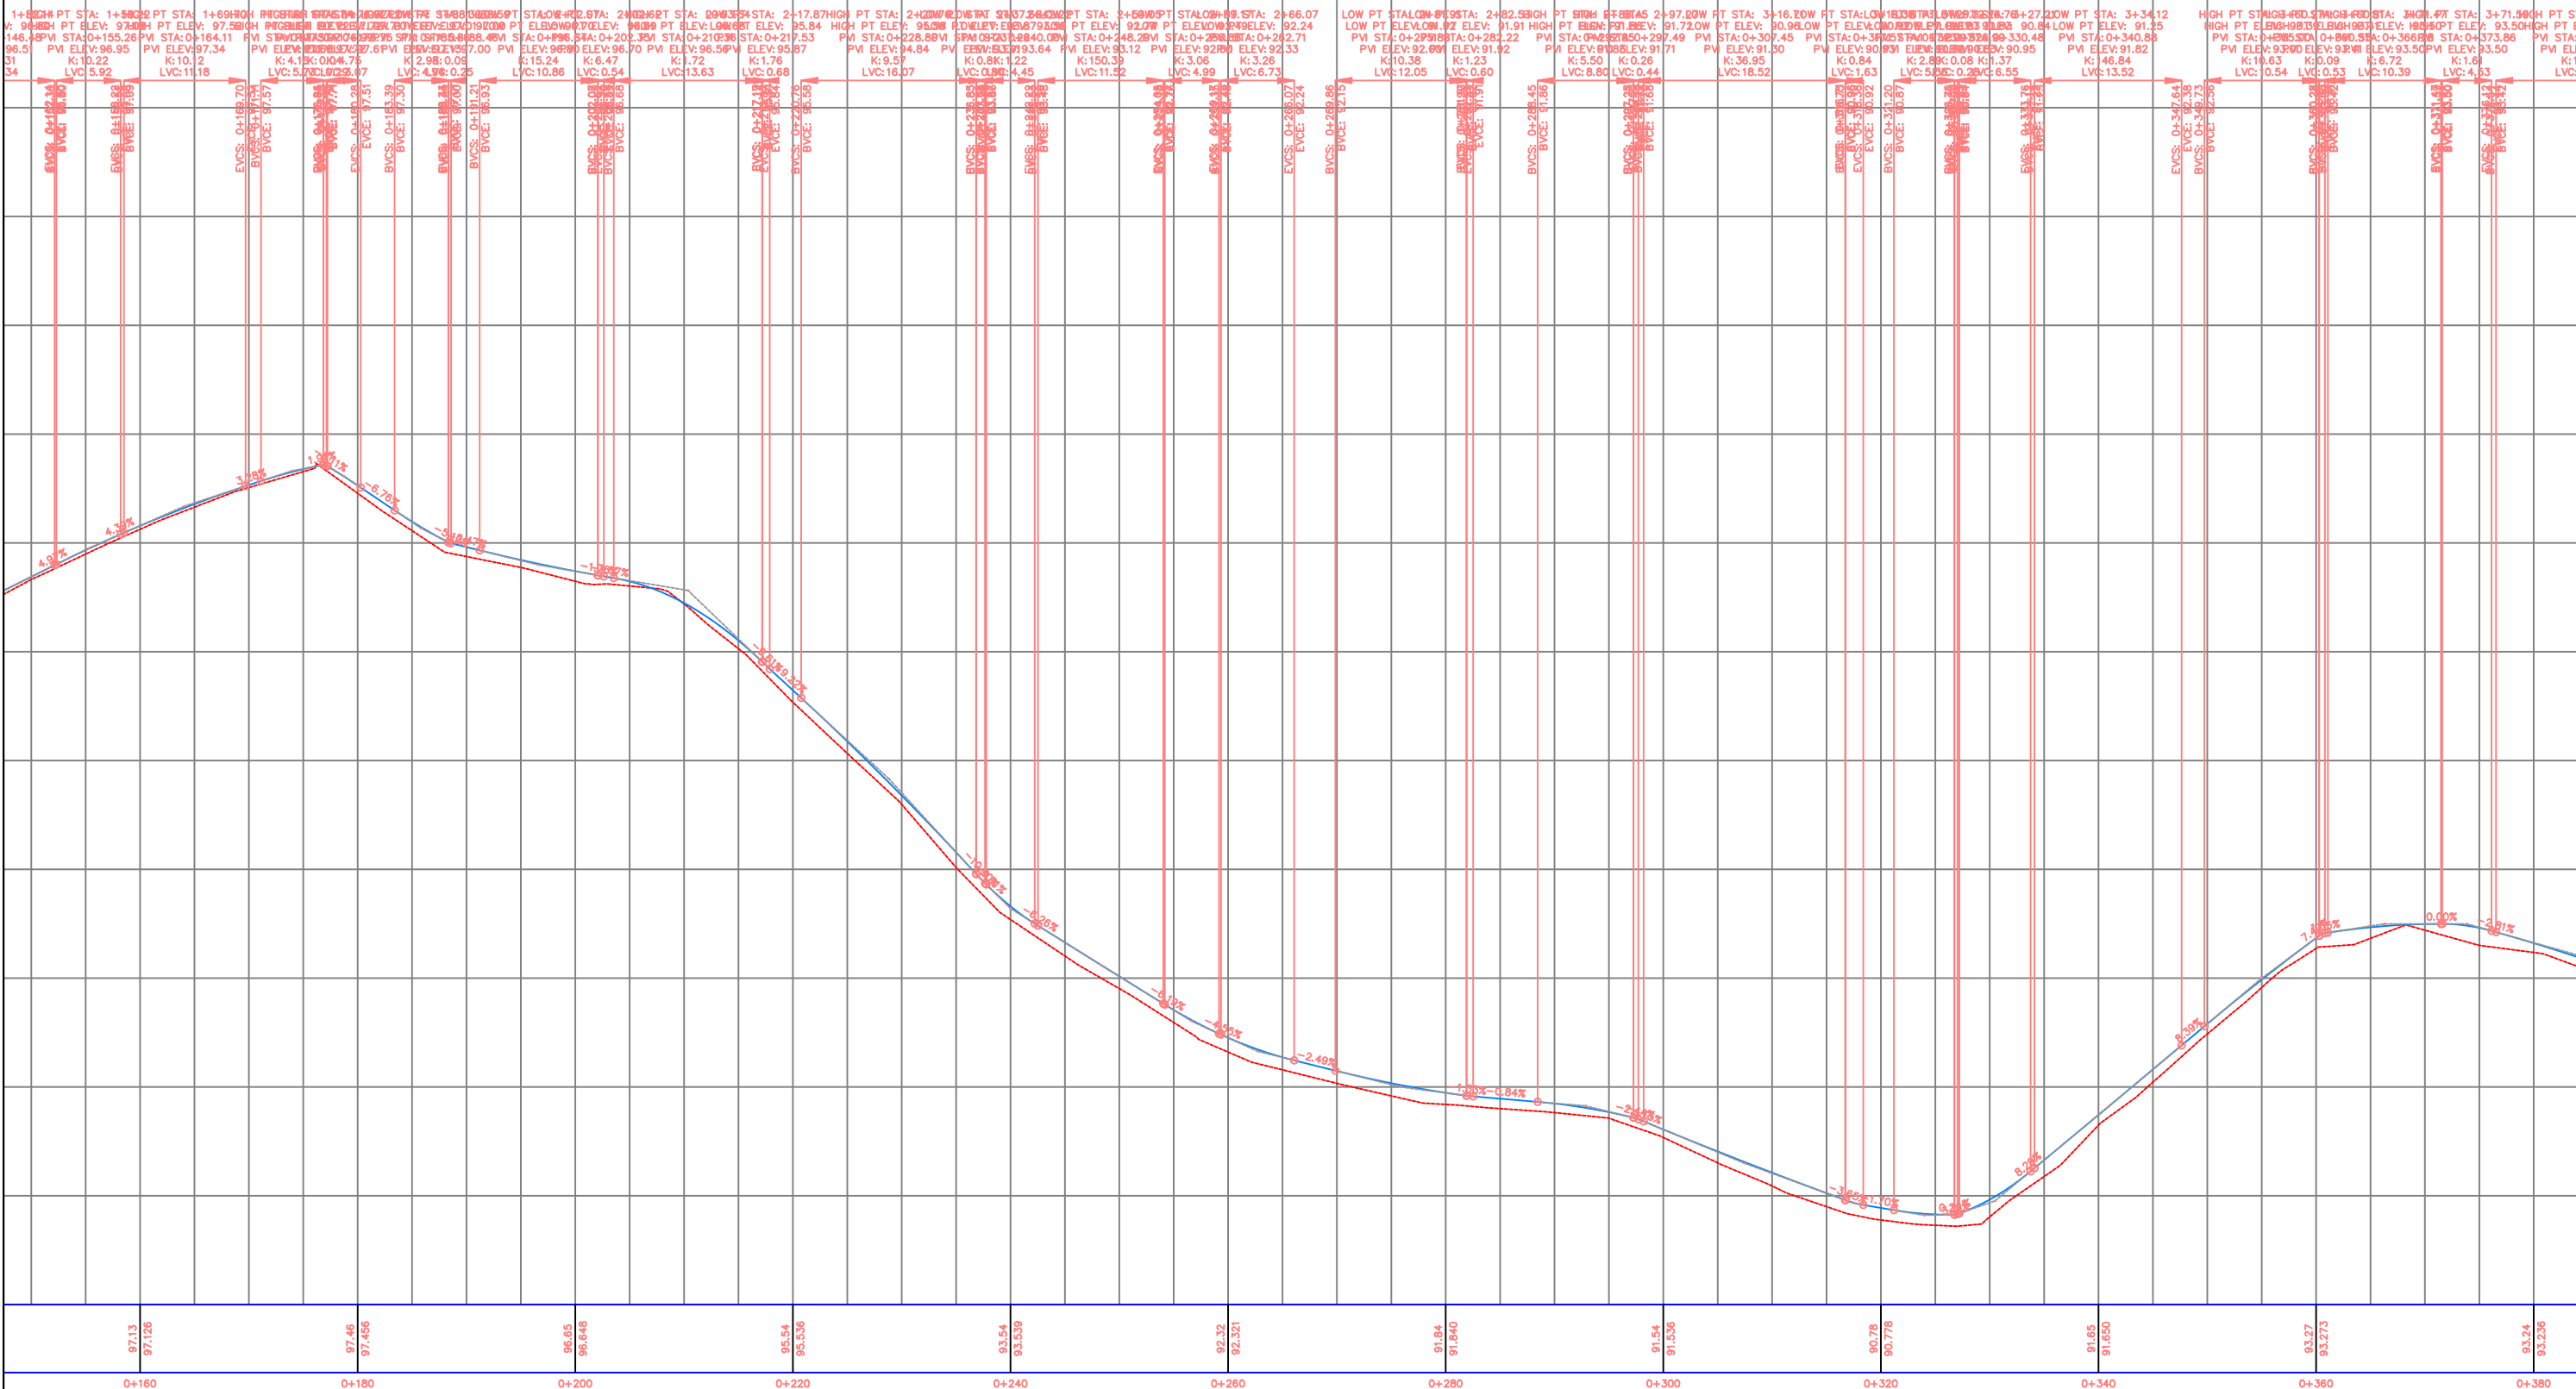


PROFILI GJATESOR

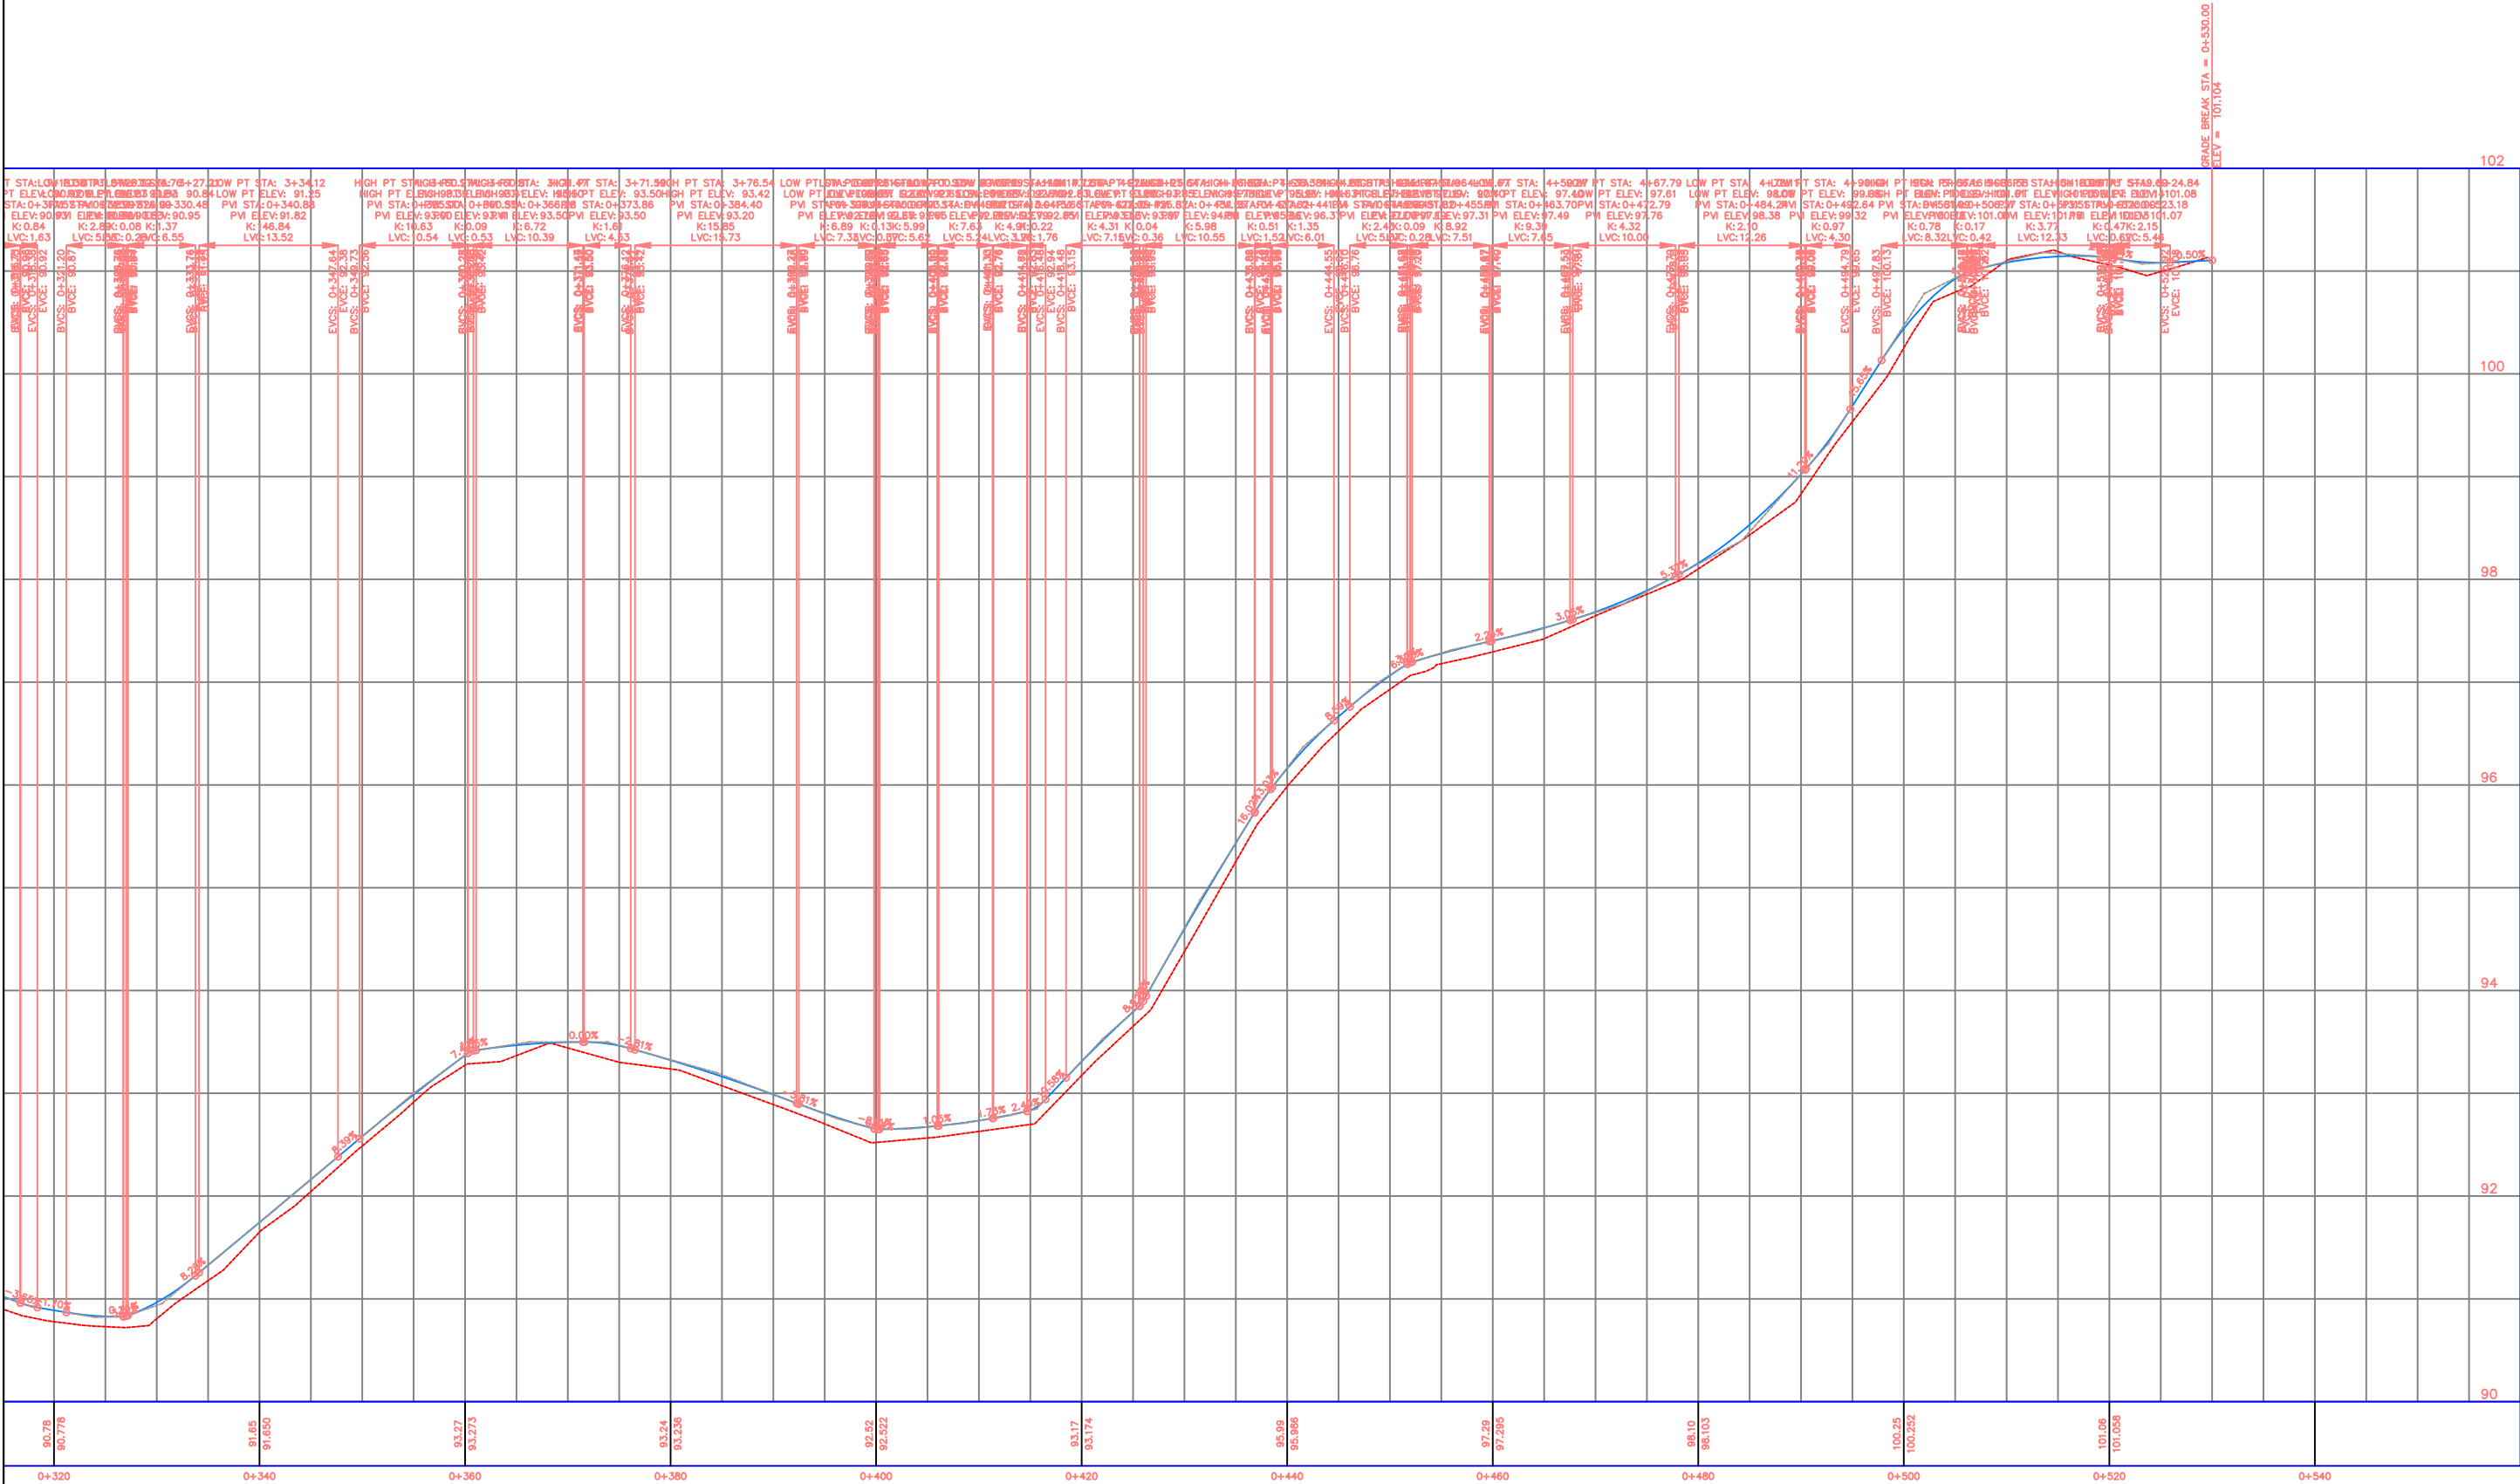

	REPUBLIKA E SHQIPERISE BASHKIA KRUJE	PROJEKT ZBATIMI SISTEMIM-ASFALTIM I RRUGES "BRUZEVE",FSHAT FUSHE KRUJE,NJA.FUSHE KRUJE, KRUJE	PLANIMETRIA E PERGJITHSHME E RRUGES	PROJEKTUES :	" MIKI KONSULTING " SHPK	FLETA 02
	" MIKI KONSULTING " SHPK				SHKALLA	1 : __










PRERJE TERTHOR TIP 1

Kunete betoni

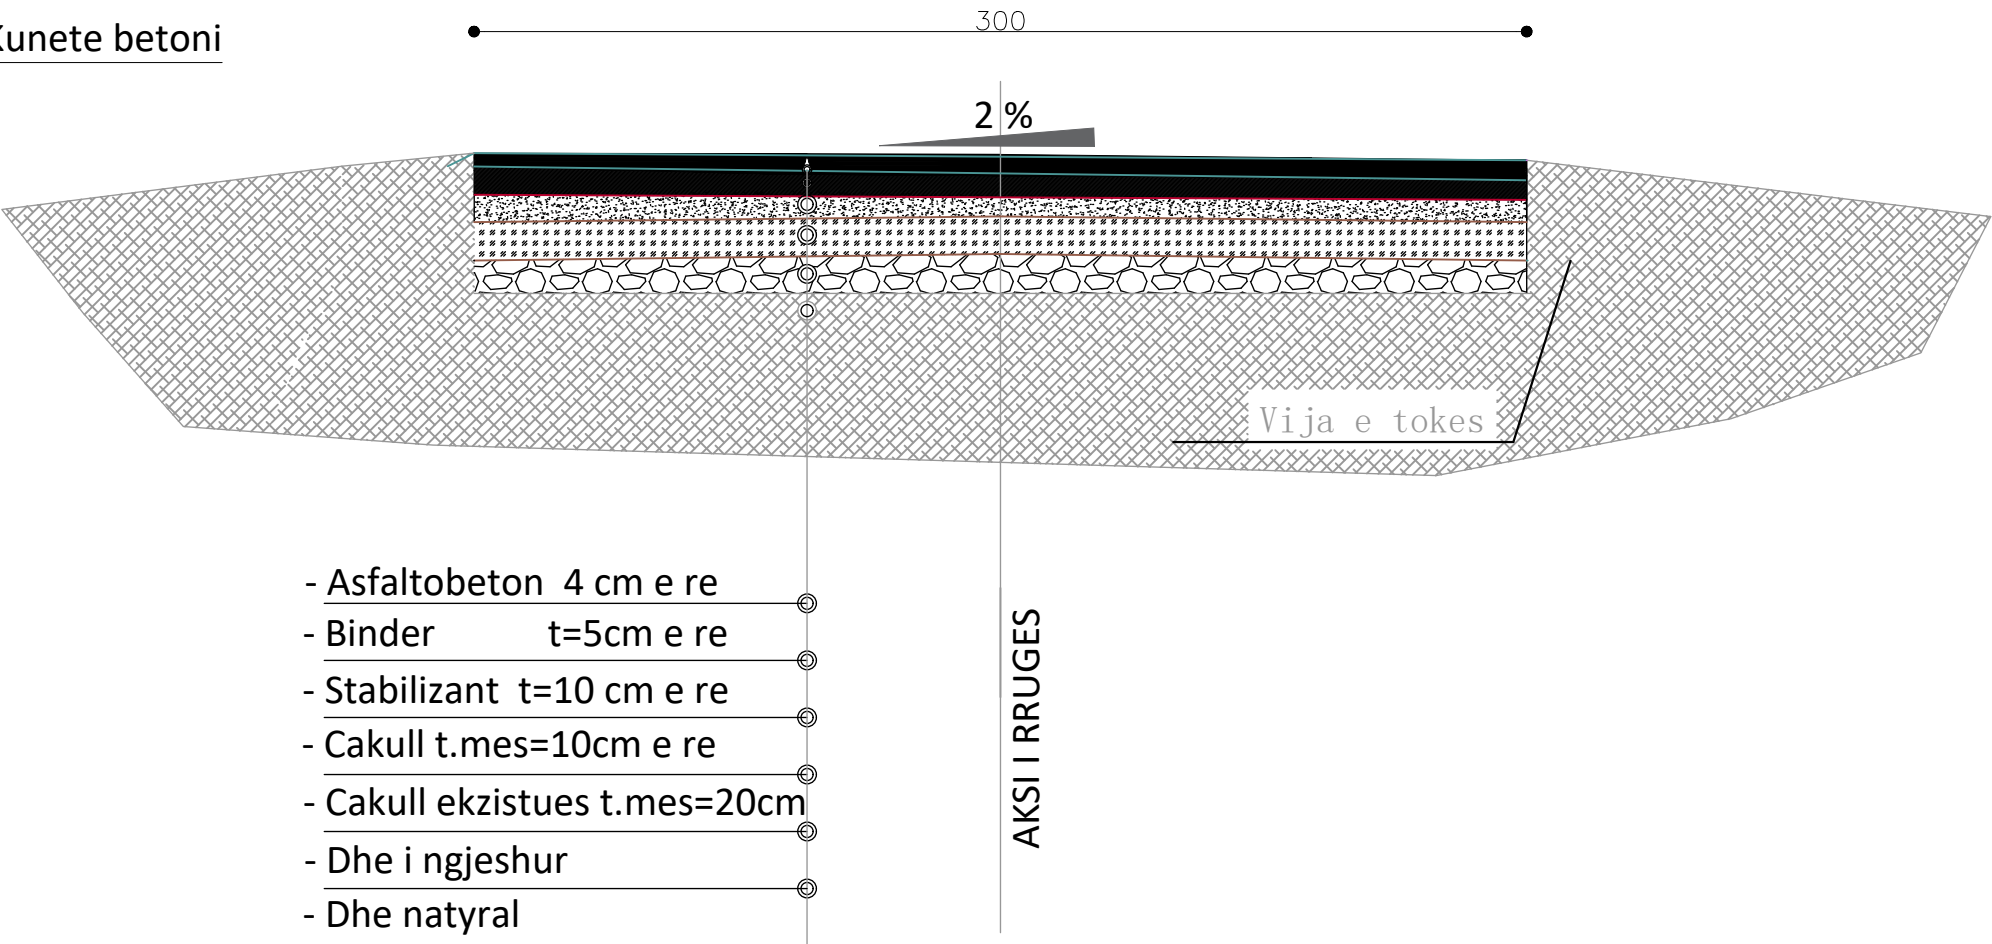

	REPUBLIKA E SHQIPERISE BASHKIA KRUJE	PROJEKT ZBATIMI SISTEMIM-ASFALTIM I RRUGES "BRUZEVE",FSHAT FUSHE KRUJE,NJA.FUSHE KRUJE, KRUJE	PLANIMETRIA E PERGJITHSHME E RRUGES	PROJEKTUES :	" MIKI KONSULTING " SHPK	FLETA 02
				SHKALLA	1 : __	2025

PROFILAT TERTHORE

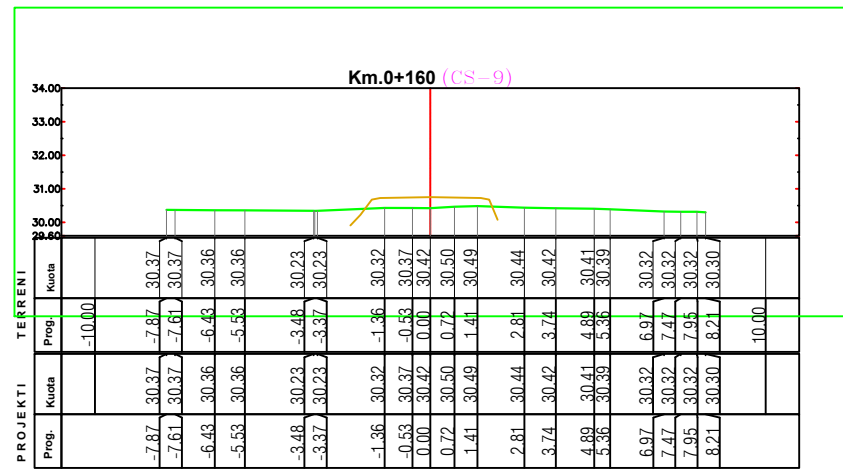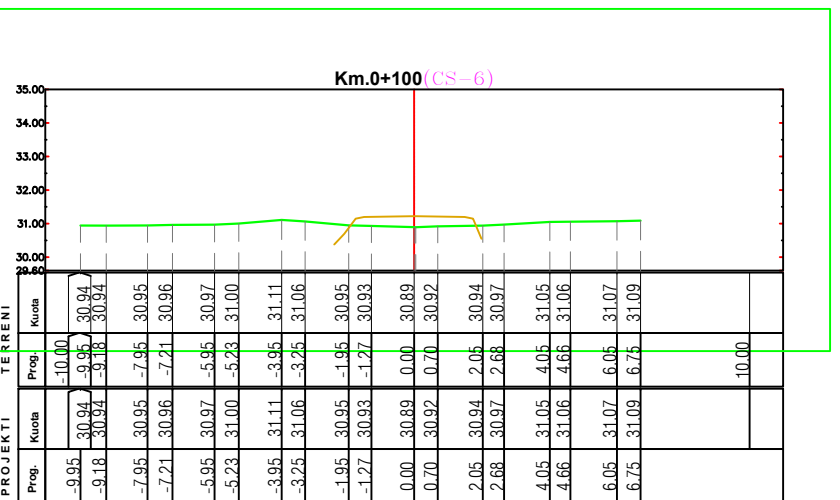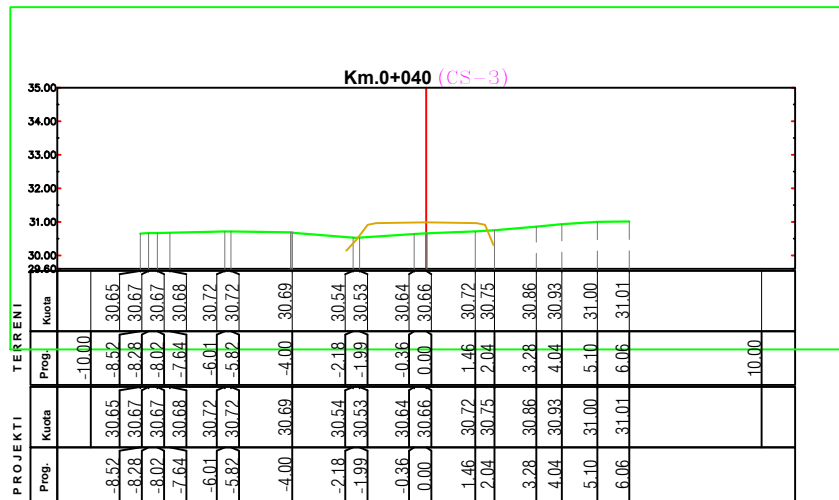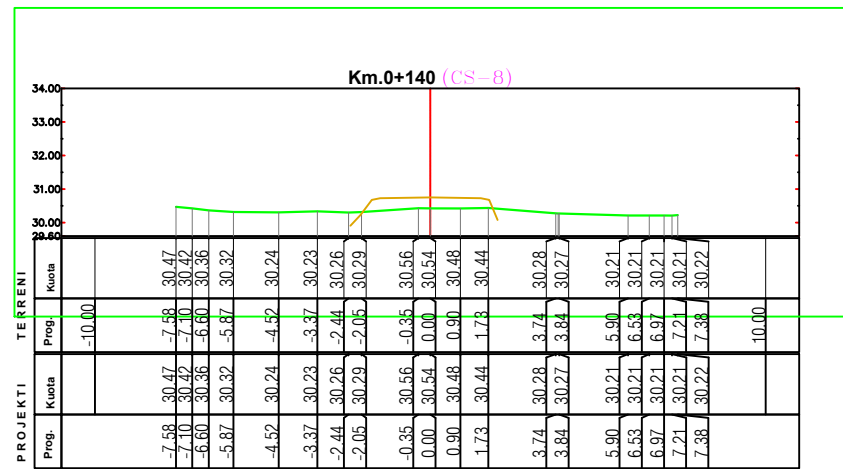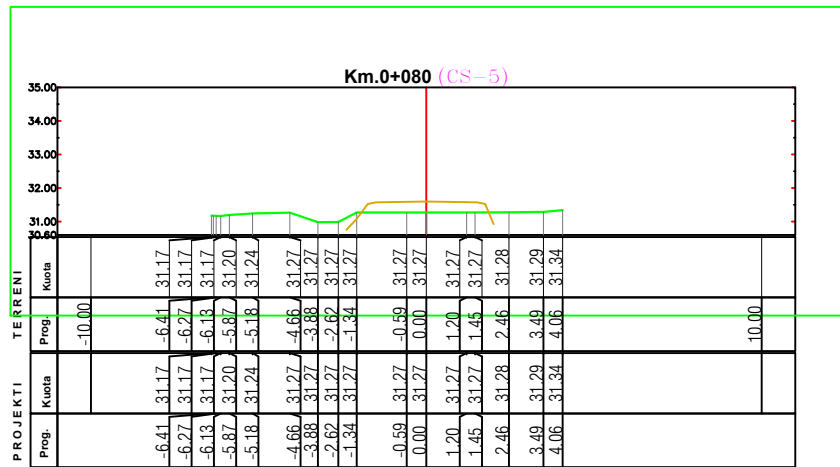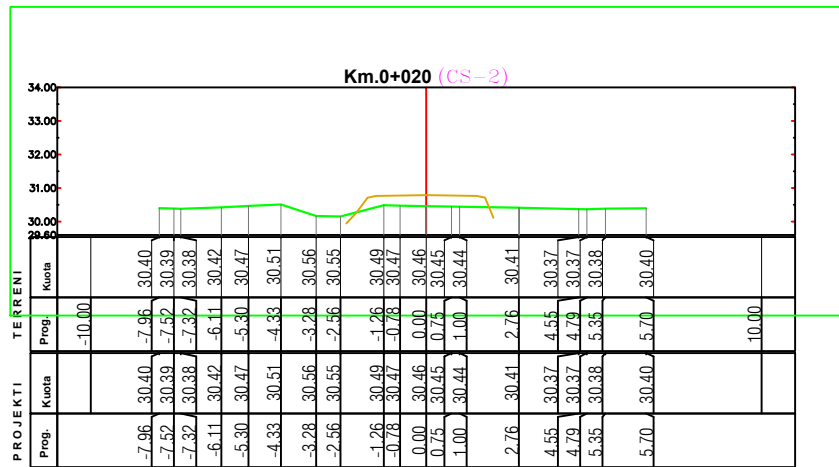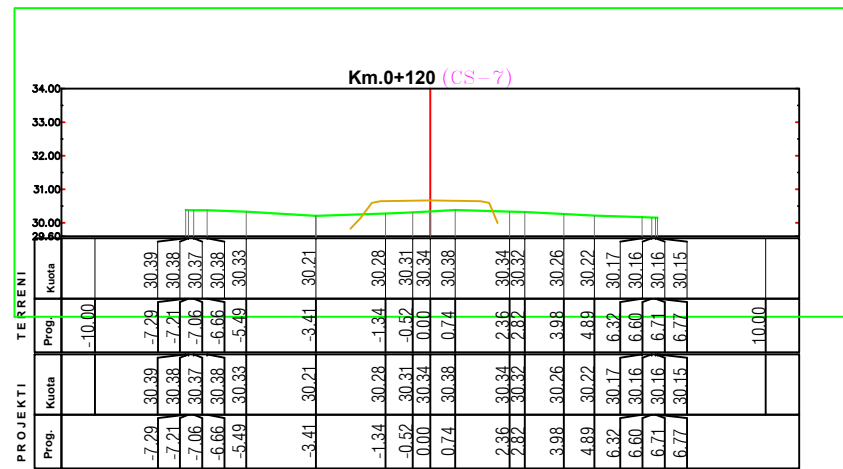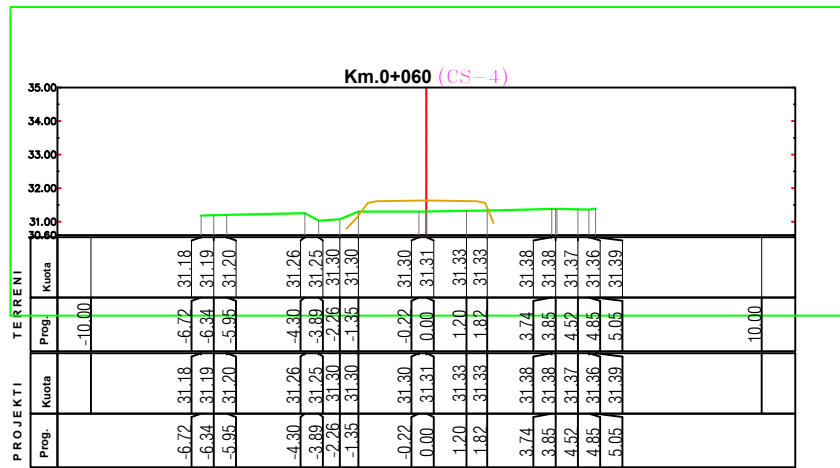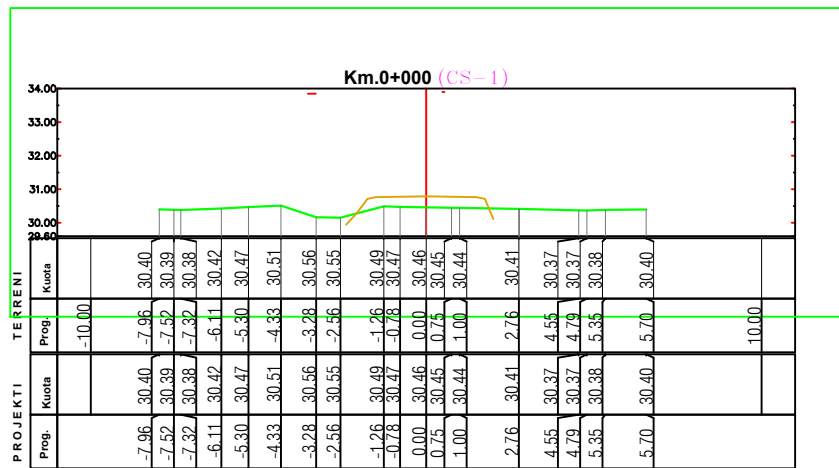

REPUBLIKA E SHQIPERISE
BASHKIA KRUJE

" MIKI KONSULTING " SHPK

PROJEKT ZBATIMI

SISTEMIM-ASFALTIM I RRUGES "BRUZEVE",FSHAT FUSHE
KRUJE,NJA.FUSHE KRUJE, KRUJE

PLANIMETRIA E
PERGJITHSHME E RRUGES










PROJEKTUES : " MIKI KONSULTING " SHPK

SHKALLA 1 : __

FLETA 02

2025

PROFILAT TERTHORE

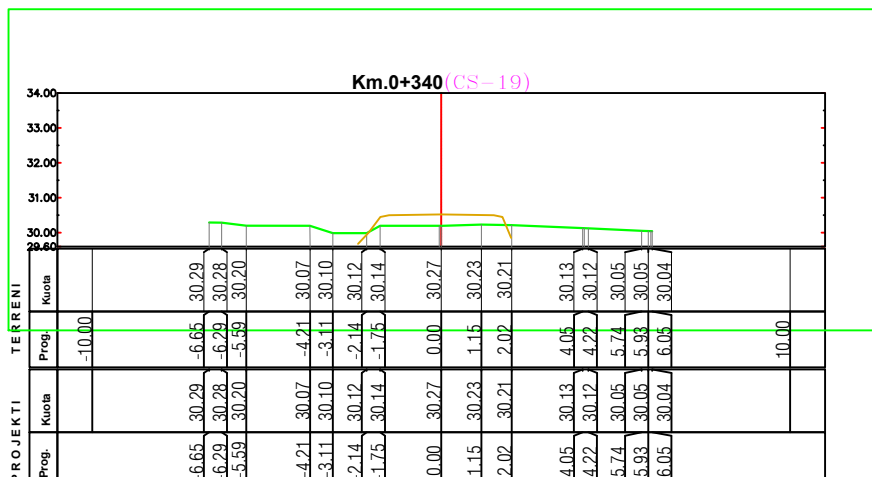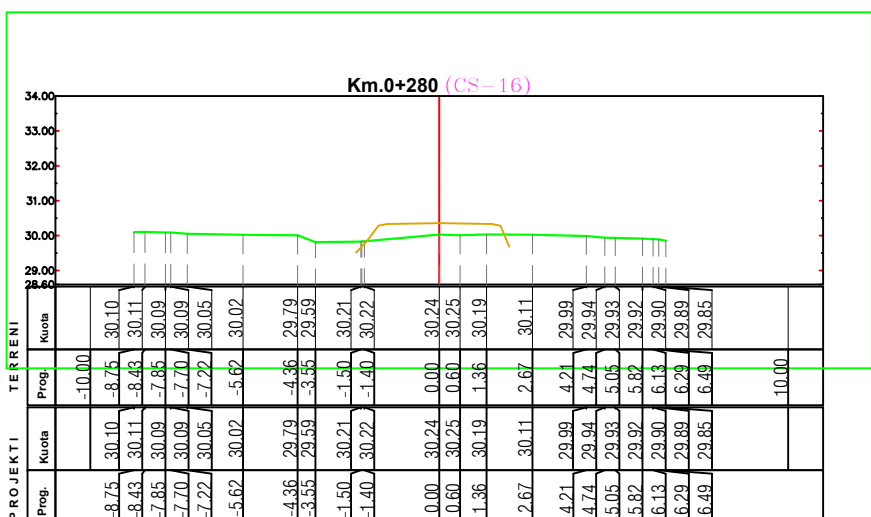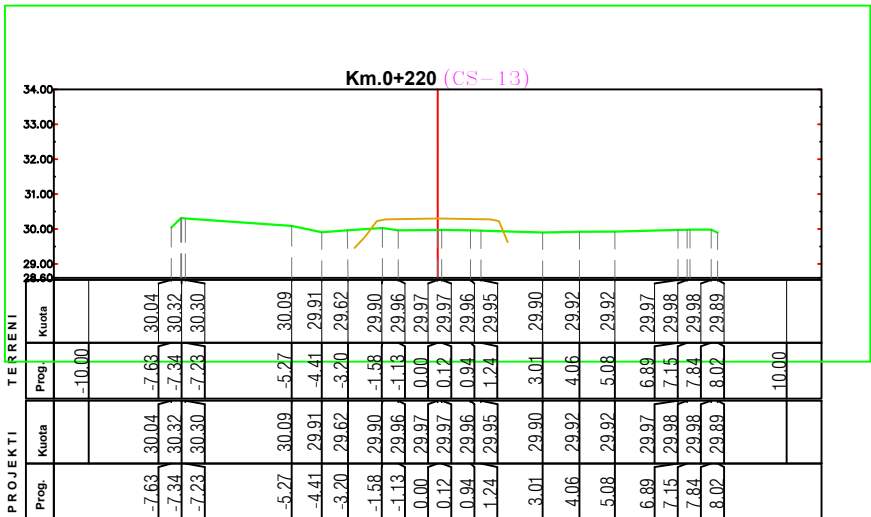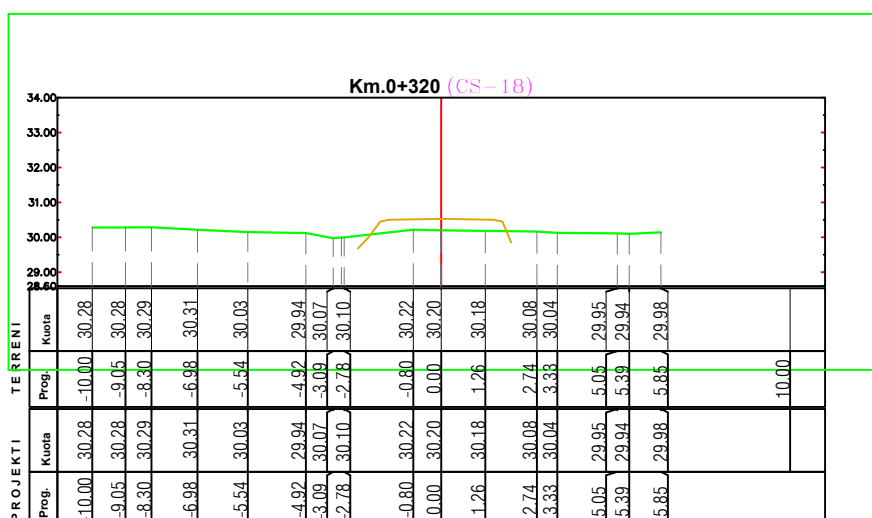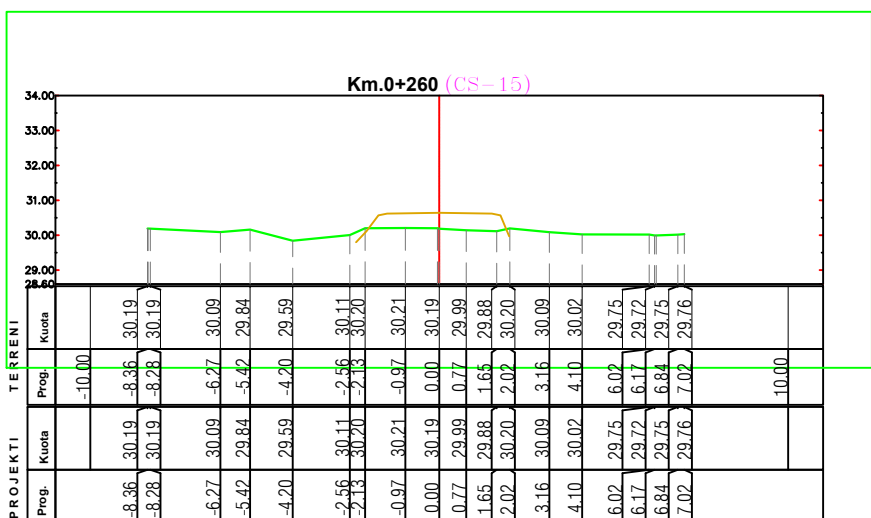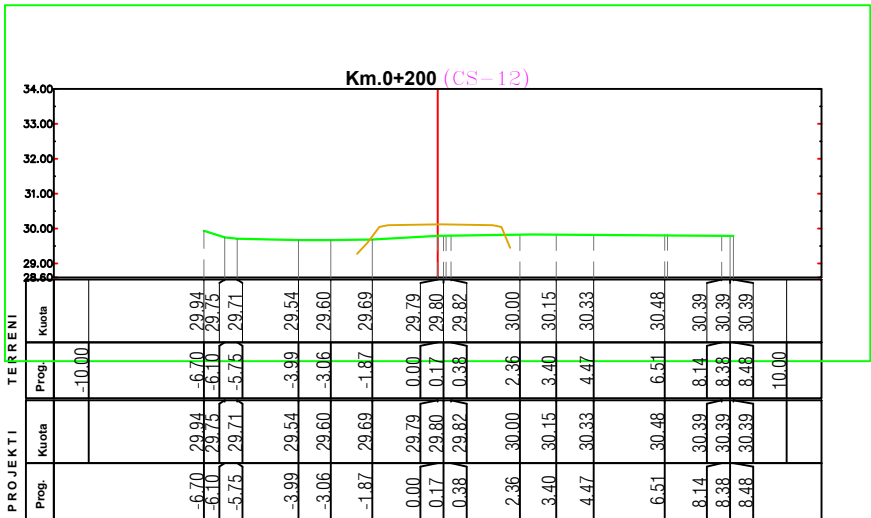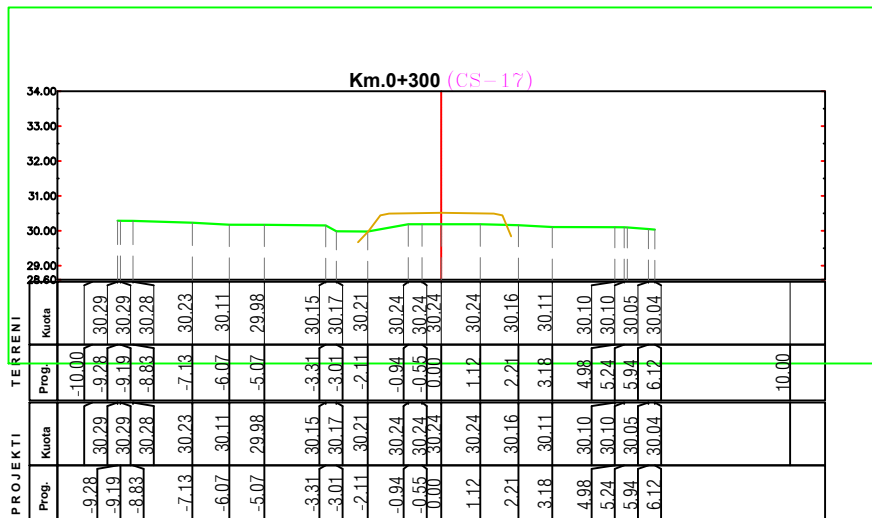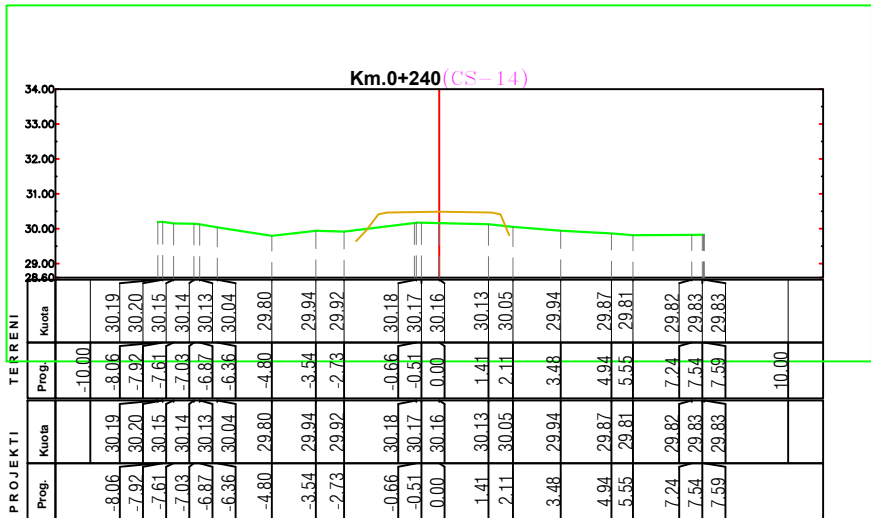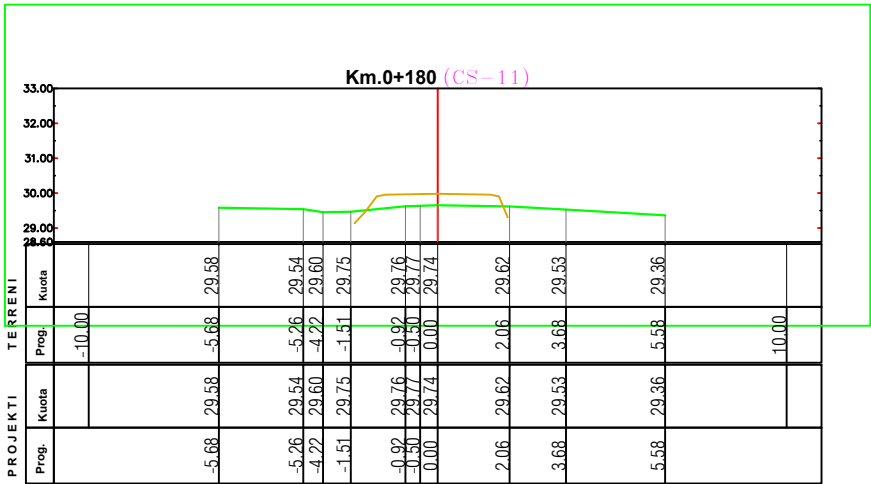

REPUBLIKA E SHQIPERISE
BASHKIA KRUJE

" MIKI KONSULTING " SHPK

PROJEKT ZBATIMI

SISTEMIM-ASFALTIM I RRUGES "BRUZEVE",FSHAT FUSHE
KRUJE,NJA.FUSHE KRUJE, KRUJE

PLANIMETRIA E
PERGJITHSHME E RRUGES

PROJEKTUES : " MIKI KONSULTING " SHPK











SHKALLA

:

FLETA 02

2025

PROFILAT TERTHORE

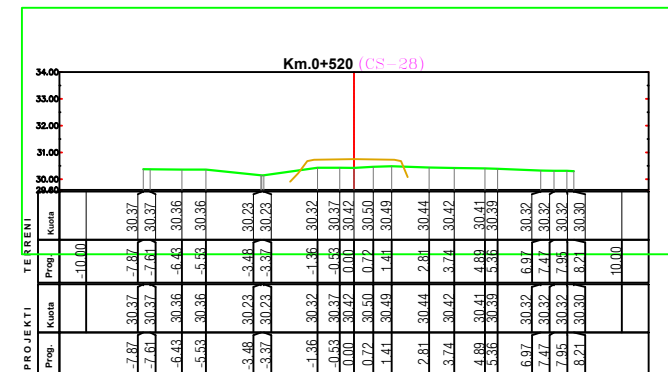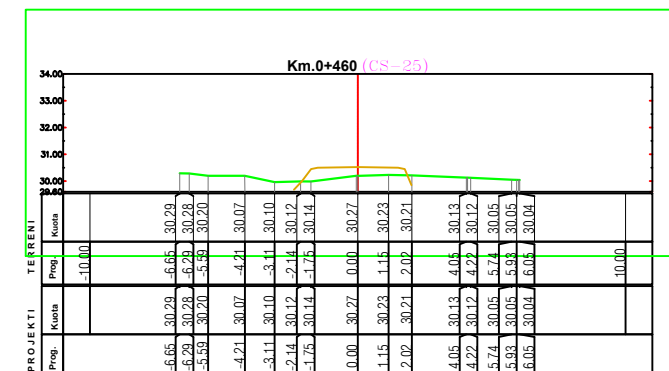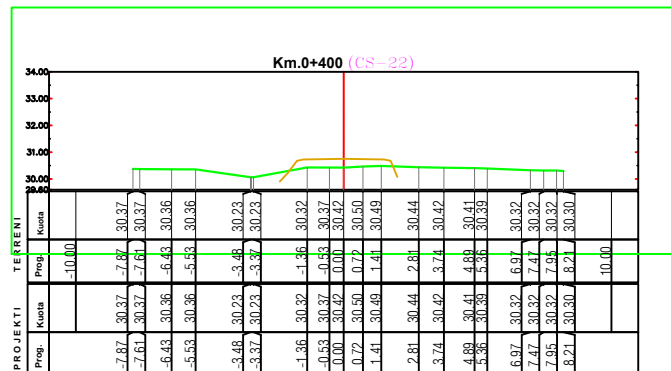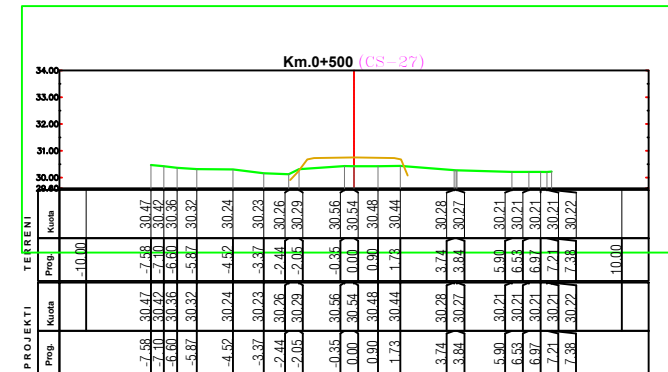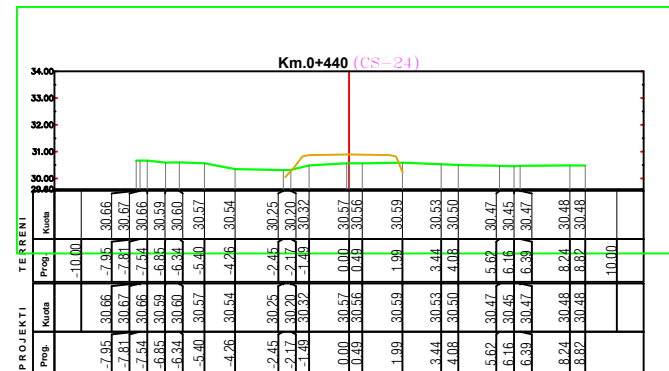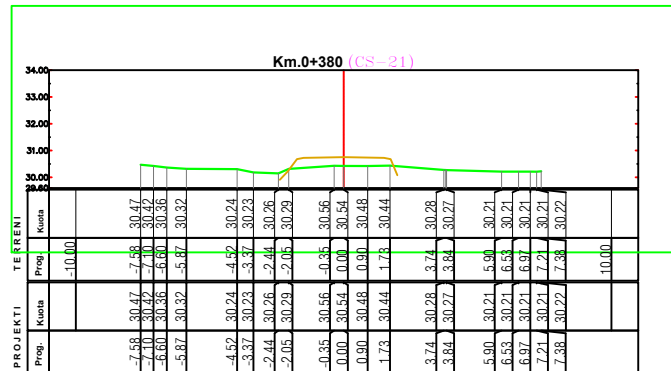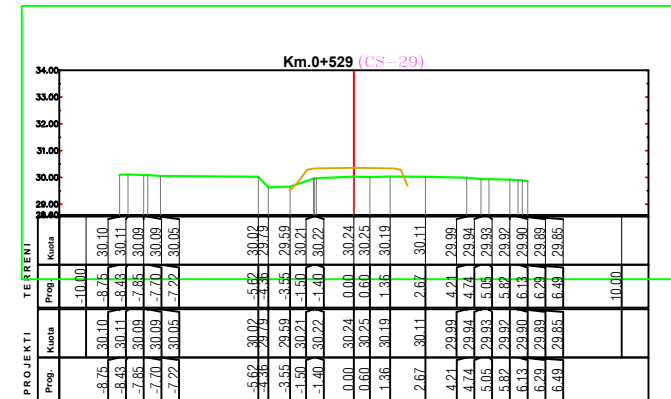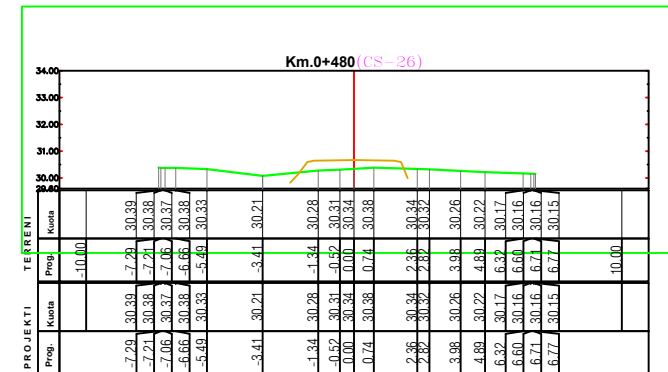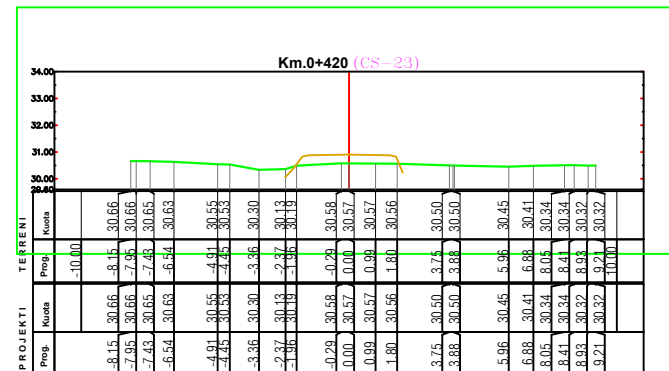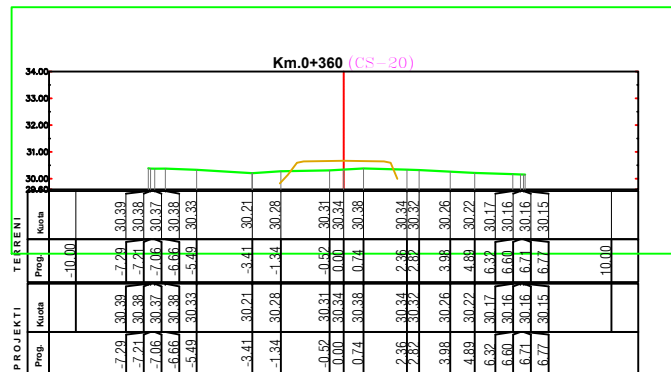

REPUBLIKA E SHQIPERISE
BASHKIA KRUJE

" MIKI KONSULTING " SHPK

PROJEKT ZBATIMI

SISTEMIM-ASFALTIM I RRUGES "BRUZEVE",FSHAT FUSHE
KRUJE,NJA.FUSHE KRUJE, KRUJE

PLANIMETRIA E
PERGJITHSHME E RRUGES


PROJEKTUES : " MIKI KONSULTING " SHPK

SHKALLA


: _

FLETA 02

2025

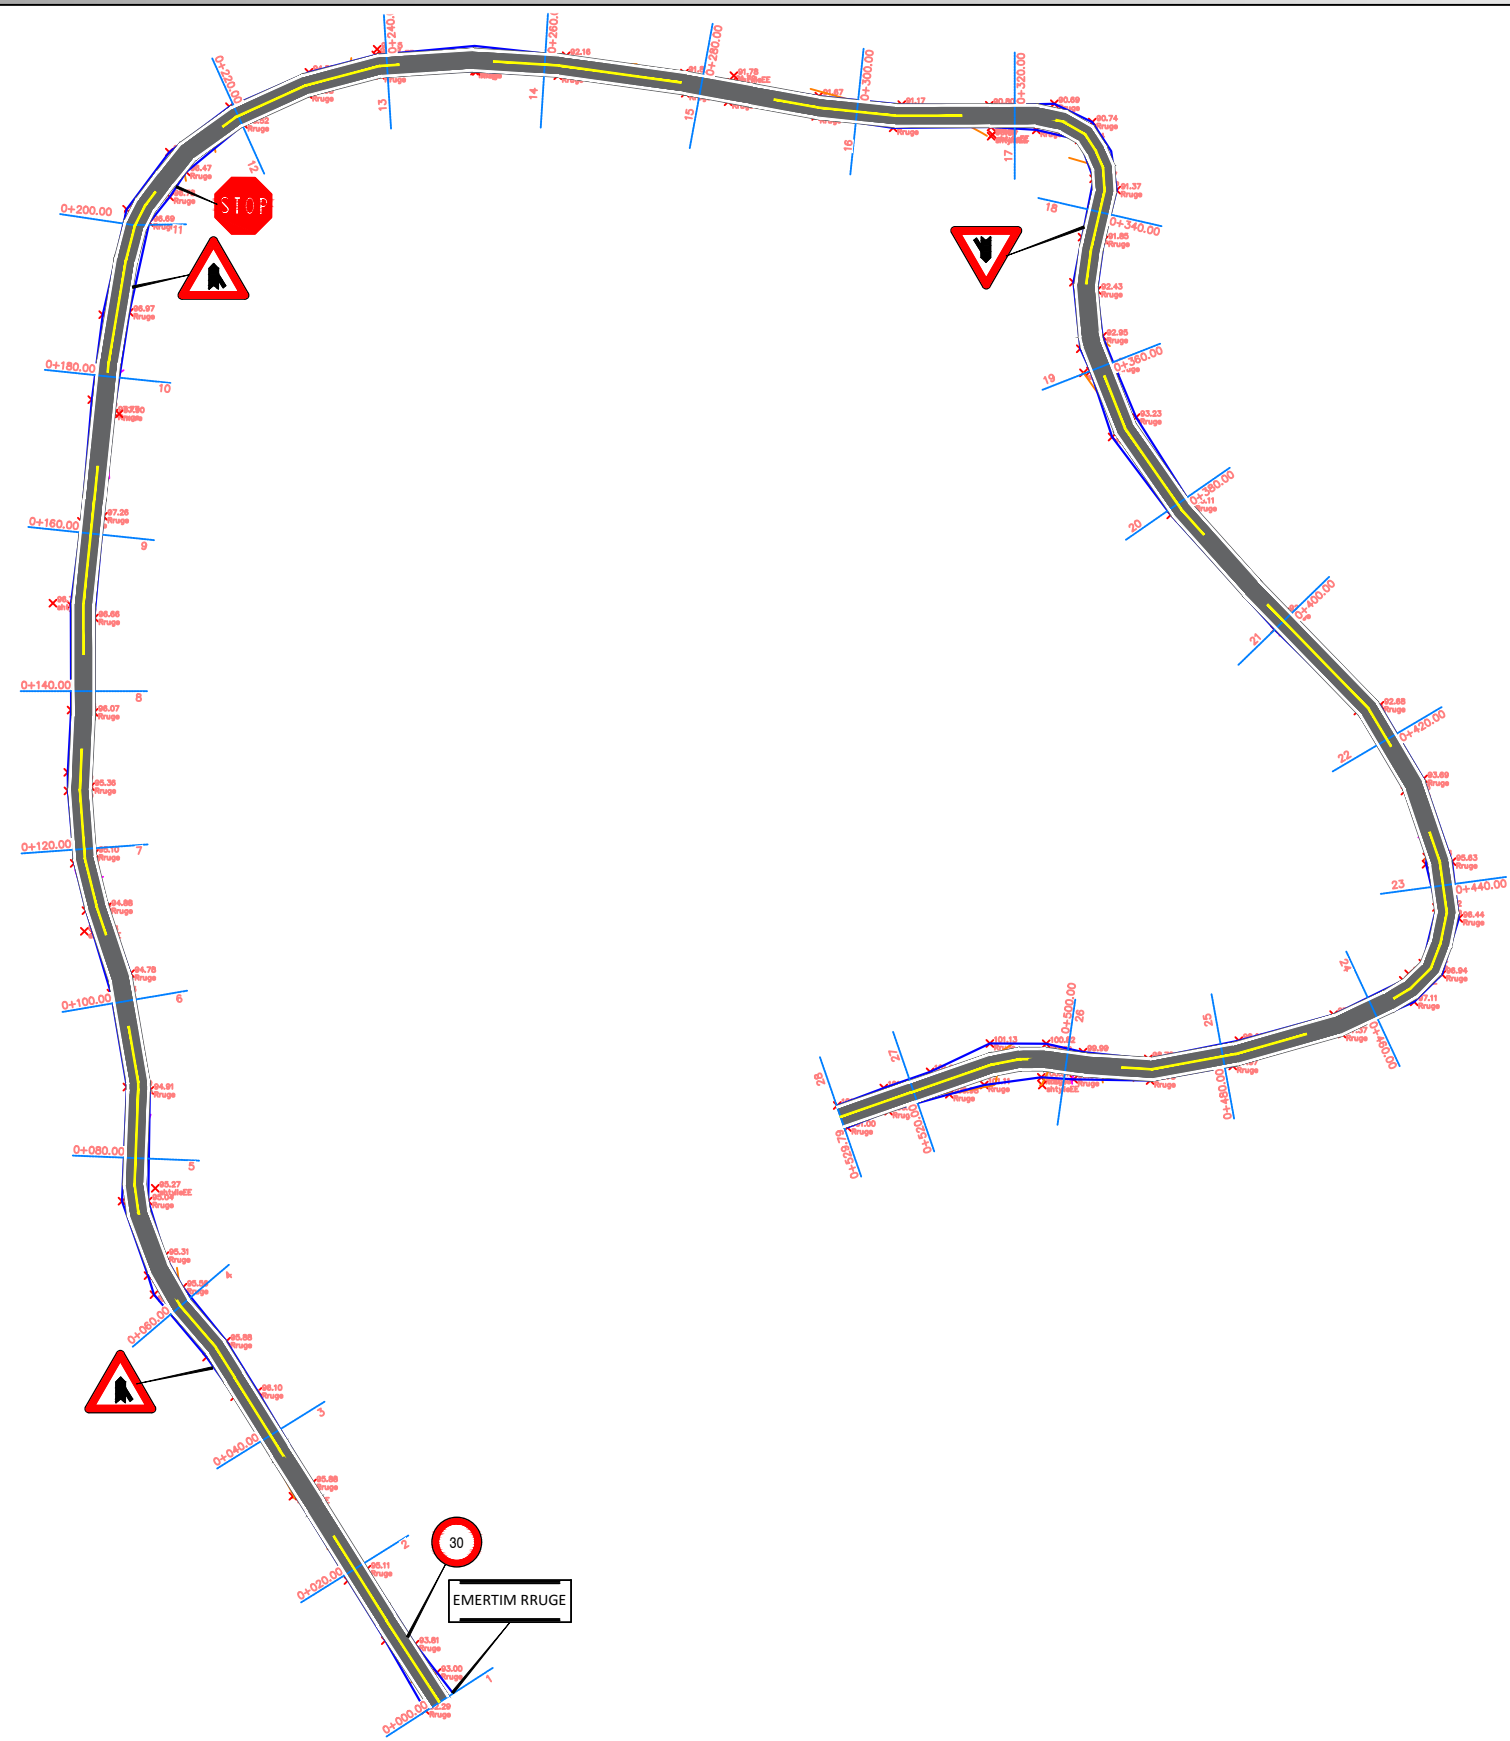

	REPUBLIKA E SHQIPERISE BASHKIA KRUJE	PROJEKT ZBATIMI SISTEMIM-ASFALTIM I RRUGES "BRUZEVE",FSHAT FUSHE KRUJE,NJA.FUSHE KRUJE, KRUJE	PLANIMETRIA E PERGJITHSHME E RRUGES	PROJEKTUES :	" MIKI KONSULTING " SHPK	FLETA 02
				SHKALLA	1 : __	2025

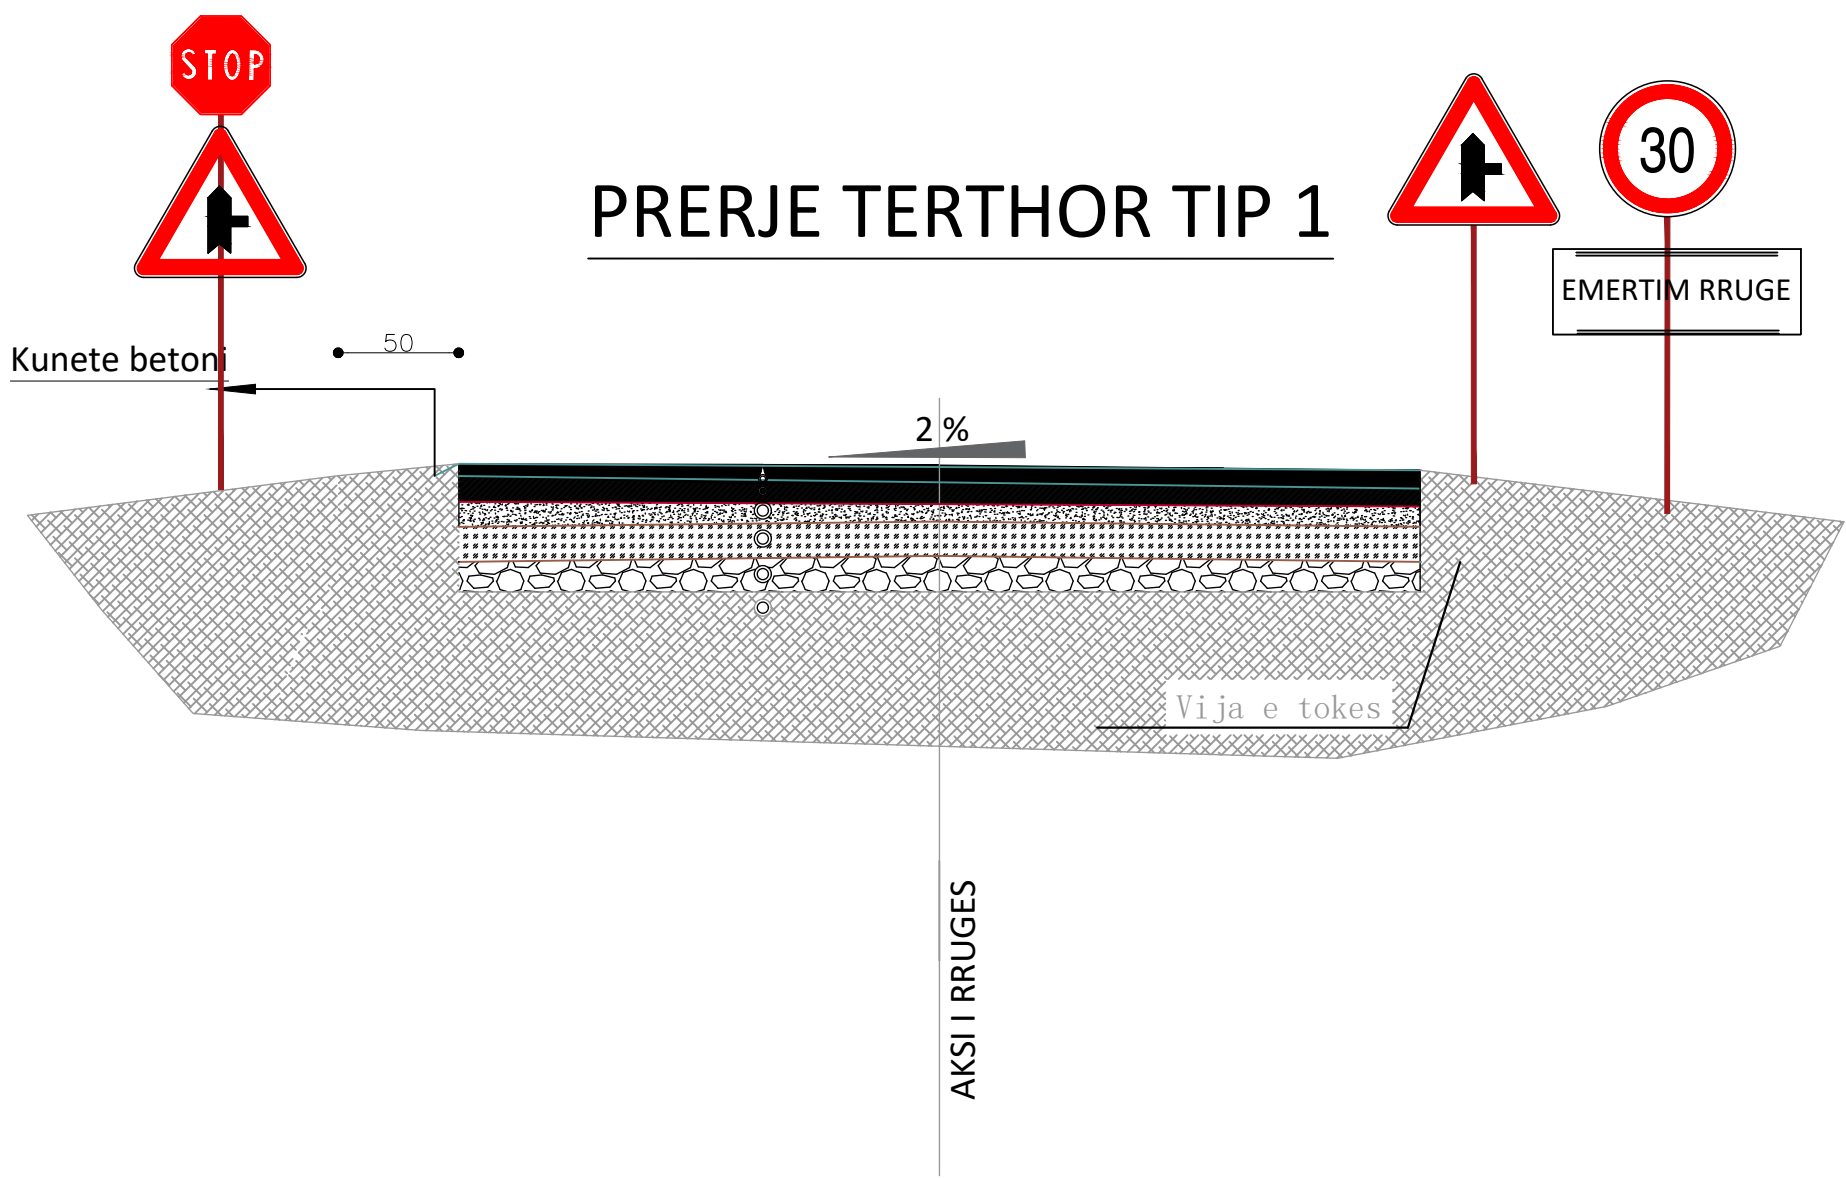

REPUBLIKA E SHQIPERISE
BASHKIA KRUJE

" MIKI KONSULTING " SHPK

PROJEKT ZBATIMI

SISTEMIM-ASFALTIM I RRUGES "BRUZEVE",FSHAT FUSHE
KRUJE,NJA.FUSHE KRUJE, KRUJE

PLANIMETRIA E
PERGJITHSHME E RRUGES


PROJEKTUES : " MIKI KONSULTING " SHPK

SHKALLA 1 : __

FLETA 02

2025

SINJALISTIKA

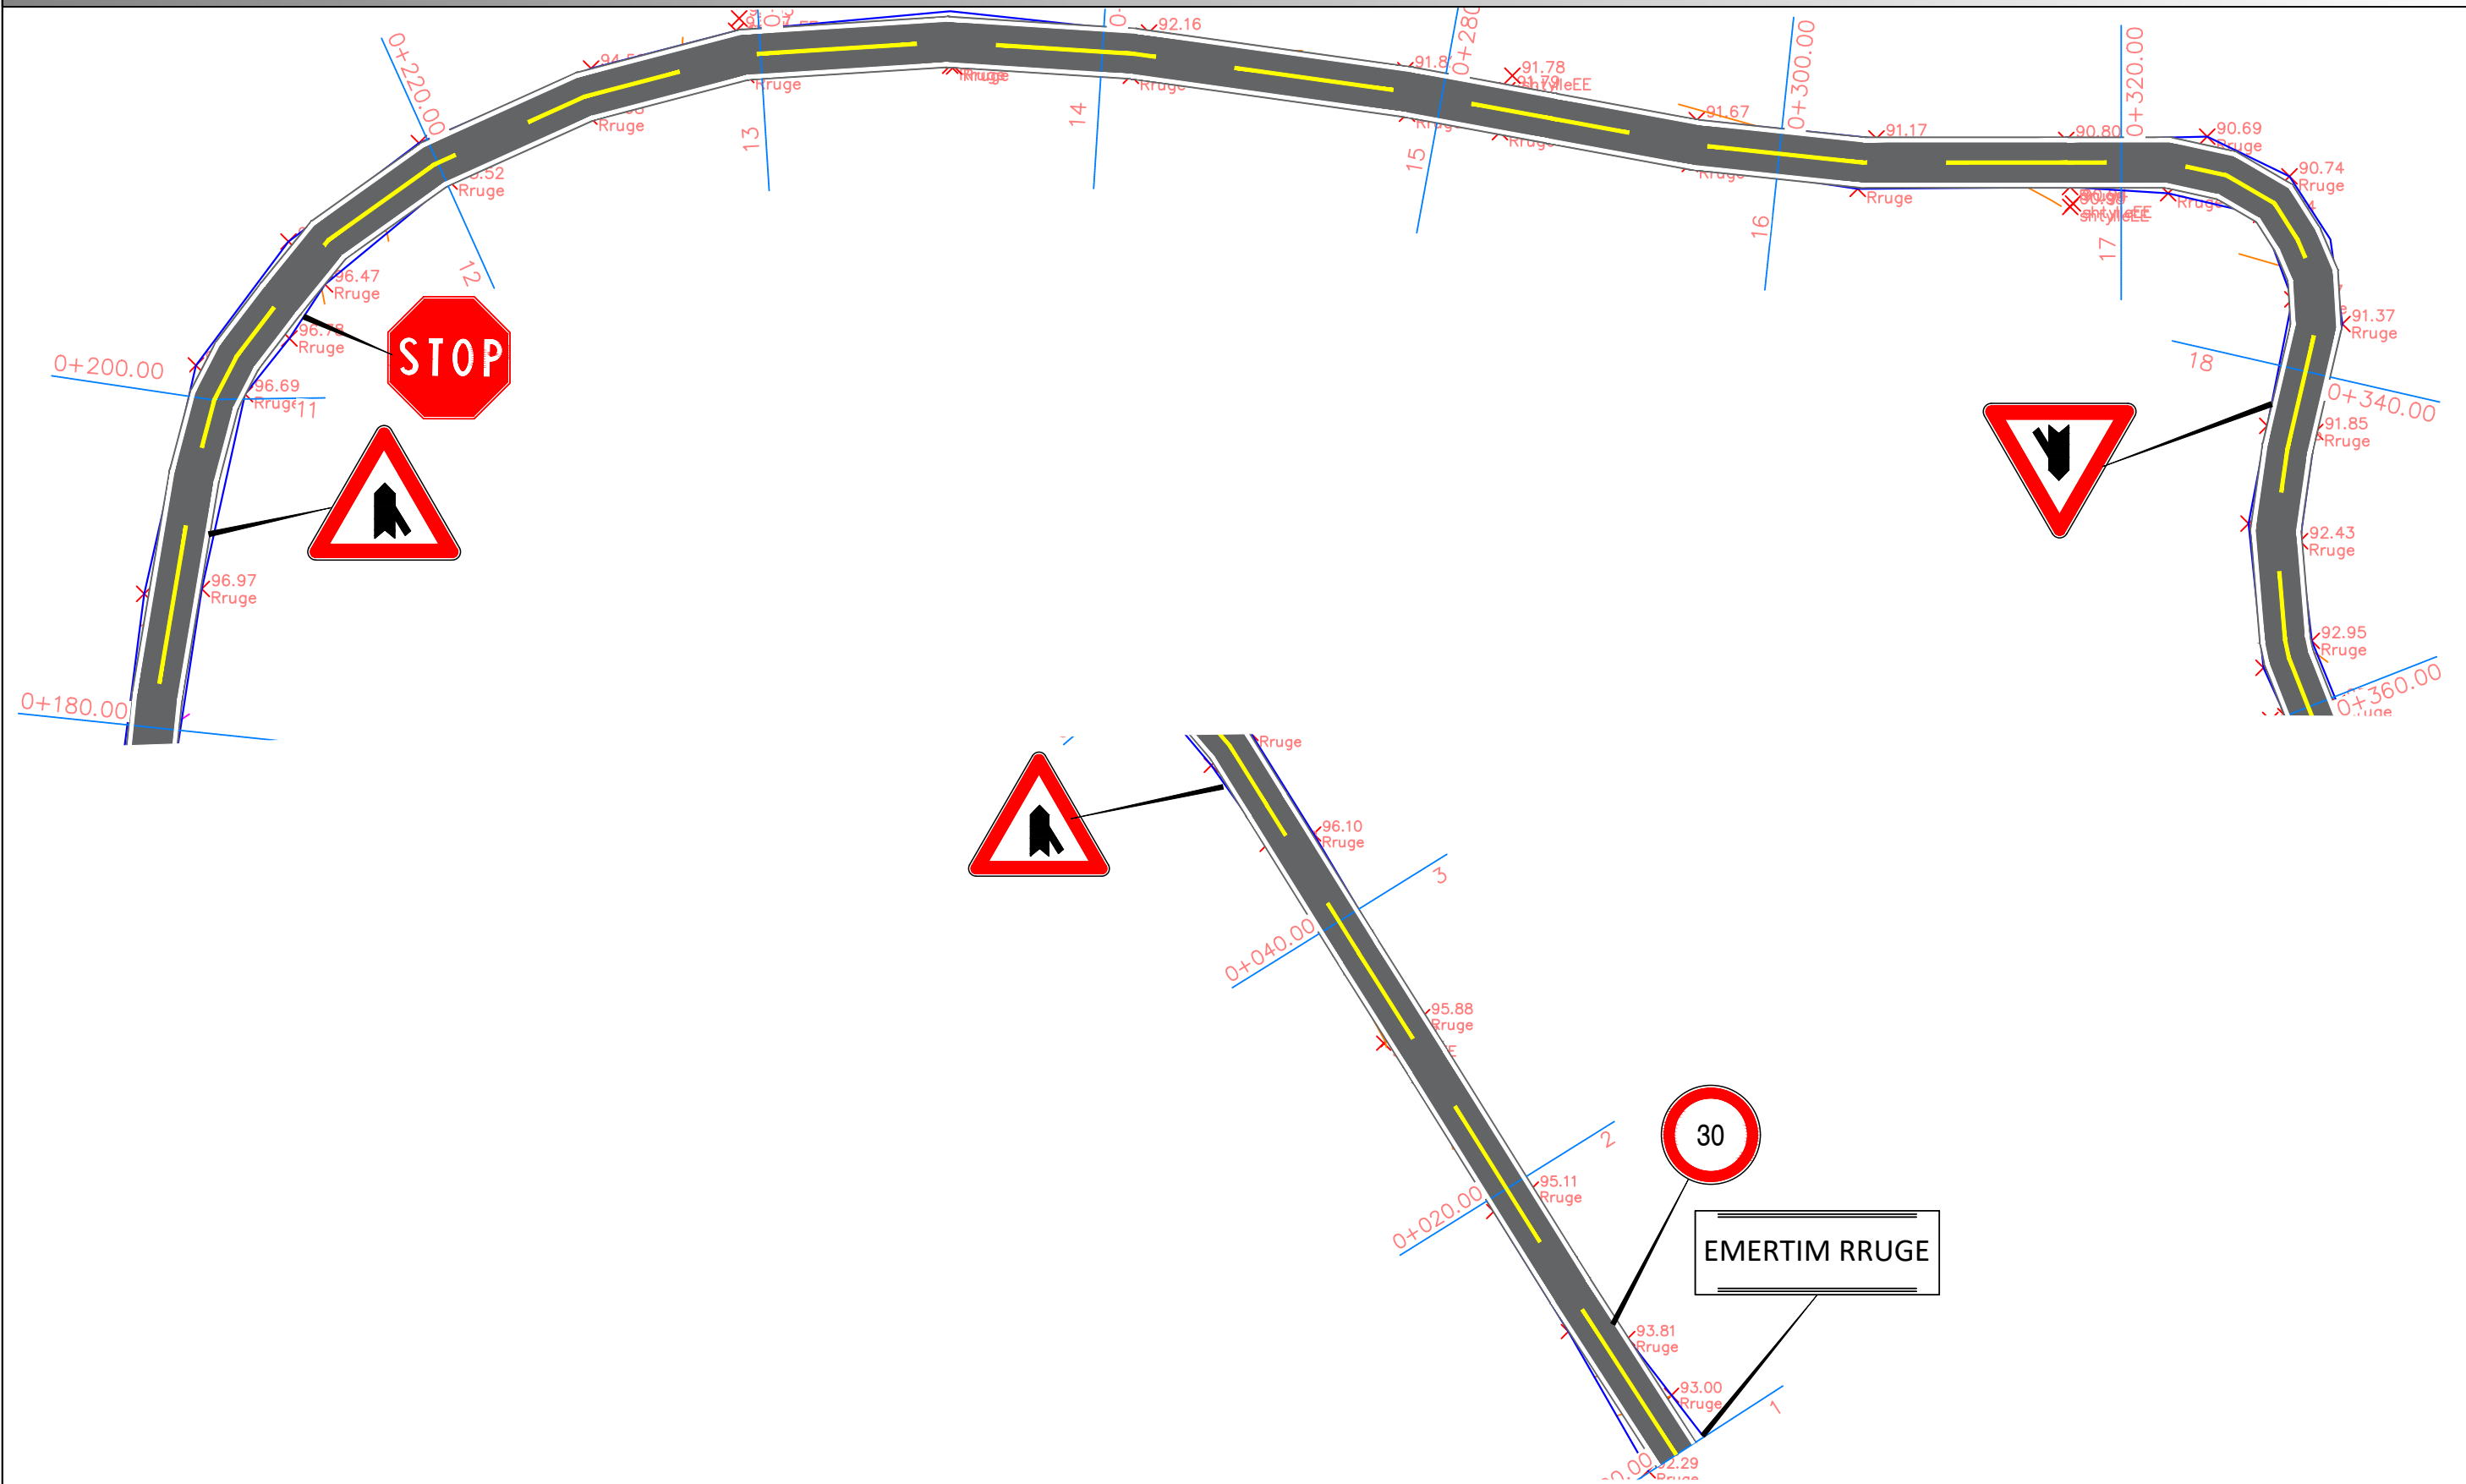

	REPUBLIKA E SHQIPERISE BASHKIA KRUJE	PROJEKT ZBATIMI SISTEMIM-ASFALTIM I RRUGES "BRUZEVE",FSHAT FUSHE KRUJE,NJA.FUSHE KRUJE, KRUJE	PLANIMETRIA E PERGJITHSHME E RRUGES	PROJEKTUES : " MIKI KONSULTING " SHPK	FLETA 02
	" MIKI KONSULTING " SHPK			SHKALLA 1 : __	2025

