

MIRATOI:

**KRYETARI I BASHKISË
ARTUR BUSHI**

PROJEKT ZBATIMI

OBJEKTI:

**"SISTEMIM-ASFALTIM I RRUGES "4 PRILLI"DHE KUZ
RRUGA "4 PRILLI" E "ALBULENA",FSHAT FUSHE
KRUJE,NJA FUSHE KRUJE,KRUJE.**

PROJEKTUESI:

ERALD - G shpk

INVESTITORI:


BASHKIA KRUJË

KRUJË, 2025




REPublika e Shqiperise BASHKIA KRUJE ERALD - G shpk	PROJEKT ZBATIMI "SISTEMIM-ASFALTIM I RRUGES "4 PRILLI"DHE KUZ RRUGA "4 PRILLI" E "ALBULENA",FSHAT FUSHE KRUJE,NJA FUSHE KRUJE,KRUJE.	RILEVIMI	PROJEKTUES : " ERALD G " SHPK	FLETA 00
			SHKALLA 1 : __	2025

PLANIMETRIA E PERGJITHSHME

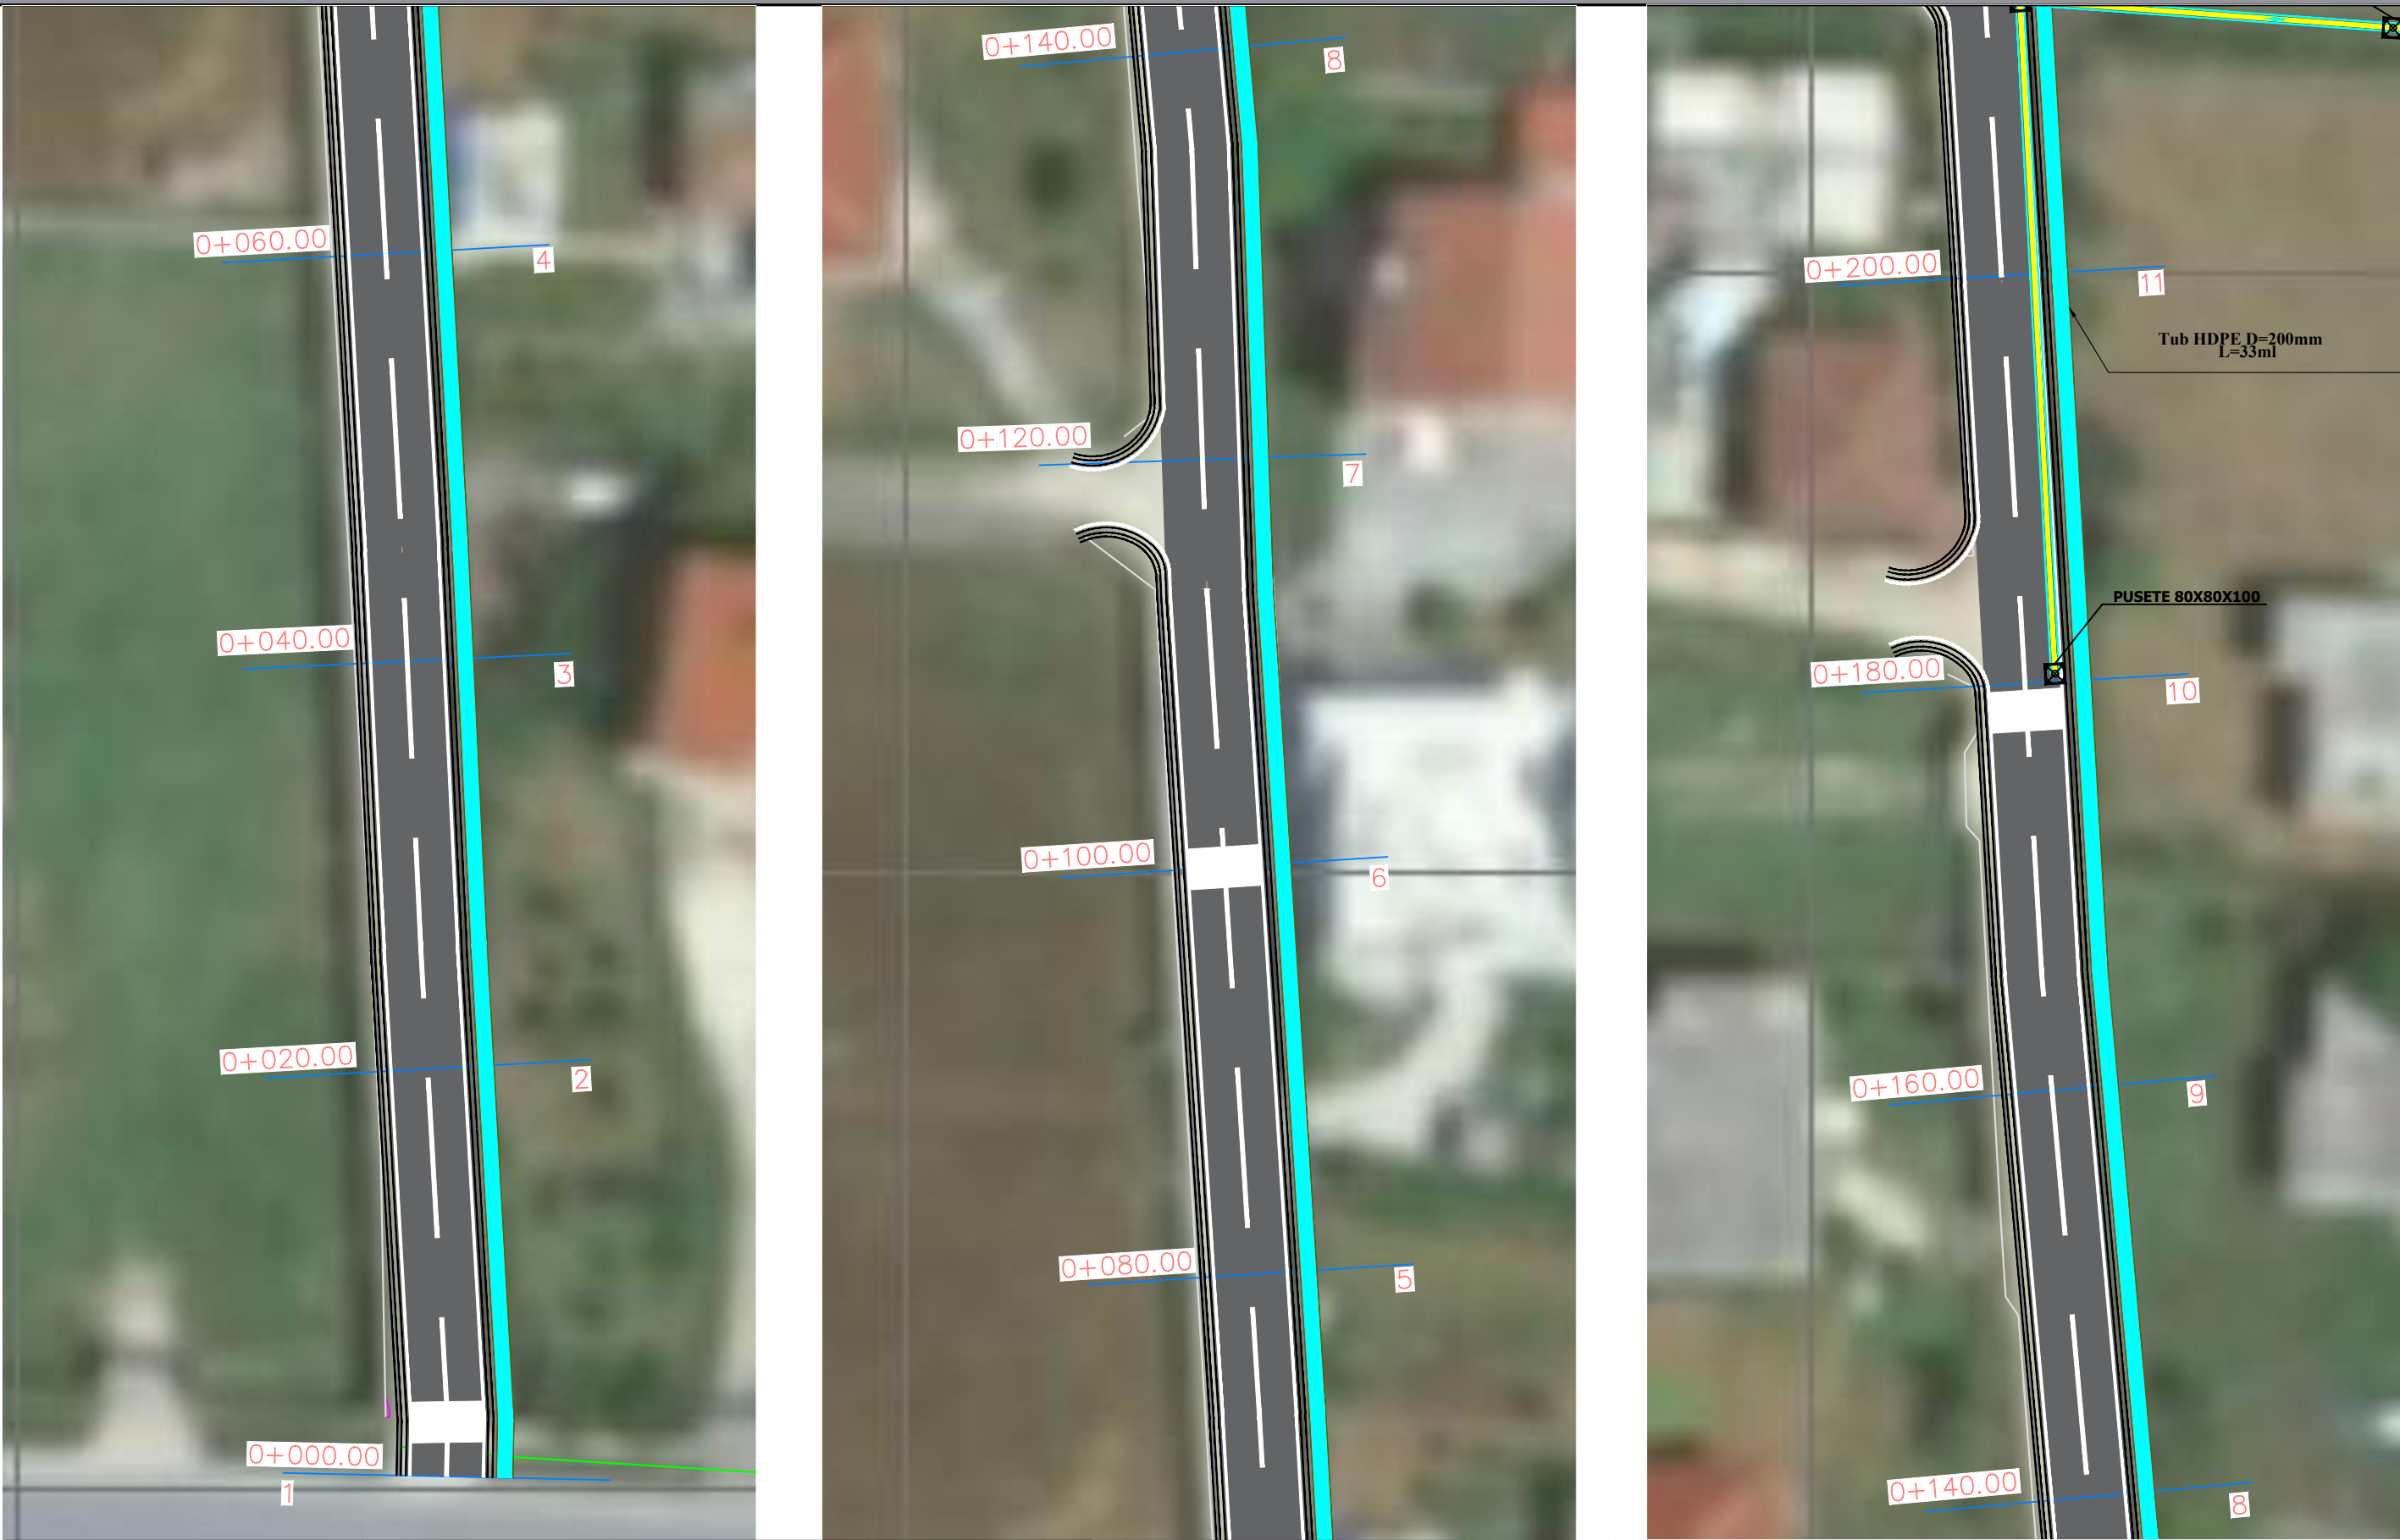



	REPUBLIKA E SHQIPERISE BASHKIA KRUJE	PROJEKT ZBATIMI "SISTEMIM-ASFALTIM I RRUGES "4 PRILLI"DHE KUZ RRUGA "4 PRILLI" E "ALBULENA",FSHAT FUSHE KRUJE,NJA FUSHE KRUJE,KRUJE.	PLANIMETRIA E PERGJITHSHME	PROJEKTUES :	" ERALD G " SHPK	FLETA 00		
	ERALD - G shpk							
				SHKALLA	1 : __	2025		

PLANIMETRIA E PERGJITHSHME

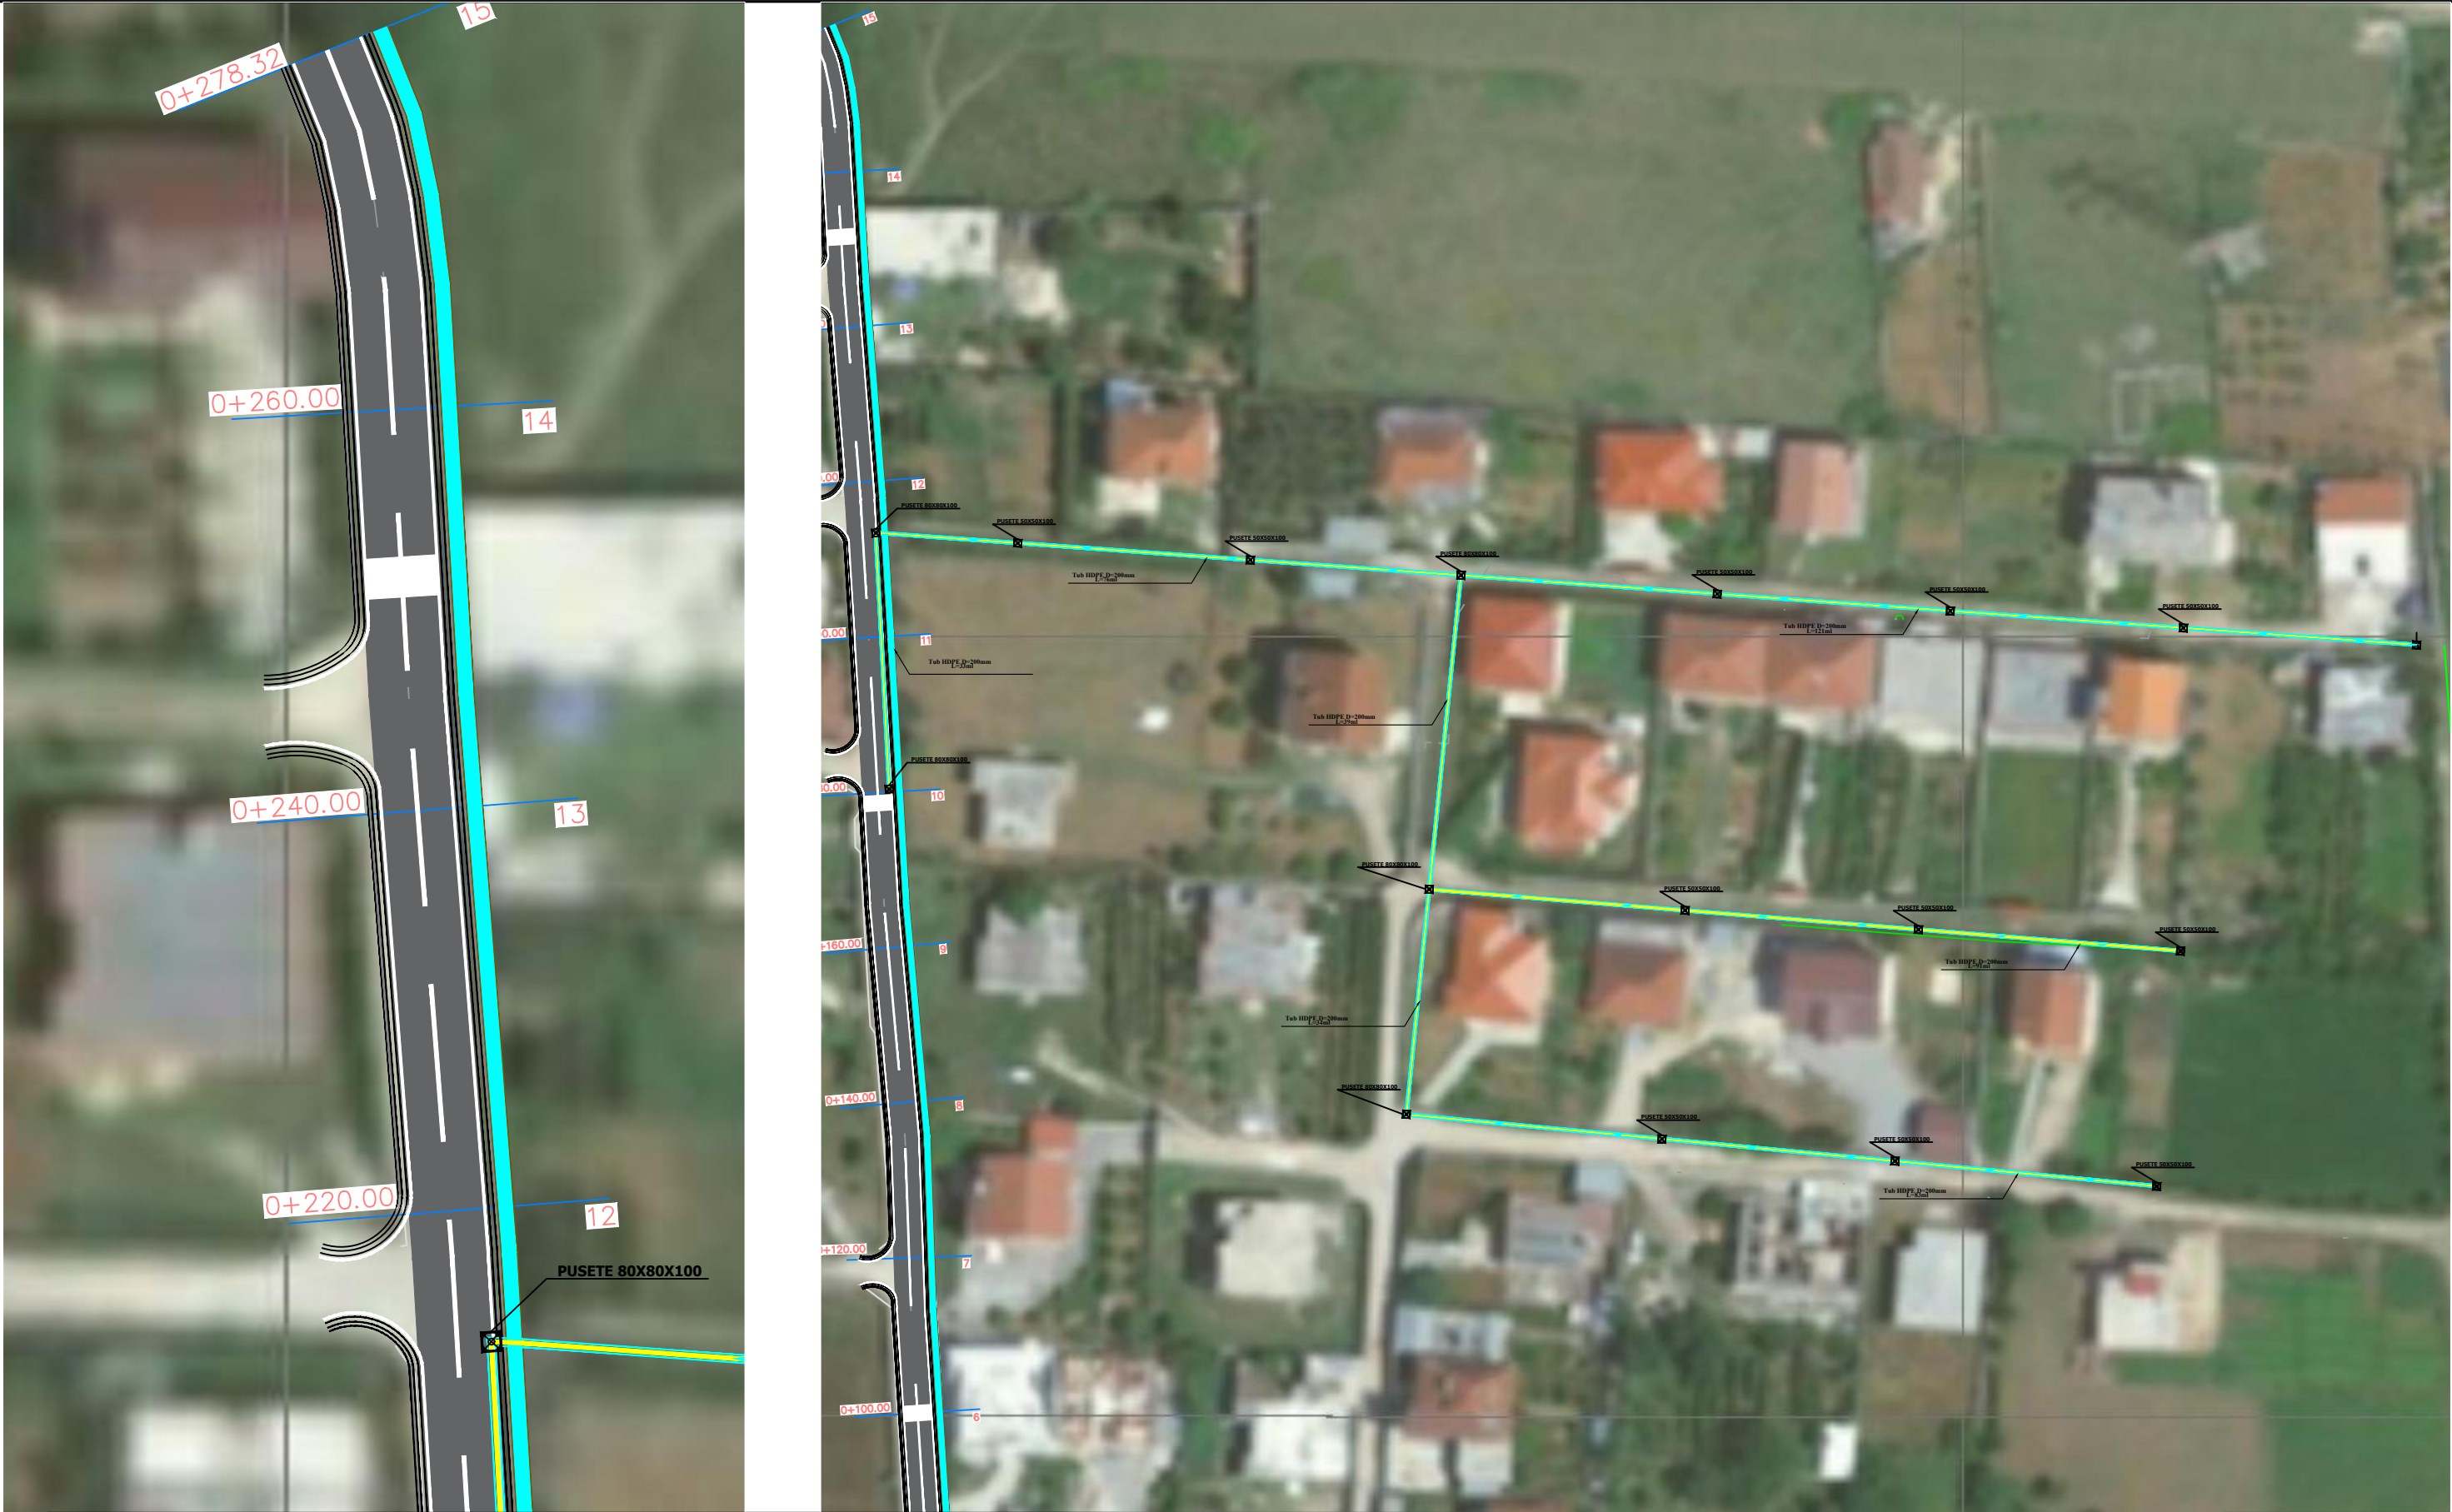


REPublika e Shqiperise BASHKIA KRUJE ERALD - G shpk	PROJEKT ZBATIMI "SISTEMIM-ASFALTIM I RRUGES "4 PRILLI"DHE KUZ RRUGA "4 PRILLI" E "ALBULENA",FSHAT FUSHE KRUJE,NJA FUSHE KRUJE,KRUJE.	PLANIMETRIA E PERGJITHSHME	PROJEKTUES : " ERALD G " SHPK	FLETA 00
			SHKALLA 1 : __	2025

PROFILI GJATESOR




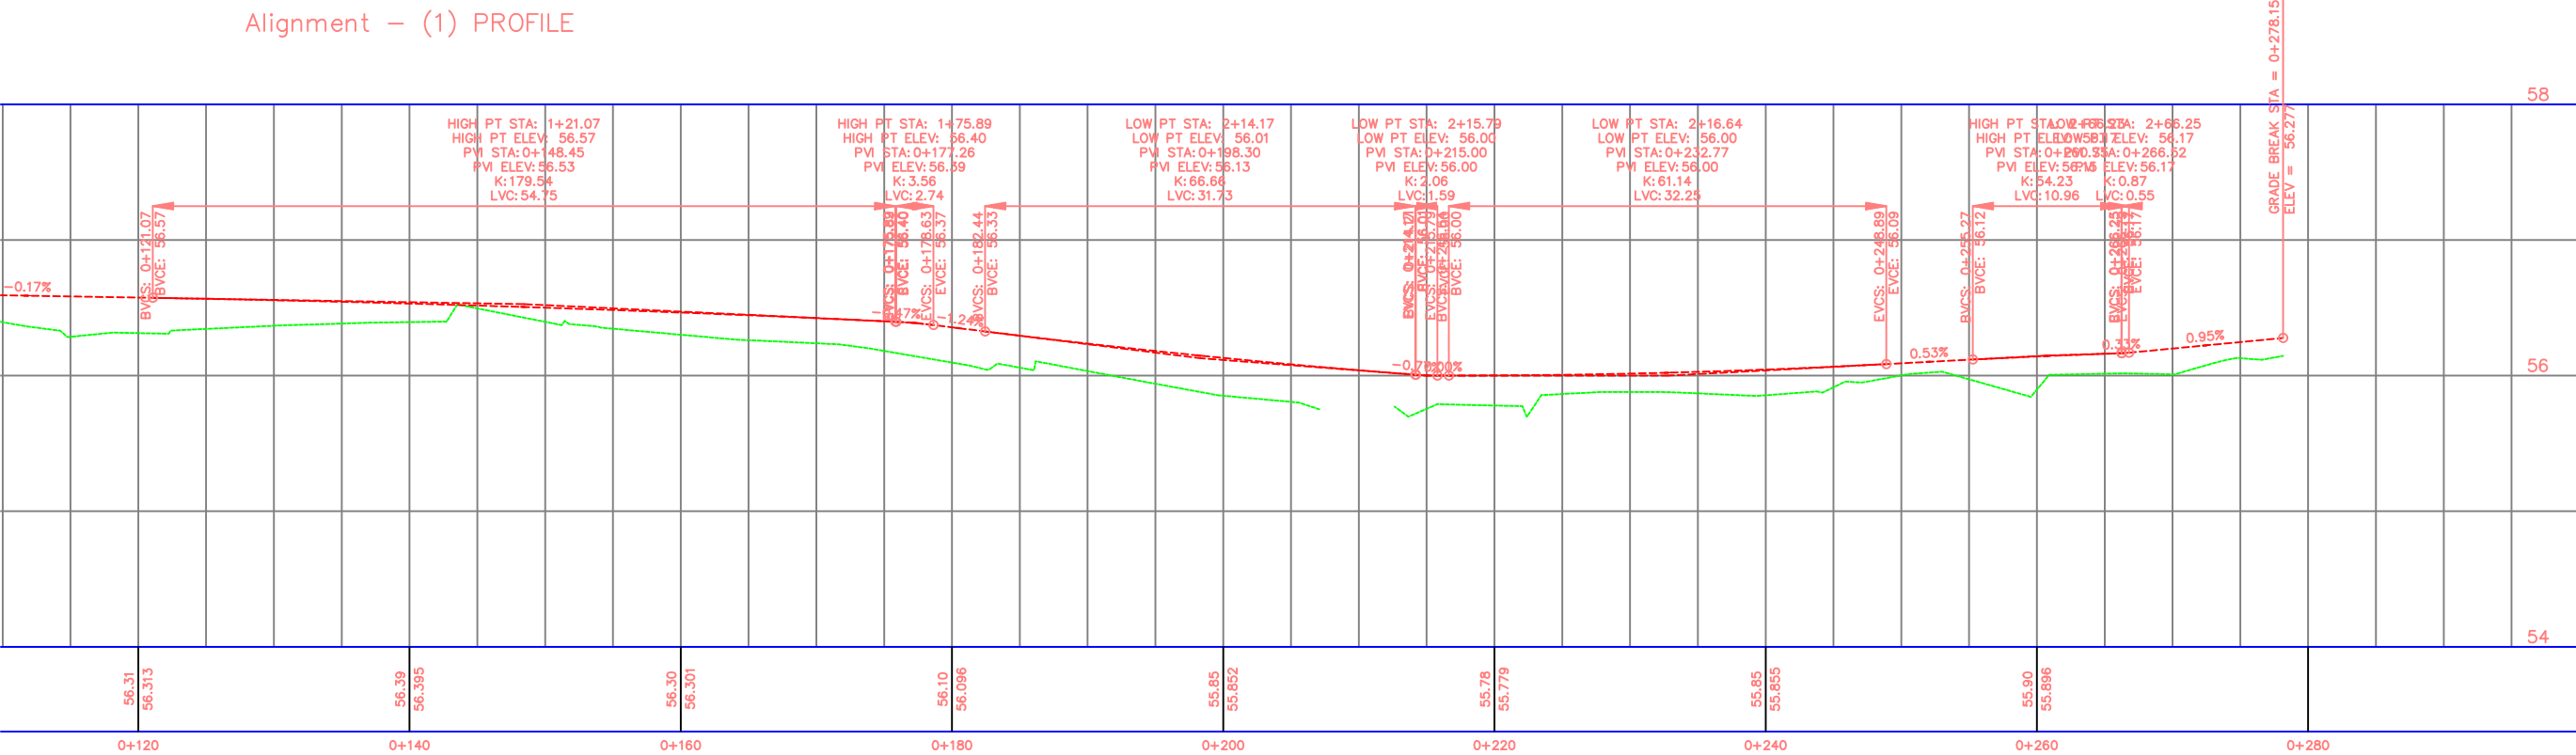
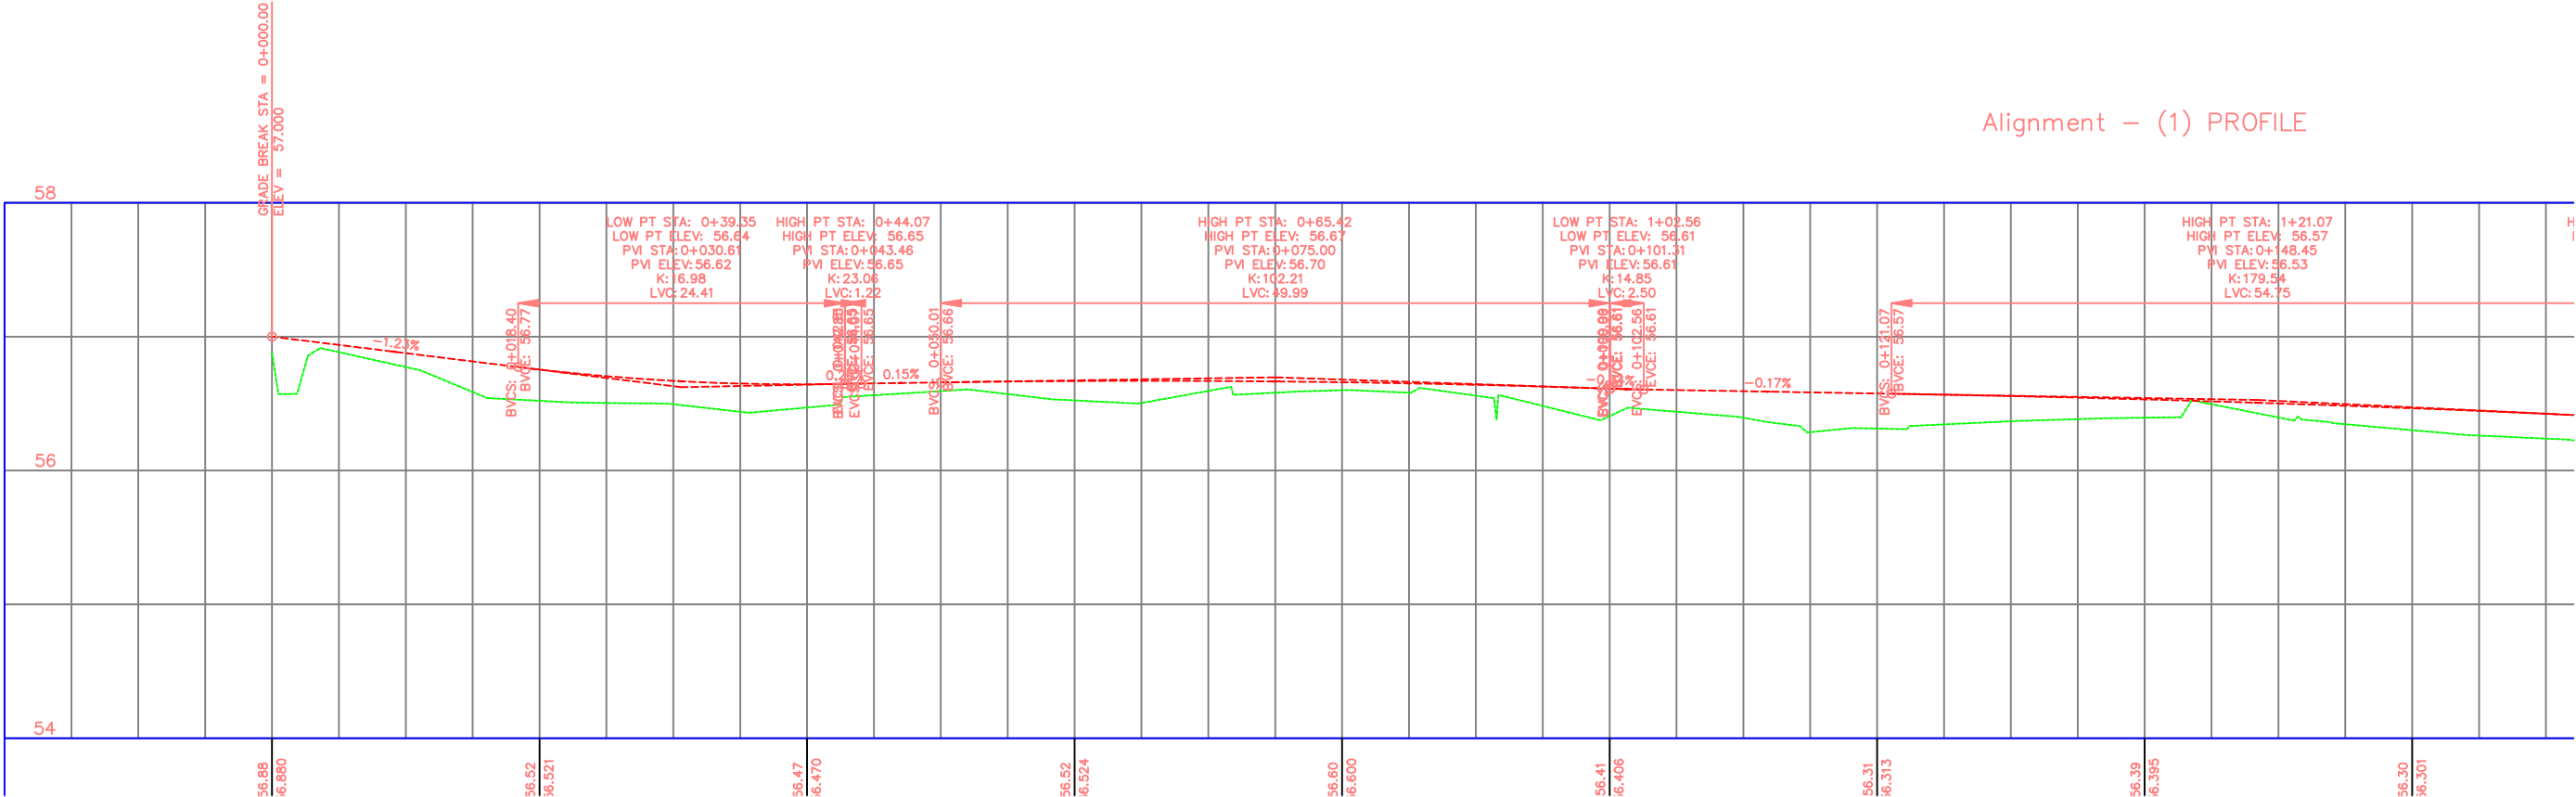


PRERJE TERTHORE TIP –1–

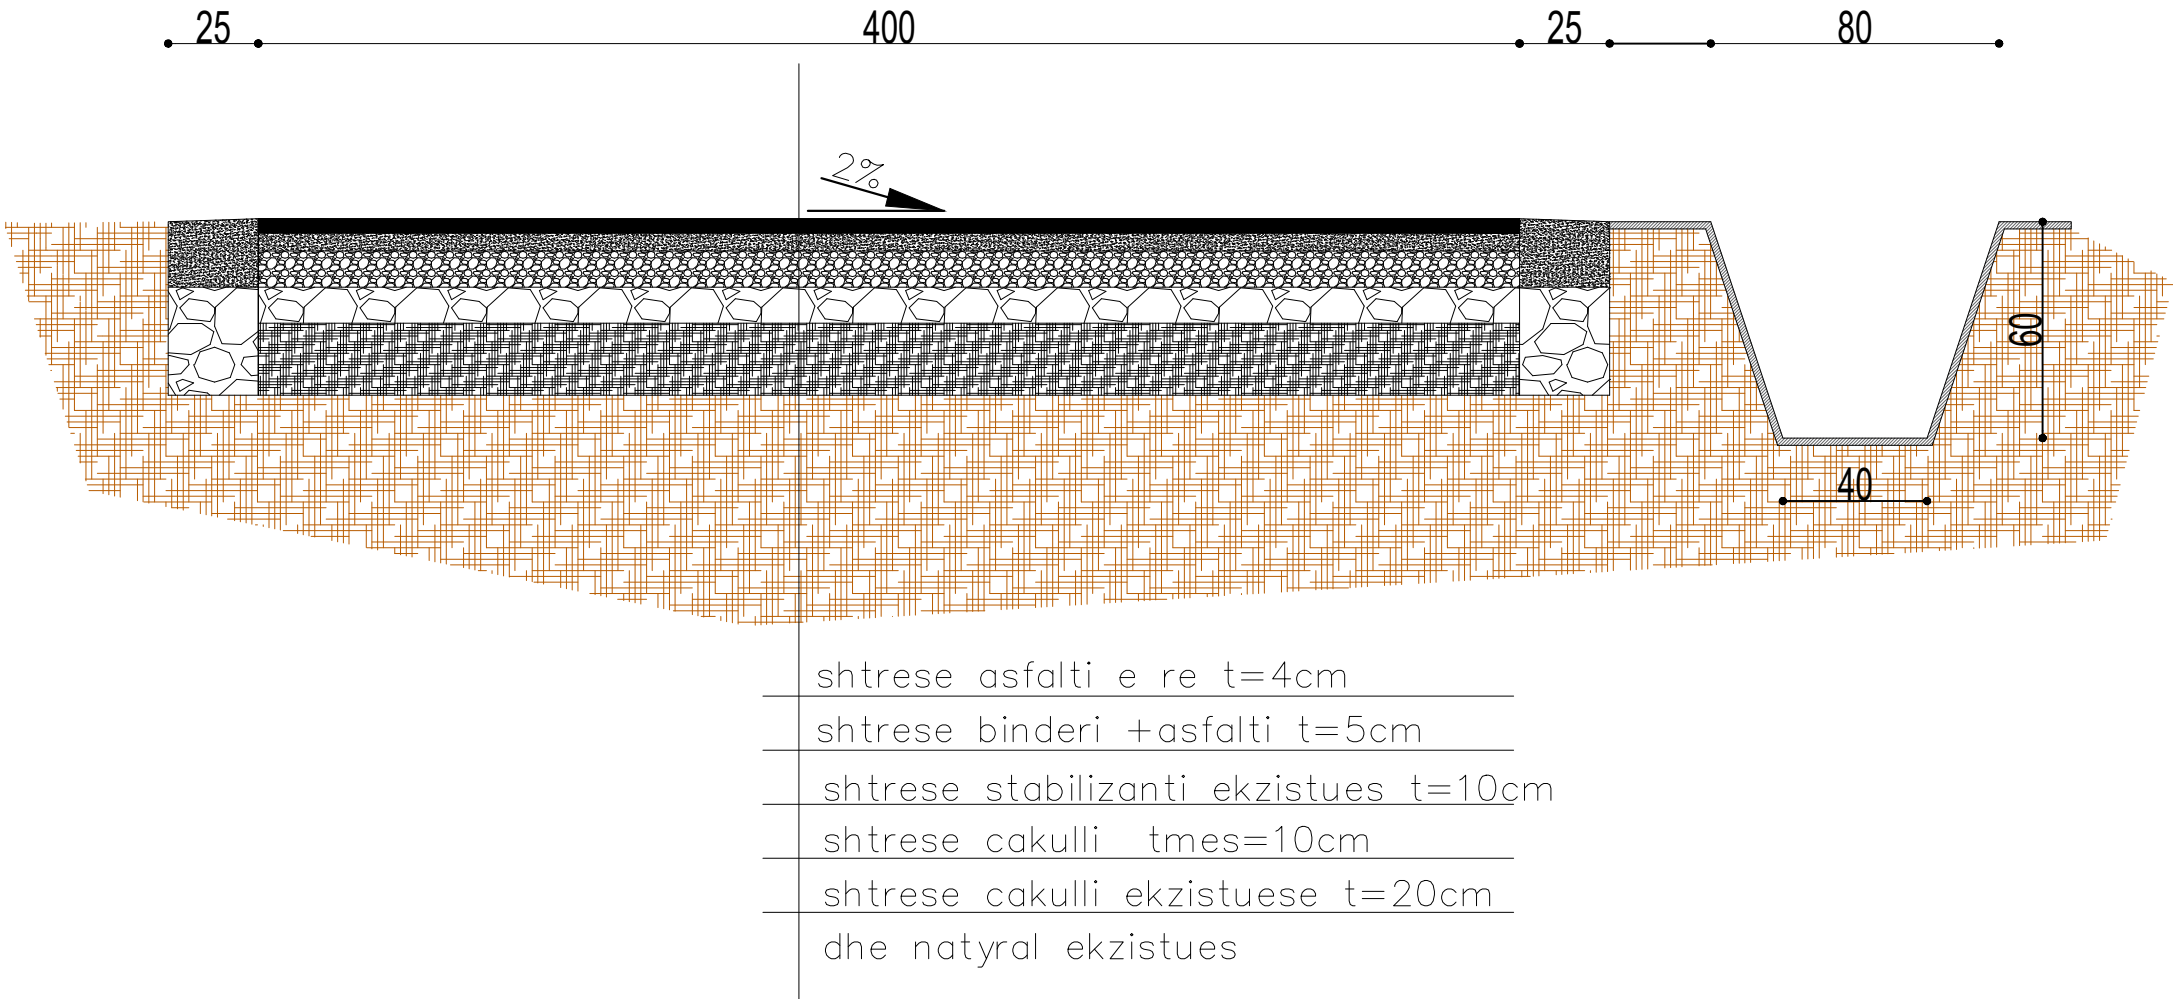

	REPUBLIKA E SHQIPERISE BASHKIA KRUJE	PROJEKT ZBATIMI "SISTEMIM-ASFALTIM I RRUGES "4 PRILLI"DHE KUZ RRUGA "4 PRILLI" E "ALBULENA",FSHAT FUSHE KRUJE,NJA FUSHE KRUJE,KRUJE.	DETAJE	PROJEKTUES :	" ERALD G " SHPK	FLETA 00		
	ERALD - G shpk							
				SHKALLA	1 : __	2025		

SINJALISTIKA

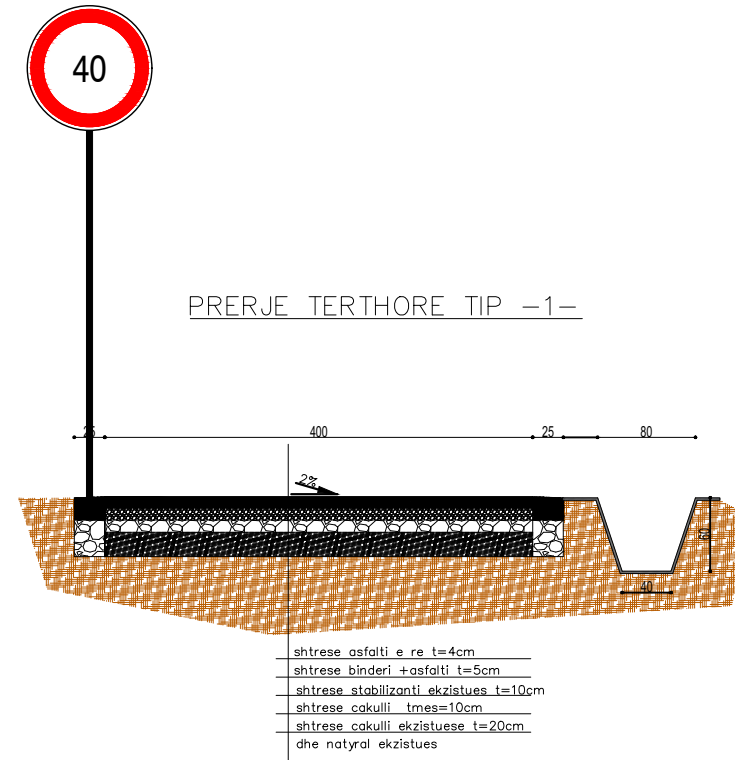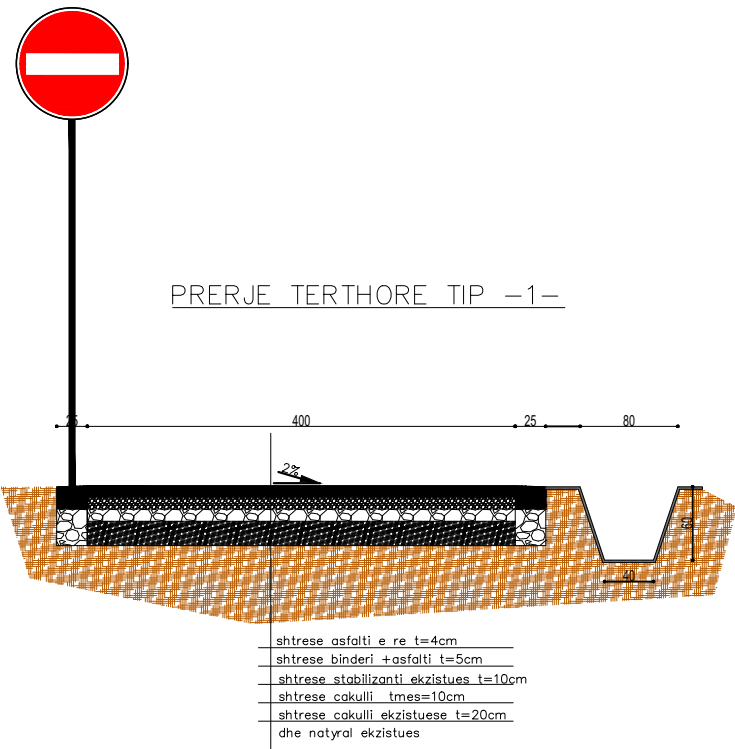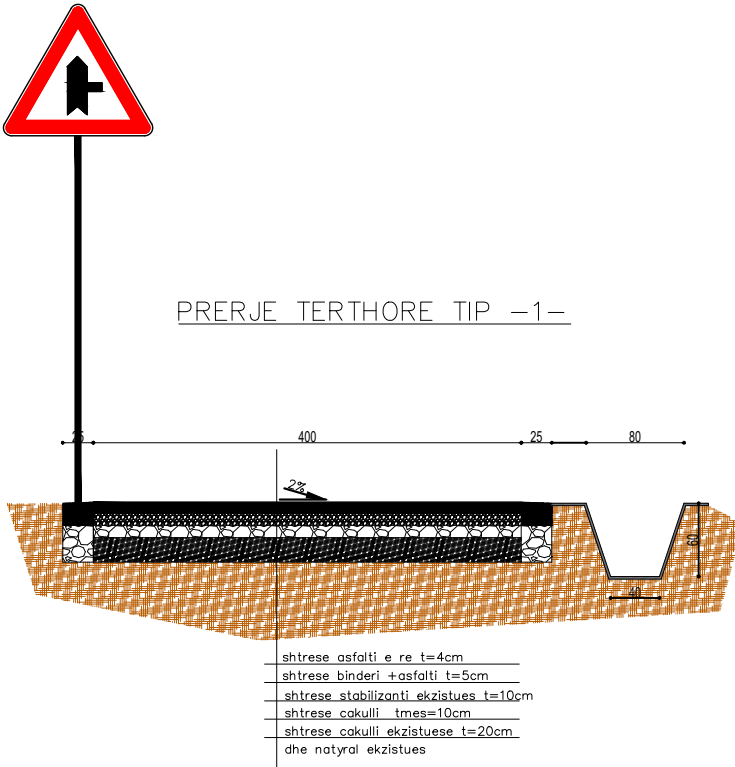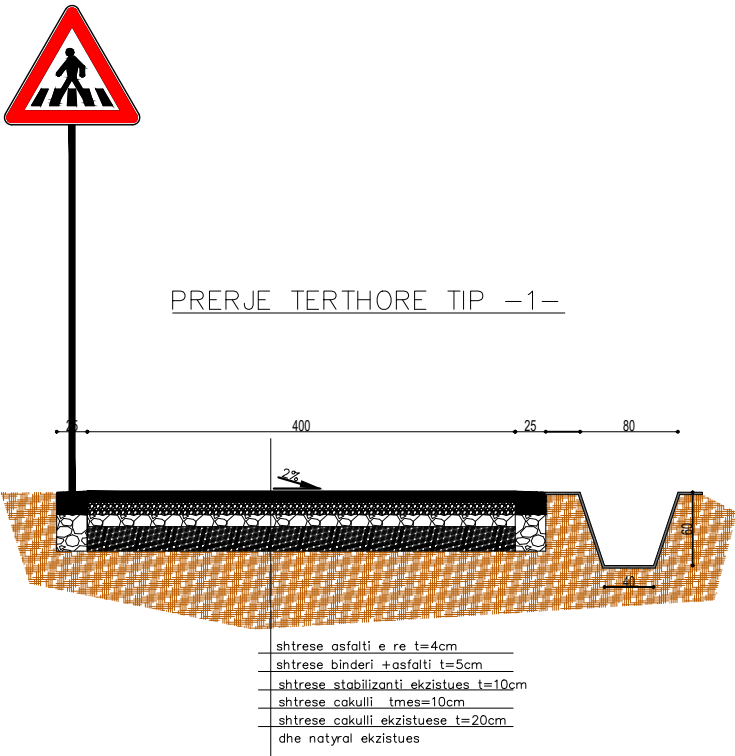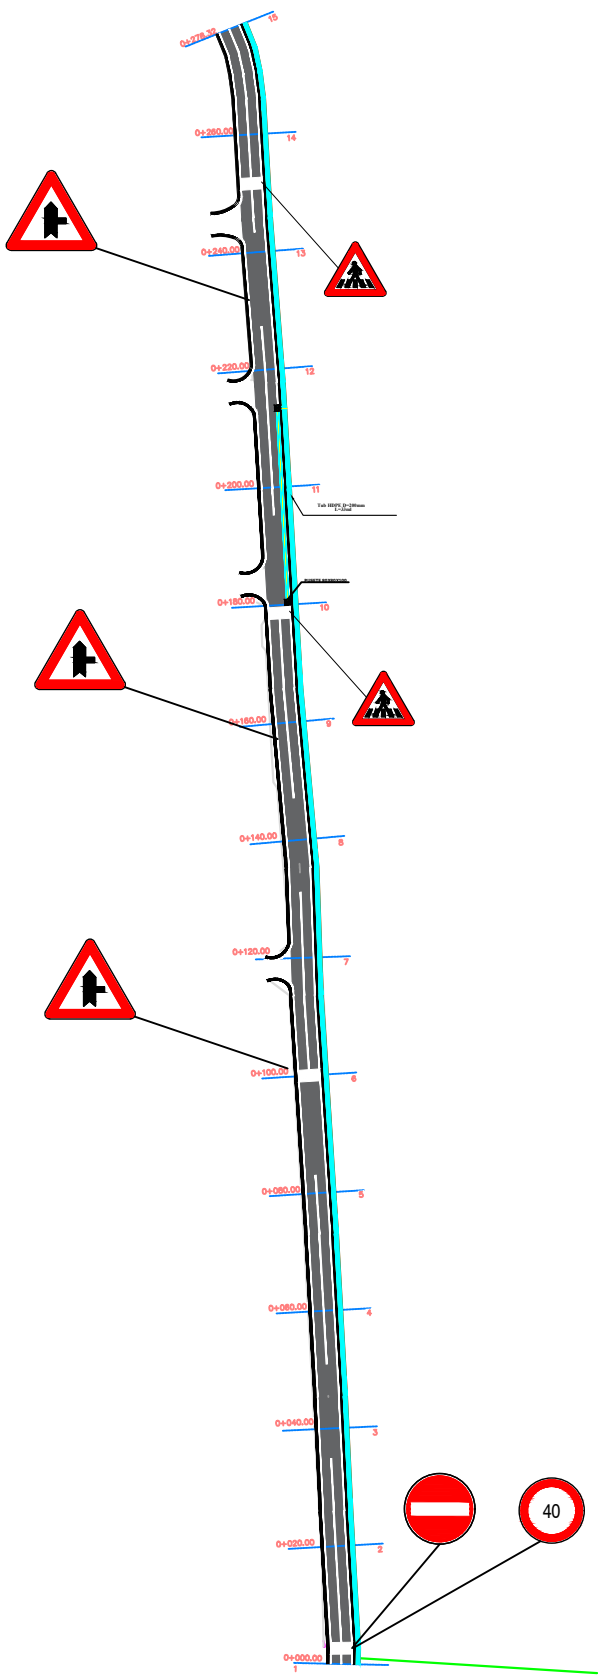


REPublika e Shqiperise Bashkia Kruje	PROJEKT ZBATIMI "SISTEMIM-ASFALTIM I RRUGES "4 PRILLI"DHE KUZ RRUGA "4 PRILLI" E "ALBULENA",FSHAT FUSHE KRUJE,NJA FUSHE KRUJE,KRUJE.	SINJALISTIKA	PROJEKTUES :	" ERALD G " SHPK	FLETA 00
			SHKALLA	1 : __	2025

RRJETI KUZ



	REPUBLIKA E SHQIPERISE BASHKIA KRUJE	PROJEKT ZBATIMI "SISTEMIM-ASFALTIM I RRUGES "4 PRILLI"DHE KUZ RRUGA "4 PRILLI" E "ALBULENA",FSHAT FUSHE KRUJE,NJA FUSHE KRUJE,KRUJE.	KUZ	PROJEKTUES :	" ERALD G " SHPK	FLETA 00		
	ERALD - G shpk							
				SHKALLA	1 : __	2025		

RRJETI KUZ

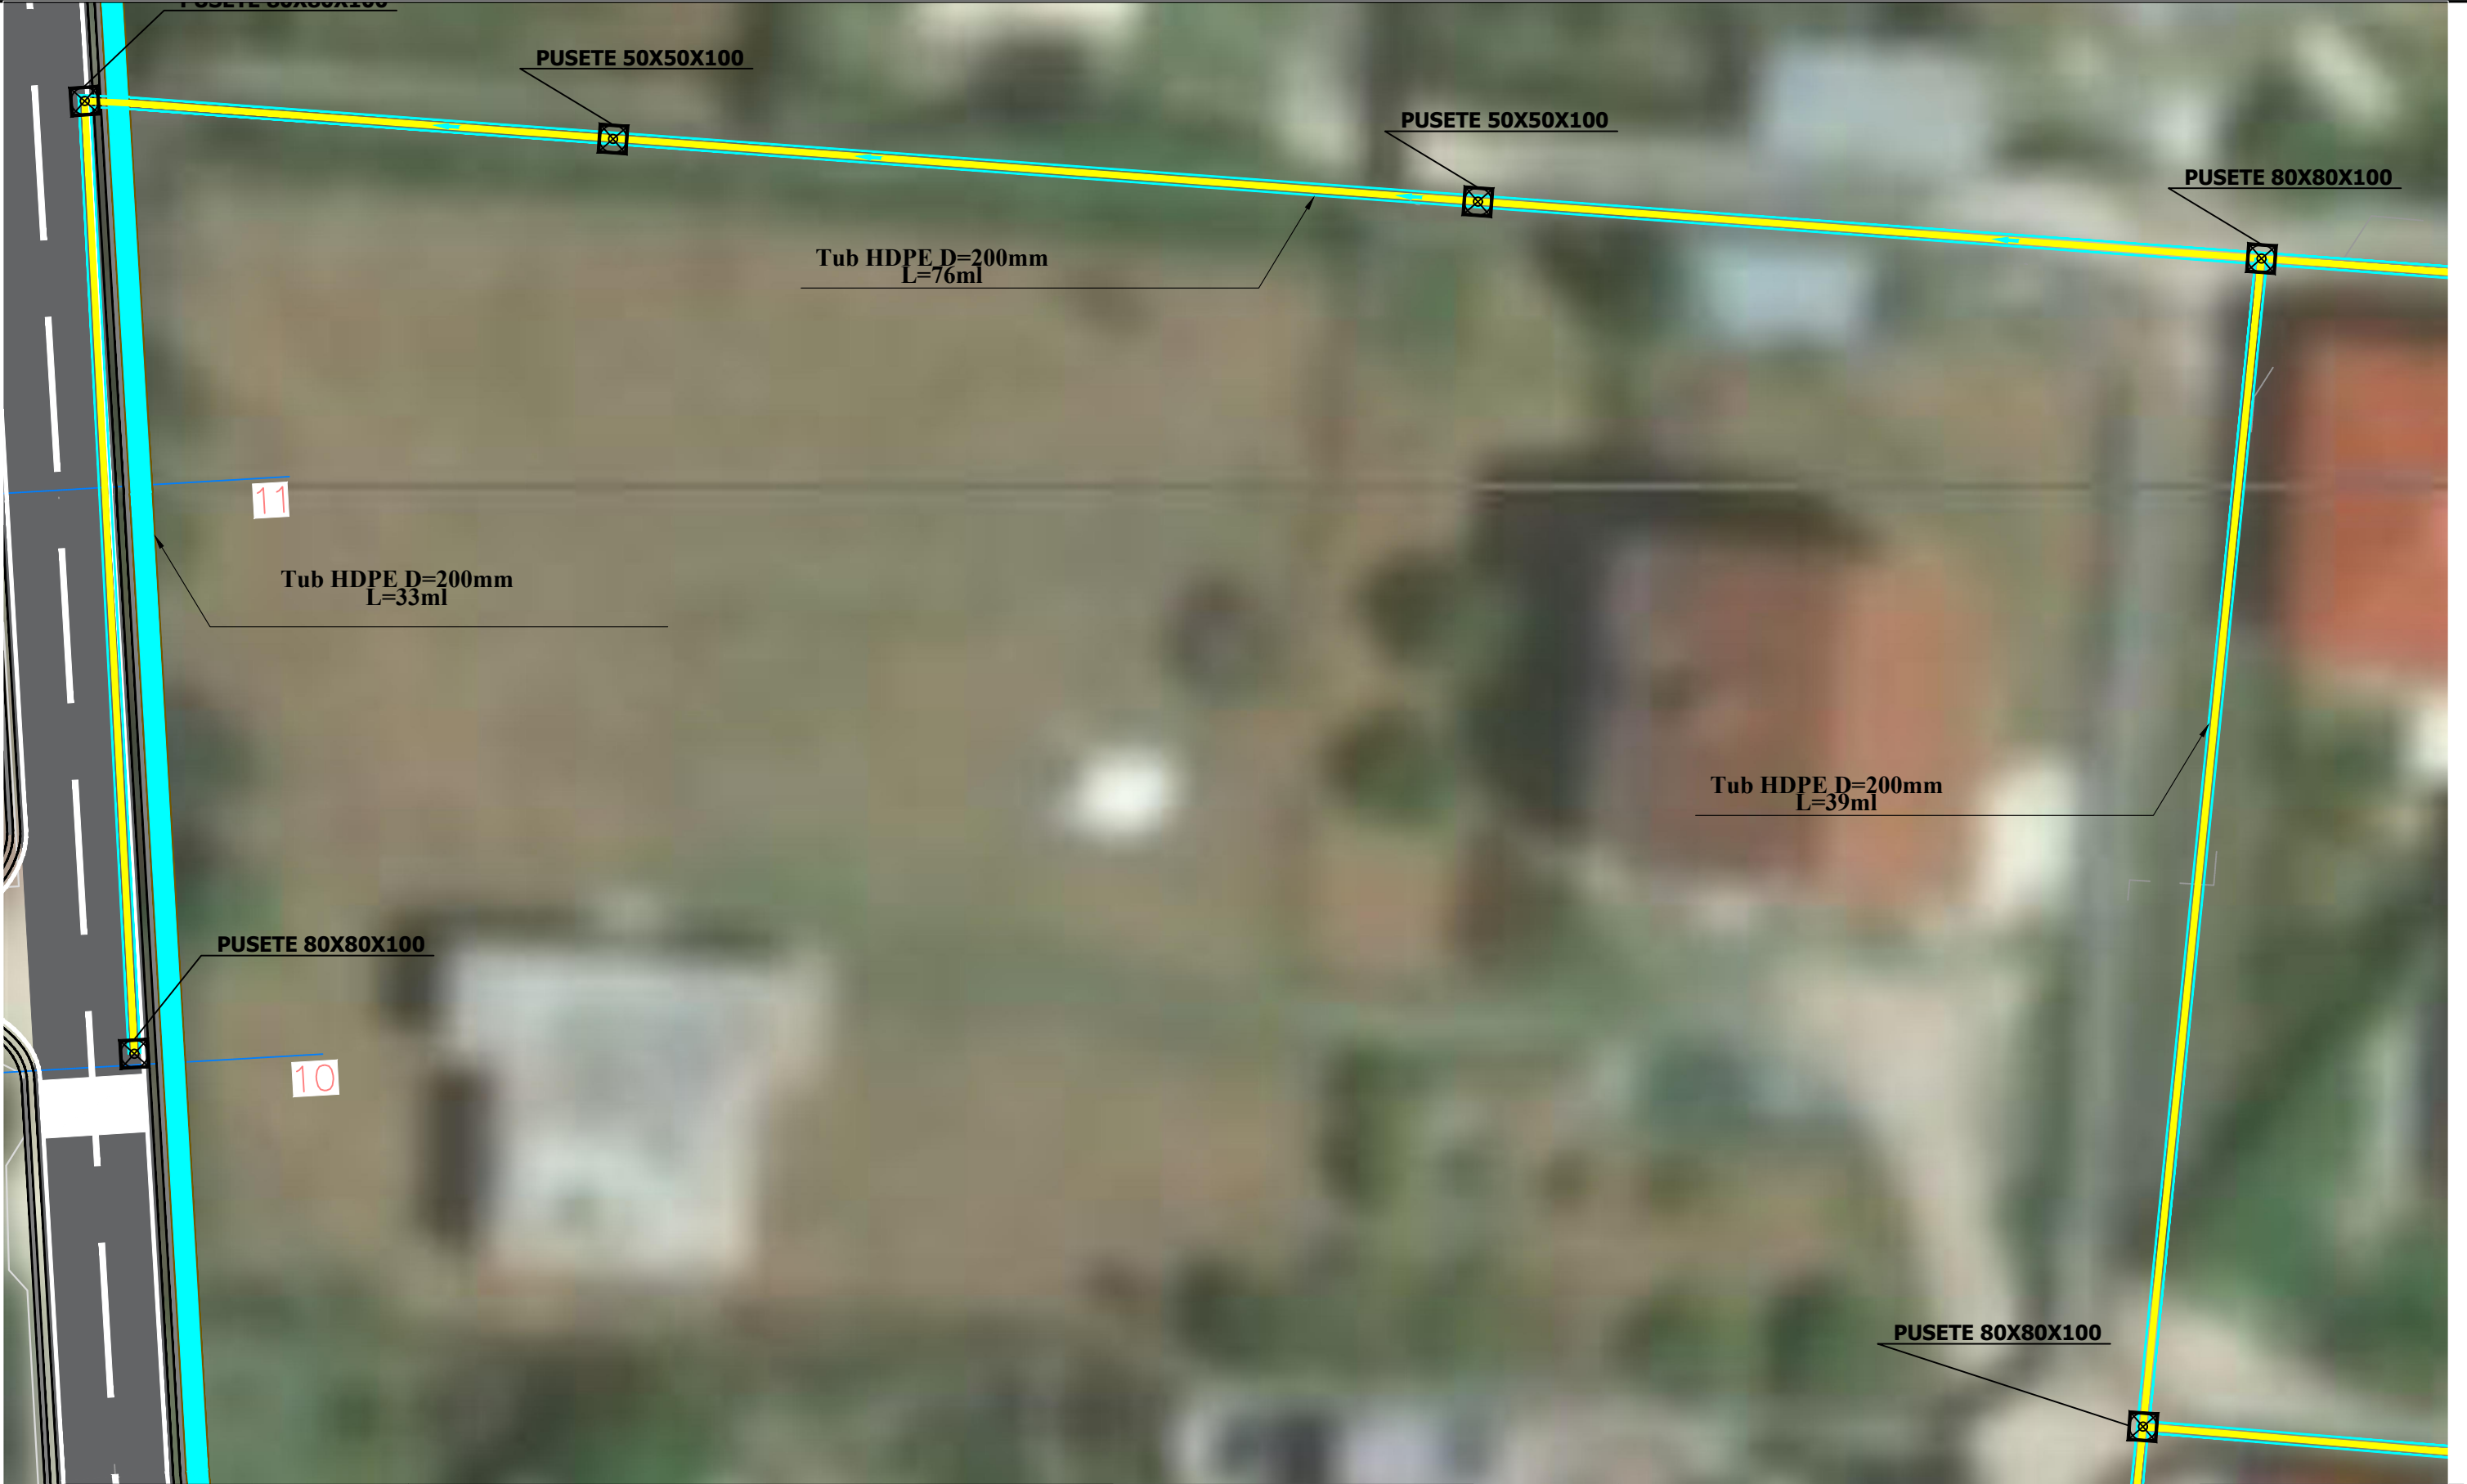


	REPUBLIKA E SHQIPERISE BASHKIA KRUJE	PROJEKT ZBATIMI "SISTEMIM-ASFALTIM I RRUGES "4 PRILLI"DHE KUZ RRUGA "4 PRILLI" E "ALBULENA",FSHAT FUSHE KRUJE,NJA FUSHE KRUJE,KRUJE.	KUZ	PROJEKTUES :	" ERALD G " SHPK	FLETA 00		
	ERALD - G shpk							
				SHKALLA	1 : __	2025		

RRJETI KUZ



	REPUBLIKA E SHQIPERISE BASHKIA KRUJE	PROJEKT ZBATIMI "SISTEMIM-ASFALTIM I RRUGES "4 PRILLI"DHE KUZ RRUGA "4 PRILLI" E "ALBULENA",FSHAT FUSHE KRUJE,NJA FUSHE KRUJE,KRUJE.	KUZ	PROJEKTUES :	" ERALD G " SHPK	FLETA 00
	SHKALLA			1 : __	2025	

RRJETI KUZ

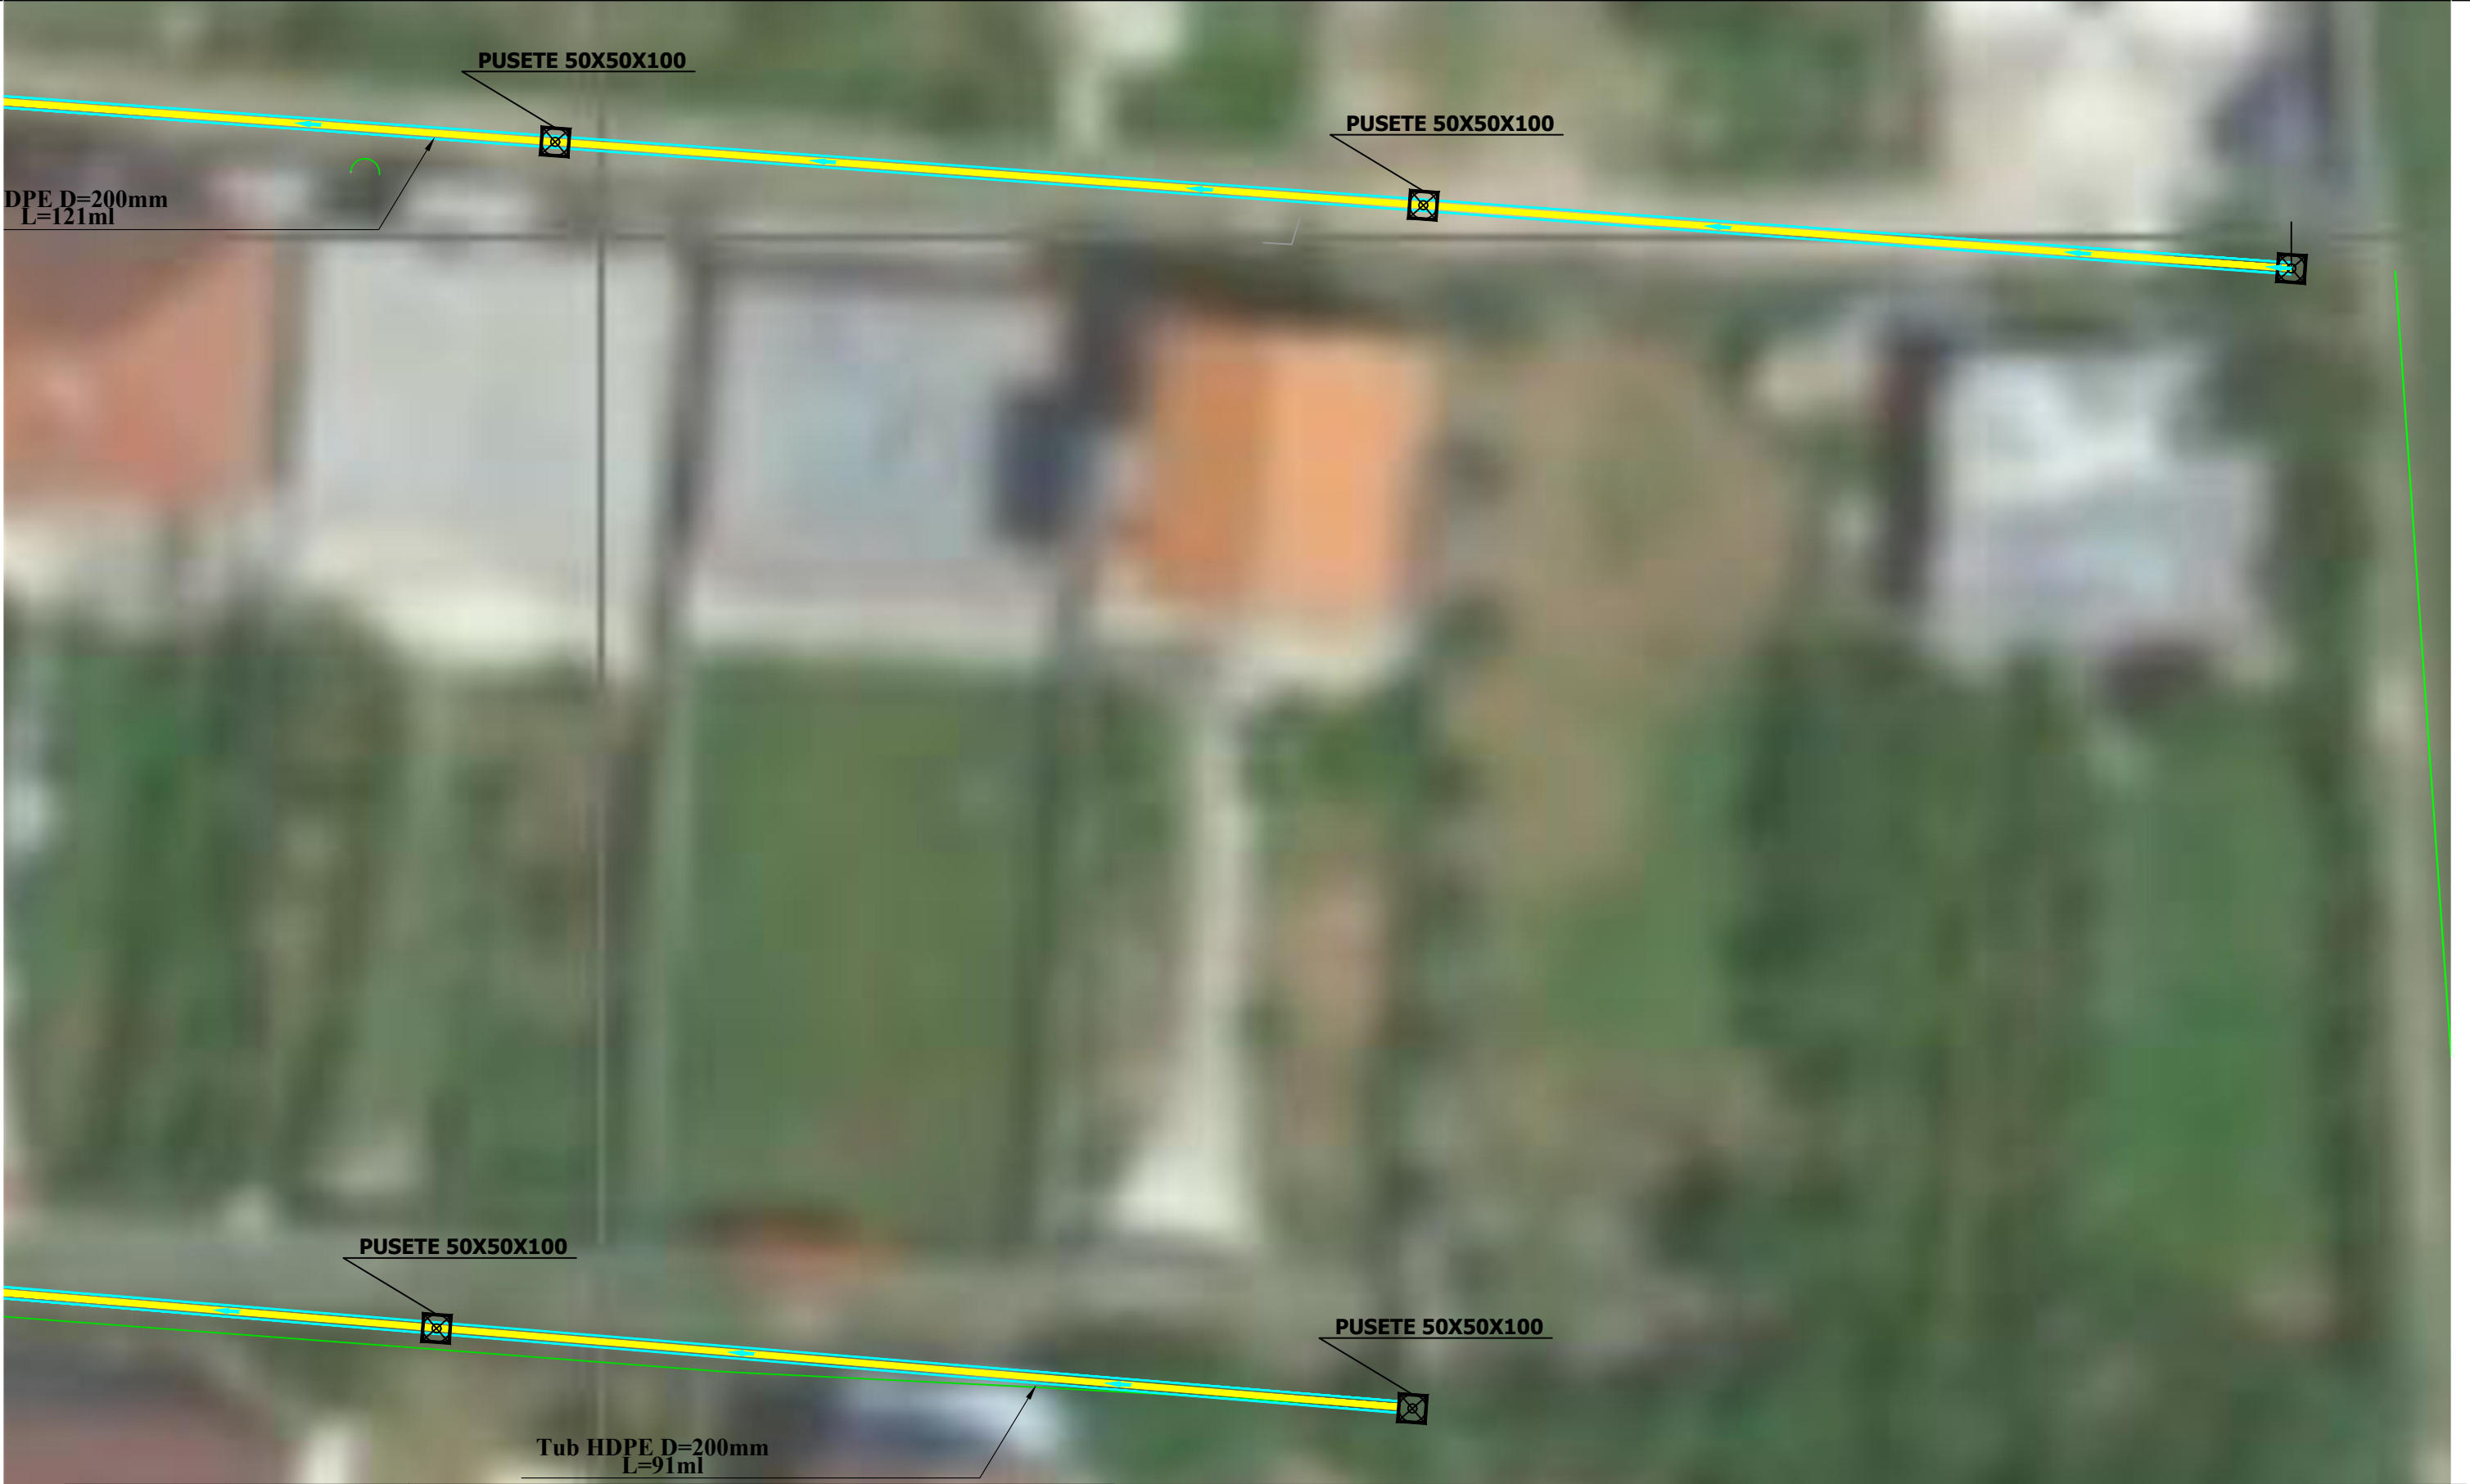



	REPUBLIKA E SHQIPERISE BASHKIA KRUJE	PROJEKT ZBATIMI "SISTEMIM-ASFALTIM I RRUGES "4 PRILLI"DHE KUZ RRUGA "4 PRILLI" E "ALBULENA",FSHAT FUSHE KRUJE,NJA FUSHE KRUJE,KRUJE.	KUZ	PROJEKTUES :	" ERALD G " SHPK	FLETA 00
	SHKALLA			1 : __	2025	
ERALD - G shpk						

RRJETI KUZ



	REPUBLIKA E SHQIPERISE BASHKIA KRUJE	PROJEKT ZBATIMI "SISTEMIM-ASFALTIM I RRUGES "4 PRILLI"DHE KUZ RRUGA "4 PRILLI" E "ALBULENA",FSHAT FUSHE KRUJE,NJA FUSHE KRUJE,KRUJE.	KUZ	PROJEKTUES :	" ERALD G " SHPK	FLETA 00		
	ERALD - G shpk							
				SHKALLA	1 : __	2025		

RRJETI KUZ

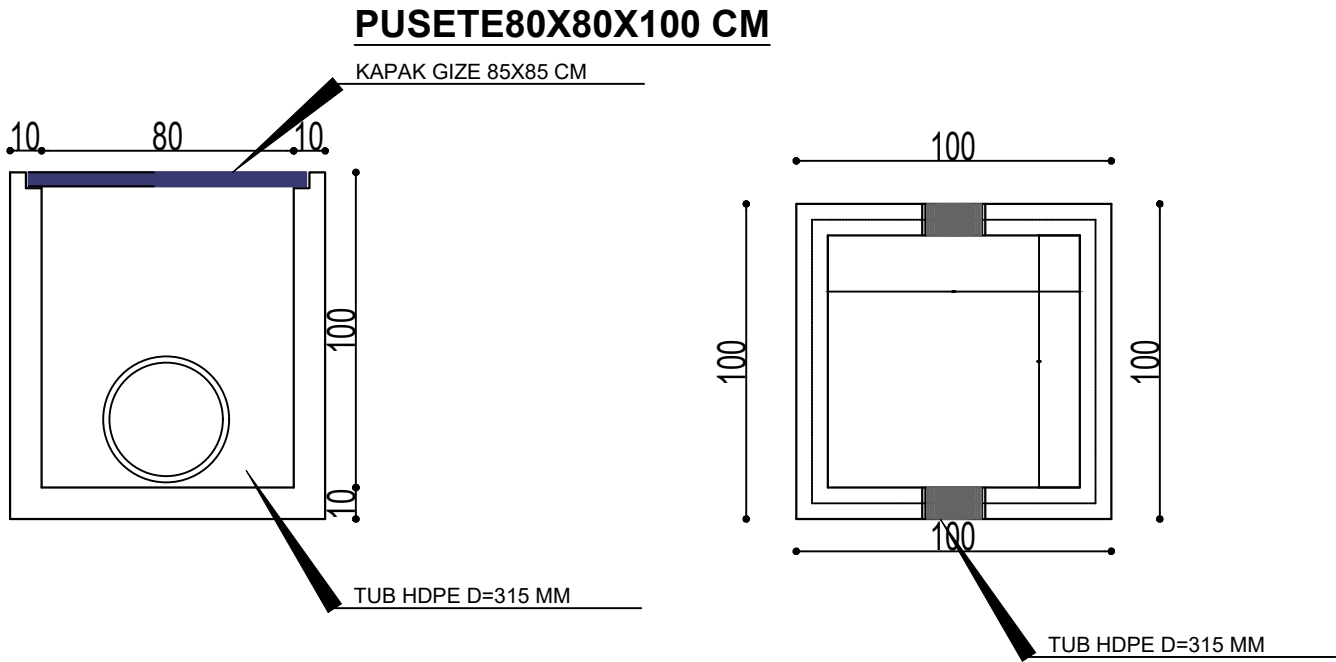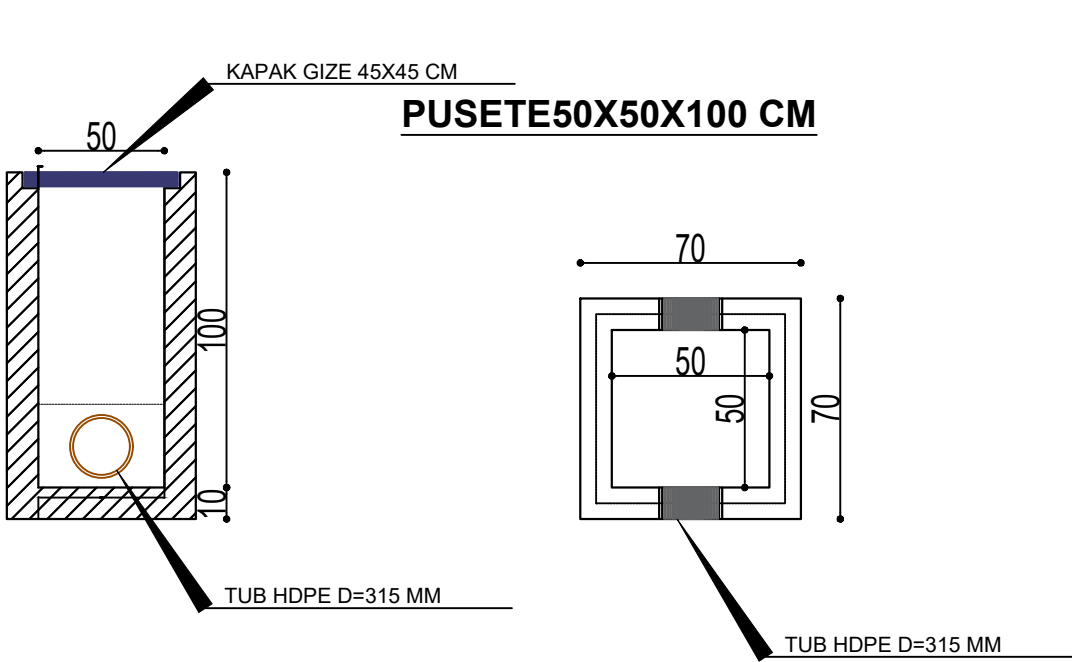

	REPUBLIKA E SHQIPERISE BASHKIA KRUJE	PROJEKT ZBATIMI "SISTEMIM-ASFALTIM I RRUGES "4 PRILLI"DHE KUZ RRUGA "4 PRILLI" E "ALBULENA",FSHAT FUSHE KRUJE,NJA FUSHE KRUJE,KRUJE.	KUZ	PROJEKTUES :	" ERALD G " SHPK	FLETA 00		
	ERALD - G shpk							
				SHKALLA	1 : __	2025		

PROFILI TERTHORE

