

AZHORNIMI TOPOGRAFIK SH 1:500



Shkolla "Kasem Zika"
Prevall

Legjenda

- Rruge e asfaltuar
- Kunet
- Rruge
- Rruge me beton
- Tombino betoni
- Perrua
- Ure
- Lume
- Objekt



ZetaKonsult sh.p.k
Address:Rr."Myrteza Topi",Nd 18, TIRANE
Cel:+355 (0)69 33 52 077
e-mail:zetakonsultshpk@gmail.com



EMERTIMI I OBJEKTIT:
"SISTEMIM ASFALTIM RRUGA LUNIK- PREVALL- DRANOVIC",
FAZA III
(NJESIA ADMINISTRATIVE LUNIK)

FAZA E PROJEKTIT :PROJEKT ZBATIMI

EMERTESA E FLETES:
Azhornimi Topografik

SHKALLA Shk:1/500


FLETA -(1)

Drejtues Projekti: Ing. Gjyladin Polisi

Ing.Ndert.Gjyladin Polisi
Ing.Top. Luan Bregu
Ing. Ndert.Lorenc Hoxha
Ing.Elek. Vladimir Çarka
Ing.Mek.Haxhi Brahimaj
Ing.Gjeodet Andi Shkurti

Dt___/___/2026

FORMATI A3

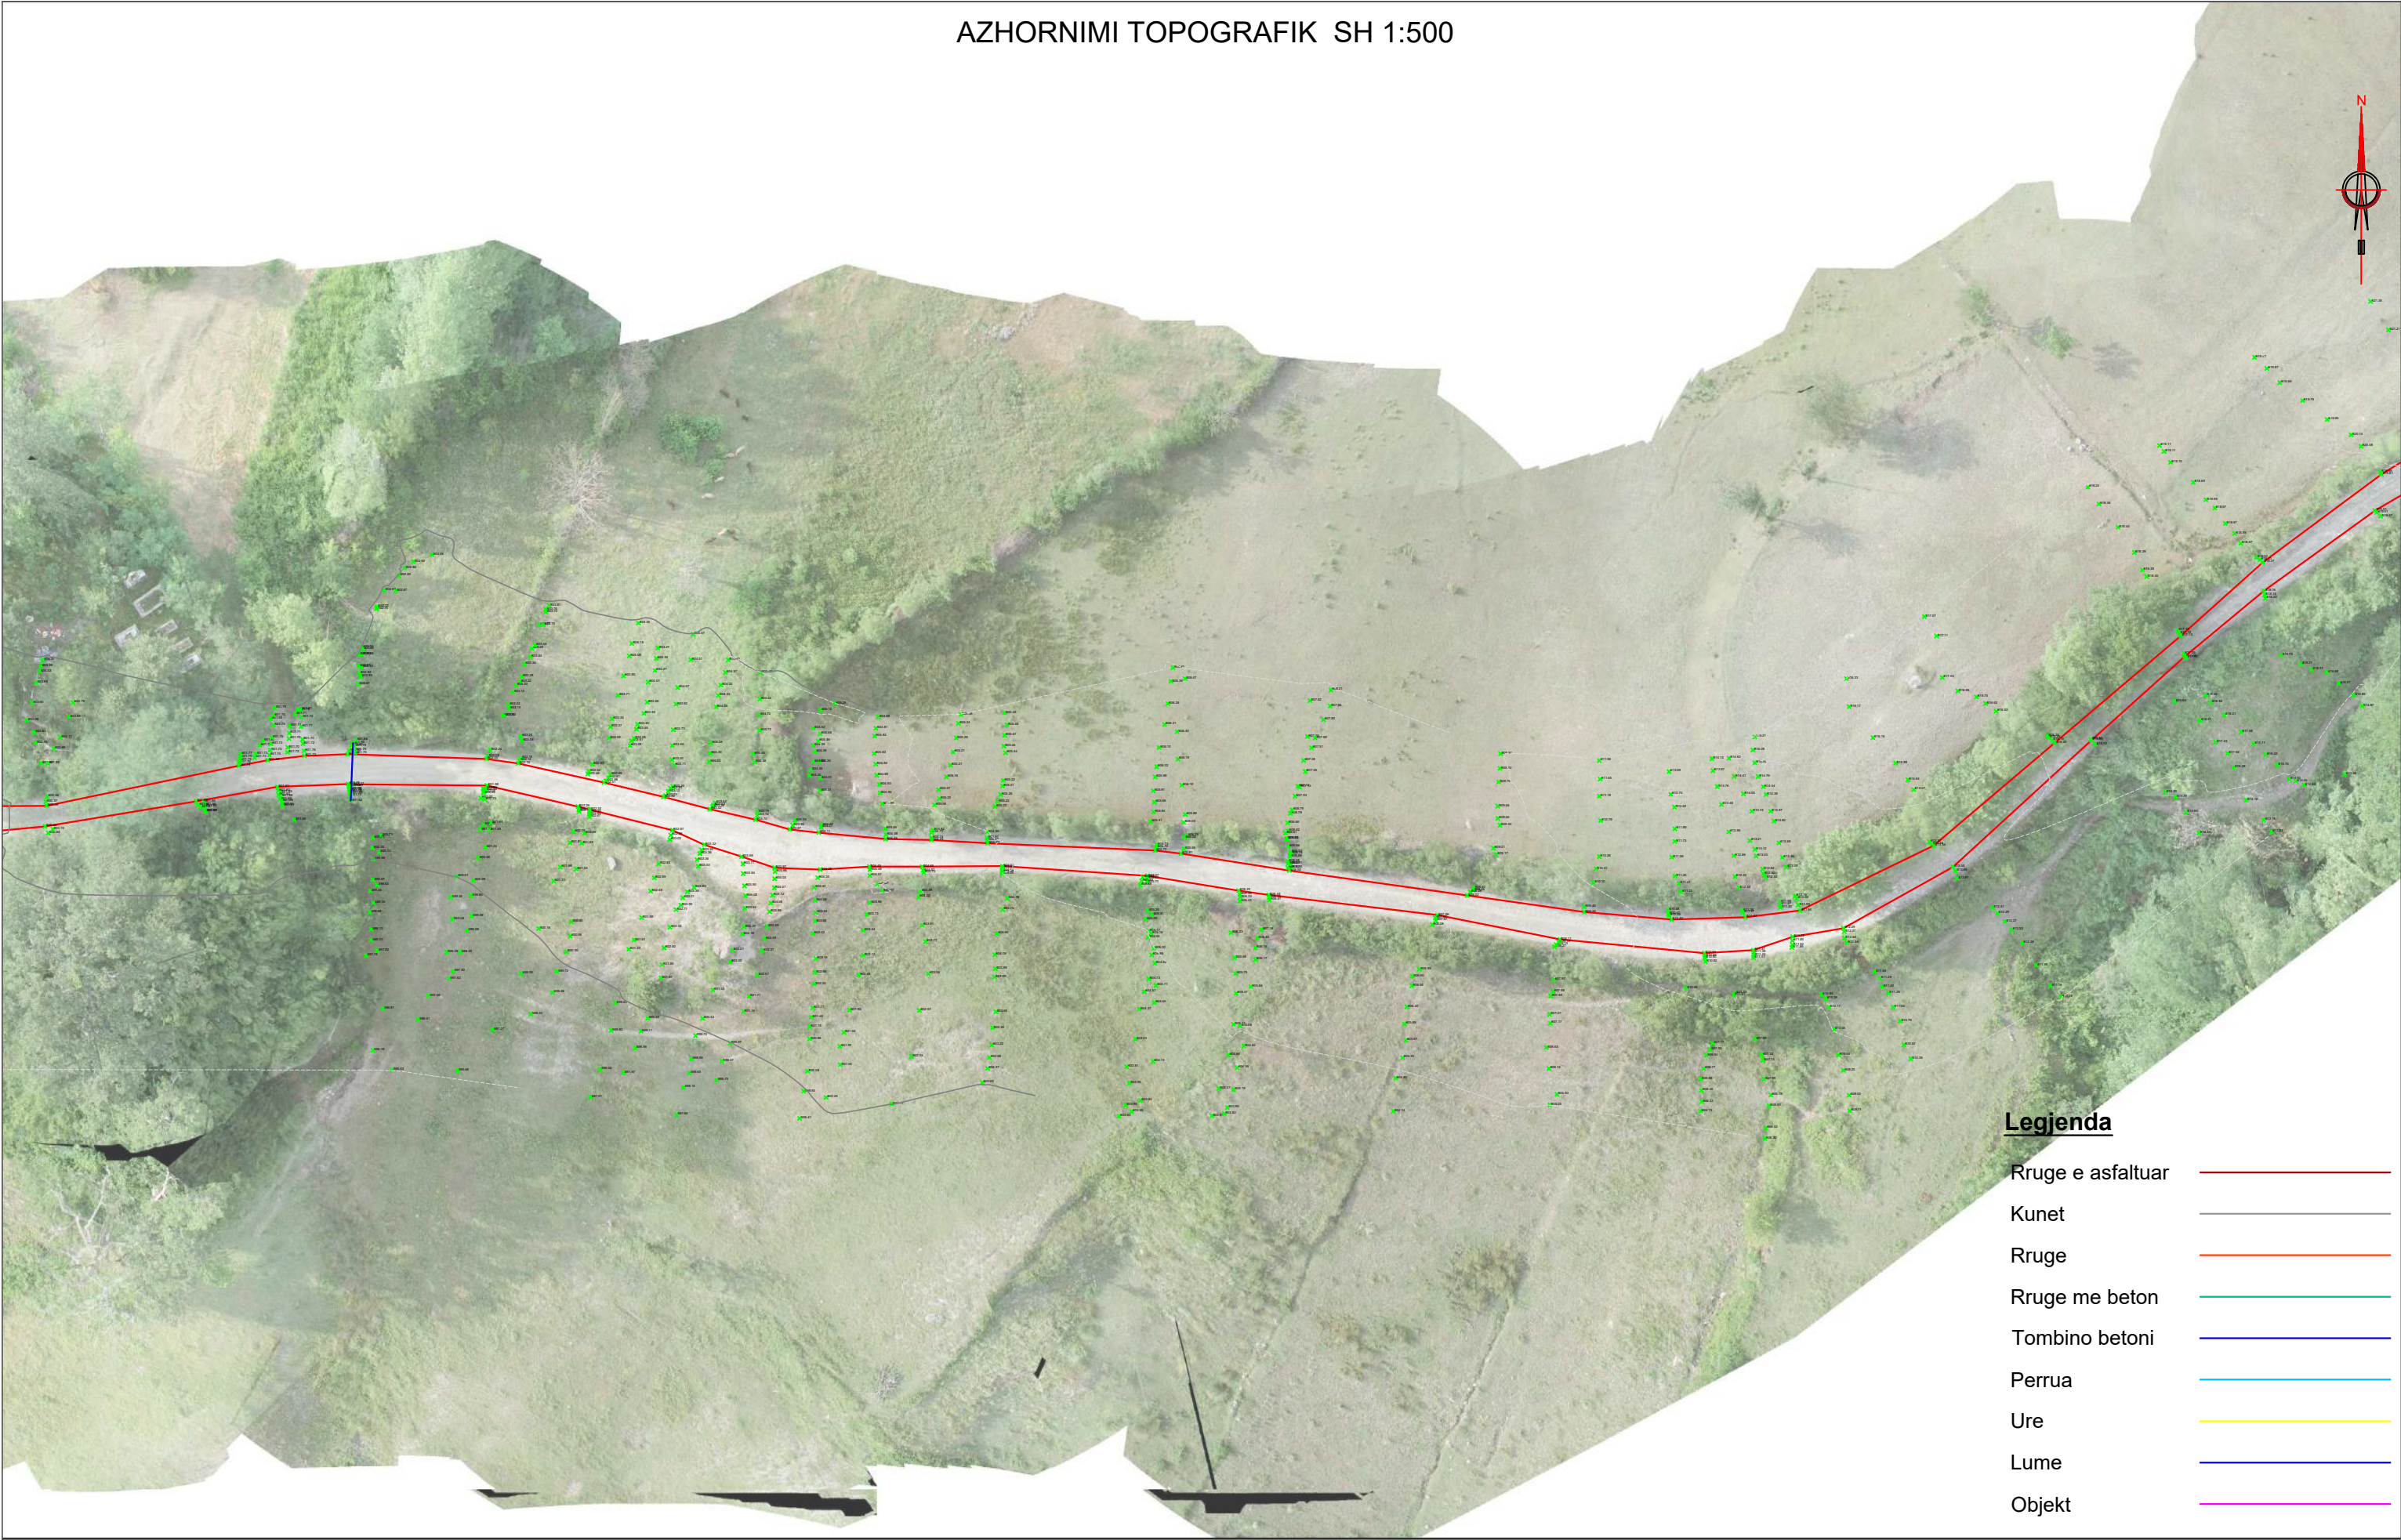

Legjenda

- Rruge e asfaltuar
- Kunet
- Rruge
- Rruge me beton
- Tombino betoni
- Perrua
- Ure
- Lume
- Objekt



ZetaKonsult sh.p.k
 Address:Rr."Myrteza Topi",Nd 18, TIRANE
 Cel:+355 (0)69 33 52 077
 e-mail:zetakonsultshpk@gmail.com



EMERTIMI I OBJEKTIT:
"SISTEMIM ASFALTIM RRUGA LUNIK- PREVALL- DRANOVIC",
FAZA III
(NJESIA ADMINISTRATIVE LUNIK)

FAZA E PROJEKTIT :PROJEKT ZBATIMI

EMERTESA E FLETES:
Azhornimi Topografik

SHKALLA Shk: 1/500

FLETA -(2)

Drejtues Projekti: Ing. Gjyladin Polisi

Ing.Ndert.Gjyladin Polisi
 Ing.Top. Luan Bregu
 Ing. Ndert.Lorenc Hoxha

Ing.Elek. Vladimir Çarka
 Ing.Mek.Haxhi Brahima
 Ing.Gjeodet Andi Shkurti

Dt__/__/2026

FORMATI A3



Legjenda

- Rruge e asfaltuar
- Kunet
- Rruge
- Rruge me beton
- Tombino betoni
- Perrua
- Ure
- Lume
- Objekt



ZetaKonsult sh.p.k
Address:Rr."Myrteza Topi",Nd 18, TIRANE
Cel:+355 (0)69 33 52 077
e-mail:zetakonsultshpk@gmail.com



EMERTIMI I OBJEKTIT:
"SISTEMIM ASFALTIM RRUGA LUNIK- PREVALL- DRANOVIC",
FAZA III
(NJESIA ADMINISTRATIVE LUNIK)

FAZA E PROJEKTIT :PROJEKT ZBATIMI

EMERTESA E FLETES:
Azhornimi Topografik

SHKALLA Shk:1/500

FLETA -(3)

Drejtues Projekti: Ing. Gjyladin Polisi
Ing.Ndert.Gjyladin Polisi
Ing.Top. Luan Bregu
Ing. Ndert.Lorenc Hoxha
Ing.Elek. Vladimir Çarka
Ing.Mek.Haxhi Brahimaj
Ing.Gjeodet Andi Shkurti

Dt___/___/2026

FORMATI A3



Legjenda

- Rruge e asfaltuar
- Kunet
- Rruge
- Rruge me beton
- Tombino betoni
- Perrua
- Ure
- Lume
- Objekt



ZetaKonsult sh.p.k
 Address:Rr."Myrteza Topi",Nd 18, TIRANE
 Cel:+355 (0)69 33 52 077
 e-mail:zetakonsultshpk@gmail.com



EMERTIMI I OBJEKTIT:
"SISTEMIM ASFALTIM RRUGA LUNIK- PREVALL- DRANOVIC",
FAZA III
(NJESIA ADMINISTRATIVE LUNIK)

FAZA E PROJEKTIT :PROJEKT ZBATIMI

EMERTESA E FLETES:
Azhornimi Topografik

SHKALLA Shk:1/500

FLETA -(4)

Drejtues Projekti: Ing. Gjyladin Polisi

Ing.Ndert.Gjyladin Polisi
 Ing.Top. Luan Bregu
 Ing. Ndert.Lorenc Hoxha

Ing.Elek. Vladimir Çarka
 Ing.Mek.Haxhi Brahimaj
 Ing.Gjeodet Andi Shkurti

Dt __/__/2026

FORMATI A3









