


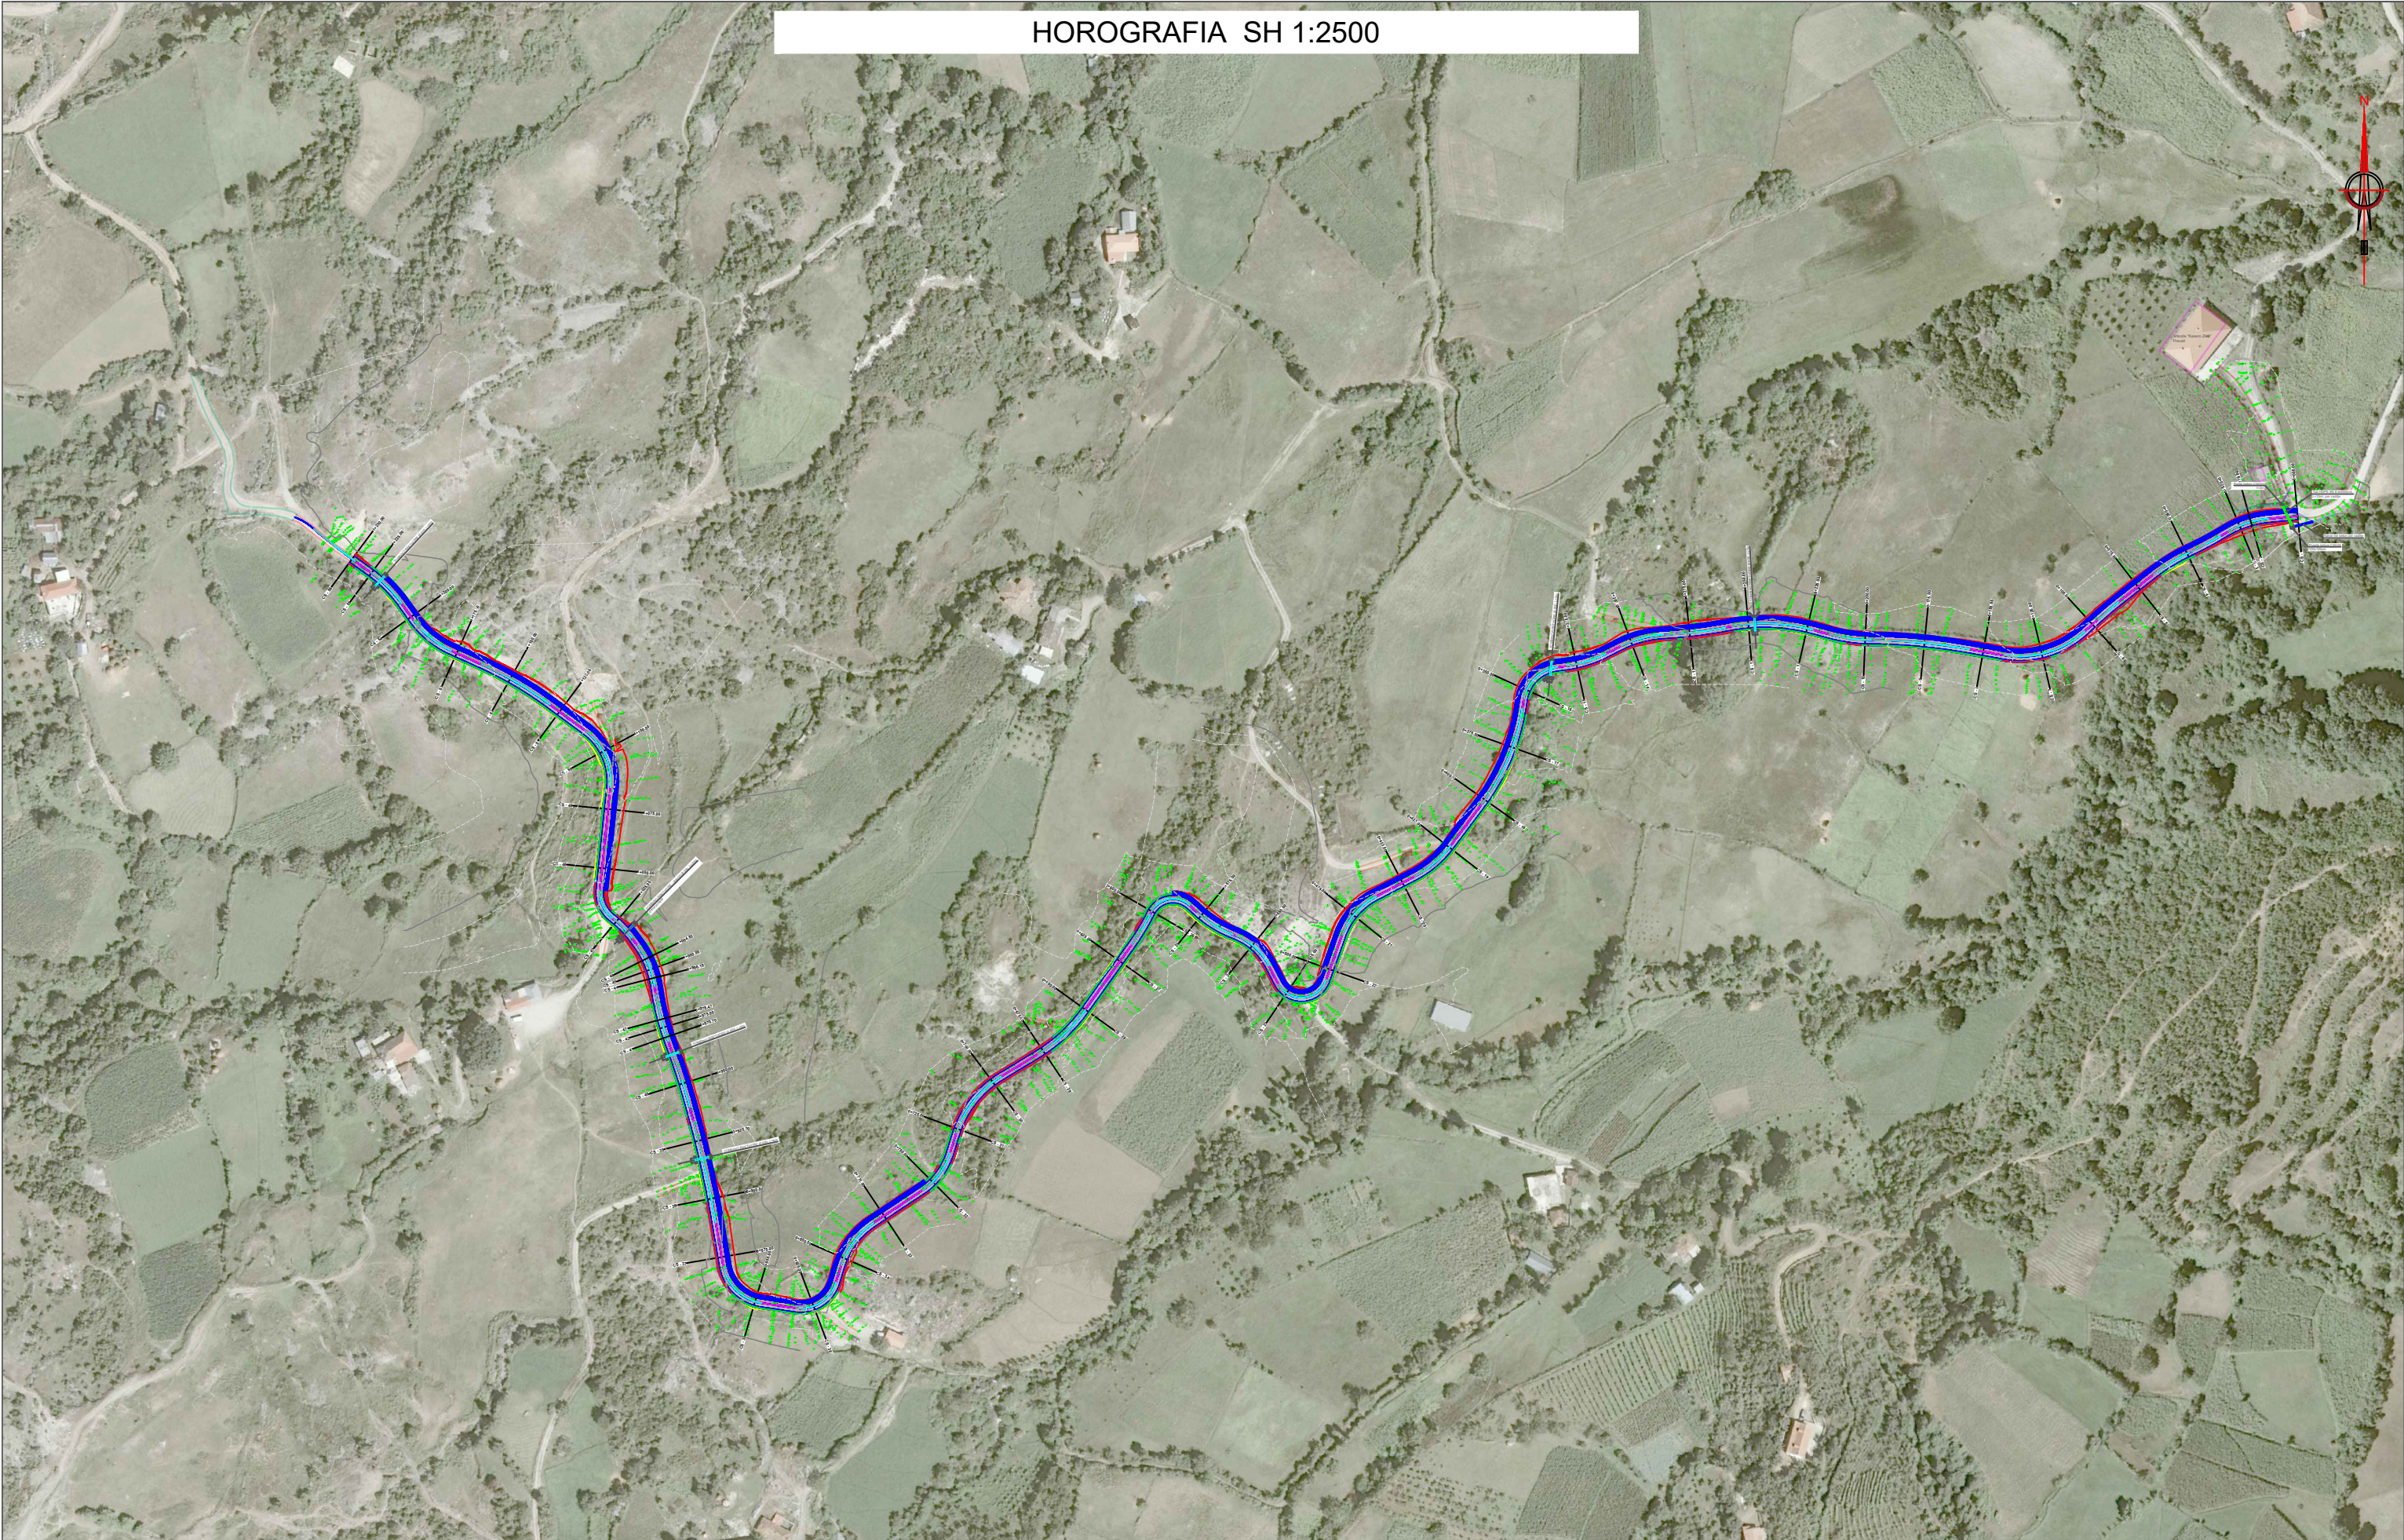

BASHKIA LIBRAZHD

ZetaKonsult sh.p.k

Address:Rr."Myrteza Topi",Nd 18, TIRANE

Cel:+355 (0)69 33 52 077

e-mail:zetakonsultshpk@gmail.com

EMERTIMI I OBJEKTIT:  
"SISTEMIM ASFALTIM RRUGA LUNIK- PREVALL- DRANOVIC",  
FAZA III  
(NJESIA ADMINISTRATIVE LUNIK)

FAZA E PROJEKTIT :PROJEKT ZBATIMI

EMERTESA E FLETES:  
Horografia

SHKALLA Shk:1/2500

FLETA -1

Drejtnes Projekti: Ing. Gjyladin Polisi

Ing.Ndert.Gjyladin Polisi  
Ing.Top. Luan Bregu  
Ing. Ndert.Lorenc Hoxha

Ing.Elek. Vladimir Çarka  
Ing.Mek.Haxhi Brahimaj  
Ing.Gjeodet Andi Shkurti

Dt\_\_\_/\_\_\_/2026

FORMATI A3