

REPUBLIKA E SHQIPËRISË
BASHKIA LIBRAZHID

MIRATOHET
KRYETAR
Z.MARIGLEN DISHA

PROJEKTI MEKANIK

OBJEKTI:"RIKONSTRUKSION,ZGJERIM DHE RIKUALIFIKIM I SHKOLLES SE MESME
"IBRAHIM MUCA",LIBRAZHID ME AMBIENTE TE REJA EDUKATIVE,DIDAKTIKE
,SPORTIVE DHE PERMIRESIM TE EFICENCES ENERGJITIKE."

INVESTITORI: BASHKIA LIBRAZHID

PROJEKTUESI:

"STATENG" SH.P.K N.6965/11

GRUPI

PROJEKTIMIT:

Arkitekt Alesia CELA

Inxh. Gjeodet Behaudin DOBI

Inxh. Nderitimi Altin SERANAJ

Inxh. Elektrik Gjergj ASLLANI

Inxh. Mekanik Saimir DURO

PLANIMETRIA KATI PERDHE



PROJEKT ZBATIMI

INVESTITORI	INVESTITORI
ITULLI I VIZATIMIT	ITULLI I VIZATIMIT
PROJEKTUESI	PROJEKTUESI
STATUTOR	STATUTOR
FORUMI	FORUMI
SH. 1:100	SH. 1:100





[illegible]

[illegible]

DETAJ I KUTISE SE KOLEKTOREVE
 SHPERNDARES

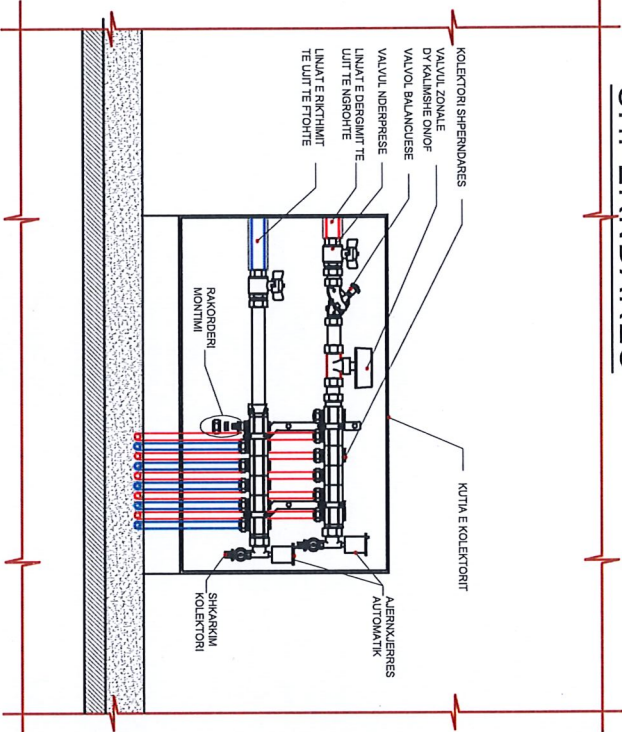


DETAJ MONTIMI I RADIATORIT

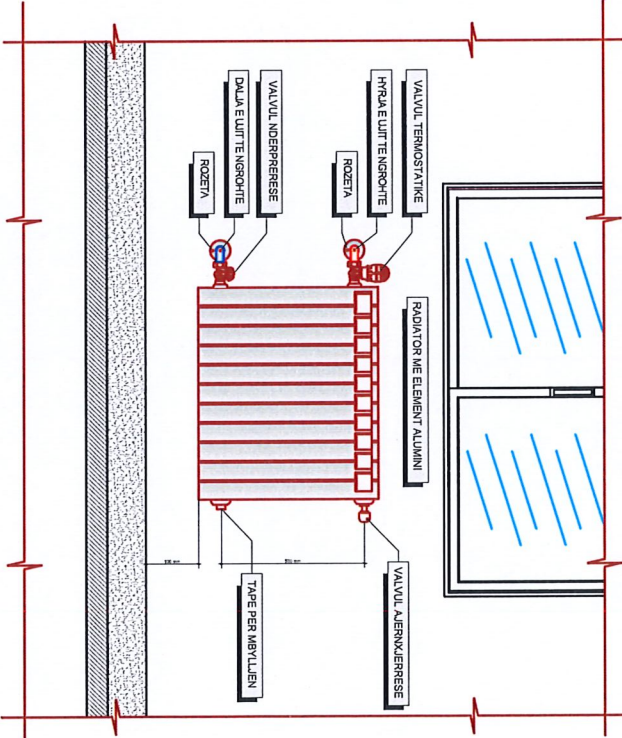

PROJEKT ZBATIMI			

[illegible]


PLANIMETRIA E KATIT TE PARE HVAC

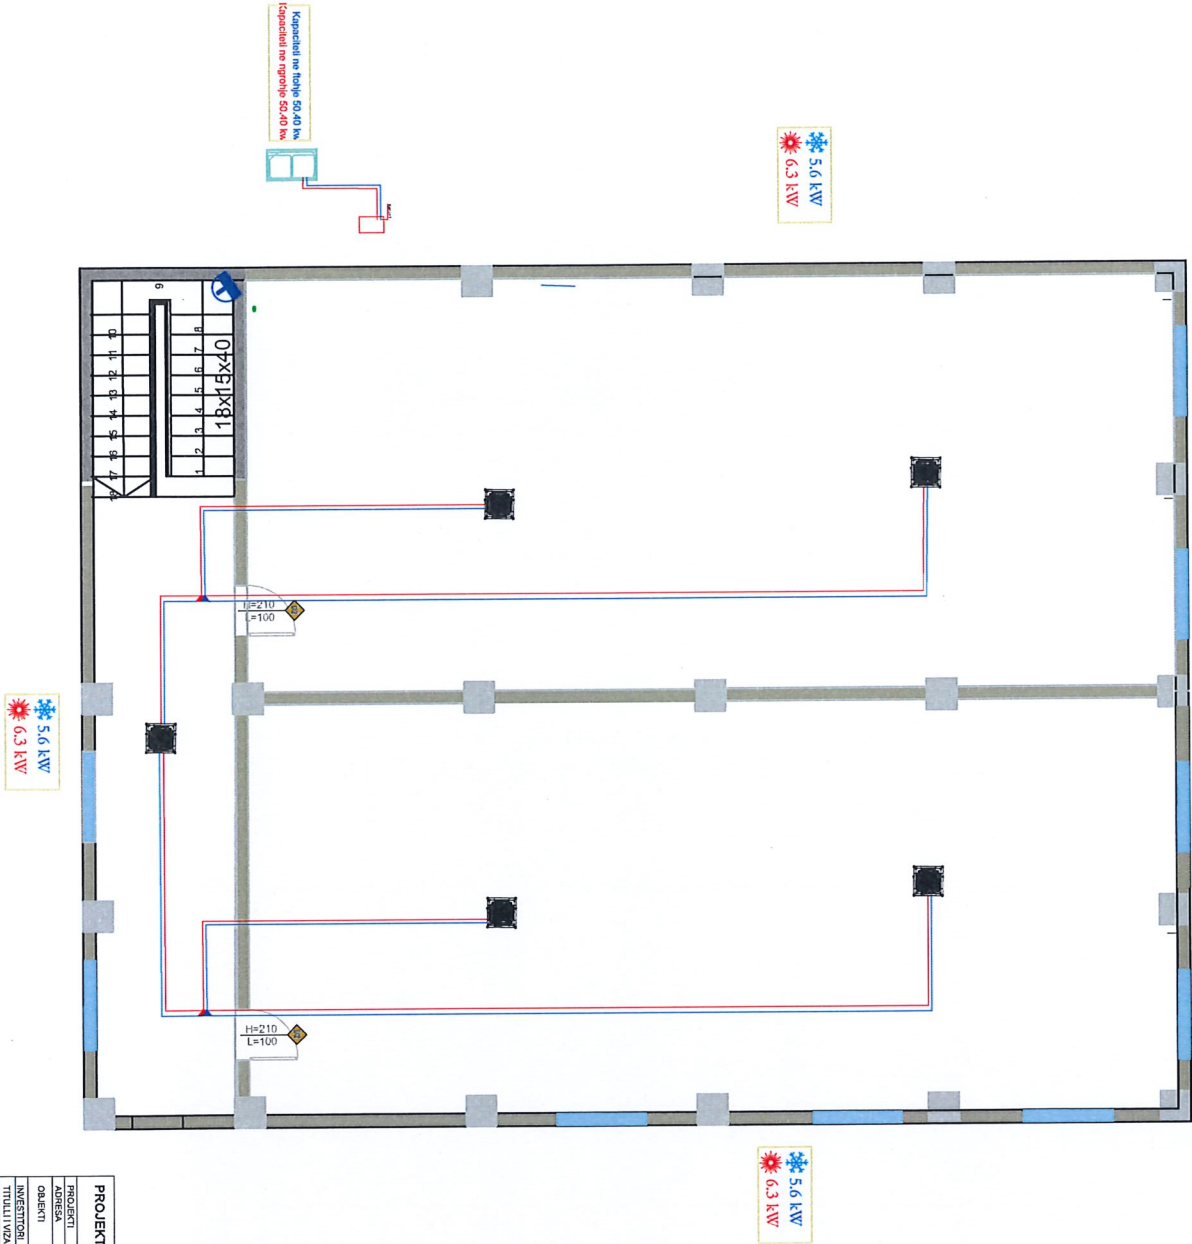


PROJEKT ZBATIMI			
PROJEKTI	PROJEKTI ZBATIMI		
OBJEKTI	OBJEKTI		
INVESTITORI	INVESTITORI		
TITULLI VIZANTIMIT	PROJEKTI HVAC		



PLANIMETRIA KATI I PARE

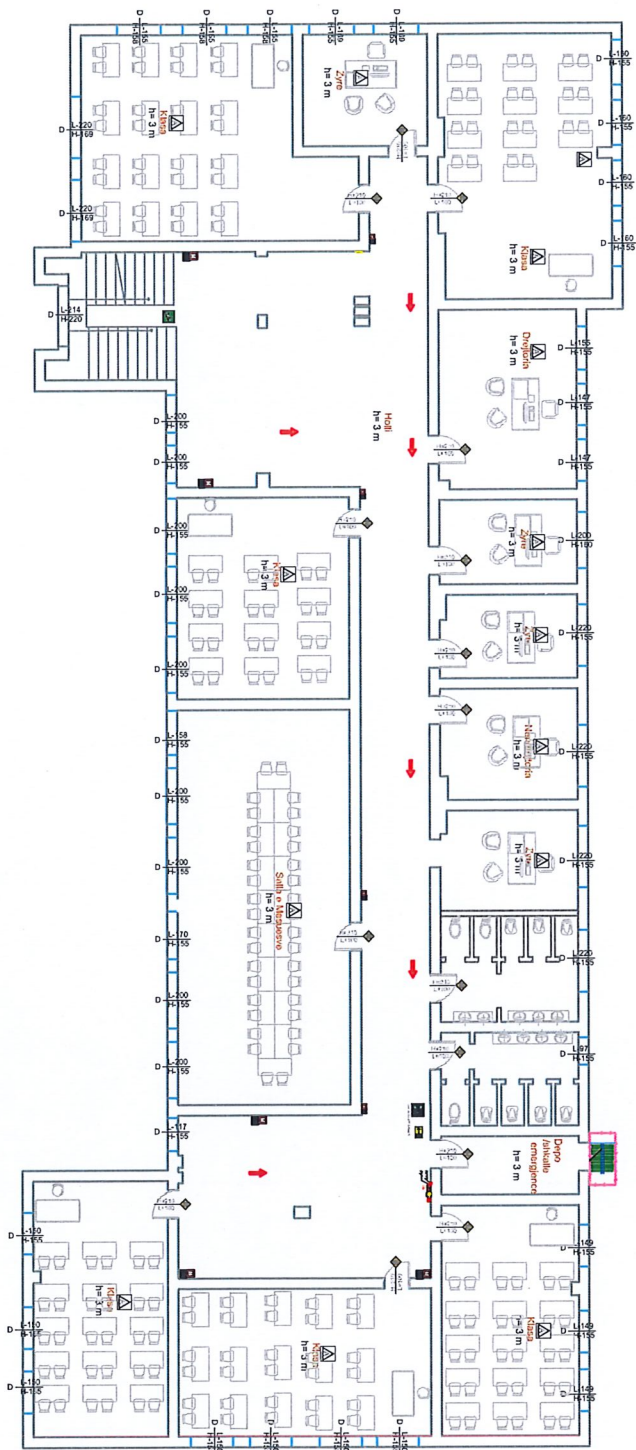[illegible]

PLANIMETRIA KATI I DYTE

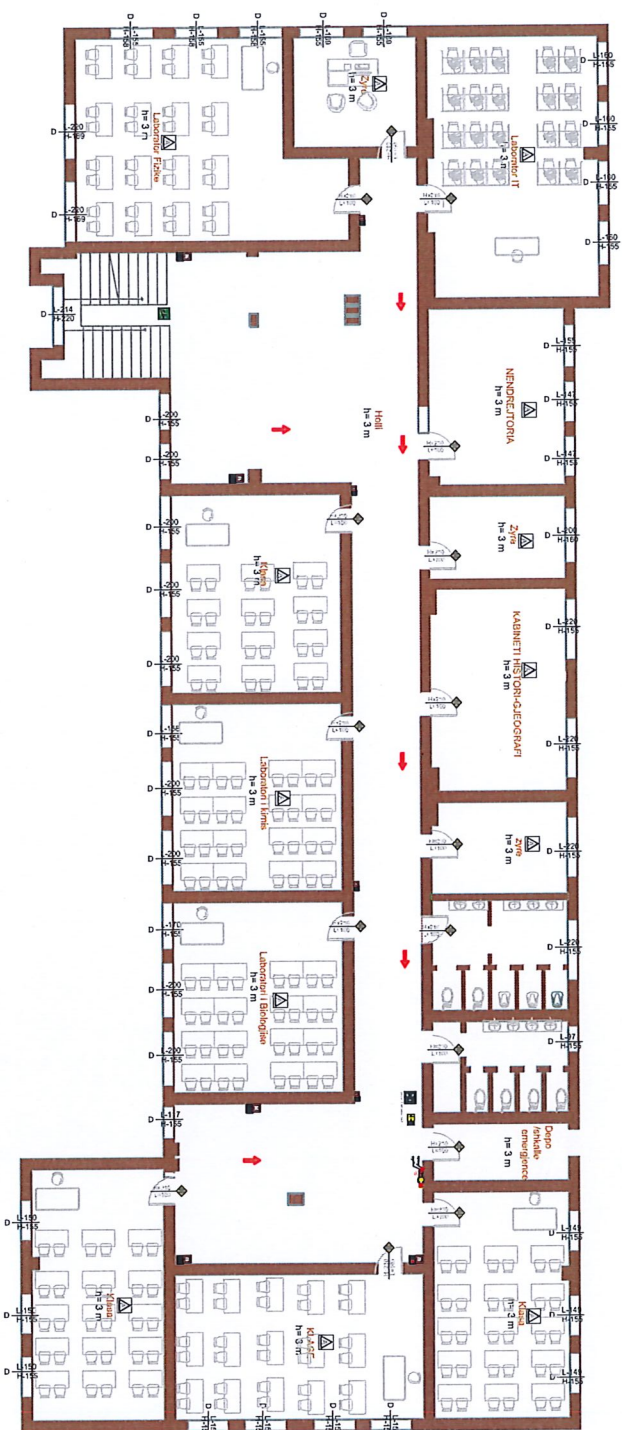[illegible]

PLANIMETRIA E KATIT PERDHE

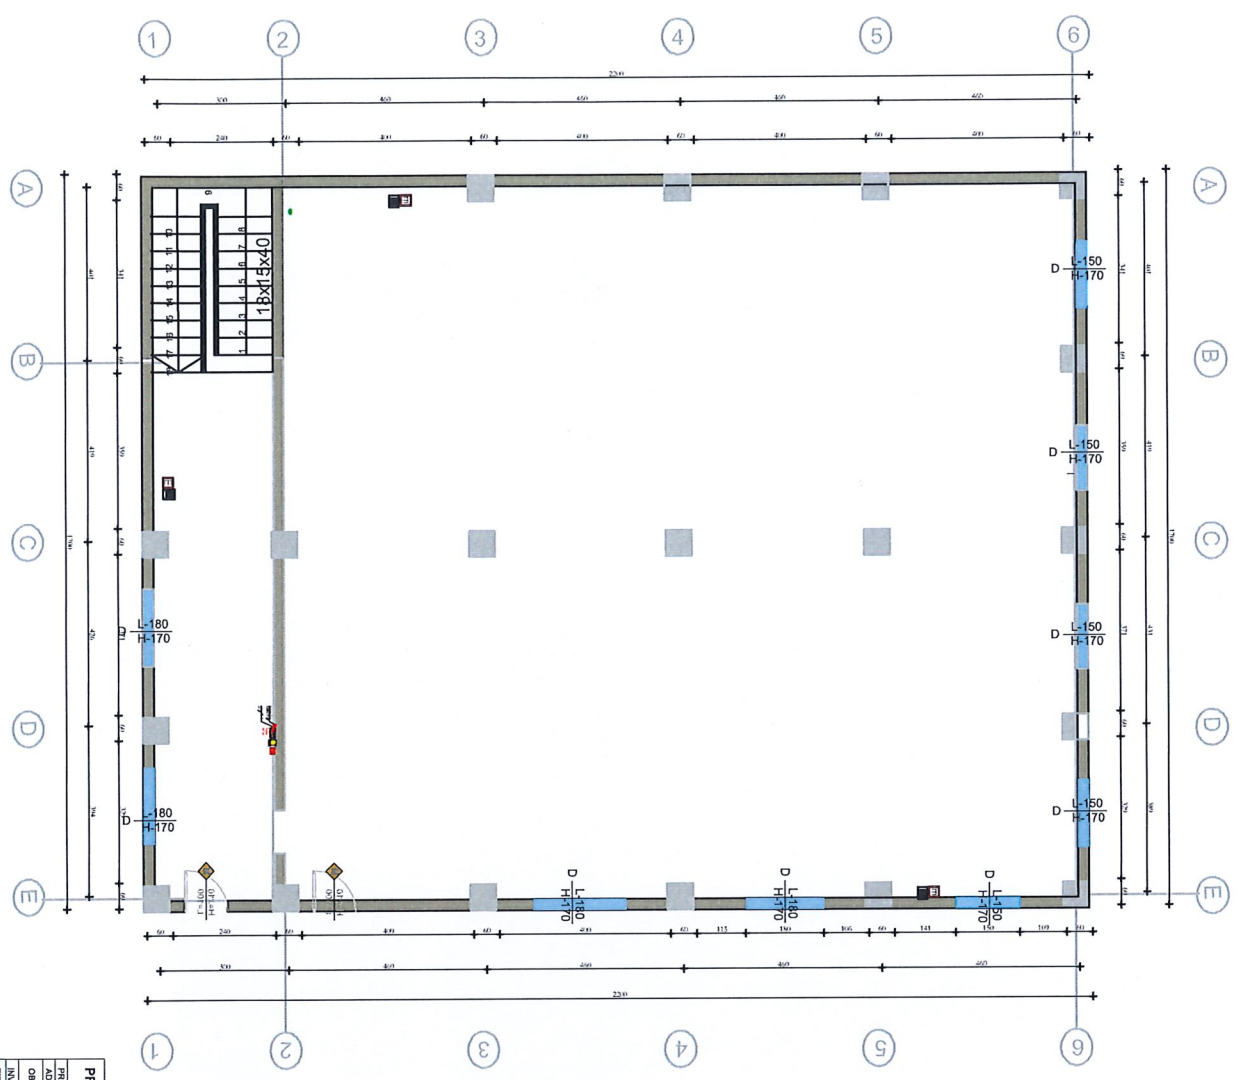

PROJEKT ZBATIMI			
		SH.	1:100

PROJ

[illegible]

