

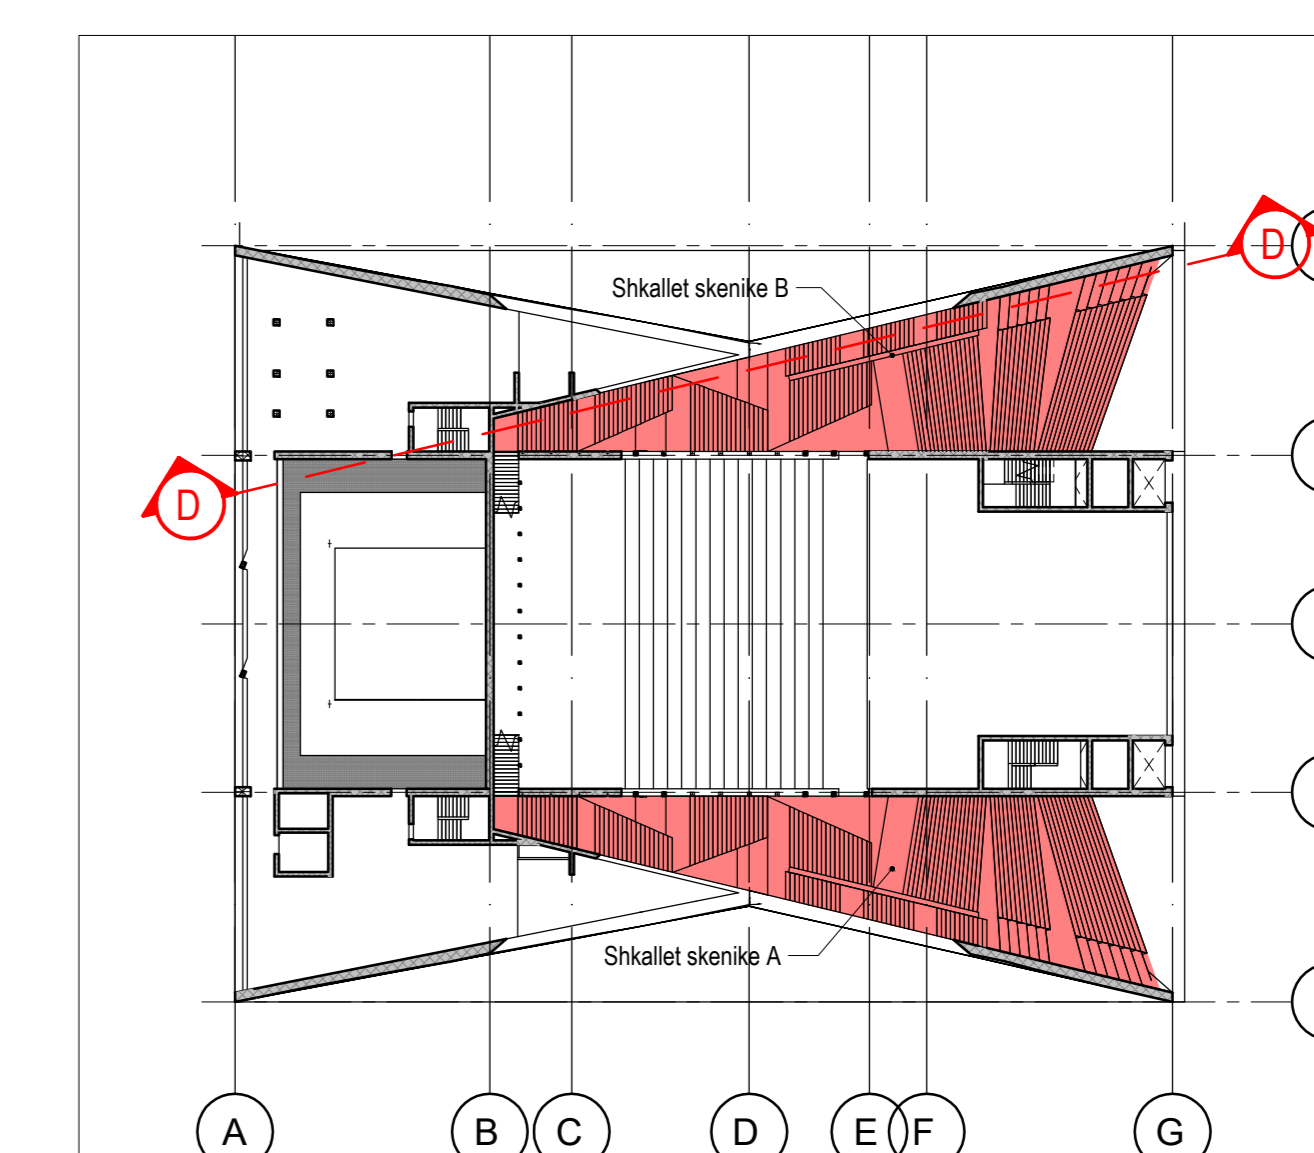


Shkallet skenike_A - Seksioni D-D
Shkalla 1 : 50

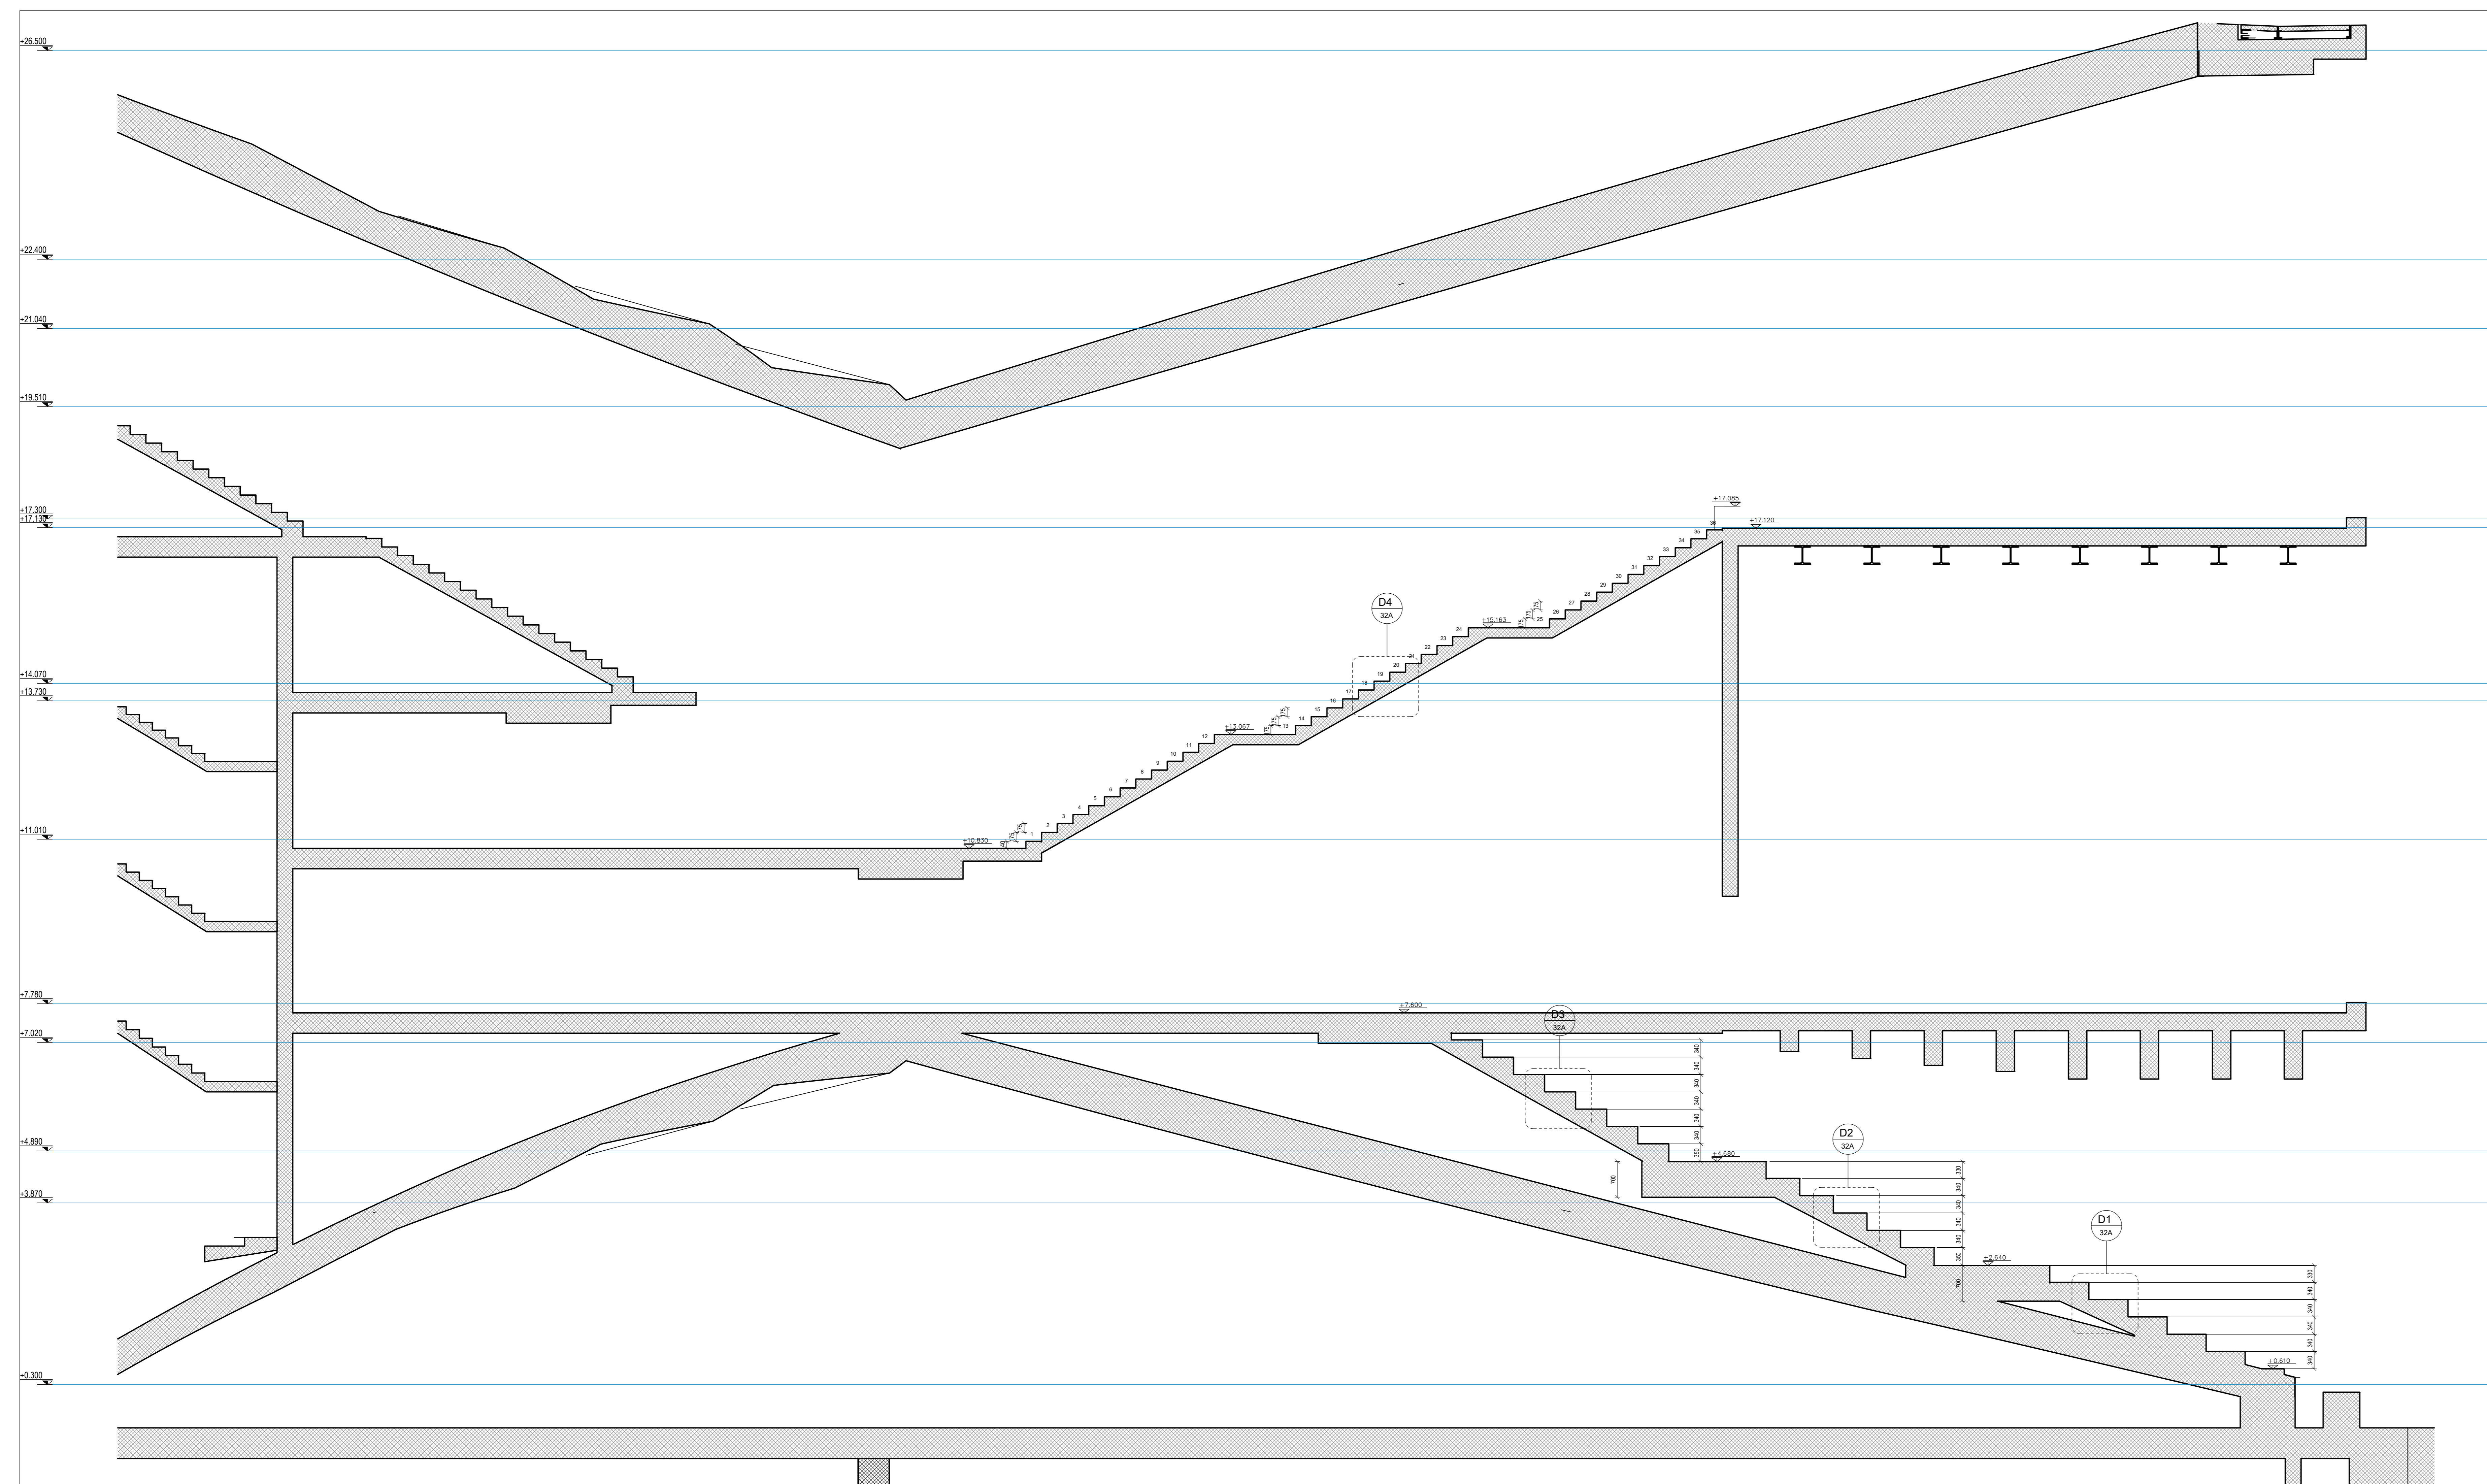


PLANI REFERUES


Detaji D1
Shkalla 1 : 20

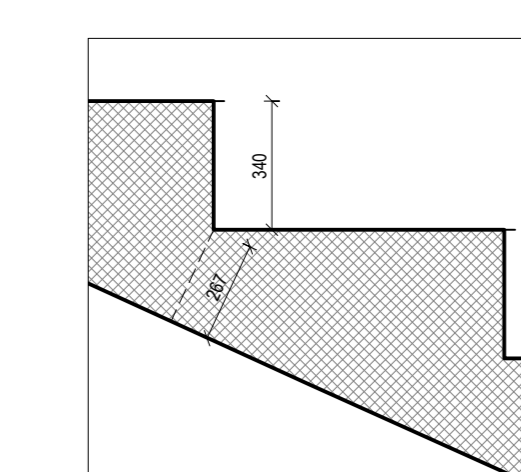



Detaji D2
Shkalla 1 : 20

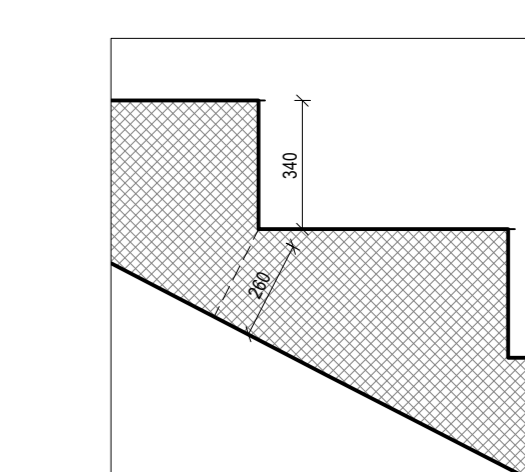

Detaji D3
Shkalla 1 : 20

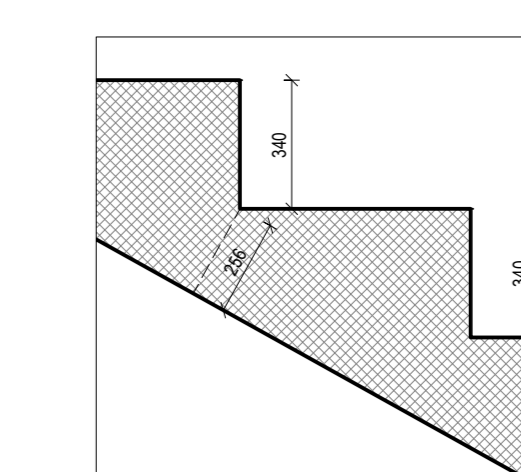

Detaji D4
Shkalla 1 : 20

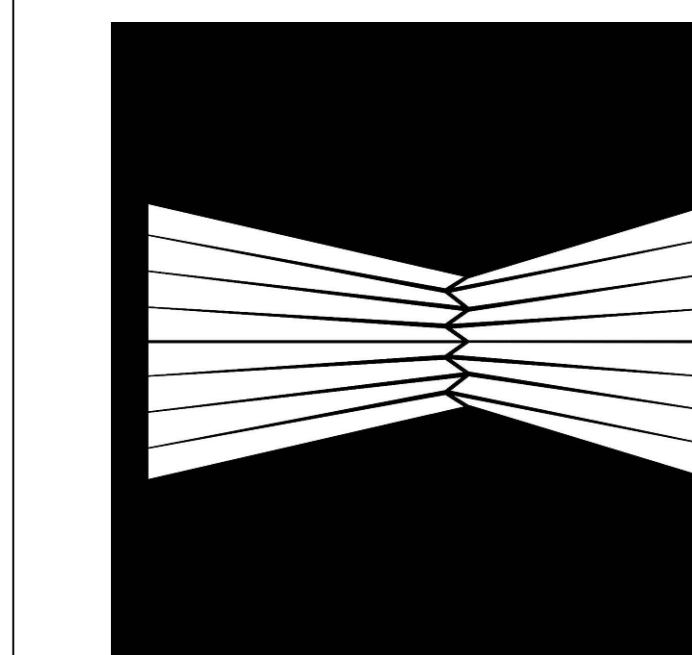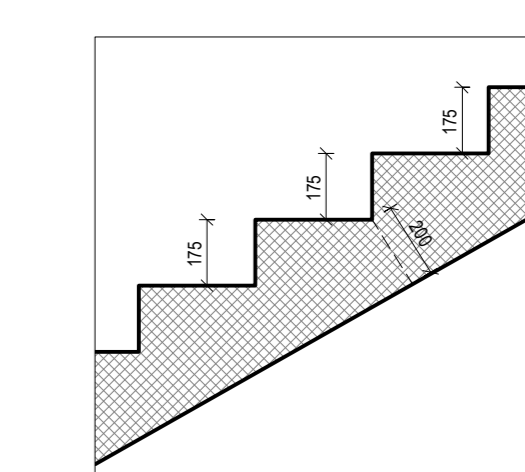

A&E ENGINEERING sh.p.k

F&M Ingegneria
Studio Konsulente
F&M INGEGNERIA S.p.a.
Via Belvedere 8/10
38035 Mirano (VE)
tel 041-5785711
fax 041-4355933

P. KAJMARI	
G. ZOTO	
M. HALILAJ	
E. CANO	
V. HOXHA	
D. BULO	
E. CANO	
N. DASHI	
V. AVDA	
V. HOXHA	
A. BONAVENTURA	
A. C. NUZZO	
C. CHARALAMPOPOULOS	
A. MAGRINI	

PROJEKT
"Godina e Teatrit Tiranë", Faza I-rë

PROJEKTI KONSTRUKTIV

EMERTARI
Shkallet skenike B - Seksioni D-D

S-32A_0

DATA: 2021 SHKALLA: 1:50