



SECTION 4-4  
Shkalla 1:75

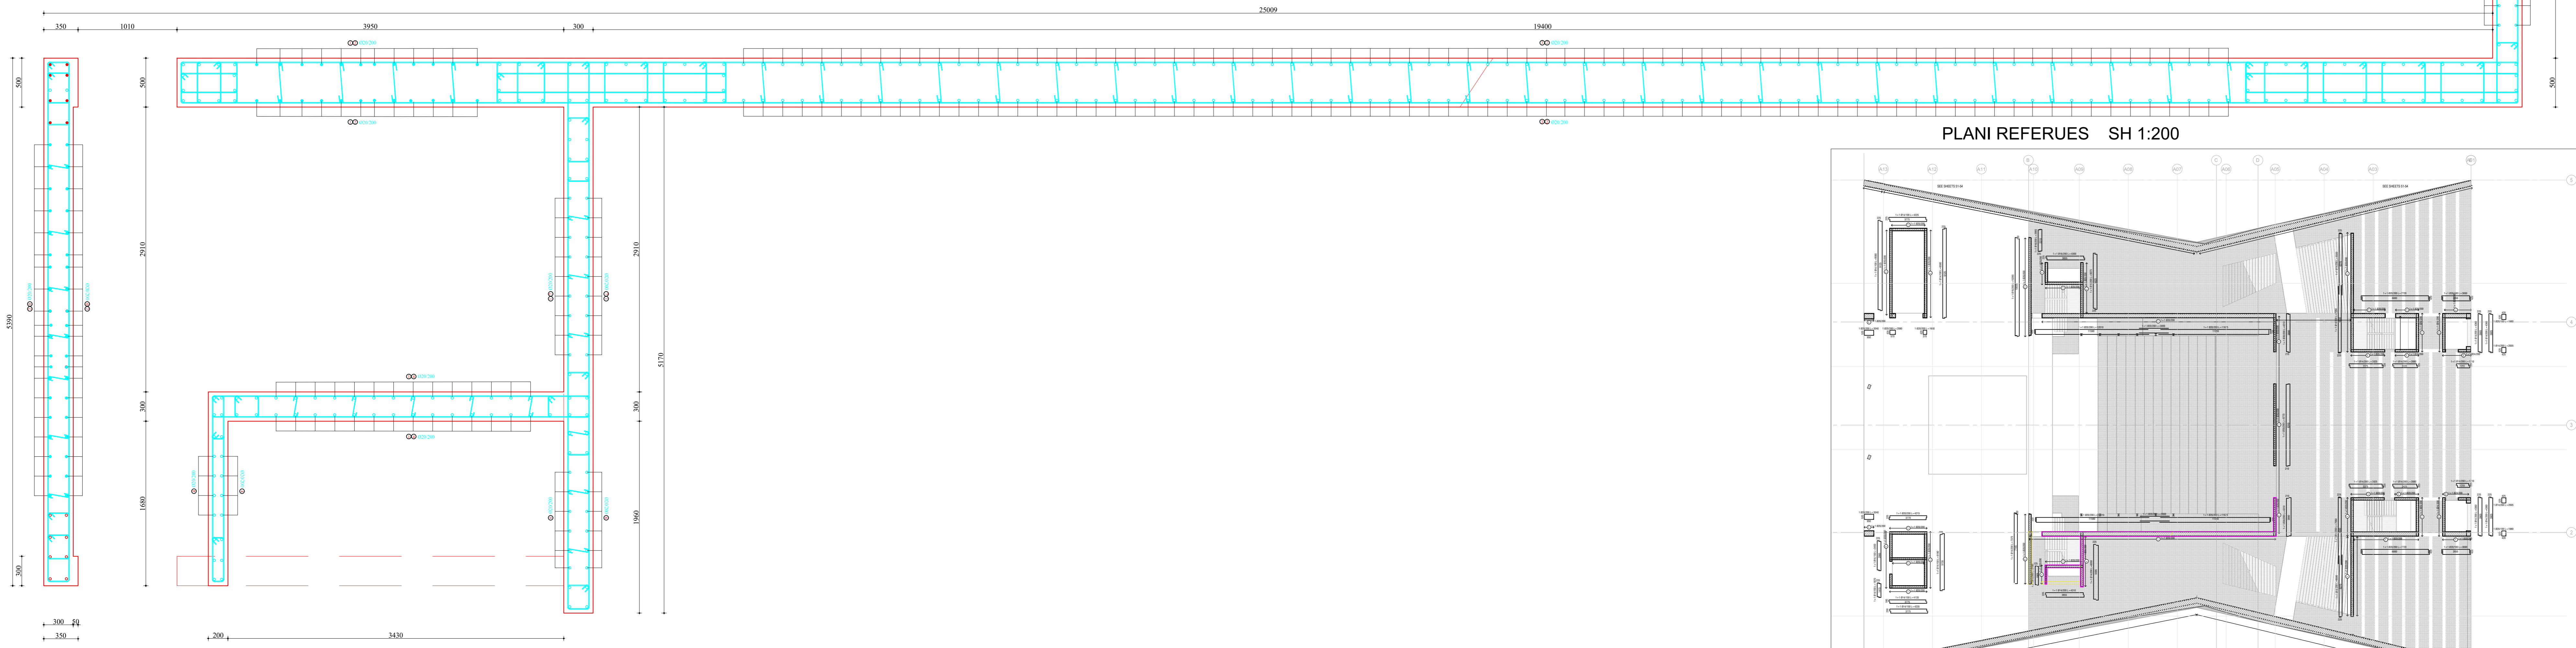


PLANI REFERUES SH 1:200

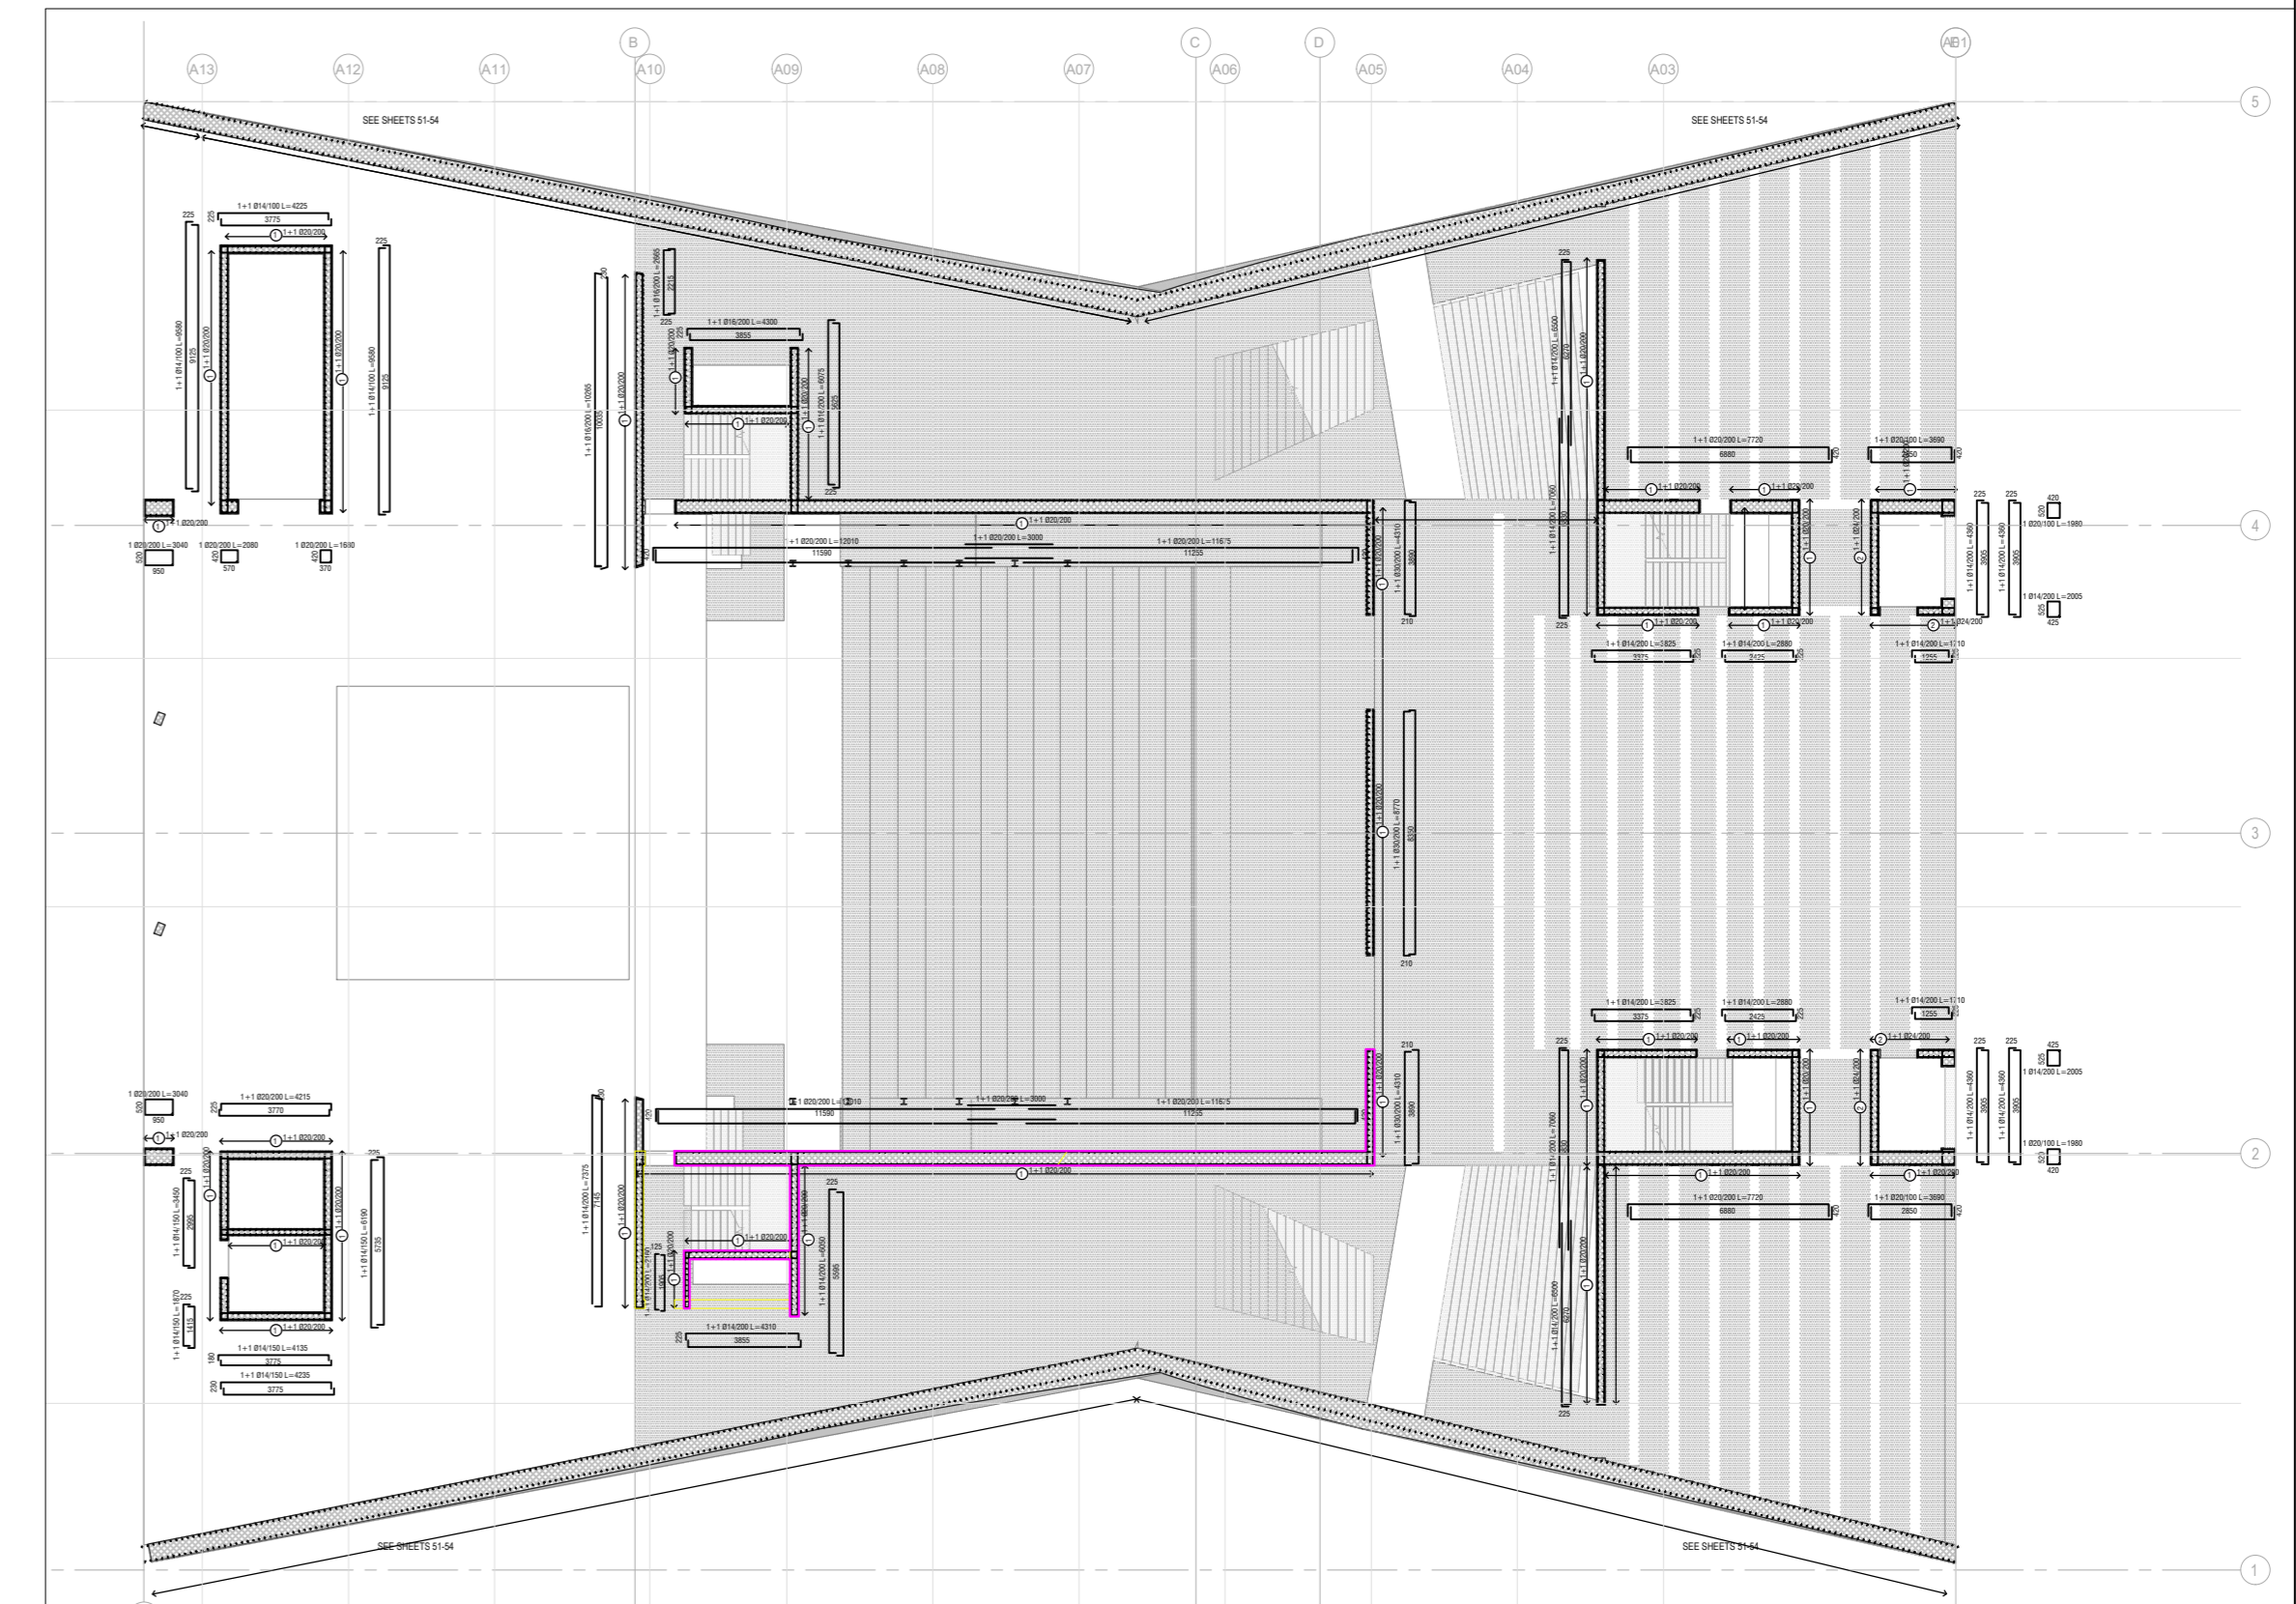

SECTION 5-5  
Shkalla 1:50

PLANI REFERUES SH 1:200

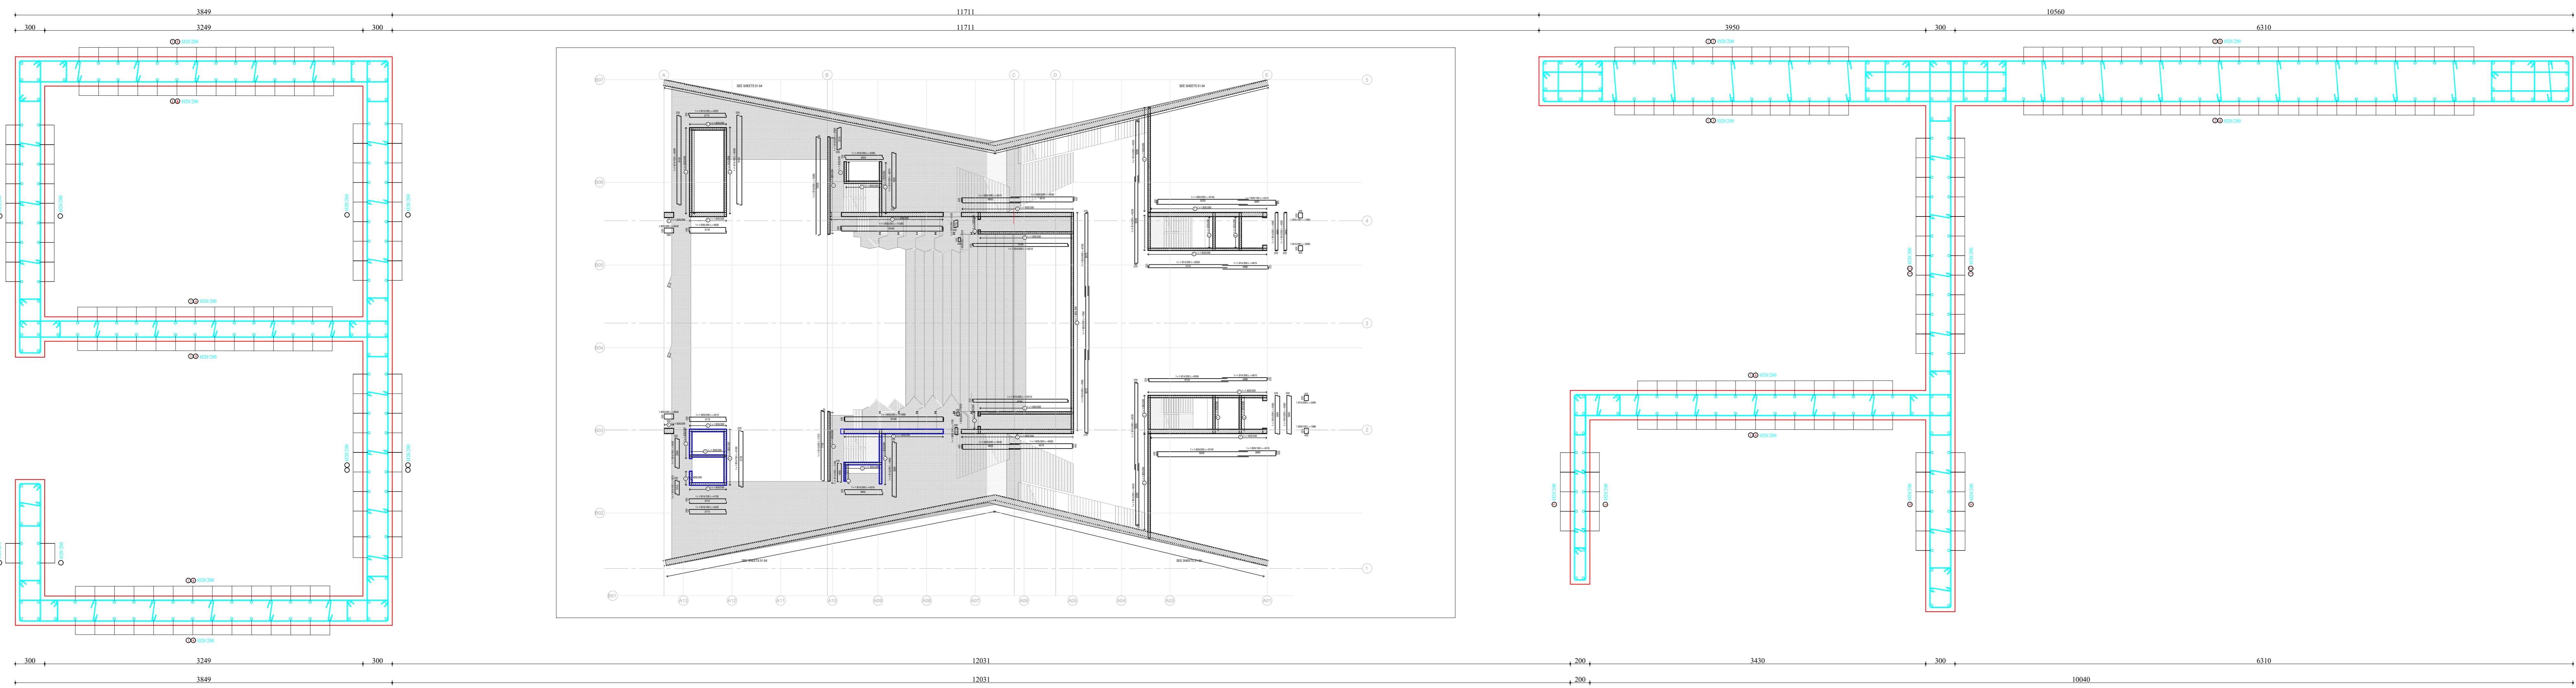

**F&M**  
ingegneria

Studio Konsulente  
**F&M INGENNERIA S.p.a.**  
Via Belvedere 8/10  
30035 Mirano (VE)  
tel 041-5785711  
fax 041-4355933

P. KAJMAKU	
O. ZOTO	
M. HASLALAJ	
E. CANO	
V. HOXHA	
D. BUZI	
E. CANO	
N. DASHI	
gjeoId:	
V. AVDA	
V. HOXHA	
A. BONAVENTURA	
A.C. NUZZO	
G. CHARALAMPOPOULOS	
A. MAGRINI	

PROJEKT  
"Godina e Teatrit Tiranë", Faza I-rë

PROJEKTI KONSTRUKTIV

EMERTSI:  
Armi i Murit

S-49\_3

DATA: 2021 SHKALLA: 1:80, 1:200