
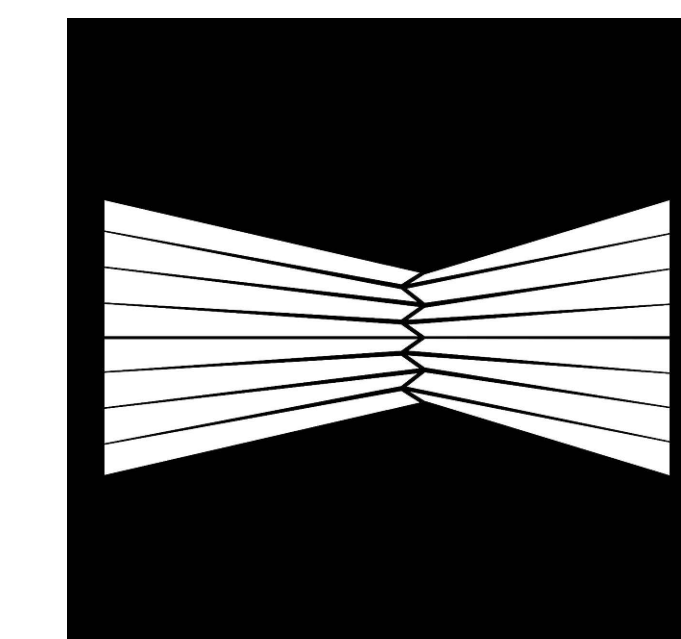
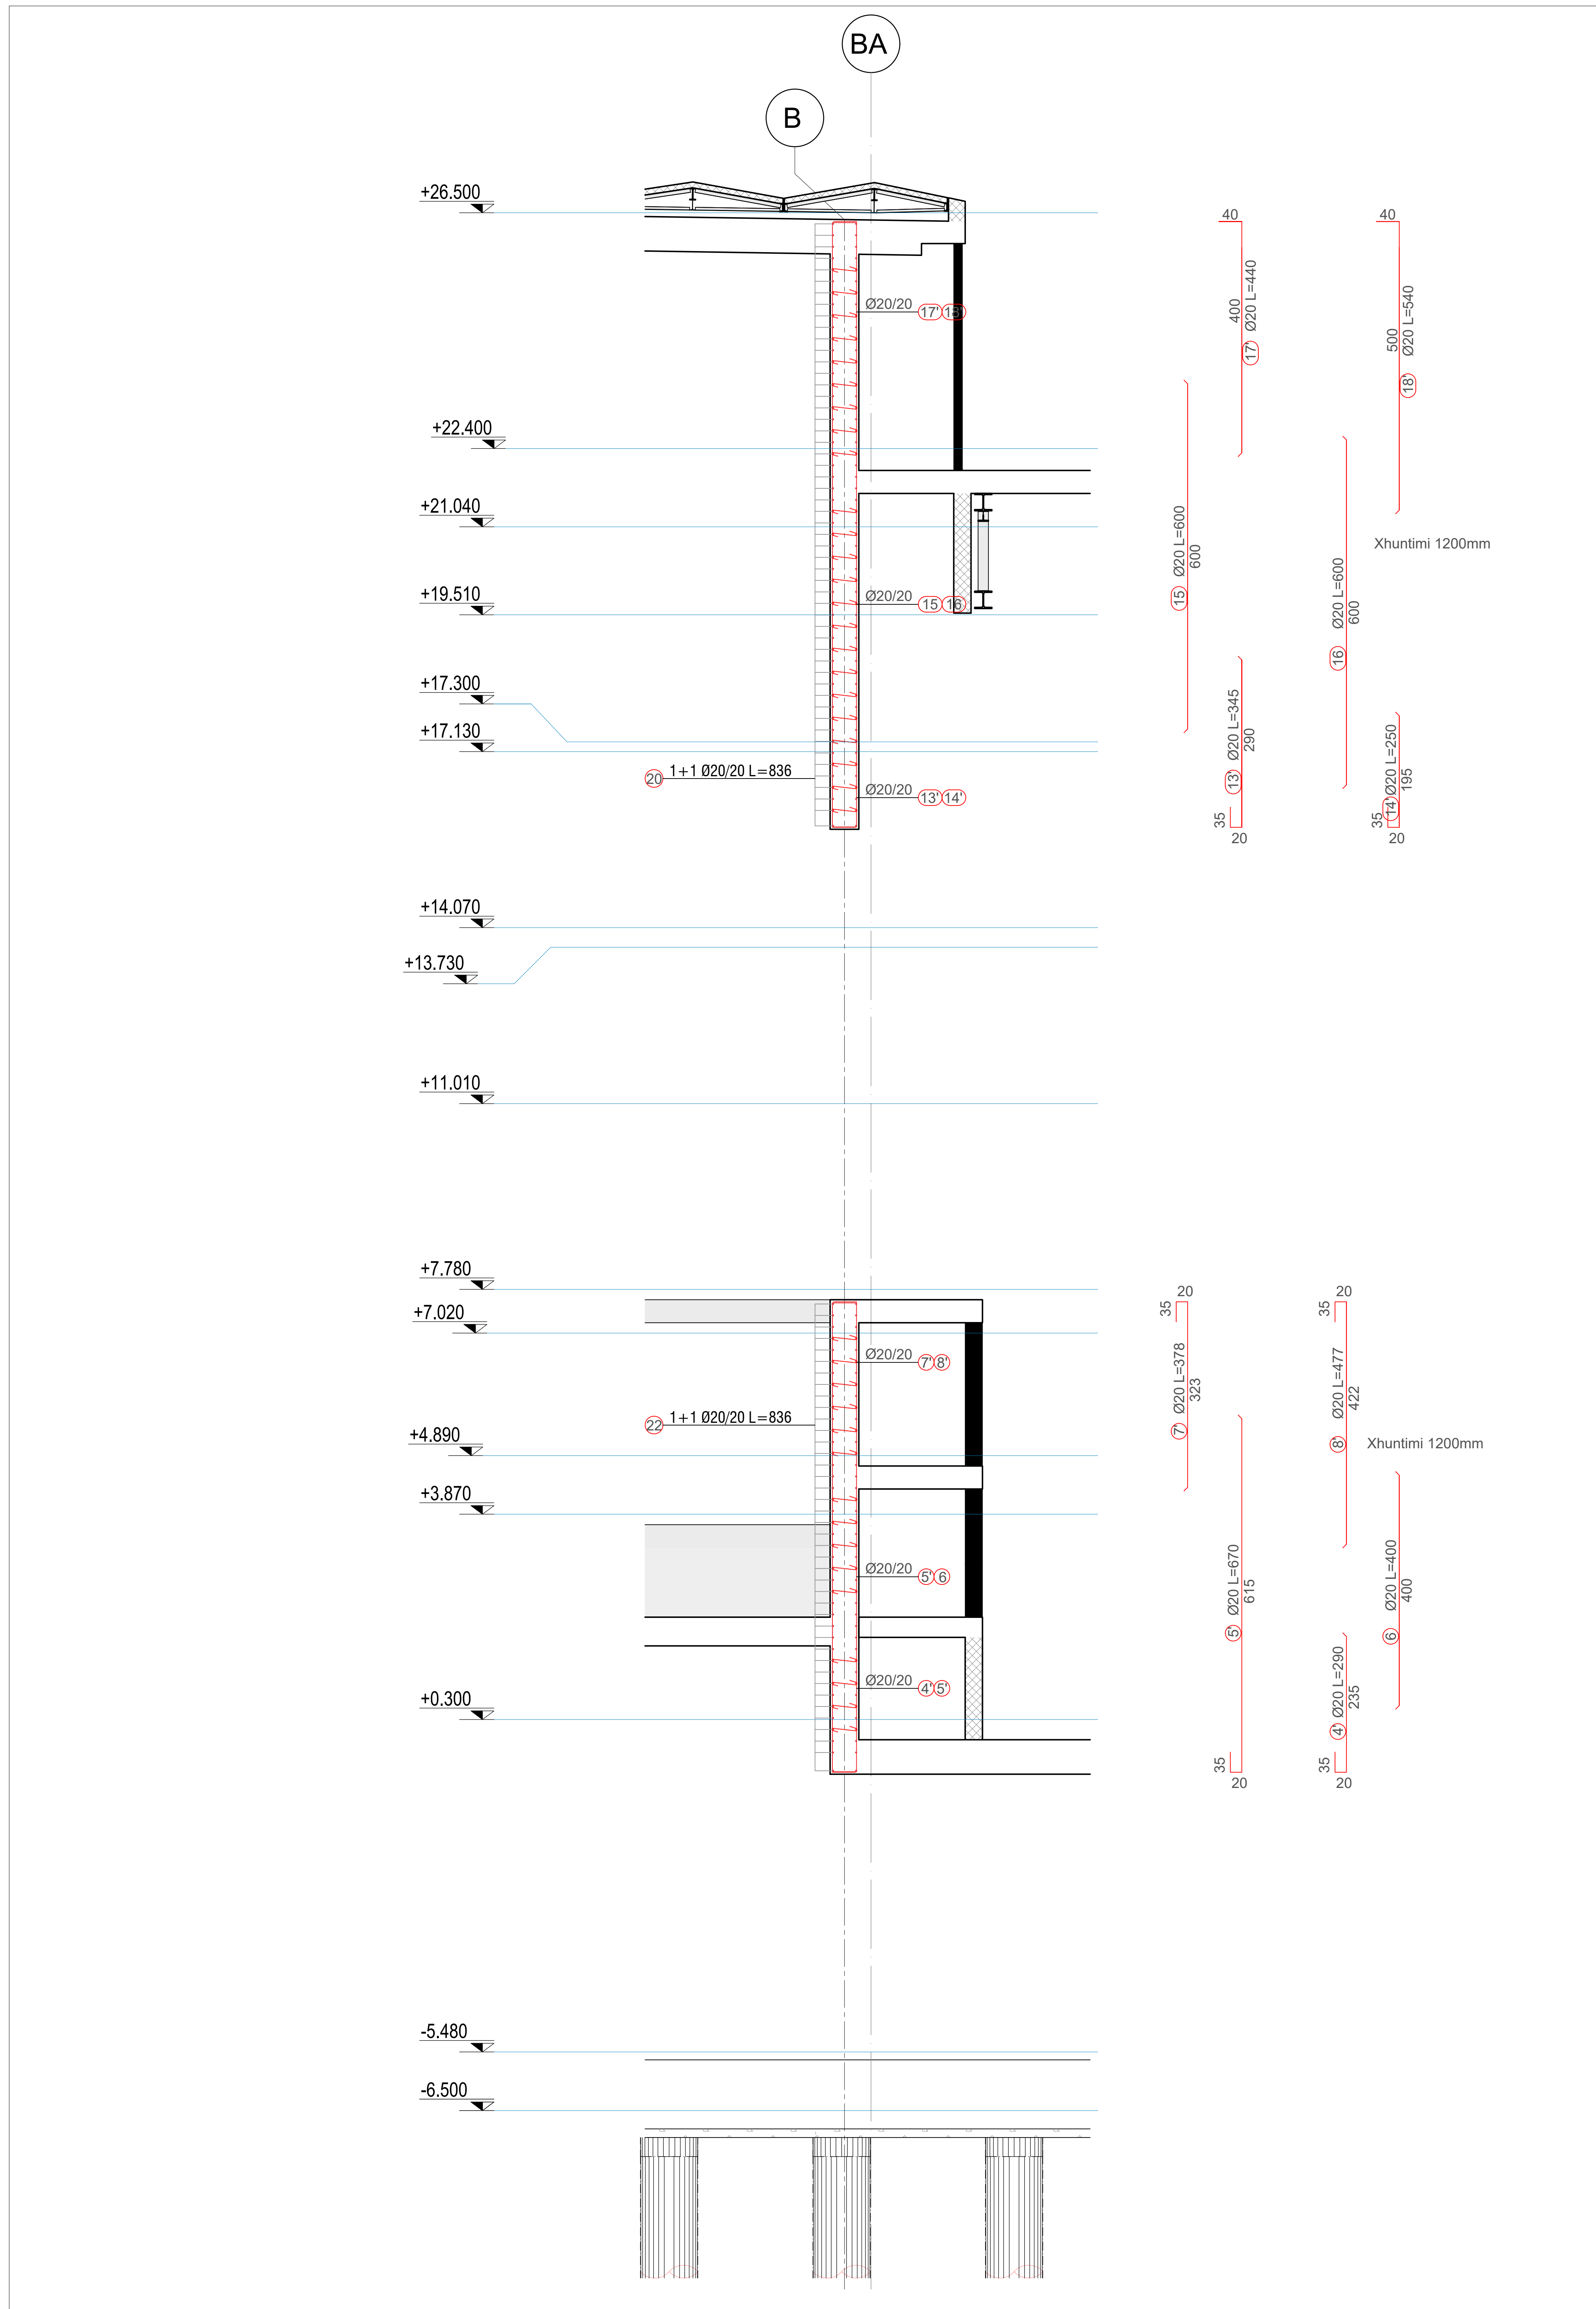


TABELA E HEKURIT

REINFORCEMENT TABLE OF WALLS TABELA E ARMIMIT TE MUREVE								
No. Position Nr. Pozicioni	Diameter Diametri [mm]	Length Gjatesia [cm]	Quantity Sasia [pieces]	Total Length Gjatesia tot. [m]	Total Reinforcement / Armimi total			
					Diameter Diametri [mm]	Total Length Gjatesia tot. [m]	Steel Weight Pesha e shufites [kg/m]	Total Weight Pesha tot. [ton]
4'	20	290	45	130.5	30	3259.92	5.549	18.089
5'	20	670	46	308.20	20	2269.83	2.466	5.598
6	20	400	45	180.00	Total Σ = 23.687			
7'	20	378	46	173.88				
8'	20	477	45	214.65				
13'	20	345	46	158.70				
14'	20	250	45	112.50				
15	20	600	46	276.00				
16	20	600	45	270.00				
17'	20	440	46	202.40				
18'	20	540	45	243.00				
19	30	867	376	3259.92				
Total length				5529.75				

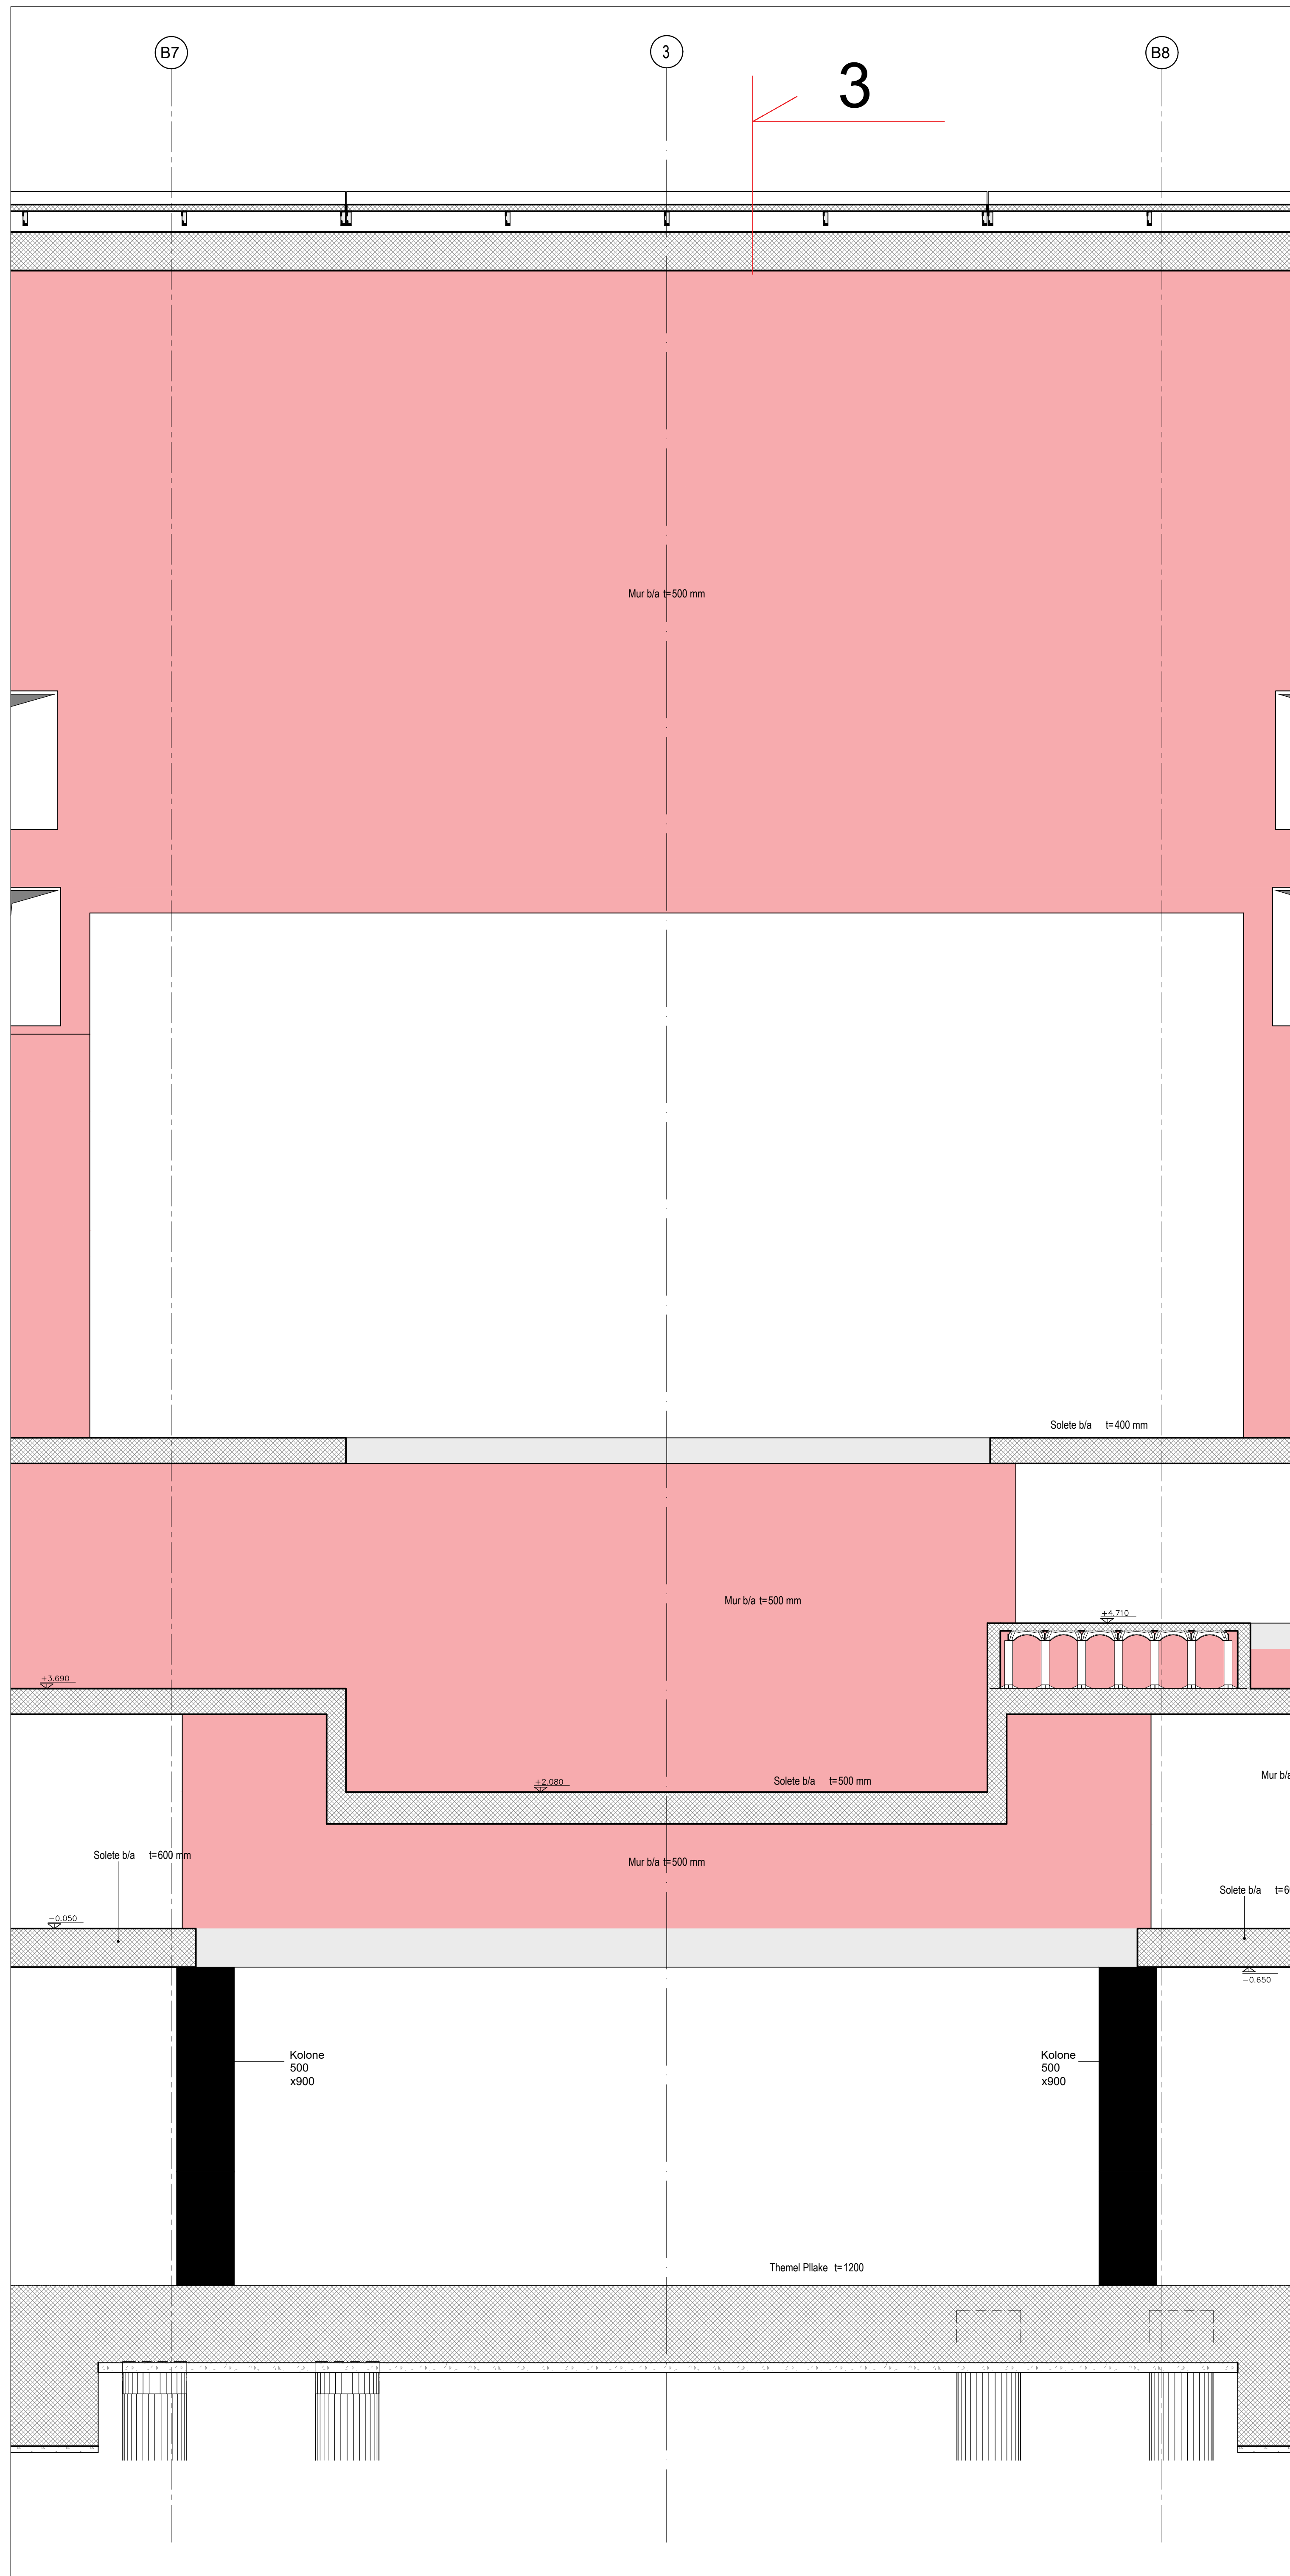

A&E ENGINEERING
A&E ENGINEERING sh.p.k

F&M ingegneria
Studio Konsulente
F&M INGEGNERIA S.p.a.
Via Belvedere 8/10
30035 Mirano (VE)
tel 041-5785711
fax 041-4355933

P. KAJMAKU	
Q. ZOTO	
M. HALILAJ	
E. CANO	
V. HOXHA	
D. BLAZ	
E. CANO	
N. DASHI	
V. AVDA	
V. HOXHA	
A. BONAVENTURA	
A. C. NIZZO	
G. CHARALAMPOPOULOS	
A. MAGRINI	

PROJEKT "Godina e Teatrit Tiranë", Faza I-rë

PROJEKTI KONSTRUKTIV
EMERTIMI Armiri i Murit ne Aksin A10
Muri me Dimensione LxH(1800x825)cm
Muri me Dimensione LxH(1800x1060)cm
S-50_12

DATA: 01/05/2024
SHKALLA: 1:50