


BASHKIA PRRENJAS

Objekti: RIKONSTRUKSIONI I TROTUAREVE,
UNAZA E QYTETIT PRRENJAS

MAY 2019

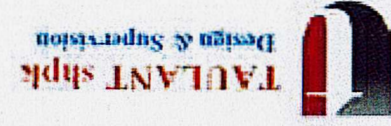

PUNOI: TAULANT SH.P.K.
Digitally signed by Ditika Qatipi
Date: 2019.05.06 16:42:22
+02'00'

Ditika Qatipi



VULA

Ditika Qatipi
Digitally signed by
Date: 2019.05.06
16:42:48 +02'00'

R-01

NR.FLETES

SHKALLA:

MAJ 2019

EMERTIMI I FLETES
PLANI I RRUGEVE E TROTUAREVE
TE UNAZES SE QYTETIT

KONTROLLOI
Ing. Ditika QATIPi
Nr.Lic.K.00068

PROJEKTI MINZ
Ing. Etjona Qatipi
Nr.340 DI. 17/01/2017

PROJEKTI MEKANIK
Ing. Andis TIRANA
Nr.Lic.M.009373

PROJEKTI ELEKTRIK
Ing. Arjan FIDO
Nr.Lic.E.08432

PROJEKTI HIDROSANTAR
Ing. Hekuran RAMA
Nr.Lic.H.T. 10923

PROJEKTI KONSTRUKTIV
Ing. Novruz LEVANAJ
Nr.Lic.K.015275

PROJEKTI ARKITEKTONIK
Ark. Belina KODRA
Nr.Lic.A.132412

FAZA E PROJEKTT
PROJEKTI ZBATIM

BASHKIA PIRENJAS

ZONA

OBJEKTI
RIKONSTRUKSIONI TROTUAREVE,
UNAZA E QYTETIT PIRENJAS

PUNOI
"TAULANT" sh.p.k
adresa: Rr. "Gjile Kungut", P.25/2, Ap.L, Turre




KRYETARI BASHKISE
MIRANDA HIRA



MIRATOI:




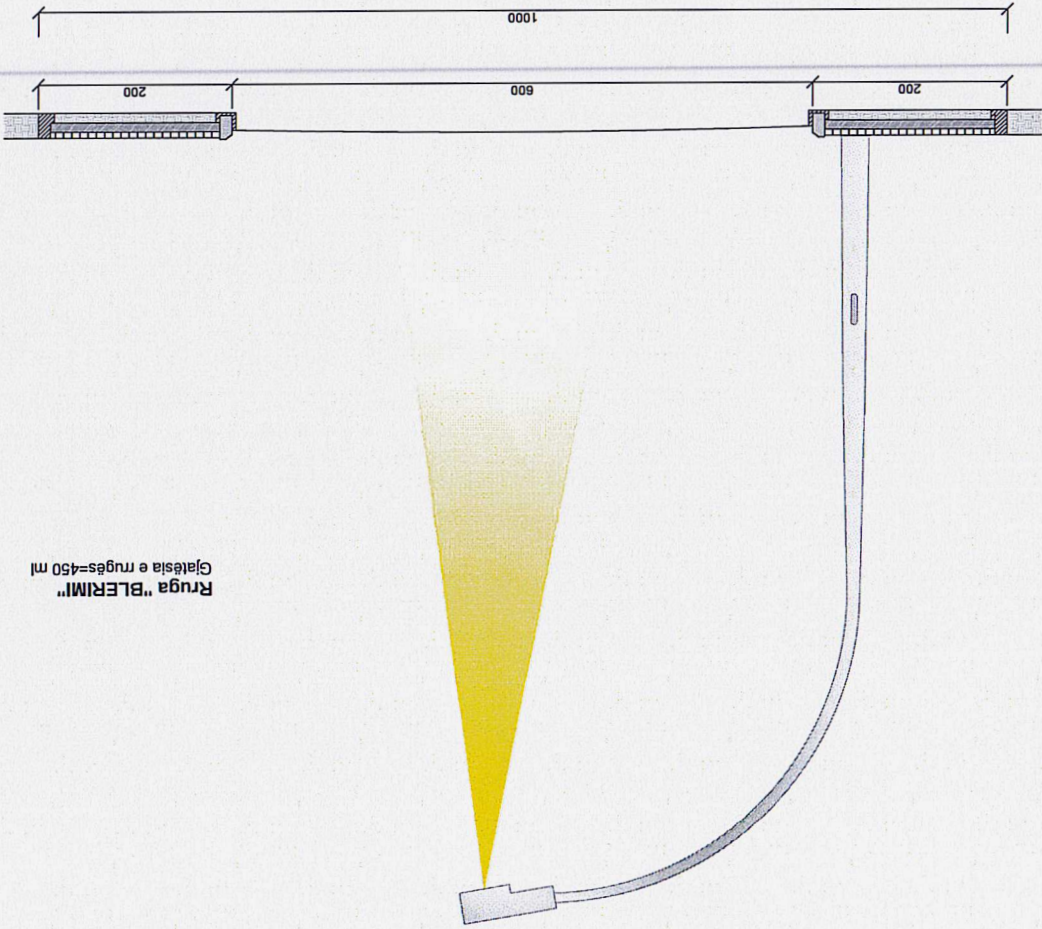

VULA	
Ditika Qatipi Digitally signed by Ditika Qatipi Date: 2019.05.06 16:43:53 +02'00'	
SHKALLA: 1:75	MAJ 2019
NR.FLETES	R-03
EMERTIMI I FLETES	
RRUGA "BLERIMI"	
KONTROLLOI	
Ing. Ditika QATIP	
Nr.Lic.K.0006/8	
PROJEKTI MINZ	
Ing. Etjona Qatipi	
Nr.340 Dp. 17/01/2017	
PROJEKTI MEKANIK	
Ing. Andis TIRANA	
Nr.Lic.M.0099/3	
PROJEKTI ELEKTRIK	
Ing. Artan FIDO	
Nr.Lic.E.0043/2	
PROJEKTI HIDROSANTAR	
Ing. Hekuran RAMA	
Nr.Lic.H.T.1092/3	
PROJEKTI KONSTRUKTIV	
Ing. Novruz LEVANAJ	
Nr.Lic.K.0152/5	
PROJEKTI ARKITEKTONIK	
Ark. Belina KODRA	
Nr.Lic.A.1324/2	
FAZA E PROJEKTT	
PROJEKTI ZBATIM	
BASHKIA PIRENJAS	
ZONA	
RIKONSTRUKSIONI TROTUARREVE, UNAZA E QYTETIT PIRENJAS	
OBJEKTI	
adresa: Rr. "Gjide Kunguli", P. 25/2, Ap.1, Turre	
PUNOI	
"TAUTANT" SH.P. B.	
Inxhinier & Supërbiznes	
TAUTANT SH.P.B.	
MIRATOR:	
KRYETARI I BASHKISE	
MIRANDA MIRRA	




VULA	
Digitally signed by Drita Qatipi Date: 2019.05.06 16:43:11 +02'00'	
SHKALLA: 1:75	MAJ 2019
NR.FLETES	R-04
EMERTIMI I FLETES	
RRUGA "QYBRA SOKOL"	
KONTROLLOI	
Ing. Drita QATIPi Nr. Lic. 0006/8	
PROJEKTI MINZ	
Ing. Ejona Qatipi Nr. 340 ID. 17/01/2017	
PROJEKTI MEKANIK	
Ing. Andis TIRANA Nr. Lic. M. 00993/3	
PROJEKTI ELEKTRIK	
Ing. Arjan FINDO Nr. Lic. E. 0043/2	
PROJEKTI HIDROSANTAR	
Ing. Hekuran RAMA Nr. Lic. HT. 1092/3	
PROJEKTI KONSTRUKTIV	
Ing. Novris LEVANAJ Nr. Lic. K. 0132/5	
PROJEKTI ARHITEKTONIK	
Ark. Belina KODRA Nr. Lic. A. 1324/2	
FAZA E PROJEKTT	
PROJEKT ZBATIM	
ZONA	
BASHKIA PIRENJAS	
OBJEKTI	
RIKONSTRUKSIONI I TROTUARVE, UNAZA E QYTETIT PIRENJAS	
PUNOI	
"TAUTANNT" sh.p.k Rr. "Gjile Kumbi", P. 25/2, Shp.1, Tiranë adresa: shkronja: "TAUTANNT" sh.p.k Ekipa e Injenerëve	
MIRATOI	
KRYETARI I BASHKISE MIRANDA MIRA	

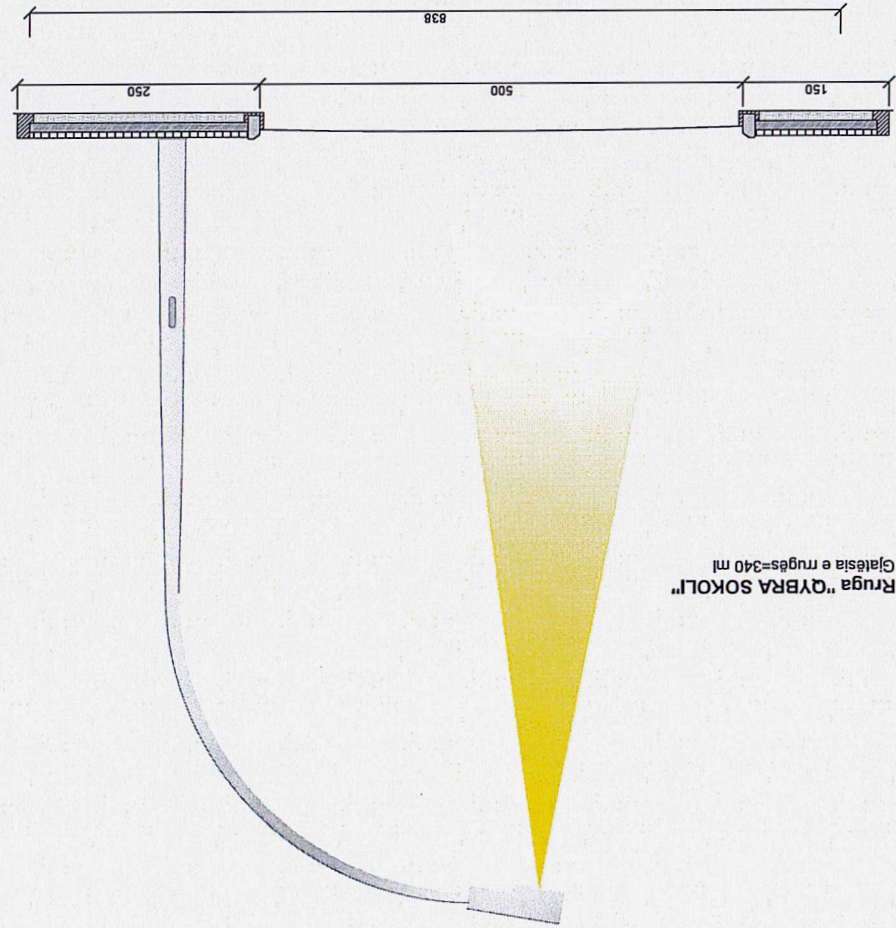

Rruga "QYBRA SOKOL"
Gjatësia e rrugës=340 m



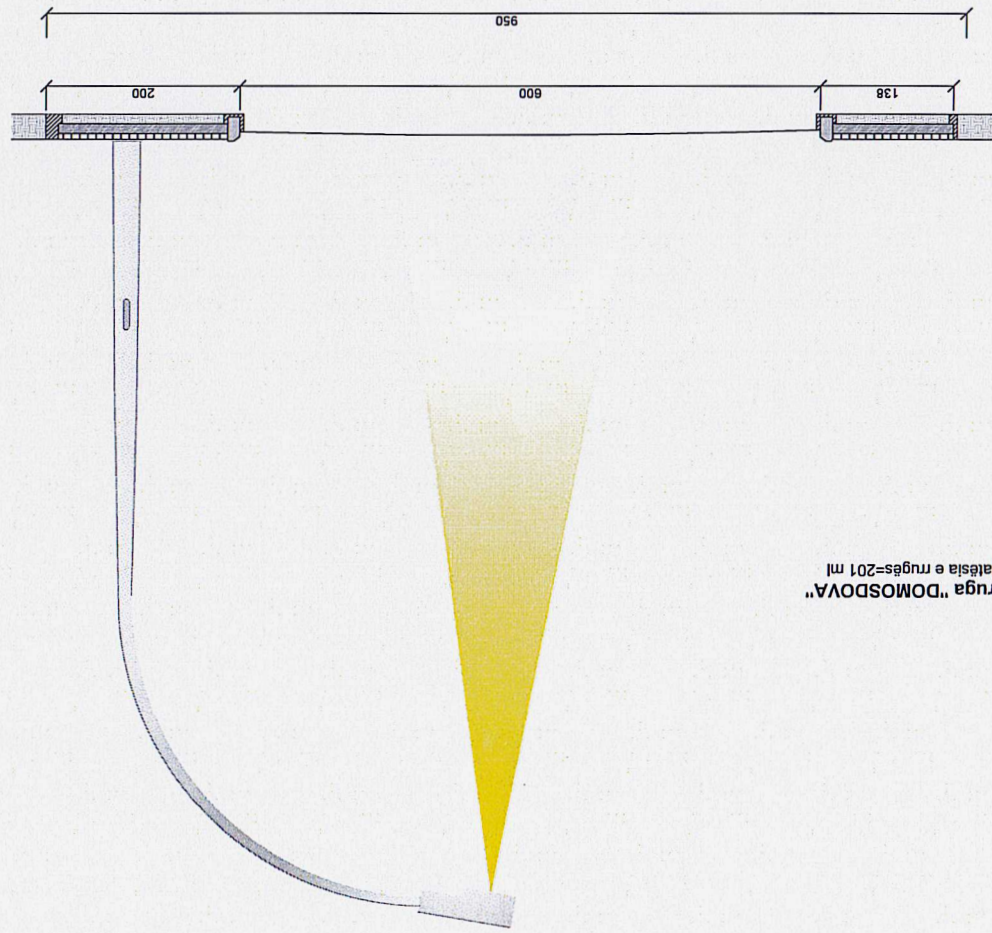


Rruga "DOMOSDOVA"
Gjatësia e rrugës=201 m




VULA	
Digitally signed by Drita Qatipi Date: 2019.05.06 16:43:30 +02'00'	
MAJ 2019	SHKALLA: 1:75
NR.FLETES	
R-05	
EMERTIMI I FLETES	
RRUGA "DOMOSDOVA"	
KONTROLLOI	
Ing. Drita QATIPi Nr.Lic.K.0006/8	
PROJEKTI MINZ	
Ing. Ejona Qatipi Nr.340 Dk. 17/01/2017	
PROJEKTI MEKANIK	
Ing. Andis TIRANA Nr.Lic.M.0593/3	
PROJEKTI ELEKTRIK	
Ing. Arian FINDO Nr.Lic.E.0843/2	
PROJEKTI HIDROSANTAR	
Ing. Hekuran RAMA Nr.Lic.HVT.1092/3	
PROJEKTI KONSTRUKTIV	
Ing. Novruz LEVANAJ Nr.Lic.K.0152/5	
PROJEKTI ARKITEKTONIK	
Ark. Belina KODRA Nr.Lic.A.1324/2	
FAZA E PROJEKTI	
PROJEKT ZBATIM	
ZONA	
BASHKIA PIRENJAS	
OBJEKTI	
RIKONSTRUKSIONI TROTUAREVE, UNAZA E QYTETIT PIRENJAS	
PUNOI	
"TAULANT" sh.p.rr	
Rr."Gjete Kumbull", P.23/2, Atp.1, Tirane Adresa:	
MIRATOR:	
KRYETARI BASHKISE	
MIRANDA RIZA	



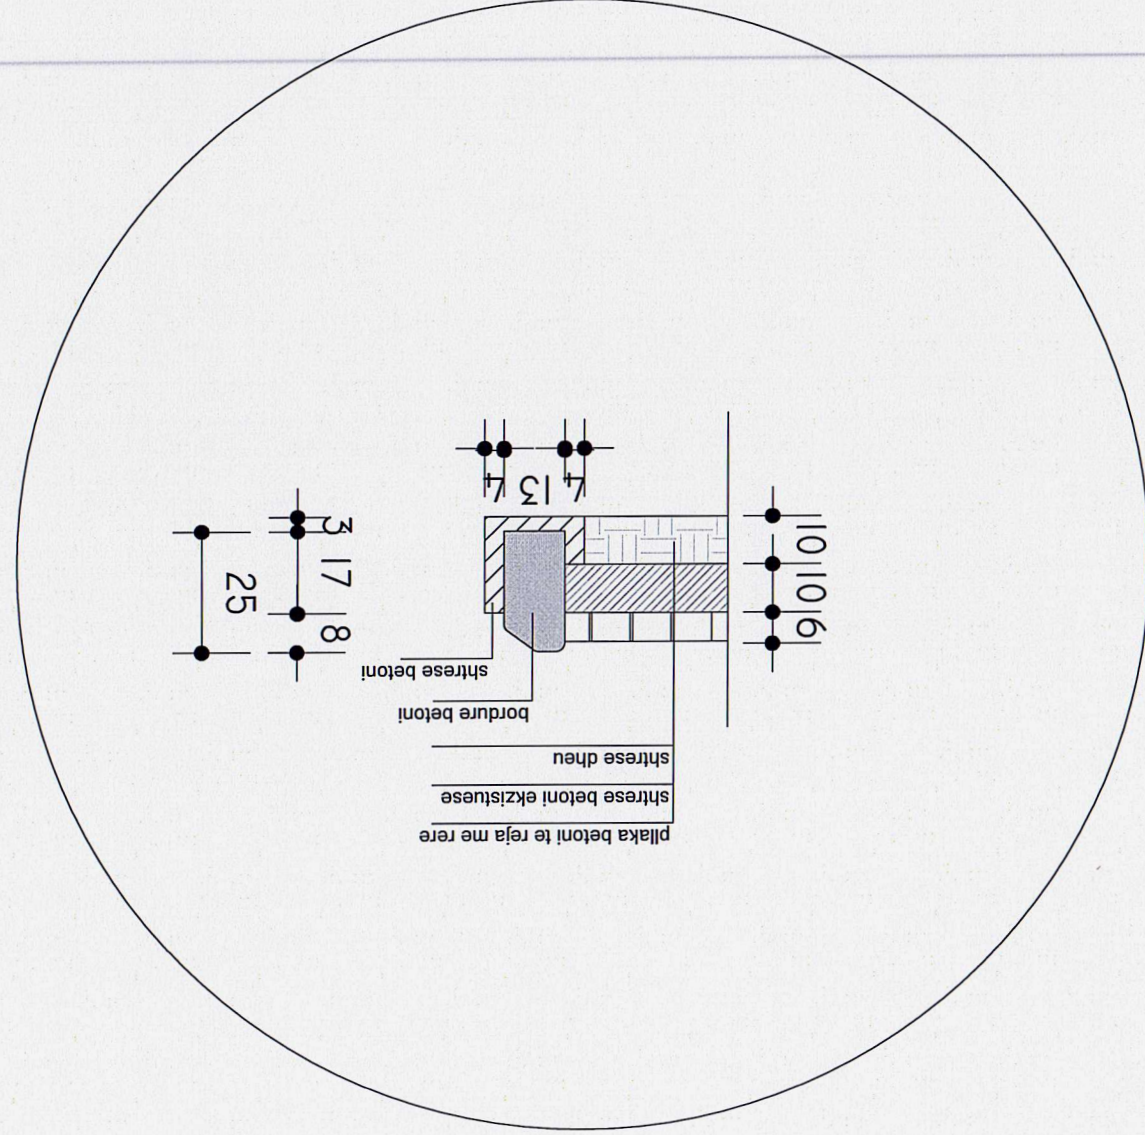


VULA		Ditika Qatipi Digitally signed by Ditika Qatipi Date: 2019.05.06 16:44:20 +02'00'	
SHKALLA: 1:15		MAJ 2019	
NR.FLETES		R-06	
EMERTIMI I FLETES			
DETAJ 1			
KONTROLLOI			
Ing. Ditika QATIP			
Nr. Lic. K. 0006/8			
PROJEKTI MINZ			
Ing. Eriqona Qatipi			
Nr. 340 Dk. 17/01/2017			
PROJEKTI MEKANIK			
Ing. Andis TIRANA			
Nr. Lic. M. 0393/3			
PROJEKTI ELEKTRIK			
Ing. Artian FINDO			
Nr. Lic. E. 0843/2			
PROJEKTI HIDROSMITAR			
Ing. Hekuran RAMA			
Nr. Lic. HT. 1092/3			
PROJEKTI KONSTRUKTIV			
Ing. Novruz LEVANAJ			
Nr. Lic. K. 0152/5			
PROJEKTI ARHITEKTONIK			
Ark. Belina KODRA			
Nr. Lic. A. 1324/2			
FAZA E PROJEKTI			
PROJEKTI ZBATIM			
ZONA			
BASHKIA PIRENJAS			
OBJEKTI			
RIKONSTRUKSIONI TROTUARREVE, UNAZA E QYTETIT PIRENJAS			
PUNOI			
"TAULANT" sh.p.k. adresa: Rr. "Gjilje Kogel", P. 25/2, Ajk. I. Tirane			
MIRATOI:			
KRJETARSHI BASHKISE			
MIRANDA RIRA			



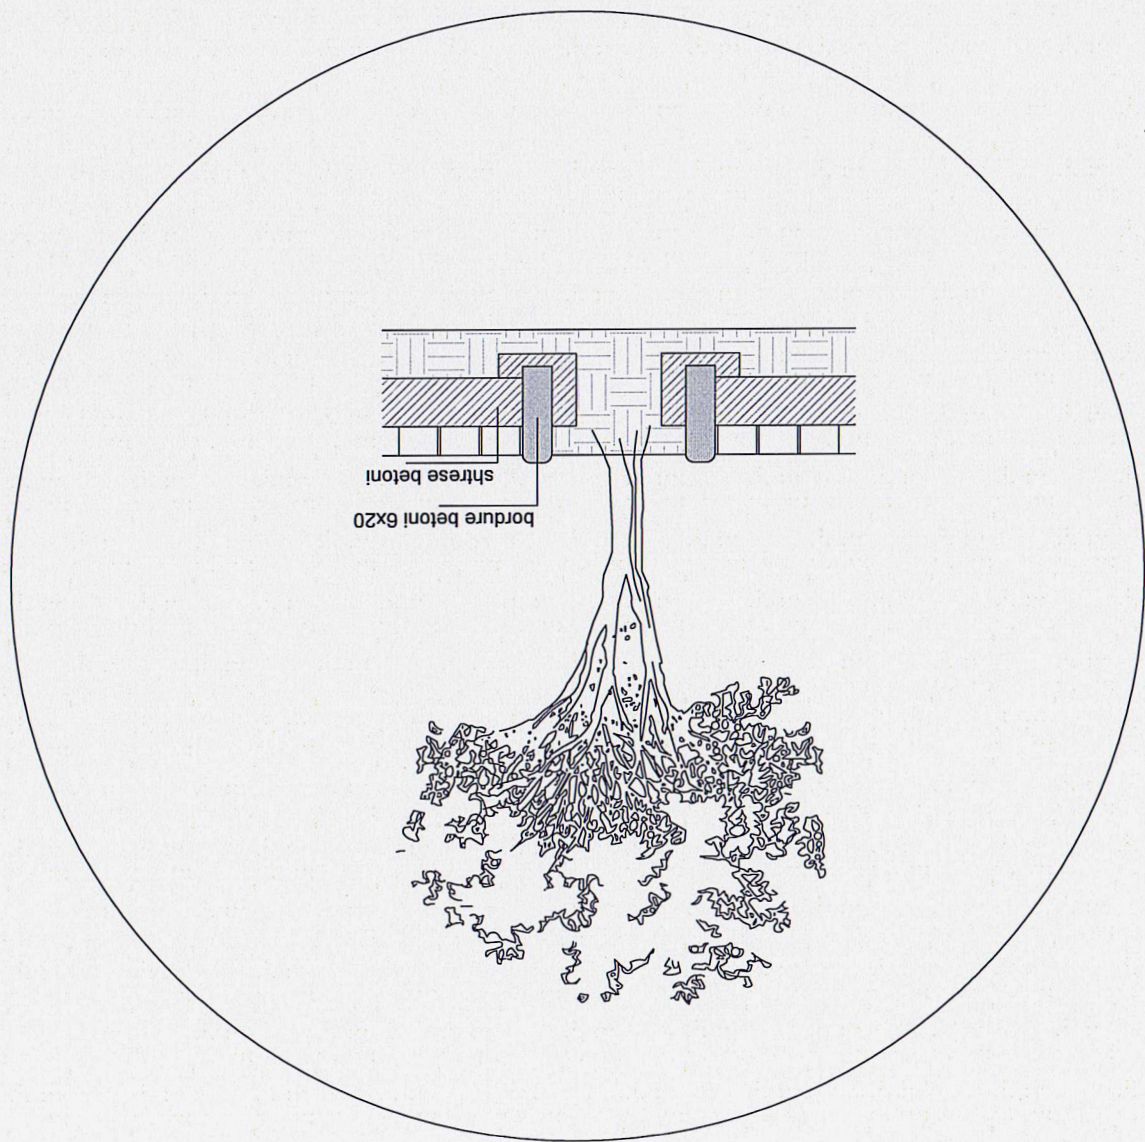

MIRATOI:	KRYETARIT BASHKISE
	MIRANDA RIRA
	PUNTO  TAVLANT sh.p.k. Bashkia e Shkupit
	"TAVLANT" sh.p.k. adresa: Rr. "Çirja Kungah", P. 292, f.p. 1, Titine
OABEKTI	RIKONSTRUKSIONI I TROTUAREVE, UZANA E QYTETIT PRRNJAS
ZONA	BASHKIA PRRNJAS
FAZA E PROJEKTIT	PROJEKT ZBATIM
PROJEKT ARHITEKTONIK	Ark. Bejina KODRA N.Lic.A. 1324/2
PROJEKT KONSTRUKTIV	Ing. NOVUS LEVANAJ N.Lic.K. 0152/5
PROJEKT HIDROSANITAR	Ing. Hekuran RAMA N.Lic.H.T. 1092/3
PROJEKT ELEKTRIK	Ing. Arfan FINDO N.Lic.E. 0843/2
PROJEKT MEKANIK	Ing. Andis TJIRANA N.Lic.M. 0393/3
PROJEKT MINZ	Ing. Ejzona QATIP N.Lic.DH. 17/01/2017
KONTROLLOI	Ing. Drita QATIP N.Lic.K. 0006/8
EMERTIMI I FLETES	DETAJ 2
SHKALLA: 1:15	NIFLETES
MAJ 2019	BR-07
VULA	Digjitalisht nënshkruar nga Drita Qatip Data: 2019.05.05 16:44:27 +02:00'

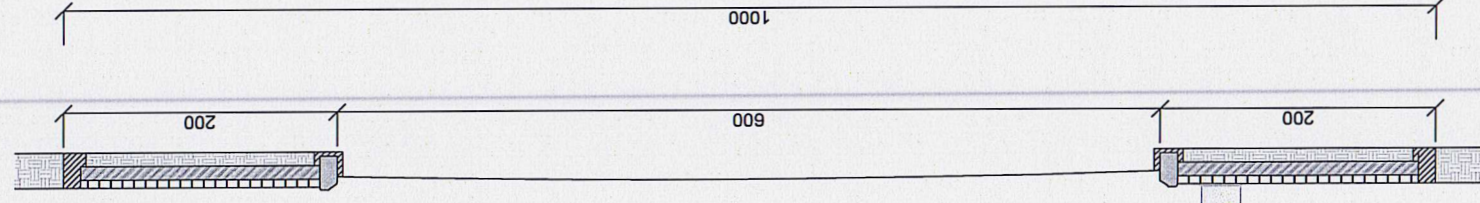

Rruga "BLERIMI"
Gjatësia e rrugës=450 m



Ditika Digitally signed By Ditika Qatipi Date: 2019.05.06 16:44:53 +02'00'	
VULA	
SHKALLA: 1:75	MAJ 2019
NR.FLETES	
R-08	
EMERTIMI I FLETES	
RRUGA "BLERIMI"	
KONTROLLOI	
Ing. Ditika QATIP	
Nr. Lic. 0006/8	
PROJEKTI MINZ	
Ing. Ejona Qatipi	
Nr. Lic. 17/01/2017	
PROJEKTI MEKANIK	
Ing. Andis TIRANA	
Nr. Lic. M.0993/3	
PROJEKTI ELEKTRIK	
Ing. Arjan FIDO	
Nr. Lic. E.0843/2	
PROJEKTI HIDROSANTUAR	
Ing. Hekuran RAMA	
Nr. Lic. HT.1092/3	
PROJEKTI KONSTRUKTIV	
Ing. Novruz LEVANAJ	
Nr. Lic. K.0152/5	
PROJEKTI ARKITEKTONIK	
Ark. Belina KODRA	
Nr. Lic. A.1324/2	
FAZA E PROJEKTI	
PROJEKT ZBATIM	
BASHKIA PIRENJAS	
ZONA	
RIKONSTRUKSIONI TROTUAREVE, UNAZA E QYTETIT PIRENJAS	
OBJEKTI	
Ile "Gjate Kujtë", r. 23/2, sh. 1, Tiranë	
adresa:	
"TAUJANT" sh.p.k.	
TAVJANT sh.p.k. Design & Supervision	
PUNOI	
KRJETARI BASHKISE	
MIRANDA RIPA	
MIRATOI:	





MIRATOI:
KRJETI I BASHKISË
MIRANDA RIPA

PUNOI
"TAUANT" SH.P.K.
adresa: Rr. "Gjergj Kastrioti", P.23.2, Nr.1, Tiranë

OBJEKTI
RIKONSTRUKSIONI TROTUARËVE,
UNAZA E QYTETIT PRRENJAS

ZONA
BASHKIA PRRENJAS

FAZA E PROJEKTI
PROJEKT ZBATIM

PROJEKTI ARHITEKTONIK
Ark. Belina KODRA
Nr.Lic.A.13242

PROJEKTI KONSTRUKTIV
Ing. Novruz LEVANAJ
Nr.Lic.K.01525

PROJEKTI HIDROGRAFIK
Ing. Hekuran RAMA
Nr.Lic.HVT.10923

PROJEKTI ELEKTRIK
Ing. Arjan FINDO
Nr.Lic.E.08432

PROJEKTI MEKANIK
Ing. Andis TIRANA
Nr.Lic.M.09933

PROJEKTI MNZ
Ing. Ejona QATIP
Nr.340 IK. 17/01/2017


KONTROLLOI
Ing. Drita QATIP
Nr.Lic.K.00068

EMERTIMI I FLETES
RRUGA "QYBRA SOKOLI"

SHKALLA: 1:75
NR.FLETES
R-09

VULA
MAJ 2019

Ditika
Digitally signed
By Drita Qatip
Date: 2019.05.06
16:45:02 +0200
Qatip

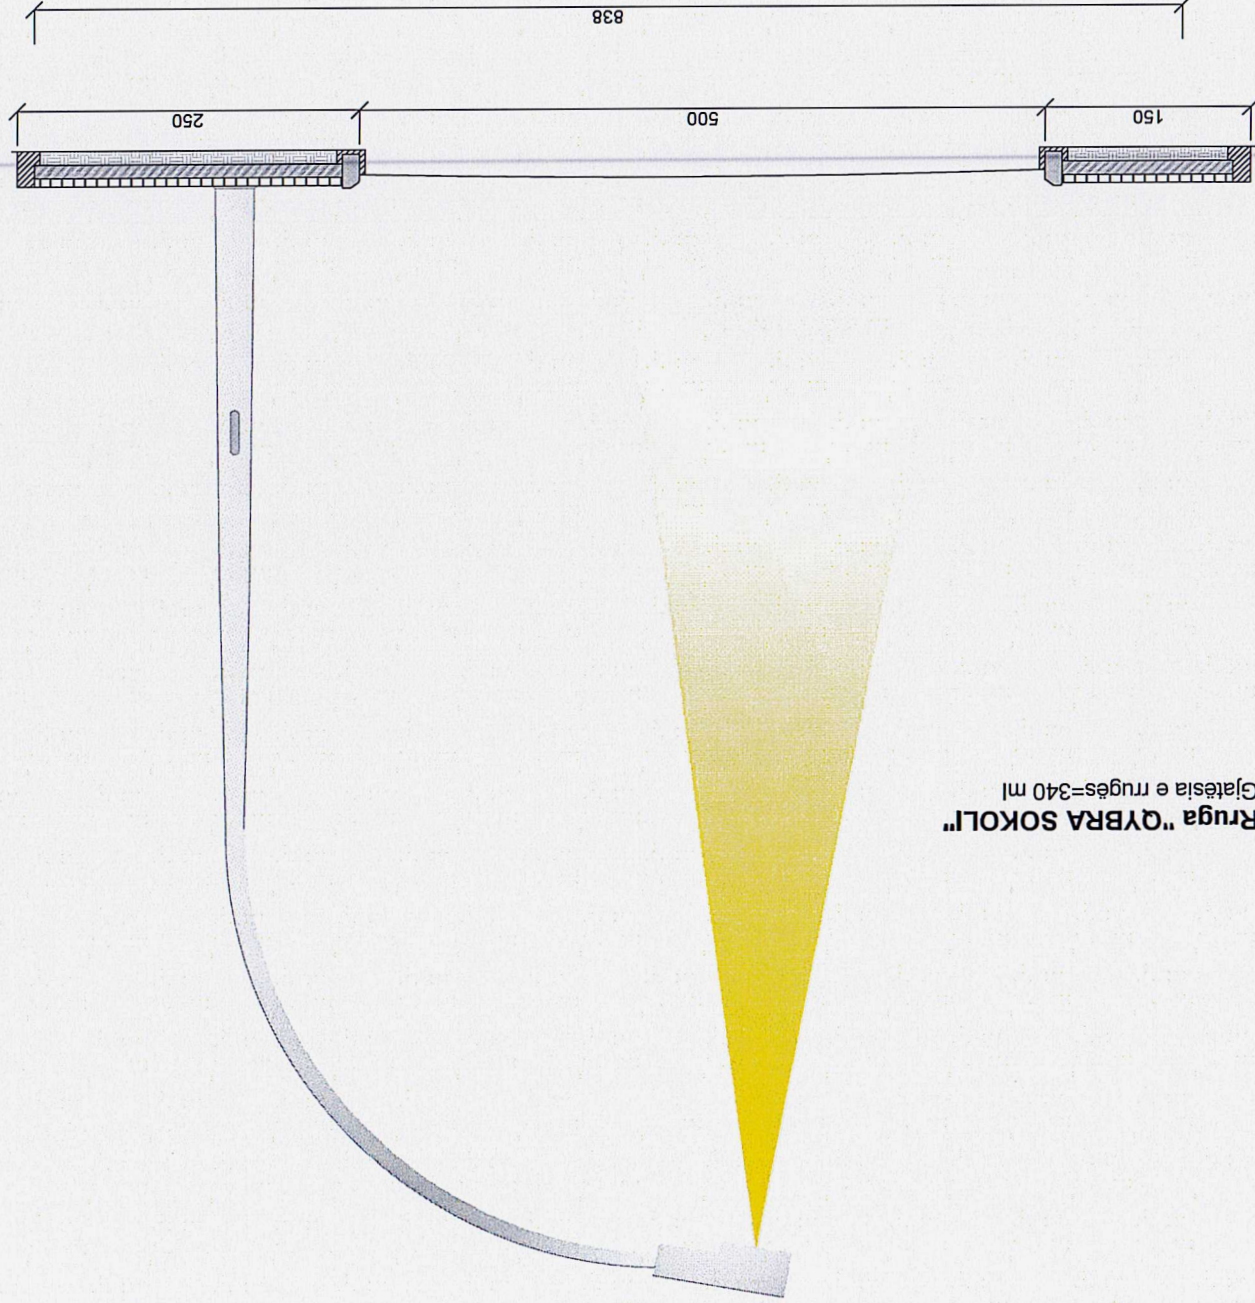

Rruga "QYBRA SOKOLI"
Gjatesia e rruges=340 ml



MIRATOI:
KRËJTIMI I BASHKISË
MIRANDA RIFA

PUNOI
"TAULANT" sht.p.k.
Rr. "Ngjehë Kumbull" P. 23/2, Nr. 1, Tiranë

OBJEKTI
RIKONSTRUKSIONI TROTUARËVE,
UNAZA E QYTETIT PRRENJAS

FAZA E PROJEKTI
PROJEKT ZBATIM

PROJEKTI ARHITEKTONIK
Ark. Bejlina KODRA
N.Lic.A.13242

PROJEKTI KONSTRUKTIV
Ing. Novius LEVANAJ
N.Lic.K.01525

PROJEKTI HIDROSANTAR
Ing. Hekuran RAMA
N.Lic.HIT.10923

PROJEKTI ELEKTRIK
Ing. Arjan FINDO
N.Lic.E.08432

PROJEKTI MEKANIK
Ing. Andis TIRANA
N.Lic.M.03313

PROJEKTI MNZ
Ing. Ertiona QATIP
N.Lic.DK.17/01/2017

KONTROLI
Ing. Ditika QATIP
N.Lic.K.00068

EMERTIMI I FLETES
RRUGA "DOMOSDOVA"

SHKALLA: 1:75
MAJ 2019
NR.FLETES
R-10

VULA
Ditika
Digitally signed
By Ditika Qatip
Date: 2019.05.06
16:45:11 +0200
Qatip



Rruga "DOMOSDOVA"
Gjatësia e rrugës=201 m



MIRATOI:
KRASHTERI I BASHKISË
MIRANDA RIZA

PUNOI:
"TAUTANT" Sht.p.b.
Rr. "Gjykatë Kumbull", P. 23/2, Ap. 1, Tiranë

OBJEKTI
RIKONSTRUKSIONI TROTUARËVE,
UNAZA E QYTETIT PRRENJAS

ZONA
BASHKIA PRRENJAS

FAZA E PROJEKTI
PROJEKT ZBATIM

PROJEKTI ARHITEKTONIK
Ark. Belina KODRA
N.Lic.A.13242

PROJEKTI KONSTRUKTIV
Ing. Novius LEVANAJ
N.Lic.K. 01525

PROJEKTI HIDROSANTAR
Ing. Hekuran RAMA
N.Lic.HIT.10923

PROJEKTI ELEKTRIK
Ing. Arian FIDO
N.Lic.E.08432

PROJEKTI MEKANIK
Ing. Andis TIRANA
N.Lic.M.09333


PROJEKTI MNZ
Ing. Erjona QATIP
N.Lic.DK. 17.01.2017

KONTROLI
Ing. Ditka QATIP
N.Lic.K. 00668

EMERTIMI I FLETES
DETALJ 1

SHKALLA: 1:20
NR.FLETES
R-11

VULA
Ditka Qatip
Digitally signed
by Ditka Qatip
Date: 2019.05.06
16:45:19 +02'00'

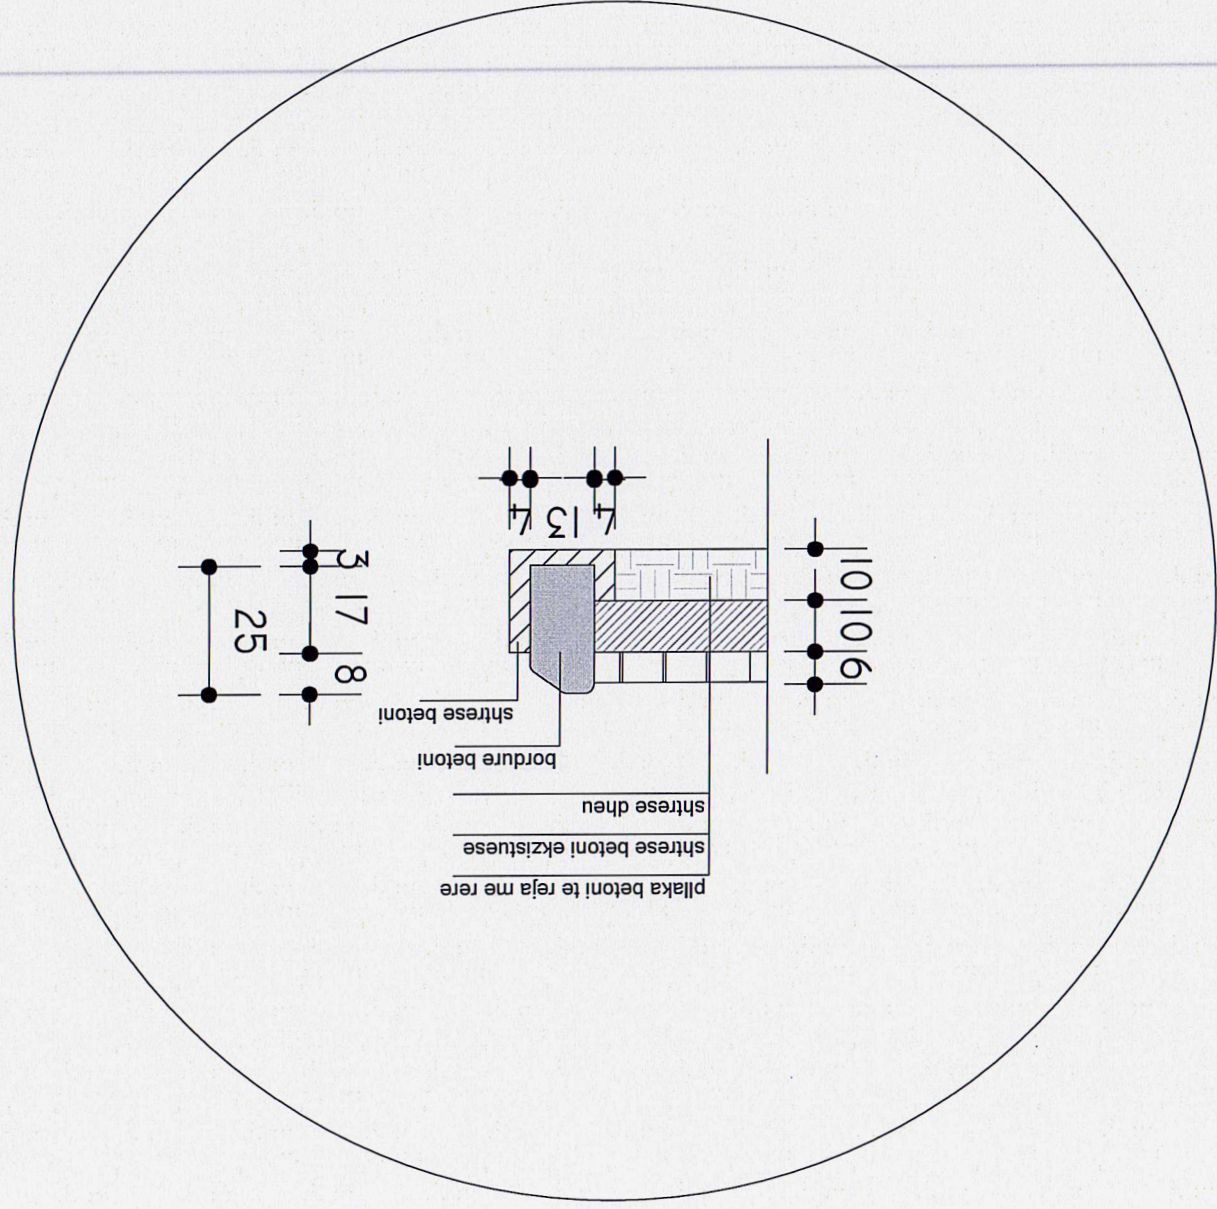



MIRATOI:
KRYETARI BASHKISE
MIRANDA KURA

PUNOI
"TAUTANT" sh.p.k.
adrax
Rr. "Ujër Kugull", P. 23.2, q.p. 1, Tiranë

OBJEKTI
RIKONSTRUKSIONI TROTUAREVE,
UNAZA E QYTETIT PIRENJAS
ZONA
BASHKIA PIRENJAS
FAZA E PROJEKTI
PROJEKT ZBATIM

PROJEKTI ARHITEKTONIK
Ark. Belina KODRA
N.Lic.A.13242

PROJEKTI KONSTRUKTIV
Ing. NOTURIS LEVANAJ
N.Lic.K.01525

PROJEKTI HIDROSANITAR
Ing. Hekuran RAMA
N.Lic.HVT.10923

PROJEKTI ELEKTRIK
Ing. Arian FIDO
N.Lic.E.08432

PROJEKTI MEKANIK
Ing. Andis TIRANA
N.Lic.M.09333

PROJEKTI MNZ
Ing. Ejona QATIP
N.340 D. 17/01/2017

KONTROLLOI
Ing. Drita QATIP
N.Lic.K.00668

EMERTIMI FLETES
DETALJ 2
NR.FLETES
R-12
MAJ 2019
SHKALLA: 1:20
VULA

Ditika
Digitally signed
by Drita Qatip
Date: 2019.05.06
16:48:01 +02'00'

