


b					
a					
RISHIKIME - PERSHKRIMI			Data	Aprovuar	
Objekti	KOMPLEKSI KULTUROR "BYLIS" FIER				
Projekti	Instalimet Mekanike IMIANTI I KONDICIONIMIT (HVAC) - SISTEMI I AJRIT				
Fleta e vizatimit	PLANIMETRIA E KATIT PERDHE.				
Ing.Spiro DRITA	Nr. License M.0223/5	Firma	Faza e projektit	Projekt Ide	Nr i vizatimit M 01-01
	Nr. License	Firma	Shkalla 1:125	Data : 04 / 03 / 2019	


Archimed S.P.S ENGINEERING
PROJECTING & CONSULTING

Adresa: Rr. "Zef Jubani, pl." Bjorn" 7/4 Tirane
Mob: 00355 6921 05507
e-mail: info@archimedps.com
e-mail: archimedps@gmail.com

KY PROJEKT ESHTË PRONË ESKLUZIVE E STUDIO "Archimed S.P.S" DHE RIPRODHIMI I CDO PJESE TE TU PA MIRATIM PARAPRAK TE STUDIOS "Archimed S.P.S" ESHTË DHUNIM I LIGJEVE NE FUQI
THIS DRAWING IS THE EXCLUSIVE PROPERTY OF STUDIO "Archimed S.P.S" AND THE REPRODUCTION OF ANY PART WITHOUT PRIOR WRITTEN CONSENT FROM THIS OFFICE IS A VIOLATION OF APPLICABLE LAWS.

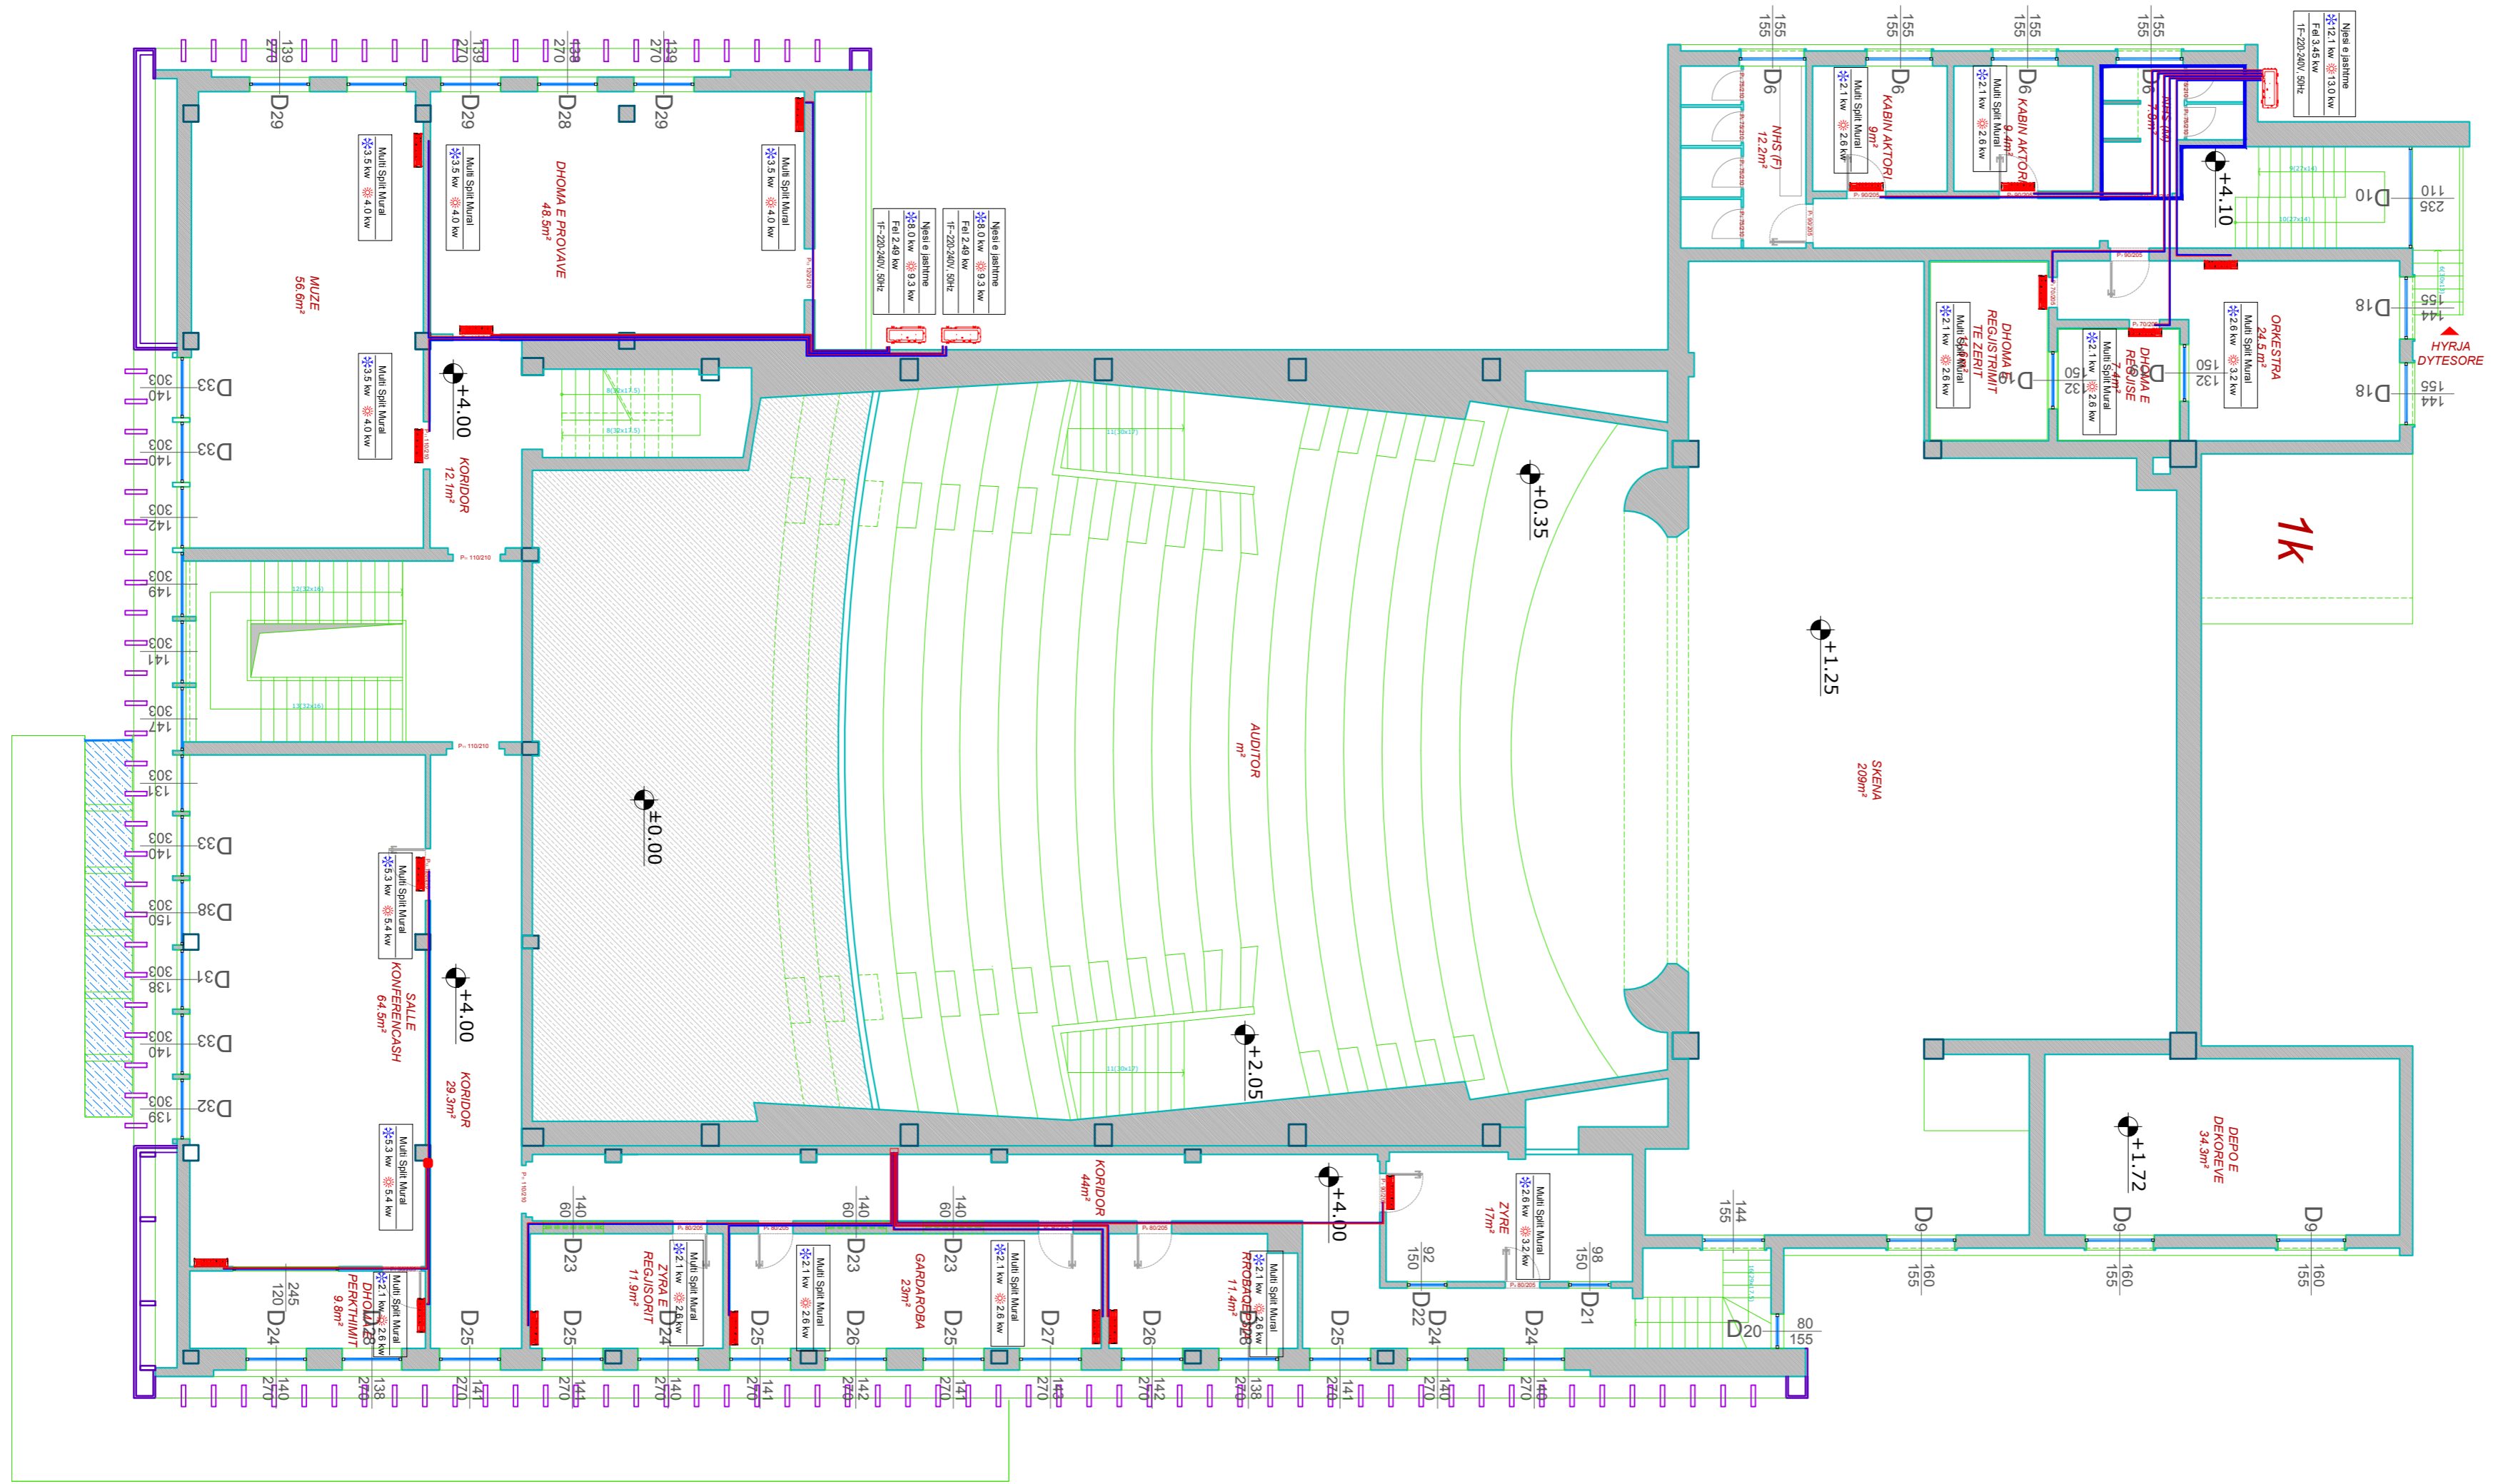

b							
a							
RISHIKIME - PERSHKRIMI					Data	Aprovuar	
Objekti		KOMPLEKSI KULTUROR "BYLIS" FIER					
Projekti		Instalimet Mekanike IMPIANTI I KONDICONIMIT (HVAC) - SISTEMI I AJRIT					
Fleta e vizatimit		PLANIMETRIA E KATIT TE PARE.					
Ing.Spiro DRITA	Nr. Liçense M.0223/5	Firma	Faza e projektit	Projekt Ide	Nr i vizatimit M 01-02		
	Nr. Liçense	Firma	Shkalla 1:125	Data : 04 / 03 / 2019			
Archimed S.P.S ENGINEERING PROJECTING & CONSULTING Adresa: Rr. "Zef Jubani, pll." Bjorn 7/4 Tirane Mob: 00355 6921 05507 e-mail: info@archimedsp.com e-mail: archimedsp@gmail.com							
KY PROJEKT ESHTË PRONË ESKLUZIVE E STUDIO "Archimed S.P.S" DHE RIPRODHIMI I CDO PJESE TE TË NJË MIRATIM PARAPRAK TE STUDIO "Archimed S.P.S" ESHTË DHUNIM I LIGJEVE NE FUQI THIS DRAWING IS THE EXCLUSIVE PROPERTY OF STUDIO " Archimed S.P.S." AND THE REPRODUCTION OF ANY PART WITHOUT PRIOR WRITTEN CONSENT FROM THIS OFFICE IS A VIOLATION OF APPLICABLE LAWS.							

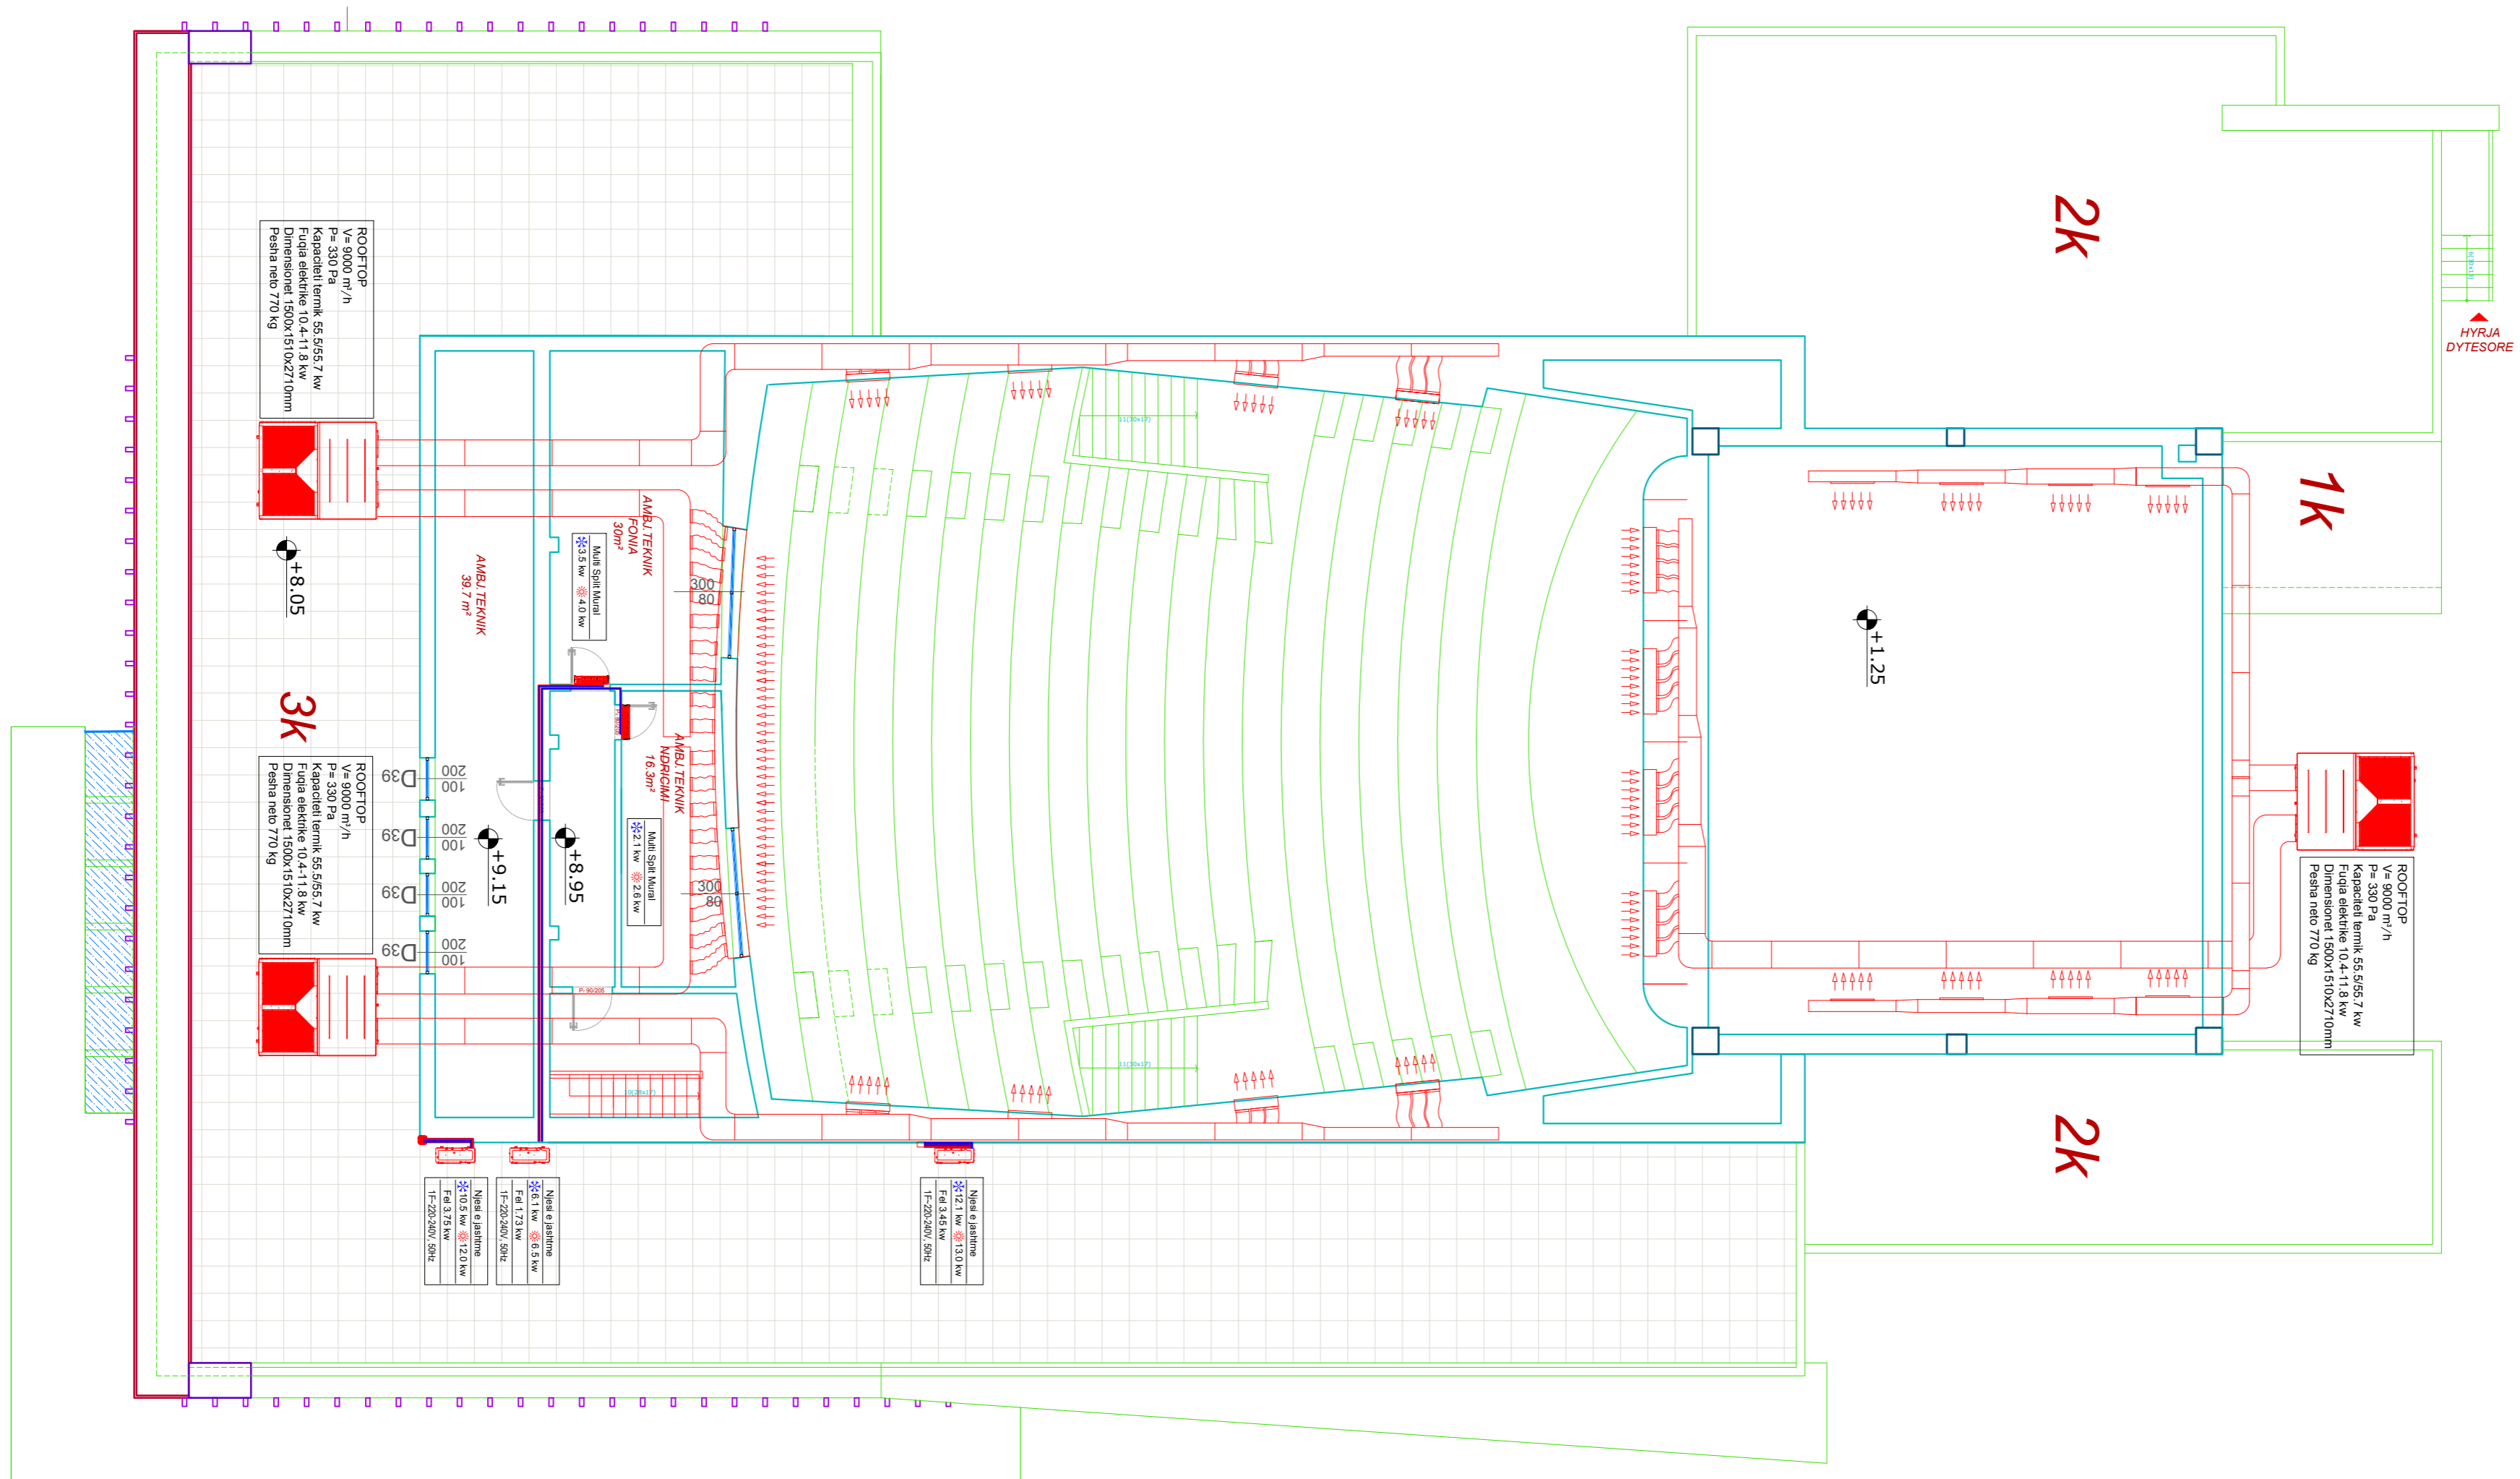

b					
a					
RISHIKIME - PERSHKRIMI			Data	Aprovuar	
Objekti	KOMPLEKSI KULTUROR "BYLIS" FIER				
Projekti	Instalimet Mekanike IMIPIANTI I KONDICIONIMIT (HVAC) - SISTEMI I AJRIT				
Fleta e vizatimit	PLANIMETRIA E KATIT TE DYTE.				
Ing.Spiro DRITA	Nr. Liçense M.0223/5	Firma	Faza e projektit	Projekt Ide	Nr i vizatimit
	Nr. Liçense	Firma	Shkalla 1:125	Data : 04 / 03 / 2019	M 01-03
Archimed S.P.S ENGINEERING PROJECTING & CONSULTING Adresa: Rr. "Zef Jubani, pll." Bjorn" 7/4 Tirane Mob: 00355 6921 05507 e-mail: info@archimedsp.com e-mail: archimedsp@gmail.com <small>KY PROJEKT ESHTË PRONË ESKLUZIVE E STUDIO "Archimed S.P.S" DHE RIPRODHIMI I CDO PJESE TE TËJ PA MIRATIM PARAPRAK TE STUDIO "Archimed S.P.S" ESHTË DHUNIM I LIGJEVE NE FUQI THIS DRAWING IS THE EXCLUSIVE PROPERTY OF STUDIO "Archimed S.P.S" AND THE REPRODUCTION OF ANY PART WITHOUT PRIOR WRITTEN CONSENT FROM THIS OFFICE IS A VIOLATION OF APPLICABLE LAWS.</small>					