


Mur Prites b/a H= 2m						
Pozicioni	Diametri	Sasia	Gjatesia (m)	Gjatesia totale	Pesha per ml(kg)	Pesha (kg)
1	16	5	2.3	11.5	1.58	18.17
2	16	5	1.8	9	1.58	14.22
3	12	5	2.35	11.75	0.888	10.434
4	12	5	1.5	7.5	0.888	6.66
5	10	5	2.5	12.5	0.617	7.7125
6	10	5	2.5	12.5	0.617	7.7125
7	10	7	1	7	0.617	4.319
8	10	2	1	2	0.617	1.234
9	10	5	1	5	0.617	3.085
10	10	9	1	9	0.617	5.553
11	10	9	1	9	0.617	5.553
Pesha totale per ml Mur prites b/a H=3m						84.653

Tabela e volumit per 1ml Mur Prites H=2m				
Elementi	Siperfaq e (m2)	Sasi (cope)	Gjatesi (m)	Volumi (m3)
Muri	1.1	1	1	1.1
Themeli	0.95	1	1	0.95
Volumi total per 1ml				2.05

MURI 3m:

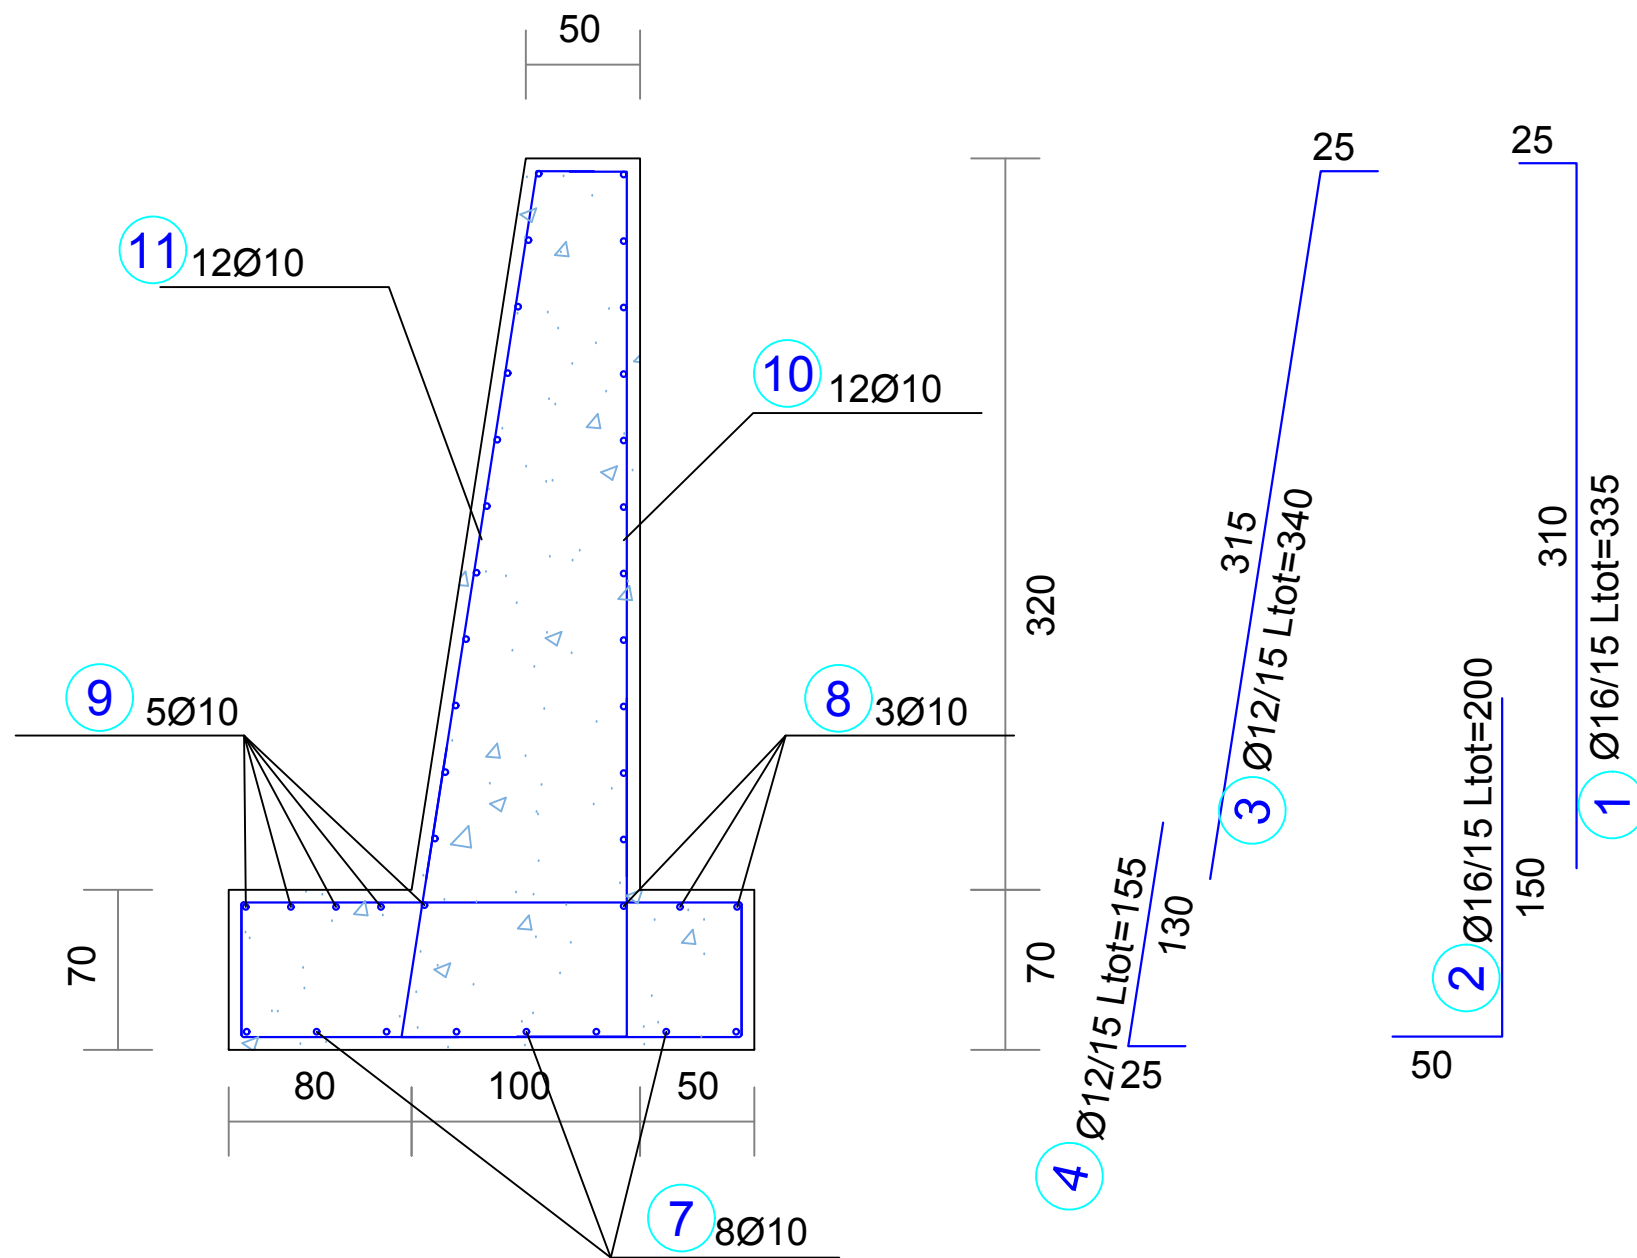

Mur Prites b/a H= 3m						
Pozicioni	Diametri	Sasia	Gjatesia (m)	Gjatesia totale	Pesha per ml(kg)	Pesha (kg)
1	16	7	3.35	23.45	1.58	37.051
2	16	7	2	14	1.58	22.12
3	12	7	3.4	23.8	0.888	21.1344
4	12	7	1.55	10.85	0.888	9.6348
5	10	7	3.3	23.1	0.617	14.2527
6	10	7	3.3	23.1	0.617	14.2527
7	10	8	1	8	0.617	4.936
8	10	3	1	3	0.617	1.851
9	10	5	1	5	0.617	3.085
10	10	12	1	12	0.617	7.404
11	10	12	1	12	0.617	7.404
Pesha totale per ml Mur prites b/a H=3m						143.1256

Tabela e volumit per 1ml Mur Prites H=3m				
Elementi	Siperfaq e (m2)	Sasi (cope)	Gjatesi (m)	Volumi (m3)
Muri	2.4	1	1	2.4
Themeli	1.61	1	1	1.61
Volumi total per 1ml				4.01

KLIENTI

AUTORITETI RRUGOR SHQIPTAR
Adresa: Rruga "Sami Frasher", Nr.33, Tirane Tirana AL, 1060
Tel/Fax: +355 4 223 44 97 Tel/Fax: +355 4 223 09 26
Email: info@arrsh.gov.al

PROJEKTUES

ARCHISPACE shpk
Adresa: Rruga "Sami Frasher", Pallati Nr.45, Hija Nr.2, Zyra Nr.10, Tirane.
www.archispace.com studio@archispace.com

GJEOKONSULT & CO sh.p.k
Adresa: Rruga Sami Frasher, Pallati 45, Shkalla 01, Kati 2, Tirane.
Email: gjeokonsult@hotmail.com

Objekti : "Studim Projektim i objektit "Rruga Berat – Ballaban" "Loti III - Buz - Ballaban"
Faza : Projekt Zbatim Detaj Armimi-Mur Prites

SHKALLA	FLETA
1:100	P. 02
2021	Format A3