

KLIENTI

AUTORITETI RRUGOR SHQIPTAR

Adresa: Rruga "Sami Frasherit",
Nr.33, Tirane Tirana AL 1060
Tel/Fax: +355 4 223 44 67 Tel/Fax: +355 4 223 09 26
Email: info@arrsh.gov.al

PROJEKTUES

ARCHISPACE shpk

Adresa: Rruga Sami Frasherit,
Pallati Nr.45, Hyrja Nr.2, Zyra Nr.10, Tirane.
Email: studio@archispace.com

GJEOKONSULT & CO sh.p.k

Adresa: Rruga Sami Frasherit,
Pallati 45, Shkalla 01, Kati 2, Tirane.
Email: gjeokonsult@hotmail.com

Objekti : **"Studim Projektim i objektit "Rruga Berat – Ballaban"
"Loti III: Buz– Ballaban"**

Faza : Projekt Zbatim

Planvendosje e Tombinove
(Km 42+360 - 58+194.9)

SHKALLA




1:500

2021

FLETA

P. 47

Format A3

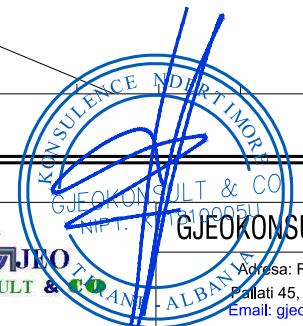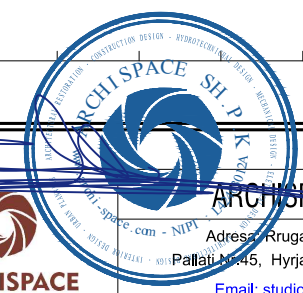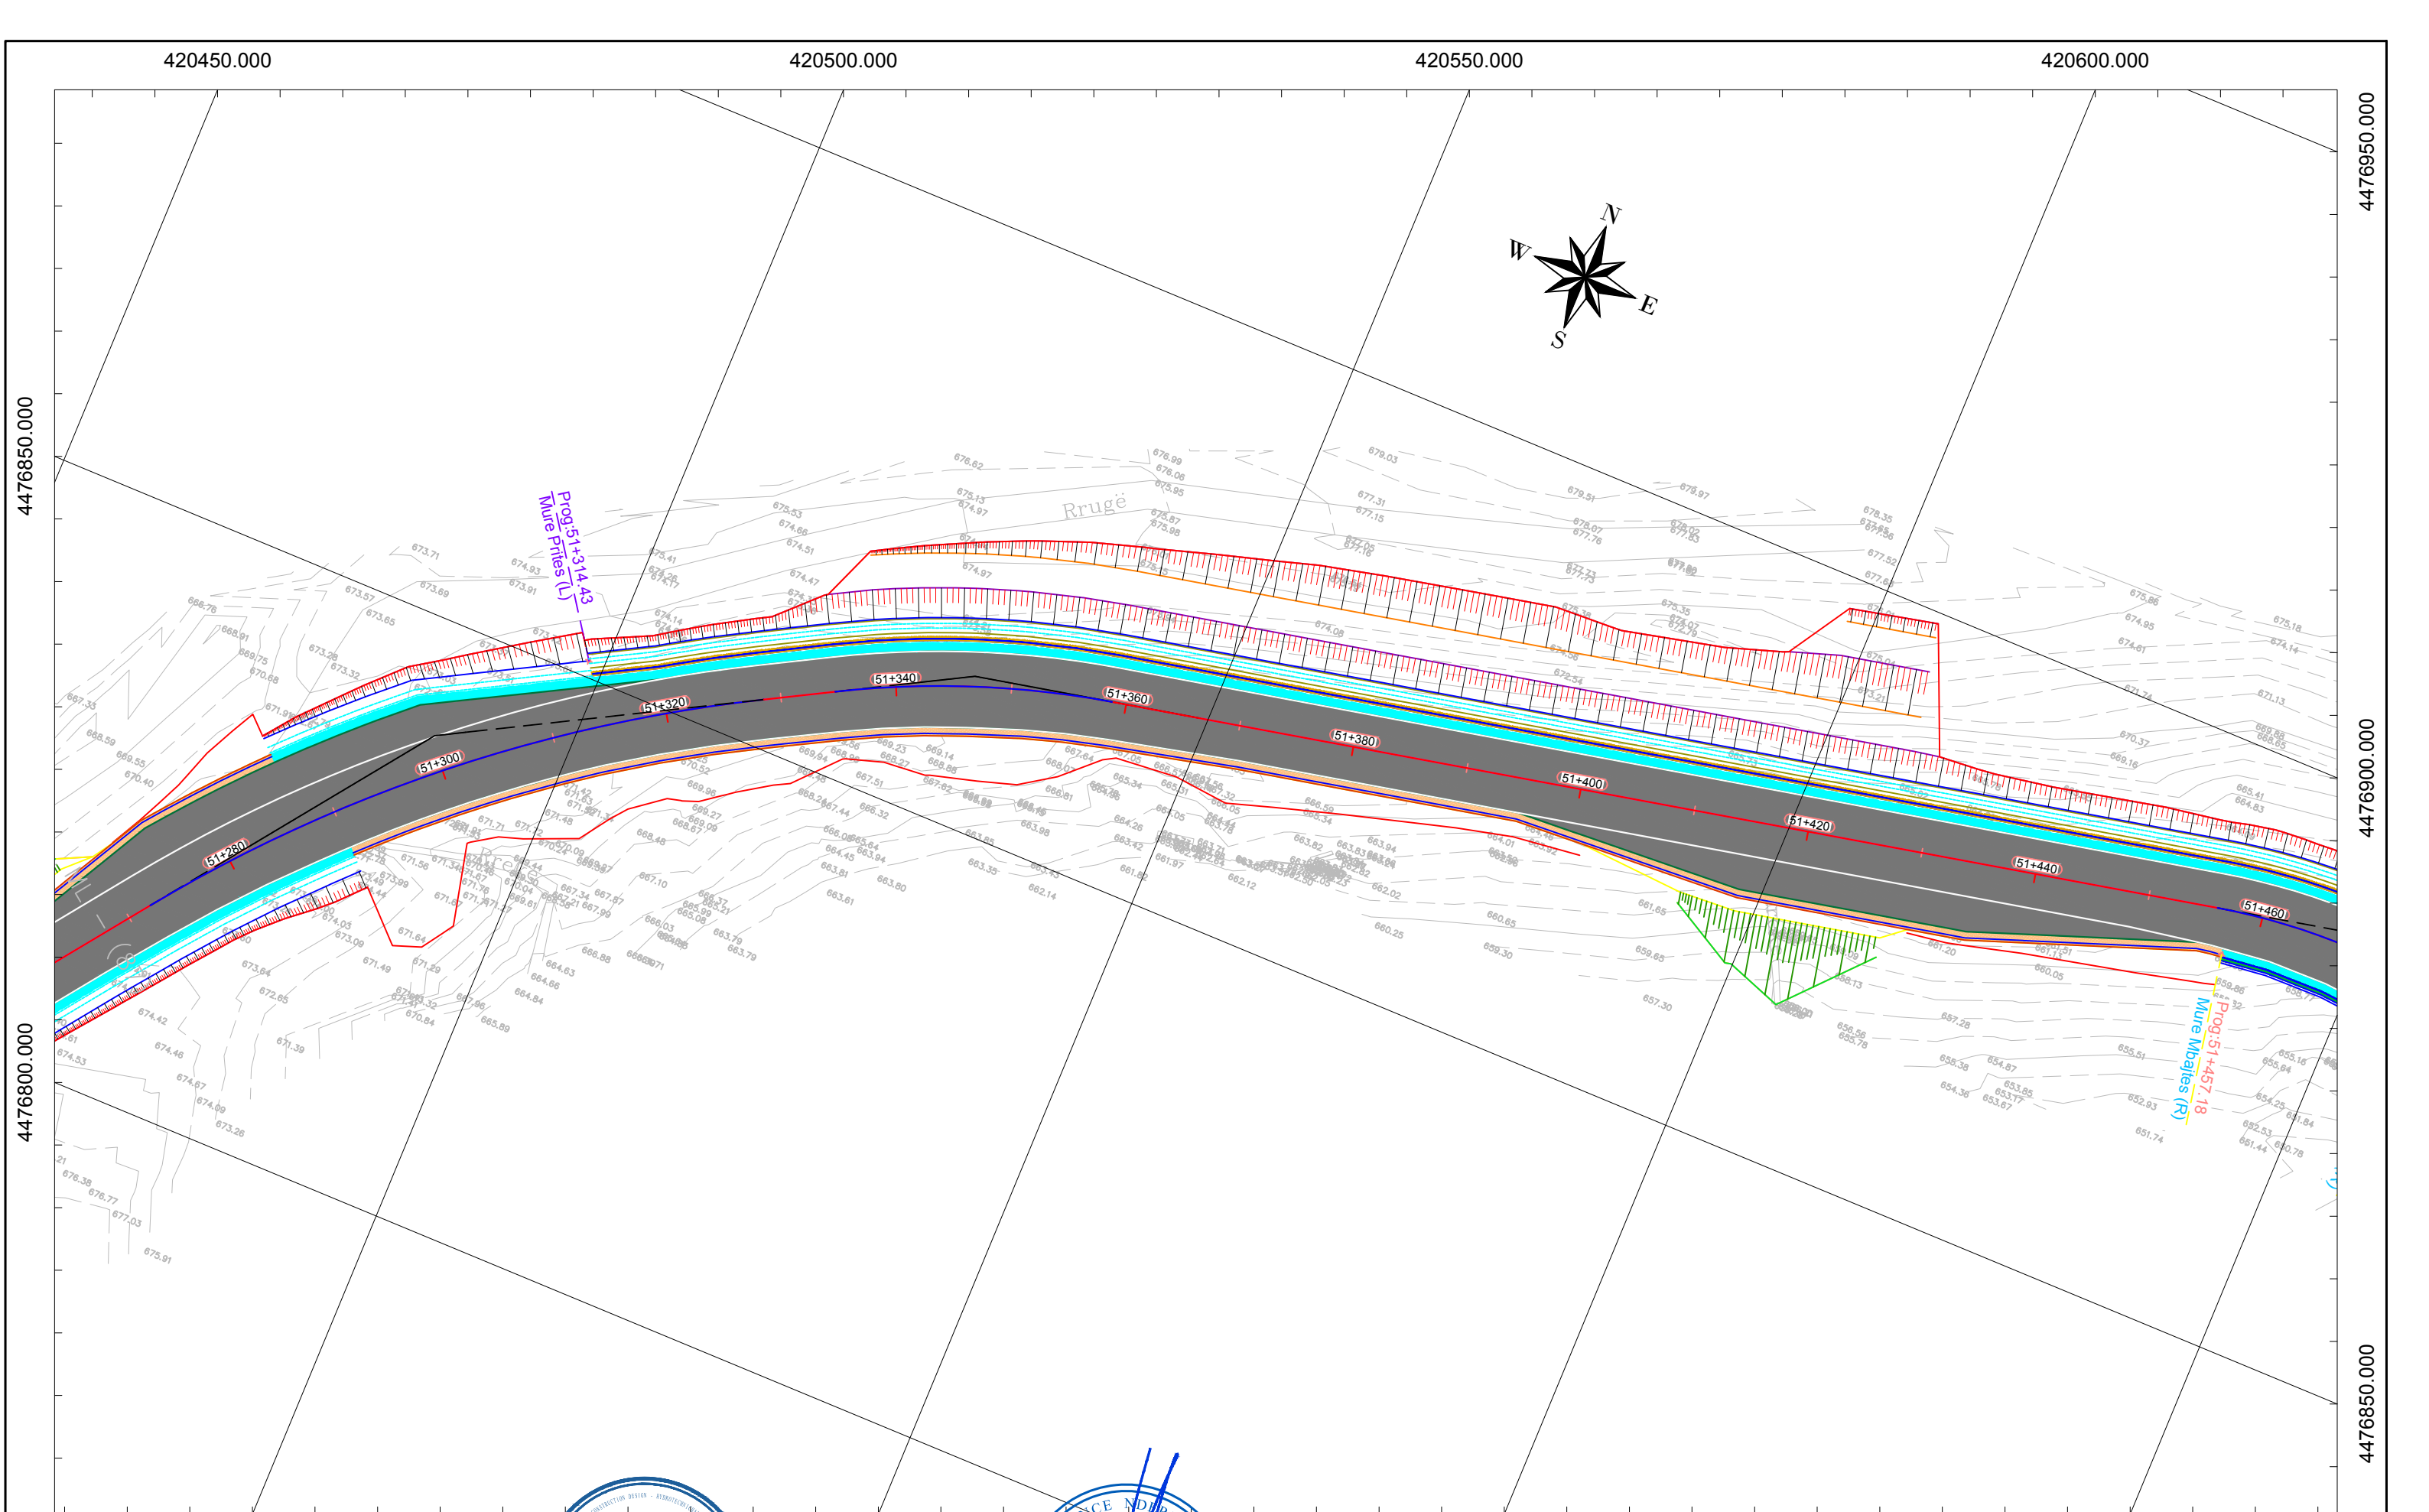

420500.000

420550.000

420600.000

420650.000

KLIENTI

PROJEKTUES

Objekti : "Studim Projektim i objektit "Rruga Berat – Ballaban"
"Loti III: Buz– Ballaban"

SHKALLA

FLETA

AUTORITETI RRUGOR SHQIPTAR
Adresa: Rruga "Sami Frasheri,
Nr.33, Tirane Tirana AL, 1060
Tel/Fax: +355 4 223 44 87 Tel/Fax: +355 4 223 09 26
Email: info@arrsh.gov.al

ARCHISPACE
www.archispace.com

ARCHISPACE shpk
Adresa: Rruga Sami Frasheri,
Pallati Nr.45, Hyrja Nr.2, Zyra Nr.10, Tirane.
Email: studio@archispace.com

GJEOKONSULT & CO
KONSULT & CO
ALBANIA

GJEOKONSULT & CO sh.p.k
Adresa: Rruga Sami Frasheri,
Pallati 45, Shkalla 01, Kati 2, Tirane.
Email: gjeokonsult@hotmail.com

Faza : Projekt Zbatim

Planvendosje e Tombinove
(Km 42+360 - 58+194.9)

1:500

P. 48

2021


Format A3

420650.000

420700.000

420750.000

420800.000

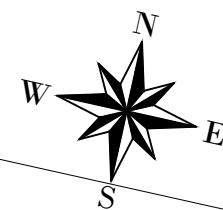


4476900.000

4476950.000

4476850.000

4476900.000


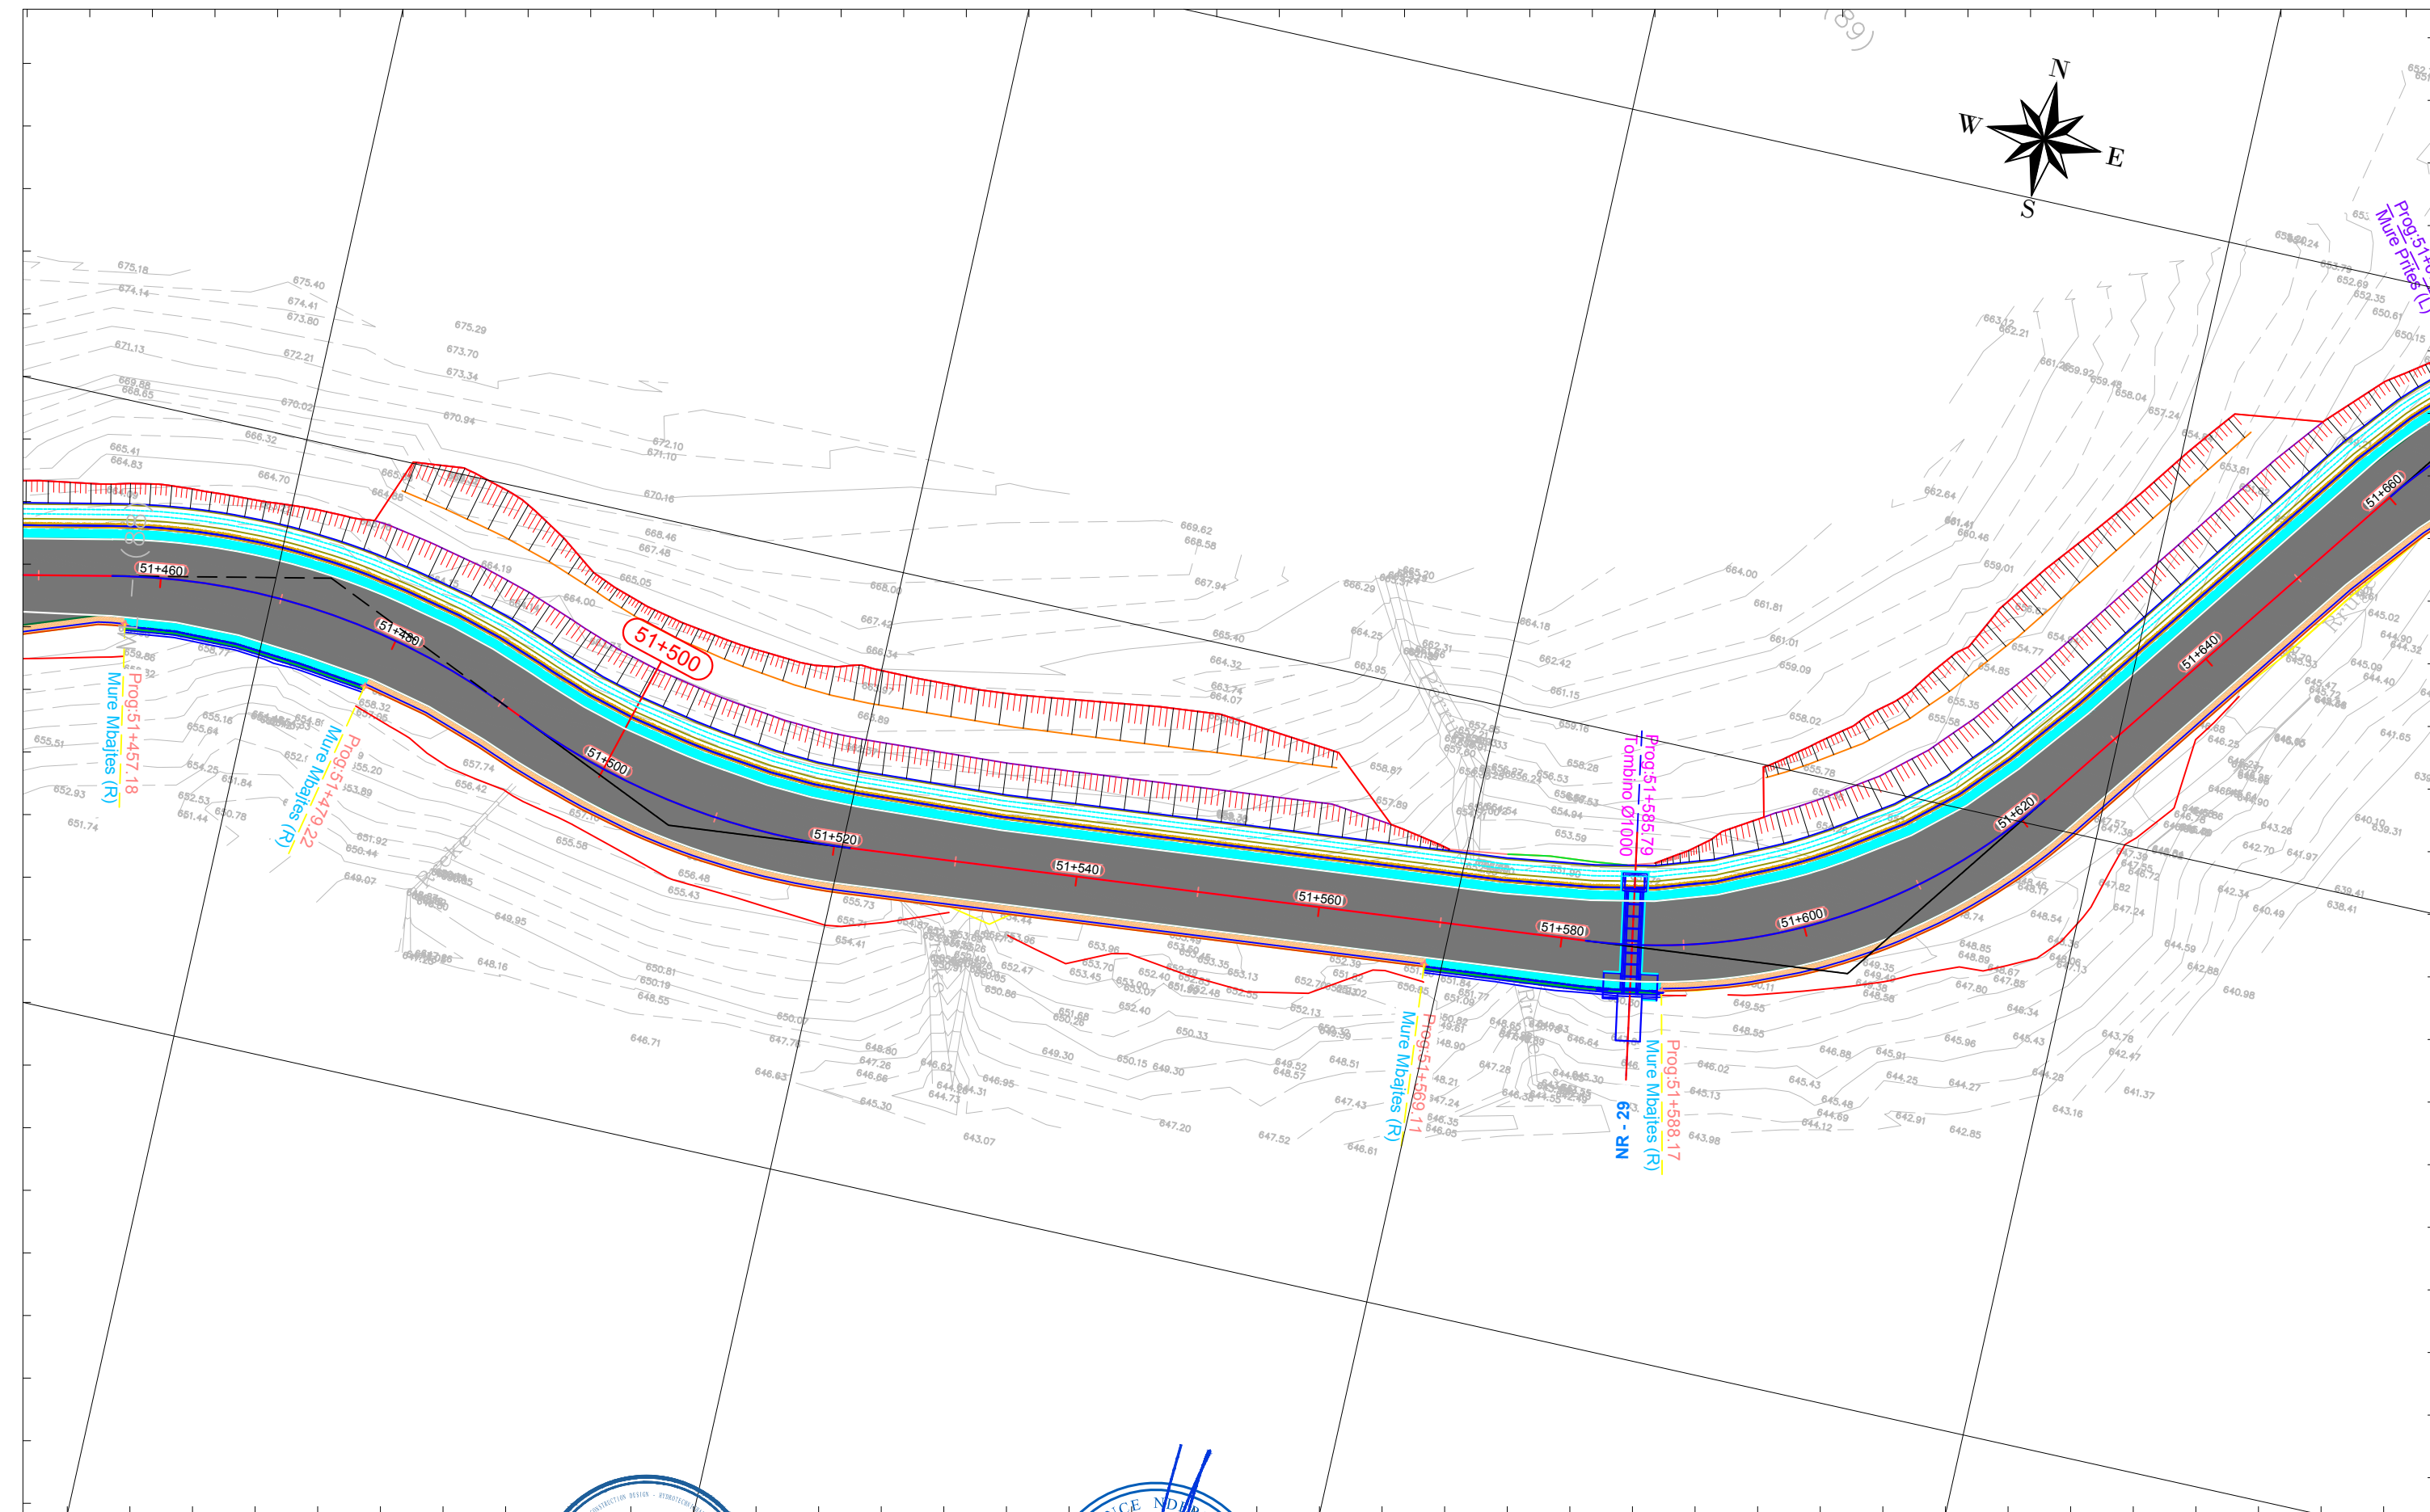


420650.000

420700.000

420750.000

420800.000

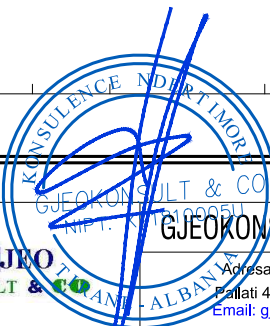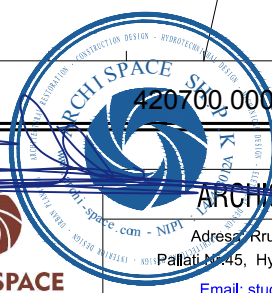

KLIENTI

AUTORITETI RRUGOR SHQIPTAR
Adresa: Rruga "Sami Frasheri,
Nr.33, Tirane Tirana AL 1060
Tel/Fax: +355 4 223 44 97 Tel/Fax: +355 4 223 09 26
Email: info@arrsh.gov.al

PROJEKTUES

ARCHISPACE shpk
Adresa: Rruga Sami Frasheri,
Pallati Nr.45, Hyrja Nr.2, Zyra Nr.10, Tirane.
Email: studio@archispace.com

Objekti : "Studim Projektim i objektit "Rruga Berat – Ballaban"
"Loti III: Buz– Ballaban"

Faza : Projekt Zbatim

Planvendosje e Tombinove
(Km 42+360 - 58+194.9)

SHKALLA

1:500



2021

FLETA

P. 49

Format A3



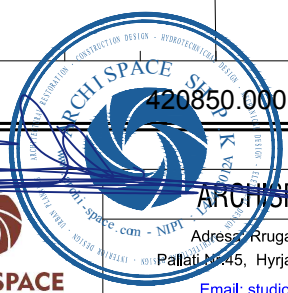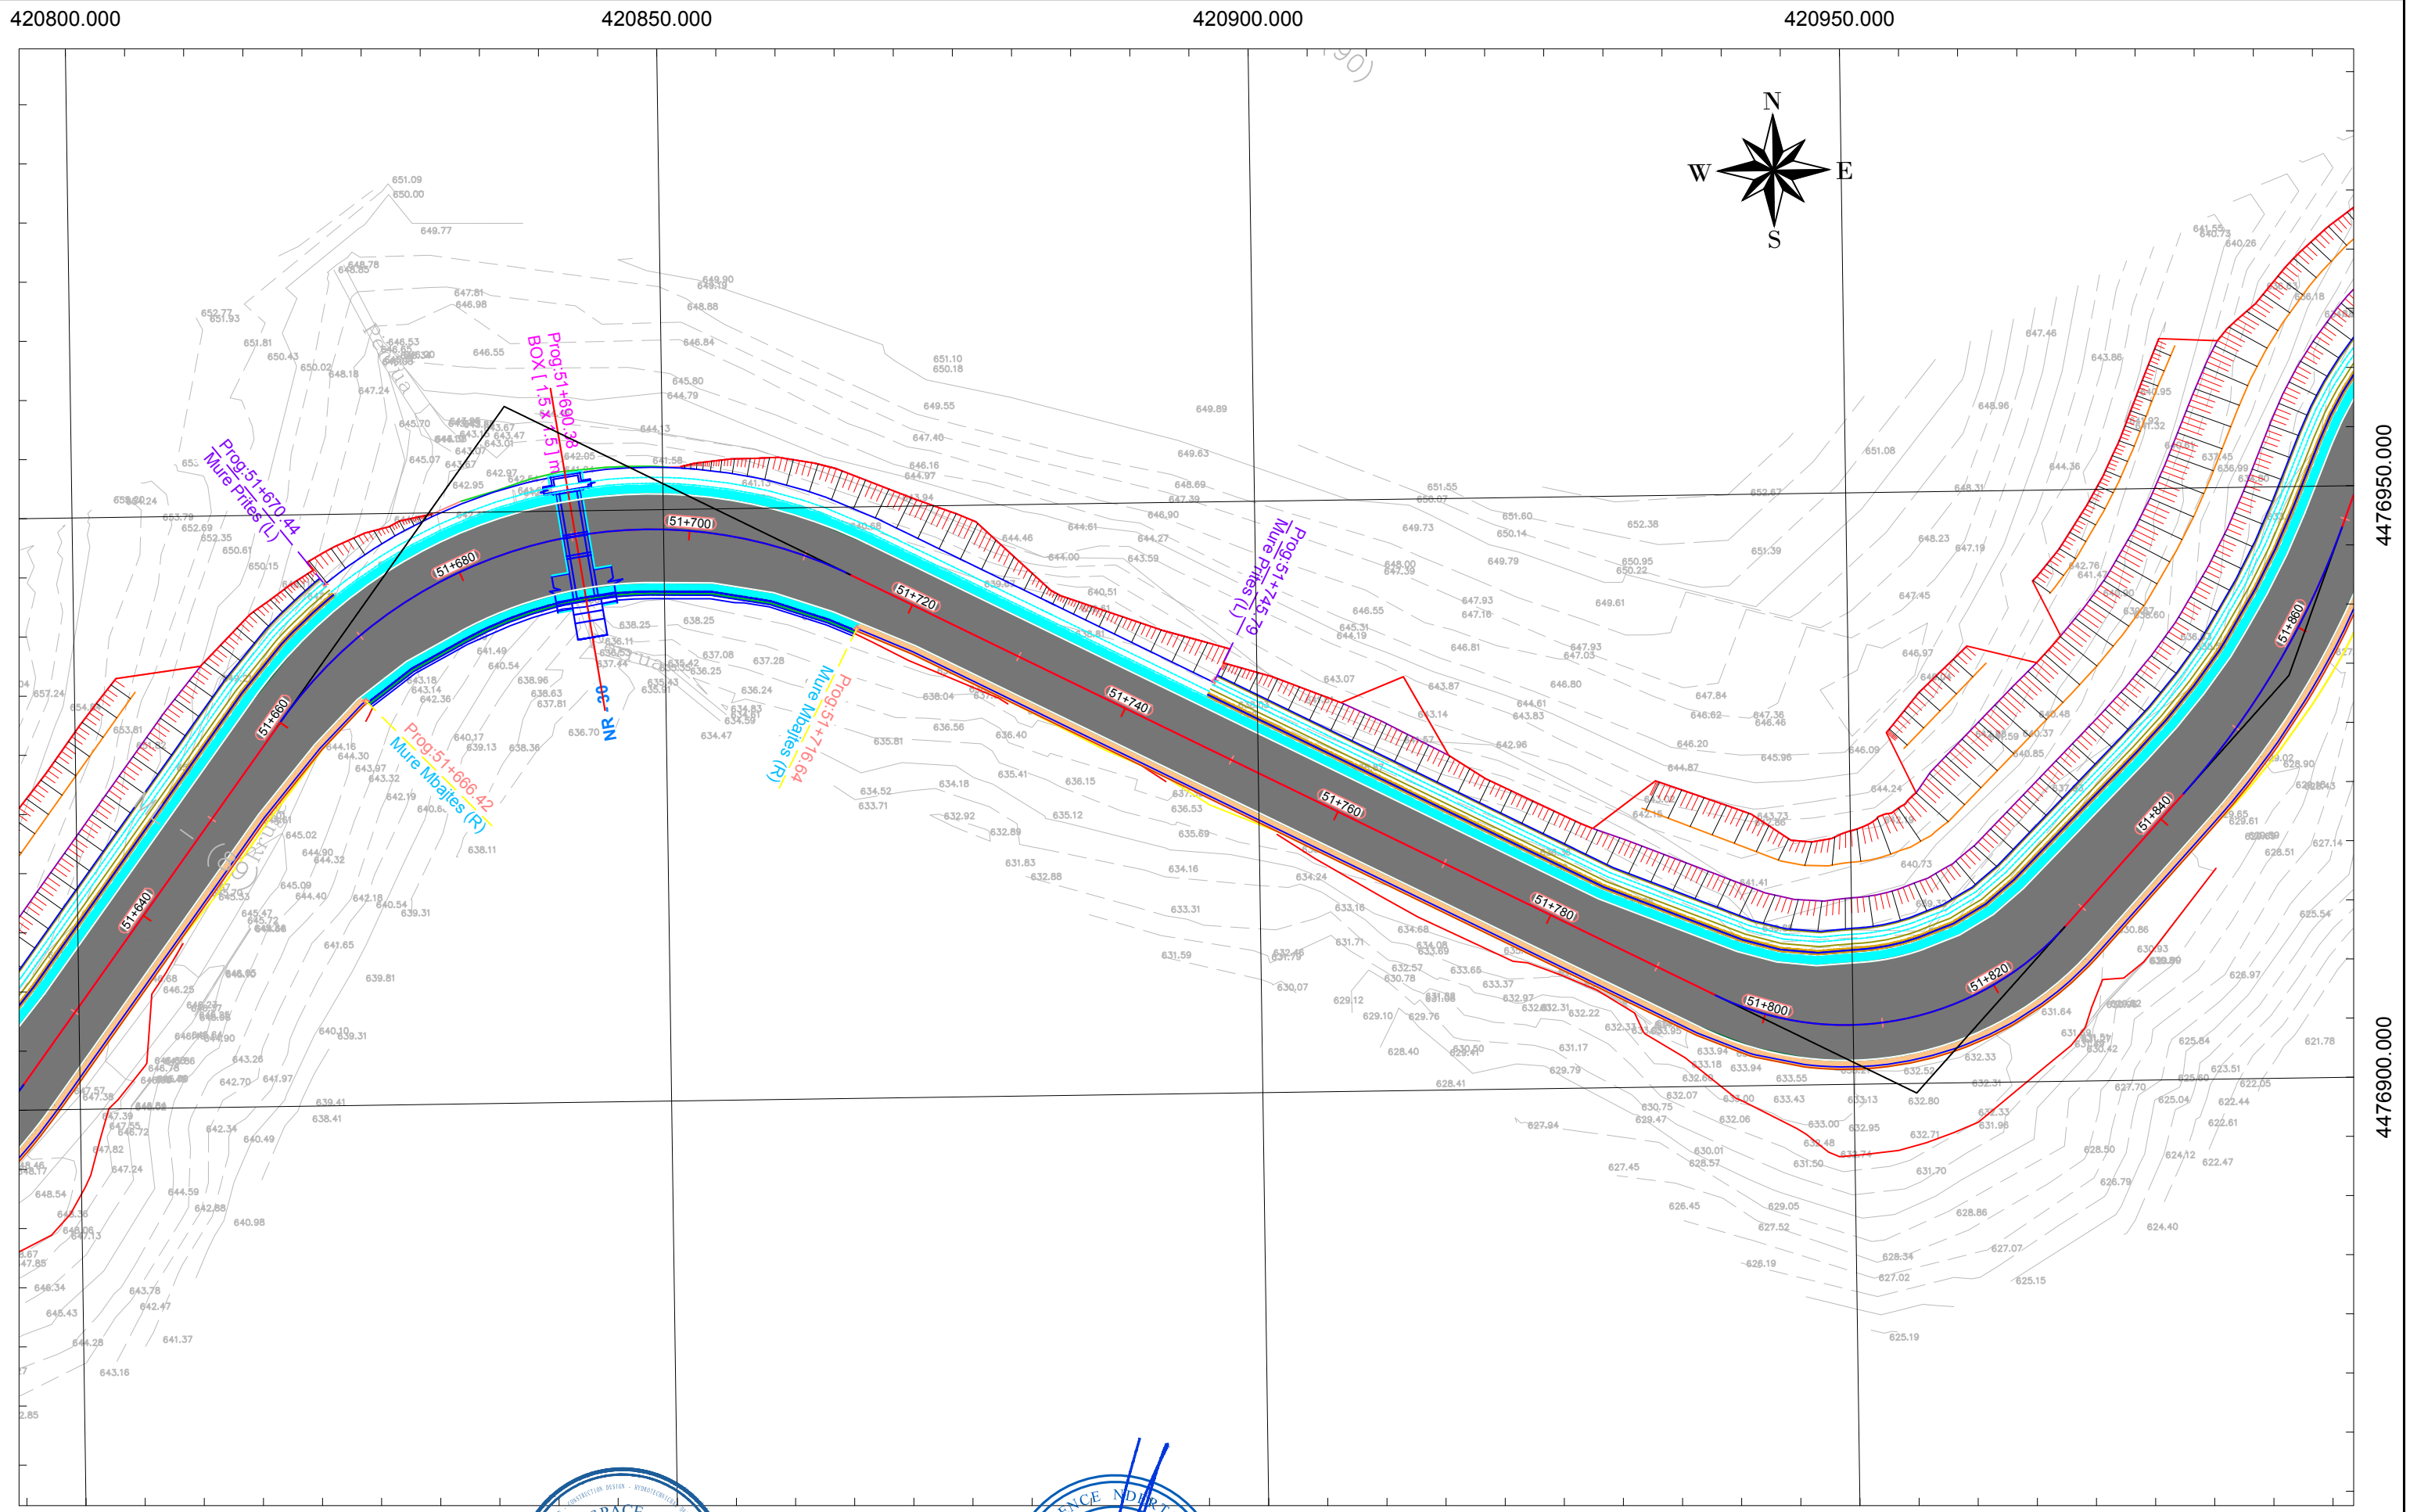

420800.000 420850.000 420900.000 420950.000

KLIENTI
 AUTORITETI RRUGOR SHQIPTAR
 Adresa: Rruga "Sami Frasheri,
 Nr.33, Tirane Tirana Al, 1060
 Tel/Fax: +355 4 223 44 67 Tel/Fax: +355 4 223 09 26
 Email: info@arrsh.gov.al

PROJEKTUES
 ARCHISPACE shpk
 Adresa: Rruga Sami Frasheri,
 Pallati Nr.45, Hyrja Nr.2, Zyra Nr.10, Tirane.
 Email: studio@archispace.com

GJEOKONSULT & CO sh.p.k
 Adresa: Rruga Sami Frasheri,
 Pallati 45, Shkalla 01, Kati 2, Tirane.
 Email: gjeokonsult@hotmail.com

Objekti : **"Studim Projektim i objektit "Rruga Berat – Ballaban"
 "Loti III: Buz– Ballaban"**
 Faza : Projekt Zbatim

SHKALLA	FLETA
1:500	P. 50
2021	Format A3


Planvendosje e Tombinove
 (Km 42+360 - 58+194.9)

421000.000

421050.000

421100.000

421150.000

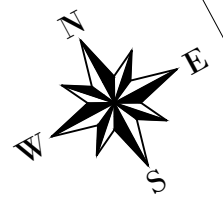

4477000.000

4476900.000

4476950.000

4476850.000

420950.000

421000.000

421050.000



KLIENTI

AUTORITETI RRUGOR SHQIPTAR

Adresa: Rruga "Sami Frasherit",
Nr.33, Tirane Tirana AL 1060
Tel/Fax: +355 4 223 44 67 Tel/Fax: +355 4 223 09 26
Email: info@arsh.gov.al



PROJEKTUES

ARCHISPACE shpk

Adresa: Rruga Sami Frasherit,
Pallati Nr.45, Hyrja Nr.2, Zyra Nr.10, Tirane.
Email: studio@archispace.com



PROJEKTUES

GJEOKONSULT & CO sh.p.k

Adresa: Rruga Sami Frasherit,
Pallati 45, Shkalla 01, Kati 2, Tirane.
Email: gjeokonsult@hotmail.com

Objekti : "Studim Projektim i objektit "Rruga Berat – Ballaban"
"Loti III: Buz– Ballaban"

Faza : Projekt Zbatim

Planvendosje e Tombinove
(Km 42+360 - 58+194.9)

SHKALLA


1:500

2021

FLETA

P. 51

Format A3

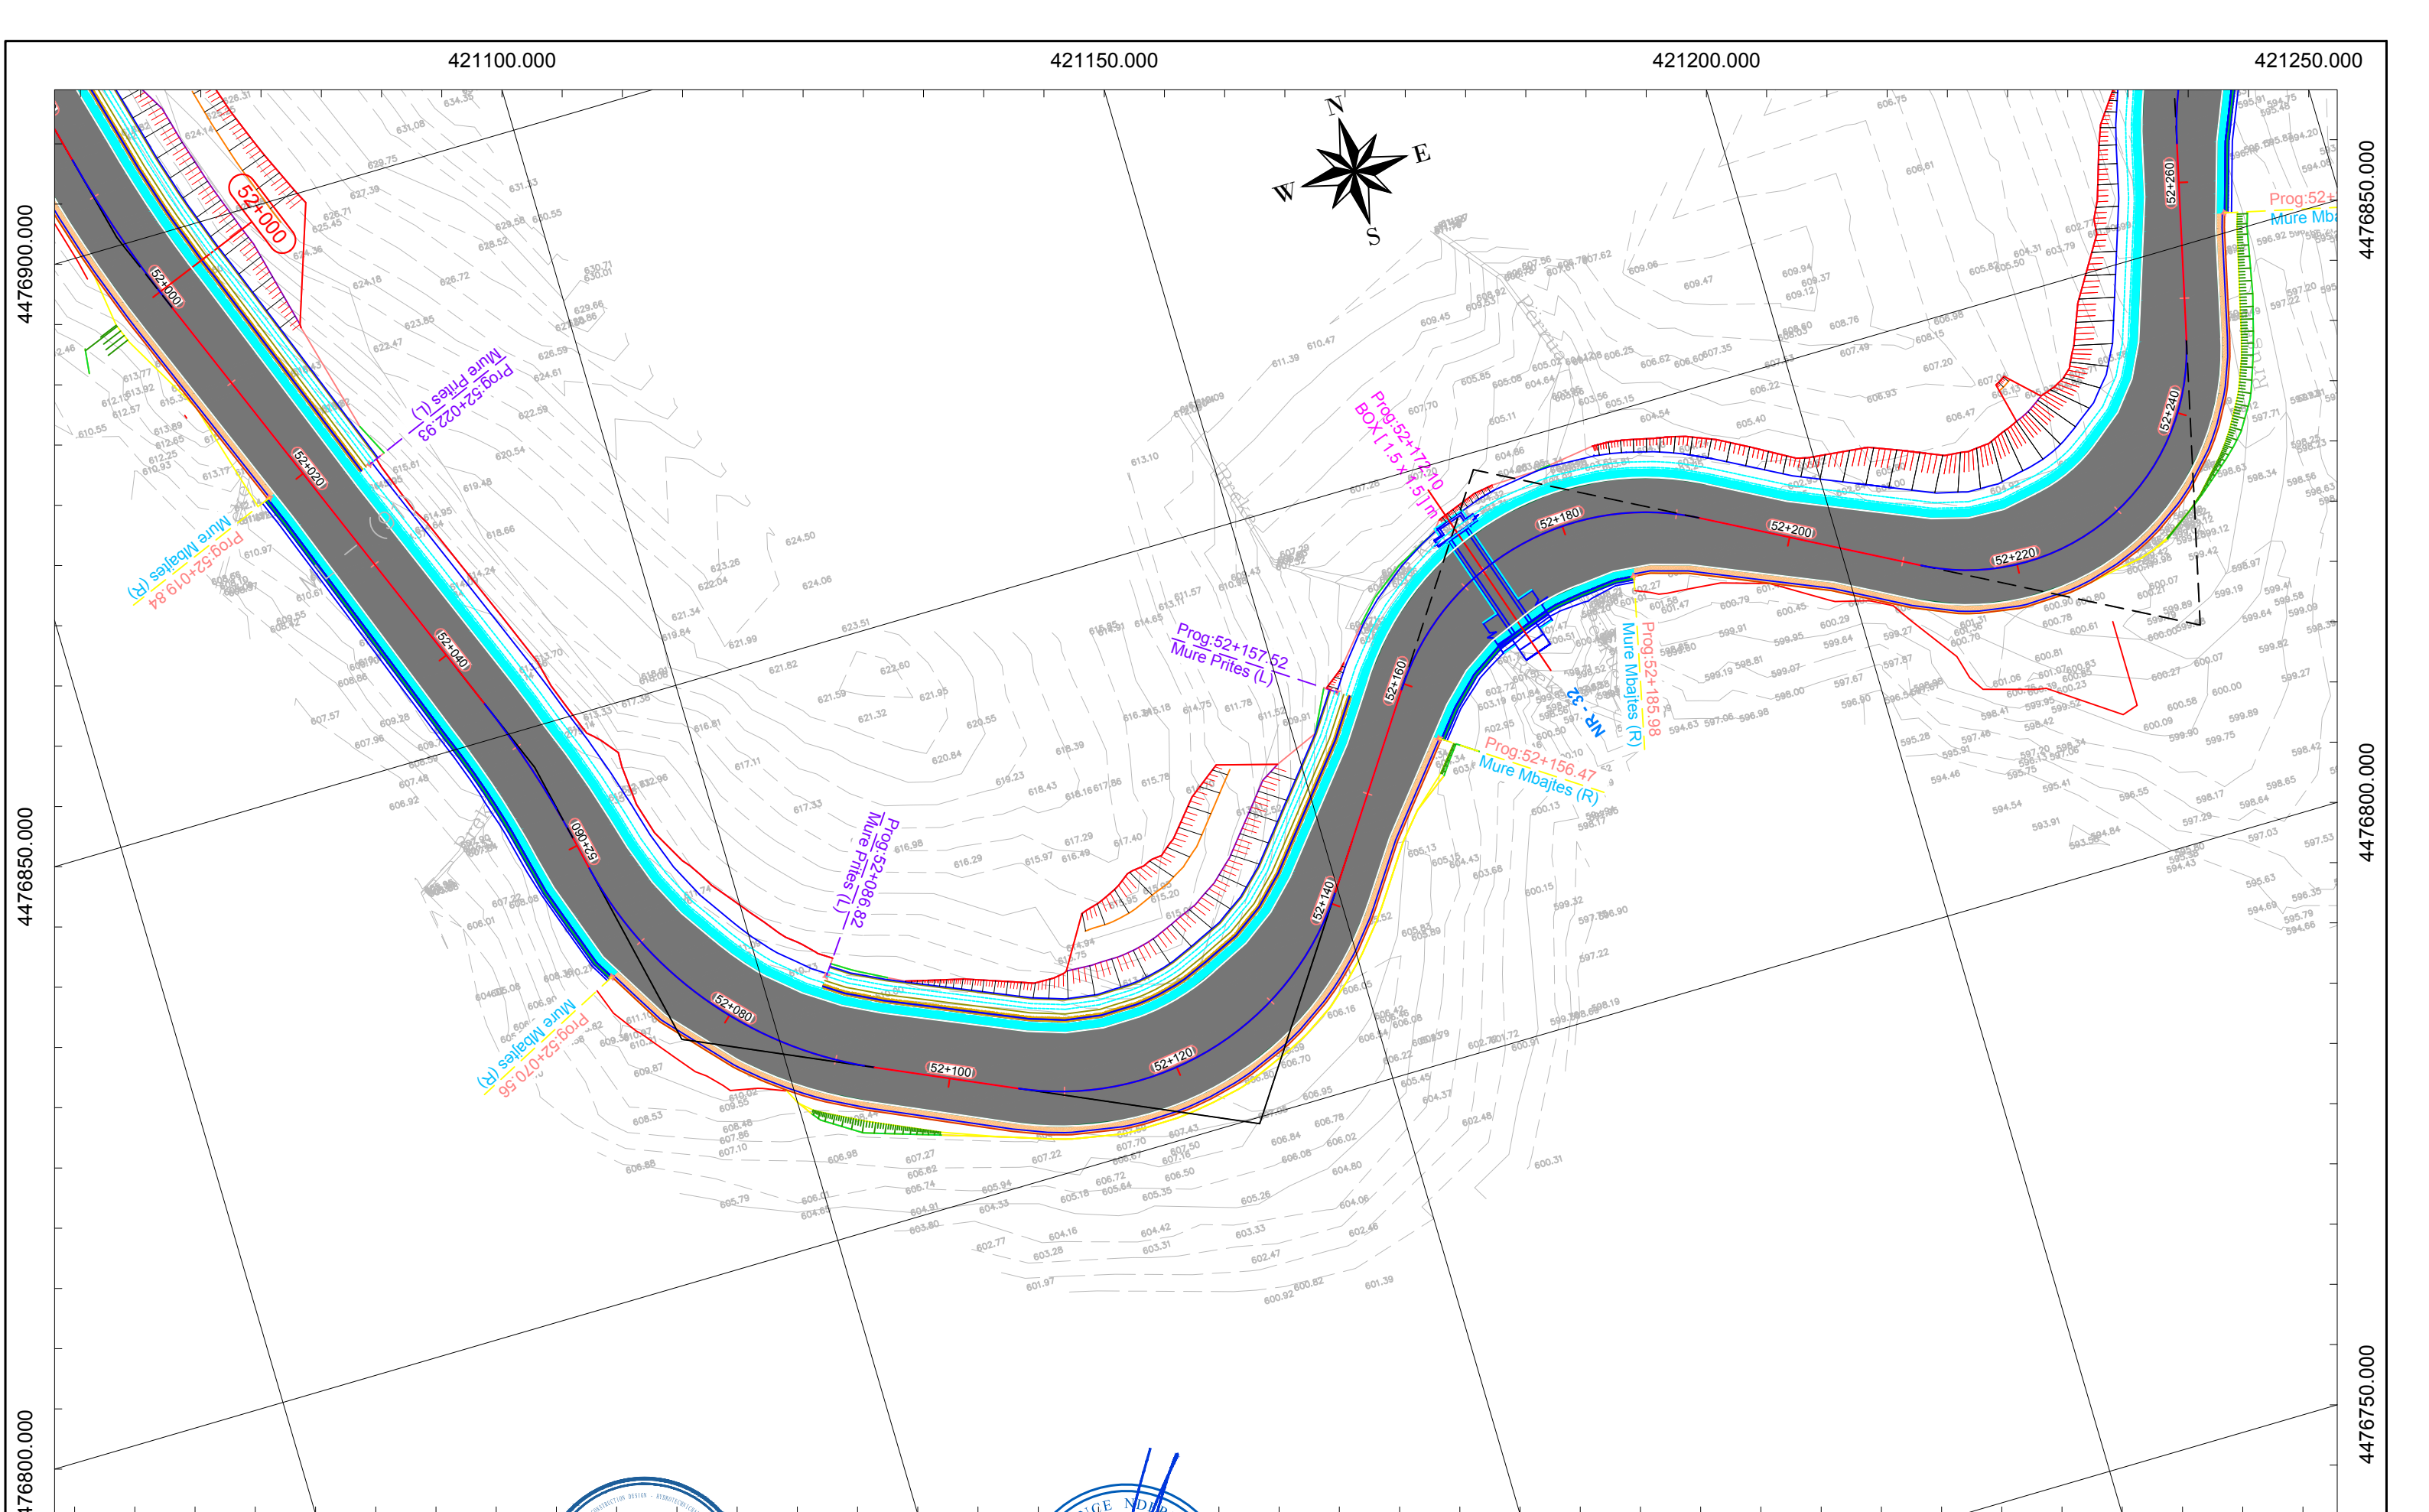

	KLIENTI AUTORITETI RRUGOR SHQIPTAR Adresa: Rruga "Sami Frasheri, Nr.33, Tirane Tirana AI, 1060 Tel/Fax: +355 4 223 44 97 Tel/Fax: +355 4 223 09 26 Email: info@arrsh.gov.al	PROJEKTUES  ARCHISPACE shpk Adresa: Rruga Sami Frasheri, Pallati Nr.45, Hyrja Nr.2, Zyra Nr.10, Tirane. Email: studio@archispace.com	 GJEOKONSULT & CO sh.p.k Adresa: Rruga Sami Frasheri, Pallati 45, Shkalla 01, Kati 2, Tirane. Email: gjeokonsult@hotmail.com	Objekti : "Studim Projektim i objektit "Rruga Berat – Ballaban" "Loti III: Buz– Ballaban"	SHKALLA 1:500	FLETA P. 52
	Faza : Projekt Zbatim	Planvendosje e Tombinove (Km 42+360 - 58+194.9)	2021	Format A3		

421200.000

421250.000

421300.000

421350.000

4476900.000



4476900.000

4476850.000

4476850.000

4476800.000

4476800.000

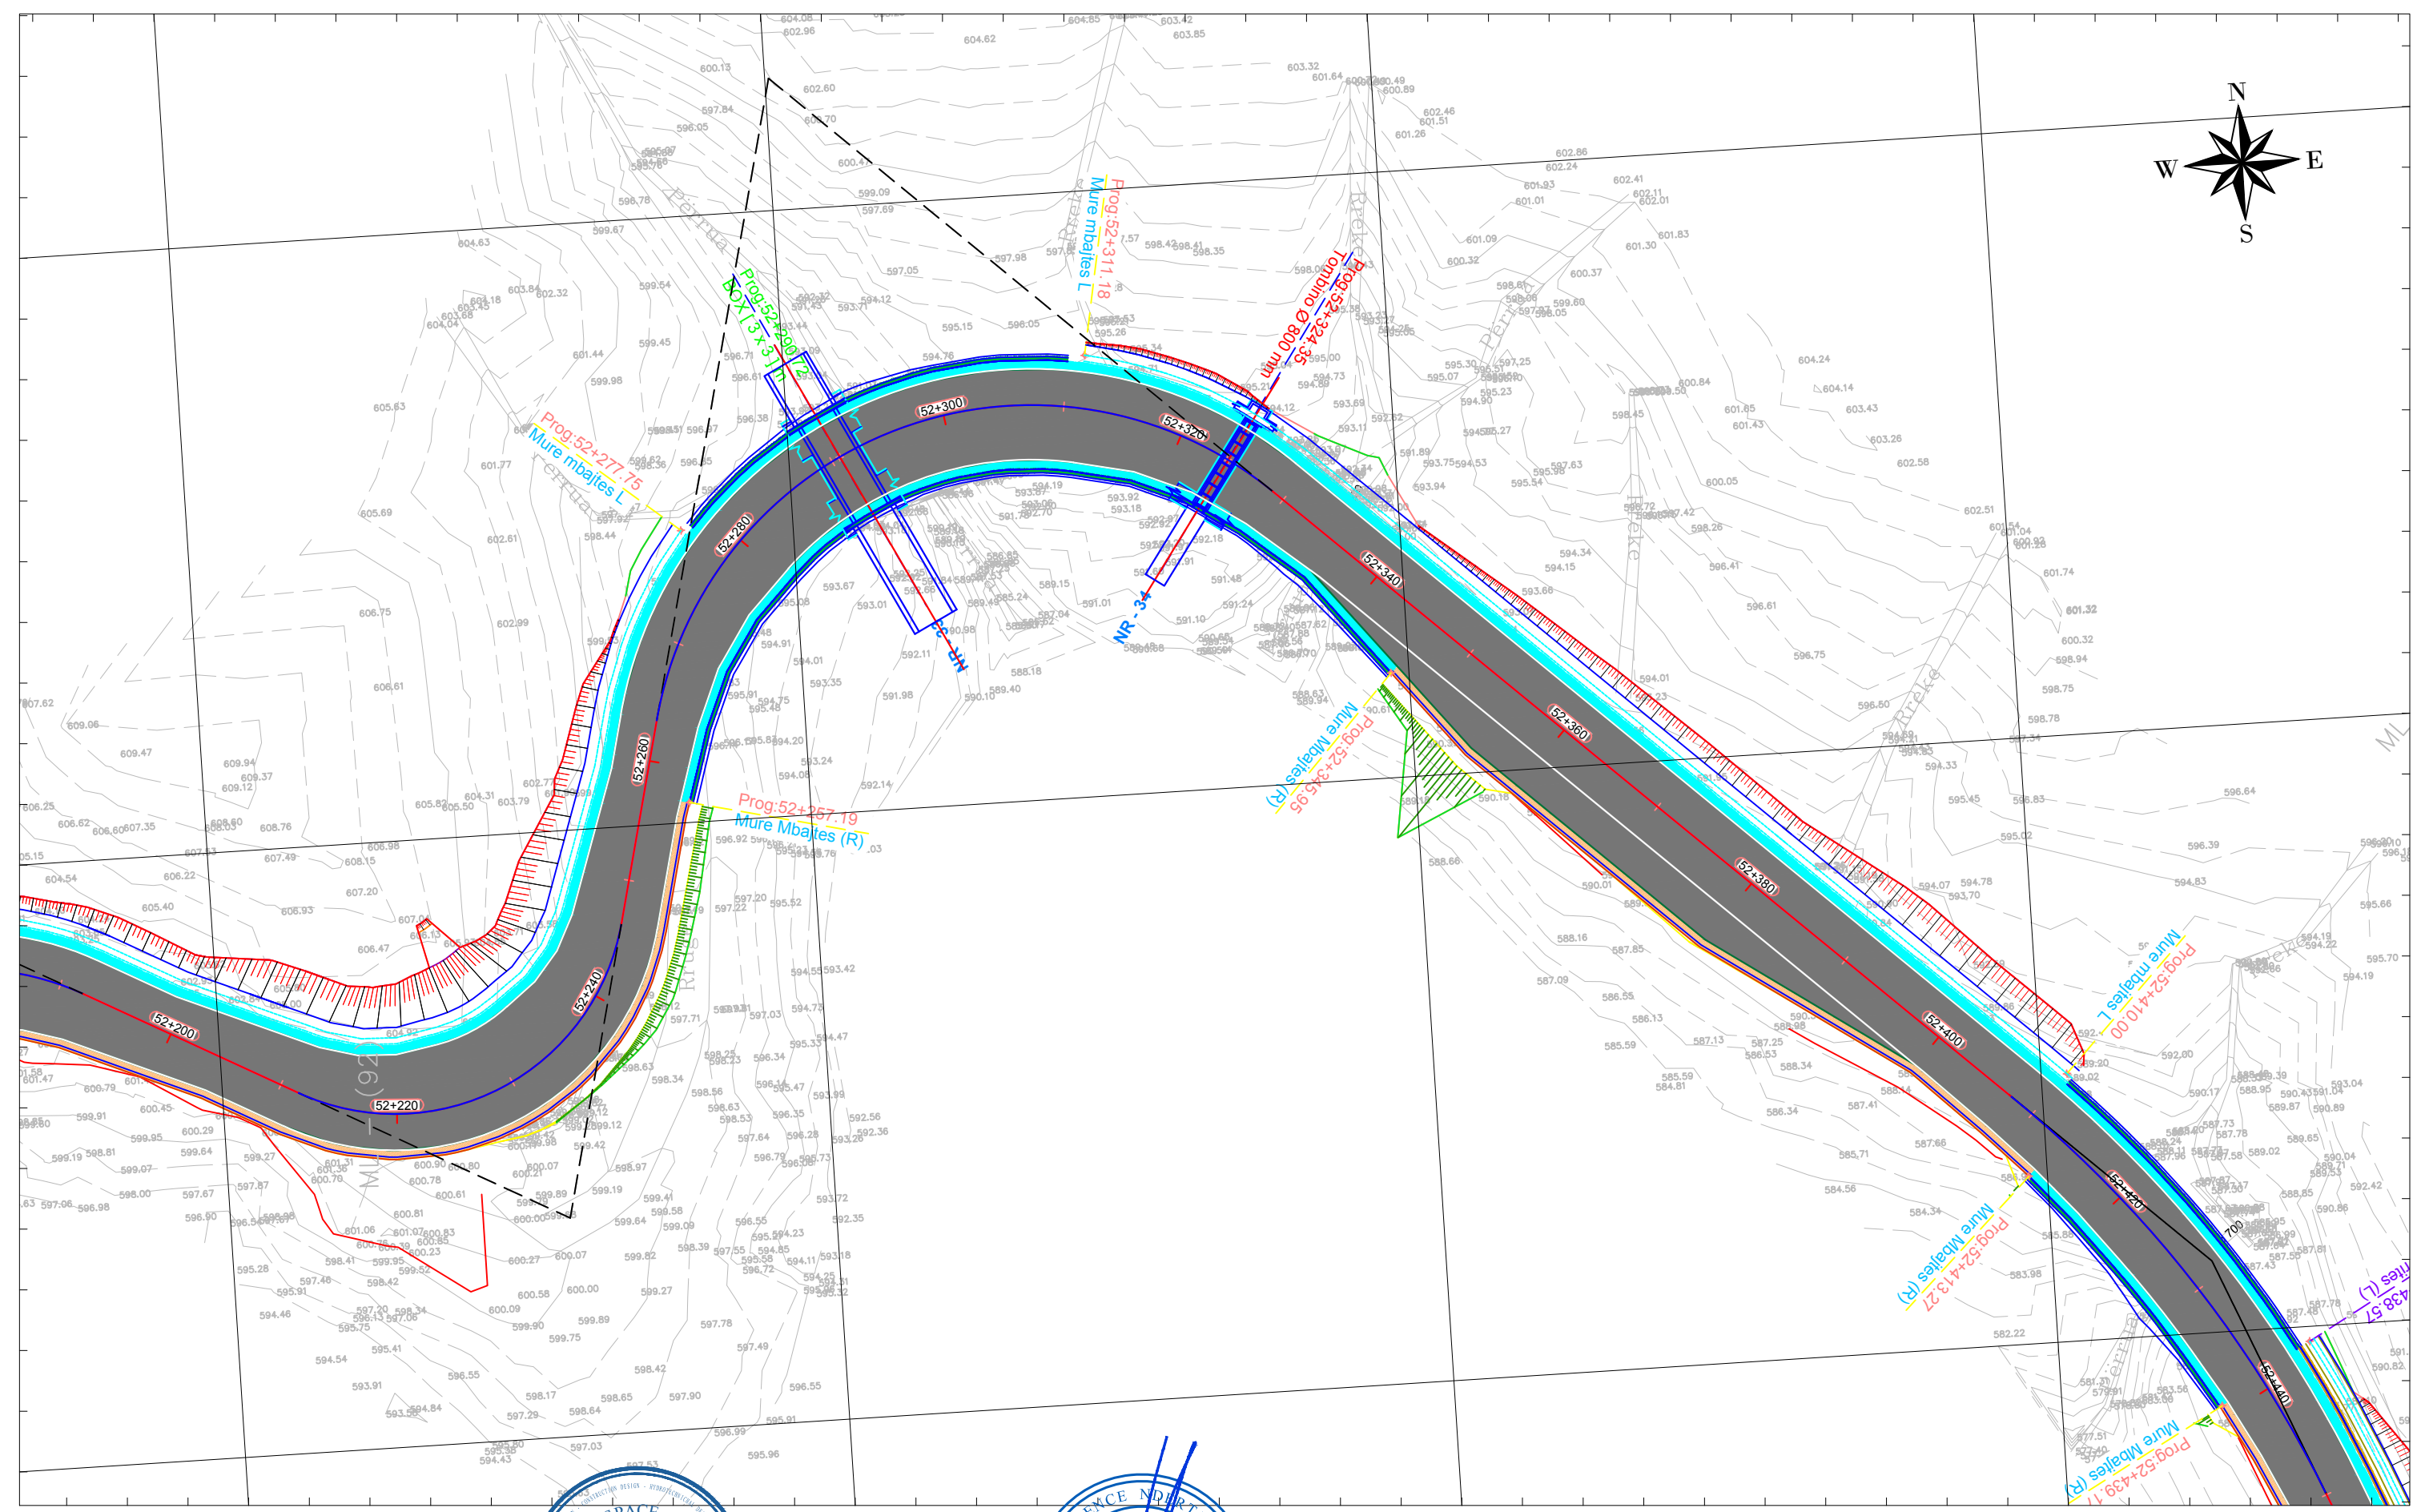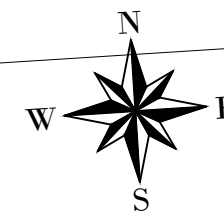

421200.000

421250.000

421300.000

421350.000

KLIENTI

AUTORITETI RRUGOR SHQIPTAR




Adresa: Rruga "Sami Frasheri",
Nr.33, Tirane Tirana AL 1060
Tel/Fax: +355 4 223 44 67 Tel/Fax: +355 4 223 09 26
Email: info@arsh.gov.al

PROJEKTUES

ARCHISPACE shpk



Adresa: Rruga Sami Frasheri,
Pallati Nr.45, Hyrja Nr.2, Zyra Nr.10, Tirane.
Email: studio@archispace.com

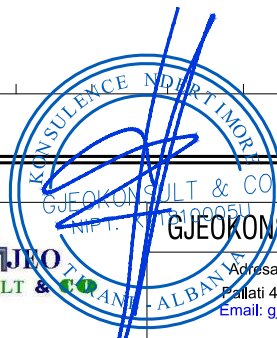

GJEOKONSULT & CO sh.p.k

Adresa: Rruga Sami Frasheri,
Pallati 45, Shkalla 01, Kati 2, Tirane.
Email: gjeokonsult@hotmail.com

Objekti : "Studim Projektim i objektit "Rruga Berat – Ballaban"
"Loti III: Buz– Ballaban"

Faza : Projekt Zbatim

Planvendosje e Tombinove
(Km 42+360 - 58+194.9)

SHKALLA

1:500



2021

FLETA

P. 53

Format A3

421450.000

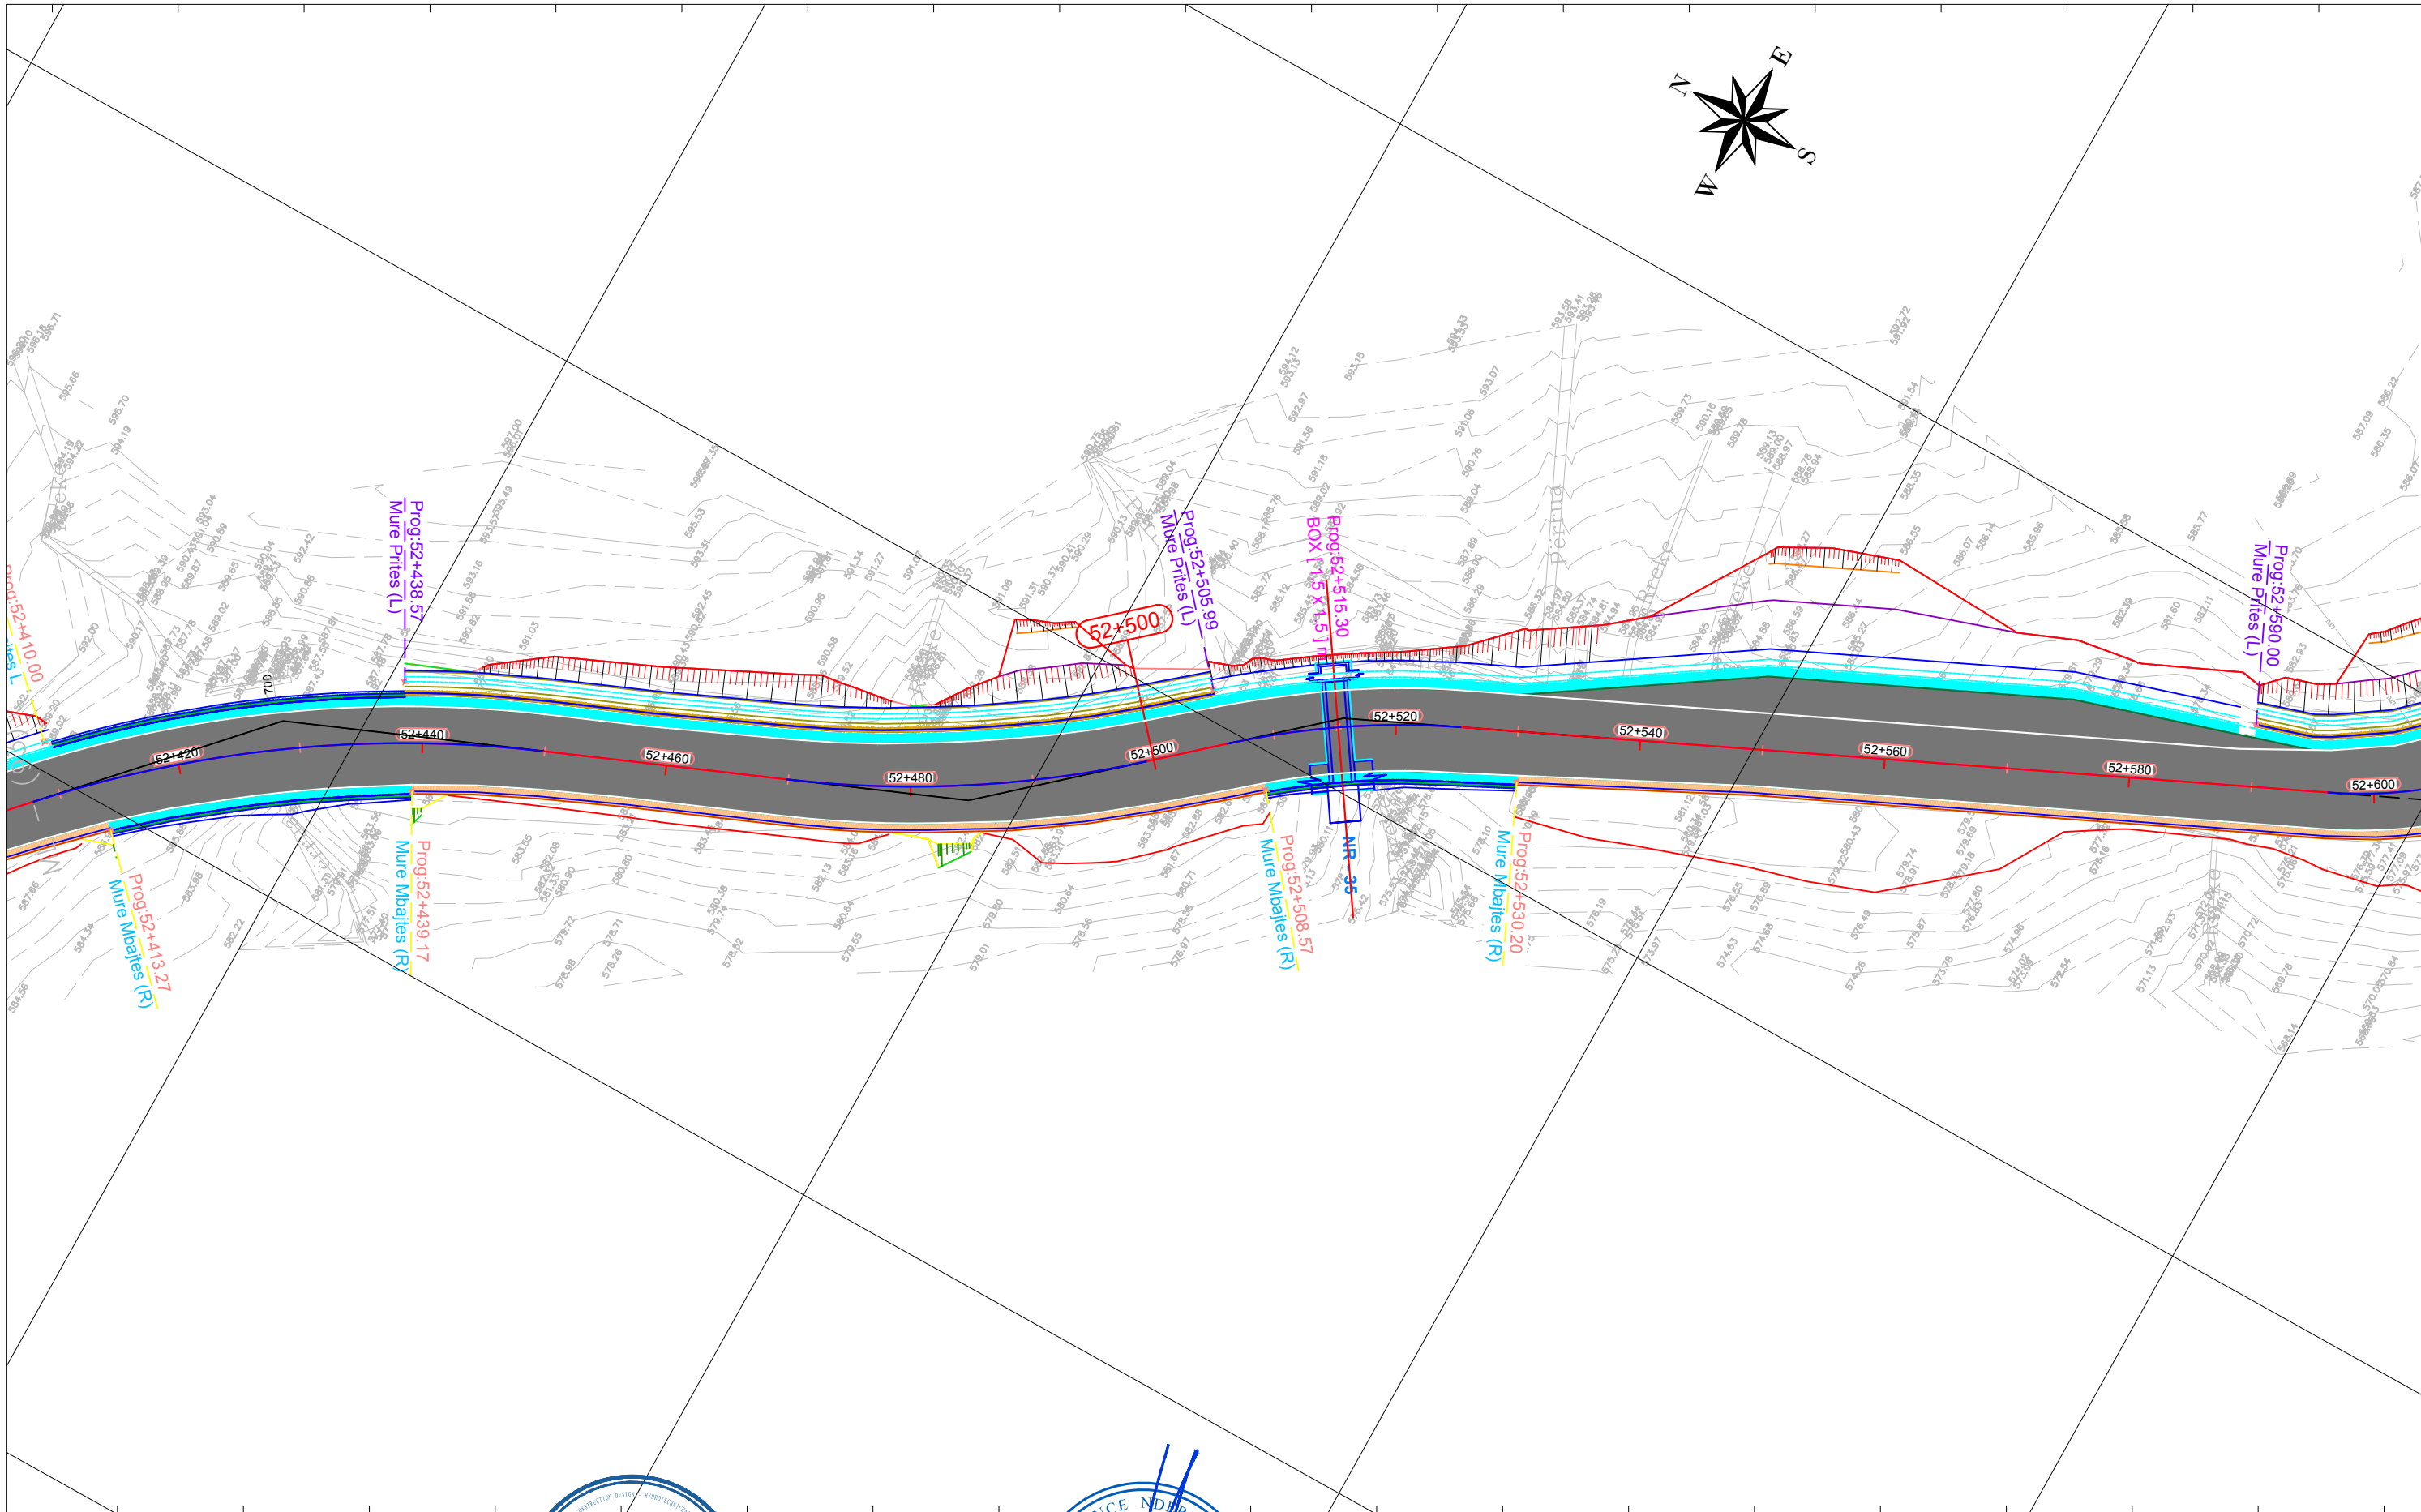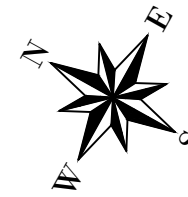



4476850.000

4476650.000

4476800.000

421300.000

421350.000

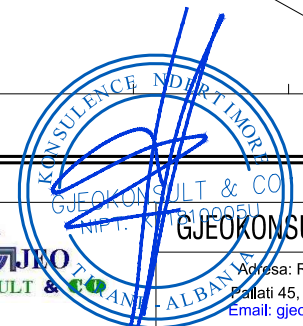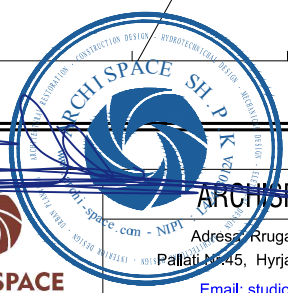

KLIENTI

AUTORITETI RRUGOR SHQIPTAR

Adresa: Rruga "Sami Frasherit",
Nr.33, Tirane Tirana AL 1060
Tel/Fax: +355 4 223 44 67 Tel/Fax: +355 4 223 09 26
Email: info@arrsh.gov.al

PROJEKTUES

ARCHISPACE shpk

Adresa: Rruga Sami Frasherit,
Pallati Nr.45, Hyrja Nr.2, Zyra Nr.10, Tirane.
Email: studio@archispace.com

GJEOKONSULT & CO sh.p.k

Adresa: Rruga Sami Frasherit,
Pallati 45, Shkalla 01, Kati 2, Tirane.
Email: gjeokonsult@hotmail.com

Objekti : **"Studim Projektim i objektit "Rruga Berat – Ballaban"
"Loti III: Buz– Ballaban"**

Faza : Projekt Zbatim

Planvendosje e Tombinove
(Km 42+360 - 58+194.9)

SHKALLA


1:500



2021

FLETA

P. 54

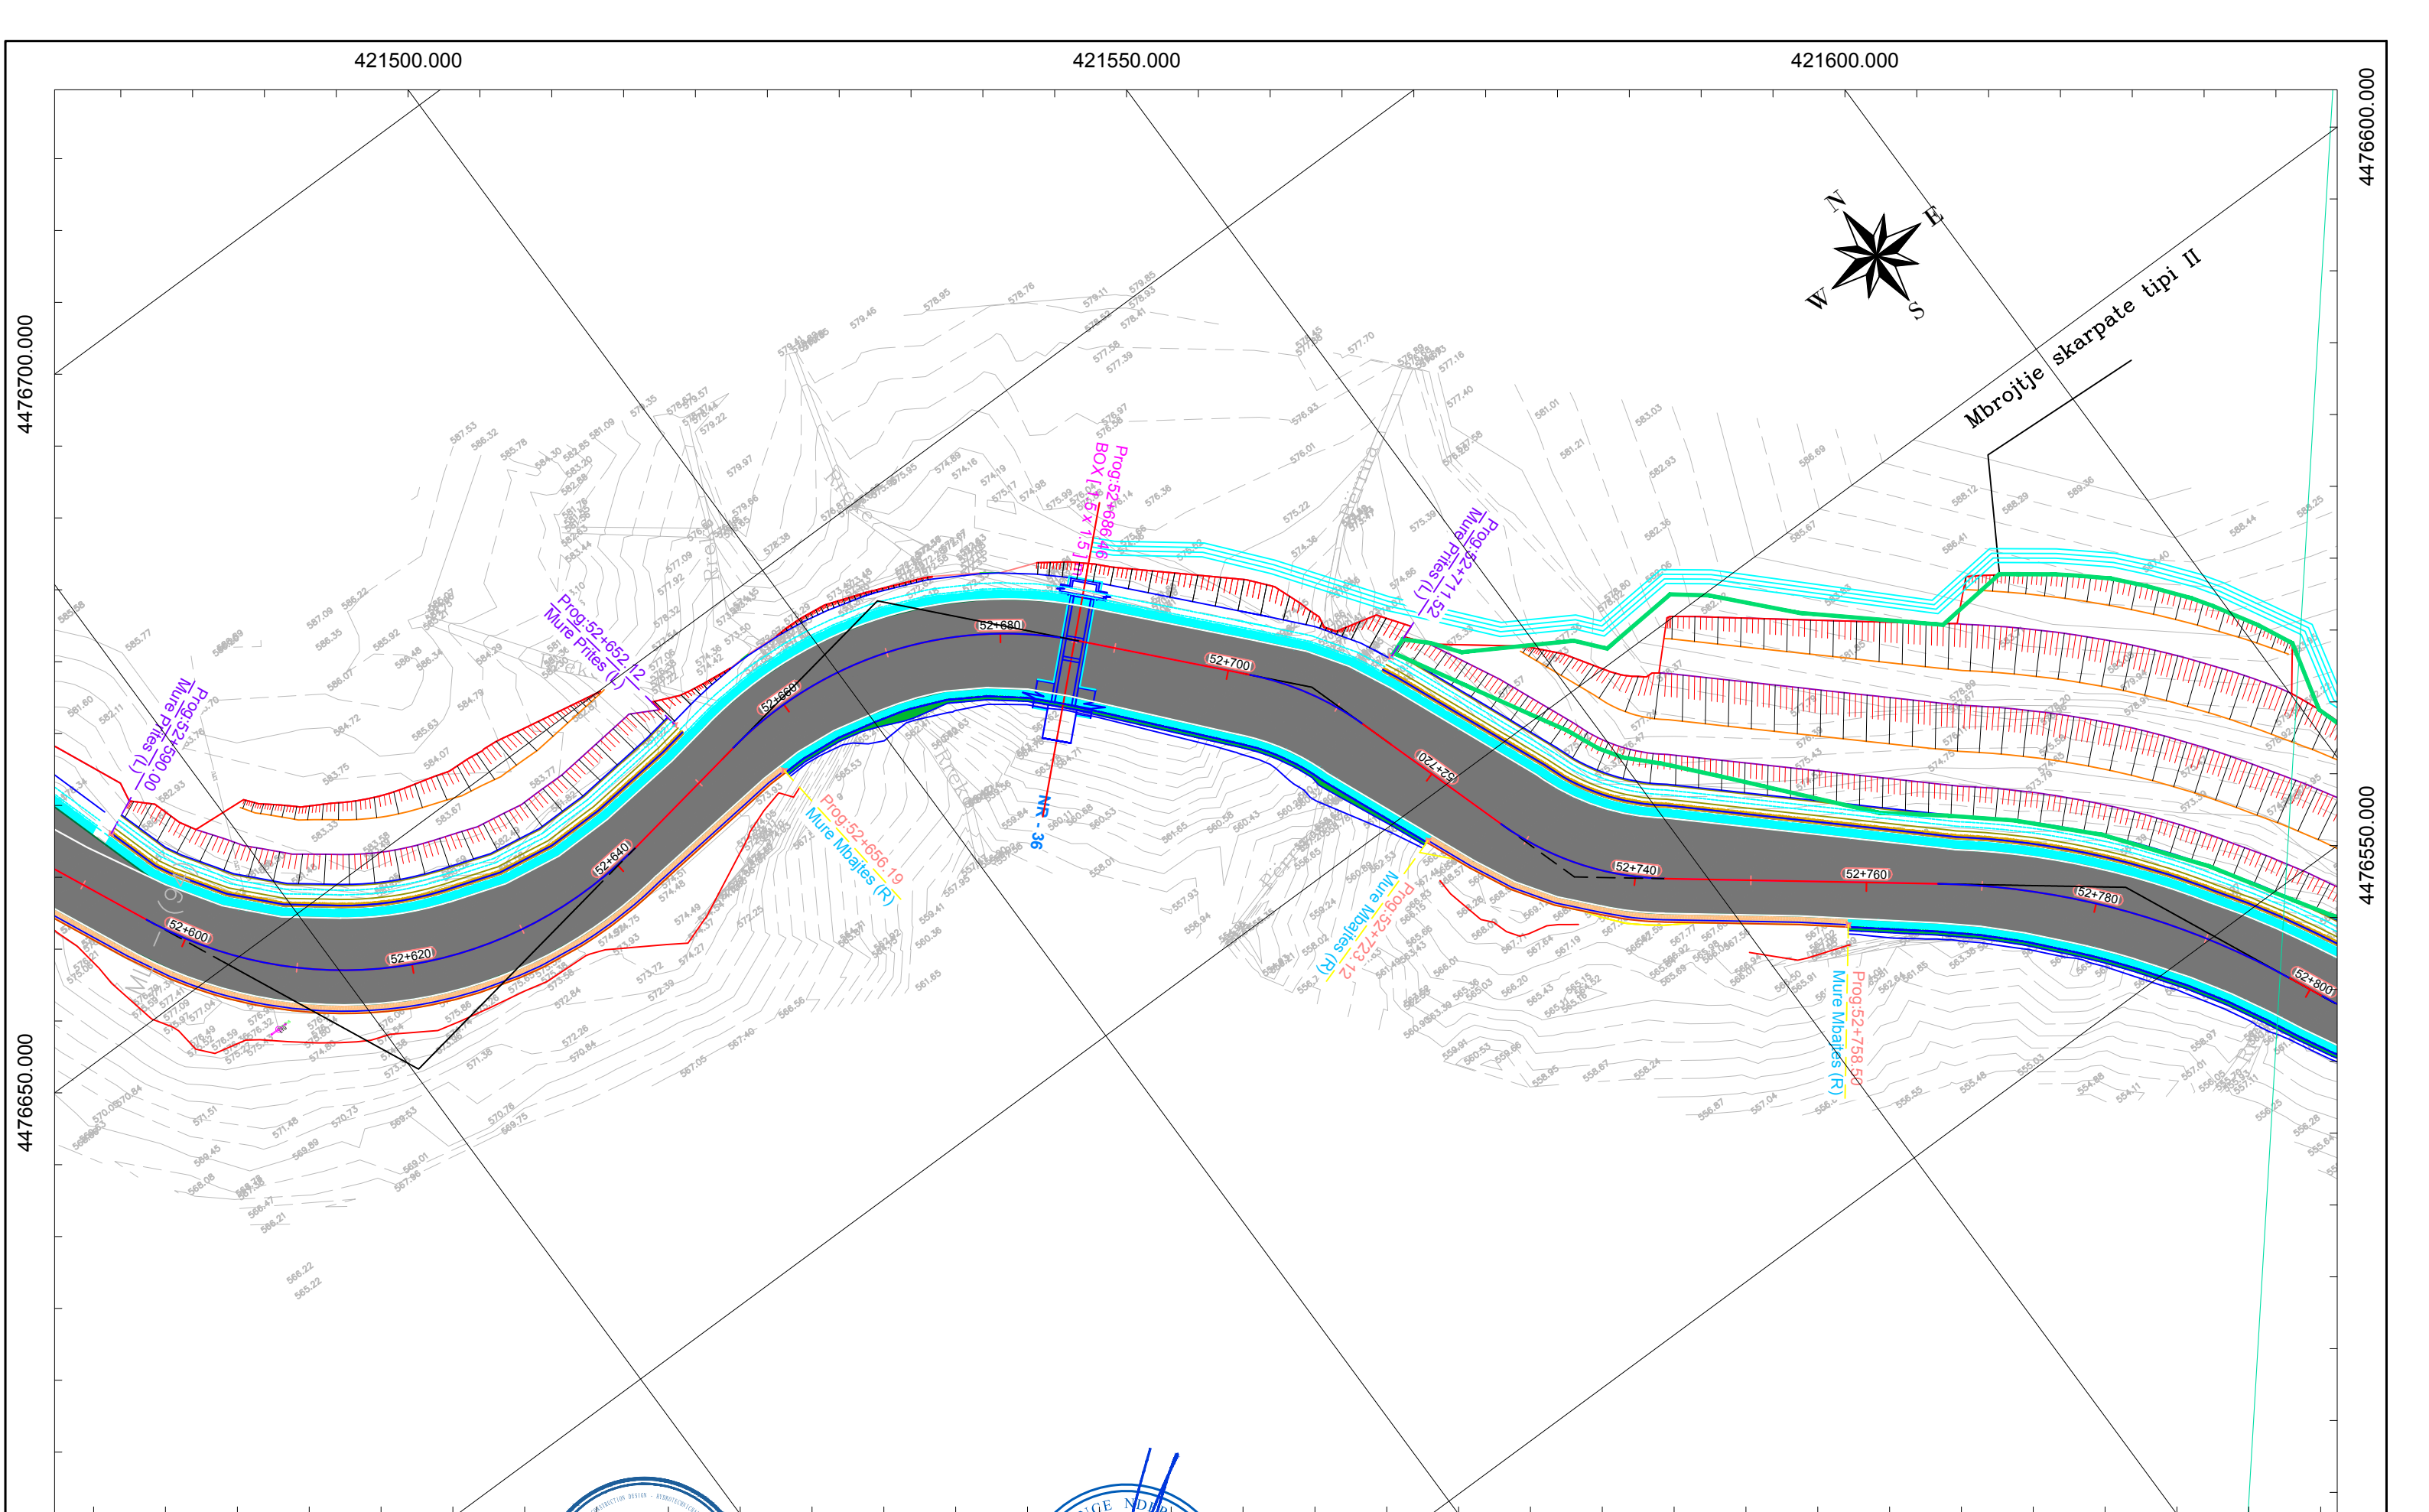Format A3



				Objekti : “Studim Projektim i objektit “Rruga Berat – Ballaban” “Loti III: Buz– Ballaban”		SHKALLA 1:500	FLETA P. <u>55</u>
KLIENTI AUTORITETI RRUGOR SHQIPTAR Adresa: Rruga “Sami Frasherit, Nr.33, Tirane Tirana AI, 1060 Tel/Fax: +355 4 223 44 67 Tel/Fax: +355 4 223 09 26 Email: info@arrsh.gov.al	PROJEKTUES ARCHISPACE shpk Adresa: Rruga Sami Frasherit, Pallati Nr.45, Hyrja Nr.2, Zyra Nr.10, Tirane. Email: studio@archispace.com	GJEOKONSULT & CO sh.p.k Adresa: Rruga Sami Frasherit, Pallati 45, Shkalla 01, Kati 2, Tirane. Email: gjeokonsult@hotmail.com	Faza : Projekt Zbatim	Planvendosje e Tombinove (Km 42+360 - 58+194.9)	2021	Format A3	