


Projekti per Objektin / Design for the Object :
“Studim Projektim – Zgjerimi i segmentit rrugor dalje Elbasan-Prrenjas-Qafe Thane”, Faza VI / “Design Study of road segment exit Elbasan-Prrenjas-Qafe Thane” Phase VI

Projekt Zbatim / Detailed Design

“PROFILAT TERTHORE” / “CROSS SECTIONS”

TIRANE 2023

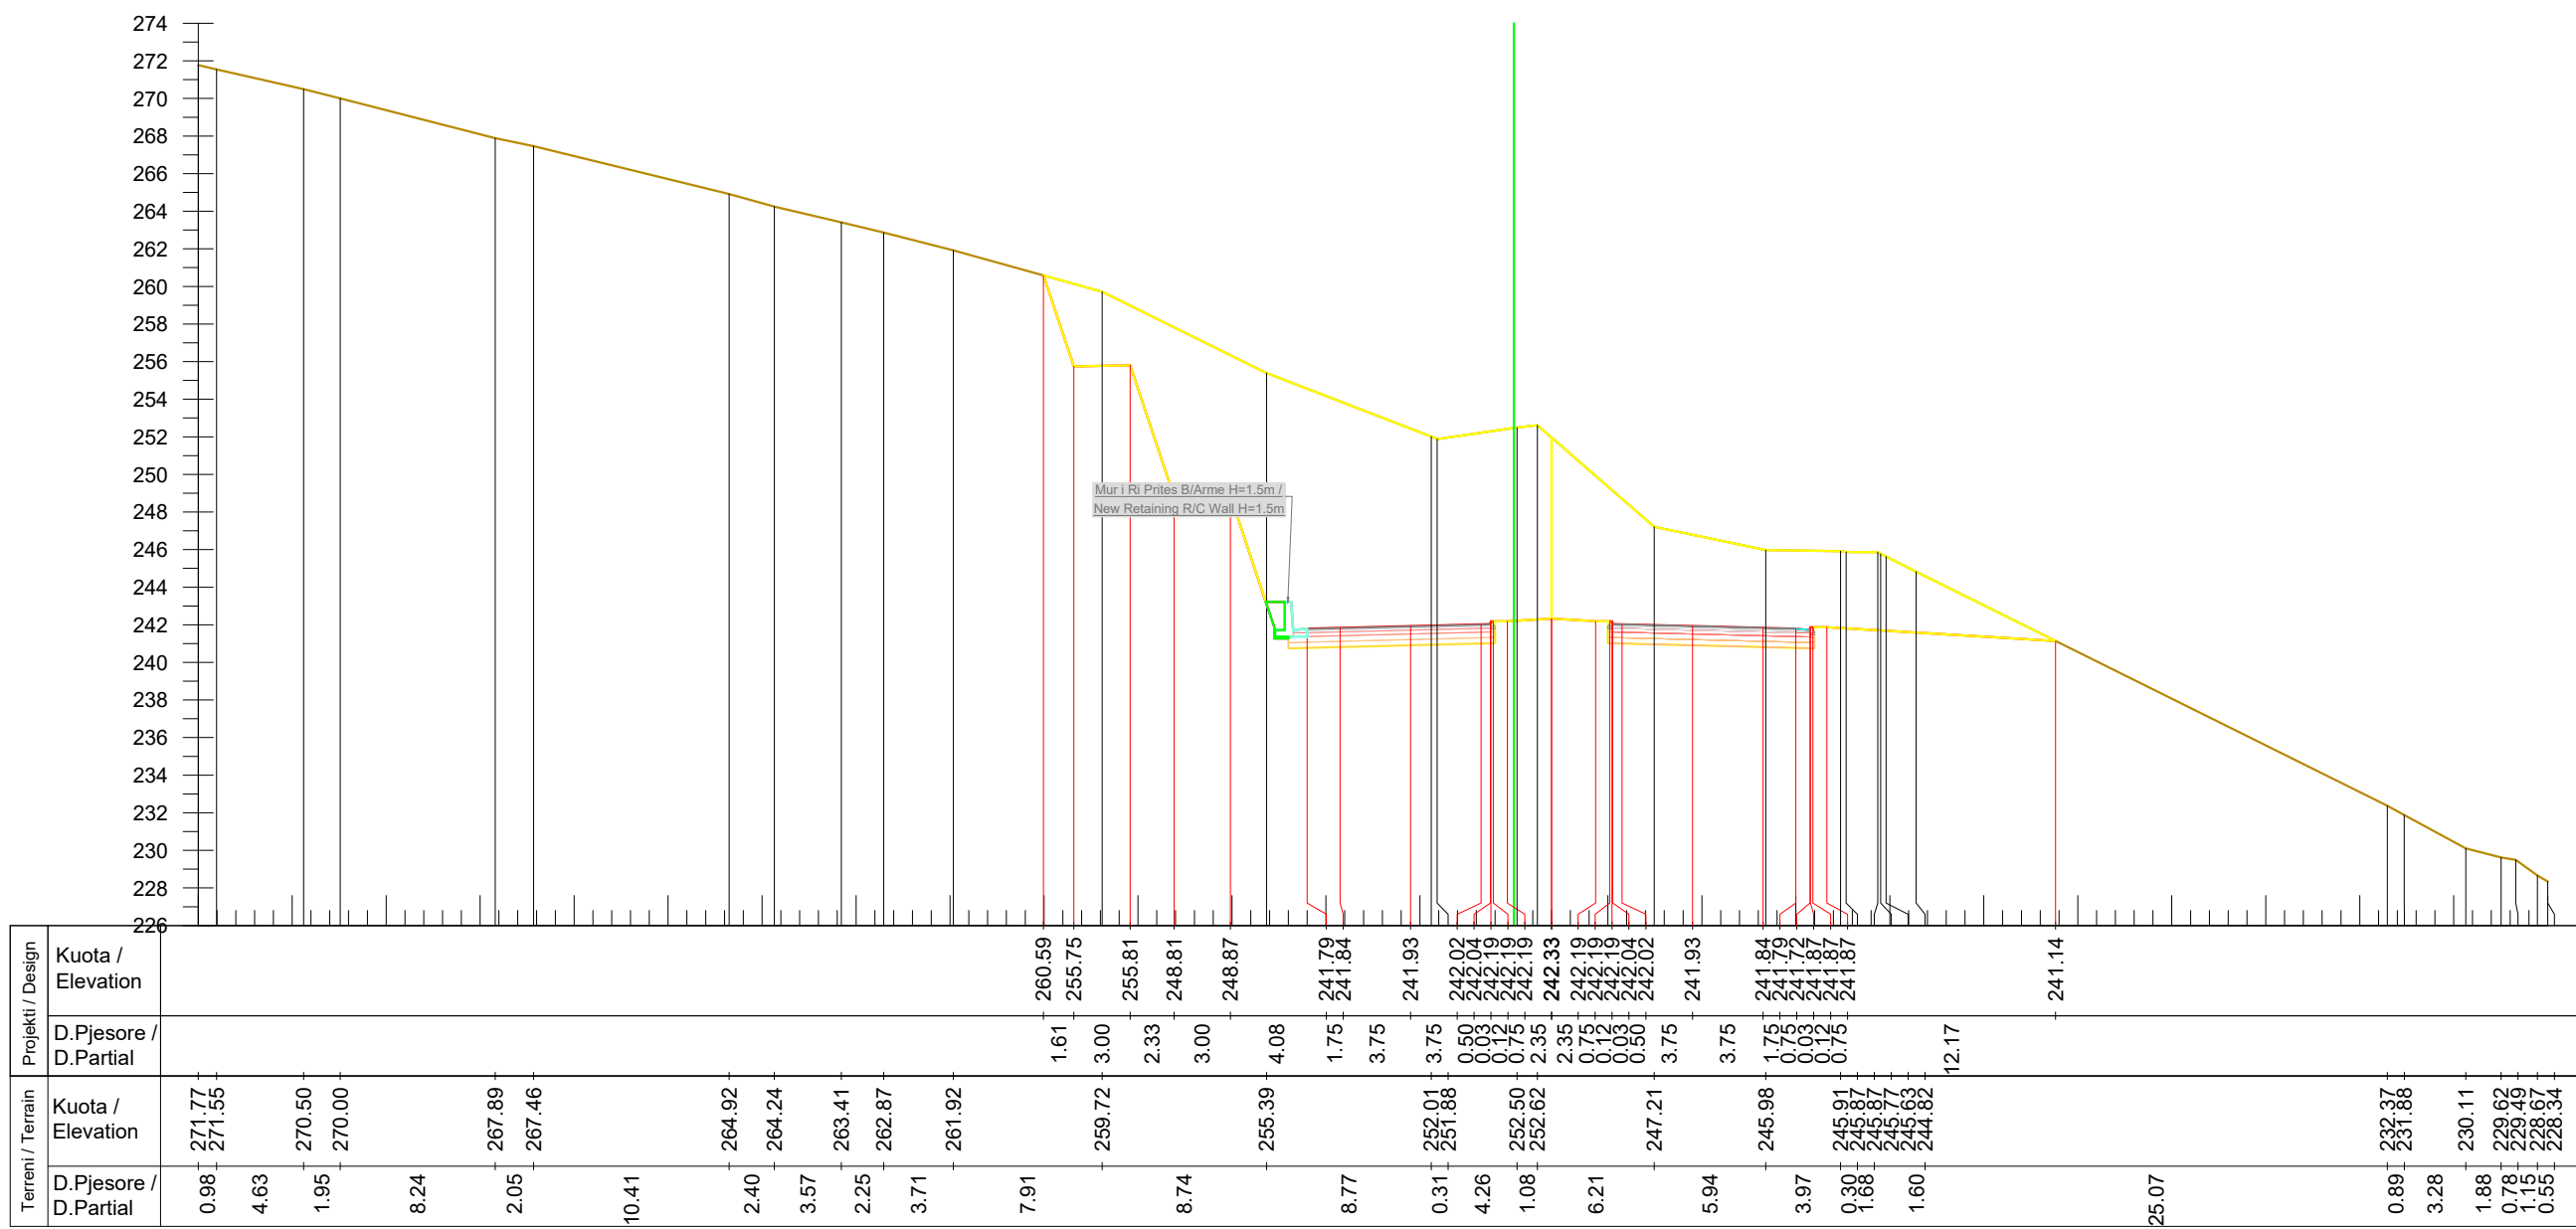

Km. 12+280



INVESTITORI / INVESTOR
"Autoriteti Rrugor Shqiptar"
 Address: Rr. "Sami Frasherit", Nr 33, Tirane
 Mob: 04 222 3600
 E-mail: info@arrsh.gov.al



JV: "InfraKonsult" shpk & "HMK-Consulting" shpk



"Studim Projektim - Zgjerimi i segmentit rrugor dalje Elbasan-Prrenjas-Qafe Thane", (Faza VI) / "Design Study of road segment exit Elbasan-Prrenjas-Qafe Thane" (Phase VI)

Profilat Terthore / Cross Sections


FAZA - PROJEKT ZBATIM
 PHASE - DETAIL DESIGN

SHKALLA SCALE 1:400 Date: Tirane, 2023

VIZATIMI Nr: E (1)
 PAGE No:

PROJEKTUES:
 DESIGN ENGINEERS:

Ing./Eng. Sokol METOJA
 Ing./Eng. Redi STRUGA
 Ing./Eng. Orgest MERTIKA

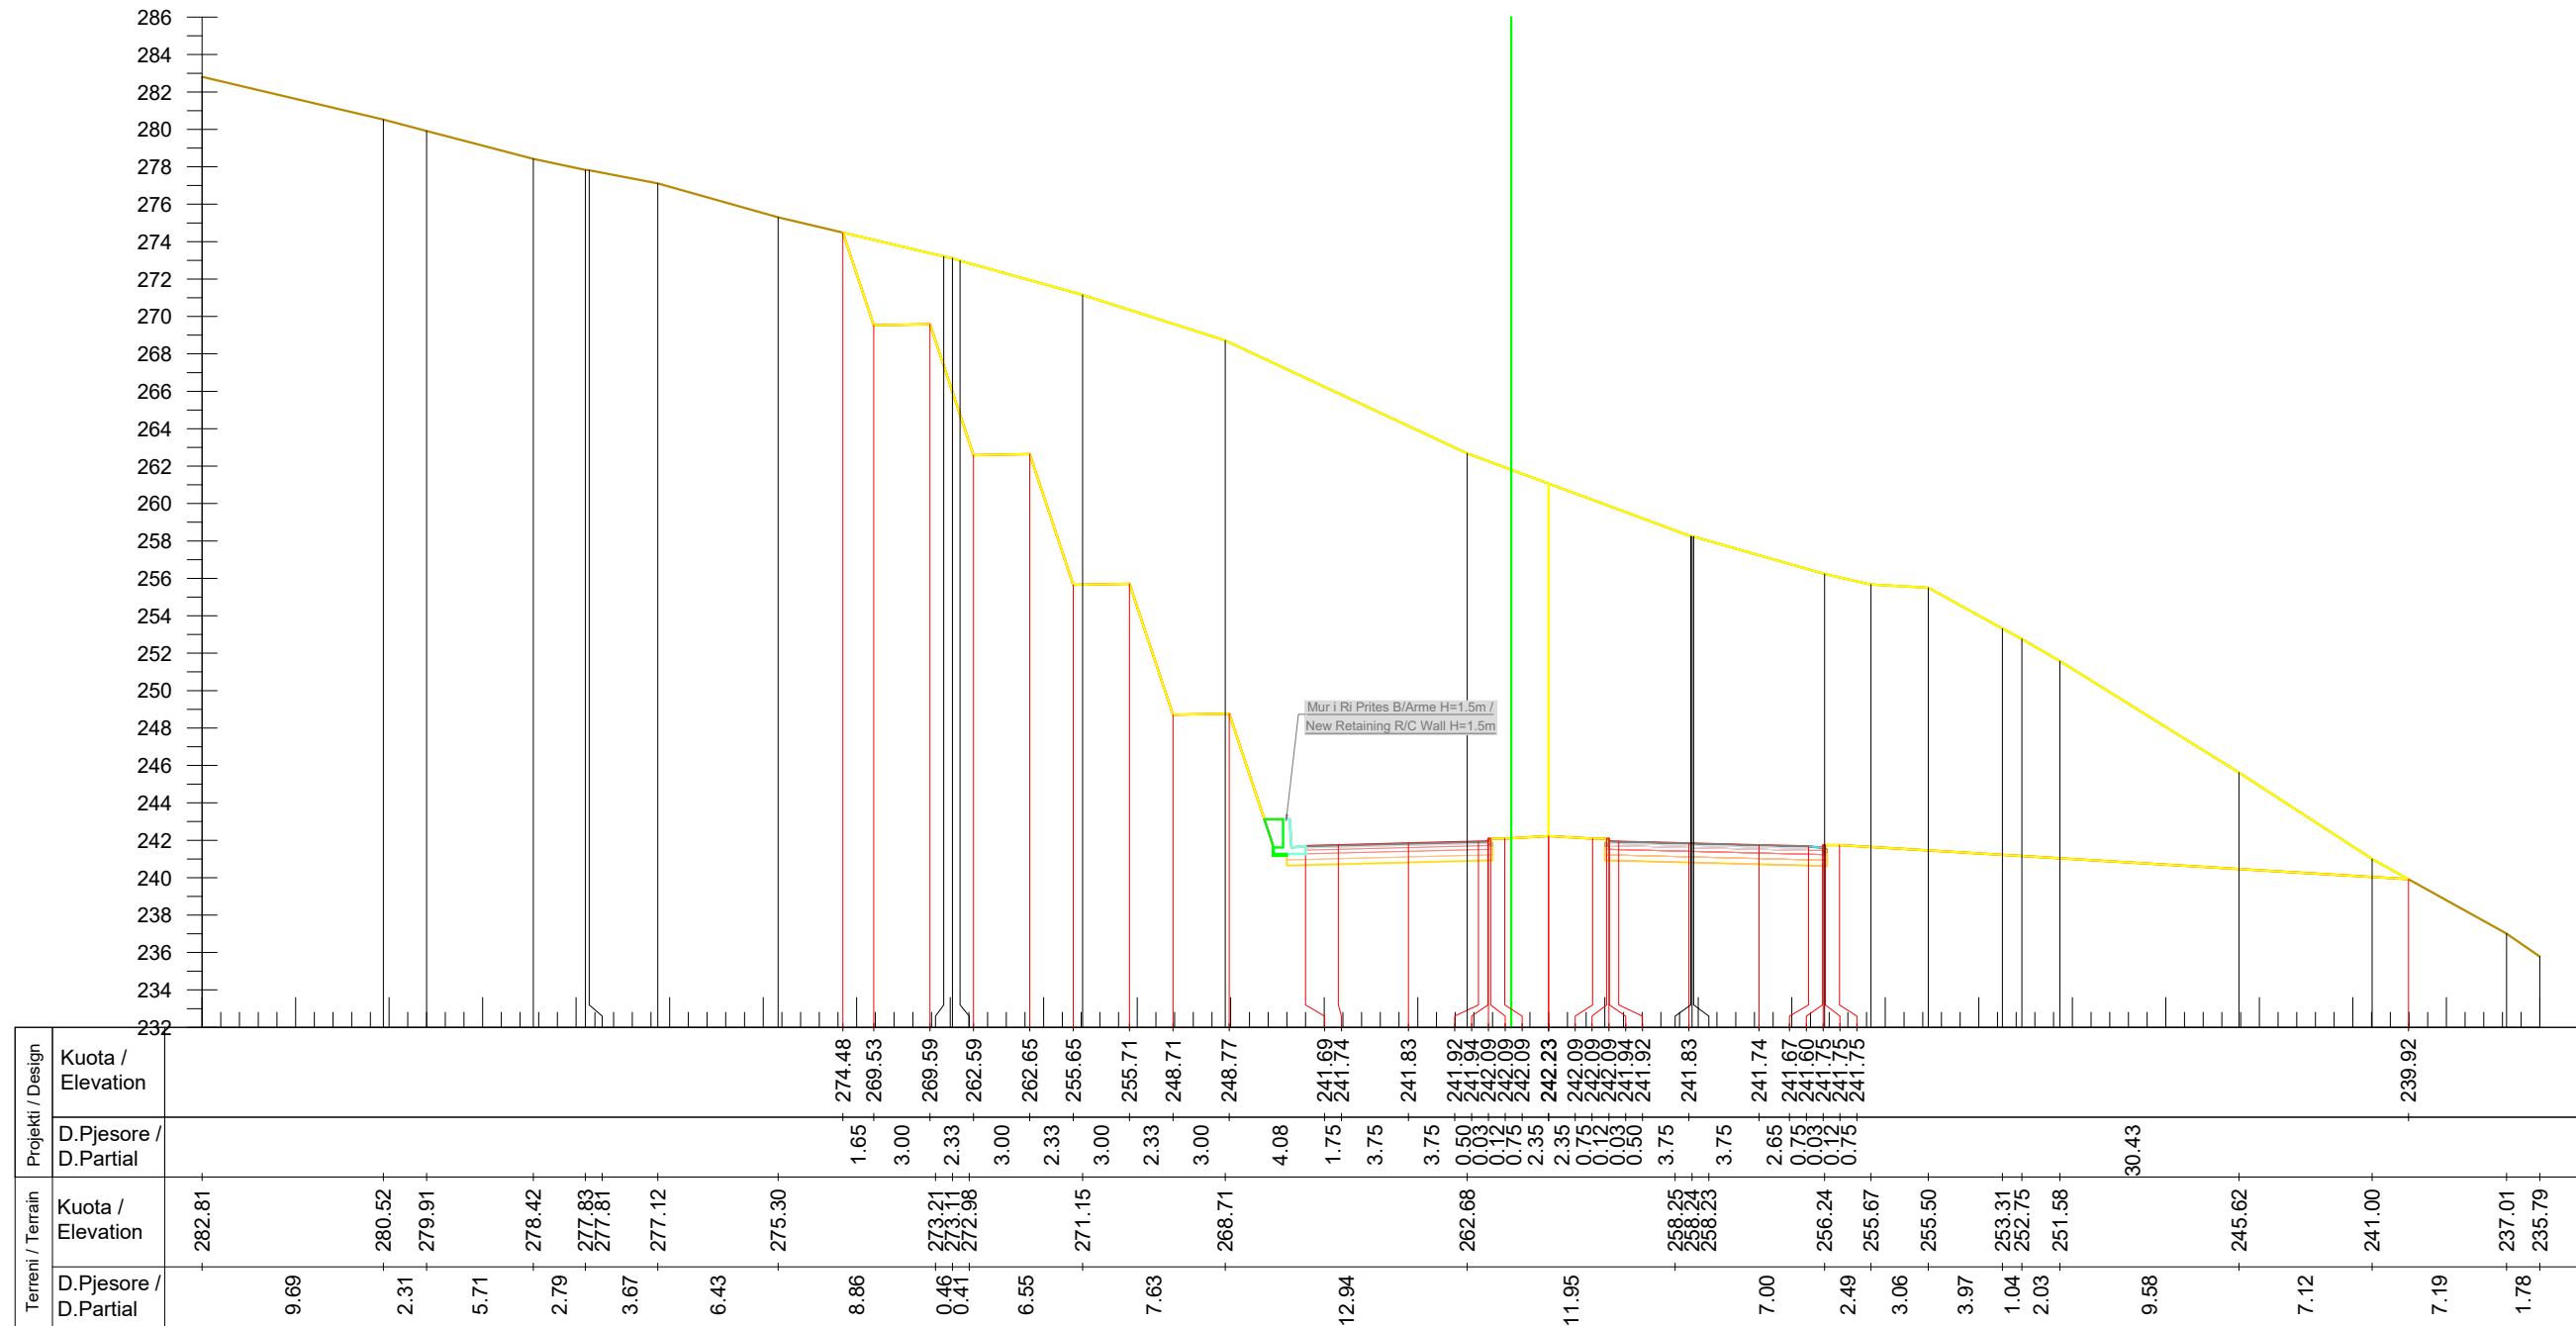

Km. 12+300



INVESTITORI / INVESTOR
"Autoriteti Rrugor Shqiptar"

Address: Rr. "Sami Frasherit", Nr 33, Tirane
 Mob: 04 222 3600
 E-mail: info@arrsh.gov.al



JV: "InfraKonsult" shpk & "HMK-Consulting" shpk



"Studim Projektim - Zgjerimi i segmentit rrugor
 dalje Elbasan-Prrrenjas-Qafe Thane", (Faza VI) /
 "Design Study of road segment exit
 Elbasan-Prrrenjas-Qafe Thane" (Phase VI)

**Profilat Terthore /
 Cross Sections**

FAZA - PROJEKT ZBATIM
 PHASE - DETAIL DESIGN


SHKALLA
 SCALE 1:400

Date: Tirane, 2023

VIZATIMI Nr:
 PAGE No: E (2)

PROJEKTUES:
 DESIGN ENGINEERS:

Ing./Eng. Sokol METOJA
 Ing./Eng. Redi STRUGA
 Ing./Eng. Orgest MERTIKA

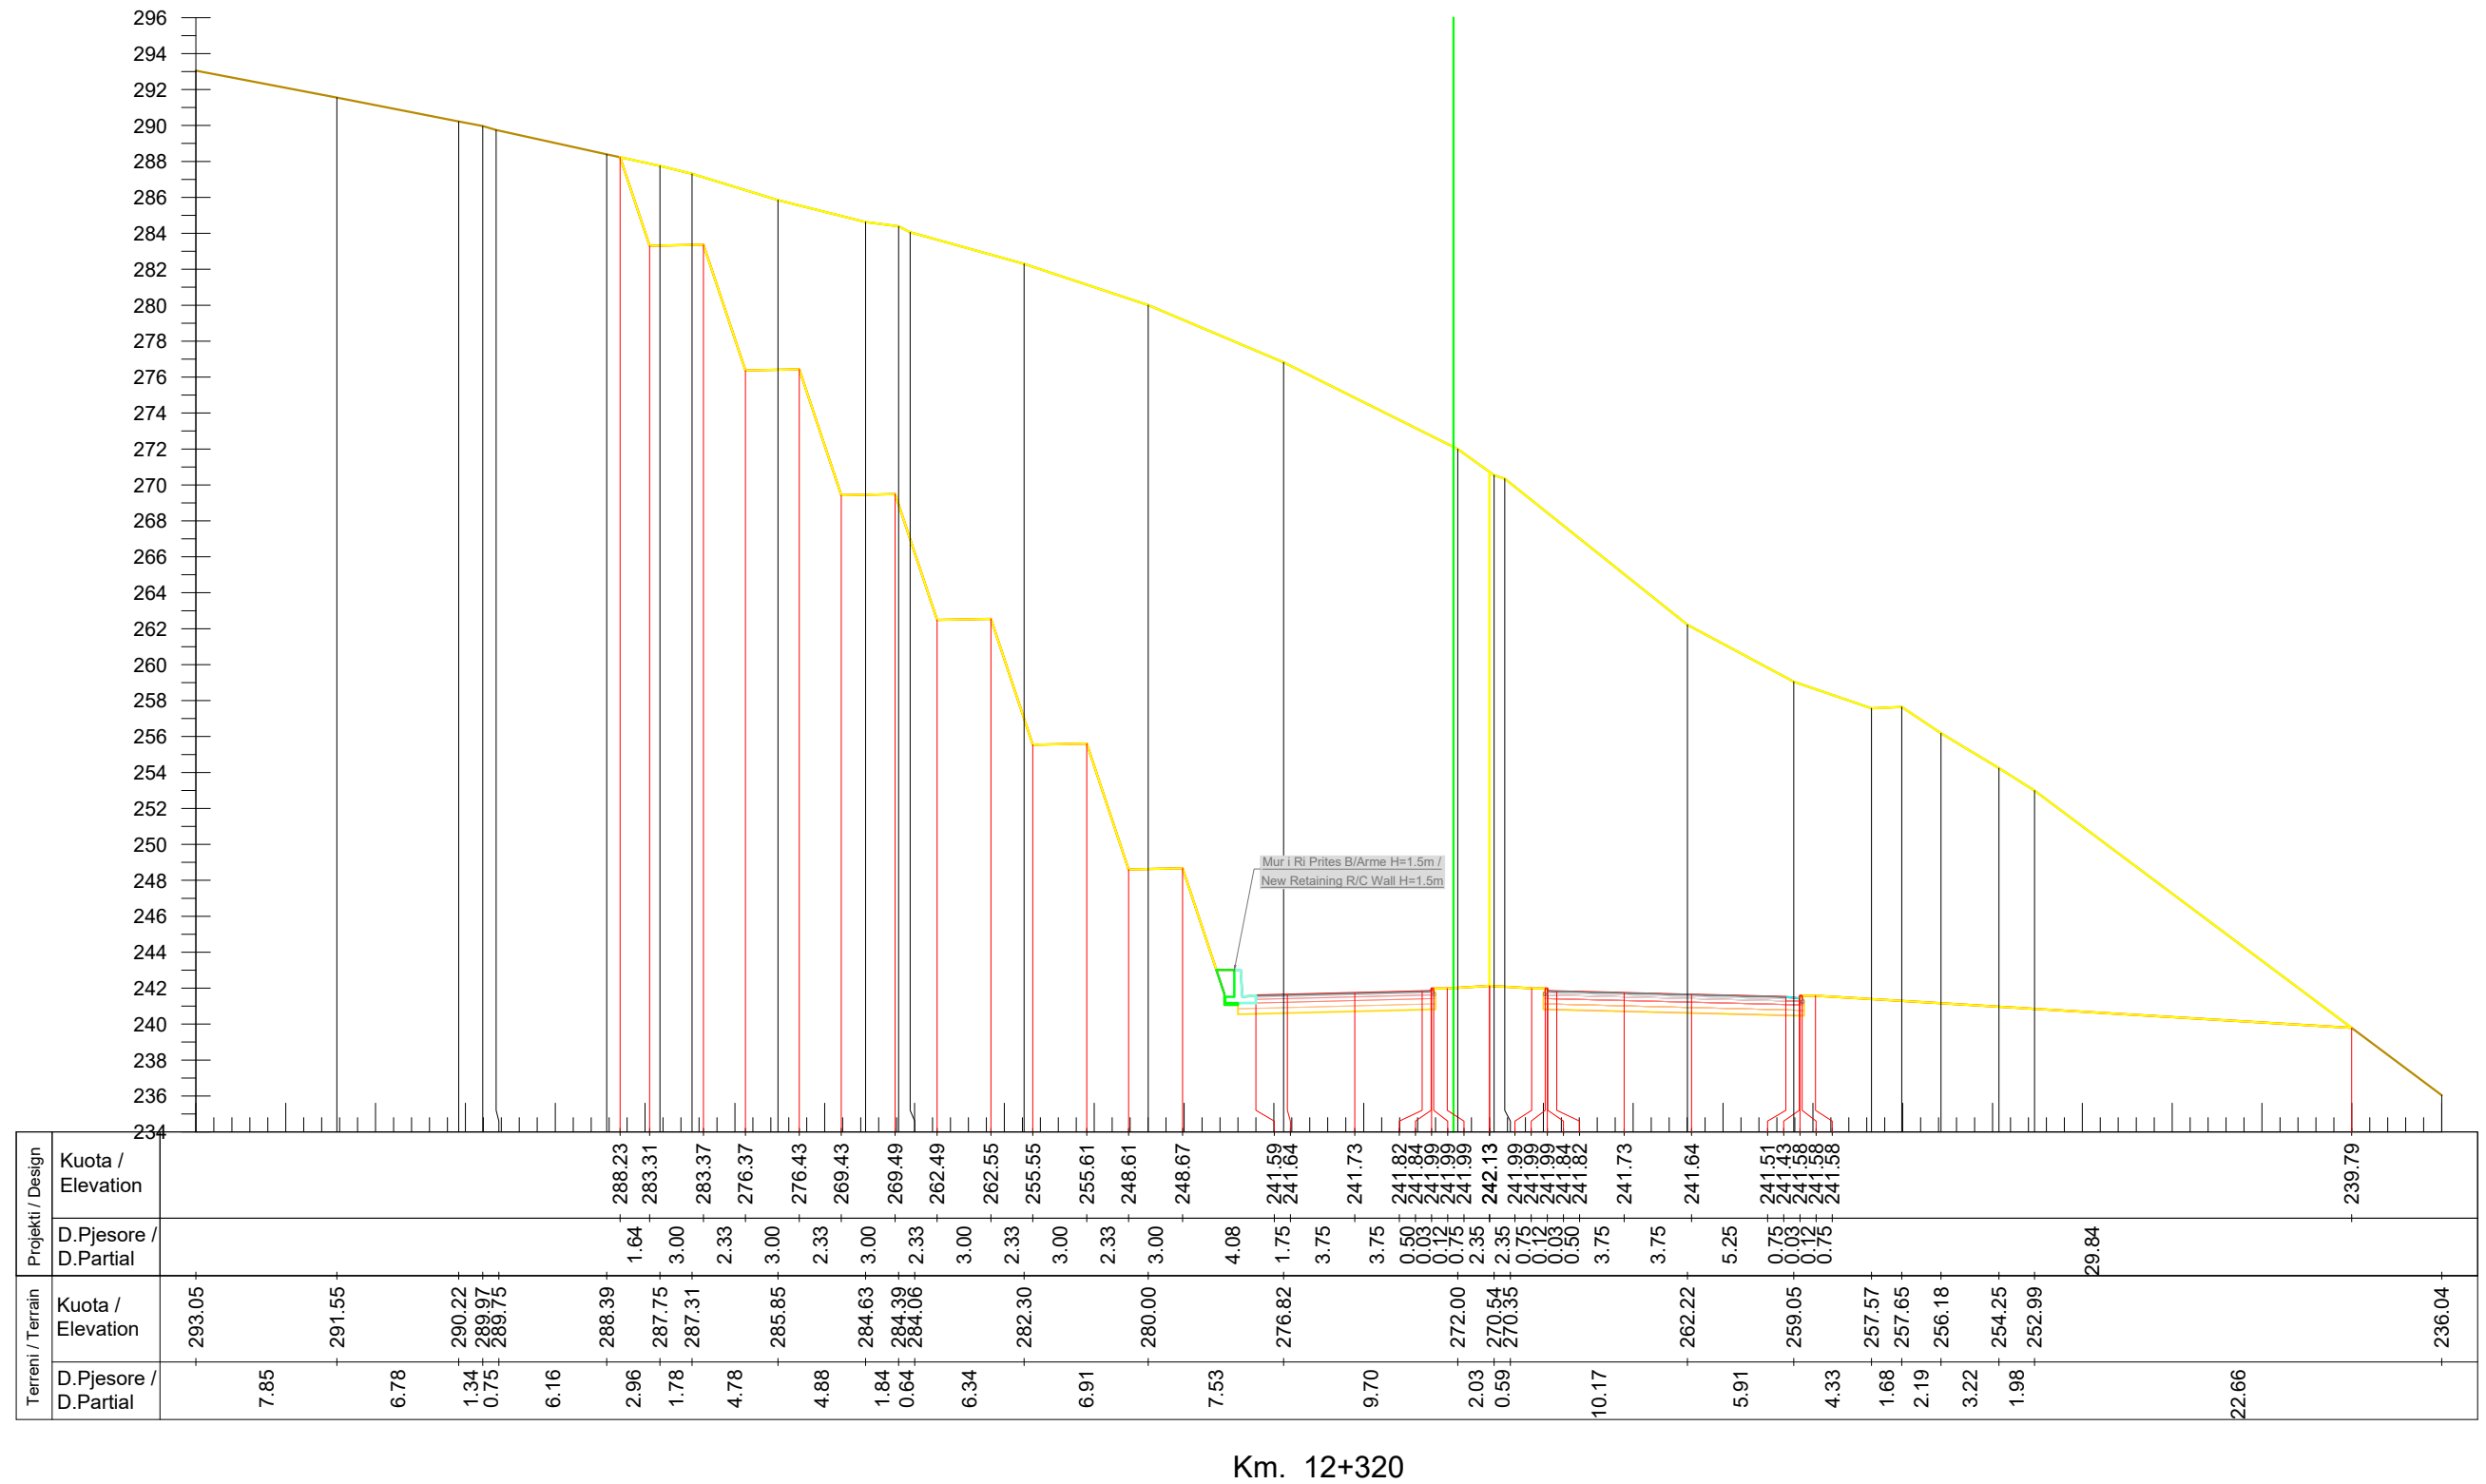

Km. 12+320



INVESTITORI / INVESTOR
"Autoriteti Rrugor Shqiptar"

Address: Rr. "Sami Frasher", Nr 33, Tirane
 Mob: 04 222 3600
 E-mail: info@arrsh.gov.al



JV: "InfraKonsult" shpk & "HMK-Consulting" shpk



"Studim Projektim - Zgjerimi i segmentit rrugor
 dalje Elbasan-Prrrenjas-Qafe Thane", (Faza VI) /
 "Design Study of road segment exit
 Elbasan-Prrrenjas-Qafe Thane" (Phase VI)

**Profilet Terthore /
 Cross Sections**

FAZA - PROJEKT ZBATIM
 PHASE - DETAIL DESIGN


SHKALLA
 SCALE 1:400

Date: Tirane, 2023

VIZATIMI Nr:
 PAGE No: E (3)

PROJEKTUES:
 DESIGN ENGINEERS:

Ing./Eng. Sokol METOJA
 Ing./Eng. Redi STRUGA
 Ing./Eng. Orgest MERTIKA

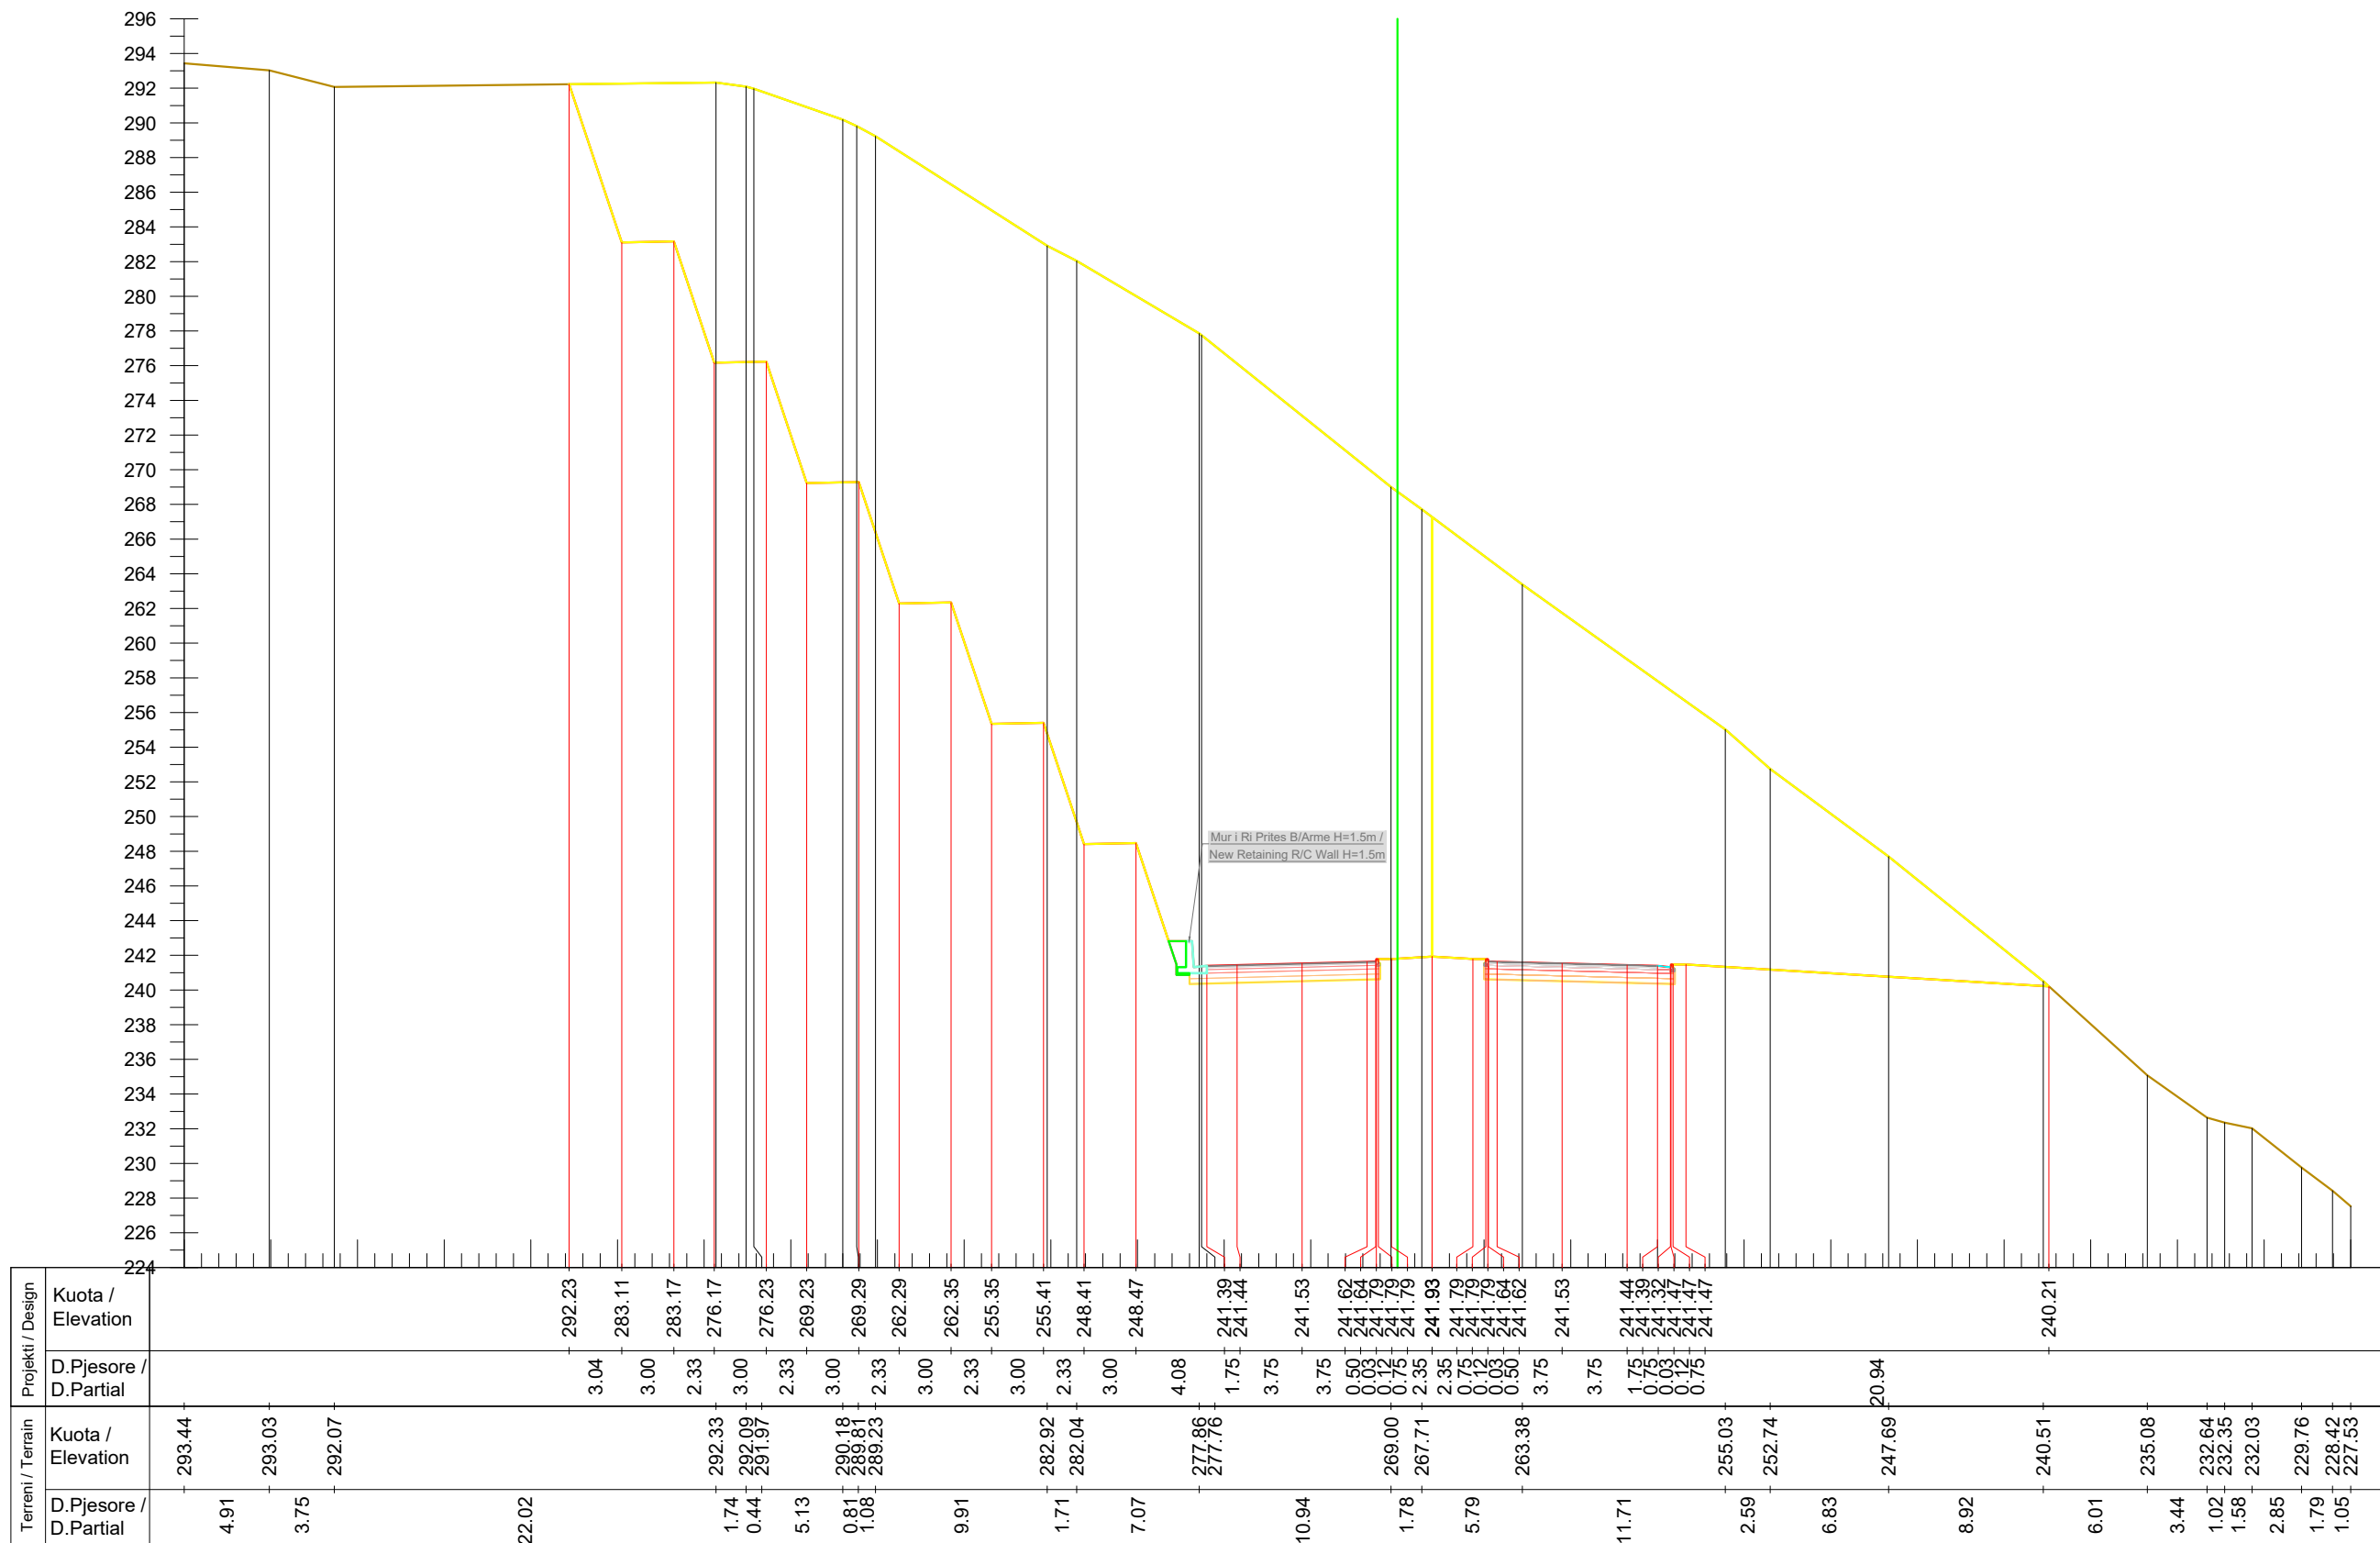

Km. 12+360



INVESTITORI / INVESTOR
"Autoriteti Rrugor Shqiptar"

Address: Rr. "Sami Frasher", Nr 33, Tirane
 Mob: 04 222 3600
 E-mail: info@arrsh.gov.al



JV: "InfraKonsult" shpk & "HMK-Consulting" shpk

"Studim Projektim - Zgjerimi i segmentit rrugor
 dalje Elbasan-Prrenjas-Qafe Thane", (Faza VI) /
 "Design Study of road segment exit
 Elbasan-Prrenjas-Qafe Thane" (Phase VI)

**Profillet Terthore /
 Cross Sections**

FAZA - PROJEKT ZBATIM
 PHASE - DETAIL DESIGN


SHKALLA
 SCALE 1:400

Date: Tirane, 2023

VIZATIMI Nr:
 PAGE No: E (5)

PROJEKTUES:
 DESIGN ENGINEERS:

Ing./Eng. Sokol METOJA
 Ing./Eng. Redi STRUGA
 Ing./Eng. Orgest MERTIKA

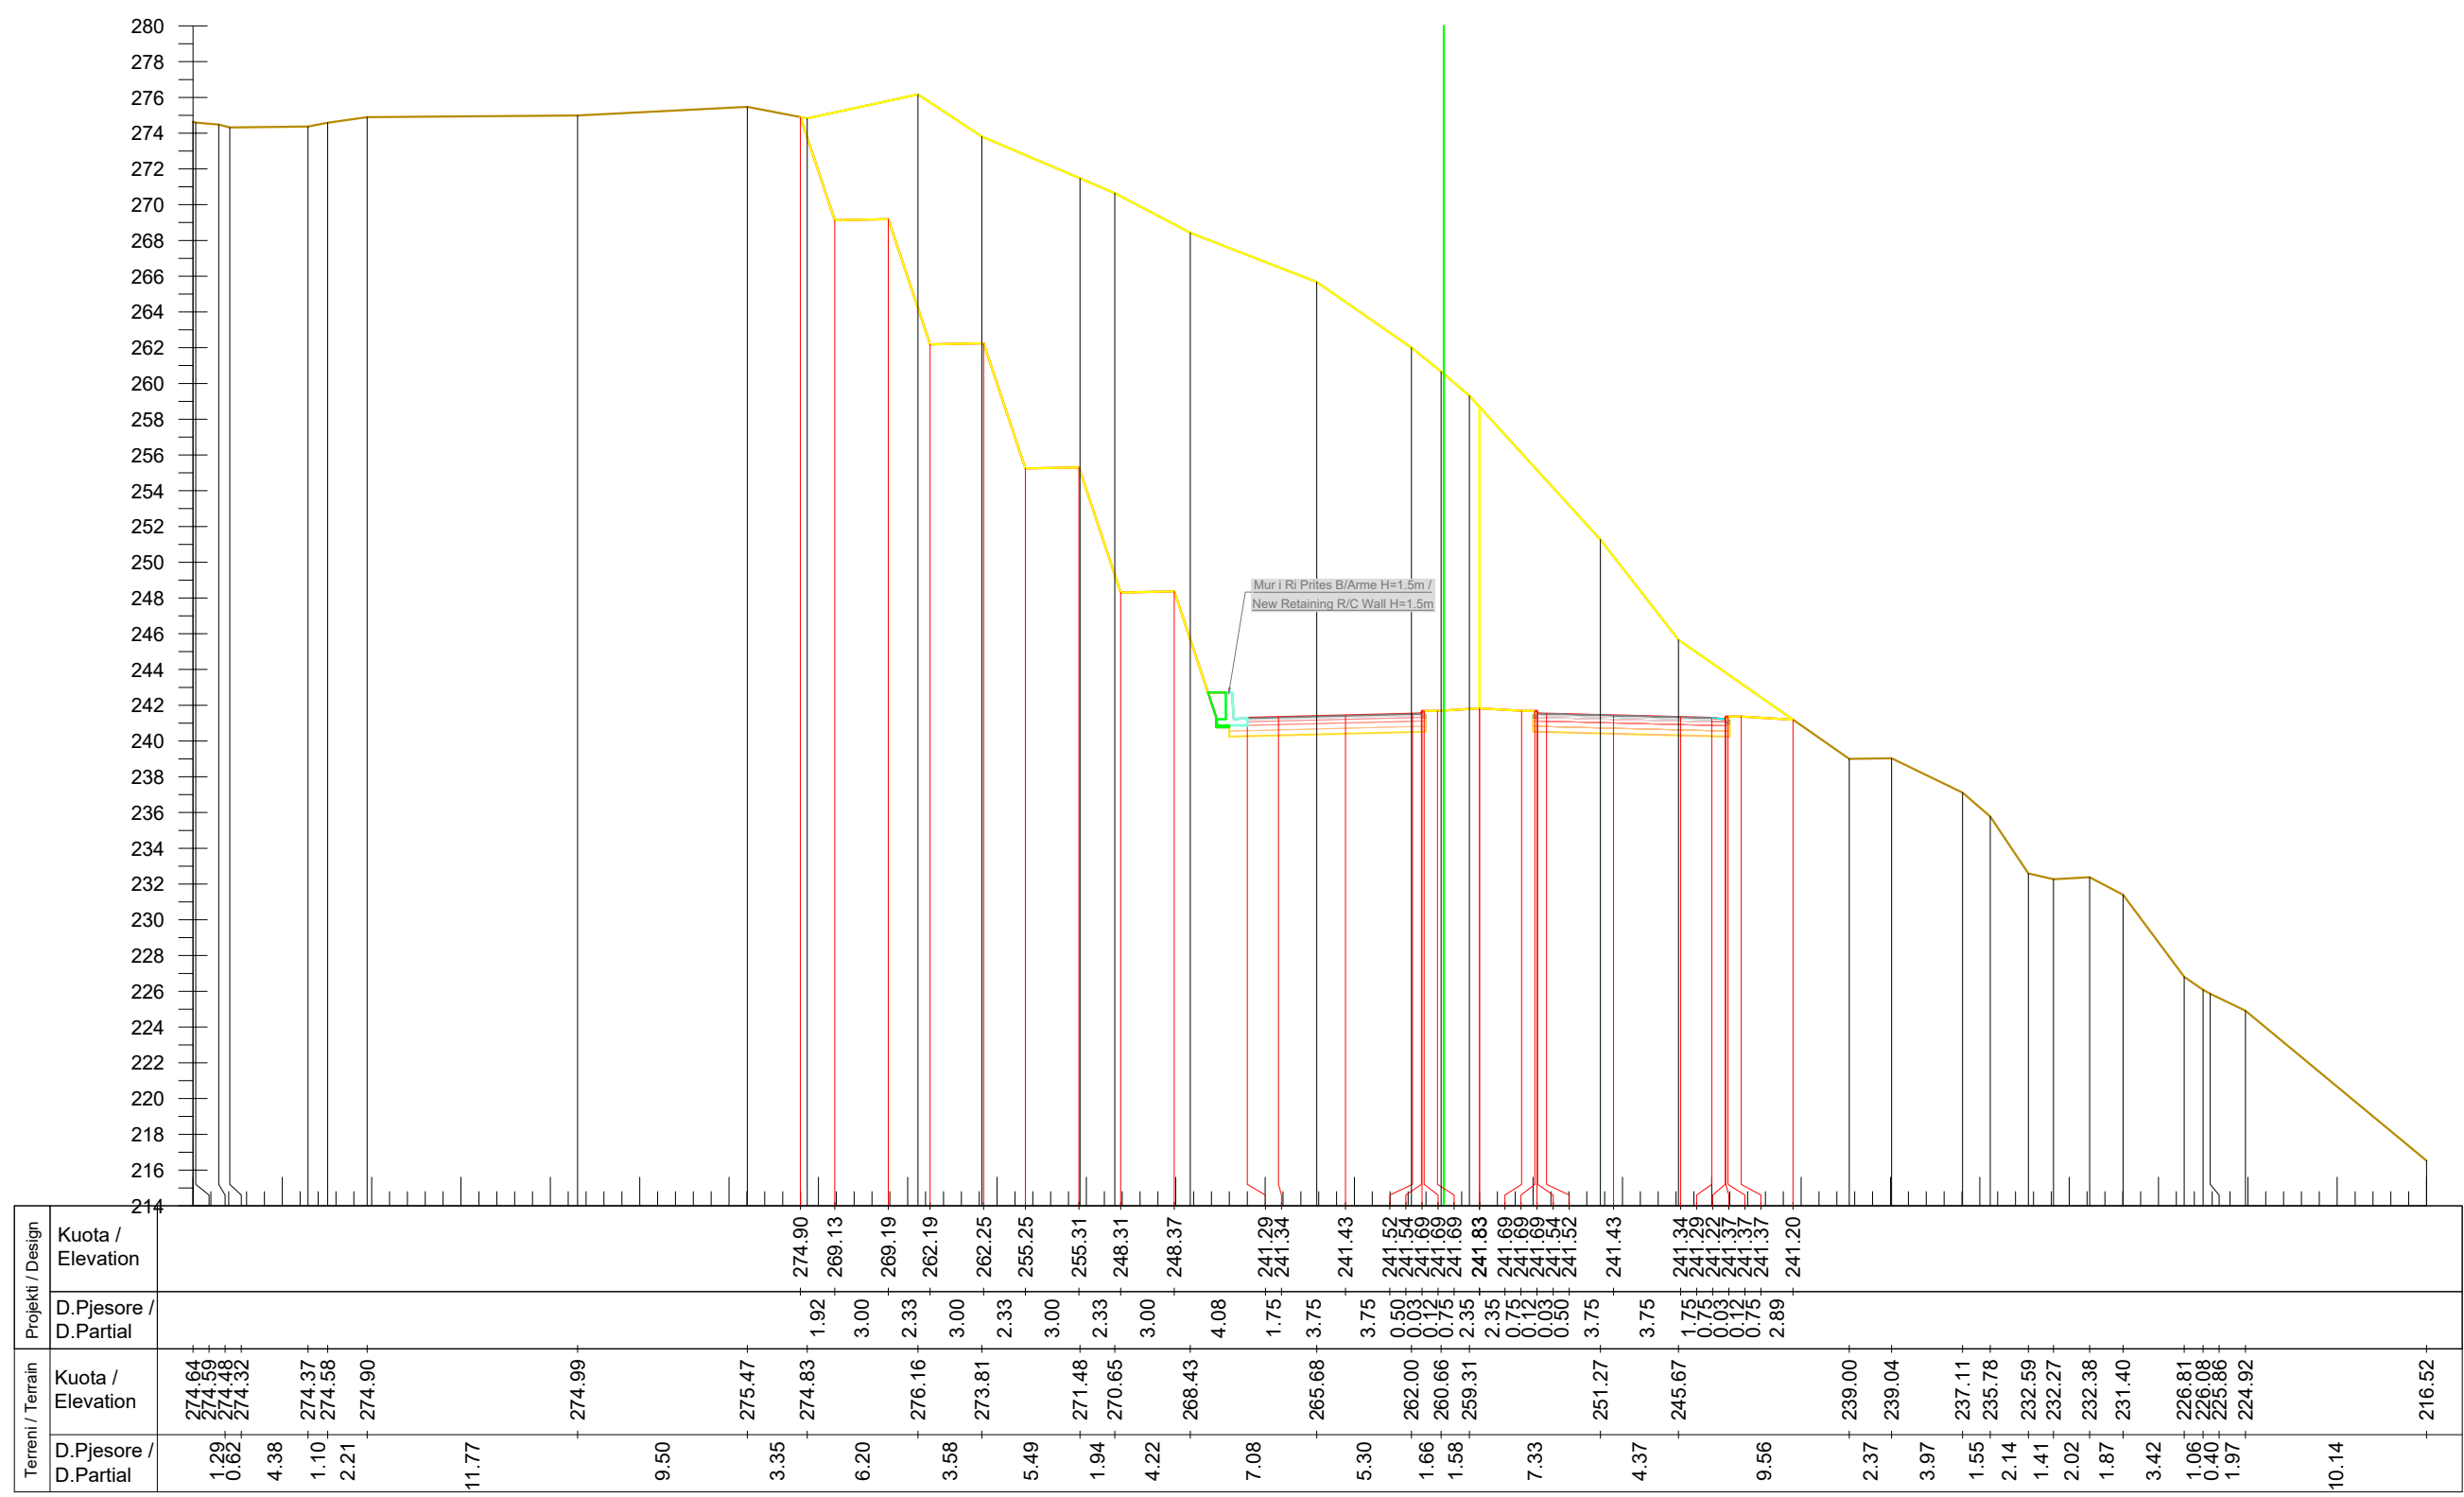

Km. 12+380



INVESTITORI / INVESTOR
"Autoriteti Rrugor Shqiptar"
 Address: Rr. "Sami Frasher", Nr 33, Tirane
 Mob: 04 222 3600
 E-mail: info@arrsh.gov.al



JV: "InfraKonsult" shpk & "HMK-Consulting" shpk


"Studim Projektim - Zgjerimi i segmentit rrugor
 dalje Elbasan-Prrrenjas-Qafe Thane", (Faza VI) /
 "Design Study of road segment exit
 Elbasan-Prrrenjas-Qafe Thane" (Phase VI)

**Profillet Terthore /
 Cross Sections**

**FAZA - PROJEKT ZBATIM
 PHASE - DETAIL DESIGN**

SHKALLA / SCALE 1:400
VIZATIMI Nr. / PAGE No: E (6)
 Date: Tirane, 2023

**PROJEKTUES:
 DESIGN ENGINEERS:**
 Ing./Eng. Sokol METOJA
 Ing./Eng. Redi STRUGA
 Ing./Eng. Orgest MERTIKA

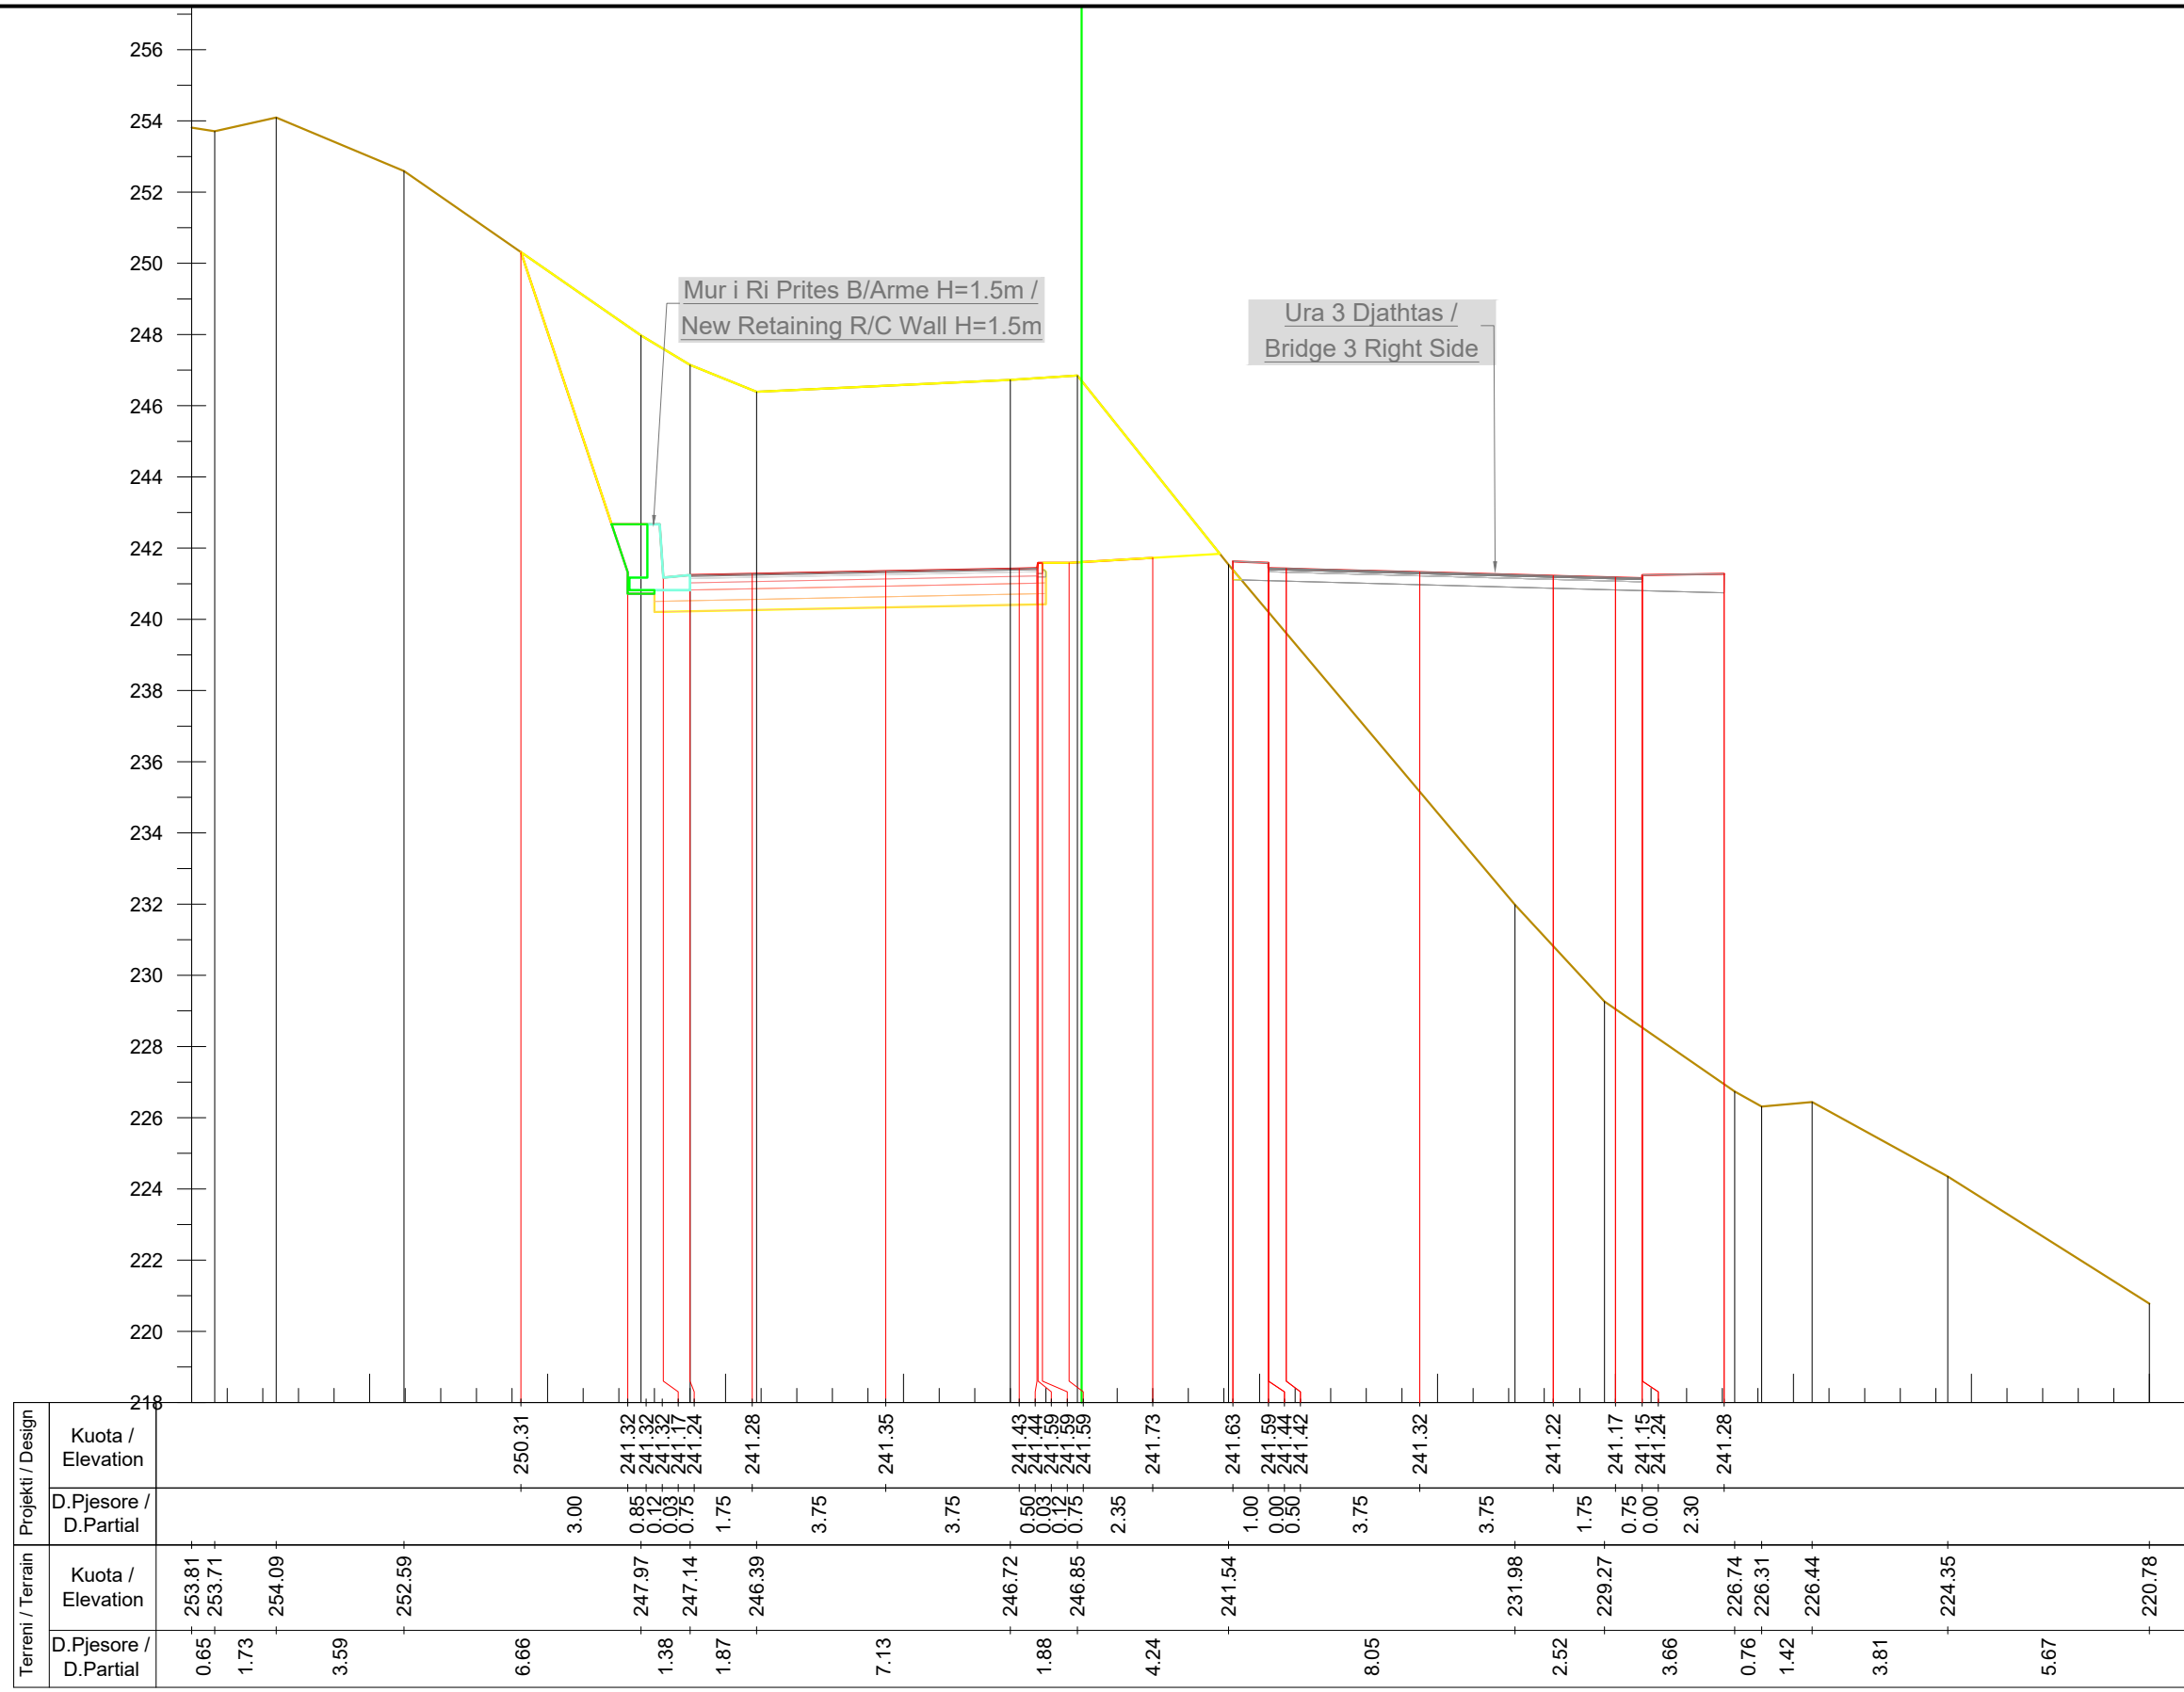

Km. 12+400



INVESTITORI / INVESTOR
"Autoriteti Rrugor Shqiptar"
 Address: Rr. "Sami Frasher", Nr 33, Tirane
 Mob: 04 222 3600
 E-mail: info@arrsh.gov.al



JV: "InfraKonsult" shpk & "HMK-Consulting" shpk



"Studim Projektim - Zgjerimi i segmentit rrugor dalje Elbasan-Prrerjas-Qafe Thane", (Faza VI) /
 "Design Study of road segment exit Elbasan-Prrerjas-Qafe Thane" (Phase VI)

Profilat Terthore / Cross Sections


FAZA - PROJEKT ZBATIM
 PHASE - DETAIL DESIGN

SHKALLA / SCALE 1:200
 VIZATIMI Nr: E (7)
 PAGE No:

Date: Tirane, 2023

PROJEKTUES:
 DESIGN ENGINEERS:

Ing./Eng. Sokol METOJA
 Ing./Eng. Redi STRUGA
 Ing./Eng. Orgest MERTIKA

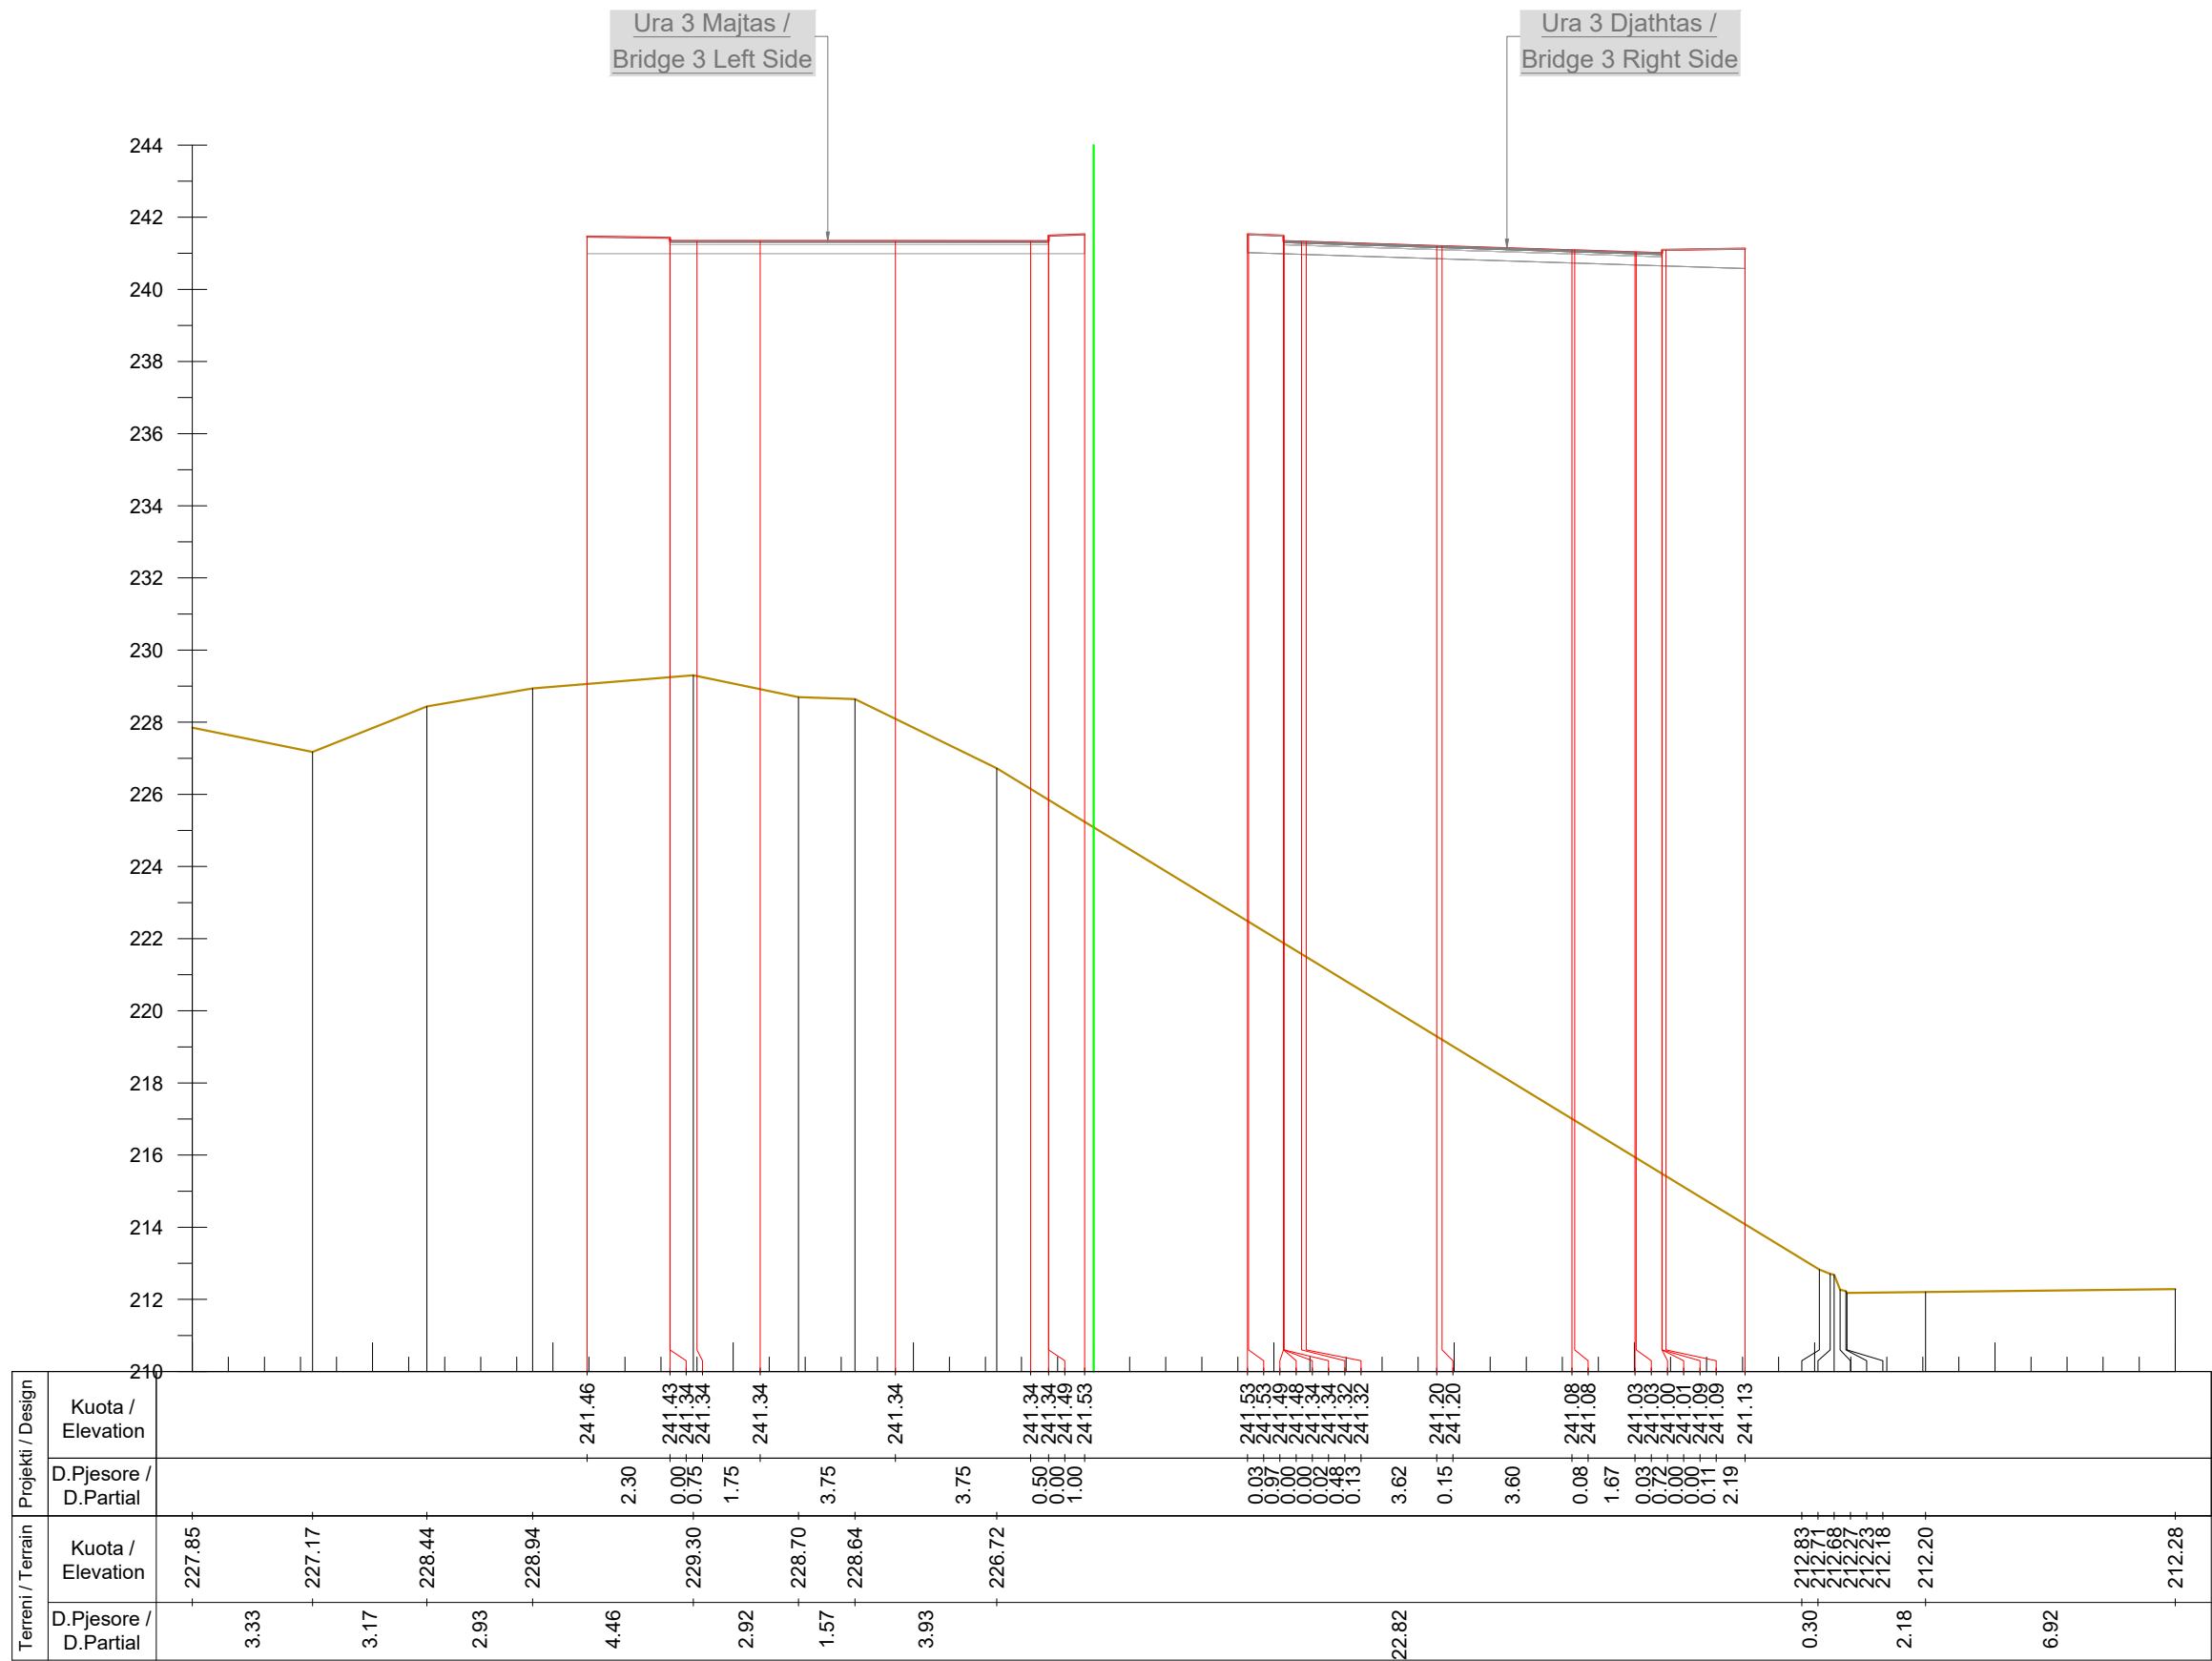

Km. 12+420



INVESTITORI / INVESTOR
"Autoriteti Rrugor Shqiptar"

Address: Rr. "Sami Frasher", Nr 33, Tirane
 Mob: 04 222 3600
 E-mail: info@arrsh.gov.al



JV: "InfraKonsult" shpk & "HMK-Consulting" shpk



"Studim Projektim - Zgjerimi i segmentit rrugor
 dalje Elbasan-Prrenjas-Qafe Thane", (Faza VI) /
 "Design Study of road segment exit
 Elbasan-Prrenjas-Qafe Thane" (Phase VI)

**Profillet Terthore /
 Cross Sections**

FAZA - PROJEKT ZBATIM
 PHASE - DETAIL DESIGN

SHKALLA
 SCALE 1:200

Date: Tirane, 2023


VIZATIMI Nr:
 PAGE No: E (8)

PROJEKTUES:
 DESIGN ENGINEERS:

Ing./Eng. Sokol METOJA
 Ing./Eng. Redi STRUGA
 Ing./Eng. Orgest MERTIKA

Bridge 3 Left Side

Bridge 3 Right Side

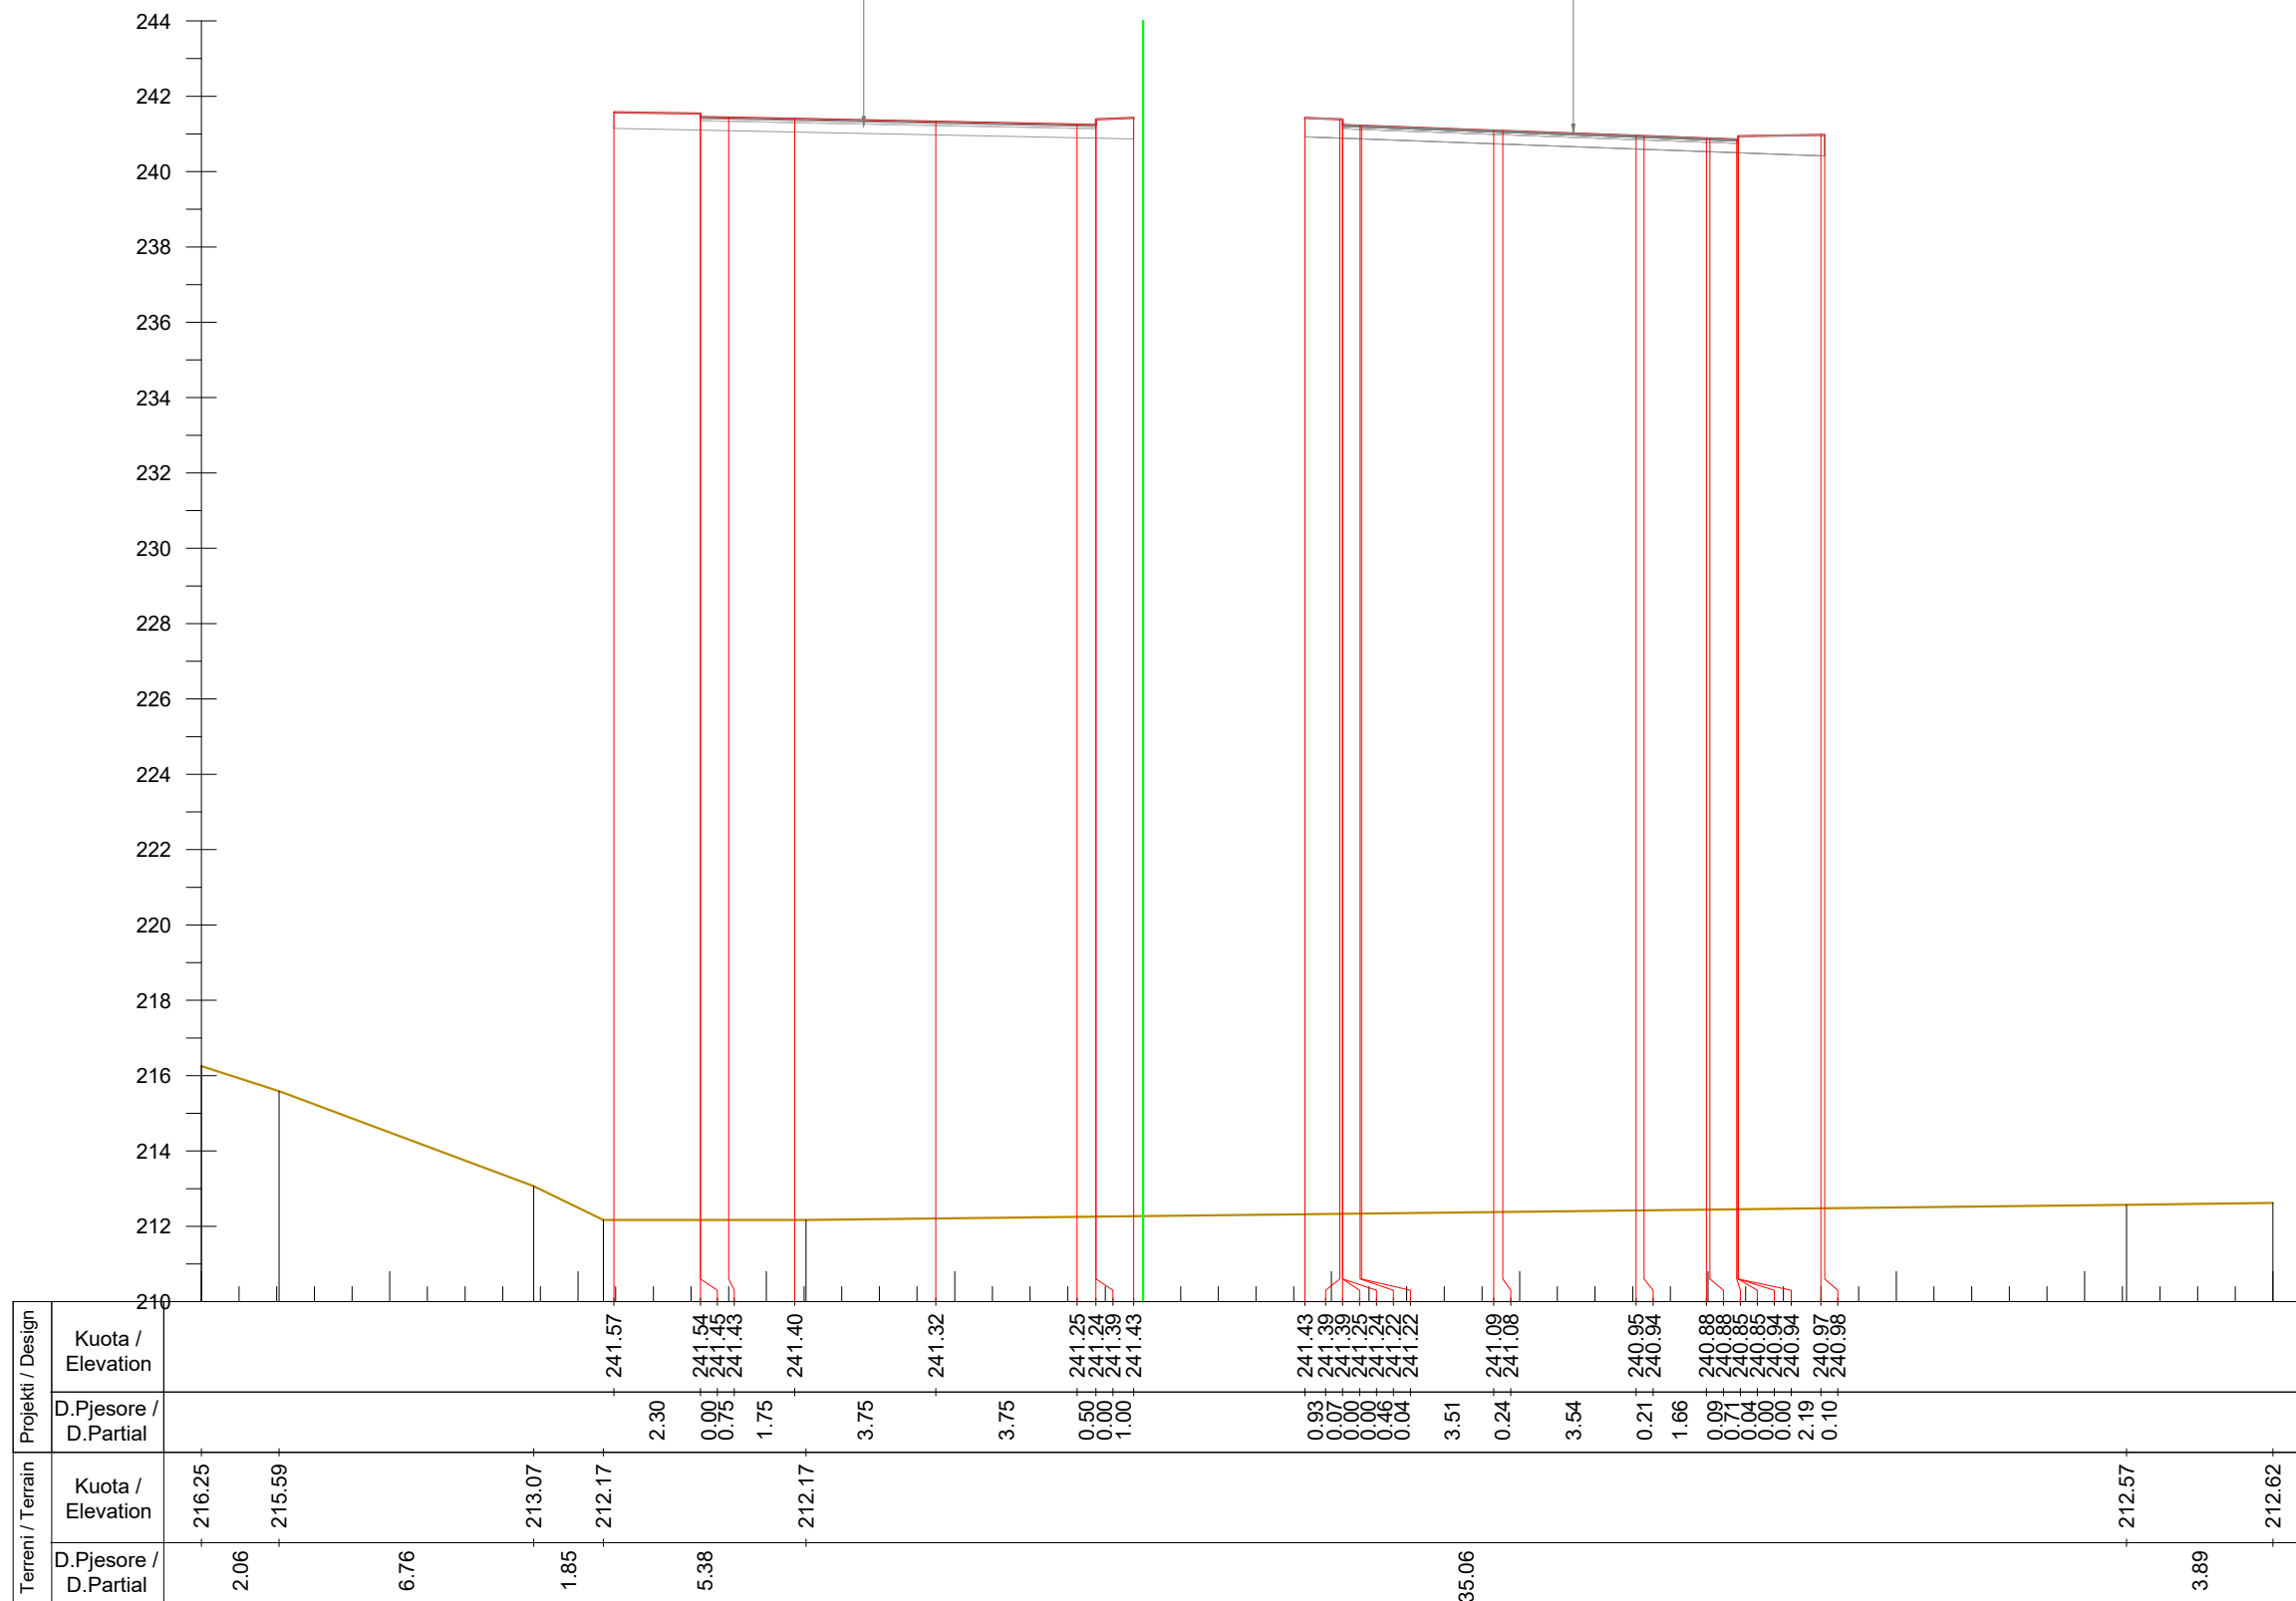

Km. 12+440



INVESTITORI / INVESTOR
"Autoriteti Rrugor Shqiptar"

Address: Rr. "Sami Frasherit", Nr 33, Tirane
 Mob: 04 222 3600
 E-mail: info@arrsh.gov.al



JV: "InfraKonsult" shpk & "HMK-Consulting" shpk



"Studim Projektim - Zgjerimi i segmentit rrugor
 dalje Elbasan-Prrrenjas-Qafe Thane", (Faza VI) /
 "Design Study of road segment exit
 Elbasan-Prrrenjas-Qafe Thane" (Phase VI)

**Profilet Terthore /
 Cross Sections**

FAZA - PROJEKT ZBATIM
 PHASE - DETAIL DESIGN


SHKALLA
 SCALE 1:200

Date: Tirane, 2023

VIZATIMI Nr:
 PAGE No: E (9)

PROJEKTUES:
 DESIGN ENGINEERS:

Ing./Eng. Sokol METOJA
 Ing./Eng. Redi STRUGA
 Ing./Eng. Orgest MERTIKA

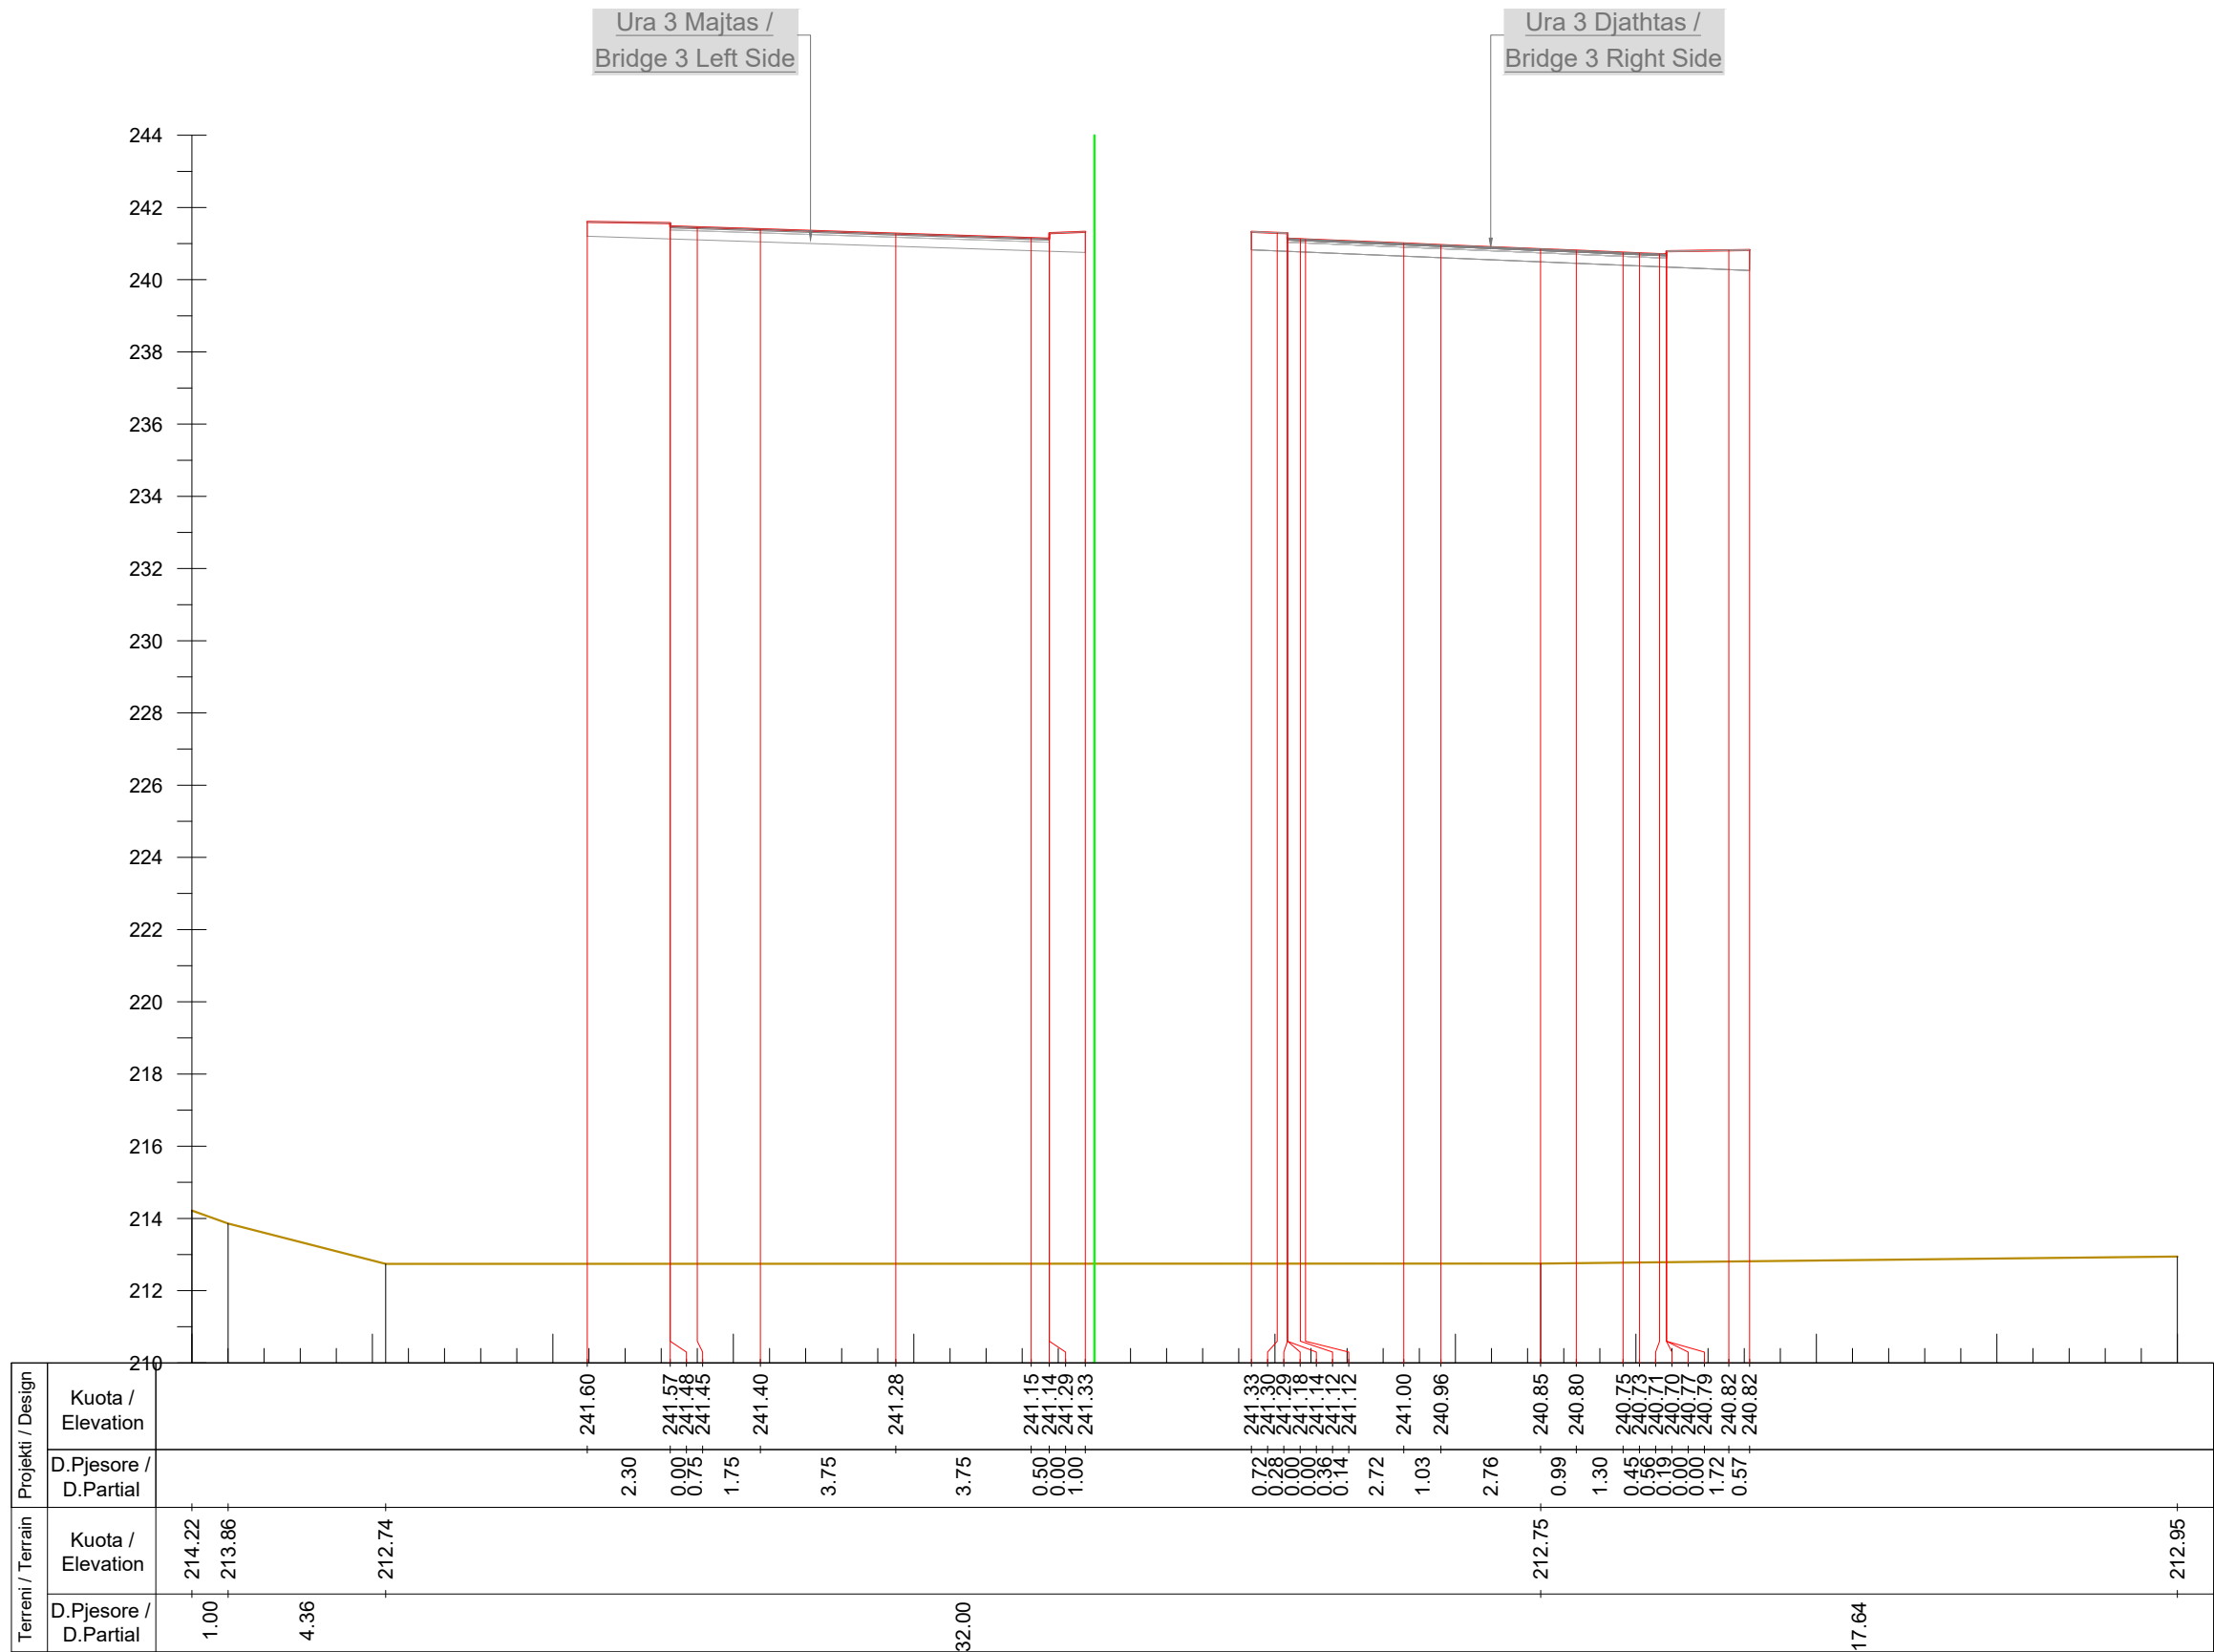

Km. 12+460



INVESTITORI / INVESTOR
"Autoriteti Rrugor Shqiptar"

Address: Rr. "Sami Frasher", Nr 33, Tirane
 Mob: 04 222 3600
 E-mail: info@arrsh.gov.al



JV: "InfraKonsult" shpk & "HMK-Consulting" shpk



"Studim Projektim - Zgjerimi i segmentit rrugor
 dalje Elbasan-Prrerjas-Qafe Thane", (Faza VI) /
 "Design Study of road segment exit
 Elbasan-Prrerjas-Qafe Thane" (Phase VI)

**Profilet Terthore /
 Cross Sections**

FAZA - PROJEKT ZBATIM
 PHASE - DETAIL DESIGN

SHKALLA
 SCALE 1:200

Date: Tirane, 2023


VIZATIMI Nr:
 PAGE No: E (10)

PROJEKTUES:
 DESIGN ENGINEERS:

Ing./Eng. Sokol METOJA
 Ing./Eng. Redi STRUGA
 Ing./Eng. Orgest MERTIKA

Ura 3 Majtas /
Bridge 3 Left Side

Ura 3 Djathtas /
Bridge 3 Right Side

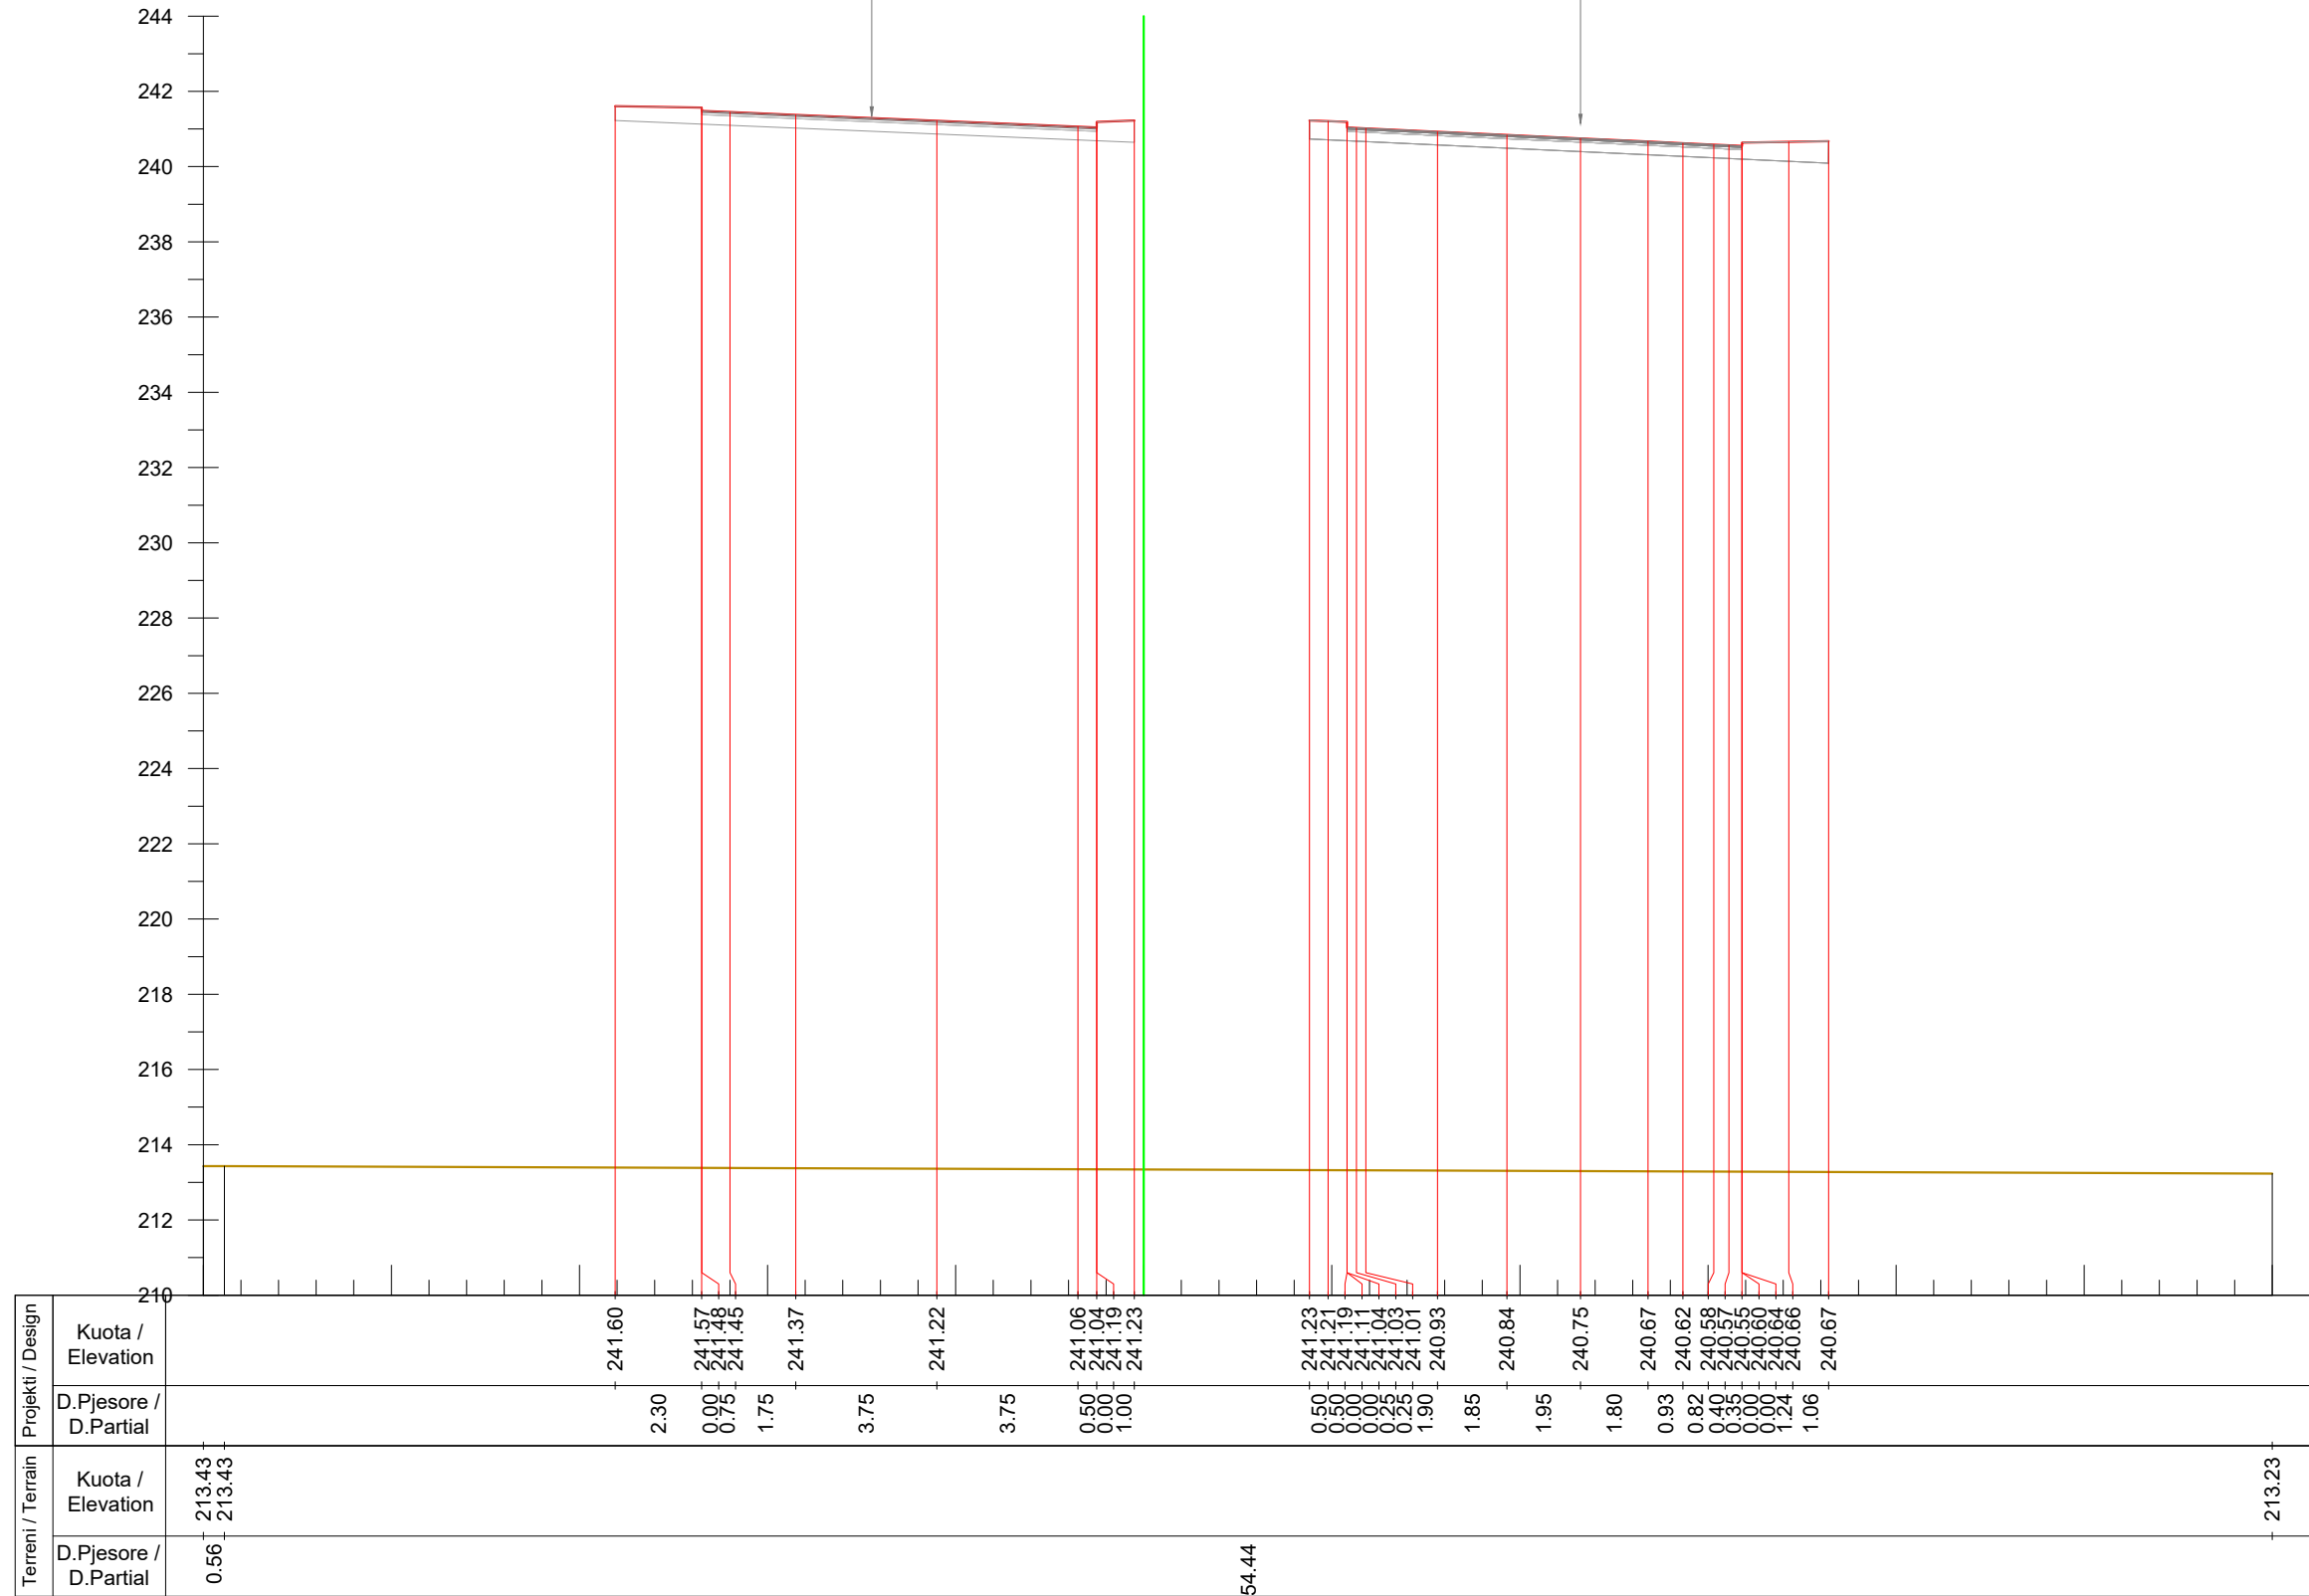

Km. 12+480



INVESTITORI / INVESTOR
"Autoriteti Rrugor Shqiptar"

Address: Rr. "Sami Frasher", Nr 33, Tirane
Mob: 04 222 3600
E-mail: info@arrsh.gov.al



JV: "InfraKonsult" shpk & "HMK-Consulting" shpk



"Studim Projektim - Zgjerimi i segmentit rrugor
dalje Elbasan-Prrenjas-Qafe Thane", (Faza VI) /
"Design Study of road segment exit
Elbasan-Prrenjas-Qafe Thane" (Phase VI)

**Profilet Terthore /
Cross Sections**

FAZA - PROJEKT ZBATIM
PHASE - DETAIL DESIGN


SHKALLA
SCALE 1:200

Date: Tirane, 2023

VIZATIMI Nr:
PAGE No: E (11)

PROJEKTUES:
DESIGN ENGINEERS:

Ing./Eng. Sokol METOJA
Ing./Eng. Redi STRUGA
Ing./Eng. Orgest MERTIKA

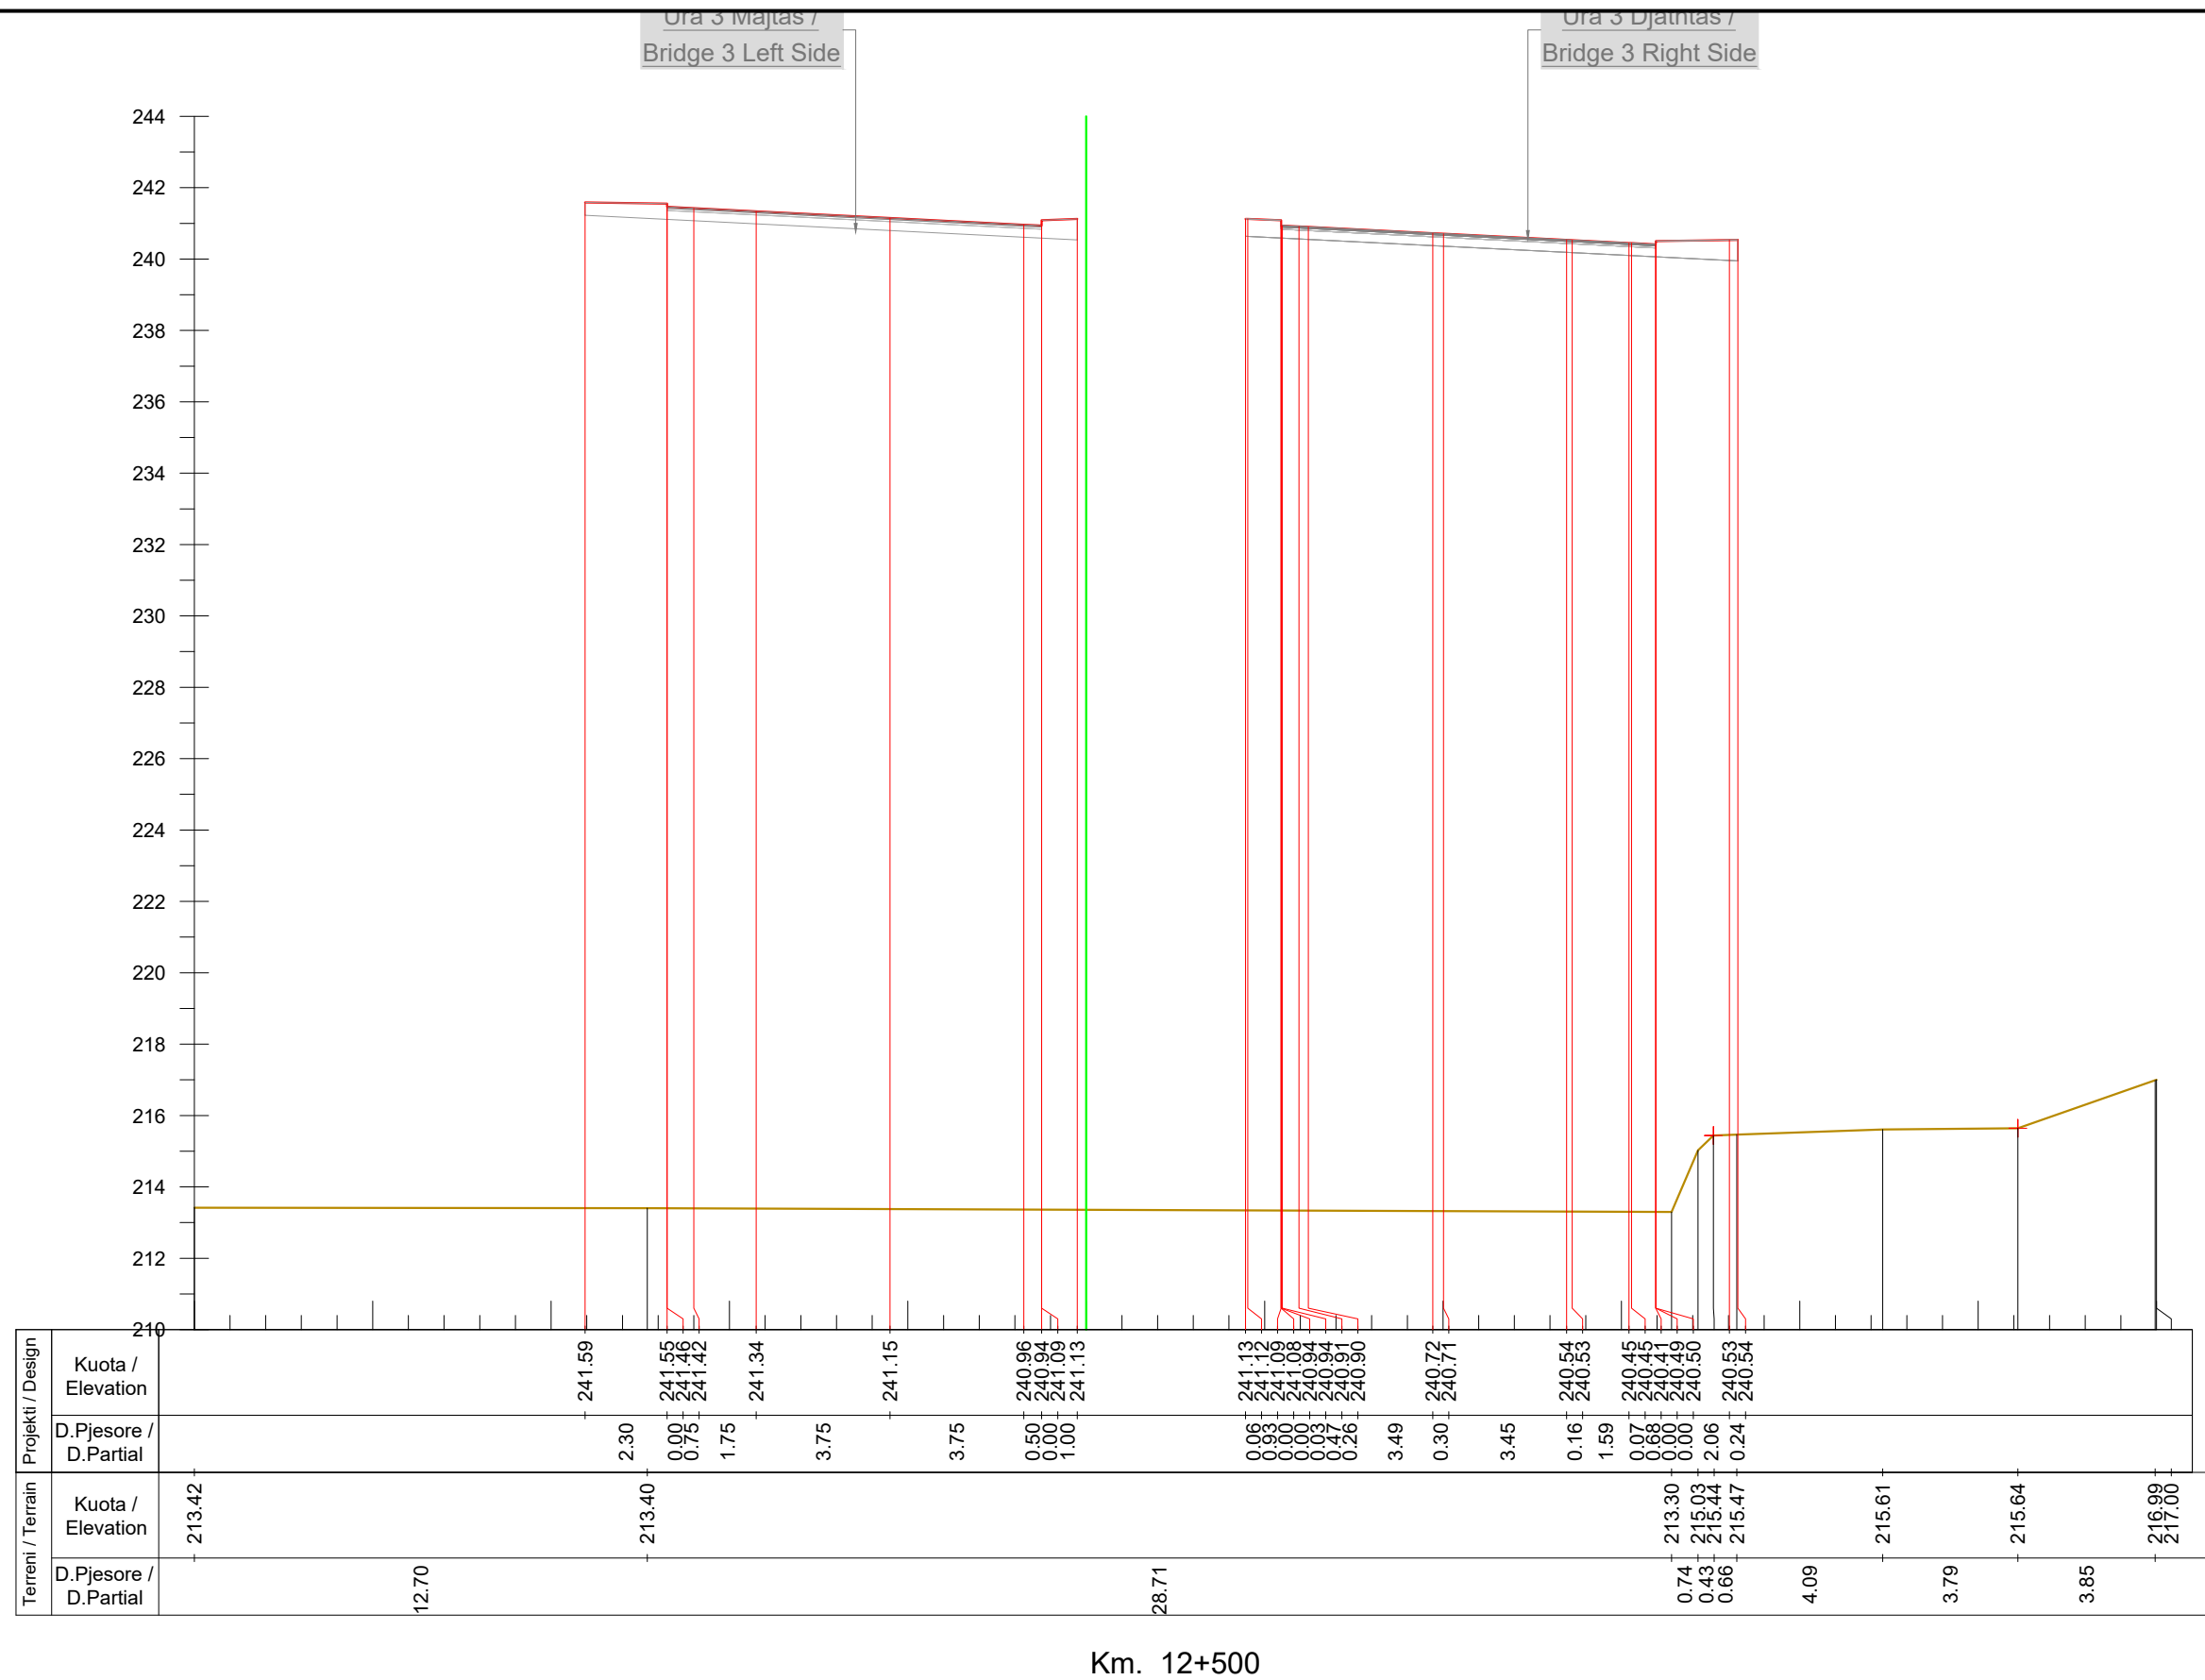

Km. 12+500



INVESTITORI / INVESTOR
"Autoriteti Rrugor Shqiptar"

Address: Rr. "Sami Frasherit", Nr 33, Tirane
Mob: 04 222 3600
E-mail: info@arrsh.gov.al



JV: "InfraKonsult" shpk & "HMK-Consulting" shpk



"Studim Projektim - Zgjerimi i segmentit rrugor
dalje Elbasan-Prrerjas-Qafe Thane", (Faza VI) /
"Design Study of road segment exit
Elbasan-Prrerjas-Qafe Thane" (Phase VI)

**Profillet Terthore /
Cross Sections**

FAZA - PROJEKT ZBATIM
PHASE - DETAIL DESIGN


SHKALLA
SCALE 1:200

Date: Tirane, 2023

VIZATIMI Nr:
PAGE No: E (12)

PROJEKTUES:
DESIGN ENGINEERS:

Ing./Eng. Sokol METOJA
Ing./Eng. Redi STRUGA
Ing./Eng. Orgest MERTIKA

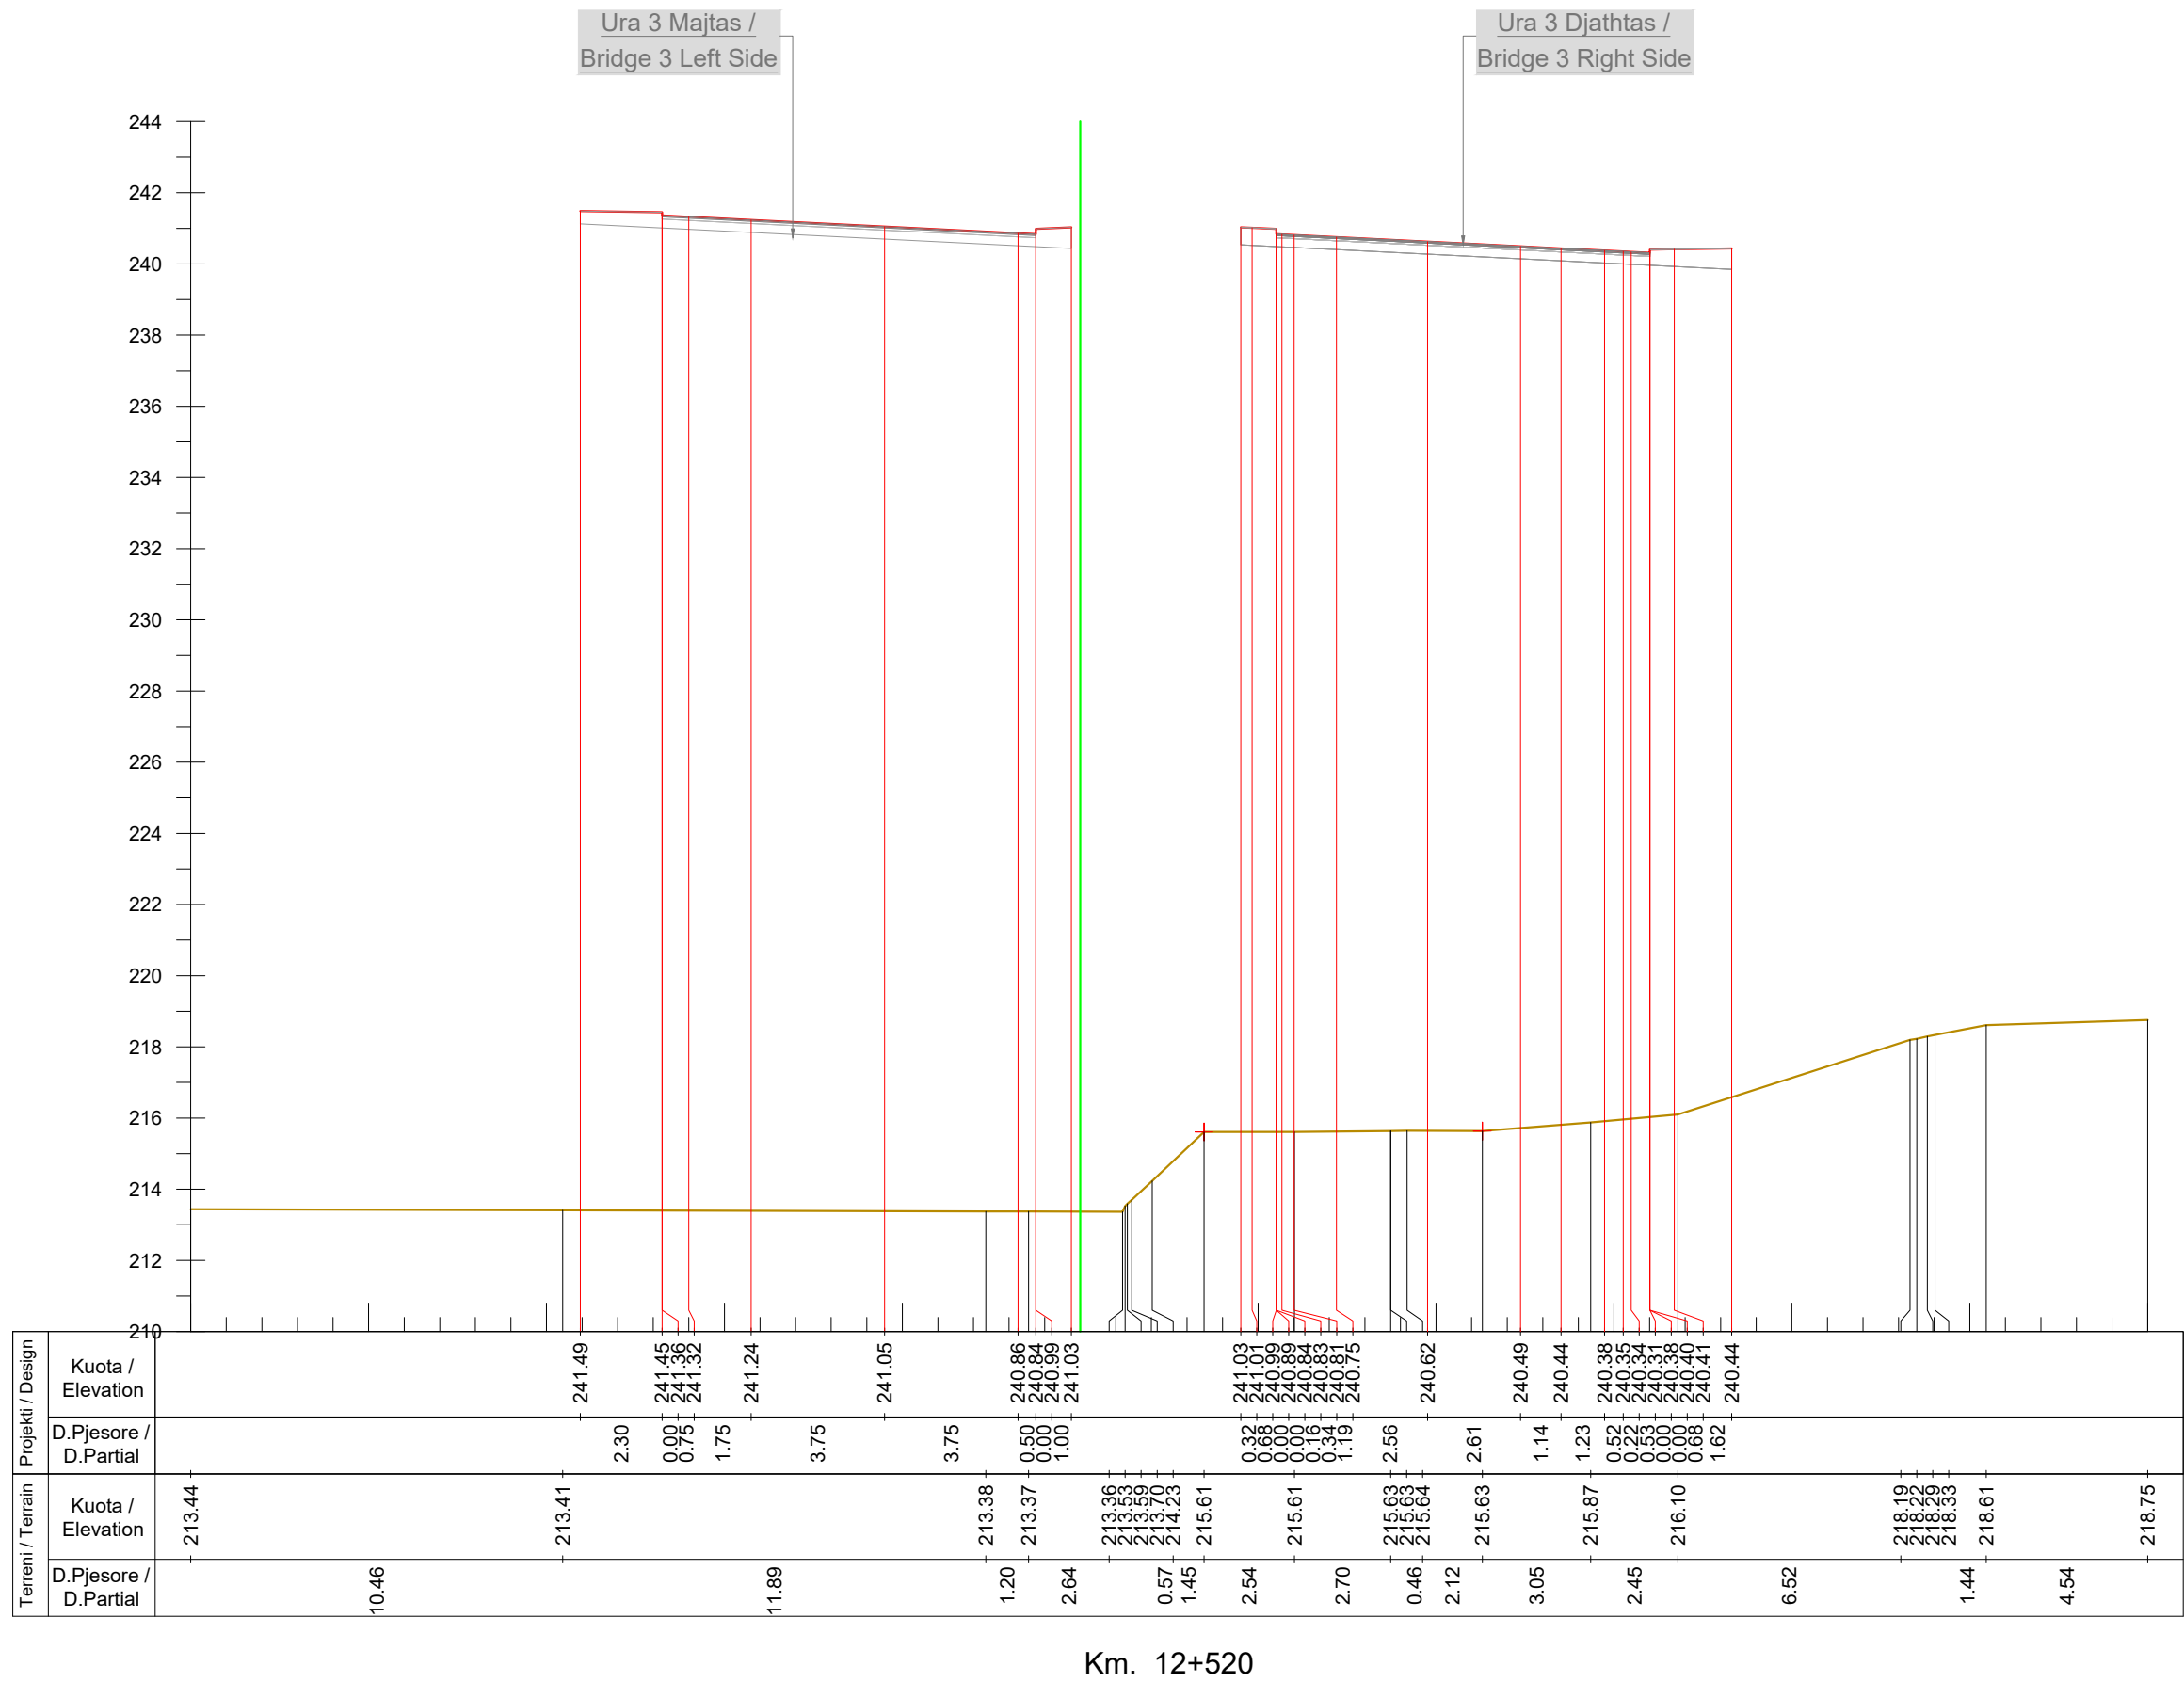

Km. 12+520



INVESTITORI / INVESTOR
"Autoriteti Rrugor Shqiptar"

Address: Rr. "Sami Frasher", Nr 33, Tirane
 Mob: 04 222 3600
 E-mail: info@arrsh.gov.al



JV: "InfraKonsult" shpk & "HMK-Consulting" shpk



"Studim Projektim - Zgjerimi i segmentit rrugor
 dalje Elbasan-Prrrenjas-Qafe Thane", (Faza VI) /
 "Design Study of road segment exit
 Elbasan-Prrrenjas-Qafe Thane" (Phase VI)

**Profillet Terthore /
 Cross Sections**

FAZA - PROJEKT ZBATIM
 PHASE - DETAIL DESIGN


SHKALLA
 SCALE 1:200

Date: Tirane, 2023

VIZATIMI Nr:
 PAGE No: E (13)

PROJEKTUES:
 DESIGN ENGINEERS:

Ing./Eng. Sokol METOJA
 Ing./Eng. Redi STRUGA
 Ing./Eng. Orgest MERTIKA

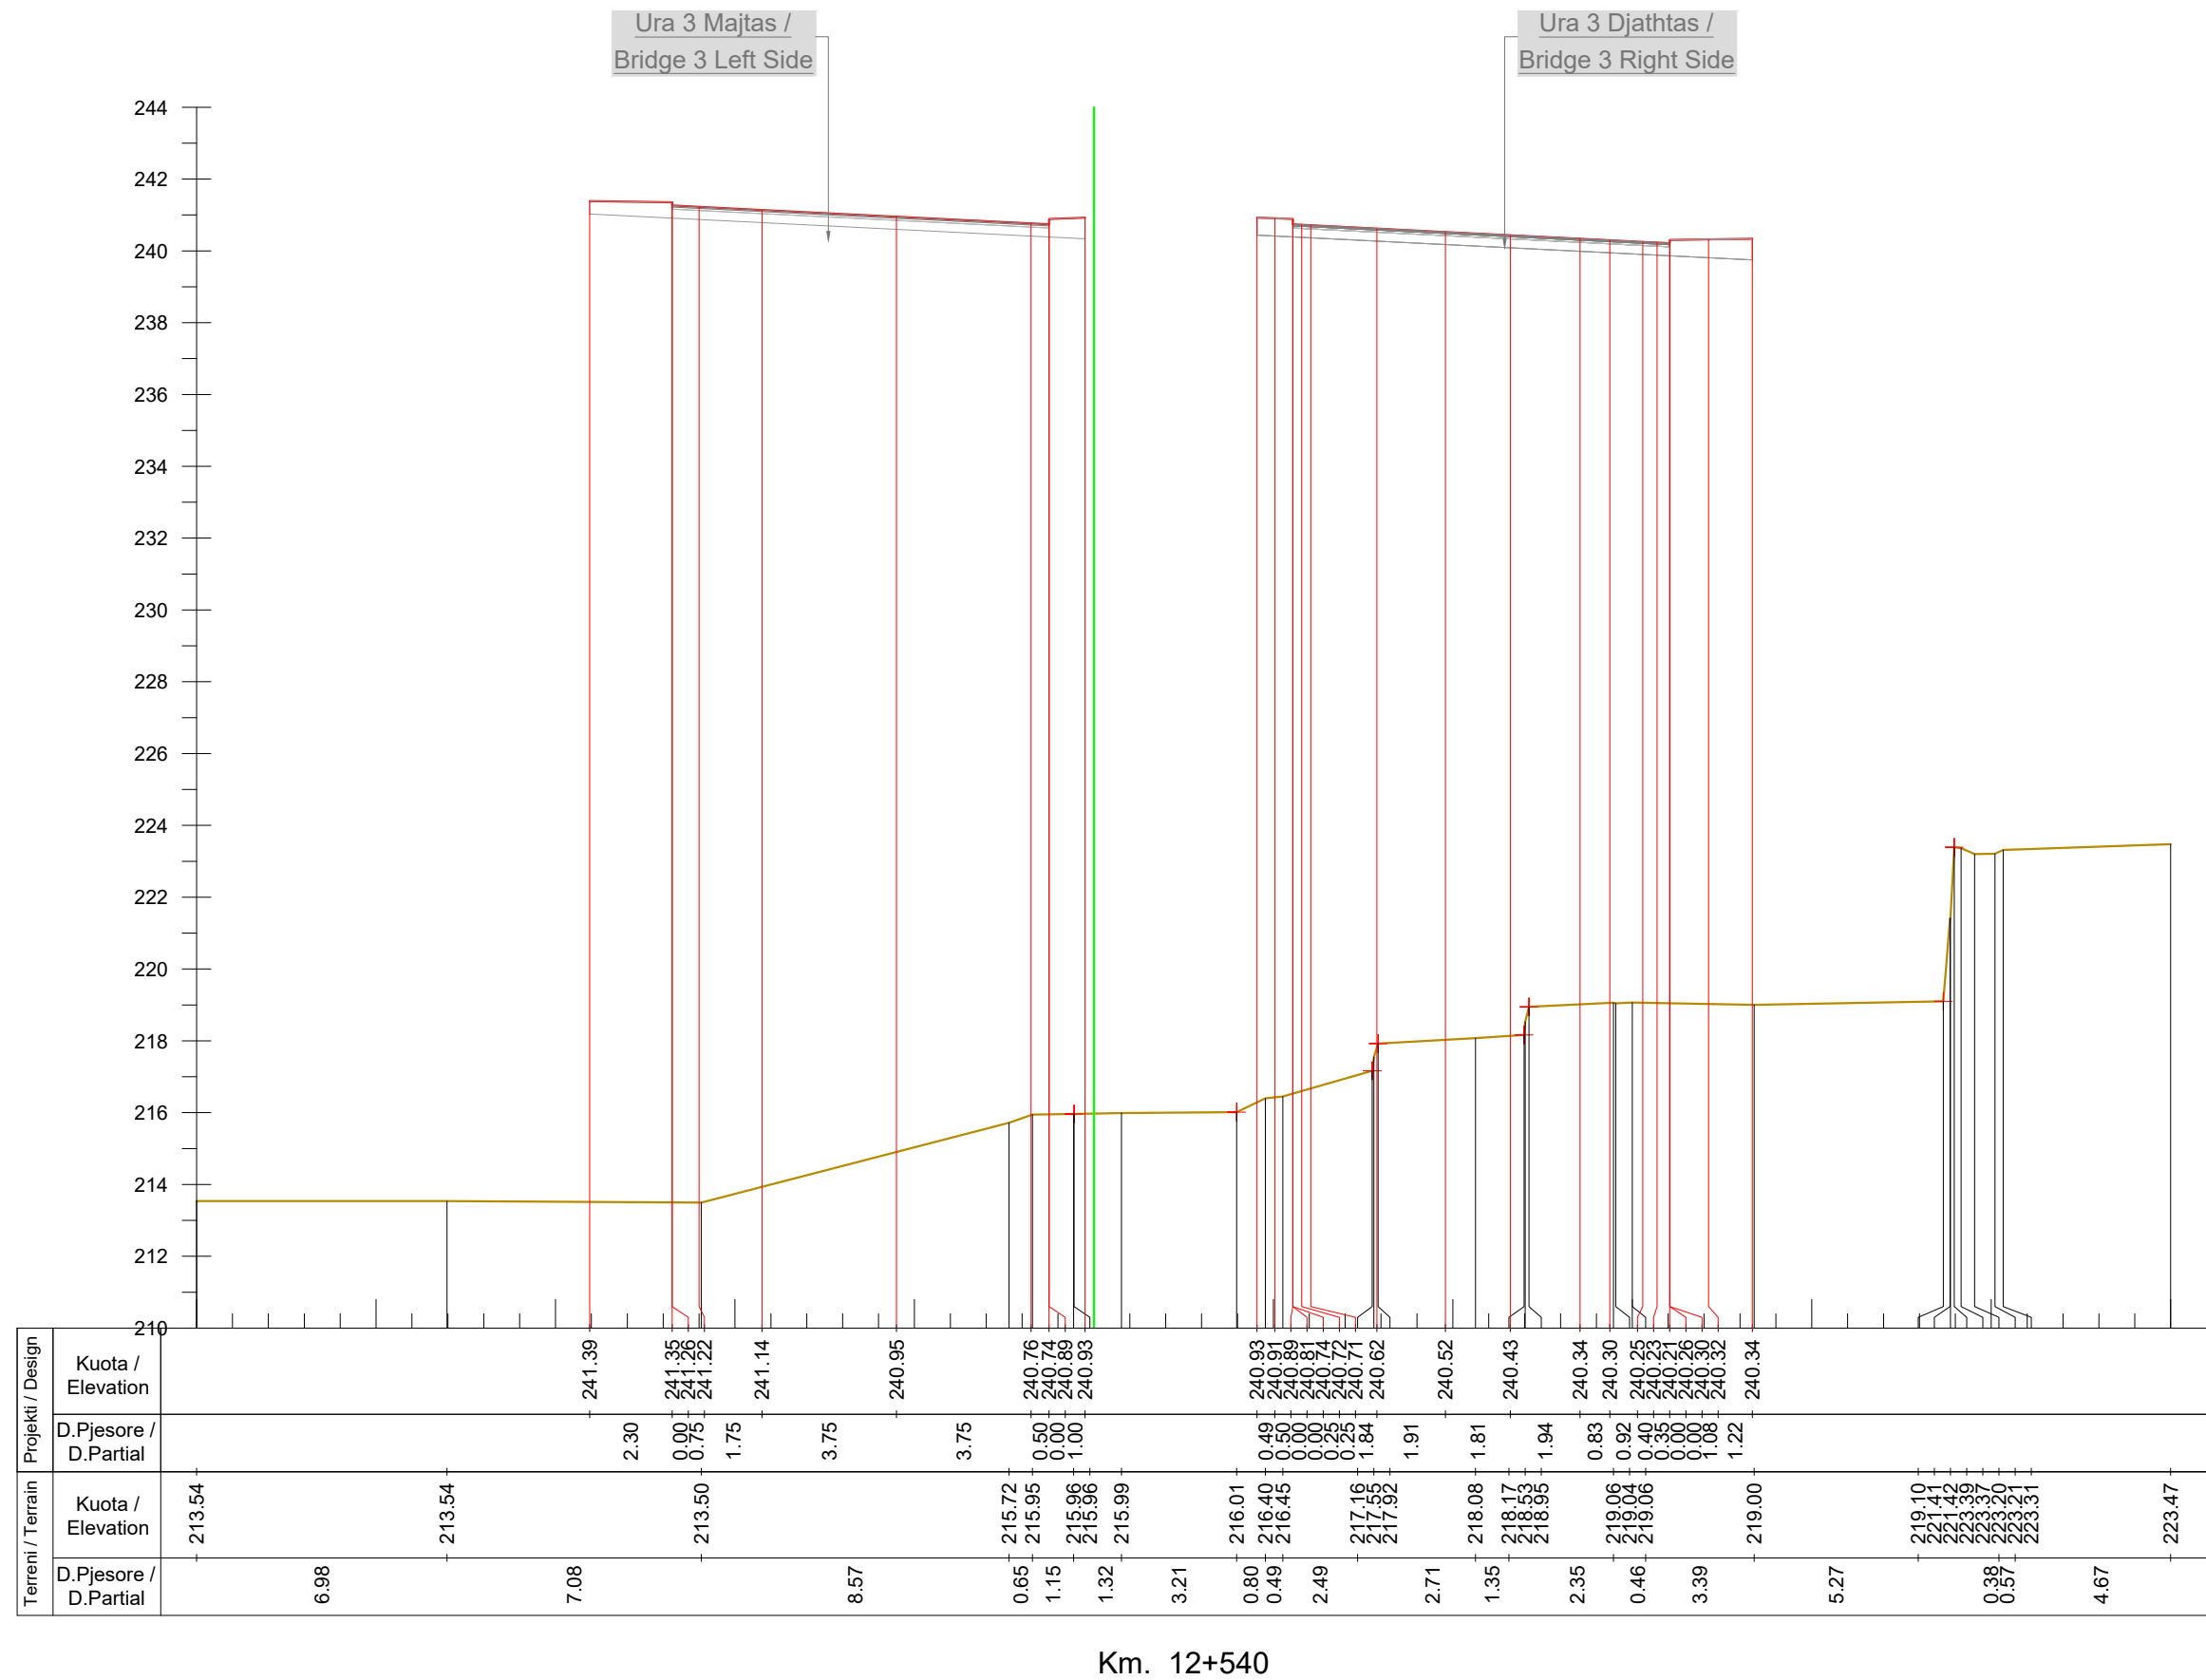

Km. 12+540



INVESTITORI / INVESTOR
"Autoriteti Rrugor Shqiptar"

Address: Rr. "Sami Frasherit", Nr 33, Tirane
 Mob: 04 222 3600
 E-mail: info@arrsh.gov.al



JV: "InfraKonsult" shpk & "HMK-Consulting" shpk



"Studim Projektim - Zgjerimi i segmentit rrugor
 dalje Elbasan-Prrrenjas-Qafe Thane", (Faza VI) /
 "Design Study of road segment exit
 Elbasan-Prrrenjas-Qafe Thane" (Phase VI)

**Profilet Terthore /
 Cross Sections**

FAZA - PROJEKT ZBATIM
 PHASE - DETAIL DESIGN


SHKALLA
 SCALE 1:200

Date: Tirane, 2023

VIZATIMI Nr:
 PAGE No: E (14)

PROJEKTUES:
 DESIGN ENGINEERS:

Ing./Eng. Sokol METOJA
 Ing./Eng. Redi STRUGA
 Ing./Eng. Orgest MERTIKA

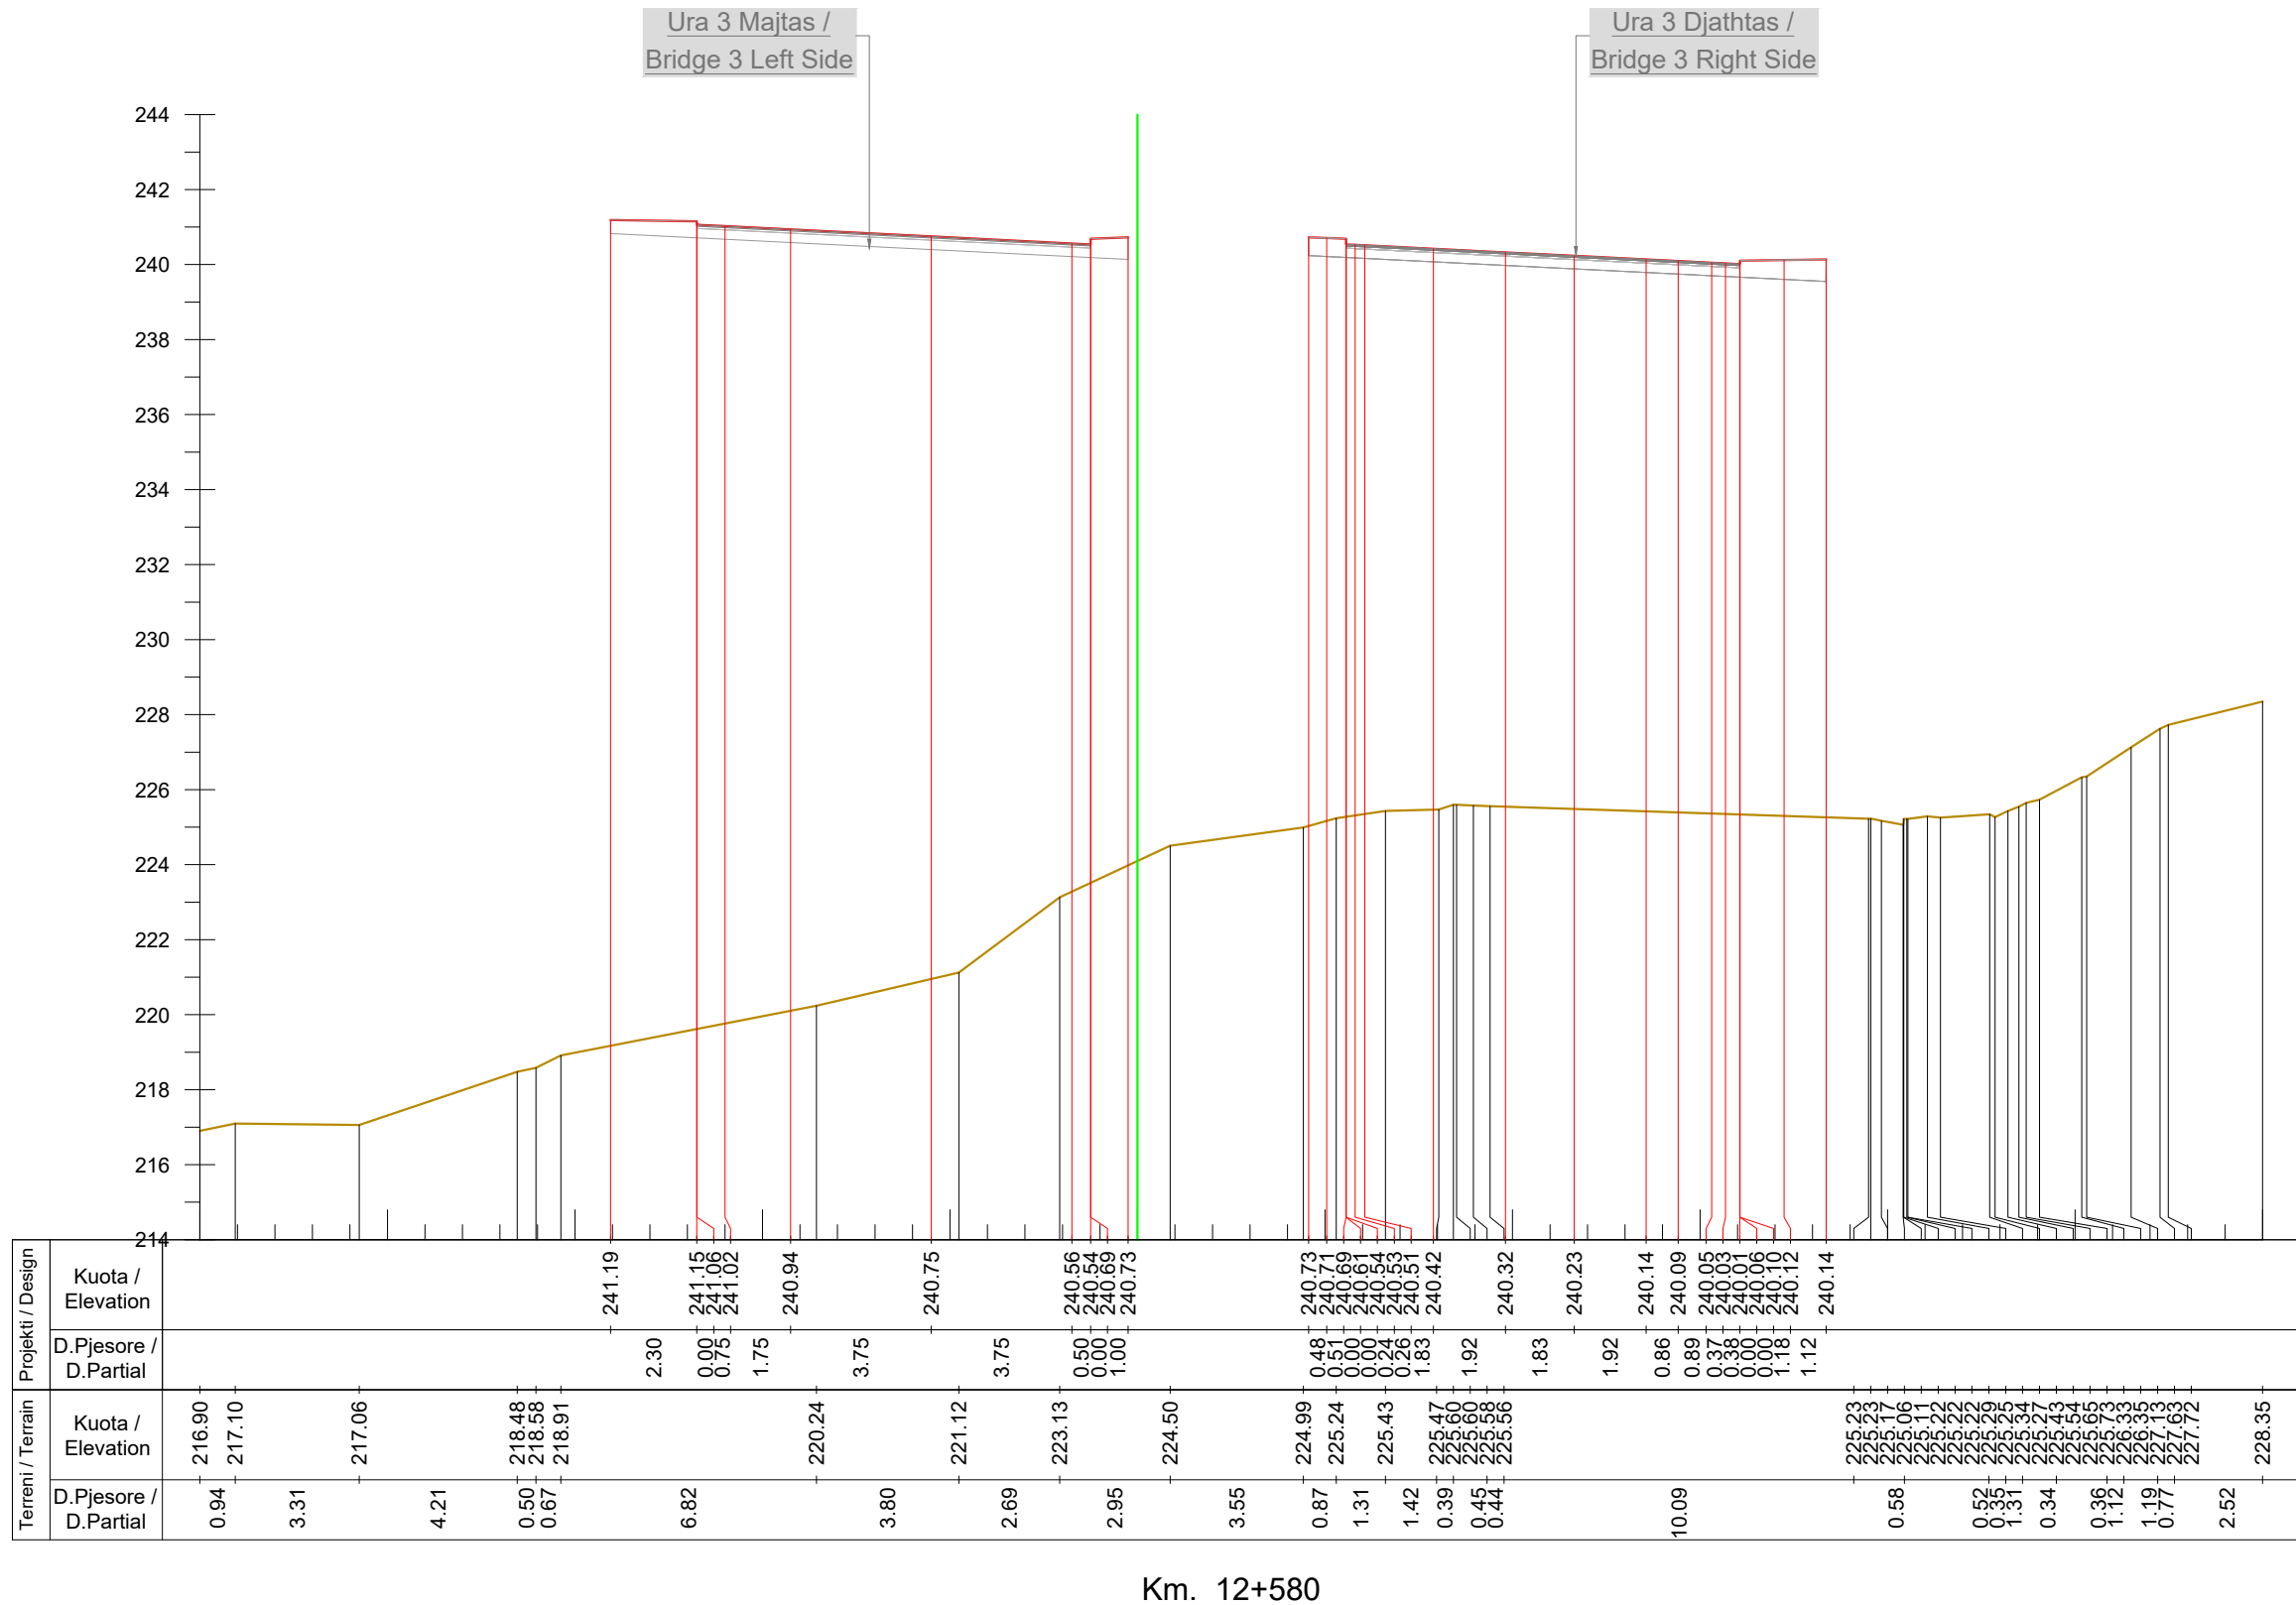

Km. 12+580



INVESTITORI / INVESTOR
"Autoriteti Rrugor Shqiptar"

Address: Rr. "Sami Frasherit", Nr 33, Tirane
 Mob: 04 222 3600
 E-mail: info@arrsh.gov.al



JV: "InfraKonsult" shpk & "HMK-Consulting" shpk



"Studim Projektim - Zgjerimi i segmentit rrugor
 dalje Elbasan-Prrrenjas-Qafe Thane", (Faza VI) /
 "Design Study of road segment exit
 Elbasan-Prrrenjas-Qafe Thane" (Phase VI)

**Profillet Terthore /
 Cross Sections**

FAZA - PROJEKT ZBATIM
 PHASE - DETAIL DESIGN


SHKALLA
 SCALE 1:200

Date: Tirane, 2023

VIZATIMI Nr:
 PAGE No: E (16)

PROJEKTUES:
 DESIGN ENGINEERS:

Ing./Eng. Sokol METOJA
 Ing./Eng. Redi STRUGA
 Ing./Eng. Orgest MERTIKA

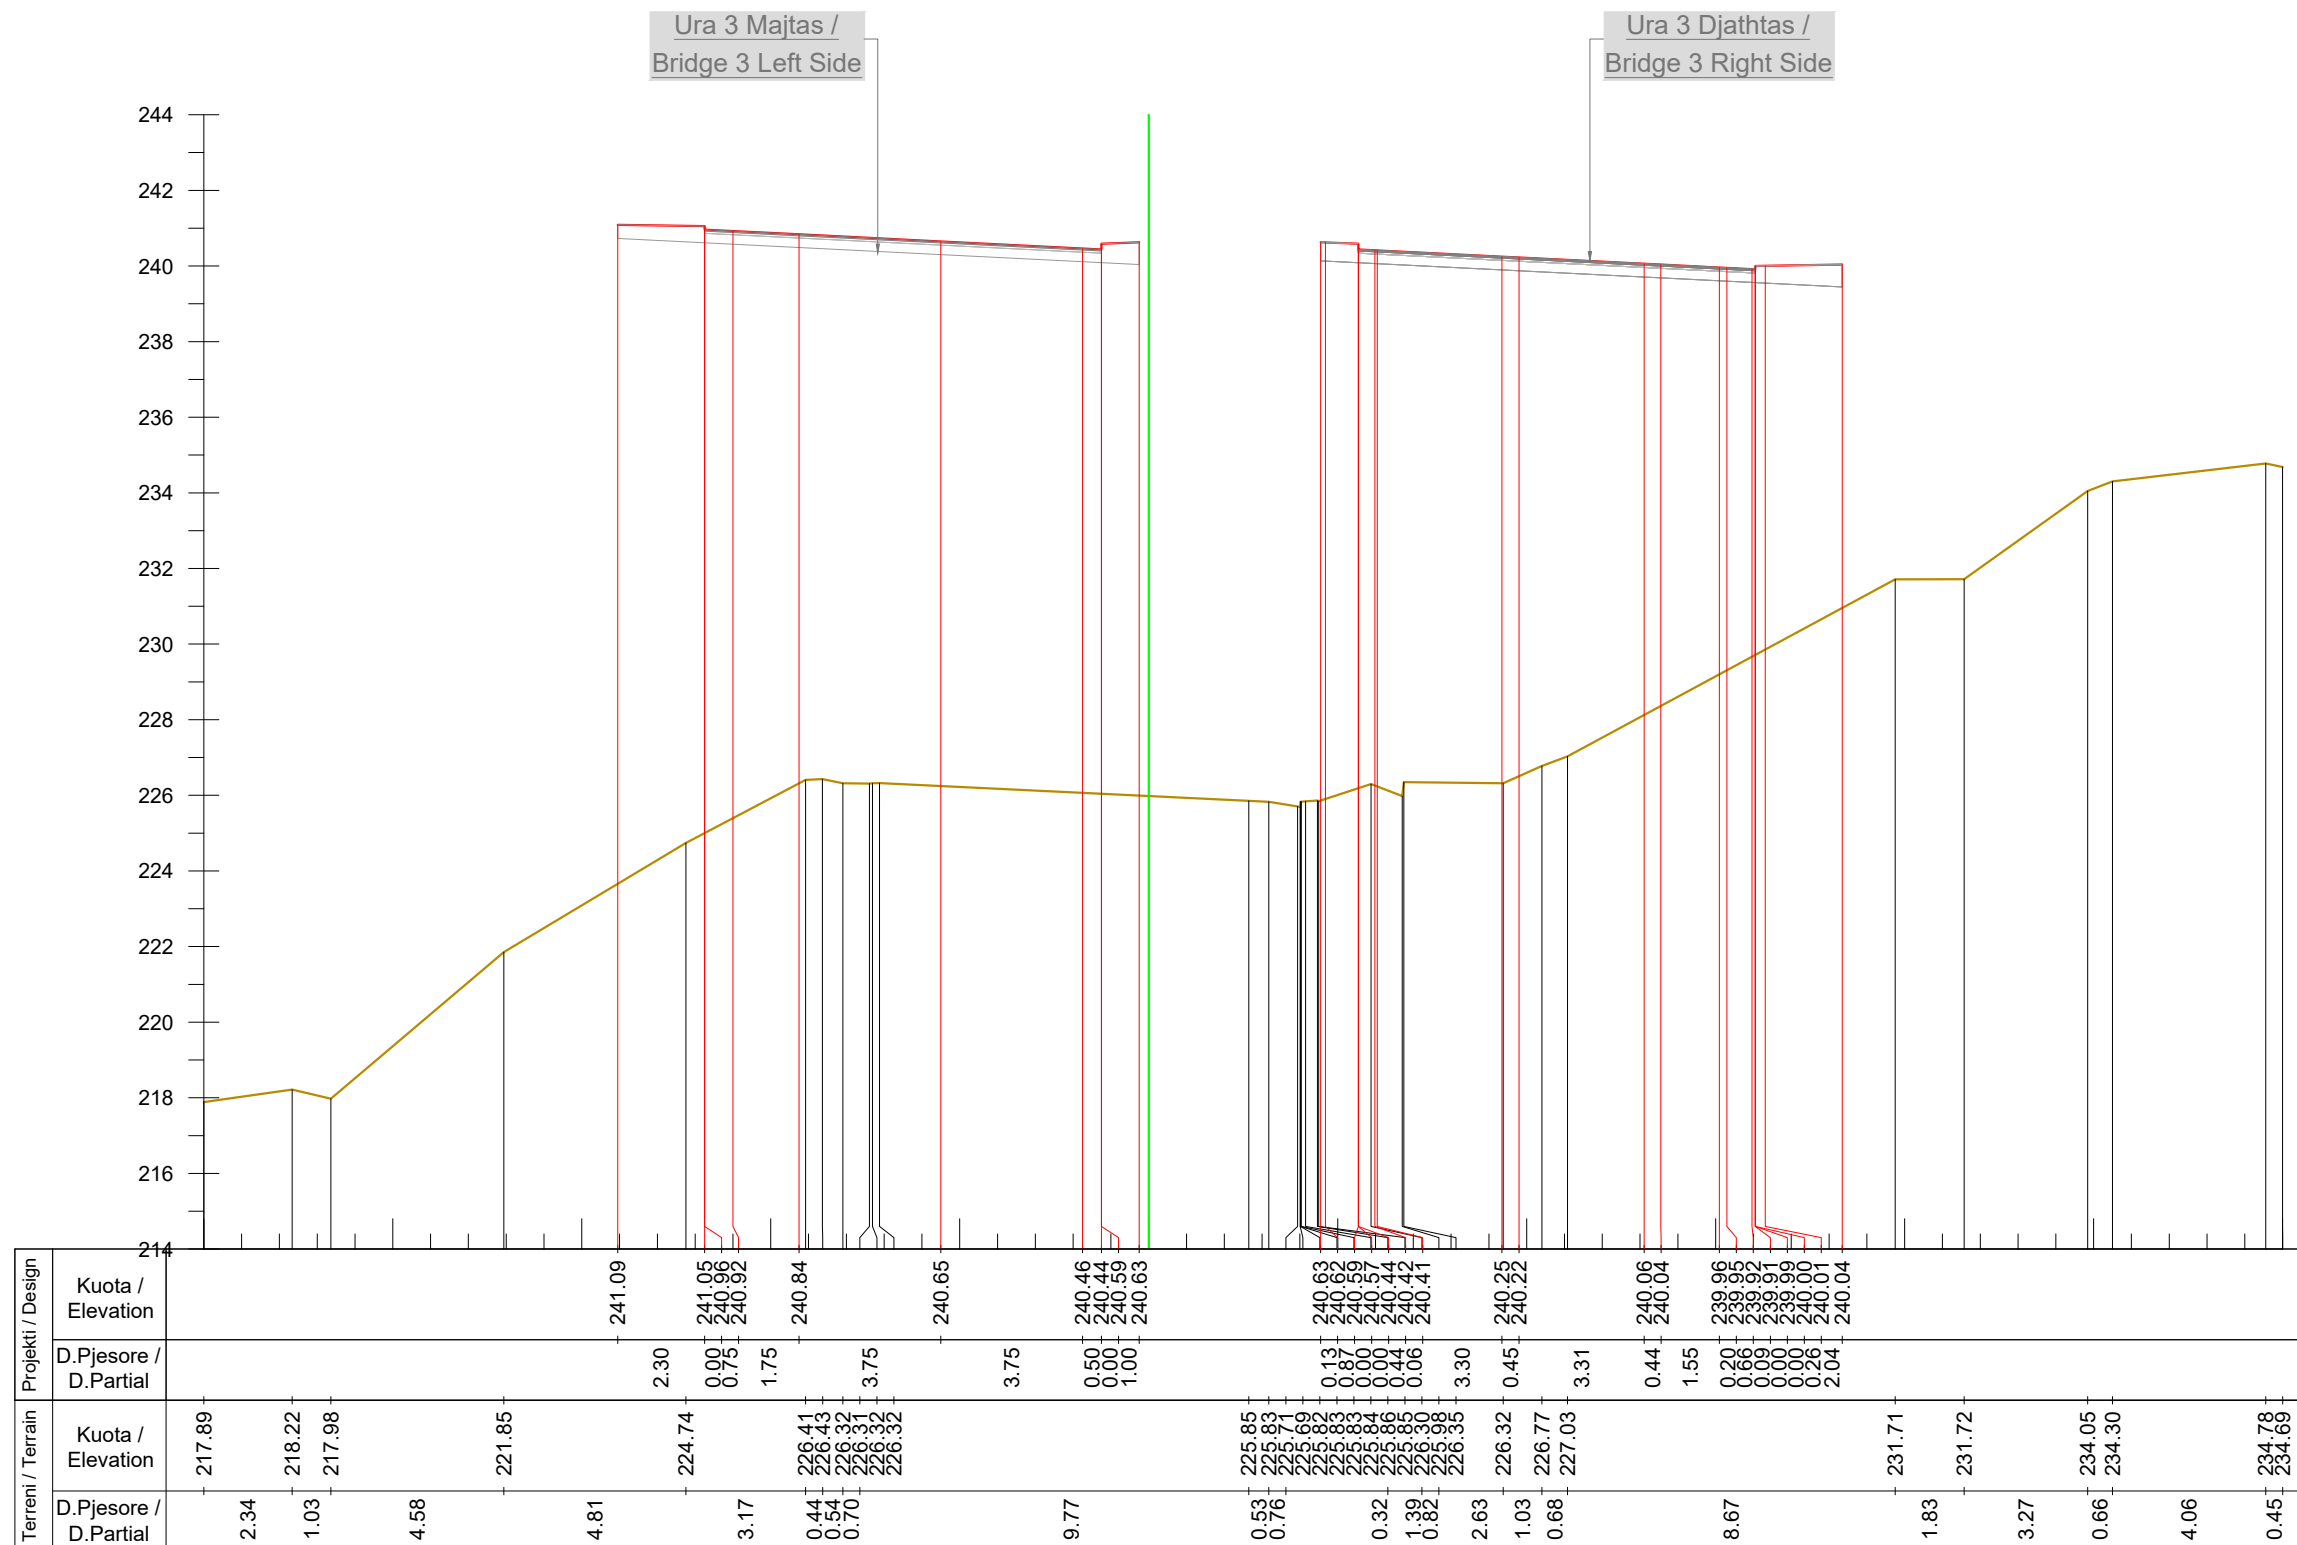

Km. 12+600



INVESTITORI / INVESTOR
"Autoriteti Rrugor Shqiptar"

Address: Rr. "Sami Frasher", Nr 33, Tirane
 Mob: 04 222 3600
 E-mail: info@arrsh.gov.al



JV: "InfraKonsult" shpk & "HMK-Consulting" shpk



"Studim Projektim - Zgjerimi i segmentit rrugor
 dalje Elbasan-Prrrenjas-Qafe Thane", (Faza VI) /
 "Design Study of road segment exit
 Elbasan-Prrrenjas-Qafe Thane" (Phase VI)

**Profillet Terthore /
 Cross Sections**

FAZA - PROJEKT ZBATIM
 PHASE - DETAIL DESIGN


SHKALLA
 SCALE 1:200

Date: Tirane, 2023

VIZATIMI Nr:
 PAGE No: E (17)

PROJEKTUES:
 DESIGN ENGINEERS:

Ing./Eng. Sokol METOJA
 Ing./Eng. Redi STRUGA
 Ing./Eng. Orgest MERTIKA

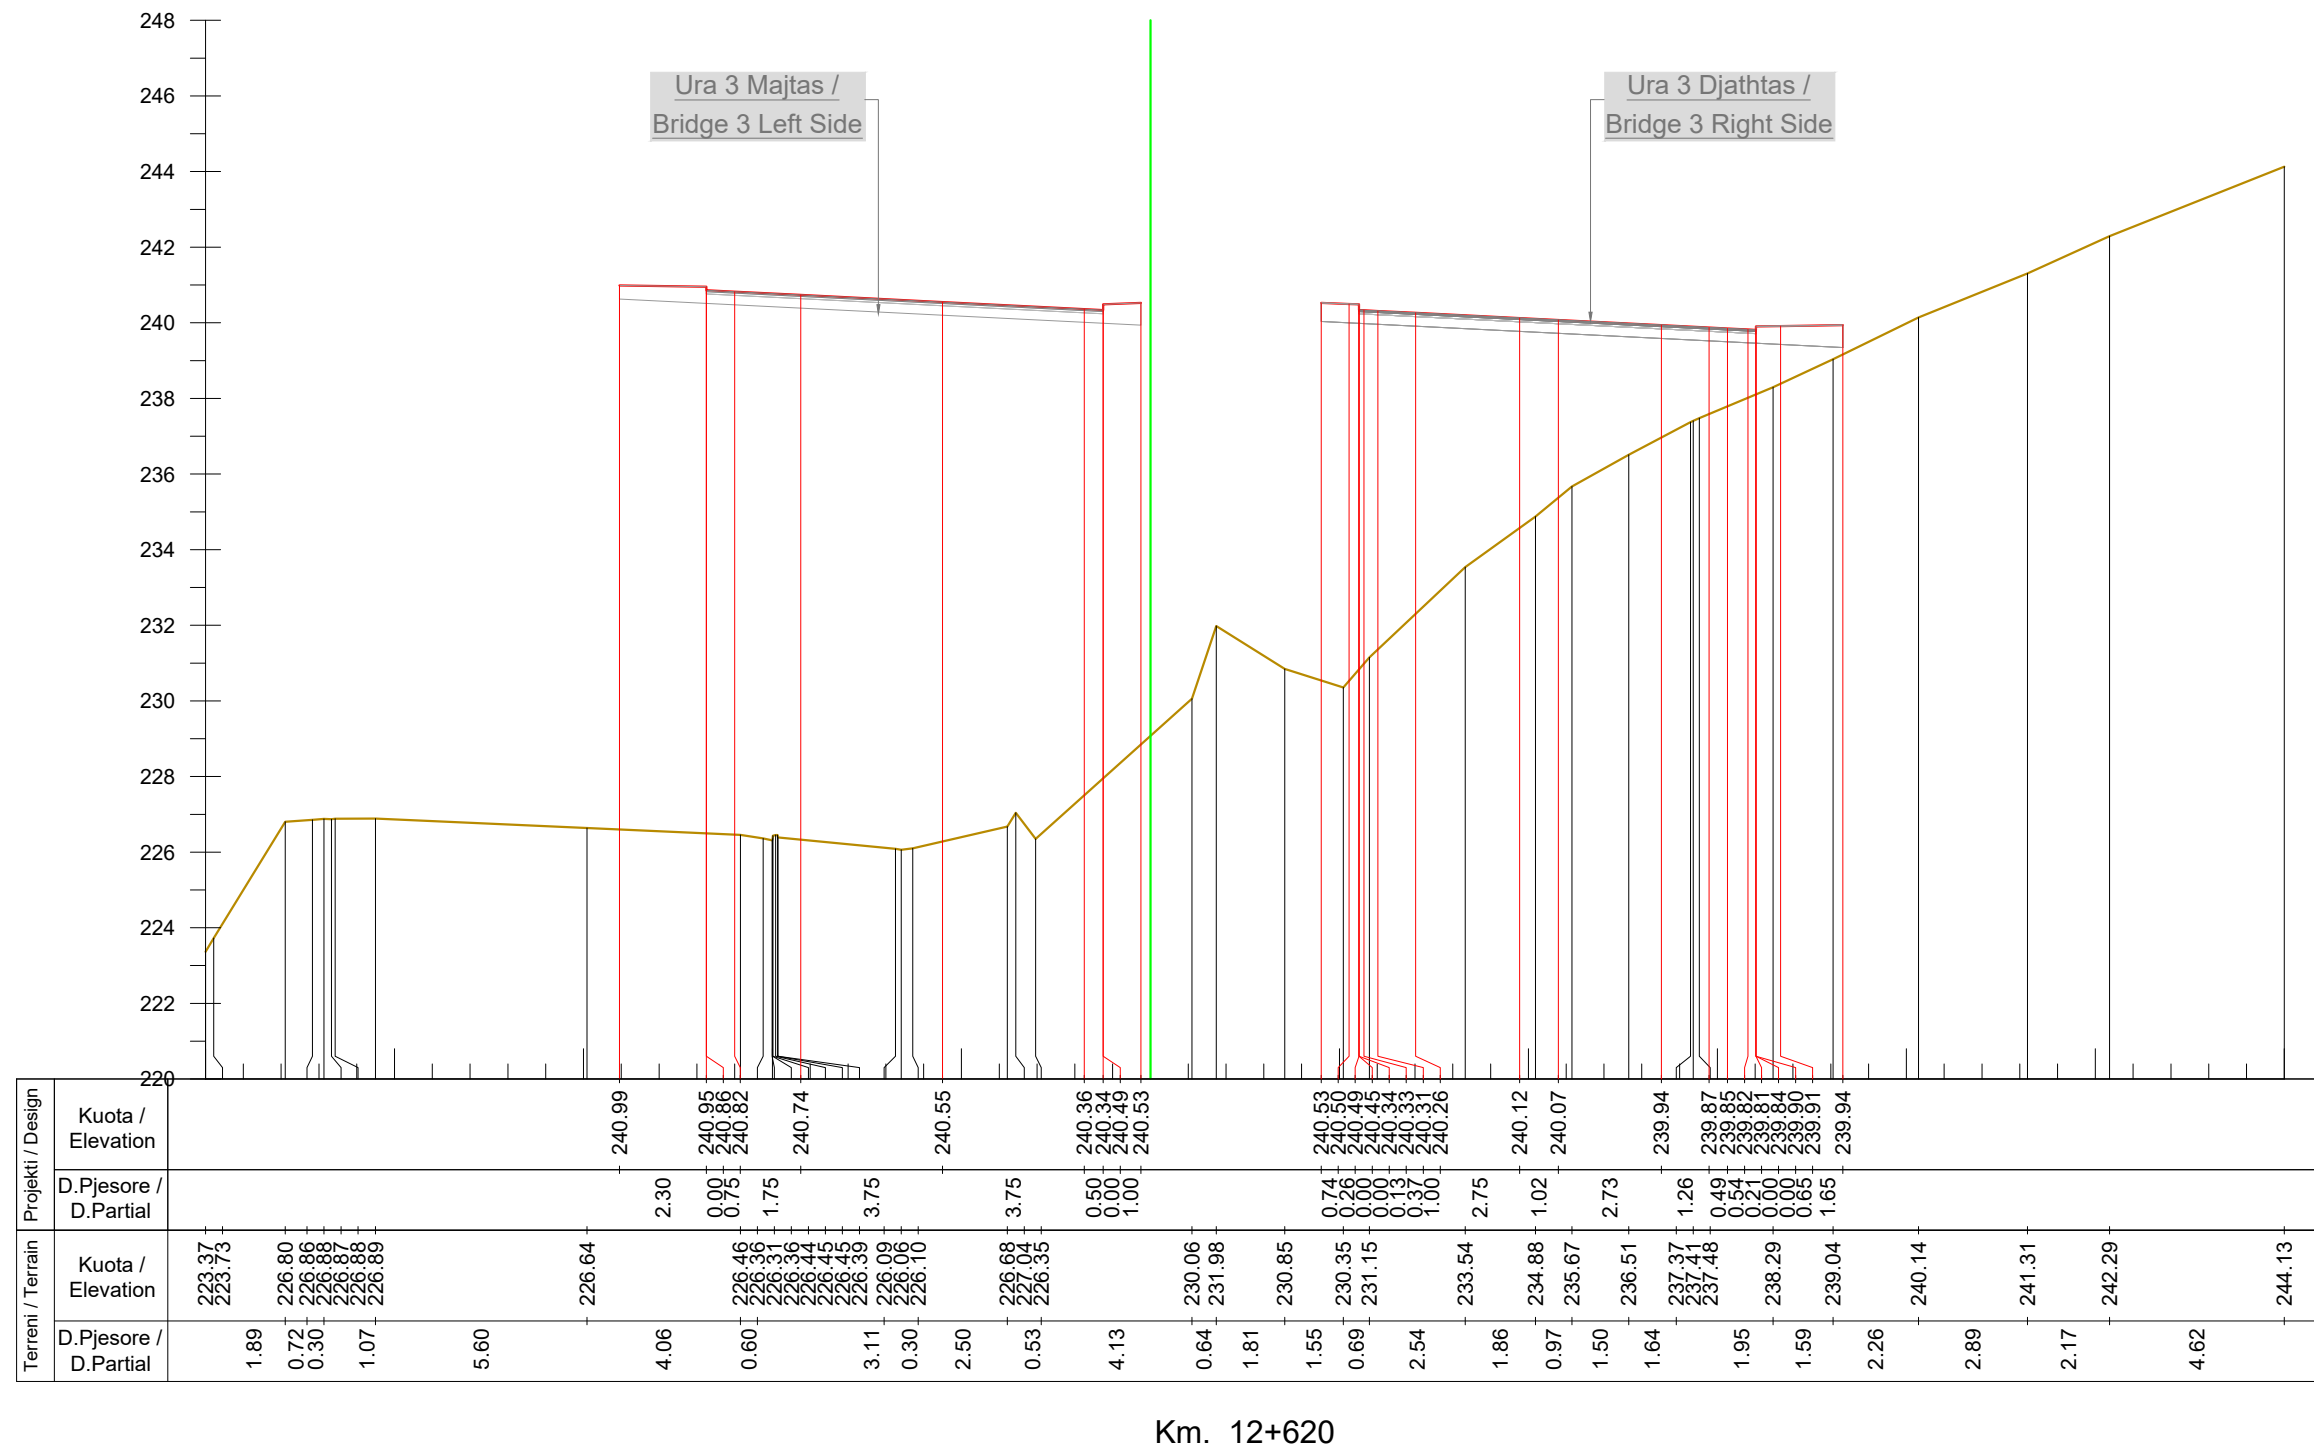

INVESTITORI / INVESTOR
"Autoriteti Rrugor Shqiptar"

Address: Rr. "Sami Frasher", Nr 33, Tirane
 Mob: 04 222 3600
 E-mail: info@arrsh.gov.al



JV: "InfraKonsult" shpk & "HMK-Consulting" shpk



"Studim Projektim - Zgjerimi i segmentit rrugor
 dalje Elbasan-Prrrenjas-Qafe Thane", (Faza VI) /
 "Design Study of road segment exit
 Elbasan-Prrrenjas-Qafe Thane" (Phase VI)


**Profilat Terthore /
 Cross Sections**

FAZA - PROJEKT ZBATIM
 PHASE - DETAIL DESIGN

SHKALLA / SCALE: 1:200
 Date: Tirane, 2023
 VIZATIMI Nr: E (18)
 PAGE No:

PROJEKTUES:
 DESIGN ENGINEERS:

Ing./Eng. Sokol METOJA
 Ing./Eng. Redi STRUGA
 Ing./Eng. Orgest MERTIKA

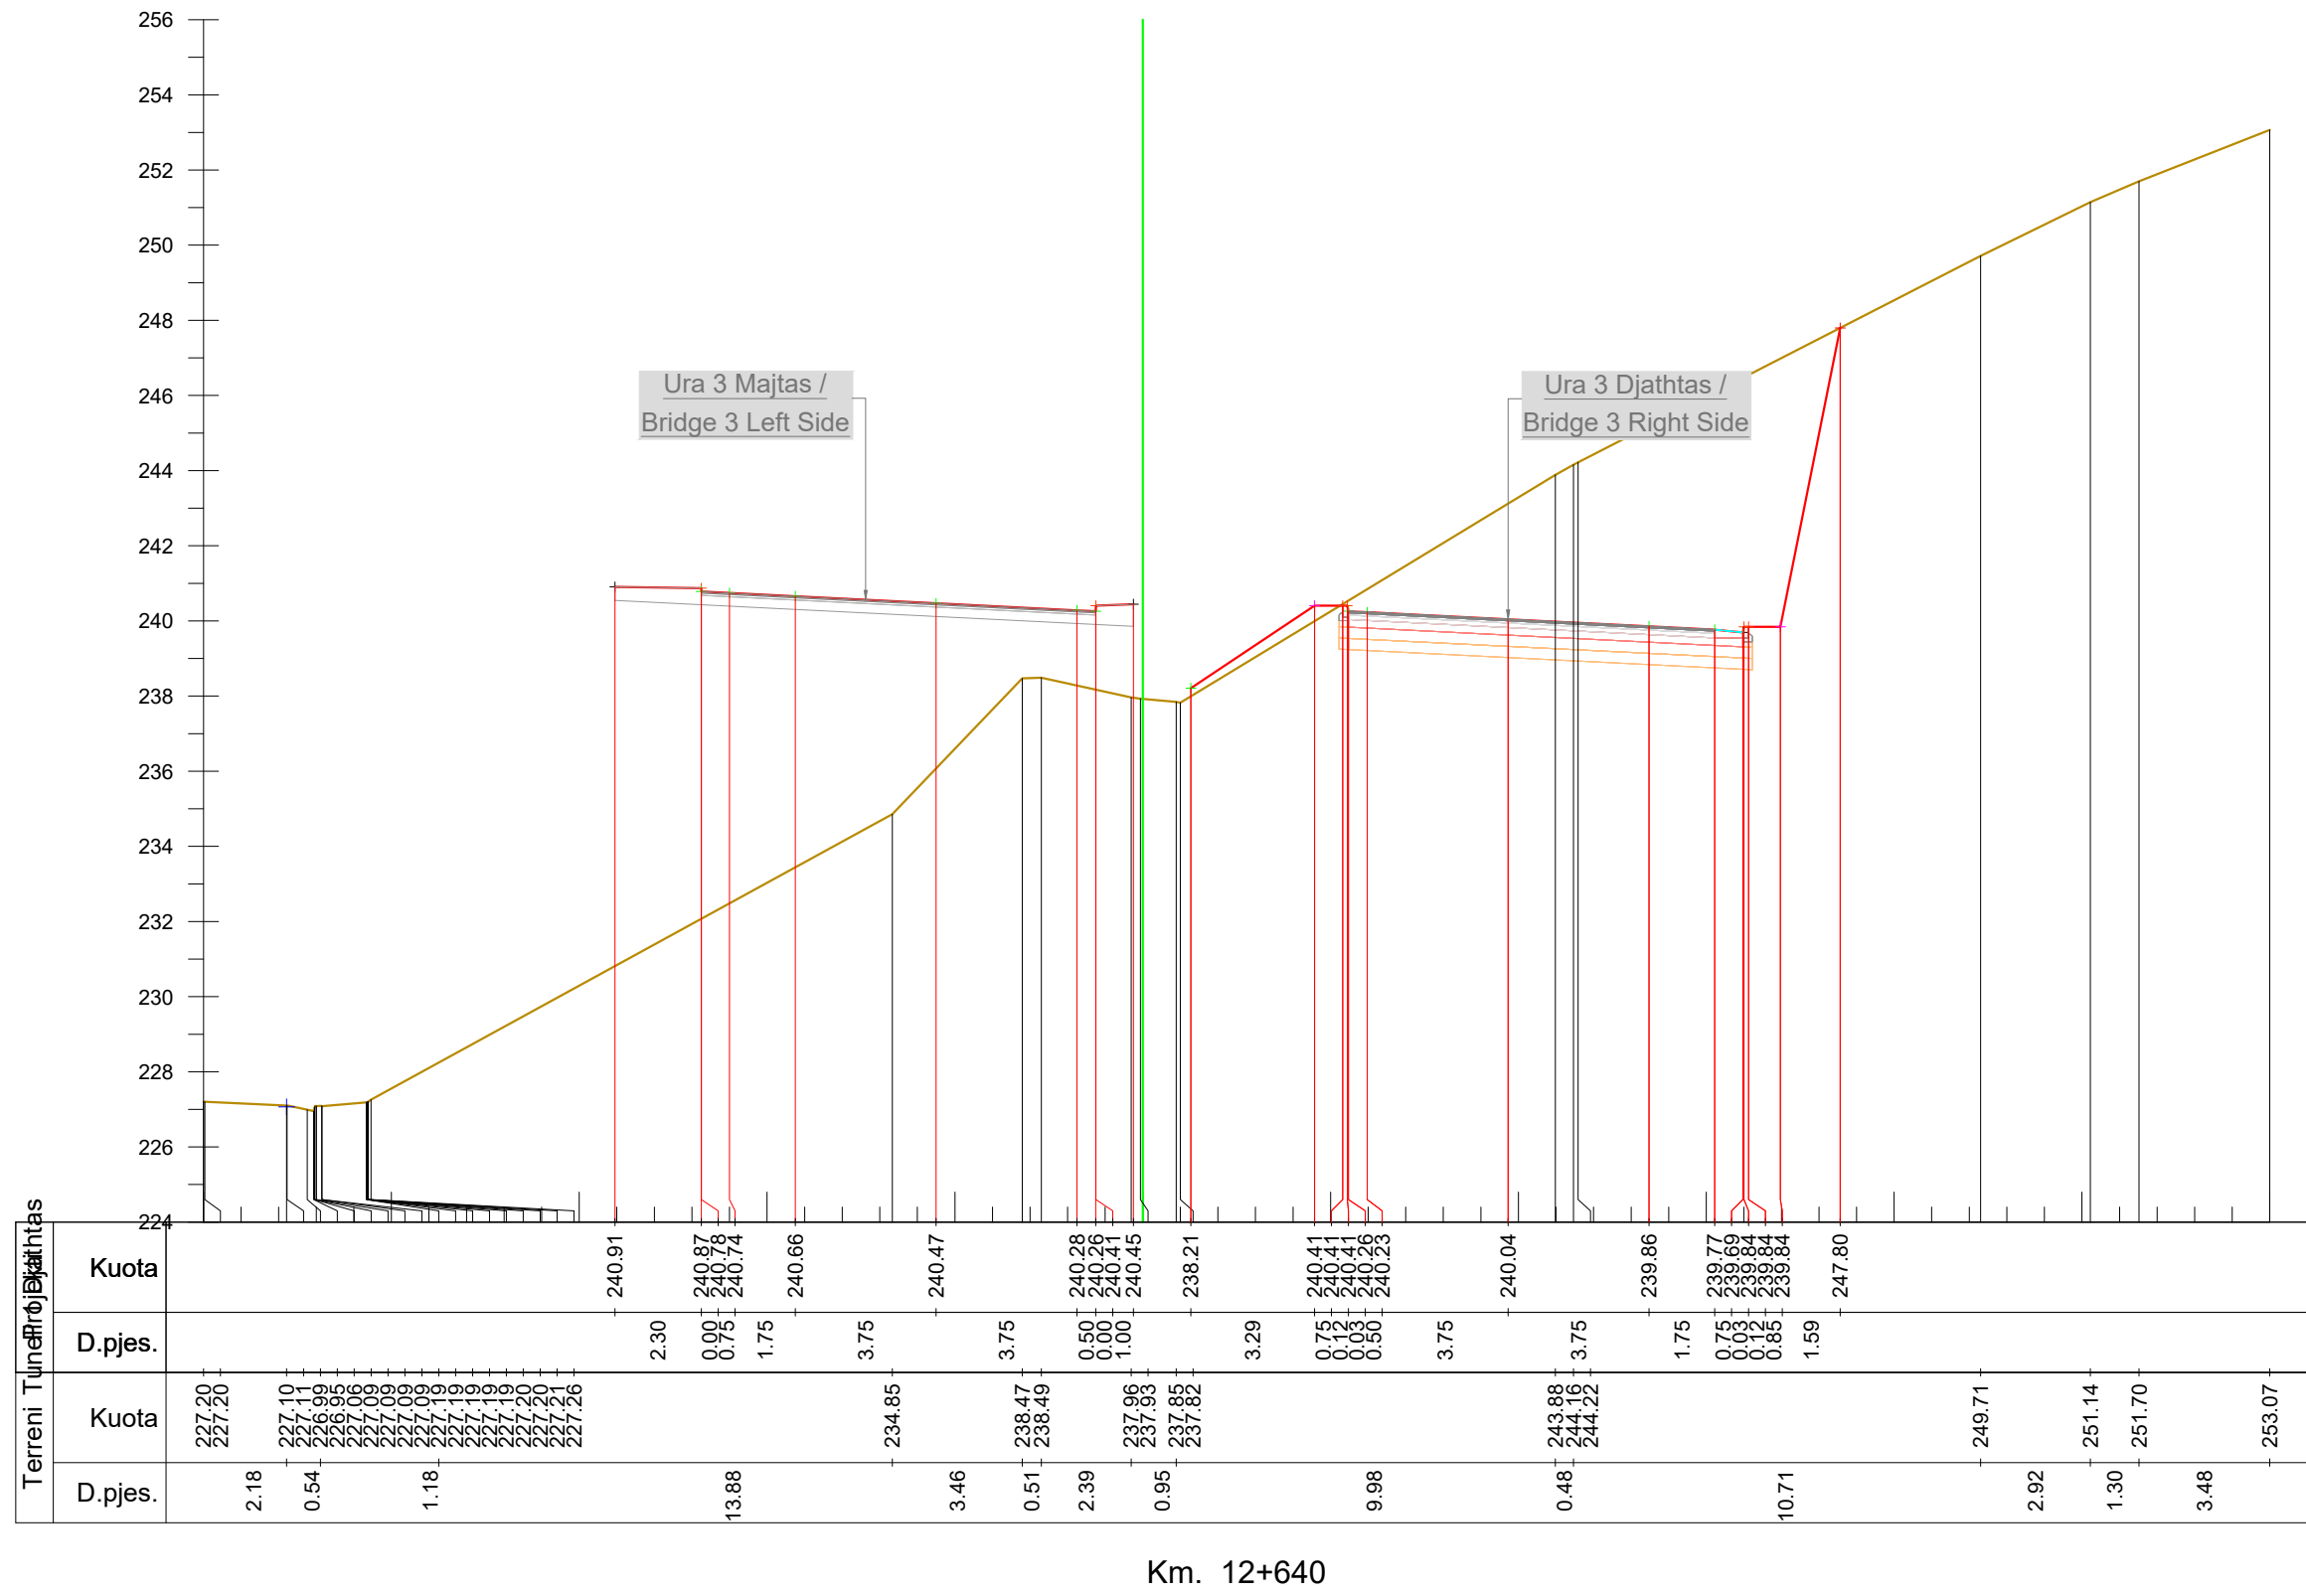

INVESTITORI / INVESTOR
"Autoriteti Rrugor Shqiptar"

Address: Rr. "Sami Frasher", Nr 33, Tirane
 Mob: 04 222 3600
 E-mail: info@arrsh.gov.al



JV: "InfraKonsult" shpk & "HMK-Consulting" shpk

"Studim Projektim - Zgjerimi i segmentit rrugor
 dalje Elbasan-Prrrenjas-Qafe Thane", (Faza VI) /
 "Design Study of road segment exit
 Elbasan-Prrrenjas-Qafe Thane" (Phase VI)

**Profilat Terthore /
 Cross Sections**

FAZA - PROJEKT ZBATIM
 PHASE - DETAIL DESIGN


SHKALLA
 SCALE 1:200

Date: Tirane, 2023

VIZATIMI Nr:
 PAGE No: E (19)

PROJEKTUES:
 DESIGN ENGINEERS:

Ing./Eng. Sokol METOJA
 Ing./Eng. Redi STRUGA
 Ing./Eng. Orgest MERTIKA

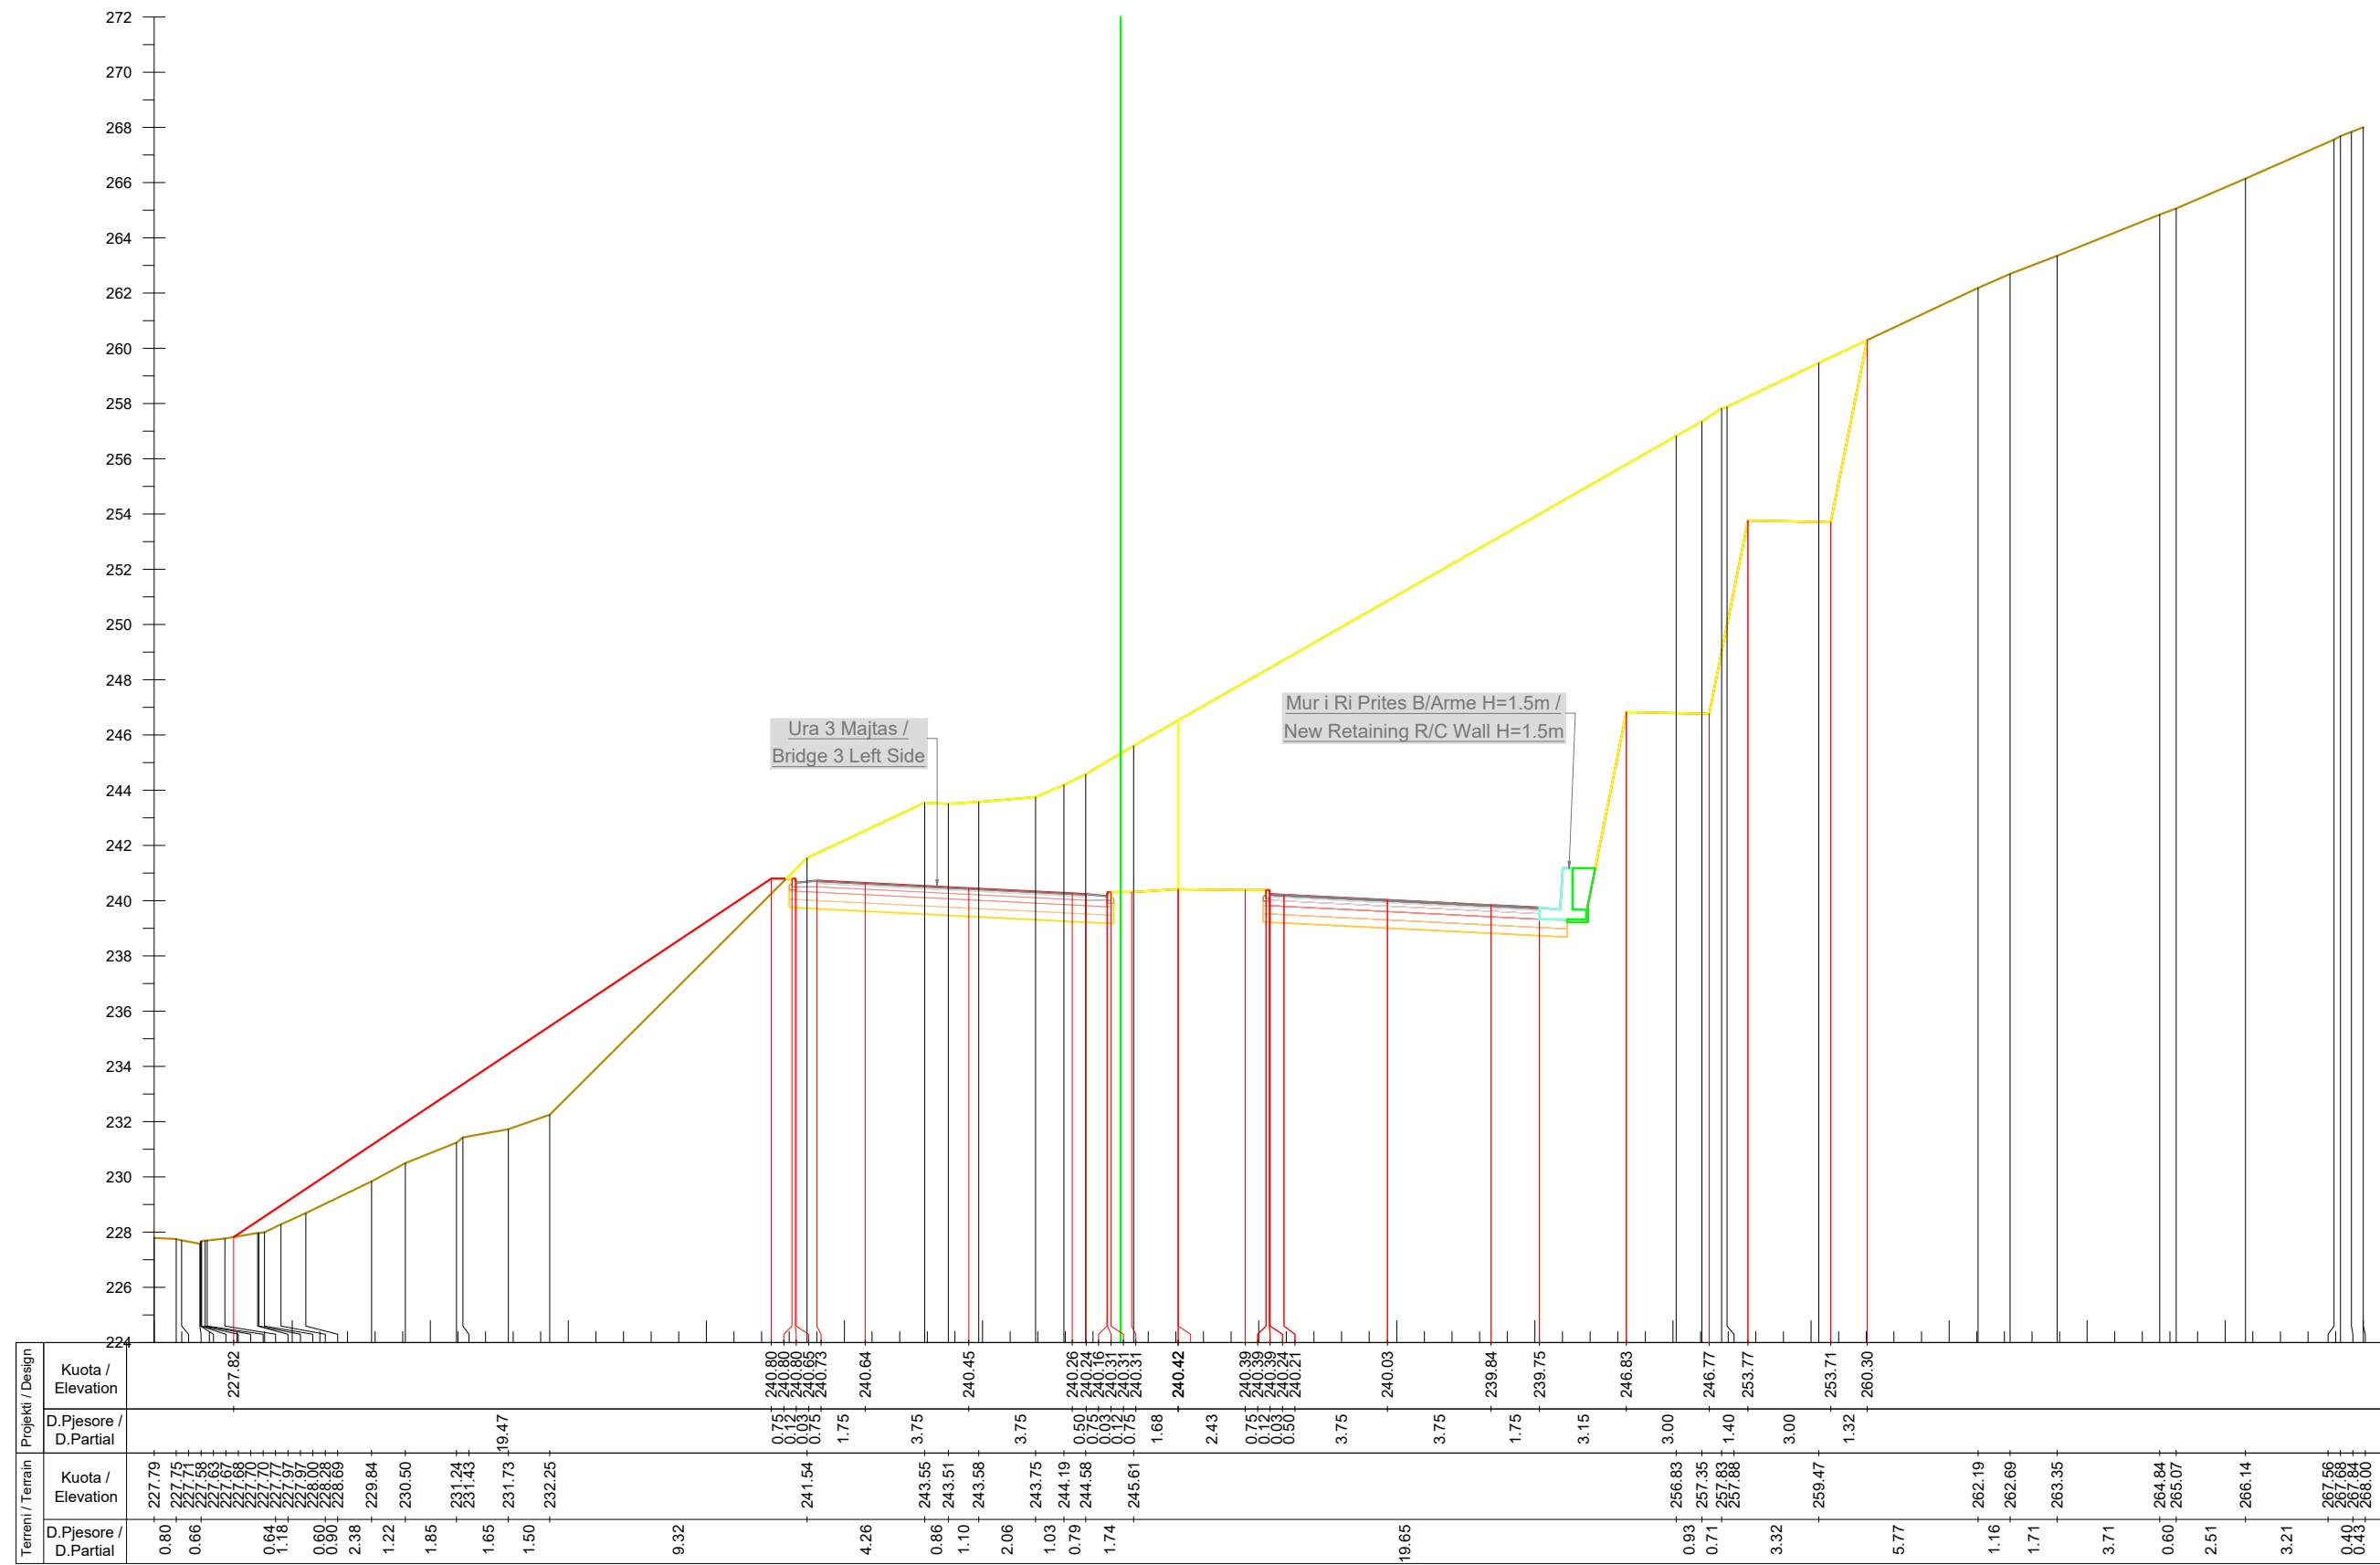

Km. 12+660



INVESTITORI / INVESTOR
"Autoriteti Rrugor Shqiptar"

Address: Rr. "Sami Frasher", Nr 33, Tirane
 Mob: 04 222 3600
 E-mail: info@arrsh.gov.al



JV: "InfraKonsult" shpk & "HMK-Consulting" shpk

"Studim Projektim - Zgjerimi i segmentit rrugor
 dalje Elbasan-Prrenjas-Qafe Thane", (Faza VI) /
 "Design Study of road segment exit
 Elbasan-Prrenjas-Qafe Thane" (Phase VI)

**Profillet Terthore /
 Cross Sections**


FAZA - PROJEKT ZBATIM
 PHASE - DETAIL DESIGN

SHKALLA / SCALE: 1:250
 Date: Tirane, 2023
 VIZATIMI Nr: E (20)
 PAGE No:

PROJEKTUES:
 DESIGN ENGINEERS:

Ing./Eng. Sokol METOJA
 Ing./Eng. Redi STRUGA
 Ing./Eng. Orgest MERTIKA

278
276
274
272
270
268
266
264
262
260
258
256
254
252
250
248
246
244
242
240
238
236
234
232
230

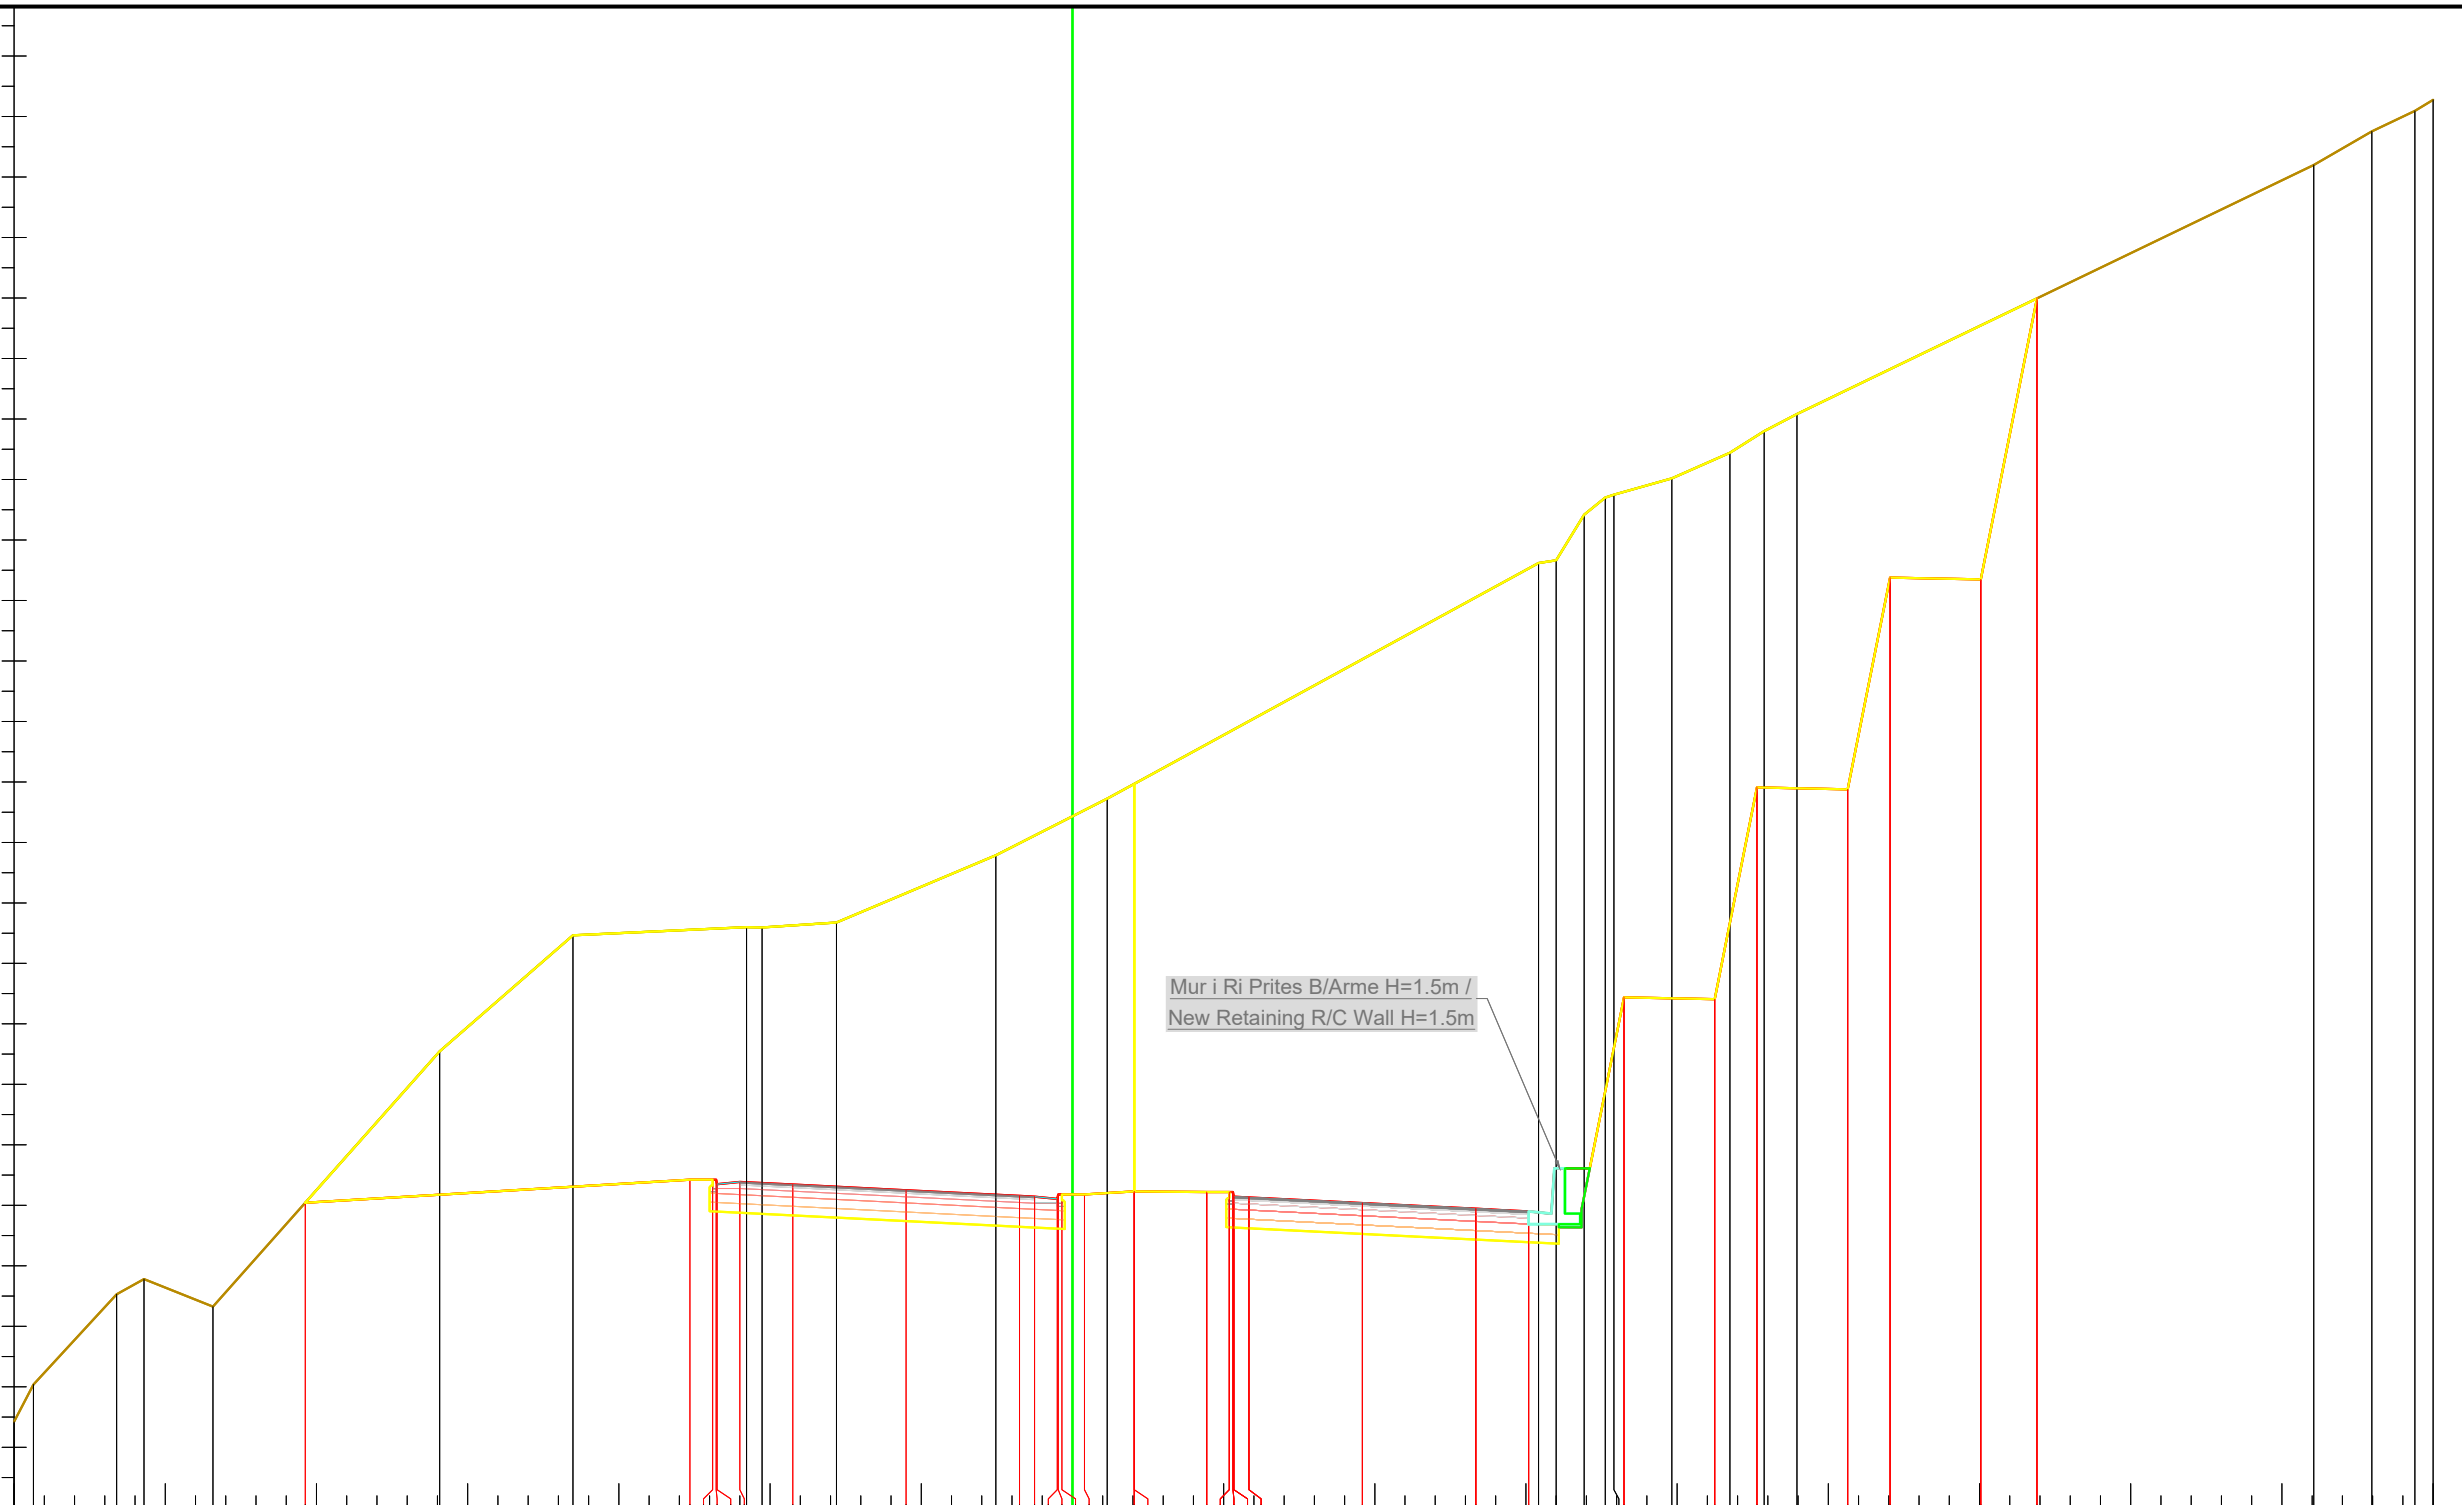

Projekti / Design		Terreni / Terrain	
Kuota / Elevation	D.Pjesore / D.Partial	Kuota / Elevation	D.Pjesore / D.Partial
240.09	7.50	232.85	0.64
	12.72	234.07	2.75
		237.06	0.90
		237.56	2.28
		236.65	7.50
		245.09	4.41
		248.93	5.74
240.85	0.75	249.20	0.51
240.88	0.12	249.19	2.47
240.70	0.03	249.35	5.27
240.78	0.75	251.57	3.68
240.69	1.75	253.45	1.64

Km. 12+680



INVESTITORI / INVESTOR
"Autoriteti Rrugor Shqiptar"
 Address: Rr. "Sami Frasher", Nr 33, Tirane
 Mob: 04 222 3600
 E-mail: info@arrsh.gov.al



JV: "InfraKonsult" shpk & "HMK-Consulting" shpk

"Studim Projektim - Zgjerimi i segmentit rrugor dalje Elbasan-Prrerjas-Qafe Thane", (Faza VI) / "Design Study of road segment exit Elbasan-Prrerjas-Qafe Thane" (Phase VI)

Profillet Terthore / Cross Sections


FAZA - PROJEKT ZBATIM
 PHASE - DETAIL DESIGN

SHKALLA
 SCALE 1:250
 VIZATIMI Nr:
 PAGE No: E (21)

Date: Tirane, 2023

PROJEKTUES:
 DESIGN ENGINEERS:

Ing./Eng. Sokol METOJA
 Ing./Eng. Redi STRUGA
 Ing./Eng. Orgest MERTIKA

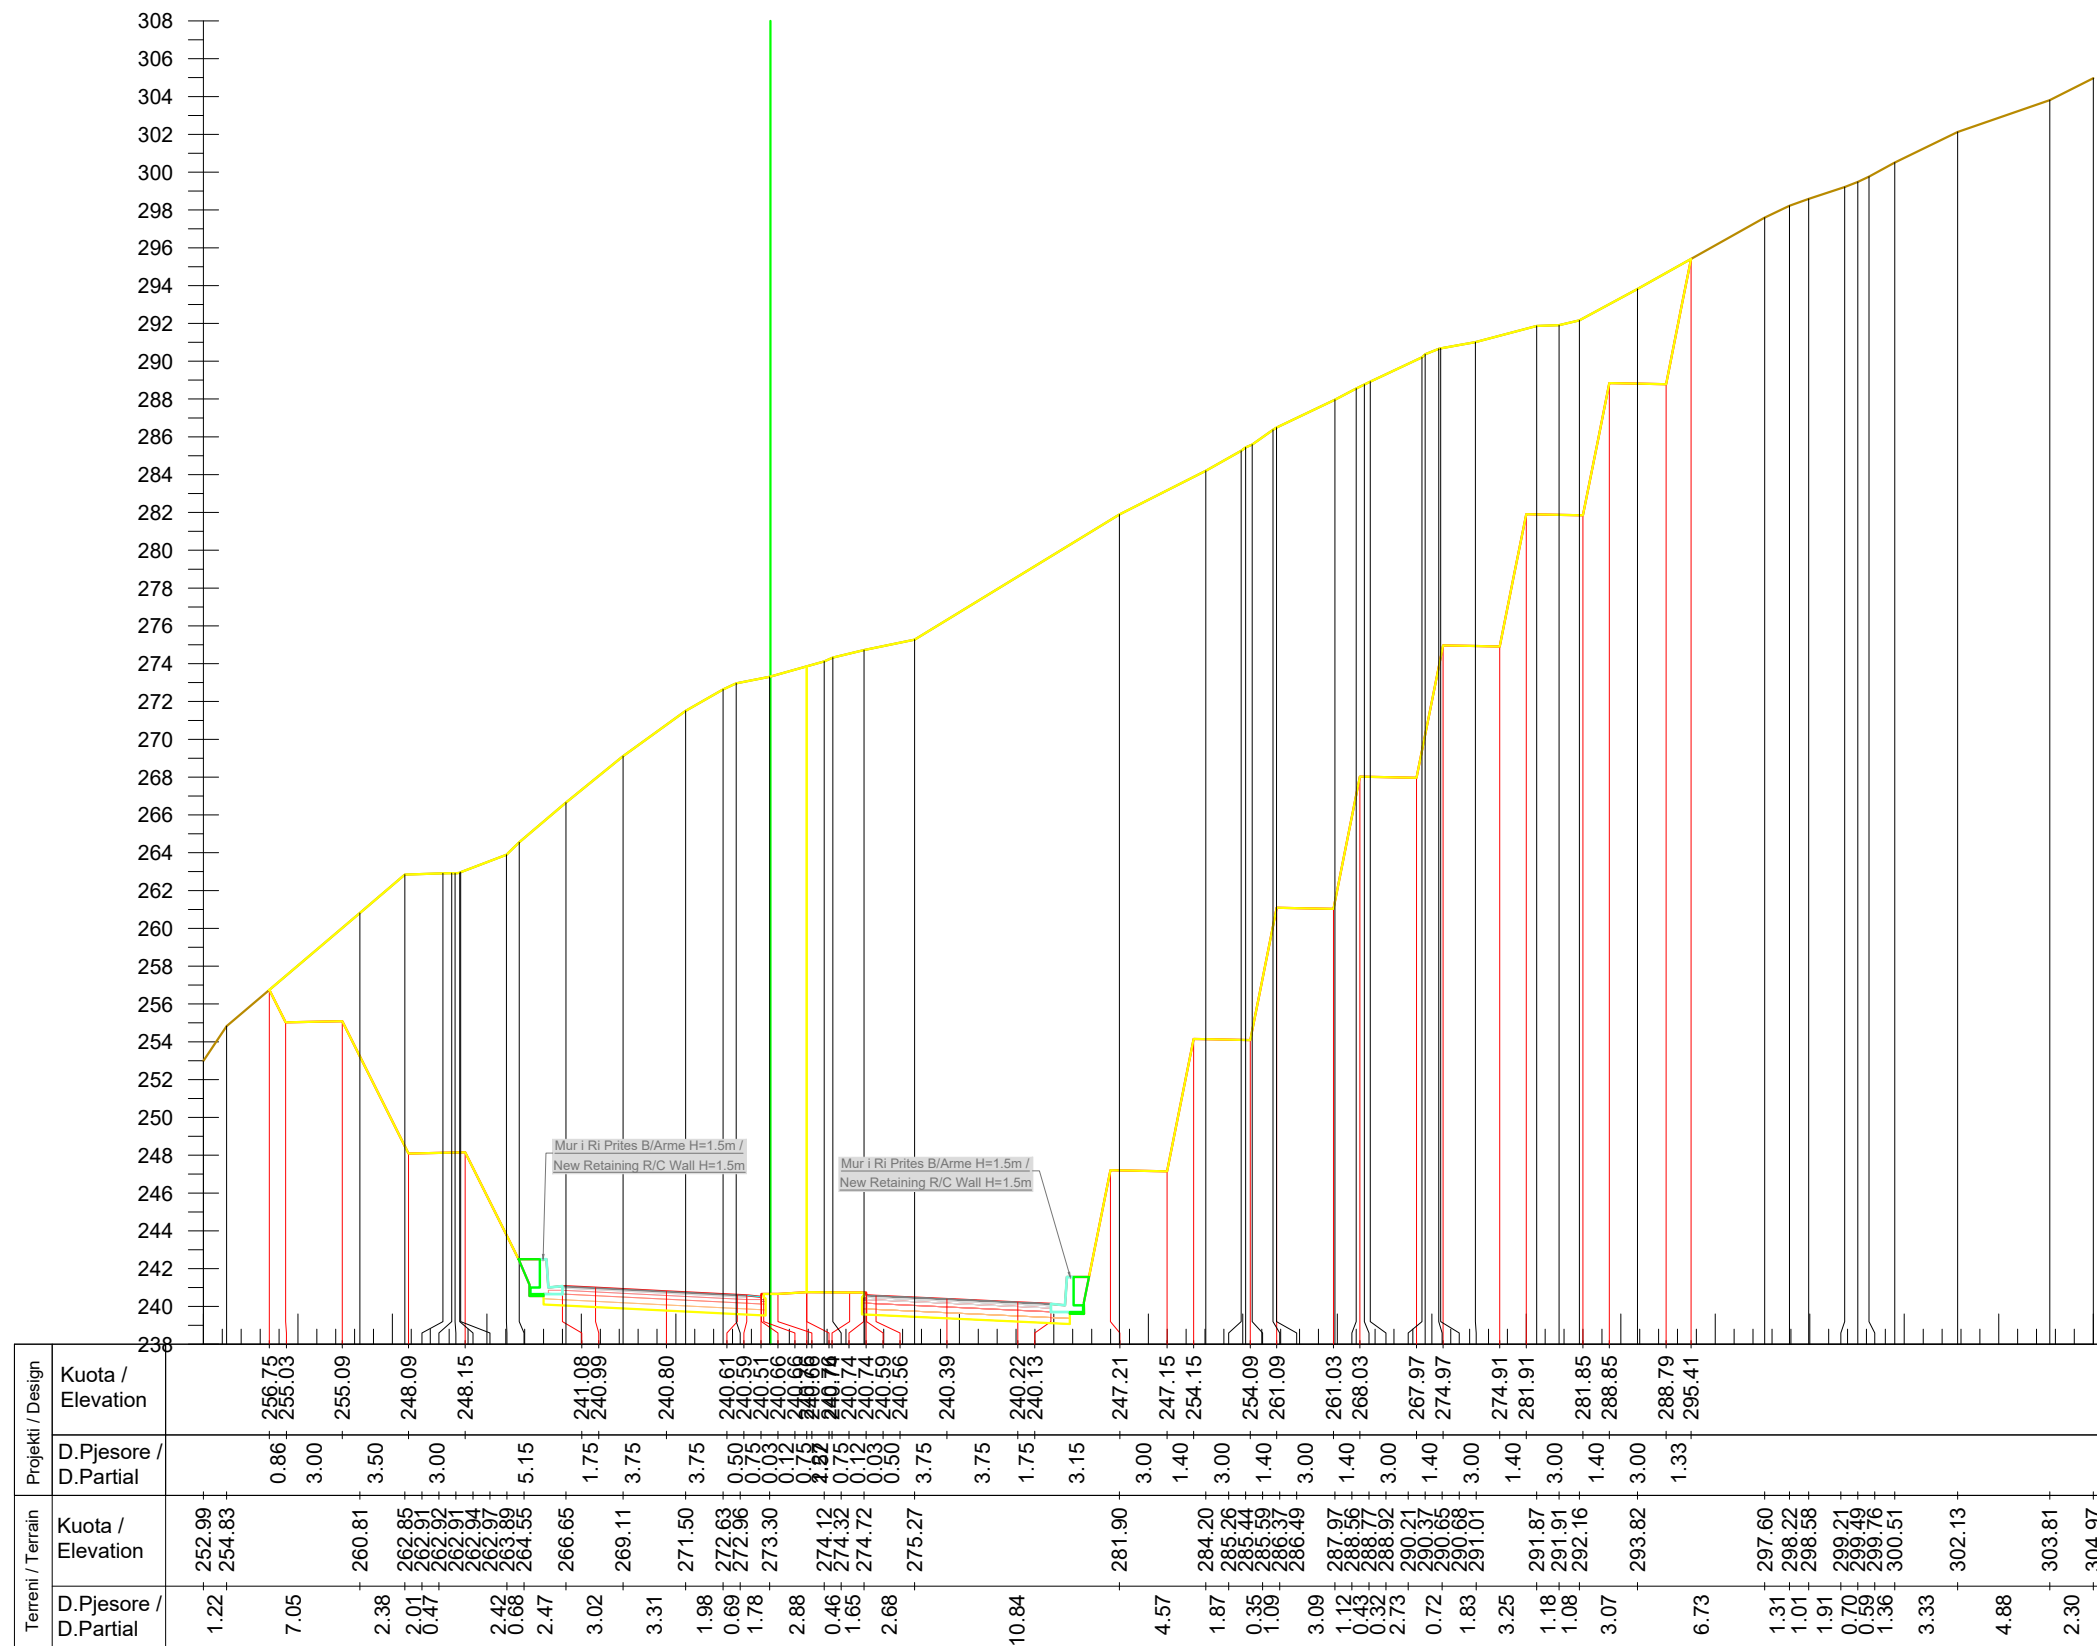

Km. 12+720



INVESTITORI / INVESTOR
"Autoriteti Rrugor Shqiptar"

Address: Rr. "Sami Frasher", Nr 33, Tirane
 Mob: 04 222 3600
 E-mail: info@arrsh.gov.al



JV: "InfraKonsult" shpk & "HMK-Consulting" shpk

"Studim Projektim - Zgjerimi i segmentit rrugor
 dalje Elbasan-Prrrenjas-Qafe Thane", (Faza VI) /
 "Design Study of road segment exit
 Elbasan-Prrrenjas-Qafe Thane" (Phase VI)


**Profillet Terthore /
 Cross Sections**

**FAZA - PROJEKT ZBATIM
 PHASE - DETAIL DESIGN**

SHKALLA / SCALE 1:400
 Date: Tirane, 2023
VIZATIMI Nr. / PAGE No.: E (23)

**PROJEKTUES:
 DESIGN ENGINEERS:**

Ing./Eng. Sokol METOJA
 Ing./Eng. Redi STRUGA
 Ing./Eng. Orgest MERTIKA

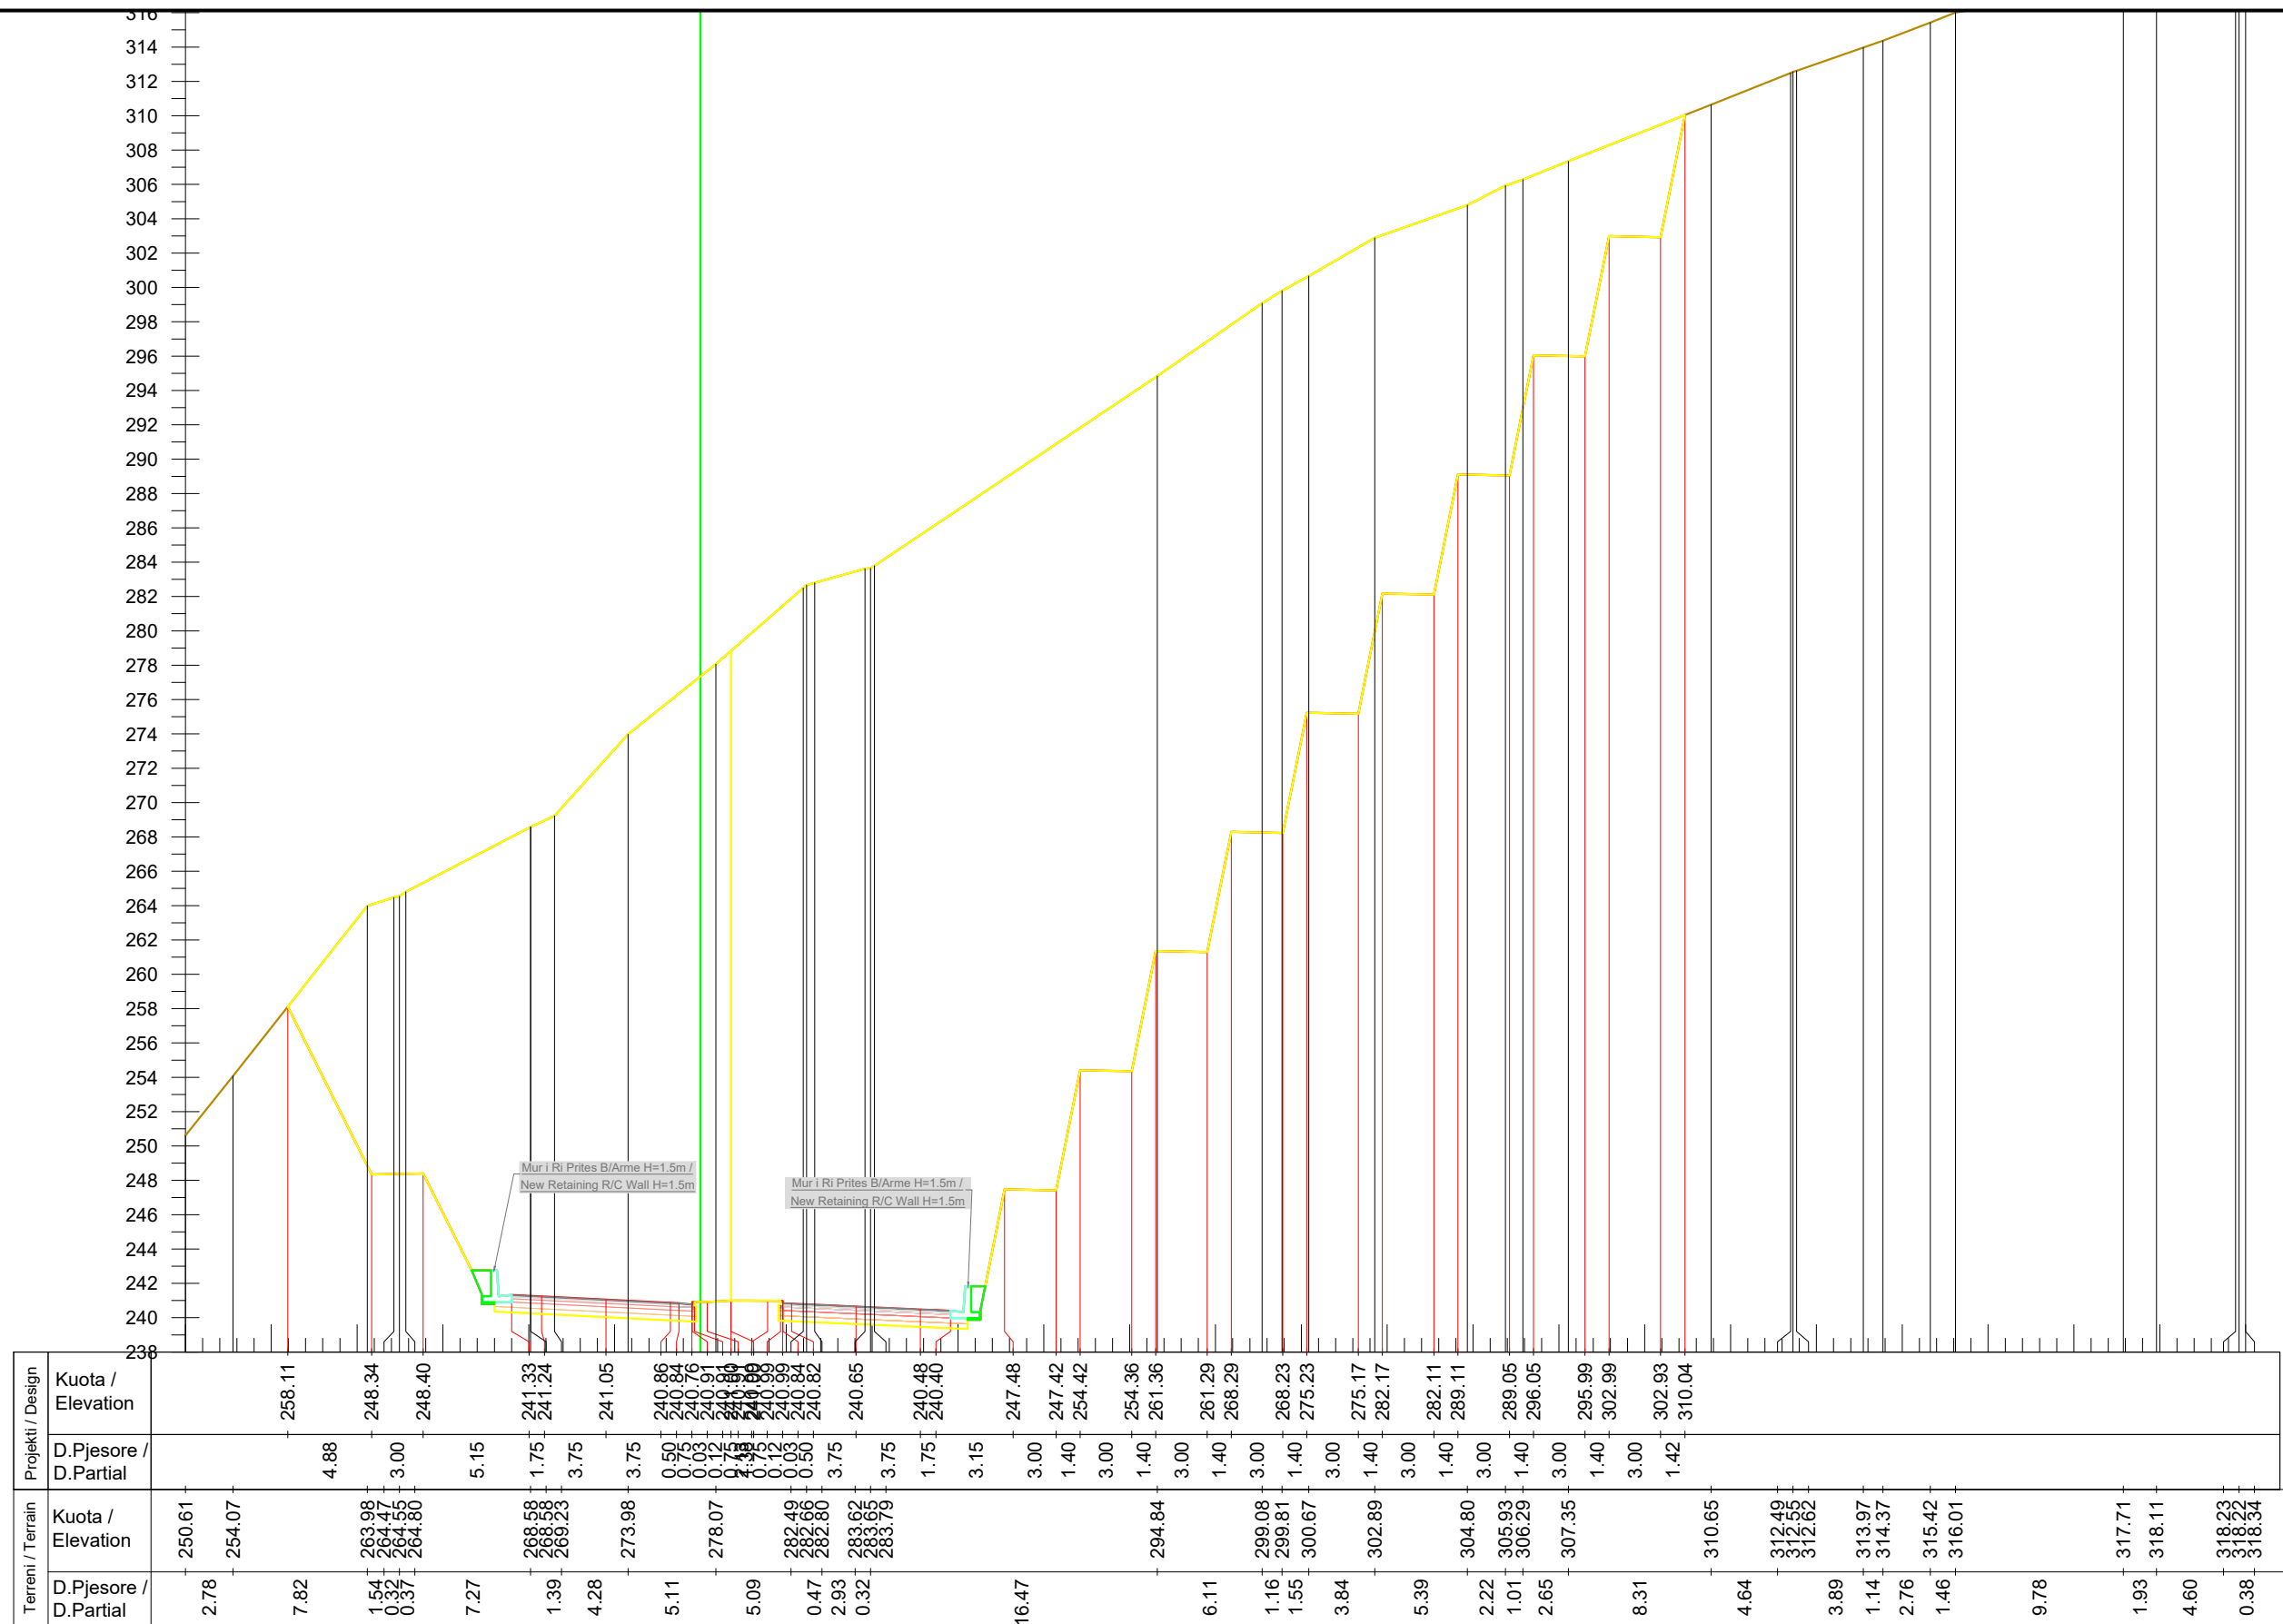

Km. 12+740



INVESTITORI / INVESTOR
"Autoriteti Rrugor Shqiptar"

Address: Rr. "Sami Frasherit", Nr 33, Tirane
 Mob: 04 222 3600
 E-mail: info@arrsh.gov.al



JV: "InfraKonsult" shpk & "HMK-Consulting" shpk

"Studim Projektim - Zgjerimi i segmentit rrugor
 dalje Elbasan-Prrrenjas-Qafe Thane", (Faza VI) /
 "Design Study of road segment exit
 Elbasan-Prrrenjas-Qafe Thane" (Phase VI)

**Profillet Terthore /
 Cross Sections**

FAZA - PROJEKT ZBATIM
 PHASE - DETAIL DESIGN


SHKALLA
 SCALE 1:400

Date: Tirane, 2023

VIZATIMI Nr:
 PAGE No: E (24)

PROJEKTUES:
 DESIGN ENGINEERS:

Ing./Eng. Sokol METOJA
 Ing./Eng. Redi STRUGA
 Ing./Eng. Orgest MERTIKA

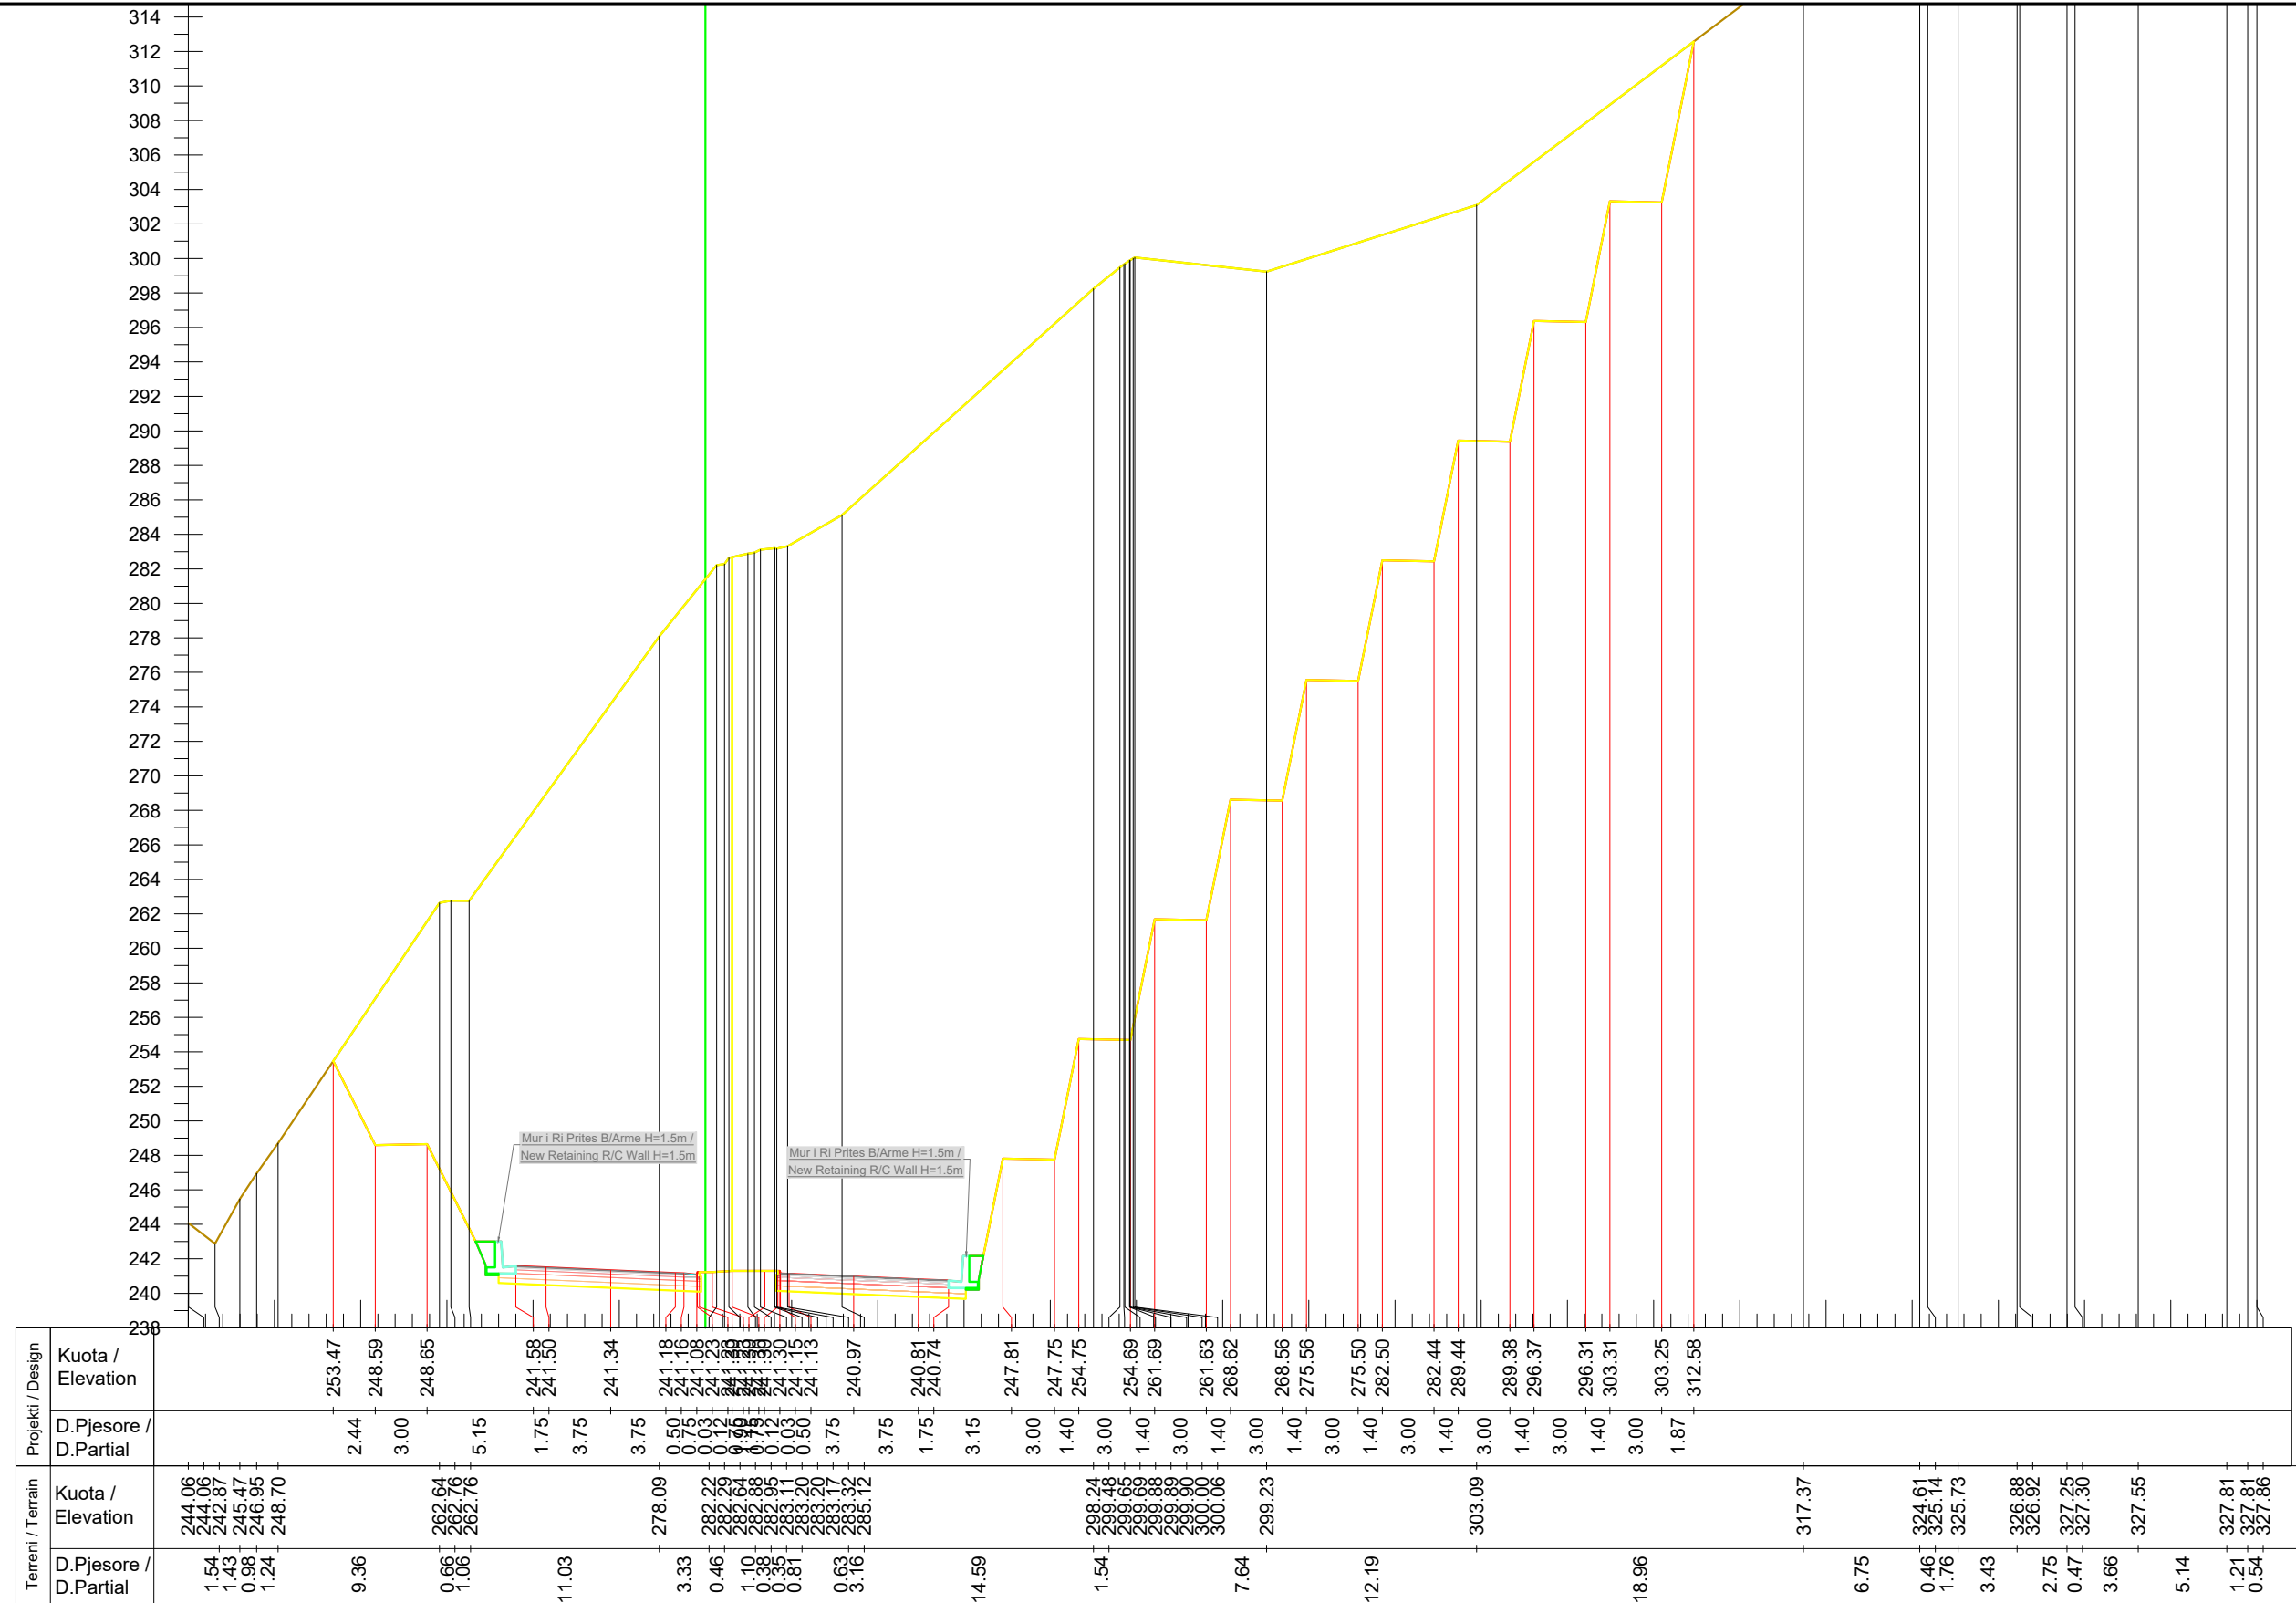

Km. 12+760



INVESTITORI / INVESTOR
"Autoriteti Rrugor Shqiptar"

Address: Rr. "Sami Frasher", Nr 33, Tirane
 Mob: 04 222 3600
 E-mail: info@arrsh.gov.al



JV: "InfraKonsult" shpk & "HMK-Consulting" shpk

"Studim Projektim - Zgjerimi i segmentit rrugor
 dalje Elbasan-Prrerjas-Qafe Thane", (Faza VI) /
 "Design Study of road segment exit
 Elbasan-Prrerjas-Qafe Thane" (Phase VI)

**Profillet Terthore /
 Cross Sections**


FAZA - PROJEKT ZBATIM
 PHASE - DETAIL DESIGN

SHKALLA / SCALE: 1:400
 Date: Tirane, 2023

VIZATIMI Nr: E (25)
 PAGE No:

PROJEKTUES:
 DESIGN ENGINEERS:

Ing./Eng. Sokol METOJA
 Ing./Eng. Redi STRUGA
 Ing./Eng. Orgest MERTIKA

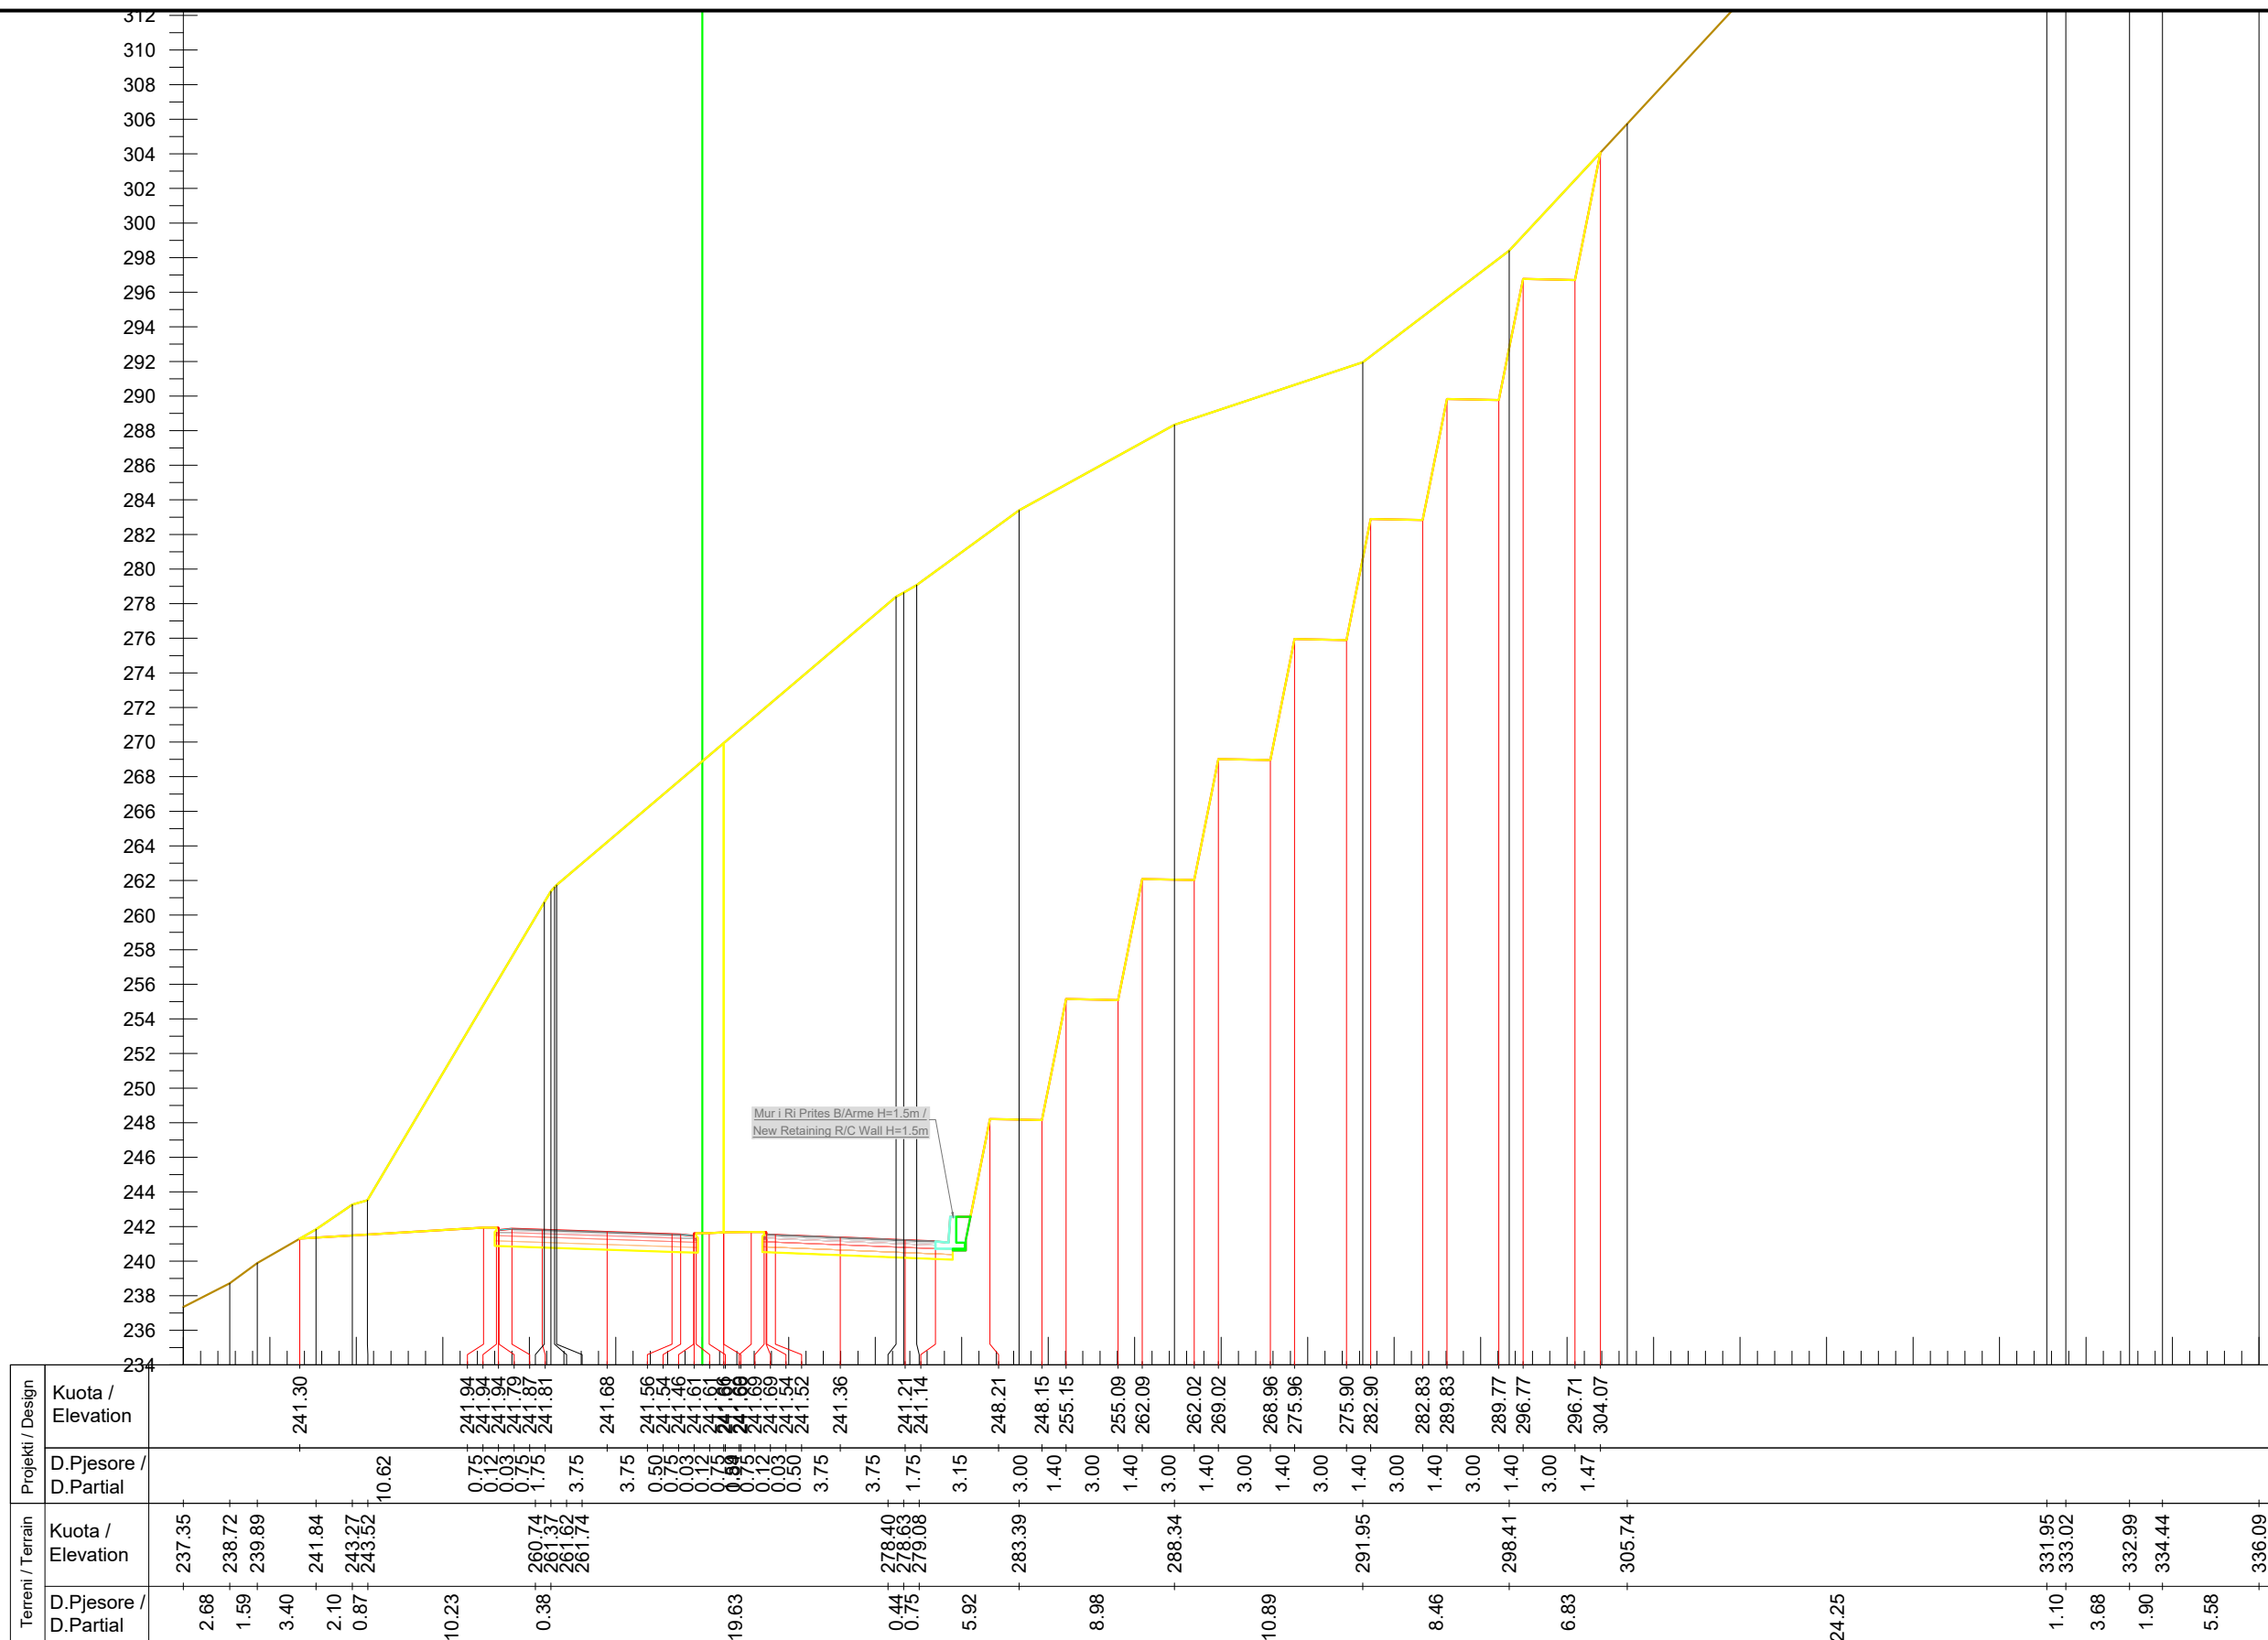

Km. 12+780



INVESTITORI / INVESTOR
"Autoriteti Rrugor Shqiptar"

Address: Rr. "Sami Frasher", Nr 33, Tirane
 Mob: 04 222 3600
 E-mail: info@arrsh.gov.al



JV: "InfraKonsult" shpk & "HMK-Consulting" shpk

"Studim Projektim - Zgjerimi i segmentit rrugor
 dalje Elbasan-Prrerjas-Qafe Thane", (Faza VI) /
 "Design Study of road segment exit
 Elbasan-Prrerjas-Qafe Thane" (Phase VI)

**Profillet Terthore /
 Cross Sections**

FAZA - PROJEKT ZBATIM
 PHASE - DETAIL DESIGN


SHKALLA
 SCALE 1:400

Date: Tirane, 2023

VIZATIMI Nr:
 PAGE No: E (26)

PROJEKTUES:
 DESIGN ENGINEERS:

Ing./Eng. Sokol METOJA
 Ing./Eng. Redi STRUGA
 Ing./Eng. Orgest MERTIKA

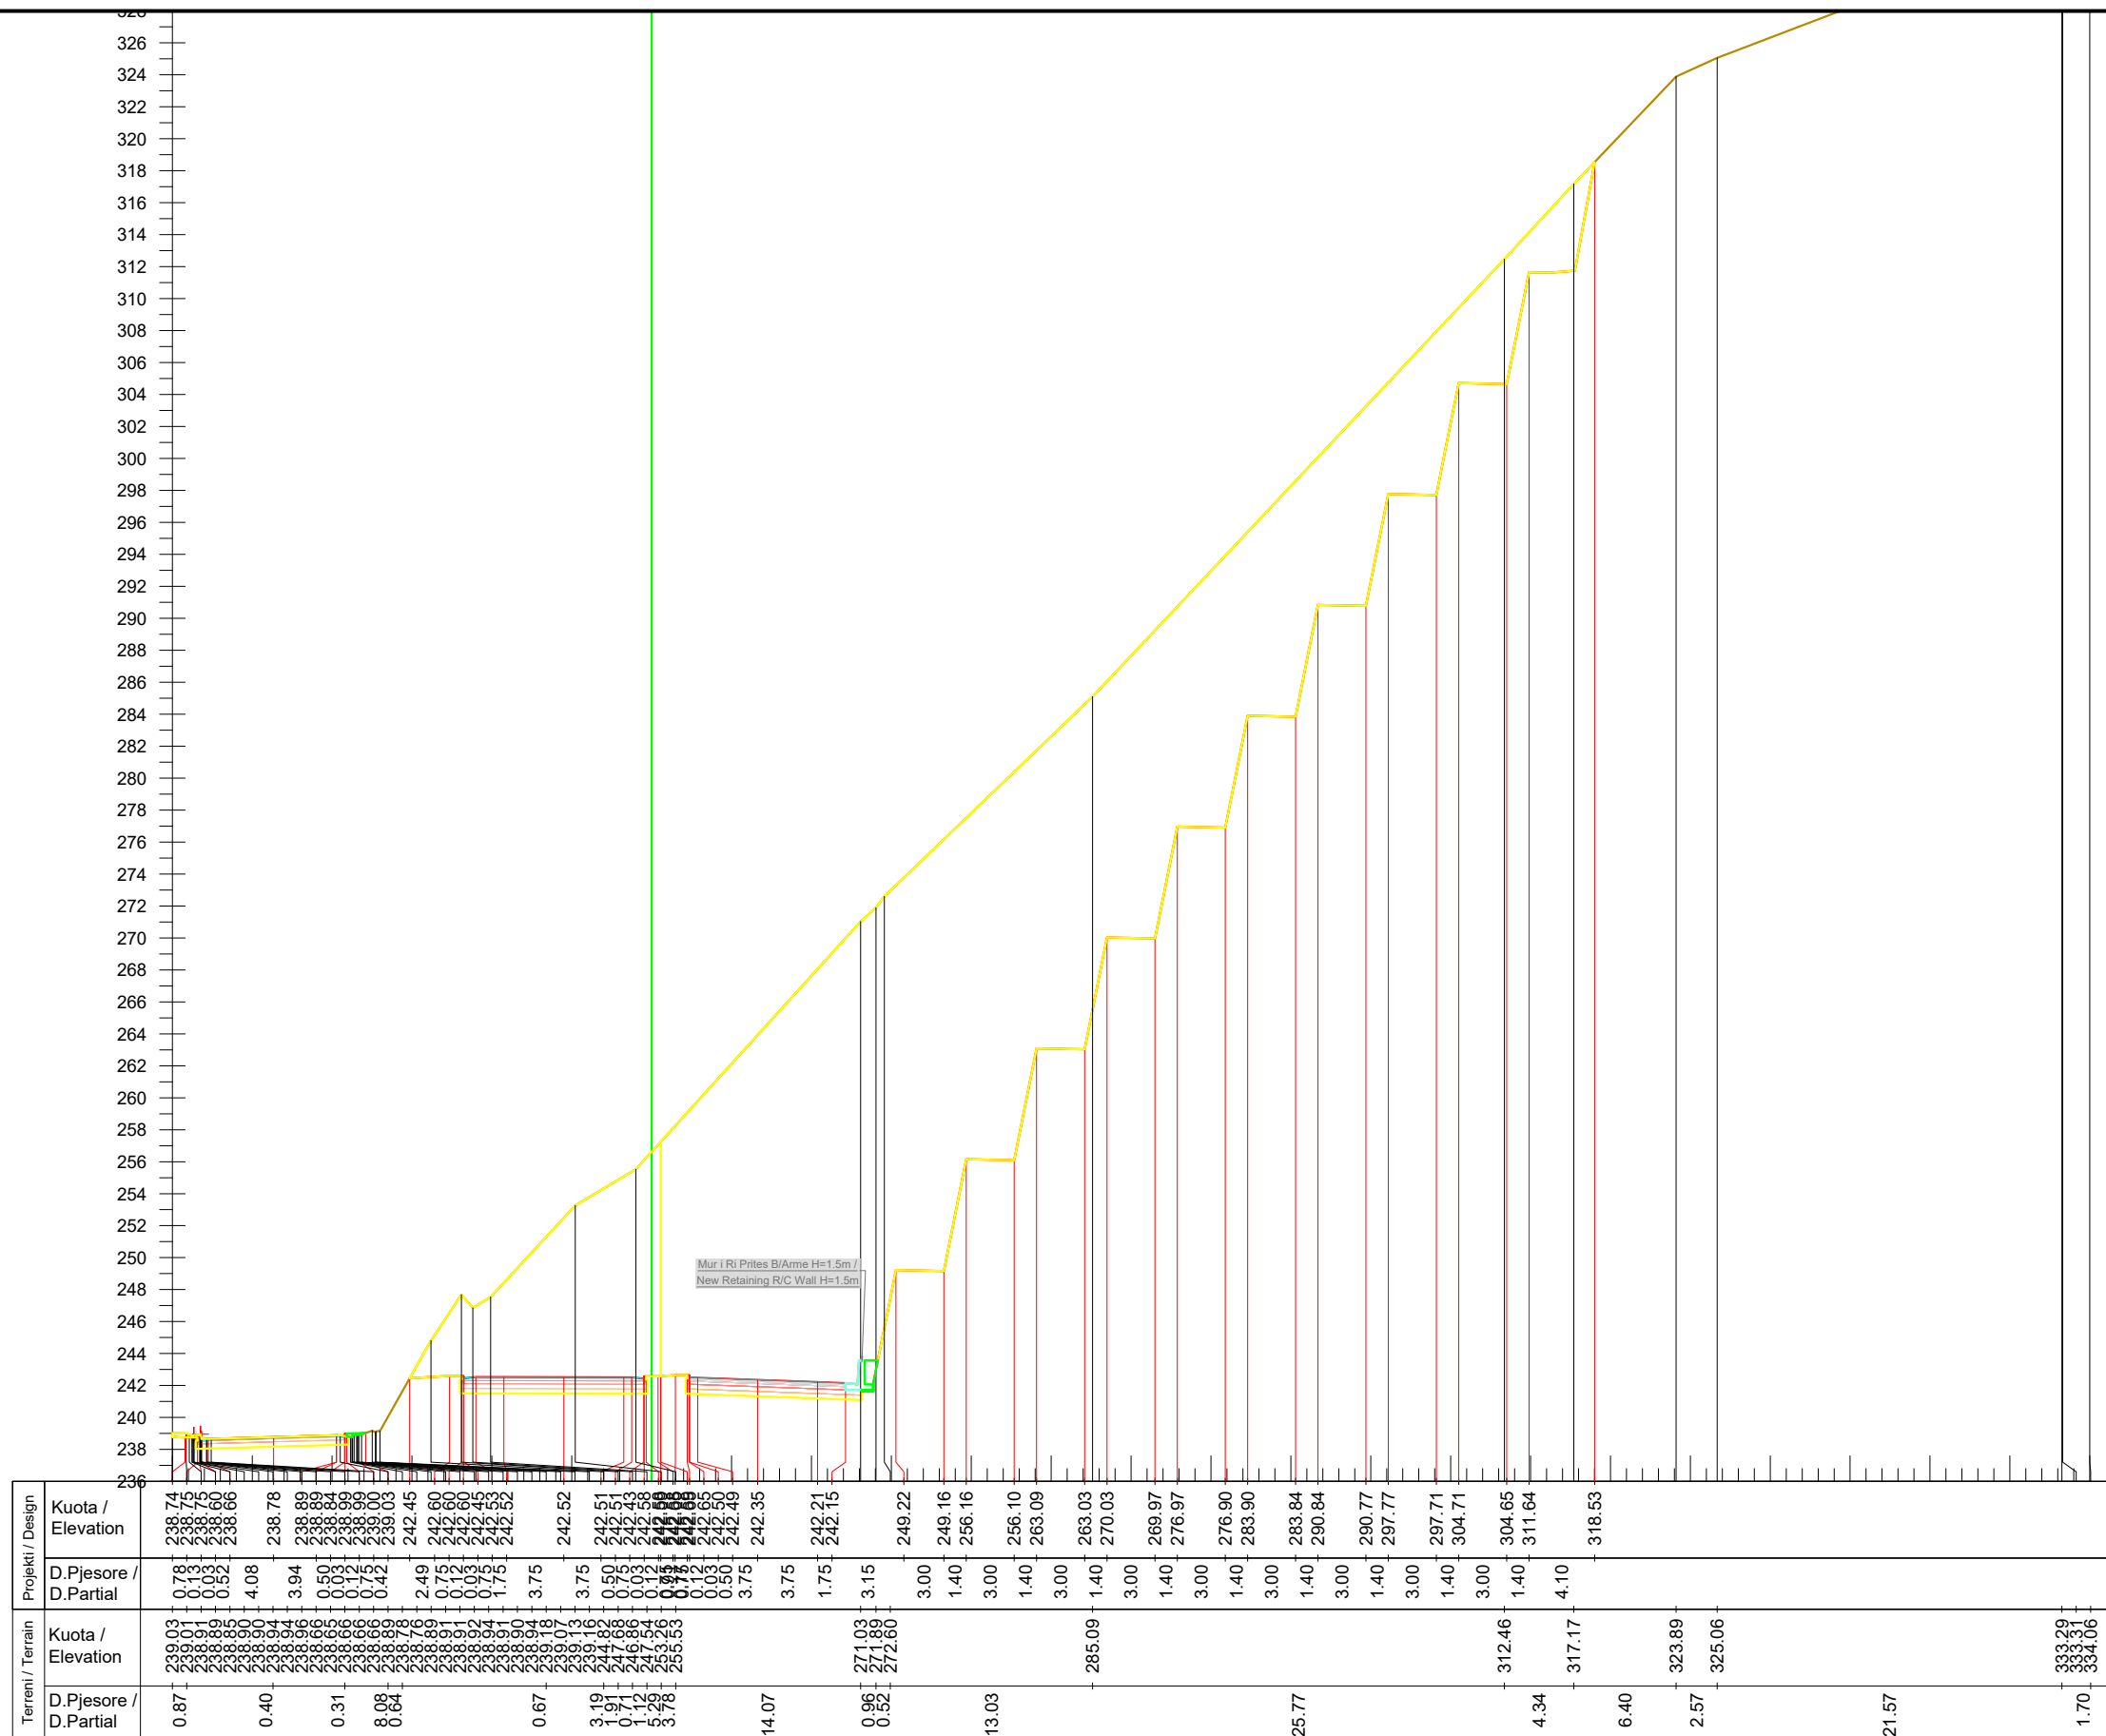

Km. 12+820



INVESTITORI / INVESTOR
"Autoriteti Rrugor Shqiptar"

Address: Rr. "Sami Frasher", Nr 33, Tirane
 Mob: 04 222 3600
 E-mail: info@arrsh.gov.al



JV: "InfraKonsult" shpk & "HMK-Consulting" shpk



"Studim Projektim - Zgjerimi i segmentit rrugor
 dalje Elbasan-Prrerjas-Qafe Thane", (Faza VI) /
 "Design Study of road segment exit
 Elbasan-Prrerjas-Qafe Thane" (Phase VI)

**Profillet Terthore /
 Cross Sections**

FAZA - PROJEKT ZBATIM
 PHASE - DETAIL DESIGN


SHKALLA
 SCALE 1:450

Date: Tirane, 2023

VIZATIMI Nr:
 PAGE No: E (28)

PROJEKTUES:
 DESIGN ENGINEERS:

Ing./Eng. Sokol METOJA
 Ing./Eng. Redi STRUGA
 Ing./Eng. Orgest MERTIKA

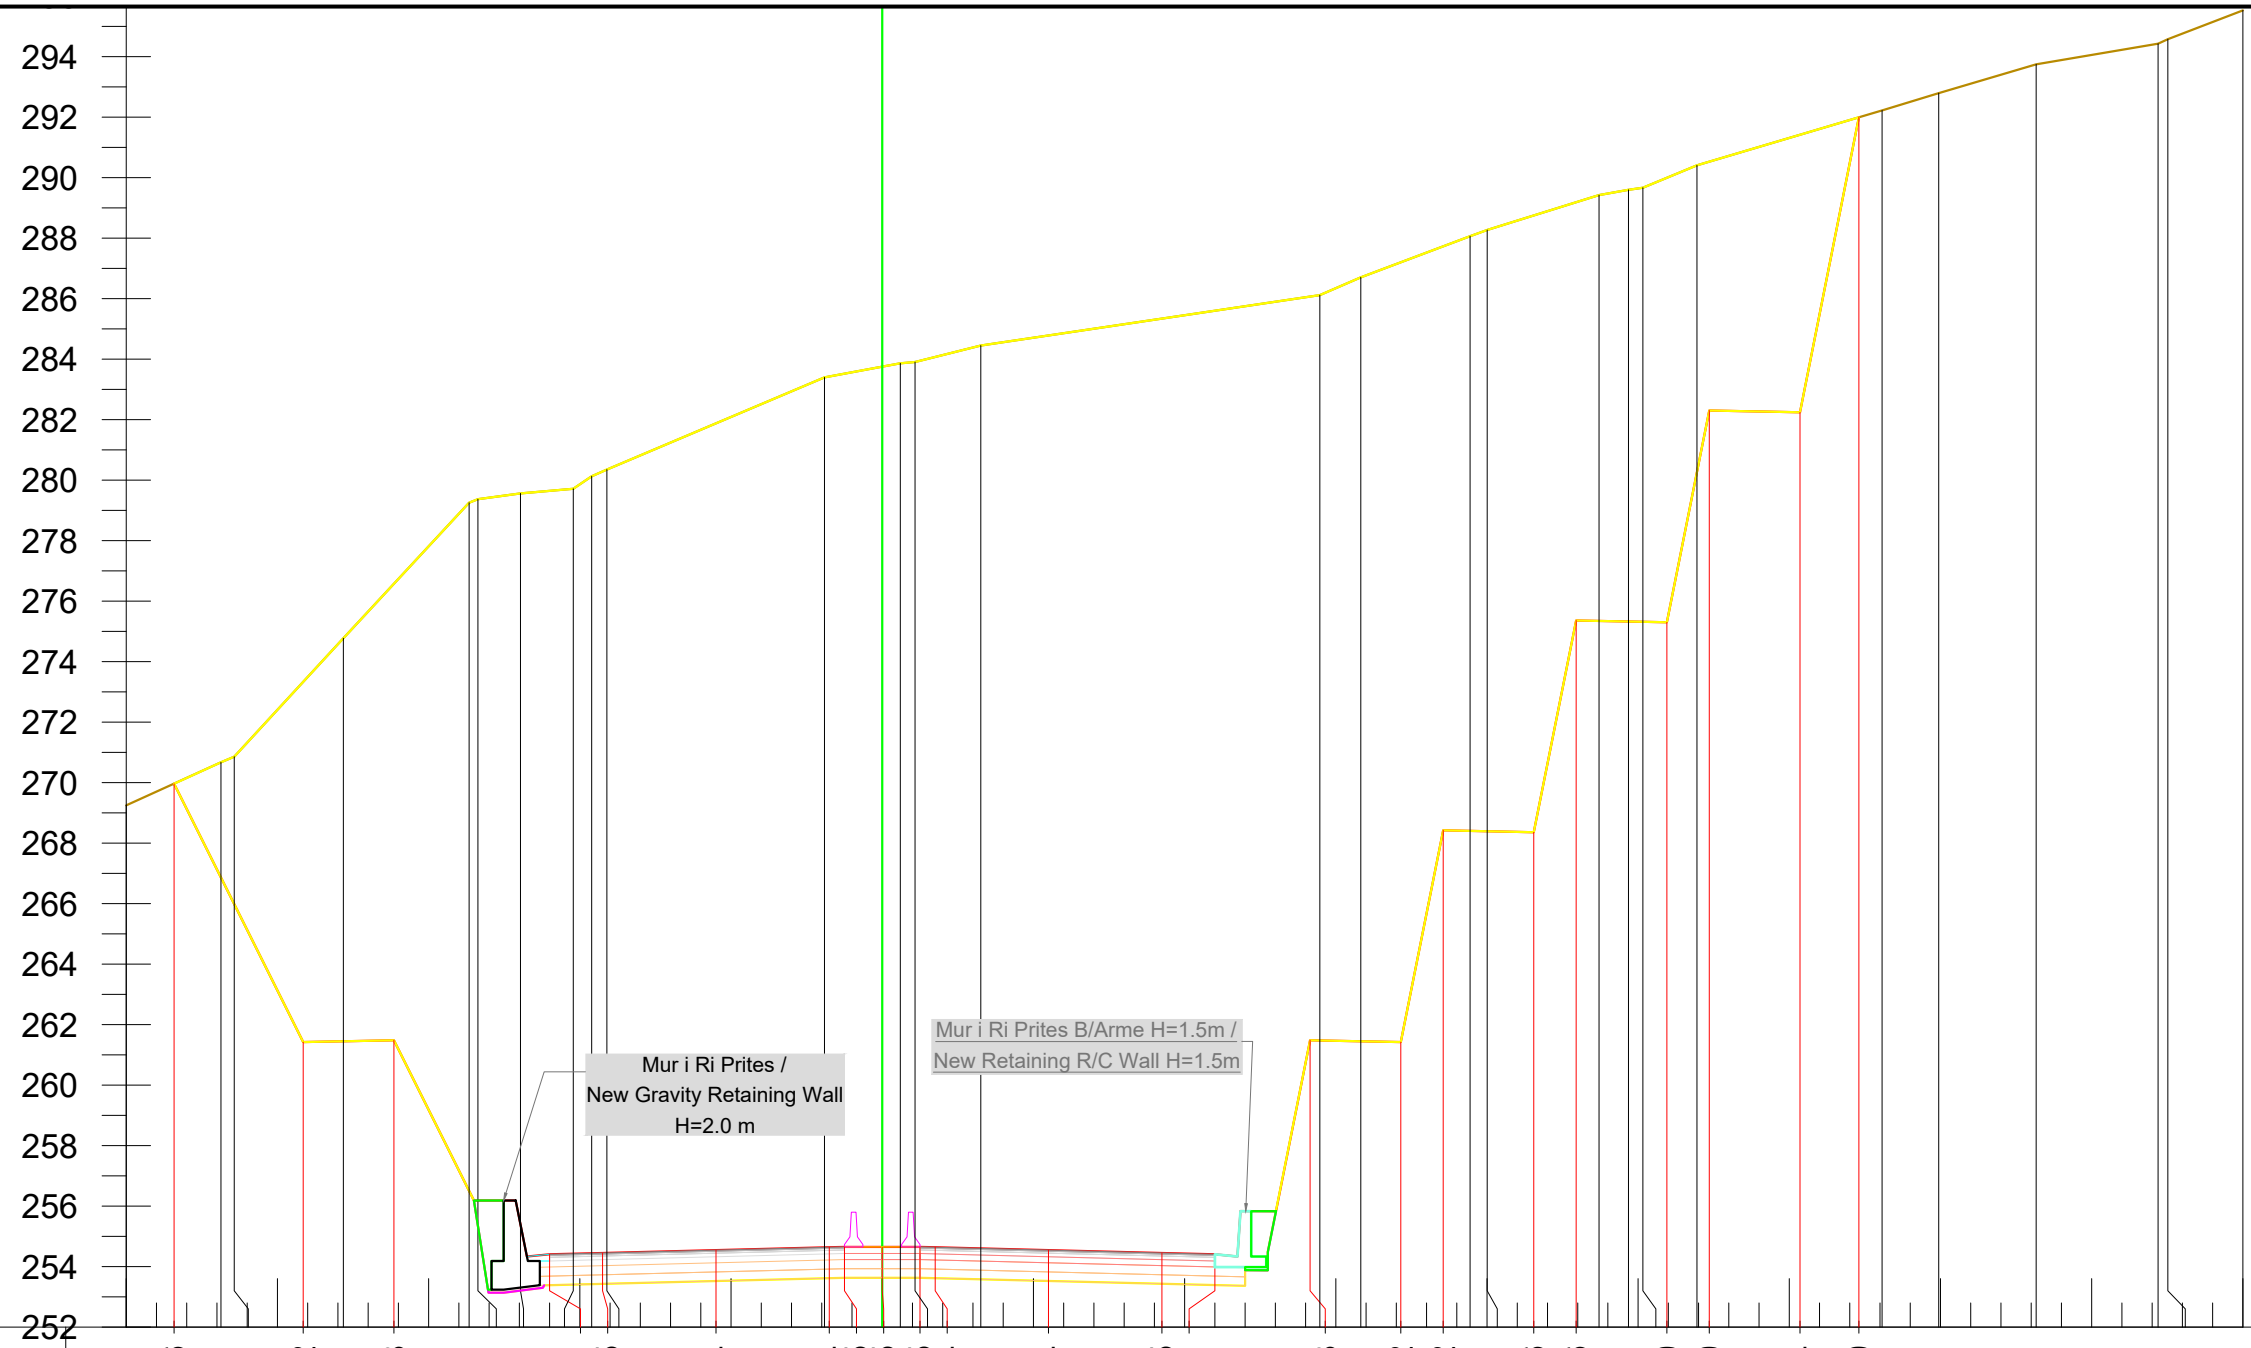

Projekti / Design		Terreni / Terrain	
Kuota / Elevation	D.Pjesore / D.Partial	Kuota / Elevation	D.Pjesore / D.Partial
269.96		269.25	3.13
	4.27	270.67 270.86	0.44
261.42		274.77	3.61
261.48	3.00		4.16
	5.15	279.26 279.37 279.56	1.41 1.75
254.41 254.45	1.75	279.72 280.13 280.35	0.61 0.50
	3.75		7.20
254.54	3.75		
254.64 254.65 254.65	0.50 1.25 1.25	283.40	2.51
254.65 254.64	0.50	283.86 283.91	0.49 2.18
	3.75	284.45	
254.54	3.75		11.21
254.45 254.41	1.75		
	3.15		
261.48	3.00	286.12 286.70	1.35
261.42	1.40		3.61
268.42	3.00	288.06 288.27	0.57
268.36	1.40		3.70
275.36	3.00	289.43 289.60 289.67	0.98 0.47 1.79
275.30	1.40	290.41	
282.30	3.00		6.12
282.24	1.95	292.22	1.87
291.99		292.79	3.22
		293.74	4.03
		294.43 294.58	0.33 2.48
		295.53	

Km. 13+160



INVESTITORI / INVESTOR
"Autoriteti Rrugor Shqiptar"

Address: Rr. "Sami Frasherit", Nr 33, Tirane
Mob: 04 222 3600
E-mail: info@arrsh.gov.al



JV: "InfraKonsult" shpk & "HMK-Consulting" shpk



"Studim Projektim - Zgjerimi i segmentit rrugor
dalje Elbasan-Prrenjas-Qafe Thane", (Faza VI) /
"Design Study of road segment exit
Elbasan-Prrenjas-Qafe Thane" (Phase VI)

**Profillet Terthore /
Cross Sections**

FAZA - PROJEKT ZBATIM
PHASE - DETAIL DESIGN

SHKALLA
SCALE

1:250


Date: Tirane, 2023

VIZATIMI Nr:
PAGE No:

E (29)

PROJEKTUES:
DESIGN ENGINEERS:

Ing./Eng. Sokol METOJA
Ing./Eng. Redi STRUGA
Ing./Eng. Orgest MERTIKA

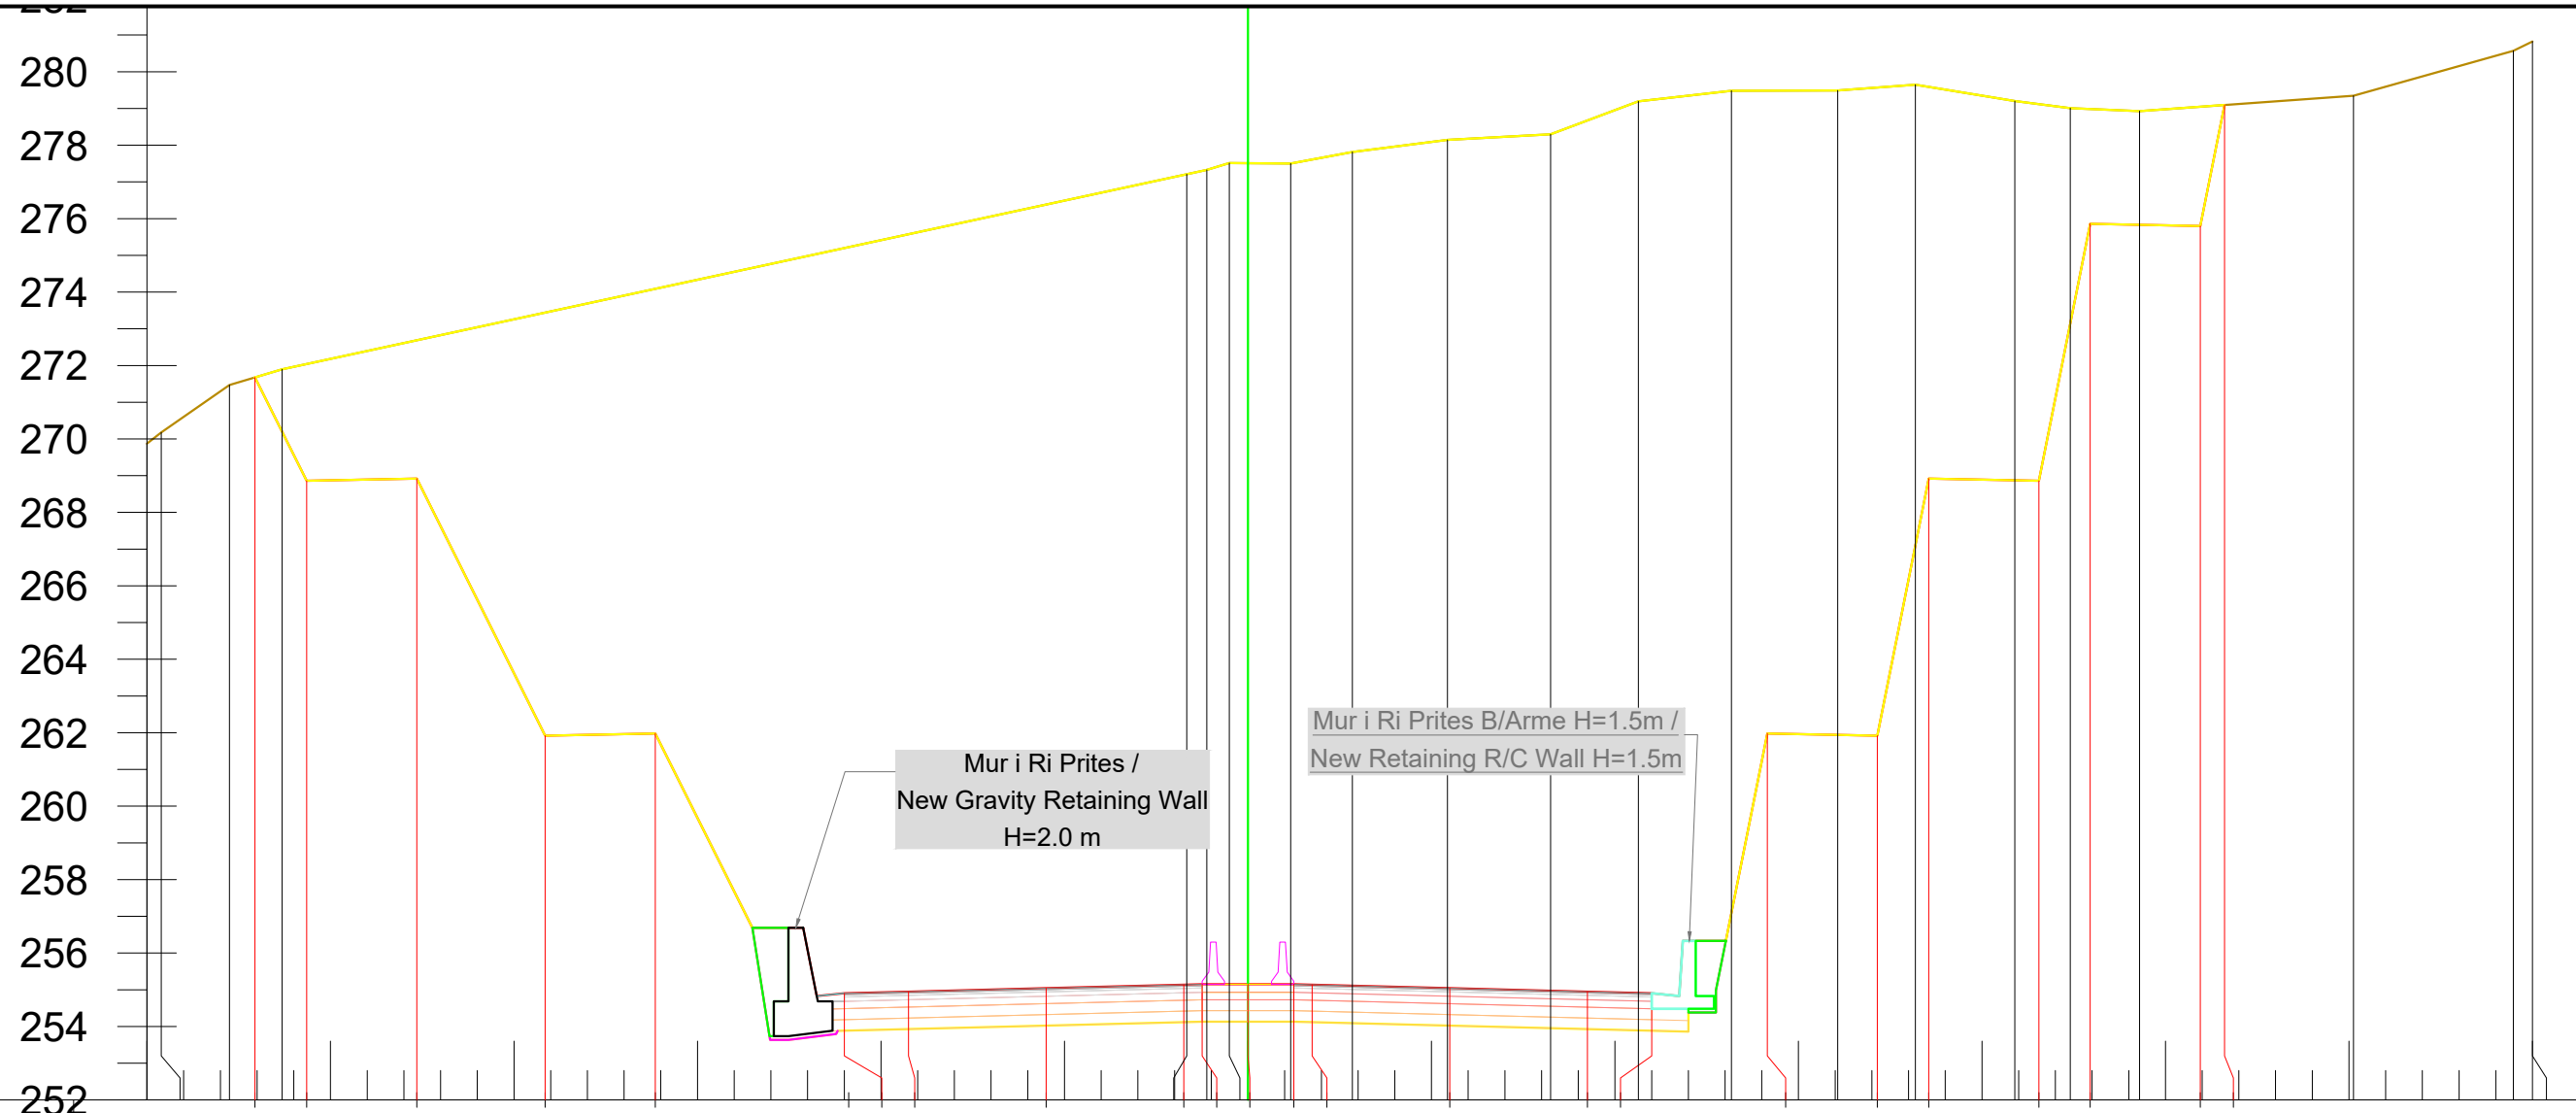

Projekti / Design		Terreni / Terrain	
Kuota / Elevation	D.Pjesore / D.Partial	Kuota / Elevation	D.Pjesore / D.Partial
271.68	1.41	269.87	0.39
268.86	3.00	270.18	1.86
268.92	3.50	271.47	1.43
261.92	3.00	271.90	
261.98	5.15		24.65
254.83	0.75		
254.91	1.75		
254.95	3.75		
255.04	3.75		
255.14	0.50	277.21	0.55
255.15	1.25	277.33	0.61
255.15	1.25	277.51	1.67
255.15	0.50	277.50	1.68
255.14	3.75	277.81	2.59
255.04	3.75	278.14	2.81
254.95	1.75	278.30	2.39
254.91	3.15	279.20	2.54
261.98	3.00	279.48	2.89
261.92	1.40	279.49	2.12
268.92	3.00	279.65	2.71
268.86	1.40	279.20	1.51
275.86	3.00	279.01	1.89
275.80	0.66	278.93	5.83
279.10			
		279.35	4.36
		280.57	0.52
		280.82	

Km. 13+180

INVESTITORI / INVESTOR
"Autoriteti Rrugor Shqiptar"
 Address: Rr. "Sami Frasher", Nr 33, Tirane
 Mob: 04 222 3600
 E-mail: info@arrsh.gov.al

InfraKonsult
 konsultance inzhinierike

HMK-CONSULTING SH.P.K
 Konsultance-Projektim-Mbikqirje

JV: "InfraKonsult" shpk & "HMK-Consulting" shpk

"Studim Projektim - Zgjerimi i segmentit rrugor dalje Elbasan-Prrenjas-Qafe Thane", (Faza VI) /
 "Design Study of road segment exit Elbasan-Prrenjas-Qafe Thane" (Phase VI)

Profillet Terthore / Cross Sections


FAZA - PROJEKT ZBATIM
 PHASE - DETAIL DESIGN

SHKALLA SCALE 1:200 Date: Tirane, 2023

VIZATIMI Nr: E (30)
 PAGE No:

PROJEKTUES: DESIGN ENGINEERS:

Ing./Eng. Sokol METOJA
 Ing./Eng. Redi STRUGA
 Ing./Eng. Orgest MERTIKA

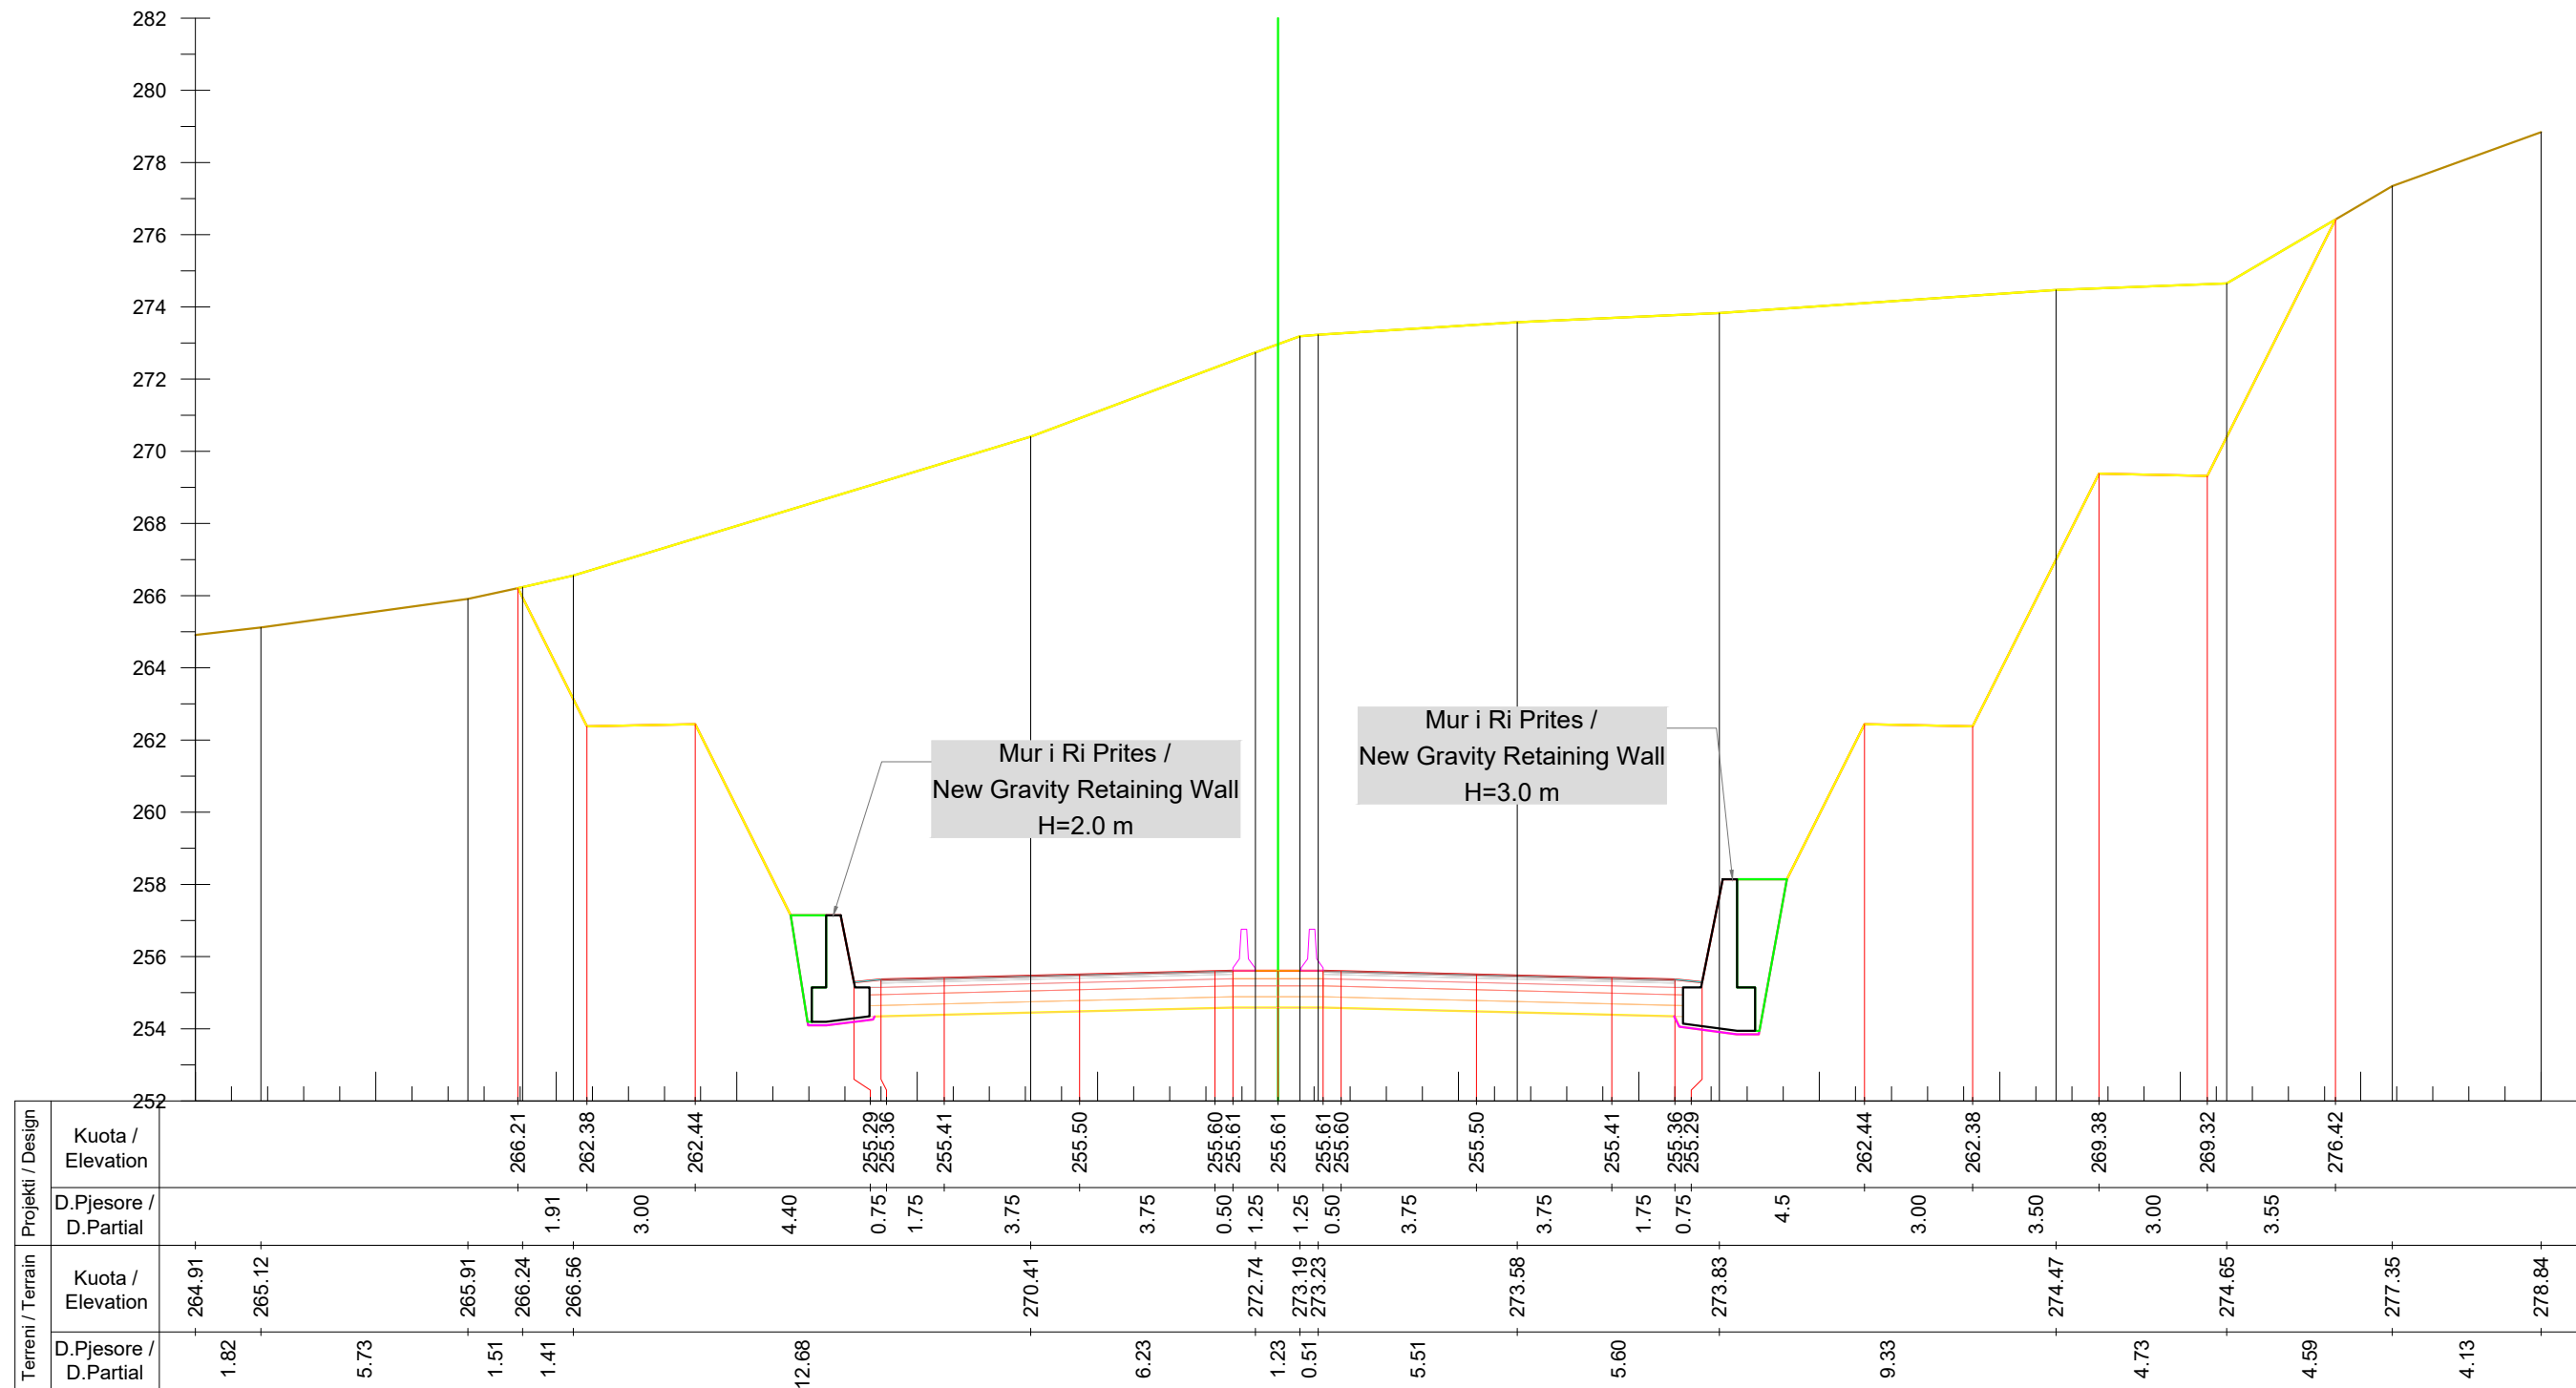

Km. 13+200



INVESTITORI / INVESTOR
"Autoriteti Rrugor Shqiptar"

Address: Rr. "Sami Frasher", Nr 33, Tirane
 Mob: 04 222 3600
 E-mail: info@arrsh.gov.al



JV: "InfraKonsult" shpk & "HMK-Consulting" shpk

"Studim Projektim - Zgjerimi i segmentit rrugor
 dalje Elbasan-Prrerjas-Qafe Thane", (Faza VI) /
 "Design Study of road segment exit
 Elbasan-Prrerjas-Qafe Thane" (Phase VI)

**Profillet Terthore /
 Cross Sections**

FAZA - PROJEKT ZBATIM
 PHASE - DETAIL DESIGN


SHKALLA
 SCALE 1:200

Date: Tirane, 2023

VIZATIMI Nr:
 PAGE No: E (31)

PROJEKTUES:
 DESIGN ENGINEERS:

Ing./Eng. Sokol METOJA
 Ing./Eng. Redi STRUGA
 Ing./Eng. Orgest MERTIKA

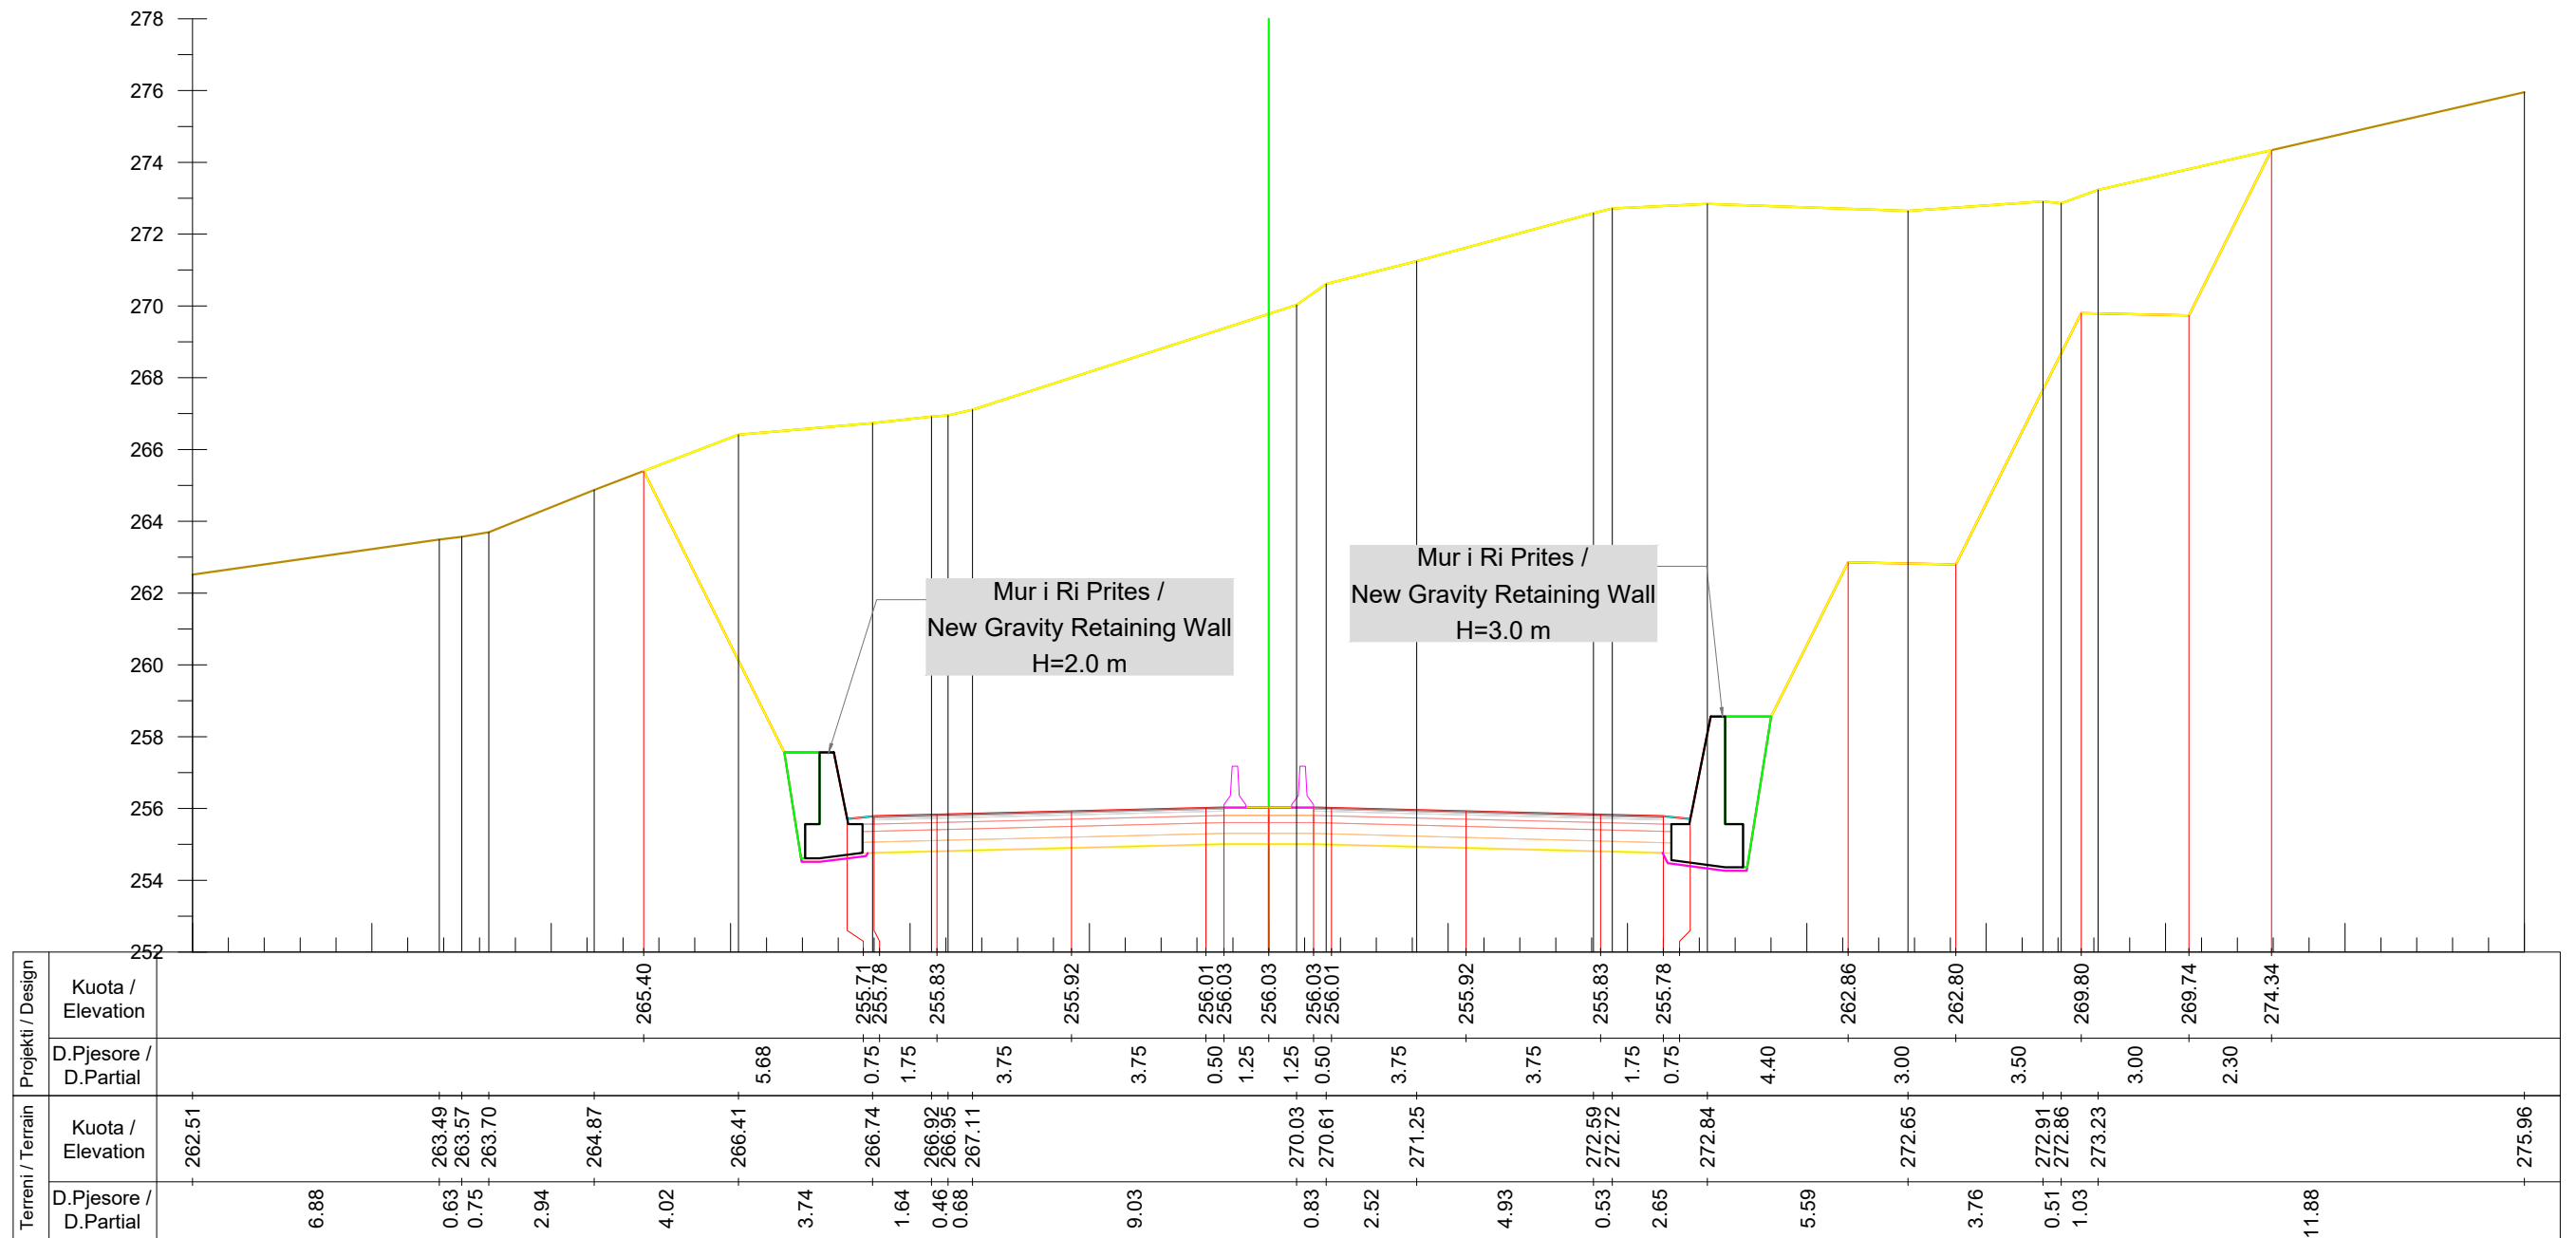

Km. 13+220



INVESTITORI / INVESTOR
"Autoriteti Rrugor Shqiptar"

Address: Rr. "Sami Frasherit", Nr 33, Tirane
 Mob: 04 222 3600
 E-mail: info@arrsh.gov.al



JV: "InfraKonsult" shpk & "HMK-Consulting" shpk



"Studim Projektim - Zgjerimi i segmentit rrugor
 dalje Elbasan-Prrerjas-Qafe Thane", (Faza VI) /
 "Design Study of road segment exit
 Elbasan-Prrerjas-Qafe Thane" (Phase VI)

**Profillet Terthore /
 Cross Sections**

FAZA - PROJEKT ZBATIM
 PHASE - DETAIL DESIGN


SHKALLA
 SCALE 1:200

Date: Tirane, 2023

VIZATIMI Nr:
 PAGE No: E (32)

PROJEKTUES:
 DESIGN ENGINEERS:

Ing./Eng. Sokol METOJA
 Ing./Eng. Redi STRUGA
 Ing./Eng. Orgest MERTIKA

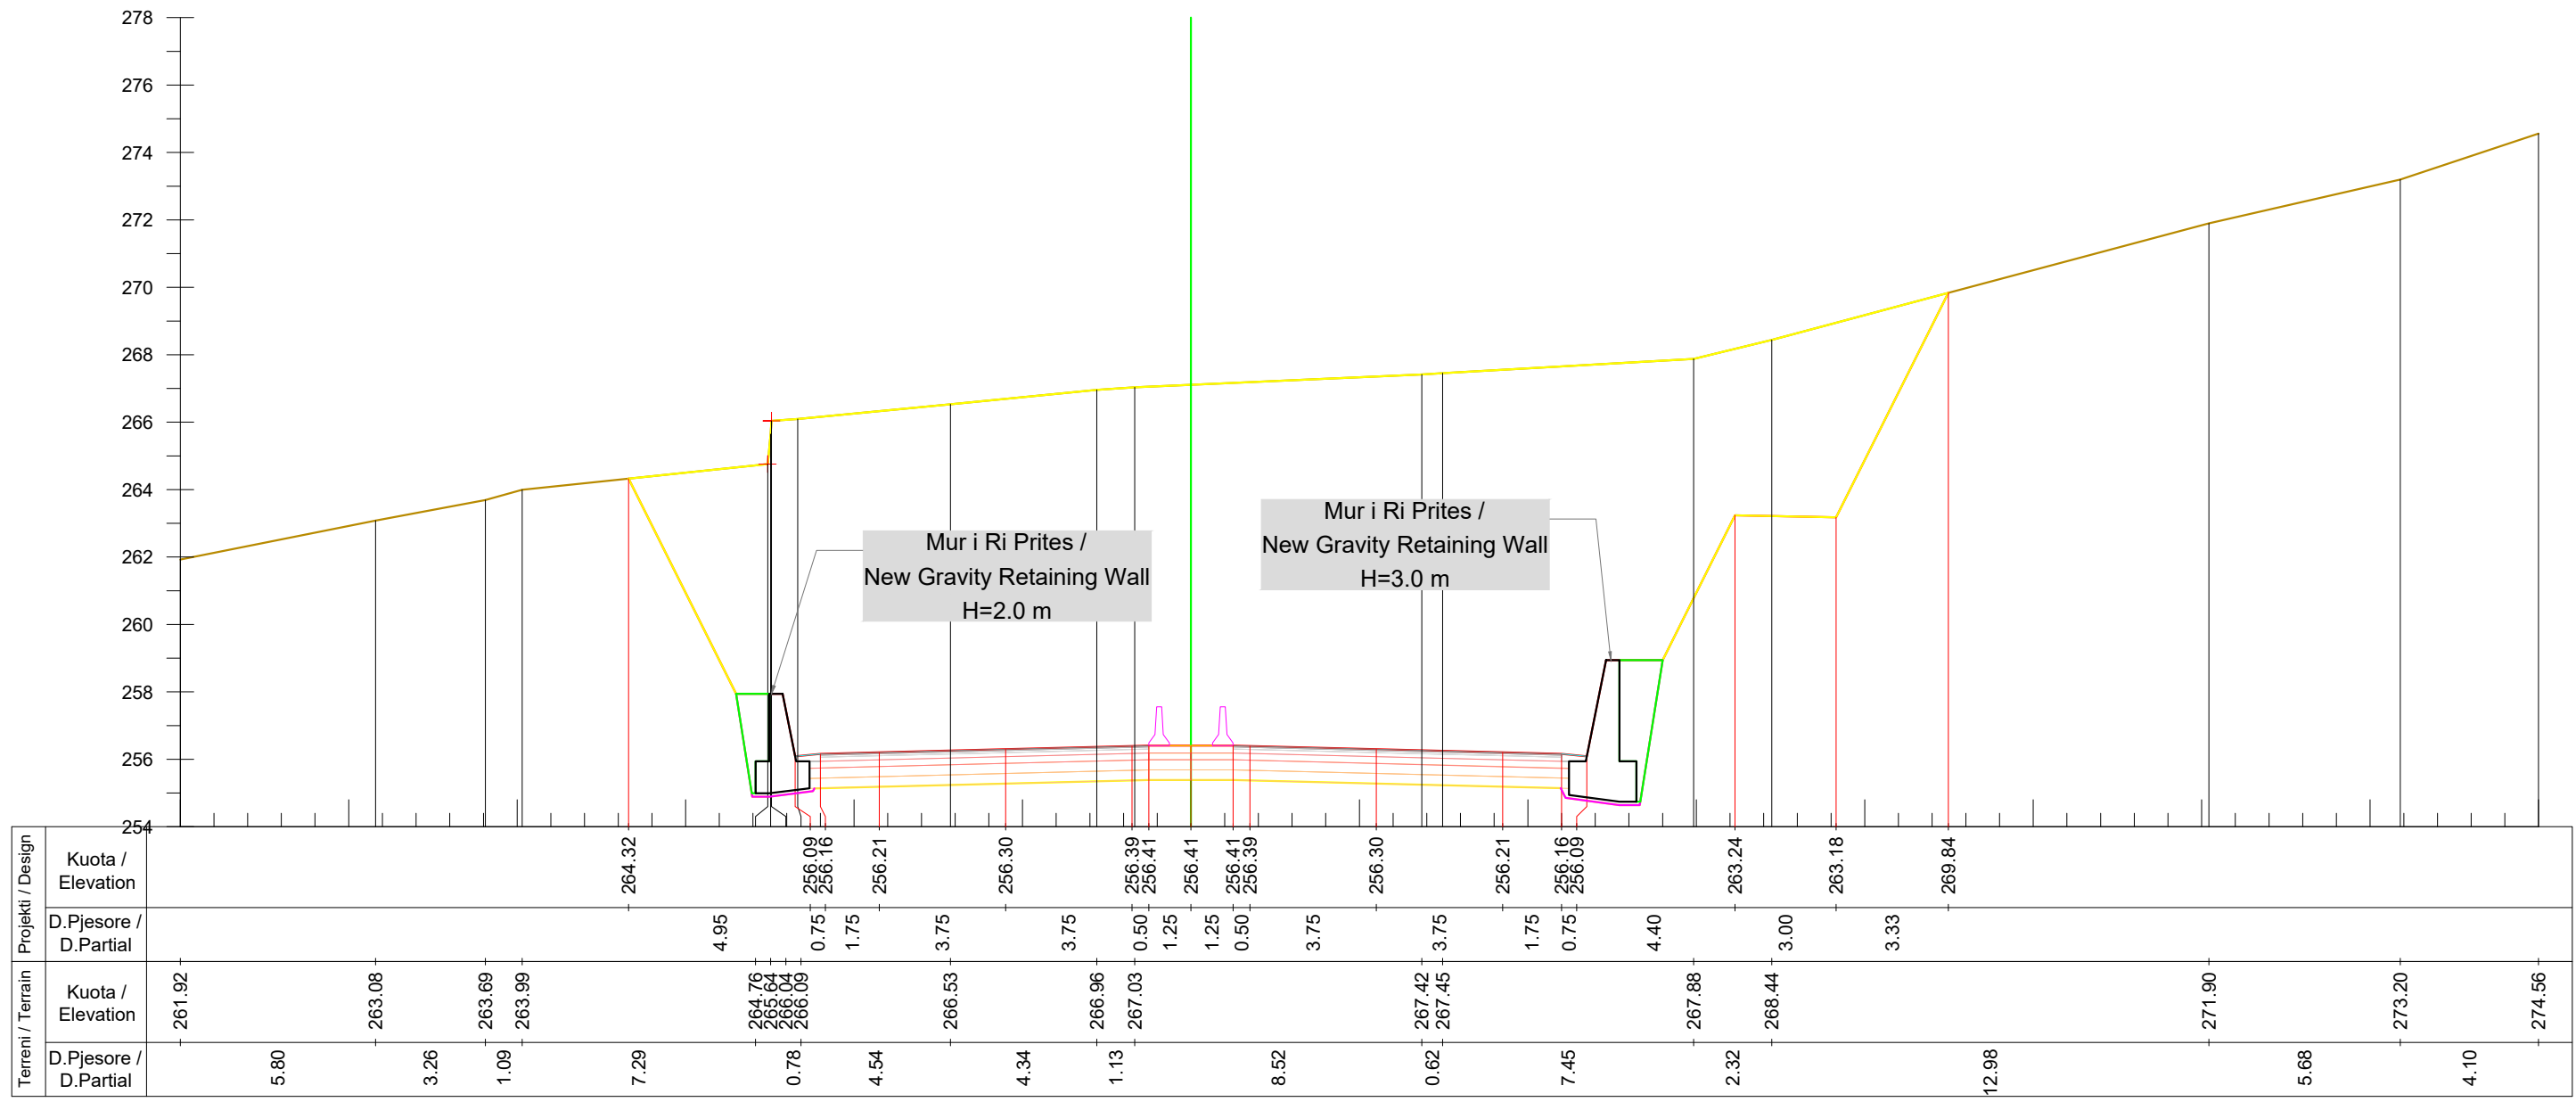

Km. 13+240



INVESTITORI / INVESTOR
"Autoriteti Rrugor Shqiptar"

Address: Rr. "Sami Frasher", Nr 33, Tirane
 Mob: 04 222 3600
 E-mail: info@arrsh.gov.al



JV: "InfraKonsult" shpk & "HMK-Consulting" shpk



"Studim Projektim - Zgjerimi i segmentit rrugor
 dalje Elbasan-Prrenjas-Qafe Thane", (Faza VI) /
 "Design Study of road segment exit
 Elbasan-Prrenjas-Qafe Thane" (Phase VI)

**Profilet Terthore /
 Cross Sections**

FAZA - PROJEKT ZBATIM
 PHASE - DETAIL DESIGN


SHKALLA
 SCALE 1:200

Date: Tirane, 2023

VIZATIMI Nr:
 PAGE No: E (33)

PROJEKTUES:
 DESIGN ENGINEERS:

Ing./Eng. Sokol METOJA
 Ing./Eng. Redi STRUGA
 Ing./Eng. Orgest MERTIKA

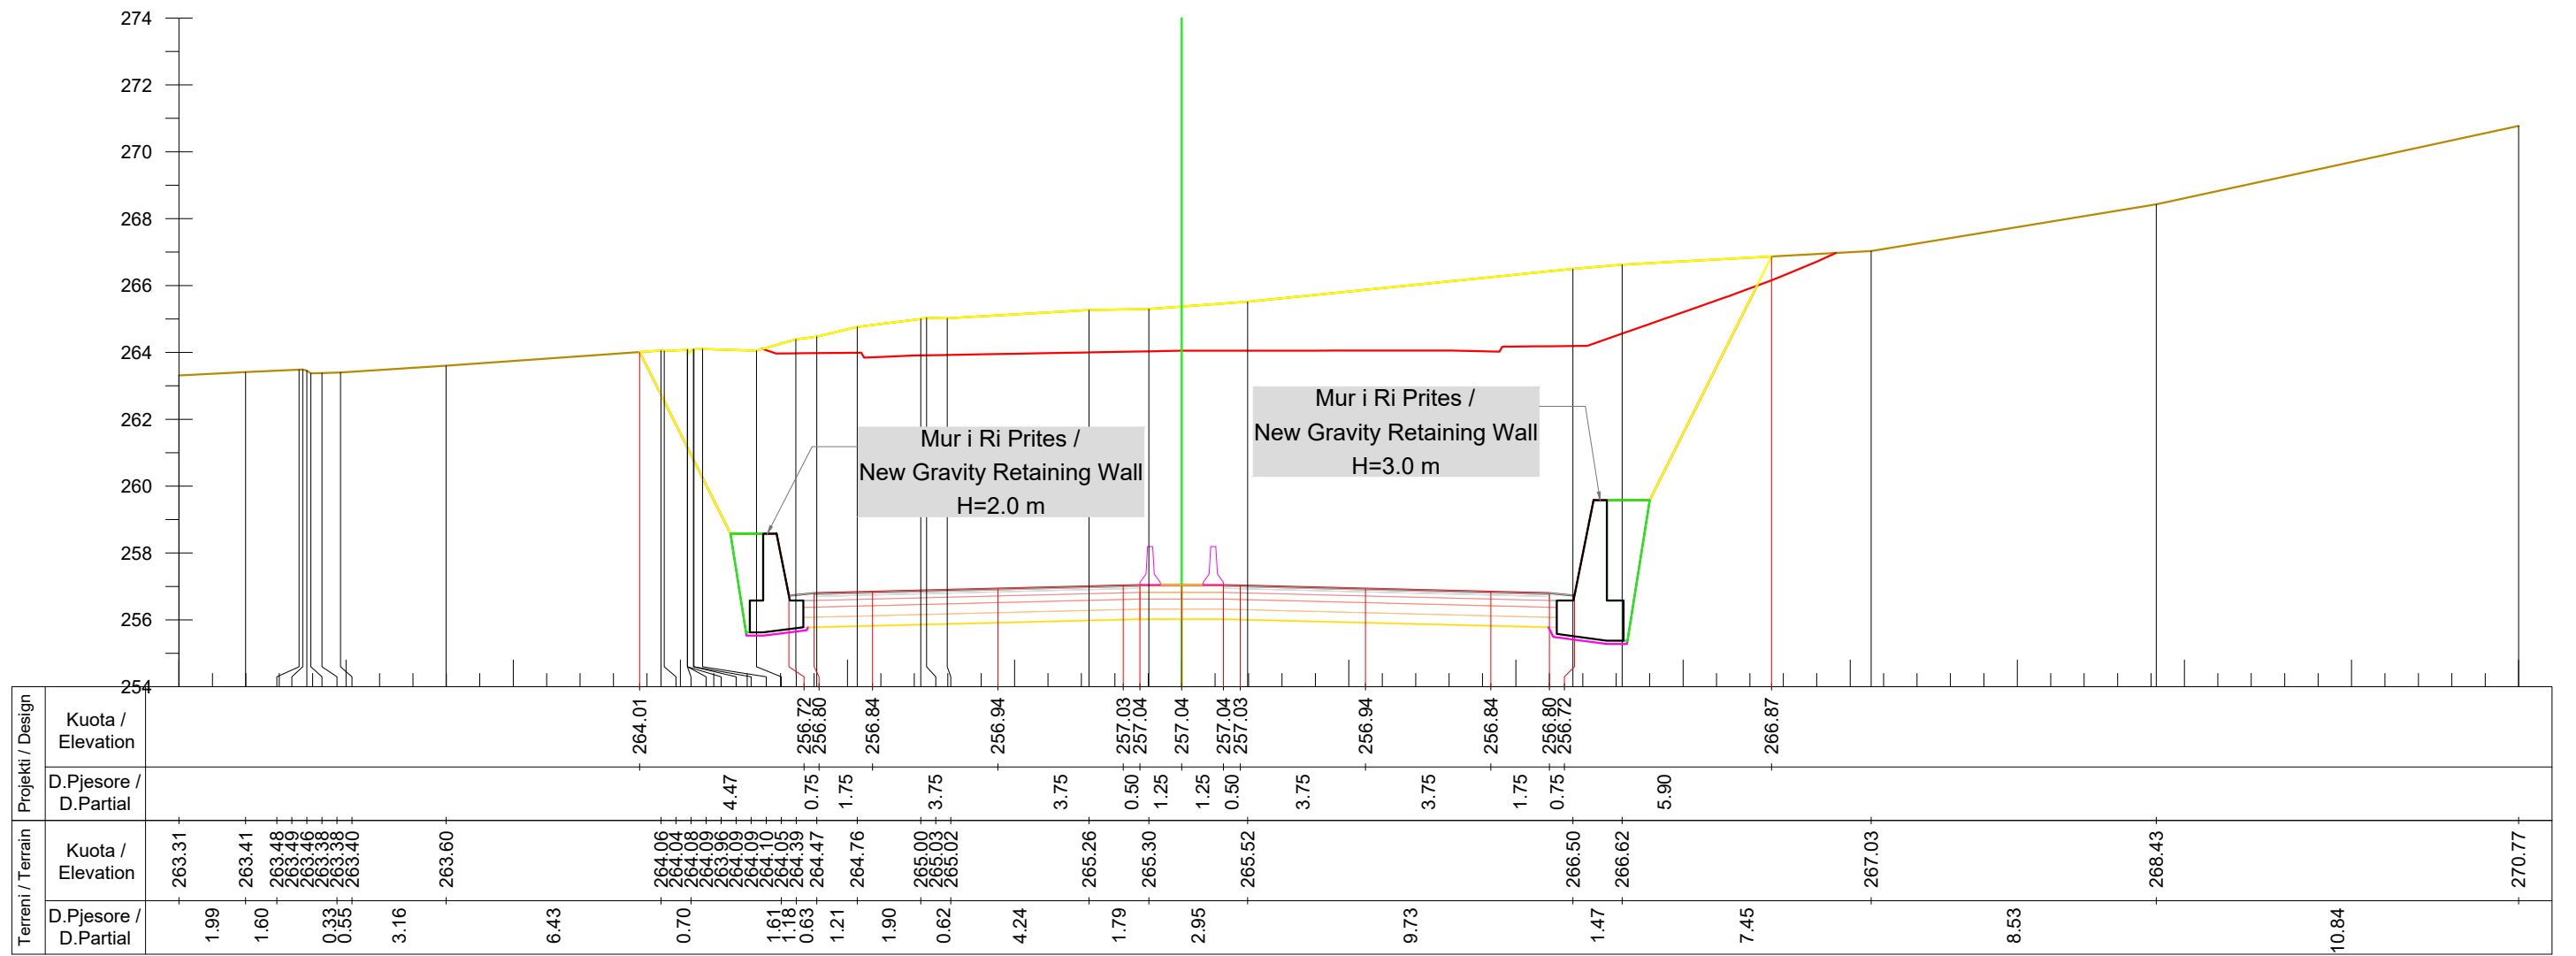

Km. 13+280



INVESTITORI / INVESTOR
"Autoriteti Rrugor Shqiptar"

Address: Rr. "Sami Frasher", Nr 33, Tirane
 Mob: 04 222 3600
 E-mail: info@arrsh.gov.al



JV: "InfraKonsult" shpk & "HMK-Consulting" shpk



"Studim Projektim - Zgjerimi i segmentit rrugor
 dalje Elbasan-Prrenjas-Qafe Thane", (Faza VI) /
 "Design Study of road segment exit
 Elbasan-Prrenjas-Qafe Thane" (Phase VI)

**Profillet Terthore /
 Cross Sections**

FAZA - PROJEKT ZBATIM
 PHASE - DETAIL DESIGN


SHKALLA
 SCALE 1:200

Date: Tirane, 2023

VIZATIMI Nr:
 PAGE No: E (35)

PROJEKTUES:
 DESIGN ENGINEERS:

Ing./Eng. Sokol METOJA
 Ing./Eng. Redi STRUGA
 Ing./Eng. Orgest MERTIKA

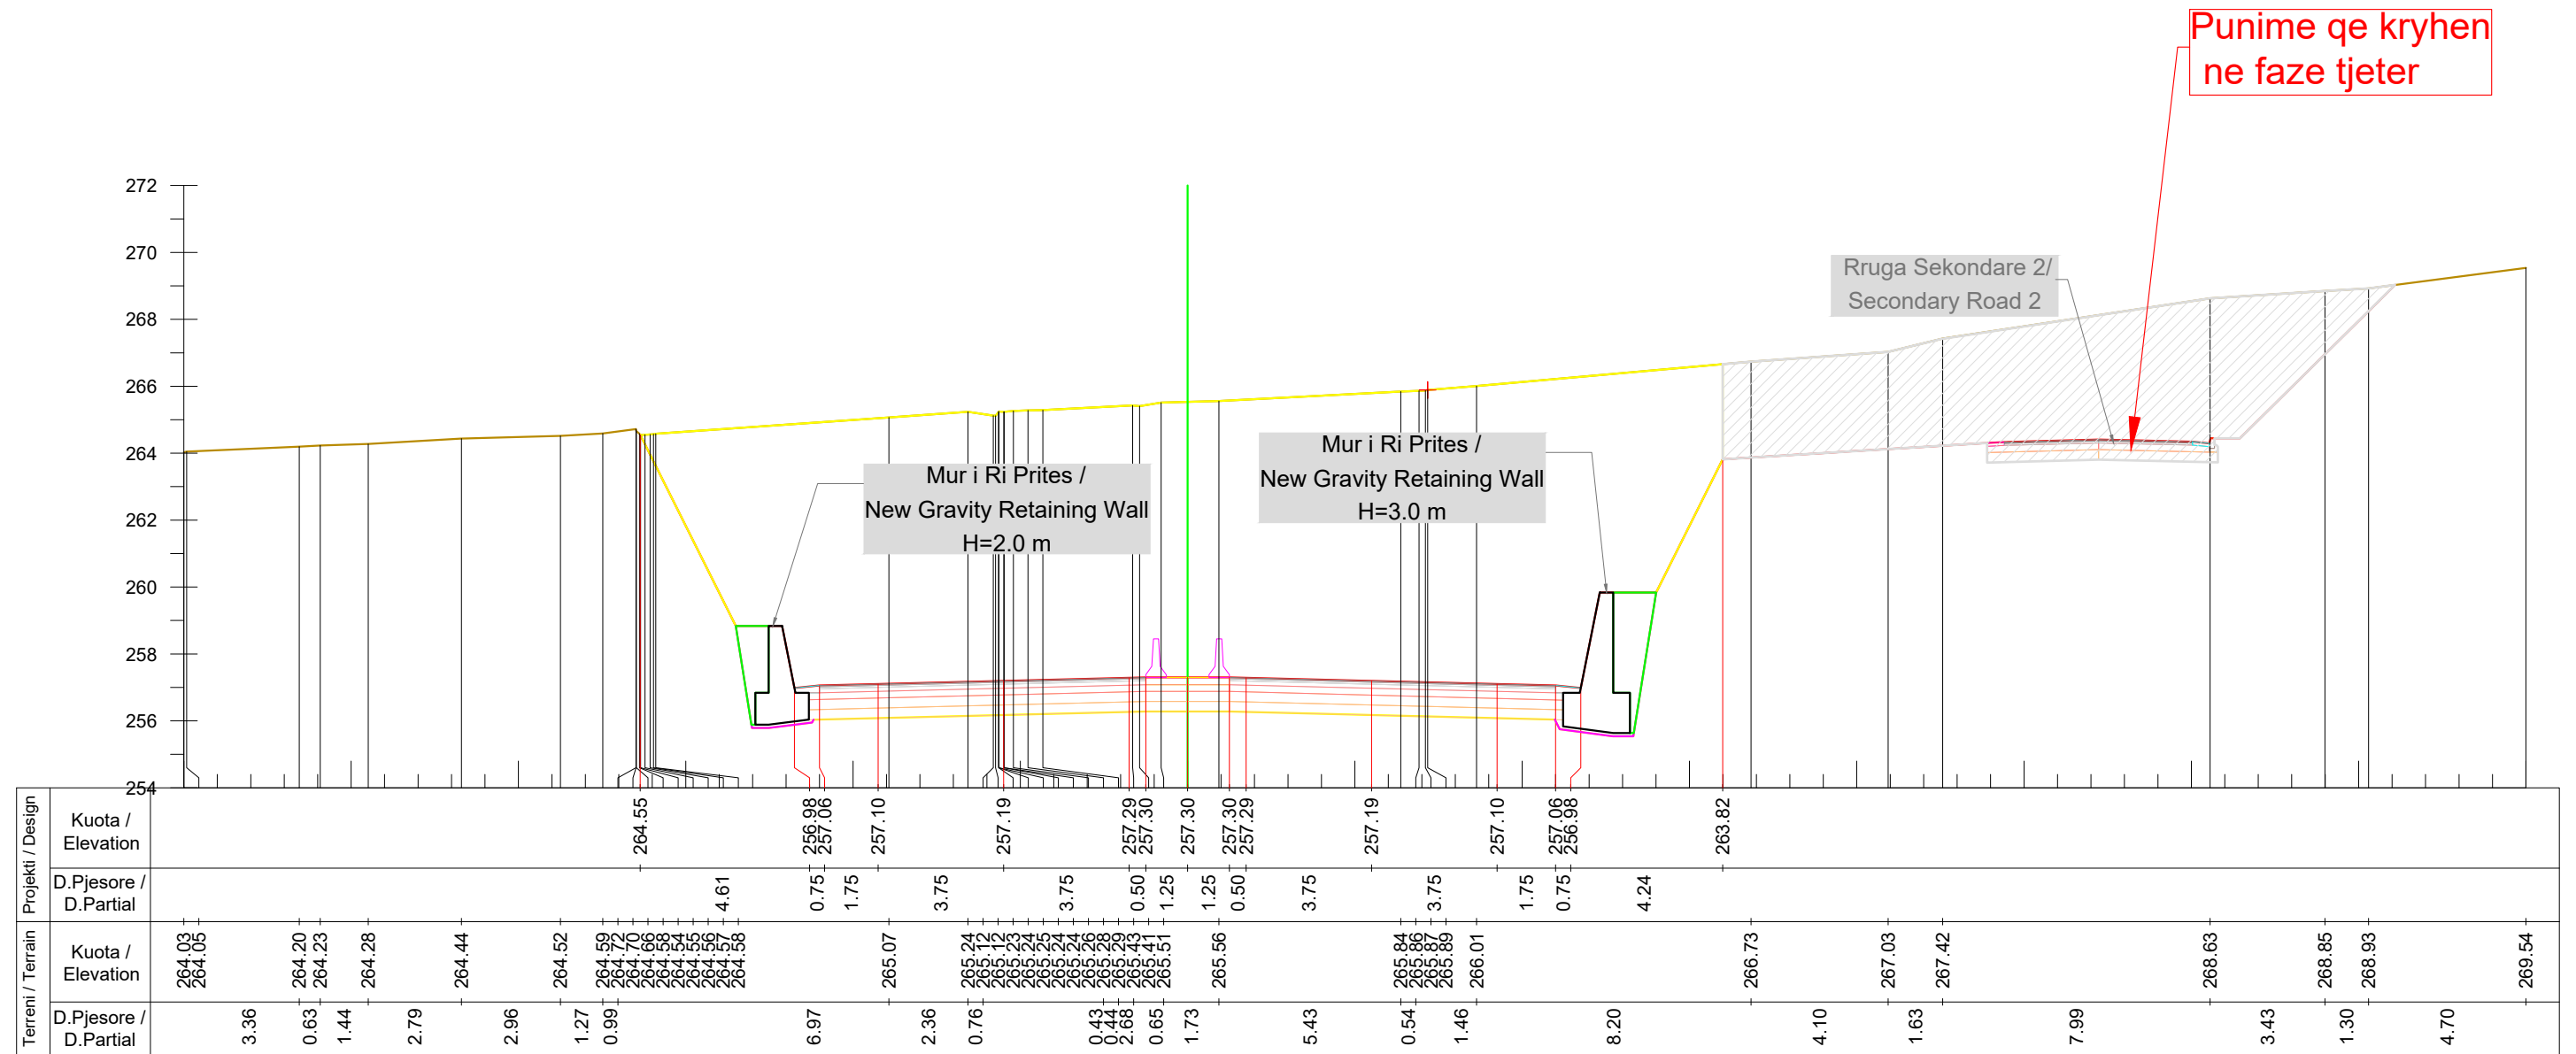

Km. 13+300



INVESTITORI / INVESTOR
"Autoriteti Rrugor Shqiptar"

Address: Rr. "Sami Frasherit", Nr 33, Tirane
 Mob: 04 222 3600
 E-mail: info@arrsh.gov.al



JV: "InfraKonsult" shpk & "HMK-Consulting" shpk



"Studim Projektim - Zgjerimi i segmentit rrugor
 dalje Elbasan-Prrenjas-Qafe Thane", (Faza VI) /
 "Design Study of road segment exit
 Elbasan-Prrenjas-Qafe Thane" (Phase VI)

**Profillet Terthore /
 Cross Sections**

FAZA - PROJEKT ZBATIM
 PHASE - DETAIL DESIGN

SHKALLA
 SCALE 1:200


Date: Tirane, 2023

VIZATIMI Nr:
 PAGE No: E (36)

PROJEKTUES:
 DESIGN ENGINEERS:

Ing./Eng. Sokol METOJA
 Ing./Eng. Redi STRUGA
 Ing./Eng. Orgest MERTIKA

Punime qe kryhen ne faze tjeter

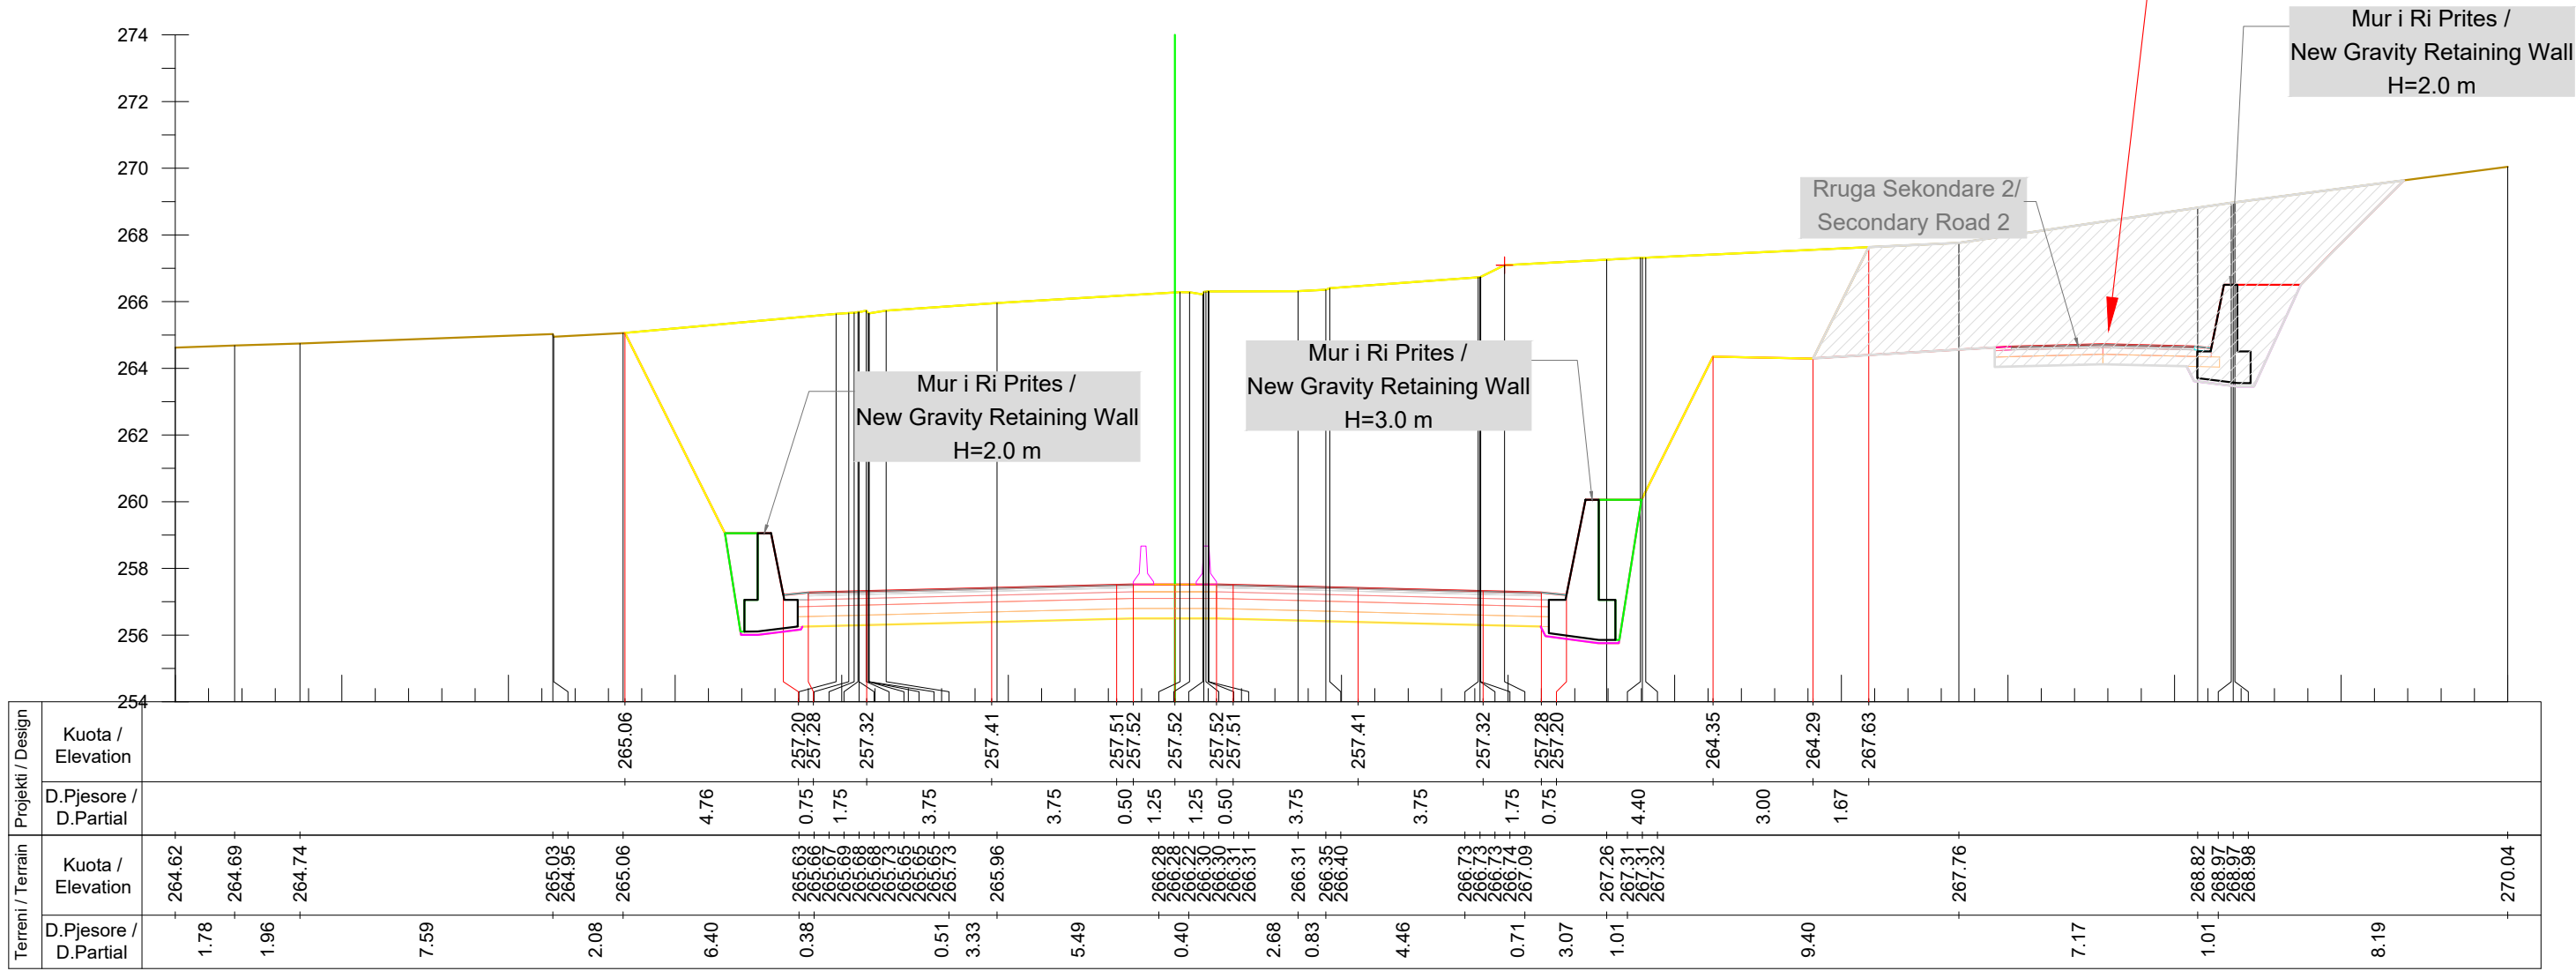

Km. 13+320

INVESTITORI / INVESTOR
"Autoriteti Rrugor Shqiptar"
 Address: Rr. "Sami Frasherit", Nr 33, Tirane
 Mob: 04 222 3600
 E-mail: info@arrsh.gov.al

InfraKonsult
 Konsultance Inzhinierike

HMK-CONSULTING SH.P.K
 Konsultance-Projektim-Mbikqurje

JV: "InfraKonsult" shpk & "HMK-Consulting" shpk

"Studim Projektim - Zgjerimi i segmentit rrugor dalje Elbasan-Prrenjas-Qafe Thane", (Faza VI) / "Design Study of road segment exit Elbasan-Prrenjas-Qafe Thane" (Phase VI)

Profilat Terthore / Cross Sections


FAZA - PROJEKT ZBATIM
 PHASE - DETAIL DESIGN

SHKALLA SCALE 1:200 Date: Tirane, 2023

VIZATIMI Nr: E (37)
 PAGE No:

PROJEKTUES: DESIGN ENGINEERS:

Ing./Eng. Sokol METOJA
 Ing./Eng. Redi STRUGA
 Ing./Eng. Orgest MERTIKA

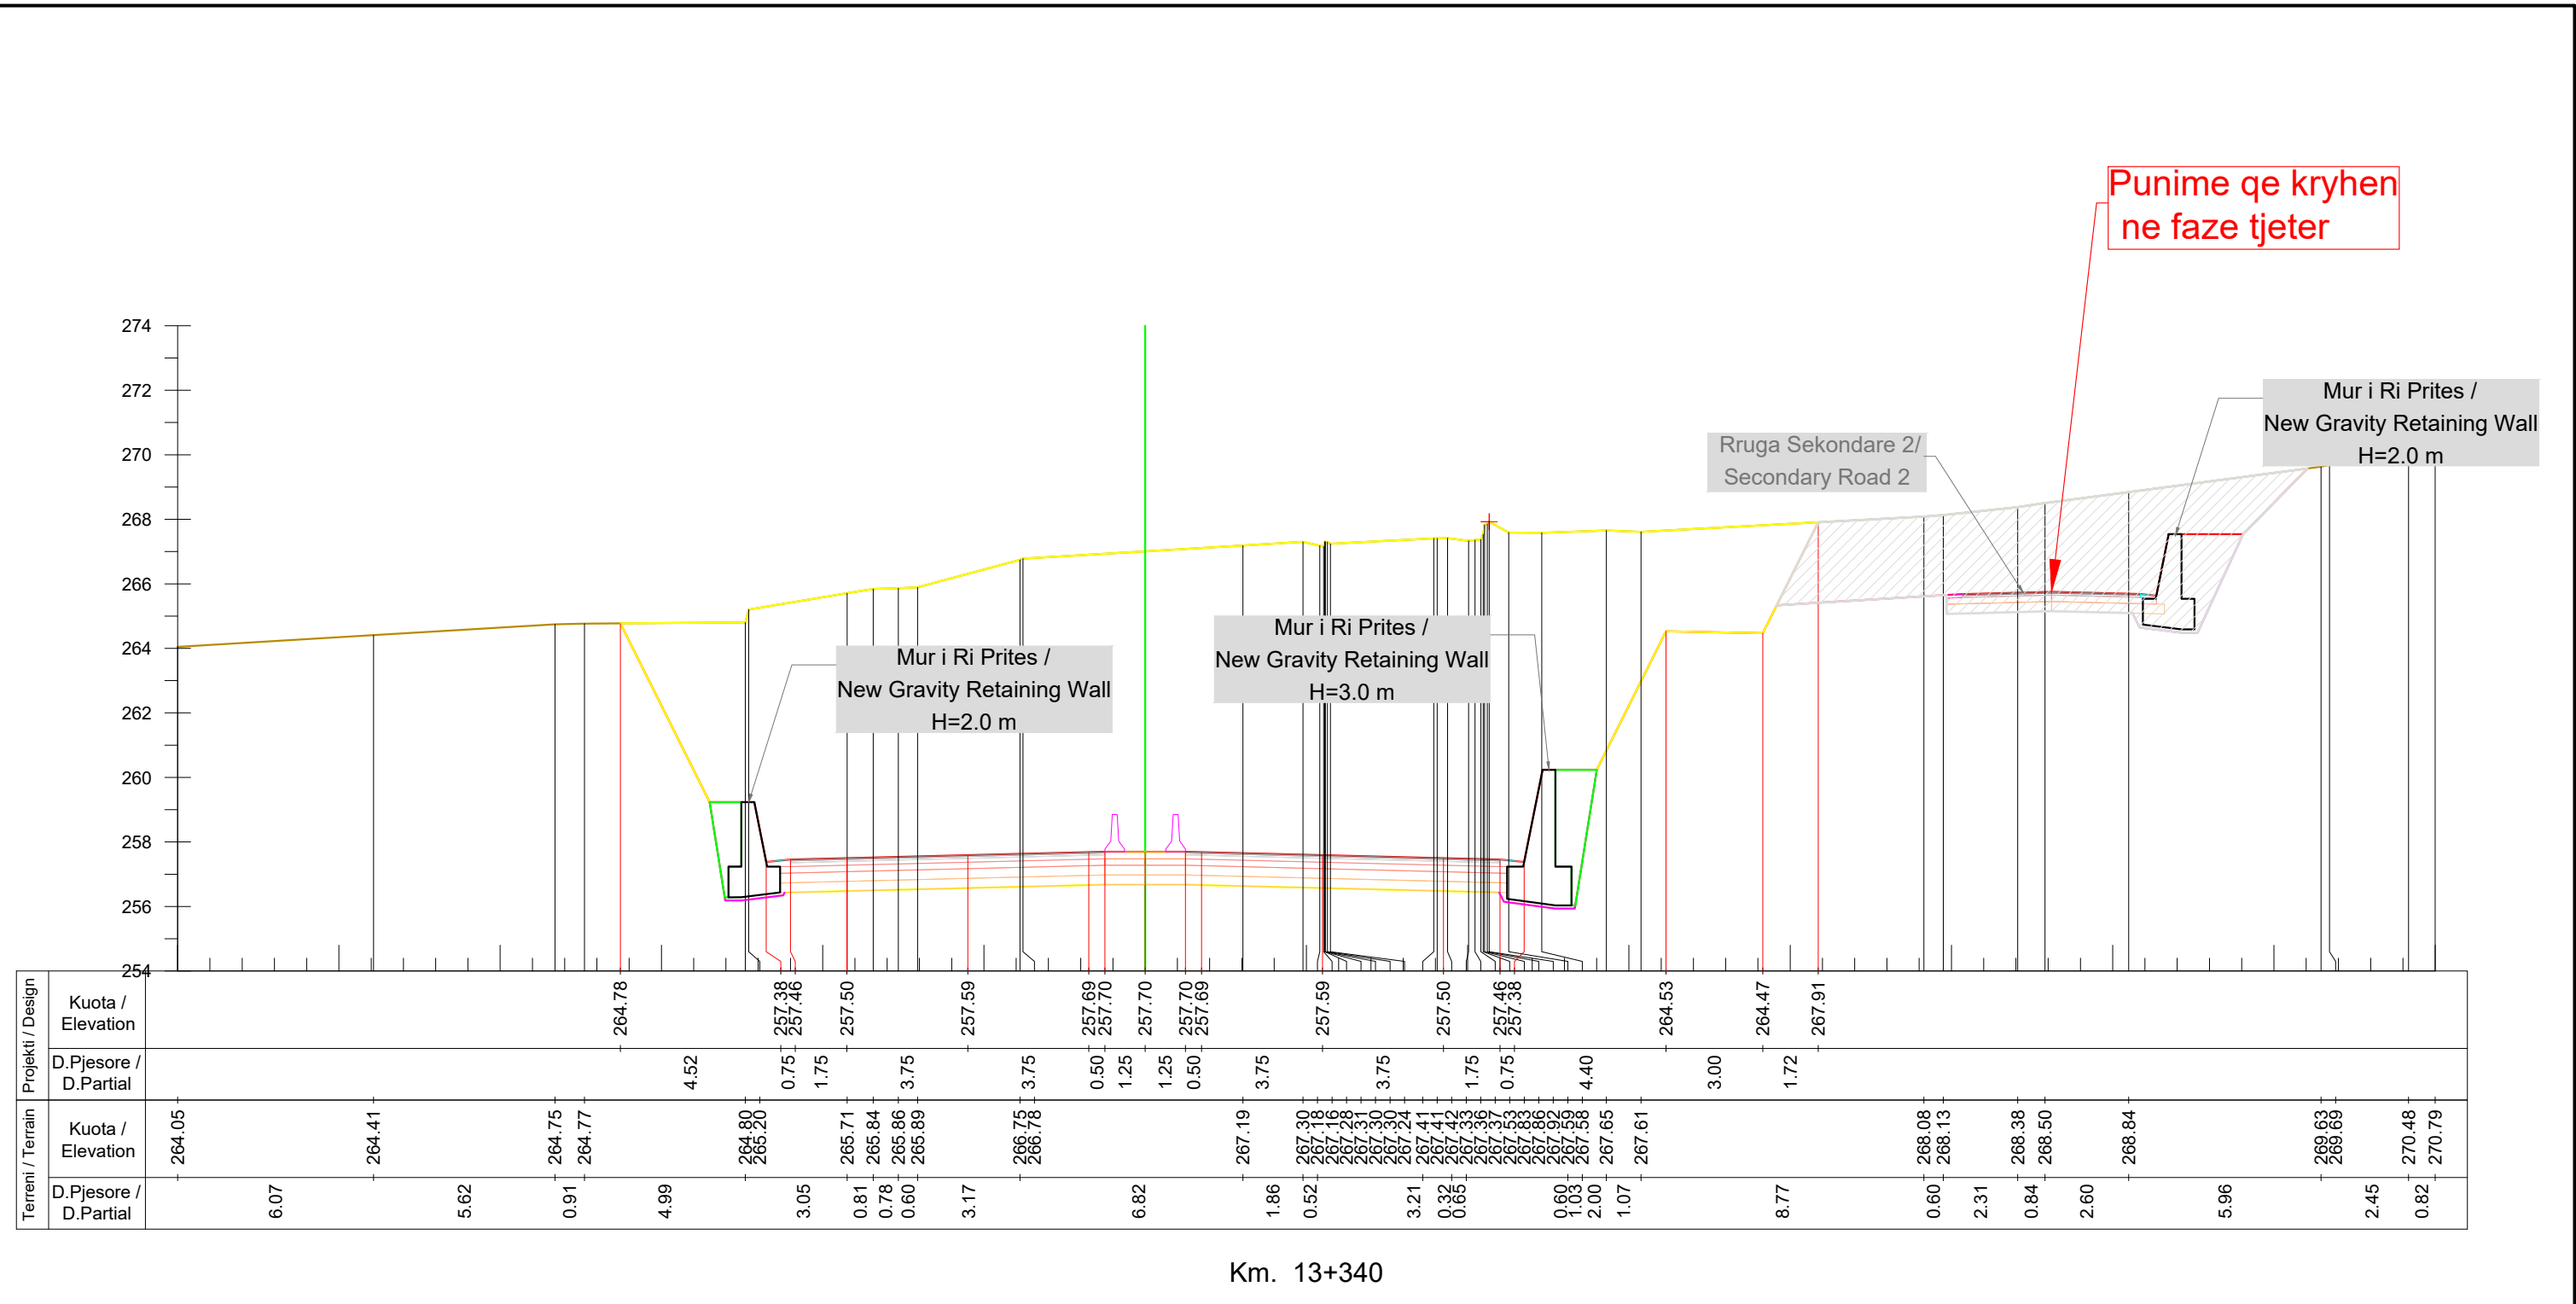

Km. 13+340

Projekti / Design	Kuota / Elevation	D.Pjesore / D.Partial	Terreni / Terrain	Kuota / Elevation
	D.Pjesore / D.Partial			D.Pjesore / D.Partial
	264.78		264.05	264.05
	257.38	4.52	264.41	264.41
	257.46	0.75	264.75	264.75
	257.50	1.75	264.77	264.77
	257.59	3.75	265.71	265.71
	257.69	3.75	265.84	265.84
	257.70	0.50	265.86	265.86
	257.70	1.25	265.89	265.89
	257.69	1.25	266.75	266.75
	257.59	0.50	266.78	266.78
	257.50	3.75	267.19	267.19
	257.46	0.50	267.30	267.30
	257.38	1.25	267.18	267.18
	264.53	3.00	268.08	268.08
	264.47	1.72	268.13	268.13
	267.91	0.60	268.38	268.38
		2.31	268.50	268.50
		0.84	268.84	268.84
		2.60	269.63	269.63
		5.96	269.69	269.69
		2.45	270.48	270.48
		0.82	270.79	270.79

INVESTITORI / INVESTOR
"Autoriteti Rrugor Shqiptar"
 Address: Rr. "Sami Frasher", Nr 33, Tirane
 Mob: 04 222 3600
 E-mail: info@arrsh.gov.al

InfraKonsult
 konsulence inzhinerike

HMK-CONSULTING SH.P.K
 Konsulence-Projektim-Mbikqurje

JV: "InfraKonsult" shpk & "HMK-Consulting" shpk

"Studim Projektim - Zgjerimi i segmentit rrugor dalje Elbasan-Prrenjas-Qafe Thane", (Faza VI) /
 "Design Study of road segment exit Elbasan-Prrenjas-Qafe Thane" (Phase VI)

Profilet Terthore / Cross Sections

FAZA - PROJEKT ZBATIM
 PHASE - DETAIL DESIGN


SHKALLA SCALE 1:200 Date: Tirane, 2023

VIZATIMI Nr: E (38)
 PAGE No:

PROJEKTUES:
 DESIGN ENGINEERS:

Ing./Eng. Sokol METOJA
 Ing./Eng. Redi STRUGA
 Ing./Eng. Orgest MERTIKA

Punime qe kryhen ne faze tjeter

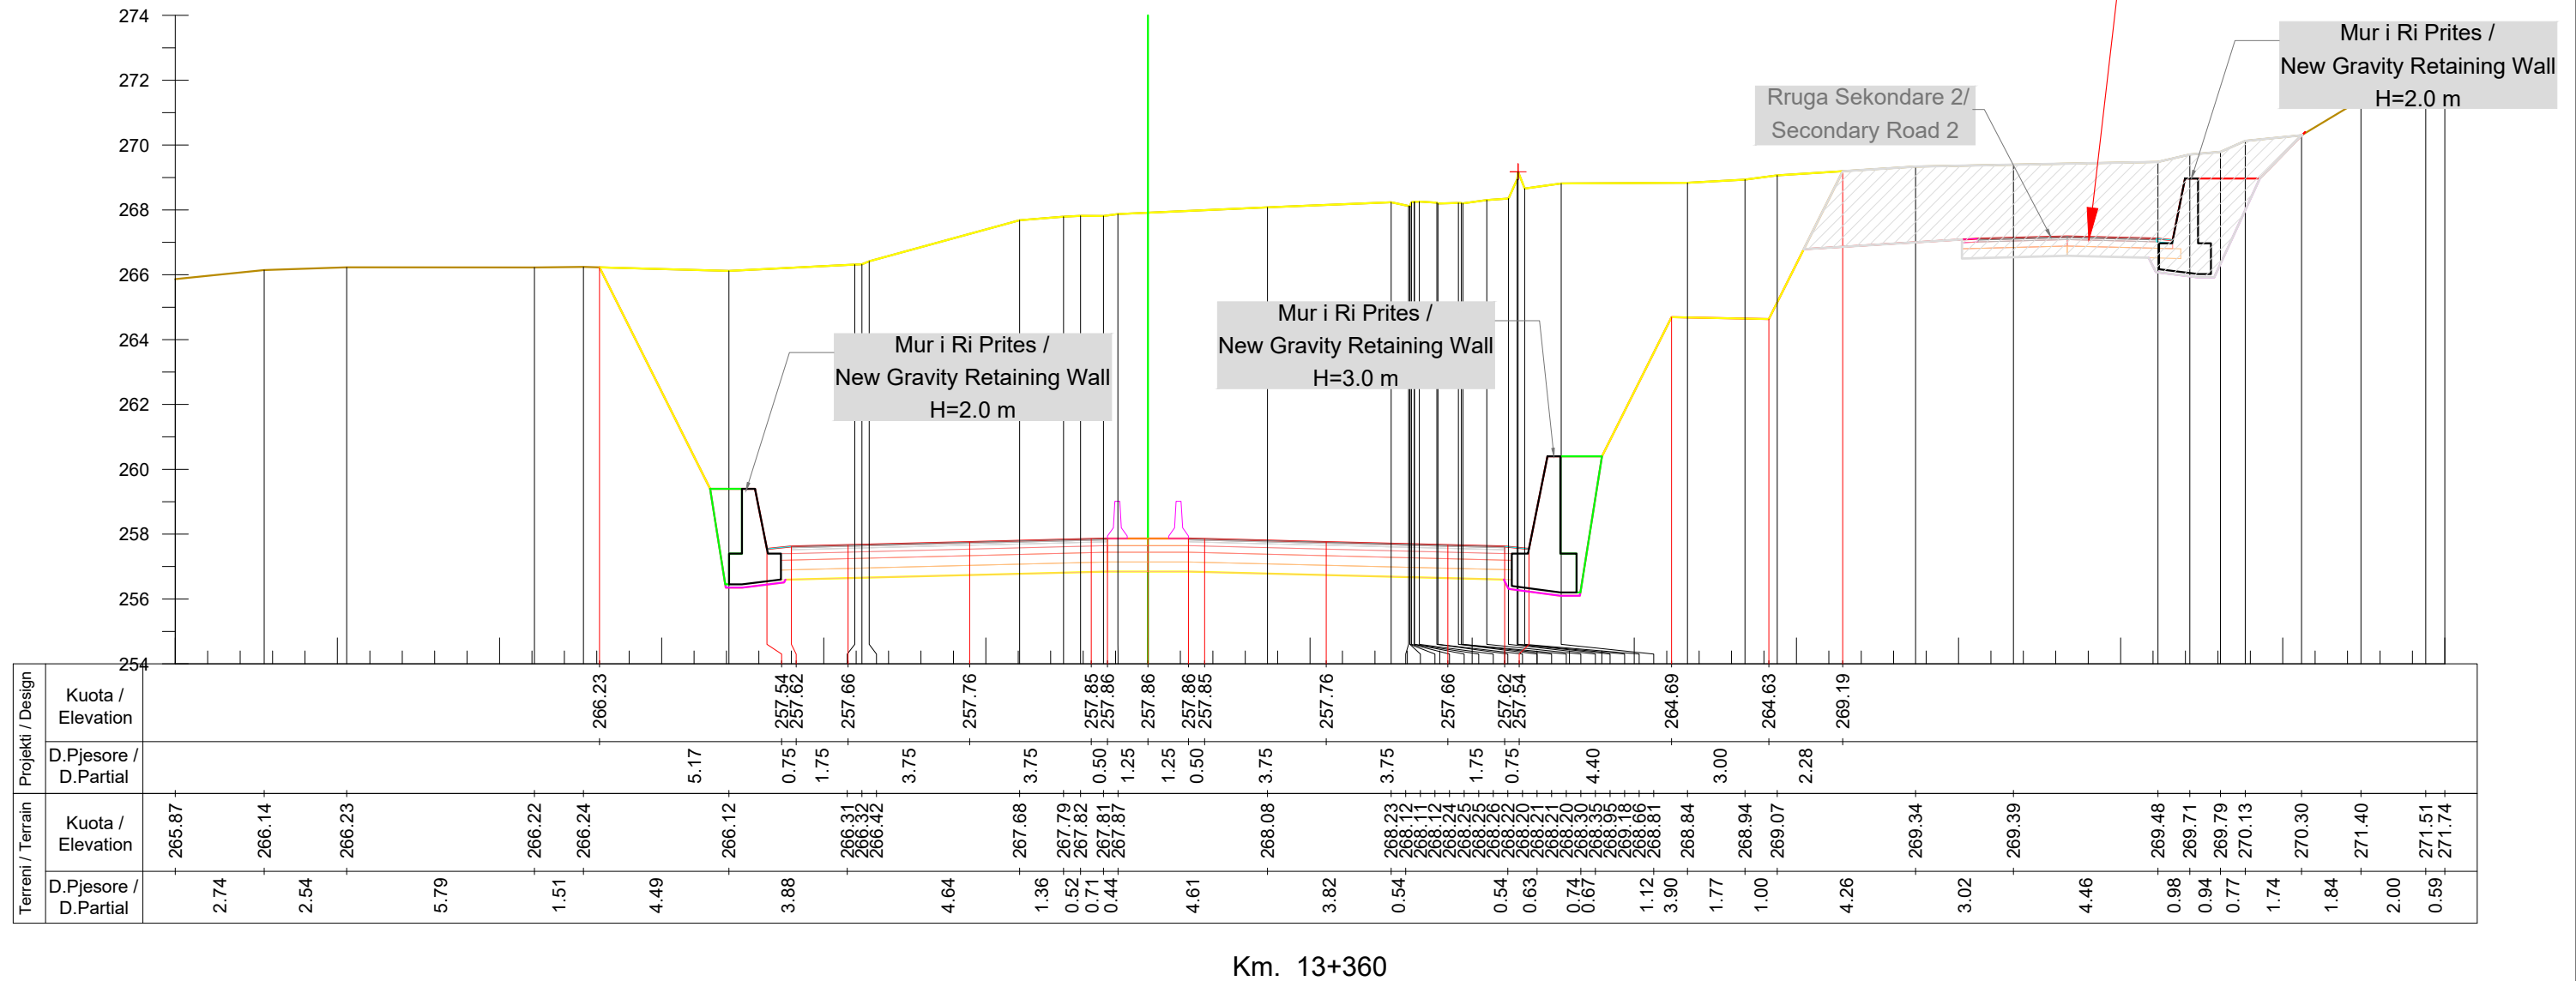

Km. 13+360



INVESTITORI / INVESTOR
"Autoriteti Rrugor Shqiptar"

Address: Rr. "Sami Frasher", Nr 33, Tirane
 Mob: 04 222 3600
 E-mail: info@arrsh.gov.al



JV: "InfraKonsult" shpk & "HMK-Consulting" shpk



"Studim Projektim - Zgjerimi i segmentit rrugor dalje Elbasan-Prrenjas-Qafe Thane", (Faza VI) /
 "Design Study of road segment exit Elbasan-Prrenjas-Qafe Thane" (Phase VI)

Profillet Terthore /
Cross Sections

FAZA - PROJEKT ZBATIM
 PHASE - DETAIL DESIGN

SHKALLA
 SCALE 1:200


Date: Tirane, 2023

VIZATIMI Nr:
 PAGE No: E (39)

PROJEKTUES:
 DESIGN ENGINEERS:

Ing./Eng. Sokol METOJA
 Ing./Eng. Redi STRUGA
 Ing./Eng. Orgest MERTIKA

Punime qe kryhen ne faze tjeter

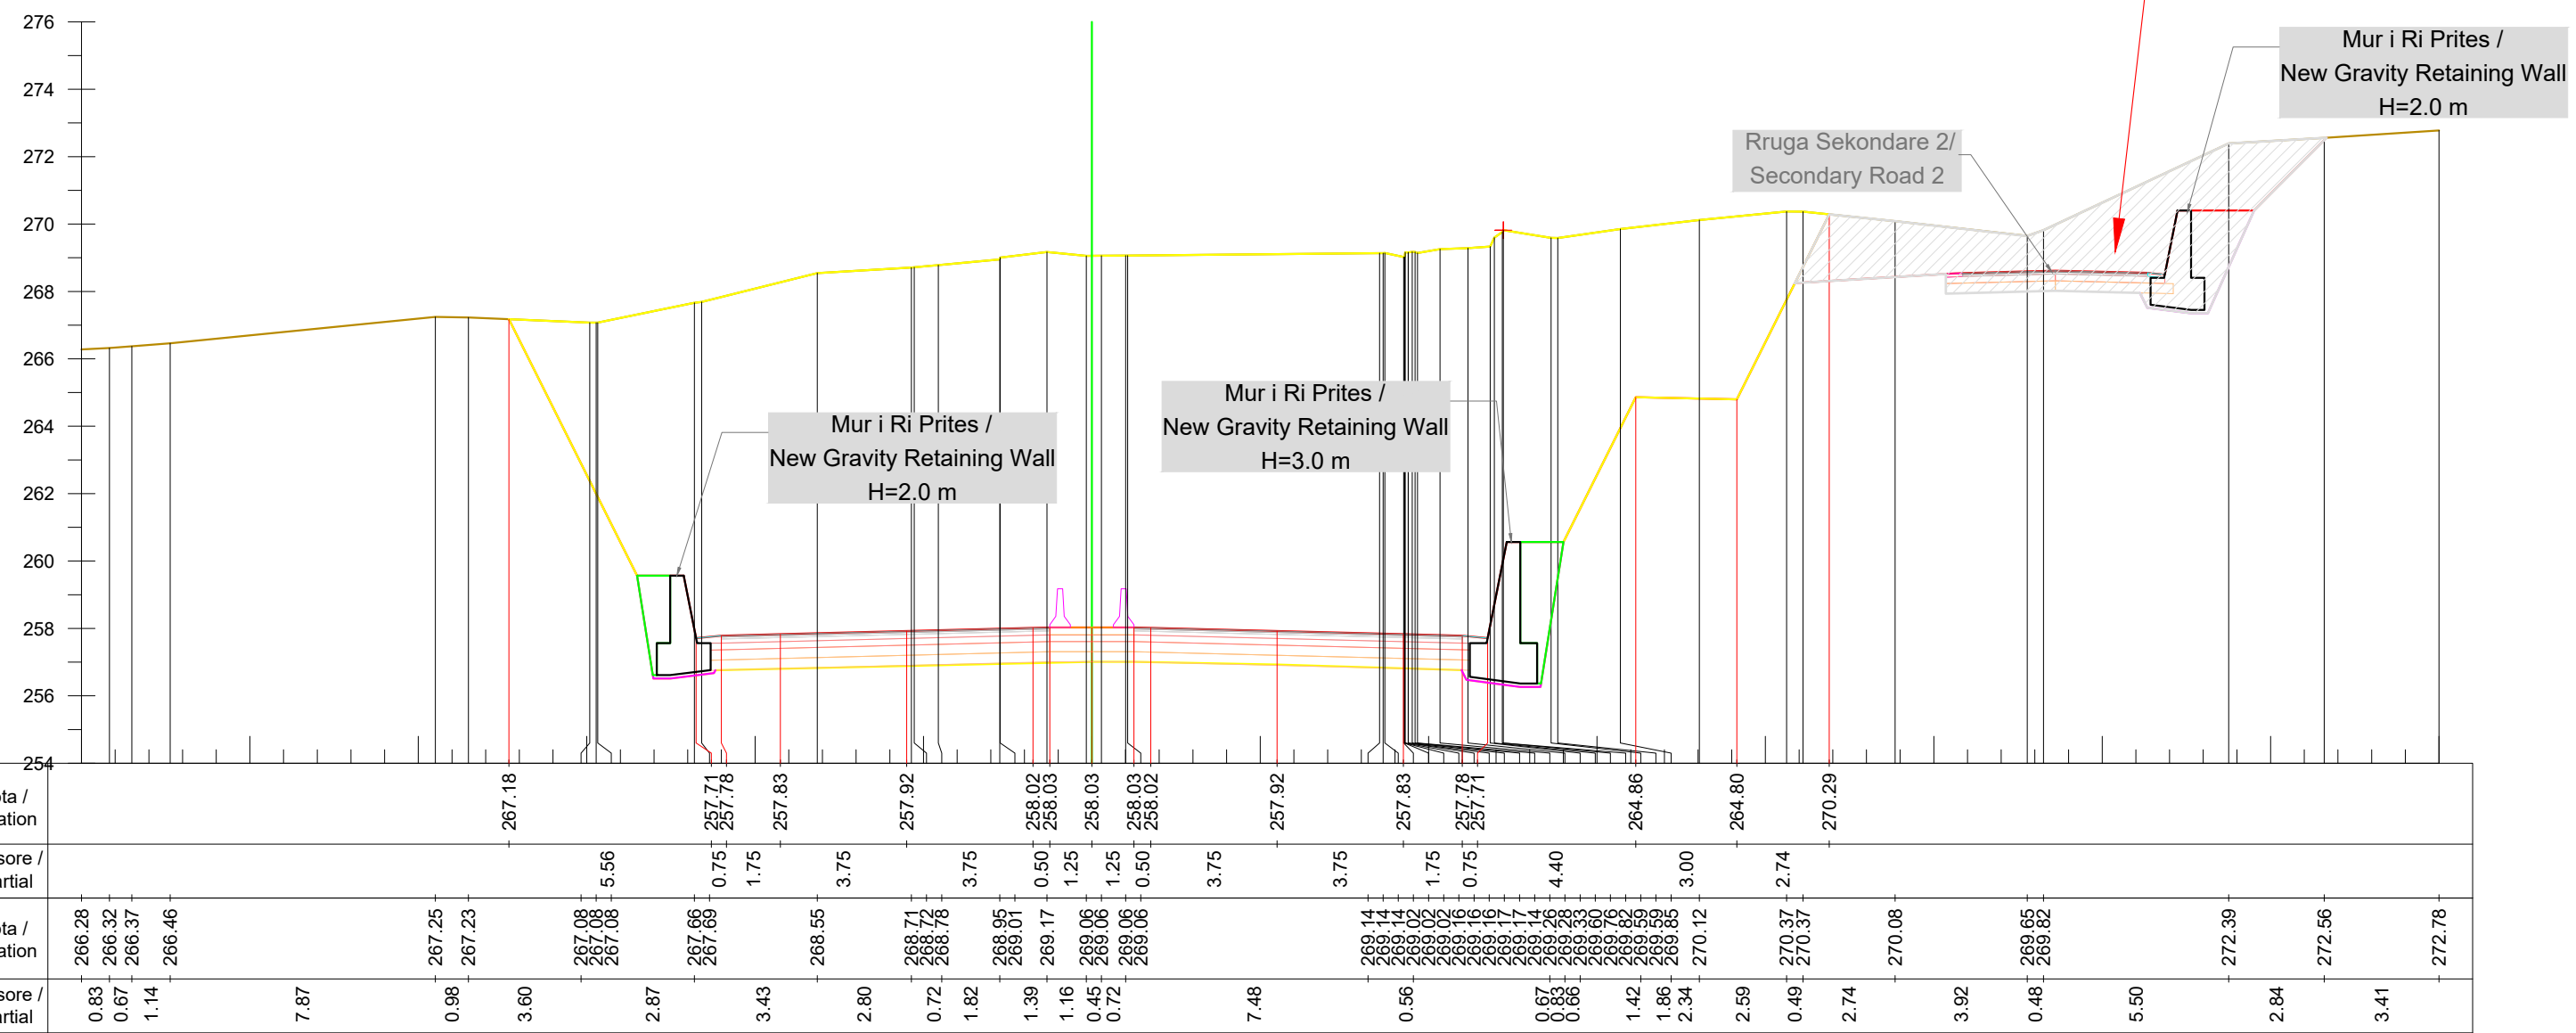

Terreni / Terrain	Projekti / Design	
	Kuota / Elevation	D.Pjesore / D.Partial
266.28	267.18	
266.32		
266.37		
266.46		
7.87		
267.25		
267.23		
267.08		
267.08		
267.08		
2.87		
3.43		
2.80		
268.71		
268.72		
268.78		
1.82		
1.39		
1.16		
0.45		
0.72		
7.48		
0.56		
269.14		
269.14		
269.14		
269.02		
269.02		
269.02		
269.16		
269.16		
269.17		
269.17		
269.17		
269.14		
269.26		
269.33		
269.60		
269.76		
269.82		
269.59		
269.59		
269.85		
269.85		
270.12		
2.59		
0.49		
270.37		
270.37		
2.74		
3.92		
0.48		
269.65		
269.82		
5.50		
272.39		
2.84		
272.56		
3.41		
272.78		

Km. 13+380



INVESTITORI / INVESTOR
"Autoriteti Rrugor Shqiptar"
 Address: Rr. "Sami Frasher", Nr 33, Tirane
 Mob: 04 222 3600
 E-mail: info@arrsh.gov.al



JV: "InfraKonsult" shpk & "HMK-Consulting" shpk




"Studim Projektim - Zgjerimi i segmentit rrugor dalje Elbasan-Prrrenjas-Qafe Thane", (Faza VI) /
 "Design Study of road segment exit Elbasan-Prrrenjas-Qafe Thane" (Phase VI)
Profilet Terthore / Cross Sections

FAZA - PROJEKT ZBATIM
 PHASE - DETAIL DESIGN
 SHKALLA SCALE 1:200 Date: Tirane, 2023
 VIZATIMI Nr: E (40)
 PAGE No:

PROJEKTUES:
 DESIGN ENGINEERS:
 Ing./Eng. Sokol METOJA
 Ing./Eng. Redi STRUGA
 Ing./Eng. Orgest MERTIKA

Punime qe kryhen ne faze tjeter

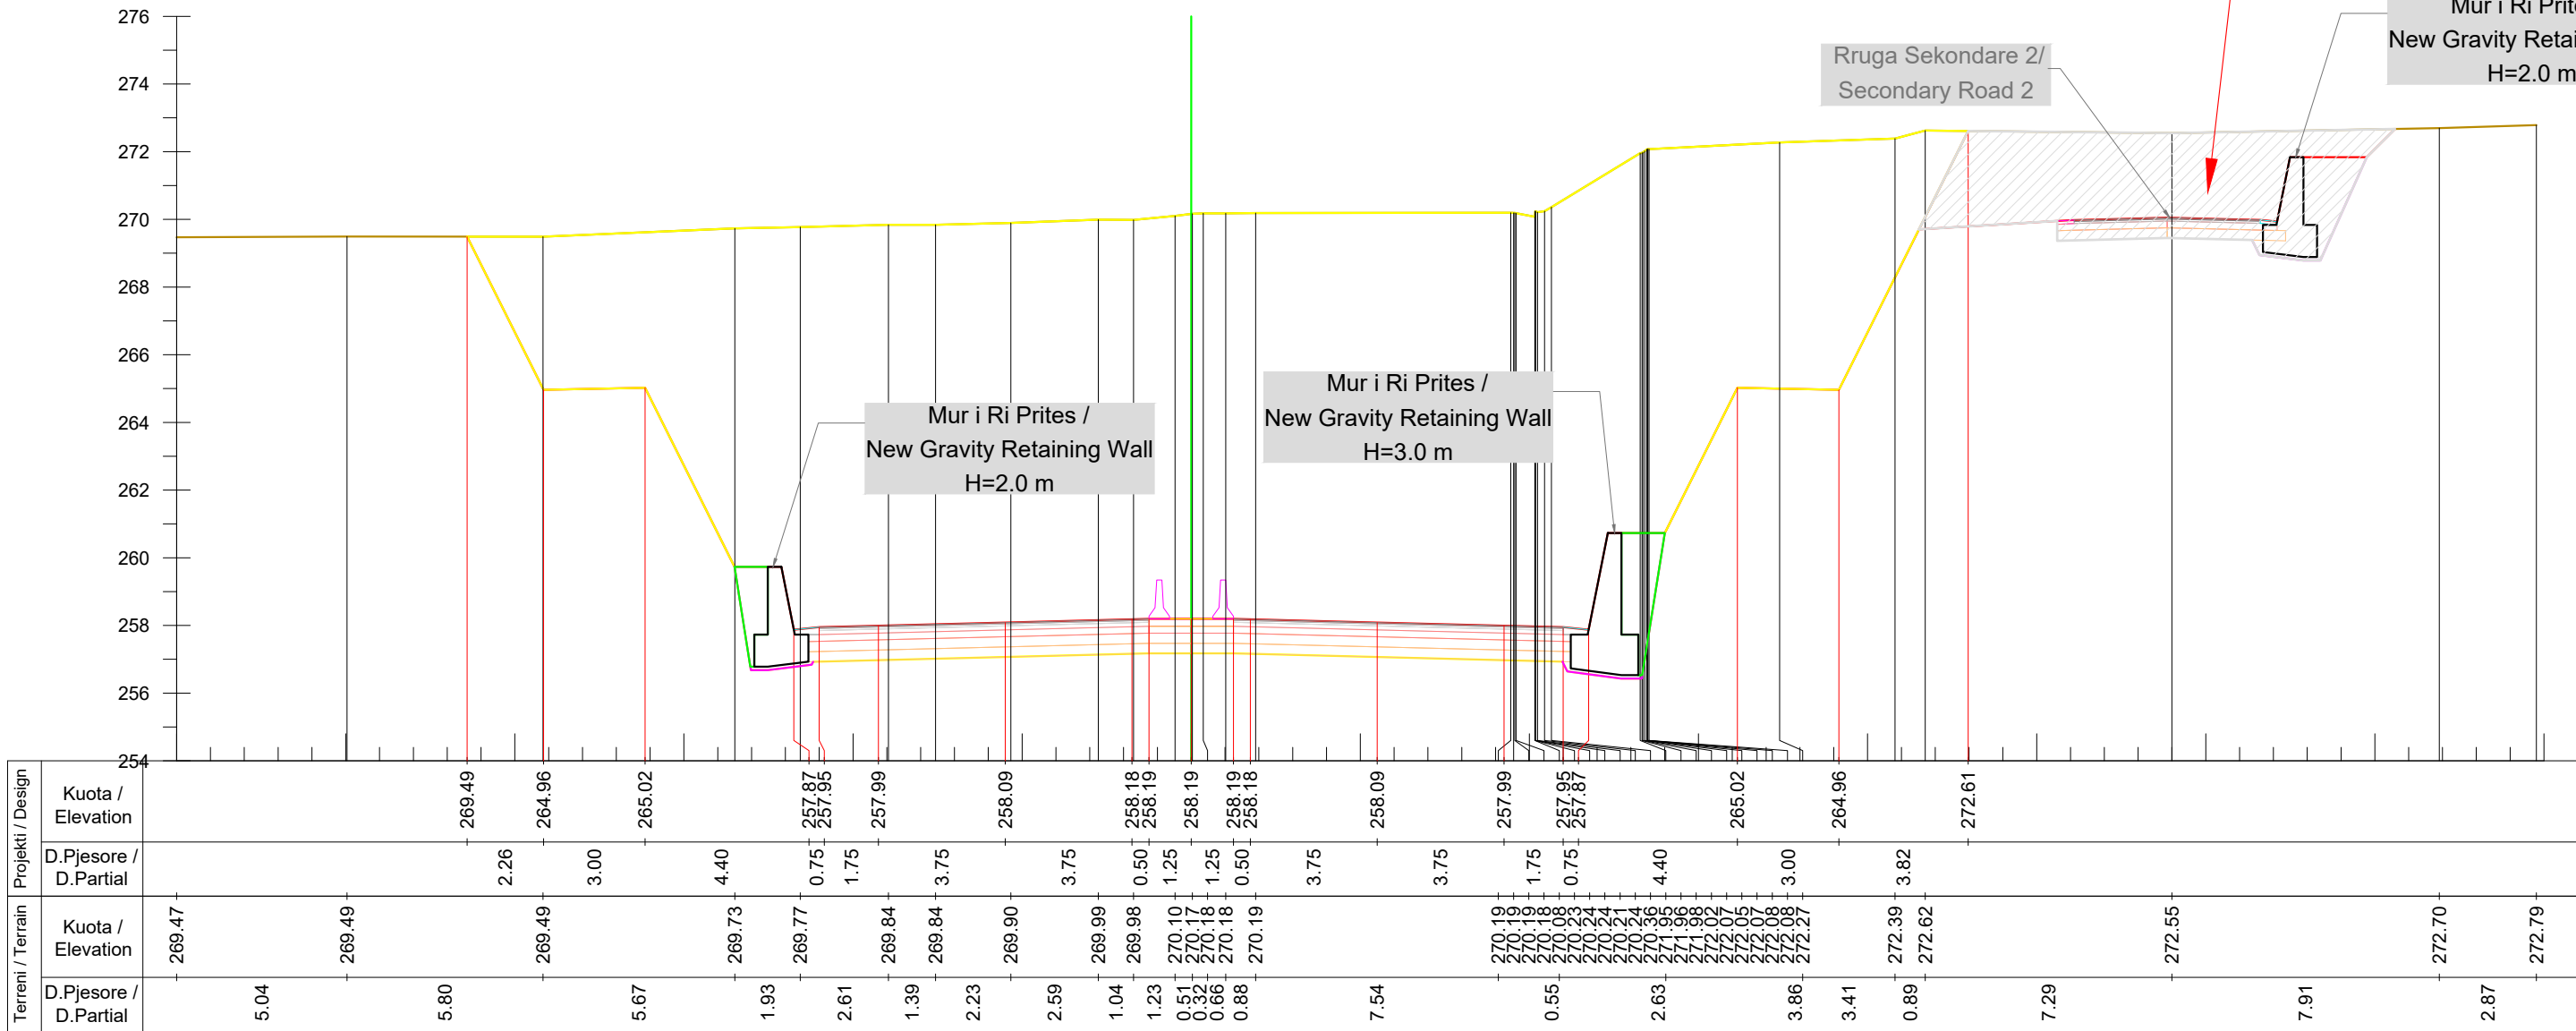

Km. 13+400

INVESTITORI / INVESTOR
"Autoriteti Rrugor Shqiptar"
 Address: Rr. "Sami Frasher", Nr 33, Tirane
 Mob: 04 222 3600
 E-mail: info@arrsh.gov.al

InfraKonsult
 konsulence inzhinerike

HMK-CONSULTING SH.P.K
 Konsulence-Projektim-Mbikqurje

JV: "InfraKonsult" shpk & "HMK-Consulting" shpk

"Studim Projektim - Zgjerimi i segmentit rrugor dalje Elbasan-Prrenjas-Qafe Thane", (Faza VI) / "Design Study of road segment exit Elbasan-Prrenjas-Qafe Thane" (Phase VI)

Profillet Terthore / Cross Sections


FAZA - PROJEKT ZBATIM
 PHASE - DETAIL DESIGN

SHKALLA SCALE 1:200 Date: Tirane, 2023

VIZATIMI Nr: E (41)
 PAGE No:

PROJEKTUES: DESIGN ENGINEERS:

Ing./Eng. Sokol METOJA
 Ing./Eng. Redi STRUGA
 Ing./Eng. Orgest MERTIKA

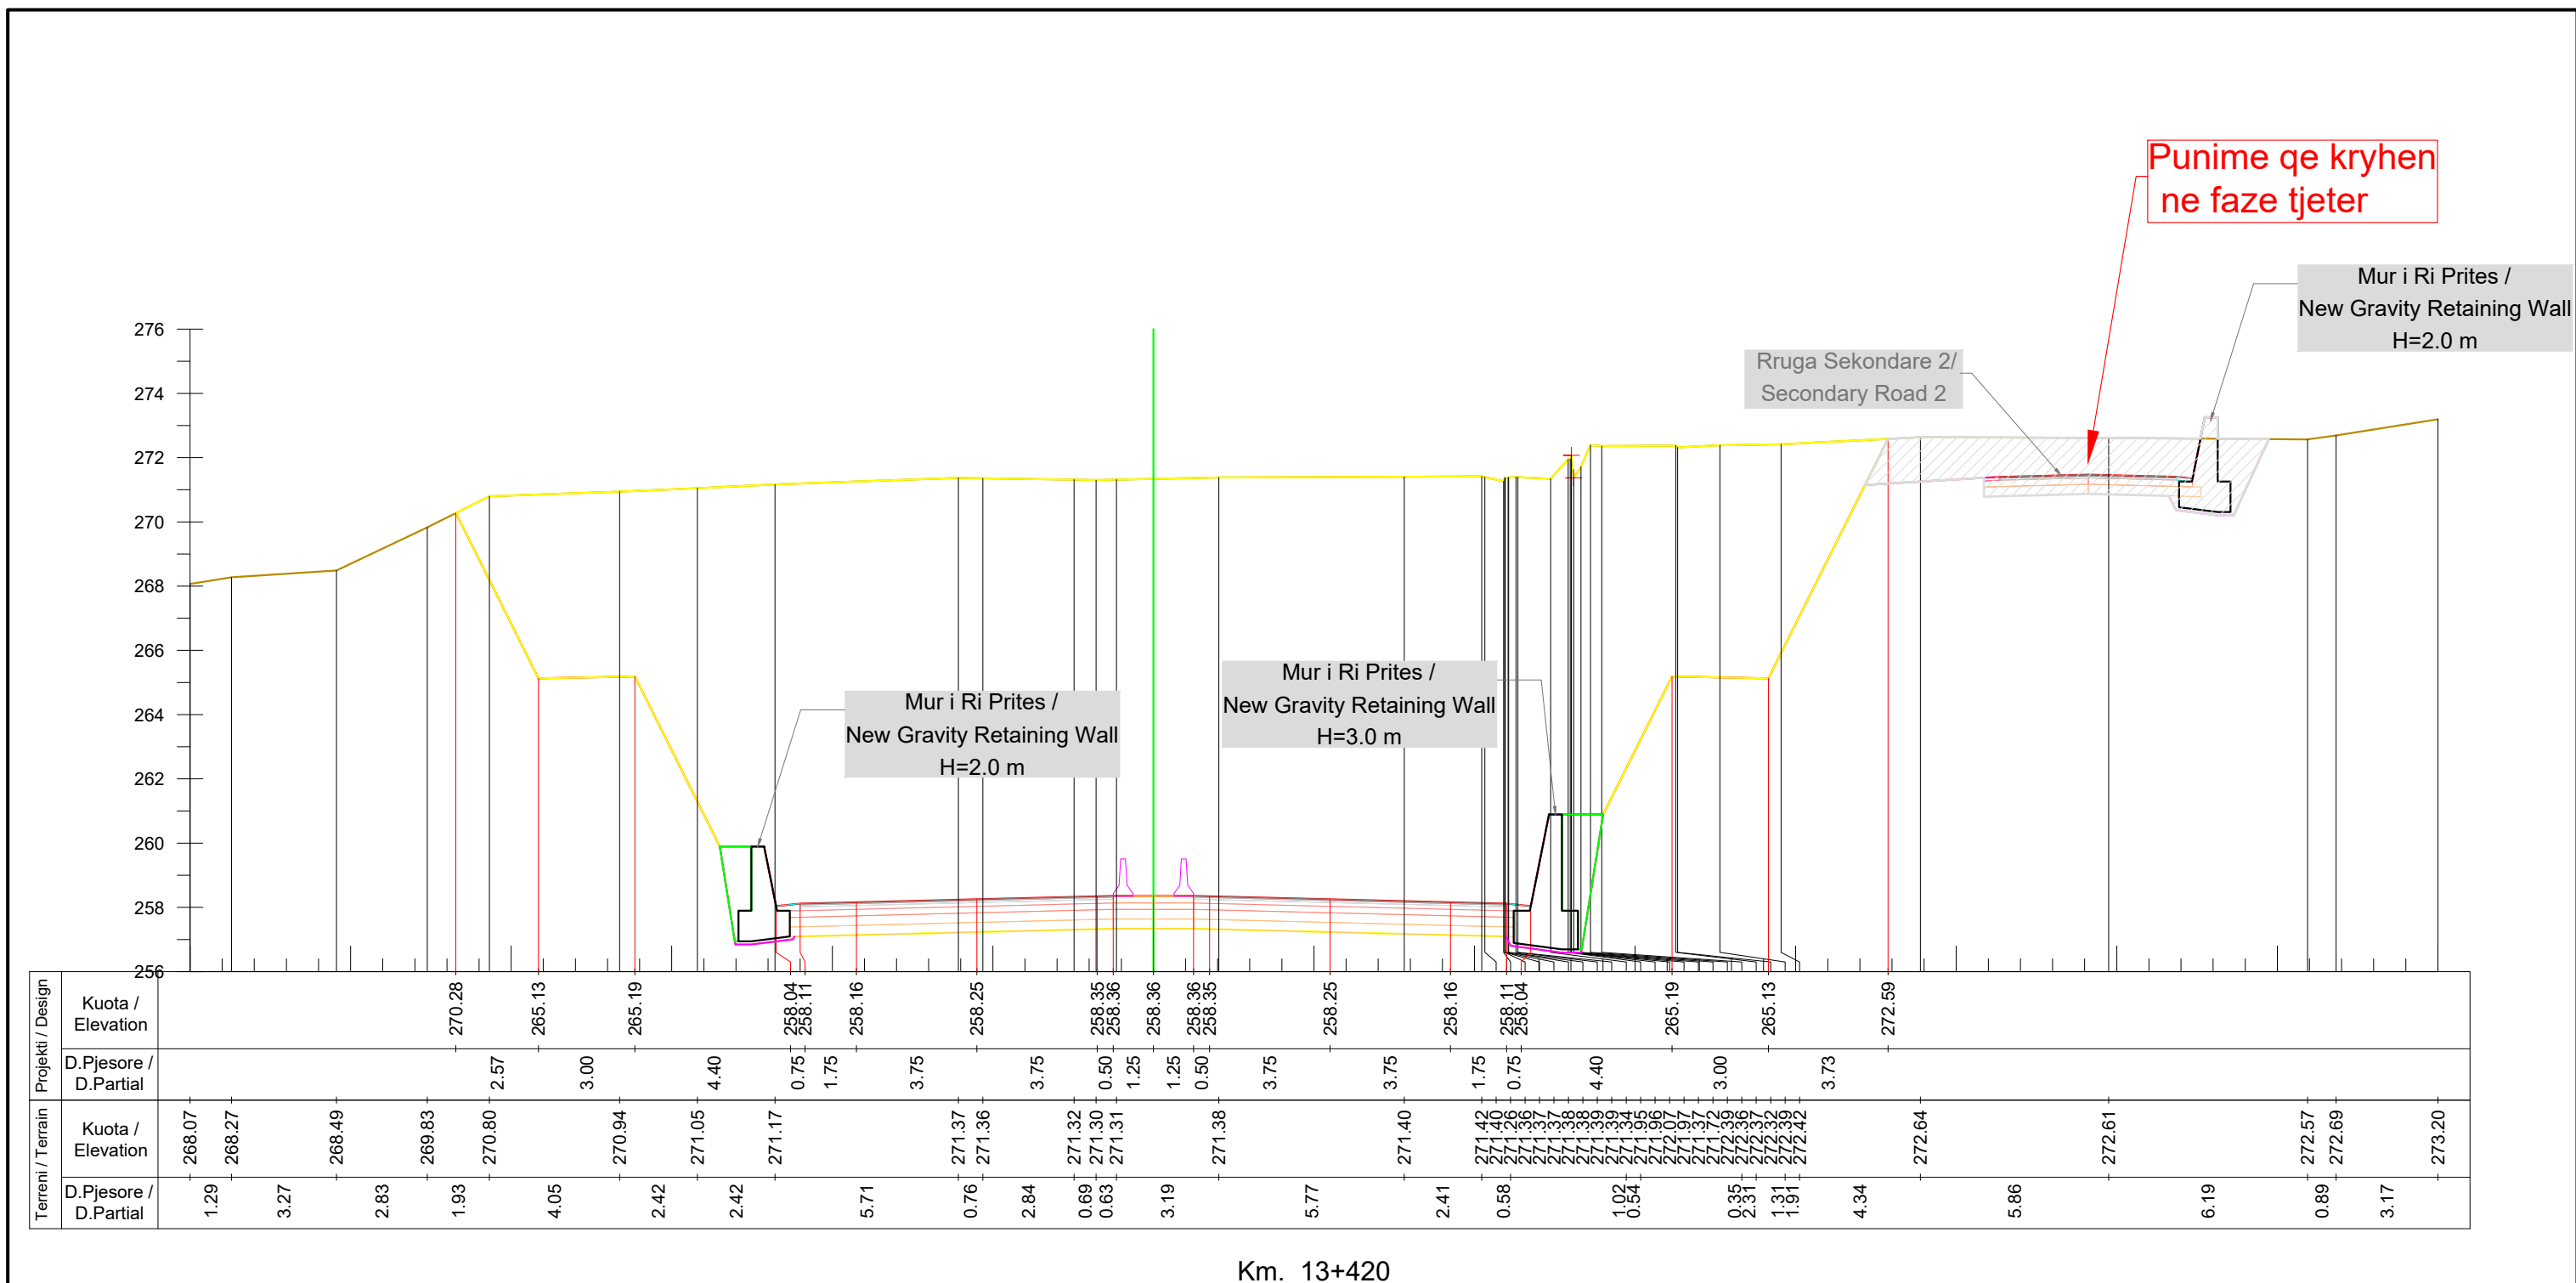

Km. 13+420



INVESTITORI / INVESTOR
"Autoriteti Rrugor Shqiptar"

Address: Rr. "Sami Frasher", Nr 33, Tirane
 Mob: 04 222 3600
 E-mail: info@arrsh.gov.al



JV: "InfraKonsult" shpk & "HMK-Consulting" shpk



"Studim Projektim - Zgjerimi i segmentit rrugor
 dalje Elbasan-Prrenjas-Qafe Thane", (Faza VI) /
 "Design Study of road segment exit
 Elbasan-Prrenjas-Qafe Thane" (Phase VI)

**Profilet Terthore /
 Cross Sections**

FAZA - PROJEKT ZBATIM
 PHASE - DETAIL DESIGN

SHKALLA
 SCALE 1:200


Date: Tirane, 2023

VIZATIMI Nr:
 PAGE No: E (42)

PROJEKTUES:
 DESIGN ENGINEERS:

Ing./Eng. Sokol METOJA
 Ing./Eng. Redi STRUGA
 Ing./Eng. Orgest MERTIKA

Punime qe kryhen ne faze tjeter

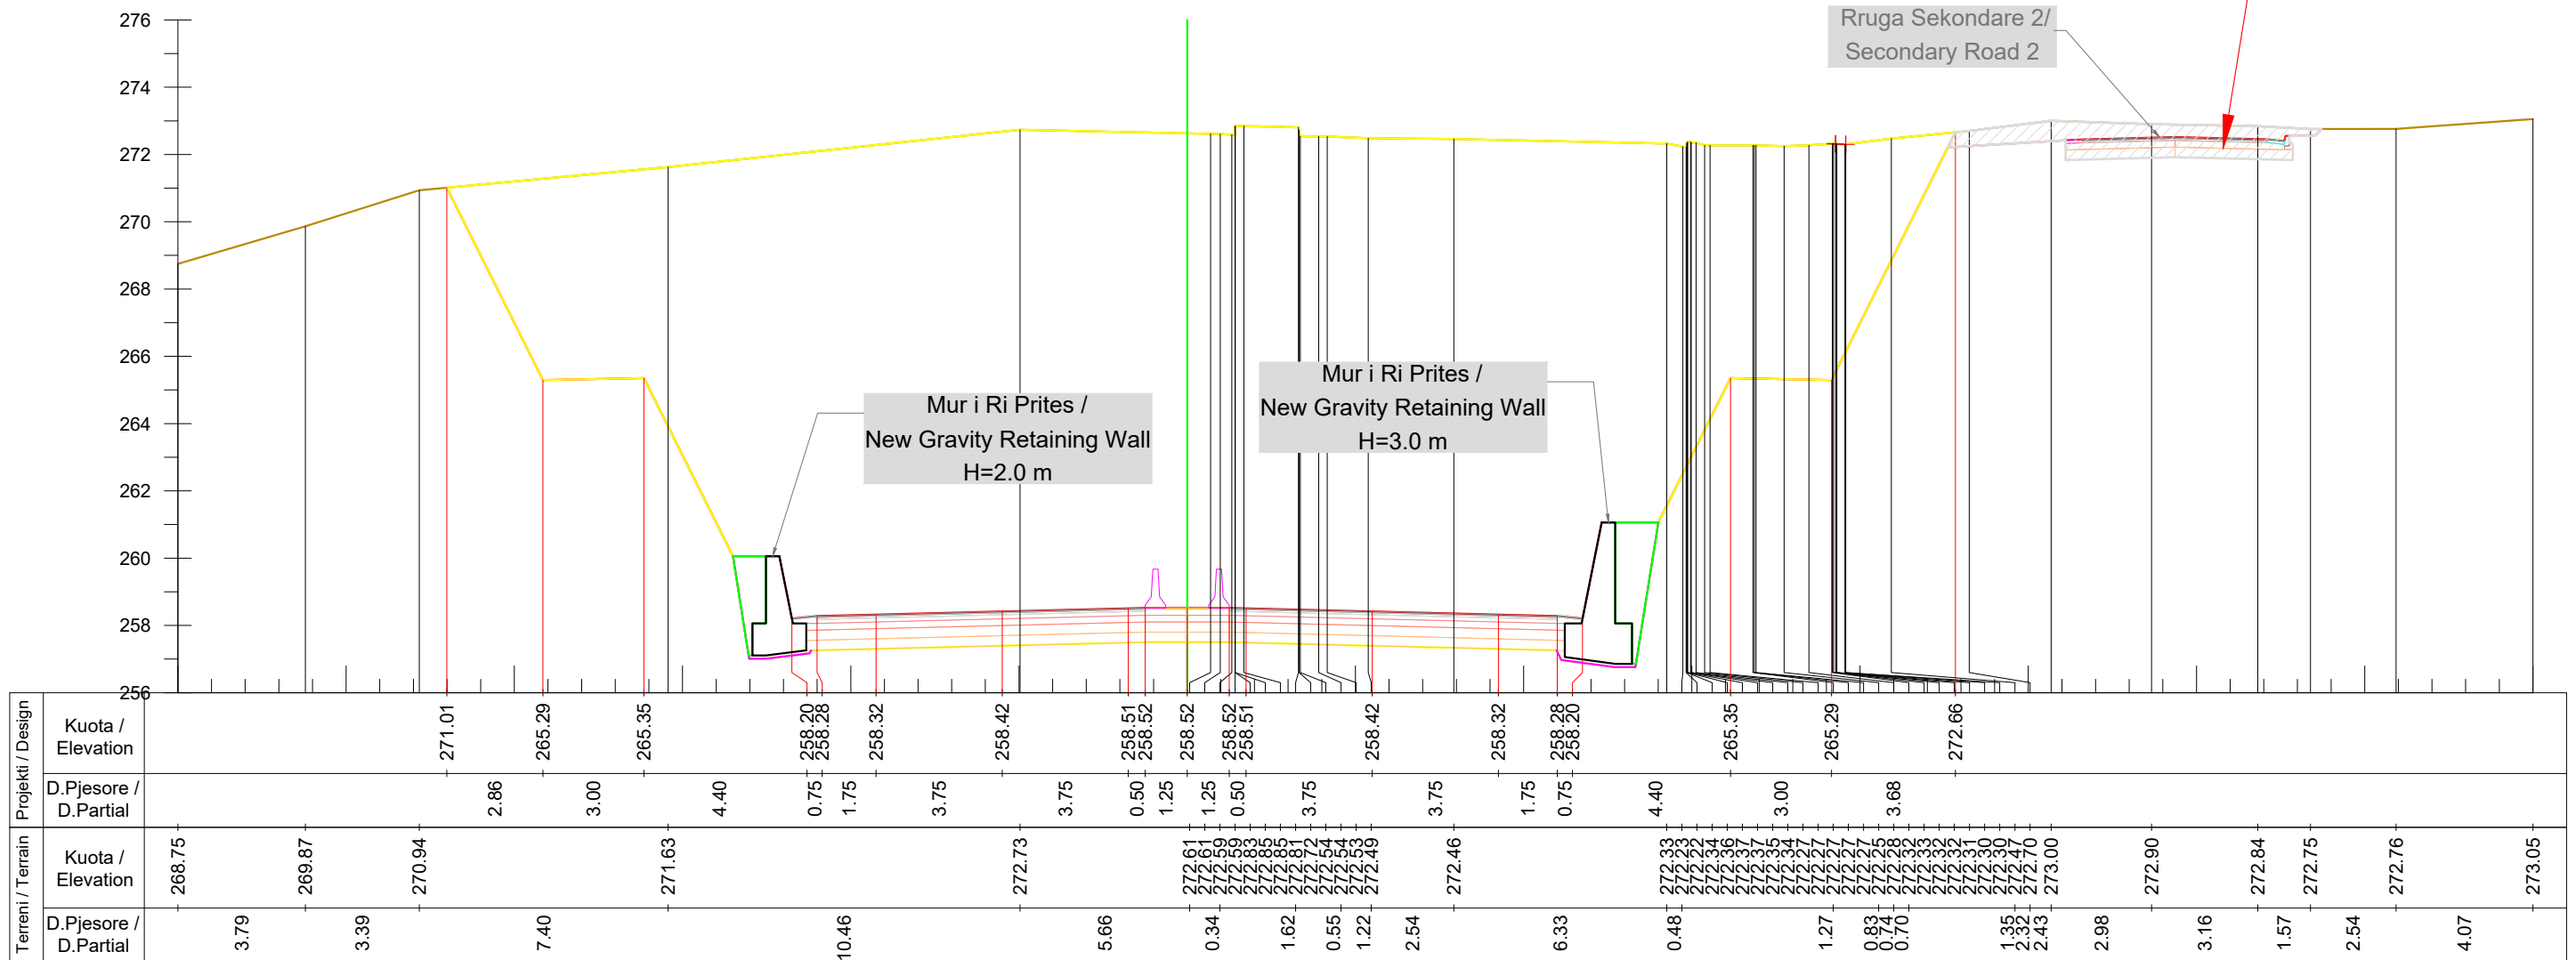

Km. 13+440

INVESTITORI / INVESTOR
"Autoriteti Rrugor Shqiptar"
 Address: Rr. "Sami Frasher", Nr 33, Tirane
 Mob: 04 222 3600
 E-mail: info@arrsh.gov.al

InfraKonsult
 konsulence inzhinerike

HMK-CONSULTING SH.P.K
 Konsulence-Projektim-Mbikqurje

JV: "InfraKonsult" shpk & "HMK-Consulting" shpk

"Studim Projektim - Zgjerimi i segmentit rrugor dalje Elbasan-Prrenjas-Qafe Thane", (Faza VI) /
 "Design Study of road segment exit Elbasan-Prrenjas-Qafe Thane" (Phase VI)

Profilet Terthore / Cross Sections

FAZA - PROJEKT ZBATIM
 PHASE - DETAIL DESIGN


SHKALLA SCALE 1:200 Date: Tirane, 2023

VIZATIMI Nr: E (43)
 PAGE No:

PROJEKTUES: DESIGN ENGINEERS:

Ing./Eng. Sokol METOJA
 Ing./Eng. Redi STRUGA
 Ing./Eng. Orgest MERTIKA

Punime qe kryhen
ne faze tjeter

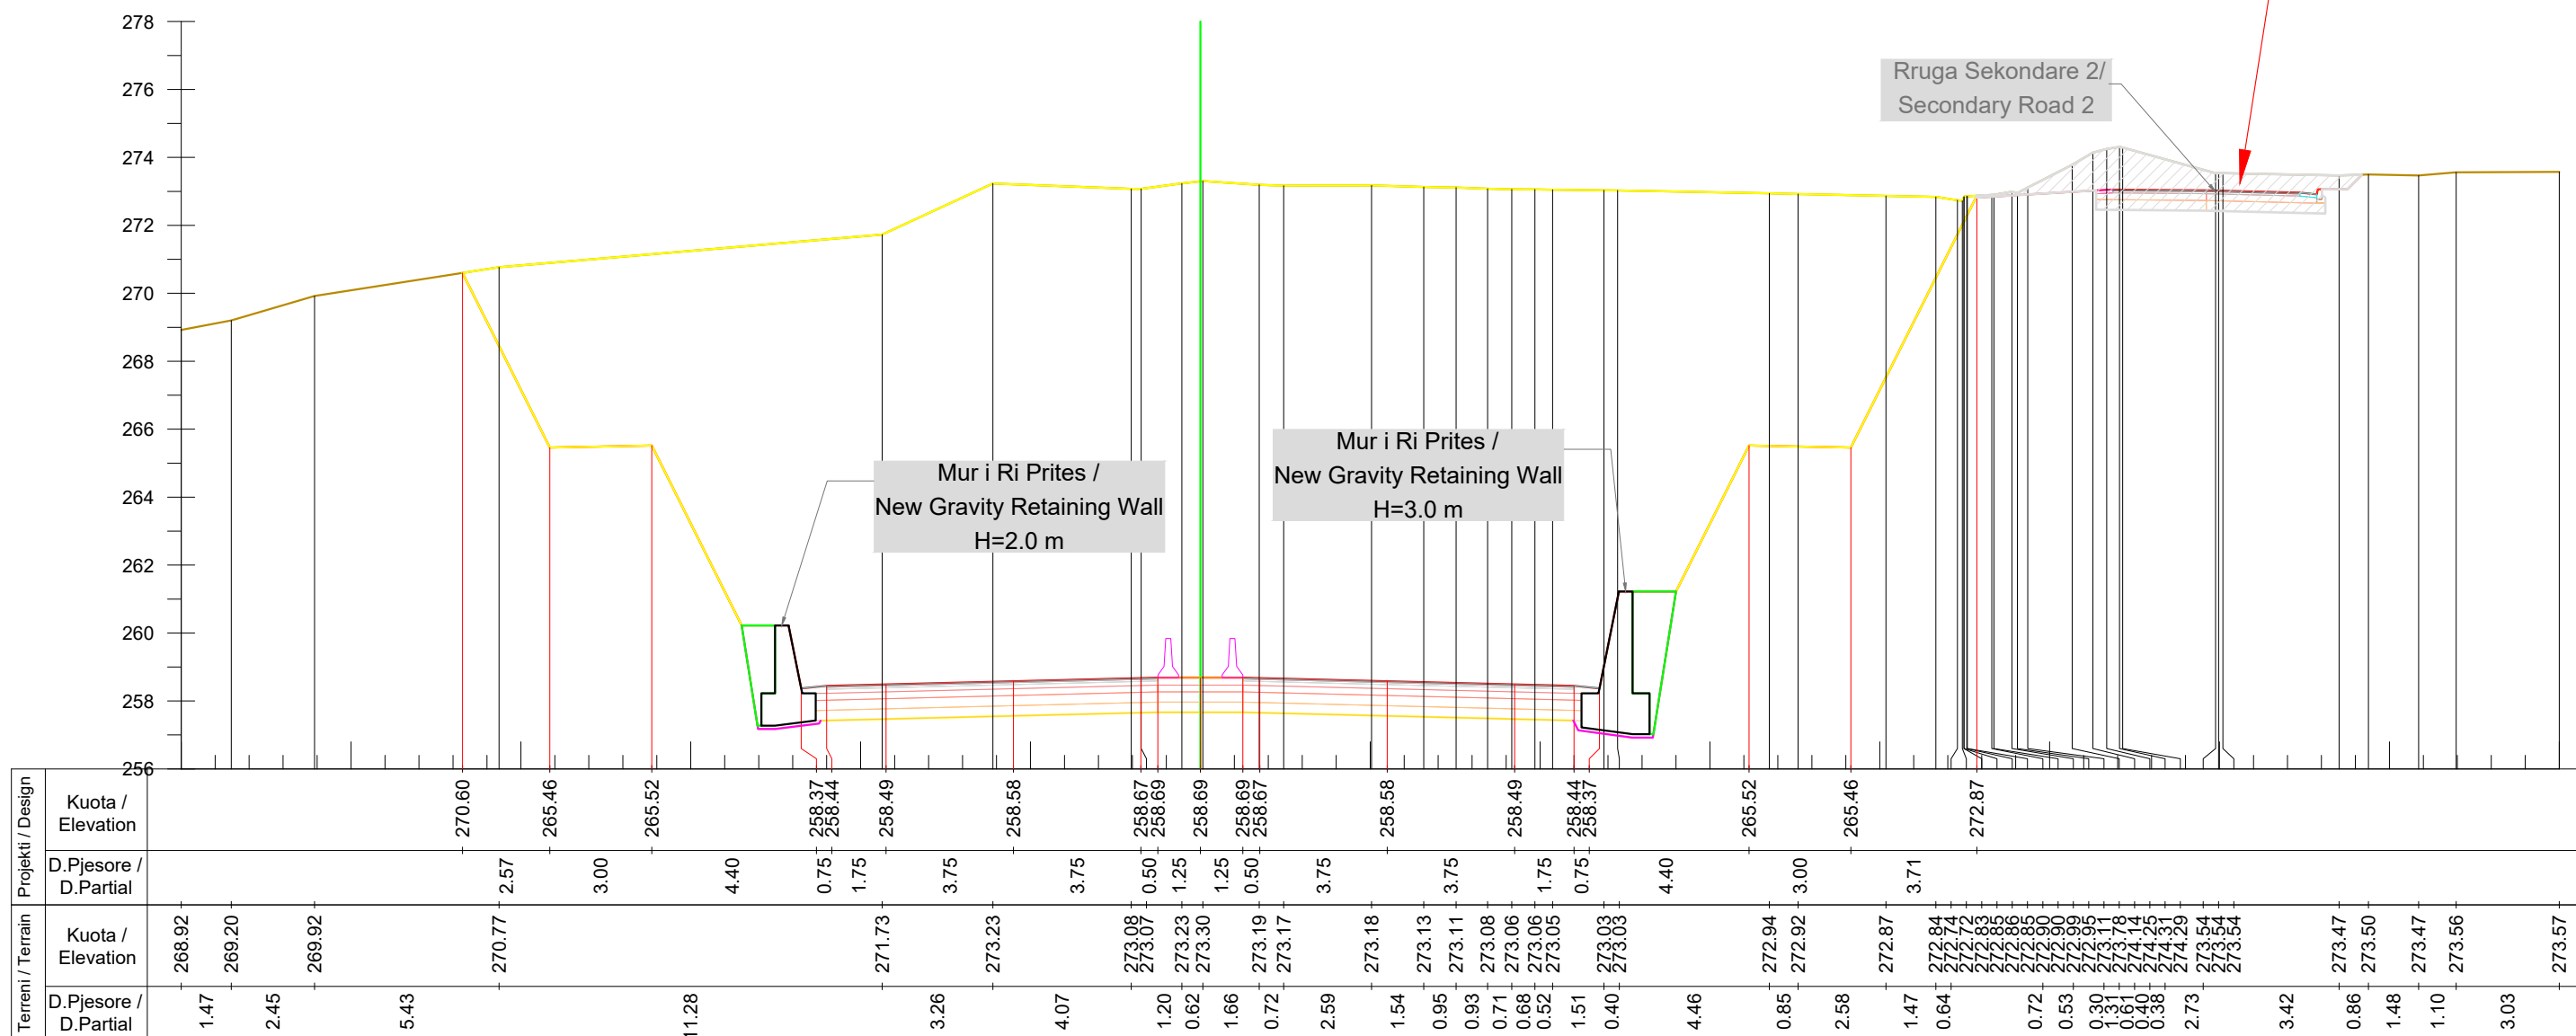

Km. 13+460



INVESTITORI / INVESTOR
"Autoriteti Rrugor Shqiptar"

Address: Rr. "Sami Frasheri", Nr 33, Tirane
Mob: 04 222 3600
E-mail: info@arrsh.gov.al



JV: "InfraKonsult" shpk & "HMK-Consulting" shpk



"Studim Projektim - Zgjerimi i segmentit rrugor
dalje Elbasan-Prrenjas-Qafe Thane", (Faza VI) /
"Design Study of road segment exit
Elbasan-Prrenjas-Qafe Thane" (Phase VI)

**Profilet Terthore /
Cross Sections**

FAZA - PROJEKT ZBATIM
PHASE - DETAIL DESIGN


SHKALLA
SCALE 1:200

Date: Tirane, 2023

VIZATIMI Nr:
PAGE No: E (44)

PROJEKTUES:
DESIGN ENGINEERS:

Ing./Eng. Sokol METOJA
Ing./Eng. Redi STRUGA
Ing./Eng. Orgest MERTIKA

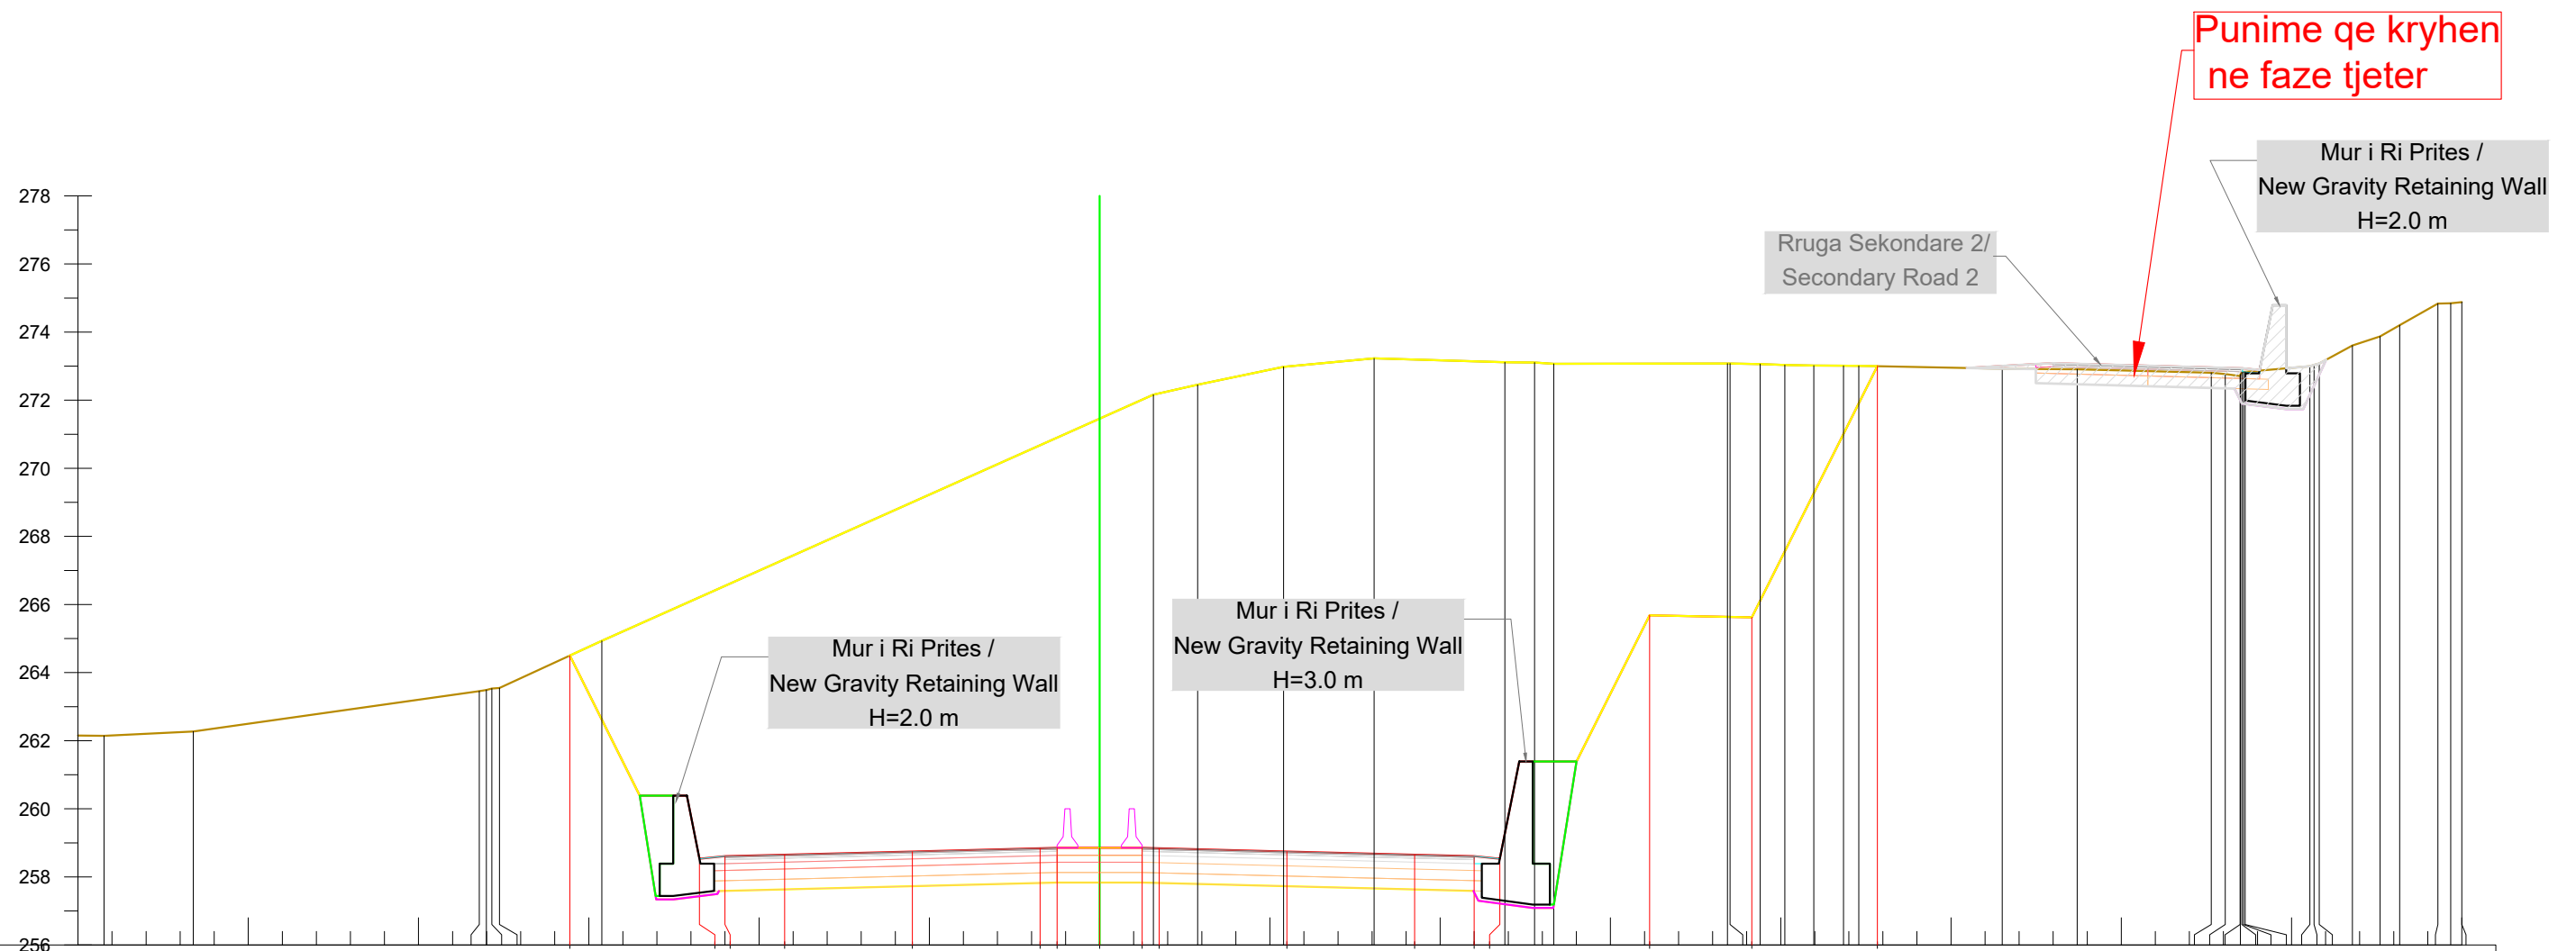

Terreni / Terrain	Projekti / Design	
	Kuota / Elevation	D.Pjesore / D.Partial
262.15	264.50	0.76
262.14		2.62
262.27		8.40
263.45		3.00
263.49		264.93
263.53		3.81
263.55		0.75
	258.53	1.75
	258.61	3.75
	258.65	16.20
	258.75	3.75
	258.84	0.50
	258.85	1.25
	258.85	1.25
	258.85	0.50
	258.84	3.75
	258.75	3.75
	258.65	1.75
	258.61	0.75
	258.53	4.40
	273.12	0.87
	273.11	0.57
	273.07	5.10
	265.68	3.00
	265.62	0.89
	273.08	0.72
	273.06	0.85
	273.03	0.87
	273.02	0.45
	273.02	4.21
	273.01	2.20
	272.92	3.93
	272.91	0.41
	272.81	0.44
	272.71	1.90
	272.76	0.98
	272.82	0.81
	272.83	0.58
	272.83	1.12
	273.00	0.38
	273.03	0.33
	273.08	274.85
	273.61	274.88
	273.87	
	274.20	
	274.84	
	274.85	
	274.88	

Km. 13+480

INVESTITORI / INVESTOR
"Autoriteti Rrugor Shqiptar"
 Address: Rr. "Sami Frasherit", Nr 33, Tirane
 Mob: 04 222 3600
 E-mail: info@arrsh.gov.al

InfraKonsult
 konsulence inzhinierike

HMK-CONSULTING SH.P.K
 Konsulence-Projektim-Mbikqurje

JV: "InfraKonsult" shpk & "HMK-Consulting" shpk

"Studim Projektim - Zgjerimi i segmentit rrugor dalje Elbasan-Prrenjas-Qafe Thane", (Faza VI) /
 "Design Study of road segment exit Elbasan-Prrenjas-Qafe Thane" (Phase VI)

Profilet Terthore / Cross Sections


FAZA - PROJEKT ZBATIM
 PHASE - DETAIL DESIGN

SHKALLA SCALE 1:200 Date: Tirane, 2023

VIZATIMI Nr: E (45)
 PAGE No:

PROJEKTUES: DESIGN ENGINEERS:

Ing./Eng. Sokol METOJA
 Ing./Eng. Redi STRUGA
 Ing./Eng. Orgest MERTIKA

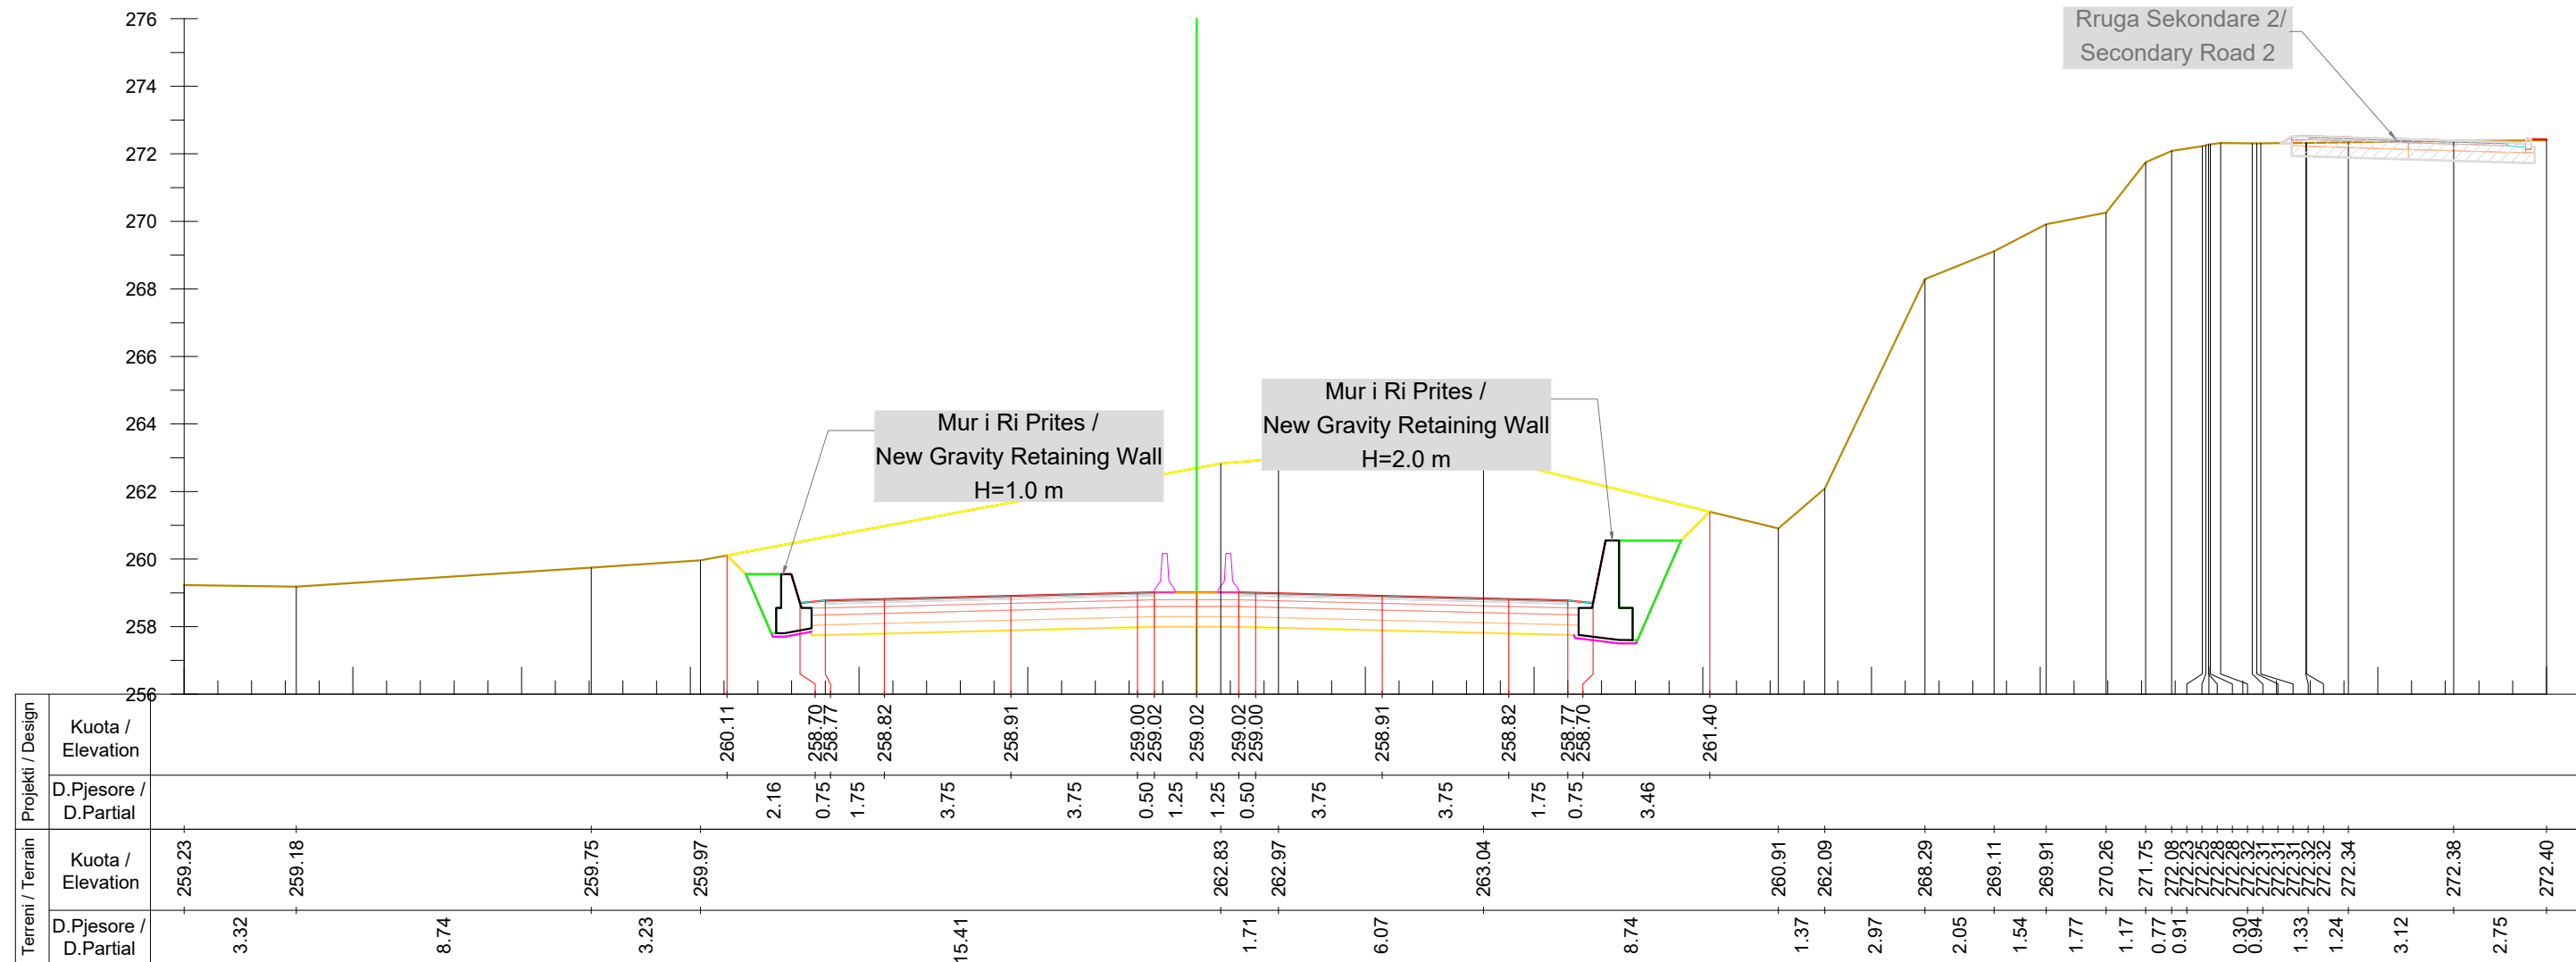

Km. 13+500



INVESTITORI / INVESTOR
"Autoriteti Rrugor Shqiptar"

Address: Rr. "Sami Frasheri", Nr 33, Tirane
 Mob: 04 222 3600
 E-mail: info@arrsh.gov.al



JV: "InfraKonsult" shpk & "HMK-Consulting" shpk



"Studim Projektim - Zgjerimi i segmentit rrugor
 dalje Elbasan-Prrenjas-Qafe Thane", (Faza VI) /
 "Design Study of road segment exit
 Elbasan-Prrenjas-Qafe Thane" (Phase VI)

**Profillet Terthore /
 Cross Sections**

FAZA - PROJEKT ZBATIM
 PHASE - DETAIL DESIGN


SHKALLA
 SCALE 1:200

Date: Tirane, 2023

VIZATIMI Nr:
 PAGE No: E (46)

PROJEKTUES:
 DESIGN ENGINEERS:

Ing./Eng. Sokol METOJA
 Ing./Eng. Redi STRUGA
 Ing./Eng. Orgest MERTIKA

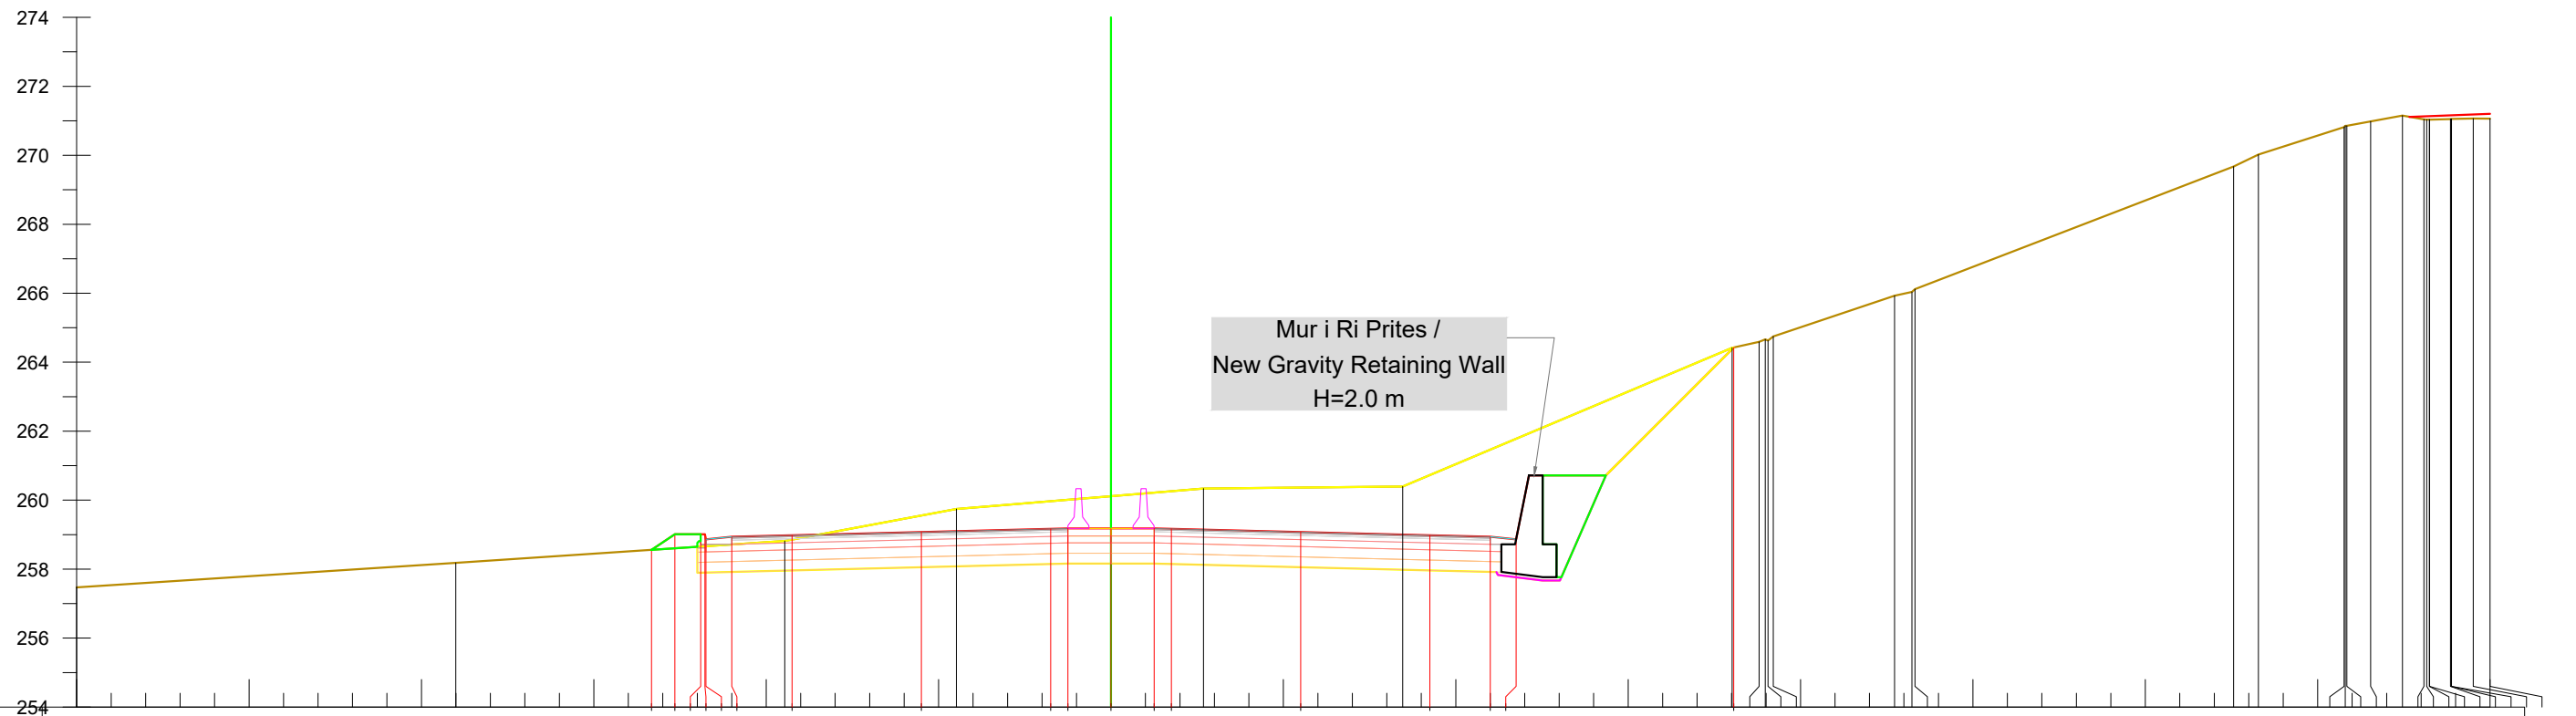

Mur i Ri Prites /
New Gravity Retaining Wall
H=2.0 m

Km. 13+520

Projekti / Design		Terreni / Terrain	
Kuota / Elevation	D.Pjesore / D.Partial	Kuota / Elevation	D.Pjesore / D.Partial
		257.47	
		258.18	10.99
258.56	0.68		9.54
259.01	0.75		
259.01	0.12		
259.01	0.03		
258.86	0.75		
258.94	0.75		
258.98	1.75	258.82	
			4.98
259.08	3.75		
		259.74	
			3.75
259.17	0.50		7.16
259.18	1.25		
259.18	1.25		
259.18	0.50		
259.17	0.50	260.34	
			5.78
259.08	3.75		
		260.40	
258.98	3.75		
			9.55
258.94	0.75		
258.86	0.75		
		264.43	
			6.31
			9.55
		264.42	
		264.59	
		264.66	
		264.63	
		264.75	
			0.78
			3.52
		265.93	
		266.04	
		266.12	
			0.51
			9.24
		269.67	
		270.02	
			0.72
			2.48
		270.82	
		270.86	
		270.98	
			0.69
			0.92
		271.15	
		271.04	
		271.03	
		271.04	
		271.04	
		271.05	
		271.05	
		271.07	
		271.07	
		271.06	
			0.63
			0.49

INVESTITORI / INVESTOR
"Autoriteti Rrugor Shqiptar"
 Address: Rr. "Sami Frasherit", Nr 33, Tirane
 Mob: 04 222 3600
 E-mail: info@arrsh.gov.al

InfraKonsult
 konsultance Inzhinierike

HMK-CONSULTING SH.P.K
 Konsultance-Projektim-Mbikqurje

JV: "InfraKonsult" shpk & "HMK-Consulting" shpk

"Studim Projektim - Zgjerimi i segmentit rrugor
 dalje Elbasan-Prrenjas-Qafe Thane", (Faza VI) /
 "Design Study of road segment exit
 Elbasan-Prrenjas-Qafe Thane" (Phase VI)

**Profillet Terthore /
 Cross Sections**


FAZA - PROJEKT ZBATIM
 PHASE - DETAIL DESIGN

SHKALLA
 SCALE 1:200 Date: Tirane, 2023

VIZATIMI Nr:
 PAGE No: E (47)

**PROJEKTUES:
 DESIGN ENGINEERS:**

Ing./Eng. Sokol METOJA
 Ing./Eng. Redi STRUGA
 Ing./Eng. Orgest MERTIKA

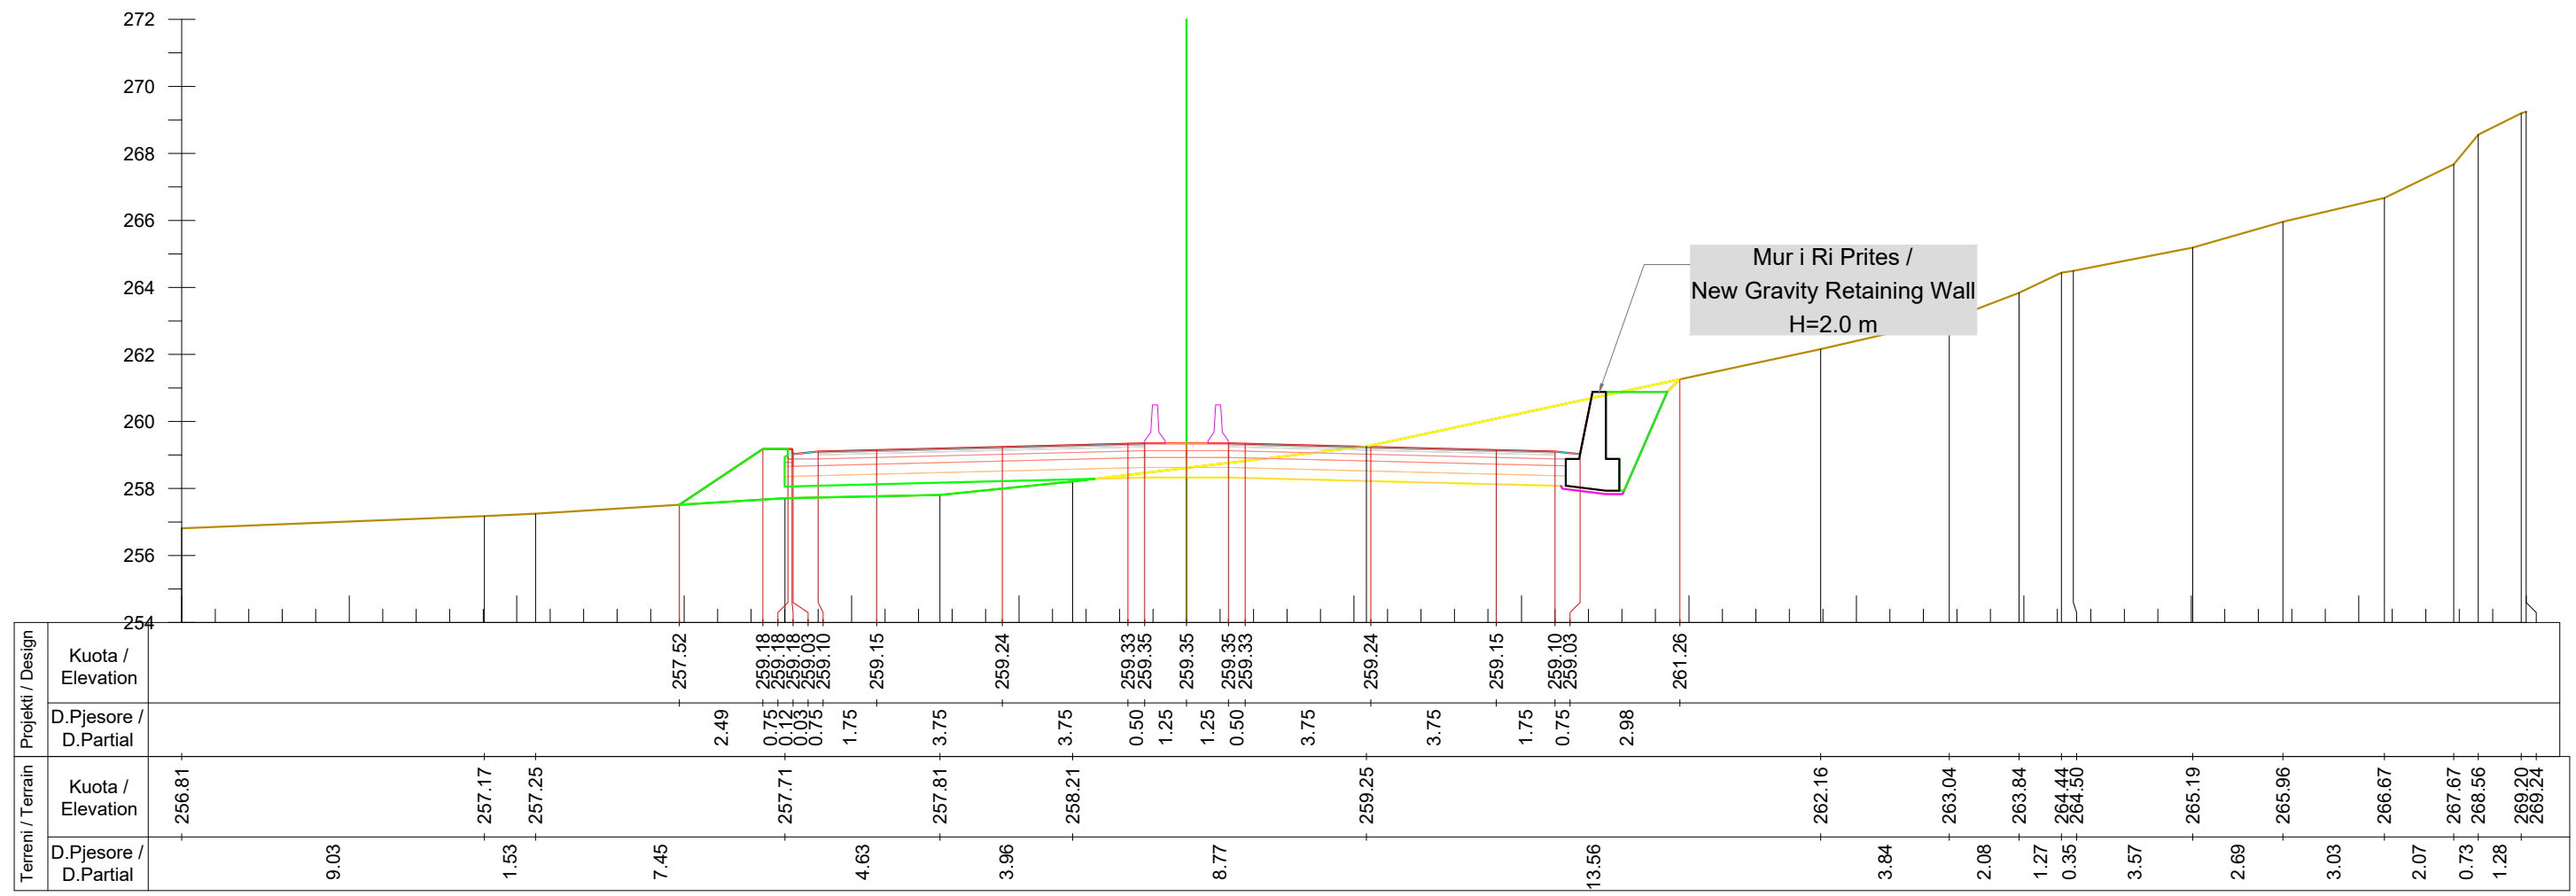

Km. 13+540

INVESTITORI / INVESTOR
"Autoriteti Rrugor Shqiptar"
 Address: Rr. "Sami Frasherit", Nr 33, Tirane
 Mob: 04 222 3600
 E-mail: info@arrsh.gov.al

InfraKonsult
 konsultance inzhinierike

HMK-CONSULTING SH.P.K
 Konsultance-Projektim-Mbikqyrje

JV: "InfraKonsult" shpk & "HMK-Consulting" shpk

"Studim Projektim - Zgjerimi i segmentit rrugor
 dalje Elbasan-Prrenjas-Qafe Thane", (Faza VI) /
 "Design Study of road segment exit
 Elbasan-Prrenjas-Qafe Thane" (Phase VI)

**Profilet Terthore /
 Cross Sections**


FAZA - PROJEKT ZBATIM
 PHASE - DETAIL DESIGN

SHKALLA / SCALE: 1:200
 Date: Tirane, 2023

VIZATIMI Nr: E (48)
 PAGE No:

**PROJEKTUES:
 DESIGN ENGINEERS:**

Ing./Eng. Sokol METOJA
 Ing./Eng. Redi STRUGA
 Ing./Eng. Orgest MERTIKA

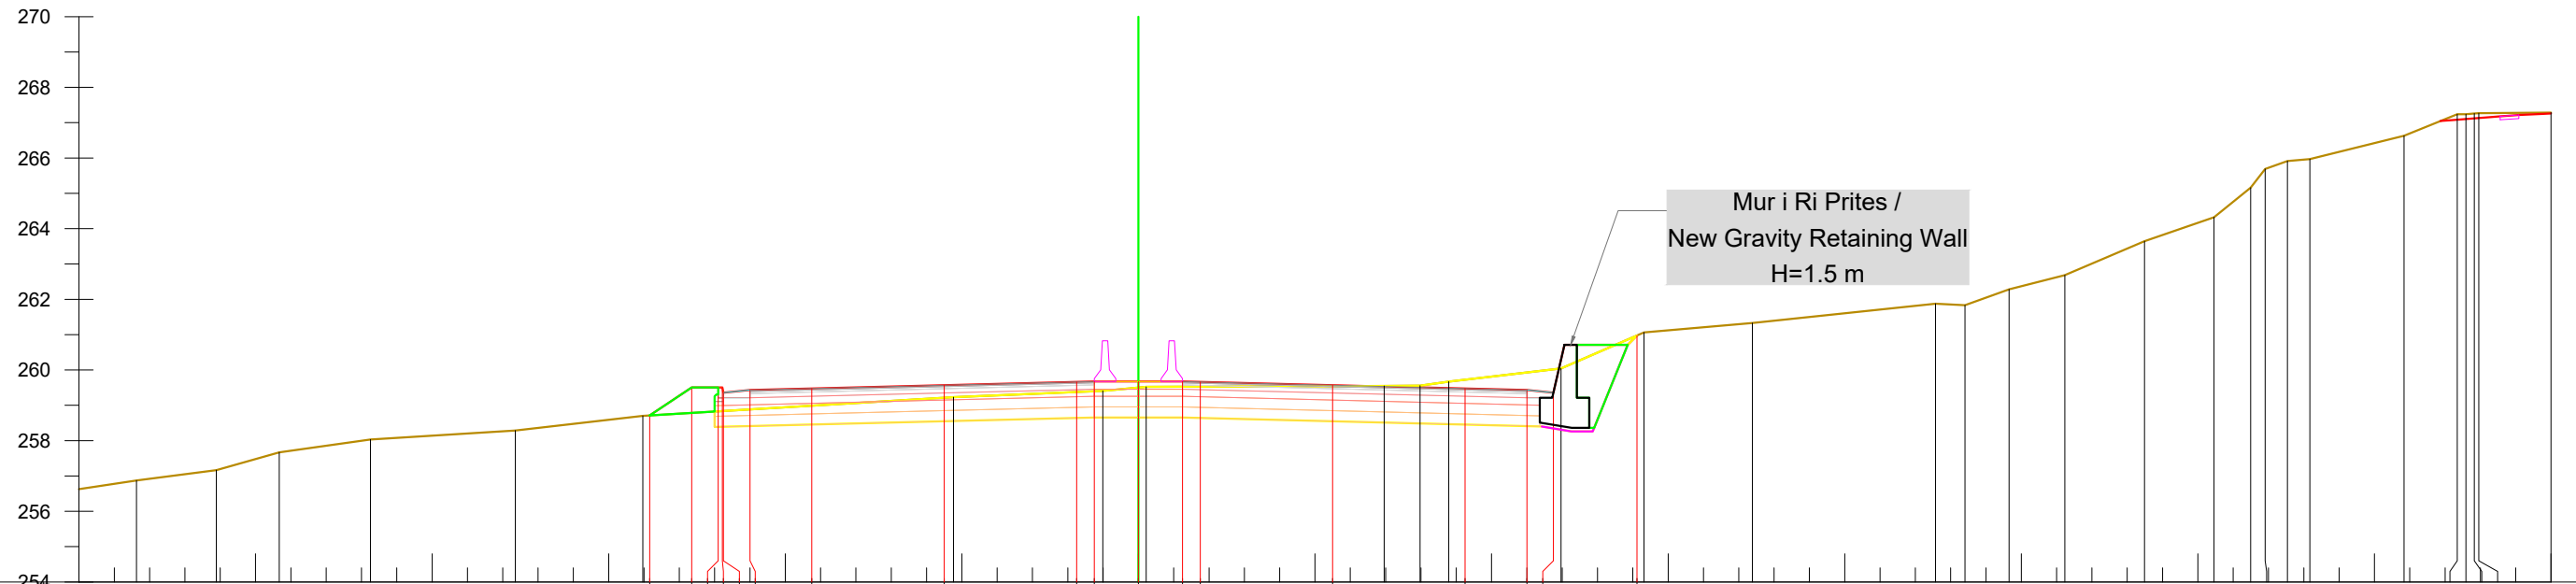

Terreni / Terrain	Projekti / Design	
	Kuota / Elevation	D.Pjesore / D.Partial
256.63	258.71	1.19
256.87	259.51	0.75
257.16	259.51	0.75
257.67	259.51	0.92
258.03	259.36	0.75
258.29	259.43	1.75
258.70	259.48	3.75
259.23	259.57	3.75
259.41	259.66	0.50
259.52	259.68	1.25
259.55	259.68	1.25
259.56	259.66	0.50
259.67	259.57	3.75
260.04	259.48	1.75
260.98	259.43	0.75
261.06	259.36	2.37
261.33	260.98	
261.88		
261.83		
262.28		
262.68		
263.64		
264.32		
265.16		
265.69		
265.91		
265.97		
266.63		
267.24		
267.24		
267.26		
267.27		
267.28		

Km. 13+580

INVESTITORI / INVESTOR
"Autoriteti Rrugor Shqiptar"
 Address: Rr. "Sami Frasher", Nr 33, Tirane
 Mob: 04 222 3600
 E-mail: info@arrsh.gov.al

InfraKonsult
 konsultance inzhinerike

HMK-CONSULTING SH.P.K
 Konsultance-Projektim-Mbikqarje

JV: "InfraKonsult" shpk & "HMK-Consulting" shpk

"Studim Projektim - Zgjerimi i segmentit rrugor
 dalje Elbasan-Prrenjas-Qafe Thane", (Faza VI) /
 "Design Study of road segment exit
 Elbasan-Prrenjas-Qafe Thane" (Phase VI)

**Profilet Terthore /
 Cross Sections**

FAZA - PROJEKT ZBATIM
 PHASE - DETAIL DESIGN

SHKALLA / SCALE: 1:200
 Date: Tirane, 2023

VIZATIMI Nr: E (50)
 PAGE No:


**PROJEKTUES:
 DESIGN ENGINEERS:**

Ing./Eng. Sokol METOJA
 Ing./Eng. Redi STRUGA
 Ing./Eng. Orgest MERTIKA

Punime qe kryhen ne faze tjeter

Rruga Sekondare 2/
Secondary Road 2

Mur i Ri Prites /
New Gravity Retaining Wall
H=1.5 m

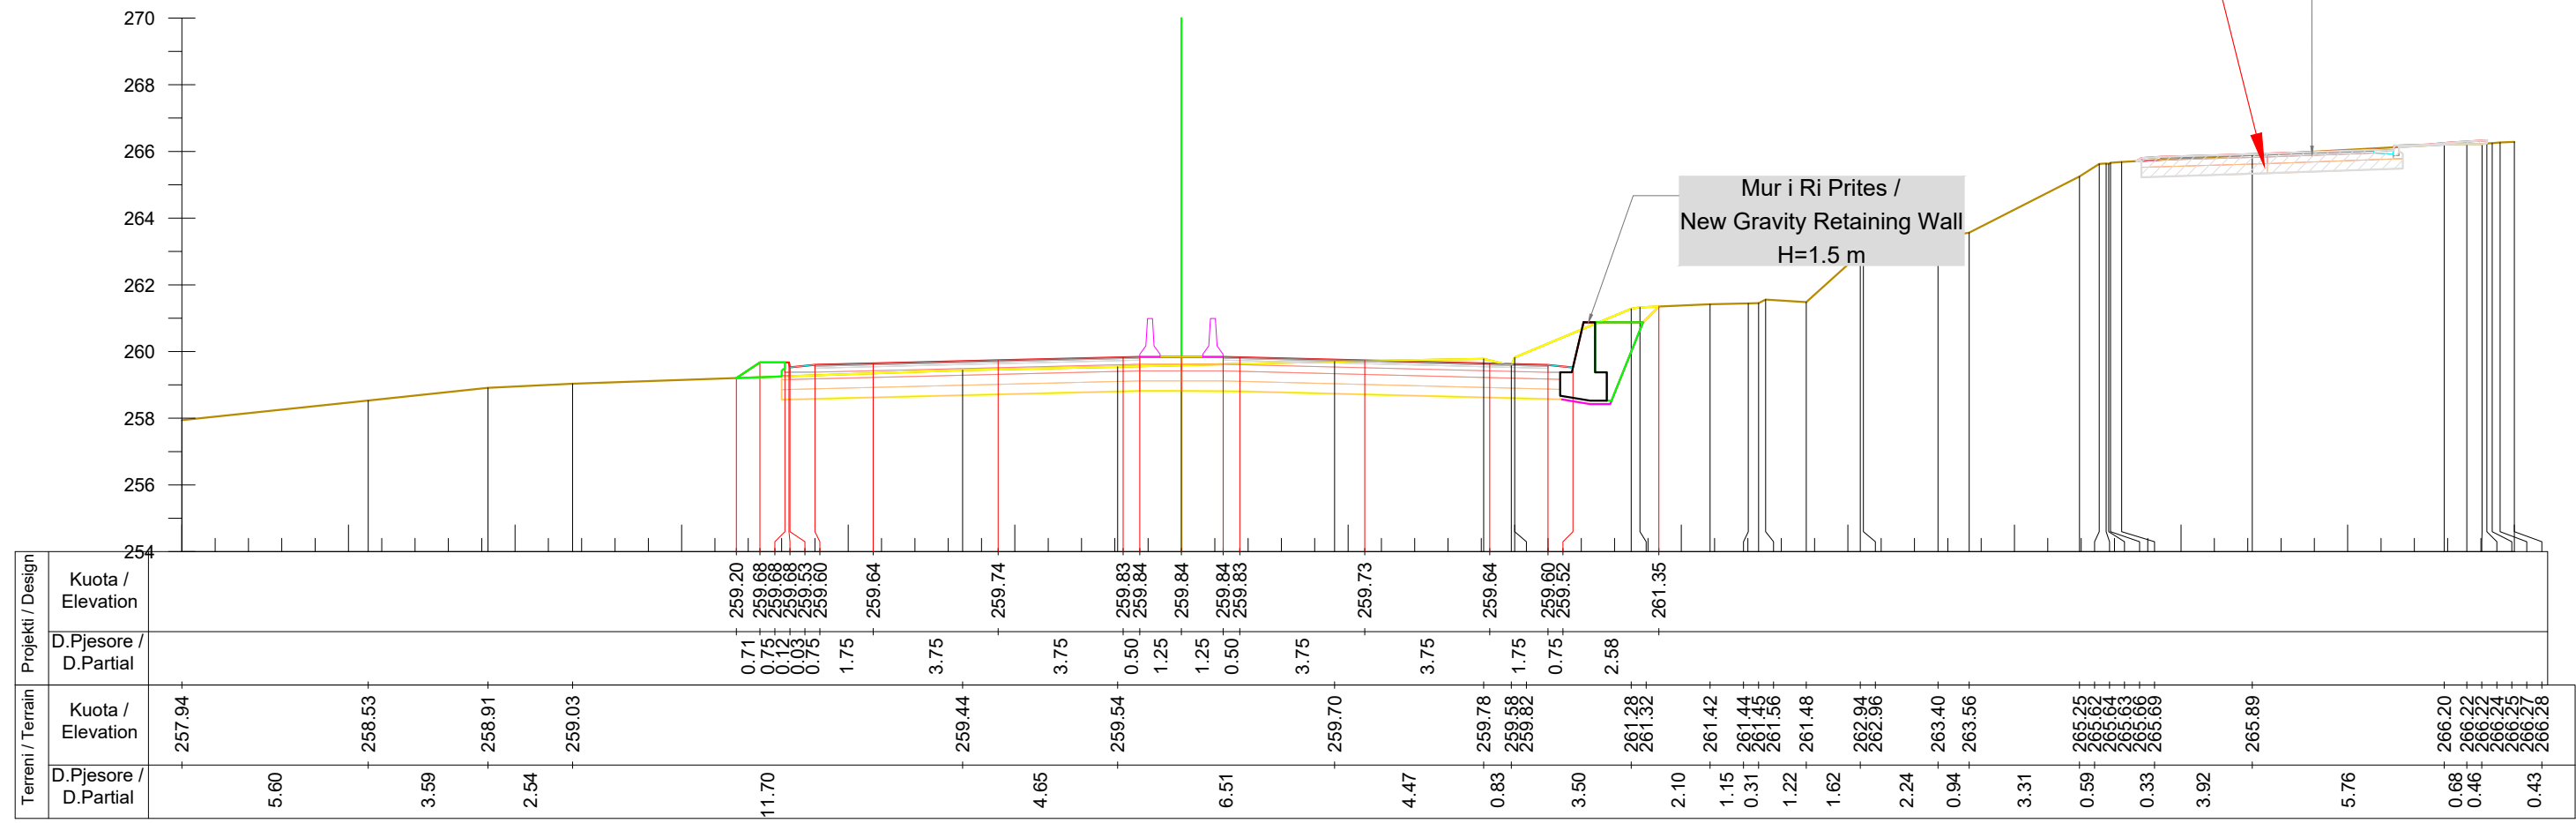

Km. 13+600

INVESTITORI / INVESTOR
"Autoriteti Rrugor Shqiptar"
 Address: Rr. "Sami Frasherit", Nr 33, Tirane
 Mob: 04 222 3600
 E-mail: info@arrsh.gov.al

InfraKonsult
 konsultance inzhinerike

HMK-CONSULTING SH.P.K
 Konsultance-Projektim-Mbikqurje

JV: "InfraKonsult" shpk & "HMK-Consulting" shpk

"Studim Projektim - Zgjerimi i segmentit rrugor dalje Elbasan-Prrenjas-Qafe Thane", (Faza VI) /
 "Design Study of road segment exit Elbasan-Prrenjas-Qafe Thane" (Phase VI)

Profilat Terthore / Cross Sections


FAZA - PROJEKT ZBATIM
 PHASE - DETAIL DESIGN

SHKALLA SCALE 1:200 Date: Tirane, 2023

VIZATIMI Nr: E (51)
 PAGE No:

PROJEKTUES: DESIGN ENGINEERS:

Ing./Eng. Sokol METOJA
 Ing./Eng. Redi STRUGA
 Ing./Eng. Orgest MERTIKA

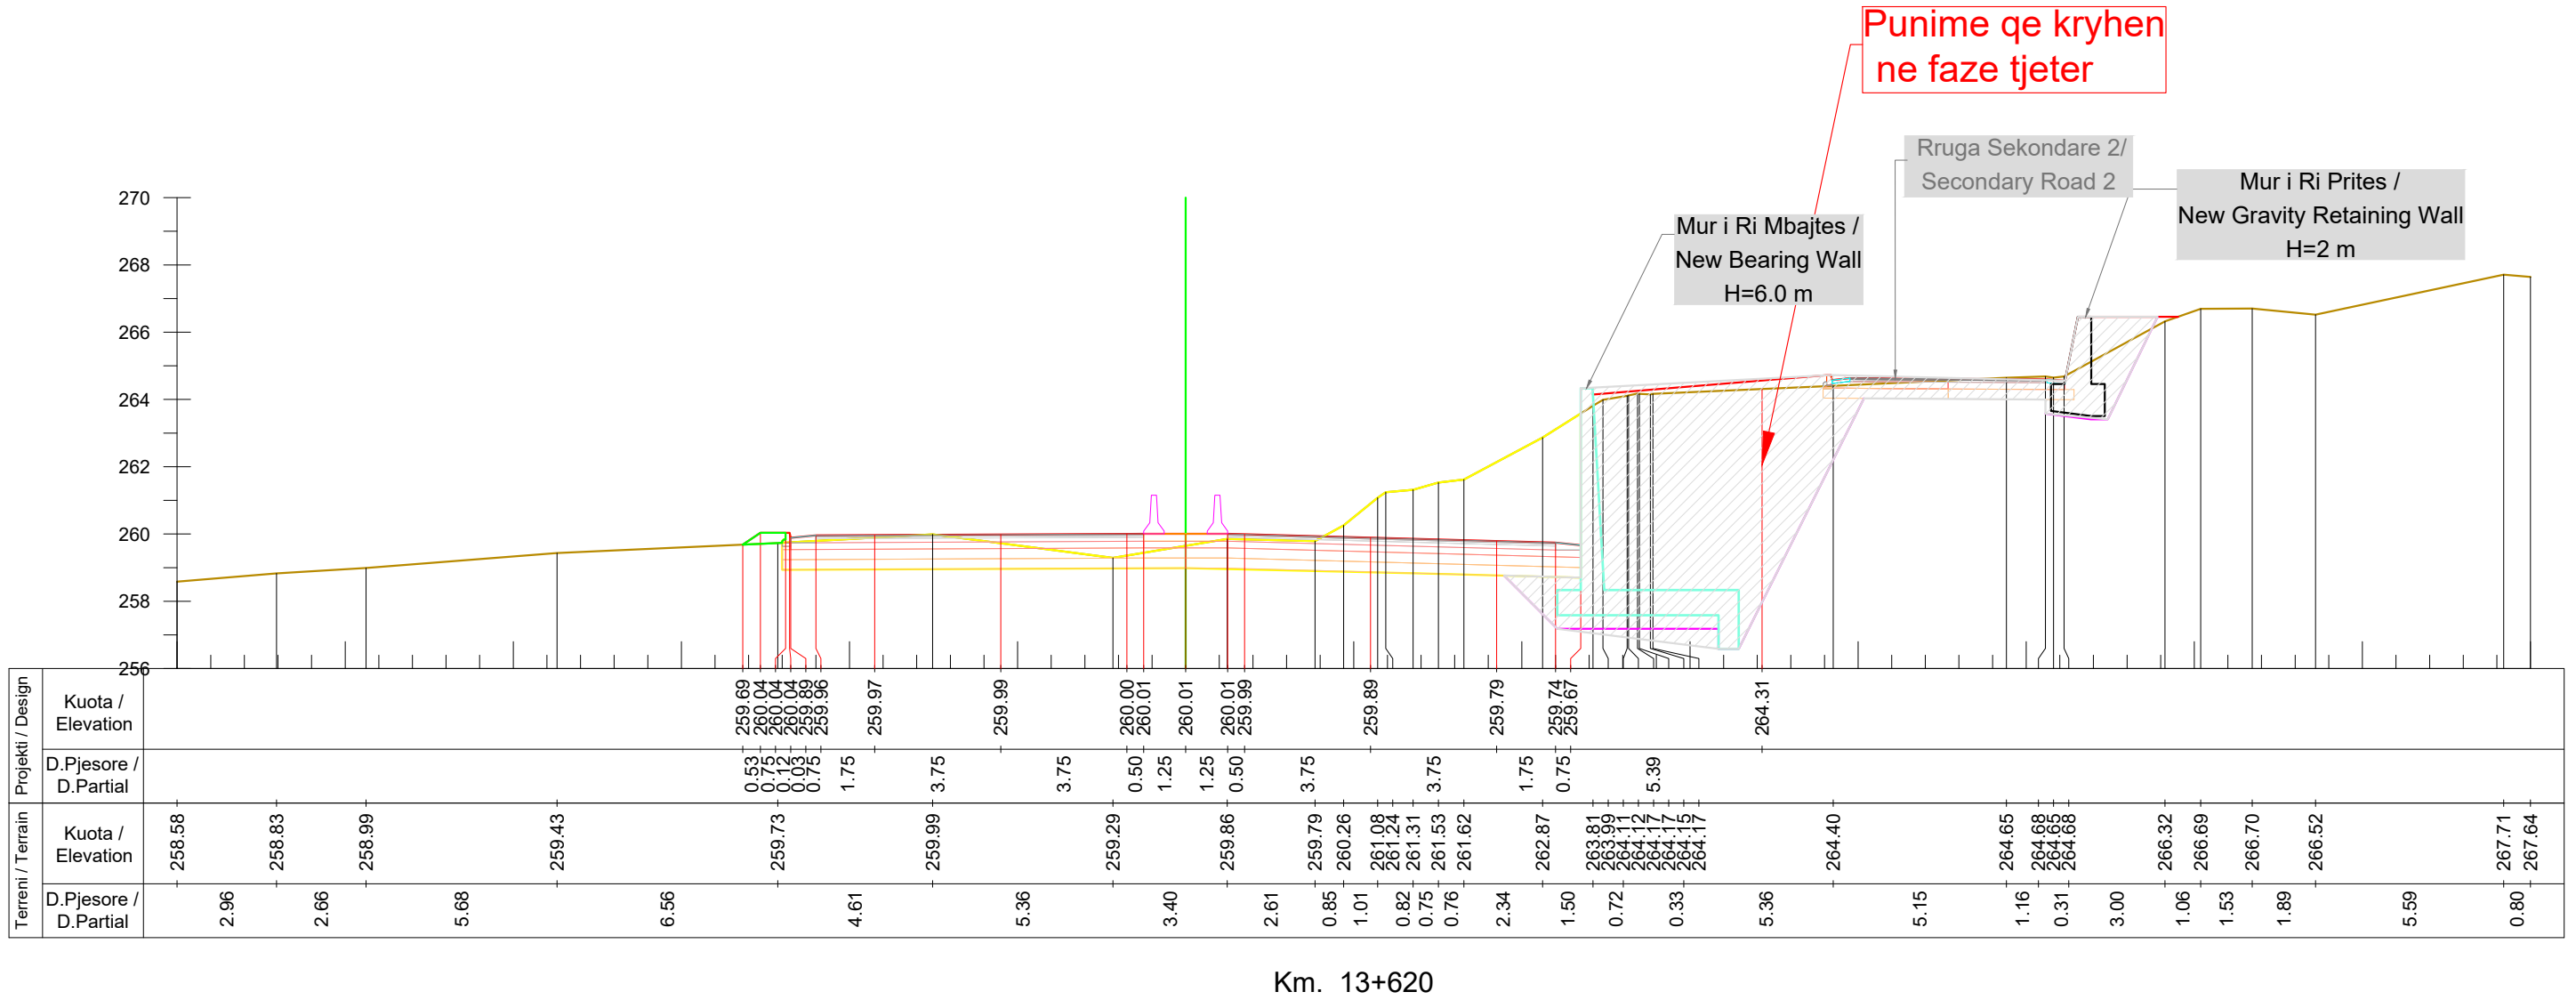

Terreni / Terrain	Projekti / Design	
	Kuota / Elevation	D.Pjesore / D.Partial
258.58		
258.83		
258.99		
259.43		
259.69	0.53	
260.04	0.75	
260.04	0.12	
260.04	0.03	
259.89	0.75	
259.96	1.75	
259.97		
259.99	3.75	
259.99	3.75	
259.99	3.75	
259.29	0.50	
260.00	1.25	
260.01	1.25	
260.01	0.50	
260.01	3.75	
259.89		
259.89	3.75	
259.89	3.75	
259.79	1.75	
259.74	0.75	
259.67	0.75	
263.81	0.72	
263.99	0.33	
264.11	5.39	
264.12		
264.17		
264.17		
264.15		
264.17		
264.40		
264.65		
264.68		
264.66		
264.68		
266.32		
266.69		
266.70		
266.52		
267.71		
267.64		

Km. 13+620

INVESTITORI / INVESTOR
"Autoriteti Rrugor Shqiptar"
 Address: Rr. "Sami Frasher", Nr 33, Tirane
 Mob: 04 222 3600
 E-mail: info@arrsh.gov.al

InfraKonsult
 konsulence inzhinierike

HMK-CONSULTING SH.P.K
 Konsulence-Projektim-Mbikqarje

JV: "InfraKonsult" shpk & "HMK-Consulting" shpk

"Studim Projektim - Zgjerimi i segmentit rrugor dalje Elbasan-Prrenjas-Qafe Thane", (Faza VI) /
 "Design Study of road segment exit Elbasan-Prrenjas-Qafe Thane" (Phase VI)

Profilat Terthore / Cross Sections


FAZA - PROJEKT ZBATIM
 PHASE - DETAIL DESIGN

SHKALLA SCALE 1:200 Date: Tirane, 2023

VIZATIMI Nr: E (52)
 PAGE No:

PROJEKTUES: DESIGN ENGINEERS:

Ing./Eng. Sokol METOJA
 Ing./Eng. Redi STRUGA
 Ing./Eng. Orgest MERTIKA

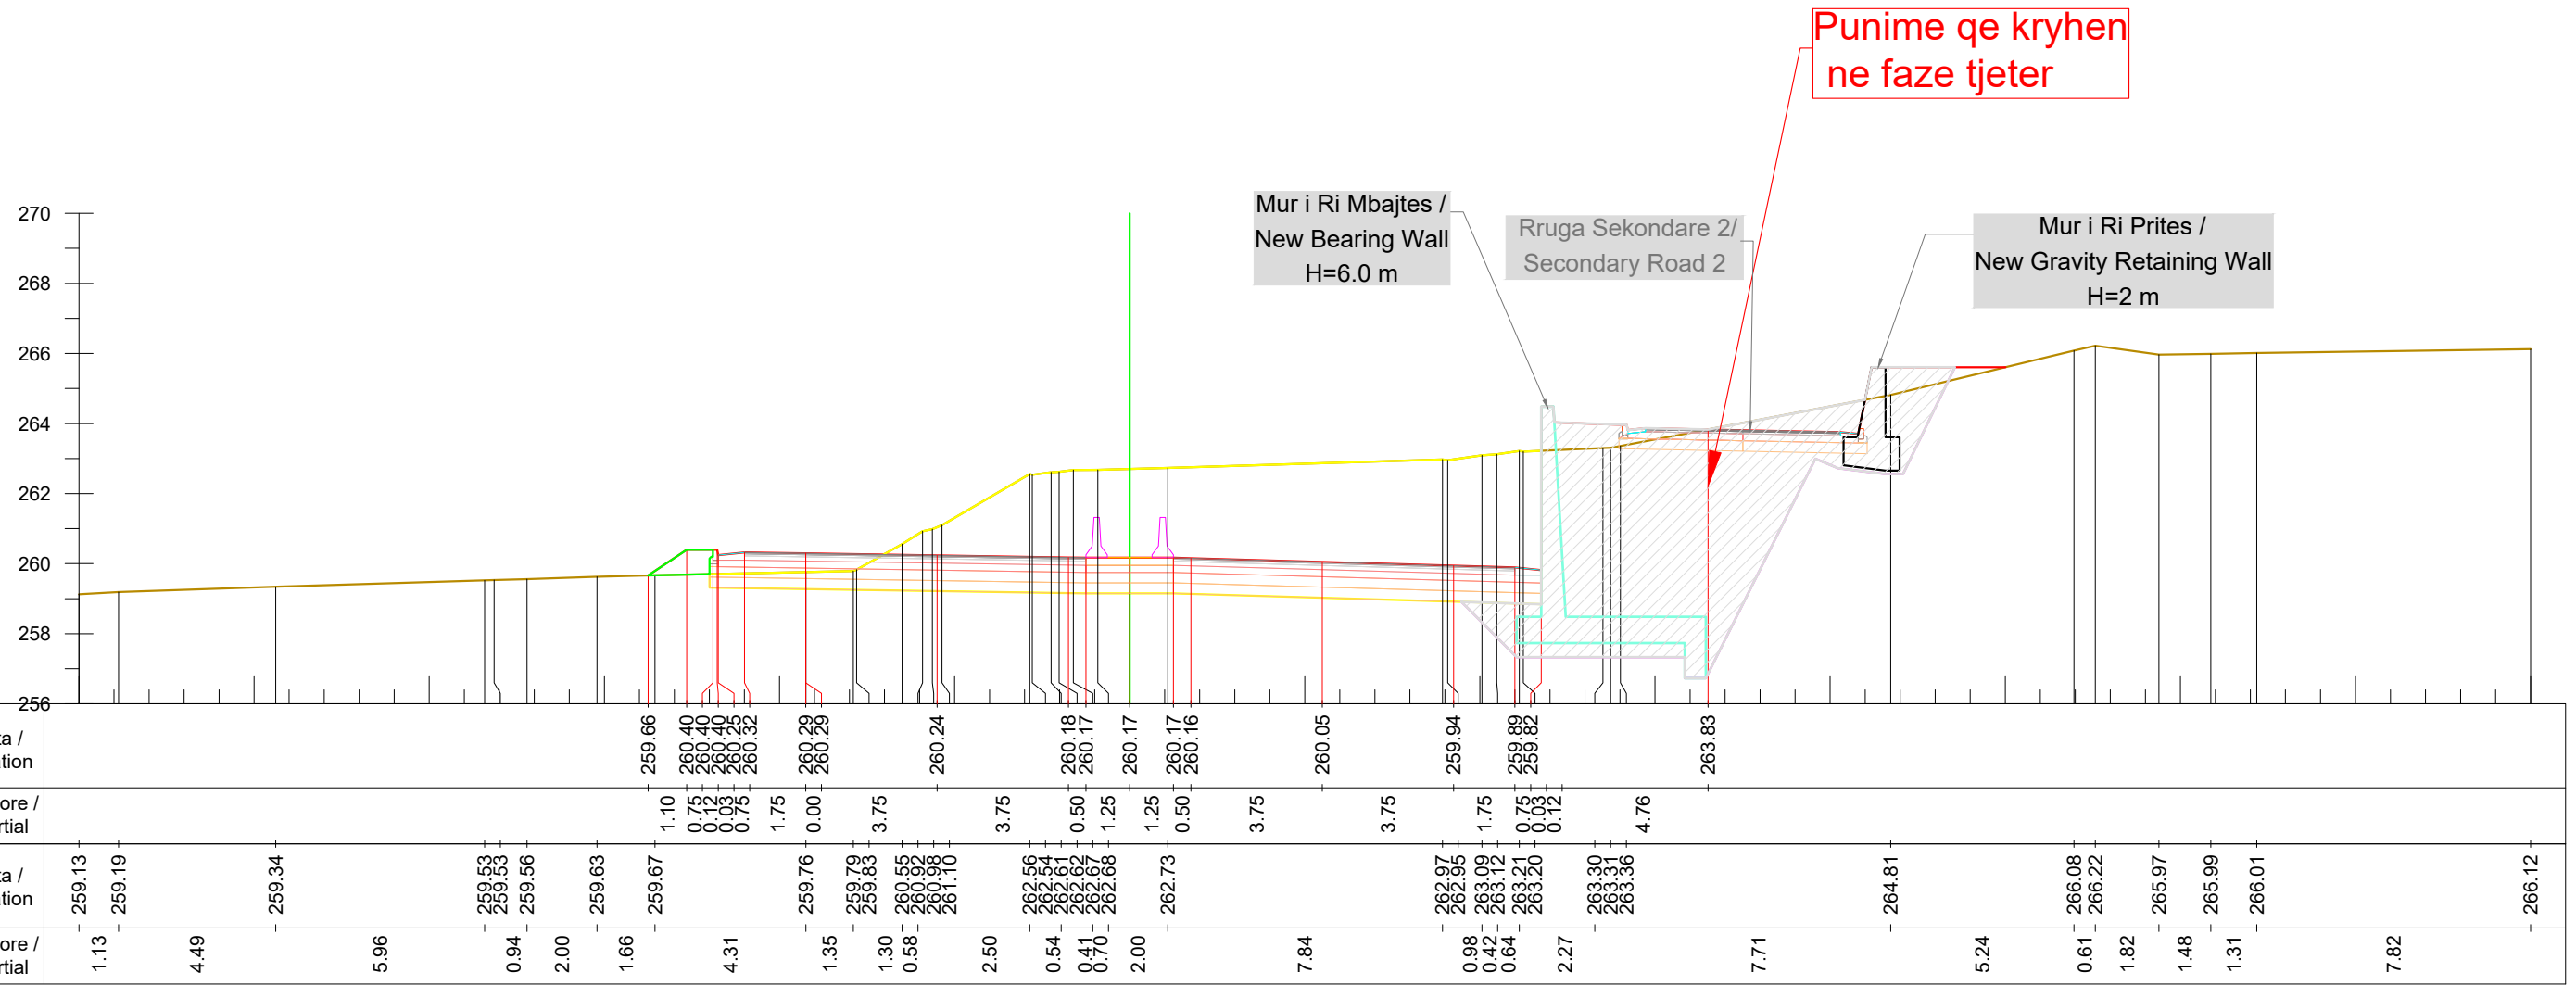

Km. 13+640



INVESTITORI / INVESTOR
"Autoriteti Rrugor Shqiptar"

Address: Rr. "Sami Frasher", Nr 33, Tirane
 Mob: 04 222 3600
 E-mail: info@arrsh.gov.al



JV: "InfraKonsult" shpk & "HMK-Consulting" shpk



"Studim Projektim - Zgjerimi i segmentit rrugor
 dalje Elbasan-Prrenjas-Qafe Thane", (Faza VI) /
 "Design Study of road segment exit
 Elbasan-Prrenjas-Qafe Thane" (Phase VI)

**Profillet Terthore /
 Cross Sections**


FAZA - PROJEKT ZBATIM
 PHASE - DETAIL DESIGN

SHKALLA SCALE 1:200 Date: Tirane, 2023

VIZATIMI Nr: E (53)
 PAGE No:

PROJEKTUES:
 DESIGN ENGINEERS:

Ing./Eng. Sokol METOJA
 Ing./Eng. Redi STRUGA
 Ing./Eng. Orgest MERTIKA

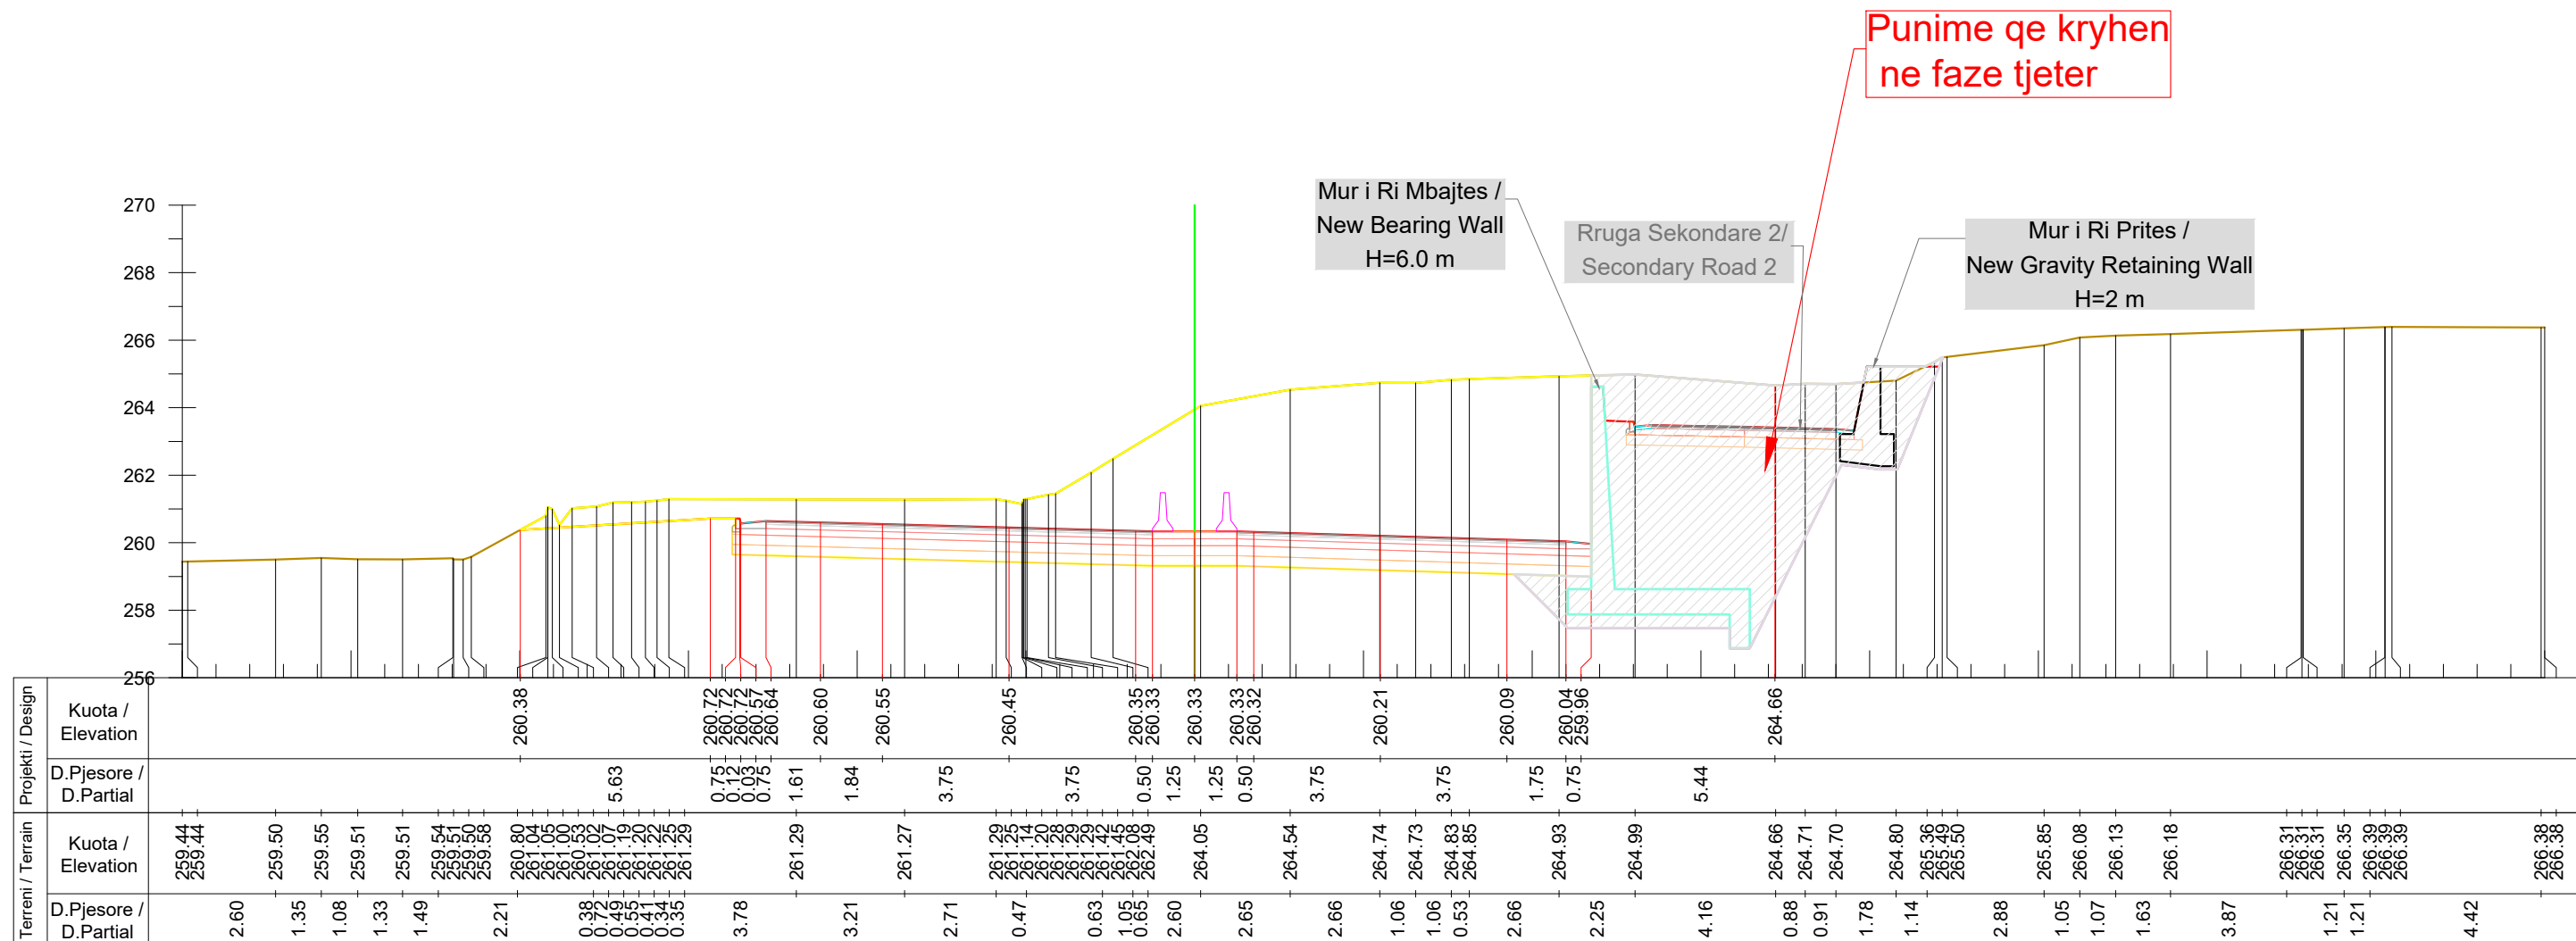

Km. 13+660



INVESTITORI / INVESTOR
"Autoriteti Rrugor Shqiptar"

Address: Rr. "Sami Frasherit", Nr 33, Tirane
 Mob: 04 222 3600
 E-mail: info@arrsh.gov.al



JV: "InfraKonsult" shpk & "HMK-Consulting" shpk



"Studim Projektim - Zgjerimi i segmentit rrugor
 dalje Elbasan-Prrenjas-Qafe Thane", (Faza VI) /
 "Design Study of road segment exit
 Elbasan-Prrenjas-Qafe Thane" (Phase VI)

**Profilet Terthore /
 Cross Sections**

FAZA - PROJEKT ZBATIM
 PHASE - DETAIL DESIGN


SHKALLA
 SCALE 1:200

Date: Tirane, 2023

VIZATIMI Nr:
 PAGE No: E (54)

PROJEKTUES:
 DESIGN ENGINEERS:

Ing./Eng. Sokol METOJA
 Ing./Eng. Redi STRUGA
 Ing./Eng. Orgest MERTIKA

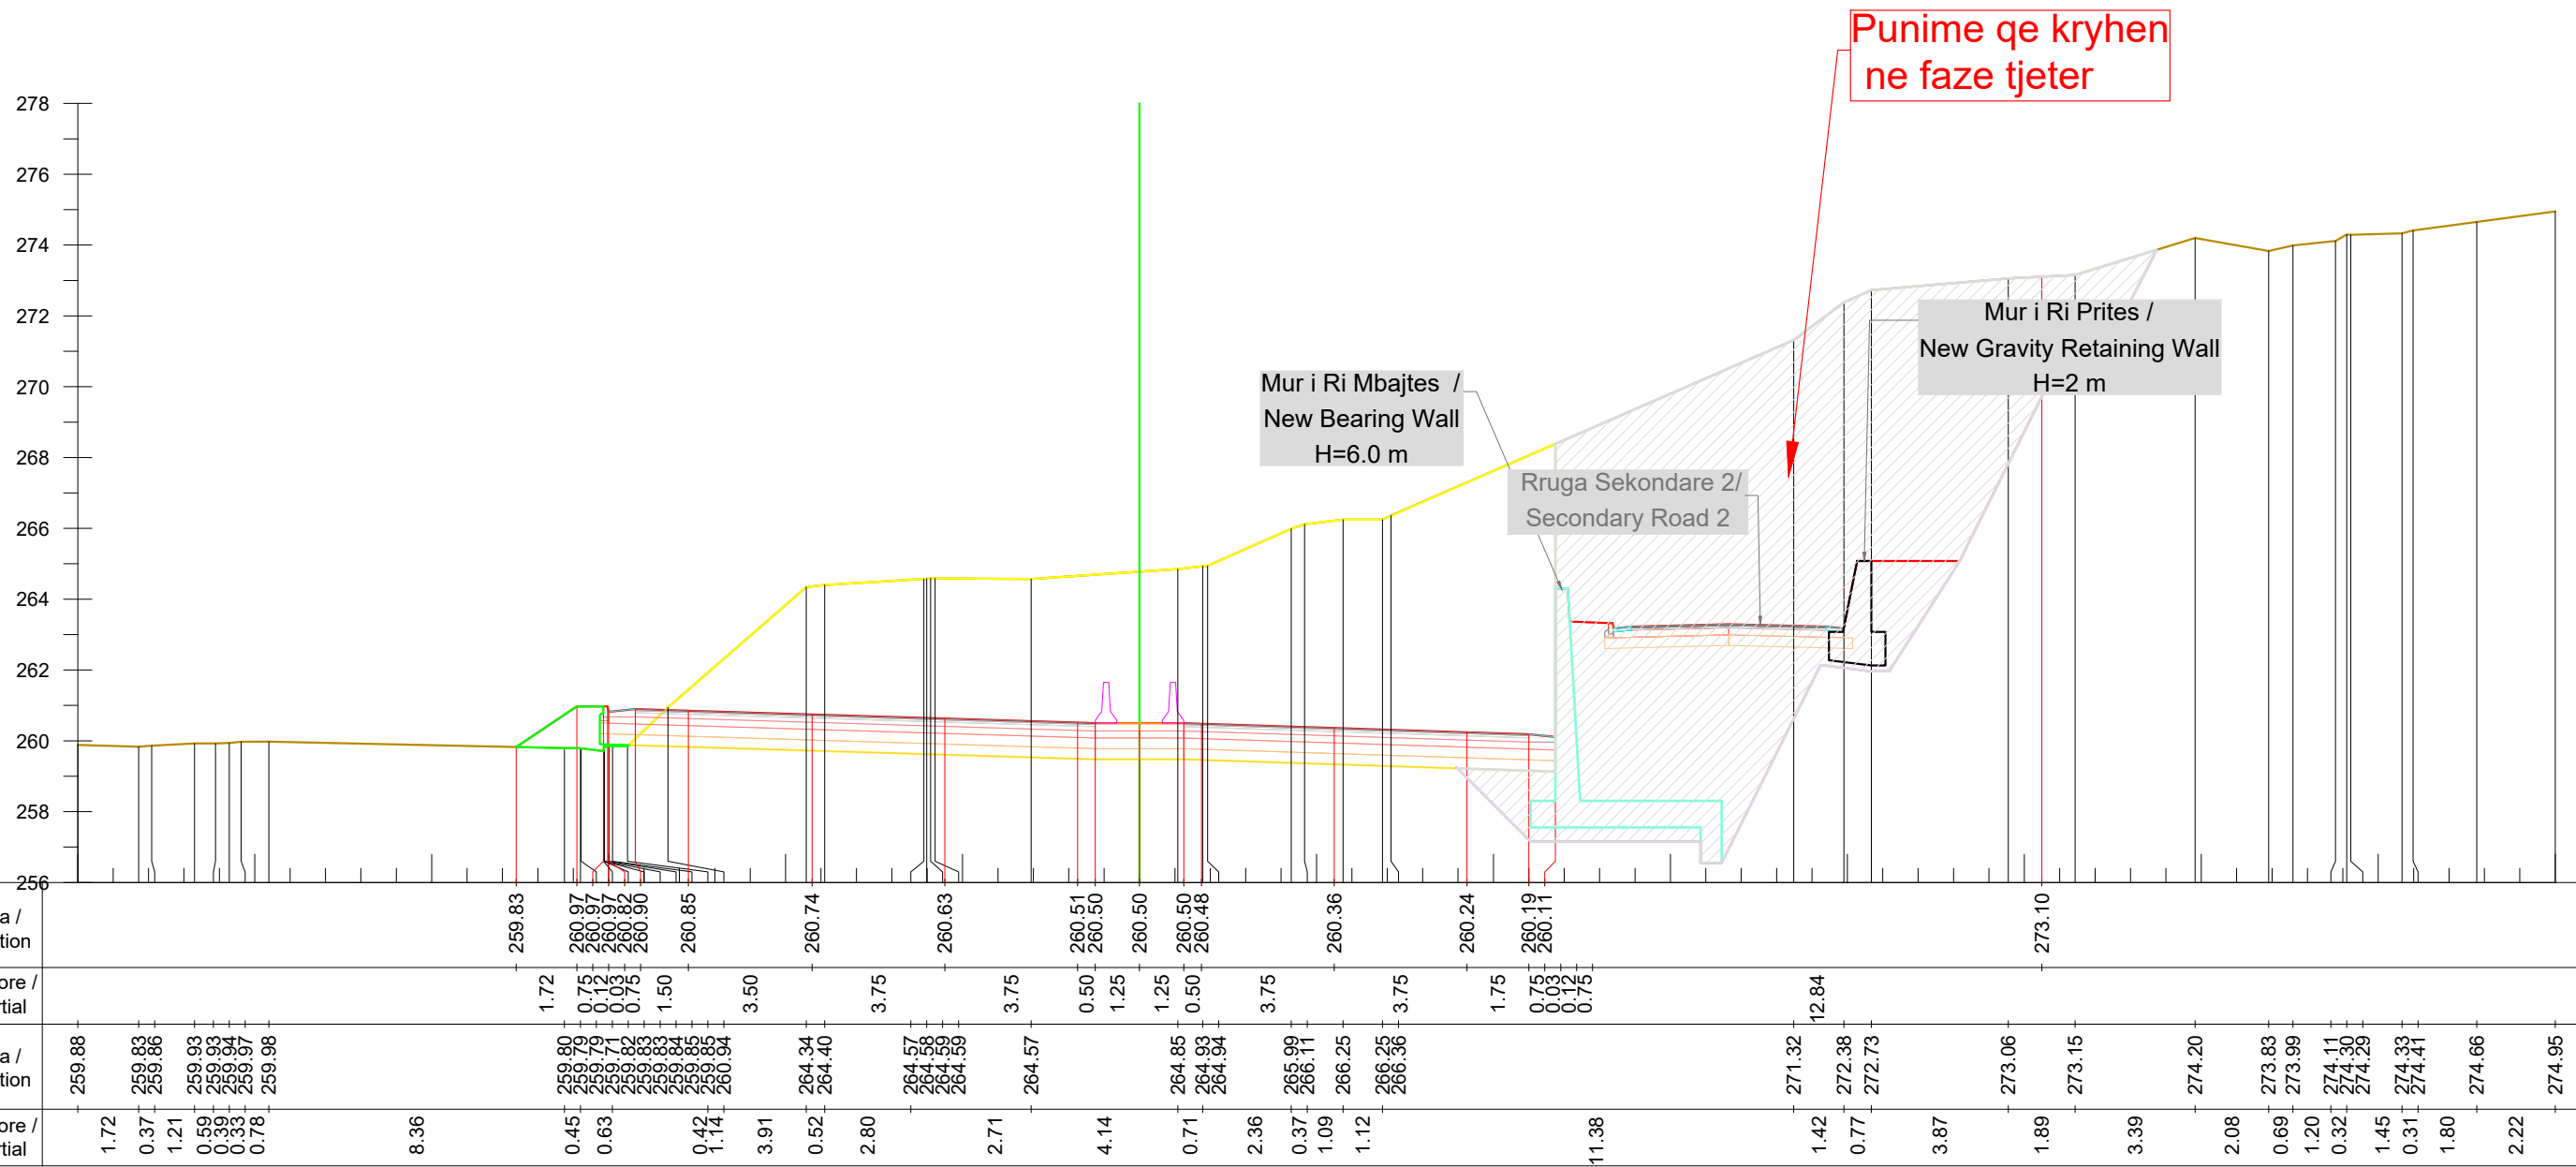

Km. 13+680



INVESTITORI / INVESTOR
"Autoriteti Rrugor Shqiptar"

Address: Rr. "Sami Frasher", Nr 33, Tirane
 Mob: 04 222 3600
 E-mail: info@arrsh.gov.al



JV: "InfraKonsult" shpk & "HMK-Consulting" shpk



"Studim Projektim - Zgjerimi i segmentit rrugor
 dalje Elbasan-Prrenjas-Qafe Thane", (Faza VI) /
 "Design Study of road segment exit
 Elbasan-Prrenjas-Qafe Thane" (Phase VI)

Profilat Terthore /
Cross Sections

FAZA - PROJEKT ZBATIM
 PHASE - DETAIL DESIGN


SHKALLA
 SCALE 1:200

Date: Tirane, 2023

VIZATIMI Nr:
 PAGE No: E (55)

PROJEKTUES:
 DESIGN ENGINEERS:

Ing./Eng. Sokol METOJA
 Ing./Eng. Redi STRUGA
 Ing./Eng. Orgest MERTIKA

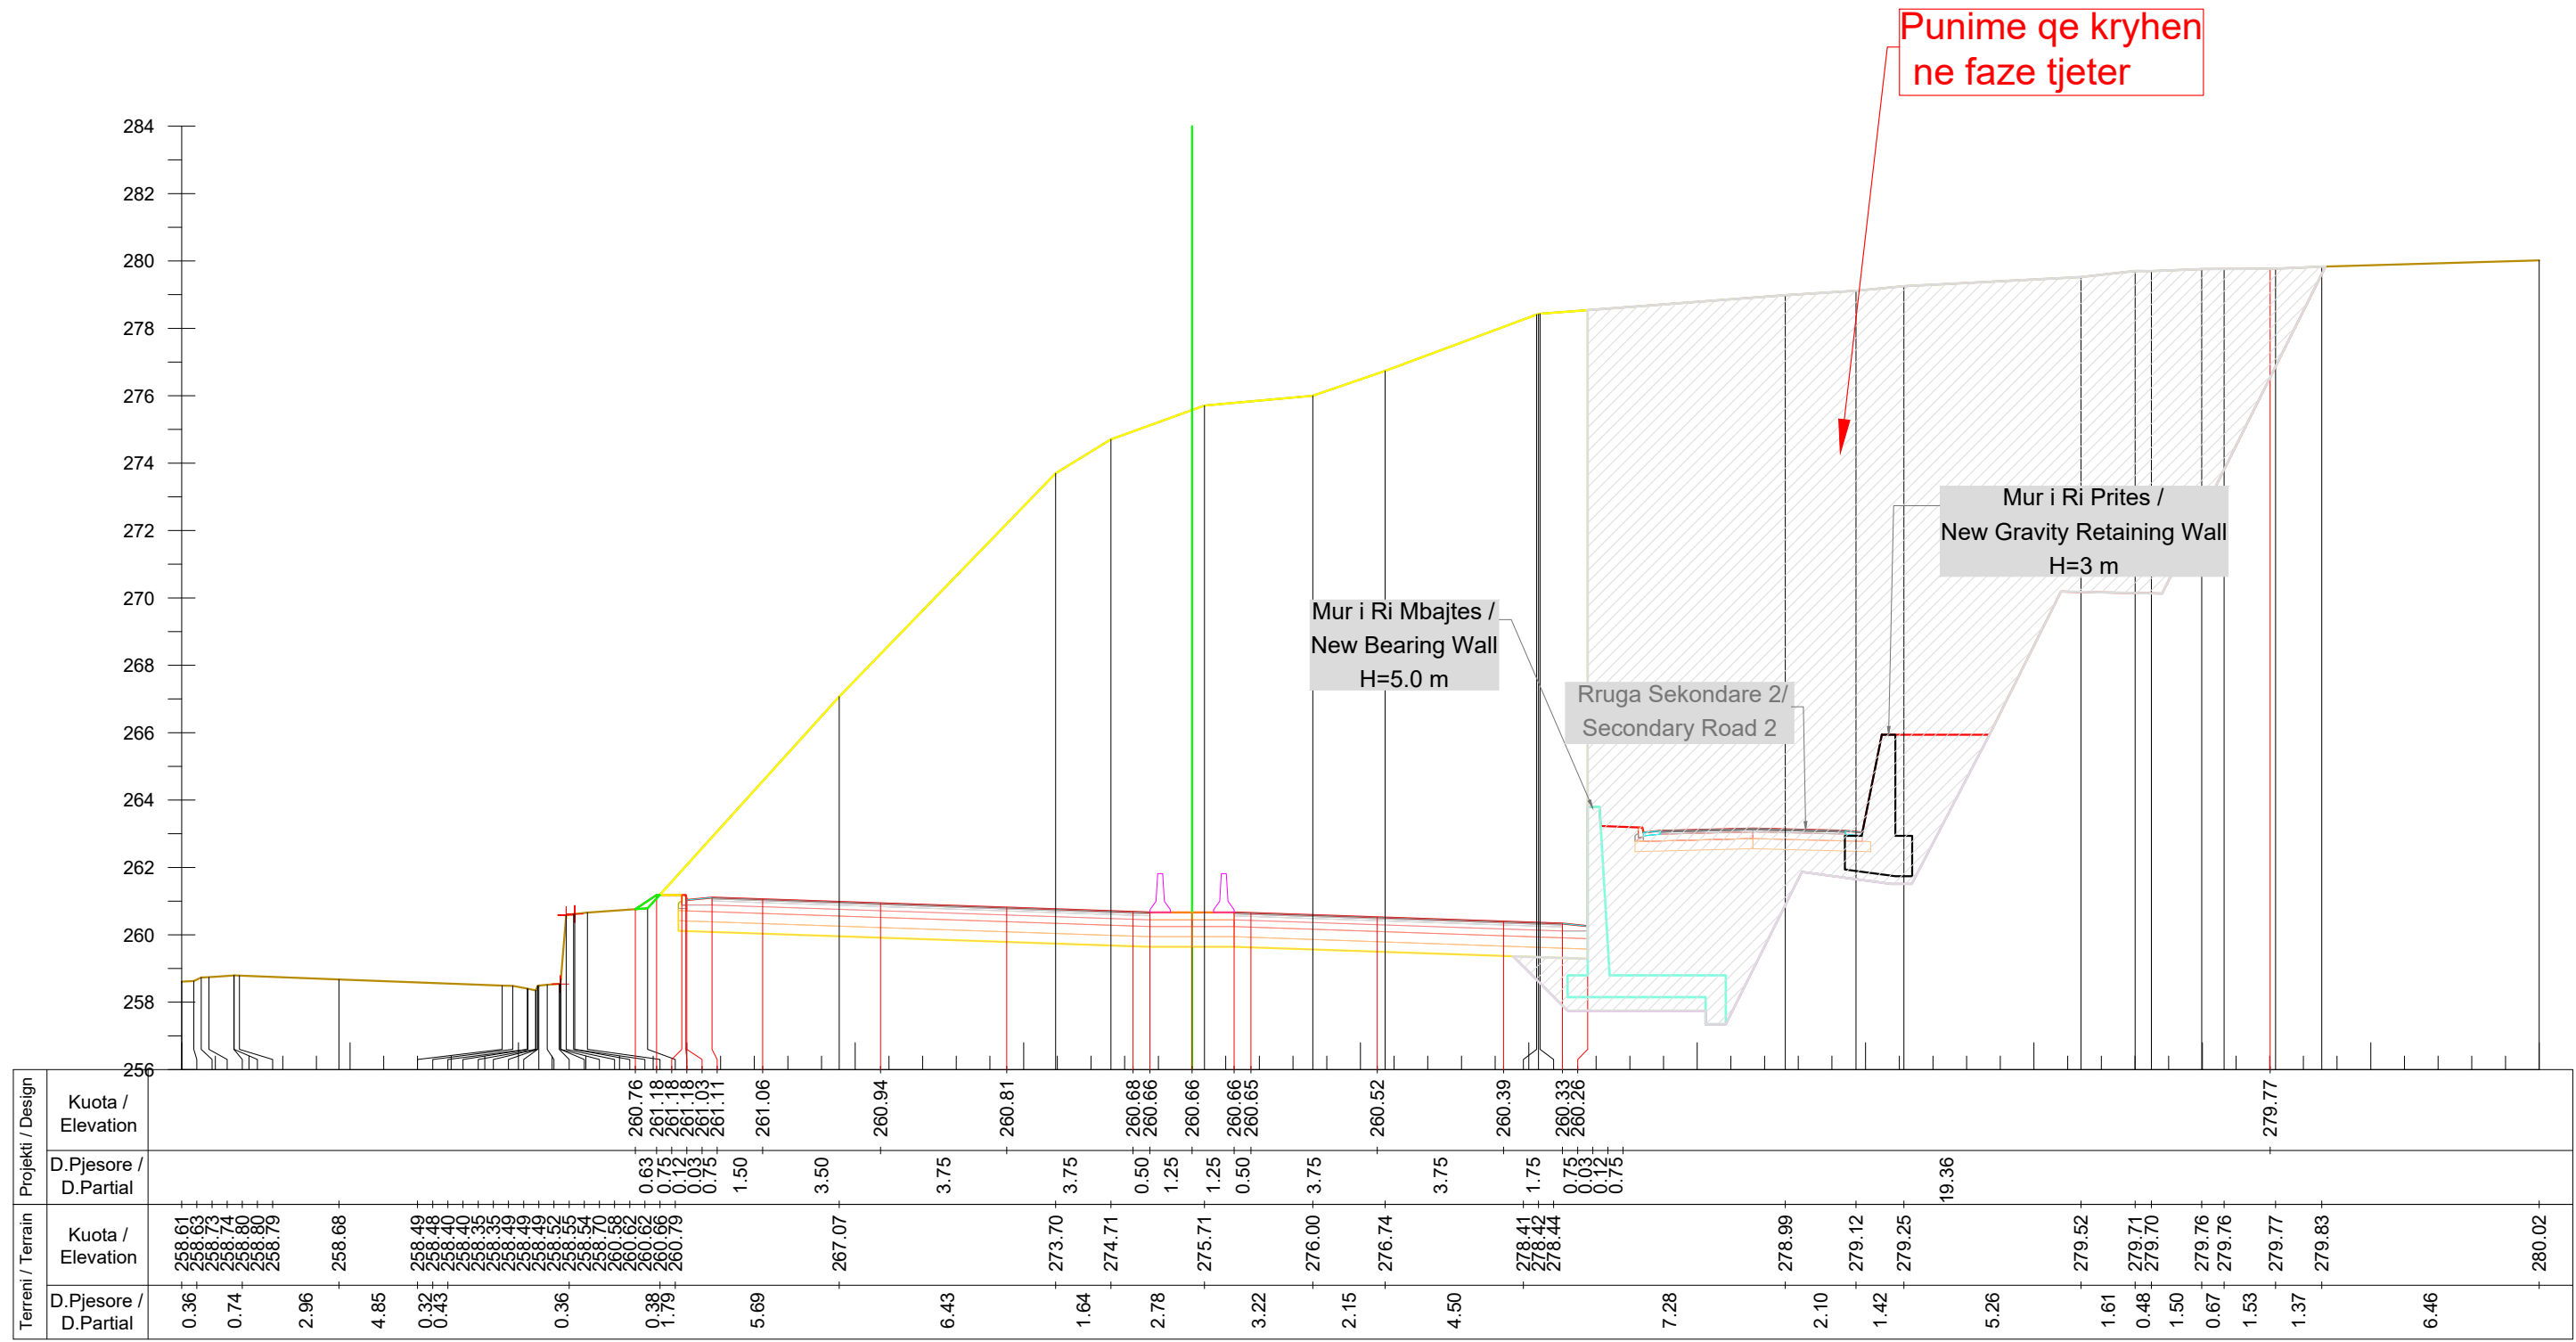

Projekti / Design		Terreni / Terrain	
Kuota / Elevation	D.Pjesore / D.Partial	Kuota / Elevation	D.Pjesore / D.Partial
260.76	0.63	258.61	0.36
261.18	0.75	258.63	0.36
261.18	0.12	258.63	0.36
261.03	0.03	258.74	0.74
261.11	0.75	258.80	0.74
261.11	0.75	258.90	0.74
261.11	0.75	258.79	0.74
261.06	1.50	258.68	2.96
260.94	3.50	258.49	4.85
260.81	3.75	258.48	0.32
260.68	3.75	258.40	0.43
260.66	0.50	258.40	0.32
260.66	1.25	258.35	0.36
260.66	1.25	258.35	0.36
260.65	0.50	258.49	0.36
260.52	3.75	258.49	0.36
260.39	3.75	258.52	0.36
260.33	1.75	258.54	0.36
260.26	0.75	258.54	0.36
260.26	0.03	258.57	0.36
260.26	0.12	258.70	0.36
260.26	0.75	273.70	1.64
279.77	19.36	274.71	1.64
		275.71	2.78
		276.00	3.22
		276.74	2.15
		276.74	4.50
		278.41	7.28
		278.42	2.10
		278.44	1.42
		278.99	5.26
		279.12	1.61
		279.25	0.48
		279.52	1.50
		279.71	0.67
		279.70	1.53
		279.76	1.37
		279.76	6.46
		279.77	280.02

Km. 13+700

INVESTITORI / INVESTOR
"Autoriteti Rrugor Shqiptar"
 Address: Rr. "Sami Frasherit", Nr 33, Tirane
 Mob: 04 222 3600
 E-mail: info@arrsh.gov.al

InfraKonsult
 konsultance inzhinierike

HMK-CONSULTING SH.P.K
 Konsultance-Projektim-Mbikqurje

JV: "InfraKonsult" shpk & "HMK-Consulting" shpk

"Studim Projektim - Zgjerimi i segmentit rrugor dalje Elbasan-Prrrenjas-Qafe Thane", (Faza VI) /
 "Design Study of road segment exit Elbasan-Prrrenjas-Qafe Thane" (Phase VI)

Profilat Terthore / Cross Sections


FAZA - PROJEKT ZBATIM
 PHASE - DETAIL DESIGN

SHKALLA SCALE 1:200 Date: Tirane, 2023

VIZATIMI Nr: E (56)
 PAGE No:

PROJEKTUES: DESIGN ENGINEERS:

Ing./Eng. Sokol METOJA
 Ing./Eng. Redi STRUGA
 Ing./Eng. Orgest MERTIKA

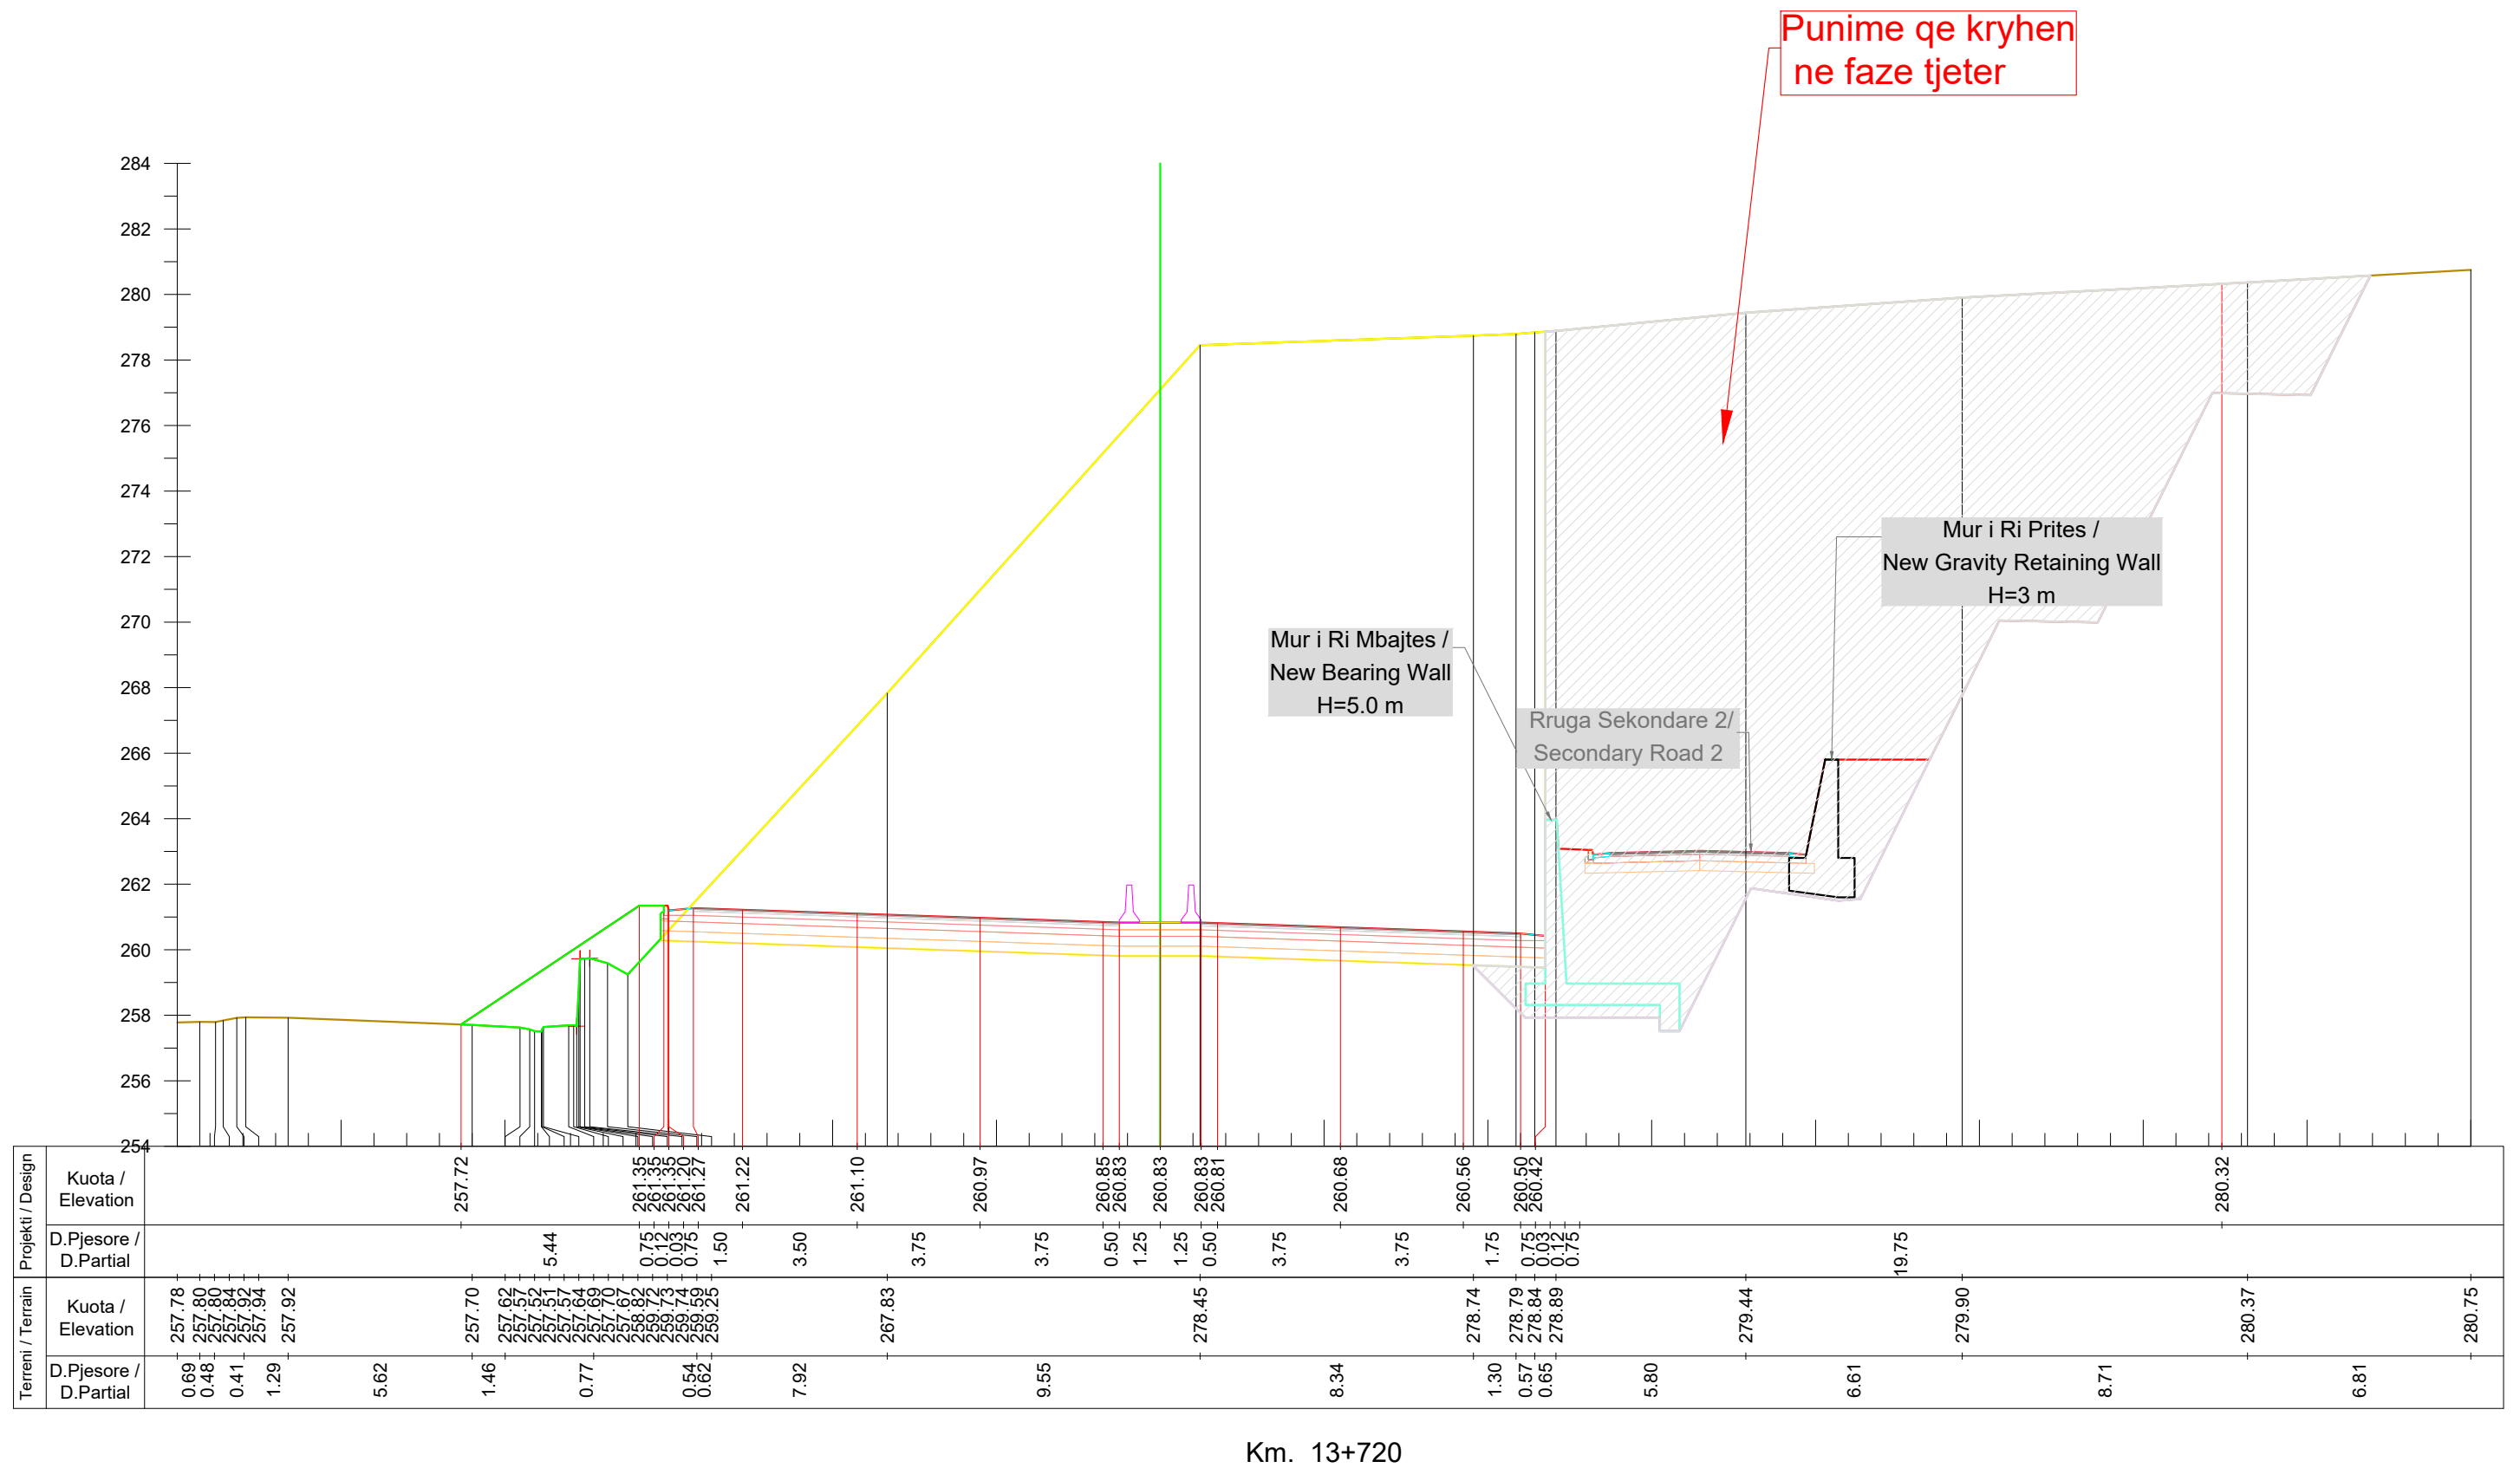

Km. 13+720



INVESTITORI / INVESTOR
"Autoriteti Rrugor Shqiptar"

Address: Rr. "Sami Frasherit", Nr 33, Tirane
 Mob: 04 222 3600
 E-mail: info@arrsh.gov.al



JV: "InfraKonsult" shpk & "HMK-Consulting" shpk



"Studim Projektim - Zgjerimi i segmentit rrugor
 dalje Elbasan-Prrrenjas-Qafe Thane", (Faza VI) /
 "Design Study of road segment exit
 Elbasan-Prrrenjas-Qafe Thane" (Phase VI)

**Profilat Terthore /
 Cross Sections**

FAZA - PROJEKT ZBATIM
 PHASE - DETAIL DESIGN

SHKALLA
 SCALE 1:200


Date: Tirane, 2023

VIZATIMI Nr:
 PAGE No: E (57)

PROJEKTUES:
 DESIGN ENGINEERS:

Ing./Eng. Sokol METOJA
 Ing./Eng. Redi STRUGA
 Ing./Eng. Orgest MERTIKA

Punime qe kryhen
ne faze tjeter

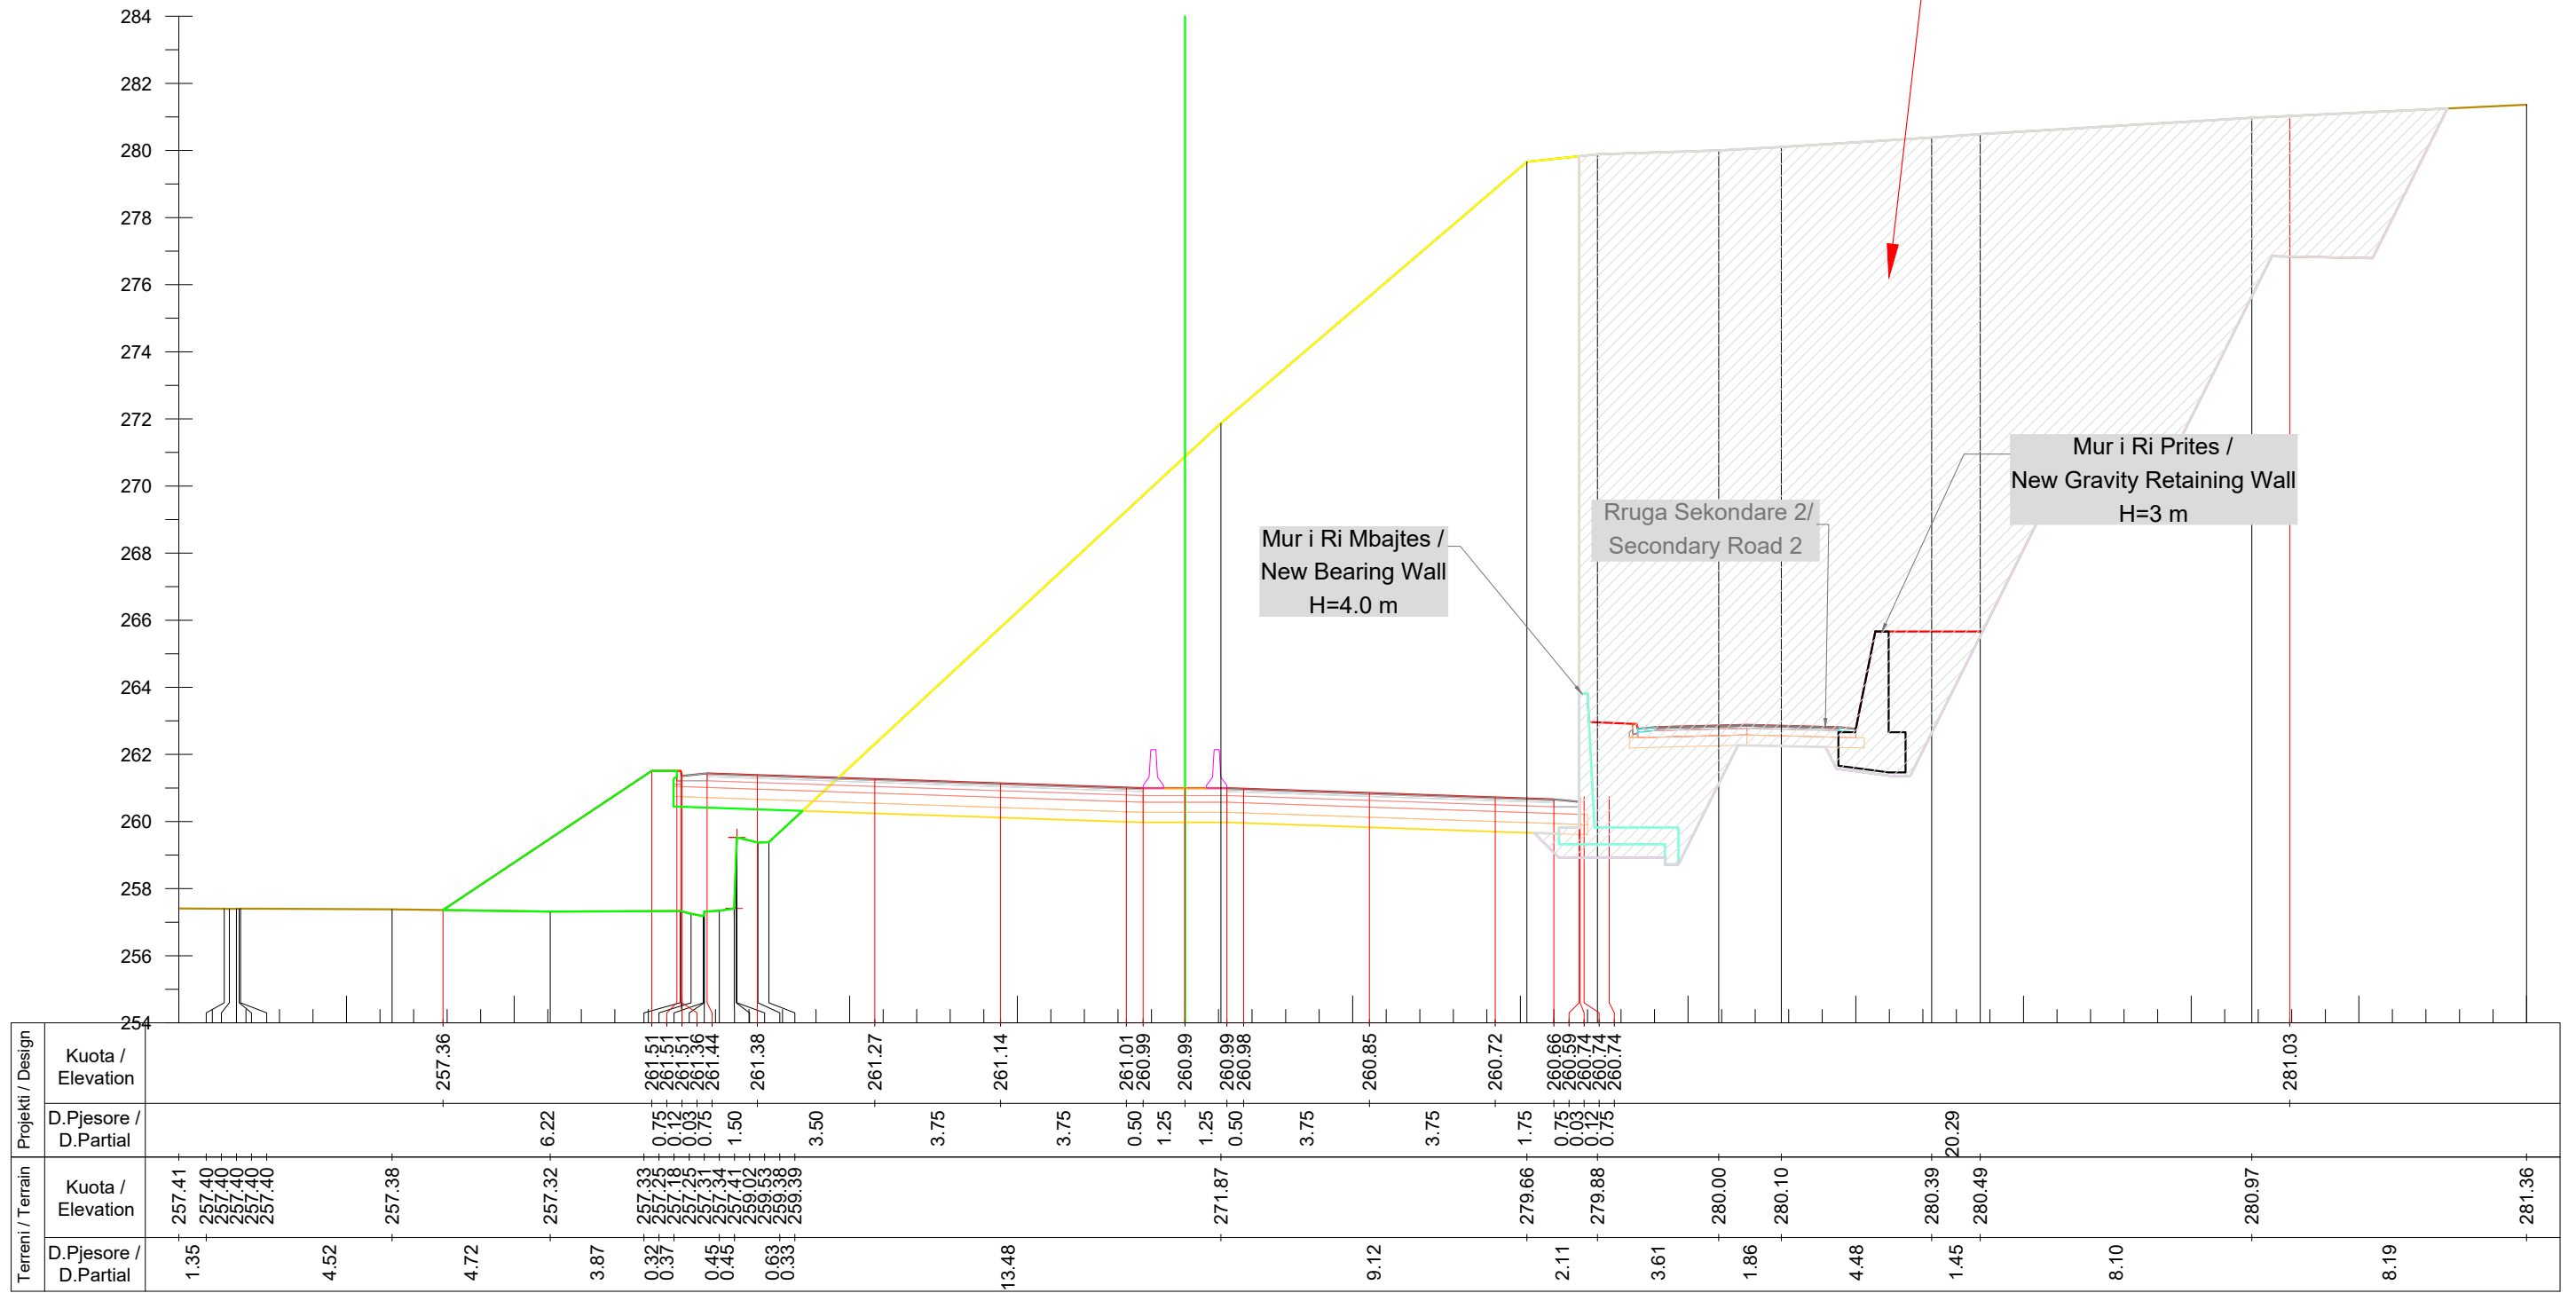

Km. 13+740



INVESTITORI / INVESTOR
"Autoriteti Rrugor Shqiptar"

Address: Rr. "Sami Frasher", Nr 33, Tirane
Mob: 04 222 3600
E-mail: info@arrsh.gov.al



JV: "InfraKonsult" shpk & "HMK-Consulting" shpk



"Studim Projektim - Zgjerimi i segmentit rrugor
dalje Elbasan-Prrenjas-Qafe Thane", (Faza VI) /
"Design Study of road segment exit
Elbasan-Prrenjas-Qafe Thane" (Phase VI)

**Profillet Terthore /
Cross Sections**


FAZA - PROJEKT ZBATIM
PHASE - DETAIL DESIGN

SHKALLA / SCALE 1:200 Date: Tirane, 2023
VIZATIMI Nr: E (58)
PAGE No:

PROJEKTUES:
DESIGN ENGINEERS:

Ing./Eng. Sokol METOJA
Ing./Eng. Redi STRUGA
Ing./Eng. Orgest MERTIKA

Punime qe kryhen
ne faze tjeter

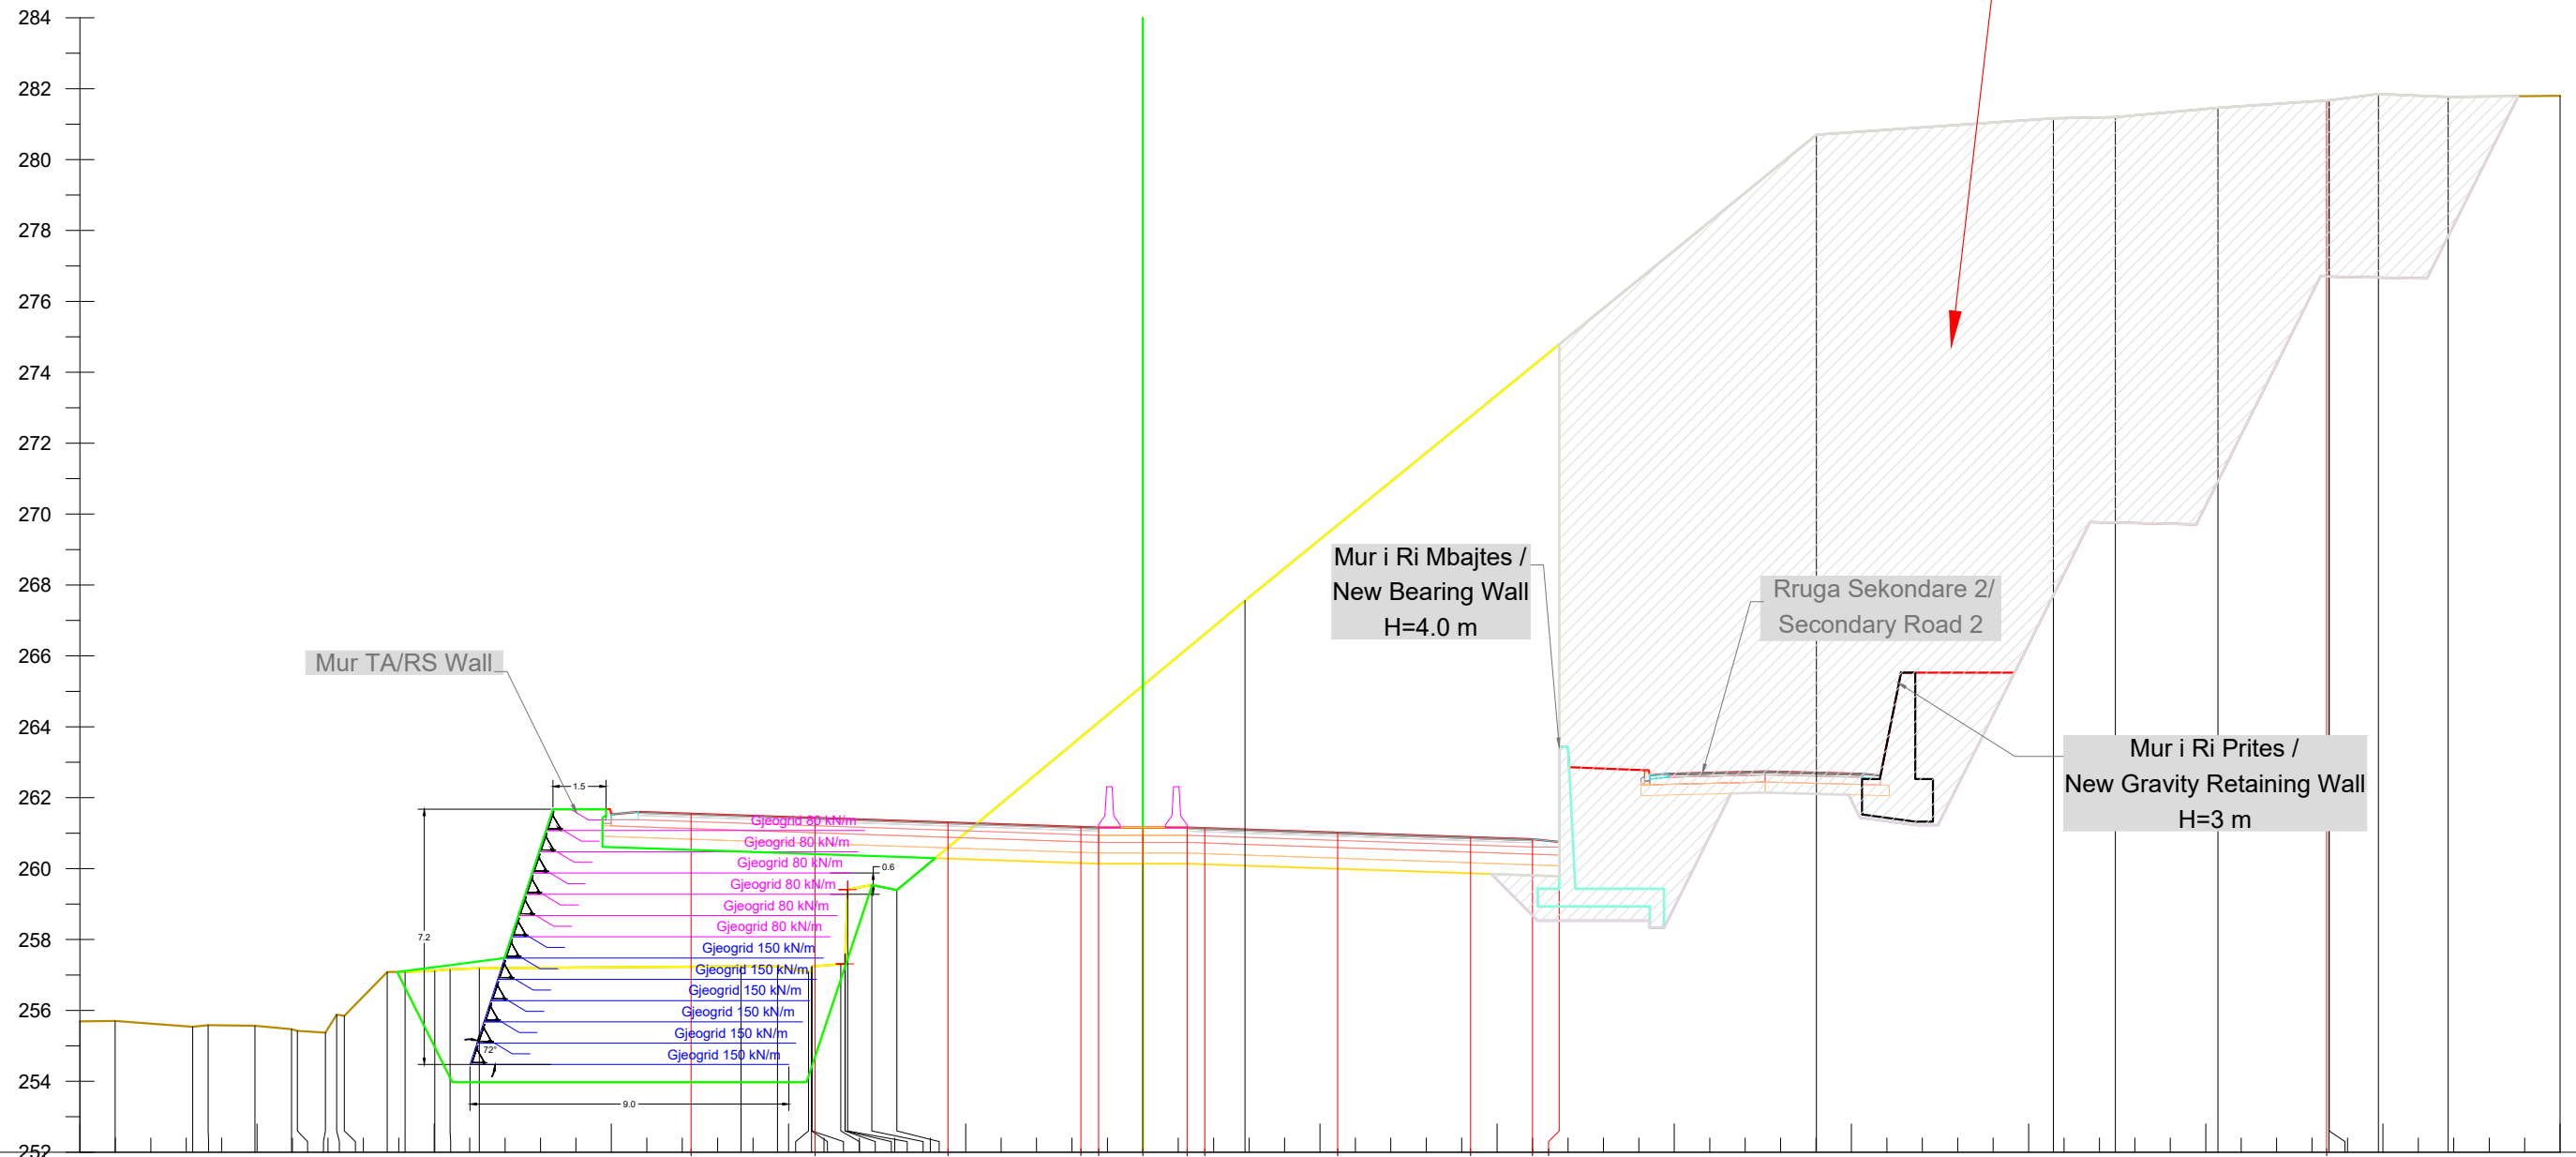

Projekti / Design		Kuota / Elevation	
D.Pjesore / D.Partial			
		261.55	261.43
		261.30	261.18
		261.16	261.16
		261.16	261.16
		261.14	261.14
		261.01	260.89
		260.89	260.83
		260.83	260.75
		260.75	260.75
		281.67	281.67
		281.67	281.67
		281.85	281.85
		281.77	281.77
		281.80	281.80
Terreni / Terrain		Kuota / Elevation	
D.Pjesore / D.Partial			
		255.69	255.70
		255.54	255.59
		255.57	255.57
		255.47	255.42
		255.42	255.37
		255.38	255.38
		255.85	255.85
		257.08	257.09
		257.12	257.12
		257.16	257.16
		257.19	257.19
		257.24	257.24
		257.25	257.25
		257.07	257.07
		257.23	257.23
		257.30	257.30
		257.31	257.31
		257.60	257.60
		259.41	259.41
		259.54	259.54
		259.39	259.39
		267.56	267.56
		280.70	280.70
		281.16	281.16
		281.20	281.20
		281.46	281.46
		281.67	281.67
		281.67	281.67
		281.85	281.85
		281.77	281.77
		281.80	281.80

Km. 13+760



INVESTITORI / INVESTOR
"Autoriteti Rrugor Shqiptar"

Address: Rr. "Sami Frasher", Nr 33, Tirane
Mob: 04 222 3600
E-mail: info@arrsh.gov.al



JV: "InfraKonsult" shpk & "HMK-Consulting" shpk

"Studim Projektim - Zgjerimi i segmentit rrugor
dalje Elbasan-Prrenjas-Qafe Thane", (Faza VI) /
"Design Study of road segment exit
Elbasan-Prrenjas-Qafe Thane" (Phase VI)

**Profilet Terthore /
Cross Sections**

FAZA - PROJEKT ZBATIM
PHASE - DETAIL DESIGN


SHKALLA
SCALE 1:200

Date: Tirane, 2023

VIZATIMI Nr:
PAGE No: E (59)

PROJEKTUES:
DESIGN ENGINEERS:

Ing./Eng. Sokol METOJA
Ing./Eng. Redi STRUGA
Ing./Eng. Orgest MERTIKA

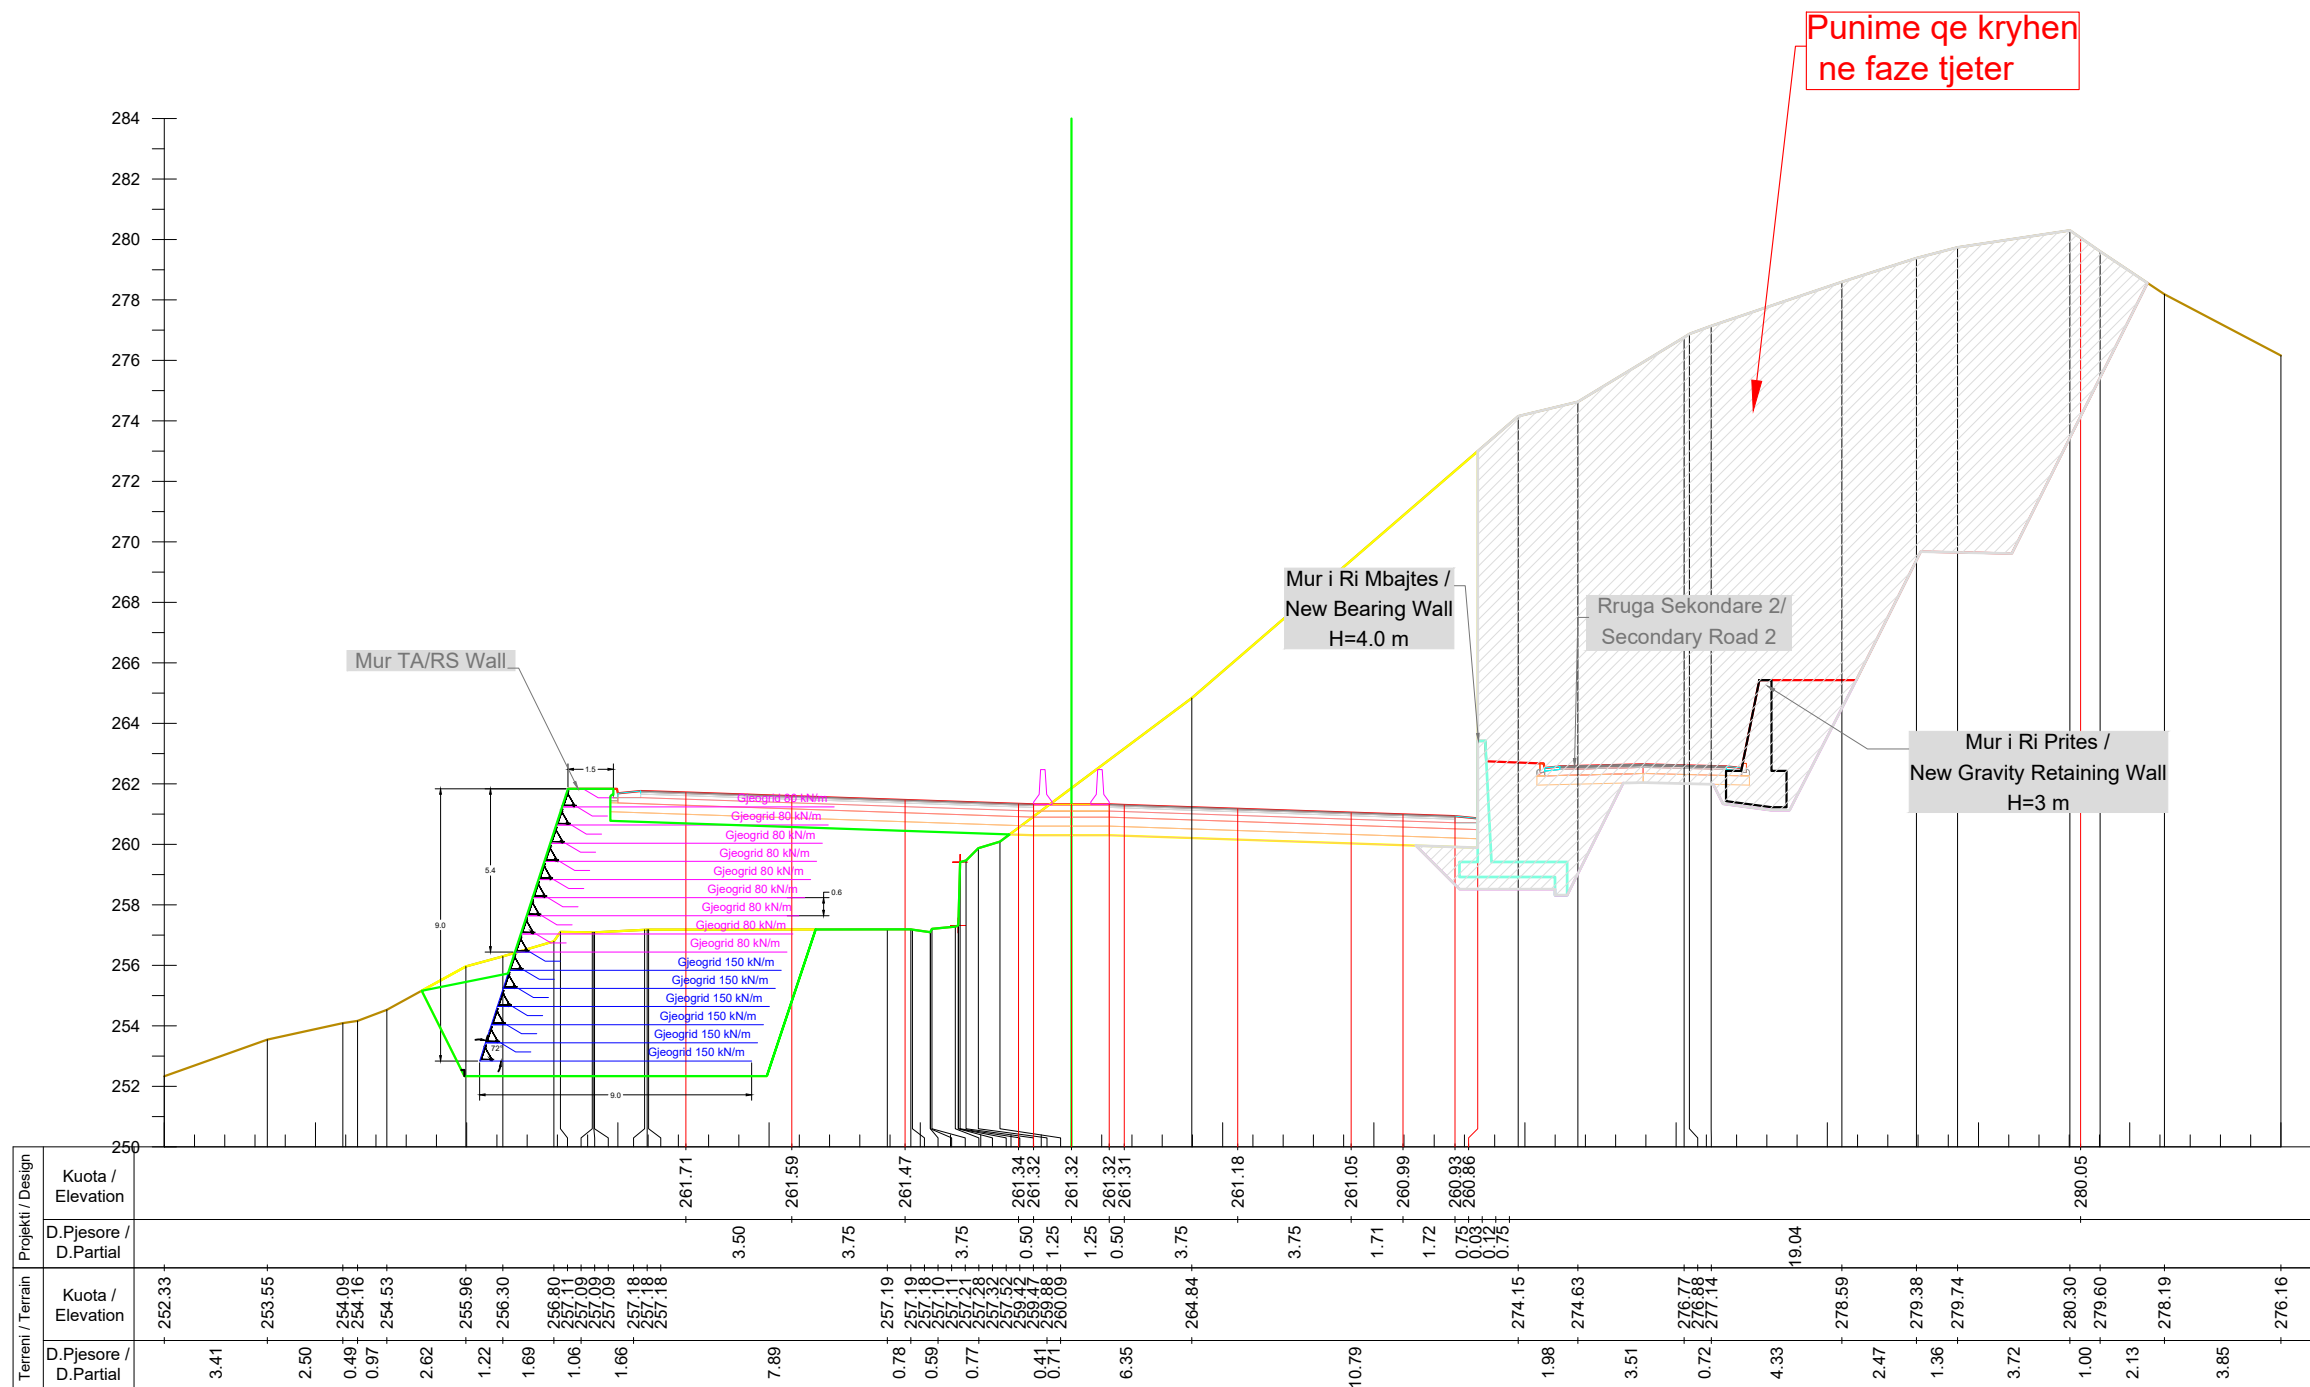

Km. 13+780

INVESTITORI / INVESTOR
"Autoriteti Rrugor Shqiptar"
 Address: Rr. "Sami Frasherit", Nr 33, Tirane
 Mob: 04 222 3600
 E-mail: info@arrsh.gov.al

InfraKonsult
 konsultance inzhinierike

HMK-CONSULTING SH.P.K
 Konsultance-Projektim-Mbikqarje

JV: "InfraKonsult" shpk & "HMK-Consulting" shpk

"Studim Projektim - Zgjerimi i segmentit rrugor dalje Elbasan-Prrrenjas-Qafe Thane", (Faza VI) / "Design Study of road segment exit Elbasan-Prrrenjas-Qafe Thane" (Phase VI)

Profillet Terthore / Cross Sections


FAZA - PROJEKT ZBATIM
PHASE - DETAIL DESIGN

SHKALLA SCALE 1:250 Date: Tirane, 2023

VIZATIMI Nr: E (60)
PAGE No:

PROJEKTUES: DESIGN ENGINEERS:

Ing./Eng. Sokol METOJA
 Ing./Eng. Redi STRUGA
 Ing./Eng. Orgest MERTIKA

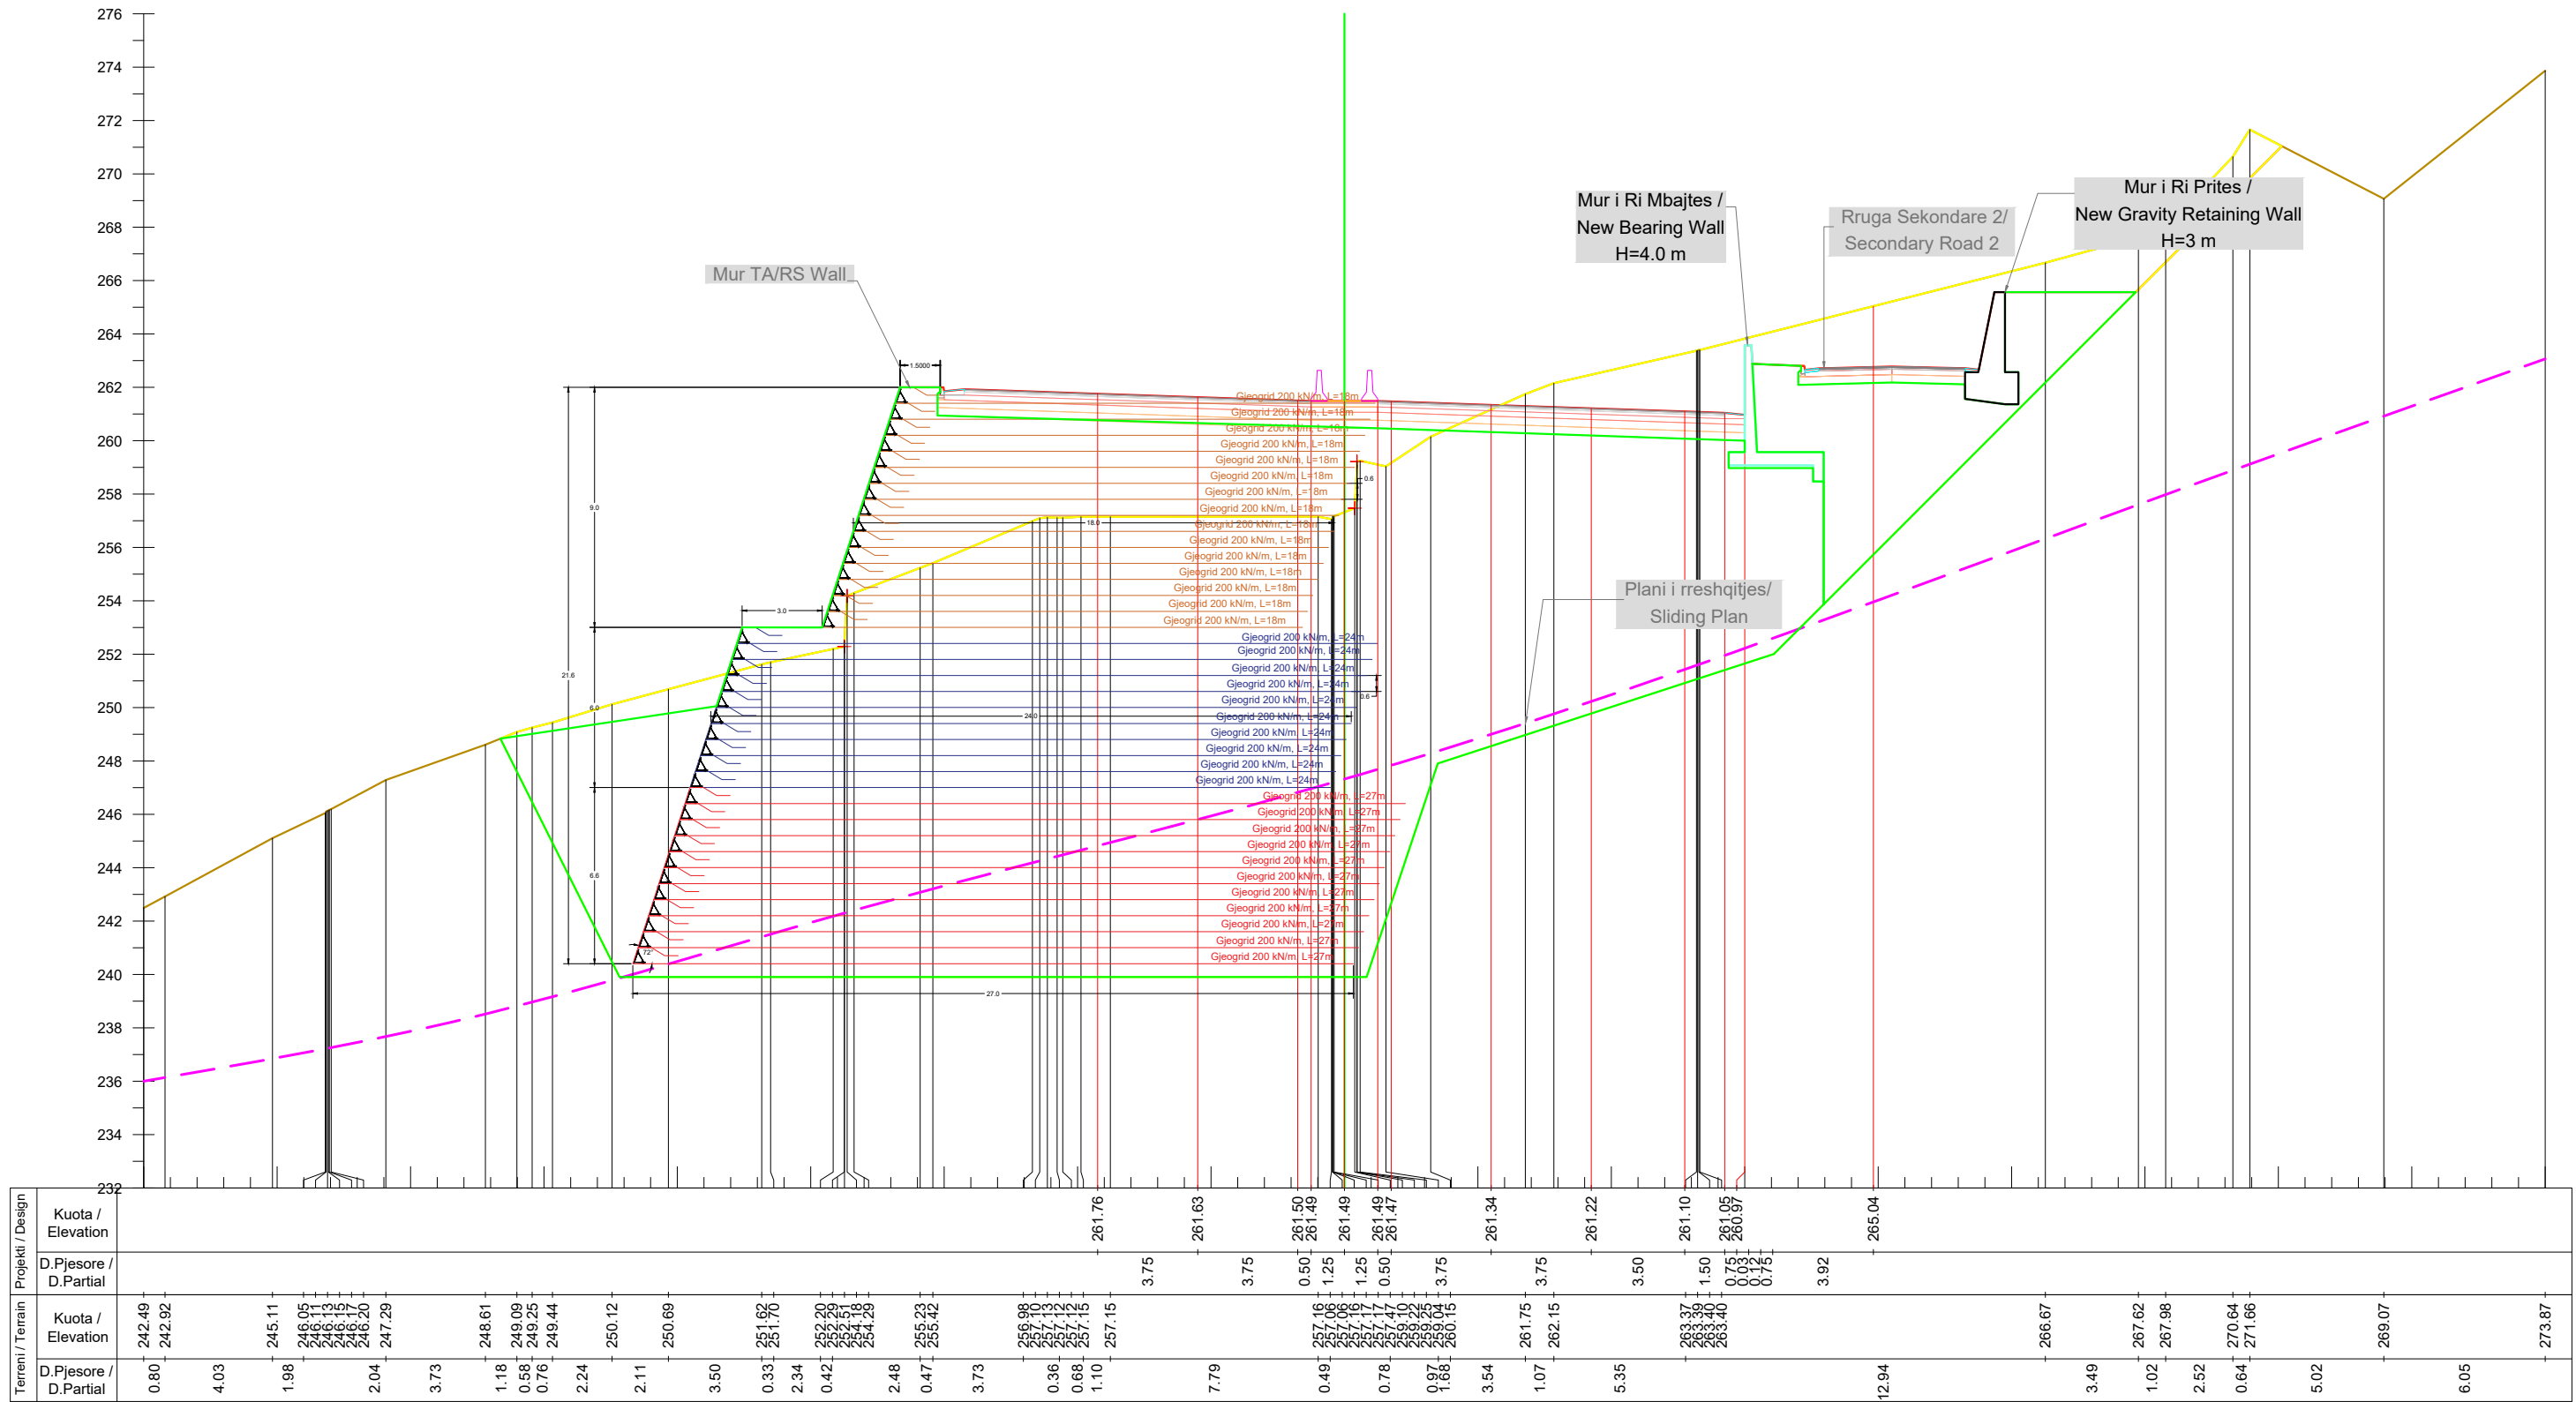

Km. 13+800

Projekti / Design	Kuota / Elevation	D.Pjesore / D.Partial
Terreni / Terrain	242.49 242.92 245.11 246.05 246.11 246.15 246.17 246.20 247.29 248.61 249.09 249.25 249.44 250.12 250.69 251.62 251.70 252.20 252.29 252.51 252.58 254.23 255.23 255.42 256.98 257.12 257.12 257.12 257.15 257.15	0.80 4.03 1.98 2.04 3.73 1.18 0.58 0.76 2.24 2.11 3.50 0.33 2.34 0.42 2.48 0.47 3.73 0.36 0.68 1.10 3.75 3.75 0.50 1.25 1.25 0.50 3.75 261.34 261.22 3.50 1.50 0.75 0.75 3.92 265.04 266.67 3.49 1.02 2.52 0.64 5.02 6.05 273.87

INVESTITORI / INVESTOR
"Autoriteti Rrugor Shqiptar"
 Address: Rr. "Sami Frasher", Nr 33, Tirane
 Mob: 04 222 3600
 E-mail: info@arrsh.gov.al

InfraKonsult
 konsulence inzhinierike

HMK-CONSULTING SH.P.K
 Konsulence-Projektim-Mbikqarje

JV: "InfraKonsult" shpk & "HMK-Consulting" shpk

"Studim Projektim - Zgjerimi i segmentit rrugor dalje Elbasan-Prrerjas-Qafe Thane", (Faza VI) / "Design Study of road segment exit Elbasan-Prrerjas-Qafe Thane" (Phase VI)

Profillet Terthore / Cross Sections


FAZA - PROJEKT ZBATIM
PHASE - DETAIL DESIGN

SHKALLA SCALE 1:250 Date: Tirane, 2023

VIZATIMI Nr: E (61)
PAGE No:

PROJEKTUES: DESIGN ENGINEERS:

Ing./Eng. Sokol METOJA
 Ing./Eng. Redi STRUGA
 Ing./Eng. Orgest MERTIKA

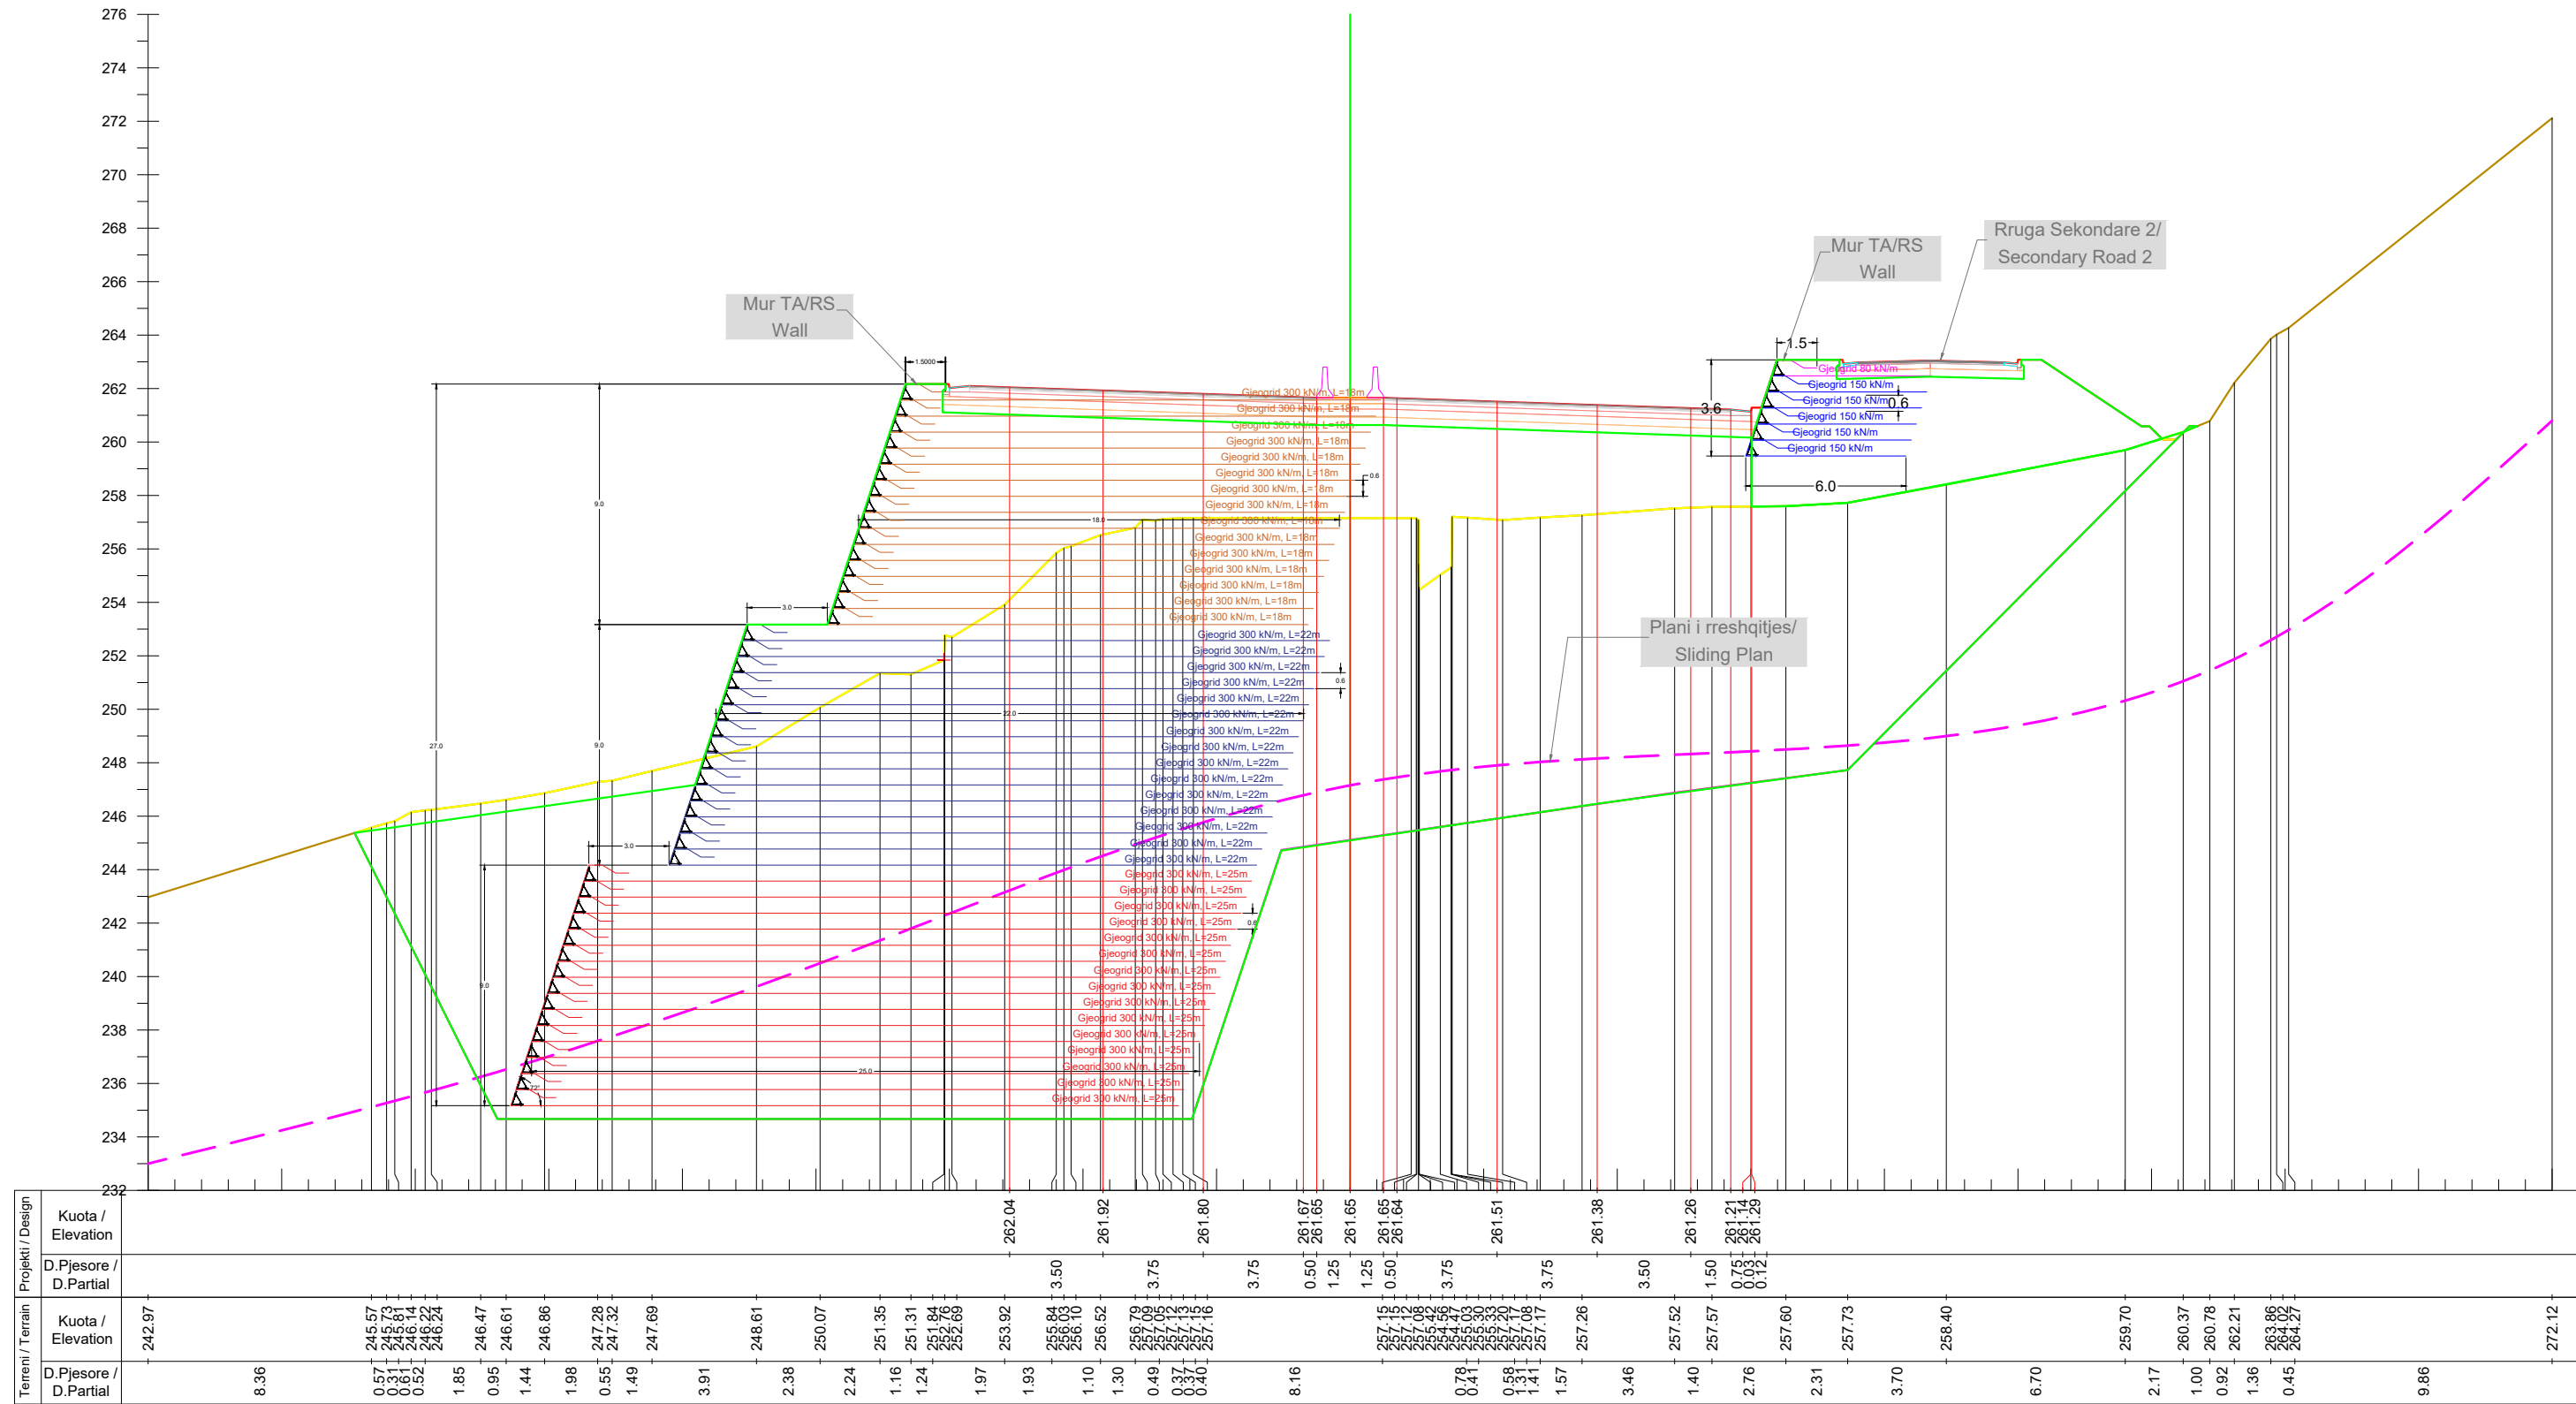

Km. 13+820



INVESTITORI / INVESTOR
"Autoriteti Rrugor Shqiptar"

Address: Rr. "Sami Frasher", Nr 33, Tirane
 Mob: 04 222 3600
 E-mail: info@arrsh.gov.al



JV: "InfraKonsult" shpk & "HMK-Consulting" shpk



"Studim Projektim - Zgjerimi i segmentit rrugor
 dalje Elbasan-Prrrenjas-Qafe Thane", (Faza VI) /
 "Design Study of road segment exit
 Elbasan-Prrrenjas-Qafe Thane" (Phase VI)

Profilat Terthore /
Cross Sections


FAZA - PROJEKT ZBATIM
 PHASE - DETAIL DESIGN

SHKALLA
 SCALE 1:250
 VIZATIMI Nr:
 PAGE No: E (62)

Date: Tirane, 2023

PROJEKTUES:
 DESIGN ENGINEERS:

Ing./Eng. Sokol METOJA
 Ing./Eng. Redi STRUGA
 Ing./Eng. Orgest MERTIKA

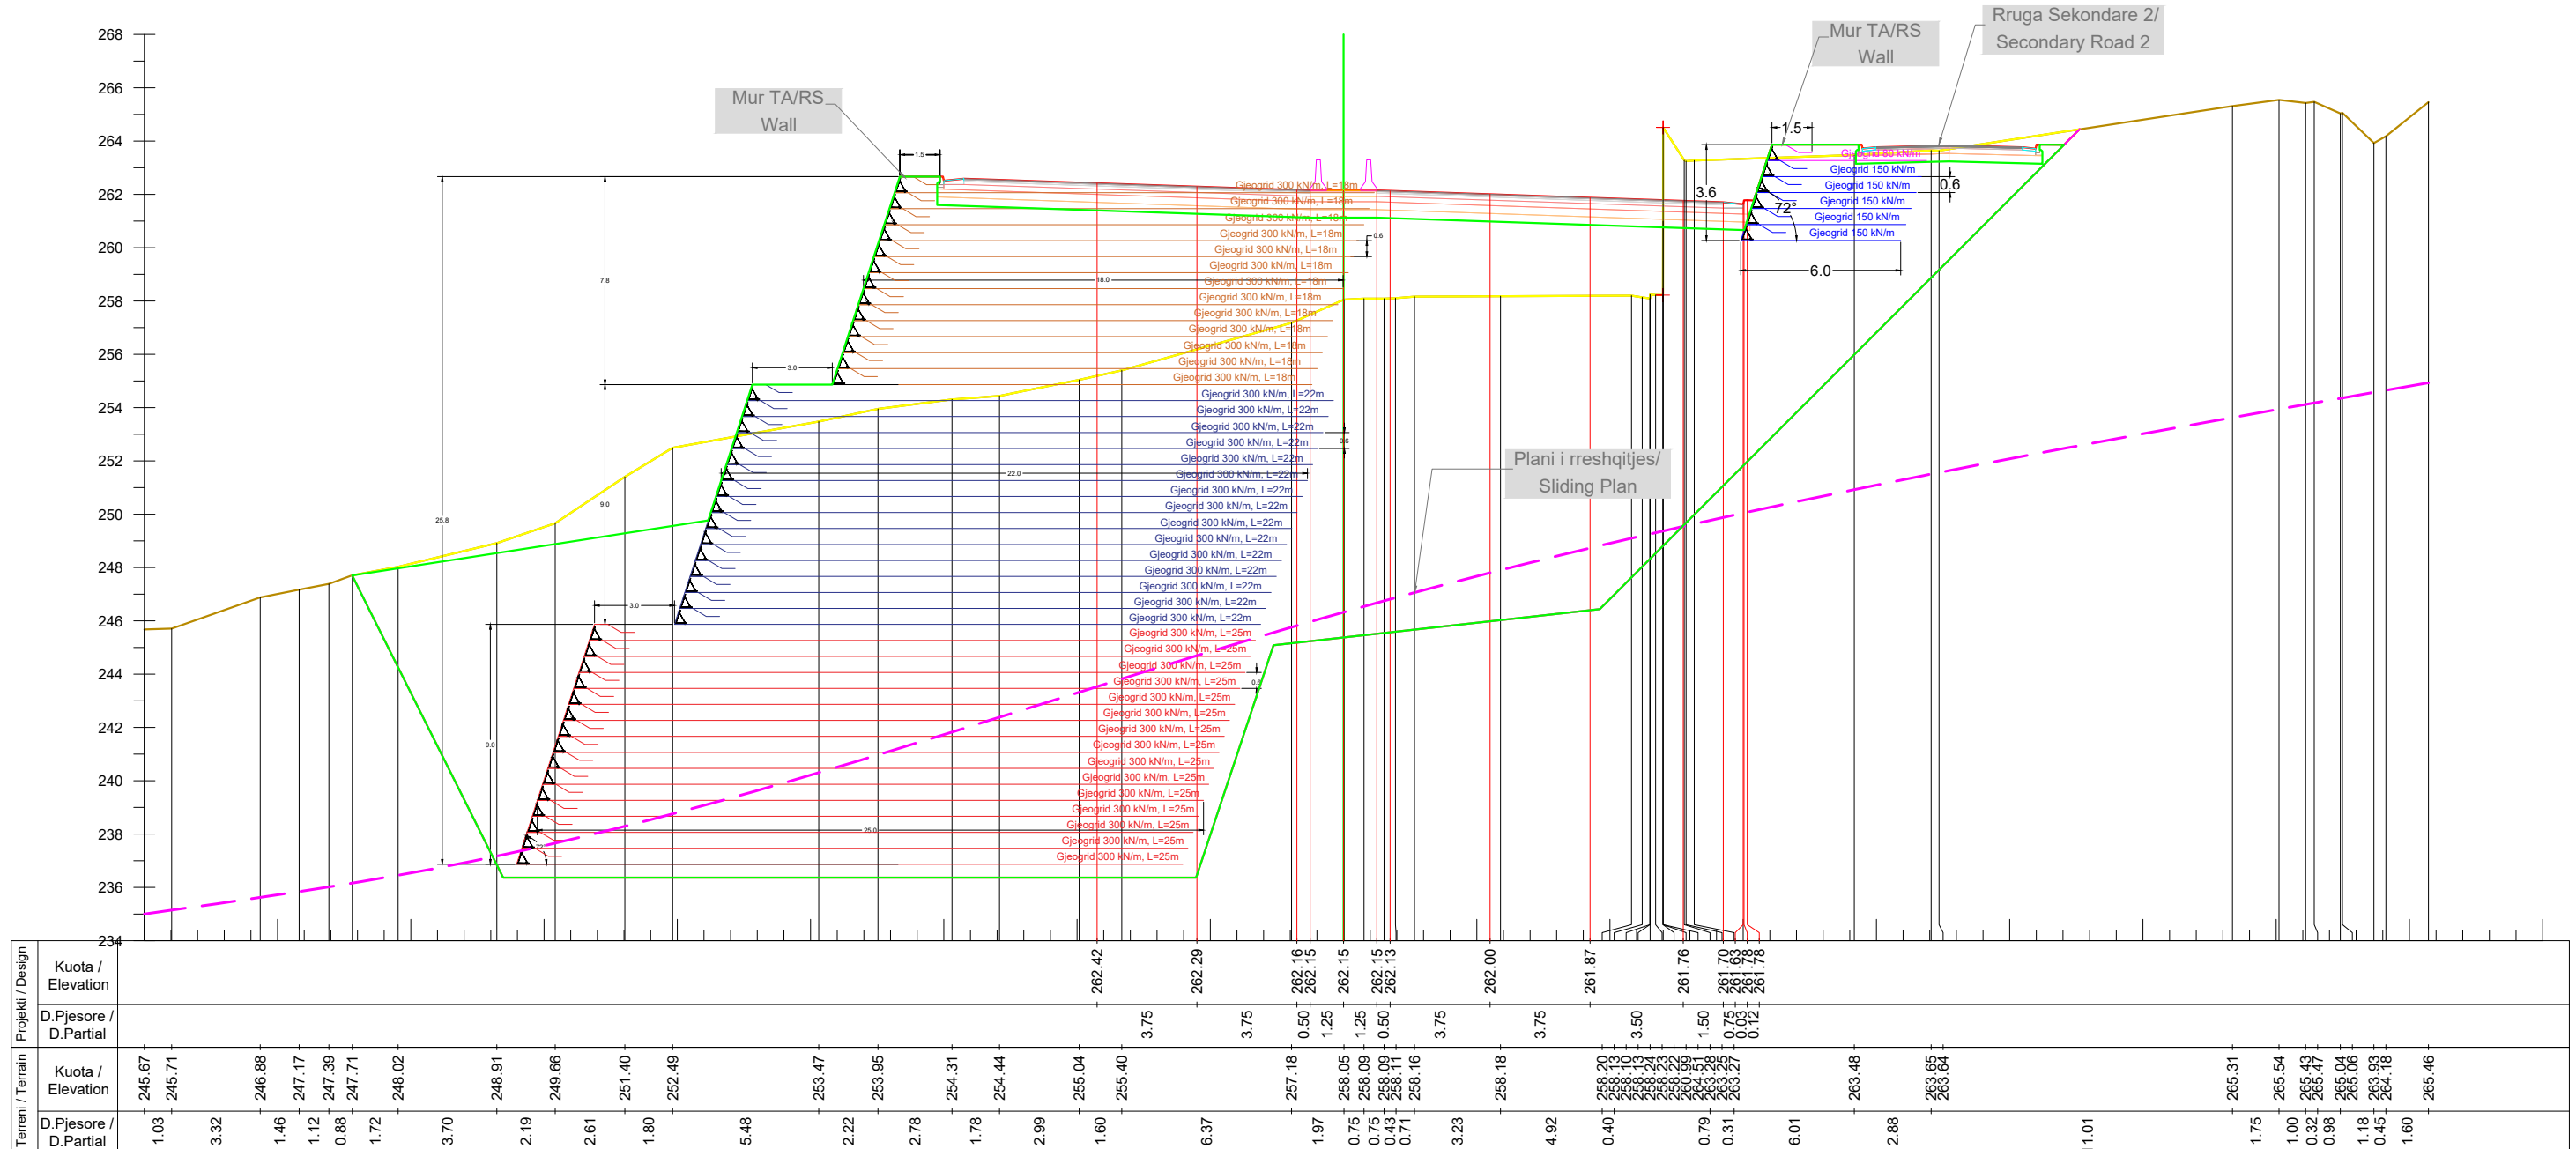

Projekti / Design	Kuota / Elevation	

Km. 13+880

INVESTITORI / INVESTOR
"Autoriteti Rrugor Shqiptar"
 Address: Rr. "Sami Frasherit", Nr 33, Tirane
 Mob: 04 222 3600
 E-mail: info@arrsh.gov.al

InfraKonsult
 konsultance inzhinierike

HMK-CONSULTING SH.P.K
 Konsultance-Projektim-Mbikqarje

JV: "InfraKonsult" shpk & "HMK-Consulting" shpk

"Studim Projektim - Zgjerimi i segmentit rrugor dalje Elbasan-Prrerjas-Qafe Thane", (Faza VI) / "Design Study of road segment exit Elbasan-Prrerjas-Qafe Thane" (Phase VI)

Profillet Terthore / Cross Sections


FAZA - PROJEKT ZBATIM
PHASE - DETAIL DESIGN

SHKALLA SCALE 1:250
Date: Tirane, 2023

VIZATIMI Nr: E (65)
PAGE No:

PROJEKTUES: DESIGN ENGINEERS:

Ing./Eng. Sokol METOJA
 Ing./Eng. Redi STRUGA
 Ing./Eng. Orgest MERTIKA

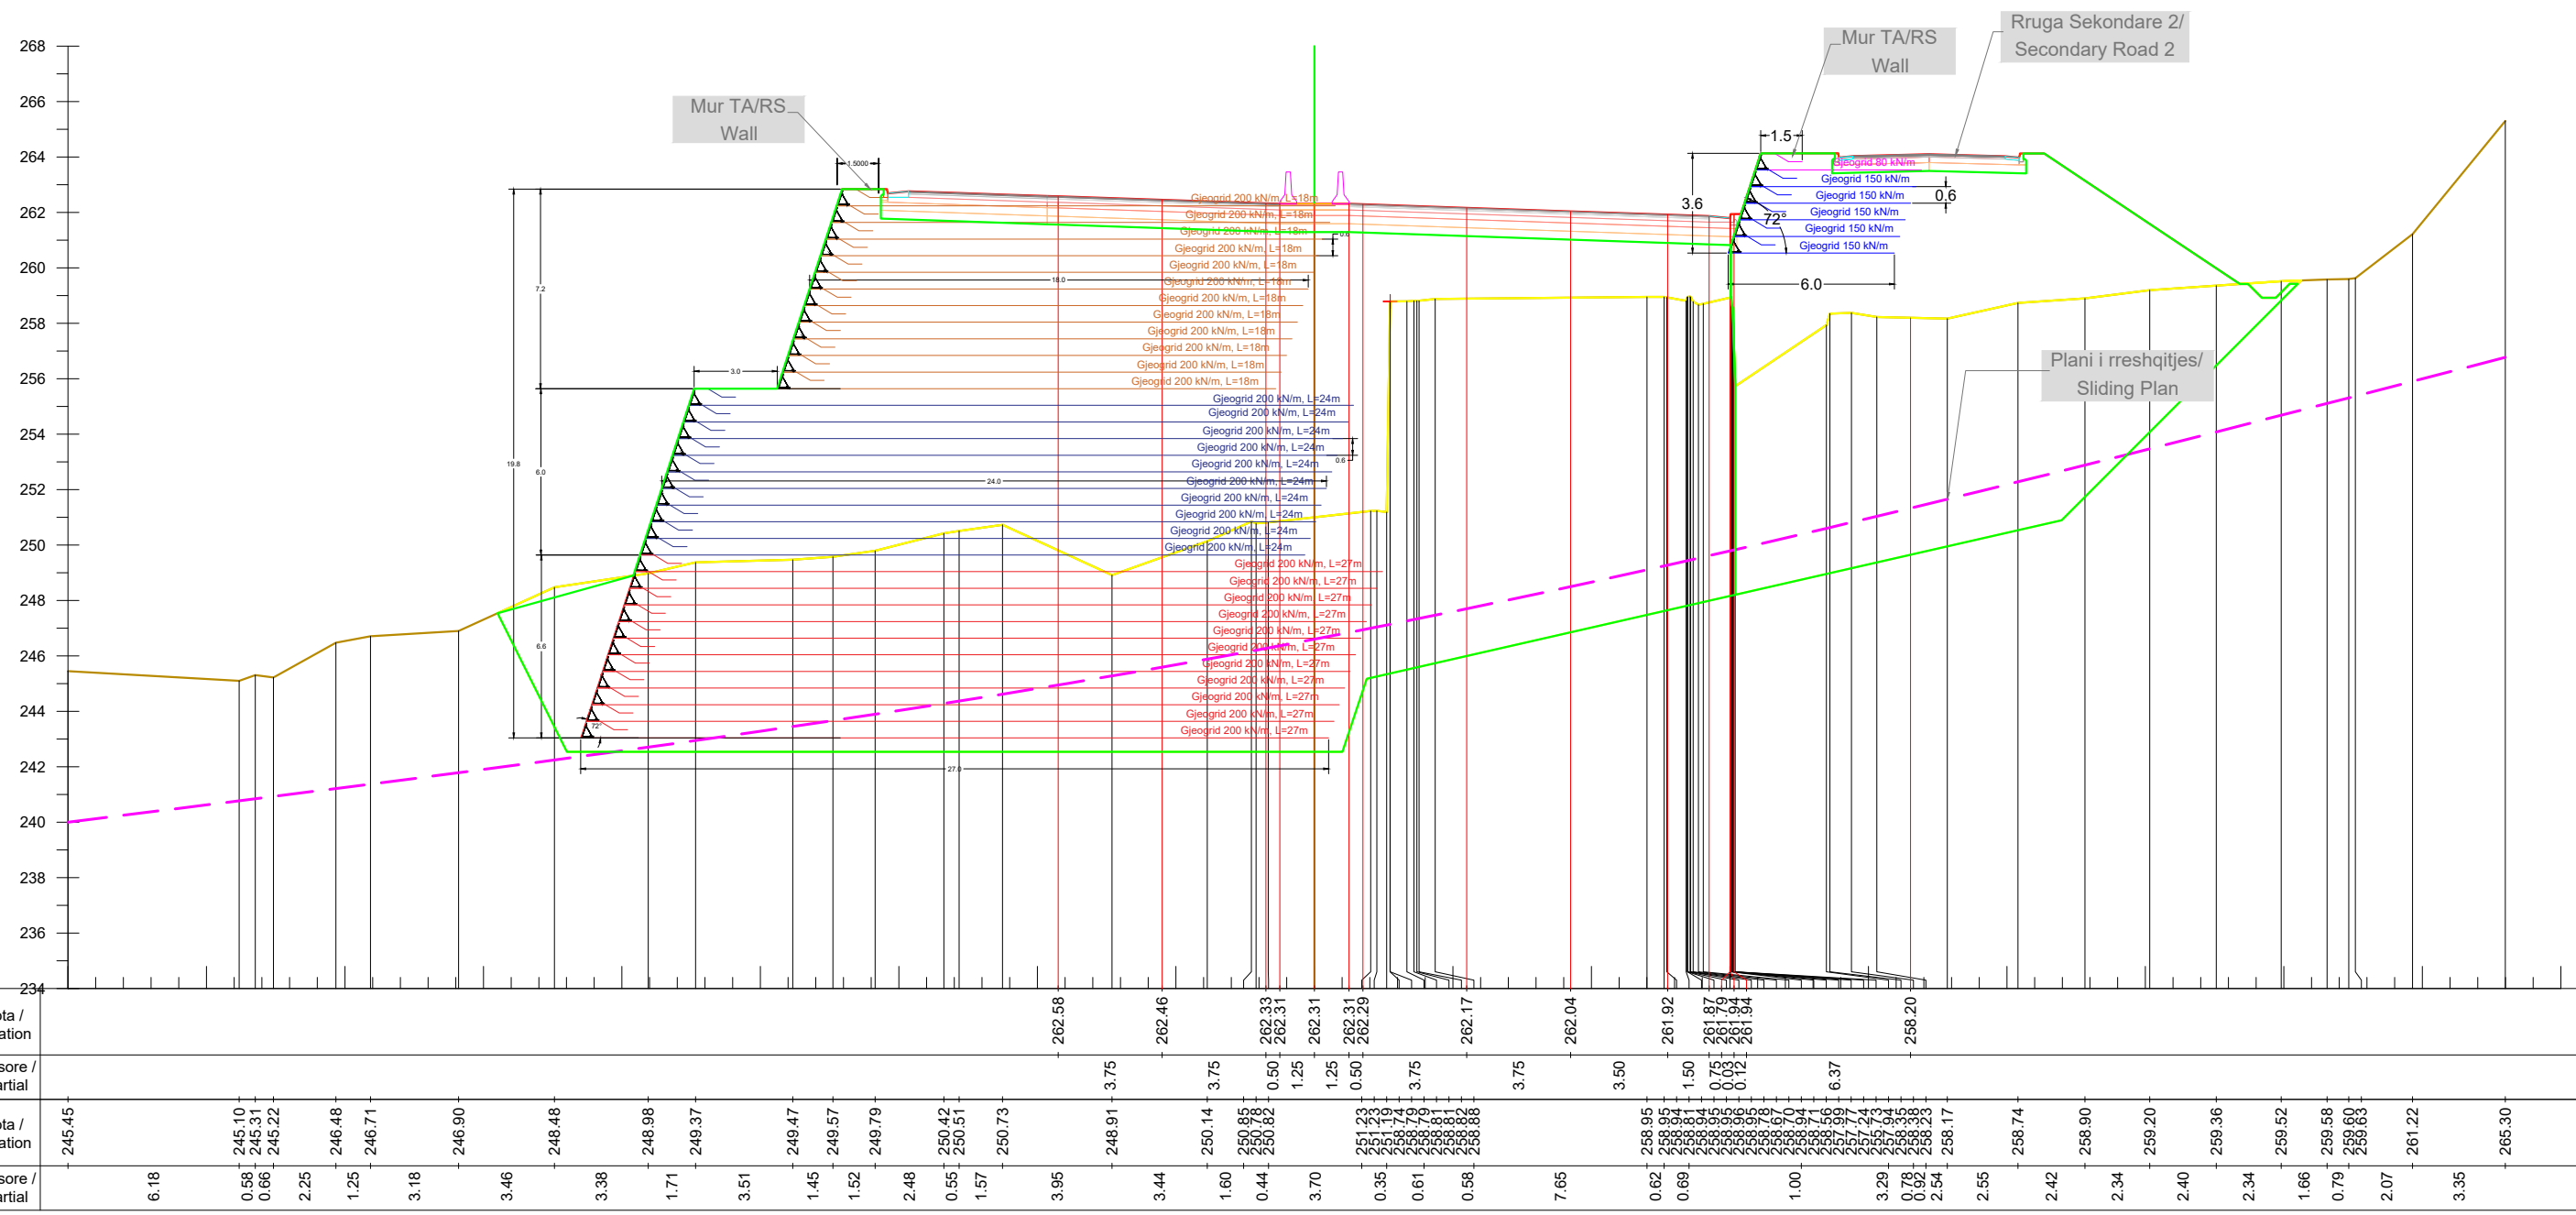

		2.40
		2.34
		1.66
		0.79
		2.07
		3.35

Km. 13+900

INVESTITORI / INVESTOR
"Autoriteti Rrugor Shqiptar"
 Address: Rr. "Sami Frasher", Nr 33, Tirane
 Mob: 04 222 3600
 E-mail: info@arrsh.gov.al

InfraKonsult
 konsultance inzhinierike

HMK-CONSULTING SH.P.K
 Konsultance-Projektim-Mbikqarje

JV: "InfraKonsult" shpk & "HMK-Consulting" shpk

"Studim Projektim - Zgjerimi i segmentit rrugor dalje Elbasan-Prrerjas-Qafe Thane", (Faza VI) / "Design Study of road segment exit Elbasan-Prrerjas-Qafe Thane" (Phase VI)

Profillet Terthore / Cross Sections


FAZA - PROJEKT ZBATIM
PHASE - DETAIL DESIGN

SHKALLA SCALE 1:250
Date: Tirane, 2023

VIZATIMI Nr: E (66)
PAGE No:

PROJEKTUES: DESIGN ENGINEERS:

Ing./Eng. Sokol METOJA
 Ing./Eng. Redi STRUGA
 Ing./Eng. Orgest MERTIKA

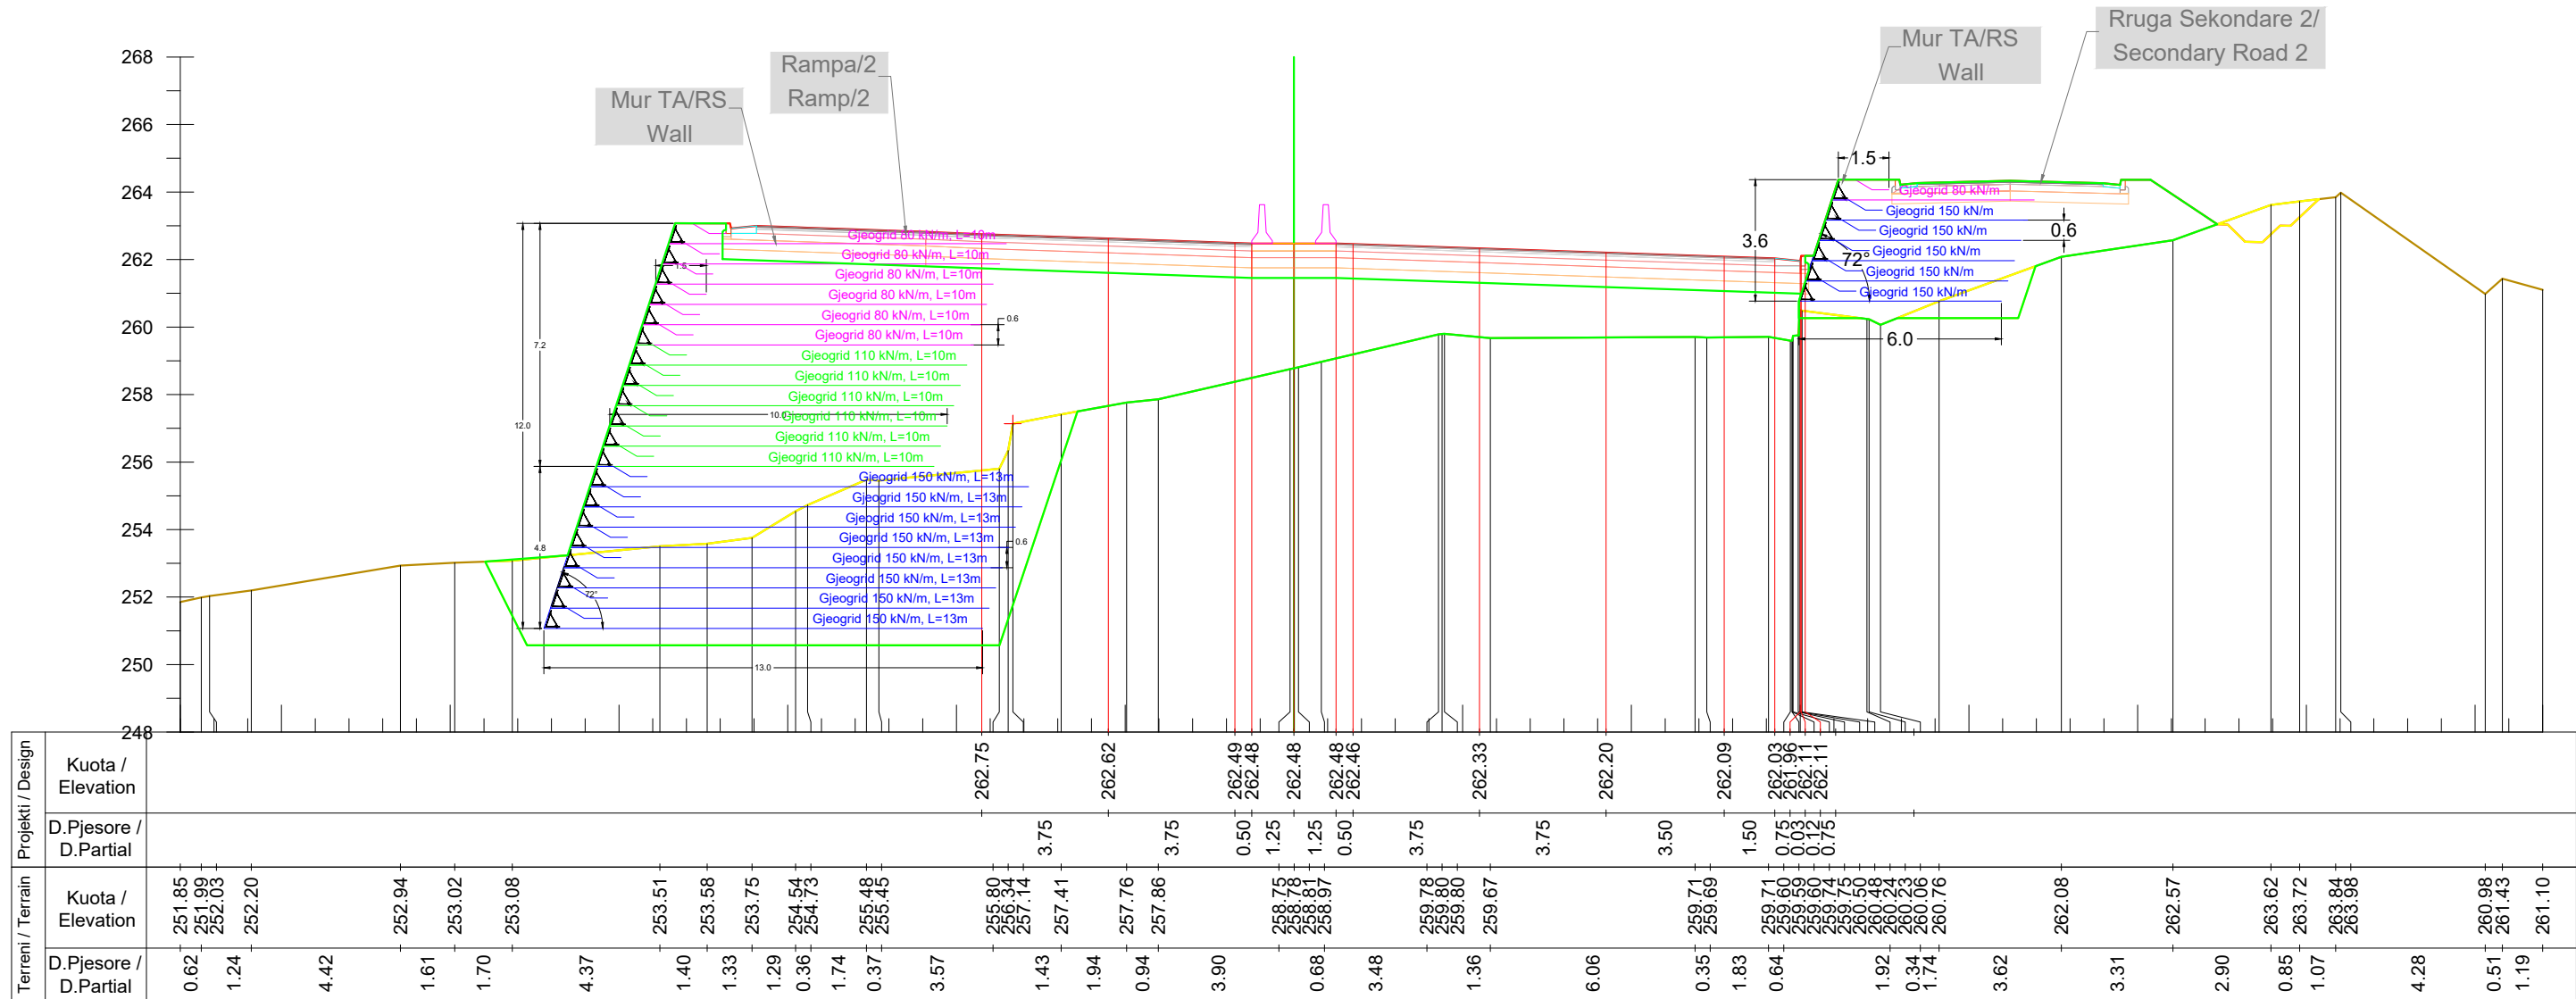

Km. 13+920



INVESTITORI / INVESTOR
"Autoriteti Rrugor Shqiptar"

Address: Rr. "Sami Frasher", Nr 33, Tirane
 Mob: 04 222 3600
 E-mail: info@arrsh.gov.al



JV: "InfraKonsult" shpk & "HMK-Consulting" shpk



"Studim Projektim - Zgjerimi i segmentit rrugor
 dalje Elbasan-Prrenjas-Qafe Thane", (Faza VI) /
 "Design Study of road segment exit
 Elbasan-Prrenjas-Qafe Thane" (Phase VI)

**Profillet Terthore /
 Cross Sections**

FAZA - PROJEKT ZBATIM
 PHASE - DETAIL DESIGN

SHKALLA
 SCALE 1:200


Date: Tirane, 2023

VIZATIMI Nr:
 PAGE No: E (67)

PROJEKTUES:
 DESIGN ENGINEERS:

Ing./Eng. Sokol METOJA
 Ing./Eng. Redi STRUGA
 Ing./Eng. Orgest MERTIKA

Punime qe kryhen ne faze tjeter

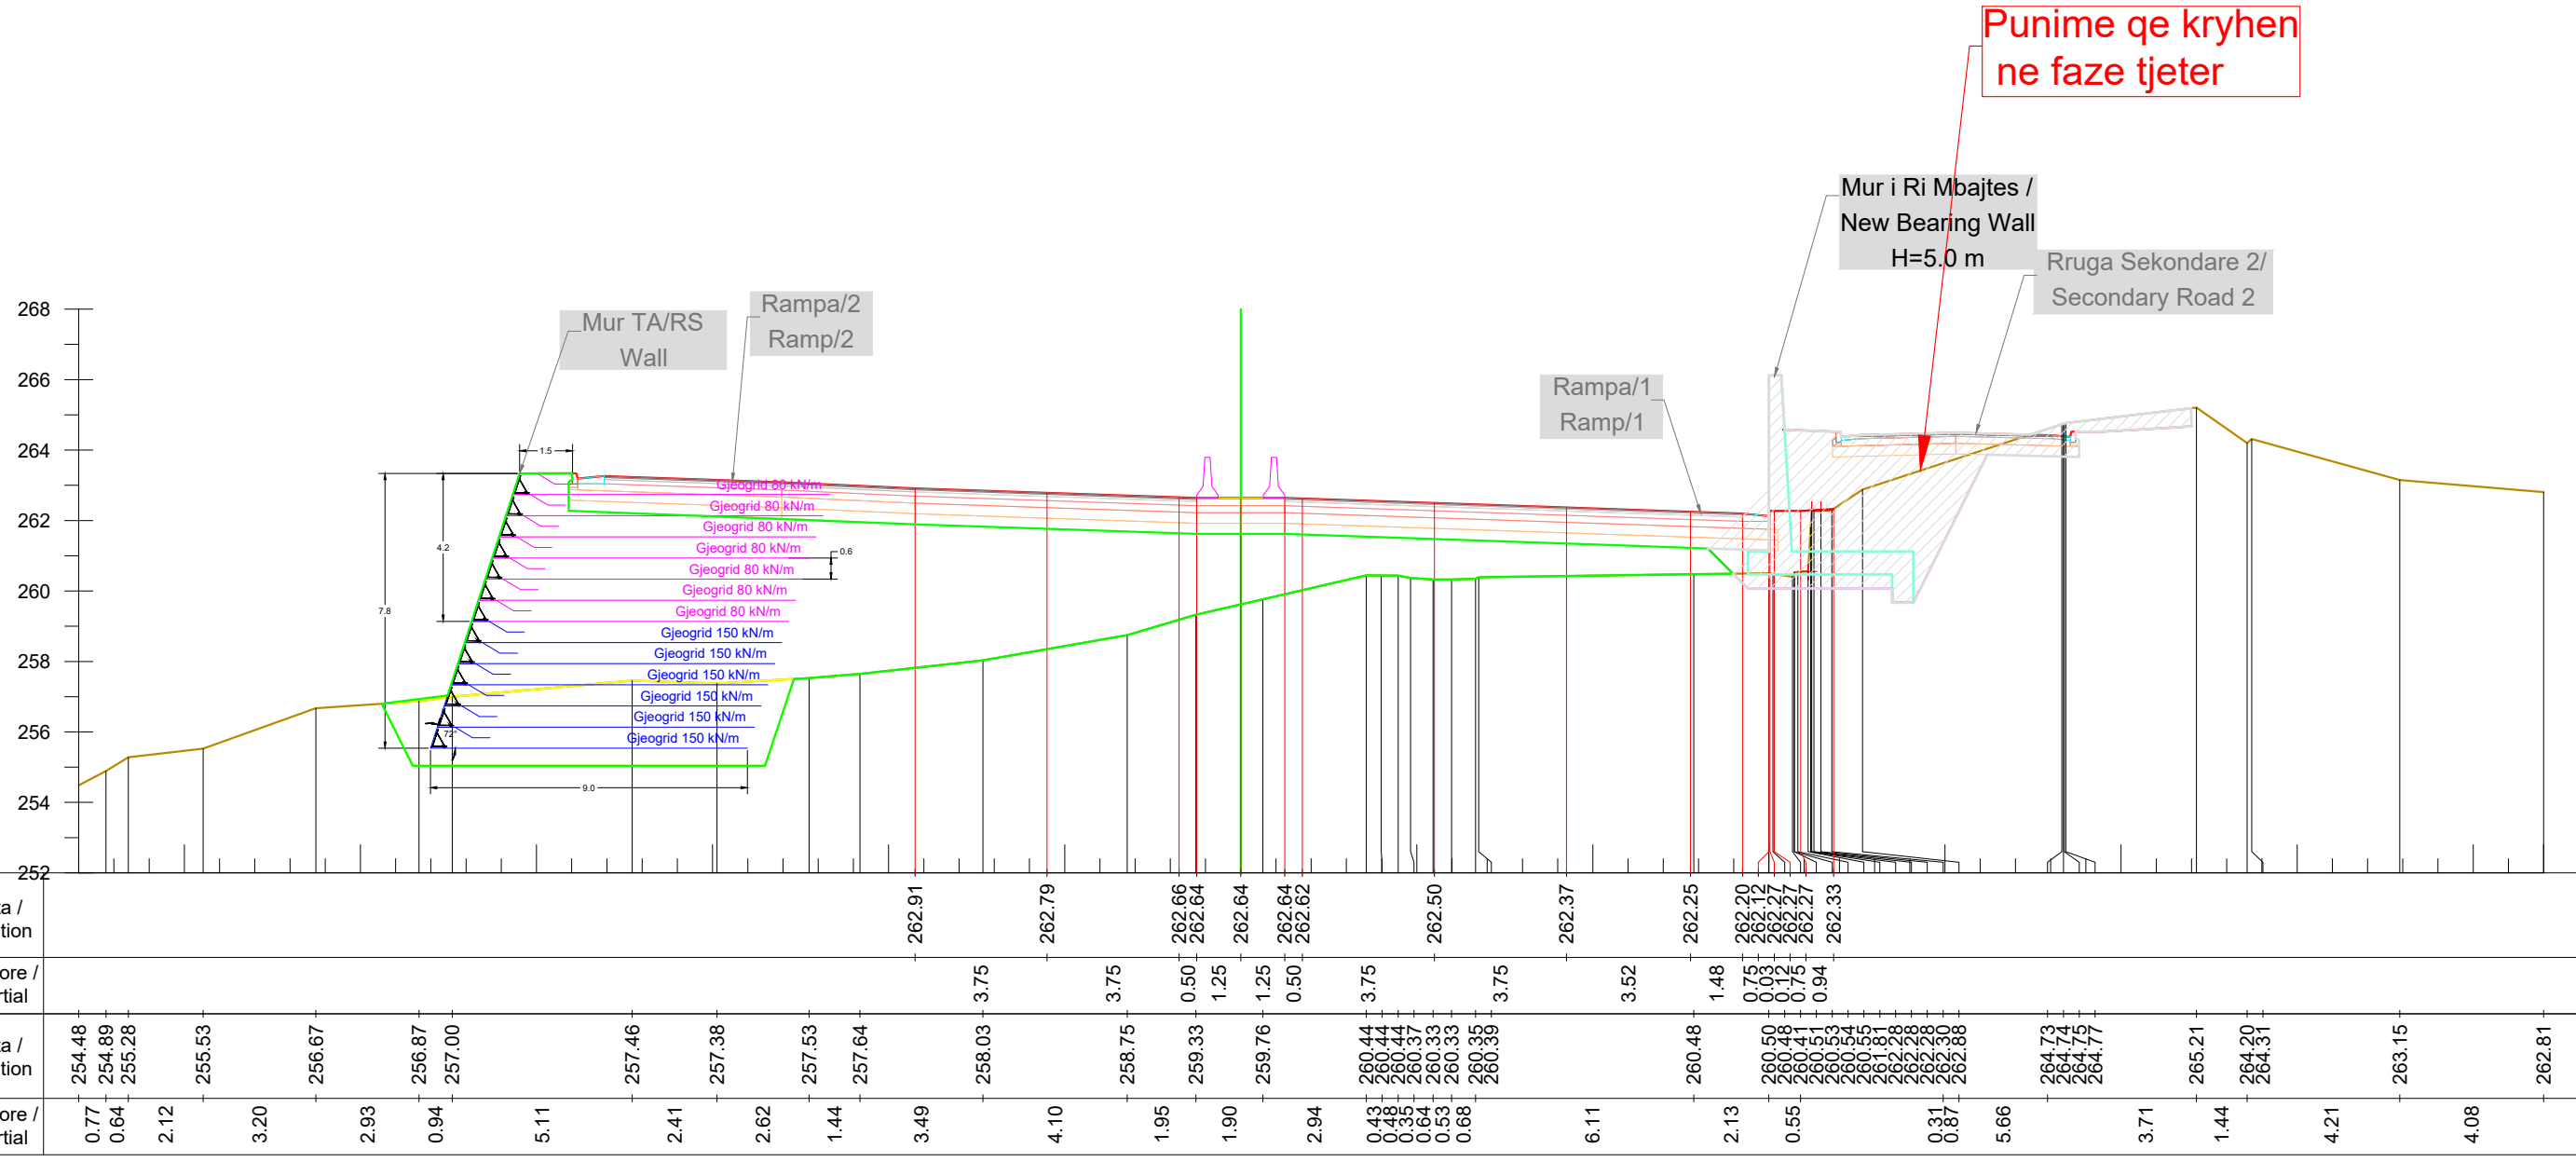

Km. 13+940

INVESTITORI / INVESTOR
"Autoriteti Rrugor Shqiptar"
 Address: Rr. "Sami Frasher", Nr 33, Tirane
 Mob: 04 222 3600
 E-mail: info@arrsh.gov.al

InfraKonsult
 konsulence inzhinerike

HMK-CONSULTING SH.P.K
 Konsulence-Projektim-Mbikqurje

JV: "InfraKonsult" shpk & "HMK-Consulting" shpk

"Studim Projektim - Zgjerimi i segmentit rrugor dalje Elbasan-Prrenjas-Qafe Thane", (Faza VI) /
 "Design Study of road segment exit Elbasan-Prrenjas-Qafe Thane" (Phase VI)

Profillet Terthore / Cross Sections


FAZA - PROJEKT ZBATIM
 PHASE - DETAIL DESIGN

SHKALLA SCALE 1:200 Date: Tirane, 2023

VIZATIMI Nr: E (68)
 PAGE No:

PROJEKTUES: DESIGN ENGINEERS:

Ing./Eng. Sokol METOJA
 Ing./Eng. Redi STRUGA
 Ing./Eng. Orgest MERTIKA

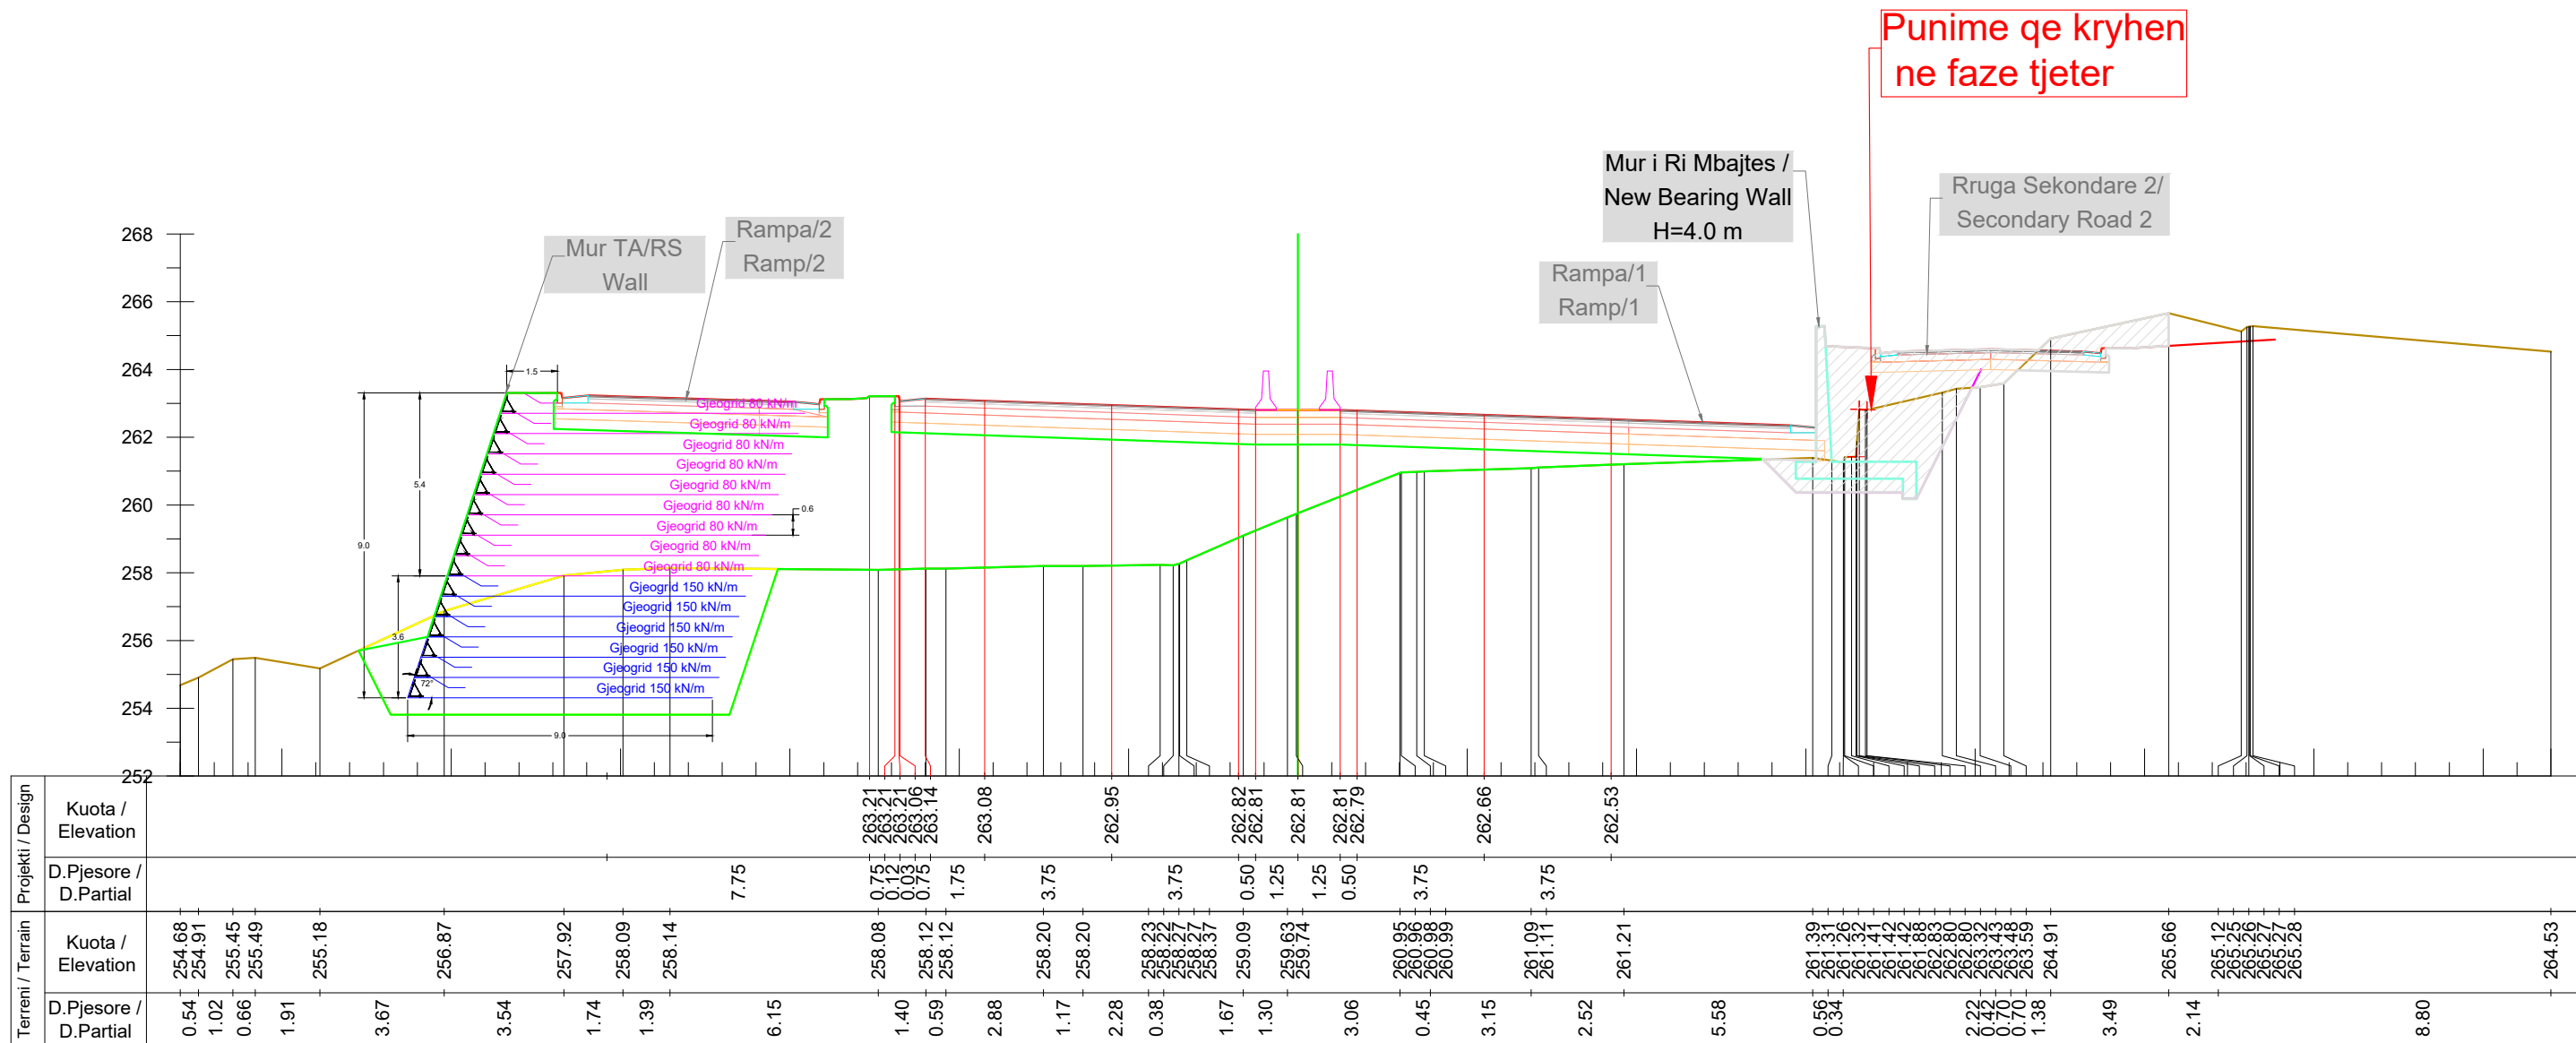

Km. 13+960

Terreni / Terrain	Projekti / Design	
	Kuota / Elevation	D.Pjesore / D.Partial

INVESTITORI / INVESTOR
"Autoriteti Rrugor Shqiptar"
 Address: Rr. "Sami Frasherit", Nr 33, Tirane
 Mob: 04 222 3600
 E-mail: info@arrsh.gov.al

InfraKonsult
 Konsultime Inzhinierike

HMK-CONSULTING SH.P.K
 Konsultime-Projektim-Mbikqarje

JV: "InfraKonsult" shpk & "HMK-Consulting" shpk

"Studim Projektim - Zgjerimi i segmentit rrugor dalje Elbasan-Prrerjas-Qafe Thane", (Faza VI) /
 "Design Study of road segment exit Elbasan-Prrerjas-Qafe Thane" (Phase VI)

Profillet Terthore / Cross Sections


FAZA - PROJEKT ZBATIM
 PHASE - DETAIL DESIGN

SHKALLA SCALE 1:200 Date: Tirane, 2023

VIZATIMI Nr: E (69)
 PAGE No:

PROJEKTUES: DESIGN ENGINEERS:

Ing./Eng. Sokol METOJA
 Ing./Eng. Redi STRUGA
 Ing./Eng. Orgest MERTIKA

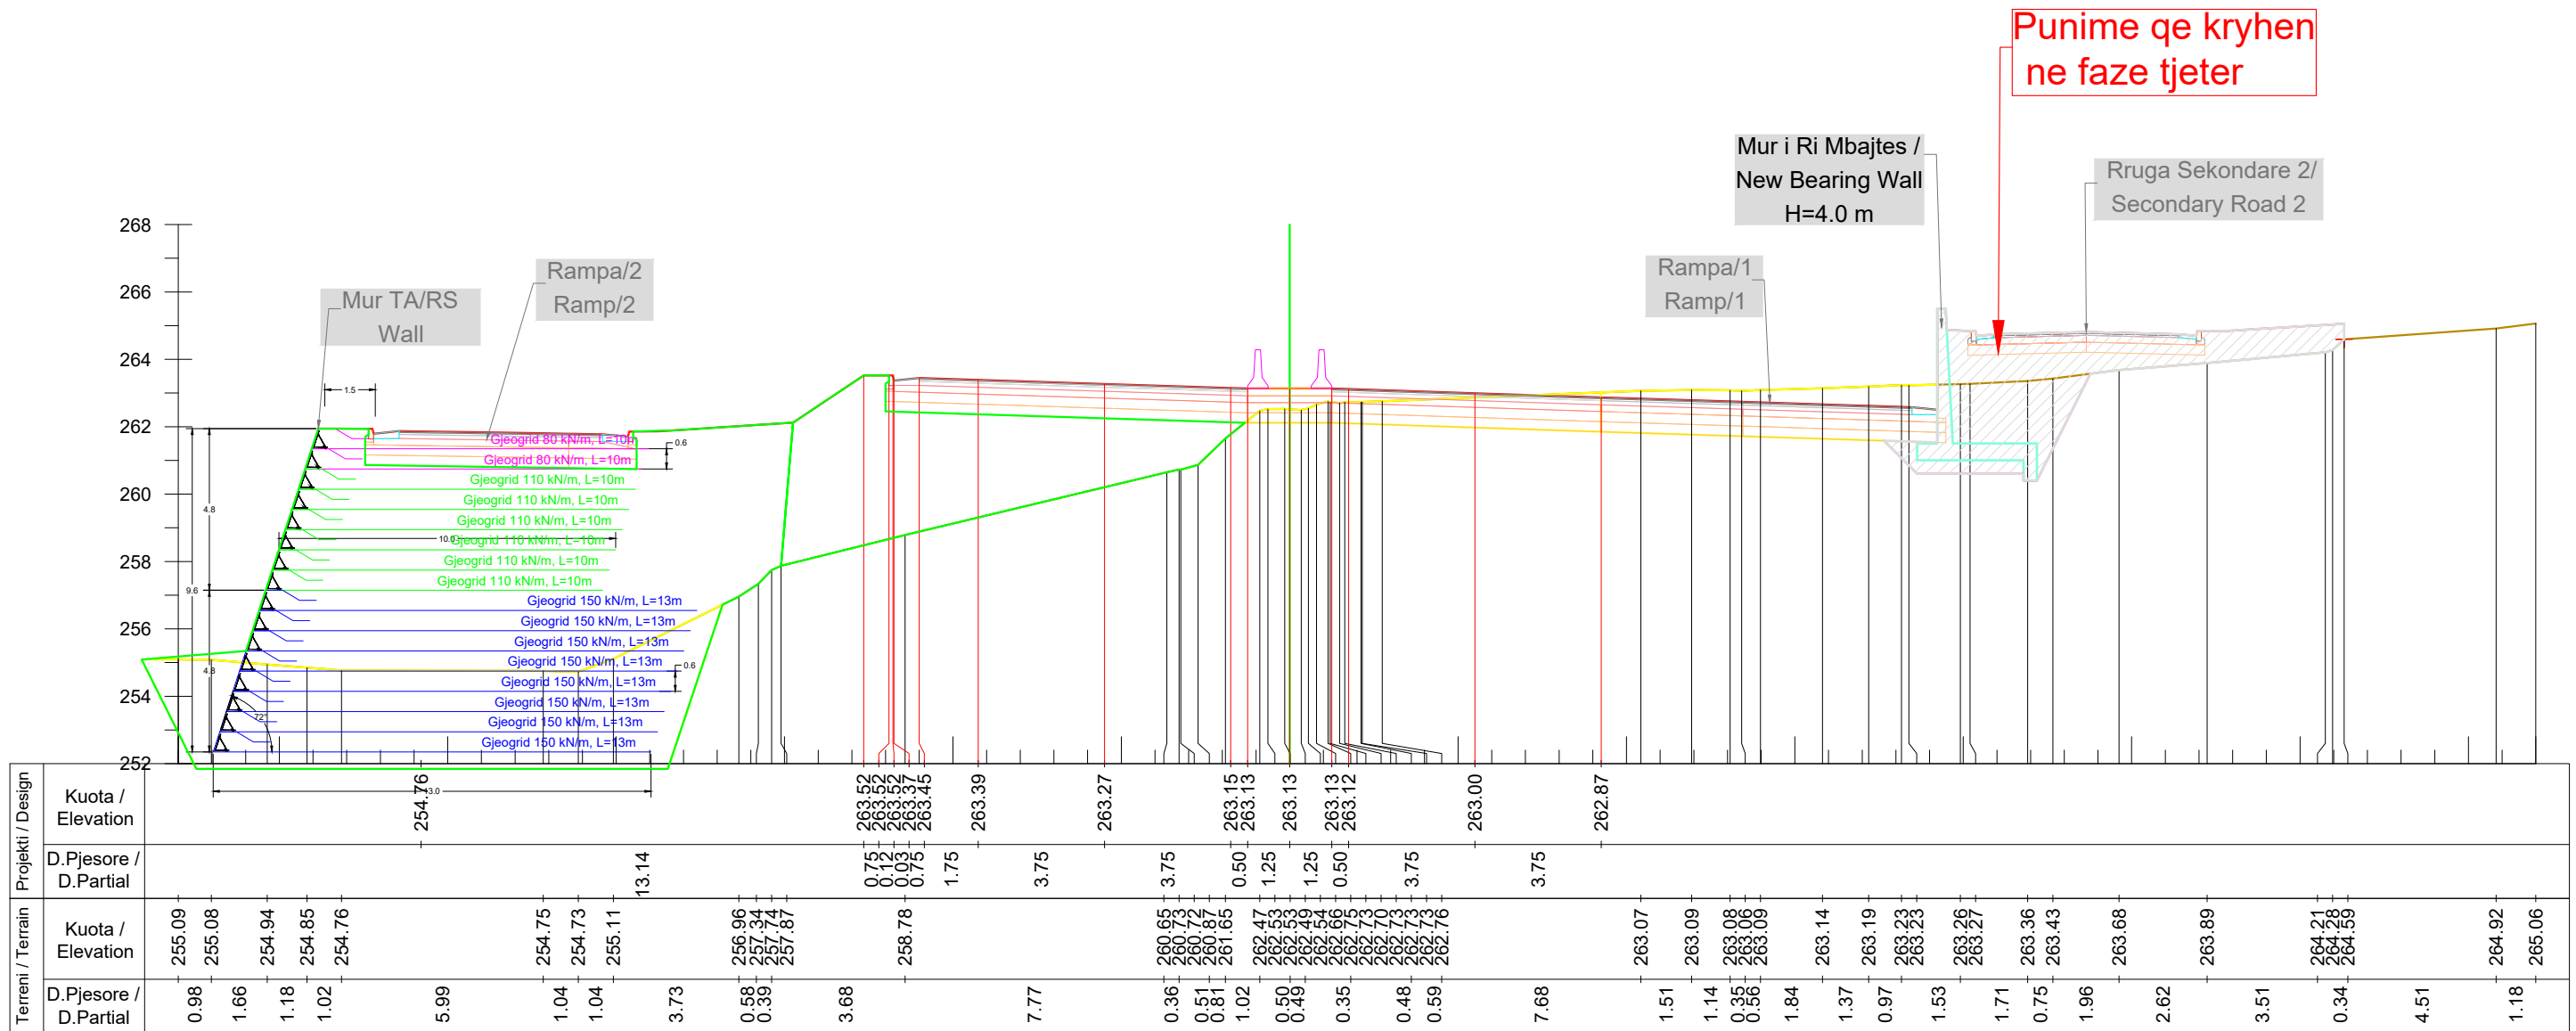

Km. 14+000

INVESTITORI / INVESTOR
"Autoriteti Rrugor Shqiptar"
 Address: Rr. "Sami Frasherit", Nr 33, Tirane
 Mob: 04 222 3600
 E-mail: info@arrsh.gov.al

InfraKonsult
 konsultance inzhinierike

HMK-CONSULTING SH.P.K
 Konsultance-Projektim-Mbikqarje

JV: "InfraKonsult" shpk & "HMK-Consulting" shpk

"Studim Projektim - Zgjerimi i segmentit rrugor dalje Elbasan-Prrrenjas-Qafe Thane", (Faza VI) /
 "Design Study of road segment exit Elbasan-Prrrenjas-Qafe Thane" (Phase VI)

Profilat Terthore / Cross Sections


FAZA - PROJEKT ZBATIM
 PHASE - DETAIL DESIGN

SHKALLA SCALE 1:200 Date: Tirane, 2023

VIZATIMI Nr: E (71)
 PAGE No:

PROJEKTUES: DESIGN ENGINEERS:

Ing./Eng. Sokol METOJA
 Ing./Eng. Redi STRUGA
 Ing./Eng. Orgest MERTIKA

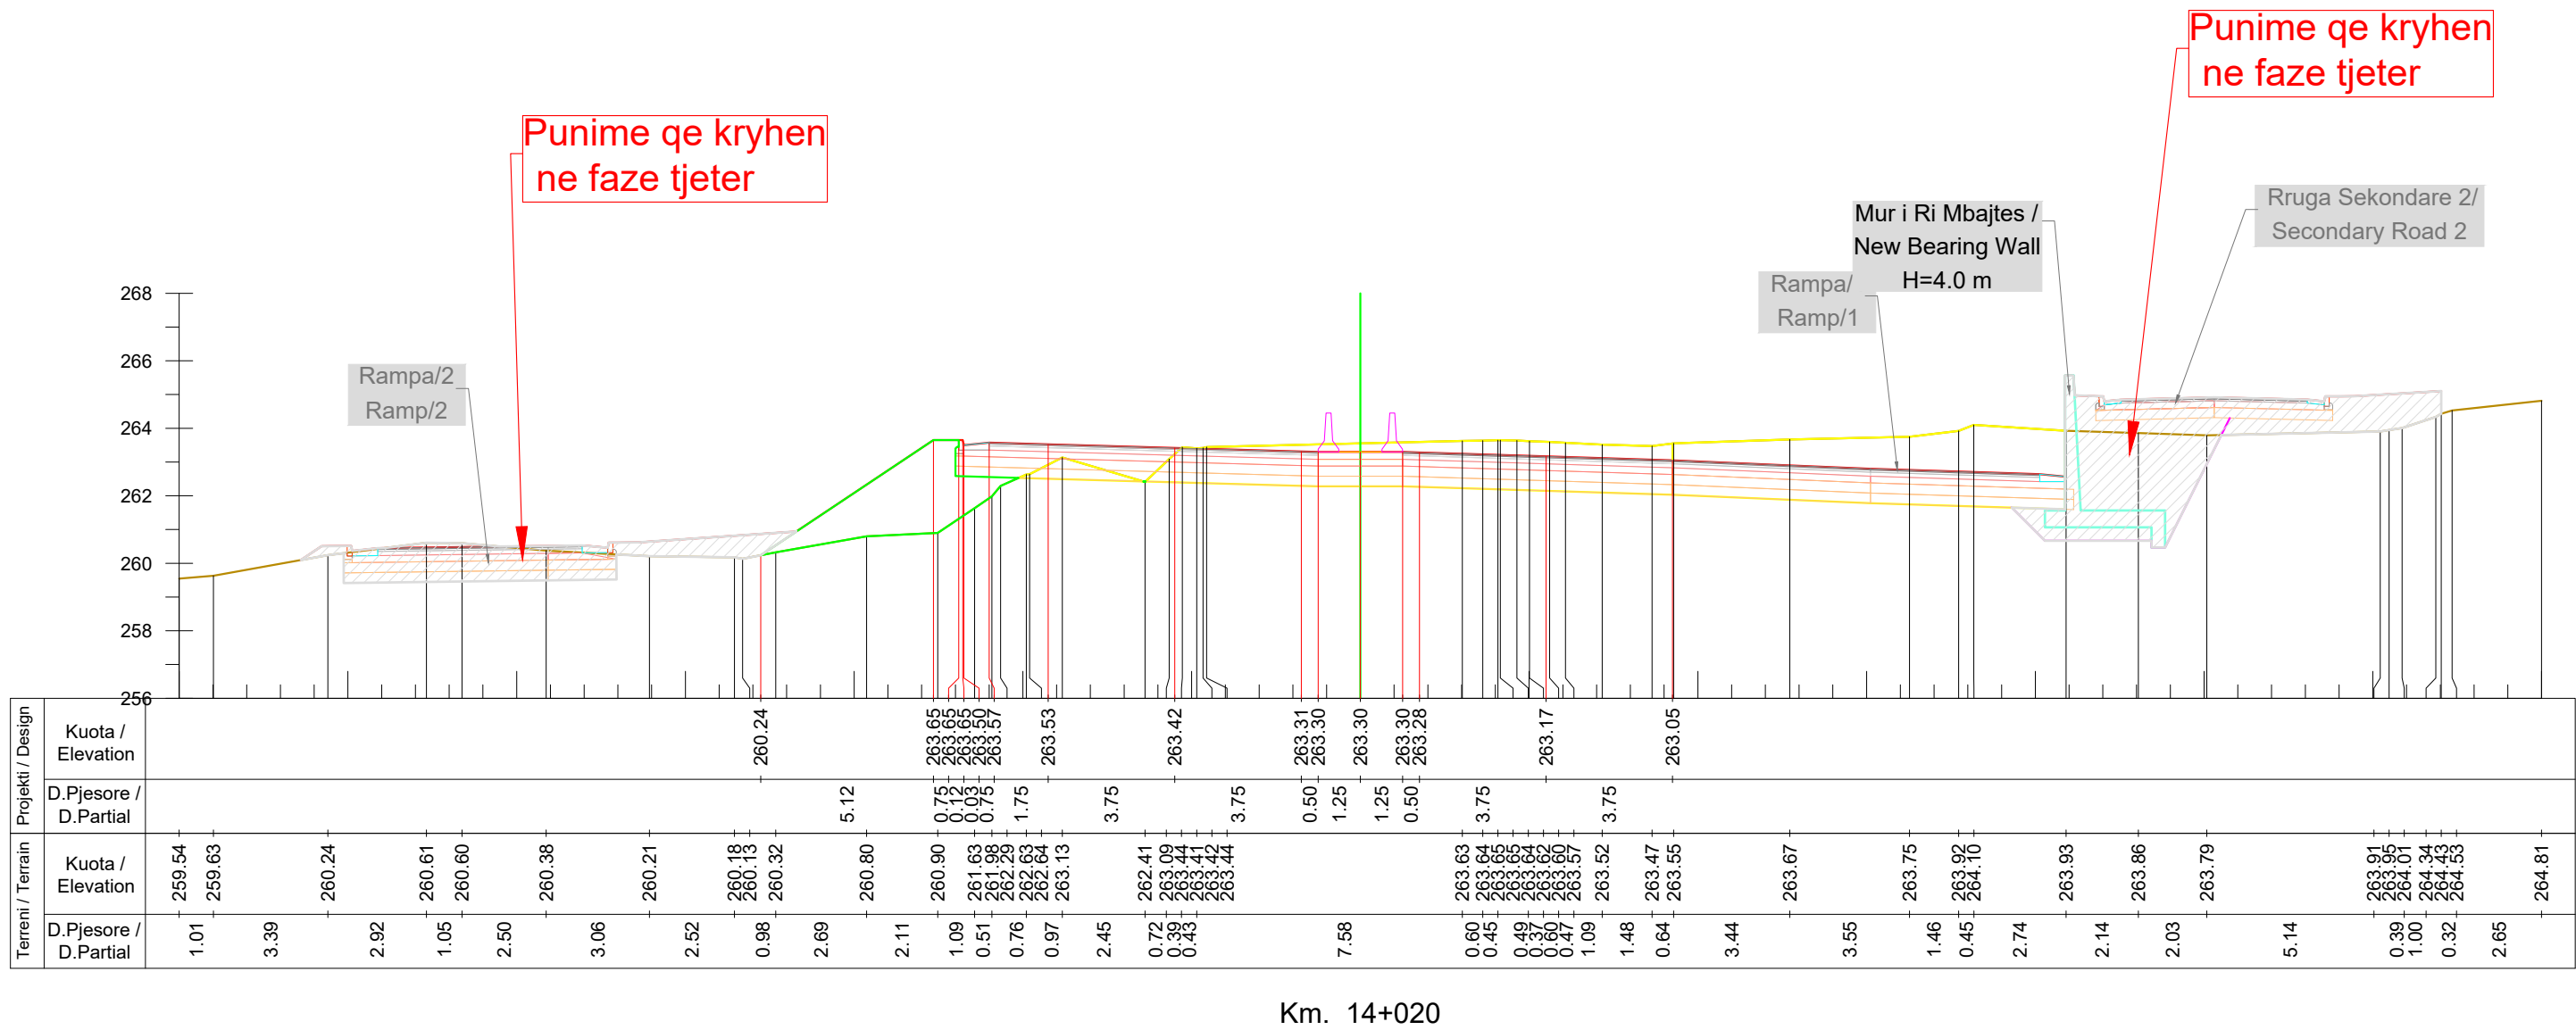

Km. 14+020



INVESTITORI / INVESTOR
"Autoriteti Rrugor Shqiptar"

Address: Rr. "Sami Frasherit", Nr 33, Tirane
 Mob: 04 222 3600
 E-mail: info@arrsh.gov.al



JV: "InfraKonsult" shpk & "HMK-Consulting" shpk



"Studim Projektim - Zgjerimi i segmentit rrugor
 dalje Elbasan-Prrerjas-Qafe Thane", (Faza VI) /
 "Design Study of road segment exit
 Elbasan-Prrerjas-Qafe Thane" (Phase VI)

**Profilat Terthore /
 Cross Sections**

FAZA - PROJEKT ZBATIM
 PHASE - DETAIL DESIGN


SHKALLA
 SCALE 1:200

Date: Tirane, 2023

VIZATIMI Nr:
 PAGE No: E (72)

PROJEKTUES:
 DESIGN ENGINEERS:

Ing./Eng. Sokol METOJA
 Ing./Eng. Redi STRUGA
 Ing./Eng. Orgest MERTIKA

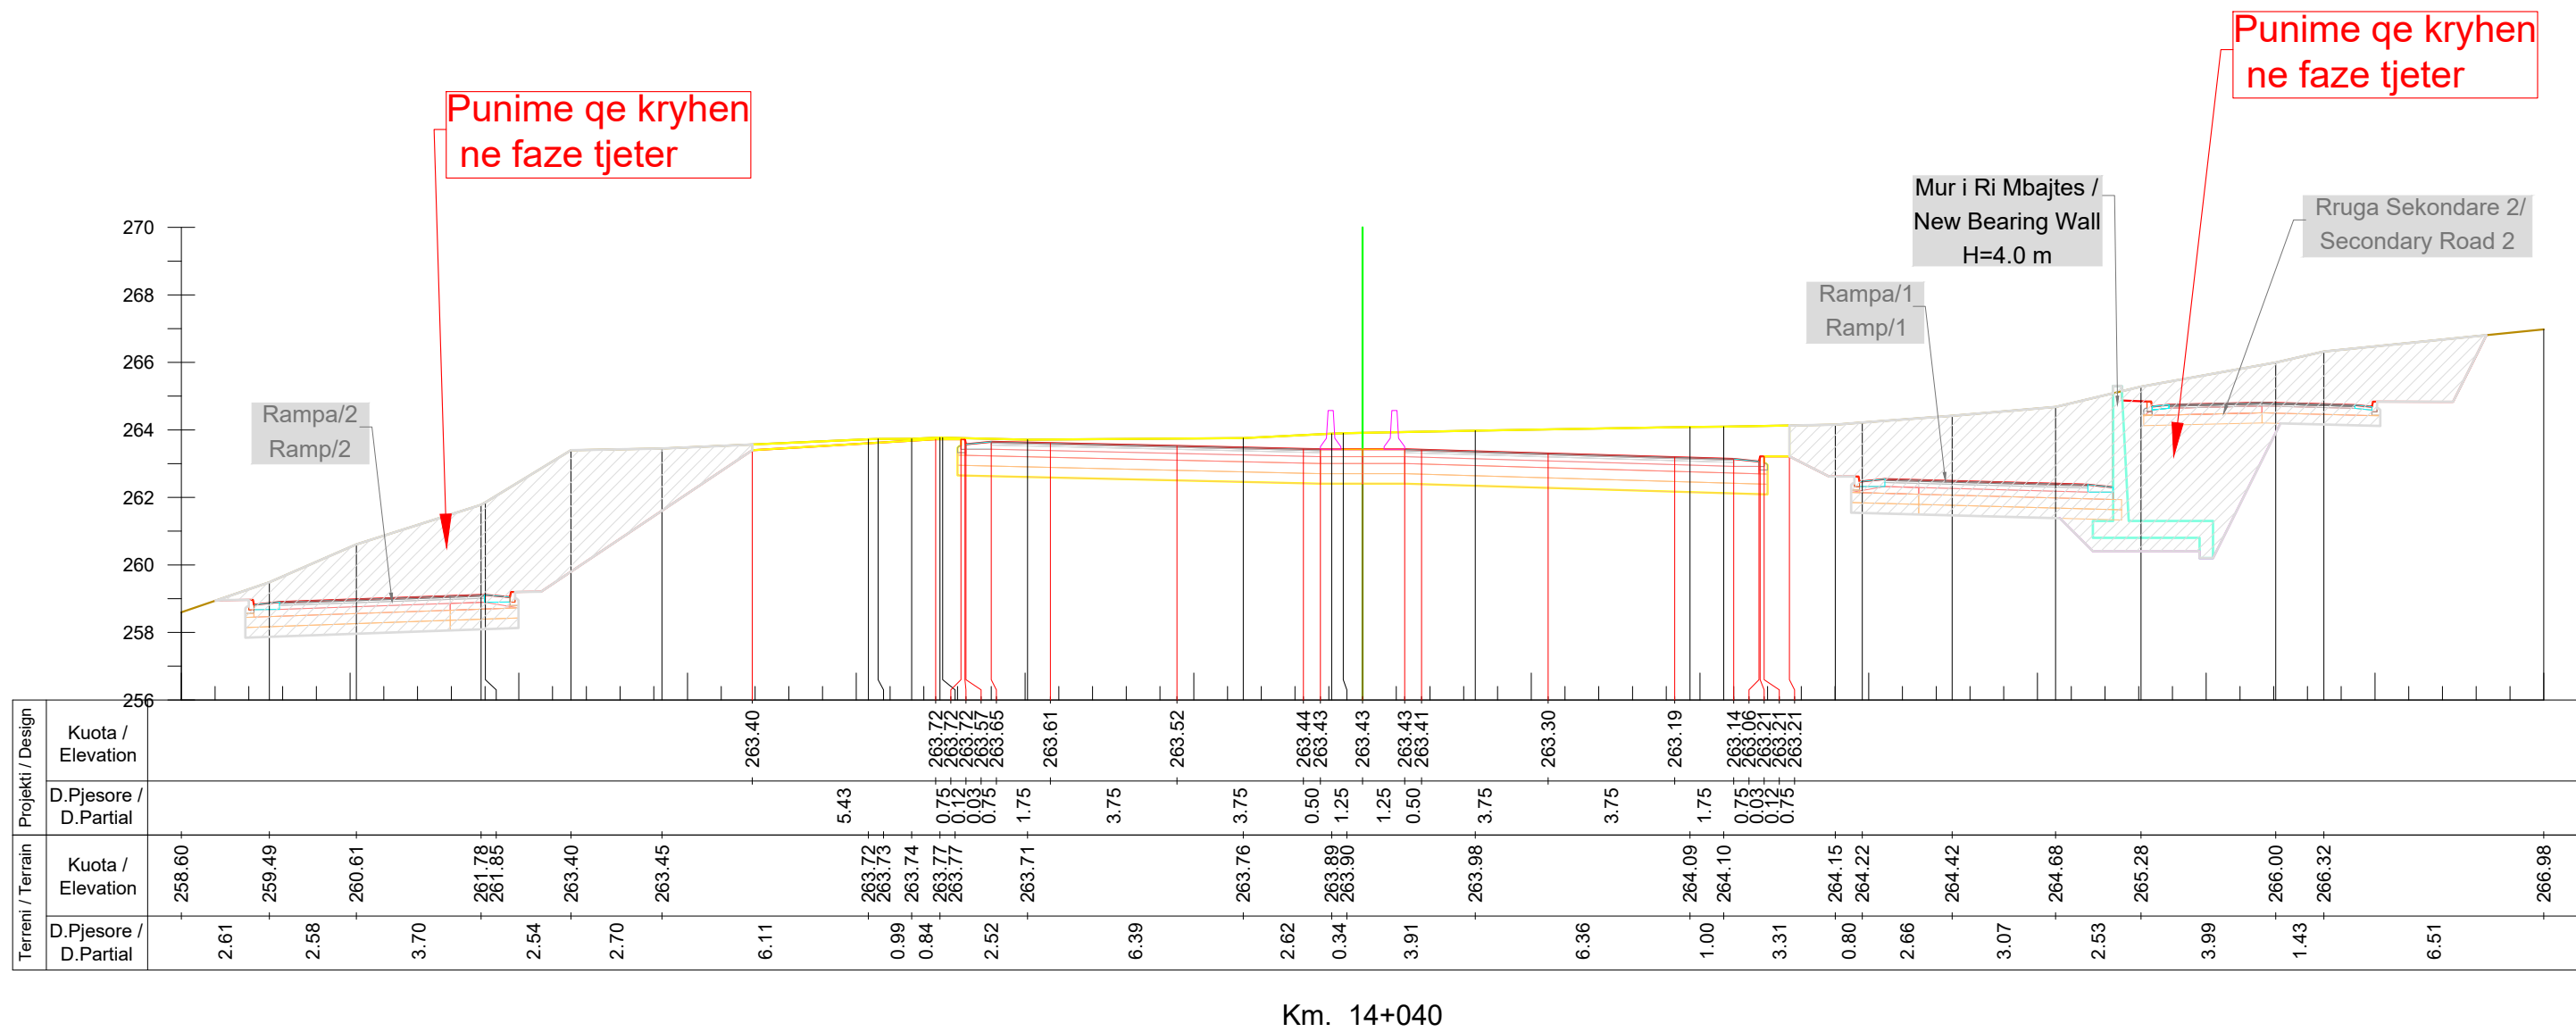

Km. 14+040

INVESTITORI / INVESTOR
"Autoriteti Rrugor Shqiptar"
 Address: Rr. "Sami Frasherit", Nr 33, Tirane
 Mob: 04 222 3600
 E-mail: info@arrsh.gov.al

InfraKonsult
 konsulence inzhinerike

HMK-CONSULTING SH.P.K
 Konsulence-Projektim-Mbikqarje

JV: "InfraKonsult" shpk & "HMK-Consulting" shpk

"Studim Projektim - Zgjerimi i segmentit rrugor dalje Elbasan-Prrenjas-Qafe Thane", (Faza VI) /
 "Design Study of road segment exit Elbasan-Prrenjas-Qafe Thane" (Phase VI)

Profilet Terthore / Cross Sections


FAZA - PROJEKT ZBATIM
 PHASE - DETAIL DESIGN

SHKALLA SCALE 1:200 Date: Tirane, 2023

VIZATIMI Nr: E (73)
 PAGE No:

PROJEKTUES: DESIGN ENGINEERS:

Ing./Eng. Sokol METOJA
 Ing./Eng. Redi STRUGA
 Ing./Eng. Orgest MERTIKA

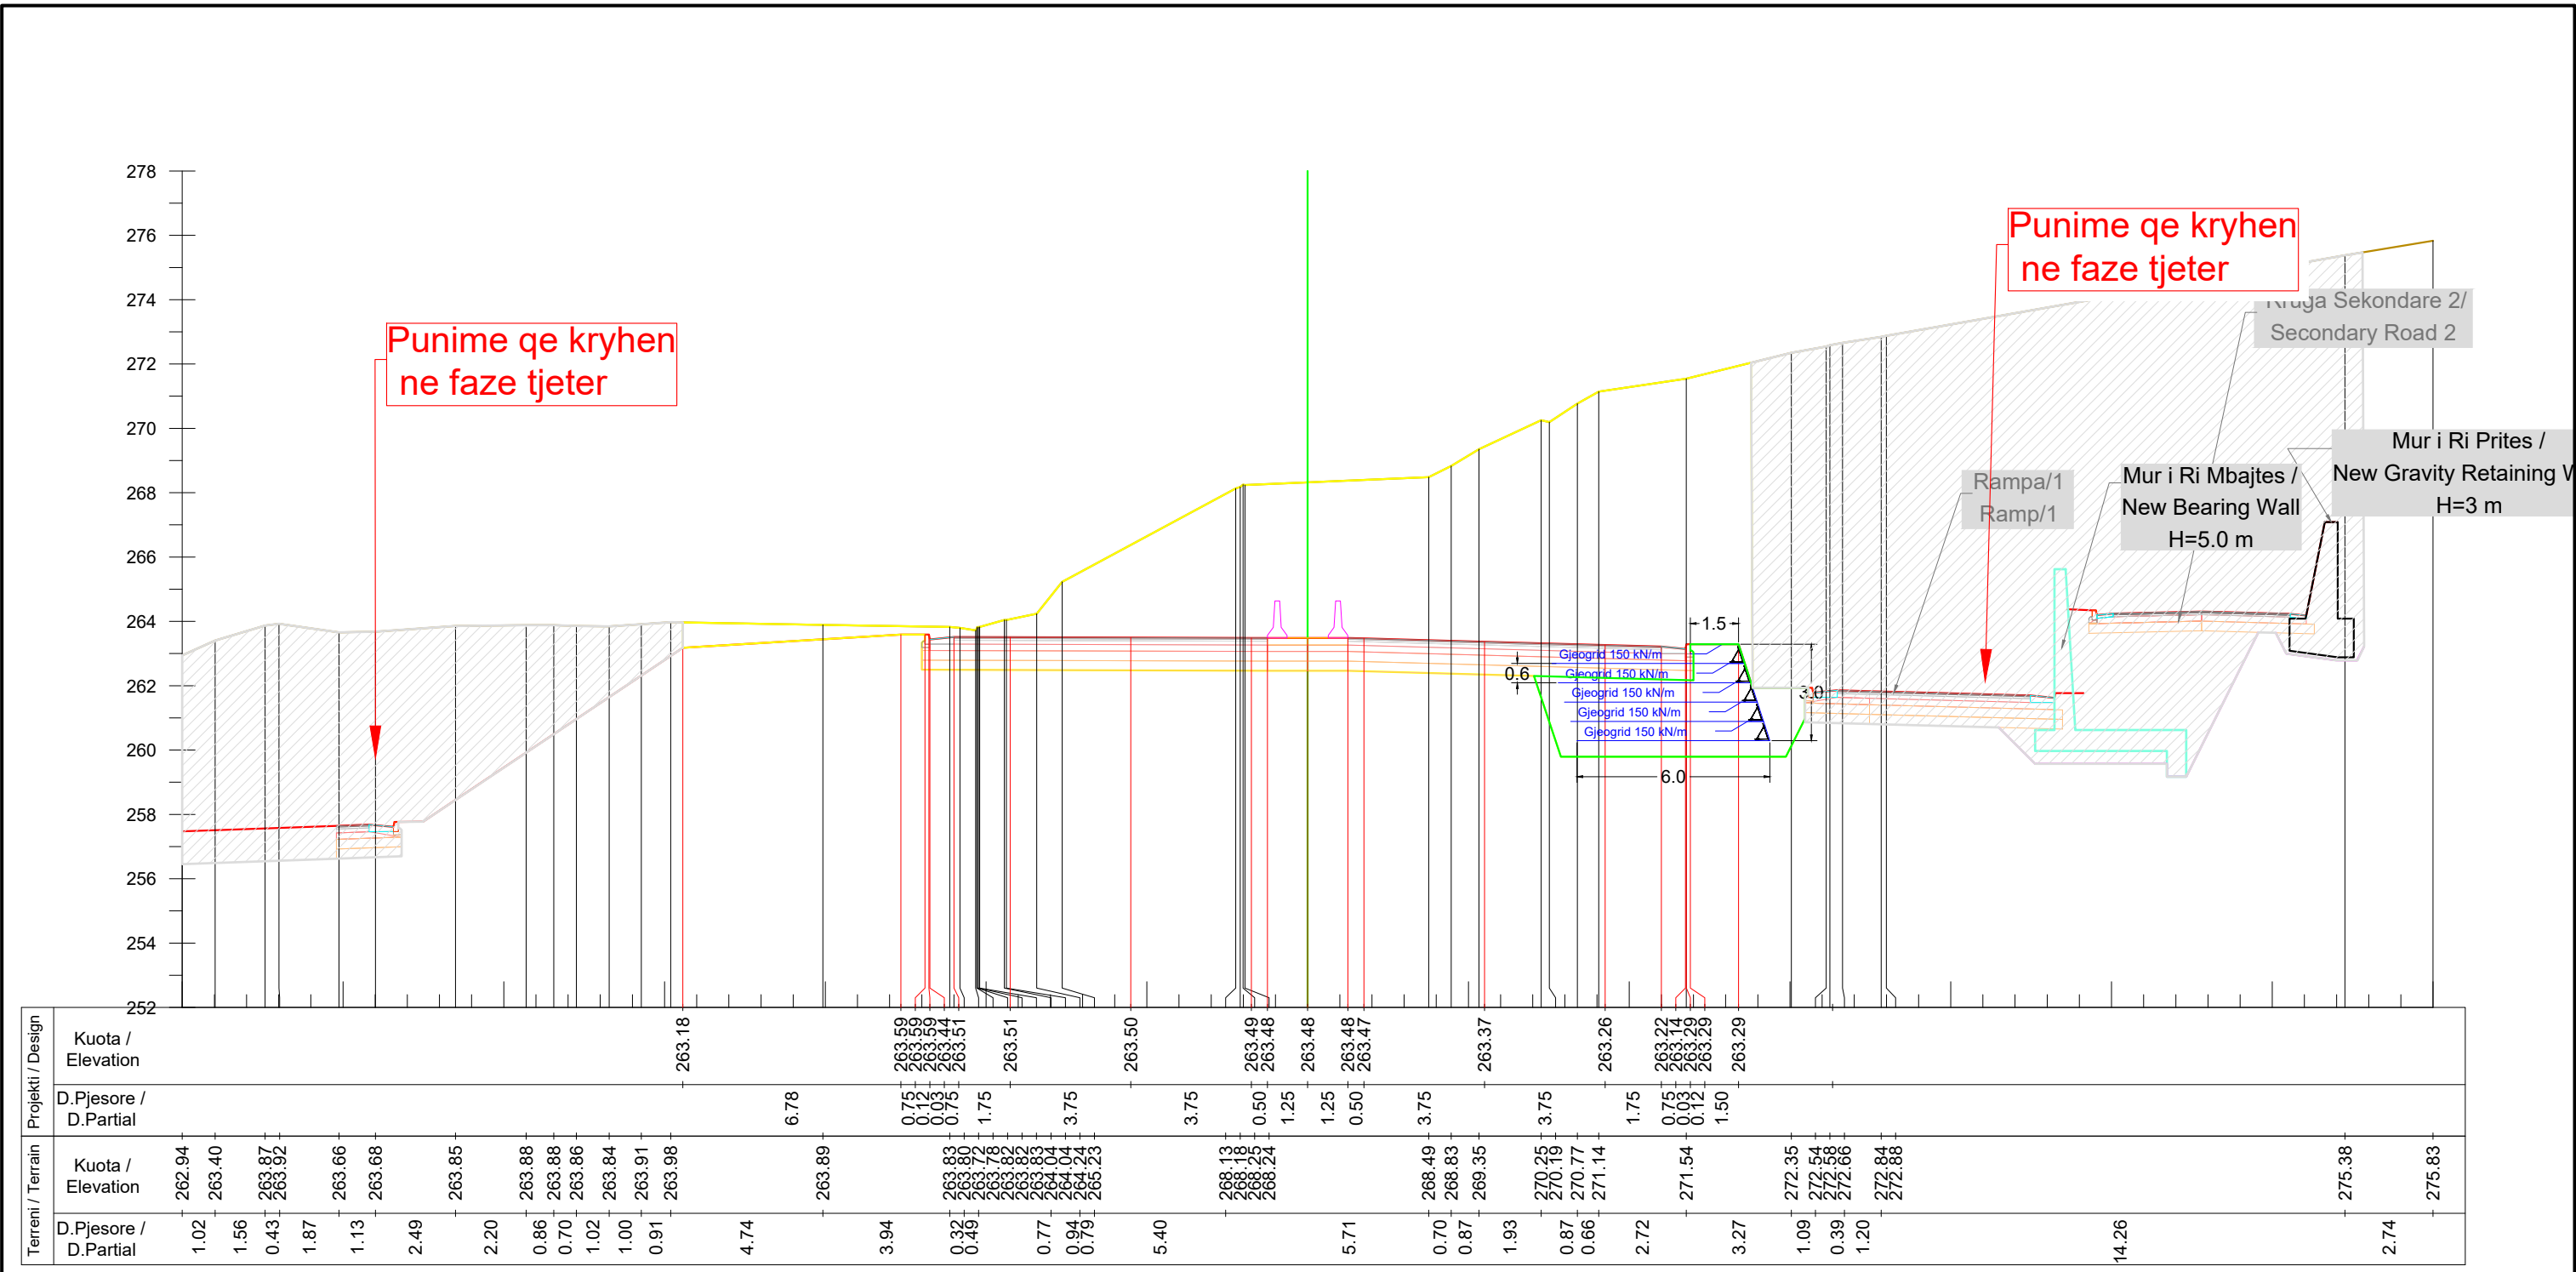

Km. 14+060

Terreni / Terrain	Projekti / Design	
	Kuota / Elevation	D.Pjesore / D.Partial
262.94	263.18	1.02
263.40		1.56
263.87		0.43
263.92		1.87
263.66		1.13
263.68		2.49
263.85		2.20
263.88		0.86
263.88		0.70
263.86		1.02
263.84		1.00
263.91		0.91
263.98		4.74
263.89		6.78
263.83		3.94
263.80		0.32
263.72		0.49
263.76		1.75
263.82		0.77
263.85		0.94
263.85		0.79
264.04		5.40
264.24		3.75
265.23		3.75
268.13		0.50
268.18		1.25
268.25		1.25
268.24		0.50
268.49		3.75
268.83		0.70
269.35		0.87
270.25		1.93
270.19		0.87
270.77		0.66
271.14		2.72
271.54		3.27
272.35		1.09
272.54		0.39
272.58		1.20
272.66		14.26
272.84		2.74
272.88		275.38
275.83		275.83

INVESTITORI / INVESTOR
"Autoriteti Rrugor Shqiptar"
 Address: Rr. "Sami Frasher", Nr 33, Tirane
 Mob: 04 222 3600
 E-mail: info@arrsh.gov.al

InfraKonsult
 konsultance inzhinerike

HMK-CONSULTING SH.P.K
 Konsultance-Projektim-Mbikqarje

JV: "InfraKonsult" shpk & "HMK-Consulting" shpk

"Studim Projektim - Zgjerimi i segmentit rrugor dalje Elbasan-Prrrenjas-Qafe Thane", (Faza VI) / "Design Study of road segment exit Elbasan-Prrrenjas-Qafe Thane" (Phase VI)

Profilat Terthore / Cross Sections


FAZA - PROJEKT ZBATIM
 PHASE - DETAIL DESIGN

SHKALLA SCALE 1:200 Date: Tirane, 2023

VIZATIMI Nr: E (74)
 PAGE No:

PROJEKTUES:
 DESIGN ENGINEERS:

Ing./Eng. Sokol METOJA
 Ing./Eng. Redi STRUGA
 Ing./Eng. Orgest MERTIKA

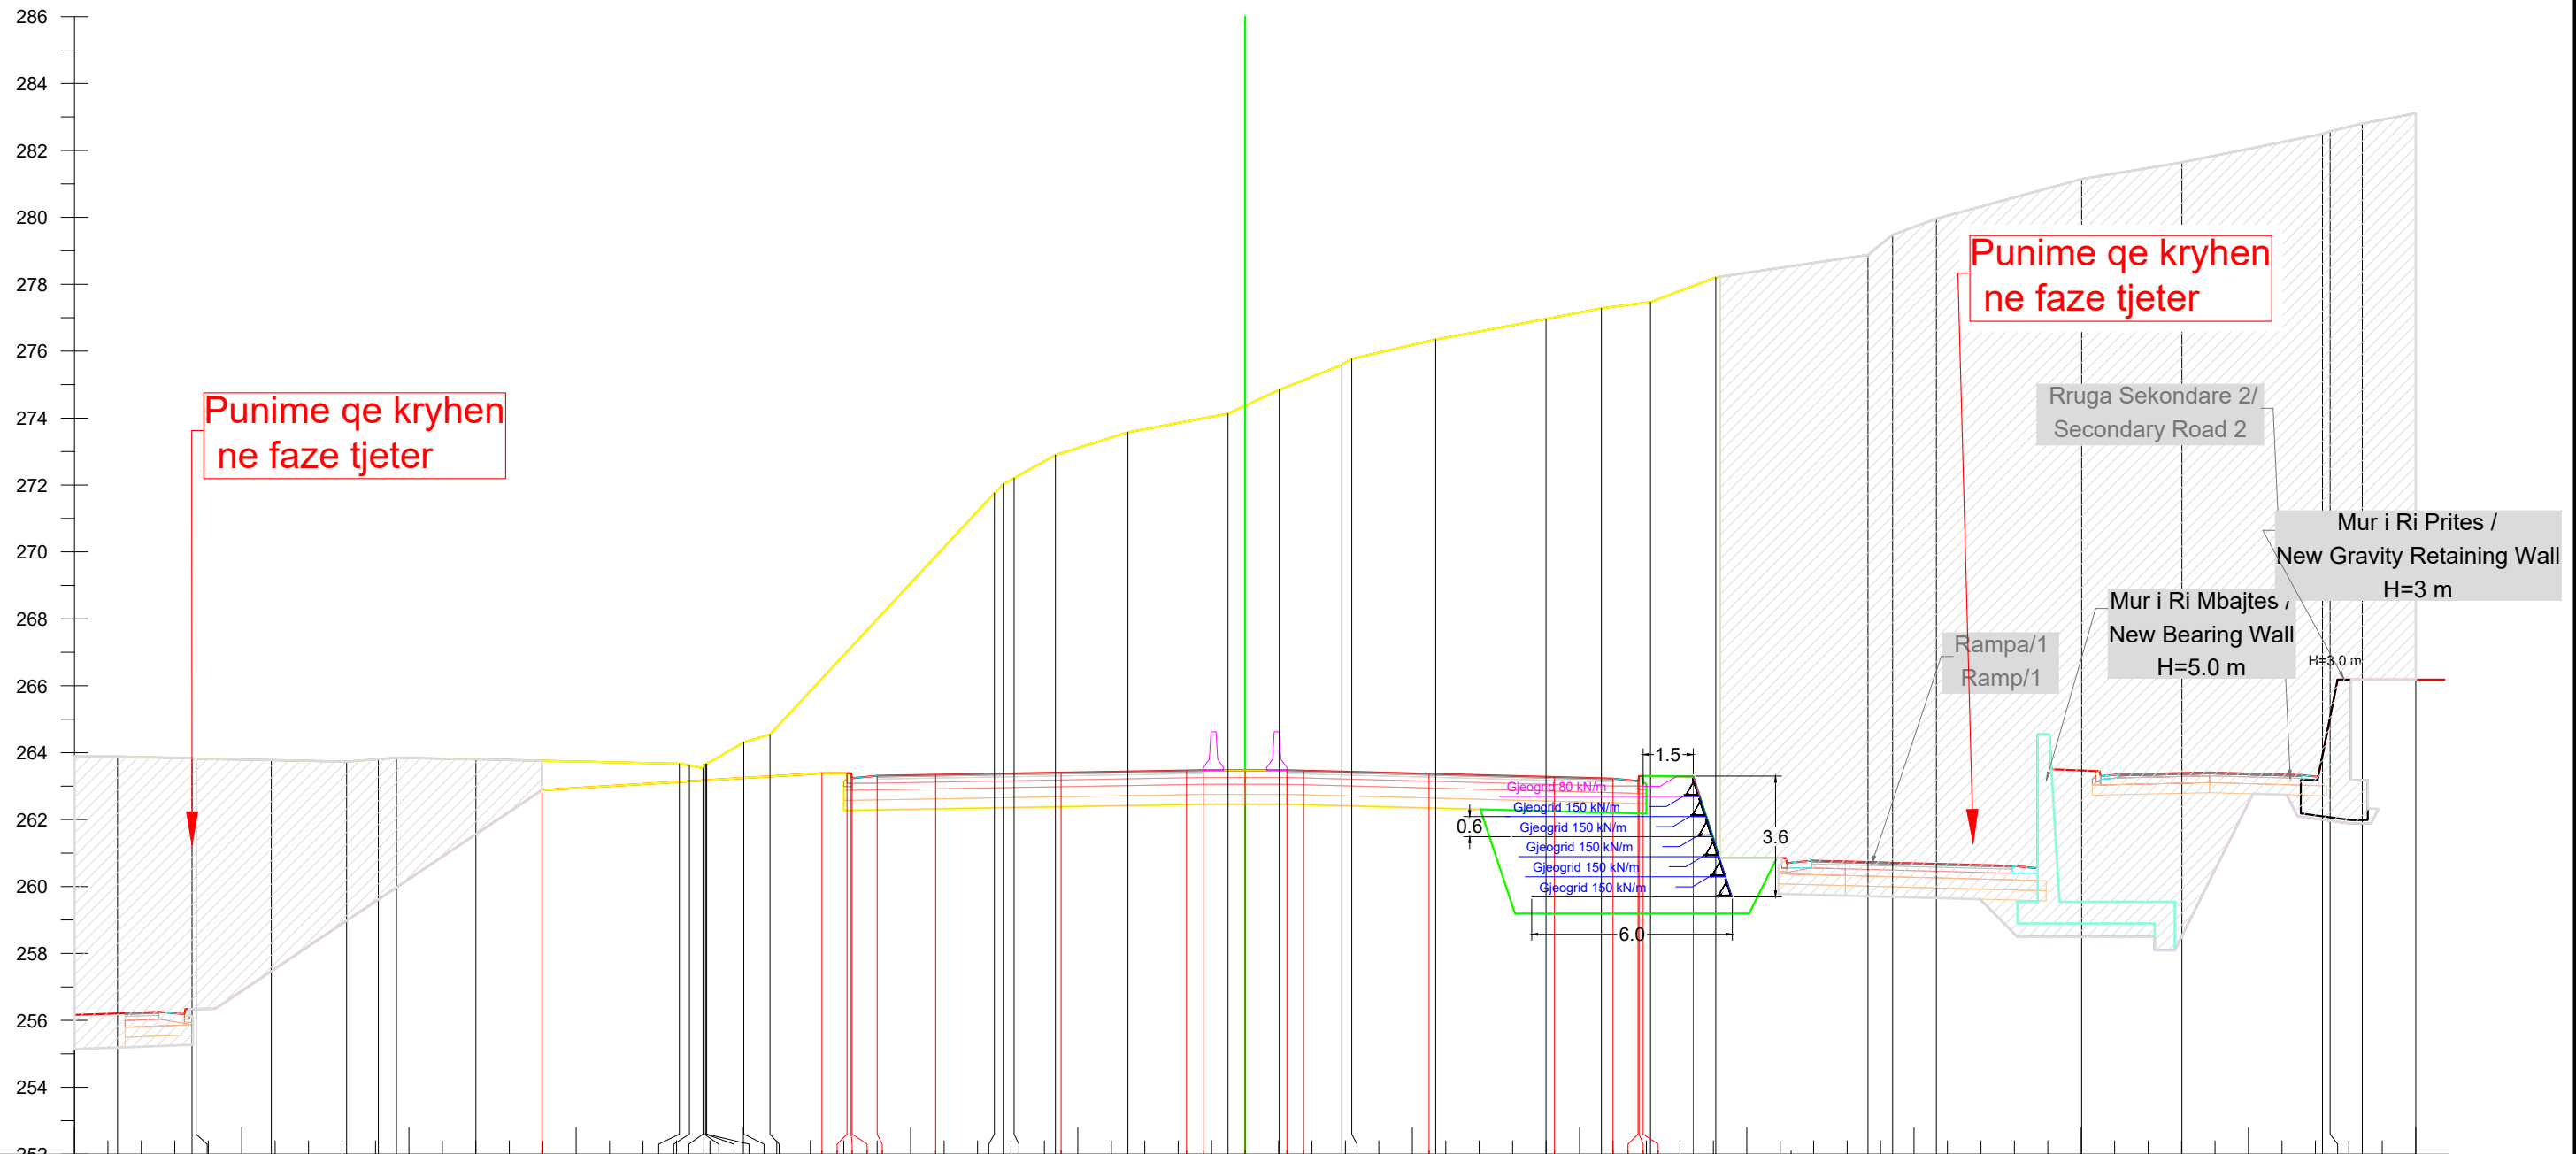

Projekti / Design	Kuota / Elevation	
	D.Pjesore / D.Partial	
Terreni / Terrain	Kuota / Elevation	263.88
	D.Pjesore / D.Partial	1.29
Projekti / Design	Kuota / Elevation	263.88
	D.Pjesore / D.Partial	2.23
Terreni / Terrain	Kuota / Elevation	263.83
	D.Pjesore / D.Partial	2.25
Projekti / Design	Kuota / Elevation	263.82
	D.Pjesore / D.Partial	2.25
Terreni / Terrain	Kuota / Elevation	263.78
	D.Pjesore / D.Partial	0.95
Projekti / Design	Kuota / Elevation	263.73
	D.Pjesore / D.Partial	0.54
Terreni / Terrain	Kuota / Elevation	263.85
	D.Pjesore / D.Partial	2.38
Projekti / Design	Kuota / Elevation	263.80
	D.Pjesore / D.Partial	6.08
Terreni / Terrain	Kuota / Elevation	263.67
	D.Pjesore / D.Partial	0.41
Projekti / Design	Kuota / Elevation	263.54
	D.Pjesore / D.Partial	8.37
Terreni / Terrain	Kuota / Elevation	263.70
	D.Pjesore / D.Partial	0.75
Projekti / Design	Kuota / Elevation	263.39
	D.Pjesore / D.Partial	0.12
Terreni / Terrain	Kuota / Elevation	263.39
	D.Pjesore / D.Partial	0.93
Projekti / Design	Kuota / Elevation	263.24
	D.Pjesore / D.Partial	0.75
Terreni / Terrain	Kuota / Elevation	263.31
	D.Pjesore / D.Partial	1.75
Projekti / Design	Kuota / Elevation	263.34
	D.Pjesore / D.Partial	3.75
Terreni / Terrain	Kuota / Elevation	271.76
	D.Pjesore / D.Partial	0.31
Projekti / Design	Kuota / Elevation	272.03
	D.Pjesore / D.Partial	1.24
Terreni / Terrain	Kuota / Elevation	272.21
	D.Pjesore / D.Partial	2.17
Projekti / Design	Kuota / Elevation	272.90
	D.Pjesore / D.Partial	2.99
Terreni / Terrain	Kuota / Elevation	273.58
	D.Pjesore / D.Partial	1.53
Projekti / Design	Kuota / Elevation	273.75
	D.Pjesore / D.Partial	1.87
Terreni / Terrain	Kuota / Elevation	274.13
	D.Pjesore / D.Partial	2.51
Projekti / Design	Kuota / Elevation	274.85
	D.Pjesore / D.Partial	3.30
Terreni / Terrain	Kuota / Elevation	275.59
	D.Pjesore / D.Partial	1.66
Projekti / Design	Kuota / Elevation	275.77
	D.Pjesore / D.Partial	1.47
Terreni / Terrain	Kuota / Elevation	276.35
	D.Pjesore / D.Partial	1.95
Projekti / Design	Kuota / Elevation	276.96
	D.Pjesore / D.Partial	4.55
Terreni / Terrain	Kuota / Elevation	277.28
	D.Pjesore / D.Partial	0.74
Projekti / Design	Kuota / Elevation	277.47
	D.Pjesore / D.Partial	1.31
Terreni / Terrain	Kuota / Elevation	277.47
	D.Pjesore / D.Partial	4.34
Projekti / Design	Kuota / Elevation	278.20
	D.Pjesore / D.Partial	3.00
Terreni / Terrain	Kuota / Elevation	278.88
	D.Pjesore / D.Partial	4.20
Projekti / Design	Kuota / Elevation	279.47
	D.Pjesore / D.Partial	0.96
Terreni / Terrain	Kuota / Elevation	279.96
	D.Pjesore / D.Partial	1.60
Projekti / Design	Kuota / Elevation	281.14
	D.Pjesore / D.Partial	
Terreni / Terrain	Kuota / Elevation	281.64
	D.Pjesore / D.Partial	
Projekti / Design	Kuota / Elevation	282.49
	D.Pjesore / D.Partial	
Terreni / Terrain	Kuota / Elevation	282.57
	D.Pjesore / D.Partial	
Projekti / Design	Kuota / Elevation	282.80
	D.Pjesore / D.Partial	
Terreni / Terrain	Kuota / Elevation	283.11
	D.Pjesore / D.Partial	

Km. 14+080



INVESTITORI / INVESTOR
"Autoriteti Rrugor Shqiptar"

Address: Rr. "Sami Frasher", Nr 33, Tirane
 Mob: 04 222 3600
 E-mail: info@arrsh.gov.al



JV: "InfraKonsult" shpk & "HMK-Consulting" shpk



"Studim Projektim - Zgjerimi i segmentit rrugor
 dalje Elbasan-Prrrenjas-Qafe Thane", (Faza VI) /
 "Design Study of road segment exit
 Elbasan-Prrrenjas-Qafe Thane" (Phase VI)

Profillet Terthore /
Cross Sections

FAZA - PROJEKT ZBATIM
 PHASE - DETAIL DESIGN

SHKALLA
 SCALE

1:200


Date: Tirane, 2023

VIZATIMI Nr:
 PAGE No:

E (75)

PROJEKTUES:
 DESIGN ENGINEERS:

Ing./Eng. Sokol METOJA
 Ing./Eng. Redi STRUGA
 Ing./Eng. Orgest MERTIKA

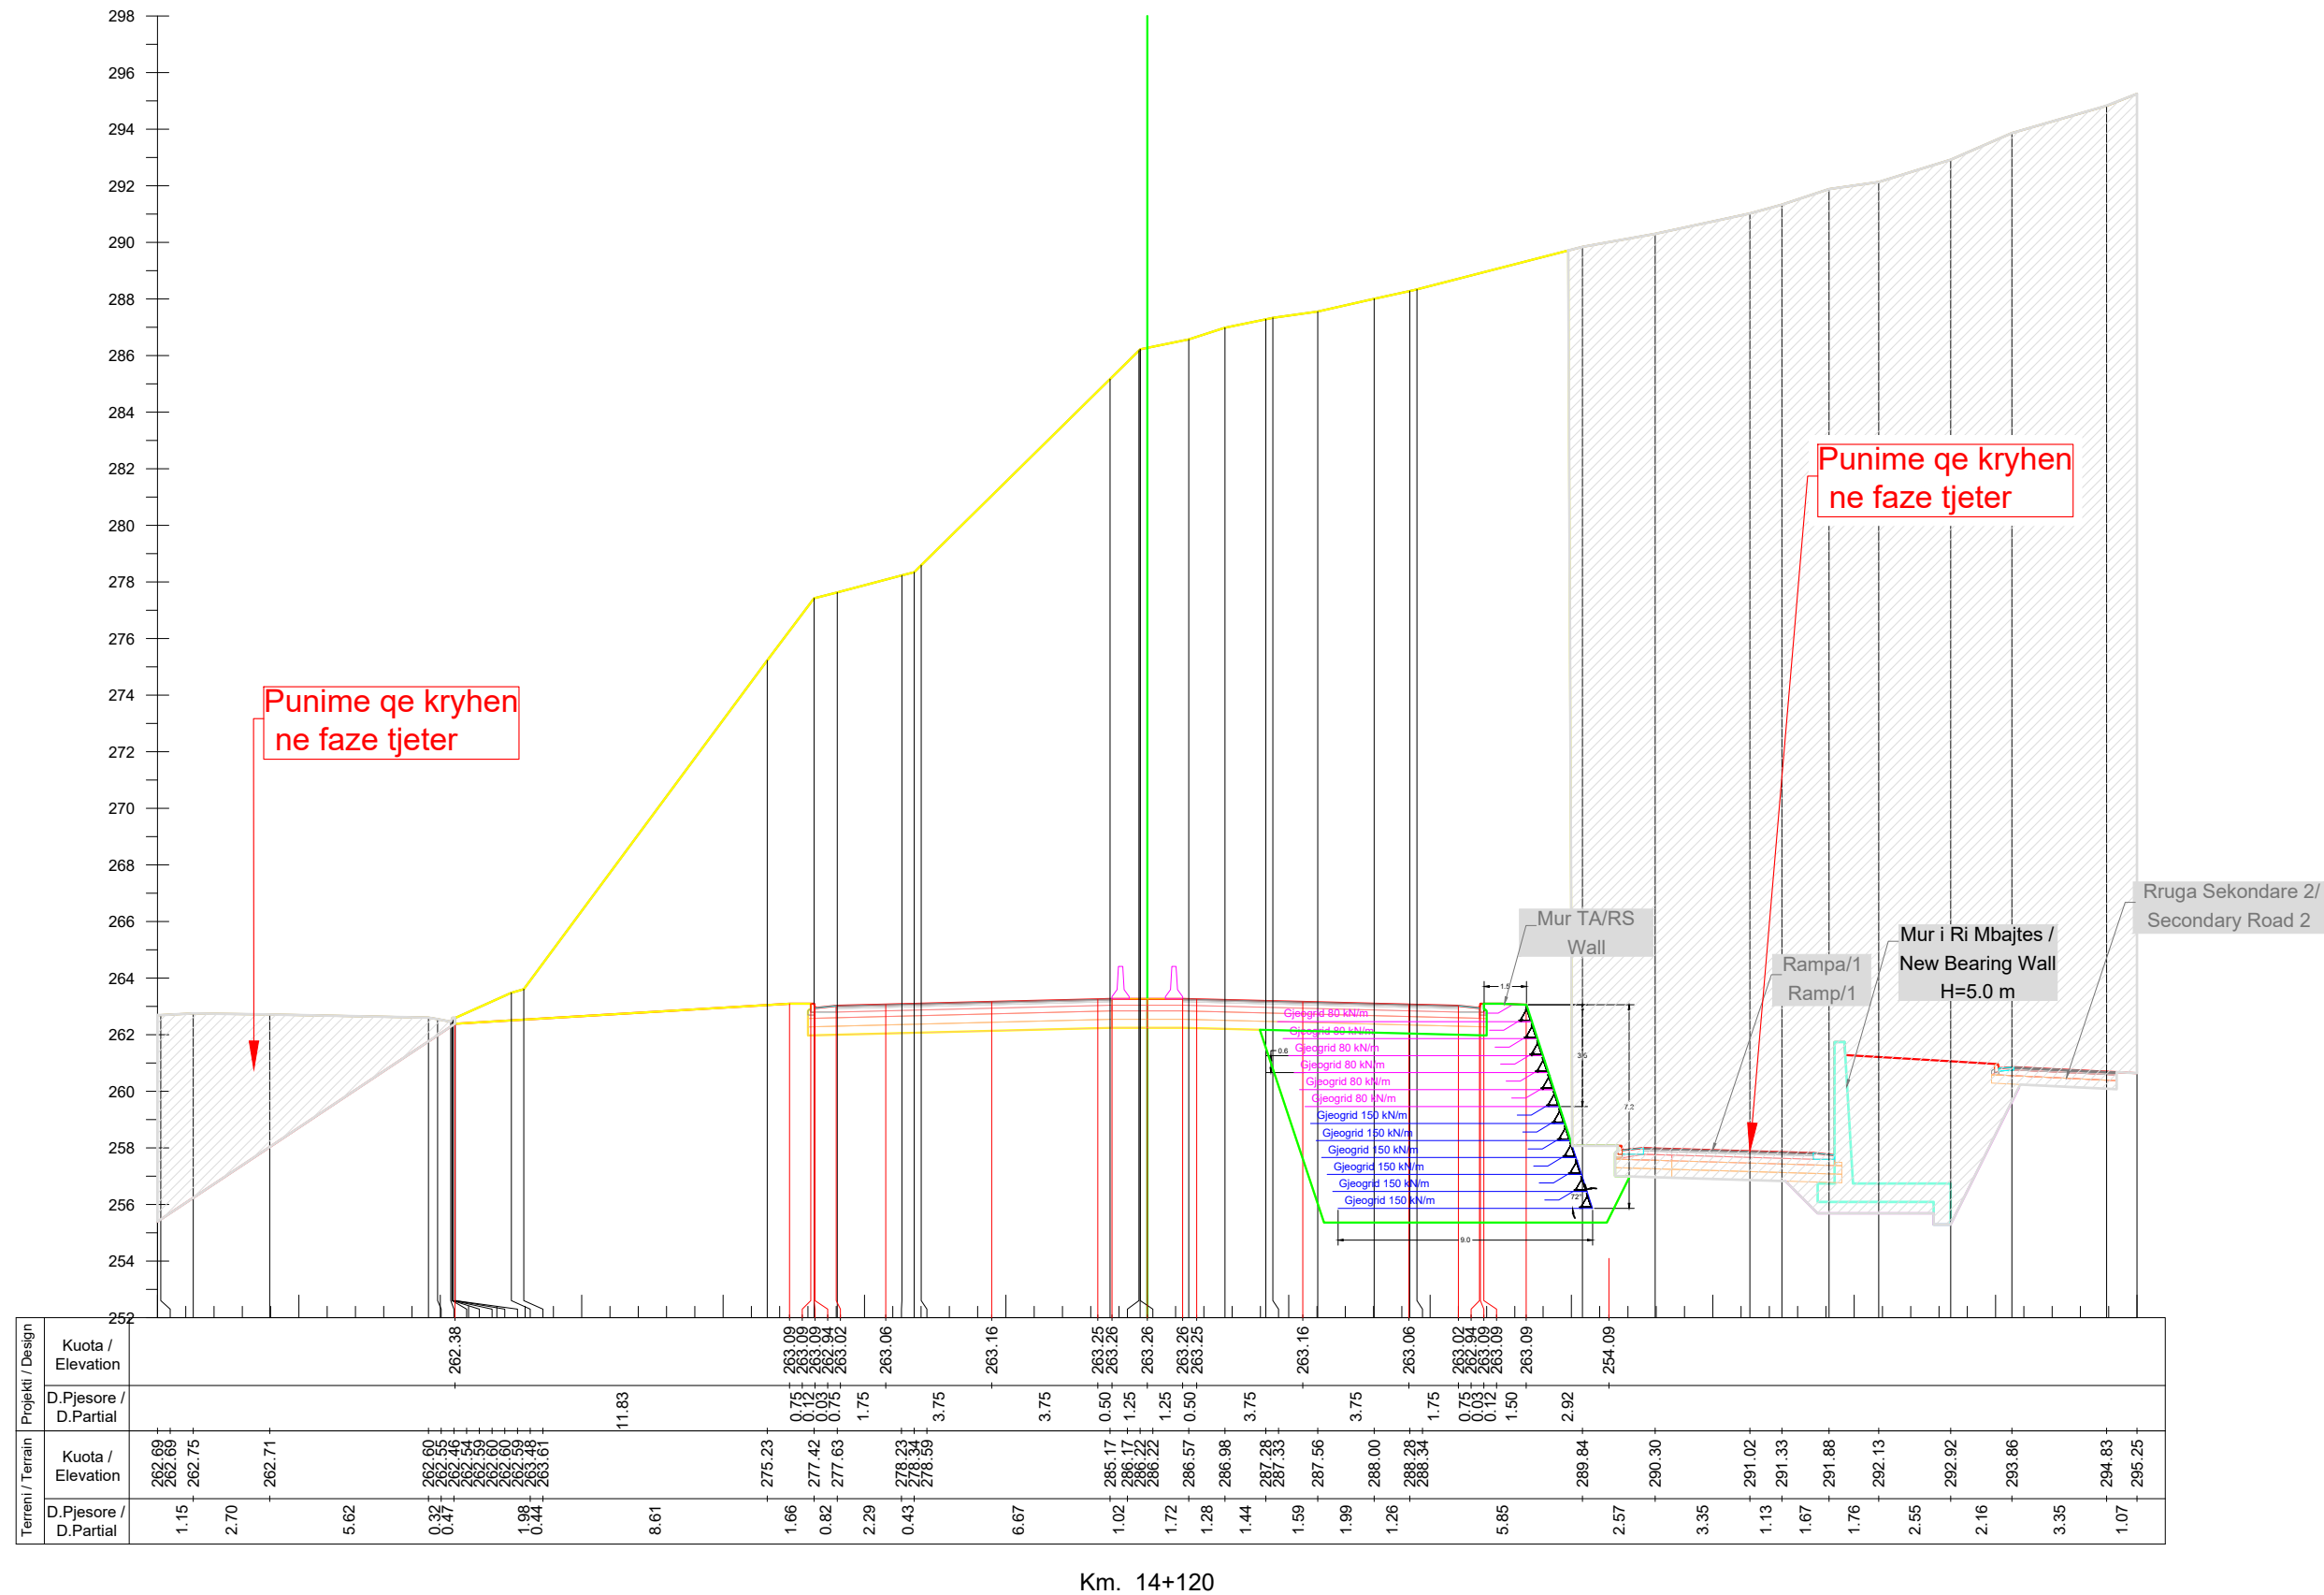

Km. 14+120



INVESTITORI / INVESTOR
"Autoriteti Rrugor Shqiptar"

Address: Rr. "Sami Frasher", Nr 33, Tirane
 Mob: 04 222 3600
 E-mail: info@arrsh.gov.al



JV: "InfraKonsult" shpk & "HMK-Consulting" shpk



"Studim Projektim - Zgjerimi i segmentit rrugor
 dalje Elbasan-Prrerjas-Qafe Thane", (Faza VI) /
 "Design Study of road segment exit
 Elbasan-Prrerjas-Qafe Thane" (Phase VI)

**Profilet Terthore /
 Cross Sections**

FAZA - PROJEKT ZBATIM
 PHASE - DETAIL DESIGN


SHKALLA
 SCALE 1:250

Date: Tirane, 2023

VIZATIMI Nr:
 PAGE No: E (77)

PROJEKTUES:
 DESIGN ENGINEERS:

Ing./Eng. Sokol METOJA
 Ing./Eng. Redi STRUGA
 Ing./Eng. Orgest MERTIKA

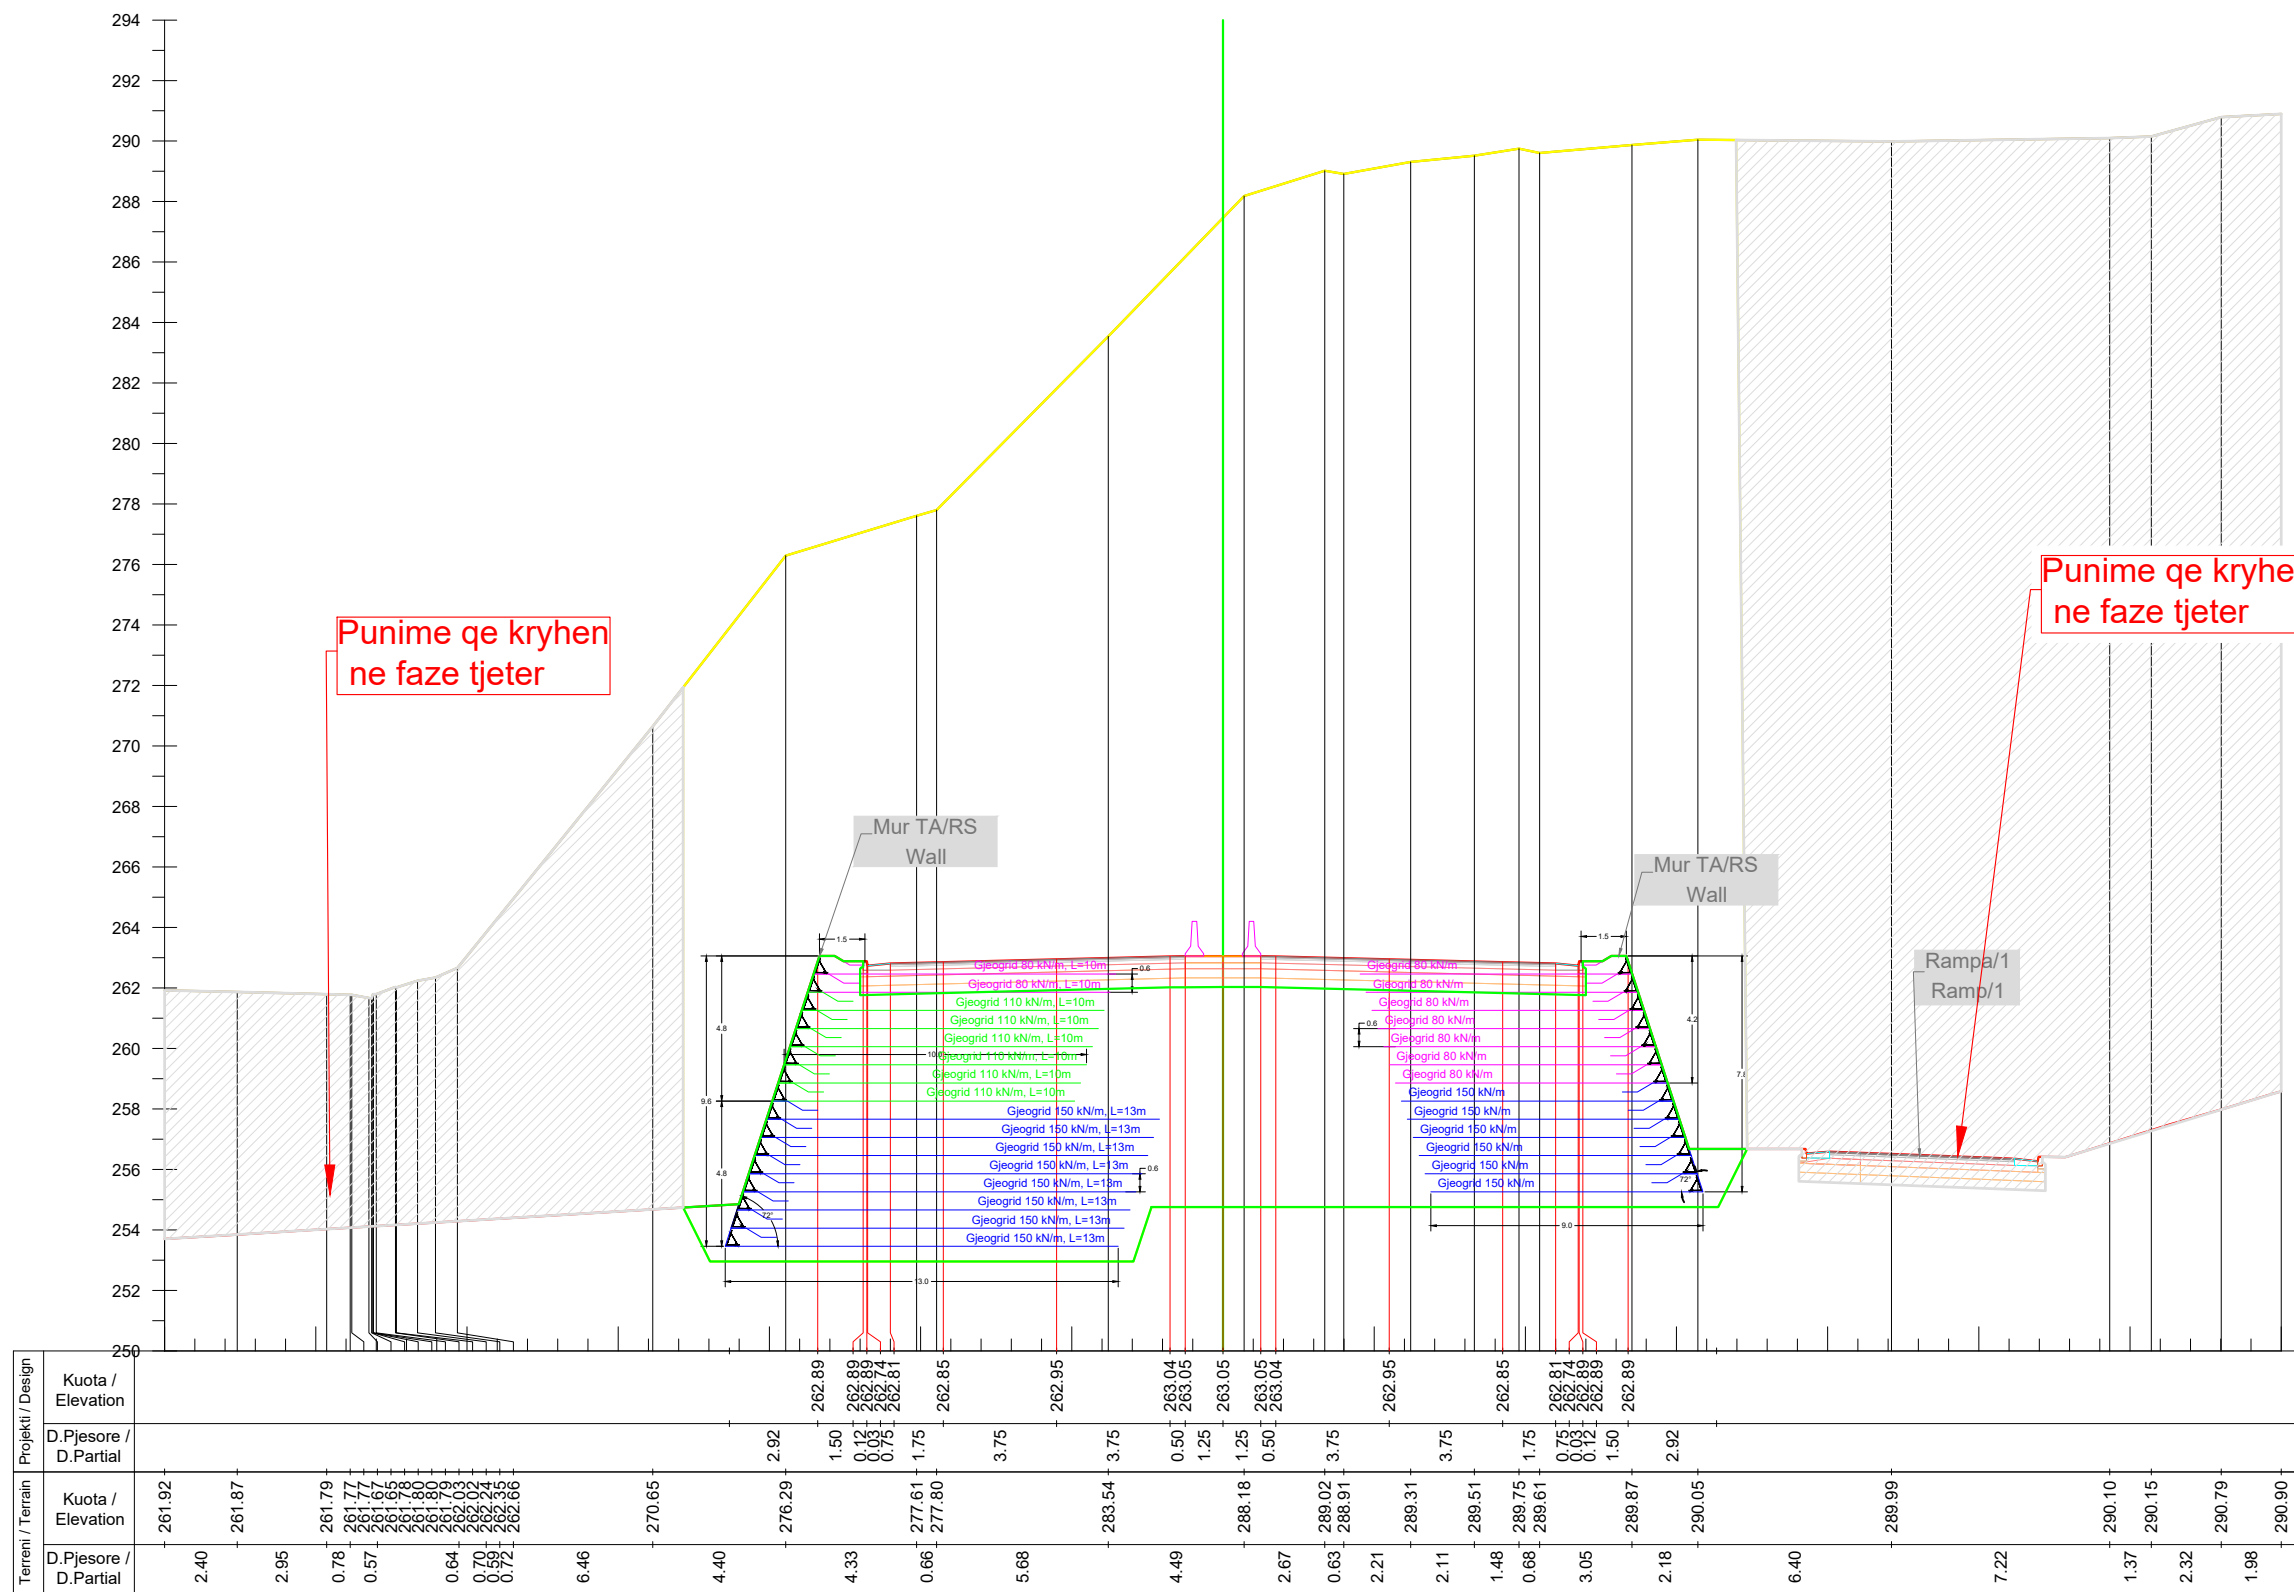

Km. 14+140



INVESTITORI / INVESTOR
"Autoriteti Rrugor Shqiptar"

Address: Rr. "Sami Frasher", Nr 33, Tirane
 Mob: 04 222 3600
 E-mail: info@arrsh.gov.al



JV: "InfraKonsult" shpk & "HMK-Consulting" shpk



"Studim Projektim - Zgjerimi i segmentit rrugor
 dalje Elbasan-Prrrenjas-Qafe Thane", (Faza VI) /
 "Design Study of road segment exit
 Elbasan-Prrrenjas-Qafe Thane" (Phase VI)

Profilat Terthore /
Cross Sections

FAZA - PROJEKT ZBATIM
 PHASE - DETAIL DESIGN

SHKALLA
 SCALE

1:250


Date: Tirane, 2023

VIZATIMI Nr:
 PAGE No:

E (78)

PROJEKTUES:
 DESIGN ENGINEERS:

Ing./Eng. Sokol METOJA
 Ing./Eng. Redi STRUGA
 Ing./Eng. Orgest MERTIKA

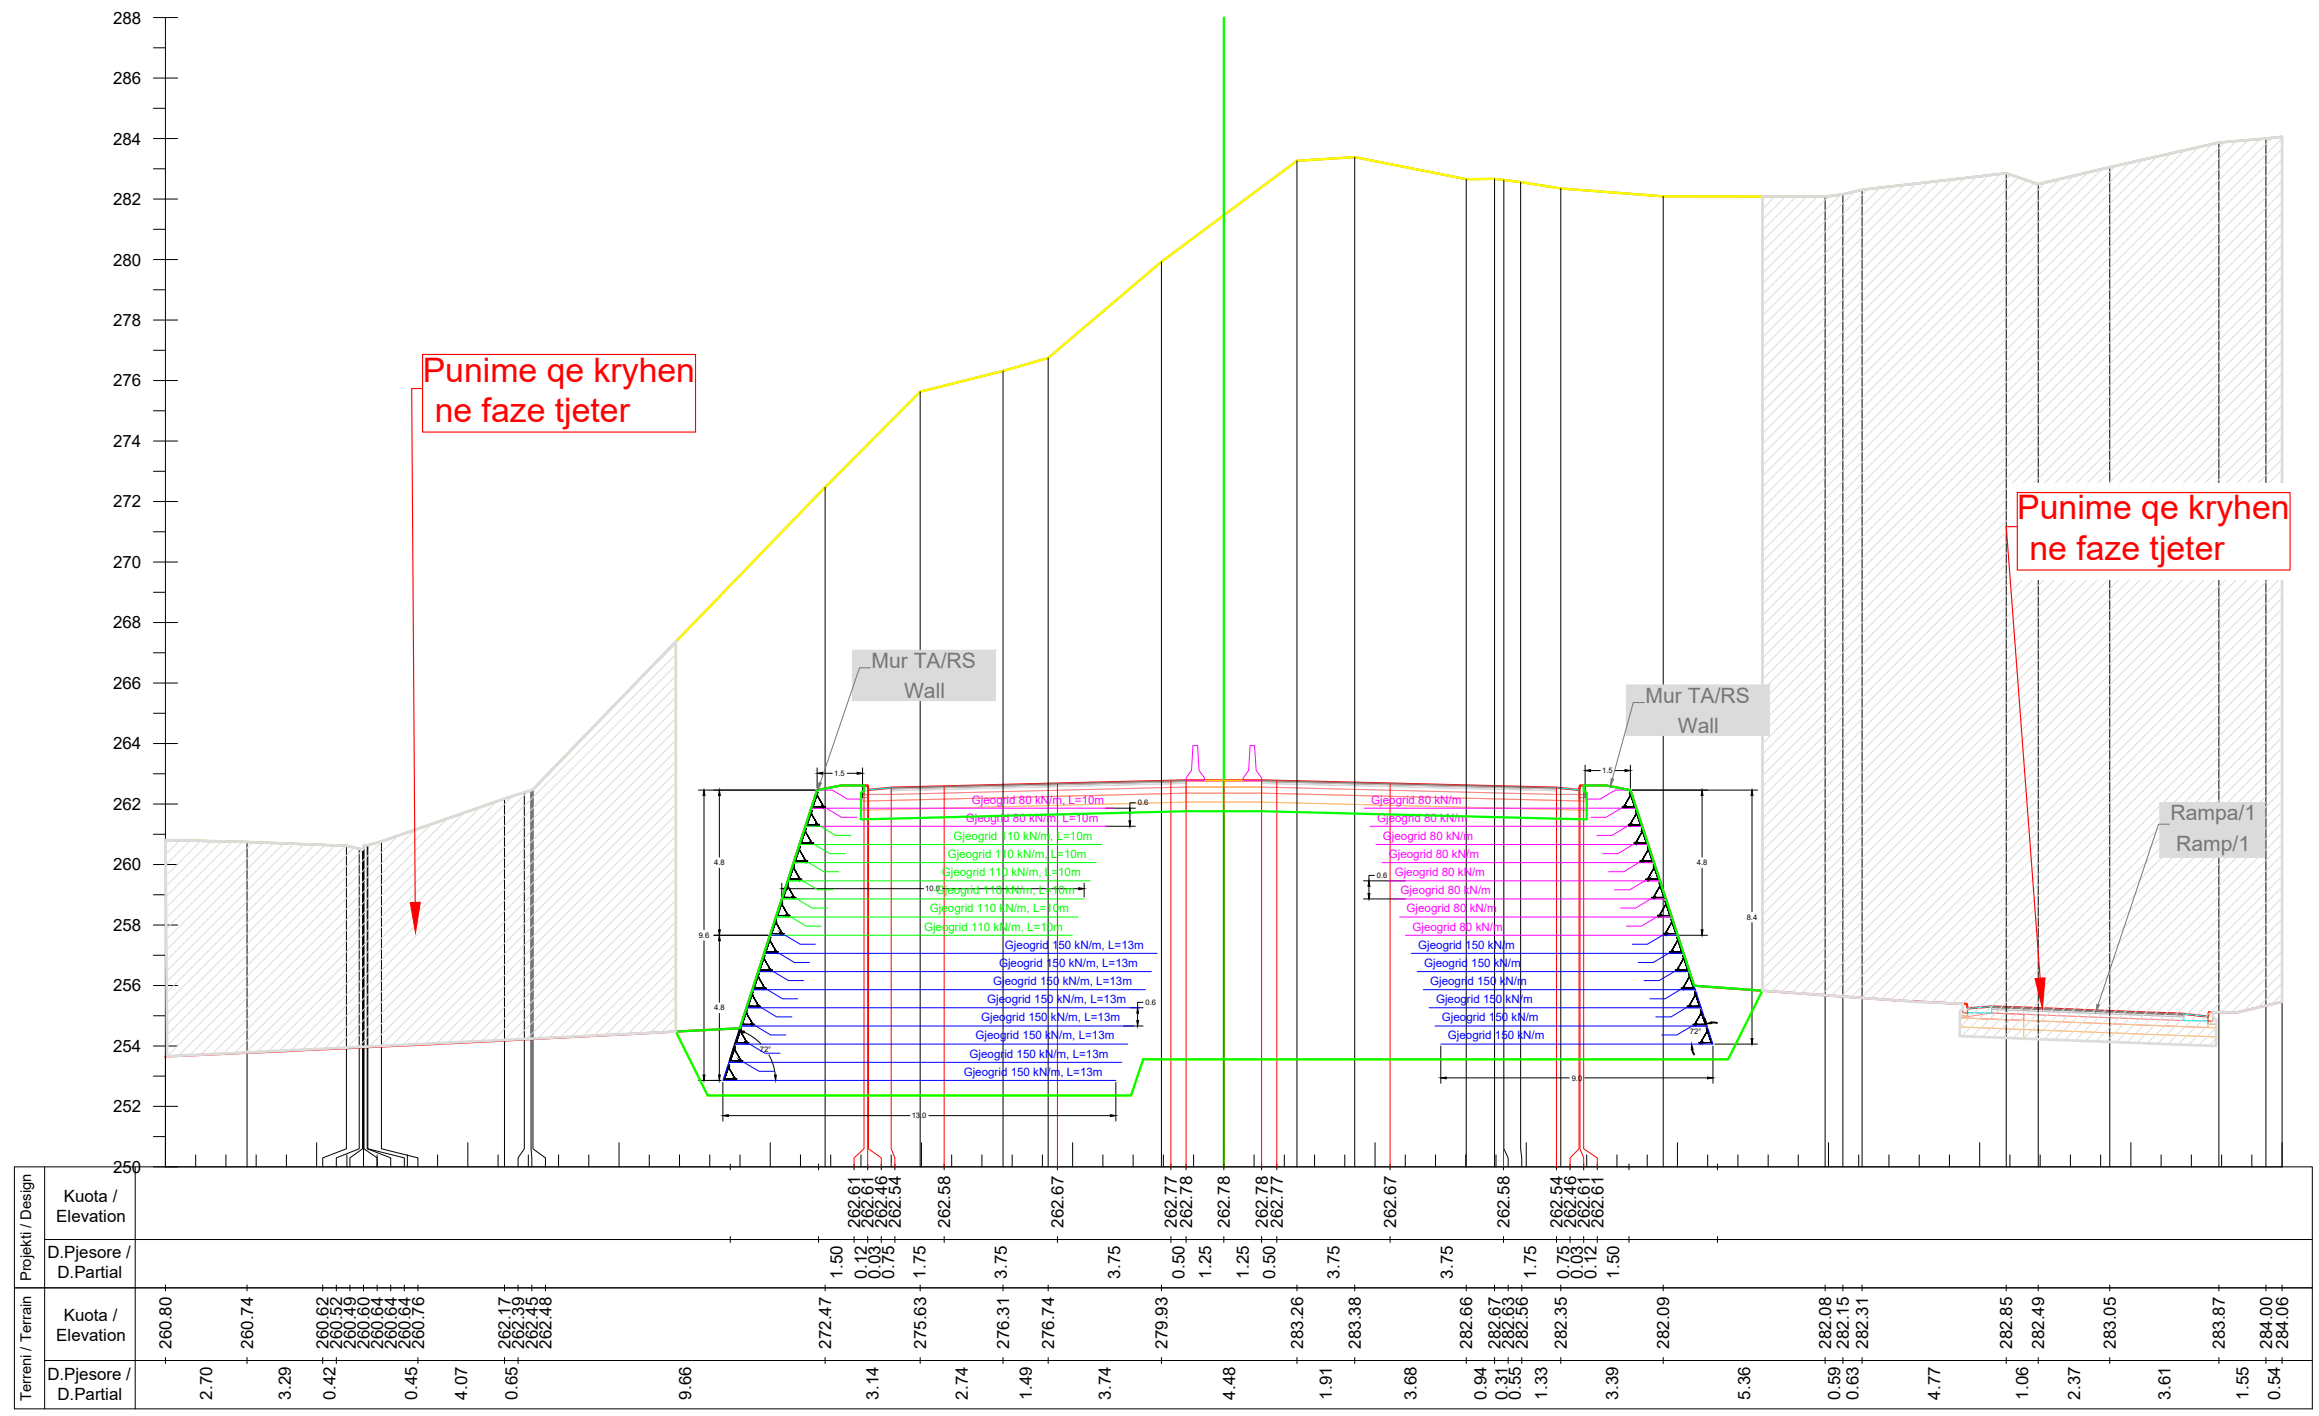

Km. 14+160


INVESTITORI / INVESTOR
"Autoriteti Rrugor Shqiptar"
 Address: Rr. "Sami Frasher", Nr 33, Tirane
 Mob: 04 222 3600
 E-mail: info@arrsh.gov.al

InfraKonsult
 konsultance inzhinierike
HMK-CONSULTING SH.P.K
 Konsultance-Projektim-Mbikqarje
JV: "InfraKonsult" shpk & "HMK-Consulting" shpk

"Studim Projektim - Zgjerimi i segmentit rrugor dalje Elbasan-Prrerjas-Qafe Thane", (Faza VI) / "Design Study of road segment exit Elbasan-Prrerjas-Qafe Thane" (Phase VI)
Profilet Terthore / Cross Sections

FAZA - PROJEKT ZBATIM
PHASE - DETAIL DESIGN
SHKALLA SCALE 1:250 Date: Tirane, 2023
VIZATIMI Nr: E (79)
PAGE No:

PROJEKTUES: DESIGN ENGINEERS:
 Ing./Eng. Sokol METOJA
 Ing./Eng. Redi STRUGA
 Ing./Eng. Orgest MERTIKA

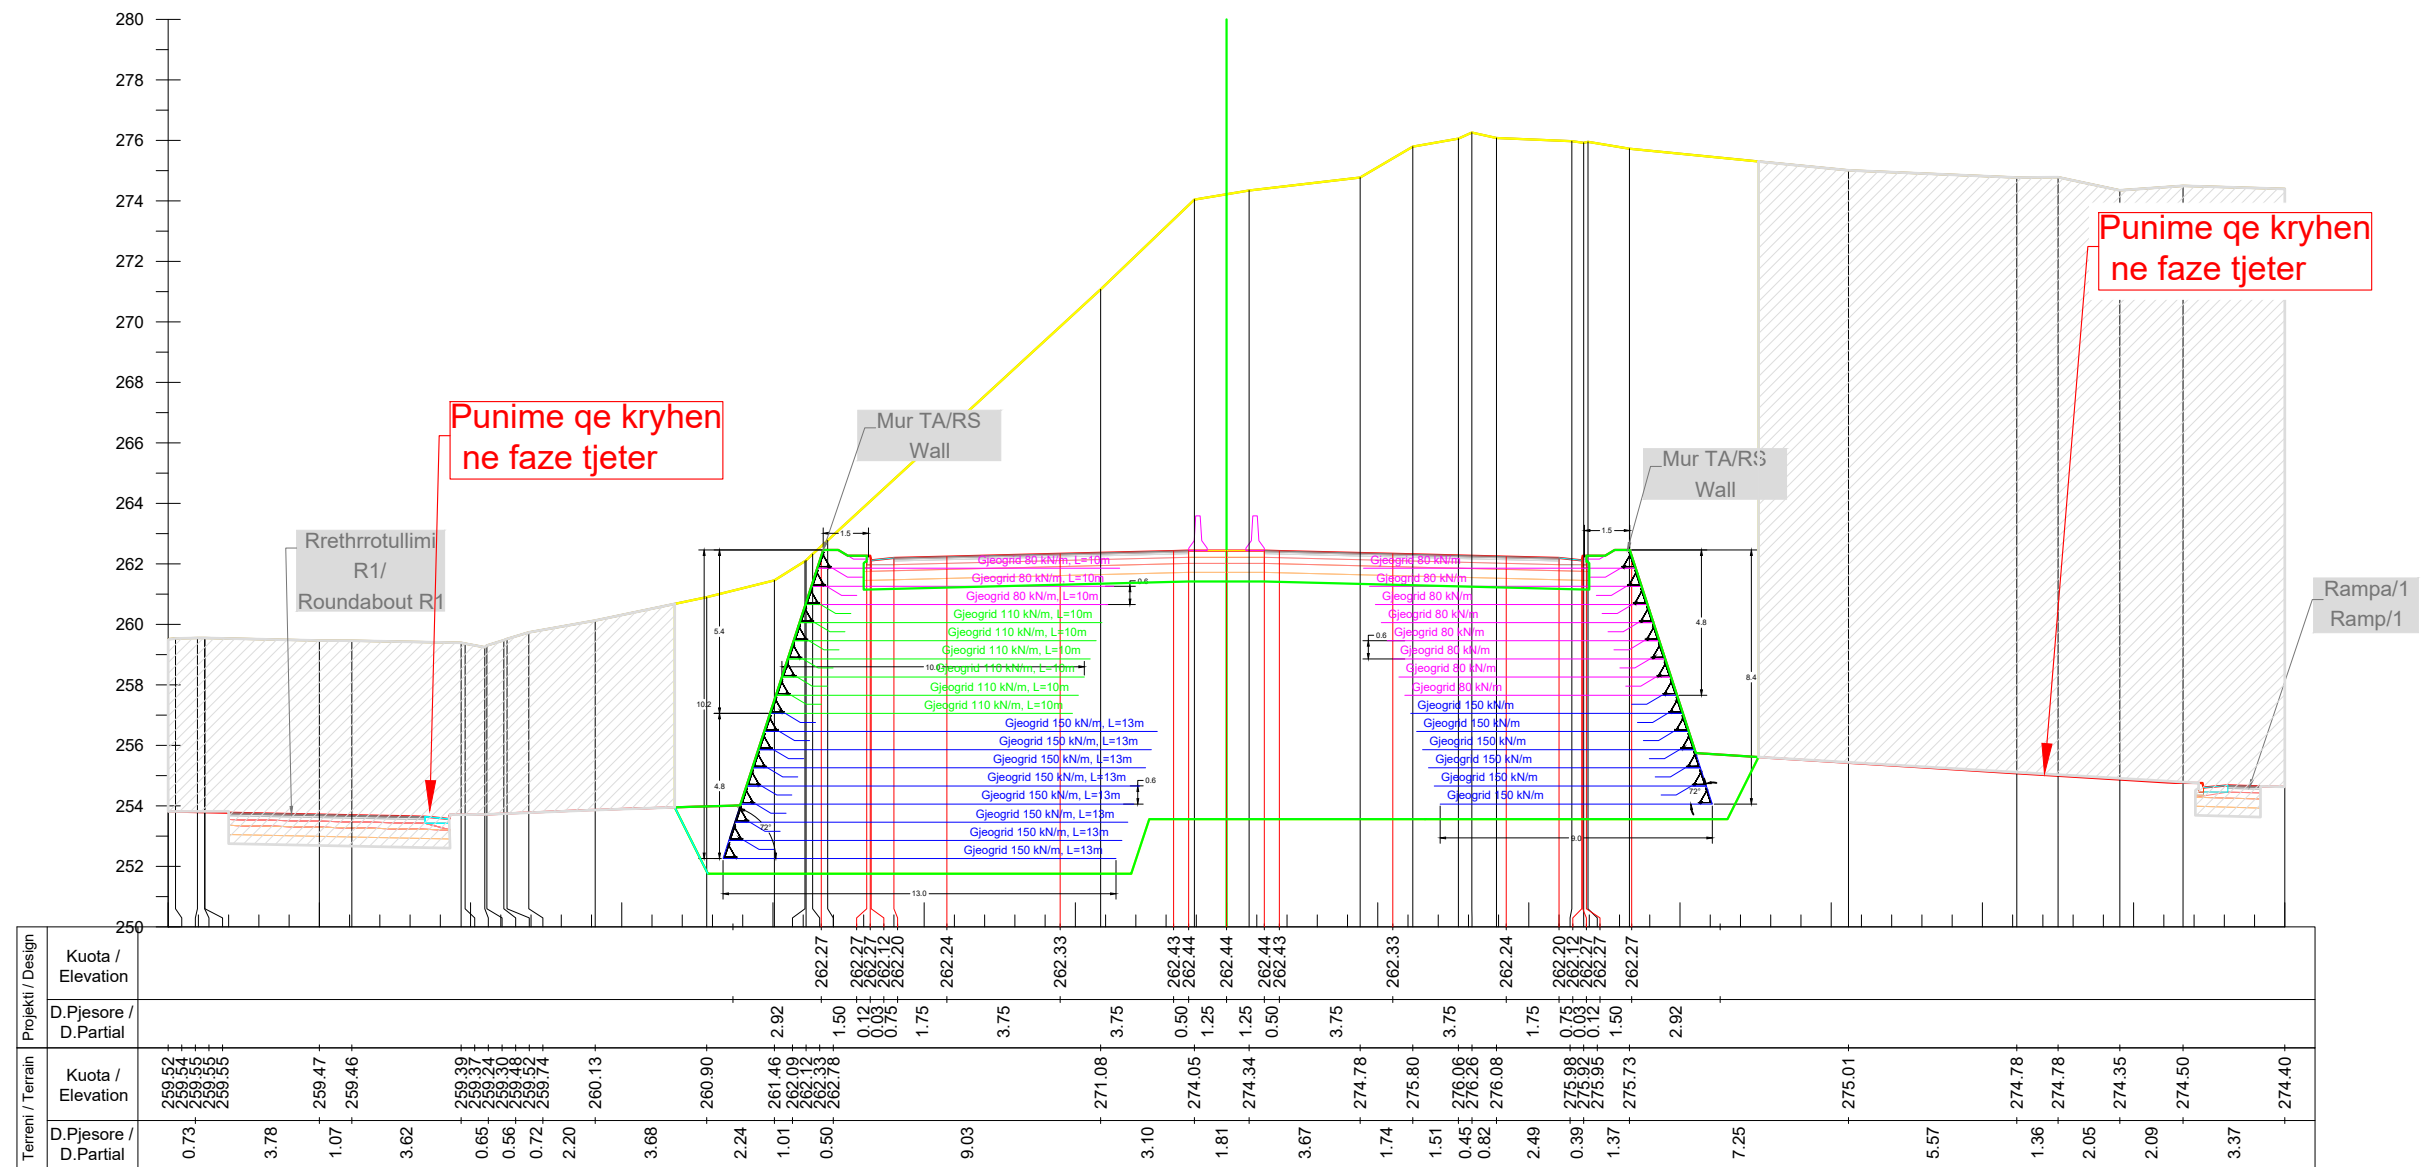

Km. 14+180



INVESTITORI / INVESTOR
"Autoriteti Rrugor Shqiptar"

Address: Rr. "Sami Frasher", Nr 33, Tirane
 Mob: 04 222 3600
 E-mail: info@arrsh.gov.al



JV: "InfraKonsult" shpk & "HMK-Consulting" shpk



"Studim Projektim - Zgjerimi i segmentit rrugor
 dalje Elbasan-Prrerjas-Qafe Thane", (Faza VI) /
 "Design Study of road segment exit
 Elbasan-Prrerjas-Qafe Thane" (Phase VI)

**Profilat Terthore /
 Cross Sections**

FAZA - PROJEKT ZBATIM
 PHASE - DETAIL DESIGN

SHKALLA
 SCALE

1:250

Date: Tirane, 2023

VIZATIMI Nr:
 PAGE No:


E (80)

PROJEKTUES:
 DESIGN ENGINEERS:

Ing./Eng. Sokol METOJA
 Ing./Eng. Redi STRUGA
 Ing./Eng. Orgest MERTIKA

Punime qe kryhen ne faze tjeter

Punime qe kryhen ne faze tjeter

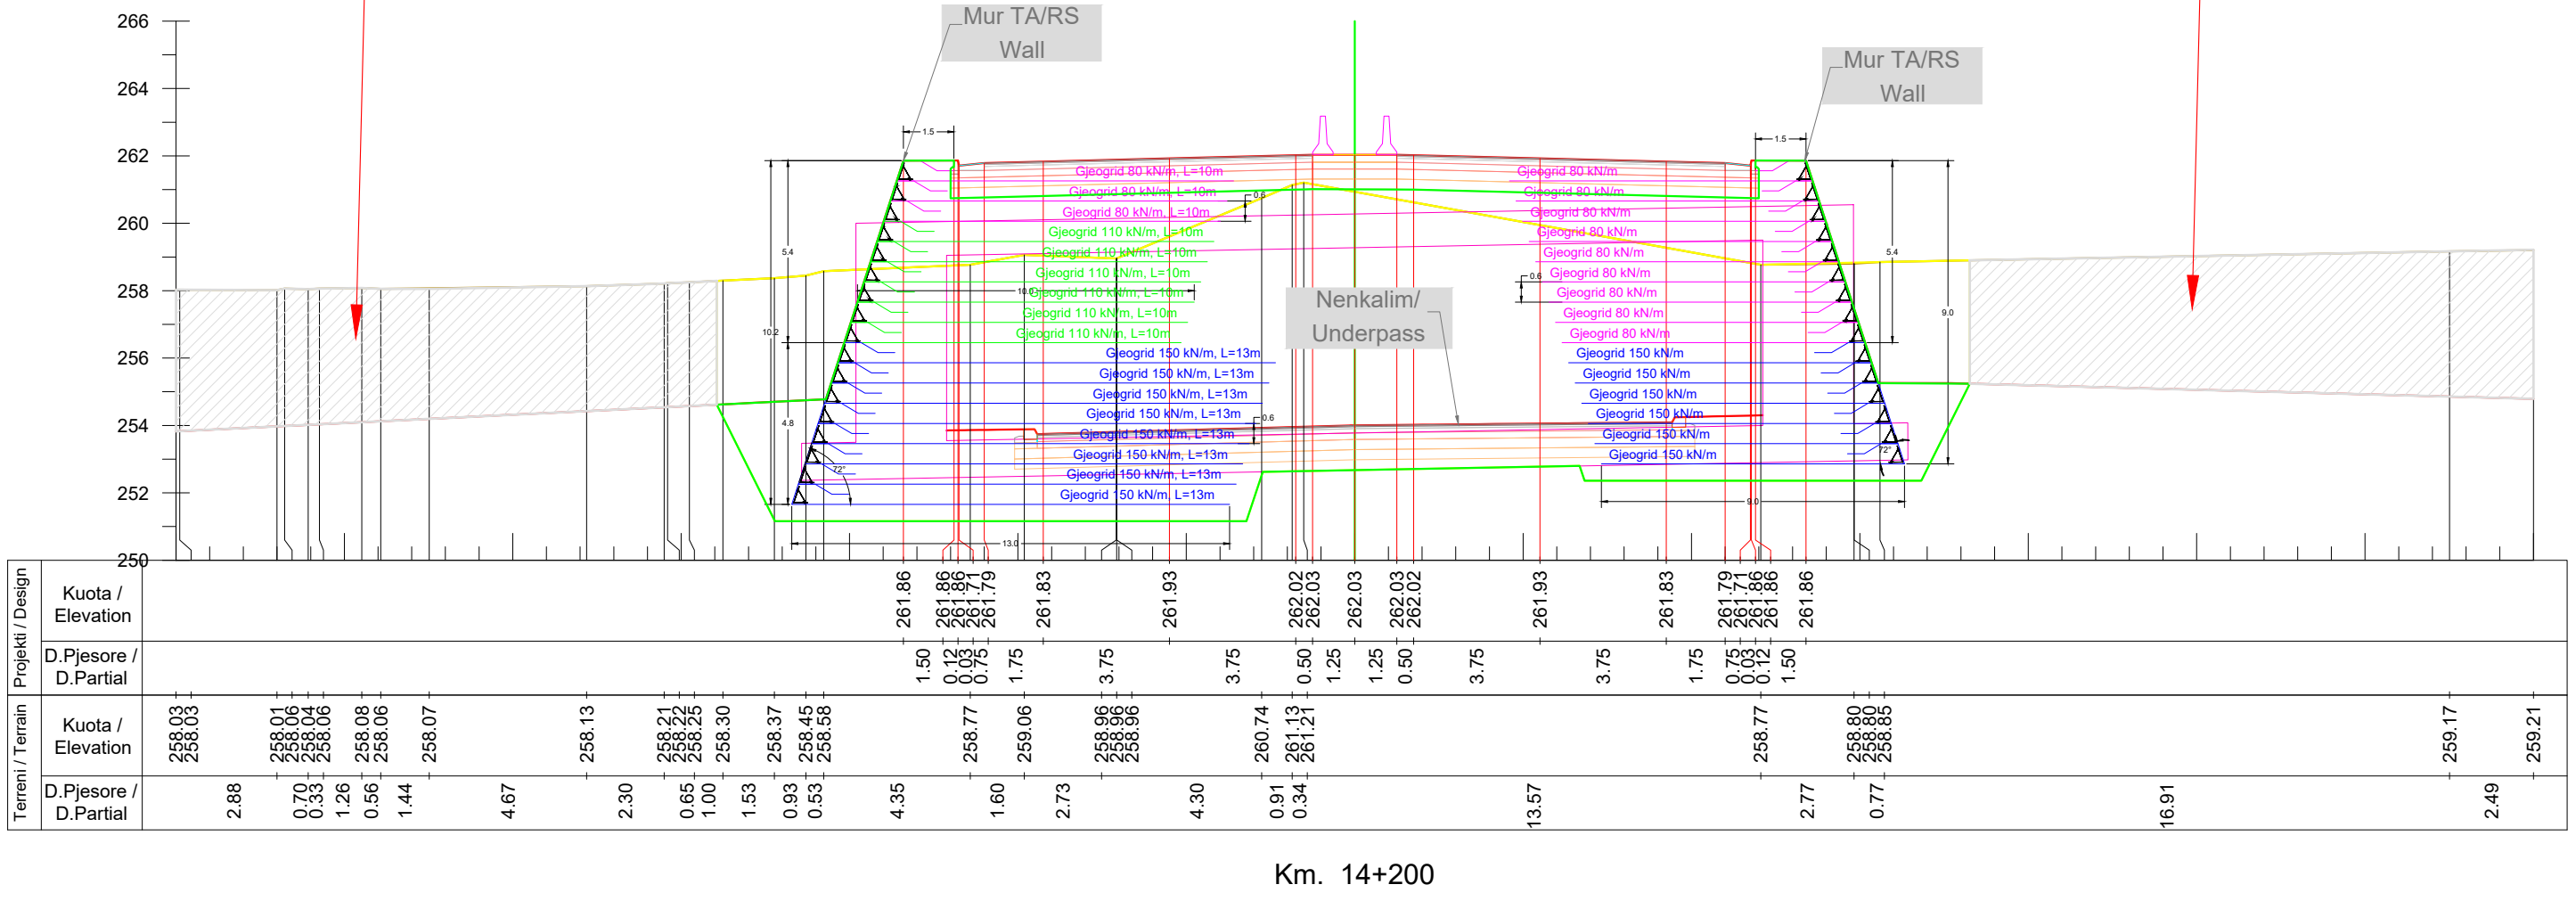

INVESTITORI / INVESTOR
"Autoriteti Rrugor Shqiptar"
 Address: Rr. "Sami Frasher", Nr 33, Tirane
 Mob: 04 222 3600
 E-mail: info@arrsh.gov.al

InfraKonsult
 konsultance inzhinerike

HMK-CONSULTING SH.P.K
 Konsultance-Projektim-Mbikqarje

JV: "InfraKonsult" shpk & "HMK-Consulting" shpk

"Studim Projektim - Zgjerimi i segmentit rrugor dalje Elbasan-Prrerjas-Qafe Thane", (Faza VI) / "Design Study of road segment exit Elbasan-Prrerjas-Qafe Thane" (Phase VI)

Profillet Terthore / Cross Sections


FAZA - PROJEKT ZBATIM
 PHASE - DETAIL DESIGN

SHKALLA SCALE 1:200 Date: Tirane, 2023

VIZATIMI Nr: E (81)
 PAGE No:

PROJEKTUES: DESIGN ENGINEERS:

Ing./Eng. Sokol METOJA
 Ing./Eng. Redi STRUGA
 Ing./Eng. Orgest MERTIKA

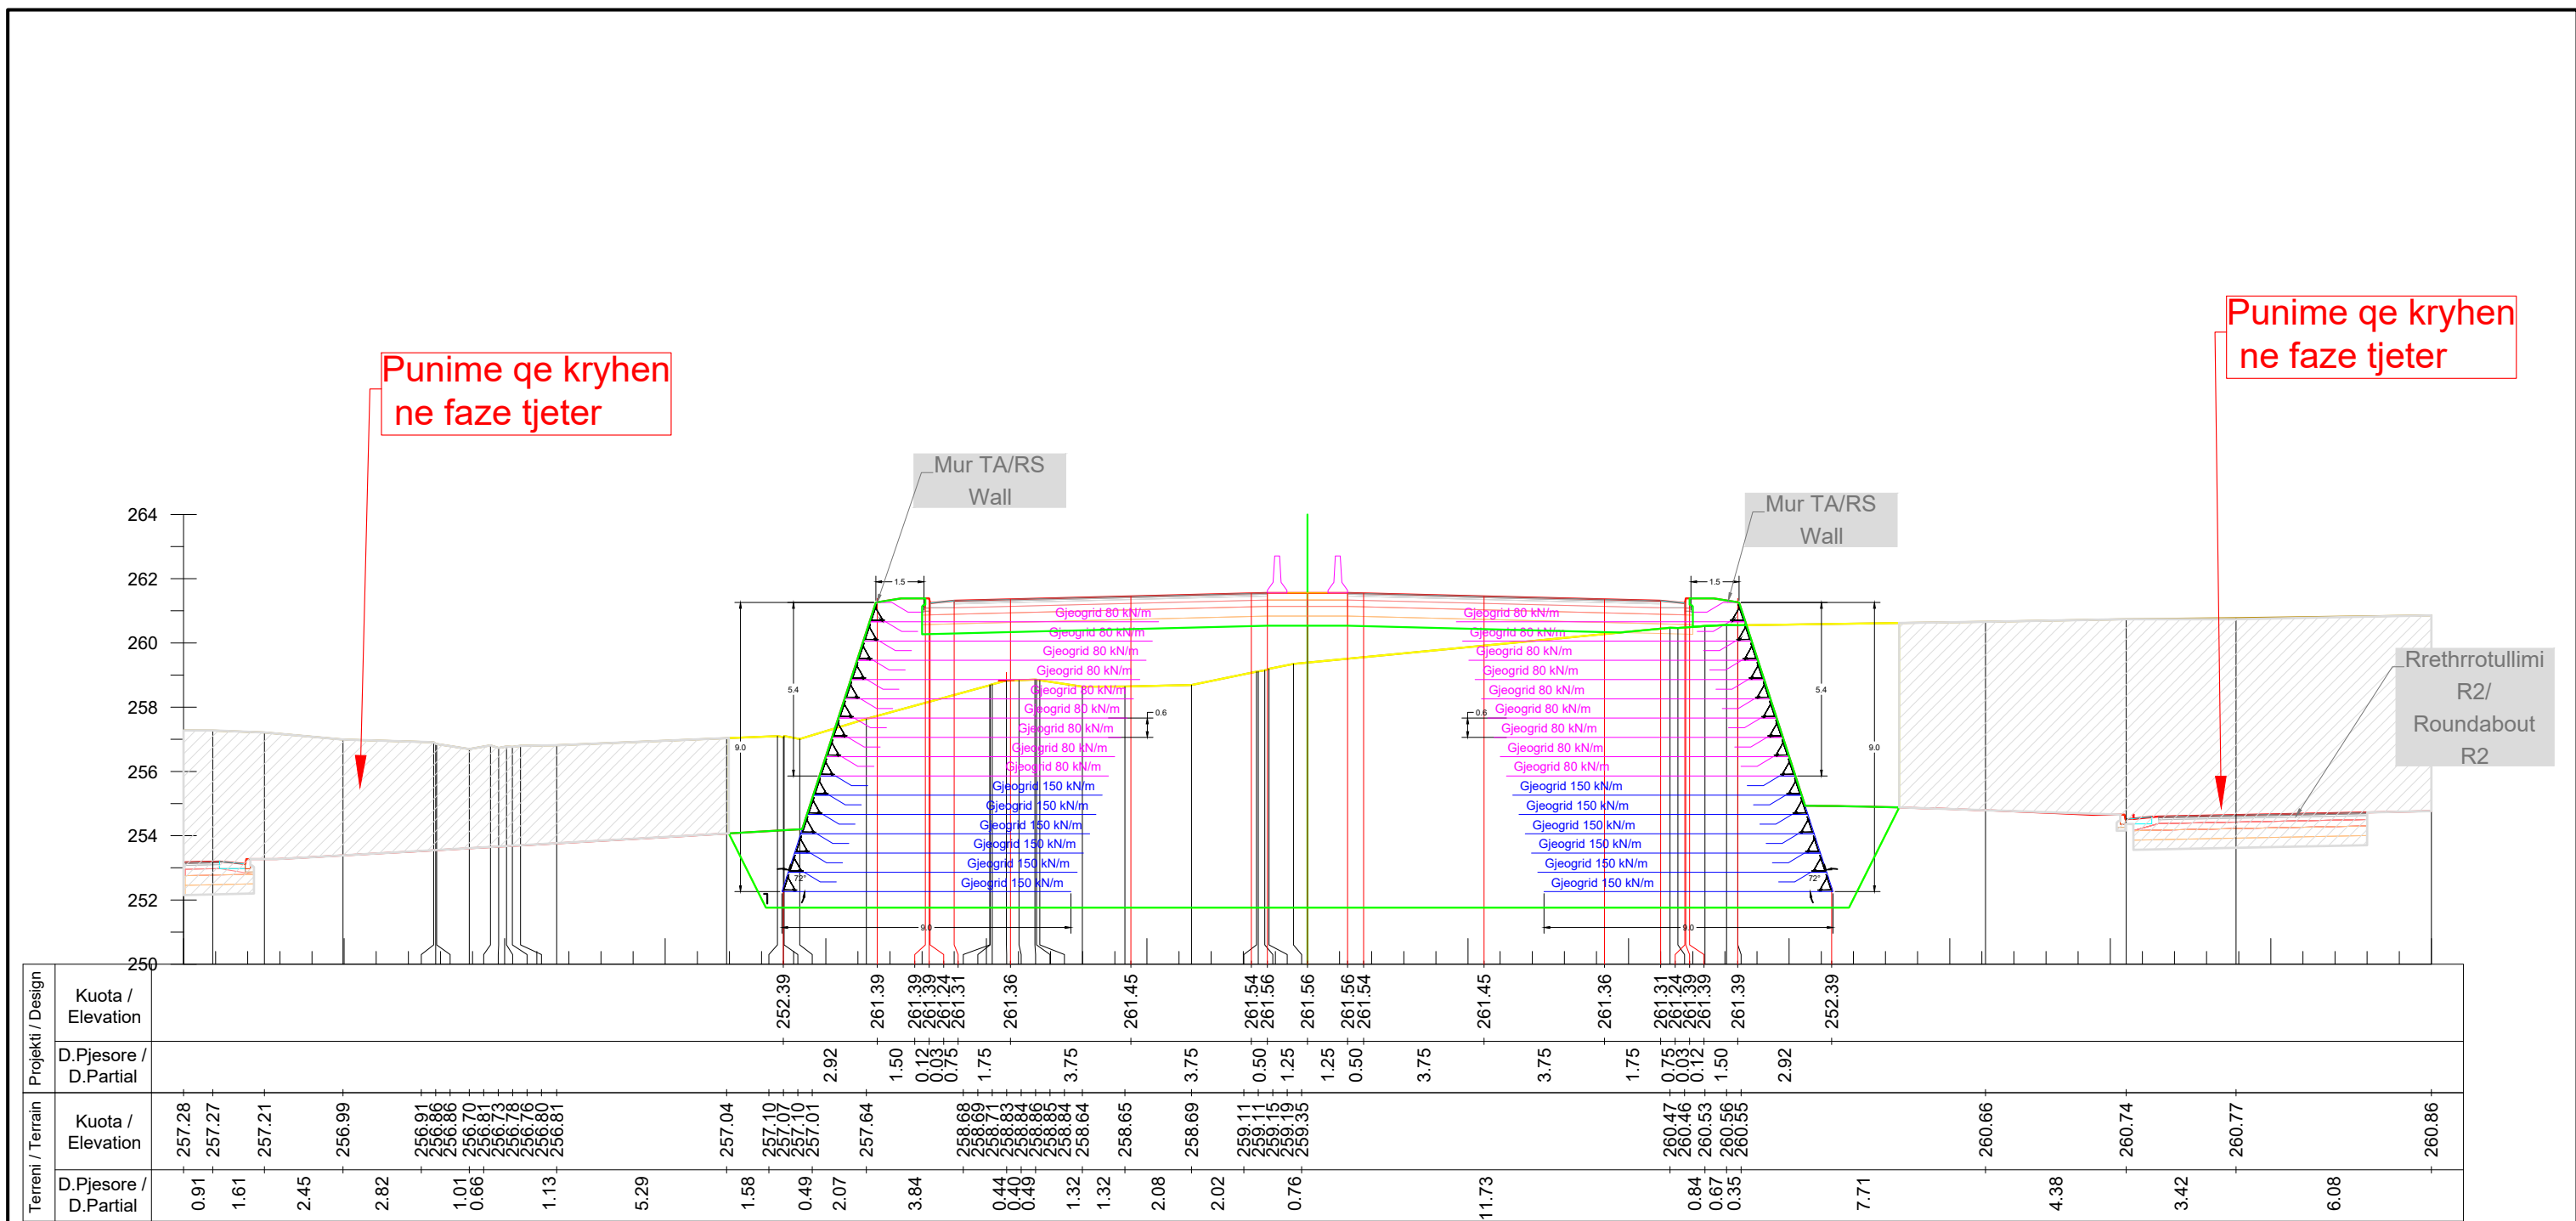

Km. 14+220

Punime qe kryhen ne faze tjeter

Punime qe kryhen ne faze tjeter

INVESTITORI / INVESTOR
"Autoriteti Rrugor Shqiptar"
 Address: Rr. "Sami Frasherit", Nr 33, Tirane
 Mob: 04 222 3600
 E-mail: info@arrsh.gov.al

InfraKonsult
 konsultance inzhinierike

HMK-CONSULTING SH.P.K
 Konsultance-Projektim-Mbikqarje

JV: "InfraKonsult" shpk & "HMK-Consulting" shpk

"Studim Projektim - Zgjerimi i segmentit rrugor dalje Elbasan-Prrenjas-Qafe Thane", (Faza VI) / "Design Study of road segment exit Elbasan-Prrenjas-Qafe Thane" (Phase VI)

Profilet Terthore / Cross Sections


FAZA - PROJEKT ZBATIM
 PHASE - DETAIL DESIGN

SHKALLA SCALE 1:200 Date: Tirane, 2023

VIZATIMI Nr: E (82)
 PAGE No:

PROJEKTUES:
 DESIGN ENGINEERS:

Ing./Eng. Sokol METOJA
 Ing./Eng. Redi STRUGA
 Ing./Eng. Orgest MERTIKA

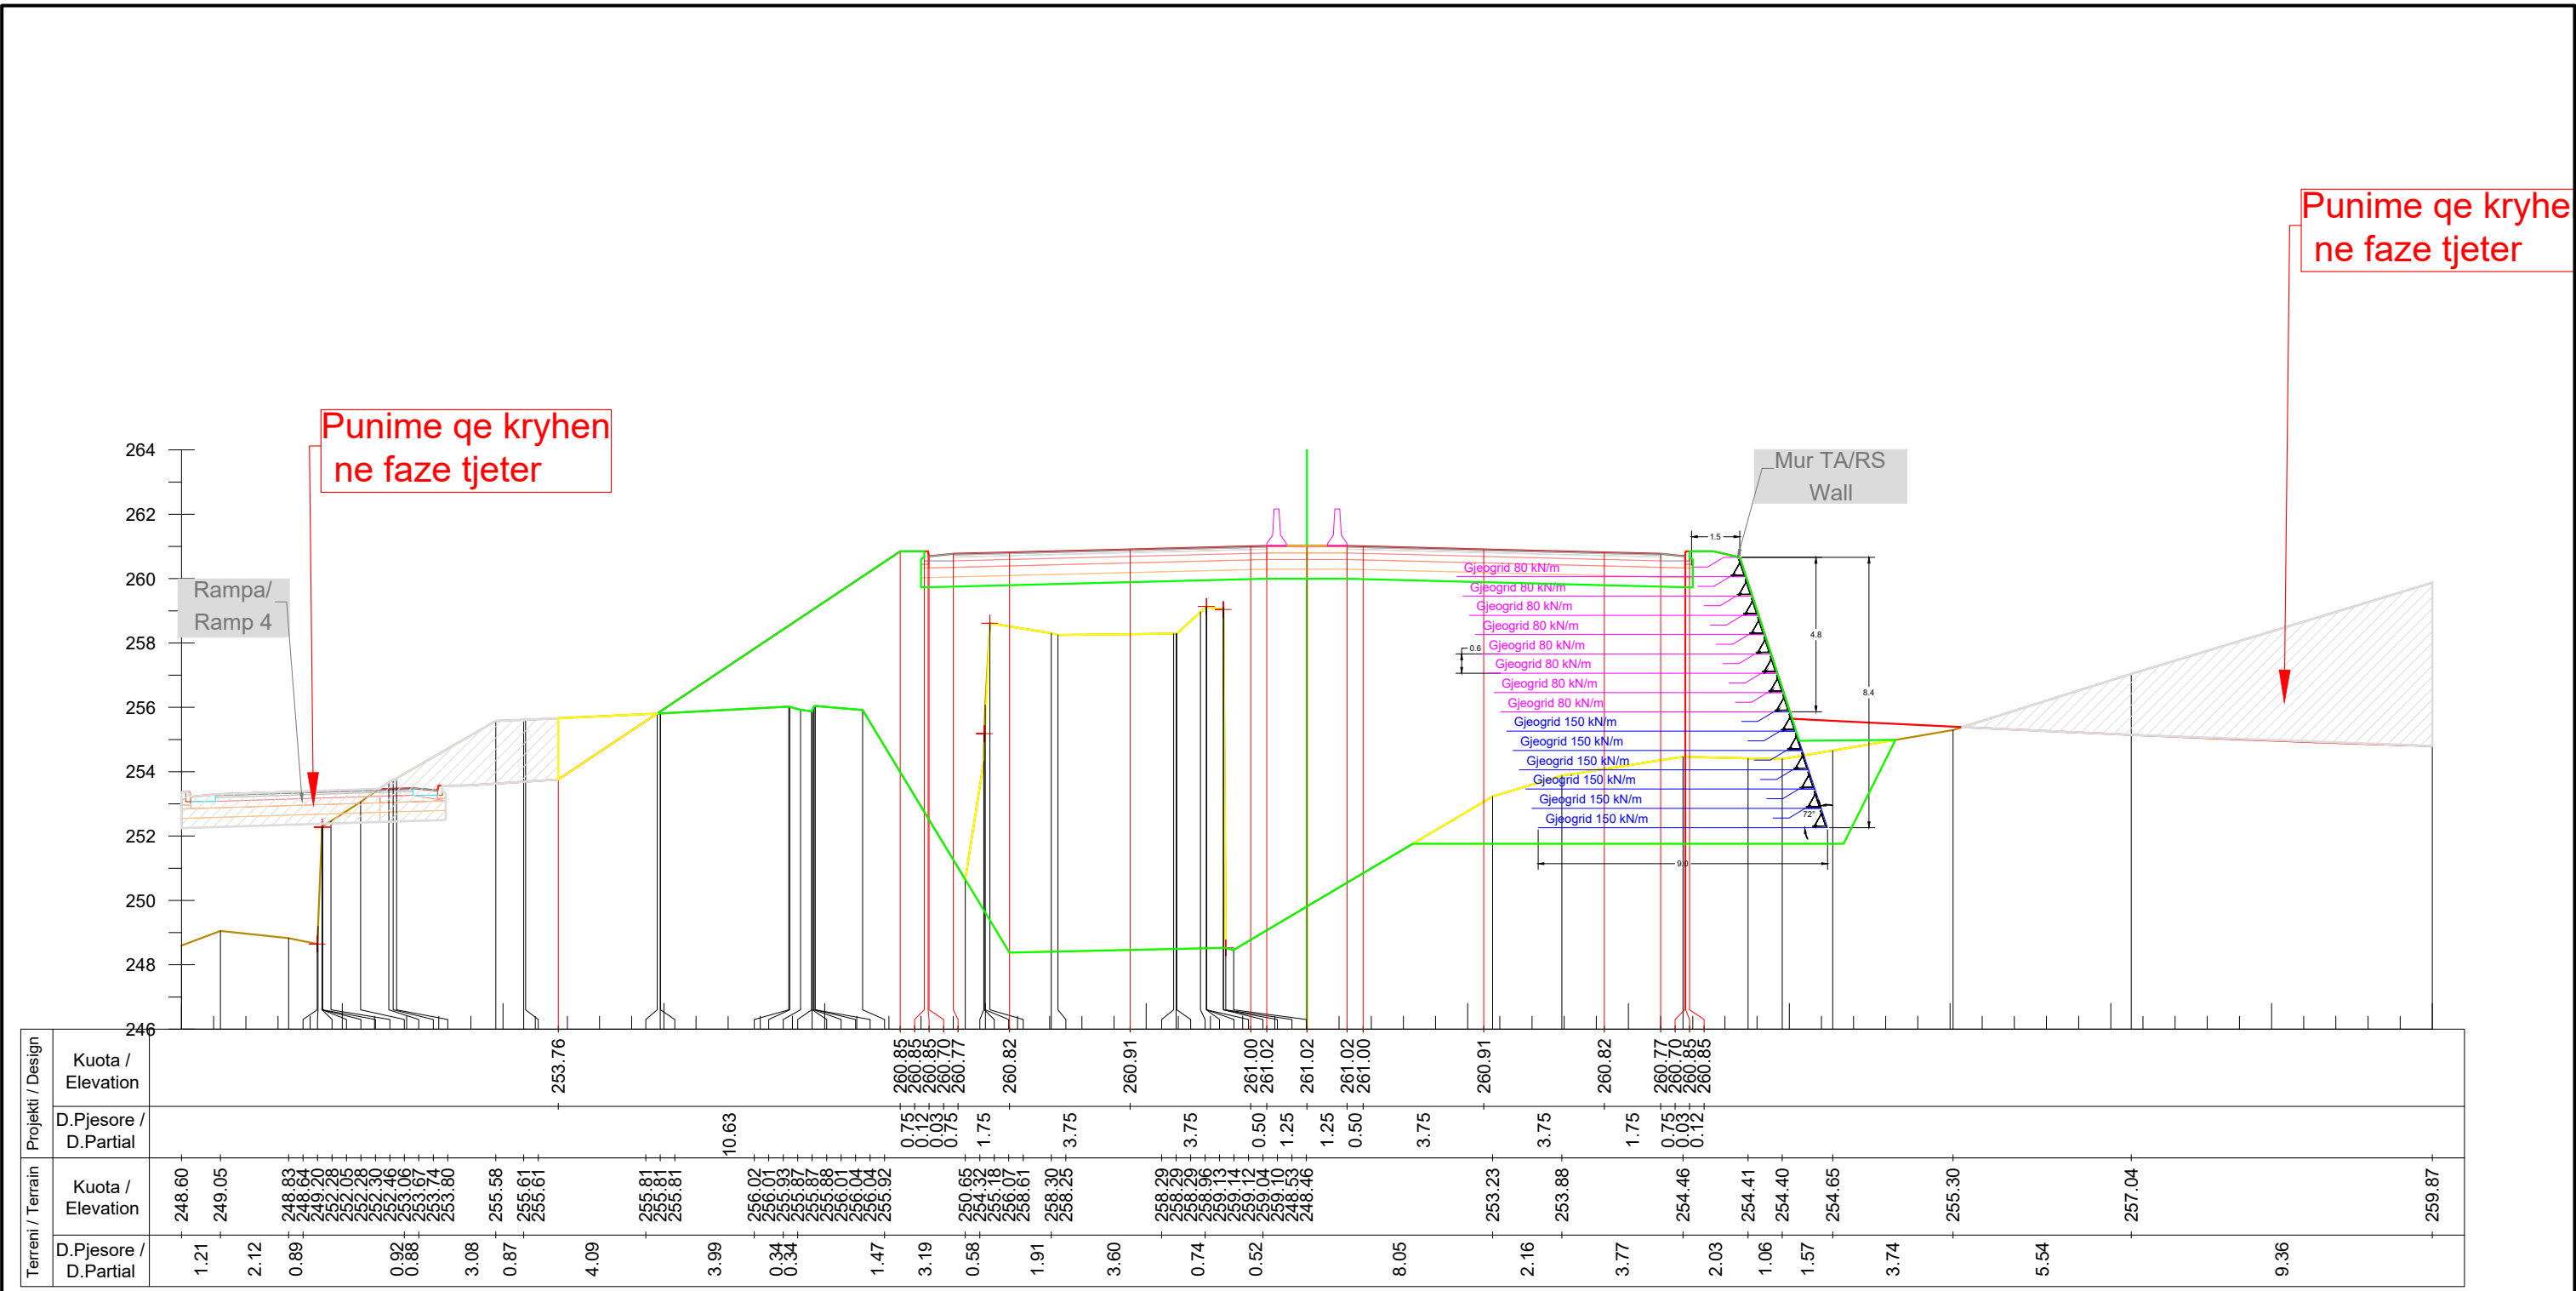

Km. 14+240



INVESTITORI / INVESTOR
"Autoriteti Rrugor Shqiptar"
 Address: Rr. "Sami Frasher", Nr 33, Tirane
 Mob: 04 222 3600
 E-mail: info@arrsh.gov.al



JV: "InfraKonsult" shpk & "HMK-Consulting" shpk

"Studim Projektim - Zgjerimi i segmentit rrugor dalje Elbasan-Prrenjas-Qafe Thane", (Faza VI) /
 "Design Study of road segment exit Elbasan-Prrenjas-Qafe Thane" (Phase VI)


Profillet Terthore / Cross Sections

FAZA - PROJEKT ZBATIM
 PHASE - DETAIL DESIGN

SHKALLA SCALE 1:200 Date: Tirane, 2023
 VIZATIMI Nr: E (83)
 PAGE No:

PROJEKTUES:
 DESIGN ENGINEERS:

Ing./Eng. Sokol METOJA
 Ing./Eng. Redi STRUGA
 Ing./Eng. Orgest MERTIKA

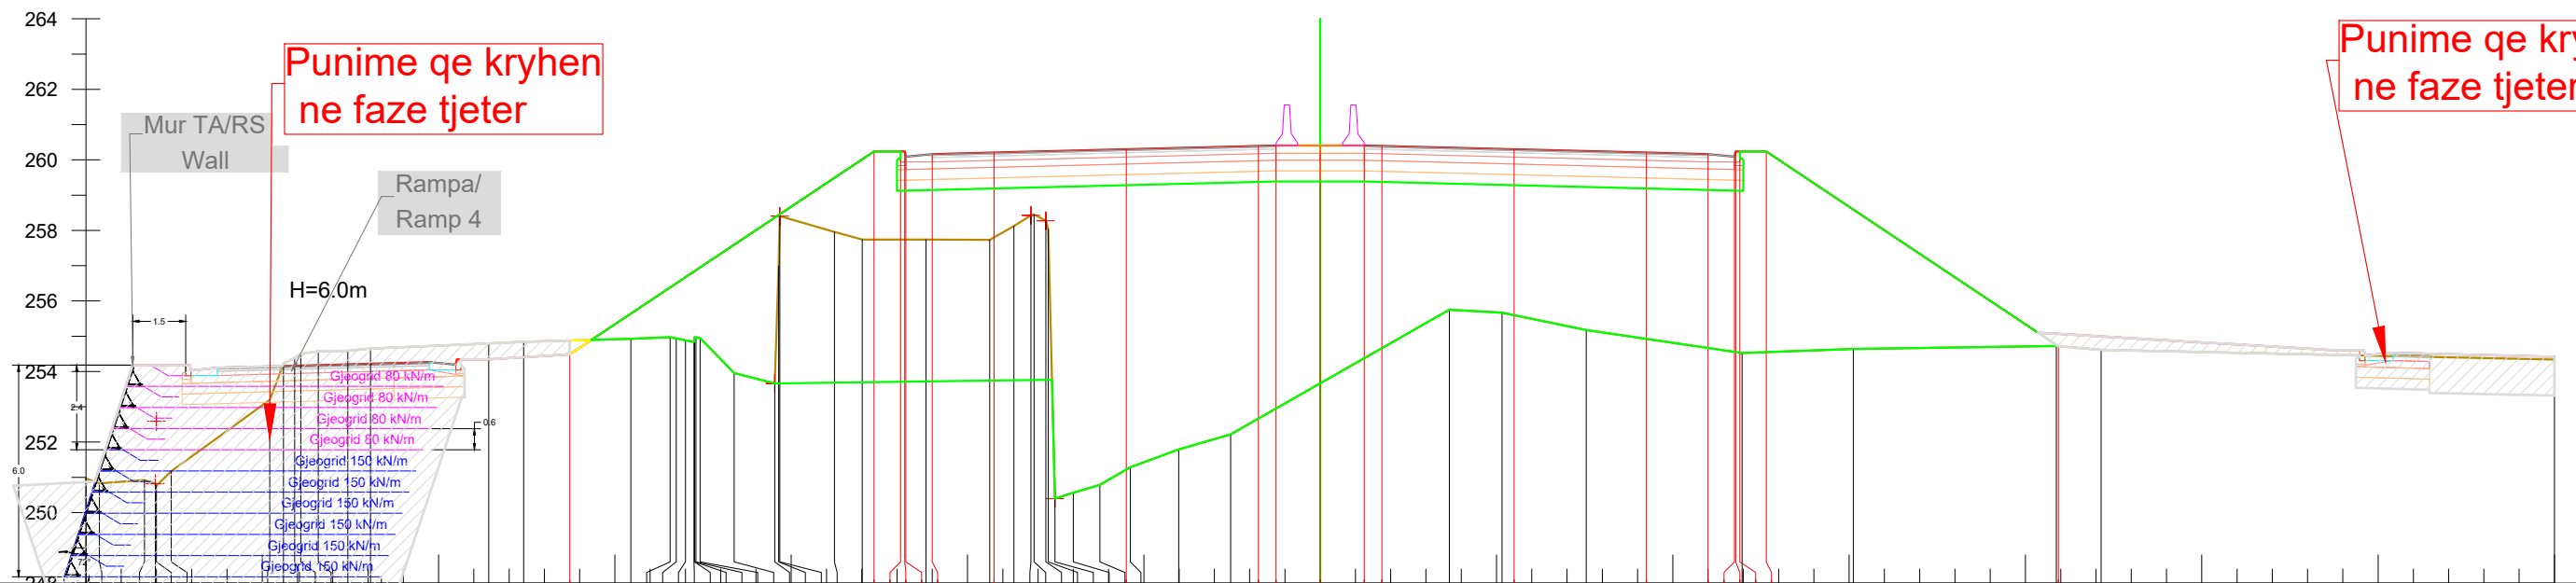

Projekti / Design	Kuota / Elevation		D.Pjesore / D.Partial	
	Design	Terrain		

Km. 14+260

INVESTITORI / INVESTOR
"Autoriteti Rrugor Shqiptar"
 Address: Rr. "Sami Frasherit", Nr 33, Tirane
 Mob: 04 222 3600
 E-mail: info@arrsh.gov.al

InfraKonsult
 konsultance inzhinierike

HMK-CONSULTING SH.P.K
 Konsultance-Projektim-Mbikqarje

JV: "InfraKonsult" shpk & "HMK-Consulting" shpk

"Studim Projektim - Zgjerimi i segmentit rrugor dalje Elbasan-Prrenjas-Qafe Thane", (Faza VI) /
 "Design Study of road segment exit Elbasan-Prrenjas-Qafe Thane" (Phase VI)

Profillet Terthore / Cross Sections


FAZA - PROJEKT ZBATIM
 PHASE - DETAIL DESIGN

SHKALLA SCALE 1:200 Date: Tirane, 2023

VIZATIMI Nr: E (84)
 PAGE No:

PROJEKTUES:
 DESIGN ENGINEERS:

Ing./Eng. Sokol METOJA
 Ing./Eng. Redi STRUGA
 Ing./Eng. Orgest MERTIKA

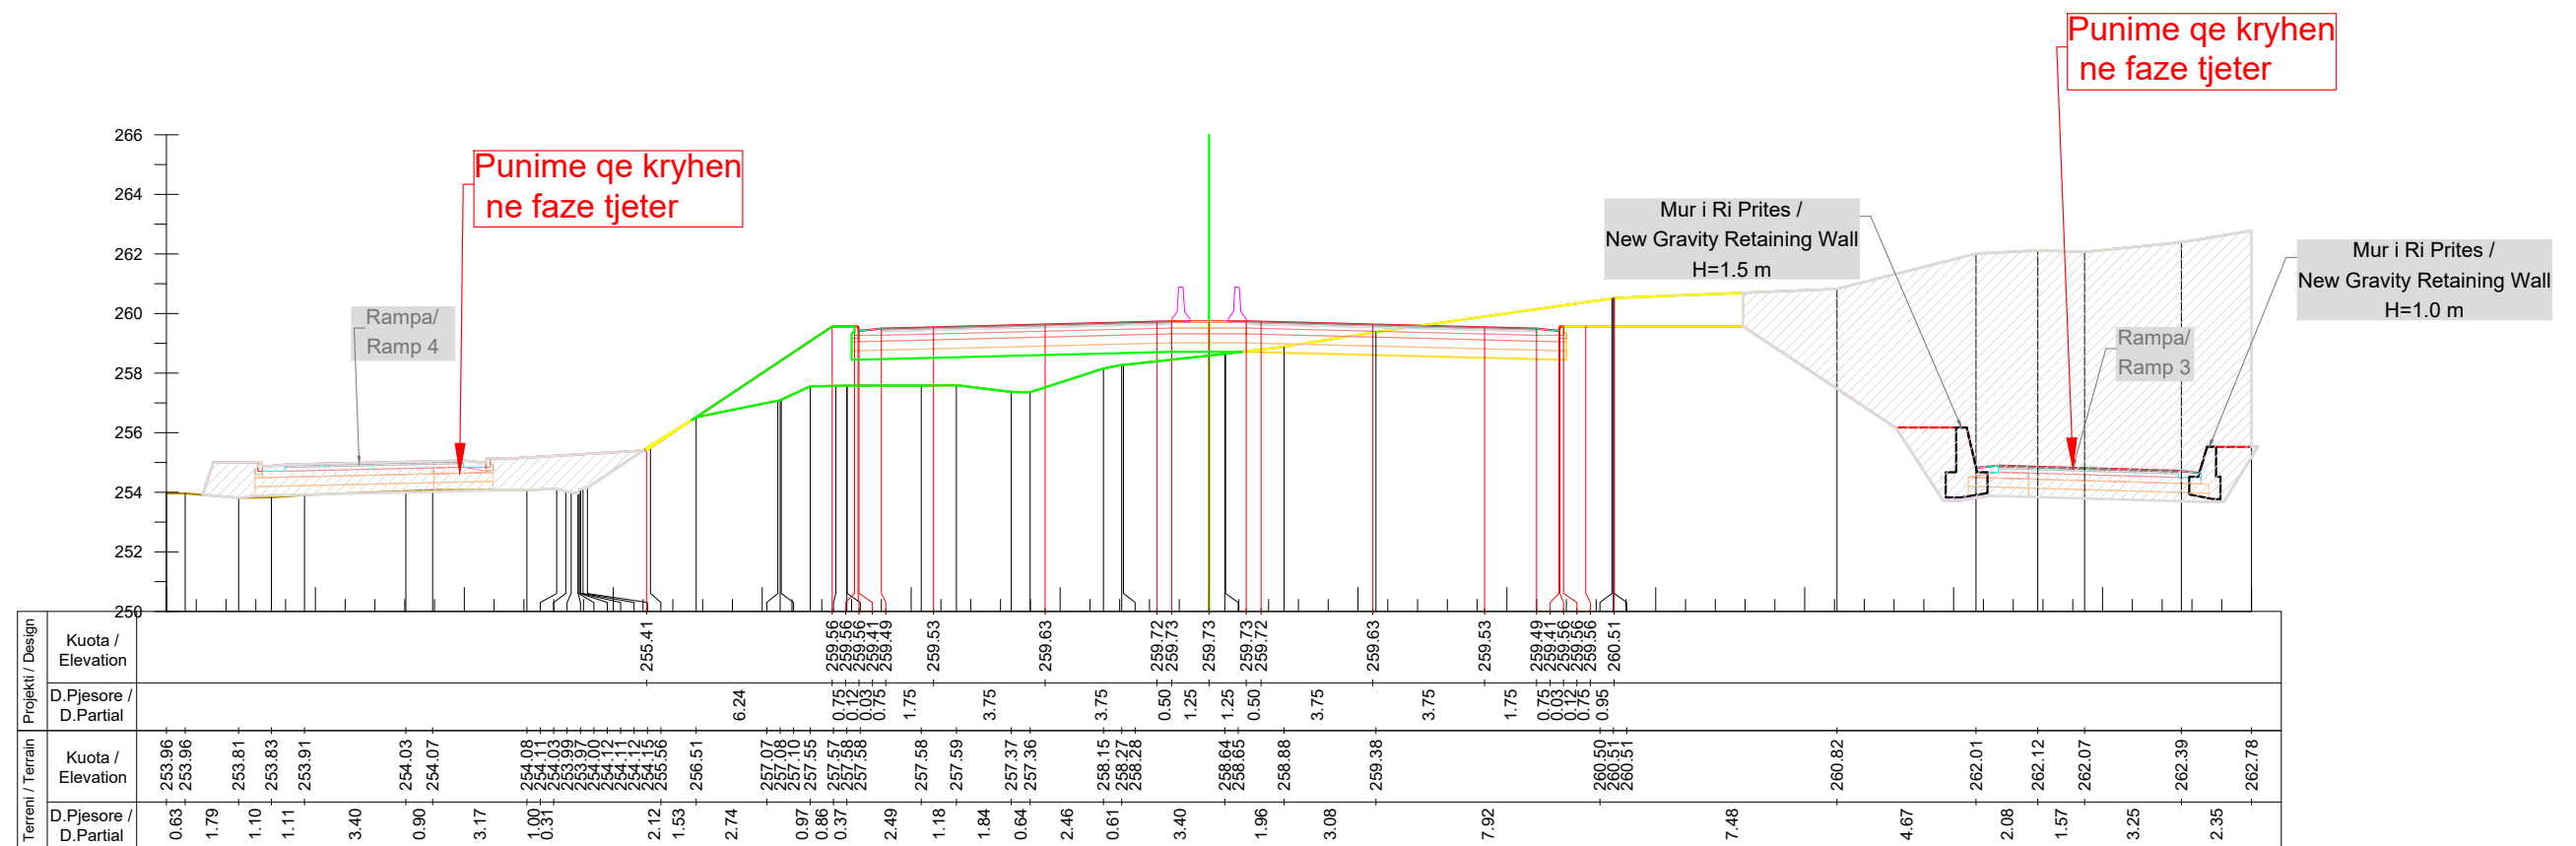

Km. 14+280



INVESTITORI / INVESTOR
"Autoriteti Rrugor Shqiptar"

Address: Rr. "Sami Frasherit", Nr 33, Tirane
 Mob: 04 222 3600
 E-mail: info@arrsh.gov.al



JV: "InfraKonsult" shpk & "HMK-Consulting" shpk



"Studim Projektim - Zgjerimi i segmentit rrugor
 dalje Elbasan-Prrenjas-Qafe Thane", (Faza VI) /
 "Design Study of road segment exit
 Elbasan-Prrenjas-Qafe Thane" (Phase VI)

**Profilet Terthore /
 Cross Sections**

FAZA - PROJEKT ZBATIM
 PHASE - DETAIL DESIGN


SHKALLA
 SCALE 1:250

Date: Tirane, 2023

VIZATIMI Nr:
 PAGE No: E (85)

PROJEKTUES:
 DESIGN ENGINEERS:

Ing./Eng. Sokol METOJA
 Ing./Eng. Redi STRUGA
 Ing./Eng. Orgest MERTIKA

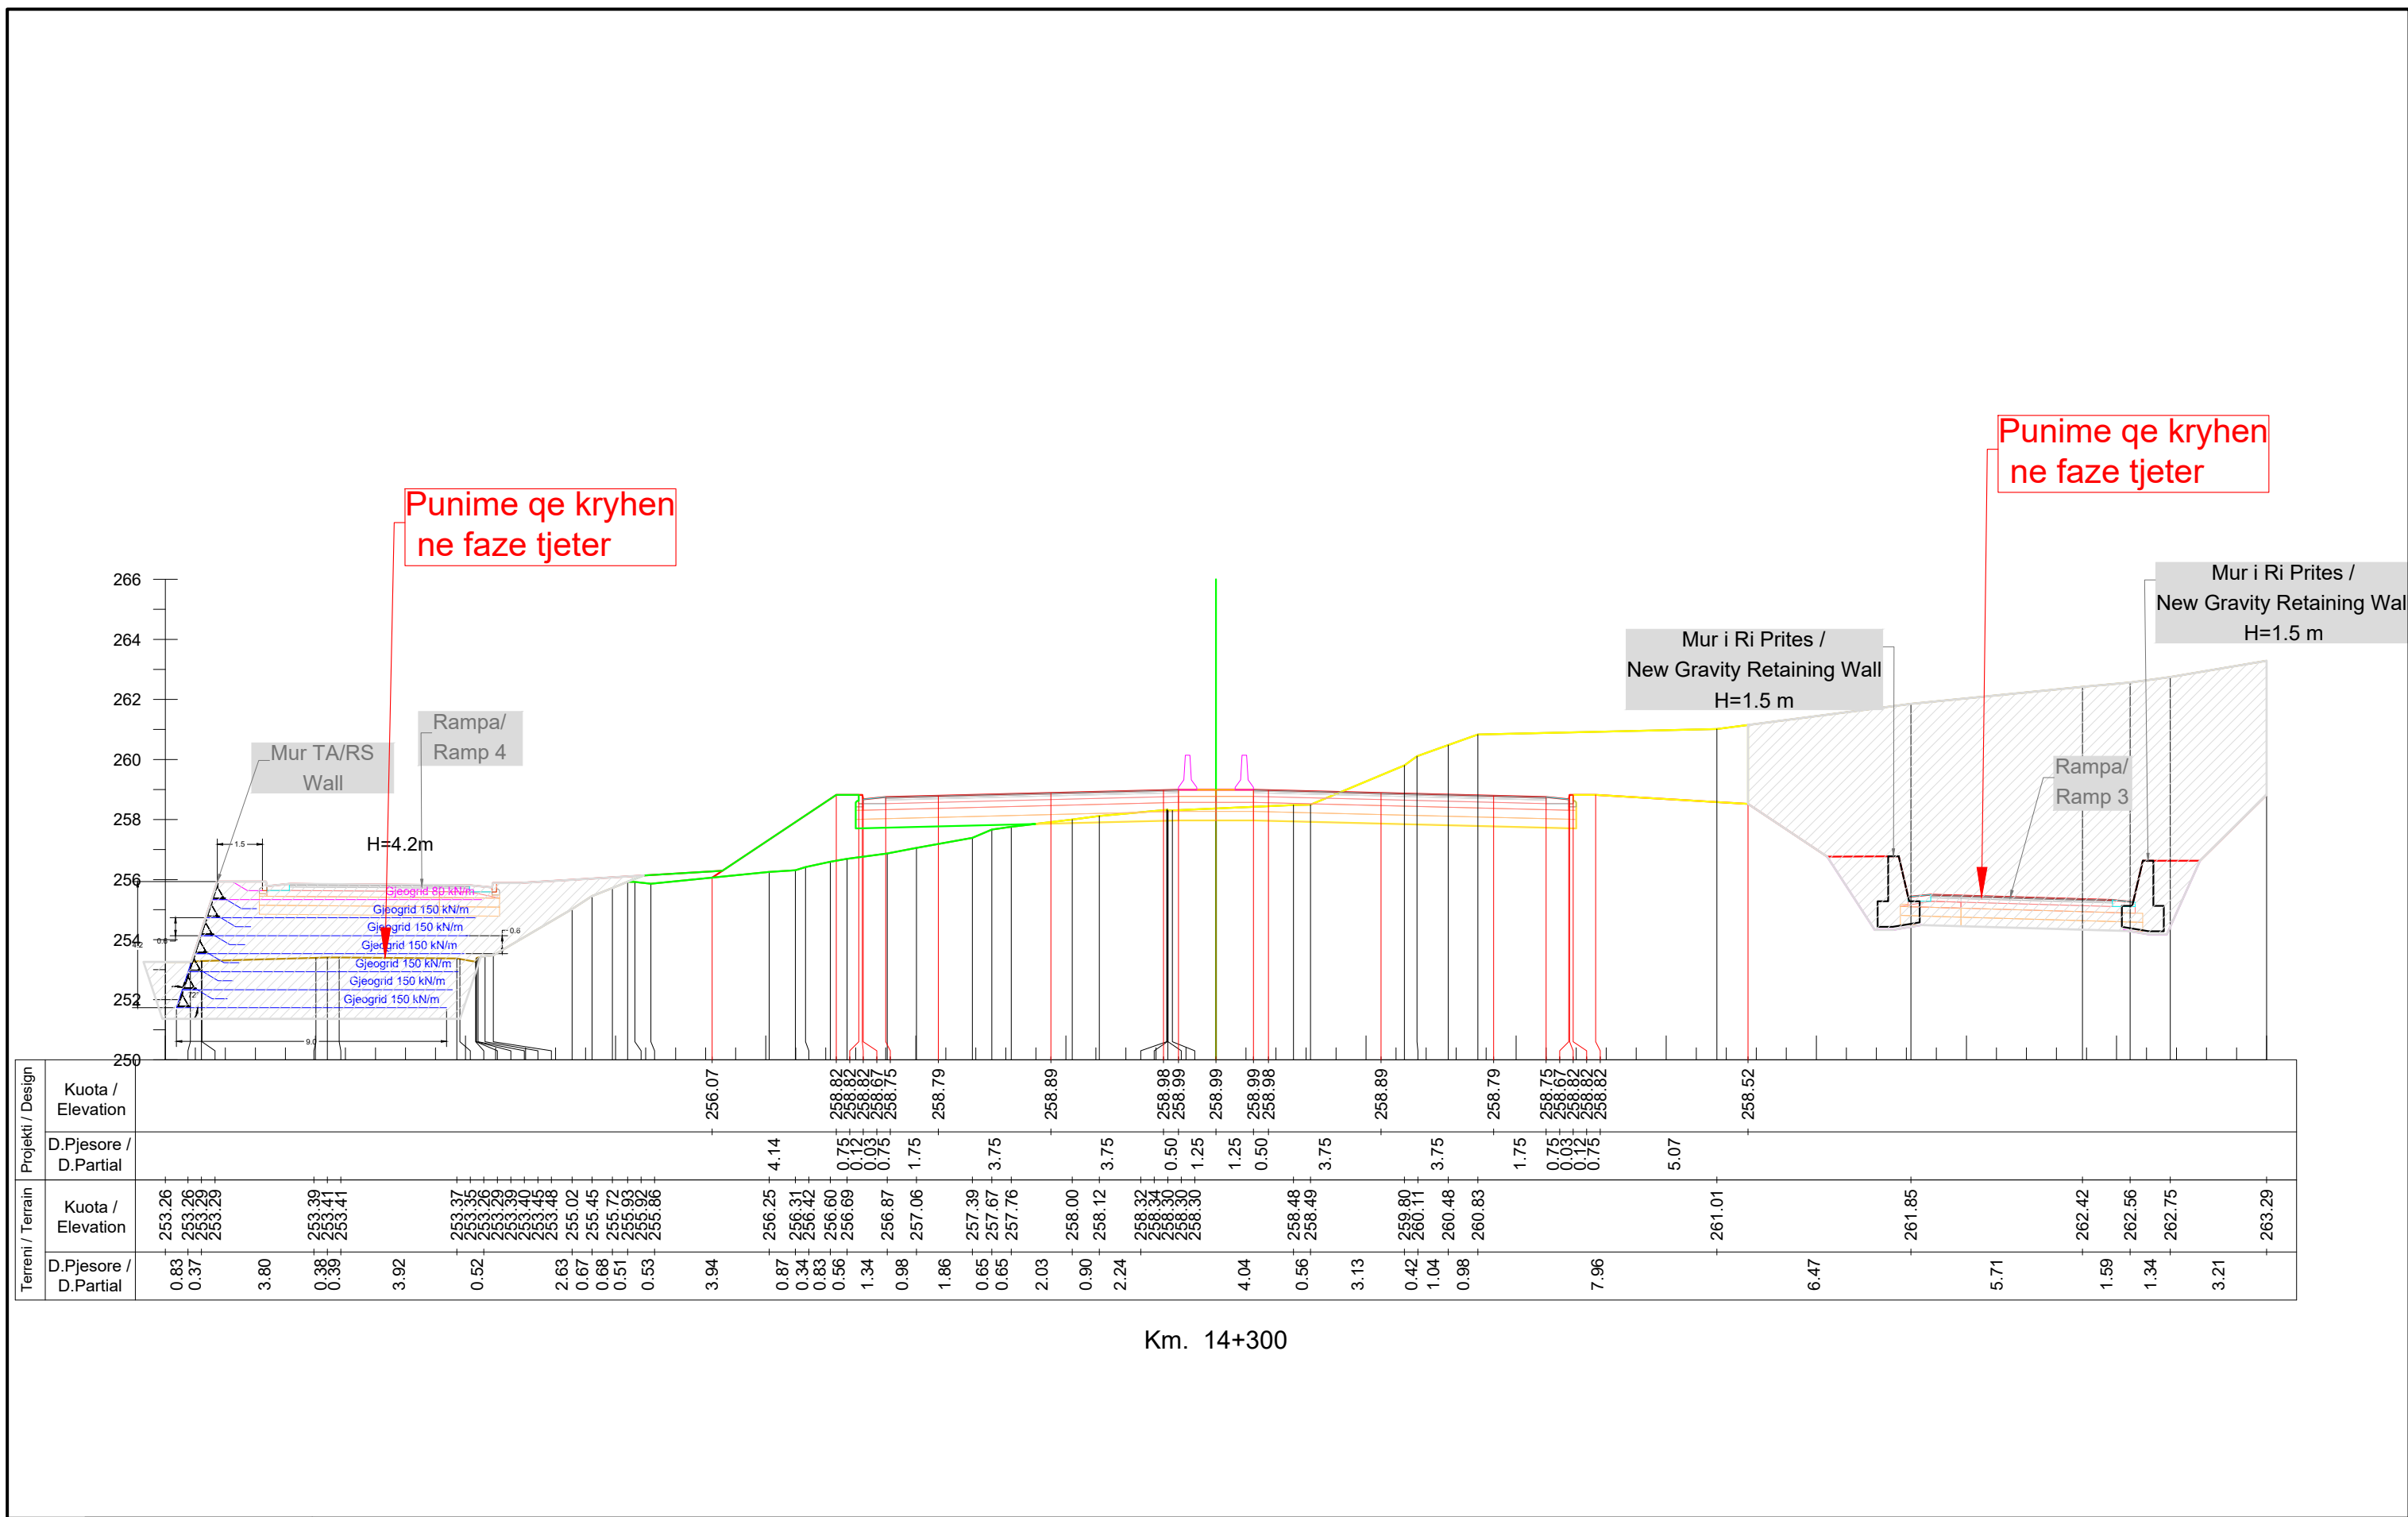

Projekti / Design	Kuota / Elevation	
	D.Pjesore / D.Partial	D.Pjesore / D.Partial

Km. 14+300



INVESTITORI / INVESTOR
"Autoriteti Rrugor Shqiptar"

Address: Rr. "Sami Frasher", Nr 33, Tirane
 Mob: 04 222 3600
 E-mail: info@arrsh.gov.al



JV: "InfraKonsult" shpk & "HMK-Consulting" shpk



"Studim Projektim - Zgjerimi i segmentit rrugor
 dalje Elbasan-Prrenjas-Qafe Thane", (Faza VI) /
 "Design Study of road segment exit
 Elbasan-Prrenjas-Qafe Thane" (Phase VI)

**Profillet Terthore /
 Cross Sections**

FAZA - PROJEKT ZBATIM
 PHASE - DETAIL DESIGN


SHKALLA
 SCALE 1:200

Date: Tirane, 2023

VIZATIMI Nr:
 PAGE No: E (86)

PROJEKTUES:
 DESIGN ENGINEERS:

Ing./Eng. Sokol METOJA
 Ing./Eng. Redi STRUGA
 Ing./Eng. Orgest MERTIKA

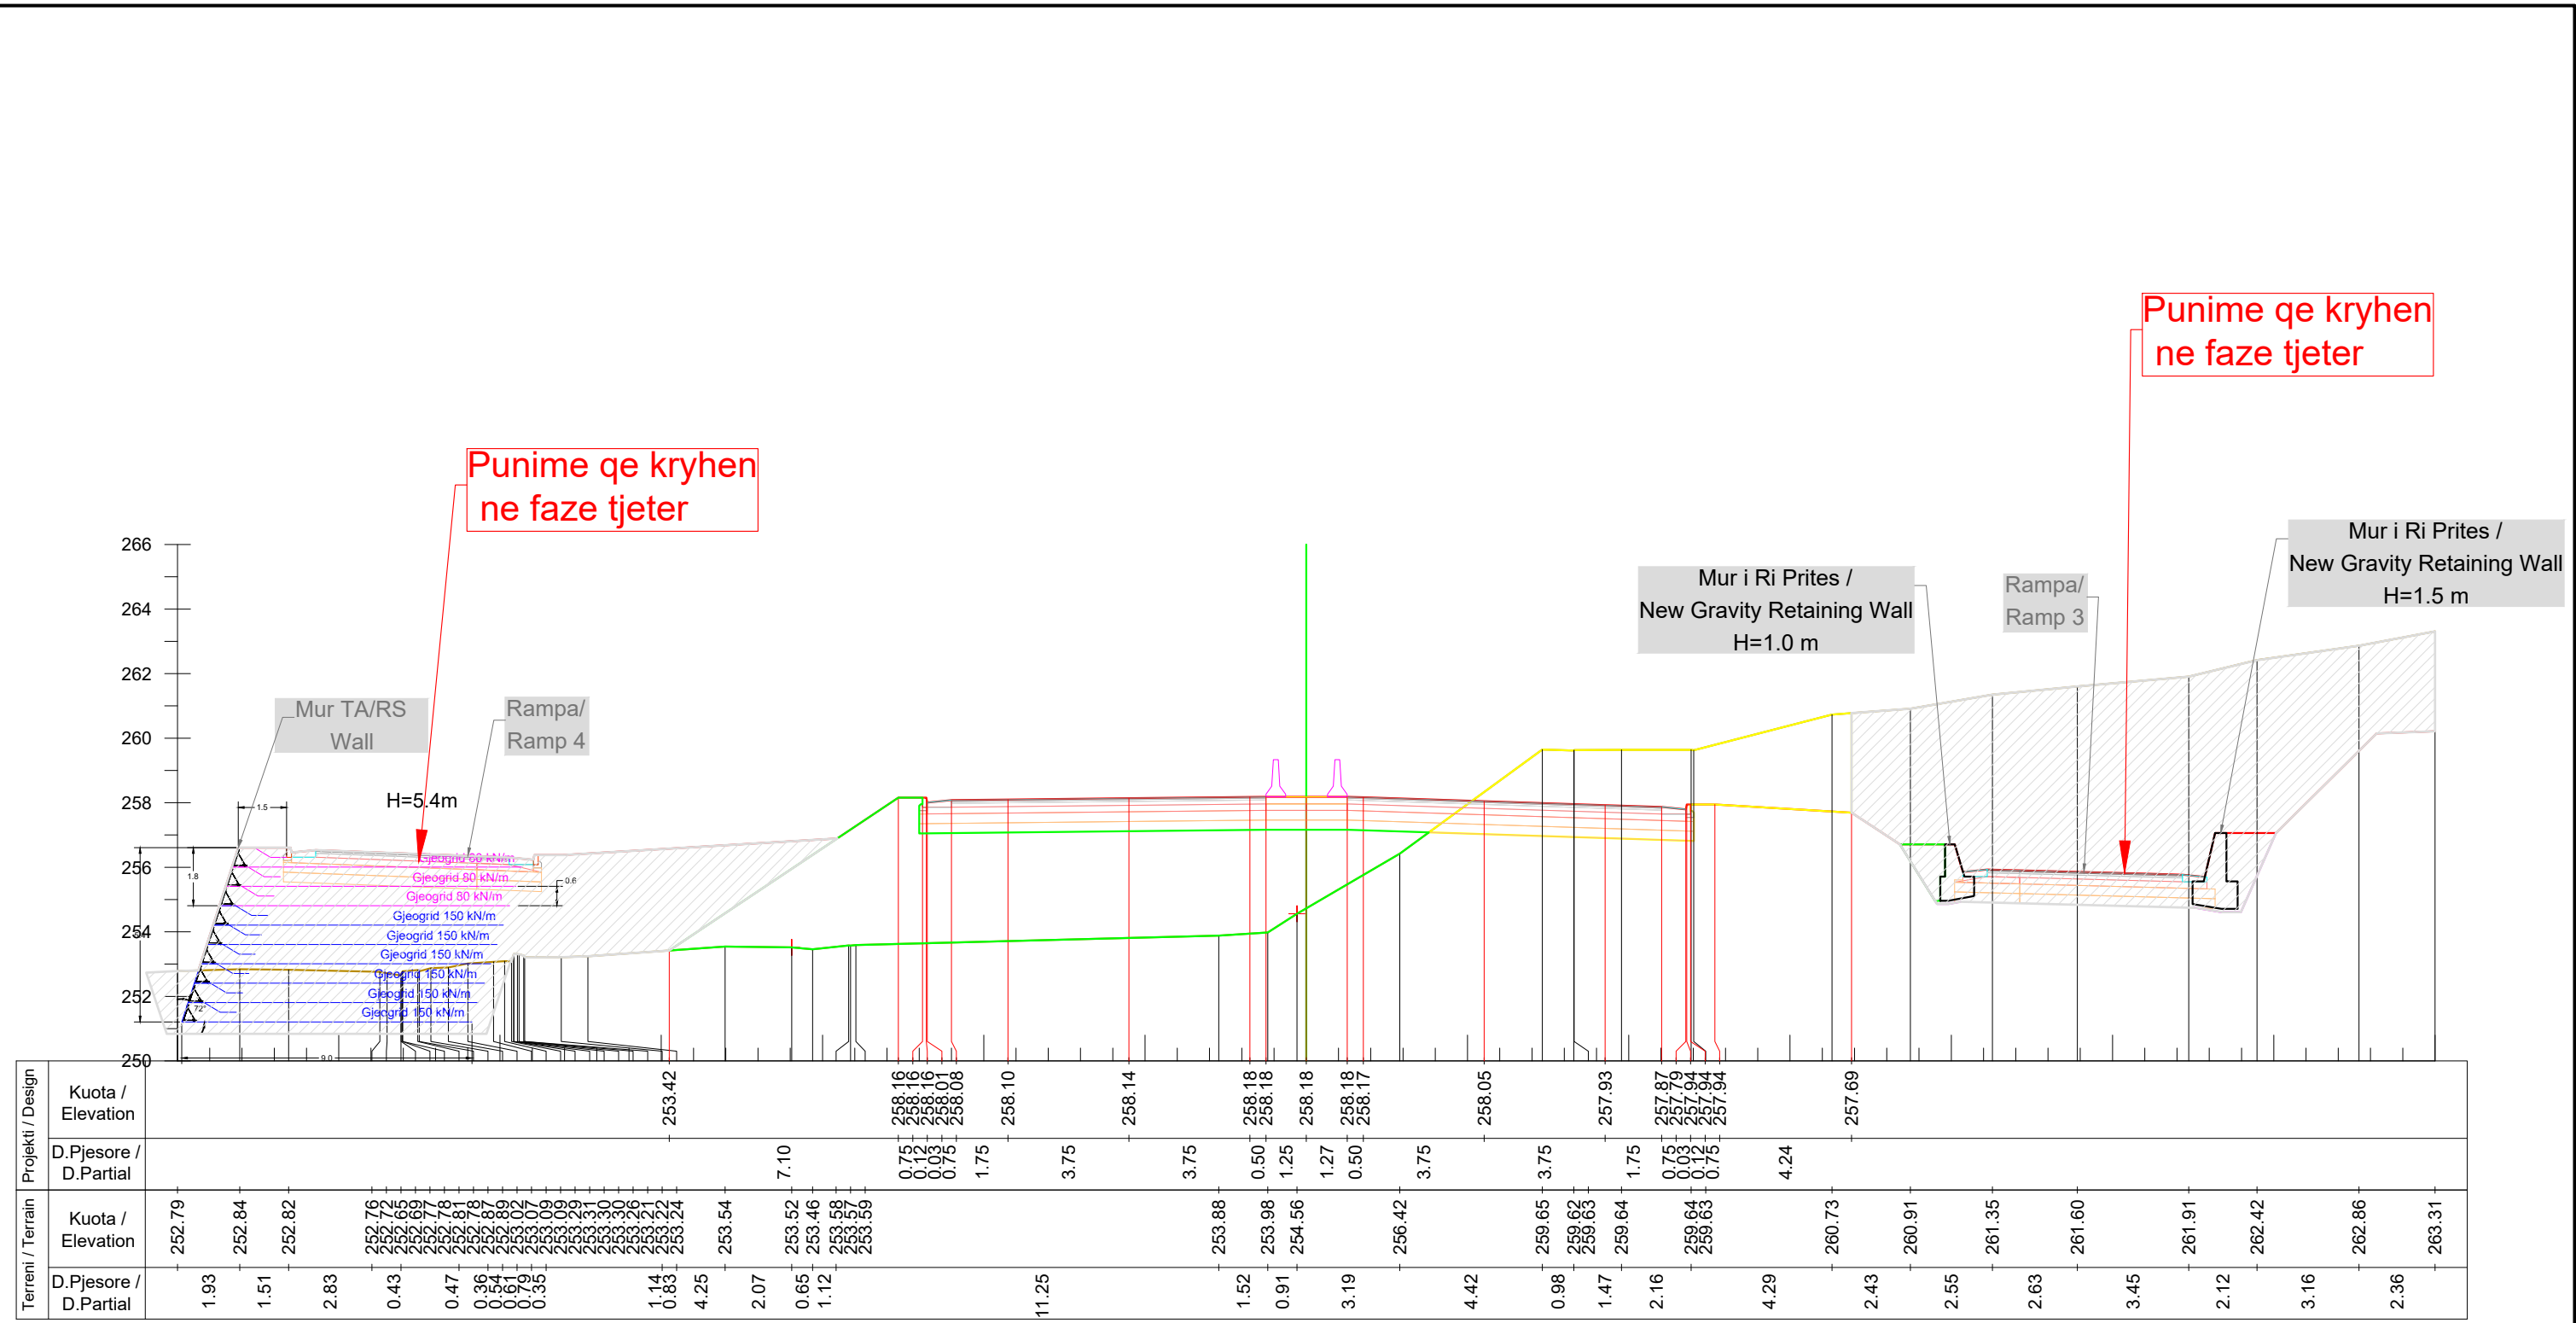

Km. 14+320

INVESTITORI / INVESTOR
"Autoriteti Rrugor Shqiptar"
 Address: Rr. "Sami Frasher", Nr 33, Tirane
 Mob: 04 222 3600
 E-mail: info@arrsh.gov.al

InfraKonsult
 konsultance inzhinierike

HMK-CONSULTING SH.P.K
 Konsultance-Projektim-Mbikqarje

JV: "InfraKonsult" shpk & "HMK-Consulting" shpk

"Studim Projektim - Zgjerimi i segmentit rrugor dalje Elbasan-Prrenjas-Qafe Thane", (Faza VI) /
 "Design Study of road segment exit Elbasan-Prrenjas-Qafe Thane" (Phase VI)

Profillet Terthore / Cross Sections


FAZA - PROJEKT ZBATIM
 PHASE - DETAIL DESIGN

SHKALLA SCALE 1:200 Date: Tirane, 2023

VIZATIMI Nr: E (87)
 PAGE No:

PROJEKTUES: DESIGN ENGINEERS:

Ing./Eng. Sokol METOJA
 Ing./Eng. Redi STRUGA
 Ing./Eng. Orgest MERTIKA

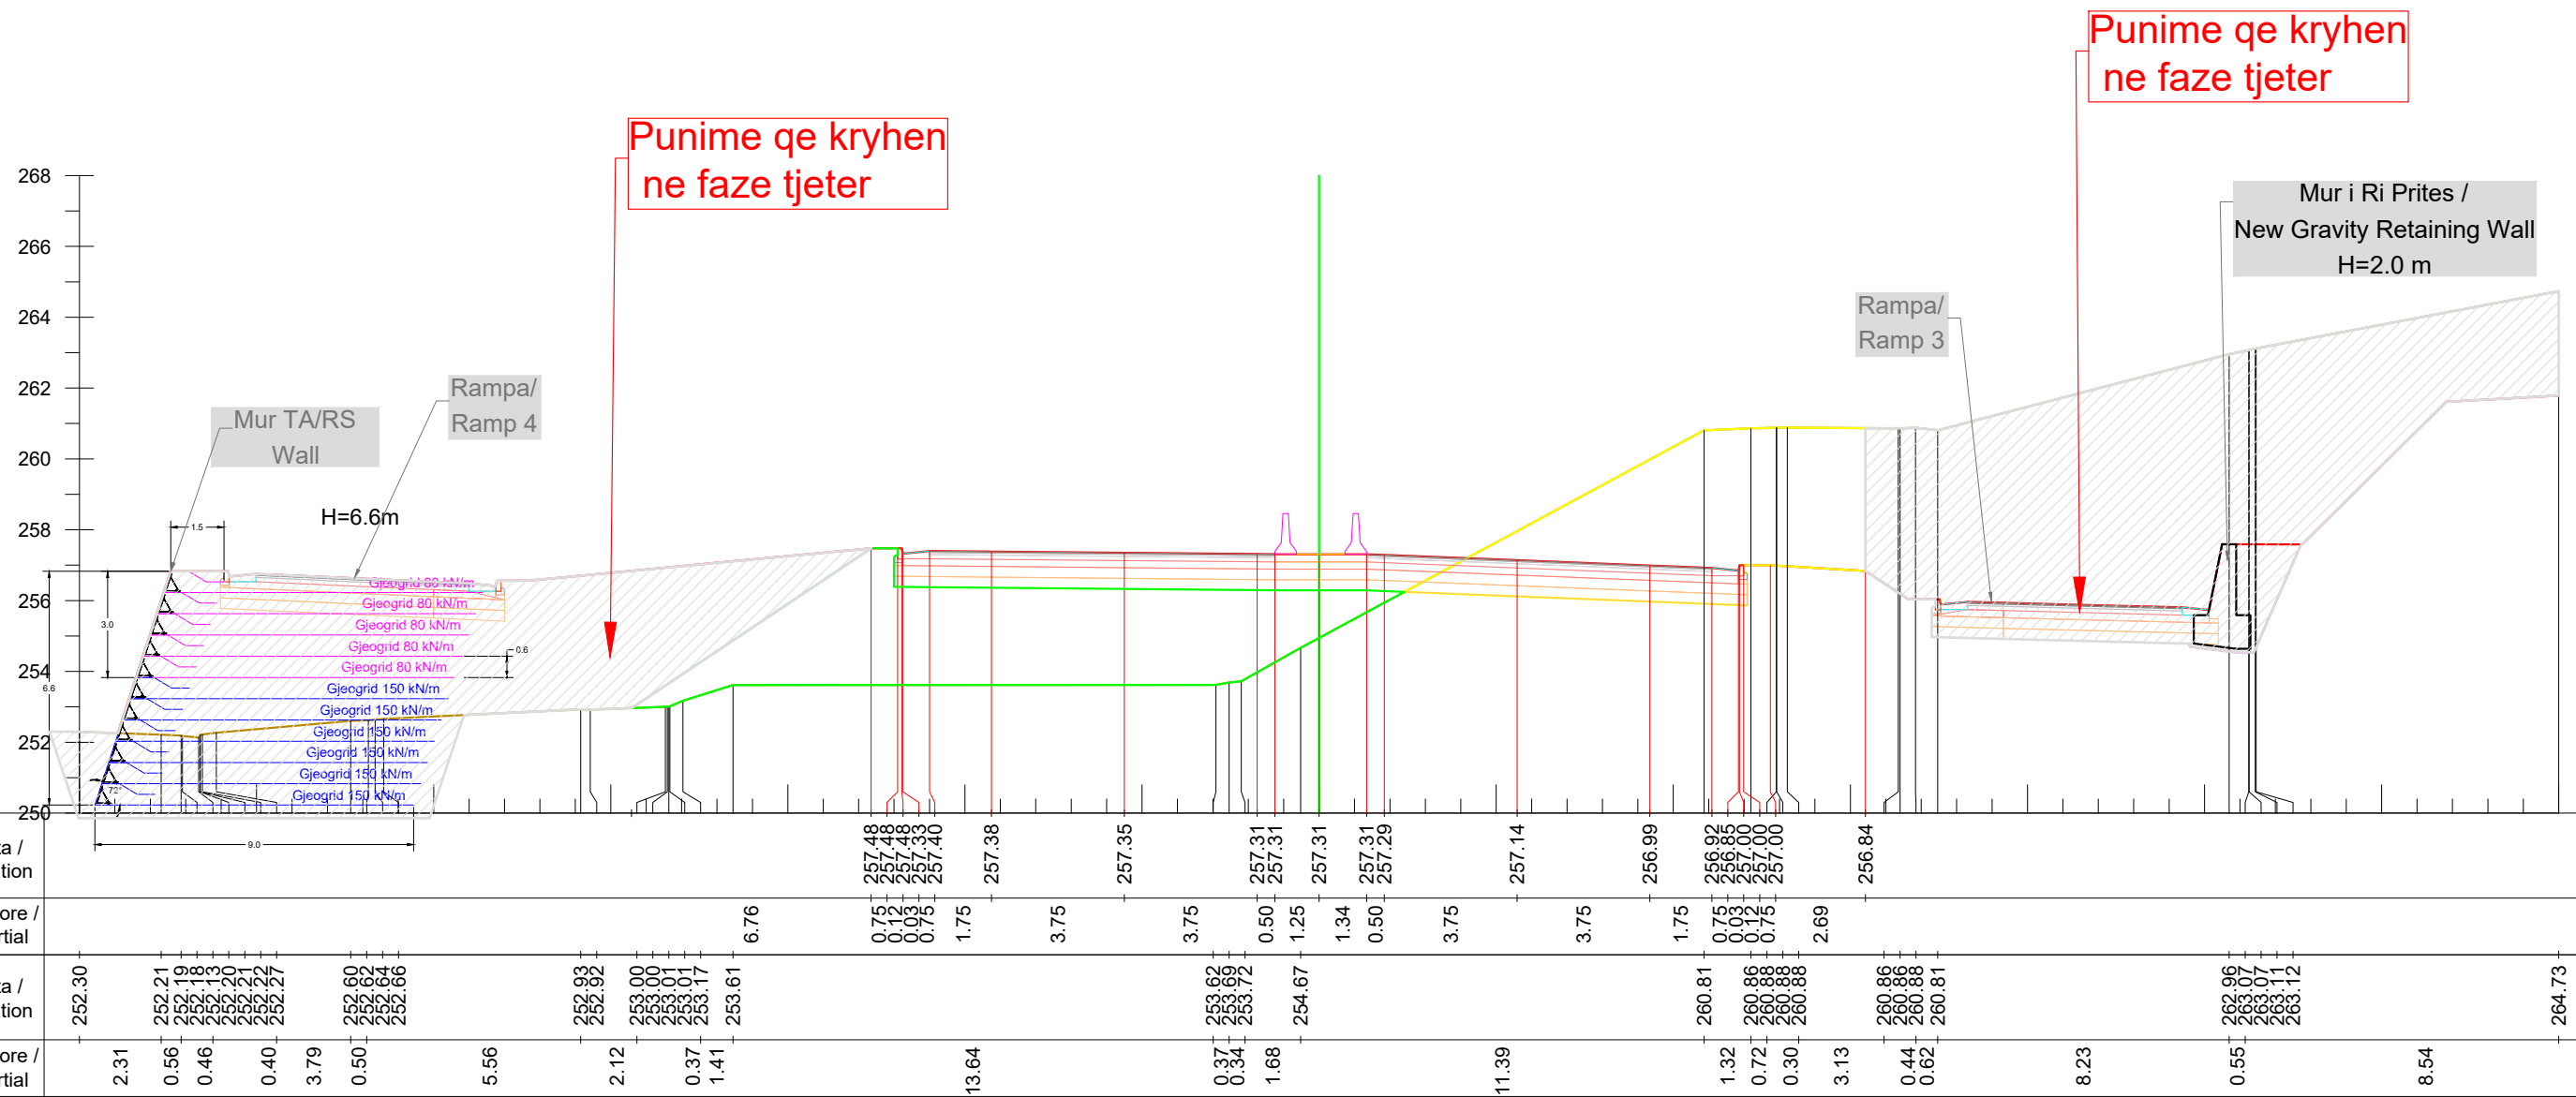

Km. 14+340



INVESTITORI / INVESTOR
"Autoriteti Rrugor Shqiptar"

Address: Rr. "Sami Frasher", Nr 33, Tirane
Mob: 04 222 3600
E-mail: info@arrsh.gov.al



JV: "InfraKonsult" shpk & "HMK-Consulting" shpk



"Studim Projektim - Zgjerimi i segmentit rrugor
dalje Elbasan-Prrenjas-Qafe Thane", (Faza VI) /
"Design Study of road segment exit
Elbasan-Prrenjas-Qafe Thane" (Phase VI)

**Profilet Terthore /
Cross Sections**

FAZA - PROJEKT ZBATIM
PHASE - DETAIL DESIGN


SHKALLA
SCALE 1:200

Date: Tirane, 2023

VIZATIMI Nr:
PAGE No: E (88)

PROJEKTUES:
DESIGN ENGINEERS:

Ing./Eng. Sokol METOJA
Ing./Eng. Redi STRUGA
Ing./Eng. Orgest MERTIKA

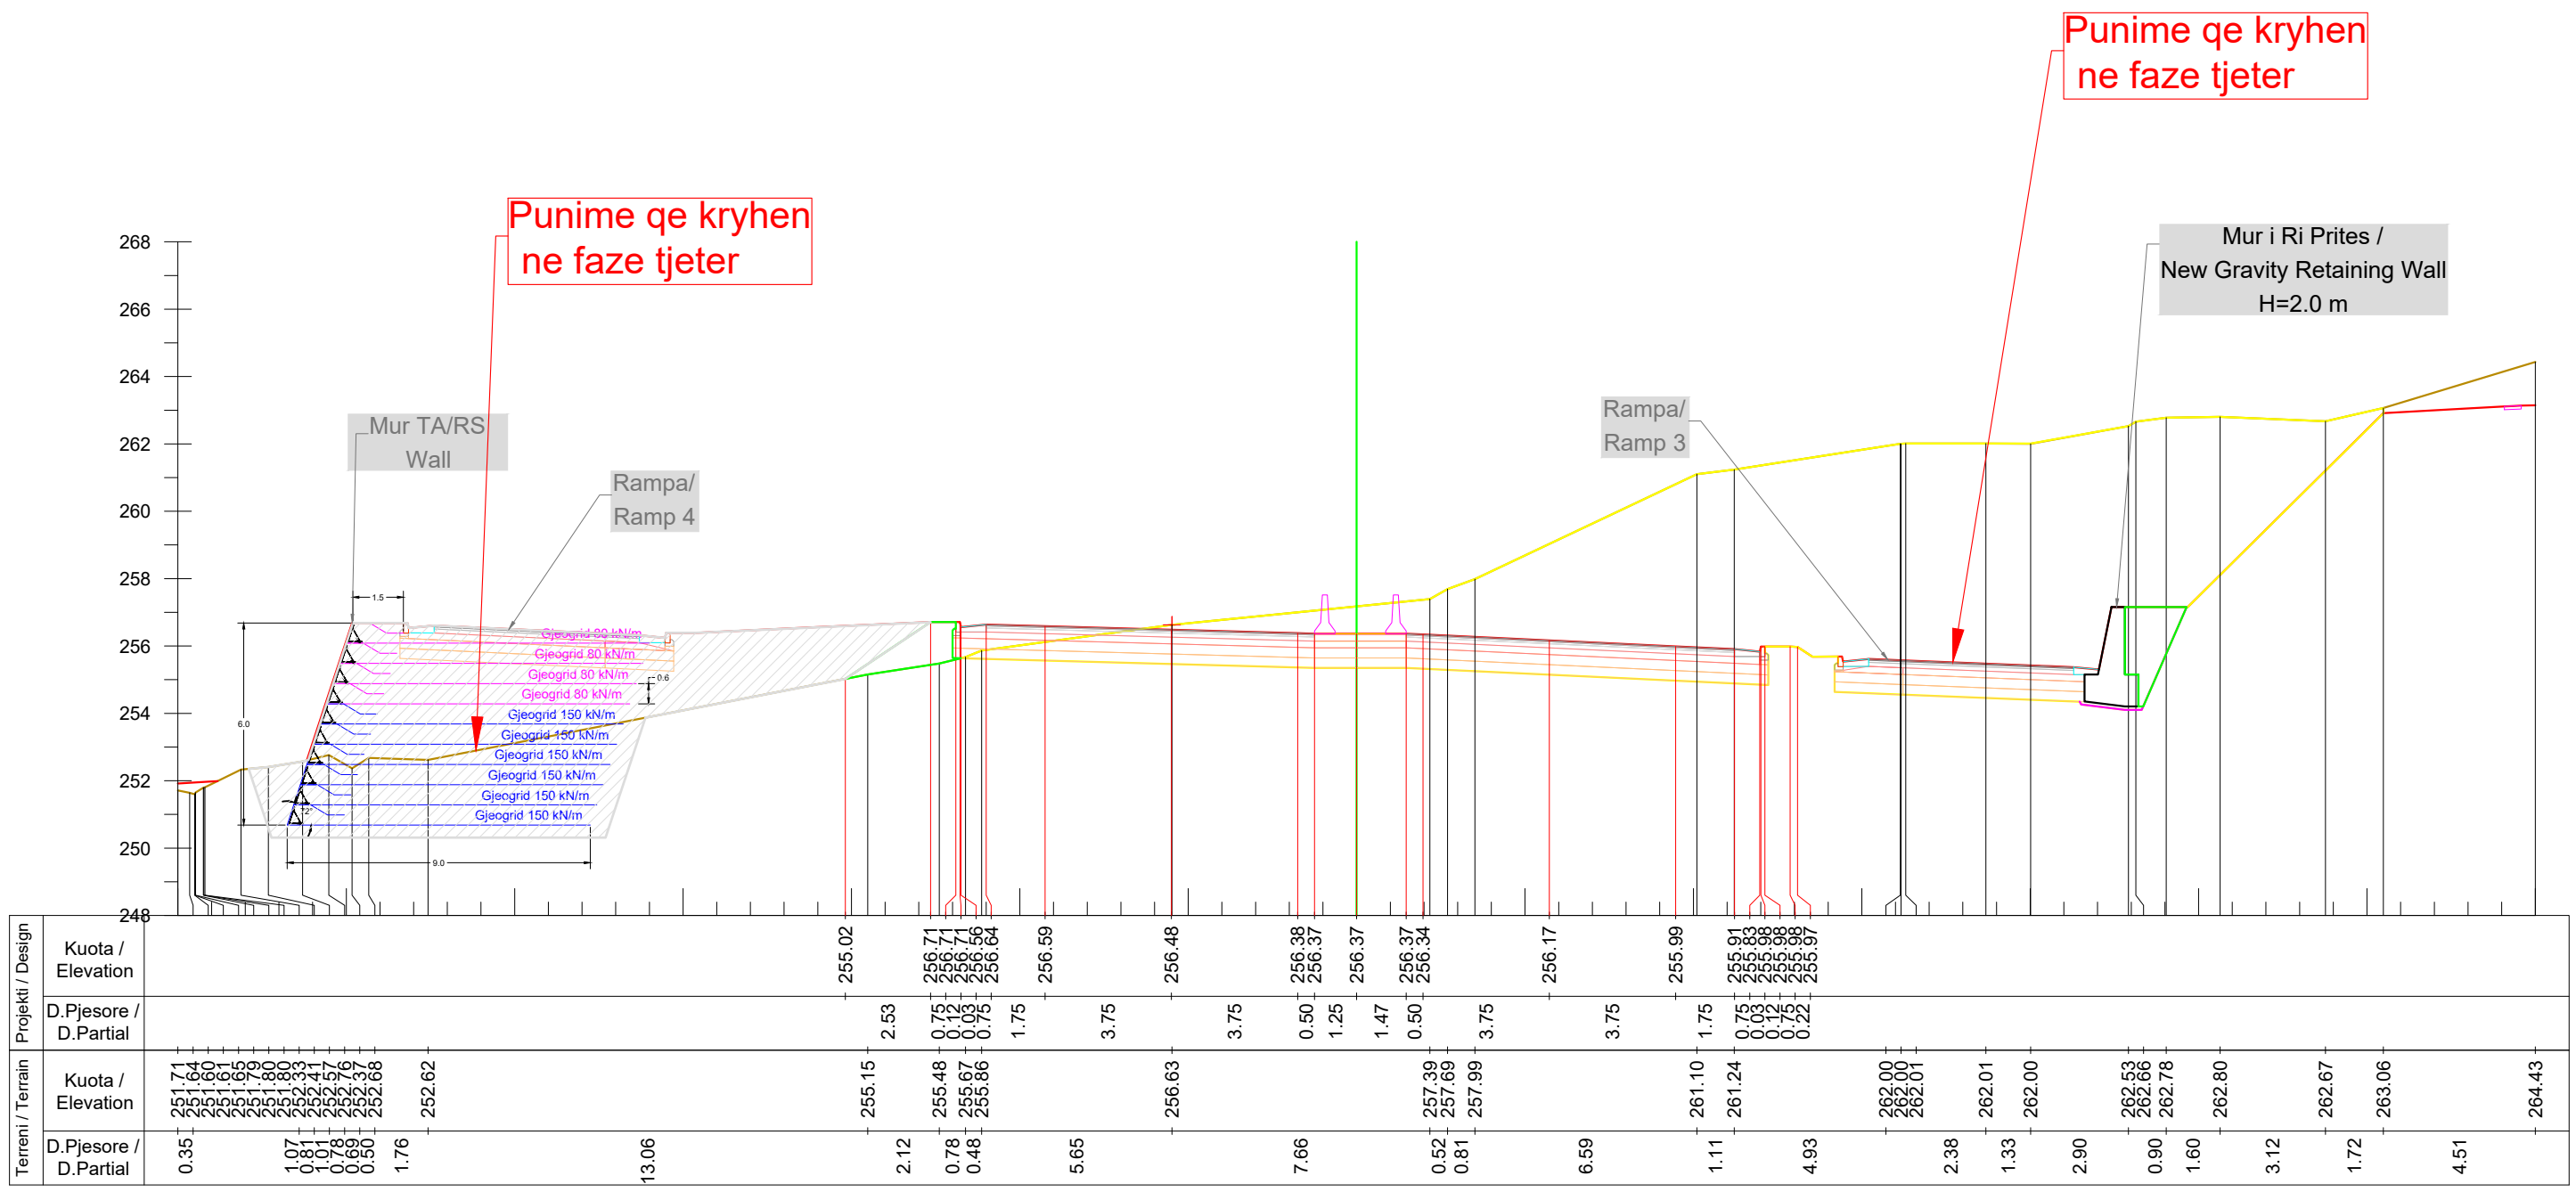

Km. 14+360

INVESTITORI / INVESTOR
"Autoriteti Rrugor Shqiptar"
 Address: Rr. "Sami Frasherit", Nr 33, Tirane
 Mob: 04 222 3600
 E-mail: info@arrsh.gov.al

InfraKonsult
 konsultance inzhinierike

HMK-CONSULTING SH.P.K
 Konsultance-Projektim-Mbikqarje

JV: "InfraKonsult" shpk & "HMK-Consulting" shpk

"Studim Projektim - Zgjerimi i segmentit rrugor dalje Elbasan-Prrenjas-Qafe Thane", (Faza VI) /
 "Design Study of road segment exit Elbasan-Prrenjas-Qafe Thane" (Phase VI)

Profilet Terthore / Cross Sections


FAZA - PROJEKT ZBATIM
 PHASE - DETAIL DESIGN

SHKALLA SCALE 1:200 Date: Tirane, 2023

VIZATIMI Nr: E (89)
 PAGE No:

PROJEKTUES: DESIGN ENGINEERS:

Ing./Eng. Sokol METOJA
 Ing./Eng. Redi STRUGA
 Ing./Eng. Orgest MERTIKA

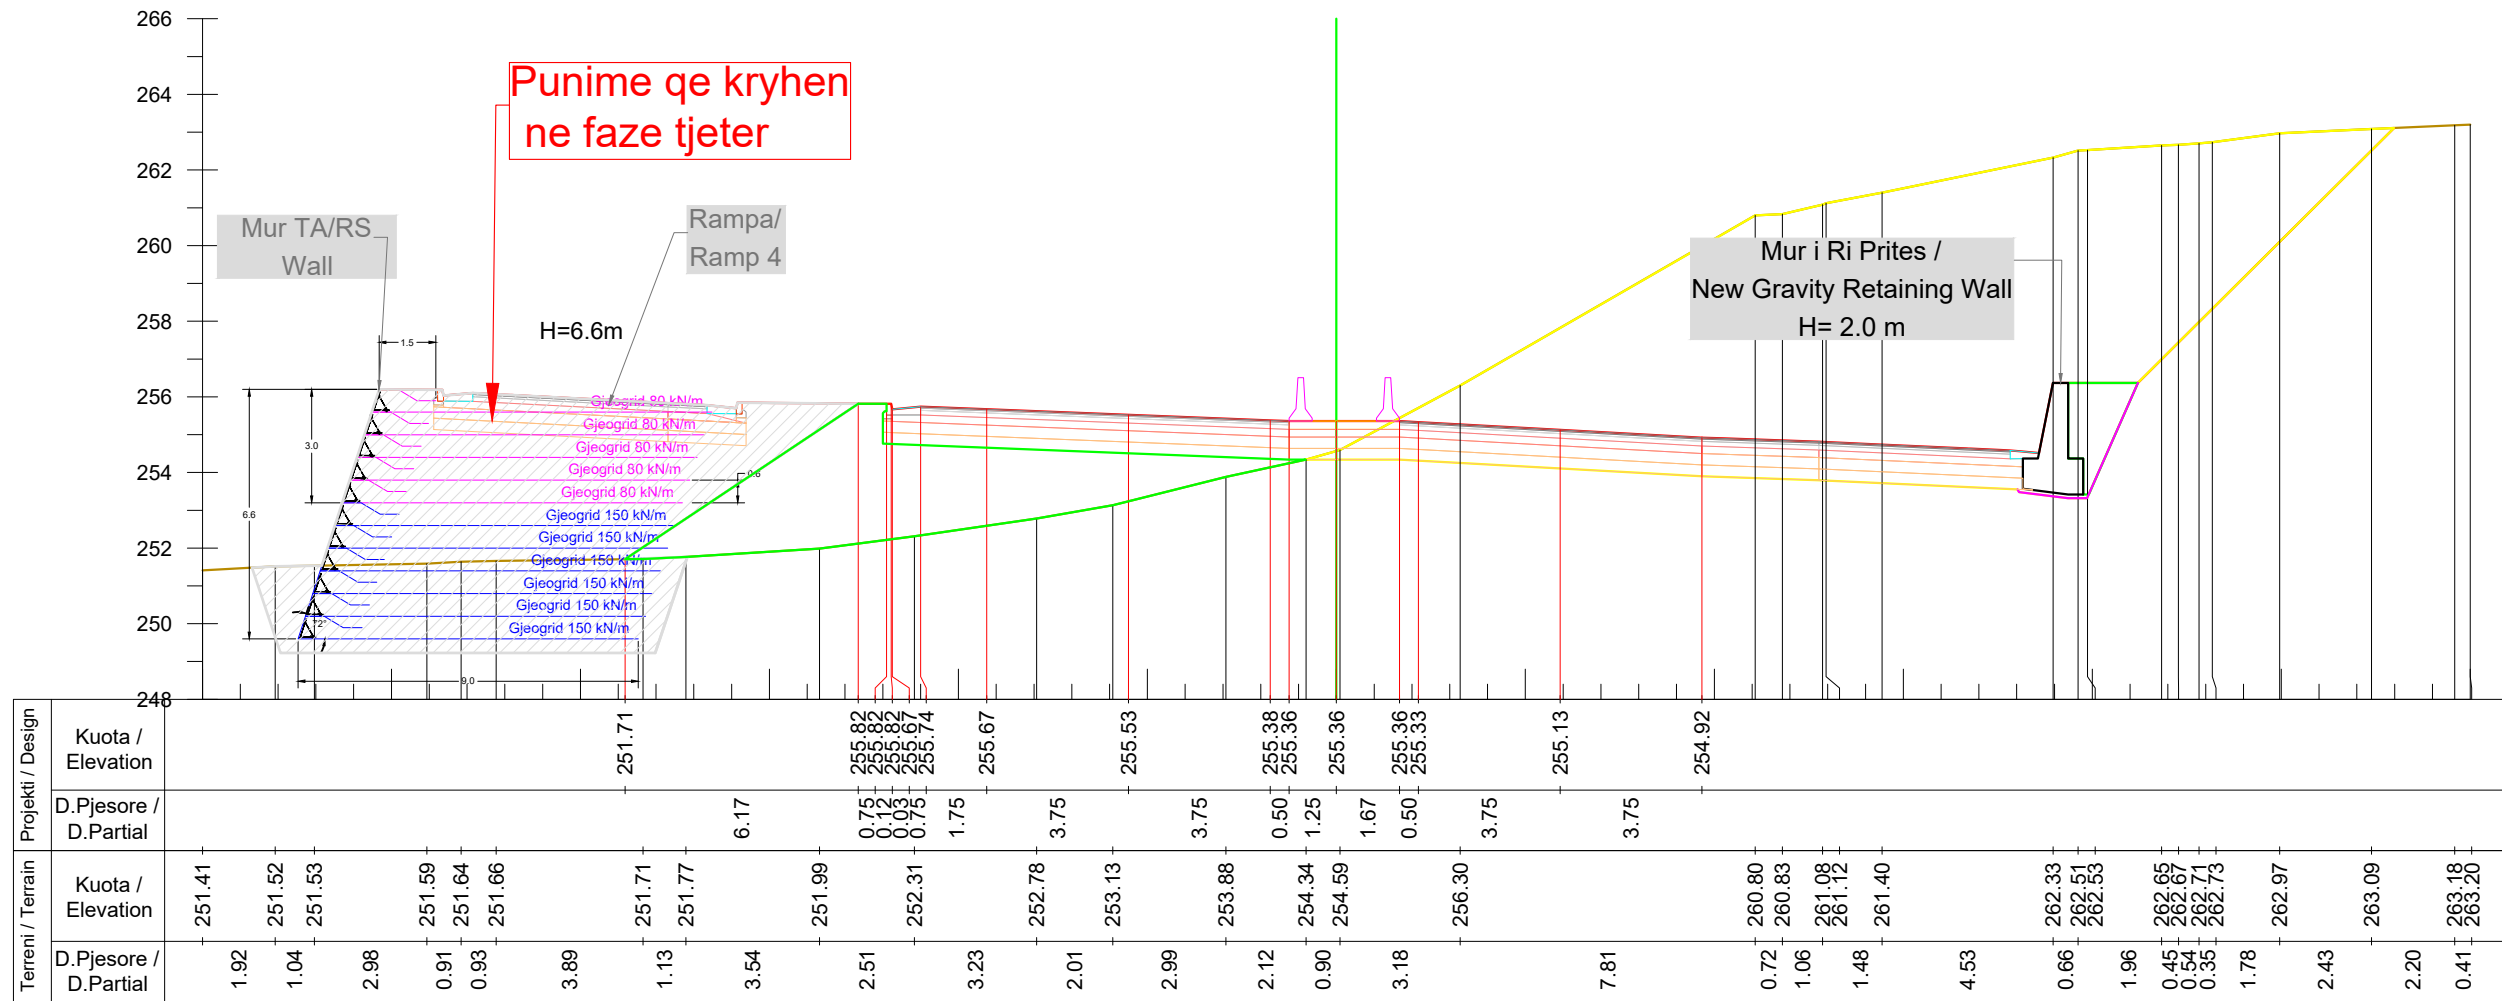

Km. 14+380



INVESTITORI / INVESTOR
"Autoriteti Rrugor Shqiptar"

Address: Rr. "Sami Frasherit", Nr 33, Tirane
 Mob: 04 222 3600
 E-mail: info@arrsh.gov.al



JV: "InfraKonsult" shpk & "HMK-Consulting" shpk



"Studim Projektim - Zgjerimi i segmentit rrugor
 dalje Elbasan-Prrenjas-Qafe Thane", (Faza VI) /
 "Design Study of road segment exit
 Elbasan-Prrenjas-Qafe Thane" (Phase VI)

**Profillet Terthore /
 Cross Sections**

FAZA - PROJEKT ZBATIM
 PHASE - DETAIL DESIGN


SHKALLA
 SCALE 1:200

Date: Tirane, 2023

VIZATIMI Nr:
 PAGE No: E (90)

PROJEKTUES:
 DESIGN ENGINEERS:

Ing./Eng. Sokol METOJA
 Ing./Eng. Redi STRUGA
 Ing./Eng. Orgest MERTIKA

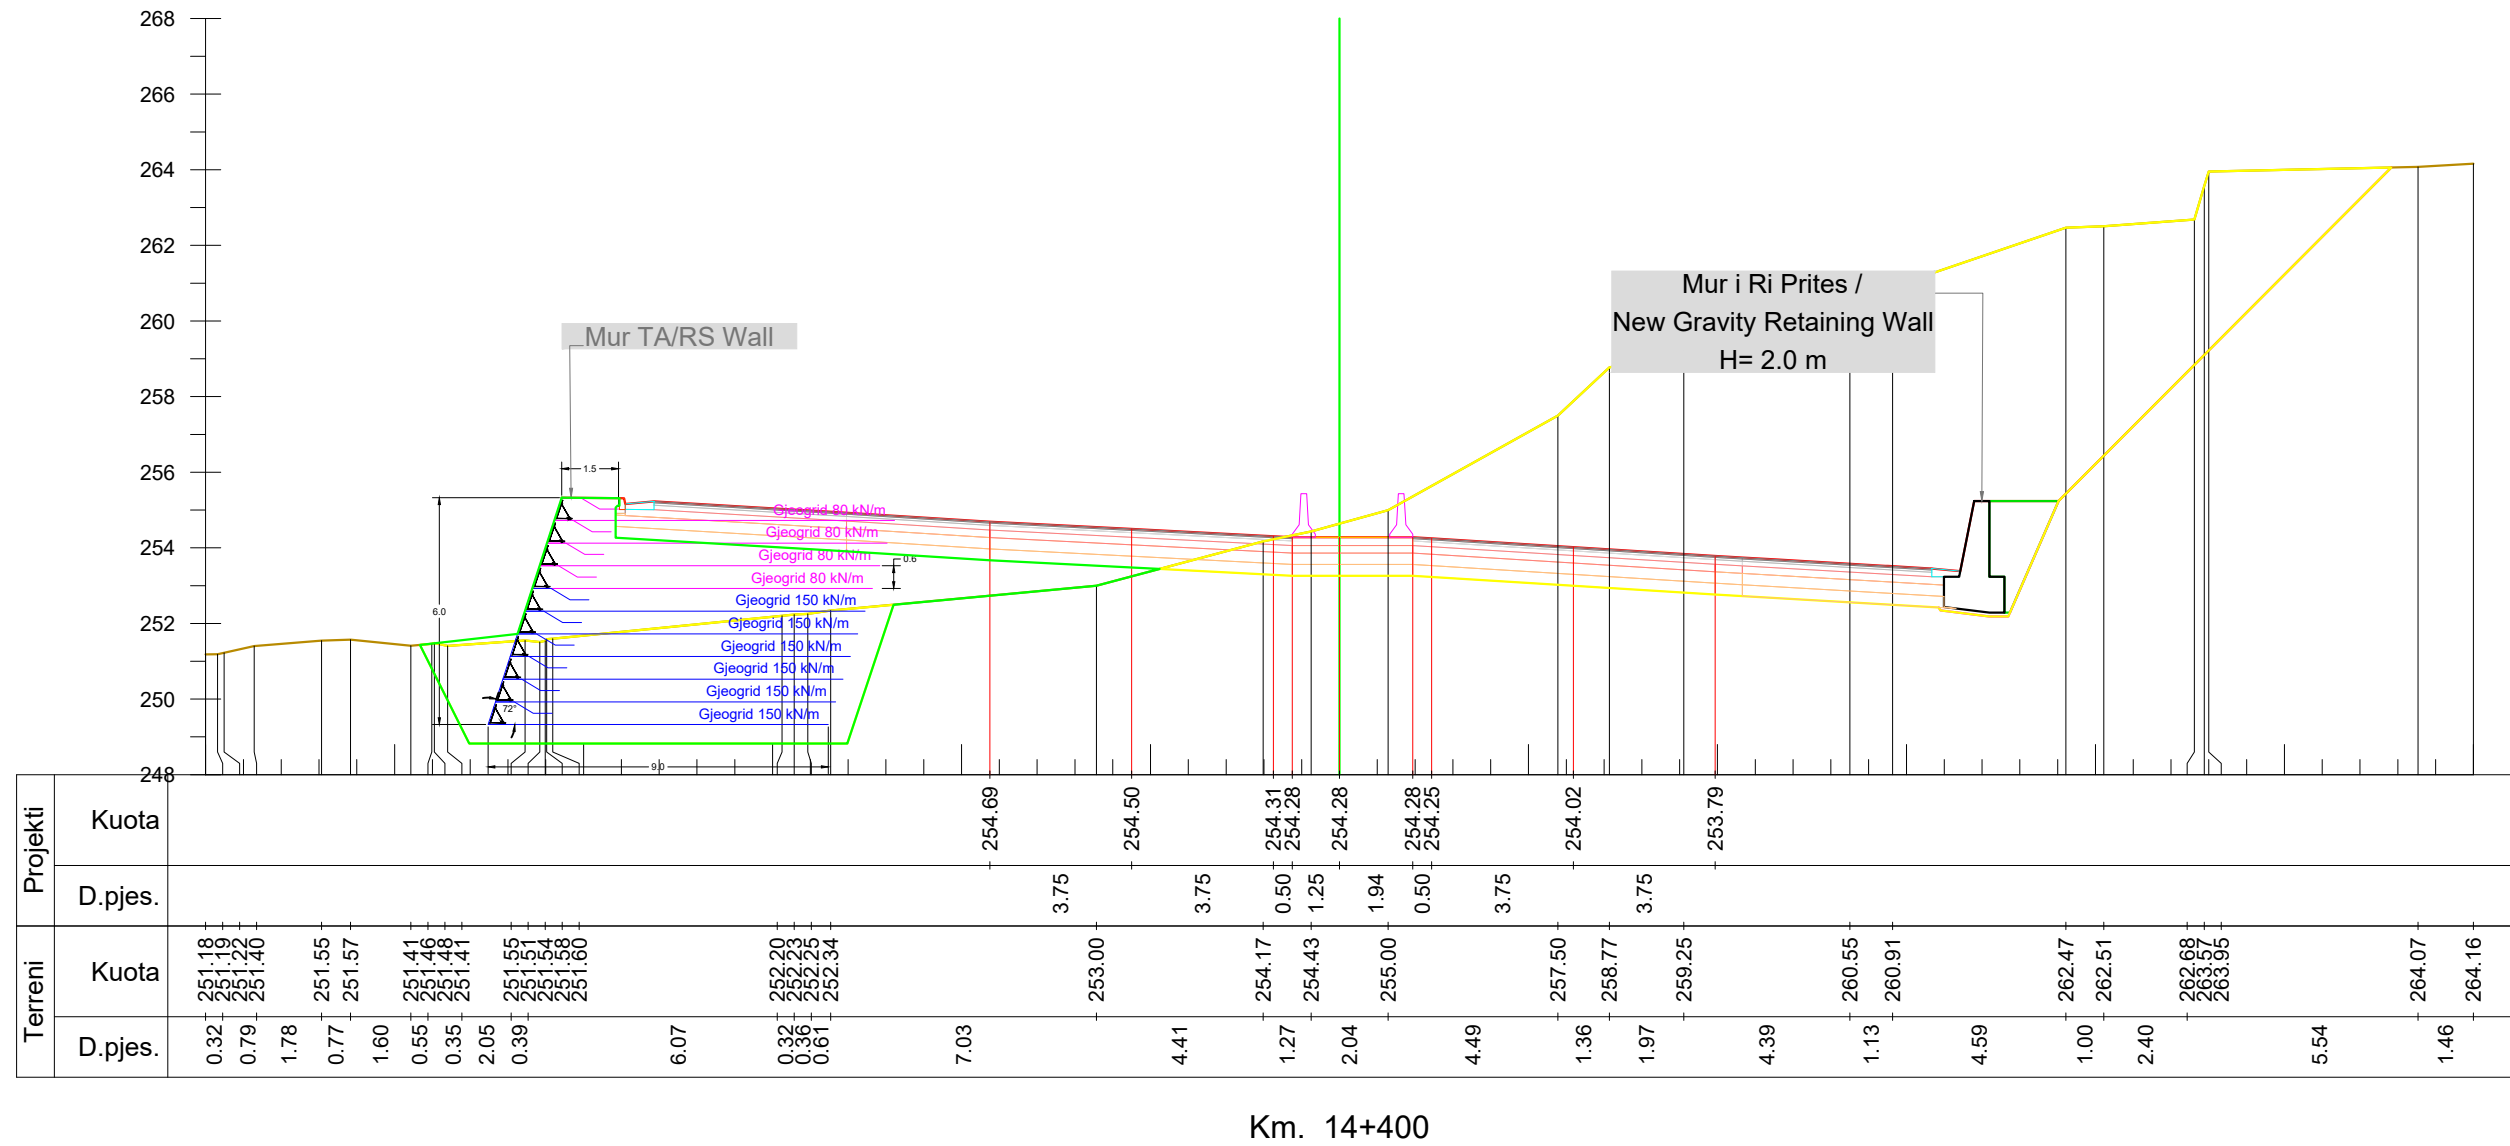

Km. 14+400



INVESTITORI / INVESTOR
"Autoriteti Rrugor Shqiptar"

Address: Rr. "Sami Frasherit", Nr 33, Tirane
 Mob: 04 222 3600
 E-mail: info@arrsh.gov.al



JV: "InfraKonsult" shpk & "HMK-Consulting" shpk



"Studim Projektim - Zgjerimi i segmentit rrugor
 dalje Elbasan-Prrenjas-Qafe Thane", (Faza VI) /
 "Design Study of road segment exit
 Elbasan-Prrenjas-Qafe Thane" (Phase VI)

**Profillet Terthore /
 Cross Sections**

FAZA - PROJEKT ZBATIM
 PHASE - DETAIL DESIGN


SHKALLA
 SCALE 1:200

Date: Tirane, 2023

VIZATIMI Nr:
 PAGE No: E (91)

PROJEKTUES:
 DESIGN ENGINEERS:

Ing./Eng. Sokol METOJA
 Ing./Eng. Redi STRUGA
 Ing./Eng. Orgest MERTIKA

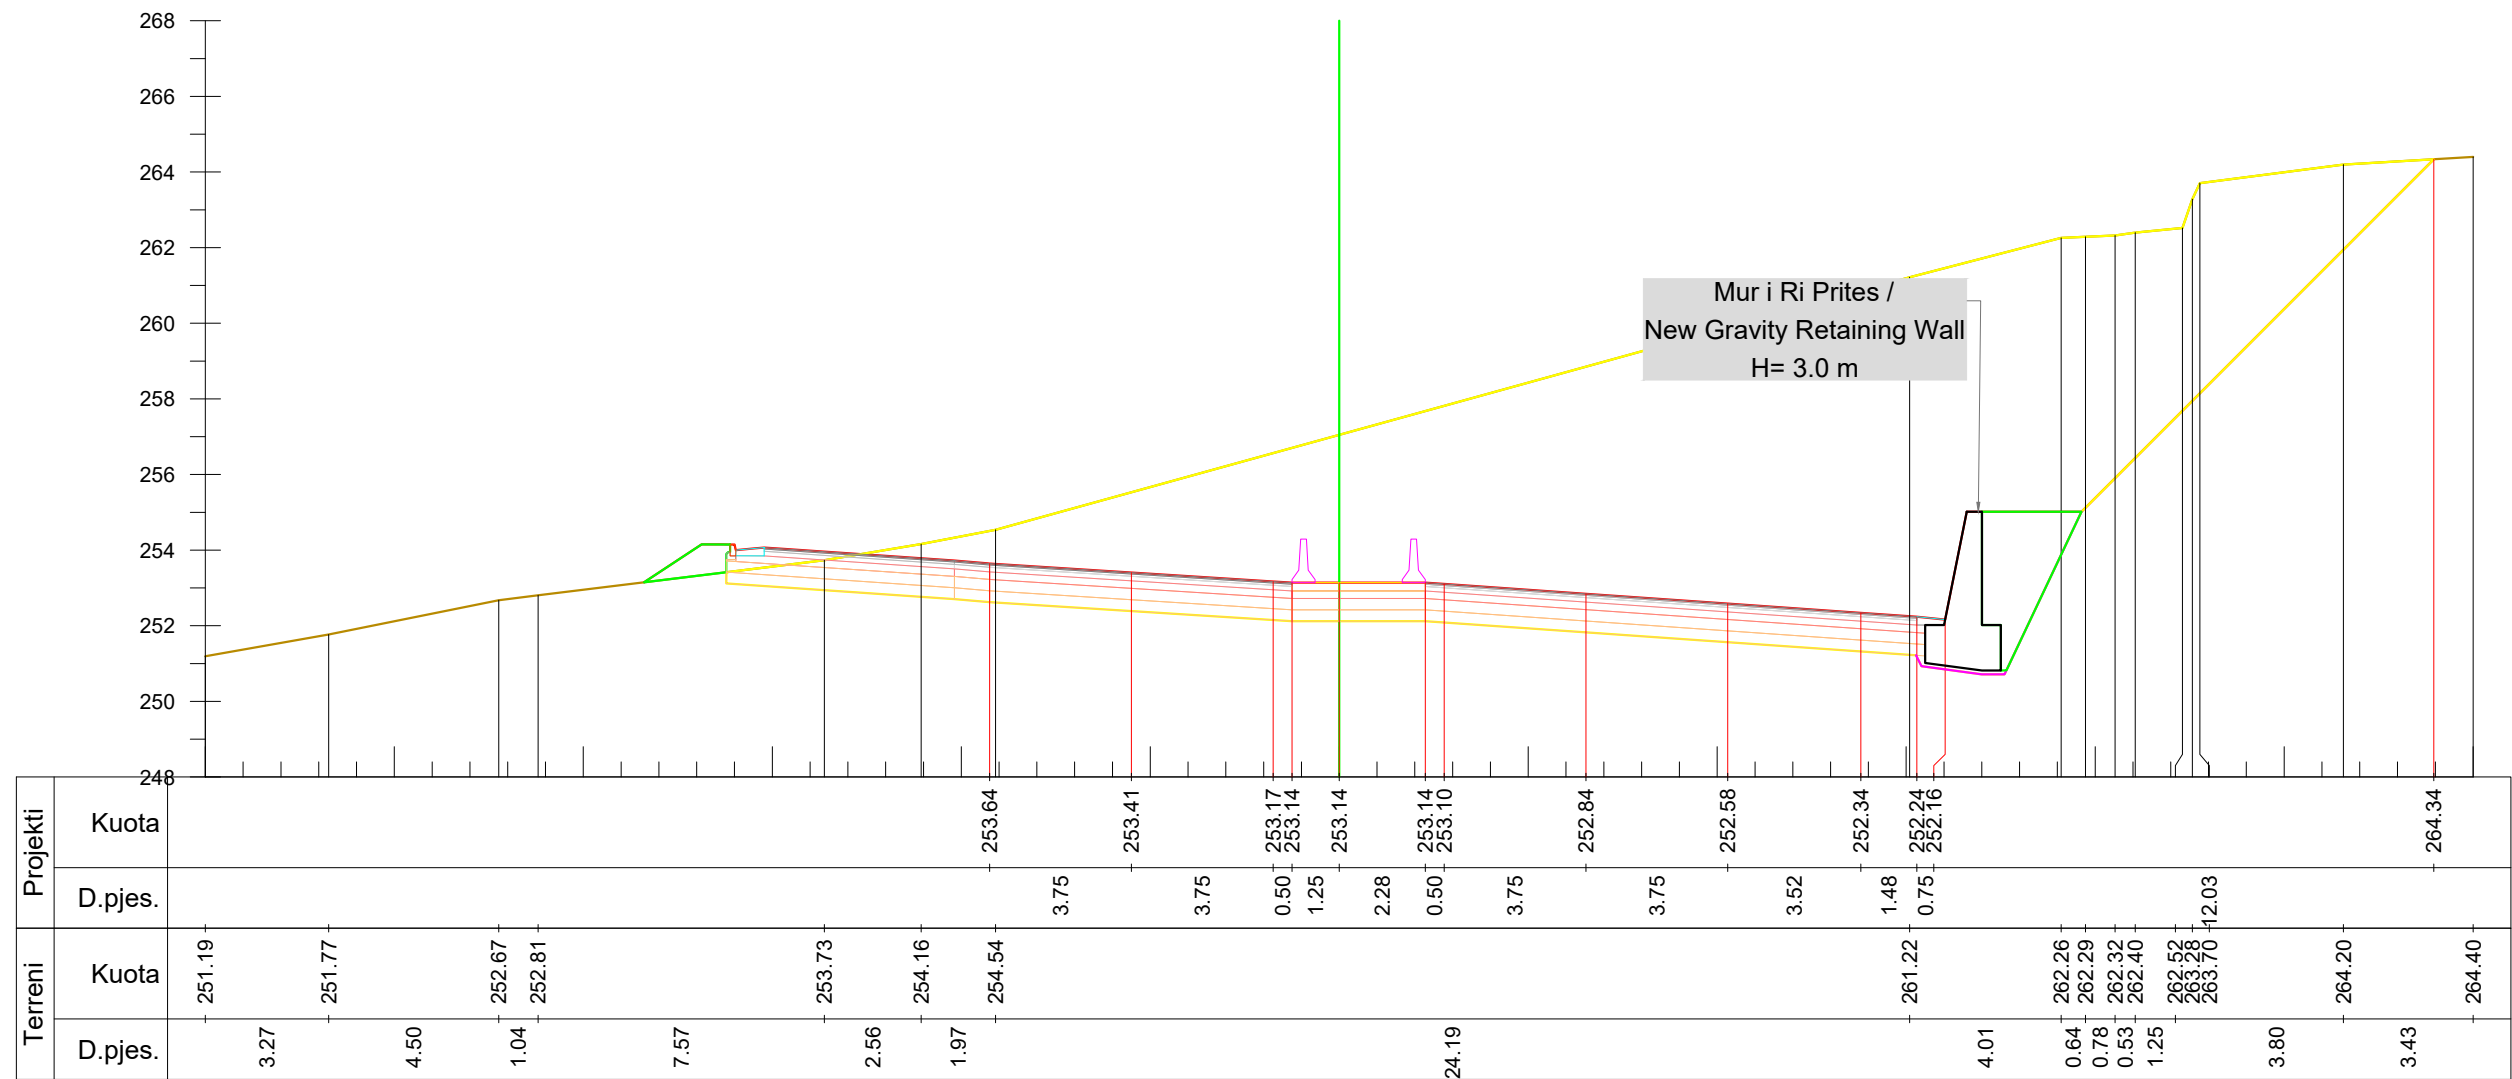

Km. 14+420



INVESTITORI / INVESTOR
"Autoriteti Rrugor Shqiptar"

Address: Rr. "Sami Frasher", Nr 33, Tirane
 Mob: 04 222 3600
 E-mail: info@arrsh.gov.al



JV: "InfraKonsult" shpk & "HMK-Consulting" shpk



"Studim Projektim - Zgjerimi i segmentit rrugor
 dalje Elbasan-Prrenjas-Qafe Thane", (Faza VI) /
 "Design Study of road segment exit
 Elbasan-Prrenjas-Qafe Thane" (Phase VI)

**Profilet Terthore /
 Cross Sections**

FAZA - PROJEKT ZBATIM
 PHASE - DETAIL DESIGN


SHKALLA
 SCALE 1:200

Date: Tirane, 2023

VIZATIMI Nr: E (92)
 PAGE No:

PROJEKTUES:
 DESIGN ENGINEERS:

Ing./Eng. Sokol METOJA
 Ing./Eng. Redi STRUGA
 Ing./Eng. Orgest MERTIKA

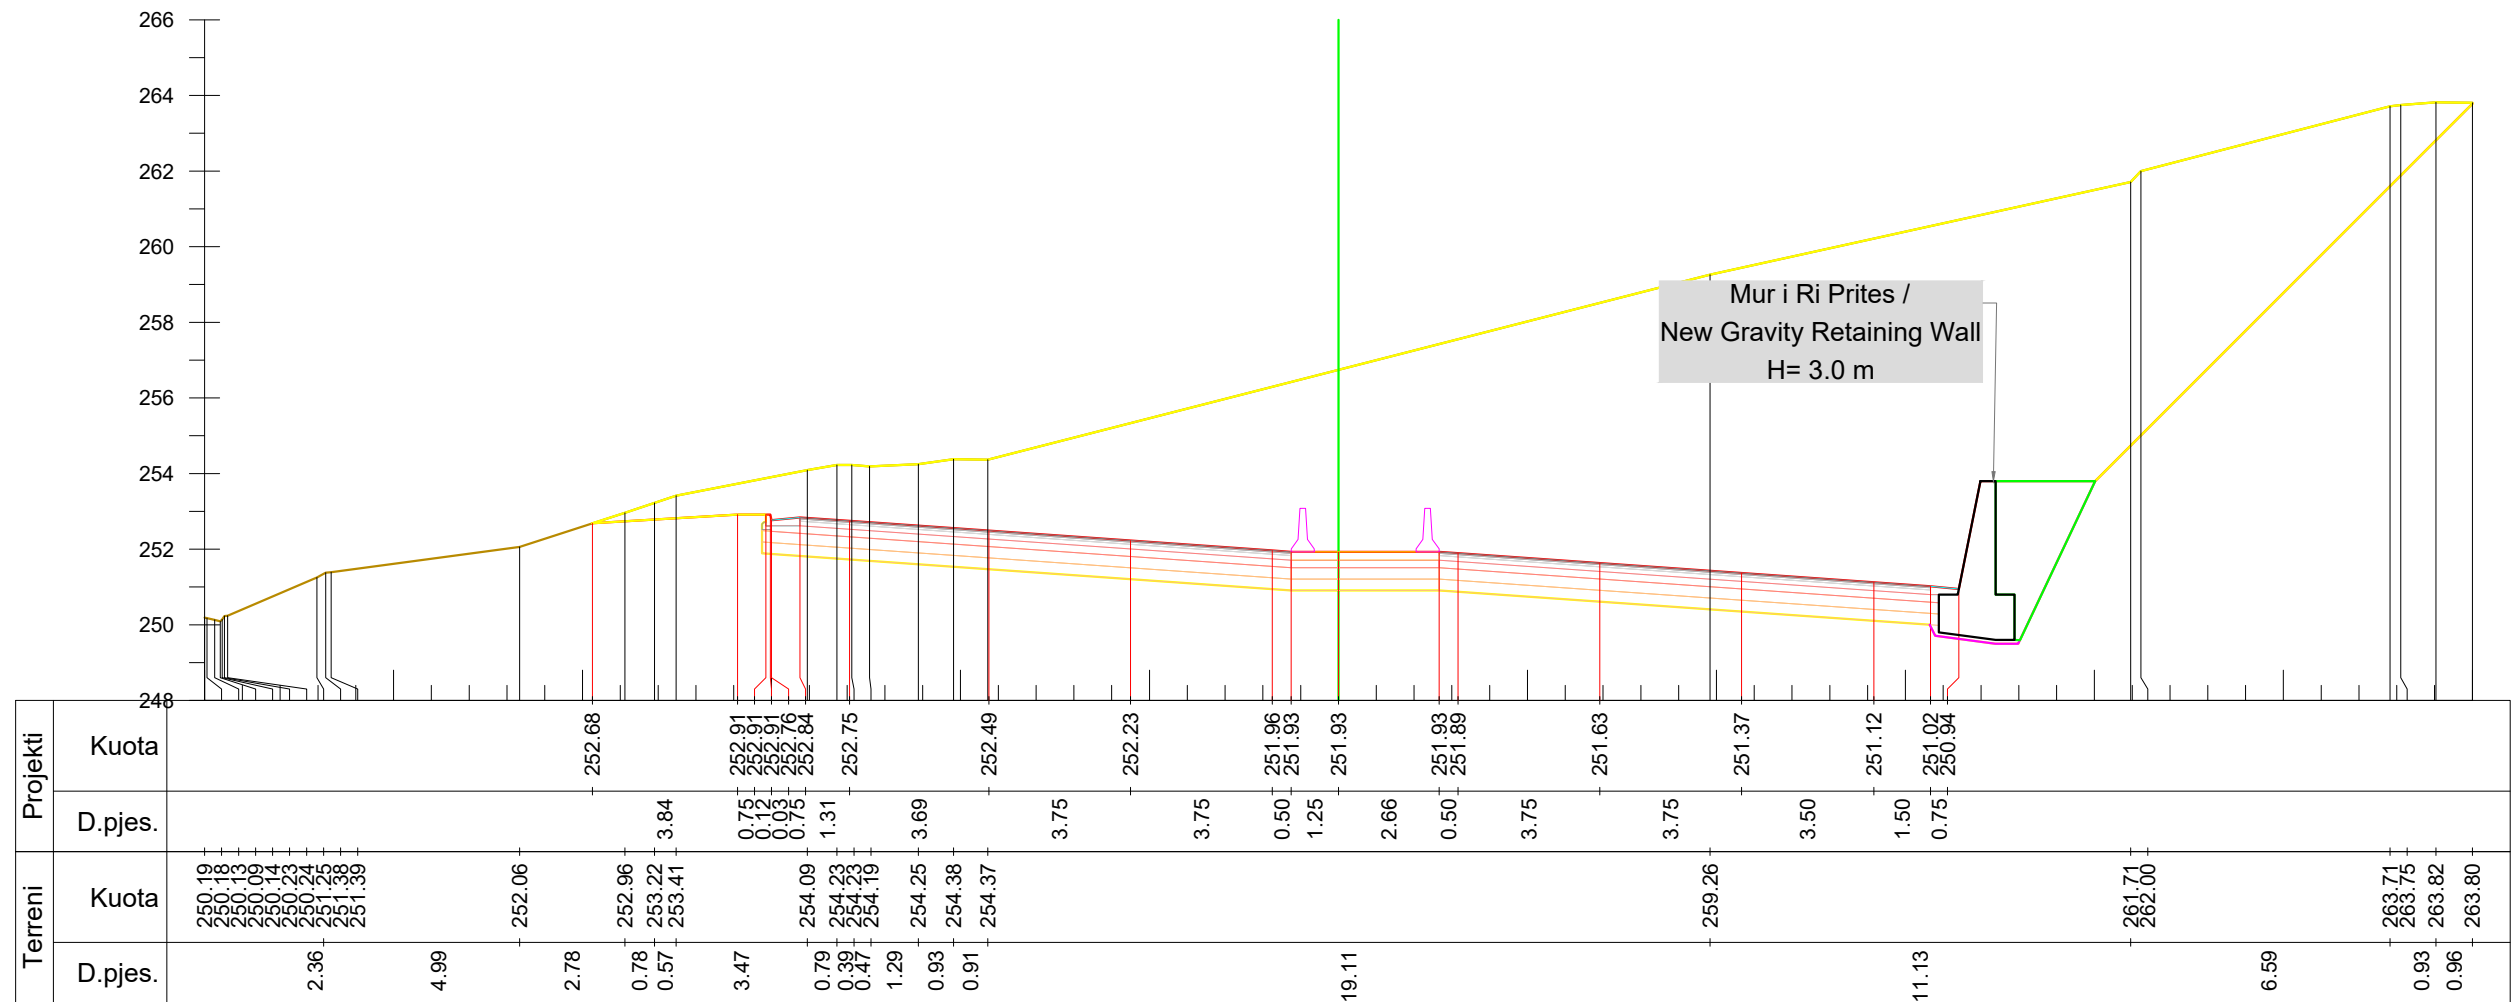

Km. 14+440



INVESTITORI / INVESTOR
"Autoriteti Rrugor Shqiptar"

Address: Rr. "Sami Frasherit", Nr 33, Tirane
 Mob: 04 222 3600
 E-mail: info@arrsh.gov.al



JV: "InfraKonsult" shpk & "HMK-Consulting" shpk



"Studim Projektim - Zgjerimi i segmentit rrugor
 dalje Elbasan-Prrenjas-Qafe Thane", (Faza VI) /
 "Design Study of road segment exit
 Elbasan-Prrenjas-Qafe Thane" (Phase VI)

**Profilet Terthore /
 Cross Sections**

FAZA - PROJEKT ZBATIM
 PHASE - DETAIL DESIGN


SHKALLA
 SCALE 1:200

Date: Tirane, 2023

VIZATIMI Nr:
 PAGE No: E (93)

PROJEKTUES:
 DESIGN ENGINEERS:

Ing./Eng. Sokol METOJA
 Ing./Eng. Redi STRUGA
 Ing./Eng. Orgest MERTIKA

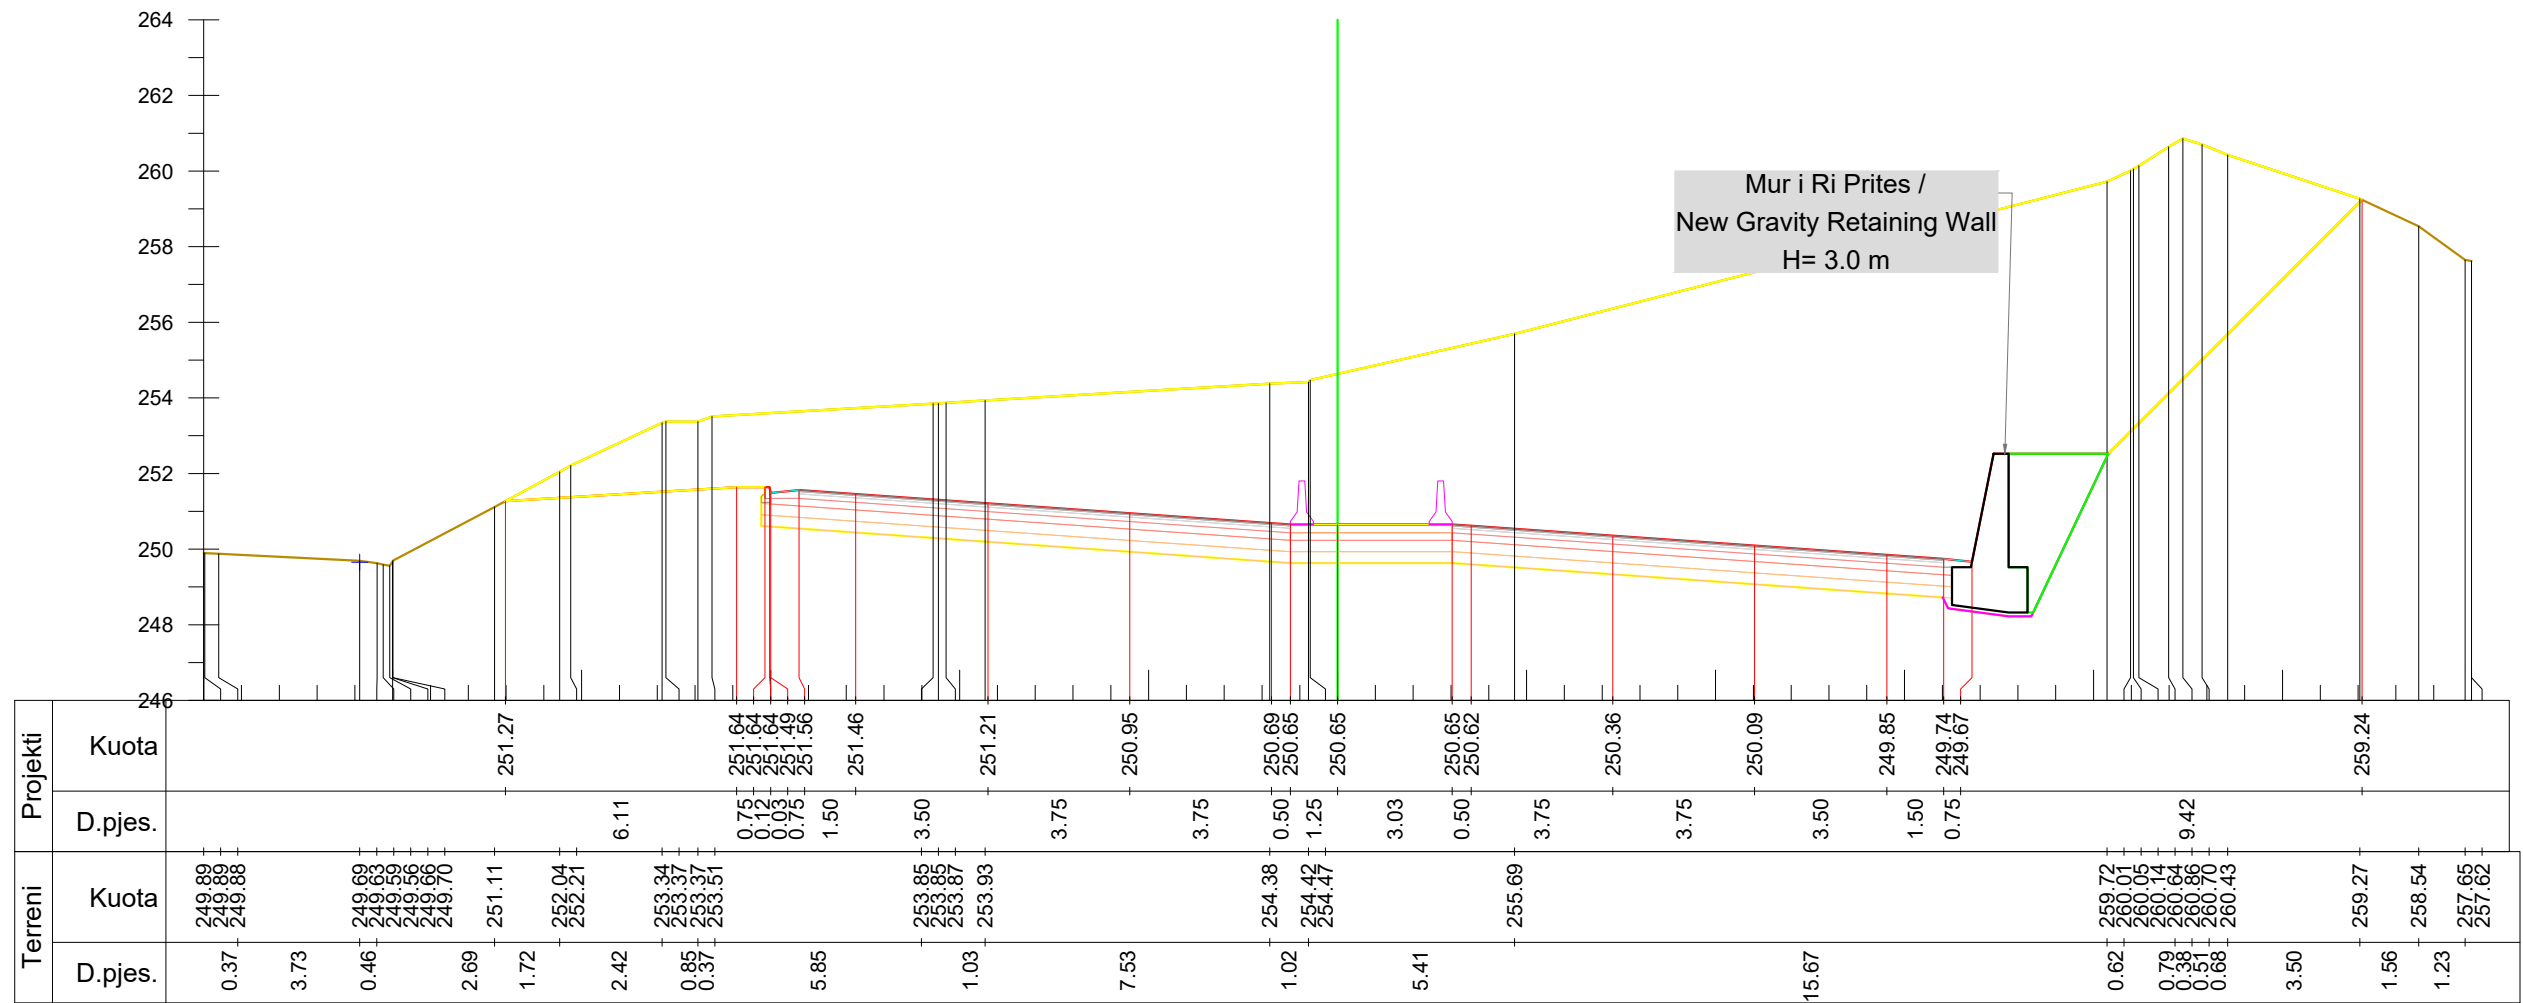

Km. 14+460



INVESTITORI / INVESTOR
"Autoriteti Rrugor Shqiptar"

Address: Rr. "Sami Frasher", Nr 33, Tirane
Mob: 04 222 3600
E-mail: info@arrsh.gov.al



JV: "InfraKonsult" shpk & "HMK-Consulting" shpk



"Studim Projektim - Zgjerimi i segmentit rrugor
dalje Elbasan-Prrerjas-Qafe Thane", (Faza VI) /
"Design Study of road segment exit
Elbasan-Prrerjas-Qafe Thane" (Phase VI)

**Profilet Terthore /
Cross Sections**

FAZA - PROJEKT ZBATIM
PHASE - DETAIL DESIGN


SHKALLA
SCALE 1:200

Date: Tirane, 2023

VIZATIMI Nr:
PAGE No: E (94)

PROJEKTUES:
DESIGN ENGINEERS:

Ing./Eng. Sokol METOJA
Ing./Eng. Redi STRUGA
Ing./Eng. Orgest MERTIKA

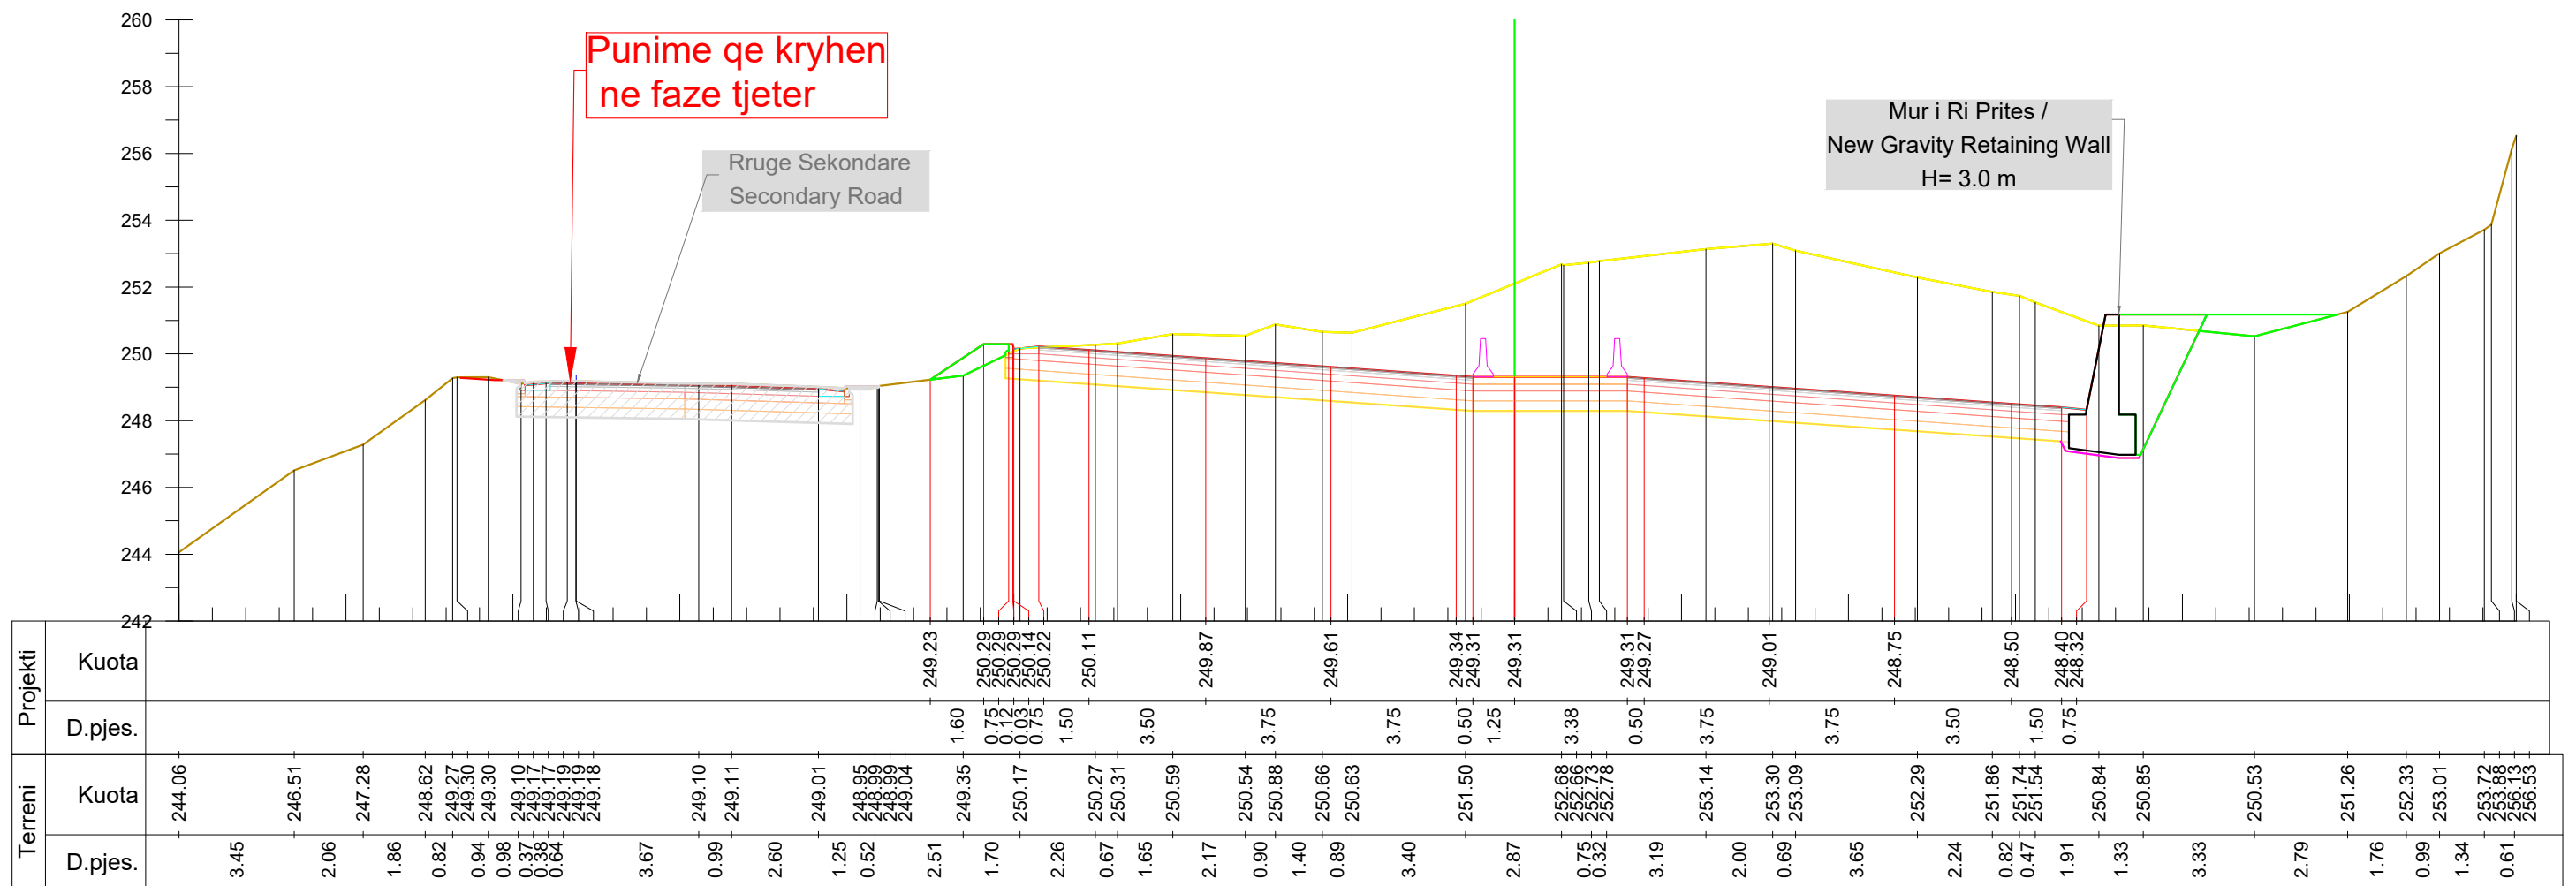

Km. 14+480



INVESTITORI / INVESTOR
"Autoriteti Rrugor Shqiptar"

Address: Rr. "Sami Frasherit", Nr 33, Tirane
 Mob: 04 222 3600
 E-mail: info@arrsh.gov.al



JV: "InfraKonsult" shpk & "HMK-Consulting" shpk

"Studim Projektim - Zgjerimi i segmentit rrugor
 dalje Elbasan-Prrerjas-Qafe Thane", (Faza VI) /
 "Design Study of road segment exit
 Elbasan-Prrerjas-Qafe Thane" (Phase VI)

**Profilat Terthore /
 Cross Sections**

FAZA - PROJEKT ZBATIM
 PHASE - DETAIL DESIGN


SHKALLA
 SCALE 1:200

Date: Tirane, 2023

VIZATIMI Nr:
 PAGE No: E (95)

PROJEKTUES:
 DESIGN ENGINEERS:

Ing./Eng. Sokol METOJA
 Ing./Eng. Redi STRUGA
 Ing./Eng. Orgest MERTIKA

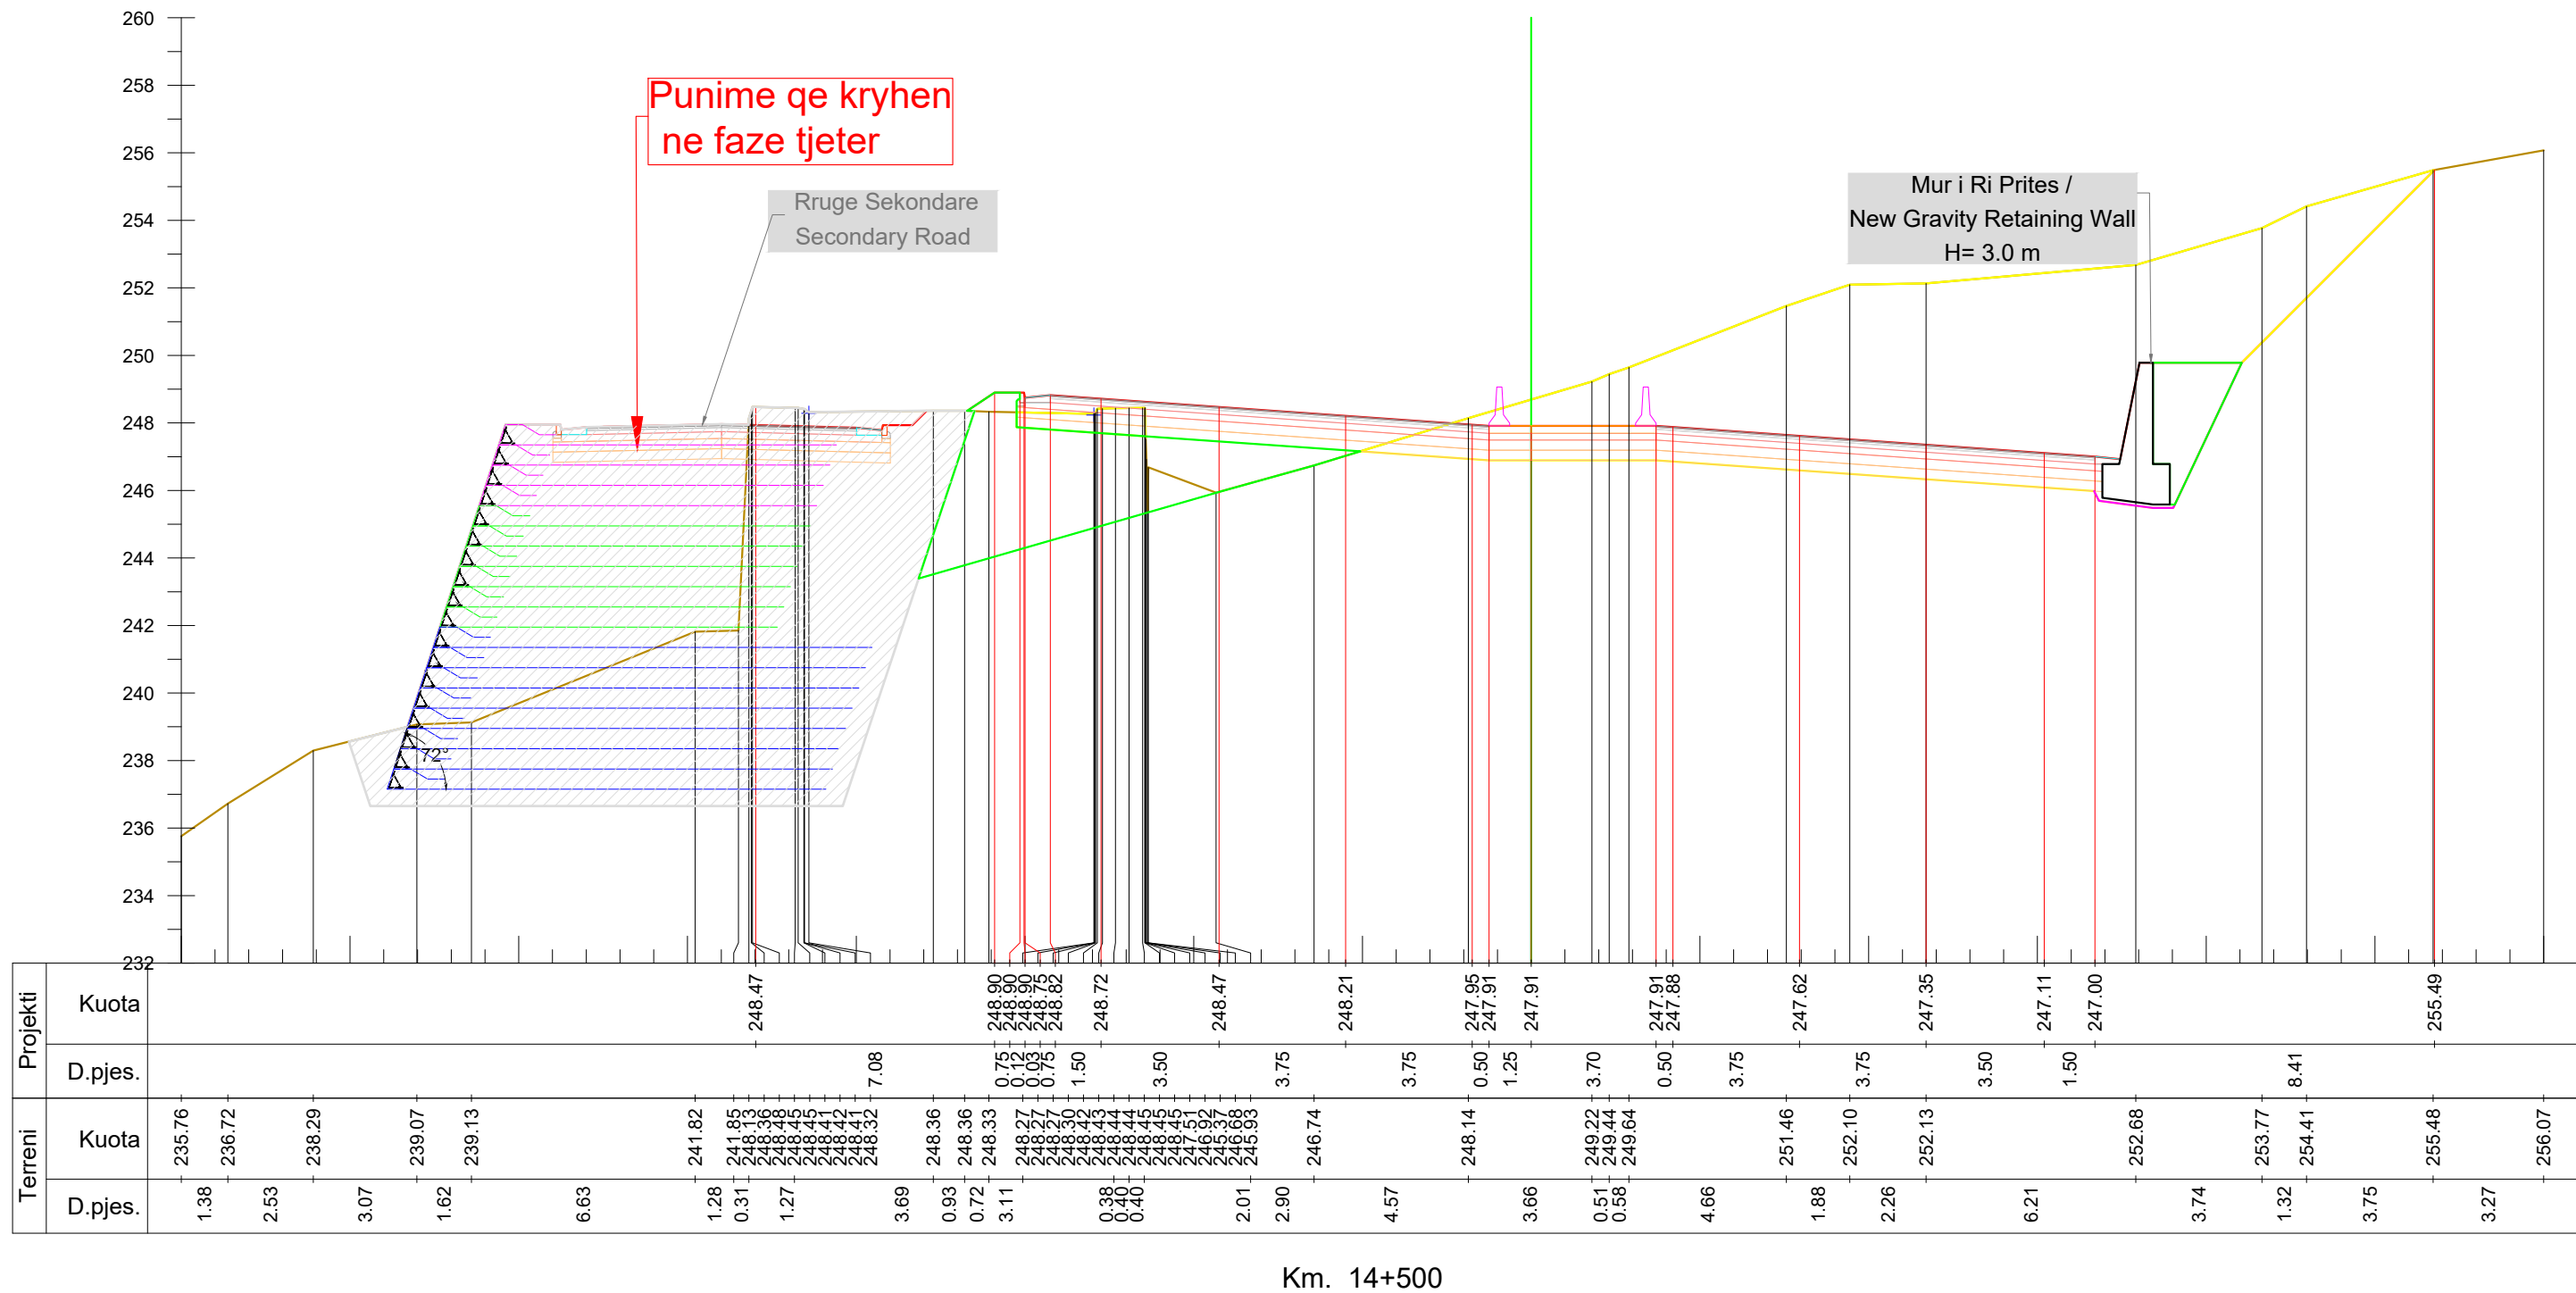

INVESTITORI / INVESTOR
"Autoriteti Rrugor Shqiptar"
 Address: Rr. "Sami Frasherit", Nr 33, Tirane
 Mob: 04 222 3600
 E-mail: info@arrsh.gov.al

InfraKonsult
 konsultance inzhinierike

HMK-CONSULTING SH.P.K
 Konsultance-Projektim-Mbikqarje

JV: "InfraKonsult" shpk & "HMK-Consulting" shpk

"Studim Projektim - Zgjerimi i segmentit rrugor dalje Elbasan-Prrenjas-Qafe Thane", (Faza VI) /
 "Design Study of road segment exit Elbasan-Prrenjas-Qafe Thane" (Phase VI)

Profilat Terthore / Cross Sections


FAZA - PROJEKT ZBATIM
 PHASE - DETAIL DESIGN

SHKALLA SCALE 1:200 Date: Tirane, 2023

VIZATIMI Nr: E (96)
 PAGE No:

PROJEKTUES: DESIGN ENGINEERS:

Ing./Eng. Sokol METOJA
 Ing./Eng. Redi STRUGA
 Ing./Eng. Orgest MERTIKA

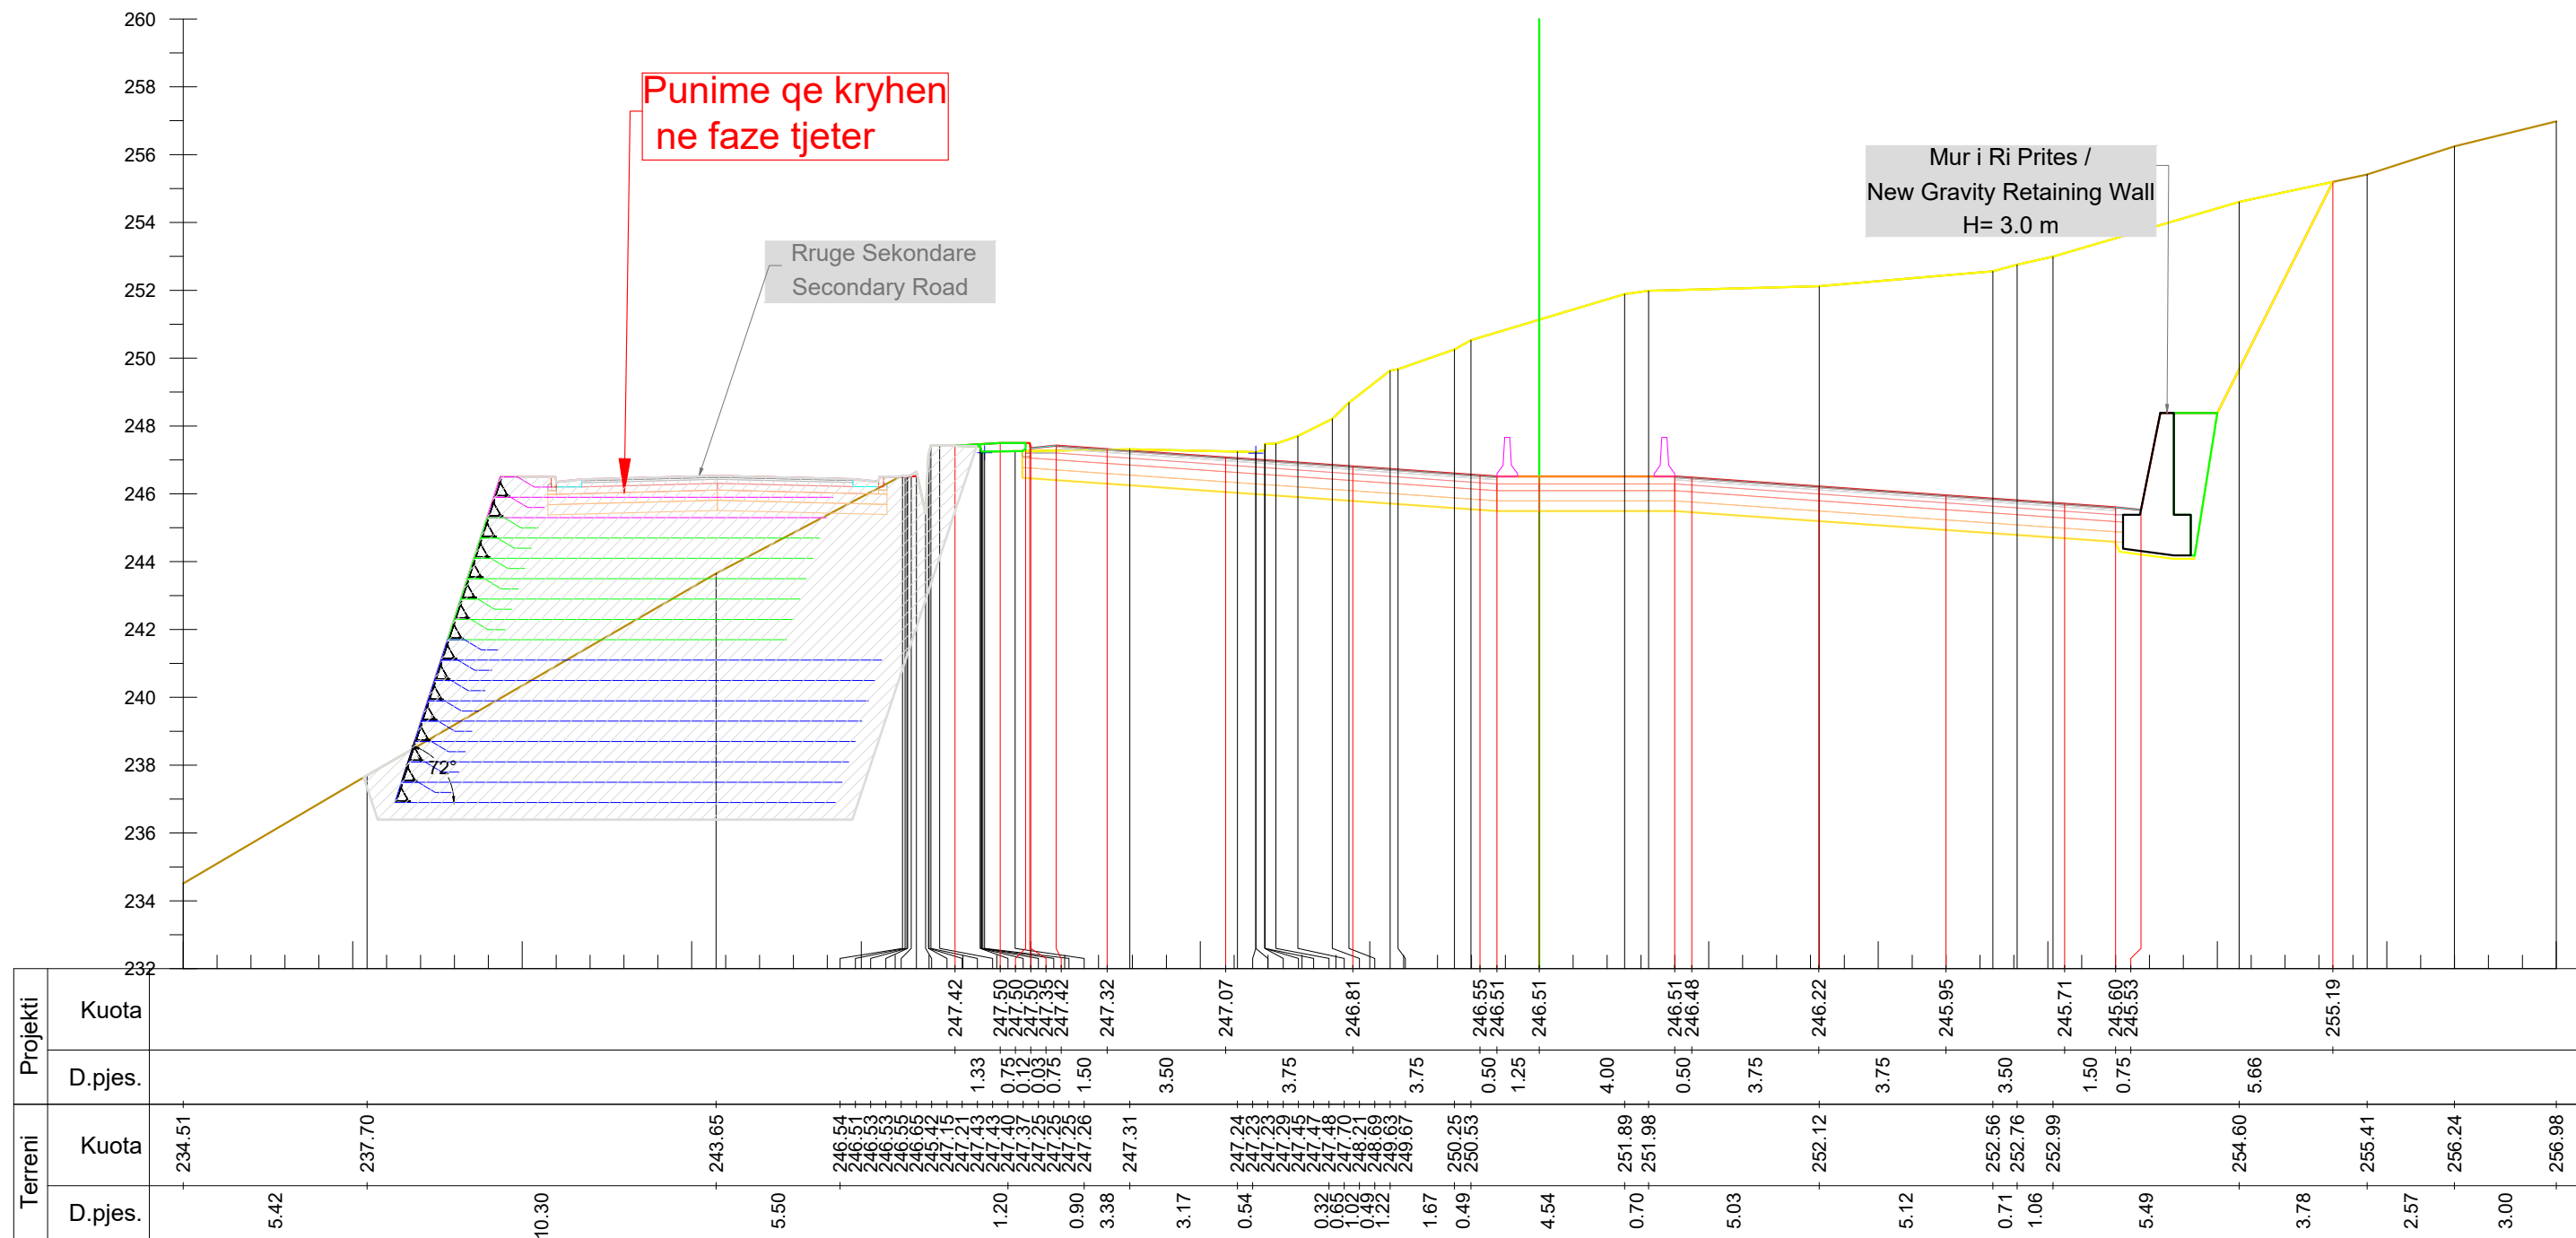

Km. 14+520



INVESTITORI / INVESTOR
"Autoriteti Rrugor Shqiptar"

Address: Rr. "Sami Frasher", Nr 33, Tirane
 Mob: 04 222 3600
 E-mail: info@arrsh.gov.al



JV: "InfraKonsult" shpk & "HMK-Consulting" shpk



"Studim Projektim - Zgjerimi i segmentit rrugor
 dalje Elbasan-Prrerjas-Qafe Thane", (Faza VI) /
 "Design Study of road segment exit
 Elbasan-Prrerjas-Qafe Thane" (Phase VI)

Profilet Terthore /
Cross Sections

FAZA - PROJEKT ZBATIM
 PHASE - DETAIL DESIGN


SHKALLA
 SCALE 1:200

Date: Tirane, 2023

VIZATIMI Nr:
 PAGE No: E (97)

PROJEKTUES:
 DESIGN ENGINEERS:

Ing./Eng. Sokol METOJA
 Ing./Eng. Redi STRUGA
 Ing./Eng. Orgest MERTIKA

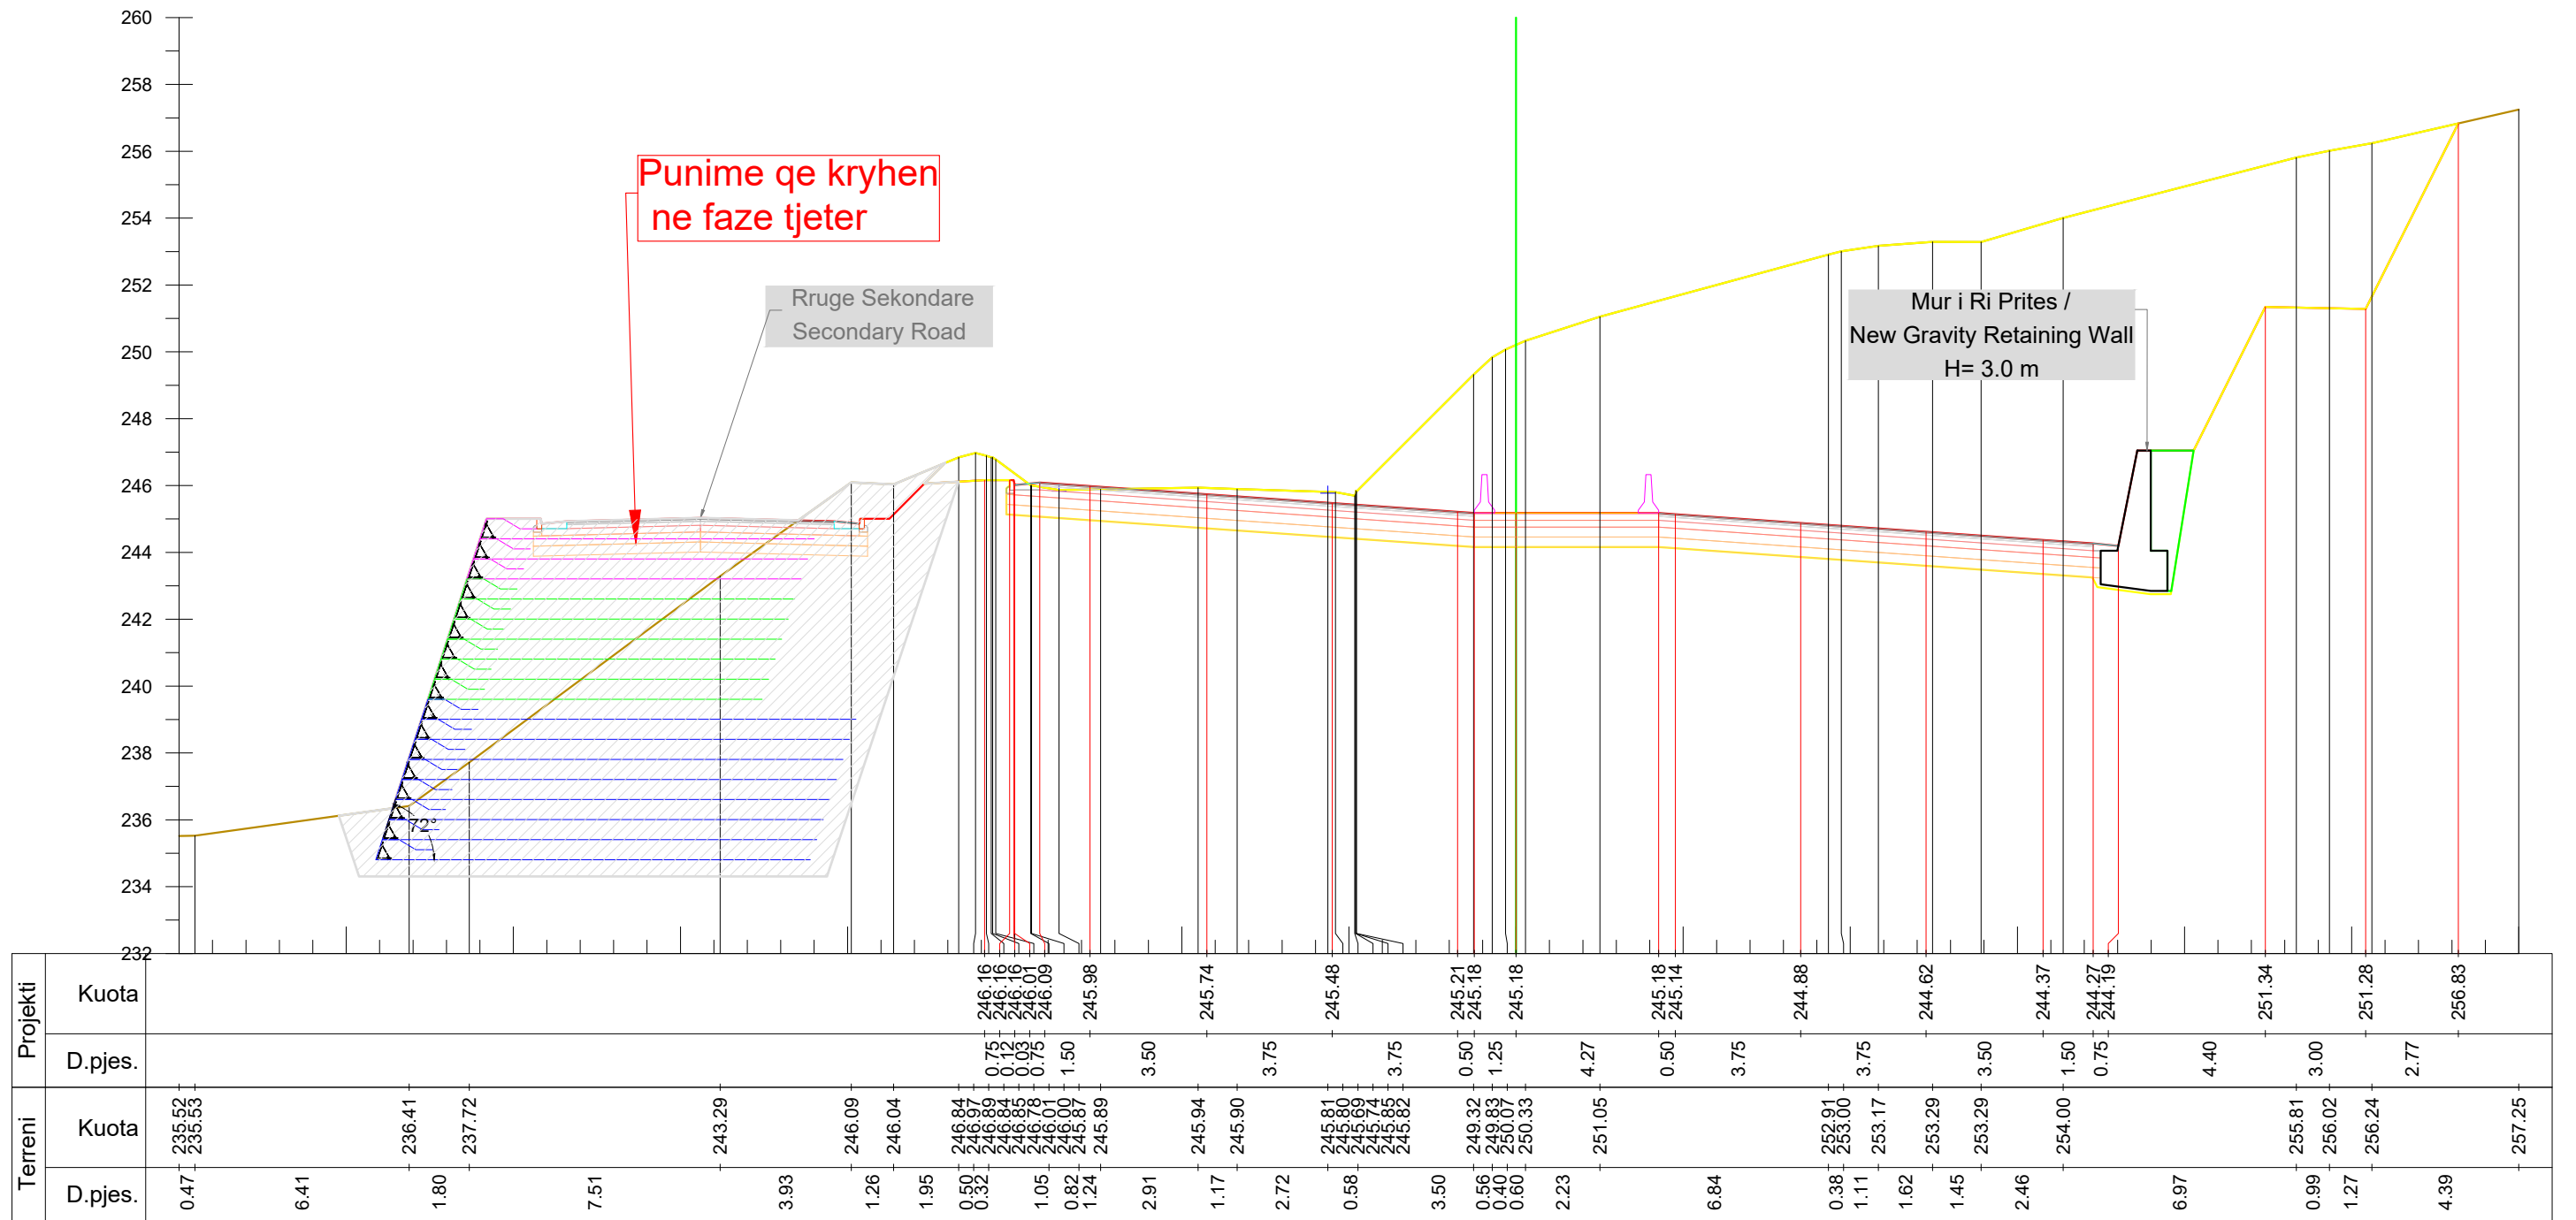

Km. 14+540



INVESTITORI / INVESTOR
"Autoriteti Rrugor Shqiptar"

Address: Rr. "Sami Frasher", Nr 33, Tirane
 Mob: 04 222 3600
 E-mail: info@arrsh.gov.al



JV: "InfraKonsult" shpk & "HMK-Consulting" shpk



"Studim Projektim - Zgjerimi i segmentit rrugor
 dalje Elbasan-Prrenjas-Qafe Thane", (Faza VI) /
 "Design Study of road segment exit
 Elbasan-Prrenjas-Qafe Thane" (Phase VI)

**Profillet Terthore /
 Cross Sections**

FAZA - PROJEKT ZBATIM
 PHASE - DETAIL DESIGN


SHKALLA
 SCALE 1:200

Date: Tirane, 2023

VIZATIMI Nr:
 PAGE No: E (98)

PROJEKTUES:
 DESIGN ENGINEERS:

Ing./Eng. Sokol METOJA
 Ing./Eng. Redi STRUGA
 Ing./Eng. Orgest MERTIKA

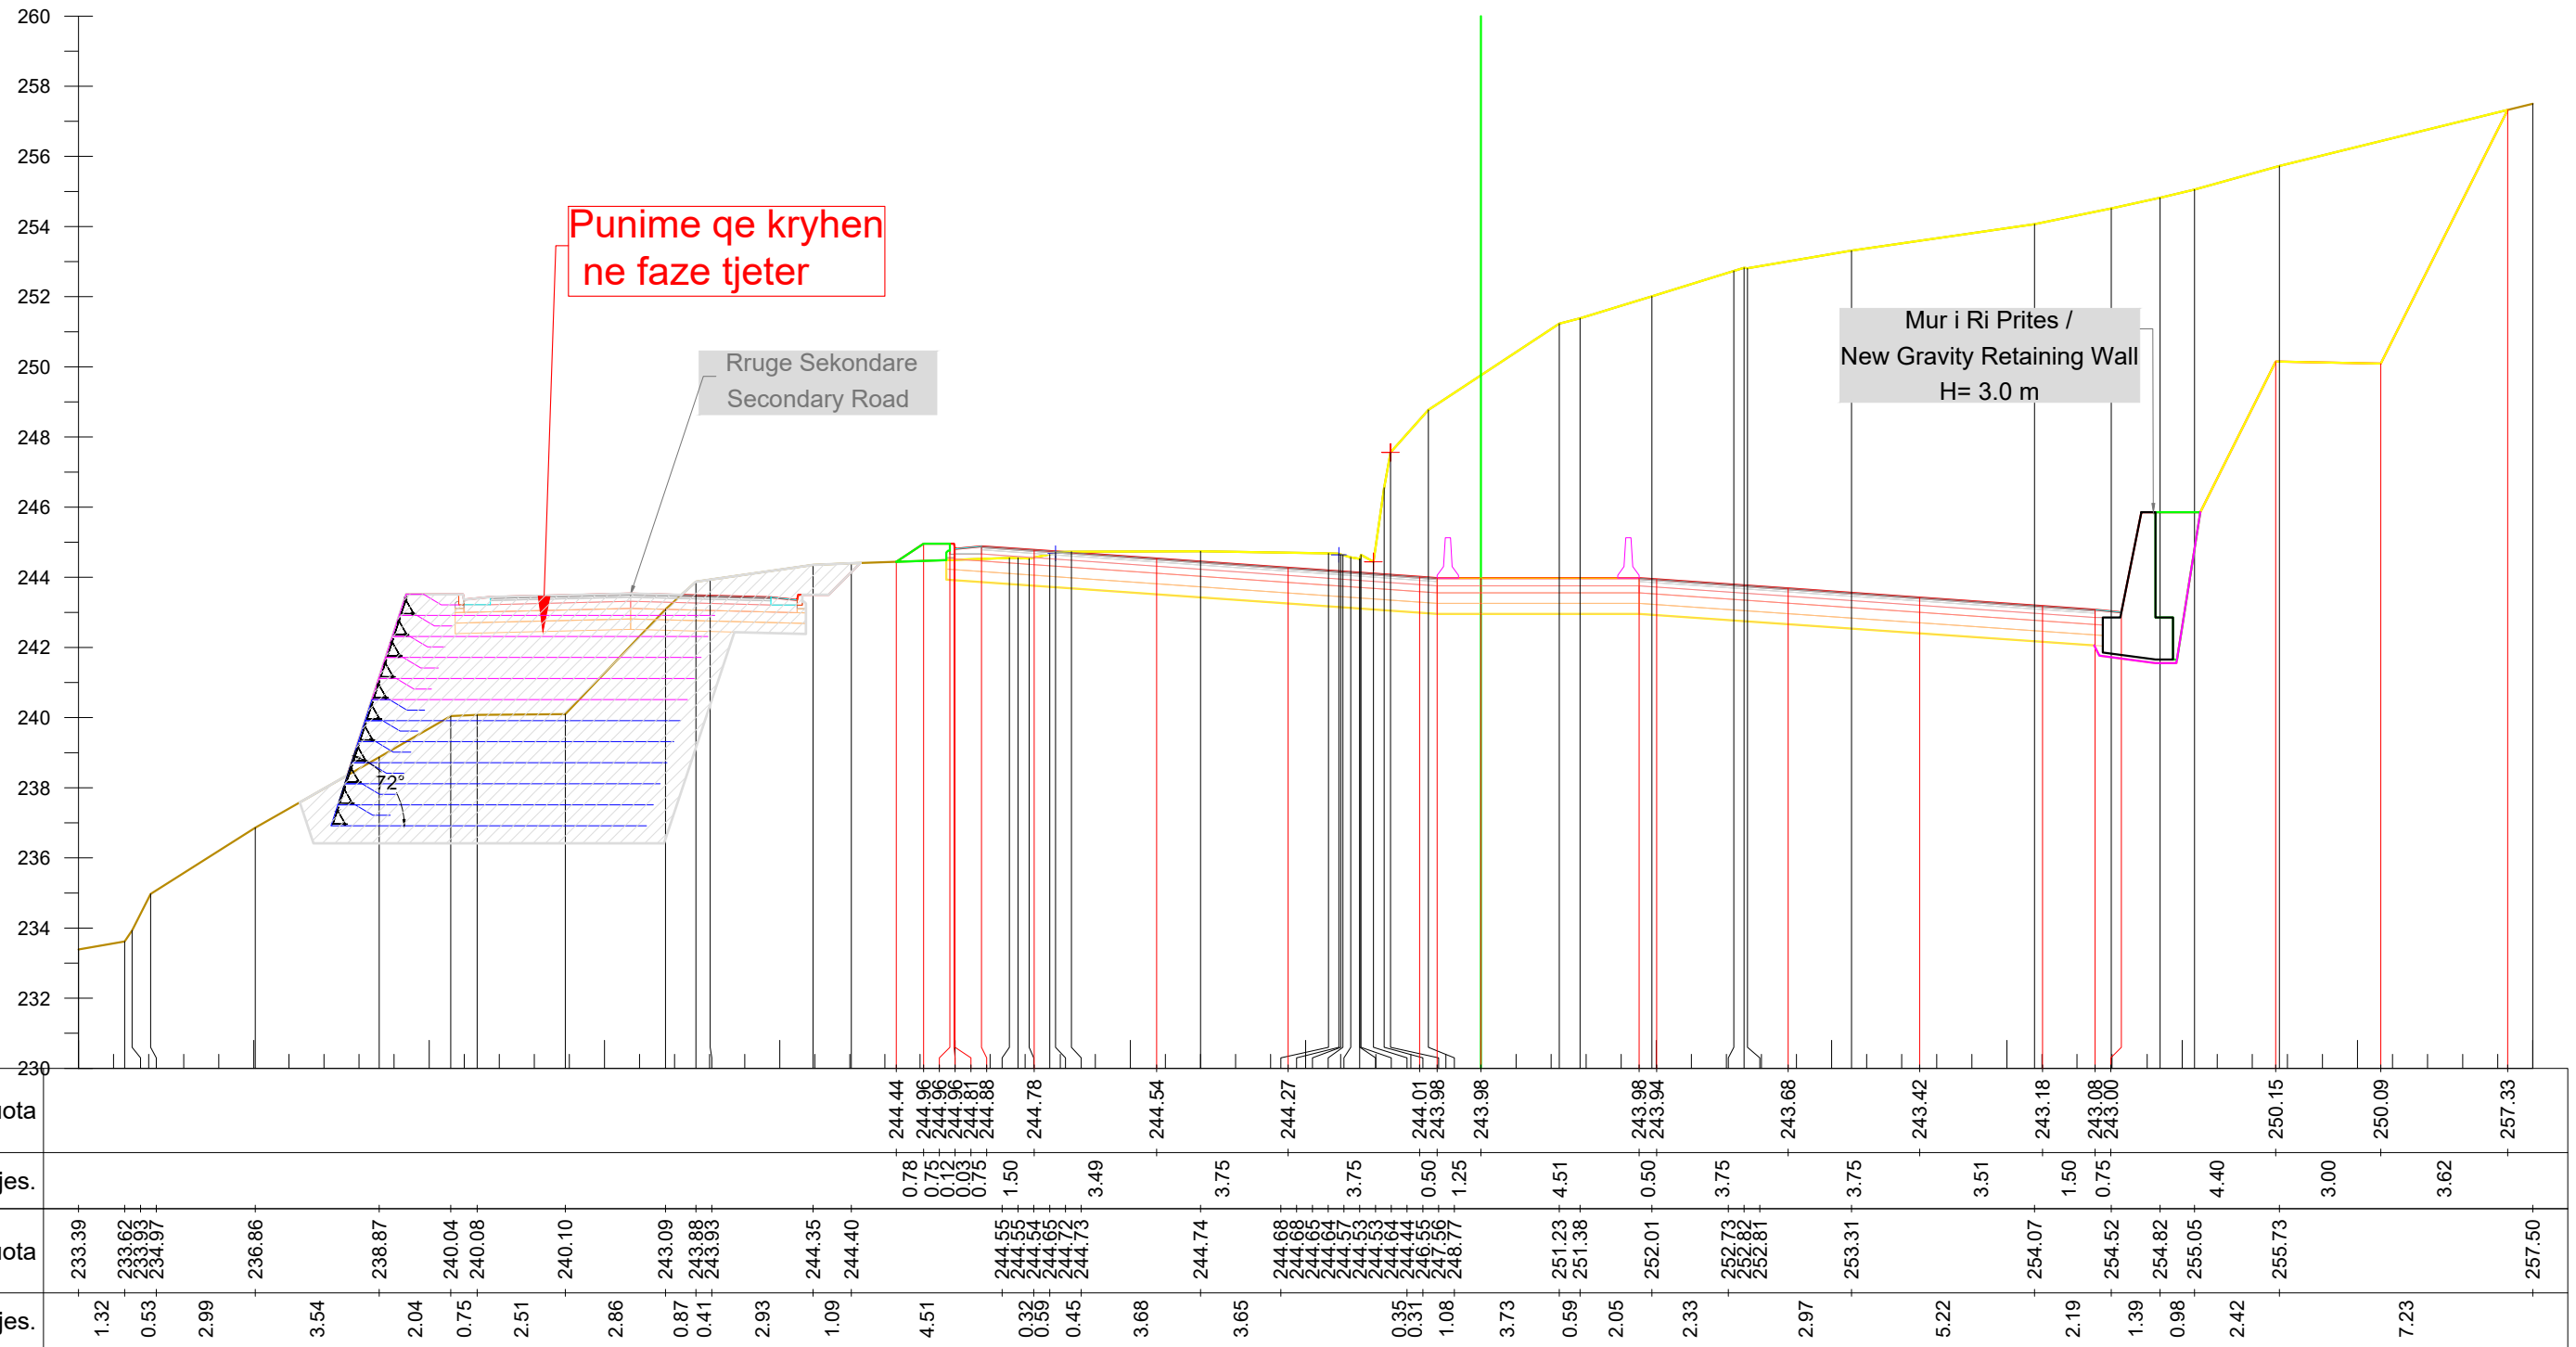

Km. 14+560



INVESTITORI / INVESTOR
"Autoriteti Rrugor Shqiptar"

Address: Rr. "Sami Frasheri", Nr 33, Tirane
 Mob: 04 222 3600
 E-mail: info@arrsh.gov.al



JV: "InfraKonsult" shpk & "HMK-Consulting" shpk



"Studim Projektim - Zgjerimi i segmentit rrugor
 dalje Elbasan-Prrrenjas-Qafe Thane", (Faza VI) /
 "Design Study of road segment exit
 Elbasan-Prrrenjas-Qafe Thane" (Phase VI)

**Profillet Terthore /
 Cross Sections**

FAZA - PROJEKT ZBATIM
 PHASE - DETAIL DESIGN


SHKALLA
 SCALE 1:200

Date: Tirane, 2023

VIZATIMI Nr:
 PAGE No: E (99)

PROJEKTUES:
 DESIGN ENGINEERS:

Ing./Eng. Sokol METOJA
 Ing./Eng. Redi STRUGA
 Ing./Eng. Orgest MERTIKA

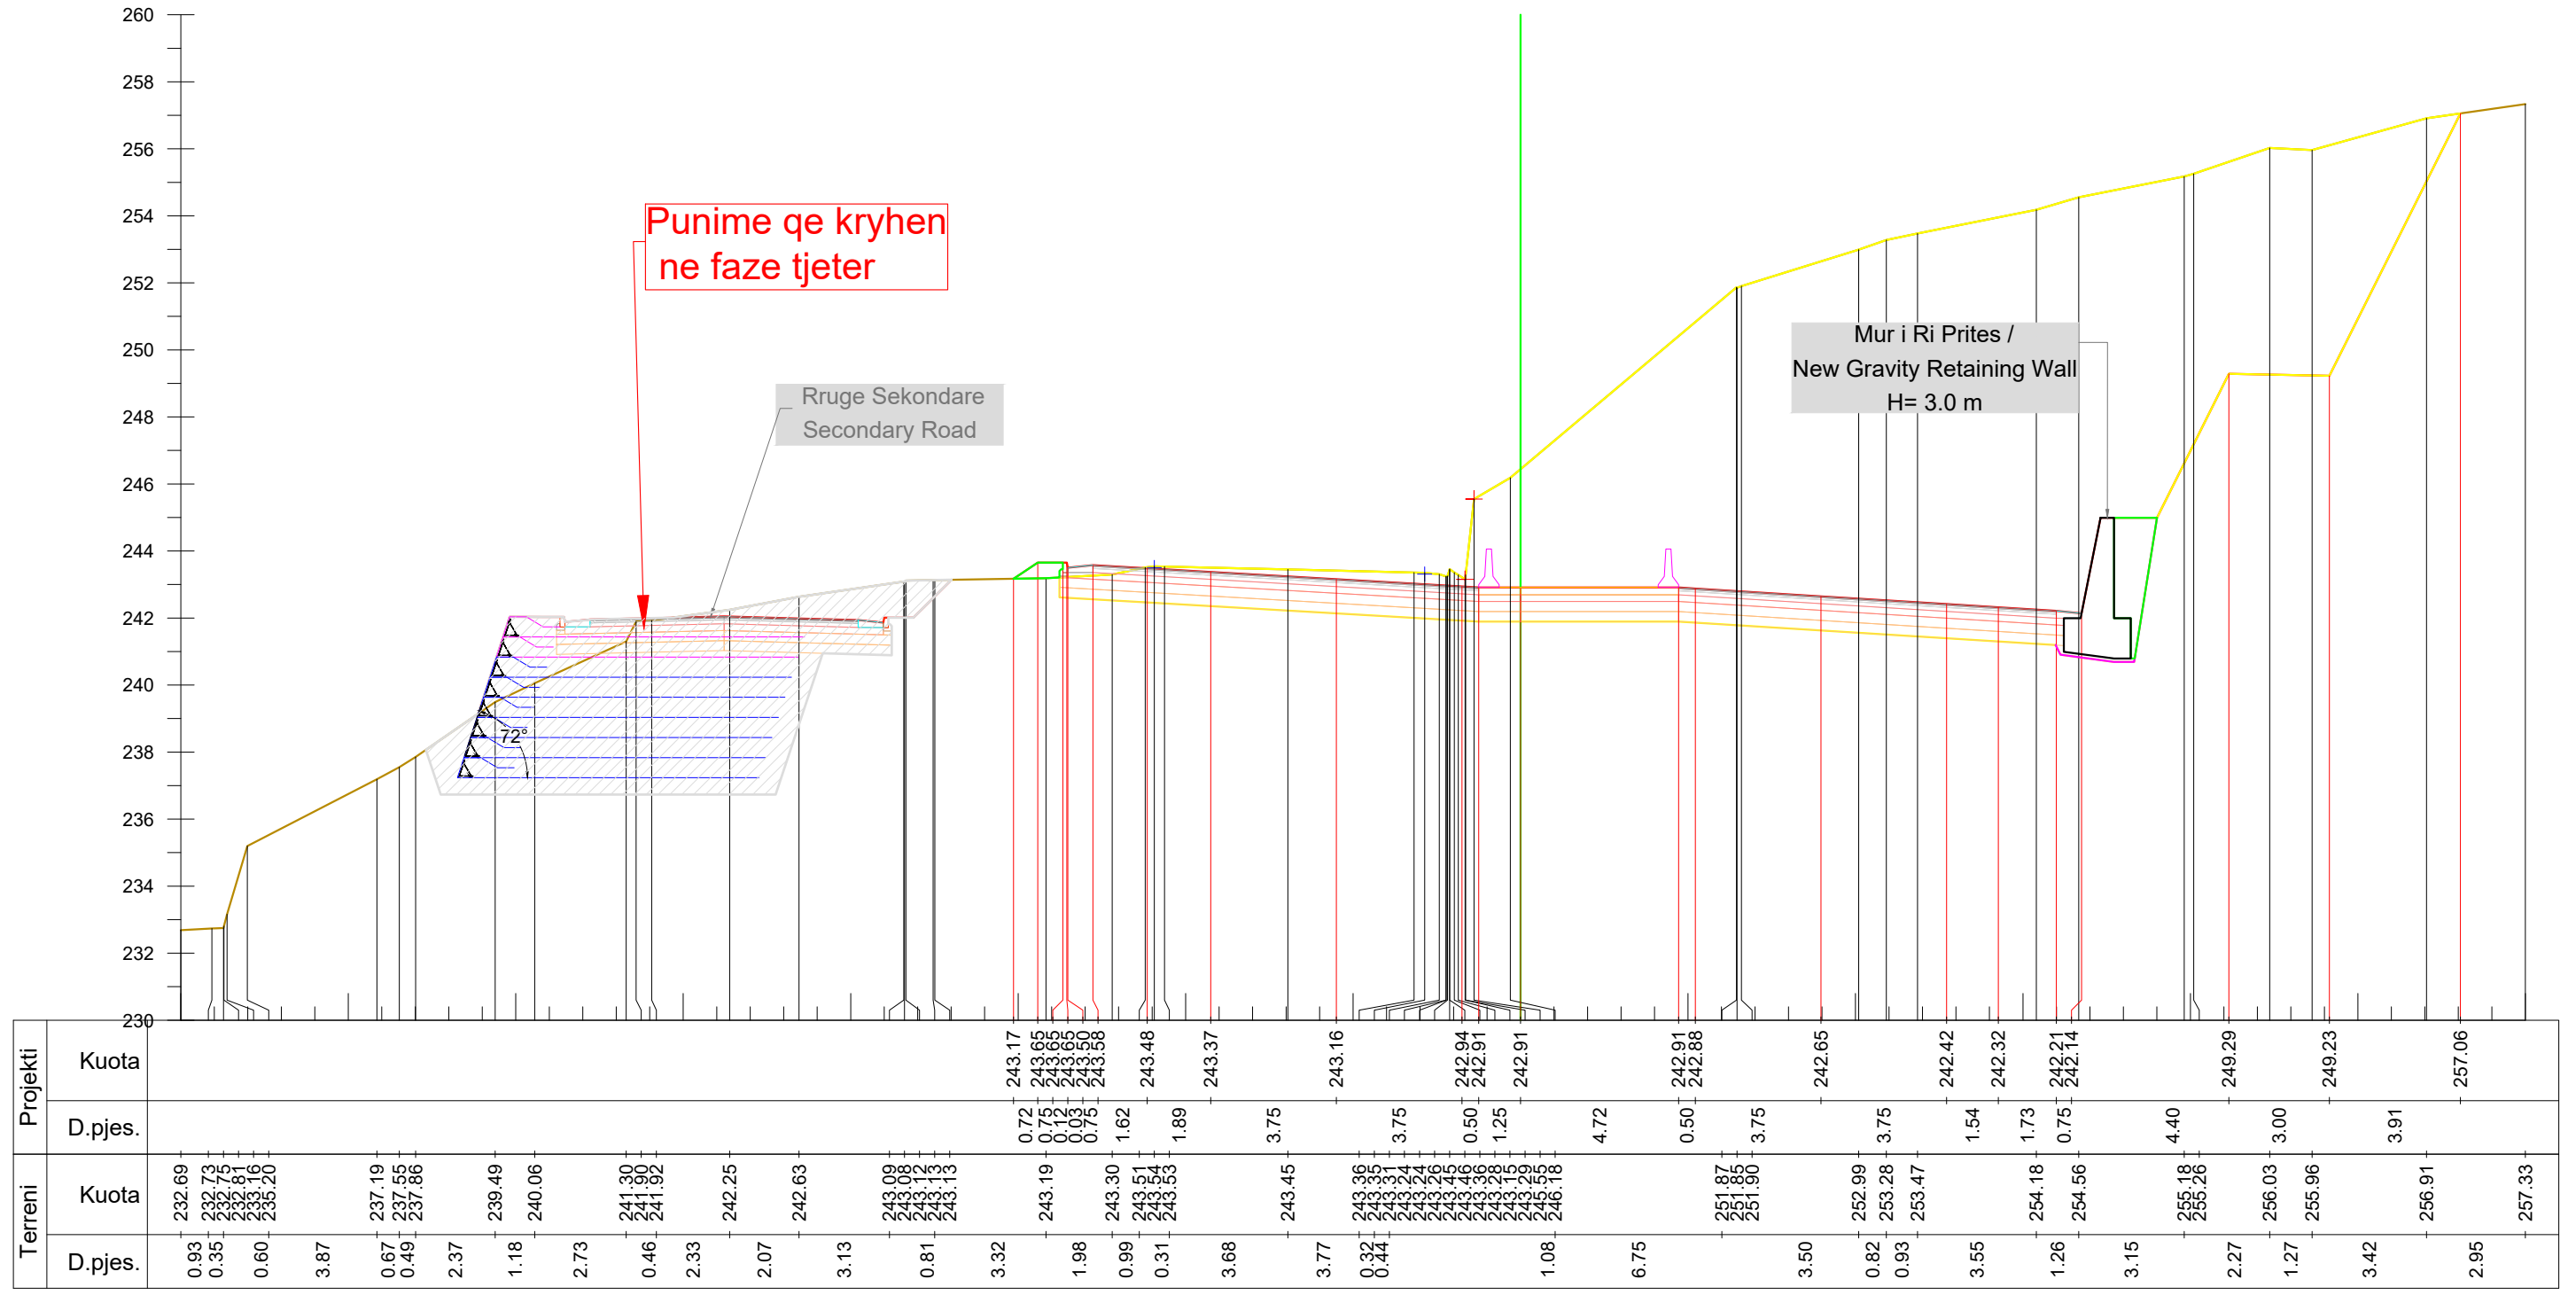

Km. 14+580

INVESTITORI / INVESTOR
"Autoriteti Rrugor Shqiptar"
 Address: Rr. "Sami Frasher", Nr 33, Tirane
 Mob: 04 222 3600
 E-mail: info@arrsh.gov.al

InfraKonsult
 konsultance inzhinierike

HMK-CONSULTING SH.P.K
 Konsultance-Projektim-Mbikqyrje

JV: "InfraKonsult" shpk & "HMK-Consulting" shpk

"Studim Projektim - Zgjerimi i segmentit rrugor
 dalje Elbasan-Prrrenjas-Qafe Thane", (Faza VI) /
 "Design Study of road segment exit
 Elbasan-Prrrenjas-Qafe Thane" (Phase VI)

**Profillet Terthore /
 Cross Sections**


FAZA - PROJEKT ZBATIM
 PHASE - DETAIL DESIGN

SHKALLA
 SCALE 1:200 Date: Tirane, 2023

VIZATIMI Nr:
 PAGE No: E (100)

**PROJEKTUES:
 DESIGN ENGINEERS:**

Ing./Eng. Sokol METOJA
 Ing./Eng. Redi STRUGA
 Ing./Eng. Orgest MERTIKA

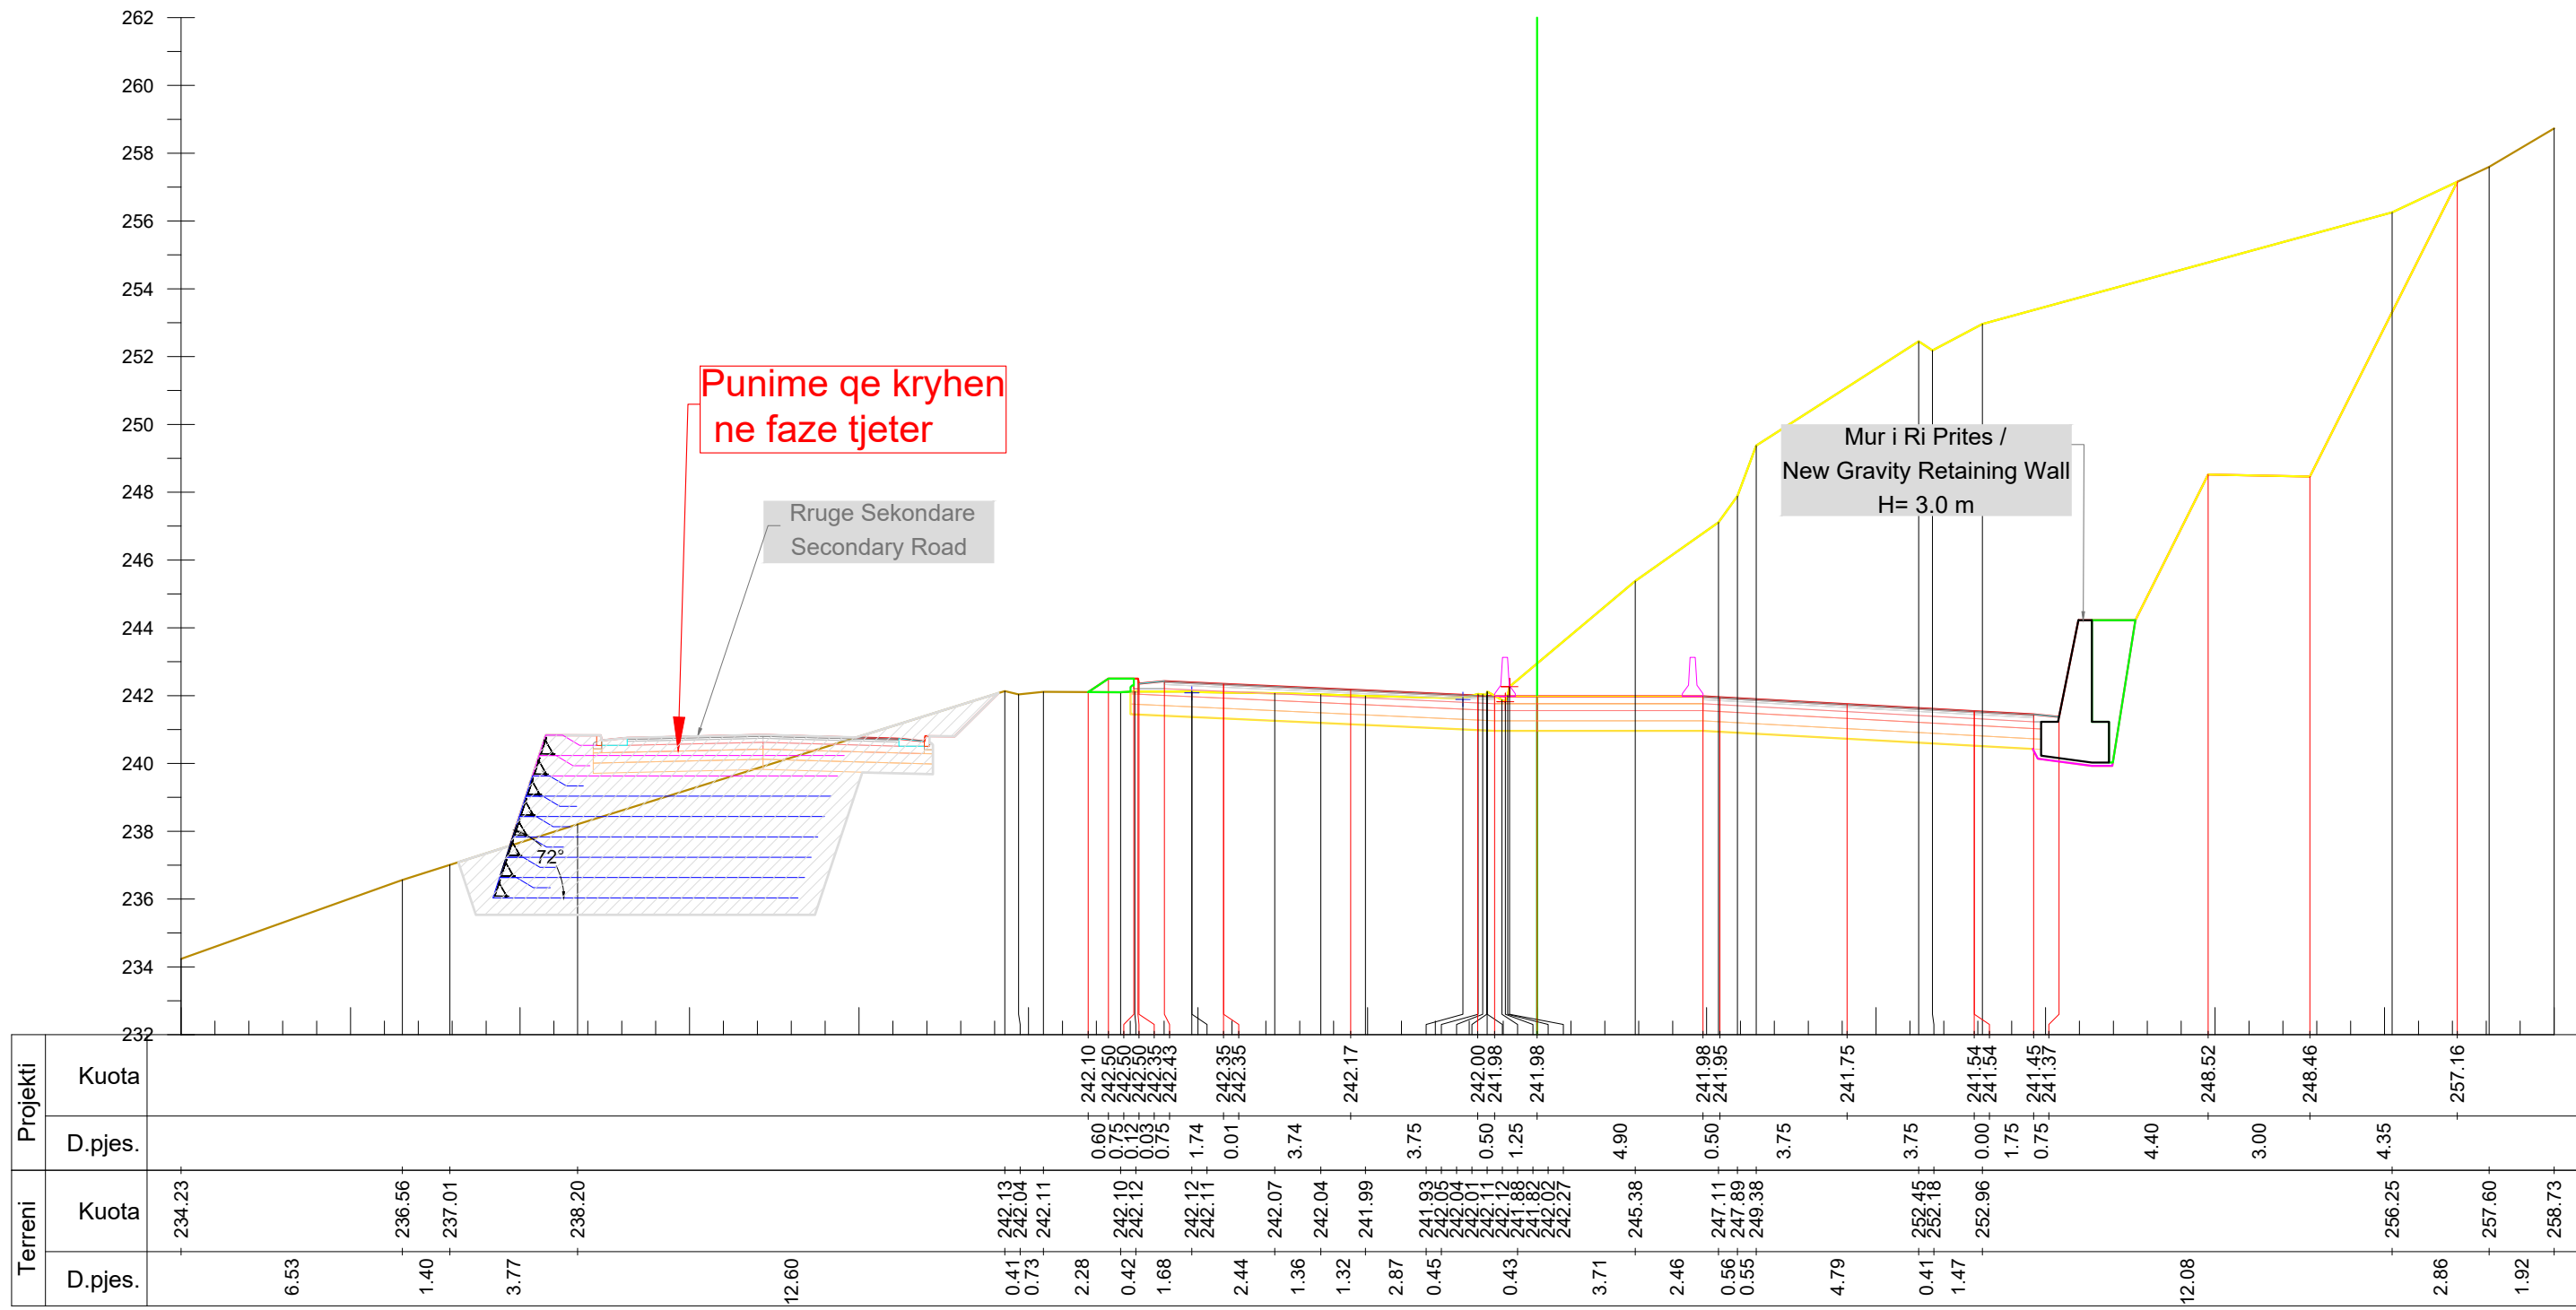

Km. 14+600

INVESTITORI / INVESTOR
"Autoriteti Rrugor Shqiptar"
 Address: Rr. "Sami Frasher", Nr 33, Tirane
 Mob: 04 222 3600
 E-mail: info@arrsh.gov.al

InfraKonsult
 konsultance inzhinierike

HMK-CONSULTING SH.P.K
 Konsultance-Projektim-Mbikqarje

JV: "InfraKonsult" shpk & "HMK-Consulting" shpk

"Studim Projektim - Zgjerimi i segmentit rrugor dalje Elbasan-Prrenjas-Qafe Thane", (Faza VI) /
 "Design Study of road segment exit Elbasan-Prrenjas-Qafe Thane" (Phase VI)

Profilet Terthore / Cross Sections

FAZA - PROJEKT ZBATIM
 PHASE - DETAIL DESIGN

SHKALLA SCALE 1:200 Date: Tirane, 2023

VIZATIMI Nr: E (101)
 PAGE No:

PROJEKTUES: DESIGN ENGINEERS:

Ing./Eng. Sokol METOJA
 Ing./Eng. Redi STRUGA
 Ing./Eng. Orgest MERTIKA