



Signing, Marking and Safety Layout of Motorway Sc. 1:1.000
Planimetria e Sinjalistikës, Vijëzimit dhe Sigurisë së Autostradës Shk. 1:1.000

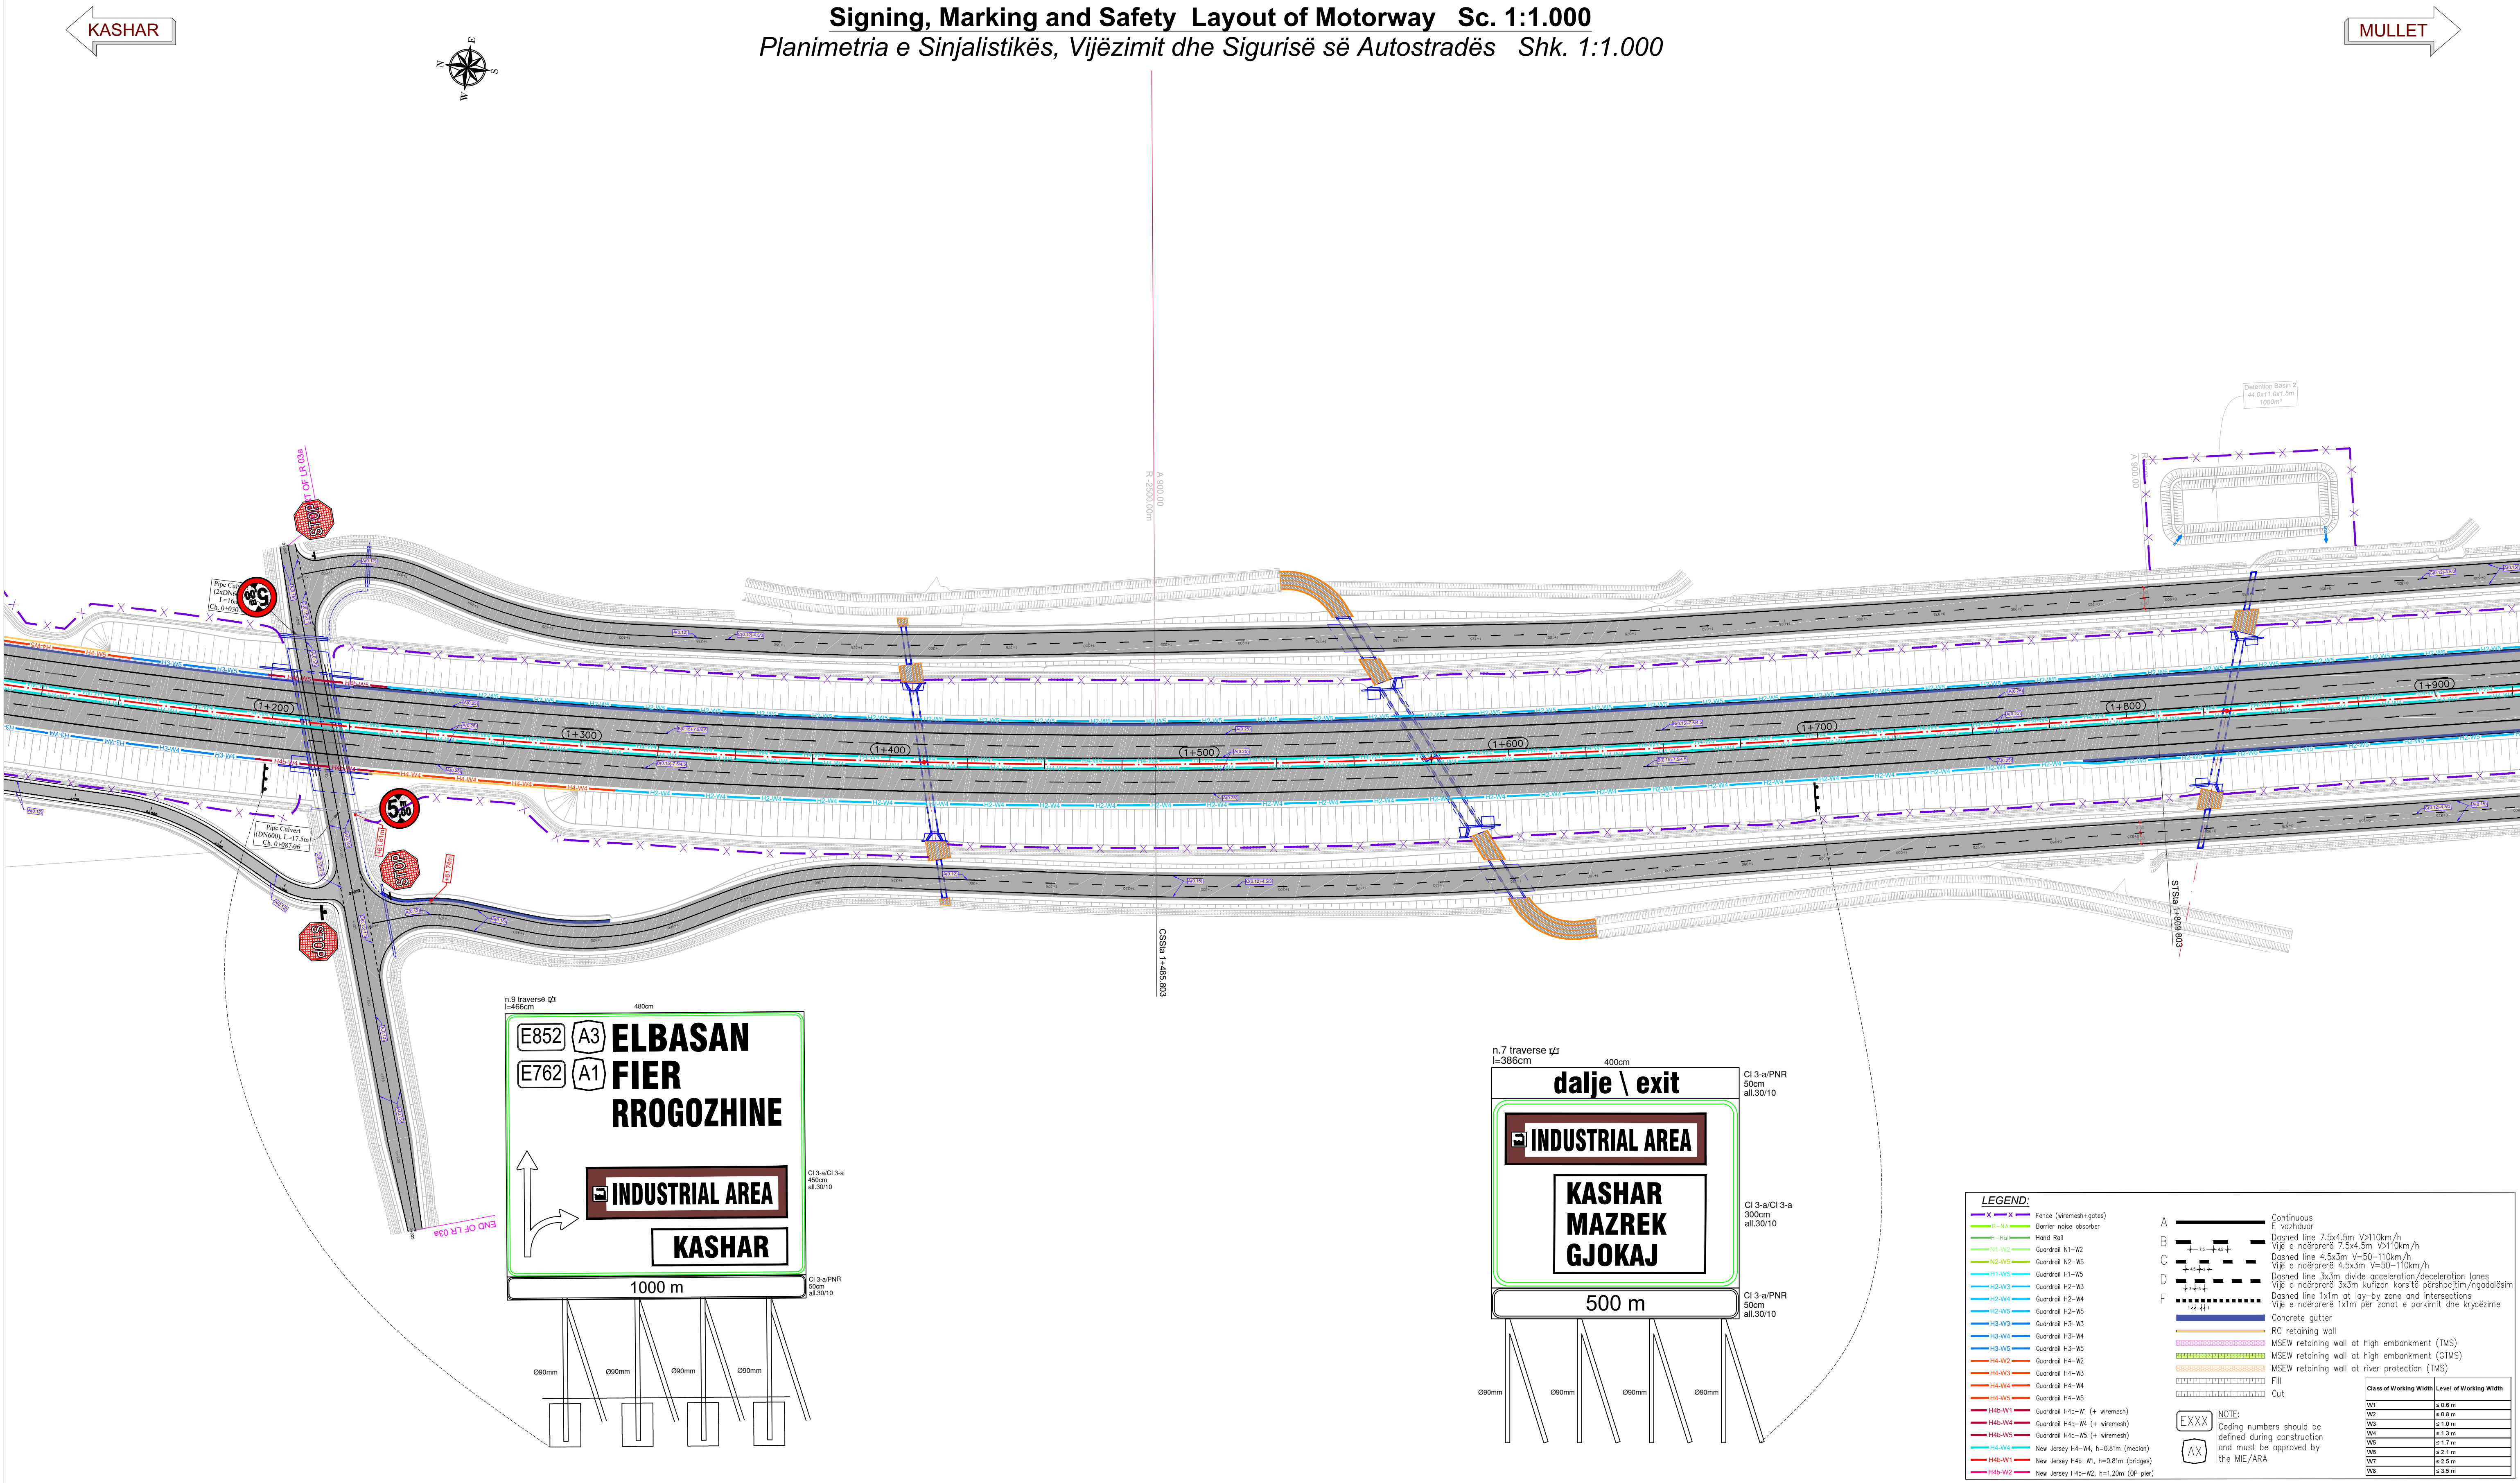


LEGEND:	
	Fence (wiremesh-gates)
	Hand Rail
	Guardrail H1-W2
	Guardrail H2-W5
	Guardrail H1-W5
	Guardrail H2-W3
	Guardrail H2-W4
	Guardrail H2-W5
	Guardrail H3-W3
	Guardrail H3-W4
	Guardrail H3-W5
	Guardrail H4-W2
	Guardrail H4-W3
	Guardrail H4-W4
	Guardrail H4-W5
	Guardrail H4b-W1 (+ wiremesh)
	Guardrail H4b-W4 (+ wiremesh)
	Guardrail H4b-W5 (+ wiremesh)
	New Jersey H4-W1, h=0.81m (median)
	New Jersey H4b-W1, h=0.81m (bridges)
	New Jersey H4b-W2, h=1.20m (OP pier)
	Continuous E. vazhduar
	Dashed line 7.5x4.5m V>110km/h
	Vje e ndërprerë 7.5x4.5m V>110km/h
	Dashed line 4.5x3m V=50-110km/h
	Vje e ndërprerë 4.5x3m V=50-110km/h
	Dashed line 3x3m divide acceleration/deceleration lanes
	Vje e ndërprerë 3x3m kullizon korsitë përshpejtim/ngadalësim
	Dashed line 1x1m at lay-by zone and intersections
	Vje e ndërprerë 1x1m për zonat e parkimit dhe kryqëzime
	Concrete gutter
	RC retaining wall
	MSEW retaining wall at high embankment (TMS)
	MSEW retaining wall at high embankment (GTMS)
	MSEW retaining wall at river protection (TMS)
	Fill
	Cut
	NOTE: Coding numbers should be defined during construction and must be approved by the MIE/ARA
Class of Working Width	
Level of Working Width	
W1	≤ 0.6 m
W2	≤ 0.8 m
W3	≤ 1.0 m
W4	≤ 1.3 m
W5	≤ 1.7 m
W6	≤ 2.1 m
W7	≤ 2.5 m
W8	≤ 3.5 m


 BENEFICIARY PERFITUESI Republic of Albania - Ministry of Infrastructure and Energy of Albania, Albanian Road Authority (ARA) Republika e Shqipërisë - Ministria e Infrastrukturs dhe Energjië, Autoriteti Rrugor Shqiptar (ARRSH)	PROJECT PROJEKTI Western Balkan Investment Framework (WBIF) Infrastructure Project Facility, Technical Assistance 5 (IPF5)	CLIENT: AUTORITETI RRUGOR SHQIPTAR Rruga Sami Frasheri, Nr.33, Tirane 1060, Albania	DESIGNER: InfraTransProject Ltd. Rr. Gërmal Stafa, P. 132, Tirana 1017, Albania	DRAWING TITLE Road vertical sign, marking & barriers. EMERTIMI I VIZATIMIT Shenjat rrugore vertikale, horizontale & barrierat. DRAWING NO WB16ALBTRA02-SA-SG-PL- 004 NR. VIZATIMIT WB16ALBTRA02-SA-SG-PL- 004	DESIGNED BY / PROJEKTO REZART ARKAXHIU (RA)	CHECKED BY / KONTROLLOI FARUK KABA (FK)	APPROVED BY / APROVOI FARUK KABA (FK)	DATE DATA 10/2023
	SUBPROJECT CODE AND TITLE WB16-ALB-TRA-02: Detailed Design of New Interchange at Km. 2+710 of Tirana Bypass (Kashar - Vaqarr - Mullet)				REVISIONS / RISHIKIMET			SCALE SHKALLA A1 - 1:1.000 A3 - 1:2.000
	KODI DHE TITULLI I NENPROJEKTIT WB16-ALB-TRA-02: Projekti i Zbatimit të njes së re tek Km. 2+710 të Bypass-it të Tiranës (Kashar - Vaqarr - Mullet)				ISSUE / VERSION	DATE / DATE	DESCRIPTION / PERSHKRIMI	
					00	01/2024	First Draft	

Signing, Marking and Safety Layout of Motorway Sc. 1:1.000
Planimetria e Sinjalistikës, Vijëzimit dhe Sigurisë së Autostradës Shk. 1:1.000

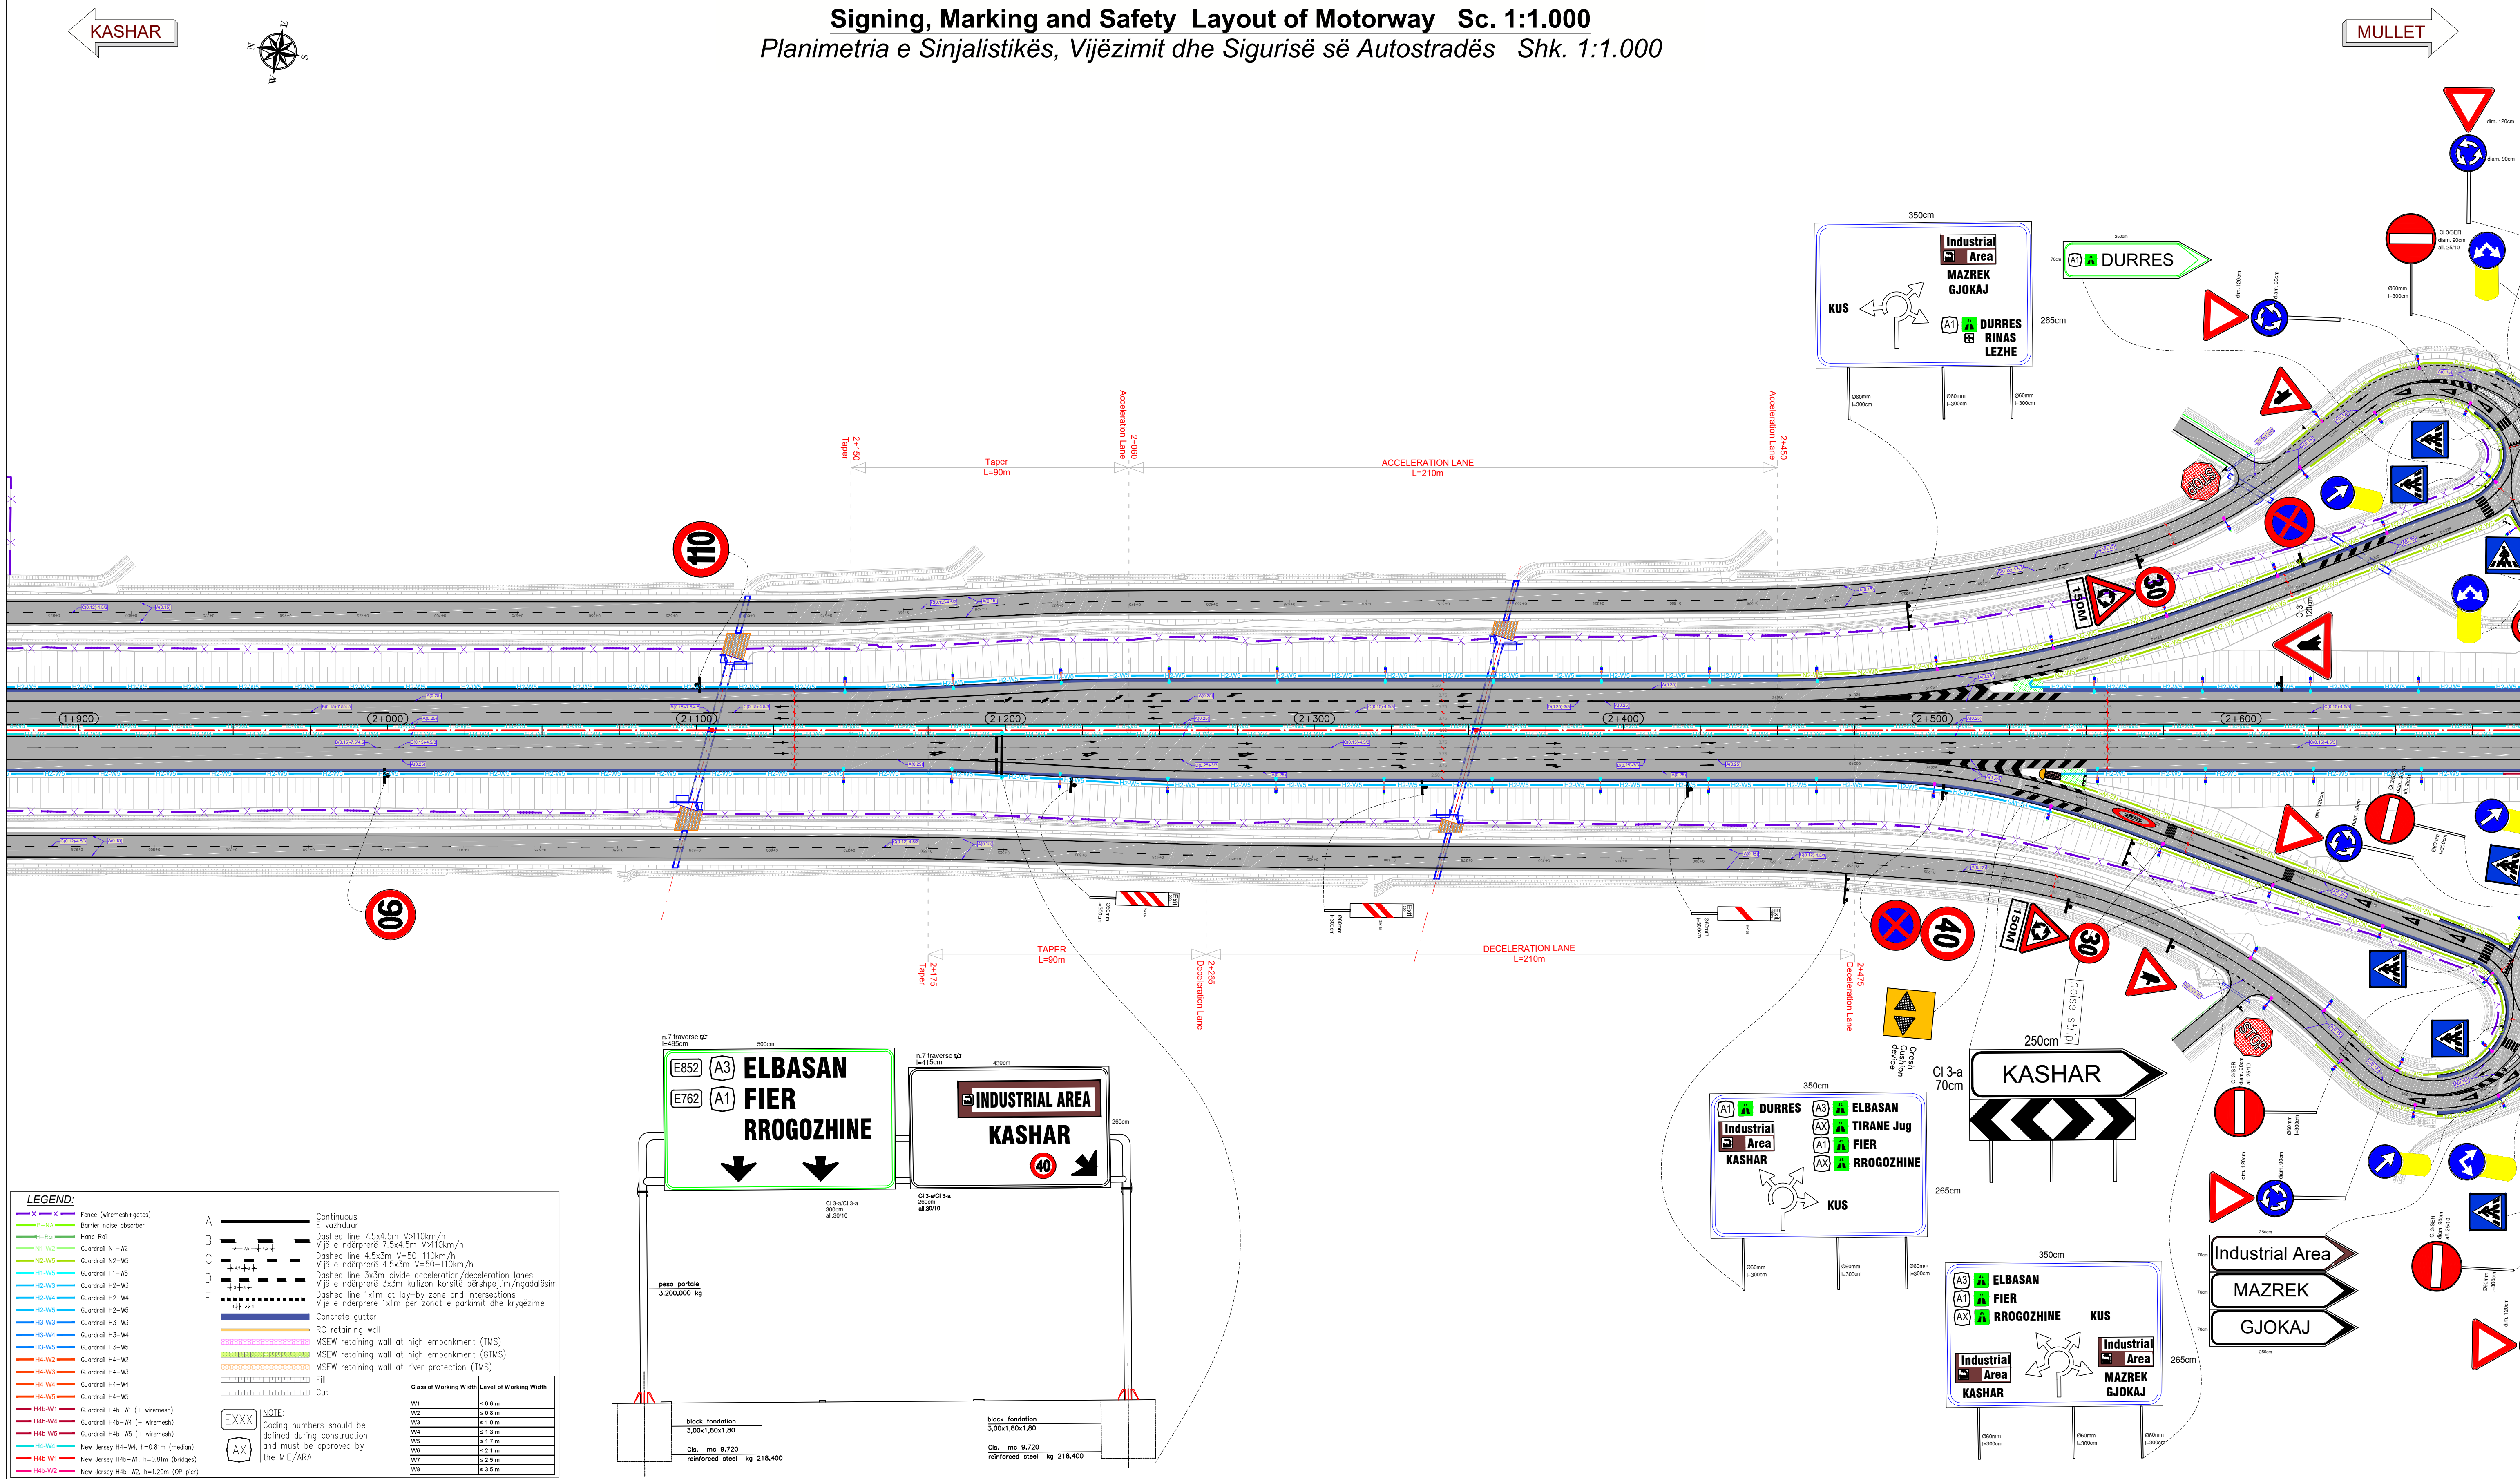

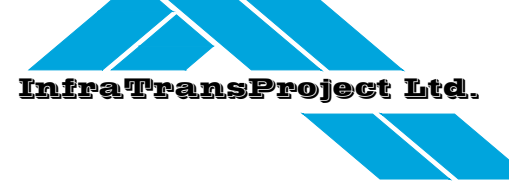 BENEFICIARY PERFITUESI Republic of Albania - Ministry of Infrastructure and Energy of Albania, Albanian Road Authority (ARA) Republika e Shqipërisë - Ministria e Infrastruktura dhe Energjisë, Autoriteti Rrugor Shqiptar (ARRSH)	PROJECT PROJEKTI Western Balkan Investment Framework (WBIF) Infrastructure Project Facility, Technical Assistance 5 (IPF5)	 AUTORITETI RRUGOR SHQIPTAR Rruga Sami Frasheri, Nr.33, Tirane 1060, Albania	DESIGNER:  InfraTransProject Ltd. Rr. Gërmal Stafa, P. 132, Tirana 1017, Albania	DRAWING TITLE Road vertical sign, marking & barriers. EMERTIMI I VIZATIMIT Shenjat rrugore vertikale, horizontale & barrierat.	DESIGNED BY / PROJEKTOI	CHECKED BY / KONTROLLOI	APPROVED BY / APROVOI	DATE DATA
				REZART ARKAXHIU (RA)	FARUK KABA (FK)	FARUK KABA (FK)	10/2023	
	REVISIONS / RISHIKIMET					SCALE SHKALLA		
				ISSUE / VERSION	DATE / DATE		DESCRIPTION / PERSHKRIMI	
				00	01/2024		First Draft	

Signing, Marking and Safety Layout of Motorway Sc. 1:1.000
Planimetria e Sinjalistikës, Vijëzimit dhe Sigurisë së Autostradës Shk. 1:1.000

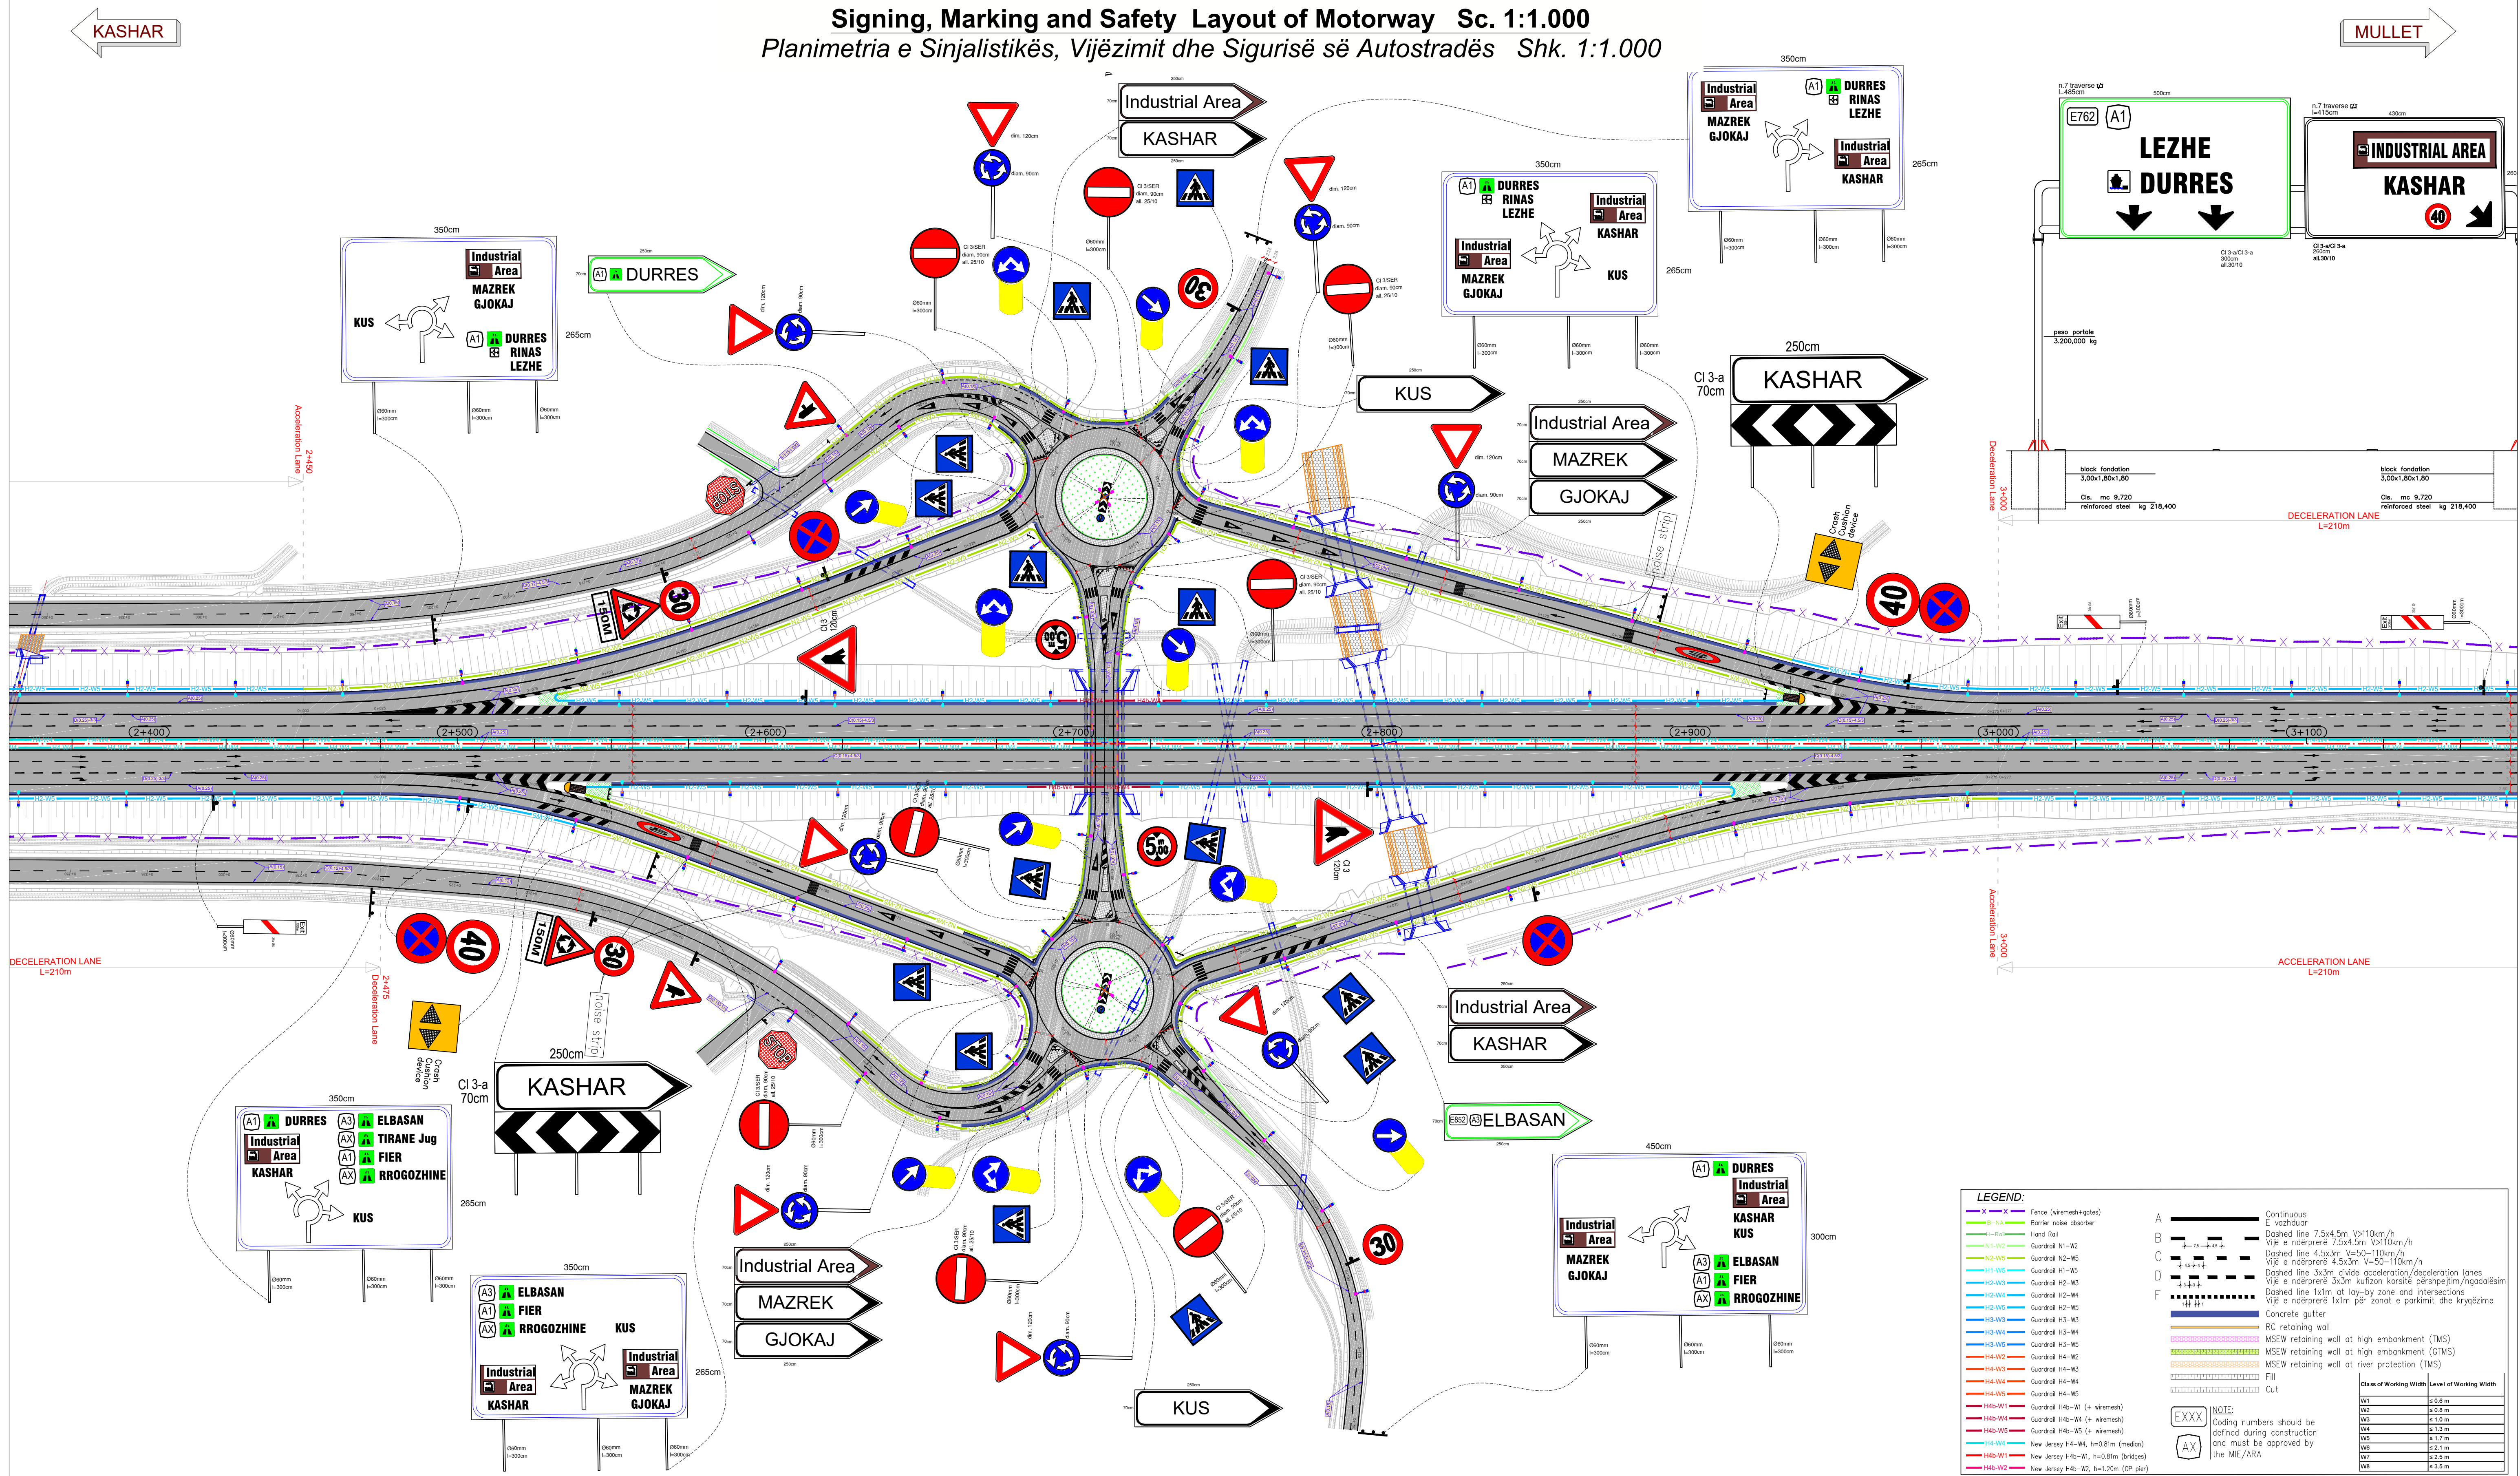

BENEFICIARY
PERFITUESI

Republic of Albania -
Ministry of Infrastructure and Energy of Albania,
Albanian Road Authority (ARA)

Republika e Shqipërisë -
Ministria e Infrastruktursë dhe Energjisë,
Autoriteti Rrugor Shqiptar (ARRSH)

PROJECT
PROJEKTI

Western Balkan Investment Framework (WBIF)
Infrastructure Project Facility,
Technical Assistance 5 (IPF5)

SUBPROJECT
CODE AND TITLE

WB16-ALB-TRA-02: Detailed Design of
New Interchange at Km. 2+710
of Tirana Bypass
(Kashar - Vaqarr - Mullet)

KODI DHE TITULLI
I NENPROJEKTI

WB16-ALB-TRA-02: Projekti i Zbatimit
të njes së re tek Km. 2+710 të
Bypass-it të Tiranës
(Kashar - Vaqarr - Mullet)

CLIENT:

AUTORITETI RRUGOR SHQIPTAR

Rruga Sami Frasheri, Nr.33,
Tirane 1060, Albania

DESIGNER:

InfraTransProject Ltd.

Rr. Gërmal Stafa, P. 132,
Tirana 1017, Albania

DRAWING TITLE
Road vertical sign, marking & barriers.


EMERTIMI I VIZATIMIT
Shenjat rrugore vertikale, horizontale & barrierat.

DRAWING NO
WB16ALBTRA02-SA-SG-PL- 005-1

NR. VIZATIMIT
WB16ALBTRA02-SA-SG-PL- 005-1

DESIGNED BY / PROJEKTO	CHECKED BY / KONTROLLOI	APPROVED BY / APROVOI	DATE DATA
REZART ARKAXHIU (RA)	FARUK KABA (FK)	FARUK KABA (FK)	10/2023
REVISIONS / RISHIKIMET			
ISSUE / VERSION	DATE / DATE	DESCRIPTION / PERSHKRIMI	SCALE SHKALLA
00	01/2024	First Draft	A1 - 1:1.000 A3 - 1:2.000


Signing, Marking and Safety Layout of Motorway Sc. 1:1.000
Planimetria e Sinjalistikës, Vijëzimit dhe Sigurisë së Autostradës Shk. 1:1.000

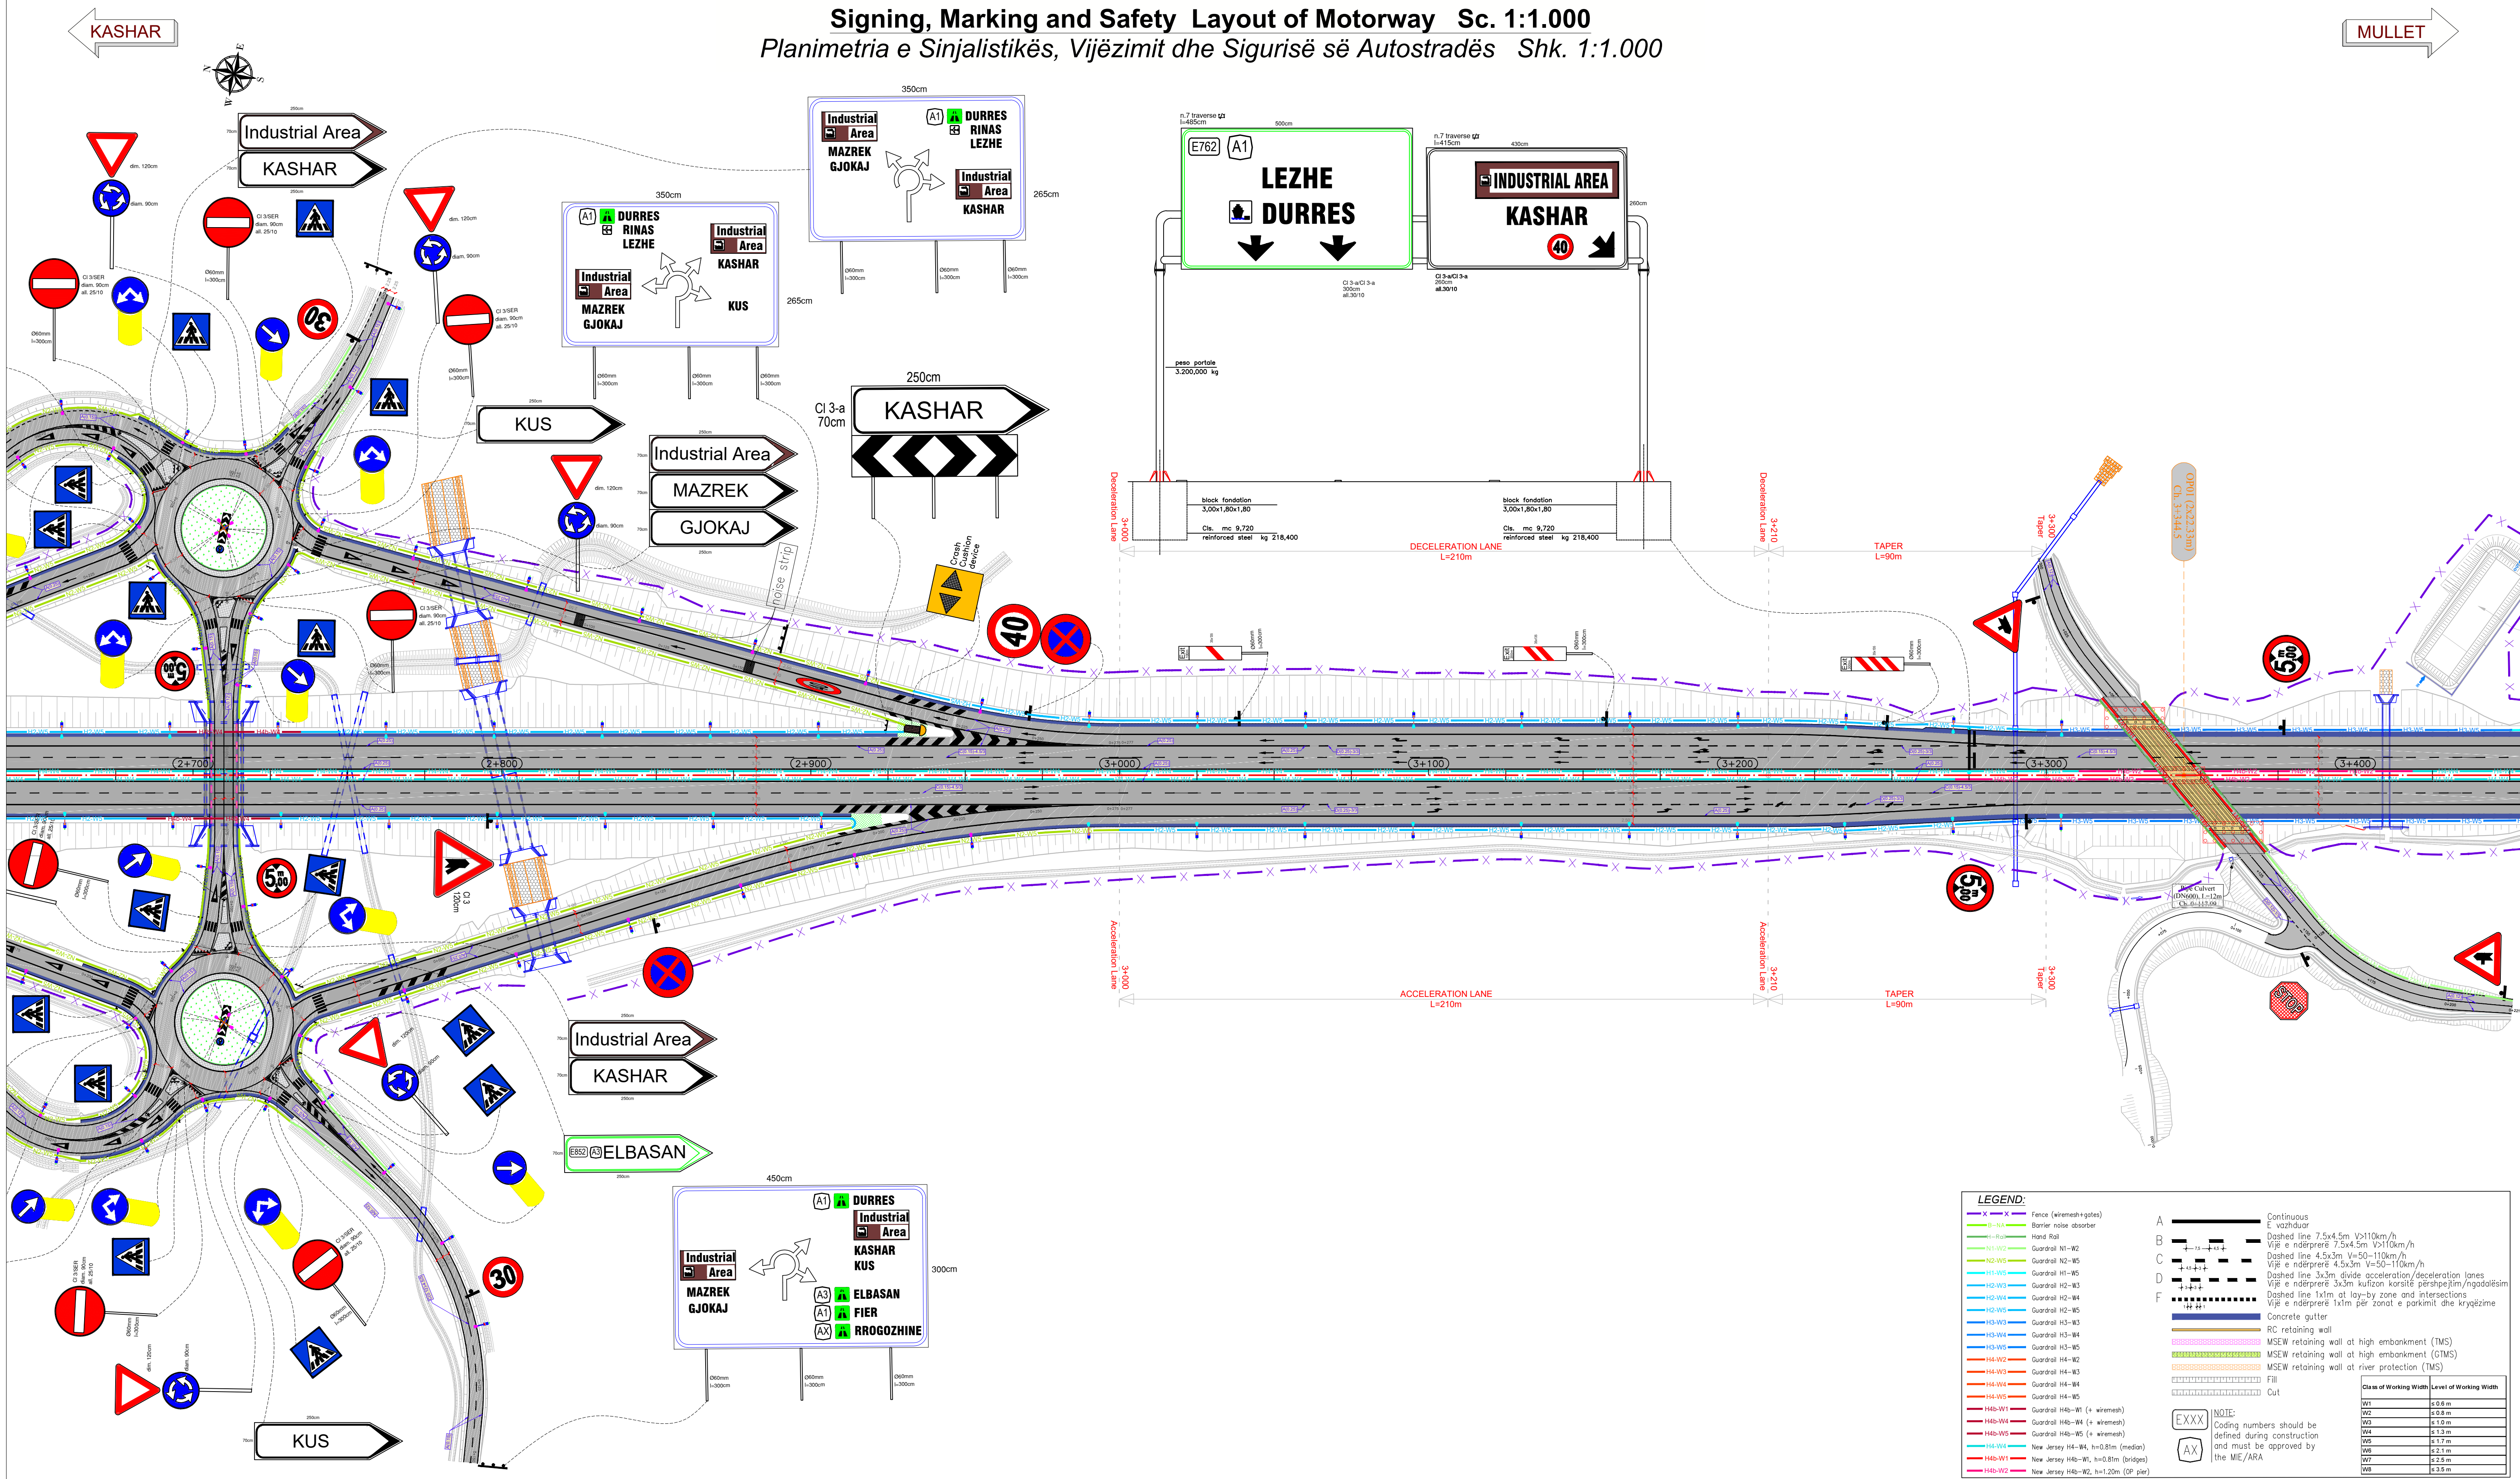

LEGEND:


- X X Fence (wiremesh-gates)
- Barrier noise absorber
- Hand Rail
- Guardrail H1-W1
- Guardrail H2-W2
- Guardrail H3-W3
<

Signing, Marking and Safety Layout of Motorway Sc. 1:1.000
Planimetria e Sinjalistikës, Vijëzimit dhe Sigurisë së Autostradës Shk. 1:1.000

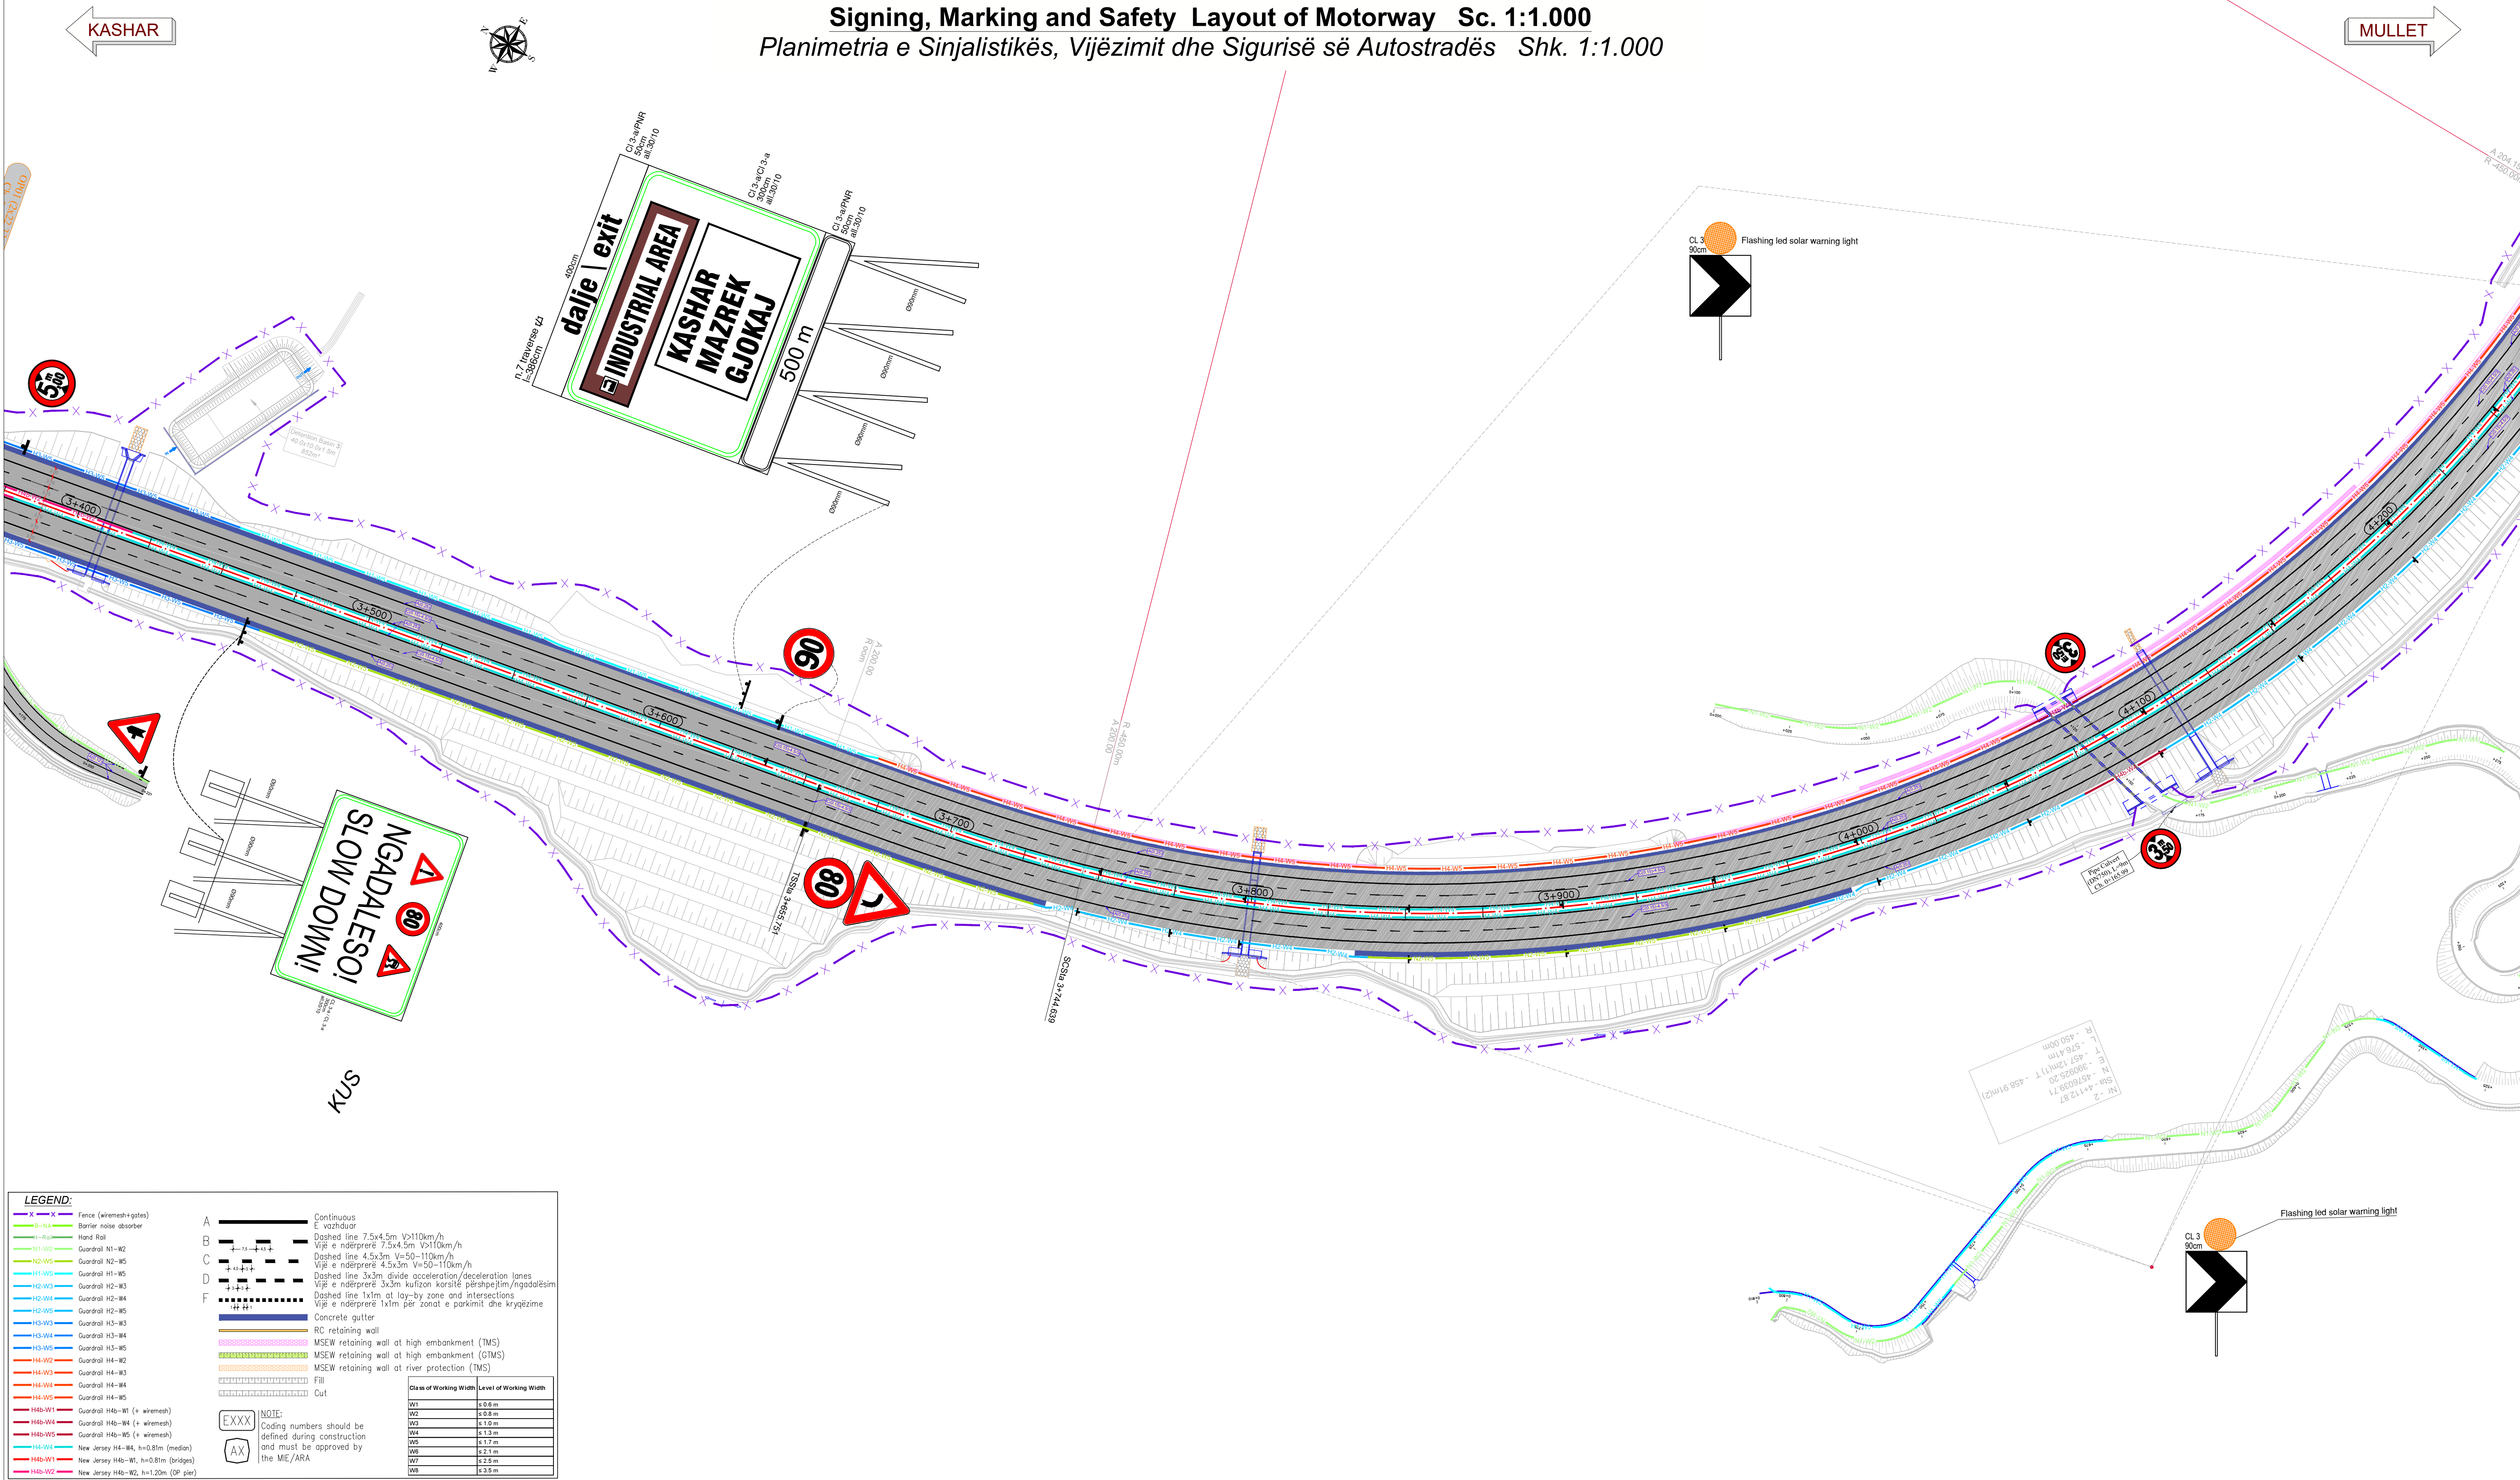

BENEFICIARY PERFITUESI Republic of Albania - Ministry of Infrastructure and Energy of Albania, Albanian Road Authority (ARA) Republika e Shqipërisë - Ministria e Infrastrukturës dhe Energjië, Autoriteti Rrugor Shqiptar (ARRSH)	PROJECT PROJEKTI Western Balkan Investment Framework (WBIF) Infrastructure Project Facility, Technical Assistance 5 (IPF5)	CLIENT: AUTORITETI RRUGOR SHQIPTAR Rruga Sami Frashëri, Nr.33, Tiranë 1060, Albania	DESIGNER: InfraTransProject Ltd. Rr. Gërmal Stafa, P. 132, Tiranë 1017, Albania	DRAWING TITLE Road vertical sign, marking & barriers. EMERTIMI I VIZATIMIT Shenjat rrugore vertikale, horizontale & barrierat. DRAWING NO WB16ALBTRA02-SA-SG-PL- 007 NR. VIZATIMIT WB16ALBTRA02-SA-SG-PL- 007	DESIGNED BY / PROJEKTOI	CHECKED BY / KONTROLLOI	APPROVED BY / APROVOI	DATE DATA
					REZART ARKAXHIU (RA)	FARUK KABA (FK)	FARUK KABA (FK)	10/2023
					REVISIONS / RISHIKIMET			SCALE SHKALLA
					ISSUE / VERSION	DATE / DATE	DESCRIPTION / PERSHKRIMI	
					00	01/2024	First Draft	
	SUBPROJECT CODE AND TITLE WB16-ALB-TRA-02: Detailed Design of New Interchange at Km. 2+710 of Tirana Bypass (Kashar - Vaqarr - Mullet)	KODI DHE TITULLI I NENPROJEKTIT WB16-ALB-TRA-02: Projekti i Zbatimit të njes së re tek Km. 2+710 të Bypass-it të Tiranës (Kashar - Vaqarr - Mullet)						

Signing, Marking and Safety Layout of Motorway Sc. 1:1.000
Planimetria e Sinjalistikës, Vijëzimit dhe Sigurisë së Autostradës Shk. 1:1.000

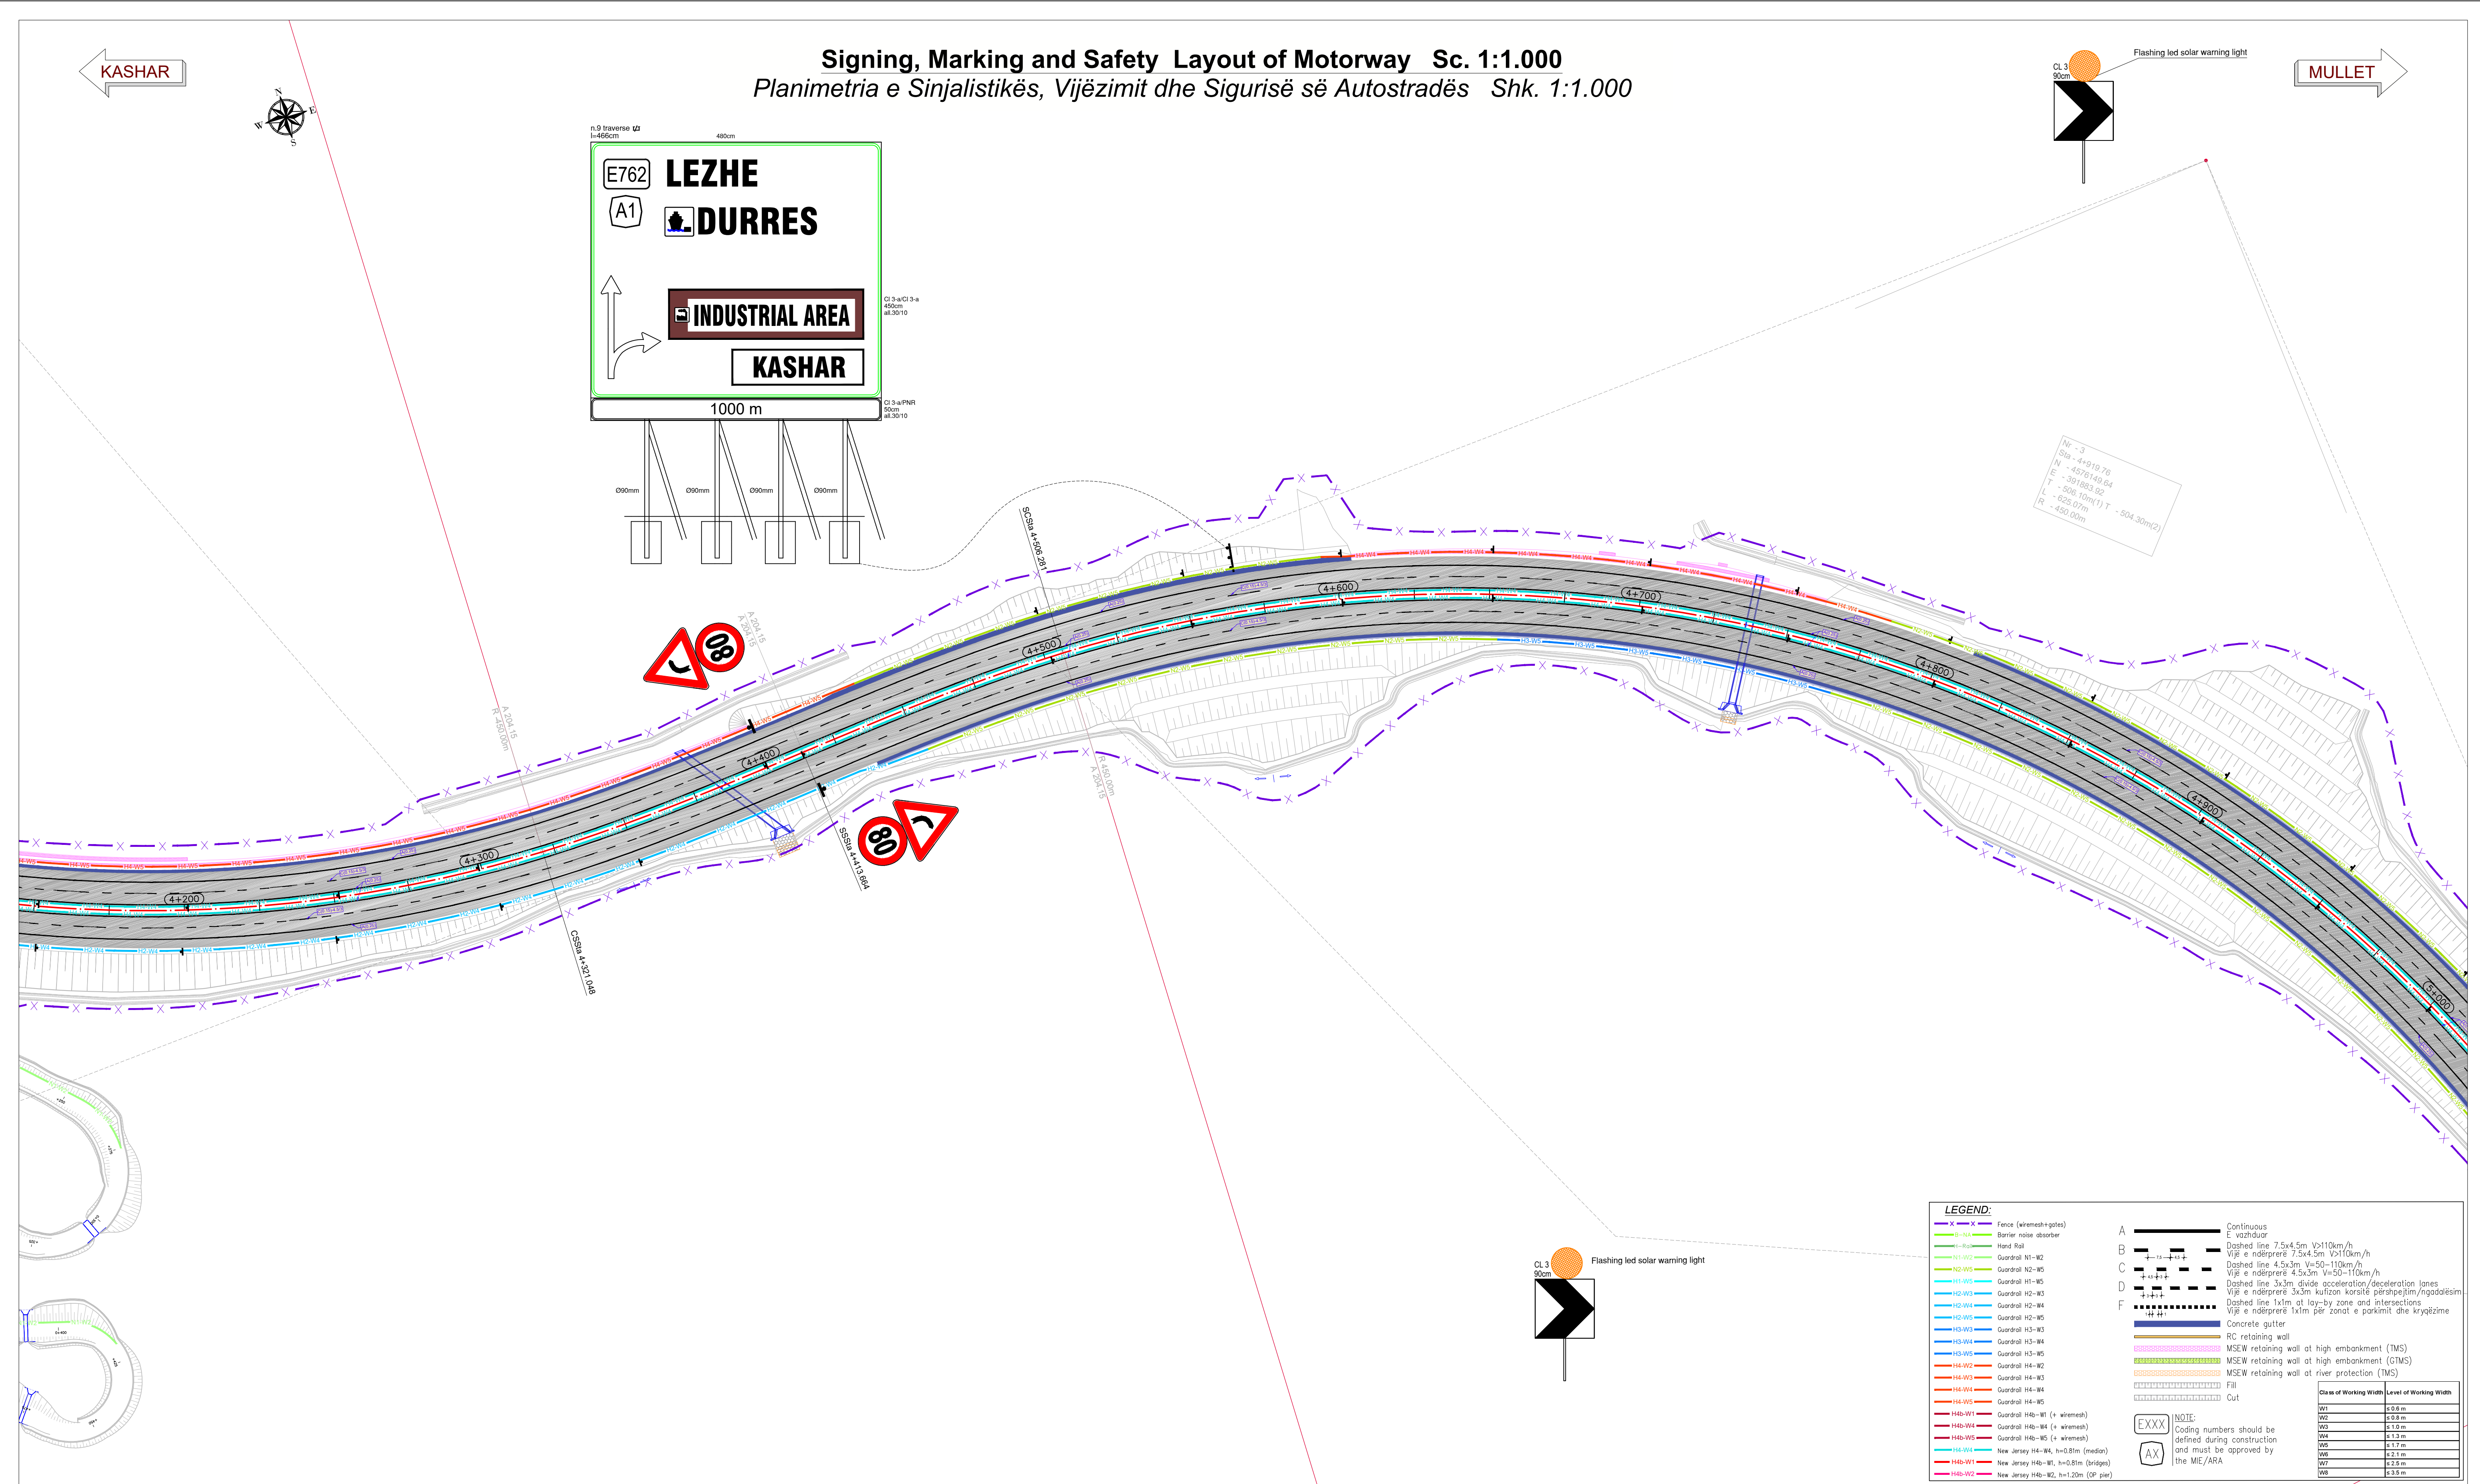

LEGEND:

- X — X — Fence (wiremesh+gates)
- R — R — Barrier noise absorber
- R — R — Hand Rail
- N1 — W2 — Guardrail N1-W2
- N2 — W5 — Guardrail N2-W5
- N1 — W5 — Guardrail N1-W5
- H2 — W3 — Guardrail H2-W3
- H2 — W4 — Guardrail H2-W4
- H2 — W5 — Guardrail H2-W5
- H3 — W3 — Guardrail H3-W3
- H3 — W4 — Guardrail H3-W4
- H3 — W5 — Guardrail H3-W5
- H4 — W2 — Guardrail H4-W2
- H4 — W3 — Guardrail H4-W3
- H4 — W4 — Guardrail H4-W4
- H4 — W5 — Guardrail H4-W5
- H4b-W1 — Guardrail H4b-W1 (+ wiremesh)
- H4b-W4 — Guardrail H4b-W4 (+ wiremesh)
- H4b-W5 — Guardrail H4b-W5 (+ wiremesh)
- H4c-W4 — New Jersey H4-W4, h=0.81m (median)
- H4b-W1 — New Jersey H4b-W1, h=0.81m (bridges)
- H4b-W2 — New Jersey H4b-W2, h=1.20m (OP pier)

Continuous E vazhduar
Dashed line 7.5x4.5m V>110km/h
Vijë e ndërprerë 7.5x4.5m V>110km/h
Dashed line 4.5x3m V=50-110km/h
Vijë e ndërprerë 4.5x3m V=50-110km/h
Dashed line 3x3m divide acceleration/deceleration lanes
Vijë e ndërprerë 3x3m kullon korsitë përshpejtim/ngadalësim
Dashed line 1x1m at lay-by zone and intersections
Vijë e ndërprerë 1x1m për zonat e parkimit dhe kryqëzime

Concrete gutter
RC retaining wall
MSEW retaining wall at high embankment (TMS)
MSEW retaining wall at high embankment (GTMS)
MSEW retaining wall at river protection (TMS)
Fill
Cut

NOTE:
Coding numbers should be defined during construction and must be approved by the MIE/ARA

Class of Working Width	Level of Working Width
W1	≤ 0.6 m
W2	≤ 0.8 m
W3	≤ 1.0 m
W4	≤ 1.3 m
W5	≤ 1.7 m
W6	≤ 2.1 m
W7	≤ 2.5 m
W8	≤ 3.0 m

 BENEFICIARY PERFITUESI Republic of Albania - Ministry of Infrastructure and Energy of Albania, Albanian Road Authority (ARA) Republika e Shqipërisë - Ministria e Infrastruktursë dhe Energjisë, Autoriteti Rrugor Shqiptar (ARRSH)	PROJECT PROJEKTI Western Balkan Investment Framework (WBIF) Infrastructure Project Facility, Technical Assistance 5 (IPF5)	 AUTORITETI RRUGOR SHQIPTAR Rruga Sami Frasheri, Nr.33, Tirane 1060, Albania	 InfraTransProject Ltd. Rr. Gërmal Stafa, P. 132, Tirana 1017, Albania	DRAWING TITLE Road vertical sign, marking & barriers. <i>EMERTIMI I VIZATIMIT</i> Shenjat rrugore vertikale, horizontale & barrierat. DRAWING NO WB16ALBTRA02-SA-SG-PL- 008 <i>NR. VIZATIMIT</i> WB16ALBTRA02-SA-SG-PL- 008	DESIGNED BY / PROJEKTO REZART ARKAXHIU (RA)	CHECKED BY / KONTROLLOI FARUK KABA (FK)	APPROVED BY / APROVOI FARUK KABA (FK)	DATE DATA 10/2023
	SUBPROJECT CODE AND TITLE WB16-ALB-TRA-02: Detailed Design of New Interchange at Km. 2+710 of Tirana Bypass (Kashar - Vaqarr - Mullet)				REVISIONS / RISHIKIMET			SCALE SHKALLA A1 - 1:1.000 A3 - 1:2.000
	KODI DHE TITULLI I NENPROJEKTIT WB16-ALB-TRA-02: Projekti i Zbatimit të njes së re tek Km. 2+710 të Bypass-it të Tiranës (Kashar - Vaqarr - Mullet)				ISSUE / VERSION	DATE / DATE	DESCRIPTION / PERSHKRIMI	
					00	01/2024	First Draft	