


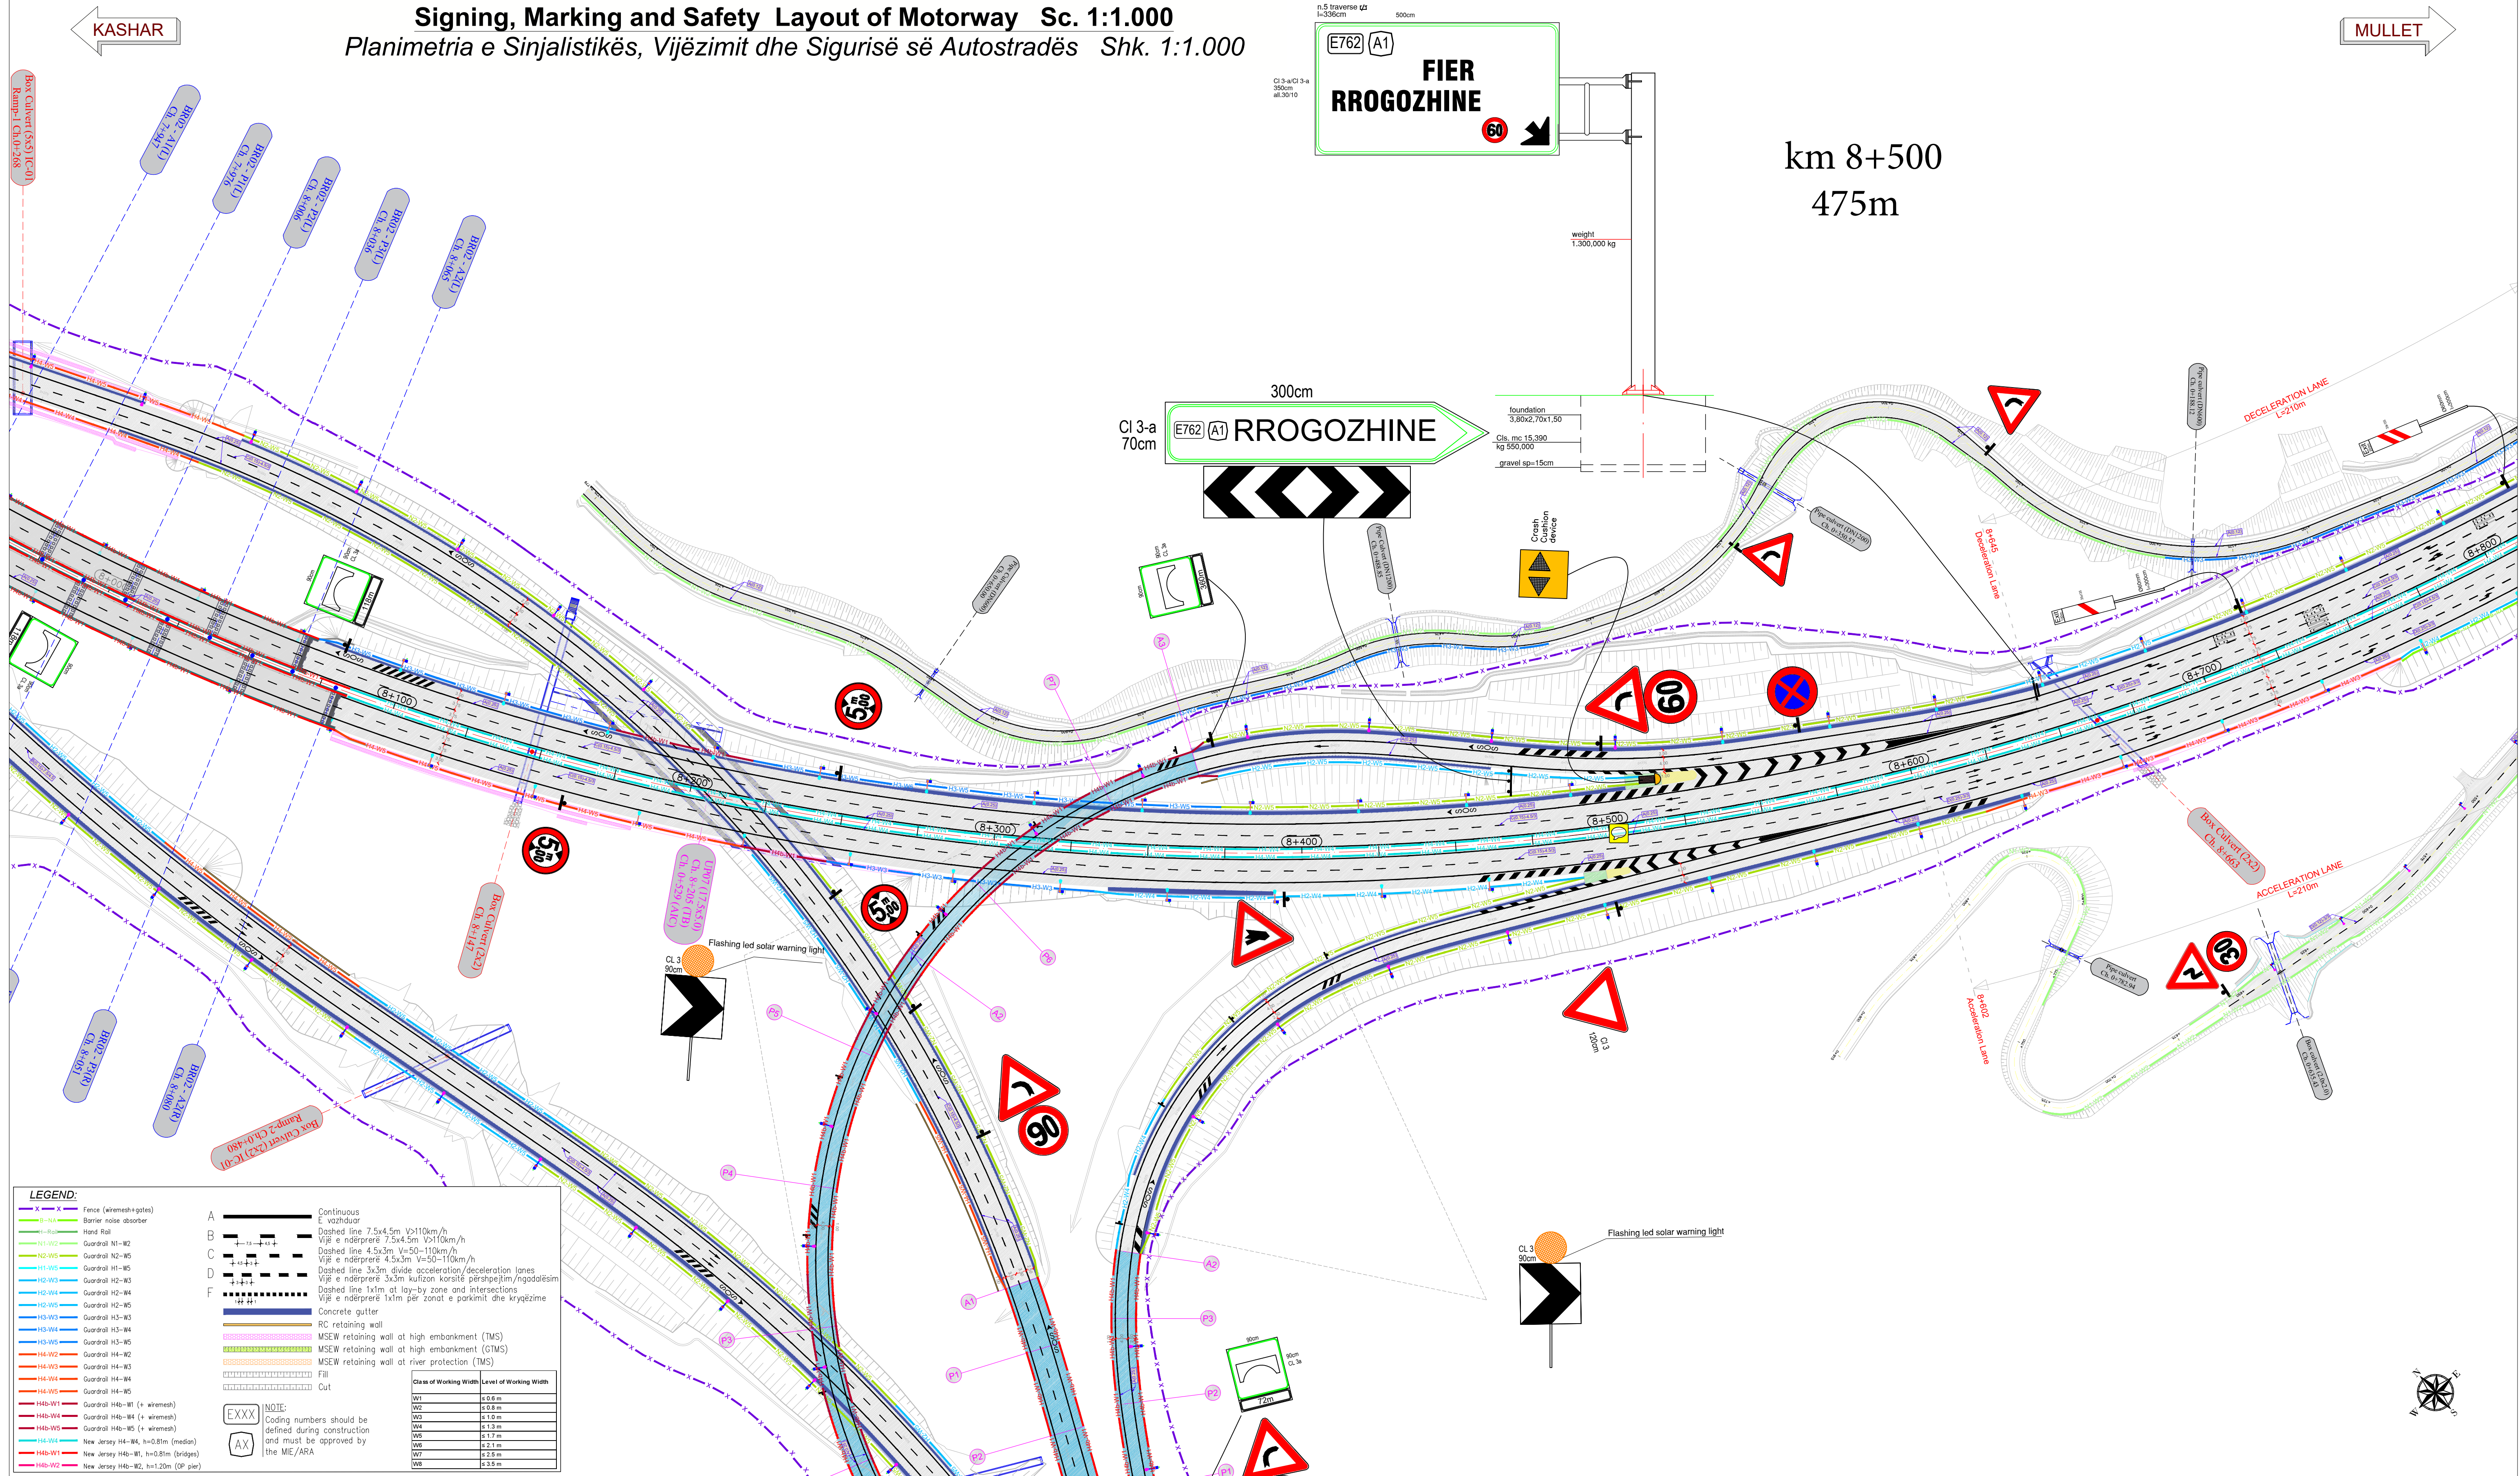

 BENEFICIARY PERFITUESI Republic of Albania - Ministry of Infrastructure and Energy of Albania, Albanian Road Authority (ARA) Republika e Shqipërisë - Ministria e Infrastrukturaes dhe Energjise, Autoriteti Rrugor Shqiptar (ARRSH)	PROJECT PROJEKTI Western Balkan Investment Framework (WBIF) Infrastructure Project Facility, Technical Assistance 5 (IPF5)	 Western Balkans Investment Framework WBIF BUILDING THE EUROPEAN FUTURE TOGETHER  European Investment Bank The EIB bank	Project Management  • IPF 5 Takovska 45a, Belgrade 11108, Serbia Designer  Rr. Gëmal Stafa, P. 132, Tirana 1017, Albania	DRAWING TITLE Road vertical sign, marking & barriers. EMERTIMI I VIZATIMIT Shenjat rrugore vertikale, horizontale & barrierat.	DESIGNED BY / PROJEKTOI FARUK KABA (FK) REZAR KUMBARO (RK) REZART ARKAXHIU (RA)	CHECKED BY / KONTROLLOI DIMITRIS LAGKADIANOS (DL) PANOS PIKRODIMITRIS (PP)	APPROVED BY / APROVOI RALPH HENDERSON (RH)	DATE DATA 09/2021		
	SUBPROJECT CODE AND TITLE WB16-ALB-TRA-02: Detailed Design, ESIA and Tender Documents for the Construction of Tirana Bypass (Kashar - Vaqarr - Mullet)		KODI DHE TITULLI I NENPROJEKTI WB16-ALB-TRA-02: Projekti i Zbatimit, VNMS dhe Dokumentet e Tenderit te Bypass-it te Tiranës (Kashar - VAQARRr - Mullet)	<div colspan="3">REVISIONS / RISHIKIMET</div>	SCALE SHKALLA A1 - 1:1.000 A3 - 1:2.000					
				ISSUE / VERSION 00	DATE / DATE 09/2021	DESCRIPTION / PERSHKRIMI First Draft				

