


RILEVIM TOPOGRAFIK SHKALLA 1:500

printo_20230324_1133

<https://geoportal.gov.al>
Data e Printimi

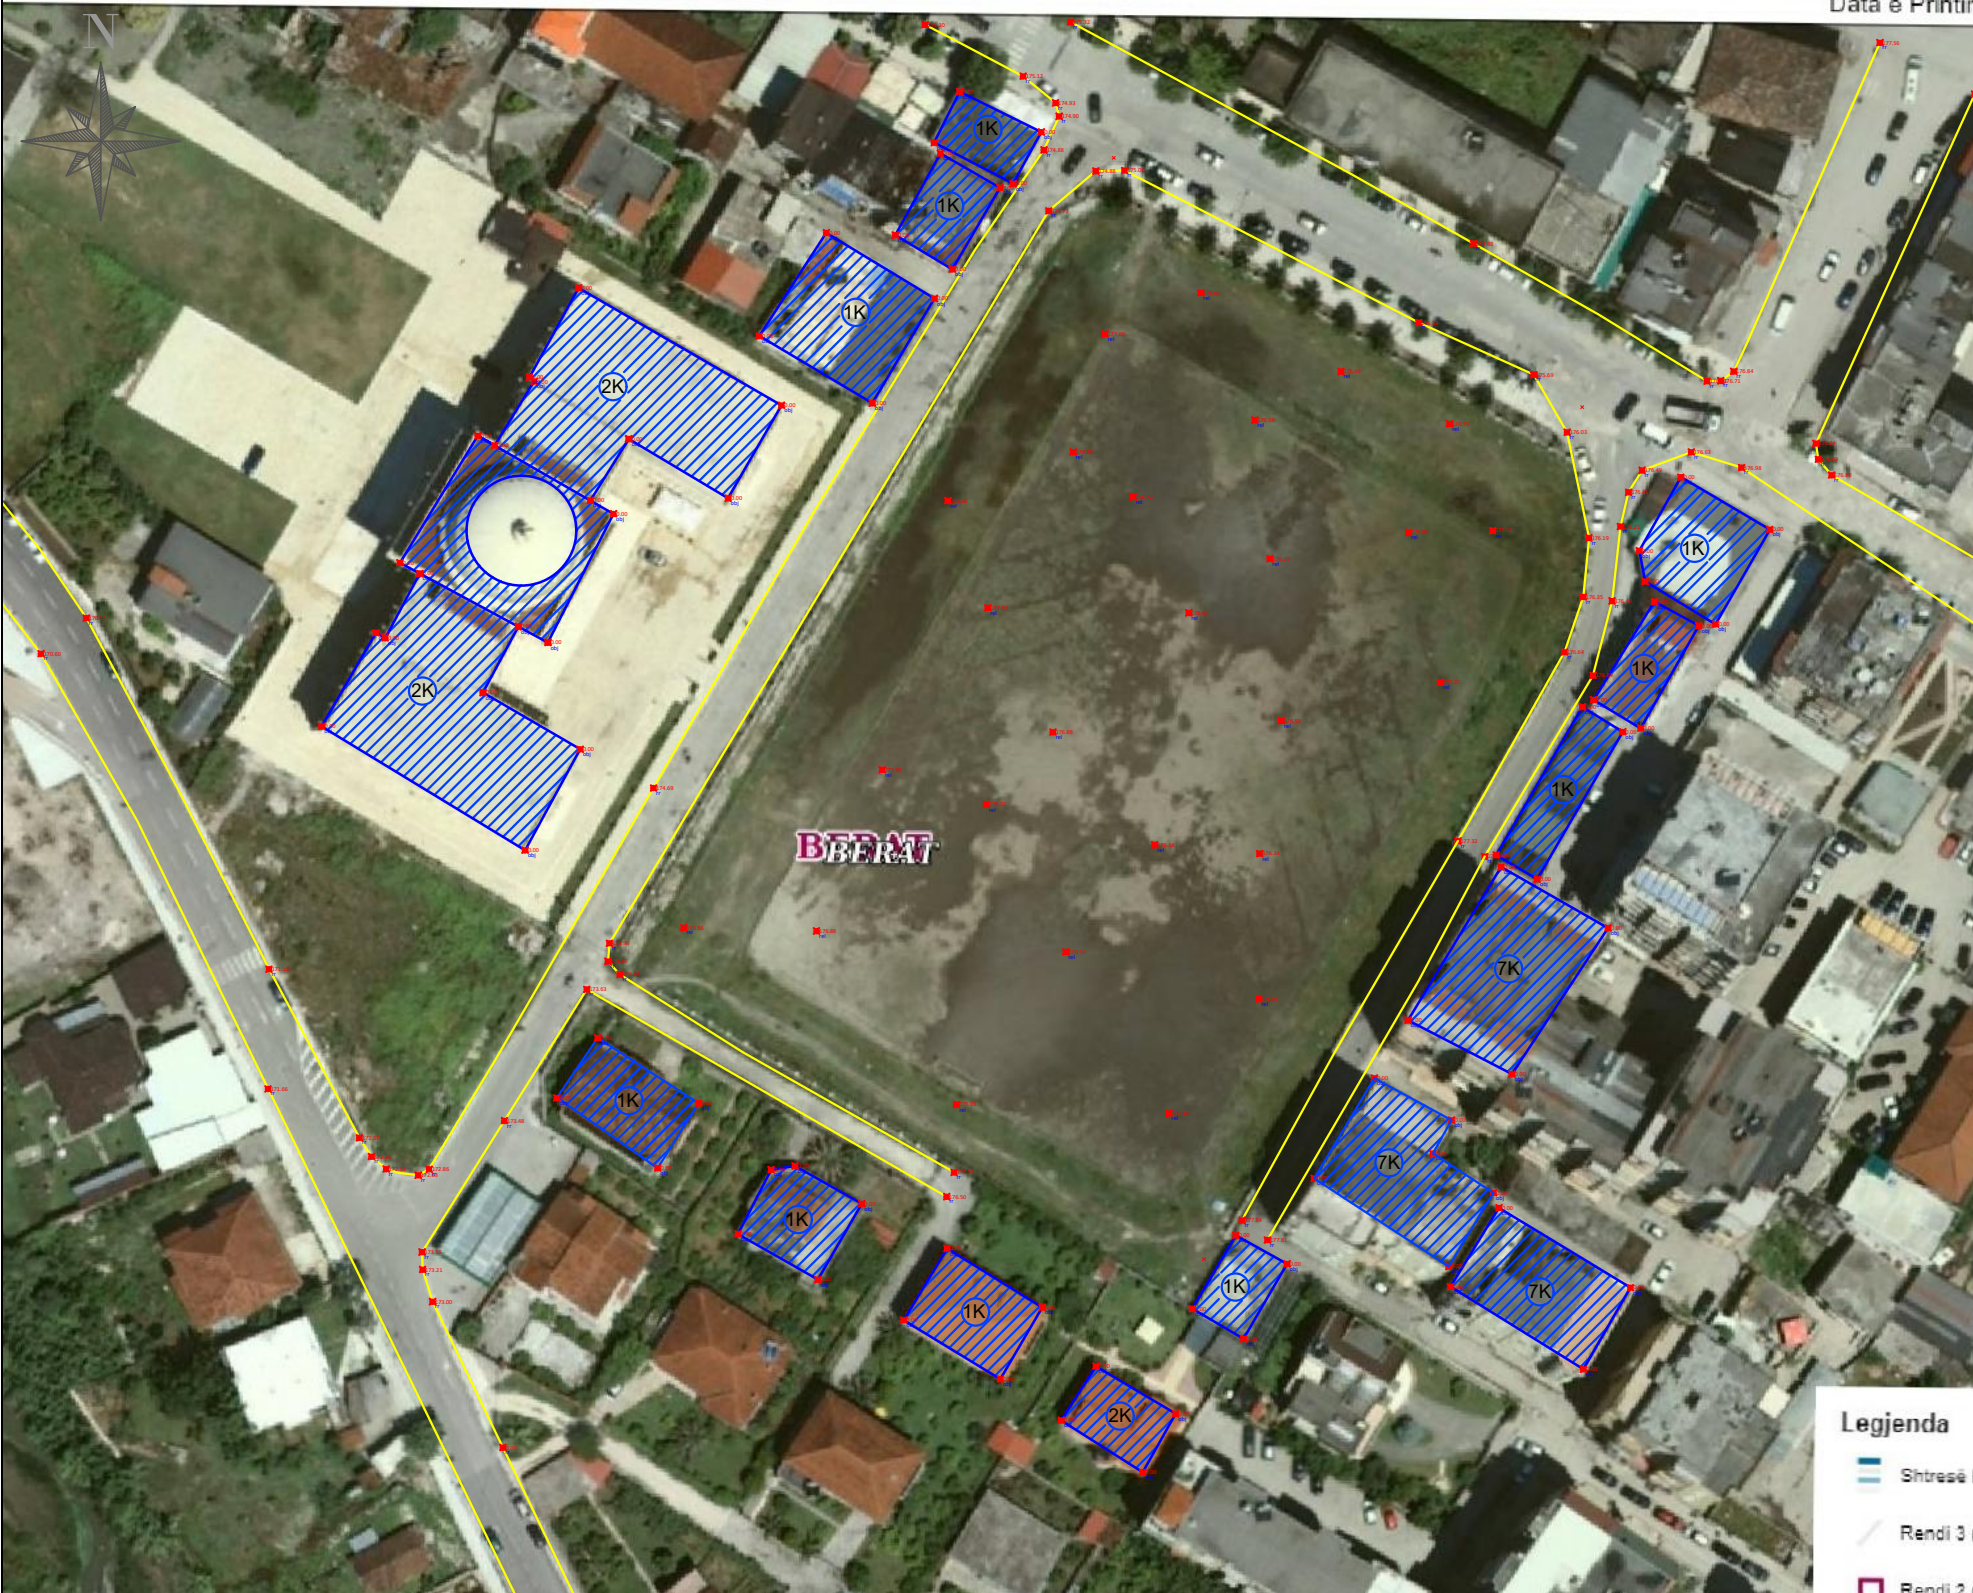

Legjenda


- Shtresë B
- Rendi 3 (K)
- Rendi 2 (K)

SISTEMI KOORDINATIV	EAST	NORTH	
UTM 84-34 N	1	411972.408	4506176.309
	2	411897.459	4506058.168
	3	411985.650	4506015.170
	4	412040.995	4506139.834

LEGJENDA

- Rruge
- Kufi prone
- Bordure
- Gardh
- Kanal
- - - Konsul
- Mur
- Ndertese

PLANVENDOSJA

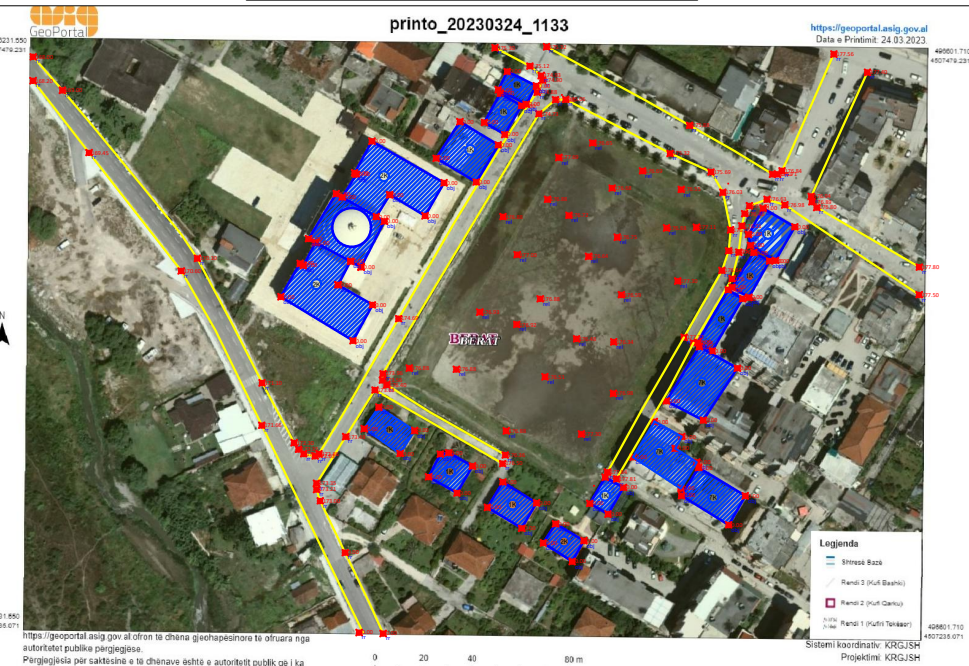

<https://geoportal.gov.al>
Data e Printimi: 24.03.2023

Legjenda

- Shtresë B
- Rendi 2 (K)
- Rendi 1 (K)

Sistemi koordinativ: KRGJSH
Projektori: KRGJSH

PERGATITI:

Ing.DODE MARKU

Lic.Nr :T.1164/1

Date:05/04/2023

