


# RILEVIM TOPOGRAFIK SHKALLA 1:500

printo\_20230324\_1133

<https://geoportal.gov.al>  
Data e Printimi

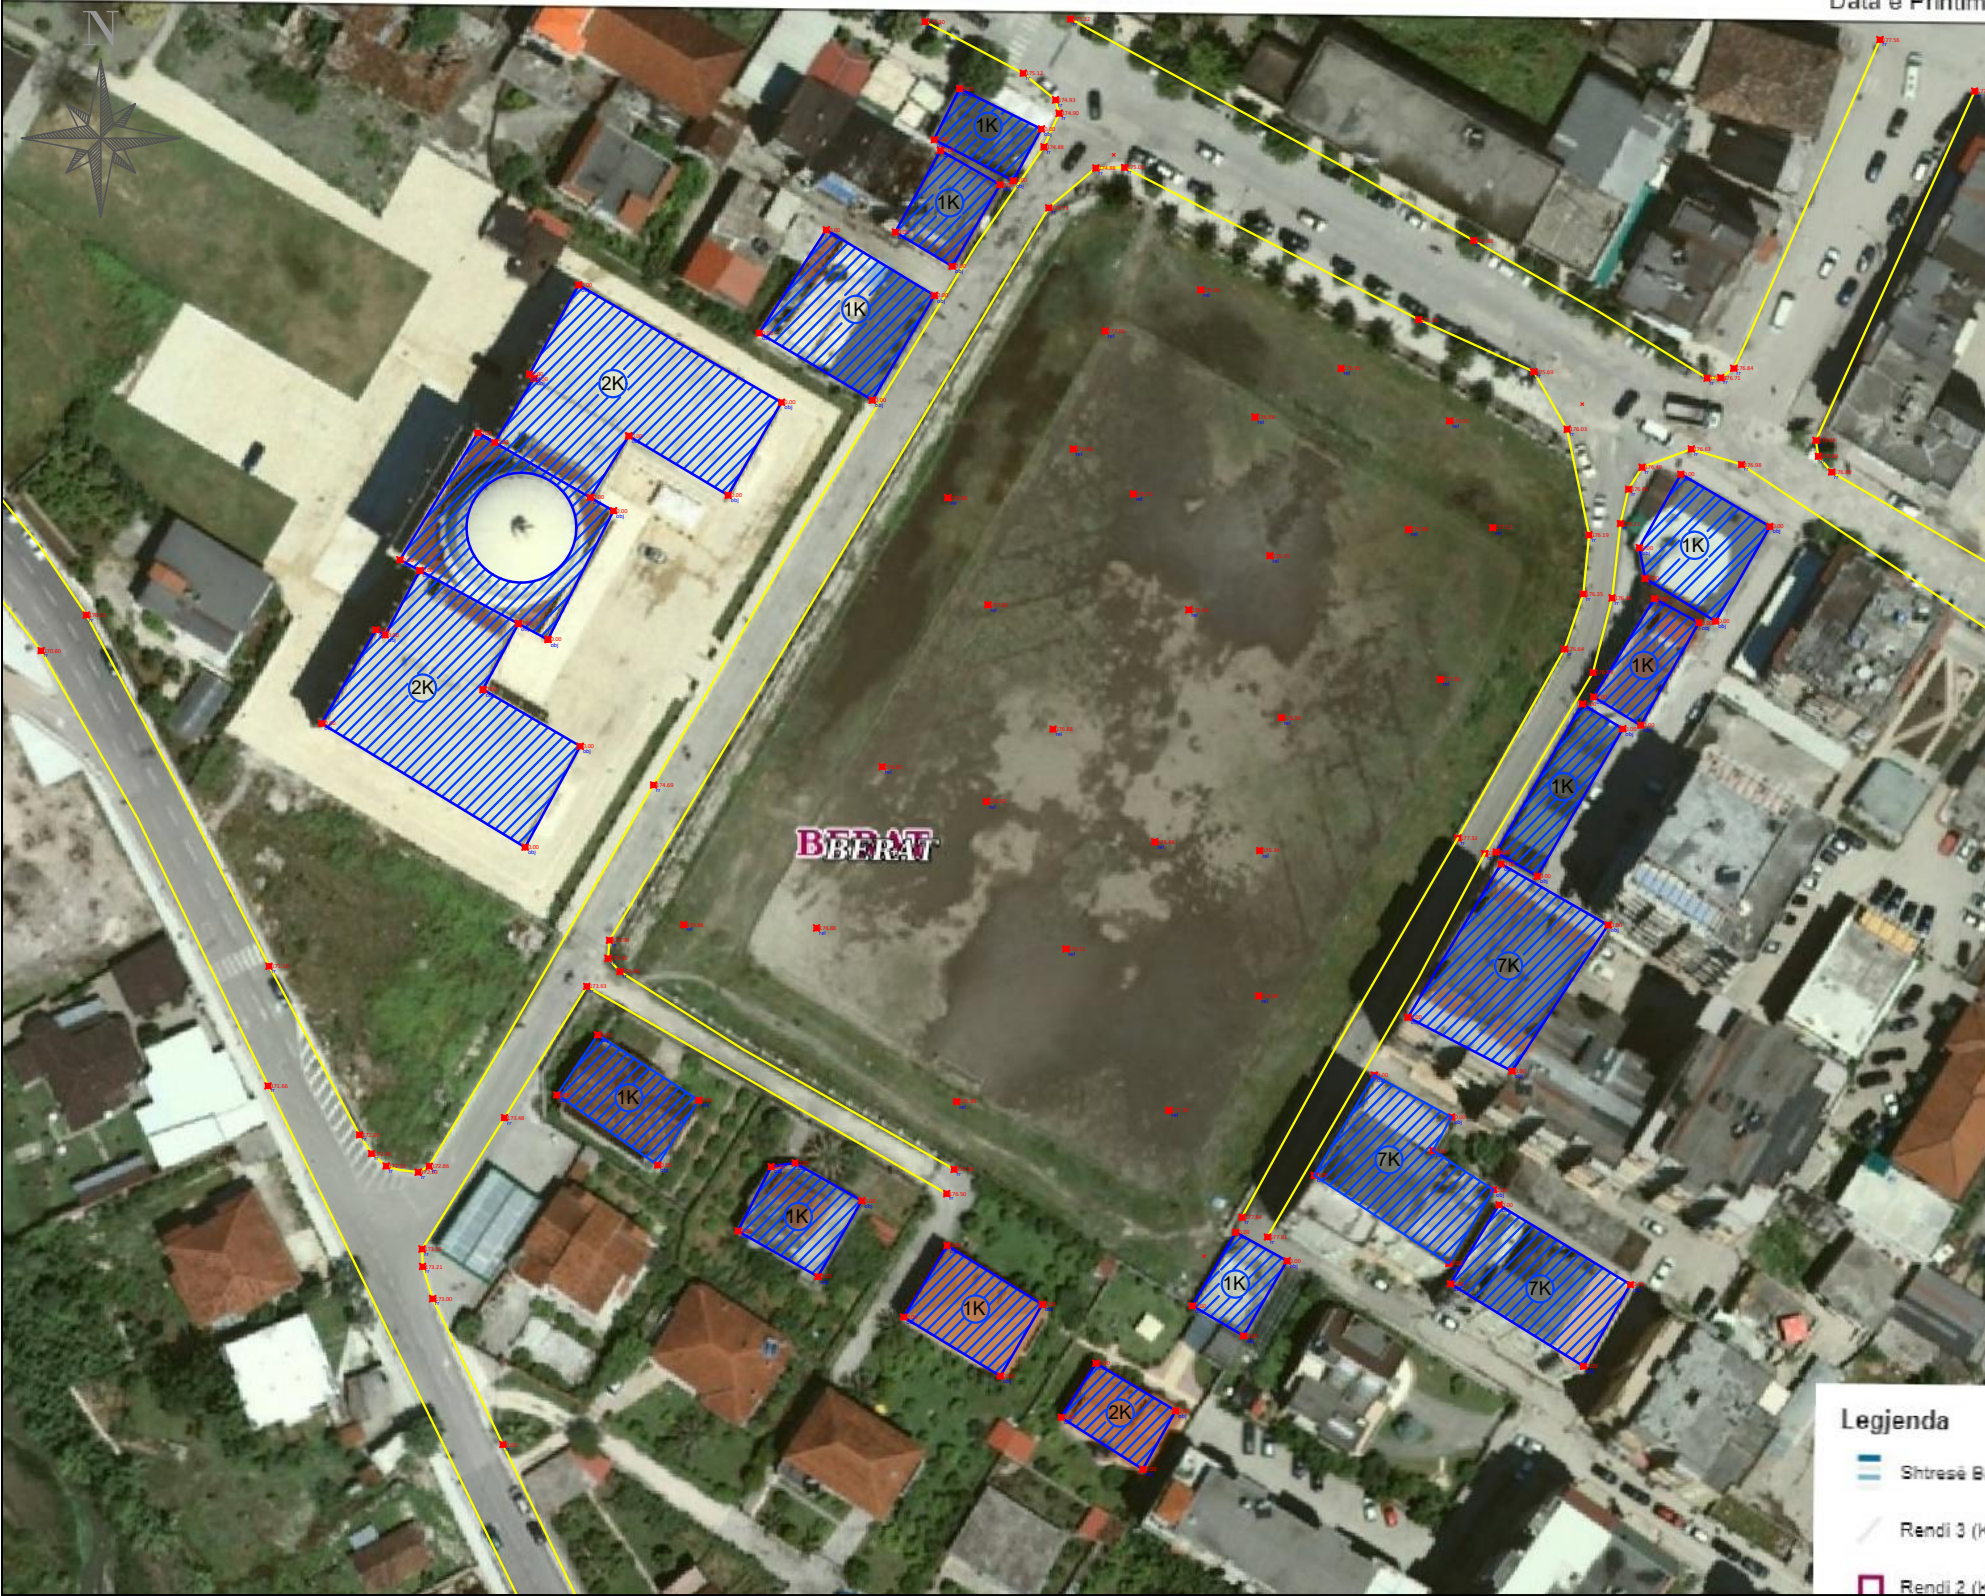

**Legjenda**


- Shtresë B
- Rendi 3 (K)
- Rendi 2 (K)

SISTEMI KOORDINATIV	EAST	NORTH	
UTM 84-34 N	1	411972.408	4506176.309
	2	411897.459	4506058.168
	3	411985.650	4506015.170
	4	412040.995	4506139.834

**LEGJENDA**

- Rruge
- Kufi prone
- Bordure
- Gardh
- Kanal
- - - Konsul
- Mur
- Ndertese

## PLANVENDOSJA

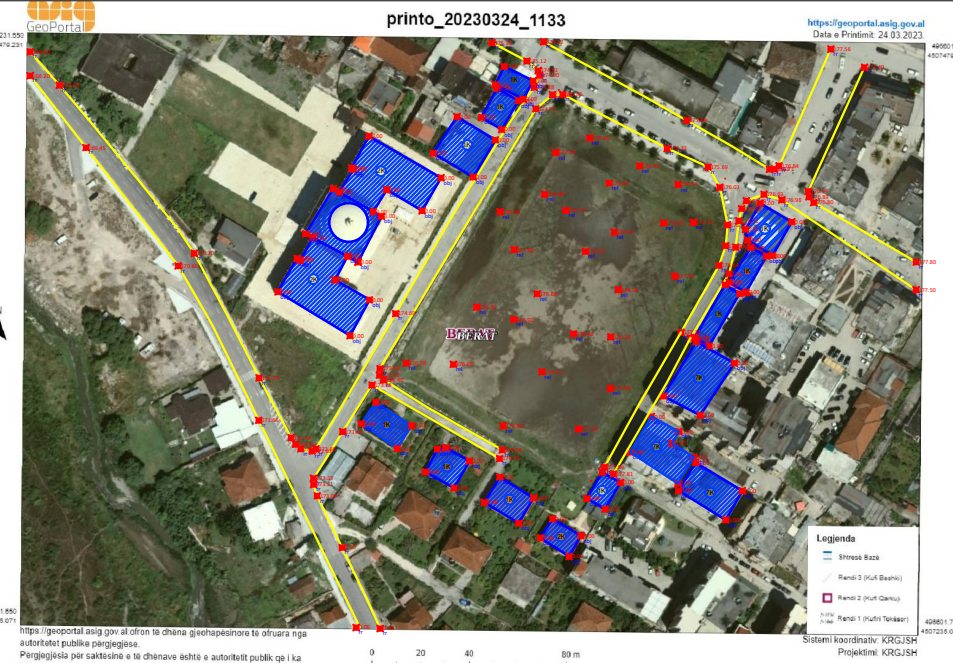

PERGATITI:

Ing.DODE MARKU

Lic.Nr :T.1164/1

Date:05/04/2023

