




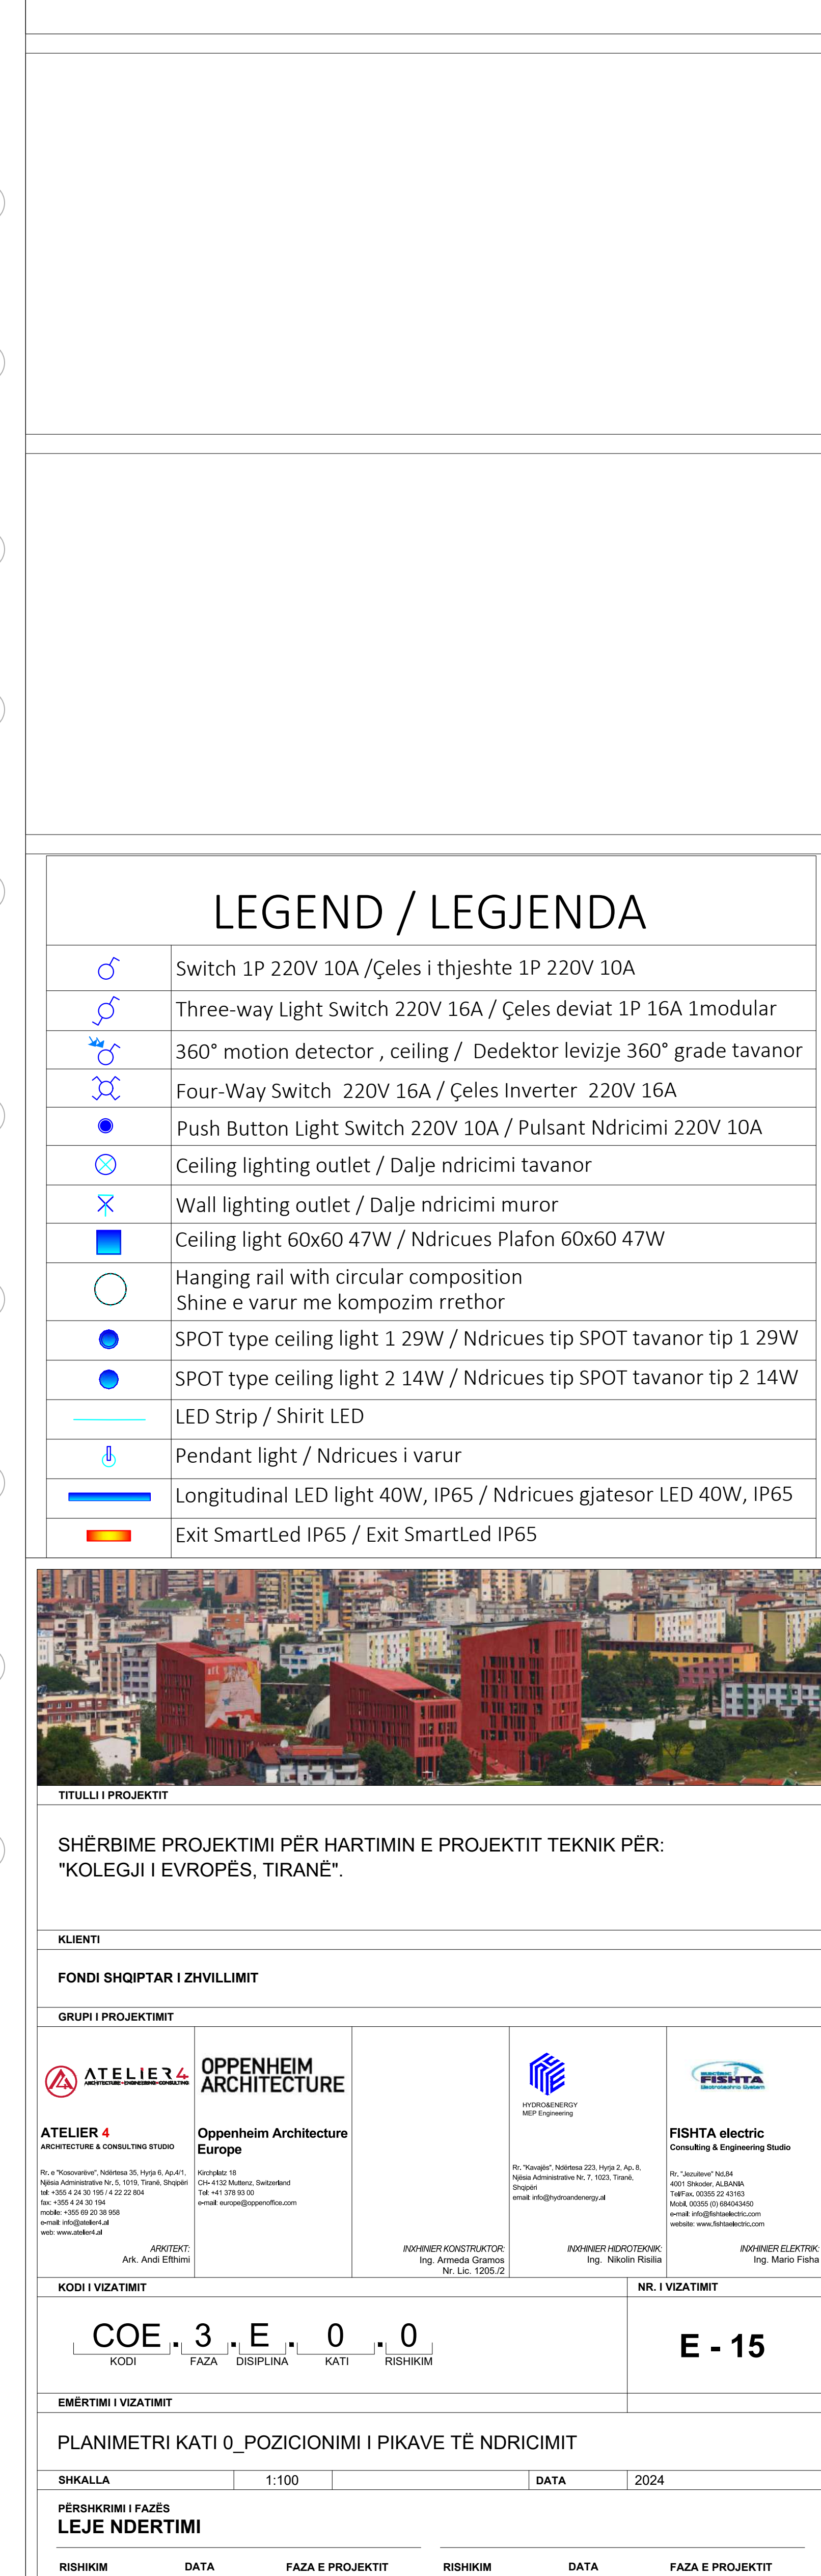

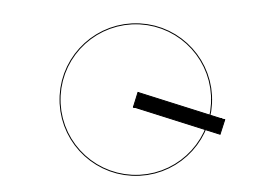

LEGEND / LEGJENDA

- Switch 1P 220V 10A / Çeles i thjeshtë 1P 220V 10A
- Three-way Light Switch 220V 16A / Çeles deviat 1P 16A 1modular
- 360° motion detector , ceiling / Dedektor levizje 360° grade tavanor
- Four-Way Switch 220V 16A / Çeles Inverter 220V 16A
- Push Button Light Switch 220V 10A / Pulsant Ndricimi 220V 10A
- Ceiling lighting outlet / Dalje ndricimi tavanor
- Wall lighting outlet / Dalje ndricimi muror
- Ceiling light 60x60 47W / Ndricues Plafon 60x60 47W
- Hanging rail with circular composition
Shine e varur me kompozim rrethor
- SPOT type ceiling light 1 29W / Ndricues tip SPOT tavanor tip 1 29W
- SPOT type ceiling light 2 14W / Ndricues tip SPOT tavanor tip 2 14W
- LED Strip / Shirit LED
- Pendant light / Ndricues i varur
- Longitudinal LED light 40W, IP65 / Ndricues gjatesor LED 40W, IP65
- Exit SmartLed IP65 / Exit SmartLed IP65

 

TITULLI I PROJEKTI

SHËRBIME PROJEKTIMI PËR HARTIMIN E PROJEKTI TEKNIK PËR:
"KOLEGJI I EVROPES, TIRANE".

KUENTI

FONDI SHQIPTAR I ZHVILLIMIT

GRUPI I PROJEKTIMIT


Oppenheim Architecture Europe




KODI I VIZATIMIT

COE . 3 . E . 0 . 0

KODI FAZA DISCIPLINA DATI RESHJE

NR. I VIZATIMIT

E - 16

EMERTIMI I VIZATIMIT


PLANIMETRI KATI 1_POZICIONIMI I PIKAVE TË NDRICIMIT

SHKALLA 1:100 DATA 2024

PËRSHKORTIMI I FAZES

LEJE NDERTIMI

RISHIKIM DATA FAZA E PROJEKTI RISHIKIM DATA FAZA E PROJEKTI

 

1

LEGEND / LEGJENDA

Switch 1P 220V 10A / Çeles i thjeshte 1P 220V 10A

Three-way Light Switch 220V 16A / Çeles deviat 1P 16A 1modular

360° motion detector , ceiling / Dedektor levizje 360° grade tavanor

Four-Way Switch 220V 16A / Çeles Inverter 220V 16A

Push Button Light Switch 220V 10A / Pulsant Ndricimi 220V 10A

Ceiling lighting outlet / Dalje ndricimi tavanor

Wall lighting outlet / Dalje ndricimi muror

Ceiling light 60x60 47W / Ndricules Plafon 60x60 47W

Hanging rail with circular composition
Shine e varur me kompozim rrethor

SPOT type ceiling light 1 29W / Ndricules tip SPOT tavanor tip 1 29W

SPOT type ceiling light 2 14W / Ndricules tip SPOT tavanor tip 2 14W

LED Strip / Shirit LED

Pendant light / Ndricules i varur

Longitudinal LED light 40W, IP65 / Ndricules gjatesor LED 40W, IP65

Exit SmartLed IP65 / Exit SmartLed IP65

TITULLI I PROJEKTI

SHËRBIME PROJEKTIMI PËR HARTIMIN E PROJEKTIIT TEKNIK PËR:
"KOLEGJI I EVROPES, TIRANE".

RUENTI

FONDI SHQIPTAR I ZHVILLIMIT

GRUPI I PROJEKTIMIT

ATELIER 4
ARCHITECTURE & DESIGN STUDIO


Oppenheim Architecture
Europe






KODI I VIZATIMIT

NR. I VIZATIMIT

COE . 3 . E . 0 . 0

E - 17

EMERTIMI I VIZATIMIT

PLANIMETRI KATI 2_POZICIONIMI I PIKAVE TË NDRICIMIT

SHKALLA

1:100

DATA

2024

PËRSHKORTIMI I FAZES

LEJE NDRITIMI

RISHIKIMI



DATA

FAZA E PROJEKTI

RISHIKIMI

DATA

FAZA E PROJEKTI

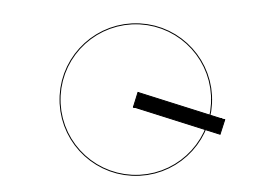 

LEGEND / LEGJENDA	
	Switch 1P 220V 10A / Çeles i thjeshtë 1P 220V 10A
	Three-way Light Switch 220V 16A / Çeles deviat 1P 16A 1modular
	360° motion detector , ceiling / Dedektor levizje 360° grade tavanor
	Four-Way Switch 220V 16A / Çeles Inverter 220V 16A
	Push Button Light Switch 220V 10A / Pulsant Ndricimi 220V 10A
	Ceiling lighting outlet / Dalje ndricimi tavanor
	Wall lighting outlet / Dalje ndricimi muror
	Ceiling light 60x60 47W / Ndrices Plafon 60x60 47W
	Hanging rail with circular composition Shine e varur me kompozim rrethor
	SPOT type ceiling light 1 29W / Ndrices tip SPOT tavanor tip 1 29W
	SPOT type ceiling light 2 14W / Ndrices tip SPOT tavanor tip 2 14W
	LED Strip / Shirit LED
	Pendant light / Ndrices i varur
	Longitudinal LED light 40W, IP65 / Ndrices gjatesor LED 40W, IP65
	Exit SmartLed IP65 / Exit SmartLed IP65



TITULLI I PROJEKTI

SHËRBIME PROJEKTIMI PËR HARTIMIN E PROJEKTIT TEKNIK PËR:
"KOLEGJI I EVROPES, TIRANE".

RUENTI

FONDI SHQIPTAR I ZVILLIMIT

GRUPI I PROJEKTIMIT

ATELIER 4
ARCHITECTURE & DESIGN STUDIO

OPPENHEIM ARCHITECTURE Europe
Oppenheim Architecture Europe



KODI I VIZATIMIT

NR. I VIZATIMIT

COE . 3 . E . 0 . 0

E - 20

EMËRTIMI I VIZATIMIT

PLANIMETRI KATI 5_POZICIONIMI I PIKAVE TË NDRICIMIT

SHKALLA

1:100

DATA

2024

PËRSHKORTI I FAZES

LEJE NDERTIMI

RISHKIM



DATA

FAZA E PROJEKTI

RISHKIM

DATA

FAZA E PROJEKTI

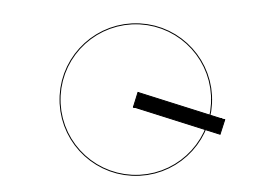 

LEGEND / LEGJENDA

	Switch 1P 220V 10A / Çeles i thjeshte 1P 220V 10A
	Three-way Light Switch 220V 16A / Çeles deviat 1P 16A 1modular
	360° motion detector , ceiling / Dedektor levizje 360° grade tavanor
	Four-Way Switch 220V 16A / Çeles Inverter 220V 16A
	Push Button Light Switch 220V 10A / Pulsant Ndricimi 220V 10A
	Ceiling lighting outlet / Dalje ndricimi tavanor
	Wall lighting outlet / Dalje ndricimi muror
	Ceiling light 60x60 47W / Ndricues Plafon 60x60 47W
	Hanging rail with circular composition Shine e varur me kompozim rrethor
	SPOT type ceiling light 1 29W / Ndricues tip SPOT tavanor tip 1 29W
	SPOT type ceiling light 2 14W / Ndricues tip SPOT tavanor tip 2 14W
	LED Strip / Shirit LED
	Pendant light / Ndricues i varur
	Longitudinal LED light 40W, IP65 / Ndricues gjatesor LED 40W, IP65
	Exit SmartLed IP65 / Exit SmartLed IP65



TITULLI I PROJEKTI

SHËRBIME PROJEKTIMI PËR HARTIMIN E PROJEKTIT TEKNIK PËR:
"KOLEGJI I EVROPES, TIRANE".

KUENTI

FONDI SHQIPTAR I ZHVILLIMIT

GRUPI I PROJEKTIMIT


--	---	---	---

KODI I VIZATIMIT

COE . 3 . E . 0 . 0

KODI FAZA DISCIPLINA KATI RESHEDIMI

NR. I VIZATIMIT

E - 21

EMERTIMI I VIZATIMIT

PLANIMETRI KATI 6_POZICIONIMI I PIKAVE TË NDRICIMIT

SHKALLA 1:100 DATA 2024

PËRSHKIMI I FAZES


LEJE NDERTIMI

RISHIKIM DATA FAZA E PROJEKTI RISHIKIM DATA FAZA E PROJEKTI

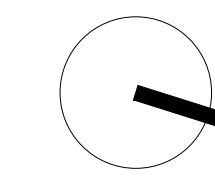

LEGEND / LEGJENDA

	Switch 1P 220V 10A / Çeles i tjeshtje 1P 220V 10A
	Three way Light Switch 220V 16A / Çeles deviat 1P 16A 1módular 360° motion detector, ceiling / Dedektor lëvizje 360° grada tavanor
	Four-Way Switch 220V 16A / Çeles inverter 220V 16A
	Push Button Light Switch 220V 10A / Pulsant Ndricimi 220V 10A
	Ceiling lighting outlet / Dalje ndricimi tavanor
	Wall lighting outlet / Dalje ndricimi muror
	Ceiling light 60x60 47W / Ndricues Plafon 60x60 47W
	Hanging rail with circular composition shine e varur me kompozim rrethor
	SPOT type ceiling light 1 29W / Ndricues tip SPOT tavanor tip 1 29W
	SPOT type ceiling light 2 14W / Ndricues tip SPOT tavanor tip 2 14W
	LED Strip / Shirt LED
	Pendant light / Ndricues i varur
	Longitudinal LED light 40W, IP65 / Ndricues gjatesor LED 40W, IP65
	Exit SmartLED IP65 / Exit SmartLED IP65

**TITULLI I PROJEKTIT**

SHËRBIME PROJEKTIMI PËR HARTIMIN E PROJEKTIT TEKNIK PËR:
"KOLEGJI I EVROPËS, TIRANË".

KLIENT	
--------	--

FONDI SHQIPTAR I ZHVILLIMIT

GRUPI I PROJEKTIVNI

KODI I VIZITIMI

COE . 3 . E . 0 . 0
KODI FAZA DISIPLINA KATI RISHKI

E - 22

EMËRTIMI I VIZATIMIT

PLANIMETRI

SHKALLA

**PERSHKRIMI I FAZES
I E. IF NDERT**


LEJE NDERT






RISHIKIM

RISHIKIM





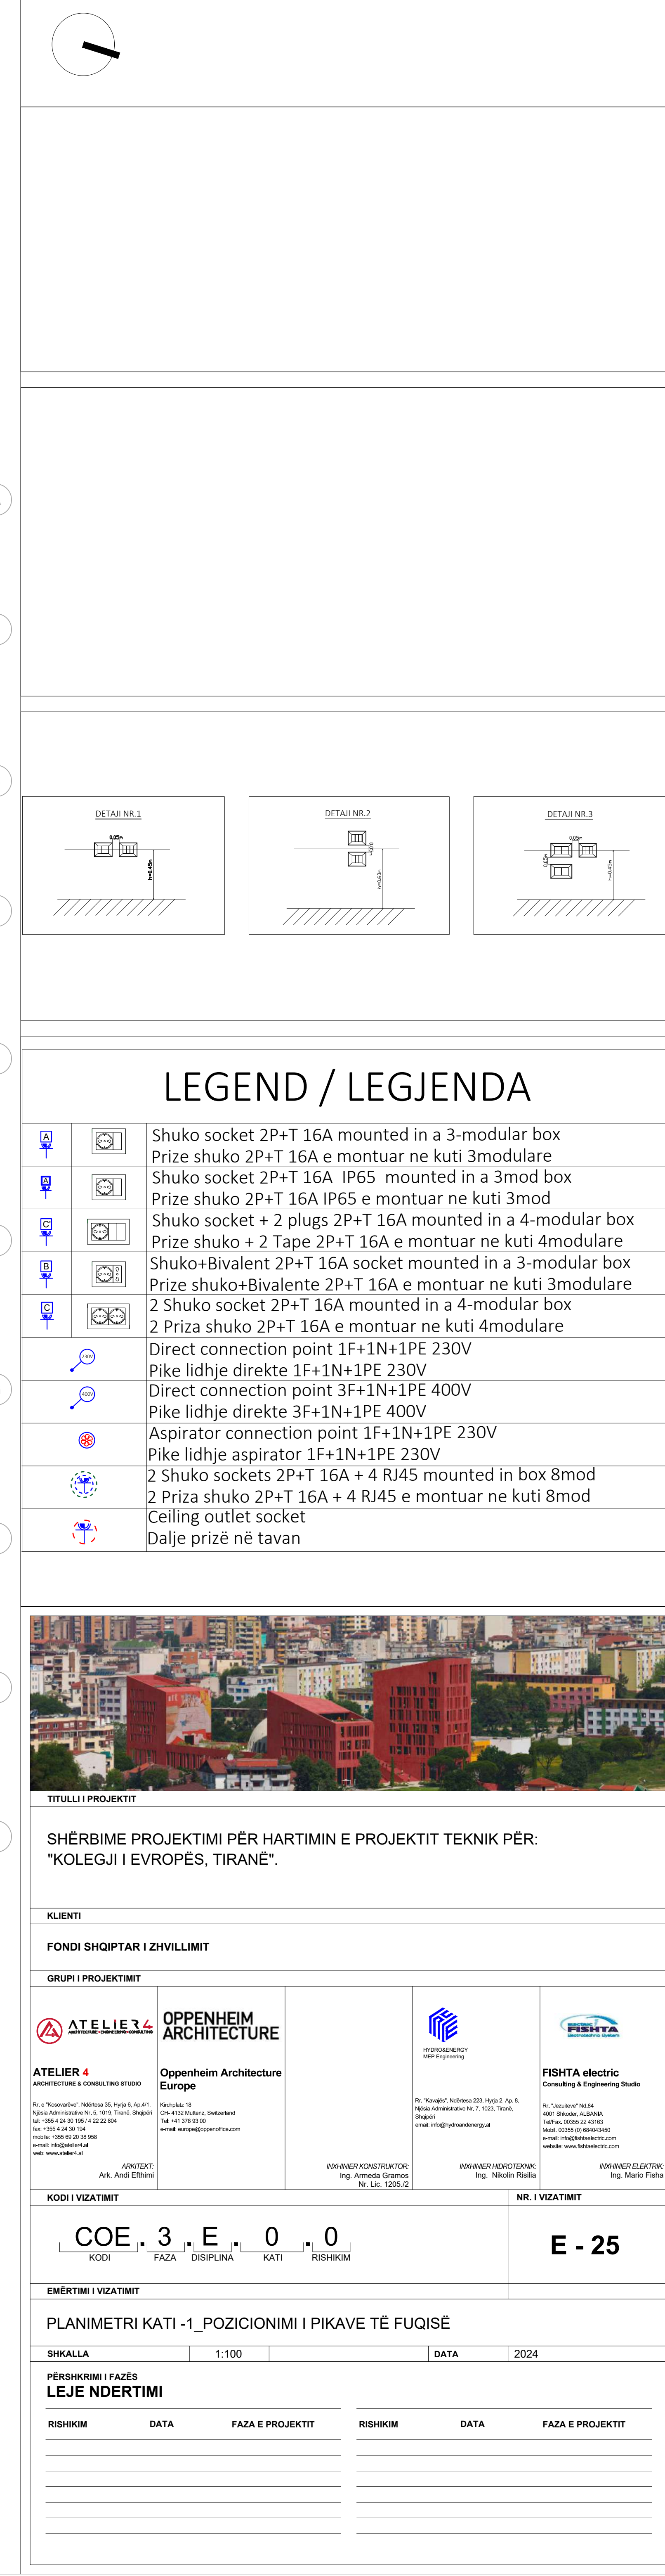

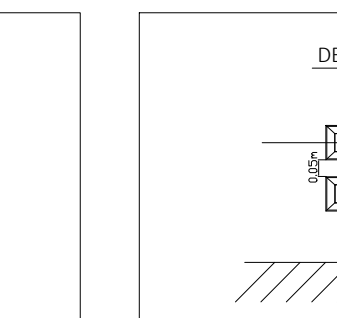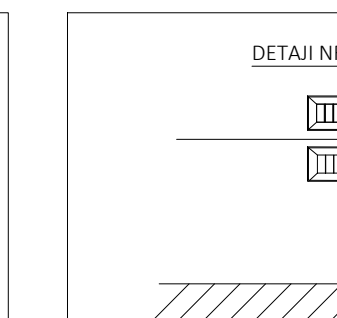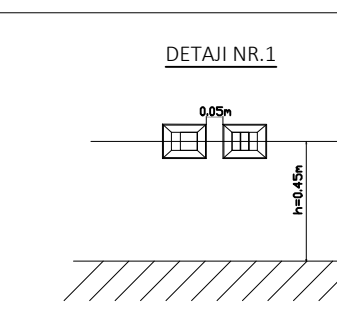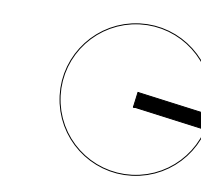 

LEGEND / LEGJENDA

	Shuko socket 2P+16A mounted in a 3-modular box
	Prize shuko 2P+16A mounted in ku3 3modulare
	Shuko socket 2P+16A IP65 mounted in a 3mod box
	Prize shuko 2P+16A IP65 mounted in ku3 3mod
	Shuko socket + 2 plugs 2P+16A mounted in a 4-modular box
	Prize shuko + 2 Tape 2P+16A mounted in ku4 modulare
	Shuko+Bivalent 2P+16A socket mounted in a 3-modular box
	Prize shuko+Bivalente 2P+16A mounted in ku3 3modulare
	Shuko socket 2P+16A mounted in a 3-modular box
	2 Prize shuko 2P+16A mounted in ku4 modulare
	Direct connection point 1F+1N+1PE 230V
	Pike lidhje direkte 1F+1N+1PE 230V
	Direct connection point 3F+1N+1PE 400V
	Pike lidhje direkte 3F+1N+1PE 400V
	Aspirator connection point 1F+1N+1PE 230V
	Pike lidhje aspirator 1F+1N+1PE 230V
	Shuko socket 2P+16A + 4 RJ45 mounted in box 8mod
	2 Prize shuko 2P+16A + 4 RJ45 mounted in ku3 3mod
	Ceiling outlet socket
	Dalje prize në tavan



SHËRBIME PROJEKTIMI PËR HARTIMIN E PROJEKTIT TEKNIK PËR:
"KOLEGJI I EVROPËS, TIRANË".

KLIJENTI	
----------	--

FONDI SHQIPTAR I ZHVILLIMIT

GRUPI I PROJEKTIMIT				



NR. LIC. 1205/12		
KODII I VIZATIMIT		NR. I VIZATIMIT




COE 3 E 0 0
KODI PAZA DISCIPLINA KATI HSHIKM

EMËRTIMI I VIZATIMIT	
----------------------	--

PLANIMETRIKATI O POZICIONIMI I PIKAVE TË FLIQISË

SHKALLA	1:100	DATA	2024
---------	-------	------	------

[illegible]

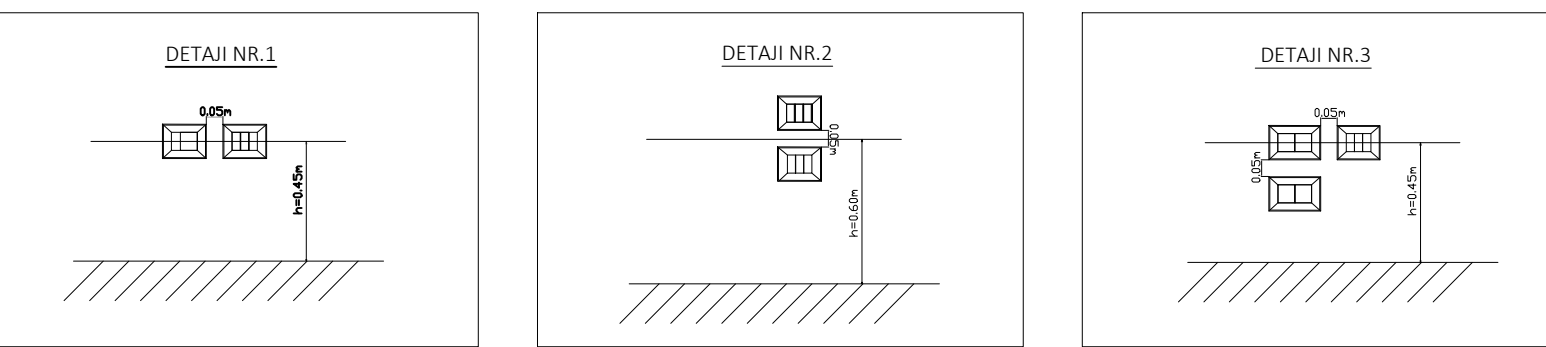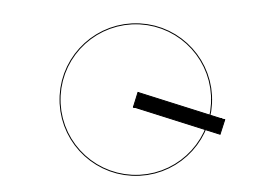 

LEGEND / LEGJENDA

	Shuko socket 2P+T 16A mounted in a 3-modular box
	Prize shuko 2P+T 16A e montuar ne kuti 3modulare
	Shuko socket 2P+T 16A IP65 mounted in a 3mod box
	Prize shuko 2P+T 16A IP65 e montuar ne kuti 3mod
	Shuko socket + 2 plugs 2P+T 16A mounted in a 4-modular box
	Prize shuko + 2 Tape 2P+T 16A e montuar ne kuti 4modulare
	Shuko+Bivalente 2P+T 16A socket mounted in a 3-modular box
	Prize shuko+Bivalente 2P+T 16A e montuar ne kuti 3modulare
	2 Shuko socket 2P+T 16A mounted in a 4-modular box
	2 Priza shuko 2P+T 16A e montuar ne kuti 4modulare
	Direct connection point 1F+1N+1PE 230V
	Pike lidhje direkte 1F+1N+1PE 230V
	Direct connection point 3F+1N+1PE 400V
	Pike lidhje direkte 3F+1N+1PE 400V
	Aspirator connection point 1F+1N+1PE 230V
	Pike lidhje aspirator 1F+1N+1PE 230V
	2 Shuko sockets 2P+T 16A + 4 RJ45 mounted in box 8mod
	2 Priza shuko 2P+T 16A + 4 RJ45 e montuar ne kuti 8mod
	Ceiling outlet socket
	Dalje prizë në tavan



TITULLI I PROJEKTI

SHËRBIME PROJEKTIMI PËR HARTIMIN E PROJEKTIT TEKNIK PËR:
"KOLEGJI I EVROPES, TIRANE".

KUENTI

FONDI SHQIPTAR I ZVILLIMIT

GRUPI I PROJEKTIMIT



KODI I VIZATIMIT

COE . 3 . E . 0 . 0
KODI FAZA DISEJNIMI KATI REZERVË

NR. I VIZATIMIT

E - 27

EMËRTIMI I VIZATIMIT


PLANIMETRI KATI 1_POZICIONIMI I PIKAVE TË FUQISË

SHKALLA 1:100 DATA 2024

PËRSHKORTIMI I FAZES

LEJE NDERTIMI

RISHIKIM	DATA	FAZA E PROJEKTI	RISHIKIM	DATA	FAZA E PROJEKTI
----------	------	-----------------	----------	------	-----------------

 

DETAIL NR.1

DETAIL NR.2

DETAIL NR.3

LEGEND / LEGJENDA

Shuko socket 2P+T 16A mounted in a 3-modular box

Prize shuko 2P+T 16A e montuar ne kuti 3modulare

Shuko socket 2P+T 16A IP65 mounted in a 3mod box

Prize shuko 2P+T 16A IP65 e montuar ne kuti 3mod

Shuko socket + 2 plugs 2P+T 16A mounted in a 4-modular box

Prize shuko + 2 Tape 2P+T 16A e montuar ne kuti 4modulare

Shuko+Bivalent 2P+T 16A socket mounted in a 3-modular box

Prize shuko+Bivalente 2P+T 16A e montuar ne kuti 3modulare

2 Shuko socket 2P+T 16A mounted in a 4-modular box

2 Priza shuko 2P+T 16A e montuar ne kuti 4modulare

Direct connection point 1F+1N+1PE 230V

Pike lidhje direkte 1F+1N+1PE 230V

Direct connection point 3F+1N+1PE 400V

Pike lidhje direkte 3F+1N+1PE 400V

Aspirator connection point 1F+1N+1PE 230V

Pike lidhje aspirator 1F+1N+1PE 230V

2 Shuko sockets 2P+T 16A + 4 RJ45 mounted in box 8mod

2 Priza shuko 2P+T 16A + 4 RJ45 e montuar ne kuti 8mod

Ceiling outlet socket

Dalje prize ne tavan

TITULLI I PROJEKTI

SHERBIME PROJEKTIMI PER HARTIMIN E PROJEKTIT TEKNIK PER:
"KOLEGJI I EVROPES, TIRANE".

KUENTI

FONDI SHQIPTAR I ZVILLIMIT

GRUPI I PROJEKTIMIT

ATELIER 4
ARCHITECTURE & DESIGN STUDIO

Oppenheim Architecture
Europe

PBBT electric
Consulting & Engineering Studio

KODI I VIZATIMIT

NR. I VIZATIMIT

COE.3.E.0.0

E - 28

EMERTIMI I VIZATIMIT

PLANIMETRI KATI 2_POZICIONIMI I PIKAVE TE FUQISE

SHKALLA

1:100






DATA

2024

PERSHKIRJE I FAZES

LEJE NDERTIMI

RISHKIM	DATA	FAZA E PROJEKTI	RISHKIM	DATA	FAZA E PROJEKTI

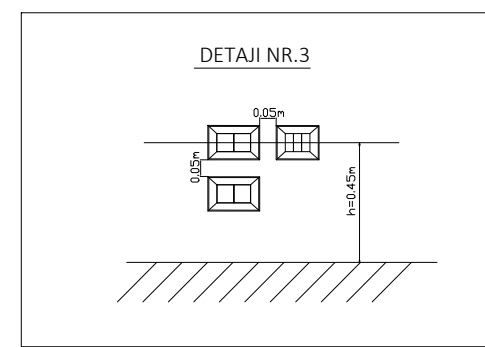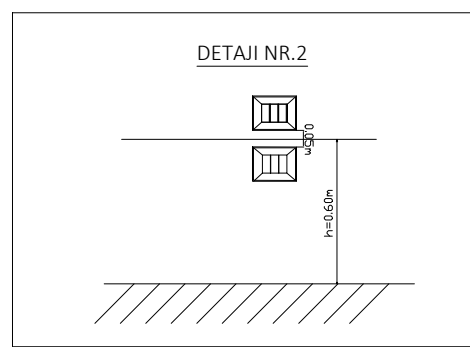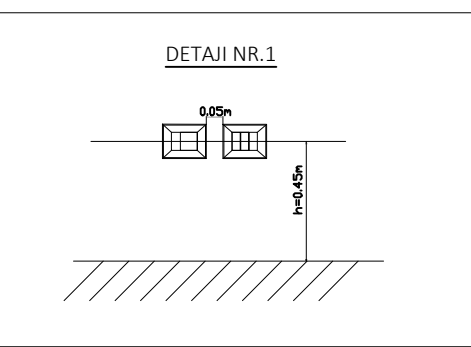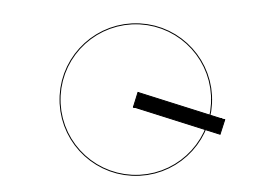 

LEGEND / LEGJENDA

	Shuko socket 2P+16A mounted in a 3-modular box
	Prize shuko 2P+16A mounted in ku3 3modulare
	Shuko socket 2P+16A IP65 mounted in a 3mod box
	Prize shuko 2P+16A IP65 mounted in ku3 3mod
	Shuko socket + 2 plugs 2P+16A mounted in a 4-modular box
	Prize shuko + 2 Tape 2P+16A mounted in ku4 modulare
	Shuko+BiValente 2P+16A socket mounted in a 3-modular box
	Prize shuko+BiValente 2P+16A mounted in ku3 3modulare
	Shuko socket 2P+16A mounted in a 3-modular box
	2 Prize shuko 2P+16A mounted in ku4 modulare
	Direct connection point 1F+1N+1PE 230V
	Pike lidhje direkte 1F+1N+1PE 230V
	Direct connection point 3F+1N+1PE 400V
	Pike lidhje direkte 3F+1N+1PE 400V
	Aspirator connection point 1F+1N+1PE 230V
	Pike lidhje aspirator 1F+1N+1PE 230V
	Shuko socket 2P+16A + 4 RJ45 mounted in box 8mod
	2 Prize shuko 2P+16A + 4 RJ45 mounted in ku3 3mod
	Ceiling outlet socket
	Dalje prize në tavan



TITULLI I PROJEKTIT

SHËRBIME PROJEKTIMI PËR HARTIMIN E PROJEKTIT TEKNIK PËR:
"KOLEGJI I EVROPËS, TIRANË".

	KLIENT
--	--------


GRUPI I PROJEKTIVE

ATELIER3 / OPPENH

		


KODI I VLZATINIT

COE . 3 . E . 0 . 0
KODI PAZA DISCIPLINA KATI HISHIKIM

	NR. I VIZATIMIT
--	-----------------

E - 29

EMËRTIMI I VIZATIMIT


PLANIMETRI KATI 3_POZICIONIMI I PIKAVE TË FUQ

SHKALLA	1:100	DATA	2024
---------	-------	------	------

PËRSHKRIMI I FAZËS
I E JË NDERT

LESENDER

RISHIKIM	DATA	FAZA E PROJEKTTIT	RISHIKIM	DATA	FAZA E PROJEKTTIT
----------	------	-------------------	----------	------	-------------------

 

DETAIL NR.1

DETAIL NR.2

DETAIL NR.3

LEGEND / LEGJENDA

Shuko socket 2P+T 16A mounted in a 3-modular box

Prize shuko 2P+T 16A e montuar ne kuti 3modulare

Shuko socket 2P+T 16A IP65 mounted in a 3mod box

Prize shuko 2P+T 16A e montuar ne kuti 4modulare

Shuko+Bivalent 2P+T 16A socket mounted in a 3-modular box

Prize shuko+Bivalente 2P+T 16A e montuar ne kuti 3modulare

2 Priza shuko 2P+T 16A e montuar ne kuti 4modular box

Direct connection point 1F+1N+1PE 230V

Pike lidhje direkte 1F+1N+1PE 230V

Direct connection point 3F+1N+1PE 400V

Pike lidhje direkte 3F+1N+1PE 400V

Aspirator connection point 1F+1N+1PE 230V

Pike lidhje aspirator 1F+1N+1PE 230V

2 Shuko sockets 2P+T 16A + 4 RJ45 mounted in box 8mod

2 Priza shuko 2P+T 16A + 4 RJ45 e montuar ne kuti 8mod

Dalje prizë në tavan

TITULLI I PROJEKTI

SHERBIME PROJEKTIMI PER HARTIMIN E PROJEKTIIT TEKNIK PER:
"KOLEGJI I EVROPES, TIRANE".

RUENTI

FONDI SHQIPTAR I ZVILLIMIT

GRUPI I PROJEKTIMIT

ATELIER 4
ARCHITECTURE & DESIGN STUDIO

Oppenheim Architecture
Europe

PBBT electric
Consulting & Engineering Studio

KODI I VIZATIMIT

NR. I VIZATIMIT

COE . 3 . E . 0 . 0

E - 30

EMERTIMI I VIZATIMIT

PLANIMETRI KATI 4_POZICIONIMI I PIKAVE TE FUQISE

SHKALLA

1:100

DATA

2024

PERSHKIRJE I FAZES

LEJE NDERTIMI

RISHIKIM

DATA

FAZA E PROJEKTIIT

RISHIKIM

DATA

FAZA E PROJEKTIIT

