










Muret Terramesh - Zona 2  
Km:0+782.0

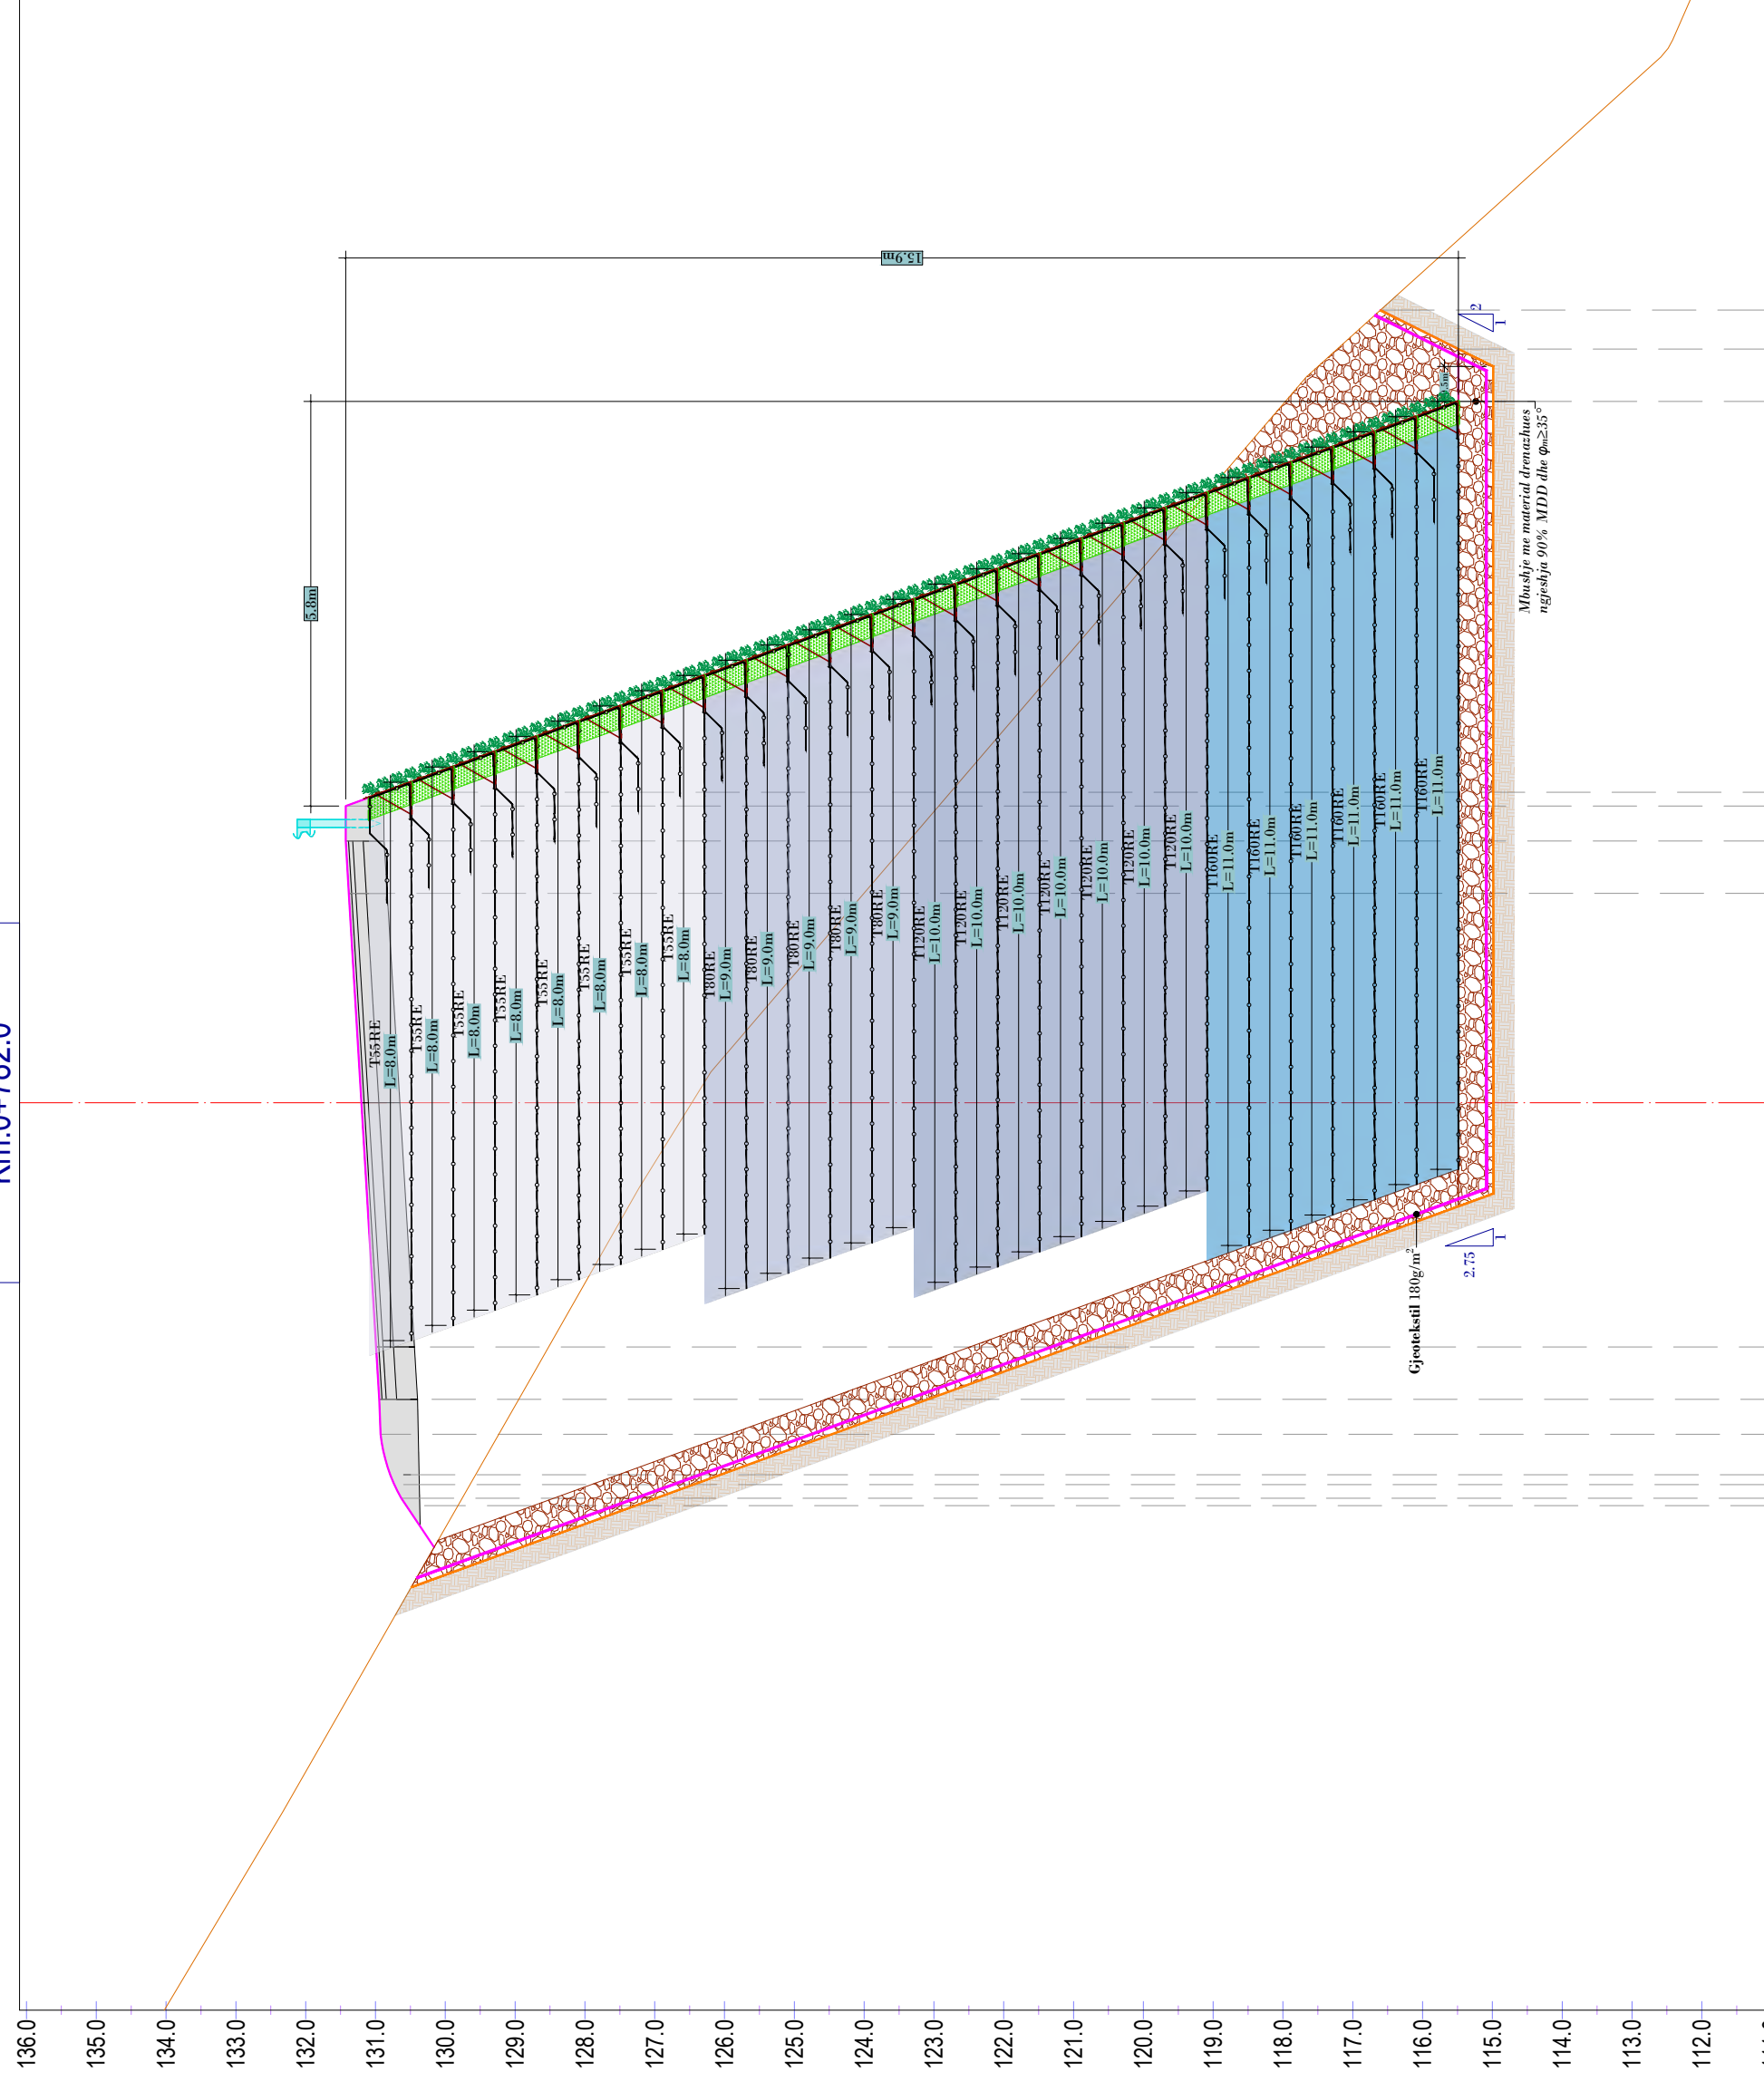








Muret Terramesh - Zona 2  
Km:0+788.0

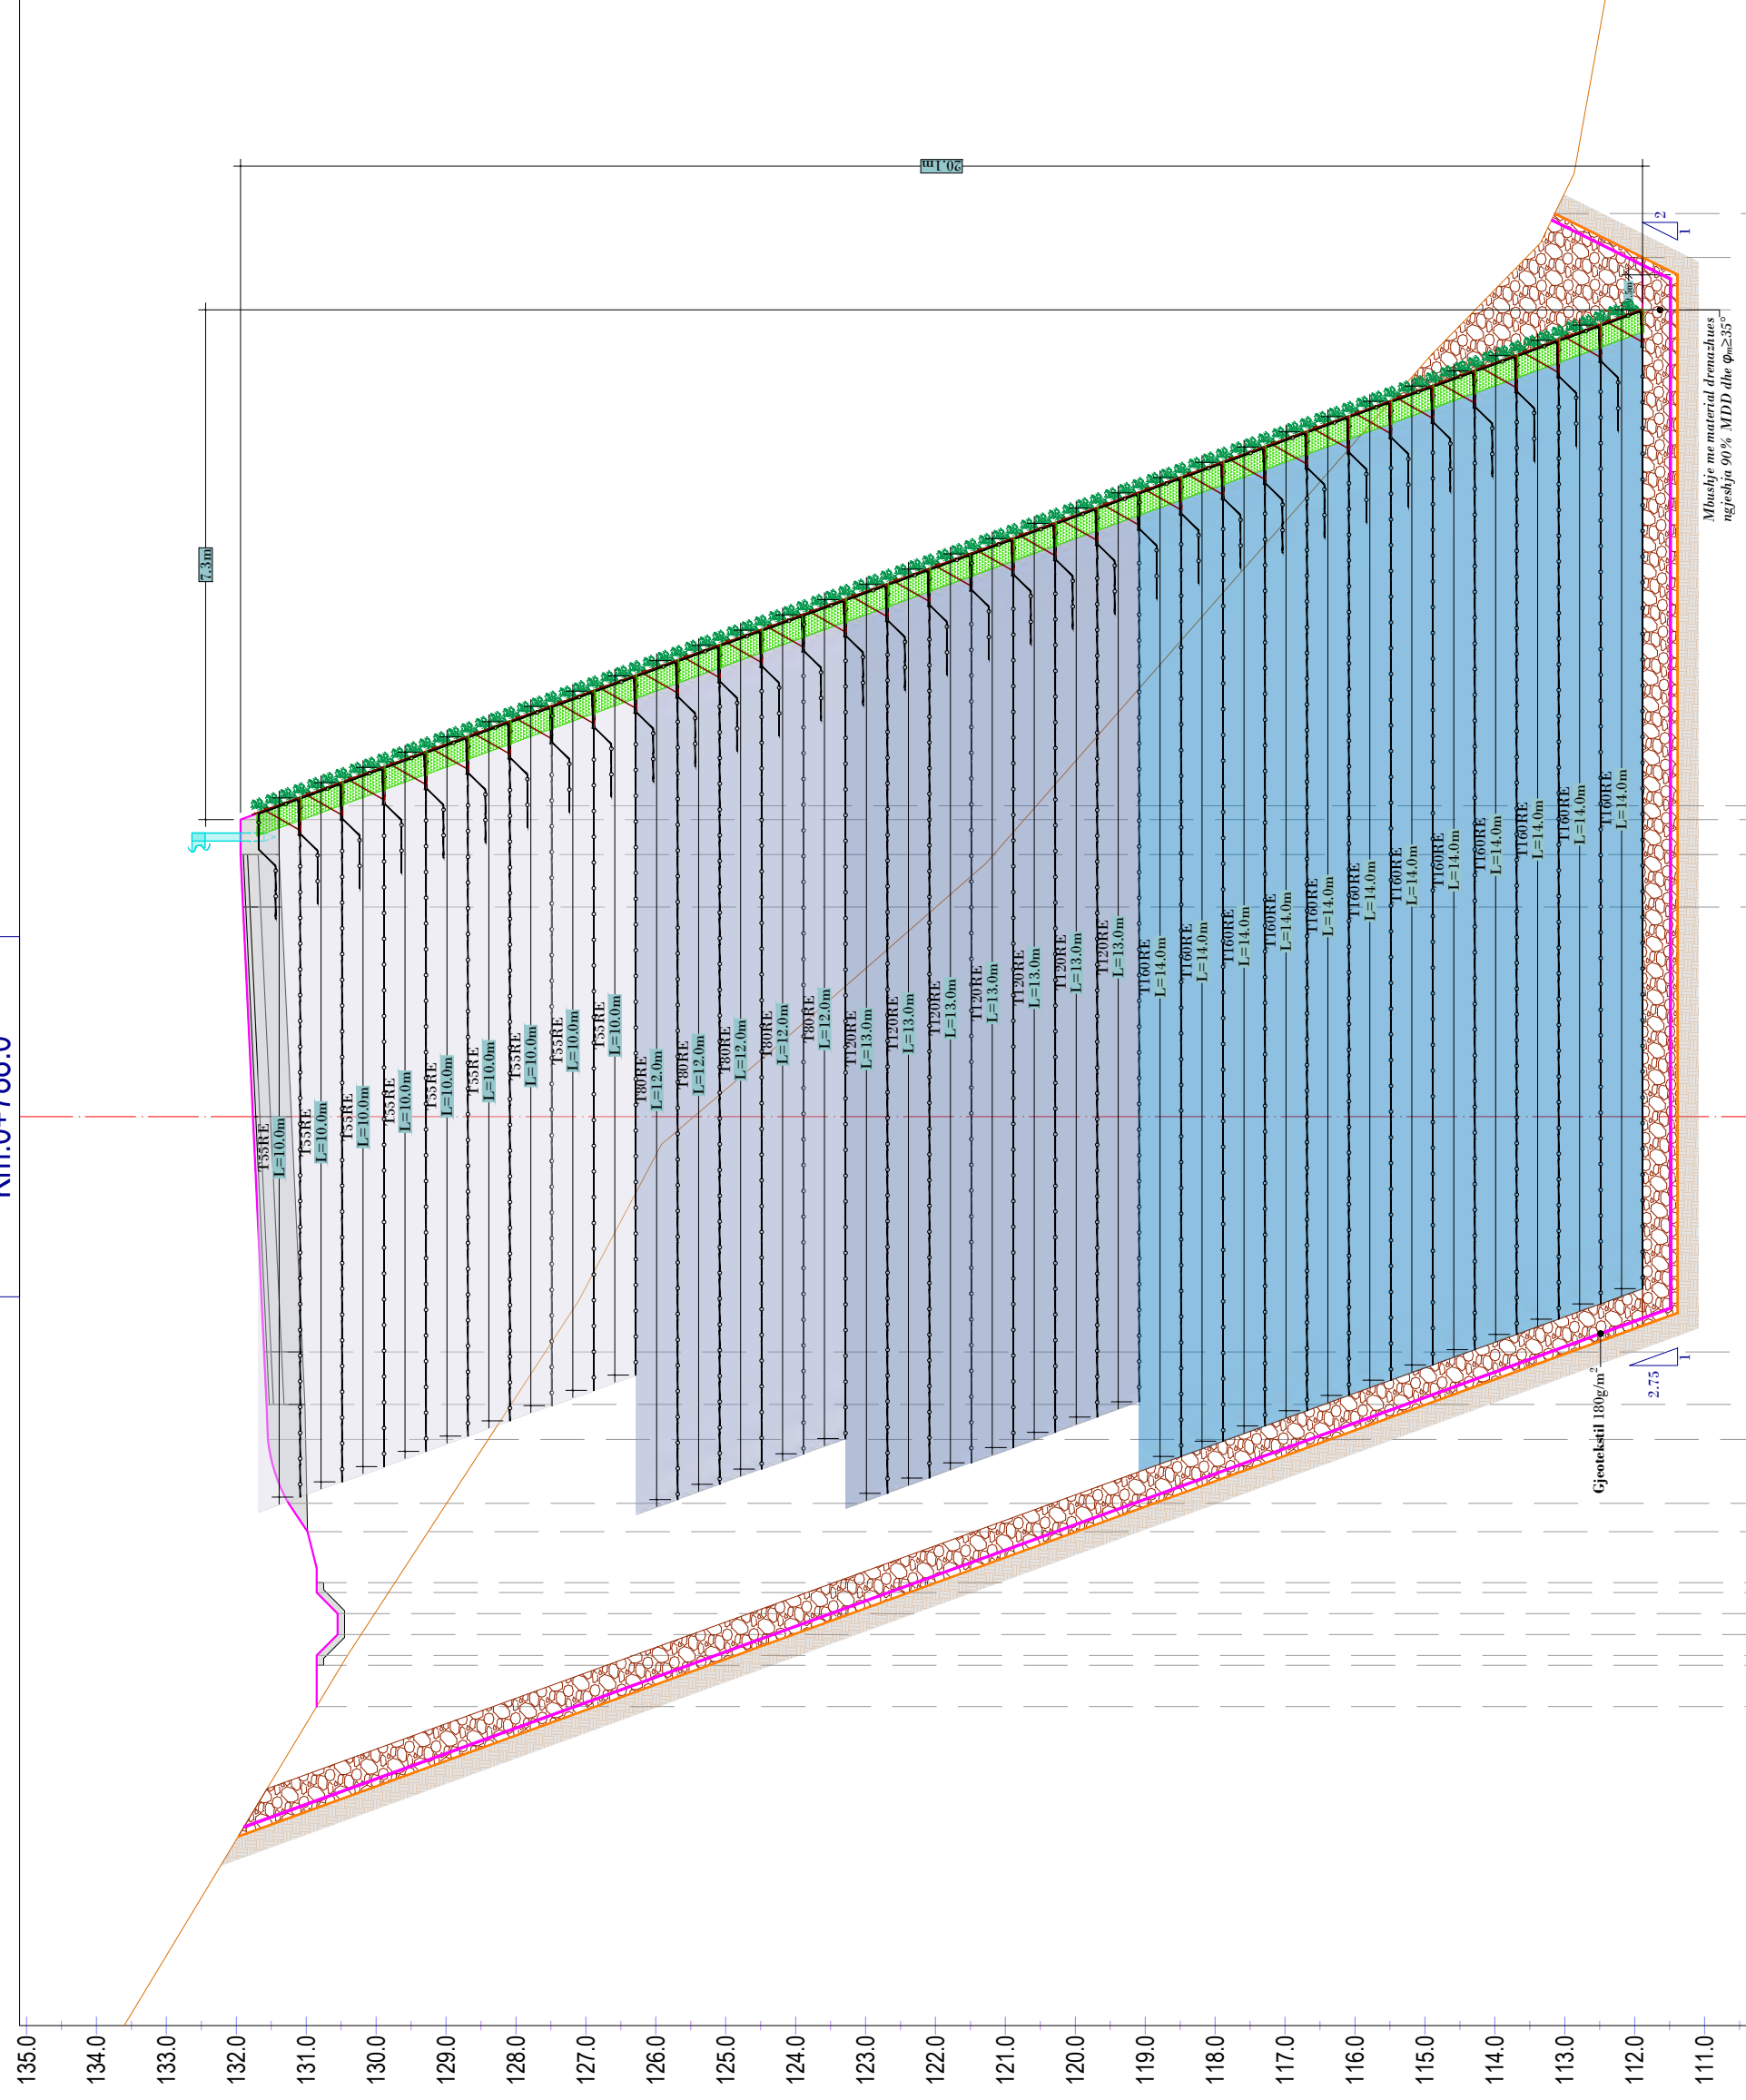





Muret Terramesh - Zona 2  
Km.0+791.0

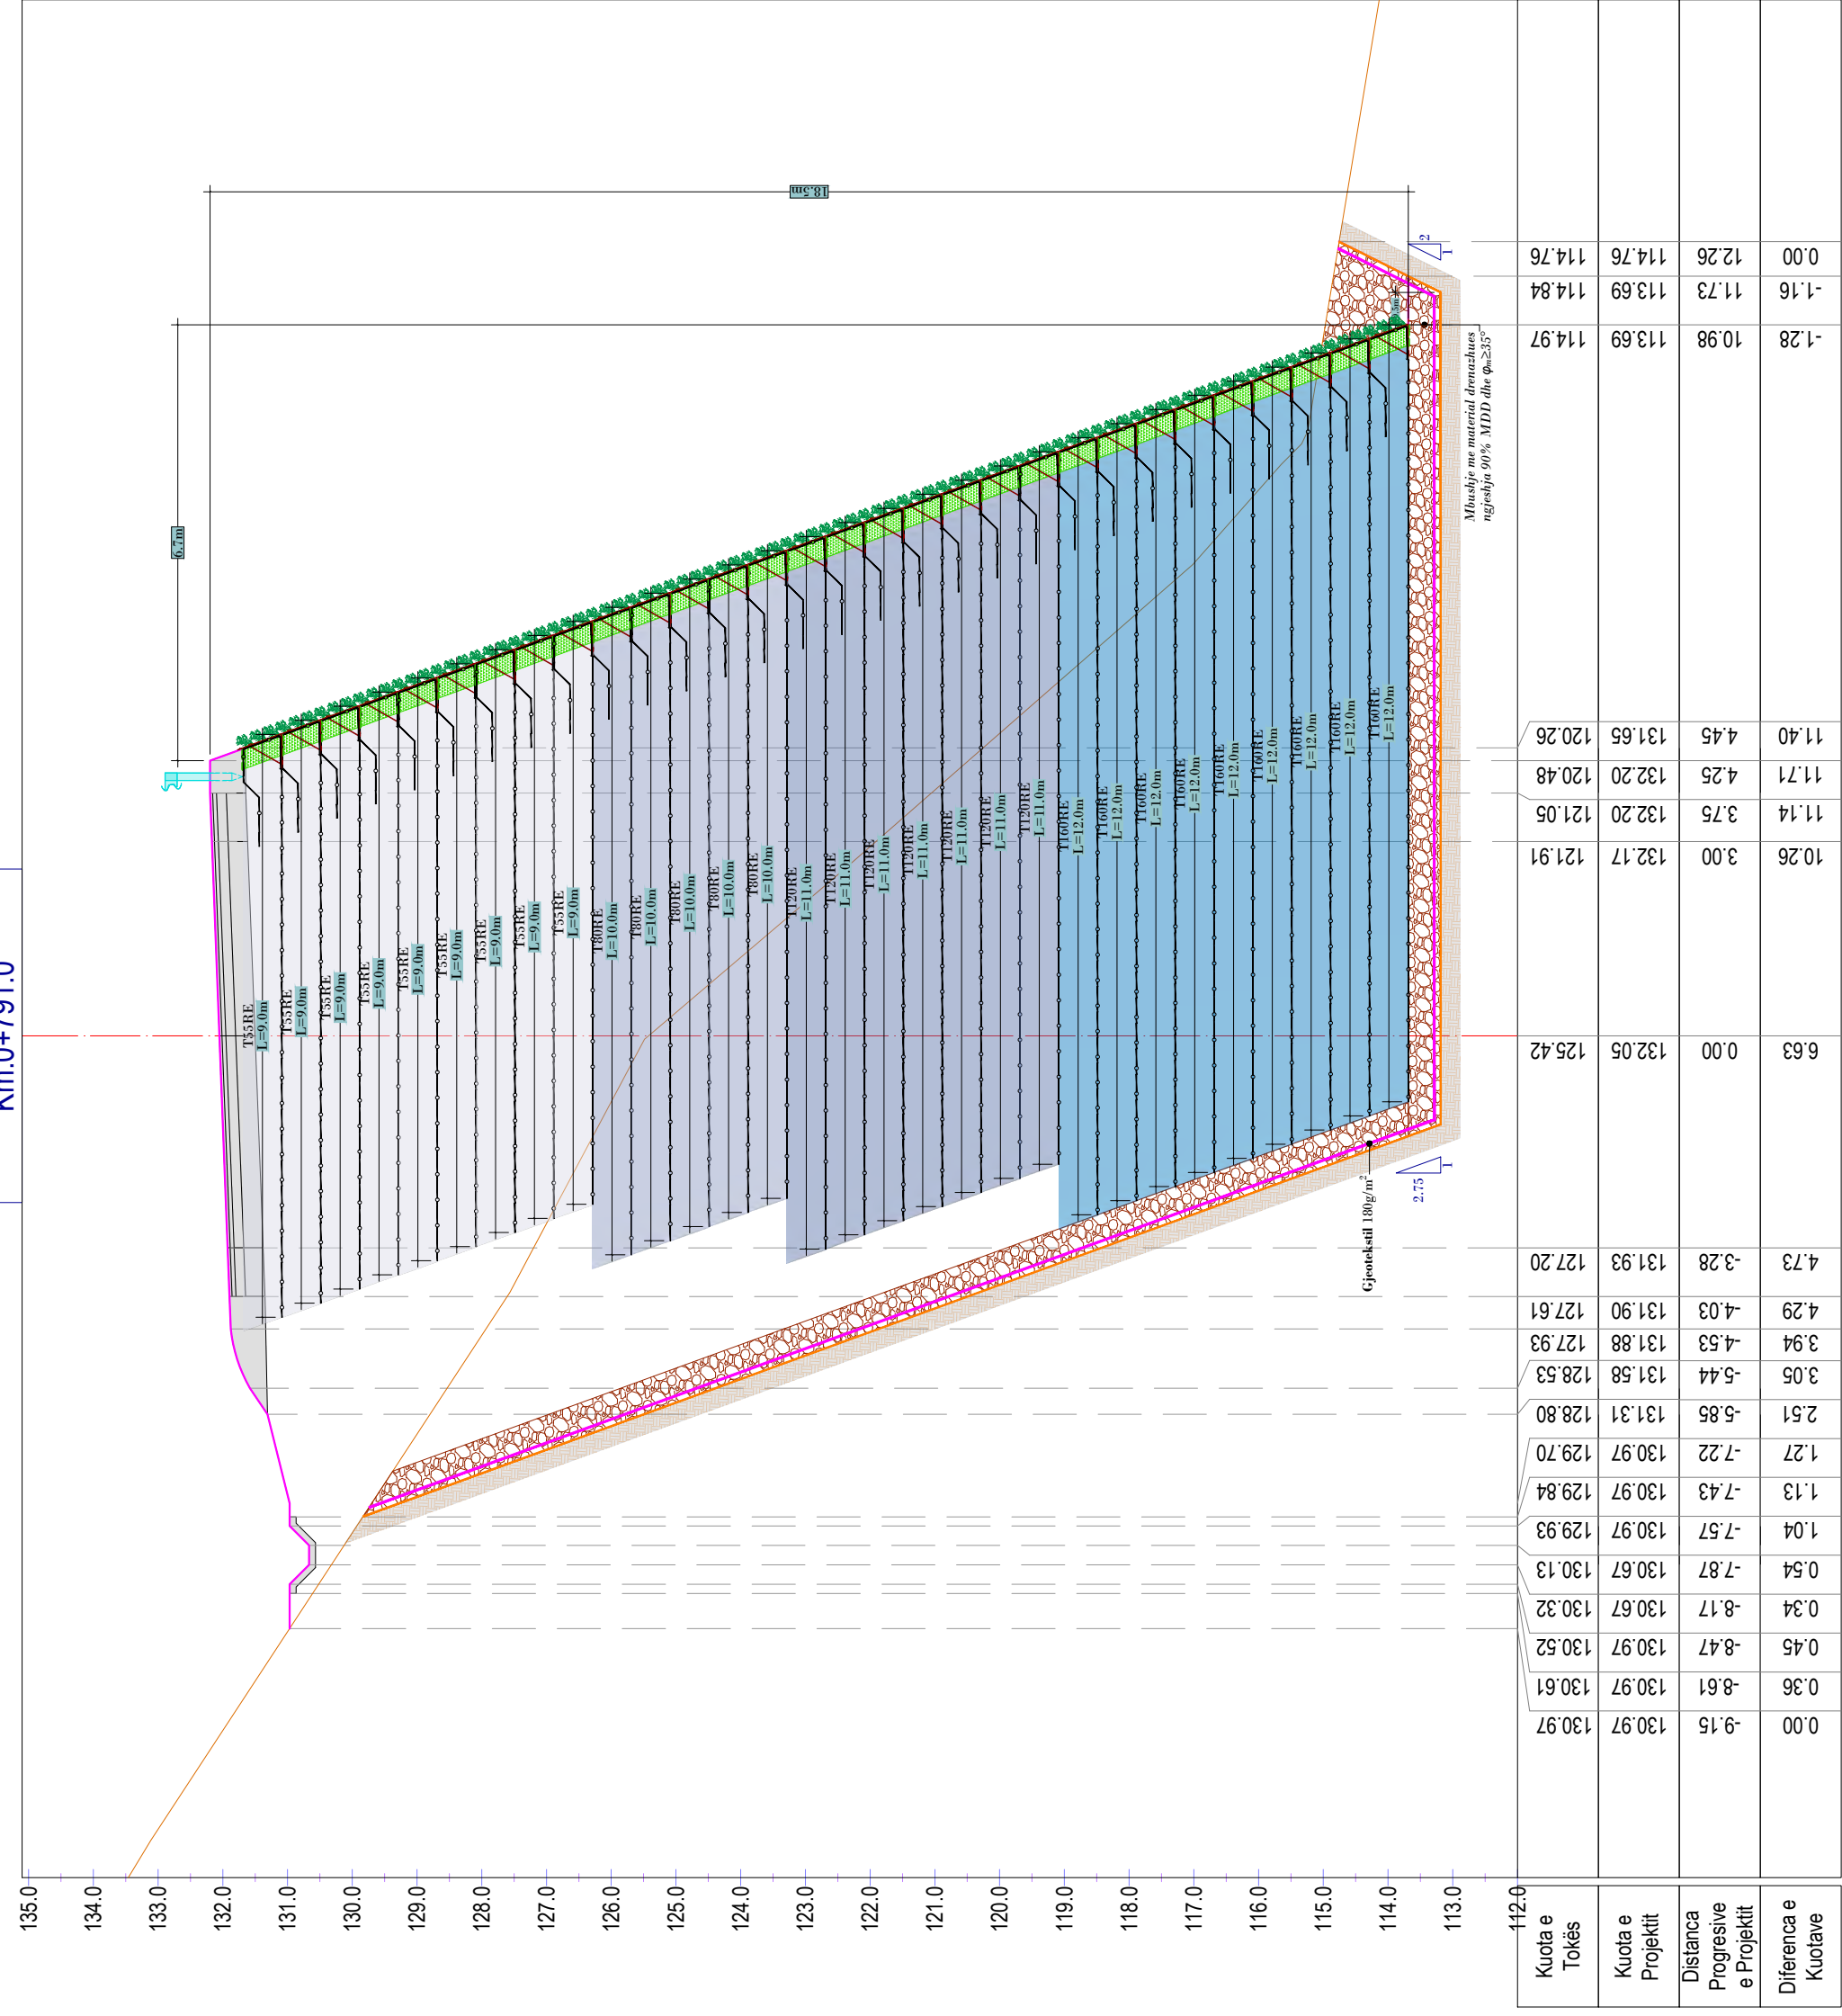

Muret Terramesh - Zona 2  
Km.0+794.0

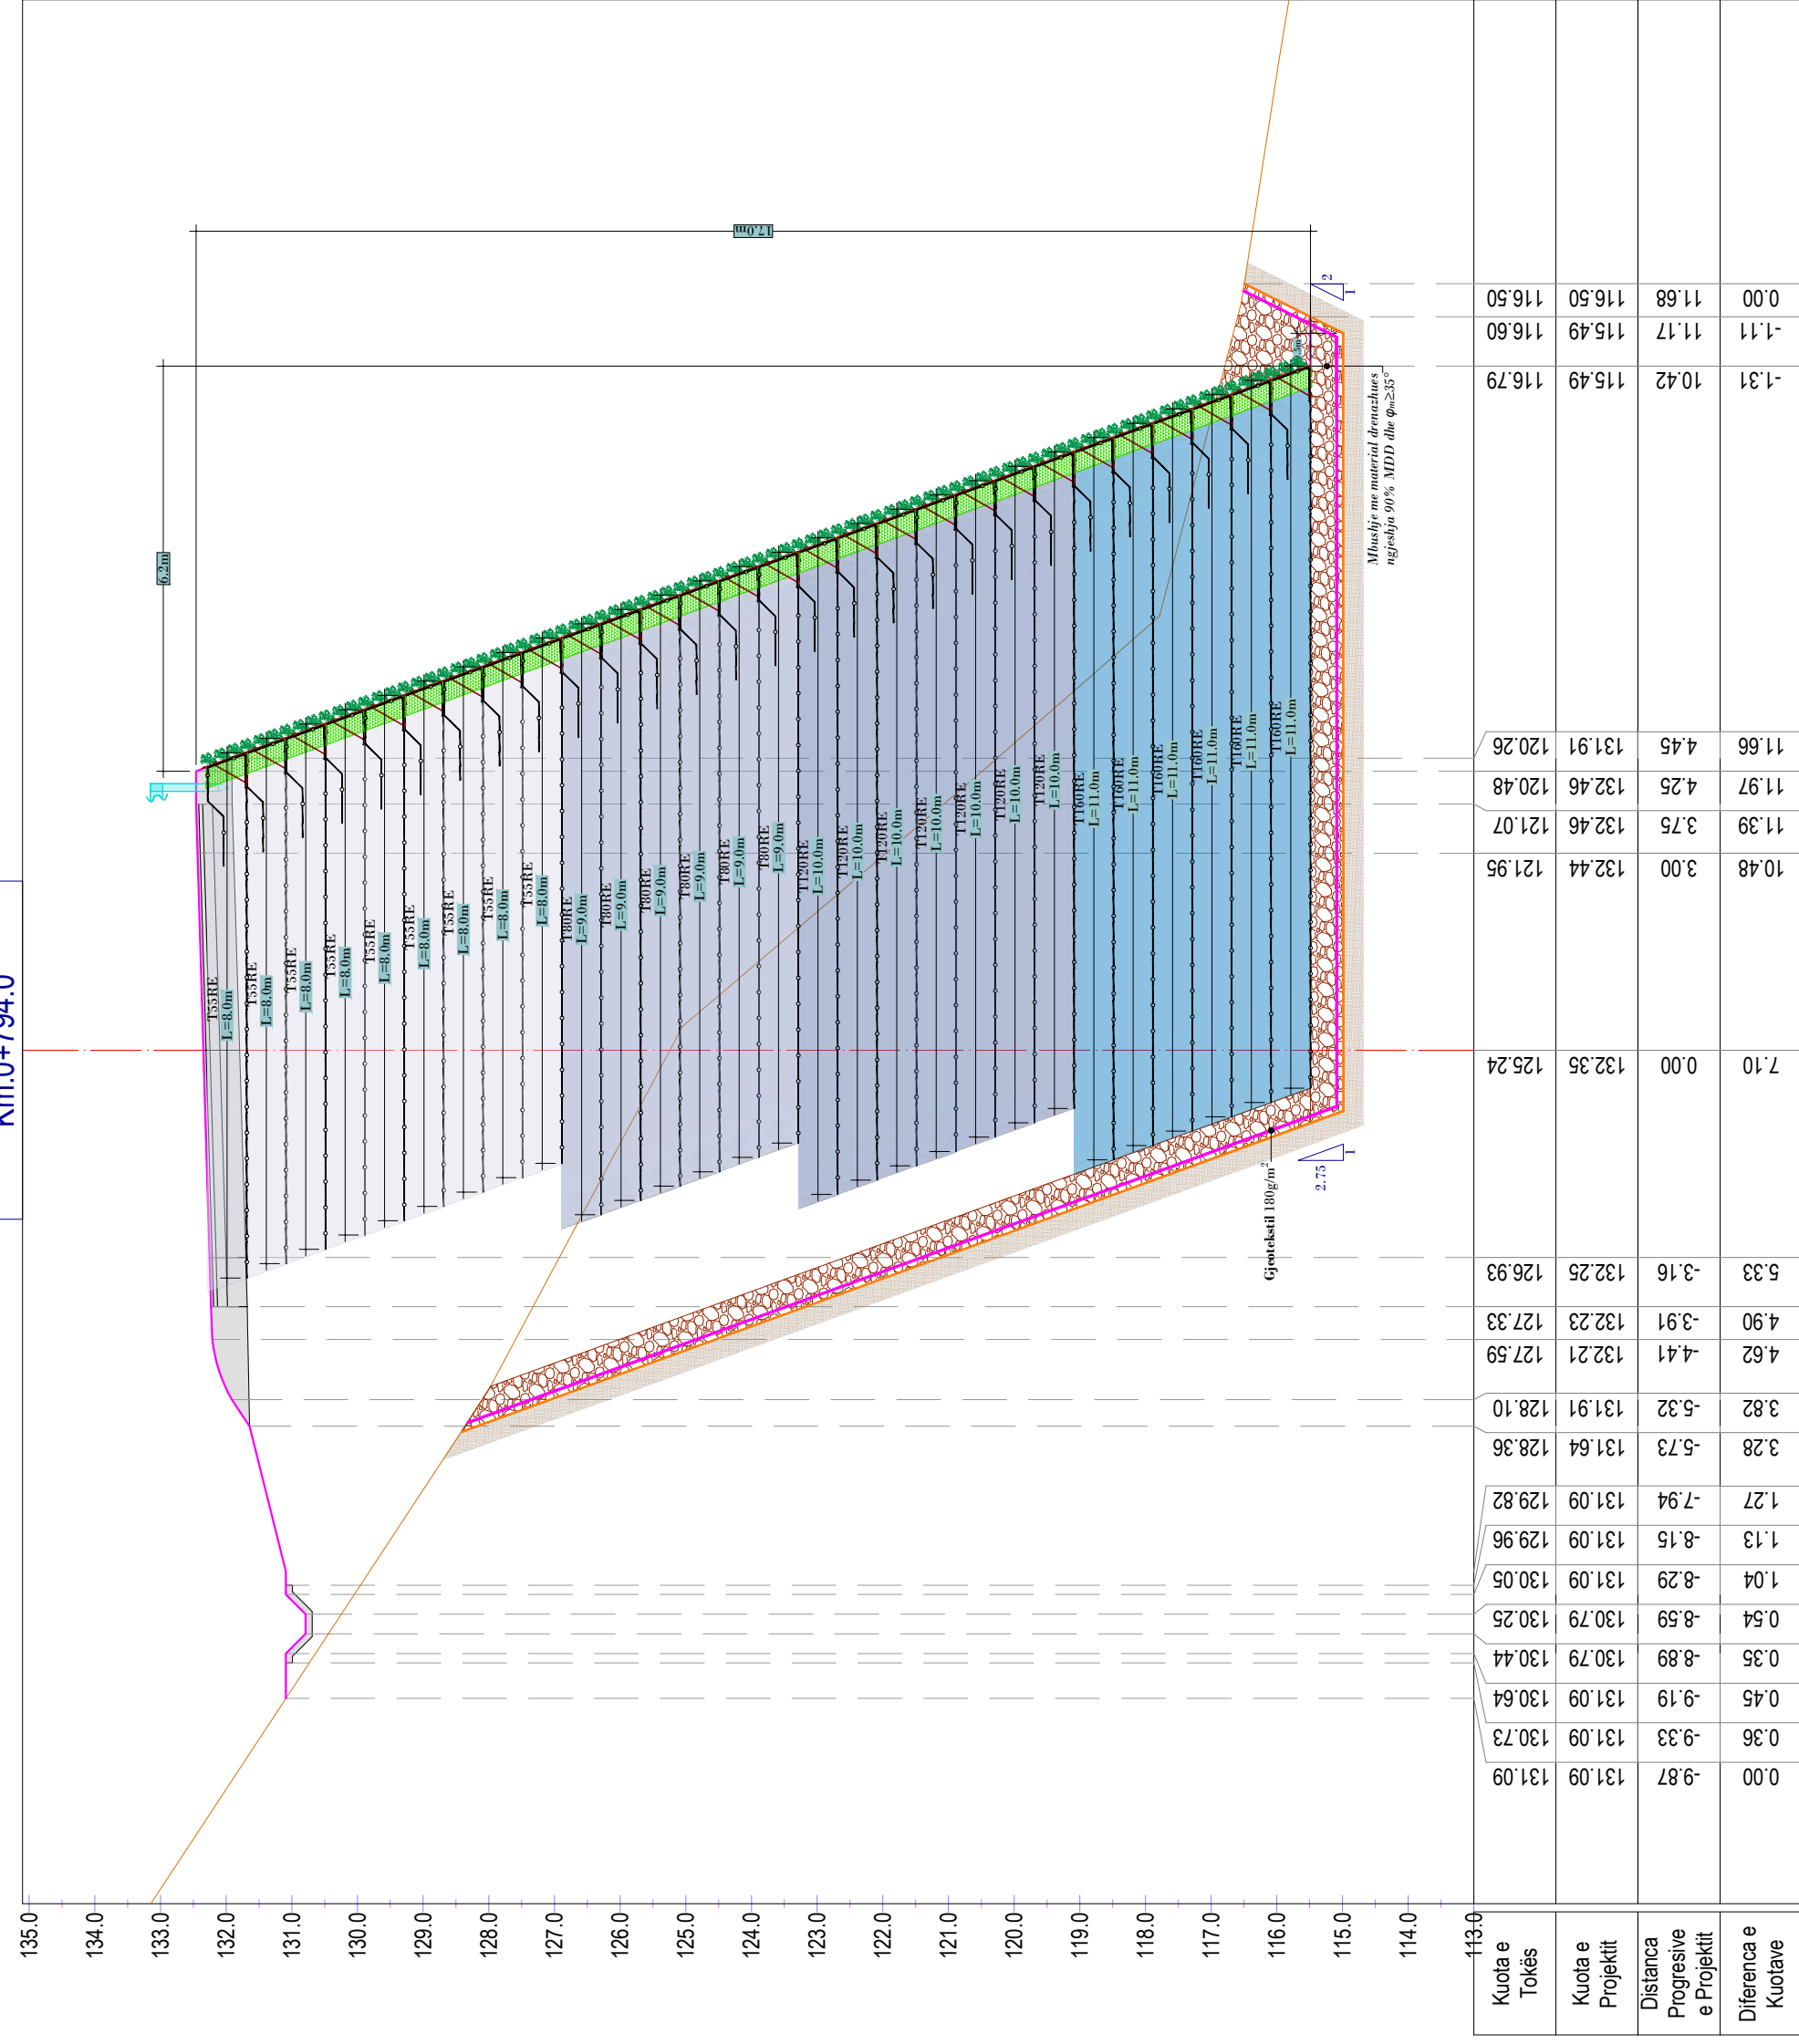























Muret Terramesh - Zona 3  
Km:0+861.0

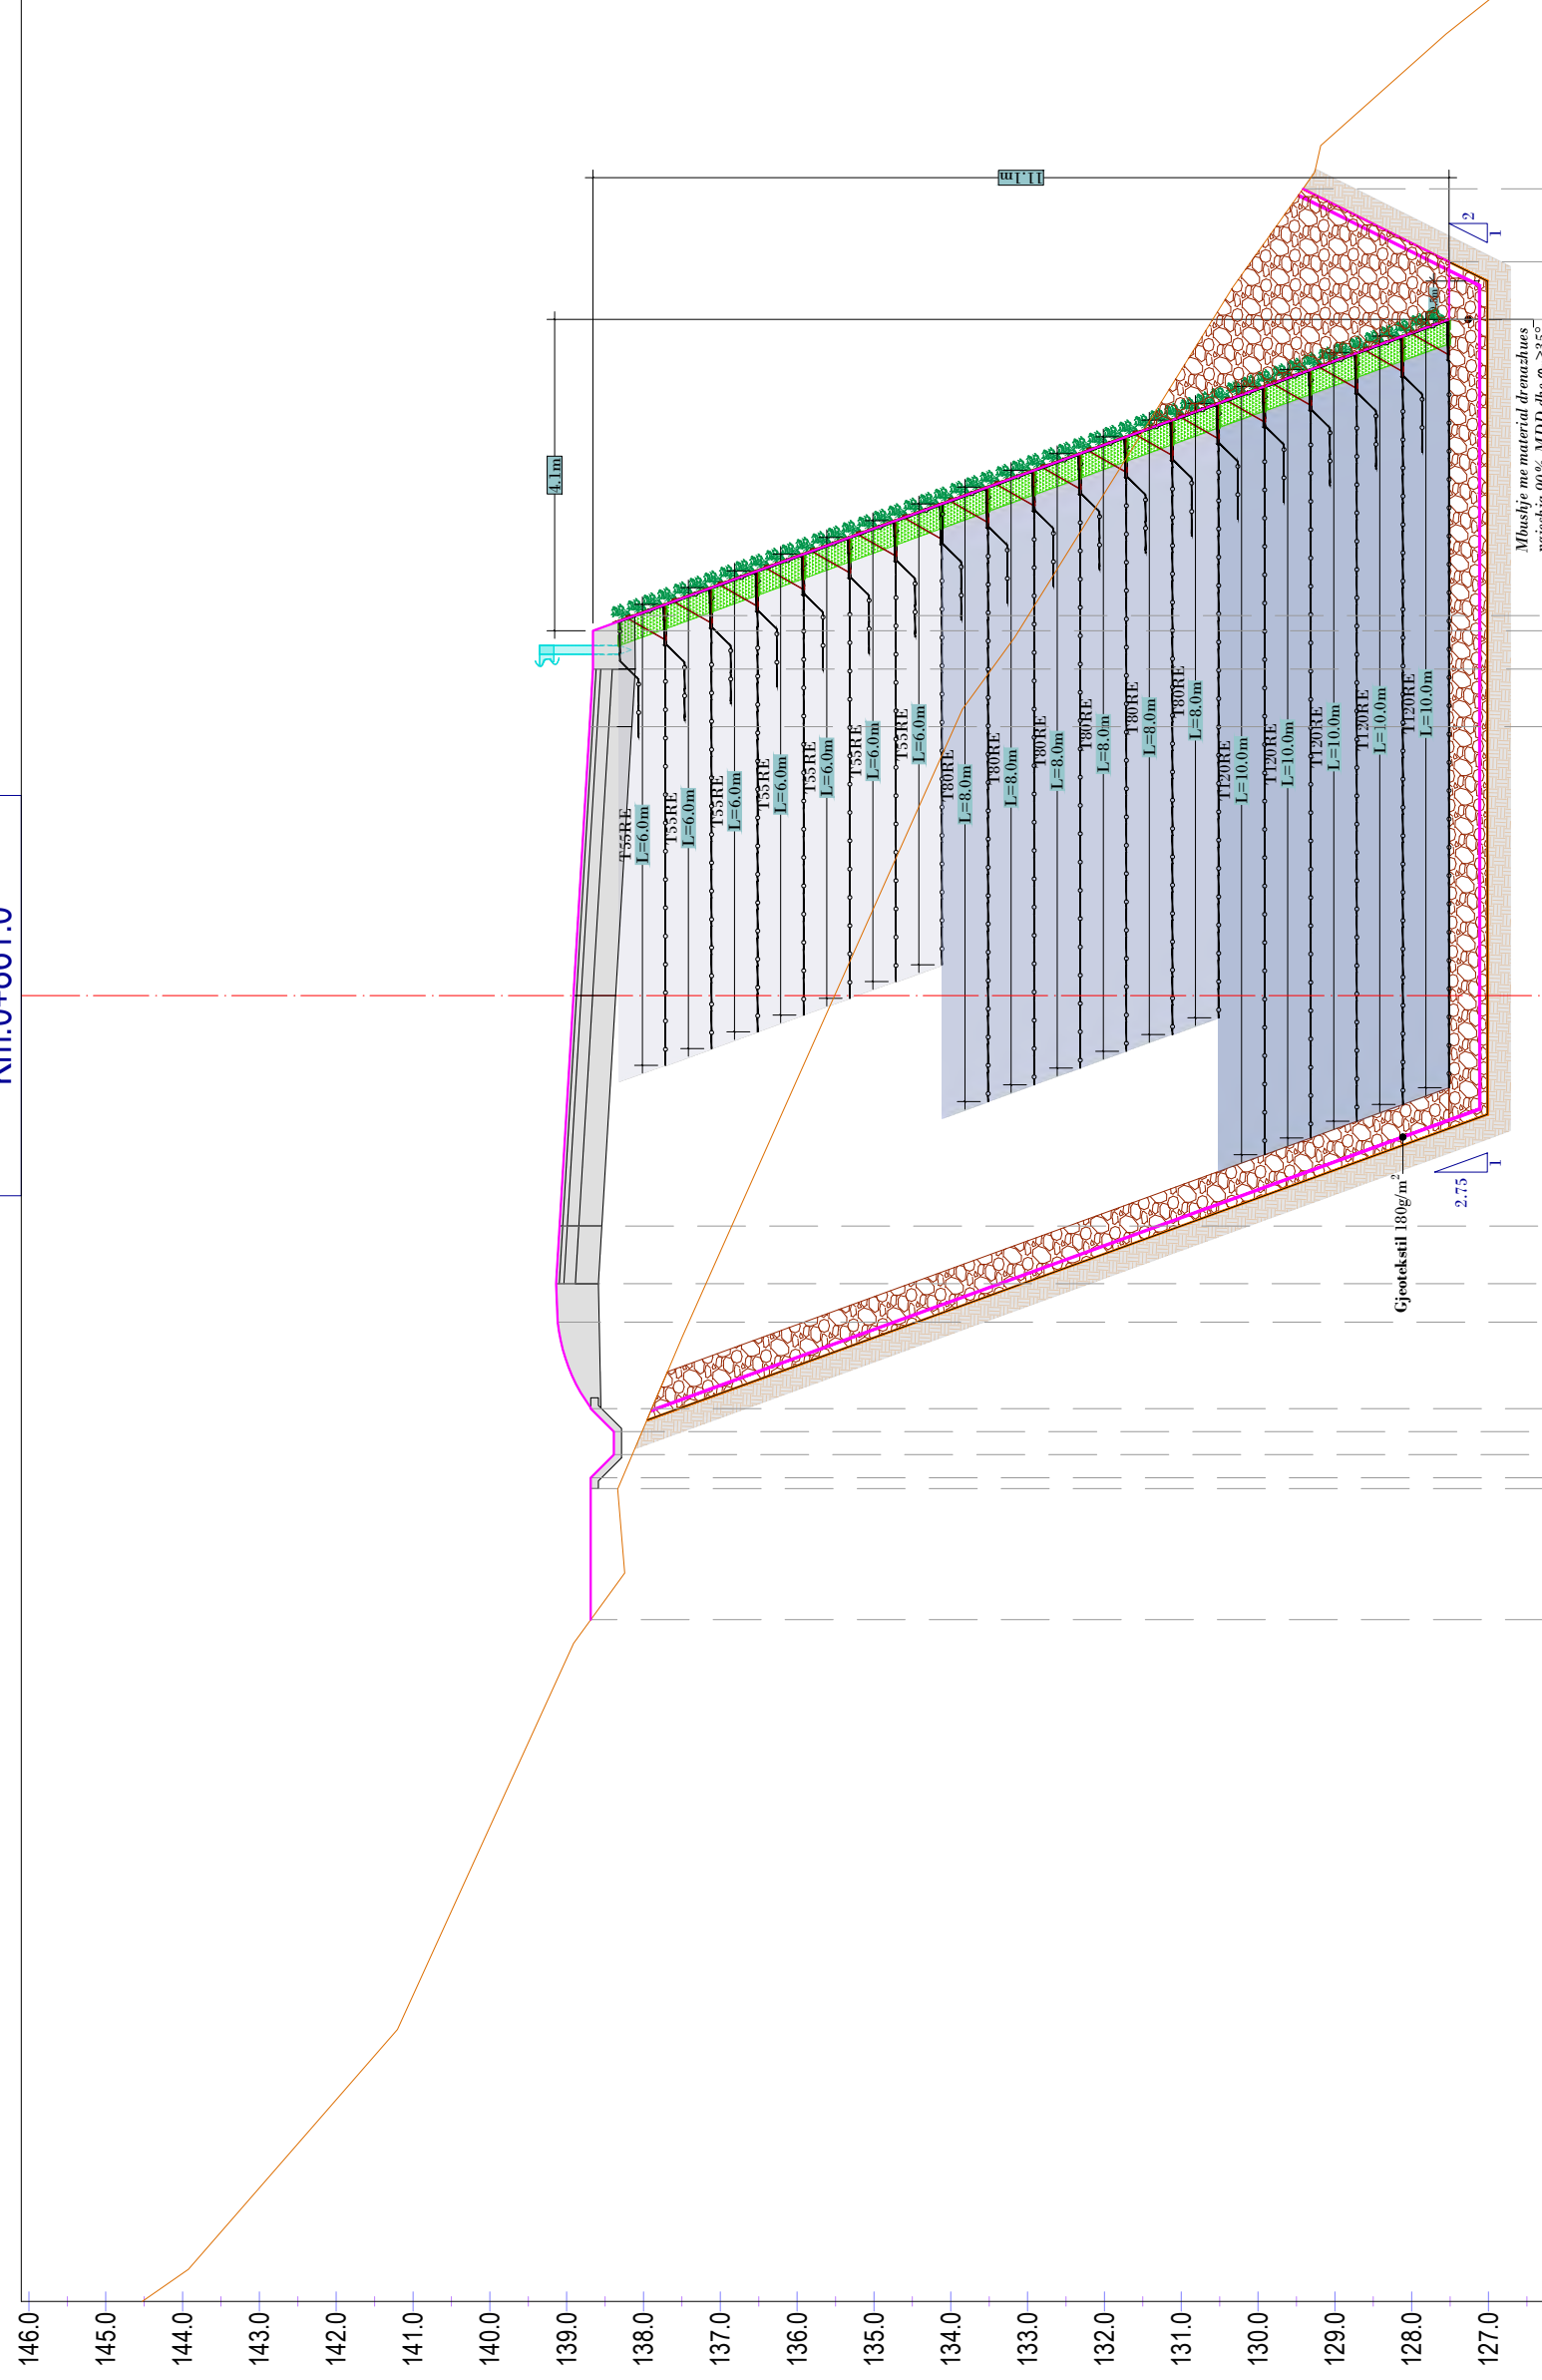


Muret Terramesh - Zona 3  
Km:0+864.0

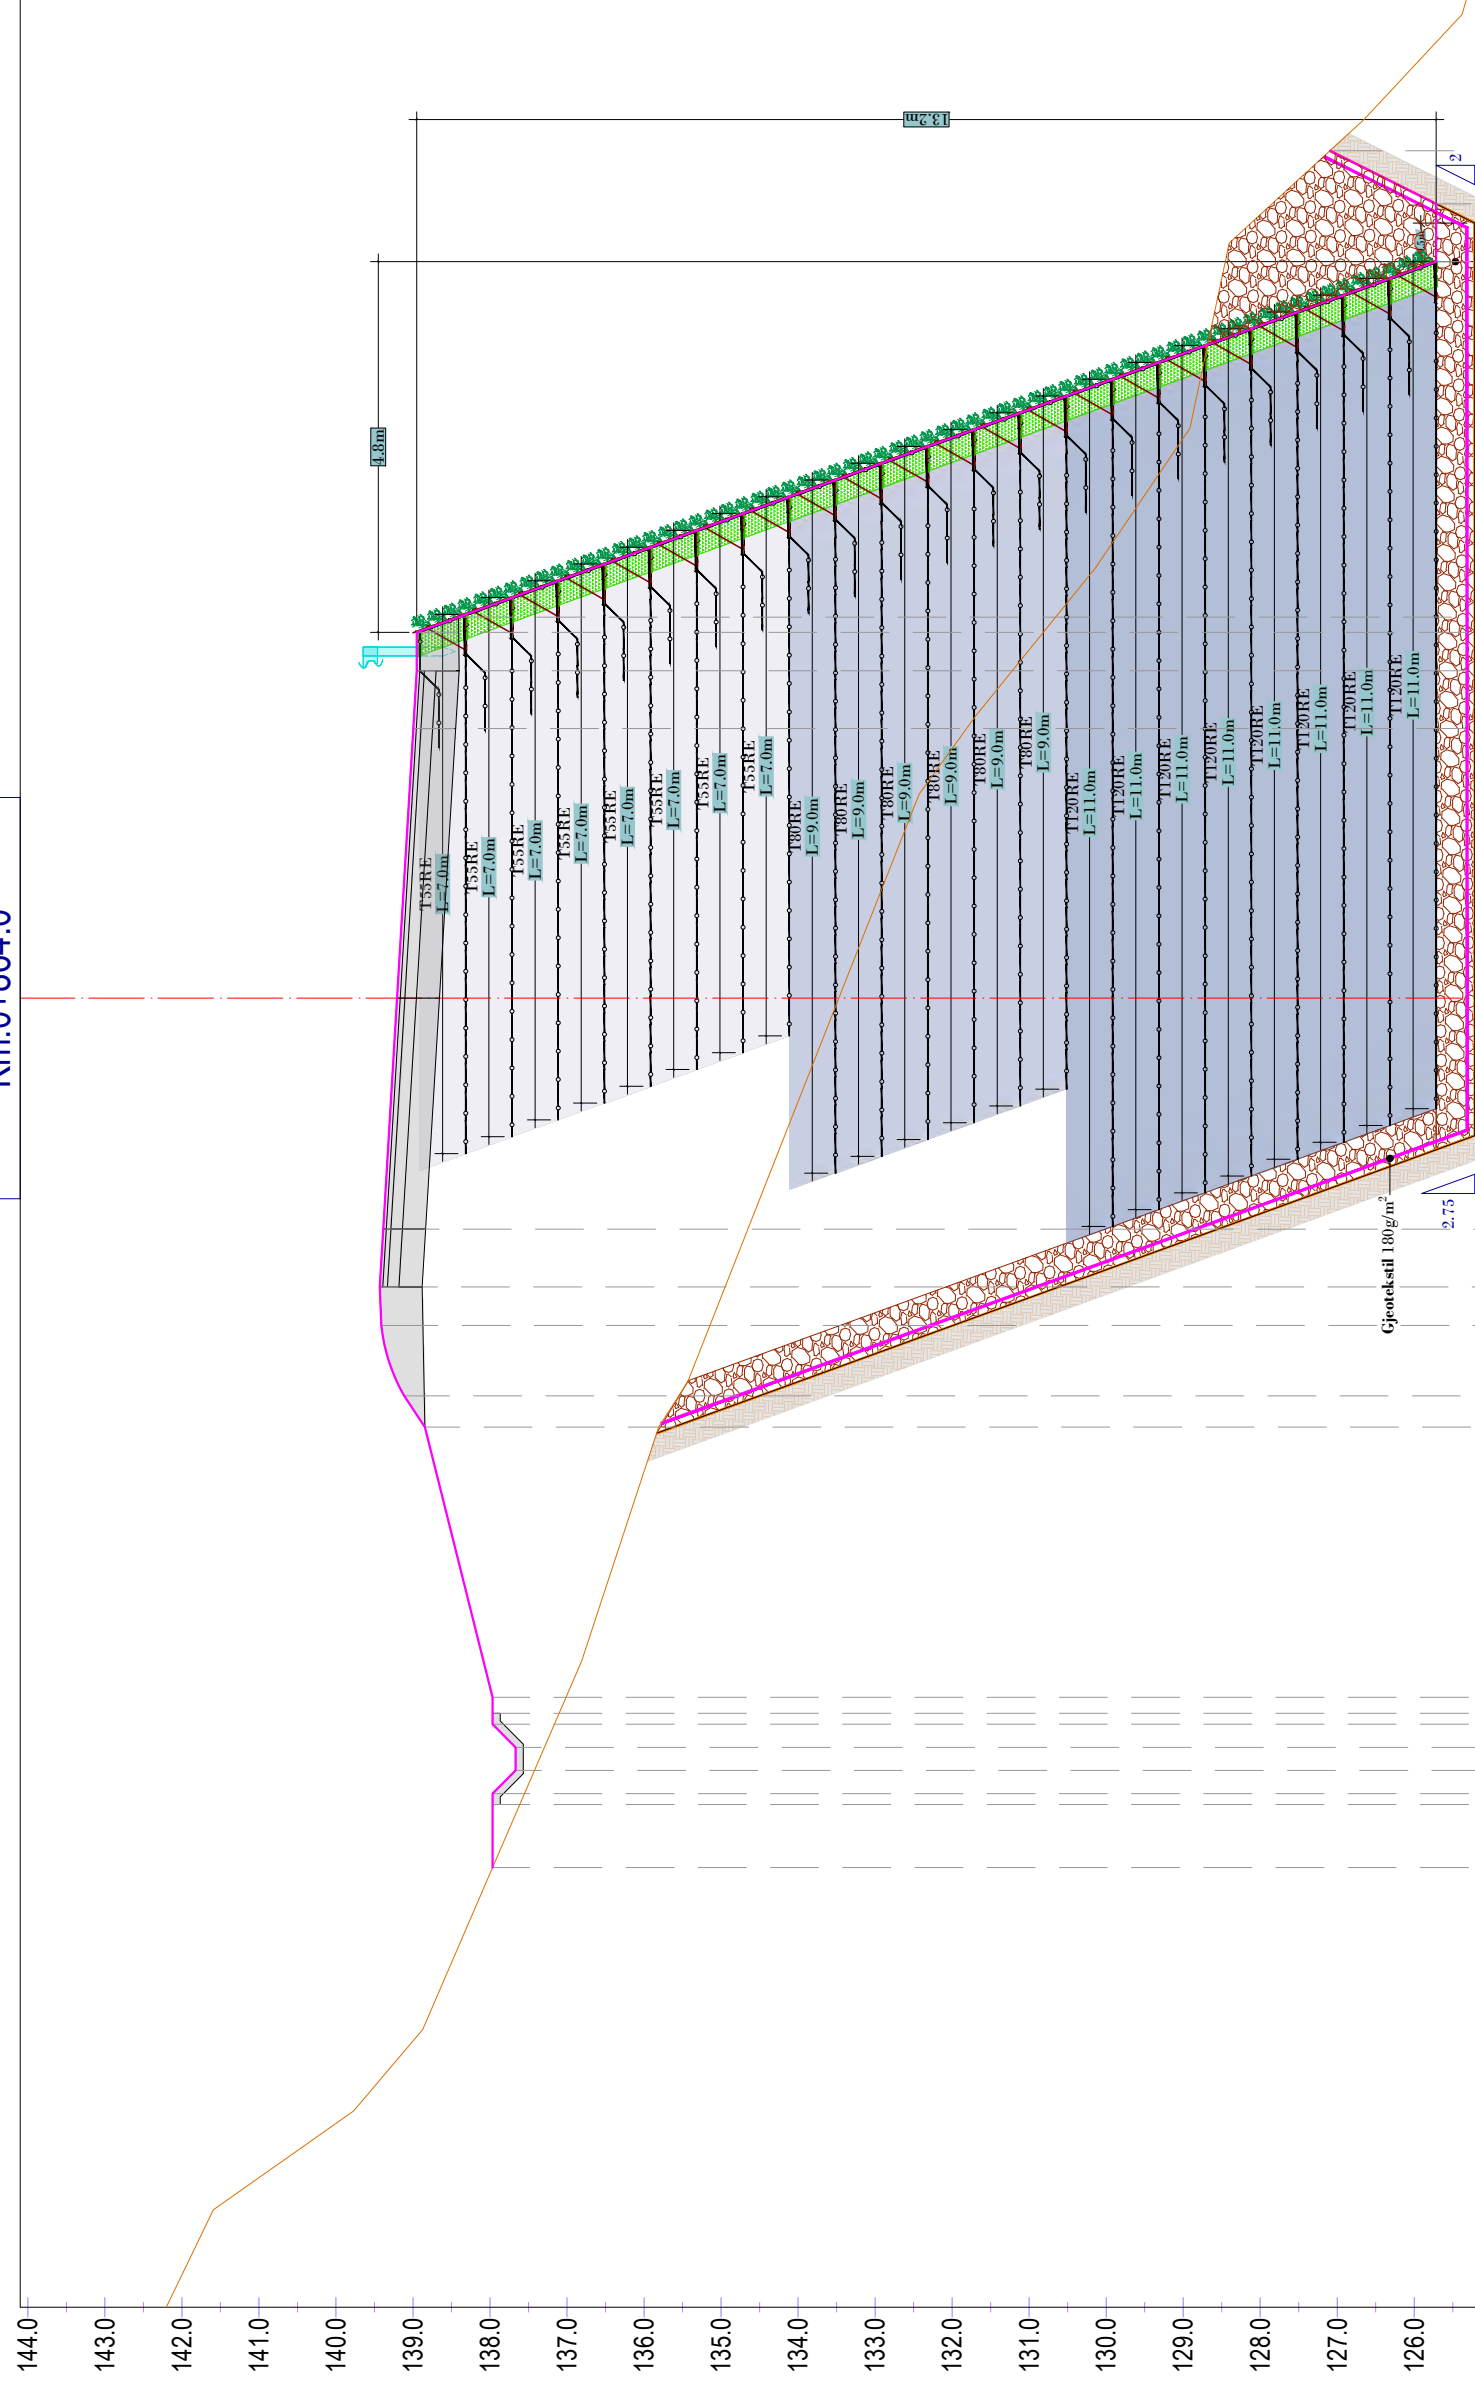












Muret Terramesh - Zona 3  
Km:0+879.0

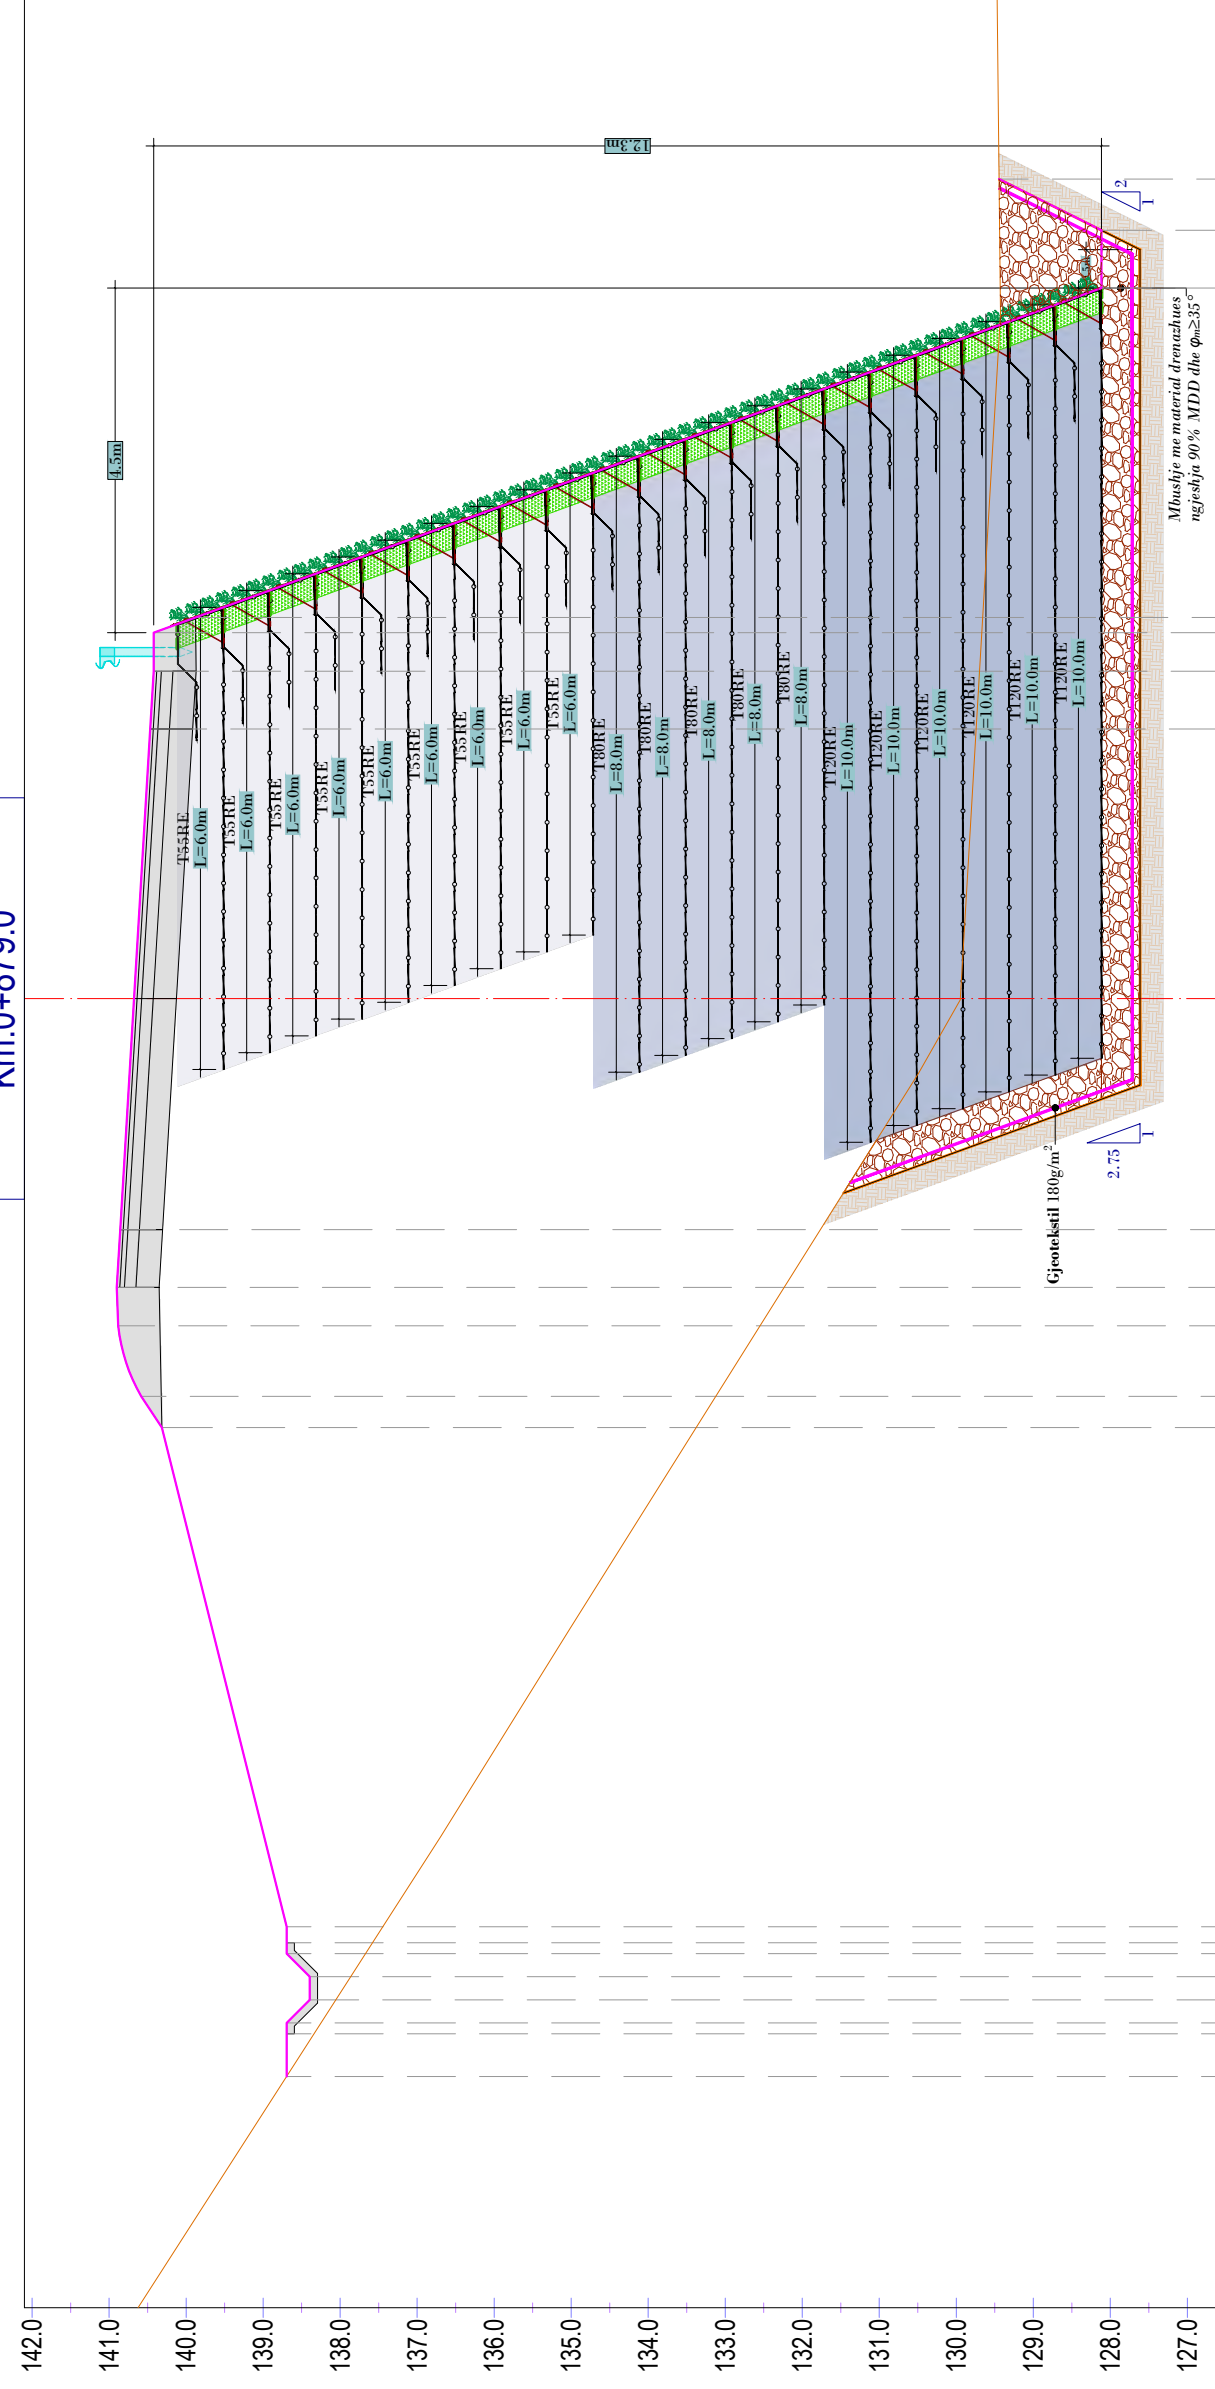


Muret Terramesh - Zona 3  
Km:0+882.0

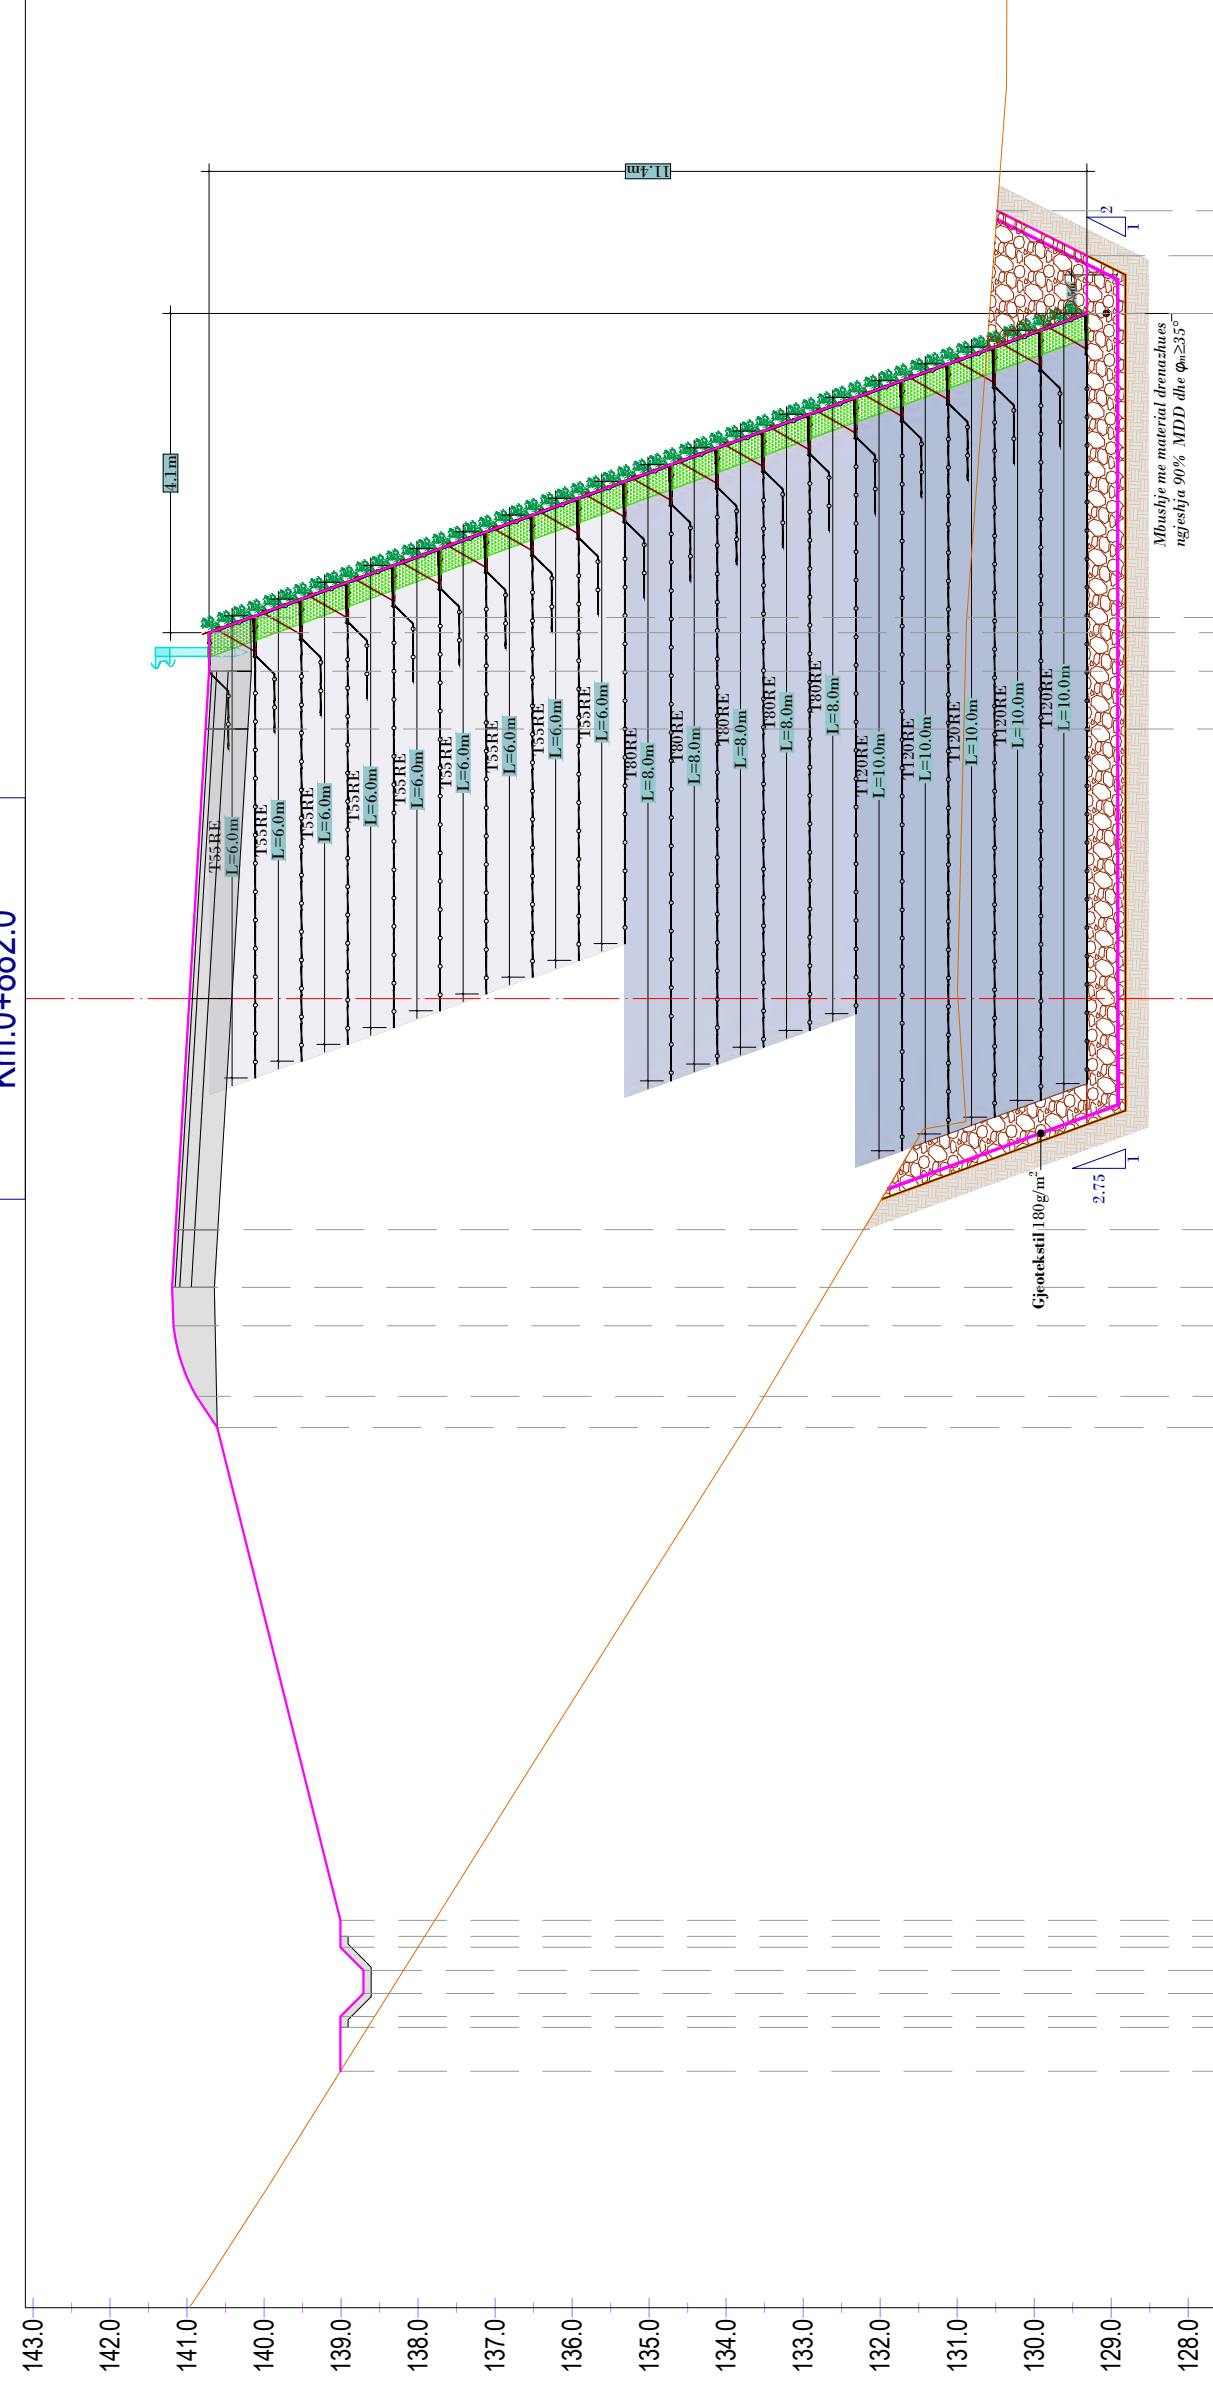


















Muret Terramesh - Zona 3  
Km:0+912.0

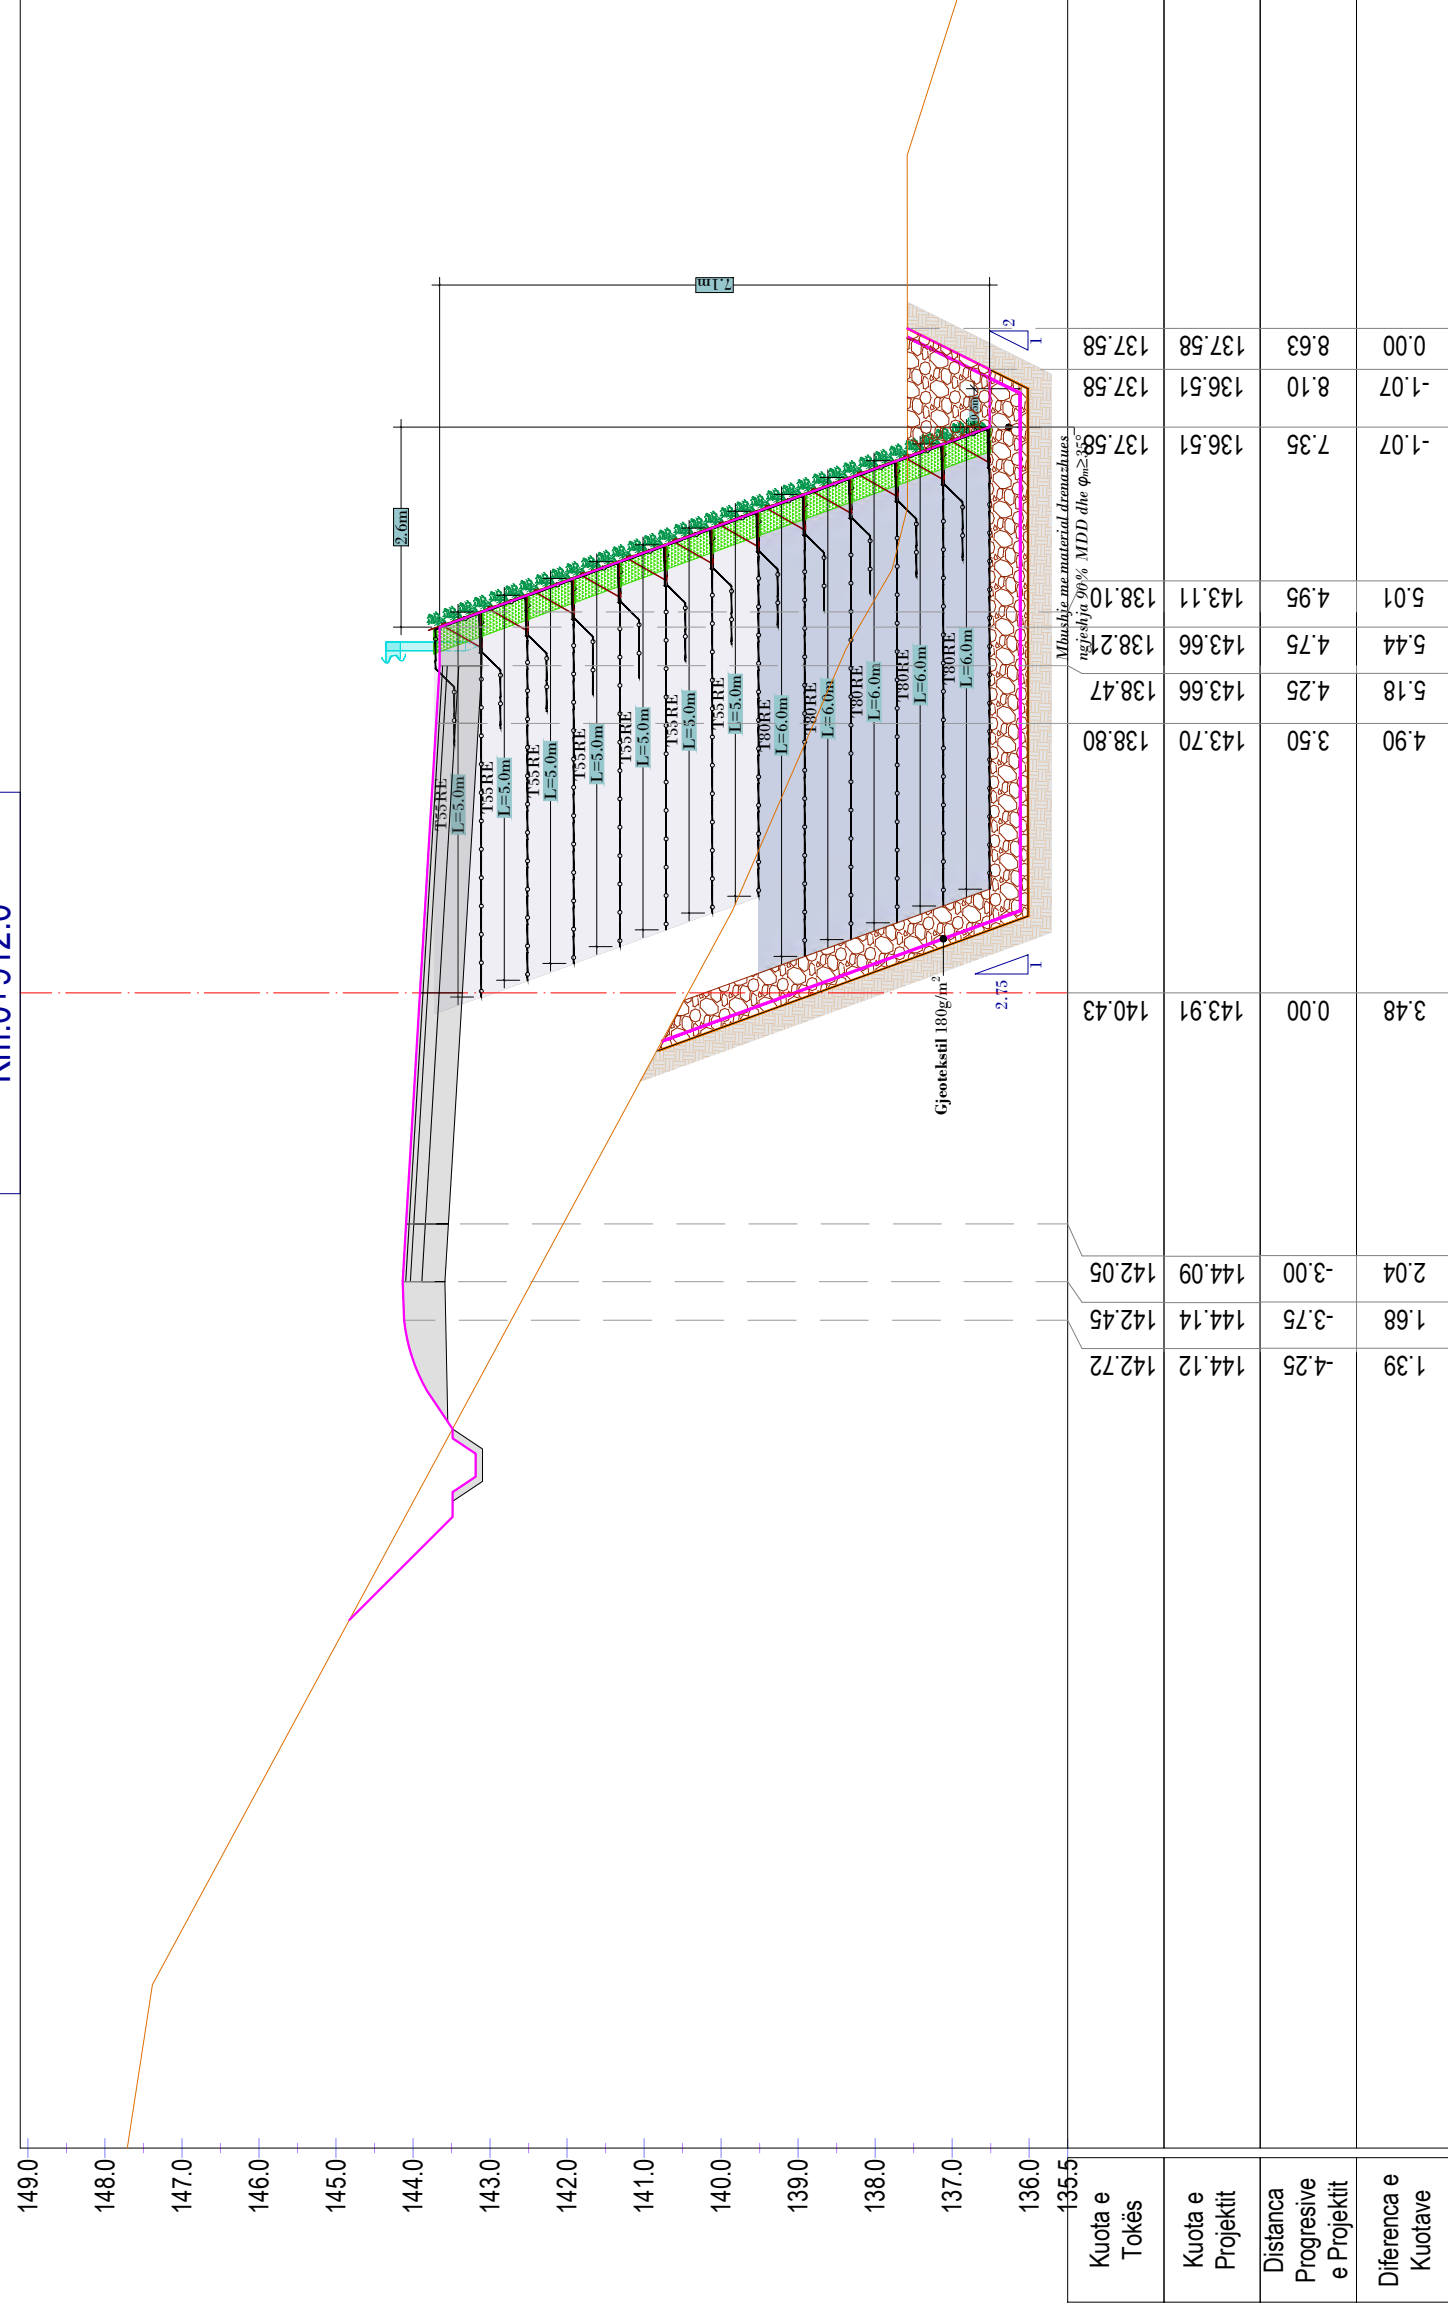

Muret Terramesh - Zona 3  
Km:0+915.0

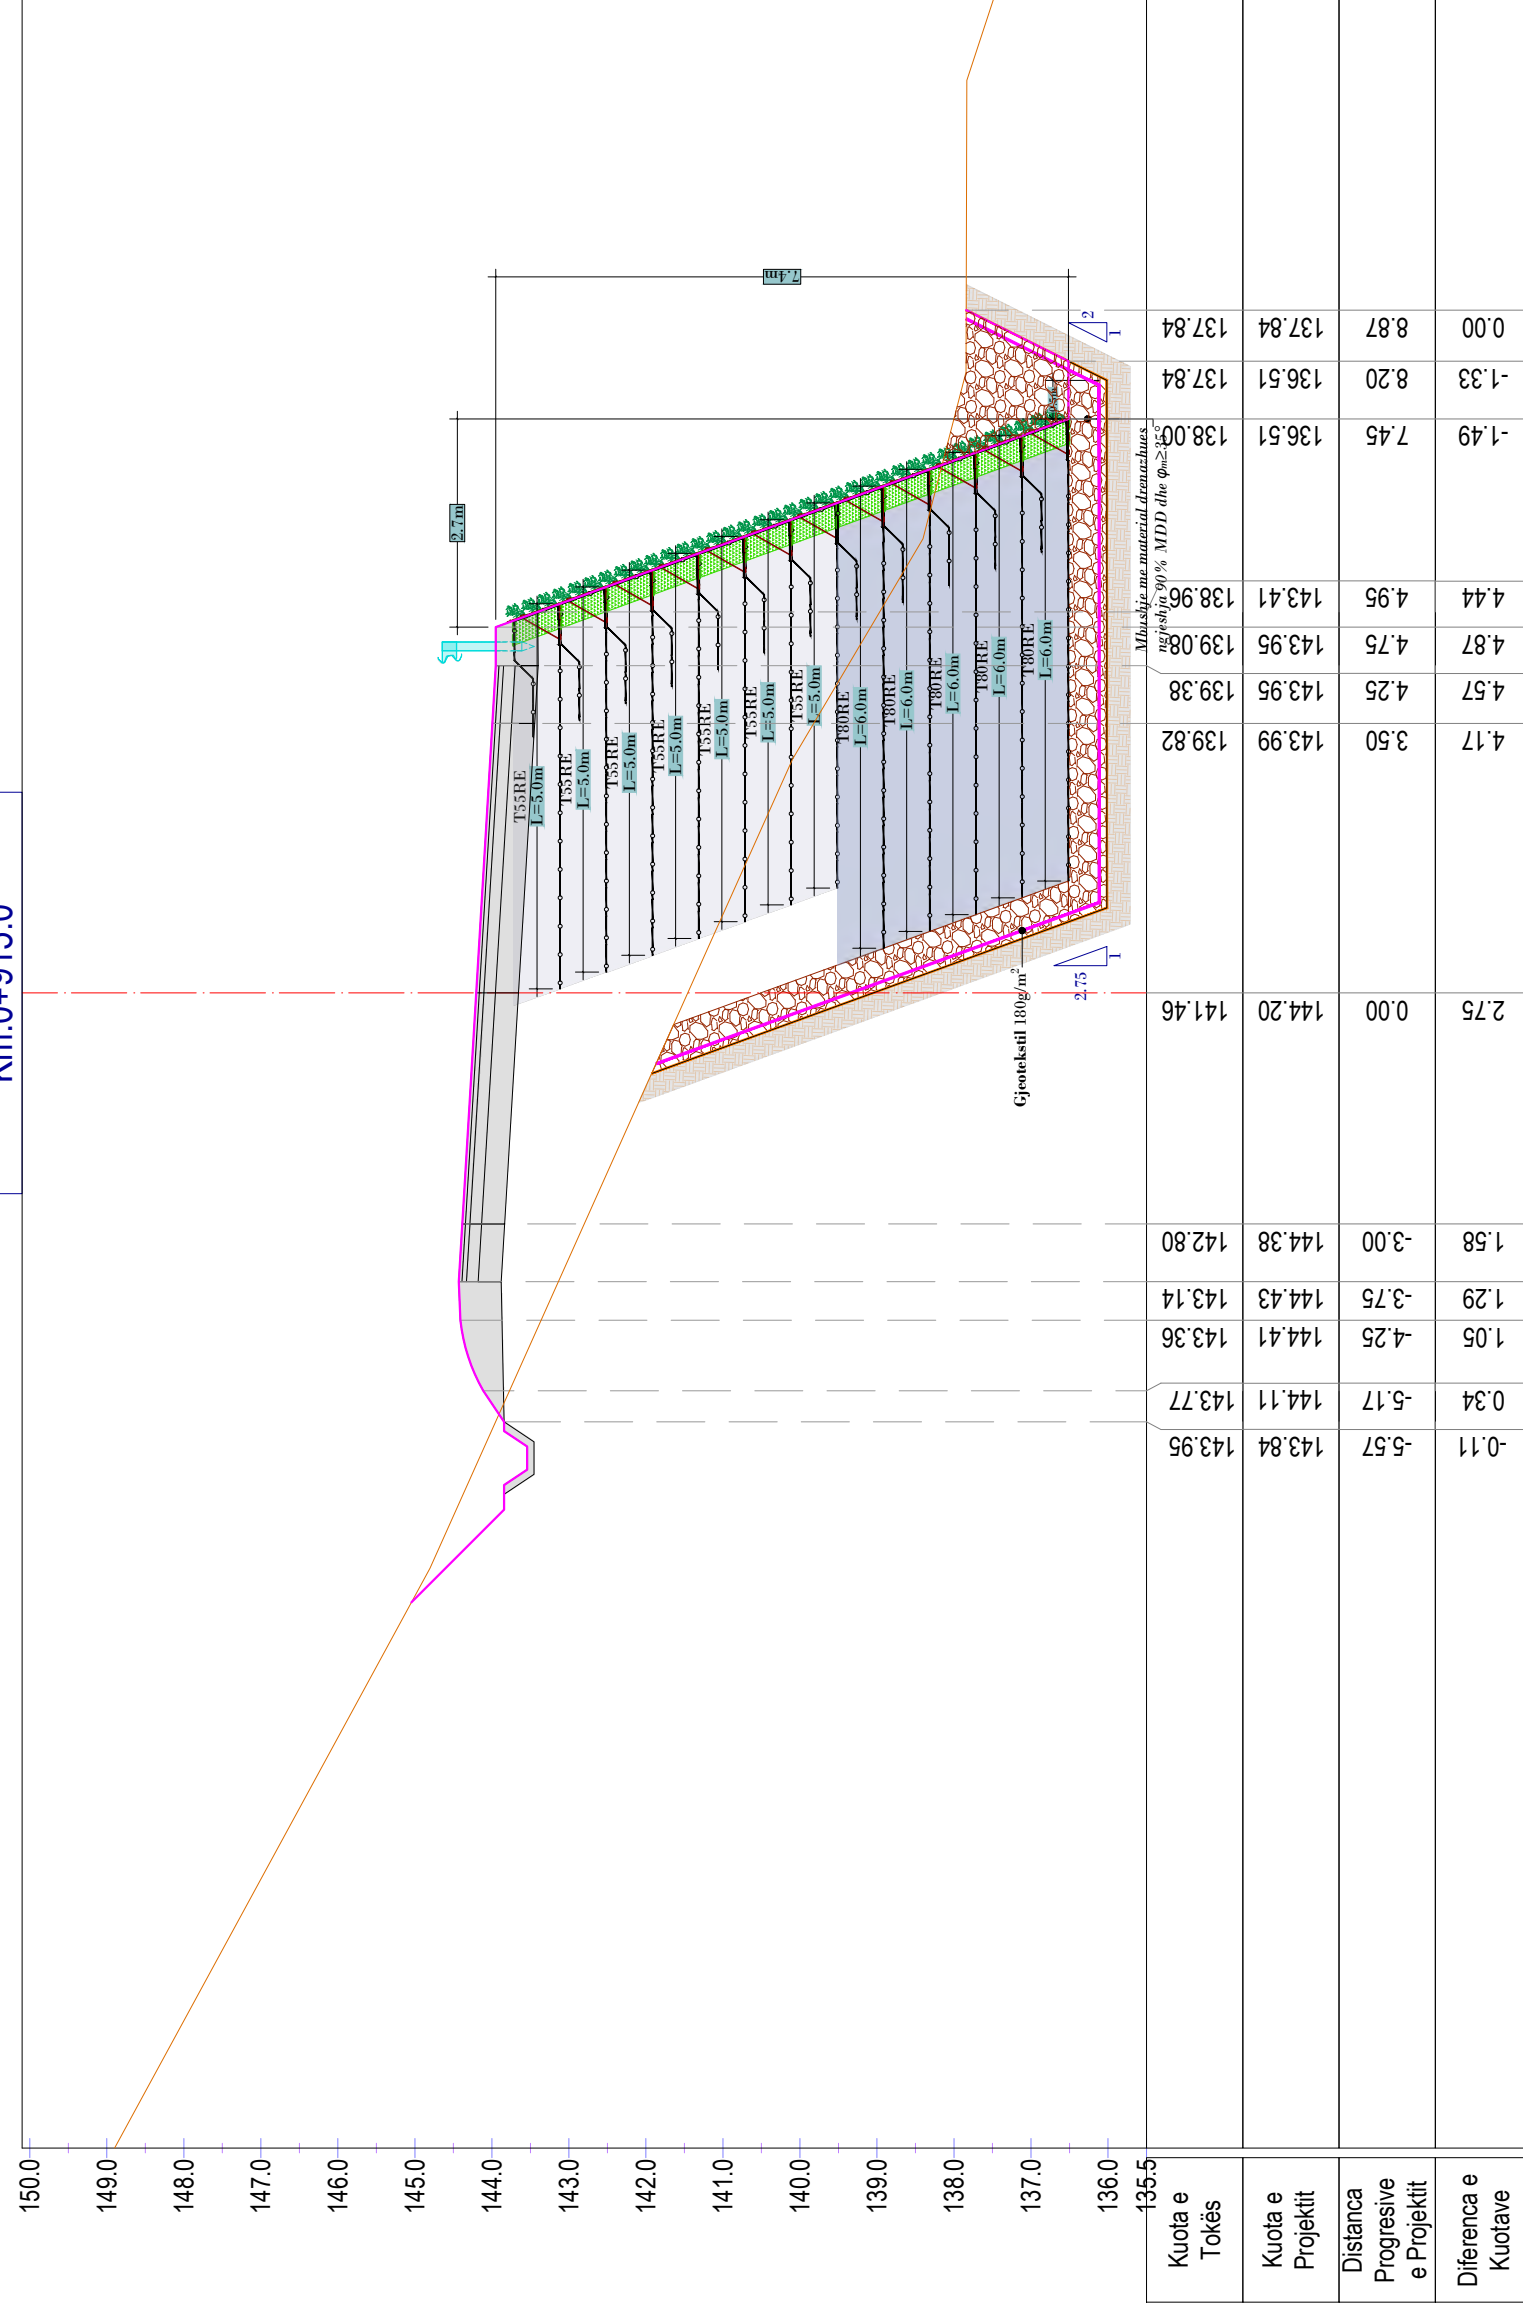































Muret Terramesh - Zona 4  
Km:1+335.0

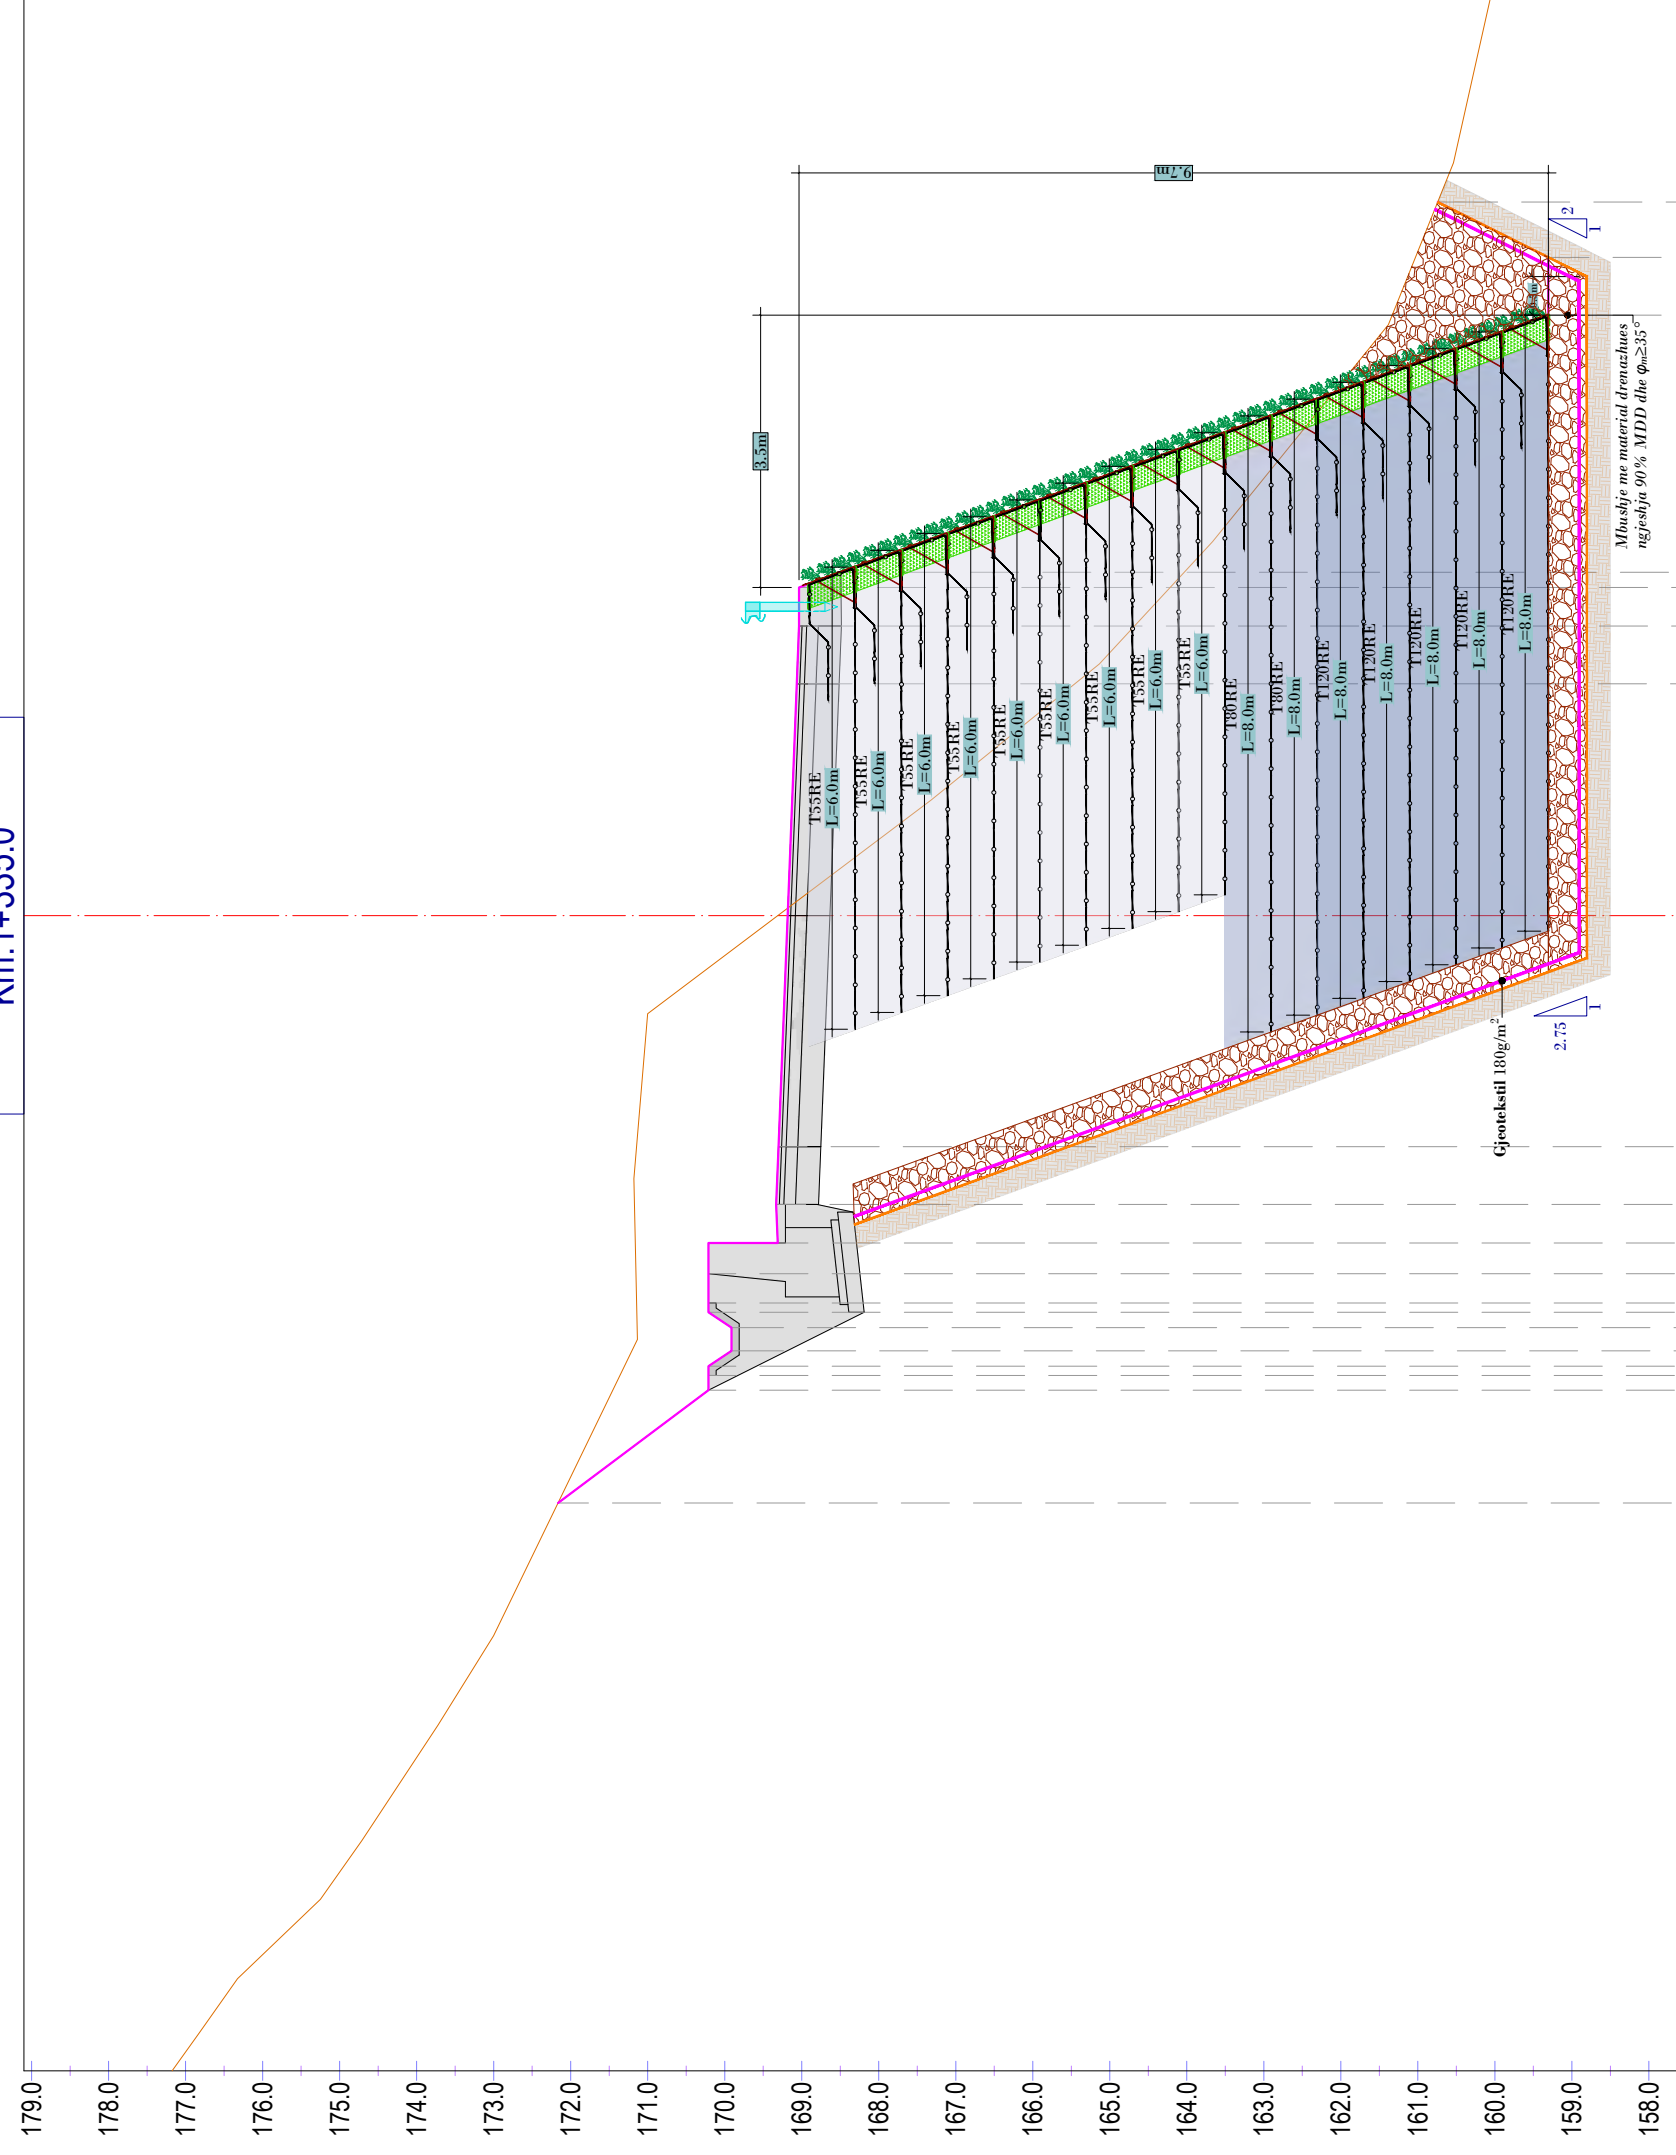


Muret Terramesh - Zona 4  
Km:1+338.0

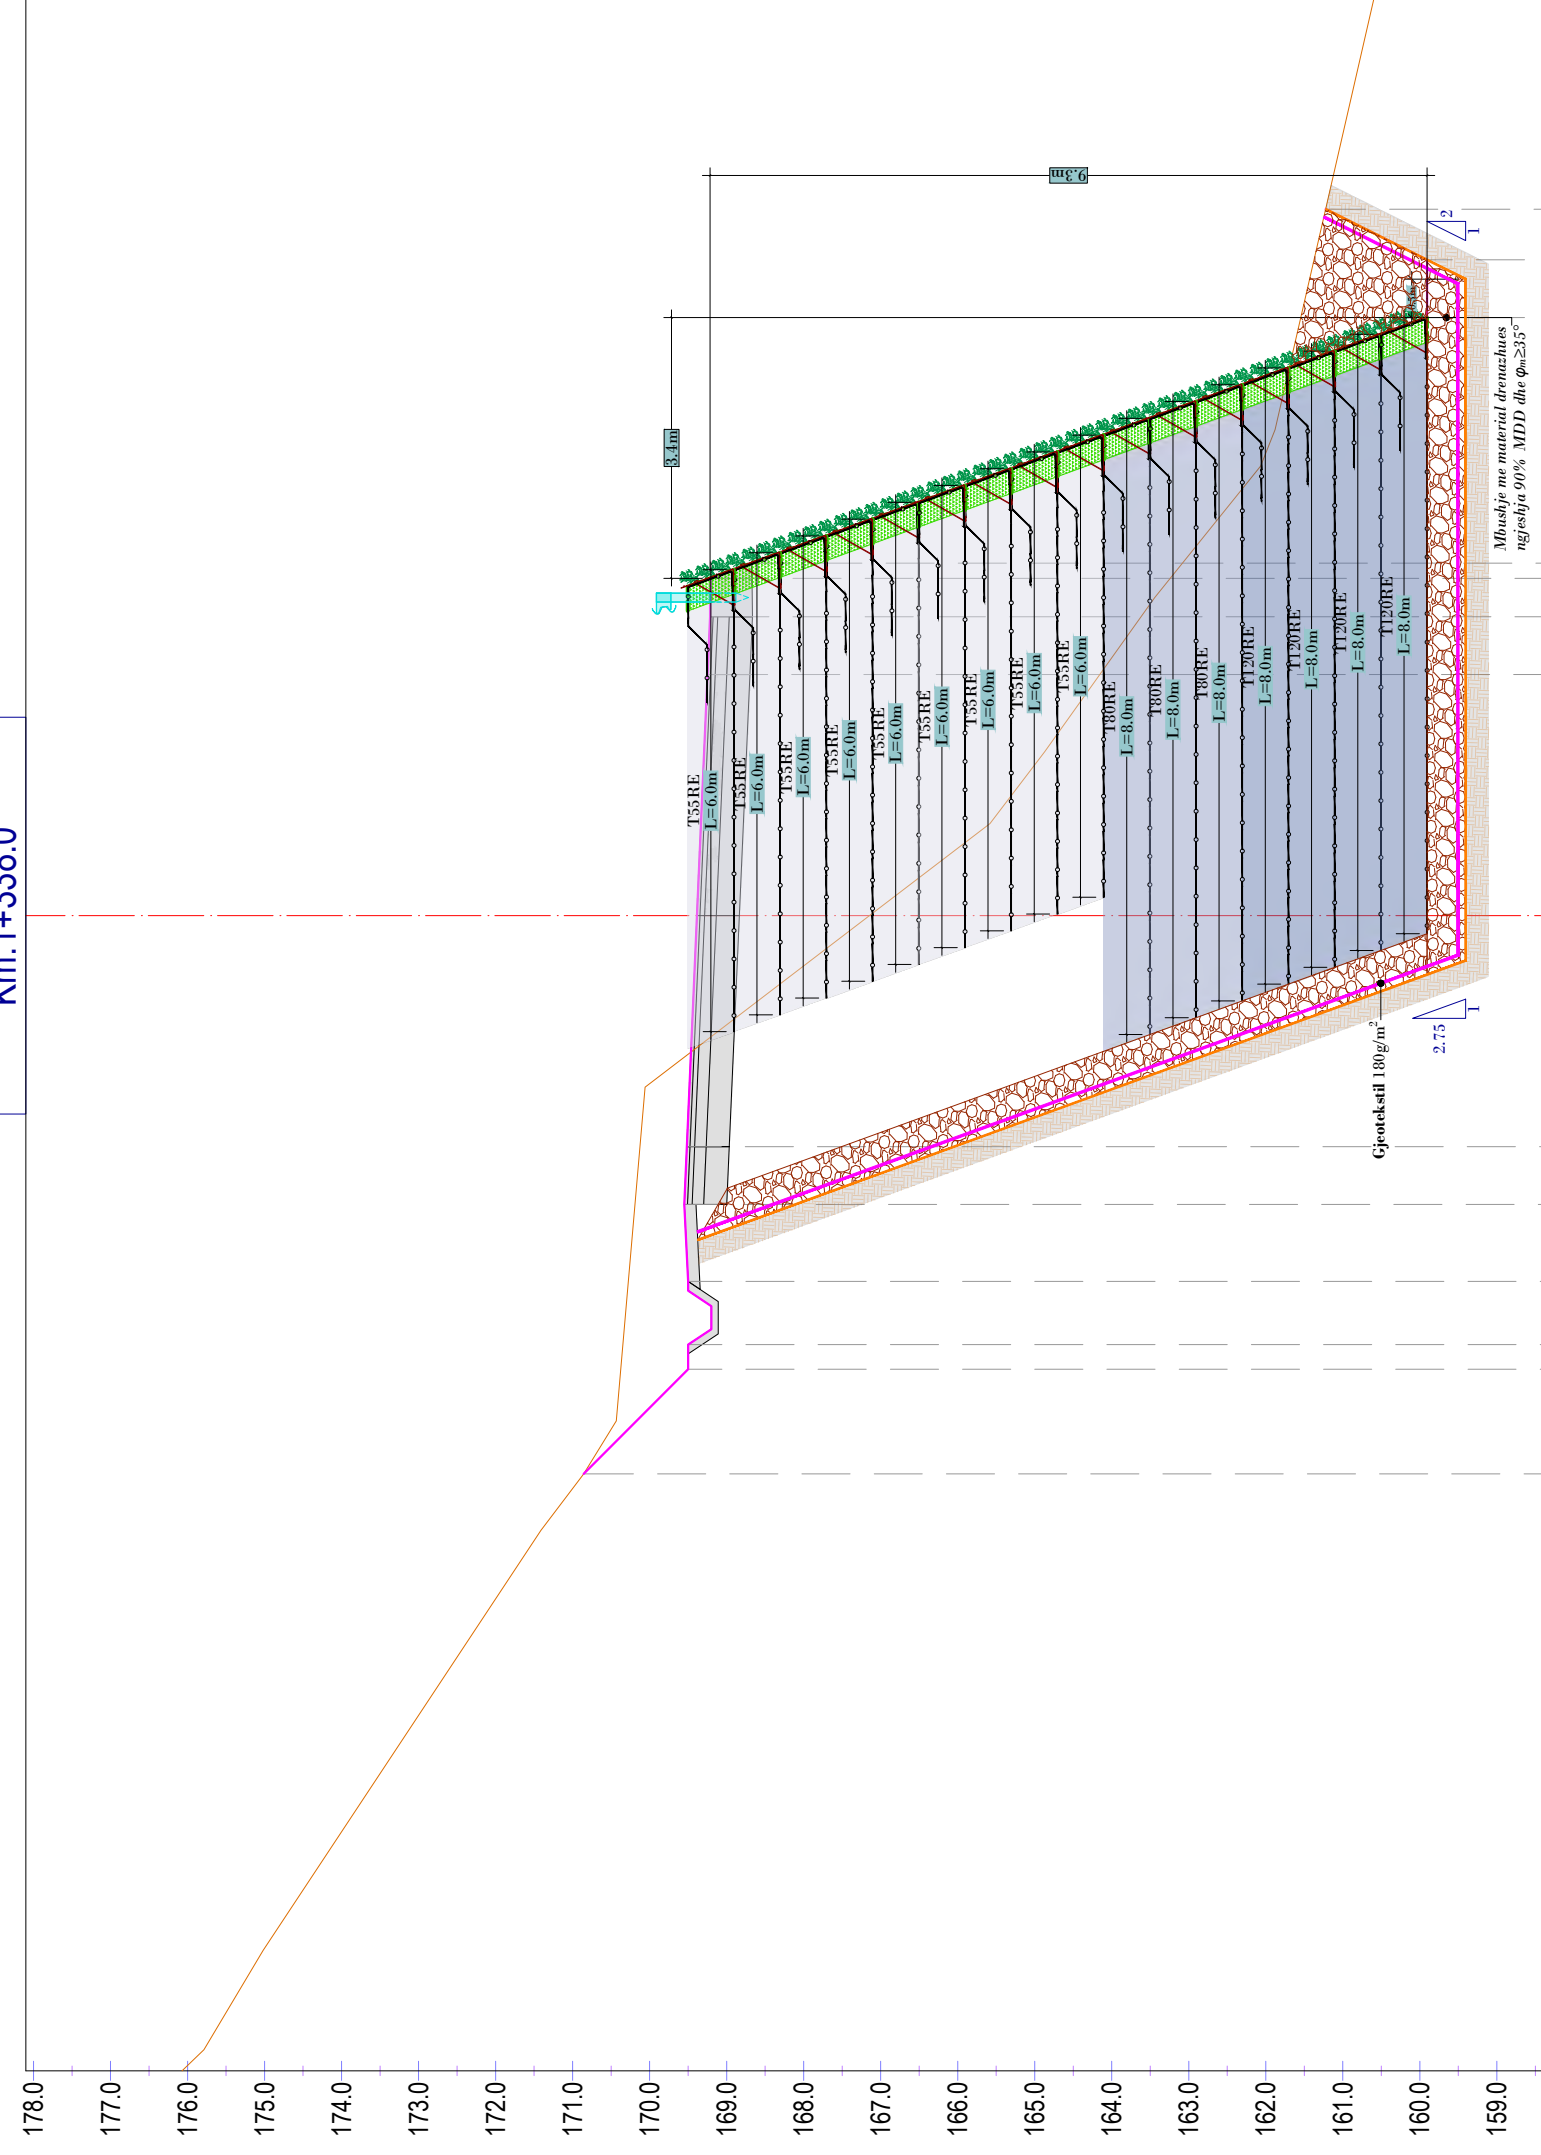


KONSULENT: Bashkimi i Operatorëve  
Studio PNI-2001  
Rruga "Themistokli Gërmenji"  
Nd.9, H.5, Ap.2, Tiranë

G&K Studio  
Rruga e Elbasanit, Nd.45  
H.3, Ap.215, Tiranë  
Projektim Supervizim

POROSITËS:  
BASHKIA BERAT  
Rruga "Kripinca", Berat  
E-mail: info@bashkiberat.gov.al

TITULLI I PROJEKTIT:  
Hatim Projektesh  
"Rruga e Re Shëtitorja Osumi - Bypass"  
"Rruga e Re Bliçë - Drobonik"

DREJTUES I PROJEKTIT:  
Inzh. Arian LAKO


PROJEKTUES:  
Inzh. Djalaver OSHAFI  
Inzh. Besjan MULKURTI  
Inzh. Paulo KRAJA  
Inzh. Vilson TOPUZI

FAZA E PROJEKTIT  
PROJEKT ZBATIM


EMERTIMI I FLETËS:  
Profilat Terrhor - Zona IV - Terramesh

Tiranë, 2024  
Nr. i Fletës: 1:100  
Shkalla: V-061

Muret Terramesh - Zona 4  
Km:1+341.0

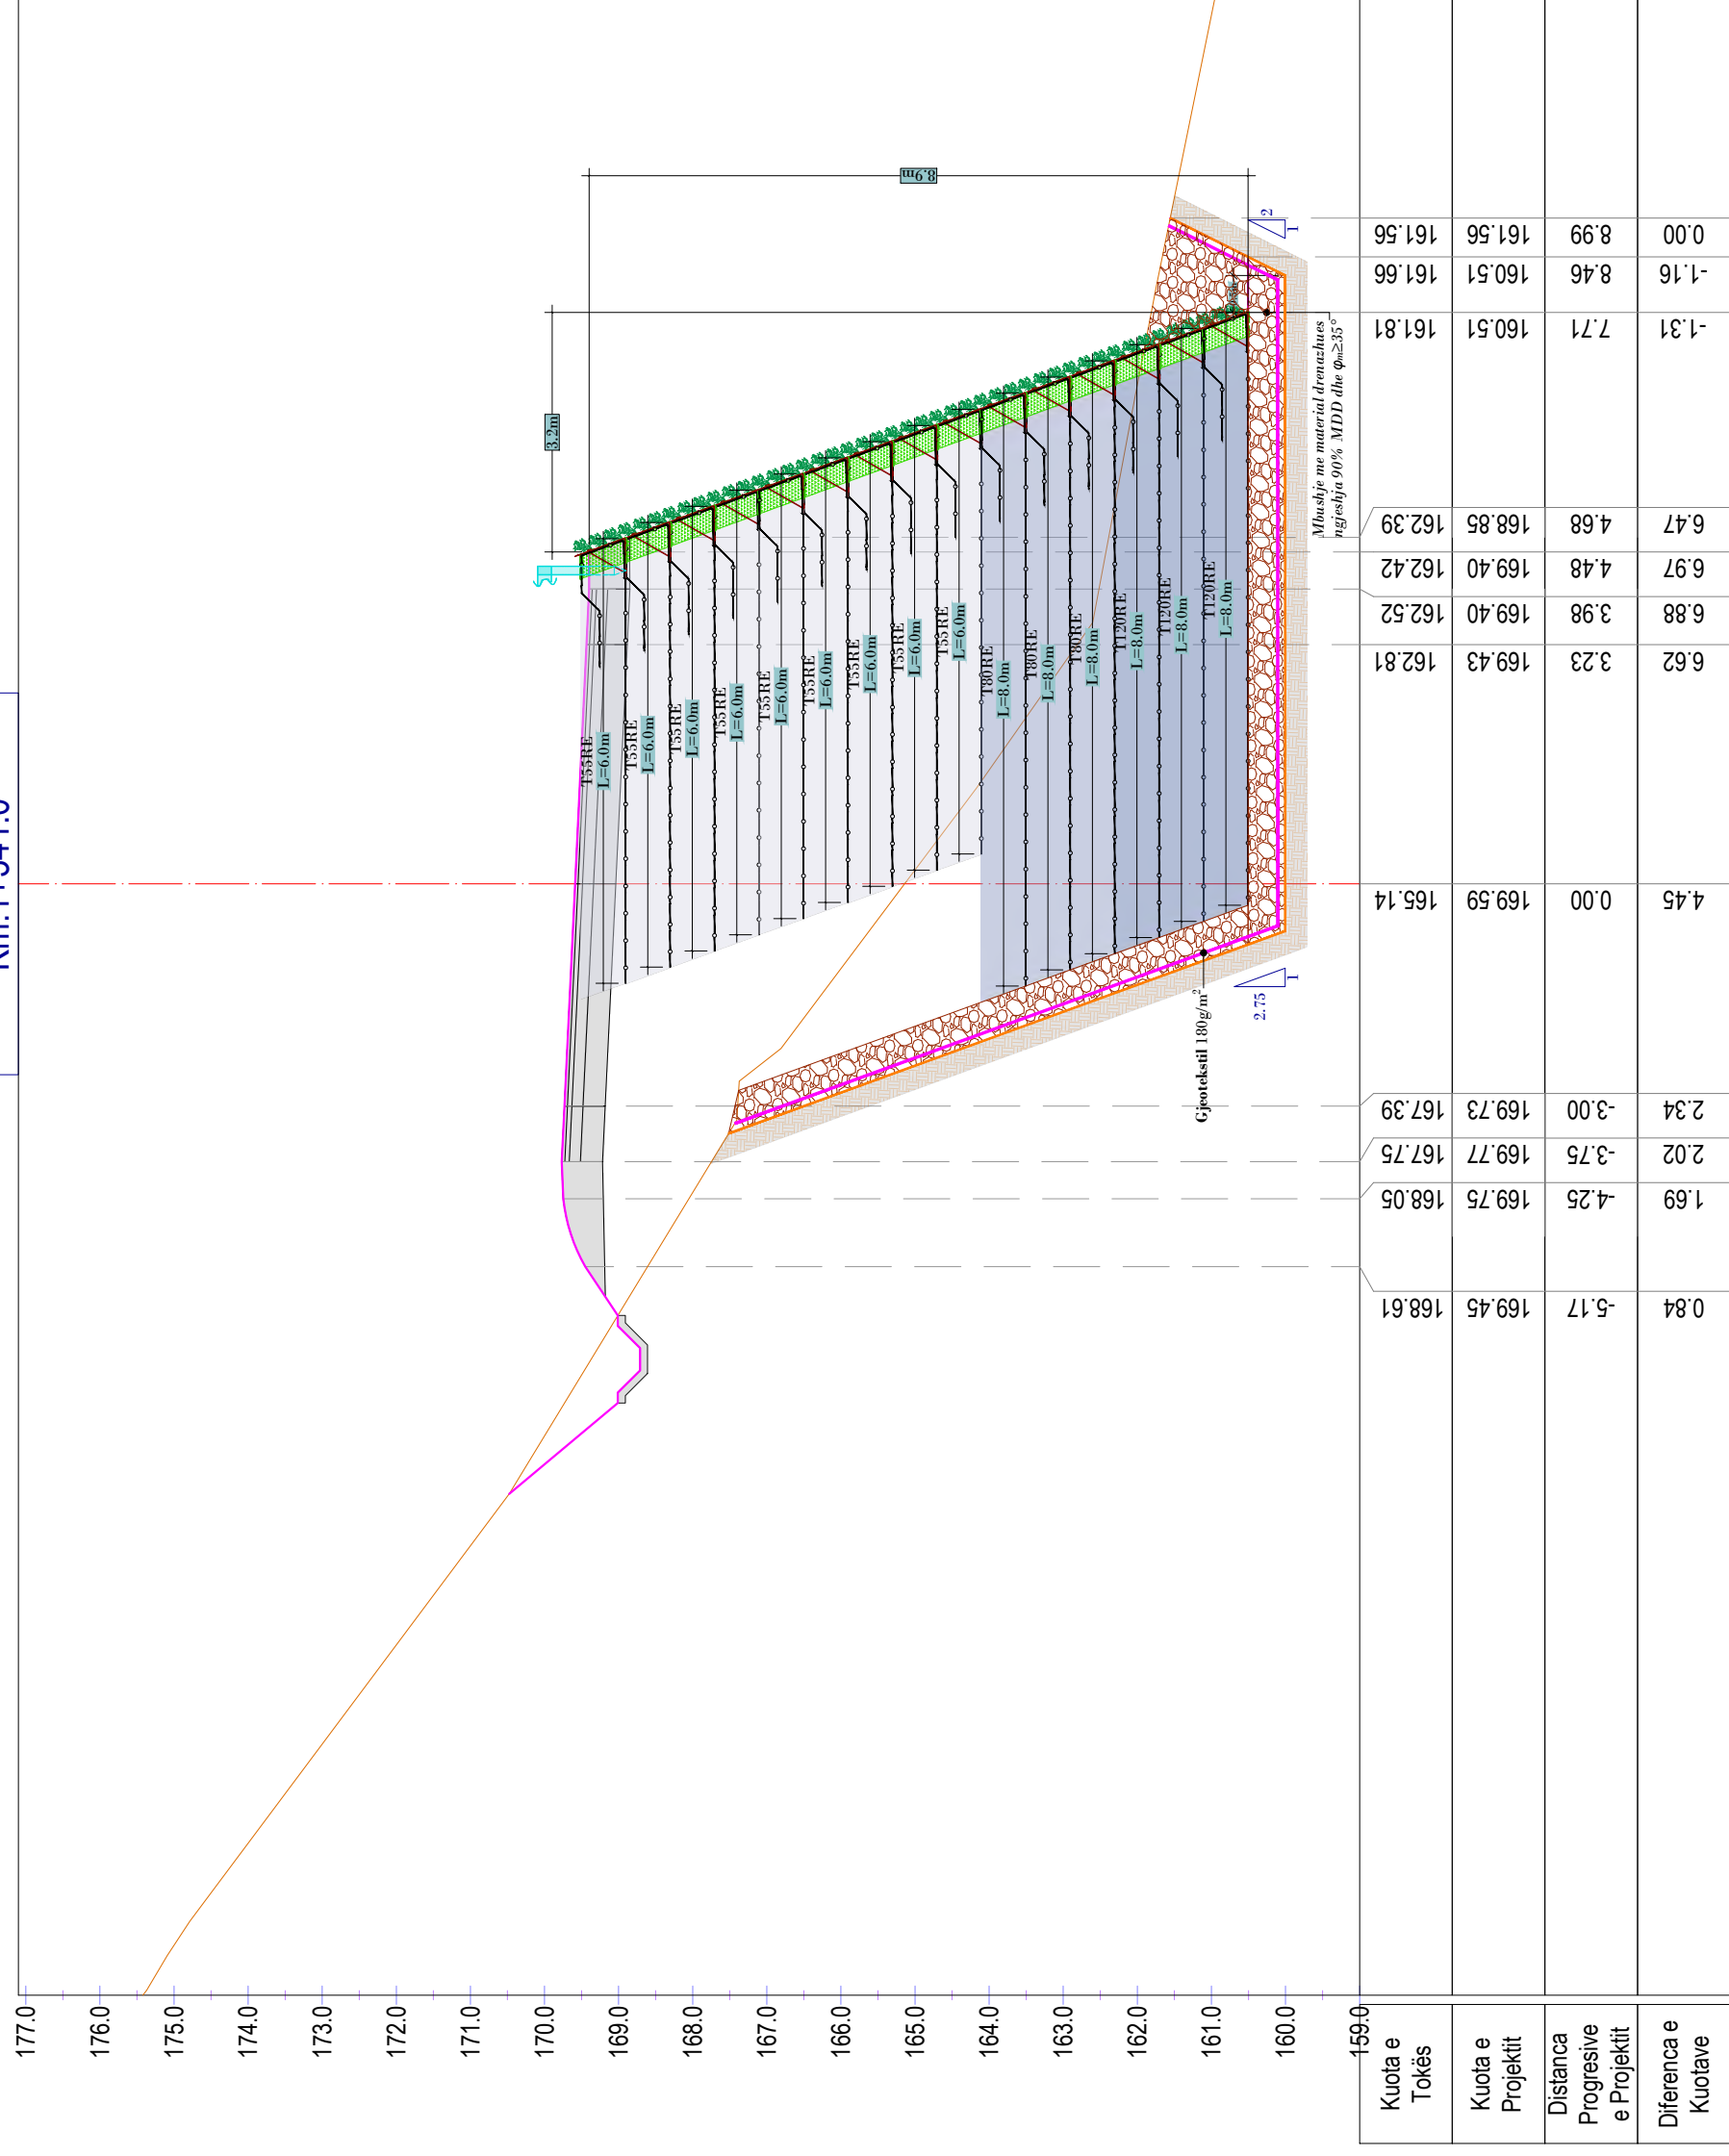


Muret Terramesh - Zona 4  
Km:1+344.0

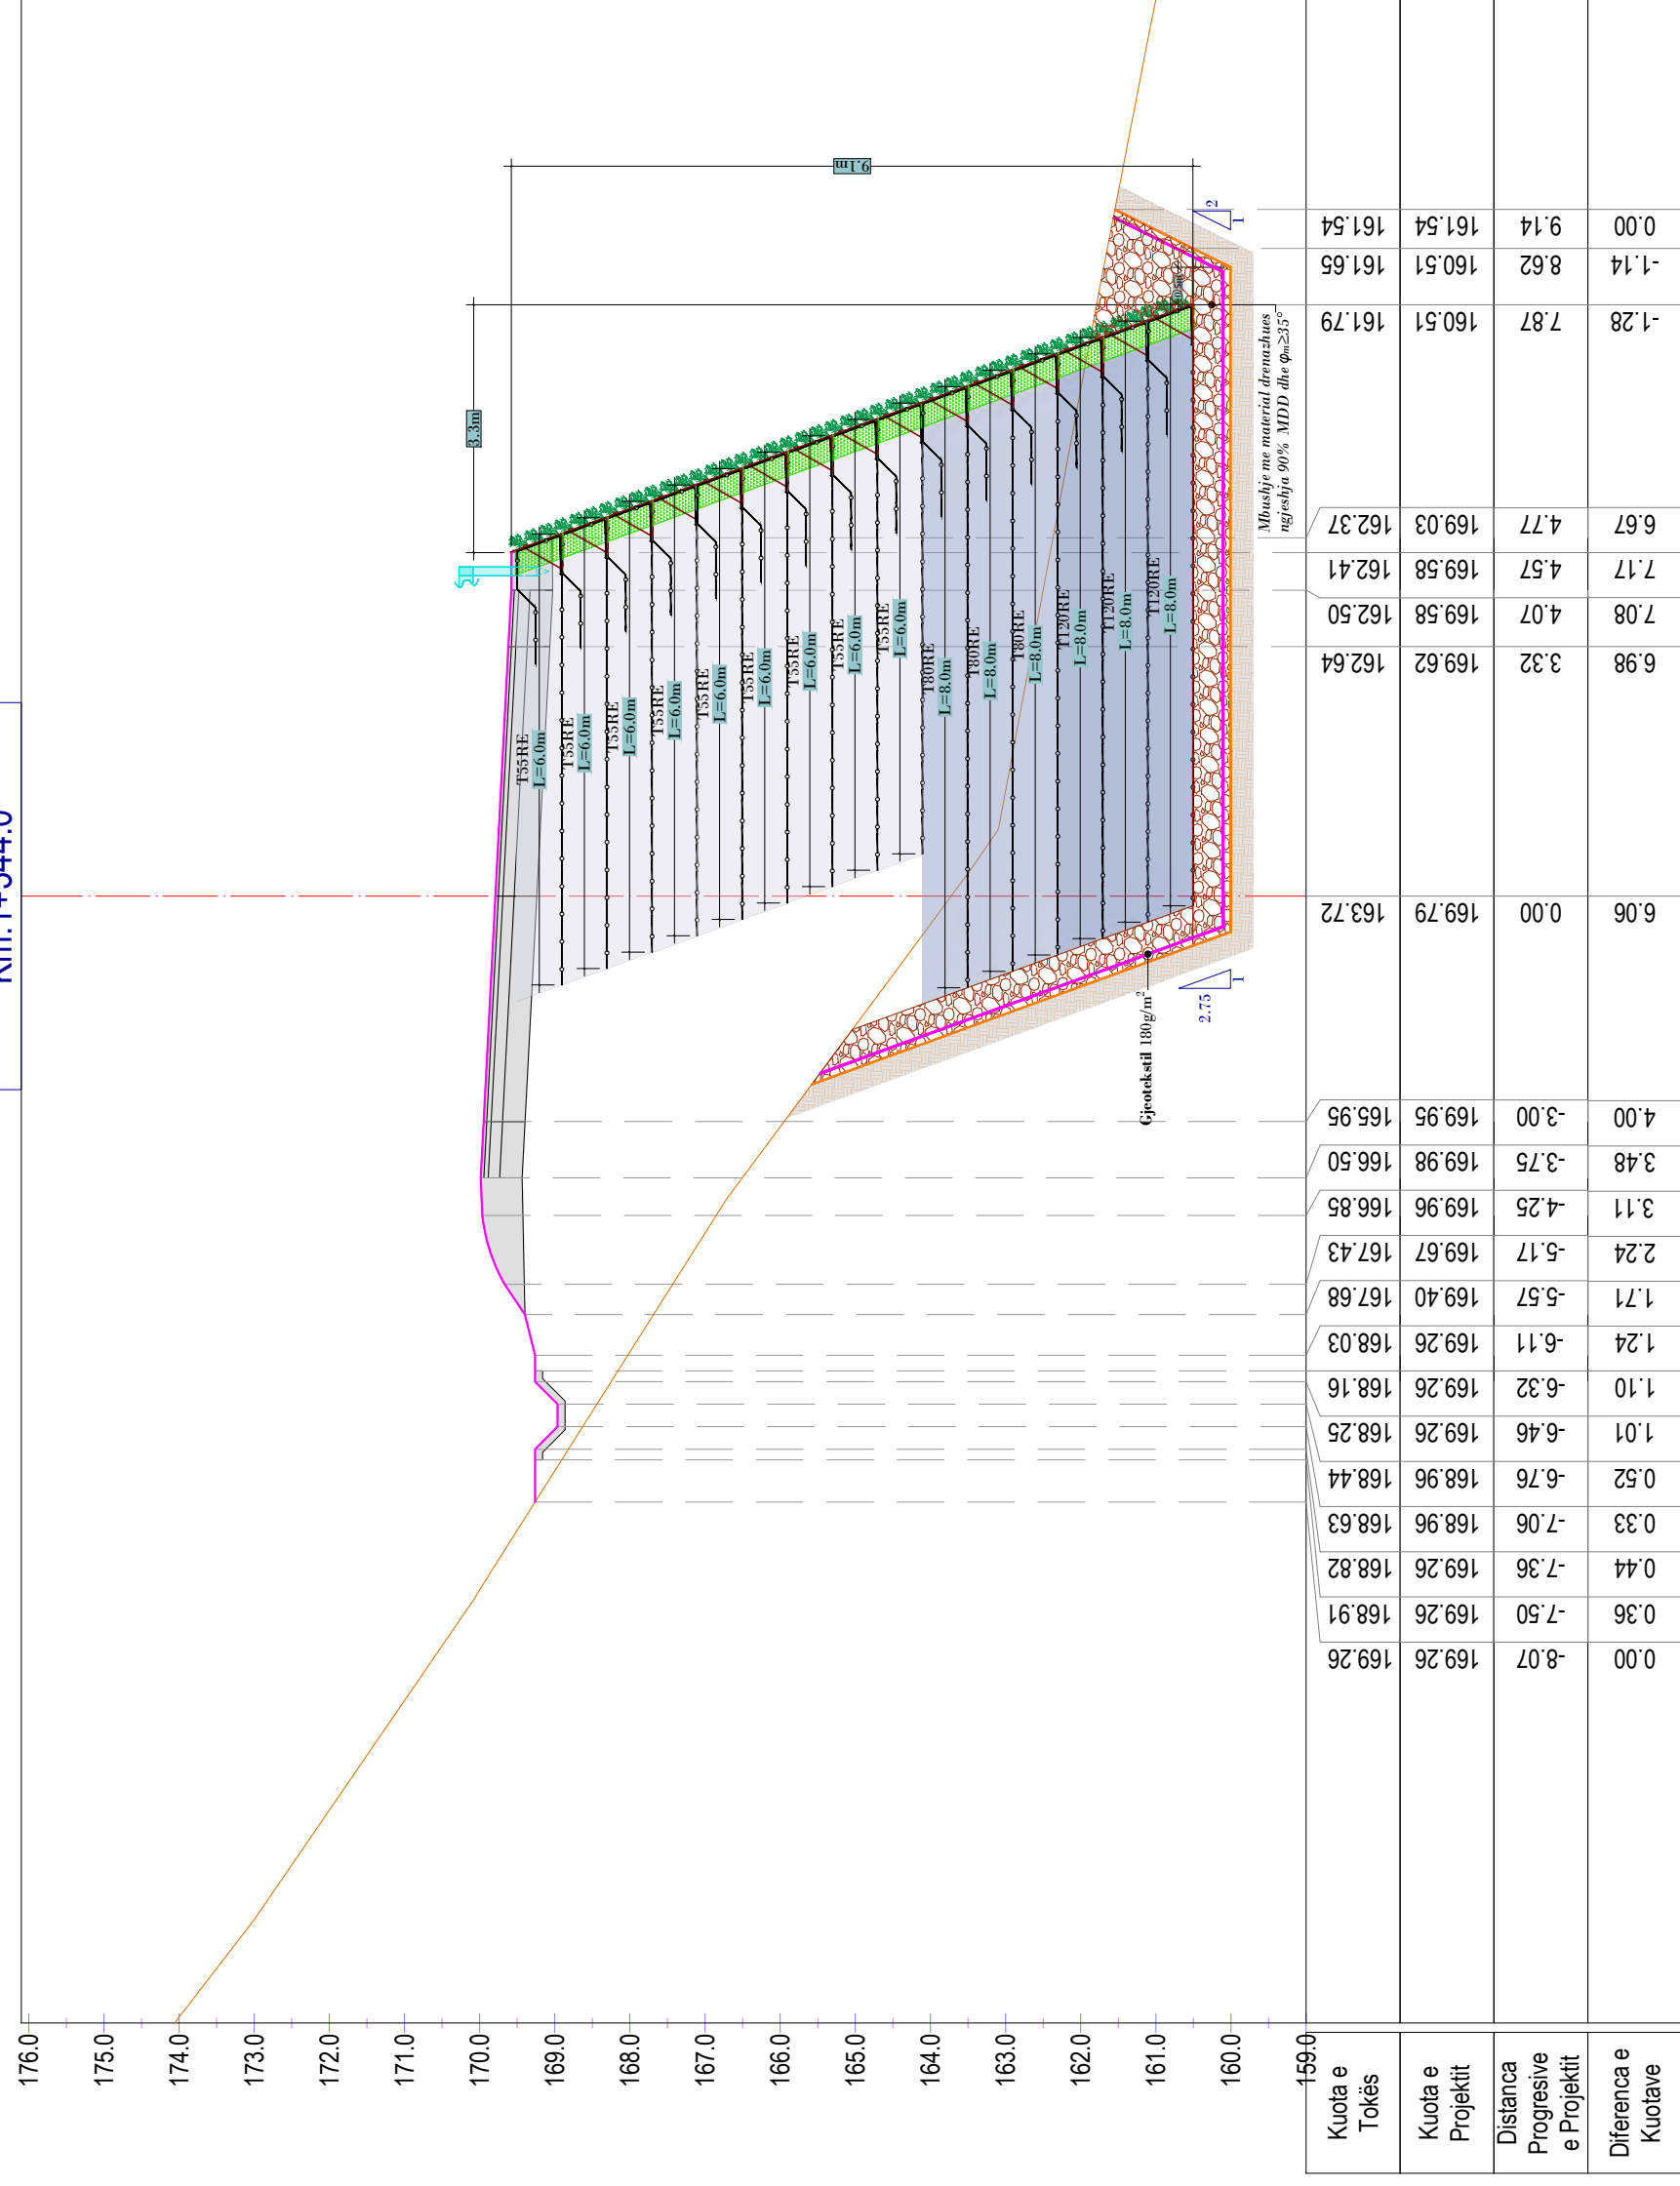




Muret Terramesh - Zona 4  
Km:1+347.0

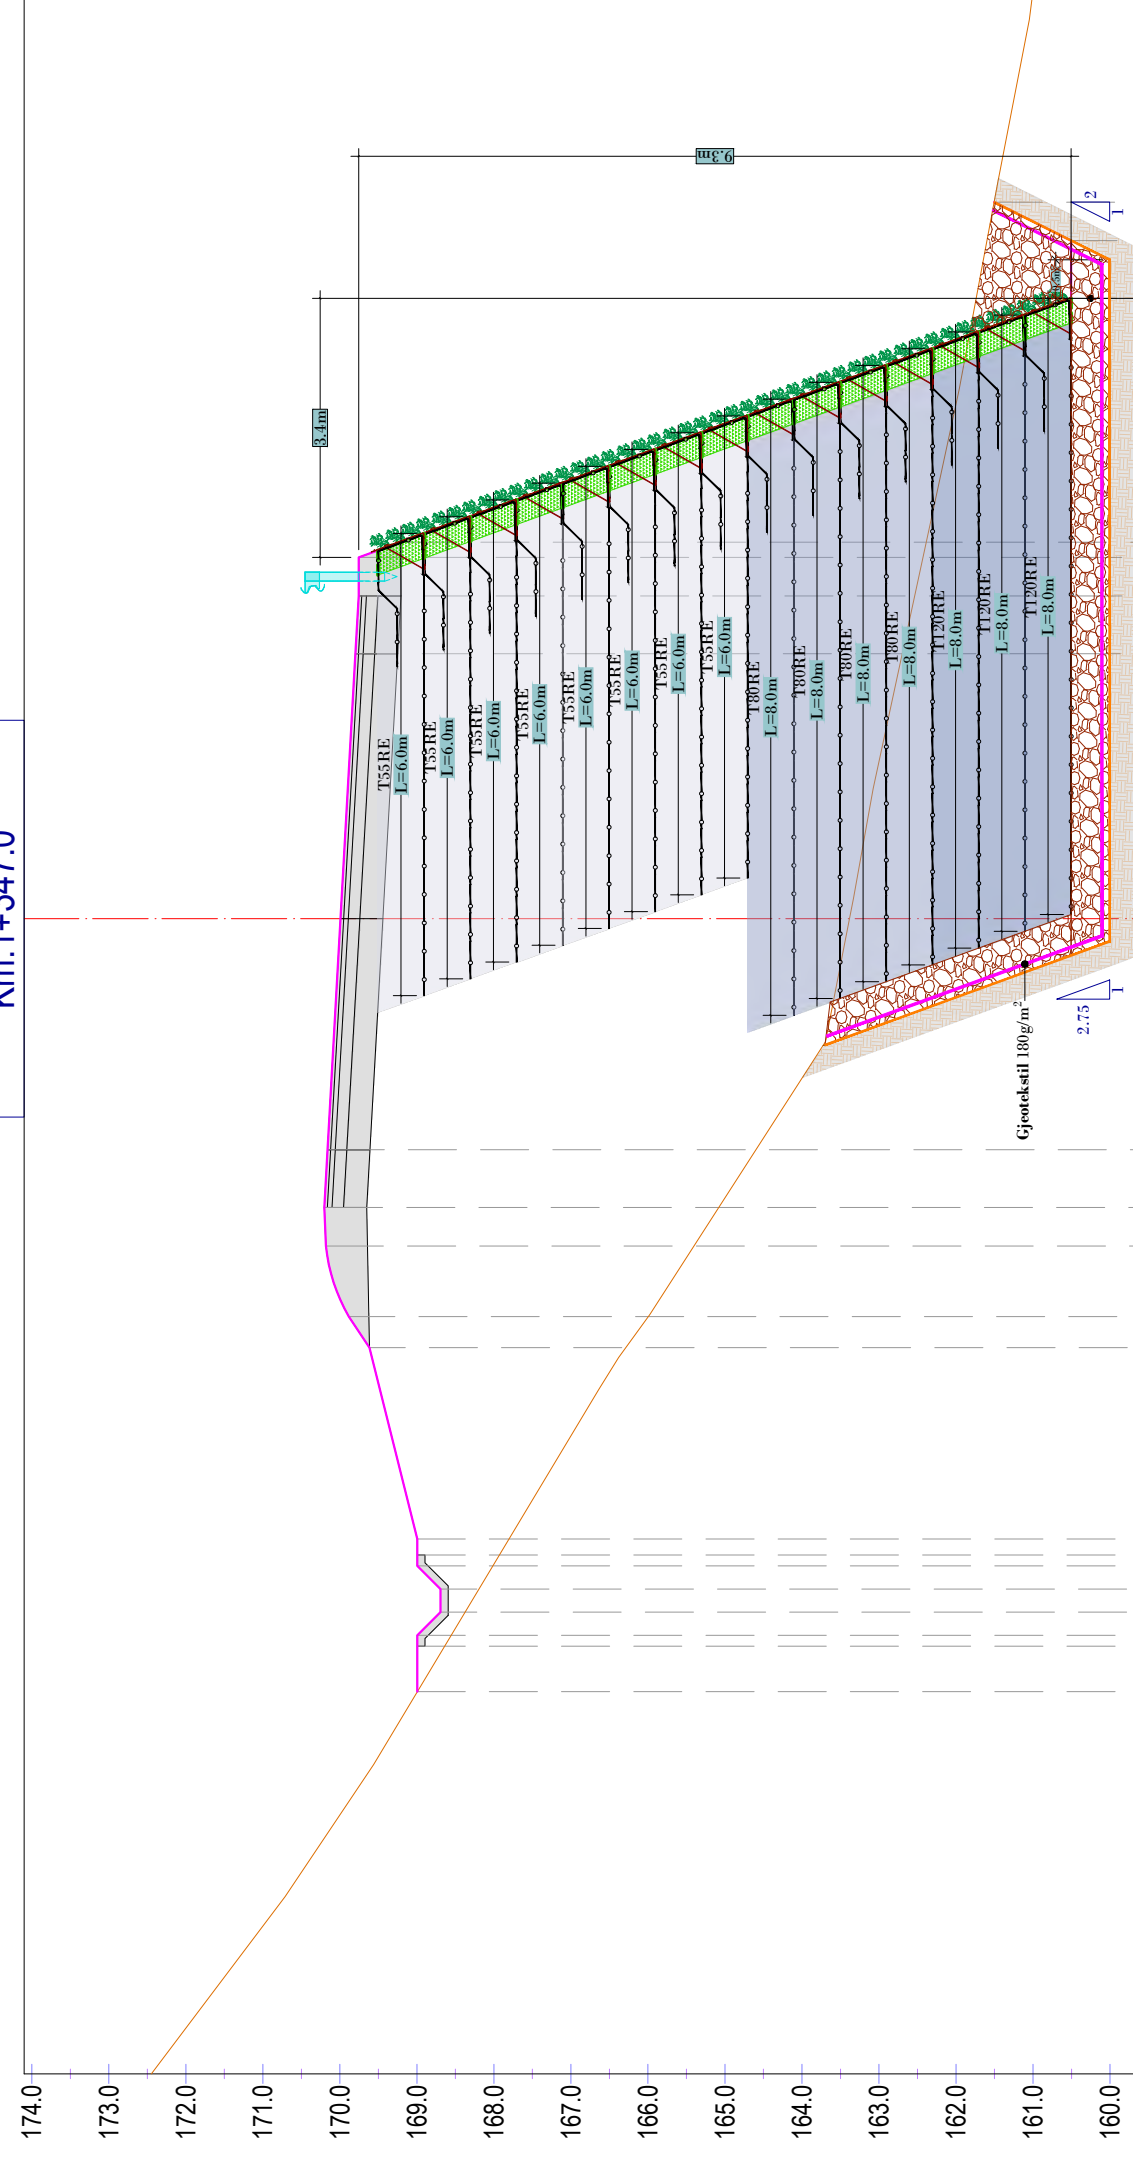

Kuota e Tokës	159.0	168.99	168.64	168.99	168.55	168.37	168.19	168.01	167.93	167.80	166.29	166.00	165.40	165.08	164.60	163.38	162.70	162.54	162.43	162.39	161.74	161.60	161.50
Kuota e Projektit		168.99	168.99	168.99	168.99	168.69	168.19	168.01	167.93	167.80	166.92	166.00	165.40	165.08	164.60	163.99	163.80	162.76	162.43	162.39	161.74	161.60	161.50
Distanca Progressive e Projektit		-10.04	-9.45	-9.30	-9.00	-8.70	-8.40	-8.40	-8.26	-8.05	-5.57	-5.17	-4.25	-3.75	-3.00	0.00	3.44	4.19	4.69	4.89	8.06	160.51	161.50
Diferenca e Kuotave		0.00	0.36	0.44	0.32	0.50	0.98	0.98	1.07	1.19	3.33	3.89	4.78	5.12	5.56	6.61	7.10	7.22	7.33	6.83	-1.23	-1.09	0.00

Muret Terramesh - Zona 4  
Km:1+350.0

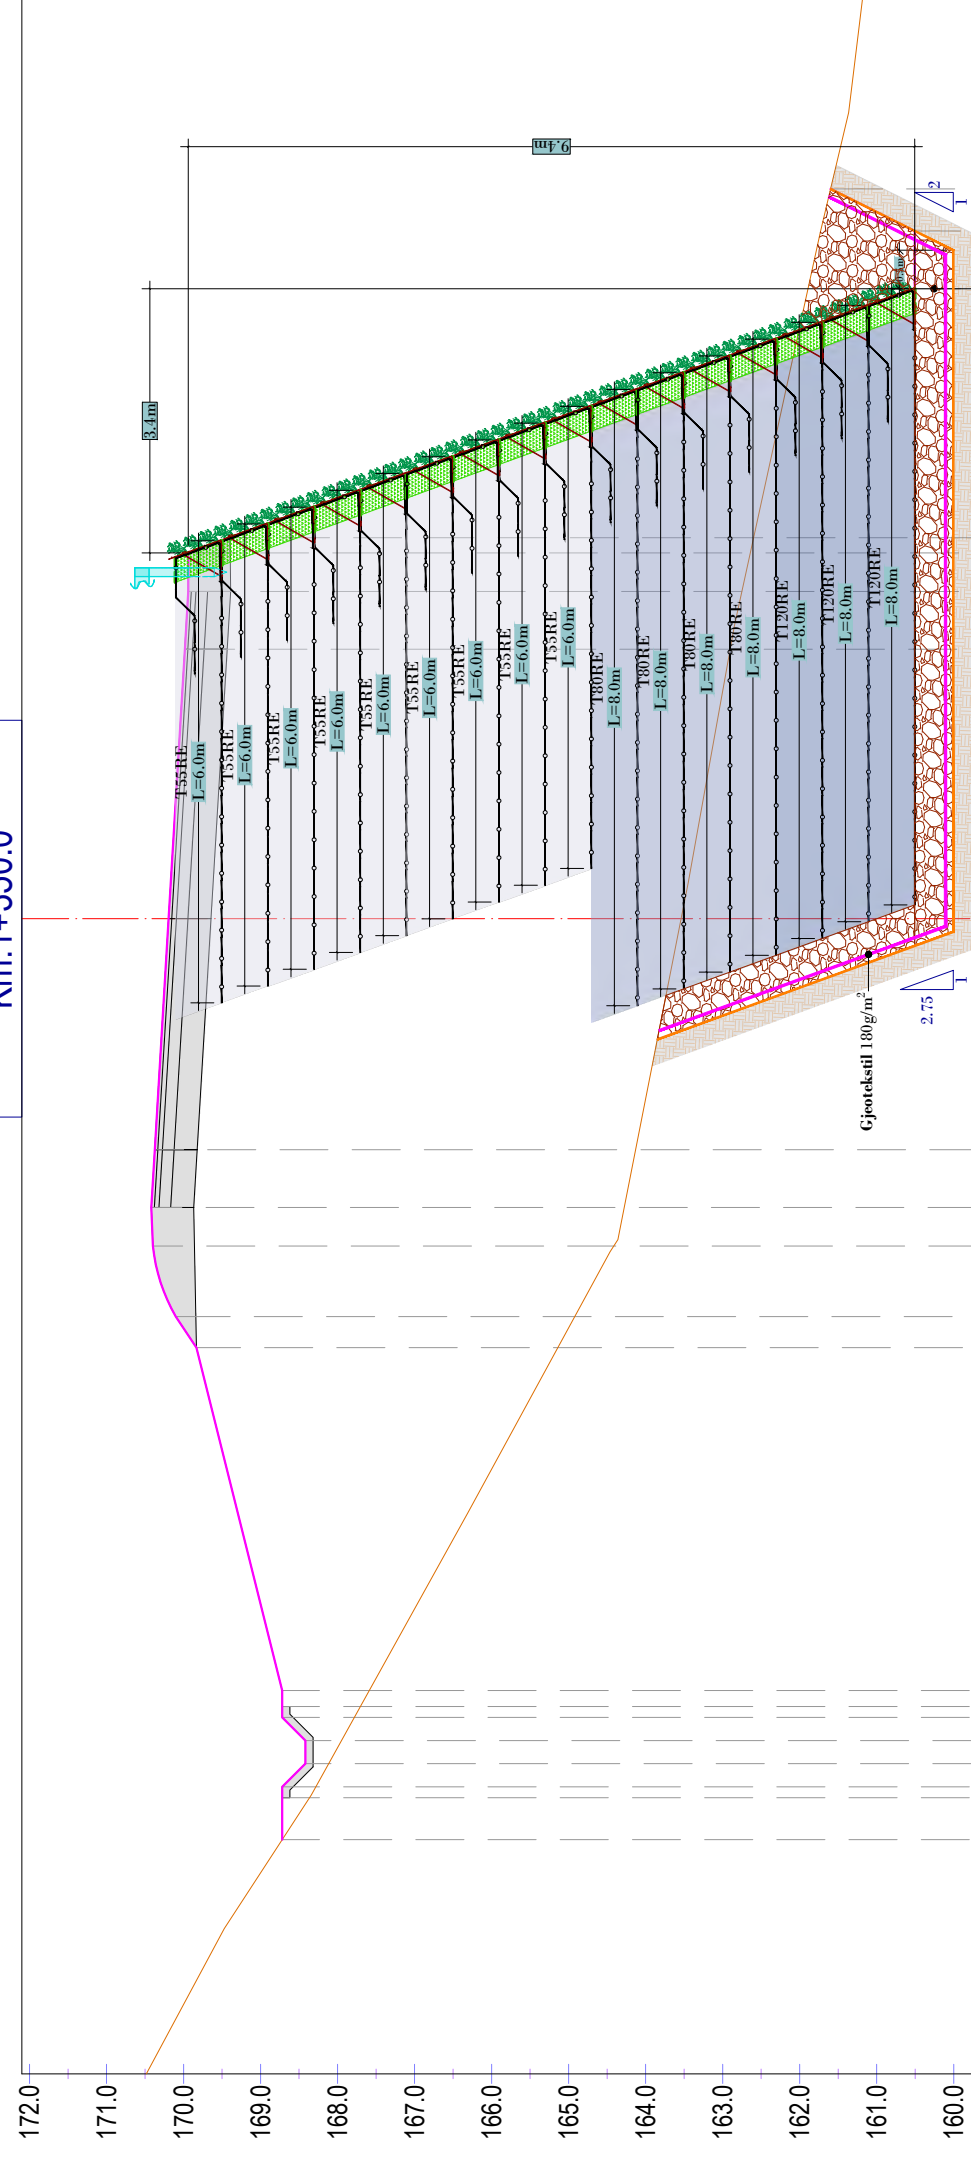

Kuota e Tokës	159.0	168.72	168.36	168.72	168.28	168.12	168.42	167.95	167.78	167.70	167.59	167.00	166.41	164.28	164.13	163.54	162.90	162.75	162.64	162.60	161.89	161.73	161.60
Kuota e Projektit		168.72	168.72	168.72	168.72	168.42	168.12	168.42	167.95	167.70	167.59	167.00	166.41	164.28	164.13	170.19	169.98	169.94	169.94	169.40	161.89	160.51	161.60
Distanca Progressive e Projektit		-11.96	-11.41	-11.27	-10.97	-10.67	-10.67	-10.67	-10.37	-10.23	-10.02	-5.57	-4.25	-3.75	-3.00	0.00	3.50	4.25	4.75	4.95	8.18	8.93	9.48
Diferenca e Kuotave		0.00	0.36	0.44	0.30	0.47	0.94	0.94	1.02	1.13	4.69	5.18	5.99	6.14	6.24	6.65	7.08	7.19	7.30	6.80	-1.39	-1.22	0.00

