



MIRATOHET  
KRYETAR  
Z. SAFET GJICI  
VENDIM \_\_\_\_\_, DATE \_\_\_\_\_

# PROJEKT HIDROTEKNIK

**EMERTESA OBJEKTIT: “RIKUALIFIKIMI URBAN I LAGJEVE 2 DHE 3  
QYTETI KUKËS”**



Projektues: **Zenit&Co sh.p.k**

Address: Rr."Myrteza Topi",Nd 18, Hyrja 7, Ap 38, TIRANE  
Cel: +355 (0)69 51 25 523  
e-mail: zenit06@live.com

TIRANE 2023

# PLANI I PERGJITHSHEM KUB/KUZ



- TUB I BRINJEUAR HDPE KUZ
- TUB I BRINJEUAR HDPE KUB
- PUSETE KUB
- PUSTE KUZ

**POROSITESI / CLIENT**



**BASHKIA KUKËS**

---

**KONSULENTI / CONSULTANT**



**"ZENIT&CO"sh.p.k**  
 Urban planning, architectural design, construction supervision & commissioning

Address: St. Myrteza Topi (No.18 Zip code 1007)  
 E-Mail: zenit@ze.com

---

**SHENIME TEKNIKE / TECHNICAL NOTES**











# PLANI I LAGJES 2

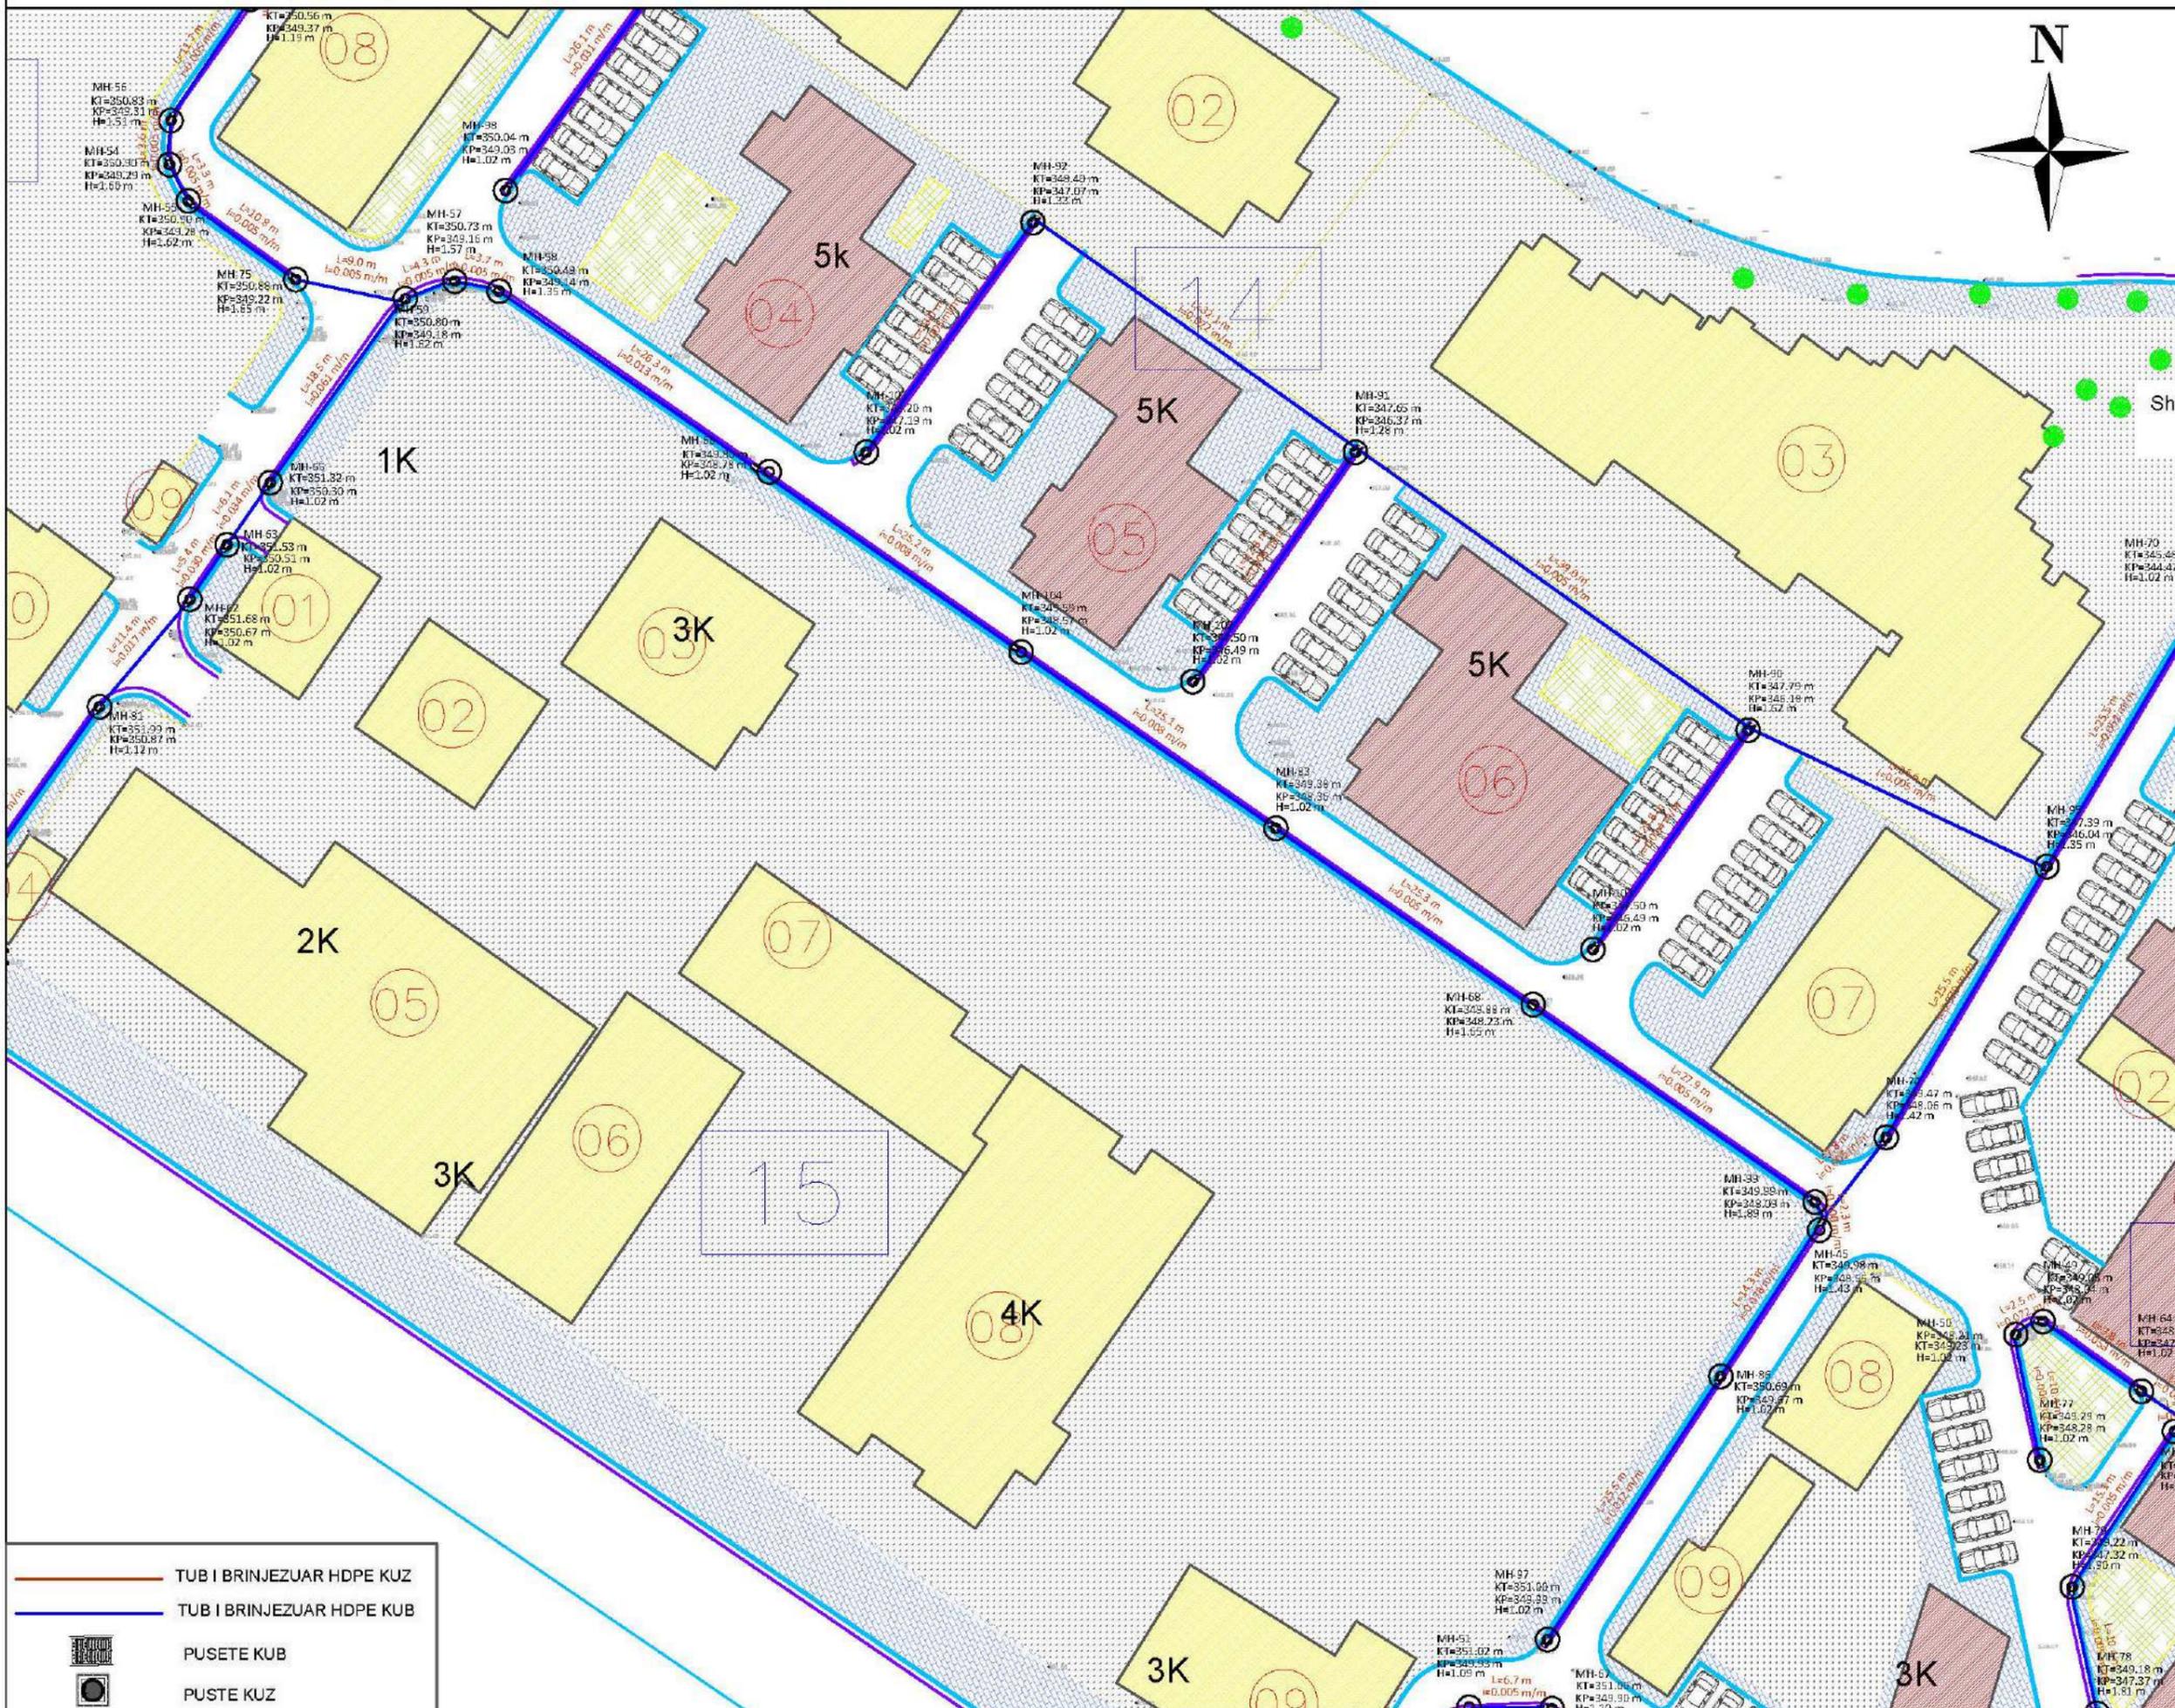

**POROSITESI / CLIENT**

  
**BASHKIA KUKËS**

**KONSULENT / CONSULTANT**

  
**"ZENIT&CO"sh.p.k**  
 Urban planning, architectural design, construction supervision & commissioning

Address: Str. Myzeza Topi (No.18 Zip code: 1007)  
 E-Mail: zenit@co.com

**SHENIME TEKNIKE / TECHNICAL NOTES**

	BRINJEZUAR HDPE KUZ		SHARJE
	BRINJEZUAR HDPE KUB		STRUKTURE
	PUSETE KUB		STRUKTURE
	PUSTE KUZ		STRUKTURE

**OBJEKTI / PROJECT NAME**

**"RIKUALIFIKIMI URBAN I LAGJEVE 2 DHE 3 QYTETI KUKËS"**

**ZONA / LOCATION**

**BASHKIA KUKËS**

**FAZA E PROJEKTTIT / PROJECT PHASE**

**PROJEKT ZBATIMI**

**GRUPI I PROJEKTTIMIT**

Ark. Ramonda MYDINLLARI  
 Inxh. Ndert Rexhep TARBA  
 Inxh. Hidro. Menta MENGRI  
 Inxh. Elek. Kristaq ZHUPA  
 Inxh. Kristaq G.JOKA  
 Inxh. Befjar SHYPHEJA  
 Inxh. Gjeo. Yzer MIRAKA  
 Inxh. Mek. Arqije PERI  
 Inxh. Topo. Adina TITINI  
 Ark. Enea MANOKU

**EMERTIMI I FLETES / TITLE OF DESIGN**

**PLANI I LAGJES 2**

**SHKALLA: 1:500**      **NR. FLETES / DRAWING NO.**

2024      **H-06**

**VULA / STAMP**

 TUB I BRINJEZUAR HDPE KUZ

 TUB I BRINJEZUAR HDPE KUB

 PUSETE KUB

 PUSTE KUZ

# PLANI I LAGJES 2

Shkarkimi do te behet ne rrejetin ekzistues KUB



**POROSITESI / CLIENT**



**BASHKIA KUKËS**

---

**KONSULENT / CONSULTANT**



**"ZENIT&CO"sh.p.k**  
Urban planning, architectural design, construction supervision & commissioning

Address: St. Myrteza Topi (No.18 zip code 1007)  
E-mail: zenit@ze.com

---

**SHENIME TEKNIKE / TECHNICAL NOTES**


---

**OBJEKTI / PROJECT NAME**

**"RIKUALIFIKIMI URBAN I LAGJEVE 2 DHE 3 QYTETI KUKËS"**

---

**ZONA / LOCATION**

**BASHKIA KUKËS**

---

**FAZA E PROJEKTTIT / PROJECT PHASE**

**PROJEKT ZBATIMI**

---

**GRUPI I PROJEKTTIMIT**

Ark. Ramonda MYDINLLARI  
Inxh. Nardet Rexhep TARBA  
Inxh. Hidro. Menta MENGRI  
Inxh. Elek. Kristaq ZHUPA  
Inxh. Kristaq G. JOKA  
Inxh. Befjar SHYPHEJA  
Inxh. Gjeo. Yzeir MIRAKA  
Inxh. Mek. Arqile PERI  
Inxh. Topo. Arina TITINI  
Ark. Enea MANOKU

---

**EMERTIMI I FLETES / TITLE OF DESIGN**

**PLANI I LAGJES 2**


---

<b>SHKALLA: 1:500</b>	<b>NR. FLETES / DRAWING NO.</b>
2024	<b>H-07</b>

---

**VULA / STAMP**

	TUB I BRINJEUAR HDPE KUZ
	TUB I BRINJEUAR HDPE KUB
	PUSETE KUB
	PUSTE KUZ

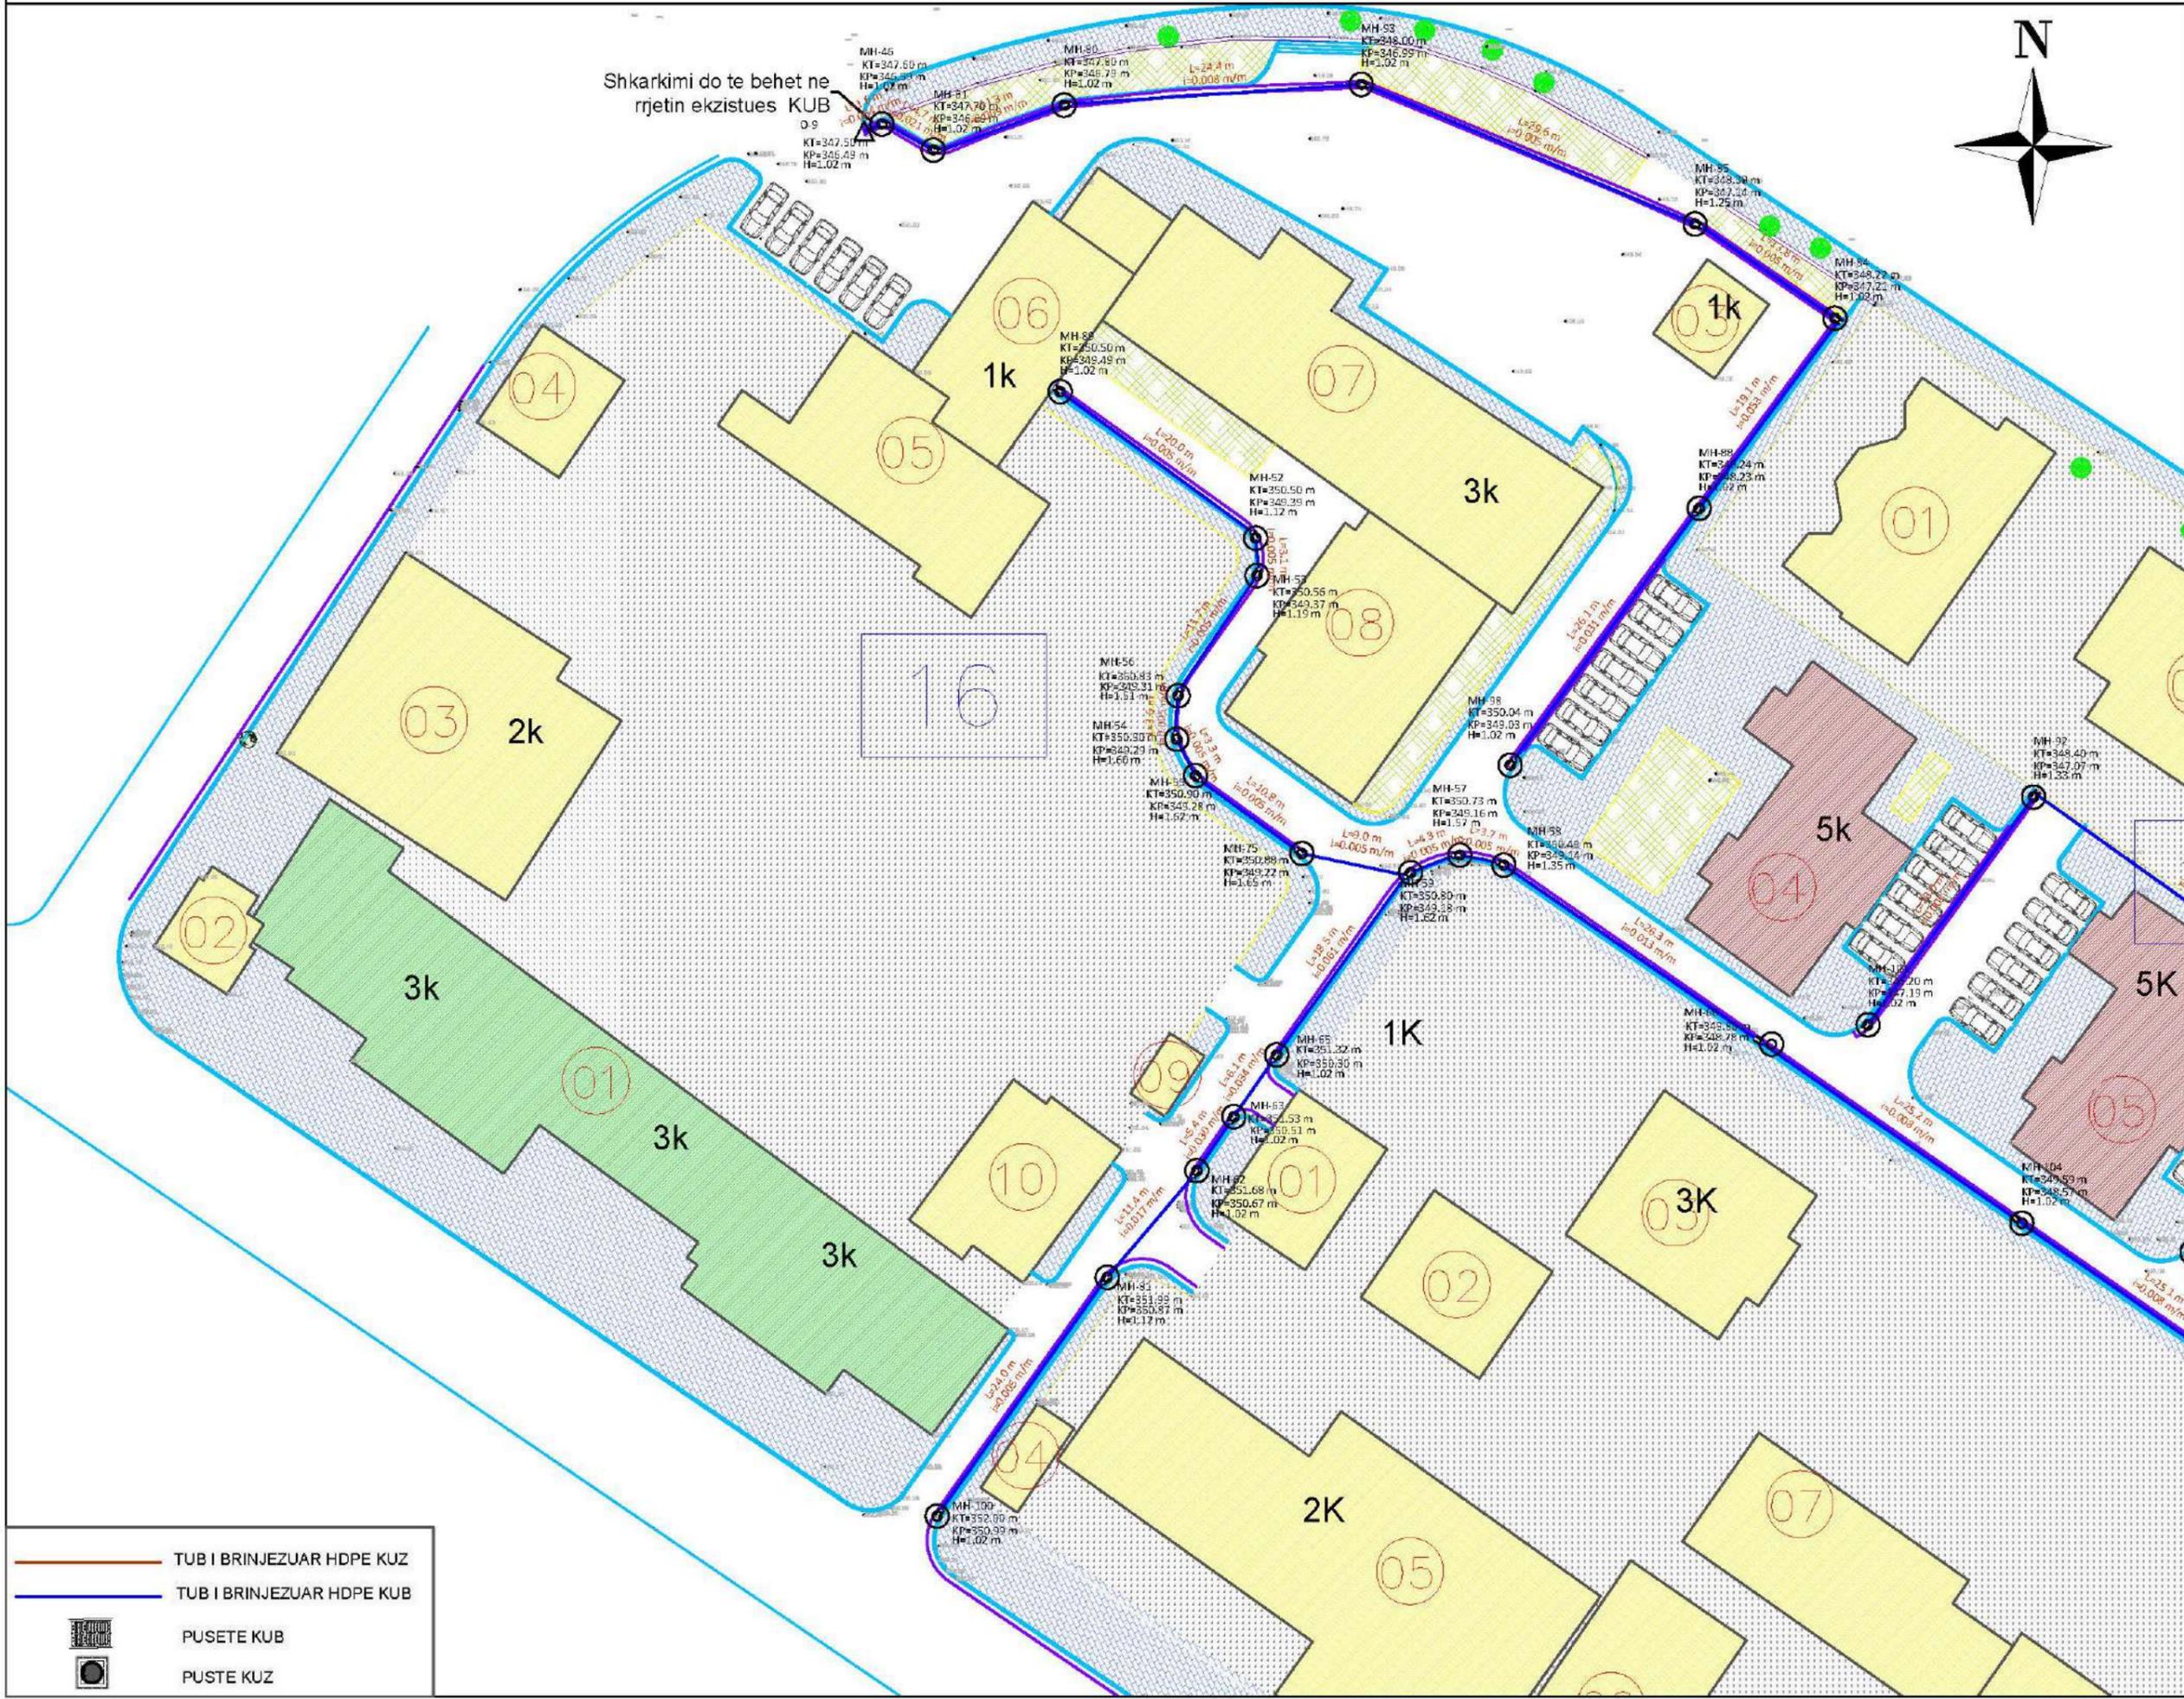














# PLANI I LAGJES 3

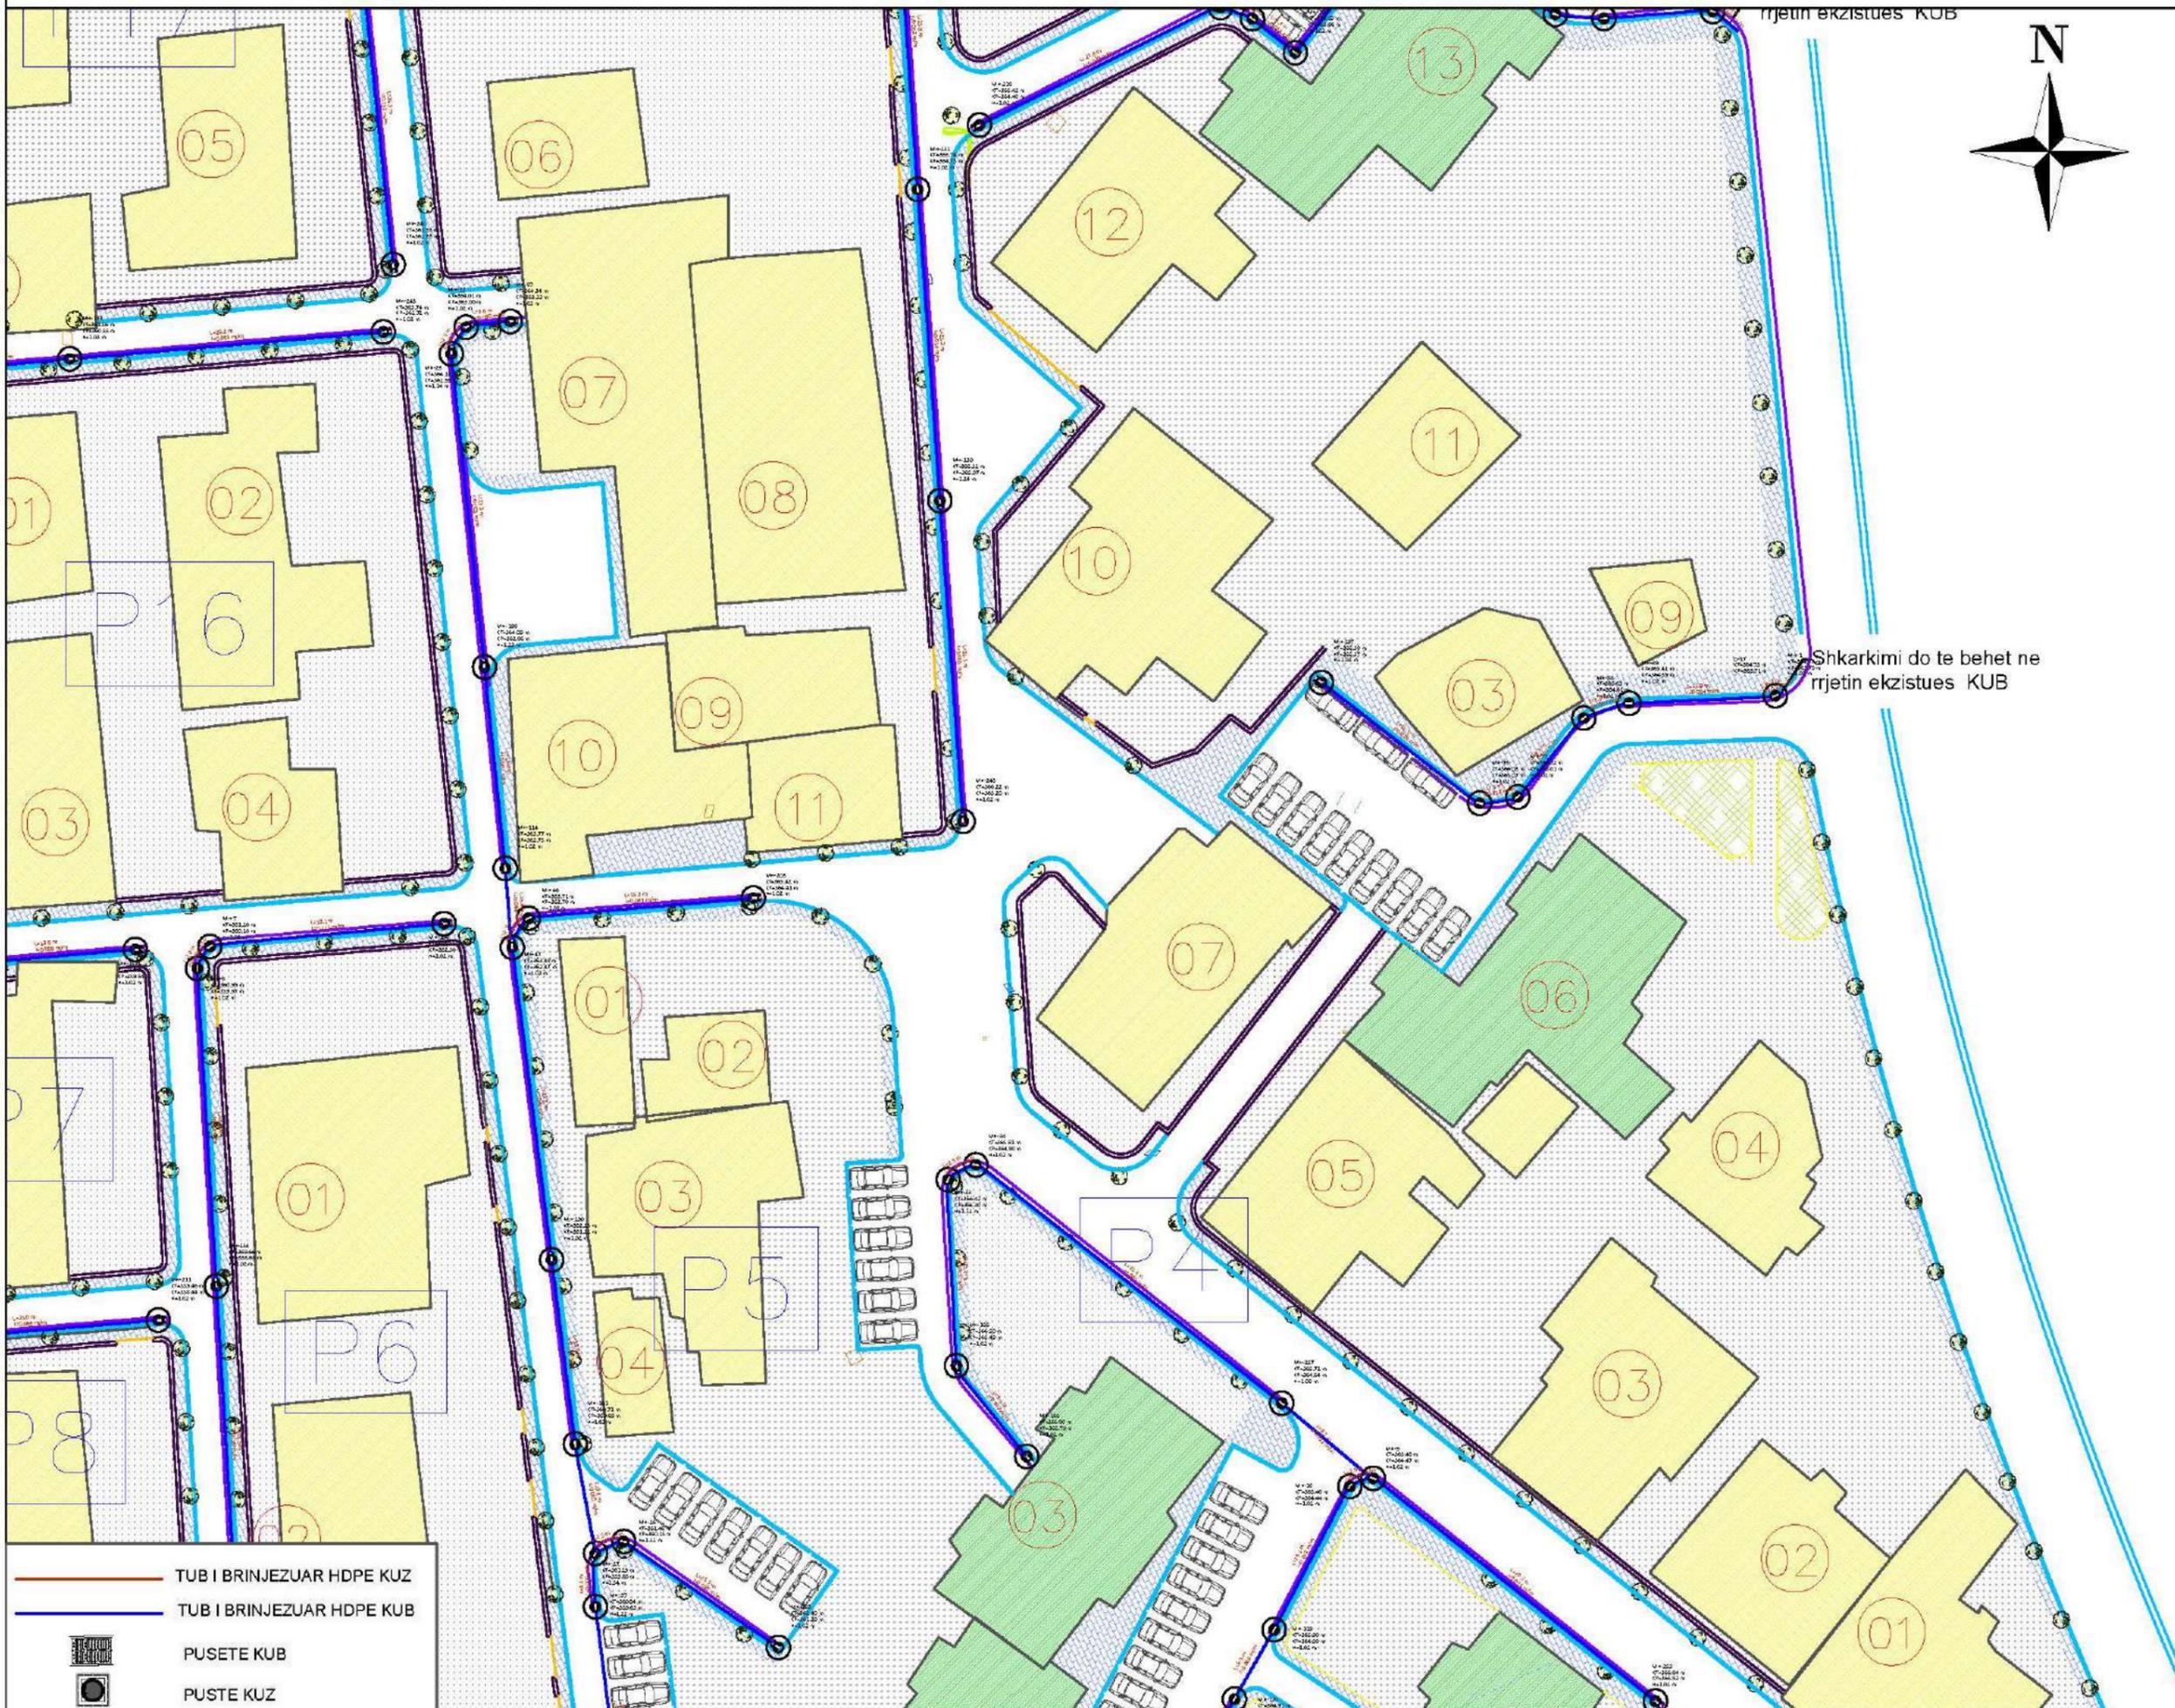

POROSITESI / CLIENT



**BASHKIA KUKËS**

KONSULENT / CONSULTANT



**"ZENIT&CO"sh.p.k**  
 Urban planning, architectural design, construction supervision & commissioning

Address: St. Myrteza Topi (No.18,zip code:1007)  
 E-Mail: zenit@ze.com

SHENIME TEKNIKE / TECHNICAL NOTES


OBJEKTI / PROJECT NAME

**"RIKUALIFIKIMI URBAN I LAGJEVE 2 DHE 3 QYTETI KUKËS"**

ZONA / LOCATION

**BASHKIA KUKËS**

FAZA E PROJEKTTIT / PROJECT PHASE

**PROJEKT ZBATIMI**

- GRUPI I PROJEKTTIMIT
- Ark. Ramonda MYDINLLARI
  - Inxh. Ndert. Rexhep TARBA
  - Inxh. Hidro. Menta MENGRI
  - Inxh. Elek. Kristaq ZHUPA
  - Inxh. Kristaq G.JOKA
  - Inxh. Befitar SHYPHEJA
  - Inxh. Gjeo. Yzeir MIRAKA
  - Inxh. Mek. Arqile PERI
  - Inxh. Topo. Arina TITINI
  - Ark. Enea MANOKU

EMERTIMI I FLETES / TITLE OF DESIGN


**PLANI I LAGJES 3**

SHKALLA: 1:500	NR. FLETES / DRAWING NO.
2024	<b>H-13</b>

VULA / STAMP

- TUB I BRINJEZUAR HDPE KUZ
- TUB I BRINJEZUAR HDPE KUB
- PUSETE KUB
- PUSTE KUZ

# PLANI I LAGJES 3

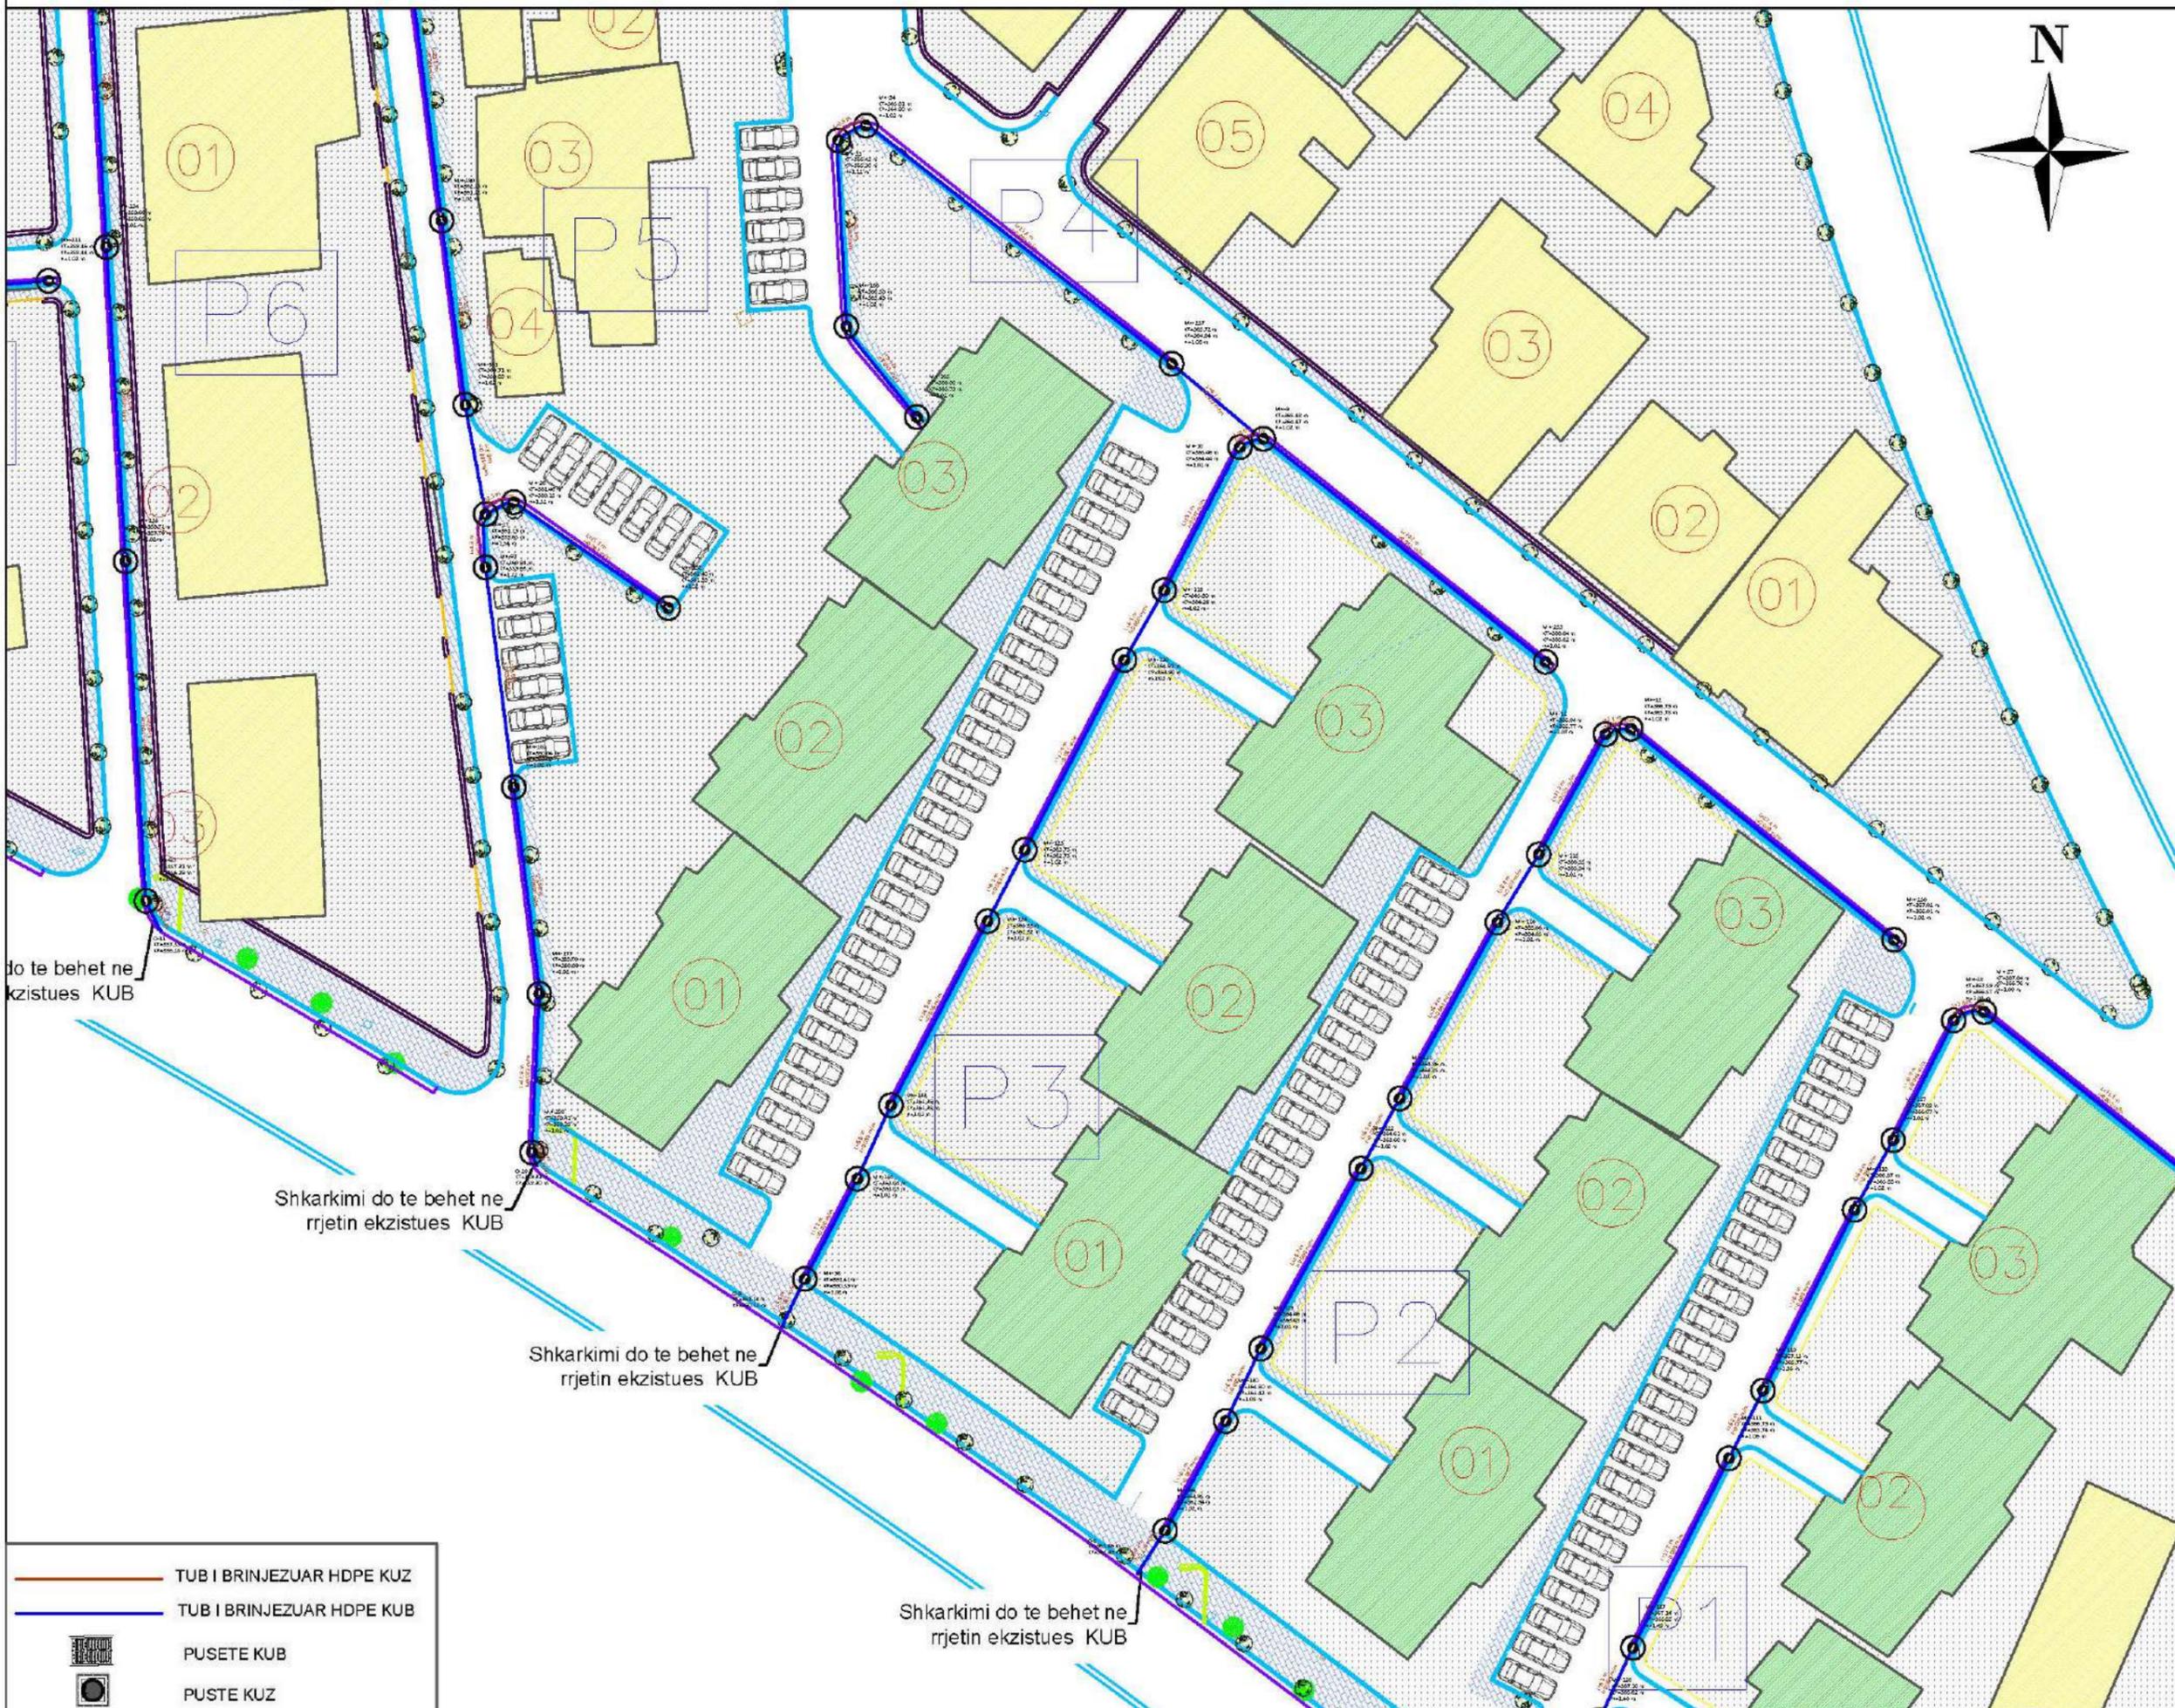

**POROSITESI / CLIENT**



**BASHKIA KUKËS**

---

**KONSULENTI / CONSULTANT**



**"ZENIT&CO" sh.p.k**  
 Urban planning, architectural design, construction supervision & commissioning

Address: St. Myrteza Topi (No.18, zip code: 1007)  
 E-Mail: zenit@ze.com

---

**SHENIME TEKNIKE / TECHNICAL NOTES**

	BRINJEZUAR HDPE KUZ		SHARTE
	BRINJEZUAR HDPE KUB		STREPAT
	PUSETE KUB		STREPAT
	PUSTE KUZ		

---

**OBJEKTI / PROJECT NAME**

**"RIKUALIFIKIMI URBAN I LAGJEVE 2 DHE 3 QYTETI KUKËS"**

---

**ZONA / LOCATION**

**BASHKIA KUKËS**

---

**FAZA E PROJEKTTIT / PROJECT PHASE**

**PROJEKT ZBATIMI**

---

**GRUPI I PROJEKTTIMIT**

Ark. Ramonda MYDINLLARI  
 Inxh. Nardet Rexhep TARBA  
 Inxh. Hidro. Menta MENGRI  
 Inxh. Elek. Kristaq ZHUPA  
 Inxh. Kristaq G. JOKA  
 Inxh. Befijar SHYPHEJA  
 Inxh. Gjeo. Yzer MIRAKA  
 Inxh. Mek. Arqile PERI  
 Inxh. Topo. Arina TITINI  
 Ark. Enea MANOKU

---

**EMERTIMI I FLETES / TITLE OF DESIGN**

**PLANI I LAGJES 3**

---

<b>SHKALLA: 1:500</b>	<b>NR. FLETES / DRAWING NO.</b>
2024	<b>H-14</b>

---

**VULA / STAMP**

do te behet ne kuzistues KUB

Shkarkimi do te behet ne rrjetin ekzistues KUB

Shkarkimi do te behet ne rrjetin ekzistues KUB

Shkarkimi do te behet ne rrjetin ekzistues KUB

	TUB I BRINJEZUAR HDPE KUZ
	TUB I BRINJEZUAR HDPE KUB
	PUSETE KUB
	PUSTE KUZ

