

**BËNJA**  
DESTINACION  
NDËRKOMBËTAR TURISTIK

Projektuar	E. BEJLERI
Arkitekt	I. BEJLERI
Arkitekt	K. DEMAJ
Arkitekt	A. SPAHU
Konstruktor	S. COLLAKI
Ingj. Elektrik	V. HOXHA
Ingj. Hidraulik	E. CANO
Ingj. Hidrologjik	D. BUZI
Projekti 3-3	Zona 3
SH	1:150



**SON**

Tualete/ Dhoma zhveshje

Kamping

Piknik


Rruga

Restorant

Mbrojtje lumore




Zona 2

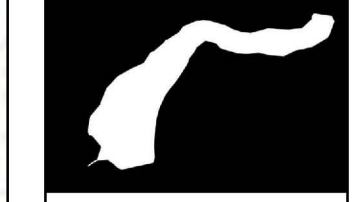



LEGJENDA:

-  N1 Ndricues 1
-  N2 Ndricues 2
-  N3 Ndricues 3
-  N4 Ndricues 4
- 
-  Ndricim- LED

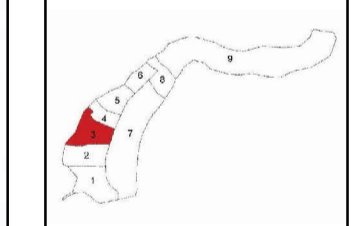

**BËNJA**  
DESTINACION  
NDRËKOMBËTAR TURISTIK

Projektuar	E. BEJLERI
Arkitekt	I. BEJLERI
Arkitekt	K. DEMAJ
Arkitekt	A. SPAHU
Konstruktiv	S. COLLAKI
Ingj. Elektrik	V. HOXHA
Ingj. Hidroteknik	E. CANO
Ingj. Hidraulik	D. BUZI
Plani i ndricimit	Zona 3
SH	1:200

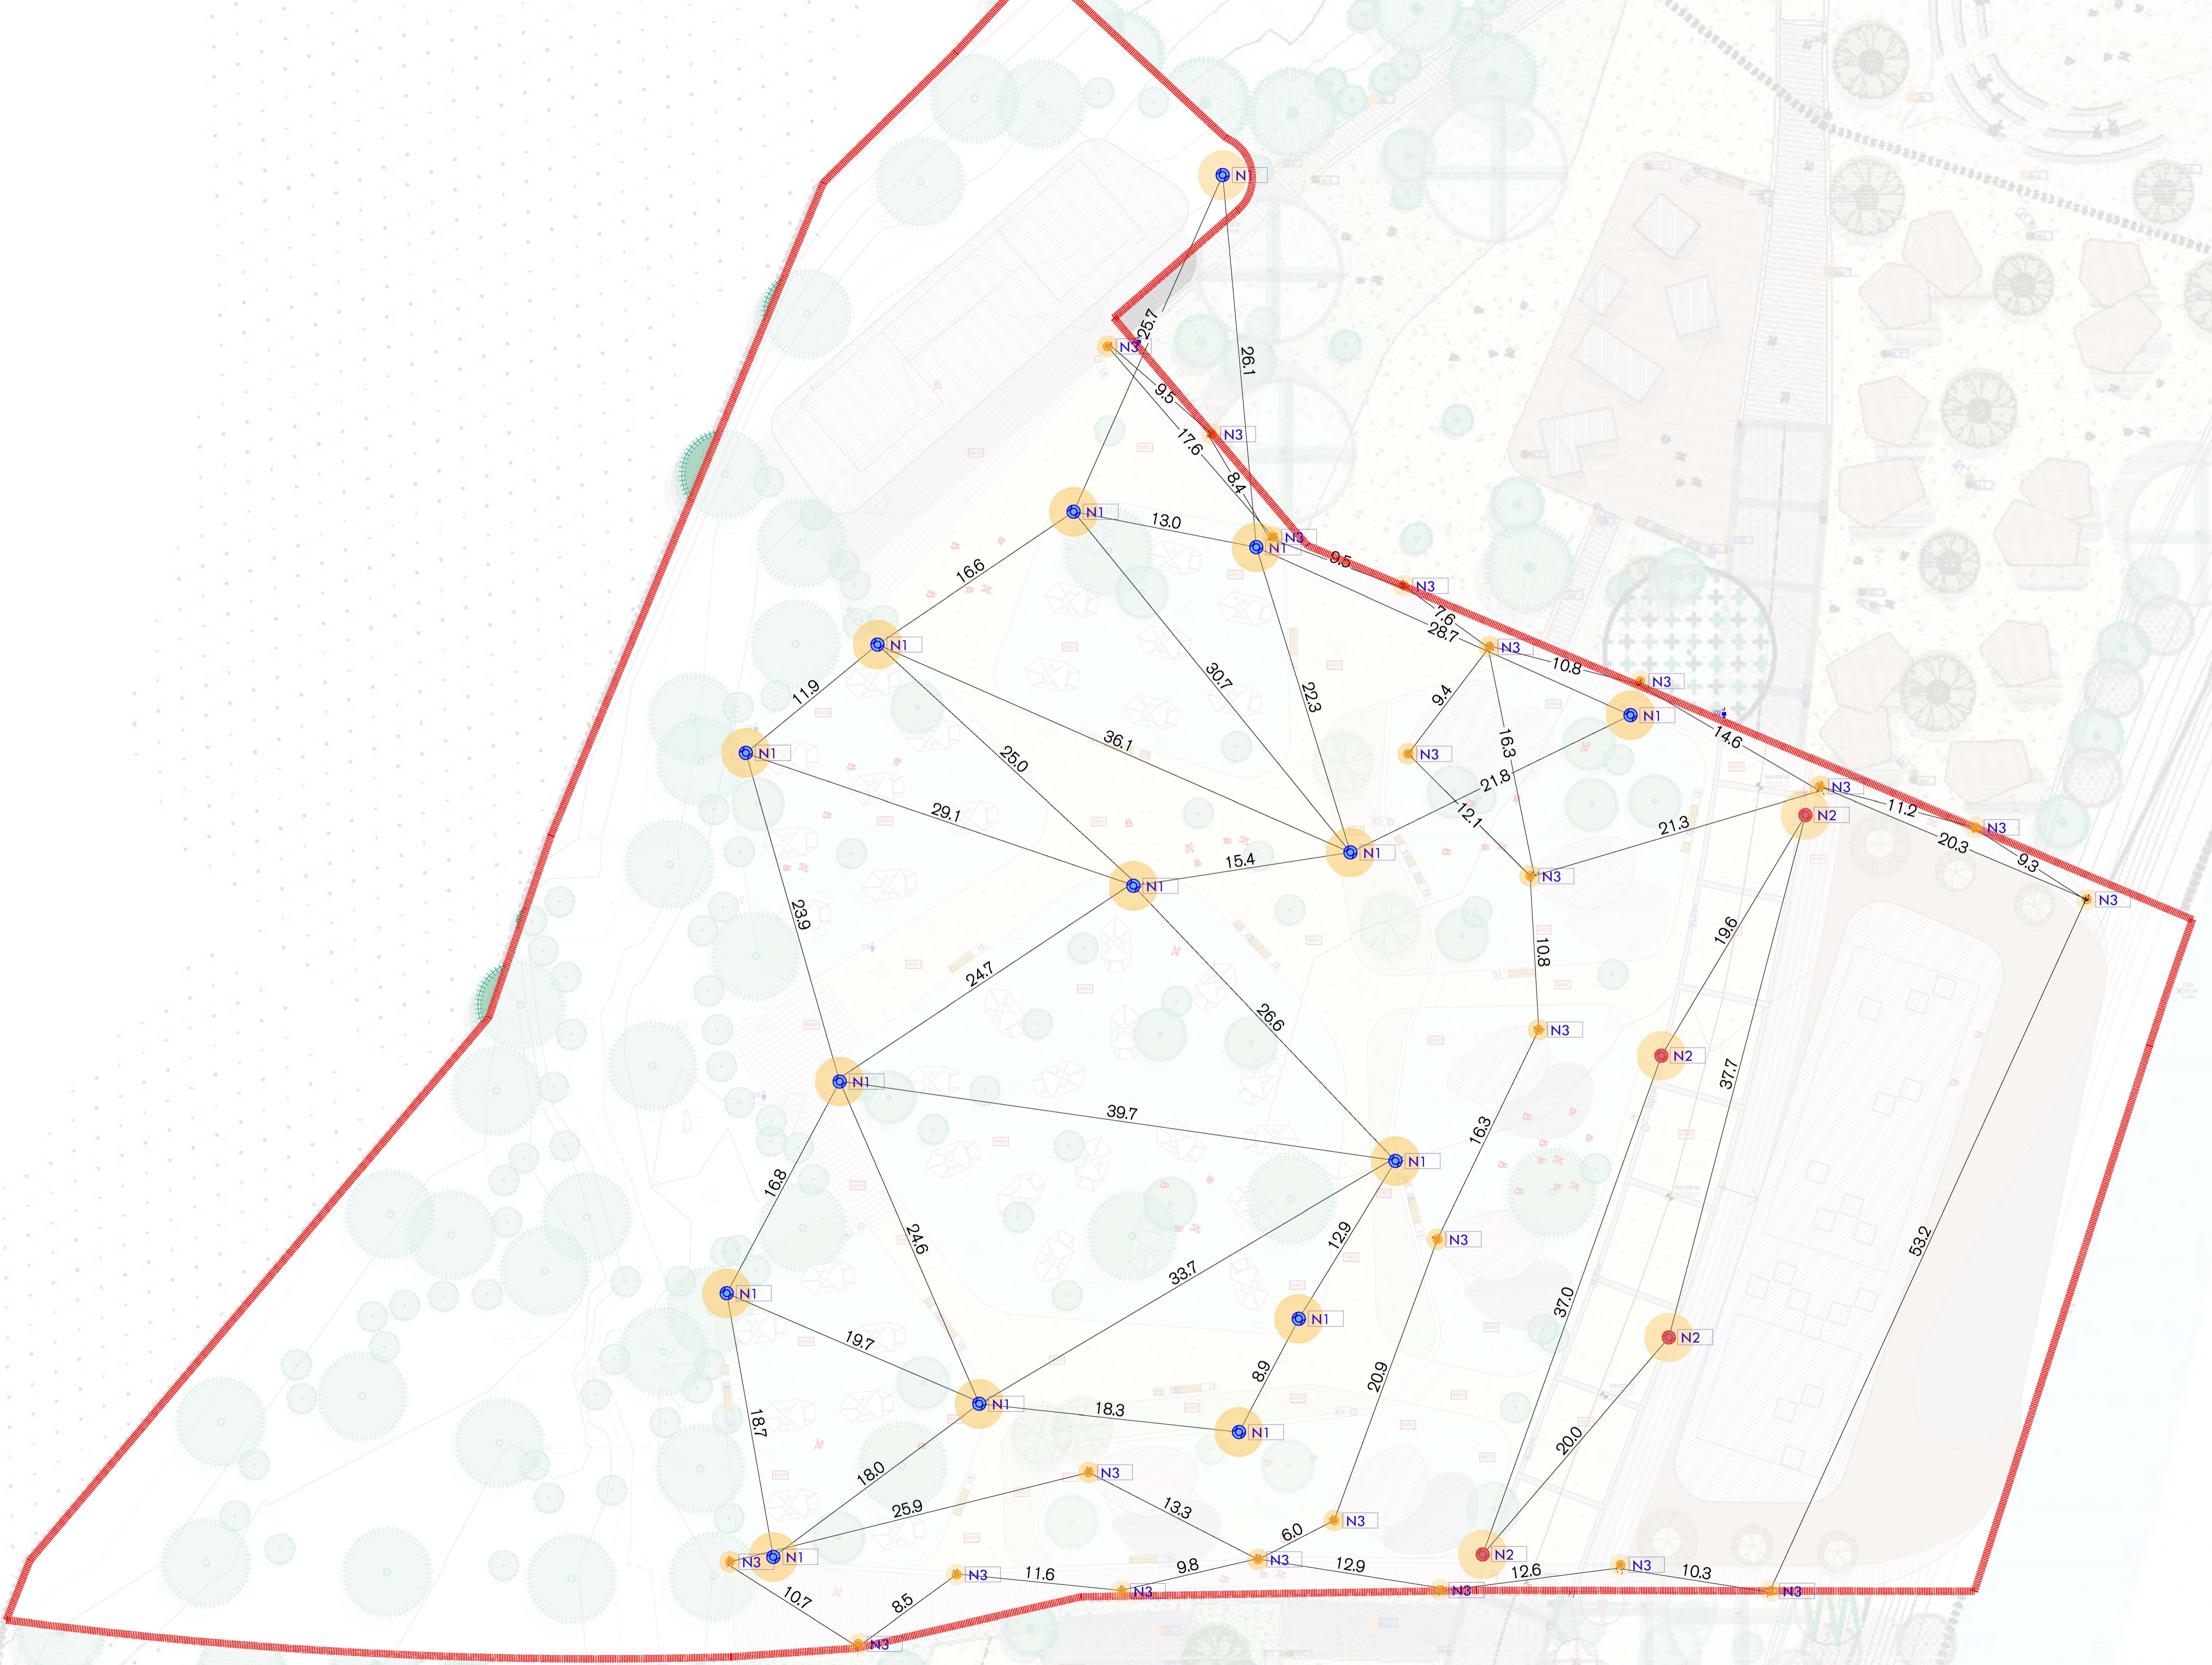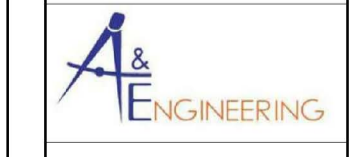



LEGJENDE

Tabela informuese 1

Tabela informuese 2


Tabela orientuese 1

Tabela orientuese 2

Tabela orientuese 3


Tabela orientuese 4



Tabela paralajmeruese

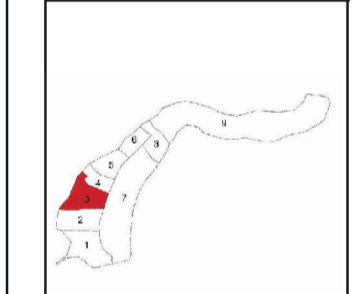

BËNJA  
DESTINACION  
NËDËRKOMBËTAR TURISTIK


Projektues	E. BEJLERI
Arkitekt	I. BEJLERI
Arkitekt	K. DEMAJ
Arkitekt	A. SPAHU
Konstruktiv	S. COLLAKI
Inq. Elektrik	V. HOXHA
Inq. Hidroteknikë	E. CANO
Inq. Hidraulik	D. BUZI
Plani i signalistikës	Zona 3
SH	1:200

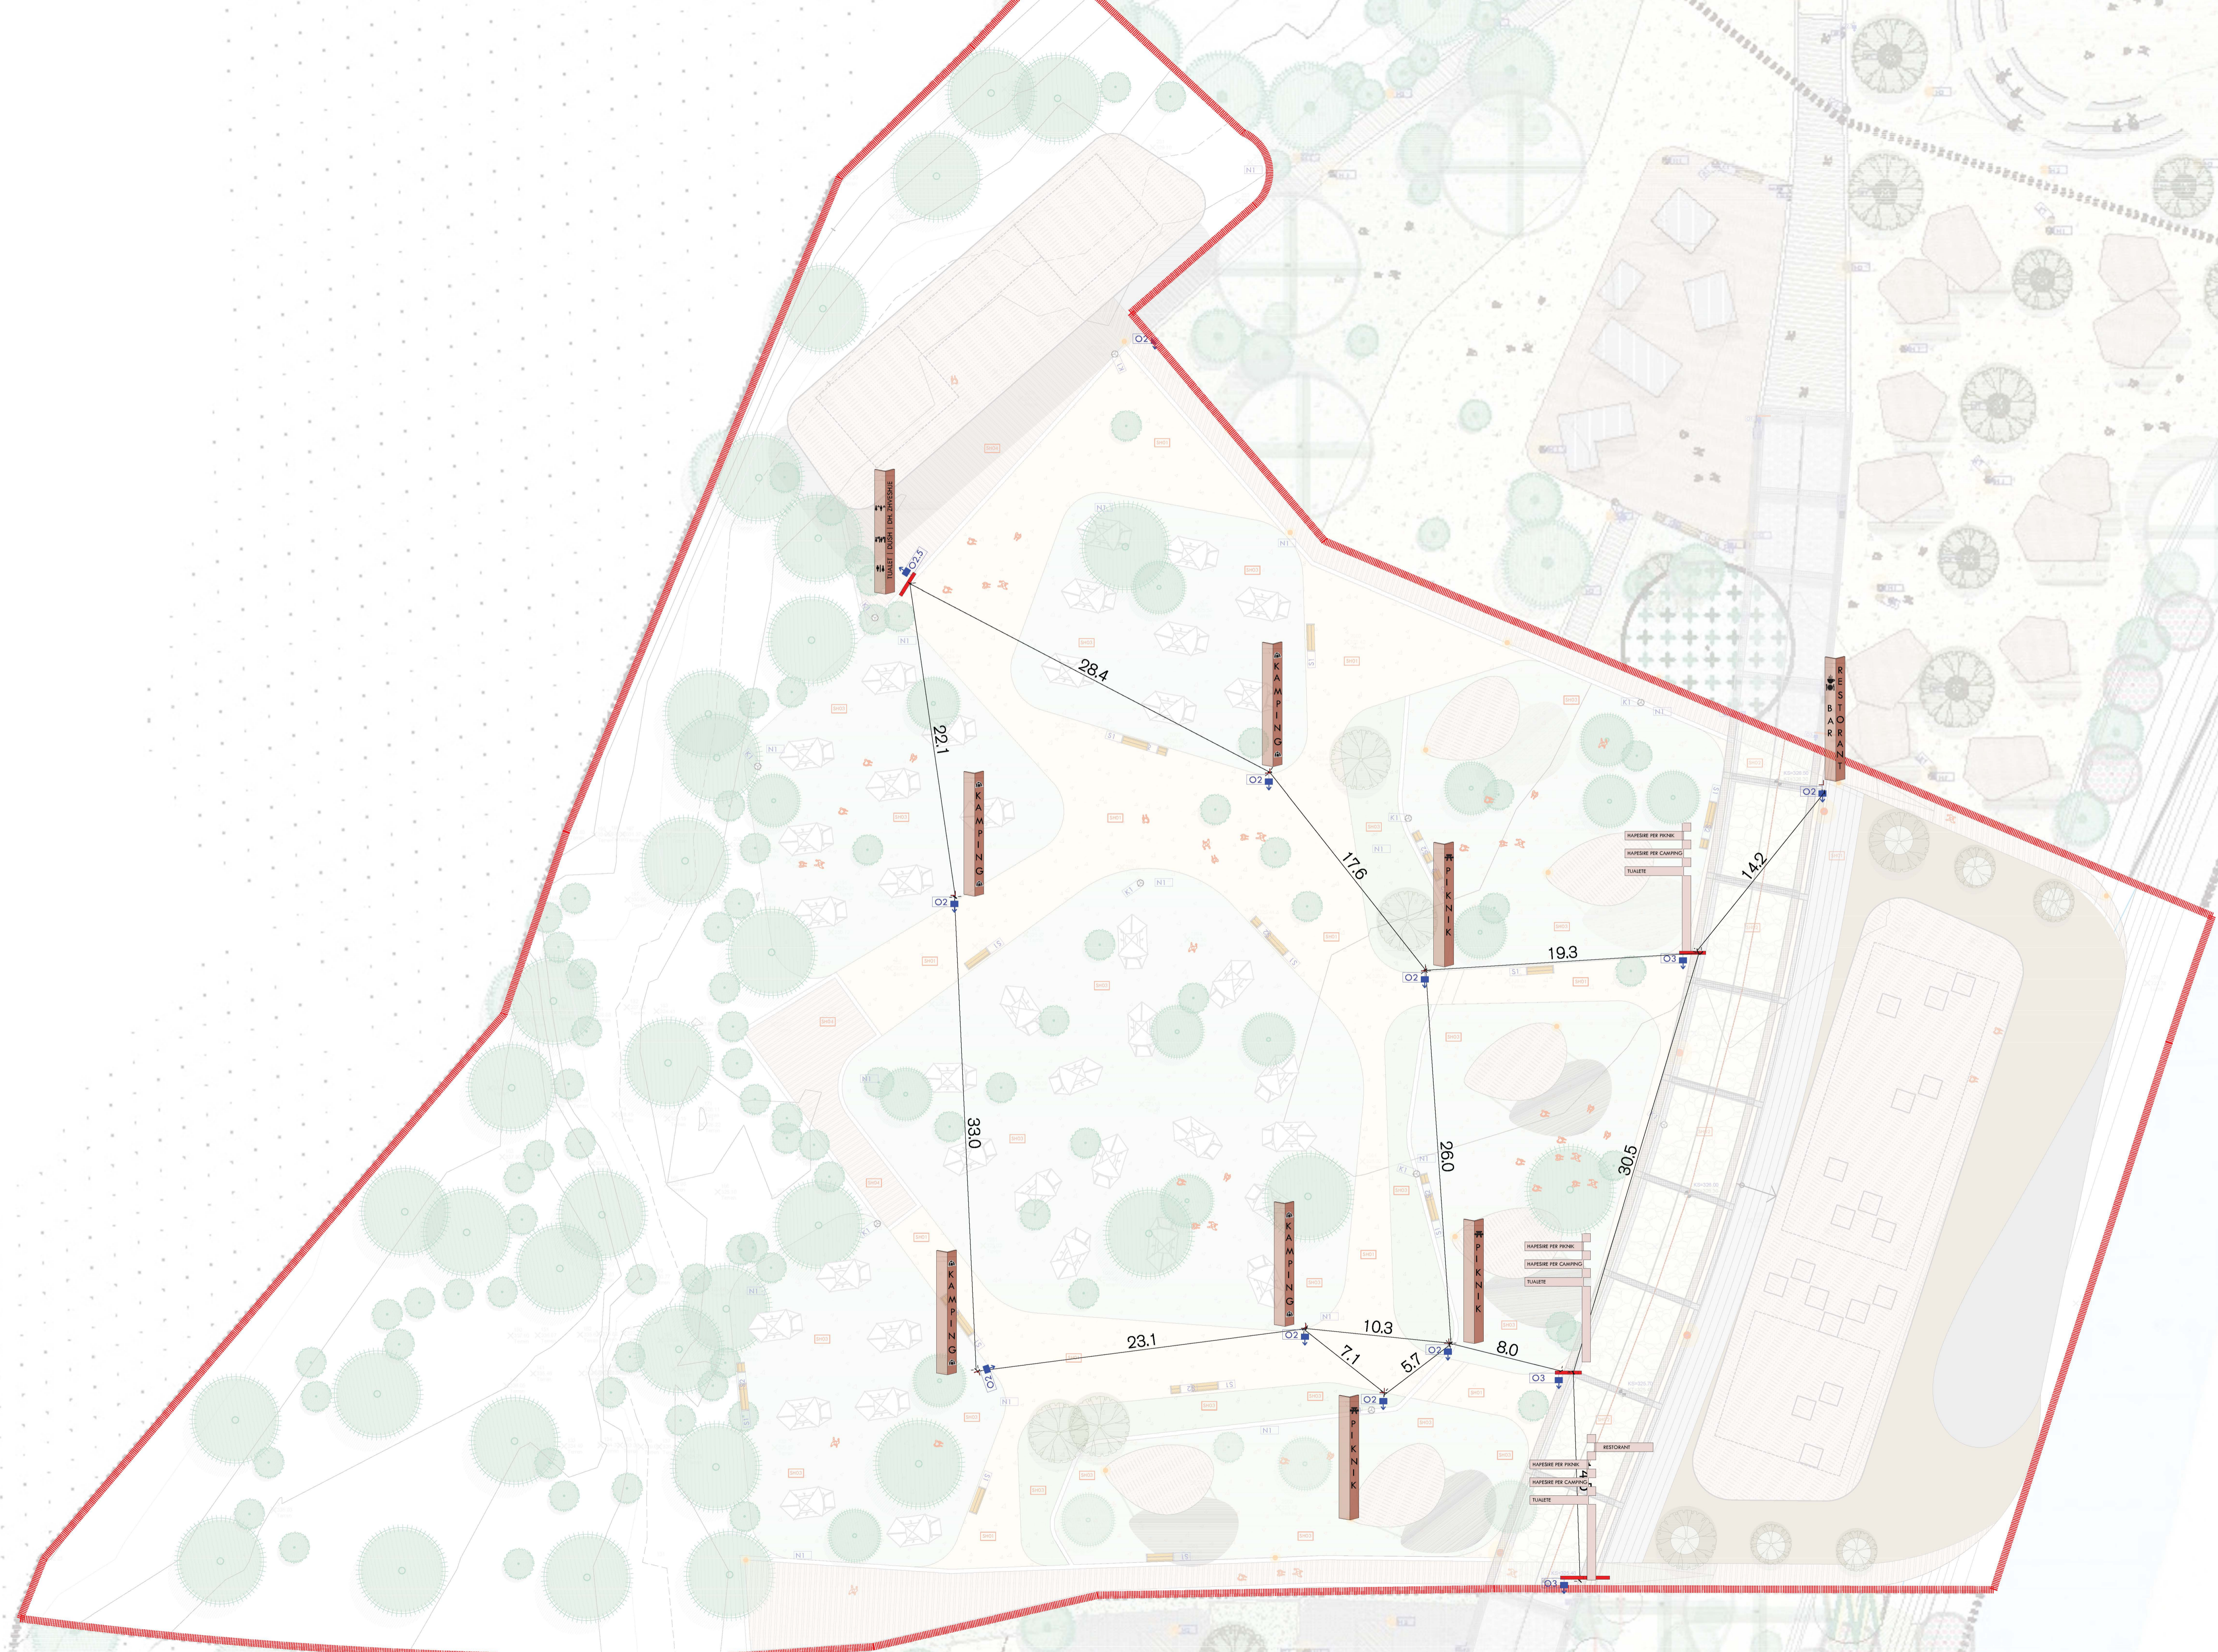

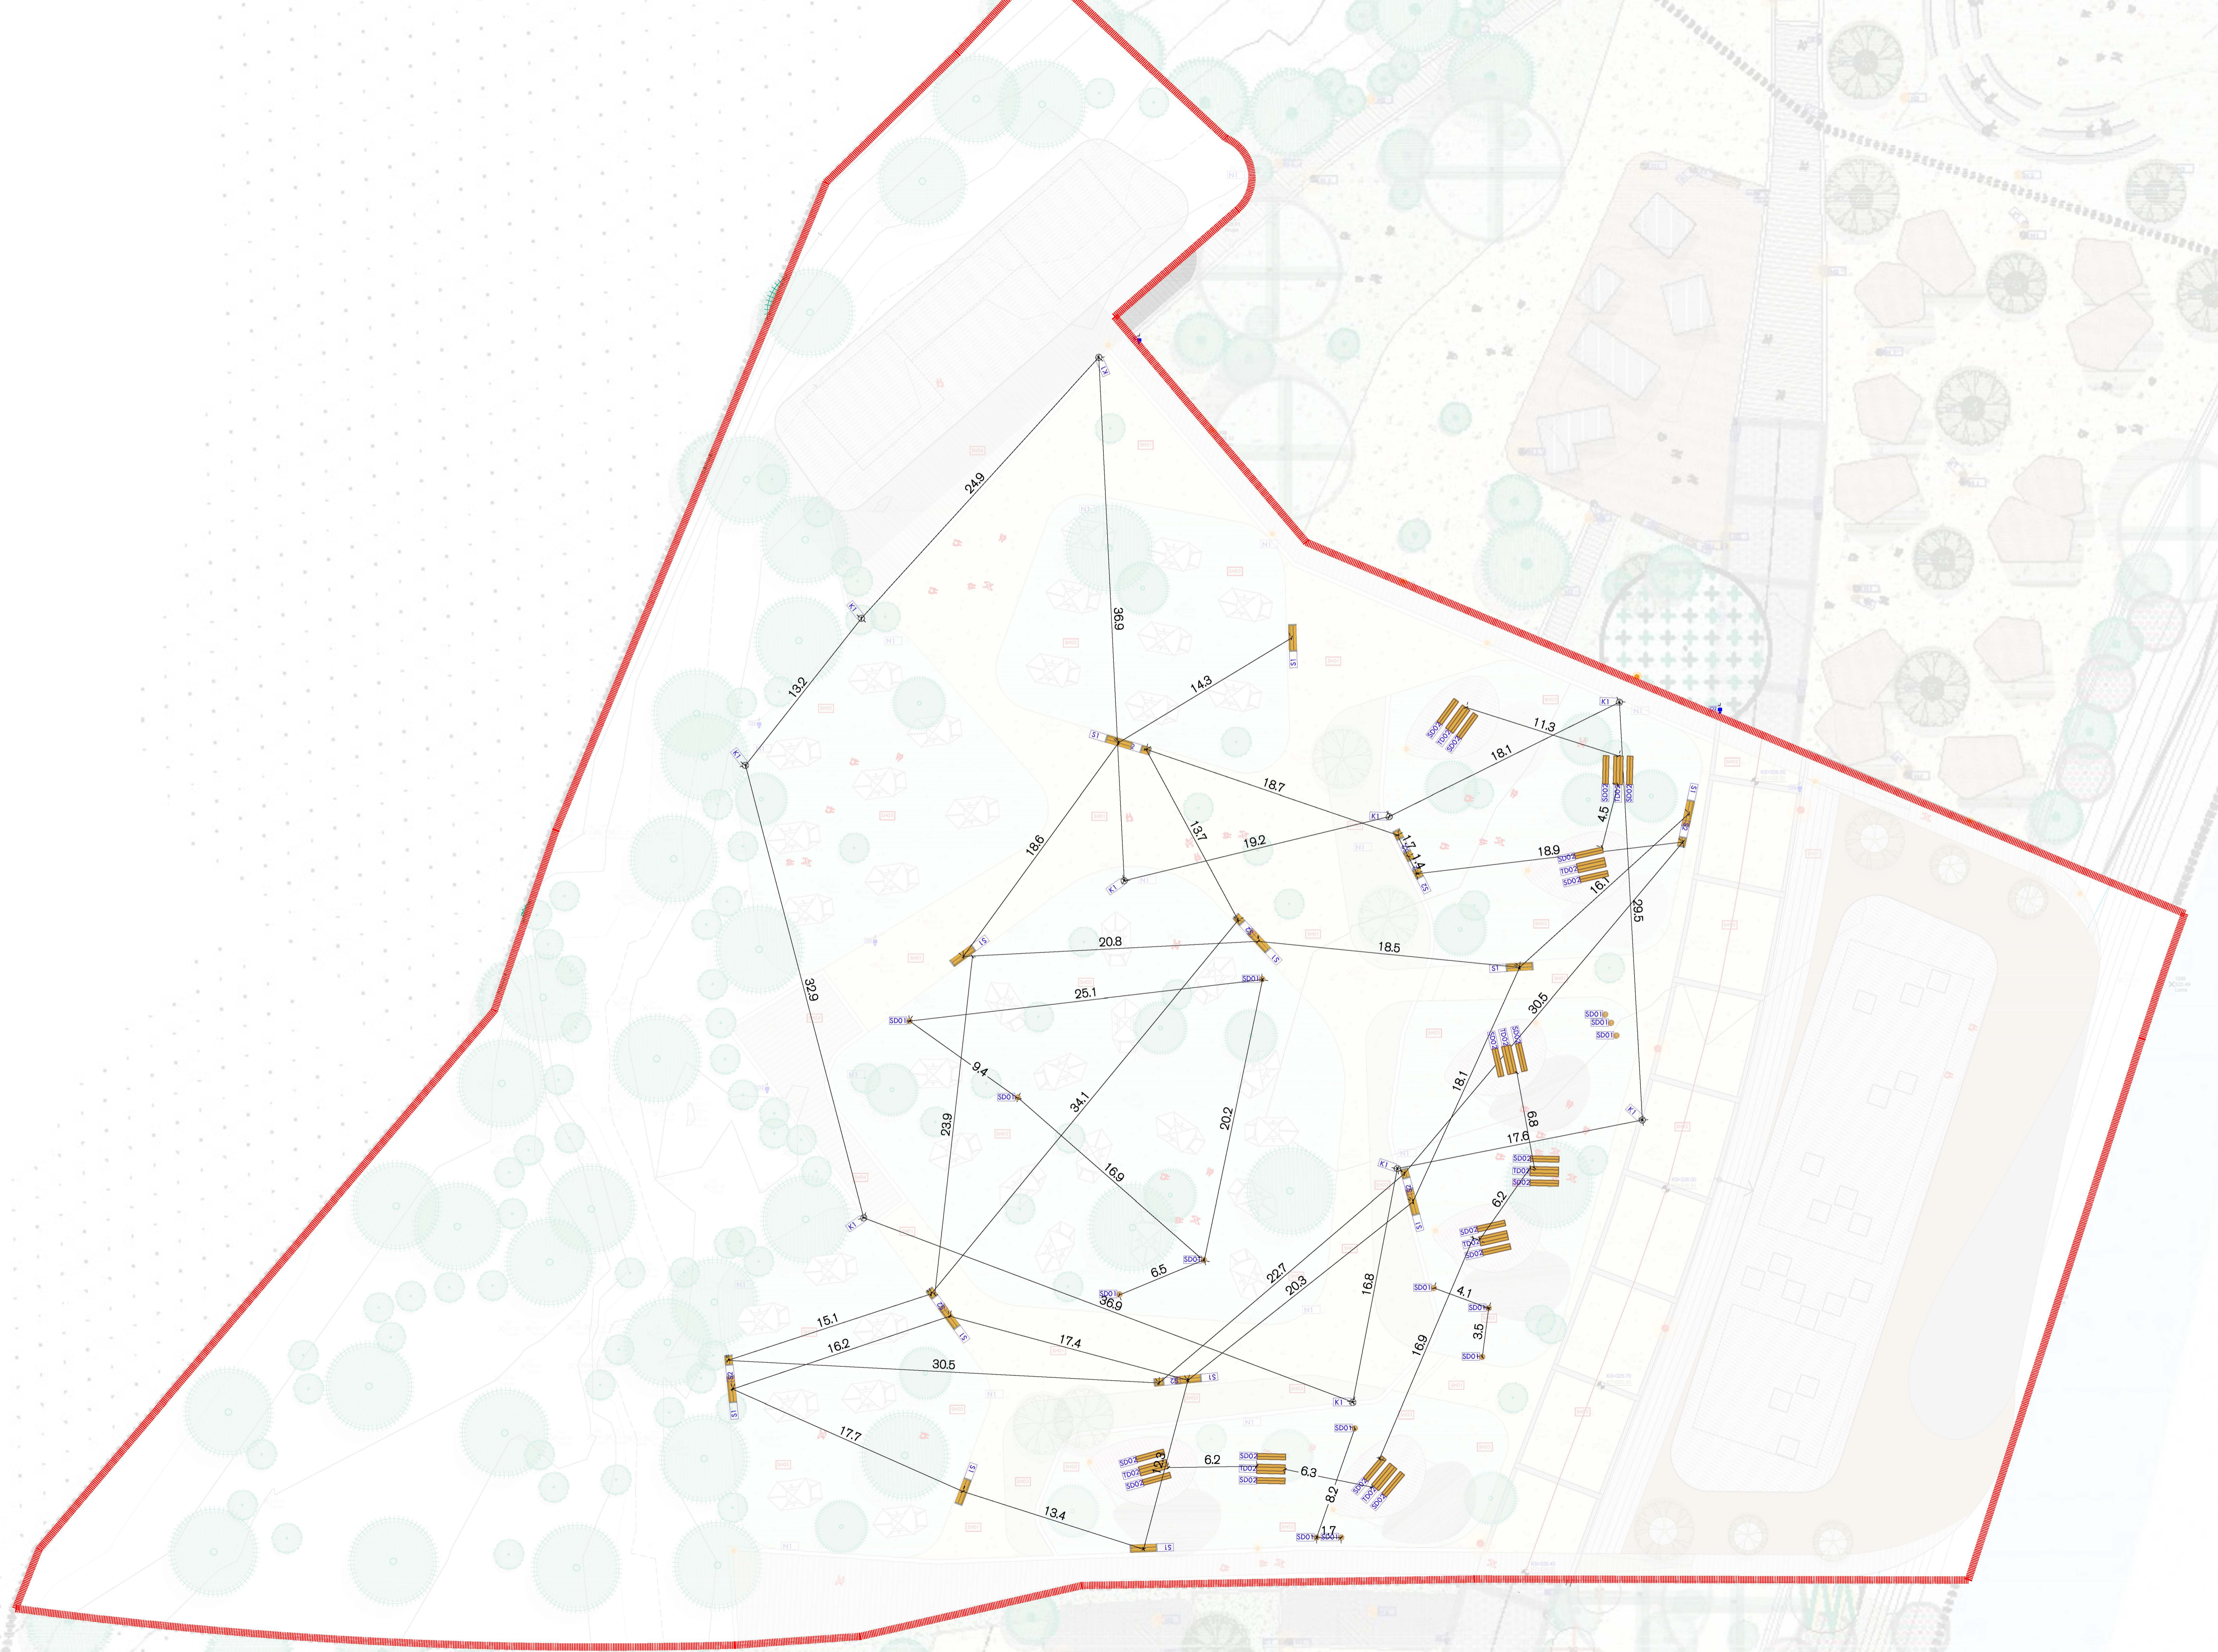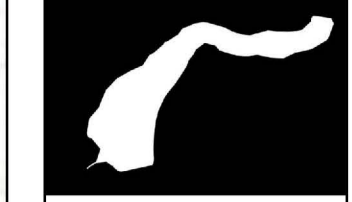


LEGJENDA:

- S1 Stol
- S2 Stol
- SD01 Stol
- SD02 Stol druri
- TD02 Tavoline druri
- K1 Kosh mbeturinash

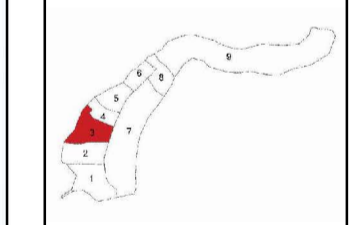

**BËNJA**  
DESTINACION  
NDËRKOMBËTAR TURISTIK


Projektues	E. BEJLERI
Arkitekt	I. BEJLERI
Arkitekt	K. DEMAJ
Arkitekt	A. SPAHJU
Konstruktuar	S. COLLAKI
Inj. Elektrik	V. HOXHA
Inj. Hidraulik	E. CANO
Inj. Hapësirë	D. BUZI
Plani i mobilimit urban	Zona 3
SH	1:200

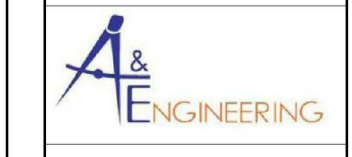



LEGJENDE:

- Gjelberim
- Bimesi ripariane
- Shtirim me zhavorr
- Shtirim gur lumi me beton
- Shtirim me WPVC
- Shtirim me Asfalt

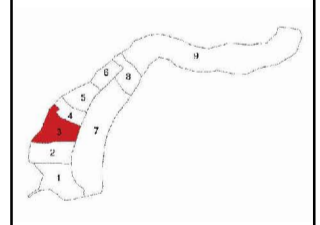

**BËNJA**  
DESTINACION  
NDËRKOMBËTAR TURISTIK

Projekt	E. BEJLERI
Arkitet	I. BEJLERI
Arkitet	K. DEMAJ
Arkitet	A. SPAHU
Koordinator	S. COLLAKI
Inq. Civilik	V. HOXHA
Inq. Hidrometrik	E. CANO
Inq. Maketk	D. BLUZI
Plani i shtresave	Zona 3
SH	1:200

