




- LEGJENDA:
- Ndriçues 1
 - Ndriçues 2
 - Ndriçues 3
 - Ndriçues 4
 - Ndriçim- LED
 - S1 Shiba
 - S2 Shiba
 - S3 Shiba
 - S4 Stoll druri
 - S5 Tavoline druri
 - K1 Kosha
 - Z1 Zgare për pemët
 - T1 Tabela informuese 1
 - T2 Tabela informuese 2
 - T3 Tabela orientuese 1
 - T4 Tabela orientuese 2
 - T5 Tabela orientuese 3
 - T6 Tabela orientuese 4
 - T7 Tabela paralajmëruese
 - K2 Korridor i sigurisë
 - Gjyberim ekzistues
 - Alnus glutinosa 6-12m
 - Salix Alba var. vitifolia 7.6m
 - Tilia cordata (birr) 12-15m
 - Robinia pseudacacia 8-12m
 - Spiraea Salicifolia 1.5-2m
 - Carex elata, Lythrum salicaria, Tamaria ranunculoides
 - Junco effusus, Ranunculus ficaria (tokembujes)



BËNJA
DESTINACION
NDËRKOMBËTAR TURISTIK

Projektues	E. BEJLERI
Arkitekt	I. BEJLERI
Arkitekt	K. DEMAJ
Arkitekt	A. SPAHJU
Konstruktor	S. COLLAKI
Inq. Elektrik	V. HOXHA
Inq. Hidroteknik	E. CANO
Inq. Hidraulik	D. BUZI
Masterplan	Zona 5
SH	1:200

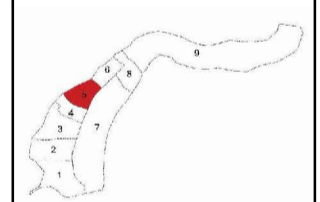

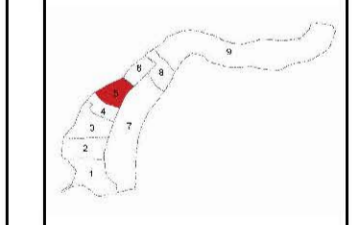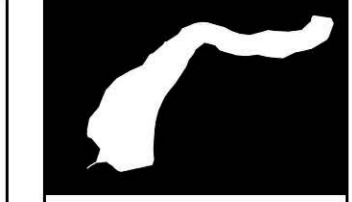


BËNJA
DESTINACION
NDËRKOMBËTAR TURISTIK

Projektor	E. BEJLERI
Arkitet	I. BEJLERI
Arkitet	K. DEMAJ
Arkitet	A. SPAHU
Konstruktor	S. COLLAKI
Ingj. Elektrik	V. HOXHA
Ingj. Hidraulik	E. CANO
Ingj. Mekanik	D. BUZI
Prejta 5-5	Zona 5
SH	1:200




Terren natyror Kalim Skena Mbrojtje lumore
Bimesi ripariane Ura e Kadiut

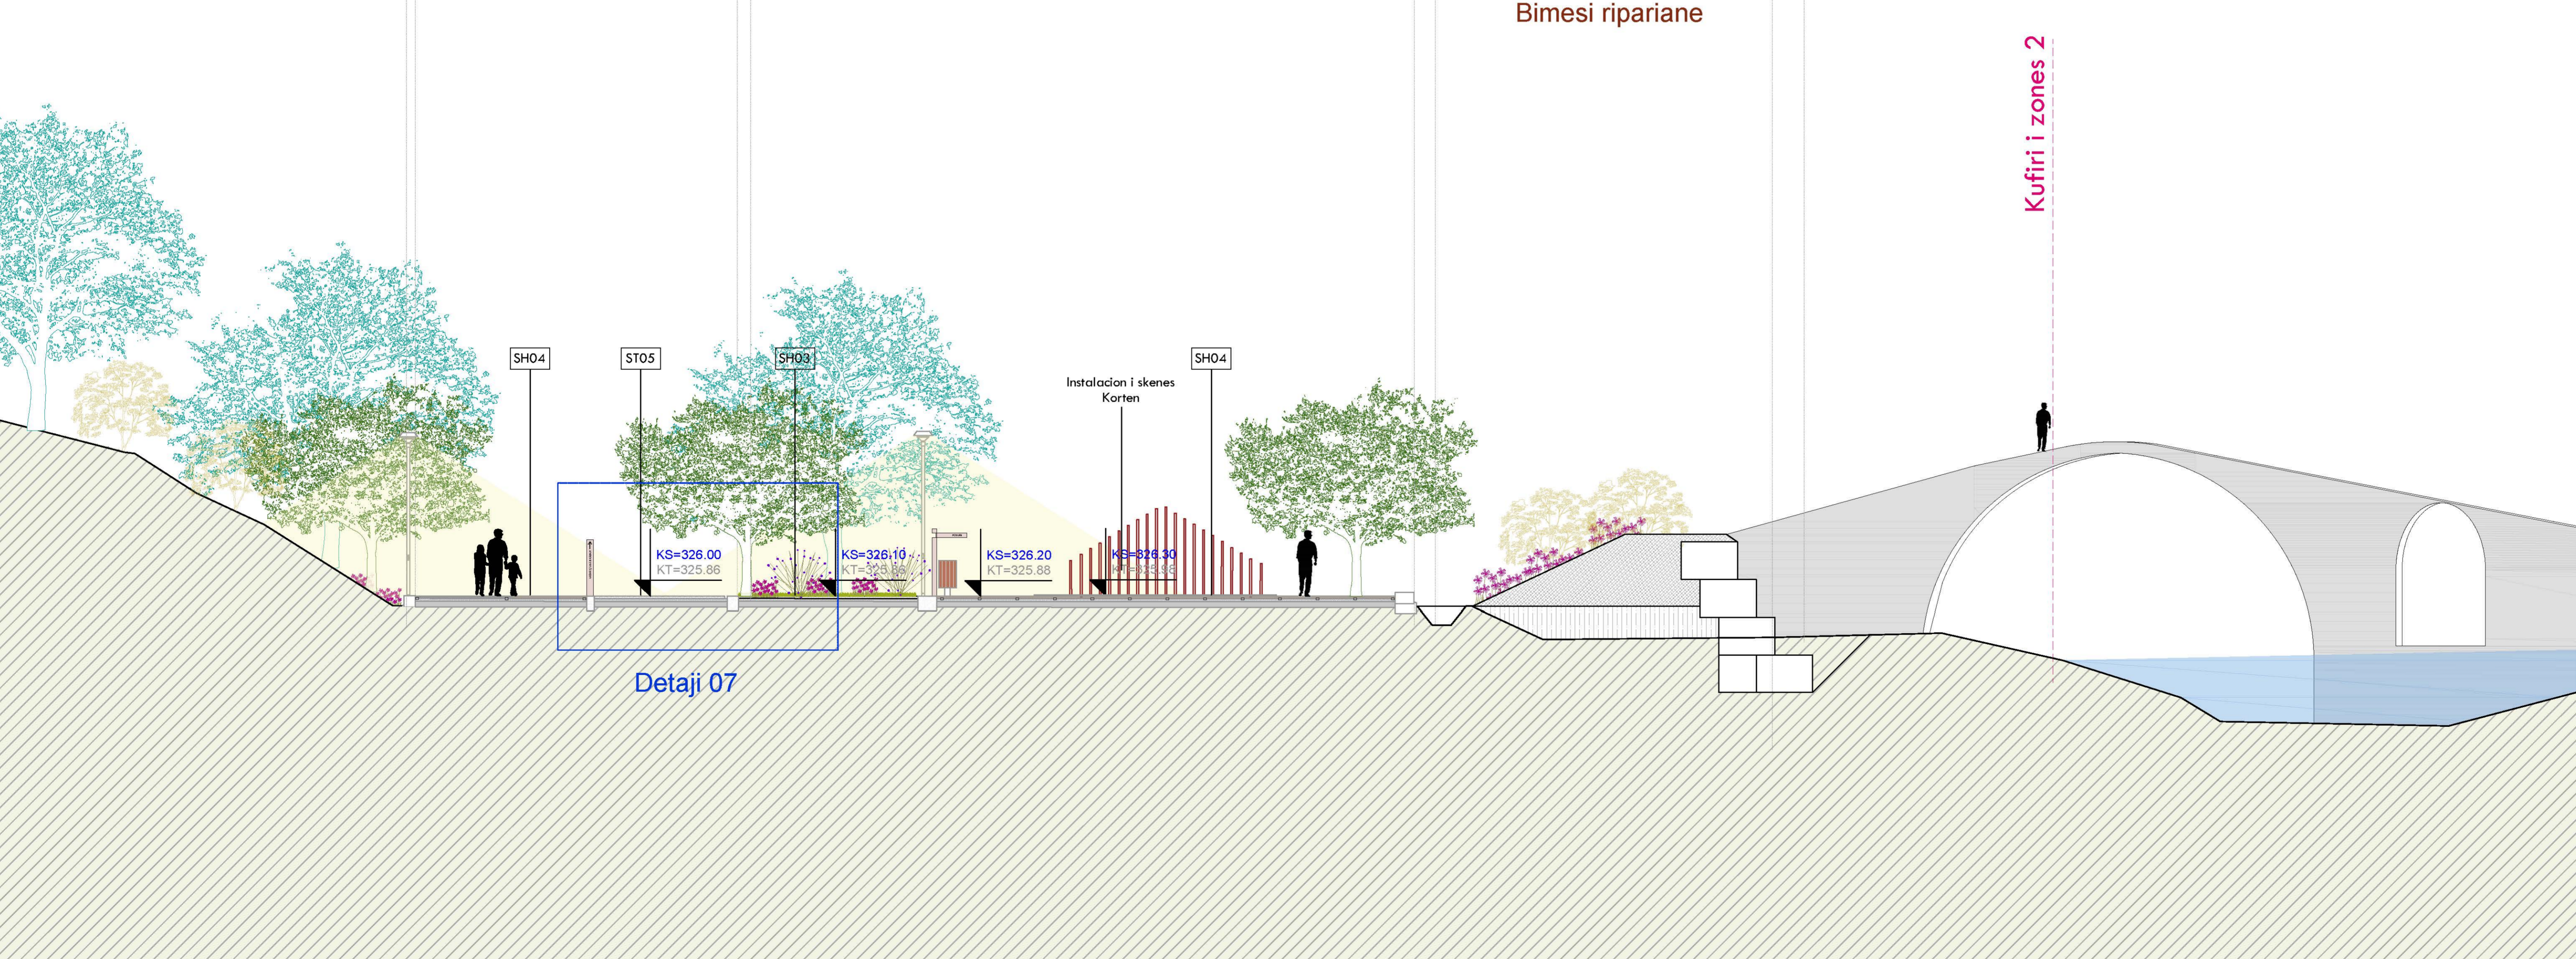


Detaji 07

Kufiri i zones 2

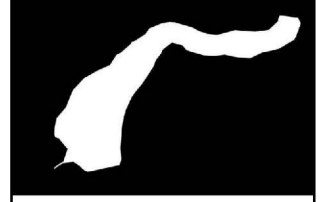

- LEGIJENDA:
- S1 Stol
 - S2 Stol
 - SD01 Stol
 - SD02 Stol druri
 - TD02 TavoLINE druri
 - K1 Kosh mbeturinash
 - SG02 Stol guri

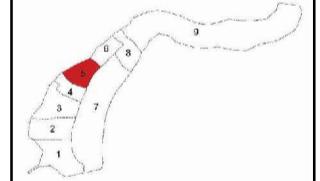

BËNJA
DESTINACION
NDRËKOMBËTAR TURISTIK

Projektuesi	E. BEJLERI
Arkitëkt	I. BEJLERI
Arkitëkt	K. DEMAJ
Arkitëkt	A. SPAHU
Konceptuar	S. COLLAKI
Inq. Elektrik	V. HOXHA
Inq. Hidrorekin	E. CANO
Inq. Mekanik	D. BUZI

Plani i mobilitet urban Zona 5
SH 1:200

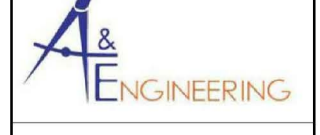




Tabela informuese 1

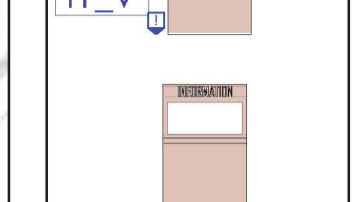


Tabela informuese 2

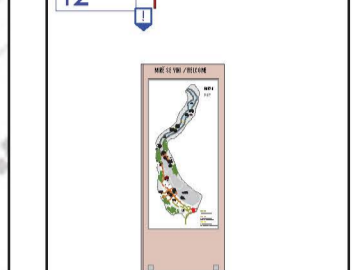


Tabela orientuese 1

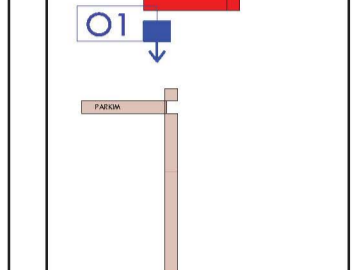


Tabela orientuese 2

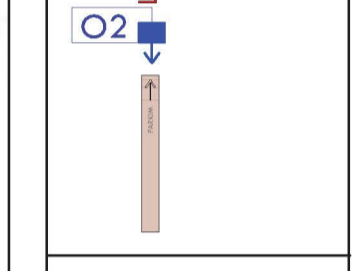


Tabela orientuese 3

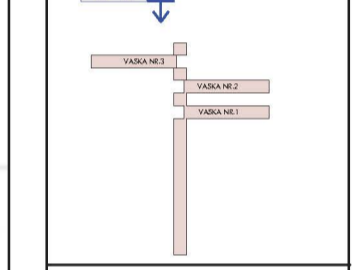


Tabela orientuese 4




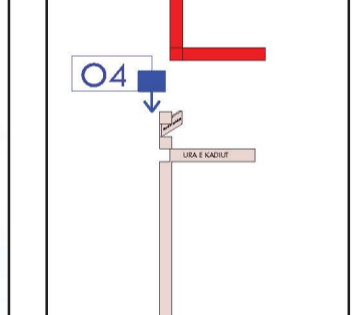


Tabela paralajmeruese

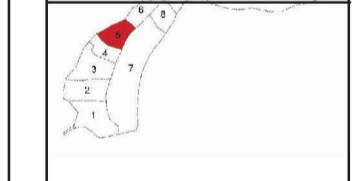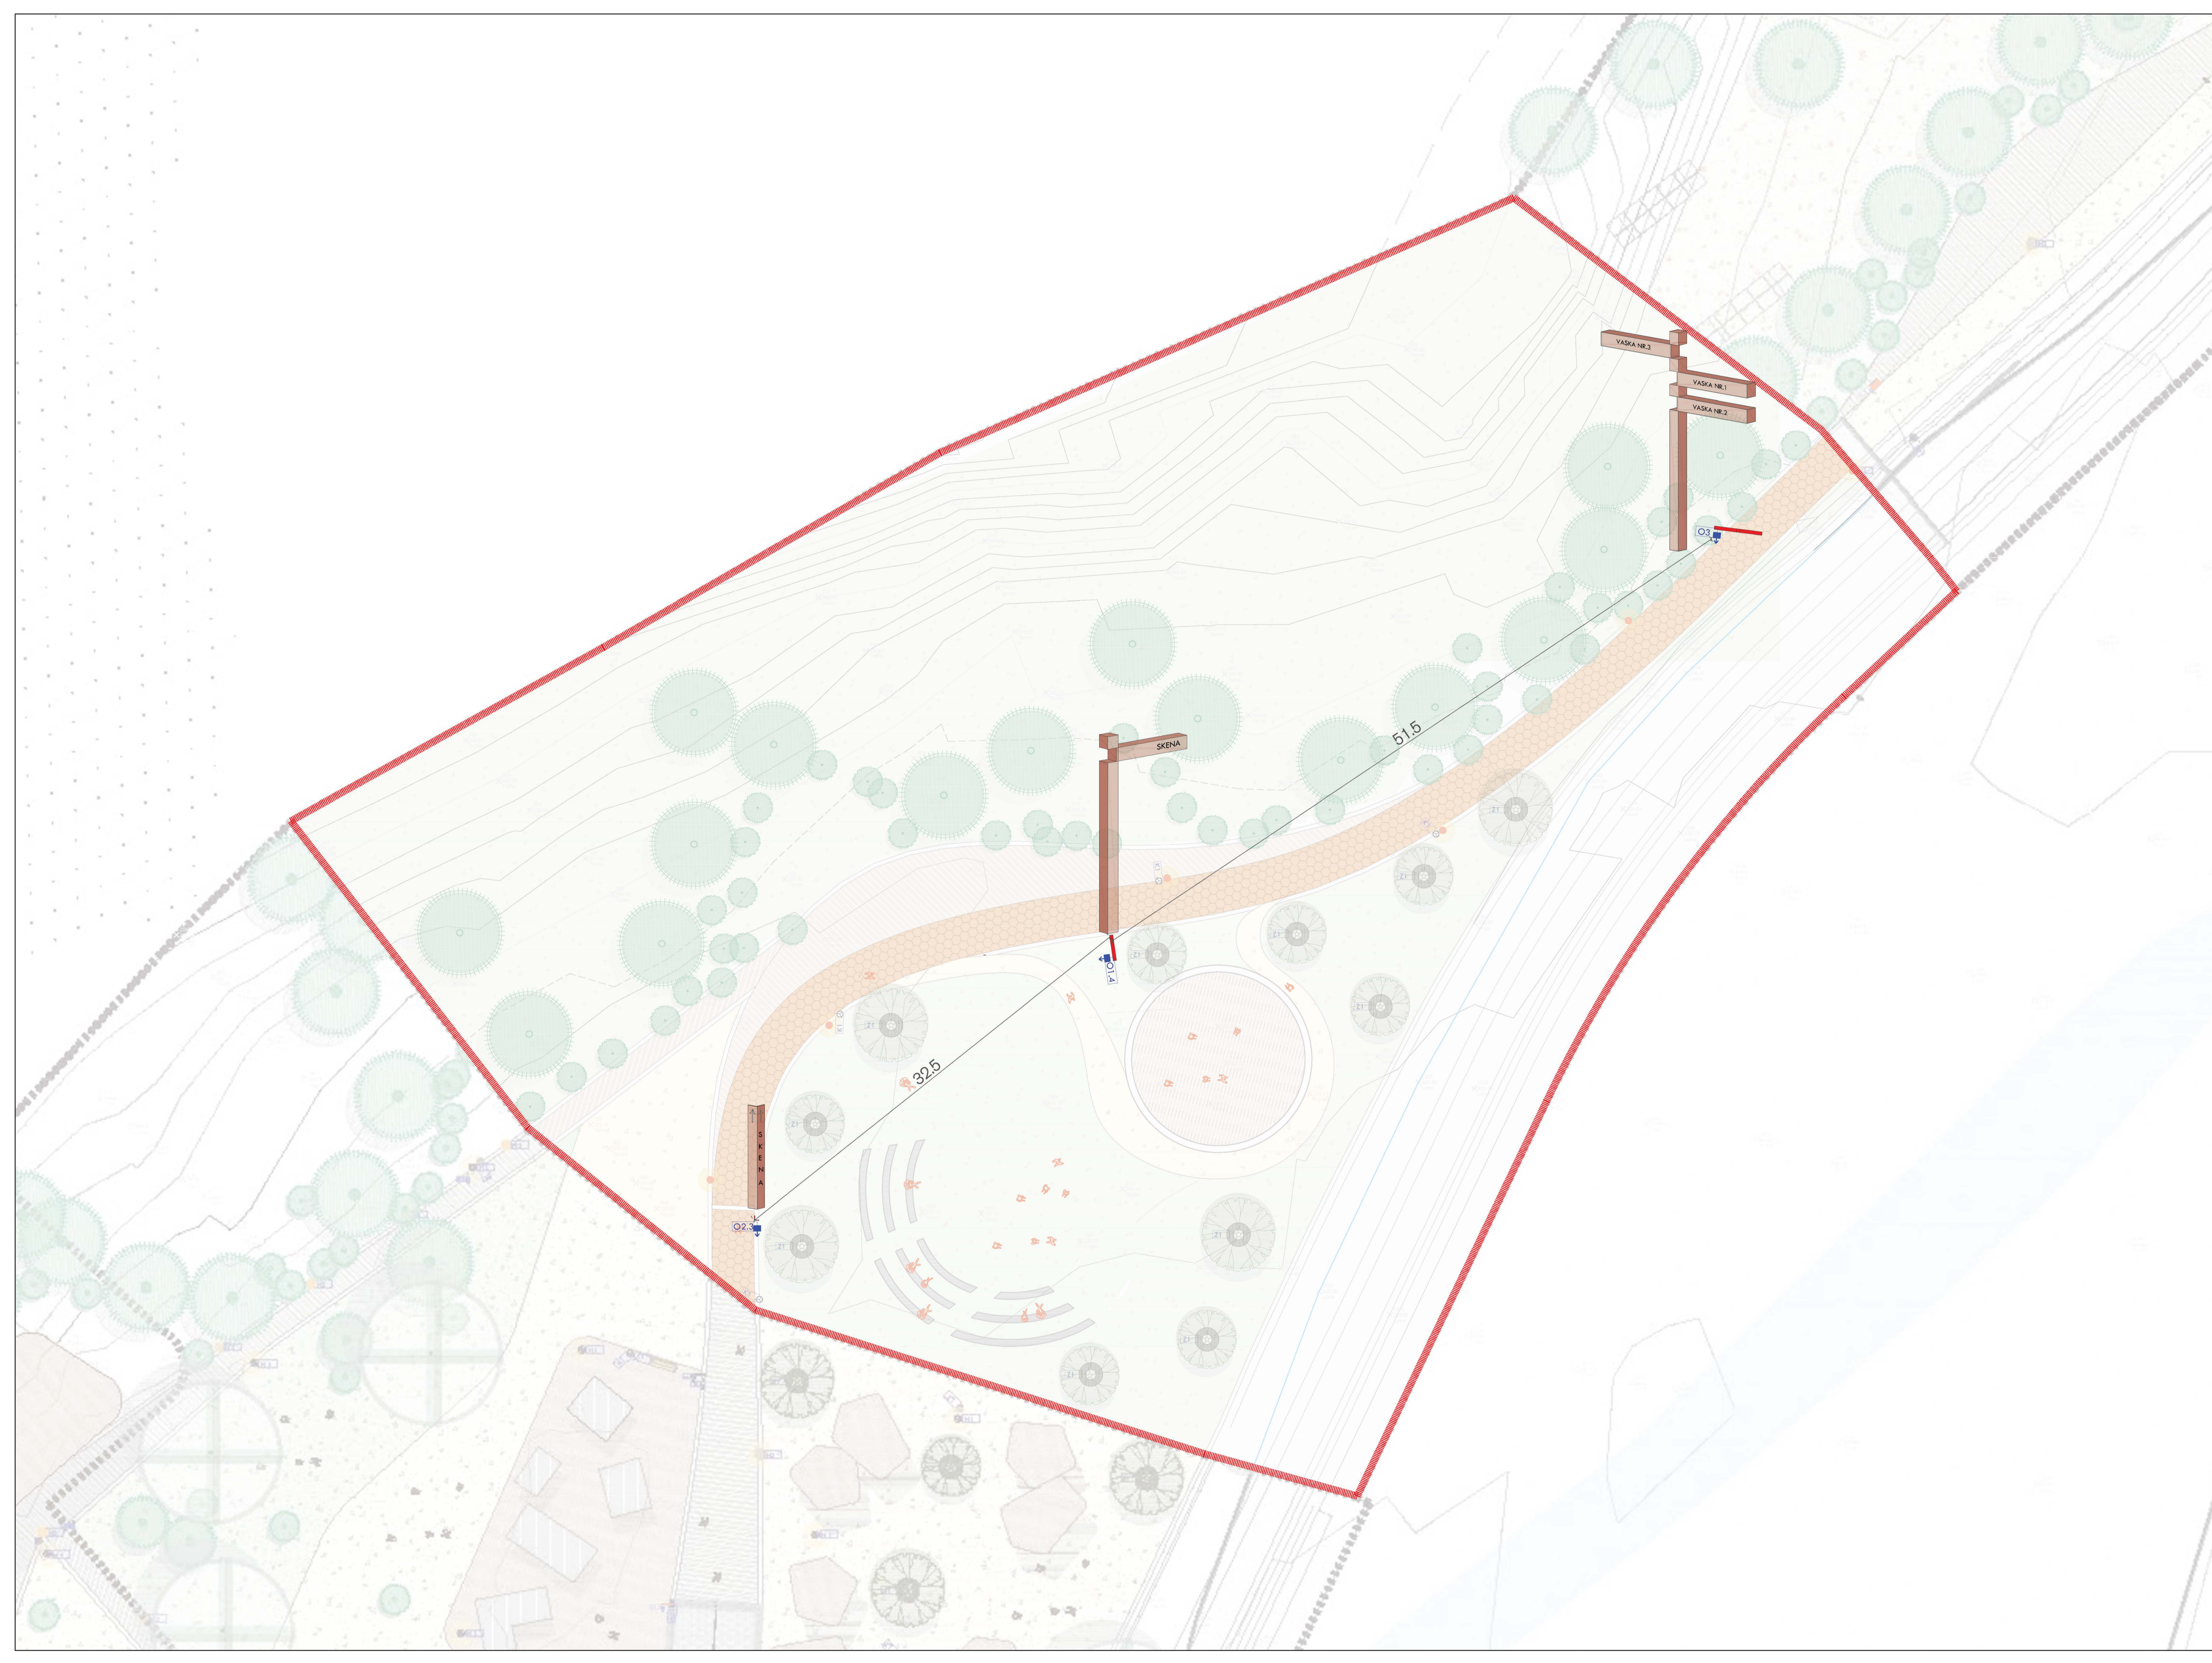

BËNJA
DESTINACION
NDËRKOMBËTAR TURISTIK


Projektuesi	E. BEJLERI
Arkitecti	I. BEJLERI
Arkitecti	K. DEMAJ
Arkitecti	A.SPAHU
Konstruktori	S.COLLAKI
Inq. Elektrik	V.HOXHA
Inq. Hidroteknik	E.CANO
Inq. Hidraulik	D.BUZI
Plani i sinjalistikës	Zona 5
SH	1:200

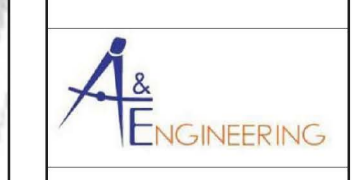



LEGJENDE:

- Gjelberim
- Bimesi ripariane
- Shtirim me zhavorr
- Shtirim me gur lumi
- Shtirim me WPVC
- Shtirim me trugje druri

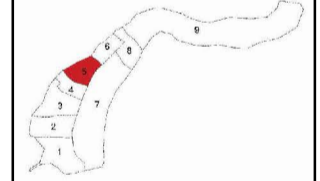

BËNJA
 DESTINACION
 NËDËRKOMBËTAR TURISTIK

Projektuar	E. BEJLERI
Arkitet	I. BEJLERI
Arkitet	K. DEMAJ
Arkitet	A. SPAHU
Konstruktor	S. COLLAKI
Inq. Elektrik	V. HOXHA
Inq. Hidroteknik	E. CANO
Inq. Hidraulik	D. BUZI
Plani i shtresave	Zona 5
SH	1:200

