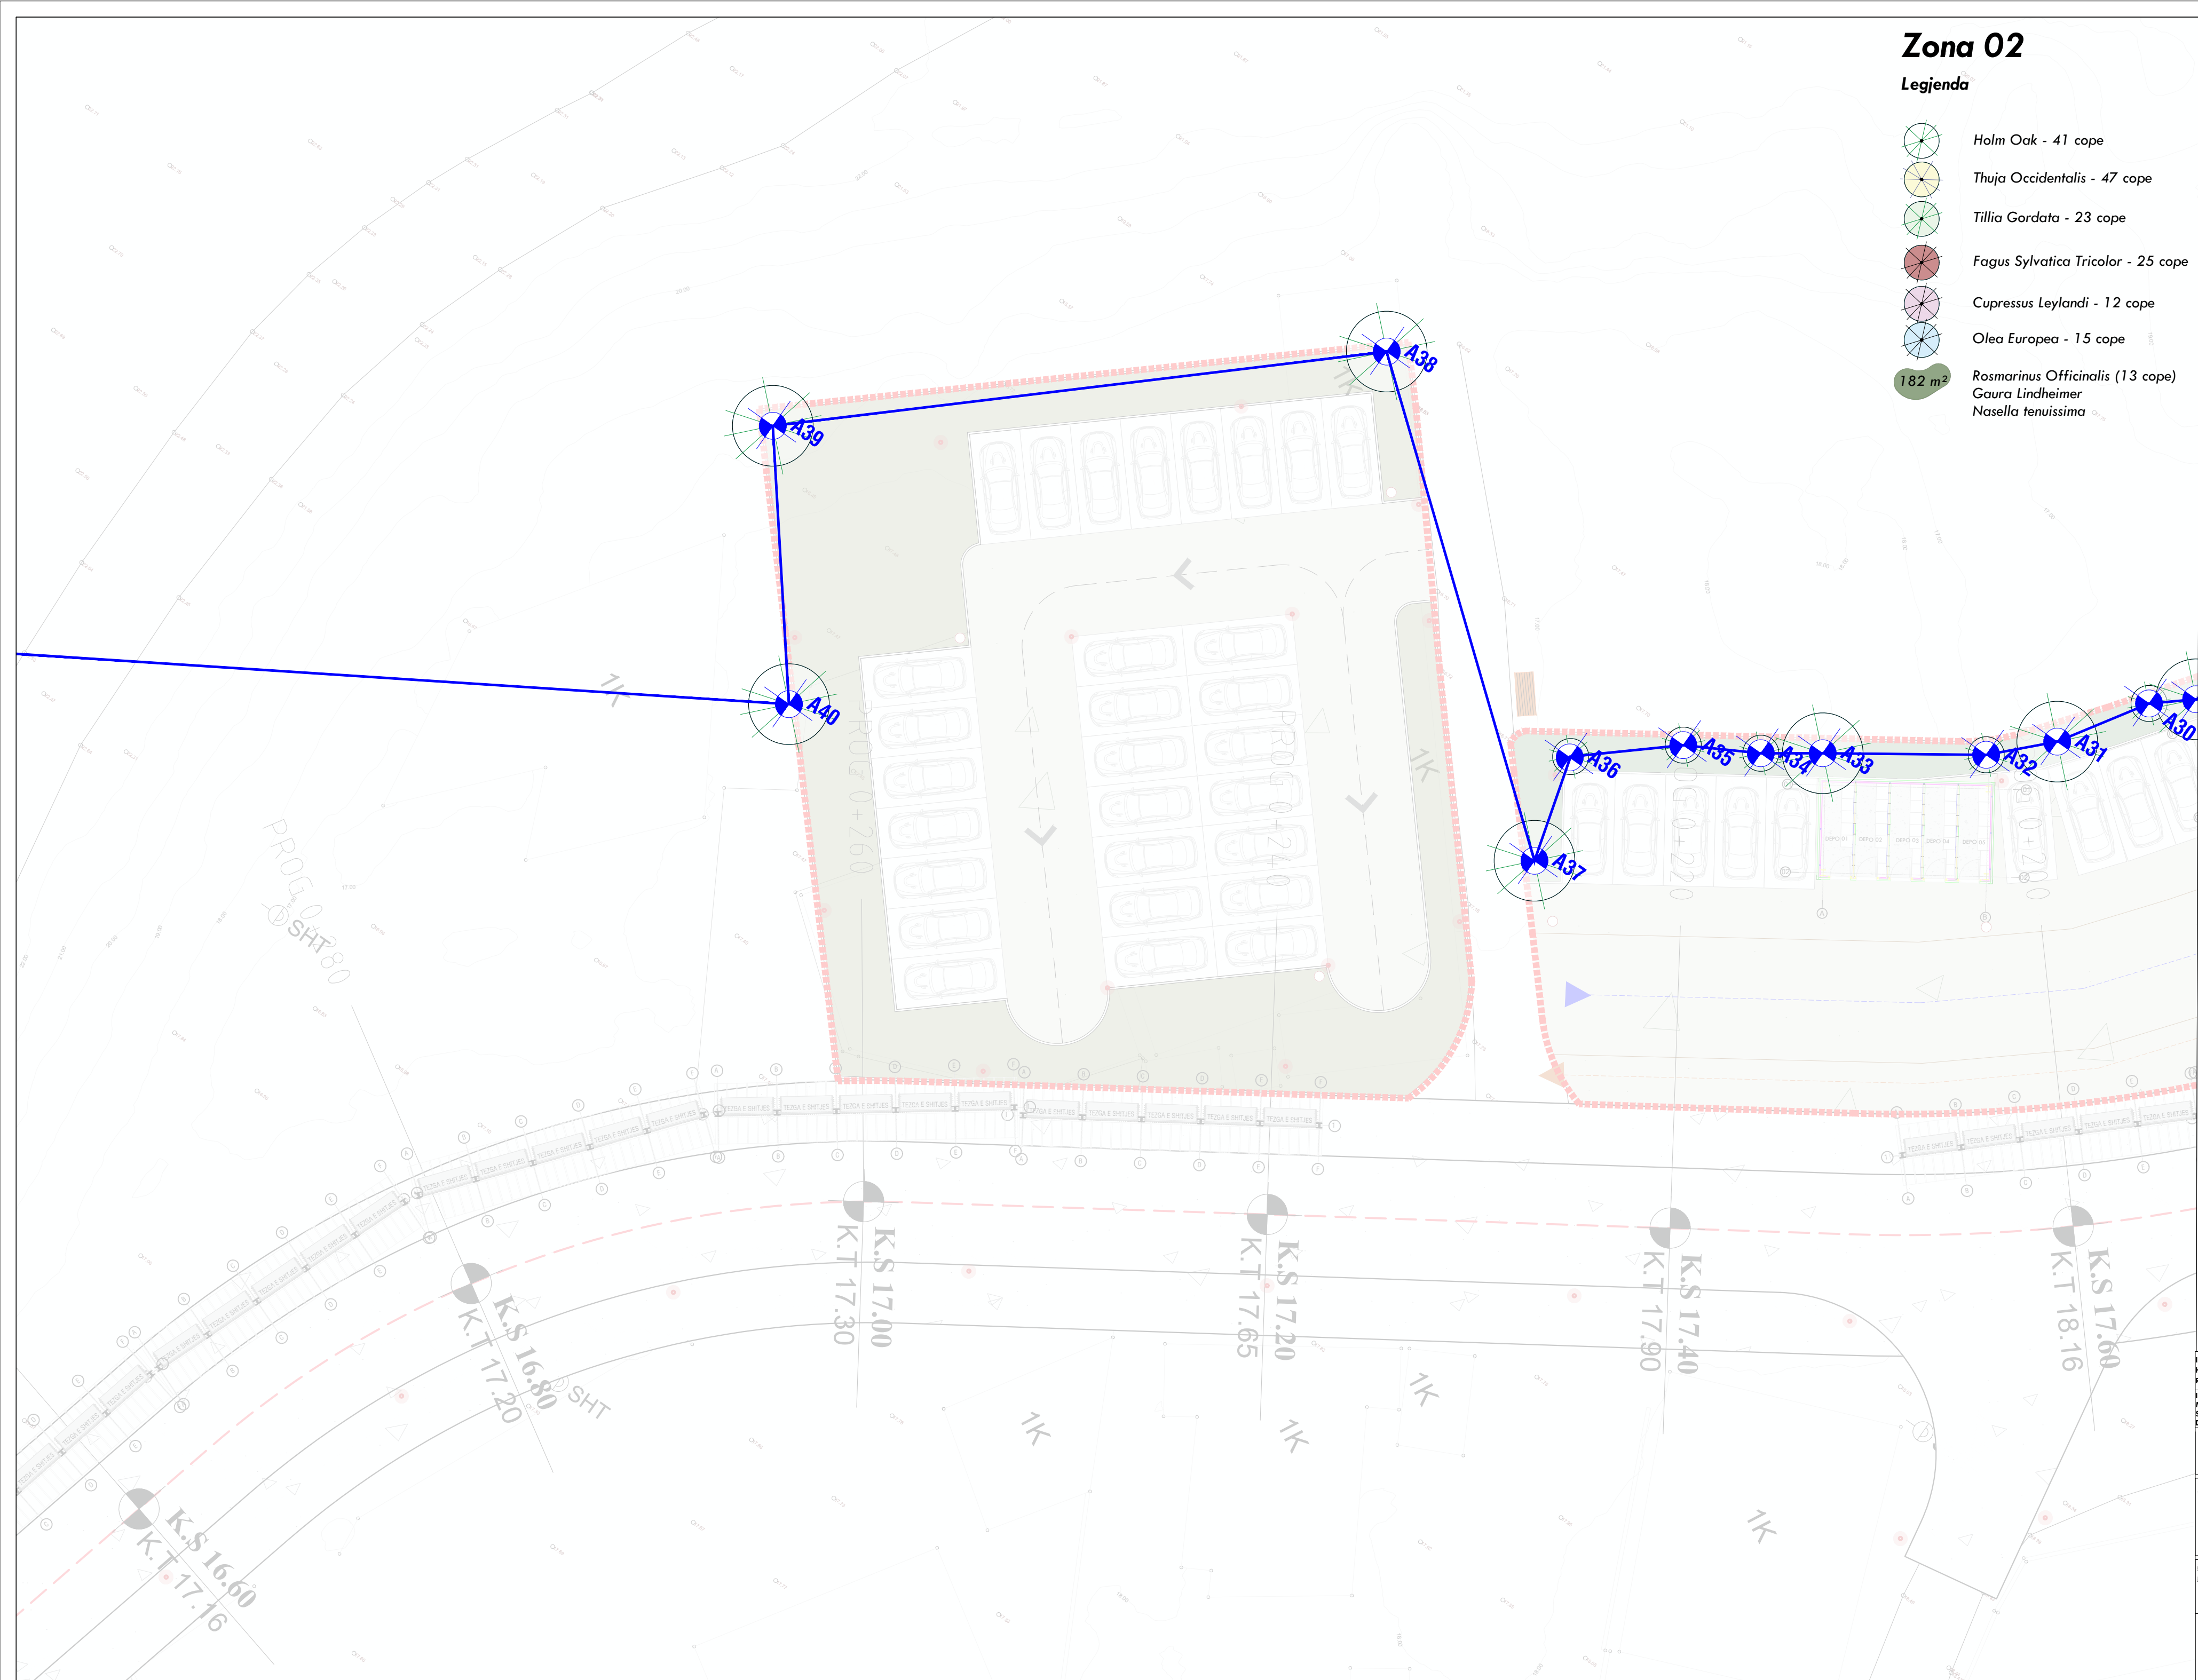


Legjenda

-
- Holm Oak - 41 cope
 Thuja Occidentalis - 47 cope
 Tillia Gordata - 23 cope
 Fagus Sylvatica Tricolor - 25 cope
 Cupressus Leylandi - 12 cope
 Olea Europea - 15 cope
 Rosmarinus Officialis (13 cope)
 Gaura Lindheimer
 Nasella tenuissima
- 182 m²
- 0.05

INVESTMENTS FOR THE INFRASTRUCTURE OF
MARKETS, COMMERCIAL, MULTIFUNCTIONAL
SPACES, COMMERCIAL ROADS IN MODEL
DEVELOPMENT AREAS

Location	MILET	Autoniteti Kontrollues
Vendndodhja:	SHQIPËRI	FISHKË - Fondi Shqiptar i Zhvillimit


SON Architects • Design group/Grup 1 ProjeKtimiz

Ark. Erind Bejleri
Ark. Ilir Bejleri
Ark. Klodi Demaj
Ark. Seod Liko

Insh. Ylli Gjini
Insh. Topo. Arnold Zonaj
Insh. Gjeo. Ledian Limoni
Insh.m. Mied. Kelda Muci

SEED Consulting
Smart Environment
Engineering Design

GeoENG
solutions

Analyze a Client's Past and Present Project - 200pts Analysis of the Existing Situation and Recommendations - 100pts Date / Date Test / 2025 October, 2025 Format / Format A3 Sketches / Scale 1:200	Sheet number / Name / Pages: 1/2 Sheet name / Title / Notes: Plot / adjacent to park - "Helm Oak" Layout Plan of "Helm Oak" Tree
--	---

* Changes in project without confirmation of projectors are invalid. Tel. +355 4 (0)2451939

shenime/note	teqves/index	data/date
--------------	--------------	-----------



INVESTIME PËR INFRASTRUKTURËN E TREQJEVE
HAPËSIRAVE TREGTARE,MULTIFUNKSIONALE ,
RRUGË TREGTARE NË ZONA MODEL ZHVILLIMI

INVESTMENTS FOR THE INFRASTRUCTURE OF
MARKETS, COMMERCIAL, MULTIFUNCTIONAL
SPACES, COMMERCIAL ROADS IN MODEL
DEVELOPMENT AREAS

Location: ASD1 **Assigned:** Karmokkari
Yhteisö: S-GP00 **FSKID:** Fondi Shippor i Zhilist

CON	Architects •	Design group/Consult / project
-----	--------------	--------------------------------

Ark. Erind Bejleri
Ark. Bir Bejleri
Ark. Khadi Demaj
Ark. Sead Iko

GeoENG
solutions

Analysis of the Existing Situation and Proposed Alternatives	Sheet number / Count / Pages: 1/66
---	------------------------------------

[illegible]

* Changes in project without confirmation of projectors are invalid. Tel. +315 4 05241092

--	--



Pikseti i zonës së shprehur duke marrë si pikë referimi pikën T1 me koordinatat x=0.00 dhe y=0.00 në objektin eksistues. Boshti i "x"-ve shpreh përgjatë faqes gjatësore të objektit, kurse boshti i "y"-ve shpreh përgjatë me të.

Pikë T1 referon qendres së përmes "Thja Qendrore". Pika T1 shpreh pikën e parë të qendrës së përmes në pikëtor sipas boshtit "x" dhe "y" (0) grada nga objekti referues.

Sipas skel (Y) ngjiteti 120.83m dhe zhvendosimi në të djathtë përgjatë sipos skel (X) 820.93m duke përmirësuar pikën B01. Vazhdimi në të njëjtën mënyrë edhe për pikat e tjera.

The setting-out of the area was carried out using point T1 (x=0.00 y=0.00) as the reference point. The (X) axis shall be placed along the straight facade of the existing building, while the (Y) axis shall be positioned perpendicular to the (X) axis end of the same line perpendicular to the facade of the existing building.

The "B" points refer to the center of the trees. "B01" refers to the center of the first tree.

On the right side of the coordinate axis, we have positive x values, therefore, we move to the right along the (x) axis by 620.93m, while along the (y) axis we move upwards by 120.83m, the marking point B01. The same procedure is followed for the remaining points.

INVESTIMENTE PËR INFRASTRUKTURËN E TREQËJVE.
HAPËSRATJE TREGATËRE MULTIFUNKSIONALE.
HAPËSRATJE TREGATËRE NË ZONË HODORË SHPËRNUM.
INVESTMENTS FOR THE INFRASTRUCTURE OF
MARKETS, COMMERCIAL, MULTIFUNCTIONAL
SPACES, COMMERCIAL ROADS IN MODEL
DEVELOPMENT AREAS

Shënim: Dokumenti është i përbërë nga: 1. Dokumenti i kësaj faqeje 2. Dokumenti i kësaj faqeje 3. Dokumenti i kësaj faqeje

SON **GeoENG**

Shënim: Dokumenti është i përbërë nga: 1. Dokumenti i kësaj faqeje 2. Dokumenti i kësaj faqeje 3. Dokumenti i kësaj faqeje