


PRERJE 3-3

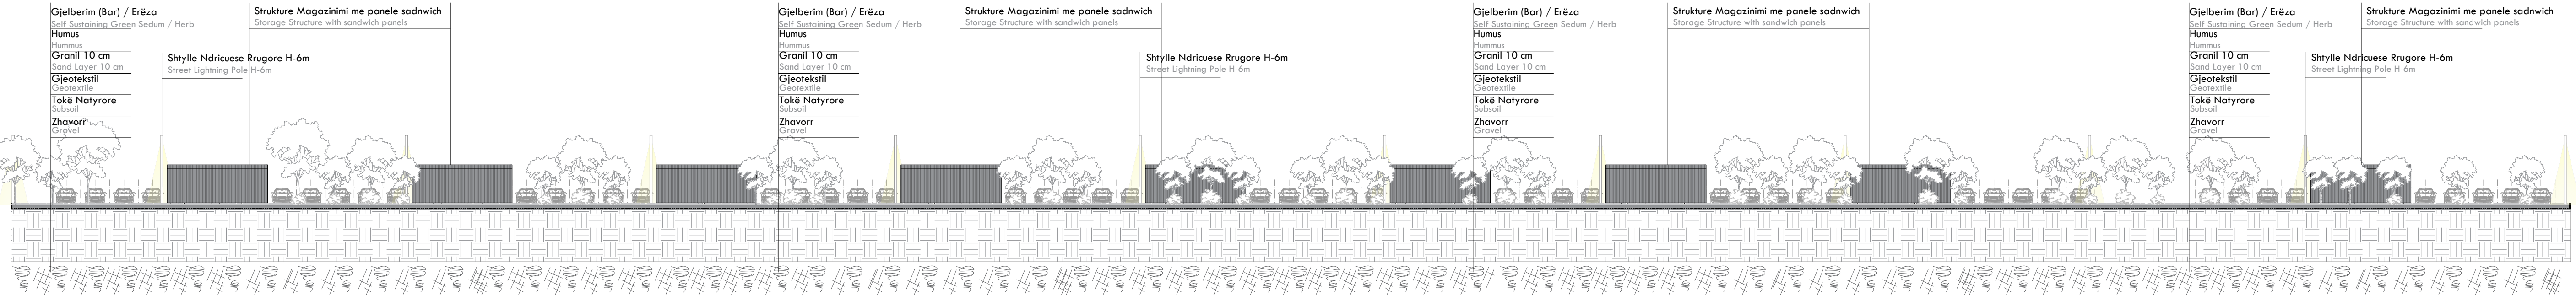

PRERJE 4-4

INVESTIMENTE PËR INFRASTRUKTURËN E TREGJEVE,
HAPEIRAVE TREGTARE MULTIFUNKSIONALE,
RUGË TREGTARE NË ZONA MODEL ZHVILLIMI

INVESTMENTS FOR THE INFRASTRUCTURE OF
MARKETS, COMMERCIAL ROADS IN MODEL
DEVELOPMENT AREAS

Investment
Investment

Architects
Design group / Group / Group / Group

Arh. Enid Bajeri
Arh. Enid Bajeri
Project / Project / Project / Project


Project / Project / Project / Project

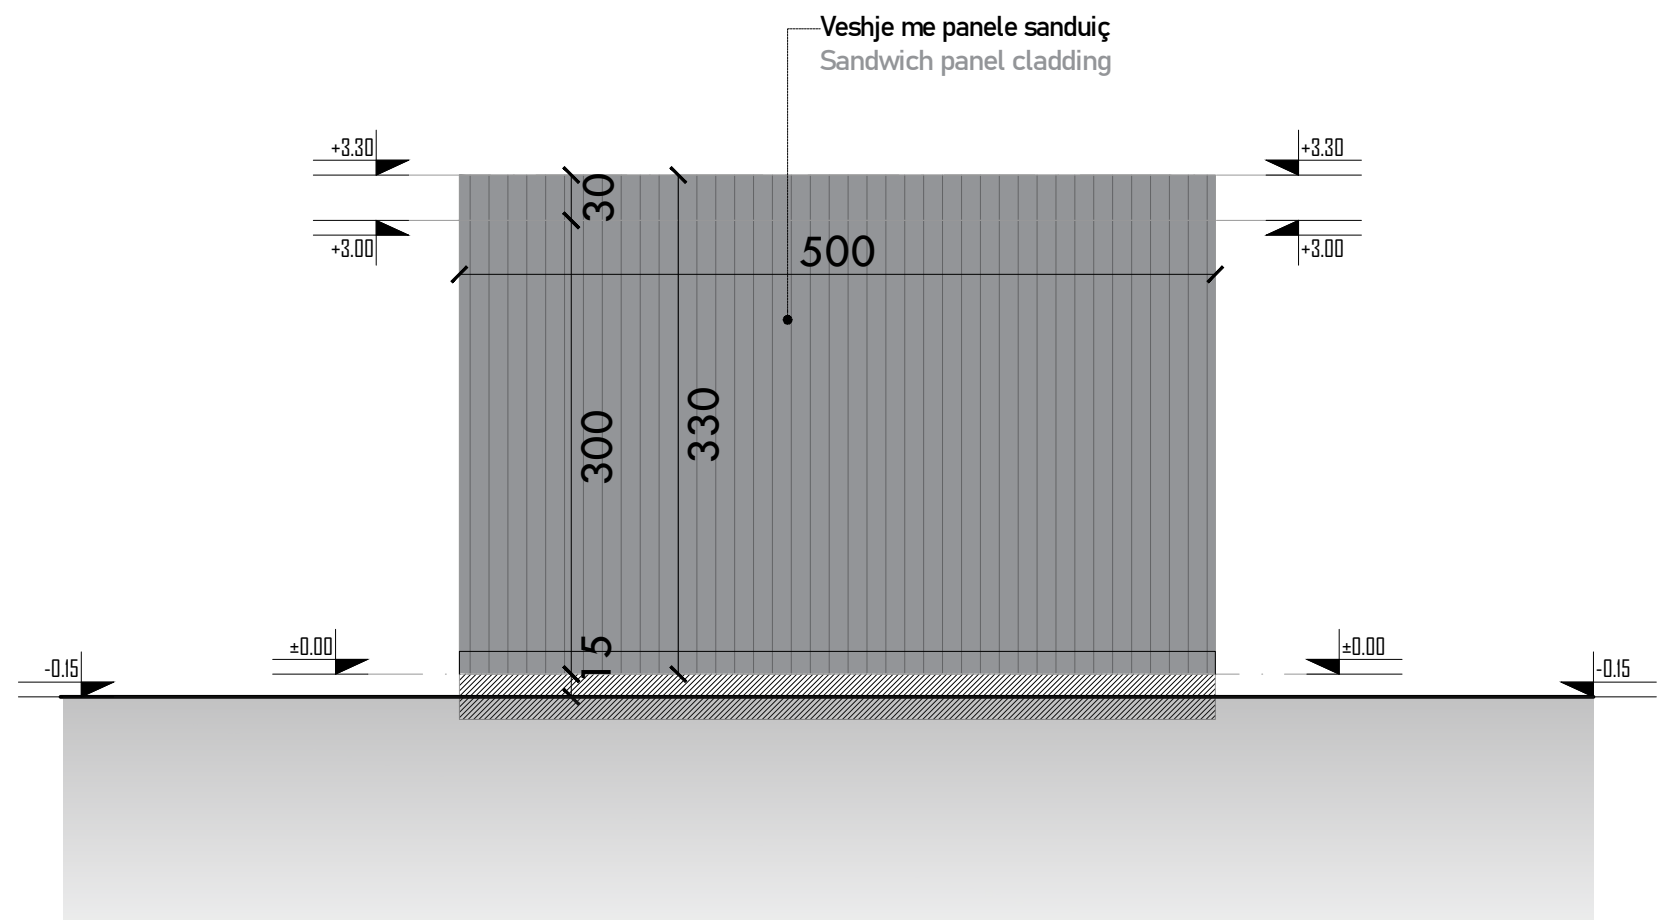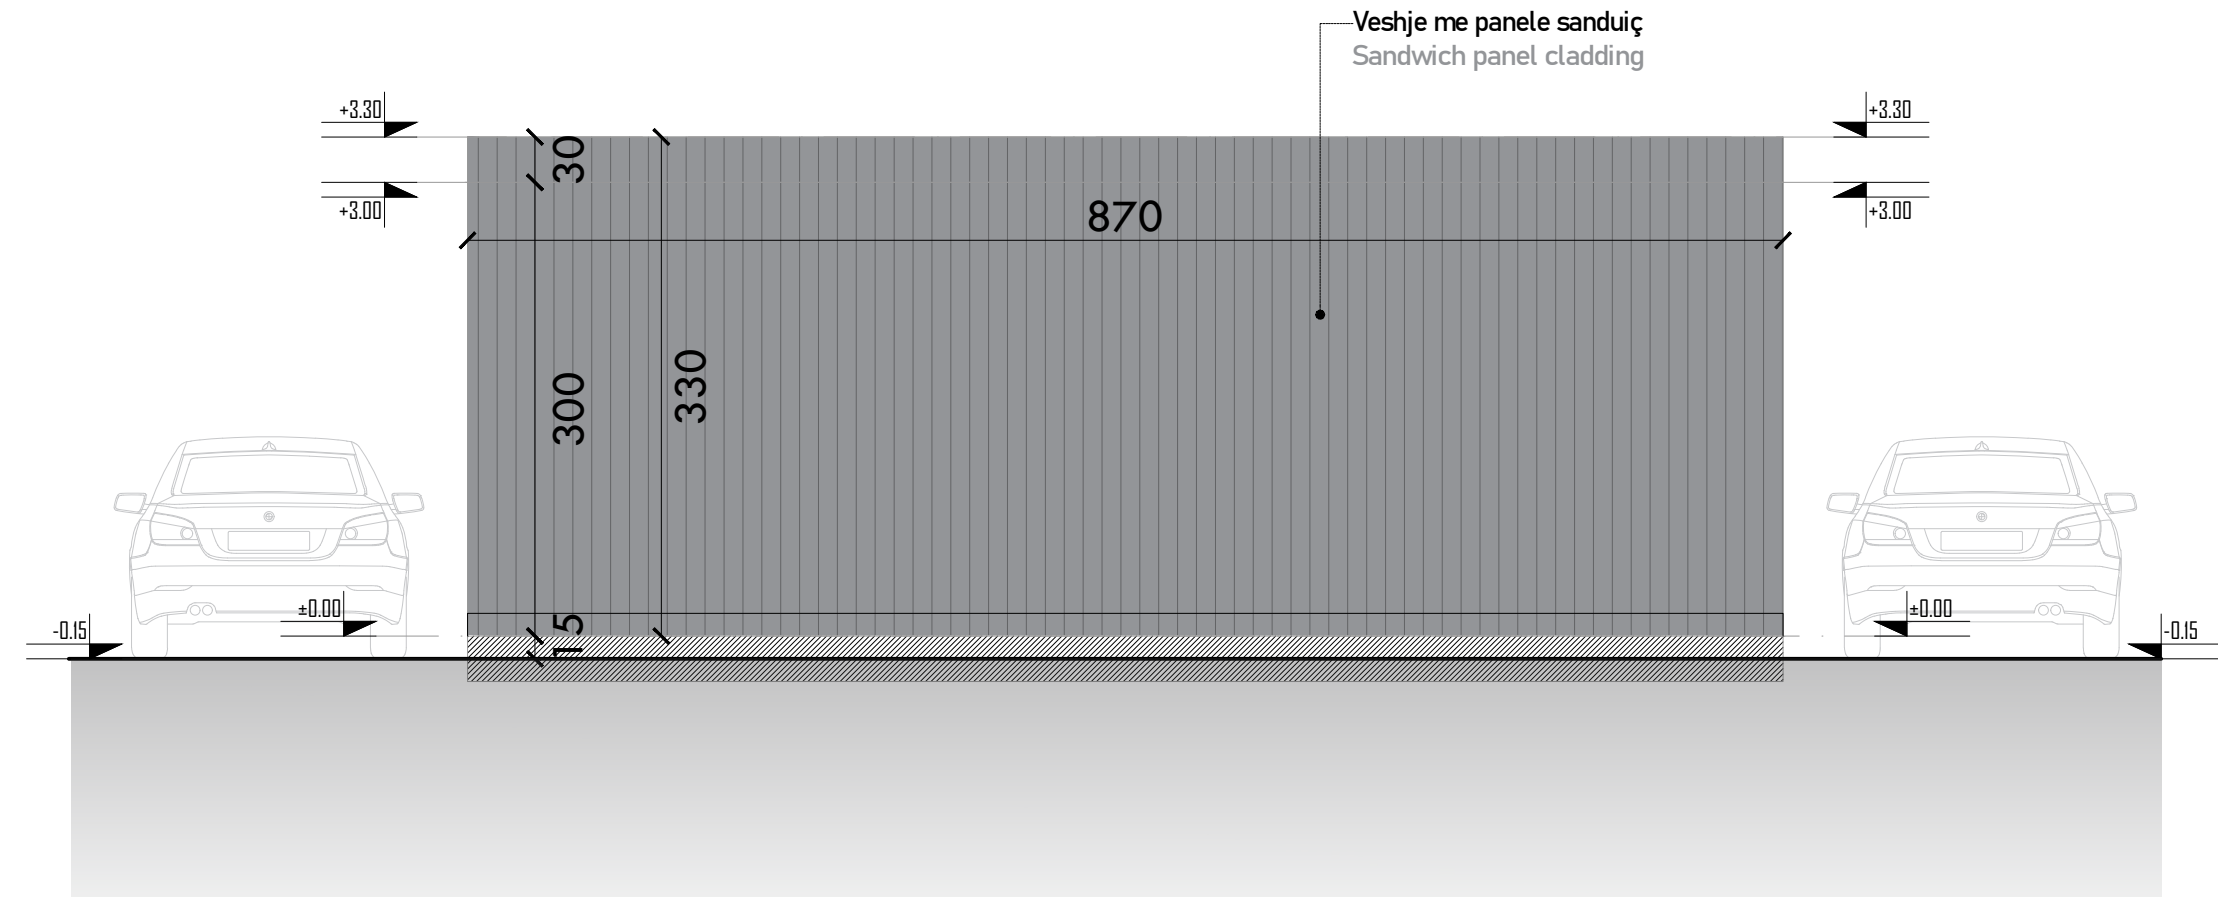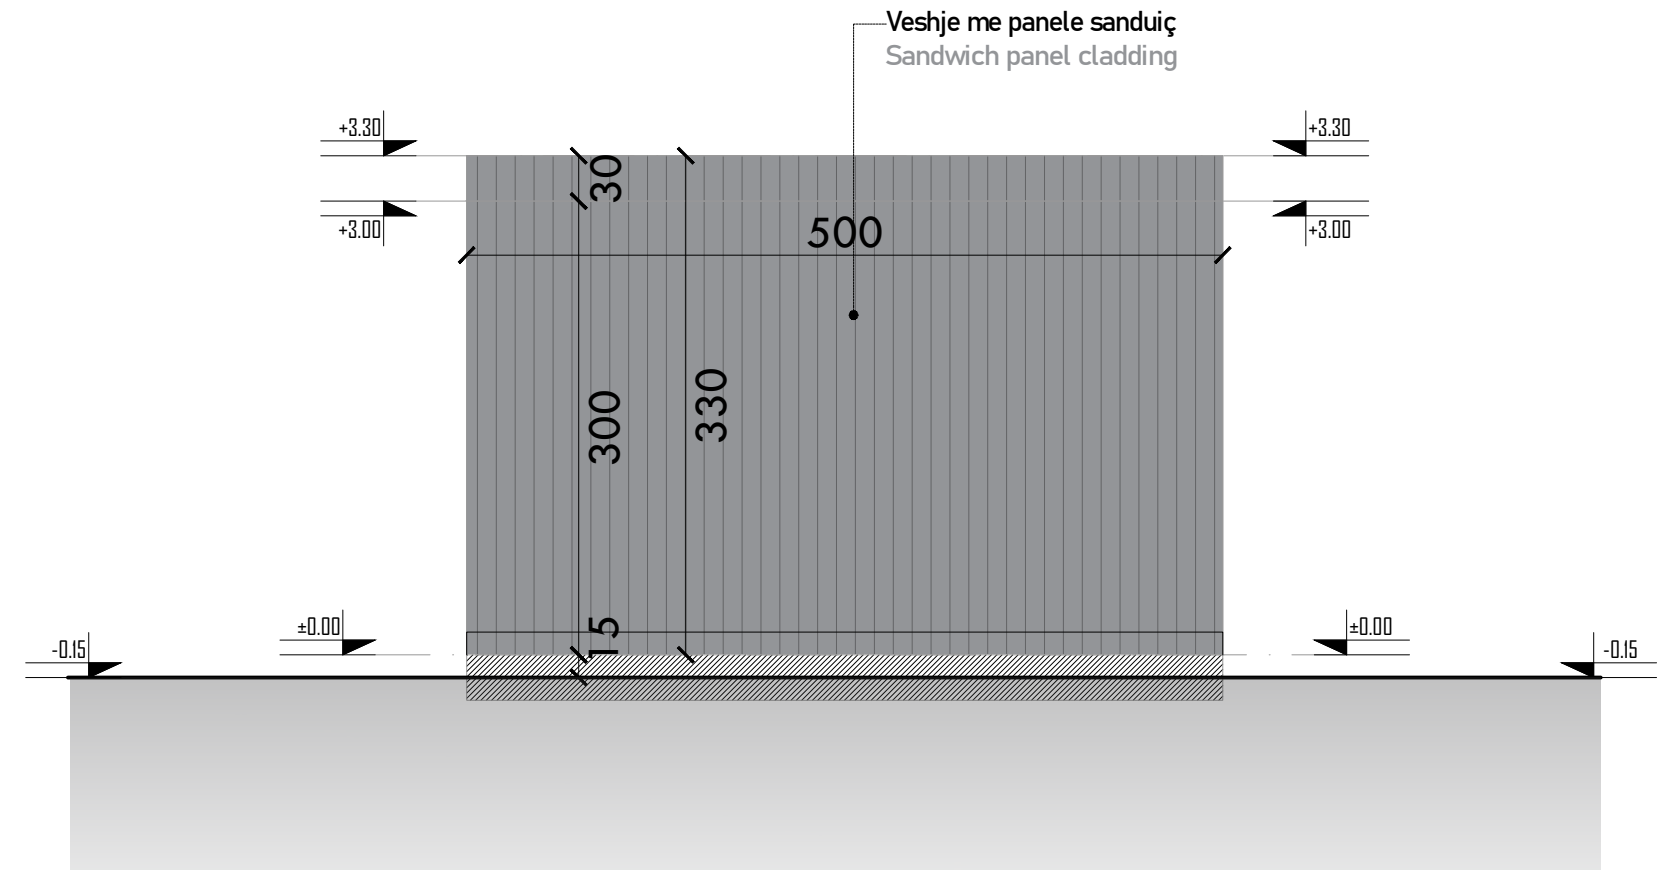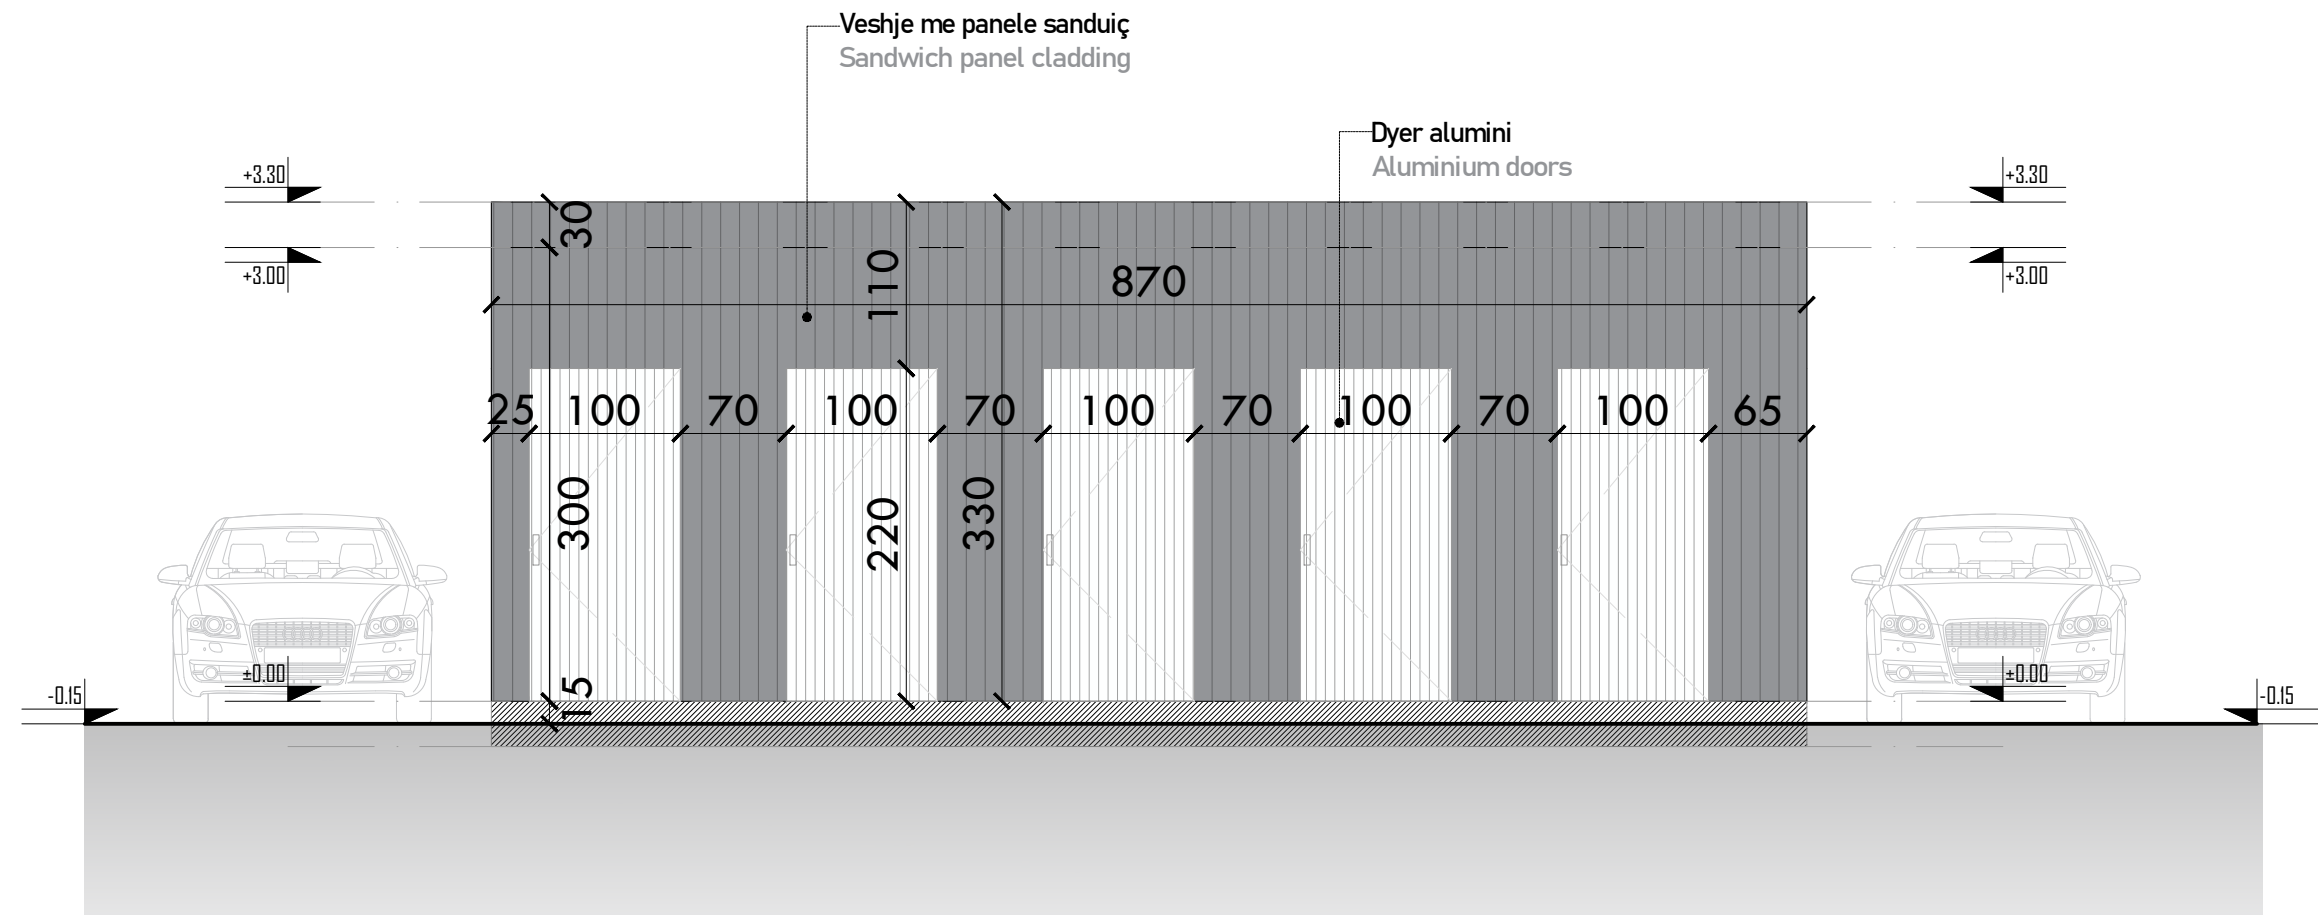

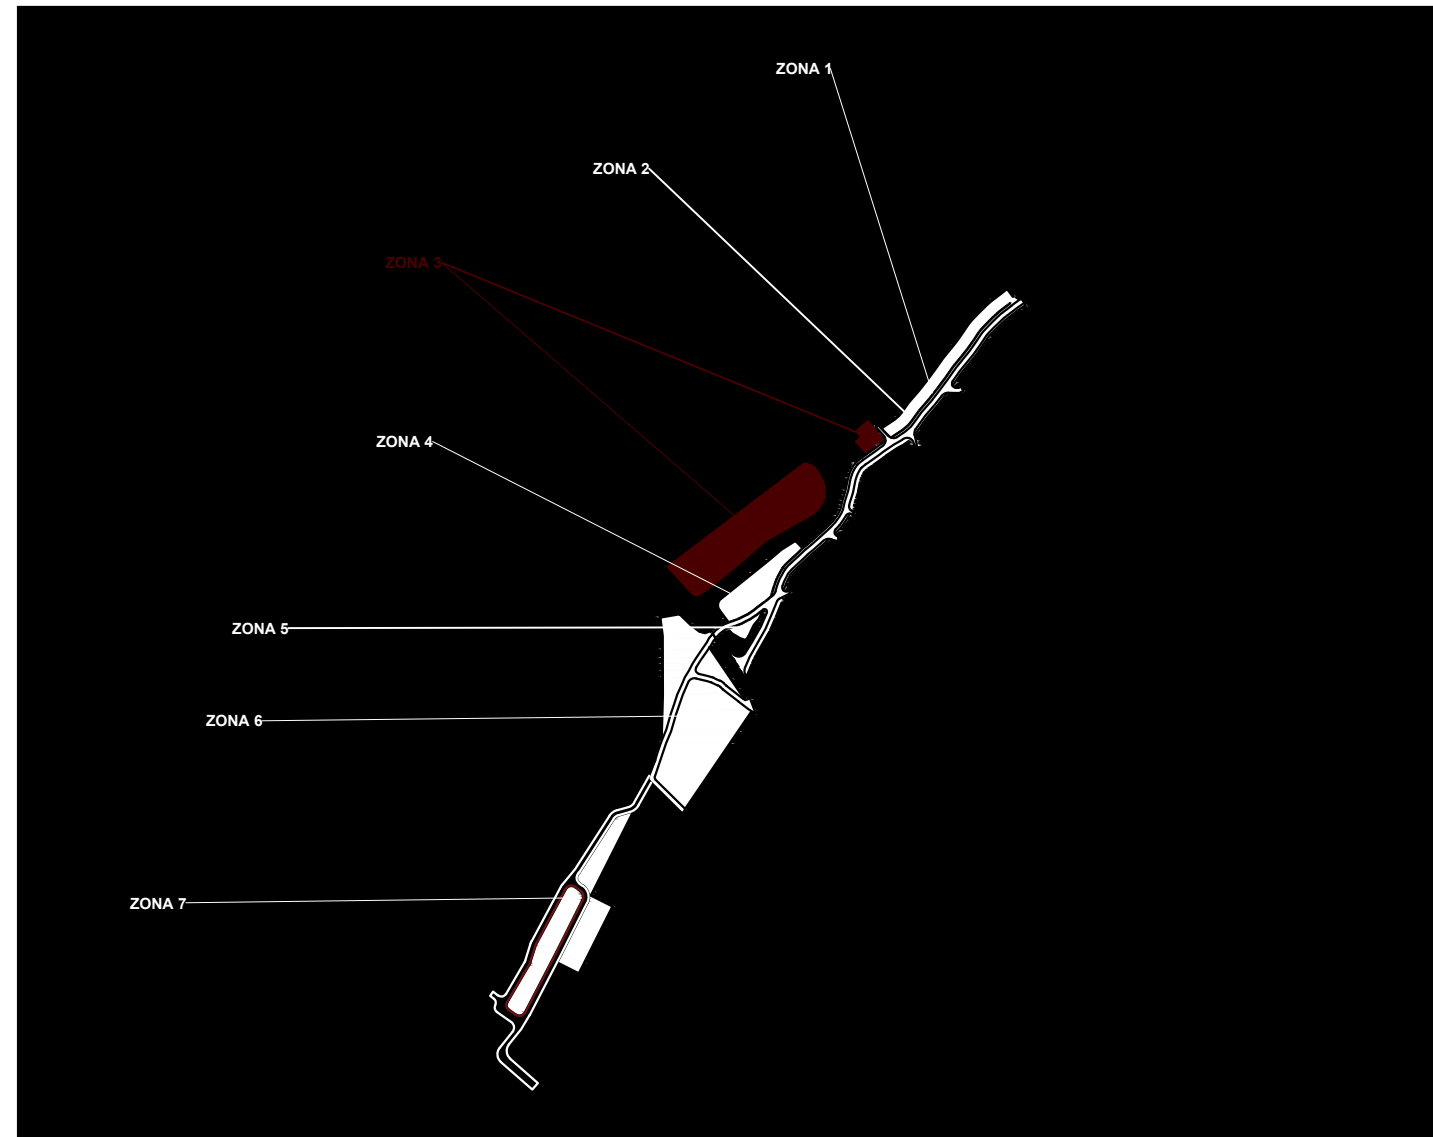

INVESTIME PËR INFRASTRUKTURËN E TREGJEVE, HAPËSIRAVE TREGTARE, MULTIFUNKSIONALE ,
RRUGË TREGTARE NË ZONA MODEL ZHVILLIMI - TREGU MILOT - NDERHYRJA 3

INVESTMENTS FOR THE INFRASTRUCTURE OF MARKETS, COMMERCIAL AND MULTIFUNCTIONAL SPACES, AND COMMERCIAL
STREETS IN MODEL DEVELOPMENT AREAS – MILOT MARKET – INTERVENTION 3

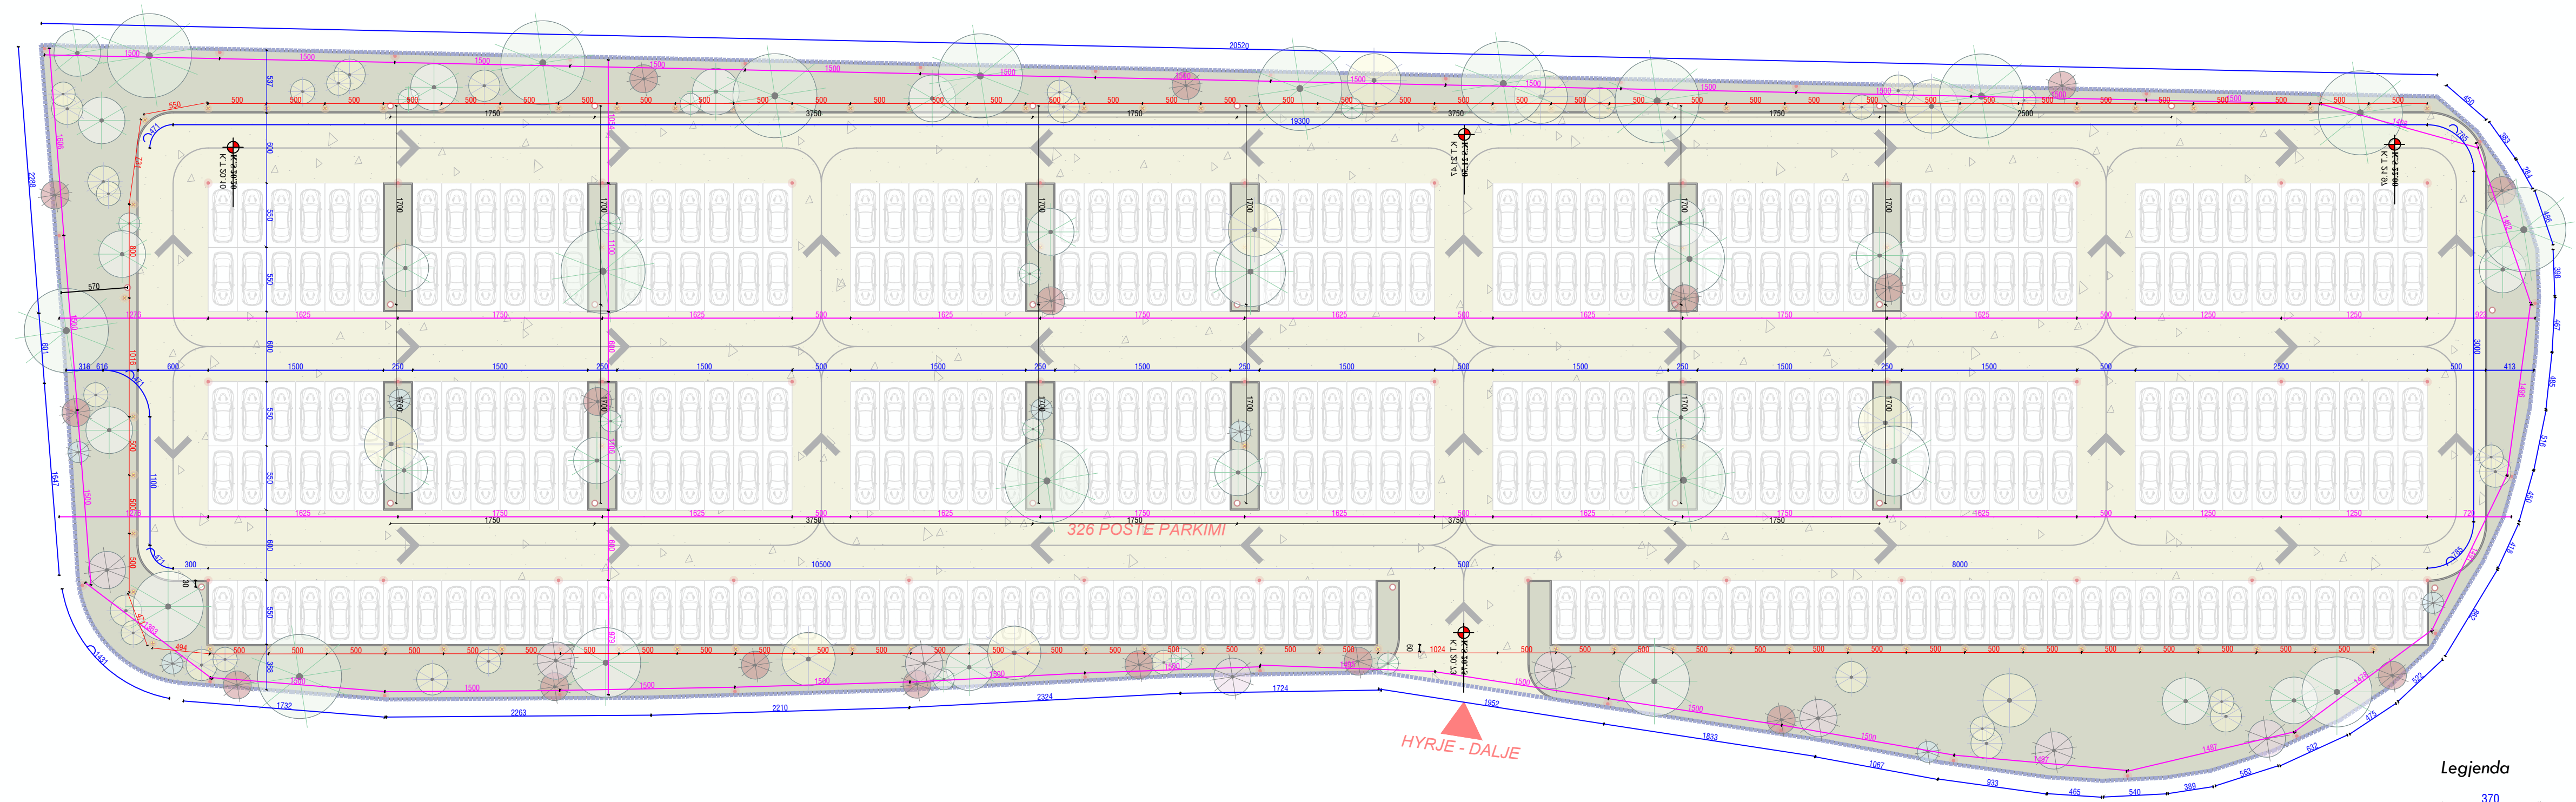

HYRJE - DALJE

- Legjenda**
- 370 Dimensione të përgjithshme
 - 370 Dimensione ndricues te larte rruge H-6 m
 - 370 Dimensione ndricues te ulet H-1 m
 - 370 Dimensione Kosha Mbeturinash

INVESTIME PËR INFRASTRUKTURËN E TREGJEVE,
HAPEIRAVE TREGTARE MULTIFUNKSIONALE,
RRUGË TREGTARE NË ZONA MODEL ZHVILLIMI


INVESTMENTS FOR THE INFRASTRUCTURE OF
MARKETS, COMMERCIAL MULTIFUNCTIONAL
SPACES, COMMERCIAL ROADS IN MODEL
DEVELOPMENT AREAS


SON Architects • **Design group / Grupi i Projektit**


Project / Projekti: **Planifikimi i Zhvillimit** Sheet number / Numri i Fletës: **1/30**
Project start / Fillimi i Projektit: **2024** Scale: **1:500**
Project end / Përfundimi i Projektit: **2024** Date: **2024**

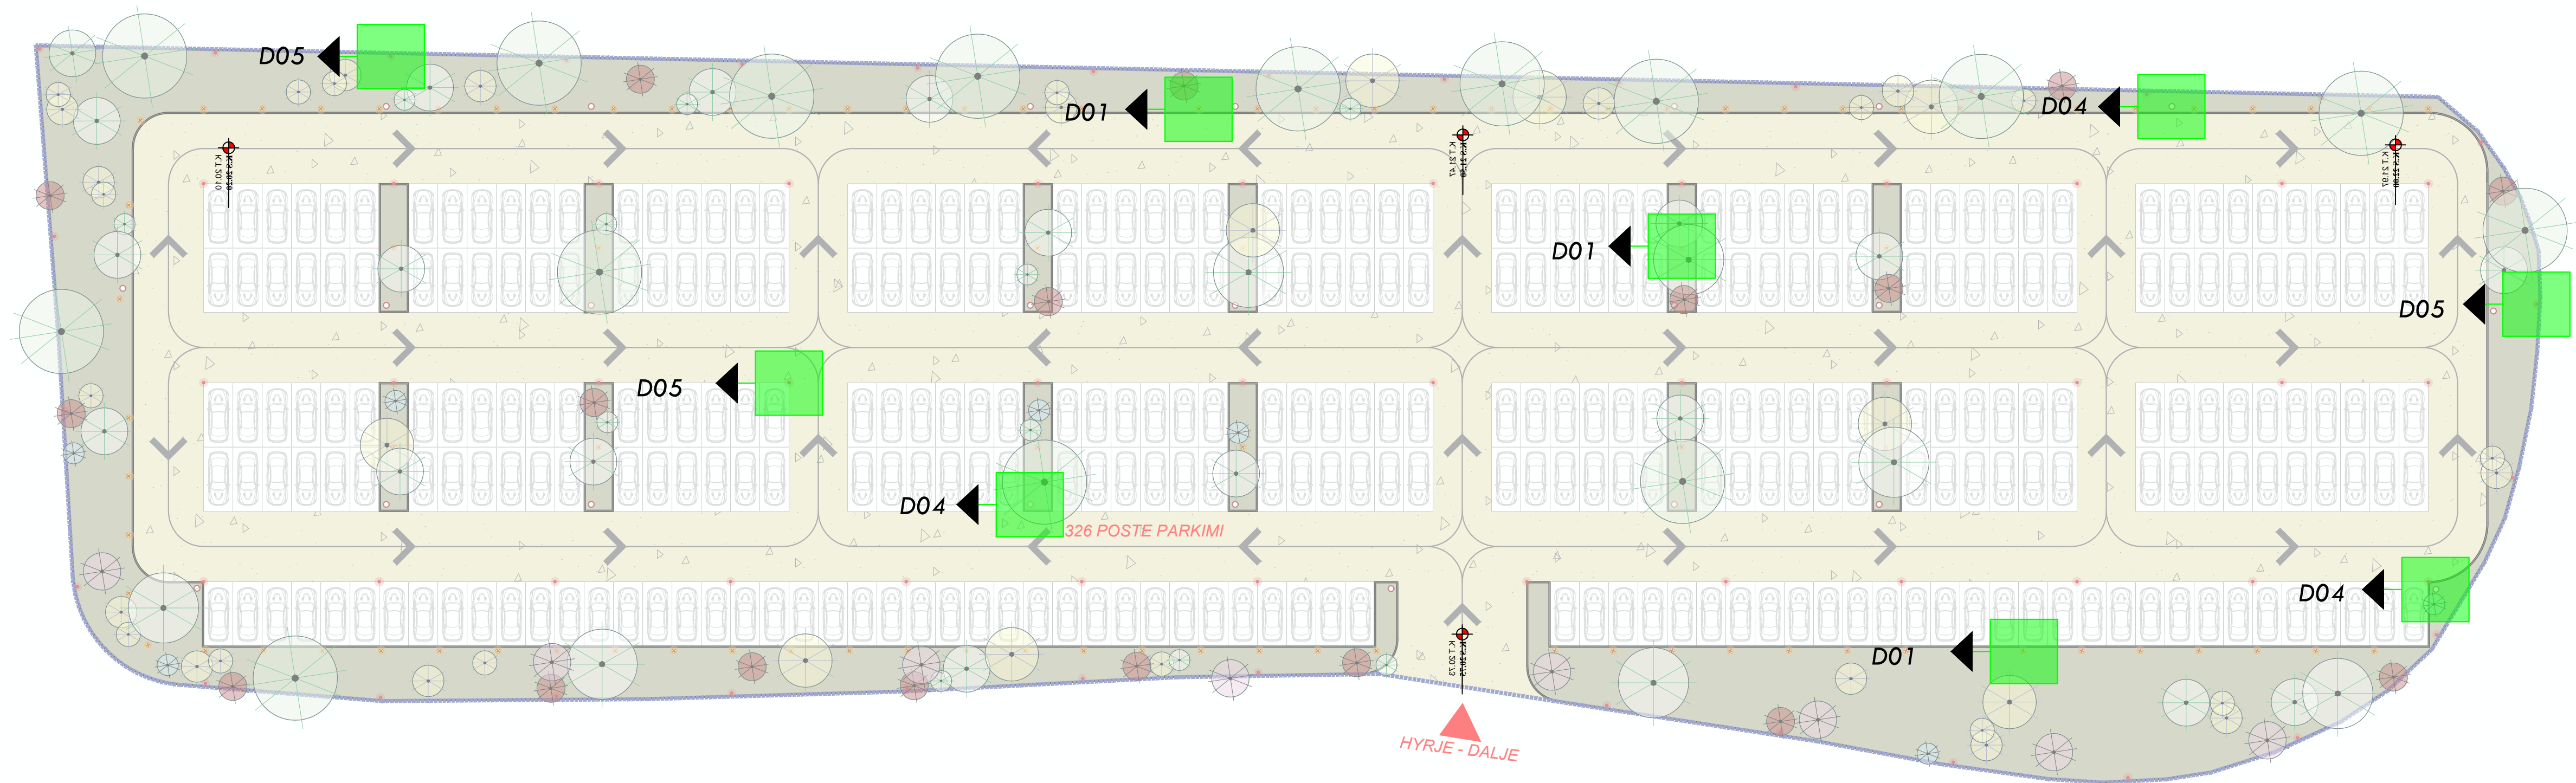

INVESTIME PËR INFRASTRUKTURËN E TREGJEVË,
HAPEIRAVE TREGTARE MULTIFUNKSIONALE,
RRUGË TREGTARE NË ZONË MODEL ZHVILLIMI

INVESTMENTS FOR THE INFRASTRUCTURE OF
MARKETS, COMMERCIAL MULTIFUNCTIONAL
SPACES, COMMERCIAL ROADS IN MODEL
DEVELOPMENT AREAS


Architects: SON
Architects: SEE Consulting
Architects: GeoENG

Project: 131/13
Scale: 1:500
Date: 2024
Sheet: 1/1

