


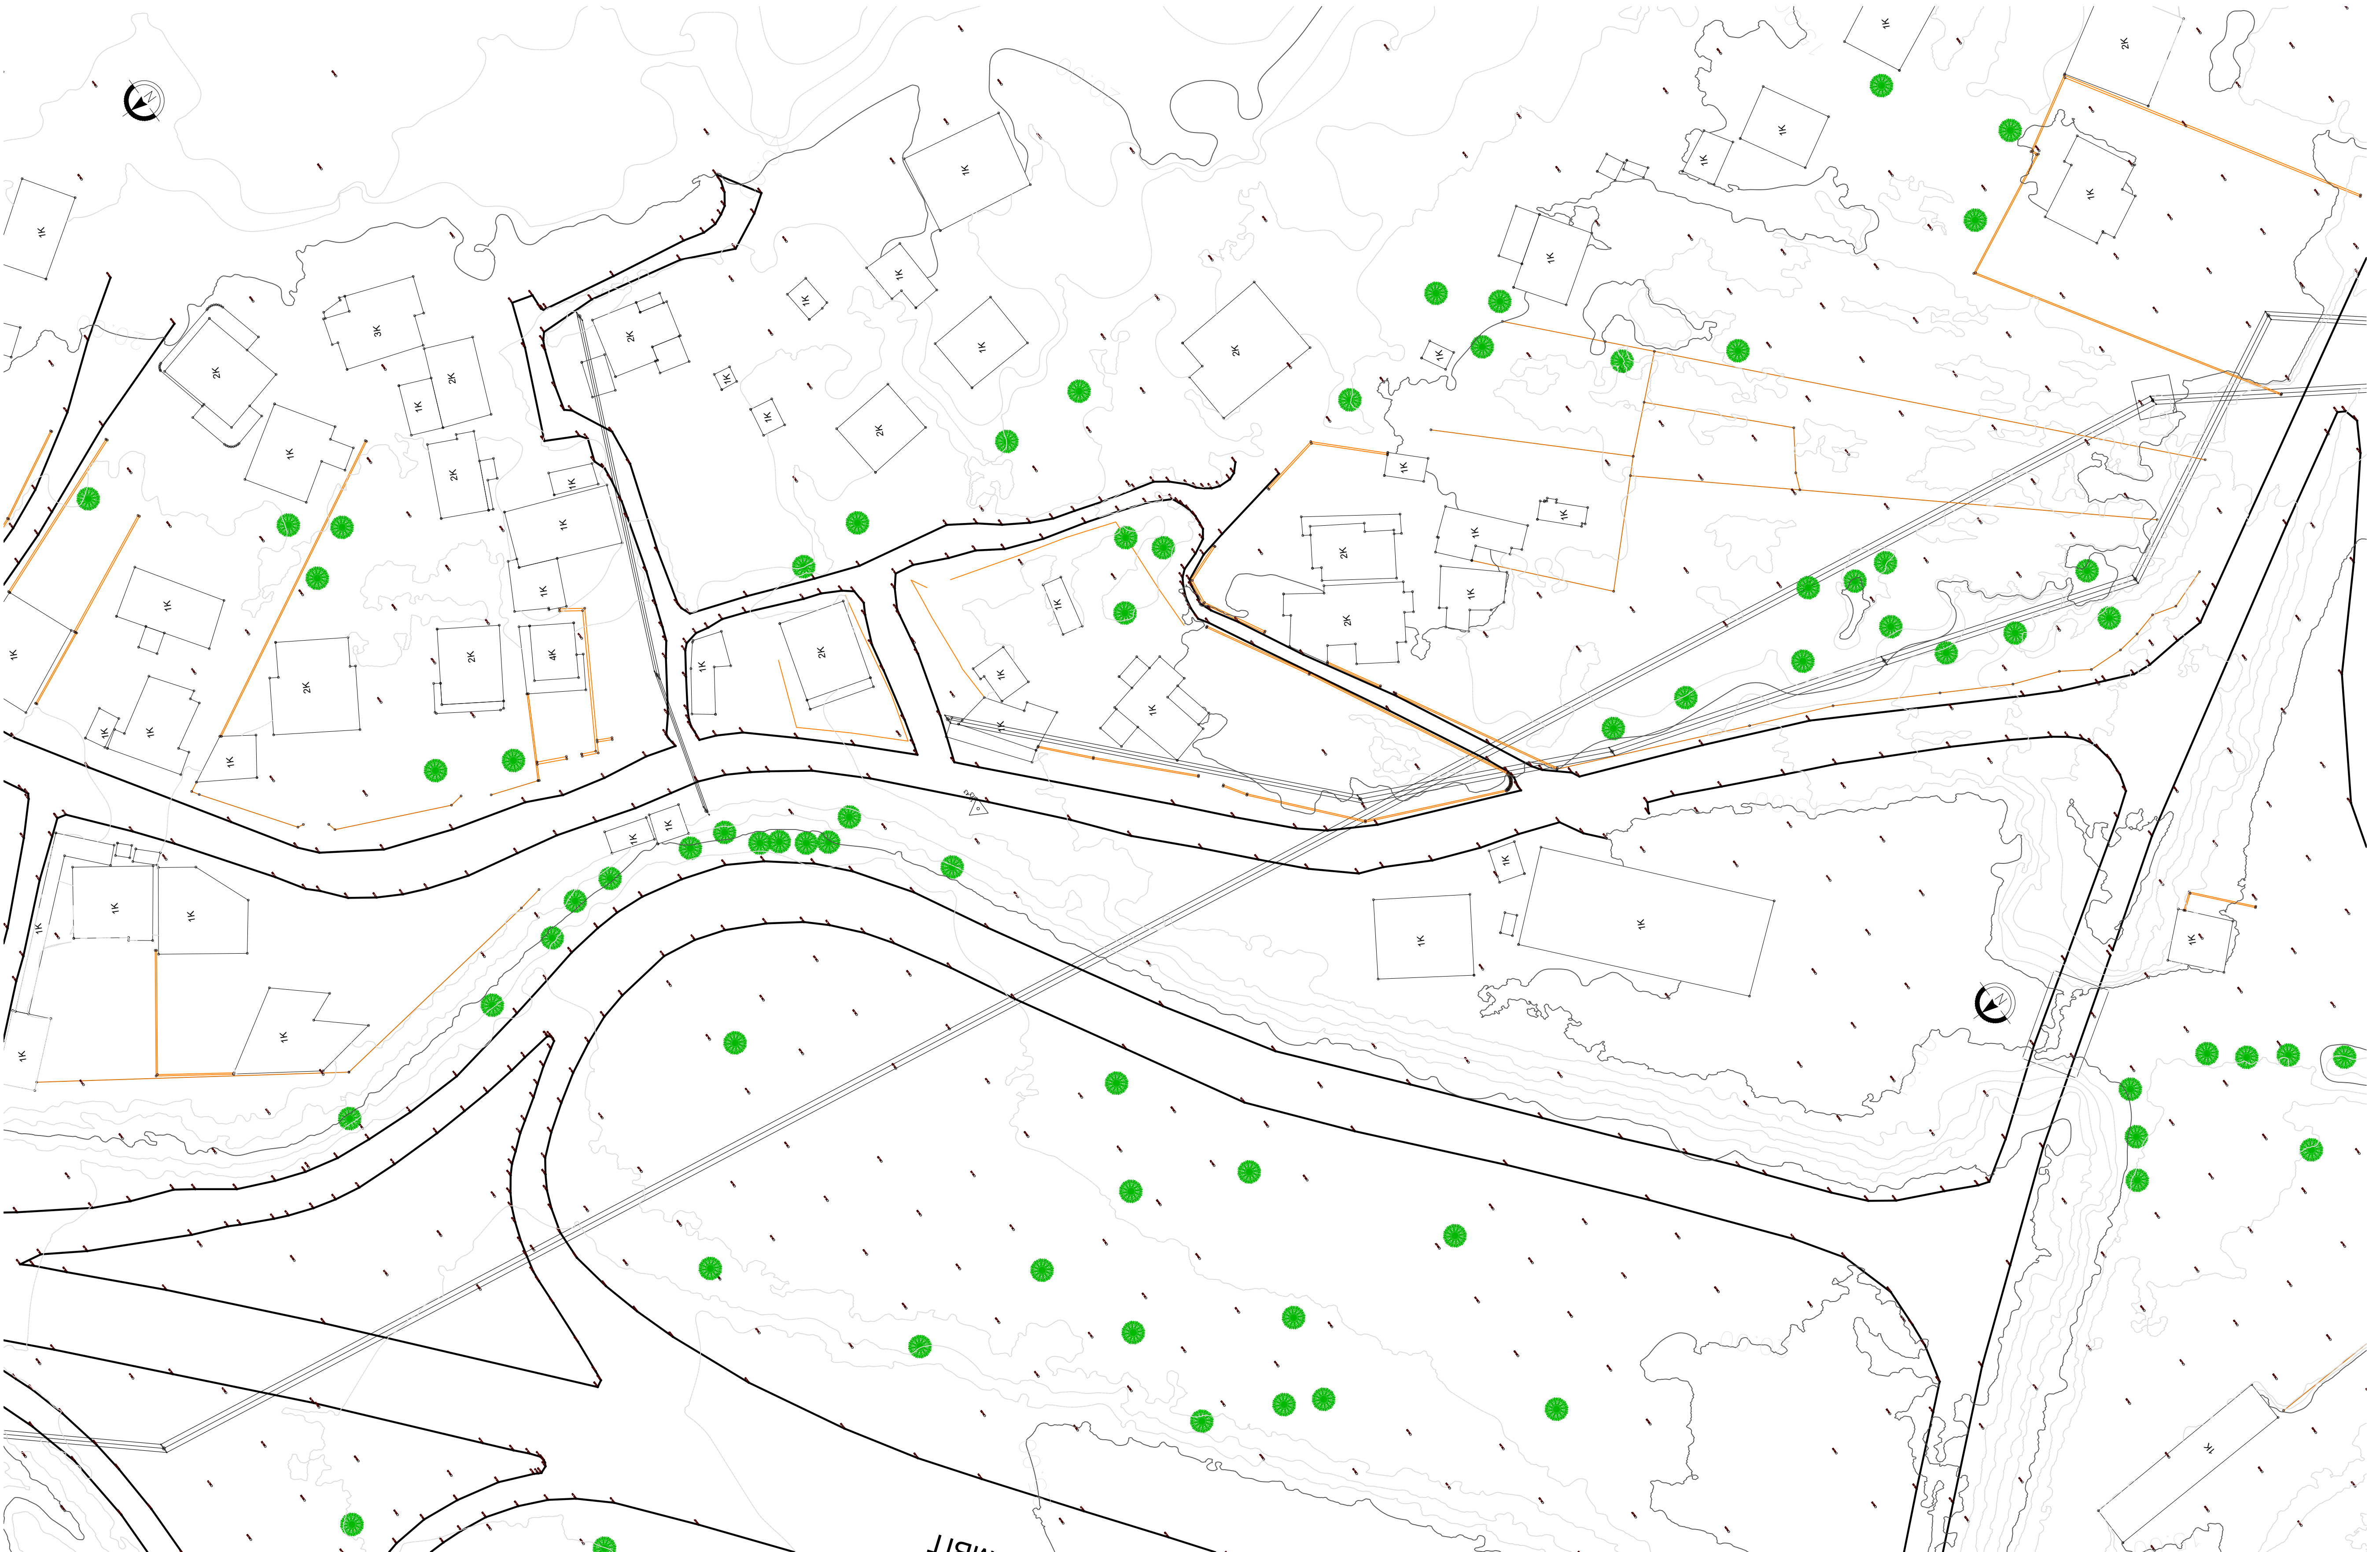

LEGJENDE

● Peme	— Izoipse dytesore
— Shlytle tensioni	— Izoipse kryesore
— Objekt	— Lum
— Mur ekzistues	— Linje tensioni
— Kanal	— Rruge ekzistues
— Gardh	— Skarpate

INVESTIME PËR INFRASTRUKTURËN E TREGJEVE,
HAPËSIRAVE TREGTARE,MULTIFUNKSIONALE ,
RRUGË TREGTARE NË ZONA MODEL ZHVILLIMI

INVESTMENTS FOR THE INFRASTRUCTURE OF
MARKETS, COMMERCIAL, MULTIFUNCTIONAL
SPACES, COMMERCIAL ROADS IN MODEL
DEVELOPMENT AREAS

Location MILOT Autoriteti Kontraktues
Vendndodhja: SHQIPËRI FSHZHI- Fondi Shqiptar i Zhvillimit

SON Architects +



Design group/Grup i projektimit:

Ark. Erind Bejleri
Ark. Ilir Bejleri
Ark. Klodi Demaj
Ark. Sead Liko

Insh. Ylli Gjoni
Insh. Topo. Arnold Zanoj
Insh. Gjeto. Ledion Lirani
Insh. Mjed. Keldo Muci

Projekt (datum)


Implementation project

Date/Date Tirane, 2025

Sheet Number/Numri i Fletes :100/1

Sheet name/Titulli i Fletes :
Topography / Topografia
Scale / Shkalla : 1:500

* Ndryshimet ne projekt pa konfirmimin e projektuesit jane te pavlefshme. Tel. +355 4 (0)2451939
* Changes in project without confirmation of projectors are invalid. Tel. +355 4 (0)2451939
ndryshime /note *ndryshimet /notes *ndryshimet /notes

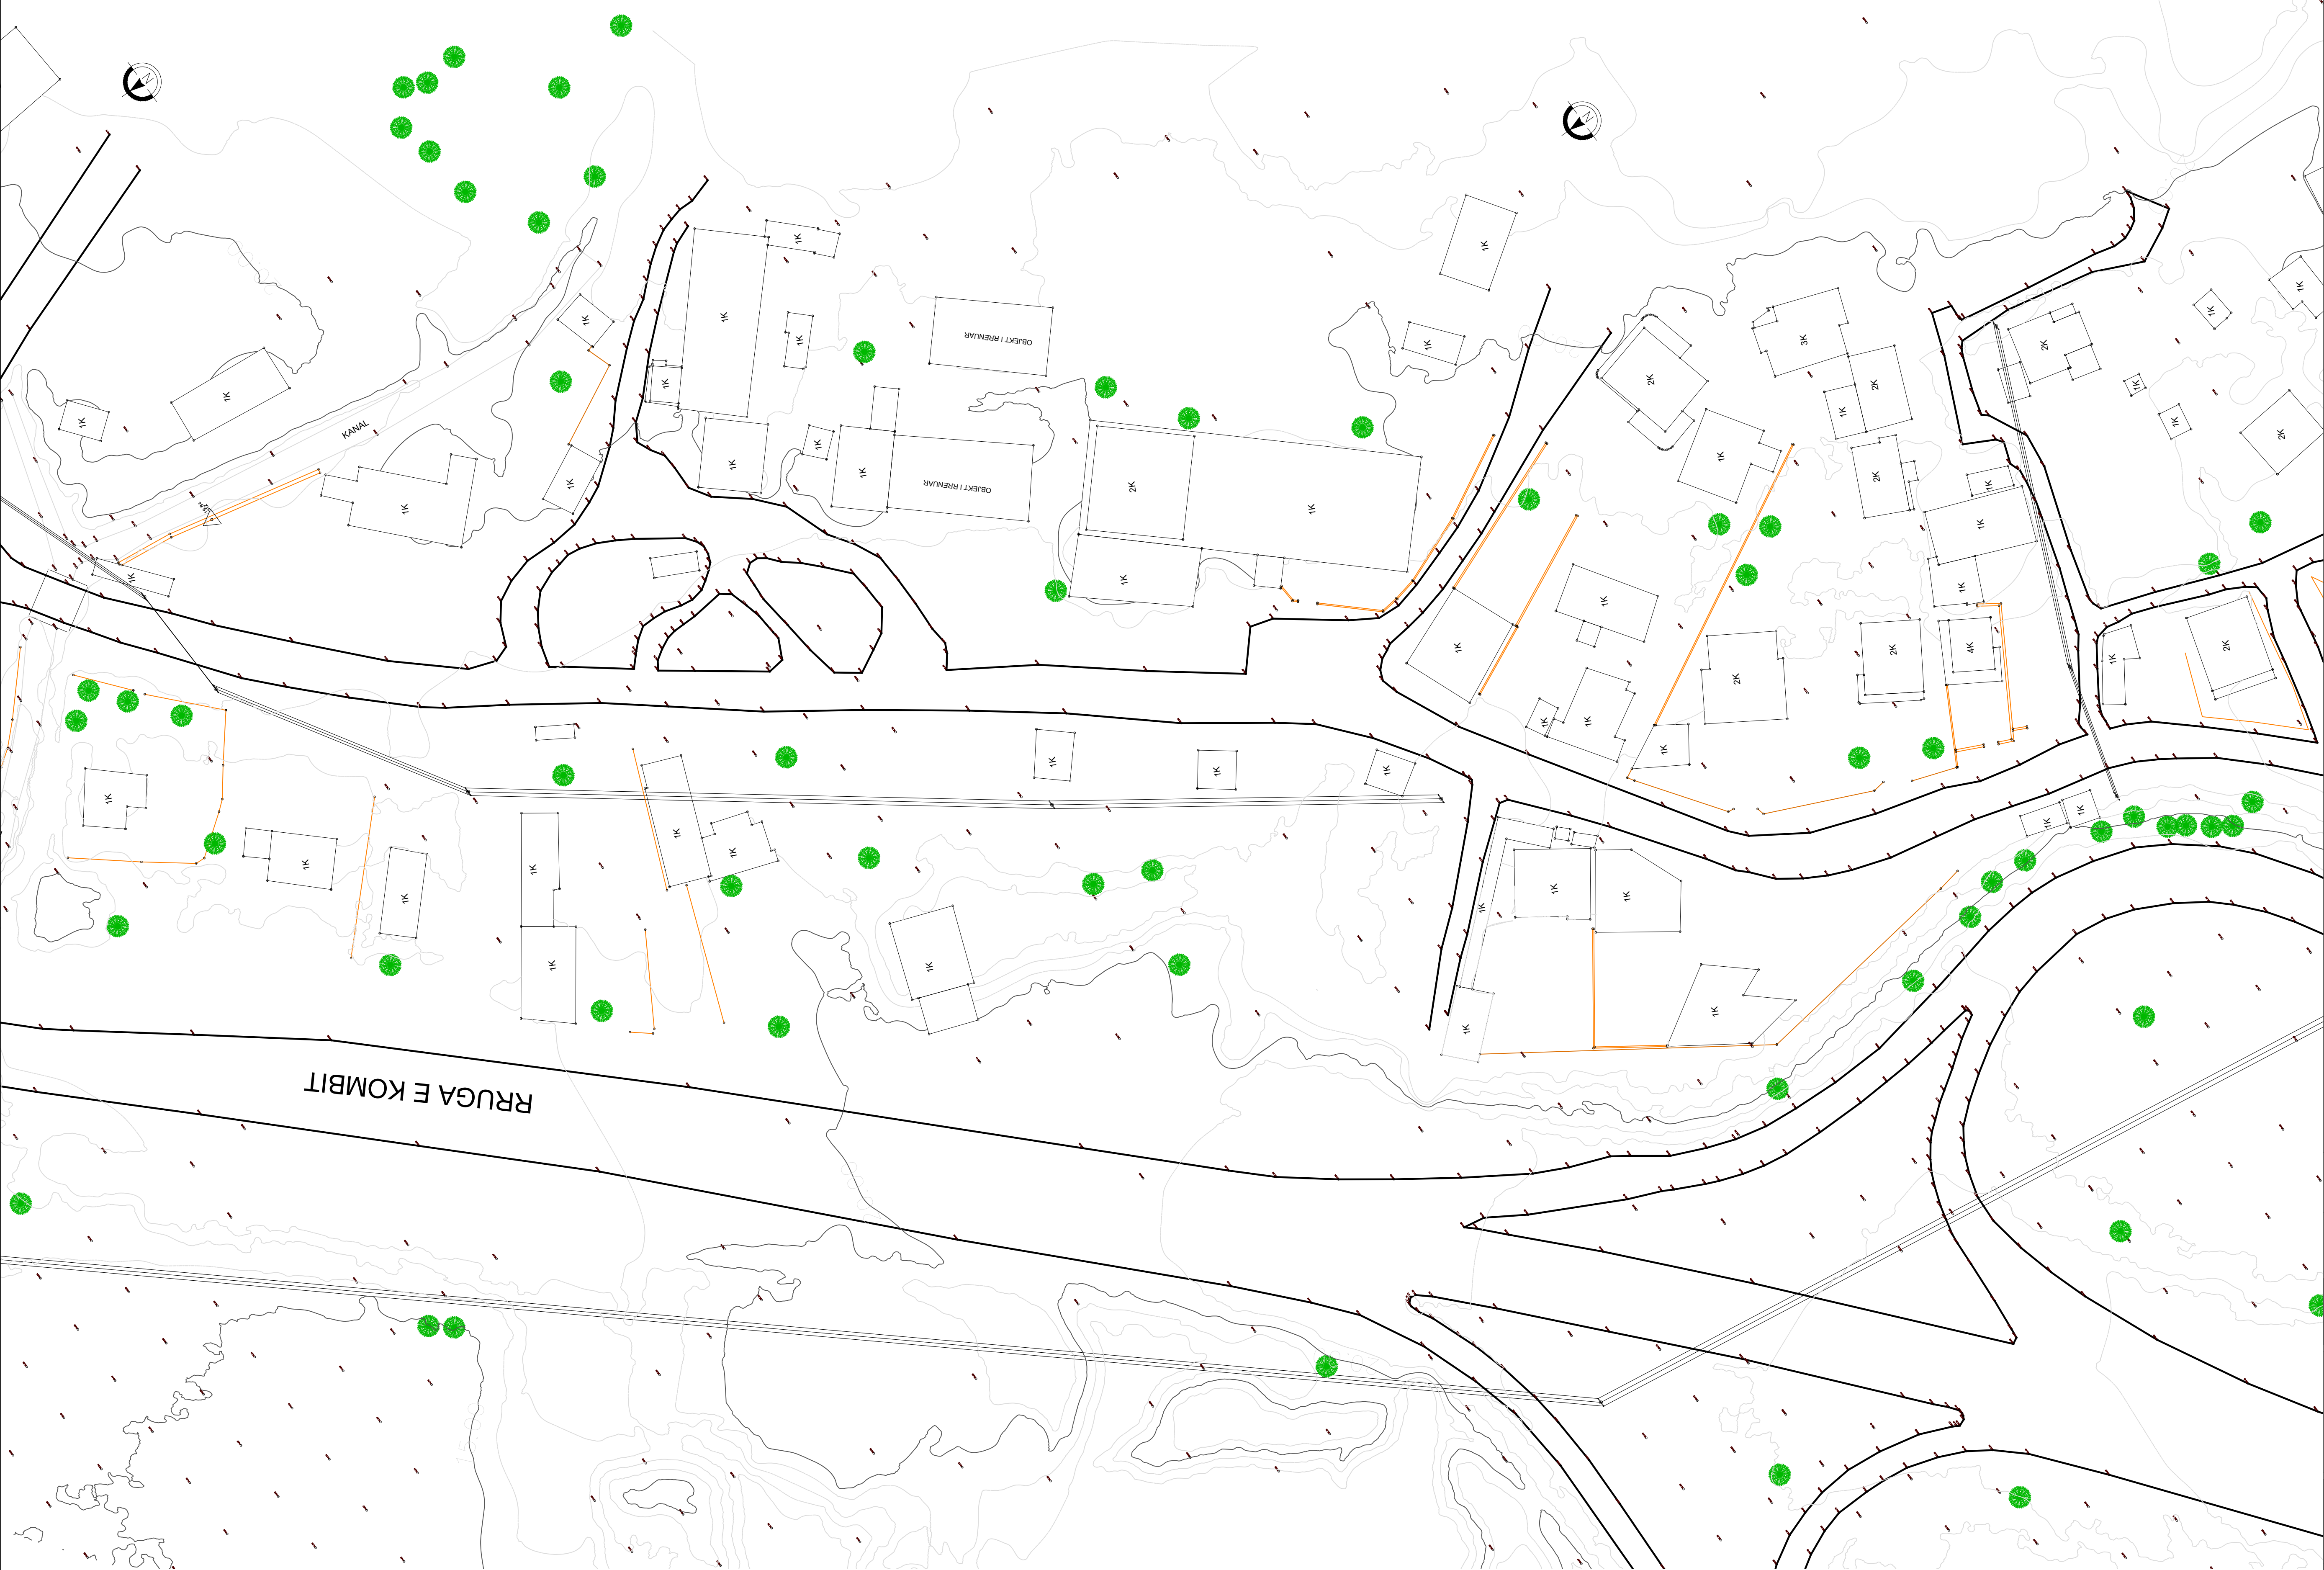

LEGJENDE	
	Peme
	Shlytje tensioni
	Objekt
	Mur ekzistues
	Kanal
	Rruge ekzistues
	Gardh
	Skarpate
	Izoipse dytesore
	Izoipse kryesore
	Lum
	Linje tensioni

INVESTIME PËR INFRASTRUKTURËN E TREGJEVE,
HAPËSIRAVE TREGTARE,MULTIFUNKSIONALE ,
RRUGË TREGTARE NË ZONA MODEL ZHVILLIMI

INVESTMENTS FOR THE INFRASTRUCTURE OF
MARKETS, COMMERCIAL, MULTIFUNCTIONAL
SPACES, COMMERCIAL ROADS IN MODEL
DEVELOPMENT AREAS

Location	MILOT	Autoriteti Kontraktues
Vendndodhja:	SHQIPËRI	FSHZHI- Fondi Shqiptar i Zhvillimit

SON Architects +



Design group/Grupi i projektimit:

Ark. Erind Bejleri
Ark. Ilir Bejleri
Ark. Klodi Demaj
Ark. Sead Liko

Insh. Ylli Gjoni
Insh. Topo. Arnold Zanoj
Insh. Gjeto. Ledion Lirani
Insh. Mjed. Keldo Muca

Projekt dhimi

Implementation project

Date/Date Tirane, 2025

Sheet Number/Numri i Fletes 100

Sheet name/Ftulli i Fletes :

Topography / Topografia

Scale / Shkalla : 1:500

* Ndryshimet ne projekt pa konfirmimin e projektuesit jane te pavlefshme. Tel. +355 4 (0)2451939
* Changes in project without confirmation of projectors are invalid. Tel. +355 4 (0)2451939
shkrimi/note rregullon/index data/date



INVESTIME PËR INFRASTRUKTURËN E TREGJEVE,
HAPËSIRAVE TREGTARE,MULTIFUNKSIONALE ,
RRUGË TREGTARE NË ZONA MODEL ZHVILLIMI

INVESTMENTS FOR THE INFRASTRUCTURE OF
MARKETS, COMMERCIAL, MULTIFUNCTIONAL
SPACES, COMMERCIAL ROADS IN MODEL
DEVELOPMENT AREAS

Location MILOT Autoriteti Kontraktues
Vendndodhja: SHQIPËRI FSHZHF- Fondi Shqiptar i Zhvillimit

SON Architects +

SEEFCConsulting

Design Group

GeoENG

Engineering

Design group/Grupi i projektimit:
Ark. Erind Bejleri
Ark. Ilir Bejleri
Ark. Klodi Demaj
Ark. Sead Liko

Inzh. Ylli Gjoni
Inzh. Topo. Arnold Zanoj
Inzh. Gjeto. Ledion Limani
Inzhm Mjed. Kelda Muka


Projekt dhatim
Implementation project

Date/Date Tirane, 2025

Sheet Number/Numri i Fletes :100/4
Sheet name/Titulli i Fletes :
Horography / Horografia
Scale / Shkalla : 1:2000

* Ndryshimet ne projekt pa konfirmimin e projektuesit jane te pavlefshme. Tel. +355 4 (0)2451939
* Changes in project without confirmation of projectors are invalid. Tel. +355 4 (0)2451939
ndryshime /note *ndryshimet /index data/ date

AKSI I PIKETIMIT - AKSI 1 / STAKING OUT - AXIS 1
SHKALLA / SCALE A1:1500

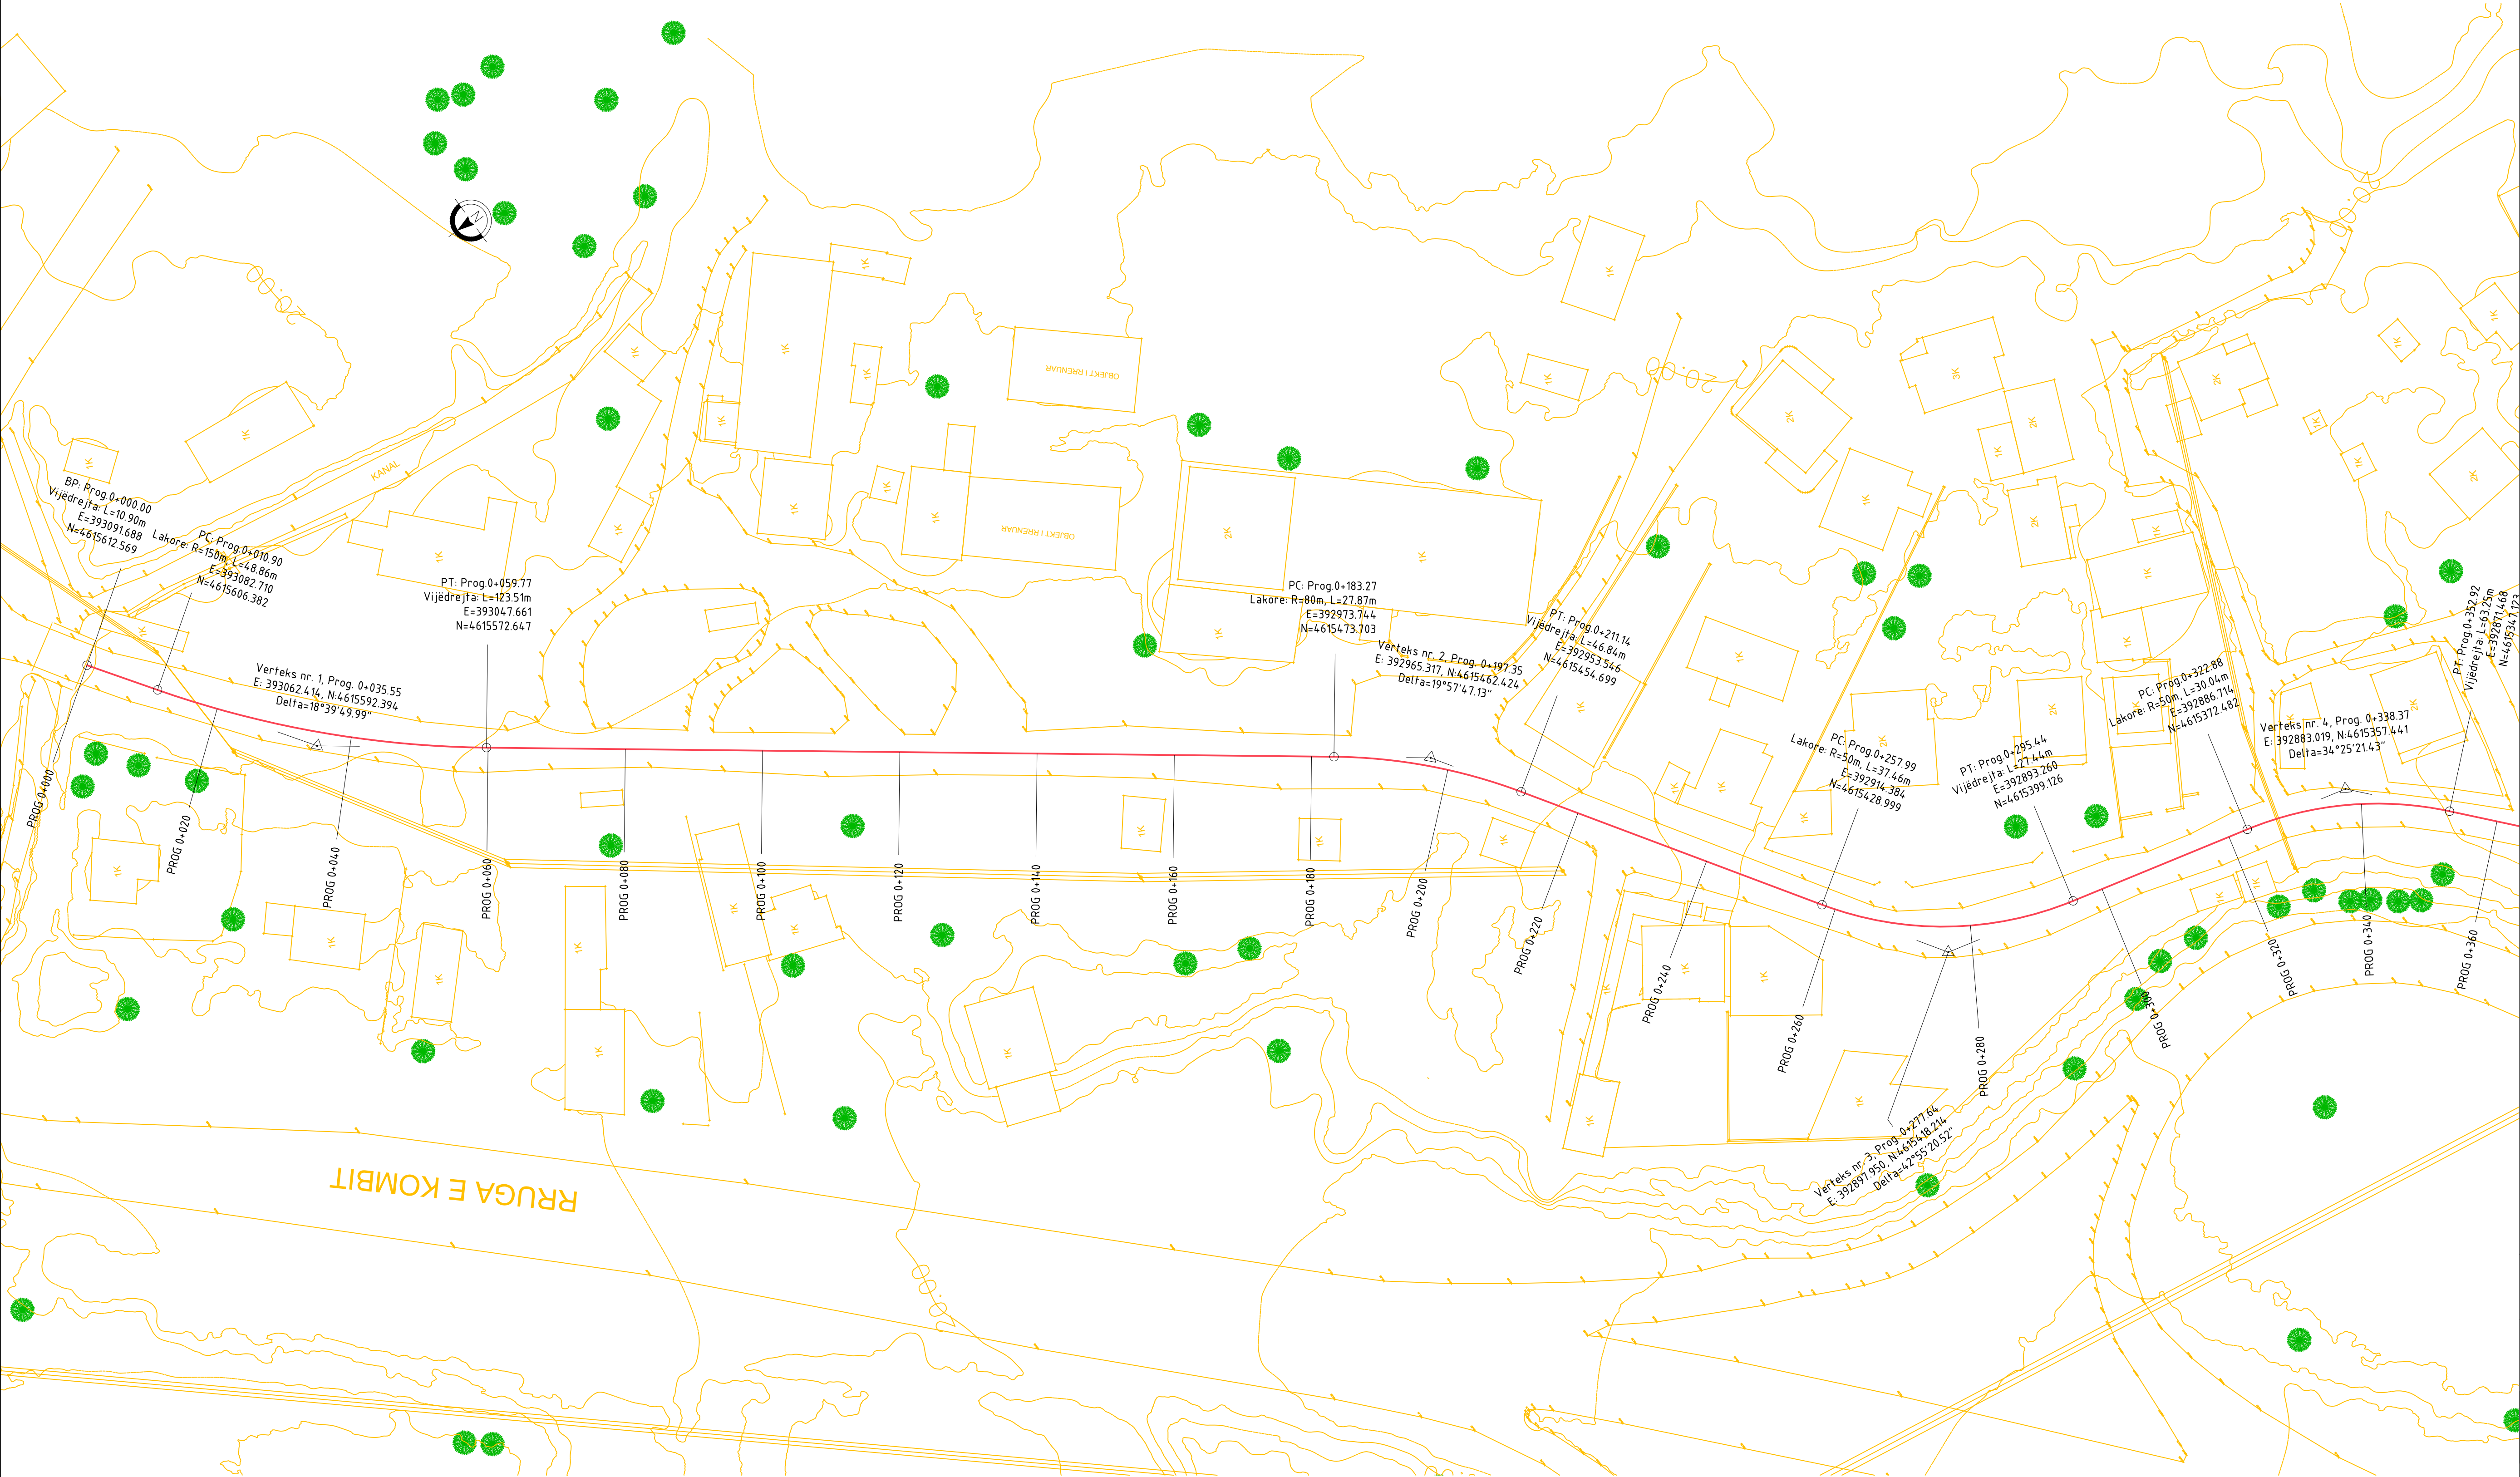

INVESTIME PËR INFRASTRUKTURËN E TREGJEVE,
HAPËSIRAVE TREGTARE, MULTIFUNKSIONALE,
RRUGË TREGTARE NË ZONA MODEL ZHVILLIMI

INVESTMENTS FOR THE INFRASTRUCTURE OF
MARKETS, COMMERCIAL, MULTIFUNCTIONAL
SPACES, COMMERCIAL ROADS IN MODEL
DEVELOPMENT AREAS


Location MILOT Autoriteti Kontraktues
Vendndodhja: SHQIPËRI FSHZH- Fondi Shqiptar i Zhvillimit

SON Architects +
Design group / Grupi i projektimit:
Ark. Erind Bejleri
Ark. Ilir Bejleri
Ark. Klodi Demaj
Ark. Sead Liko
Inzh. Ylli Gjoni
Inzh. Topo Arnold Zanoj
Inzh. Gjino Ledion Limani
Inzhm Mjed. Kelda Meca

Projekt shatimi
Implementation project
Date/Date Tirane, 2025
Sheet Number/Numri i Fletes 101
Sheet name/Ftulli i Fletes :
Staking Out - Axis 1/Aksi i Piketimit - Aksi 1
Scale / Shkalla : 1:500

* Ndryshimet ne projekt pa konfirmimin e projektuesit jane te pavlefshme. Tel. +355 4 (0)2451939
* Changes in project without confirmation of projectors are invalid. Tel. +355 4 (0)2451939
shkrimi / note : rregullon / index : data / date

SHKALLA / SCALE A1-1:500

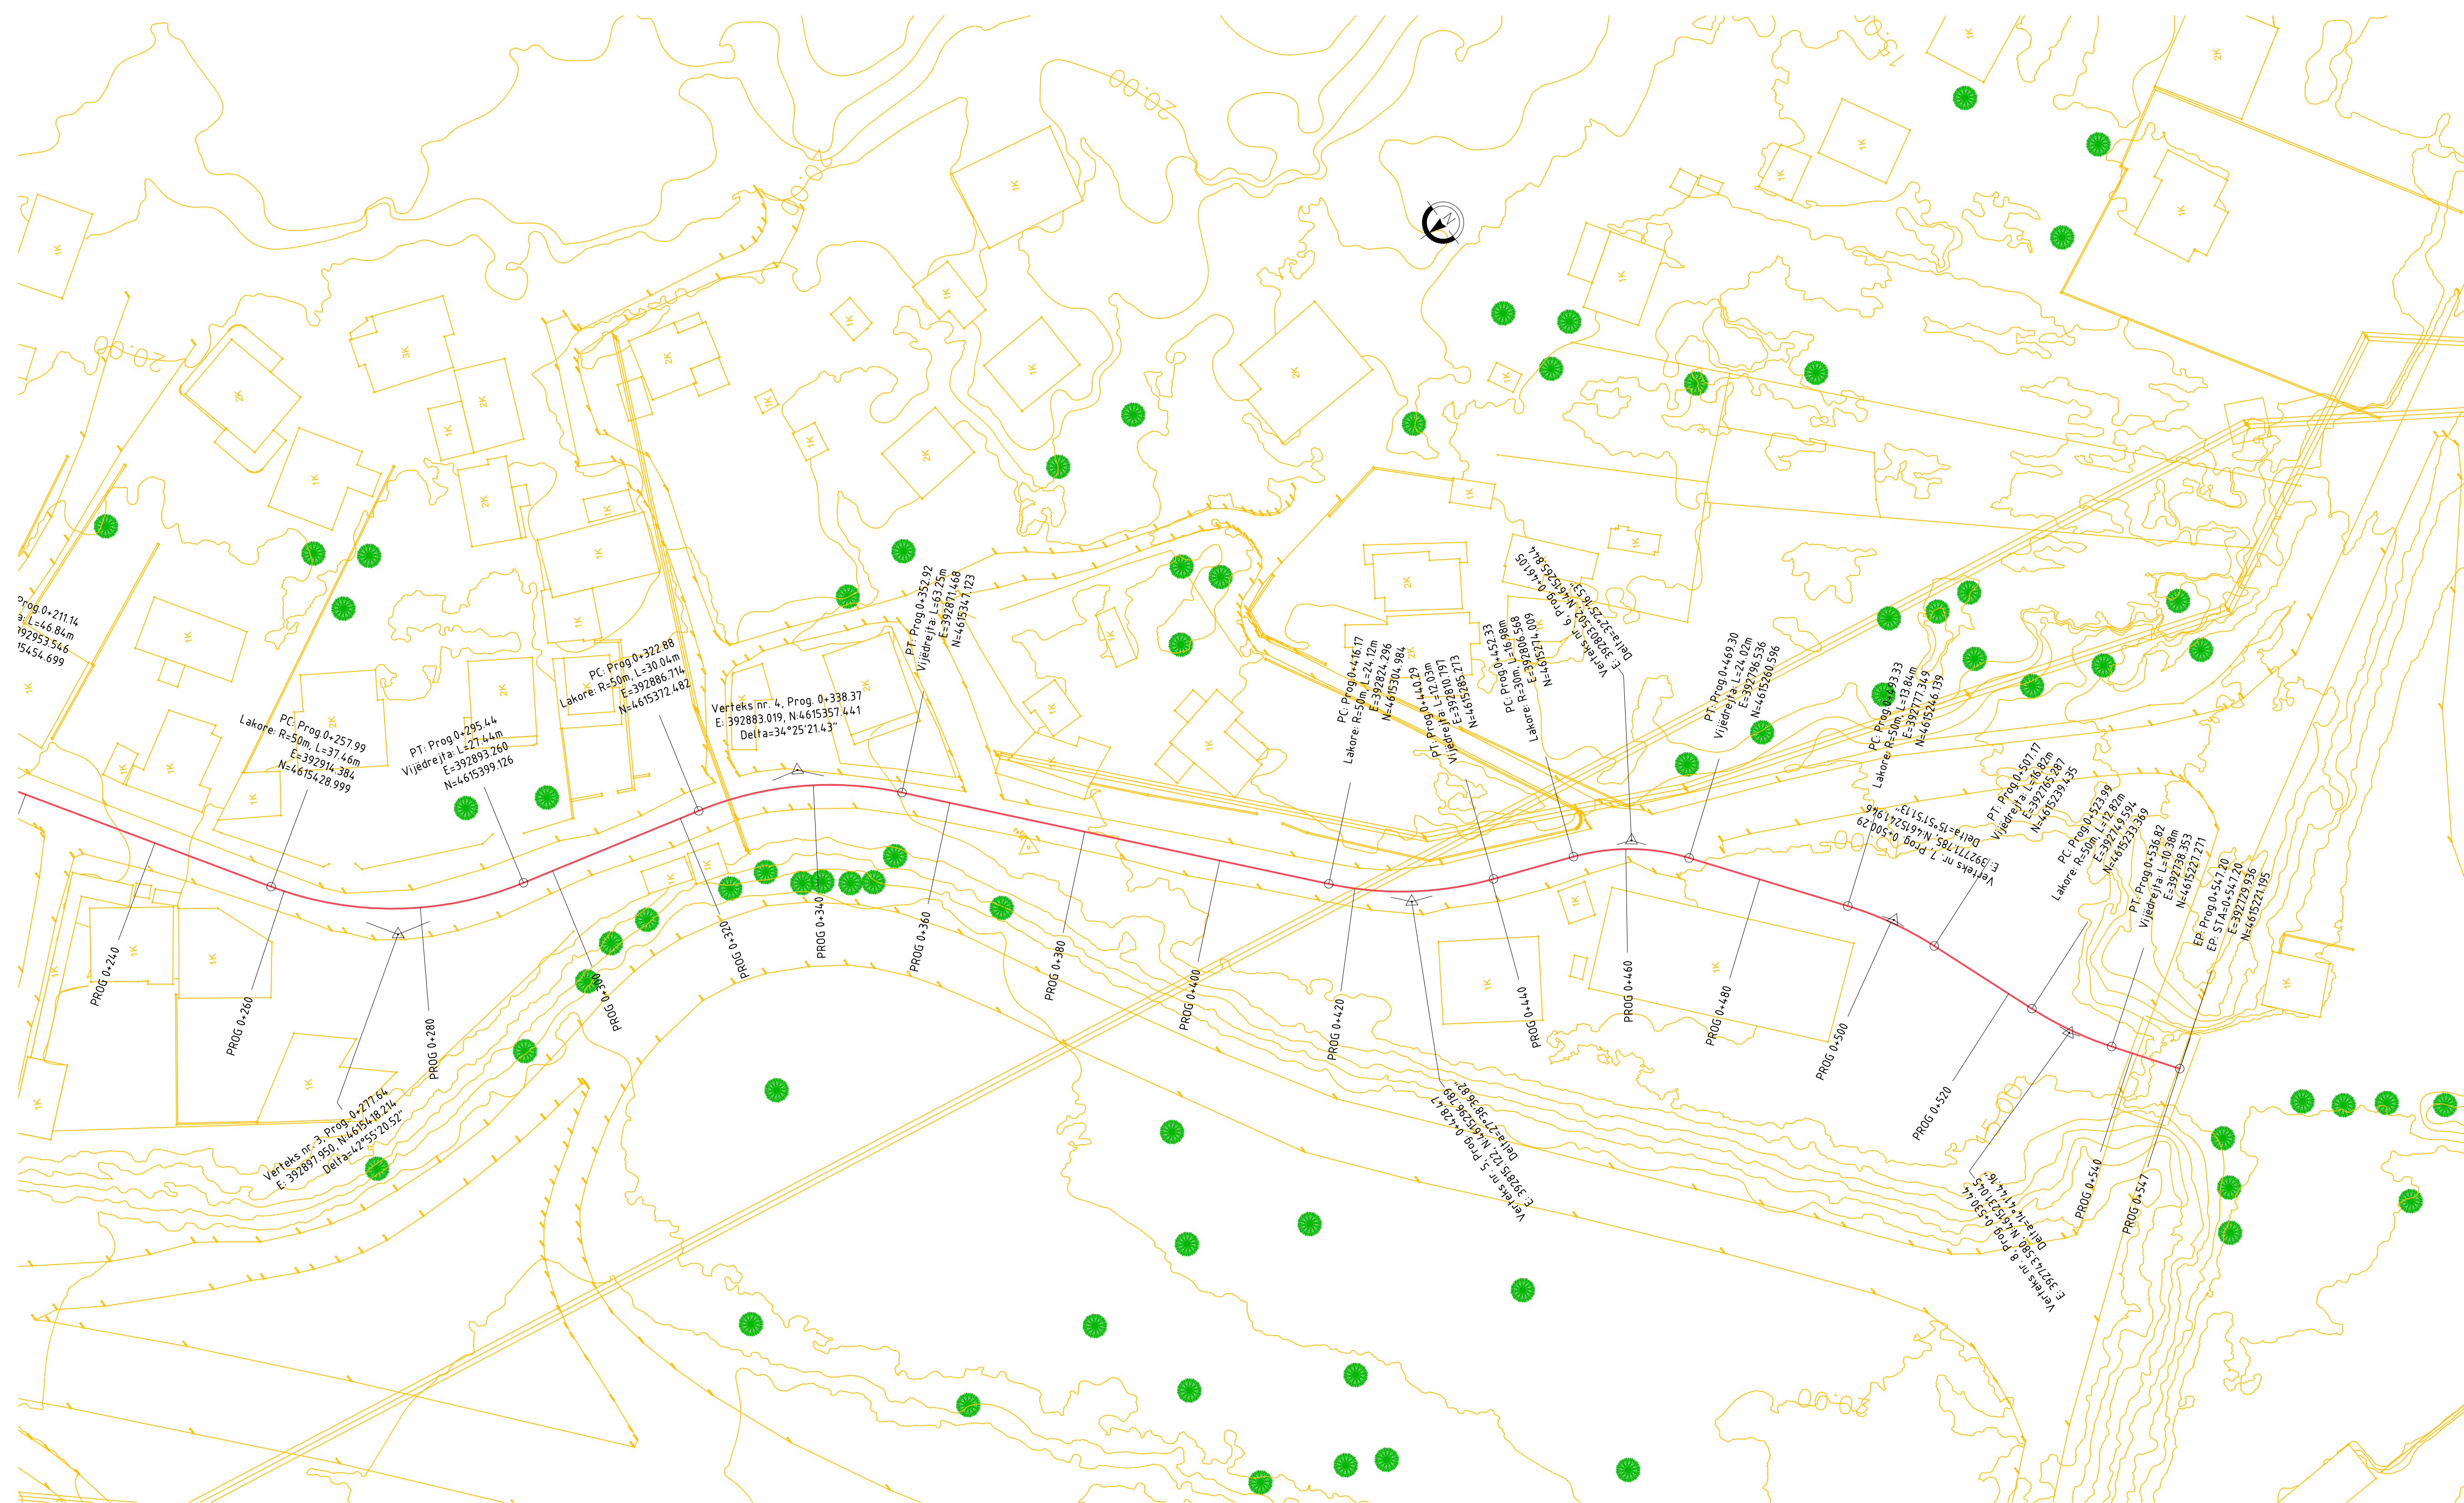

HAPESIRAVE TREGTARE,MULTIFUNKSIONALE , PRILIGË TREGTARE NË ZONA MODEL ZHVILLIM

DEVELOPMENT AREAS

Location	MILOT	Autoriteti Kontraktues
----------	-------	------------------------

SON Architects +



SEEDConsulting
Smart Environment
Engineering Design

GeoEN
Solutions

Design group\Grupi i projektimit

Ark. Erind Bejleri
Ark. Ilir Bejleri
Ark. Klodi Dema
Ark. Sead Lika

Inxh. Ylli Gjoni
Inxh. Topo. Arnold Zano
Inxh. Gjeo. Ledian Lima
Inxhm Mierl. Keida Muri

Projekt zbatimi	Implementation project
-----------------	------------------------

Sheet Number/Numri i fletës : 1

Sheet name/Titulli i fletes :
Staking Out - Axis 1/Aksi i Piketimit - Aks
Scale / Shkalla : 1:500

* Changes in project without confirmation of projectors are invalid. Tel. +355 4 (0)2451939

AKSI I PIKETIMIT - AKSI DYTENSOR 1 / STAKING OUT - SECONDARY AXIS 1
SHKALLA / SCALE A1-1:500

Technical drawing showing a road layout with a secondary axis. The drawing includes a pink line representing the road, yellow contour lines, and green tree symbols. The road is labeled with stationing (PROG 0+000 to 0+105) and various technical annotations, including coordinates (E, N) and curve data (L=20.15m, R=300m). The drawing is titled "AKSI I PIKETIMIT - AKSI DYTENSOR 1 / STAKING OUT - SECONDARY AXIS 1" and "SHKALLA / SCALE A1-1:500".

Key annotations and data points:

- BP: Prog 0+000.00
Vijedre/ja: L=20.15m
E=392806.569
N=4615274.089
- PC: Prog 0+020.15
Lektore: R=300m, L=51.83m
E=392799.398
N=4615255.174
- PT: Prog 0+071.98
Vijedre/ja: L=32.74m
E=392716.819
N=4615208.569
- EP: Prog 0+104.72
EP STA: L=104.72
E=392760.142
N=4615180.426
- Verticals: Prog 0+046.43
Del: E=392790.06, N=4615200.897
- Stationing: PROG 0+000, PROG 0+020, PROG 0+040, PROG 0+060, PROG 0+080, PROG 0+100, PROG 0+105
- Contour lines: 15.00, 20.00
- Tree symbols: Green circles with crosshairs
- Building footprints: Yellow outlines with labels like "1K", "2K", "3K", "584K",

INVESTMENTS FOR THE INFRASTRUCTURE OF MARKETS, COMMERCIAL, MULTIFUNCTIONAL SPACES, COMMERCIAL ROADS IN MODEL DEVELOPMENT AREAS

Location	MILOT	Autoriteti Kontraktues
Vendndodhja:	SHQIPËRI	FSHZH- Fondi Shqiptar i Zhvillimit

SON Architects +	<u>Design group\Grupi i projektimit:</u>
------------------	--

SEEDConsulting
Smart Environment


GeoENG
Solutions

Projekt zbatimi Implementation project	Sheet Number/Numri i fletes : 103
---	-----------------------------------

Date\Data	Tirane, 2025	Sheet name/Titulli i fletes :
		Staking Out - Secondary Axis 1/Aksi i Piketimit - Aksi Dytesor 1
		Scale / Shkalla : 1:500

* Changes in project without confirmation of projectors are invalid. Tel. +355 4 (0)2451939

AKSI I PIKETIMIT 1 - SHESHI / STAKING OUT AXIS 1 - SQUARE
A1-1:500

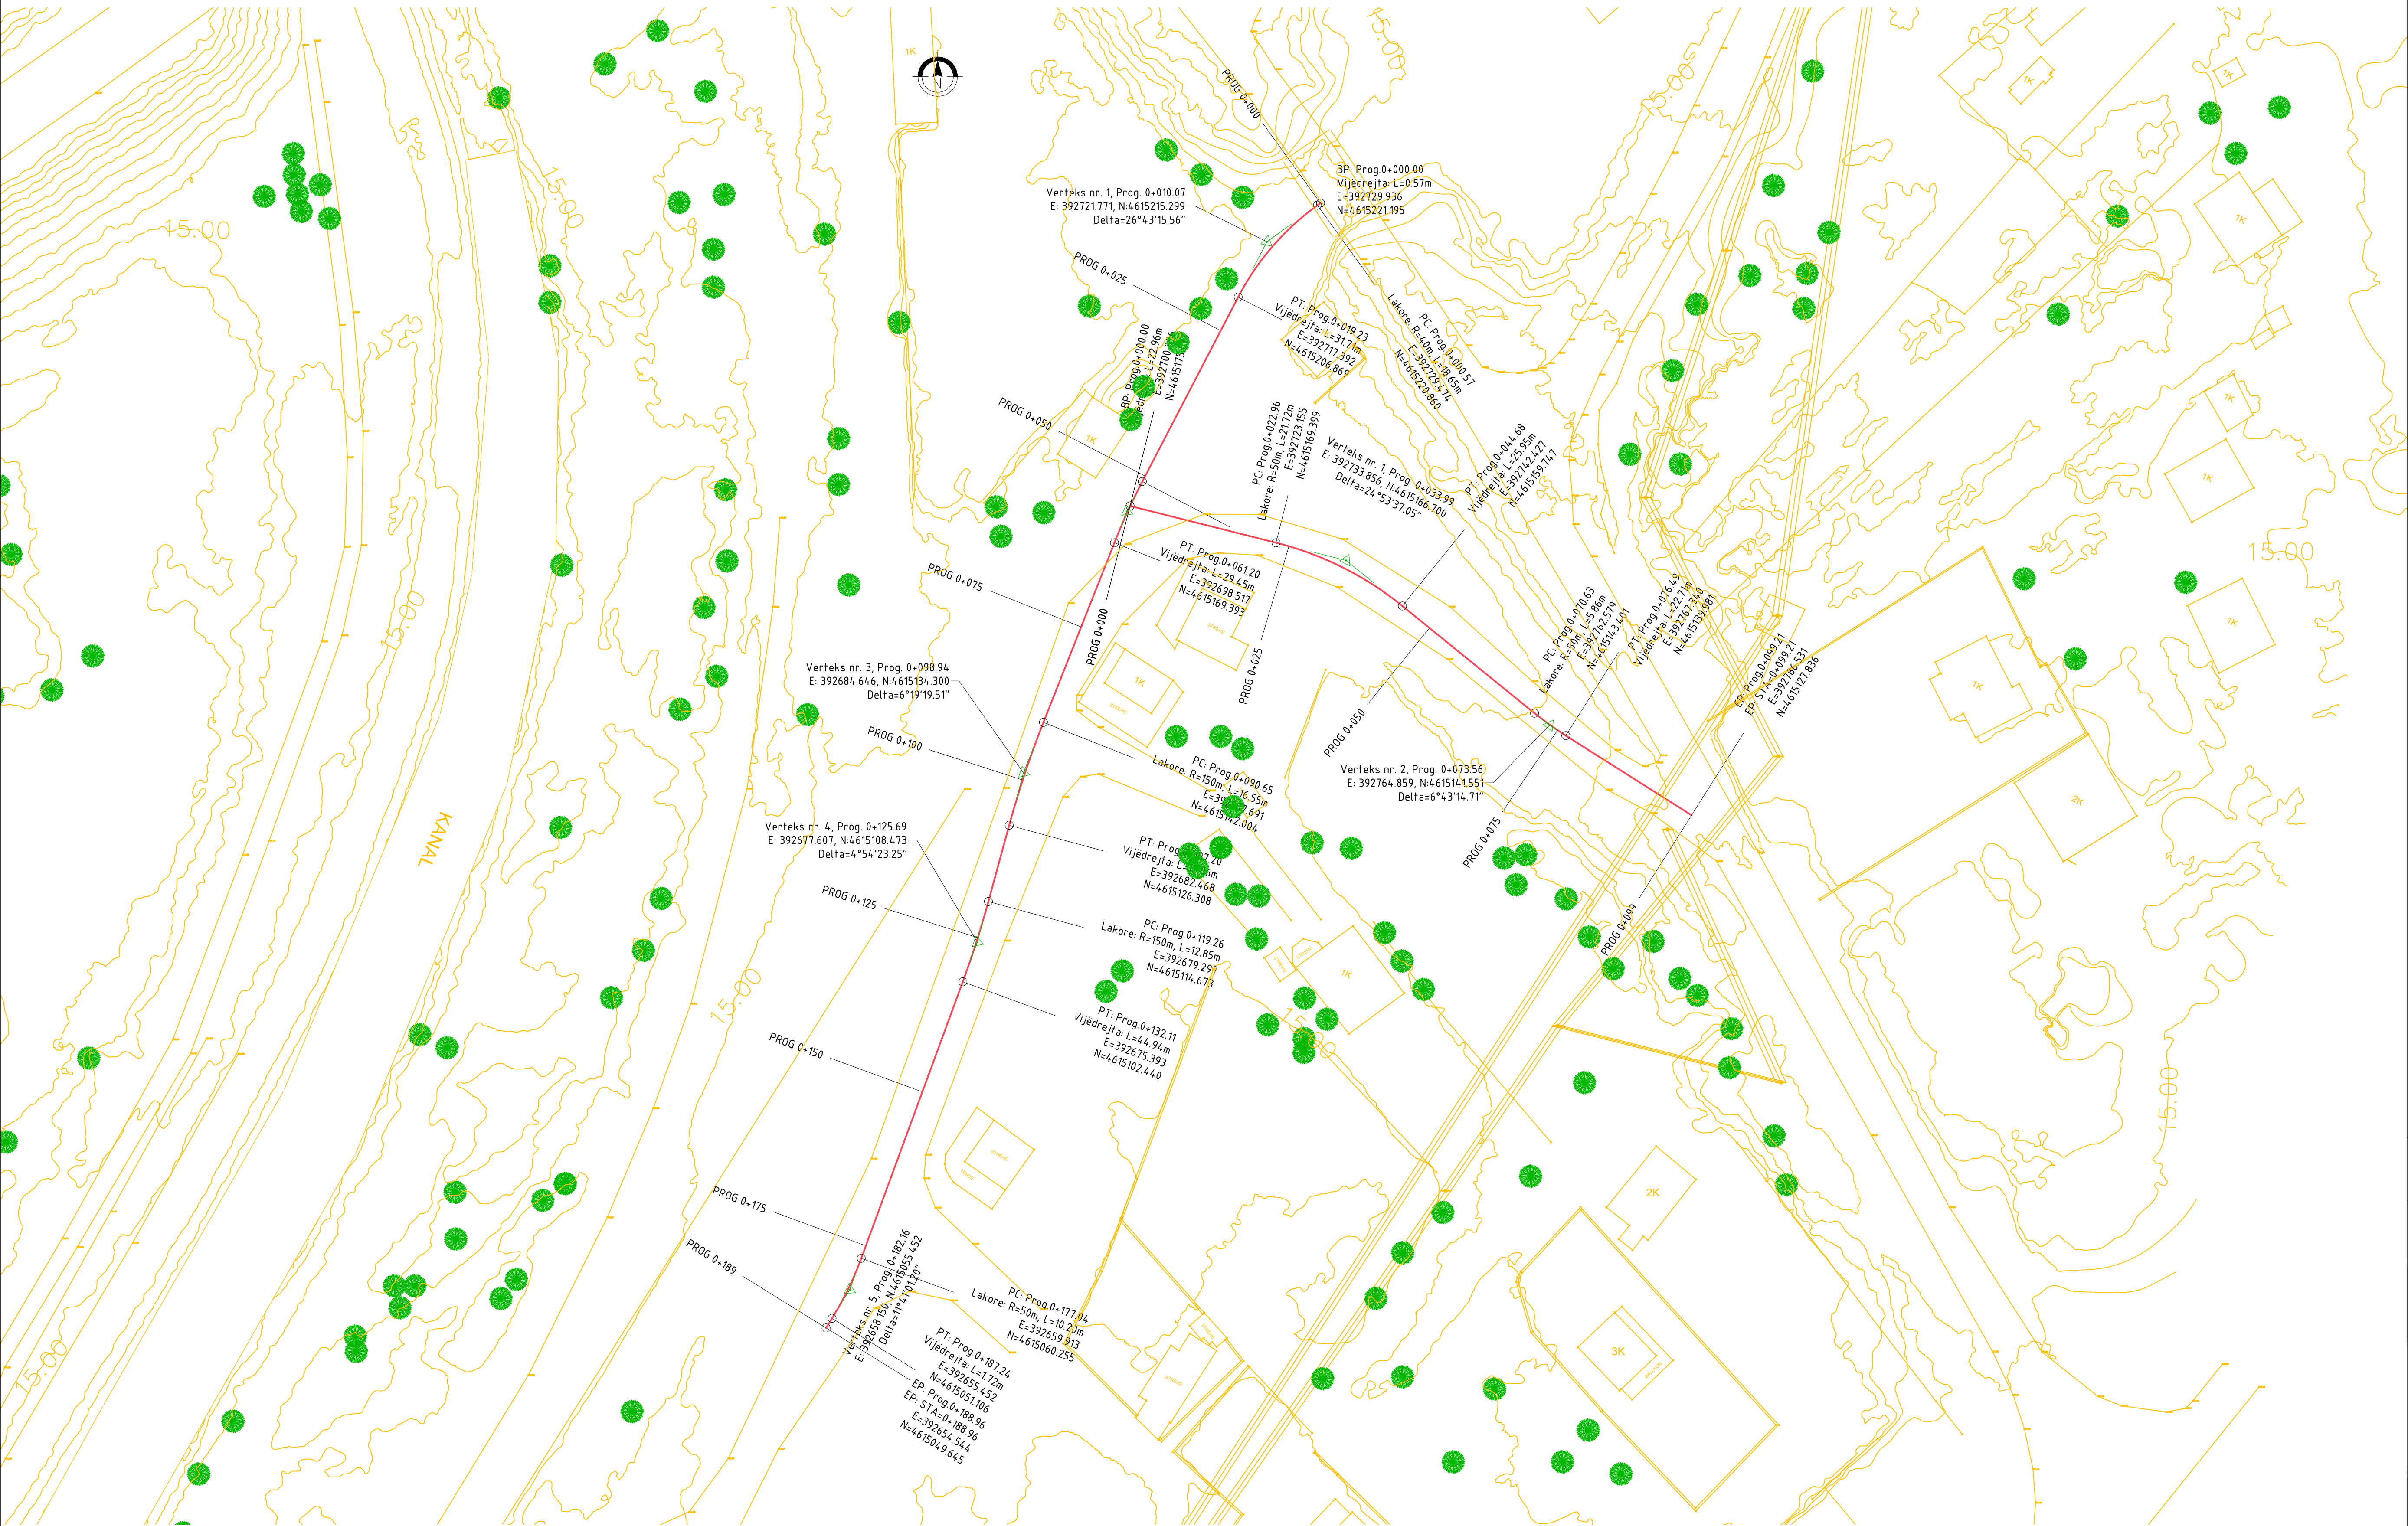

INVESTIME PËR INFRASTRUKTURËN E TREGJEVE,
HAPËSIRAVE TREGTARE, MULTIFUNKSIONALE ,
RRUGË TREGTARE NË ZONA MODEL ZHVILLIMI

INVESTMENTS FOR THE INFRASTRUCTURE OF
MARKETS, COMMERCIAL, MULTIFUNCTIONAL
SPACES, COMMERCIAL ROADS IN MODEL
DEVELOPMENT AREAS

Location MILOT Autoriteti Kontraktues
Vendndodhja: SHQIPËRI FSHZH- Fondi Shqiptar i Zhvillimit

SON Architects + Design group/Grup i projektimit:

Ark. Erind Bejleri
Ark. Ilir Bejleri
Ark. Klodi Demaj
Ark. Sead Liko


Insh. Ylli Gjoni
Insh. Topo. Arnold Zanoj
Insh. Gjoni. Ledion Umeni
Insh. Mjed. Kelda Muca

Projekt (shiti)
Implementation project

Sheet Number/Numri i Fletes : 004
Sheet name/Titulli i Fletes :
Staking Out Axis 1 - Square/Aksi i Piketimit 1 - Sheshi
Scale / Shkalla : 1:500

* Ndryshimet ne projekt pa konfirmimin e projektuesit jane te pavlefshme. Tel. +355 4 (0)2451939
* Changes in project without confirmation of projectors are invalid. Tel. +355 4 (0)2451939
ndryshime /note *ndryshime /note

PLANIMETRIA - AKSI 1 / PLANVIEW - AXIS 1
SHKALLA / SCALE A1-1:500

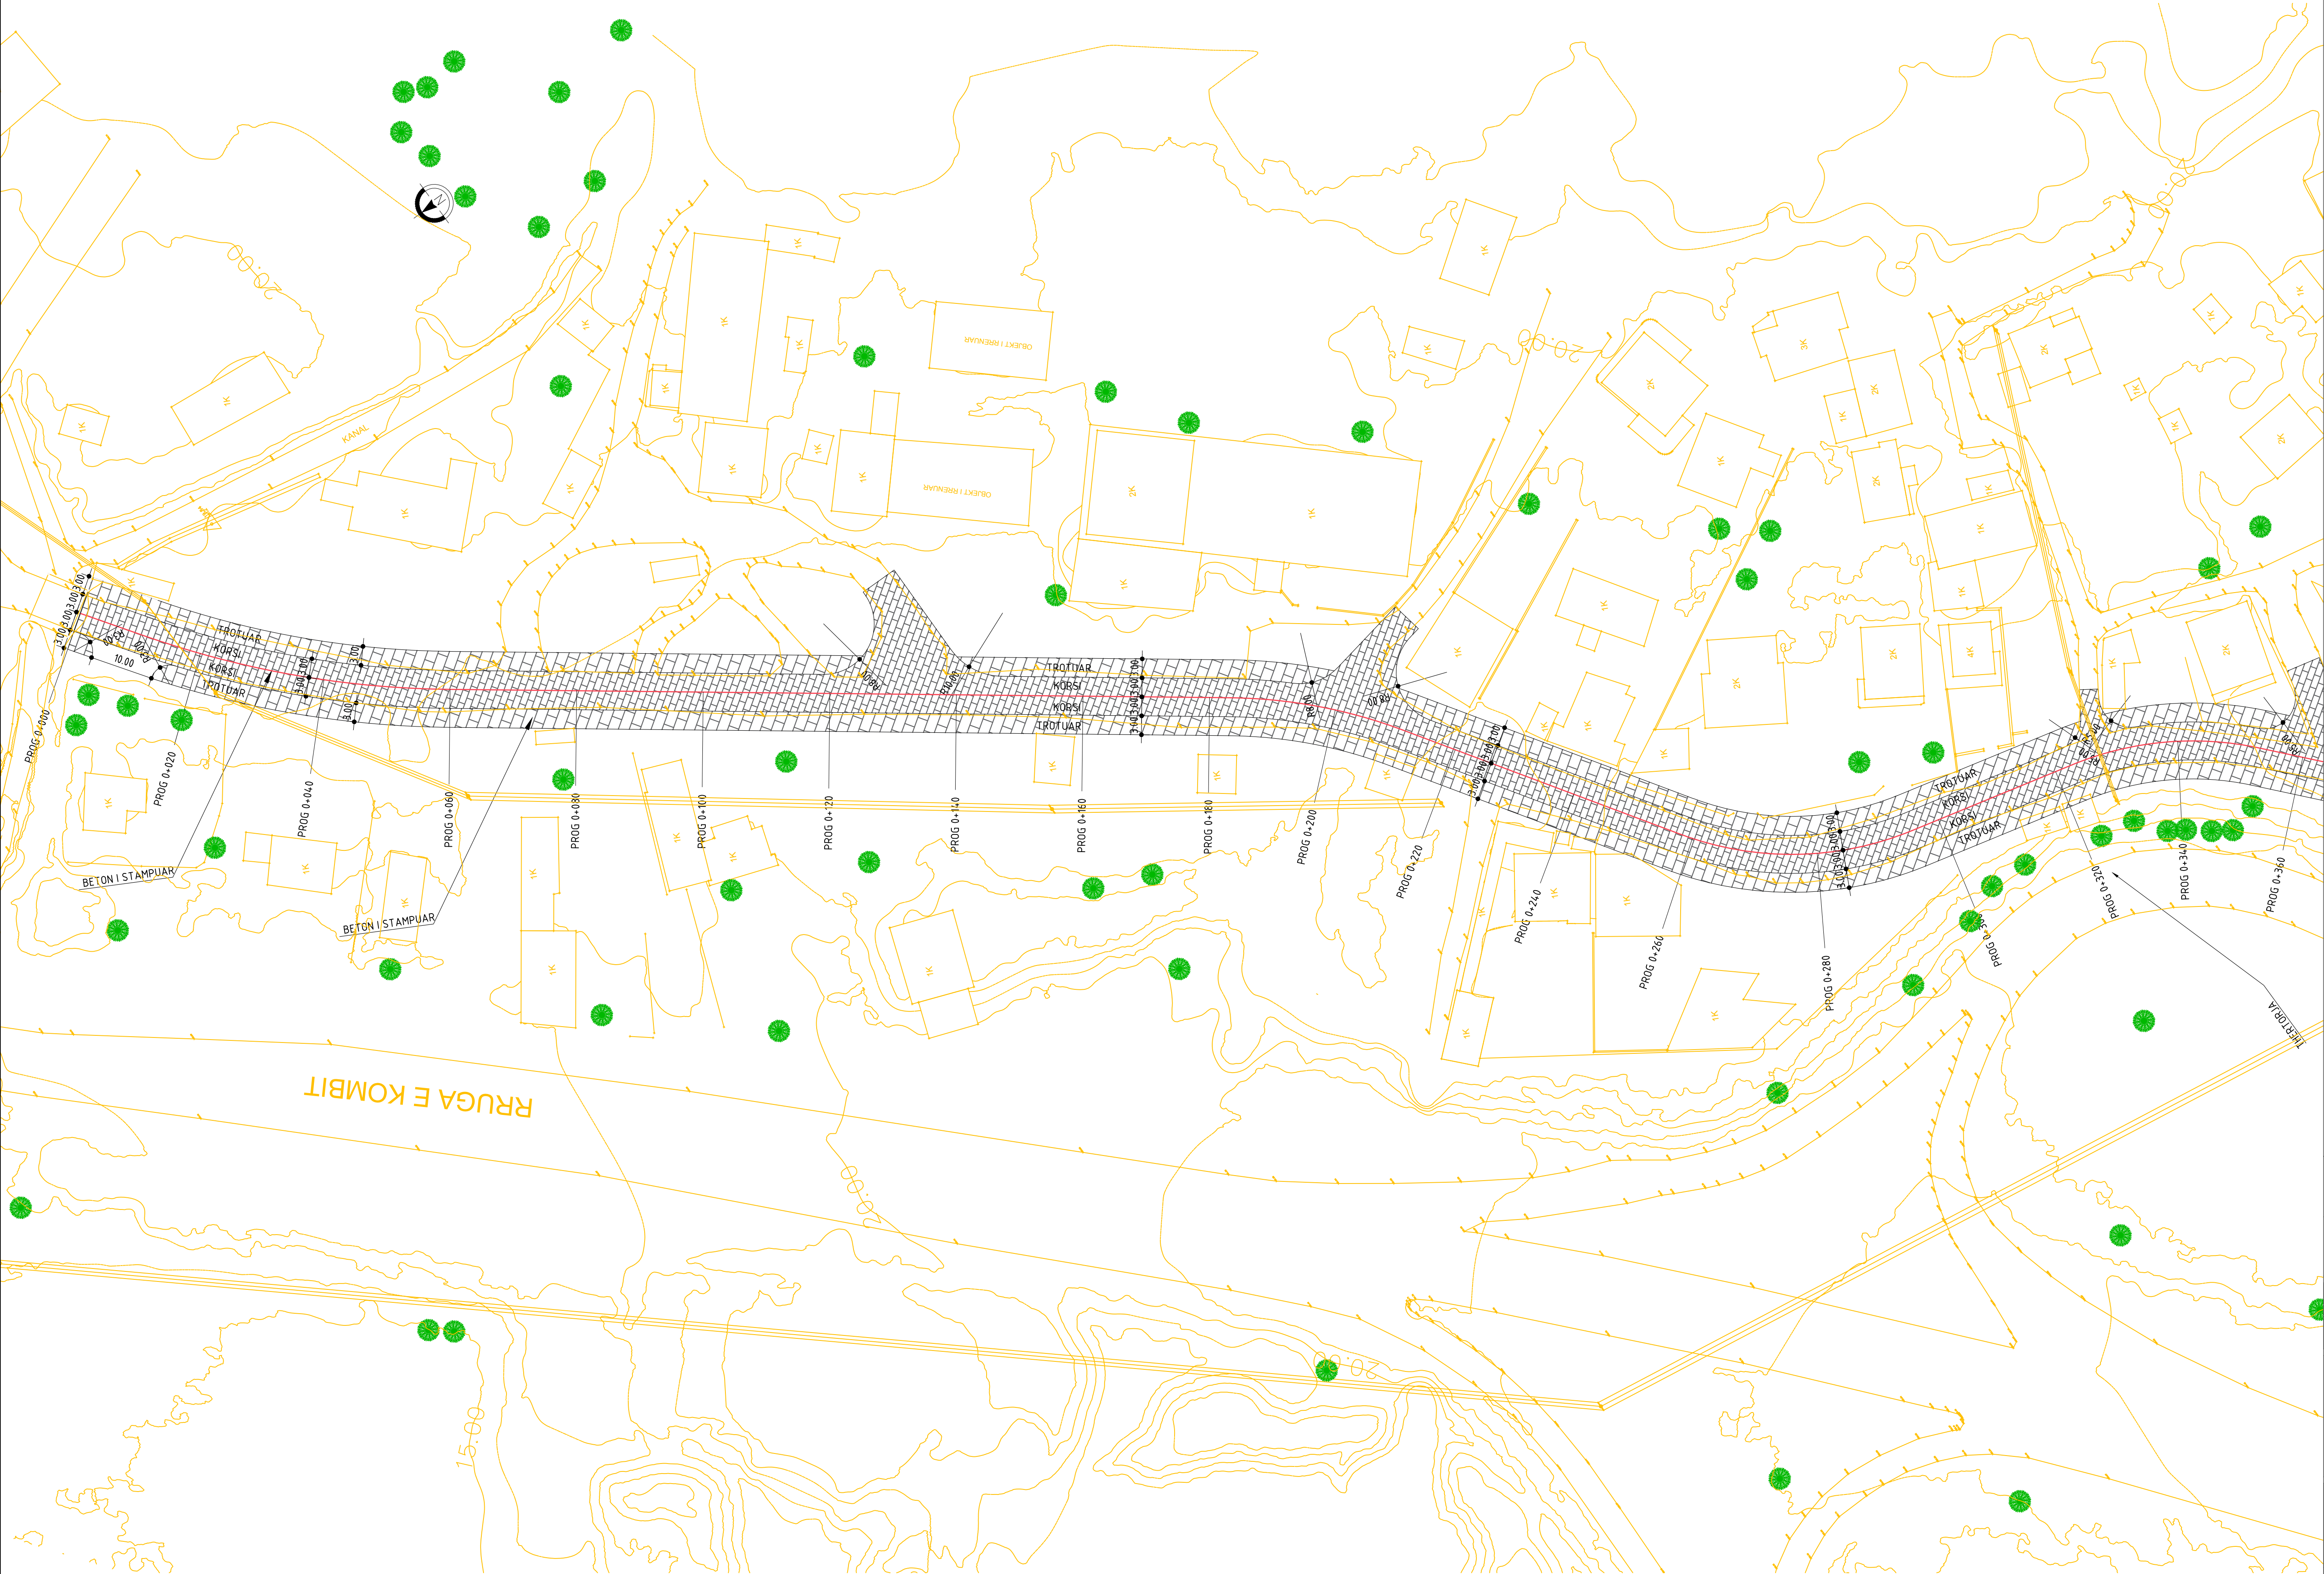

INVESTIME PËR INFRASTRUKTURËN E TREGJEVE,
HAPËSIRAVE TREGTARE,MULTIFUNKSIONALE ,
RRUGË TREGTARE NË ZONA MODEL ZHVILLIMI

INVESTMENTS FOR THE INFRASTRUCTURE OF
MARKETS, COMMERCIAL, MULTIFUNCTIONAL
SPACES, COMMERCIAL ROADS IN MODEL
DEVELOPMENT AREAS

Location MILOT Autoriteti Kontraktues
Vendndodhja: SHQIPËRI FSHZHI- Fondi Shqiptar i Zhvillimit

SON Architects +


SEED Consulting
Sustainable Environment
Development Design


GeoENG
Engineering

Design group/Grupi i projektimit:
Ark. Erind Bejleri
Ark. Ilir Bejleri
Ark. Klodi Demaj
Ark. Sead Liko

Insh. Ylli Gjoni
Insh. Topo. Arnold Zanoj
Insh. Gjeto. Ledion Lirani
Insh.m Mjed. Keldo Muci


Projekt (date)
Implementation project

Date/Date Tirane, 2025

Sheet Number/Numri i Fletes :105
Sheet name/Fulli i Fletes :
Planview - Axis 1/Planimetria - Aksid 1
Scale / Shkalla : 1:500

* Ndryshimet ne projekt pa konfirmimin e projektuesit jane te pavlefshme. Tel. +355 4 (0)2451939
* Changes in project without confirmation of projectors are invalid. Tel. +355 4 (0)2451939
date/time/date region/index date/date

PLANIMETRIA - AKSI 1 / PLANVIEW - AXIS 1
SHKALLA / SCALE A1:1:500

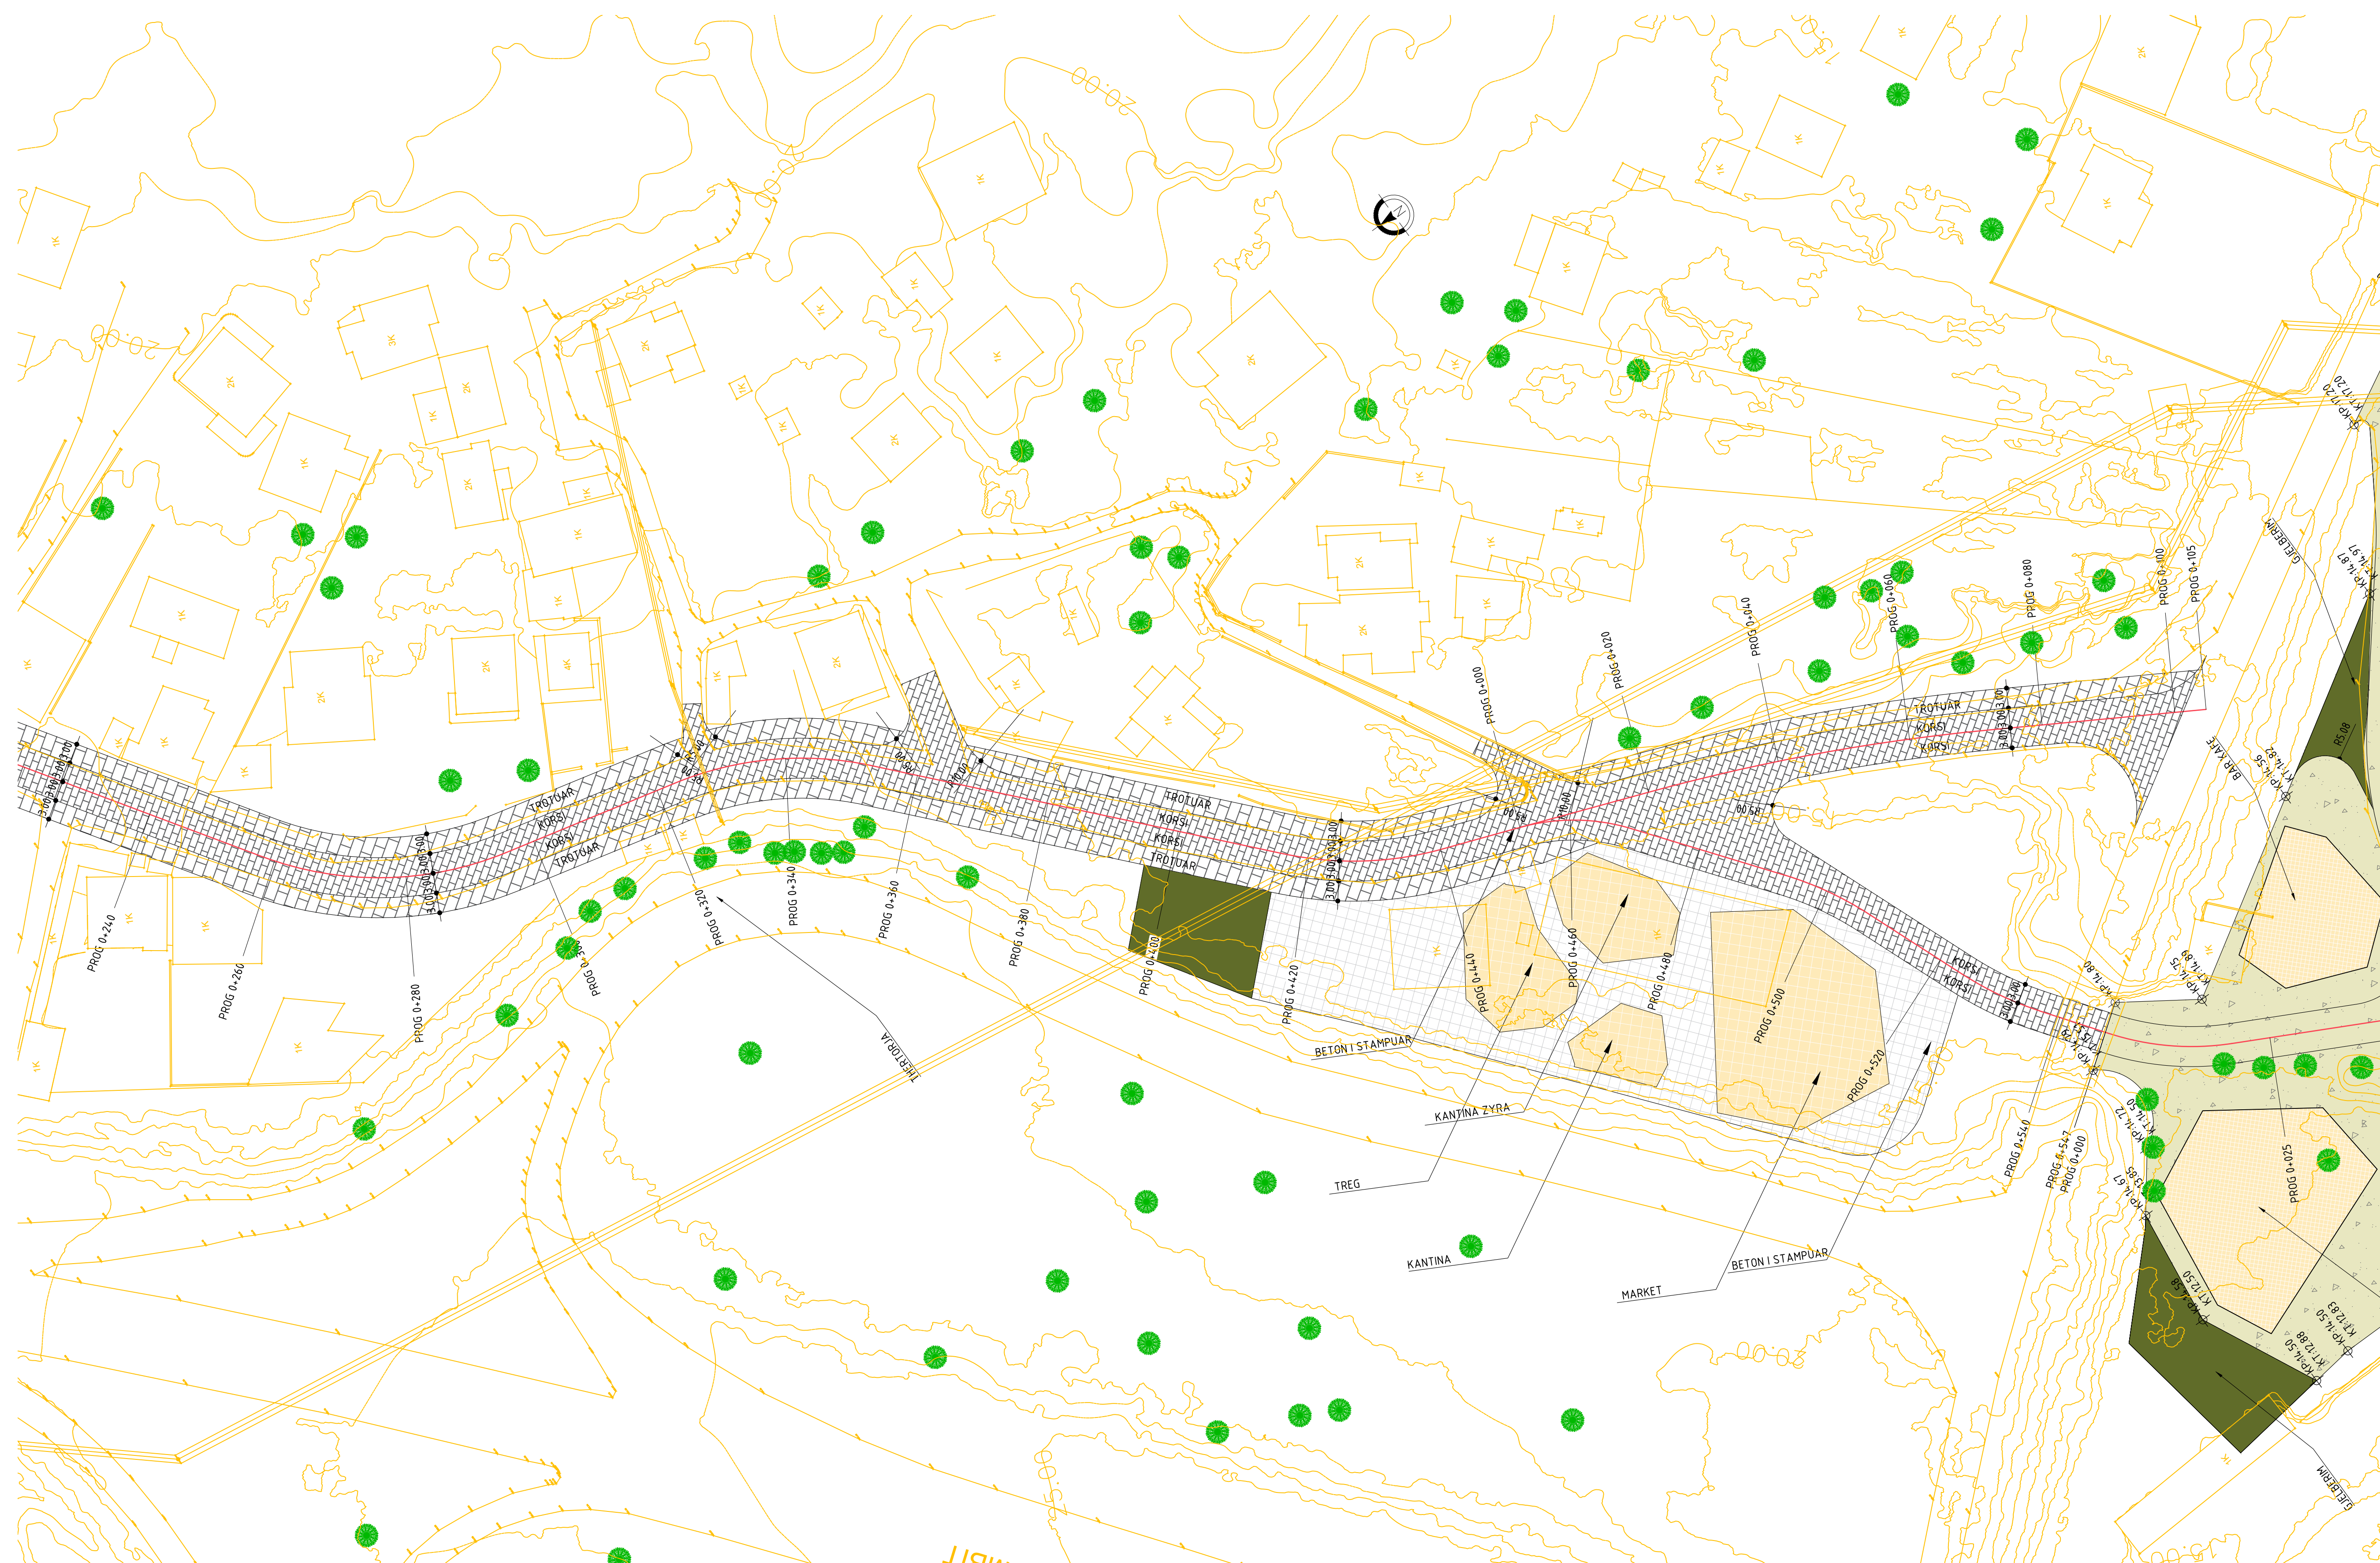

**INVESTIME PËR INFRASTRUKTURËN E TREGJEVE,
HAPËSIRAVE TREGTARE,MULTIFUNKSIONALE ,
RRUGË TREGTARE NË ZONA MODEL ZHVILLIMI**

INVESTMENTS FOR THE INFRASTRUCTURE OF MARKETS, COMMERCIAL, MULTIFUNCTIONAL SPACES, COMMERCIAL ROADS IN MODEL DEVELOPMENT AREAS

Location	MILOT	Autoriteti Kontraktues
Vendndodhja:	SHQIPËRI	FSHZH- Fondi Shqiptar i Zhvillimit

SON Architects +



SEED Consulting
Smart Environment
Engineering Design

GeoENG
Solutions

Design group\Grupi i projektimit

Ark. Erind Bejleri
Ark. Ilir Bejleri
Ark. Klodi Demaj
Ark. Sead Lika

Inxh. Ylli Gjoni
Inxh. Topo. Arnold Z
Inxh. Gjeo. Ledian L
Inxhm Mied. Keida /

Projekt zbatimi
Implementation project

Sheet Number/Numri i fletës : 106

Sheet name/Titulli i fletes :

Scale / Shkala : 1:500

* Changes in project without confirmation of projectors are invalid. Tel. +355 4 (0)2451939