
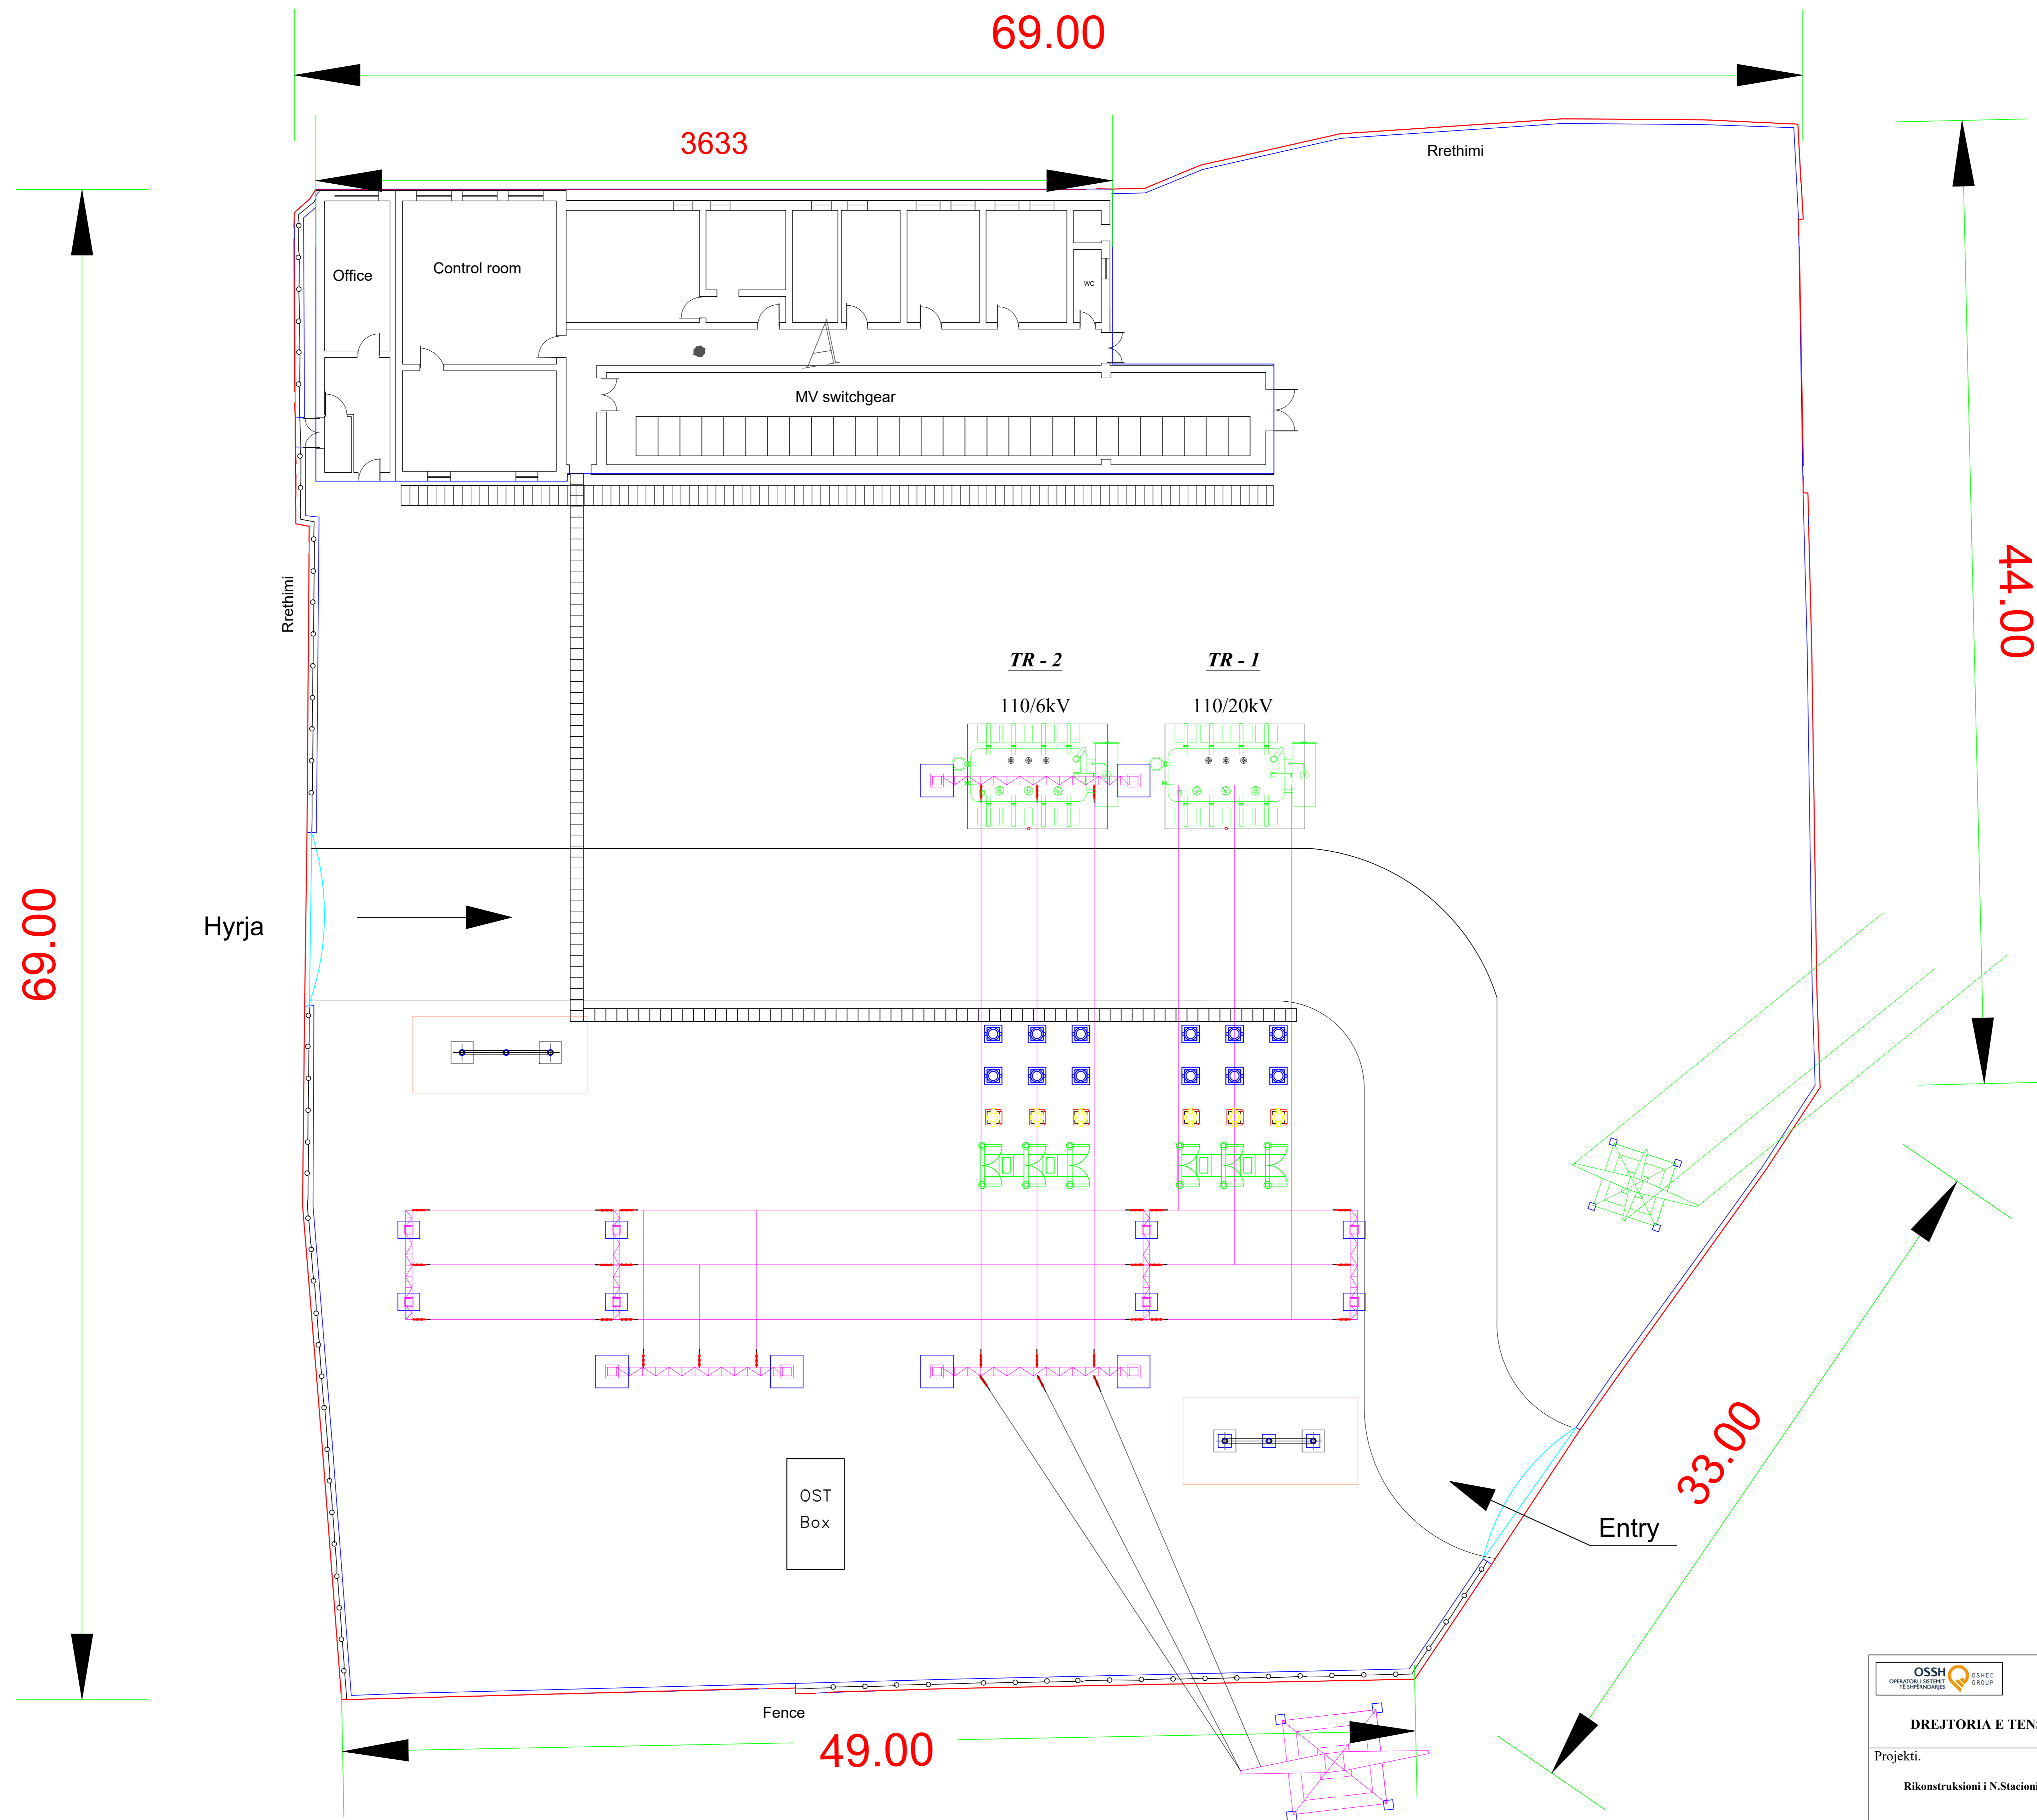



PLANIMETRIA EKZISTUESE E N.STACIONIT 110/20/6kV SHKODRA - 1.

(Faza punimeve provizore)

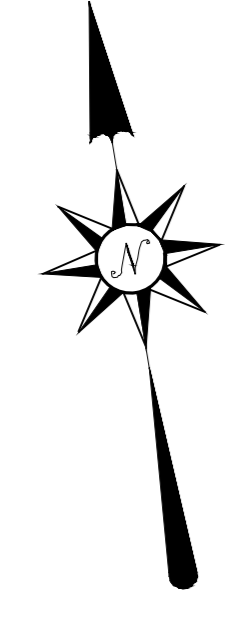

 <p>DREJTORIA E TENSIONIT TË LARTË</p>	DREJTORI		
	K. DEGJES TEKNIKE		
Projekti. Rikonstruksioni i N.Stacionit 110/20/6kV Shkodra - 1.	SHEF ZYRA PROJEKTTIT		
	PROJEKTOI		
	PROJEKTOI		
	PROJEKTOI		
	PROJEKTOI		
Emërtimi i fletës Planimetria provizore e N.Stacionit Shkodra 1.	PERPUNOI		
	PERPUNOI		
Investor. DTL	Scale 1:500	Di. 2026	DIN A3
	Sheet		