




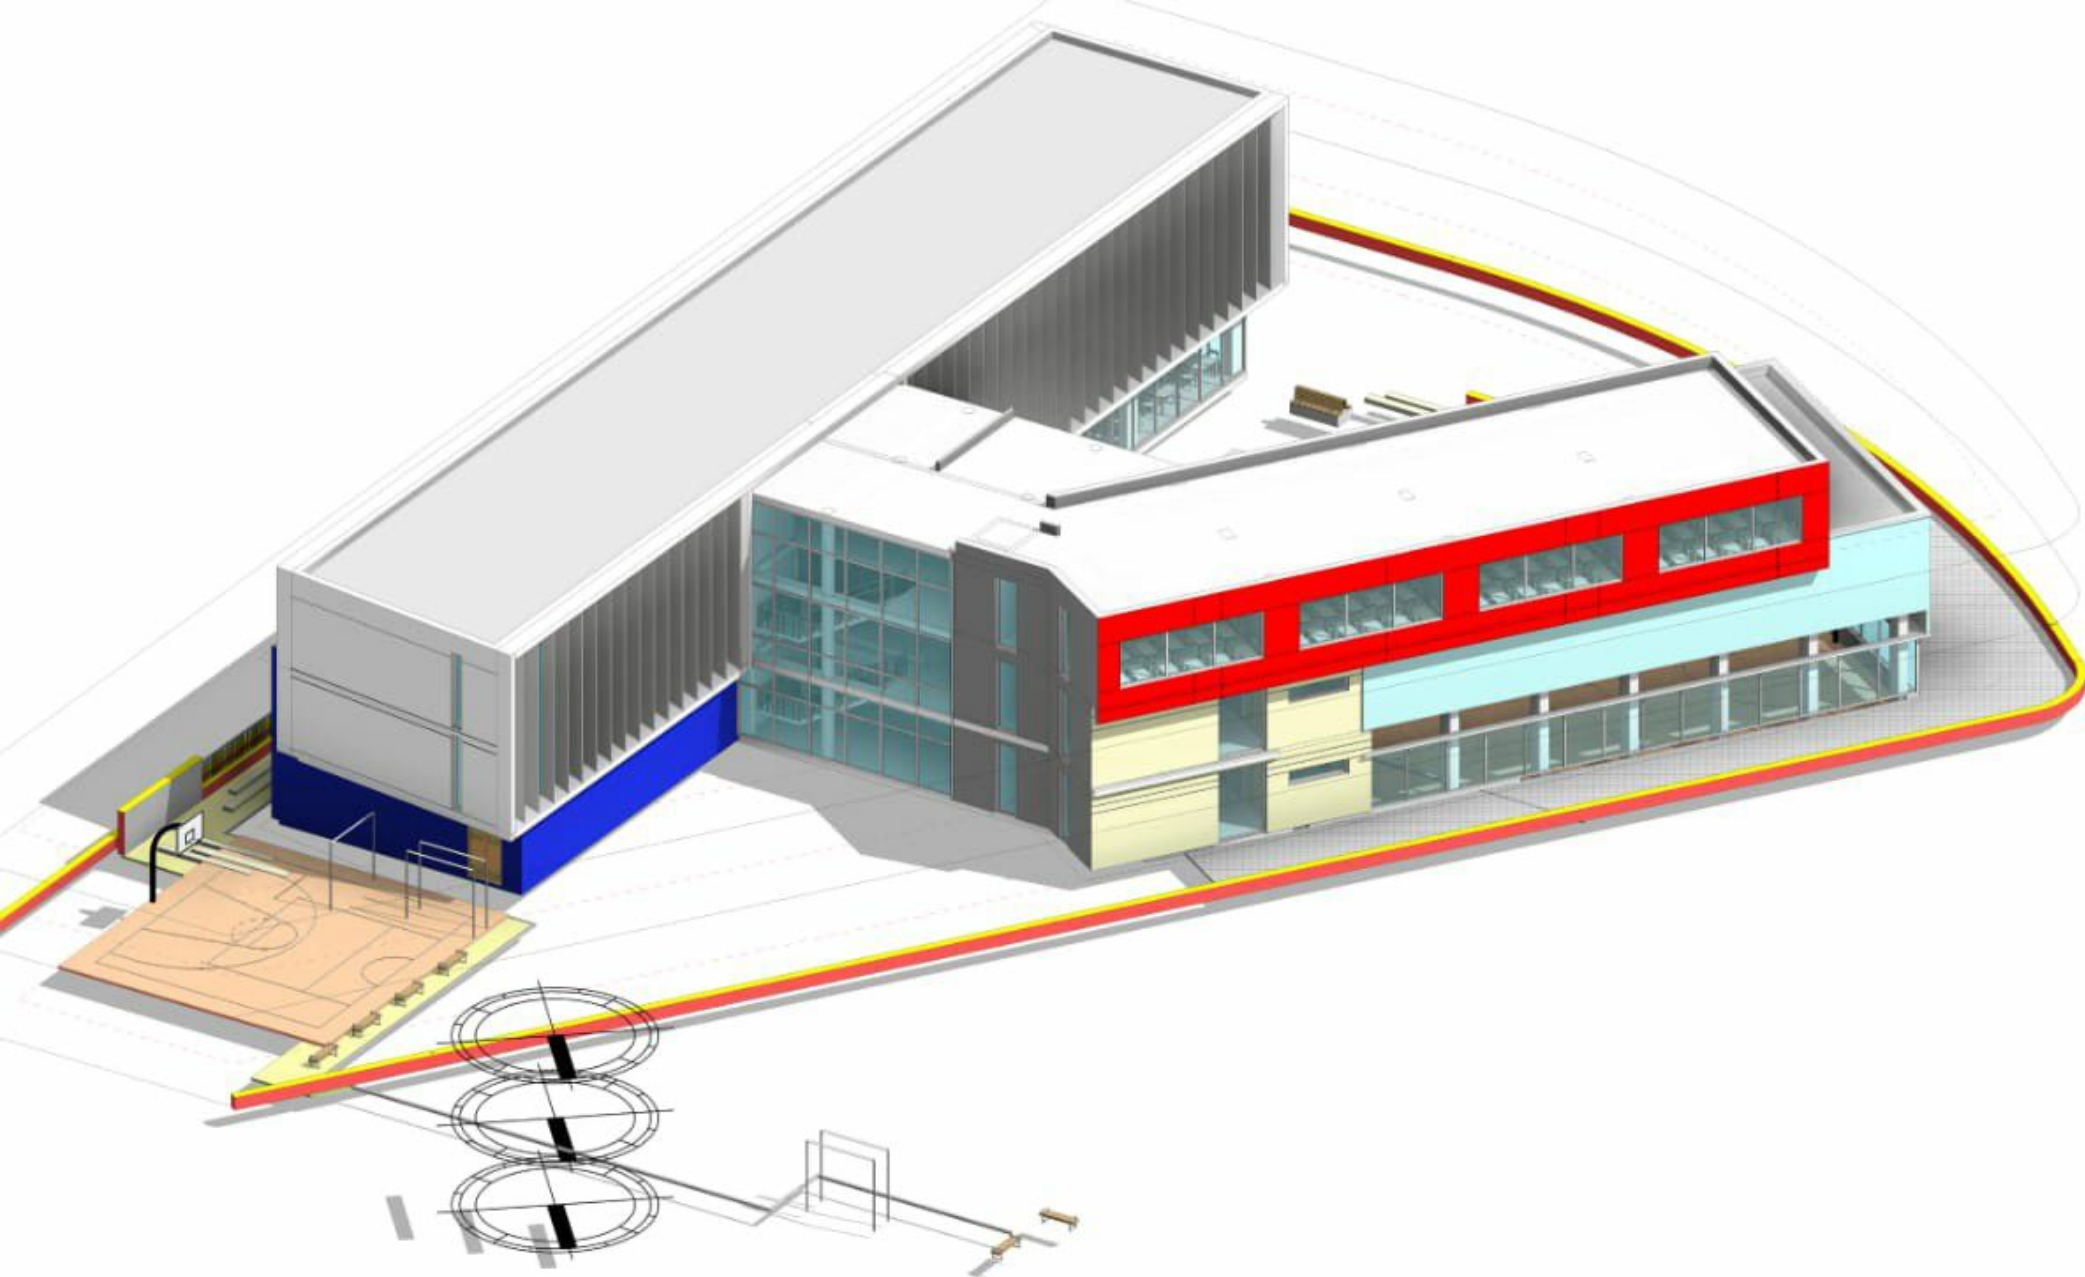

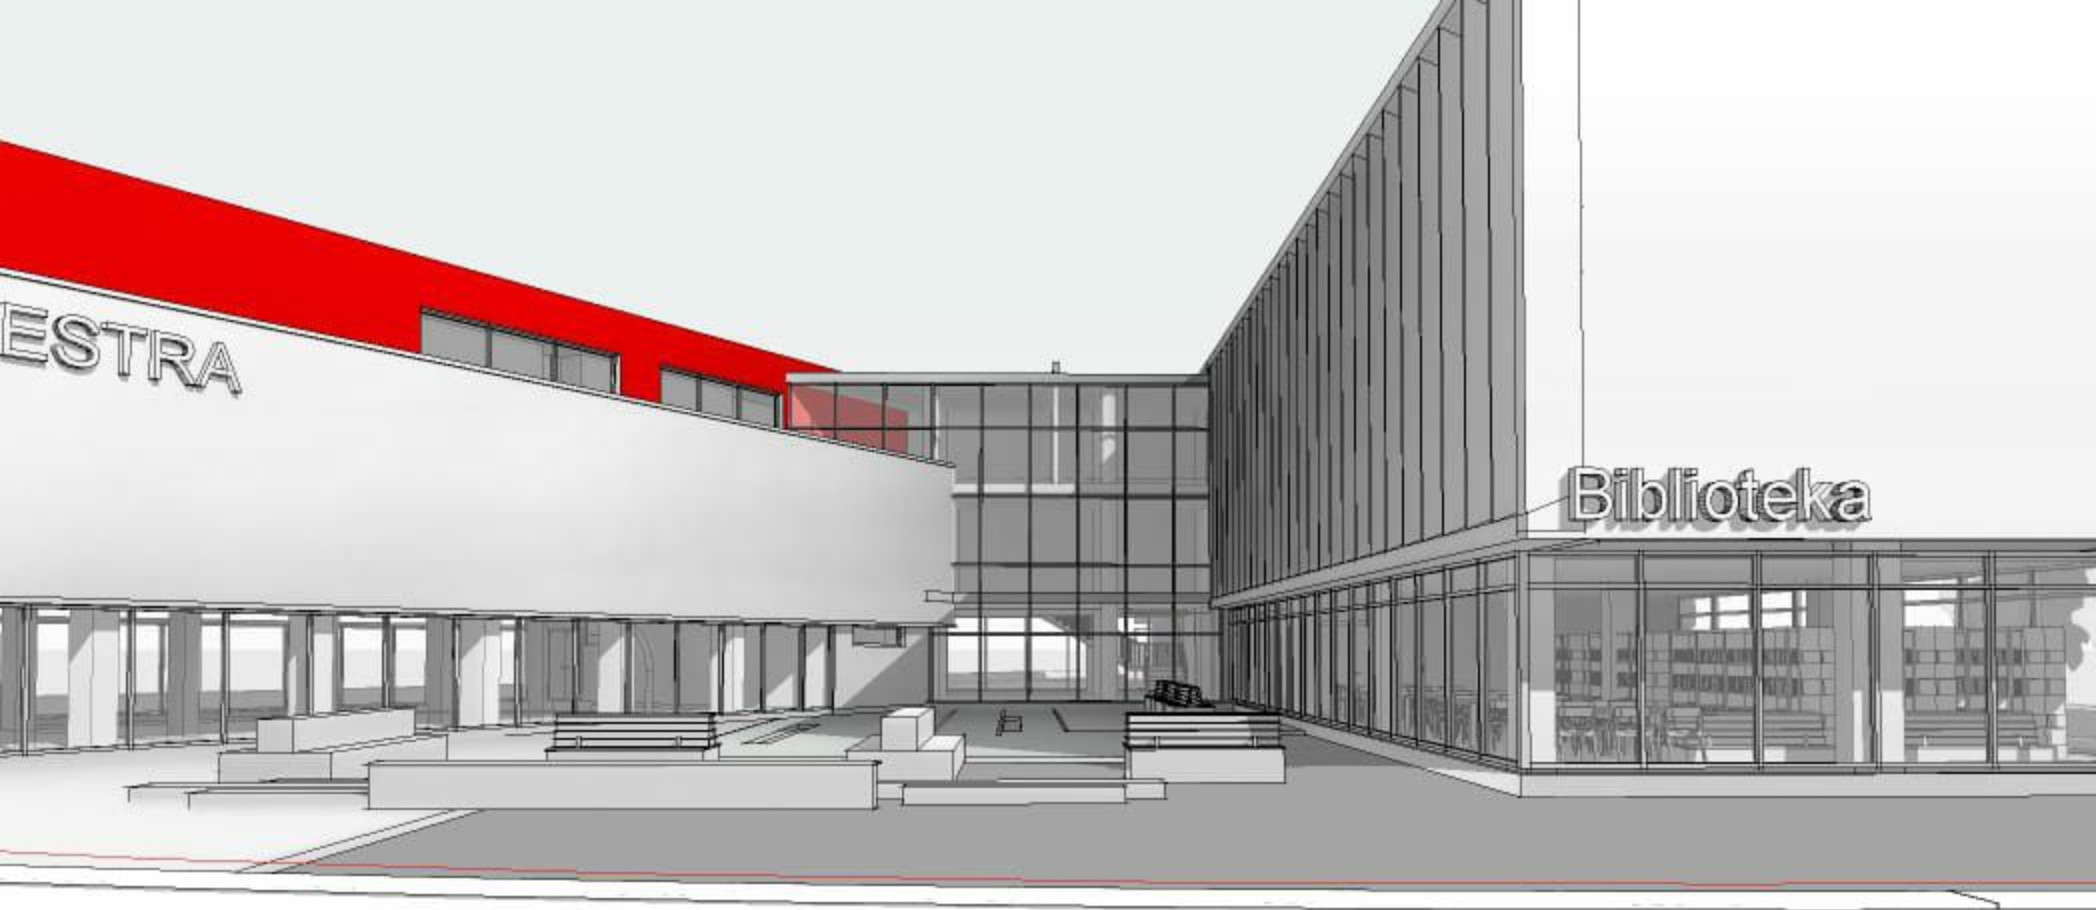


ESTRA


Biblioteka

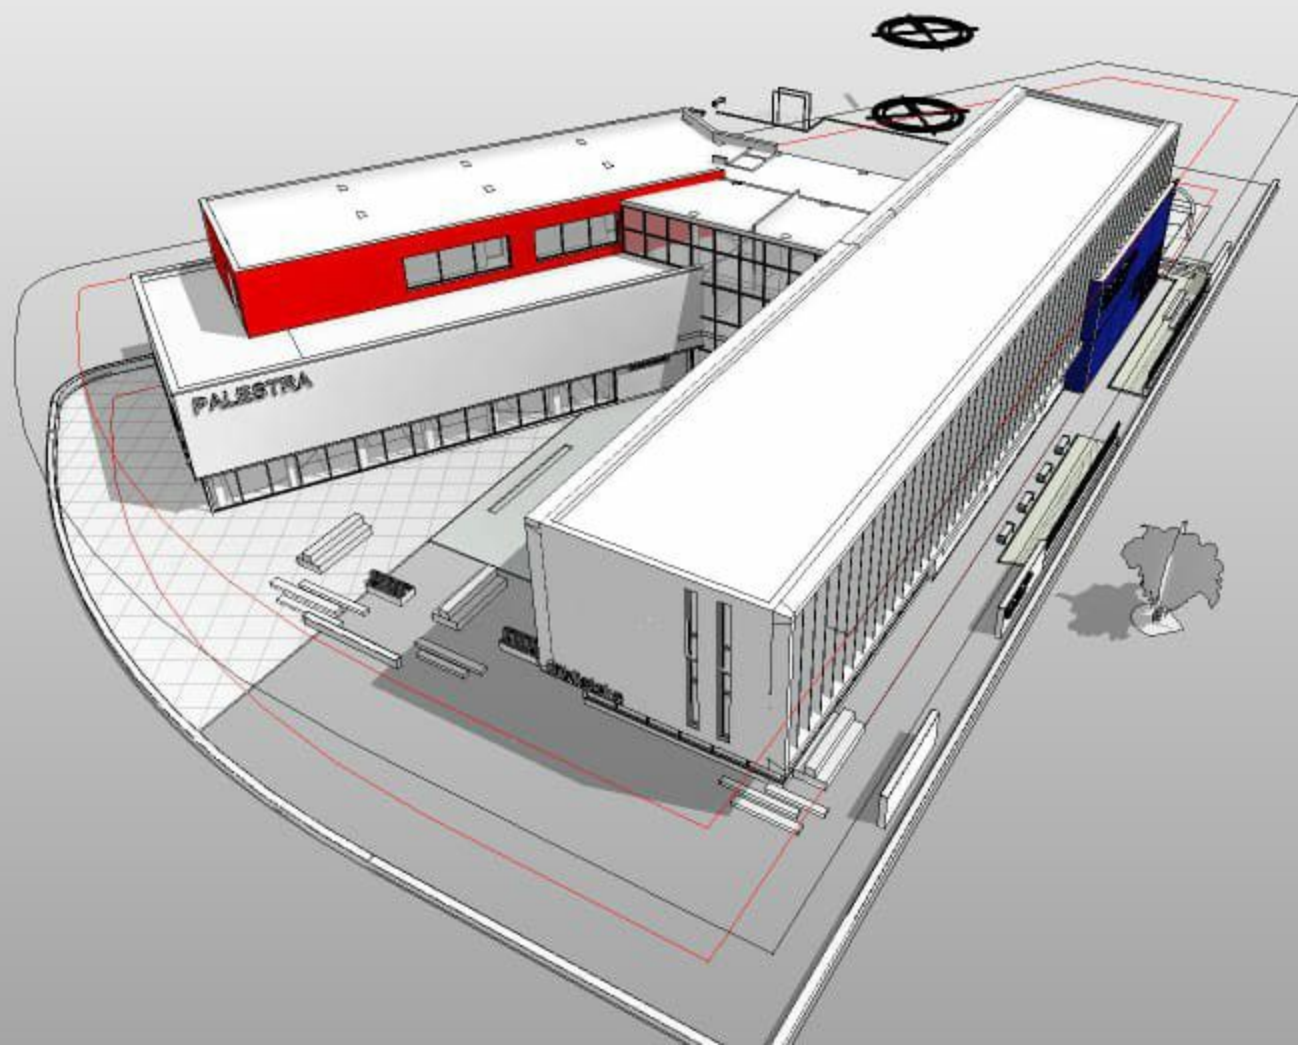

KONCEPTI VOLUMOR

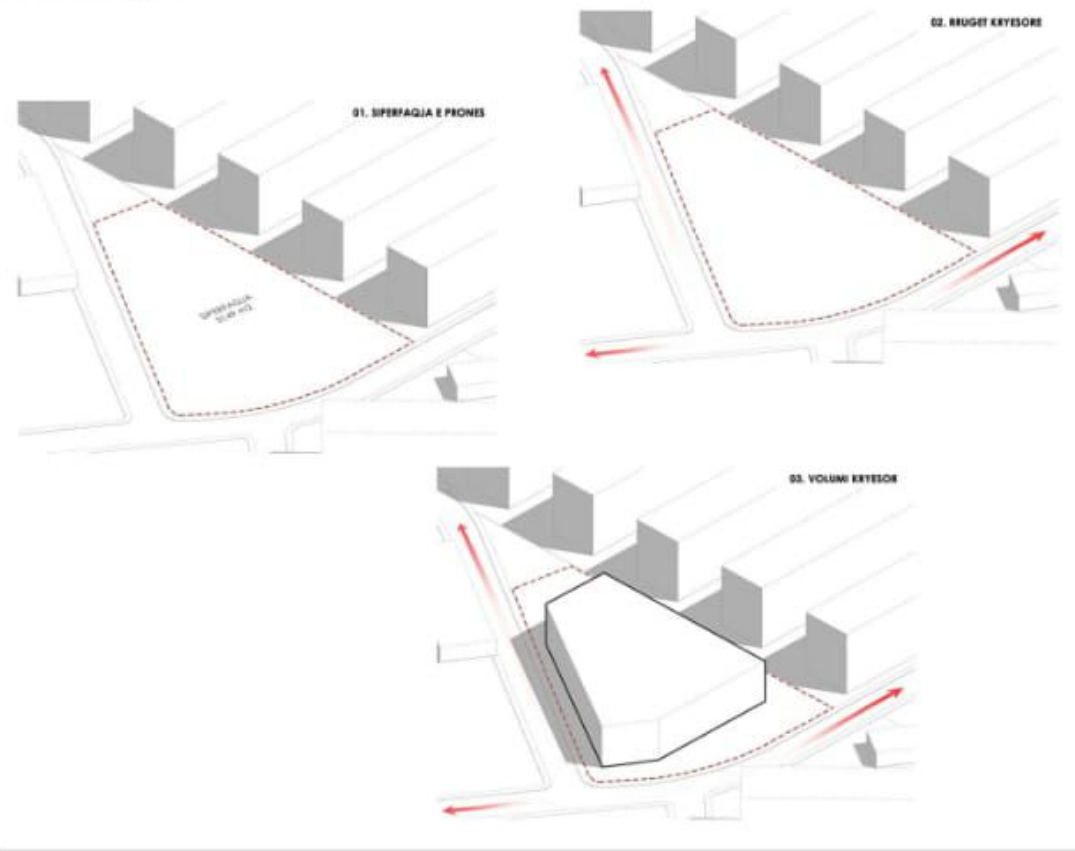

KONCEPTI VOLUMOR

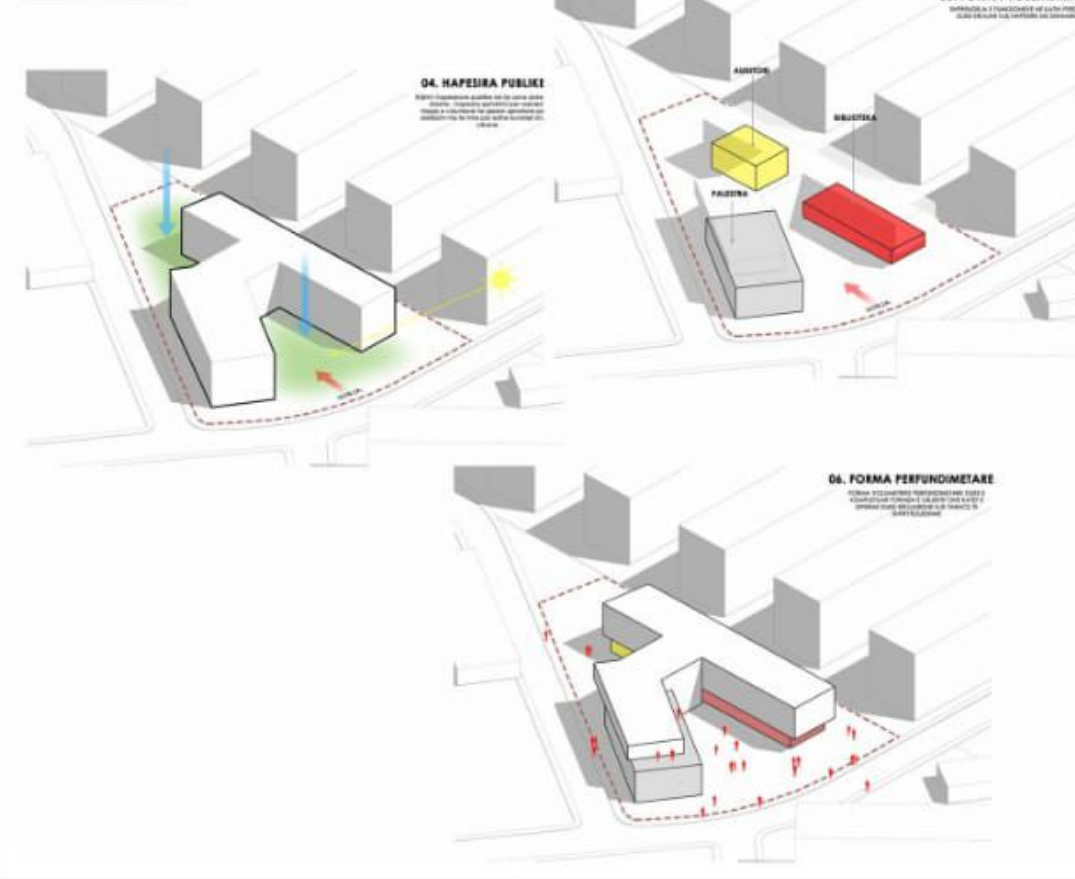


PLANI I KATIT PERDHE (I MOBILUAR)




KATI I DYTE
SIP. 1010 M2

12 KLASA X 30 NXENES = 360 NXENES

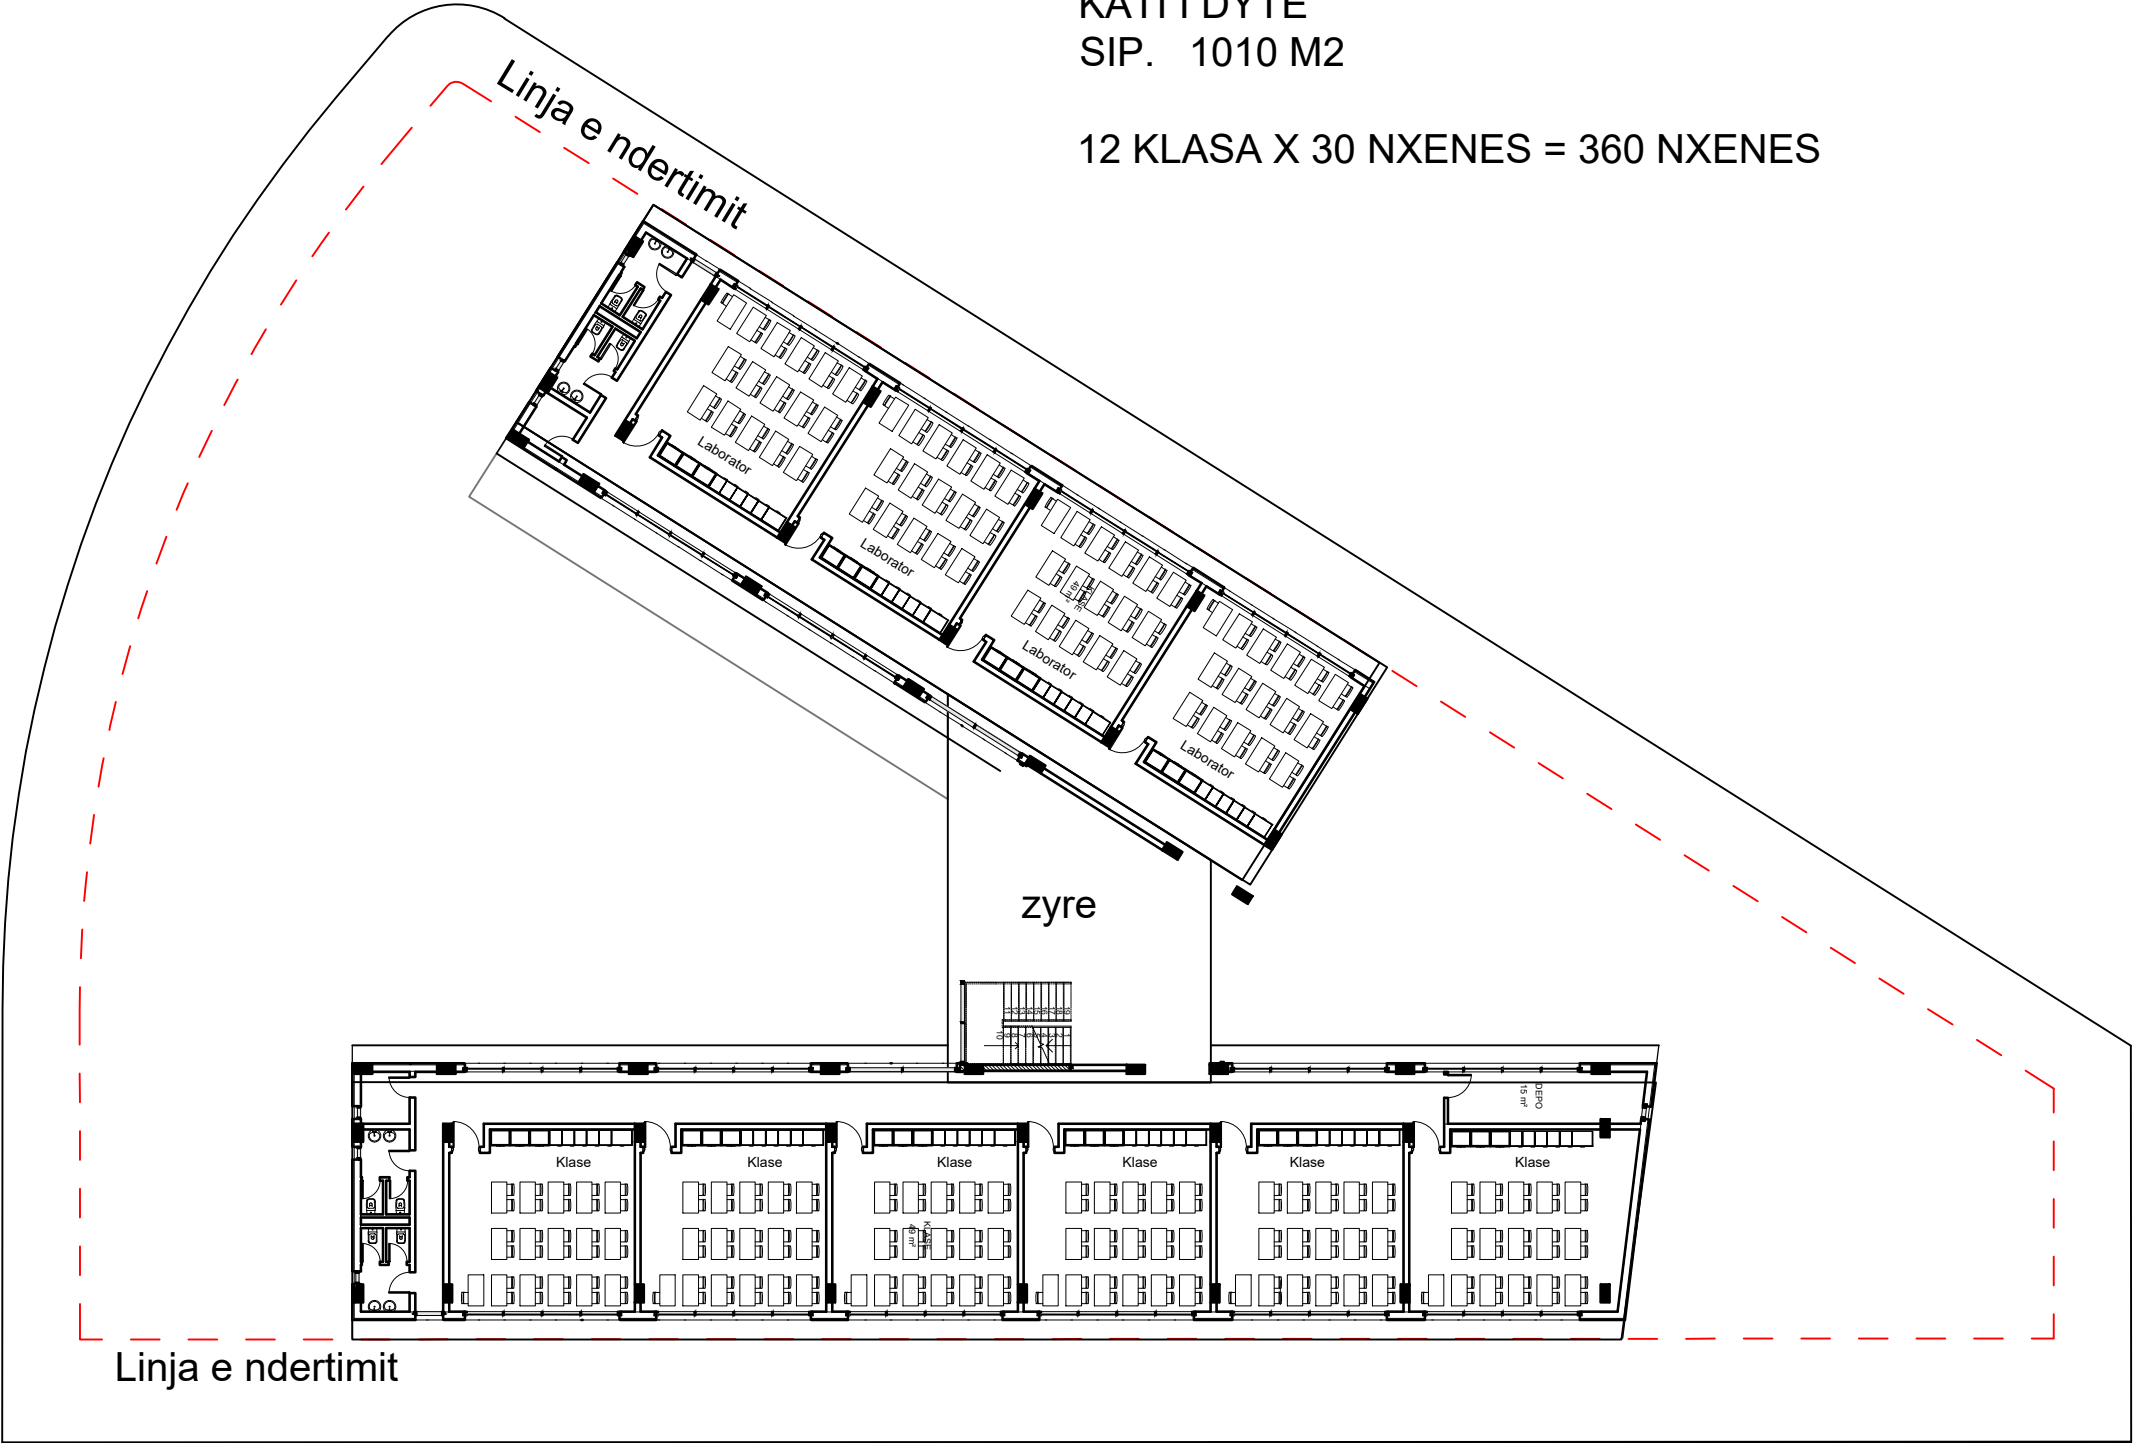

KATI I PARE
SIP. 1010 M2

12 KLASA X 30 NXENES = 360 NXENES

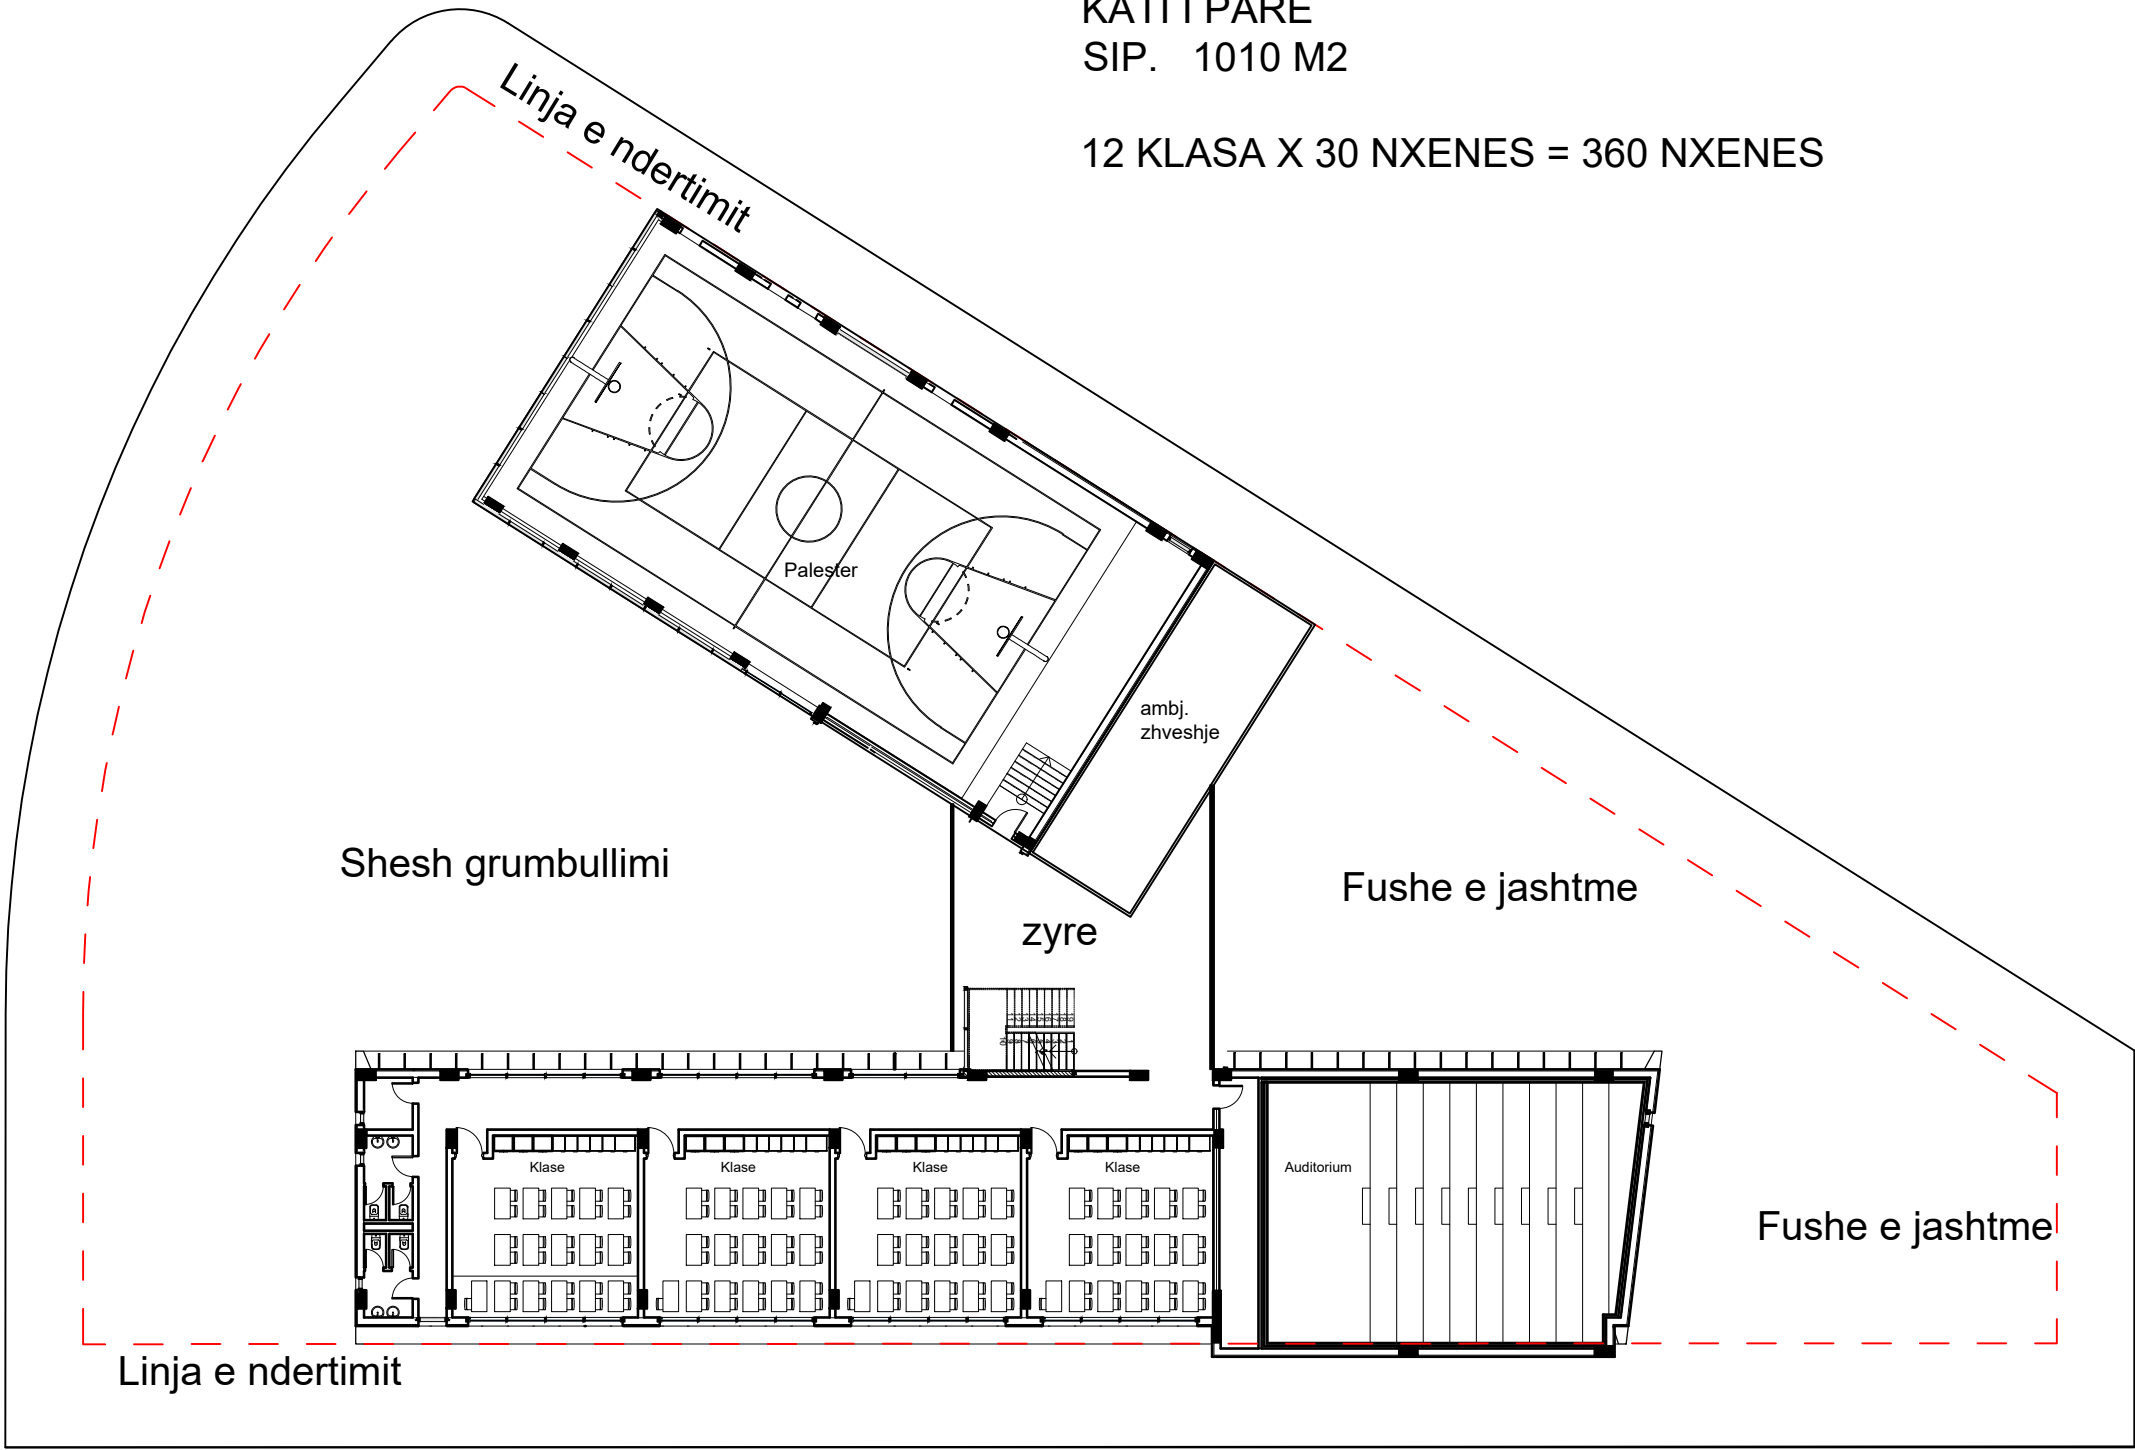

KATI PERDHE
SIP. 1010 M2

12 KLASA X 30 NXENES = 360 NXENES

