



PROFILAT TIP SHK:1:50


P. terthor tip 1
Pg.0-pg.220;pg300-pg400

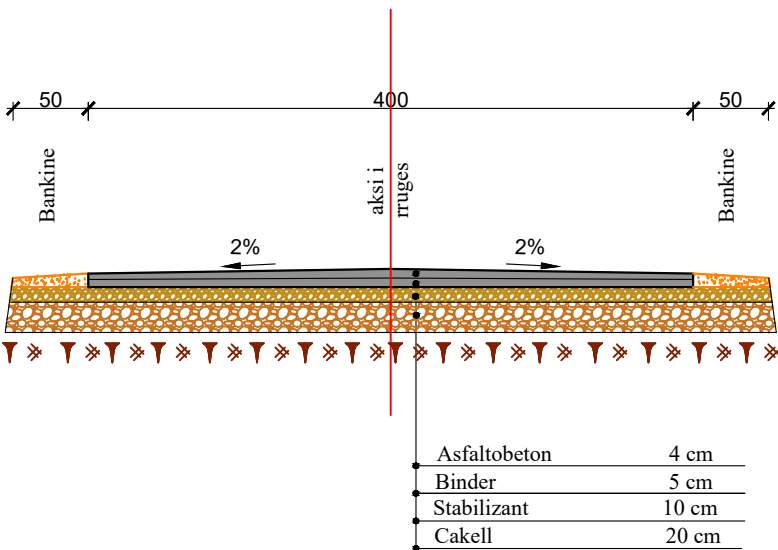


P. terthor tip 2
Pg.900-Pg.960

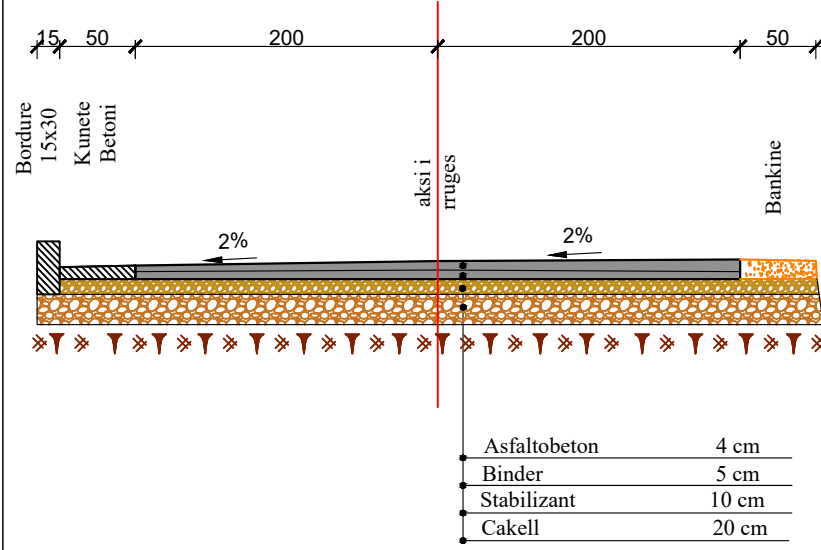


P. terthor tip 3
Pg.435-pg.447

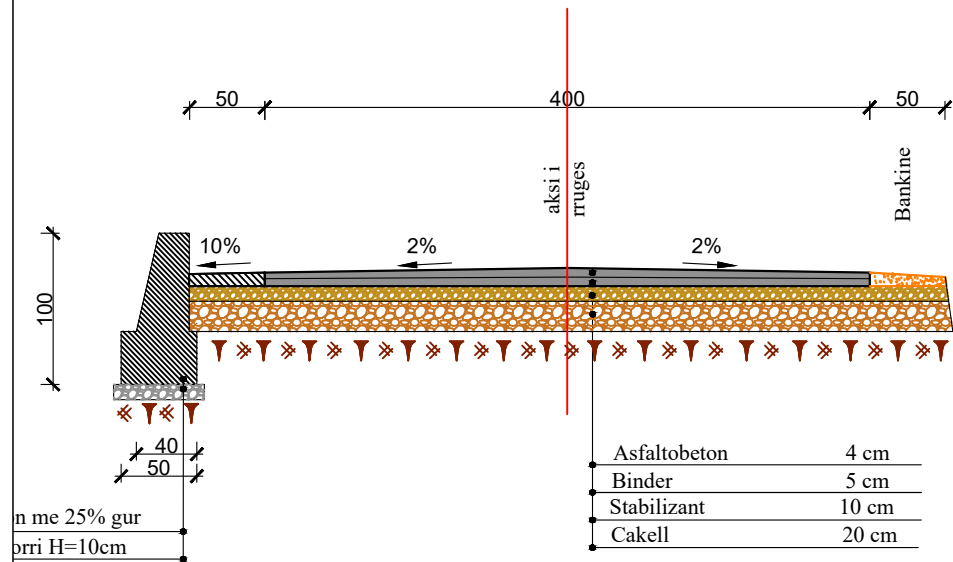

P. terthor tip 4
Pg.617-Pg.771

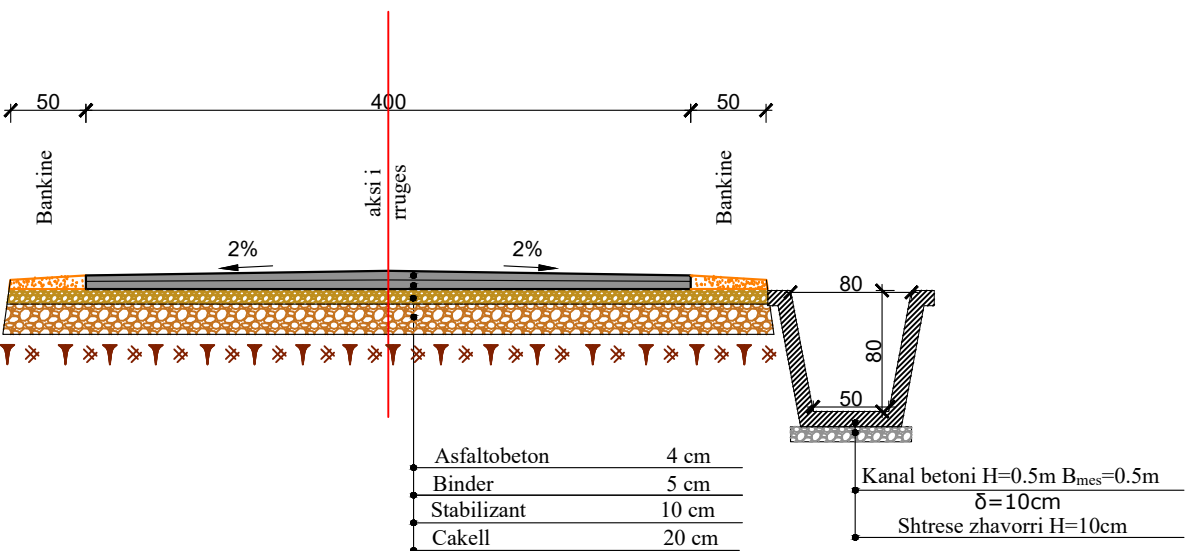

P. terthor tip 5
Pg.771-Pg820

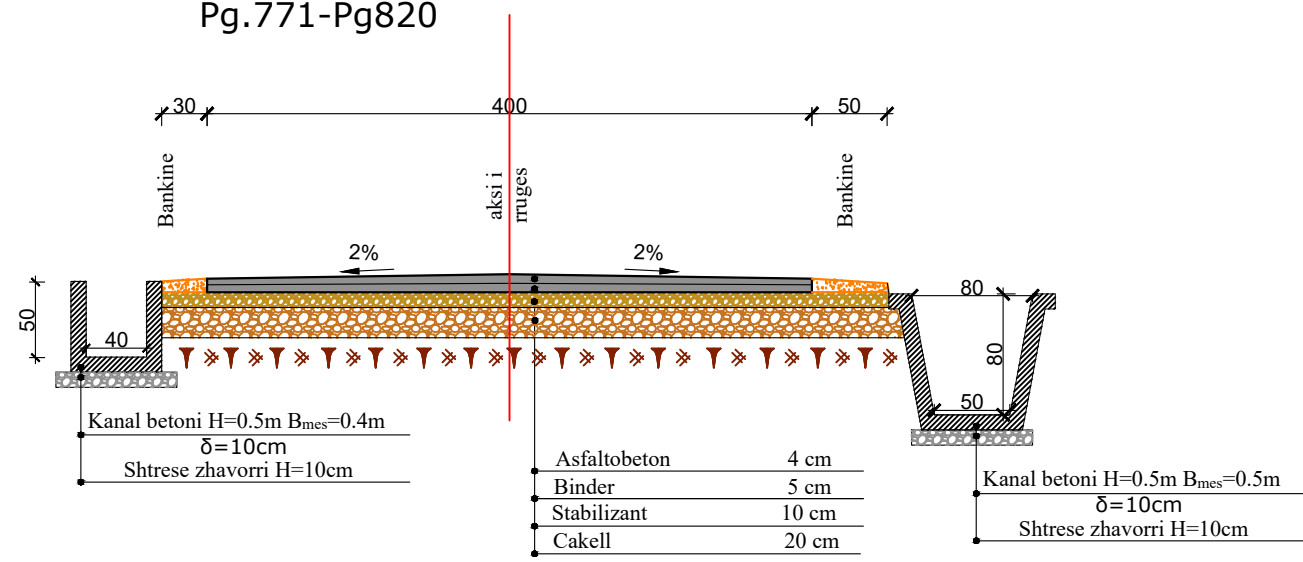

Porositës:
BASHKIA MALESI E MADHE

Titulli i Projektit
"Sistemi i Asfaltim Rruga e Lohes
Faza 2" L=920m

Faza **PROJEKT ZBATIMI**

Vula
Autor "NOVATECH STUDIO "SHPK"
NOVATECH STUDIO
ADMIN ING. EMIL NOVA

Grupi projektimit:
ING. MBERTINI Miroslava TOMCO
ING. MBERTINI Nam BALI
ARKITEKT ERION PROF II
ARKITEKT GJERLUK GJERLUK NOVA
ARKITEKT Kastorian NOVA
ING. MIMAZA MIMAZA NOVA
ING. GJERLUK GJERLUK NOVA
ING. ANTONIA ANTONIA NOVA
ING. MIMAZA MIMAZA NOVA
ING. MIMAZA MIMAZA NOVA

Vula

Kapitulli
PROJEKTI ARKITEKTONIK


Titulli i Vizatimit
PROFILAT TIP

Realizuar 2023 Shkalla 1:500


Emërtimi i Fletës
PT 1 - 01

PROFILAT TIP SHK:1:50


P. terthor tip 6
pg.000/1-pg.332/1

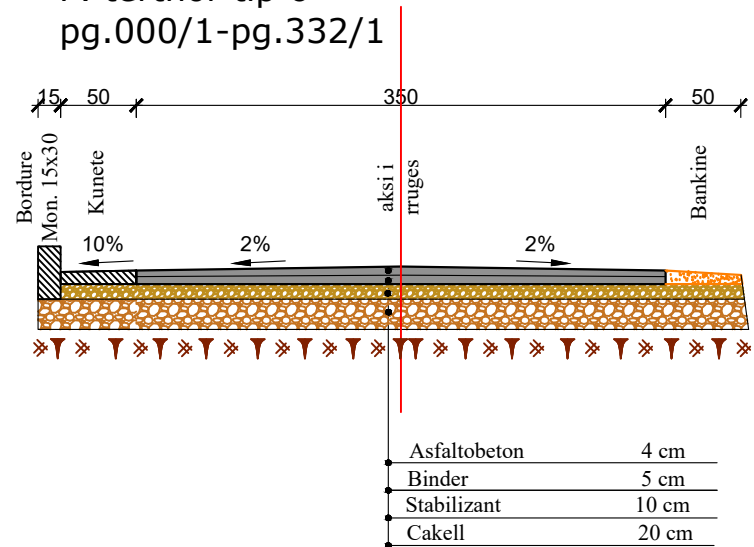


P. terthor tip 7
Pg.957-Pg.1200

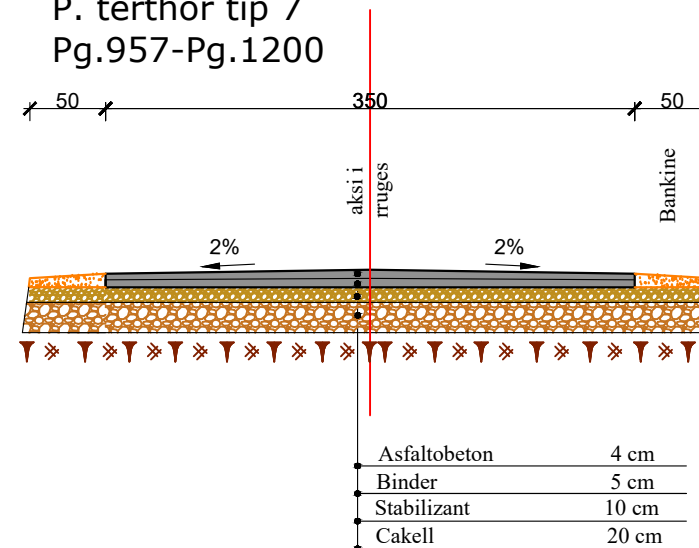


P. terthor tip 8
Pg.877-882

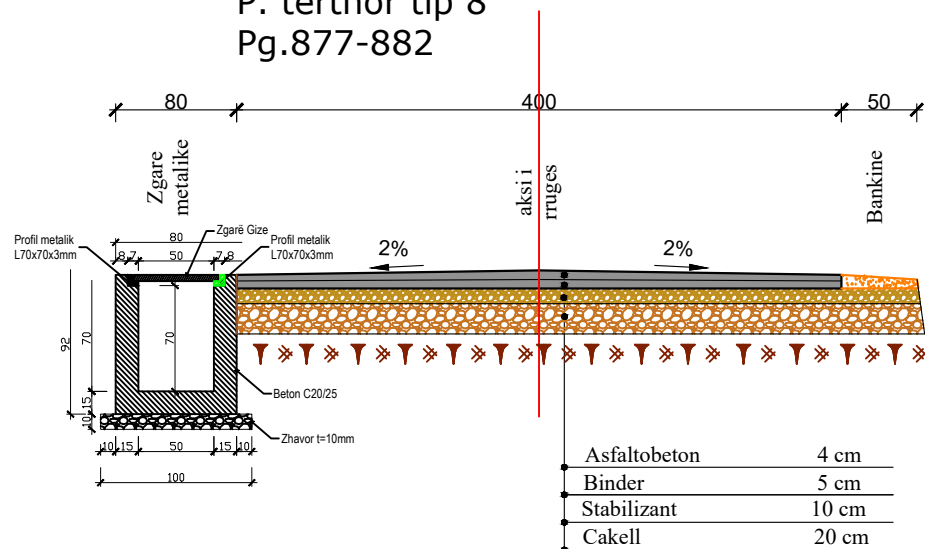

P. terthor tip 9
Pg.820-Pg.873

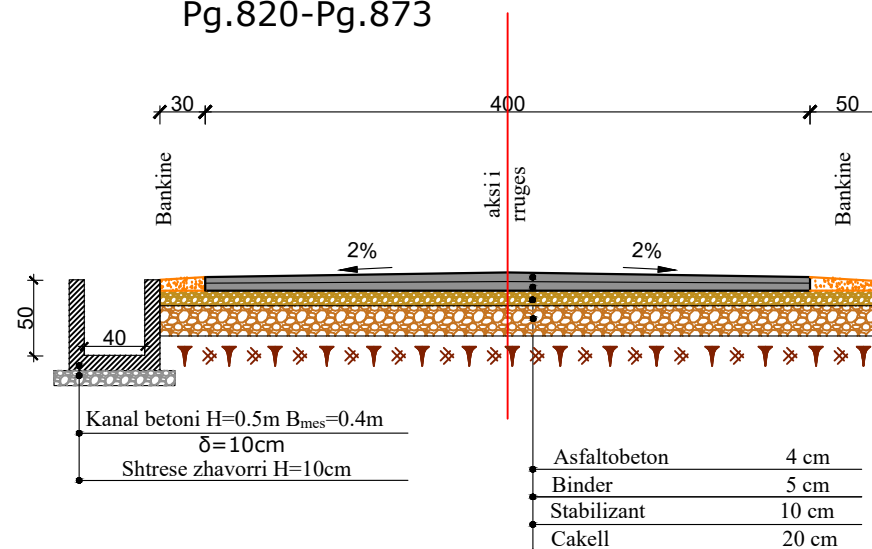

P. terthor tip 10
Pg.410-pg.420

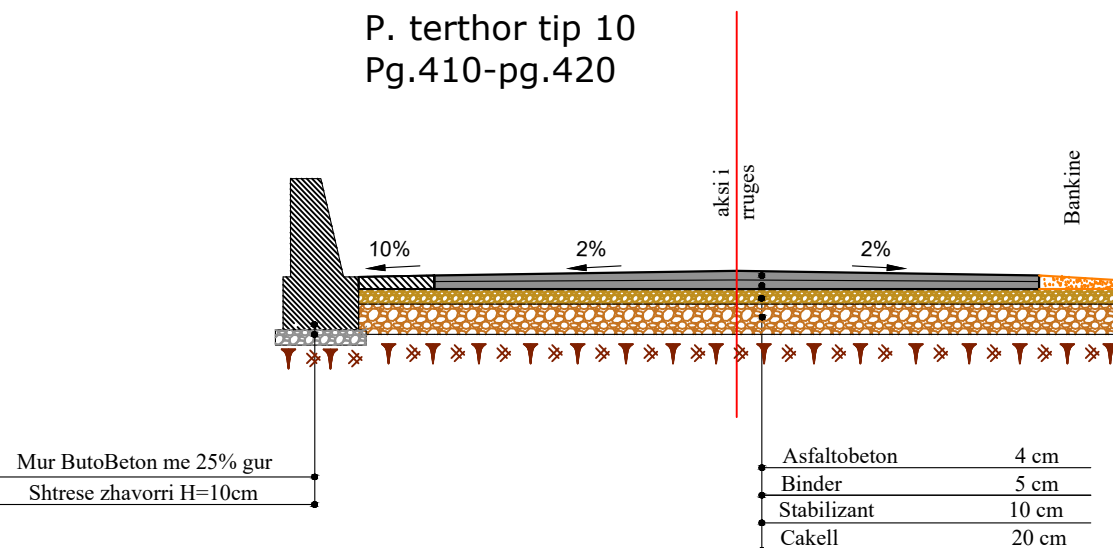

Porositës:

BASHKIA MALESI E MADHE

Titulli i Projektit

"Sistemim Asfaltim Rruga e Lohes
Faza 2"L=920m

Faza

PROJEKT ZBATIMI

Vula

Autor "NOVATECH STUDIO "SHPK

NOVATECH STUDIO
ADMIN ING. EMIL NOVA

Grupi projektimit:

ING. NDERTIMI	Mimoza TOMCO
ING. NDERTIMI	Naim BACI
ARKITEKT	Erjon PRIFTI
ARKITEKT	Gerta NOVA
ING. HIDROTEKNIK	Kostandin NOVA
ING. GJEDLOGJIK	Antonela BAZHDARI
ING. MEKANIK	Nikollaq DOKU
ING. ELEKTRIK	Martalin SHILLAKU
ING. TOPOGRAF	Bashkim KOKOSHI

Vula

Kapitulli

PROJEKTI ARKITEKTONIK

Titulli i Vizatimit

PROFILAT TIP

Realizuar

2023

Shkalla

1:500

Emërtimi i Fletës

PT 1 - 02

PROFILI GJATESOR SHK. V.:1:100 SHK. H.:1:1000

366

362

358

354

350

Sh Vertikale 1:100
Sh Horizontale 1:1000

K.Ref. 348.00

Nr. Pusetes

Dist. Pjesore

Dist. Progressive

Kuote Toke

Kuota e Projektit

Pjerrnesia

Disnivel

Kilometrazhi

0	1	2	3	4	5	6	7	8	9	10	11	12	13	14	15
	20.00	20.00	20.00	20.00	20.00	20.00	20.00	20.00	20.00	20.00	20.00	20.00	20.00	20.00	20.00
0.00	20.00	40.00	60.00	80.00	100.00	120.00	140.00	160.00	180.00	200.00	220.00	240.00	260.00	280.00	300.00
348.00	348.69	349.74	350.47	351.10	351.47	351.77	352.68	353.53	354.64	354.64	354.64	353.66	352.29	353.66	354.97
348.00	348.69	349.74	350.47	351.10	351.47	351.77	352.68	353.53	354.64	354.64	354.64	353.66	352.29	353.66	354.97
					i=3.45%				i=1.69%			i=0.6%			
0.00	-0.23	-0.36	-0.39	-0.33	0.00	-0.37	-0.15	0.00	-0.77	-0.43	-0.18	-0.92	-2.41	1.16	-0.37
0					0.1					0.2					0.3

Porositës:

BASHKIA MALESI E MADHE

Titulli i Projektit

"Sistemin Asfaltim Rruga e Lohes Faza 2" L=920m

Faza

PROJEKT ZBATIMI

Vula

Autor

"NOVATECH STUDIO "SHPK

NOVATECH STUDIO
ADMIN ING. EMIL NOVA

Grupi projektimit:

ING. NDERTIMI Mimoza TOMCO
ING. NDERTIMI Naim BACI
ARKITEKT Erjon PRIFTI
ARKITEKT Gerta NOVA
ING. HIDROTEKNIK Kostandin NOVA
ING. GJEDLOGJIK Antonela BAZHDARI
ING. MEKANIK Nikollaq DOKU
ING. ELEKTRIK Martin SHILLAKU
ING. TOPOGRAF Bashkim KOKOSHI

Vula

Kapitulli

PROJEKTI ARKITEKTONIK

Titulli i Vizatimit

PROFILAT GJATESOR

Realizuar


2023

Shkalla
SH V 1:100
SH H 1:1000

Emërtimi i Fletës

PG 1 - 01

PROFILI GJATESOR SHK. V.:1:100 SHK. H.:1:1000

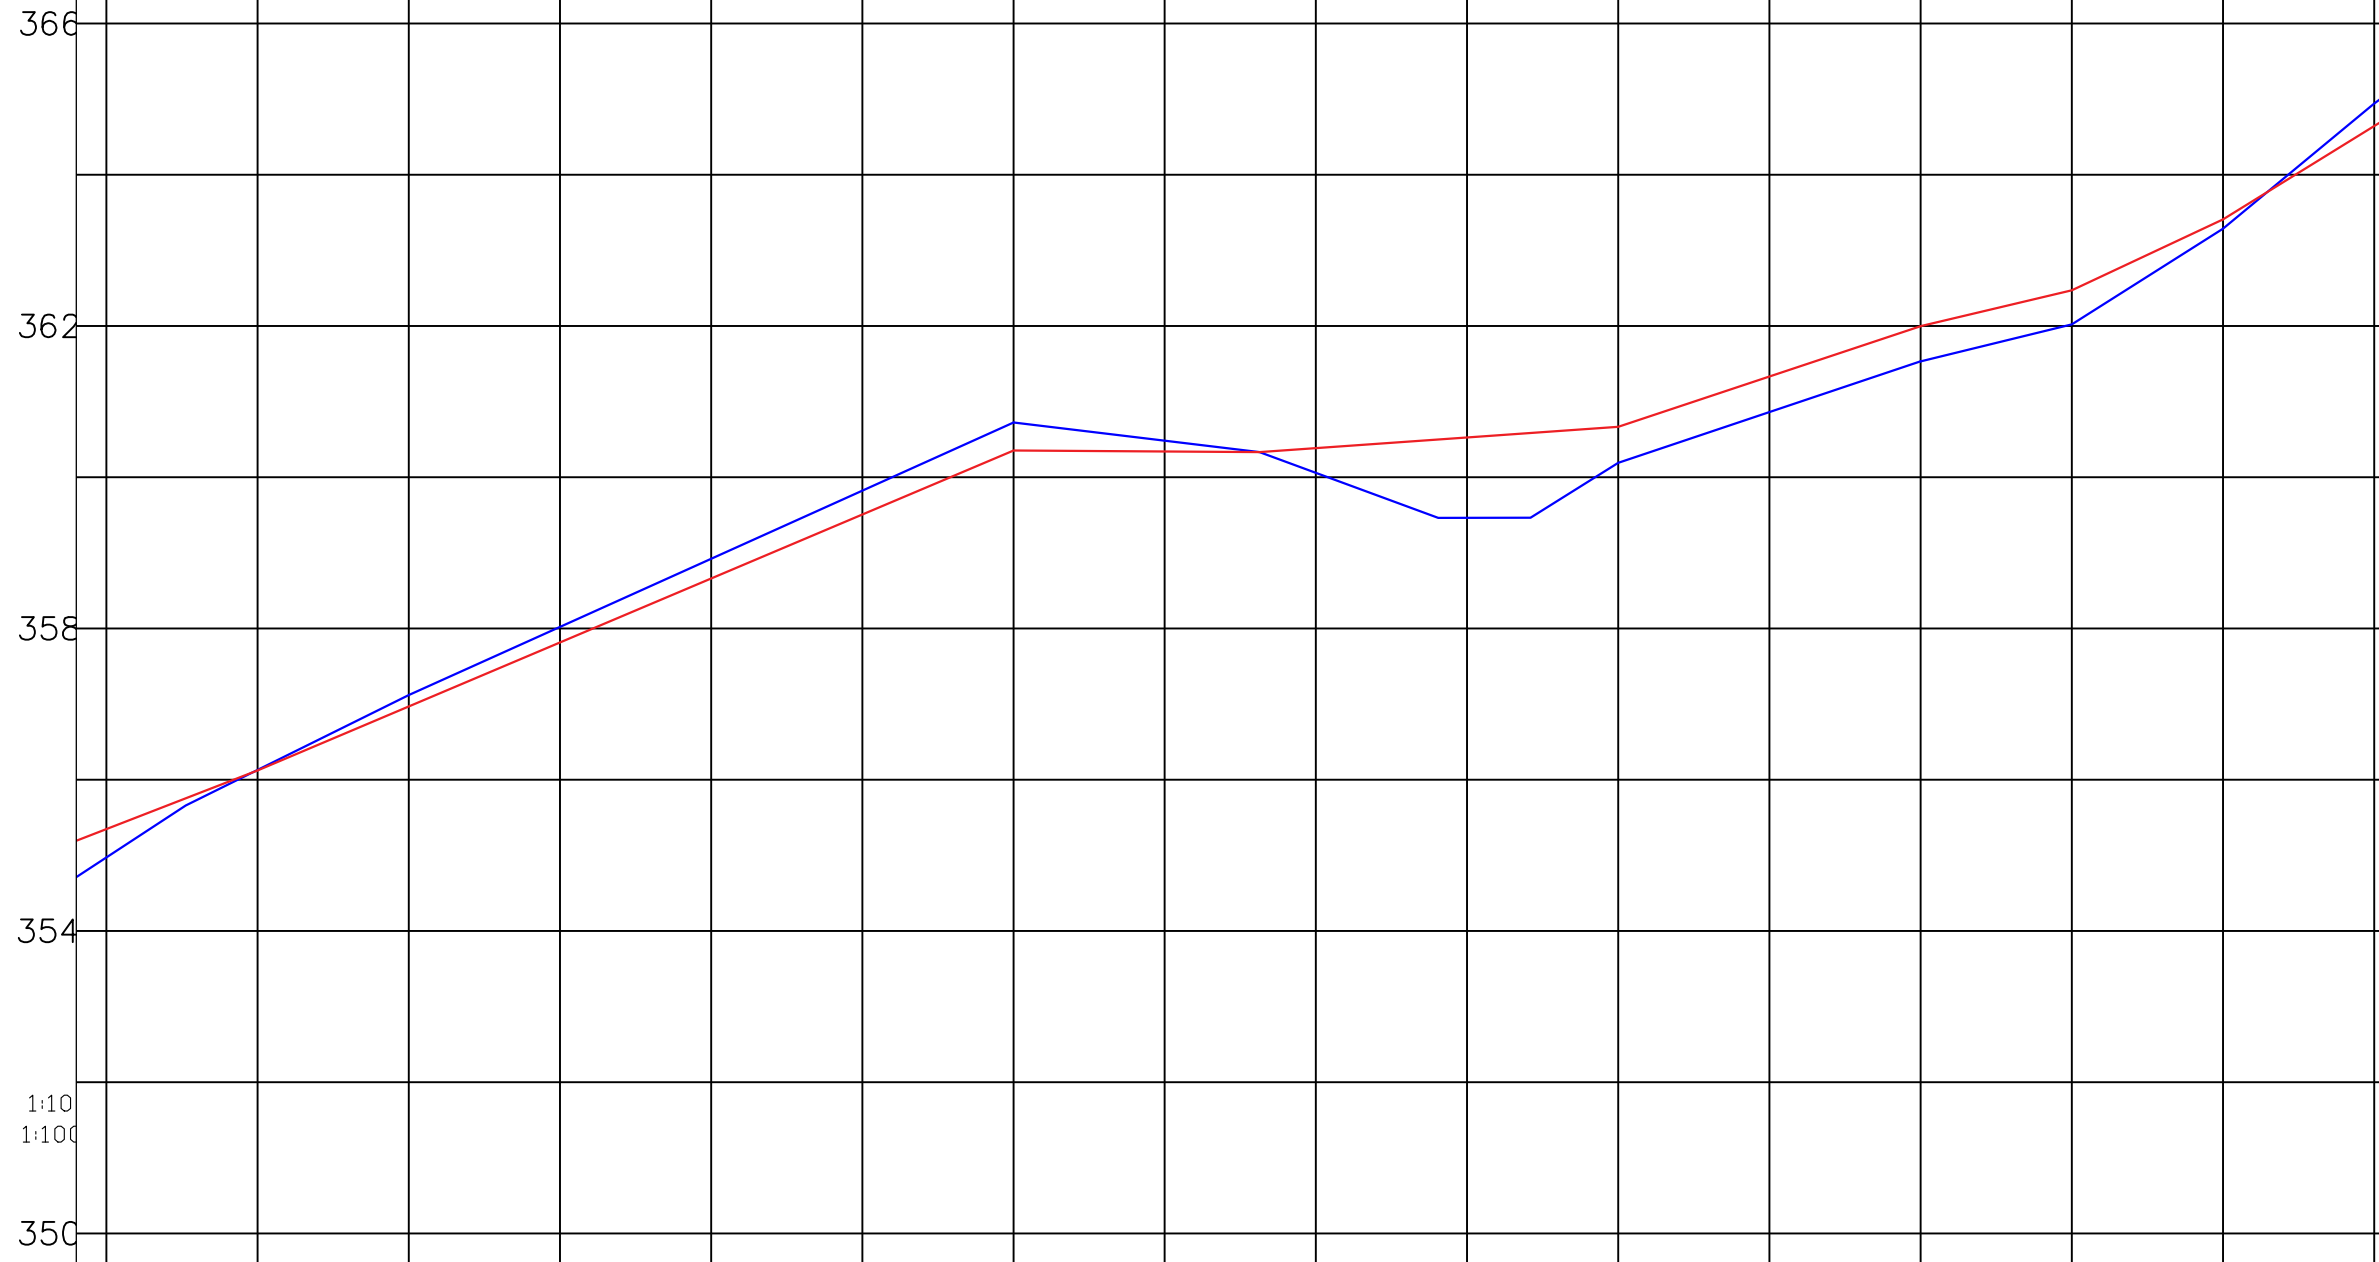

Sh Vertikale 1:10
Sh Horizontale 1:1000

K.Ref. 348.00

Porositës:
BASHKIA MALESI E MADHE

Titulli i Projektit
**"Sistemim Asfaltim Rruga e Lohes
Faza 2"L=920m**

Faza **PROJEKT ZBATIMI**

Vula
Autor **"NOVATECH STUDIO "SHPK**

ADMIN ING. EMIL NOVA

Grupi projektimit:
ING. NDERTIMI Mimoza TOMCO
ING. NDERTIMI Naim BACI
ARKITEKT Erjon PRIFTI
ARKITEKT Gerta NOVA
ING. HIDROTEKNIK Kostandin NOVA
ING. GJEDLOGJIK Antonela BAZHDARI
ING. MEKANIK Nikollaq DOKU
ING. ELEKTRIK Martin SHILLAKU
ING. TOPOGRAF Bashkim KOKOSHI

Vula


Kapitulli
PROJEKTI ARKITEKTONIK

Titulli i Vizatimit
PROFILAT GJATESOR

Realizuar **2023** Shkalla **Shk V 1:100**
Emërtimi i Fletës **Sh H 1:1000**

Nr. Pusetes	15	16	17	18	19	20	21	22	23	24	25	26	27	28	29	30
Dist. Pjesore	20.00	20.00	20.00	20.00	20.00	20.00	20.00	20.00	20.00	20.00	20.00	20.00	20.00	20.00	20.00	20.00
Dist. Progressive	300.00	320.00	340.00	360.00	380.00	400.00	420.00	440.00	460.00	480.00	500.00	520.00	540.00	560.00	580.00	600.00
Kuote Toke	354.97	356.13	357.12	358.02	358.92	359.82	360.72	360.48	360.05	359.46	360.19	360.86	361.53	362.02	363.29	364.94
Kuota e Projektit	355.34	356.13	356.97	357.81	358.66	359.51	360.35	360.36	360.38	360.52	360.66	361.33	362.01	362.45	363.14	364.95
Pjerrnesia	i=4.14%			i=0.03%			i=0.06%			i=3.14%		i=2.3%		i=4.1%		
Disnivel	-0.37	-0.00	-0.15	-0.21	-0.26	-0.31	-0.37	-0.13	-0.33	-1.06	-0.48	-0.47	-0.48	-0.45	-0.15	-0.29
Kilometrazhi	0.3					0.4					0.5	0	0	0	0	0.6


PROFILI GJATESOR SHK. V.:1:100 SHK. H.:1:1000

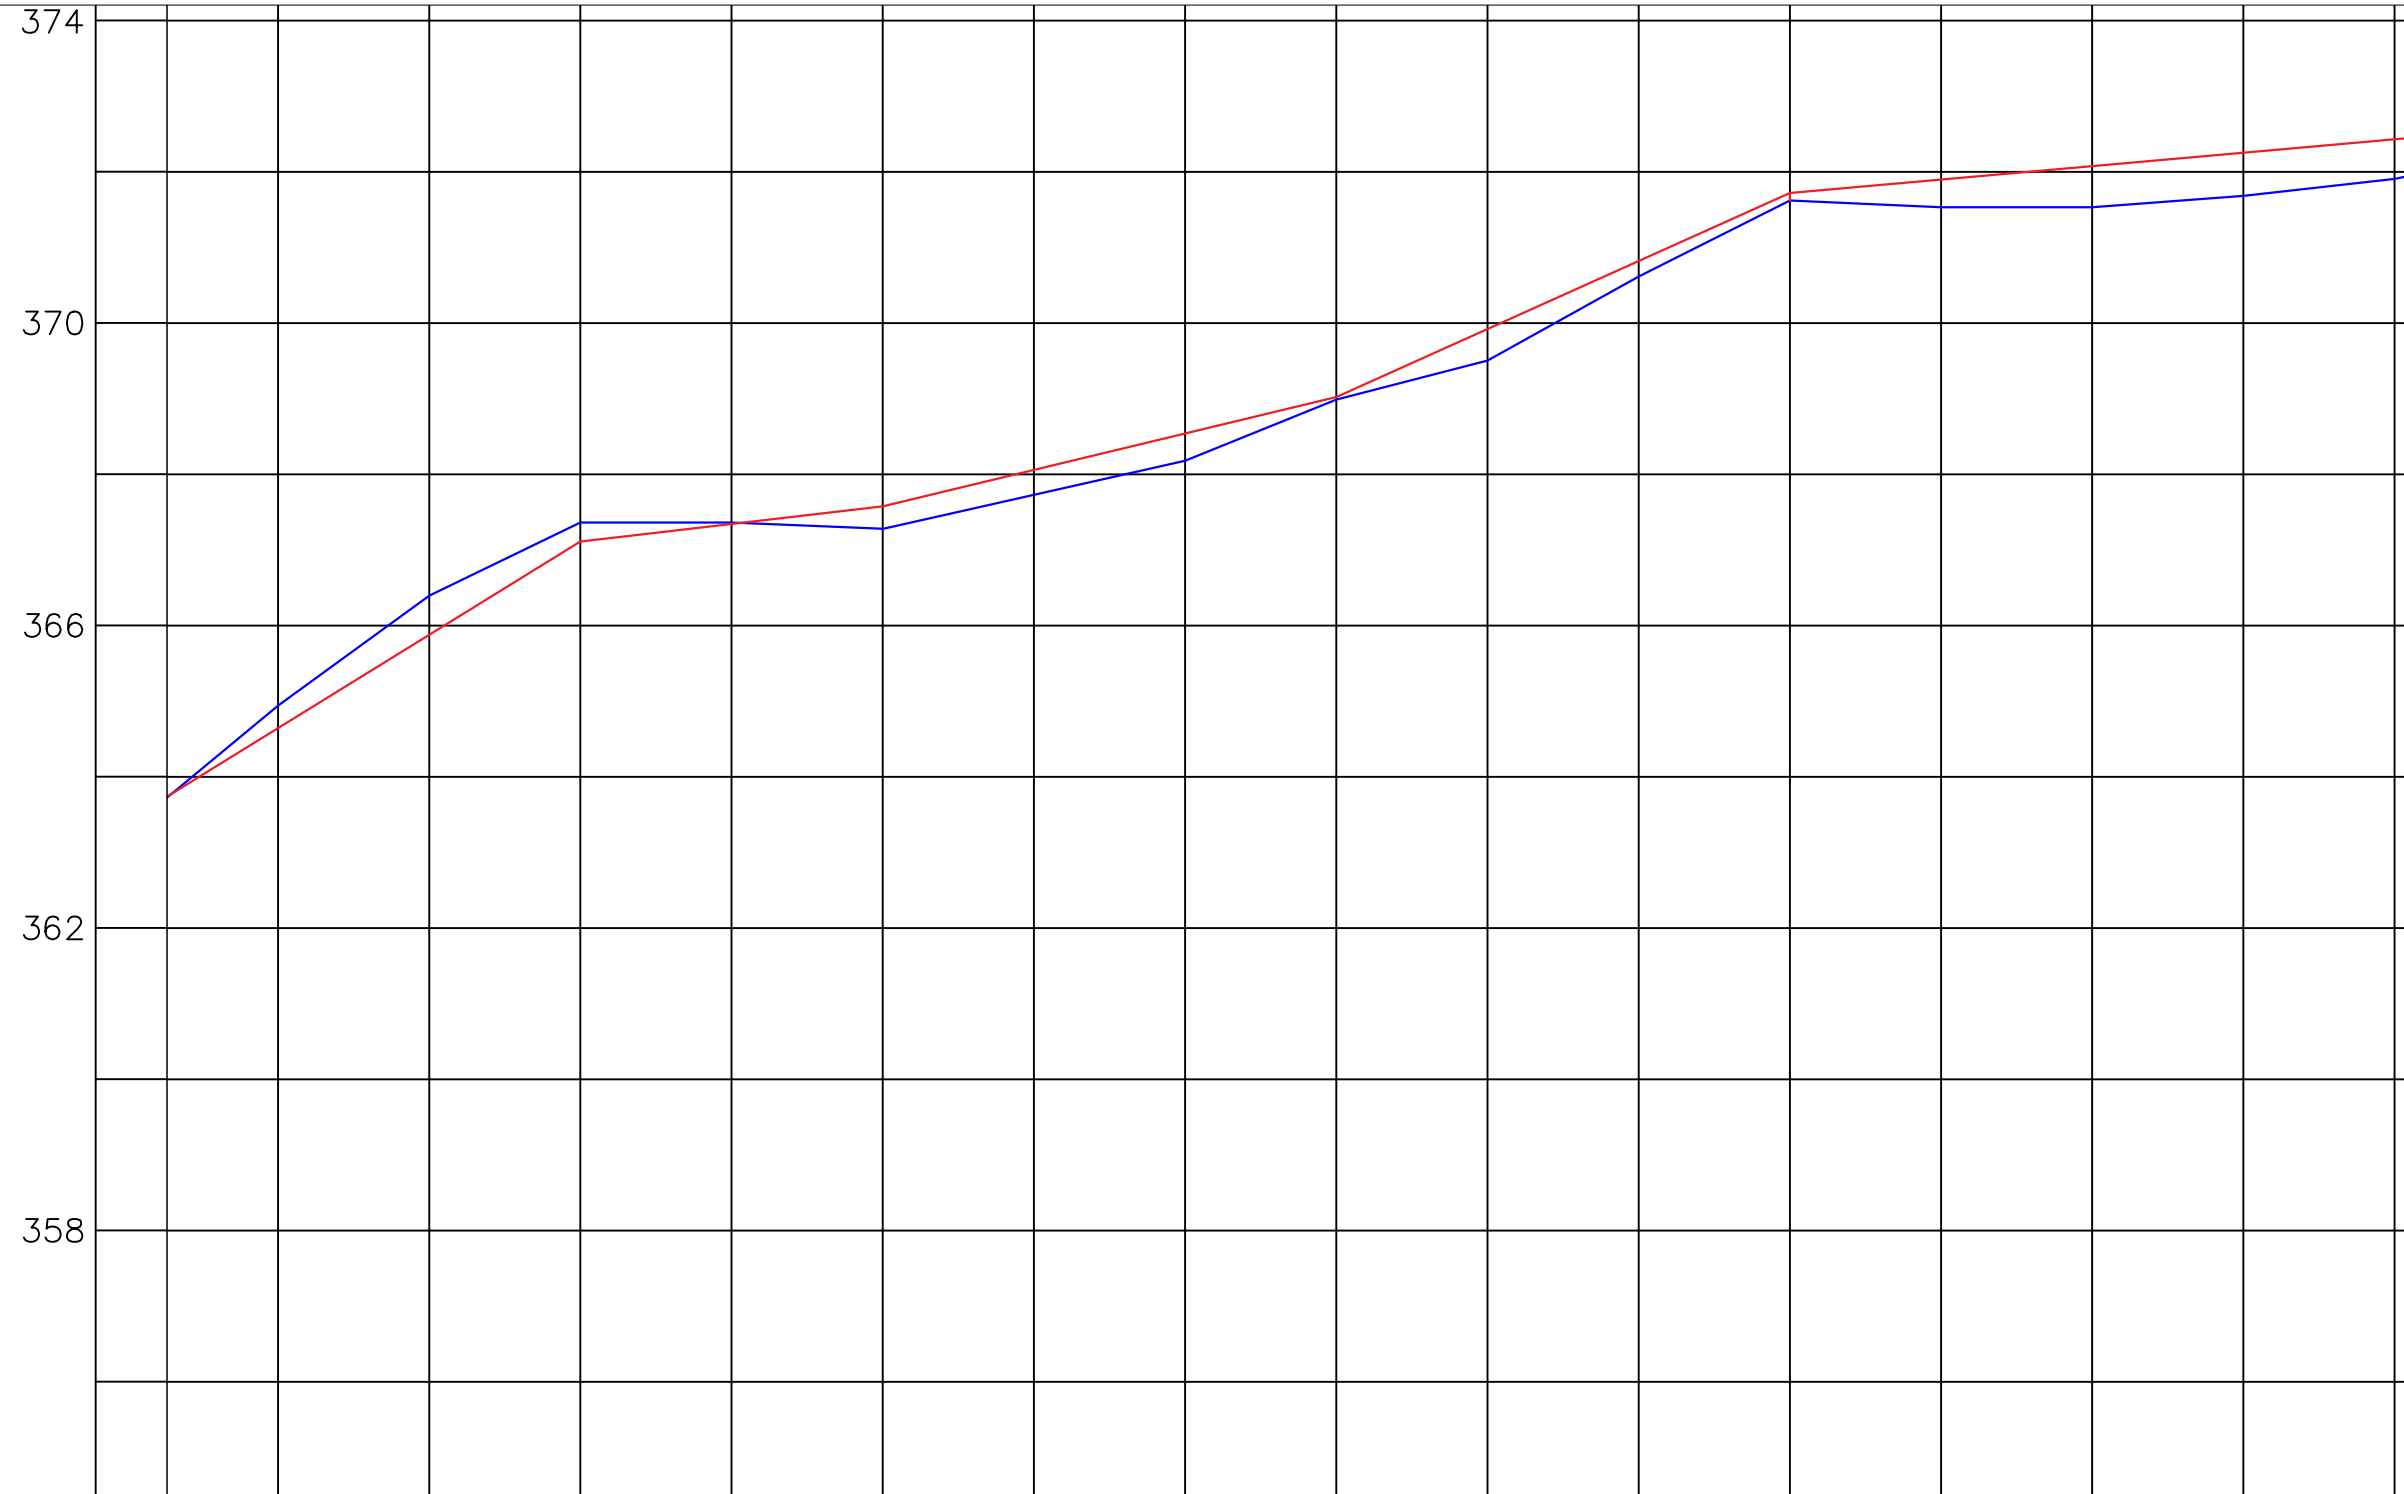

Porositës:
BASHKIA MALESI E MADHE

Titulli i Projektit
"Sistemim Asfaltim Rruga e Lohes Faza 2" L=920m

Faza PROJEKT ZBATIMI

Vula
Autor "NOVATECH STUDIO "SHPK"

ADMIN ING. EMIL NOVA


Grupi projektimit:
ING. NDERTIMI Mimoza TOMCO
ING. NDERTIMI Naim BACI
ARKITEKT Erjon PRIFTI
ARKITEKT Gerta NOVA
ING. HIDROTEKNIK Kostandin NOVA
ING. GJEDLOGJIK Antonela BAZHDARI
ING. MEKANIK Nikollaq DOKU
ING. ELEKTRIK Martin SHILLAKU
ING. TOPOGRAF Bashkim KOKOSHI

Nr. Pusetes	30	31	32	33	34	35	36	37	38	39	40	41	42	43	44	
Dist. Pjesore	20.00	20.00	20.00	20.00	20.00	20.00	20.00	20.00	20.00	20.00	20.00	20.00	20.00	20.00	20.00	
Dist. Progresive	-364.95 -364.94 -600.00	-365.87 -366.40 -620.00	-367.11 -367.36 -640.00	-367.34 -367.36 -660.00	-367.57 -367.28 -680.00	-368.05 -367.73 -700.00	-368.01 -368.17 -720.00	-369.03 -368.99 -740.00	-369.22 -369.51 -760.00	-370.82 -370.62 -780.00	-371.72 -371.62 -800.00	-371.89 -371.36 -820.00	-372.07 -371.53 -840.00	-372.25 -371.68 -860.00	-372.42 -371.91 -880.00	
Kuote Toke																
Kuota e Projektit																
Pjerrnesia	i=6.38%			i=1.1%		i=2.34%			i=4.09%			i=0.9%				
Disnivel	-0.29	-0.53	-0.25	-0.02	-0.29	-0.32	-0.16	-0.04	-0.29	-0.2	-0.1	-0.53	-0.54	-0.57	-0.51	
Kilometrazhi	0.6		0		0		0.7		0		0		0.8		0	

Kapitulli PROJEKTI ARKITEKTONIK
Titulli i Vizatimit PROFILAT GJATESOR
Realizuar **2023** Shkalla **1:100**
Emërtimi i Fletës **PG 1 - 03**

PROFILI GJATESOR SHK. V.:1:100 SHK. H.:1:1000


386
382
378
374
370

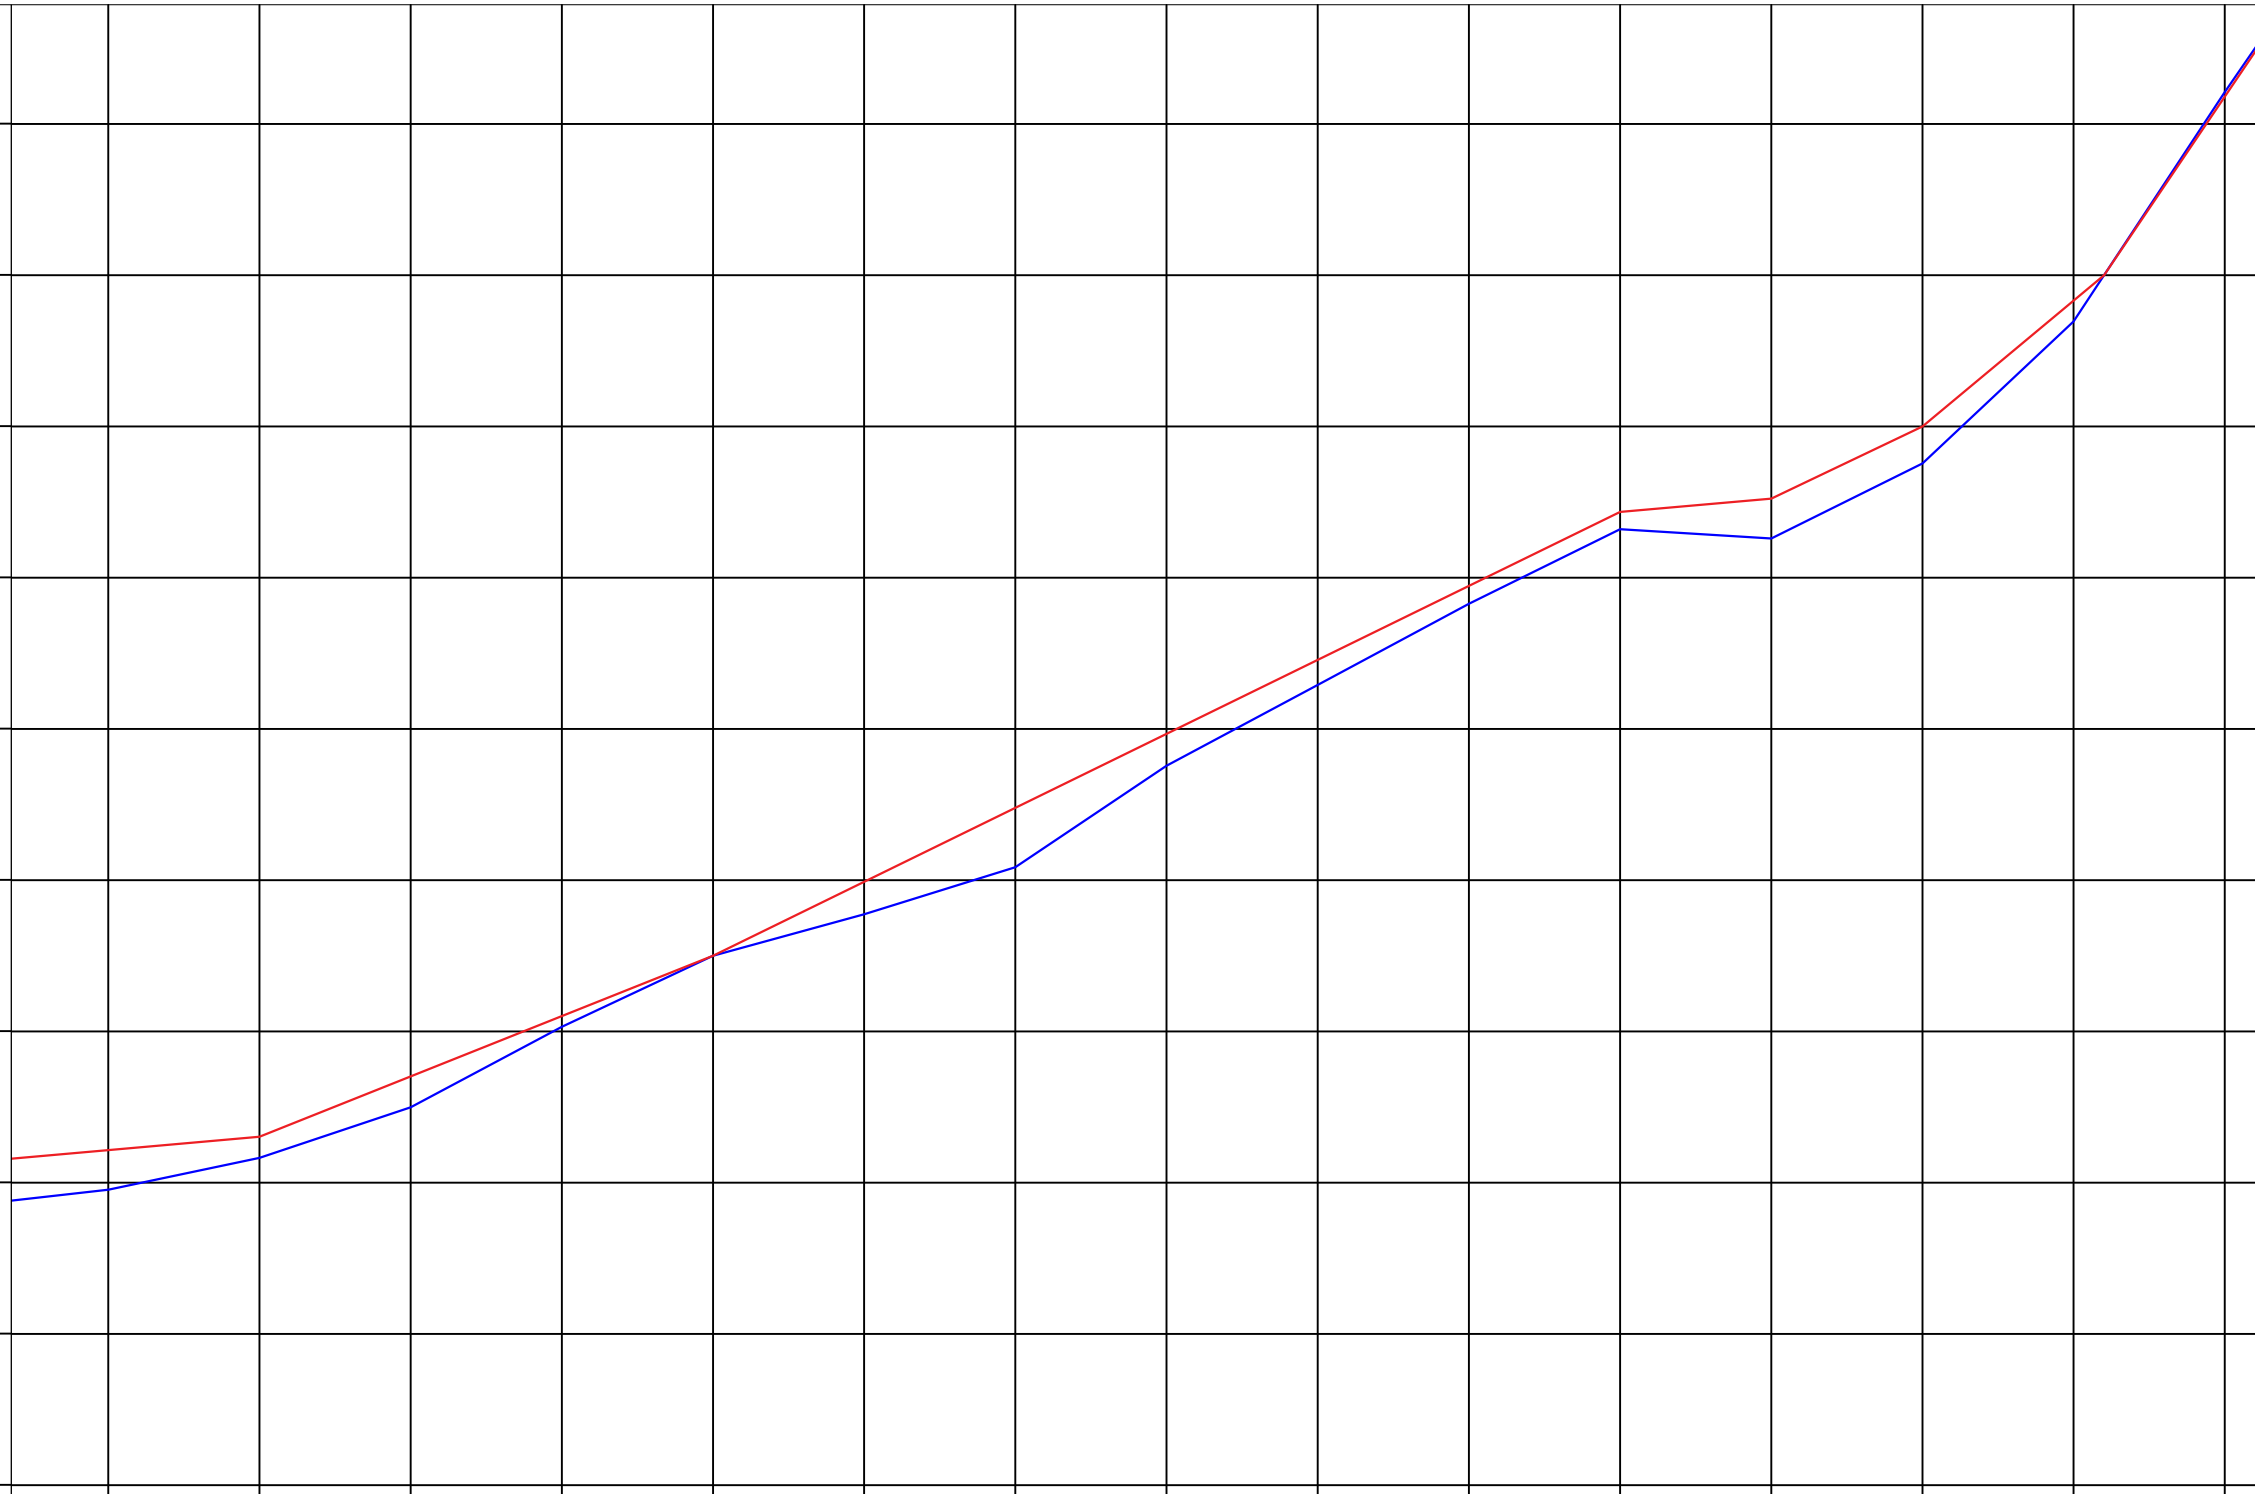

Porositës:
BASHKIA MALESI E MADHE

Titulli i Projektit
"Sistemim Asfaltim Rruga e Lohes Faza 2" L=920m

Faza **PROJEKT ZBATIMI**

Vula
Autor **"NOVATECH STUDIO "SHPK**

ADMIN ING. EMIL NOVA

Grupi projektimit:
ING. NDERTIMI **Mimoza TOMCO**
ING. NDERTIMI **Naim BACI**
ARKITEKT **Erjon PRIFTI**
ARKITEKT **Gerta NOVA**
ING. HIDROTEKNIK **Kostandin NOVA**
ING. GJEDLOGJIK **Antonela BAZHDARI**
ING. MEKANIK **Nikolliq DOKU**
ING. ELEKTRIK **Martalin SHILLAKU**
ING. TOPOGRAF **Bashkim KOKOSHI**

Nr. Pusetes	44	45	46	47	48	49	50	51	52	53	54	55	56	57	58
Dist. Pjesore	0.00	20.00	20.00	20.00	20.00	20.00	20.00	20.00	20.00	20.00	20.00	20.00	20.00	20.00	20.00
Dist. Progressive	880.00	900.00	920.00	940.00	960.00	980.00	1000.00	1020.00	1040.00	1060.00	1080.00	1100.00	1120.00	1140.00	1160.00
Kuote Toke	372.42	372.60	373.40	374.20	375.00	375.95	376.95	377.93	378.91	379.87	380.86	381.04	382.00	383.61	386.42
Kuota e Projektit	372.42	372.60	373.40	374.20	375.00	375.95	376.95	377.93	378.91	379.87	380.86	381.04	382.00	383.61	386.42
Pjerrnesia	i=3.98%				i=4.89%				i=2.3%		i=4.7%		i=8.3%		i=14%
Disnivel	0.51	0.27	0.40	0.14	0.00	0.42	0.78	0.42	0.33	0.23	0.22	0.53	0.50	0.23	0.07
Kilometrazhi	0	0	0	0	0	0	0	0	0	0	0	0	0	0	0

Vula

Kapitulli
PROJEKTI ARKITEKTONIK

Titulli i Vizatimit
PROFILAT GJATESOR

Realizuar **2023** Shkalla **SH V 1:100**
Emërtimi i Fletës **PG 1 - 04**

PROFILAT TERTHOR SHK. :1:100

Nr. Profili : 00

Dist. Progressive :0+000m
 GERMIME  :0.02 m²
 MBUSHJE  :0.04m²

349


347

Dist.Pjes. Toke

Kuota Terreni

Kuota Projekti

Dist.Pjes. Projekti

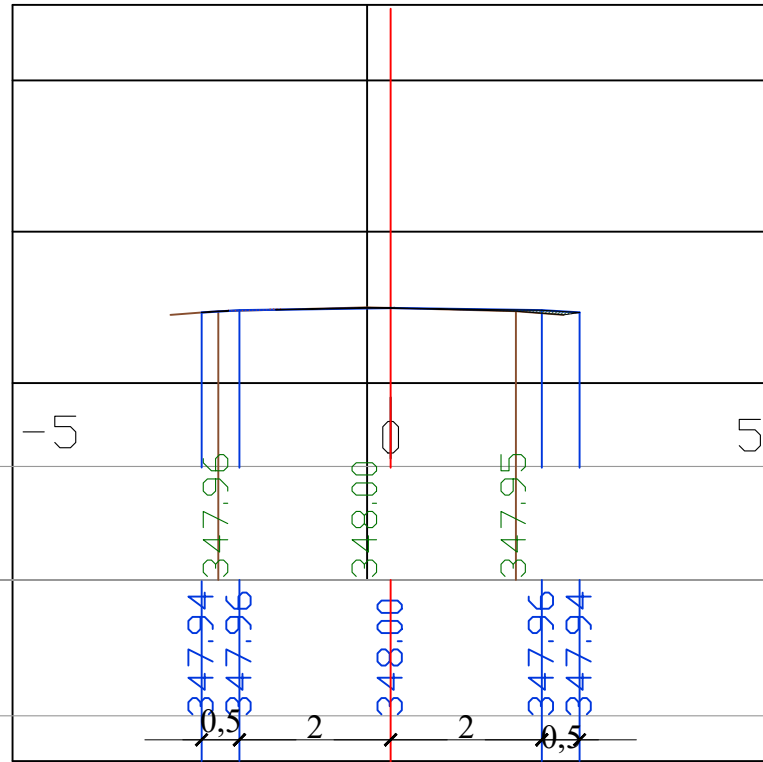

Nr. Profili : 01

Dist. Progressive :0+020m
 GERMIME  :1.13 m²
 MBUSHJE  :0.00m²

350


348

Dist.Pjes. Toke

Kuota Terreni

Kuota Projekti

Dist.Pjes. Projekti

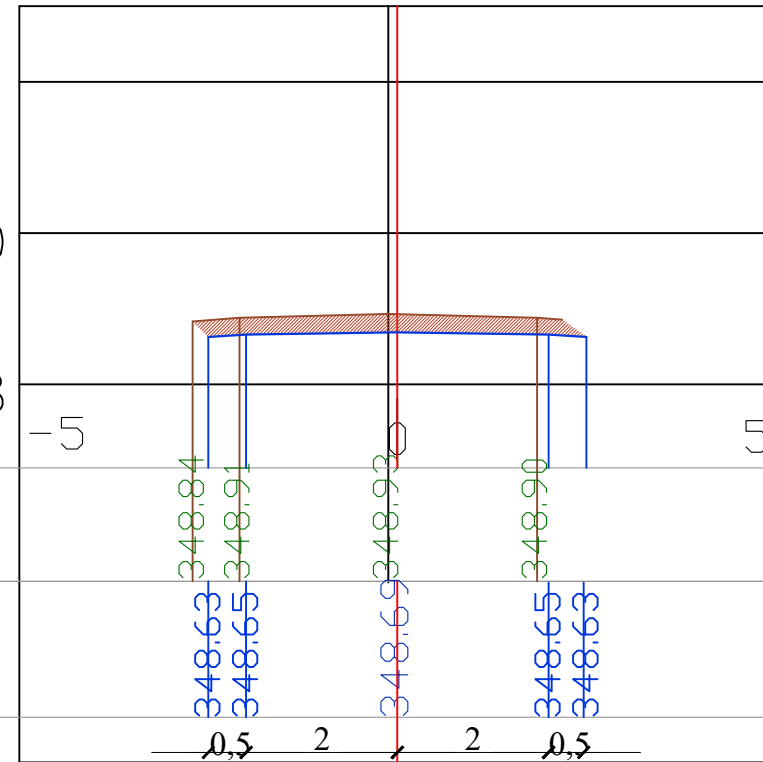

Nr. Profili : 02

Dist. Progressive :0+040m
 GERMIME  :1.76 m²
 MBUSHJE  :0.00m²

351


349

Dist.Pjes. Toke


Kuota Terreni

Kuota Projekti

Dist.Pjes. Projekti

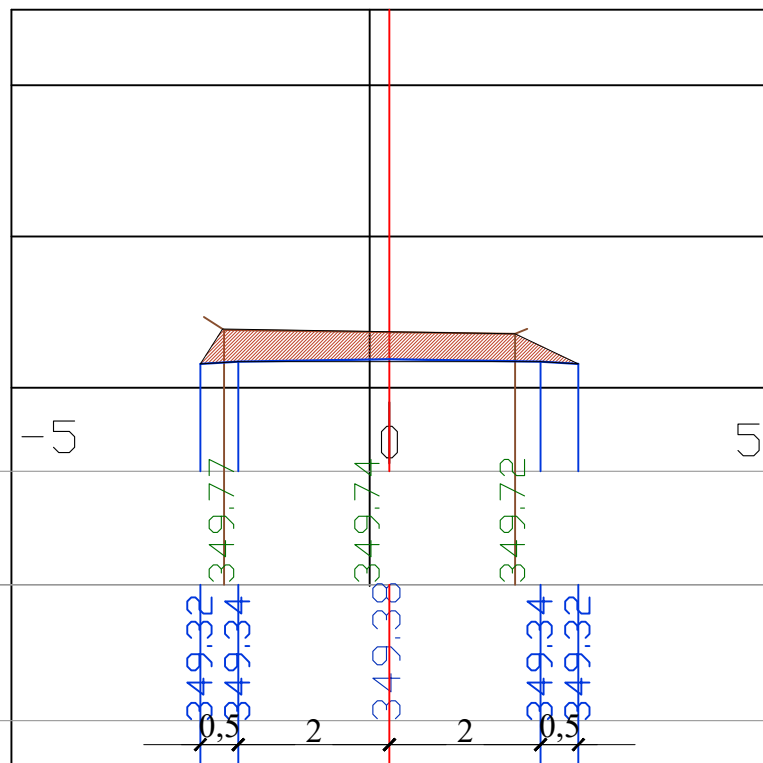

Nr. Profili : 03

Dist. Progressive :0+060m
 GERMIME  :1.97 m²
 MBUSHJE  :0.00m²

350


348

Dist.Pjes. Toke

Kuota Terreni

Kuota Projekti

Dist.Pjes. Projekti

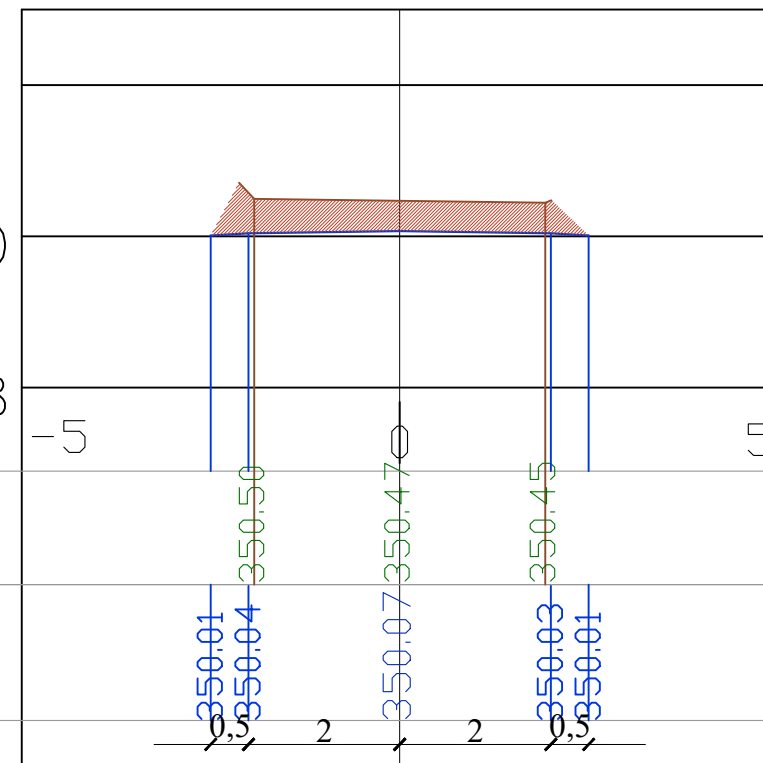

Porositës:

BASHKIA MALESI E MADHE

Titulli i Projektit

**"Sistemim Asfaltim Rruga e Lohes
 Faza 2" L=920m**

Faza

PROJEKT ZBATIMI

Vula

Autor

"NOVATECH STUDIO "SHPK

**NOVATECH STUDIO
 ADMIN ING. EMIL NOVA**

Grupi projektimit:

ING. NDERTIMI MIMOZA TOMCO
 ING. NDERTIMI NAIM BACI
 ARKITEKT ERJON PRIFTI
 ARKITEKT GERTA NOVA
 ING. HIDROTEKNIK KOSTANDIN NOVA
 ING. GJEDLOGJIK ANTONELA BAZHDARI
 ING. MEKANIK NIKOLIQ DOKU
 ING. ELEKTRIK MARTIN SHLLAKU
 ING. TOPOGRAF BASHKIM KOKOSHI

Vula

Kapitulli

PROJEKTI ARKITEKTONIK

Titulli i Vizatimit

PROFILAT TERTHORE

Realizuar

2023

Shkalla

1:100


Emërtimi i Fletës

PT 2 - 01

PROFILAT TERTHOR SHK. :1:100


Nr. Profili : 04

Dist. Progressive :0+080m
 GERMIME :0.00 m²
 MBUSHJE :0.00m²

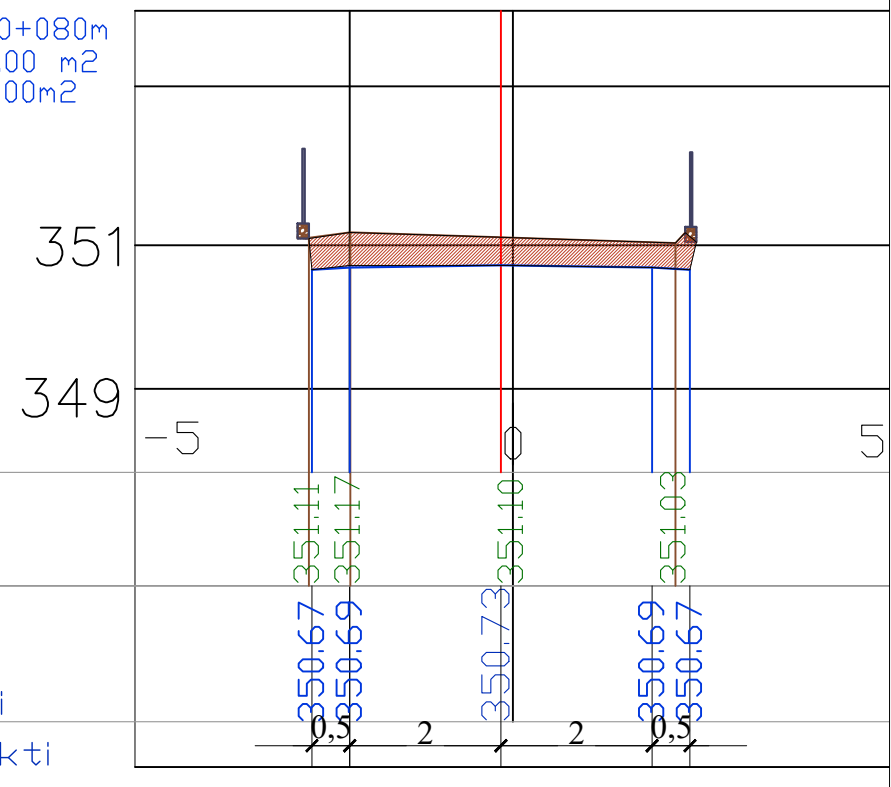


Nr. Profili : 05

Dist. Progressive :0+100m
 GERMIME :0.45 m²
 MBUSHJE :0.00m²

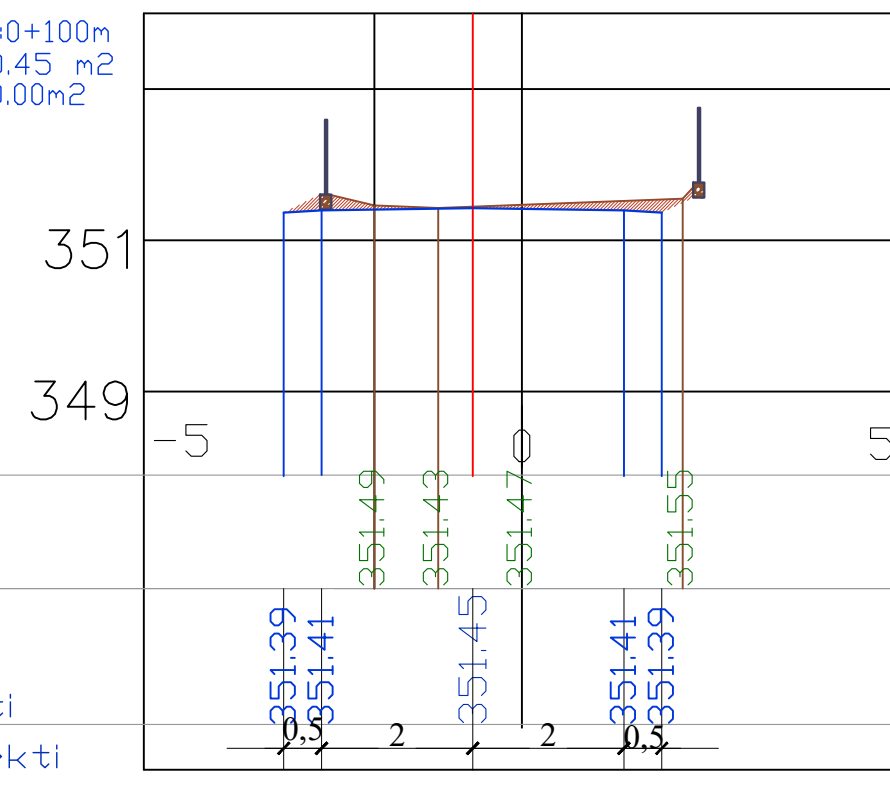


Nr. Profili : 06

Dist. Progressive :0+120m
 GERMIME :0.00 m²
 MBUSHJE :1.44m²

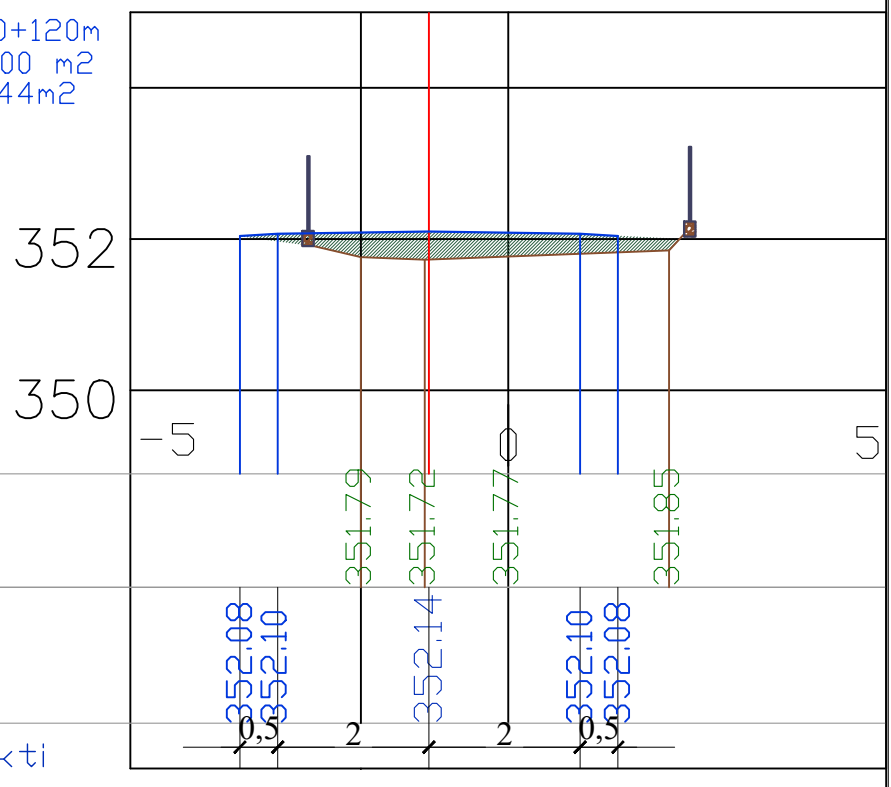

Nr. Profili : 07

Dist. Progressive :0+140m
 GERMIME :0.00 m²
 MBUSHJE :0.45m²

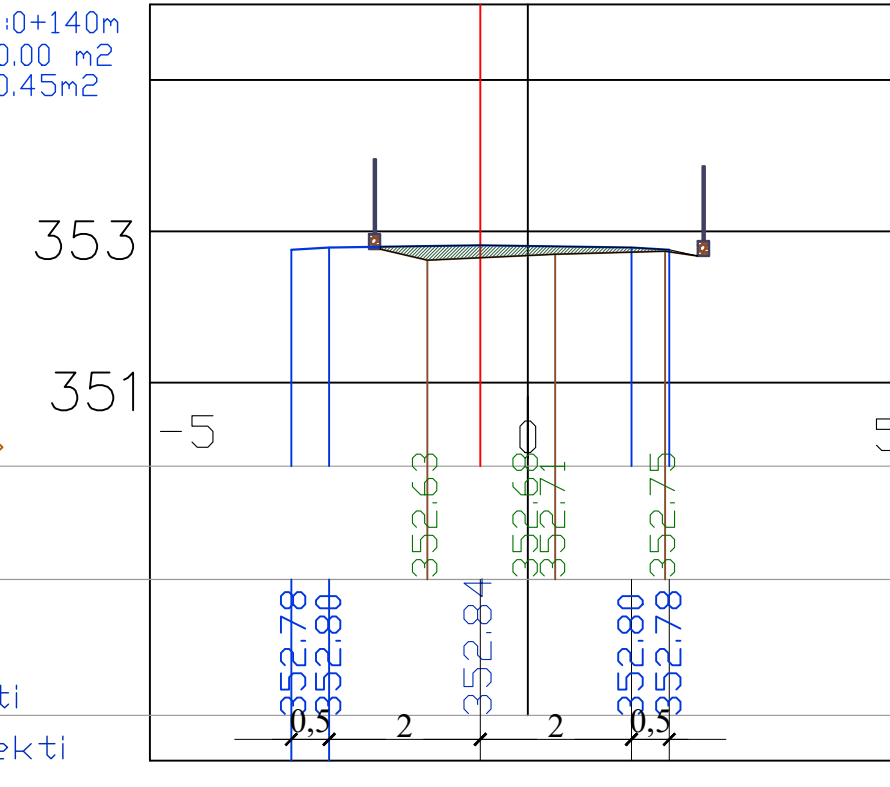


Porositës:	BASHKIA MALESI E MADHE
Titulli i Projektit	"Sistemim Asfaltim Rruga e Lohes Faza 2" L=920m
Faza	PROJEKT ZBATIMI
Vula	
Autor	"NOVATECH STUDIO "SHPK ADMIN ING. EMIL NOVA
Grupi projektimit:	ING. NDERTIMI: Mimoza TOMCO ING. NDERTIMI: Naim BACI ARKITEKT: Erjon PRIFTI ARKITEKT: Gerta NOVA ING. HIDROTEKNIK: Kostandin NOVA ING. GJEDLOGJIK: Antonela BAZHDARI ING. MEKANIK: Nikollaq DOKU ING. ELEKTRIK: Markelin SHILLAKU ING. TOPOGRAF: Bashkim KOKOSHI
Vula	
Kapitulli	PROJEKTI ARKITEKTONIK
Titulli i Vizatimit	PROFILAT TERTHORE
Realizuar	2023
Shkalla	1:100
Emërtimi i Fletës	PT 2 - 02

PROFILAT TERTHOR SHK. :1:100

Nr. Profili : 08

Dist. Progressive :0+160m
 GERMIME :0.22 m²
 MBUSHJE :0.09m²

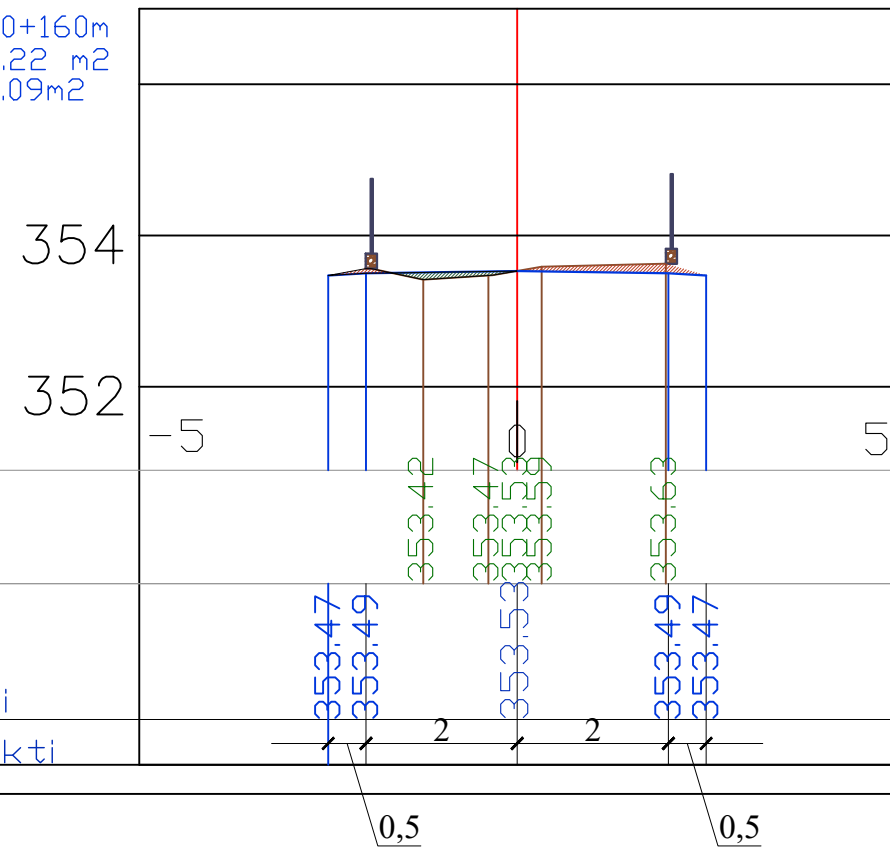

Dist.Pjes. Toke


Kuota Terreni

Kuota Projekti

Dist.Pjes. Projekti

Nr. Profili : 10

Dist. Progressive :0+200m
 GERMIME :0.00 m²
 MBUSHJE :0.00m²

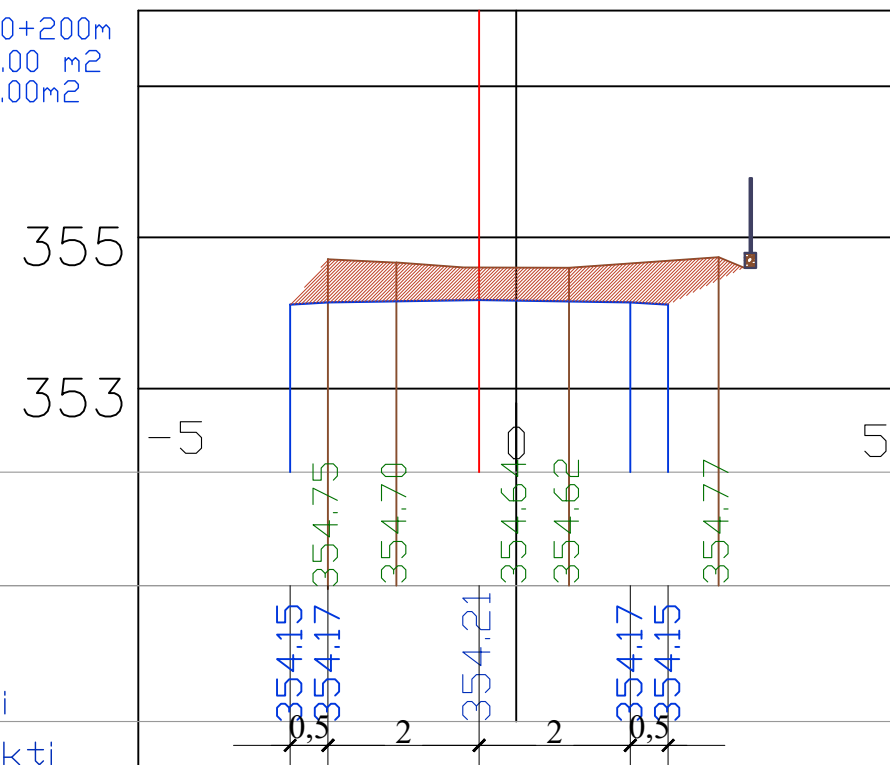

Dist.Pjes. Toke


Kuota Terreni

Kuota Projekti

Dist.Pjes. Projekti

Nr. Profili : 09

Dist. Progressive :0+180m
 GERMIME :4.11 m²
 MBUSHJE :0.00m²

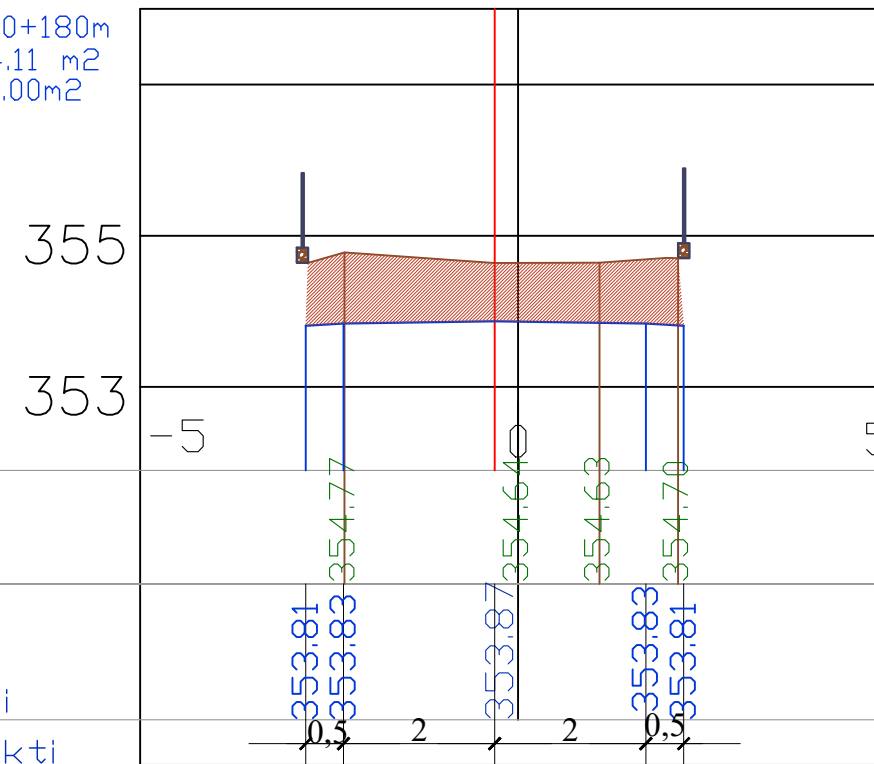

Dist.Pjes. Toke


Kuota Terreni

Kuota Projekti

Dist.Pjes. Projekti

Nr. Profili : 11

Dist. Progressive :0+220m
 GERMIME :1.91 m²
 MBUSHJE :0.00m²

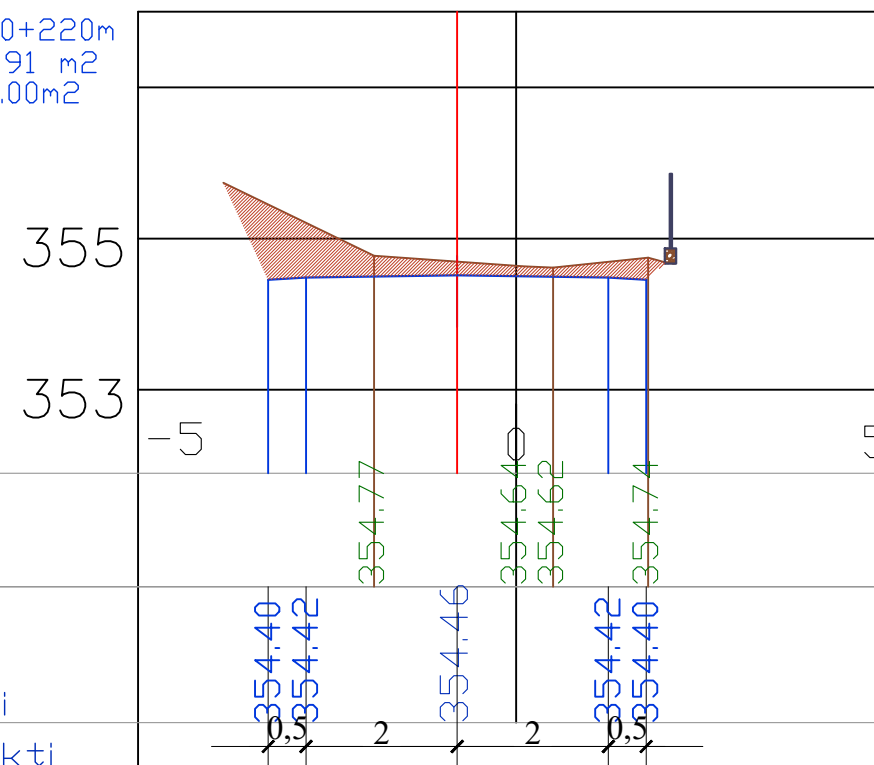

Dist.Pjes. Toke

Kuota Terreni

Kuota Projekti

Dist.Pjes. Projekti

Porositës:

BASHKIA MALESI E MADHE

Titulli i Projektit

"Sistemim Asfaltim Rruga e Lohes Faza 2" L=920m

Faza

PROJEKT ZBATIMI

Vula

Autor **"NOVATECH STUDIO "SHPK**



Grupi projektimit:

ING. NDERTIMI MIMOZA TOMCO
 ING. NDERTIMI NAIM BACI
 ARKITEKT ERJON PRIFTI
 ARKITEKT GERTA NOVA
 ING. HIDROTEKNIK KOSTANDIN NOVA
 ING. GJEDLOGJIK ANTONELA BAZHDARI
 ING. MEKANIK NIKOLIQ DOKU
 ING. ELEKTRIK MARTIN SHLLAKU
 ING. TOPOGRAF BASHKIM KOKOSHI

Vula

Kapitulli

PROJEKTI ARKITEKTONIK

Titulli i Vizatimit

PROFILAT TERTHORE

Realizuar

2023

Shkalla

1:100


Emërtimi i Fletës

PT 2 - 03

PROFILAT TERTHOR SHK. :1:100


Nr. Profili : 12

Dist. Progressive :0+240m
 GERMIME :0.00 m²
 MBUSHJE :3.94m²

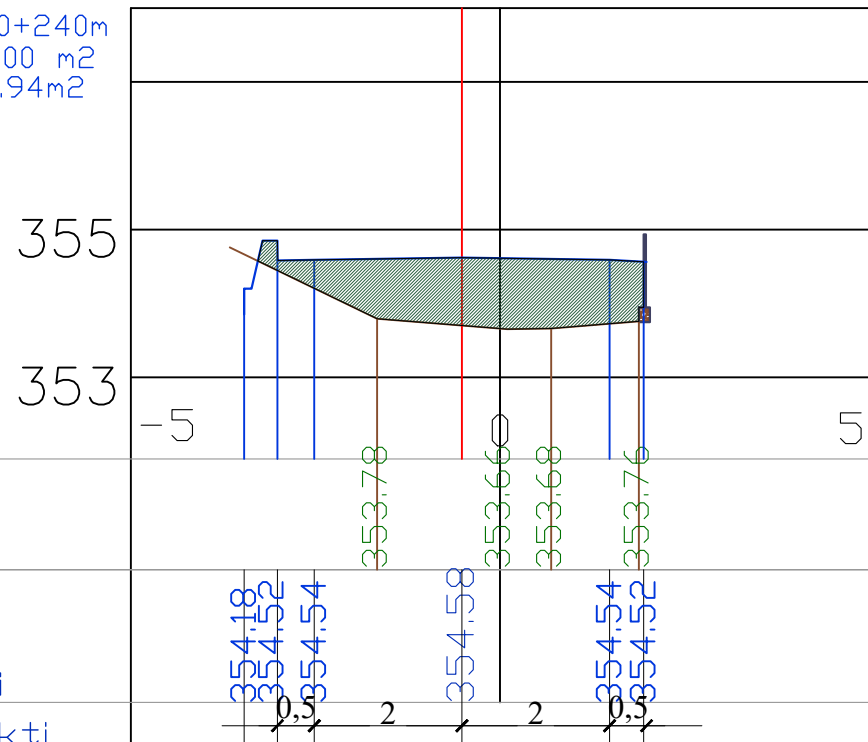


Nr. Profili : 13

Dist. Progressive :0+260m
 GERMIME :0.00 m²
 MBUSHJE :12.04m²

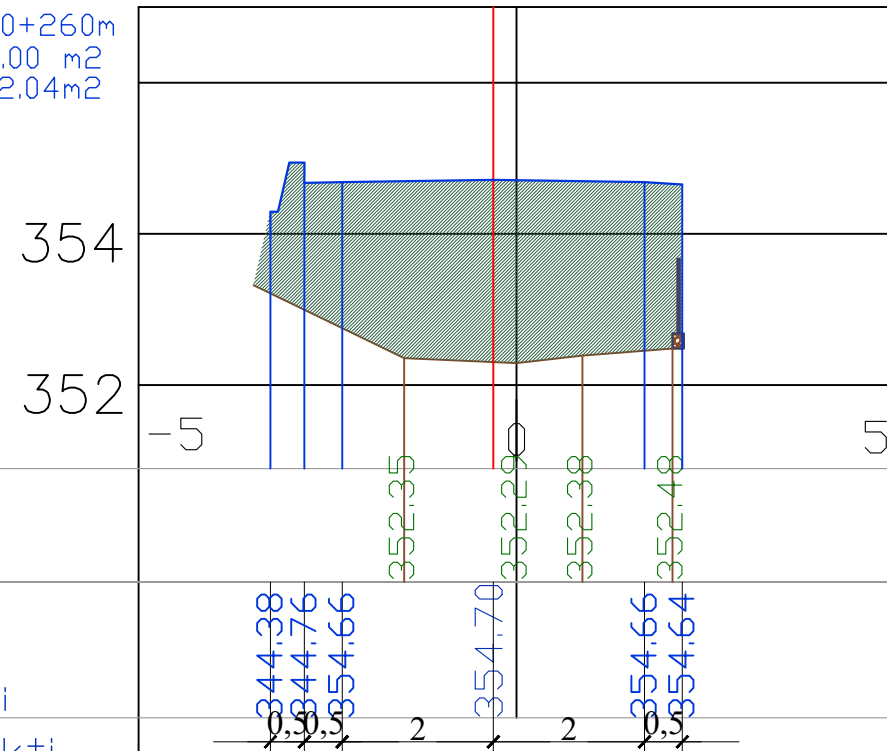


Nr. Profili : 14

Dist. Progressive :0+280m
 GERMIME :0.00 m²
 MBUSHJE :10.45m²

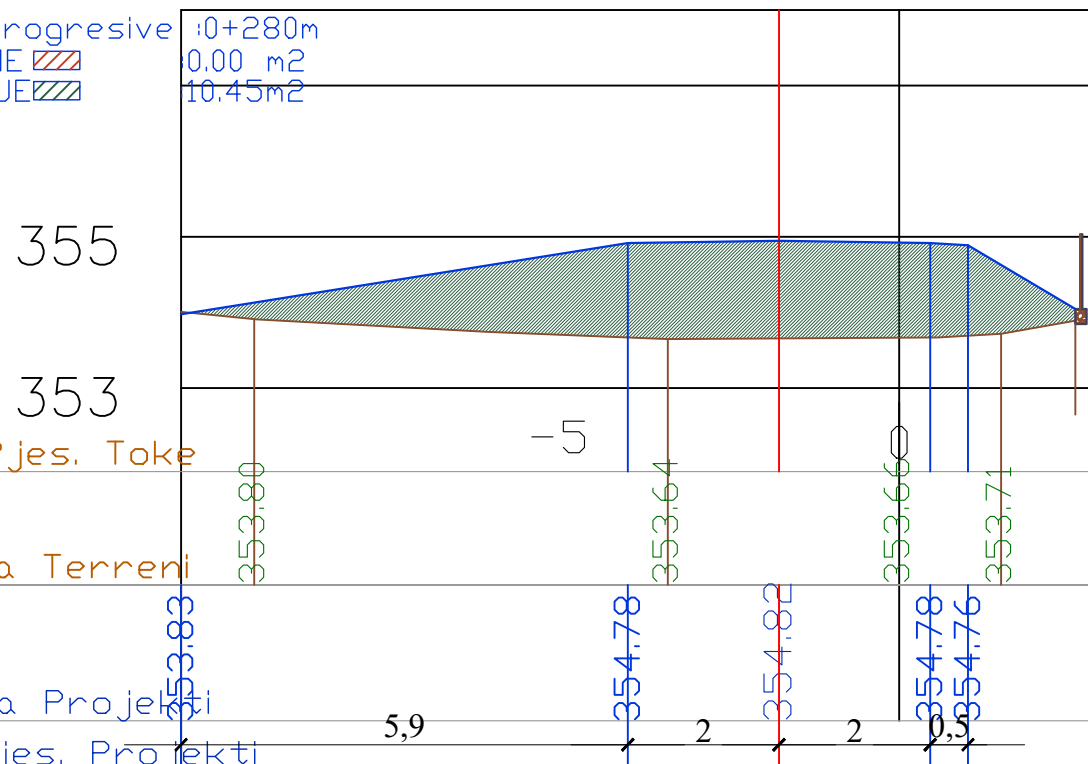

Nr. Profili : 15

Dist. Progressive :0+300m
 GERMIME :0.00 m²
 MBUSHJE :0.00m²

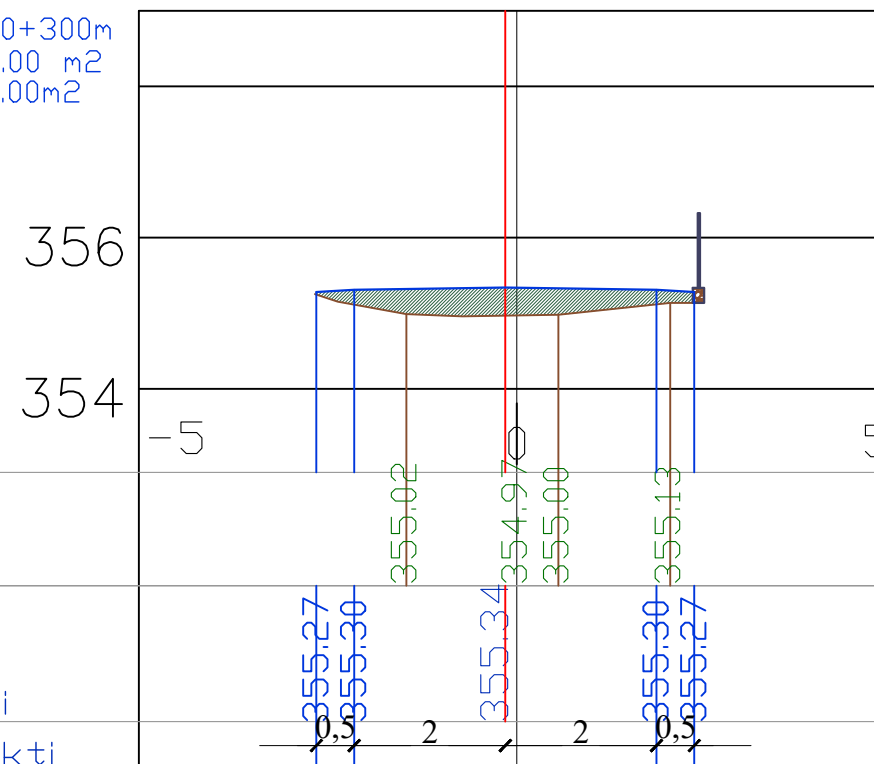

Porositës:

BASHKIA MALESI E MADHE

Titulli i Projektit

"Sistemit Asfaltim Rruga e Lohes Faza 2" L=920m

Faza

PROJEKT ZBATIMI

Vula

Autor

"NOVATECH STUDIO "SHPK



Grupi projektimit:

ING. NDERTIMI	Mimoza TOMCO
ING. NDERTIMI	Naim BACI
ARKITEKT	Erjon PRIFTI
ARKITEKT	Gerta NOVA
ING. HIDROTEKNIK	Kostandin NOVA
ING. GJEDLOGJIK	Antonela BAZHDARI
ING. MEKANIK	Nikollaq DOKU
ING. ELEKTRIK	Martalin SHILLAKU
ING. TOPOGRAF	Bashkim KOKOSHI

Vula

Kapitulli

PROJEKTI ARKITEKTONIK

Titulli i Vizatimit

PROFILAT TERTHORE

Realizuar

2023

Shkalla

1:100


Emërtimi i Fletës

PT 2 - 04

PROFILAT TERTHOR SHK. :1:100


Nr. Profili : 16

Dist. Progresive :0+320m
 GERMIME :0.20 m²
 MBUSHJE :0.03m²

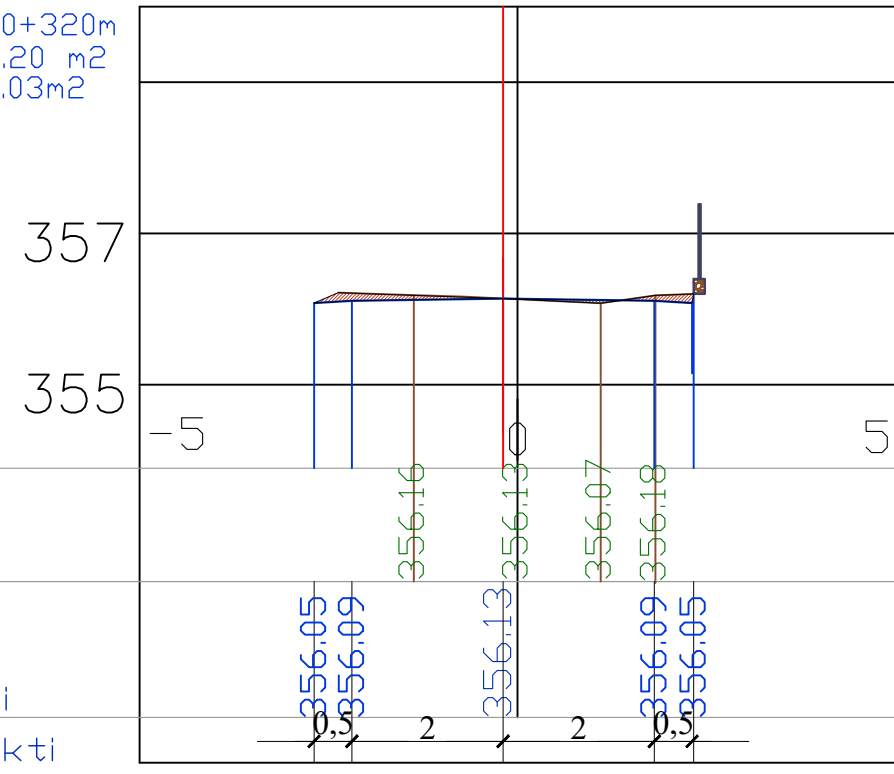


Nr. Profili : 17

Dist. Progresive :0+340m
 GERMIME :0.93 m²
 MBUSHJE :0.00m²

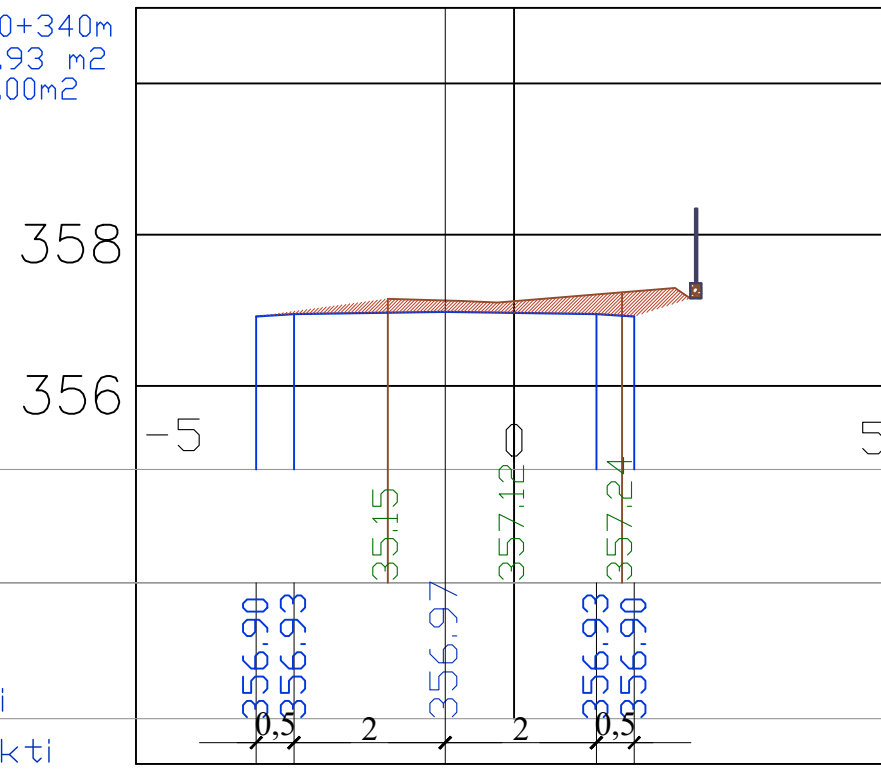


Nr. Profili : 18

Dist. Progresive :0+360m
 GERMIME :1.61 m²
 MBUSHJE :0.00m²

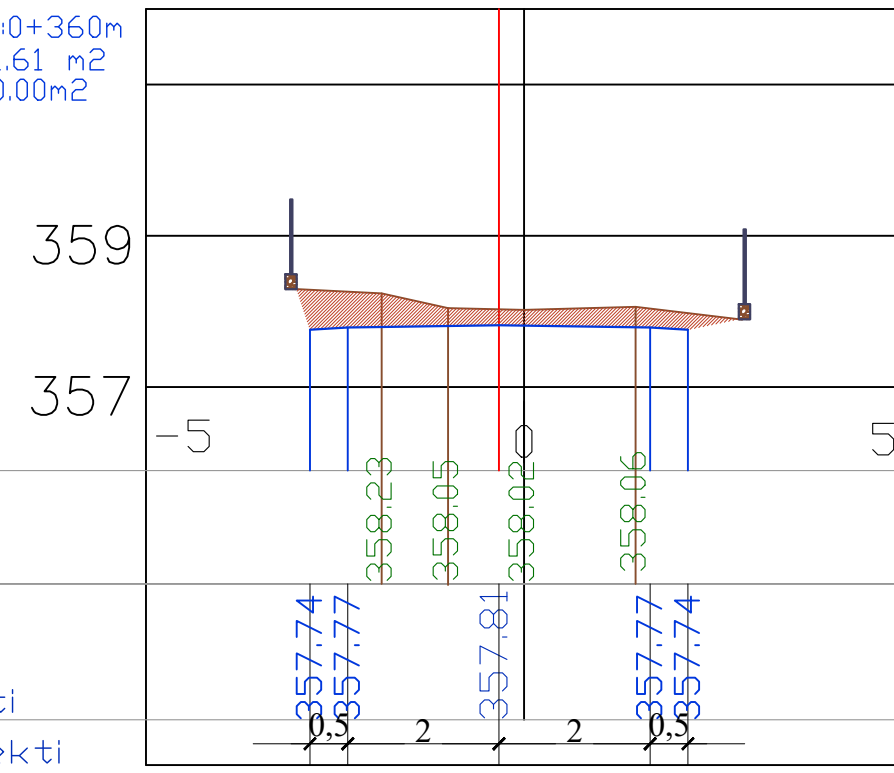

Nr. Profili : 19

Dist. Progresive :0+380m
 GERMIME :1.96 m²
 MBUSHJE :0.00m²

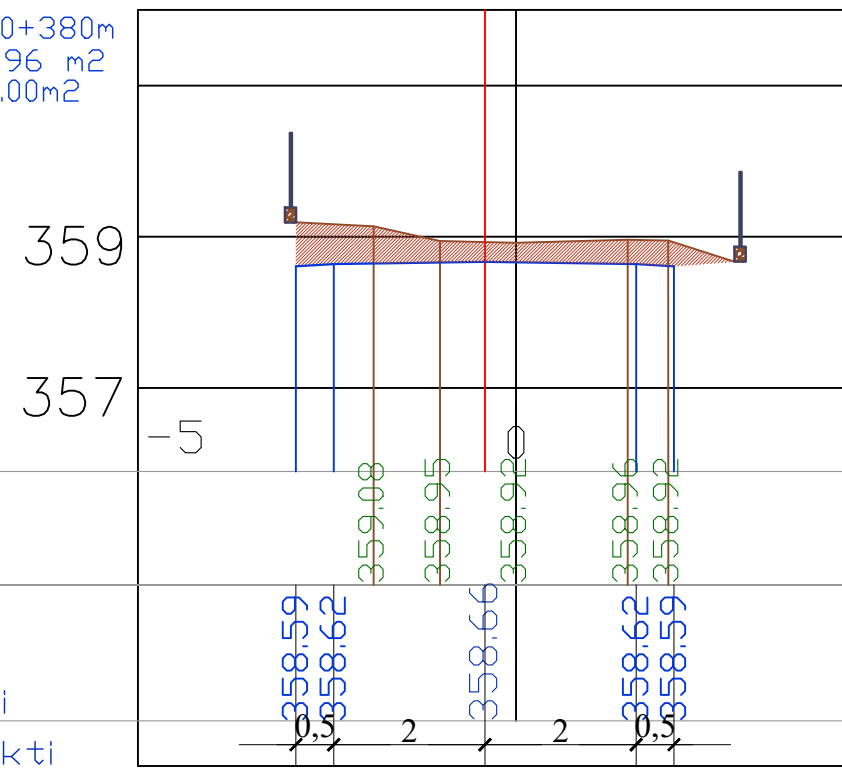

Porositës:

BASHKIA MALESI E MADHE

Titulli i Projektit

**"Sistemim Asfaltim Rruga e Lohes
 Faza 2" L=920m**

Faza

PROJEKT ZBATIMI

Vula

Autor **"NOVATECH STUDIO "SHPK**



Grupi projektimit:

ING. NDERTIMI	Mimoza TOMCO
ING. NDERTIMI	Naim BACI
ARKITEKT	Erjon PRIFTI
ARKITEKT	Gerta NOVA
ING. HIDROTEKNIK	Kostandin NOVA
ING. GJEDLOGJIK	Antonela BAZHDARI
ING. MEKANIK	Nikolliq DOKU
ING. ELEKTRIK	Martalin SHLLAKU
ING. TOPOGRAF	Bashkim KOKOSHI

Vula

Kapitulli

PROJEKTI ARKITEKTONIK

Titulli i Vizatimit

PROFILAT TERTHORE

Realizuar

2023

Shkalla

1:100


Emërtimi i Fletës

PT 2 - 05

PROFILAT TERTHOR SHK. :1:100


Nr. Profili : 20

Dist. Progressive :0+400m
 GERMIME :2.51 m²
 MBUSHJE :0.00m²

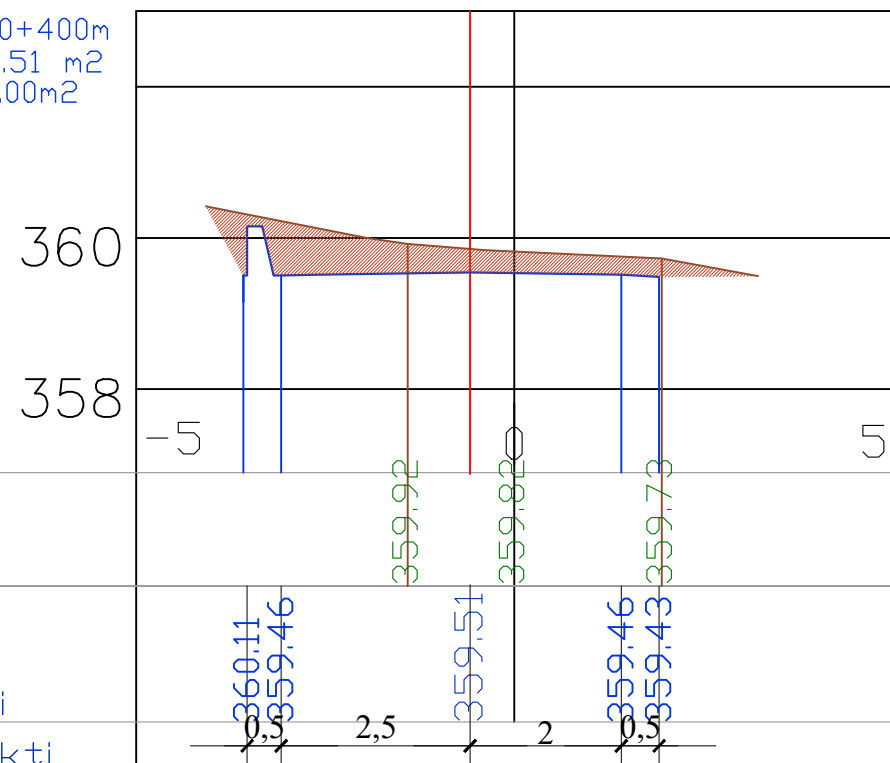


Nr. Profili : 21

Dist. Progressive :0+420m
 GERMIME :2.61 m²
 MBUSHJE :0.00m²

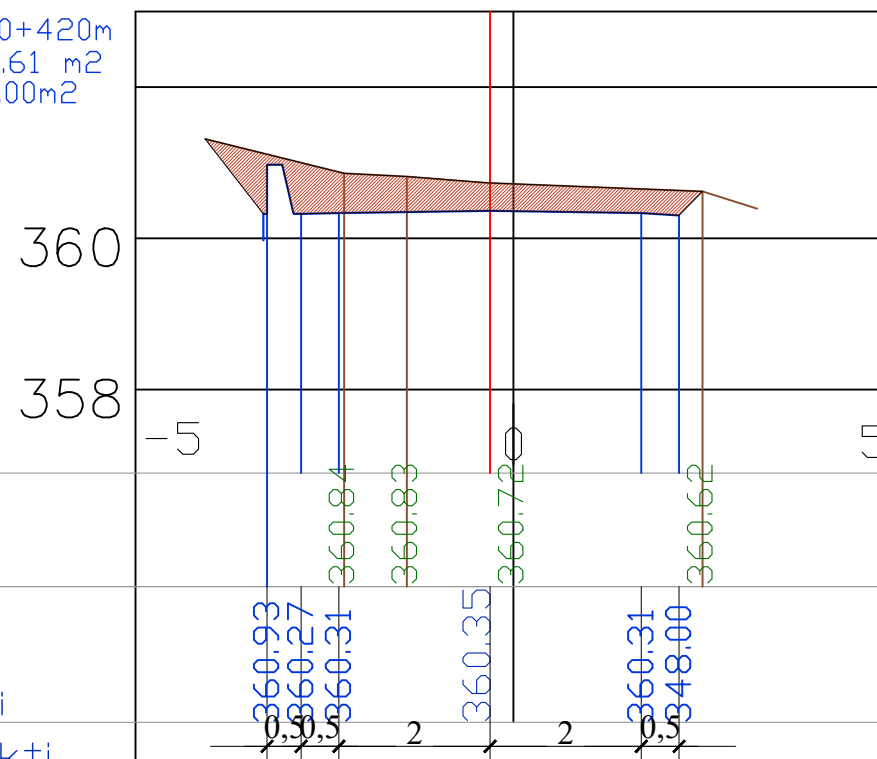


Nr. Profili : 22

Dist. Progressive :0+440m
 GERMIME :1.26 m²
 MBUSHJE :0.00m²

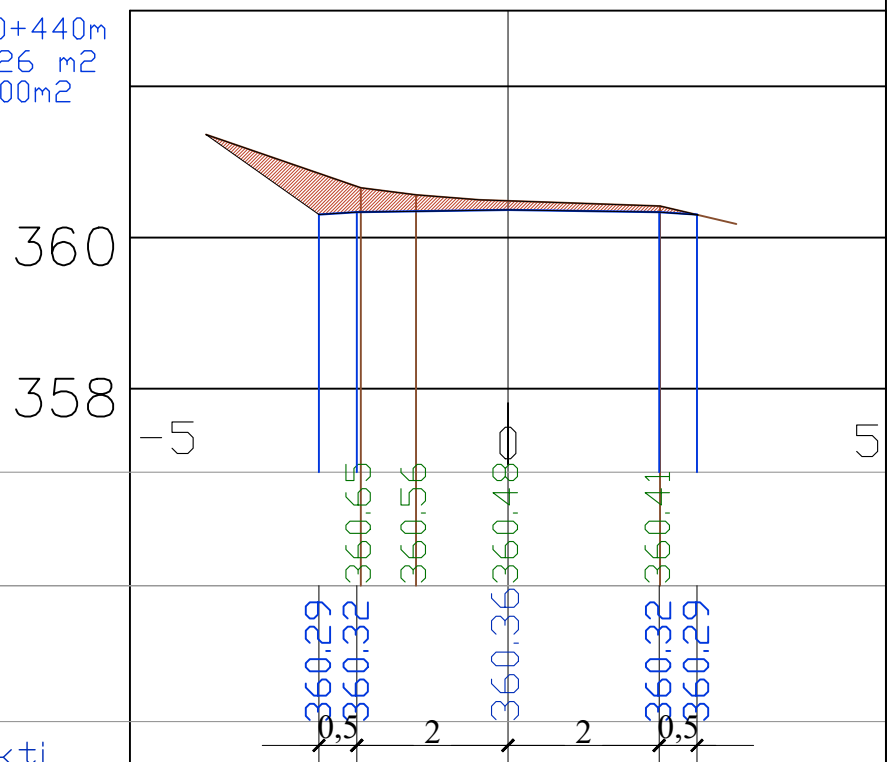

Nr. Profili : 23

Dist. Progressive :0+460m
 GERMIME :0.00 m²
 MBUSHJE :1.52m²

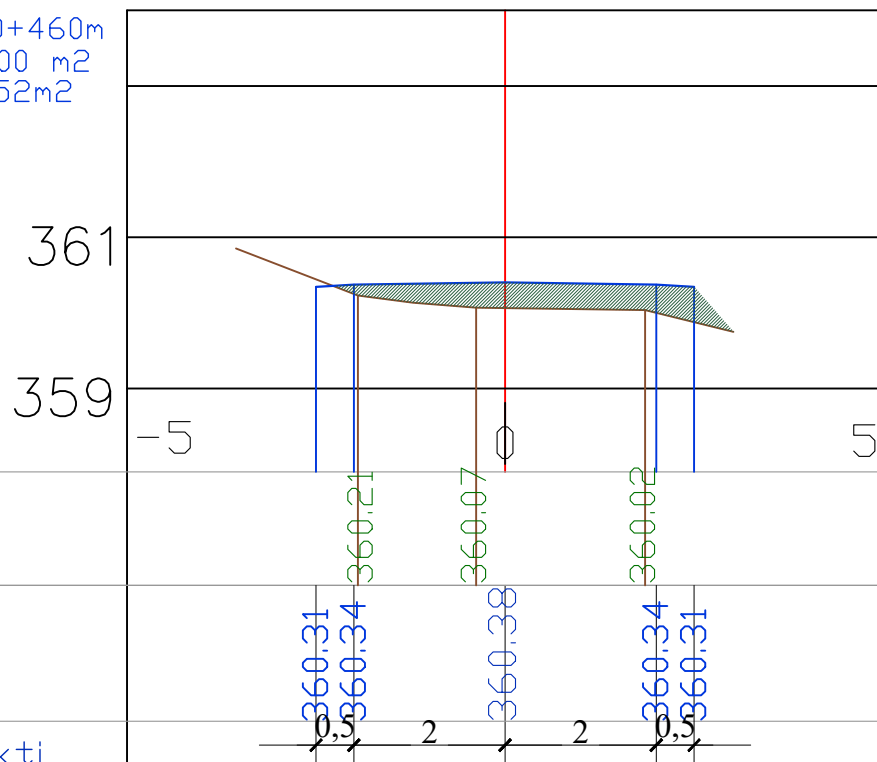

Porositës:

BASHKIA MALESI E MADHE

Titulli i Projektit

"Sistemim Asfaltim Rruga e Lohes Faza 2" L=920m

Faza

PROJEKT ZBATIMI

Vula

Autor

"NOVATECH STUDIO "SHPK

NOVATECH STUDIO
 ADMIN ING. EMIL NOVA

Grupi projektimit:

ING. NDERTIMI	Mimoza TOMCO
ING. NDERTIMI	Naim BACI
ARKITEKT	Erjon PRIFTI
ARKITEKT	Gerta NOVA
ING. HIDROTEKNIK	Kostandin NOVA
ING. GJEDLOGJIK	Antonela BAZHDARI
ING. MEKANIK	Nikollaq DOKU
ING. ELEKTRIK	Martalin SHLLAKU
ING. TOPOGRAF	Bashkim KOKOSHI

Vula

Kapitulli

PROJEKTI ARKITEKTONIK

Titulli i Vizatimit

PROFILAT TERTHORE

Realizuar

2023

Shkalla

1:100

Emërtimi i Fletës

PT 2 - 06