


PLANIMETRIA Sek. 18 ~ Sek.32

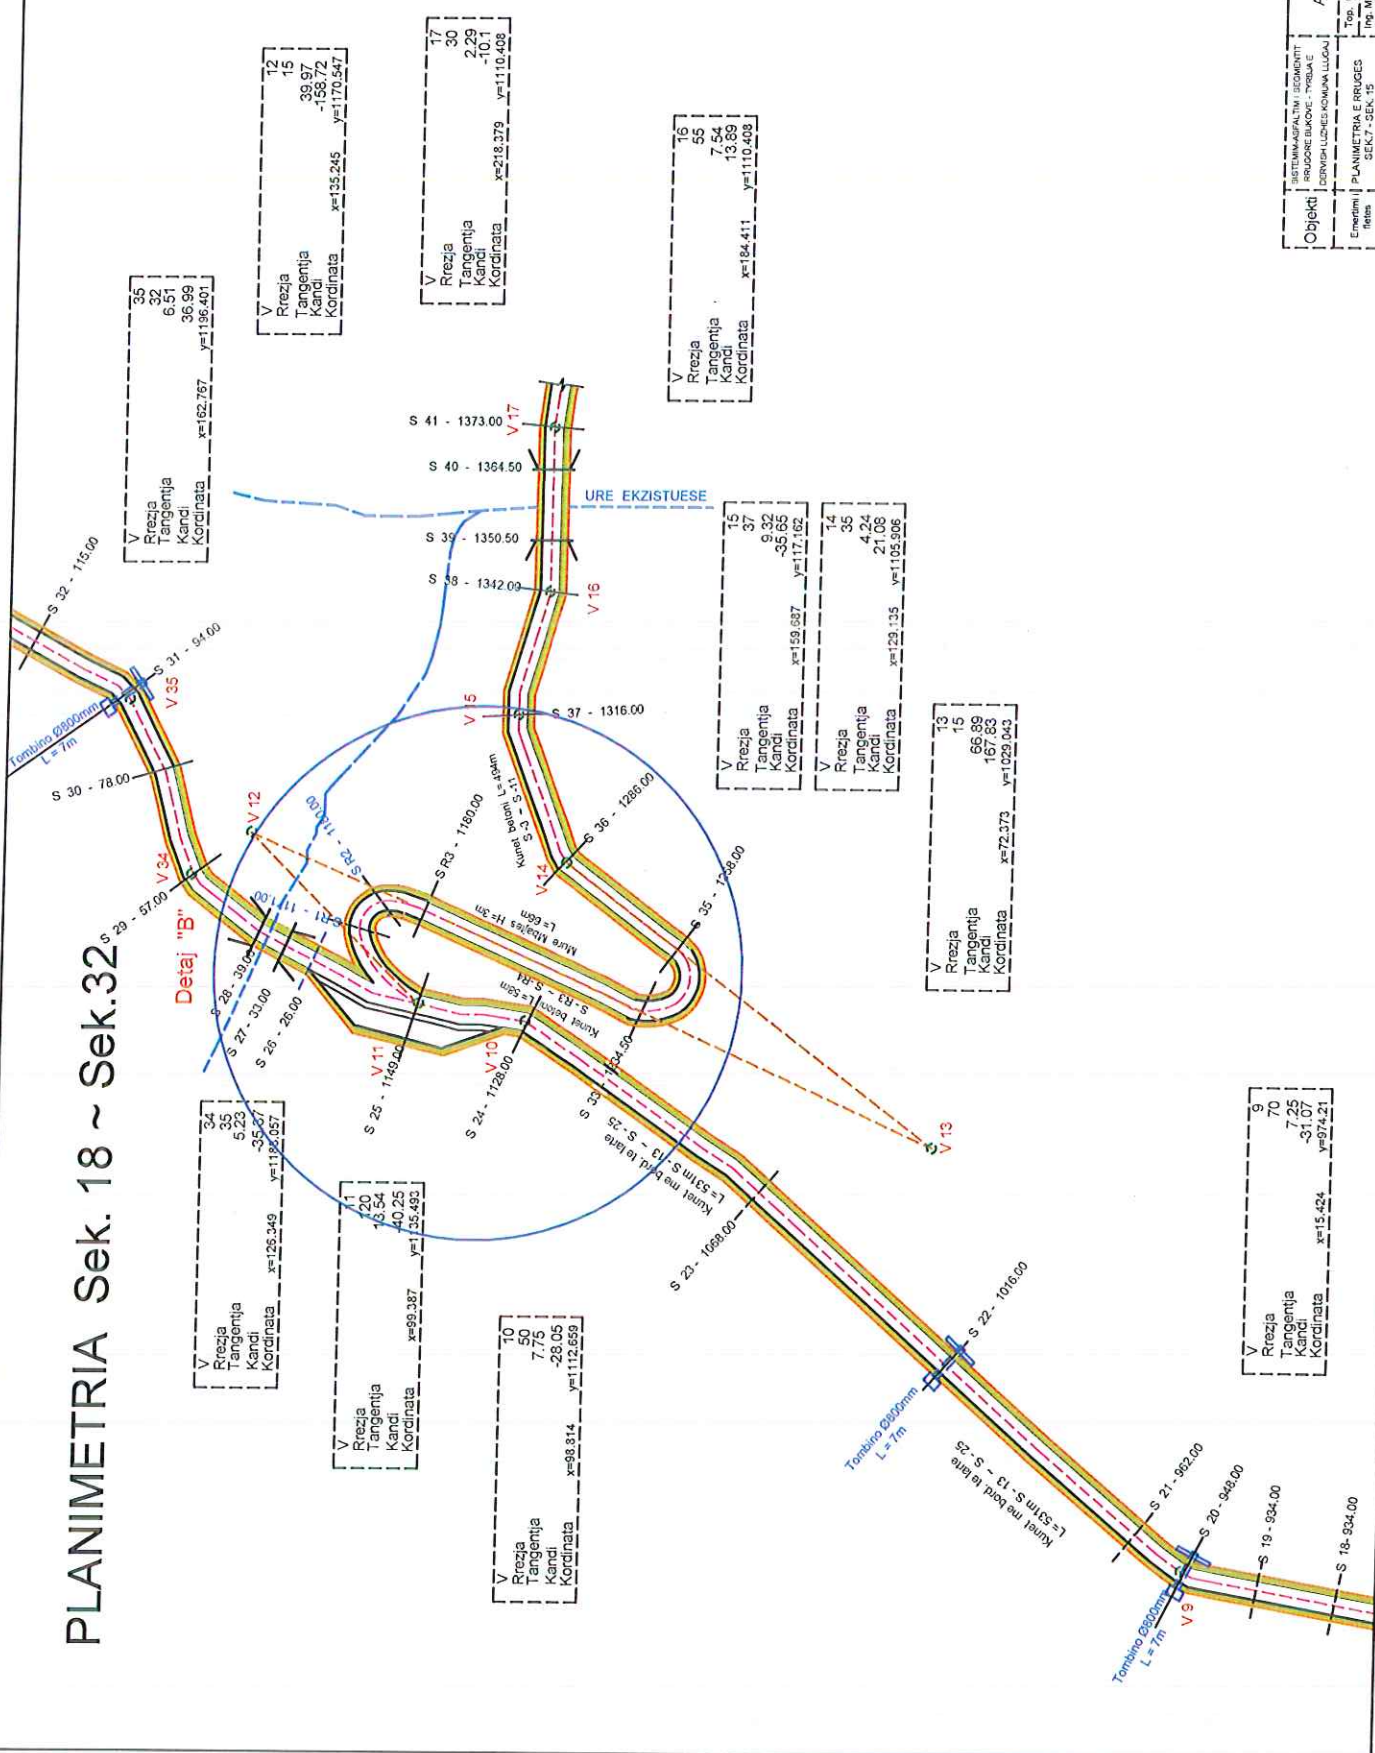

V	35
Tangjentia	6.51
Kandi	36.99
Kordinata	x=162.767 y=196.401

V	12
Rrezja	15
Tangjentia	39.97
Kandi	-158.72
Kordinata	x=135.245 y=1170.547

V	17
Rrezja	30
Kordinata	x=218.379 y=1110.408

V	16
Rrezja	55
Tangjentia	7.54
Kandi	13.89
Kordinata	x=184.411 y=1110.408

V	15
Rrezja	37
Tangjentia	9.32
Kandi	-35.65
Kordinata	x=159.047 y=117.162

V	14
Rrezja	35
Tangjentia	4.24
Kandi	21.06
Kordinata	x=129.135 y=1105.906

V	13
Rrezja	15
Tangjentia	66.89
Kandi	167.83
Kordinata	x=72.373 y=1029.043

V	34
Rrezja	35
Tangjentia	5.23
Kandi	-35.67
Kordinata	x=126.349 y=1186.057


V	11
Rrezja	20
Tangjentia	13.54
Kandi	40.25
Kordinata	x=89.387 y=135.493

V	10
Rrezja	50
Tangjentia	7.75
Kandi	-28.05
Kordinata	x=98.814 y=1112.659

V	9
Rrezja	70
Tangjentia	-7.25
Kandi	-31.07
Kordinata	x=15.424 y=974.21

Objekti	PLANIMETRIA E RRUGES	Firma	
Emertimi	SEK.7 - SEK.15	Autore	
Titulli	Ing. Mirreza Bexheti	Top. Uje	Konkodi
Nr.	04	Prof. Pajaziti	Prof. Pajaziti
			Dt. 1.10.2019

PLANIMETRIA Sek. 7 ~ Sek.15

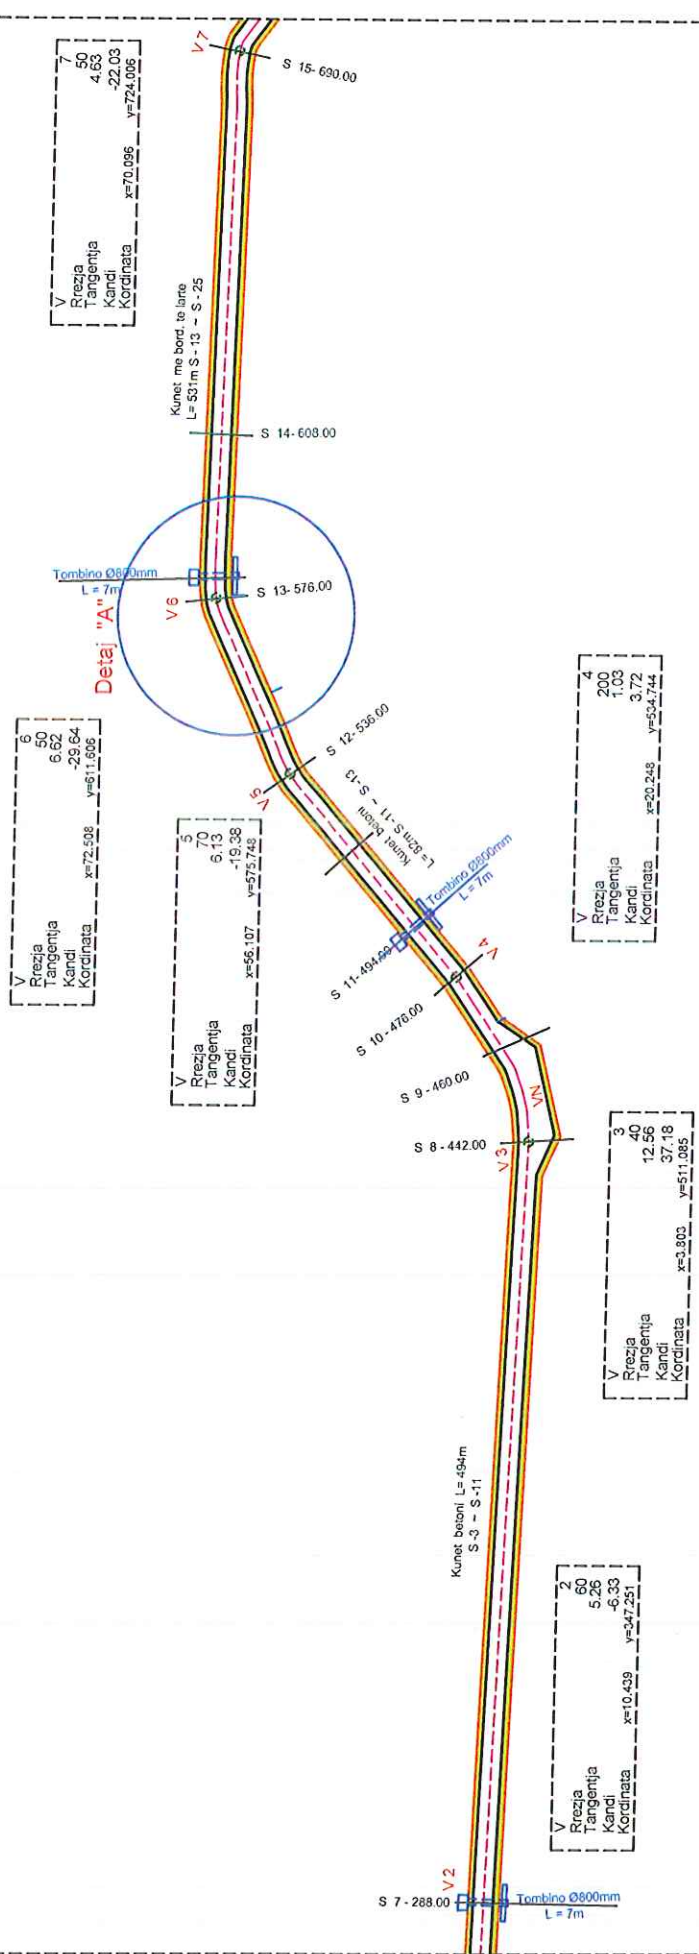

V	6
Rrezja	50
Tangentja	6.62
Kandi	-29.64
Kordinata	x=72.508 y=611.906

V	5
Rrezja	70
Tangentja	6.13
Kandi	-19.38
Kordinata	x=56.107 y=575.748

V	7
Rrezja	50
Tangentja	4.63
Kandi	-22.03
Kordinata	x=70.096 y=724.006

V	2
Rrezja	60
Tangentja	5.26
Kandi	-6.33
Kordinata	x=10.439 y=347.251

V	3
Rrezja	40
Tangentja	12.56
Kandi	37.18
Kordinata	x=3.803 y=51.085

V	4
Rrezja	200
Tangentja	1.03
Kandi	3.72
Kordinata	x=20.248 y=524.744

