


1: 200

1: 2000


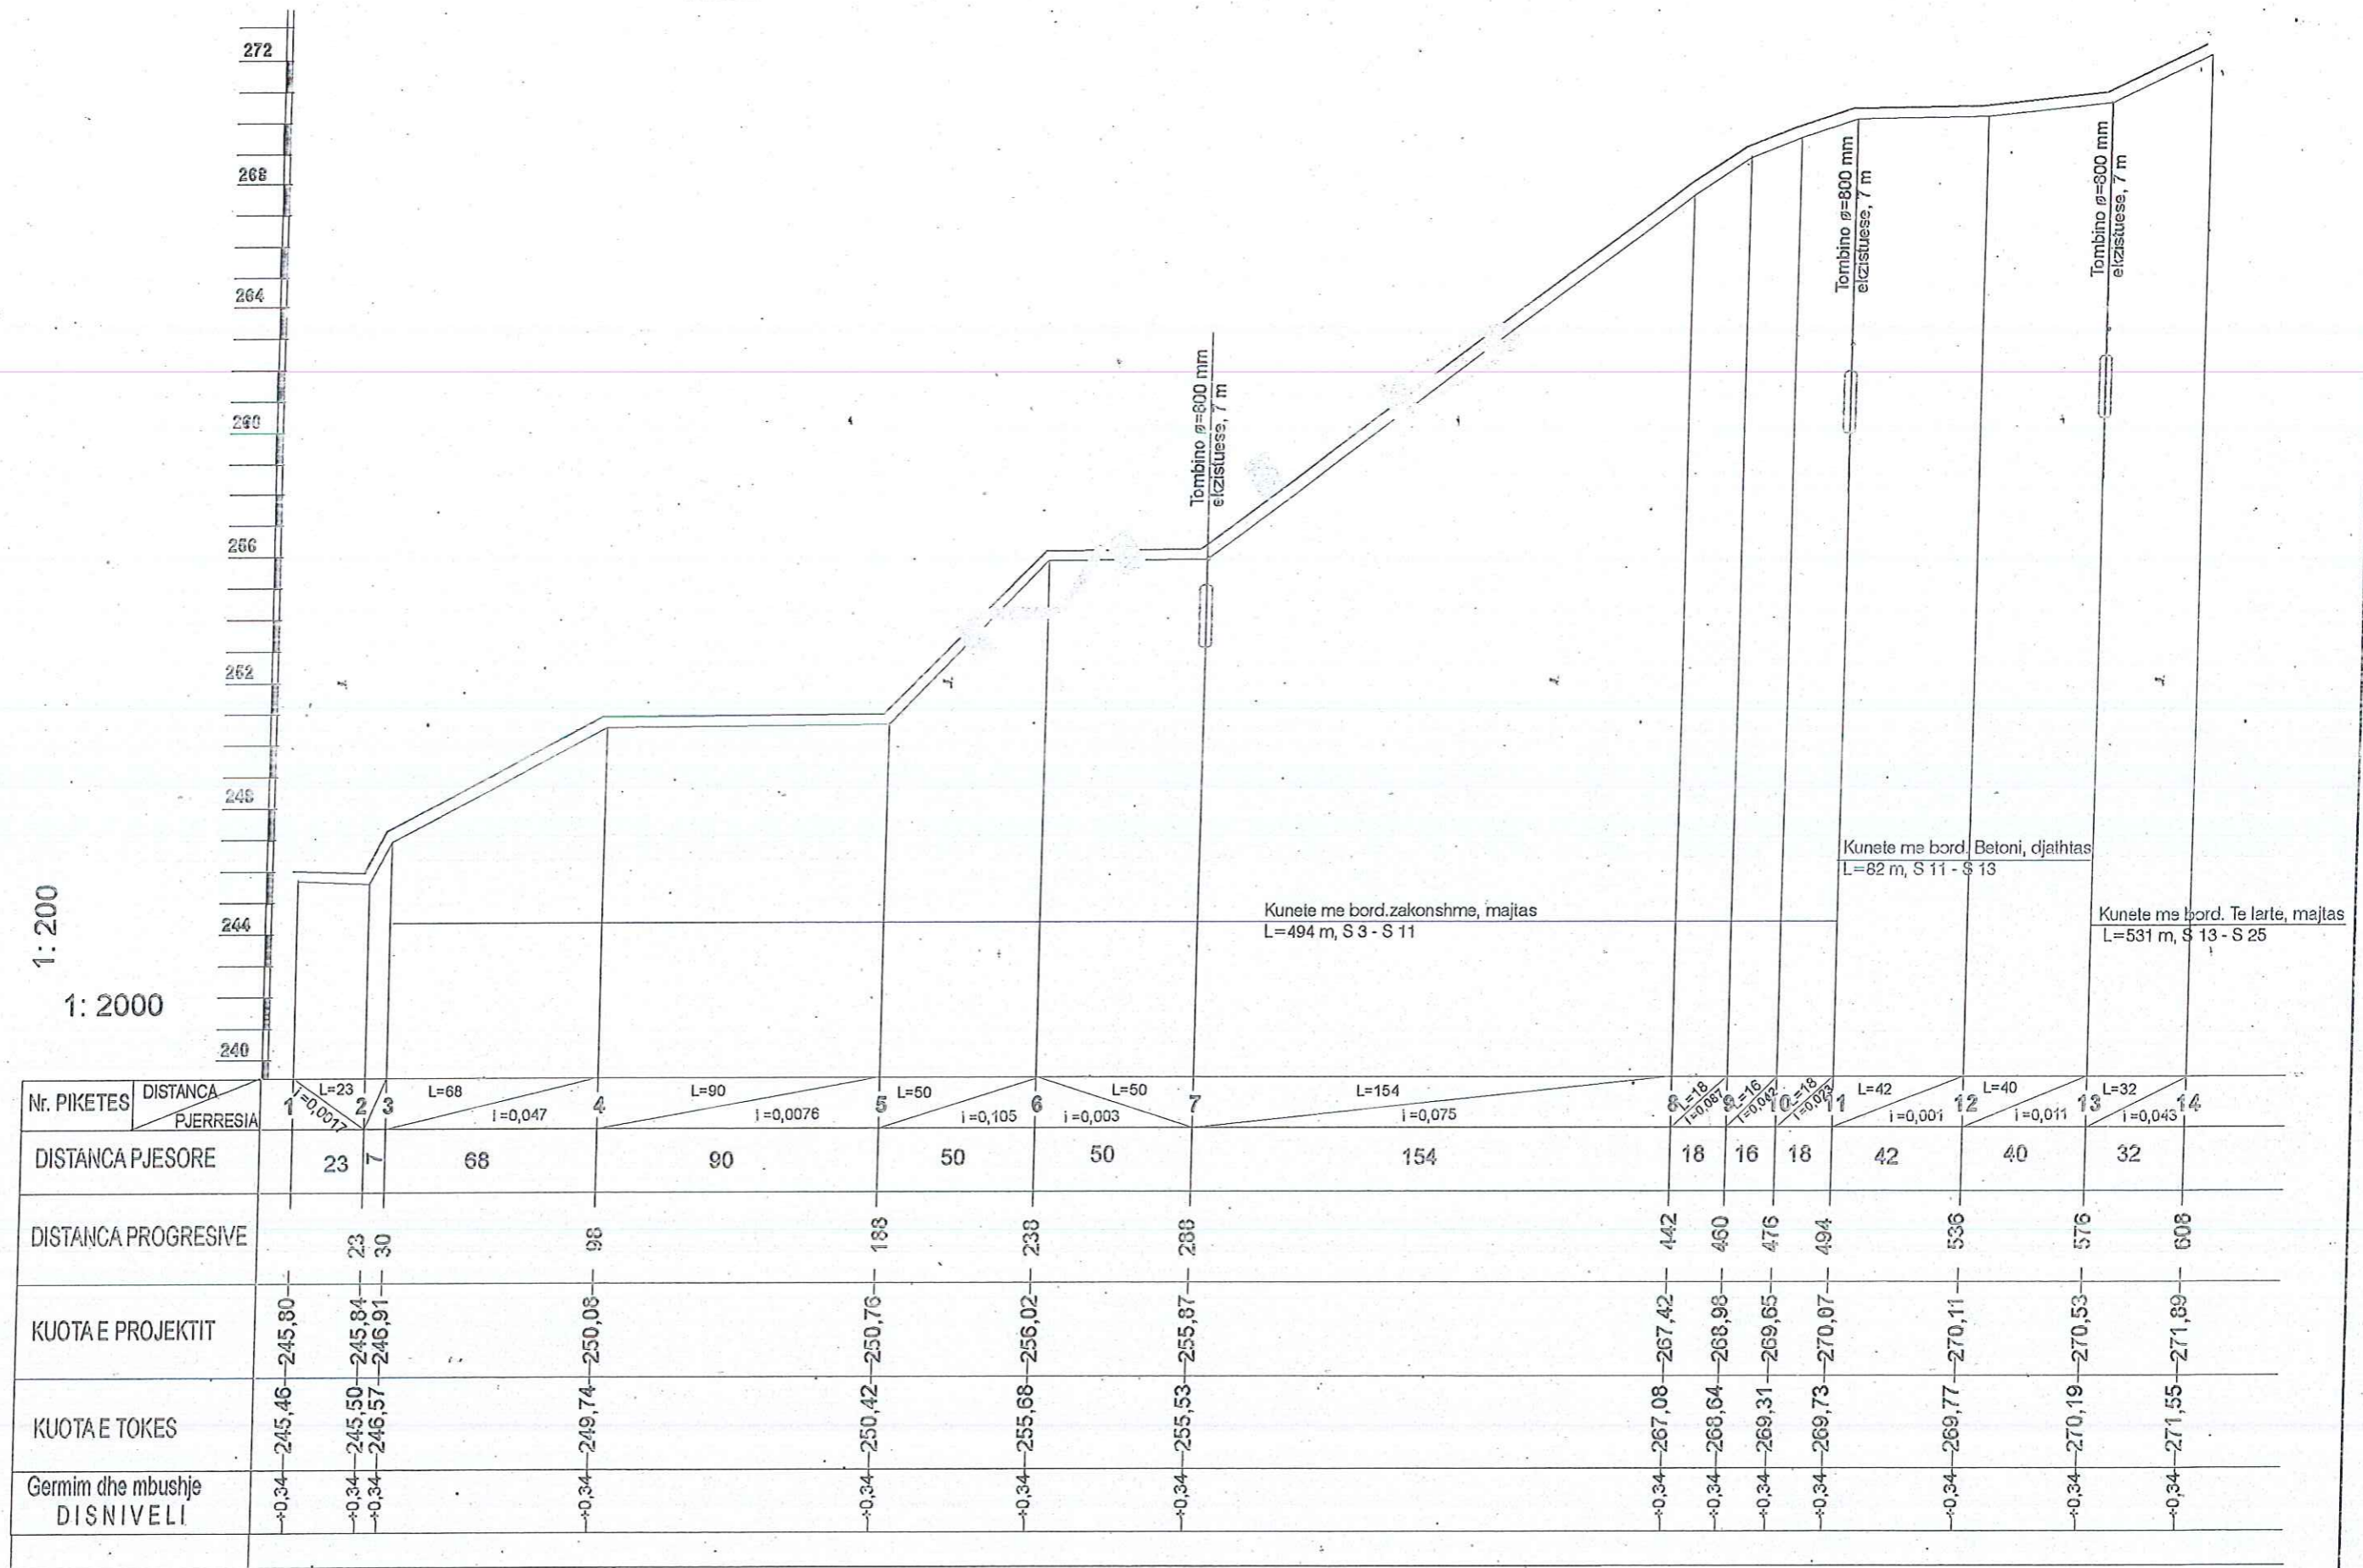


Nr. PIKETES	DISTANCA PJERRESIA	1	2	3	4	5	6	7	8	9	10	11	12	13	14
		L=23 i=0,0076	L=7 i=0,0076	L=68 i=0,047	L=90 i=0,0076	L=50 i=0,105	L=50 i=0,003	L=154 i=0,075	L=18 i=0,001	L=16 i=0,002	L=18 i=0,003	L=42 i=0,001	L=40 i=0,011	L=32 i=0,043	
DISTANCA PJESORE		23	7	68	90	50	50	154	18	16	18	42	40	32	
DISTANCA PROGRESIVE			23	30	98	188	238	288	442	460	476	494	536	576	608
KUOTA E PROJEKTIT		245,80	245,84	246,91	250,08	250,76	256,02	255,97	267,42	268,98	269,65	270,07	270,11	270,53	271,89
KUOTA E TOKES		245,46	245,50	246,57	249,74	250,42	255,68	255,53	267,08	268,64	269,31	269,73	269,77	270,19	271,55
Germim dhe mbushje DISNIVELI		+0,34	+0,34	+0,34	+0,34	+0,34	+0,34	+0,34	+0,34	+0,34	+0,34	+0,34	+0,34	+0,34	+0,34

Objekti	SISTEMIM - ASFALTIM I SEGMENTIT RRUGOR BUKOVE-TYREJA E DERSVISH LUZHES, KOMUNA LLUGAJ	Autore	Firma
Emeritimi i fletes	PROFILI GJATESOR I RRUGES SEK. 1 - SEK. 14	Top. Uke Kortoci Ing. Mireme Breçani Ing. Hazir Isufaj	<i>[Signature]</i>
Nr.	21		

1: 200

1: 2000

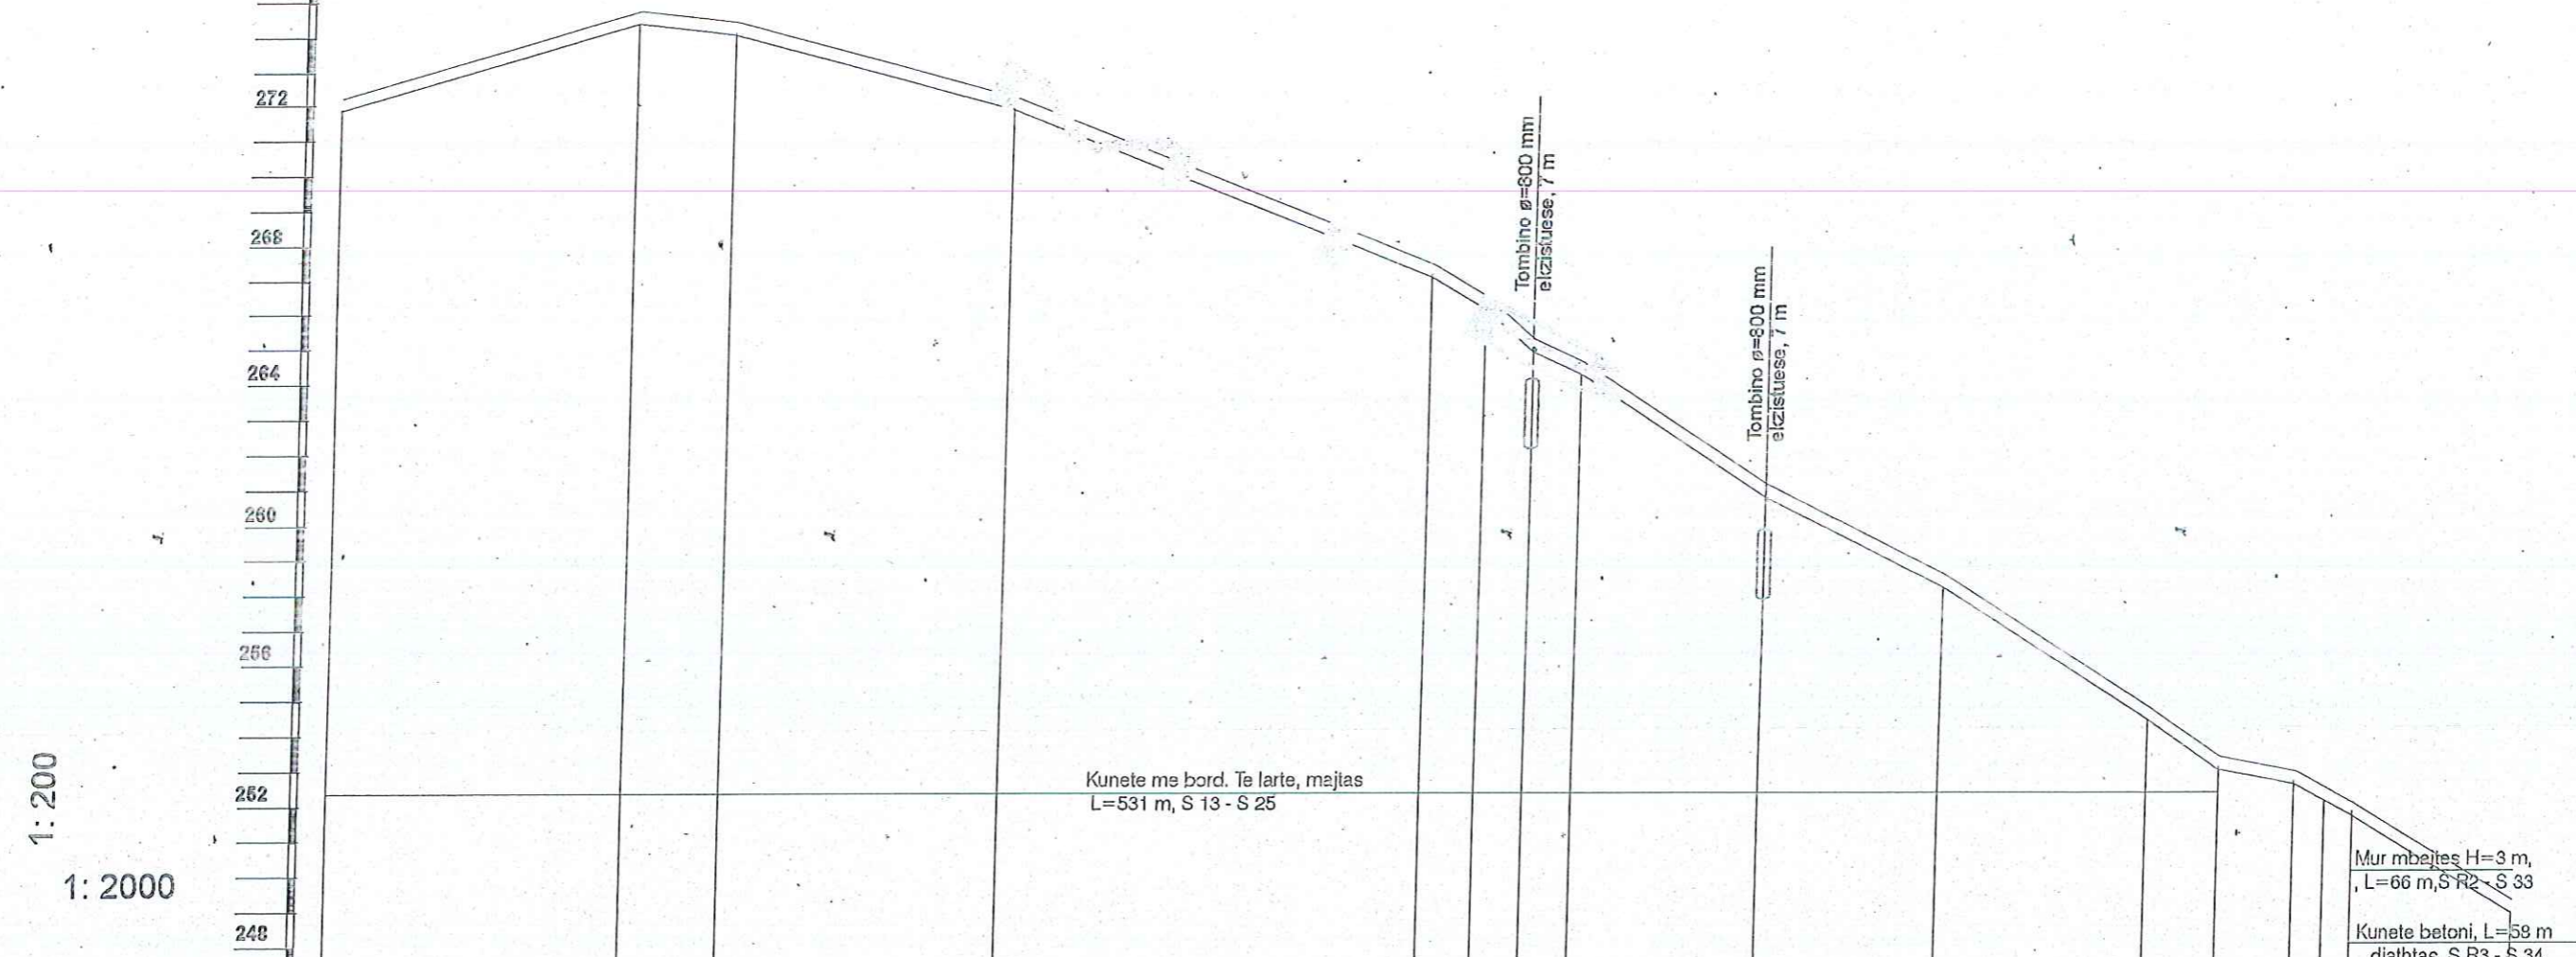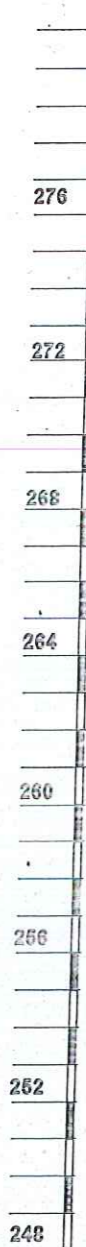


Nr. PIKETES	DISTANCA PJERRRESIA	L=23	L=26	L=80	L=120	L=16	L=14	L=14	L=54	L=52	L=60	L=21	L=22	R1	R2	R3	L=46,5	S 33
			$i=0,029$	$i=0,025$	$i=0,036$				$i=0,065$	$i=0,048$	$i=0,06$	$i=0,055$	$i=0,024$				$i=0,073$	
	DISTANCA PJESORE	82	28	80	120	16	14	14	54	52	60	21	22	6	6		46,5	
	DISTANCA PROGRESIVE	608	690	718	798	918	934	948	962	1016	1068	1128	1149	1171	1180	1188	1234,5	
	KUOTA E PROJEKTIT	271,80	274,29	274,00	271,98	267,41	266,43	265,43	264,75	261,26	258,74	255,12	253,95	253,42	252,89	252,57	249,16	
	KUOTA E TOKES	271,55	273,95	273,66	271,64	267,07	266,09	265,09	264,41	260,92	258,40	254,78	253,61	253,08	252,55	252,23	248,82	
	Germim dhe mbushje DISNIVELI	+0,34	+0,34	+0,34	+0,34	+0,34	+0,34	+0,34	+0,34	+0,34	+0,34	+0,34	+0,34	+0,34	+0,34	+0,34	+0,34	

Objekti	SISTEMIM - ASFALTIM I SEGMENTIT RRUGOR BUKOVE - TYREJA E DERSVISH LUZHES, KOMUNA LLUGAJ	Autore	Firma
Emertimi i fletes	PROFILI GJATESOR I RRUGES SEK. 14 - SEK. 33	Top. Uke Kortoçi Ing. Imereme Breçani Ing. Hazir Isufaj	
Nr.	22		

1: 200

1: 2000

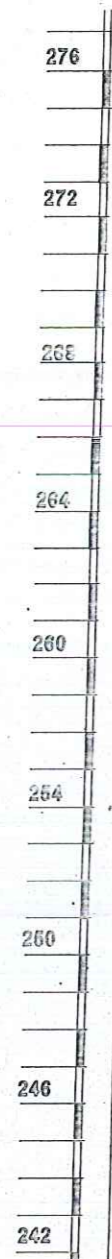

Nr. PIKETES	DISTANCA PJERRESIA	33	34	35	36	37	38	39	40	41	42	43	44	45	46	47	48	49	50	51	52
				L=30 i=0,067	L=30 i=0,127	L=26 i=0,017	8,5	14	8,5	L=30 i=0,01	L=19 i=0,01	L=27 i=0,023	L=60 i=0,0966	L=20 i=0,0546	L=85 i=0,0779	L=13 i=0,09	L=80 i=0,07	L=81 i=0,07	L=30 i=0,07	L=38 i=0,087	
DISTANCA PJESORE		11,5	10	30	30	26	8,5	14	8,5	30	19	27	60	20	85	13	80	81	30	38	
DISTANCA PROGRESIVE		1234,5	1246	1256	1286	1316	1342	1350,5	1364,5	1373	1403	1422	1449	1509	1529	1614	1627	1707	1768	1818	1858
KUOTA E PROJEKTIT		249,16	248,68	248,12	246,19	242,83	243,26	244,21	244,18	243,27	243,57	243,36	243,99	249,79	251,05	257,67	258,59	265,76	271,50	273,62	276,56
KUOTA E TOKES		248,82	248,34	247,78	245,85	242,49	242,92	243,87	243,84	242,93	243,23	243,02	243,65	249,45	250,71	257,33	258,25	265,42	271,16	273,28	276,24
Germim dhe mbushje DISNIVELI		+0,34	+0,34	+0,34	+0,34	+0,34	+0,34	+0,34	+0,34	+0,34	+0,34	+0,34	+0,34	+0,34	+0,34	+0,34	+0,34	+0,34	+0,34	+0,34	+0,34

Kunete betoni, majtas  
L=160, S 35 - S 37

URE EKZISTUESE  
HD = 14 M


Kunete betoni, djathas  
L=224 m, S 42 - S 48

Kunete me bord. Te larte, djathas  
L=508 m, S 48 - S 61

Tombino  $\phi=600$  mm  
ekzistuese, 7 m

Objekti	SISTEMIM - ASFALTIM I SEGMENTIT RRUGOR BUKOVE - TYREJA E DERSVISH LUZHES, KOMUNA LLUGAJ	Autore	
Emertimi i fletes	PROFILI GJATESOR I RRUGES SEK 33 - SEK 52	Top. Uke Koriqci Ing. Mereme Breçani Ing. Hazir Isufaj	
Nr.	23		


Seksioni: 1  
 Progresivi: 0,00  
 V-germim: 0,459  
 V-mbushje: 0,00

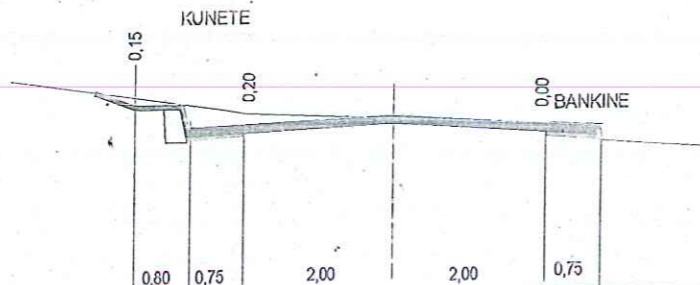

Shkalla: 1/100

TERRENI	PROJEKTI	KUOTA	246,07	245,67	245,75	245,80	245,75	245,72
	DISTANCA PJESORE							
TERRENI	PROJEKTI	KUOTA		245,53	245,46	245,41	245,38	
	DISTANCA PJESORE		0,80	0,75	2,00	2,00	0,75	


Seksioni: 2  
 Progresivi: 23,00  
 V-germim: 0,459  
 V-mbushje: 0,00

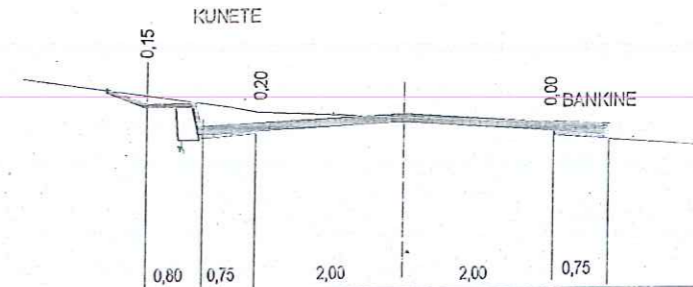

Shkalla: 1/100

TERRENI	PROJEKTI	KUOTA	246,11	245,71	245,79	245,94	245,78	245,76
	DISTANCA PJESORE							
TERRENI	PROJEKTI	KUOTA		245,57	245,50	245,37	245,35	
	DISTANCA PJESORE		0,80	0,75	2,00	2,00	0,75	


Seksioni: 3  
 Progresivi: 30,00  
 V-germim: 0,459  
 V-mbushje: 0,00

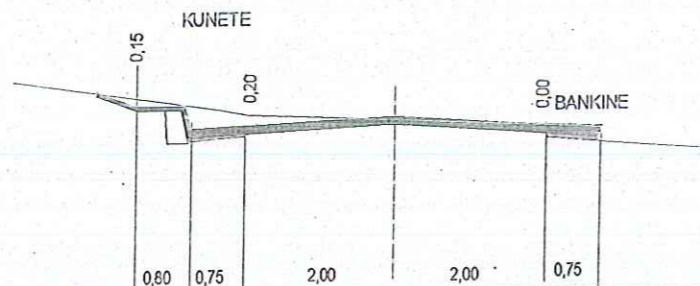

Shkalla: 1/100

TERRENI	PROJEKTI	KUOTA	246,18	245,78	245,86	245,91	245,86	245,83
	DISTANCA PJESORE							
TERRENI	PROJEKTI	KUOTA		245,64	245,57	245,44	245,42	
	DISTANCA PJESORE		0,80	0,75	2,00	2,00	0,75	

Seksioni: 4  
 Progresivi: 98,00  
 V-germim: 0,69  
 V-mbushje: 0,00

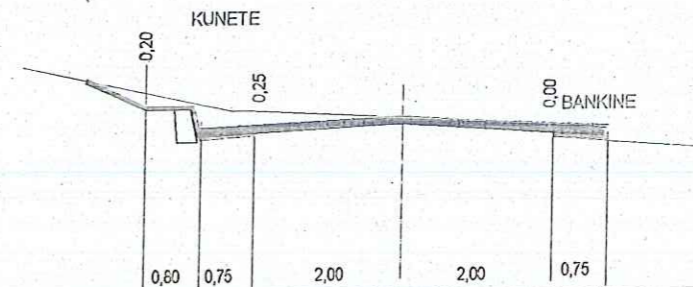


Shkalla: 1/100

TERRENI	PROJEKTI	KUOTA	250,35	249,95	250,03	250,08	250,03	250,00
	DISTANCA PJESORE							
TERRENI	PROJEKTI	KUOTA		249,99	249,74	249,69	249,67	
	DISTANCA PJESORE		0,80	0,75	2,00	2,00	0,75	


Objekti	SISTEMI - ASFALTIM I SEGMENTIT RRUGOR BUKOVE-TYREJA E DERVISH LUZHES, KOMUNA LLUCAJ	Autore	Firma
Emertimi i listes	PROFILE TERTHORE TE RRUGES S1-S4	Top. Uke Kortoçi Ing. Mereme Breçani Ing. Hazir Isufaj	<i>[Signatures]</i>
Nr.	31		

Seksioni: 5  
 Progresivi: 188,00  
 V-germim: 0,69  
 V-mbushje: 0,00

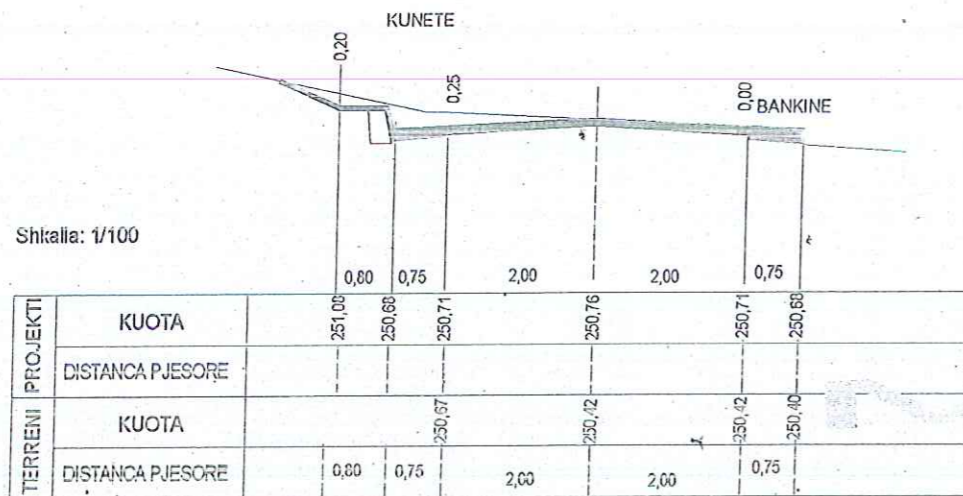


Shkalla: 1/100

Seksioni: 6  
 Progresivi: 238,00  
 V-germim: 0,69  
 V-mbushje: 0,00

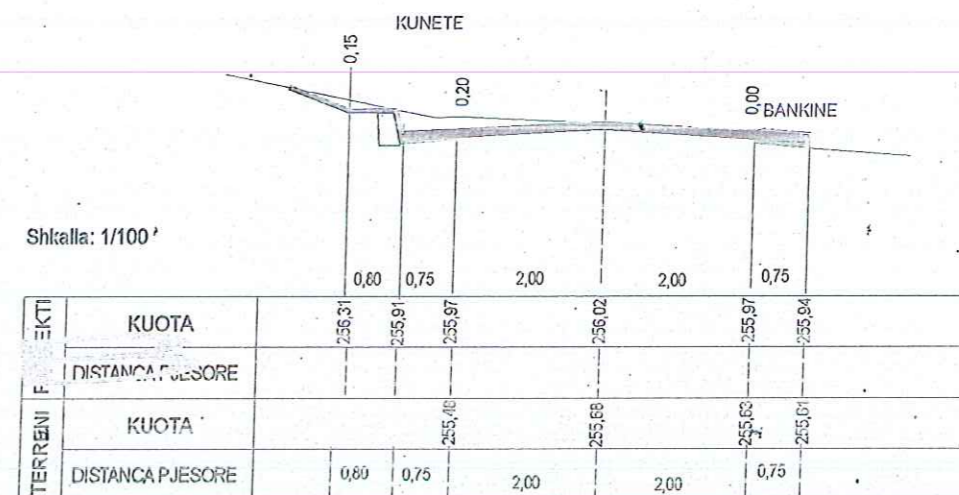


Shkalla: 1/100

Seksioni: 7  
 Progresivi: 286,00  
 V-germim: 0,20  
 V-mbushje: 0,00

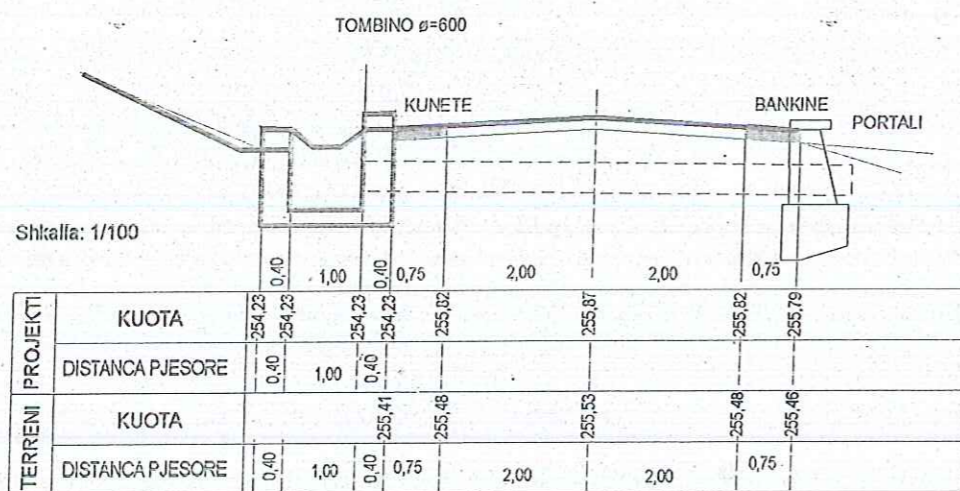

Shkalla: 1/100


Seksioni: 8  
 Progresivi: 442,00  
 V-germim: 2,20  
 V-mbushje: 0,00

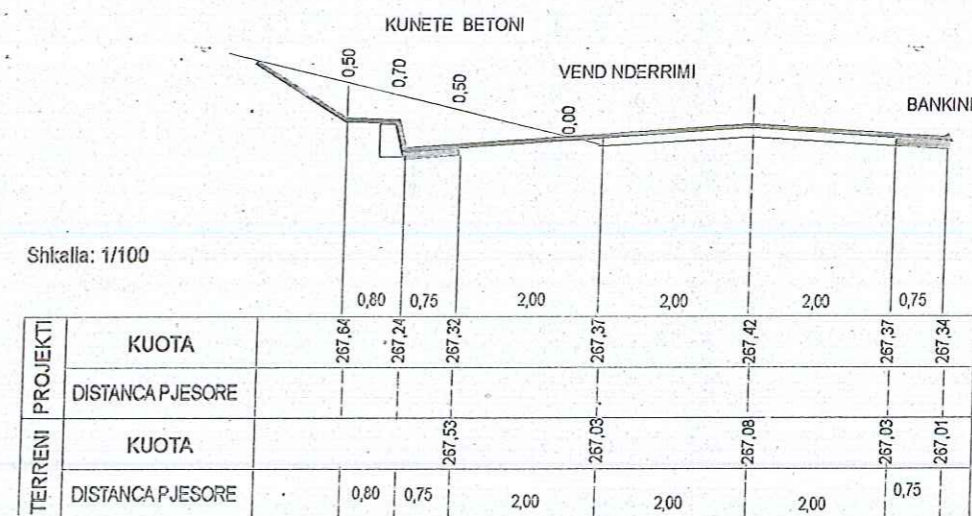

Shkalla: 1/100

Objekti	SISTEMM - ASFALTIM I SEGMENTIT RRUGOR BUKOVE - TYRBJA E DERSHIZ LUZHES, KOMUNA LLUGAJ	Autore	Firma
Emertimi i fletes	PROFILE TERTHORE TE RRUGES S5-S8	Top. Uke Kortoçi Ing. Mereme Breçani Ing. Hazir Isurej	<i>[Signatures]</i>
Nr.	32		


Seksioni: 9  
 Progresivi: 460,00  
 V-germim: 0,69  
 V-mbushje: 0,00

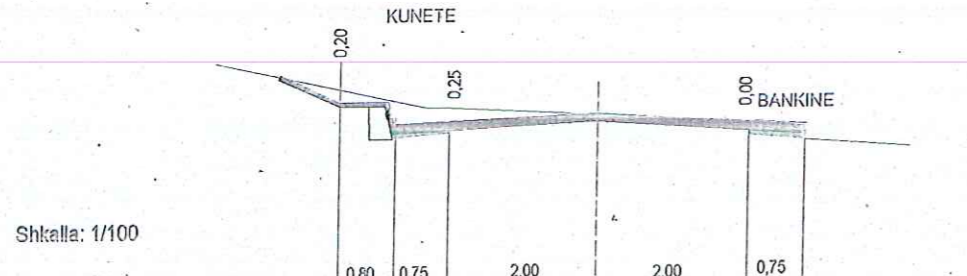

Shkalla: 1/100

TERRENI	PROJEKTI	KUOTA					
		0.80	0.75	2.00	2.00	0.75	0.00
	DISTANCA PJESORE	269.25	269.85	269.93	269.98	269.89	269.90
	TERRENI		269.84		269.64	269.59	269.57
	DISTANCA PJESORE	0.80	0.75	2.00	2.00	0.75	


Seksioni: 10  
 Progresivi: 476,00  
 V-germim: 0,459  
 V-mbushje: 0,00

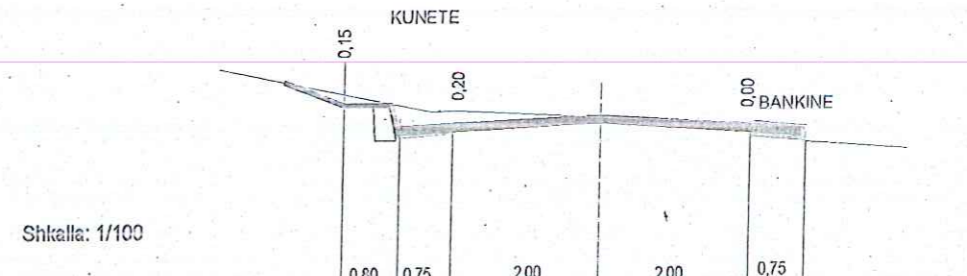

Shkalla: 1/100

TERRENI	PROJEKTI	KUOTA					
		0.80	0.75	2.00	2.00	0.75	0.00
	DISTANCA PJESORE	269.97	269.57	269.60	269.65	269.60	269.57
	TERRENI		269.26		269.31	269.26	269.24
	DISTANCA PJESORE	0.80	0.75	2.00	2.00	0.75	

Seksioni: 11  
 Progresivi: 494,00  
 V-germim: 0,20  
 V-mbushje: 0,00

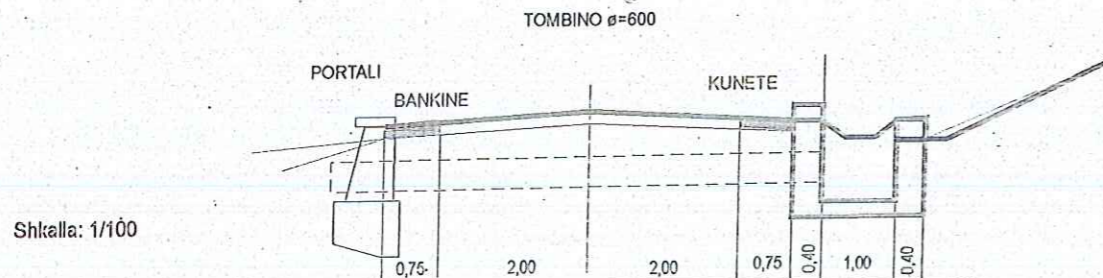


Shkalla: 1/100

TOMBINO  $\phi=600$

TERRENI	PROJEKTI	KUOTA							
		0.75	2.00	2.00	0.75	0.40	1.00	0.40	0.00
	DISTANCA PJESORE	269.86	270.02	270.07	270.02	269.43	269.43	269.43	269.43
	TERRENI	269.86	269.86	269.73	269.66	269.66			
	DISTANCA PJESORE	0.75	2.00	2.00	0.75	0.40	1.00	0.40	

Seksioni: 12  
 Progresivi: 536,00  
 V-germim: 0,459  
 V-mbushje: 0,00

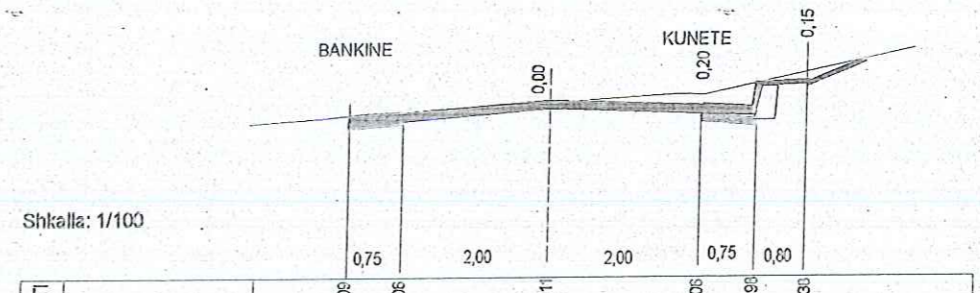

Shkalla: 1/100

TERRENI	PROJEKTI	KUOTA				
		0.75	2.00	2.00	0.75	0.80
	DISTANCA PJESORE	270.06	270.06	270.11	270.06	269.99
	TERRENI	269.72		269.77	269.72	269.99
	DISTANCA PJESORE	0.75	2.00	2.00	0.75	0.80

Objekti	SISTEMI - ASFALTIM I SEGMENTIT RRUGOR BUKOVE-TYRBJA E DERVISH LUZHES, KOMUNA LLUGAJ	Autore	Firma
Emertimi i fletes	PROFILI TERTHORE TE RRUGES S 9-S12	Top. Ulke Kortoçi Ing. Merema Breçani Ing. Hazir Isufaj	<i>[Signatures]</i>
Nr.	33		


Seksioni: 13  
 Progresivi: 576,00  
 V-germim: 0,20  
 V-mbushje: 0,00



Shkalla: 1/100

PROJEKTI	KUOTA	268,84	268,84	268,84	268,84	270,48	270,53	270,48	270,45
	DISTANCA PJESORE	0,40	1,00	0,40	0,75	2,00	2,00	0,75	
TERRENI	KUOTA			270,14		270,19		270,14	270,12
	DISTANCA PJESORE	0,40	1,00	0,40	0,75	2,00	2,00	0,75	


Seksioni: 14  
 Progresivi: 608,00  
 V-germim: 3,25  
 V-mbushje: 0,00

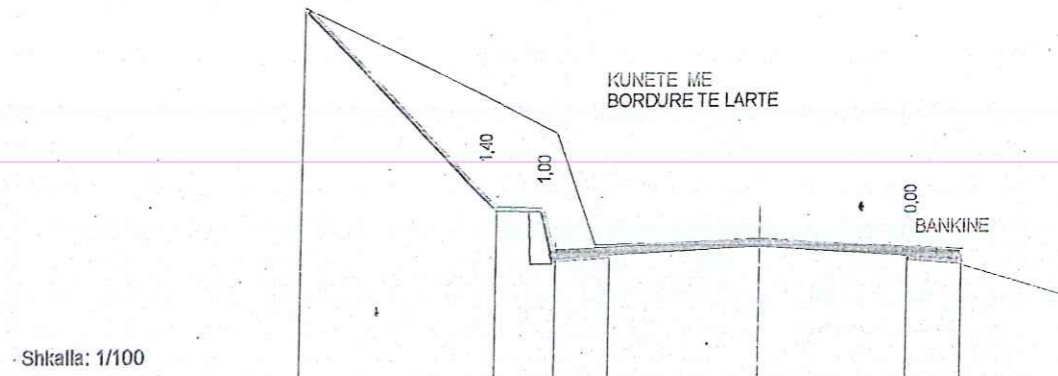

Shkalla: 1/100

PROJEKTI	KUOTA	271,85	272,51	271,76	271,81	271,80	271,81		
	DISTANCA PJESORE		4,00	0,80	0,75	2,00	2,00	0,75	
TERRENI	KUOTA			271,50		271,55		271,50	271,48
	DISTANCA PJESORE		4,00	0,80	0,75	2,00	2,00	0,75	


Seksioni: 16  
 Progresivi: 718,00  
 V-germim: 1,25  
 V-mbushje: 0,00

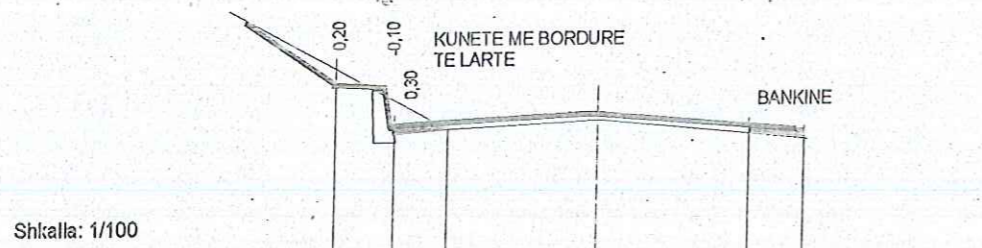

Shkalla: 1/100

PROJEKTI	KUOTA	274,65	273,87	273,95	274,00	273,95	273,92
	DISTANCA PJESORE		0,80	0,75	2,00	2,00	0,75
TERRENI	KUOTA			273,61		273,61	273,59
	DISTANCA PJESORE		0,80	0,75	2,00	2,00	0,75

Seksioni: 15  
 Progresivi: 690,00  
 V-germim: 9,25  
 V-mbushje: 0,00

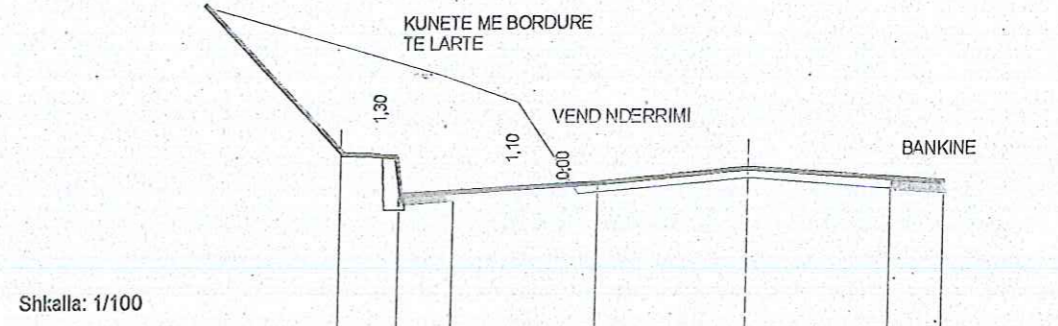


Shkalla: 1/100


PROJEKTI	KUOTA	274,88	274,11	274,19	274,24	274,29	274,24	274,21
	DISTANCA PJESORE		0,80	0,75	2,00	2,00	2,00	0,75
TERRENI	KUOTA				273,91		273,91	273,89
	DISTANCA PJESORE		0,80	0,75	2,00	2,00	2,00	0,75

Objekti	SISTEMIM - ASFALTIM I SEGMENTIT RRUGOR BUKOVE-TYREJA E DERVISH LUZHES, KOMUNA LLUGAJ	Autore	Firma
Emertimi i fides	PROFILE TERTHORE TE RRUSES S 13-S16	Top. Uke Kortoçi Ing. Mereme Breçani Ing. Hazir Isufaj	<i>[Signatures]</i>
Nr.	34		


Seksioni: 17  
 Progresivi: 798,00  
 V-germim: 1,25  
 V-mbushje: 0,00

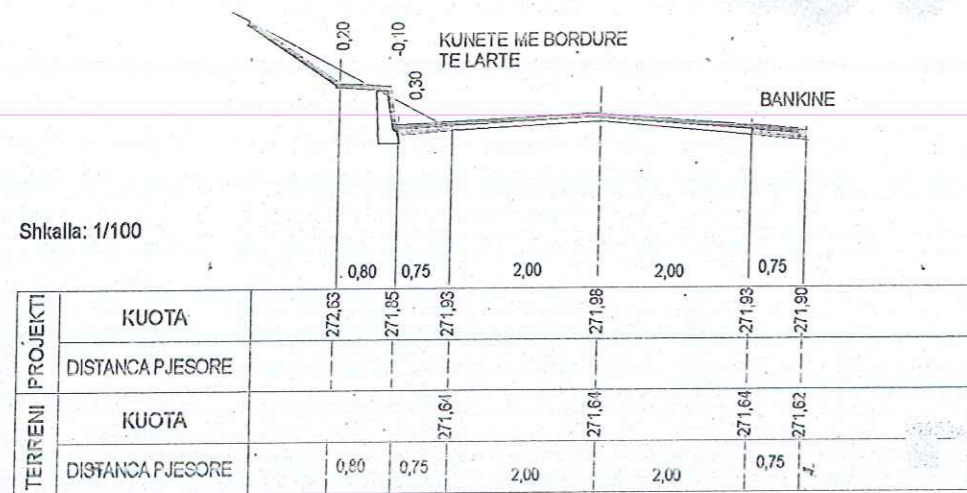


Seksioni: 18  
 Progresivi: 918,00  
 V-germim: 1,35  
 V-mbushje: 0,00

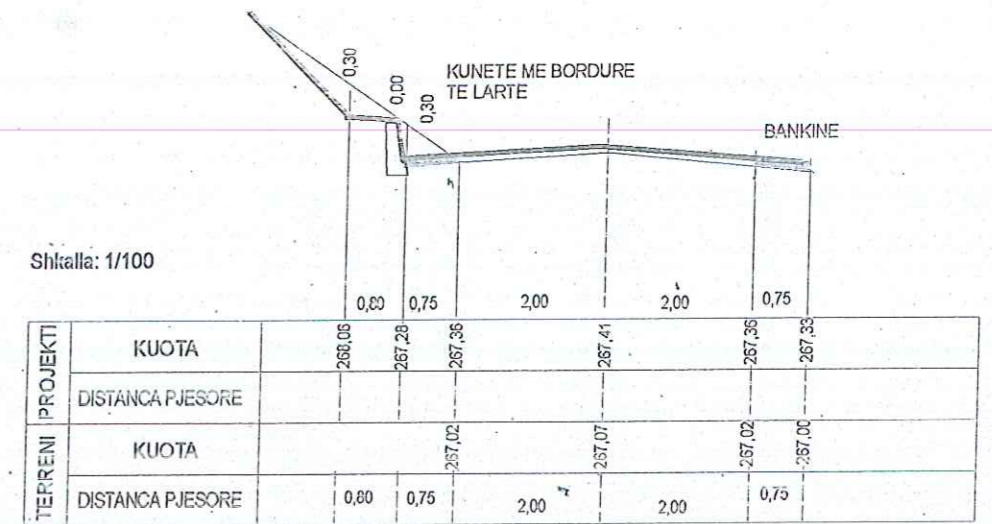

Seksioni: 19  
 Progresivi: 934,00  
 V-germim: 1,35  
 V-mbushje: 0,00

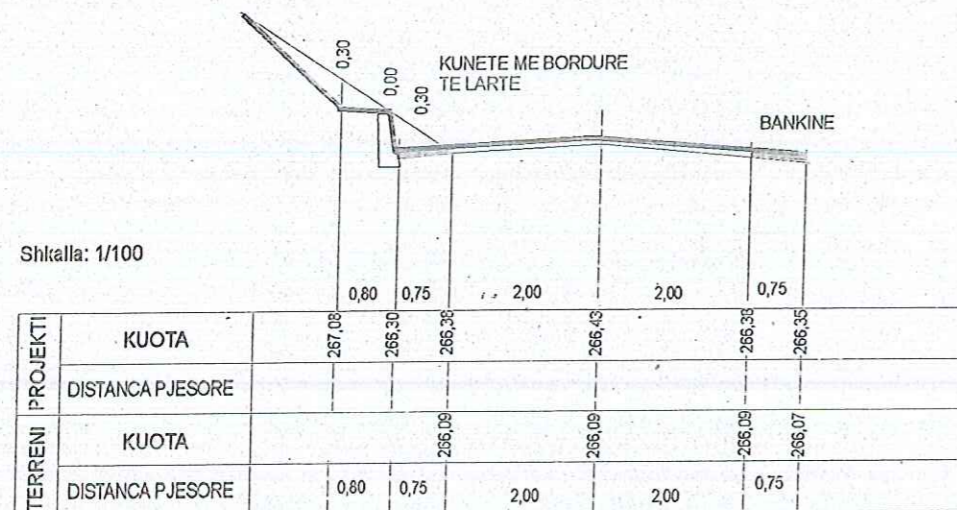


Seksioni: 20  
 Progresivi: 948,00  
 V-germim: 0,20  
 V-mbushje: 0,00

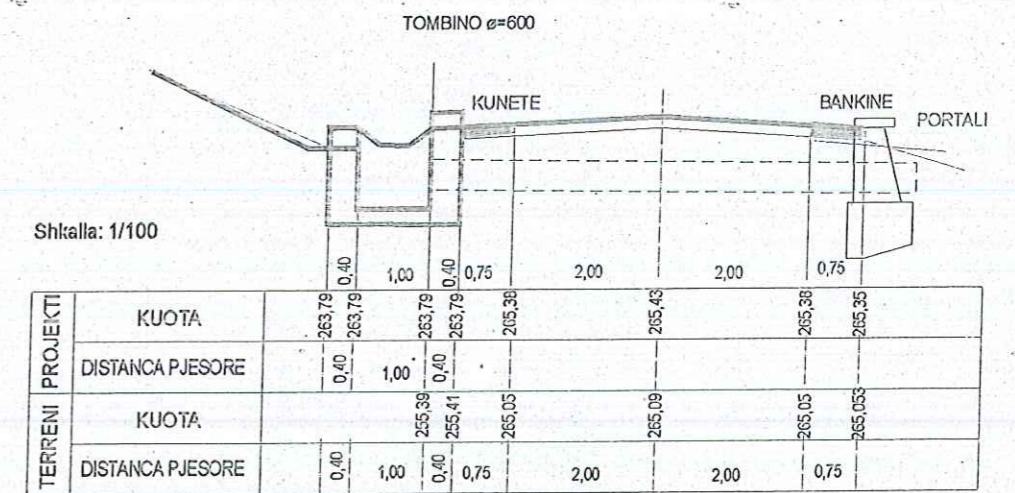


Objekti	SISTEMI - ASFALTIM I SEGMENTIT RRUGOR BUKOVE - TYRBJA E DERVISH LUZHES, KOMUNA LLUGAJ	Autore	Firma
Emertimi i fletes 4	PROFILE TERTHORE TE RRUGES S 17 - S 20	Top. Uke Koroçi Ing. Mereme Breçani Ing. Hazir Isufaj	<i>[Signatures]</i>
Nr.	35		




Seksioni: 21  
 Progresivi: 962,00  
 V-germim: 1,35  
 V-mbushje: 0,00

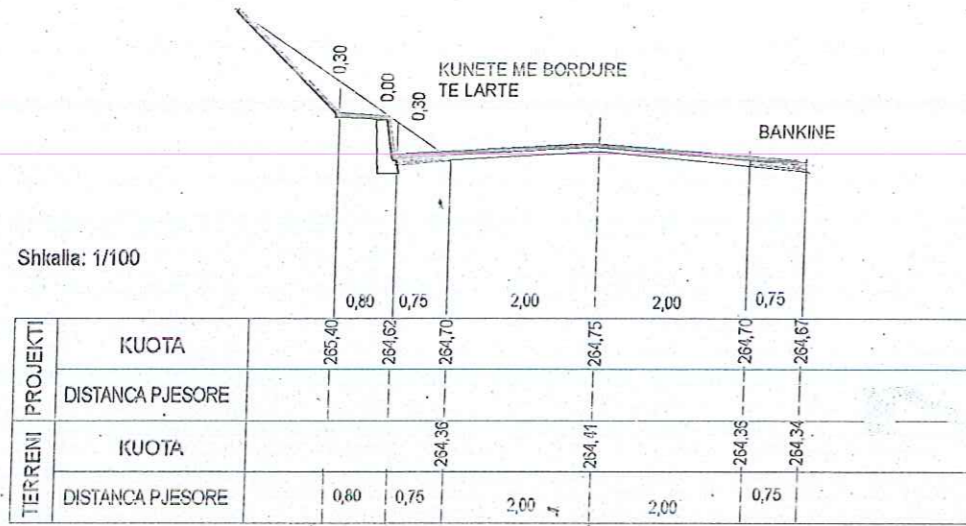


Seksioni: 22  
 Progresivi: 1016,00  
 V-germim: 0,20  
 V-mbushje: 0,00

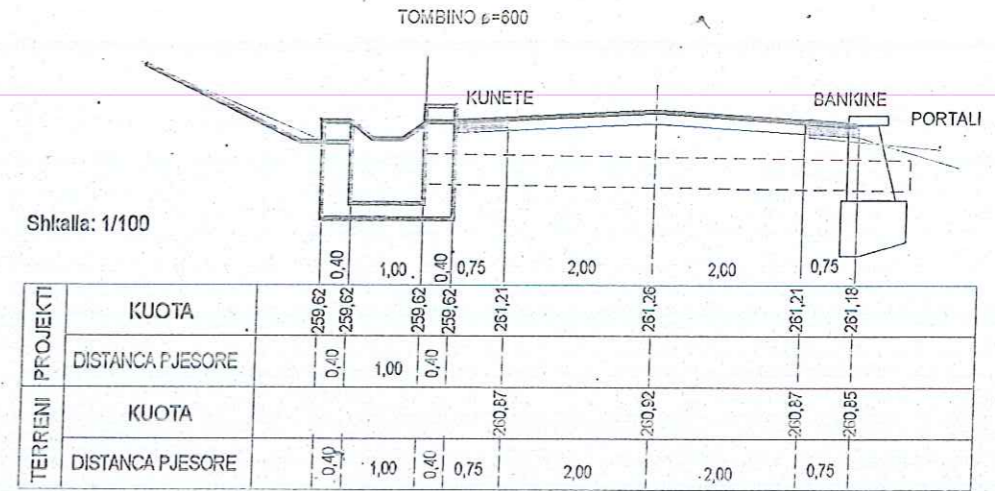

Seksioni: 23  
 Progresivi: 1068,00  
 V-germim: 1,35  
 V-mbushje: 0,00

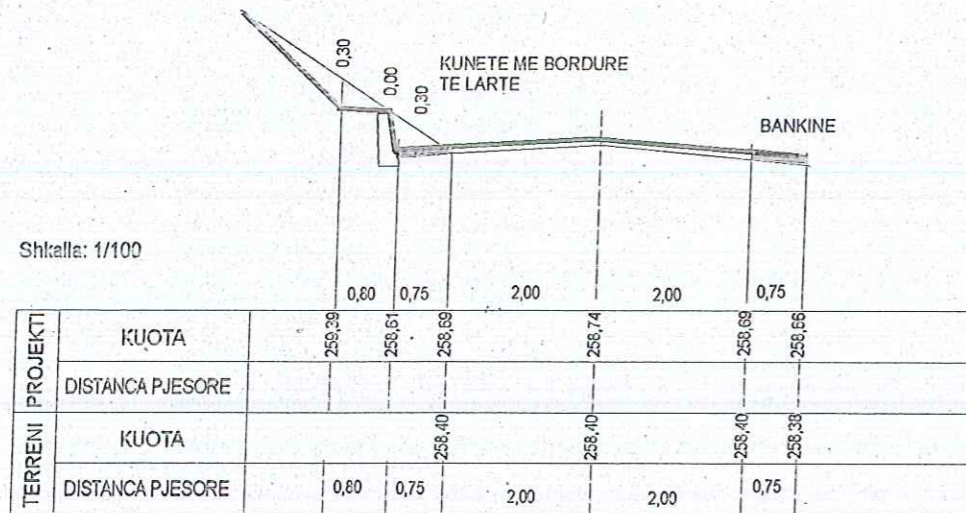

Seksioni: 24  
 Progresivi: 1128,00  
 V-germim: 1,35  
 V-mbushje: 0,00

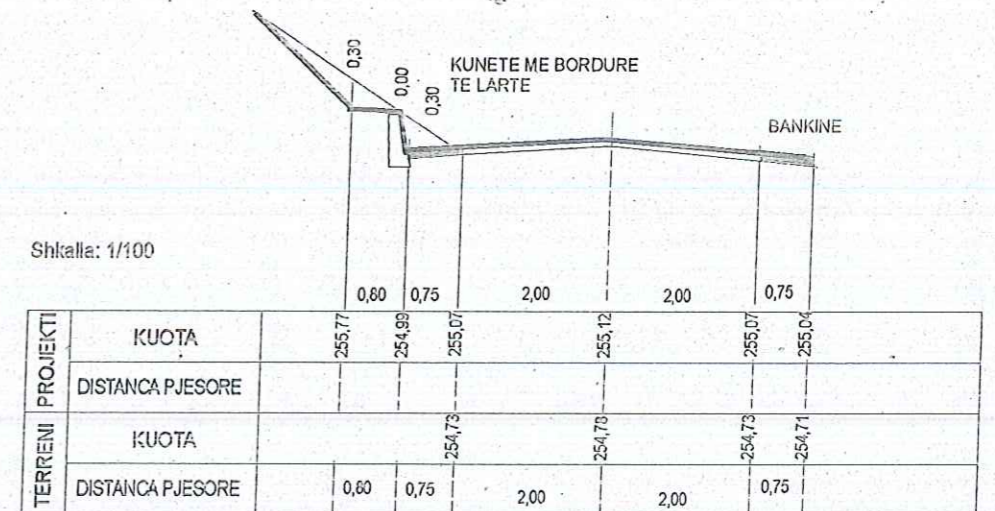

Objekti	SISTEMIM - ASFALTIM I SEGMENTIT RRUGOR BUKOVE - TYREJA E DERSH LUZHES, KOMUNA LLUGAJ	Autore	Firma
Emertimi i fletes	PROFILE TERTHORE TE RRUGES S 21 - S 24	Top. Ulke Kortoçi Ing. Mirema Breçani Ing. Hazir Isufaj	<i>[Signatures]</i>
Nr.	36		

Seksioni: 25  
 Progresivi: 1149,00  
 V-germim: 9,75  
 V-mbushje: 0,00



Shkalla: 1/100

PROJEKTI	KUOTA	254,55	253,77	253,95	253,90	253,95	253,90	253,87
	DISTANCA PJESORE							
TERRENI	KUOTA		253,51	253,95	253,81	253,55	253,54	
	DISTANCA PJESORE	0,80	0,75	2,00	2,00	2,00	0,75	

Seksioni: R1  
 Progresivi: 1171,00  
 V-germim: 0,495  
 V-mbushje: 0,00



Shkalla: 1/100

PROJEKTI	KUOTA	253,34	253,37	253,42	253,37	253,29	253,68
	DISTANCA PJESORE						
TERRENI	KUOTA	253,01	253,03	253,00	253,03	253,29	253,68
	DISTANCA PJESORE	0,75	2,00	2,00	0,75	0,80	


Seksioni: R2  
 Progresivi: 1180,00  
 V-germim: 0,495  
 V-mbushje: 0,00



Shkalla: 1/100

PROJEKTI	KUOTA	252,81	252,84	252,89	252,84	252,76	252,06
	DISTANCA PJESORE						
TERRENI	KUOTA	252,48	252,50	252,55	252,50	252,76	252,06
	DISTANCA PJESORE	0,75	2,00	2,00	0,75	0,80	

Seksioni: R3  
 Progresivi: 1188,00  
 V-germim: 0,495  
 V-mbushje: 0,00

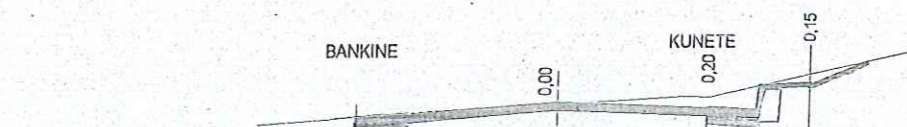

Shkalla: 1/100

PROJEKTI	KUOTA	252,49	252,52	252,57	252,52	252,46	252,06
	DISTANCA PJESORE						
TERRENI	KUOTA	252,16	252,18	252,23	252,18	252,46	252,06
	DISTANCA PJESORE	0,75	2,00	2,00	0,75	0,80	

Objekti	SISTEMIM - ASFALTIM I SEGMENTIT RRUGOR BUKOVE - TYRBJA E DERSH LUZHES, KOMUNA LLUGAJ	Autore	Firma
Emertimi i fletes	PROFILE TERTHORE TE RRUGES S 25 - S R3	Top. Uke Kortoçi Ing. Mereme Breçani Ing. Hazir Isufaj	<i>[Signatures]</i>
Nr.	37		