

AZHORNIMI TOPOGRAFIK SH:1/1000




SHPJEGUES:

	Kufiri i rruges ekzistuese
	Rrethim
	Mur betoni
	Objekt
	Tombino
	Kanal
	Porte metalike

EMERTESA OBJEKTIT: "SISTEMIM ASFALTIM I RRUGES SE FSHATIT KOKREVE FAZA-I, NJESIA ADMINISTRATIVE HOTOLISHT"			
 REPUBLIKA E SHQIPERISE	FAZA E PROJEKTIT :PROJEKT ZBATIMI		Nr. A-01
	EMERTESA E FLETES: AZHORNIMI TOPOGRAFIK		SH- 1/1000
 ZENIT&CO	POROSITESI - BASHKIA LIBRAZHD		DT. / /2022
	Rruga: Myrteza Topi (Nr 18.zip.code.1007) E-Mail: zenit06@live.com TIRANE - ALBANIA	Mobile phone 069 20 99 065	GRUPI PROJEKTIMIT (ZENIT & CO) sh.p.k Inxh. Mek. Arqile PERI Inxh. Ndert. Rexhep TARBA Inxh. Hidro. Merita MENGRI Ark. Raimonda MYDINLLARI

AZHORNIMI TOPOGRAFIK SH:1/1000

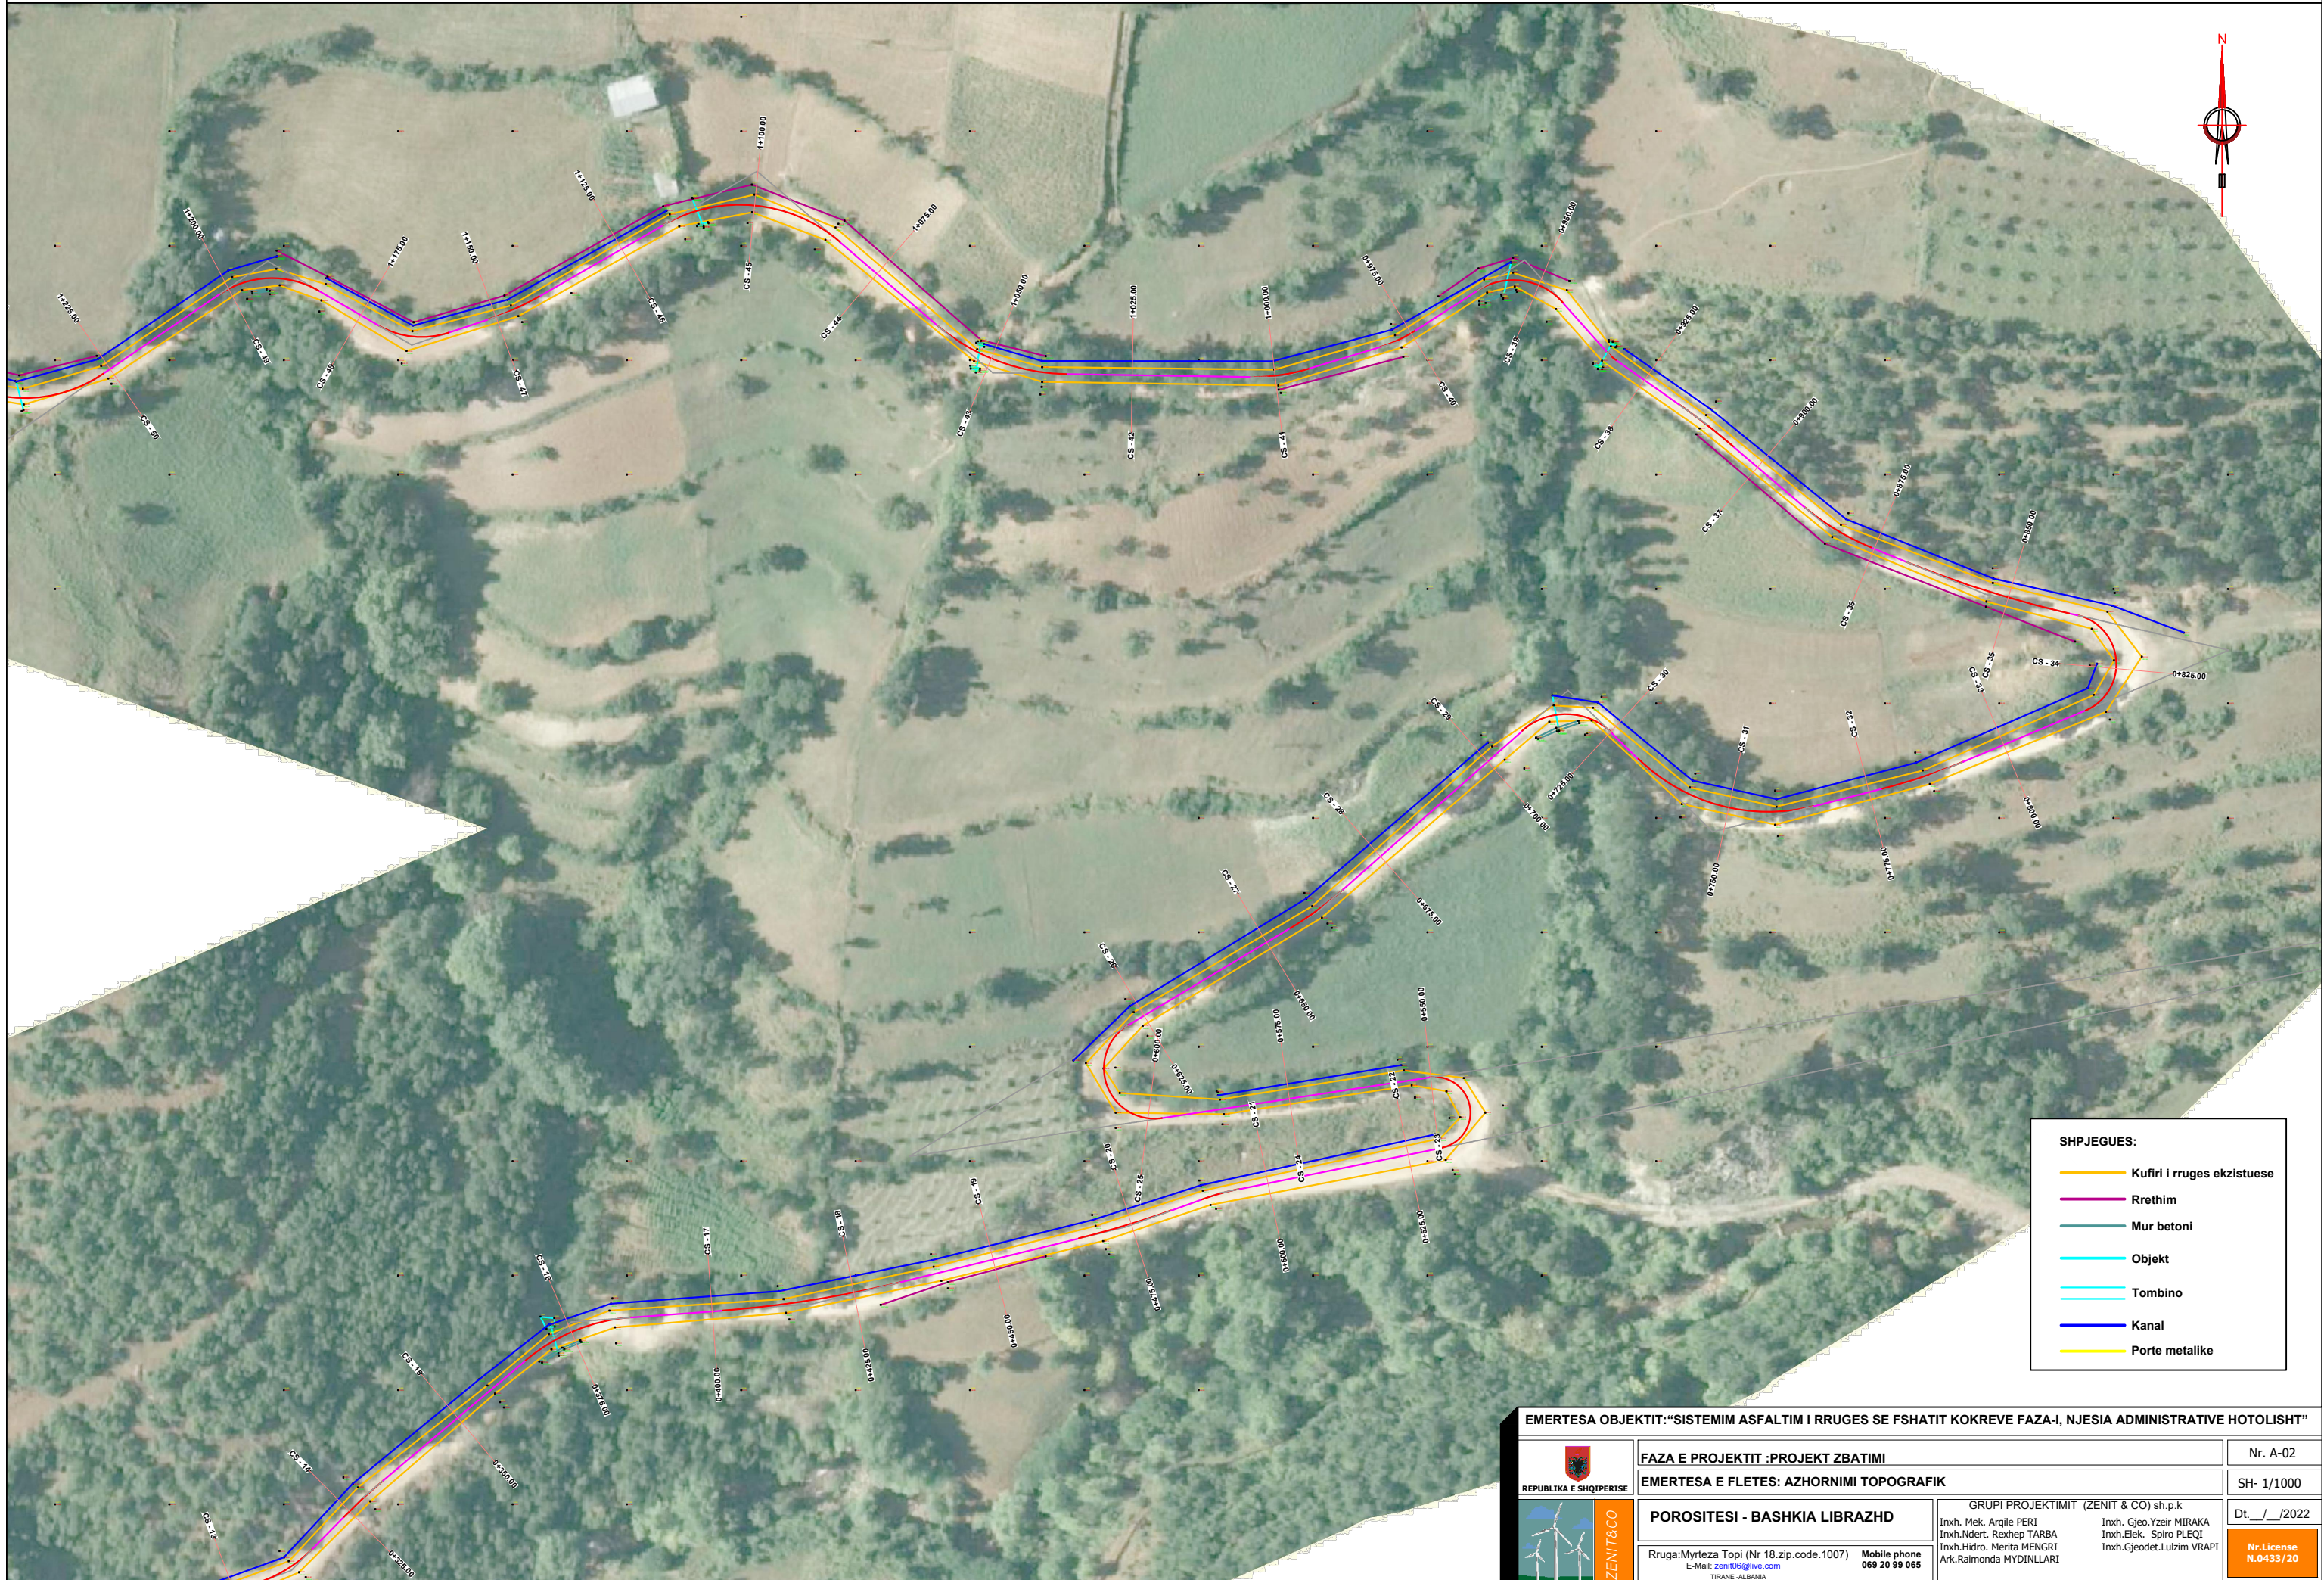


SHPJEGUES:

- Kufiri i rruges ekzistuese
- Rrethim
- Mur betoni
- Objekt
- Tombino
- Kanal
- Porte metalike

EMERTESA OBJEKTIT: "SISTEMIM ASFALTIM I RRUGES SE FSHATIT KOKREVE FAZA-I, NJESIA ADMINISTRATIVE HOTOLISHT"

 REPUBLIKA E SHQIPERISE	FAZA E PROJEKTTIT :PROJEKT ZBATIMI	Nr. A-02
	EMERTESA E FLETES: AZHORNIMI TOPOGRAFIK	SH- 1/1000
 Rruga: Myrteza Topi (Nr 18.zip.code.1007) E-Mail: zenit06@live.com TIRANE-ALBANIA	GRUPI PROJEKTIMIT (ZENIT & CO) sh.p.k Inxh. Mek. Arqile PERI Inxh.Ndert. Rexhep TARBA Inxh.Hidro. Merita MENGRI Ark.Raimonda MYDINLLARI	Inxh. Gjeo.Yzeir MIRAKA Inxh.Elek. Spiro PLEQI Inxh.Gjeodet.Lutzim VRAPI
	Mobile phone 069 20 99 065	Dt. / / 2022 Nr.Licence N.0433/20

AZHORNIMI TOPOGRAFIK SH:1/1000

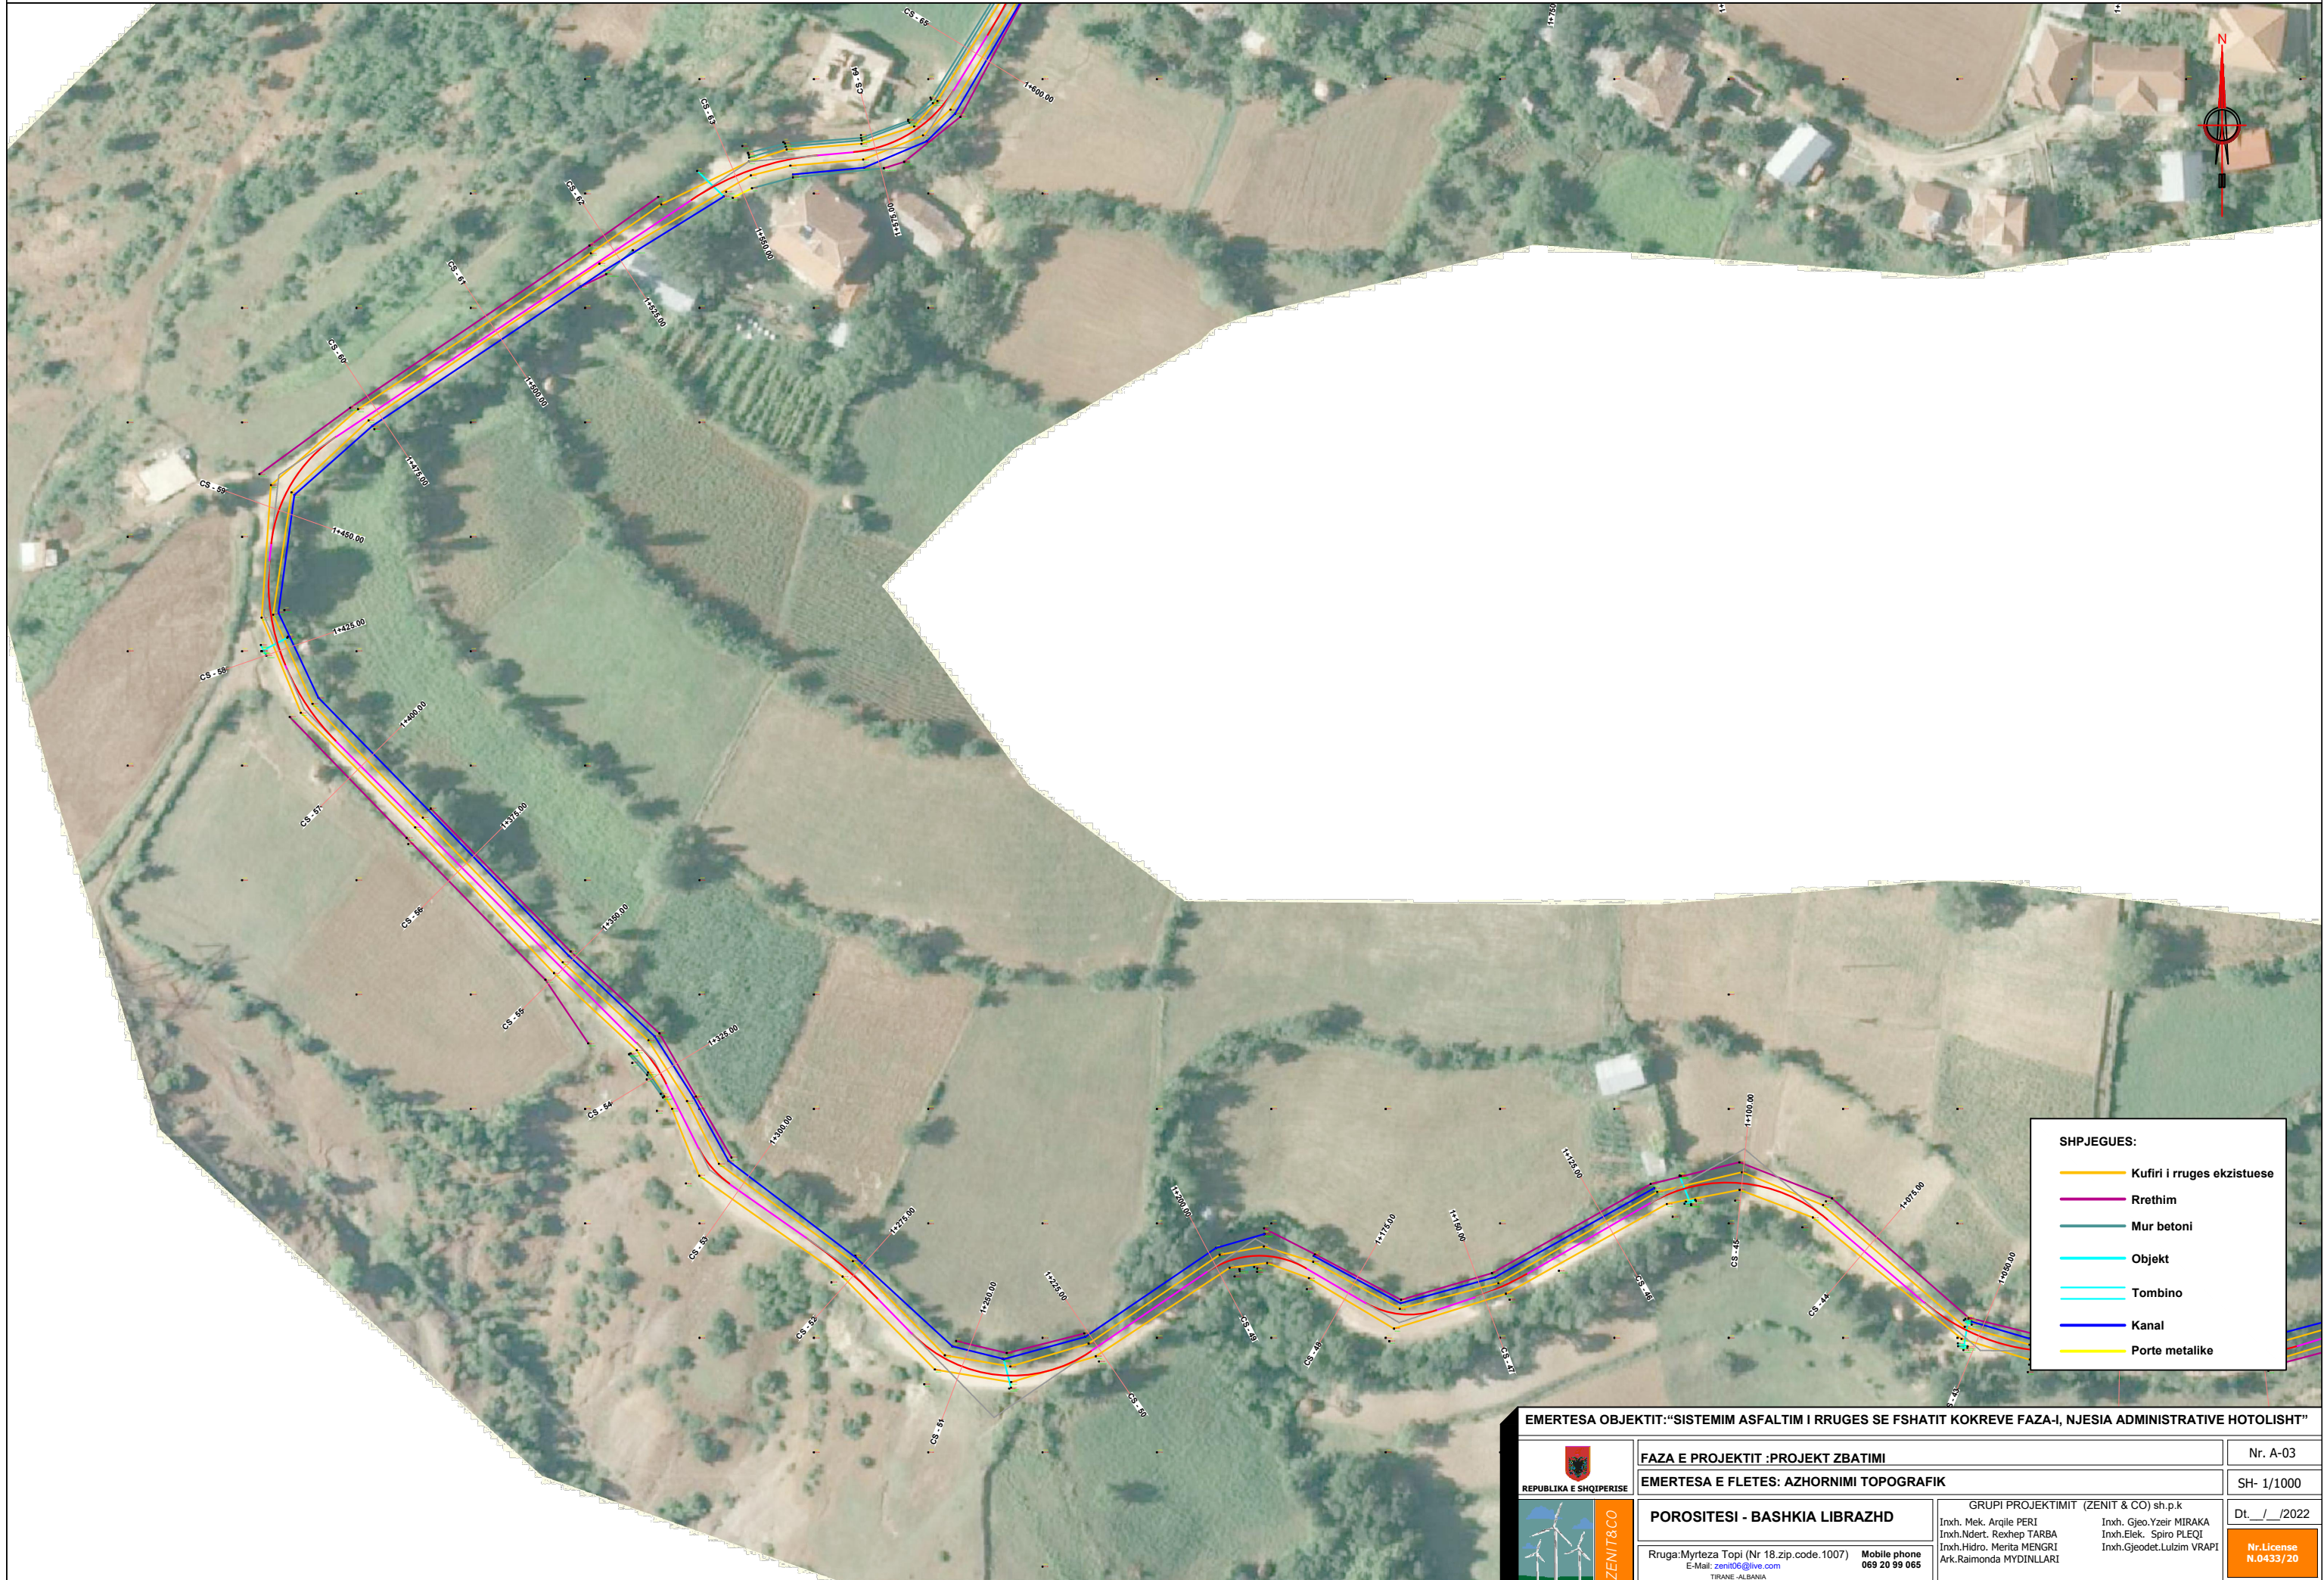


- SHPJEGUES:**
- Kufiri i rruges ekzistuese
 - Rrethim
 - Mur betoni
 - Objekt
 - Tombino
 - Kanal
 - Porte metalike

EMERTESA OBJEKTIT: "SISTEMIM ASFALTIM I RRUGES SE FSHATIT KOKREVE FAZA-I, NJESIA ADMINISTRATIVE HOTOLISHT"

 REPUBLIKA E SHQIPERISE	FAZA E PROJEKTIT :PROJEKT ZBATIMI	Nr. A-03
	EMERTESA E FLETES: AZHORNIMI TOPOGRAFIK	SH- 1/1000
 GRUPI PROJEKTIMIT (ZENIT & CO) sh.p.k Inxh. Mek. Arqile PERI Inxh.Ndert. Rexhep TARBA Inxh.Hidro. Merita MENGRI Ark.Raimonda MYDINLLARI	POROSITESI - BASHKIA LIBRAZH D	Dt. / /2022
	Rruga: Myrteza Topi (Nr 18.zip.code.1007) E-Mail: zenit06@live.com TIRANE - ALBANIA	Mobile phone 069 20 99 065

AZHORNIMI TOPOGRAFIK SH:1/1000

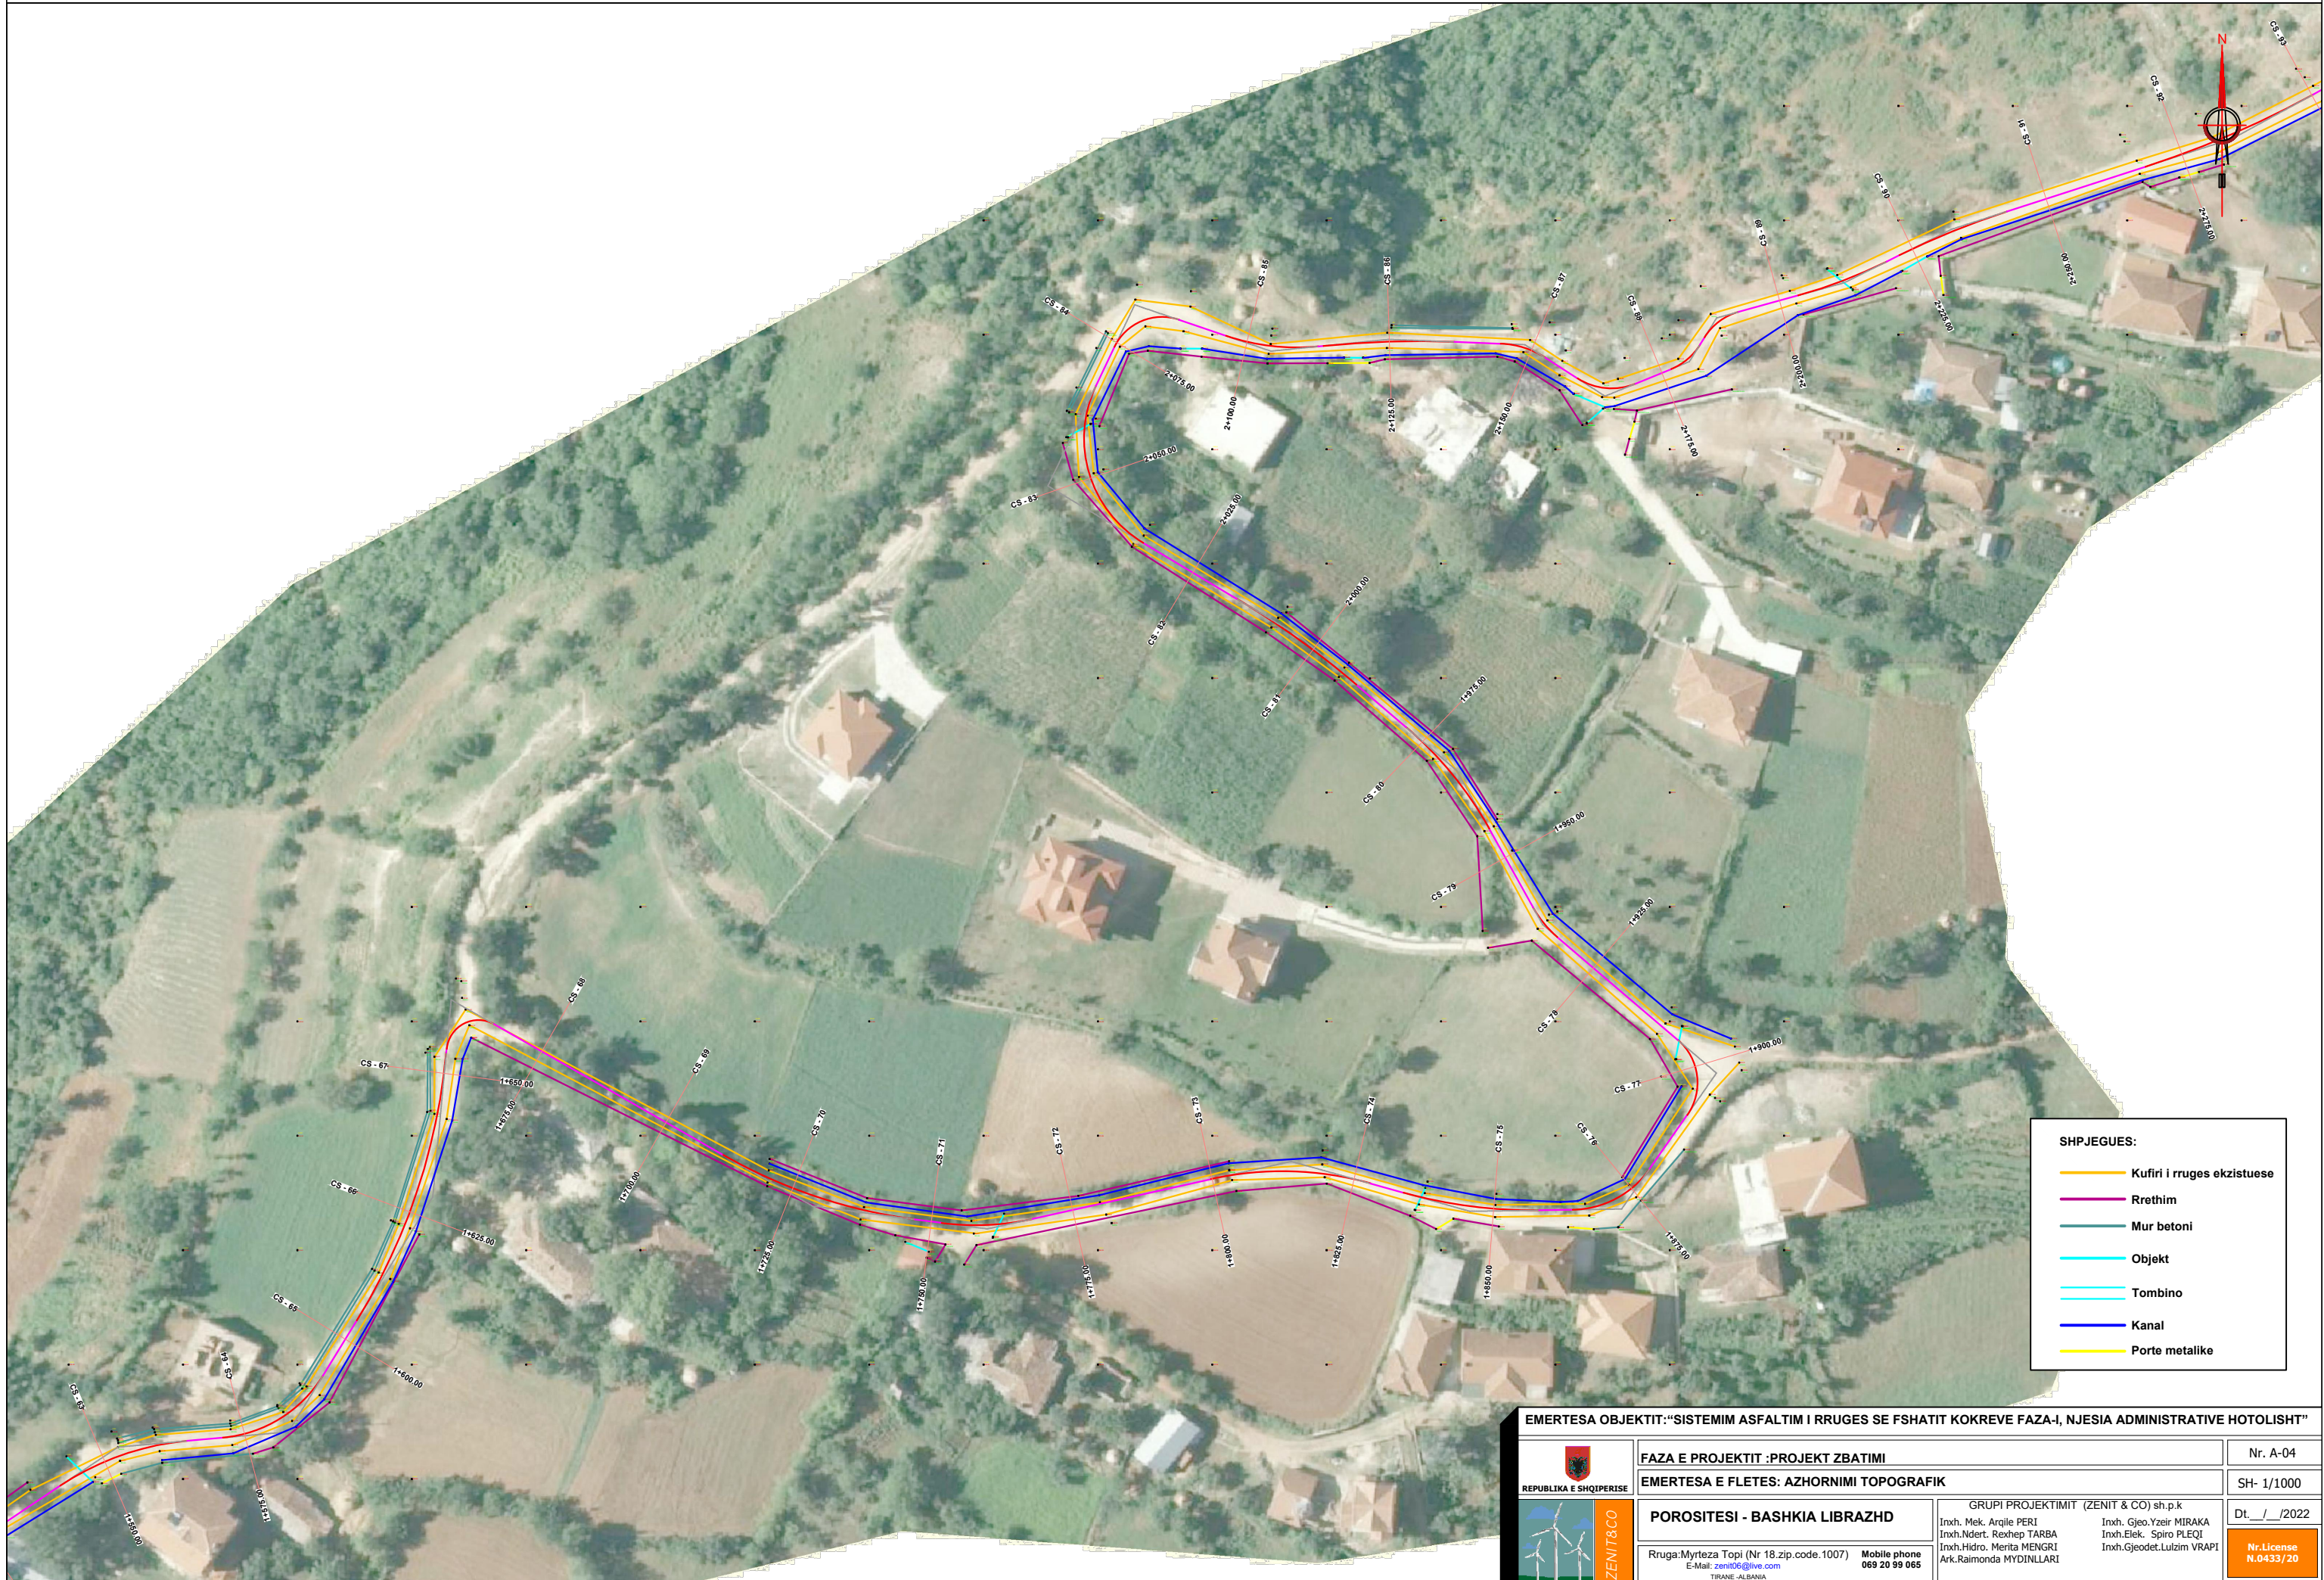

SHPJEGUES:

- Kufiri i rruges ekzistuese
- Rrethim
- Mur betoni
- Objekt
- Tombino
- Kanal
- Porte metalike

EMERTESA OBJEKTIT: "SISTEMIM ASFALTIM I RRUGES SE FSHATIT KOKREVE FAZA-I, NJESIA ADMINISTRATIVE HOTOLISHT"

 REPUBLIKA E SHQIPERISE	FAZA E PROJEKTIT :PROJEKT ZBATIMI	Nr. A-04
	EMERTESA E FLETES: AZHORNIMI TOPOGRAFIK	SH- 1/1000
 ZENIT&CO	POROSITESI - BASHKIA LIBRAZHD Rruga: Myrteza Topi (Nr 18.zip.code.1007) Mobile phone 069 20 99 065 E-Mail: zenit06@live.com TIRANE - ALBANIA	GRUPI PROJEKTIMIT (ZENIT & CO) sh.p.k Inxh. Mek. Arqile PERI Inxh. Gjeo. Yzeir MIRAKA Inxh. Ndert. Rexhep TARBA Inxh. Elek. Spiro PLEQI Inxh. Hidro. Merita MENGRI Inxh. Gjeodet. Lulzim VRAPI
		Dt. / / 2022 Nr. License N.0433/20

AZHORNIMI TOPOGRAFIK SH:1/1000



SHPJEGUES:

- Kufiri i rruges ekzistuese
- Rrethim
- Mur betoni
- Objekt
- Tombino
- Kanal
- Porte metalike

EMERTESA OBJEKTIT: "SISTEMIM ASFALTIM I RRUGES SE FSHATIT KOKREVE FAZA-I, NJESIA ADMINISTRATIVE HOTOLISHT"			
 REPUBLIKA E SHQIPERISE	FAZA E PROJEKTIT :PROJEKT ZBATIMI		Nr. A-05
	EMERTESA E FLETES: AZHORNIMI TOPOGRAFIK		
 ZENIT&CO	POROSITESI - BASHKIA LIBRAZHD		Dt. / / 2022
	GRUPI PROJEKTIMIT (ZENIT & CO) sh.p.k Inxh. Mek. Arqile PERI Inxh.Ndert. Rexhep TARBA Inxh.Hidro. Merita MENGRI Ark.Raimonda MYDINLLARI		Inxh. Gjeo.Yzeir MIRAKA Inxh.Elek. Spiro PLEQI Inxh.Gjeodet.Lulzim VRAPI
Rruga: Myrteza Topi (Nr 18.zip.code.1007) E-Mail: zenit06@live.com TIRANE-ALBANIA		Mobile phone 069 20 99 065	Nr.Licence N.0433/20