
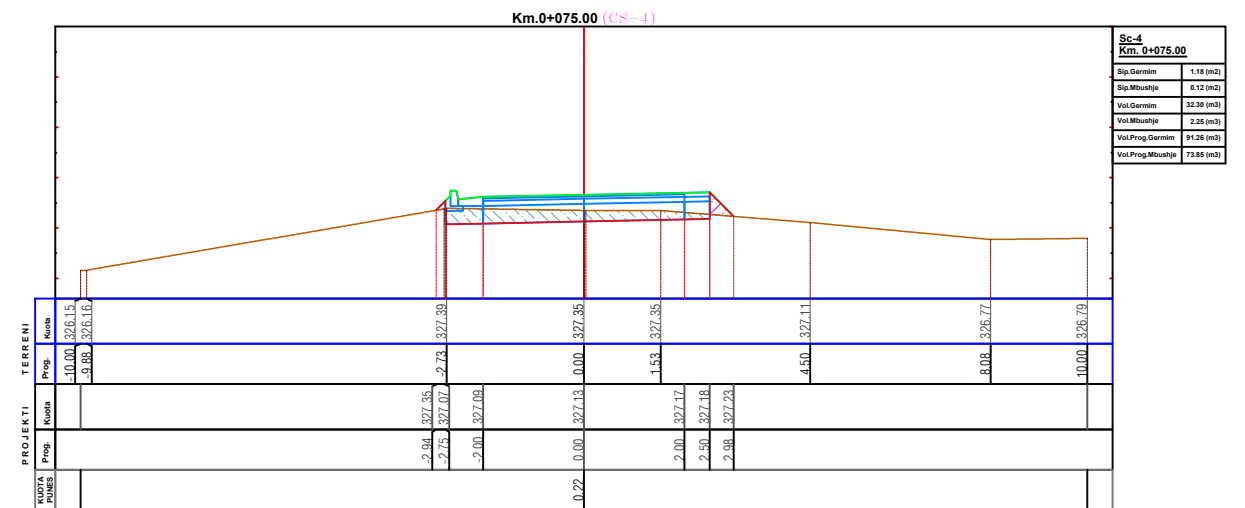
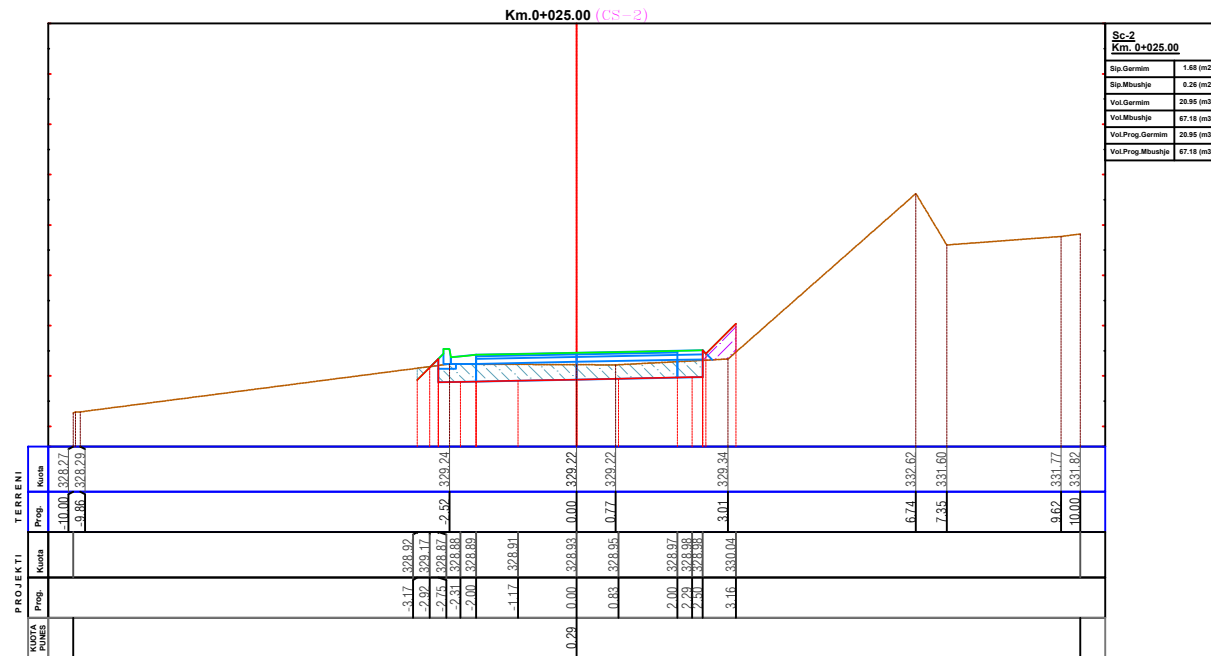
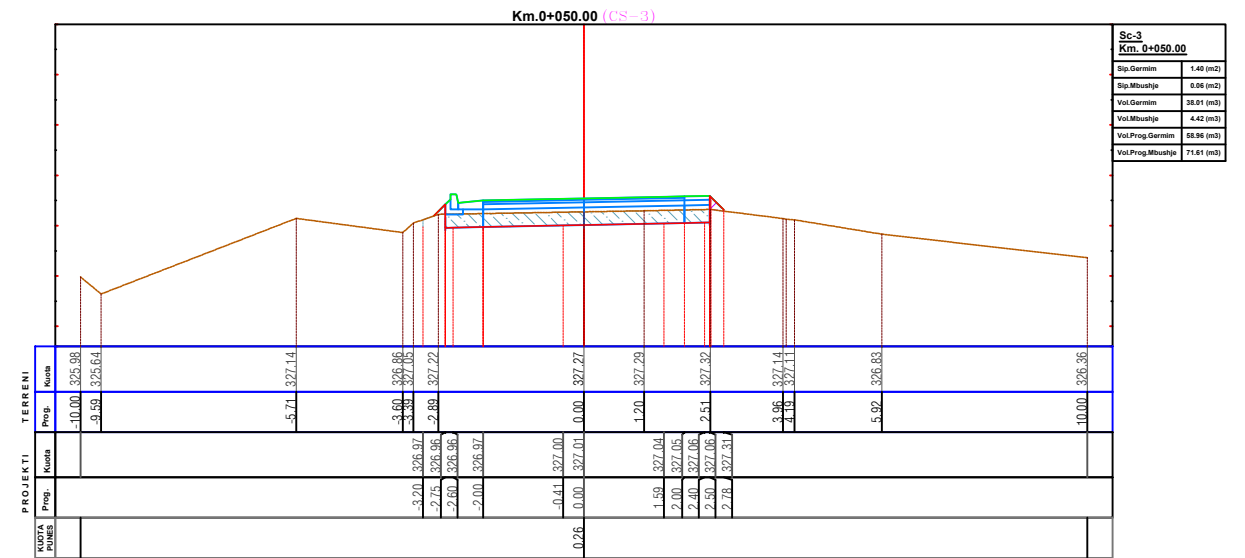






# PROFILAT TERTHORE PROGRESIV

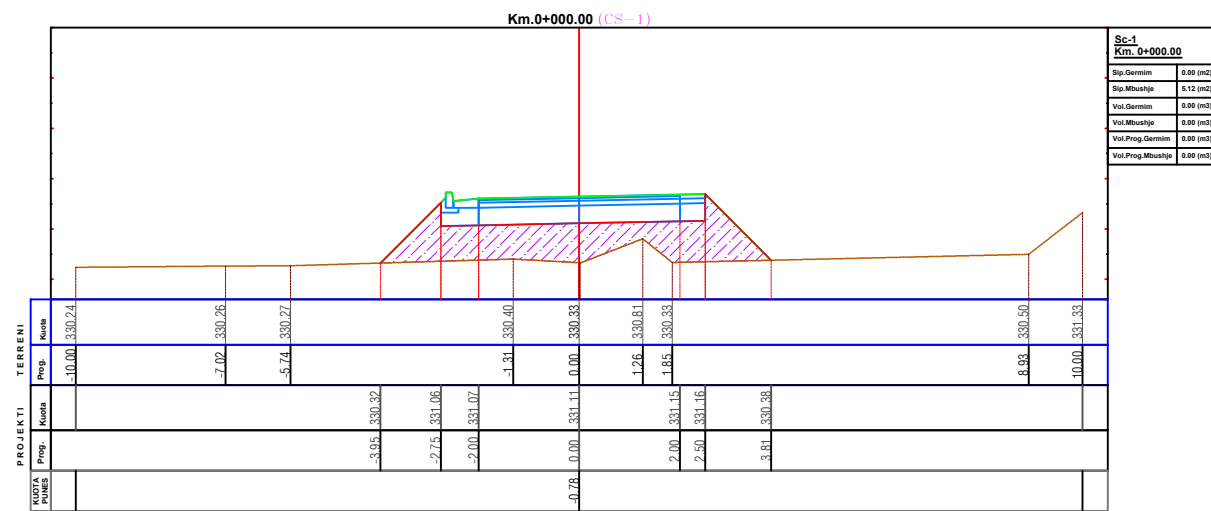

**EMERTESA OBJEKTIT: "SISTEMIM ASFALTIM I RRUGES SE FSHATIT KOKREVE FAZA-I, NJESIA ADMINISTRATIVE HOTOLISHT"**

	<b>FAZA E PROJEKTTIT :PROJEKT ZBATIMI</b>	Nr. 01
	<b>EMERTESA E FLETES: PROFILAT TERTHORE PROGRESIV</b>	SH- 1/150
	<b>POROSITESI - BASHKIA LIBRAZH D</b>	Dt. / / 2022
	GRUPI PROJEKTIMIT (ZENIT & CO) sh.p.k Inxh. Mek. Arqile PERI Inxh.Ndert. Rexhep TARBA Inxh.Hidro. Merita MENGRI Ark.Raimonda MYDINLARI	Inxh. Gjeo.Yzeir MIRAKA Inxh.Elek. Spiro PLEQI Inxh.Gjeodet.Lutzim VRAPI
Rruga:Myrteza Topi (Nr 18.zip.code.1007) E-Mail: zenit06@live.com TIRANE -ALBANIA	Mobile phone 069 20 99 065	Nr.Licence N.0433/20

# PROFILAT TERTHORE PROGRESIV

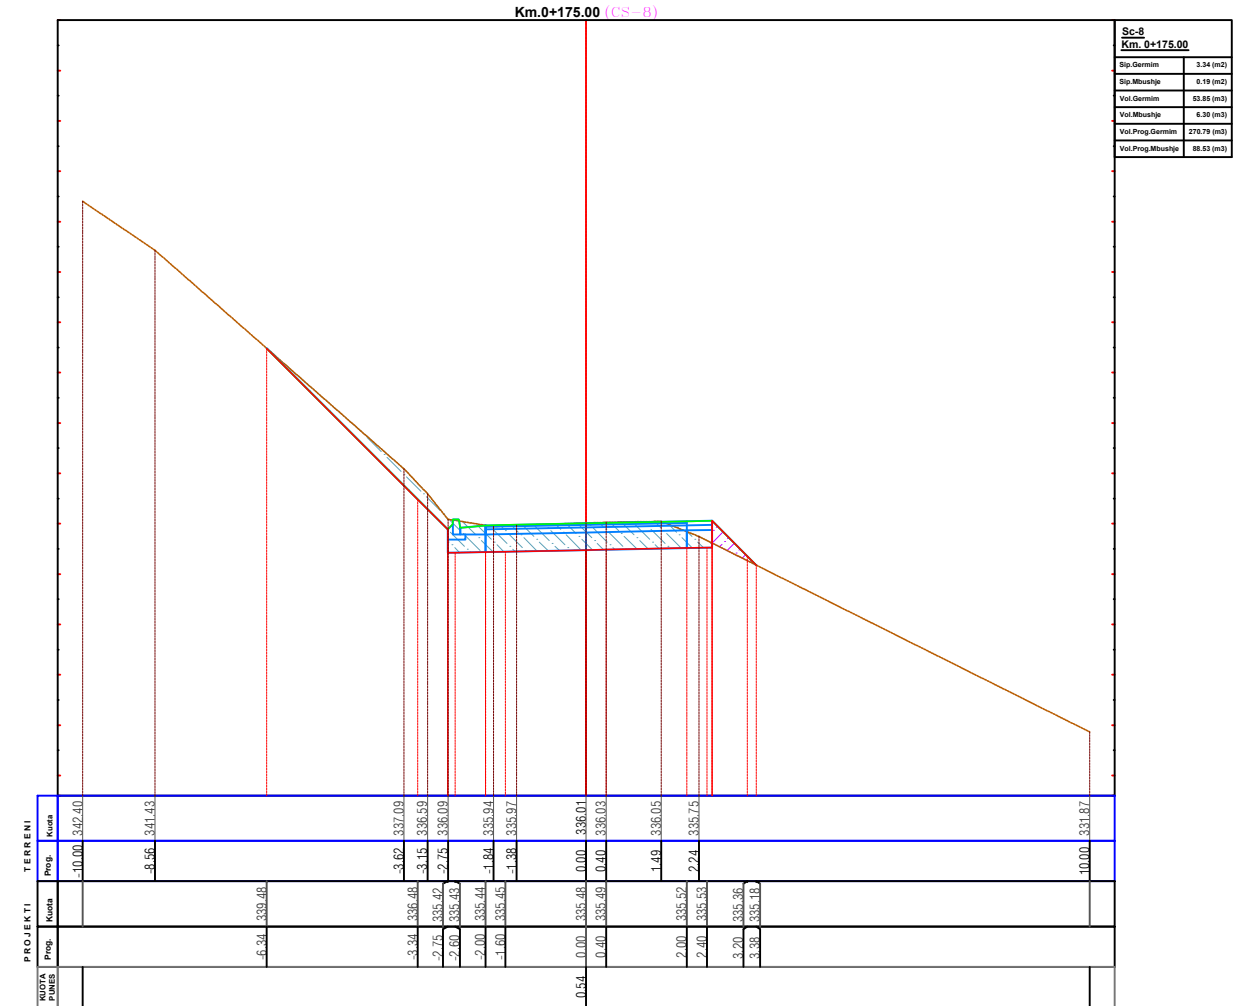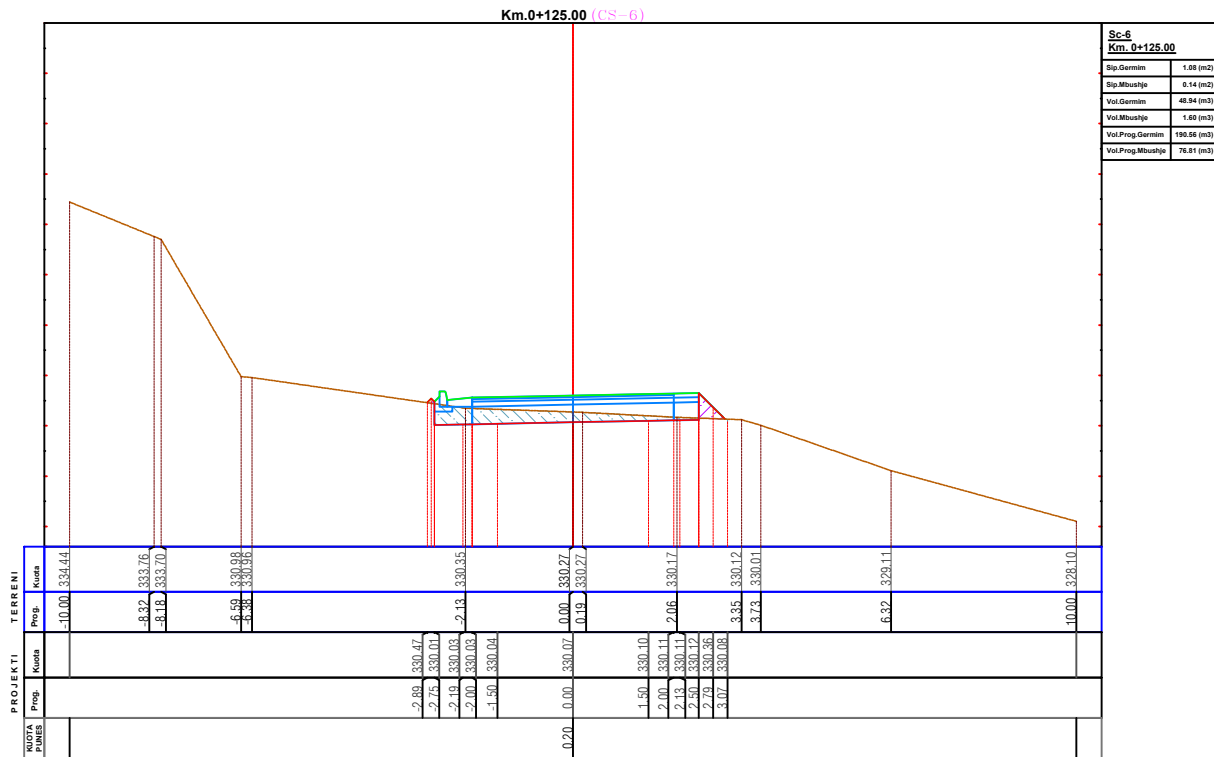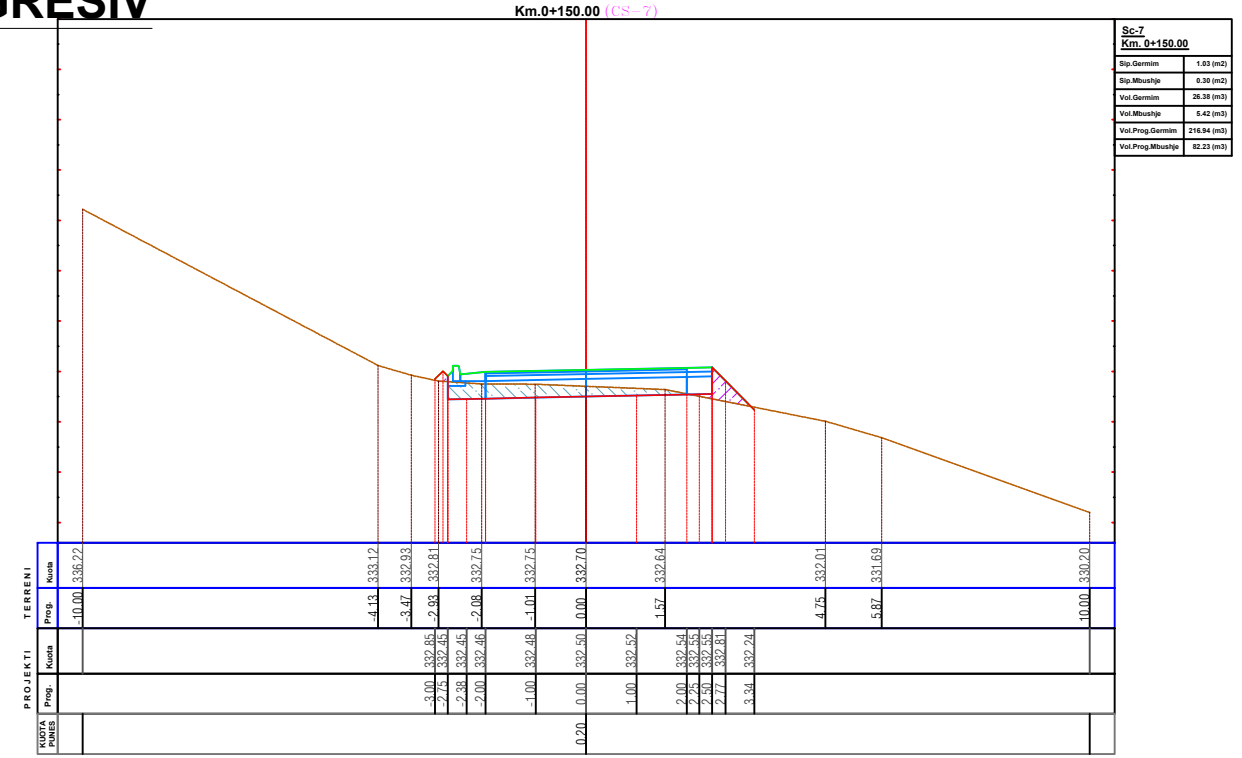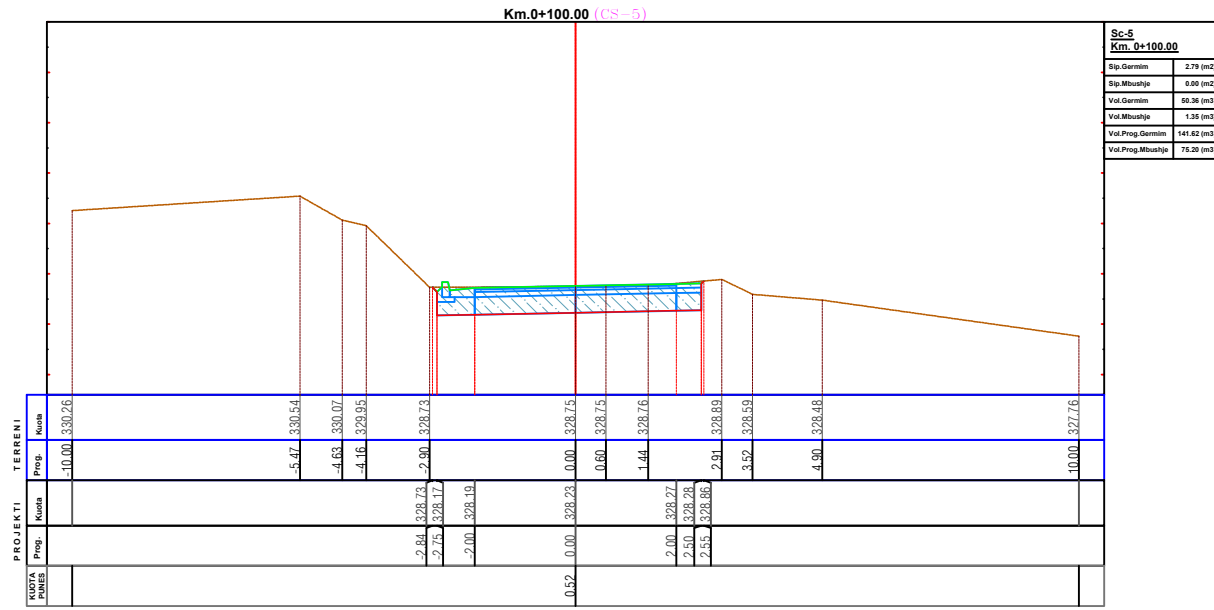



**EMERTESA OBJEKTIT: "SISTEMIM ASFALTIM I RRUGES SE FSHATIT KOKREVE FAZA-I, NJESIA ADMINISTRATIVE HOTOLISHT"**

 <p><b>ZENIT&amp;CO</b></p>	<b>FAZA E PROJEKTTIT :PROJEKT ZBATIMI</b>	Nr. 02
	<b>EMERTESA E FLETES: PROFILAT TERTHORE PROGRESIV</b>	
	<b>POROSITESI - BASHKIA LIBRAZH</b>	
Rruga: Myrteza Topi (Nr 18.zip.code.1007) <b>Mobile phone 069 20 99 065</b> E-Mail: zenit06@live.com TIRANE-ALBANIA	GRUPI PROJEKTTIMIT (ZENIT & CO) sh.p.k Inxh. Mek. Arqile PERI Inxh.Ndert. Rexhep TARBA Inxh.Hidro. Merita MENGRI Ark.Raimonda MYDINLARI	Inxh. Gjeo.Yzeir MIRAKA Inxh.Elek. Spiro PLEQI Inxh.Gjeodet.Lutzim VRAPI

Dt. \_ / \_ /2022

**Nr.Licence N.0433/20**



# PROFILAT TERTHORE PROGRESIV

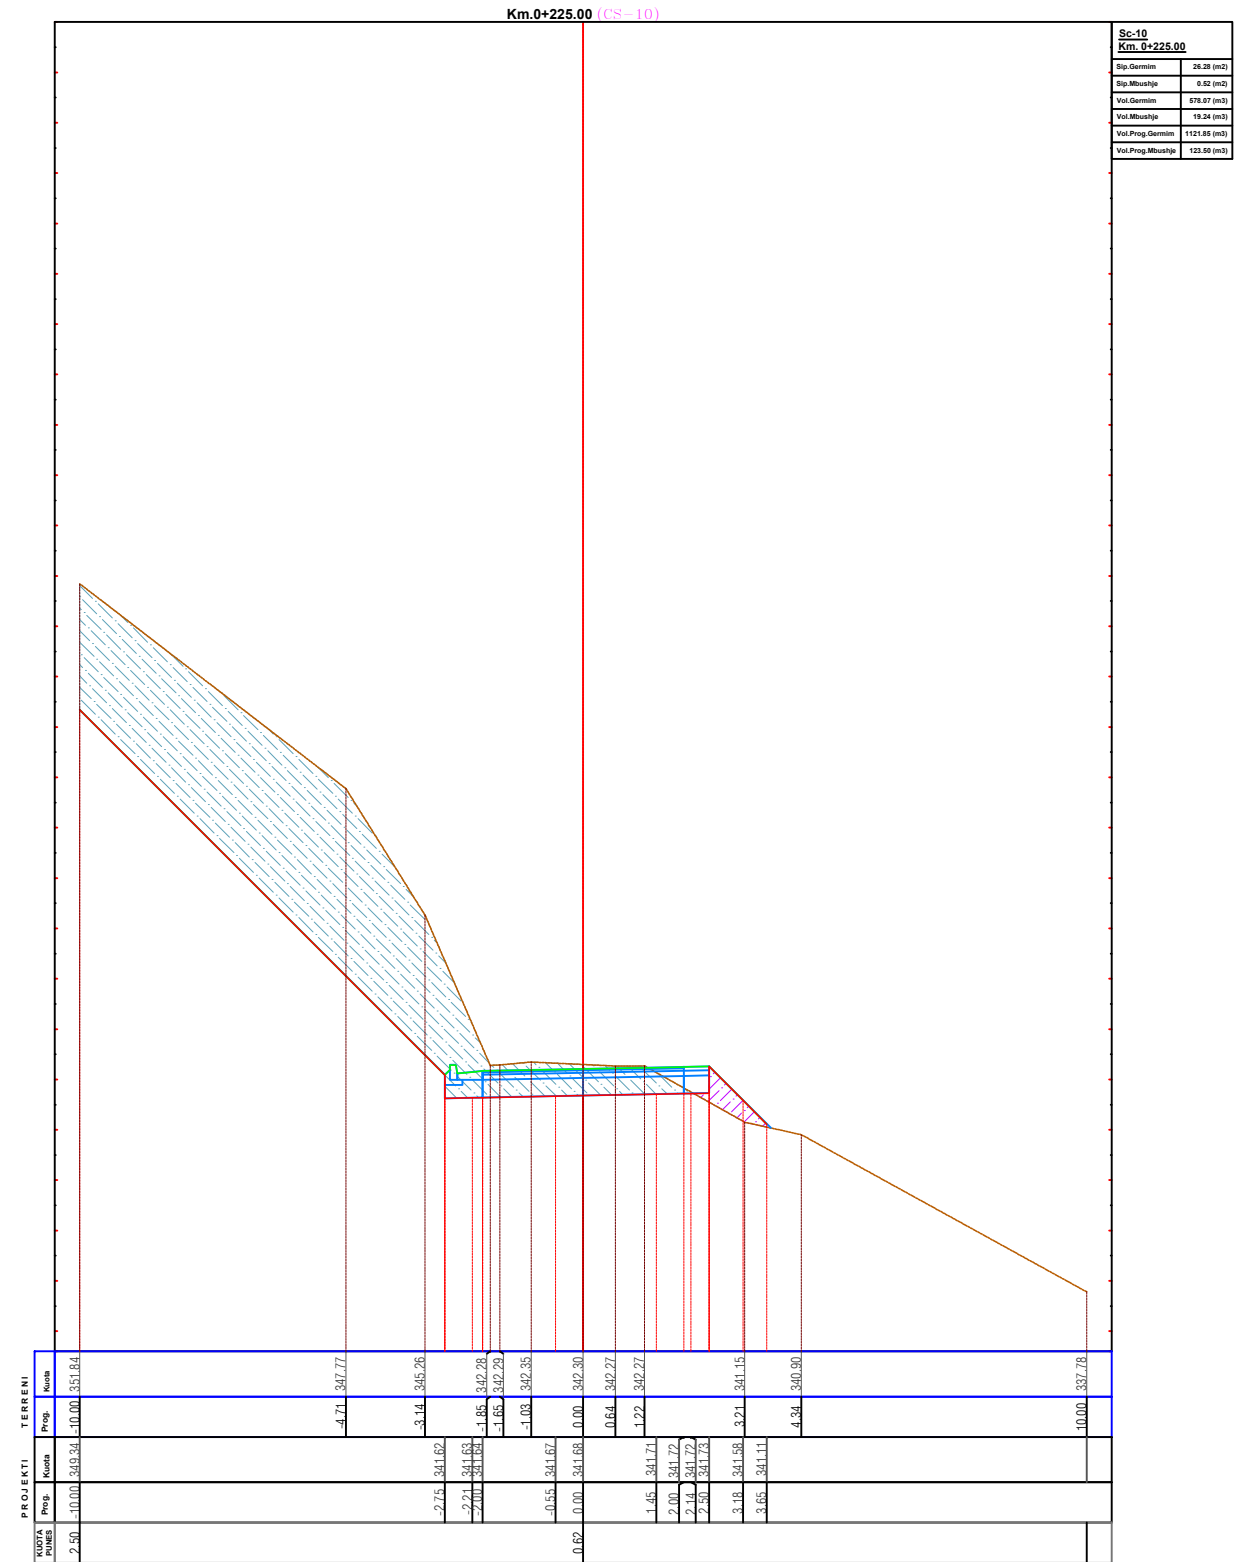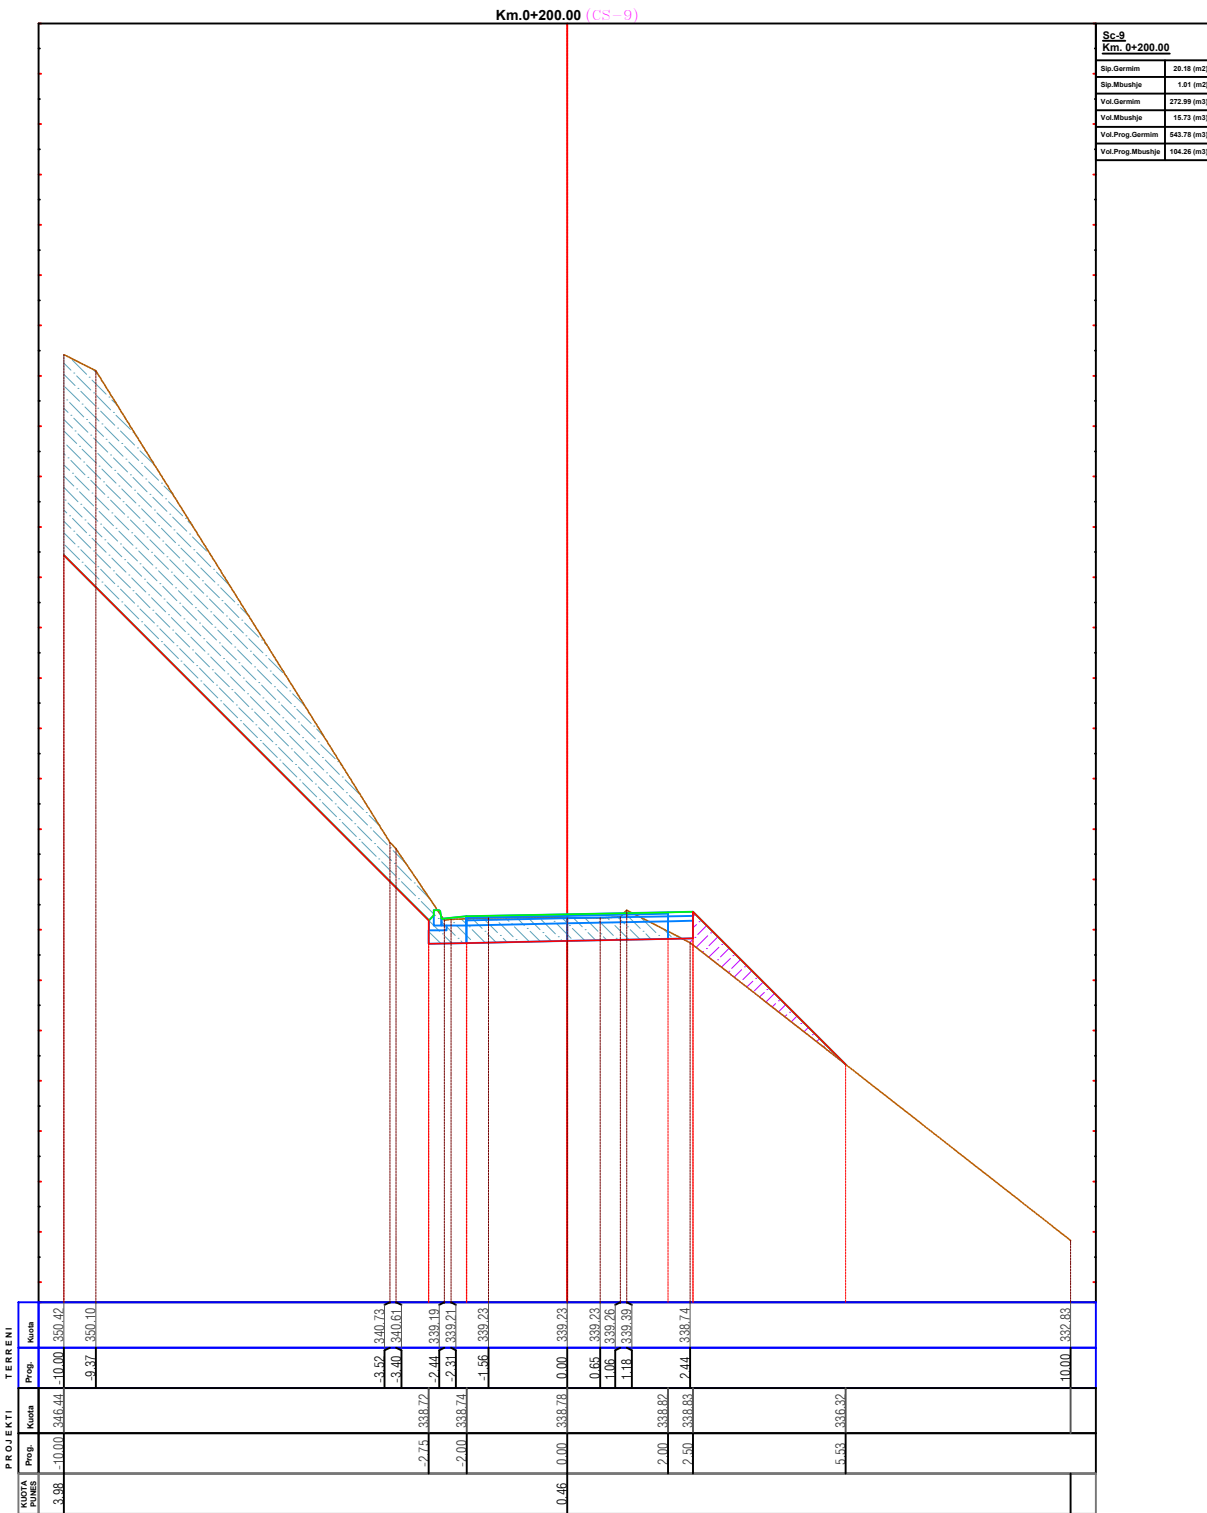

EMERTESA OBJEKTIT: "SISTEMIM ASFALTIM I RRUGES SE FSHATIT KOKREVE FAZA-I, NJESIA ADMINISTRATIVE HOTOLISHT"





 REPUBLIKA E SHQIPERISE	FAZA E PROJEKTIMIT :PROJEKT ZBATIMI	Nr. 03
	EMERTESA E FLETES: PROFILAT TERTHORE PROGRESIV	SH- 1/150
 ZENIT&CO	POROSITESI - BASHKIA LIBRAZHID	Dt. ___/___/2022
	Rruga: Myrteza Topi (Nr 18.zip.code.1007) Mobile phone 069 20 99 065 E-Mail: zenit06@live.com TIRANE - ALBANIA	GRUPI PROJEKTIMIT (ZENIT & CO) sh.p.k Inxh. Mek. Arqile PERI Inxh. Ndert. Rexhep TARBA Inxh. Hidro. Merita MENGRI Ark. Raimonda MYDINLARI

# PROFILAT TERTHORE PROGRESIV

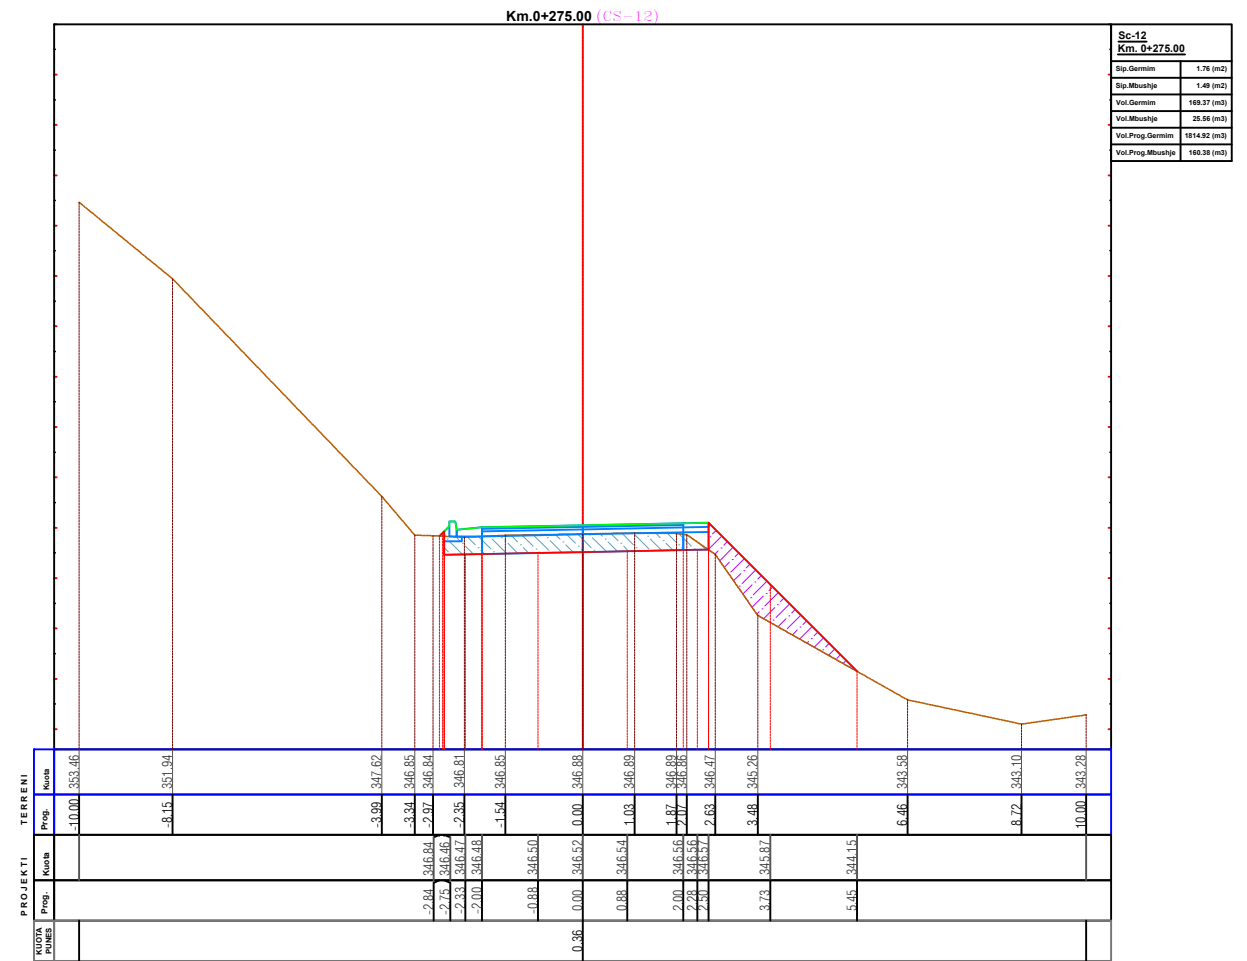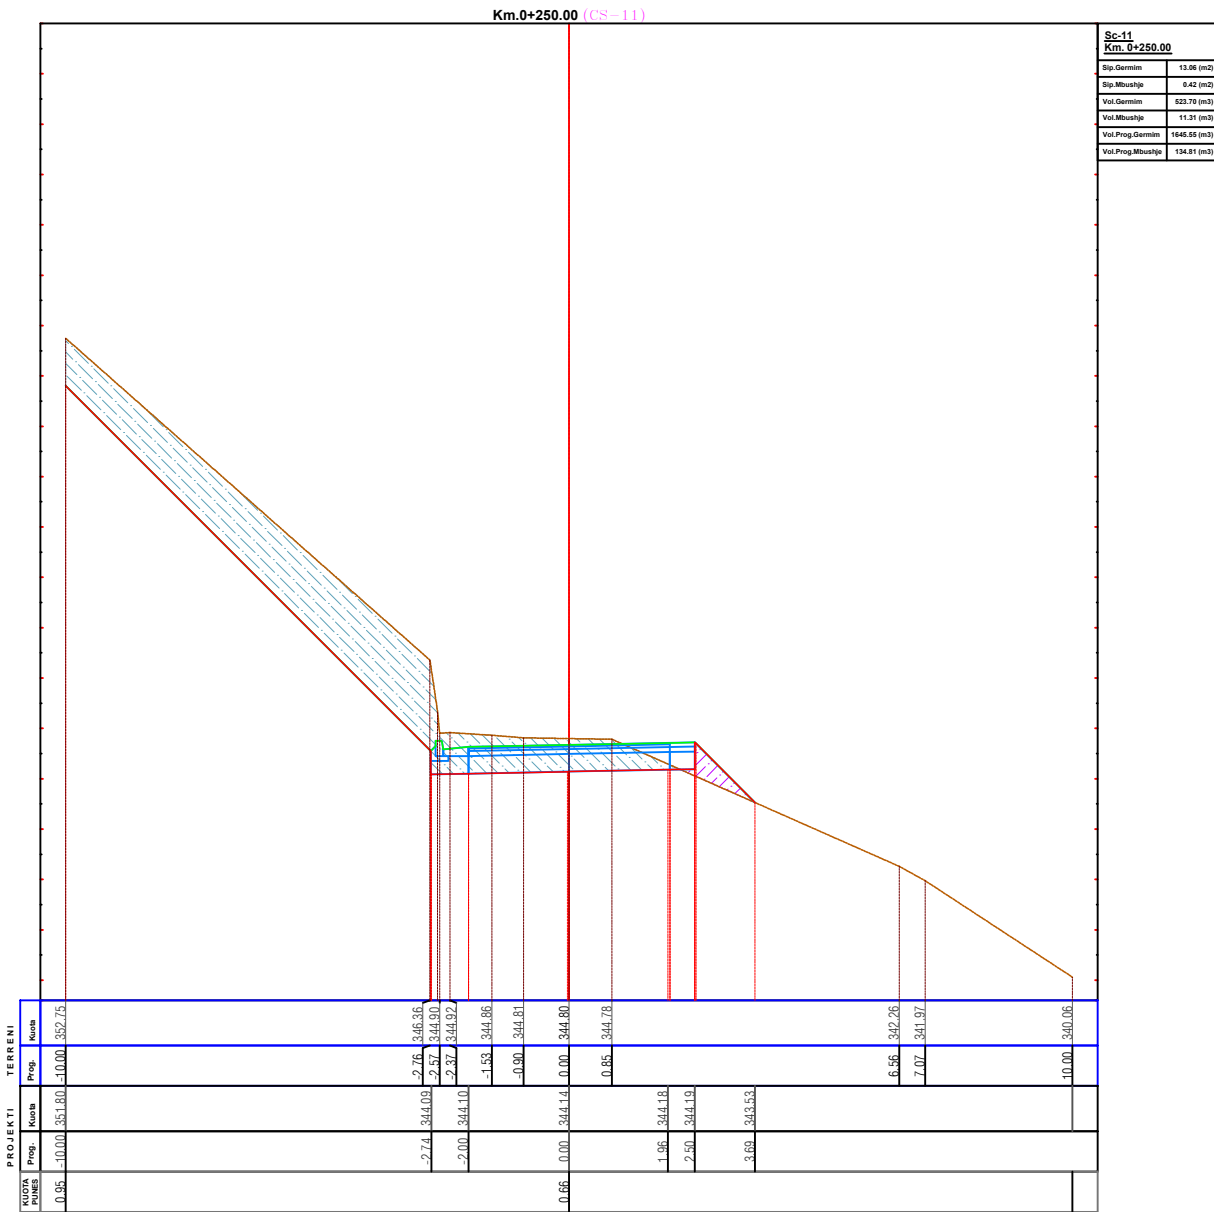

<b>EMERTESA OBJEKTIT: "SISTEMIM ASFALTIM I RRUGES SE FSHATIT KOKREVE FAZA-I, NJESIA ADMINISTRATIVE HOTOLISHT"</b>			
 REPUBLIKA E SHQIPERISE  ZENIT&CO	<b>FAZA E PROJEKTIT :PROJEKT ZBATIMI</b>		Nr. 04
	<b>EMERTESA E FLETES: PROFILAT TERTHORE PROGRESIV</b>		
<b>POROSITESI - BASHKIA LIBRAZH D</b>		GRUPI PROJEKTIMIT (ZENIT & CO) sh.p.k	
Rruga: Myrteza Topi (Nr 18.zip.code.1007) E-Mail: zenit06@live.com TIRANE -ALBANIA		Inxh. Mek. Arqile PERI Inxh.Ndert. Rexhep TARBA Inxh.Hidro. Merita MENGRI Ark.Raimonda MYDINLLARI Inxh. Gjeo.Yzeir MIRAKA Inxh.Elek. Spiro PLEQI Inxh.Gjeodet.Lutizim VRAPI	
Mobile phone 069 20 99 065		Dt. / / 2022	
		Nr.Licence N.0433/20	

# PROFILAT TERTHORE PROGRESIV

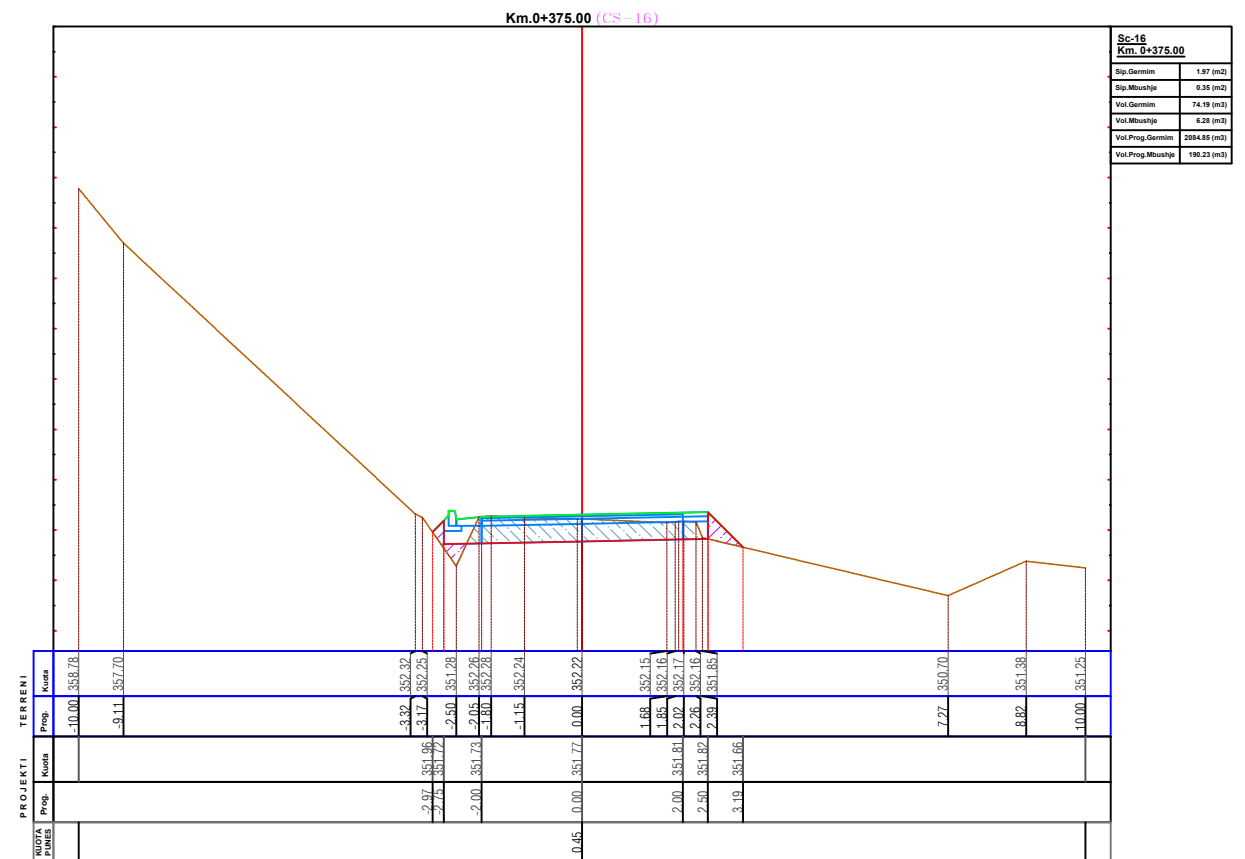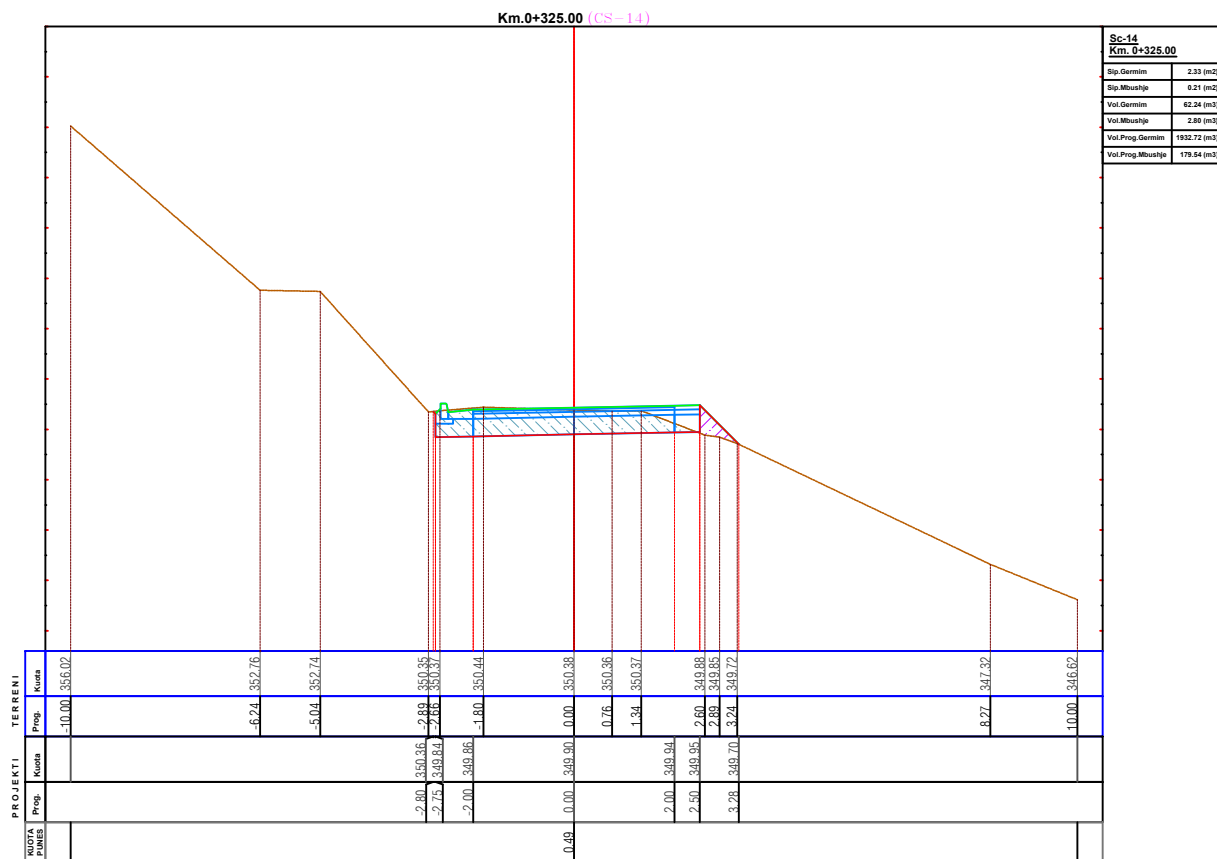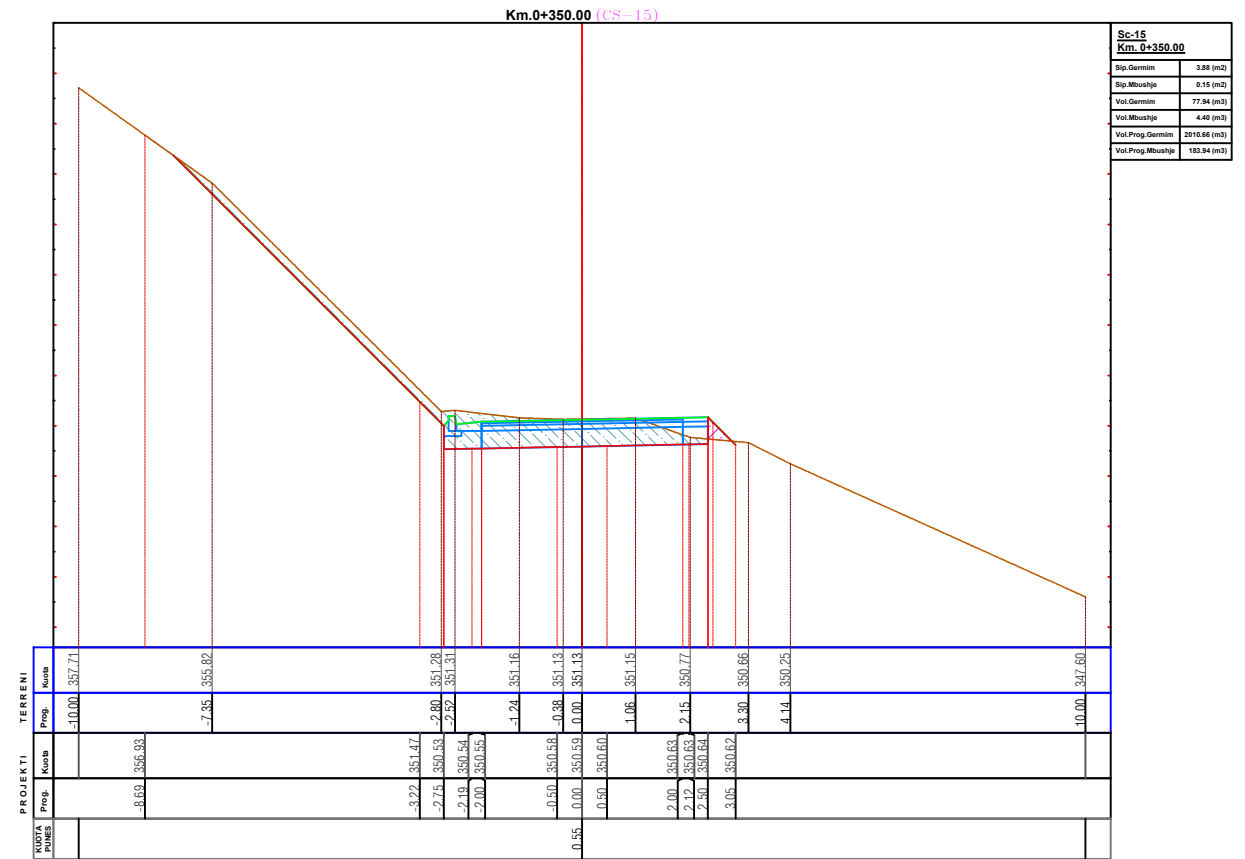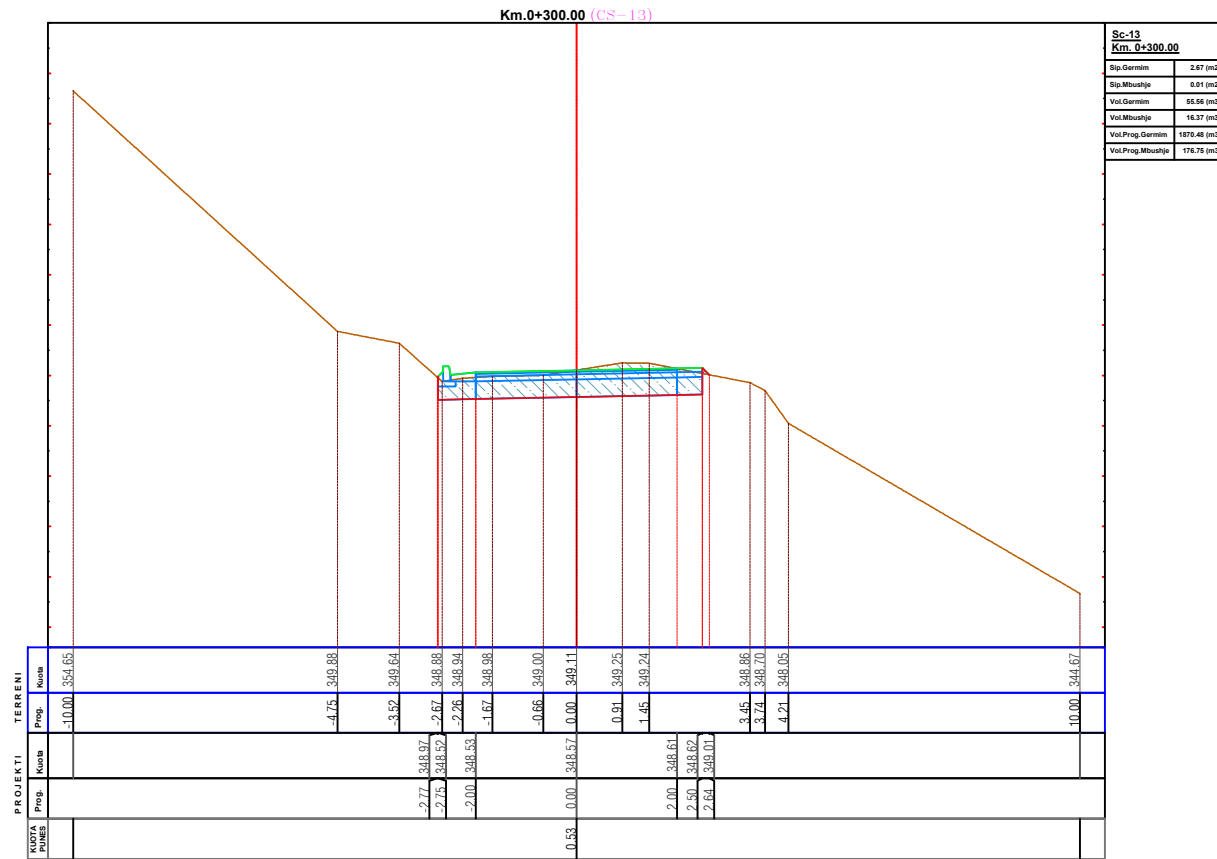

**EMERTESA OBJEKTIT: "SISTEMIM ASFALTIM I RRUGES SE FSHATIT KOKREVE FAZA-I, NJESIA ADMINISTRATIVE HOTOLISHT"**

**FAZA E PROJEKTTIT :PROJEKT ZBATIMI**

**EMERTESA E FLETES: PROFILAT TERTHORE PROGRESIV**

**REPUBLIKA E SHQIPERISE**

**ZENIT&CO**





**POROSITESI - BASHKIA LIBRAZH D**

Rruga: Myrteza Topi (Nr 18.zip.code.1007) | Mobile phone 069 20 99 065 | E-Mail: zenit06@live.com | TIRANE - ALBANIA

GRUPI PROJEKTTIMIT (ZENIT & CO) sh.p.k  
Inxh. Mek. Arqile PERI | Inxh. Gjeo. Yzeir MIRAKA  
Inxh. Ndert. Rexhep TARBA | Inxh. Elek. Spiro PLEQI  
Inxh. Hidro. Merita MENGRI | Inxh. Gjeodet. Lutzim VRAP I

Nr. 05  
SH- 1/150  
Dt. / / 2022  
Nr. License N.0433/20

# PROFILAT TERTHORE PROGRESIV

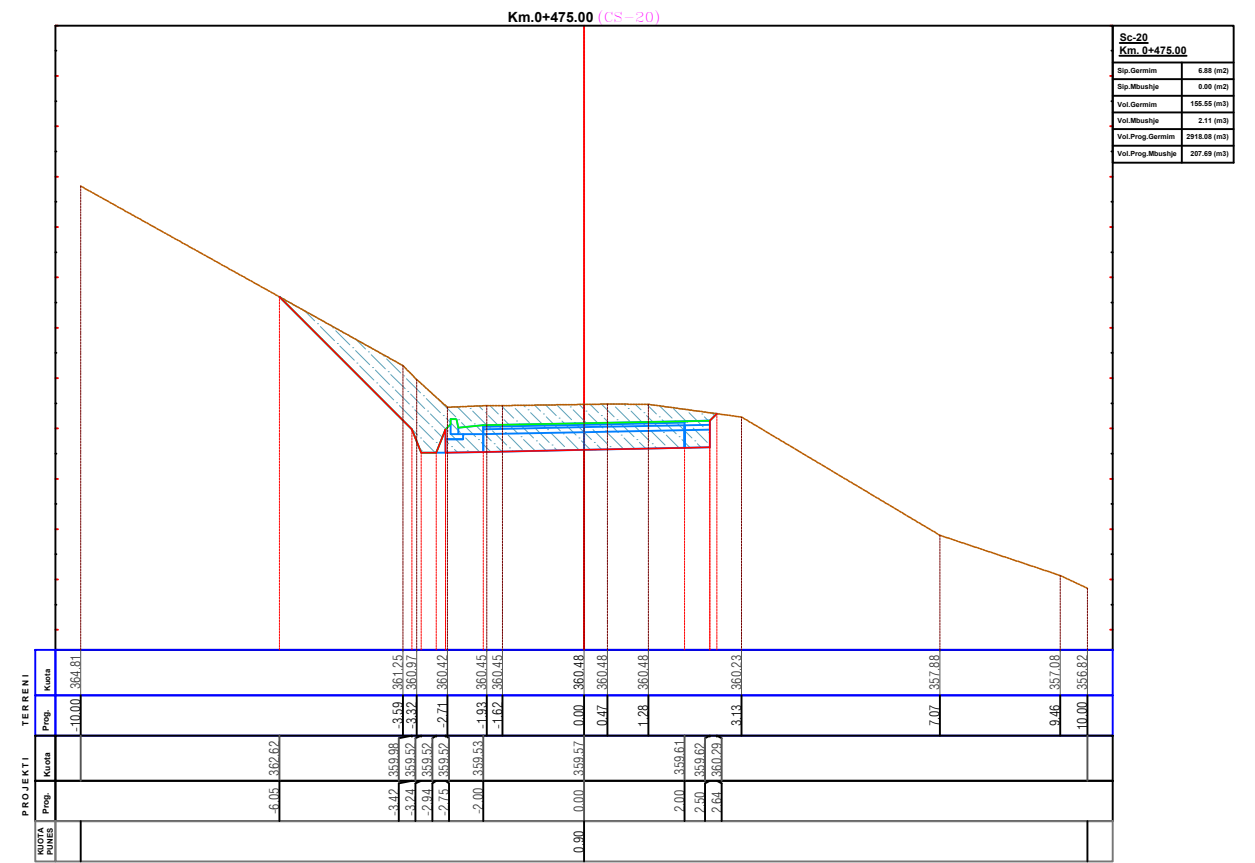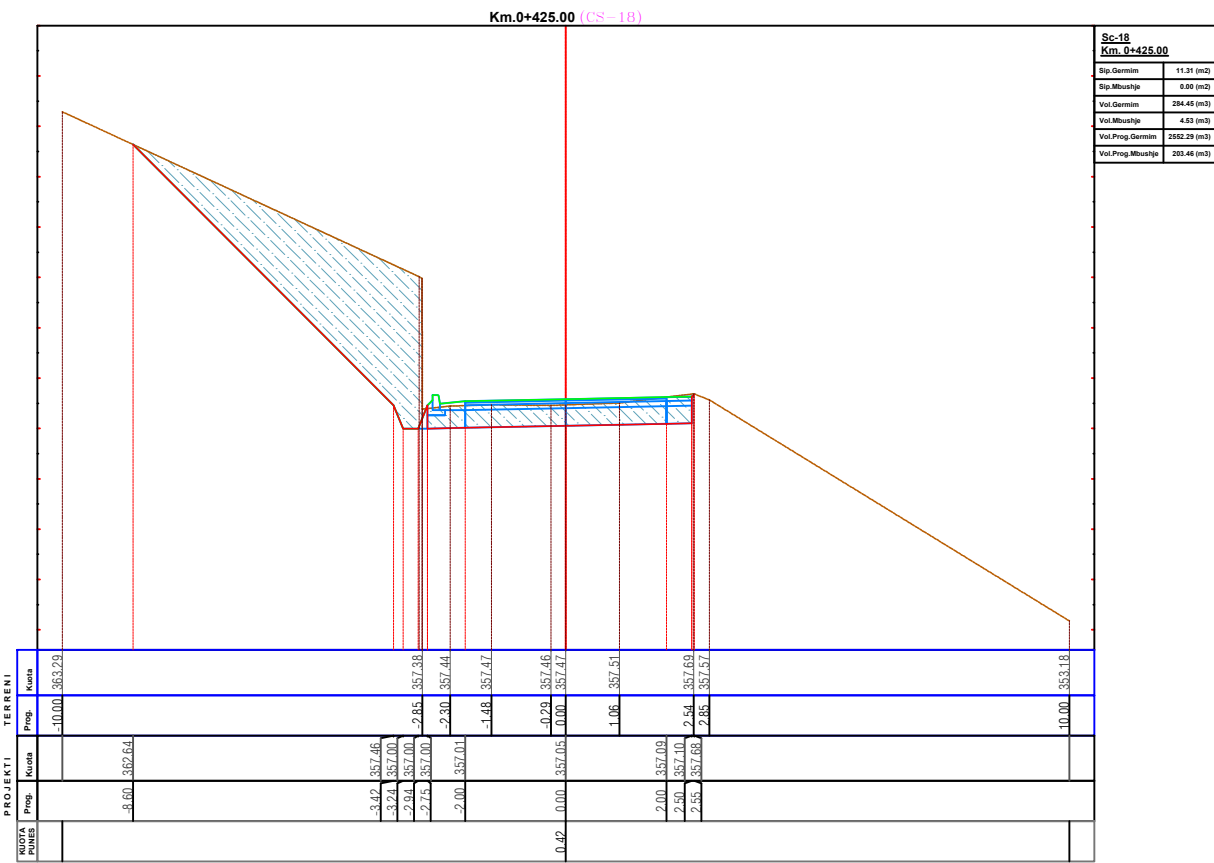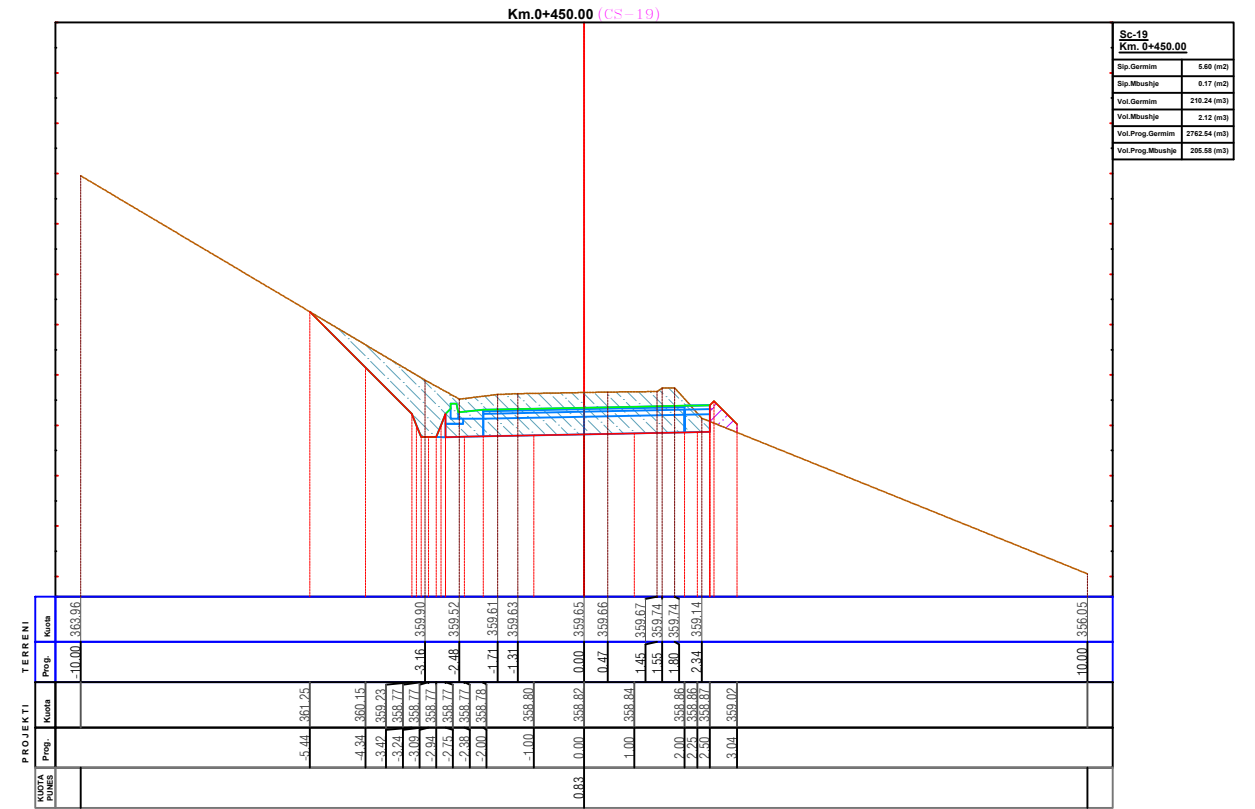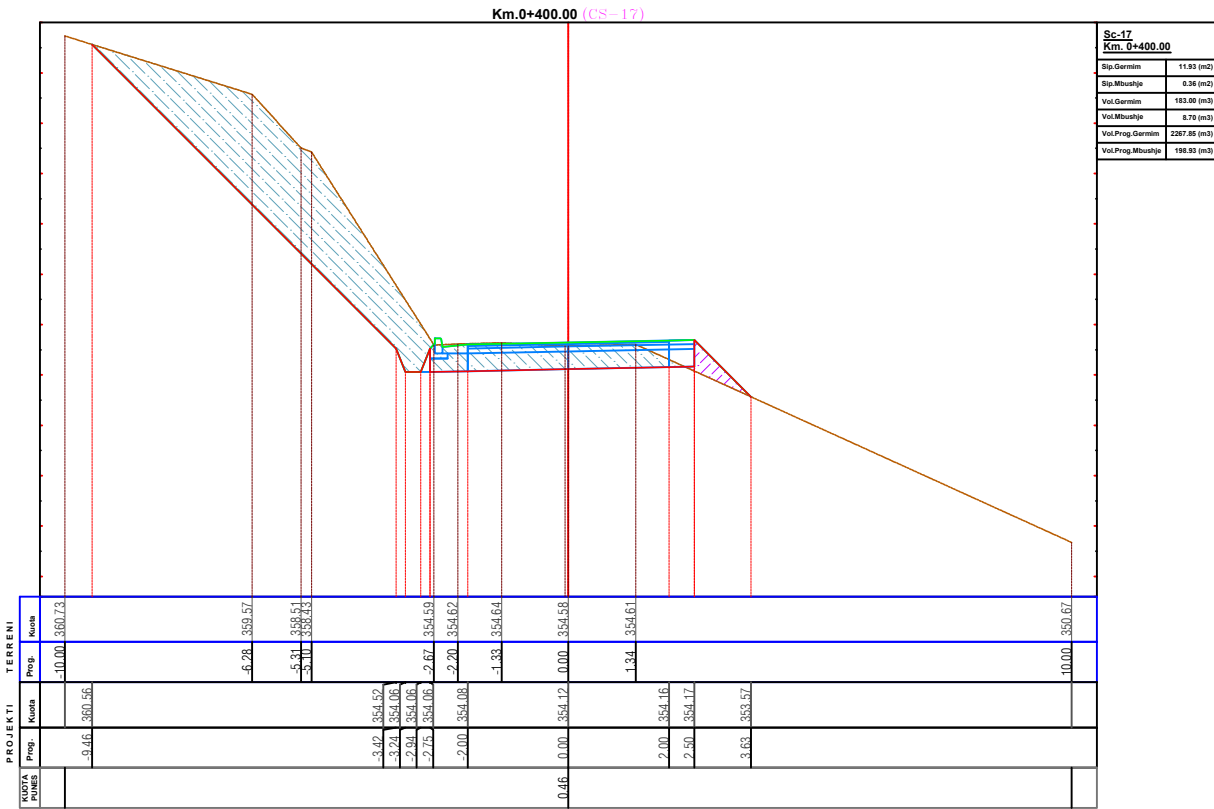

**EMERTESA OBJEKTIT: "SISTEMIM ASFALTIM I RRUGES SE FSHATIT KOKREVE FAZA-I, NJESIA ADMINISTRATIVE HOTOLISHT"**

**FAZA E PROJEKTTIT :PROJEKT ZBATIMI**

**EMERTESA E FLETES: PROFILAT TERTHORE PROGRESIV**

**REPUBLIKA E SHQIPERISE**

**ZENIT&CO**





**POROSITESI - BASHKIA LIBRAZH D**

Rruga: Myrteza Topi (Nr 18.zip.code.1007) | Mobile phone 069 20 99 065 | E-Mail: zenit06@live.com | TIRANE - ALBANIA

GRUPI PROJEKTIMIT (ZENIT & CO) sh.p.k  
Inxh. Mek. Arqile PERI | Inxh. Gjeo. Yzeir MIRAKA  
Inxh. Ndert. Rexhep TARBA | Inxh. Elek. Spiro PLEQI  
Inxh. Hidro. Merita MENGRI | Inxh. Gjeodet. Lutzim VRAPTI

Nr. 06  
SH- 1/150  
Dt. / / 2022  
Nr. License N.0433/20





# PROFILAT TERTHORE PROGRESIV

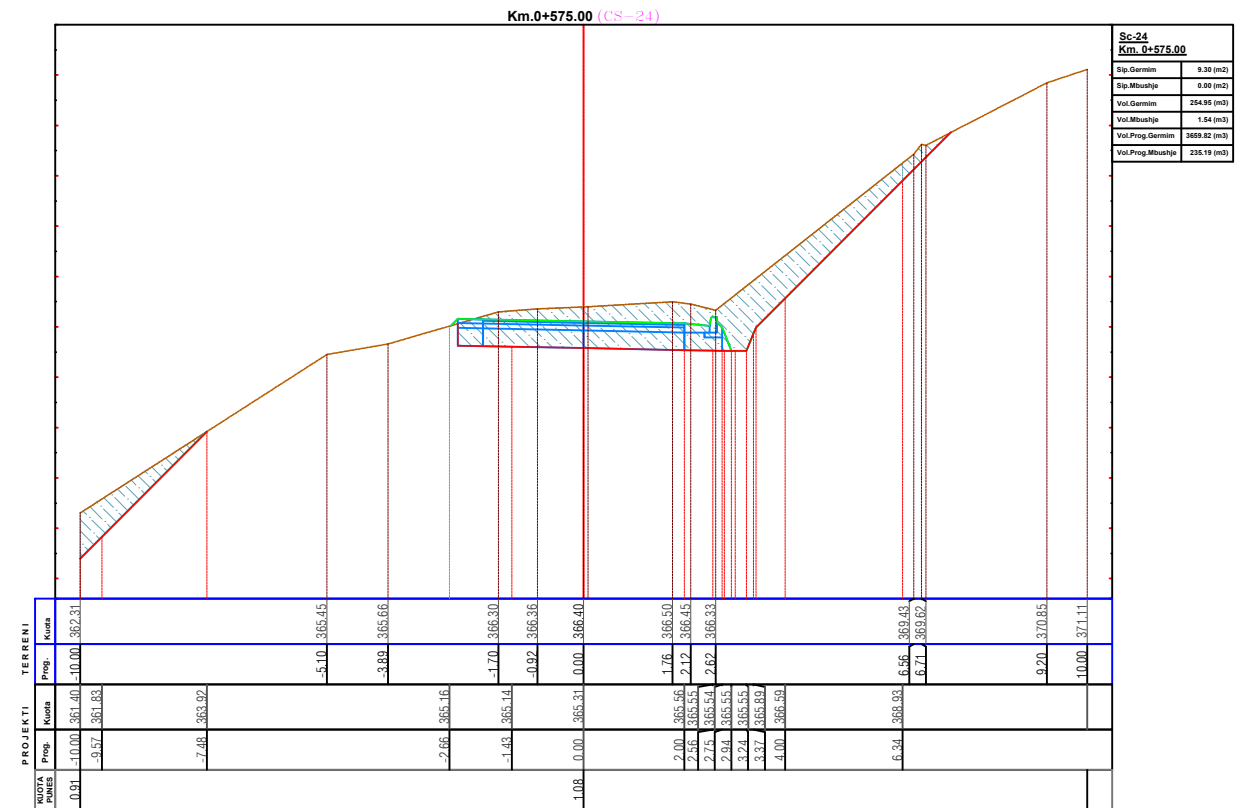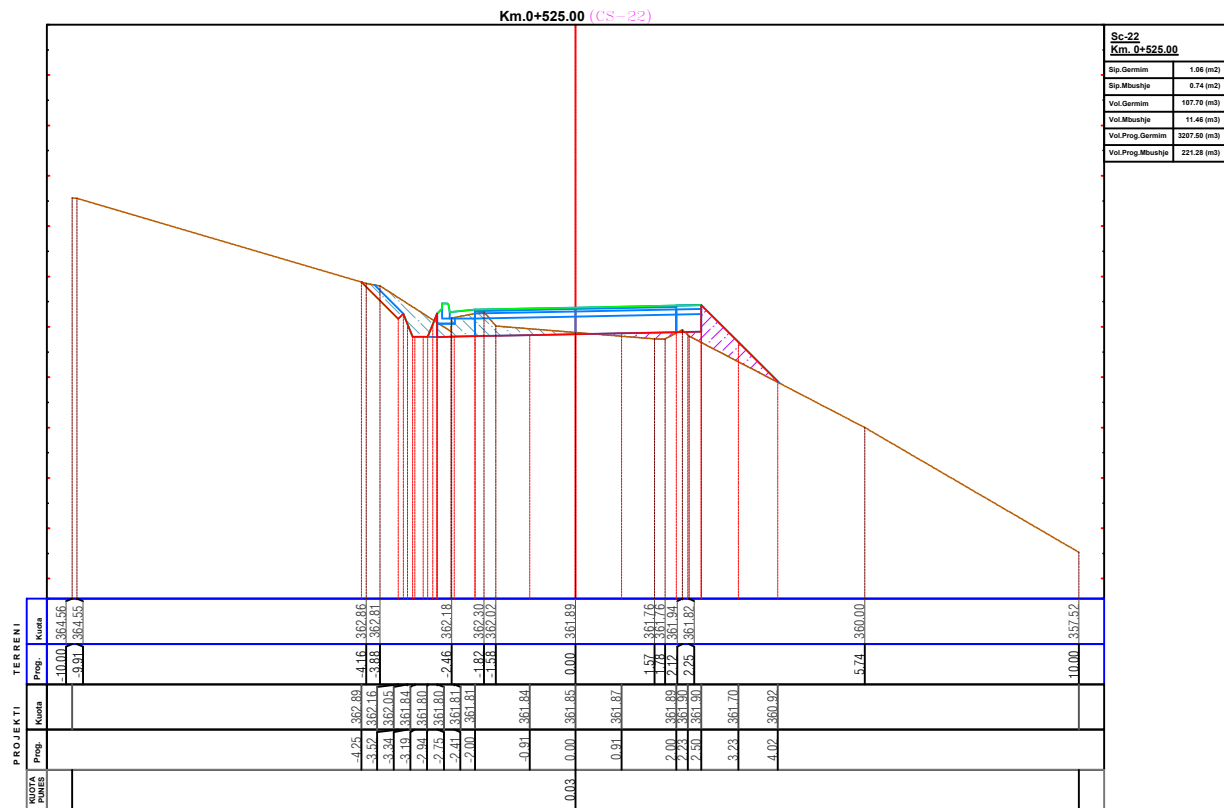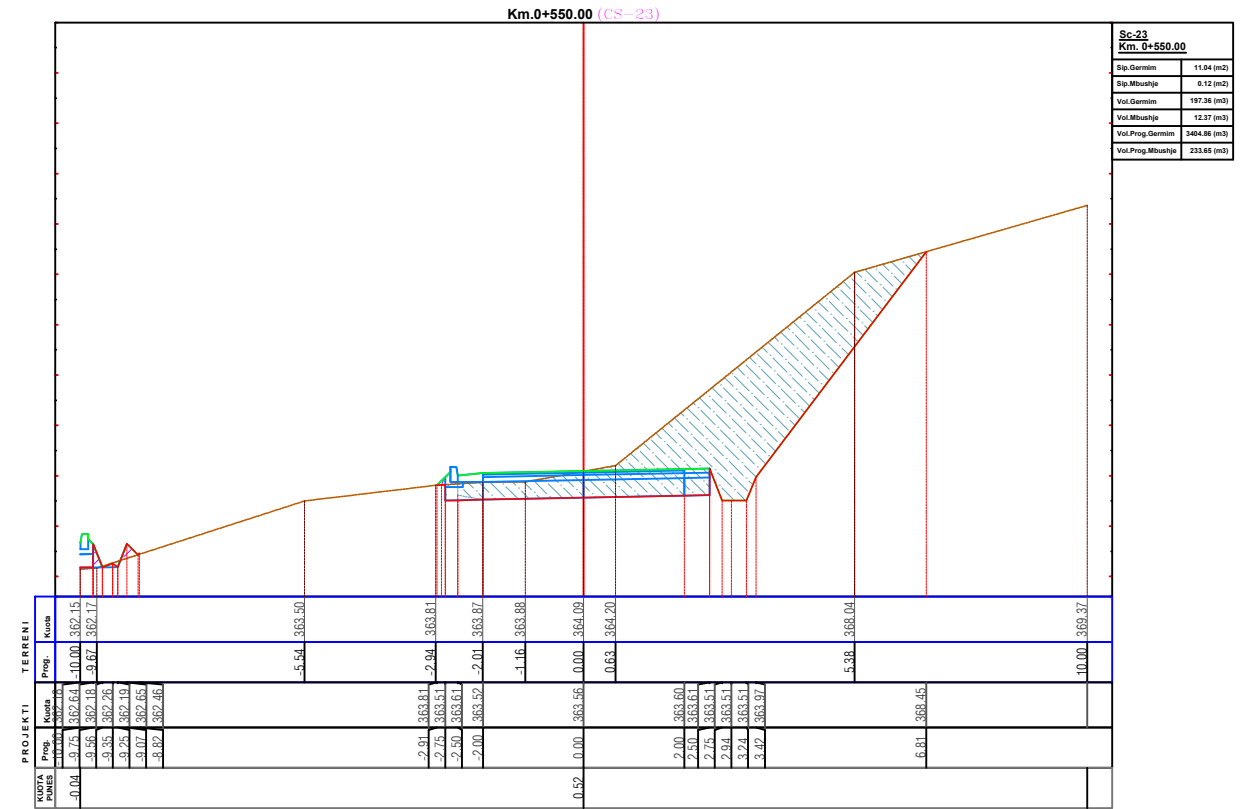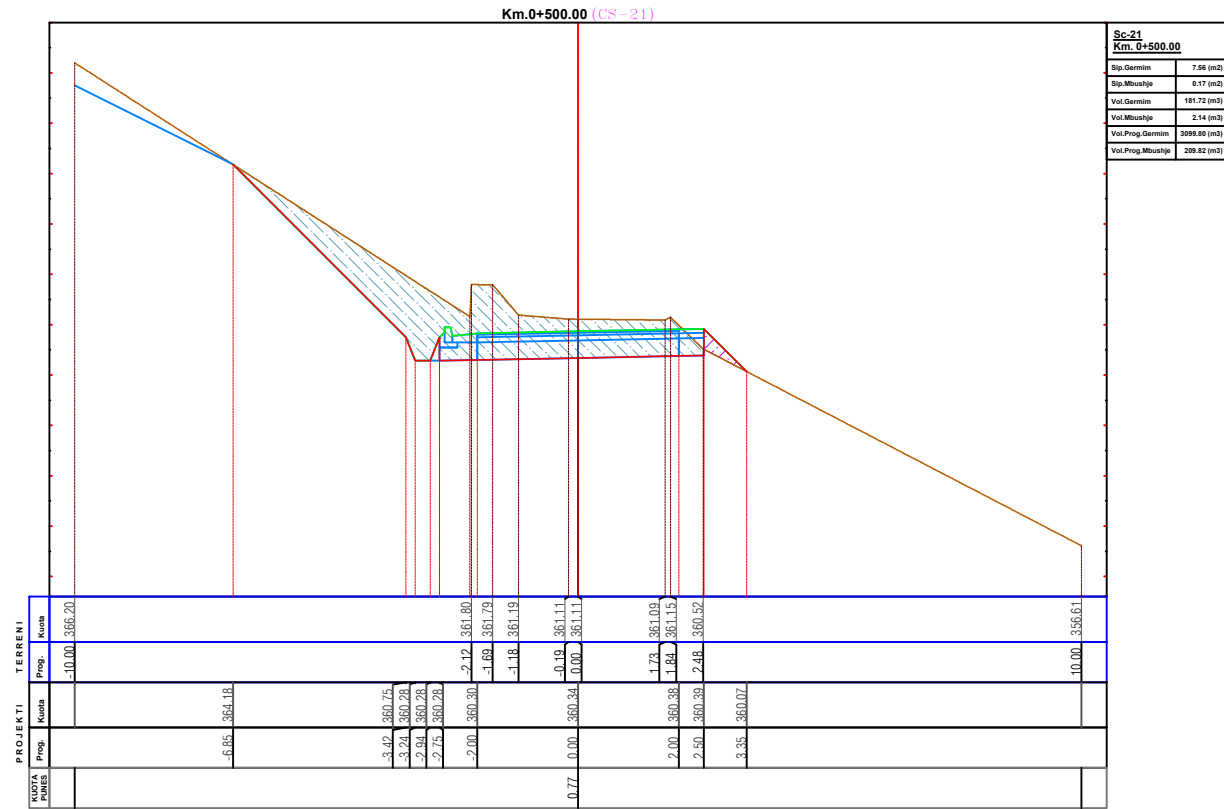

**EMERTESA OBJEKTIT: "SISTEMIM ASFALTIM I RRUGES SE FSHATIT KOKREVE FAZA-I, NJESIA ADMINISTRATIVE HOTOLISHT"**

 REPUBLIKA E SHQIPERISE 	<b>FAZA E PROJEKTIT :PROJEKT ZBATIMI</b> EMERTESA E FLETES: PROFILAT TERTHORE PROGRESIV	Nr. 07 SH- 1/150
	POROSITESI - BASHKIA LIBRAZH Rruga: Myrteza Topi (Nr 18.zip.code.1007) E-Mail: zenit06@live.com TIRANE -ALBANIA	GRUPI PROJEKTIMIT (ZENIT & CO) sh.p.k Inxh. Mek. Arqile PERI Inxh.Ndert. Rexhep TARBA Inxh.Hidro. Merita MENGRI Ark.Raimonda MYDINLARI

# PROFILAT TERTHORE PROGRESIV

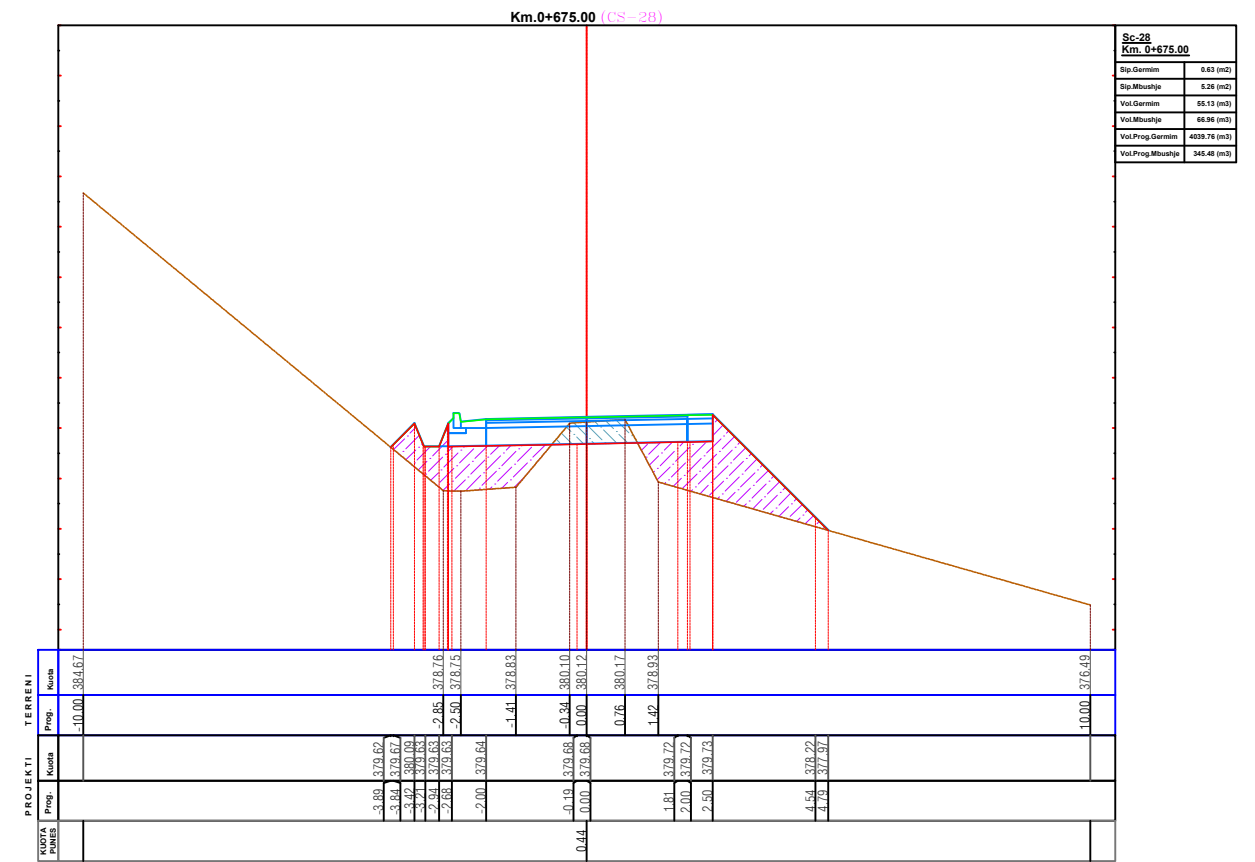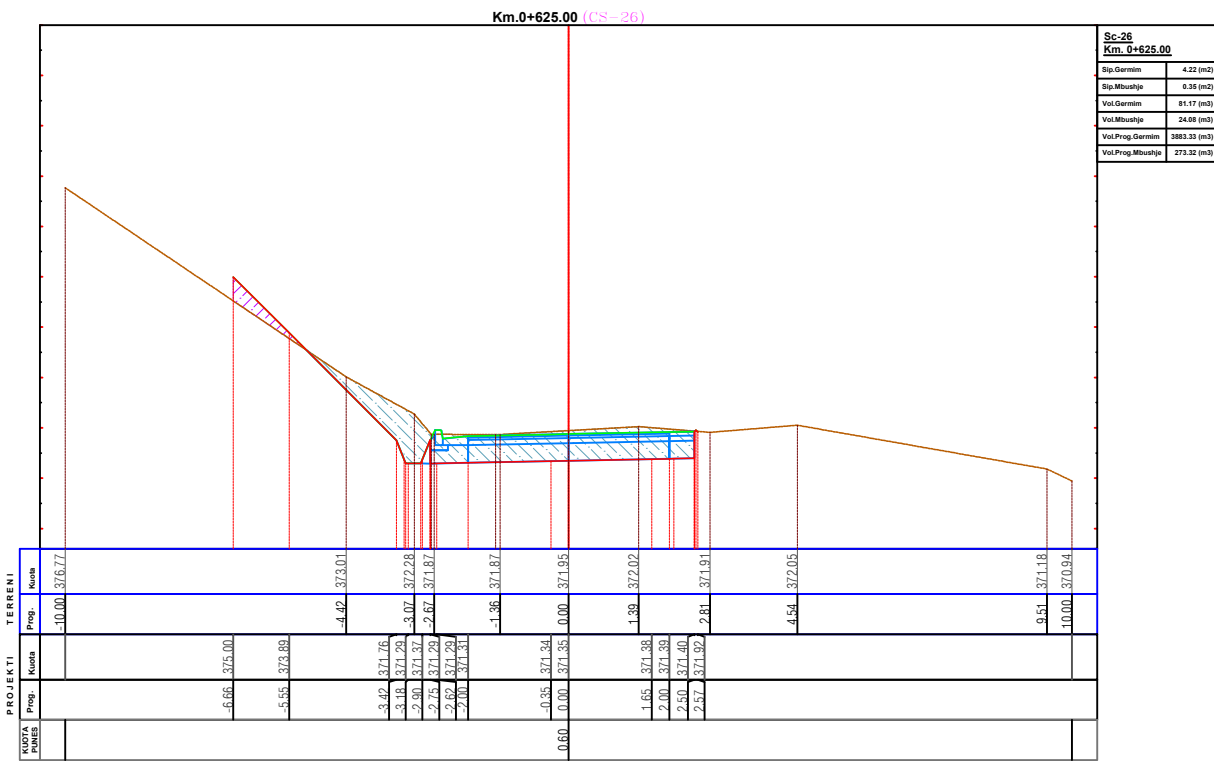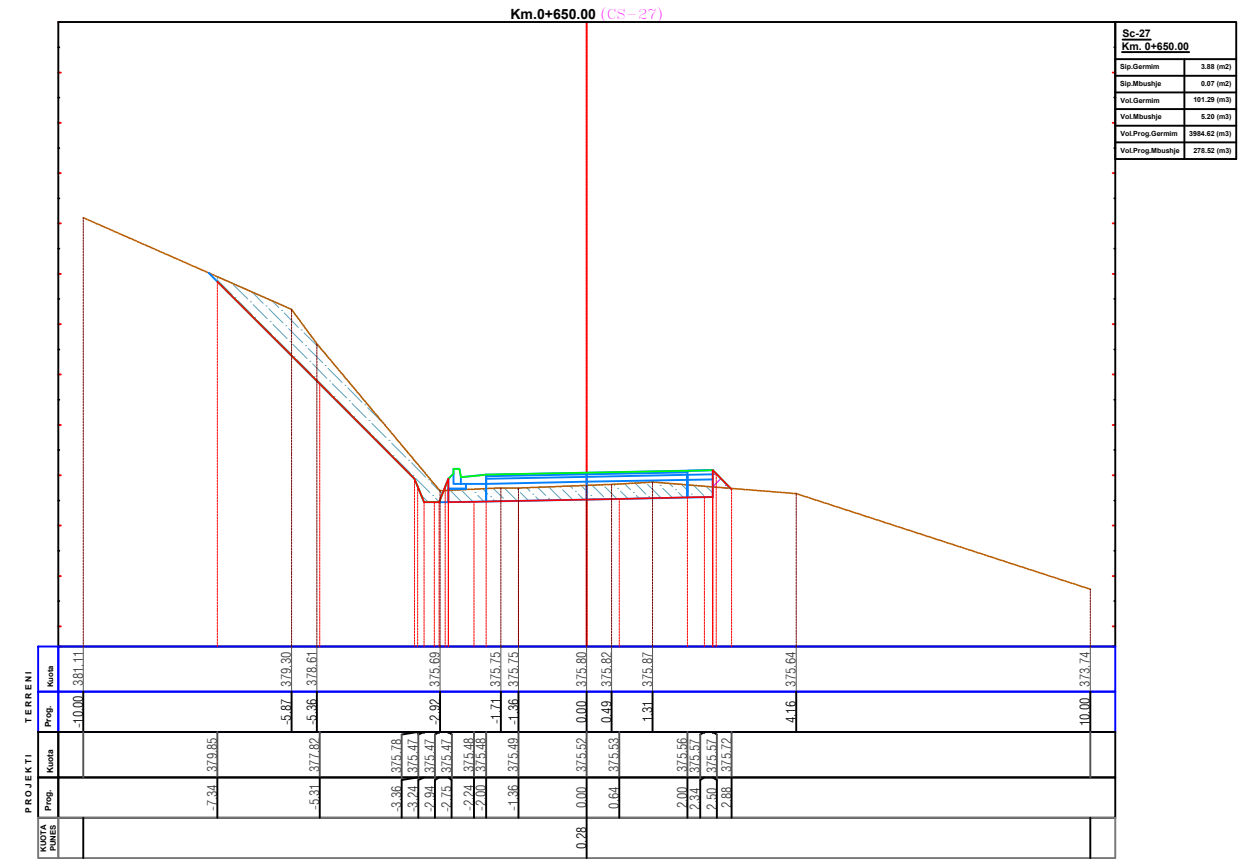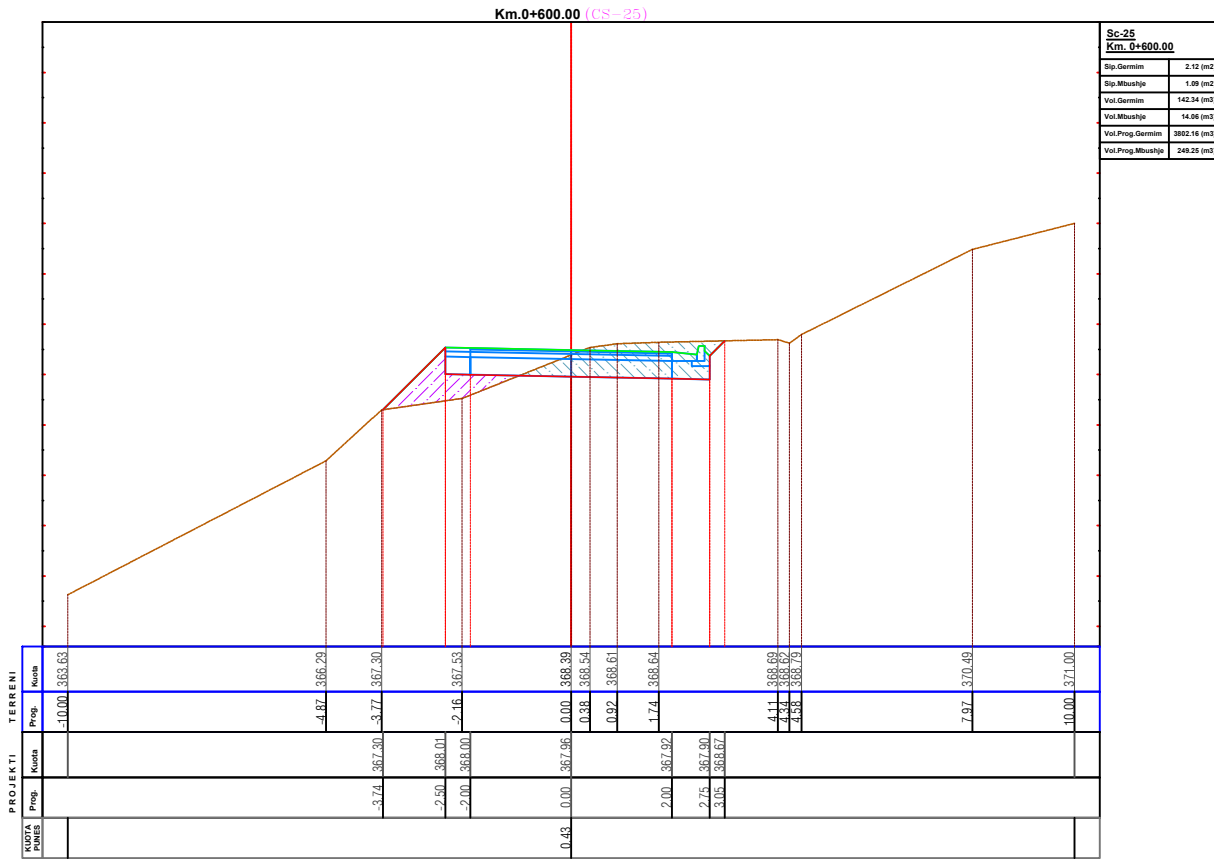

**EMERTESA OBJEKTIT: "SISTEMIM ASFALTIM I RRUGES SE FSHATIT KOKREVE FAZA-I, NJESIA ADMINISTRATIVE HOTOLISHT"**

**FAZA E PROJEKTIT :PROJEKT ZBATIMI**

**EMERTESA E FLETES: PROFILAT TERTHORE PROGRESIV**

**REPUBLIKA E SHQIPERISE**

**ZENIT&CO**

**POROSITESI - BASHKIA LIBRAZH D**

Ruga: Myrteza Topi (Nr 18.zip.code.1007) Mobile phone 069 20 99 065  
E-Mail: zenit06@live.com  
TIRANE-ALBANIA





GRUPI PROJEKTIMIT (ZENIT & CO) sh.p.k  
Inxh. Mek. Arqile PERI  
Inxh.Ndert. Rexhep TARBA  
Inxh.Hidro. Merita MENGRI  
Ark.Raimonda MYDINLARI

Inxh. Gjeo.Yzeir MIRA KA  
Inxh.Elek. Spiro PLEQI  
Inxh.Gjeodet.Lutizim VRAPI

Nr. 08  
SH- 1/150  
Dt. / /2022  
Nr.Licence N.0433/20



# PROFILAT TERTHORE PROGRESIV

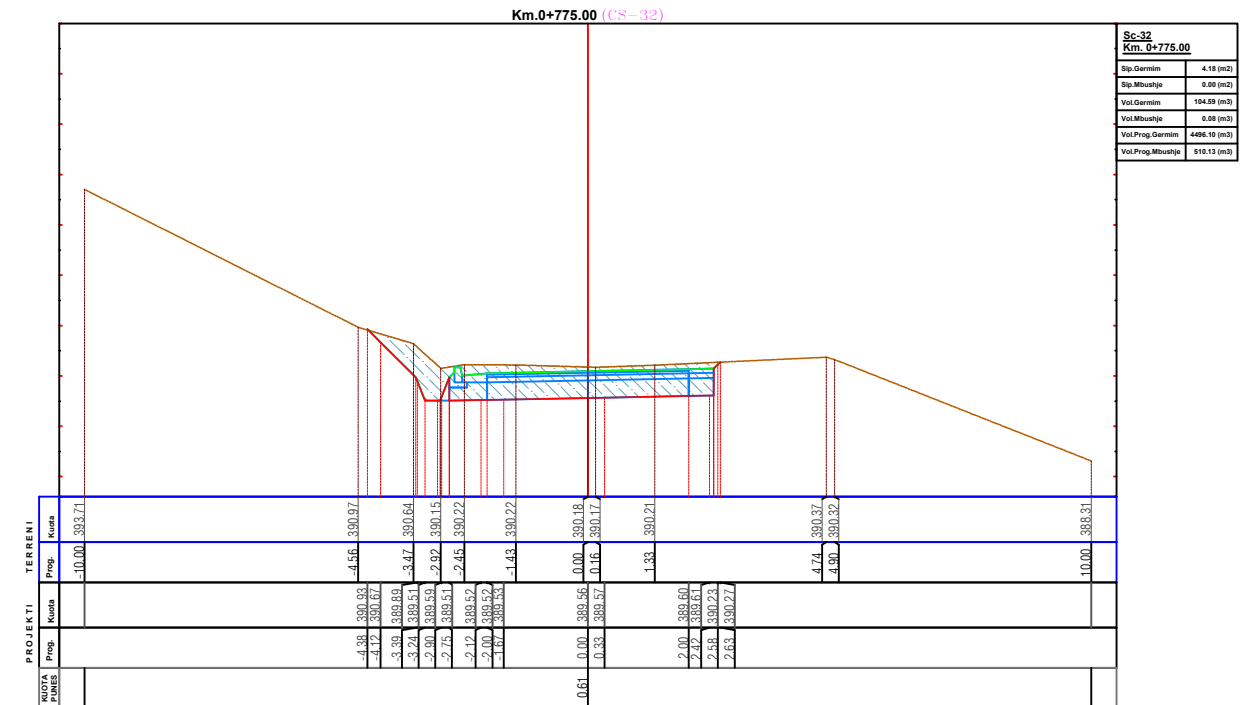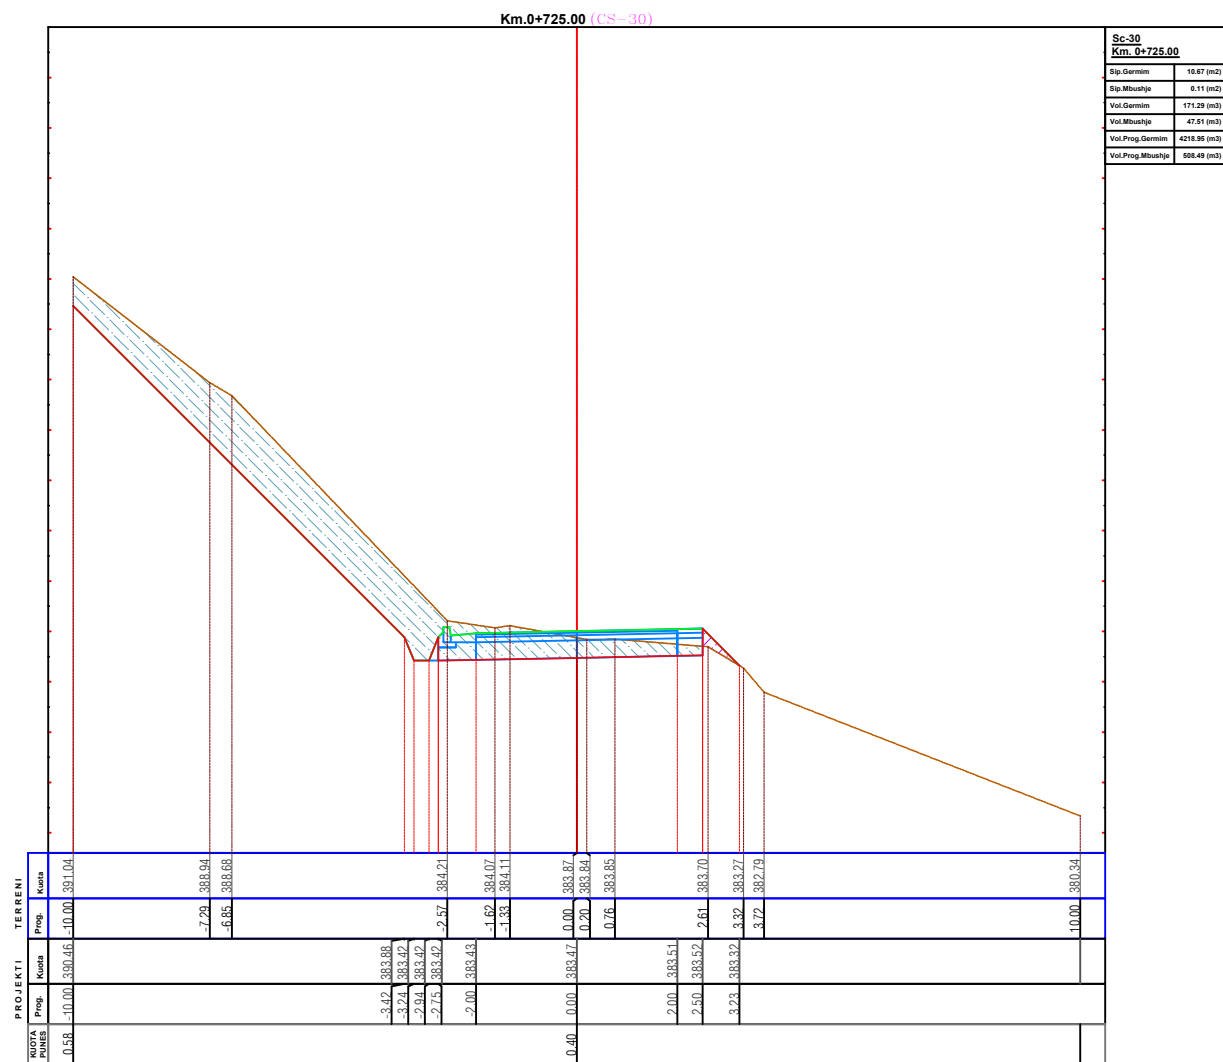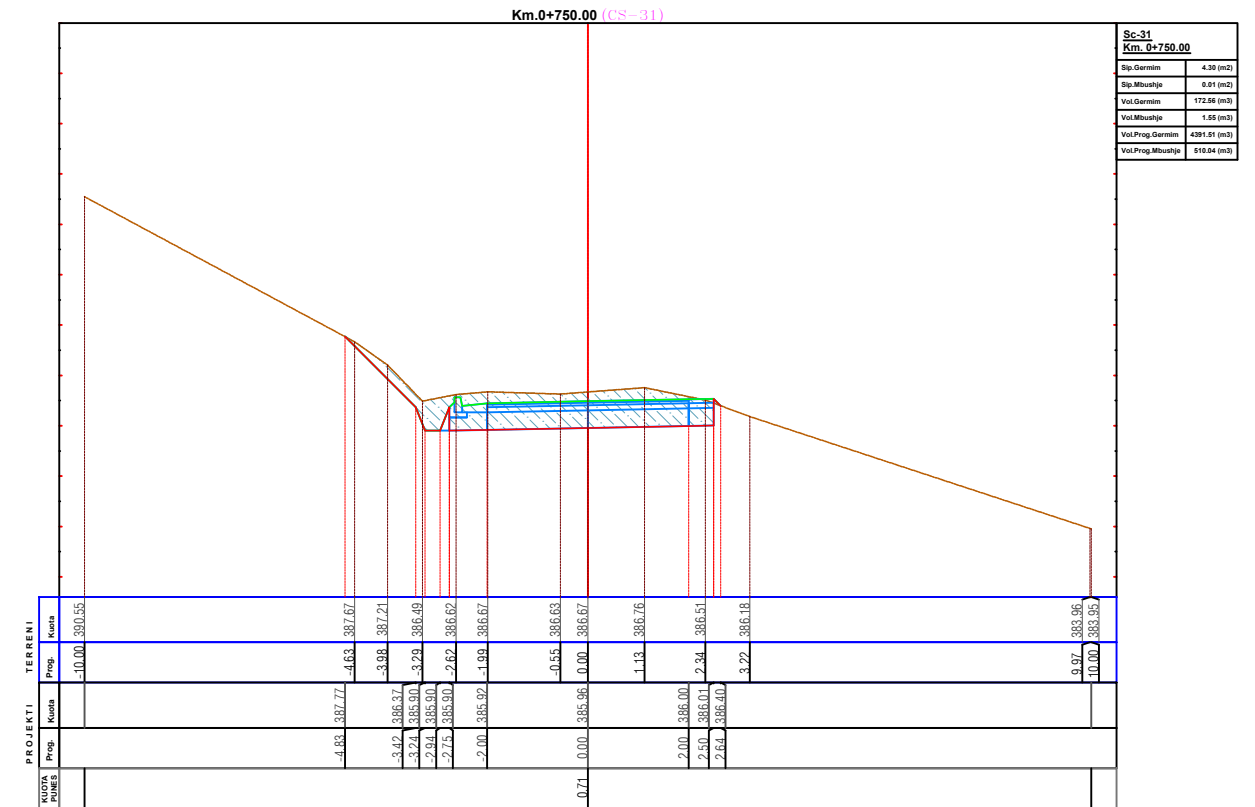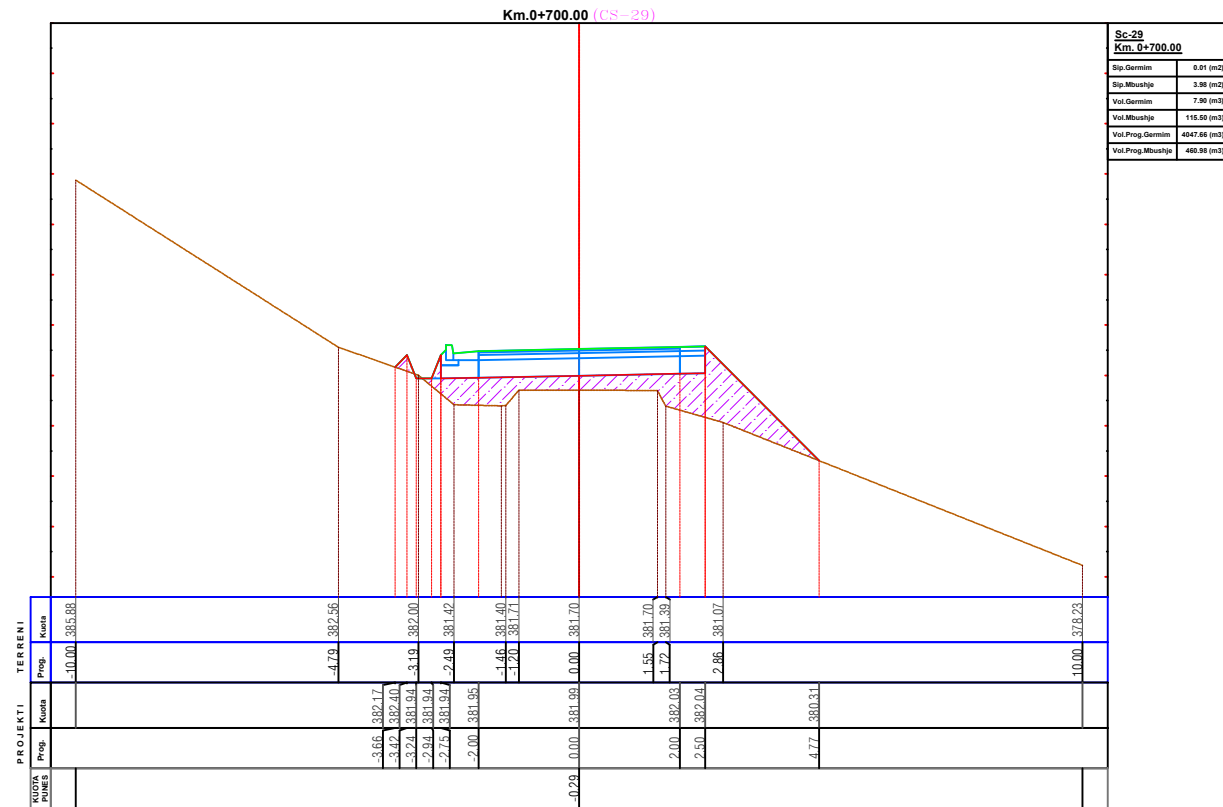

**EMERTESA OBJEKTIT: "SISTEMIM ASFALTIM I RRUGES SE FSHATIT KOKREVE FAZA-I, NJESIA ADMINISTRATIVE HOTOLISHT"**

**FAZA E PROJEKTIT :PROJEKT ZBATIMI**

**EMERTESA E FLETES: PROFILAT TERTHORE PROGRESIV**

**REPUBLICA E SHQIPERISE**

**ZENIT&CO**

**POROSITESI - BASHKIA LIBRAZH D**

Rruga: Myrteza Topi (Nr 18.zip.code.1007) E-Mail: zenit06@live.com

Mobile phone 069 20 99 065

TIRANE - ALBANIA

GRUPI PROJEKTIMIT (ZENIT & CO) sh.p.k

Inxh. Mek. Arqile PERI  
Inxh.Ndert. Rexhep TARBA  
Inxh.Hidro. Merita MENGRI  
Ark.Raimonda MYDINLARI

Inxh. Gjeo.Yzeir MIRAKA  
Inxh.Elek. Spiro PLEQI  
Inxh.Gjeodet.Lutzim VRAPI





Nr. 09

SH- 1/150

Dt. / /2022

Nr.Licence N.0433/20





# PROFILAT TERTHORE PROGRESIV

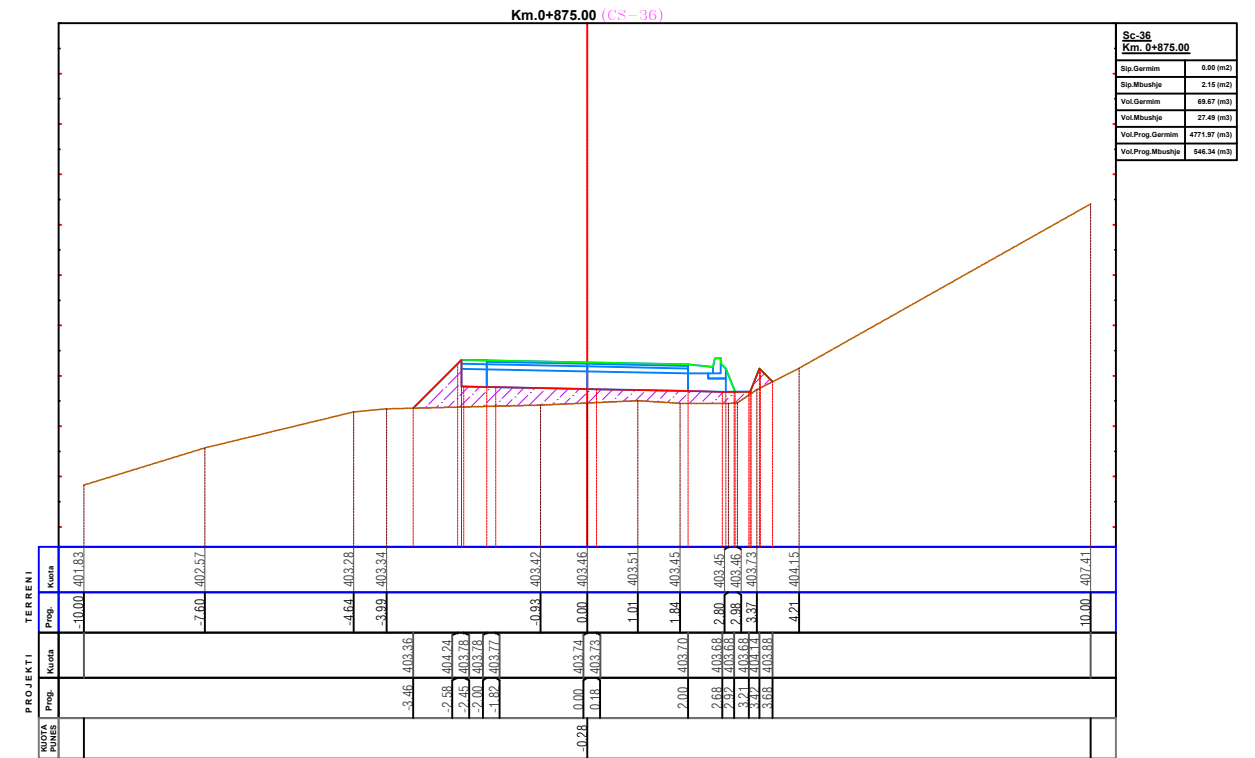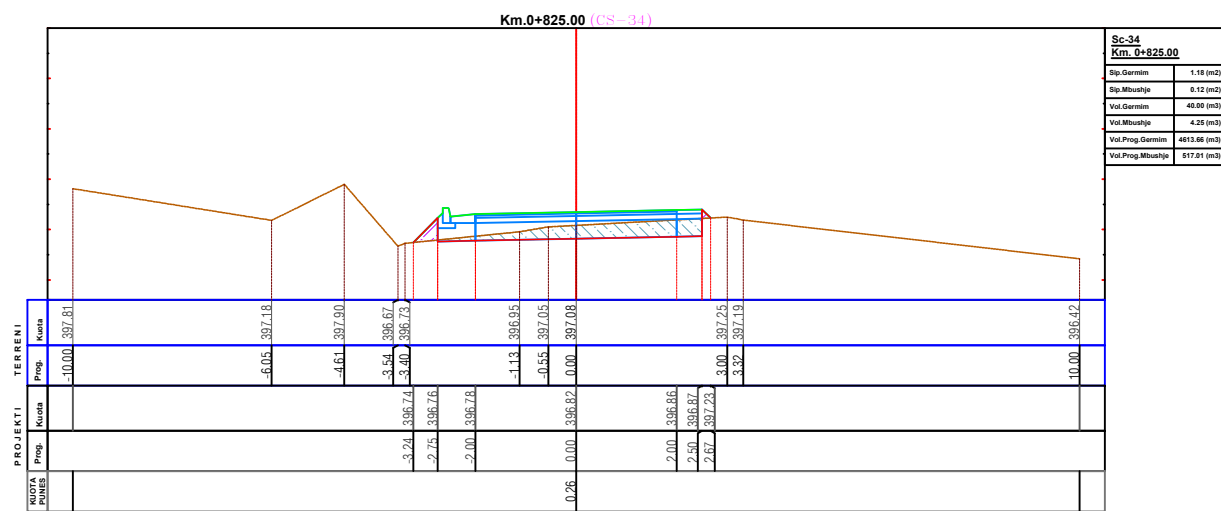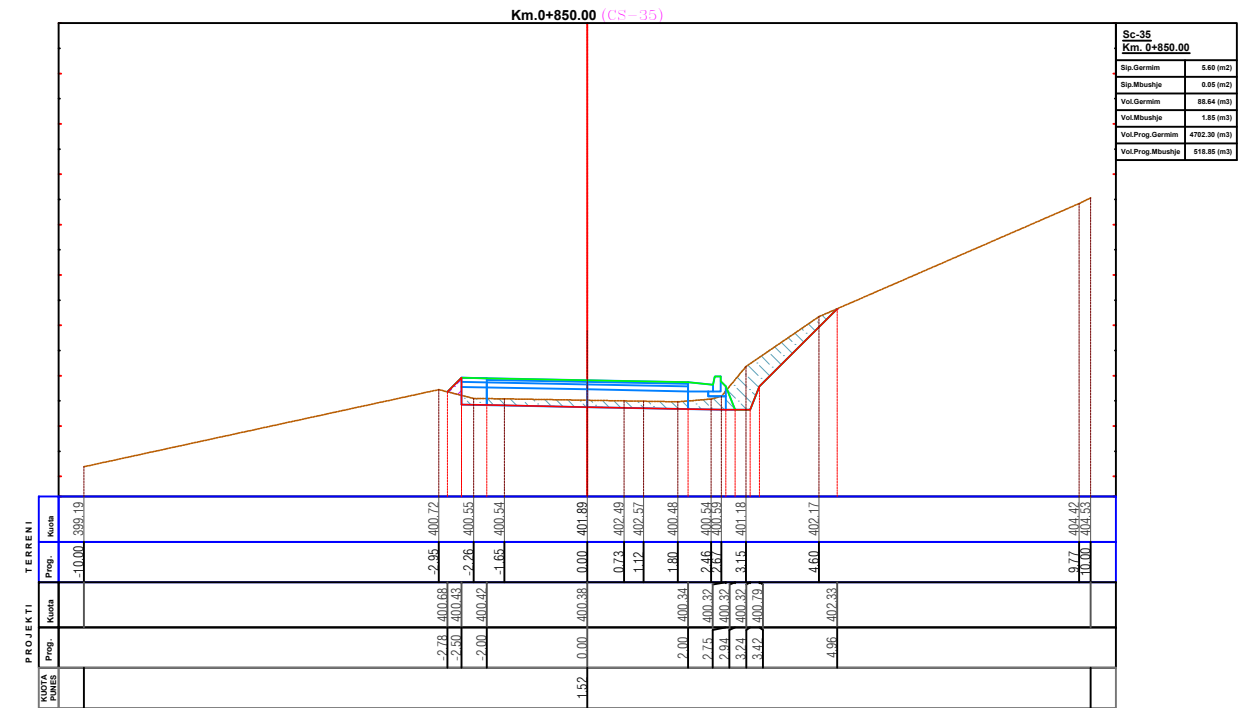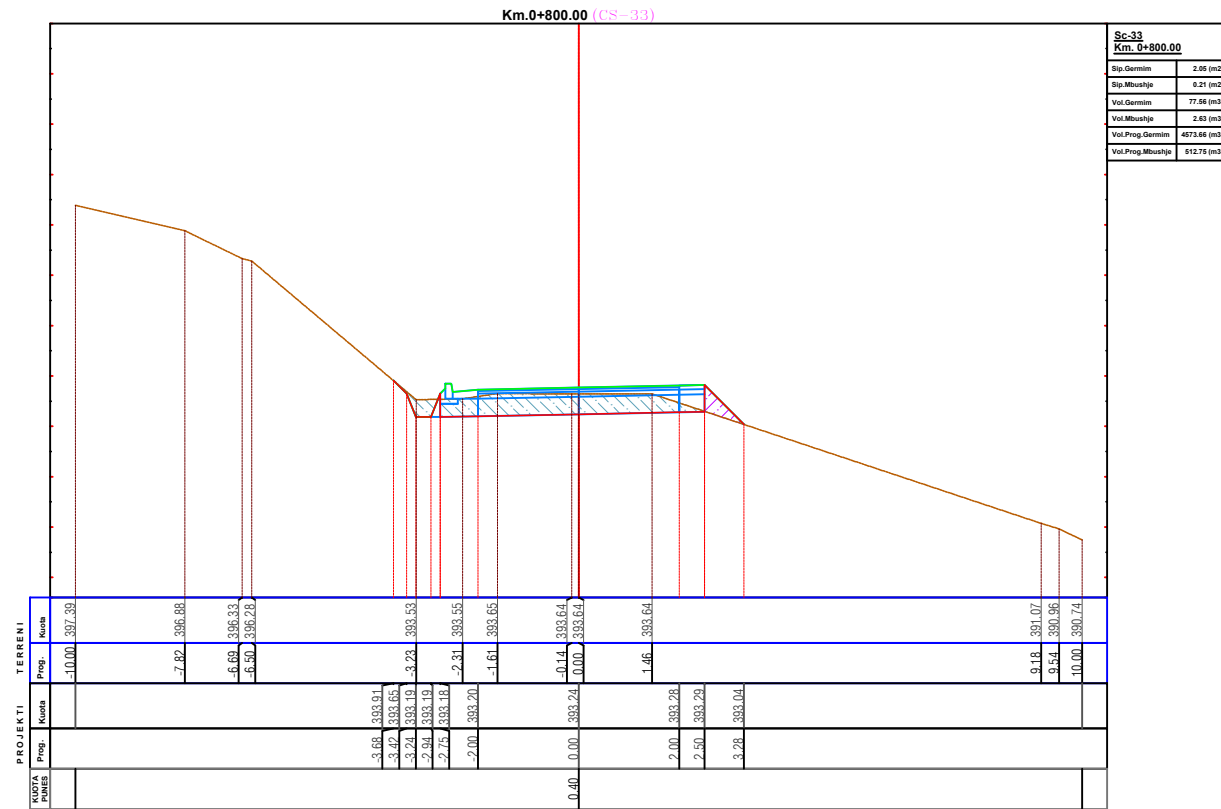

**EMERTESA OBJEKTIT: "SISTEMIM ASFALTIM I RRUGES SE FSHATIT KOKREVE FAZA-I, NJESIA ADMINISTRATIVE HOTOLISHT"**

	<b>FAZA E PROJEKTTIT :PROJEKT ZBATIMI</b>	Nr. 10
	<b>EMERTESA E FLETES: PROFILAT TERTHORE PROGRESIV</b>	SH- 1/150
	<b>POROSITESI - BASHKIA LIBRAZH D</b>	Dt. / / 2022
	Rruga: Myrteza Topi (Nr 18.zip.code.1007)    Mobile phone 069 20 99 065 E-Mail: zenit06@live.com    TIRANE -ALBANIA	GRUPI PROJEKTIMIT (ZENIT & CO) sh.p.k Inxh. Mek. Arqile PERI    Inxh. Gjeo. Yzeir MIRAKA Inxh. Ndert. Rexhep TARBA    Inxh. Elek. Spiro PLEQI Inxh. Hidro. Merita MENGRI    Inxh. Gjeodet. Lulzim VRAPI Ark. Raimonda MYDINLARI

# PROFILAT TERTHORE PROGRESIV

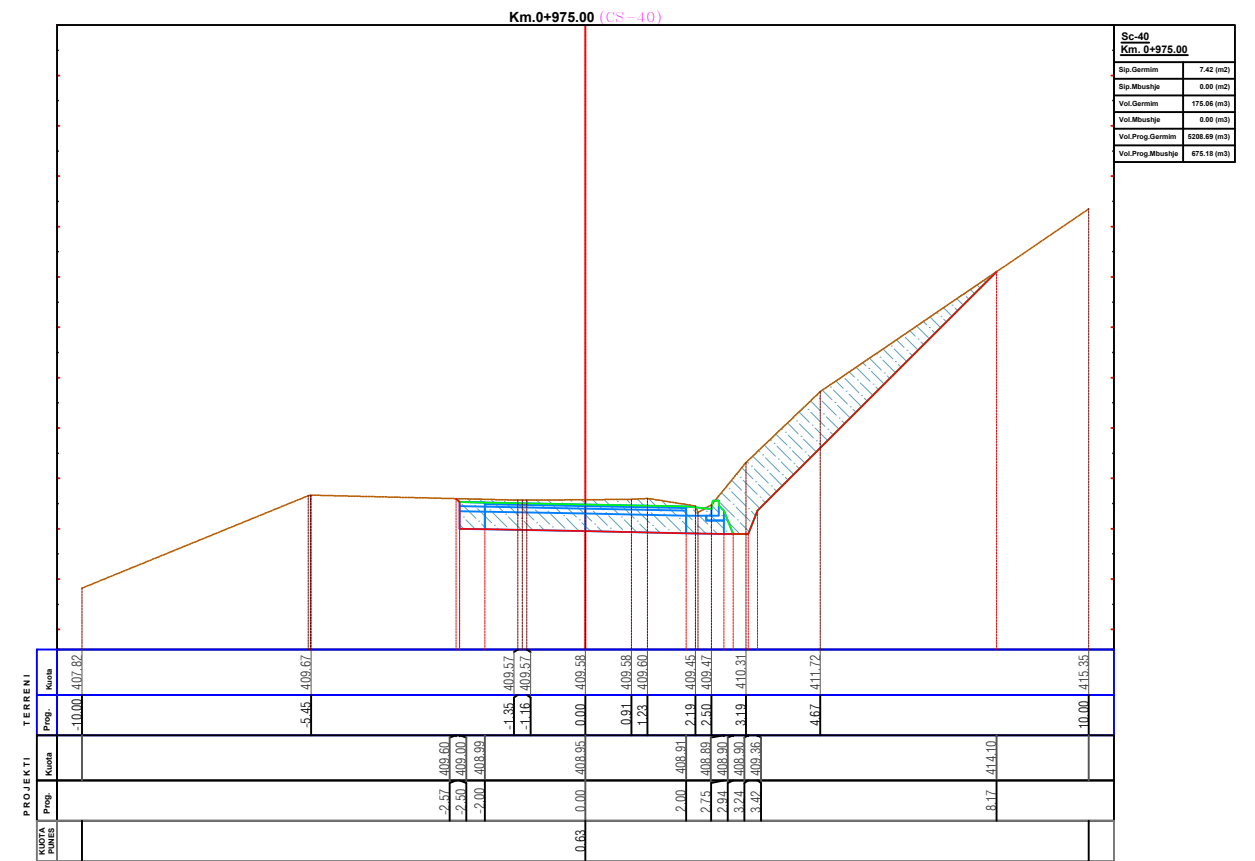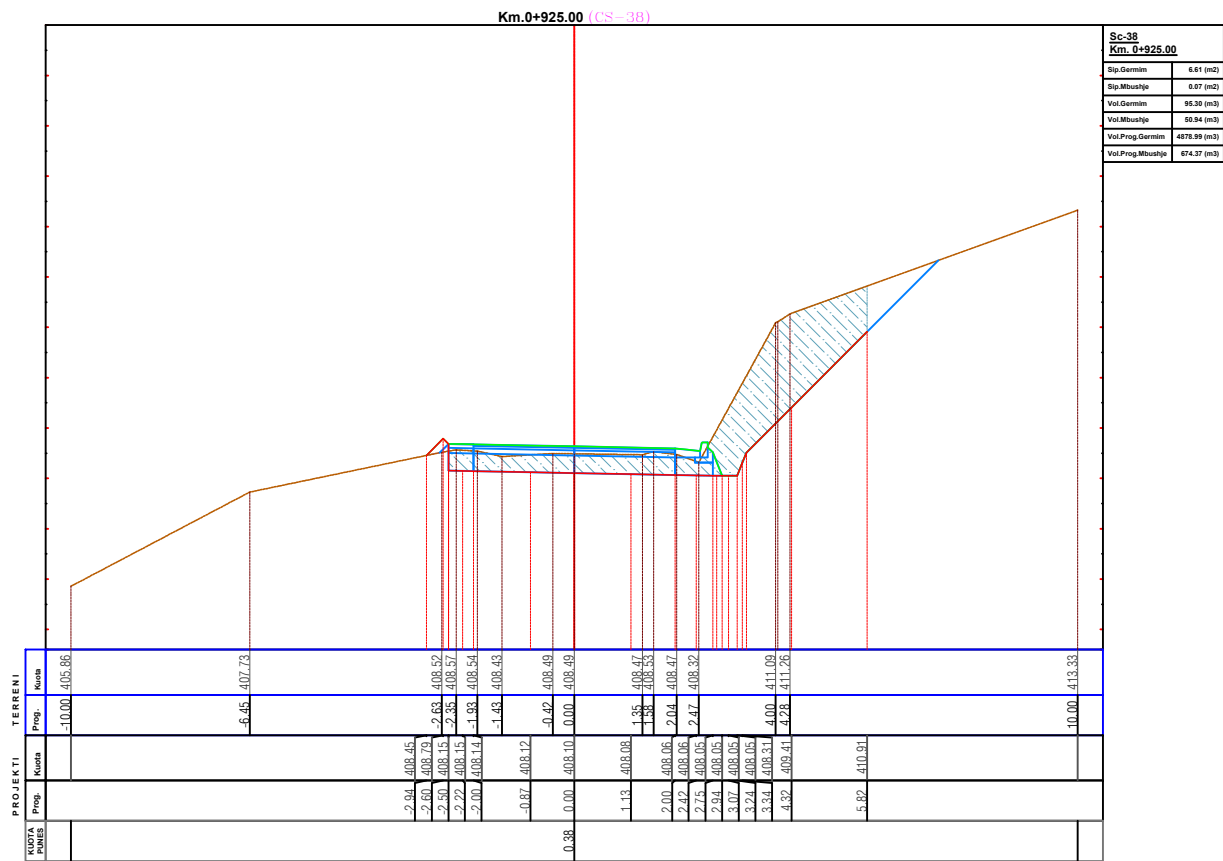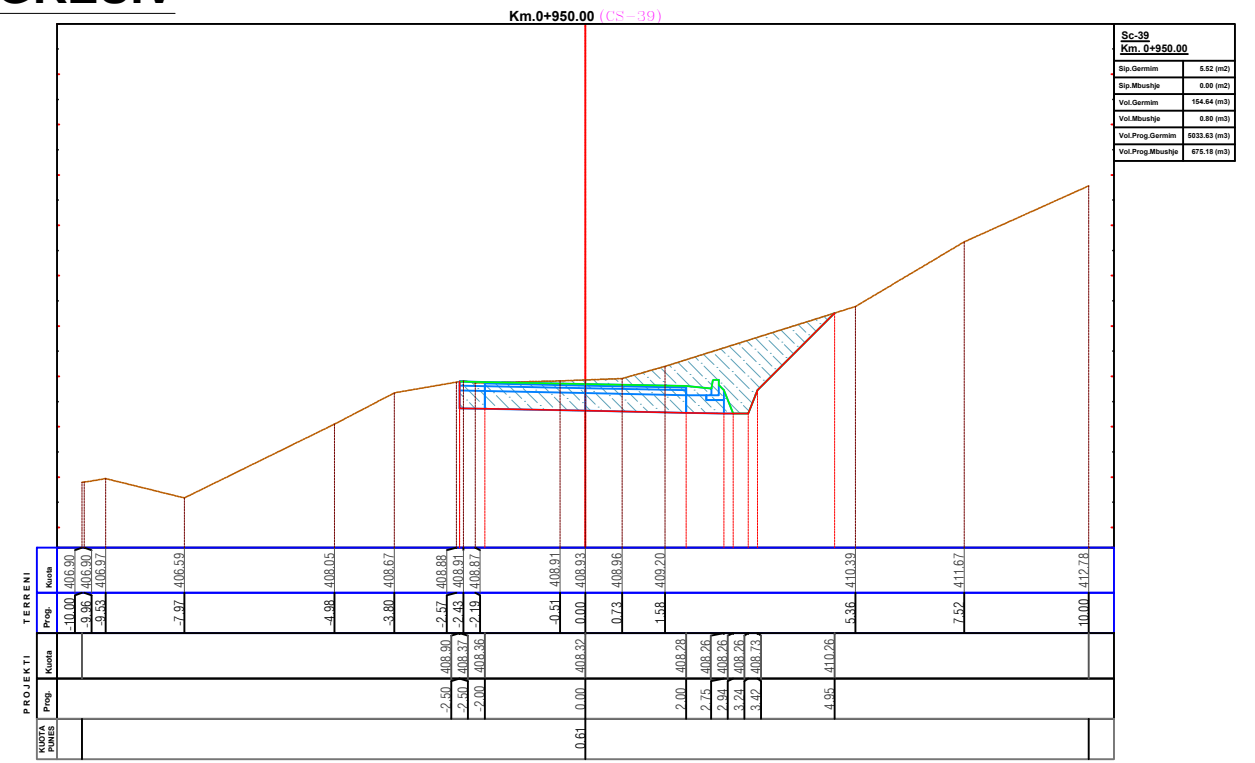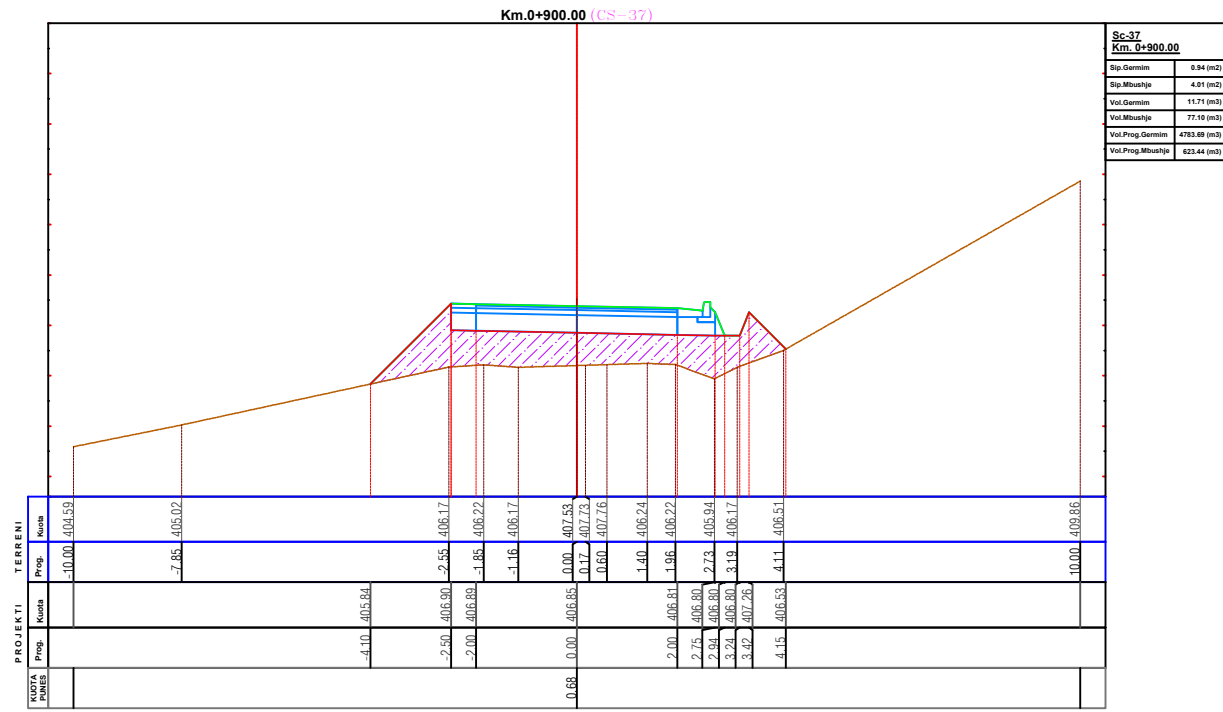

**EMERTESA OBJEKTIT: "SISTEMIM ASFALTIM I RRUGES SE FSHATIT KOKREVE FAZA-I, NJESIA ADMINISTRATIVE HOTOLISHT"**

**FAZA E PROJEKTTIT :PROJEKT ZBATIMI**

**EMERTESA E FLETES: PROFILAT TERTHORE PROGRESIV**

**REPUBLIKA E SHQIPERISE**

**ZENIT&CO**

**POROSITESI - BASHKIA LIBRAZH**





Rruga: Myrteza Topi (Nr 18.zip.code.1007) Mobile phone 069 20 99 065  
E-Mail: zenit06@live.com  
TIRANE - ALBANIA

GRUPI PROJEKTIMIT (ZENIT & CO) sh.p.k  
Inxh. Mek. Arqile PERI  
Inxh. Ndert. Rexhep TARBA  
Inxh. Hidro. Merita MENGRI  
Ark. Raimonda MYDINLARI

Inxh. Gjeo. Yzeir MIRAKA  
Inxh. Elek. Spiro PLEQI  
Inxh. Gjeodet. Lutzim VRAPI





Nr. 11  
SH- 1/150  
Dt. / / 2022  
Nr. License N.0433/20

# PROFILAT TERTHORE PROGRESIV

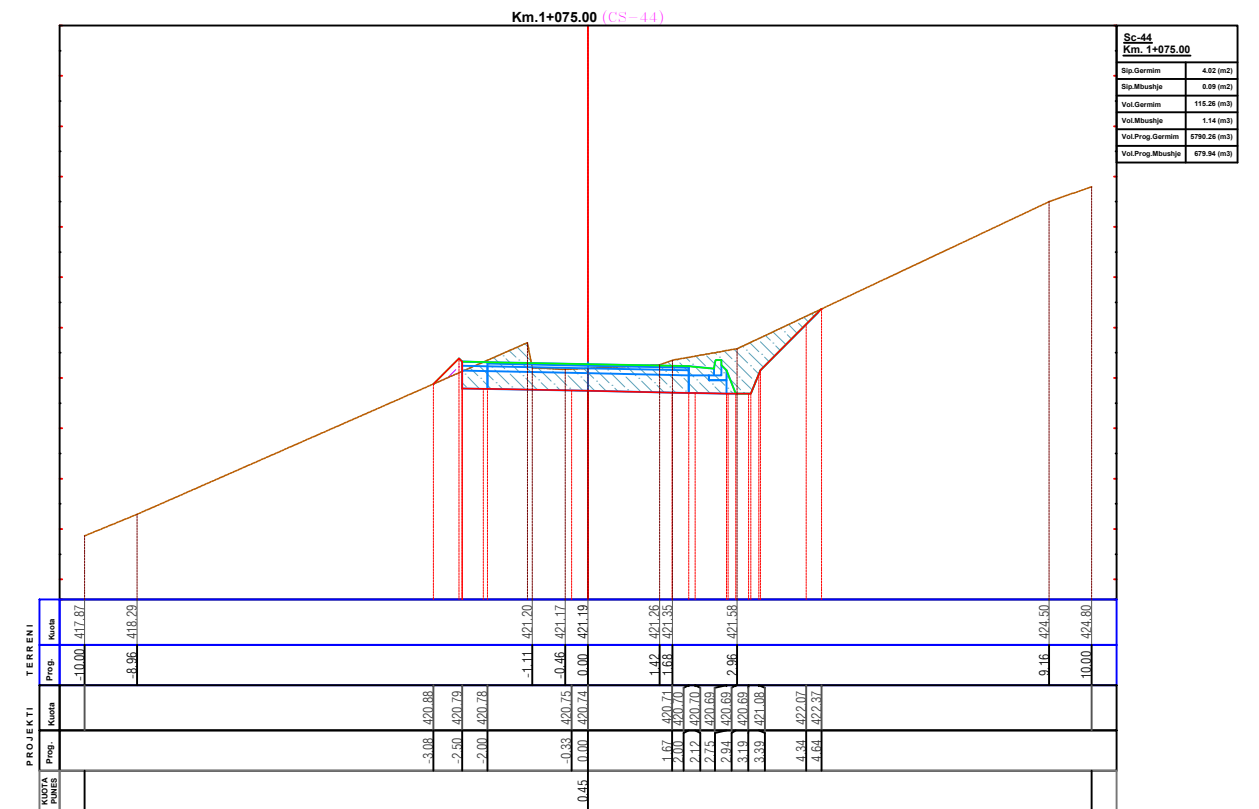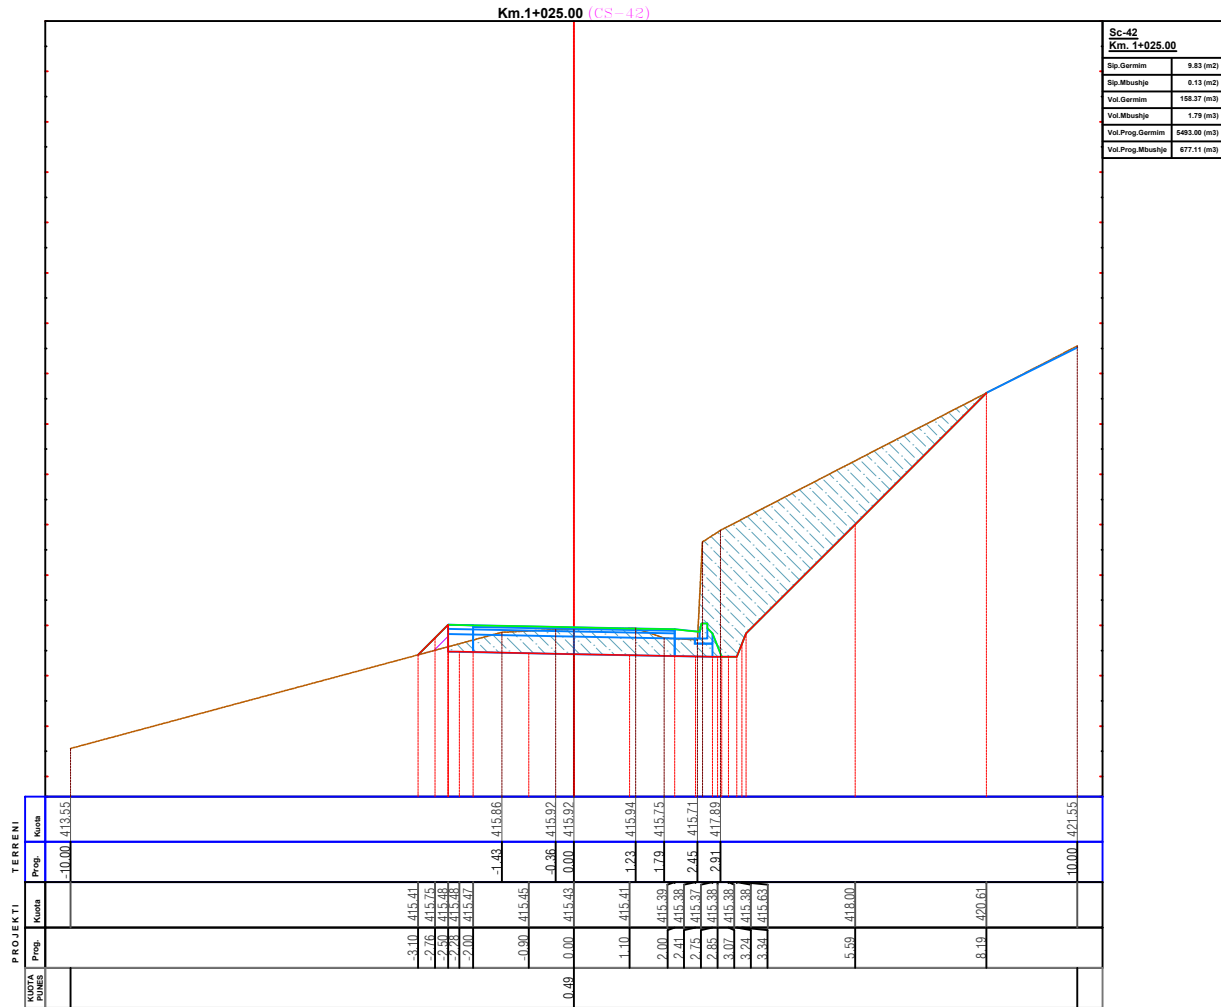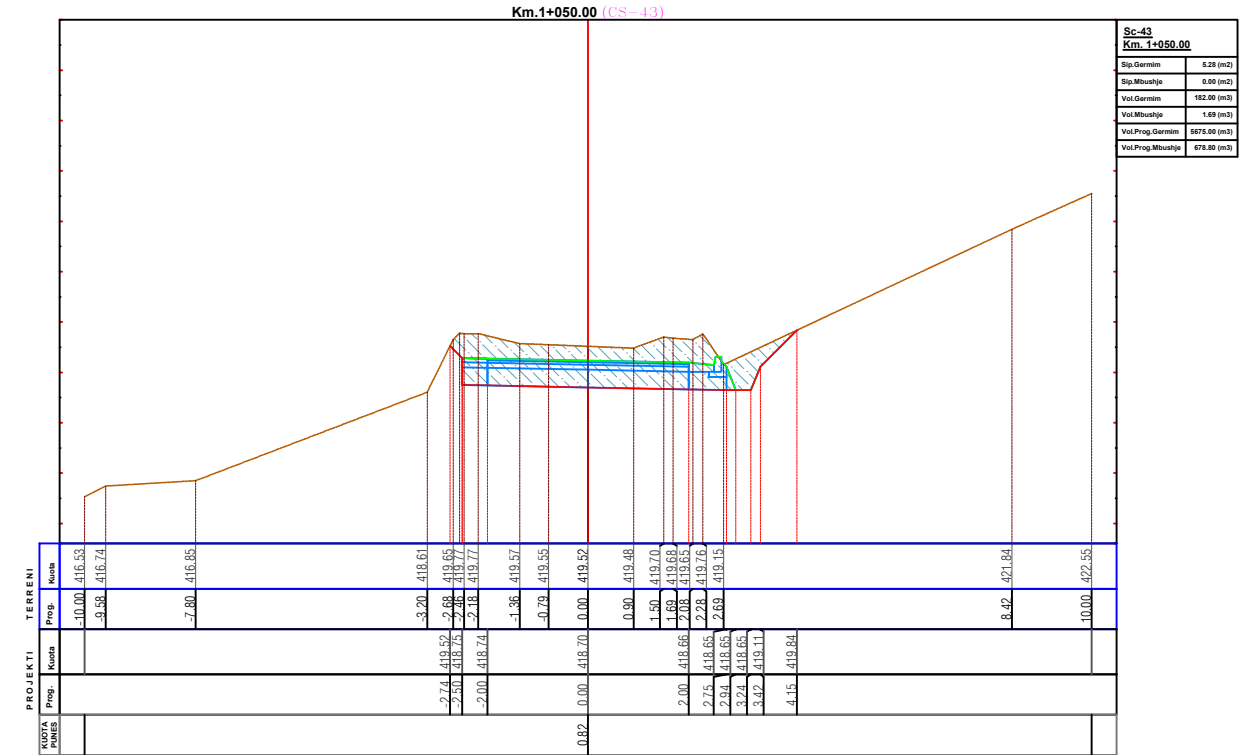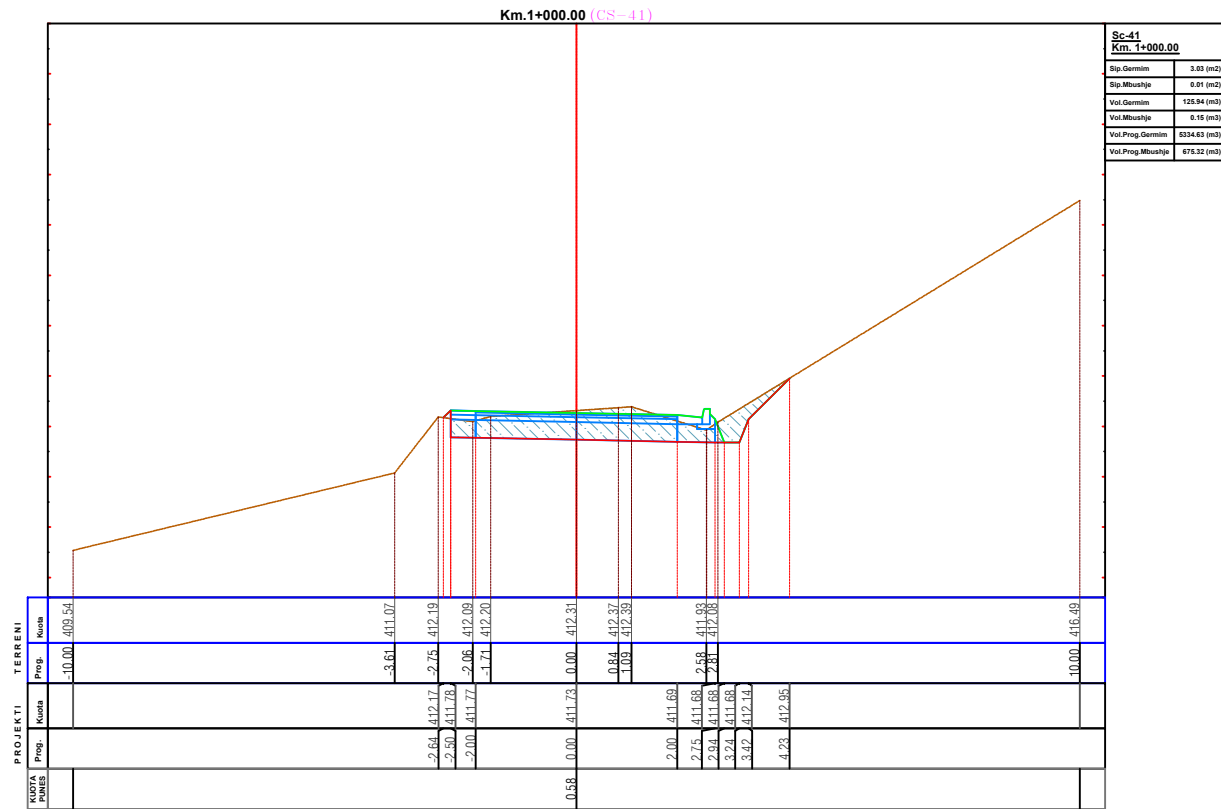

<b>EMERTESA OBJEKTIT: "SISTEMIM ASFALTIM I RRUGES SE FSHATIT KOKREVE FAZA-I, NJESIA ADMINISTRATIVE HOTOLISHT"</b>			
 REPUBLIKA E SHQIPERISE  ZENIT&CO	<b>FAZA E PROJEKTTIT :PROJEKT ZBATIMI</b>		Nr. 12
	<b>EMERTESA E FLETES: PROFILAT TERTHORE PROGRESIV</b>		SH- 1/150
GRUPI PROJEKTIMIT (ZENIT & CO) sh.p.k Inxh. Mek. Arqile PERI Inxh.Ndert. Rexhep TARBA Inxh.Hidro. Merita MENGRI Ark.Raimonda MYDINLARI		Inxh. Gjeo.Yzeir MIRAKA Inxh.Elek. Spiro PLEQI Inxh.Gjeodet.Lutzim VRAPI	
Rruga:Myrteza Topi (Nr 18.zip.code.1007) E-Mail: zenit06@live.com TIRANE -ALBANIA		Mobile phone 069 20 99 065	Dt. ___/___/2022 Nr.Licence N.0433/20

# PROFILAT TERTHORE PROGRESIV

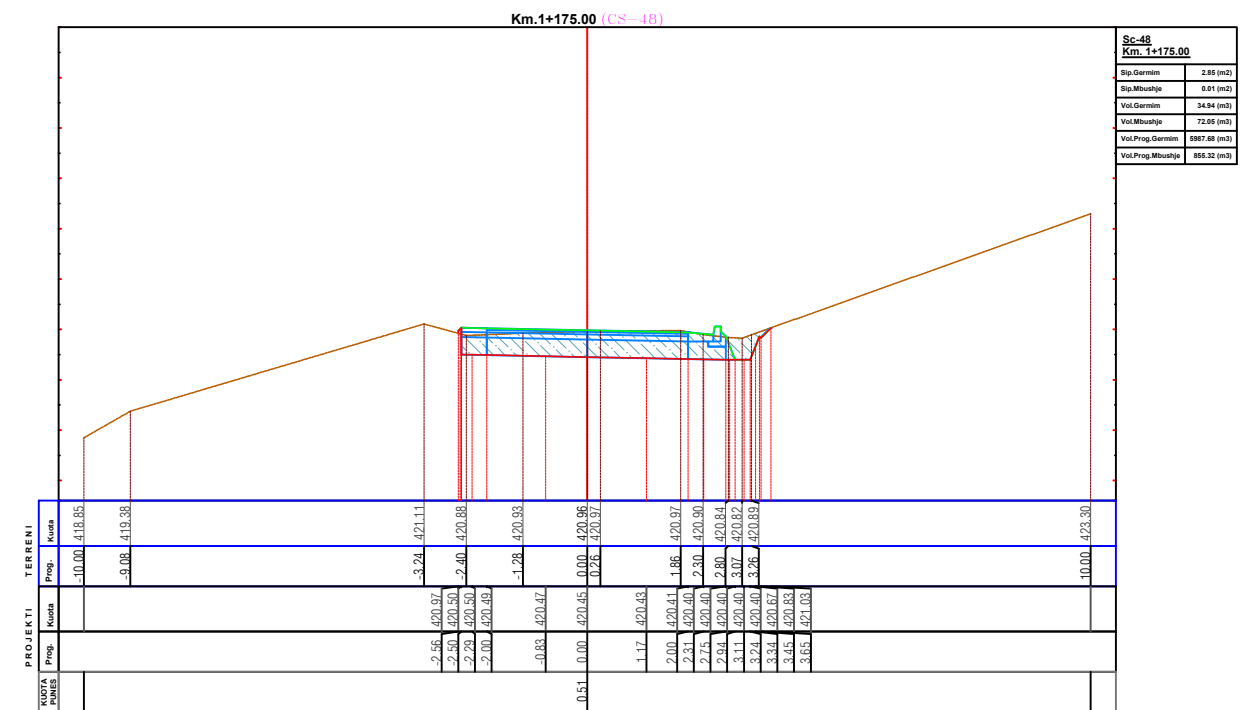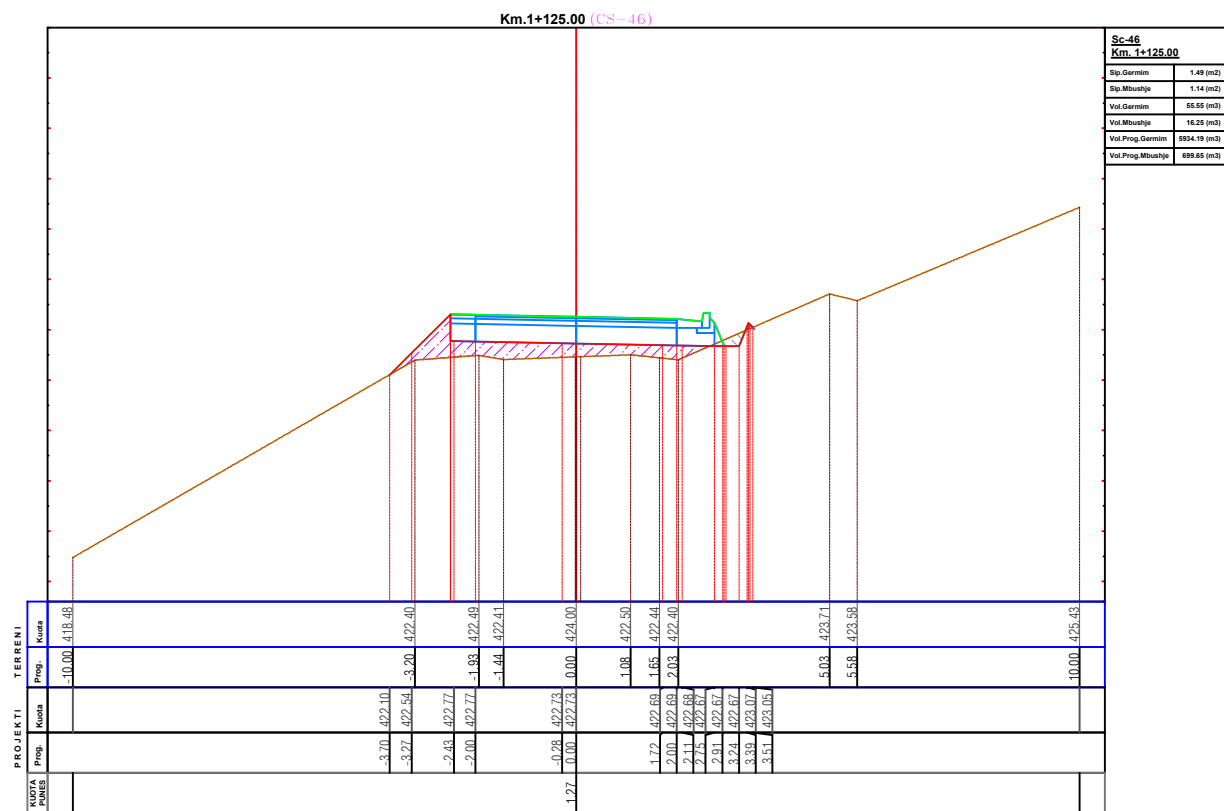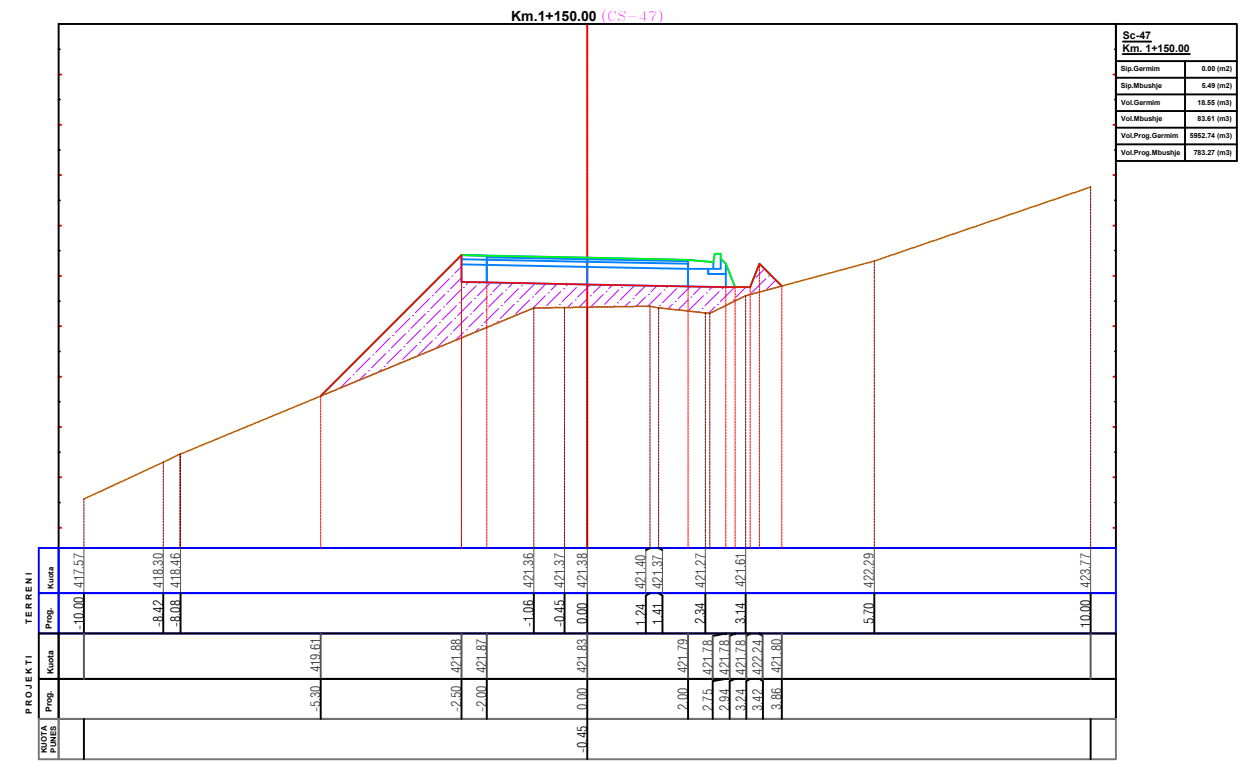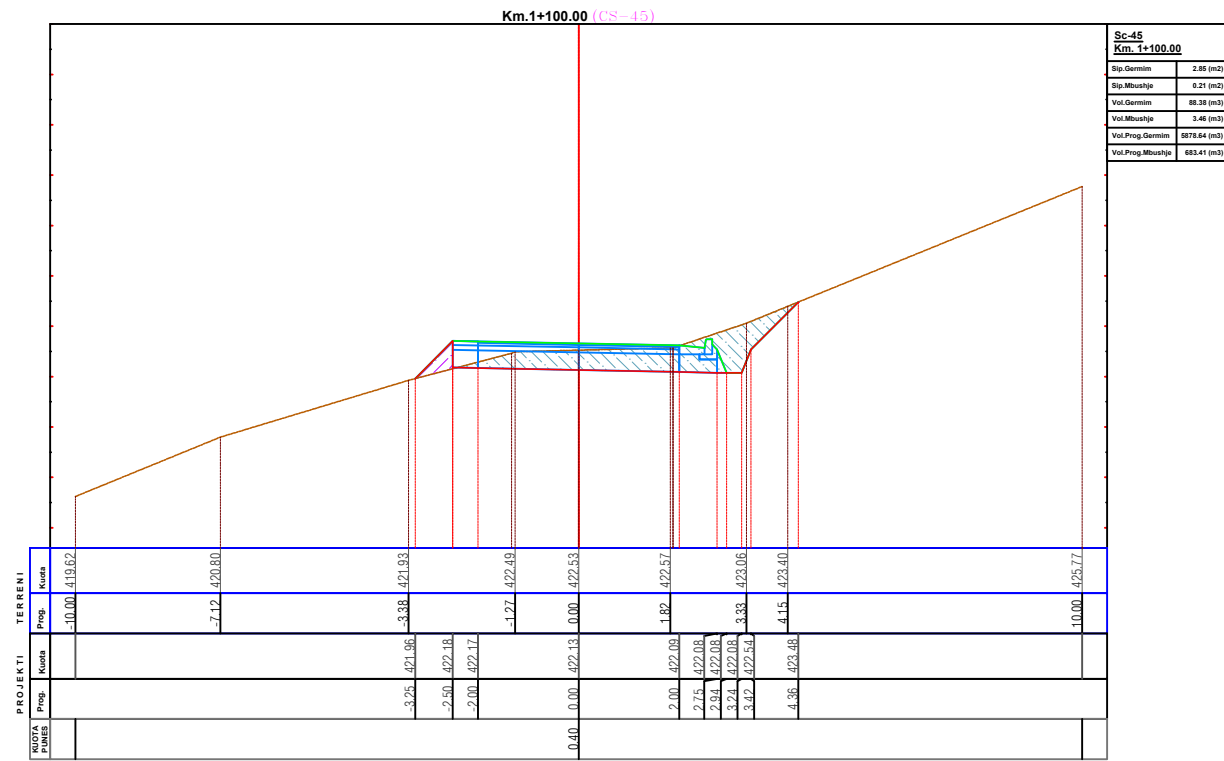

**EMERTESA OBJEKTIT: "SISTEMIM ASFALTIM I RRUGES SE FSHATIT KOKREVE FAZA-I, NJESIA ADMINISTRATIVE HOTOLISHT"**

**FAZA E PROJEKTTIT :PROJEKT ZBATIMI**

**EMERTESA E FLETES: PROFILAT TERTHORE PROGRESIV**

**REPUBLIKA E SHQIPERISE**

**ZENIT&CO**





**POROSITESI - BASHKIA LIBRAZH**

Ruga: Myrteza Topi (Nr 18.zip.code.1007) Mobile phone 069 20 99 065  
E-Mail: zenit06@live.com TIRANE - ALBANIA

GRUPI PROJEKTIMIT (ZENIT & CO) sh.p.k  
Inxh. Mek. Arqile PERI Inxh. Gjeo. Yzeir MIRAKA  
Inxh. Ndert. Rexhep TARBA Inxh. Elek. Spiro PLEQI  
Inxh. Hidro. Merita MENGRI Inxh. Gjeodet. Lulzim VRAPTI  
Ark. Raimonda MYDINLARI





Nr. 13  
SH- 1/150  
Dt. / / 2022  
Nr. License N.0433/20

# PROFILAT TERTHORE PROGRESIV

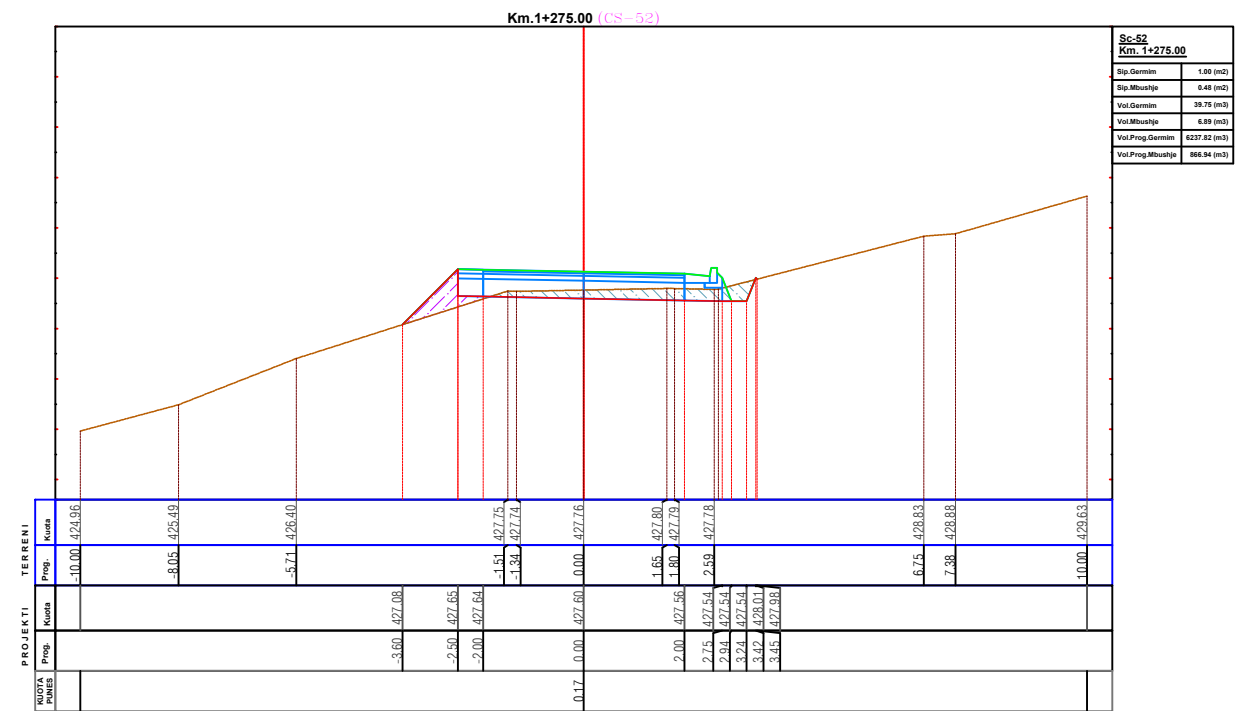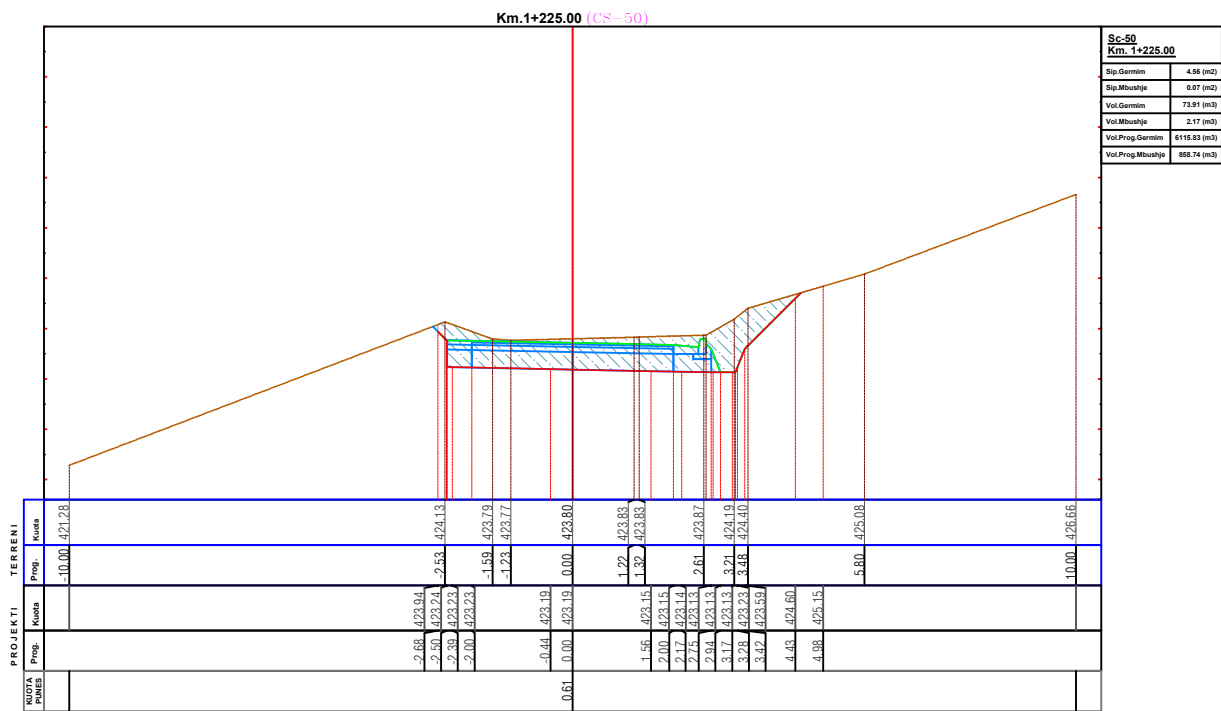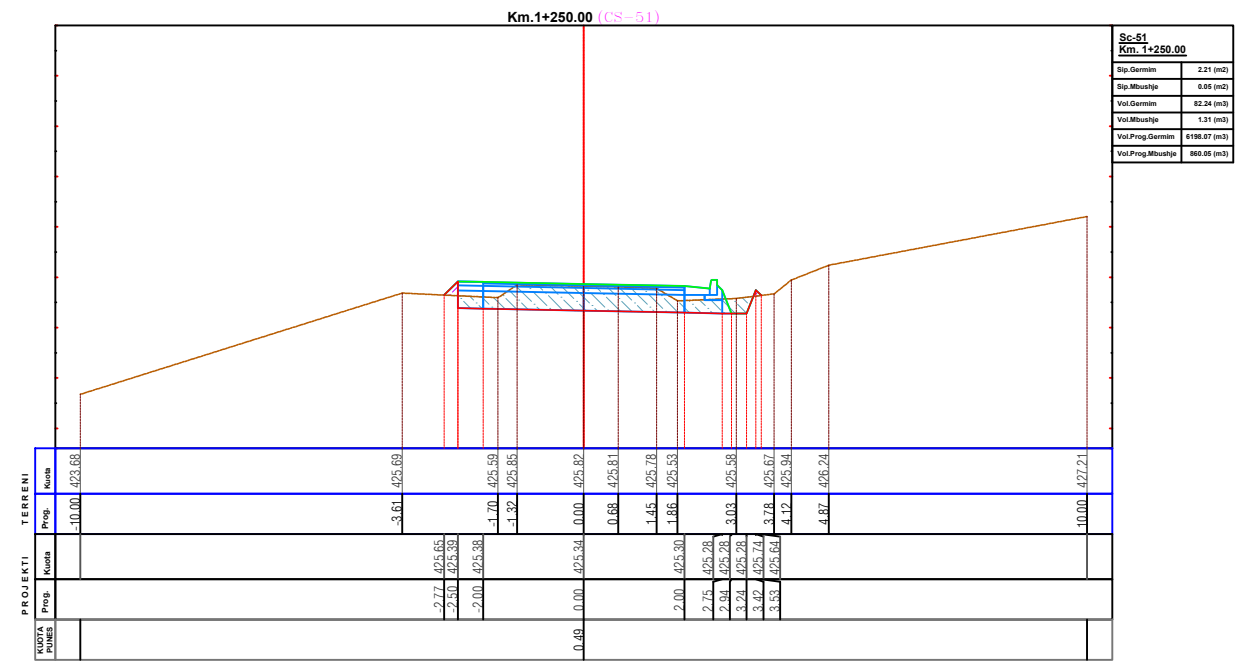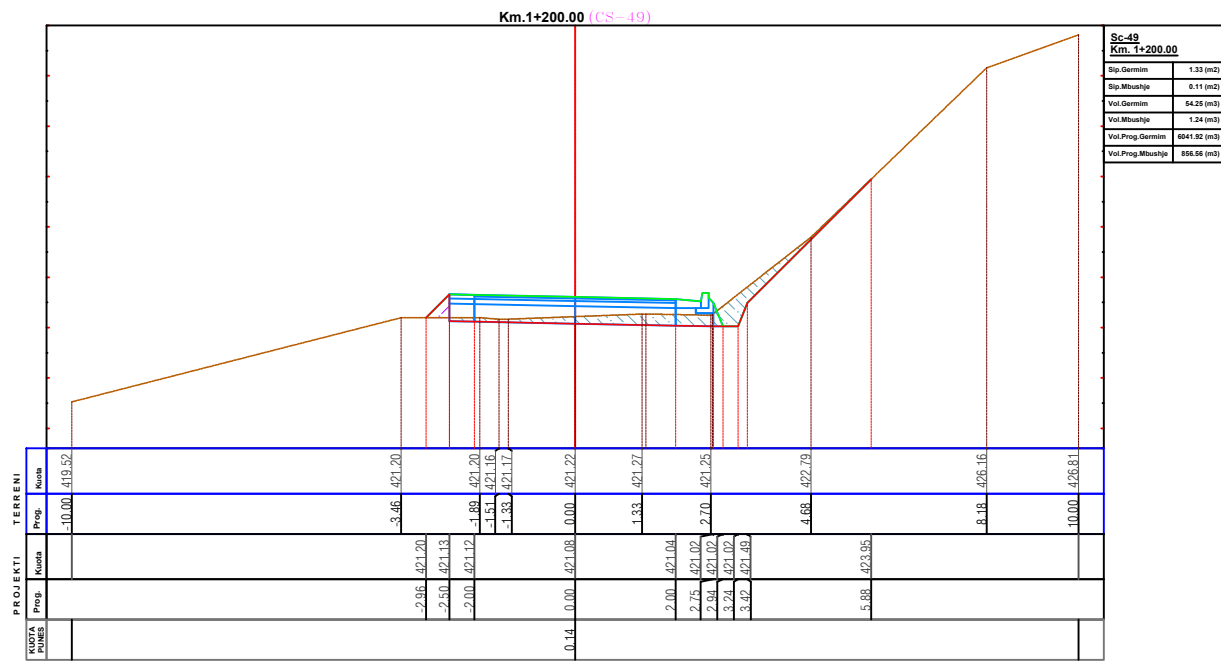

<b>EMERTESA OBJEKTIT: "SISTEMIM ASFALTIM I RRUGES SE FSHATIT KOKREVE FAZA-I, NJESIA ADMINISTRATIVE HOTOLISHT"</b>	
	<b>FAZA E PROJEKTIT :PROJEKT ZBATIMI</b>
<b>REPUBLICA E SHQIPERISE</b>	<b>EMERTESA E FLETES: PROFILAT TERTHORE PROGRESIV</b>
	<b>POROSITESI - BASHKIA LIBRAZH D</b>
Rruga: Myrteza Topi (Nr 18.zip.code.1007) E-Mail: zenit06@live.com TIRANE -ALBANIA	GRUPI PROJEKTIMIT (ZENIT & CO) sh.p.k Inxh. Mek. Arqile PERI Inxh.Ndert. Rexhep TARBA Inxh.Hidro. Merita MENGRI Ark.Raimonda MYDINLARI
Mobile phone 069 20 99 065	Nr. 14
	SH- 1/150
	Dt. / /2022
	Nr.Licence N.0433/20





# PROFILAT TERTHORE PROGRESIV

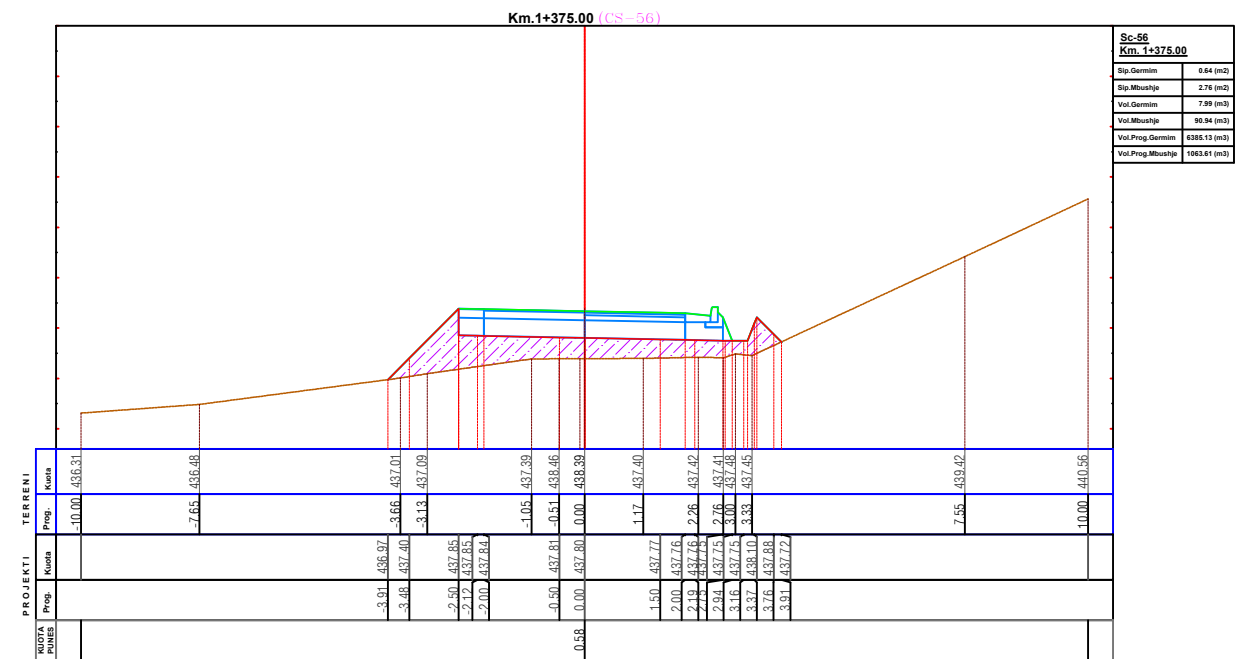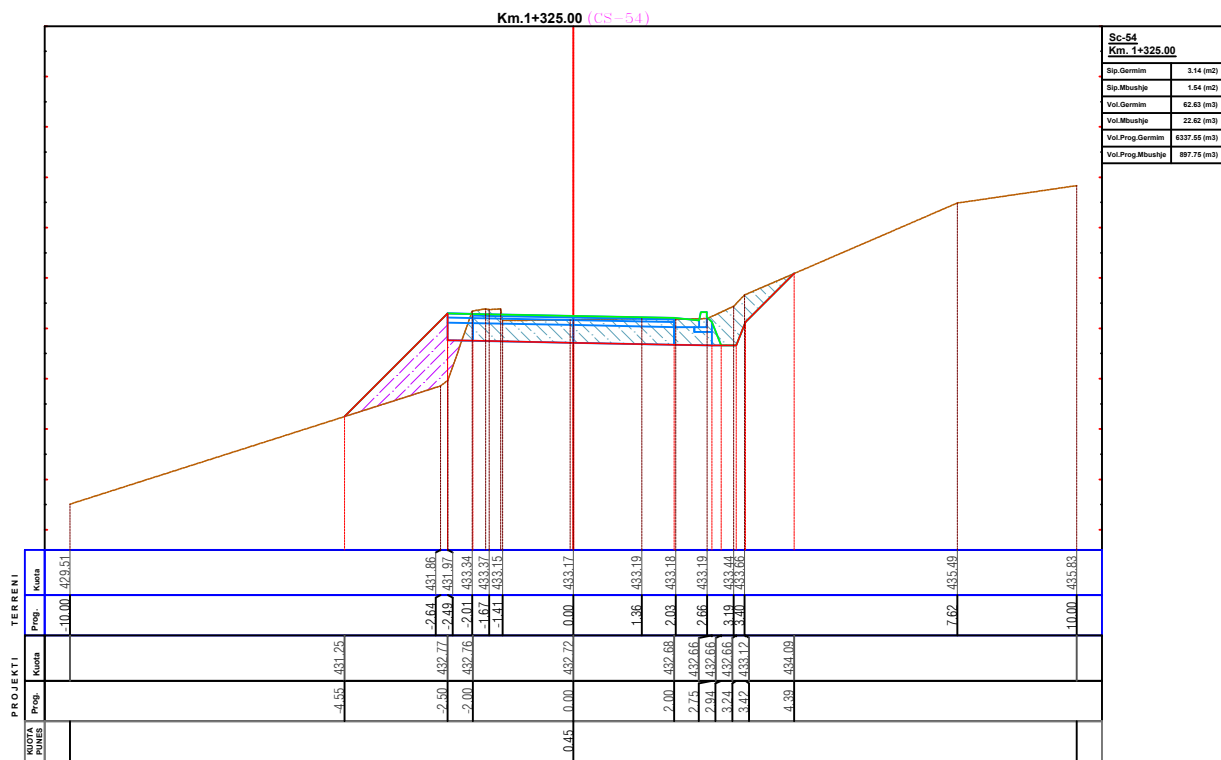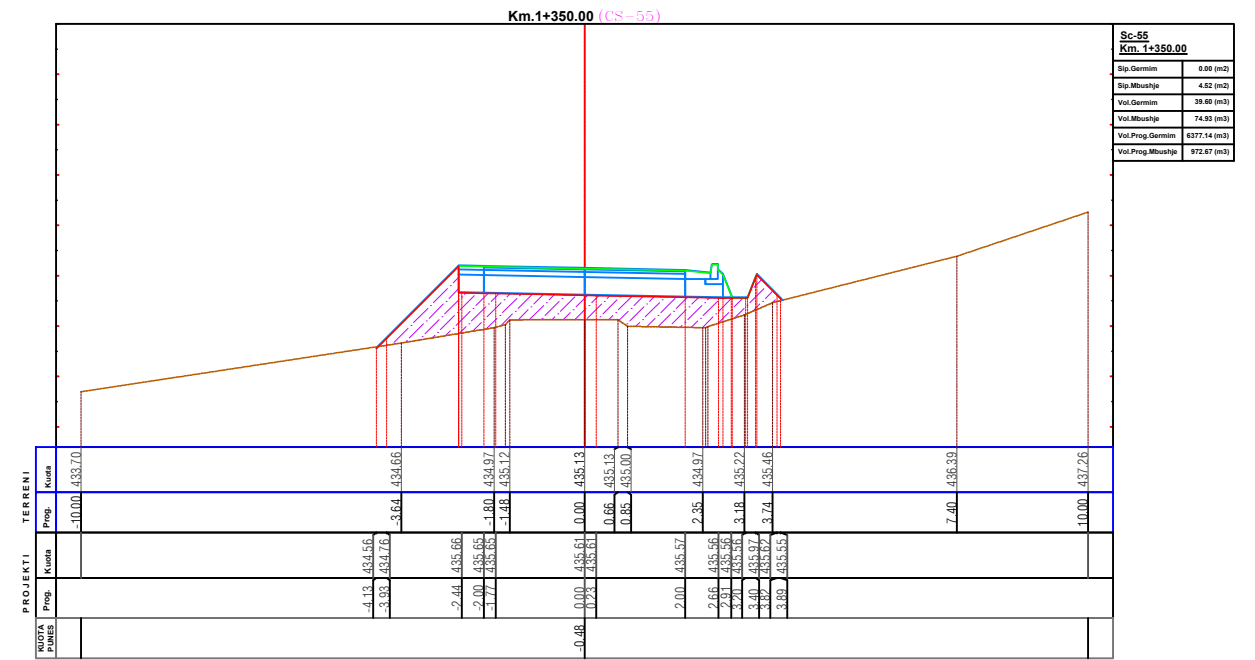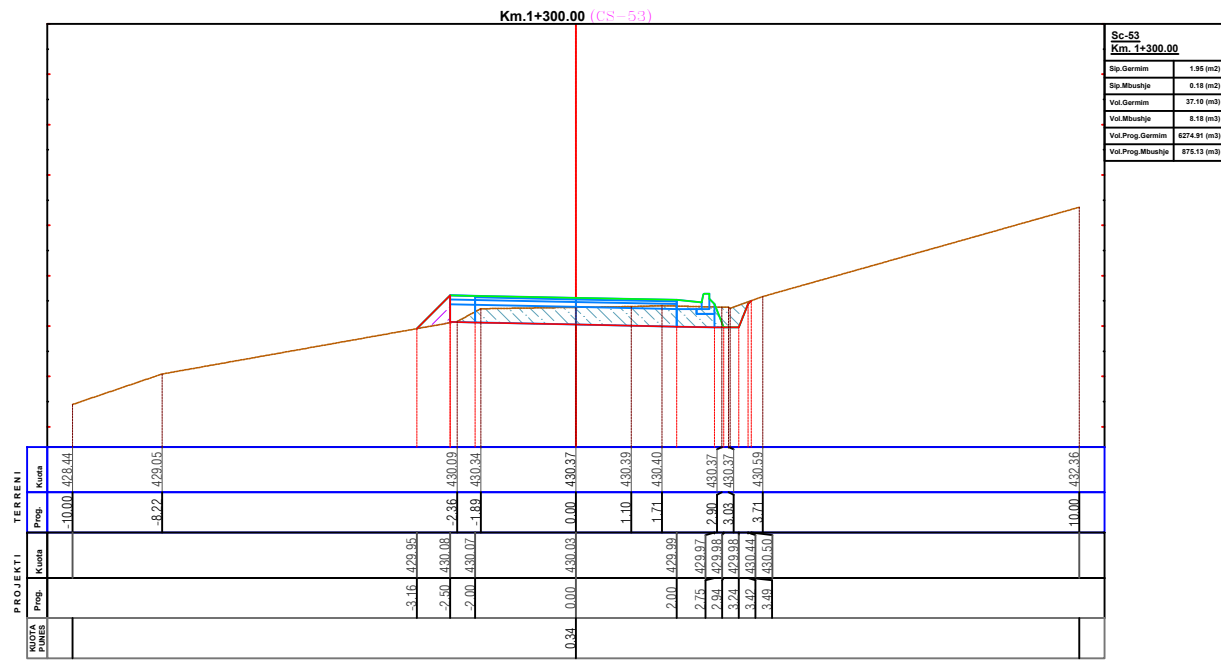

**EMERTESA OBJEKTIT: "SISTEMIM ASFALTIM I RRUGES SE FSHATIT KOKREVE FAZA-I, NJESIA ADMINISTRATIVE HOTOLISHT"**

	<b>FAZA E PROJEKTTIT :PROJEKT ZBATIMI</b>	Nr. 15
	<b>EMERTESA E FLETES: PROFILAT TERTHORE PROGRESIV</b>	SH- 1/150
<b>REPUBLIKA E SHQIPERISE</b>  <b>ZENIT&amp;CO</b>	<b>POROSITESI - BASHKIA LIBRAZH</b> Rruga: Myrteza Topi (Nr 18.zip.code.1007)    Mobile phone 069 20 99 065 E-Mail: zenit06@live.com TIRANE - ALBANIA	GRUPI PROJEKTIMIT (ZENIT & CO) sh.p.k Inxh. Mek. Arqile PERI                      Inxh. Gjeo. Yzeir MIRAKA Inxh. Ndert. Rexhep TARBA                Inxh. Elek. Spiro PLEQI Inxh. Hidro. Merita MENGRI                Inxh. Gjeodet. Lulzim VRAP Ark. Raimonda MYDINLARI
		Dt. ___/___/2022 Nr. License N.0433/20

# PROFILAT TERTHORE PROGRESIV

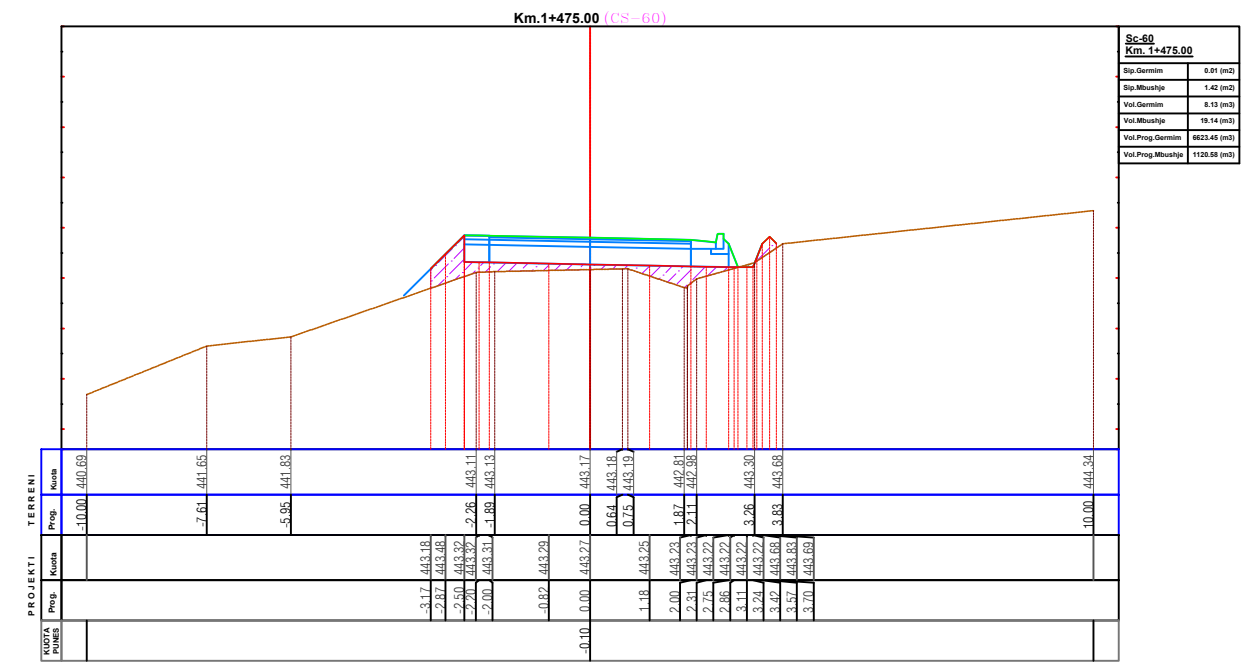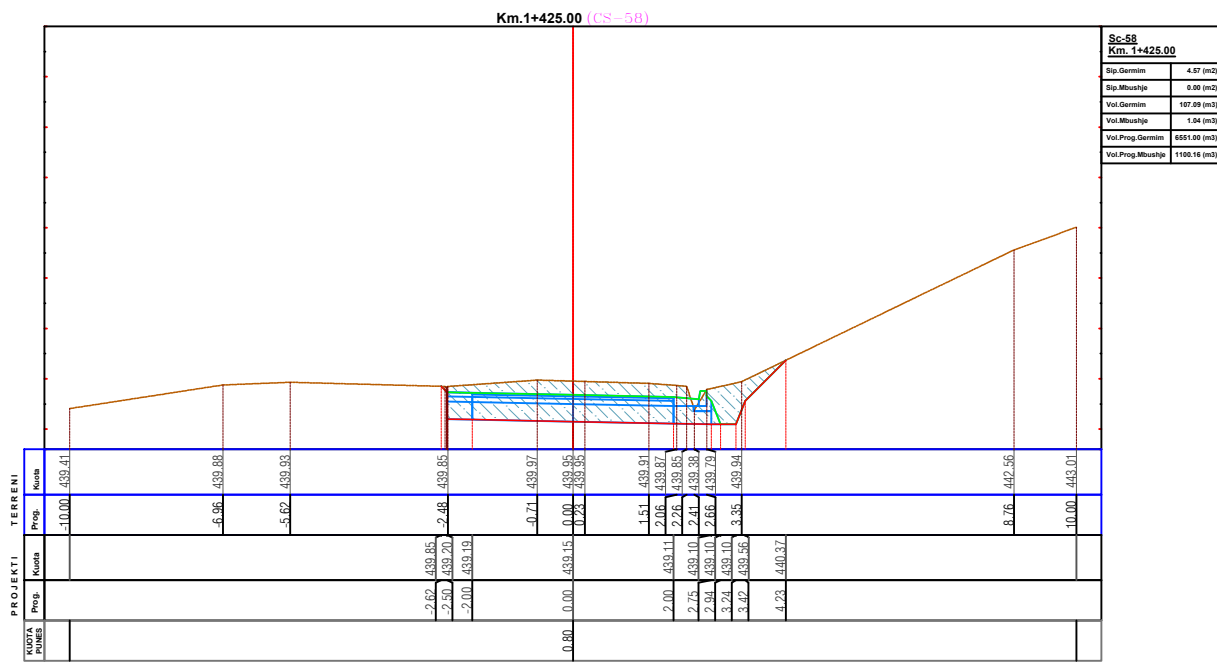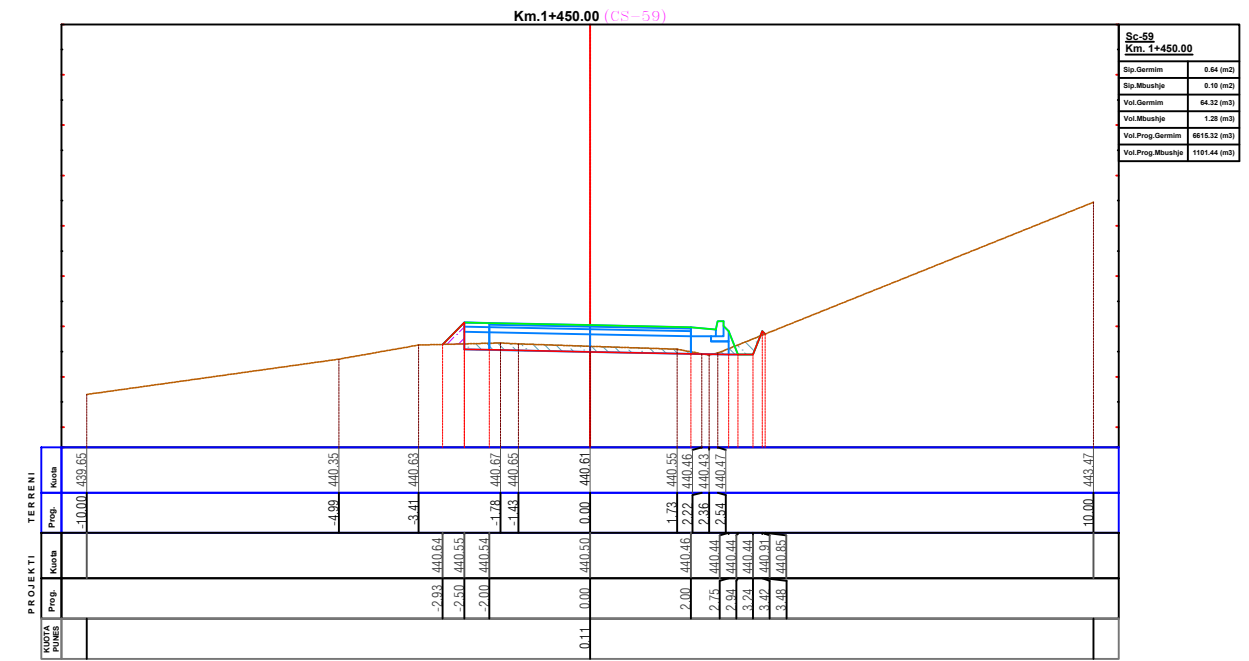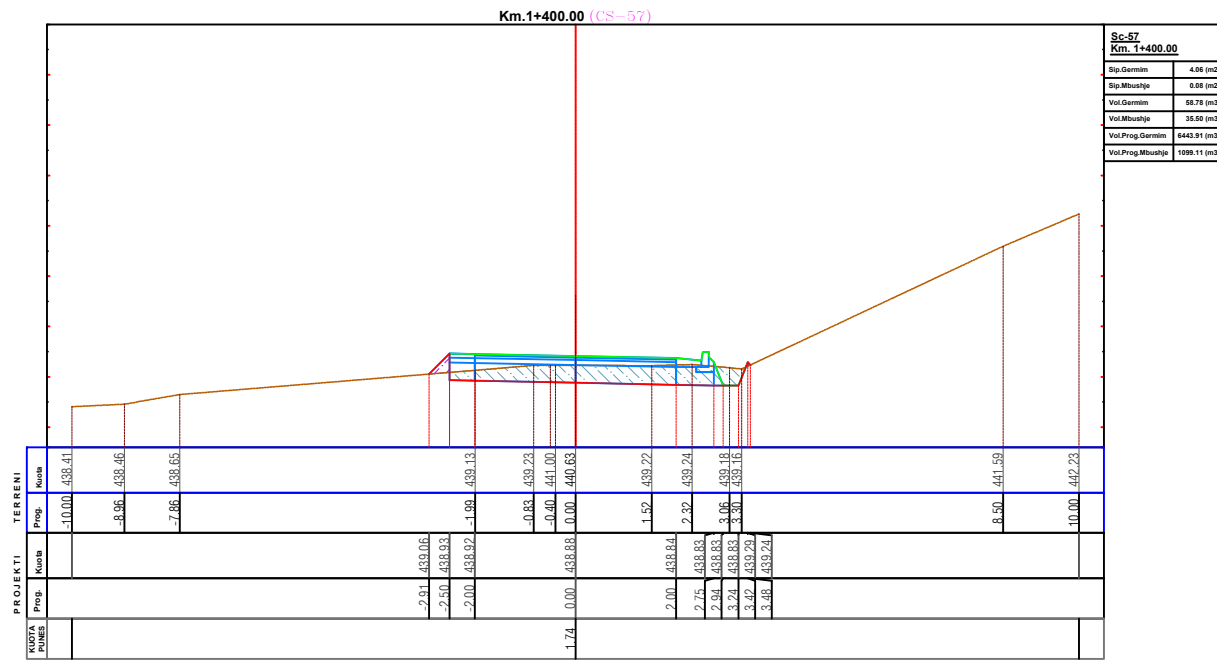

**EMERTESA OBJEKTIT: "SISTEMIM ASFALTIM I RRUGES SE FSHATIT KOKREVE FAZA-I, NJESIA ADMINISTRATIVE HOTOLISHT"**

**FAZA E PROJEKTTIT :PROJEKT ZBATIMI**

**EMERTESA E FLETES: PROFILAT TERTHORE PROGRESIV**

**REPUBLIKA E SHQIPERISE**

**ZENIT&CO**

**POROSITESI - BASHKIA LIBRAZH D**





Rruga: Myrteza Topi (Nr 18.zip.code.1007) Mobile phone 069 20 99 065  
E-Mail: zenit06@live.com TIRANE - ALBANIA

GRUPI PROJEKTIMIT (ZENIT & CO) sh.p.k  
Inxh. Mek. Arqile PERI Inxh. Gjeo. Yzeir MIRAKA  
Inxh. Ndert. Rexhep TARBA Inxh. Elek. Spiro PLEQI  
Inxh. Hidro. Merita MENGRI Inxh. Gjeodet. Lutzim VRAP I

Nr. 16  
SH- 1/150  
Dt. / / 2022  
Nr. License N.0433/20



# PROFILAT TERTHORE PROGRESIV

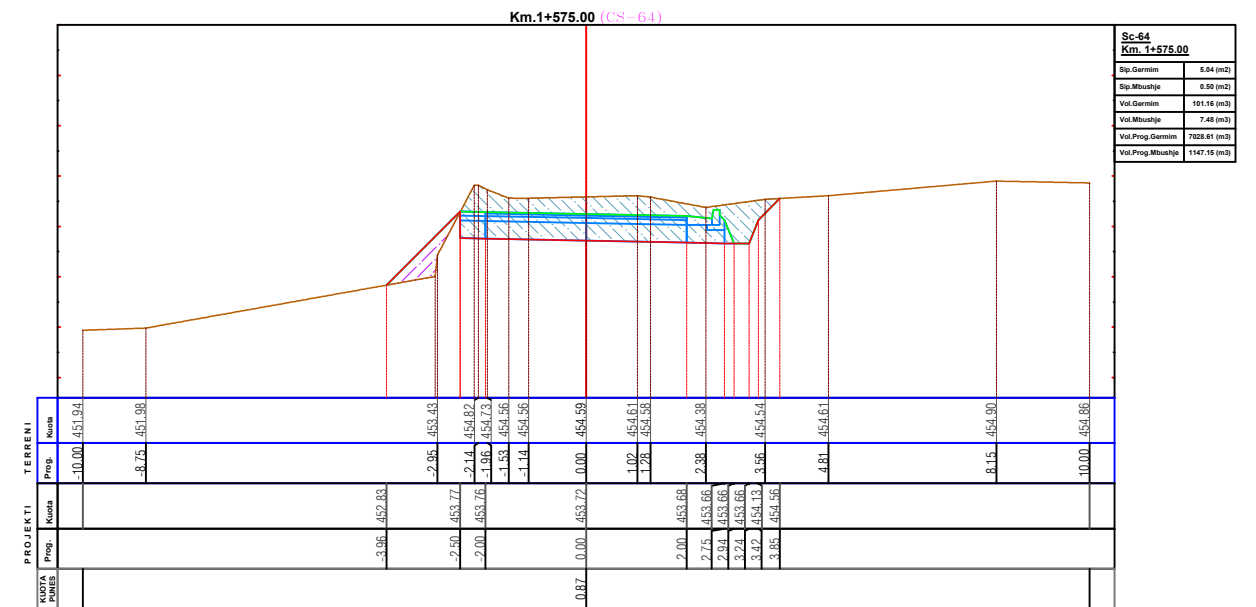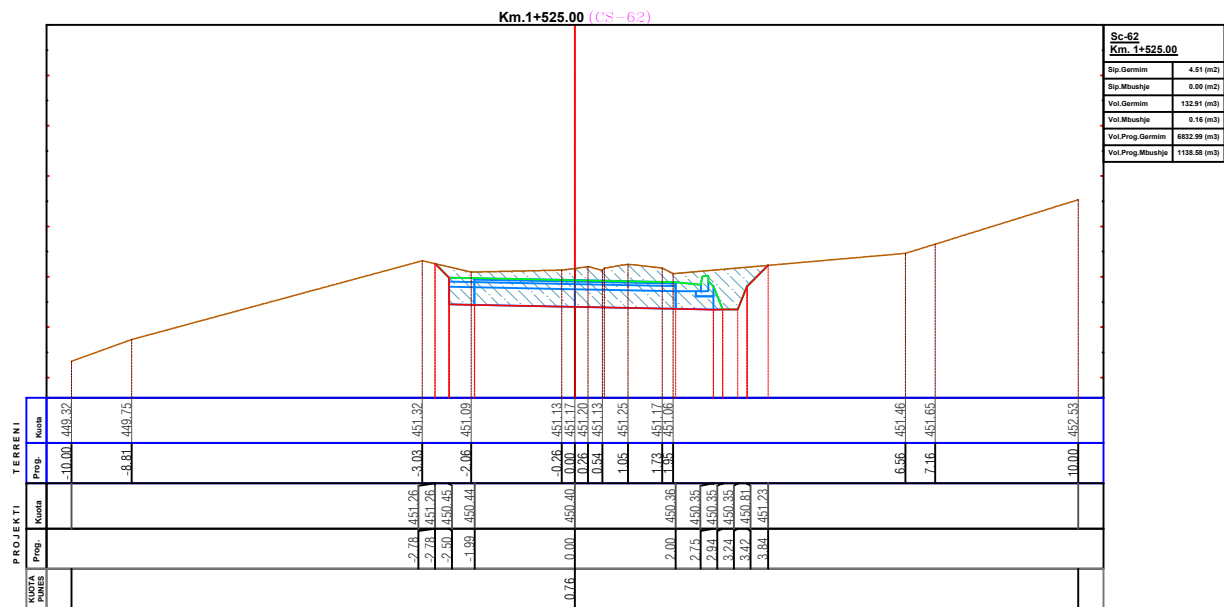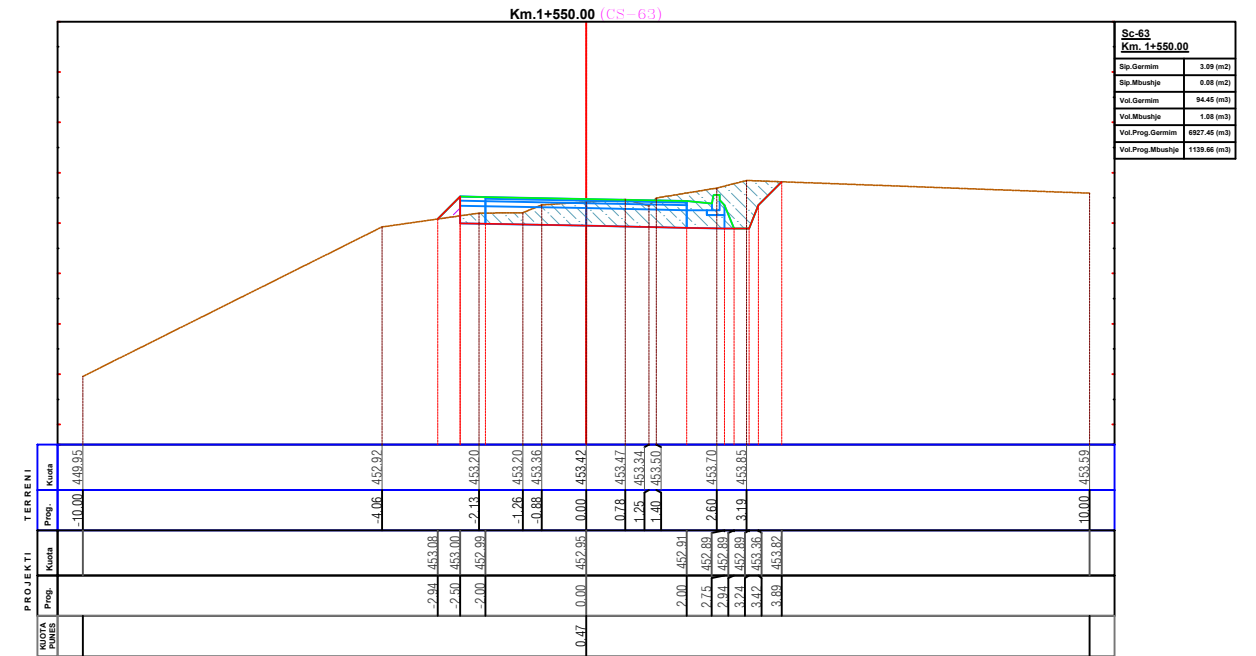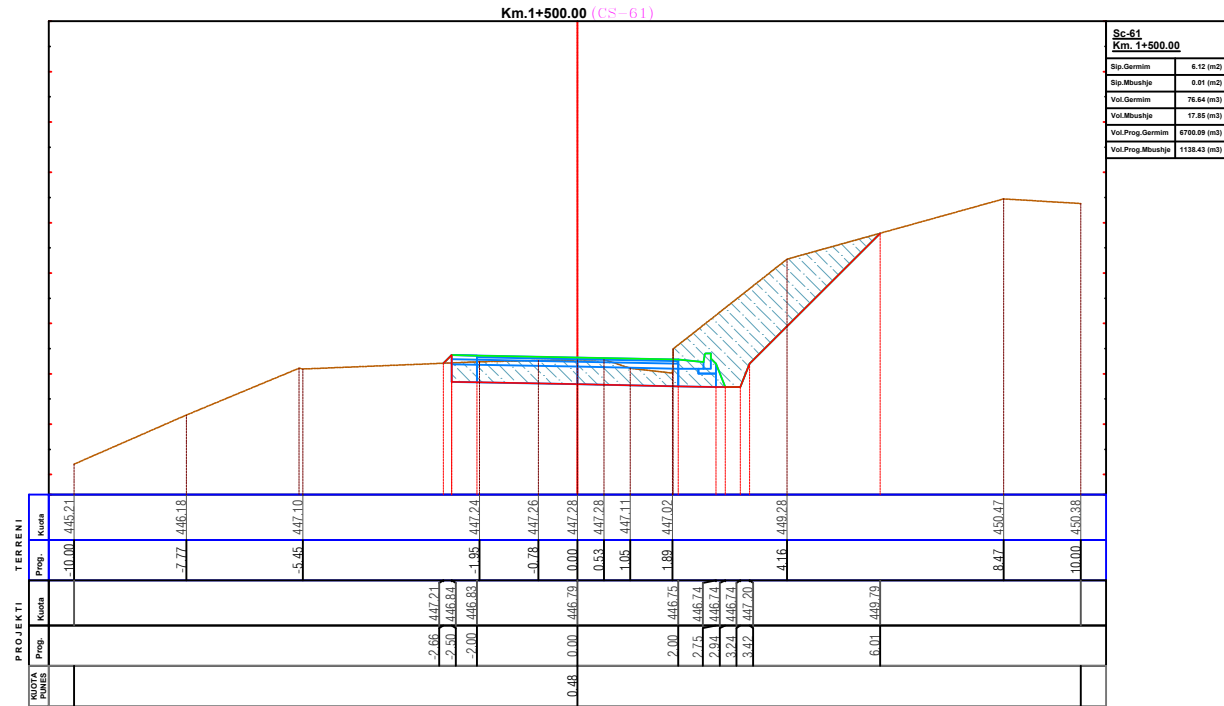

**EMERTESA OBJEKTIT: "SISTEMIM ASFALTIM I RRUGES SE FSHATIT KOKREVE FAZA-I, NJESIA ADMINISTRATIVE HOTOLISHT"**

**FAZA E PROJEKTIT :PROJEKT ZBATIMI**

**EMERTESA E FLETES: PROFILAT TERTHORE PROGRESIV**

**REPUBLIKA E SHQIPERISE**

**ZENIT&CO**





**POROSITESI - BASHKIA LIBRAZH D**

Rruga: Myrteza Topi (Nr 18.zip.code.1007) Mobile phone 069 20 99 065  
E-Mail: zenit06@live.com TIRANE - ALBANIA

GRUPI PROJEKTIMIT (ZENIT & CO) sh.p.k  
Inxh. Mek. Arqile PERI Inxh. Gjeo. Yzeir MIRAKA  
Inxh. Ndert. Rexhep TARBA Inxh. Elek. Spiro PLEQI  
Inxh. Hidro. Merita MENGRI Inxh. Gjeodet. Lulzim VRAP I  
Ark. Raimonda MYDINLARI

Nr. 17  
SH- 1/150  
Dt. / / 2022  
Nr. License N.0433/20





# PROFILAT TERTHORE PROGRESIV

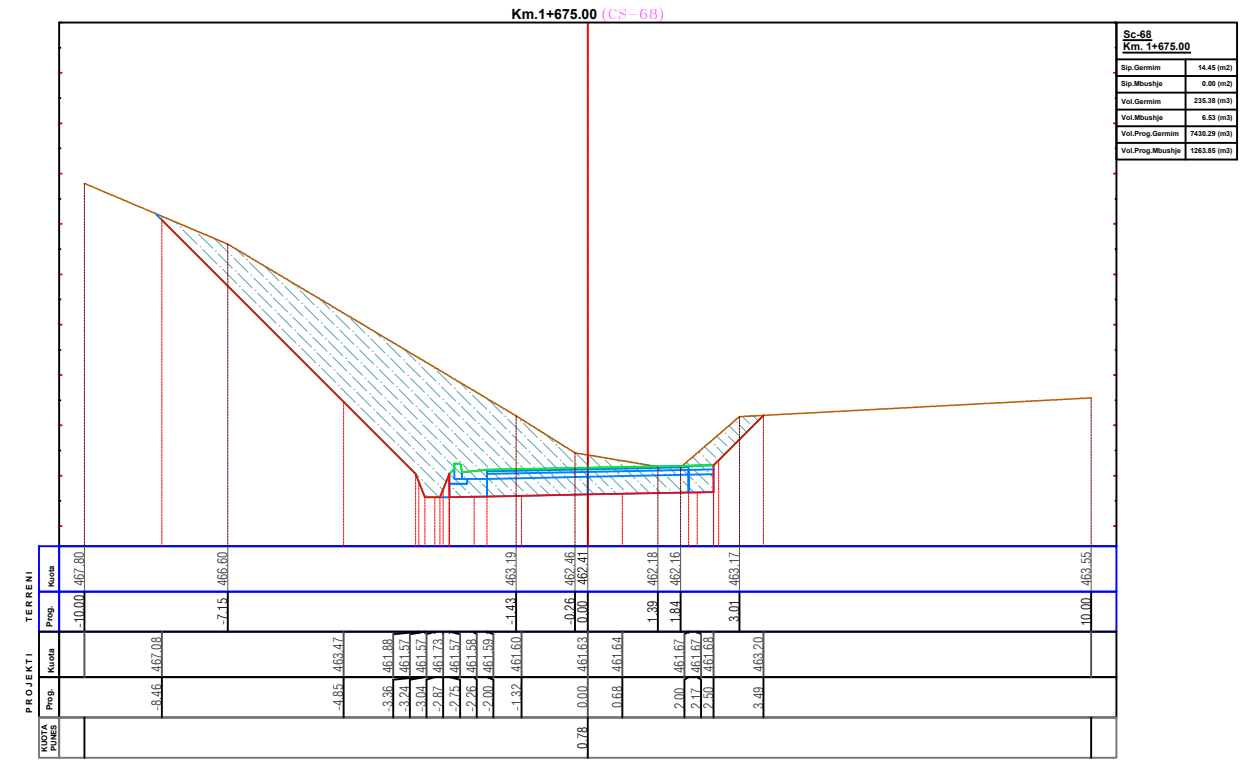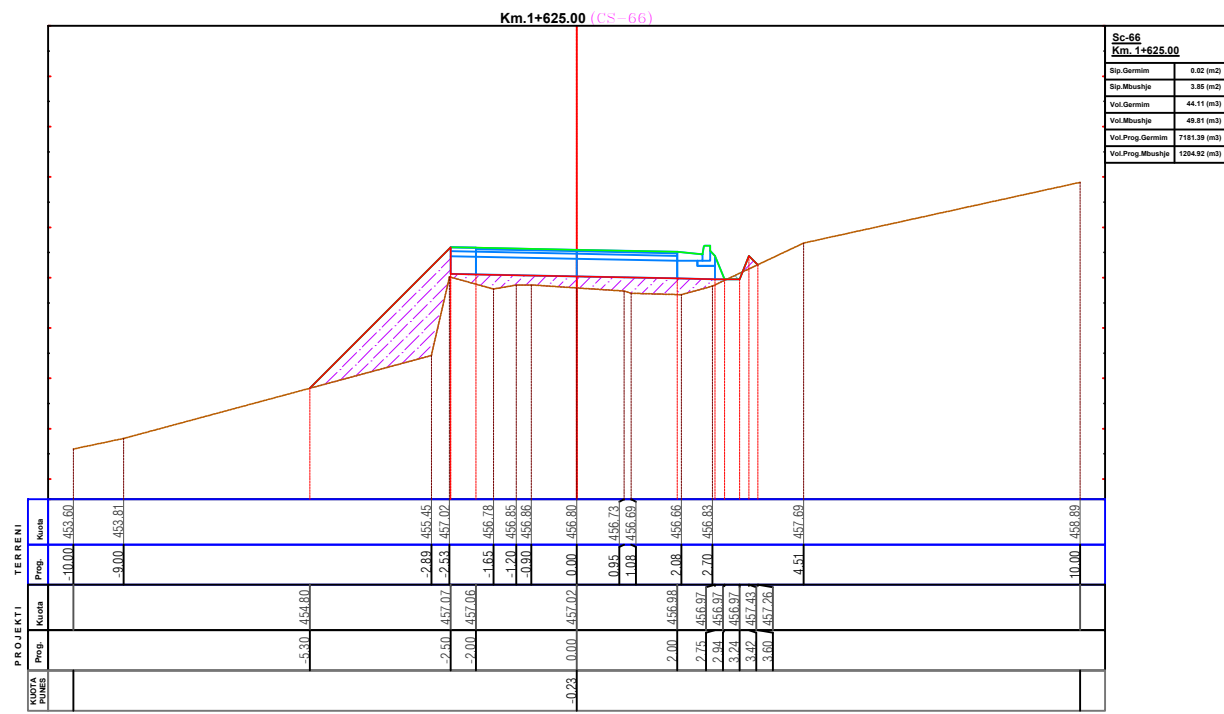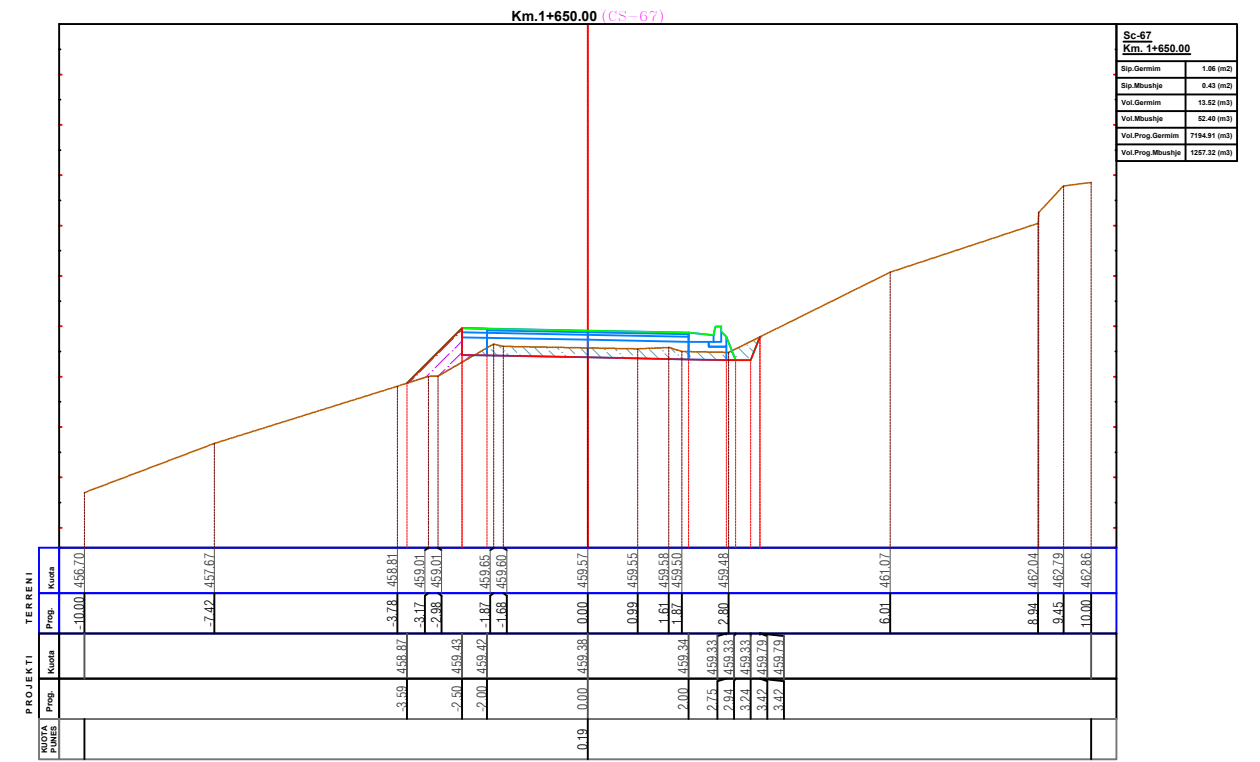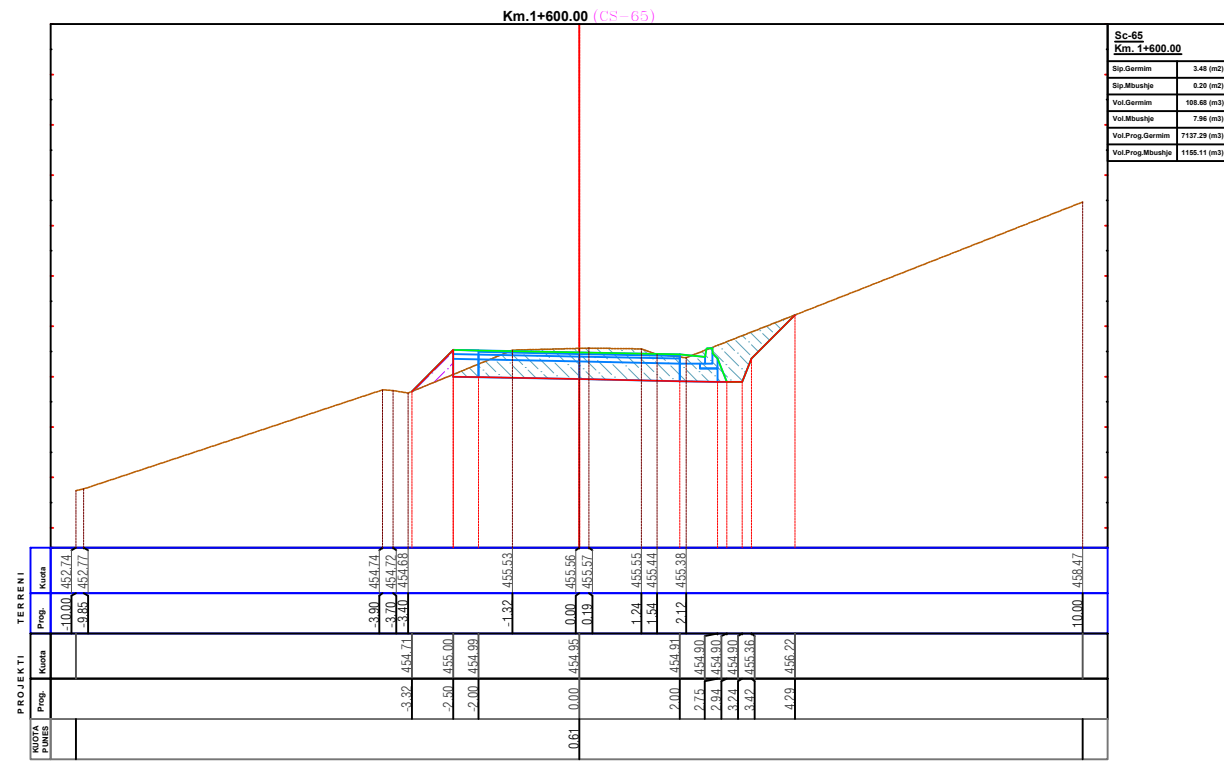

**EMERTESA OBJEKTIT: "SISTEMIM ASFALTIM I RRUGES SE FSHATIT KOKREVE FAZA-I, NJESIA ADMINISTRATIVE HOTOLISHT"**

	<b>FAZA E PROJEKTTIT :PROJEKT ZBATIMI</b>	Nr. 18	
	<b>EMERTESA E FLETES: PROFILAT TERTHORE PROGRESIV</b>	SH- 1/150	
	<b>GRUPI PROJEKTIMIT (ZENIT &amp; CO) sh.p.k</b>	Dt. ___ / ___ / 2022	
	<b>POROSITESI - BASHKIA LIBRAZH D</b> Rruga: Myrteza Topi (Nr 18.zip.code.1007)   Mobile phone 069 20 99 065 E-Mail: zenit06@live.com   TIRANE -ALBANIA	Inxh. Mek. Arqile PERI Inxh. Ndert. Rexhep TARBA Inxh. Hidro. Merita MENGRI Ark. Raimonda MYDINLARI Inxh. Gjeo. Yzeir MIRAKA Inxh. Elek. Spiro PLEGJI Inxh. Gjeodet. Lutzim VRAPIT	Nr. License <b>N.0433/20</b>

# PROFILAT TERTHORE PROGRESIV

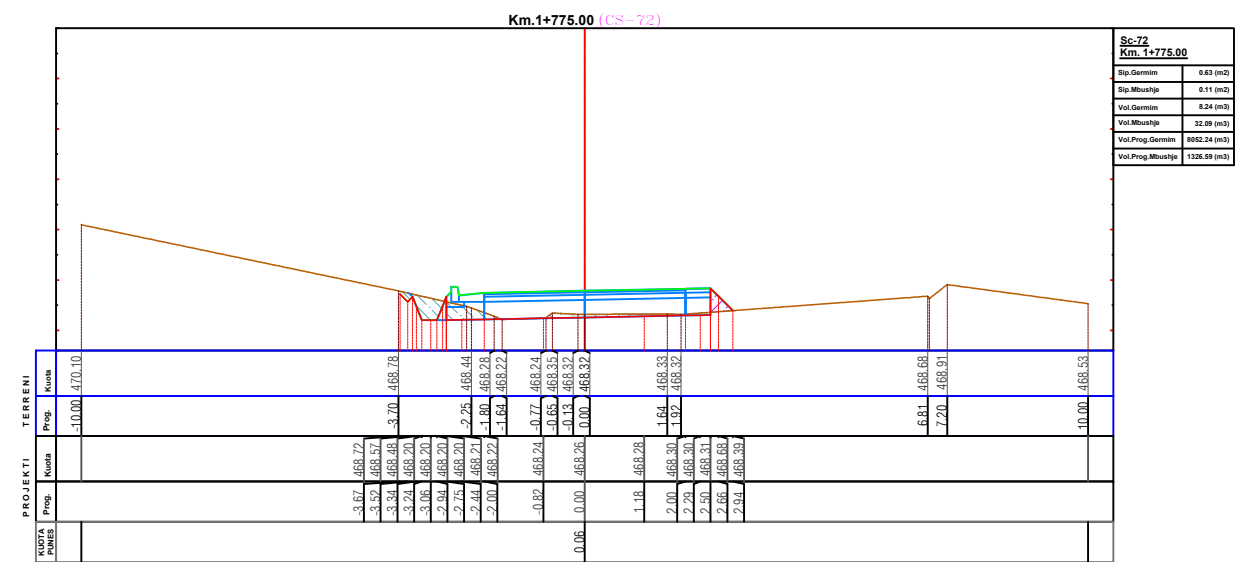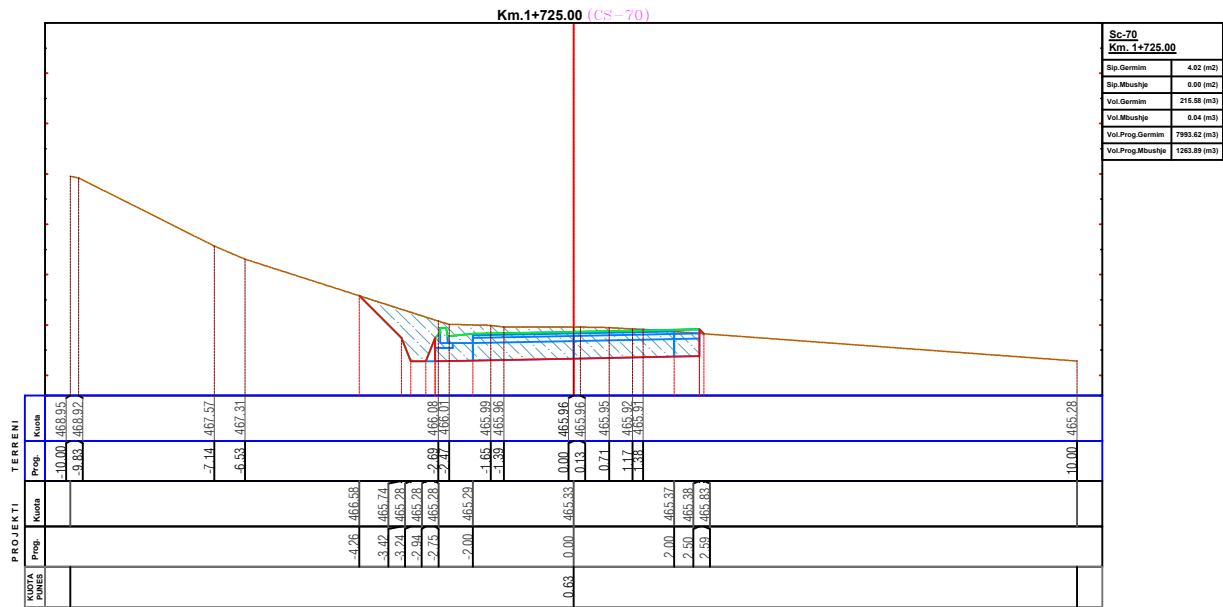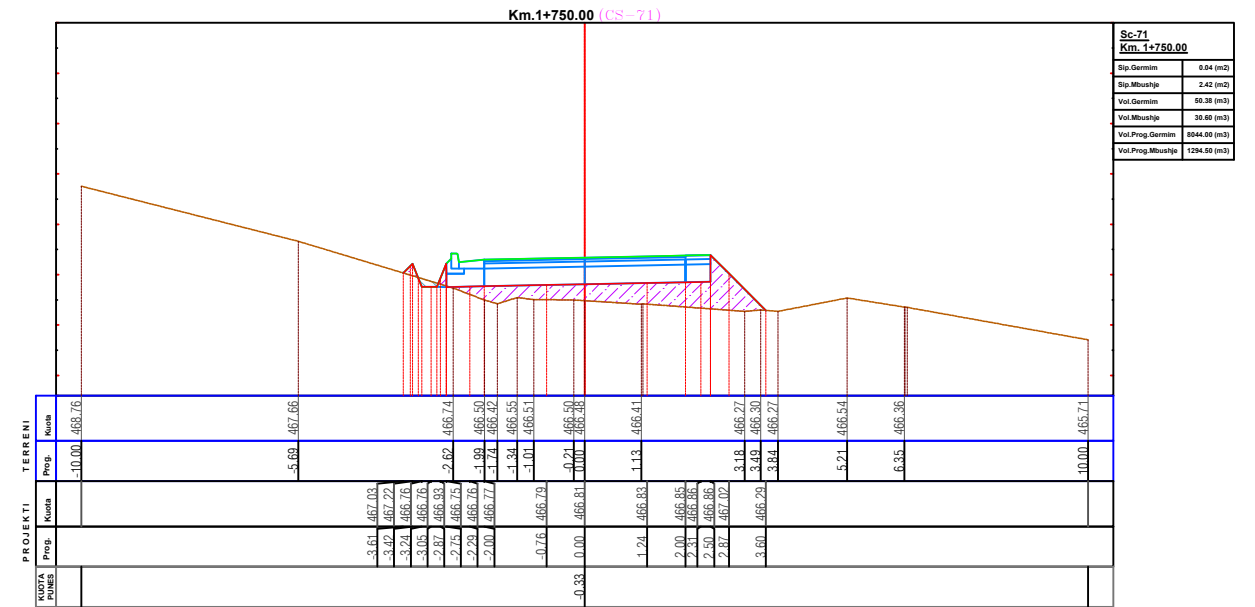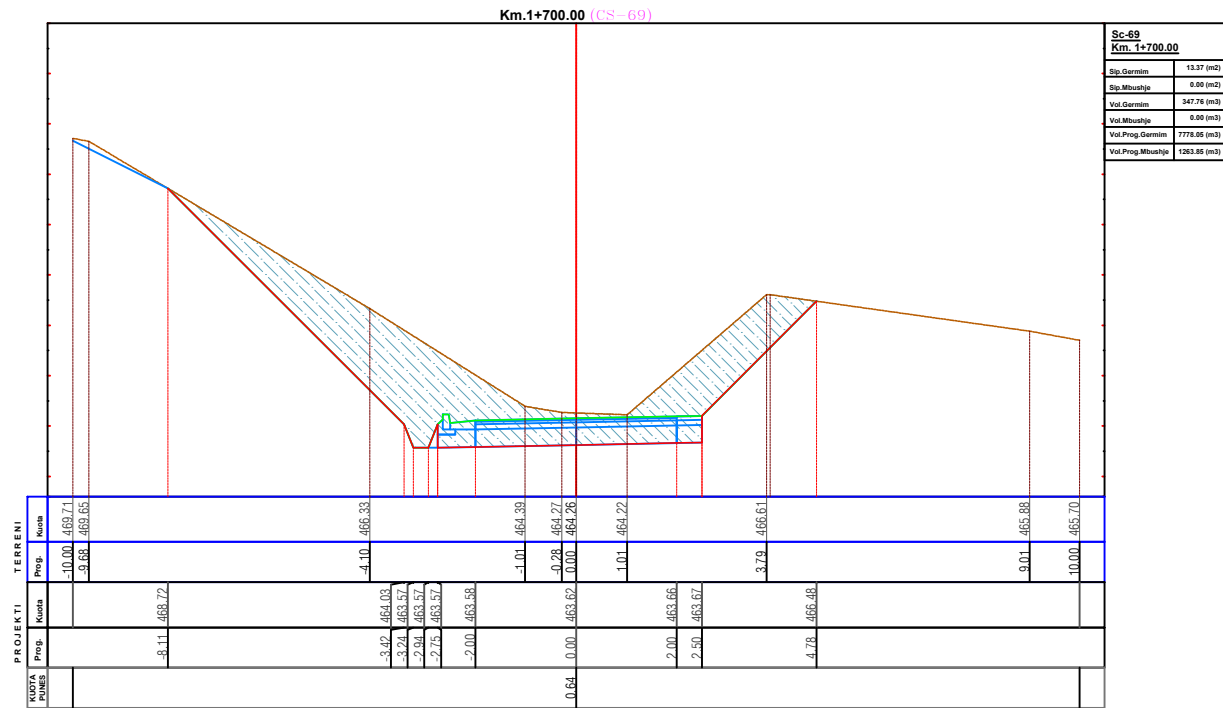

**EMERTESA OBJEKTIT: "SISTEMIM ASFALTIM I RRUGES SE FSHATIT KOKREVE FAZA-I, NJESIA ADMINISTRATIVE HOTOLISHT"**

**FAZA E PROJEKTIT :PROJEKT ZBATIMI**

**EMERTESA E FLETES: PROFILAT TERTHORE PROGRESIV**

**REPUBLIKA E SHQIPERISE**

**ZENIT&CO**

**POROSITESI - BASHKIA LIBRAZH**

Rruga: Myrteza Topi (Nr 18.zip.code.1007) Mobile phone 069 20 99 065  
E-Mail: zenit06@live.com  
TIRANE-ALBANIA


GRUPI PROJEKTIMIT (ZENIT & CO) sh.p.k  
Inxh. Mek. Arqile PERI  
Inxh. Ndert. Rexhep TARBA  
Inxh. Hidro. Merita MENGRI  
Ark. Raimonda MYDINLARI

Inxh. Gjeo. Yzeir MIRAKA  
Inxh. Elek. Spiro PLEQI  
Inxh. Gjeodet. Lutzim VRAPTI

Nr. 19  
SH- 1/150  
Dt. / / 2022  
Nr. License N.0433/20


# PROFILAT TERTHORE PROGRESIV

Km.1+800.00 (CS-73)

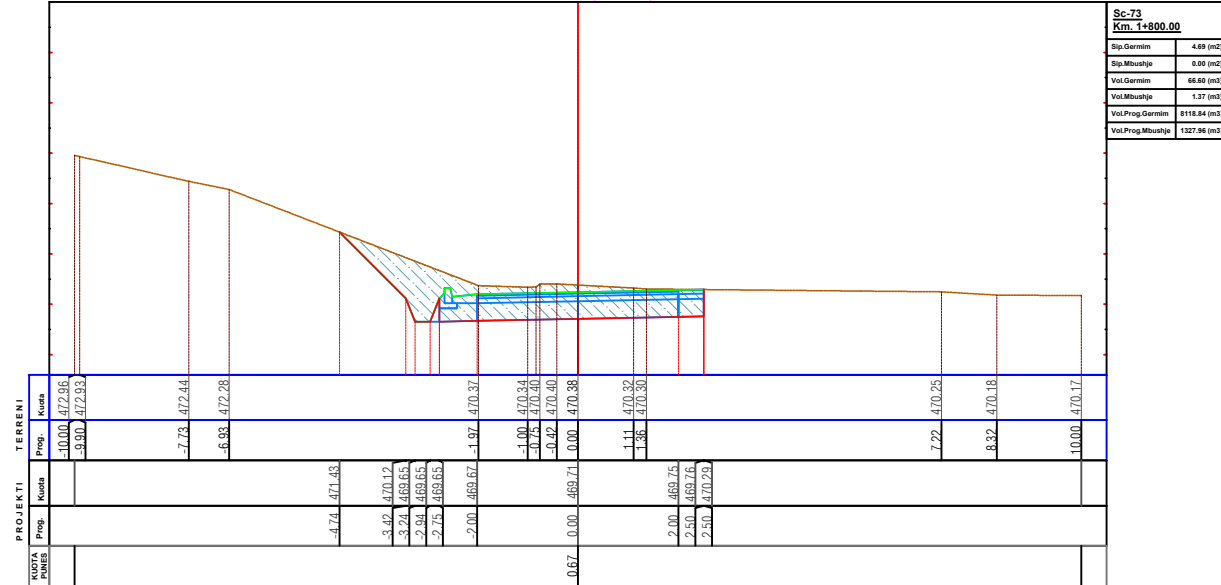


Sc-73 Km. 1+800.00	
Spj. Gjermani	4.60 (m2)
Spj. Mbuajtje	0.90 (m2)
Voll. Gjermani	66.60 (m3)
Voll. Mbuajtje	1.37 (m3)
Voll. Prog. Gjermani	619.84 (m3)
Voll. Prog. Mbuajtje	1327.96 (m3)

Km.1+850.00 (CS-75)

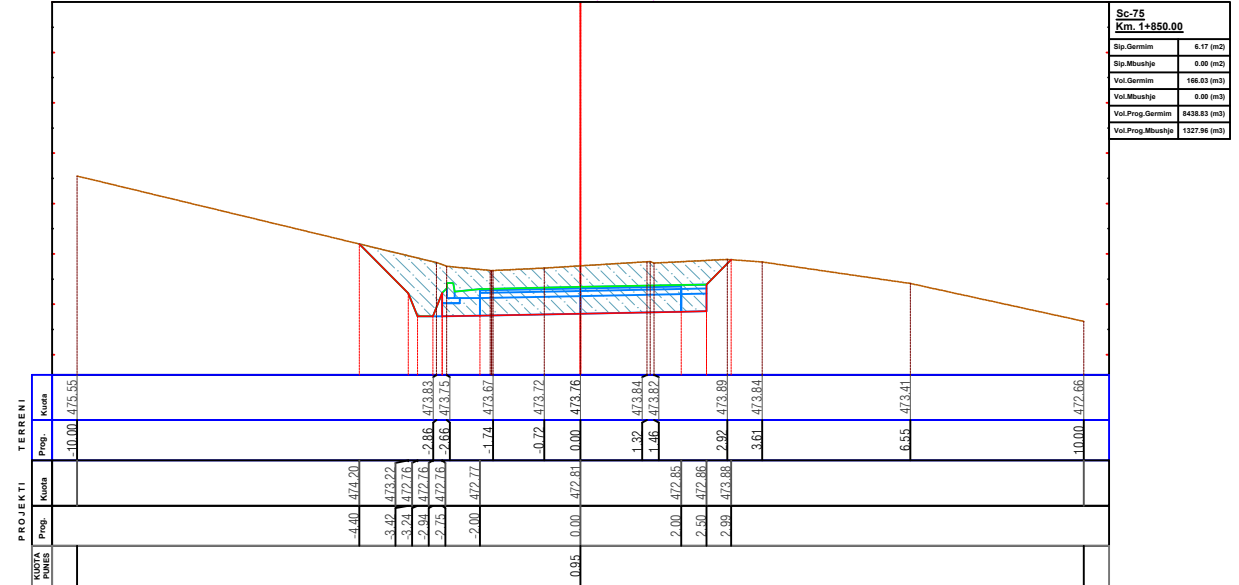


Sc-75 Km. 1+850.00	
Spj. Gjermani	6.17 (m2)
Spj. Mbuajtje	0.90 (m2)
Voll. Gjermani	166.83 (m3)
Voll. Mbuajtje	0.90 (m3)
Voll. Prog. Gjermani	6458.83 (m3)
Voll. Prog. Mbuajtje	1327.96 (m3)

Km.1+825.00 (CS-74)

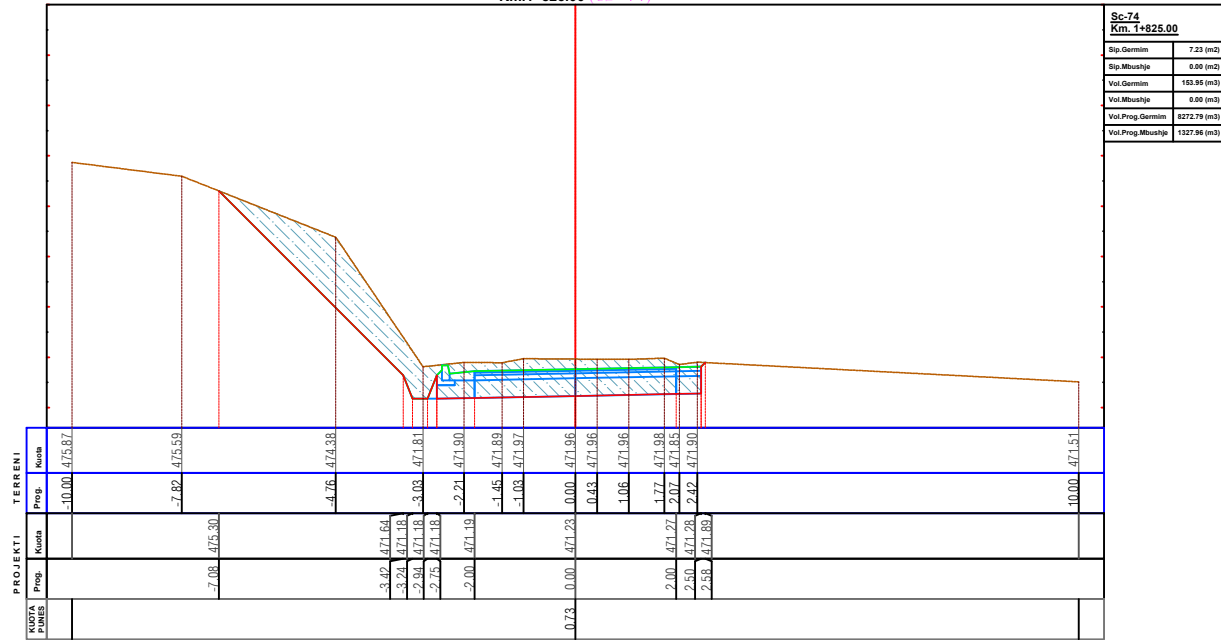





Sc-74 Km. 1+825.00	
Spj. Gjermani	7.23 (m2)
Spj. Mbuajtje	0.90 (m2)
Voll. Gjermani	105.99 (m3)
Voll. Mbuajtje	0.90 (m3)
Voll. Prog. Gjermani	6271.79 (m3)
Voll. Prog. Mbuajtje	1327.96 (m3)

Km.1+875.00 (CS-76)

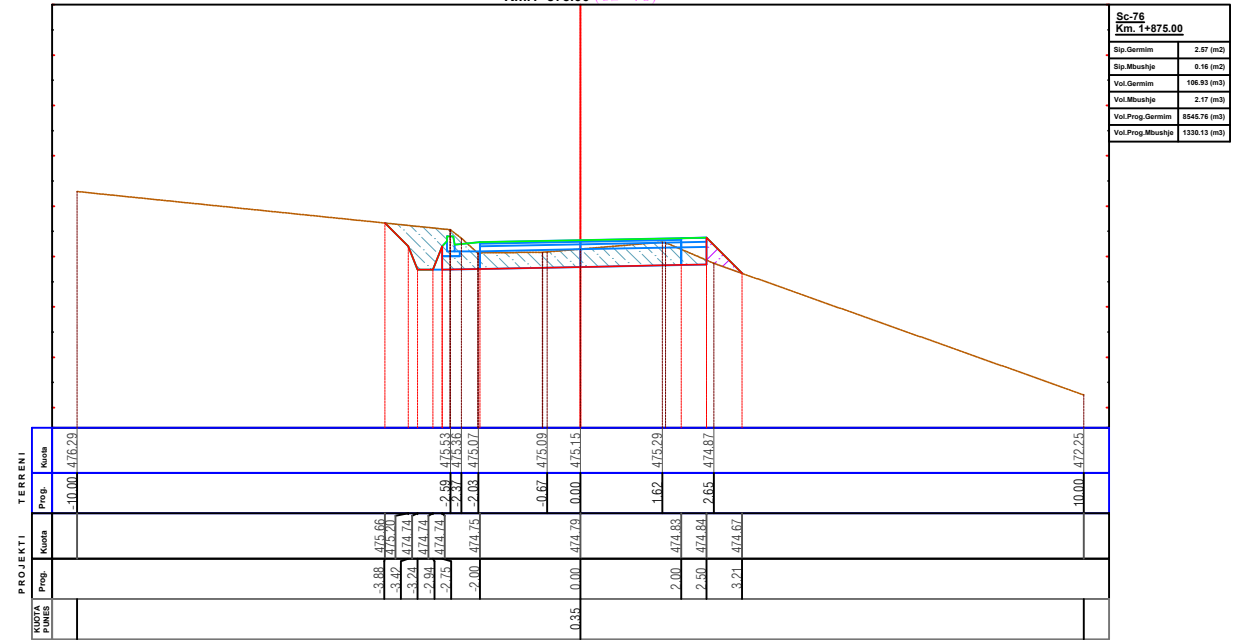

Sc-76 Km. 1+875.00	
Spj. Gjermani	2.87 (m2)
Spj. Mbuajtje	0.90 (m2)
Voll. Gjermani	186.83 (m3)
Voll. Mbuajtje	2.17 (m3)
Voll. Prog. Gjermani	8665.74 (m3)
Voll. Prog. Mbuajtje	1328.13 (m3)

# PROFILAT TERTHORE PROGRESIV

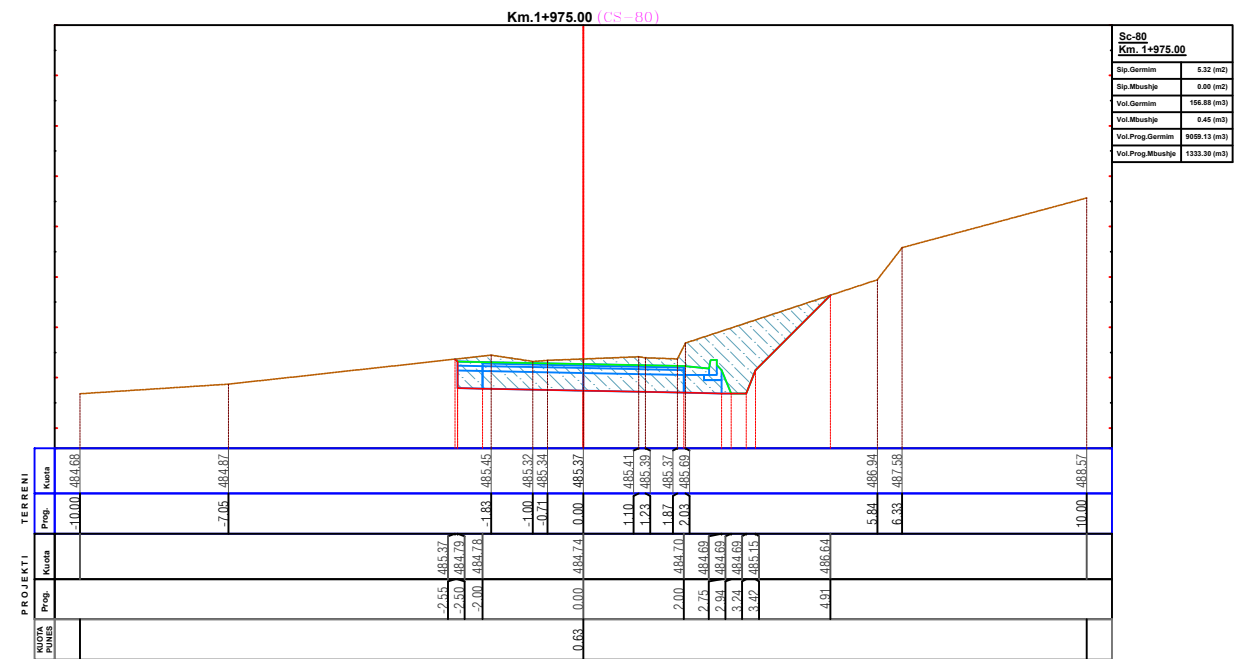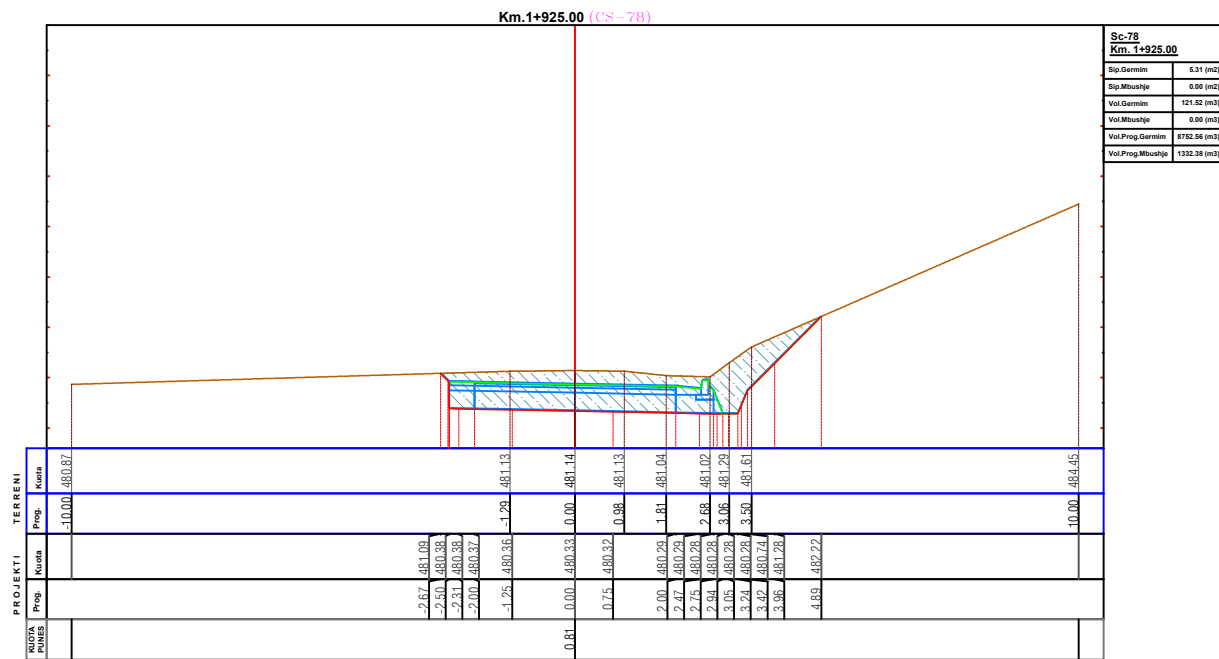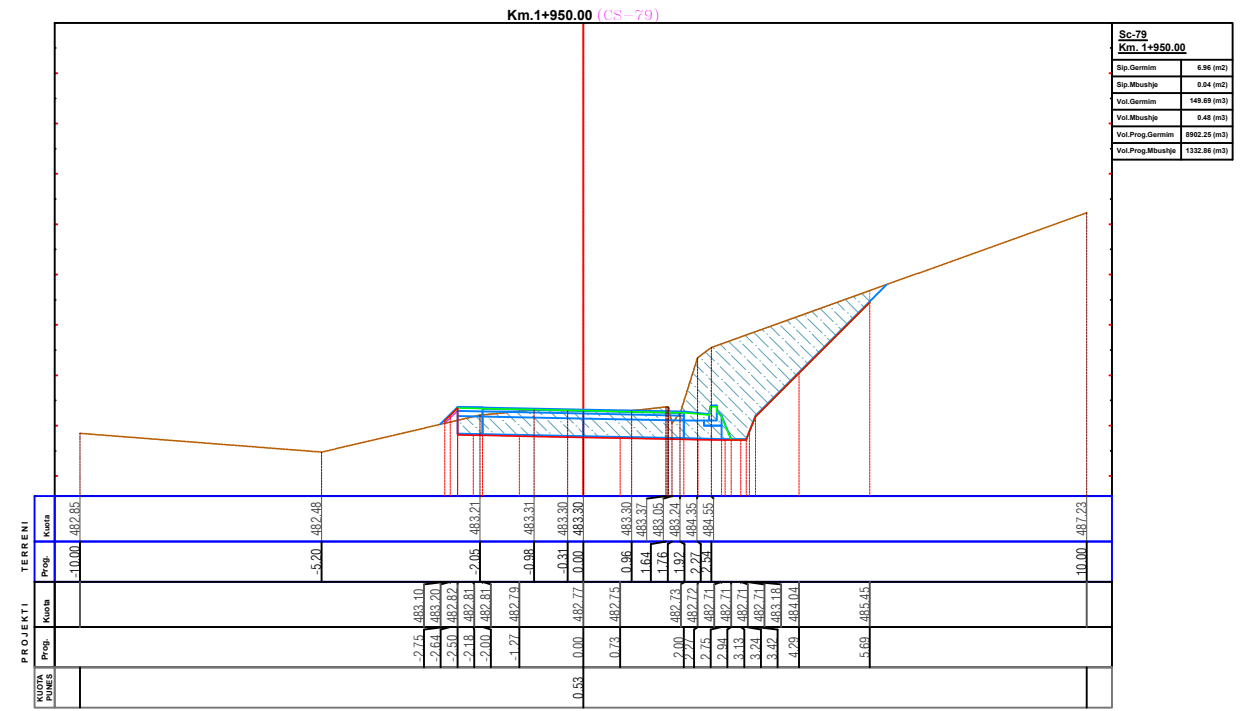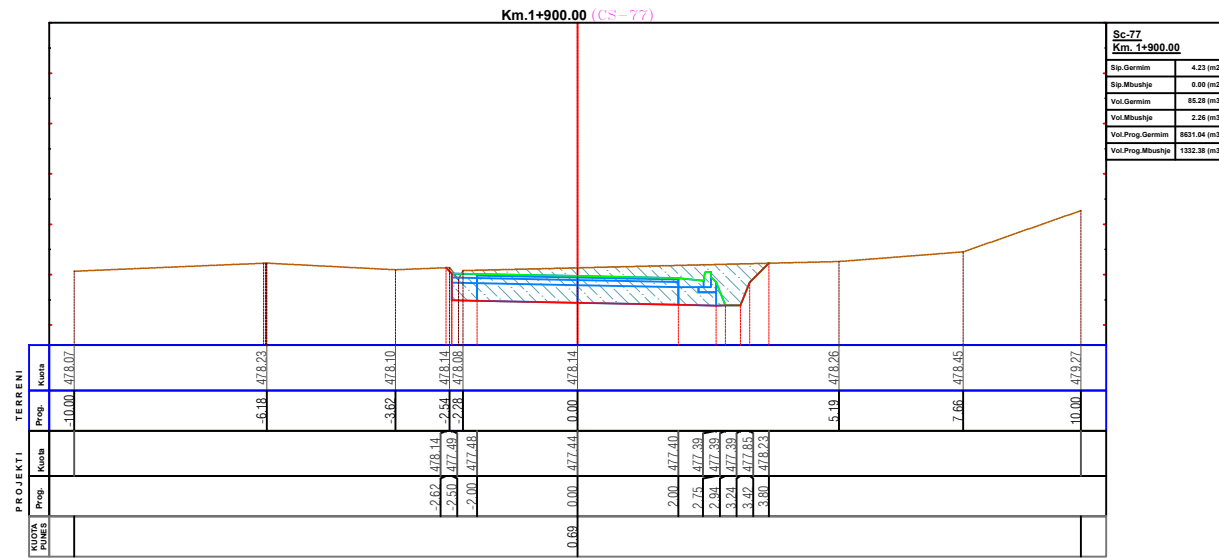

**EMERTESA OBJEKTIT: "SISTEMIM ASFALTIM I RRUGES SE FSHATIT KOKREVE FAZA-I, NJESIA ADMINISTRATIVE HOTOLISHT"**

**FAZA E PROJEKTIT :PROJEKT ZBATIMI**

**EMERTESA E FLETES: PROFILAT TERTHORE PROGRESIV**

**REPUBLIKA E SHQIPERISE**

**ZENIT&CO**

**POROSITESI - BASHKIA LIBRAZH**

Ruga: Myrteza Topi (Nr 18.zip.code.1007) Mobile phone 069 20 99 065  
E-Mail: zenit06@live.com  
TIRANE - ALBANIA

GRUPI PROJEKTIMIT (ZENIT & CO) sh.p.k  
Inxh. Mek. Arqile PERI  
Inxh.Ndert. Rexhep TARBA  
Inxh.Hidro. Merita MENGRI  
Ark.Raimonda MYDINLARI

Inxh. Gjeo.Yzeir MIRAKA  
Inxh.Elek. Spiro PLEQI  
Inxh.Gjeodet.Lutzim VRAPI





Nr. 21

SH- 1/150

Dt. / / 2022

Nr.Licence N.0433/20

# PROFILAT TERTHORE PROGRESIV

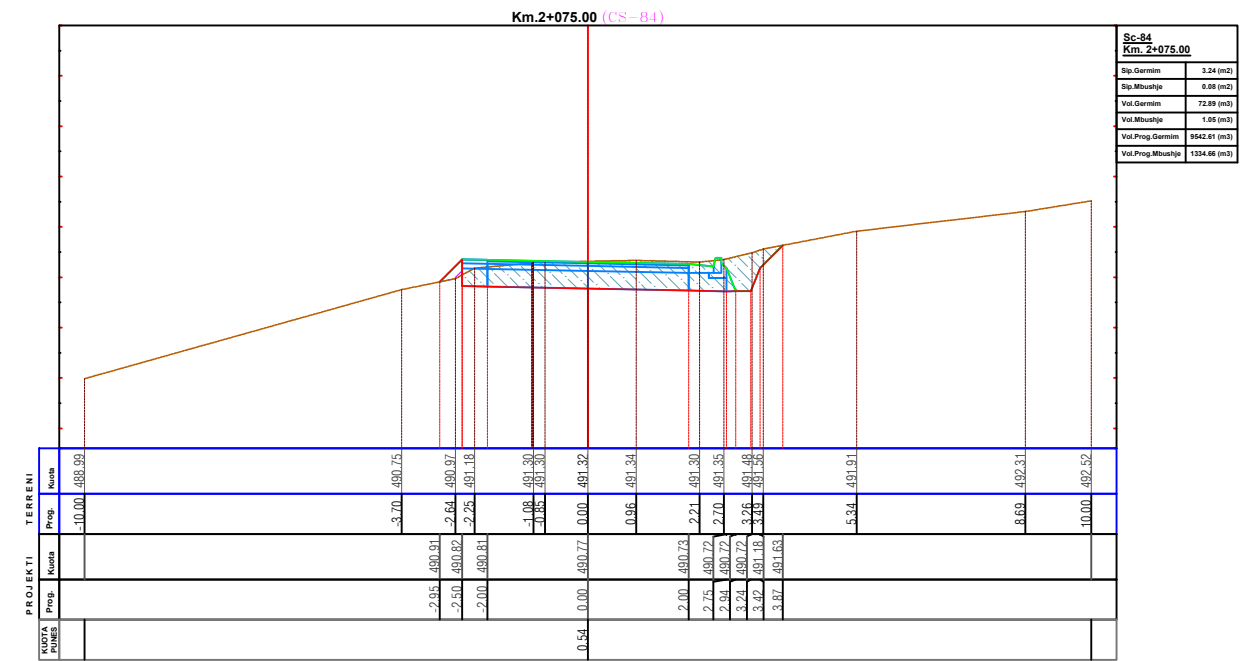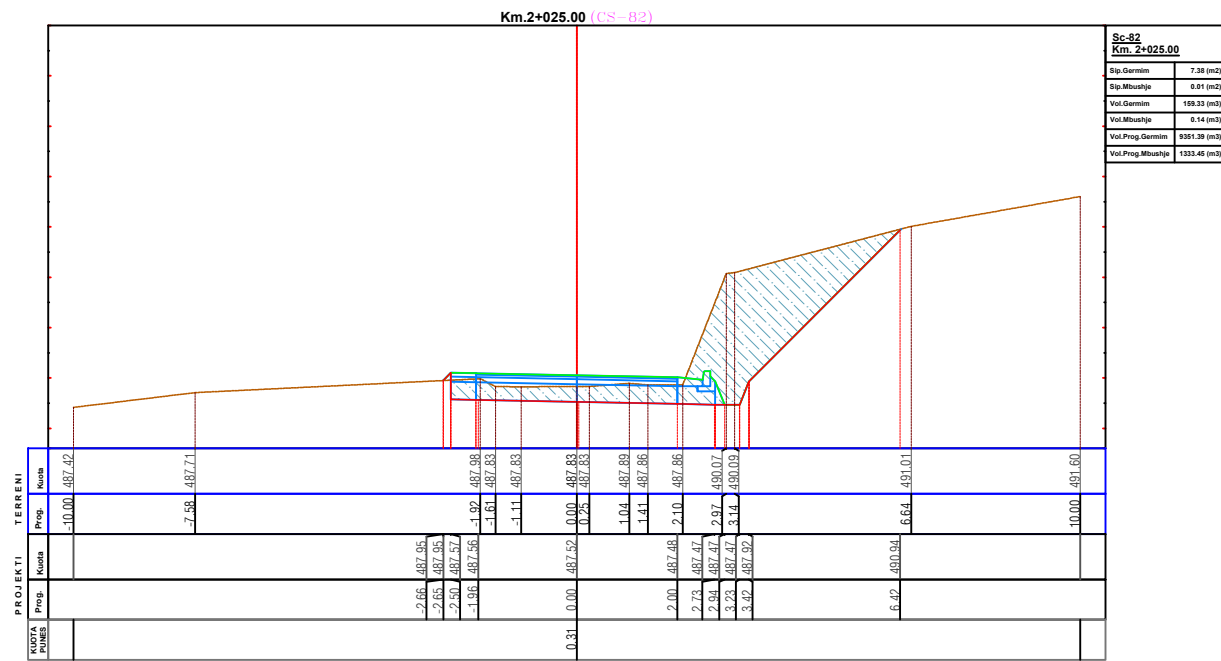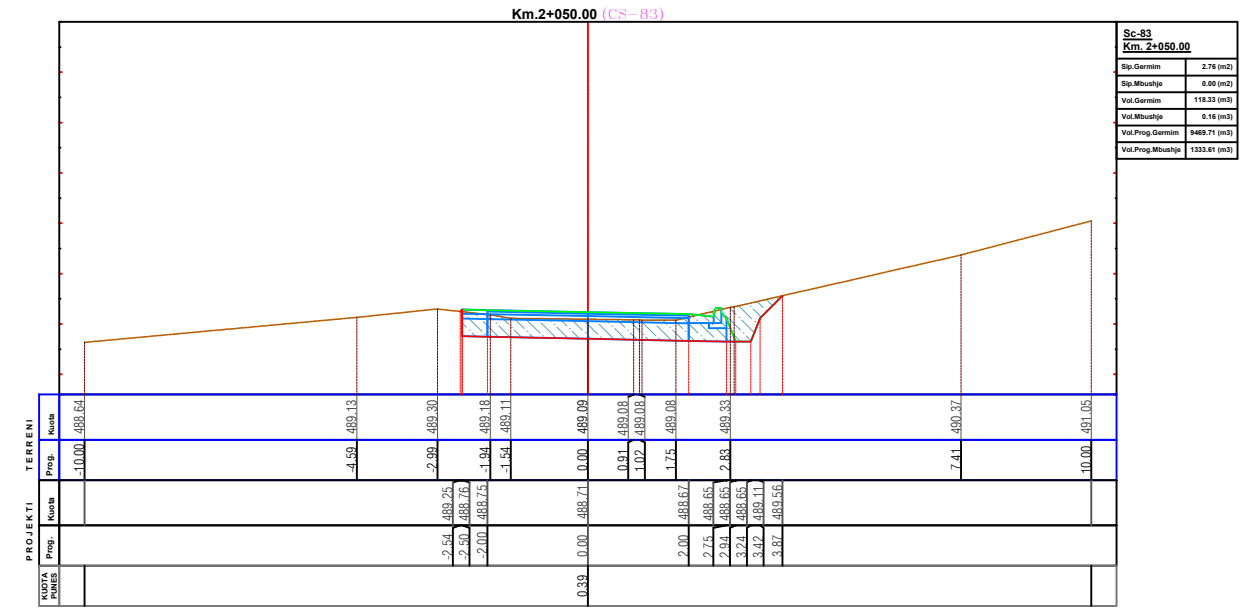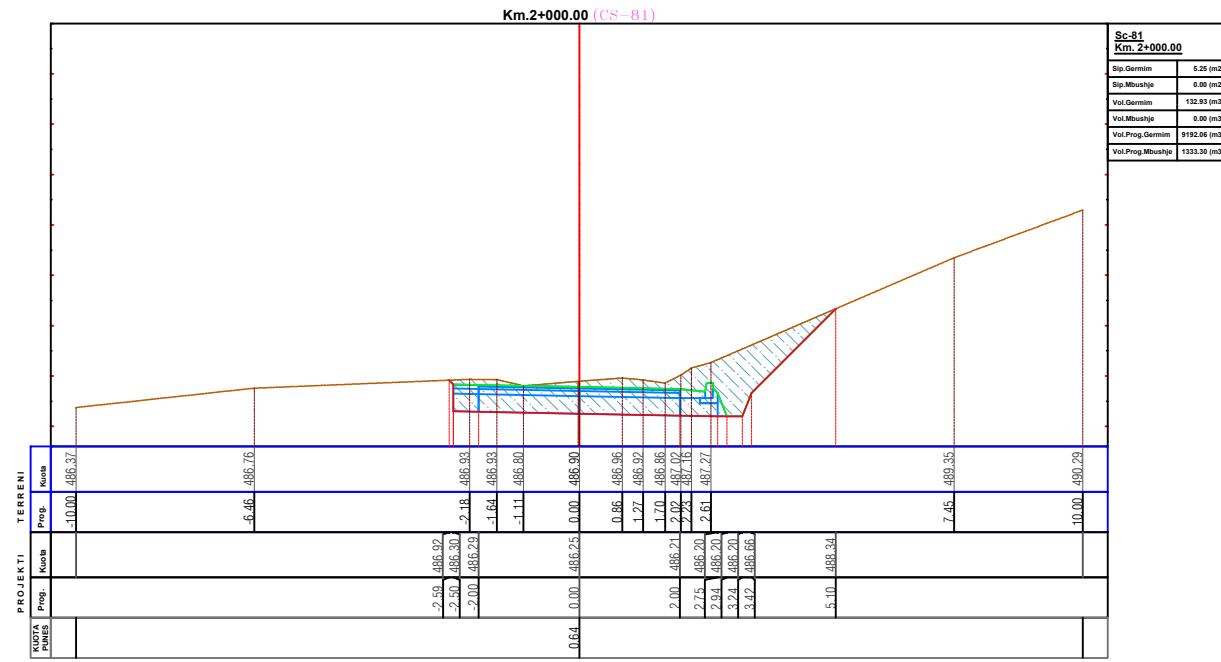

**EMERTESA OBJEKTIT: "SISTEMIM ASFALTIM I RRUGES SE FSHATIT KOKREVE FAZA-I, NJESIA ADMINISTRATIVE HOTOLISHT"**

**FAZA E PROJEKTTIT :PROJEKT ZBATIMI**

**EMERTESA E FLETES: PROFILAT TERTHORE PROGRESIV**

**REPUBLICA E SHQIPERISE**

**ZENIT&CO**

**POROSITESI - BASHKIA LIBRAZH D**





Rruga: Myrteza Topi (Nr 18.zip.code.1007) Mobile phone 069 20 99 065  
E-Mail: zenit06@live.com  
TIRANE - ALBANIA

GRUPI PROJEKTTIMIT (ZENIT & CO) sh.p.k  
Inxh. Mek. Arqile PERI  
Inxh.Ndert. Rexhep TARBA  
Inxh.Hidro. Merita MENGRI  
Ark.Raimonda MYDINLARI

Inxh. Gjeo.Yzeir MIRAKA  
Inxh.Elek. Spiro PLEQI  
Inxh.Gjeodet.Lutizim VRAP I

Nr. 22  
SH- 1/150  
Dt. / / 2022  
Nr.Licence N.0433/20

# PROFILAT TERTHORE PROGRESIV

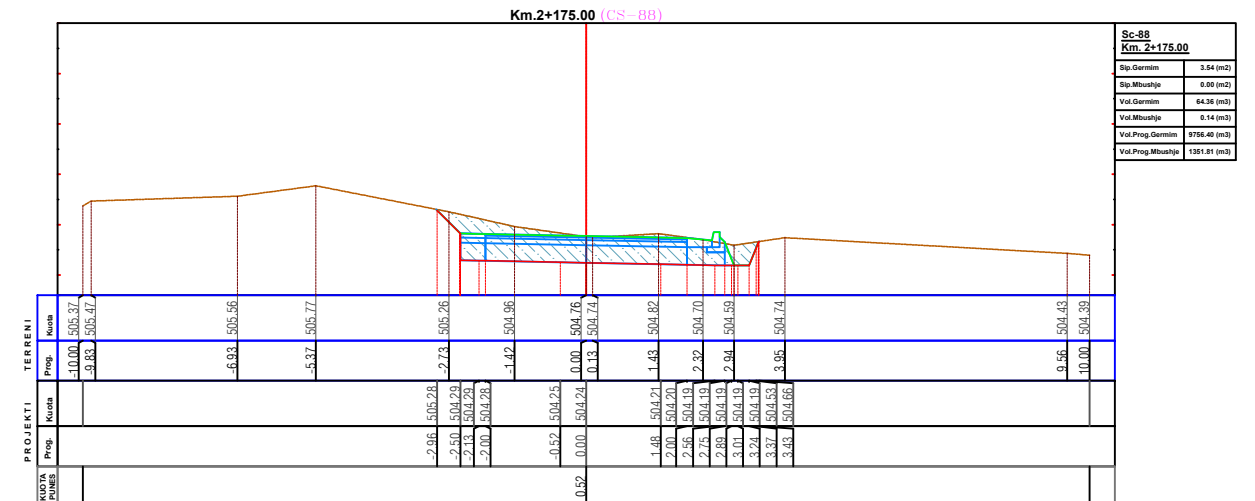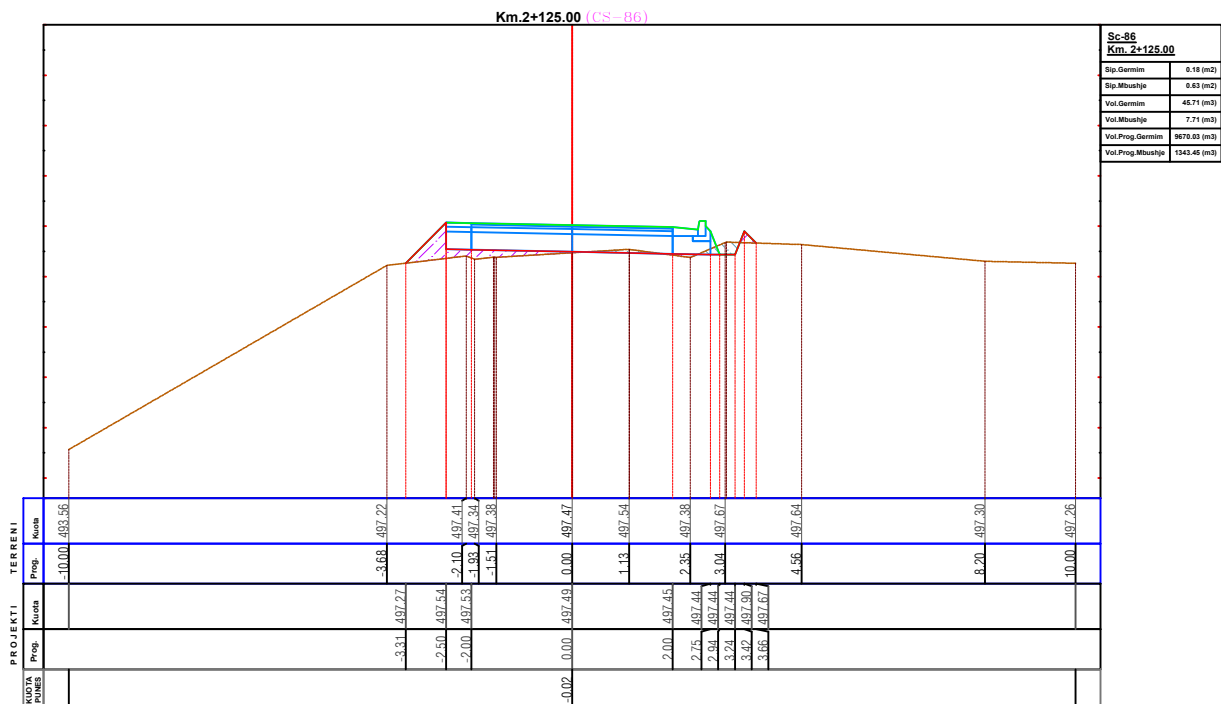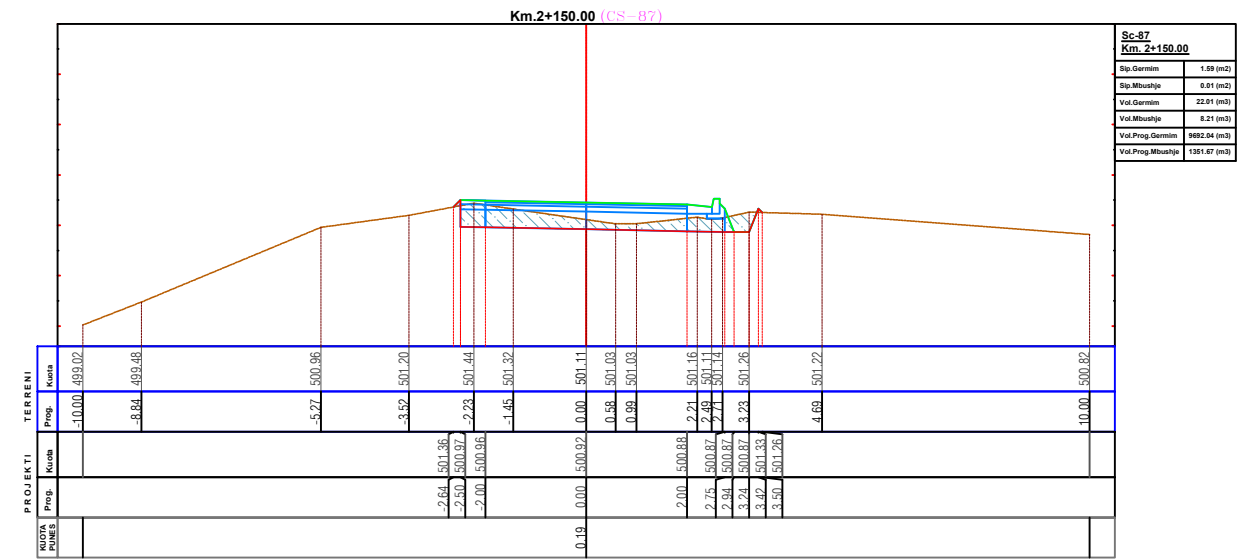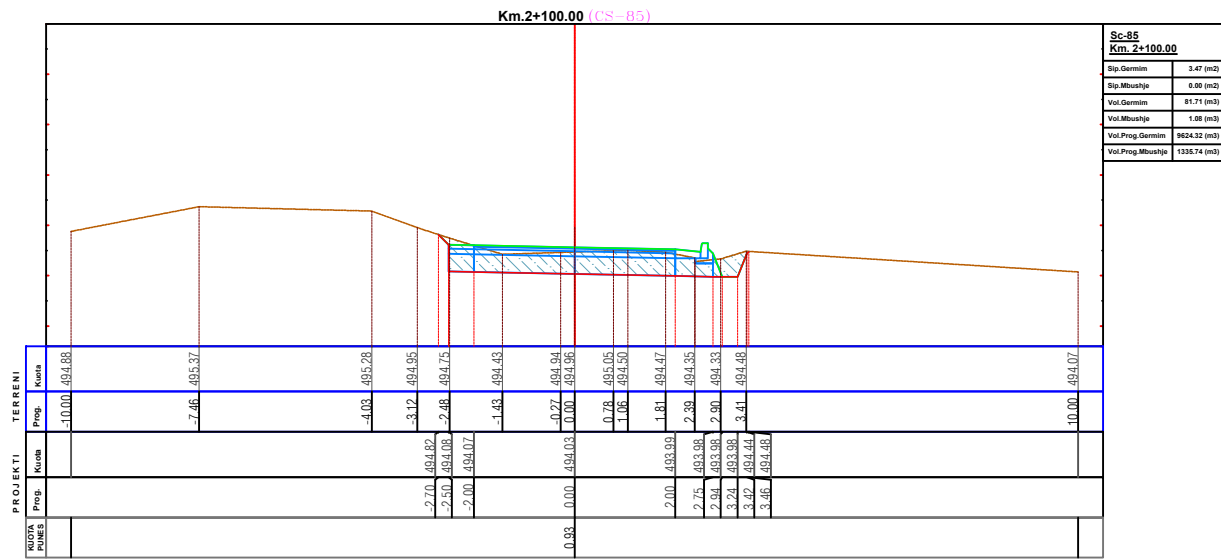

**EMERTESA OBJEKTIT: "SISTEMIM ASFALTIM I RRUGES SE FSHATIT KOKREVE FAZA-I, NJESIA ADMINISTRATIVE HOTOLISHT"**

**FAZA E PROJEKTIT :PROJEKT ZBATIMI**

**EMERTESA E FLETES: PROFILAT TERTHORE PROGRESIV**

**REPUBLIKA E SHQIPERISE**

**ZENIT&CO**

**POROSITESI - BASHKIA LIBRAZH**

Ruga: Myrteza Topi (Nr 18.zip.code.1007) Mobile phone 069 20 99 065  
E-Mail: zenit06@live.com  
TIRANE-ALBANIA

GRUPI PROJEKTIMIT (ZENIT & CO) sh.p.k  
Inxh. Mek. Arqile PERI  
Inxh. Ndert. Rexhep TARBA  
Inxh. Hidro. Merita MENGRI  
Inxh. Gjeo. Yzeir MIRAKA  
Inxh. Elek. Spiro PLEQI  
Inxh. Gjeodet. Lutzim VRAPI





Nr. 23

SH- 1/150

Dt. / /2022

Nr. License N.0433/20

# PROFILAT TERTHORE PROGRESIV

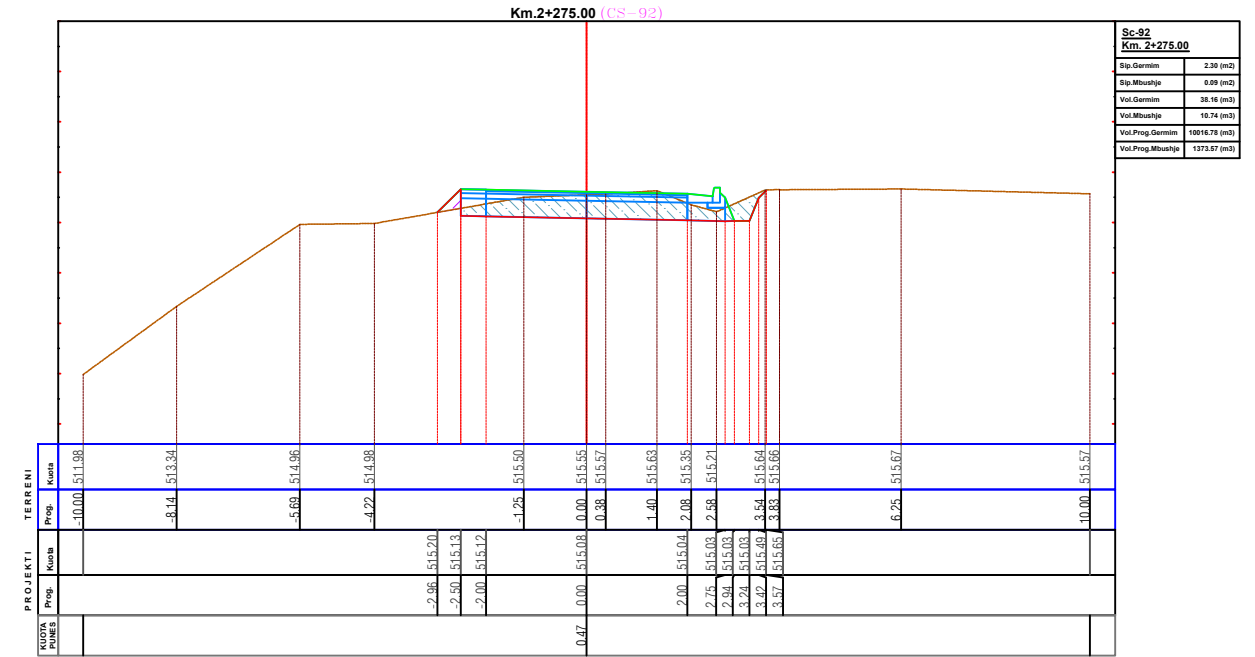
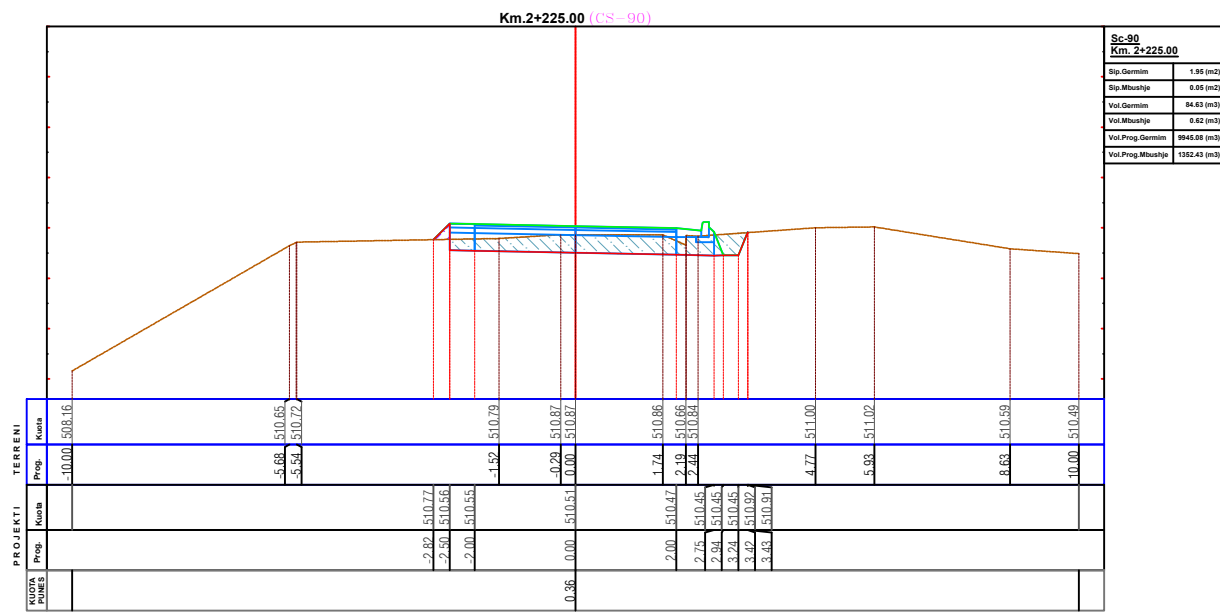
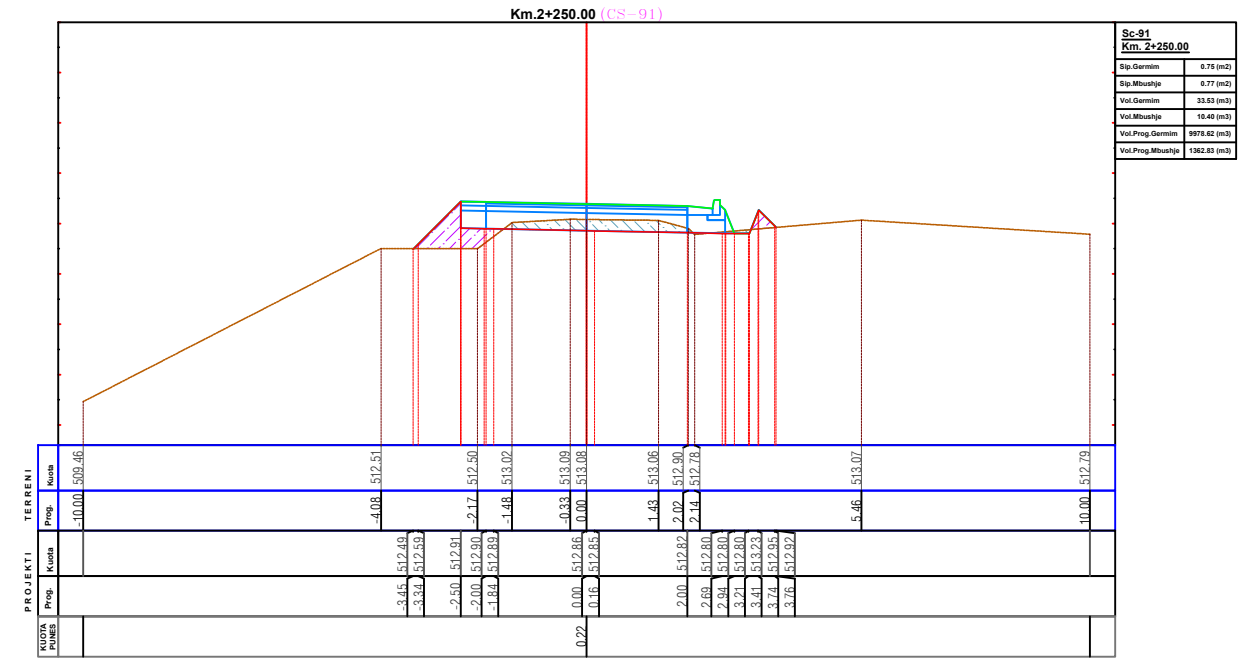
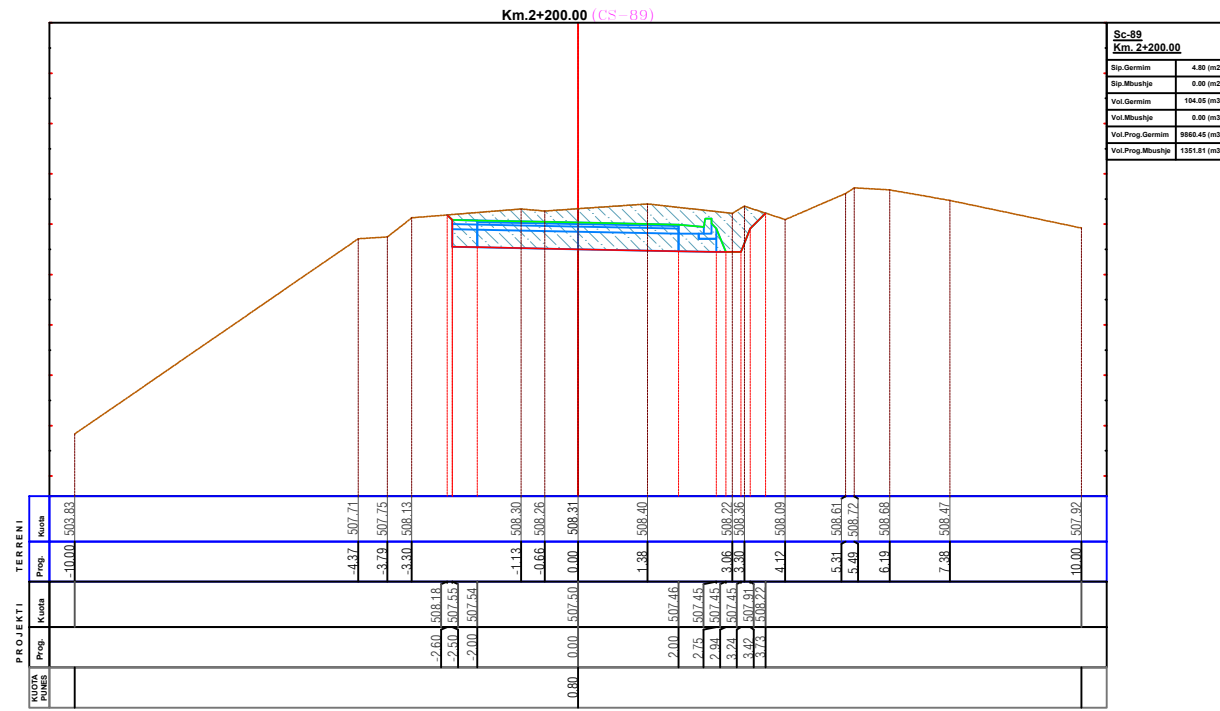


**EMERTESA OBJEKTIT: "SISTEMIM ASFALTIM I RRUGES SE FSHATIT KOKREVE FAZA-I, NJESIA ADMINISTRATIVE HOTOLISHT"**

 REPUBLIKA E SHQIPERISE 	<b>FAZA E PROJEKTTIT :PROJEKT ZBATIMI</b>	Nr. 24
	<b>EMERTESA E FLETES: PROFILAT TERTHORE PROGRESIV</b>	
POROSITESI - BASHKIA LIBRAZH Rruga: Myrteza Topi (Nr 18.zip.code.1007) E-Mail: zenit06@live.com TIRANE -ALBANIA	GRUPI PROJEKTIMIT (ZENIT & CO) sh.p.k Inxh. Mek. Arqile PERI Inxh. Hidro. Merita MENGRI Ark. Raimonda MYDINLARI	Inxh. Gjeo. Yzeir MIRAKA Inxh. Elek. Spiro PLEQI Inxh. Gjeodet. Lulzim VRAPI
Ruza: Myrteza Topi (Nr 18.zip.code.1007)    Mobile phone 069 20 99 065 E-Mail: zenit06@live.com		Dt. ___/___/2022 Nr. License N.0433/20



# PROFILAT TERTHORE PROGRESIV

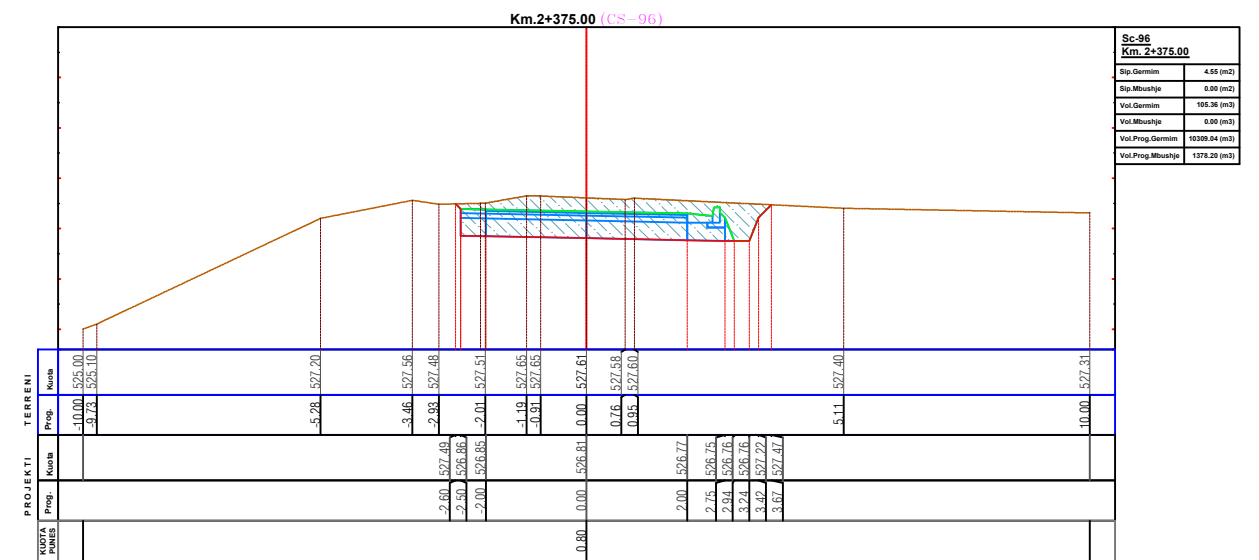
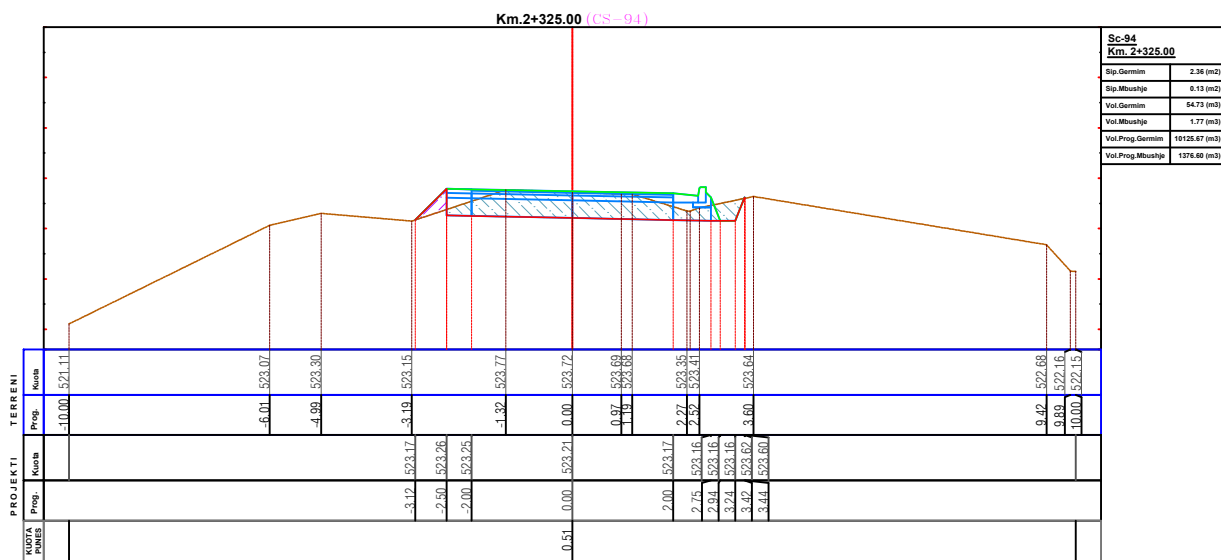
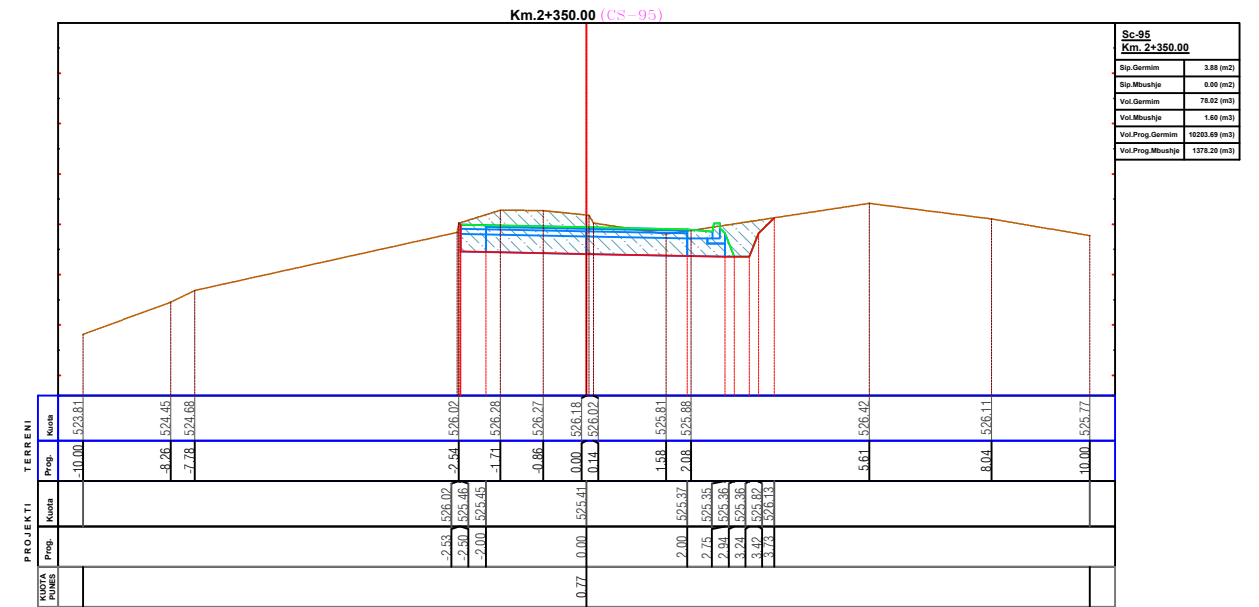
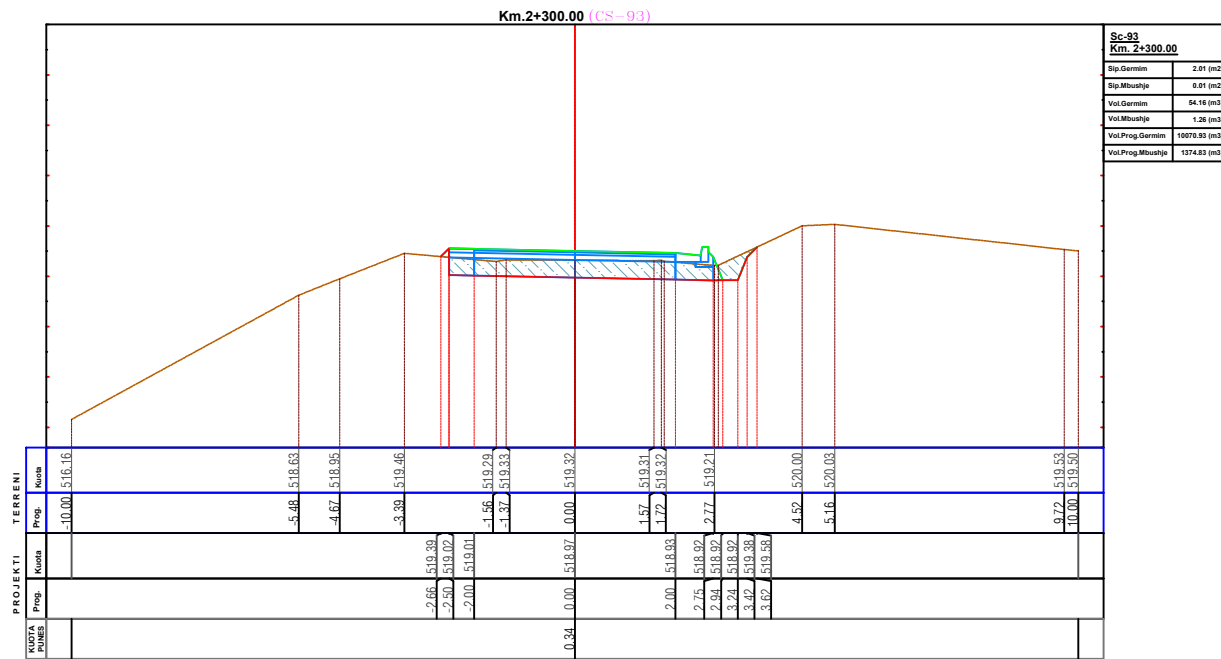


**EMERTESA OBJEKTIT: "SISTEMIM ASFALTIM I RRUGES SE FSHATIT KOKREVE FAZA-I, NJESIA ADMINISTRATIVE HOTOLISHT"**

	<b>FAZA E PROJEKTIT :PROJEKT ZBATIMI</b>	Nr. 25
	<b>EMERTESA E FLETES: PROFILAT TERTHORE PROGRESIV</b>	SH- 1/150
<b>REPUBLIKA E SHQIPERISE</b> RUGA:MYRTEZA TOPI (NR 18.ZIP.CODE.1007) E-MAIL: zenit06@live.com TIRANE-ALBANIA	<b>POROSITESI - BASHKIA LIBRAZH D</b> Inxh. Mek. Arqile PERI Inxh.Ndert. Rexhep TARBA Inxh.Hidro. Merita MENGRI Ark.Raimonda MYDINLARI	Dt. / /2022 Nr.Licence N.0433/20

GRUPI PROJEKTIMIT (ZENIT & CO) sh.p.k  
 Inxh. Gjeo.Yzeir MIRAKA  
 Inxh.Elek. Spiro PLEQI  
 Inxh.Gjeodet.Lutzim VRAPTI

# PROFILAT TERTHORE PROGRESIV

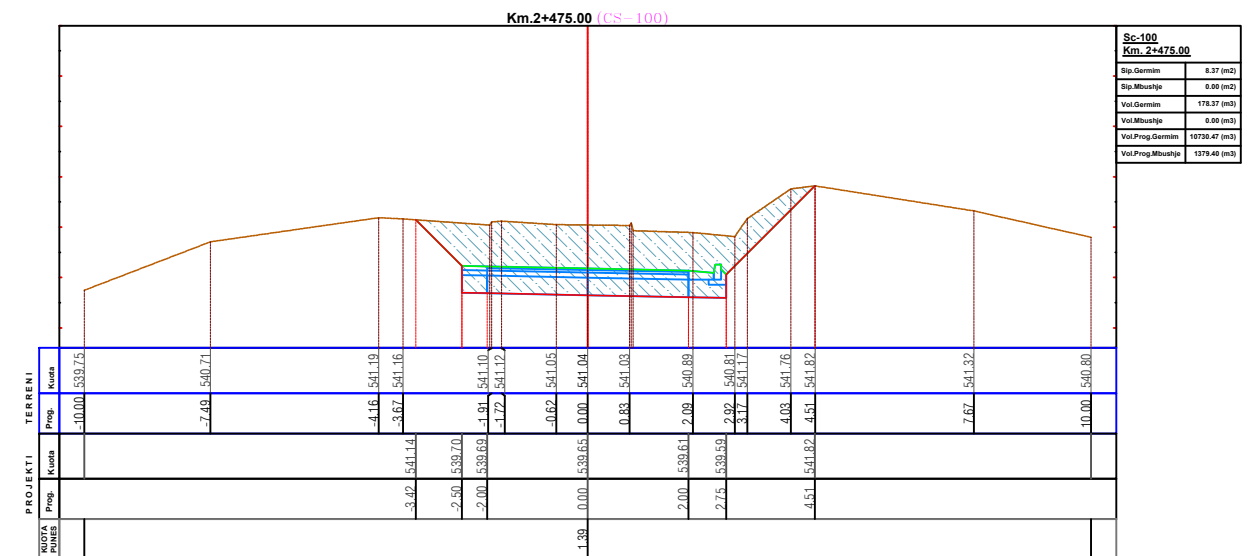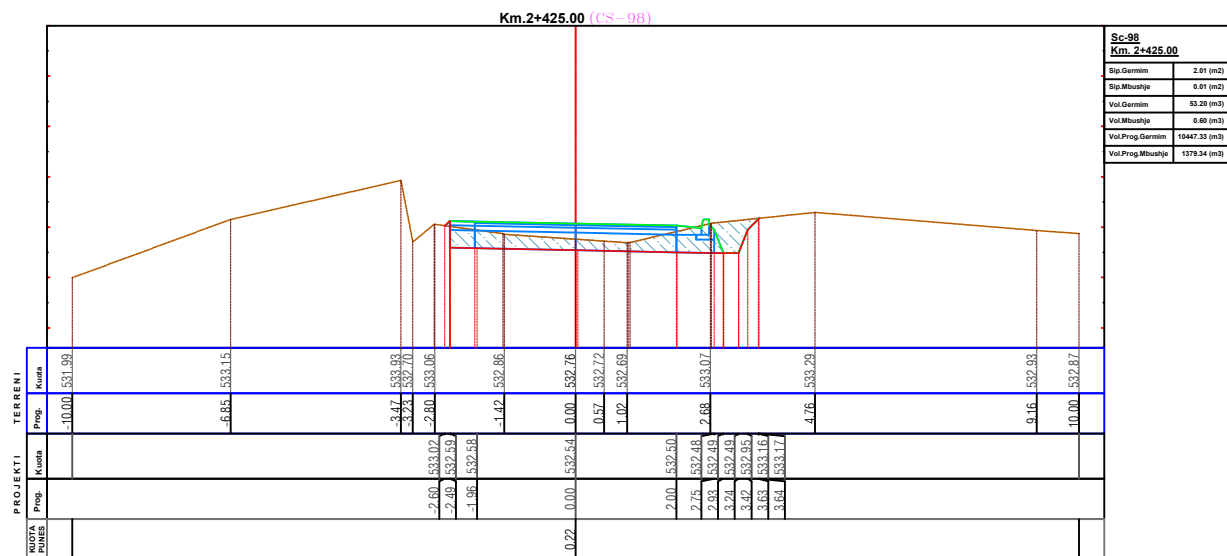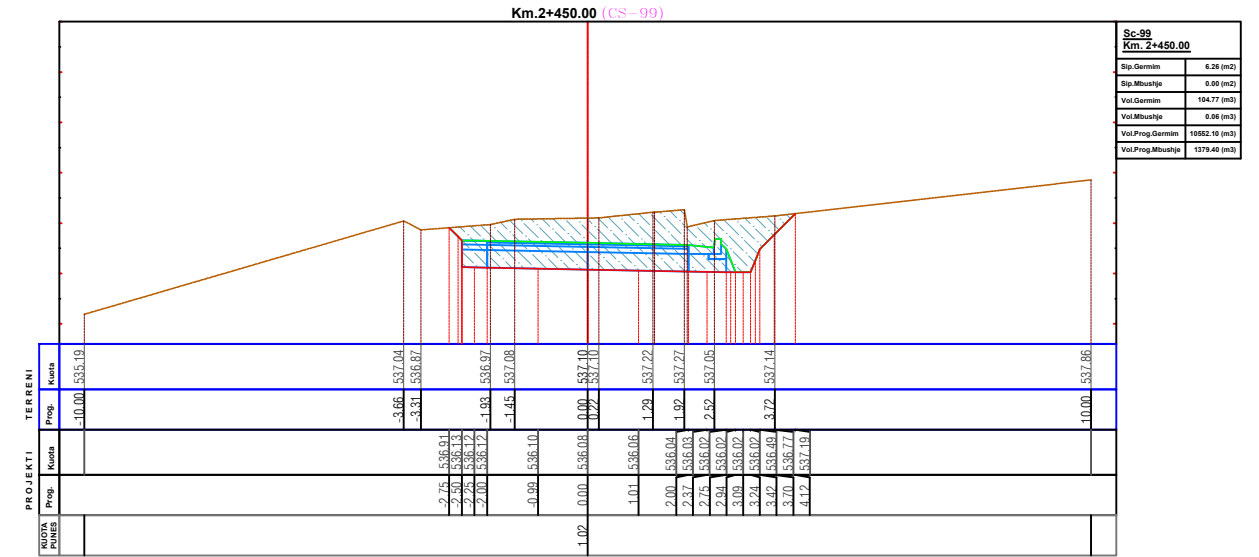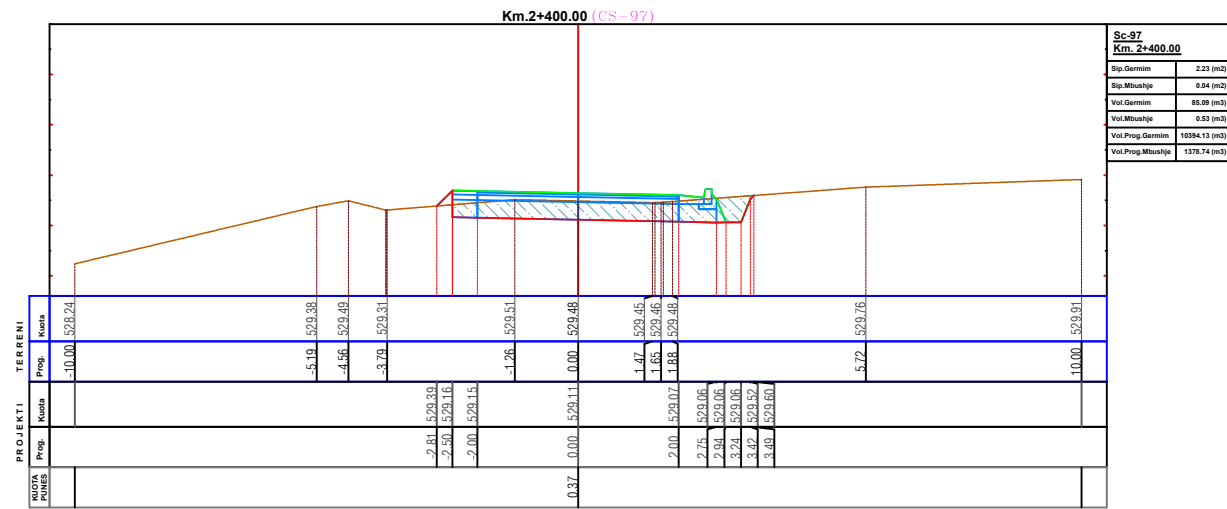

**EMERTESA OBJEKTIT: "SISTEMIM ASFALTIM I RRUGES SE FSHATIT KOKREVE FAZA-I, NJESIA ADMINISTRATIVE HOTOLISHT"**

**FAZA E PROJEKTI: PROJEKT ZBATIMI**

**EMERTESA E FLETES: PROFILAT TERTHORE PROGRESIV**





**GRUPI PROJEKTIMIT (ZENIT & CO) sh.p.k**  
 Inxh. Mek. Arqile PERI  
 Inxh. Ndert. Rexhep TARBA  
 Inxh. Hidro. Merita MENGRU  
 Ark. Raimonda MYDINLARI

**REPUBLIKA E SHQIPERISE**  
**ZENIT&CO**

**POROSITESI - BASHKIA LIBRAZHDI**  
 Rruga: Myrteza Topi (Nr 18.zip.code.1007) Mobile phone 069 20 99 065  
 E-Mail: zenit06@live.com TIRANE - ALBANIA

Nr. 26  
 SH- 1/150  
 Dt. / / 2022  
 Nr. License N.0433/20

# PROFILAT TERTHORE PROGRESIV

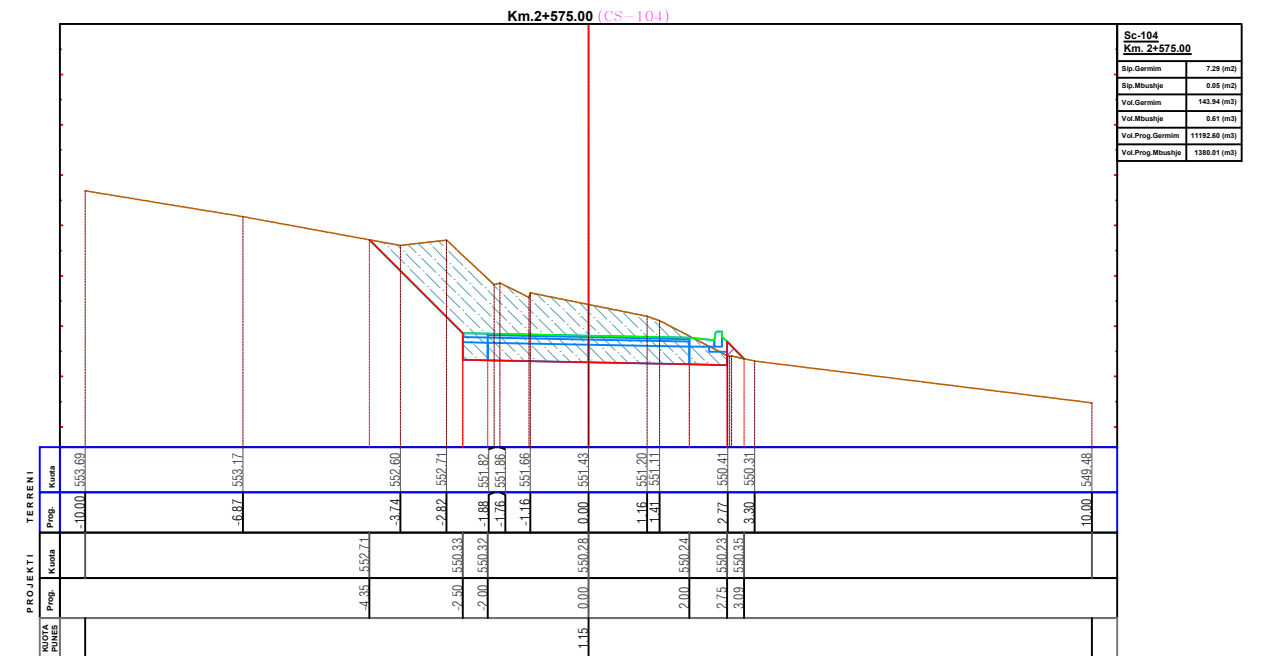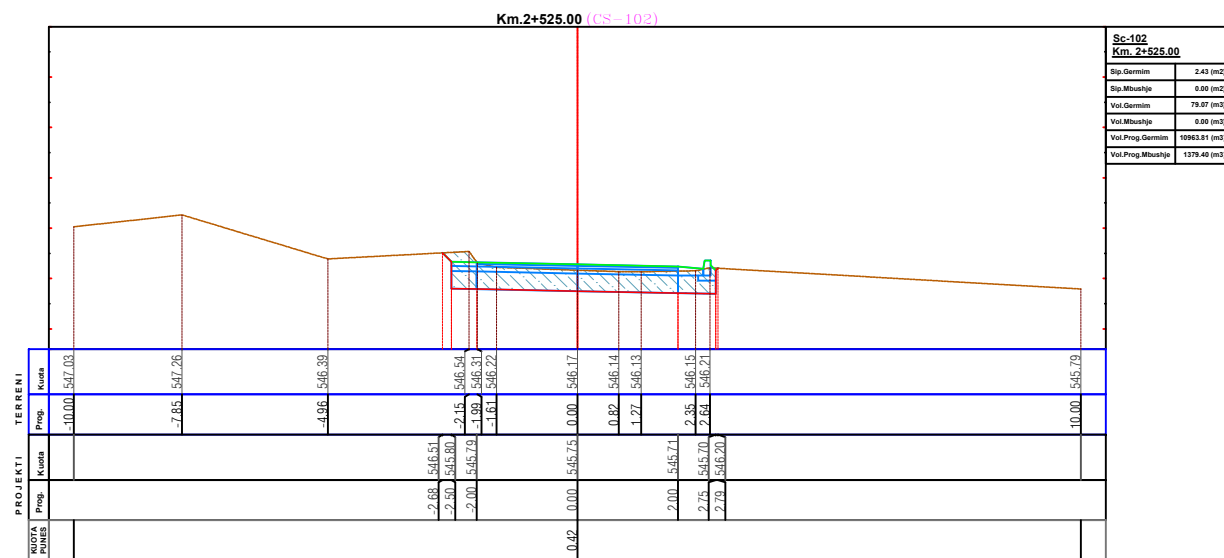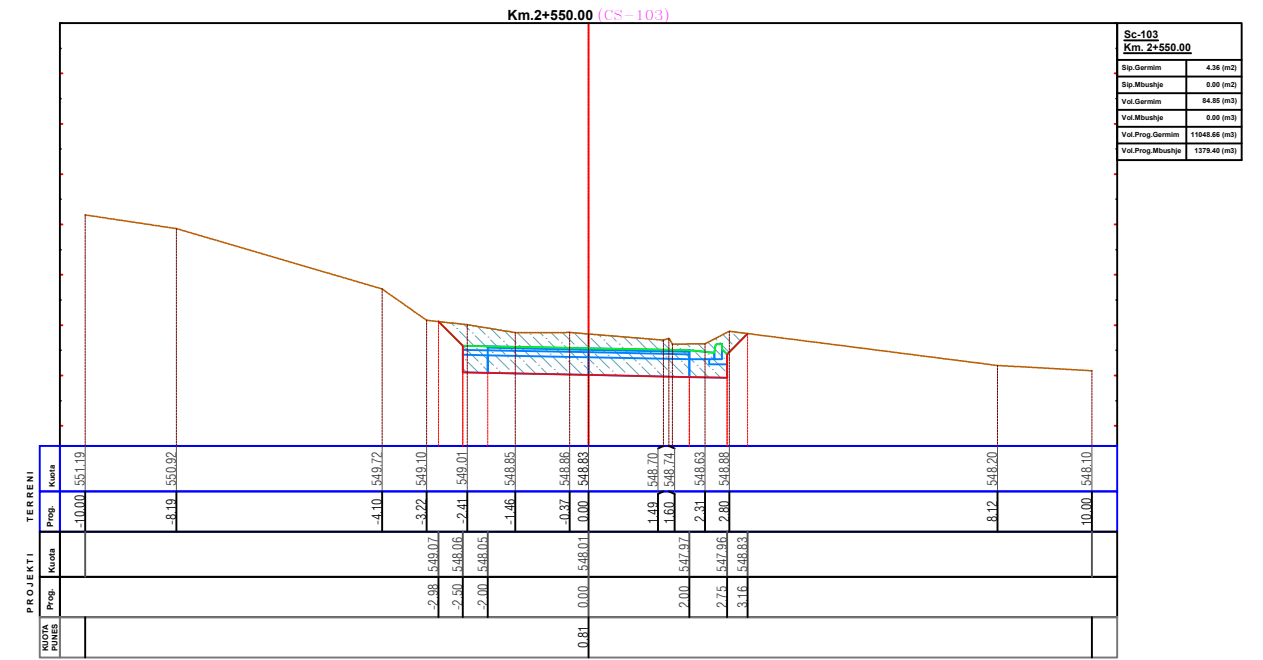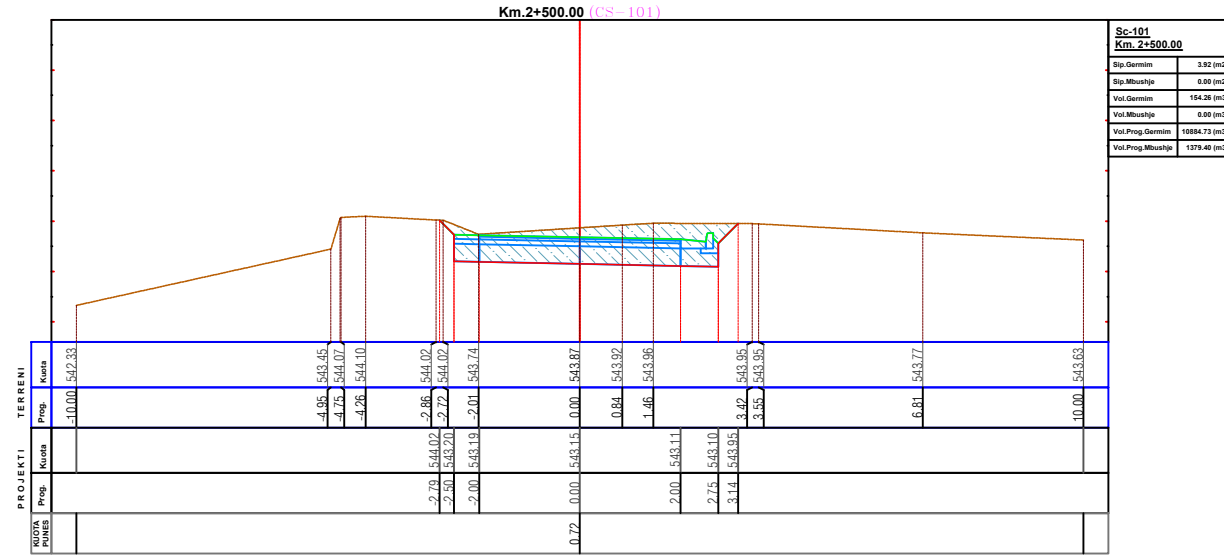

EMERTESA OBJEKTIT: "SISTEMIM ASFALTIM I RRUGES SE FSHATIT KOKREVE FAZA-I, NJESIA ADMINISTRATIVE HOTOLISHT"

FAZA E PROJEKTTIT :PROJEKT ZBATIMI

EMERTESA E FLETES: PROFILAT TERTHORE PROGRESIV

GRUPI PROJEKTIMIT (ZENIT & CO) sh.p.k  
Inxh. Mek. Arqile PERI  
Inxh.Ndert. Rexhep TARBA  
Inxh.Hidro. Merita MENGRI  
Ark.Raimonda MYDINLARI

REPUBLIKA E SHQIPERISE

ZENIT&CO

POROSITESI - BASHKIA LIBRAZH

Rruga:Myrteza Topi (Nr 18.zip.code.1007) Mobile phone 069 20 99 065  
E-Mail: zenit06@live.com  
TIRANE -ALBANIA





Nr. 27

SH- 1/150

Dt. / /2022

Nr.Licence N.0433/20


# PROFILAT TERTHORE PROGRESIV

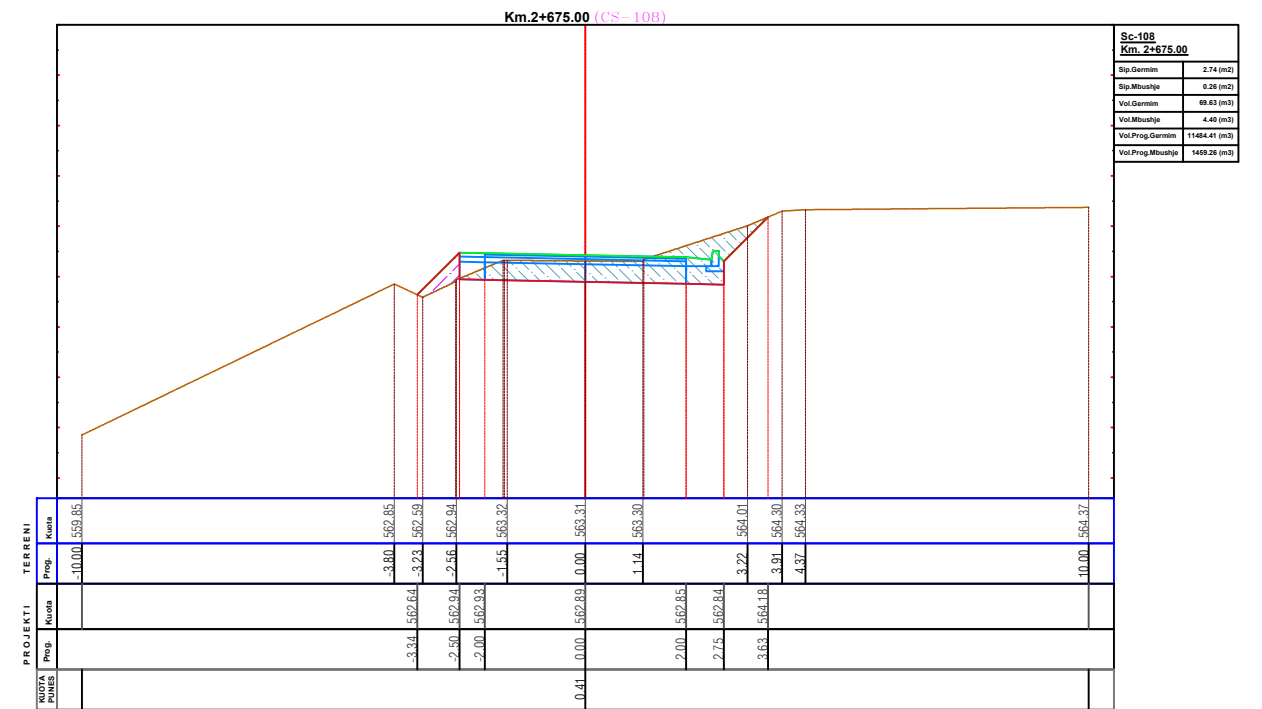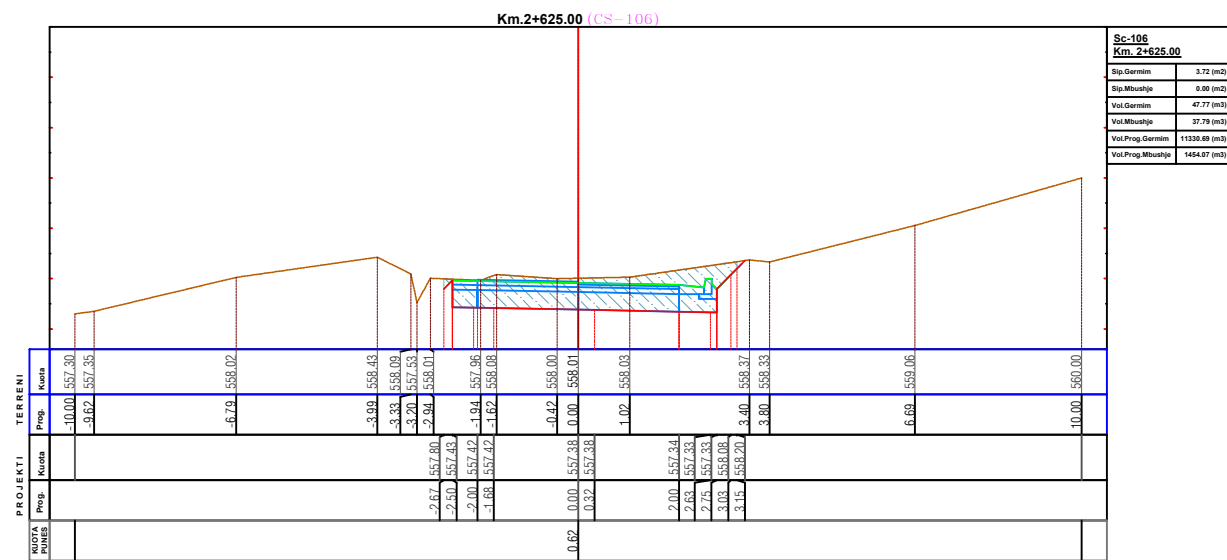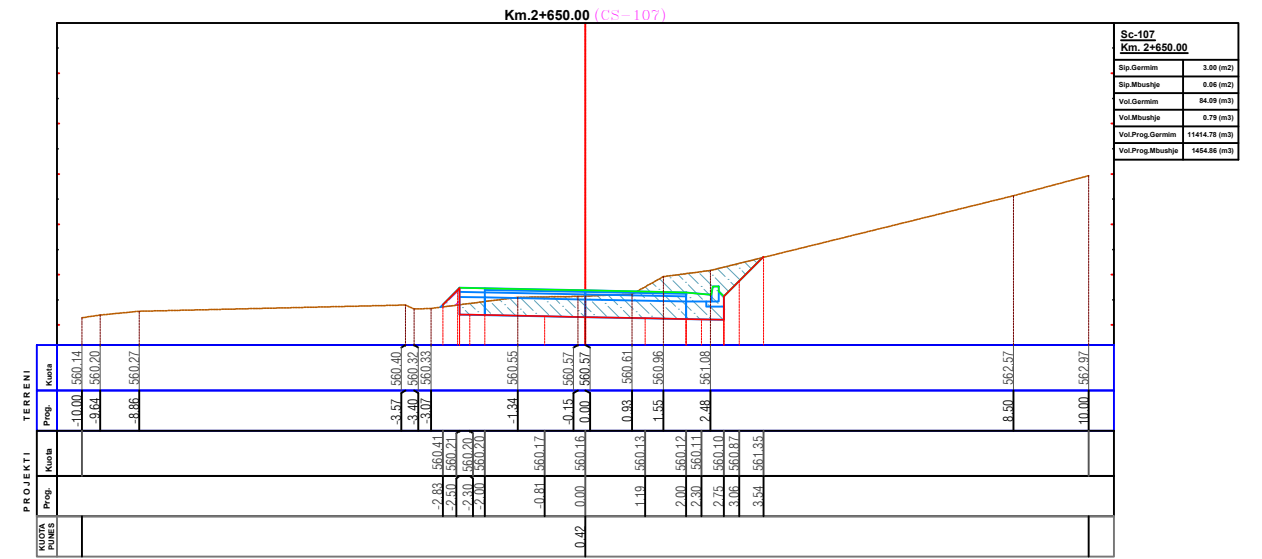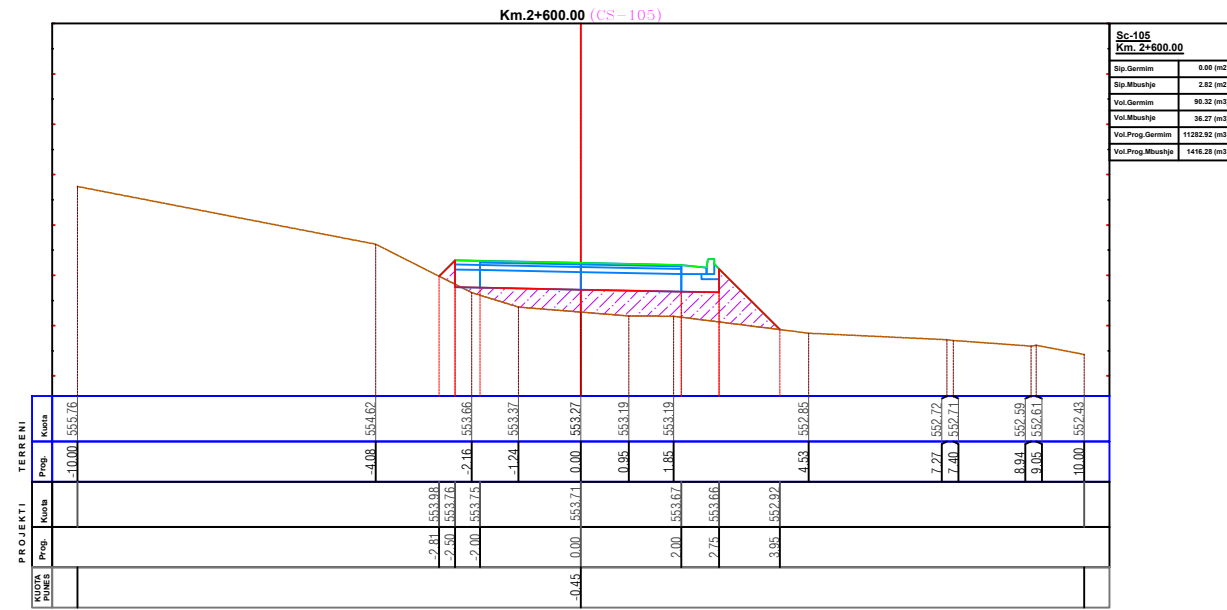

**EMERTESA OBJEKTIT: "SISTEMIM ASFALTIM I RRUGES SE FSHATIT KOKREVE FAZA-I, NJESIA ADMINISTRATIVE HOTOLISHT"**

	<b>FAZA E PROJEKTI: PROJEKT ZBATIMI</b>	Nr. 28
	<b>EMERTESA E FLETES: PROFILAT TERTHORE PROGRESIV</b>	SH- 1/150
	<b>POROSITESI - BASHKIA LIBRAZH D</b>	Dt. / / 2022
	Rruga: Myrteza Topi (Nr 18.zip.code.1007)    Mobile phone 069 20 99 065 E-Mail: zenit06@live.com    TIRANE - ALBANIA	GRUPI PROJEKTIMIT (ZENIT & CO) sh.p.k Inxh. Mek. Arqile PERI    Inxh. Gjeo. Yzeir MIRAKA Inxh. Ndert. Rexhep TARBA    Inxh. Elek. Spiro PLEQI Inxh. Hidro. Merita MENGRI    Inxh. Gjeodet. Lulzim VRAP I Ark. Raimonda MYDINLARI

# PROFILAT TERTHORE PROGRESIV

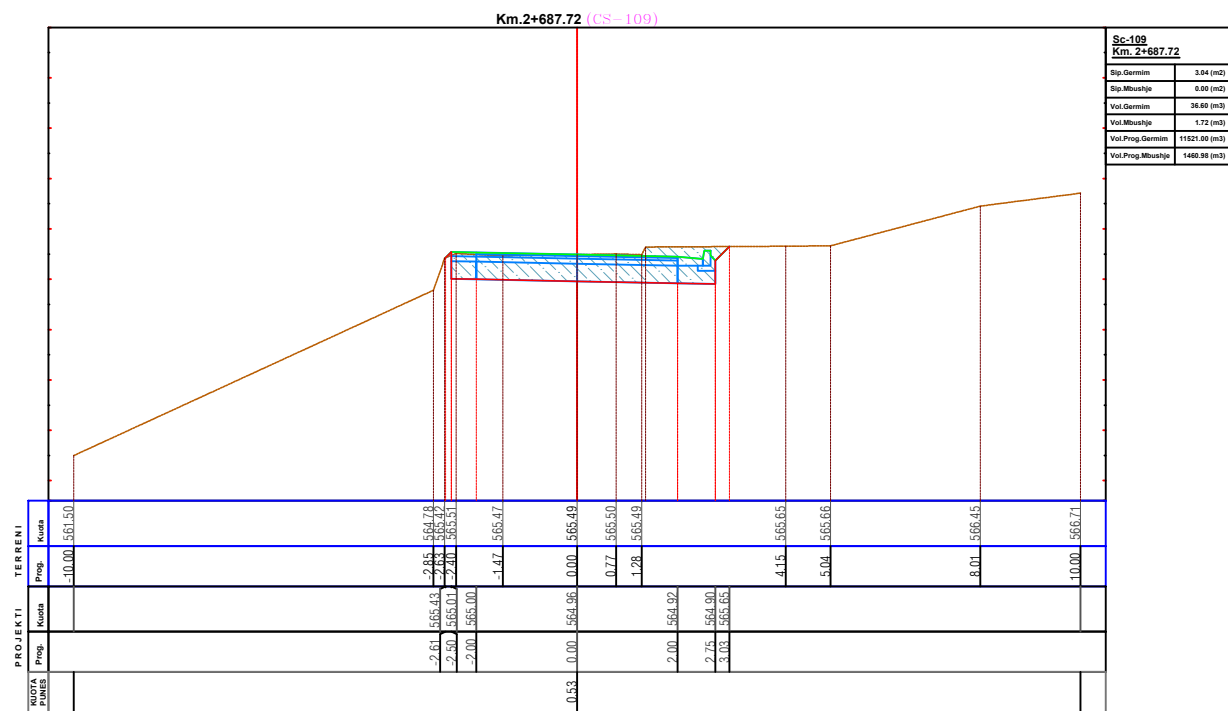

<b>EMERTESA OBJEKTIT: "SISTEMIM ASFALTIM I RRUGES SE FSHATIT KOKREVE FAZA-I, NJESIA ADMINISTRATIVE HOTOLISHT"</b>			
 REPUBLIKA E SHQIPERISE	<b>FAZA E PROJEKTIT :PROJEKT ZBATIMI</b>		Nr. 29
	<b>EMERTESA E FLETES: PROFILAT TERTHORE PROGRESIV</b>		SH- 1/150
	<b>POROSITESI - BASHKIA LIBRAZHD</b>		Dt. ___/___/2022
 ZENIT&CO	GRUPI PROJEKTIMIT (ZENIT & CO) sh.p.k Inxh. Mek. Arqile PERI Inxh. Ndert. Rexhep TARBA Inxh. Hidro. Merita MENGRI Ark. Raimonda MYDINLLARI		Inxh. Gjeo. Yzeir MIRAKA Inxh. Elek. Spiro PLEQI Inxh. Gjeodet. Lulzim VRAPI
Rruga: Myrteza Topi (Nr 18.zip.code.1007)    E-Mail: zenit06@live.com TIRANE - ALBANIA		Mobile phone 069 20 99 065	Nr. License N.0433/20

