



BASHKIA MAT

PROJEKT ZBATIMI

Objekti: " LARGIMI I UJRAVE TE ZEZA TE FSHATIT MUZHAKE "


DETAJE KUZ

 POROSITESI : BASHKIA MAT Objekti: " NDERTIMI I RRJETIT KUZ FSHATI MUZHAKE"	Emertimi: KAPAKU			Projektues						SHKALLA	FLETA
	"Arabel - Studio" Sh.p.k	"Infrakonsult " Sh.p.k	"Net-Group " Sh.p.k	Nd.Shemsi Sulejmani	Nd.Illirjan Kokalari	Hidr.Lujeta Koci	Ark.Irida Trofi	Elek.Altin Allkaj	Gjeoteknik. Artjon Jani	SH 1-100	1 - 01
			Nd.Lefter Shembiraku	Hidr.Arben Prendi	Gjeod.Myzafere Kallabaku	Ark.Diana Mitrushi	Mek.Bujar Struga	Gjeolog. Besnik Hykaj	Mat 2021	Format A3	
			Nd.Sokol Metoja	Hidr.Redf Struga	Gjeod.Iv Beqari	Ark.Rigert Hyra	Mek.Bujar Meraj				
			Nd.Ermal Spahlu	Hidr.Hajredin Murgu	Gjeod.Shqjponja Civi	Elek.Burhan Demberi	Mek. Gjergj Kotori				


ARMIMI I PUSITES NR.3

1.5x1.5x3.2m

PRERJA TERTHORE

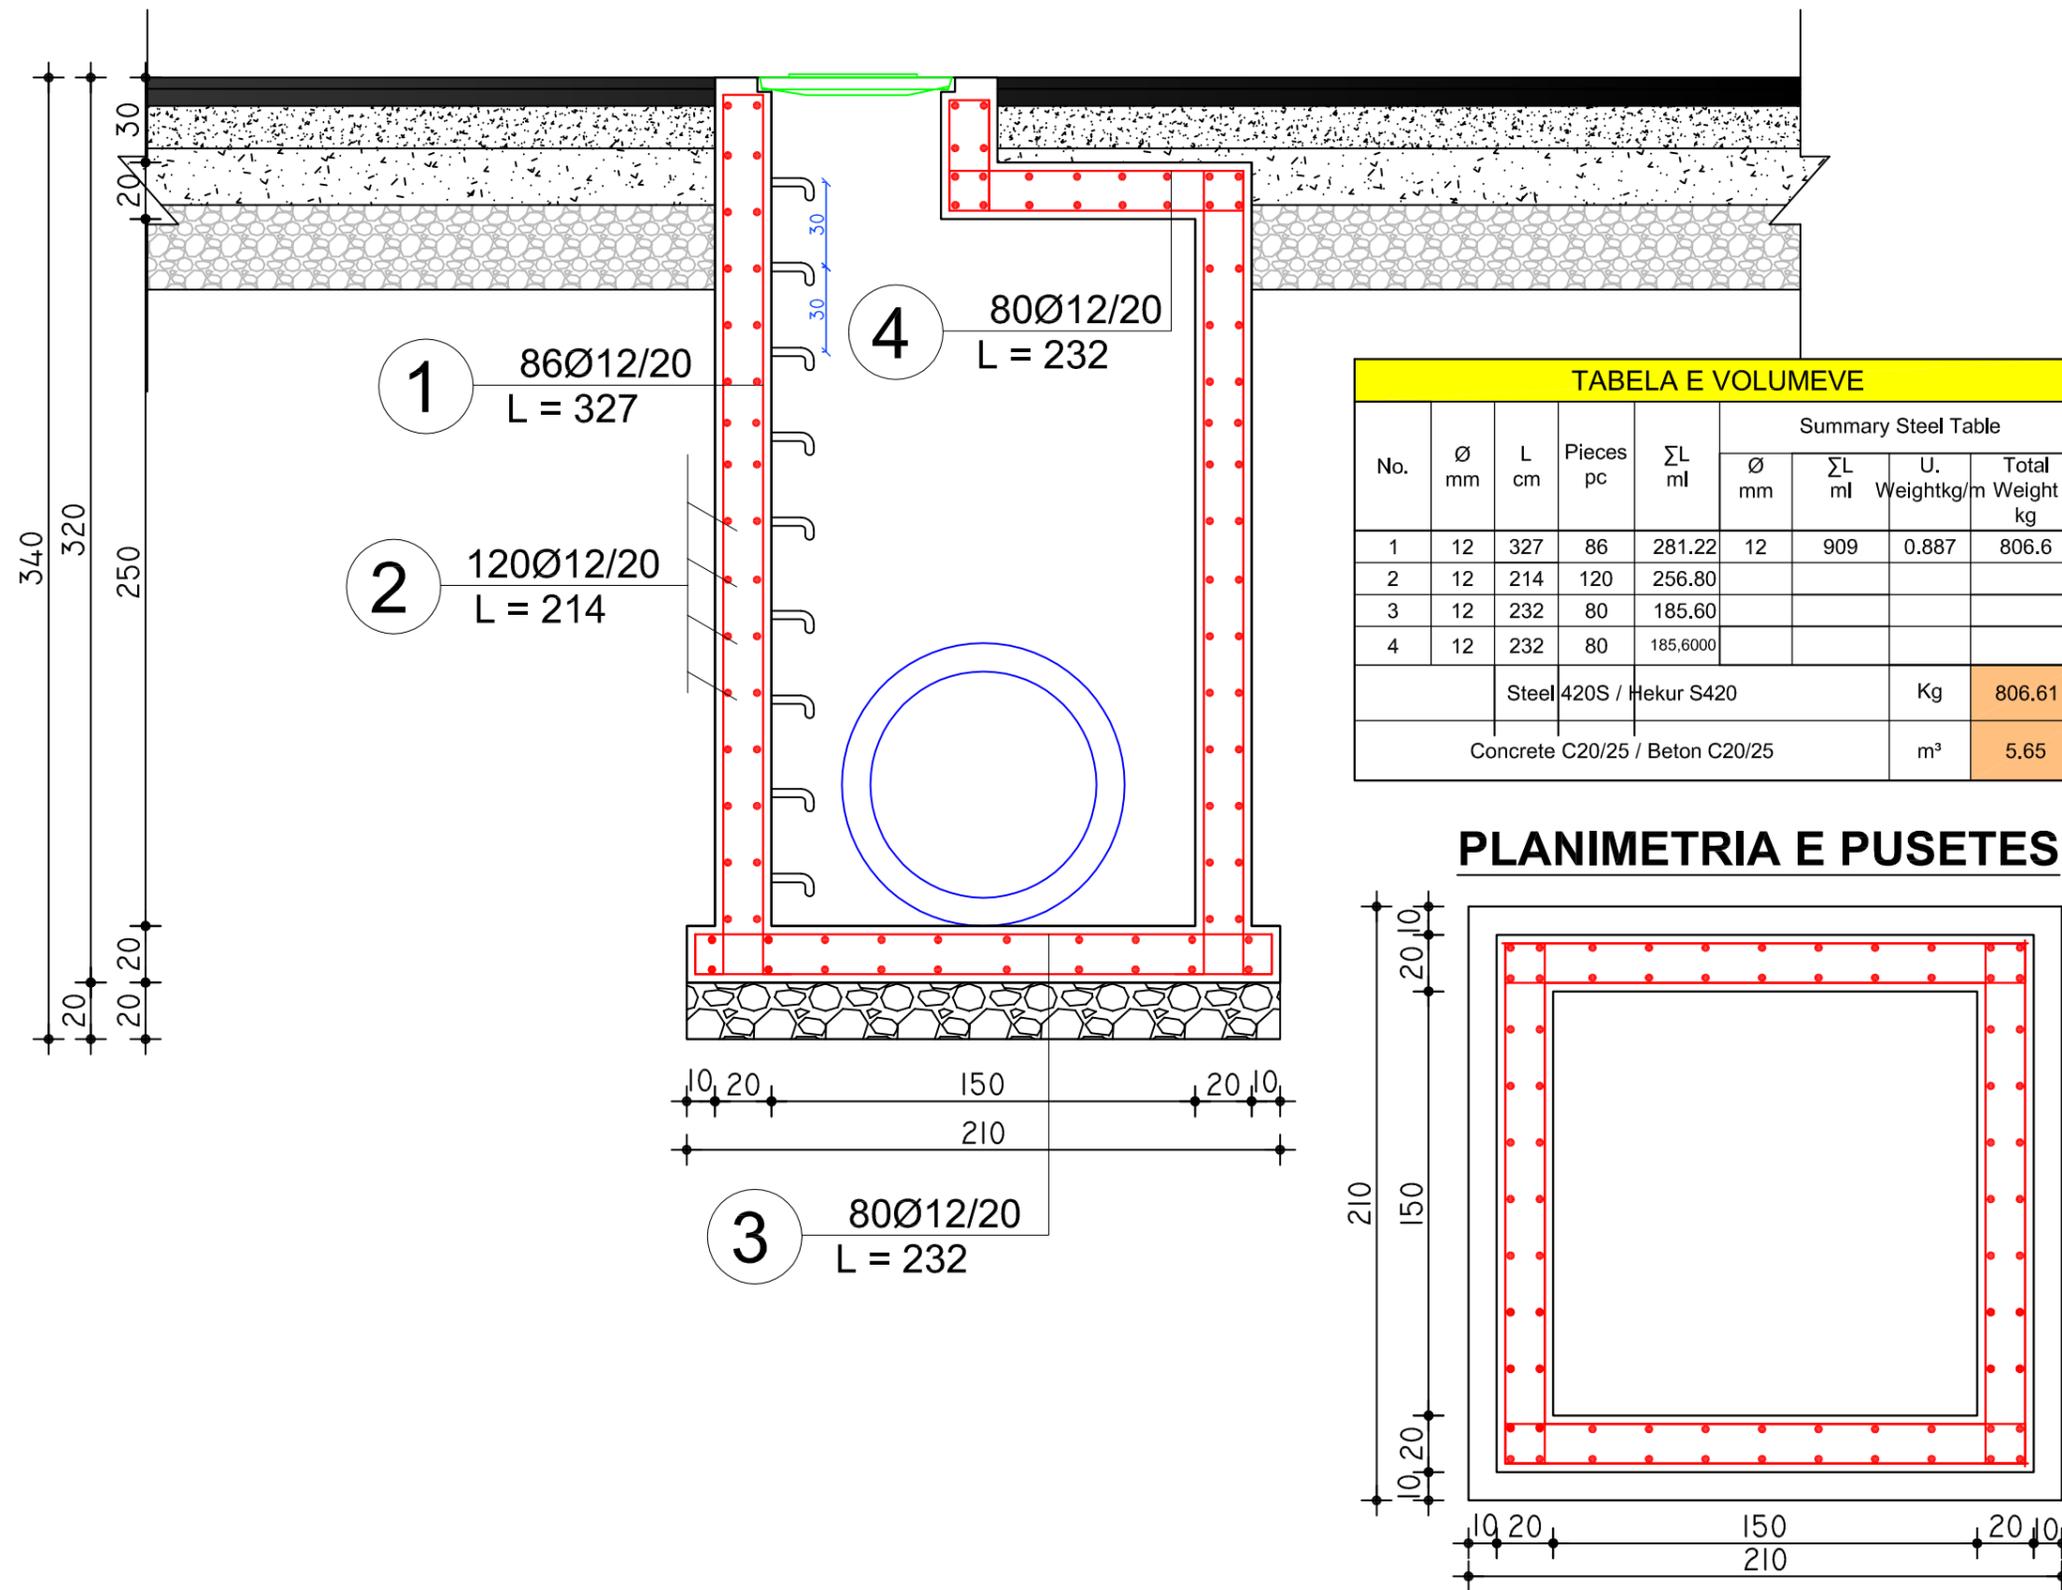

PLANIMETRIA E PUSITES

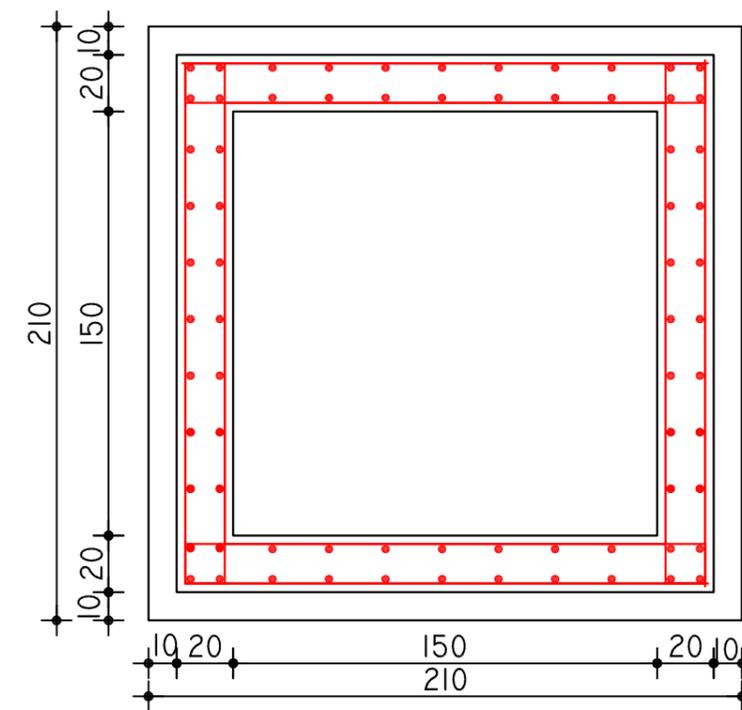


200

ARMIMI I PUSITES KONTROLLI

2x2x2m

PRERJA TERTHORE

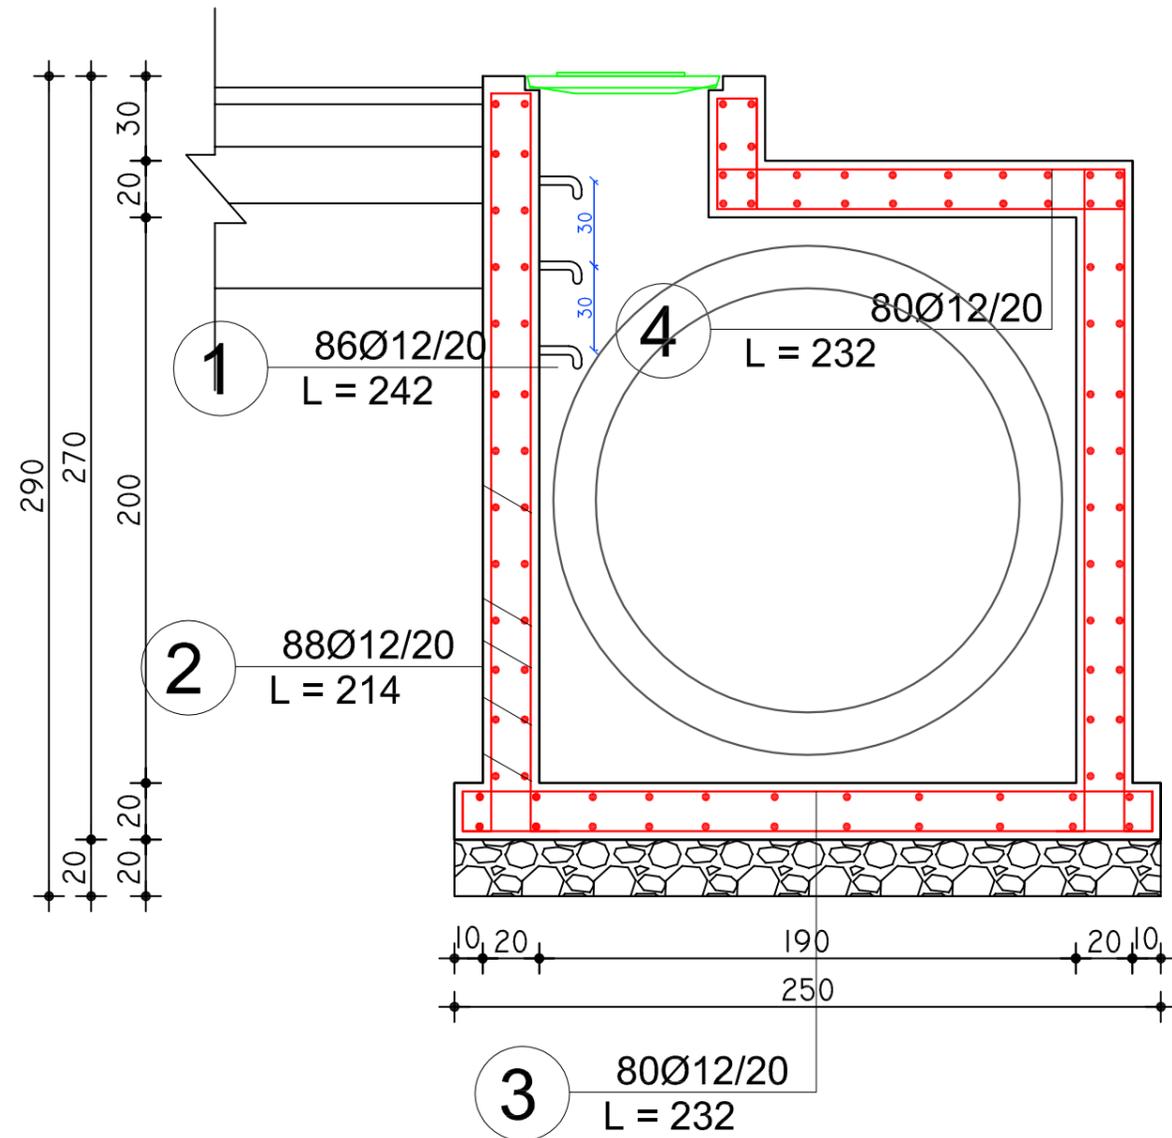

PLANIMETRIA E PUSITES

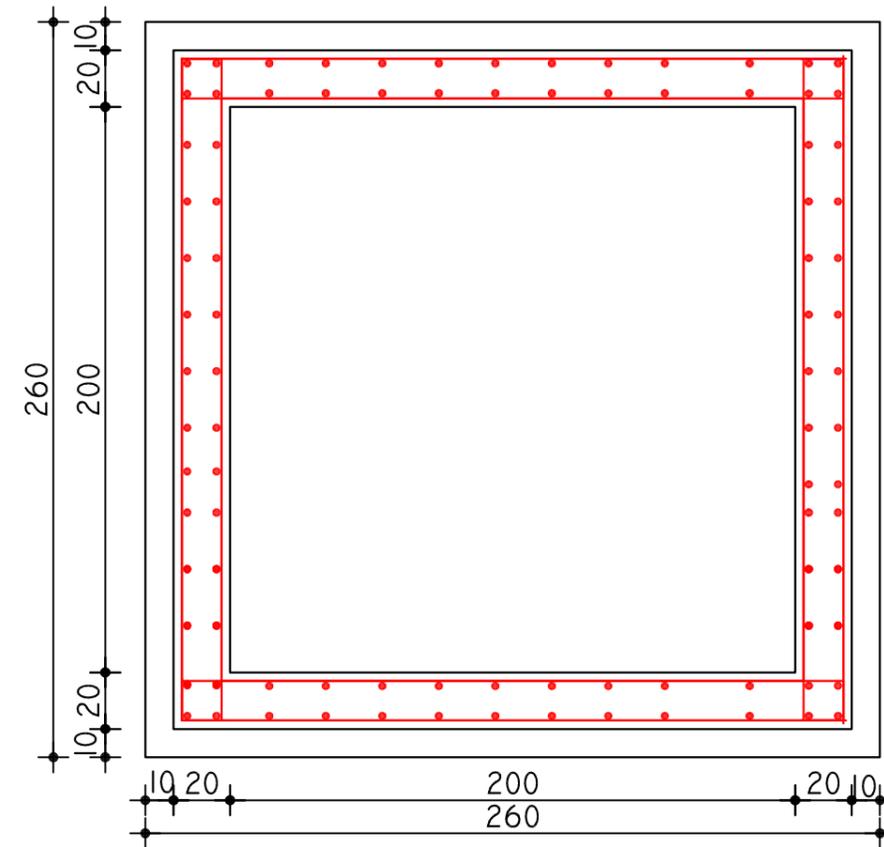


TABELA E VOLUMEVE								
No.	Ø mm	L cm	Pieces pc	ΣL ml	Summary Steel Table			
					Ø mm	ΣL ml	U. Weightkg/m	Total Weight kg
1	10	270	86	208.12	10	880.7	0.617	543
2	10	214	88	188.32				
3	10	232	80	185.60				
4	10	232	80	185.6000				
Steel 420S / Hekur S420							Kg	543
Concrete C20/25 / Beton C20/25							m³	5.50

POROSITESI : BASHKIA MAT

Objekti: " NDERTIMI I RRJETIT KUZ FSHATI MUZHAKE "

Emertimi: DETAJE KUZ

"Arabel - Studio" Sh.p.k



"Infrakonsult " Sh.p.k



"Net-Group " Sh.p.k



Projektues

Nd.Shemst Sulejmanl

Nd.Lefter Shembitraku

Nd.Sokol Metoja

Nd.Ermal Spahlu

Nd.Illirjan Kokalarl

Hldr.Arben Prendl

Hldr.Redl Struga

Hldr.Hajredin Murgu

Hldr.Lujeta Koc

Gjeod.Myzafere Kallabaku

Gjeod.Iv Beqari

Gjeod.Shqjponja Civid

Ark.Irida Trost

Ark.Diana Mitrushl

Ark.Rigert Hyra

Elek.Burhan Dembert

Elek.Altin Allkaj

Mek.Bujar Struga

Mek.Bujar Meraj

Mek. Gjergj Kotori

Gjeoteknik. Artjon Jani

Gjeolog. Besnik Hykaj

SHKALLA

FLETA

SH 1-100

1 - 01


Mat 2021

Format A3


PUSETE SHKARKIMI(150X150),H=200CM

SH-1:25

PRERJE

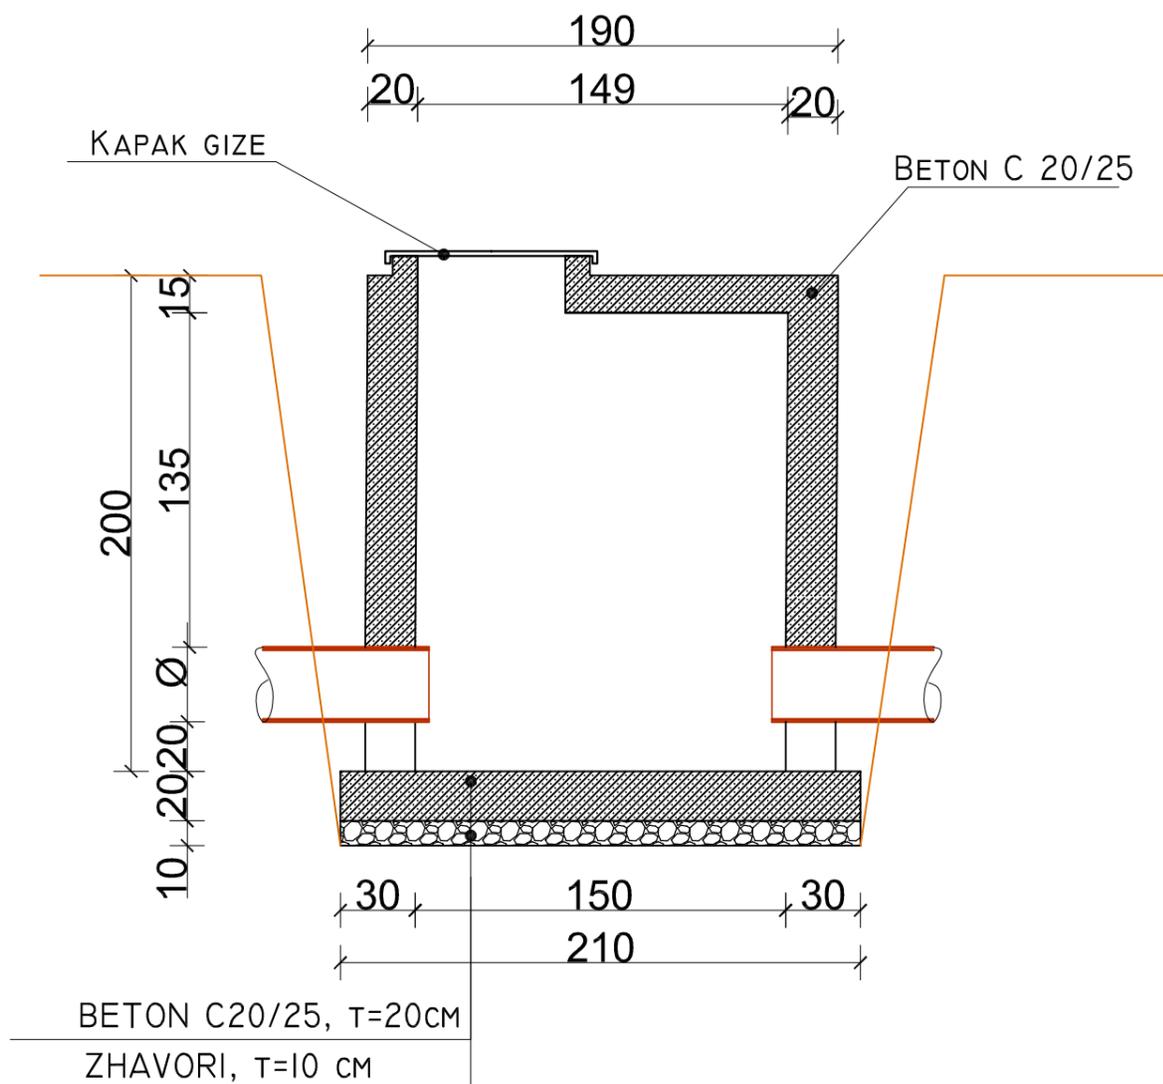


PLANIMETRIA

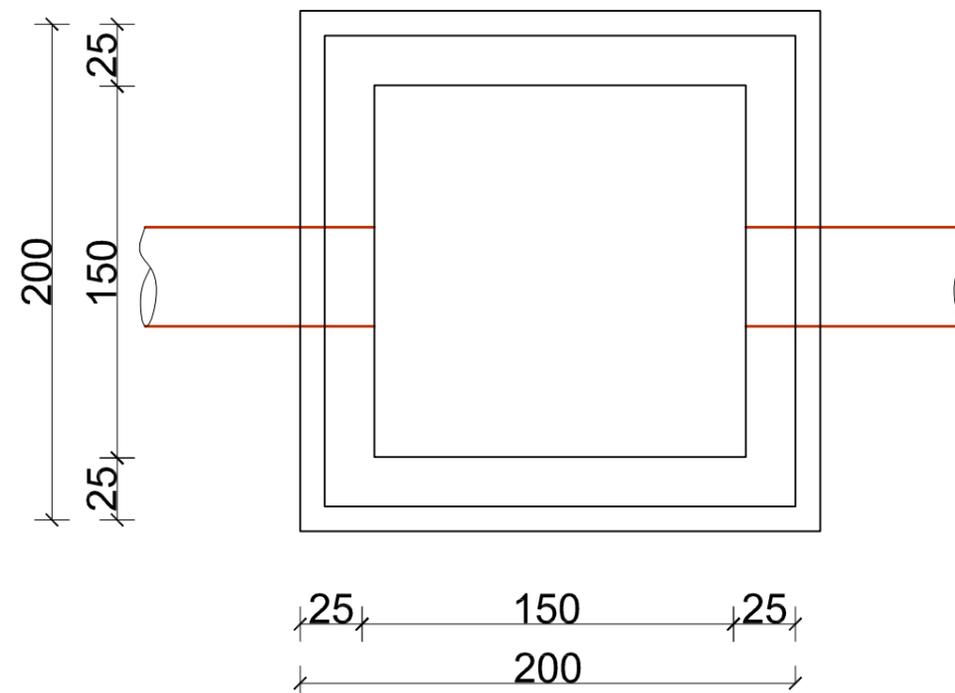

VOLUMET E PUNES
Pusete Shkarkimi 1.5x1.5x2m

1	Germim dheu me ekskavator goma 0.35~0.40m ³ , ne themele, toke zak, kat III, me shkarkim ne toke	m ³	10
2	Mbushje me cakell mbi tub	m ³	5.4
3	Struktura monolite betoni C 20/25 per pusete	m ³	2.9
4	F V hekur betoni i zakonshem Ø 6 ~ 10mm	ton	0.166
5	Kapak gize	kg	50

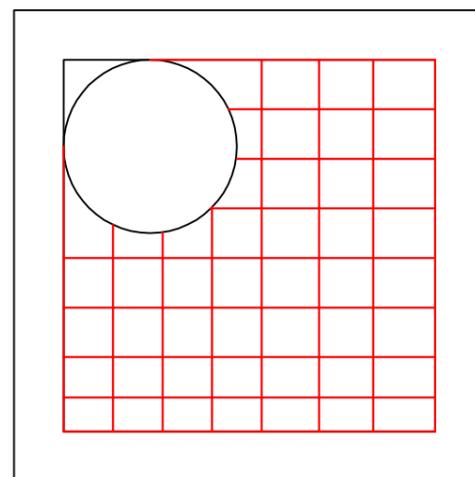

POROSITESI : BASHKIA MAT

Objekti: " NDERTIMI I RRJETIT KUZ FSHATI MUZHAKE "

Emertimi: DETAJE KUZ

"Arabel - Studio" Sh.p.k



"Infrakonsult" Sh.p.k



"Net-Group" Sh.p.k



Projektues

Nd.Shemst Sulejmanl

Nd.Lefter Shembtraku

Nd.Sokol Metoja

Nd.Ermal Spahlu

Nd.Illirjan Kokalarl

Hldr.Arben Prendi

Hldr.Redl Struga

Hldr.Hajredin Murgu

Hldr.Lujeta Koci

Gjeod.Myzafere Kallabaku

Gjeod.Iv Beqari

Gjeod.Shqjponja Civi

Ark.Irida Troli

Ark.Diana Mitrushi

Ark.Rigert Hyra

Elek.Burhan Demberi

Elek.Altin Allkaj

Mek.Bujar Struga

Mek.Bujar Meraj

Mek. Gjergji Kotori

Gjeoteknik. Artjon Jani

Gjeolog. Besnik Hykaj

SHKALLA

FLETA

SH 1-100


1 - 01

Mat 2021


Format A3

PUSETE SHKARKIMI(100X100),H=200cm


SH-I:25

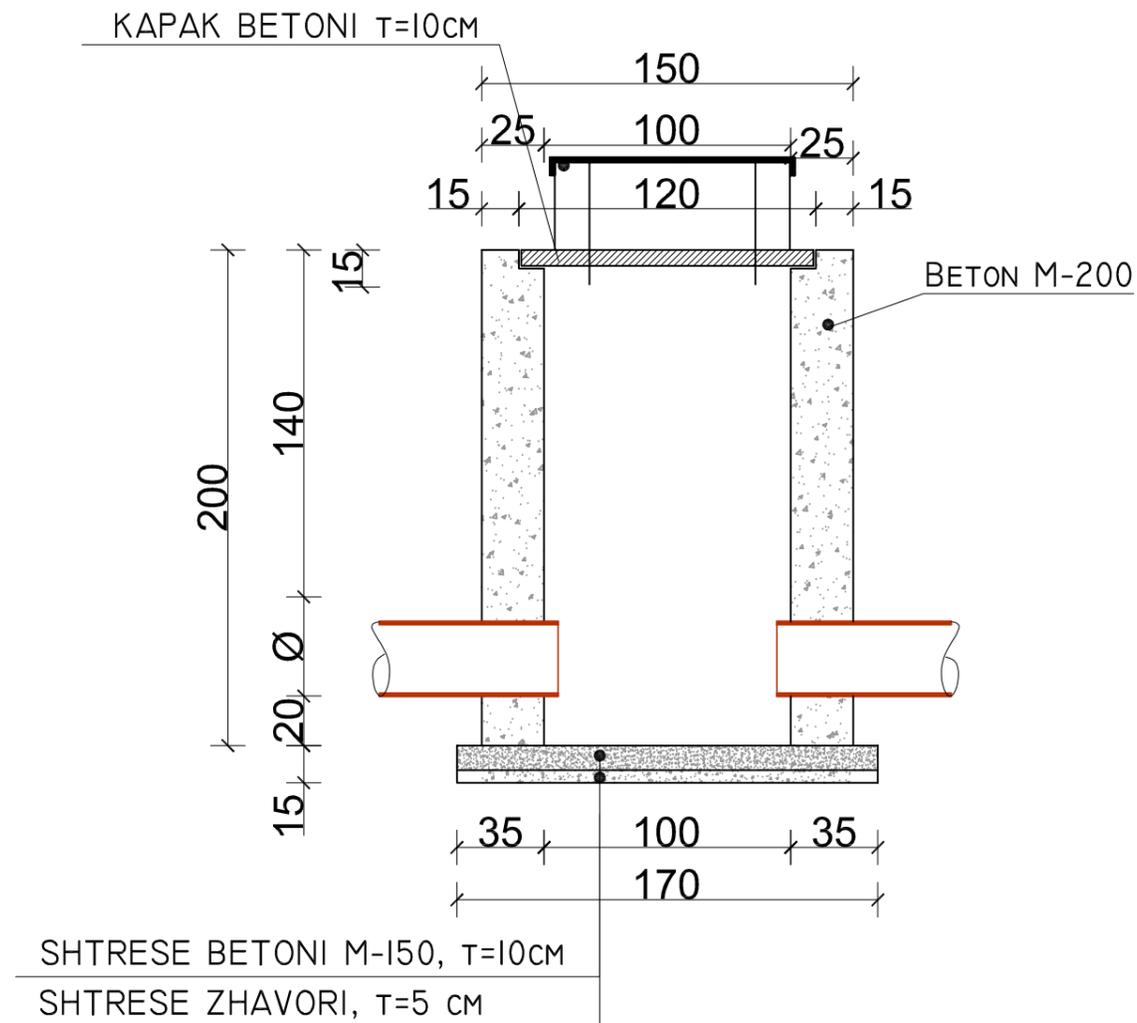

ARMIMI I KAPAKUT

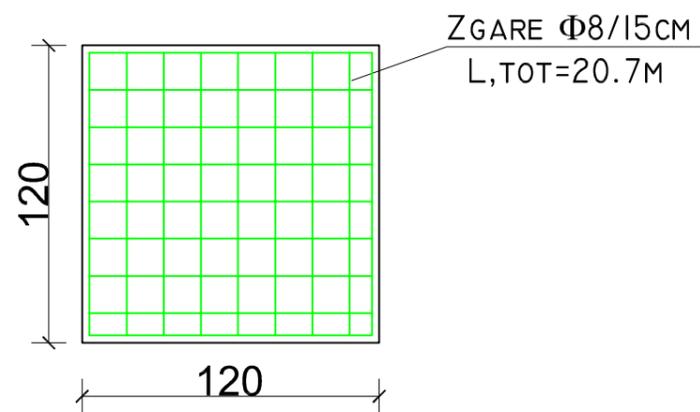

PLANIMETRIA E PUSETES TIP

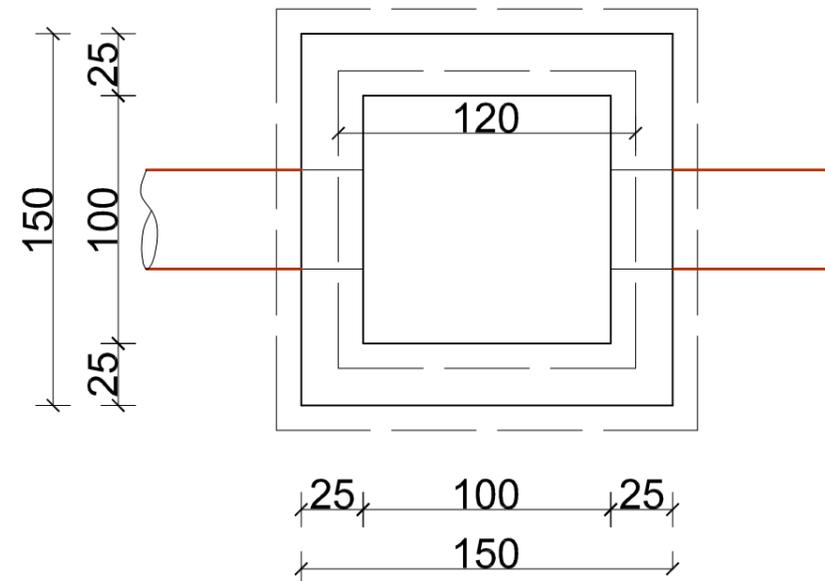

PUSETE SHKARKIMI ,(100X100),H=200cm

NR.	Pershkrimi I Punimeve	njesia	Sasia
1	Germim dheu themel	m3	3.0
2	Mbushje dheu	m3	0.8
3	Mure betoni M-200	m3	1.9
4	Solete monolite b/a M-200,t=10cm	m3	0.14
5	Shtrese betoni M-100	m3	0.3
6	Shtrese zhavori 10/20 t=10cm	m2	0.15
7	Hekur betoni	kg	8.18

POROSITESI : BASHKIA MAT

Objekti: " NDERTIMI I RRJETIT KUZ FSHATI MUZHAKË "

Emertimi: DETAJE KUZ

"Arabel - Studio" Sh.p.k



"Infrakonsult" Sh.p.k



"Net-Group" Sh.p.k



Projektues

Nd.Shemst Sulejmanl

Nd.Lefter Shemblltraku

Nd.Sokol Metoja

Nd.Ermal Spahlu

Nd.Illirjan Kokalarl

Hldr.Arben Prendi

Hldr.Redl Struga

Hldr.Hajredin Murgu

Hldr.Lujeta Koci

Gjeod.Myzafere Kallabaku

Gjeod.Iv Beqari

Gjeod.Shqllponja Civi

Ark.Irida Trojl

Ark.Diana Mlltrushl

Ark.Rigert Hyra

Elek.Burhan Demberl

Elek.Altin Allkaj

Mek.Bujar Struga

Mek.Bujar Meraj

Mek. Gjergj Kotori

Gjeoteknik. Artjon Janl

Gjeolog. Besnik Hykaj

SHKALLA

FLETA

SH 1-100


1 - 01

Mat 2021


Format A3

DETAJI I GROPES SEPTIKE


PLANIMETRIA SHK 1:50

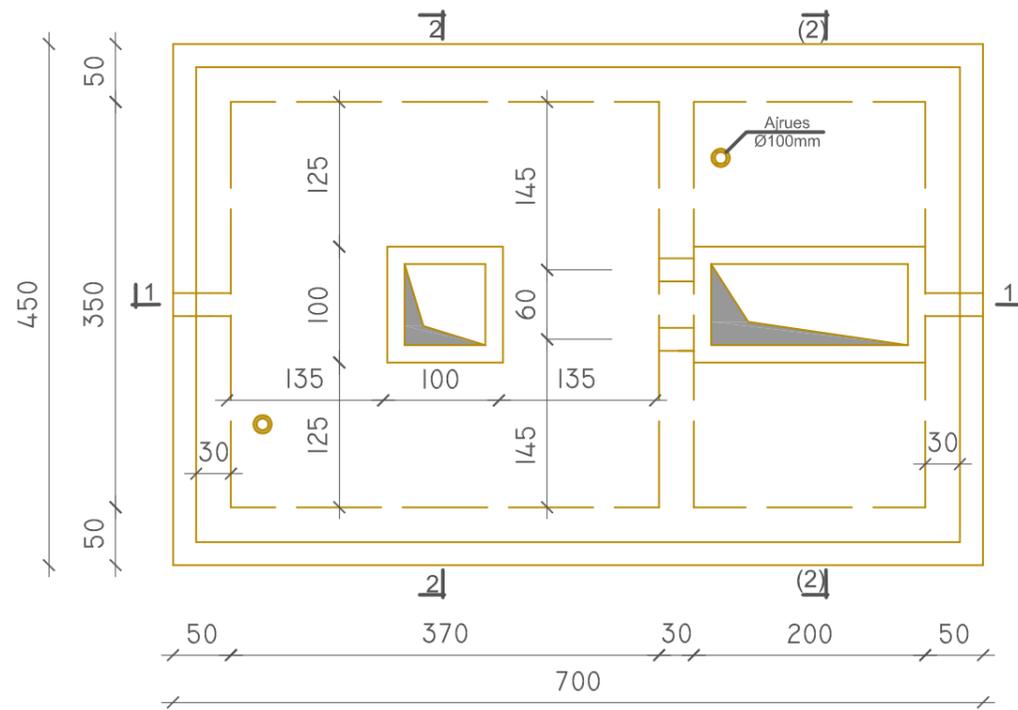

PRERJA 2-2 SHK 1:50

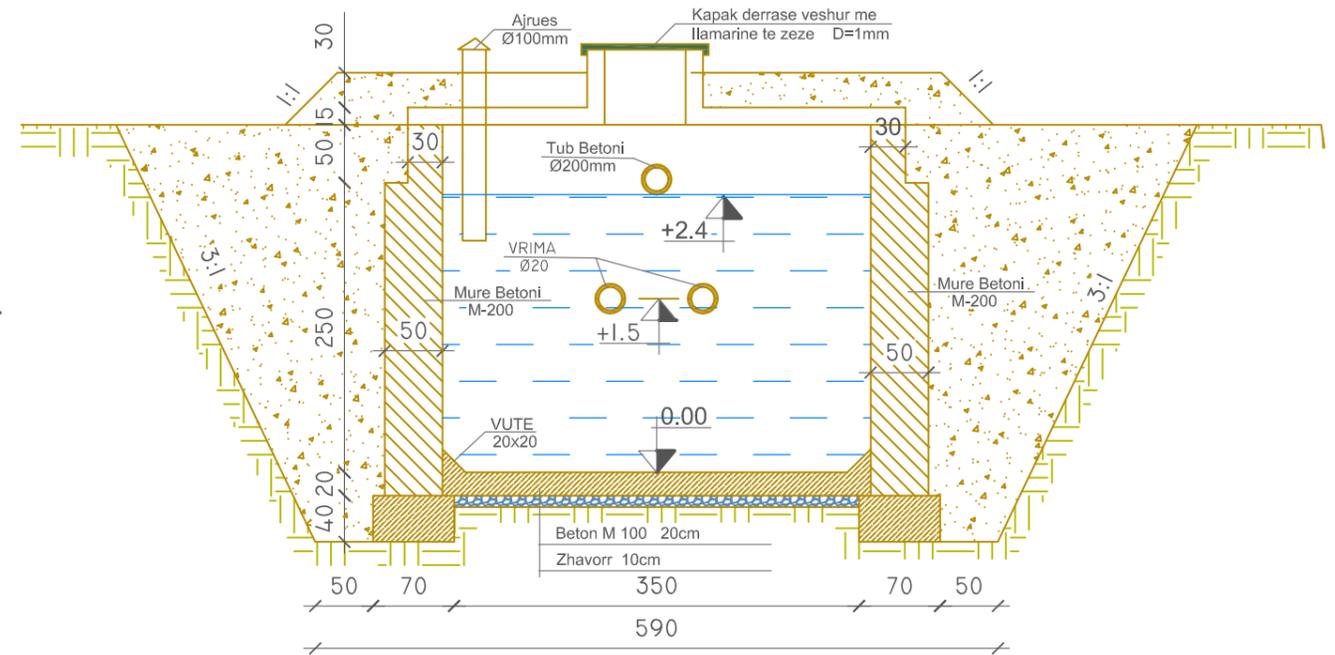

PRERJA 1-1 SHK 1:50

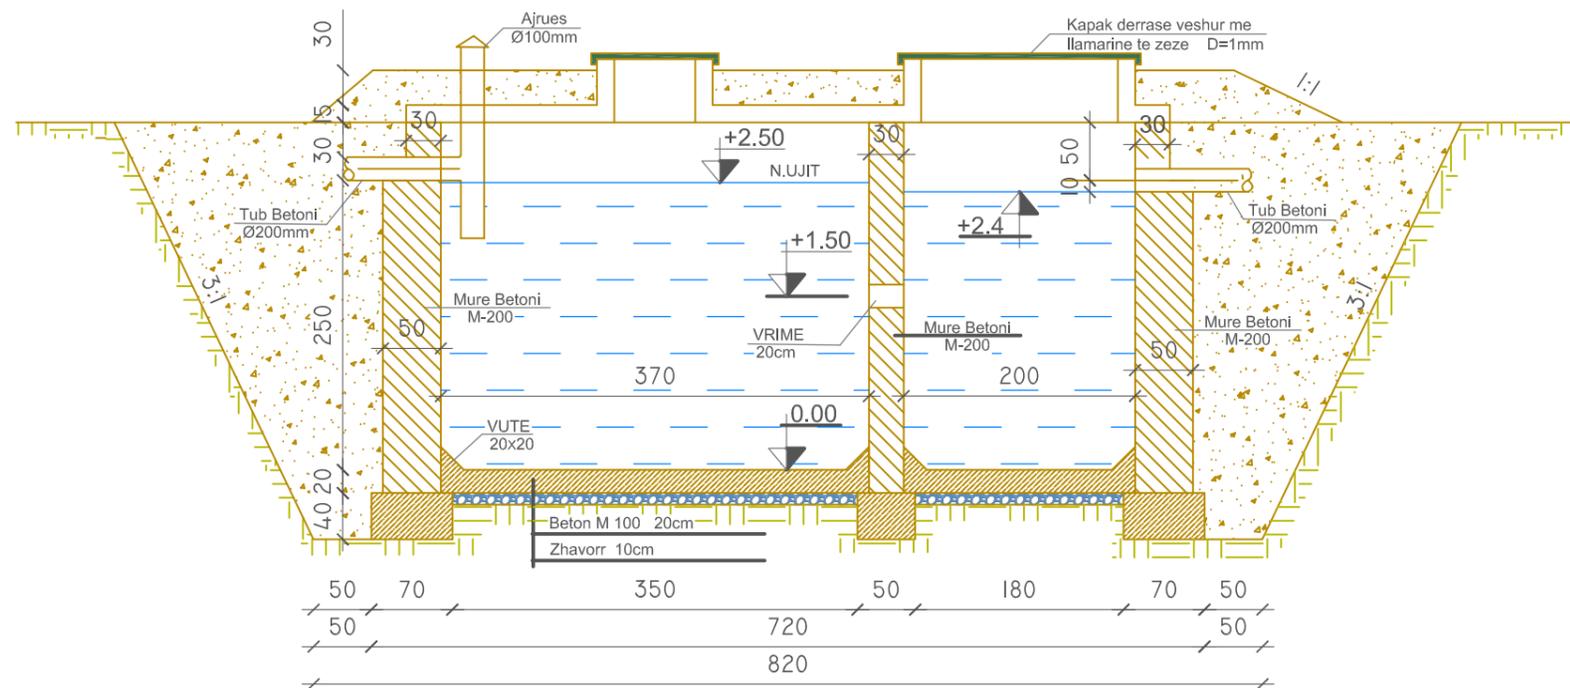

POROSITESI : BASHKIA MAT

Objekti: " NDERTIMI I RRJETIT KUZ FSHATI MUZHAKË "

Emertimi: DETAJE KUZ

"Arabel - Studio" Sh.p.k



"InfraKonsult" Sh.p.k



"Net-Group" Sh.p.k



Projektues

Nd.Shemst Sulejmanl

Nd.Lefter Shembitraku

Nd.Sokol Metoja

Nd.Ermal Spahlu

Nd.Illirjan Kokalarl

Hldr.Arben Prendl

Hldr.Redl Struga

Hldr.Hajredin Murgu

Hldr.Lujeta Koc

Gjeod.Myzafere Kallabaku

Gjeod.Iv Beqari

Gjeod.Shqjponja Civald

Ark.Irlda Trol

Ark.Diana Mitrushl

Ark.Rigert Hyra

Elek.Burhan Demberl

Elek.Altin Allkaj

Mek.Bujar Struga

Mek.Bujar Meraj

Mek. Gjergj Kotori

Gjeoteknik. Artjon Jani

Gjeolog. Besnik Hykaj

SHKALLA

FLETA

SH 1-100


1 - 01

Mat 2021


Format A3

DETAJI I GROPES SEPTIKE Armimi


ARMIMI I SOLETES SHK 1:50

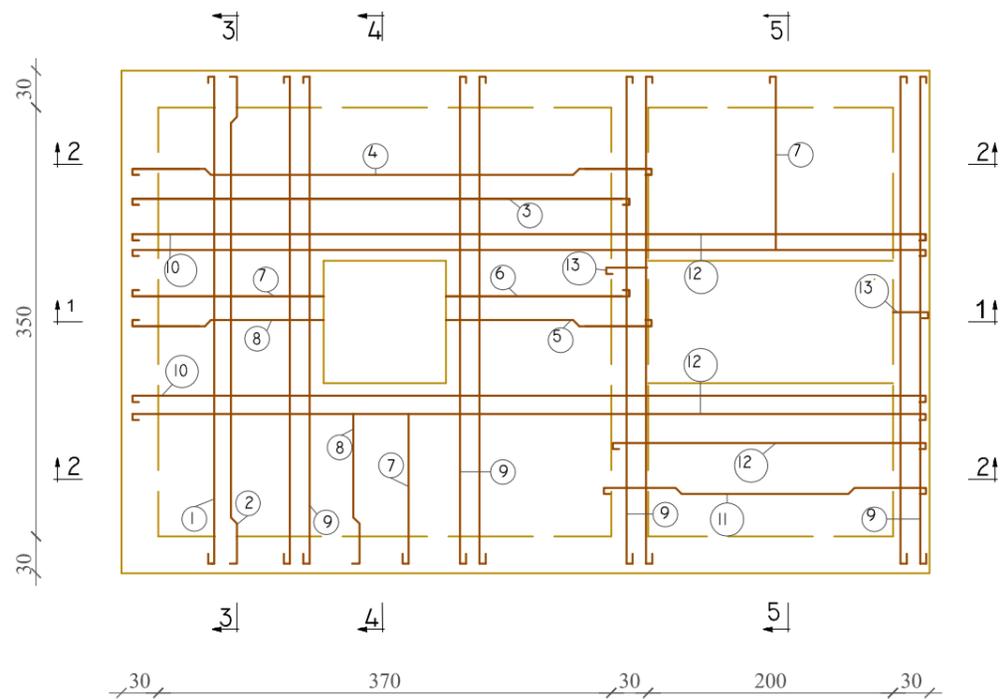



PRERJA 2-2 SHK 1:50

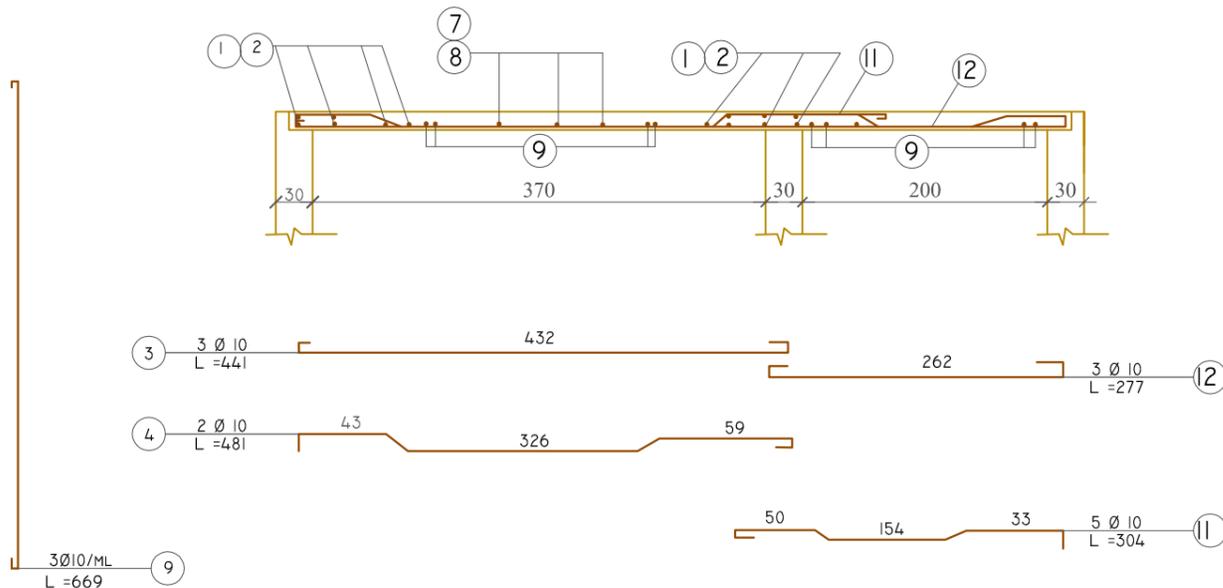

PRERJA 1 - 1 SHK 1:50

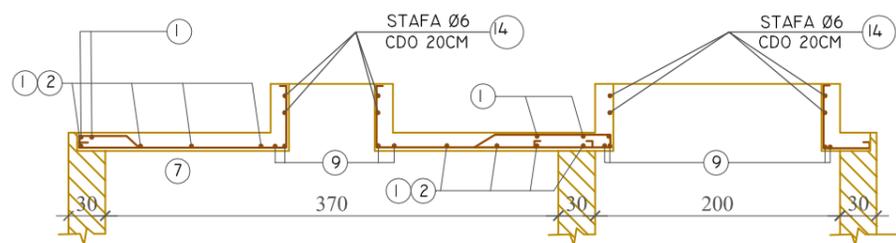

PRERJA 3 - 3 SHK 1:50

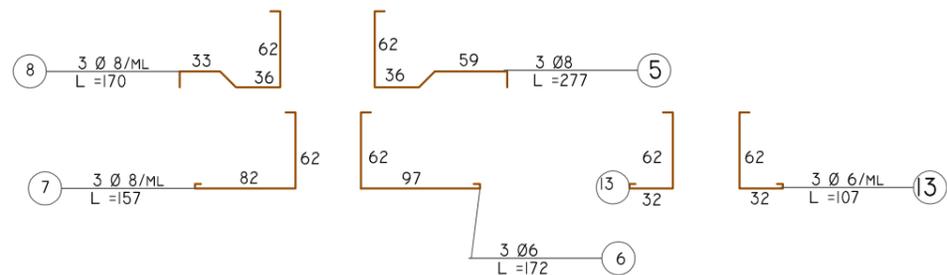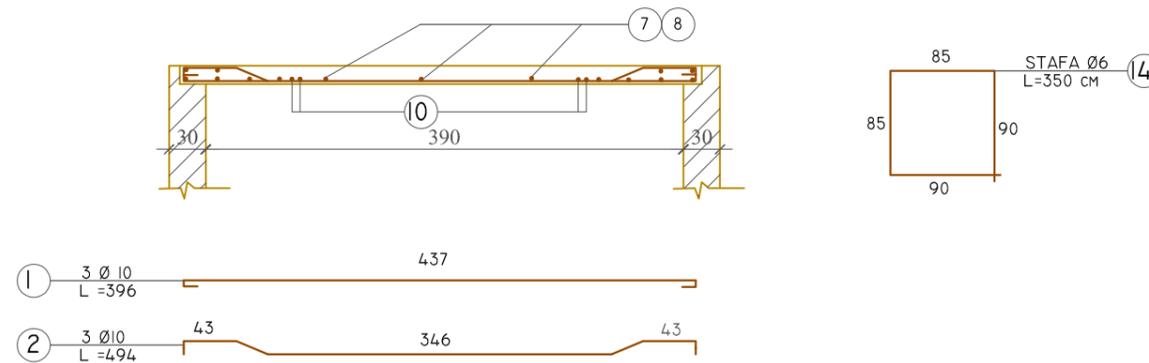

POROSITESI : BASHKIA MAT

Objekti: " NDERTIMI I RRJETIT KUZ FSHATI MUZHAKË "

Emertimi: DETAJE KUZ

"Arabel - Studio" Sh.p.k



"Infrakonsult" Sh.p.k



"Net-Group" Sh.p.k



Projektues


Nd.Shemst Sulejmanl	Nd.Illirjan Kokalarl	Hldr.Lujjeta Koc	Ark.Irlda Trojl	Elek.Altin Allkaj	Gjeoteknik. Artjon Janl
Nd.Lefter Shembitraku	Hldr.Arben Prendl	Gjeod.Myzafere Kallabaku	Ark.Diana Mitrushl	Mek.Bujar Struga	Gjeolog. Besnik Hykaj
Nd.Sokol Metoja	Hldr.Redl Struga	Gjeod.Iv Beqarl	Ark.Rigert Hyra	Mek.Bujar Meraj	
Nd.Ermal Spahlu	Hldr.Hajredin Murgu	Gjeod.Shqjponja Civid	Elek.Burhan Demberl	Mek. Gjergj Kotorl	

SHKALLA	FLETA
SH 1-100	1 - 01
Mat 2021	Format A3

DETAJI I GROPESE SEPTIKE Armimi

KAPAKU I VEPRES SE PASTRIMIT (GROPES SEPTIKE)

PRERJA 5-5 SHK 1:50

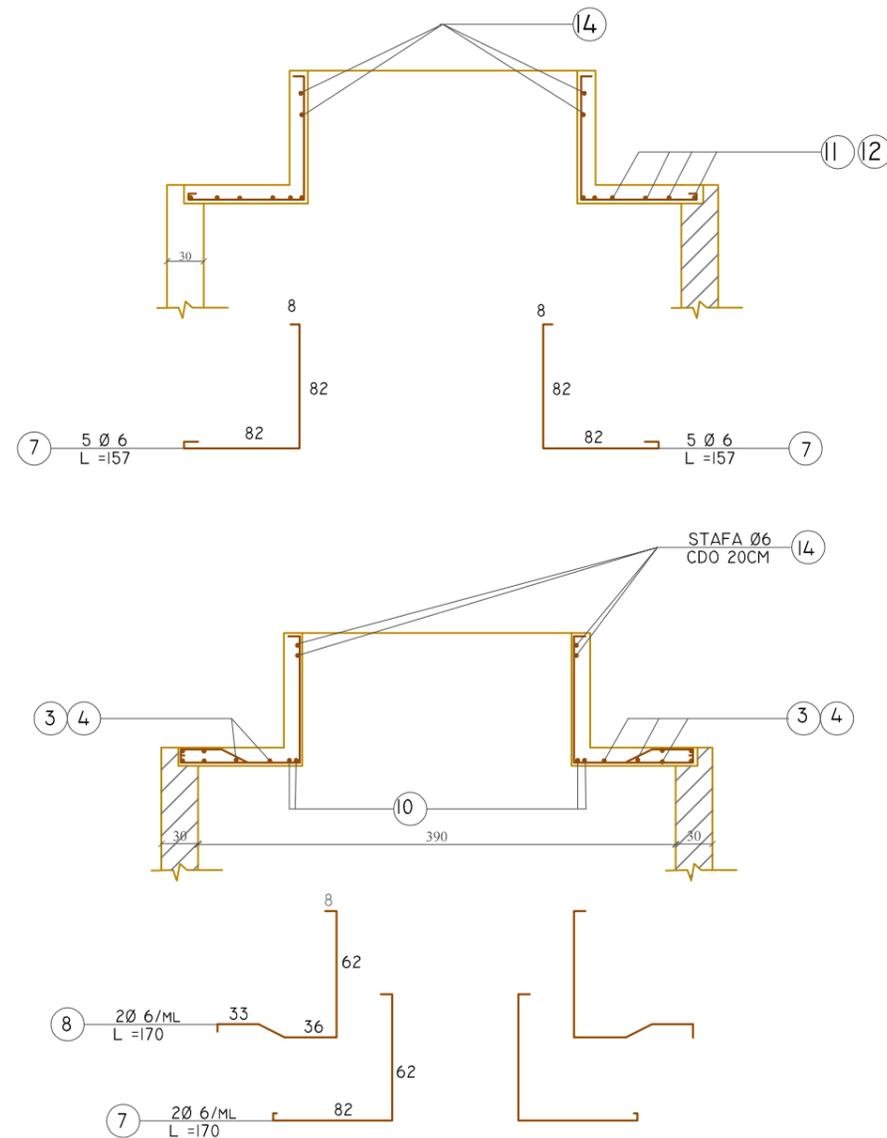

DETAJI I AJRUESIT SH 1:50
HOLLESI "A"

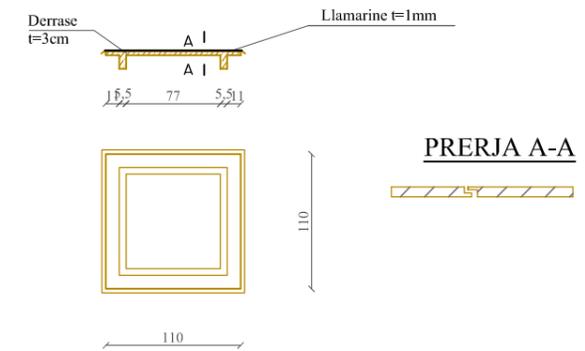
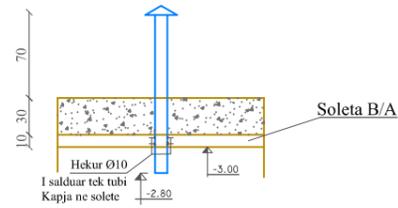


TABELA E ARMATURES SE HEKURIT

NR	SPECIFIKIMI ARMATURES				PER 1 ELEMENT			TOTALI
	Ø	L cm	COPE	L m	Ø	ΣLm	PESHA kg	kg
1	10	396	13	51.48	6	21.00	5.00	Σ=348 kg
2	10	494	13	64.22	8	81.02	32.00	
3	10	441	13	57.33	10	503.7	311.00	
4	10	481	13	62.53				
5	8	277	6	16.62				
6	8	172	6	10.32				
7	8	157	16	25.12				
8	8	170	12	20.40				
9	10	390	18	70.20				
10	10	669	20	133.80				
11	10	304	13	39.52				
12	10	246	10	24.60				
13	8	107	8	8.56				
14	6	350	6	21.00				

TABELA E VOLUMEVE TE PUNIMEVE

NR	EMERTIMI I PUNIMEVE	NJESIA	SASIA
1	GERMIM DHEU THEMEL	M ³	132
2	MBUSHJE DHEU	M ³	53
3	THEMELE BETONI M.150	M ³	11.6
4	MURE BETONI M.200	M ³	32.5
5	SOLETE MONOLITE B/A M.200, T=10 CM	M ³	3.8
6	BETON MBI SOLETE M.150	M ³	0.82
7	BETON PER SHITRESE M.100	M ³	4.1
8	SHITRESE ÇAKELLI 10/20 T= 10 CM	M ³	3.2
9	HEKUR BETONI Ø 6 - Ø 10 MM	KG	348
10	SUVATIM LLAÇ ÇIMENTO 1:2 PER MURET	M ²	76.2
11	KAPAK BETONI M.200	M ³	2.0
12	LLAMARINE E ZEZE Ø 1 MM (100*100) CM	KG	15.7
13	TUB ÇELIKU Ø 100 MM PER AJRUES	KG	43.4

POROSITESI : BASHKIA MAT

Objekti: " NDERTIMI I RRJETIT KUZ FSHATI MUZHAKË "

Emertimi: DETAJE KUZ

"Arabel - Studio" Sh.p.k



"Infrakonsult" Sh.p.k




"Net-Group" Sh.p.k



Projektues

Nd.Shemst Sulejmanl

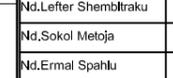

Nd.Illirjan Kokalarl



Hldr.Lujeta Koc




Ark.Diana Trotl



Elek.Altin Allkaj



Gjeoteknik. Artjon Janl

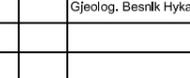

SHKALLA

FLETA

SH 1-100


1 - 01

Mat 2021


Format A3

GRYKEDERDHJA E K.U.ZEZA SH 1: 10


PRERJA 1-1
SH. 1:10

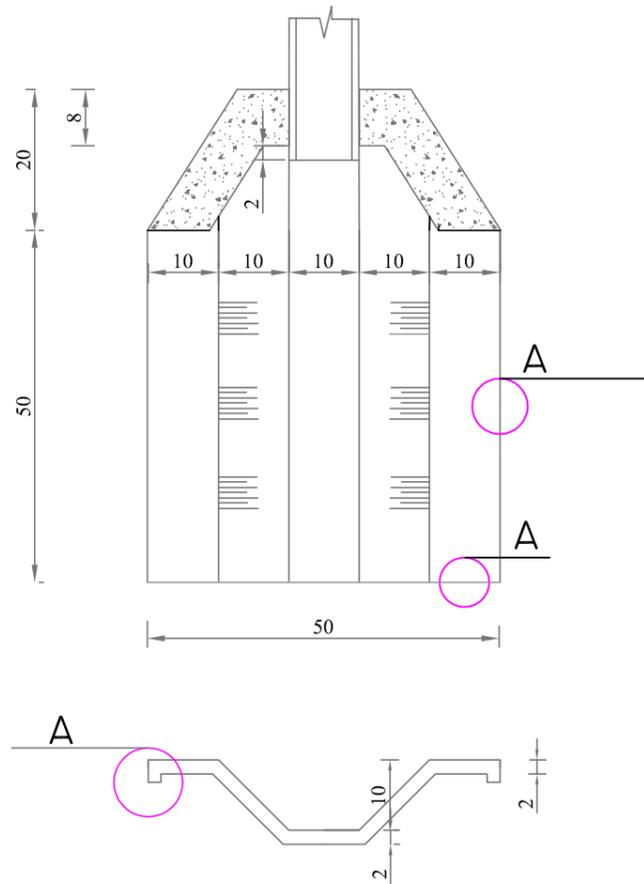


GRYKEDERDHJA
SH. 1:10

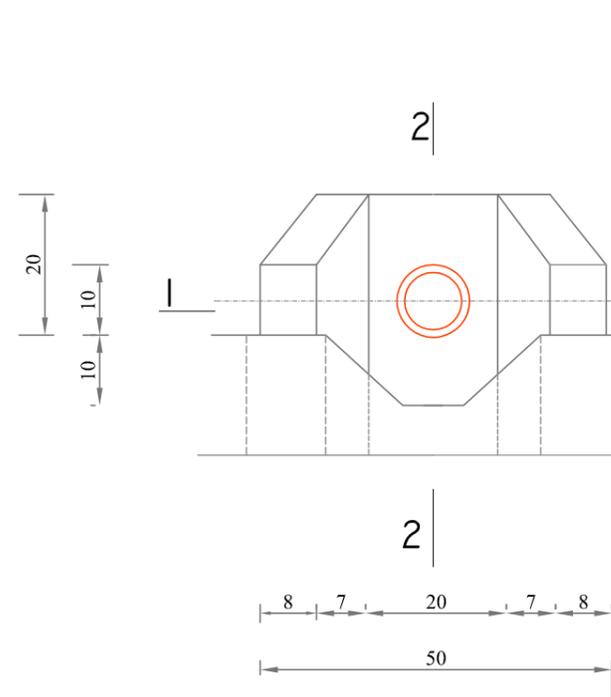

HOLLESI "A"

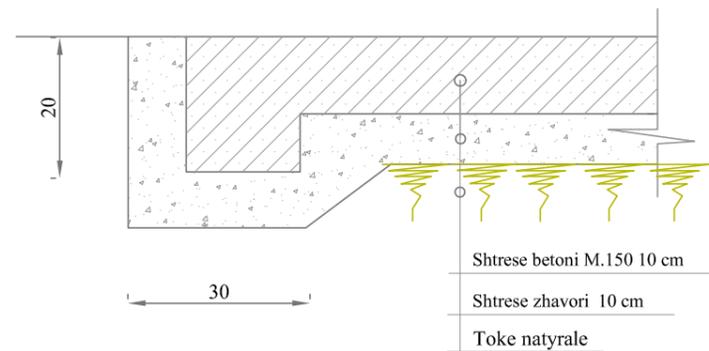

PRERJA 2-2
SH. 1:10

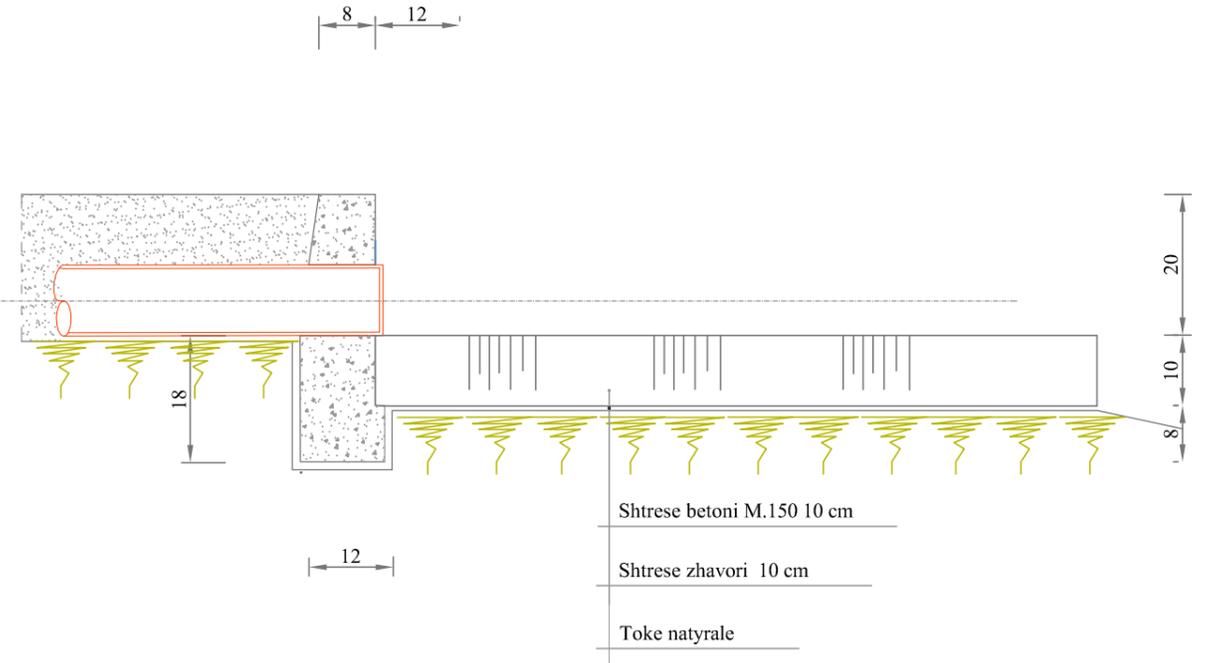

POROSITESI : BASHKIA MAT

Objekti: " NDERTIMI I RRJETIT KUZ FSHATI MUZHAKË "

Emertimi: DETAJE KUZ

"Arabel - Studio" Sh.p.k



"Infrakonsult" Sh.p.k



"Net-Group" Sh.p.k



Projektues

Nd.Shemsi Sulejmanl

Nd.Lefter Shemblltraku

Nd.Sokol Metoja

Nd.Ermal Spahlu

Nd.Illirjan Kokalarl

Hldr.Arben Prendl

Hldr.Redl Struga

Hldr.Hajredin Murgu

Hldr.Lujeta Koc

Gjeod.Myzafere Kallabaku

Gjeod.Iv Beqari

Gjeod.Shqjponja Civid

Ark.Irida Trojl

Ark.Diana Mltrushl

Ark.Rlgert Hyra

Elek.Burhan Demberl

Elek.Altin Allkaj

Mek.Bujar Struga

Mek.Bujar Meraj

Mek. Gjergj Kotorl

Gjeoteknik. Artjon Janl

Gjeolog. Besnik Hykaj

SHKALLA

FLETA

SH 1-100

1 - 01

Mat 2021

Format A3