



PLANIMETRIA E PERGJITHSHME

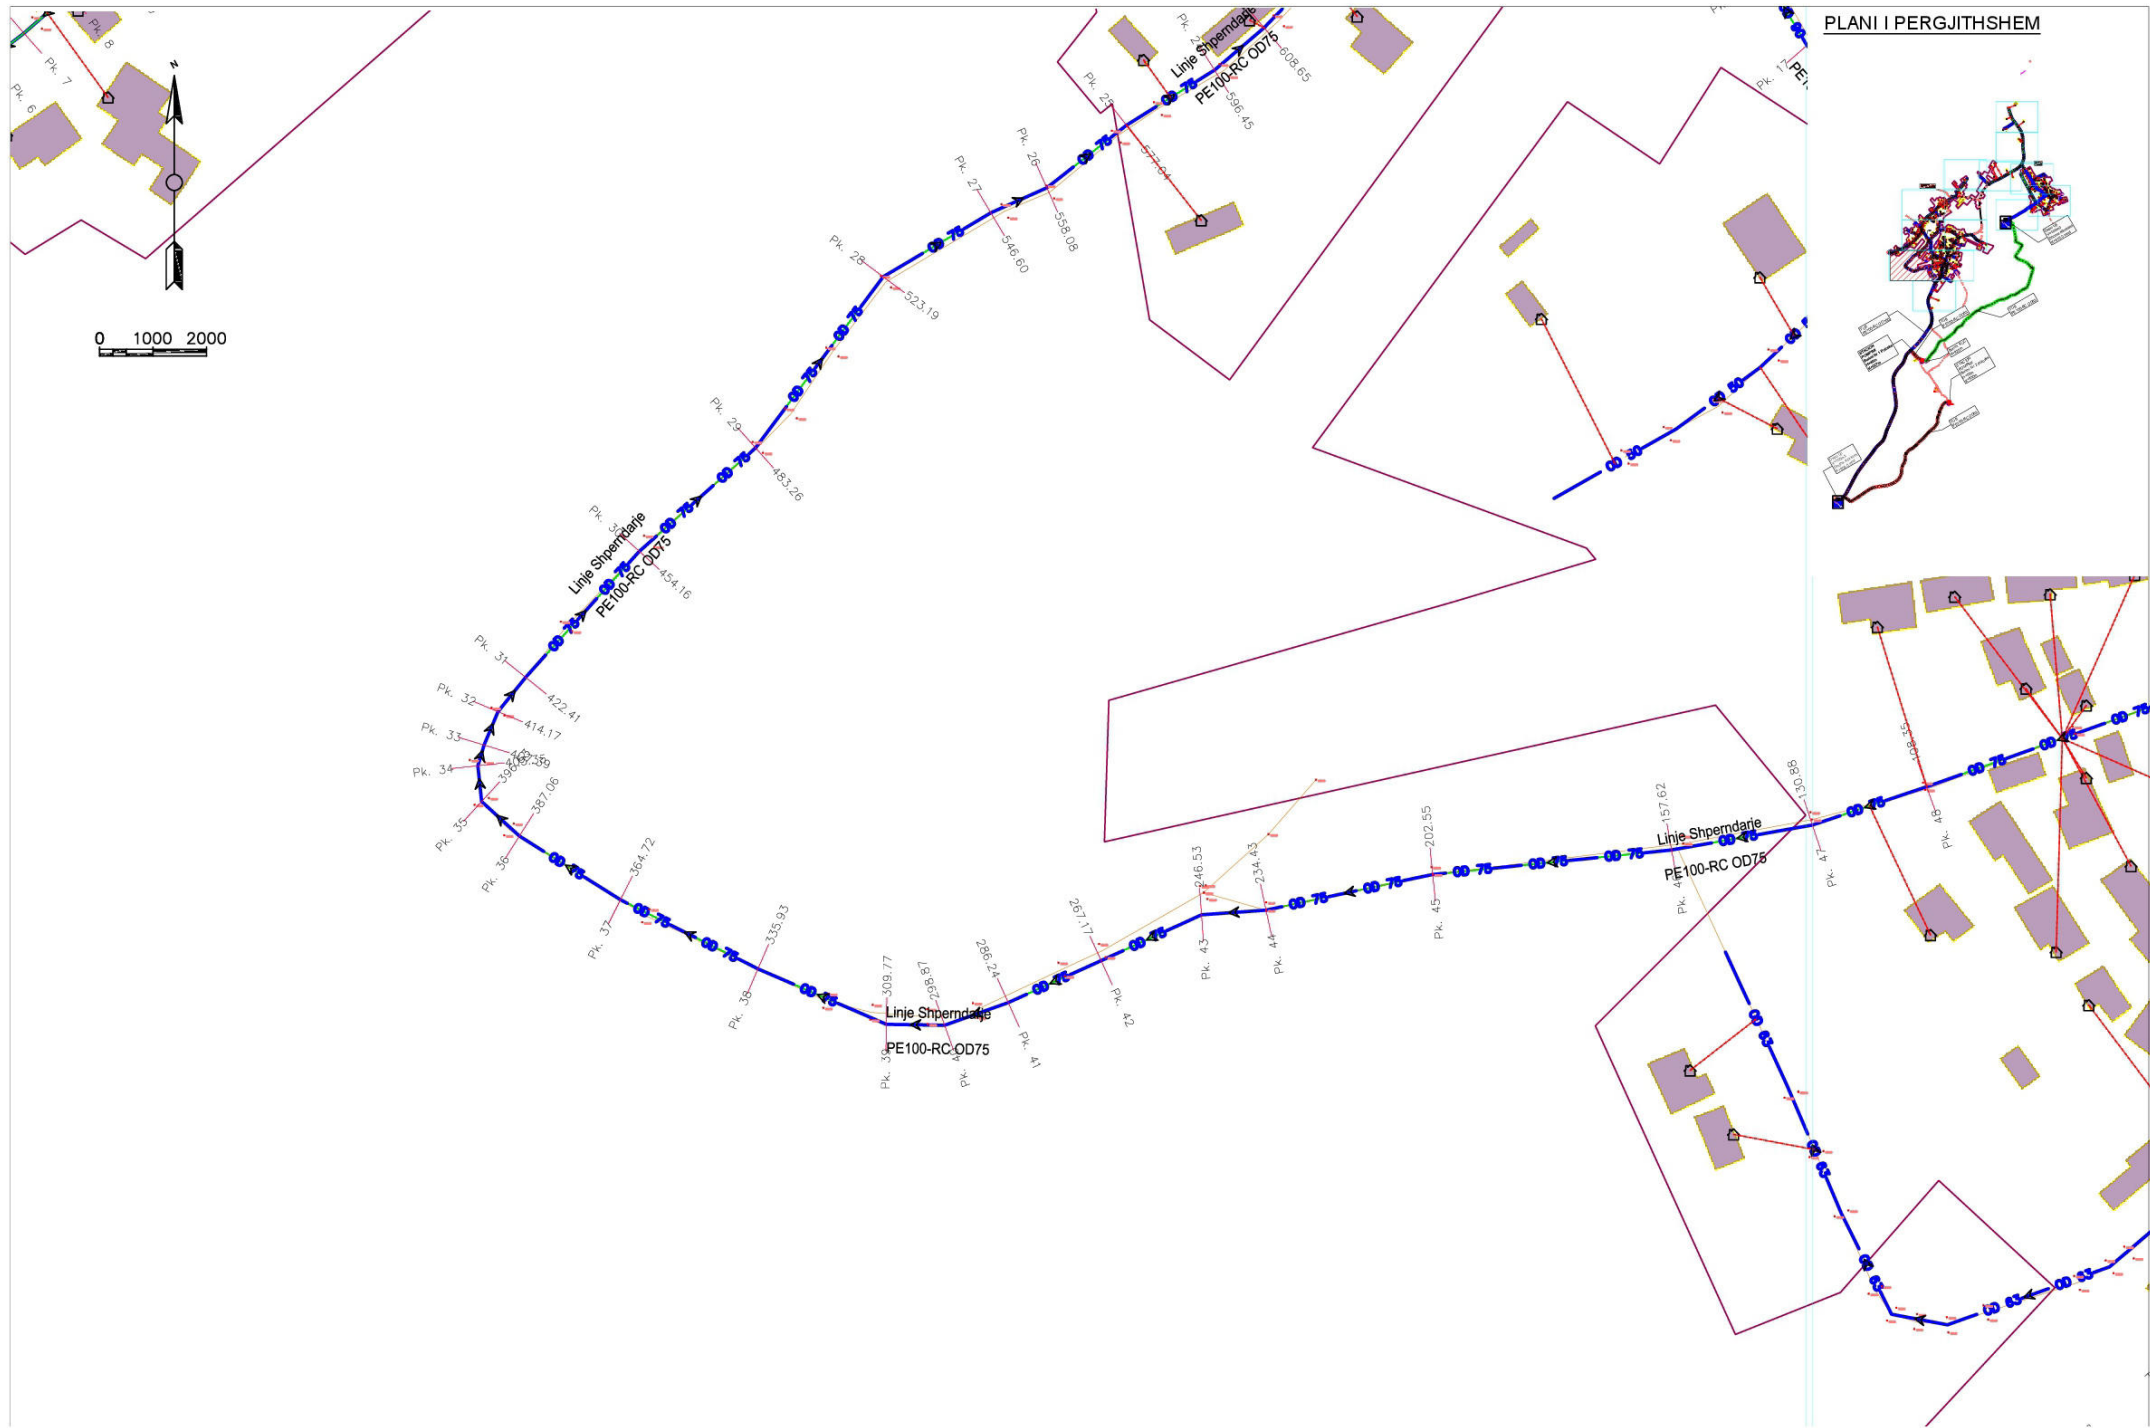

PLANI I PERGJITHSHEM

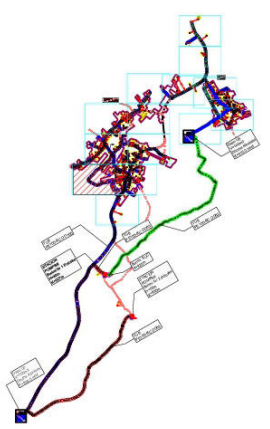

Hartoi:
Ing. Ilir PAPA
Ing. Thoma KOROVESHI


PLANIMETRIA E PERGJITHSHME



Hartoi:
Ing. Ilir PAPA
Ing. Thoma KOROVESHI



0 1000 2000

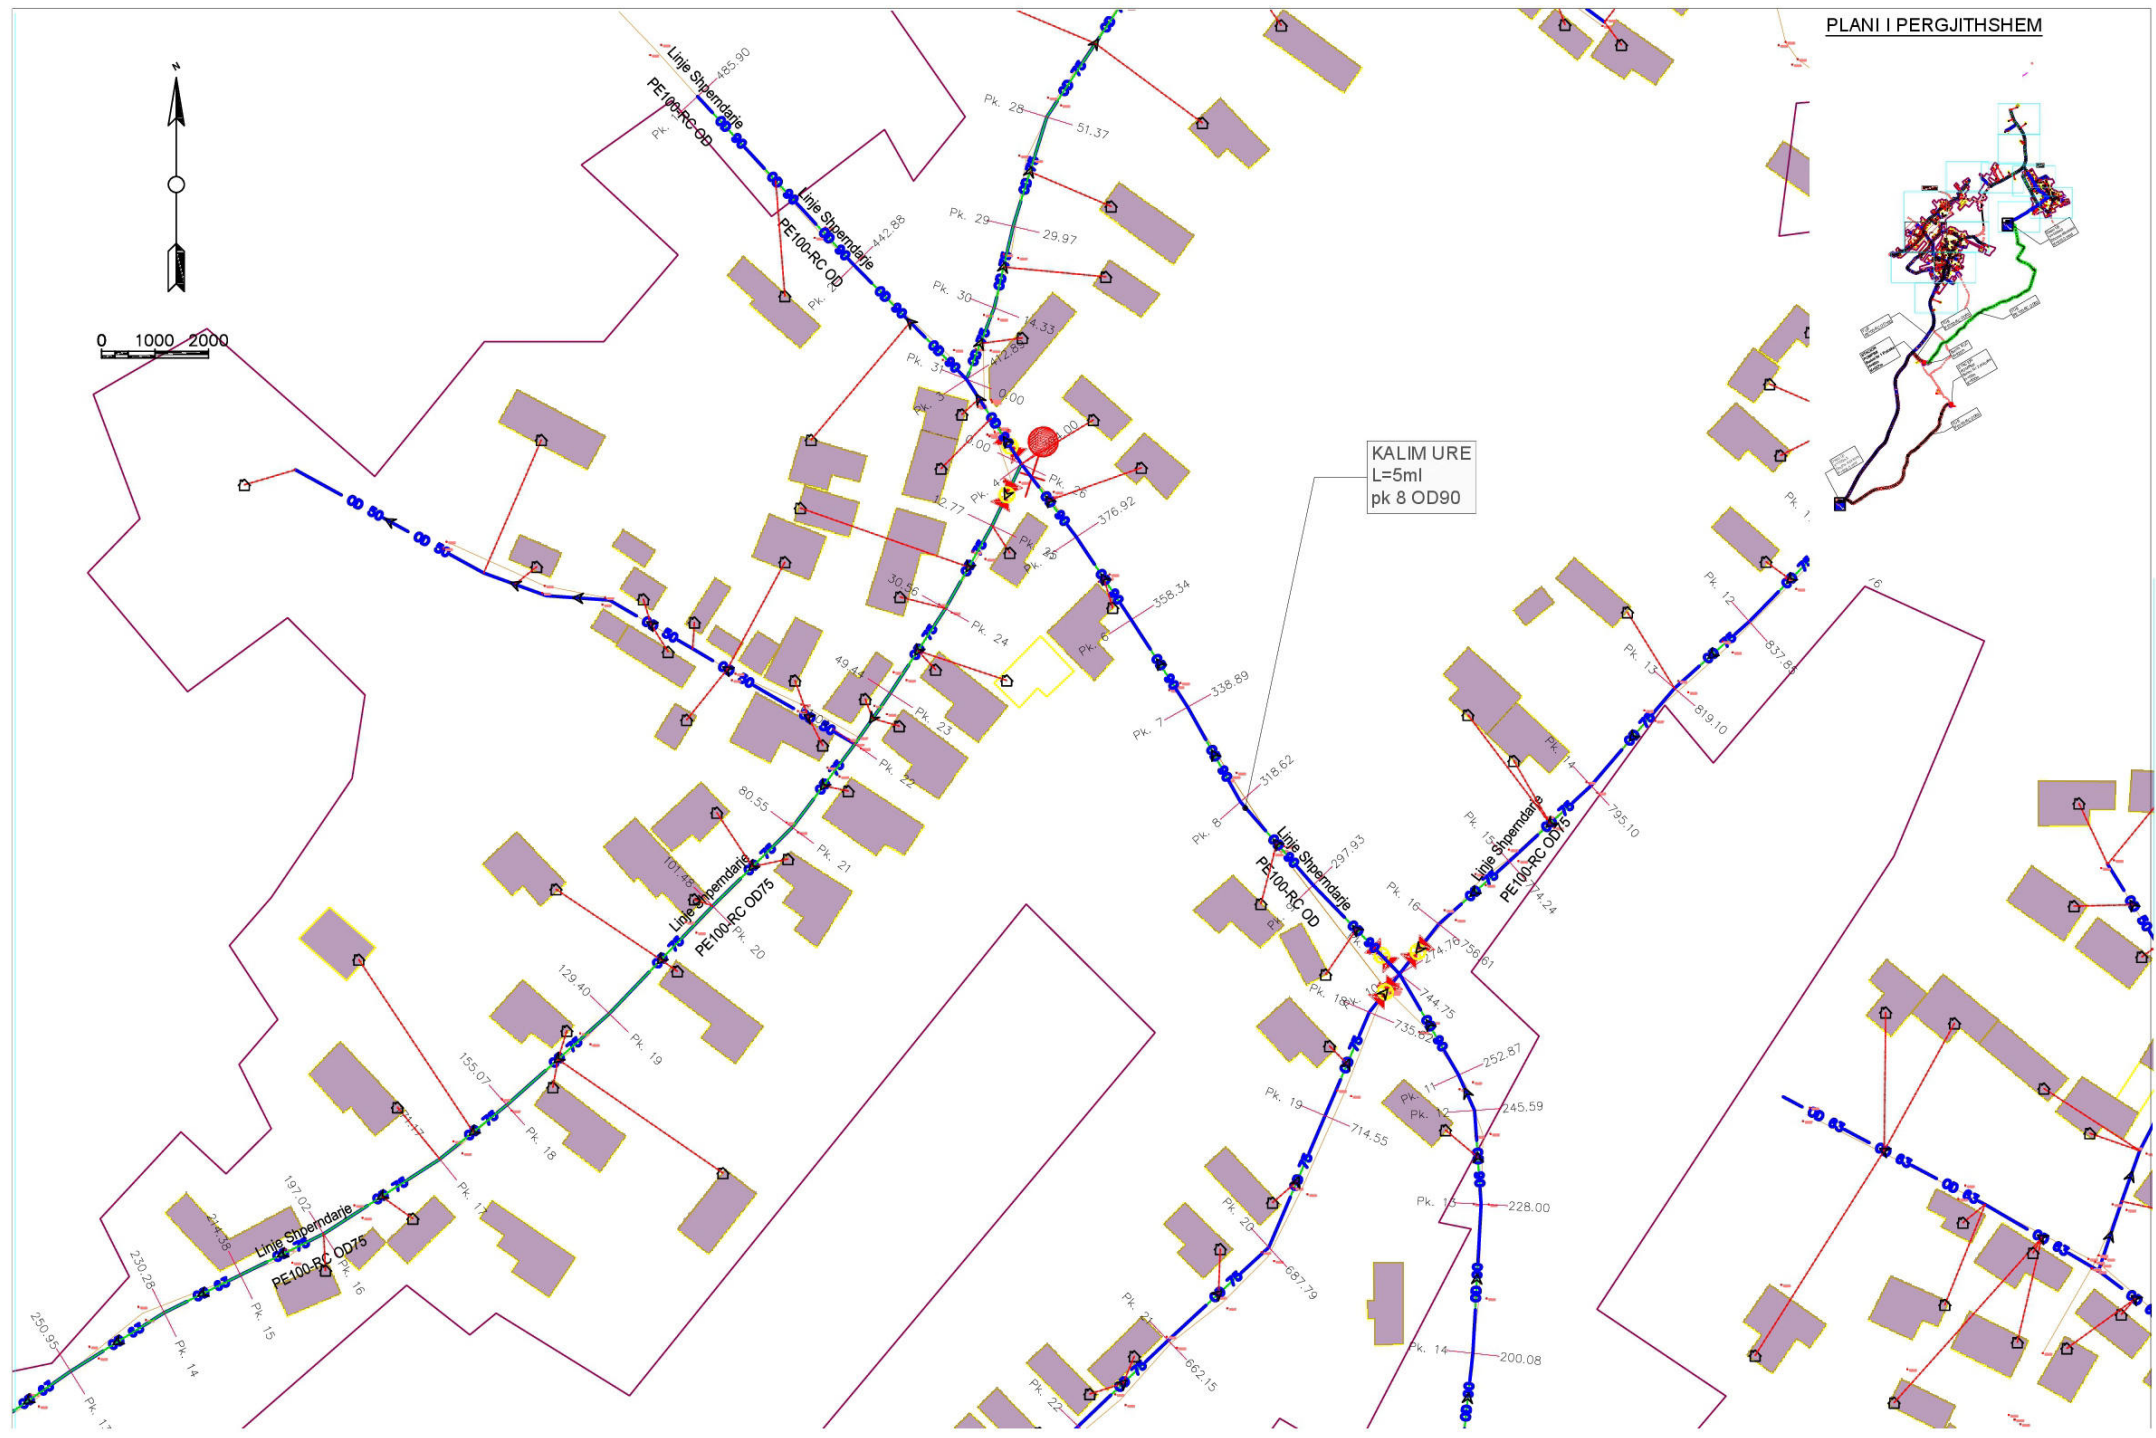



Hartoi:
Ing. Ilir PAPA
Ing. Thoma KOROVESHI

PLANIMETRIA E PERGJITHSHME


PLANIMETRIA E PERGJITHSHME



0 1000 2000

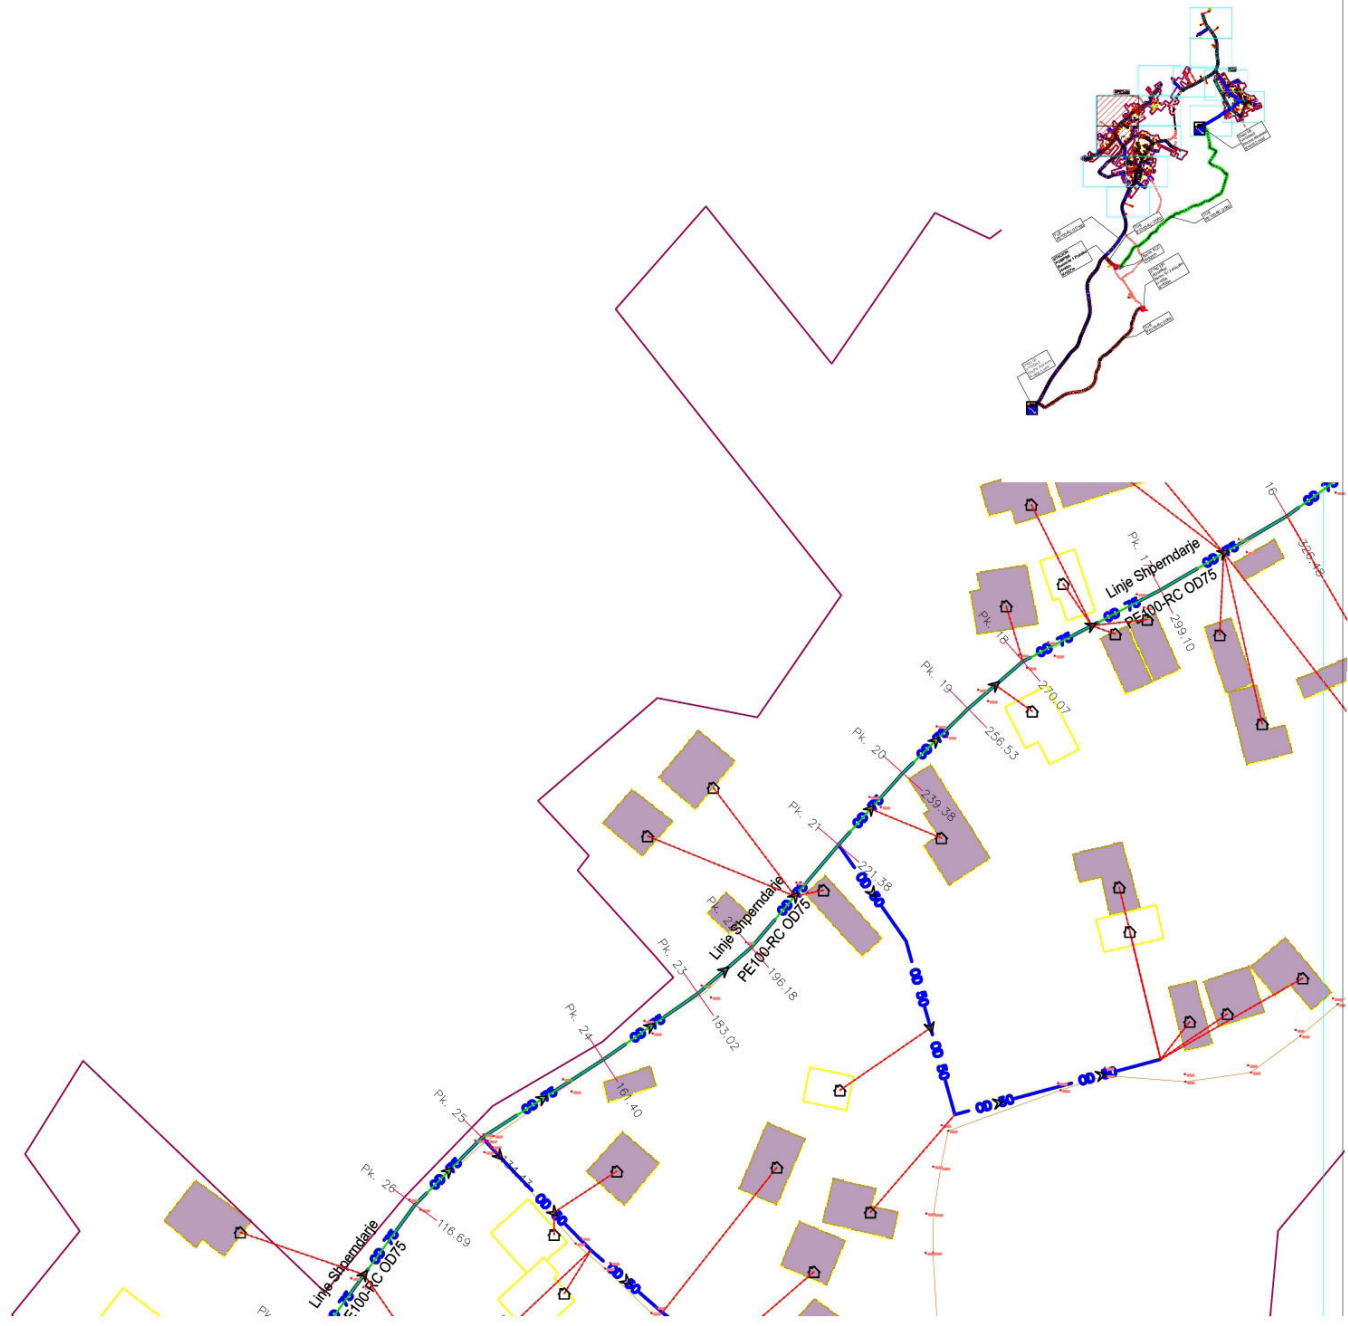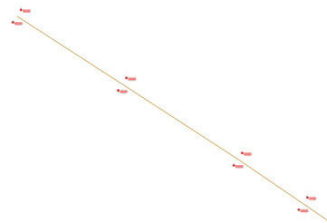

Hartoi:
Ing. Ilir PAPA
Ing. Thoma KOROVESHI

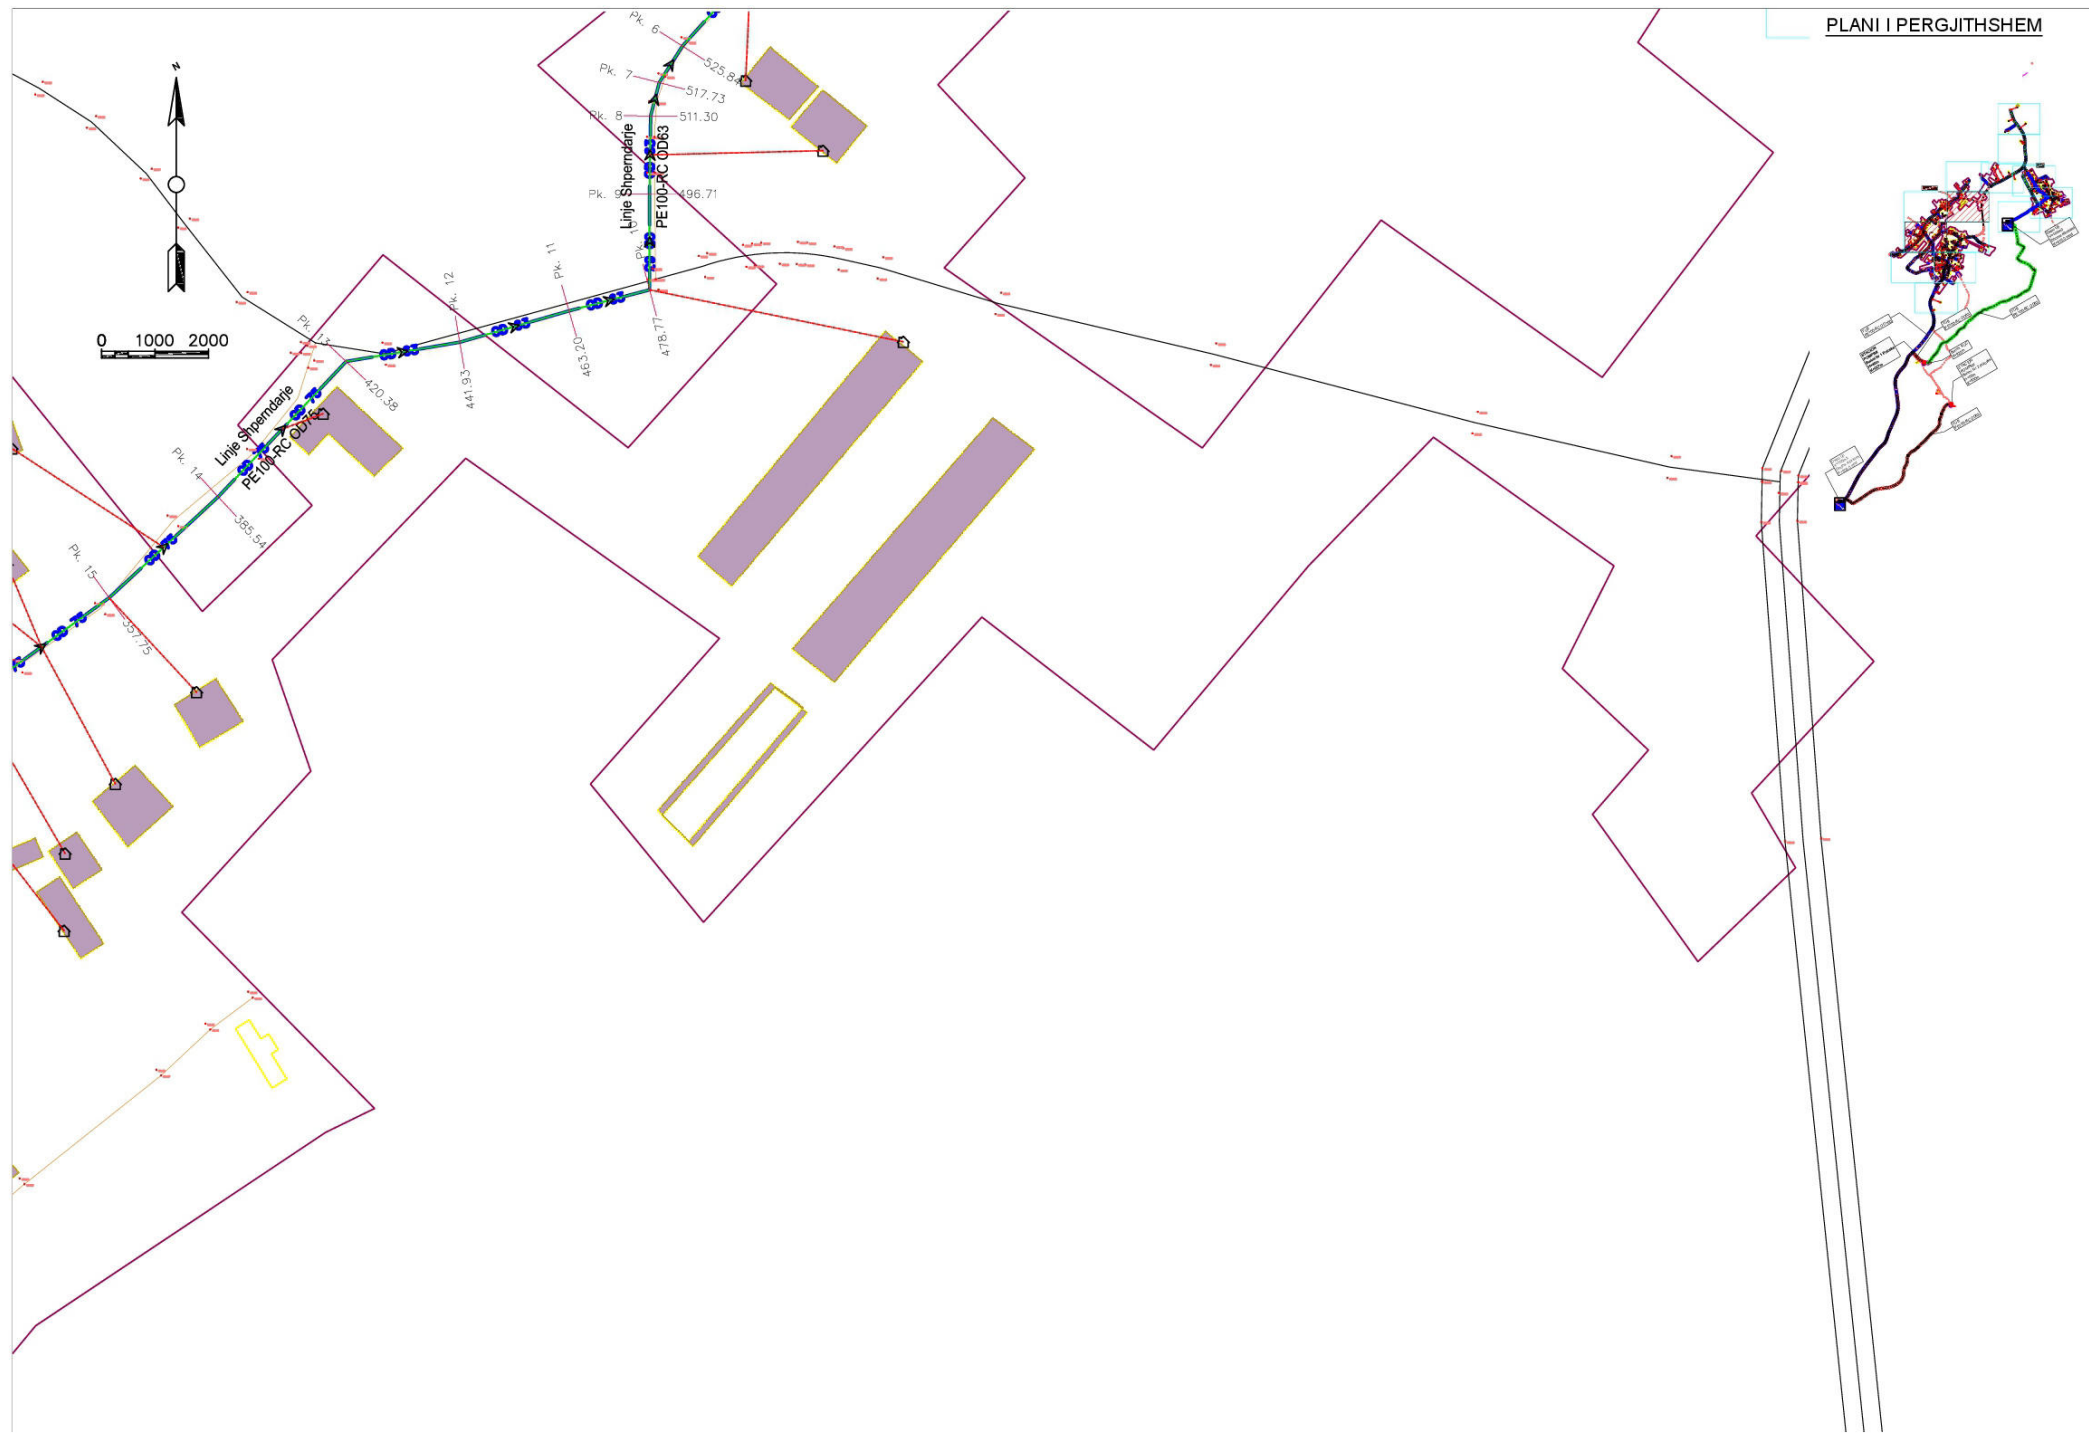


PLANIMETRIA E PERGJITHSHME

Hartoi:
Ing. Ilir PAPA
Ing. Thoma KOROVESHI


PLANIMETRIA E PERGJITHSHME



0 1000 2000


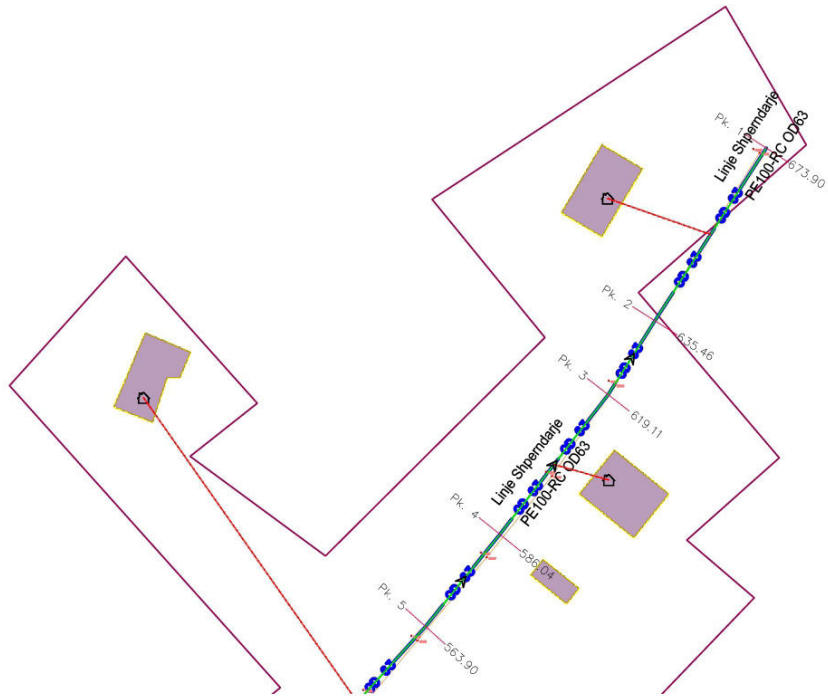


PLANI I PERGJITHSHEM

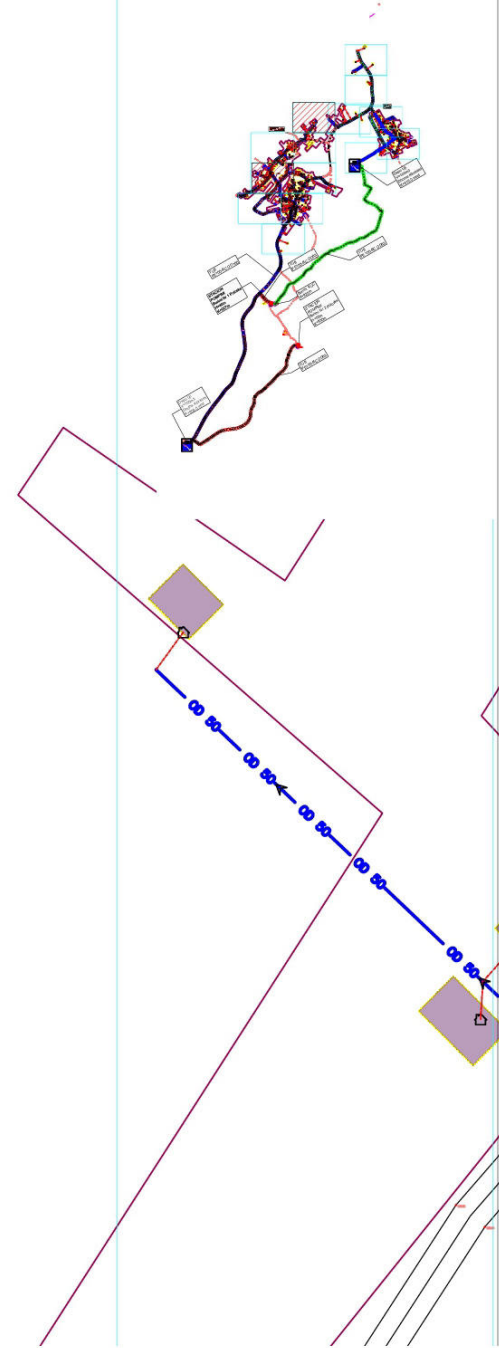


Hartoi:
Ing. Ilir PAPA
Ing. Thoma KOROVESHI


PLANIMETRIA E PERGJITHSHME

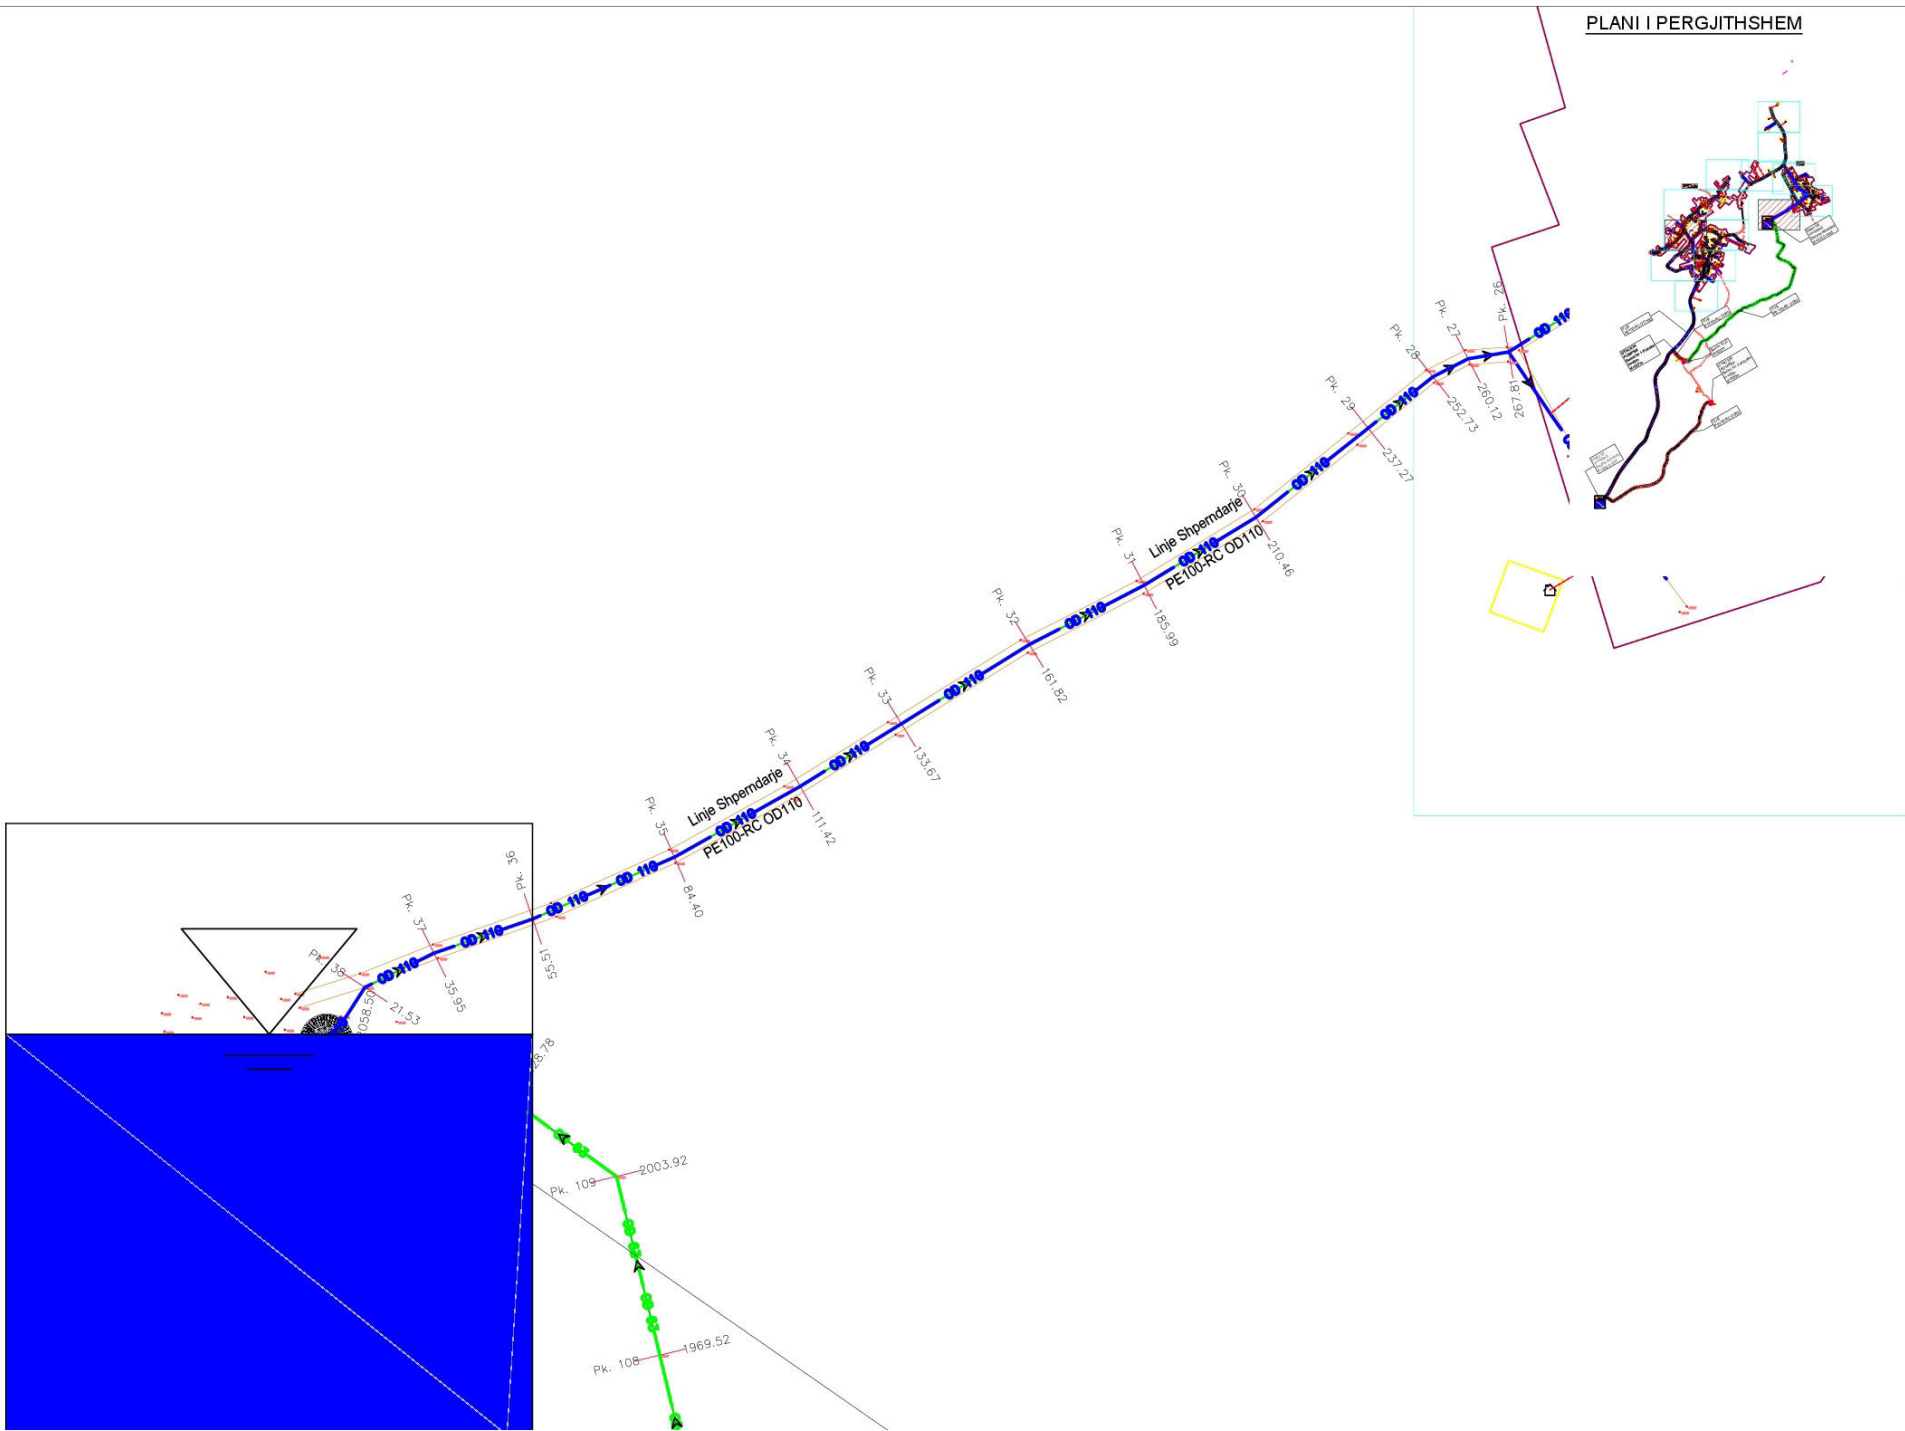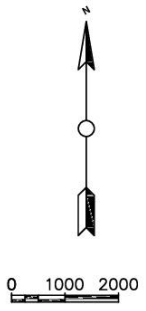

PLANI I PERGJITHSHEM

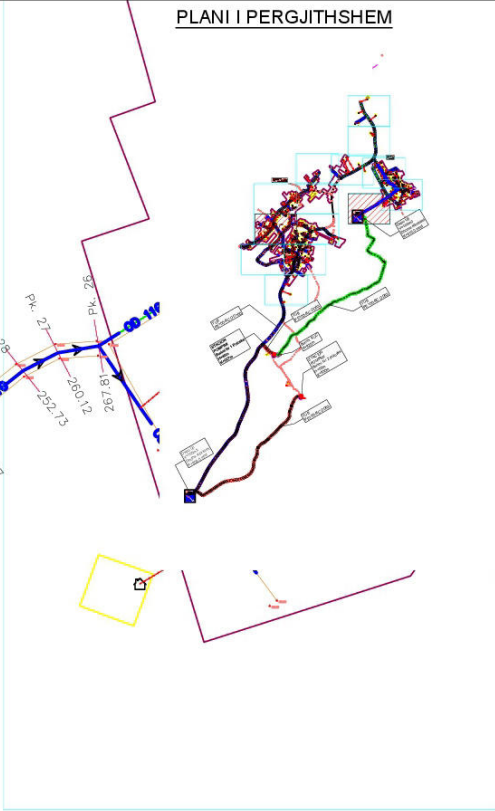

Hartoi:
Ing. Ilir PAPA
Ing. Thoma KOROVESHI

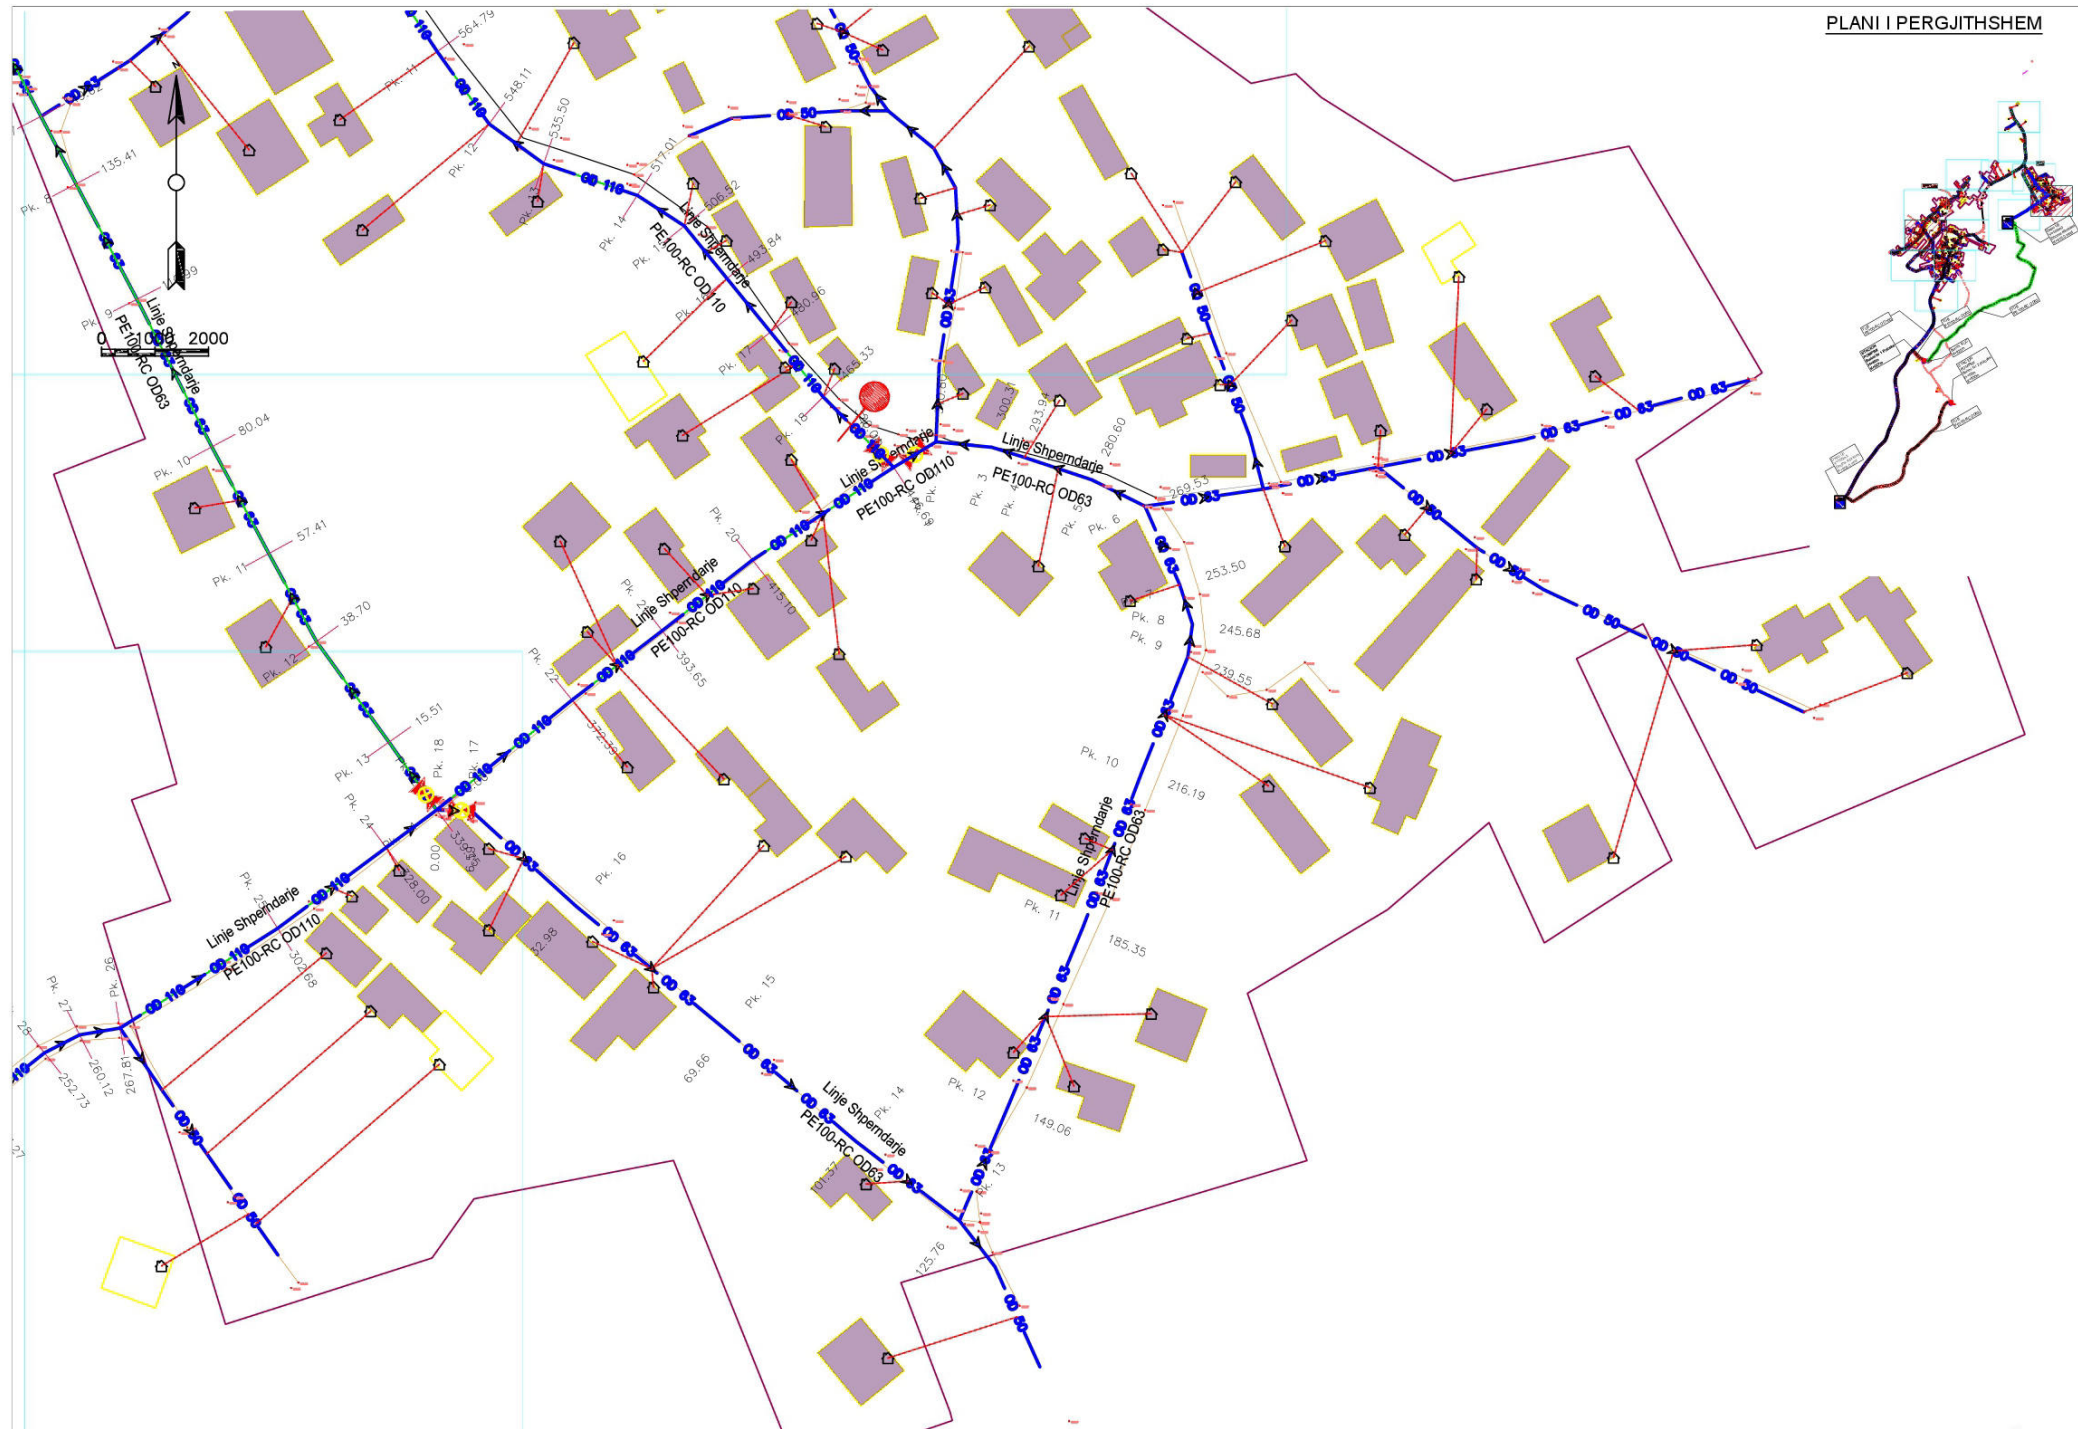

PLANIMETRIA E PERGJITHSHME


Hartoi:
Ing. Ilir PAPA
Ing. Thoma KOROVESHI



PLANIMETRIA E PERGJITHSHME

Hartoi:
Ing. Ilir PAPA
Ing. Thoma KOROVESHI

PLANIMETRIA E PERGJITHSHME

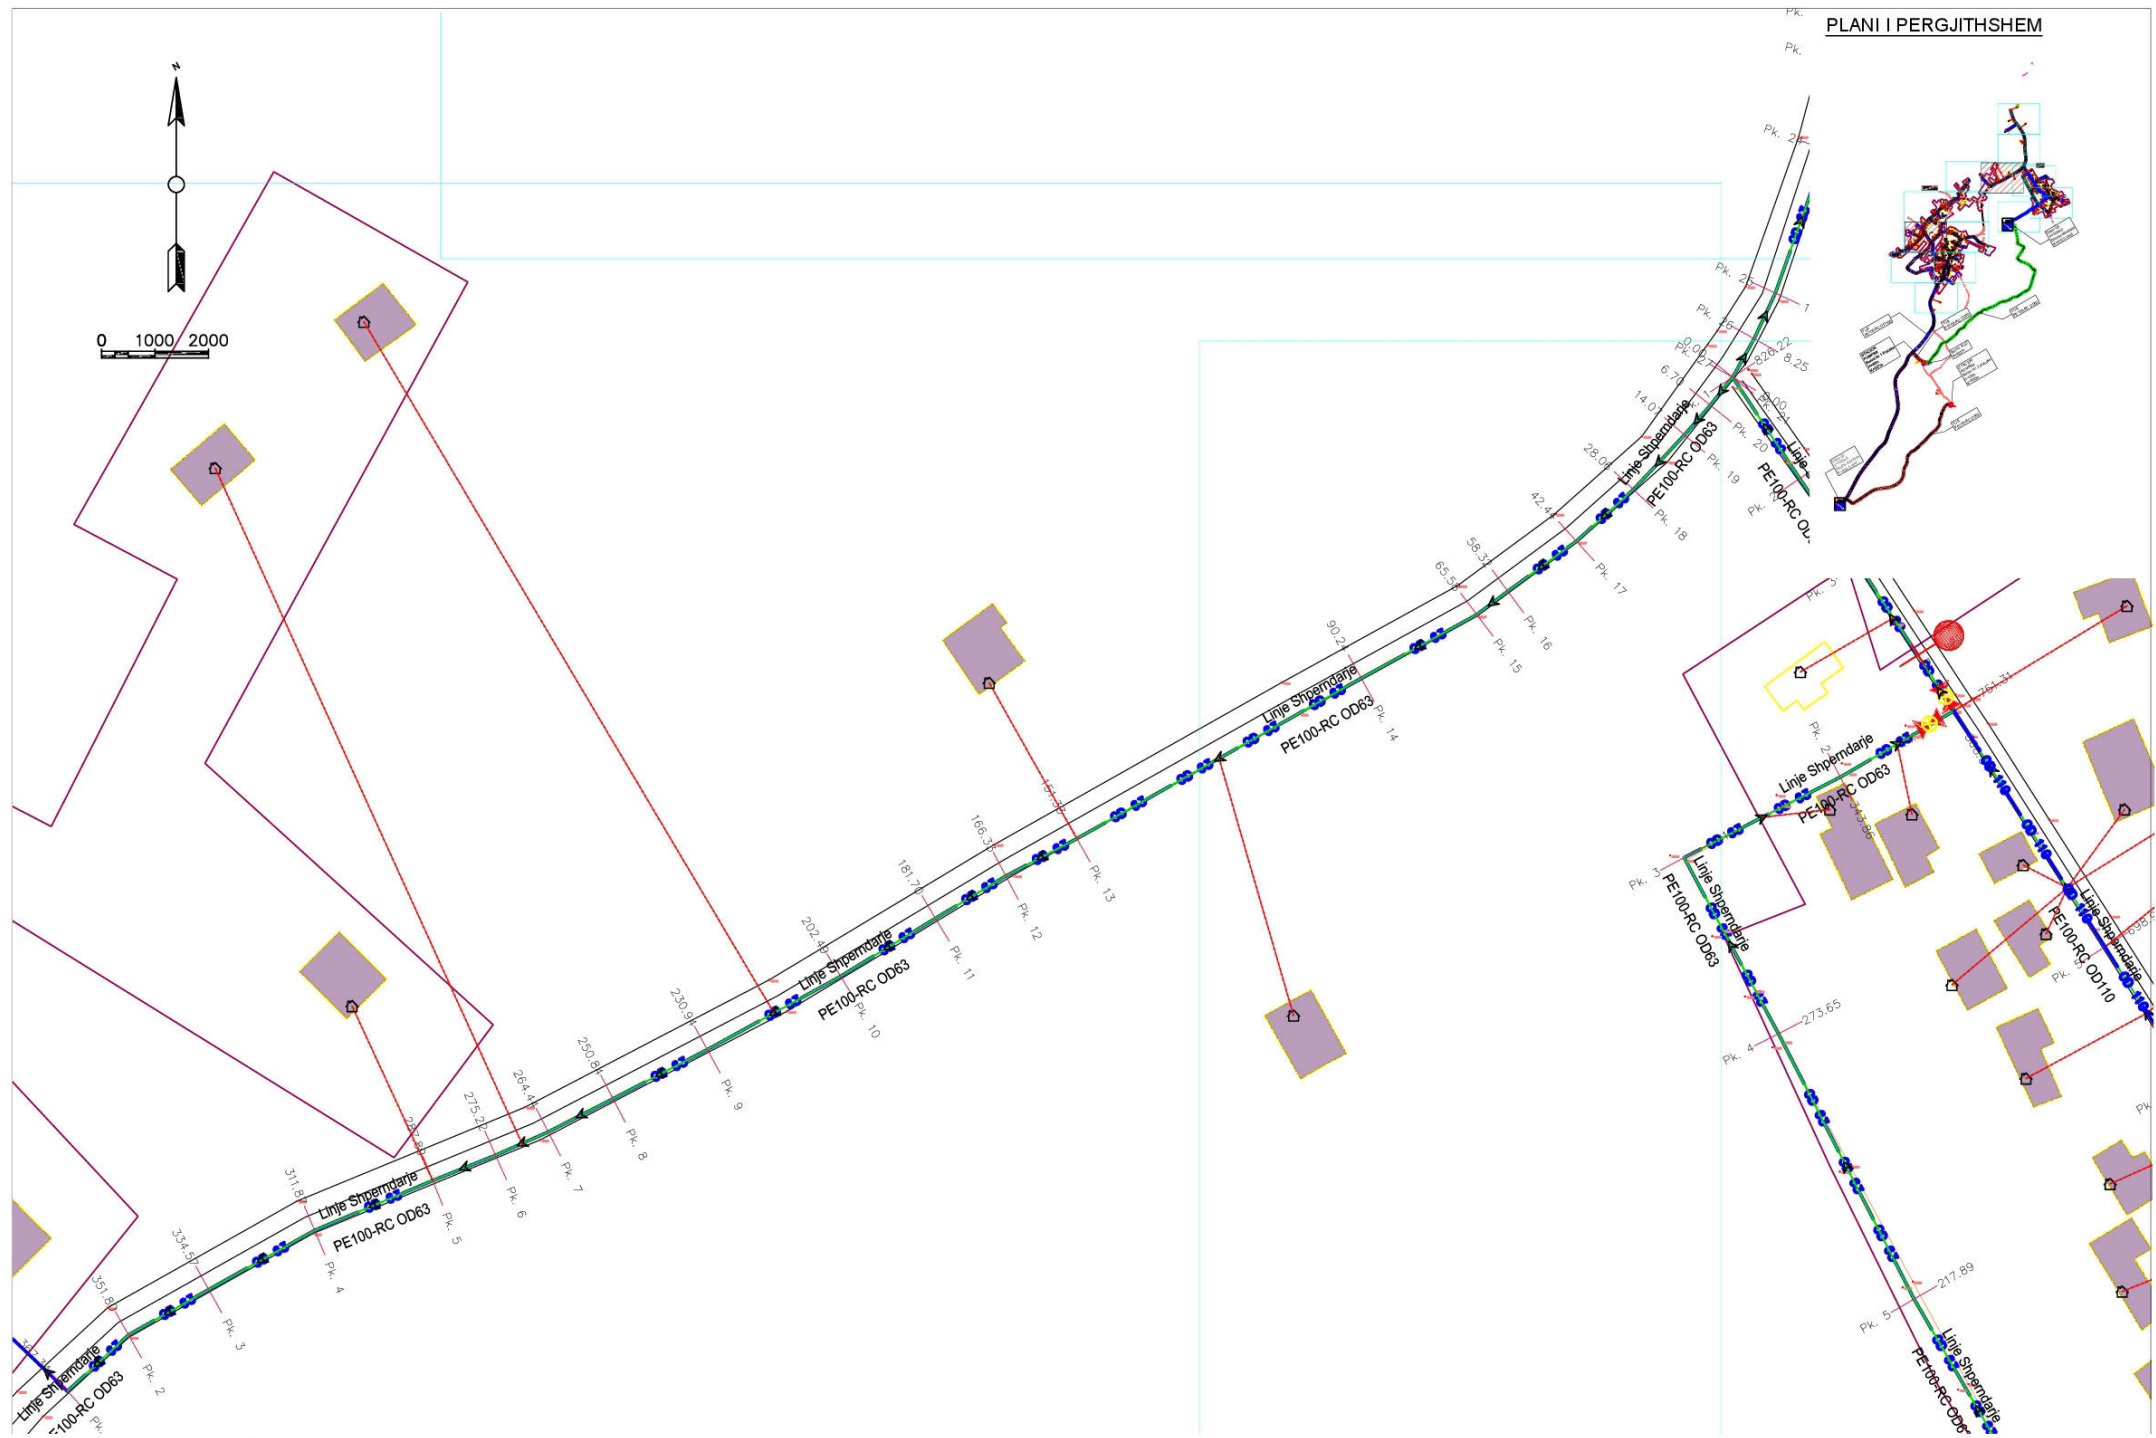


PLANI I PERGJITHSHEM

Hartoi:
Ing. Ilir PAPA
Ing. Thoma KOROVESHI


PLANIMETRIA E PERGJITHSHME






0 1000 2000

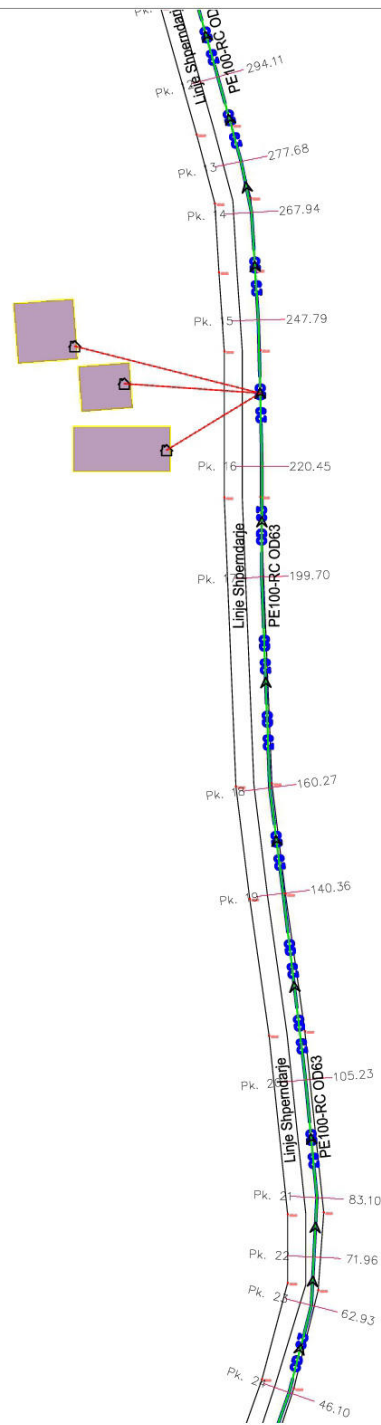

PLANI I PERGJITHSHEM

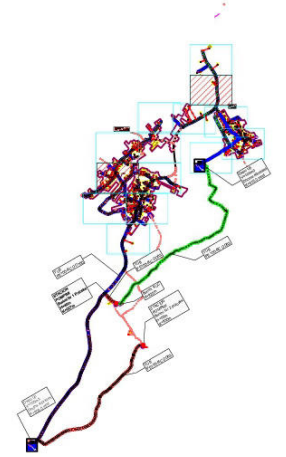

Hartoi:
Ing. Ilir PAPA
Ing. Thoma KOROVESHI

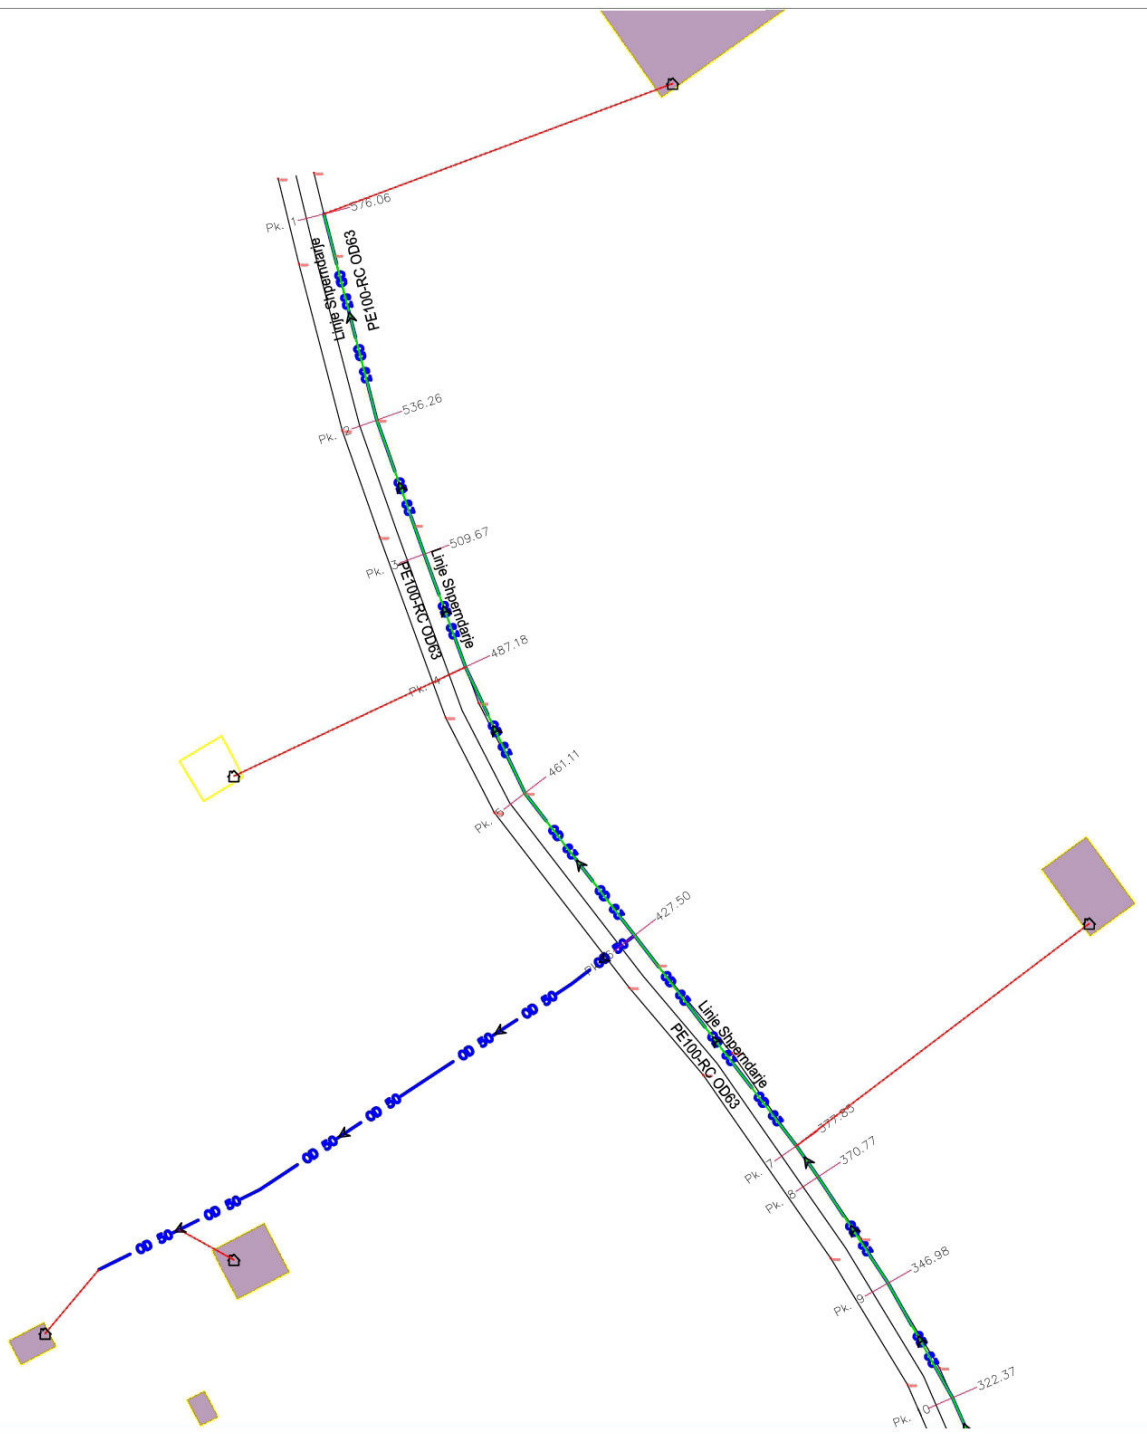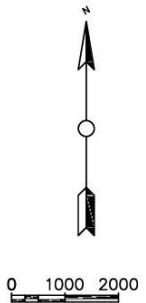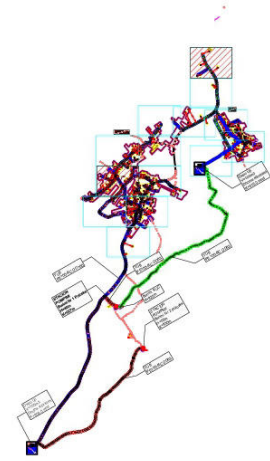

PLANIMETRIA E PERGJITHSHME

