




Rr.Synej Aksi 1
 Seksioni - S9
 Pr. 160.00 ml
 Kt= 98.15 ml
 Kp= 98.35 ml
 Gr= 1.15 m2
 Mb= 0.06 m2

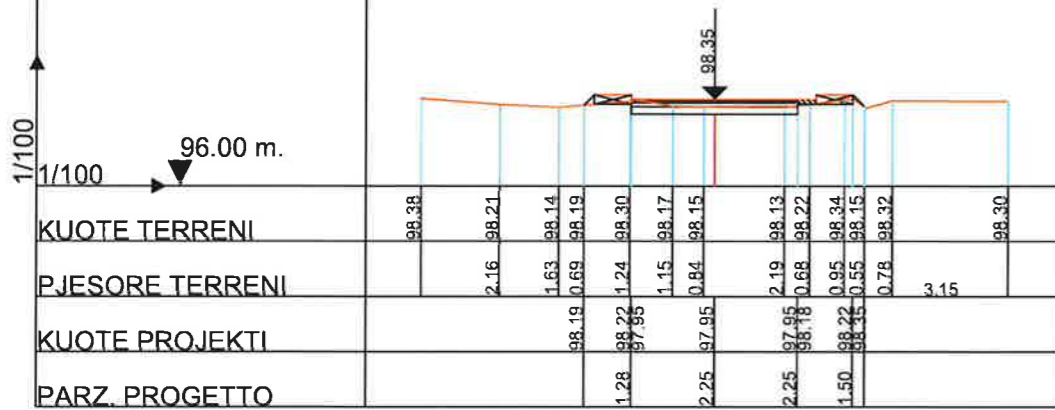


Rr.Synej Aksi 1
 Seksioni - S10
 Pr. 180.00 ml
 Kt= 98.48 ml
 Kp= 98.68 ml
 Gr= 1.17 m2
 Mb= 0.06 m2

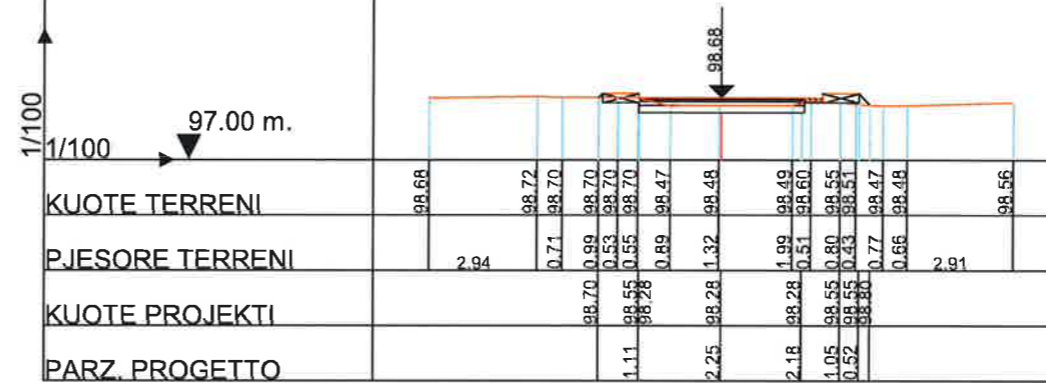

Rr.Synej Aksi 1
 Seksioni - S11
 Pr. 200.00 ml
 Kt= 98.91 ml
 Kp= 99.23 ml
 Gr= 0.45 m2
 Mb= 0.40 m2

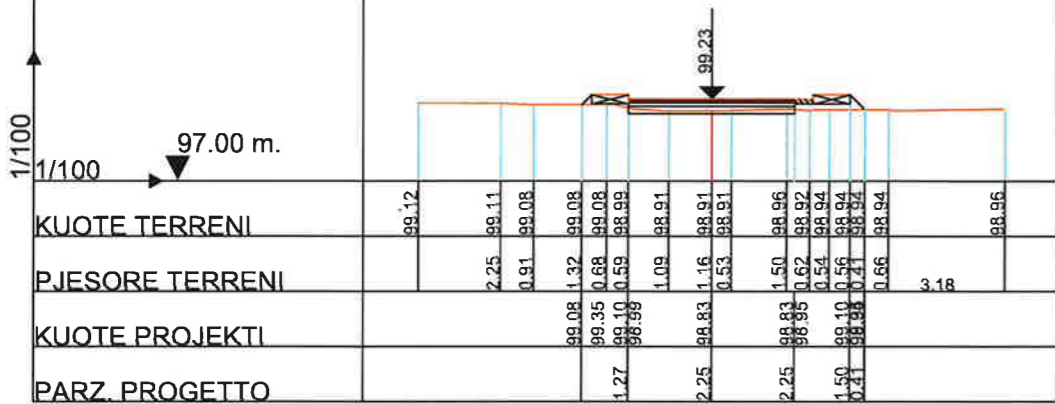

Rr.Synej Aksi 1
 Seksioni - S12
 Pr. 220.00 ml
 Kt= 99.57 ml
 Kp= 99.77 ml
 Gr= 1.04 m2
 Mb= 0.10 m2

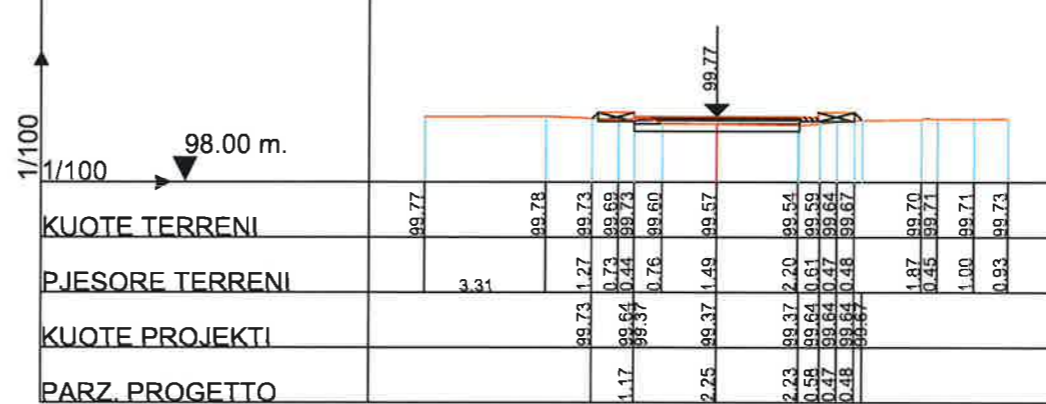

BASHKIA KAMEZ

DREJTORIA E SHERBIMEVE PUBLIKE
DREJTORIA E PROJEKTEVE DHE INVESTIMEVE
DEPARTAMENTI I PROJEKTEVE

Dr. e Projekteve e Investimeve: FLORA MUCA

STAFI TEKNIK
PROJEKTUES

Ing. ARJOLA KURTI
Ing. ERBLIN LALA
Ing. DENIS PRENCI
Ing. EGLANTINA DISHA

Titulli i Projektit
NDERTIM RRUGET
"LUCIE MILOTI, LEKE DUKAGJINI, PEQINI, PARALEL
ME PEQININ, RRUGA PINGUL ME AZEM HAJDARIN,
SYNEJ + SEG 1 + SEG 2."

Emeritimi i Fiales
PROFILIET TERTHORE


Faze e Projektit
PROJEKT ZBATIMI

Data e implementimit:


Shkalla e Vizatimit
1:200

Folia Nr
03


Rr.Synej Aksi 1
 Seksioni - S17
 Pr. 320.00 ml
 Kt= 99.22 ml
 Kp= 99.70 ml
 Gr= 0.00 m2
 Mb= 1.53 m2

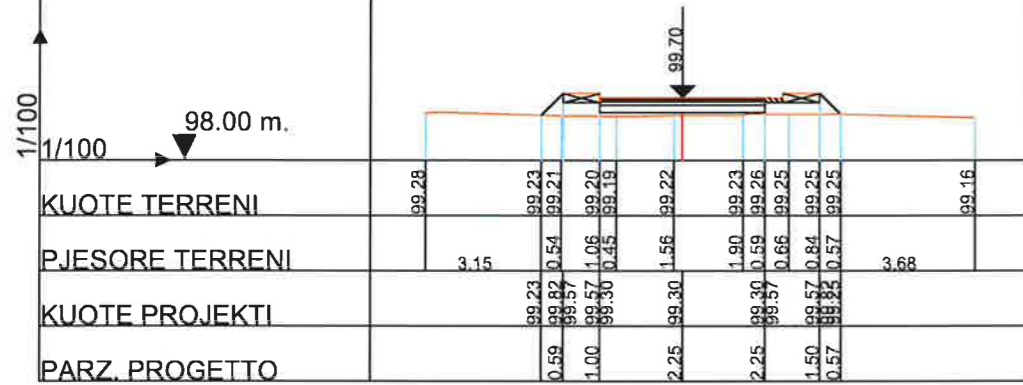


Rr.Synej Aksi 1
 Seksioni - S18
 Pr. 340.00 ml
 Kt= 99.07 ml
 Kp= 99.42 ml
 Gr= 0.47 m2
 Mb= 0.29 m2

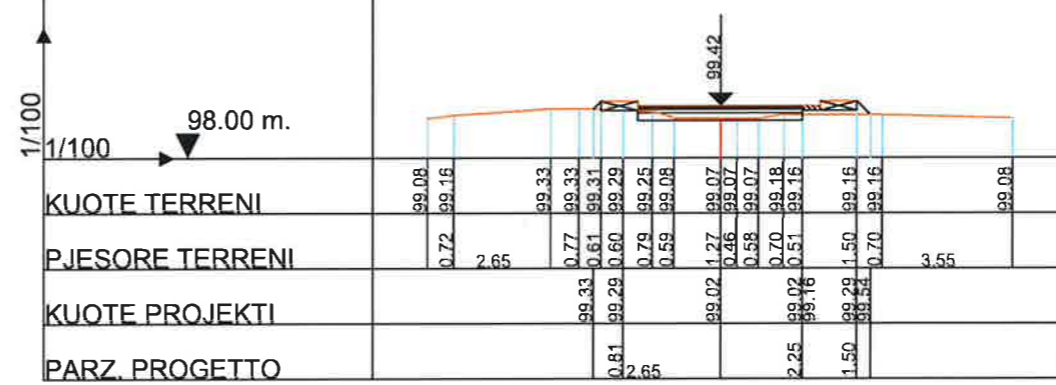

Rr.Synej Aksi 1
 Seksioni - S19
 Pr. 360.00 ml
 Kt= 98.81 ml
 Kp= 99.02 ml
 Gr= 1.07 m2
 Mb= 0.17 m2

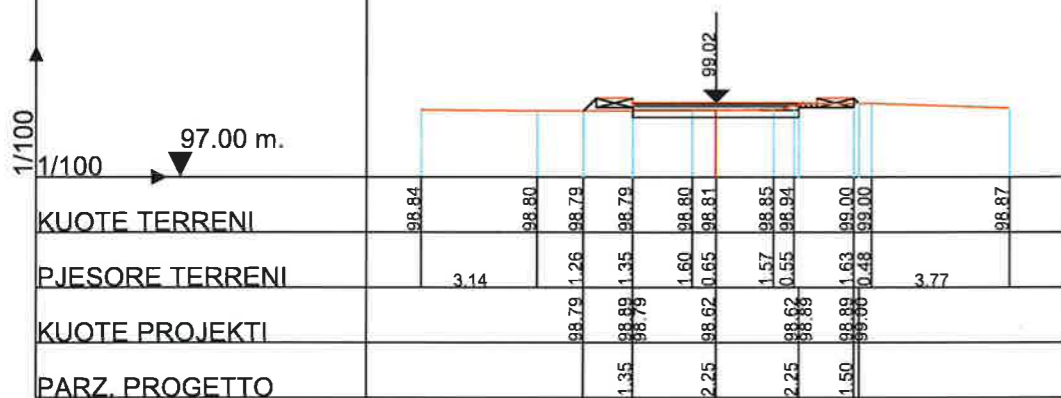

Rr.Synej Aksi 1
 Seksioni - S20
 Pr. 380.00 ml
 Kt= 98.43 ml
 Kp= 98.62 ml
 Gr= 1.10 m2
 Mb= 0.04 m2

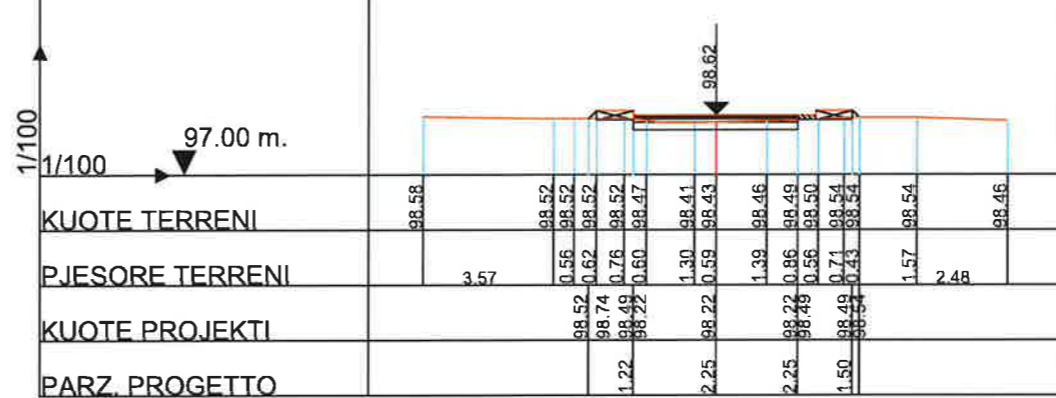

BASHKIA KAMEZ

DREJTORIA E SHERBIMEVE PUBLIKE
 DREJTORIA E PROJEKTEVE DHE INVESTIMEVE
 DEPARTAMENTI I PROJEKTEVE

Dr. e Projekteve e Investimeve: FLORA MUCA

STAFI TEKNIK	Ing.	ARJOLA KURTI
	Ing.	ERBLIN LALA
	Ing.	DENIS PRENCI
	Ing.	EGLANTINA DISHA

Titulli i Projektit
 NDERTIM RRUGET
 "LUCIE MILOTI, LEKE DUKAGJINI, PEQINI, PARALEL
 ME PEQININ, RRUGA PINGUL ME AZEM HAJDARIN,
 SYNEJ + SEG 1 + SEG 2."





Emertimi i Fletes
 PROFILET TERTHORE

Faza e Projektit
 PROJEKT ZBATIMI

Data e Implementimit:

Shkalla e Vizatimit
 1:200

Fleta Nr.
 05

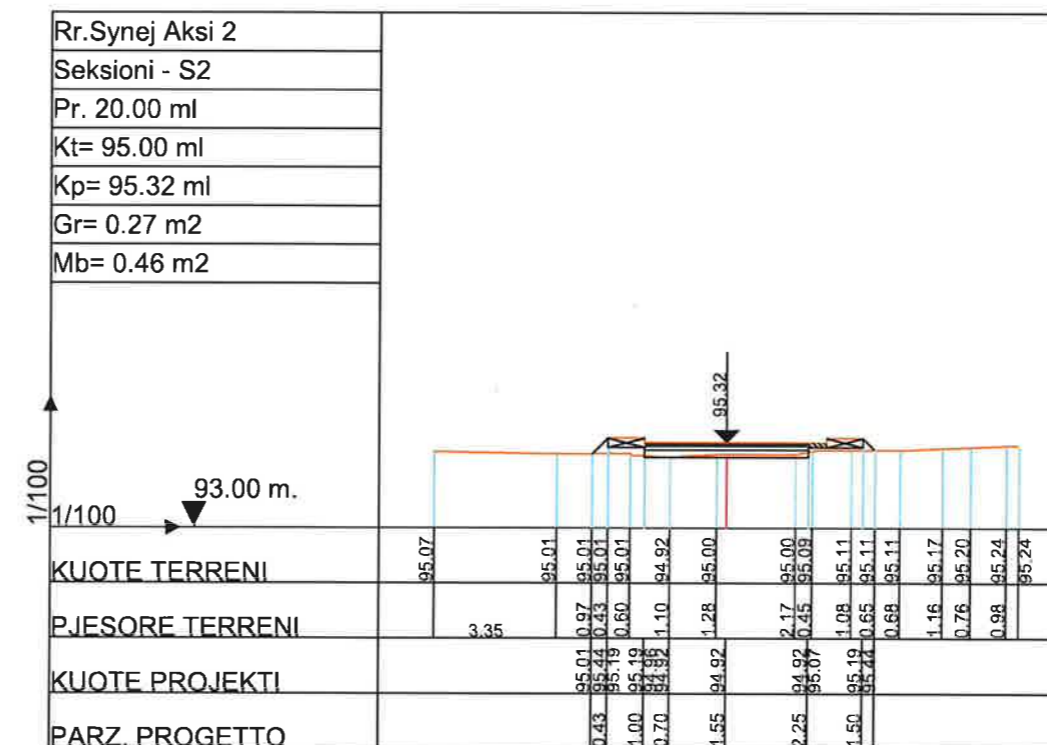
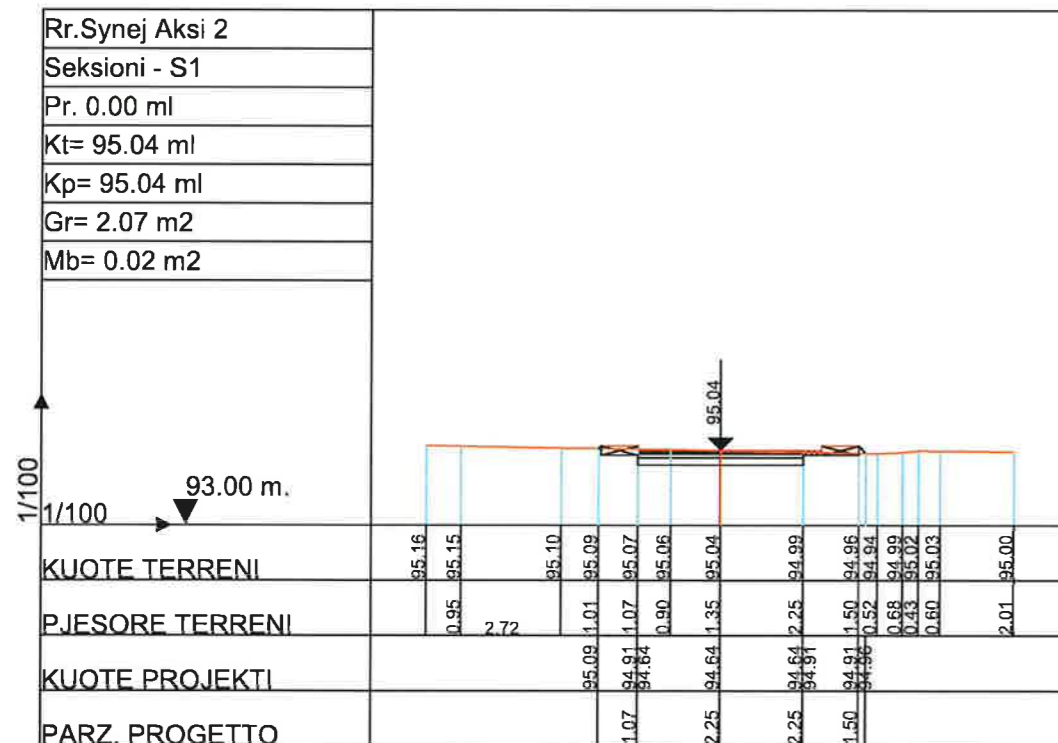
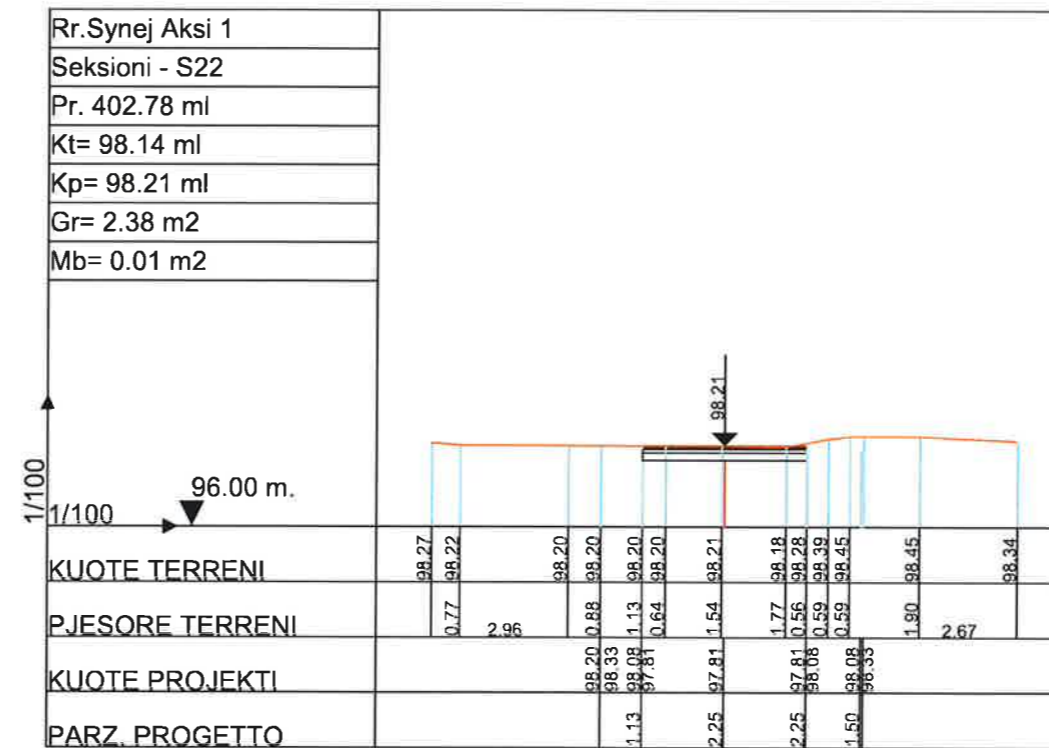
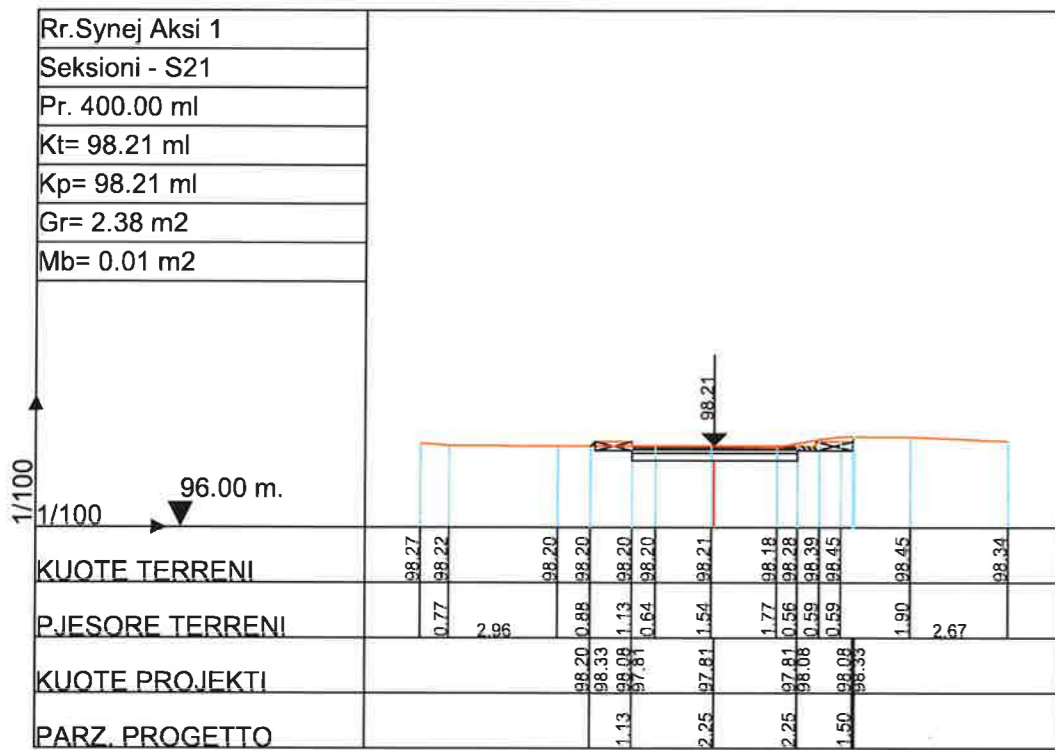




BASHKIA KAMEZ

DREJTORIA E SHERBIMEVE PUBLIKE
DREJTORIA E PROJEKTEVE DHE INVESTIMEVE
DEPARTAMENTI I PROJEKTEVE

Dr. e Projekteve e Investimeve		FLORA MUCA	<i>[Signature]</i>
STAFI TEKNIK PROJEKTES	Ing.	ARJOLA KURTI	<i>[Signature]</i>
	Ing.	ERBLIN LALA	
	Ing.	DENIS PRENCI	
	Ing.	EGLANTINA DISHA	
Titulli i Projektit		Faza e Projektit	
NDERTIM RRUGET		PROJEKT ZBATIMI	
"LUCIE MILOTI, LEKE DUKAGJINI, PEQINI, PARALEL ME PEQININ, RRUGA PINGUL ME AZEM HAJDARIN, SYNEJ + SEG 1 + SEG 2."		Data e Implementimit:	
Emertimi i Fletes		Shkalla e Vizatimit	
PROFILI TERTHORE		1:200	
		Fleta Nr.	
		06	

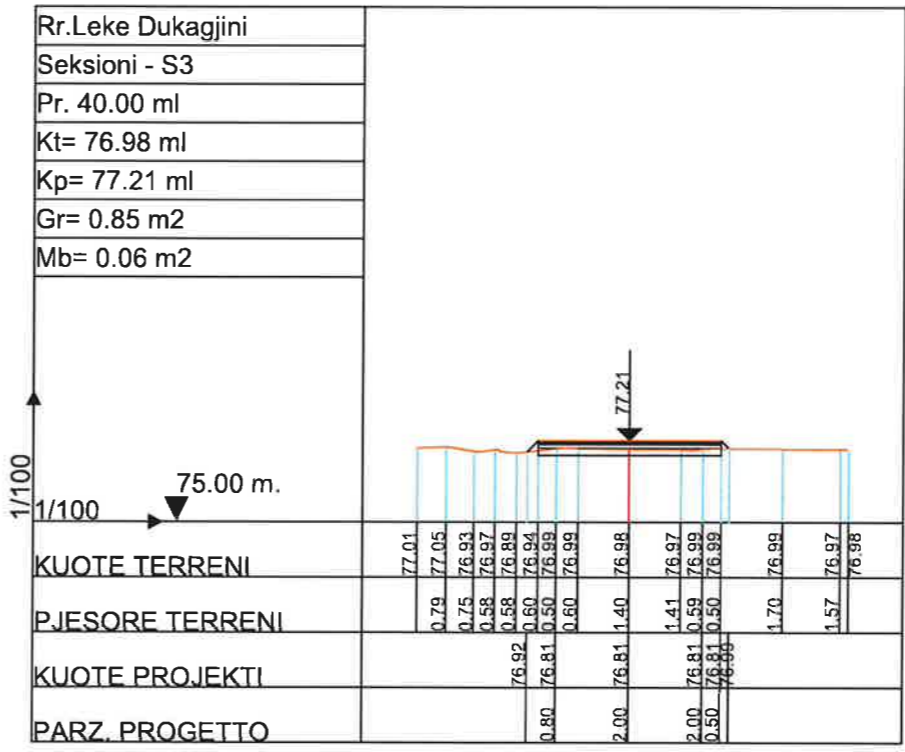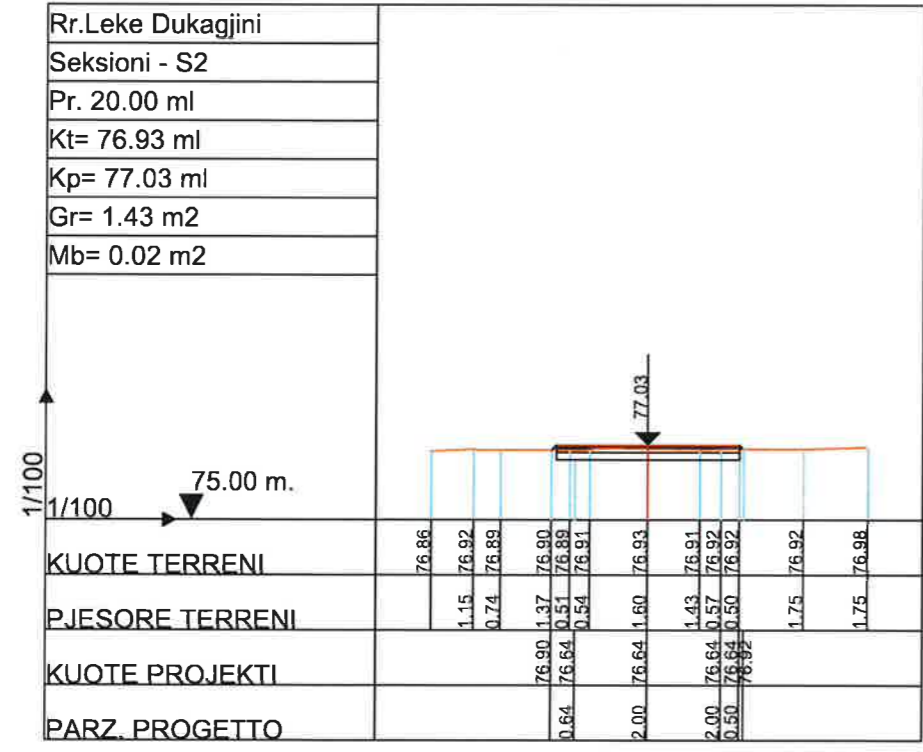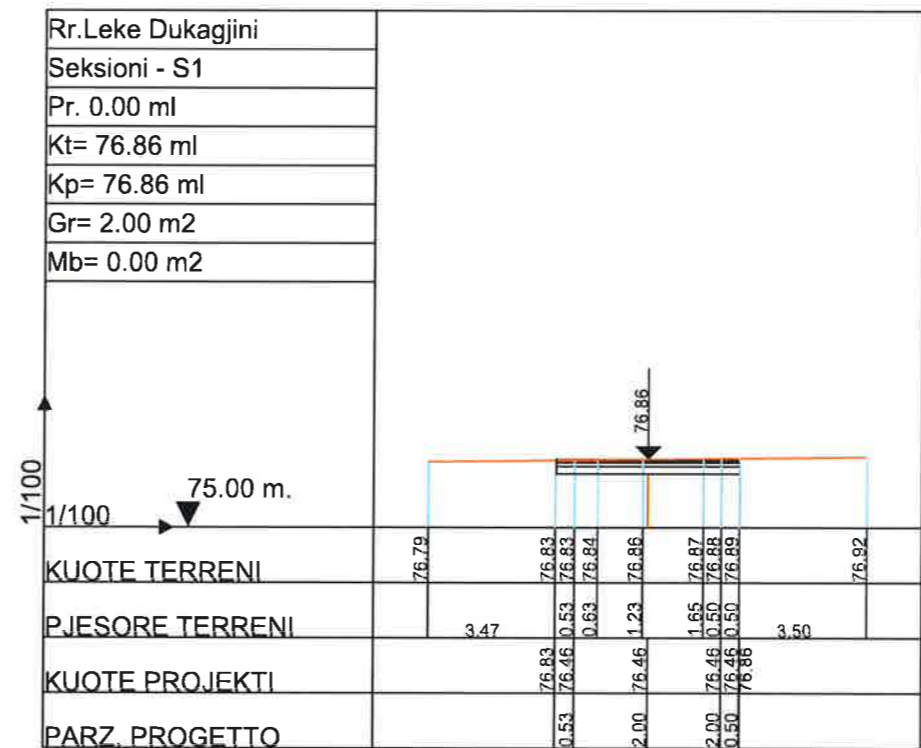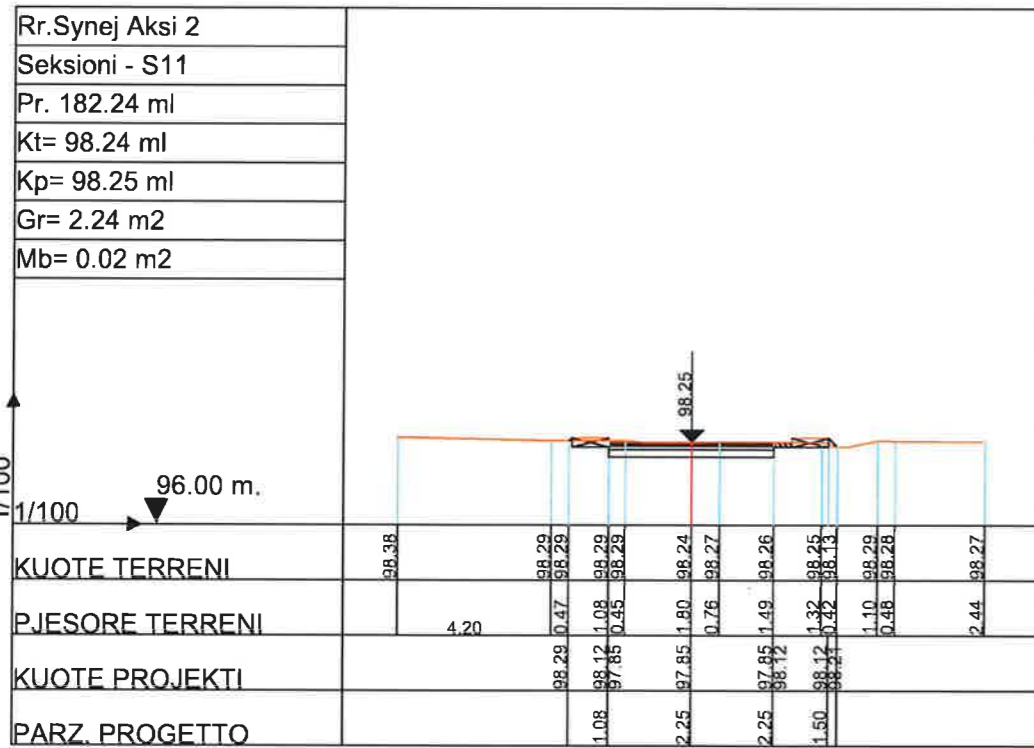








BASHKIA KAMEZ

DREJTORIA E SHERBIMEVE PUBLIKE
DREJTORIA E PROJEKTEVE DHE INVESTIMEVE
DEPARTAMENTI I PROJEKTEVE

Dr. e Projekteve e Investimeve: FLORA MUCA

STAFI TEKNIK	Ing.	ARJOLA KURTI
	Ing.	ERBLIN LALA
	Ing.	DENIS PRENCI
	Ing.	EGLANTINA DISHA

Titulli i Projektit	Faza e Projektit
NDERTIM RRUGET	PROJEKT ZBATIMI
"LUCIE MILOTI, LEKE DUKAGJINI, PEQINI, PARALEL ME PEQININ, RRUGA PINGUL ME AZEM HAJDARIN, SYNEJ + SEG 1 + SEG 2."	Data e Implementimit:
Emeritimi i Flites	Shikolla e Vizatimit
PROFILET TERTHORE	1:200
	Fleta Nr.
	09

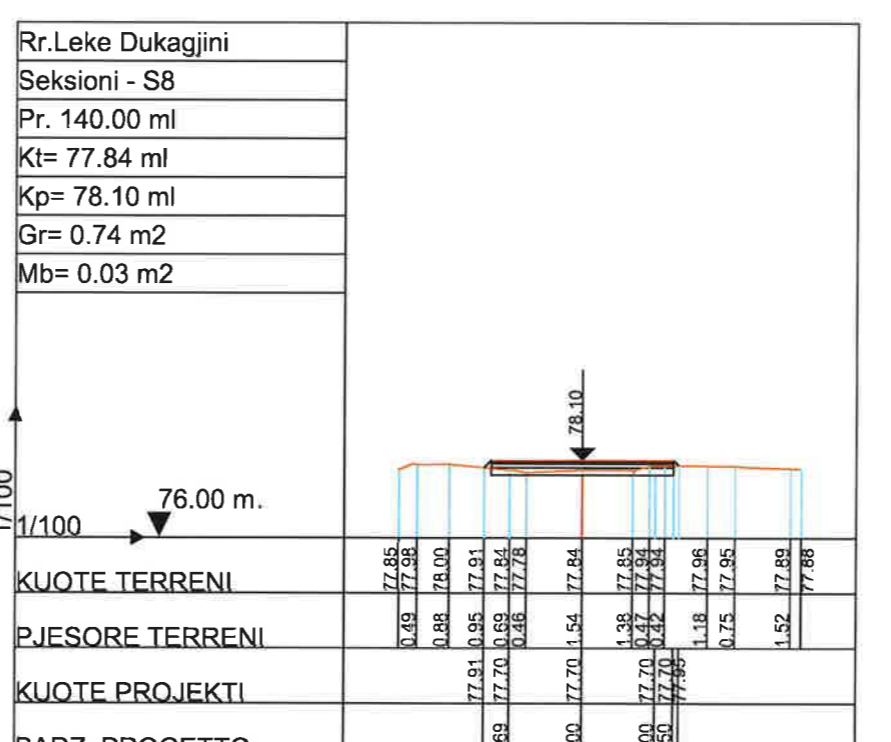
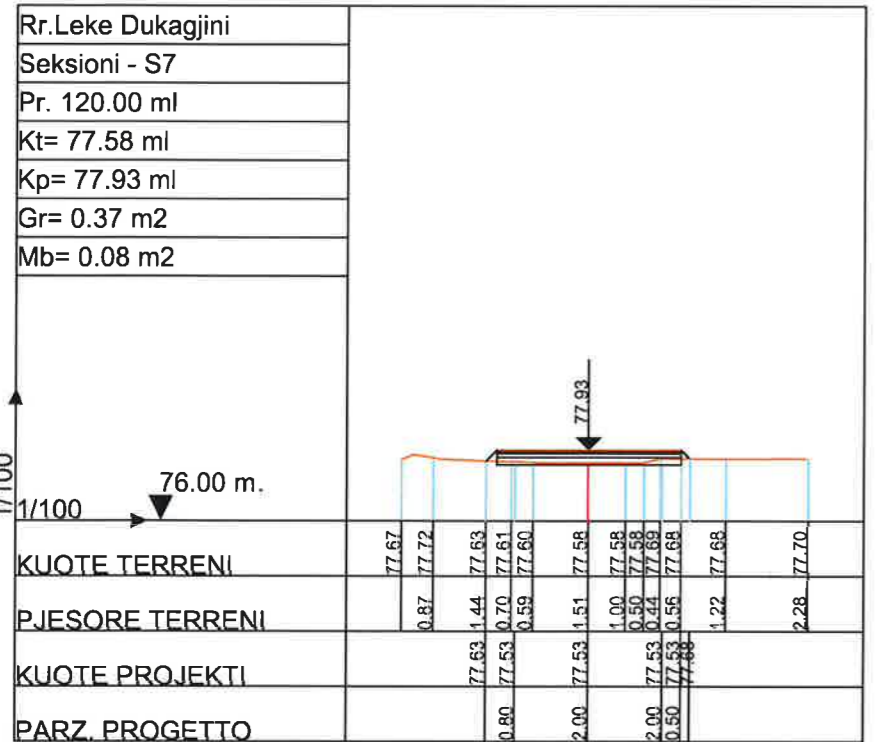
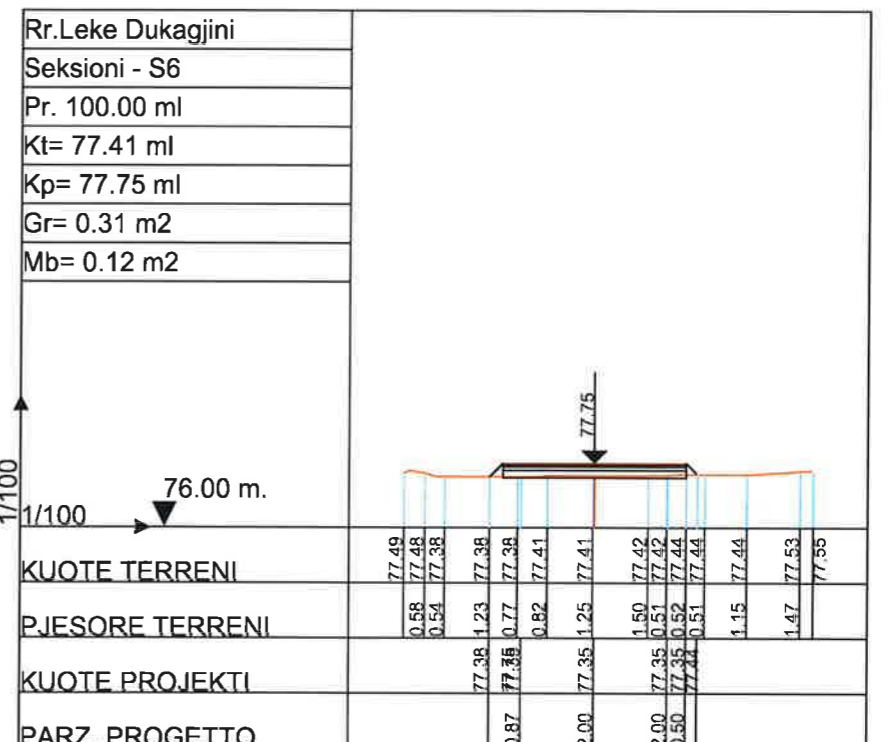
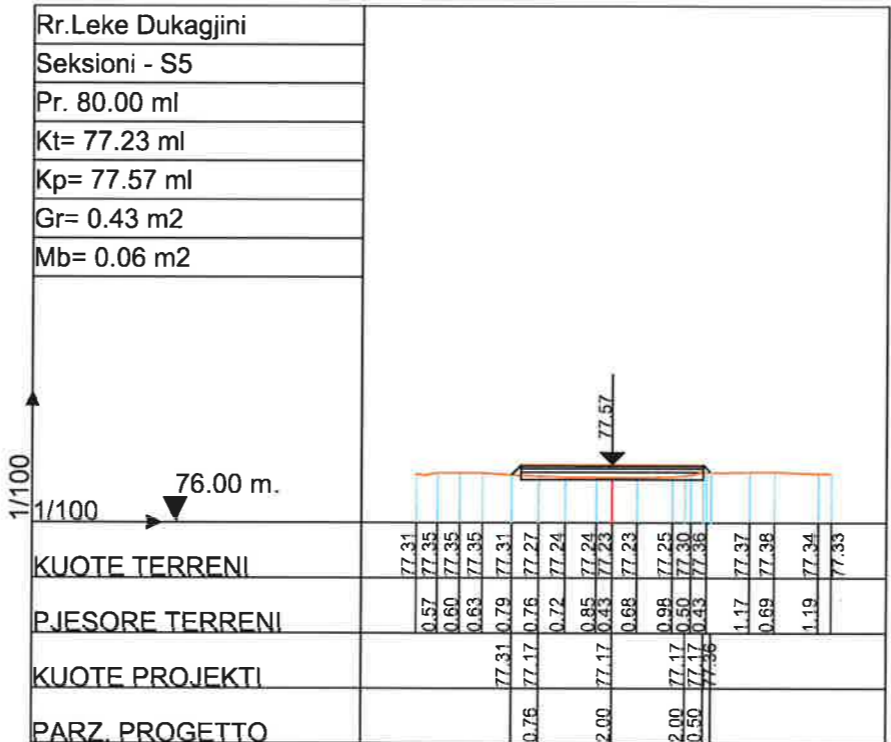
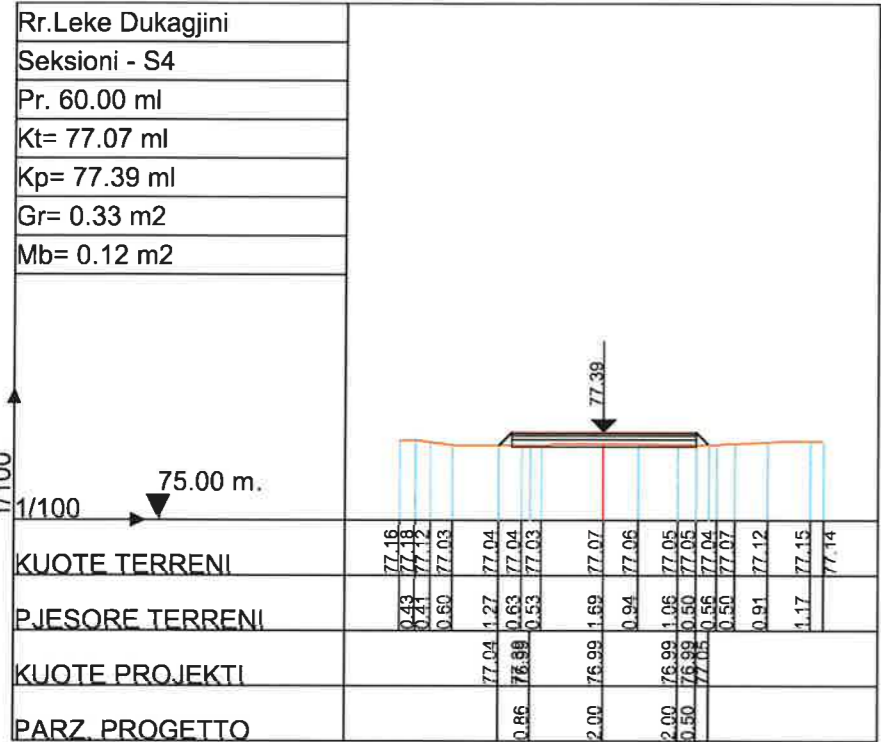




BASHKIA KAMEZ

DREJTORIA E SHERBIMEVE PUBLIKE
DREJTORIA E PROJEKTEVE DHE INVESTIMEVE
DEPARTAMENTI I PROJEKTEVE

Dr. e Projekteve e Investimeve		FLORA MUCA
STAFI TEKNIK PROJEKTES	Ing.	ARJOLA KURTI
	Ing.	ERBLIN LALA
	Ing.	DENIS PRENCI
	Ing.	EGLANTINA DISHA
Titulli i Projektit		Faza e Projektit
NDERTIM RRUGET "LUCIE MILOTI, LEKE DUKAGJINI, PEQINI, PARALEL ME PEQININ, RRUGA PINGUL ME AZEM HAJDARIN, SYNEJ + SEG 1 + SEG 2."		PROJEKT ZBATIMI
Emerimi i Fletes		Data e Implimitimi:
PROFILIET TERTHORE		Shkalla e Vizimit
		1:200
		Fleta Nr.
		10

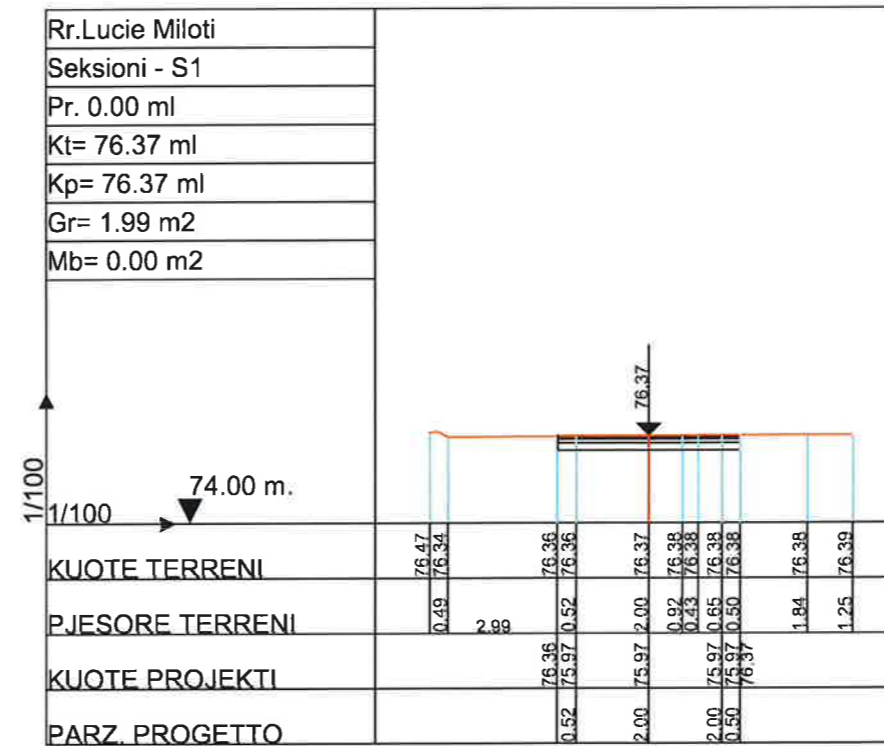
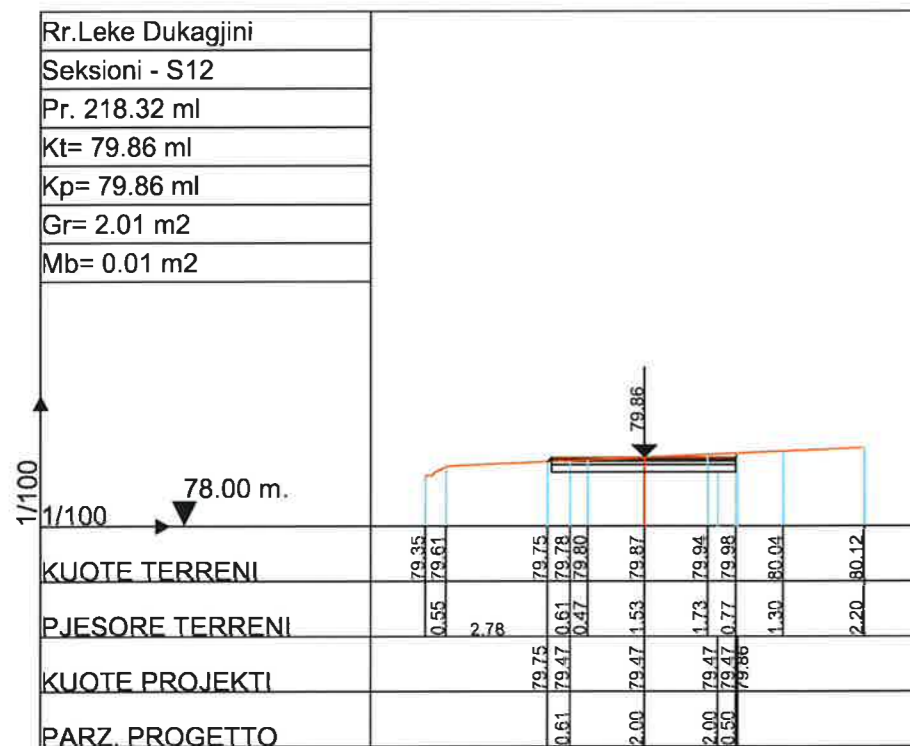
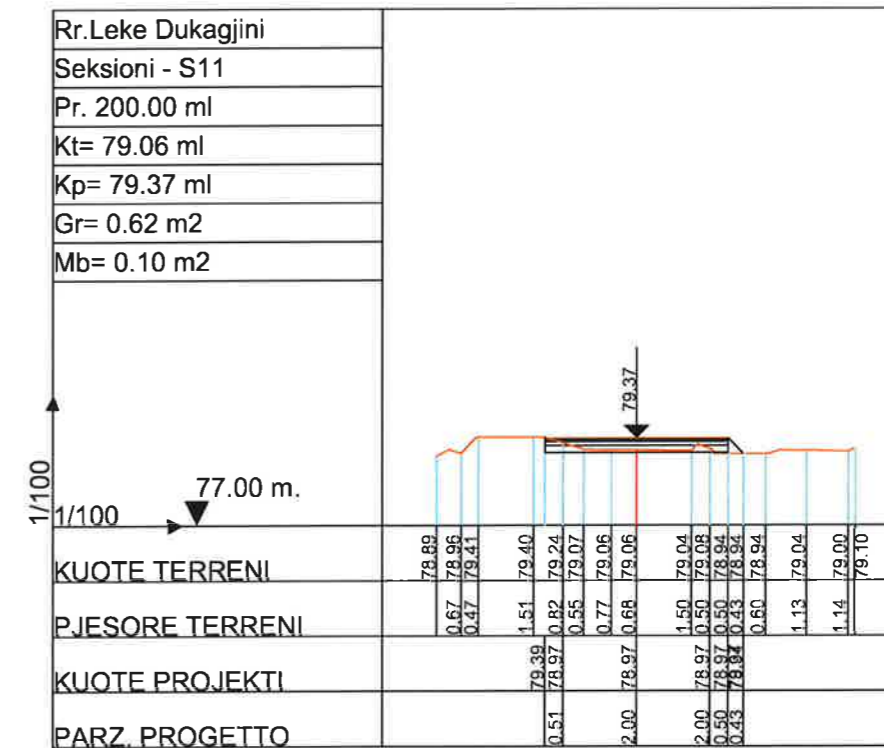
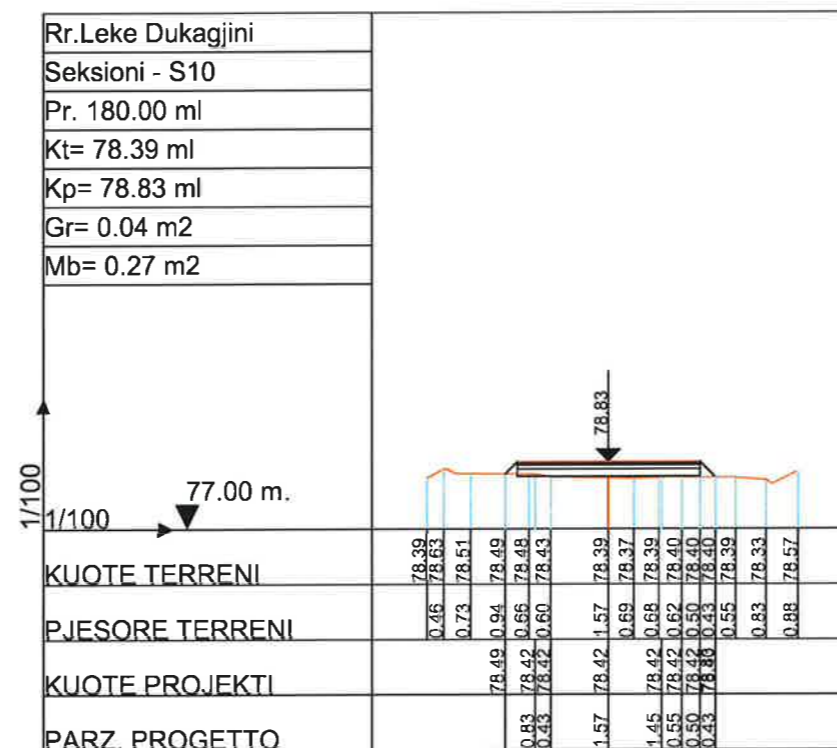
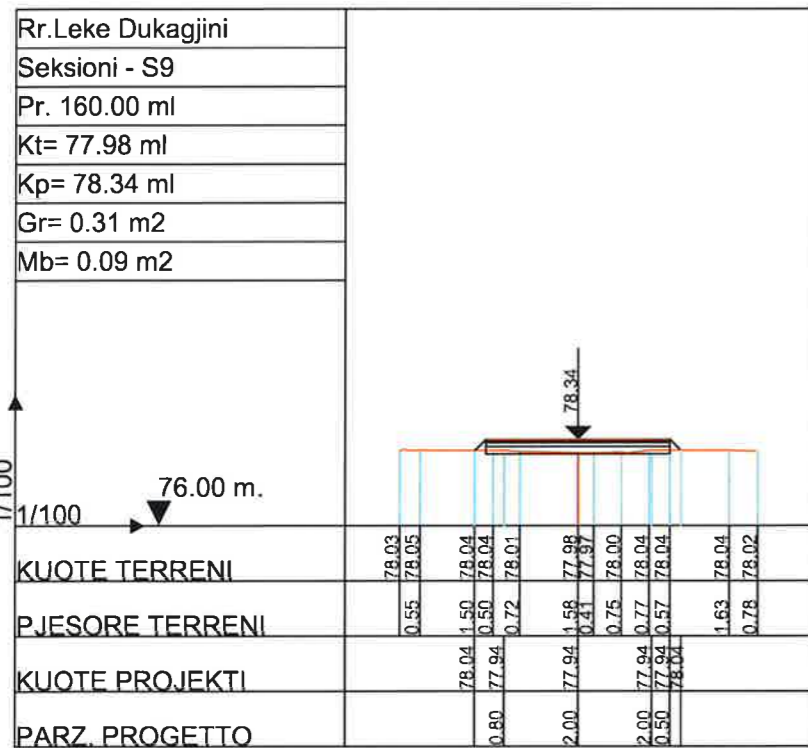




BASHKIA KAMEZ

DREJTORIA E SHERBIMEVE PUBLIKE
DREJTORIA E PROJEKTEVE DHE INVESTIMEVE
DEPARTAMENTI I PROJEKTEVE

Dr. e Projekteve e Investimeve		FLORA MUCA
STAFI TEKNIK PROJEKTES	Ing.	ARJOLA KURTI
	Ing.	ERBLIN LALA
	Ing.	DENIS PRENCI
	Ing.	EGLANTINA DISHA
Titulli i Projektit		Faza e Projektit
NDERTIM RRUGET "LUCIE MILOTI, LEKE DUKAGJINI, PEQINI, PARALEL ME PEQININ, RRUGA PINGUL ME AZEM HAJDARIN, SYNEJ + SEG 1 + SEG 2."		PROJEKT ZBATIMI
Emeritimi i Fietes		Data e Implementimit:
PROFILET TERTHORE		Shkalla e Vizatimit: 1:200
		Fleta Nr. 11

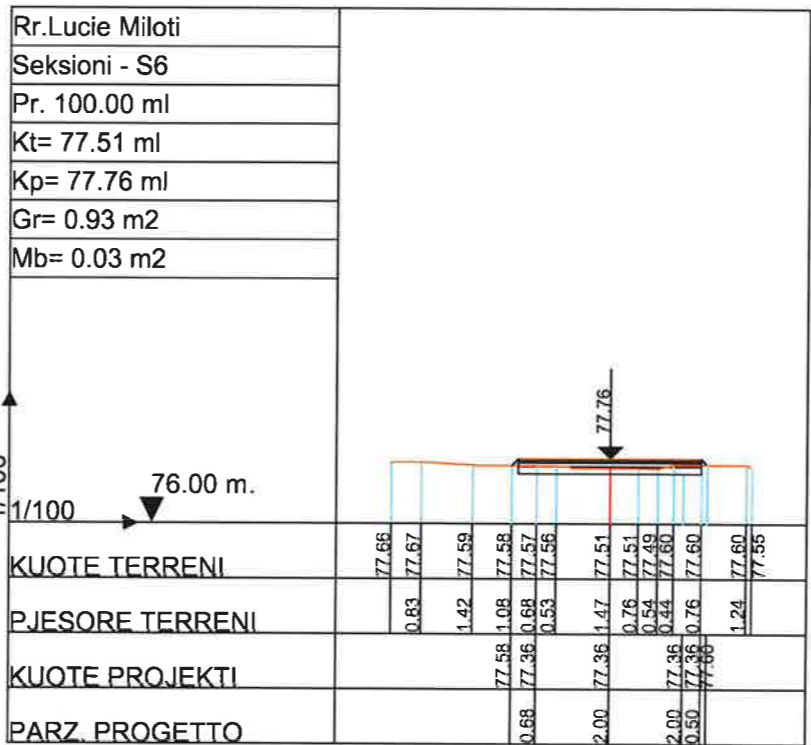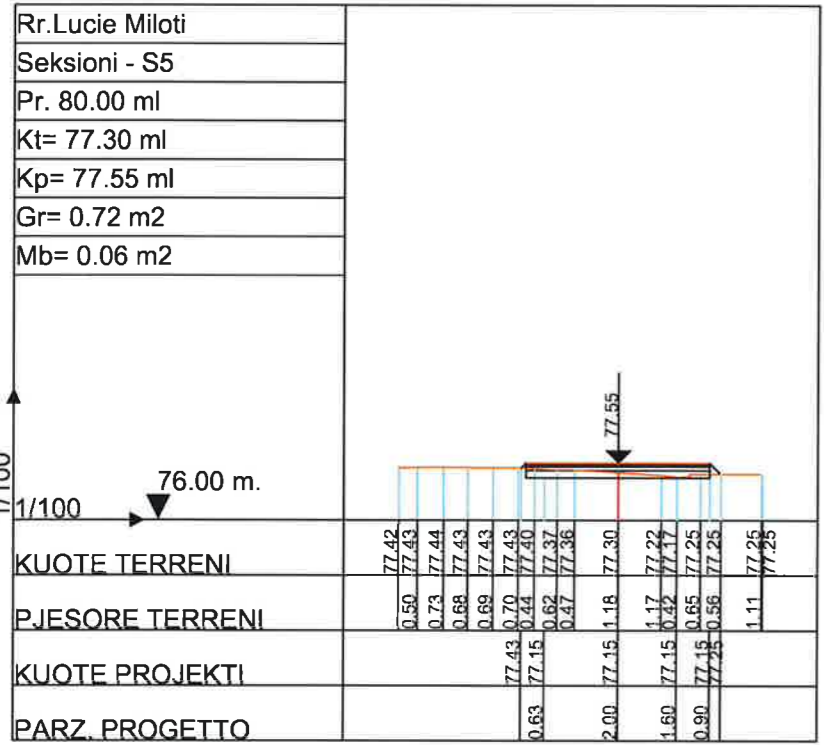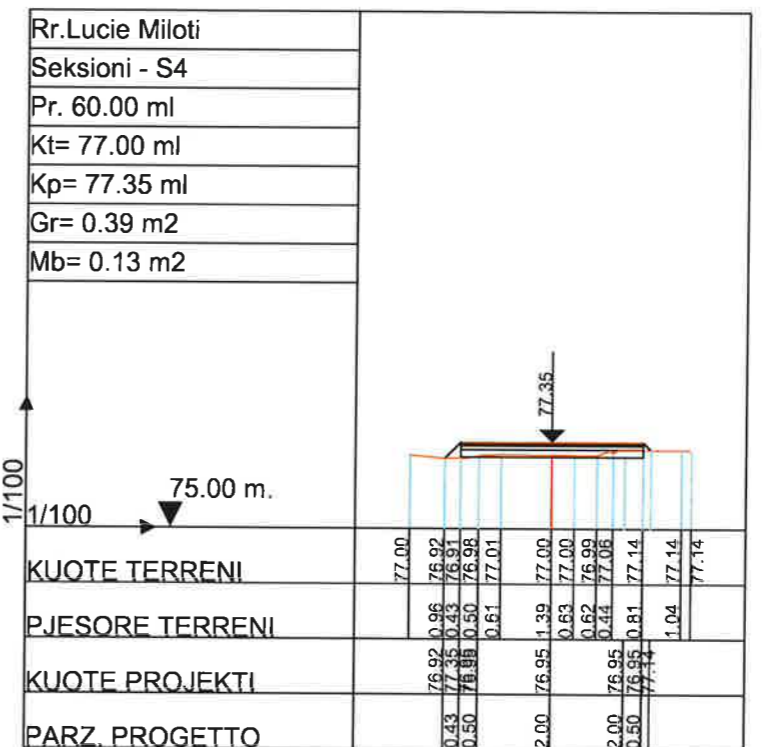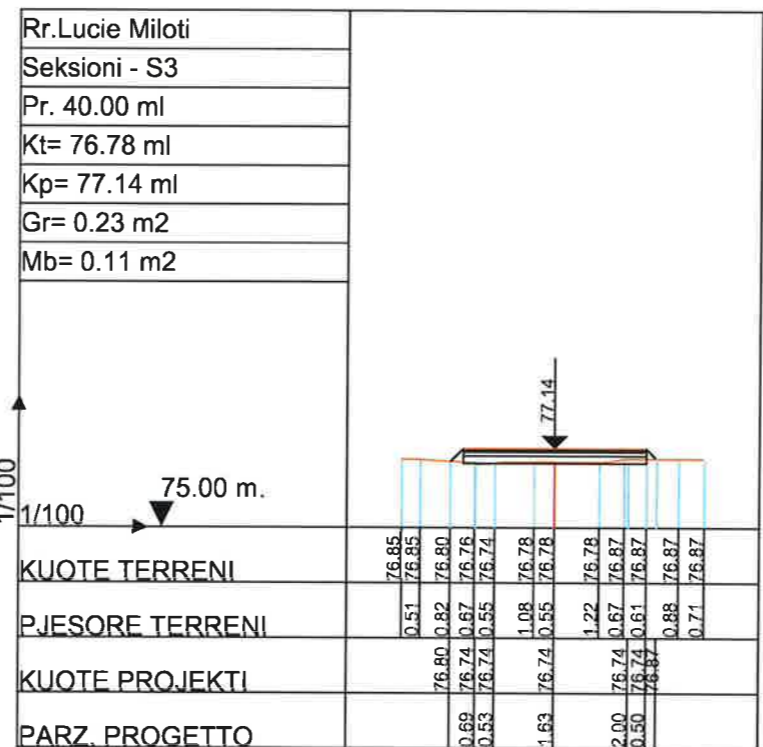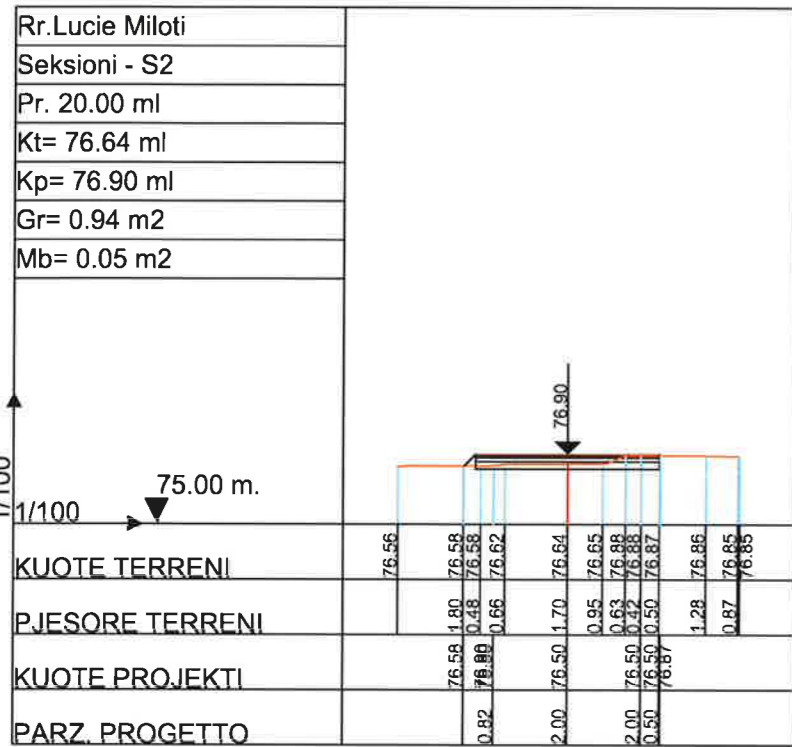








BASHKIA KAMEZ

DREJTORIA E SHERBIMEVE PUBLIKE
DREJTORIA E PROJEKTEVE DHE INVESTIMEVE
DEPARTAMENTI I PROJEKTEVE

Dr. e Projekteve e Investimeve	FLORA MUCA	
--------------------------------	------------	---

STAFI TEKNIK PROJEKTES	Ing.	ARJOLA KURTI	
	Ing.	ERBLIN LALA	
	Ing.	DENIS PRENCI	
	Ing.	EGLANTINA DISHA	

Titulli i Projektit NDERTIM RRUGET "LUCIE MILOTI, LEKE DUKAGJINI, PEQINI, PARALEL ME PEQININ, RRUGA PINGUL ME AZEM HAJDARIN, SYNEJ + SEG 1 + SEG 2."	Faza e Projektit PROJEKT ZBATIMI
Emertimi i Fieles PROFILET TERTHORE	Data e Implementimit Shkalla e Vizatimit 1:200 Fleta Nr. 12

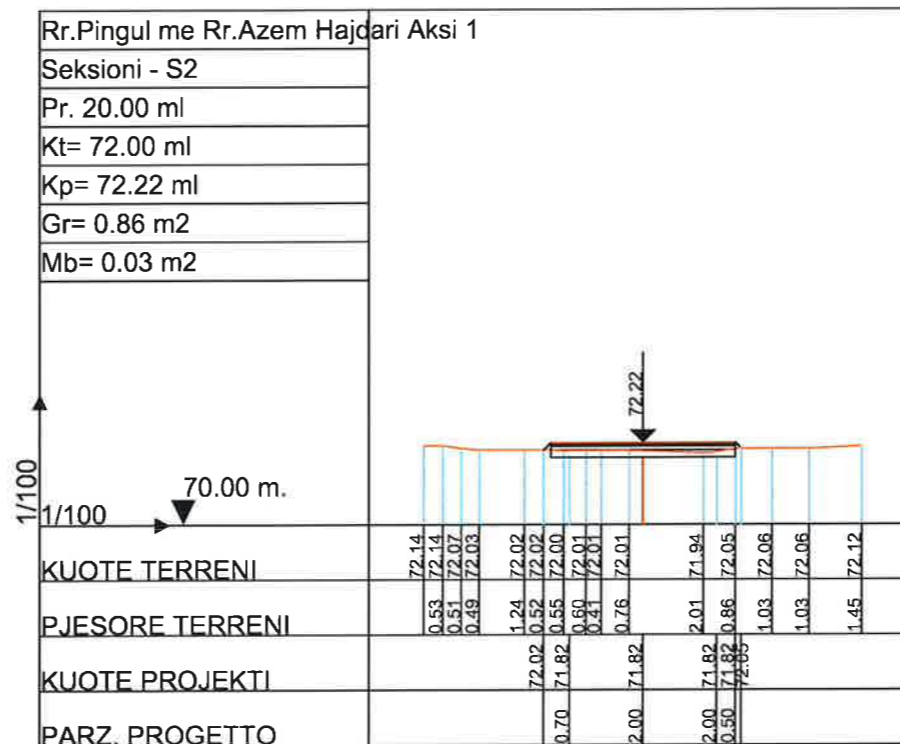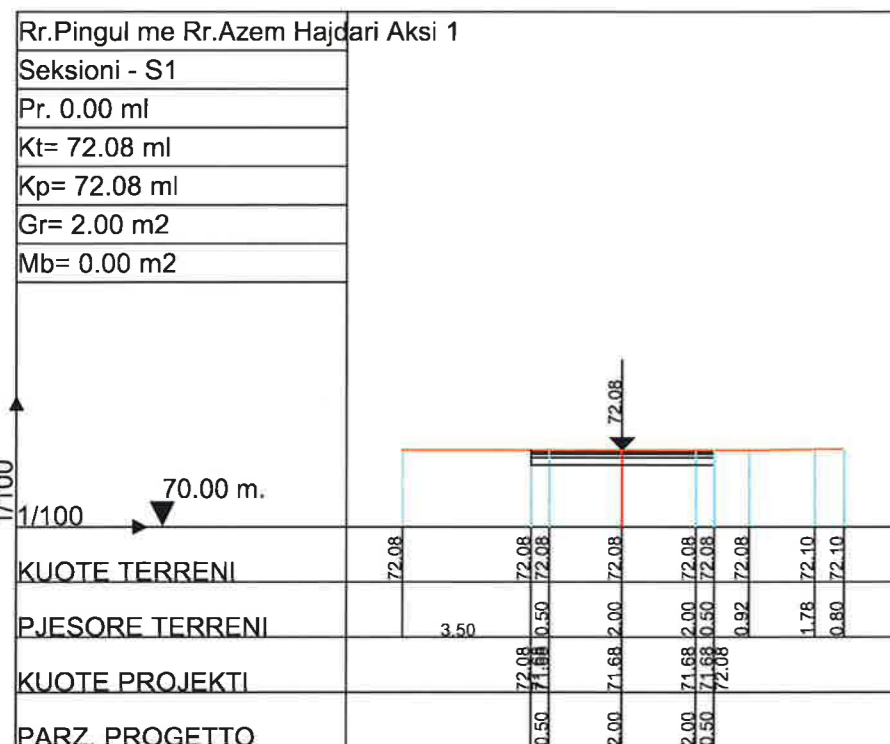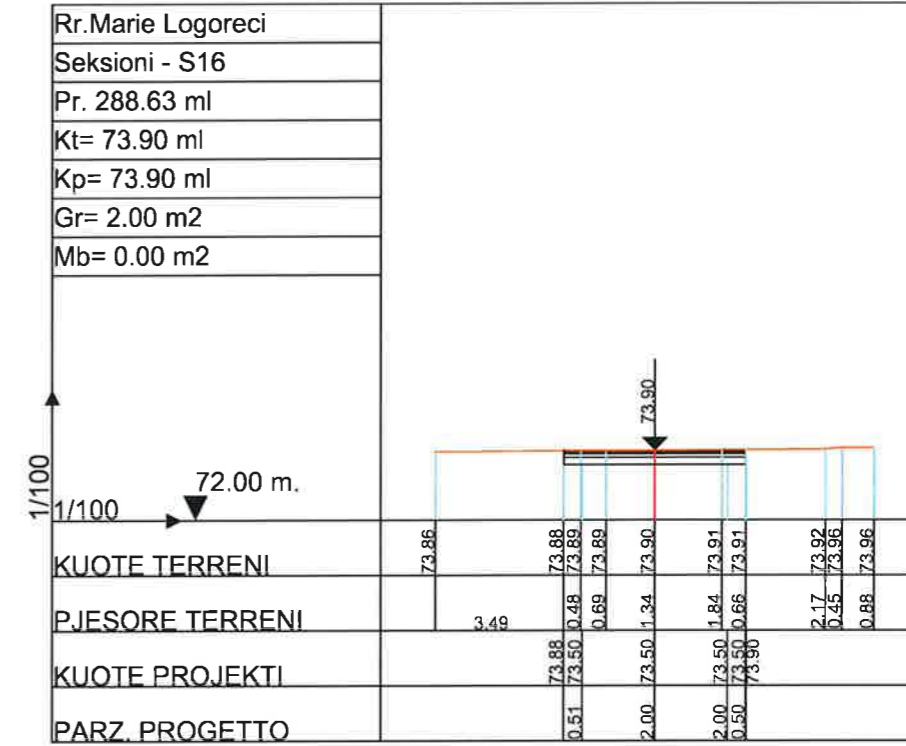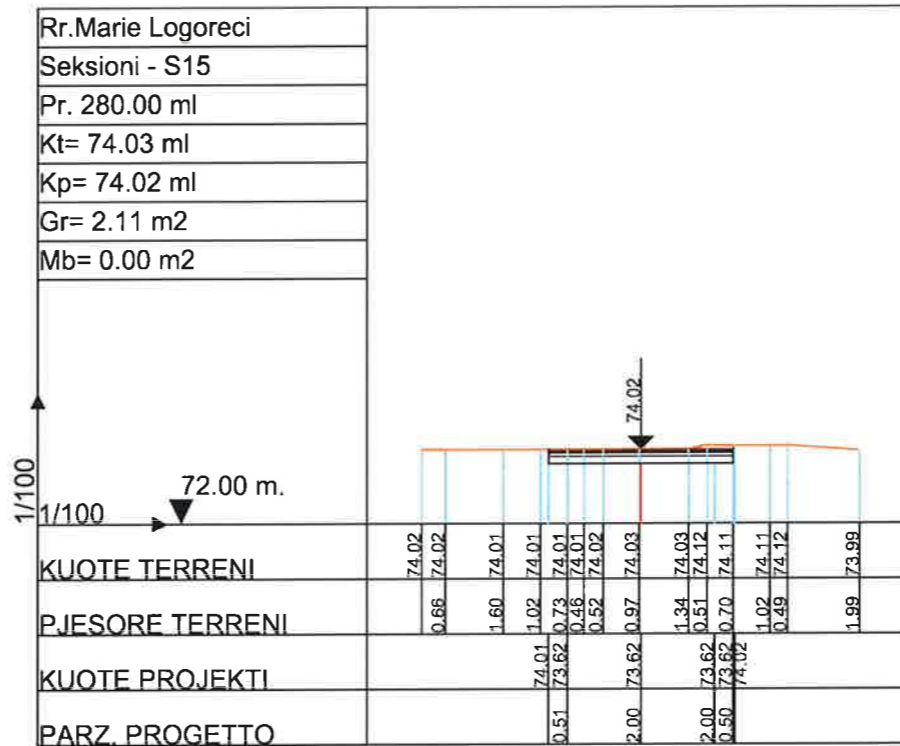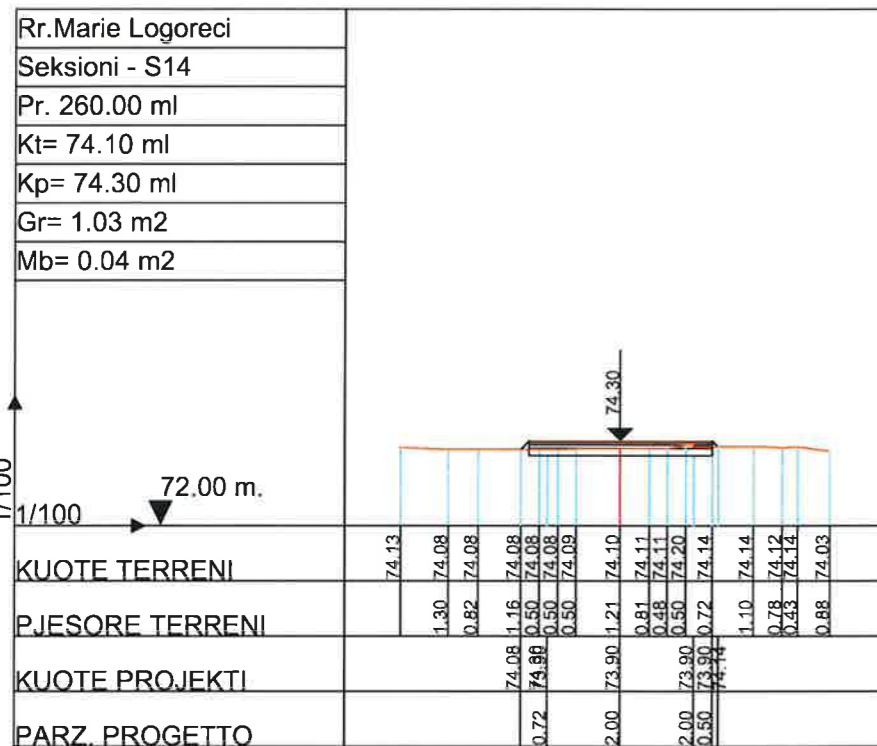



BASHKIA KAMEZ






DREJTORIA E SHERBIMEVE PUBLIKE
DREJTORIA E PROJEKTEVE DHE INVESTIMEVE
DEPARTAMENTI I PROJEKTEVE

Dr. e Projekteve e Investimeve	FLORA MUCA	
--------------------------------	------------	---

STAFI TEKNIK PROJEKTES	Ing.	ARJOLA KURTI
	Ing.	ERBLIN LALA
	Ing.	DENIS PRENCI
	Ing.	EGLANTINA DISHA

Titulli i Projektit NDERTIM RRUGET "LUCIE MILOTI, LEKE DUKAGJINI, PEQINI, PARALEL ME PEQININ, RRUGA PINGUL ME AZEM HAJDARIN, SYNEJ + SEG 1 + SEG 2."	Faza e Projektit PROJEKT ZBATIMI Data e Implementimit : Shkalla e Vizimit 1:200 Fleta Nr. 17
--	---

Emeritimi i Fietes
PROFILET TERTHORE

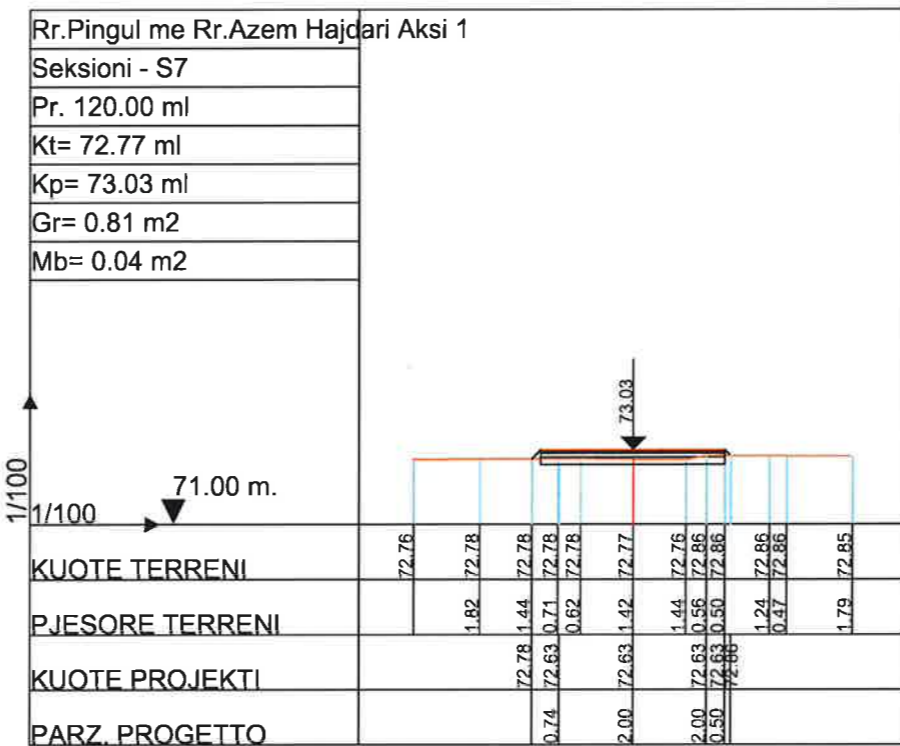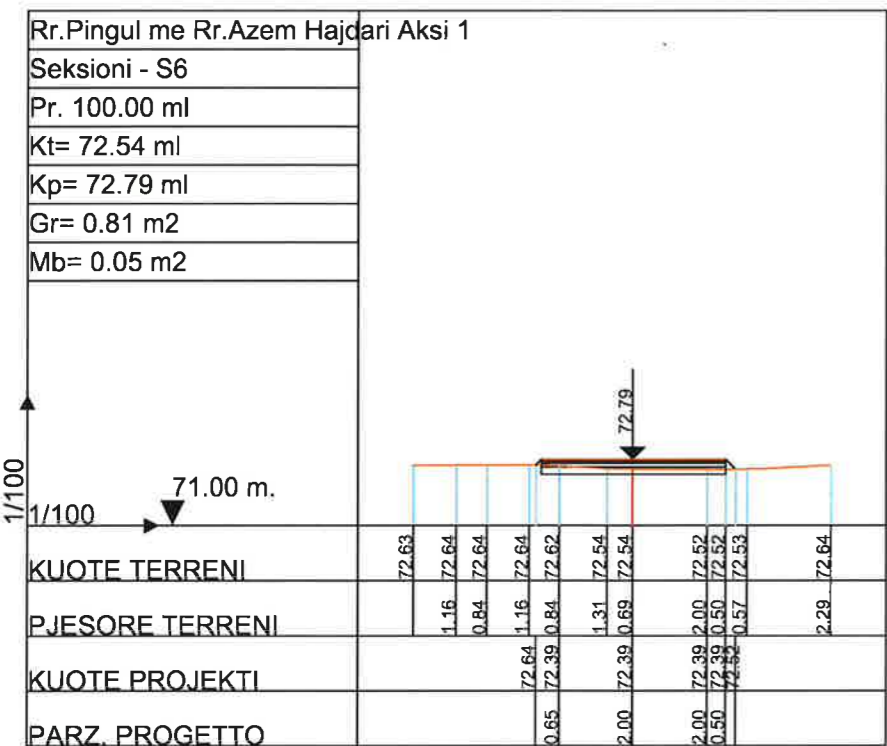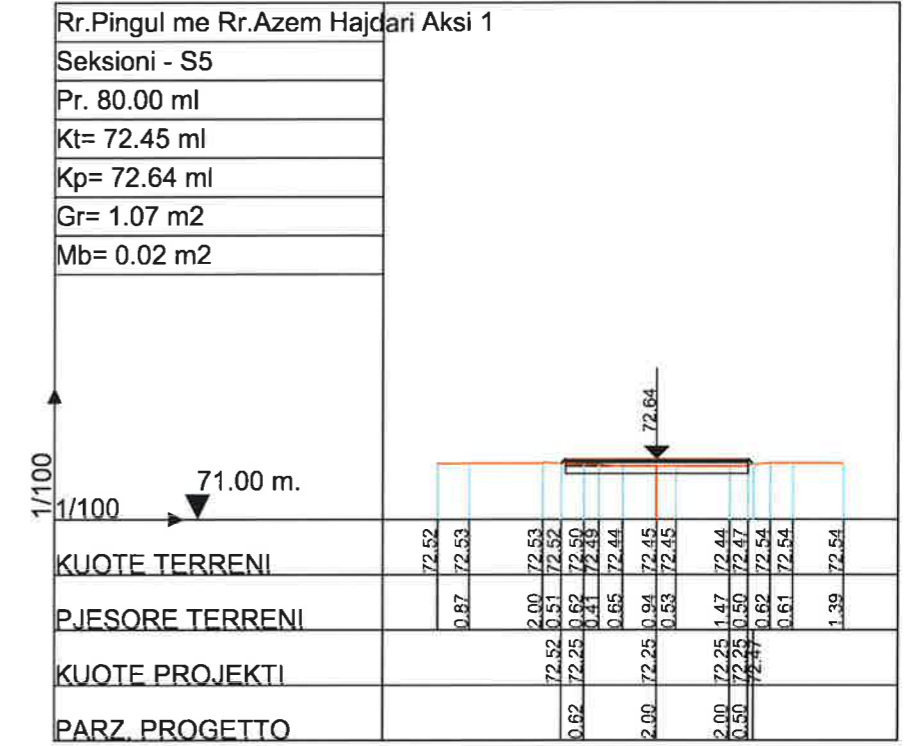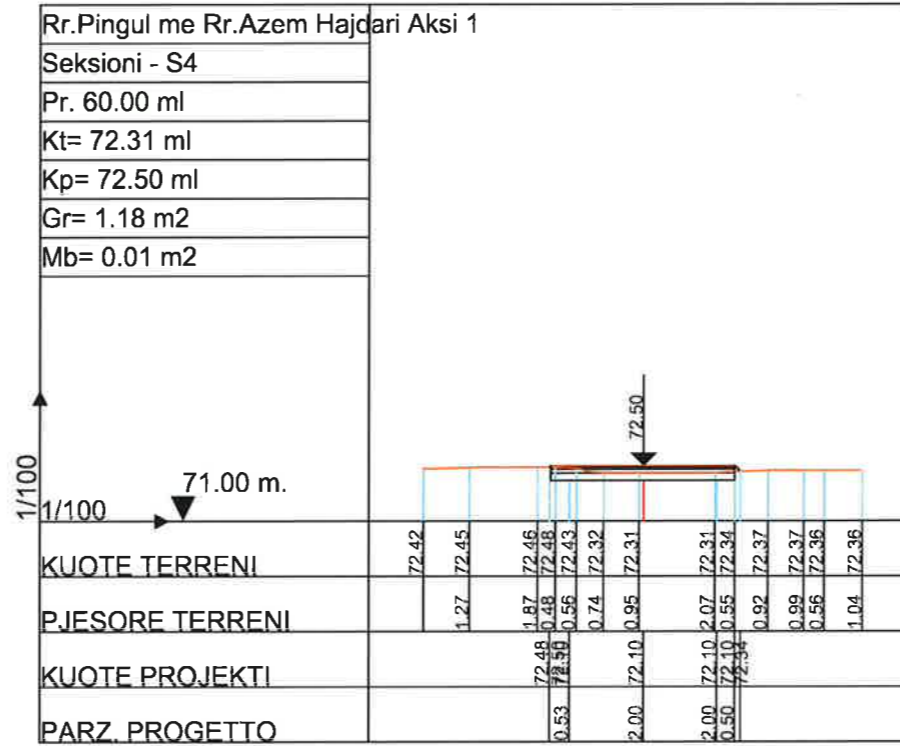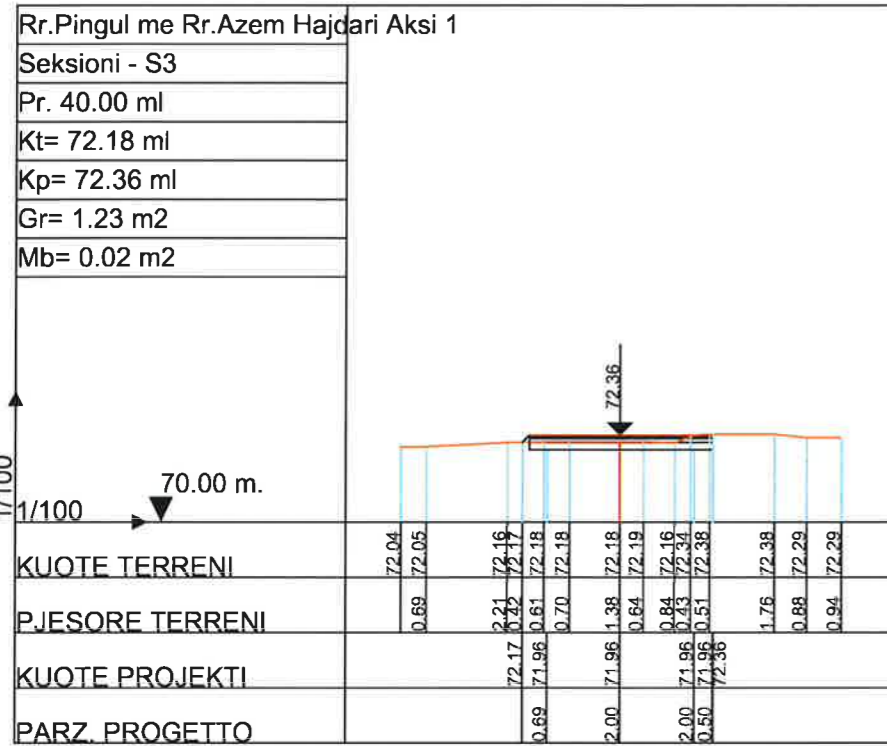

BASHKIA KAMEZ

DREJTORIA E SHERBIMEVE PUBLIKE
DREJTORIA E PROJEKTEVE DHE INVESTIMEVE
DEPARTAMENTI I PROJEKTEVE

Dr. e Projekteve e Investimeve

FLORA MUCA

STAFI TEKNIK PROJEKTUES

Ing. ARJOLA KURTI

Ing. ERBLIN LALA

Ing. DENIS PRENCI

Ing. EGLANTINA DISHA

Titulli i Projektit

NDERTIM RRUGET "LUCIE MILOTI, LEKE DUKAGJINI, PEQINI, PARALEL ME PEQININ, RRUGA PINGUL ME AZEM HAJDARIN, SYNEJ + SEG 1 + SEG 2."

Emertimi i Fieles

PROFIELET TERTHORE

Faza e Projektit

PROJEKT ZBATIMI






Data e Implementimit

Shkalla e Vizatimit

Fleta Nr.

1:200

18

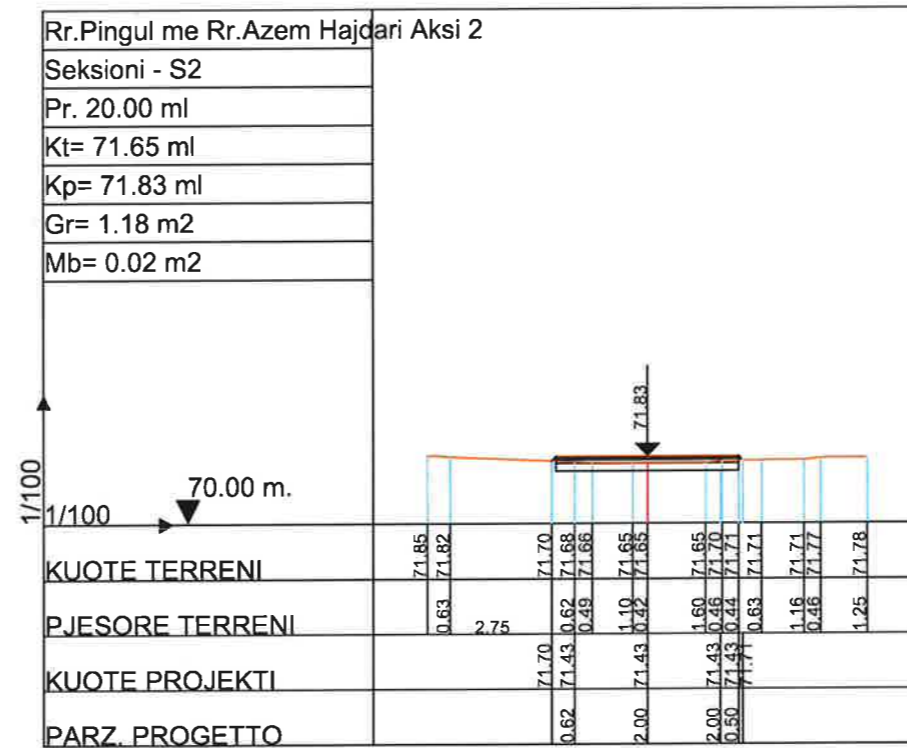
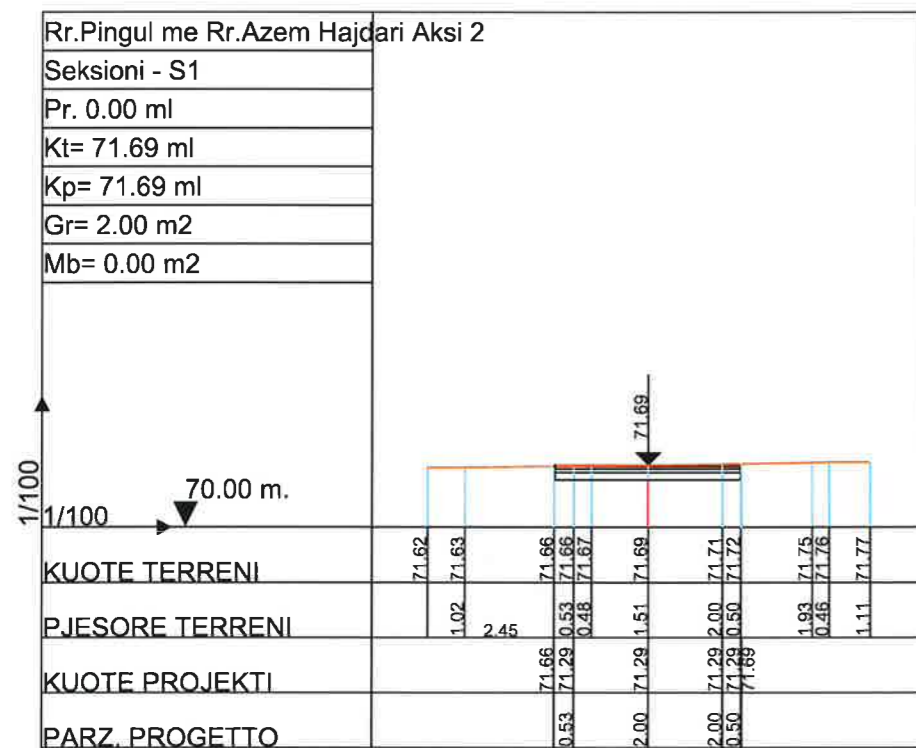
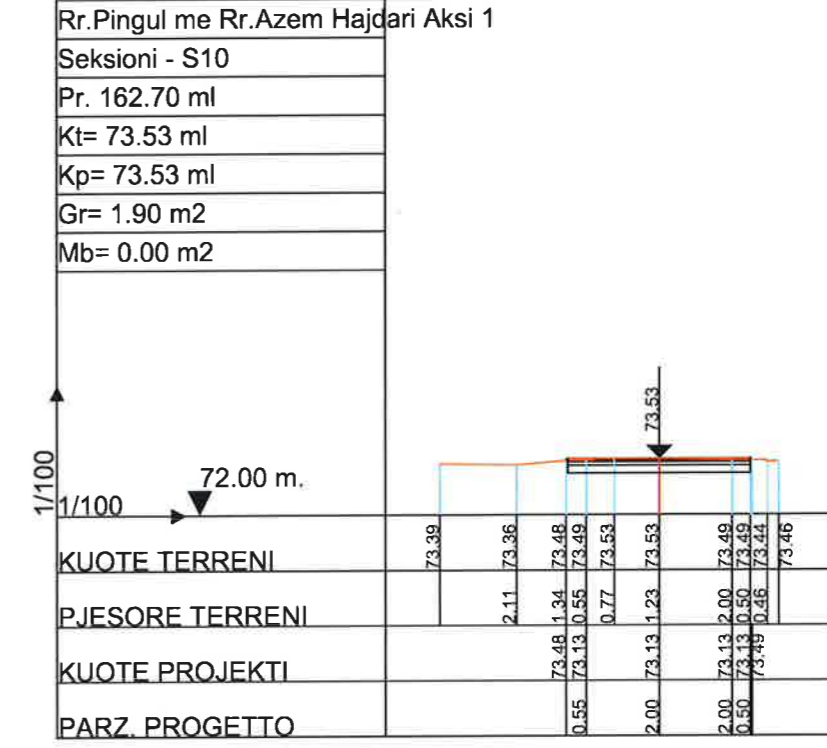
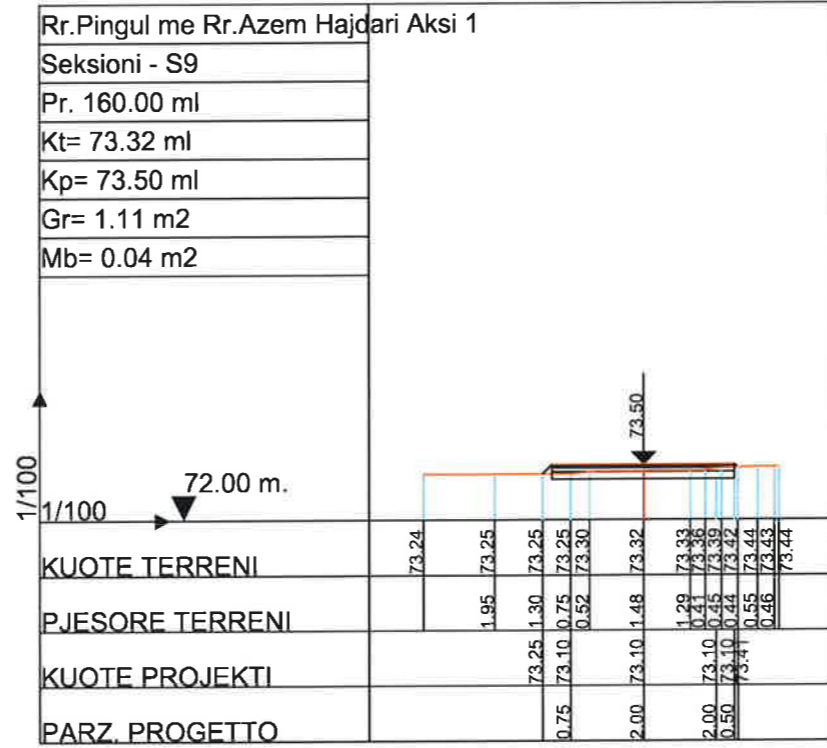
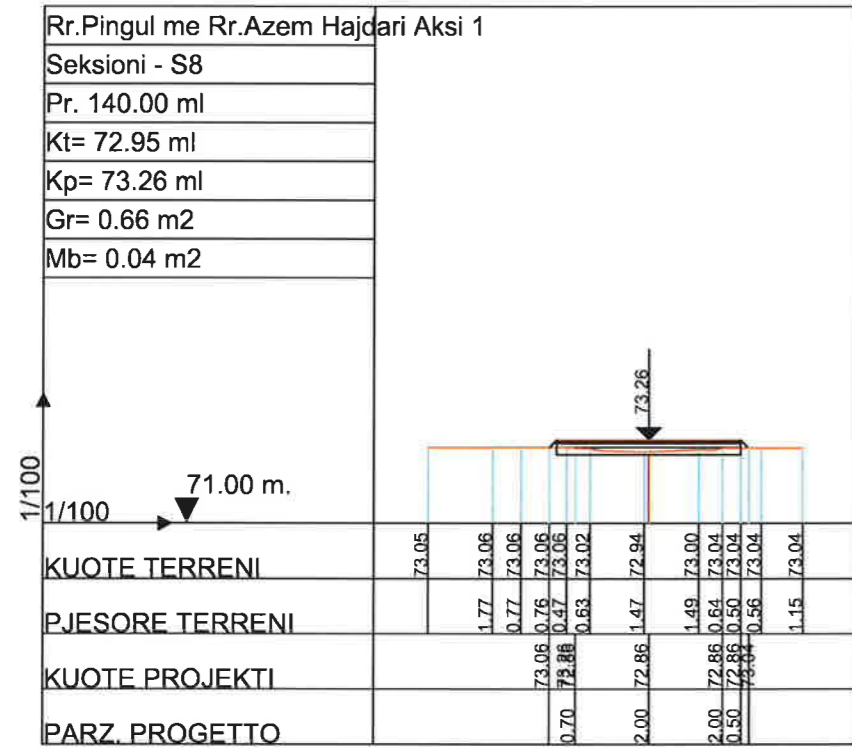




BASHKIA KAMEZ

DREJTORIA E SHERBIMEVE PUBLIKE
DREJTORIA E PROJEKTEVE DHE INVESTIMEVE
DEPARTAMENTI I PROJEKTEVE

Dr. e Projekteve e Investimeve		FLORA MUCA
STAFI TEKNIK PROJEKTES	Ing.	ARJOLA KURTI
	Ing.	ERBLIN LALA
	Ing.	DENIS PRENCI
	Ing.	EGLANTINA DISHA
Titulli i Projektit		Faza e Projektit
NDERTIM RRUGET "LUCIE MILOTI, LEKE DUKAGJINI, PEQINI, PARALEL ME PEQININ, RRUGA PINGUL ME AZEM HAJDARIN, SYNEJ + SEG 1 + SEG 2."		PROJEKT ZBATIMI
Emeritimi i Fletes		Data e Implementimit:
PROFILET TERTHORE		Shkalla e Vizatimit:
		1:200
		Fleta Nr.
		19

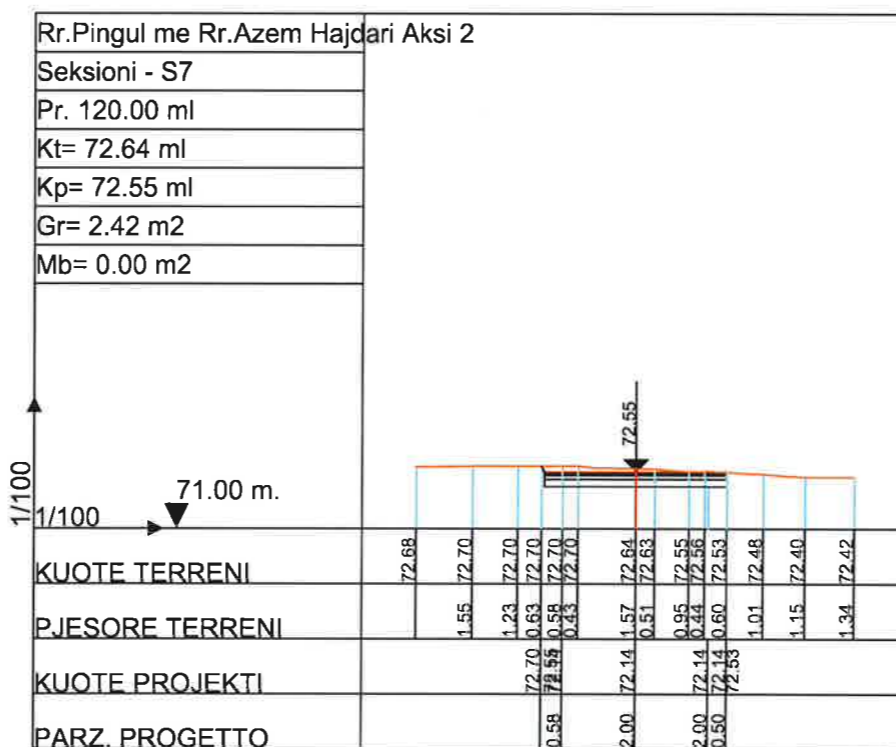
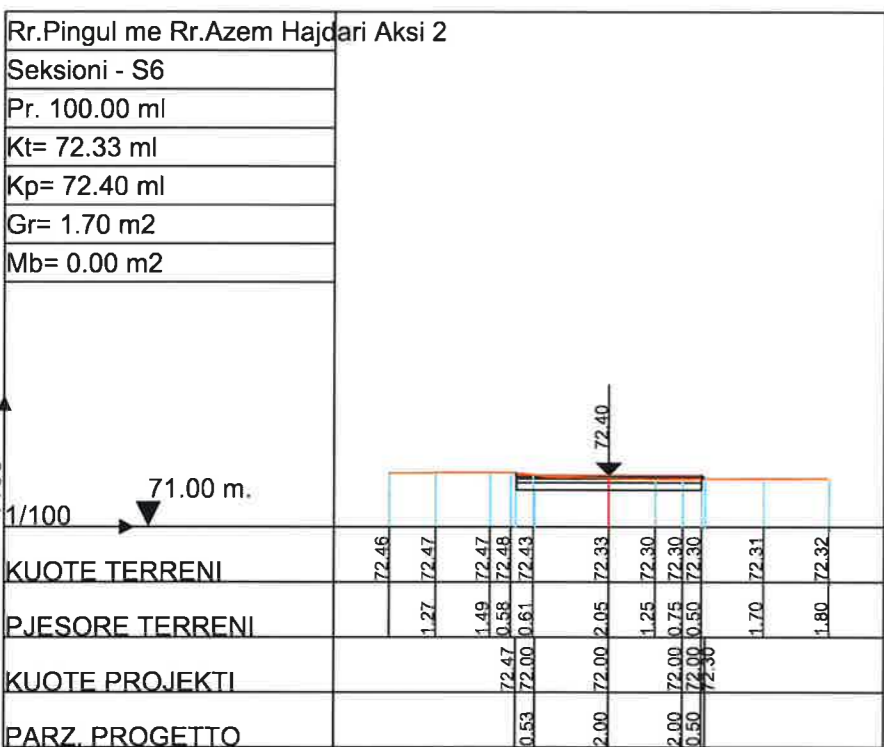
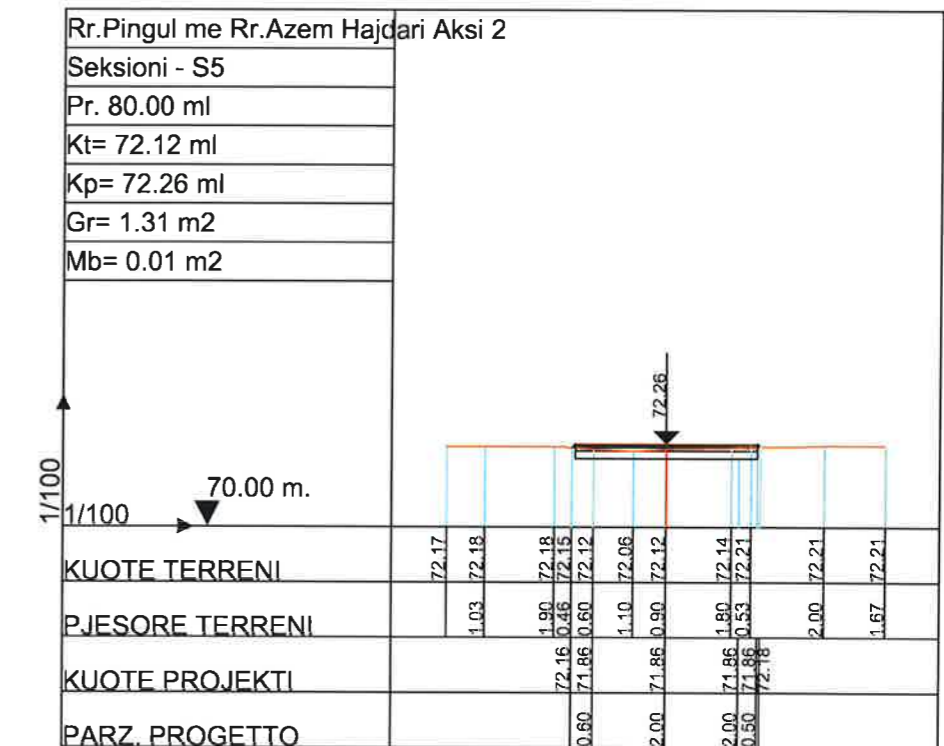
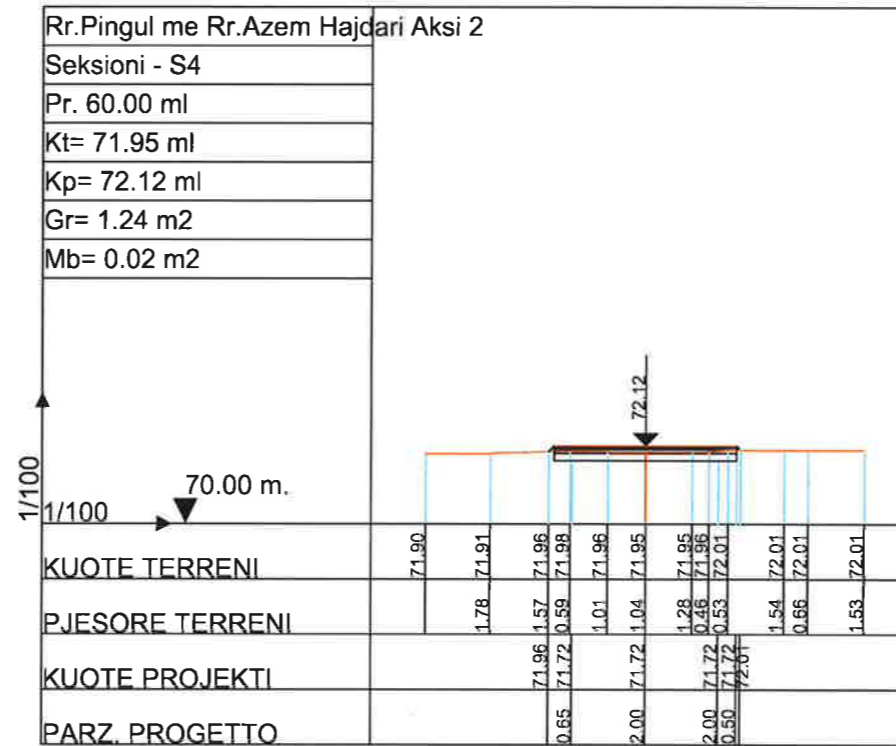
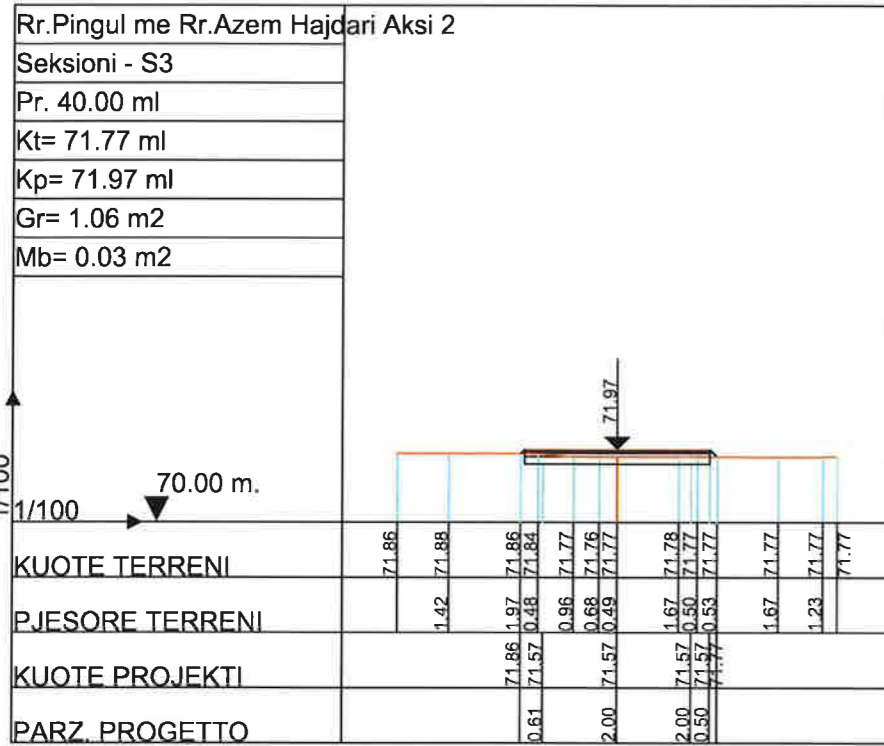




BASHKIA KAMEZ

DREJTORIA E SHERBIMEVE PUBLIKE
DREJTORIA E PROJEKTEVE DHE INVESTIMEVE
DEPARTAMENTI I PROJEKTEVE

Dr. e Projekteve e Investimeve		FLORA MUCA
STAFI TEKNIK PROJEKTES	Ing.	ARJOLA KURTI
	Ing.	ERBLIN LALA
	Ing.	DENIS PRENCI
	Ing.	EGLANTINA DISHA
Titulli i Projektit		Faza e Projektit
NDERTIM RRUGET "LUCIE MILOTI, LEKE DUKAGJINI, PEQINI, PARALEL ME PEQININ, RRUGA PINGUL ME AZEM HAJDARIN, SYNEJ + SEG 1 + SEG 2."		PROJEKT ZBATIMI
Emerjimi i Fletes		Data e Implementimit :
PROFILET TERTHORE		Shkalla e Vizatimit : 1:200
		Fleta Nr. 20

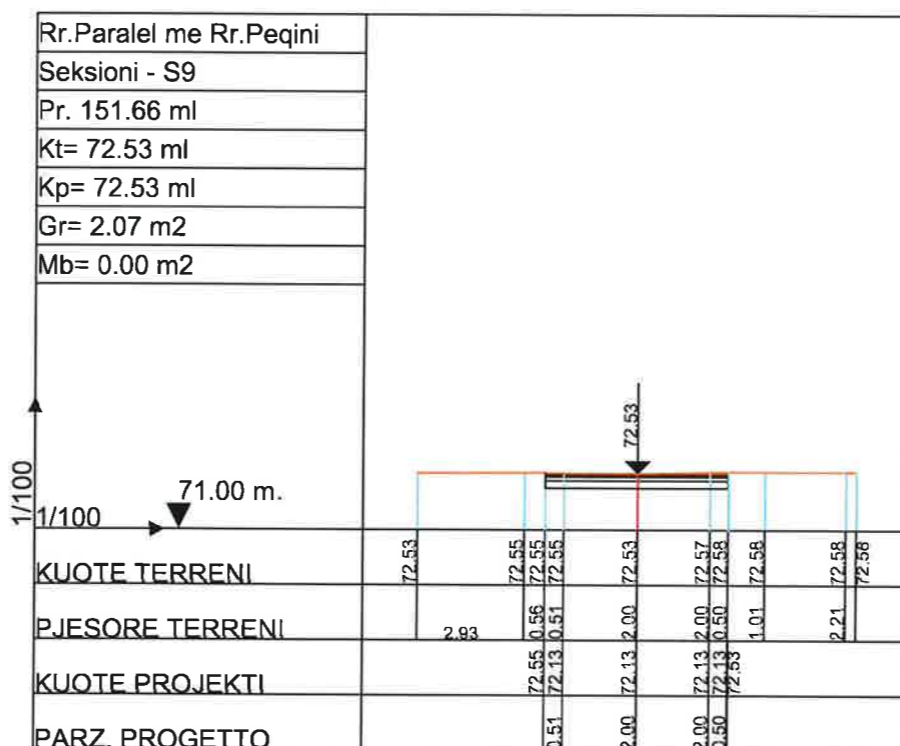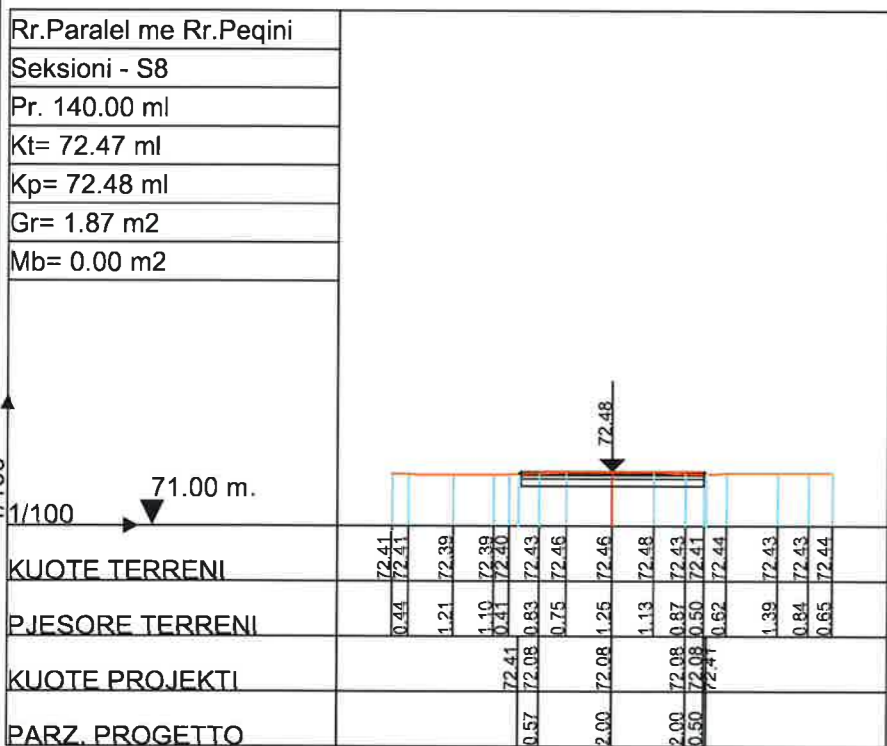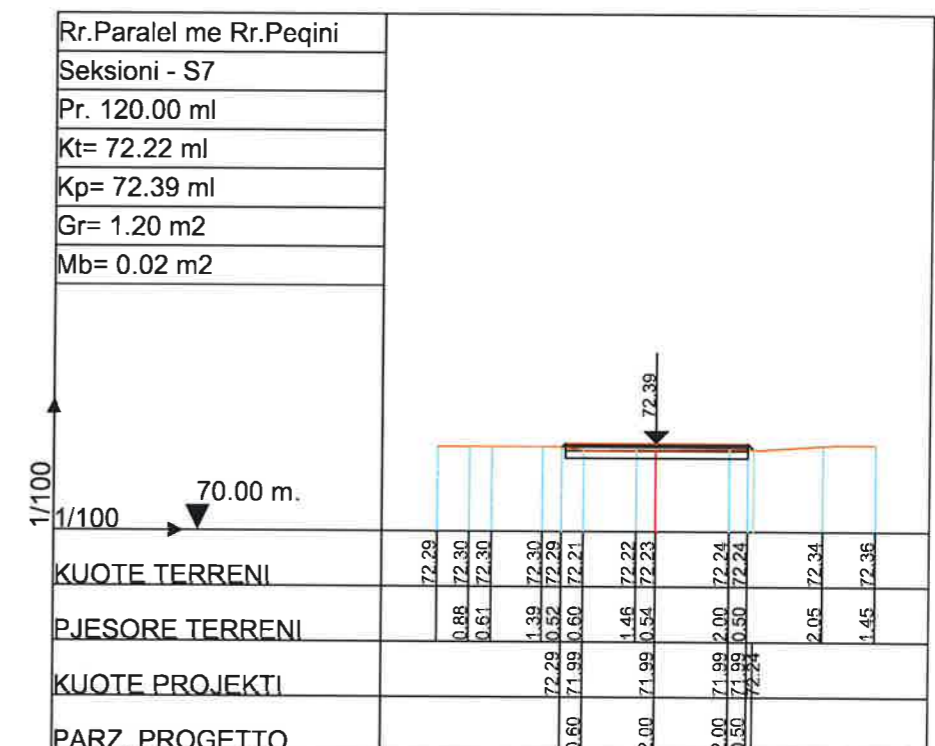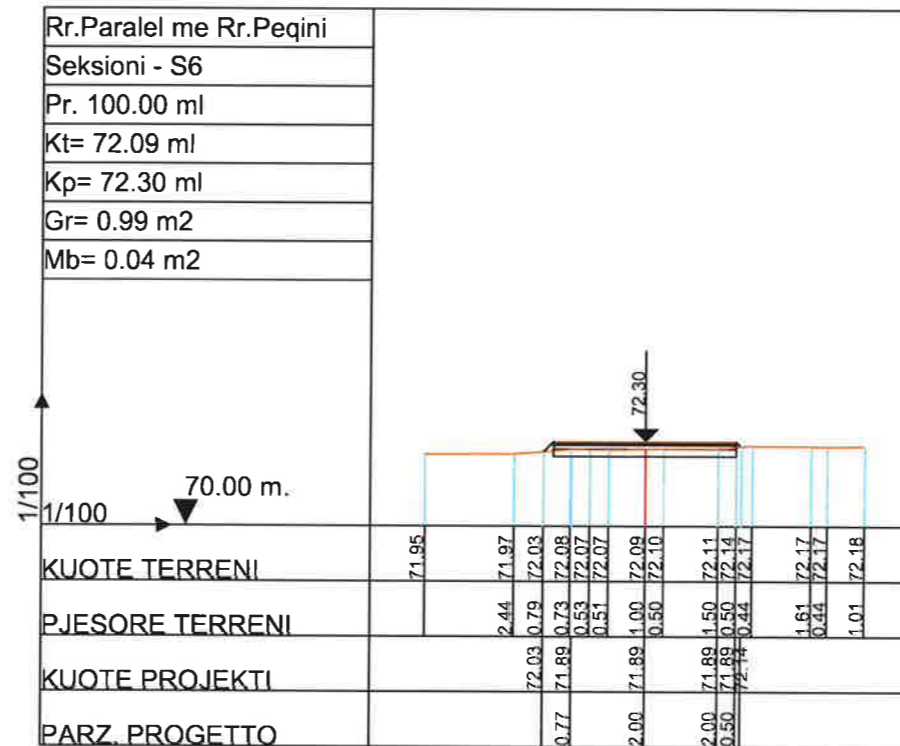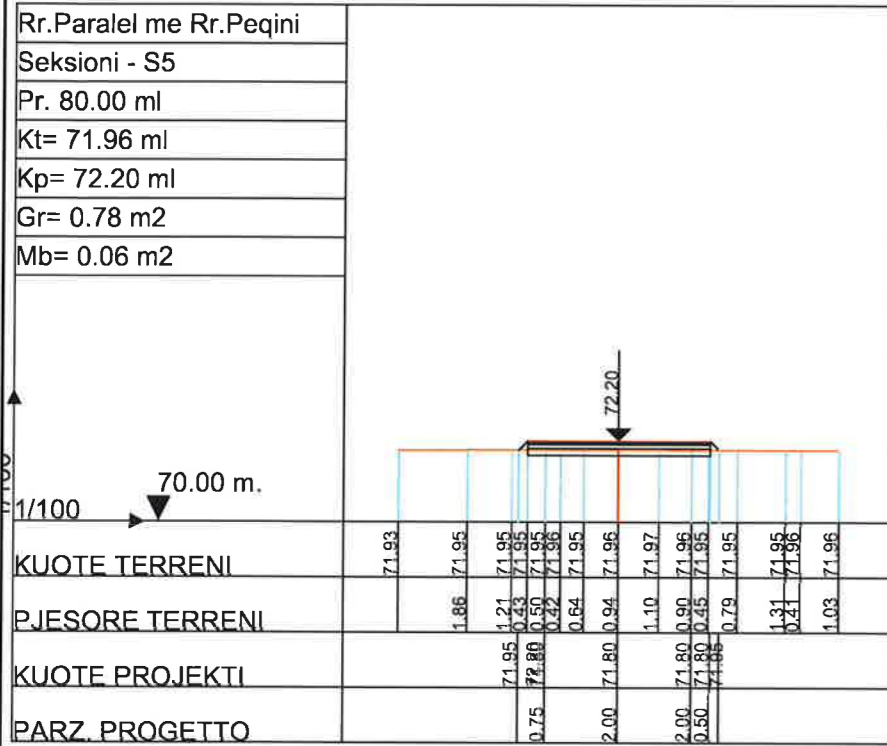








BASHKIA KAMEZ

DREJTORIA E SHERBIMEVE PUBLIKE
DREJTORIA E PROJEKTEVE DHE INVESTIMEVE
DEPARTAMENTI I PROJEKTEVE

Dr. e Projekteve e Investimeve	FLORA MUCA
--------------------------------	------------

STAFI TEKNIK PROJEKTUES	Ing.	ARJOLA KURTI
	Ing.	ERBLIN LALA
	Ing.	DENIS PRENCI
	Ing.	EGLANTINA DISHA

Titulli i Projektit NDERTIM RRUGET "LUCIE MILOTI, LEKE DUKAGJINI, PEQINI, PARALEL ME PEQININ, RRUGA PINGUL ME AZEM HAJDARIN, SYNEJ + SEG 1 + SEG 2."	Faza e Projektit PROJEKT ZBATIMI
Emertimi i Fletes PROFILET TERTHORE	Data e Implementimit
	Shkalla e Vizatimit 1:200
	Flete Nr. 22

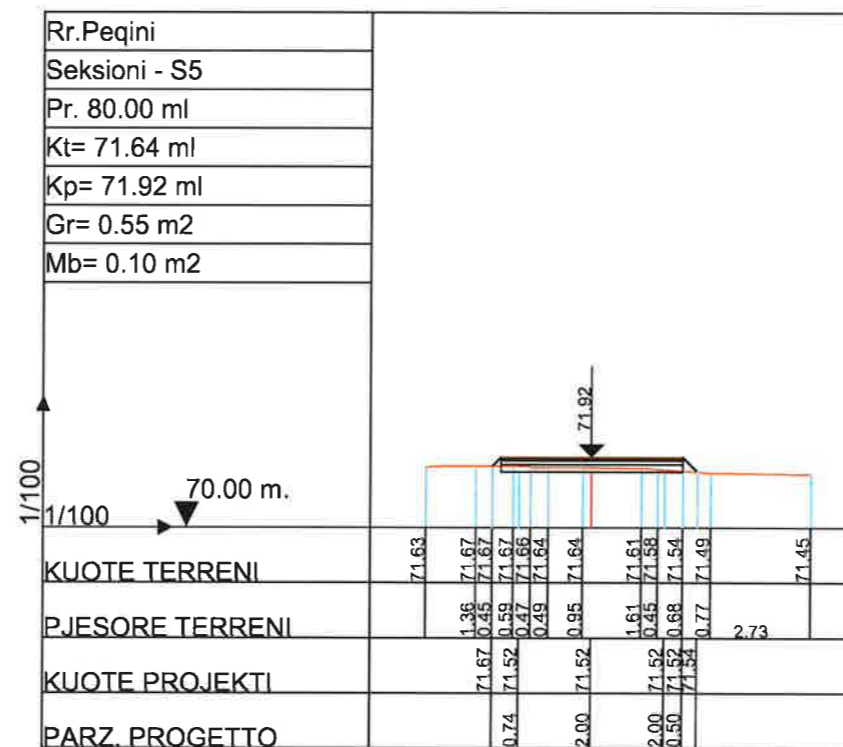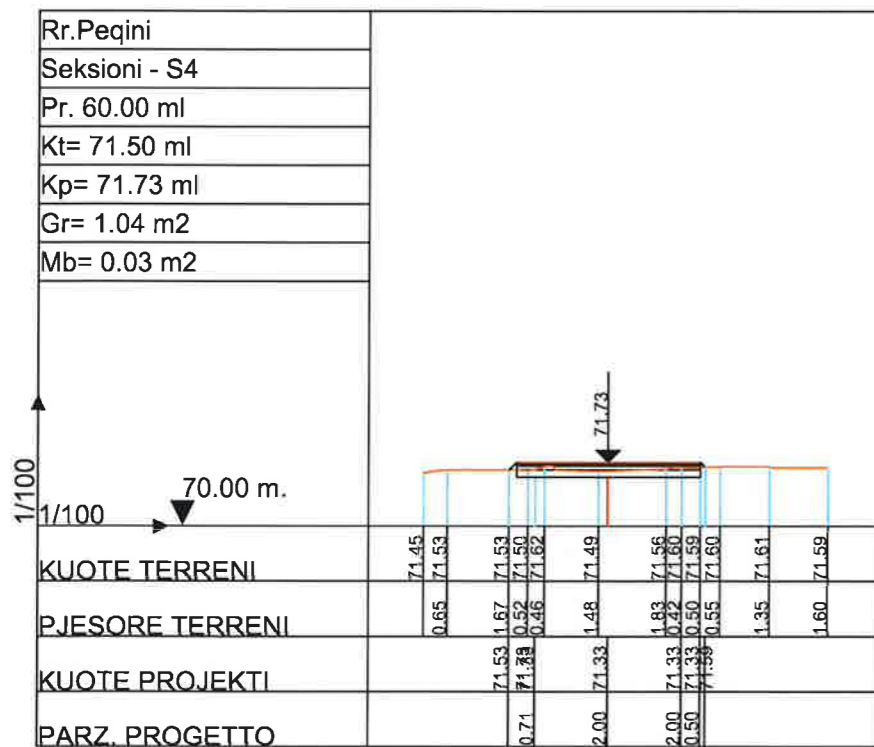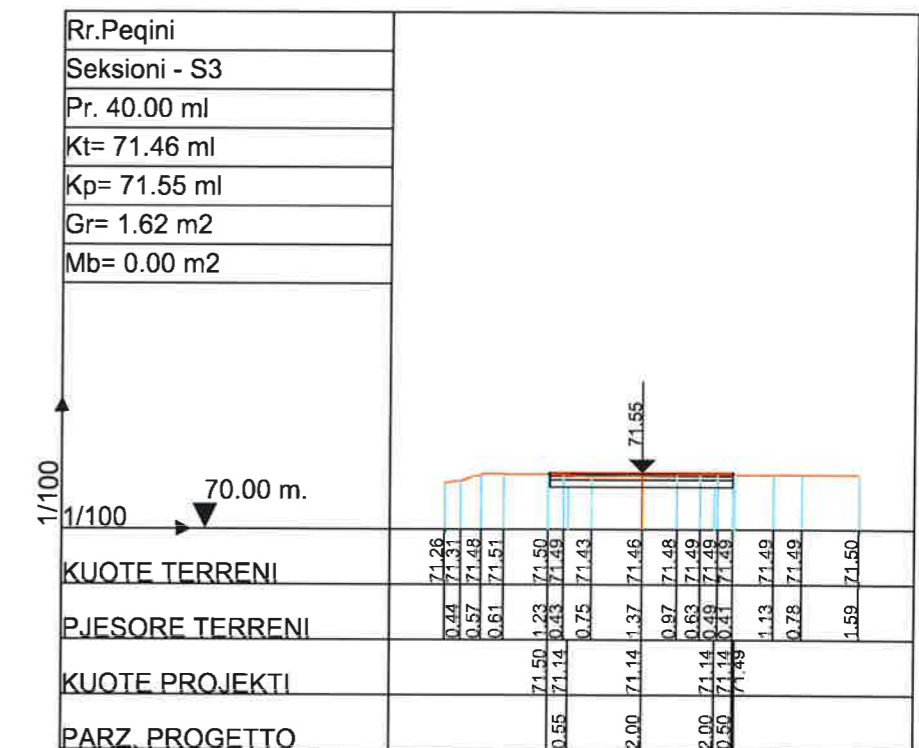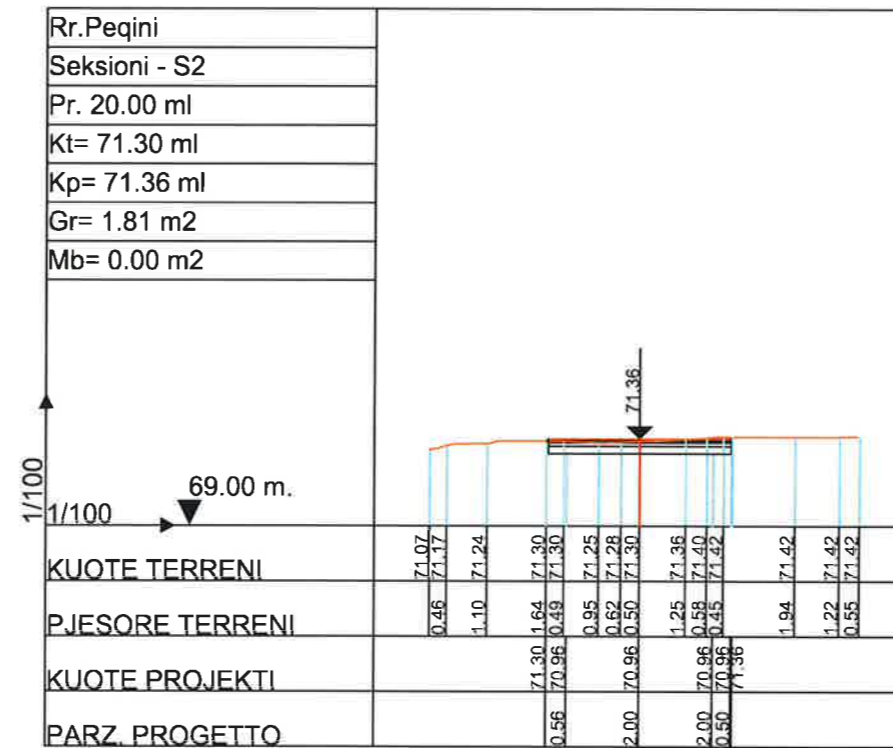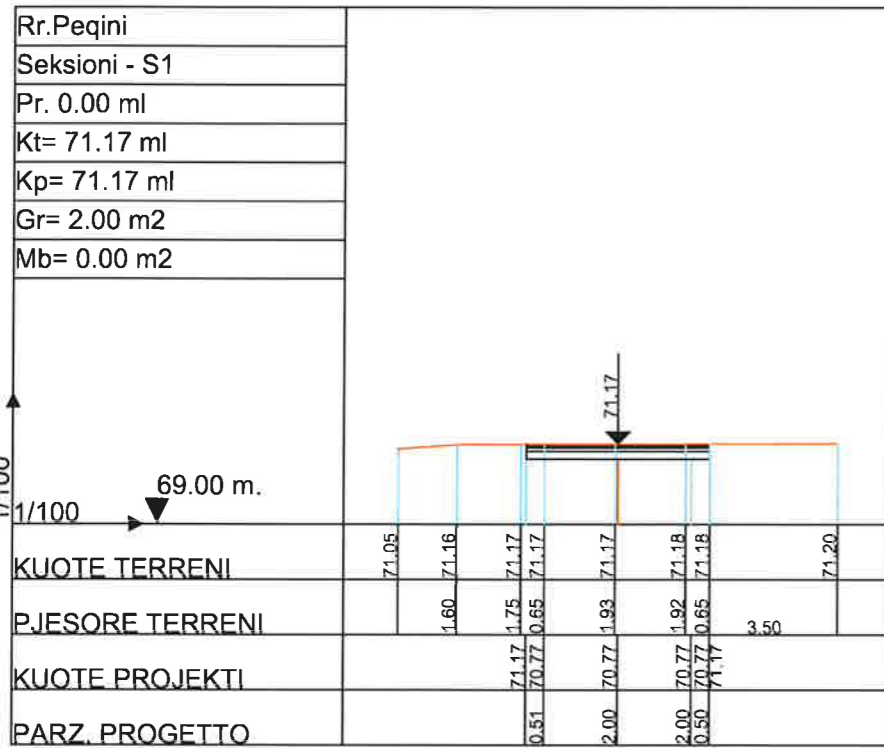





BASHKIA KAMEZ

DREJTORIA E SHERBIMEVE PUBLIKE
DREJTORIA E PROJEKTEVE DHE INVESTIMEVE
DEPARTAMENTI I PROJEKTEVE

Dr. e Projekteve e Investimeve	FLORA MUCA
--------------------------------	------------

STAFI TEKNIK PROJEKTUES	Ing.	ARJOLA KURTI
	Ing.	ERBLIN LALA
	Ing.	DENIS PRENCI
	Ing.	EGLANTINA DISHA

Titulli i Projektit NDERTIM RRUGET "LUCIE MILOTI, LEKE DUKAGJINI, PEQINI, PARALEL ME PEQININ, RRUGA PINGUL ME AZEM HAJDARIN, SYNEJ + SEG 1 + SEG 2."	Faza e Projektit PROJEKT ZBATIMI
Emertimi i Fletes PROFLET TERTHORE	Data e Implementimit: Shkalla e Vazhimit 1:200 Fleta Nr. 23

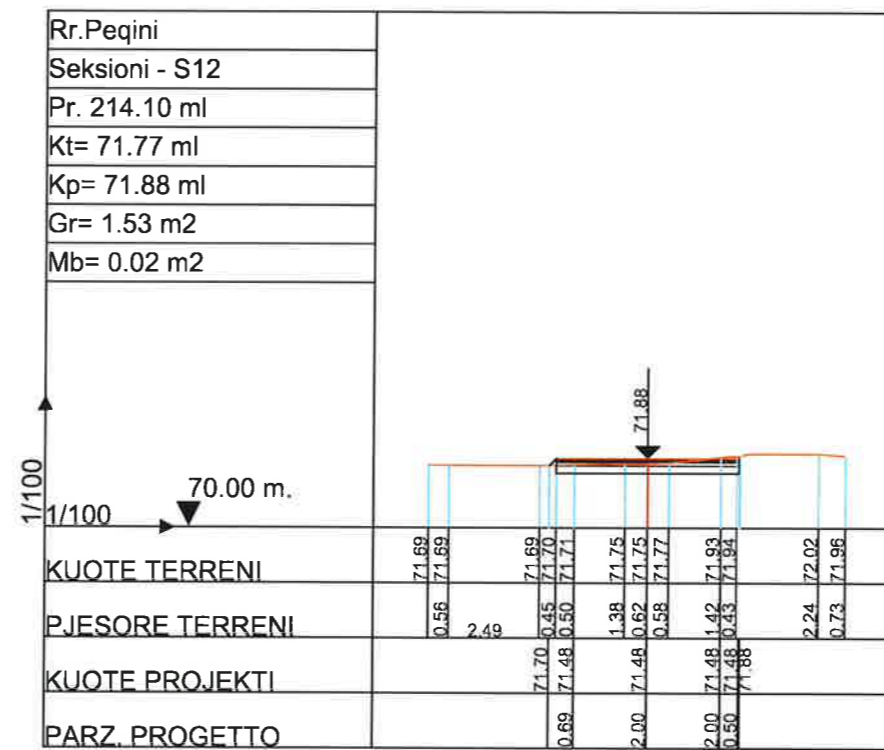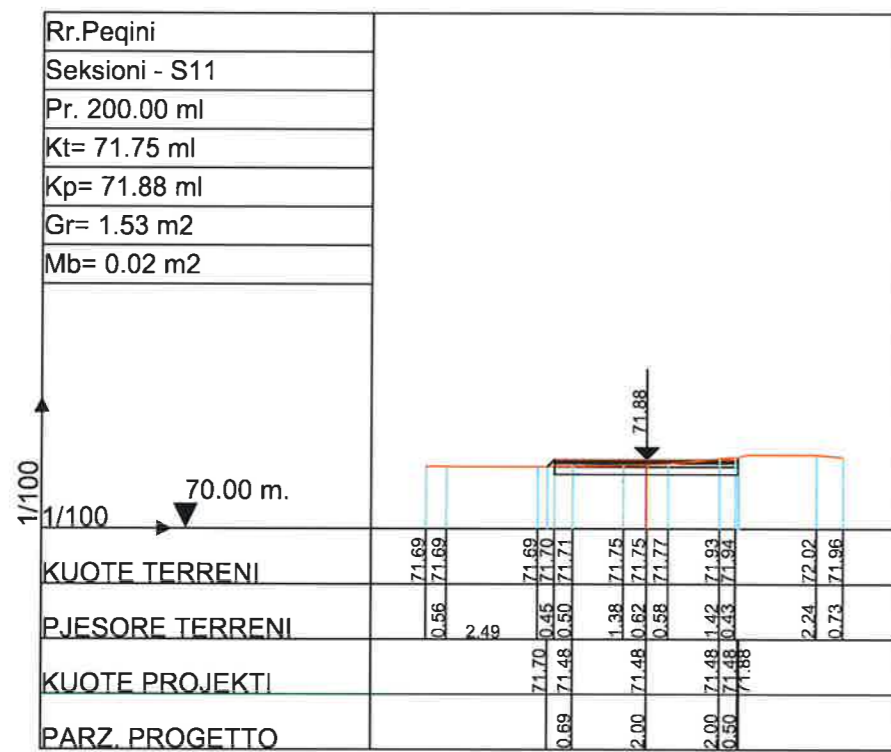



BASHKIA KAMEZ

DREJTORIA E SHERBIMEVE PUBLIKE
DREJTORIA E PROJEKTEVE DHE INVESTIMEVE
DEPARTAMENTI I PROJEKTEVE

Dr. e Projekteve e Investimeve		FLORA MUCA	<i>[Signature]</i>
STAFI TEKNIK PROJEKTUES	Ing.	ARJOLA KURTI	<i>[Signatures]</i>
	Ing.	ERBLIN LALA	
	Ing.	DENIS PRENCI	
	Ing.	EGLANTINA DISHA	
Titulli i Projektit		Faza e Projektit	
NDERTIM RRUGET "LUCIE MILOTI, LEKE DUKAGJINI, PEQINI, PARALEL ME PEQININ, RRUGA PINGUL ME AZEM HAJDARIN, SYNEJ + SEG 1 + SEG 2."		PROJEKT ZBATIMI	
Emertimi i Fletes		Data e Implementimit:	
PROFILET TERTHORE		Shkalla e Vizatimit: 1:200	
		Fleta Nr. 25	



BASHKIA KAMEZ

PROJEKT ZBATIMI

OBJEKTI:

NDERTIM RRUGET

"LUCIE MILOTI, LEKE DUKAGJINI, PEQINI, PARALEL ME PEQININ,
RRUGA PINGUL ME AZEM HAJDARIN,
SYNEJ + SEG 1 + SEG 2."

PROFILI GJATESOR I RRUGES




BASHKIA KAMEZ

DREJTORIA E SHERBIMEVE PUBLIKE
DREJTORIA E PROJEKTEVE DHE INVESTIMEVE
DEPARTAMENTI I PROJEKTEVE

Dr. e Projekteve e Investimeve		FLORA MUCA	
STAFI TEKNIK PROJEKTUES	Ing.	ARJOLA KURTI	
	Ing.	ERBLIN LALA	
	Ing.	DENIS PRENCI	
	Ing.	EGLANTINA DISHA	

Titulli i Projektit NDERTIM RRUGET "LUCIE MILOTI, LEKE DUKAGJINI, PEQINI, PARALEL ME PEQININ, RRUGA PINGUL ME AZEM HAJDARIN, SYNEJ + SEG 1 + SEG 2."	Faqja e Projektit PROJEKT ZBATIMI
Emertimi i Fietes KAPAK	Data e Implementimit: Shkalla e Vizatimit Fleta Nr.

RRUGA "SYNEJ" AKSI 1

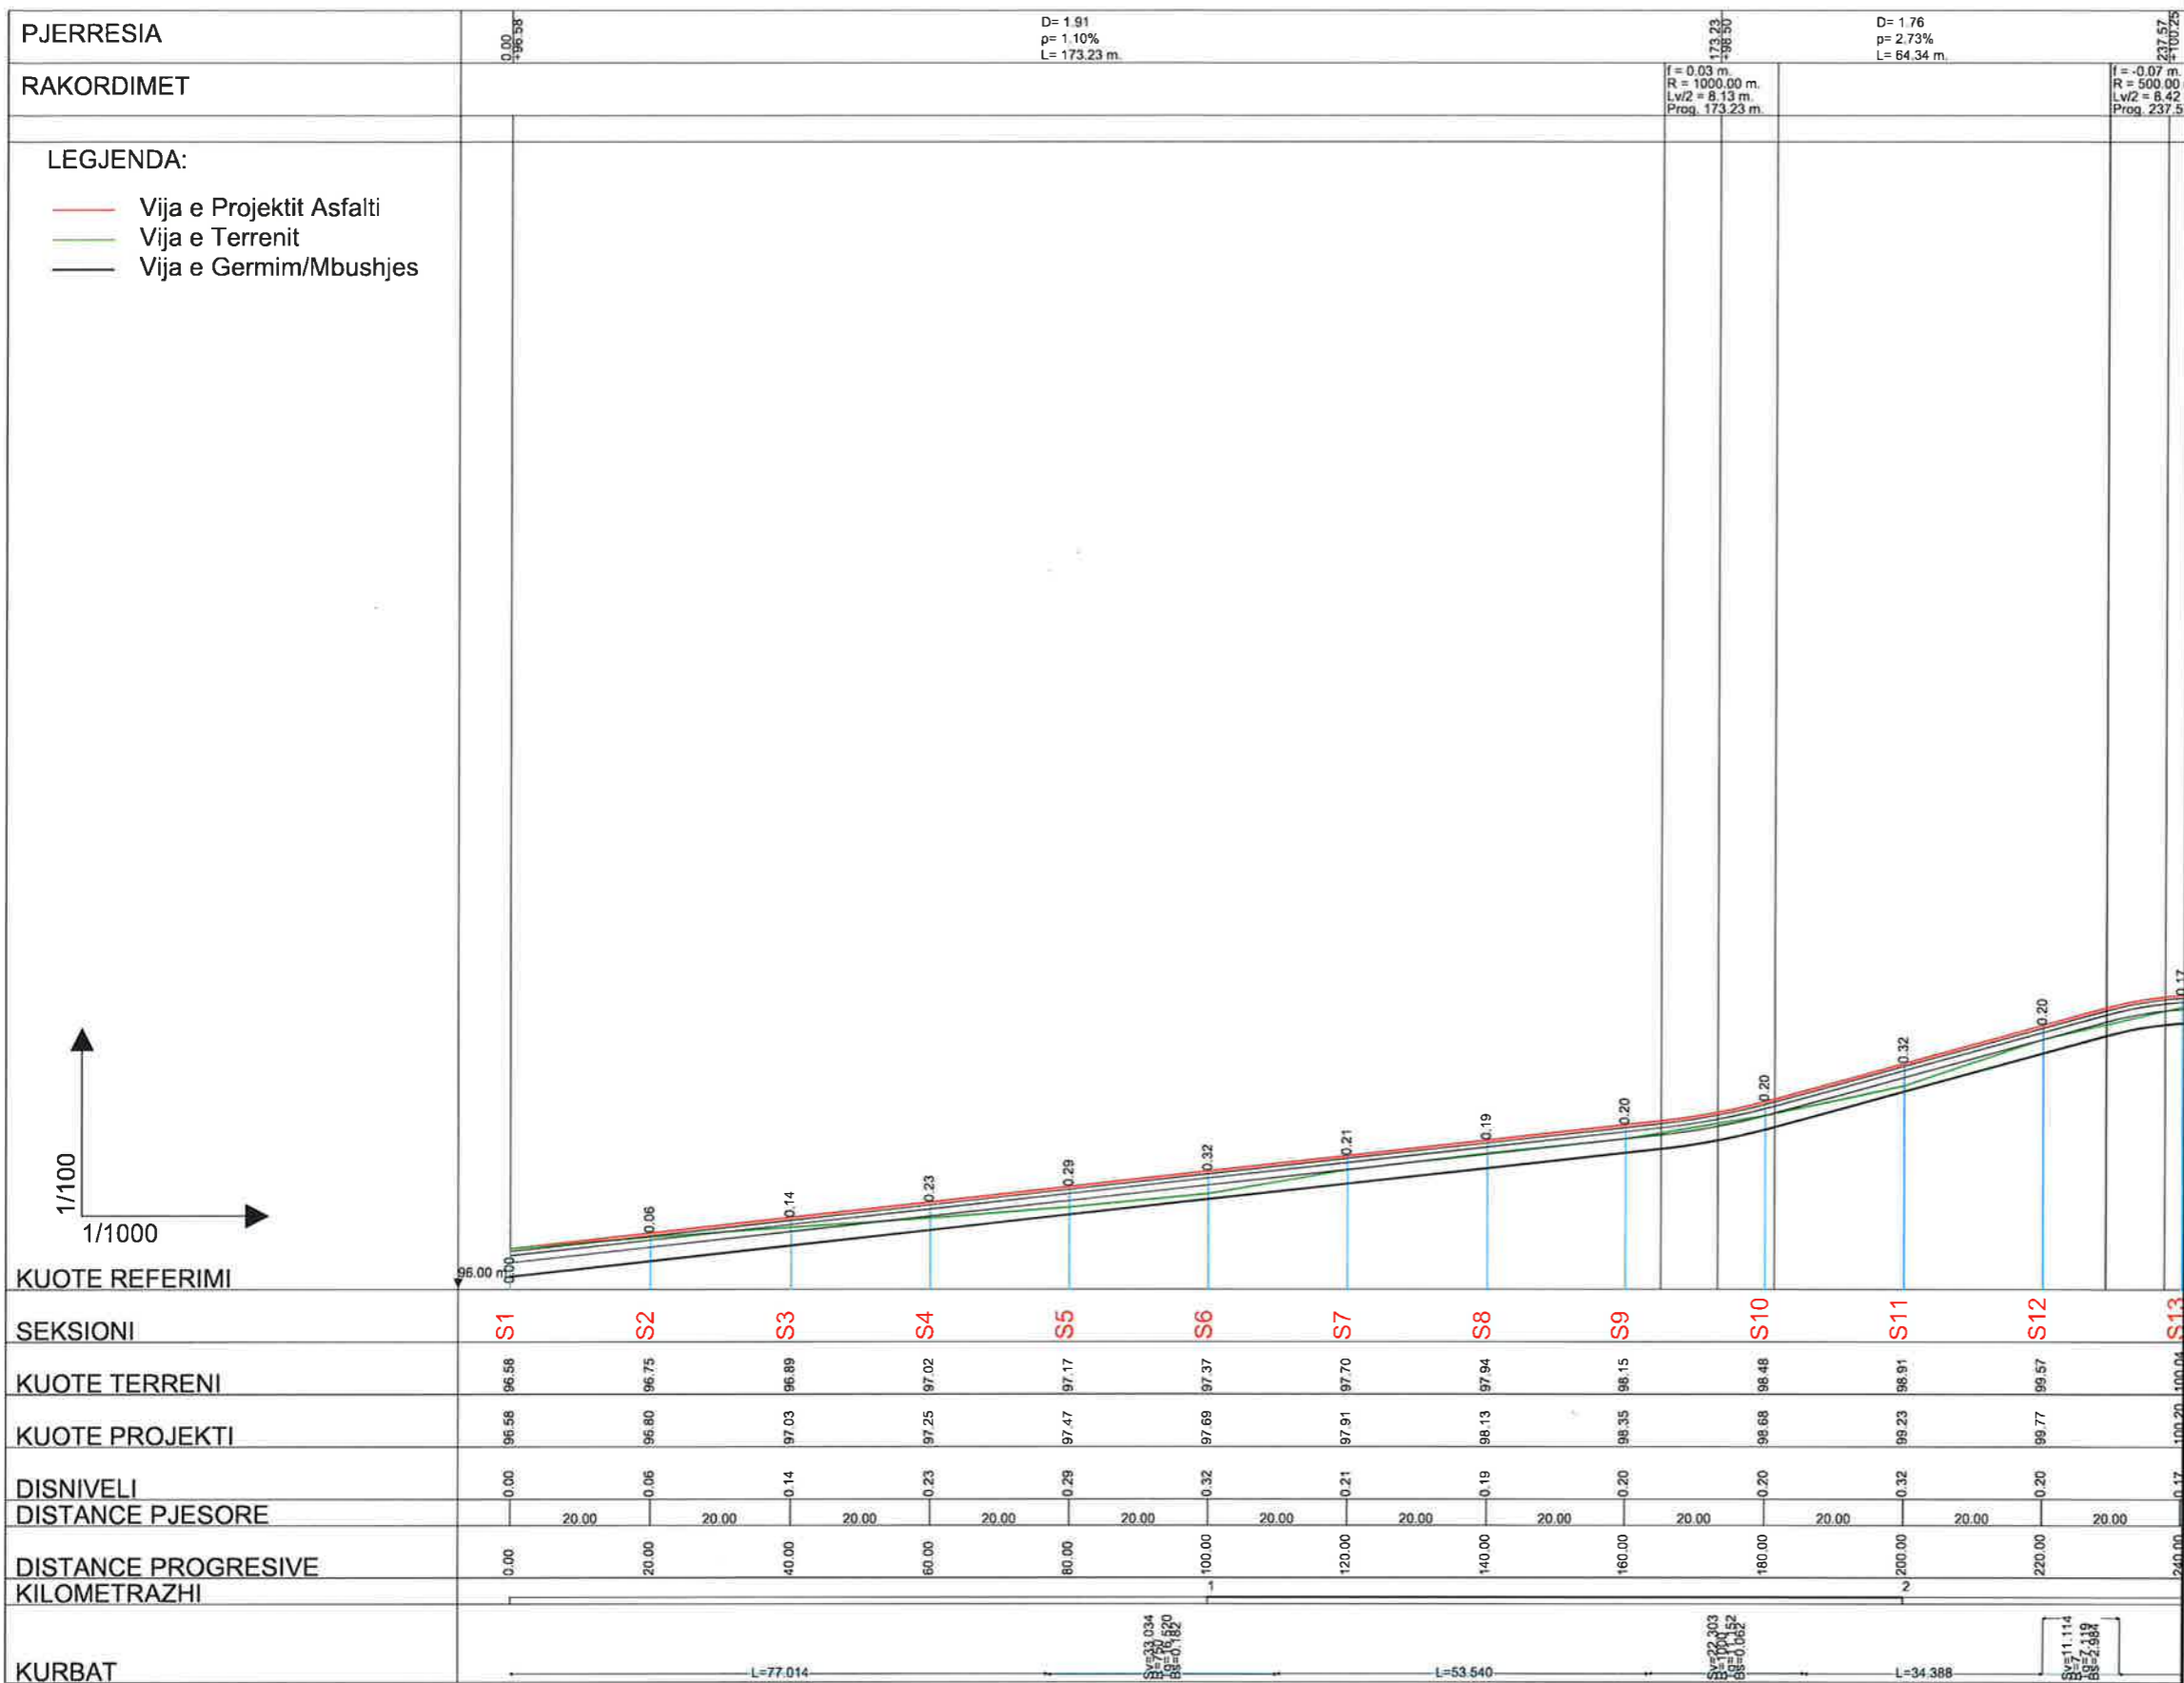

BASHKIA KAMEZ
 DREJTORIA E SHERBIMEVE PUBLIKE
 DREJTORIA E PROJEKTEVE DHE INVESTIMEVE
 DEPARTAMENTI I PROJEKTEVE

Dr. e Projekteve e Investimeve	FLORA MUCA	<i>[Signature]</i>
STAFI TEKNIK PROJEKTES	Ing. ARJOLA KURTI	<i>[Signature]</i>
	Ing. ERBLIN LALA	
	Ing. DENIS PRENCI	
	Ing. EGLANTINA DISHA	

Titulli i Projektit
 NDERTIM RRUGET
 "LUCIE MILOTI, LEKE DUKAGJINI, PEQINI, PARALEL
 ME PEQININ, RRUGA PINGUL ME AZEM HAJDARIN,
 SYNEJ + SEG 1 + SEG 2."

Emertimi i Fletes
 PROFILI GJATESOR I RRUGES

Faza e Projektit
 PROJEKT ZBATIMI

Data e Implementimit:

Shkalla e Vizatimit
 H-1:1000 V-1:100

Fleta Nr.
 01