

RIKONSTRUKSION DHE ASFALTIM  
I RRUGES SE FSHATIT GURRE


BASHKIA PRRENJAS

MIRATOHET

KRYETARI

NURI BELBA

# PROJEKT - ZBATIMI

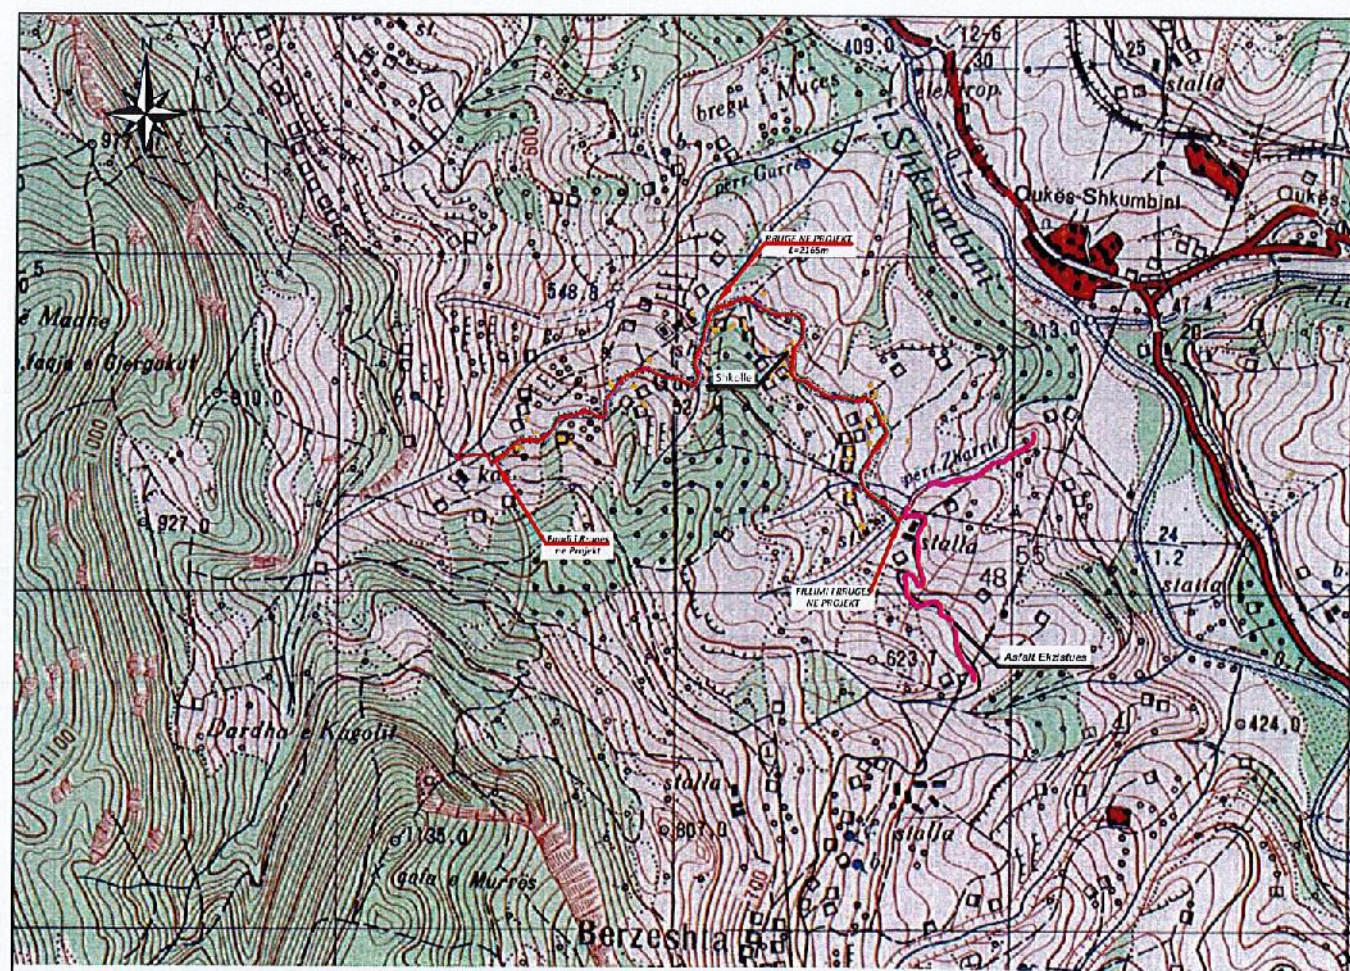

PROJEKTUESI:  
ING. BURHAN HAFIZI

QERSHOR 2024



# "RIKONSTRUKSION DHE ASFALTIM I RRUGES TE FSHATIT GURRE"

## NJESIA ADMINISTRATIVE QUKES


### LISTA E FLETEVE


|  |                             |                  |
|--|-----------------------------|------------------|
| 1. PLANIMETRIA (ORTOFOTO)                    | SHKALLA 1:5 000             | FLETA NR. 1      |
| 2. PLANIMETRIA PK. 1-16 (ORTOFOTO)           | SHKALLA 1: 500              | FLETA NR. 2      |
| 3. PLANIMETRIA PK. 1-16 (PA ORTOFOTO)        | SHKALLA 1: 500              | FLETA NR. 3      |
| 4. PLANIMETRIA PK. 16 – 29 (ORTOFOTO)        | SHKALLA 1: 500              | FLETA NR. 4      |
| 5. PLANIMETRIA PK. 16 – 29 ( PA ORTOFOTO)    | SHKALLA 1: 500              | FLETA NR. 5      |
| 6. PLANIMETRIA PK. 29 – 40 (ORTOFOTO)        | SHKALLA 1: 500              | FLETA NR. 6      |
| 7. PLANIMETRIA PK. 29 – 40 ( PA ORTOFOTO)    | SHKALLA 1: 500              | FLETA NR. 7      |
| 8. PLANIMETRIA PK. 40-53 (ORTOFOTO)          | SHKALLA 1: 500              | FLETA NR. 8      |
| 9. PLANIMETRIA PK. 40- 53 ( PA ORTOFOTO)     | SHKALLA 1: 500              | FLETA NR. 9      |
| 10. PLANIMETRIA PK. 53-67 (ORTOFOTO)         | SHKALLA 1: 500              | FLETA NR. 10     |
| 11. PLANIMETRIA PK. 53- 67 ( PA ORTOFOTO)    | SHKALLA 1: 500              | FLETA NR. 11     |
| 12. PLANIMETRIA PK. 67-81 (ORTOFOTO)         | SHKALLA 1: 500              | FLETA NR. 12     |
| 13. PLANIMETRIA PK. 67- 81 ( PA ORTOFOTO)    | SHKALLA 1: 500              | FLETA NR. 13     |
| 14. PLANIMETRIA PK. 81 - 95 (ORTOFOTO)       | SHKALLA 1: 500              | FLETA NR. 14     |
| 15. PLANIMETRIA PK. 81 - 95 ( PA ORTOFOTO)   | SHKALLA 1: 500              | FLETA NR. 15     |
| 16. PLANIMETRIA PK. 95 - 110 (ORTOFOTO)      | SHKALLA 1: 500              | FLETA NR. 16     |
| 17. PLANIMETRIA PK. 95 - 110 ( PA ORTOFOTO)  | SHKALLA 1: 500              | FLETA NR. 17     |
| 18. PLANIMETRIA PK. 110 - 124 (ORTOFOTO)     | SHKALLA 1: 500              | FLETA NR. 18     |
| 19. PLANIMETRIA PK. 110 - 124 ( PA ORTOFOTO) | SHKALLA 1: 500              | FLETA NR. 19     |
| 20. PLANIMETRIA PK. 124 - 133 (ORTOFOTO)     | SHKALLA 1: 500              | FLETA NR. 20     |
| 21. PLANIMETRIA PK. 124 - 133 ( PA ORTOFOTO) | SHKALLA 1: 500              | FLETA NR. 21     |
| 22. PROFILI GJATESOR PK. 1-22                | SHKALLA H=1: 1 000; V=1:200 | FLETA NR. 22     |
| 23. PROFILI GJATESOR PK. 22-42               | SHKALLA H=1: 1 000; V=1:200 | FLETA NR. 23     |
| 24. PROFILI GJATESOR PK. 42-62               | SHKALLA H=1: 1 000; V=1:200 | FLETA NR. 24     |
| 25. PROFILI GJATESOR PK. 62-83               | SHKALLA H=1: 1 000; V=1:200 | FLETA NR. 25     |
| 26. PROFILI GJATESOR PK. 83-101              | SHKALLA H=1: 1 000; V=1:200 | FLETA NR. 26     |
| 27. PROFILI GJATESOR PK. 101-126             | SHKALLA H=1: 1 000; V=1:200 | FLETA NR. 27     |
| 28. PROFILI GJATESOR PK. 126-133             | SHKALLA H=1: 1 000; V=1:200 | FLETA NR. 28     |
| 29. PROFILA TERTHORE 1-133                   | SHKALLA 1: 100              | FLETA NR. 29-62  |
| 30. PROFILA TERTHORE TIP                     | SHKALLA 1: 50; 1:10         | FLETA NR. 63-64  |
| 31. DETAJE TE NDRYSHME                       |                             | FLETA NR. 65     |
| 32. TOMBINO Ø 60 cm, L = 5 m                 | SHKALLA 1:50; 1:25          | FLETA NR. 66     |
| 33. TOMBINO Ø 60 cm, L = 5 m, ARMIMI         | SHKALLA 1:20                | FLETA NR. 67     |
| 34. GJOMETRIA E RRUGES                       | SHKALLA 1:1 000             | FLETA NR. 68 -72 |
| 35. BARRIERA METALIKE                        | SHKALLA 1: 100; 1:10        | FLETA NR. 73     |






PLANIMETRIA E PERGJITHSHME E RRUGES, SH. 1:5000

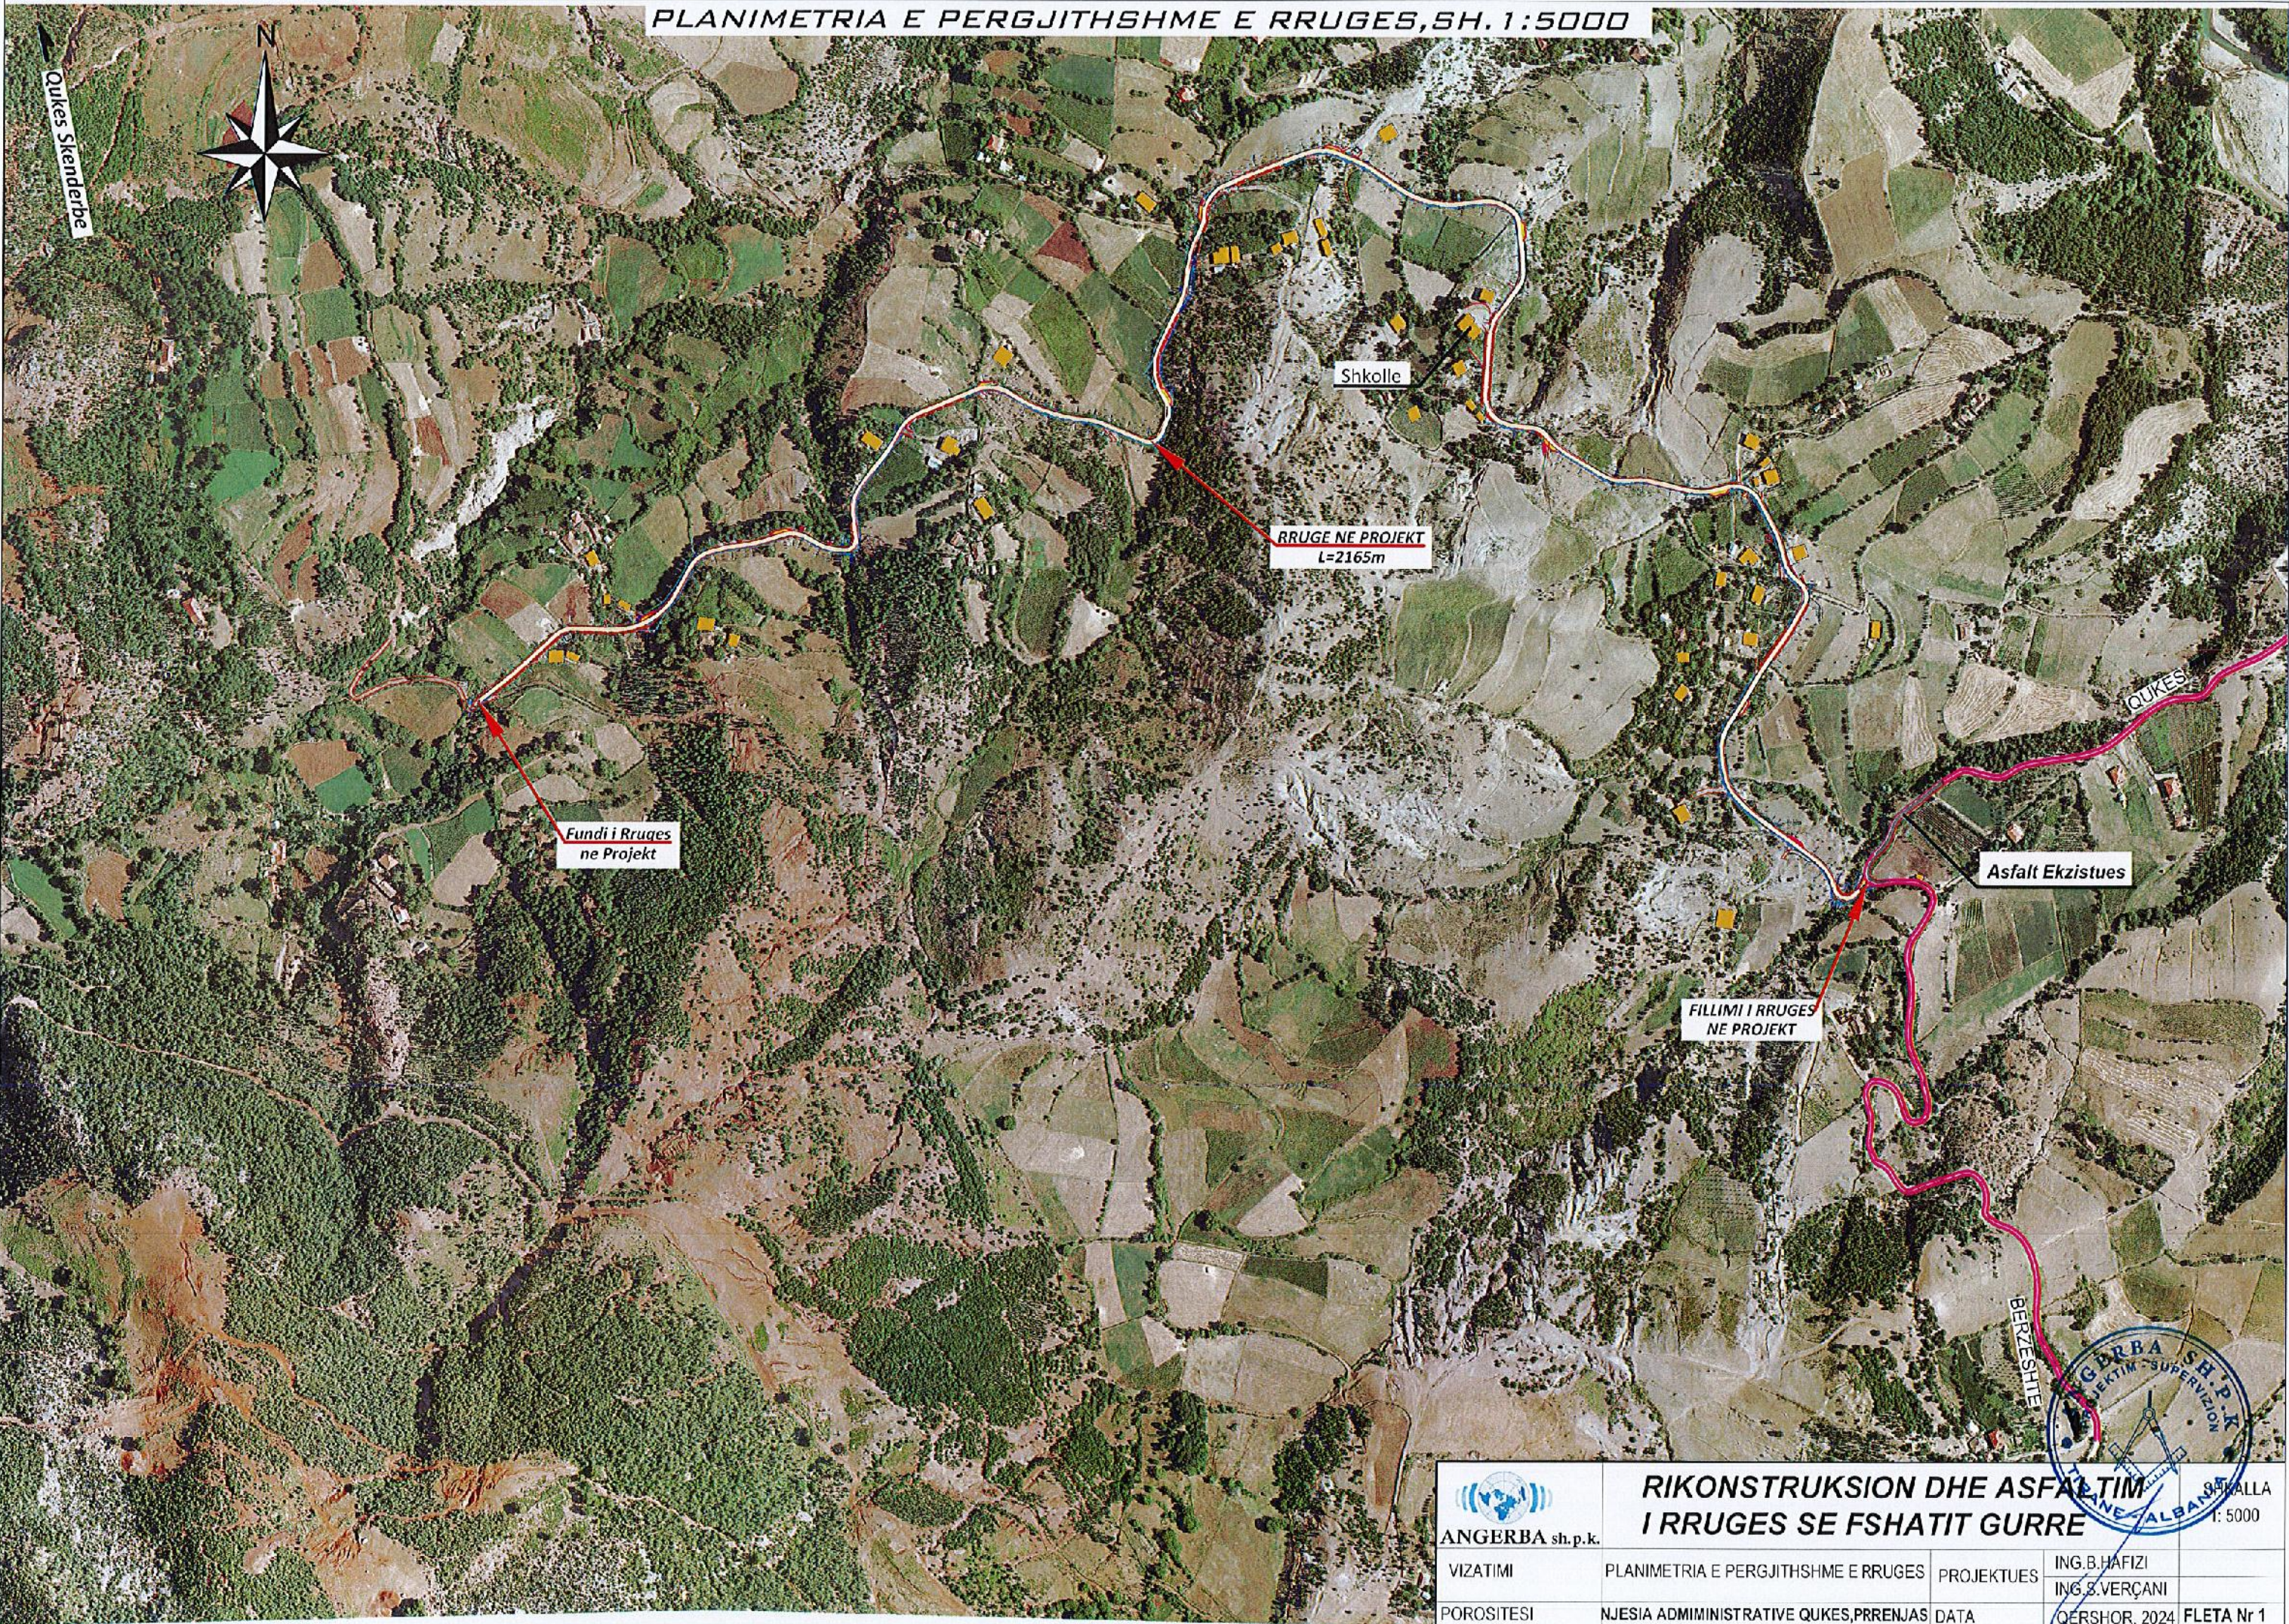

|  |  |                                     |               |                                   |
|--|--|-------------------------------------|---------------|-----------------------------------|
| <br>ANGERBA sh.p.k. | <b>RIKONSTRUKSION DHE ASFALTIM I RRUGES SE FSHATIT GURRE</b> |                                     |               | SHALLA<br>1:5000                  |
|  | VIZATIMI   | PLANIMETRIA E PERGJITHSHME E RRUGES | PROJEKTUES    | ING. B. HAFIZI<br>ING. S. VERÇANI |
| POROSITESI   | NJESIA ADMINISTRATIVE QUKES, PRRENJAS                        | DATA                                | QERSHOR, 2024 | FLETA Nr 1                        |



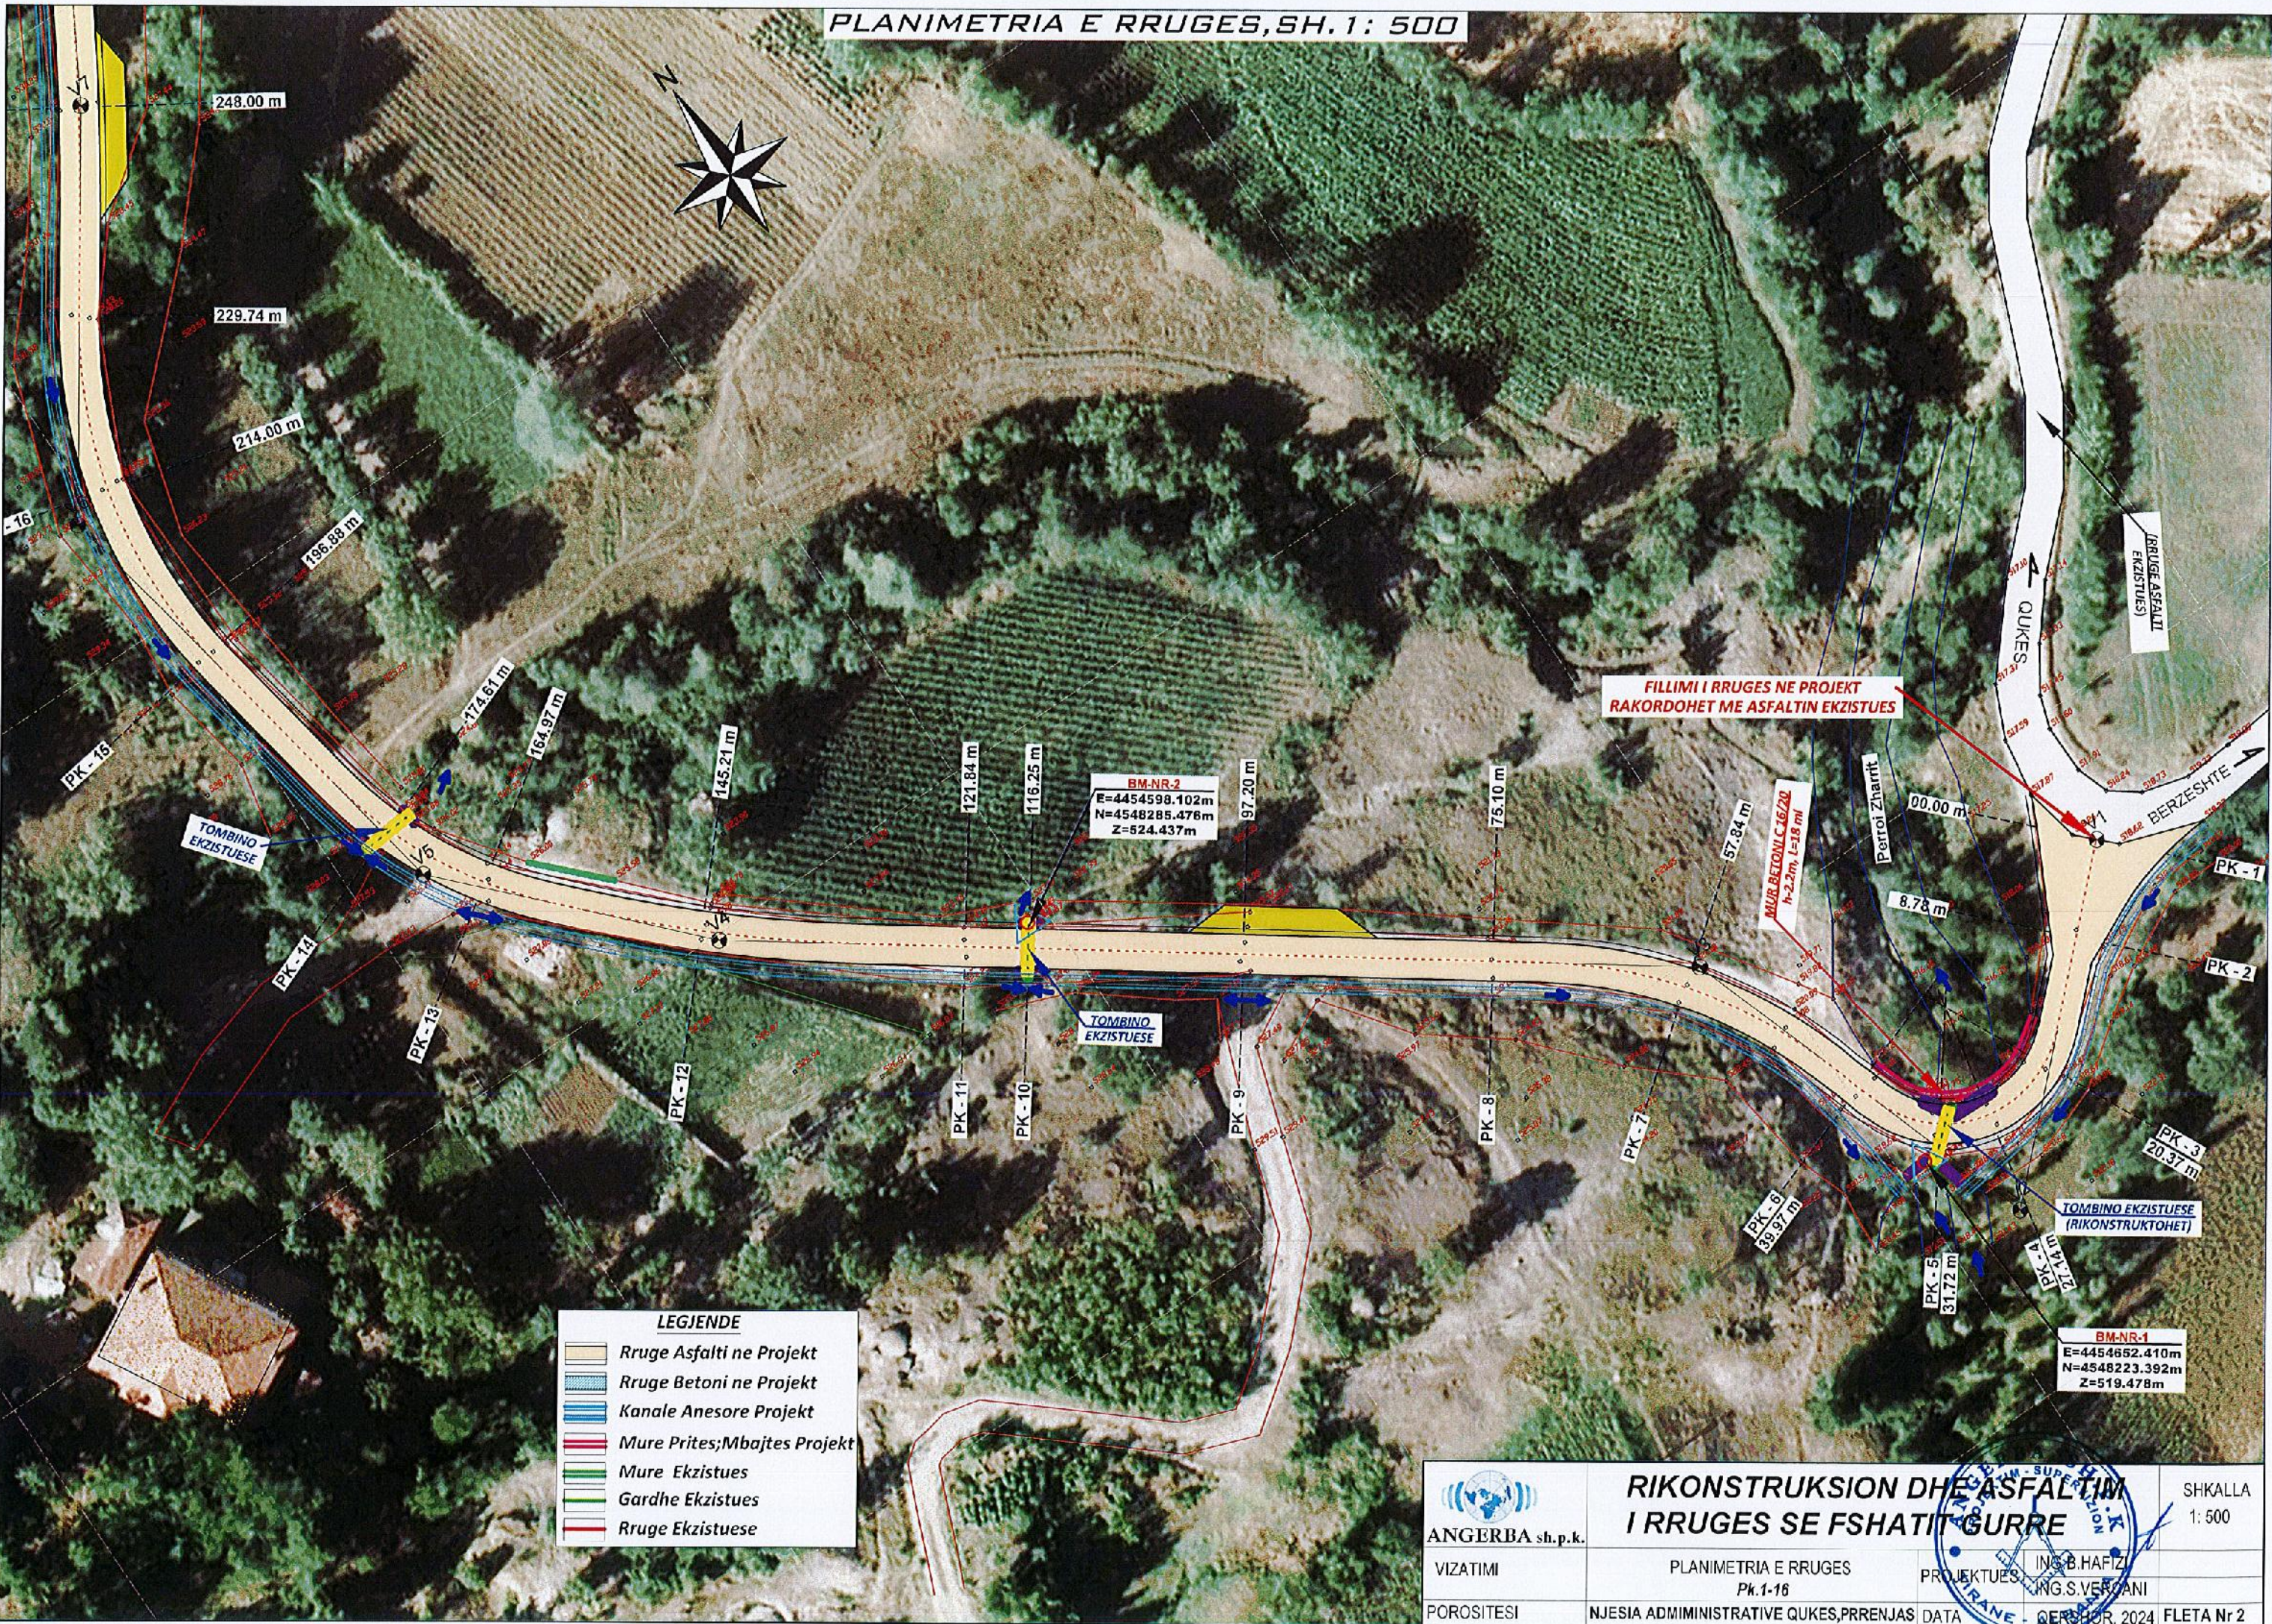

FILLIMI I RRUGES NE PROJEKT RAKORDOHET ME ASFALTIN EKZISTUES

BM-NR-2  
E=4454598.102m  
N=4548285.476m  
Z=524.437m

BM-NR-1  
E=4454652.410m  
N=4548223.392m  
Z=519.478m


**LEJENDE**

|  |                              |
|--|------------------------------|
|  | Rruge Asfalti ne Projekt     |
|  | Rruge Betoni ne Projekt      |
|  | Kanale Anesore Projekt       |
|  | Mure Prites; Mbajtes Projekt |
|  | Mure Ekzistues               |
|  | Gardhe Ekzistues             |
|  | Rruge Ekzistuese             |

|                        |   |   |  |
|------------------------|---|---|--|
| <p>ANGERBA sh.p.k.</p> | <p><b>RIKONSTRUKSION DHE ASFALTIM I RRUGES SE FSHATIT GURRE</b></p> |   | SHKALLA 1:500  |
|                        | <p>VIZATIMI</p>   | <p>PLANIMETRIA E RRUGES<br/>Pk.1-16</p> | <p>PROJEKTUES<br/>ING. B. HAFIZI<br/>ING. S. VERDANI</p> |
| <p>POROSITESI</p>      | <p>NJESIA ADMINISTRATIVE QUKES, PRRENJAS</p>                        | <p>DATA</p>                             | <p>QERSHOR, 2024 FLETA Nr 2</p>                          |



PLANIMETRIA E RRUGES, SH. 1: 500

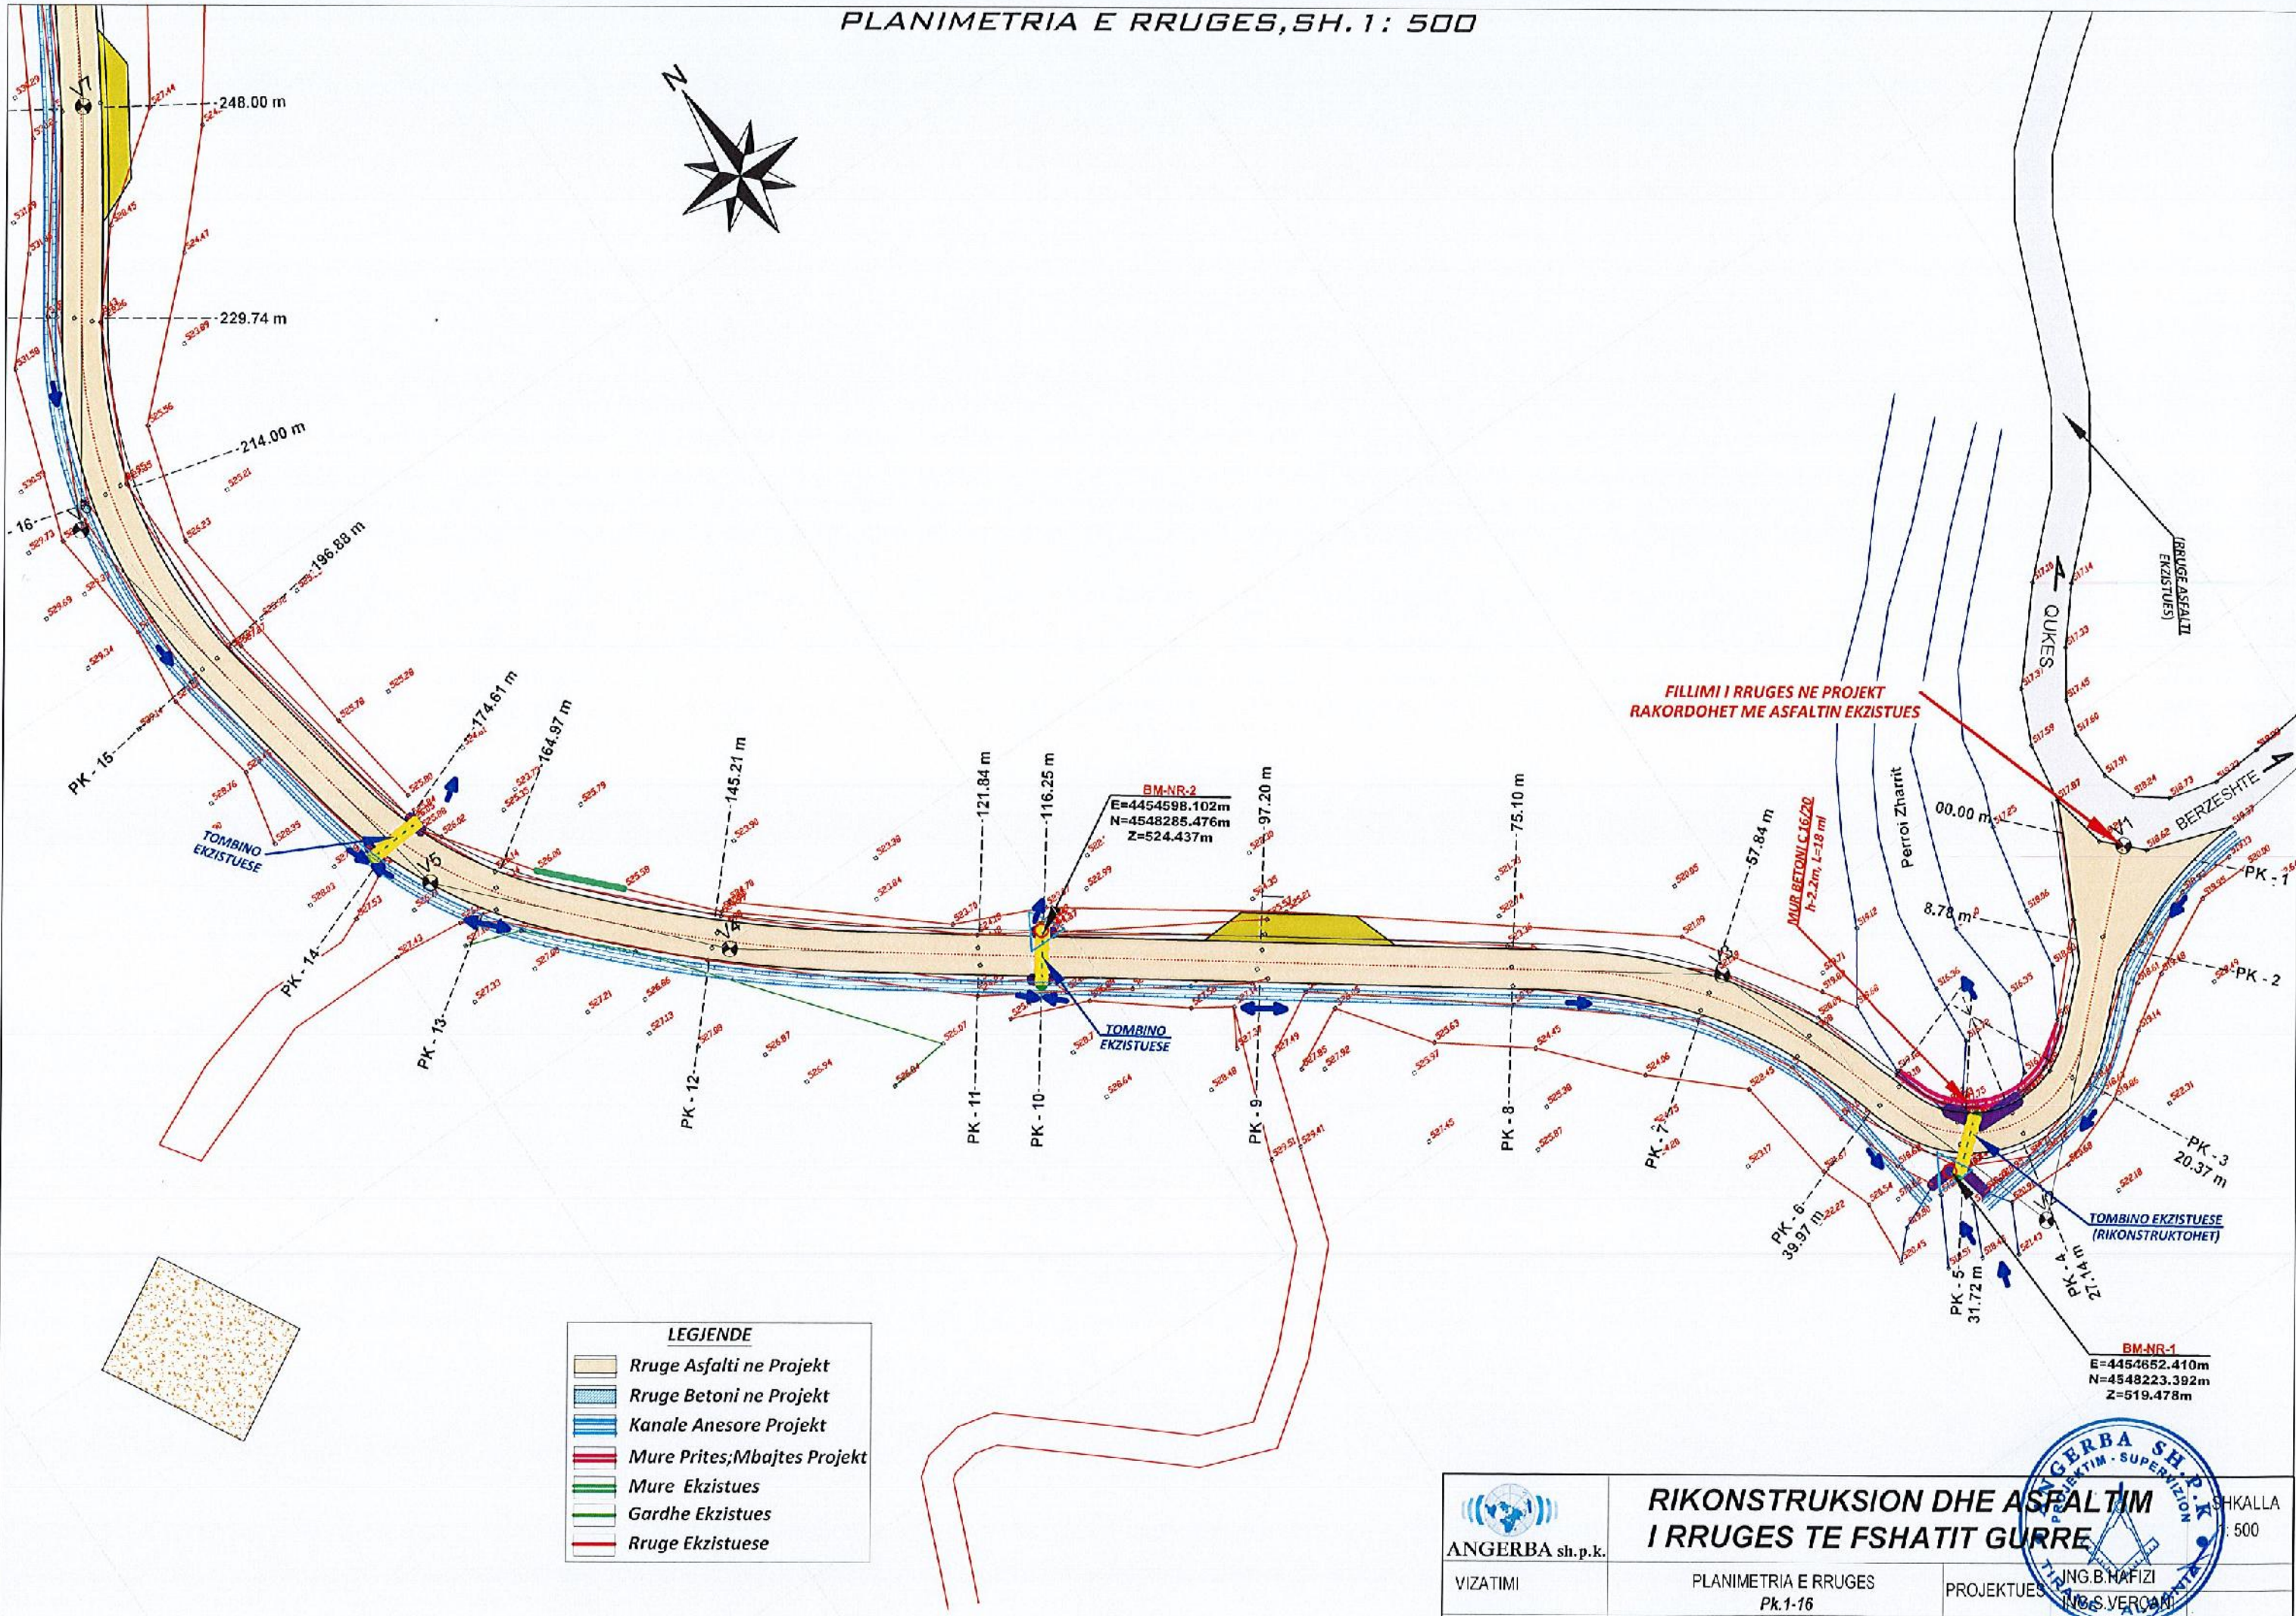

FILLIMI I RRUGES NE PROJEKT RAKORDOHET ME ASFALTIN EKZISTUES

BM-NR-2  
E=4454598.102m  
N=4548285.476m  
Z=524.437m

BM-NR-1  
E=4454652.410m  
N=4548223.392m  
Z=519.478m

- LEJENDE**
- Rruge Asfalti ne Projekt
  - Rruge Betoni ne Projekt
  - Kanale Anesore Projekt
  - Mure Prites; Mbjartes Projekt
  - Mure Ekzistues
  - Gardhe Ekzistues
  - Rruge Ekzistuese



ANGERBA sh.p.k.  
VIZITIMI  
POROSITESI

**RIKONSTRUKSION DHE ASFALTIM I RRUGES TE FSHATIT GURRE**






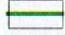
 
PLANIMETRIA E RRUGES  
PK.1-16  
PROJEKTUES  
ING. B. HAFIZI  
ING. S. VERGANI





SHKALLA  
1:500



PLANIMETRIA E RRUGES, SH. 1: 500


- LEJENDE**
-  Rruge Asfalti ne Projekt
  -  Rruge Betoni ne Projekt
  -  Kanale Anesore Projekt
  -  Mure Prites;Mbajtes Projekt
  -  Mure Ekzistues
  -  Gardhe Ekzistues
  -  Rruge Ekzistuese

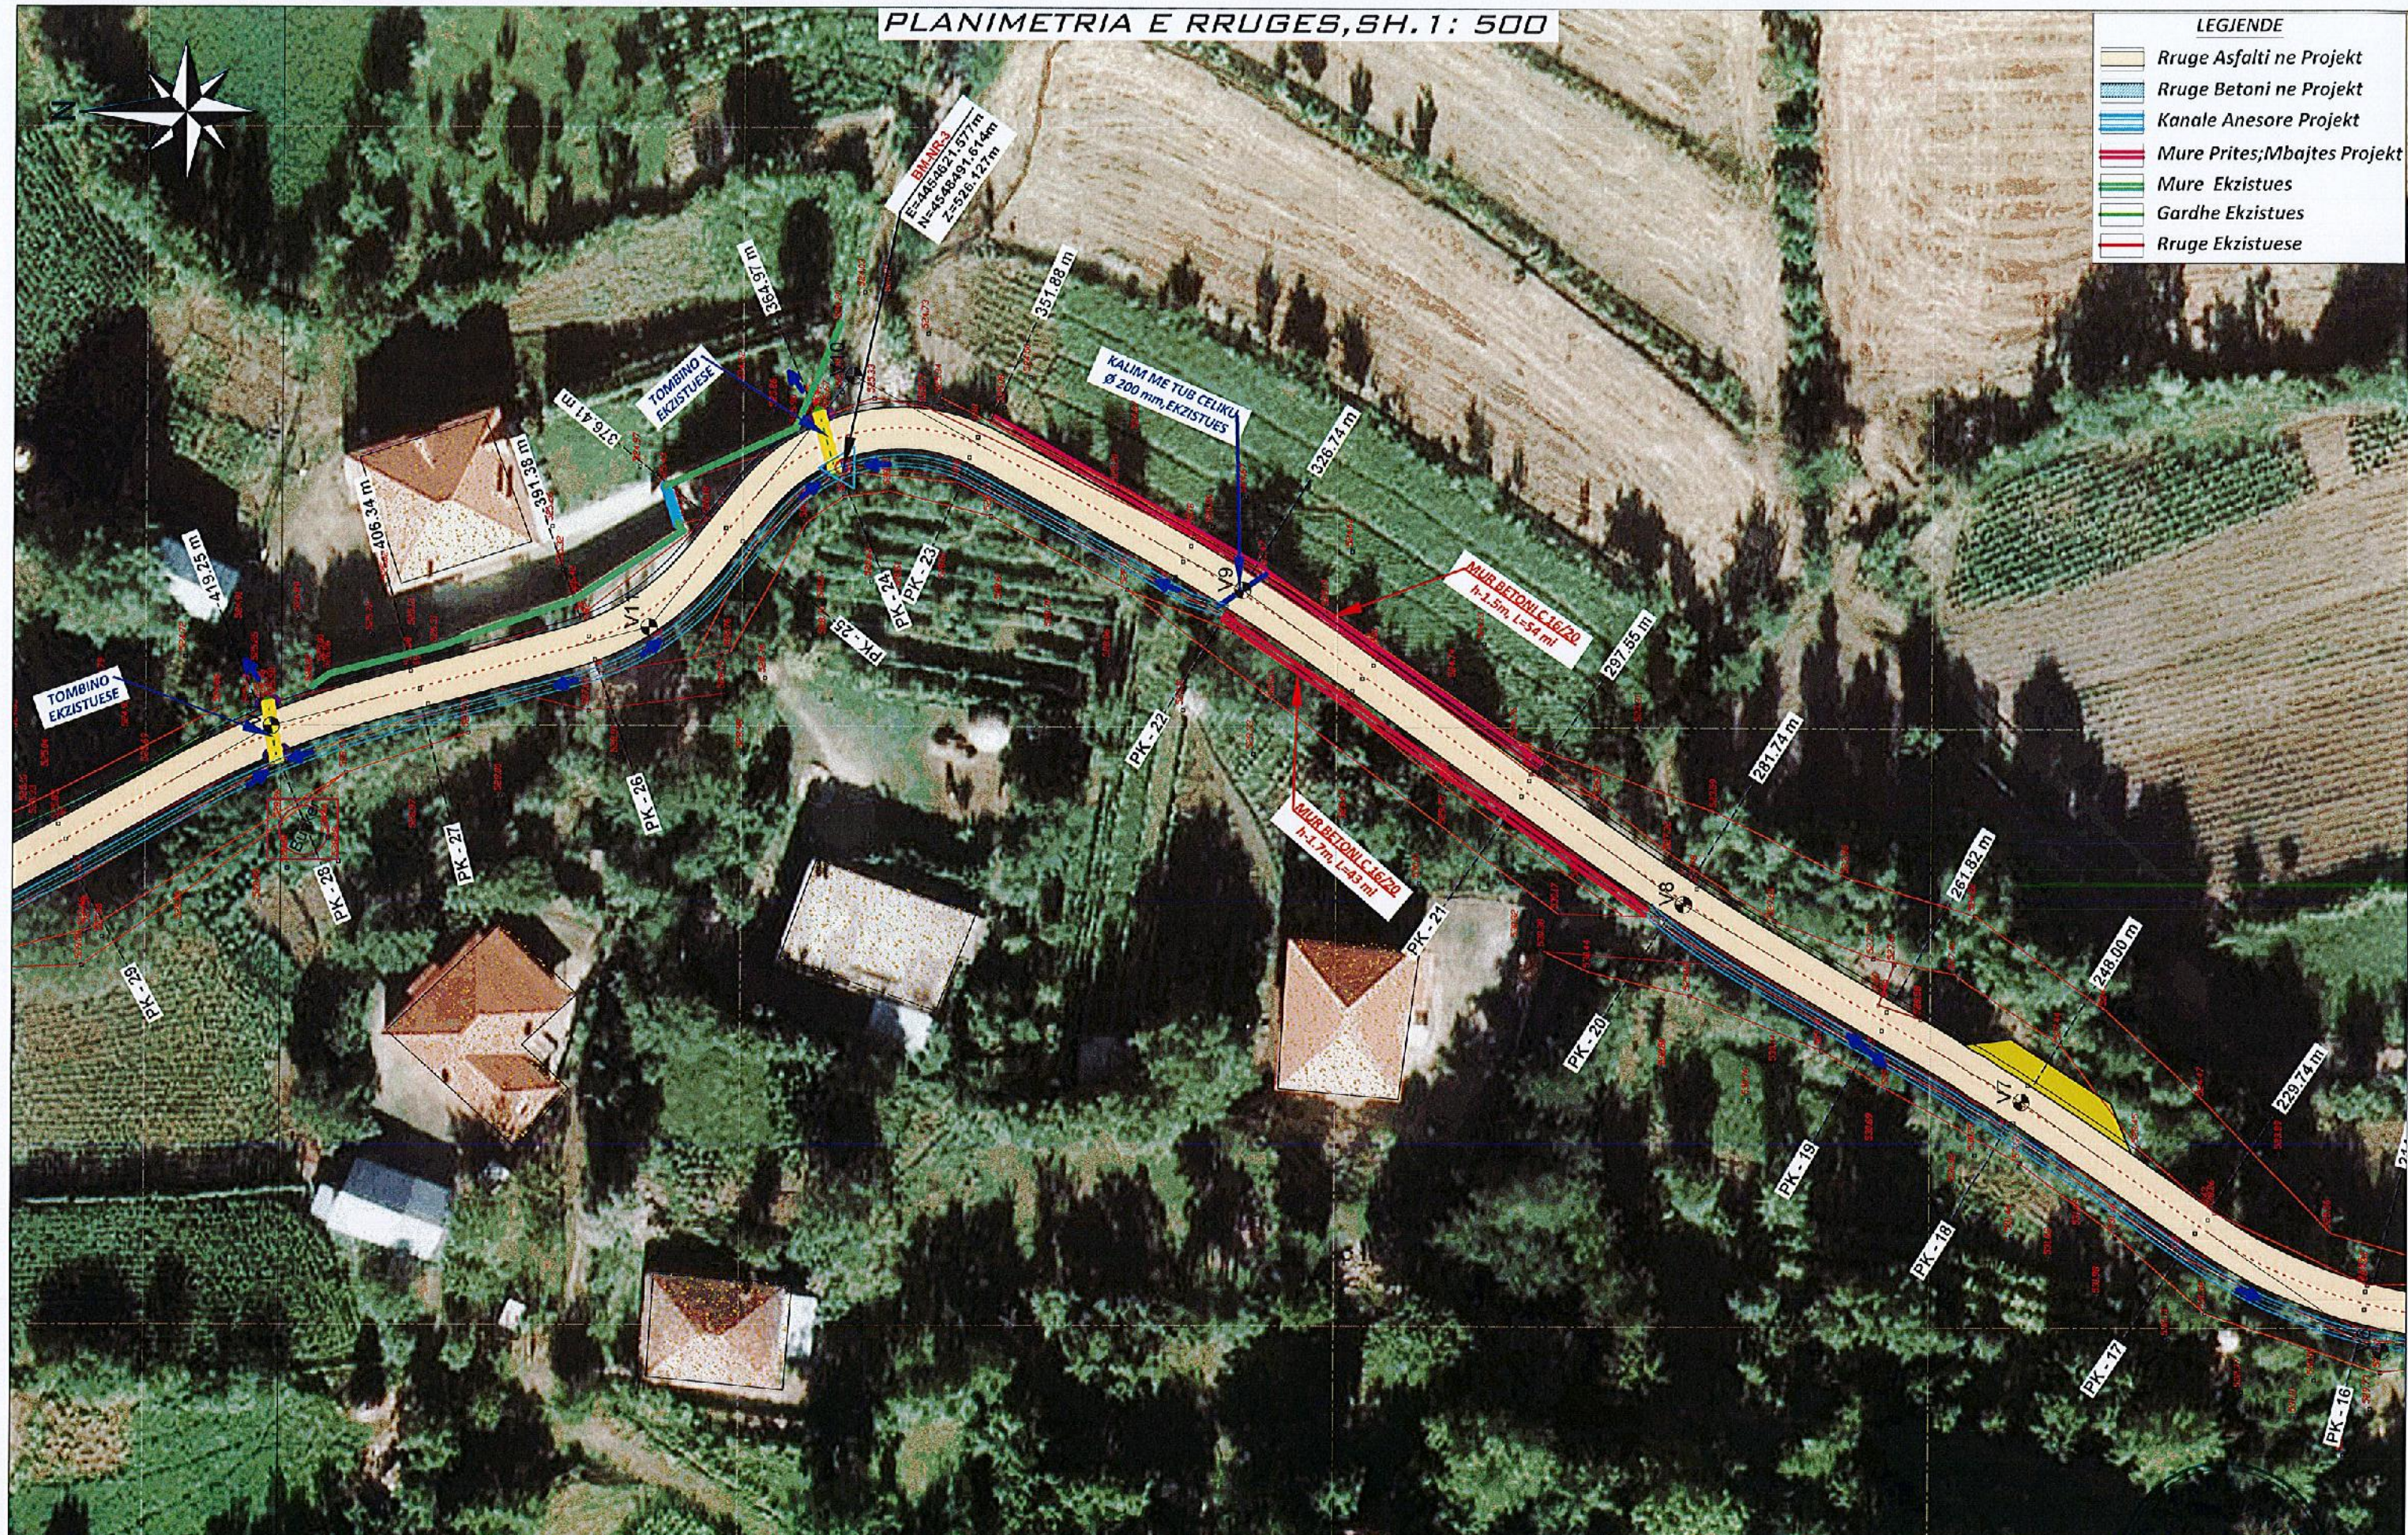


|  |  |   |                   |
|--|--|---|-------------------|
| <br>ANGERBA sh.p.k. | <b>RIKONSTRUKSION DHE ASFALTIM<br/>I RRUGES SE FSHATIT GURRE</b> |   | SHKALLA<br>1: 500 |
|  | VIZATIMI<br>PLANIMETRIA E RRUGES<br>Pk.16-29                     | PROJEKTUES<br>ING. B. HAFIZI<br>ING. S. VERGANI |                   |
| POROSITESI<br>NJESIA ADMINISTRATIVE QUKES, PRRENJAS  |  |   |                   |




PLANIMETRIA E RRUGES, SH.1: 500

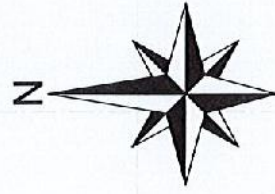


- LEGENDE**
- Rruge Asfalti ne Projekt
  - Rruge Betoni ne Projekt
  - Kanale Anesore Projekt
  - Mure Prites;Mbajtes Projekt
  - Mure Ekzistues
  - Gardhe Ekzistues
  - Rruge Ekzistuese

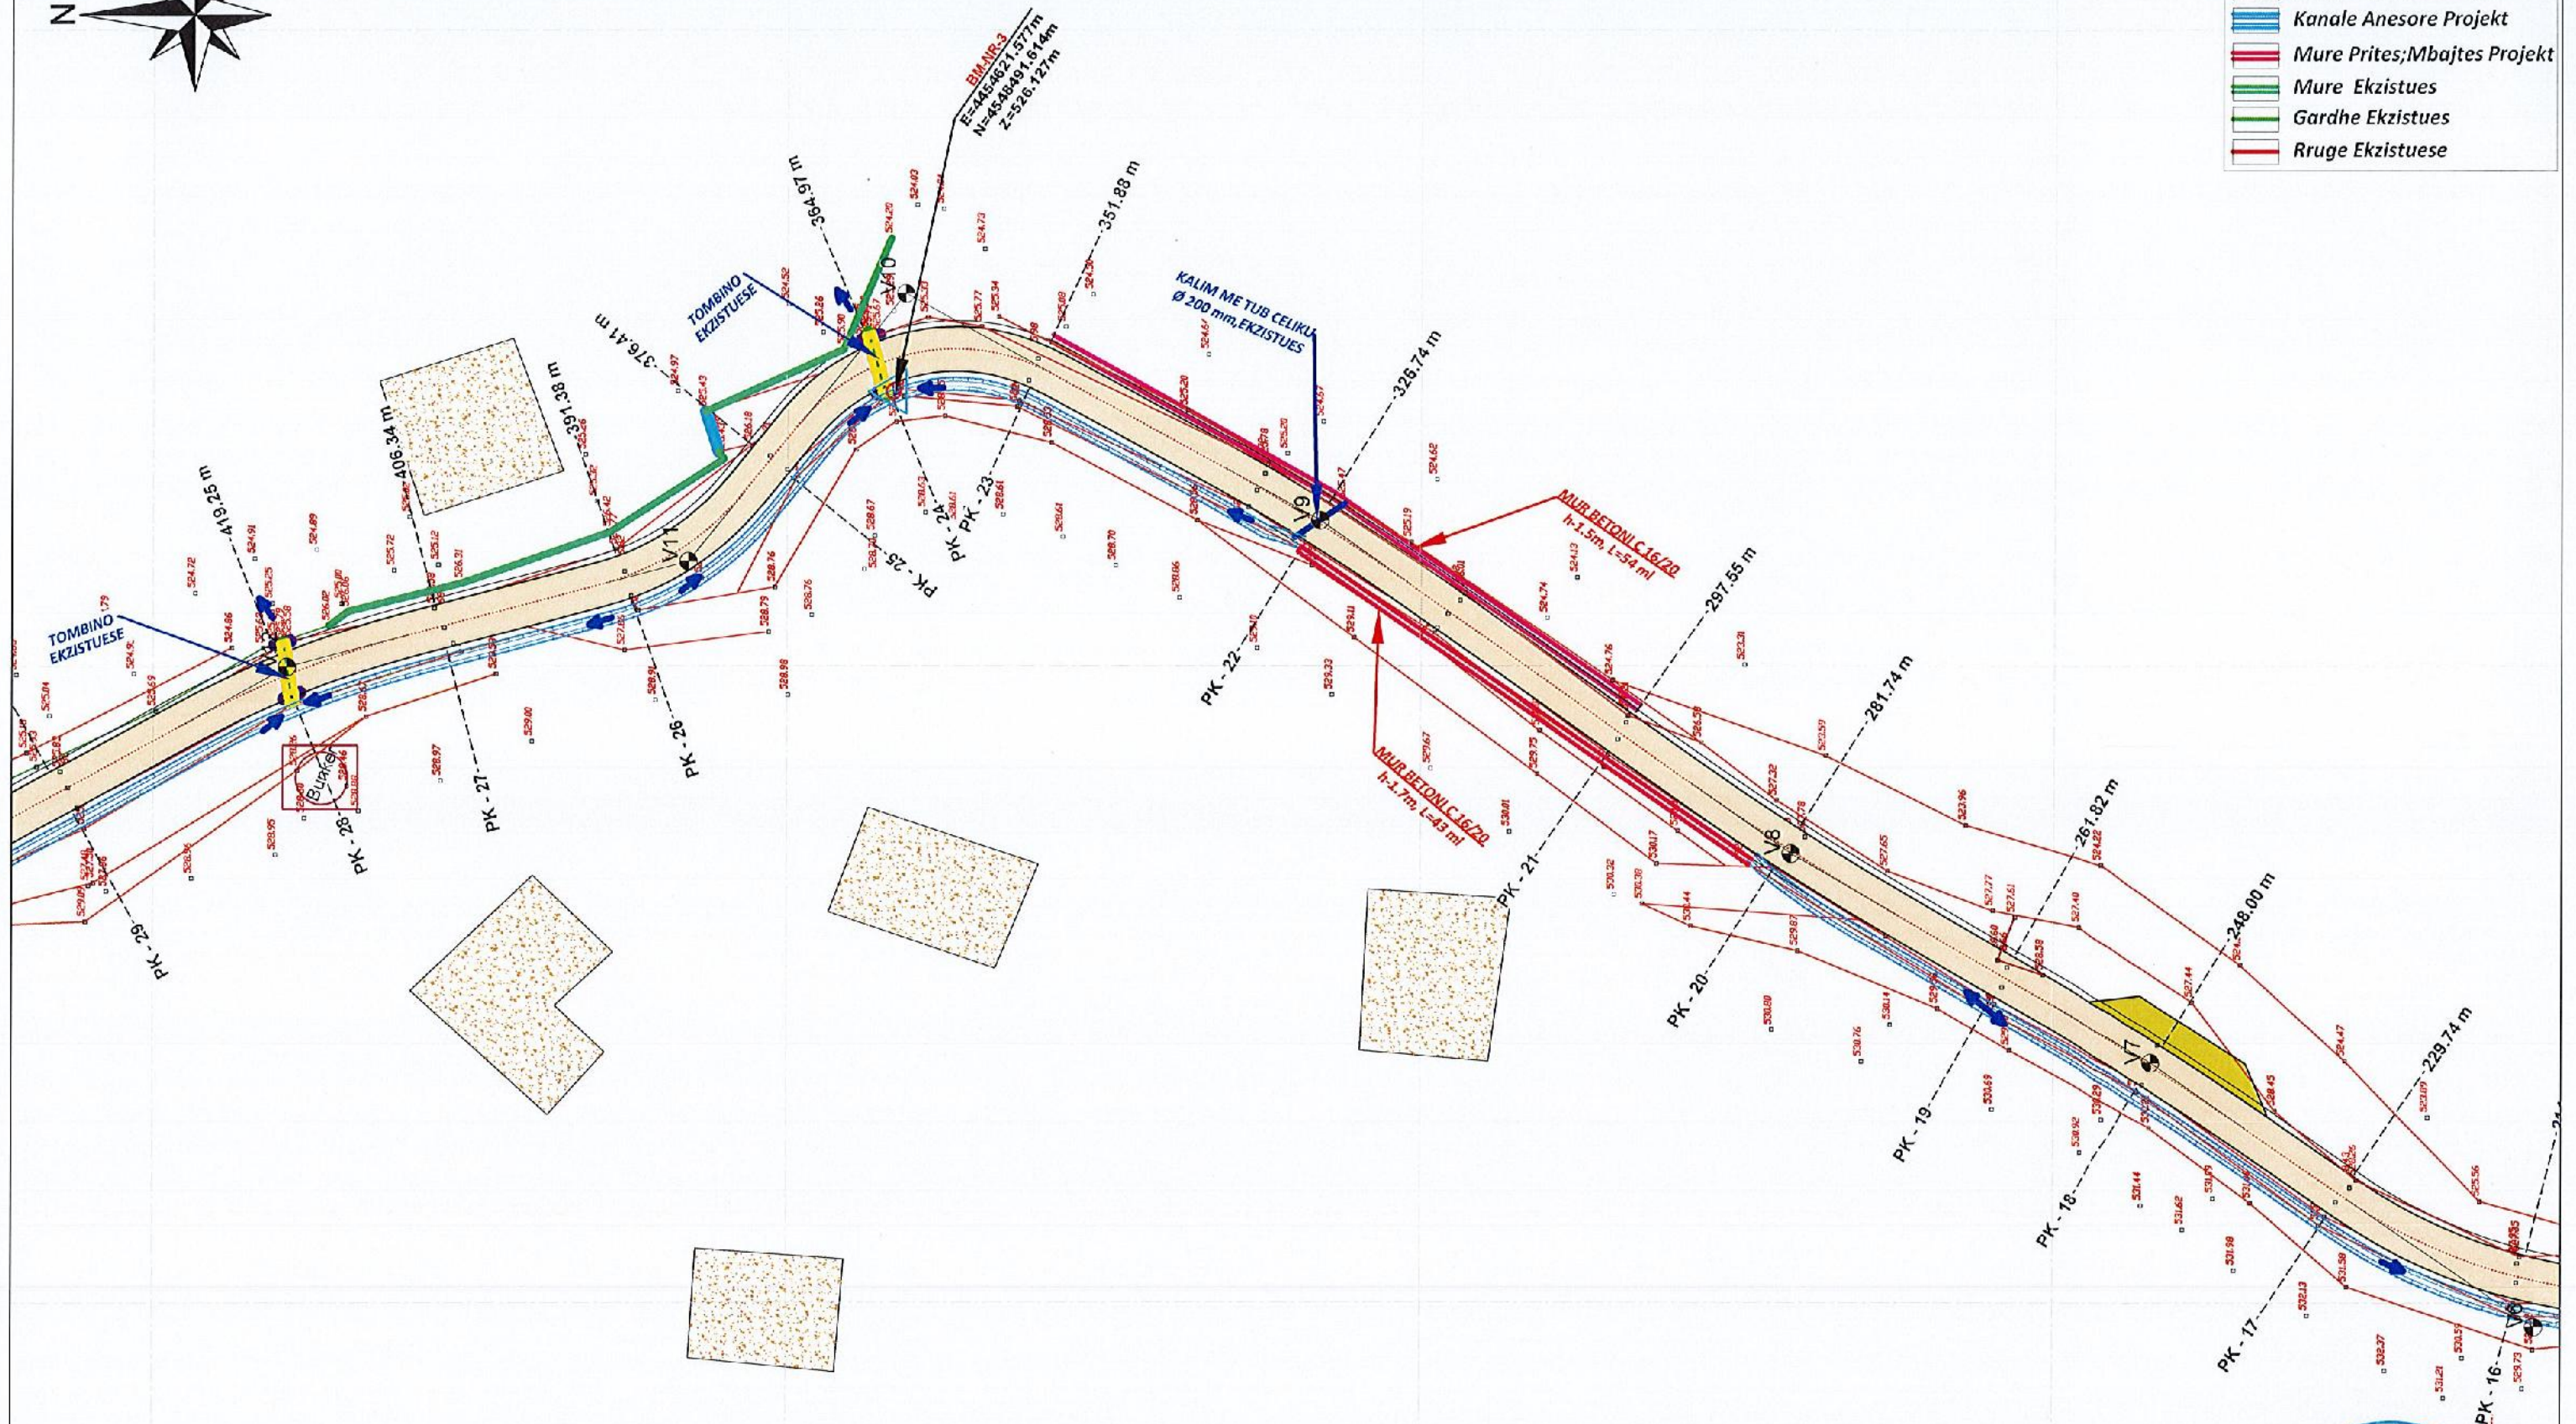

|  |                                      |            |  |
|--|--------------------------------------|------------|--|
| <br>ANGERBA sh.p.k. | <b>RIKONSTRUKSION DHE ASPALTIM</b>   |            | <br>SHALLA<br>1:500 |
|  | <b>I RRUGES TE FSHATIT GURRE</b>     |            |  |
| VIZITIMI   | PLANIMETRIA E RRUGES<br>Pk.16-29     | PROJEKTUES | ING.S.HAFIZI<br>ING.S.VERCANI  |
| POROSITESI   | NJESIA ADMINISTRATIVE QUKES,PRRENJAS | DATA       | QERSHOR, 2024 FLETA Nr 5   |



PLANIMETRIA E RRUGES, SH. 1: 500

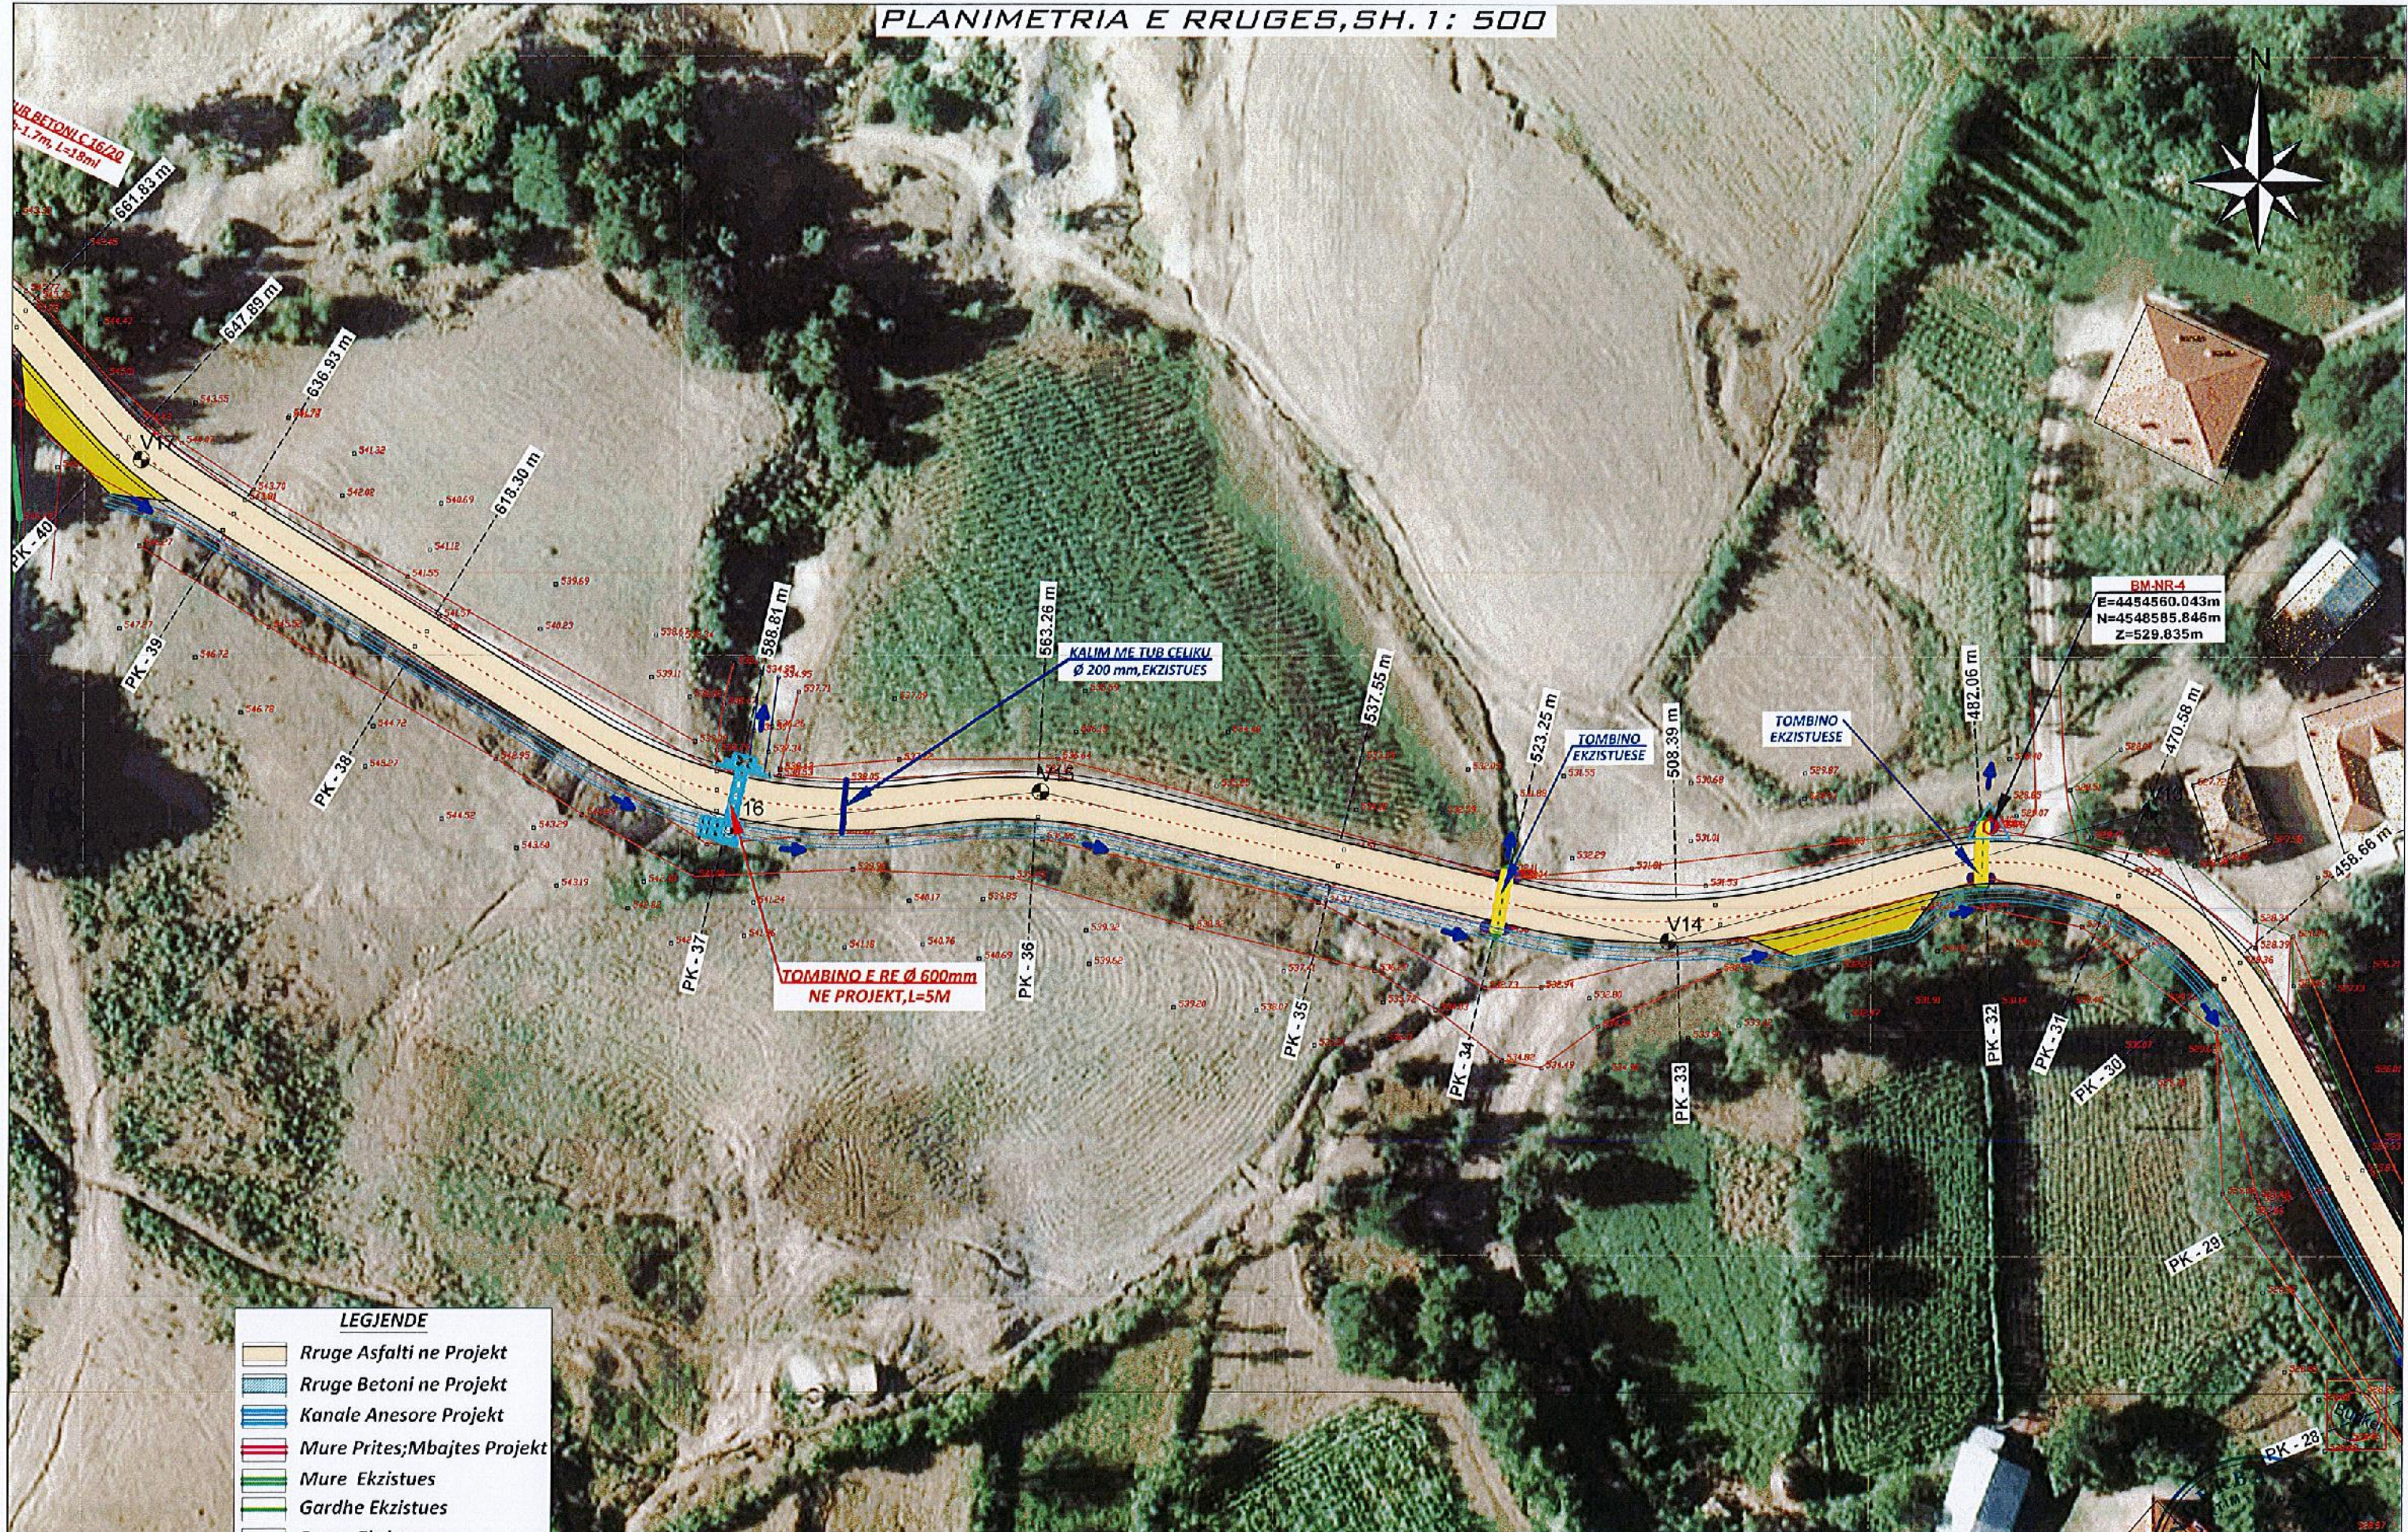


**LEJENDE**

|  |                              |
|--|------------------------------|
|  | Rruge Asfalti ne Projekt     |
|  | Rruge Betoni ne Projekt      |
|  | Kanale Anesore Projekt       |
|  | Mure Prites; Mbajtes Projekt |
|  | Mure Ekzistues               |
|  | Gardhe Ekzistues             |
|  | Rruge Ekzistuese             |

|                        |   |  |  |
|------------------------|---|--|--|
| <p>ANGERBA sh.p.k.</p> | <p><b>RIKONSTRUKSION DHE ASFALTIM I RRUGES SE FSHATIT GURRE</b></p> |  | <p>SHKALLA<br/>1:500</p>                                 |
|                        | <p>VIZATIMI</p>   | <p>PLANIMETRIA E RRUGES<br/>Pk.29-40</p> | <p>PROJEKTUES<br/>ING. B. HAFIZI<br/>ING. S. VERGANI</p> |
| <p>POROSITESI</p>      | <p>NJESIA ADMINISTRATIVE QUKES, PRENJAS</p>                         | <p>DATA</p>                              | <p>FLETA Nr 6</p>  |



PLANIMETRIA E RRUGES, SH. 1: 500

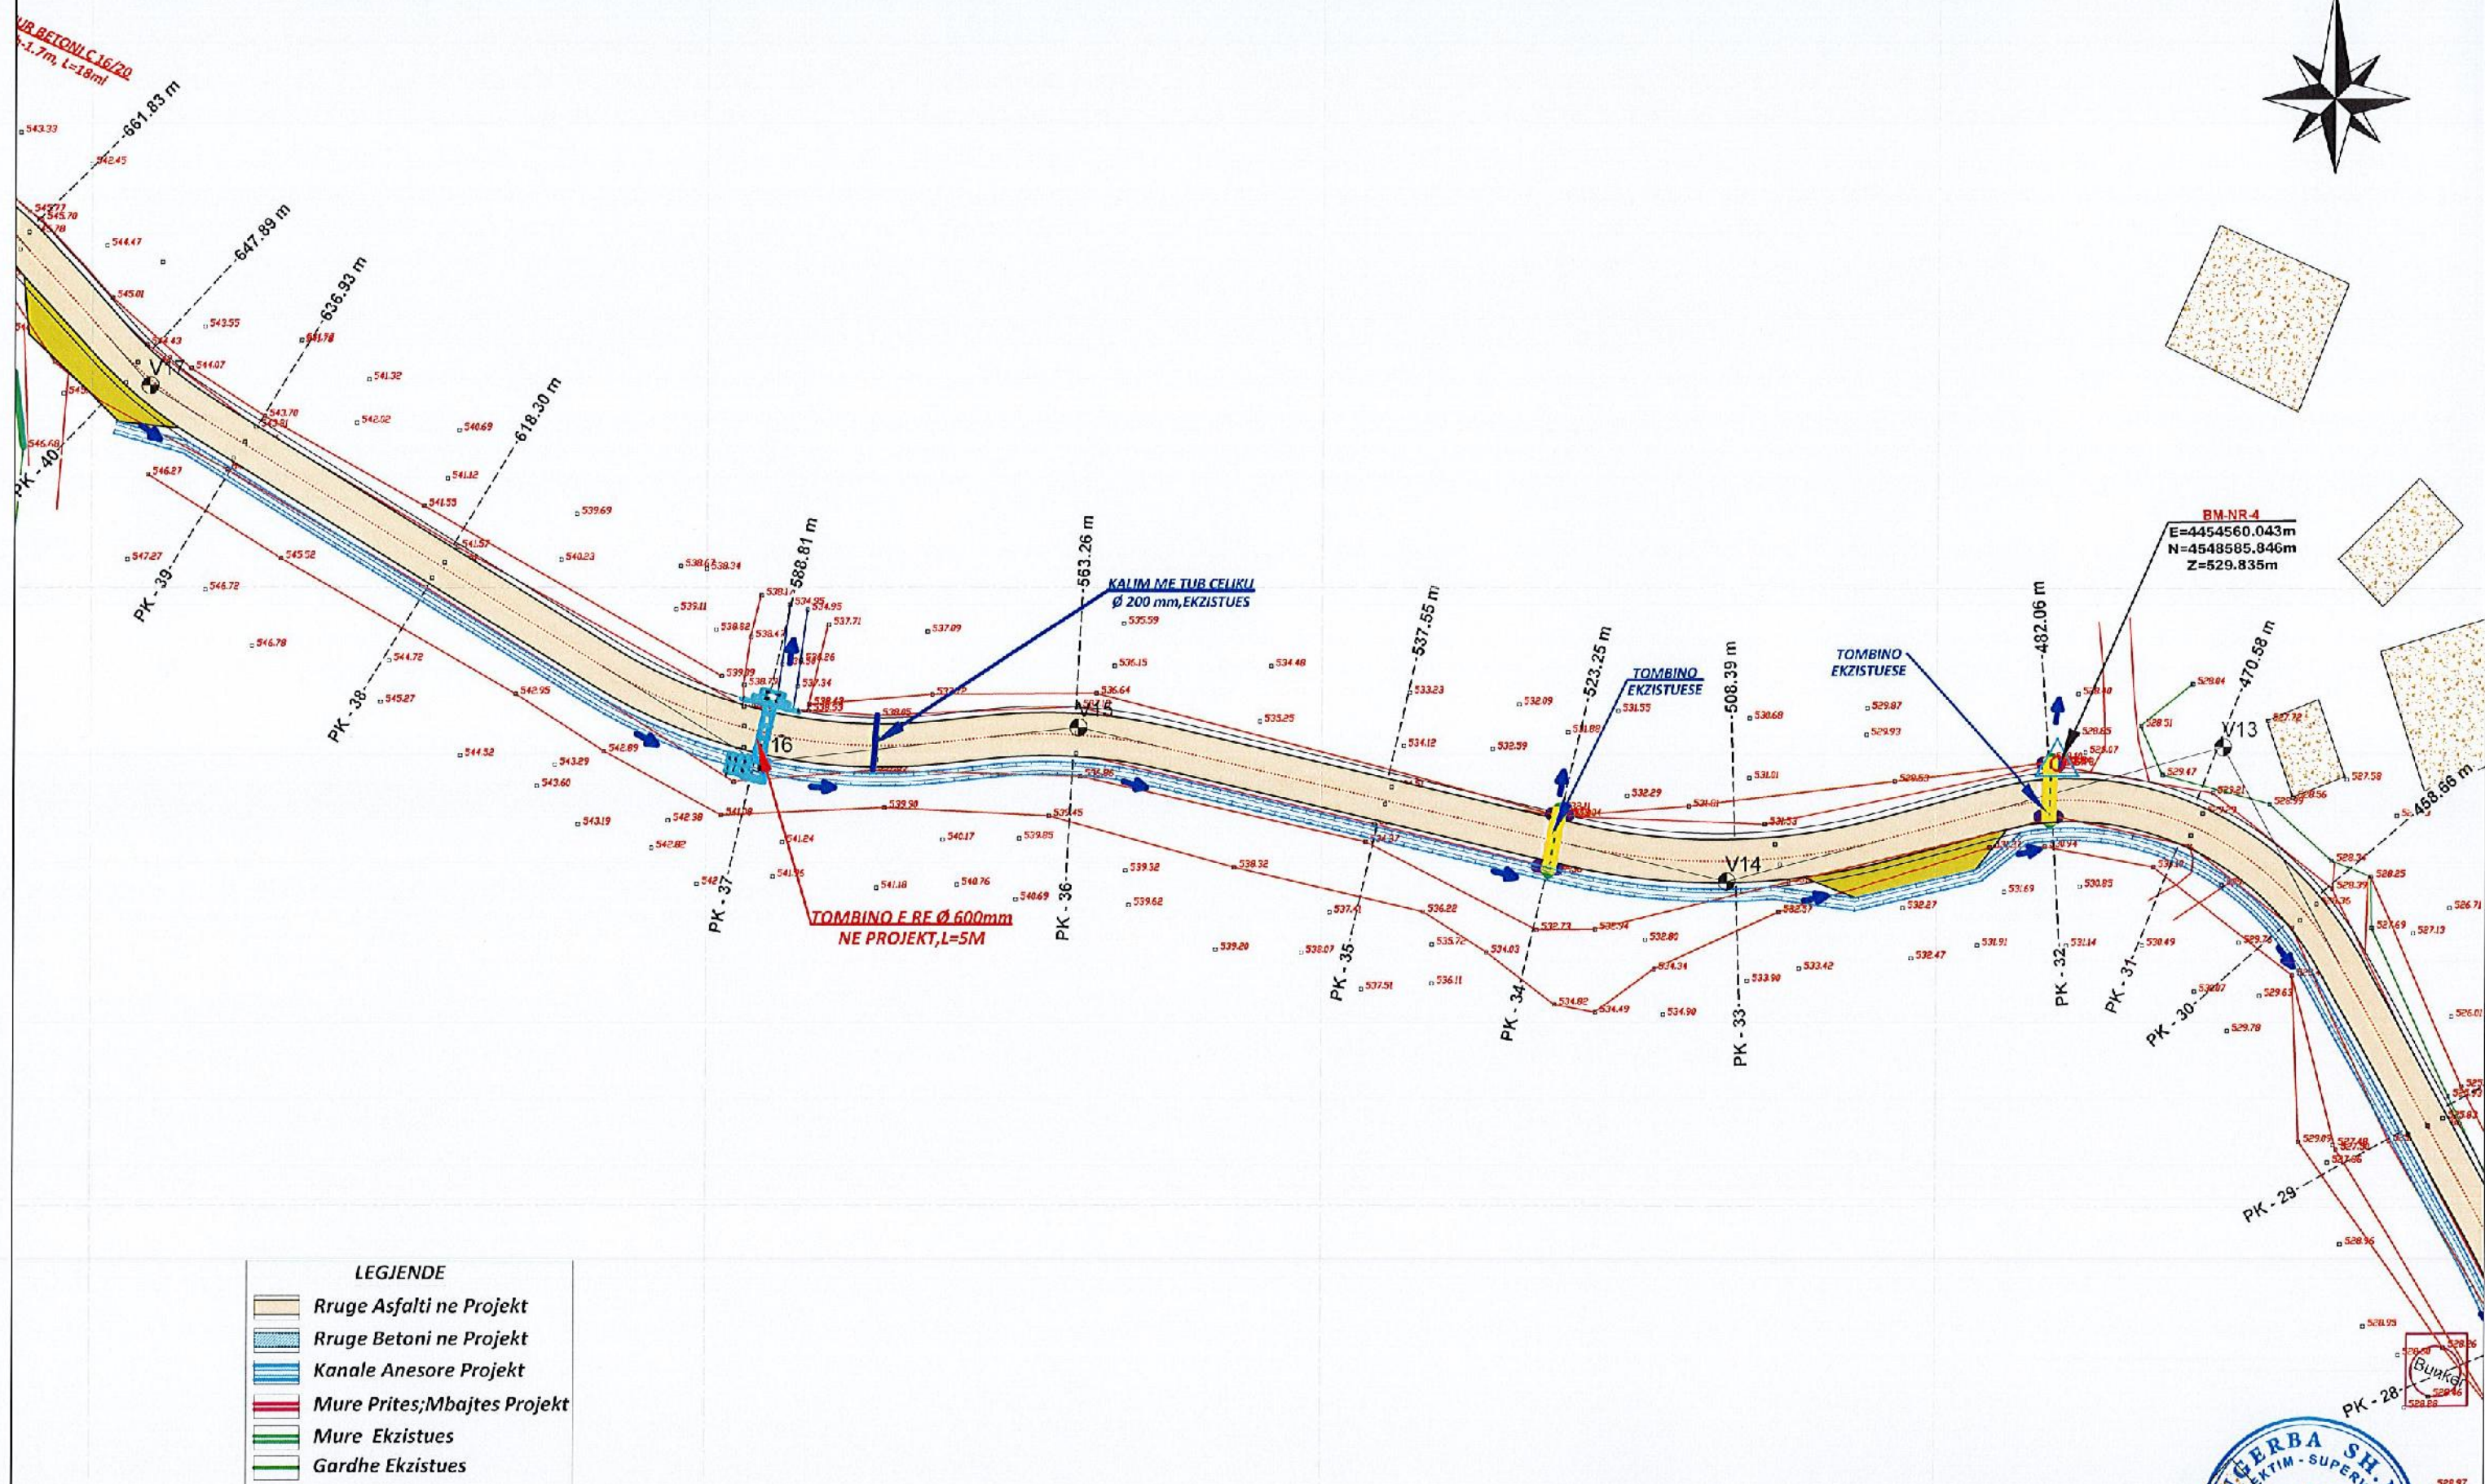

**LEJENDE**

|  |                              |
|--|------------------------------|
|  | Rruge Asfalti ne Projekt     |
|  | Rruge Betoni ne Projekt      |
|  | Kanale Anesore Projekt       |
|  | Mure Prites; Mbajtes Projekt |
|  | Mure Ekzistues               |
|  | Gardhe Ekzistues             |
|  | Rruge Ekzistuese             |


|  |   |   |
|--|---|---|
| <p>ANGERBA sh.p.k.</p>   | <p><b>RIKONSTRUKSION DHE ASFALTIM I RRUGES TE FSHATIT GURRE</b></p> |   |
|  | <p>VIZATIMI</p> <p>PLANIMETRIA E RRUGES<br/>Pk.29-40</p>            | <p>PROJEKTUES</p> <p>ING. B. HAFIZI<br/>ING. S. VERÇANI</p> |
| <p>POROSITESI</p> <p>NJESIA ADMINISTRATIVE QUKES, PRRENJAS</p> | <p>DATA</p> <p>QERSHOR, 2024</p>                                    | <p>SHKALLA</p> <p>1:500</p> <p>FLETA Nr 7</p>               |



PLANIMETRIA E RRUGES, SH. 1 : 500




- LEGJENDE**
- Rruge Asfalti ne Projekt
  - Rruge Betoni ne Projekt
  - Kanale Anesore Projekt
  - Mure Prites;Mbajtes Projekt
  - Mure Ekzistues
  - Gardhe Ekzistues
  - Rruge Ekzistuese

|  |  |                                  |                             |
|--|--|----------------------------------|-----------------------------|
| <br>ANGERBA sh.p.k. | <b>RIKONSTRUKSION DHE ASFALTIM<br/>I RRUGES SE FSHATIT GURRE</b> |                                  | SHKALLA<br>1: 500           |
|  | VIZATIMI   | PLANIMETRIA E RRUGES<br>Pk.40-53 | PROJEKTUES<br>ING. B. HARRI |
| POROSITESI   | NJESIA ADMINISTRATIVE QUKE, PRENJAS                              | DATA                             | QERSHOR, 2024<br>FLETA Nr 8 |



PLANIMETRIA E RRUGES, SH. 1: 500

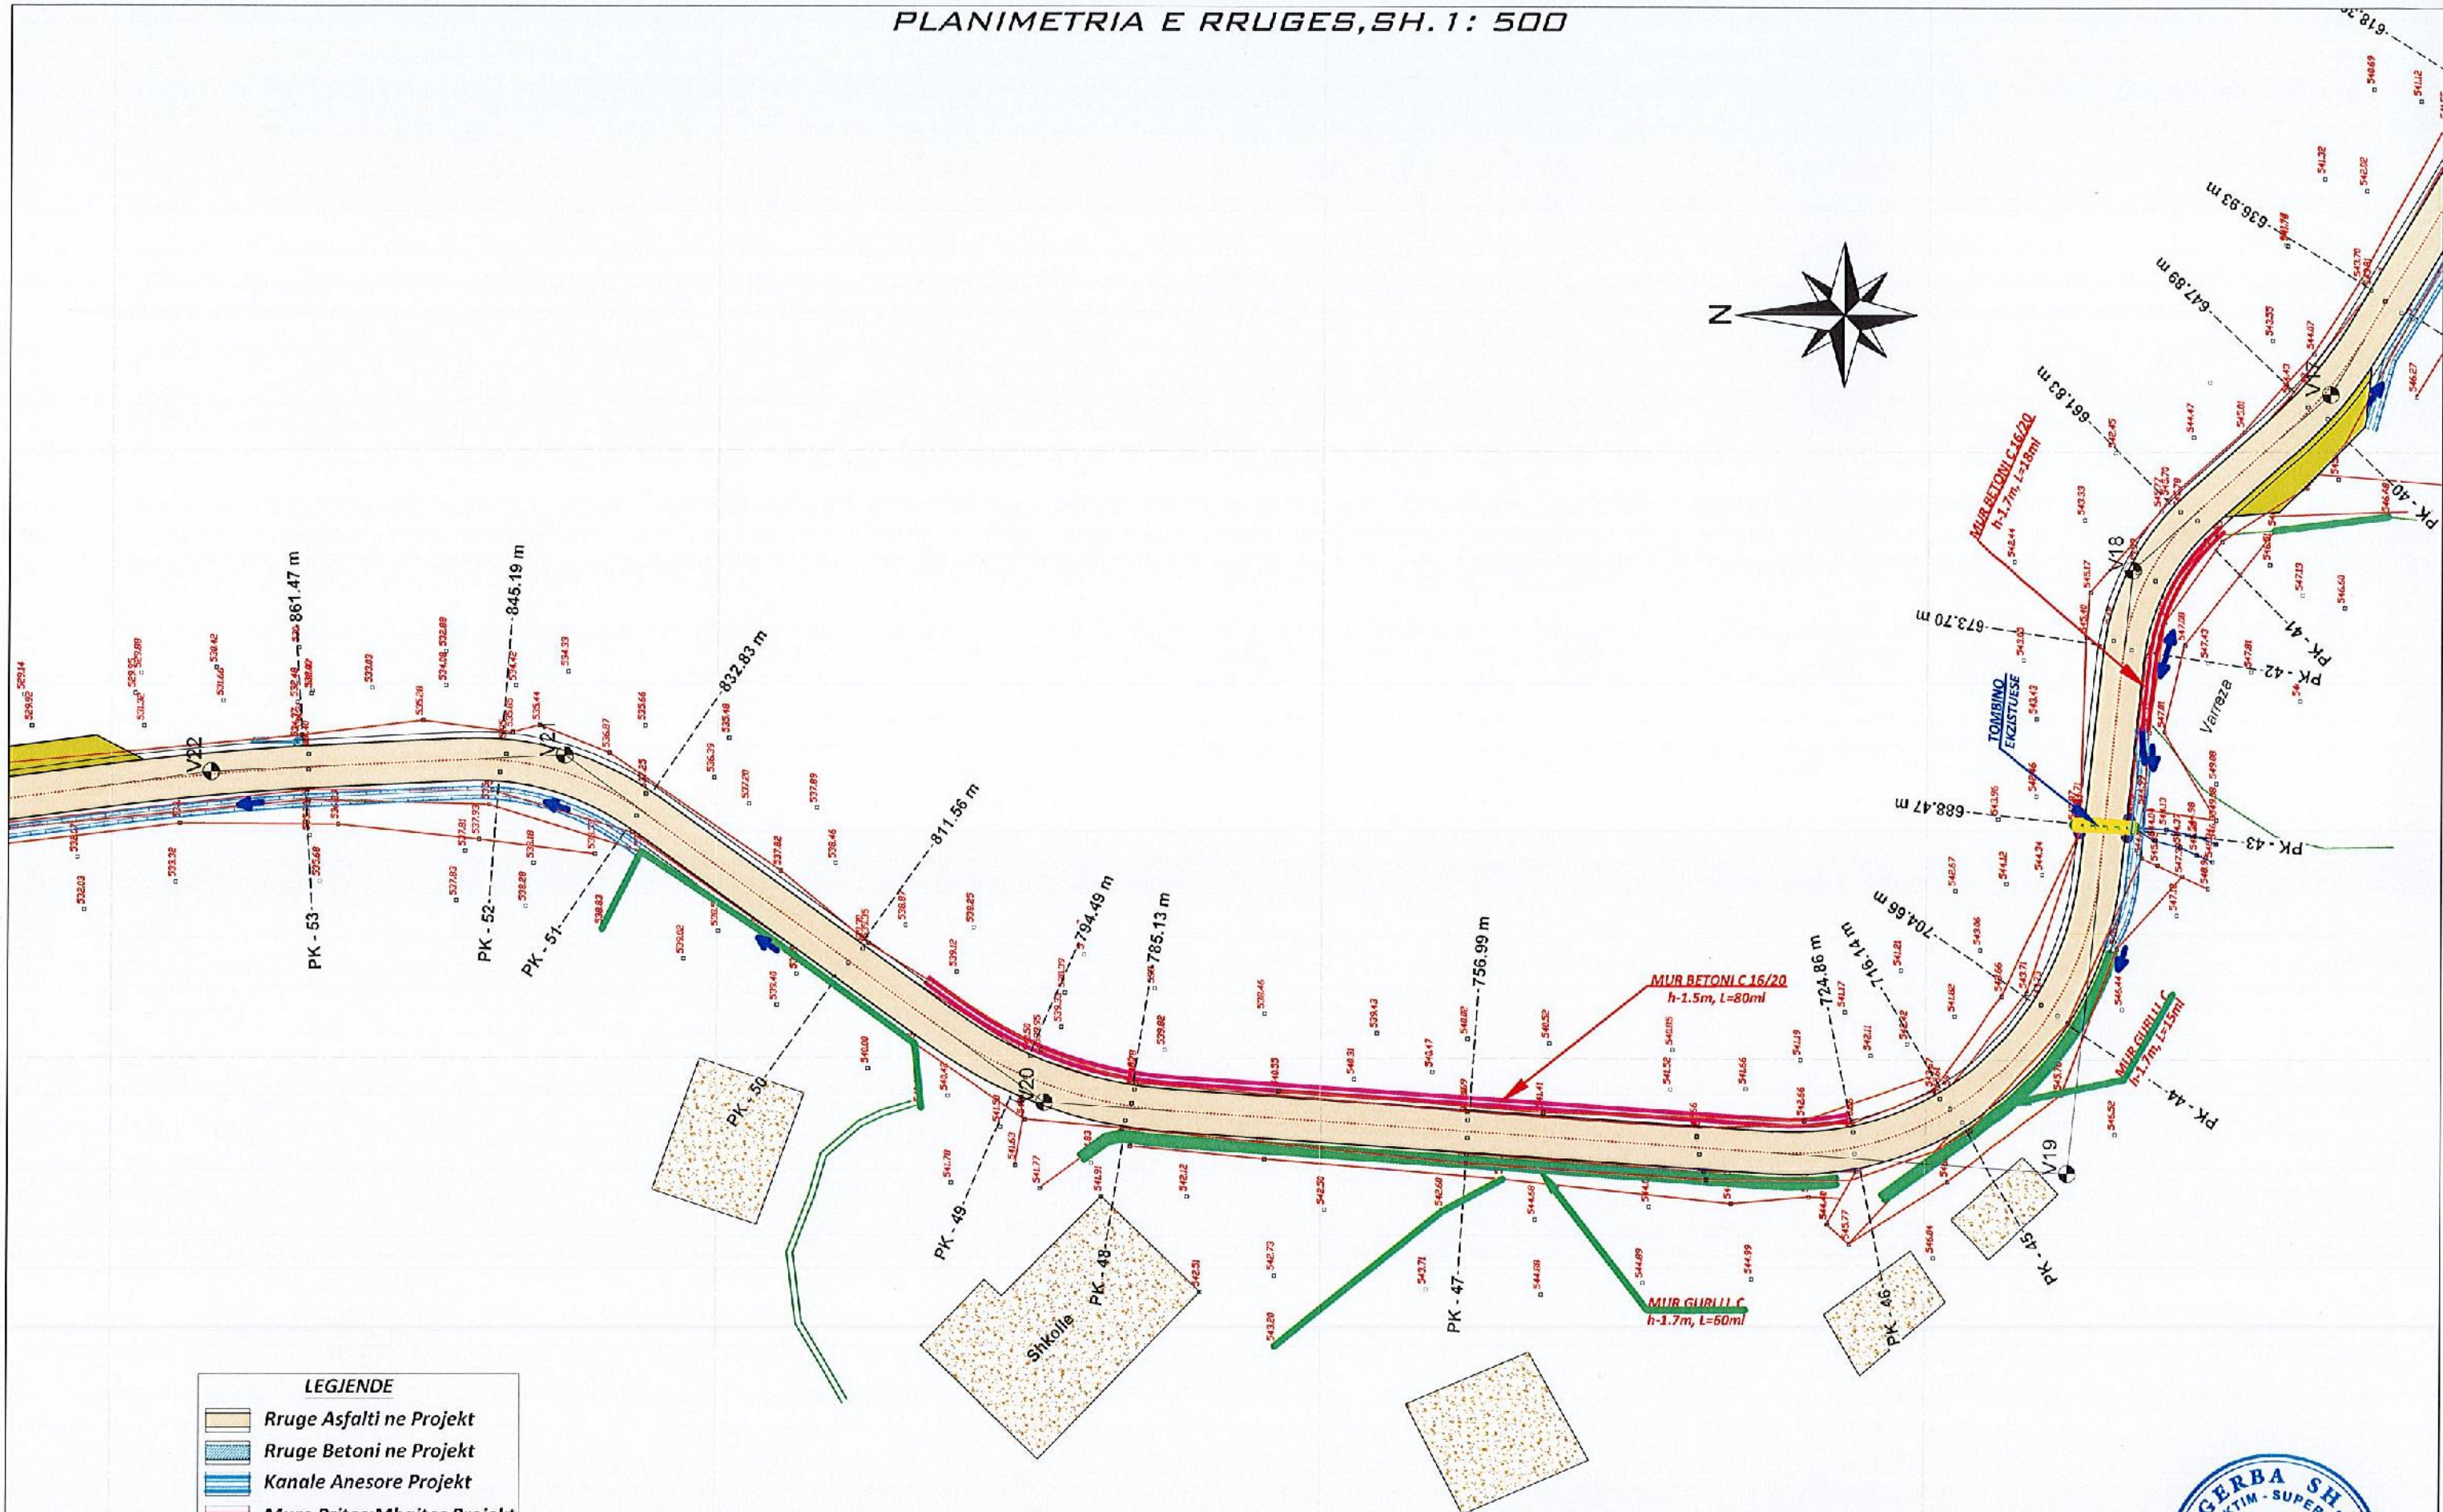

**LEGJENDE**


|  |                             |
|--|-----------------------------|
|  | Rruge Asfalti ne Projekt    |
|  | Rruge Betoni ne Projekt     |
|  | Kanale Anesore Projekt      |
|  | Mure Prites;Mbajtes Projekt |
|  | Mure Ekzistues              |
|  | Gardhe Ekzistues            |
|  | Rruge Ekzistuese            |

|                        |   |  |                                 |
|------------------------|---|--|---------------------------------|
| <p>ANGERBA sh.p.k.</p> | <p><b>RIKONSTRUKSION DHE ASFALTIM I RRUGES TE FSHATIT GURRE</b></p> |  | <p>SHALLA 500</p>               |
|                        | <p>VIZATIMI</p>   | <p>PLANIMETRIA E RRUGES<br/>Pk.40-53</p> | <p>PROJEKTUES</p>               |
| <p>POROSITESI</p>      | <p>NJESIA ADMINISTRATIVE QUKES,PRENJAS</p>                          | <p>DATA</p>                              | <p>QERSHOR, 2024 FLETA Nr 9</p> |





PLANIMETRIA E RRUGES, SH. 1: 500

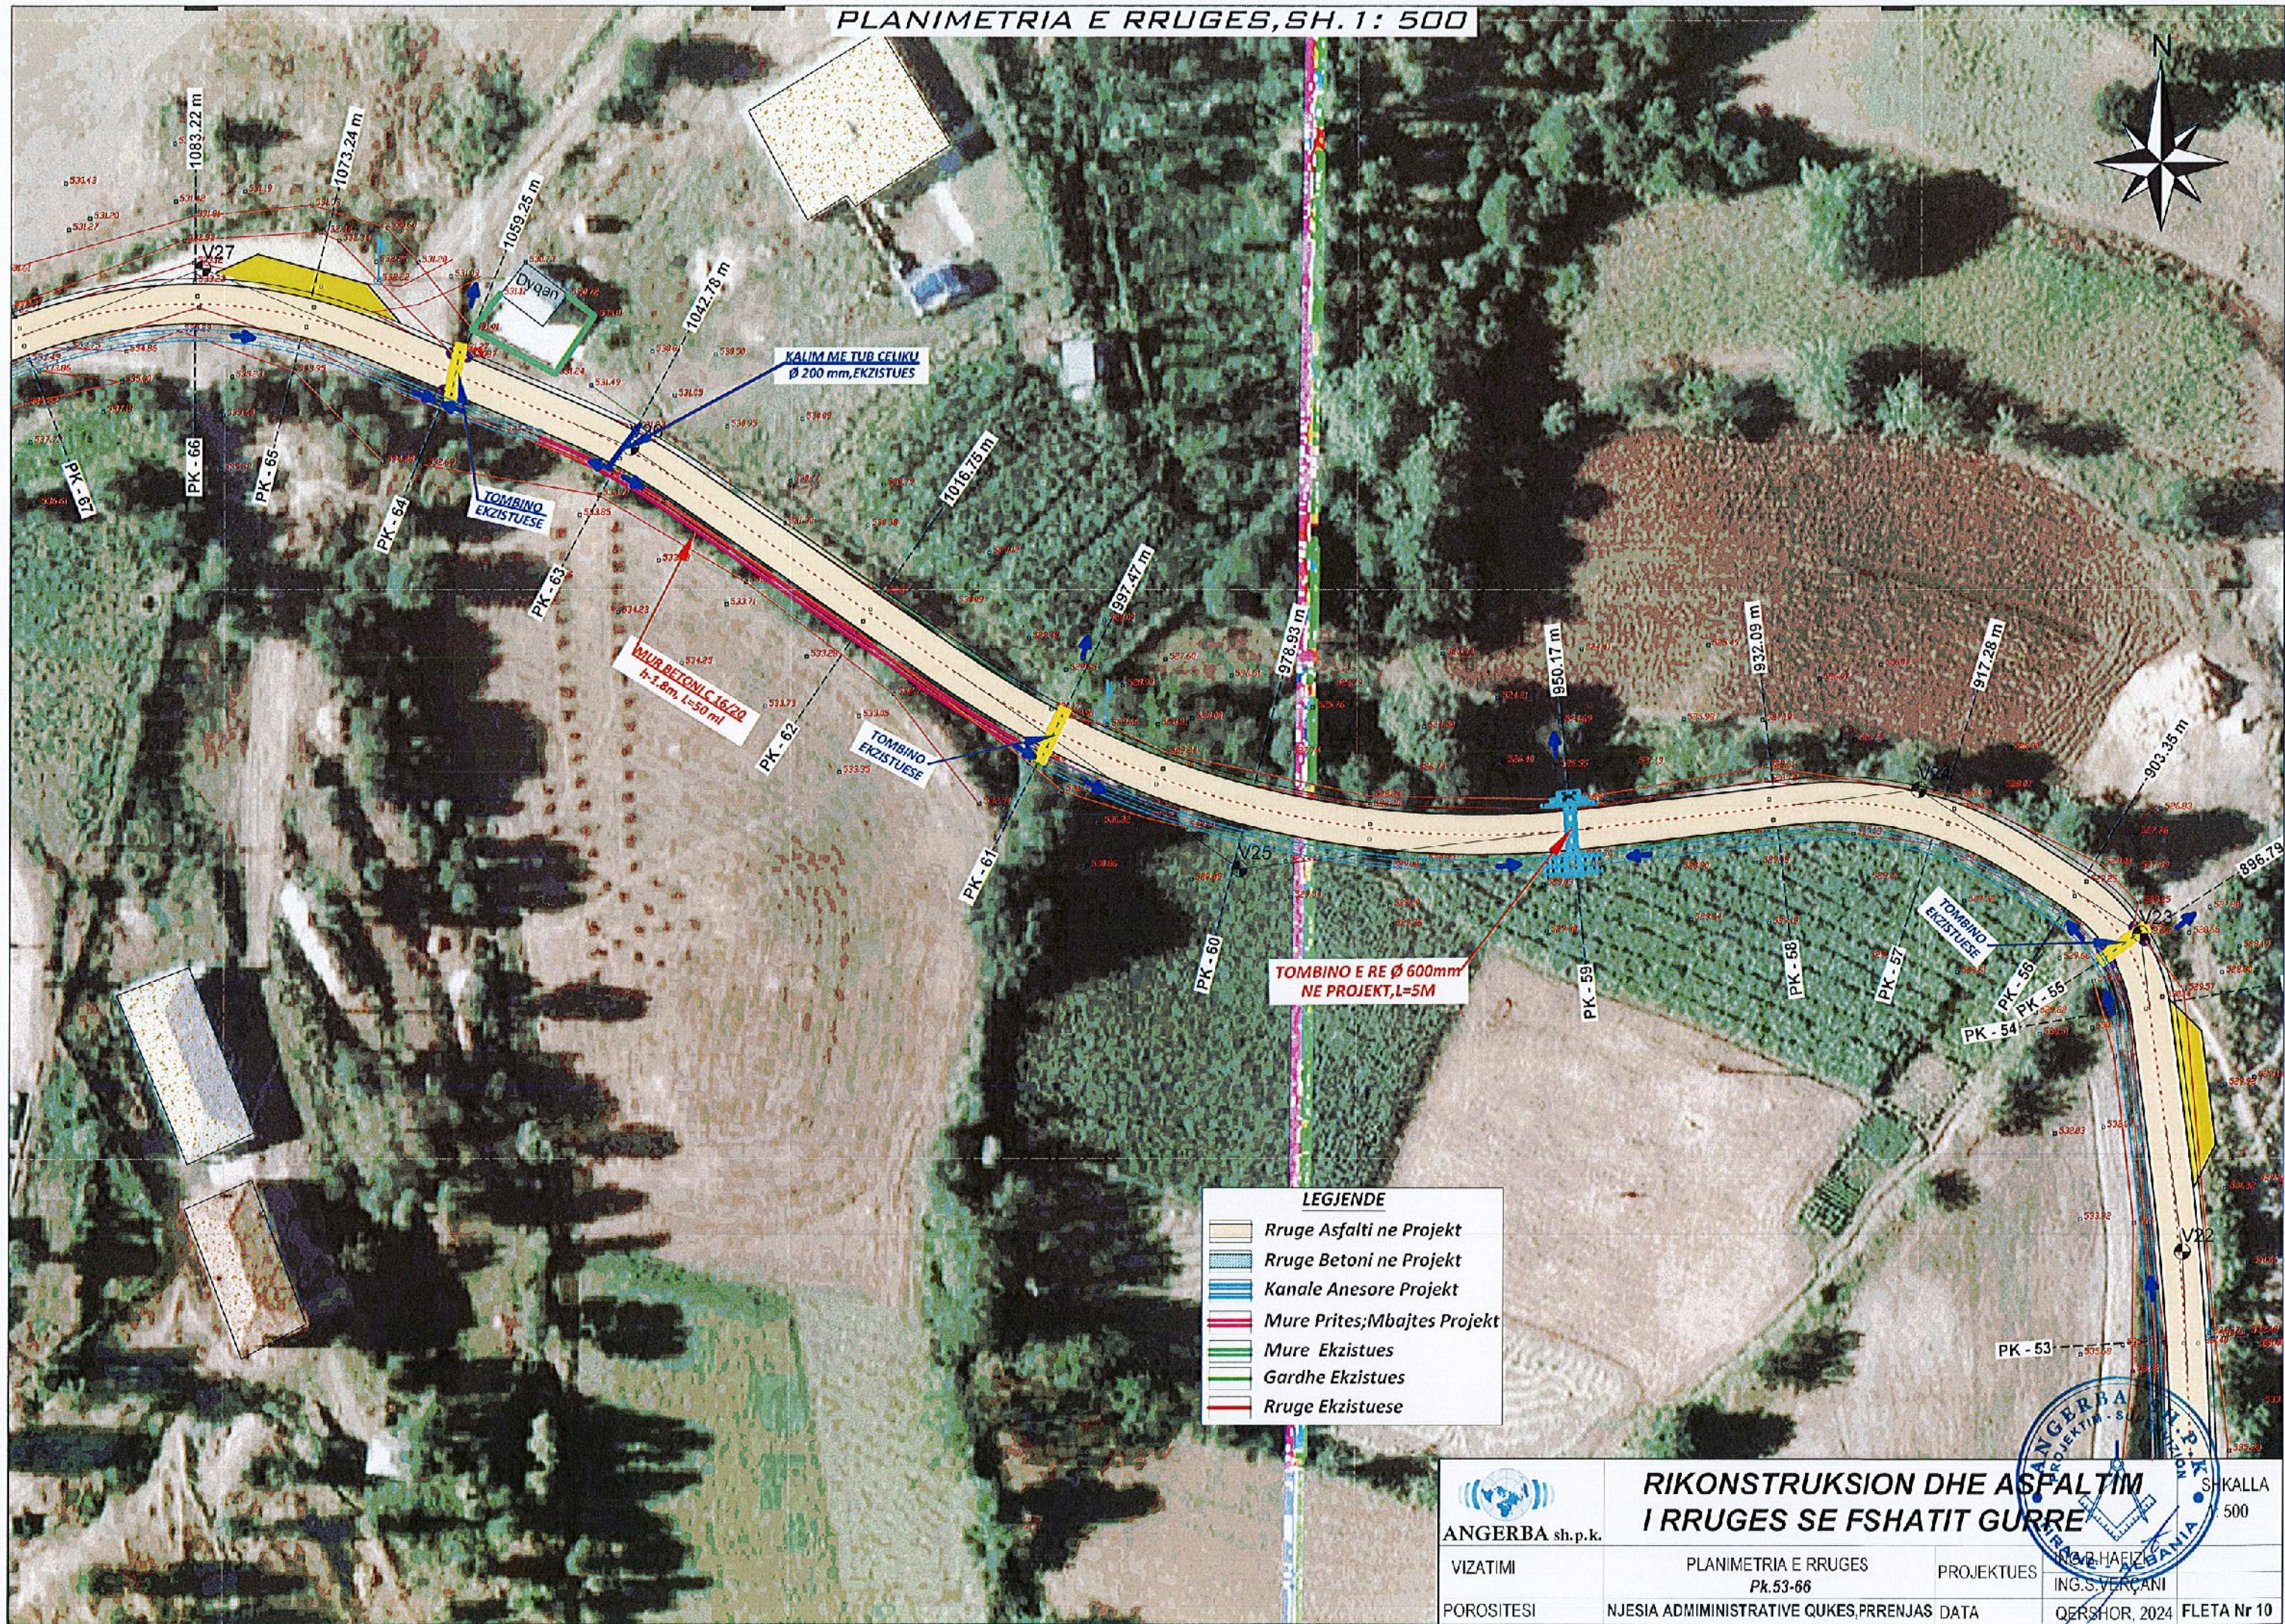

ANGERBA sh.p.k.  
VIZATIMI  
POROSITESI


**RIKONSTRUKSION DHE ASFALTIM I RRUGES SE FSHATIT GURRE**  
SHKALLA 500

PLANIMETRIA E RRUGES  
Pk.53-66  
PROJEKTUES  
ING. S. VERÇANI  
QERSHOR, 2024  
FLETA Nr 10





PLANIMETRIA E RRUGES, SH. 1 : 500

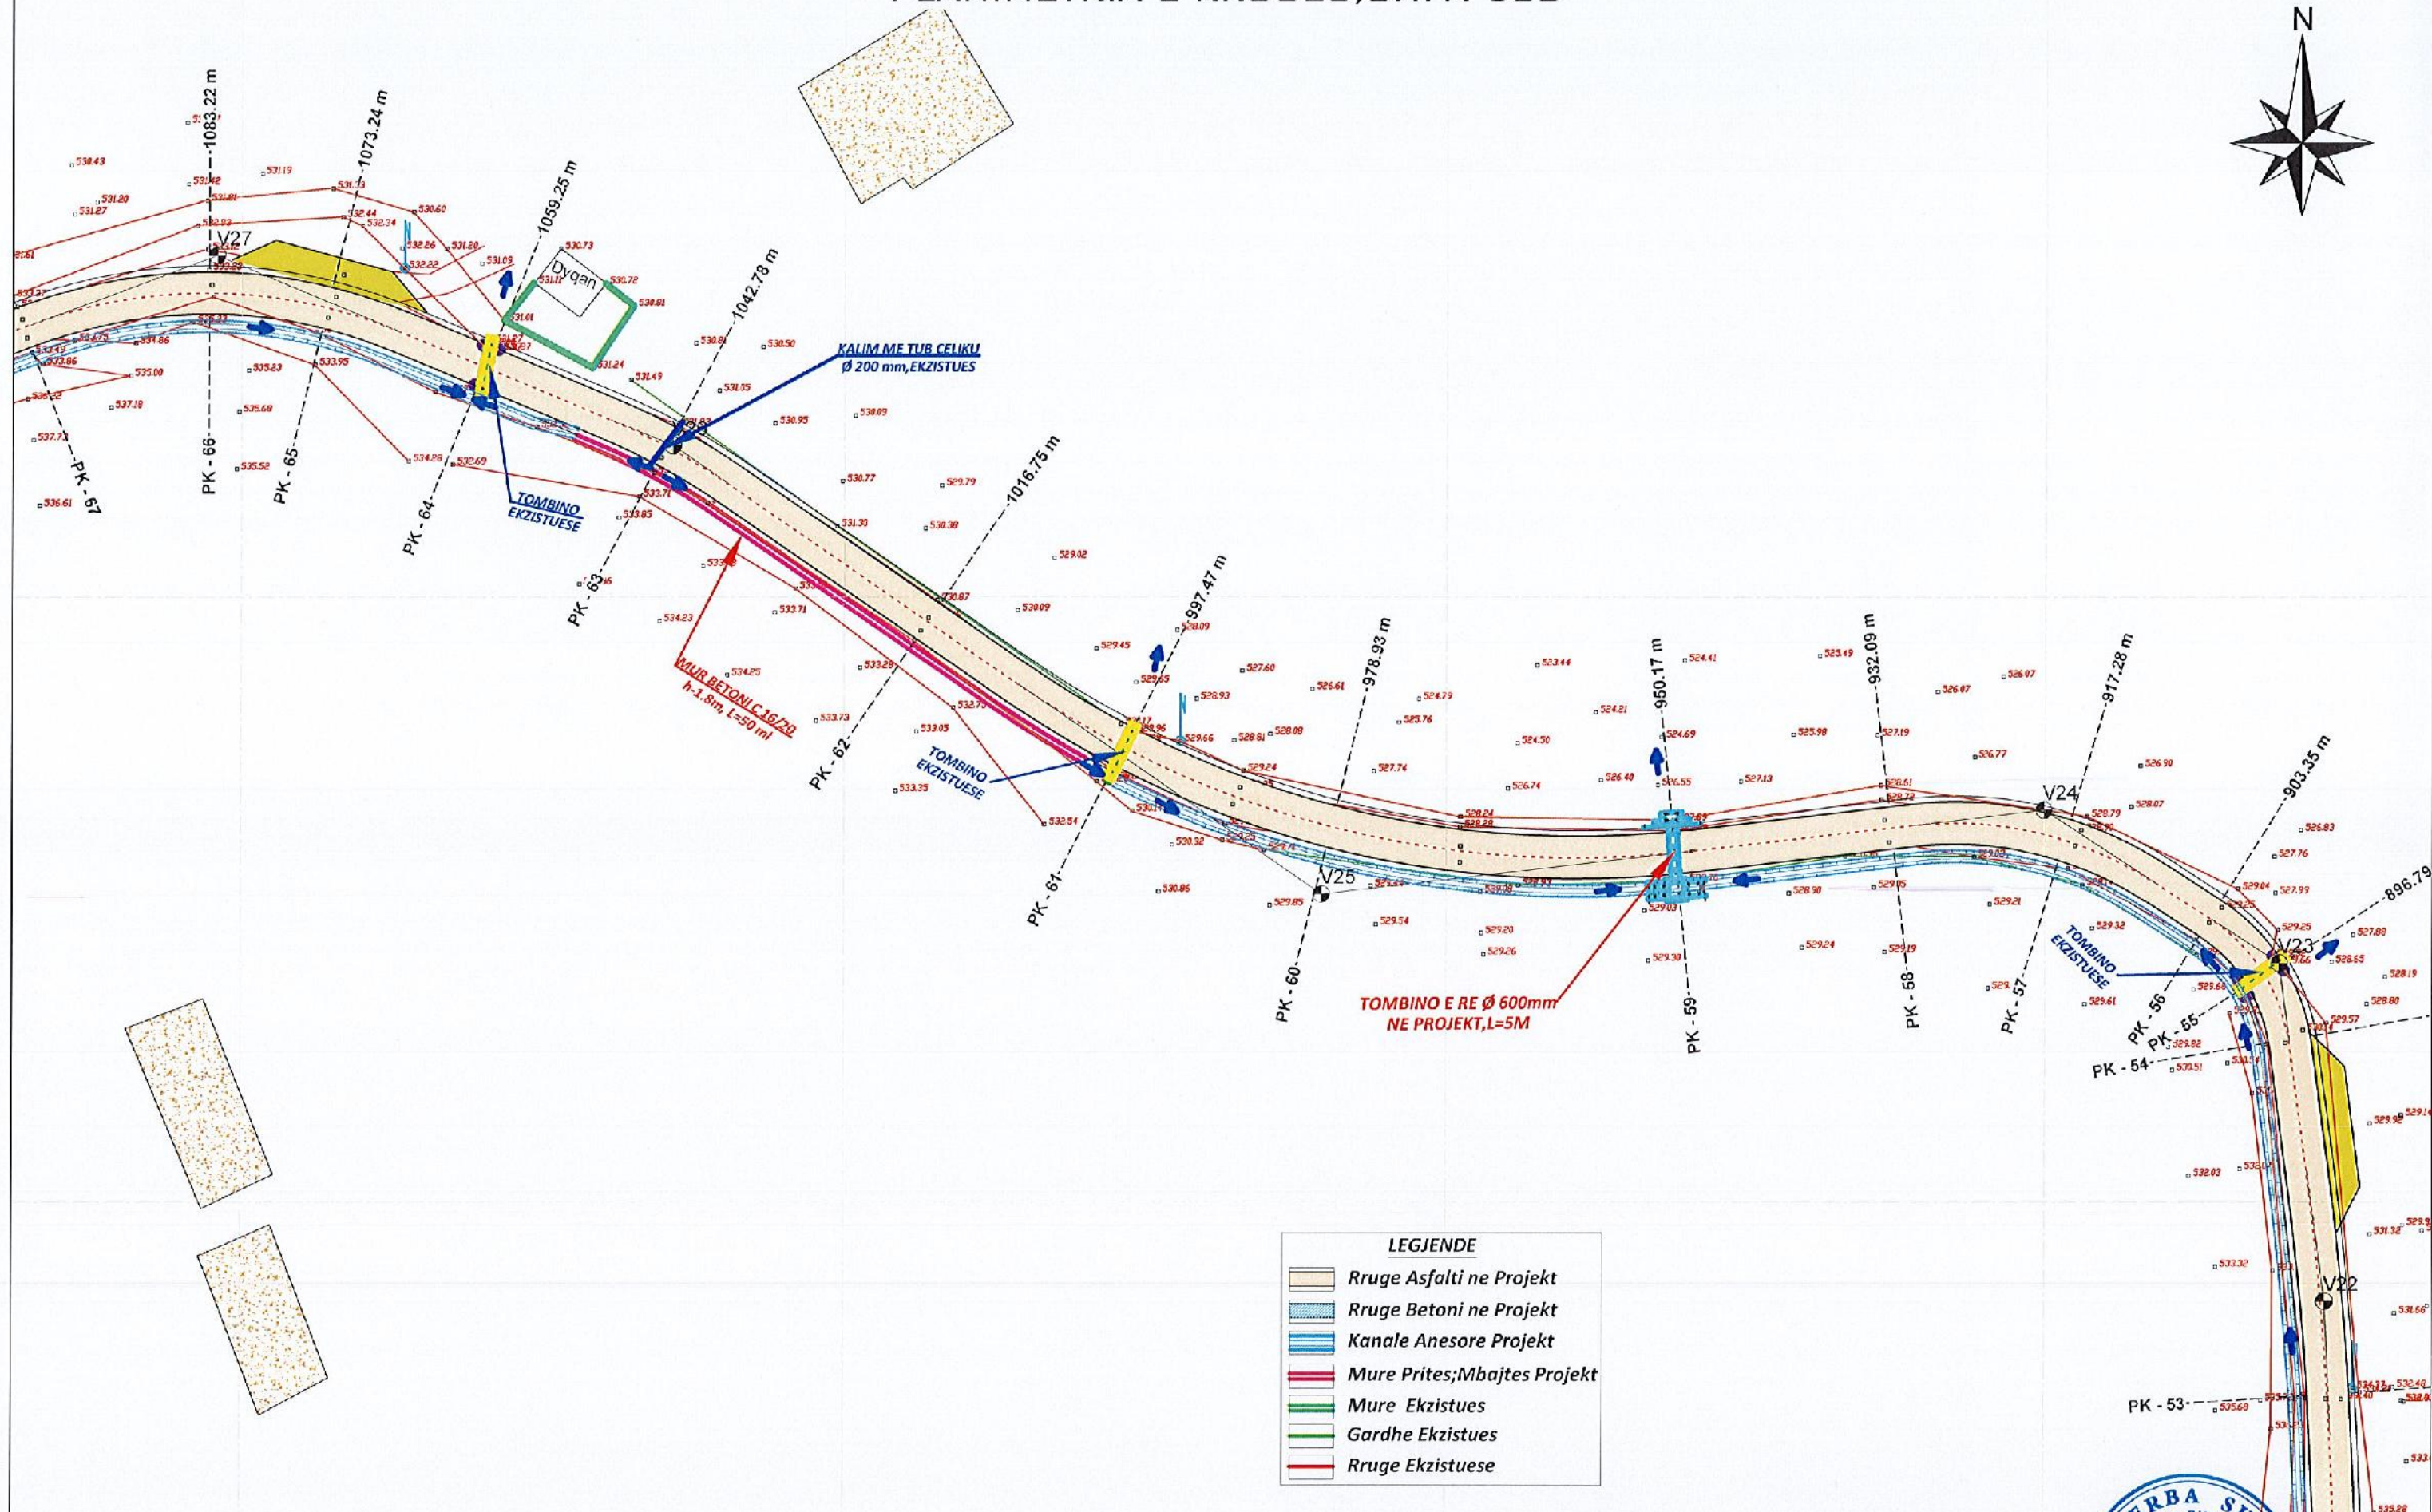

**LEGJENDE**

|  |                              |
|--|------------------------------|
|  | Rruge Asfalti ne Projekt     |
|  | Rruge Betoni ne Projekt      |
|  | Kanale Anesore Projekt       |
|  | Mure Prites; Mbatjes Projekt |
|  | Mure Ekzistues               |
|  | Gardhe Ekzistues             |
|  | Rruge Ekzistuese             |



ANGERBA sh.p.k.  
VIZATIMI

**RIKONSTRUKSION DHE ASFALTIM I RRUGES SE FSHATIT GURRE**

PLANIMETRIA E RRUGES  
Pk.53-66  
PROJEKTUES  
ING. B. HAFIZ  
ING. S. MERÇANI  
QERSHOR, 2024

SHKALLA  
1: 500

POROSITESI NJESIA ADMINISTRATIVE QUKES, PRRENJAS DATA FLETA Nr 11



PLANIMETRIA E RRUGES, SH. 1: 500

ANGERBA sh.p.k.

RIKONSTRUKSION DHE ASFALTIM  
I RRUGES SE FSHATIT GURRE

SHKALLA  
1:500

VIZATIMI

PLANIMETRIA E RRUGES  
PK.67-81

PROJEKTUES

ING. B. PASZI  
ING. S. VERÇANI


POROSITESI

NJESIA ADMINISTRATIVE QUKES, PRENJAS DATA

QERSHOR, 2024 FLETA Nr. 02

LEGENDE

-  Rruge Asfalti ne Projekt
-  Rruge Betoni ne Projekt
-  Kanale Anesore Projekt
-  Mure Prites; Mbajtes Projekt
-  Mure Ekzistues
-  Gardhe Ekzistues
-  Rruge Ekzistuese

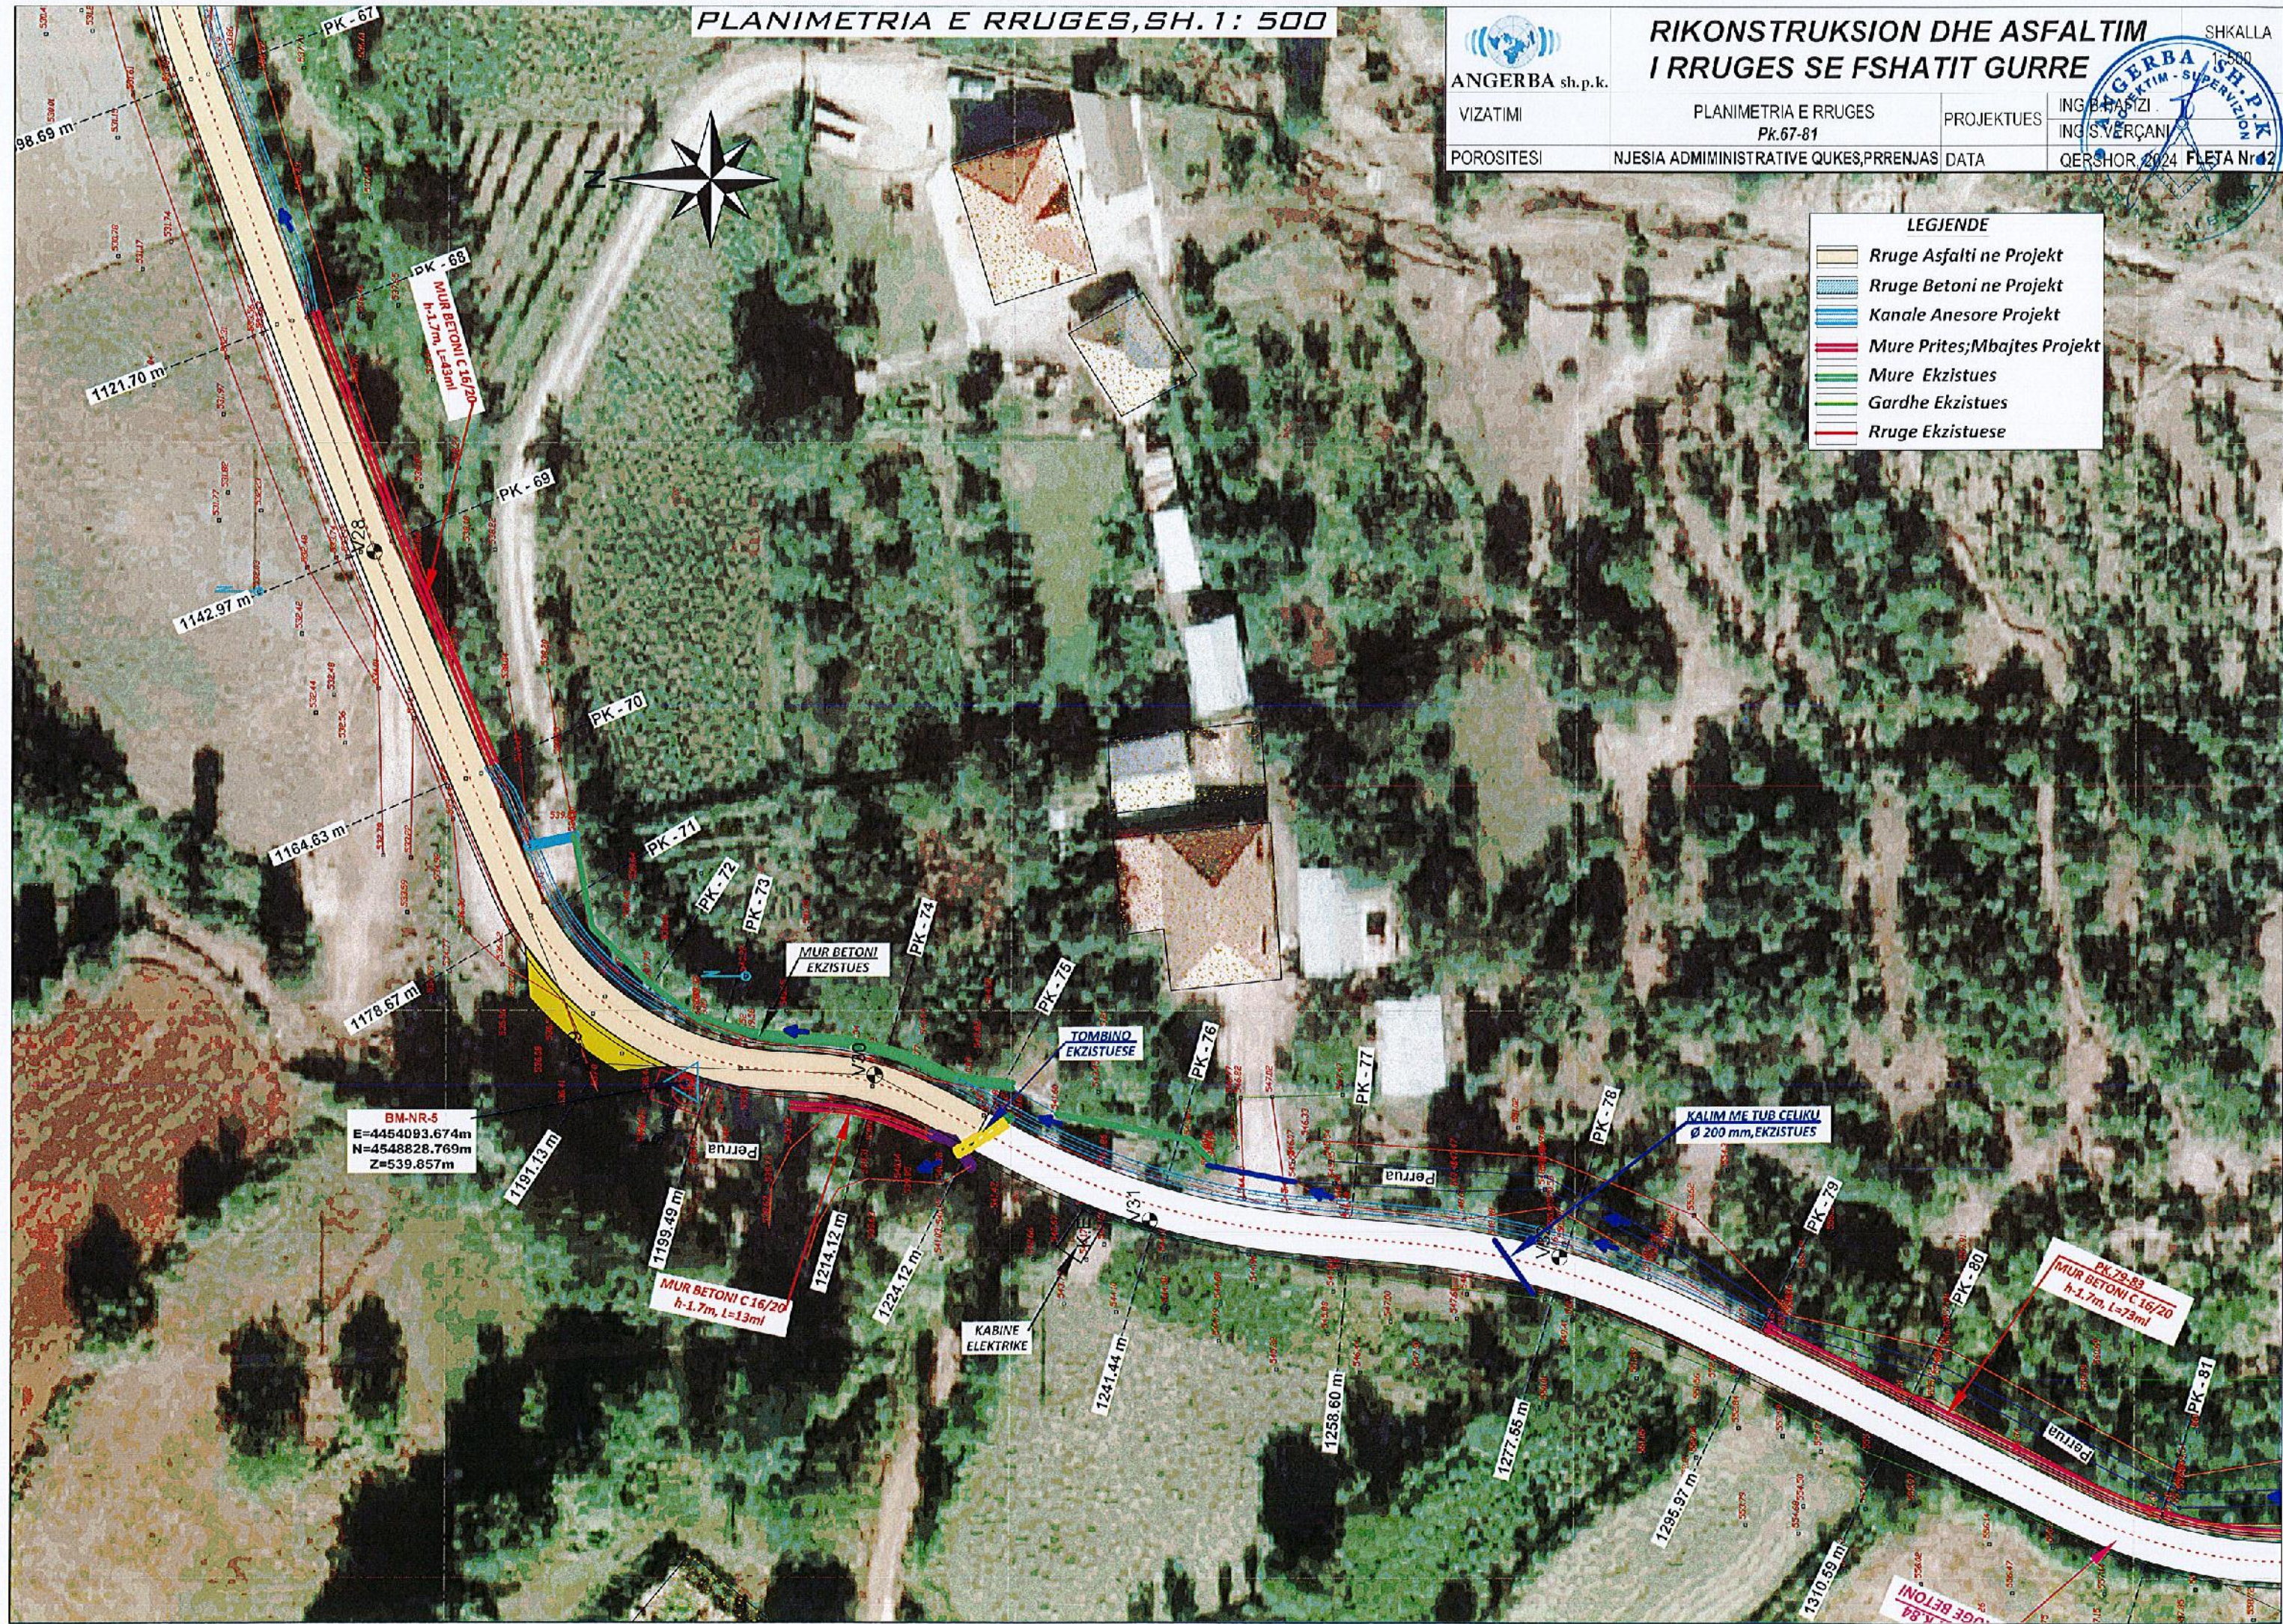



PLANIMETRIA E RRUGES, SH. 1: 500




ANGERBA sh.p.k.

RIKONSTRUKSION DHE ASFALTIM  
I RRUGES TE FSHATIT GURRE


SHKALLA  
1: 500

|            |                                      |            |                               |
|------------|--------------------------------------|------------|-------------------------------|
| VIZATIMI   | PLANIMETRIA E RRUGES<br>Pk.67-81     | PROJEKTUES | ING.B.HAFIZI<br>ING.S.VERCANI |
| POROSITESI | NJESIA ADMINISTRATIVE QUKES,PRRENJAS | DATA       | QERSHOR, 2024 FLETA NR 13     |

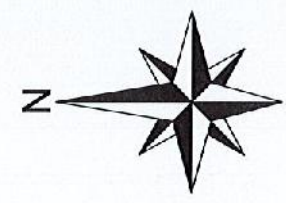

**LEGENDE**

|  |                             |
|--|-----------------------------|
|  | Rruge Asfalti ne Projekt    |
|  | Rruge Betoni ne Projekt     |
|  | Kanale Anesore Projekt      |
|  | Mure Prites;Mbajtes Projekt |
|  | Mure Ekzistues              |
|  | Gardhe Ekzistues            |
|  | Rruge Ekzistuese            |

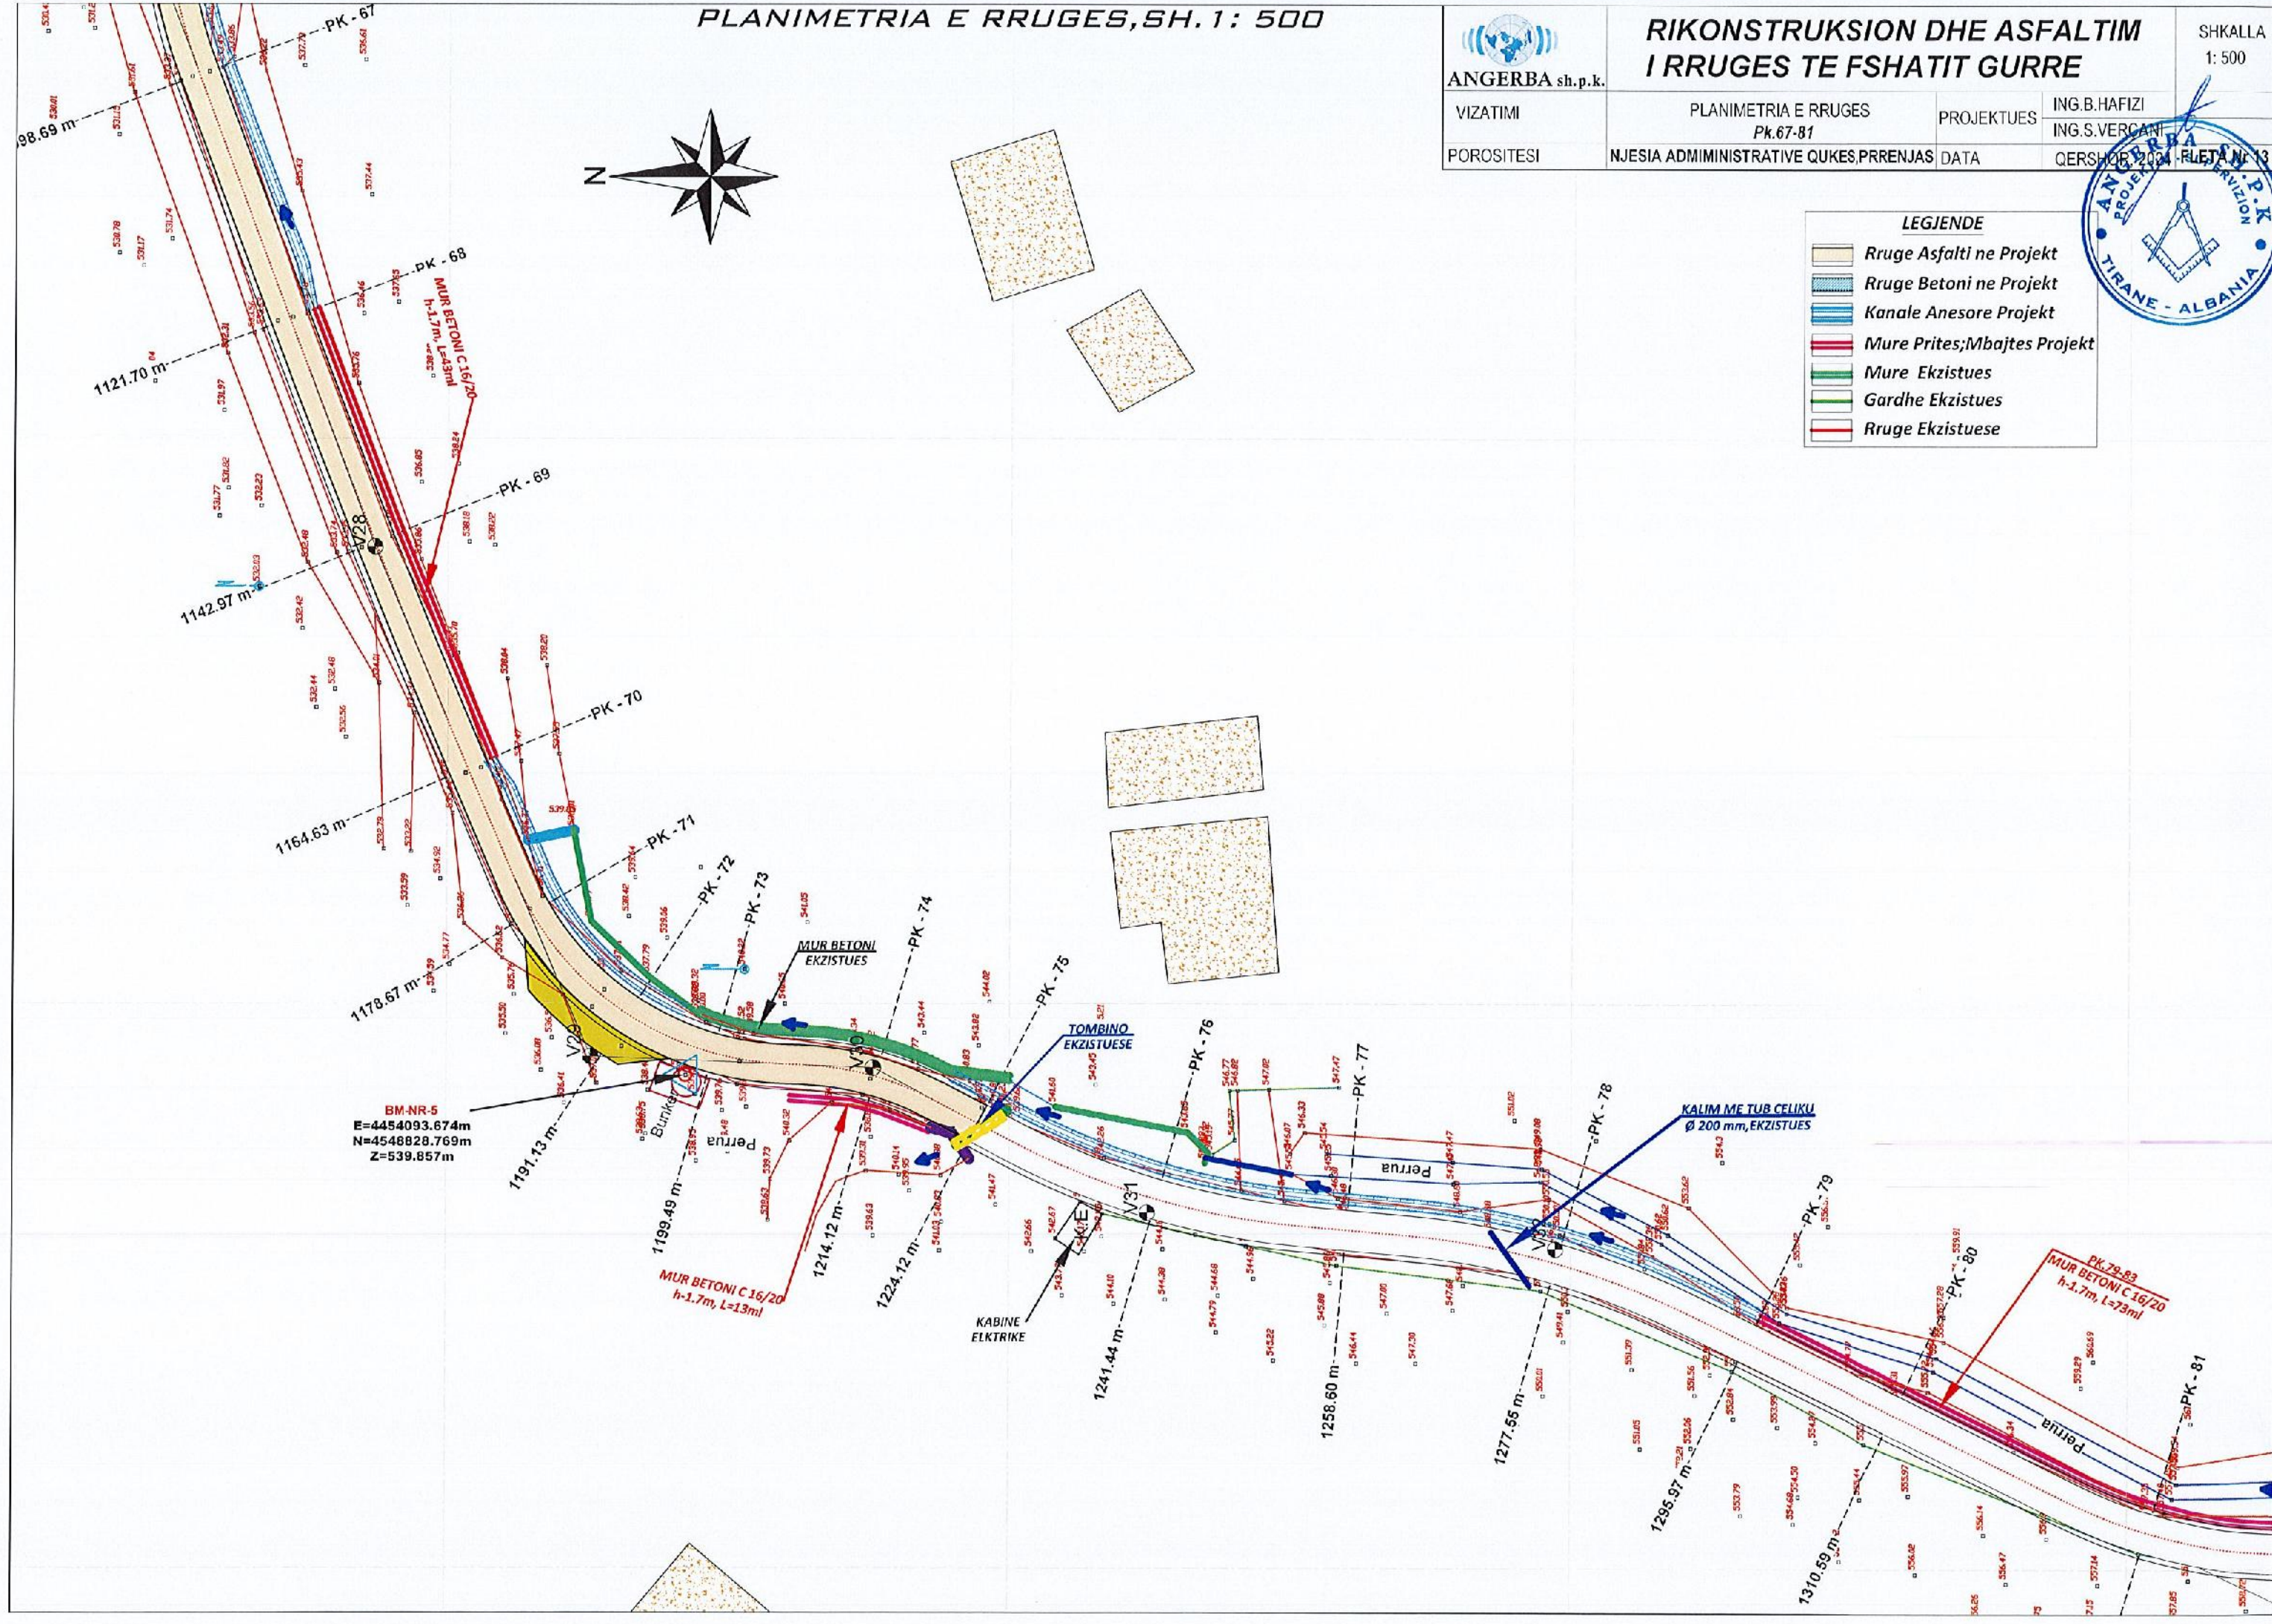





PLANIMETRIA E RRUGES, SH. 1 : 500



|  |   |  |   |
|--|---|--|---|
| <p>ANGERBA sh.p.k.</p>   | <p><b>RIKONSTRUKSION DHE ASFALTIM I RRUGES SE FSHATIT GURRE</b></p> |  | <p>SHKALLA : 500</p> <p>TIRANE, ALBANIA</p> |
|  | <p>VIZATIMI</p> <p>PLANIMETRIA E RRUGES<br/>Pk.81-95</p>            | <p>PROJEKTUES</p> <p>ING. B. HANZI<br/>ING. S. VERCANI</p> |   |
| <p>POROSITESI</p> <p>NJESIA ADMINISTRATIVE QUKES, PRRENJAS</p> | <p>DATA</p>   | <p>FLETA Nr 14</p>   |   |



PLANIMETRIA E RRUGES, SH. 1 : 500

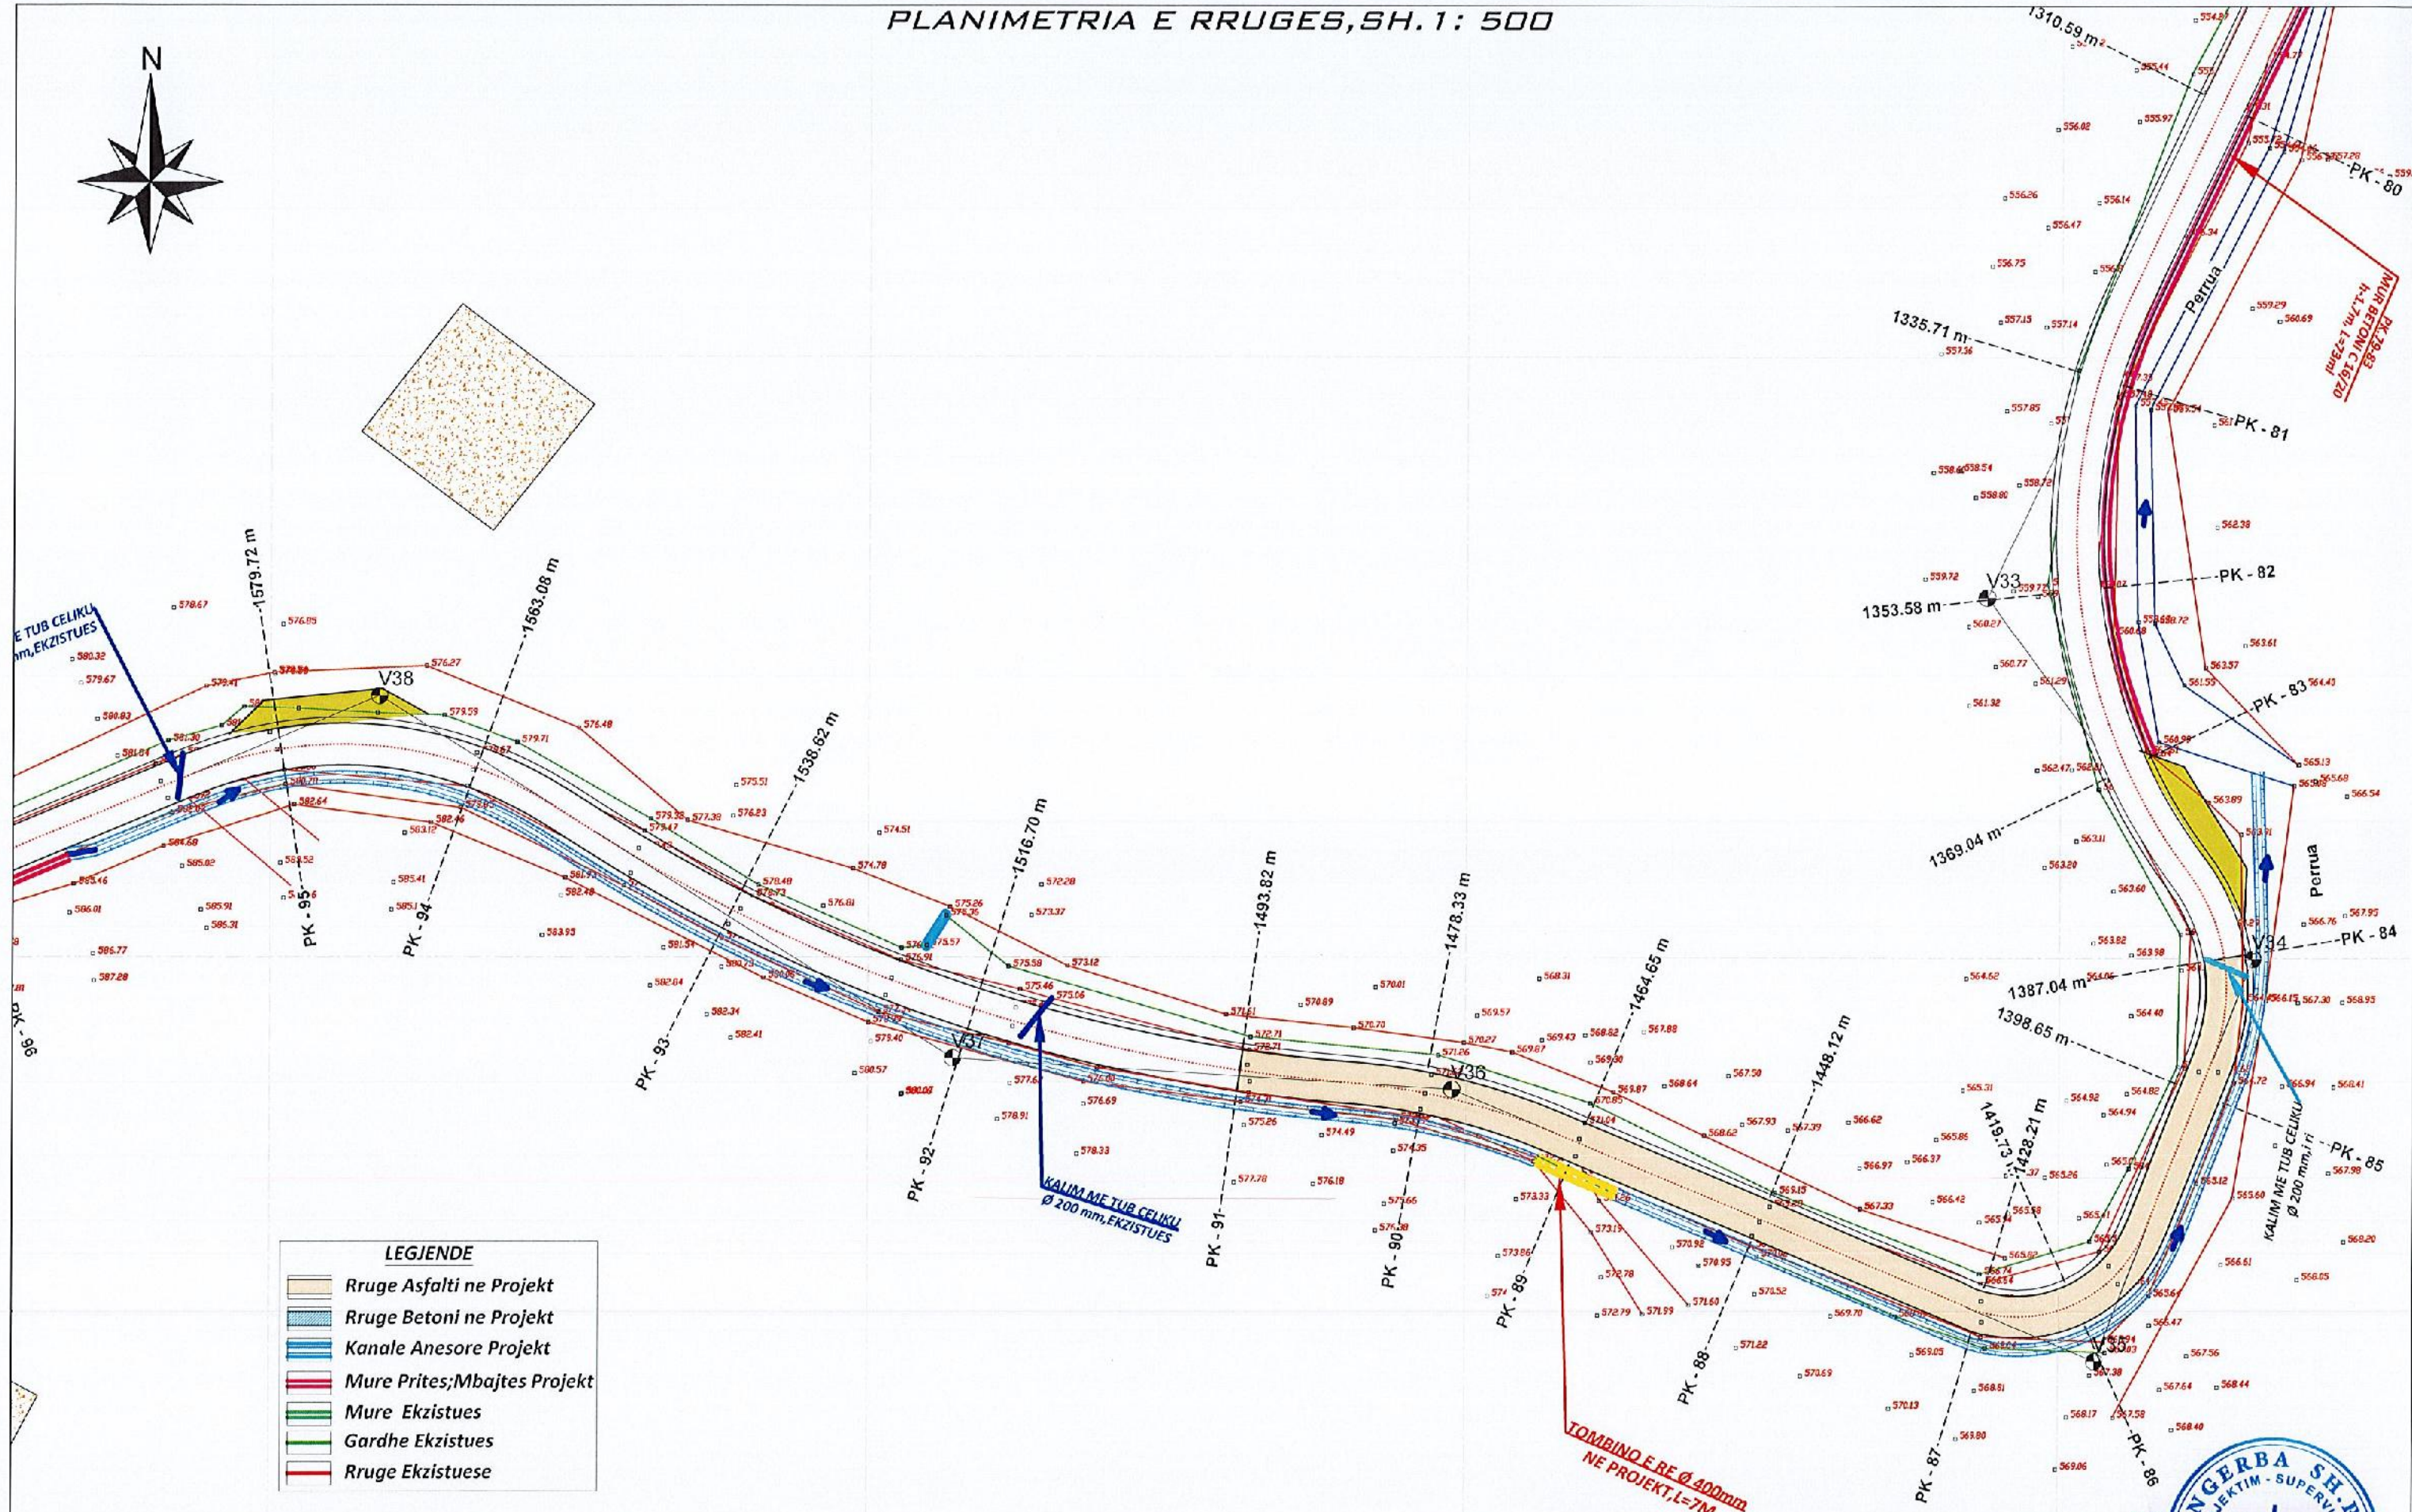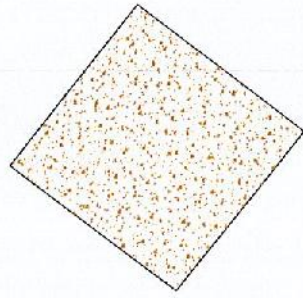

**LEGIENDE**

|  |                              |
|--|------------------------------|
|  | Rruge Asfalti ne Projekt     |
|  | Rruge Betoni ne Projekt      |
|  | Kanale Anesore Projekt       |
|  | Mure Prites; Mbajtes Projekt |
|  | Mure Ekzistues               |
|  | Gardhe Ekzistues             |
|  | Rruge Ekzistuese             |

ANGERBA sh.p.k.

**RIKONSTRUKSION DHE ASFALTIM  
I RRUGES TE FSHATIT GURRE**

SHKALLA  
1:500

|            |                                       |            |                                   |
|------------|---------------------------------------|------------|-----------------------------------|
| VIZATIMI   | PLANIMETRIA E RRUGES<br>Pk.81-95      | PROJEKTUES | ING. B. HAFIZI<br>ING. S. VERÇANI |
| POROSITESI | NJESIA ADMINISTRATIVE QUKES, PRRENJAS | DATA       | QERSHOR, 2024 FLETA Nr 15         |

